

VERTICAL DATUM IS NAVD 29
 HORIZONTAL DATUM IS NAD 83/92

PLAN NUMBER
 SHEET NO.
 C-104 A2

LAUNCH SHAFT- WETLAND MITIGATION
 AREA Z - GRADING PLAN

PROJECT NO. 20XX-XX
 SOUTH HARTFORD CONVEYANCE AND
 STORAGE TUNNEL


CONTRACT NO. 20XX-XX
 SOUTH HARTFORD CONVEYANCE AND
 STORAGE TUNNEL

80% SUBMITTAL
 NOT FOR
 CONSTRUCTION


DATE: 2020-01-10
 DRAWN BY: J. SALVENDY
 CHECKED BY: J. SALVENDY
 APPROVED BY: J. SALVENDY
 DATE: 2020-01-10

NO.	DATE	BY	CHKD	REVISIONS

MDC The Metropolitan District
 555 Main Street
 Hartford, Connecticut

 

PRINTED DATE: 2020-01-10
 PLOT DATE: 2020-01-10

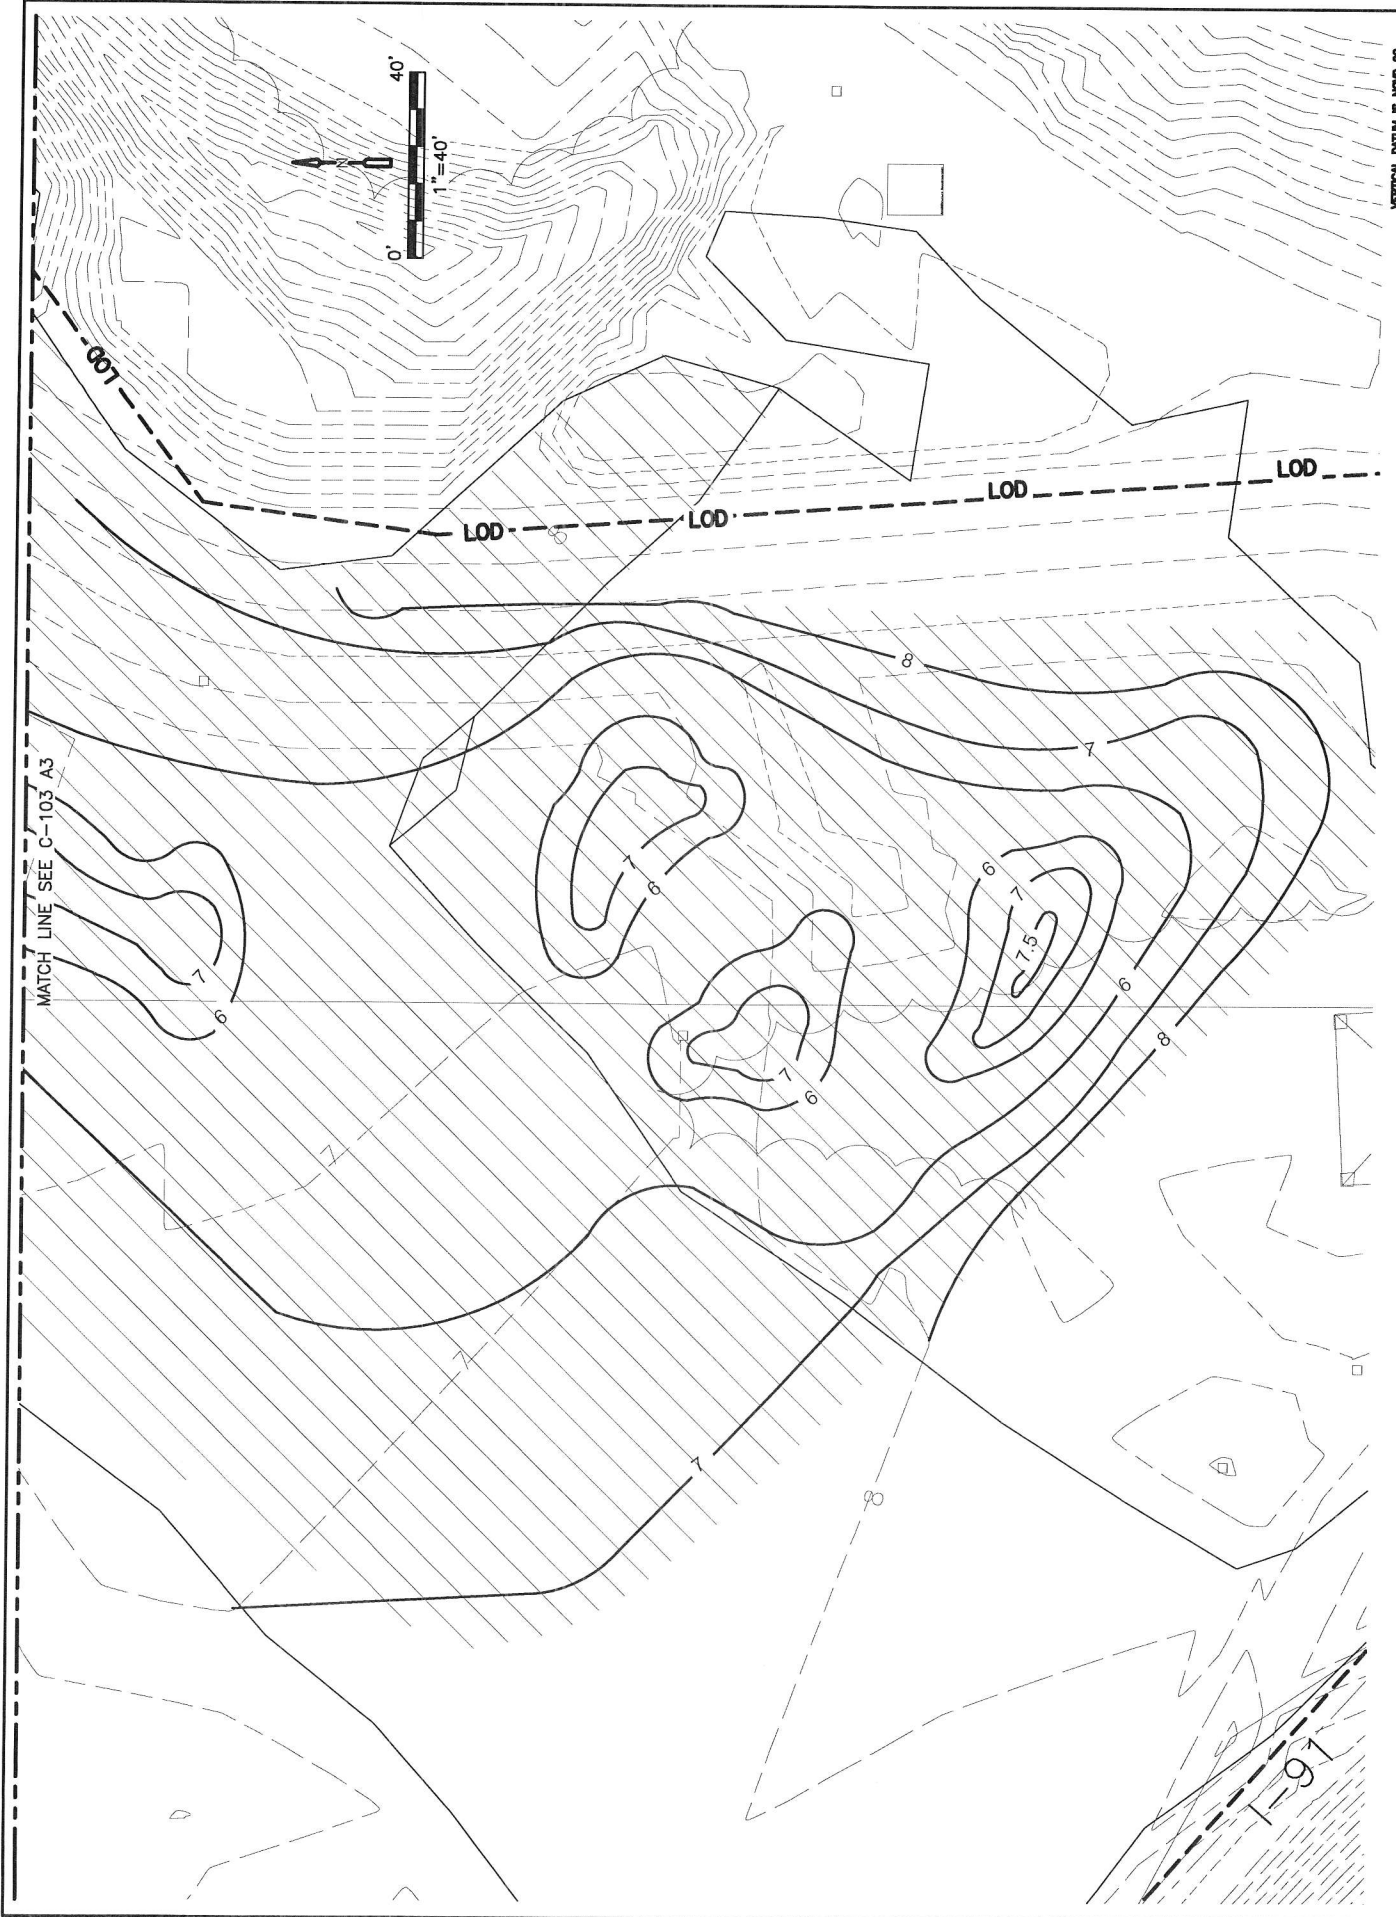

VERTICAL DATUM IS NAVD 89
 HORIZONTAL DATUM IS NAD 83/92

PLAN NUMBER

SHEET NO.

C-104 A4

LAUNCH SHAFT- WETLAND MITIGATION
 AREAS X AND Y - GRADING PLAN

FOR INFORMATION WITH
 BLACK ELEVATCH


CONTRACT NO. 20XX-XX

SOUTH HARTFORD CONVEYANCE AND
 STORAGE TUNNEL

80% SUBMITTAL
 NOT FOR
 CONSTRUCTION

NO.	DATE	REVISION	BY	CHKD

MDC The Metropolitan District
 555 Main Street
 Hartford, Connecticut




 


DATE: 11/91

OWNER'S COPY
 DATE: 11/91

PLANTING NOTES:

1. CONTRACTOR SHALL PROVIDE THE ENGINEER WITH PRELIMINARY AS-BUILT DRAWINGS OF FINISHED PLANTING OPERATIONS. FINISHED PLANTING SHALL OCCUR UNTIL THE ENGINEER HAS PROVIDED PRELIMINARY AS-BUILT DRAWINGS AND PROVIDED WRITTEN PERMISSION TO COMMENCE WITH THE PLANTING OPERATIONS.
2. CONTRACTOR SHALL INSPECT SITE PRIOR TO BEGINNING PLANTING OPERATIONS AND NOTIFY THE ENGINEER OF ANY CONDITIONS THAT ARE NOT SUITABLE TO PERFORM PLANTING OPERATIONS. CONTRACTOR SHALL ALSO NOTIFY THE ENGINEER OF ANY CONDITIONS THAT WOULD PREVENT HEALTHY PLANTING OPERATIONS.
3. ANY PLANTS REMAINING IMPLANTED ON THE SITE FOR MORE THAN 24 HOURS, SHALL BE PROTECTED AND AND CANNED INCLUDING, BUT NOT LIMITED TO, WATER AND MULCH. CONTRACTOR SHALL NOTIFY THE ENGINEER AS TO THE MATERIAL WITHIN 48 HOURS OF THE CONTRACTOR'S EXPENSE.
4. MATERIAL WITHIN 48 HOURS OF THE CONTRACTOR'S EXPENSE.
5. FENCE SHALL BE INSTALLED PRIOR TO PLANTING. FENCE SHALL BE PLACED WITHIN THE CULTURAL RESOURCE BUFFER AREA. THE CULTURAL RESOURCE BUFFER FENCE OR WIRE FENCE SHALL BE STYLED TO MATCH EXISTING TREES.
7. ON PLANS ARE DIAGRAMMATIC AND SHOW APPROXIMATE LOCATIONS. SEE SPECIFICATIONS FOR ACTUAL SIZES AND SPACING.
8. REFER TO SHEETS C-501 AND C-502 FOR ADDITIONAL DETAILS, NOTES AND THE PLANTING SCHEDULE.

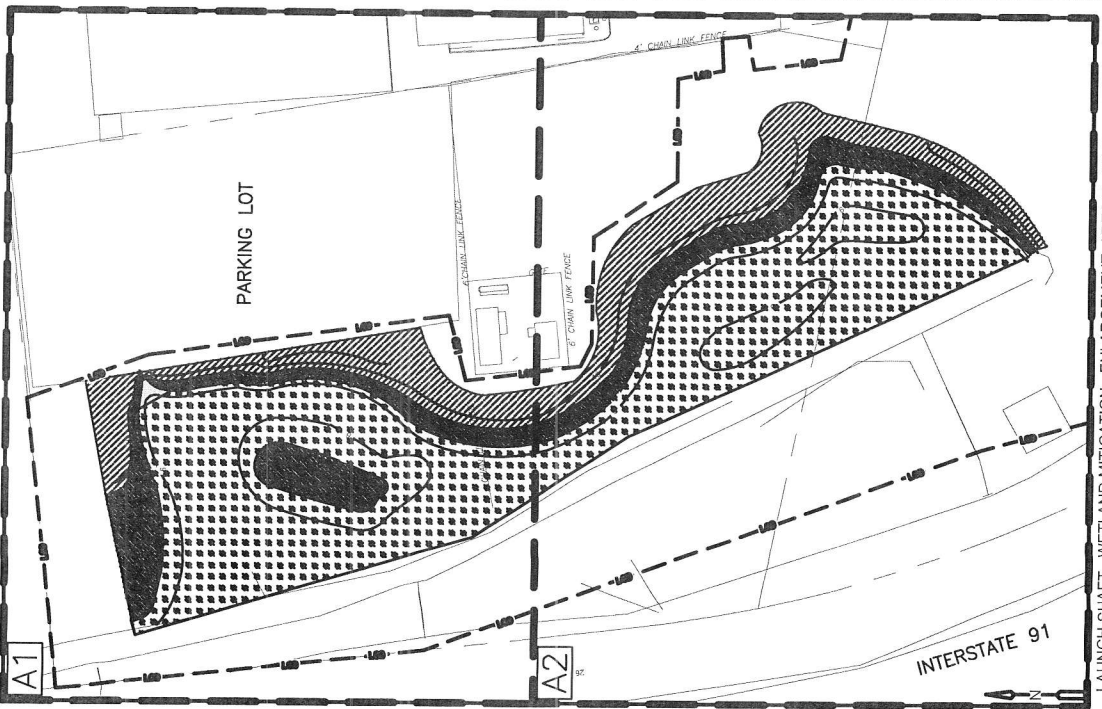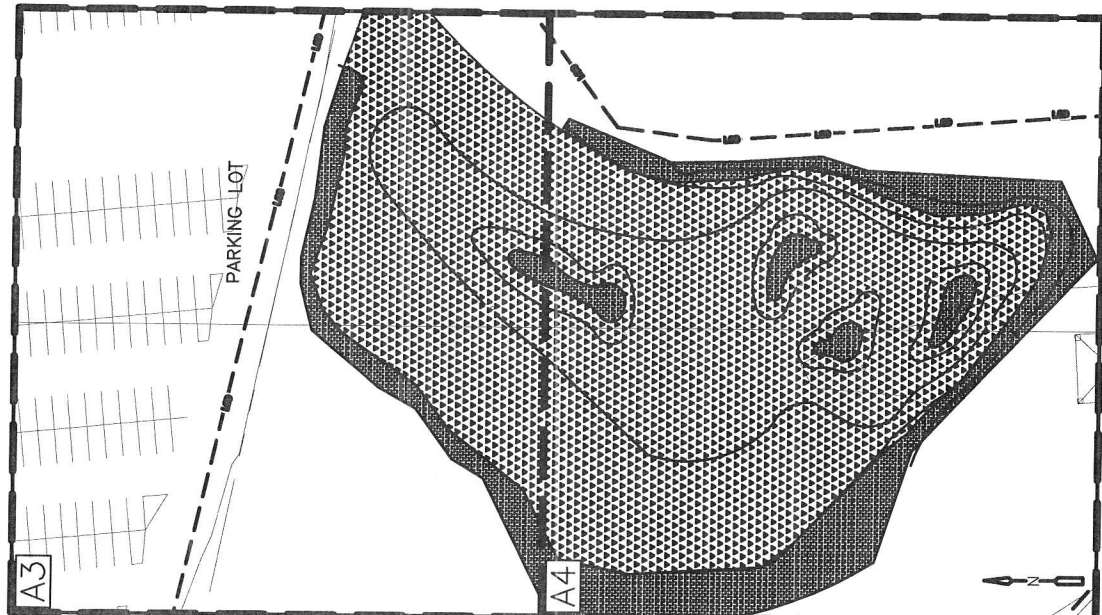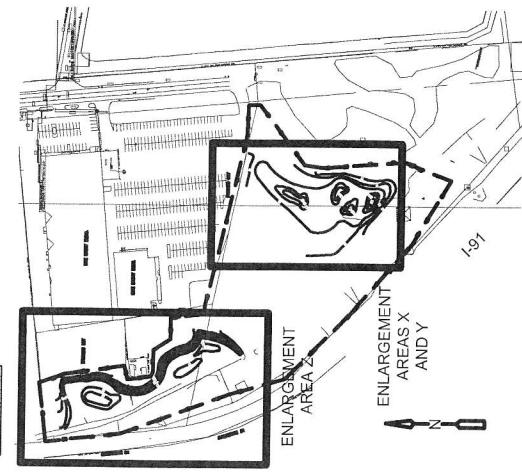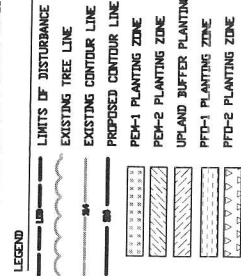

VERTICAL DATUM IS NAVD 83
HORIZONTAL DATUM IS NAD 83/82
PLAN NUMBER
SHEET NO.
C-105

LAUNCH SHAFT - WETLAND MITIGATION
PLANTING PLANS

CONTRACT NO. 20XX-XX
SOUTH HARTFORD CONVEYANCE AND
STORAGE TUNNEL

60% SUBMITTAL
NOT FOR
CONSTRUCTION

REV.	DATE	BY	CHKD.	DATE	REVISIONS

MDC
The Metropolitan District
555 Main Street
Hartford, Connecticut

CONTRACT NO. 20XX-XX
SOUTH HARTFORD CONVEYANCE AND
STORAGE TUNNEL

INTERSTATE 69
METAL GUIDE RAIL FENCE

PARKING LOT

PEM-1 PLANTING ZONE


PEM-2 PLANTING ZONE

UPLAND BUFFER PLANTING ZONE

EXISTING TELECOMMUNICATIONS TOWER


6' CHAIN LINK FENCE

MATCH LINE SEE C-103 A2

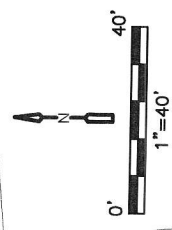

1" = 40'

MDC The Metropolitan District 555 Main Street Hartford, Connecticut		60% SUBMITTAL NOT FOR CONSTRUCTION		CONTRACT NO. 20XX-XX SOUTH HARTFORD CONVEYANCE AND STORAGE TUNNEL		LAUNCH SHAFT- WETLAND MITIGATION AREA Z - PLANTING PLAN		SHEET NO. C-105 A1	
DATE: 02/01/2024 DRAWN BY: J. J. JAMES CHECKED BY: J. J. JAMES APPROVED BY: J. J. JAMES		PROJECT NO. 2024-001 SHEET NO. 01 OF 02		CONTRACTOR: BLACK & VEATCH		PLAN NUMBER		VERTICAL DATUM IS NAVD 83 HORIZONTAL DATUM IS NAD 83/92	

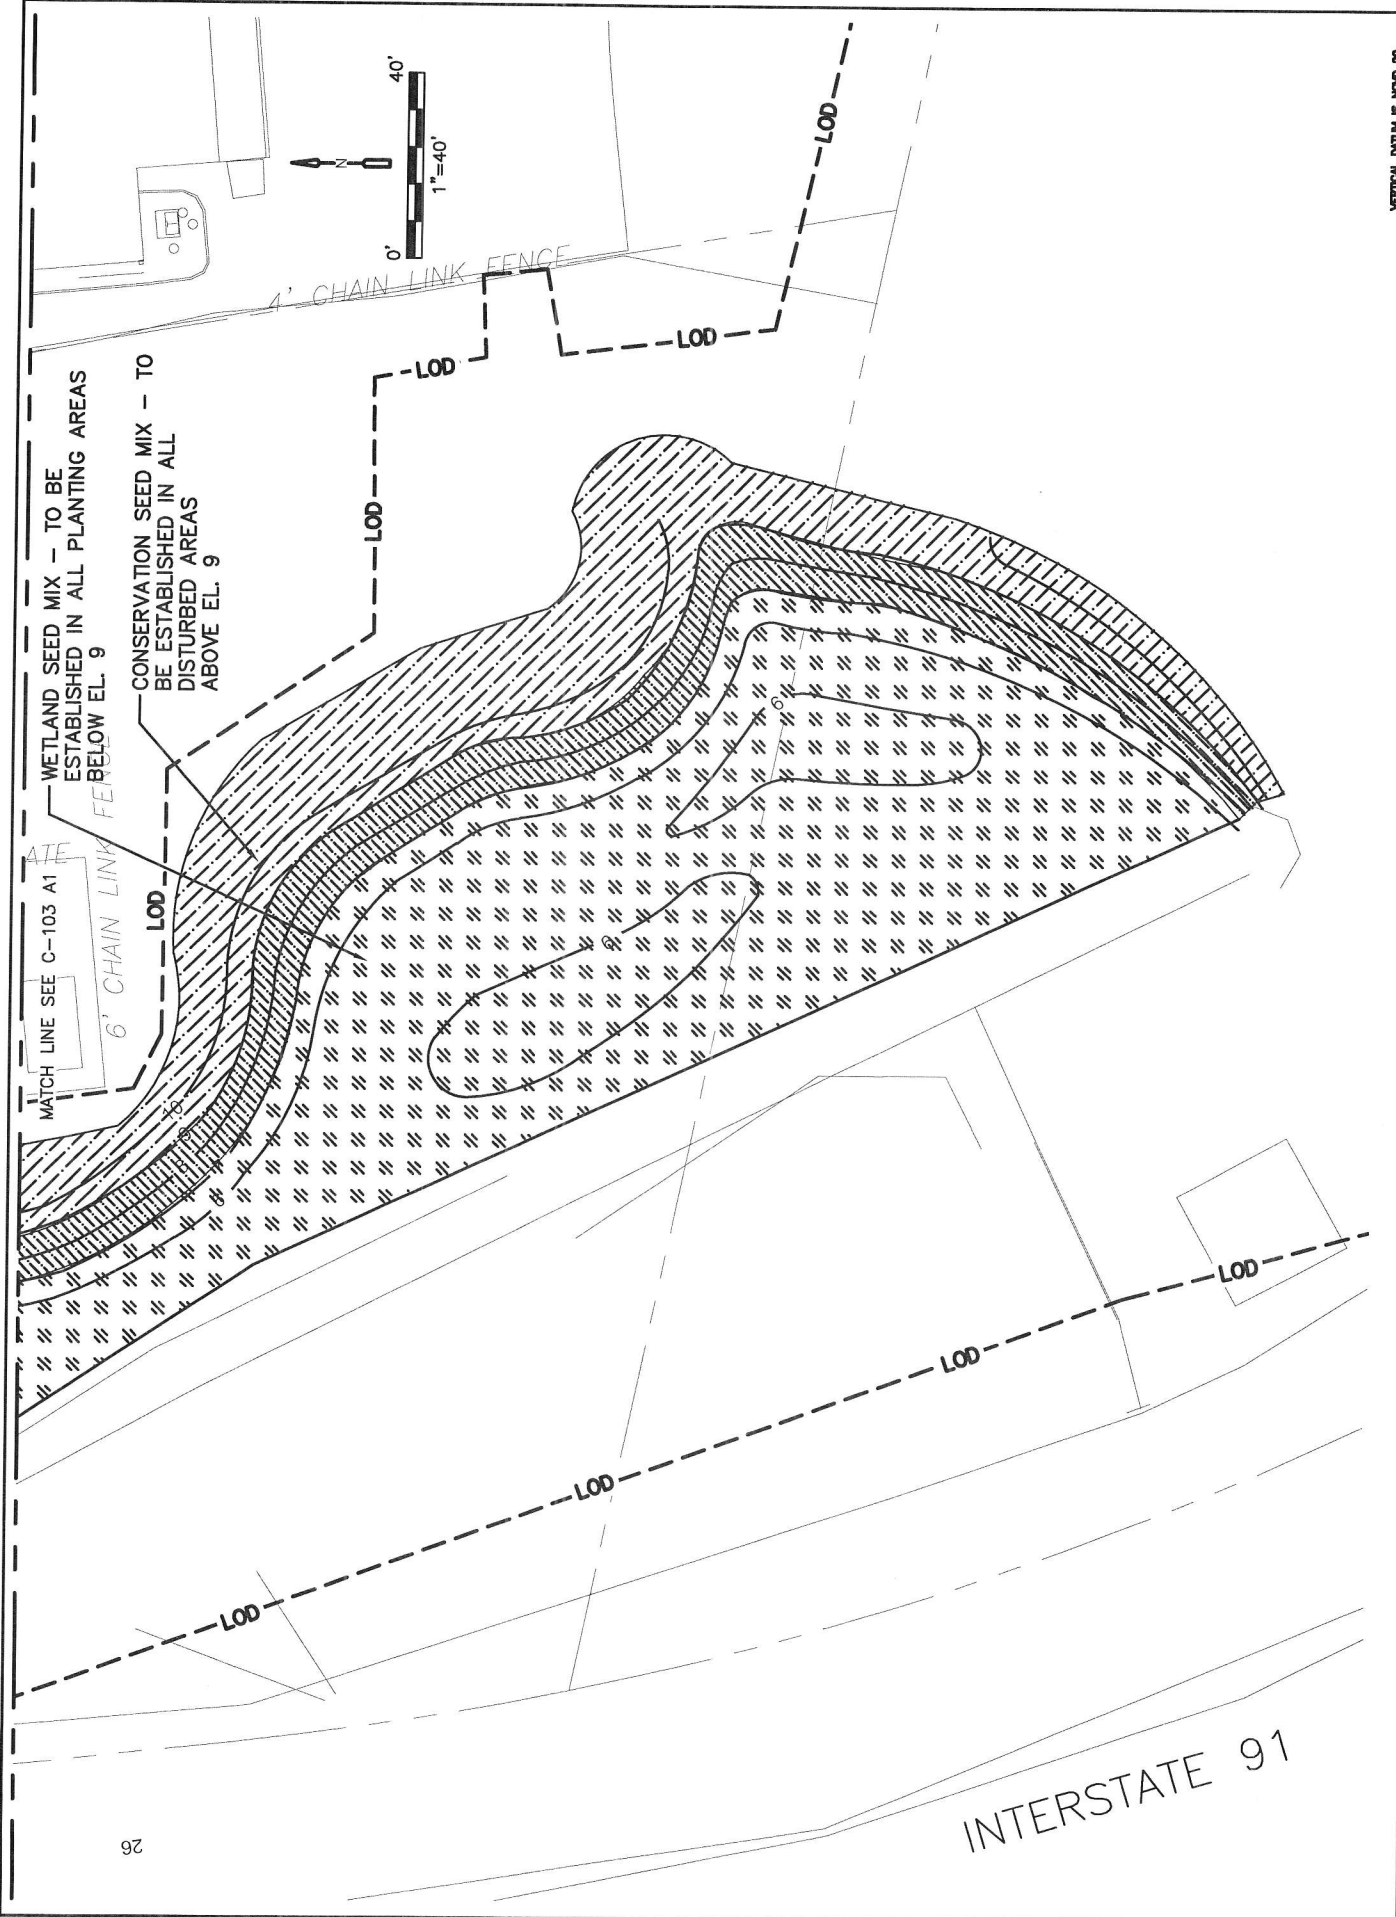

MATCH LINE SEE C-103 A1

MDC The Metropolitan District
 555 Main Street
 Hartford, Connecticut

60% SUBMITTAL
 NOT FOR CONSTRUCTION

NO. 2000 C-1102
 DATE: 11/11/00
 DATE IN FIELD: 1/11/01
 APPROVED BY: J. SALAS
 DATE: 1/11/01

FOR CONSTRUCTION WITH BLACK & VEATCH

CONTRACT NO. 20XX-XX
 SOUTH HARTFORD CONVEYANCE AND STORAGE TUNNEL

LAUNCH SHAFT- WETLAND MITIGATION
 AREA Z - PLANTING PLAN

VERTICAL DATUM IS NAVD 89
 HORIZONTAL DATUM IS NAD 83/82

PLAN NUMBER
 SHEET NO.
 C-105 A2

NO.	DATE	REVISION	BY	CHKD	REMARKS

ORIGIN: J...
 DATE: 11/11/00