



**US Army Corps  
of Engineers**®  
New England District  
696 Virginia Road  
Concord, MA 01742-2751

# PUBLIC NOTICE

**Comment Period Begins: February 8, 2011**  
**Comment Period Ends: March 3, 2011**  
**File Number: NAE-2004-03449**  
**In Reply Refer To: Dan Vasconcelos**  
**Phone: (978) 318-8653**  
**E-mail: [daniel.b.vasconcelos@usace.army.mil](mailto:daniel.b.vasconcelos@usace.army.mil)**

## REVISED PUBLIC NOTICE

This is a revision to the public notice for File Number NAE-2004-03449. The applicant has proposed a change to the location of the sediment borrow site. All other details described in the original public notice remain the same. The revision is shown on the attached plans entitled "**PLAN AND PROFILES OF PROPOSED BEACH NOURISHMENT AT SKAKET BEACH ORLEANS, MA**" on 4 sheets, and dated "**February 1, 2011**".

In order to properly evaluate the proposal, we are seeking public comment. Anyone wishing to comment is encouraged to do so. **Comments should be submitted in writing by the above date.** If you have any questions, please contact Dan Vasconcelos at (978) 318-8653, (800) 343-4789 or (800) 362-4367, if calling from within Massachusetts.

**THIS NOTICE IS NOT AN AUTHORIZATION TO DO ANY WORK.**


**Karen Kirk Adams**  
**Chief, Permits and Enforcement Branch**  
**Regulatory Division**

If you would prefer not to continue receiving Public Notices, please contact Ms. Tina Chaisson at (978) 318-8058 or e-mail her at [bettina.m.chaisson@usace.army.mil](mailto:bettina.m.chaisson@usace.army.mil). You may also check here ( ) and return this portion of the Public Notice to: Bettina Chaisson, Regulatory Division, U.S. Army Corps of Engineers, 696 Virginia Road, Concord, MA 01742-2751.

NAME: \_\_\_\_\_  
ADDRESS: \_\_\_\_\_

LOCATION MAP


*Not to Scale*

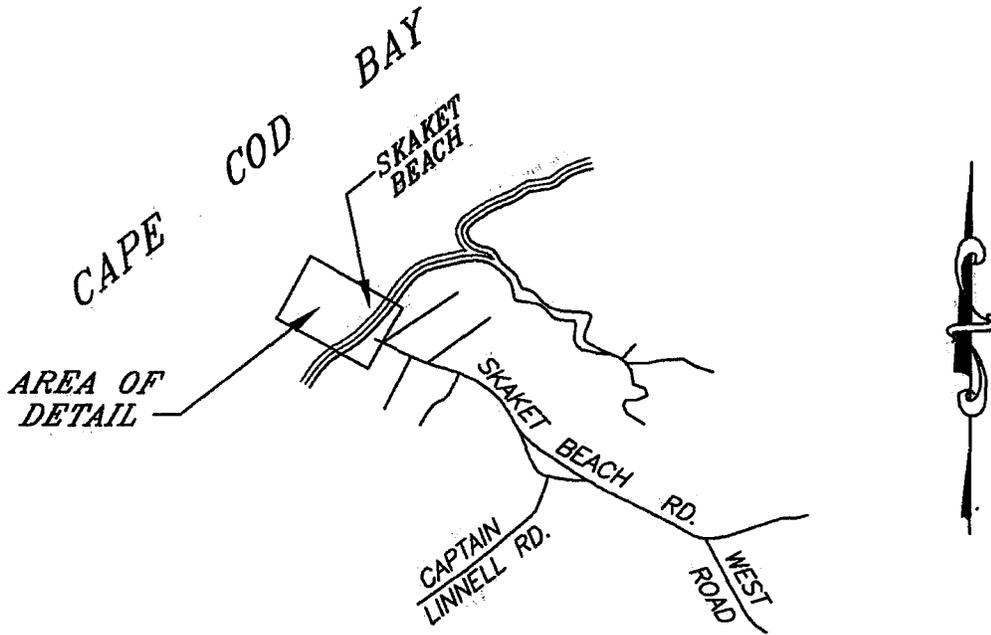

*PLAN & PROFILES*  
of  
*PROPOSED BEACH NOURISHMENT*  
at  
*SKAKET BEACH ORLEANS, MA*  
prepared for  
*TOWN of ORLEANS*

*Ryder & Wilcox, Inc. P.E. & P.L.S.*  
*P.O. Box 439 South Orleans, MA 02662*

*Scale: As Noted Date: February 1, 2011*


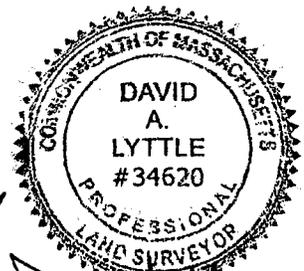


*SHEET 1 OF 4*  
*JOB NO. 6427*

**SITE PLAN**  
*showing*  
**PROPOSED BEACH NOURISHMENT**  
*at*  
**SKAKET BEACH ORLEANS, MA**  
*prepared for*  
**TOWN OF ORLEANS**

Scale: 1" = 150' Date: February 1, 2011

Ryder & Wilcox, Inc.  
 P.E. & P.L.S.  
 So. Orleans, MA

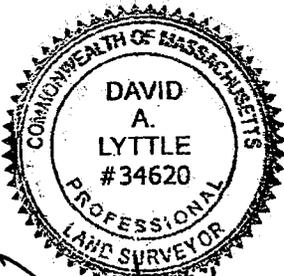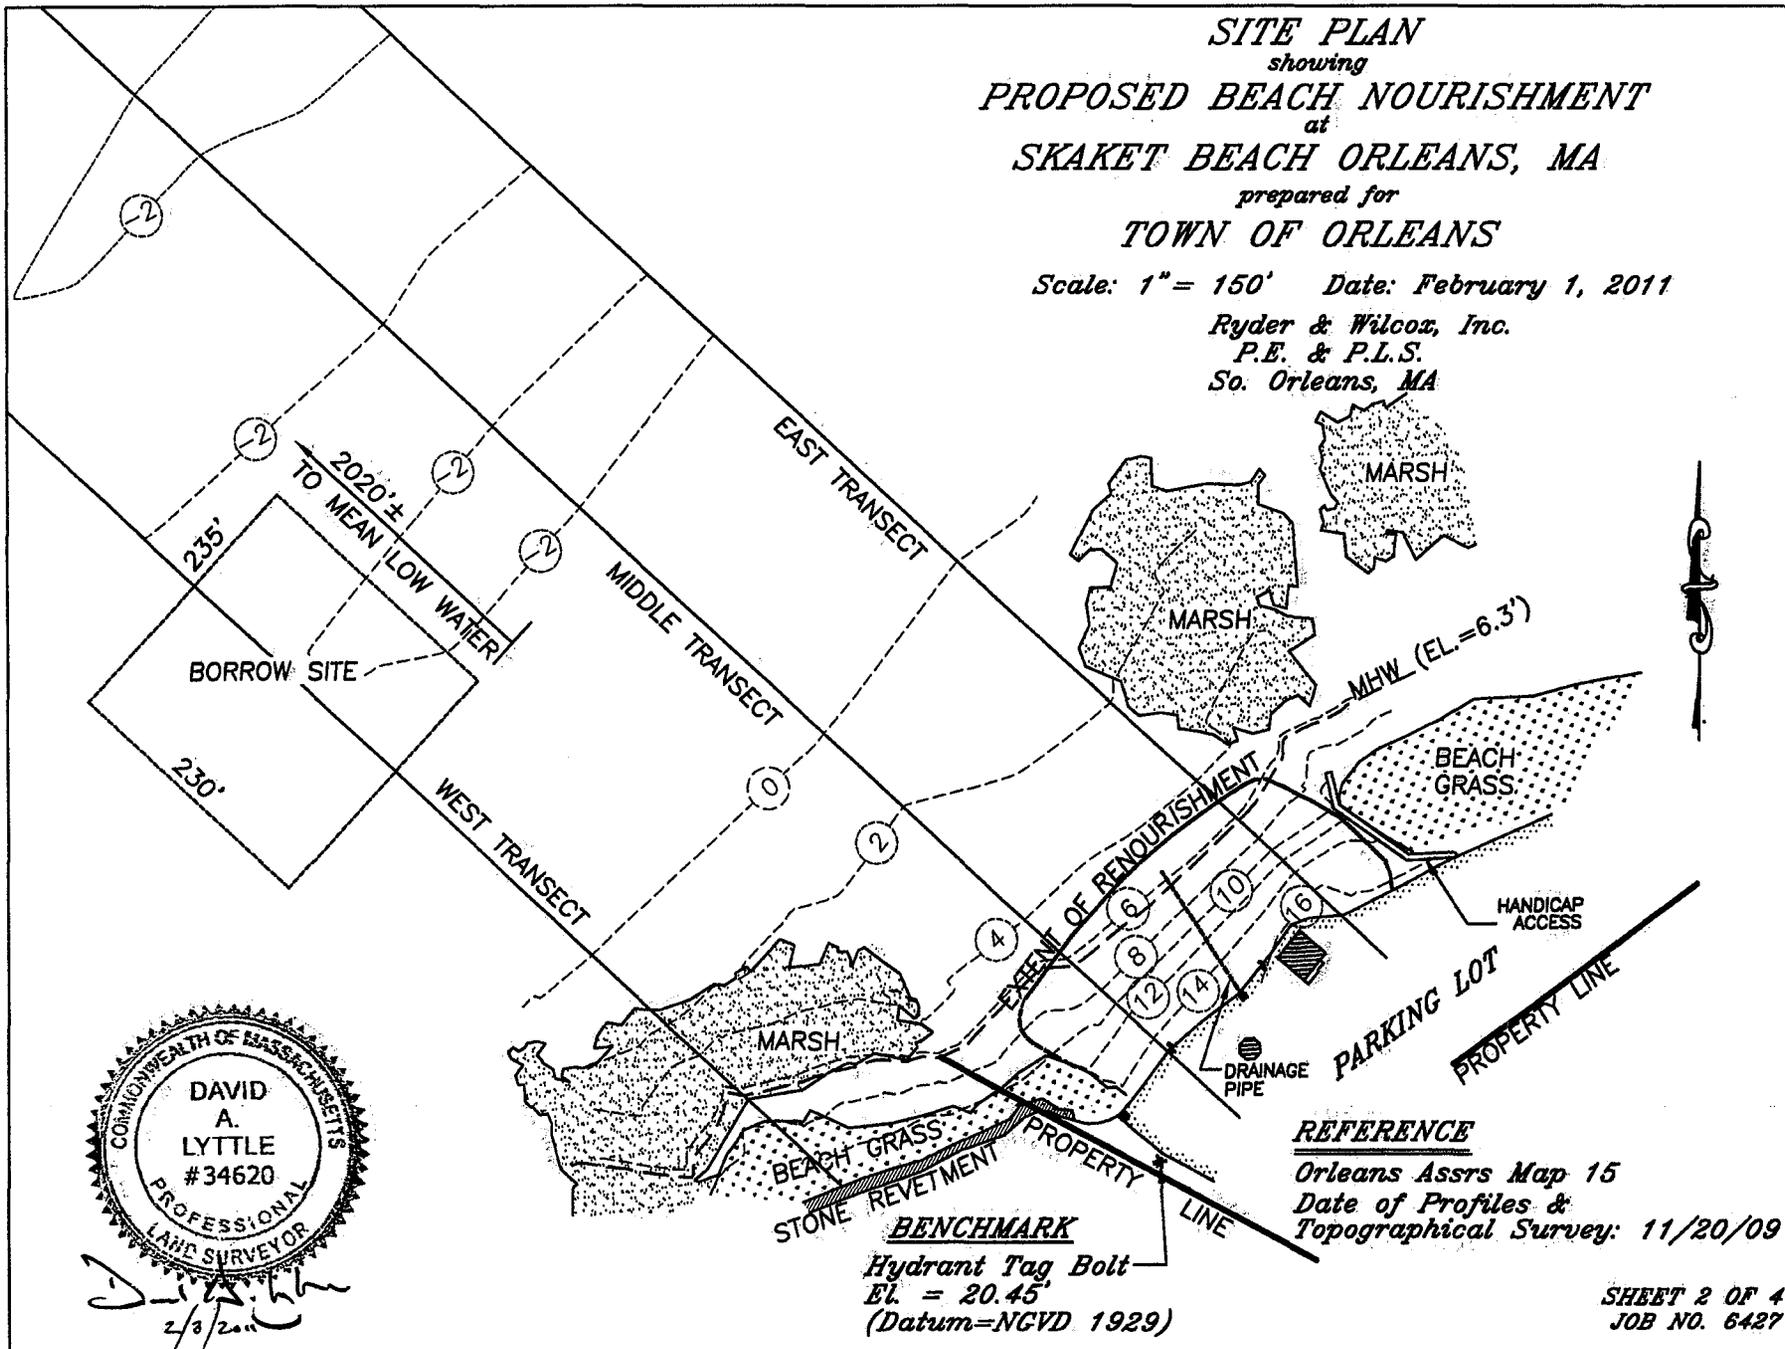

*David A. Lyttle*  
 2/3/2011

**BENCHMARK**  
 Hydrant Tag Bolt  
 El. = 20.45'  
 (Datum=NGVD 1929)


**REFERENCE**  
 Orleans Assrs Map 15  
 Date of Profiles &  
 Topographical Survey: 11/20/09

SHEET 2 OF 4  
 JOB NO. 6427

**SITE PLAN**  
*showing*  
**PROPOSED BEACH NOURISHMENT**  
*at*  
**SKAKET BEACH ORLEANS, MA**  
*prepared for*  
**TOWN OF ORLEANS**


Scale: 1" = 150' Horizontal 1" = 10' Vertical  
 Date: February 1, 2011  
 Ryder & Wilcox, Inc.  
 P.E. & P.L.S.  
 So. Orleans, MA

**EAST TRANSECT**

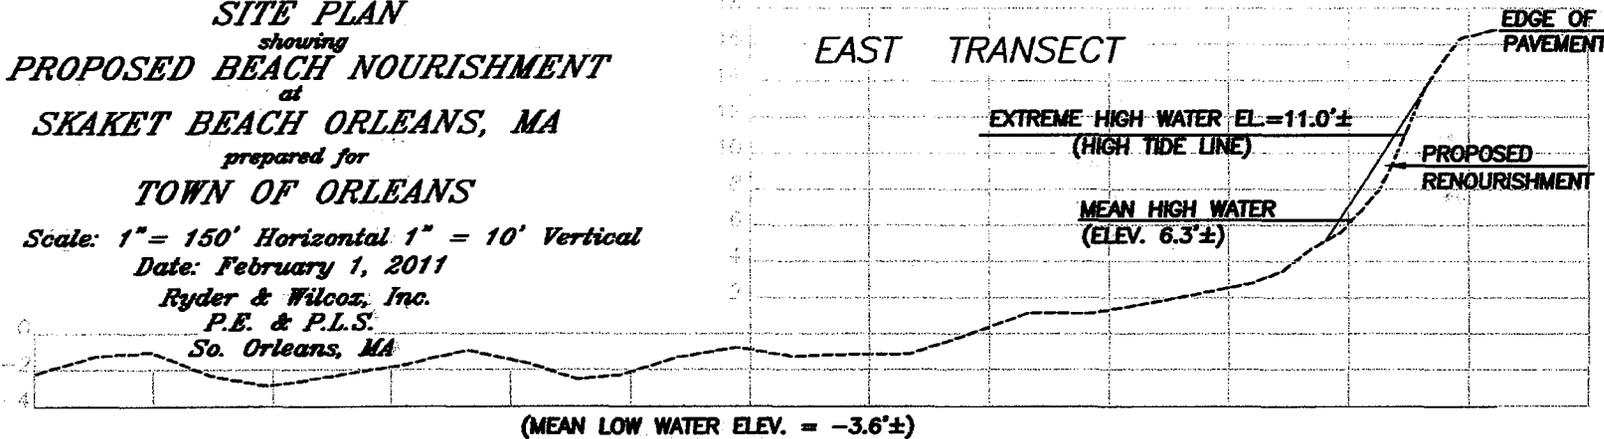


(MEAN LOW WATER ELEV. = -3.6'±)

**MIDDLE TRANSECT**

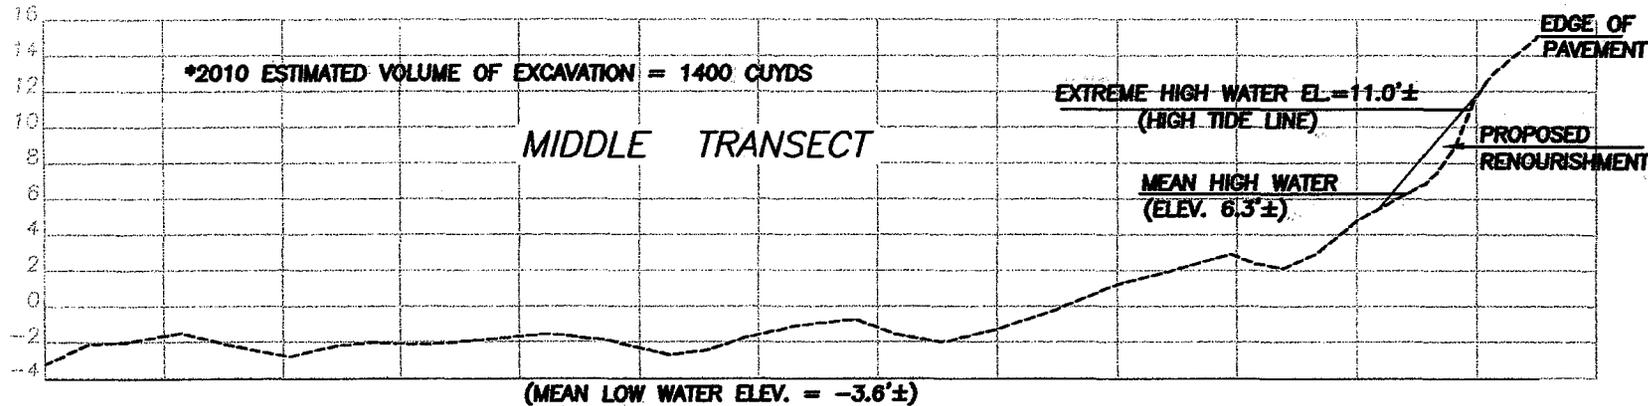


(MEAN LOW WATER ELEV. = -3.6'±)

**WEST TRANSECT**

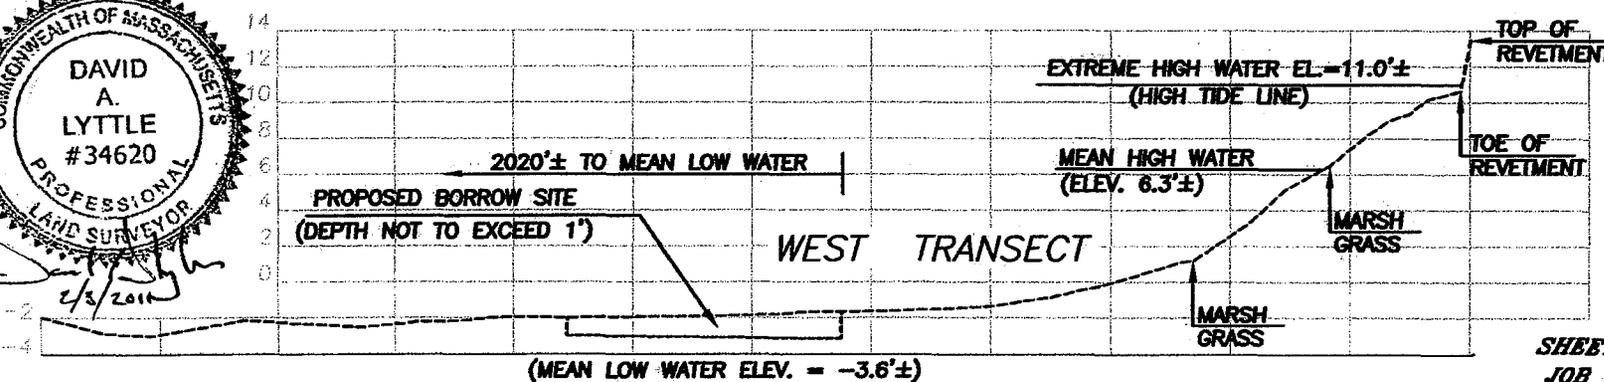

(MEAN LOW WATER ELEV. = -3.6'±)

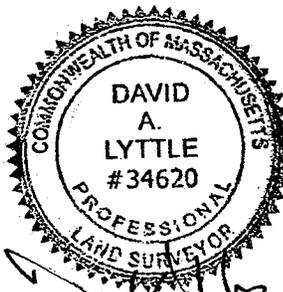

*David A. Lyttle*  
 2/3/2011

