



# PUBLIC NOTICE

**US Army Corps  
of Engineers**®  
New England District  
**Maine Project Office**  
675 Western Avenue #3  
Manchester, Maine 04351

**Date:** December 31, 2013  
**Comment Period Ends:** January 23, 2014  
**File Number:** NAE-2013-02561  
**In Reply Refer To:** Jay L. Clement  
**Or by e-mail:** jay.l.clement@usace.army.mil

## 20 DAY NOTICE

The District Engineer has received a permit application from the applicant below to **conduct work in waters of the United States** as described below. The Corps is soliciting comments on both the project itself and the range of issues to be addressed in the environmental documentation.

**APPLICANT: MAINE DEPT. OF TRANSPORTATION, 16 STATE HOUSE STATION, AUGUSTA, MAINE 04333**

**ACTIVITY:** Place fill below the high tide line and perform other work beyond the mean high water line of the 'The Gut' at South Bristol, Maine in order to facilitate the replacement of the existing deteriorated Route 129 Bridge. Approximately 8,177 s.f. of intertidal and subtidal substrate will be filled. This work is designed to replace critical transportation infrastructure, insure public safety, and protect the economic vitality of Maine's transportation network.

In anticipation of unavoidable impacts to aquatic resources, the applicant is proposing compensatory mitigation. He has agreed to compensate for the project's unavoidable wetland impacts by funding \$57,317.00 toward Maine's Natural Resources Conservation Fund (In Lieu Fee Program). The applicant is proposing this measure seeking to lessen the project's unavoidable impacts. This notice solicits comments on the proposed measure from the interested or affected public as well as those agencies who speak to the public interest. After receipt of the comments, the Corps of Engineers will obtain any necessary additional information from the applicant and determine whether the proposed measures are practicable and serve to help mitigate this project's unavoidable impacts.

**WATERWAY AND LOCATION OF THE PROPOSED WORK:** 'The Gut' at South Bristol, Maine. The project site is located on the USGS PEMAQUID POINT, ME quadrangle sheet at latitude 43.86224°N; and longitude -69.55859°W.

### **AUTHORITY**

Permits are required pursuant to:

- Section 10 of the Rivers and Harbors Act of 1899
- Section 404 of the Clean Water Act
- Section 103 of the Marine Protection, Research and Sanctuaries Act).

### **OTHER AUTHORITIES**

The replacement bridge structure will also require approval from the US Coast Guard. For information concerning their decision criteria, please contact Commander (obr), First Coast Guard District, One South Street - Battery Bldg, New York, NY 10004-5073.

The decision whether to issue a permit will be based on an evaluation of the probable impact of the proposed activity on the public interest. That decision will reflect the national concern for both protection and utilization of important resources. The benefit which may reasonably accrue from the proposal must be balanced against its reasonably foreseeable detriments. All factors which may be relevant to the proposal will be considered, including the cumulative effects thereof; among those are: conservation, economics, aesthetics, general environmental concerns, wetlands, cultural value, fish and wildlife values, flood hazards, flood plain value, land use, navigation, shoreline erosion and accretion, recreation, water supply and conservation, water quality, energy needs, safety, food production and, in general, the needs and welfare of the people.

The Corps of Engineers is soliciting comments from the public; federal, state, and local agencies and officials; Indian Tribes; and other interested parties in order to consider and evaluate the impacts of this proposed activity. Any comments received will be considered by the Corps of Engineers to determine whether to issue, modify, condition or deny a permit for this proposal. To make this decision, comments are used to assess impacts on endangered species, historic properties, water quality, general environmental effects, and the other public interest factors listed above. Comments are used in the preparation of an Environmental Assessment and/or an Environmental Impact Statement pursuant to the National Environmental Policy Act. Comments are also used to determine the need for a public hearing and to determine the overall public interest of the proposed activity.

Where the activity involves the discharge of dredged or fill material into waters of the United States the evaluation of the impact of the activity in the public interest will also include application of the guidelines promulgated by the Administrator, U.S Environmental Protection Agency, under authority of Section 404(b) of the Clean Water Act.

**ESSENTIAL FISH HABITAT (EFH):** The Magnuson-Stevens Fishery Conservation and Management Act, as amended by the Sustainable Fisheries Act of 1996 (Public Law 104-267), requires all federal agencies to consult with the National Marine Fisheries Service on all actions, or proposed actions, permitted, funded, or undertaken by the agency, that may adversely affect Essential Fish Habitat ("EFH").

The Federal Highway Administration ("FHWA") has initiated consultation with the National Marine Fisheries Act. This consultation is ongoing. Fills associated with this project will potentially impact up to 8.177 s.f. of EFH as shown on the attached plans. Although FHWA has taken the lead in this consultation, the District Engineer has made a preliminary determination that the site-specific adverse effect will not be substantial. Further consultation with the National Marine Fisheries Service regarding EFH conservation recommendations is being conducted and will be concluded prior to the final decision.

**SECTION 106 COORDINATION:** FHWA has initiated consultation with the Maine Historic Preservation Commission and Maine's Indian Tribes pursuant to Section 106 of the National Historic Preservation Act of 1966 as amended. This consultation is ongoing. Although FHWA has taken the lead in this consultation, the District Engineer has determined that the proposed work may impact properties listed in, or eligible for listing in, the National Register of Historic Places. FHWA and the Corps will continue review and consultation to fulfil requirements under the Historic Preservation Act as part of the permit review process.

**ENDANGERED SPECIES ACT CONSULTATION:** FHWA has initiated consultation with the National Marine Fisheries Service and the US Fish & Wildlife Service pursuant to Section 7 of the Endangered Species

Act regarding the presence of Atlantic salmon, Atlantic salmon critical habitat, shortnose sturgeon, and Atlantic sturgeon. This consultation is ongoing. Although FHWA has taken the lead in this consultation, the District Engineer is hereby requesting that the appropriate Federal Agency also provide comments to the Corps regarding the presence of and potential impacts to listed species or critical habitat.

The following authorizations have been applied for, or have been, or will be obtained:

- Permit, License or Assent from State.
- Permit from Local Wetland Agency or Conservation Commission.
- Water Quality Certification in accordance with Section 401 of the Clean Water Act.


In order to properly evaluate the proposal, we are seeking public comment. Anyone wishing to comment is encouraged to do so. **Comments should be submitted in writing by the above date.** If you have any questions, please contact Jay Clement at 207-623-8367, ext. 1 at our Manchester, Maine Project Office.

Any person may request, in writing, within the comment period specified in this notice, that a public hearing be held to consider the application. Requests for a public hearing shall specifically state the reasons for holding a public hearing. The Corps holds public hearings for the purpose of obtaining public comments when that is the best means for understanding a wide variety of concerns from a diverse segment of the public.

The initial determinations made herein will be reviewed in light of facts submitted in response to this notice. All comments will be considered a matter of public record. Copies of letters of objection will be forwarded to the applicant who will normally be requested to contact objectors directly in an effort to reach an understanding.


For more information on the New England District Corps of Engineers programs, visit our website at <http://www.nae.usace.army.mil>.

**THIS NOTICE IS NOT AN AUTHORIZATION TO DO ANY WORK.**

  
**Frank J. Del Giudice**  
**Chief, Permits and Enforcement Branch**  
**Regulatory Division**

If you would prefer not to continue receiving Public Notices, please contact Ms. Tina Chaisson at (978) 318-8058 or e-mail her at [bettina.m.chaisson@usace.army.mil](mailto:bettina.m.chaisson@usace.army.mil). You may also check here ( ) and return this portion of the Public Notice to: Bettina Chaisson, Regulatory Division, U.S. Army Corps of Engineers, 696 Virginia Road, Concord, MA 01742-2751.

NAME: \_\_\_\_\_  
ADDRESS: \_\_\_\_\_

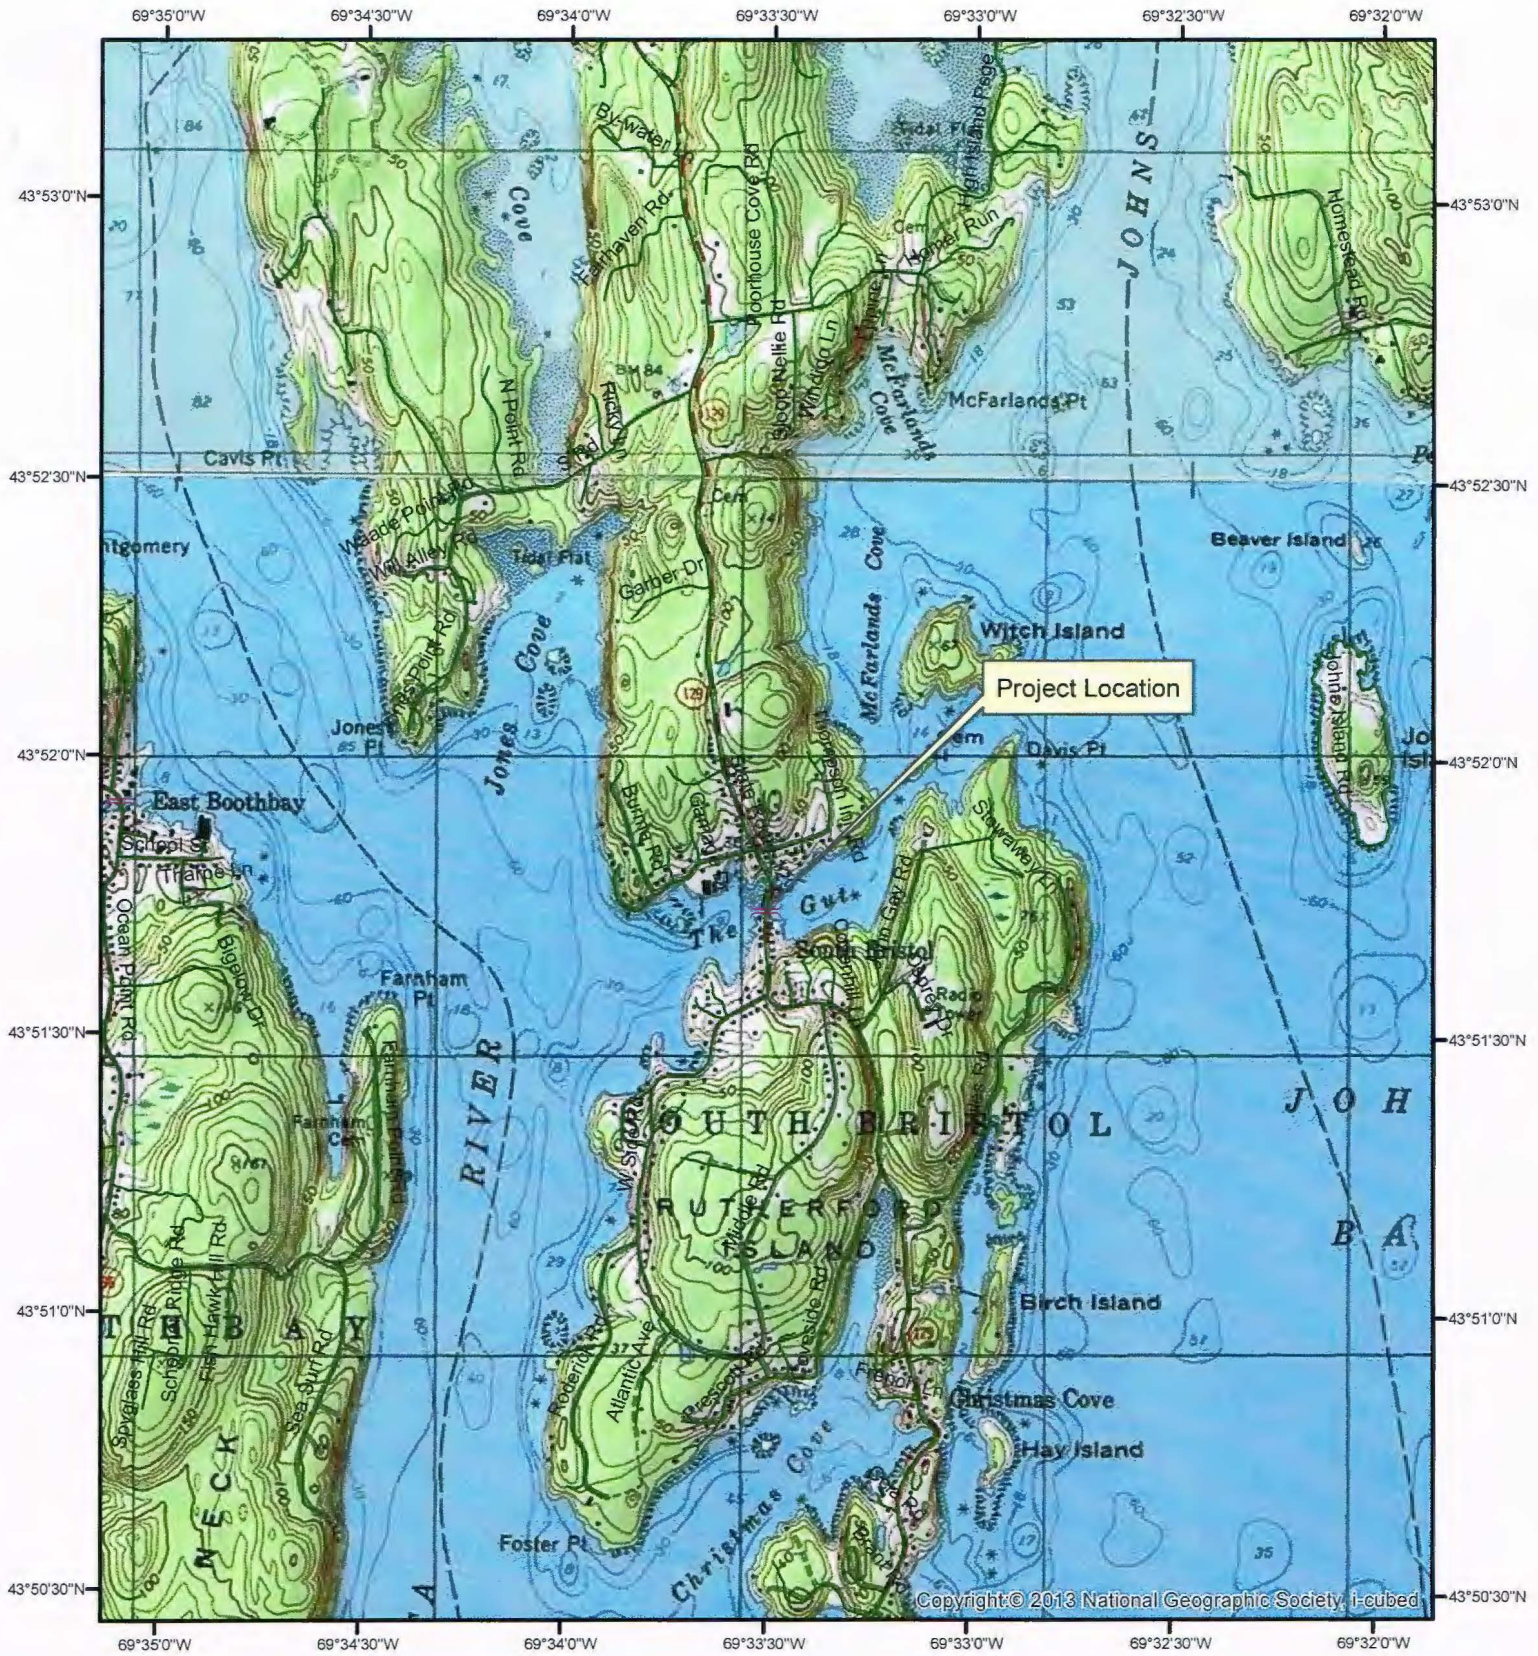

MDOT WIN 16750.00  
 Route 129  
 South Bristol, Lincoln County

-69.55859°  
 43.86224°



0 330 660 1,320 1,980 2,640 Feet

STATE OF MAINE  
DEPARTMENT OF TRANSPORTATION



SOUTH BRISTOL  
LINCOLN COUNTY  
GUT BRIDGE  
OVER  
THE GUT  
ROUTE 129  
PROJECT NO. BH-1675(000)X  
PROJECT LENGTH 400 ft.  
BRIDGE NO. 2339

**SPECIFICATIONS**

Design: Load and Resistance Factor Design per AASHTO (LRFD) Bridge Design Specifications, Sixth Edition 2012.

**DESIGN LOADING**

Live Load ..... ILL - 93 Modified

**TRAFFIC DATA**

Current (2010) AADT .....	1590
Future (2030) AADT .....	1910
DIV - % of AADT .....	15%
Design hour Volume .....	287
Heavy Trucks (% of AADT) .....	6%
Heavy Trucks (% of DIV) .....	5%
Directional Distribution (% of DIV) .....	55%
18 kip Equivalent P 2.0 .....	67
18 kip Equivalent P 2.5 .....	61
Design Speed (mph) .....	25

**TIDAL DATA**

Highest Observed Water Level 02/07/1978 .....	8.87'
Mean Highest High Water (M.H.H.W.) .....	4.73'
Mean High Water (M.H.W.) .....	4.33'
Mean Sea Level (MSL) .....	-0.32'
Mean Tide Level (MTL) .....	5.05'
Mean Low Water (MLW) .....	-5.02'
Mean Lower Low Water (MLLW) .....	-5.40'
Lowest Observed Water Level 11/20/1955 .....	-7.41'
Spring High Tide Range .....	10.15'
2014 Predicted High Tide .....	11.50'
2015 Predicted High Tide .....	11.60'

**MATERIALS**

<b>Concrete</b>	
Structural wearing Surface .....	Class "LP"
Seals .....	Class "S"
Precast .....	Class "P"
Fill .....	Fill
All Other .....	Class "A"
Reinforcing Steel .....	ASTM A 615, Grade 60, ASTM A1055 Coating

<b>Structural Steel:</b>	
All Materials (except as noted) .....	ASTM A 709, Grade 50 (Metalized)
High Strength Bolts .....	ASTM A 325, Type 1

**BASIC DESIGN STRESSES**

Concrete .....	f'c = 4,000 psi
Precast Concrete .....	f'c = 6,500 psi
Reinforcing Steel .....	Fy = 60,000 psi
<b>Structural Steel:</b>	
ASTM A 709, Grade 50 .....	Fy = 50,000 psi
ASTM A 709, Grade 36 .....	Fy = 36,000 psi
ASTM A 325 .....	Fu = 120,000 psi

**LIST OF DRAWINGS**

Title Sheet .....	1
Estimate of Quantities .....	2
General Notes .....	3-4
General Plan .....	5
Profile .....	6
Boring Location Plan .....	7
Interpretive Subsurface Profiles .....	8
Boring Logs .....	9-15
Typical Sections .....	16-24
Retaining Wall .....	25-26
Temporary Staging .....	27-31
General Bridge Plan .....	32
General Bridge Elevation .....	33
Soldier Pile Wall Plans .....	34-48
Bridge Substructure Plans .....	41-57
Bridge Superstructure Plans .....	58-79
Approach Plans .....	80-83
Control House Plans .....	84-100
Machinery Plans .....	101-108
Electrical Plans .....	81-115, 109-140
Row Plans .....	141

**UTILITIES**

Central Maine Power Company      Time Warner Cable  
Fairpoint Communications      Greater Augusta Utility District

**MAINTENANCE OF TRAFFIC**

Maintain one 11'-0" wide lane of alternating two - way traffic using traffic signals.

<b>PROJECT LOCATION:</b>	REPLACEMENT OF BRIDGE #2339 IN SOUTH BRISTOL WHICH CARRIES ROUTE 129 OVER THE "GUT"
<b>PROGRAM AREA:</b>	BRIDGE PROGRAM
<b>OUTLINE OF WORK:</b>	REPLACEMENT OF AN EXISTING BOBTAIL SWING BRIDGE WITH A NEW SINGLE LEAF, CABLE-STAYED BASCULE BRIDGE.

NOT FOR CONSTRUCTION

SOUTH BRISTOL  
GUT BRIDGE

TITLE SHEET

SHEET NUMBER  
**1**

STATE OF MAINE  
DEPARTMENT OF TRANSPORTATION

APPROVED

DATE

COMMISSIONER

CHIEF ENGINEER

PROJECT INFORMATION

PROGRAM

PROJECT NUMBER

DESIGNER

CONSULTANT

PROJECT RESIDENT

CONTRACTOR

PROJECT COMPLETION DATE

SIGNATURES

P.E. NUMBER

DATE

Filename: ... \CAD\1675\_000\_Gut\001\_title\_cvt.dgn

Division: BRIDGE

User Name: cameron

Date: 12/20/2015

Item #	Description	Quantity	Unit
202.08	Remove Building/Control House	1	LS
202.15	Remove Existing Railings - Retained By Department	30	LF
202.19	Remove Existing Bridge	1	LS
203.20	Common Excavation	312	CY
203.21	Rock Excavation	5	CY
203.231	2000 Gallon On Site Holding Tank	1	EA
203.25	Granular Borrow	226	CY
203.35	Crushed Stone Fill	326	CY
206.082	Structural Earth Excavation - Major Structures, Plan Quantity	1,224	CY
206.10	Structural Earth Excavation - Piers	676	CY
304.10	Aggregate Subbase Course-Gravel	80.7	CY
403.208	Hd Mix Asphalt (2.5 MM MM HMA Surface (1 1/2" Thick))	9.2	T
403.213	Hd Mix Asphalt (2.5 MM Base (2 1/2" Thick))	15.3	T
409.5	Bituminous Tack Coat Applied	11.6	G
426.30	Ultra Thin Bonded Wearing Course	891	SY
4P5.xxx	Micropiles	28	EA
501.55	Steel W24x103 Piles, Delivered	1,085	LF
501.551	Steel W24x103 Piles, In Place	1,005	LF
501.80	Rock Socket (35 Dia.)	380	LF
501.804	Drilling Equipment Mobilization (Micropiles)	1	LS
501.xxx	Installing Precast Panel Logging (At Solder Pile Wall)	5048	SF
504.xxx	Vibration And Movement Monitor And Control	1	LS
502.21	Structural Concrete, Abutments And Retaining Walls	112	CY
502.22	Structural Concrete, Abutments And Retaining Walls (Place Underwater)	333	CY
502.23	Structural Concrete Piers	126	CY
502.24	Structural Concrete Piers (Place Underwater)	25	CY
502.31	Structural Concrete Approach Slabs	43	LS
502.56	Concrete Fill	4	CY
503.30	Corrosion Resistant Reinforcing System, Fabricated And Delivered	159,235	LB
503.31	Corrosion Resistant Reinforcing System, Placing	159,235	EA
503.01	Mechanical Welded Splice	70	EA
504.60	Timber Fender System	1	LS
504.701	Structural Steel, Fab And Del Rolled (5,000 lbs)	1	LS
504.702	Structural Steel, Fab And Del Welded (24,460 lbs)	1	LS
504.71	Structural Steel Erection	1	LS
504.905	Rock Anchors	28	EA
504.xxx	Performance Test For Rock Anchors	3	EA
504.709	Bridge Hardware	1	LS
504.xxx	Furnish And Install Stay Cables	1	LS
504.xxx	Loosening Stay Cables	1	LS
005.xxx	Closed Cell Seal	1	LS
505.08	Shear Connectors	1	LS

\* The Cofferdams listed above are the number of cofferdams anticipated to be required throughout the staged construction. It is the responsibility of the Contractor to determine the final number required.

Item #	Description	Quantity	Unit
506.601	Zinc Rich Coating System (Shop Applied)	1	LS
506.6102	Galvanizing	1	LS
506.603	Thermal Spray Coating - Shop Applied	1	LS
506.6105	Polyurea Elastomer Coating	1	LS
507.084	Steel Pipe Hand Rolling	124	LF
507.092	Aluminum Bridge Rolling, 2 Bar (Fashilis TL-2 Roll)	69,88	LF
508.00	Special Detail ... Roadway With Vehicular And Pedestrian Traffic	1	LS
511.071	Cofferdam 1	1	LS
511.072	Cofferdam 2	1	LS
511.073	Cofferdam 3	1	LS
511.074	Cofferdam 4	1	LS
511.075	Cofferdam 5	1	LS
512.081	French drains	1	LS
513.22	Crushed Stone Slope Protection	1	SY
514.06	Curing Box For Concrete Cylinders	1	EA
515.20	Protective Coating For Concrete Surfaces	1	LS
523.52	Bearing Installation	2	EA
523.xxx	Bascule Girder Bearings, Fab And Del	2	EA
526.301	Temporary Concrete Barrier Type 1	1	LS
526.321	Permanent Concrete Barrier Type 1/1a	1	LS
526.3401	Permanent Concrete Transition Barrier - Modified	4	EA
527.34	Wart Zone Crash Cushion	4	EA
534.xxx	Precast Pile (Bascule Piers)	94	CY
535.622	Precast Concrete Panel Logging, Furnished And Installed	5,048	SF
509.70	Composite Beam Sidewalk	1	LS
606.25	Guardrail Type 3C-Single Rail	1	LF
606.231	Guardrail Type 3C-15 Foot Posters And Less	1	LF
606.265	Terminal End-Single Rail-Galvanized Steel	4	EA
608.08	Reinforced Concrete Sidewalk (On Approach)	32.4	SY
609.11	Vertical Curd Type 1	32.4	LF
609.12	Vertical Curd Type FC/Router	32.4	LF
610.08	Plain Riprap	10	CY
610.16	Heavy Riprap	500.0	CY
613.319	Erosion Control Blanket	20	SY
620.582	Erosion Control Geotextile	1	LS
634.68	Pump Equipment And Wiring	1	LS
620.60	Separation Geotextile	1	SY
626.11	Precast Concrete Junction Box	1	EA
626.37	Special Foundation (Traffic Barrier And Pedestrian Gates)	6	EA
626.371	Special Foundation (Traffic Signal/Warning Beacons)	4	EA
626.34	Signal Pole Foundation	2	EA
626.xxx	Pedestal Pole Foundation	2	EA
627.733	# White Or Yellow Painted Pavement Marking Line	248	LF
627.75	White Or Yellow Pavement And Curb Marking Stop Bar	52	SF
627.76	Temporary Pavement Marking Line, White Or Yellow	730	LS
627.77	Removing Pavement Markings	302	SF

Item #	Description	Quantity	Unit
629.05	Hand Labor, Straight Time		HR
631.12	All Purpose Excavator (Including Operator)		HR
631.14	Grader (Including Operator)		HR
631.15	Roller, Earth And Base Course (Including Operator)		HR
631.12	Truck - Large (Including Operator)		HR
635.31	Precast Concrete Block Gravel Wall		SF
635.40	Precast Aggregate-Filled Concrete Block Wall		SF
638.02	Navigation Lights	1	LS
639.8	Field Office Type A	1	EA
579.xxx	Staff Gauges	1	LS
643.01	Traffic Signals And Gates	1	LS
643.601	Flashing Beacon At North Approach	1	LS
643.602	Flashing Beacon At South Approach	1	LS
643.72	Temporary Traffic Signal	1	LS
643.801	Traffic Signals At North Approach	1	LS
643.802	Traffic Signals At South Approach	1	LS
643.91	Wast Arm Pole	2	EA
643.92	Pedestal Pole	2	EA
652.312	Type III Barricade	0	EA
652.33	Drum	11	EA
652.34	Cone	25	EA
652.35	Construction Signs	120	SF
652.361	Maintenance Of Traffic Control Devices	1	LS
652.38	Flagger		HR
656.75	Temporary Soil Erosion And Water Pollution Control	1	LS
655.01	Standby Generator	1	LS
655.3001	Bridge Electrical And Control Systems	1	LS
660.21	On The Job Training		HR
615.00	Building/Control House	1	LS
641.47	Steel Bollard	3	EA
645.20	Utility Access Door	1	LS
660.101	Span Operating Machinery - Delivered	1	LS
660.102	Span Operating Machinery - Installed	1	LS
660.201	Trussion Machinery - Delivered	1	LS
660.202	Trussion Machinery - Installed	1	LS
660.301	Span Lock Machinery - Delivered	1	LS
660.302	Span Lock Machinery - Installed	1	LS
660.42	Operation And Maintenance Manuals	1	LS
660.43	Training	1	LS
660.46	Field Testing	1	LS
680.02	Bridge Balancing	1	LS
680.03	Balance Material - Load	1	LS
680.112	Balance Material - Concrete	3	CY

NOT FOR CONSTRUCTION

SOUTH BRISTOL  
GUT BRIDGE

ESTIMATE OF QUANTITIES

STATE OF MAINE  
DEPARTMENT OF TRANSPORTATION

PROJECT INFORMATION  
PROGRAM: \_\_\_\_\_  
PROJECT NUMBER: \_\_\_\_\_  
DESIGNER: \_\_\_\_\_  
CONSULTANT: \_\_\_\_\_  
PROJECT RESUME: \_\_\_\_\_  
CONTRACTOR: \_\_\_\_\_  
PROJECT COMPLETION DATE: \_\_\_\_\_

SIGNATURE: \_\_\_\_\_  
P.E. NUMBER: \_\_\_\_\_  
DATE: \_\_\_\_\_

SHEET NUMBER

**GENERAL NOTES****SPECIFICATIONS**

- Design Specifications:
  - American Association of State Highway and Transportation Officials (AASHTO) LRFD Bridge Design Specifications, 6<sup>th</sup> edition, 2012; AASHTO LRFD
  - AASHTO LRFD Moveable Highway Bridge Design Specifications, 2<sup>nd</sup> edition, 2007 with Interim Revisions through 2008, 2010 and 2012.
  - MaineDOT Bridge Design Guide 2003 with updates through 2009.
- Standard Specifications: State of Maine Department of Transportation Standard Specifications, Revision of 2002.

**LOADS:**

- Design Live Loads: HL-93 as per AASHTO LRFD Bridge Design Specifications and modified as per MaineDOT Bridge Design Guide, Impact: Percentage of live load as per AASHTO LRFD Bridge Design Specifications, the floorbeams at the movable span joints are proportioned for full live load plus twice the normal impact.
- Stowage Live Loads: 75 psf as per AASHTO LRFD Bridge Design Specifications.
- Wind Loads: As per AASHTO LRFD Bridge Design Specifications
- Ice Loads: As per AASHTO LRFD Bridge Design Specifications

**MOVABLE BRIDGE TERMS:**


- "Bridge Open" means span up to clear navigational vessels.
- "Bridge Closed" means span seated to permit vehicular and pedestrian traffic.

**STRUCTURAL STEEL - GENERAL:**

- All structural steel shall be in accordance with ASTM A709, Grade 50, unless otherwise noted.
- All ASTM A709 structural steel as designated on the plans shall receive Charpy V-notch testing in accordance with ASTM A709.
- All bolted connections of structural steel shall be  $\frac{7}{8}$ " diameter ASTM A325 Type 1 High Strength bolts, in  $\frac{3}{4}$ " diameter holes, installed as Friction Type connections unless otherwise noted. All faying surfaces of all connections shall be cleaned and primed with shop-applied zinc rich primer which meets FSCC Class B coefficient and creep testing requirements, unless otherwise noted. Both threads shall be excluded from the shear planes.
- S.S. denotes stainless steel.
- All structural steel designated as Fracture Critical Members (FCM) on the plans or in the specifications shall conform to the provisions of Chapter 12 of the AASHTO/AWS D15 Bridge Welding Code.
- The Contractor shall coordinate all structural work, including structural steel fabrication and erection, with mechanical, electrical and other structural work. The Contractor shall coordinate the final details of machinery supports, electrical equipment and attachments with the actual machinery and electrical equipment approved for installation, subject to approval by the Resident.
- Bearing stiffeners shall be placed after erection and dead loading of the structure. Intermediate web stiffeners may be either placed or normal to the top flange.
- Filler plates may be steel conforming to the requirements of ASTM A709, Grade 50.

**STRUCTURAL STEEL - WELDING:**

- All groove welds shall be complete penetration. Joint detail is optional with the fabricator, subject to AWS requirements, where backing bar strips are to be left in place, they shall be continuous for the full length of the weld. See detail this sheet. Backing bars shall meet all material and toughness requirements of the structural steel to which it is attached.

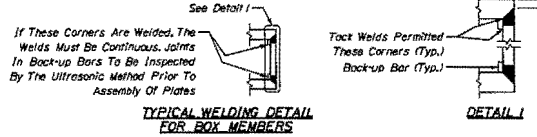

- No transverse butt weld splices will be allowed in the flange plates or web plates within 10 ft or 10 percent of the span length (whichever is greater) from the points of maximum negative moment or maximum positive moment. No transverse butt weld splices will be allowed in areas of stress reversal.
- Multiple pass welds inspected by the magnetic particle method shall have each pass or layer inspected and accepted before proceeding to the next pass or layer.
- All welds that join at least one plate designated as Fracture Critical shall be considered FCM, regardless of the direction of stress, and shall meet the requirements of AWS D15 Fracture critical control plan for non-redundant members.
- No field welding is permitted unless shown on the plans.
- Stainless Steel welding details, procedures and testing methods shall conform to AWS D16:2007.

**LADDERS, PLATFORMS AND RAILINGS:**

- Structural steel for ladders, platforms and railings shall conform to ASTM A36 OR ASTM A592 and shall be hot-dip galvanized in accordance with ASTM A123, with the exception of the sidewalk railing, which shall be stainless steel ASTM A276 Type 316. Welding shall conform to AWS D11 and AWS D15.

**CONCRETE:**

- All concrete shall be in accordance with Sections 502 and 701 of the Standard Specifications.
  - Concrete covers:
    - C/P Substructure = 3"
    - Precast substructure =  $\frac{1}{2}$ "
    - Approach Barrier =  $\frac{1}{2}$ "
    - Approach Spans = F
  - Concrete covers shown on the plans do not include placement and fabrication tolerances unless shown as "Minimum cover".
  - Concrete edges  $\frac{3}{4}$ " chamfer unless otherwise noted.
  - The Contractor shall allow 12 days to elapse between placement of adjacent casts for all substructure units unless approved by the Engineer.

**BEARING NOTES**

- Masonry plates, sole plates and shear pins shall meet the requirements of ASTM A709, Grade 50. Anchor rods shall meet the requirements of ASTM F1554, Grade 105 and shall be swaged on the embedded portion of the rod.
- Masonry plates shall be galvanized in accordance with Section 506. Sole plates for steel superstructures shall be treated in the same manner as the structural steel. Anchor rods, washers, nuts and shear pins shall be galvanized to ASTM A 153 or ASTM B689, Class 50, Type 1.
- All bearings shall be marked prior to shipping. The marks shall include the bearing location on the bridge and a direction arrow that points upstream. All marks shall be permanent and shall be visible after the bearing is installed.
- Bearings shall be covered during transit.

- The bearings are designed so that the superstructure may be erected when the ambient air temperature is within the range of 65F and 90F. If the ambient air temperature is outside this range, the bearings shall be reset as directed by the Resident.

**DATUM:**

- North American Vertical Datum (NAVD) 1988.

**PLAN DIMENSIONS:**

- All dimensions in these plans are measured in feet and inches either horizontally or vertically, unless otherwise noted.

**U.S. COAST GUARD:**

- For additional information, the Contractor is directed to the requirements of the Coast Guard permit for this Contract.
- A copy of the Contractor's plan, schedule and sequence of operations shall be submitted to the U.S. Coast Guard WSD and the construction Resident for approval 30 days prior to starting any work.
- Upon completion of the bridge, an inspection of the waterway bottom shall be performed again to insure that all bridge construction waste materials have been completely removed. This inspection shall consist of both a bathymetric survey (soundings) and a wire drag bathymetric survey and shall be taken on a 10 ft grid, covering the area surveyed previously. The wire drag shall be performed after a review and comparison of the soundings have been made by the Coast Guard and when adequate midpower and equipment is available at the bridge site to locate and remove any waste materials or debris. The wire drag shall be conducted in the presence of a Coast Guard Representative. Arrangements shall be coordinated with the Coast Guard at least two weeks in advance of the desired date of inspection.
- During the progress of work, should any material, machinery or equipment be lost, dumped, sunk or misplaced, that object must be removed immediately. The Contractor shall notify the U.S. Coast Guard and the Engineer immediately and file a report within 24 hours.
- It shall be the responsibility of the Contractor to insure that channel depths are not affected by the work. Should it be suspected that channel depths may have been impaired or that an obstruction may exist from the work, the Contractor shall, upon request of the Coast Guard or Corps of Engineers, provide the necessary equipment and personnel to undertake a survey to determine the presence of any obstruction, objects, or silt that may have occurred during construction. The cost for this work to be borne by the Contractor.

- Contractor intending the use of a barge shall get proper permits from the Coast Guard and shall meet the following requirements:

-Contractor shall notify the Coast Guard 14 days prior to placement of the barge.

-All construction equipment in the waterway shall be lighted in accordance with the provisions as outlined in the navigation rules International - Inland.

-If any barges or work floats are to be kept in place by anchors, the anchor lines must be marked by lighted buoys if the equipment will be at the work site overnight. Coast Guard must be advised of the method of screening silt form cofferdam de-watering operations.

**BASCULE SPAN ERECTION NOTES:**

- The design of this structure assumes that the structural steel is assembled in a dead-load condition in accordance with the Bascule Span Erection Sequence on Sheet No. 67.
- There shall be no separate payment for any temporary supports, temporary bracing or temporary balance material required throughout construction. The cost for the design, installation and removal shall be included in the various bid items of the project.
- The Contractor shall employ a licensed Professional Engineer registered in the State of Maine to develop the proposed erection procedure, which shall be submitted to the Engineer for review no less than 30 days prior to the start of work.
- The Contractor shall employ a licensed Professional Engineer registered in the State of Maine to design all temporary shoring, bracing, supports, falsework, jacking or any other temporary provision to allow for construction of the bascule span. All calculations shall be submitted to the Engineer for review.

NOT FOR CONSTRUCTION

SOUTH BRISTOL  
GUT BRIDGE

GENERAL NOTES I

STATE OF MAINE  
DEPARTMENT OF TRANSPORTATION

APPROVED	DATE
COMMISSIONER	DATE
CHIEF ENGINEER	

PROJECT INFORMATION

PROGRAM	SIGNATURE
PROJECT NUMBER	P.E. NUMBER
RESKMER	DATE
CORRELATION	
PROJECT RESOUR	
CONTRACTOR	
PROJECT CANCEL DATE	

SHEET NUMBER

3

OF 141

**BASCULE SPAN ERECTION NOTES (CONT.)**

- 5. For the Bascule Span Erection, the Contractor has the option to either erect the leaf in position or have the leaf delivered to the site partially or fully assembled.
- 6. If the Contractor proposes to deliver the leaf to the site either partially or fully assembled, he shall submit details that describe his proposed procedure, including complete details and calculations for proposed supports and required lifting operations during all phases of the work, including off-site erection, shipment to the site, and lifting into place to the engineer for review no less than 30 days prior to the start of erection. Proposed lifting points are to be identified. All procedures and calculations shall be prepared by a licensed Professional Engineer registered in the State of Maine.
- 7. Coordination between structural, mechanical and electrical work is required. It is recommended the Contractor perform shop machining and installation of the trunnion hubs and rack onto each bascule girder, machine lifting surfaces between the bascule girder and trunnion hubs, and bascule girder and rack perpendicular to the trunnion centerline of rotation. In the steel fabrication shop, subdrill holes for these machinery components. An ANSI FM2 Force fit is required between the trunnion hubs and bascule girder. Drill and ream holes for the trunnion hubs and install final bolts in the shop. The rack can be removed and shipped separately.
- 8. The actual field erection shall result in bascule girders which are straight and parallel to each other. Floorbeams shall be perpendicular to the girders. Ribs shall be parallel to the girders. Webs of girders and floorbeams shall be vertical. Ribs shall be normal to the deck plate.
- 9. A land surveyor licensed in the State of Maine shall perform all survey work required for Bascule Span Erection. The degree of accuracy of the work shall be of the first order. A written procedure for obtaining first order accuracy shall be submitted to the Engineer for review prior to the start of any survey work.
- 10. The Contractor shall submit, in detail, his proposed procedure and sequence for the installation and settings/final alignment of the toe joint, heel joint and span locks to the Engineer for review prior to the start of work.

**BASCULE SPAN ALIGNMENT NOTES AND PROCEDURE:**

The following procedure should be used to set the elevation at the top of each steel support, and set the position in both the span longitudinal and lateral directions for the trunnion pedestal and the Biplan bearing to the specified elevation and span position in the Plans.

- 1. Bearing B1 support is aligned after final alignment of the trunnion support.
- 2. Degree of accuracy for surveying work required for Final Bascule Span Alignment shall be of the first order as defined by the Federal Geodetic Control Subcommittee Standards. A written procedure for obtaining first order accuracy shall be submitted to the Resident prior to start of this work.
  - A. Survey locations of bascule and fast piers with respect to the navigation channel width. Survey roadway elevation and alignment for establishing the position of the trunnion supports. Survey longitudinal centerline of each bascule girder relative to their bascule pier, and the trunnion centerline across both bascule piers. These centerlines must be perpendicular to each other.
  - B. Install trunnion supports centered on the trunnion centerline and set position of supports parallel to the Bascule Girder centerlines within  $\pm 1/8"$  of the dimension specified in the Plans.
  - C. Align inboard trunnion supports to the elevation specified in the Plans and level to each other within a tolerance of  $\pm 1/8"$ . Align the outboard support to its adjacent inboard support within an elevation of  $\pm 0.05$  inch. Allow for  $1/2$ " nominal thickness of sills under trunnion pedestal.
  - D. Install Bearing B1 support relative to the position of the aligned trunnion support to the specified dimensions in the Plans of a vertical and horizontal tolerance of  $\pm 1/8"$ . Allow for  $1/2$ " nominal thickness of sills under bearing.
  - E. Top of trunnion and bearing B1 supports should be flat across its entire surfaces within a tolerance of  $\pm 0.03$  inch.
  - F. Secure supports to reinforcement bars and threaded anchors, and tighten anchor nuts.
  - G. Pour pier concrete. Top of supports should be 2" above top of concrete. Leave pockets under top plate of each support for installing machinery components turned bolts. Survey and scribe centerline marks on supports. Refer to 860.13 for trunnion installation and alignment.

**GENERAL CONSTRUCTION NOTES**

- 1. For easements, construction limits and right of way lines, refer to Right of Way Map.
- 2. All utility facilities shall be adjusted by the respective utilities unless otherwise noted.
- 3. Do not excavate for Aggregate Subbase Course where existing material is suitable as determined by the Resident.
- 4. All embankment material, except as otherwise shown, placed below EL +6.0 shall be Crushed Stone meeting the requirements of Subsection 703.31 Crushed Stone.
- 5. Protective Coating for Concrete Surfaces shall be applied to the following areas:
  - All exposed surfaces of concrete curbs and sidewalks.
  - All exposed surfaces of Concrete Transition Barriers.
  - Concrete wearing surfaces.
  - Concrete barriers.
  - Abutments.
  - Bascule piers
- 6. Project information referred to below may be accessed at the following MaineDOT web address: <http://www.maine.gov/mdot/comprehensive-list-projects/project-information.php>.
- 7. The existing bridge plans may be accessed at the MaineDOT web address. The plans are reproductions of the original drawings as prepared for the construction of the bridge. It is very unlikely that the plans will show any construction field changes or any alterations which may have been made to the bridge during its life span.
- 8. The following project geotechnical reports may be accessed at the MaineDOT web address:
  - A. Soils Report 2001-31, "Report on Proposed Bridge Replacement, Route 129, South Bristol, Maine, Haley & Aldrich, Inc., July 2000.
  - B. Soils Report 2005-07, "Final Geotechnical Design Report for the Replacement of Gut Bridge", MaineDOT, May 2005.
  - C. Soils Report 2012-02C, "Final Geotechnical Design Report, Route 129 Bridge over The Gut, South Bristol, Maine", January 2012, GZA GeoEnvironment, Inc. (GZAI).
  - D. "Geophysical Investigation, Route 129 Top of Rock Profiling, South Bristol, Maine", August 2011, MDT Corporation.
  - E. Soils Report, 2013-30C, "Supplemental Geotechnical Data Summary, Route 129 Bridge over The Gut", August 2013, GZA.

- 9. Geotechnical information furnished or referred to in this plan set is for the use of the Bidders and the Contractor. No assurance is given that the information or interpretations will be representative of actual subsurface conditions at the construction site. MaineDOT will not be responsible for the Bidders' or Contractor's interpretations of, or conclusions drawn from, the geotechnical information. The boring logs contained in the plan set present factual and interpretive subsurface information collected at discrete locations. Data provided may not be representative of the subsurface conditions between the boring locations.
- 10. Quantities included for pay items measured and paid for by Lump Sum are estimated quantities and are provided by MaineDOT for informational purposes only. Lump Sum pay items will be paid for at the Contract Bid amount, with no addition or reduction in payment to the Contractor if the actual final quantities are different from the MaineDOT provided estimated quantities, except as follows:
  - A. If a Lump Sum pay item is eliminated, the requirements of Standard Specifications Section 109.2, Elimination of Items, will take precedence.
  - B. If other Contract Documents specifically allow a change in payment for a Lump Sum pay item, those requirements will be followed.
  - C. If a design change results in changes to estimated quantities for Lump Sum pay items, price adjustments will be made in accordance with Standard Specifications Section 109.7, Equitable Adjustments to Compensation.
- 11. The Contractor shall submit a Bridge Demolition Plan to the Resident at least 40 business days prior to the start of demolition work. The plan shall outline the methods and equipment to be used to remove and dispose of all materials included in the existing bridge. No work related to the removal of the bridge shall be undertaken by the Contractor until MaineDOT has reviewed the Bridge Demolition Plan for appropriateness and completeness. Payment for all work necessary for developing, submitting and finalizing the Demolition Plan will be considered incidental to the bridge removal pay item.

**GENERAL CONSTRUCTION NOTES (CONT.)**

- 12. The existing bridge shall be removed by and become the property of the Contractor. The steel portions of the existing bridge are coated with a lead-based paint system. The Contractor is responsible for the containment, proper management and disposal of all non-contaminated hazardous waste generated by the process of demolishing the bridge. The Contractor is responsible for implementing appropriate OSHA mandated personal protection standards related to this process. Once the existing bridge is removed, the Contractor is solely responsible for the care, custody and control of the components of the existing bridge and any hazardous waste generated as a result of the storage, recycling or disposal of the bridge components, including lead-coated steel. The Contractor shall recycle or reuse the steel in accordance with the Maine Department of Environmental Protection's "Maine Hazardous Waste Management Regulations," Chapter 850, A copy of this regulation is available at MaineDOT's offices on Child Street in Augusta, Payment for all labor, materials, equipment and other costs required to remove and dispose of the existing bridge will be considered incidental to the bridge removal pay item.
- 13. A Maine Department of Transportation (MaineDOT) Environmental Office investigation associated with this project discovered data suggesting petroleum related contamination was present at roughly MaineDOT station 118+00 to roughly MaineDOT station 119+00. Subsequent on-site work confirmed petroleum contamination. However, based on the scope of work presented, available data suggests that this contamination may be deeper than and adjacent to any work proposed in this area. In light of MaineDOT's findings, the contractor shall employ appropriate health and safety measures to protect its workers against hazards associated with working near petroleum-impacted soils. Furthermore, the Contractor shall remain alert for any additional evidence of contamination. If the Contractor encounters evidence of soil or groundwater contamination, the Contractor shall secure the excavation, stop work in the contaminated area, and immediately notify the Resident. The Resident shall contact the Hydrogeologist in MDOT's Environmental Office at 207-624-3100 and the Maine Department of Environmental Protection at 800-482-0777. Work may only continue with authorization from the Resident.

NOT FOR CONSTRUCTION

SOUTH BRISTOL GUT BRIDGE

GENERAL NOTES II

SHEET NUMBER


4

OF 141

STATE OF MAINE	
DEPARTMENT OF TRANSPORTATION	
APPROVED	DATE
COMMISSIONER	CHEF ENGINEER

PROJECT INFORMATION	
PROGRAM	SIGNATURE
PROJECT NUMBER	P.E. NUMBER
DESIGNER	DATE
CONTRACT	
PROJECT RESIDENT	
CONTRACTOR	
PROPOSAL IDENTIFICATION	



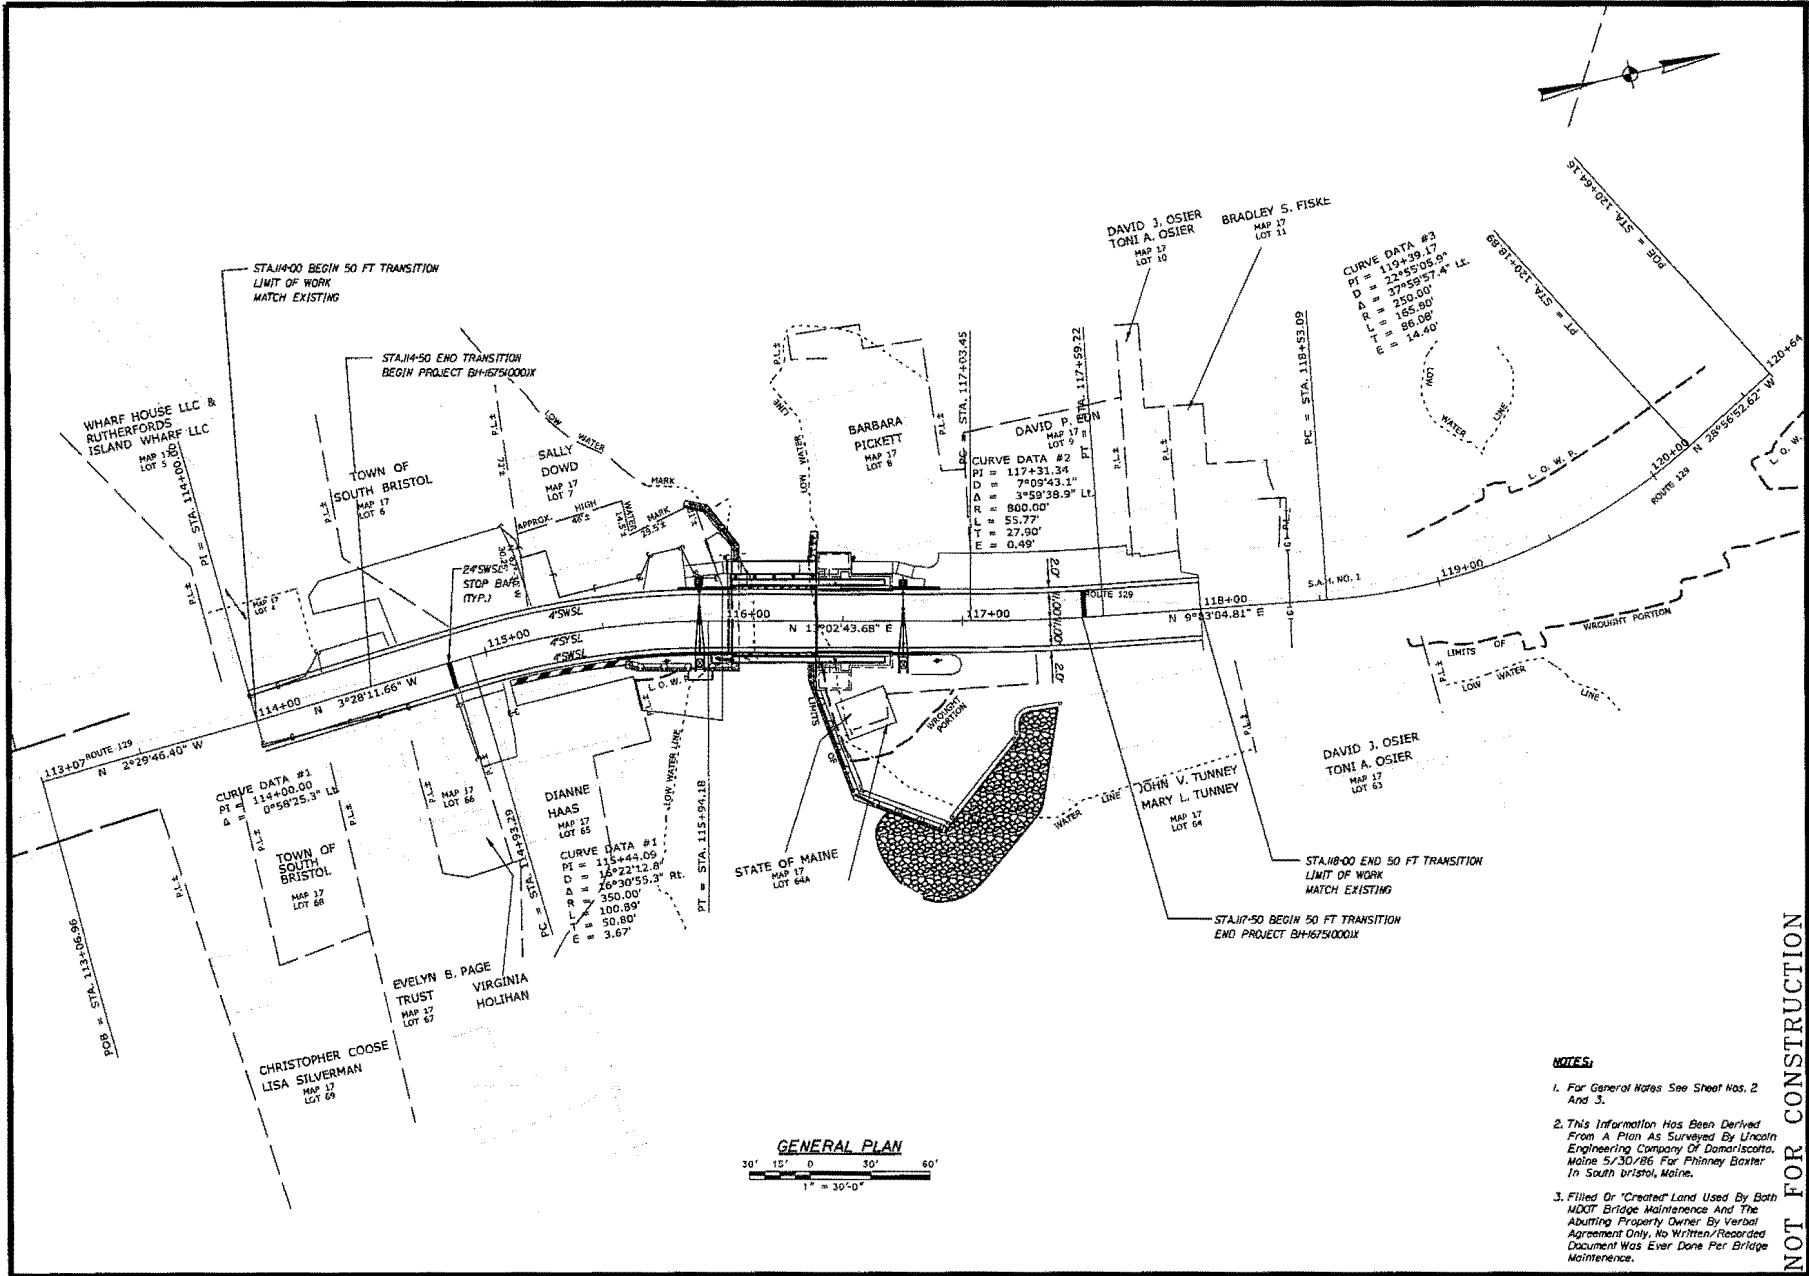


**GENERAL PLAN**  
 30' 15' 0 30' 60'  
 1" = 30'-0"

**NOTES:**

- For General Notes See Sheet Nos. 2 And 3.
- This Information Has Been Derived From A Plan As Surveyed By Unroth Engineering Company Of Damariscotta, Maine 5/30/86 For Phinney Baxter In South Bristol, Maine.
- Filled Or "Cleared" Land Used By Both MDOT Bridge Maintenance And The Abutting Property Owner By Verbal Agreement Only. No Written/Recorded Document Was Ever Done Per Bridge Maintenance.

STATE OF MAINE DEPARTMENT OF TRANSPORTATION		APPROVED	DATE
		COMMISSIONER	CONTR. ENGINEER
PROJECT INFORMATION		SIGNATURE	DATE
PROGRAM	PROJECT MANAGER	P. E. NUMBER	DATE
DESIGNER	CONSULTANT	CONTRACTOR	PROJECT COMPLETION DATE
PROJECT RESEARCH		PROJECT INFORMATION	
PROJECT RESEARCH		PROJECT INFORMATION	
CONTRACTOR		PROJECT INFORMATION	
PROJECT COMPLETION DATE		PROJECT INFORMATION	
<b>NOT FOR CONSTRUCTION</b>			
<b>SOUTH BRISTOL GUT BRIDGE</b>			
<b>GENERAL PLAN</b>			
SHEET NUMBER		5	
		OF 141	

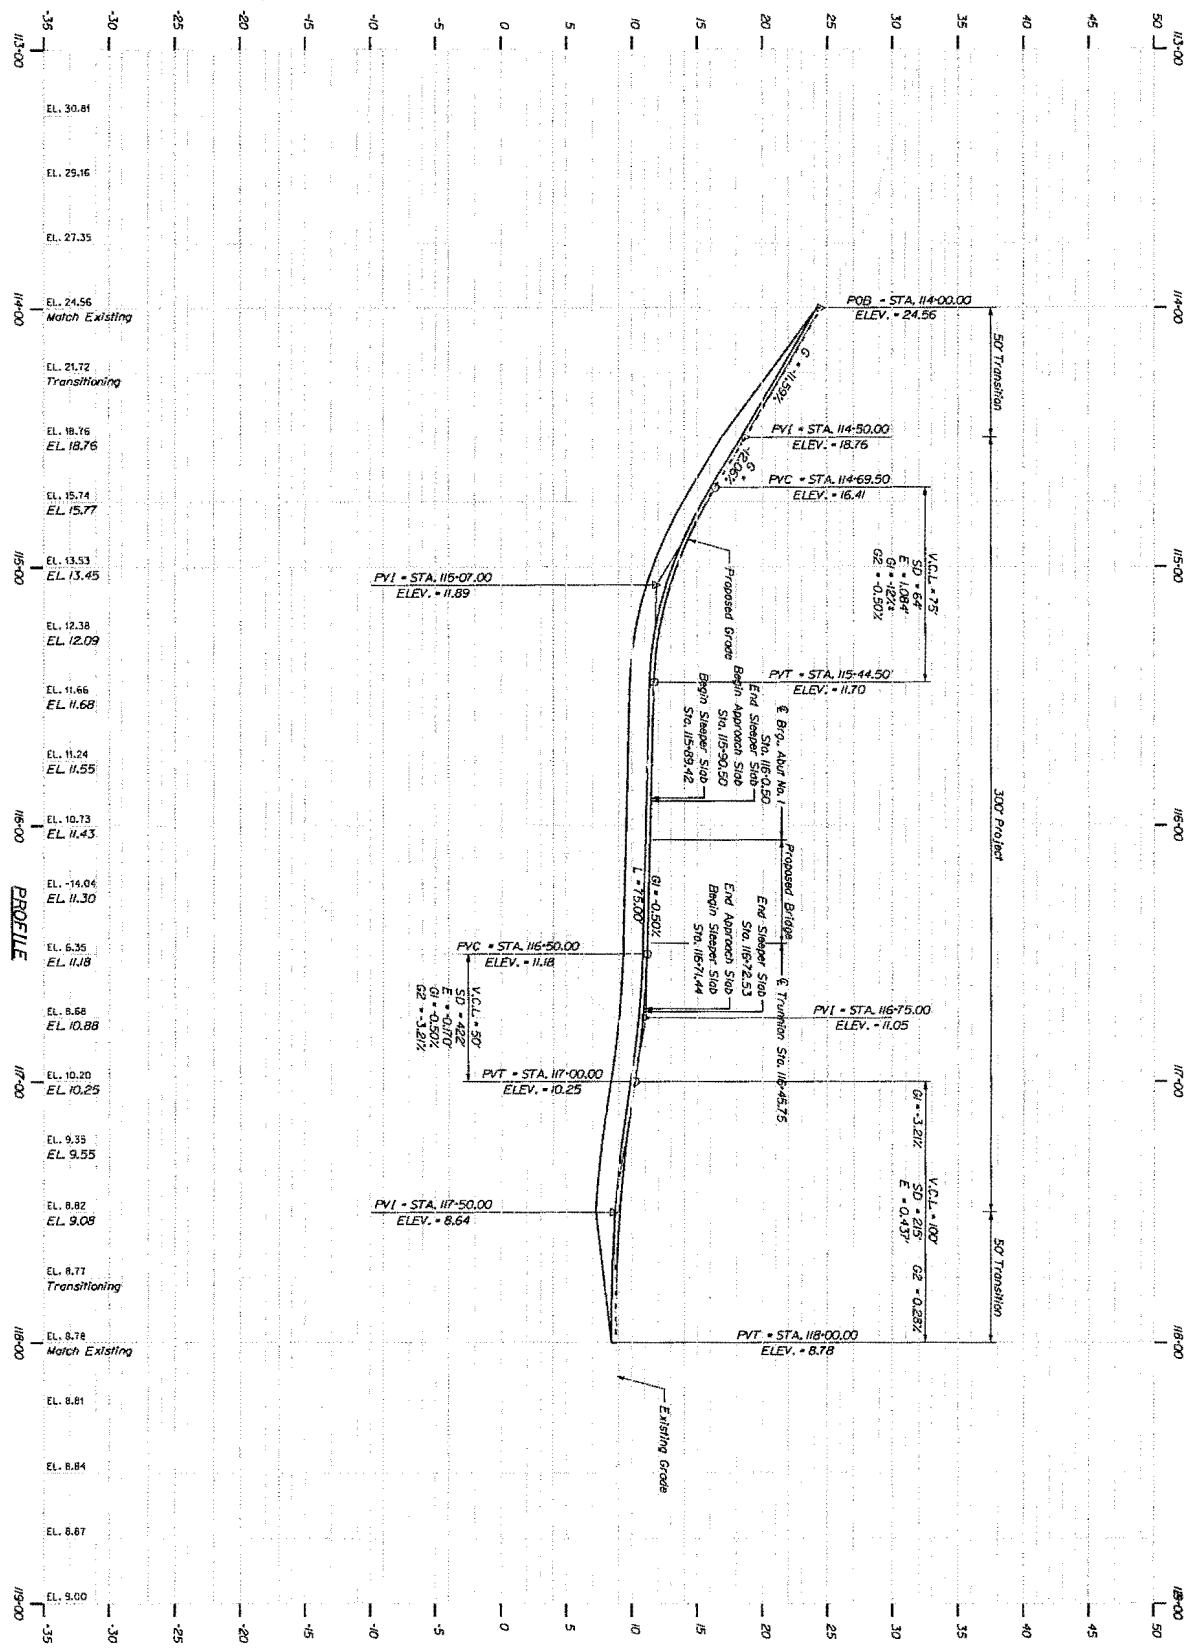

NOT FOR CONSTRUCTION

**SOUTH BRISTOL  
GUT BRIDGE**  
PROFILE

SHEET NUMBER  
**6**  
OF 141

PROJECT INFORMATION	
PROGRAM	
PROJECT MANAGER	SIGNATURE
DESIGNER	P.R. NUMBER
CONSULTANT	DATE
PROJECT RESIDENT	
CONTRACTOR	
PROJECT COMPLETION DATE	

STATE OF MAINE DEPARTMENT OF TRANSPORTATION	
APPROVED	DATE
COMMISSIONER:	
CHIEF ENGINEER:	




Date: 12/20/2013

Username: common

Division: BRIDGE

Filename: ... \DZ7\_TEMPORARY\_BRIDGE\_PLAN\_AND\_PROFILE.dwg


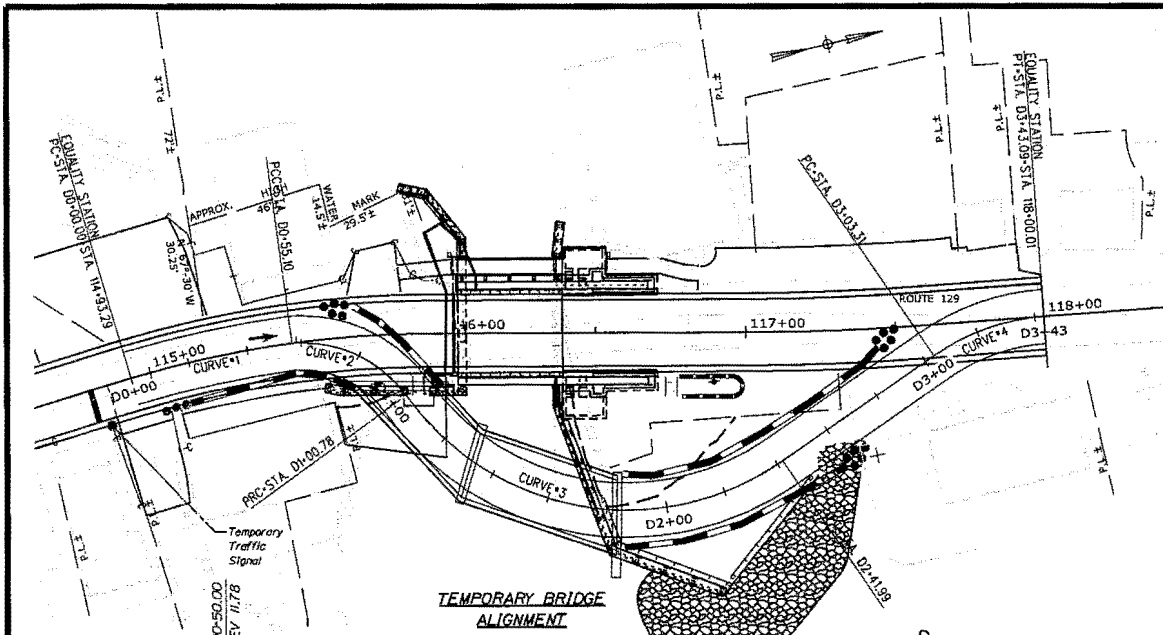


**CURVE DATA #1**  
 PI = 0+27.61  
 D = 16°22'12.80"  
 Δ = 9°01'12.09" Rt.  
 R = 350.00'  
 L = 55.10'  
 T = 27.607'  
 E = 1.087'

**CURVE DATA #2**  
 PI = 0+80.50  
 D = 136°25'06.68"  
 Δ = 62°19'03.64" Rt.  
 R = 42.00'  
 L = 45.681'  
 T = 25.395'  
 E = 7.081'

**CURVE DATA #3**  
 PI = 1+90.06  
 D = 62°57'44.62"  
 Δ = 88°54'28.82" Lt.  
 R = 91.00'  
 L = 141.208'  
 T = 89.282'  
 E = 36.484'

**CURVE DATA #4**  
 PI = 3+23.68  
 D = 76°23'39.74"  
 Δ = 30°23'10.41" Rt.  
 R = 75.00'  
 L = 39.775'  
 T = 20.367'  
 E = 2.716'

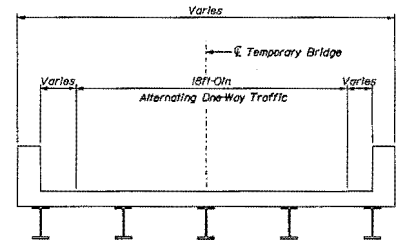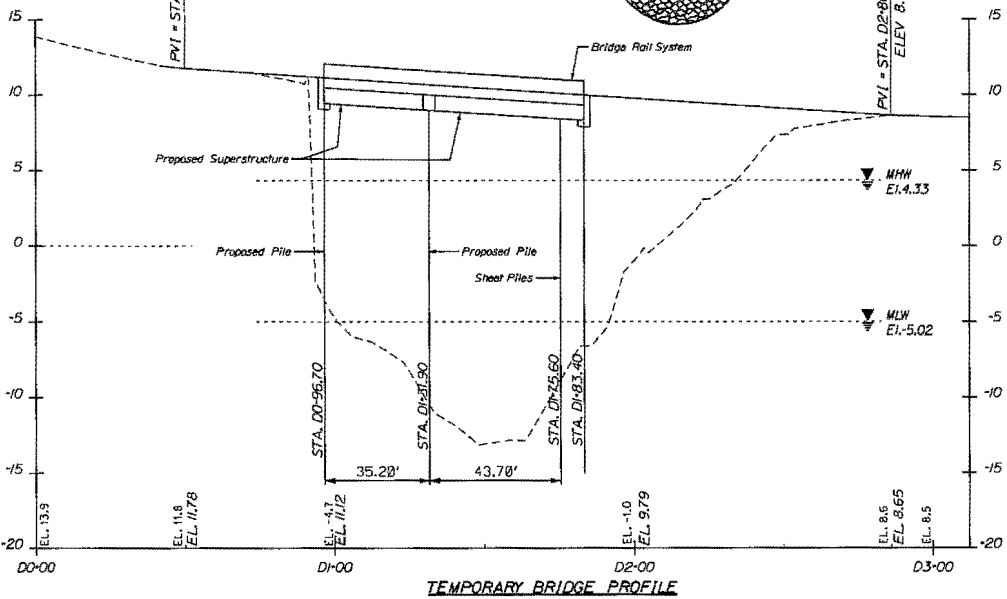

**NOTES:**

1. Temporary Traffic Signals for Stages 1, 2 and 3 shall be set according to MUTCD Part 4 "Highway Traffic Signals" Chapter 4G and Section 4D.20.
2. The structural design of the temporary detour is the responsibility of the Contractor. The profile shown is for illustrative purposes only.

**NOT FOR CONSTRUCTION**

**SOUTH BRISTOL  
GUT BRIDGE**

**TEMPORARY BRIDGE DETAILS**



STATE OF MAINE		DEPARTMENT OF TRANSPORTATION	
APPROVED	DATE	COMMISSIONER	CHIEF ENGINEER

PROJECT INFORMATION	
PROGRAM MANAGER	SIGNATURES
DESIGNER	P.E. NUMBER
CONSULTANT	DATE
PROJECT RESIDENT	
CONTRACTOR	
PROJECT COMPLETE DATE	

SHEET NUMBER

**27**

OF 141

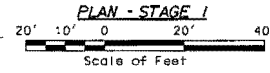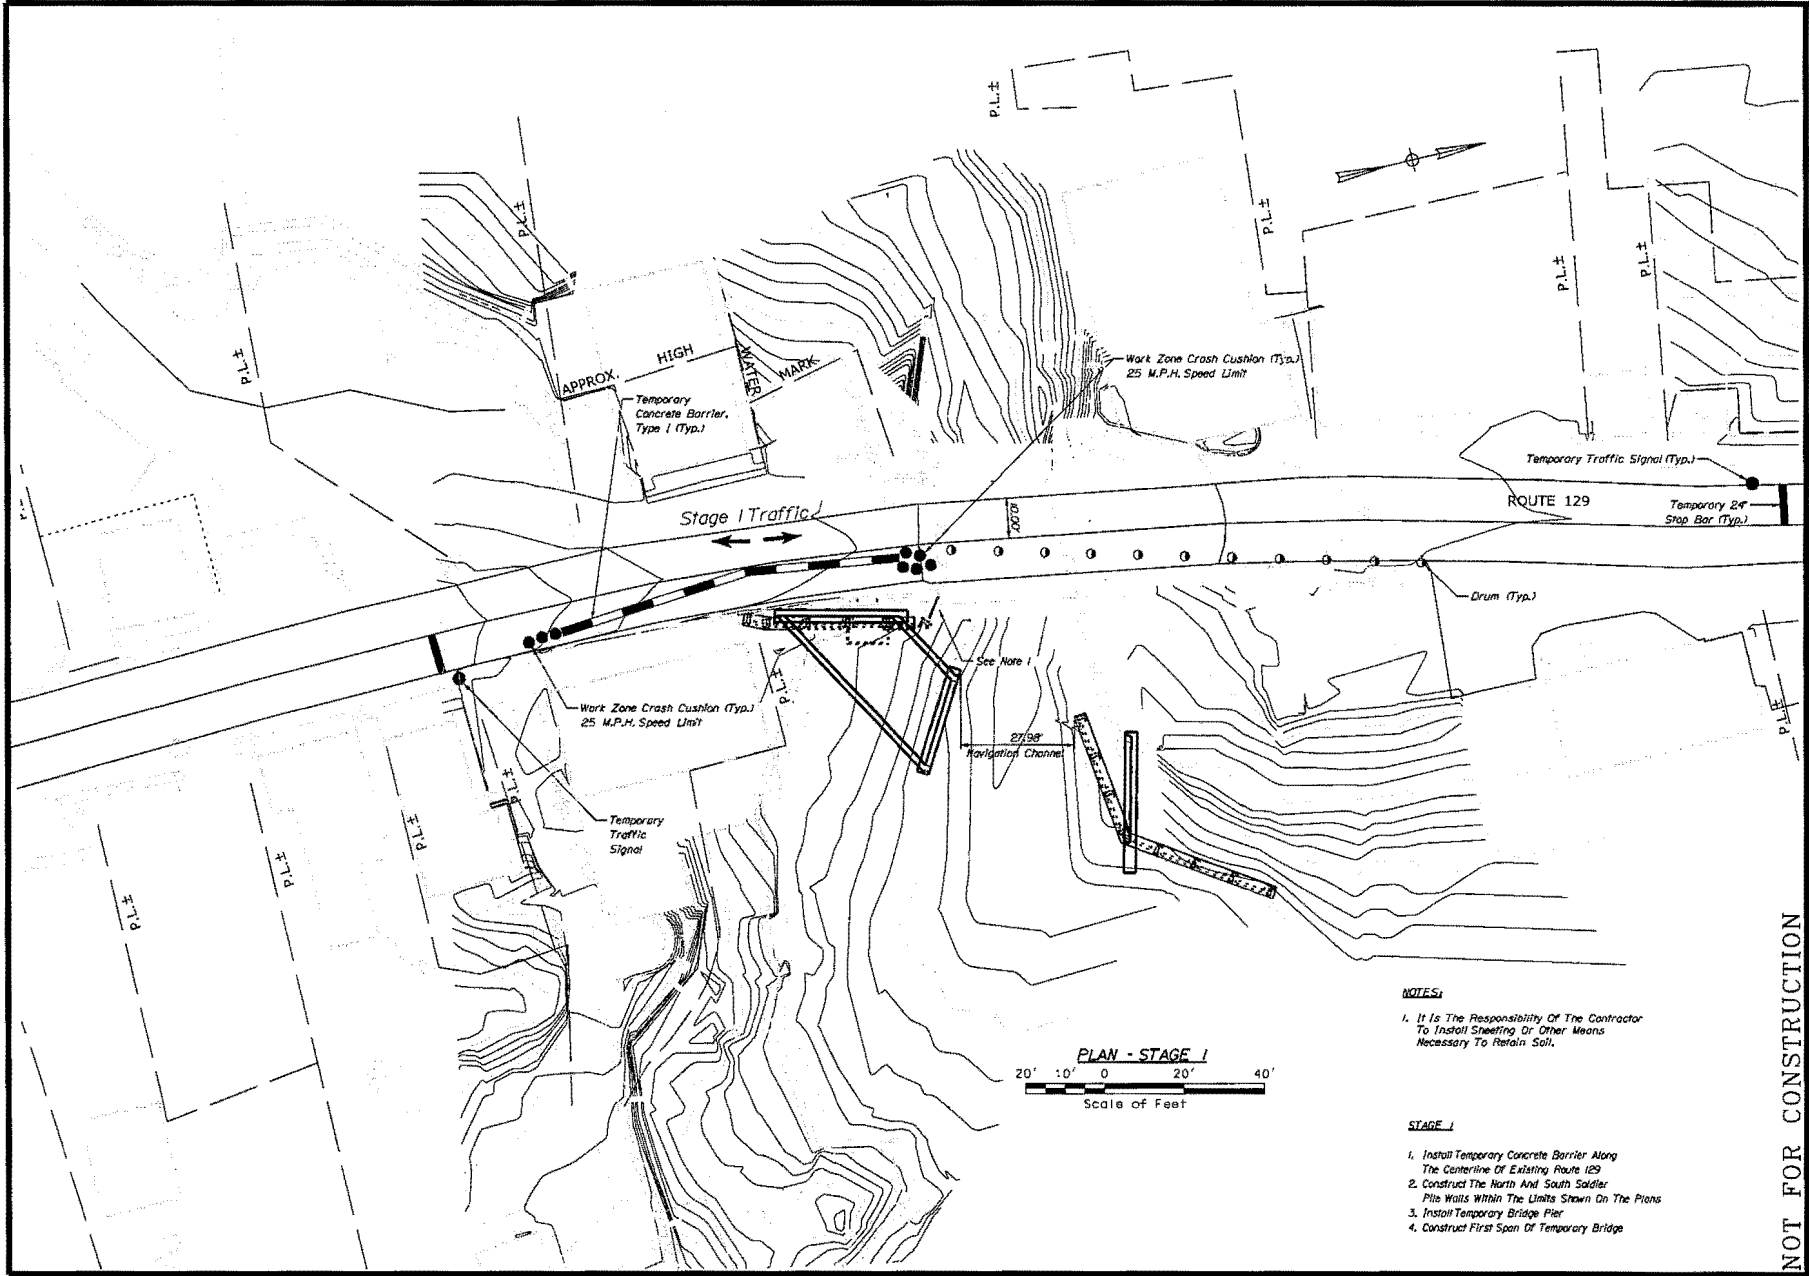

**NOTES:**

1. It Is The Responsibility Of The Contractor To Install Sheeting Or Other Means Necessary To Retain Soil.

- STAGE I**
1. Install Temporary Concrete Barrier Along The Centerline Of Existing Route 129
  2. Construct The North And South Soldier Pile Walls Within The Limits Shown On The Plans
  3. Install Temporary Bridge Pier
  4. Construct First Span Of Temporary Bridge

**NOT FOR CONSTRUCTION**

**SOUTH BRISTOL GUT BRIDGE**

**BRIDGE STAGING PLANS I**

SHEET NUMBER

**28**

OF 141


STATE OF MAINE	
DEPARTMENT OF TRANSPORTATION	
APPROVED	DATE
COMMISSIONER:	
CITIES ENGINEER:	


PROJECT INFORMATION	SIGNATURE
PROGRAM	P.E. NUMBER
PROJECT MANAGER	DATE
DESIGNER	
CHECKER	
PROJECT DESKTOP	
CONTRACTOR	
PROJECT FUNCTION DATE	

PROJECT INFORMATION	PROGRAM	PROJECT MANAGER	SIGNATURE
CONTRACTOR	PROJECT RESIDENT	P. R. NUMBER	DATE
PROJECT COMPLETION DATE	DATE	CHIEF ENGINEER	COMMISSIONER

BRIDGE STAGING PLANS II  
SOUTH BRISTOL  
GUT BRIDGE

SHEET NUMBER  
**29**  
OF 141

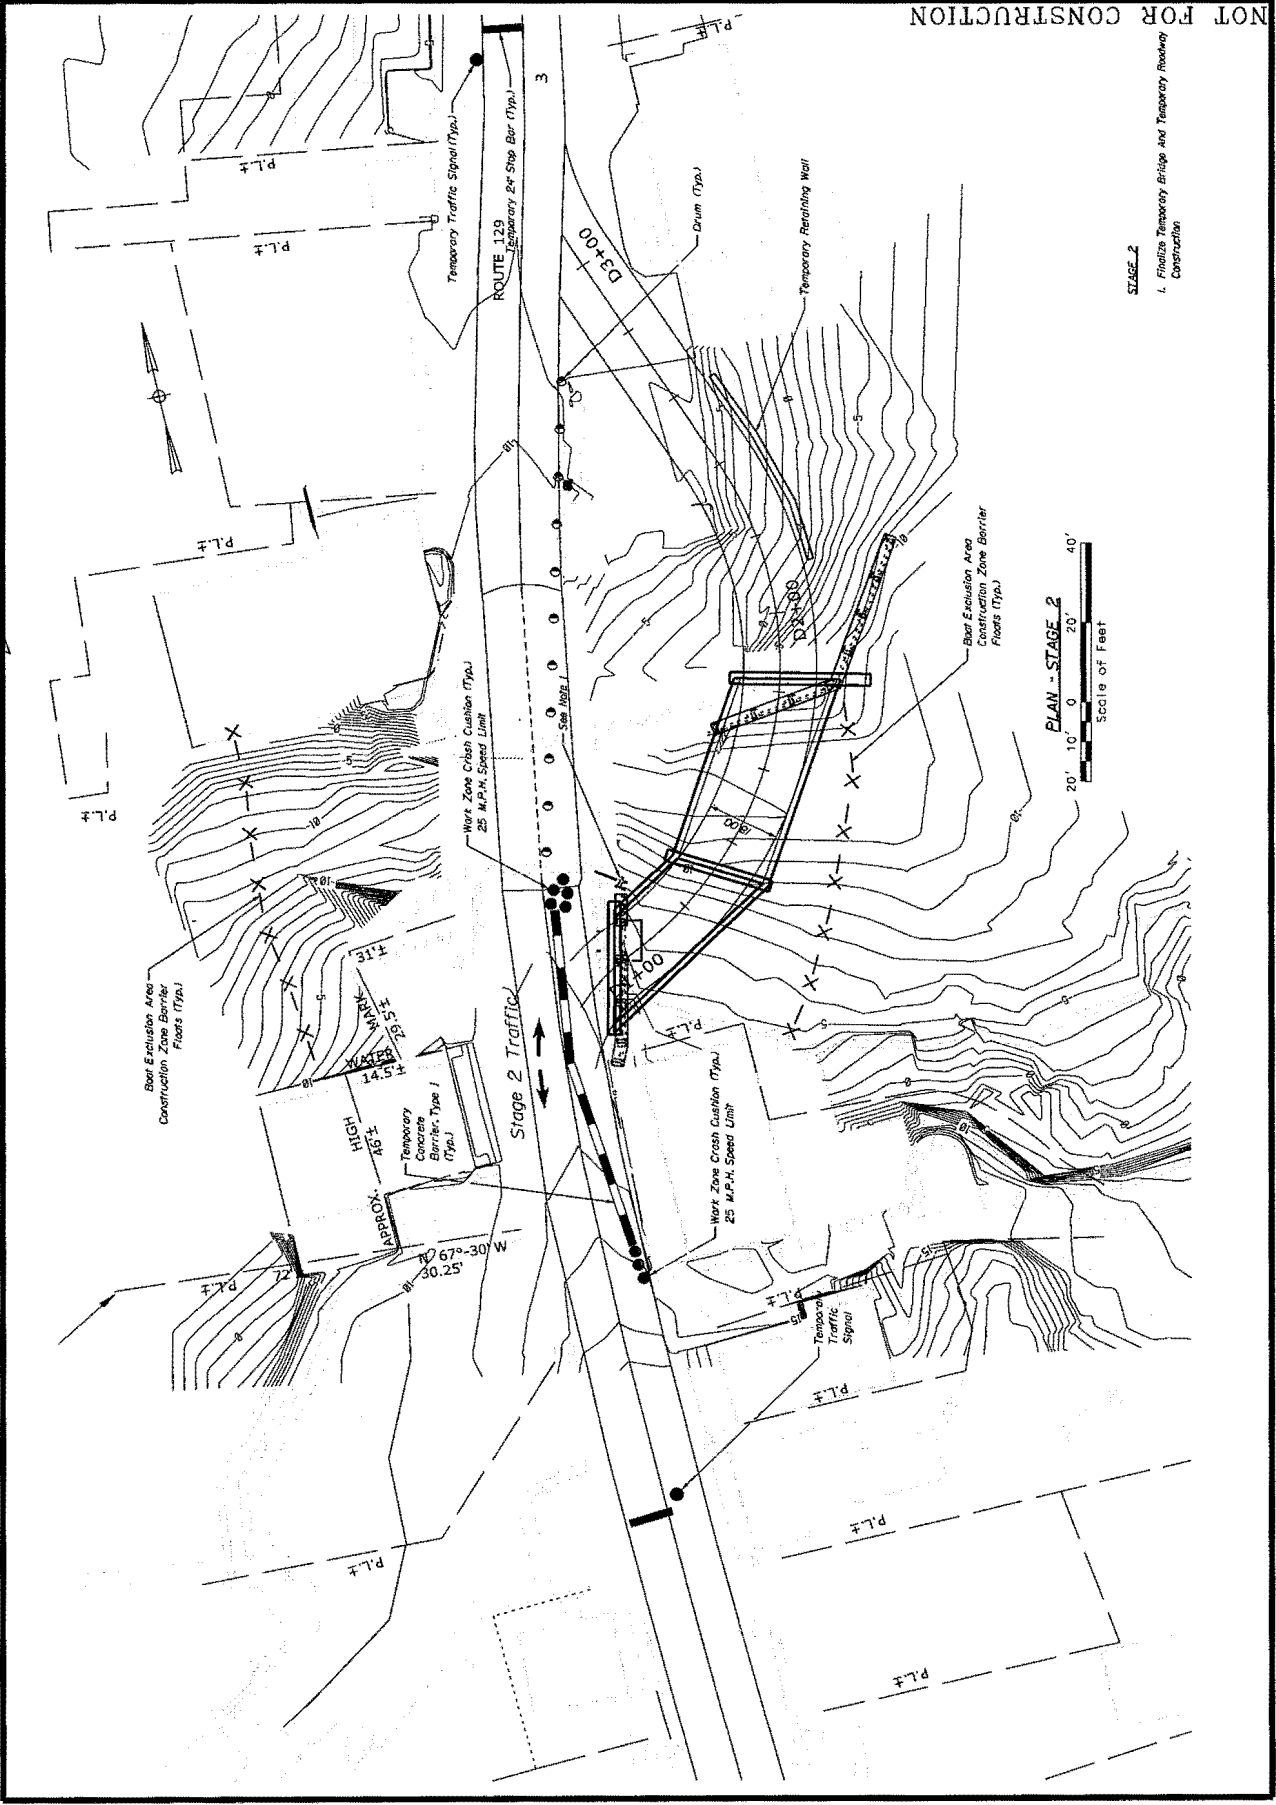

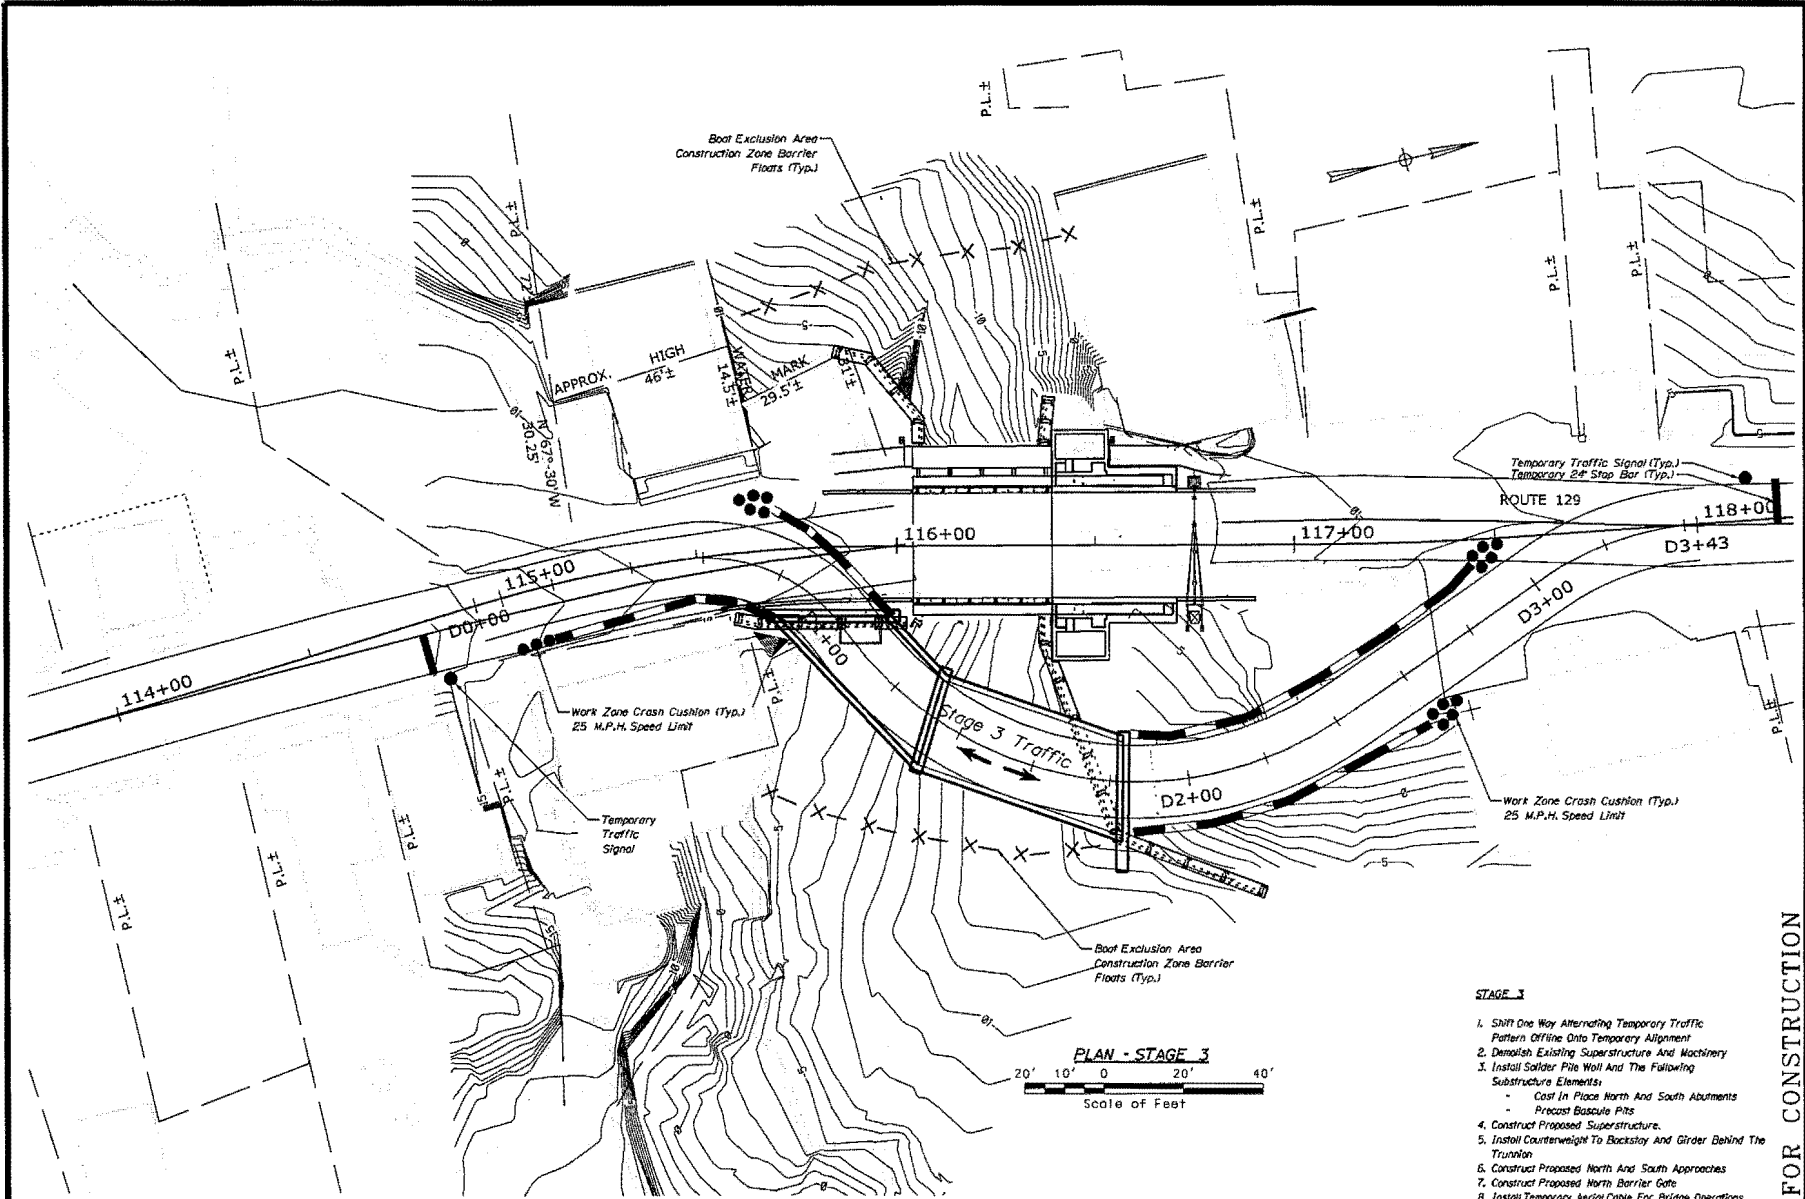

**STAGE 3**

1. Shift One Way Alternating Temporary Traffic Pattern Offline Onto Temporary Alignment
2. Demolish Existing Superstructure And Machinery
3. Install Soldier Pile Wall And The Following Substructure Elements:
  - Cast In Place North And South Abutments
  - Precast Bascule Pits
4. Construct Proposed Superstructure.
5. Install Counterweight To Backstay And Girder Behind The Trunion
6. Construct Proposed North And South Approaches
7. Construct Proposed North Barrier Gate
8. Install Temporary Aerial Cable For Bridge Operations
9. Install Proposed Machinery And Pit Access
10. Install North Traffic Signal.

**NOT FOR CONSTRUCTION**

**SOUTH BRISTOL GUT BRIDGE**

**BRIDGE STAGING PLANS III**


SHEET NUMBER

**30**

OF 141

STATE OF MAINE	
DEPARTMENT OF TRANSPORTATION	
APPROVED	DATE
COMMISSIONER	
CHIEF ENGINEER	

PROJECT INFORMATION	
PROGRAM	SIGNATURE
PROJECT NUMBER	DESIGNER
DESIGNER	P.E. NUMBER
CONSULTANT	DATE
PROJECT RESIDENT	
CONTRACTOR	
PROJECT COMPLETION DATE	

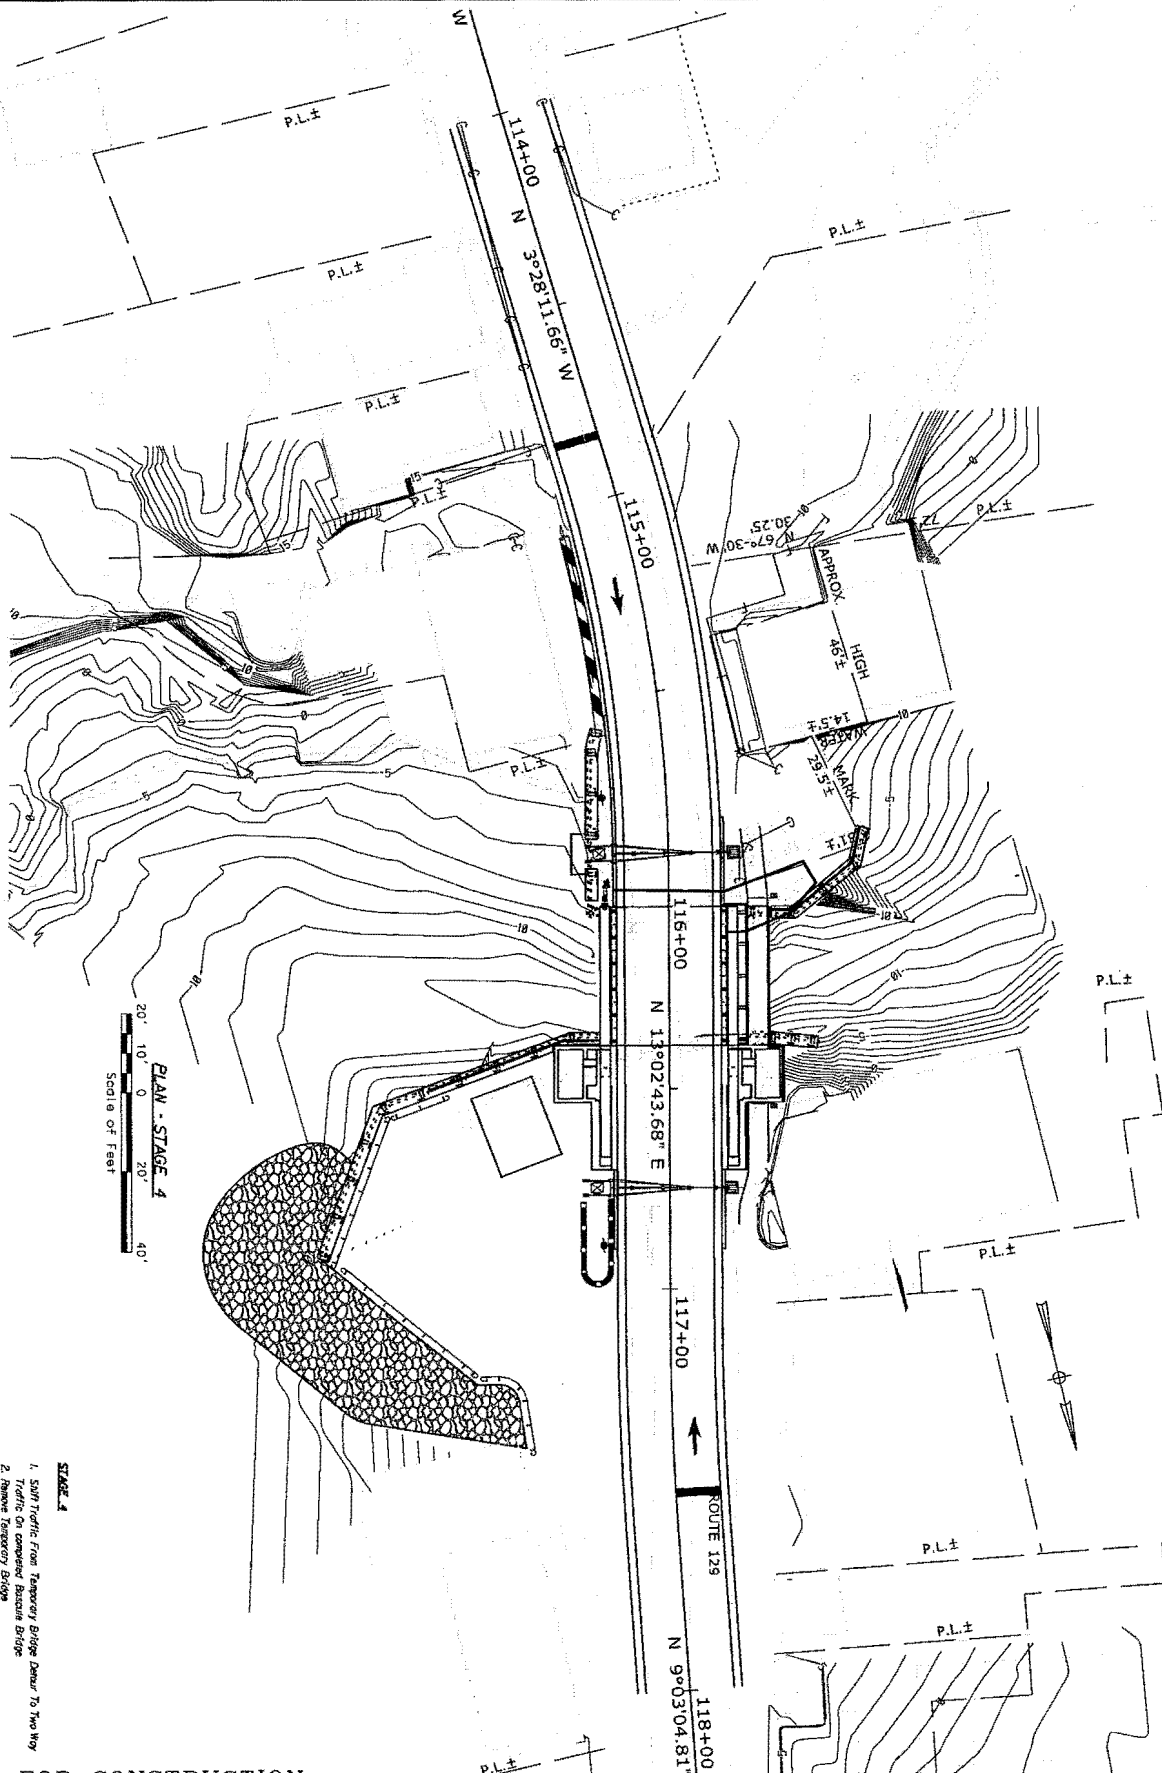

PLAN - STAGE 4  
Scale of Feet

- STAGE 4**
1. Shift Traffic From Temporary Bridge Demur To Two Way Traffic On completed Bascom Bridge
  2. Remove Temporary Bridge
  3. Construct Span Barrier Deck And Install Span Load
  4. Construct Span Truss
  5. Install Span Traffic Signs

NOT FOR CONSTRUCTION

**SOUTH BRISTOL  
GUT BRIDGE**  
BRIDGE STAGING PLANS IV

SHEET NUMBER

**31**

OF 141

PROJECT INFORMATION	
PROGRAM	
PROJECT MANAGER	
DESIGNER	
CONSULTANT	
PROJECT RESIDENT	
CONTRACTOR	
PROJECT COMPLETION DATE	

SIGNATURE	
P.L. NUMBER	
DATE	

STATE OF MAINE DEPARTMENT OF TRANSPORTATION	
APPROVED	DATE
COMMISSIONER:	
CHIEF ENGINEER:	




Date: 12/20/2013


User name: ccmcm

Division: BRIDGE

Filename: ...ND\_S1032\_bridge\_plan.dgn

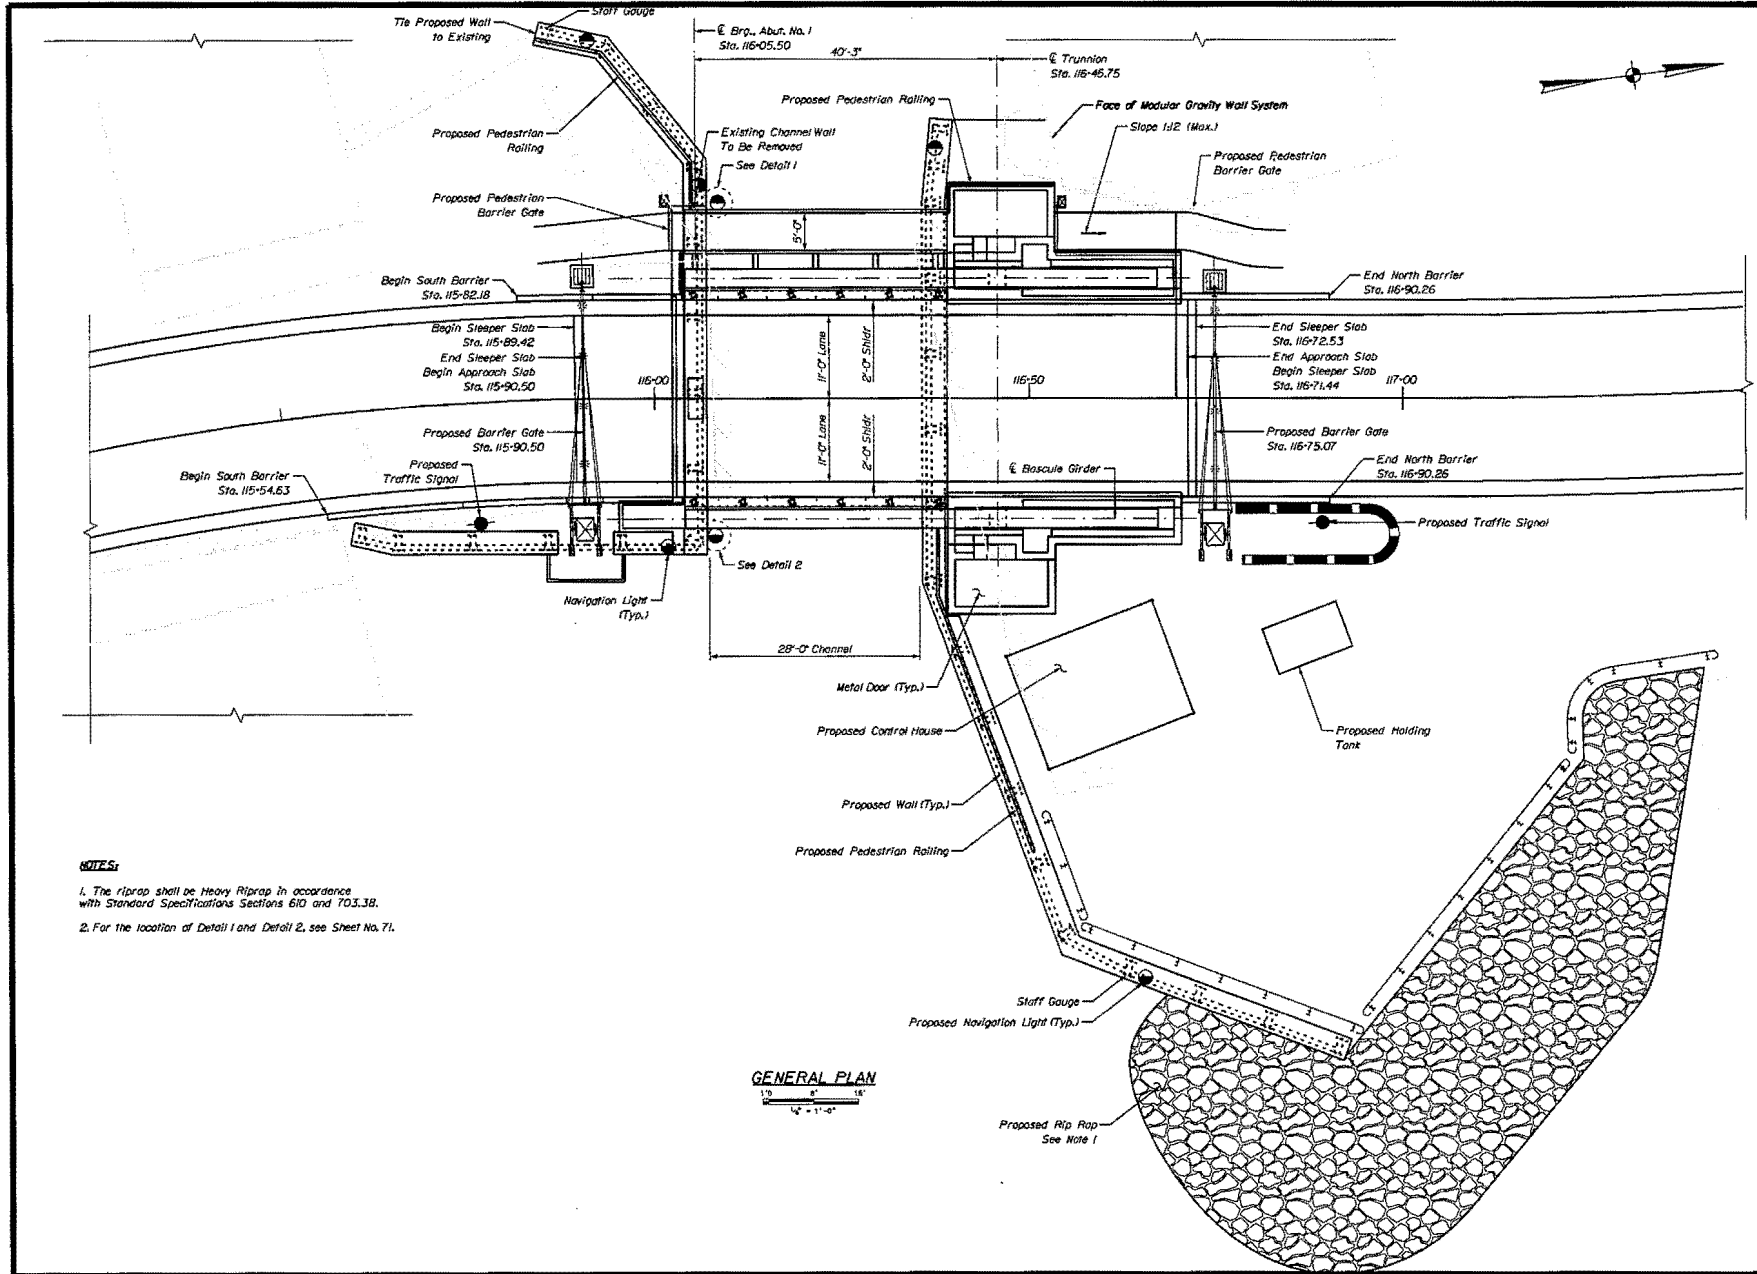


- NOTES:**
1. The Riprap shall be Heavy Riprap in accordance with Standard Specifications Sections 610 and 703.3B.
  2. For the location of Detail 1 and Detail 2, see Sheet No. 71.

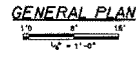

STATE OF MAINE		DEPARTMENT OF TRANSPORTATION	
PROJECT INFORMATION	PROGRAM	SIGNATURE	DATE
	PROJECT MANAGER		
	DESIGNER	P.E. NUMBER	
	CONSULTANT		
	PROJECT RESIDENT		
	CONTRACTOR		
	PROJECT COMPLETION DATE		
APPROVED		DATE	
COMMISSIONER		GENERAL ENGINEER	
SHEET NUMBER		PROJECT NUMBER	
32			
OF 141			

NOT FOR CONSTRUCTION

**SOUTH BRISTOL GUT BRIDGE**  
GENERAL BRIDGE PLAN

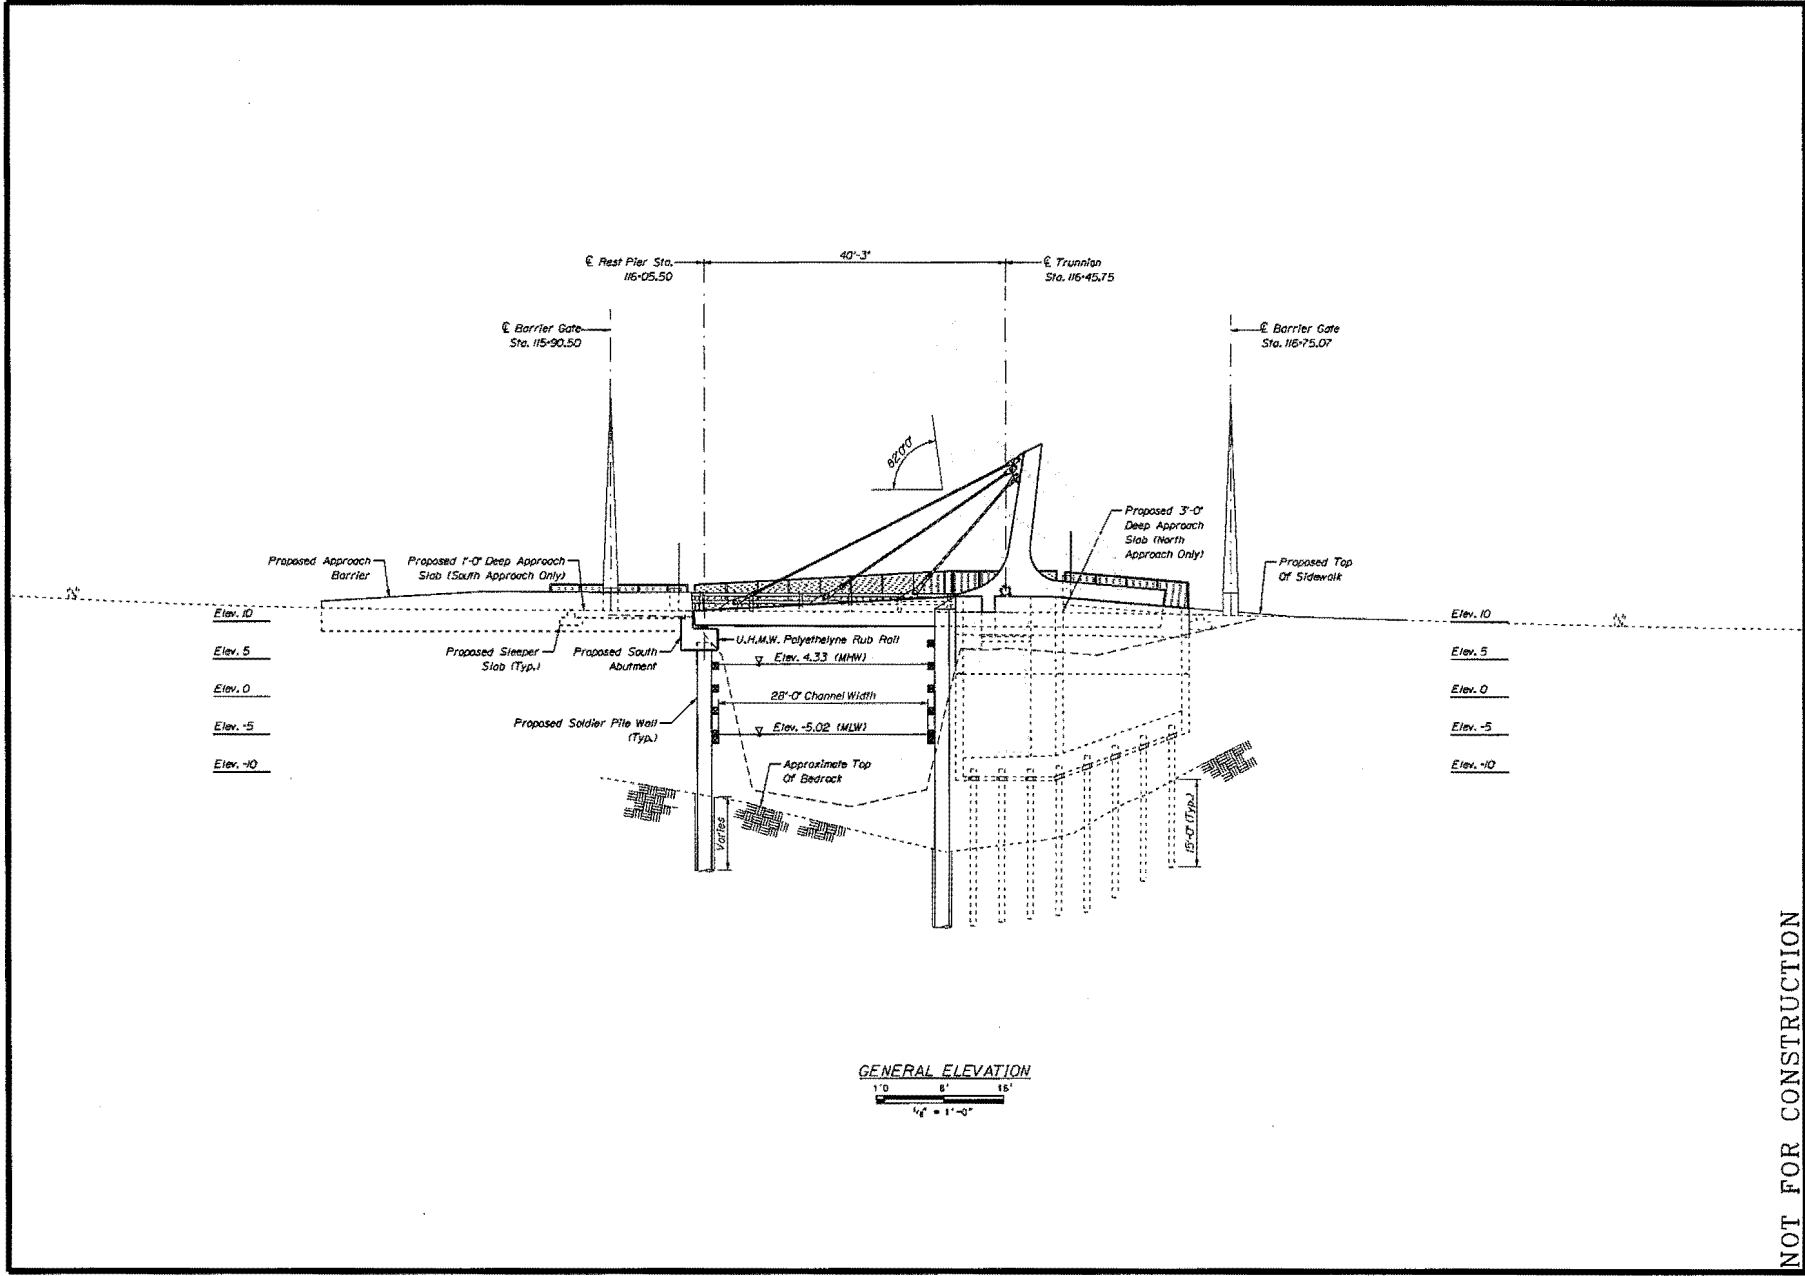

GENERAL ELEVATION  
 1' 0" 8' 16'  
 1/4" = 1'-0"

NOT FOR CONSTRUCTION

SOUTH BRISTOL  
 GUT BRIDGE  
 GENERAL BRIDGE ELEVATION


SHEET NUMBER

33

OF 141

PROJECT INFORMATION		APPROVED		DATE	
PROGRAM	SIGNATURE	COMMISSIONER	DATE	PROJECT NUMBER	DATE
PROJECT MANAGER	P.E. NUMBER	CONTRACTOR	DATE	PROJECT OWNER/UNIT	
DESIGNER					
CONSULTANT					
PROJECT RESIDENT					
CONTRACTOR					
PROJECT OWNER/UNIT					

STATE OF MAINE  
 DEPARTMENT OF TRANSPORTATION

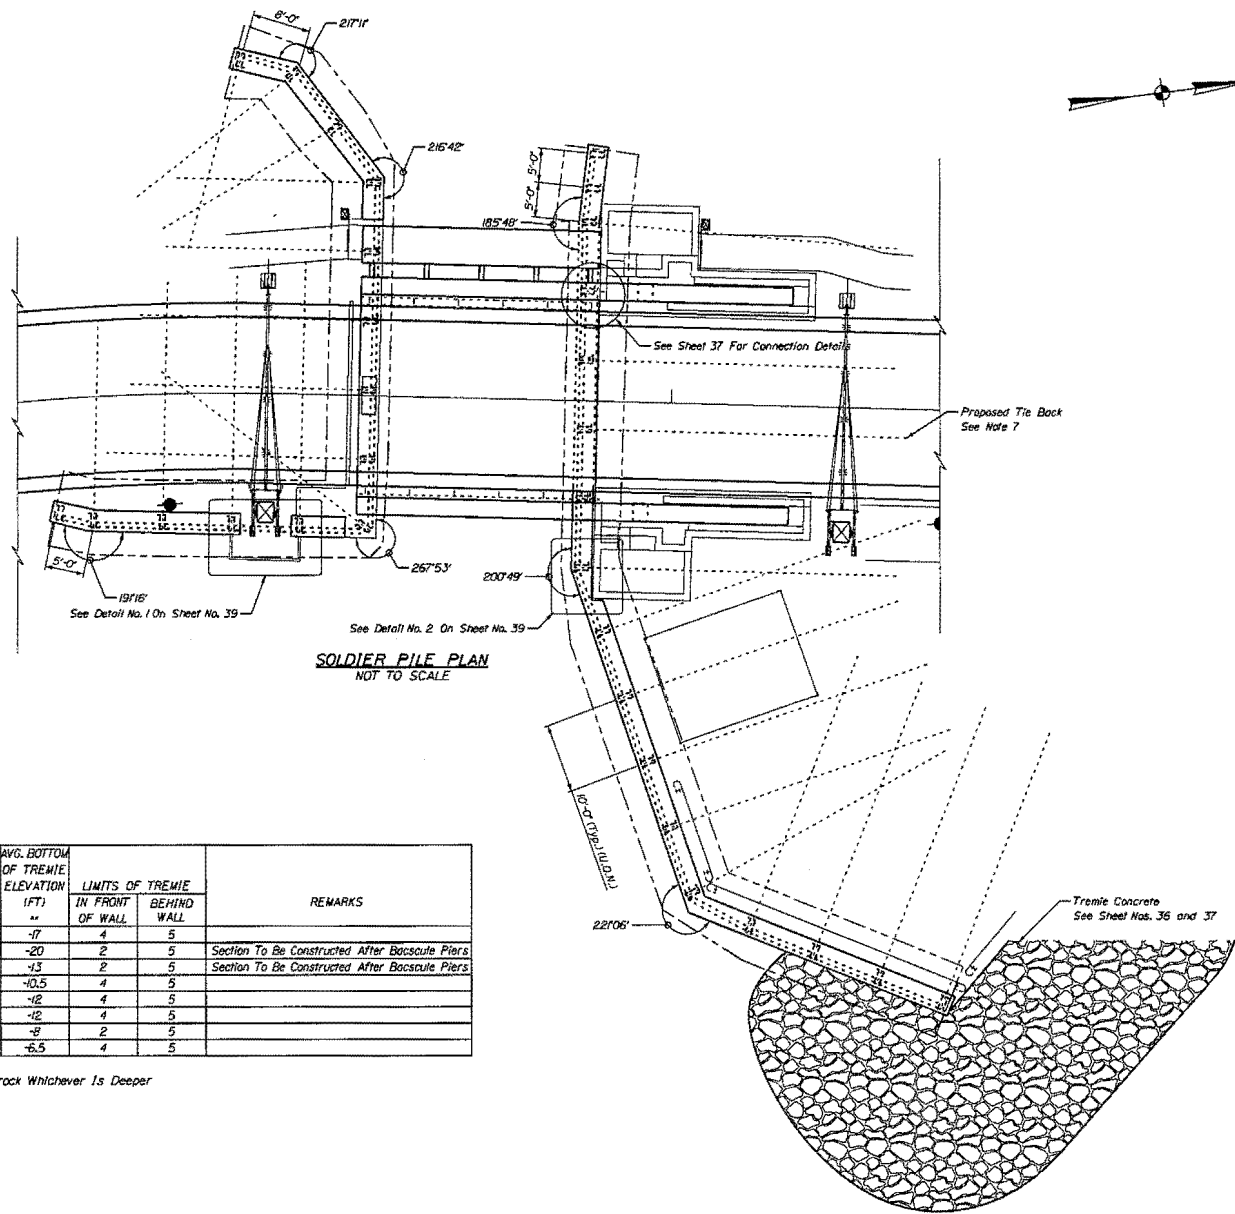**NOTES:**

1. Construct Permanent Anchored Wall System (Soldier Pile And Lagging Wall With Tiebacks) At The Limits Shown On This Sheet.
2. Construct Permanent Anchored Wall System In Accordance With The Project Specifications And The Contract Drawings.
3. Construction of Permanent Anchored Wall System Shall Be Coordinated With The General Construction Sequence Of Bridge Construction And In Compliance With Project Environmental Permits And/or Restrictions.
4. Excavation Or Opening-Up Of The Entire Area Designated For The Permanent Anchored Wall System of once is not permitted.
5. Temporary Cofferdams Are Anticipated To Facilitate Construction Of The Permanent Anchored Wall System.
6. Exercise Caution During Permanent Anchored Wall System Construction To Prevent Undermining The Foundations Supporting Existing Adjacent Structures.
7. For Tie Back Details, See Sheet No. 38.

ABUTMENT	SECTION (See Sheet 37)	BEGIN		END		TOP OF TREMIE ELEVATION (FT)	AVG. BOTTOM OF TREMIE ELEVATION (FT)	LIMITS OF TREMIE		REMARKS
		LOCATION / LIMITS		LOCATION / LIMITS				IN FRONT OF WALL	BEHIND WALL	
		Station	Offset	Station	Offset					
North	1	116-91.45	85.66	116-40.66	33.28	-10	-17	4	5	
	2	116-40.66	33.28	116-37.18	-15.88	-12.5	-20	2	5	Section To Be Constructed After Backscute Piers
	3	116-37.18	-15.88	116-37.18	-25.88	-11.5	-13	2	5	Section To Be Constructed After Backscute Piers
	4	116-37.18	-25.88	116-38.18	-35.73	-10	-10.5	4	5	
South	1	115-59.22	16.35	115-85.33	18.88	-5	-12	4	5	
	2	115-85.33	18.88	116-05.22	18.88	-6	-12	4	5	
	3	116-05.22	18.88	116-05.45	-20.81	-8	-8	2	5	
	4	116-05.45	-20.81	115-86.63	-48.22	-6	-6.5	4	5	

\*\* Excavate To The Elevation Shown Or To The Top Of Bedrock Whichever Is Deeper

**NOT FOR CONSTRUCTION**

**SOUTH BRISTOL  
GUT BRIDGE**


**PERMANENT ANCHORED WALL  
LIMITS**

STATE OF MAINE		DEPARTMENT OF TRANSPORTATION	
APPROVED	DATE	APPROVED	DATE
PROJECT INFORMATION		PROJECT INFORMATION	
PROGRAM	SIGNATURE	PROGRAM	SIGNATURE
PROJECT NUMBER	DESIGNER	PROJECT NUMBER	DESIGNER
CONSULTANT	P.E. NUMBER	CONSULTANT	P.E. NUMBER
PROJECT RESIDENT	DATE	PROJECT RESIDENT	DATE
CONTRACTOR		CONTRACTOR	
PROJECT COMPLETION DATE		PROJECT COMPLETION DATE	

SHEET NUMBER

**34**

OF 141

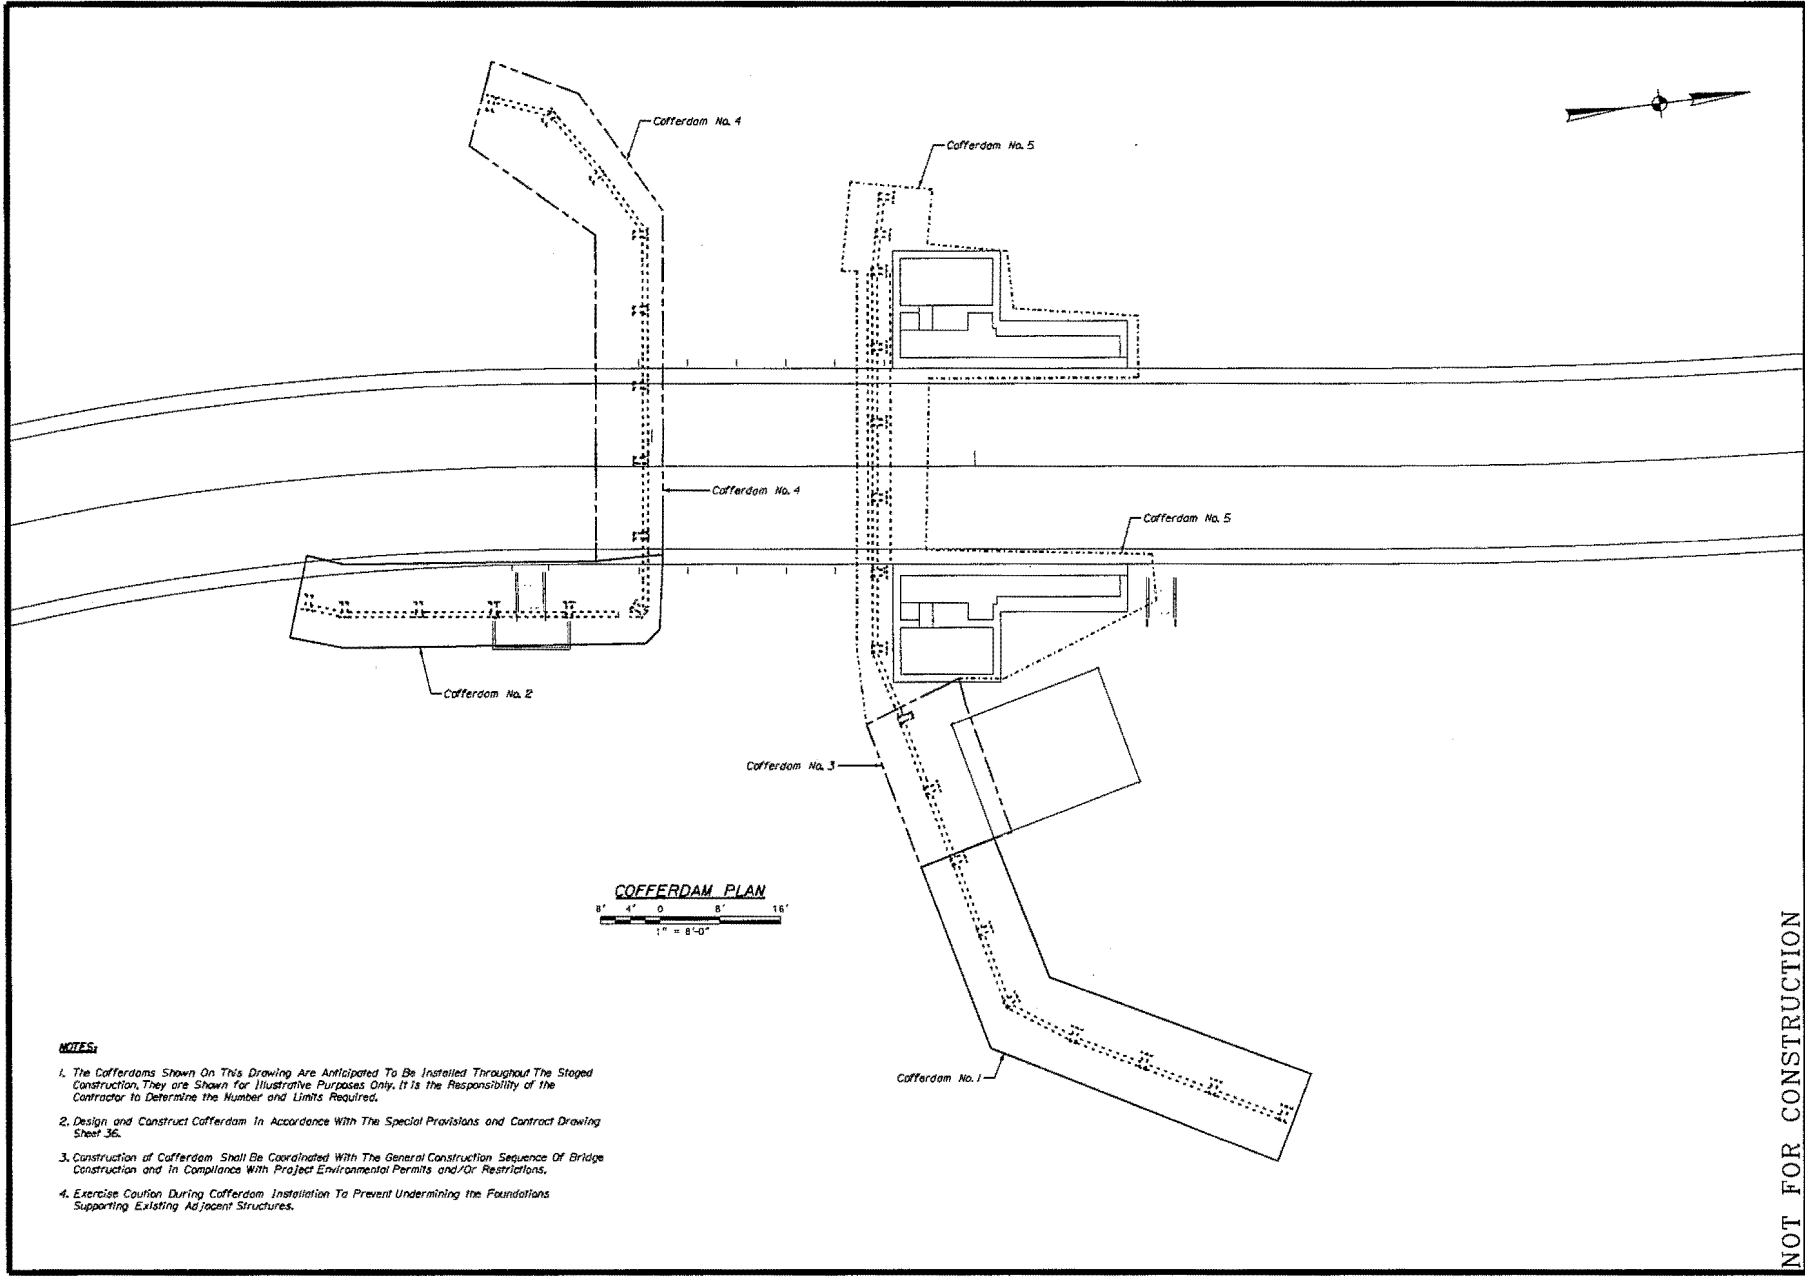

**COFFERDAM PLAN**  
 8' 4' 0' 8' 16'  
 1" = 8'-0"

**NOTES:**

1. The Cofferdams Shown On This Drawing Are Anticipated To Be Installed Throughout The Staged Construction. They are Shown For Illustrative Purposes Only. It Is The Responsibility Of The Contractor To Determine The Number And Limits Required.
2. Design And Construct Cofferdam In Accordance With The Special Provisions And Contract Drawing Sheet 36.
3. Construction Of Cofferdam Shall Be Coordinated With The General Construction Sequence Of Bridge Construction And In Compliance With Project Environmental Permits And/OR Restrictions.
4. Exercise Caution During Cofferdam Installation To Prevent Undermining The Foundations Supporting Existing Adjacent Structures.

**NOT FOR CONSTRUCTION**

**SOUTH BRISTOL GUT BRIDGE**

**PERMANENT ANCHORED WALL COFFERDAM LAYOUT**

SHEET NUMBER  
**35**  
OF 141

STATE OF MAINE DEPARTMENT OF TRANSPORTATION	
APPROVED	DATE
COMMISSIONER	DATE
CHIEF ENGINEER	DATE


PROJECT INFORMATION	
PROGRAM	SIGNATURE
PROJECT MANAGER	P.E. NUMBER
DESIGNER	DATE
CONSULTANT	
PROJECT RESIDENT	
CONTRACTOR	
PROJECT COMP. FORM. UNIT	

Date: 12/20/2013

Username: common

Division: BRIDGE

Filename: ...1035\_solder\_pile\_staging.dgn

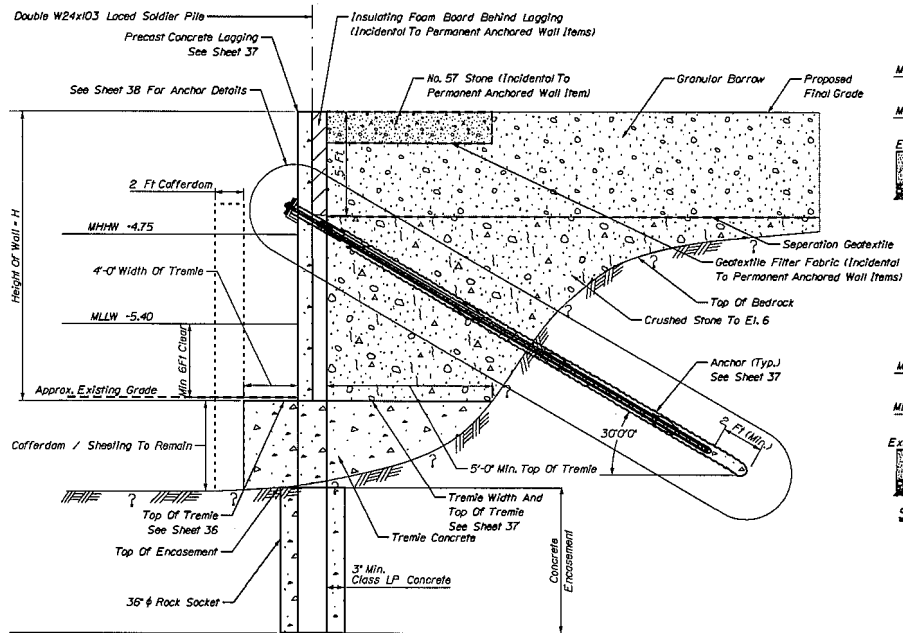

TYPICAL SECTION (N.T.S.)

\*\*\* See Sheet 37 For Permanent Anchored Wall Elements Details


CONSTRUCTION SEQUENCE:

1. Install Temporary Cofferdam As Per Approved Working Drawings.
2. Remove Overburden Material To The Top Of Bedrock And To The Limits Shown On Drawing Sheet No. 36.
3. Use A Temporary Casing To Install Soldier Pile Per Sheet Nos. 36-38.
4. Place Tremie Concrete To The Elevation And The Limits Shown On Sheet Nos. 34 And 35.
5. Cut Temporary Casing To Top Of Tremie Concrete And Install Precast Concrete Logging To Final Elevation.
6. Backfill Behind Logging To Elevation +9.0 & Maintain A Backslope Of 10 To 15 Degrees And Install Rock Anchors As Per Sheet No. 38.
7. Backfill Behind Remaining Portion Of Logging To The Final Elevation.


NOTES:

1. For Details On Permanent Anchored Wall, See Sheet Nos 34-39.
2. Revision To The Above Shown Construction Staging Of The Permanent Anchored Wall System Is Permitted.
3. Permanent Anchored Wall Construction Staging Is Subject To Engineer Review and Approval.
4. Temporary Cofferdam Shall Be Designed By The Contractor And Submitted To The Engineer For Review And Approval.
5. After The Construction Of The Permanent Anchored Wall System, The Temporary Sheet Shall Be Cutoff To 2 Feet Below Mudline And Abandoned.


CONCEPTUAL CONSTRUCTION SEQUENCE

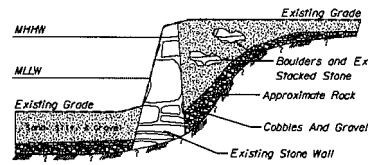


STAGE 0 - EXISTING CONDITION (N.T.S.)

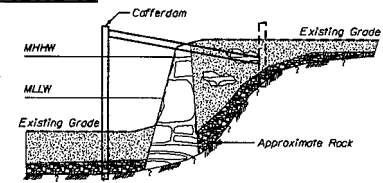


STAGE 1 - INSTALL TEMPORARY COFFERDAM (N.T.S.)

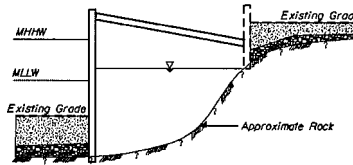


STAGE 2 - WET EXCAVATE TO BEDROCK (N.T.S.)

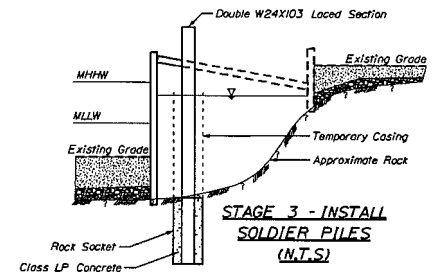


STAGE 3 - INSTALL SOLDIER PILES (N.T.S.)

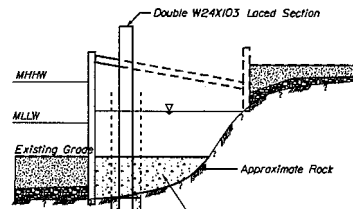


STAGE 4 - PLACE TREMIE LEVELING CONCRETE (N.T.S.)

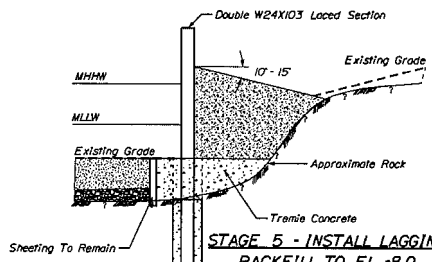

STAGE 5 - INSTALL LAGGING BACKFILL TO EL. +8.0 (N.T.S.)

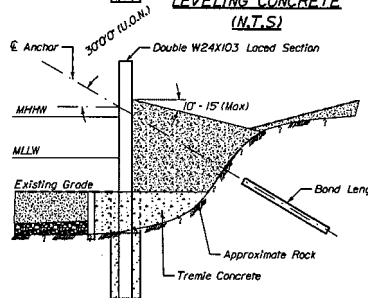

STAGE 6 - INSTALL AND TEST ANCHORS (N.T.S.)

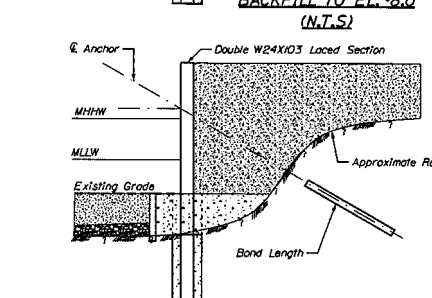

STAGE 7 - BACKFILL TO FINAL GRADE (N.T.S.)

STATE OF MAINE		DEPARTMENT OF TRANSPORTATION	
DATE	APPROVED	COMMISSIONER	CITY ENGINEER
PROJECT INFORMATION			
PROGRAM	PROJECT NUMBER	SIGNATURE	DATE
LESSOR	CONSULTANT	P.A. NUMBER	
PROJECT RESIDENT	CONTRACTOR		
	PROJECT COMPLETION DATE		
SOUTH BRISTOL GUT BRIDGE			
PERMANENT ANCHORED WALL SECTION AND PROPOSED STAGING			
SHEET NUMBER			
36			
OF 141			





NOT FOR CONSTRUCTION

Date: 12/20/2013

Username: common

Division: BRIDGE

Filename: ..\037\_soldier\_pile.dwg

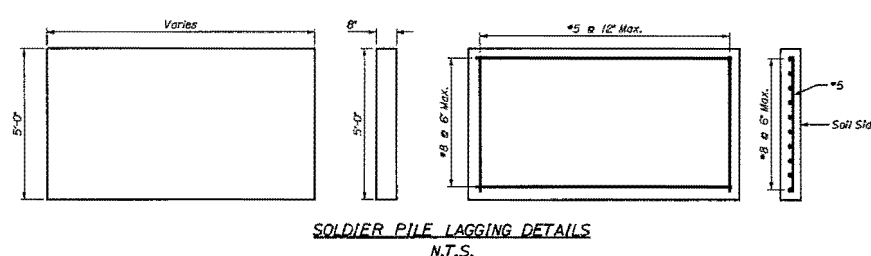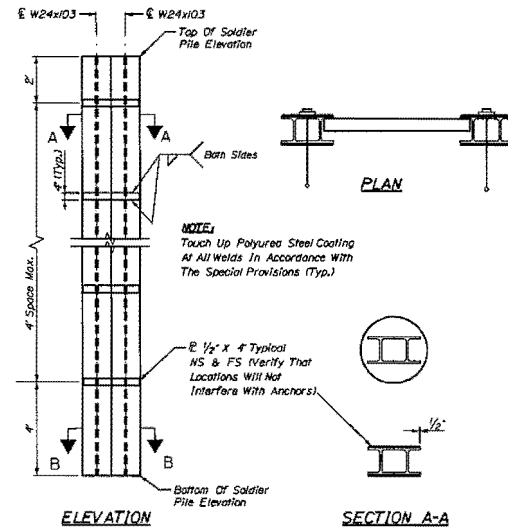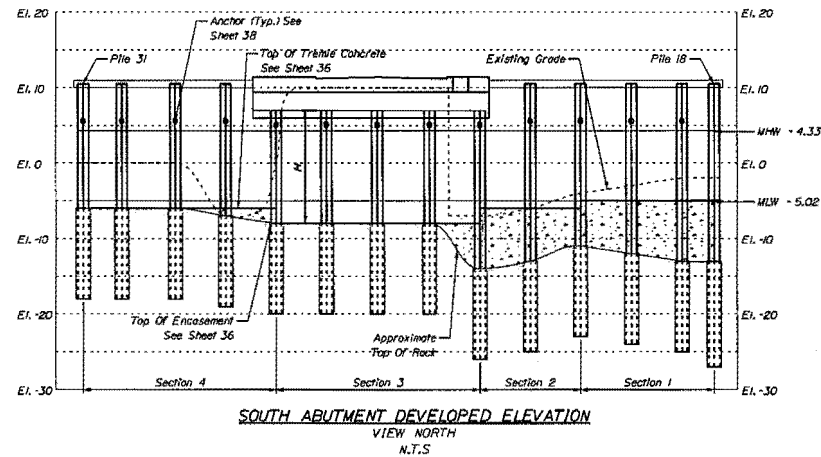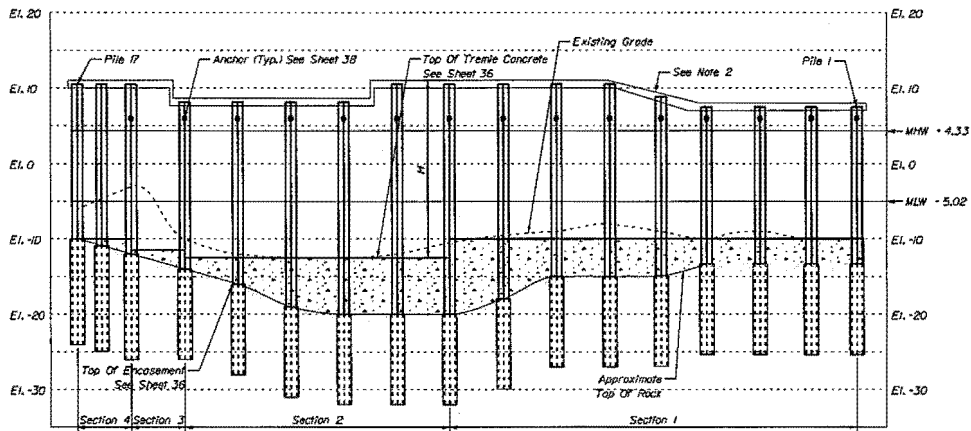

**DESIGN SPECIFICATIONS:**

1. AASHTO LRFD Bridge Design Specification For Service And Strength Limit States.
2. Post Tensioning Institute "Recommendations For Prestressed Rock And Soil Anchors" Latest Edition.

**CONSTRUCTION SPECIFICATIONS:**


1. Latest Edition Of MaineDOT Standard Specification For Road And Bridge Construction, As Modified By The Special Provisions.
2. Post Tensioning Institute "Recommendations For Prestressed Rock And Soil Anchors" Latest Edition.

**NOTES:**

1. Refer To Sheet 34 For Wall Section Limit Stations.
2. Soldier Pile Wall Pile Cap Requires A Minimum 6' Embedment Of The Soldier Pile And A Minimum Of 3" Of Cover At The Top.

STATE OF MAINE		DEPARTMENT OF TRANSPORTATION	
PROJECT NUMBER	DATE	APPROVED	DATE
PROJECT MANAGER	DESIGNER	COMMISSIONER	CHIEF ENGINEER
CONSULTANT	PROJECT RESIDENT		
CONTRACTOR	PROJECT CONTRACT UNIT		
SOUTH BRISTOL GUT BRIDGE			
PERMANENT ANCHORED WALL ELEVATION AND PROPOSED STAGING			
SHEET NUMBER			
<b>37</b>			
OF 141			

NOT FOR CONSTRUCTION

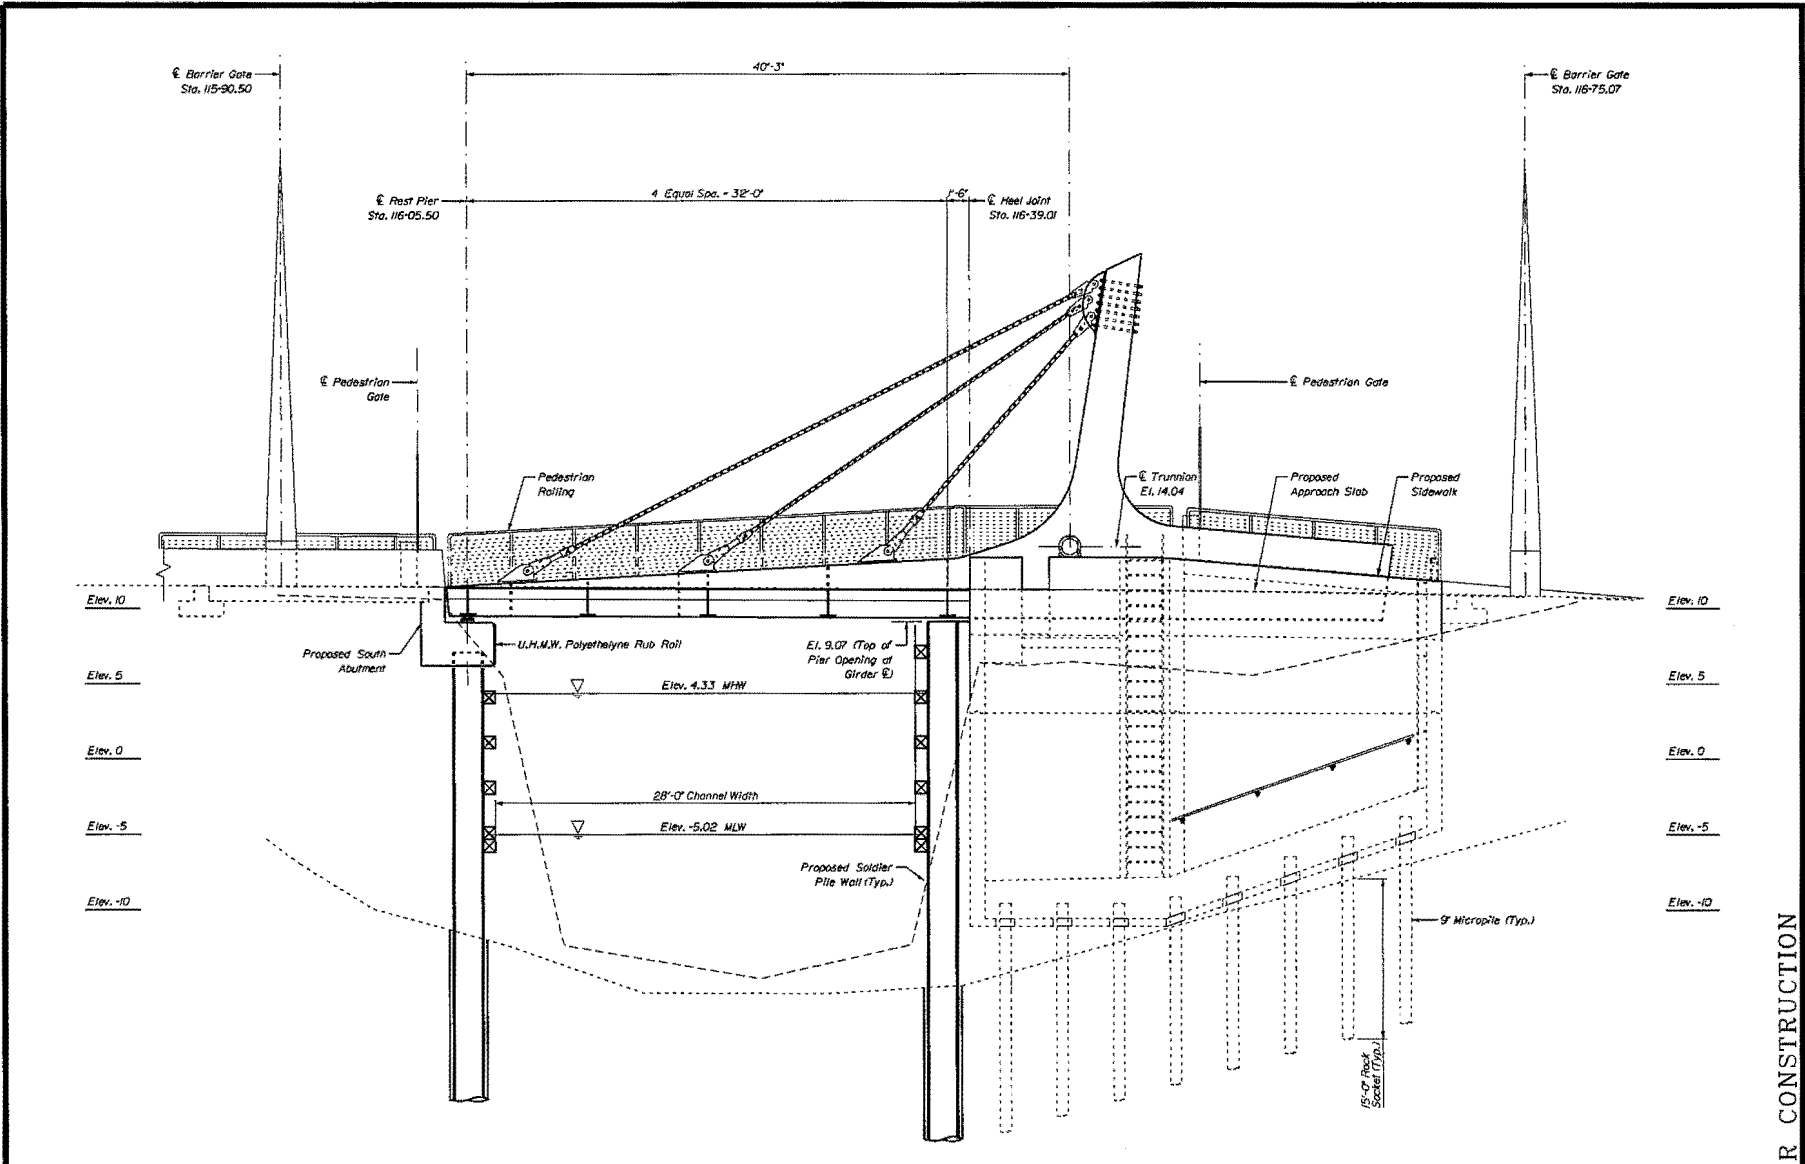

LONGITUDINAL SECTION (WEST BASCULE GIRDER)

1" = 1'-0"

NOT FOR CONSTRUCTION

SOUTH BRISTOL  
GUT BRIDGE  
BASCULE SPAN  
LONGITUDINAL SECTION

SHEET NUMBER

59

OF 141

STATE OF MAINE DEPARTMENT OF TRANSPORTATION	APPROVED	DATE
COMMISSIONER	DATE	
CHIEF ENGINEER	DATE	

PROJECT INFORMATION	SIGNATURE	P.E. NUMBER
PROGRAM	DATE	
PROJECT MANAGER	DATE	
DESIGNER	DATE	
CONSULTANT	DATE	
PROJECT RESISTOR	DATE	
CONTRACTOR	DATE	
PERFECT COMPLETION DATE		