


EPA CONTRACT NO. EP-S1-06-01 DURHAM MEADOWS WATERLINE RD DURHAM AND MIDDLETOWN, CONNECTICUT TASK ORDER NO. 0060-RD-RD-01D5		TOWN OF DURHAM 257 MAIN ST. SITE PLAN		PROJECT NO: 60275749	
REV 1	MARK	DATE	MADE BY	CHECKED	DESCRIPTION
		4/6/2020	BA	MC	REVISIONS
AECOM, INC. 500 ENTERPRISE DRIVE ROCKY HILL, CT 06067 PHONE (860) 263-5800					
CAD FILE: SER-DUR-257MAIN.dwg		DESIGNED BY: NV		DRAWN BY: NV	
DATE: APRIL 2018		SCALE: 1" = 40'		SHEET 1 OF 3	

**NOTES:**


1. CONTRACTOR TO CONFIRM LOCATION OF EXISTING SEPTIC SYSTEM AND AVOID AREA.
2. RESTORE LANDSCAPING TO ORIGINAL CONDITION.
3. EXISTING WATER SERVICE PIPE AND WELL PUMP POWER DUCT TO BE CUT AND CAPPED WATERTIGHT AT WELL AND BUILDING INTERIOR AND ABANDONED IN PLACE.
4. REMOVE AND DISPOSE OF EXISTING SUBMERSIBLE WELL PUMP FROM WELL UNLESS OTHERWISE DIRECTED.

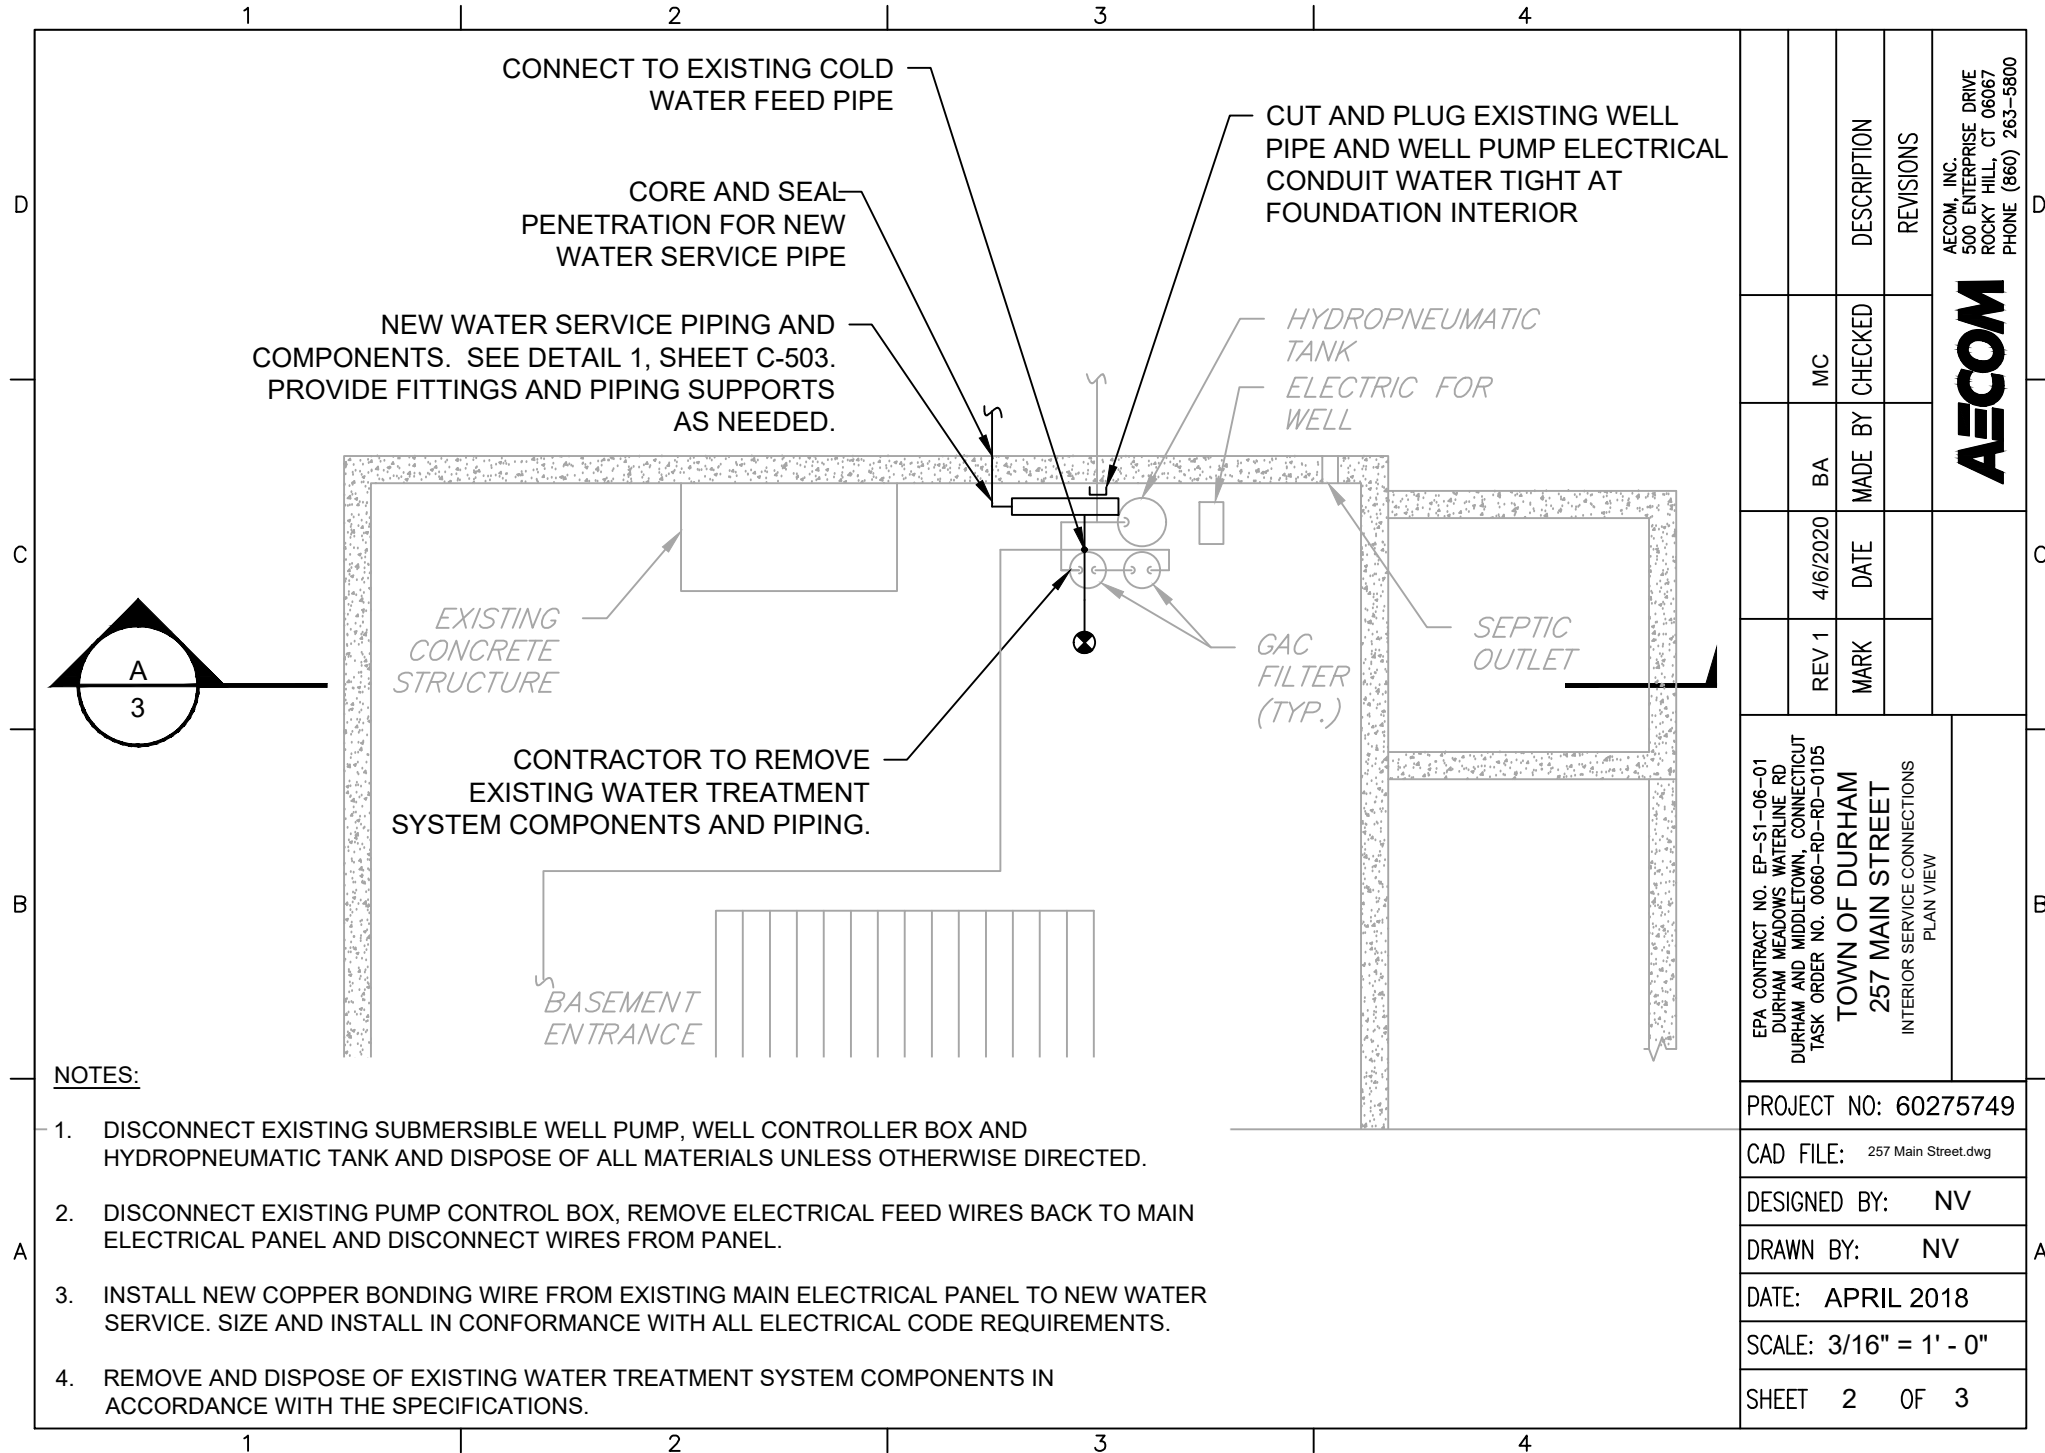

**NOTES:**

1. DISCONNECT EXISTING SUBMERSIBLE WELL PUMP, WELL CONTROLLER BOX AND HYDROPNEUMATIC TANK AND DISPOSE OF ALL MATERIALS UNLESS OTHERWISE DIRECTED.
2. DISCONNECT EXISTING PUMP CONTROL BOX, REMOVE ELECTRICAL FEED WIRES BACK TO MAIN ELECTRICAL PANEL AND DISCONNECT WIRES FROM PANEL.
3. INSTALL NEW COPPER BONDING WIRE FROM EXISTING MAIN ELECTRICAL PANEL TO NEW WATER SERVICE. SIZE AND INSTALL IN CONFORMANCE WITH ALL ELECTRICAL CODE REQUIREMENTS.
4. REMOVE AND DISPOSE OF EXISTING WATER TREATMENT SYSTEM COMPONENTS IN ACCORDANCE WITH THE SPECIFICATIONS.

EPA CONTRACT NO. EP-S1-06-01 DURHAM MEADOWS WATERLINE RD DURHAM AND MIDDLETOWN, CONNECTICUT TASK ORDER NO. 0060-RD-RD-01D5		REV 1	4/6/2020	BA	MC	AECOM, INC. 500 ENTERPRISE DRIVE ROCKY HILL, CT 06067 PHONE (860) 263-5800	
TOWN OF DURHAM 257 MAIN STREET INTERIOR SERVICE CONNECTIONS PLAN VIEW		MARK	DATE	MADE BY	CHECKED	DESCRIPTION	REVISIONS
PROJECT NO: 60275749		CAD FILE: 257 Main Street.dwg		DESIGNED BY: NV		DRAWN BY: NV	
DATE: APRIL 2018		SCALE: 3/16" = 1' - 0"		SHEET 2 OF 3			

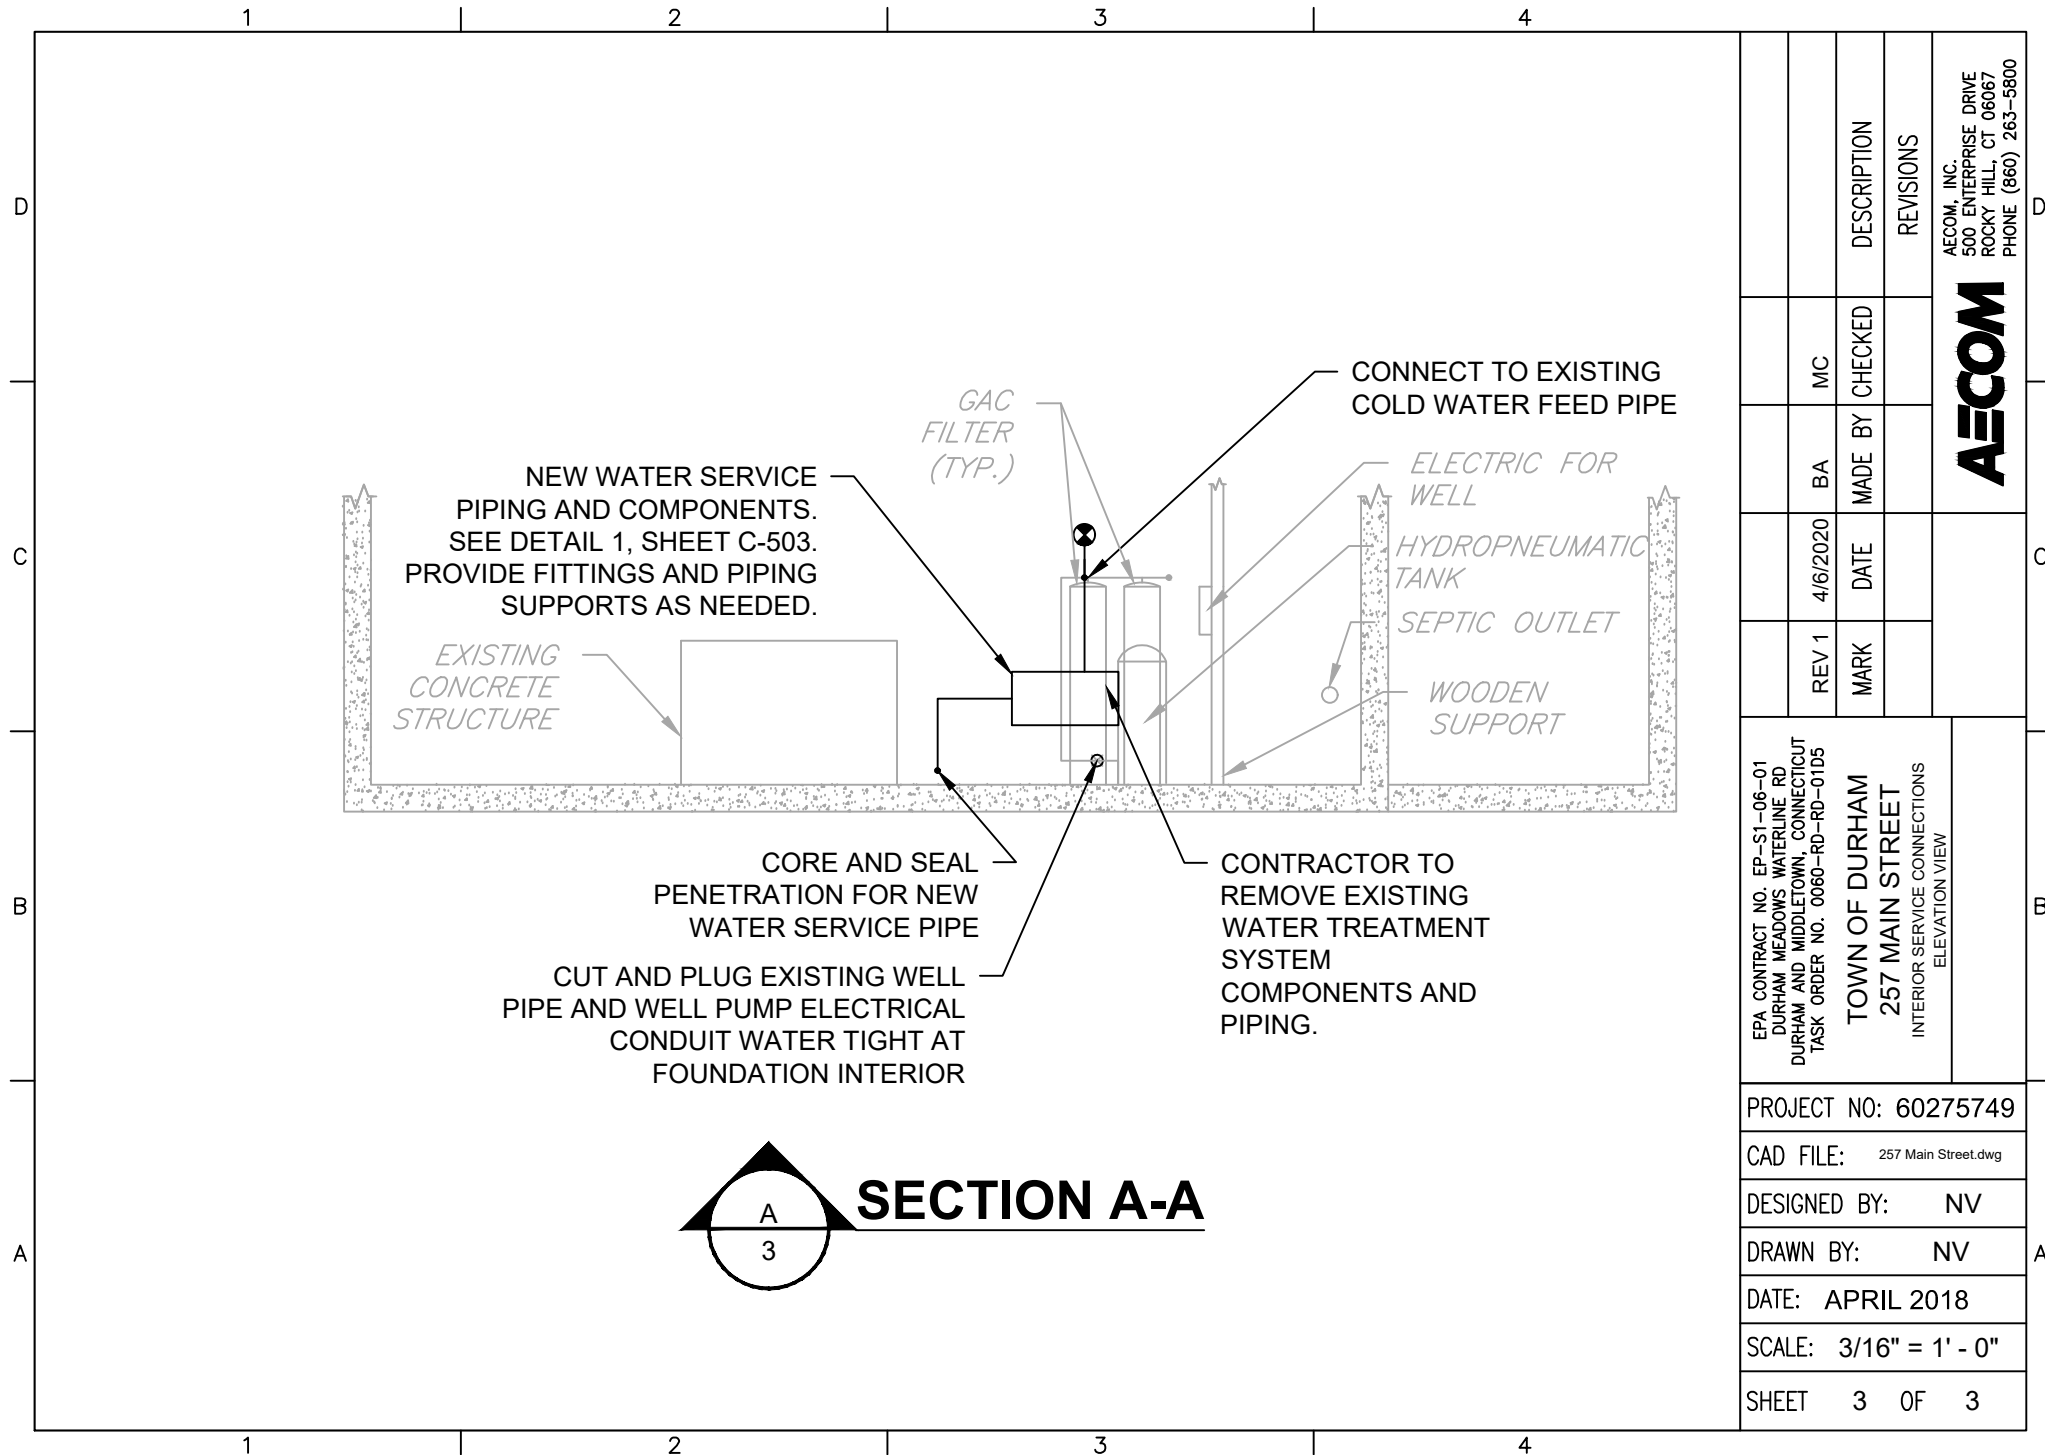


**SECTION A-A**

REV 1	MC	BA	4/6/2020	MARK	DATE	MADE BY	DESCRIPTION	
							REVISIONS	
EPA CONTRACT NO. EP-S1-06-01 DURHAM MEADOWS WATERLINE RD DURHAM AND MIDDLETOWN, CONNECTICUT TASK ORDER NO. 0060-RD-RD-01D5				<b>TOWN OF DURHAM</b> 257 MAIN STREET INTERIOR SERVICE CONNECTIONS ELEVATION VIEW				<b>AECOM</b> AECOM, INC. 500 ENTERPRISE DRIVE ROCKY HILL, CT 06067 PHONE (860) 263-5800
PROJECT NO: 60275749								
CAD FILE: 257 Main Street.dwg								
DESIGNED BY: NV								
DRAWN BY: NV								
DATE: APRIL 2018								
SCALE: 3/16" = 1' - 0"								
SHEET 3 OF 3								