



**US Army Corps
of Engineers®**
New England District
696 Virginia Road
Concord, MA 01742-2751

PUBLIC NOTICE

Comment Period Begins: February 22, 2011
Comment Period Ends: March 25, 2011
File Number: NAE-2009-1425
In Reply Refer To: Paul Sneeringer
Phone: (978) 318-8491
E-mail: paul.j.sneeringer@usace.army.mil

The District Engineer has received a permit application from the applicant below to conduct work in waters of the United States as described below.

APPLICANT: Massachusetts Department of Transportation – Highway Division (“MassDOT”)

ACTIVITY: MassDOT has submitted a Section 404 subject application to discharge dredged and/or fill material into approximately **70,644** square feet of waters of the United States, including jurisdictional wetlands associated with tributaries of Mill Brook, in order to construct safety improvement for a 1.8 mile section of Route 2 from the Route 126 intersection in Concord to the Bedford Road intersection in Lincoln, Massachusetts. The purpose for this project is to provide safe and efficient traffic operations at the Crosby’s Corner intersection and to remove direct driveway and local road access off of the Route 2 mainline. As part of this project MassDOT proposes to construct a new grade separated interchange at Crosby’s Corner and to install a series of service roads to provide alternative local road access to abutting properties. Section 404 discharges for this project include roadway and ramp embankment fills, drainage systems, and temporary construction access areas. As part of their subject application for the Route 2 Crosby’s Corner Interchange Safety Improvement Project, MassDOT has detailed ways that they have designed this project to minimize impacts to waters of the United States. MassDOT is currently proposing a mixture of wetland restoration, wetland creation, and preservation strategies in order to mitigate for unavoidable impacts to waters of the United States, associated with this project.

A project overview map for the Route 2 Crosby’s Corner Interchange is included with this public notice to assist your review of this project. Copies of the detailed plan drawings for this project, entitled “ROUTE 2 – CROSBY’S CORNER INTERCHANGE SAFETY IMPROVEMENT PROJECT,” on a total of 37 sheets, and dated “11/17/10” and revised “02/08/2011”, can be downloaded from the New England District’s web-page at <http://www.nae.usace.army.mil/reg/pubnot2.asp> or requested from Paul Sneeringer at (978) 318-8491.

WATERWAY AND LOCATION OF THE PROPOSED WORK

This work is proposed in unnamed tributaries of Mill Brook within Concord and Lincoln, Massachusetts. The proposed location for the Route 2 Crosby’s Corner Interchange Safety Improvement Project can be found on the USGS Concord quadrangle sheet near 42° 27' N, 71° 19' W.

AUTHORITY

Permits are required pursuant to:

- Section 10 of the Rivers and Harbors Act of 1899
 Section 404 of the Clean Water Act
 Section 103 of the Marine Protection, Research and Sanctuaries Act).

The decision whether to issue a permit will be based on an evaluation of the probable impact of the proposed activity on the public interest. That decision will reflect the national concern for both protection and utilization of important resources. The benefit which may reasonably accrue from the proposal must be balanced against its reasonably foreseeable detriments. All factors which may be relevant to the proposal will be considered, including the cumulative effects thereof; among those are: conservation, economics, aesthetics, general environmental concerns, wetlands, cultural value, fish and wildlife values, flood hazards, flood plain value, land use, navigation, shoreline erosion and accretion, recreation, water supply and conservation, water quality, energy needs, safety, food production and, in general, the needs and welfare of the people.

The Corps of Engineers is soliciting comments from the public; Federal, state, and local agencies and officials; Indian Tribes; and other interested parties in order to consider and evaluate the impacts of this proposed activity. Any comments received will be considered by the Corps of Engineers to determine whether to issue, modify, condition or deny a permit for this proposal. To make this decision, comments are used to assess impacts on endangered species, historic properties, water quality, general environmental effects, and the other public interest factors listed above. Comments are used in the preparation of an Environmental Assessment and/or an Environmental Impact Statement pursuant to the National Environmental Policy Act. Comments are also used to determine the need for a public hearing and to determine the overall public interest of the proposed activity.

Where the activity involves the discharge of dredged or fill material into waters of the United States or the transportation of dredged material for the purpose of disposing it in ocean waters, the evaluation of the impact of the activity in the public interest will also include application of the guidelines promulgated by the Administrator, U.S Environmental Protection Agency, under authority of Section 404(b) of the Clean Water Act, and/or Section 103 of the Marine Protection Research and Sanctuaries Act of 1972 as amended.

SECTION 106 COORDINATION

Based on his initial review, the District Engineer has determined that the proposed work may impact properties listed in, or eligible for listing in, the National Register of Historic Places. Additional review and consultation to fulfil requirements under Section 106 of the National Historic Preservation Act of 1966, as amended, will be ongoing as part of the permit review process.

ENDANGERED SPECIES CONSULTATION

The New England District, Army Corps of Engineers has reviewed the list of species protected under the Endangered Species Act of 1973, as amended, which might occur at the project site. It is our preliminary determination that the proposed activity for which authorization is being sought is designed, situated or will be operated/used in such a manner that it is not likely to adversely affect any Federally listed endangered or threatened species or their designated critical habitat. By this Public Notice, we are requesting that the appropriate Federal Agency concur with our determination.

The States of Connecticut, Maine, Massachusetts, New Hampshire and Rhode Island have approved Coastal Zone Management Programs. Where applicable the applicant states that any proposed activity will comply with and will be conducted in a manner that is consistent with the approved Coastal Zone Management Program. By this Public Notice, we are requesting the State concurrence or objection to the applicant's consistency statement.

CENAE-R
FILE NO. NAE-2009-1425

The following authorizations have been applied for, or have been, or will be obtained:

- () Permit, License or Assent from State.
(XX) Permit from Local Wetland Agency or Conservation Commission.
(XX) Water Quality Certification in accordance with Section 401 of the Clean Water Act.

In order to properly evaluate the proposal, we are seeking public comment. Anyone wishing to comment is encouraged to do so. **Comments should be submitted in writing by the above date.** If you have any questions, please contact **Paul Sneeringer** at (978) 318-8491, (800) 343-4789 or (800) 362-4367, if calling from within Massachusetts.

Any person may request, in writing, within the comment period specified in this notice, that a public hearing be held to consider the application. Requests for a public hearing shall specifically state the reasons for holding a public hearing. The Corps holds public hearings for the purpose of obtaining public comments when that is the best means for understanding a wide variety of concerns from a diverse segment of the public.

The initial determinations made herein will be reviewed in light of facts submitted in response to this notice. All comments will be considered a matter of public record. Copies of letters of objection will be forwarded to the applicant who will normally be requested to contact objectors directly in an effort to reach an understanding.

THIS NOTICE IS NOT AN AUTHORIZATION TO DO ANY WORK.



Karen K. Adams
Chief, Permits and Enforcement Branch
Regulatory Division

If you would prefer not to continue receiving Public Notices, please contact Ms. Tina Chaisson at (978) 318-8058 or e-mail her at bettina.m.chaisson@usace.army.mil. You may also check here () and return this portion of the Public Notice to: Bettina Chaisson, Regulatory Division, U.S. Army Corps of Engineers, 696 Virginia Road, Concord, MA 01742-2751.

NAME: _____
ADDRESS: _____

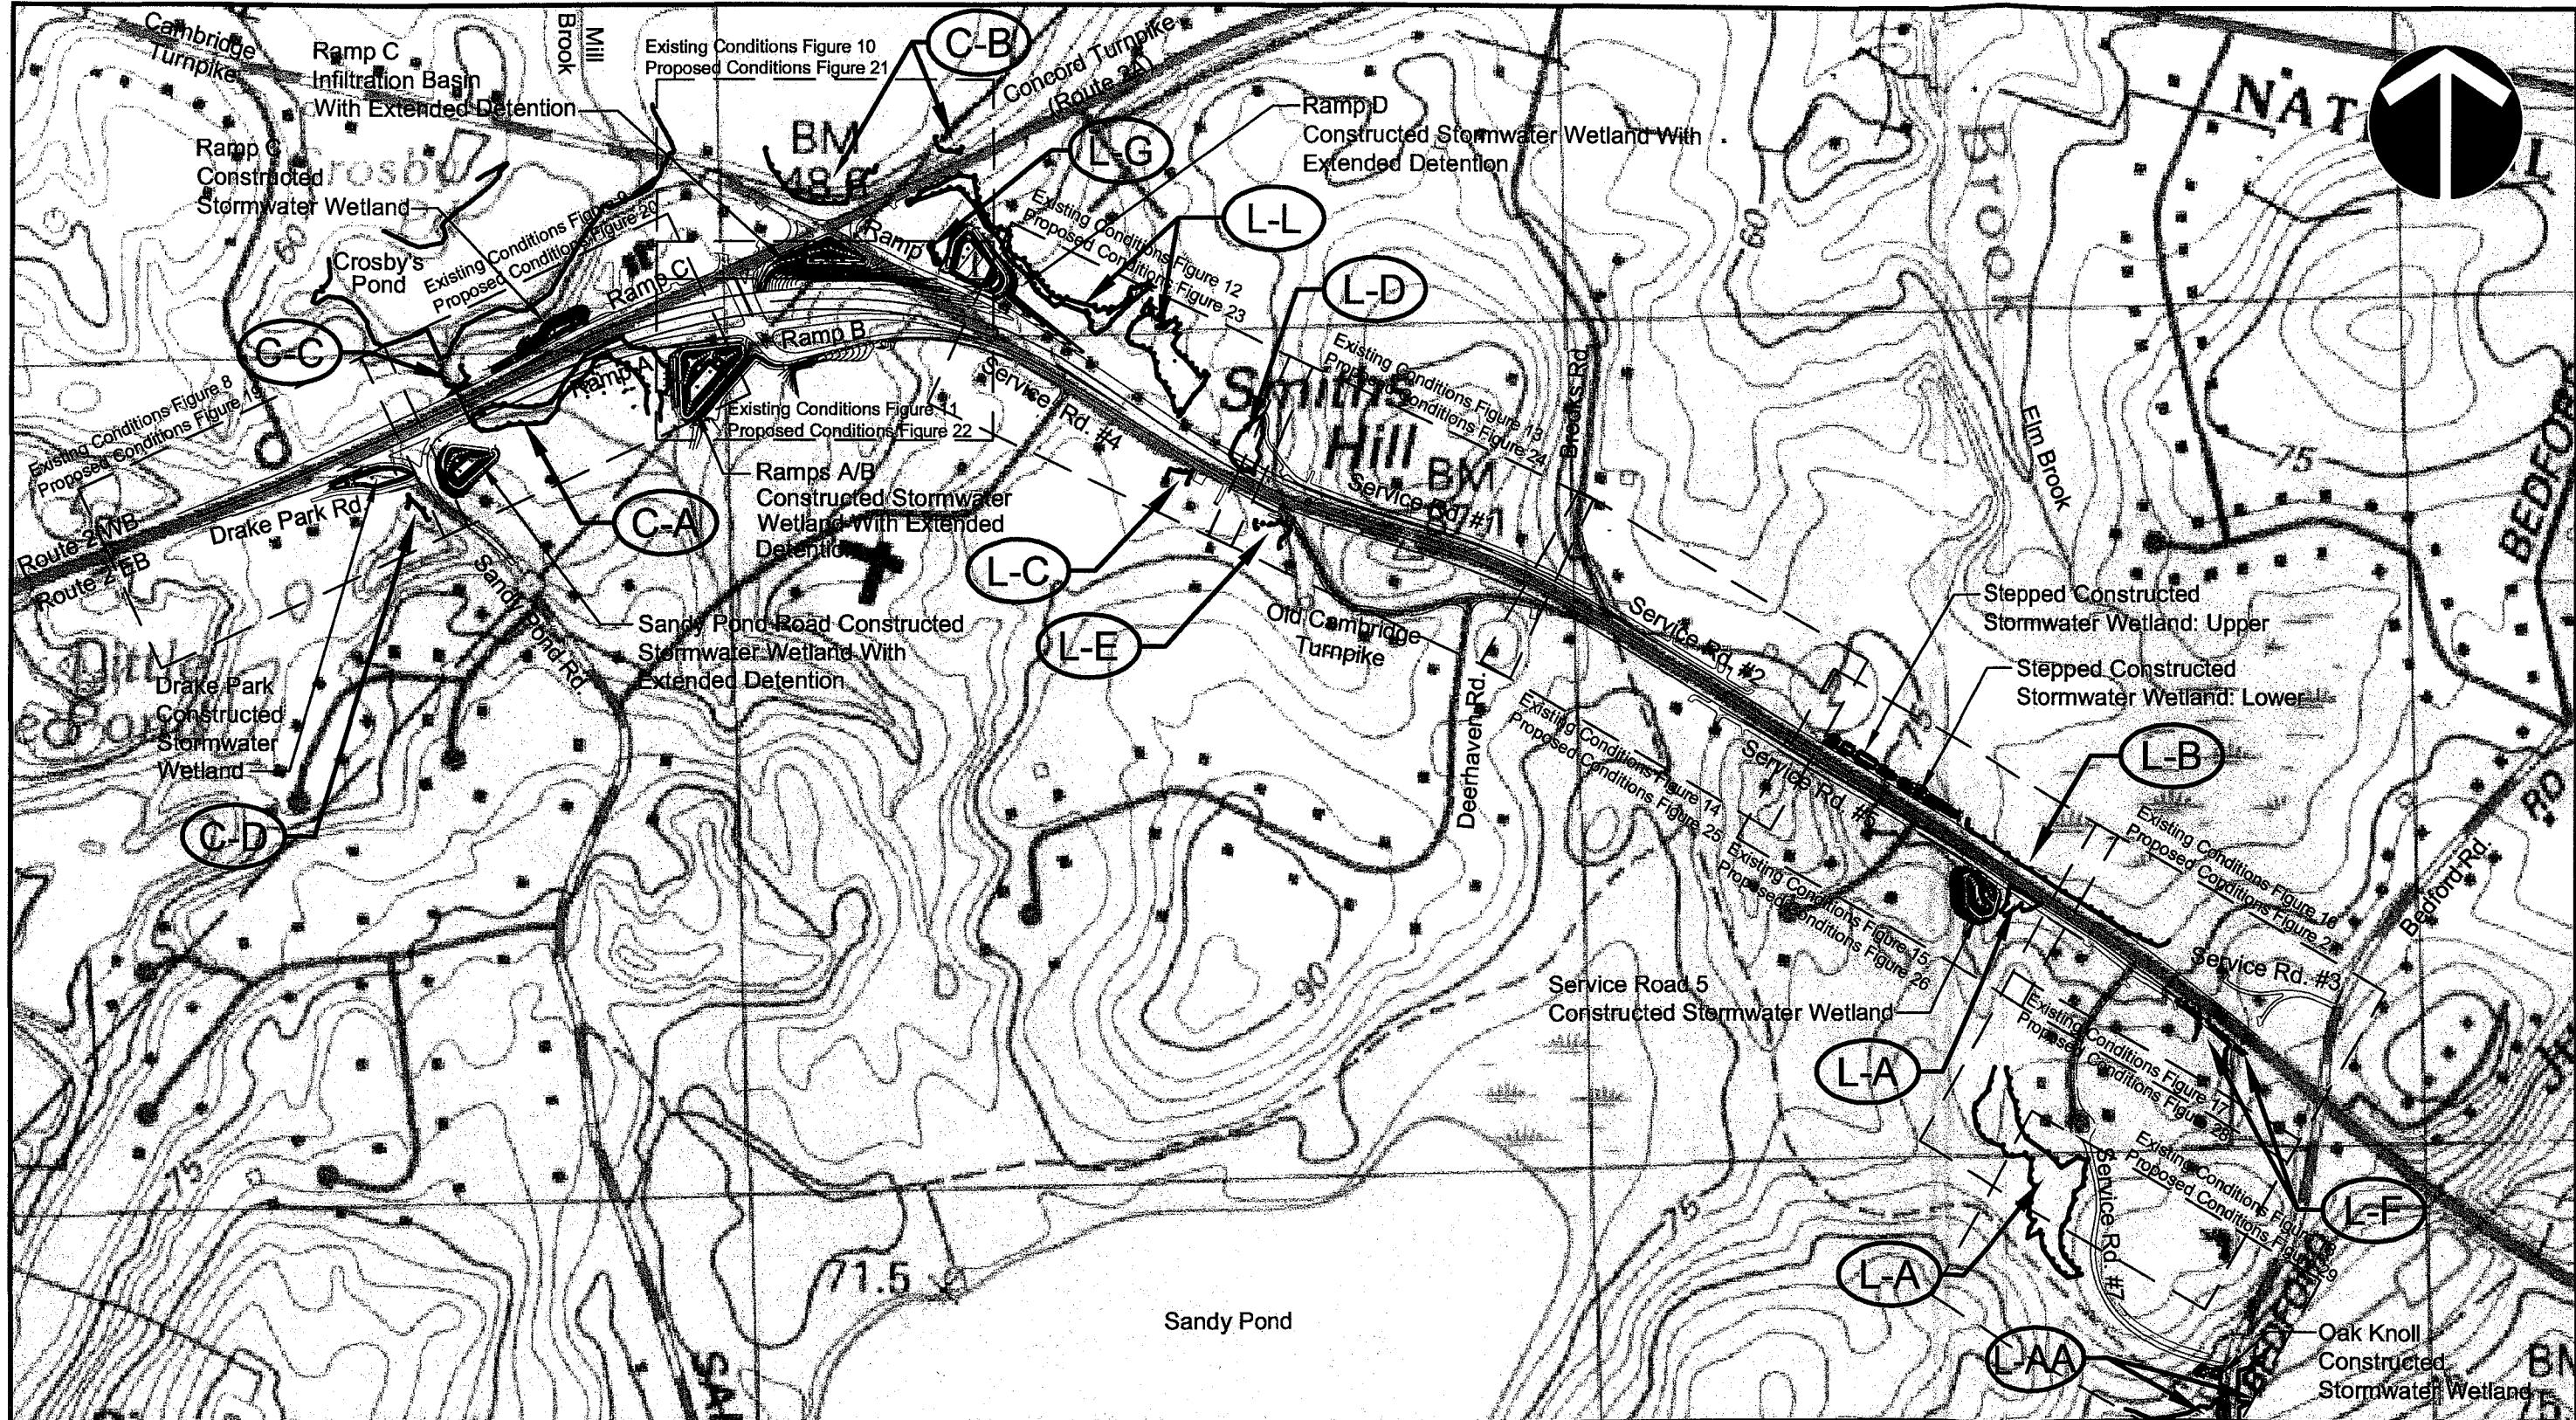


Figure 1
Project Overview Map

APPLICATION FOR DEPARTMENT OF ARMY PERMIT EXISTING AND PROPOSED CONDITIONS

INDEX

SHEET NO.	DESCRIPTION
1	TITLE SHEET
2	LEGEND & ABBREVIATIONS
3 - 4	KEY PLANS
5 - 7	CROSS SECTIONS
8 - 18	EXISTING CONDITIONS PLANS
19 - 29	CONSTRUCTION PLANS
30 - 33A	WETLAND REPLICATION PLANS
34	EROSION CONTROL DETAILS
35	WILDLIFE CULVERT DETAIL

ROUTE 2 SAFETY IMPROVEMENT PROJECT BRIDGE NO. C-19-24 (7C2)

IN THE TOWNS OF

LINCOLN - CONCORD MIDDLESEX COUNTY


FEDERAL AID PROJECT NO. XX-XXX-XXX

THE MASSACHUSETTS HIGHWAY DEPARTMENT 1995 STANDARD SPECIFICATIONS FOR HIGHWAYS AND BRIDGES (METRIC EDITION), THE SUPPLEMENTAL SPECIFICATIONS DATED FEBRUARY 25, 2010, THE AMENDMENTS TO THE STANDARD AND SUPPLEMENTAL SPECIFICATIONS, THE 2010 CONSTRUCTION STANDARD DETAILS, THE 2003 "MANUAL ON UNIFORM TRAFFIC CONTROL DEVICES FOR STREETS AND HIGHWAYS" WITH LATEST REVISIONS, THE 2006 STANDARD DRAWINGS AND DETAILS FOR DEVELOPMENT OF TRAFFIC MANAGEMENT PLANS, THE 1990 "STANDARD DRAWINGS FOR SIGNS AND SUPPORTS," THE 1968 "STANDARD DRAWINGS FOR TRAFFIC SIGNALS AND HIGHWAY LIGHTING," AND THE LATEST EDITION OF THE AMERICAN STANDARD FOR NURSERY STOCK, WILL GOVERN.

ALL WORK SHOWN WITHIN THE TOWN OF LINCOLN HAS BEEN SHOWN FOR INFORMATIONAL PURPOSES. THE WORK WITHIN LINCOLN WAS SUBMITTED TO THE LINCOLN CONSERVATION COMMISSION UNDER A SEPARATE DEP NOTICE OF INTENT (NOI) APPLICATION WHICH HAS BEEN REVIEWED BY THE TOWN AND PRESENTED AT PUBLIC HEARINGS, AND HAS RECEIVED THE DENIAL NECESSARY TO ALLOW MASSDOT TO PROCEED TOWARD THE VARIANCE REQUEST NECESSARY WITH DEP.


CONVENTIONAL SIGNS

COUNTY, CITY, OR TOWN BOUNDARY
COUNTY, CITY, OR TOWN SIDE LINE
FENCE LINE	X-X-X-X-X-
BASE LINE OR SURVEY LINE	N 11° 49' 40" W 75 116.950m
RIGHT OF WAY LINE
CULVERT	=====
RETAINING WALL
GUARD RAIL
STONE WALL
TREE LINE
POLE	○

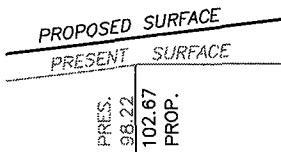

PRES.
102.67
75

ELEVATIONS

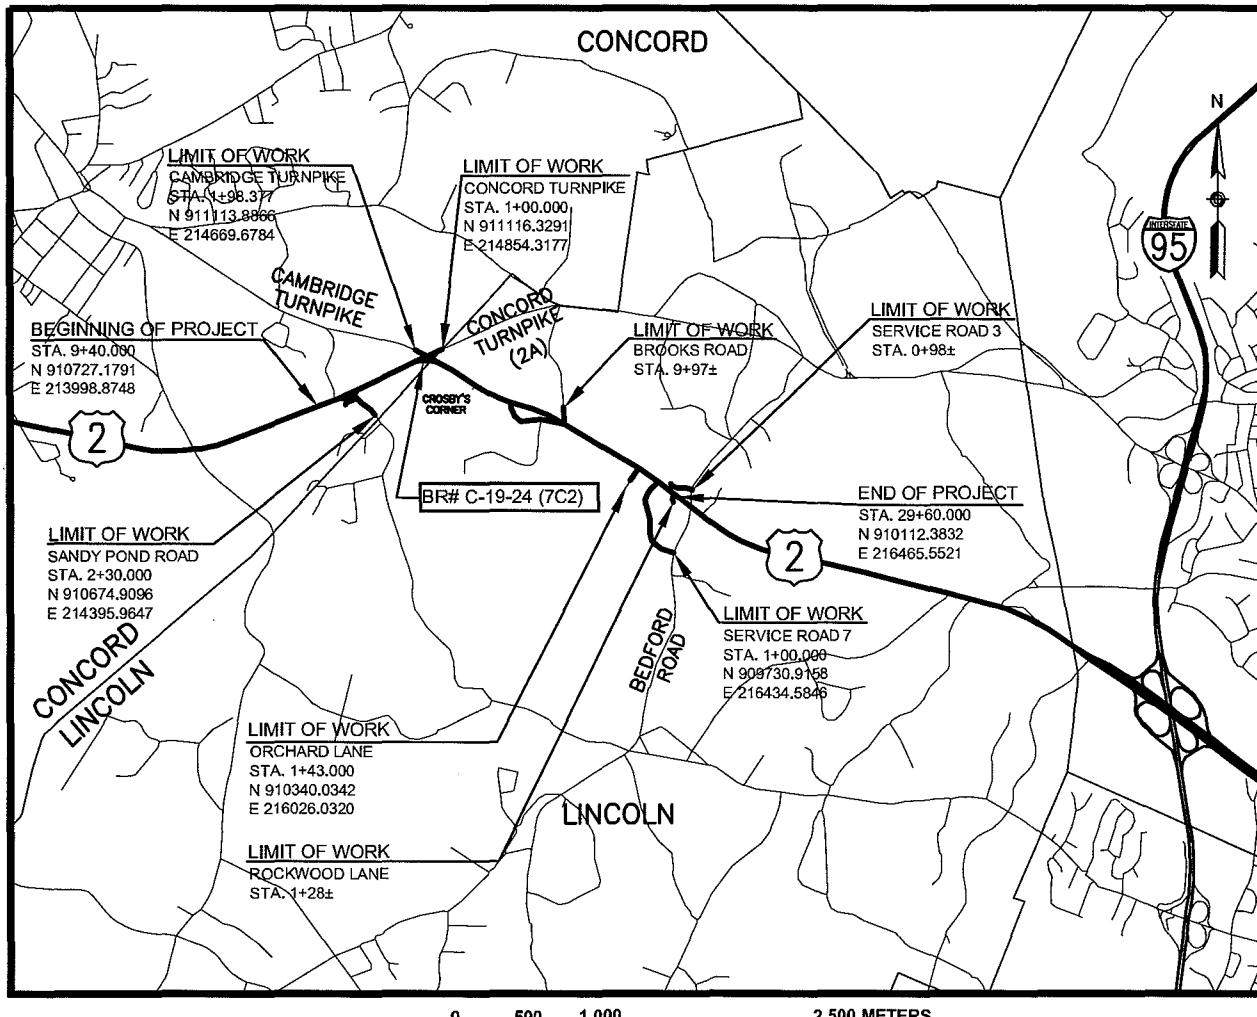

NOTE
LENGTH OF PROJECT: MAINLINE (ROUTE 2)= 2,935 METERS= 2.935 KILOMETERS

DESIGN DESIGNATION

ROUTE 2	80 km/h (50 mph)
DESIGN SPEED (MAINLINE)	DESIGN SPEED
(RAMPS AND SERVICE ROADS)	50 km/h (30 mph)
ADT(2010)	48,800
ADT(2030)	59,500
K	7.5%
D	62%
T(Peak Hour)	2%
T(Average Daily)	4%
DHV	4,460
DDHV	2,770
FUNCTIONAL CLASS	PRINCIPAL ARTERIAL

NAE - 2009 - 1425

APPLICATION FOR DEPARTMENT OF ARMY PERMIT	
ROUTE 2 - CROSBY'S CORNER INTERCHANGE SAFETY IMPROVEMENTS PROJECT MILL BROOK & CONCORD TOWNS OF: LINCOLN & CONCORD COUNTY: MIDDLESEX COMMONWEALTH OF MASSACHUSETTS	
PURPOSE:	ADJACENT TO:
ROUTE: 2 - CROSBY'S CORNER INTERCHANGE	MILL BROOK & CONCORD
SAFETY IMPROVEMENTS PROJECT	TOWNS OF: LINCOLN & CONCORD
	COUNTY: MIDDLESEX
	COMMONWEALTH OF MASSACHUSETTS

MASSDOT	Project Number:
DATE: 02/08/2011	602984
SHEET: 1 OF 35	

APPLICATION BY:	massDOT
MASSACHUSETTS DEPARTMENT OF TRANSPORTATION 10 PARK PLAZA, BOSTON MA 02116	

PREPARED BY:	THE Louis Berger Group, Inc.
NEEDHAM, MASSACHUSETTS	
1	B

02/08/2011	△	PLANS REVISED PER 75% DESIGN, AS SUBMITTED TO MASSDOT 01/21/11
11/17/2010	△	PLAN REVISED FOR APPLICATION FOR DEPARTMENT OF ARMY PERMIT
11/12/2010	△	PLAN REVISED FOR VARIANCE SUBMISSION
09/03/2010	△	PLANS REVISED FOR SUBMISSION TO CONCORD CONSERVATION COMMISSION
01/06/2010	-	ORIGINAL ISSUE
DATE	REV	DESCRIPTION

TITLE SHEET	
HORIZONTAL SCALE IN METERS AS NOTED	USE ONLY PRINTS OF LATEST DATE

ROUTE 2 CROSBY'S CORNER INTERCHANGE SAFETY Improvement Project
SUMMARY OF IMPACTS TO JURISDICTIONAL WATERS OF THE UNITED STATES

Revised impact areas per wetland 2/7/2011
by: MAB

Wetland	Impact Type (Permanent or Temporary)	Impact (Unit ²)
C-A	Permanent (m)	1600
	Permanent (s.f.)	17,222
	Temporary (m)	979
	Temporary (s.f.)	10,538
C-B	Permanent (m)	0
	Permanent (s.f.)	0
	Temporary (m)	87
	Temporary (s.f.)	936
C-C	Permanent (m)	15
	Permanent (s.f.)	161
	Temporary (m)	141
	Temporary (s.f.)	1,518
C-D	Permanent (m)	0
	Permanent (s.f.)	0
	Temporary (m)	0
	Temporary (s.f.)	0
Total (Concord)	Permanent (m)	1,615
	Permanent (s.f.)	17,384
	Temporary (m)	1,207
	Temporary (s.f.)	12,992
L-A	Permanent (m)	364
	Permanent (s.f.)	3,918
	Temporary (m)	129
	Temporary (s.f.)	1,389
L-A (Access Road)	Permanent (m)	0
	Permanent (s.f.)	0
	Temporary (m)	33
	Temporary (s.f.)	355
L-AA (Access Road)	Permanent (m)	0
	Permanent (s.f.)	0
	Temporary (m)	0
	Temporary (s.f.)	0
L-B	Permanent (m)	454
	Permanent (s.f.)	4,887
	Temporary (m)	882
	Temporary (s.f.)	9,278
L-C	Permanent (m)	0
	Permanent (s.f.)	0
	Temporary (m)	9
	Temporary (s.f.)	97
L-D	Permanent (m)	457
	Permanent (s.f.)	4,919
	Temporary (m)	189
	Temporary (s.f.)	2,034
L-E	Permanent (m)	0
	Permanent (s.f.)	0
	Temporary (m)	3
	Temporary (s.f.)	32
L-F	Permanent (m)	524
	Permanent (s.f.)	5,640
	Temporary (m)	70
	Temporary (s.f.)	753
L-G	Permanent (m)	0
	Permanent (s.f.)	0
	Temporary (m)	0
	Temporary (s.f.)	0
L-L	Permanent (m)	0
	Permanent (s.f.)	0
	Temporary (m)	647
	Temporary (s.f.)	6,964
Total (Lincoln)	Permanent (m)	1,799
	Permanent (s.f.)	19,364
	Temporary (m)	1,942
	Temporary (s.f.)	20,904
Project Total	Permanent (m)	3,414
	Permanent (s.f.)	36,748
	Temporary (m)	3,149
	Temporary (s.f.)	33,896

SHEET 20

SHEET 21

SHEET 20

SHEET 26

SHEET 28

SHEETS 26

SHEET 23


SHEET 23/24

SHEET 24

SHEET 27

SHEETS 21&23

NAE-2009-1425
ROUTE 2 - CROSBY'S CORNER INTERCHANGE
SAFETY IMPROVEMENT PROJECT
Summary of Impacts:
SHEET 2 A of 35
REVISED: 02/08/2011

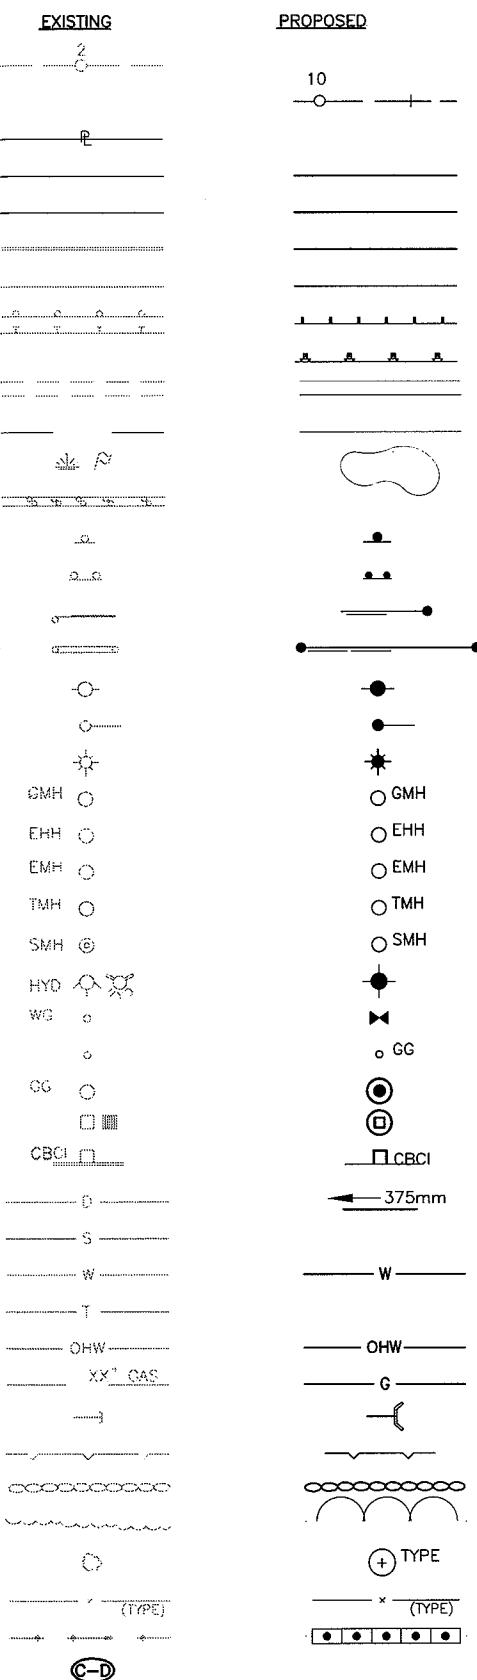LEGENDLEGEND (CONT.)ABBREVIATIONS

A.D.	ALGEBRAIC DIFFERENCE	mm	MILLIMETER
(ABAN)	ABANDON	MW	MONITORING WELL
ABUT.	ABUTMENT	NB	NORTHBOUND
(ADJ)	ADJUST	N.C.	NORMAL CROWN
BB	BOTTOM OF BEAM	N/F	NOW OR FORMERLY
BD1	BRIDGE DRAIN	NO.	NUMBER
BF	BOTTOM OF FOOTING	NTS	NOT TO SCALE
BIT. CONC.	BITUMINOUS CONCRETE	OH	OVERHEAD
BASELINE	BASELINE	PC	POINT OF CURVATURE
BOS	BOTTOM OF SLOPE	PCC	POINT OF COMPOUND CURVATURE
BW	BORDERING VEGETATED WETLAND	PERM.	PERMANENT
CB	CATCH BASIN	PGL	PROFILE GRADE LINE
CBCI	CATCH BASIN WITH CURB INLET	PI	POINT OF INTERSECTION
CBS	TOP OF CONCRETE BEAM SEAT	PROP.	PROPOSED
CC	CURVE CENTER	PSB	PLANTABLE SOIL BORROW
CEM. CONC.	CEMENT CONCRETE	PT	POINT OF TANGENCY
CIP	CAST-IN-PLACE	PVC	POINT OF VERTICAL CURVATURE
CLF	CENTER LINE	PVI	POINT OF VERTICAL INTERSECTION
CMP	CHAIN LINK FENCE	PVMT	PAVEMENT
CONST.	CORRUGATED METAL PIPE	PVT	POINT OF VERTICAL TANGENT
CONSTR.	CONSTRUCT	PWW	PAVED WATERWAY
CONT.	CONSTRUCTION	R	RADIUS OF CURVATURE
D.I.	CONTINUED	(R&D)	REMOVE & DISPOSE
DI	DUCTILE IRON	(R&R)	REMOVE & RESET
DBL	DROP INLET	(R&S)	REMOVE & STACK
DMH	DOUBLE	RCP	REINFORCED CONCRETE PIPE
EB	DRAINAGE MANHOLE	REL.	RELOCATE
ELEV.	EASTBOUND	(REM)	REMOVE
EMH	ELEVATION	(RET)	RETAIN
EOP	ELECTRICAL MANHOLE	RET WALL	RETAINING WALL
EXIST.	EDGE OF PAVEMENT	ROW	RIGHT OF WAY
FDC	EXISTING	RT	RIGHT
GND	FULL DEPTH PAVEMENT CONSTR.	RTE.	ROUTE
GW	GROUND ELEVATION	SB	SOUTHBOUND
HH	GROUND WATER	S.D.	SIGHT DISTANCE
H.P.	HAND HOLE	SDT.	STANDARD
HMA	HIGH POINT	SHLDR	SHOULDER
HOR.	HOT MIX ASPHALT	SHLO	STATE HIGHWAY LAYOUT
HWY	HORIZONTAL	SMH	SANITARY MANHOLE
HYD	HIGHWAY	STA.	STATION
INV	HYDRANT	T	TANGENT
K	INVERT	TCW	TOP CONCRETE RETAINING WALL
L	LENGTH OF VERTICAL CURVE PER	TEMP.	TEMPORARY
LOC.	PERCENT CHANGE IN A.D.	TOS	TOP OF SLOPE
LOL	LENGTH OF CURVE	TW	TOP OF WALL
L.P.	LOCATION	TYP	TYPICAL
LT	LAYOUT LINE	UP	UTILITY POLE
m	LOW POINT	VER.	VERTICAL
MAX.	LEFT	WB	WESTBOUND
M/E	METER	WCR	WHEEL CHAIR RAMP
MH	MAXIMUM	WF	WETLAND FLAG
MIN.	METRIC EDITION	WG	WATER GATE
ML	MANHOLE	Δ	CENTRAL ANGLE OF HORIZONTAL CURVE

NAME - 2009-1425


APPLICATION FOR DEPARTMENT OF ARMY PERMIT	
ROUTE 2 - CROSEY'S CORNER INTERCHANGE	
SAFETY IMPROVEMENTS PROJECT	
ADJACENT TO: MILL BROOK & CONCORD	
TOWNS OF: LINCOLN & MIDDLESEX	
COUNTY: COMMONWEALTH OF MASSACHUSETTS	

PREPARED BY:
THE Louis Berger Group, INC.
NEEDHAM, MASSACHUSETTS

APPLICATION BY:
MassDOT
MASSACHUSETTS DEPARTMENT
OF TRANSPORTATION
10 PARK PLAZA, BOSTON MA 02116

LEGEND & ABBREVIATIONS	02/08/2011	PLANS REVISED PER 75% DESIGN, AS SUBMITTED TO MASSDOT 01/21/11
	11/17/2010	PLAN REVISED FOR APPLICATION FOR DEPARTMENT OF ARMY PERMIT
	09/03/2010	PLANS REVISED FOR SUBMISSION TO CONCORD CONSERVATION COMMISSION
	01/06/2010	ORIGINAL ISSUE
DATE	REV	DESCRIPTION
USE ONLY PRINTS OF LATEST DATE		

DATE: 02/08/2011 Project Number: 602984
SHEET: 20 OF 35

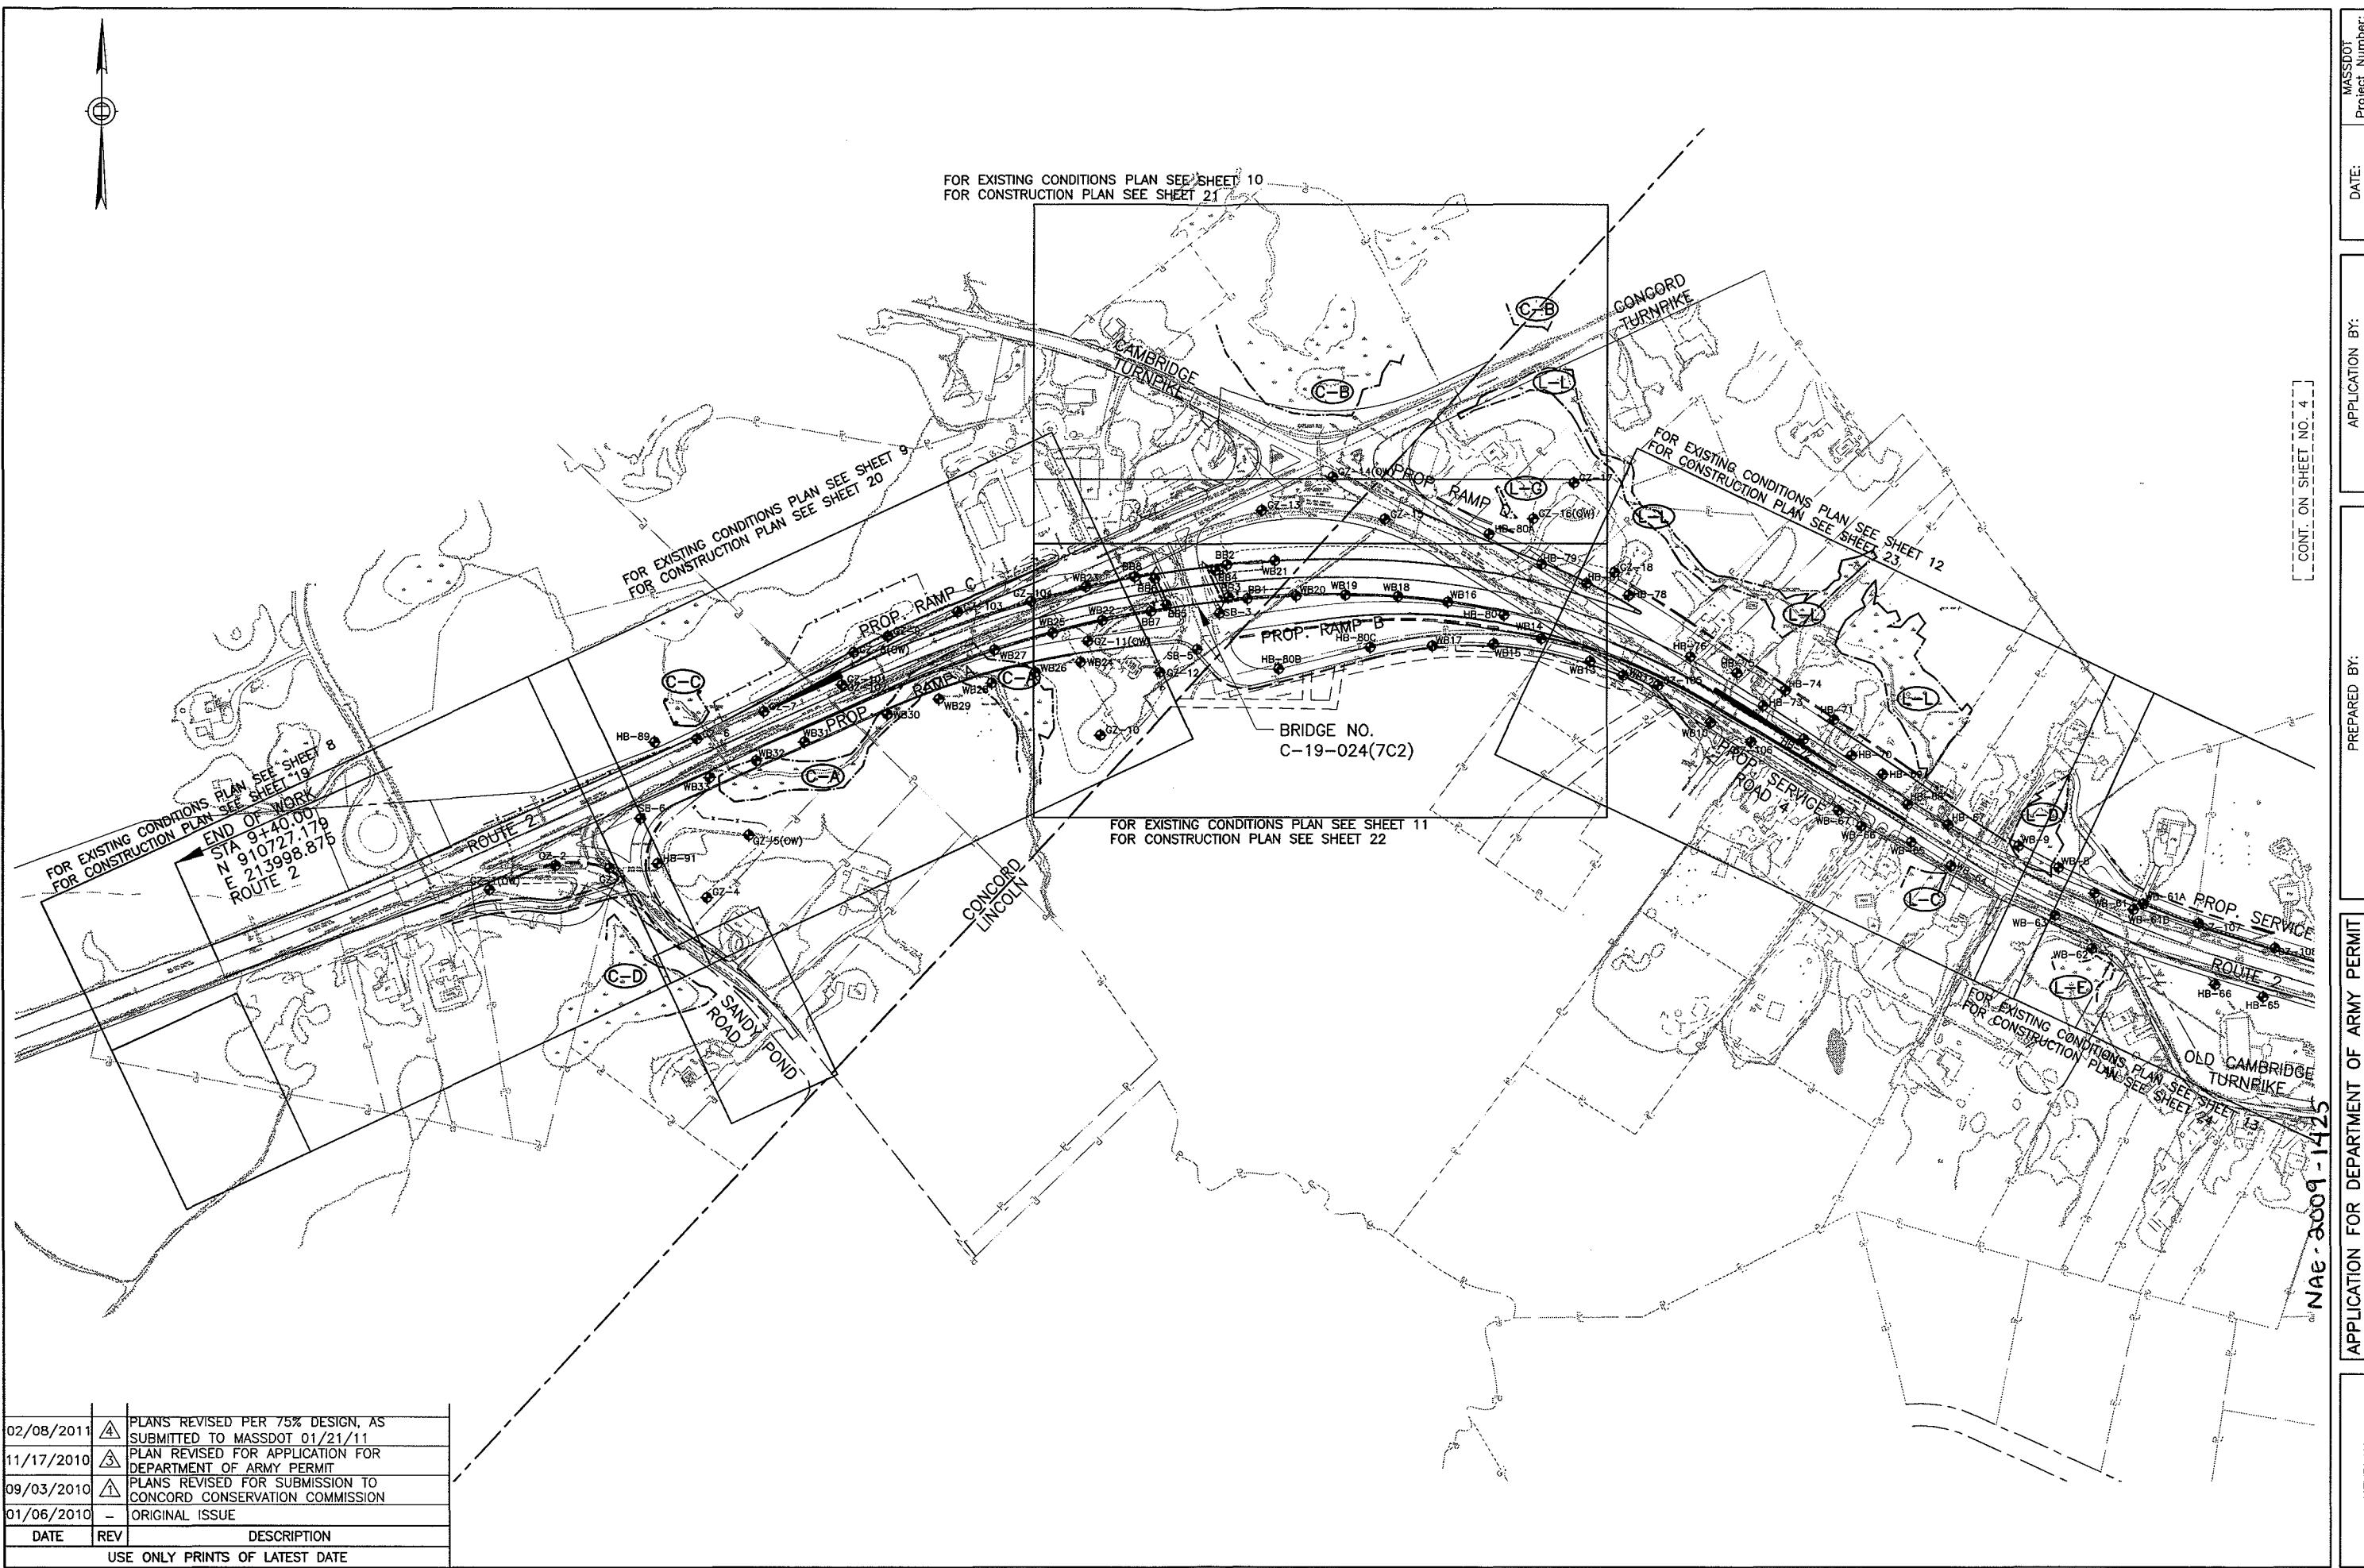


MASSDOT Project Number:
602984
DATE: 02/08/2011
SHEET: 3 OF 35

APPLICATION BY:
MassDOT
Massachusetts Department
of Transportation
10 Park Plaza, Boston MA 02116

PREPARED BY:
THE Louis Berger Group, Inc.
Needham, Massachusetts

APPLICATION FOR DEPARTMENT OF ARMY PERMIT
PURPOSE: ROUTE 2 - CROSBY'S CORNER INTERCHANGE
SAFETY IMPROVEMENTS PROJECT
ADJACENT TO: MILL BROOK & CONCORD
TOWNS OF: LINCOLN & CONCORD
COUNTY: MIDDLESEX
COMMONWEALTH OF MASSACHUSETTS
IN:

KEYPLAN
HORIZONTAL SCALE IN METERS
0 10 20

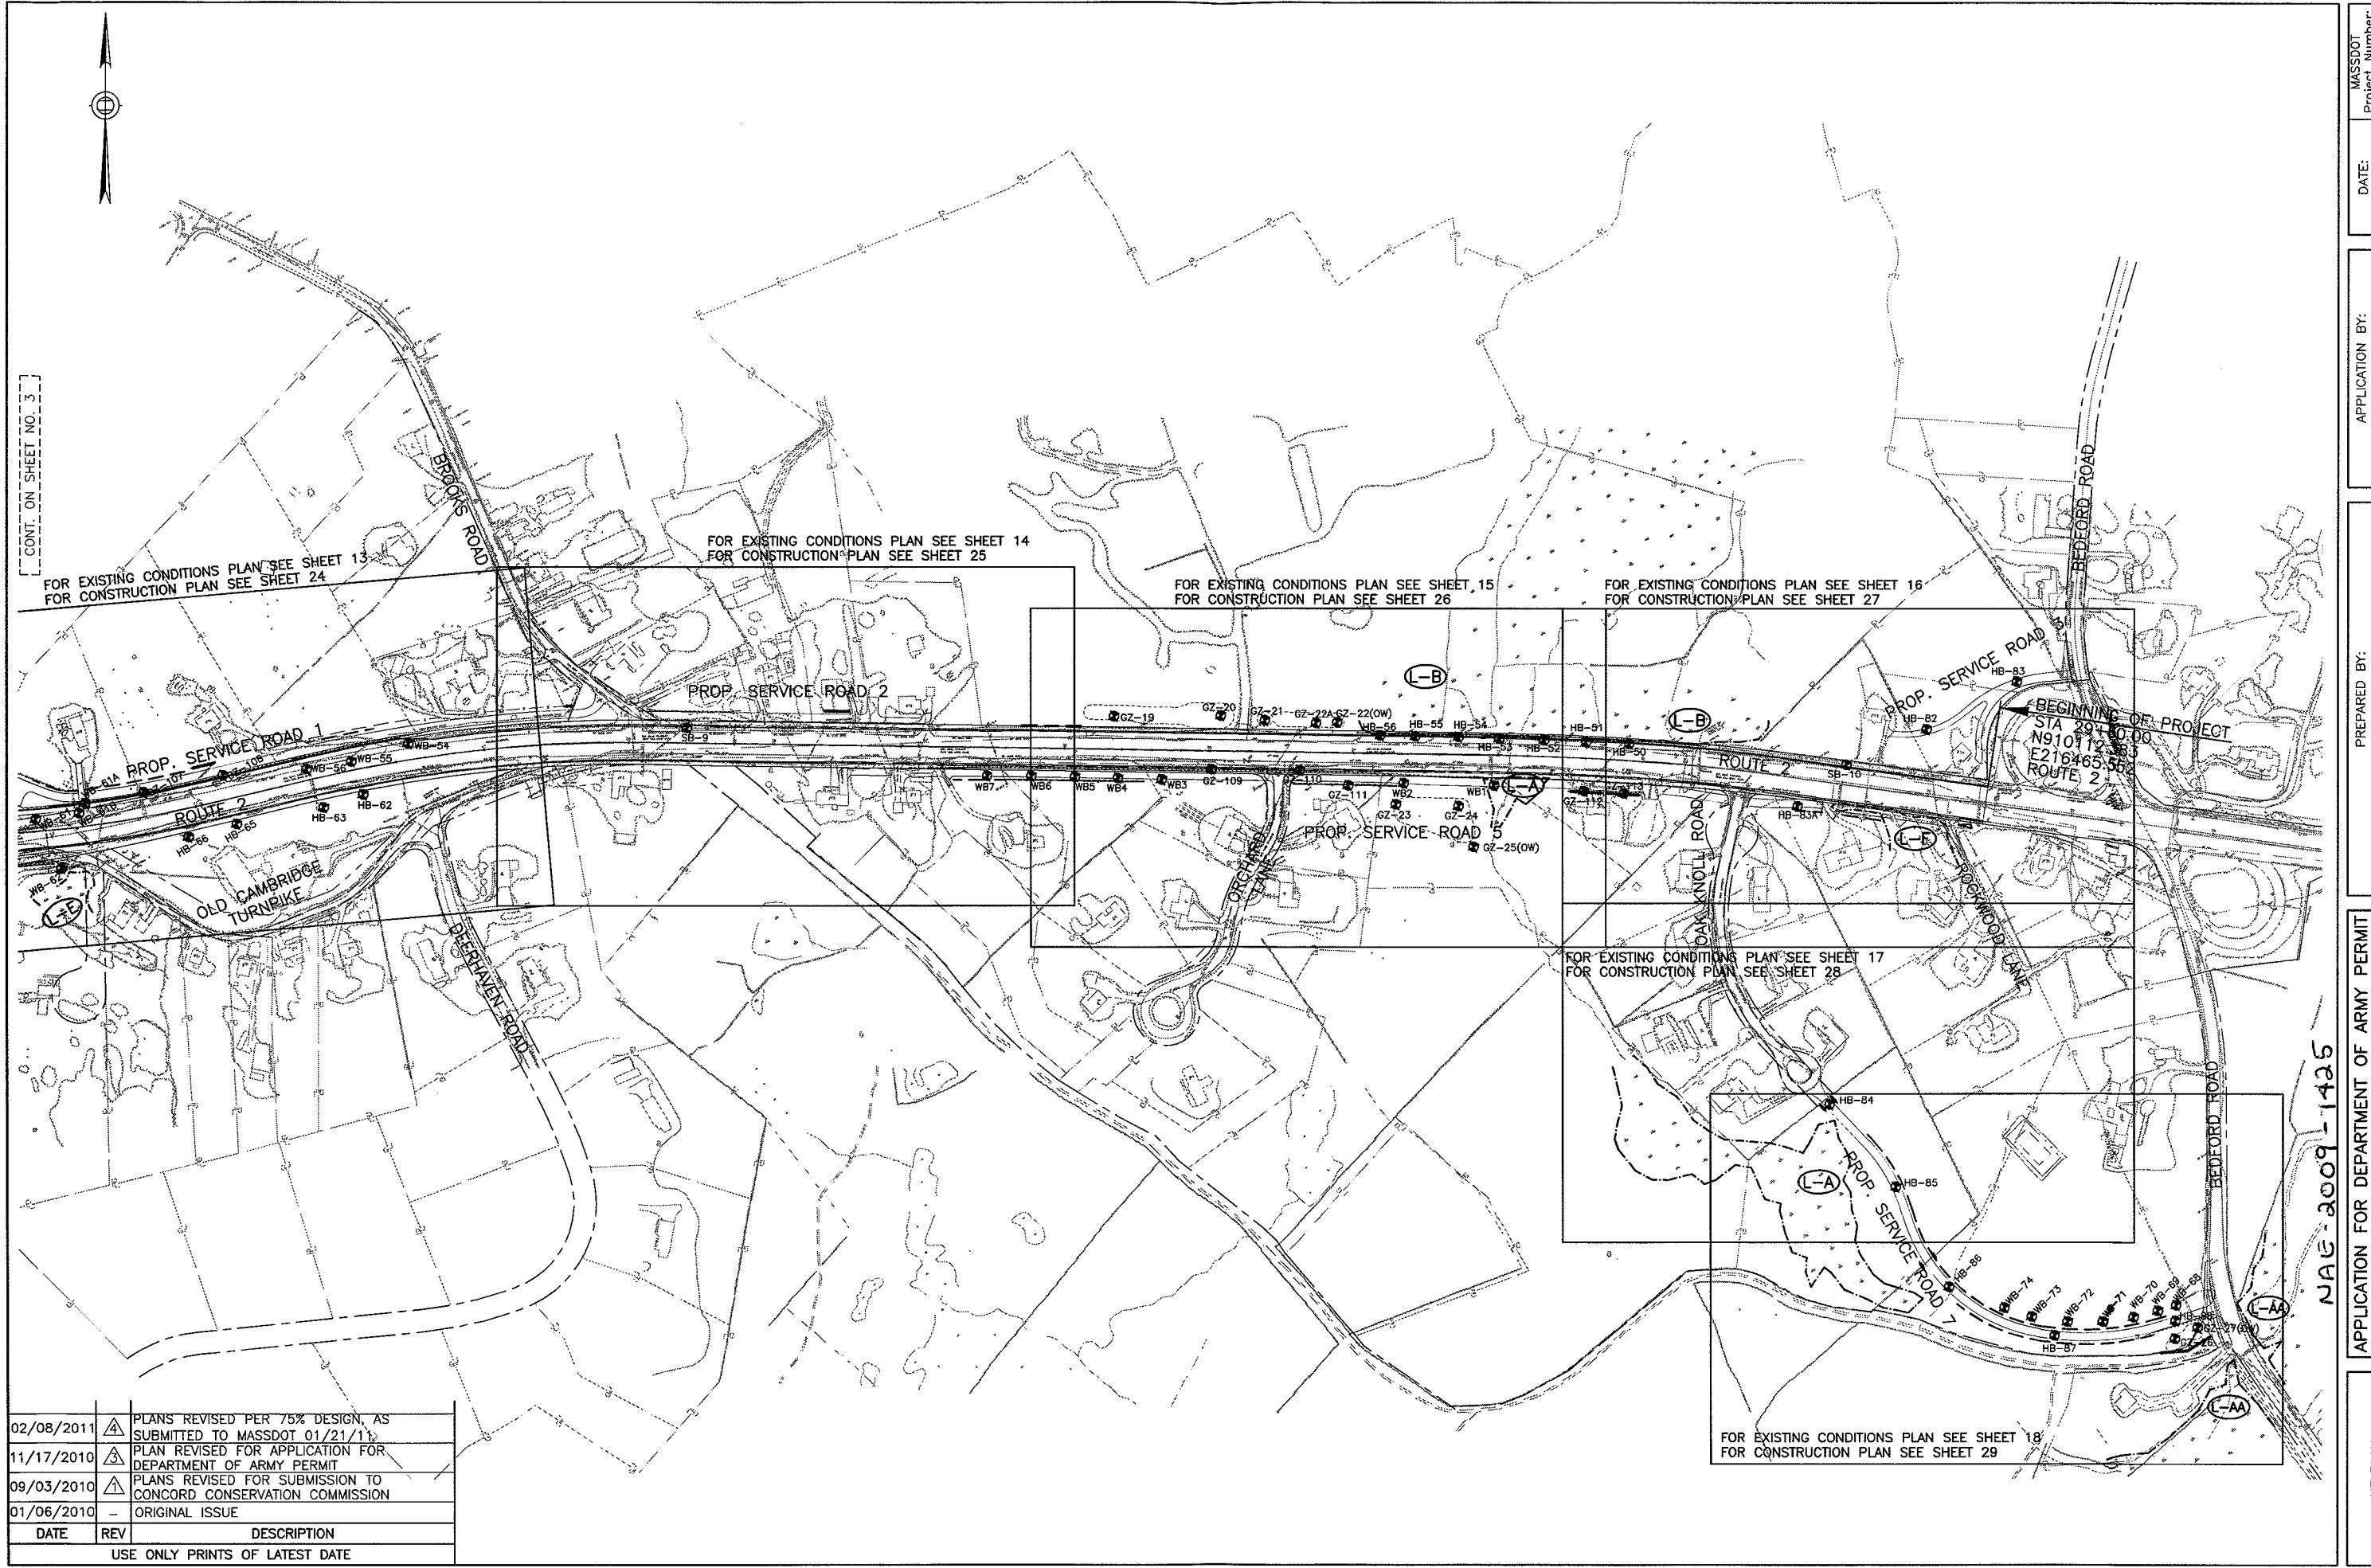


MASSDOT	Project Number:
02/08/2011	602984

APPLICATION BY: MassDOT
MASSACHUSETTS DEPARTMENT OF TRANSPORTATION
10 PARK PLAZA, BOSTON MA 02116

PREPARED BY: THE Louis Berger Group, Inc.
NEEDHAM, MASSACHUSETTS

APPLICATION FOR DEPARTMENT OF ARMY PERMIT
PURPOSE: ROUTE 2 - CROSBY'S CORNER INTERCHANGE SAFETY IMPROVEMENTS PROJECT
ADJACENT TO: MILL BROOK & CONCORD TOWNS OF: LINCOLN & CONCORD COUNTY: MIDDLESEX COMMONWEALTH OF MASSACHUSETTS IN:

KEYPLAN
0 10 20 HORIZONTAL SCALE IN METERS

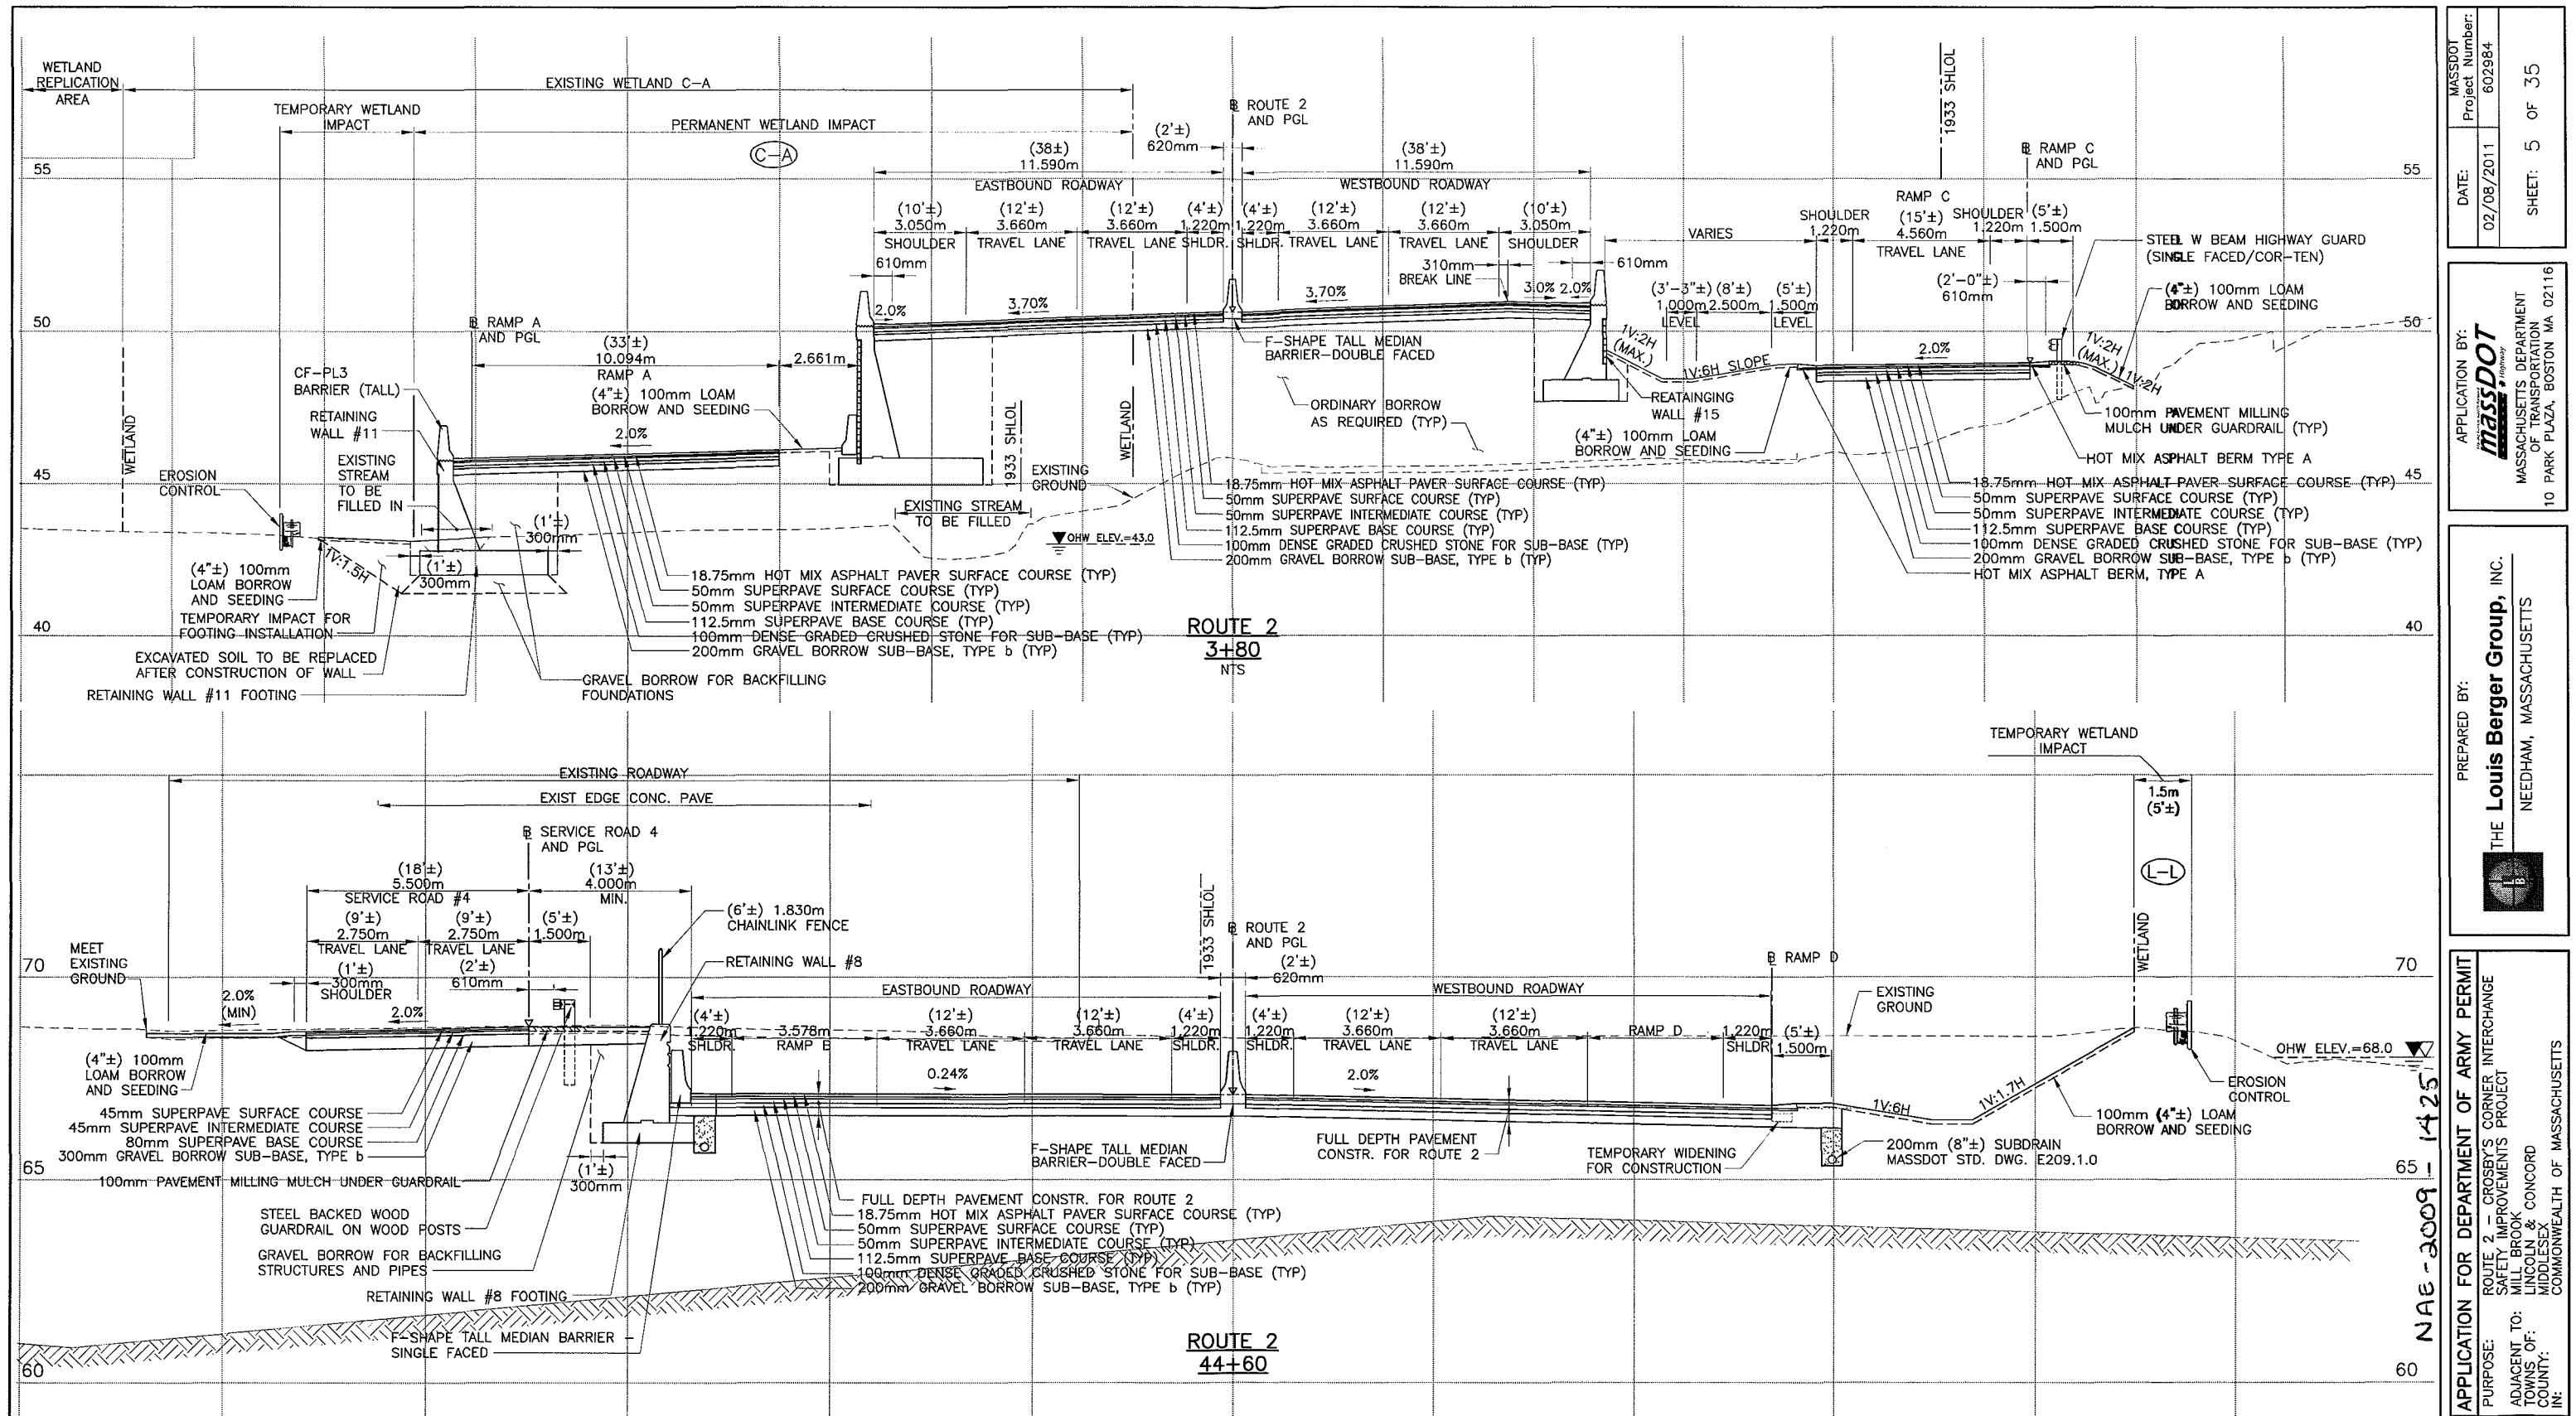



DATE	REV	DESCRIPTION
02/08/2011		PLANS REVISED PER 75% DESIGN, AS SUBMITTED TO MASSDOT 01/21/11
11/17/2010		PLAN REVISED FOR APPLICATION FOR DEPARTMENT OF ARMY PERMIT
11/12/2010		PLAN REVISED FOR VARIANCE SUBMISSION
09/03/2010		PLANS REVISED FOR SUBMISSION TO CONCORD CONSERVATION COMMISSION
01/06/2010	-	ORIGINAL ISSUE
DATE	REV	DESCRIPTION
USE ONLY PRINTS OF LATEST DATE		

APPLICATION BY:
MassDOT
MASSACHUSETTS DEPARTMENT OF TRANSPORTATION
10 PARK PLAZA, BOSTON MA 02116

PREPARED BY:
THE Louis Berger Group, Inc.
NEEDHAM, MASSACHUSETTS


APPLICATION FOR DEPARTMENT OF ARMY PERMIT
PURPOSE: ROUTE 2 - CROSBY'S CORNER INTERCHANGE SAFETY IMPROVEMENTS PROJECT
ADJACENT TO: MILL BROOK & CONCORD LINCOLN & CONCORD MIDDLESEX COUNTIES
TOWNS OF: COMMONWEALTH OF MASSACHUSETTS


CROSS SECTIONS SHEET 1 OF 3
5 4 3 2 1 0
HORIZONTAL SCALE IN METERS

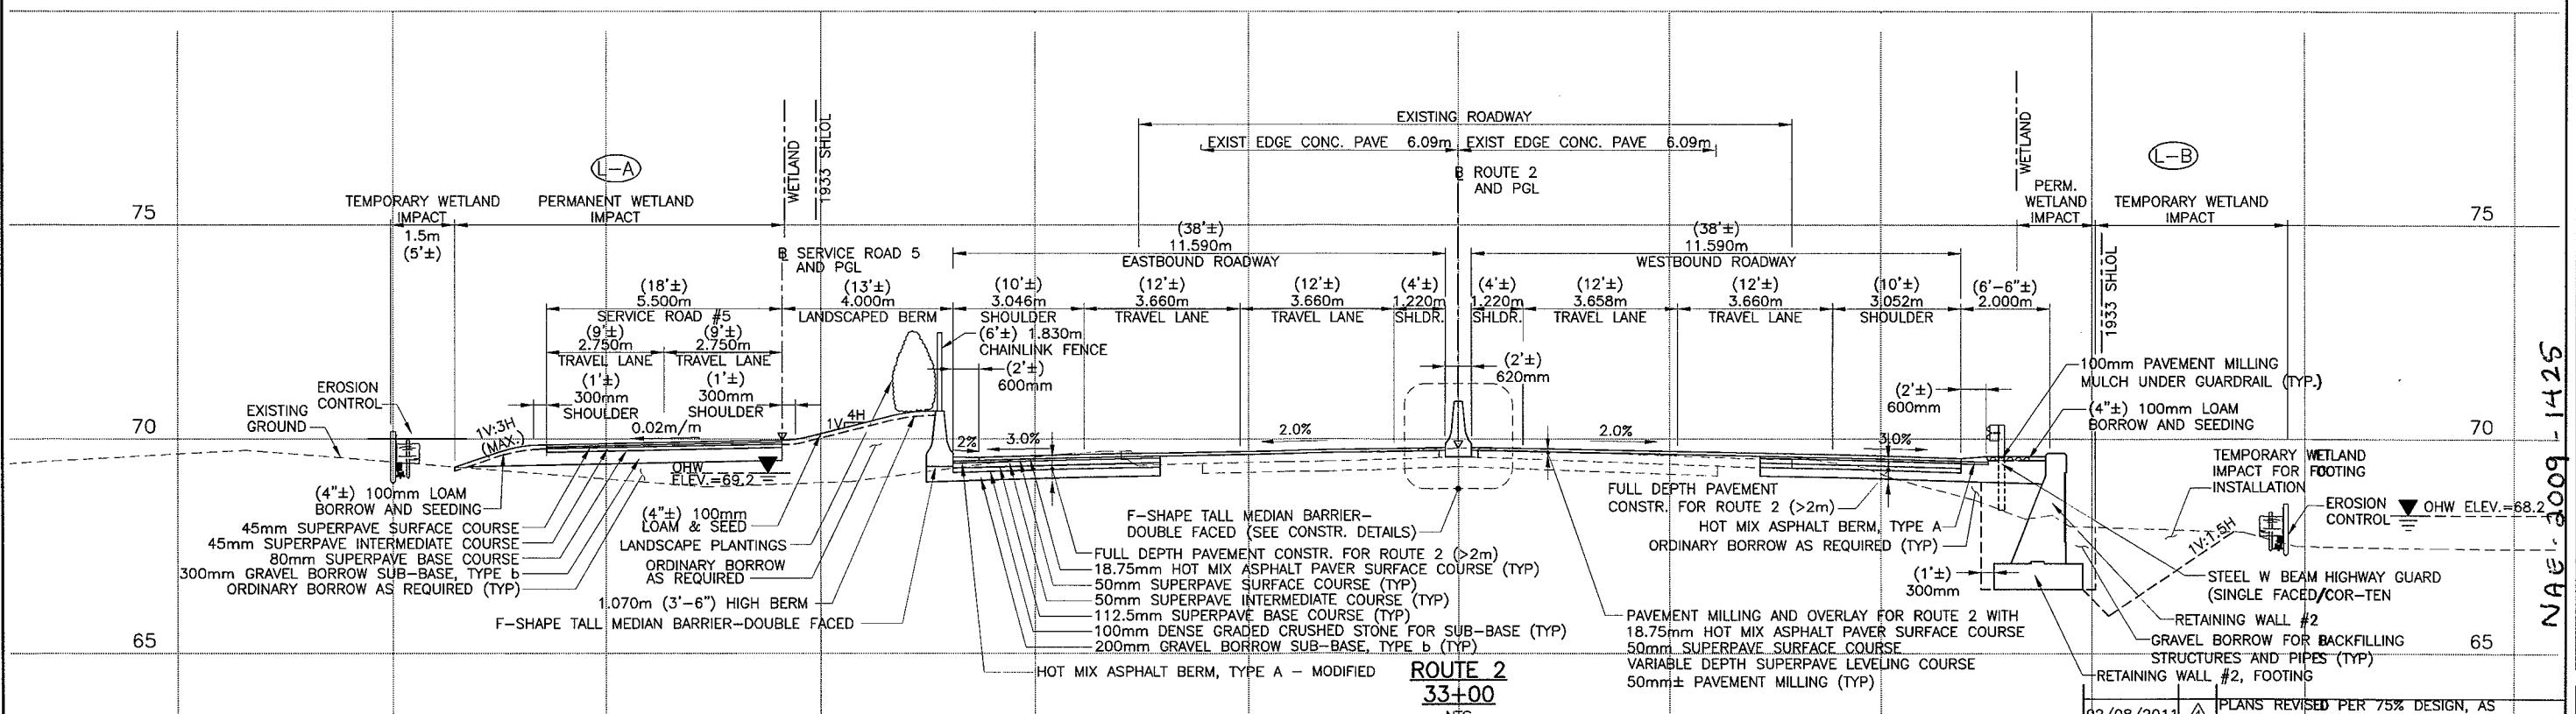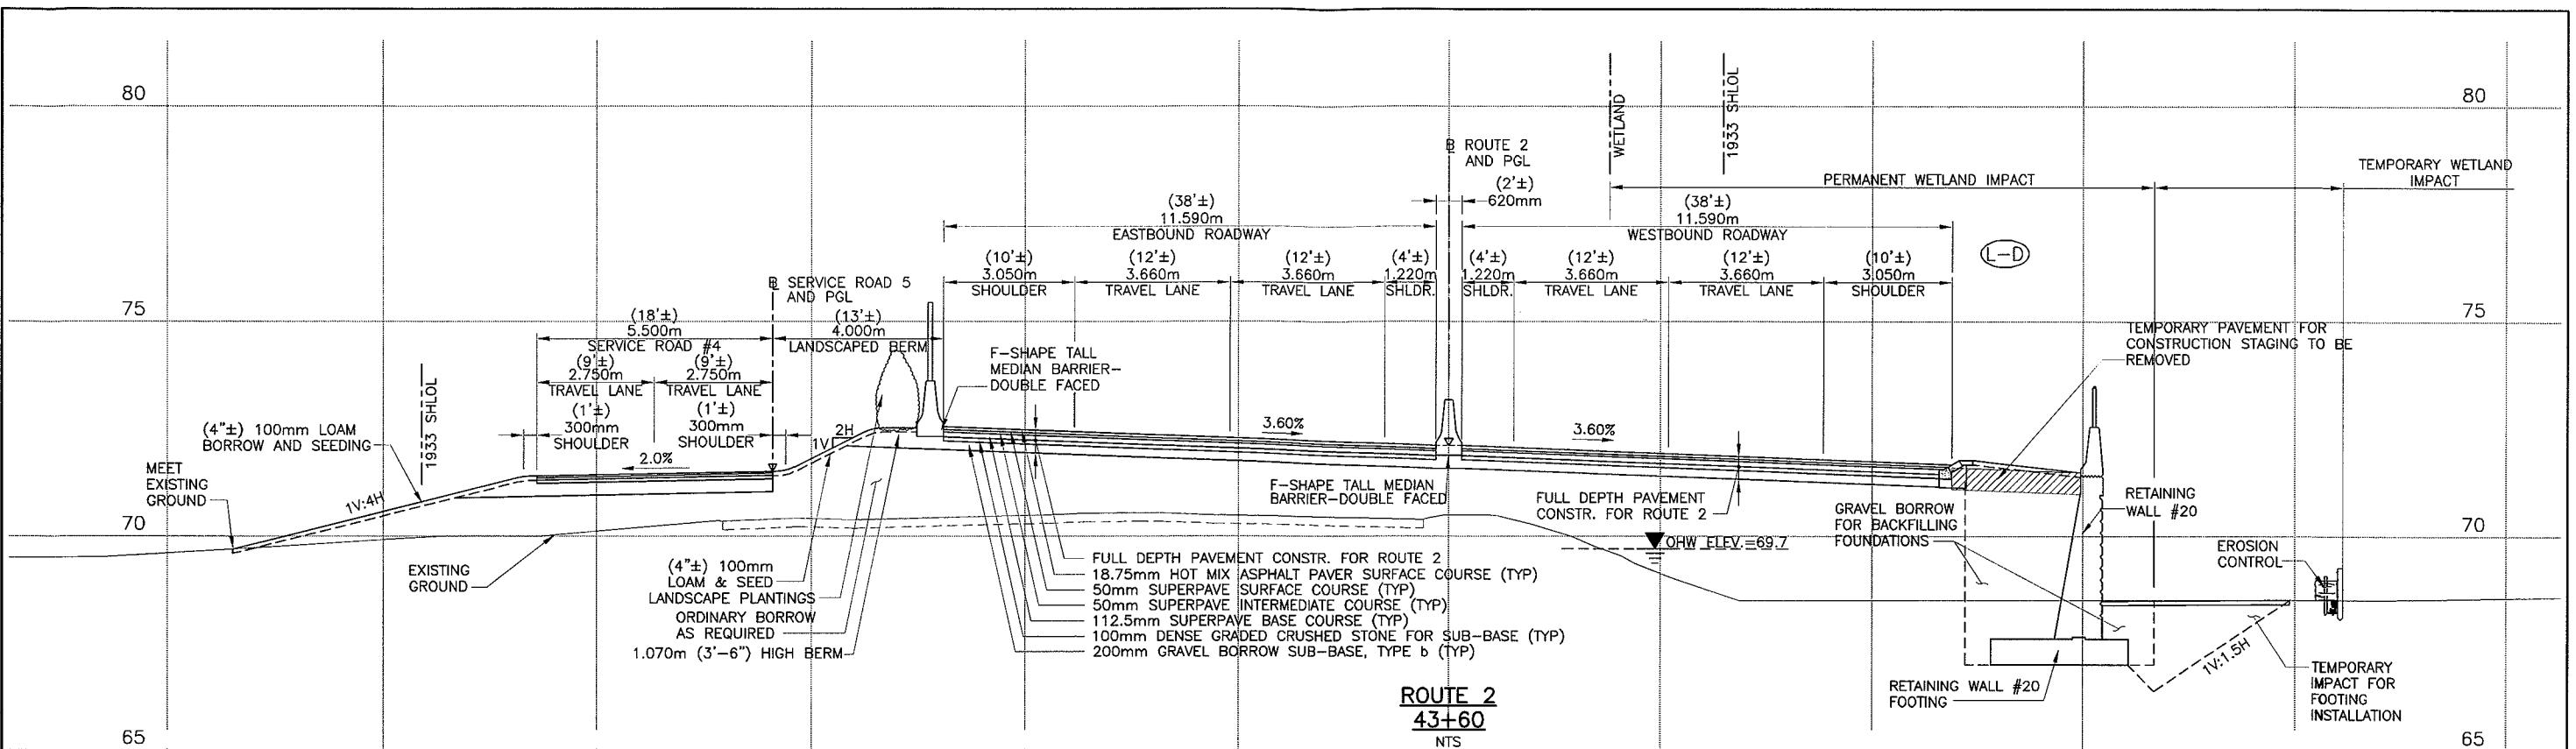

LEGEND

(L-D) WETLAND ID

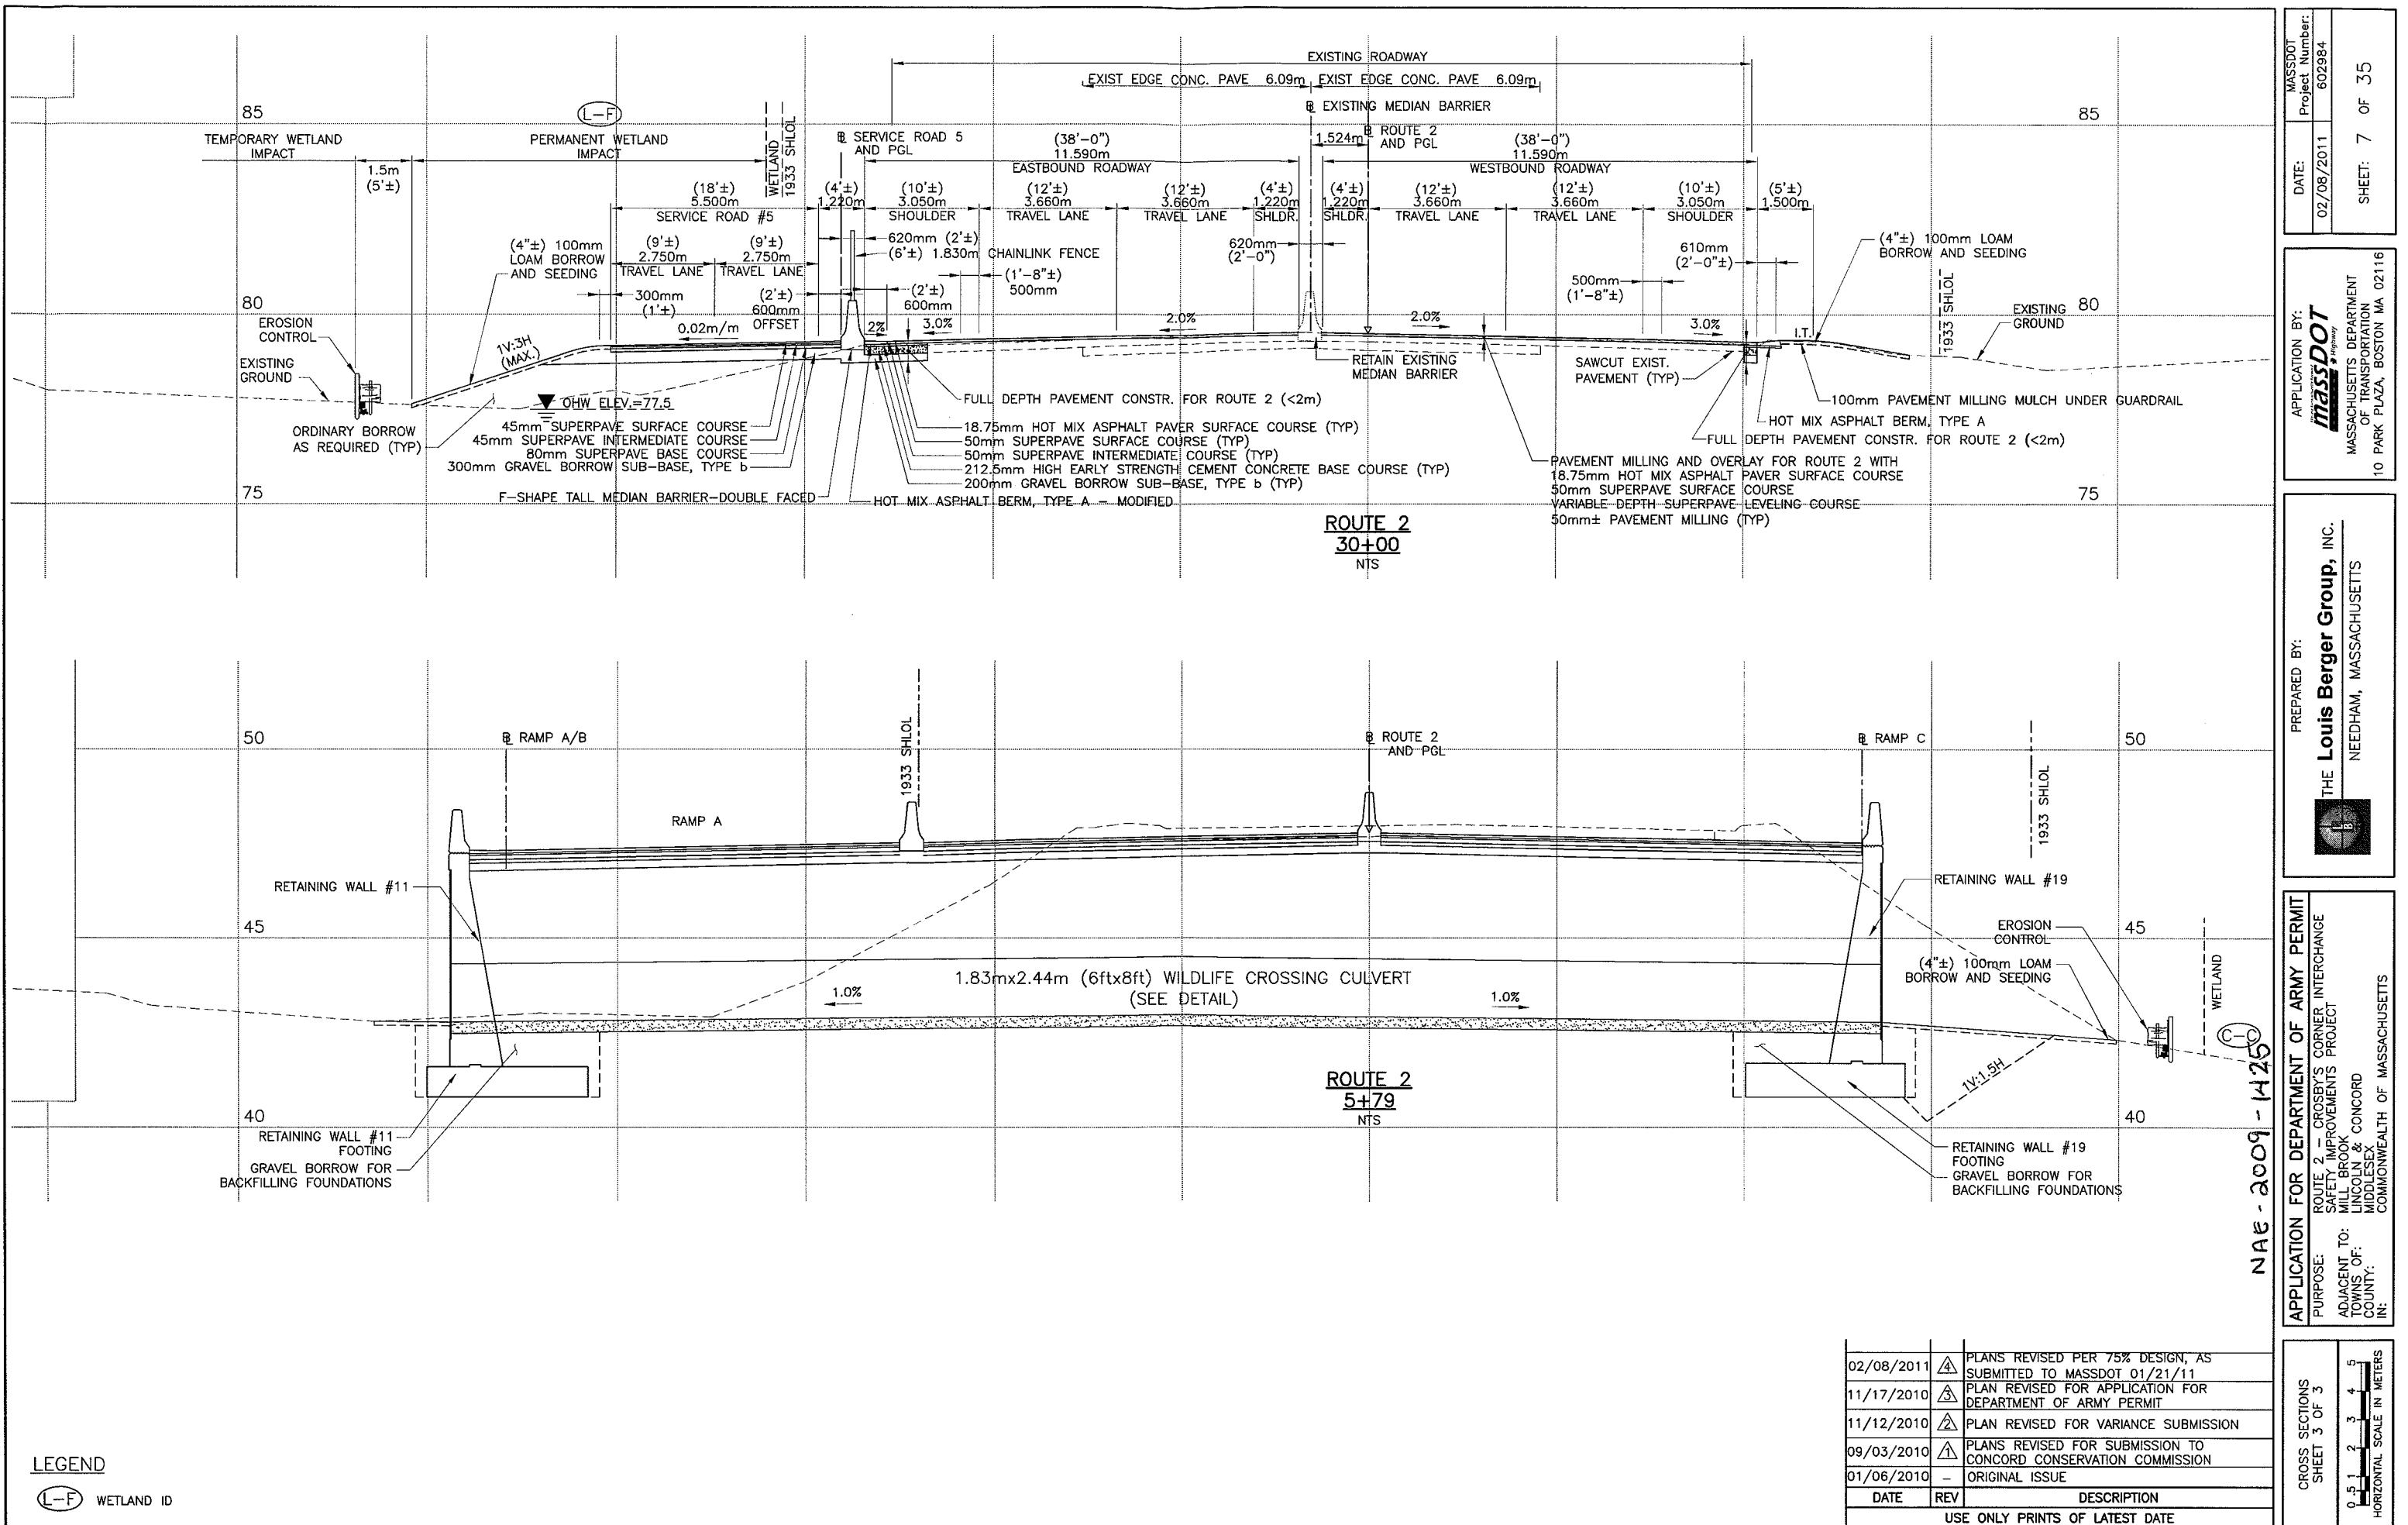

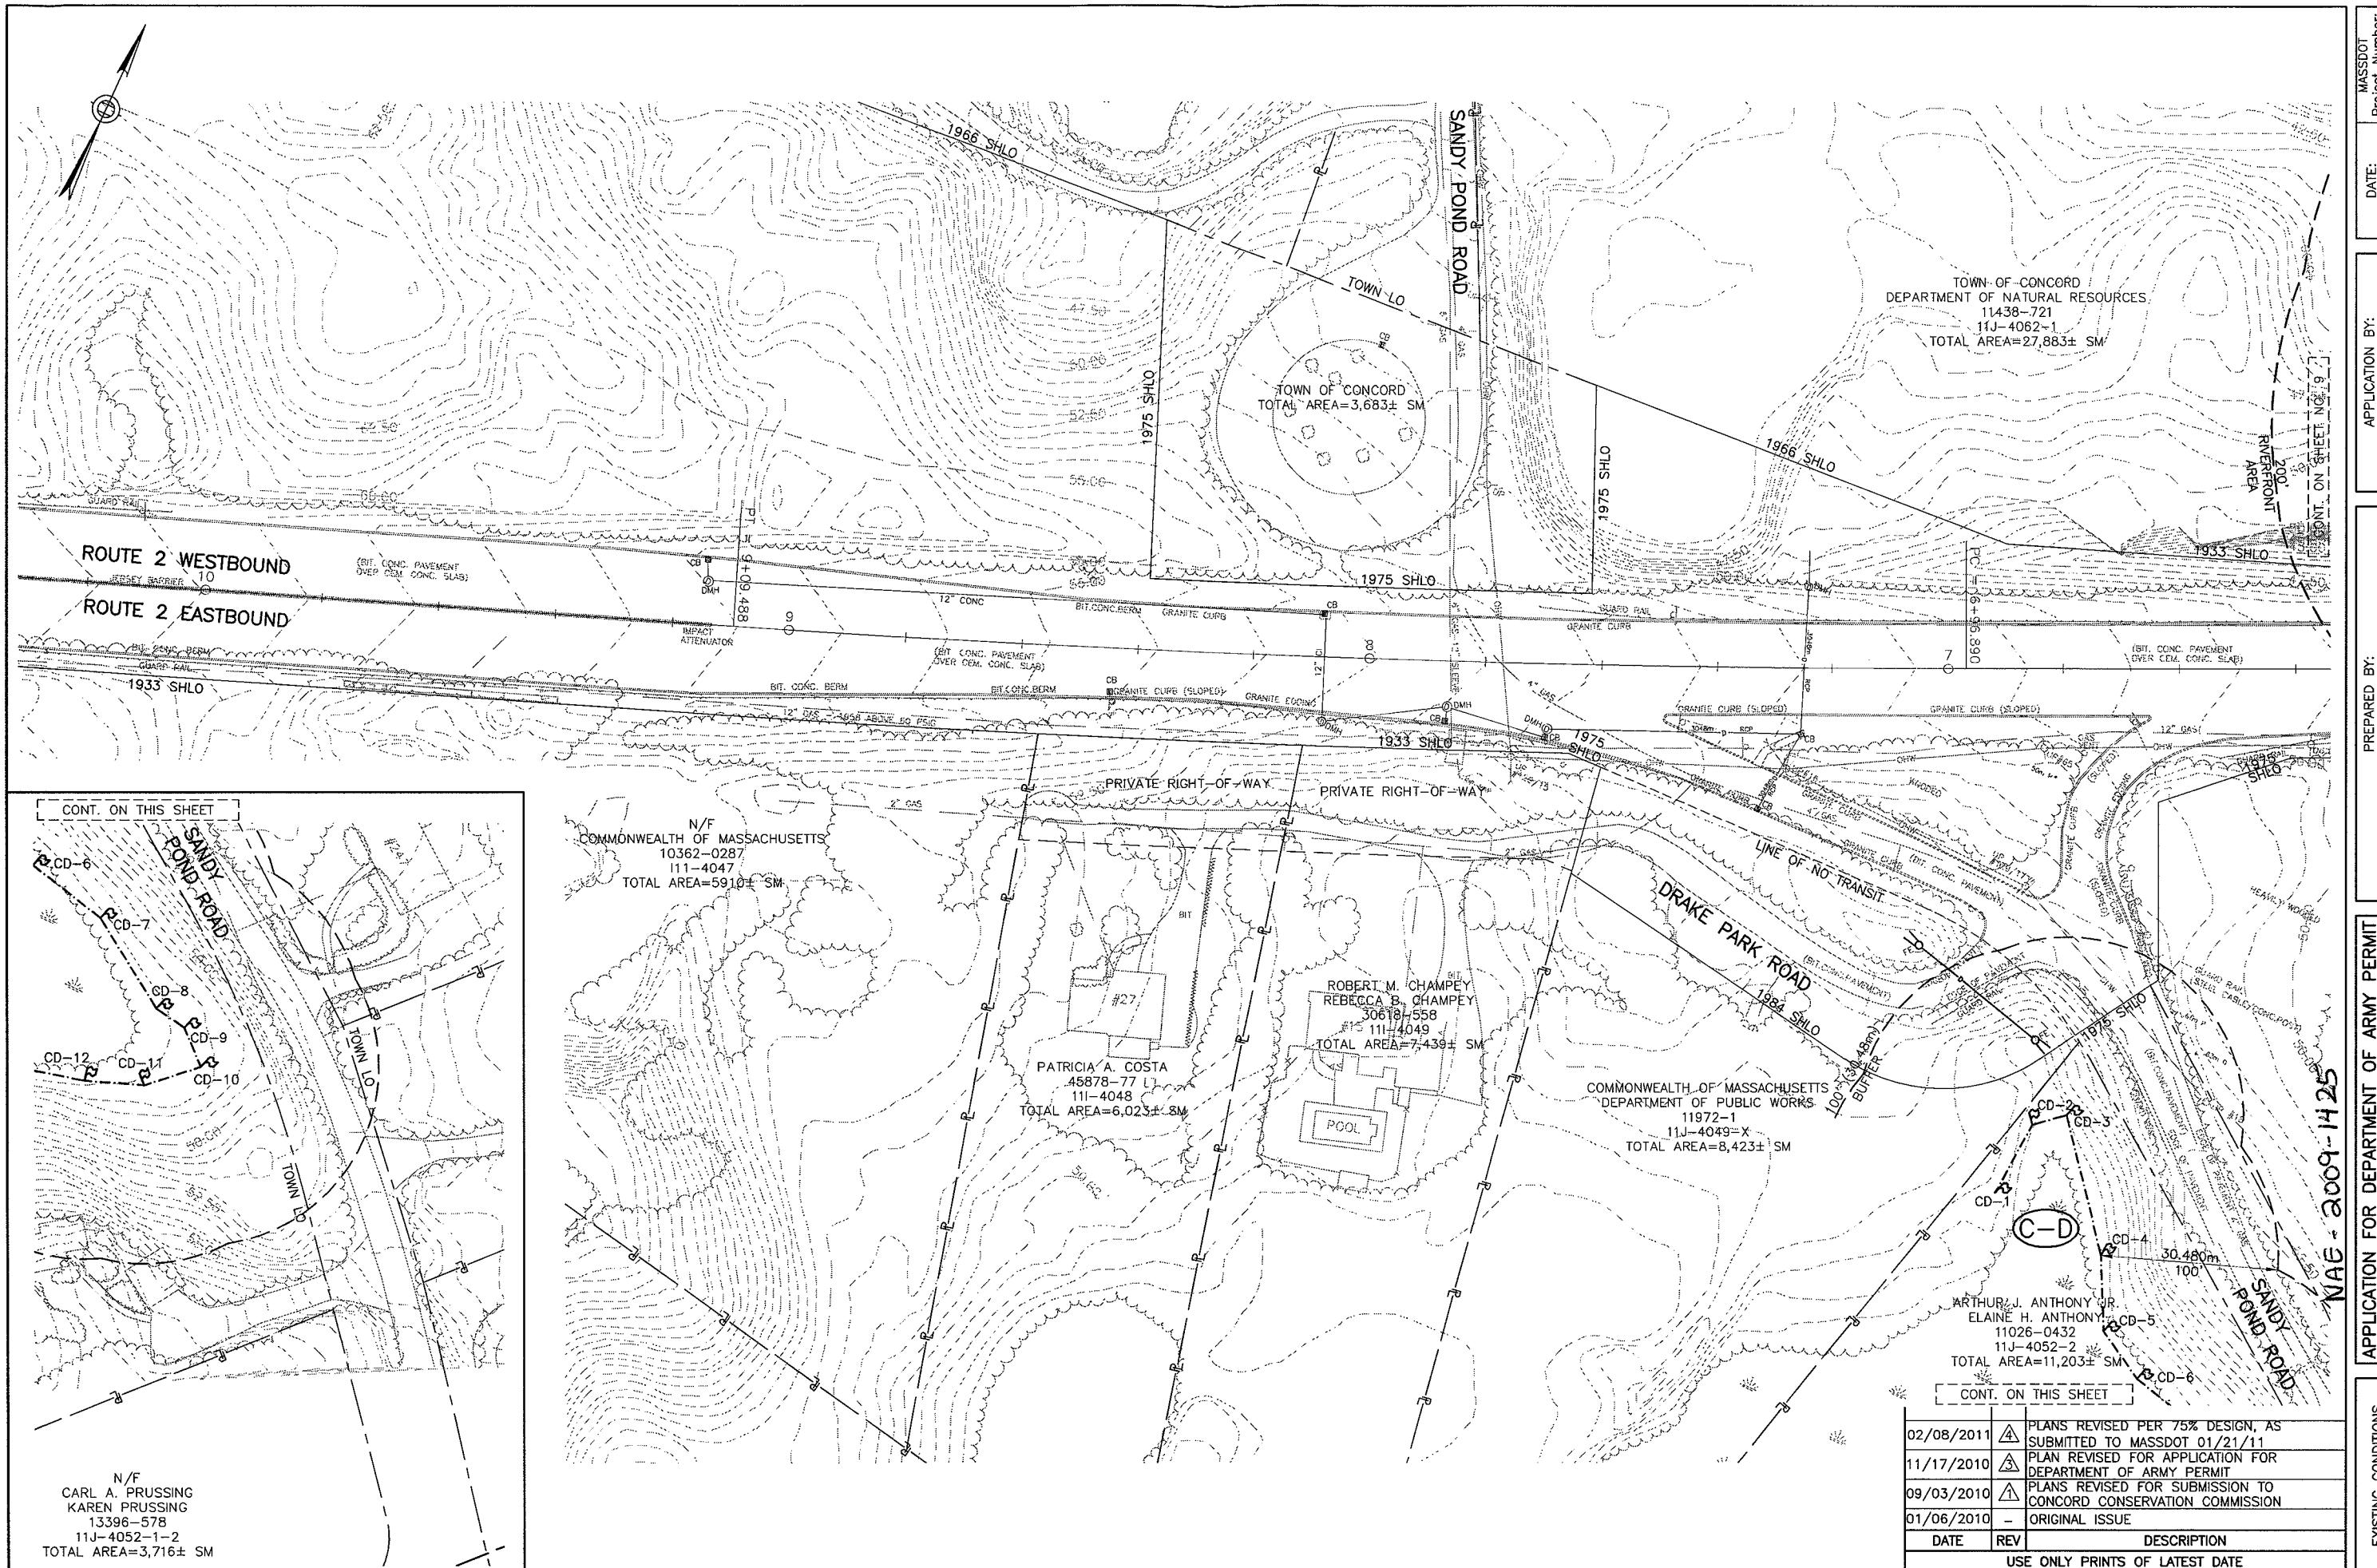

MASSDOT
Project Number:
02/08/2011
602984

APPLICATION BY:
MassDOT
MASSACHUSETTS DEPARTMENT
OF TRANSPORTATION
10 PARK PLAZA, BOSTON MA 02116


PREPARED BY:
The Louis Berger Group, Inc.
NEEDHAM, MASSACHUSETTS




APPLICATION FOR DEPARTMENT OF ARMY PERMIT
ROUTE 2 - CROSBY'S CORNER INTERCHANGE
SAFETY IMPROVEMENTS PROJECT
ADJACENT TO: MILL BROOK & CONCORD
TOWNS OF: LINCOLN & CONCORD
COUNTY: MIDDLESEX
COMMONWEALTH OF MASSACHUSETTS

EXISTING CONDITIONS
SHEET 1 OF 11

20
10
0
HORIZONTAL SCALE IN METERS

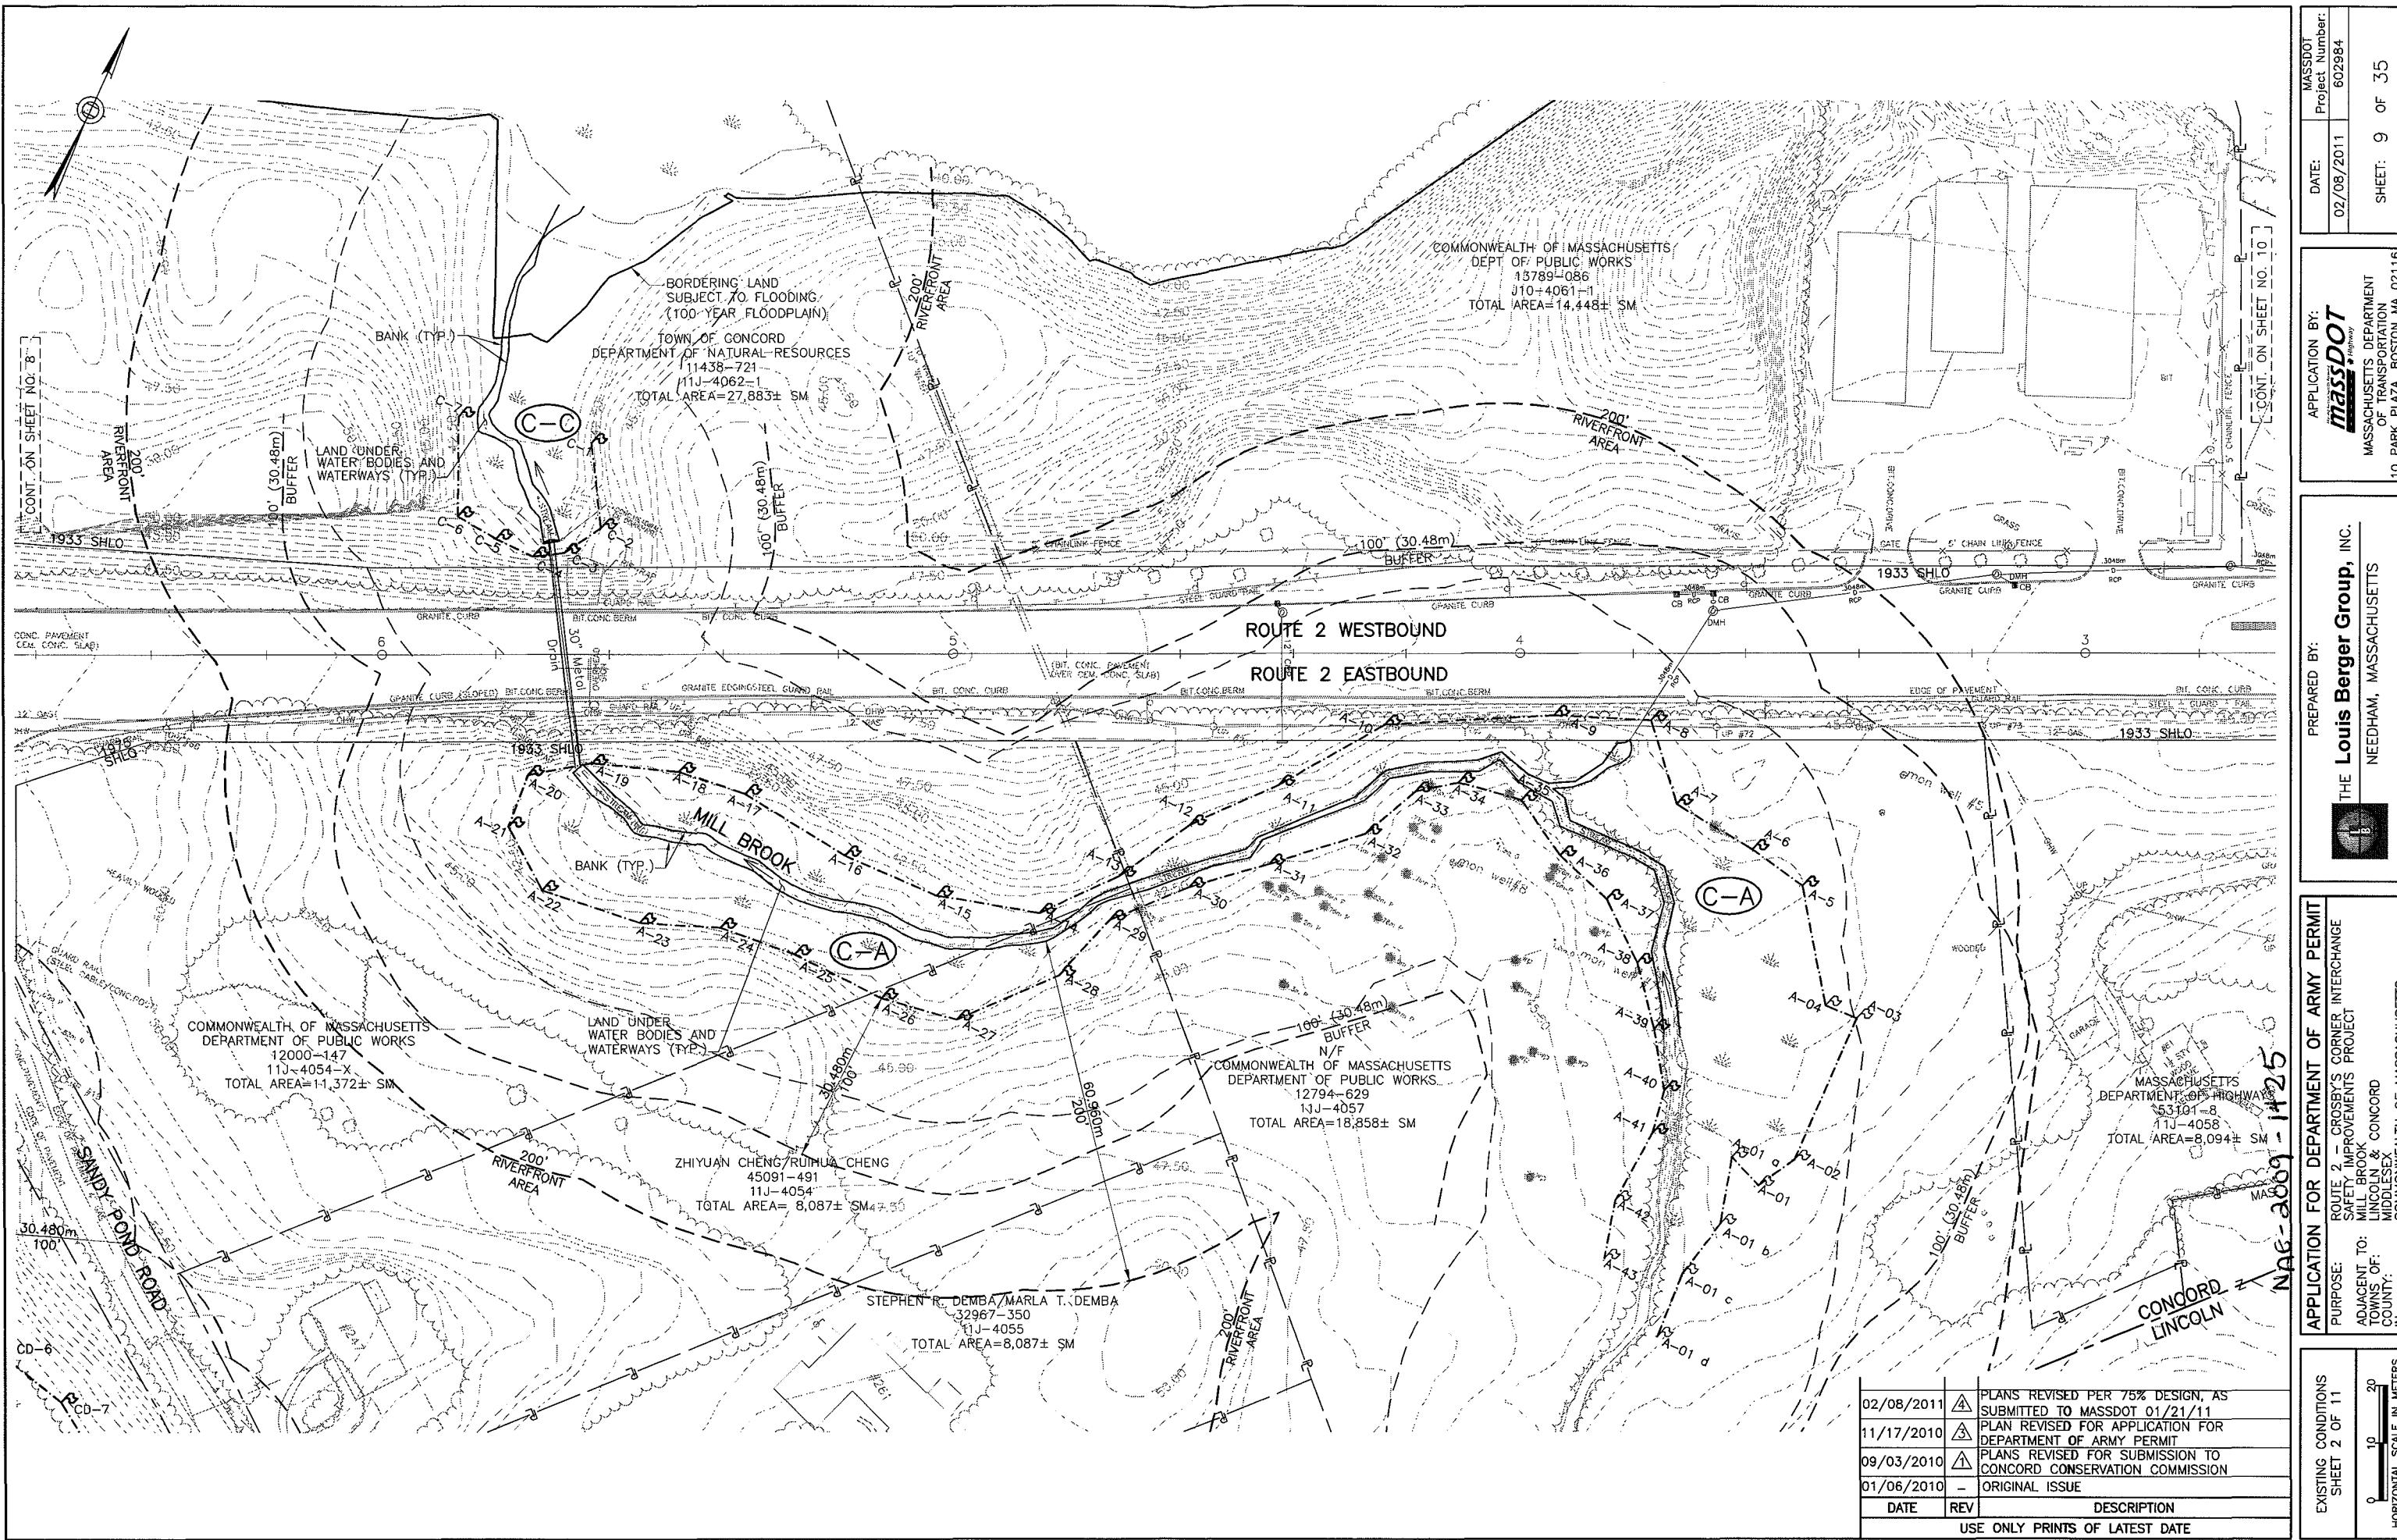

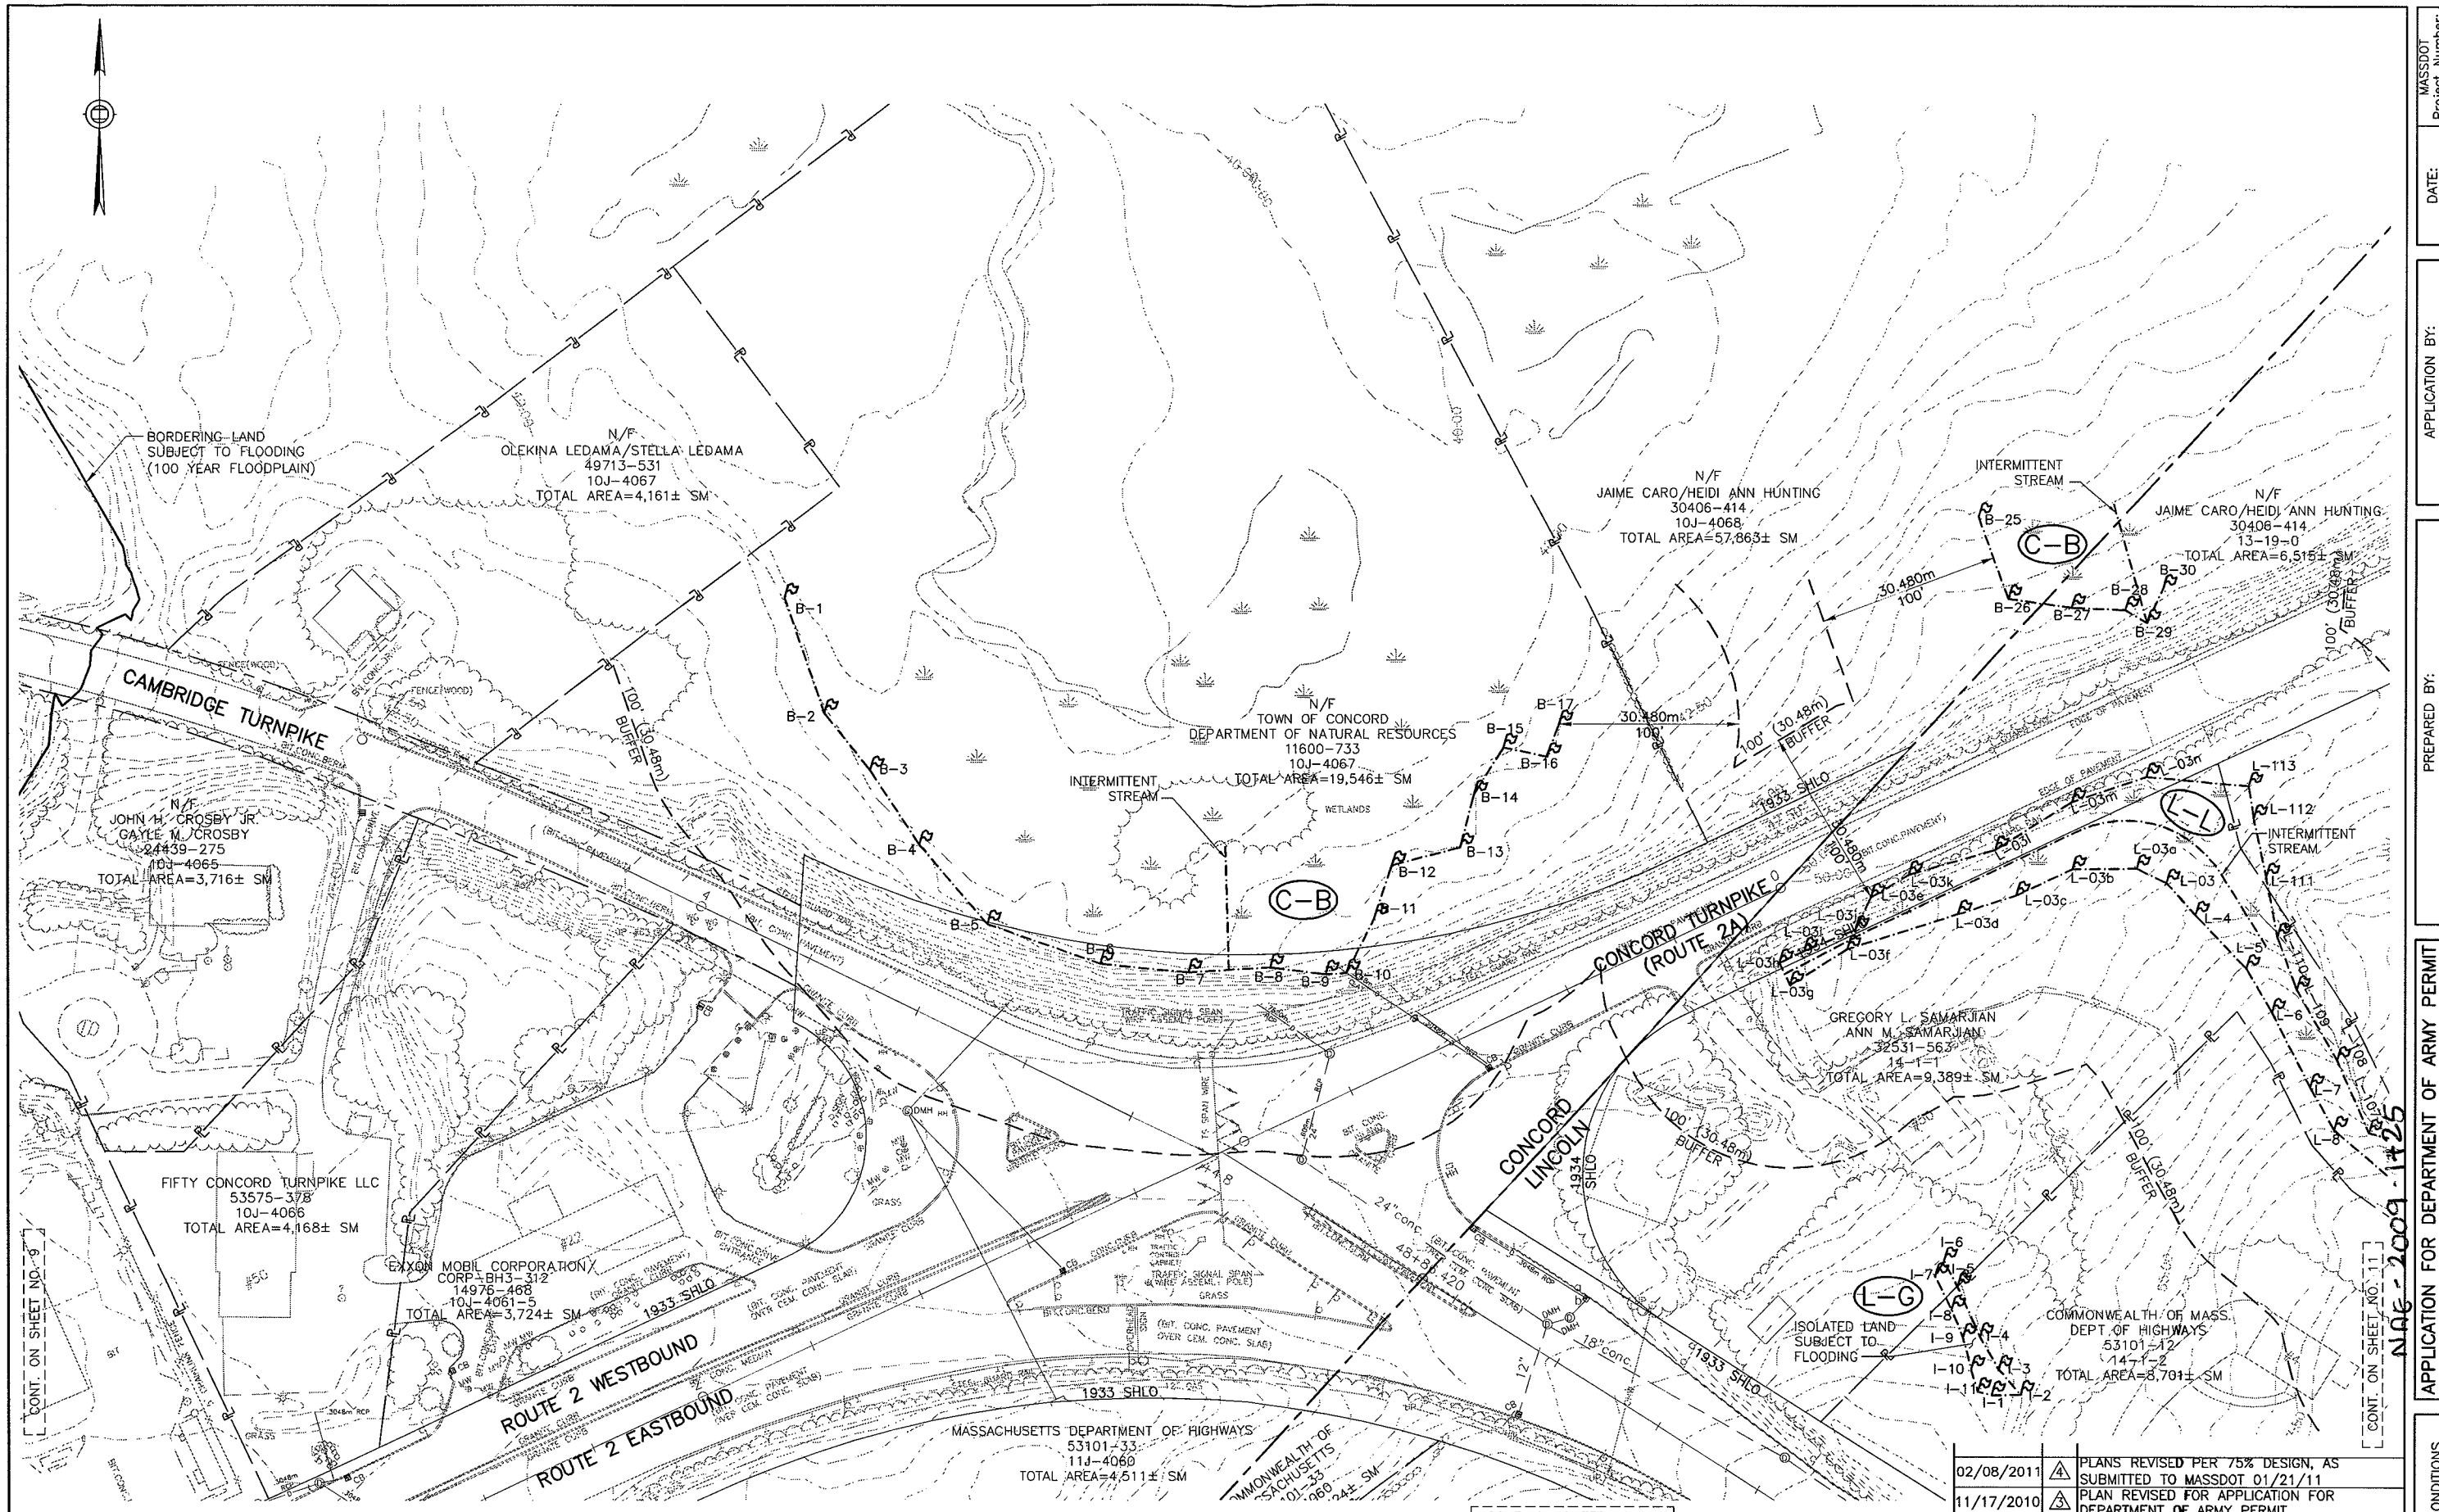


APPLICATION FOR DEPARTMENT OF ARMY PERMIT
ROUTE 2 - CROSBY'S CORNER INTERCHANGE
SAFETY IMPROVEMENTS PROJECT
ADJACENT TO:
MILL BROOK & CONCORD
TOWNS OF:
LINCOLN & CONCORD
MIDDLESEX COUNTY,
COMMONWEALTH OF MASSACHUSETTS

EXISTING CONDITIONS SHEET 3 OF 11	DATE	REV	DESCRIPTION
	02/08/2011	▲	PLANS REVISED PER 75% DESIGN, AS SUBMITTED TO MASSDOT 01/21/11
	11/17/2010	▲	PLAN REVISED FOR APPLICATION FOR DEPARTMENT OF ARMY PERMIT
	09/03/2010	▲	PLANS REVISED FOR SUBMISSION TO CONCORD CONSERVATION COMMISSION
	01/06/2010	-	ORIGINAL ISSUE
	DATE	REV	DESCRIPTION
	0	10	HORIZONTAL SCALE IN METERS

PREPARED BY:
THE Louis Berger Group, INC.
NEEDHAM, MASSACHUSETTS

APPLICATION BY:
Mass DOT, Highway
MASSACHUSETTS DEPARTMENT
OF TRANSPORTATION
10 PARK PLAZA, BOSTON MA 02116

DATE: 02/08/2011 Project Number: 6029384
SHEET: 10 OF 35

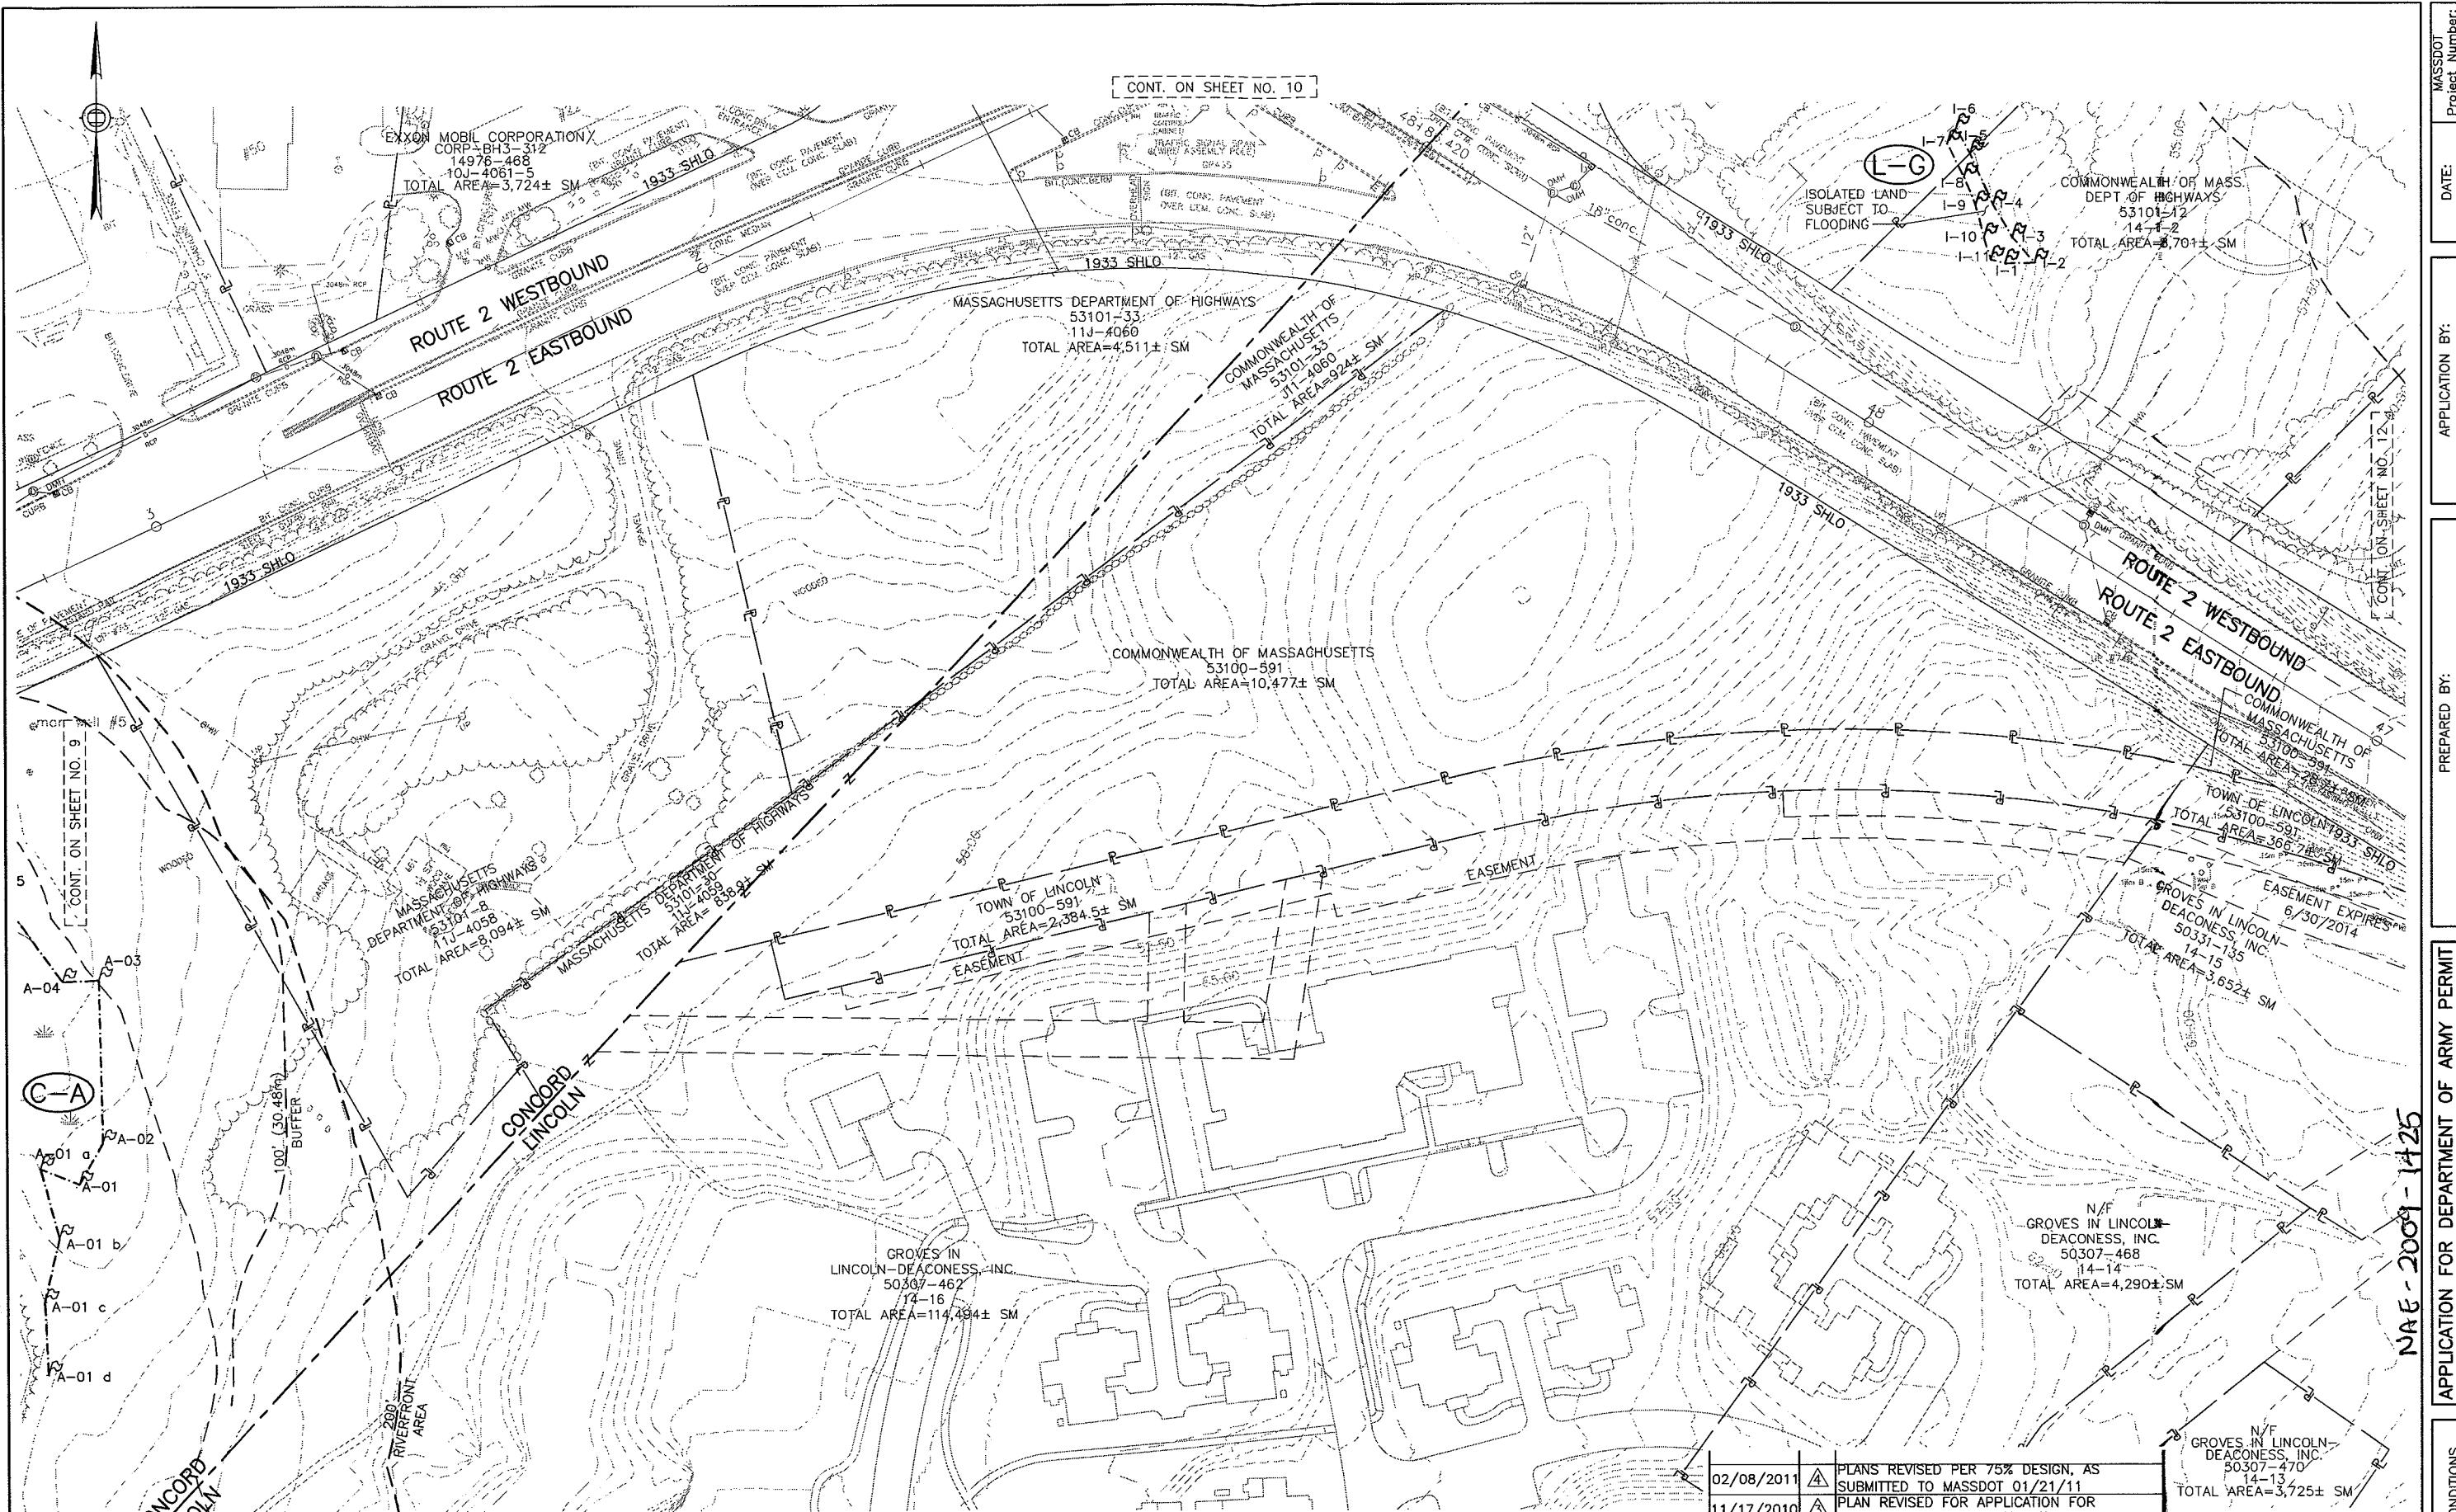

APPLICATION BY:
MassDOT
MASSACHUSETTS DEPARTMENT
OF TRANSPORTATION
10 PARK PLAZA, BOSTON MA 02116

DATE: 02/08/2011
Project Number:
602984

PREPARED BY:
THE Louis Berger Group, Inc.
NEEDHAM, MASSACHUSETTS

APPLICATION FOR DEPARTMENT OF ARMY PERMIT
PURPOSE: ROUTE 2 - CROSBY'S CORNER INTERCHANGE
ADJACENT TO: MILL BROOK & CONCORD
TOWNS OF: LINCOLN & CONCORD
MIDDLESEX COUNTY: COMMONWEALTH OF MASSACHUSETTS

EXISTING CONDITIONS
SHEET 4 OF 11
20
0
10
20
HORIZONTAL SCALE IN METERS




APPLICATION FOR DEPARTMENT OF ARMY PERMIT
PURPOSE: ROUTE 2 - CROSSES CORNER INTERCHANGE
ADJACENT TO: SAFETY IMPROVEMENTS PROJECT
TOWNS OF: MILL BROOK & CONCORD
COUNTY: LINCOLN & MIDDLESEX
COMMONWEALTH OF MASSACHUSETTS

EXISTING CONDITIONS SHEET 5 OF 11	PLANS REVISED PER 75% DESIGN, AS SUBMITTED TO MASSDOT 01/21/11
02/08/2011	PLAN REVISED FOR APPLICATION FOR DEPARTMENT OF ARMY PERMIT
11/17/2010	PLANS REVISED FOR SUBMISSION TO CONCORD CONSERVATION COMMISSION
09/03/2010	ORIGINAL ISSUE
01/06/2010	
DATE	REV
	DESCRIPTION
USE ONLY PRINTS OF LATEST DATE	

PREPARED BY:
THE Louis Berger Group, INC.
NEEDHAM, MASSACHUSETTS

APPLICATION BY:
MassDOT
MASSACHUSETTS DEPARTMENT OF TRANSPORTATION
10 PARK PLAZA, BOSTON MA 02116

DATE: 02/08/2011	Project Number: 602984
SHEET: 12 OF 35	

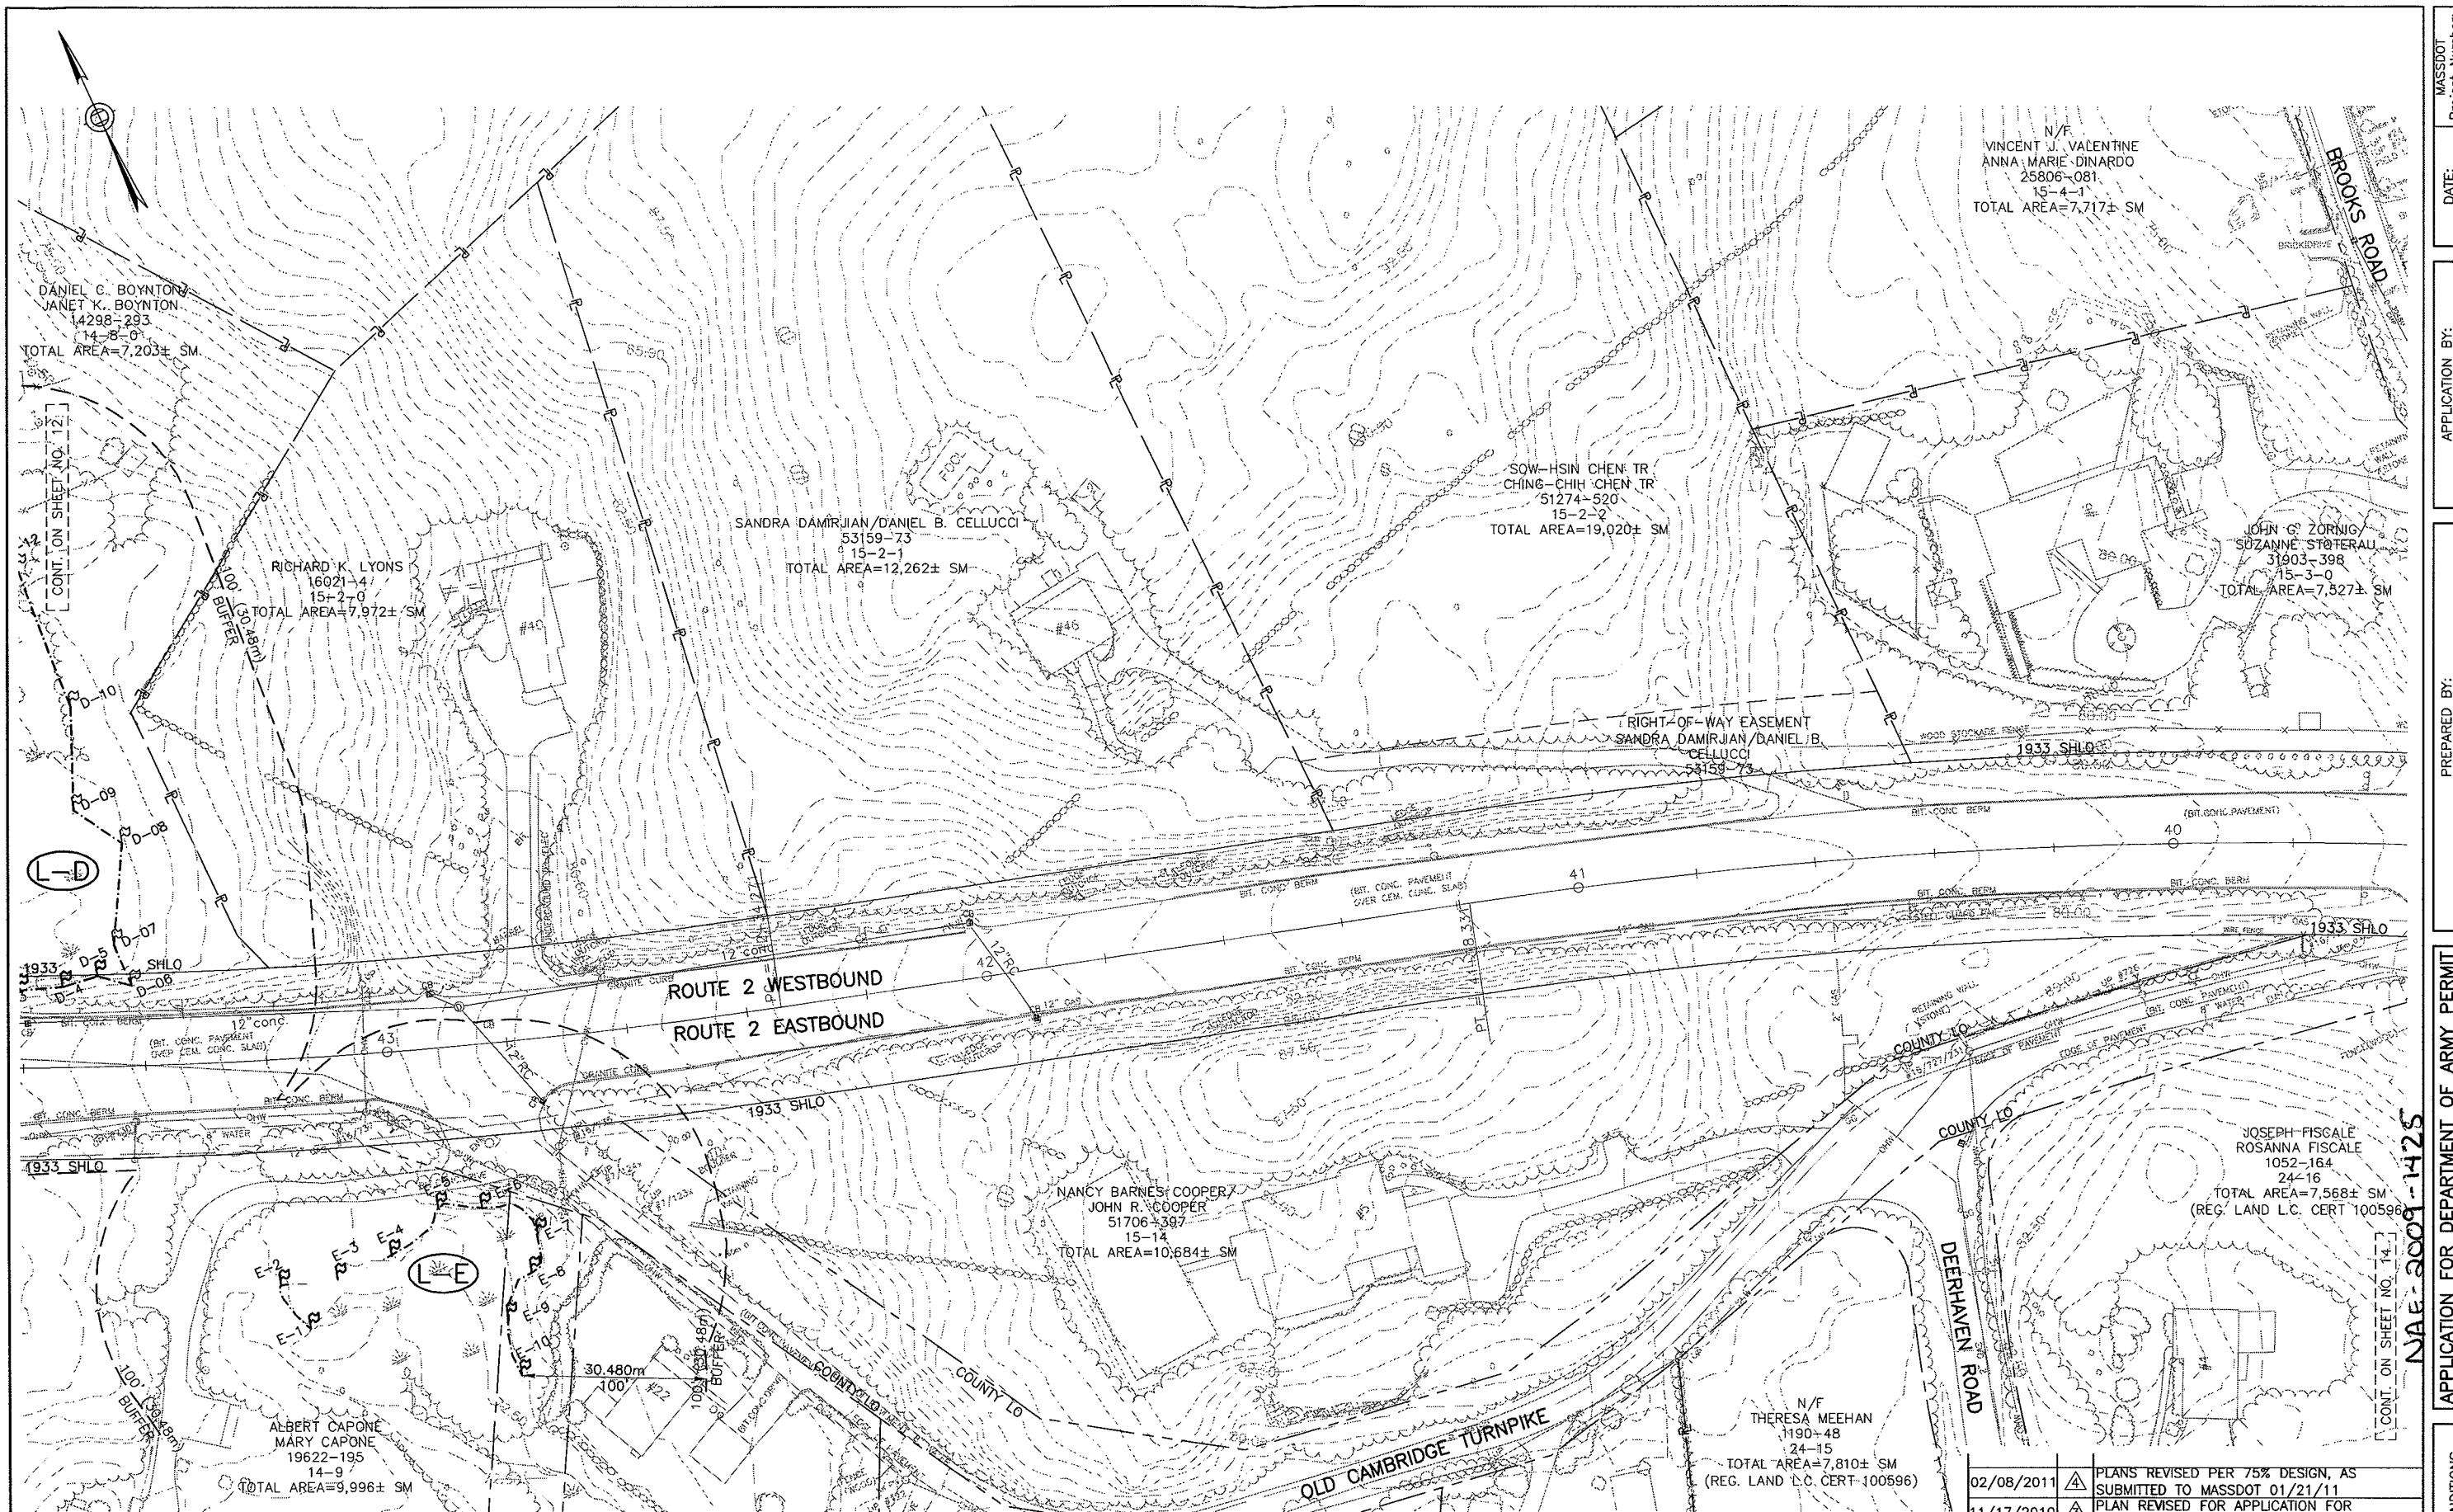

APPLICATION FOR DEPARTMENT OF ARMY PERMIT
PURPOSE: ROUTE 2 - CROSBY'S CORNER INTERCHANGE
ADJACENT TO: SAFETY IMPROVEMENTS PROJECT
TOWNS OF: MILL BROOK & CONCORD
COUNTY: LINCOLN & MIDDLESEX
COMMONWEALTH OF MASSACHUSETTS

EXISTING CONDITIONS
SHEET 6 OF 11
0 10 20
HORIZONTAL SCALE IN METERS

PREPARED BY:
THE Louis Berger Group, Inc.
NEEDHAM, MASSACHUSETTS

APPLICATION BY:
MassDOT
MASSACHUSETTS DEPARTMENT
OF TRANSPORTATION
10 PARK PLAZA, BOSTON MA 02116


DATE: 02/08/2011
MASSDOT Project Number:
602984

DATE: 02/08/2011
Project Number:
602984

DATE: 02/08/2011
Project Number:
602984

DATE: 02/08/2011
Project Number:
602984

DATE	REV	DESCRIPTION
USE ONLY PRINTS OF LATEST DATE		

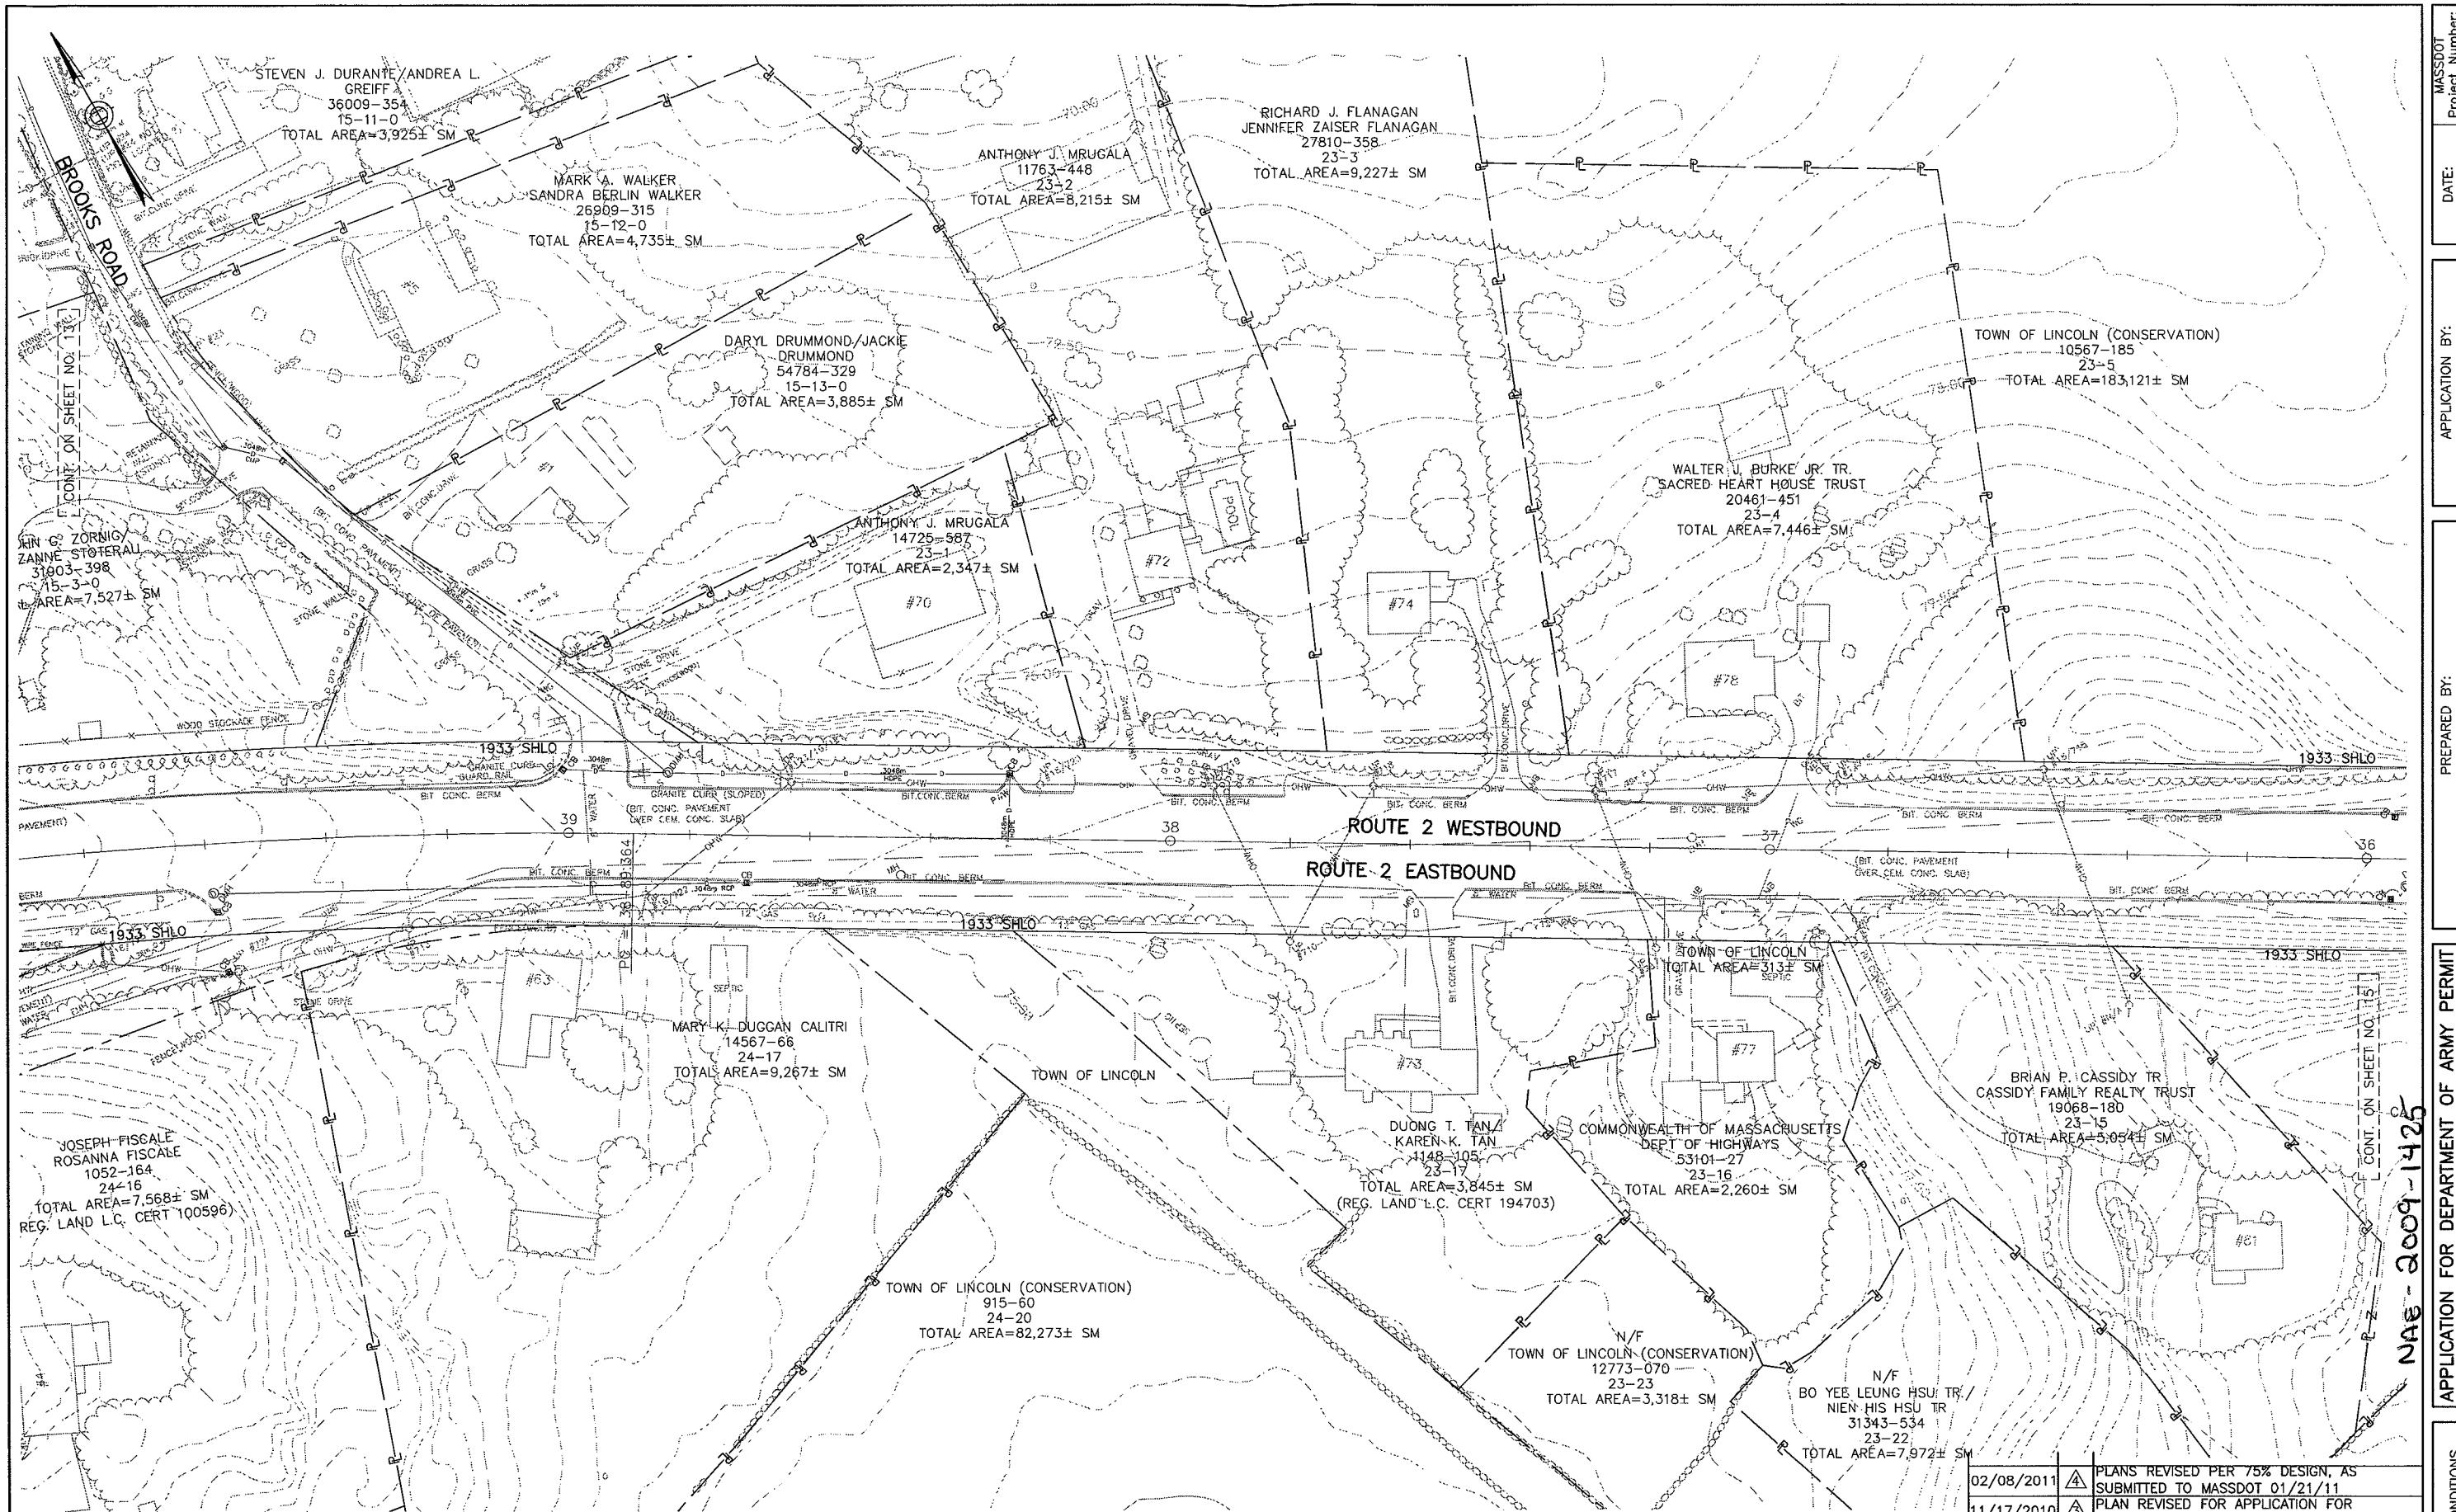

APPLICATION FOR DEPARTMENT OF ARMY PERMIT
PURPOSE: ROUTE 2 - CROSBY'S CORNER INTERCHANGE
ADJACENT TO: SAFETY IMPROVEMENTS PROJECT
TOWNS OF: MILL BROOK & CONCORD
COUNTY: LINCOLN & MIDDLESEX
COMMONWEALTH OF MASSACHUSETTS

EXISTING CONDITIONS
SHEET 7 OF 11
0 10 20
HORIZONTAL SCALE IN METERS

MASSDOT
DATE: 02/08/2011 Project Number:
602984


APPLICATION BY:
MassDOT
MASSACHUSETTS DEPARTMENT
OF TRANSPORTATION
10 PARK PLAZA, BOSTON MA 02116

PREPARED BY:
The Louis Berger Group, Inc.
NEEDHAM, MASSACHUSETTS

SHEET: 14 OF 35

DATE	REV	DESCRIPTION
02/08/2011		PLANS REVISED PER 75% DESIGN, AS SUBMITTED TO MASSDOT 01/21/11
11/17/2010		PLAN REVISED FOR APPLICATION FOR DEPARTMENT OF ARMY PERMIT
09/03/2010		PLANS REVISED FOR SUBMISSION TO CONCORD CONSERVATION COMMISSION
01/06/2010	-	ORIGINAL ISSUE
		USE ONLY PRINTS OF LATEST DATE

NAB - 2009-1425

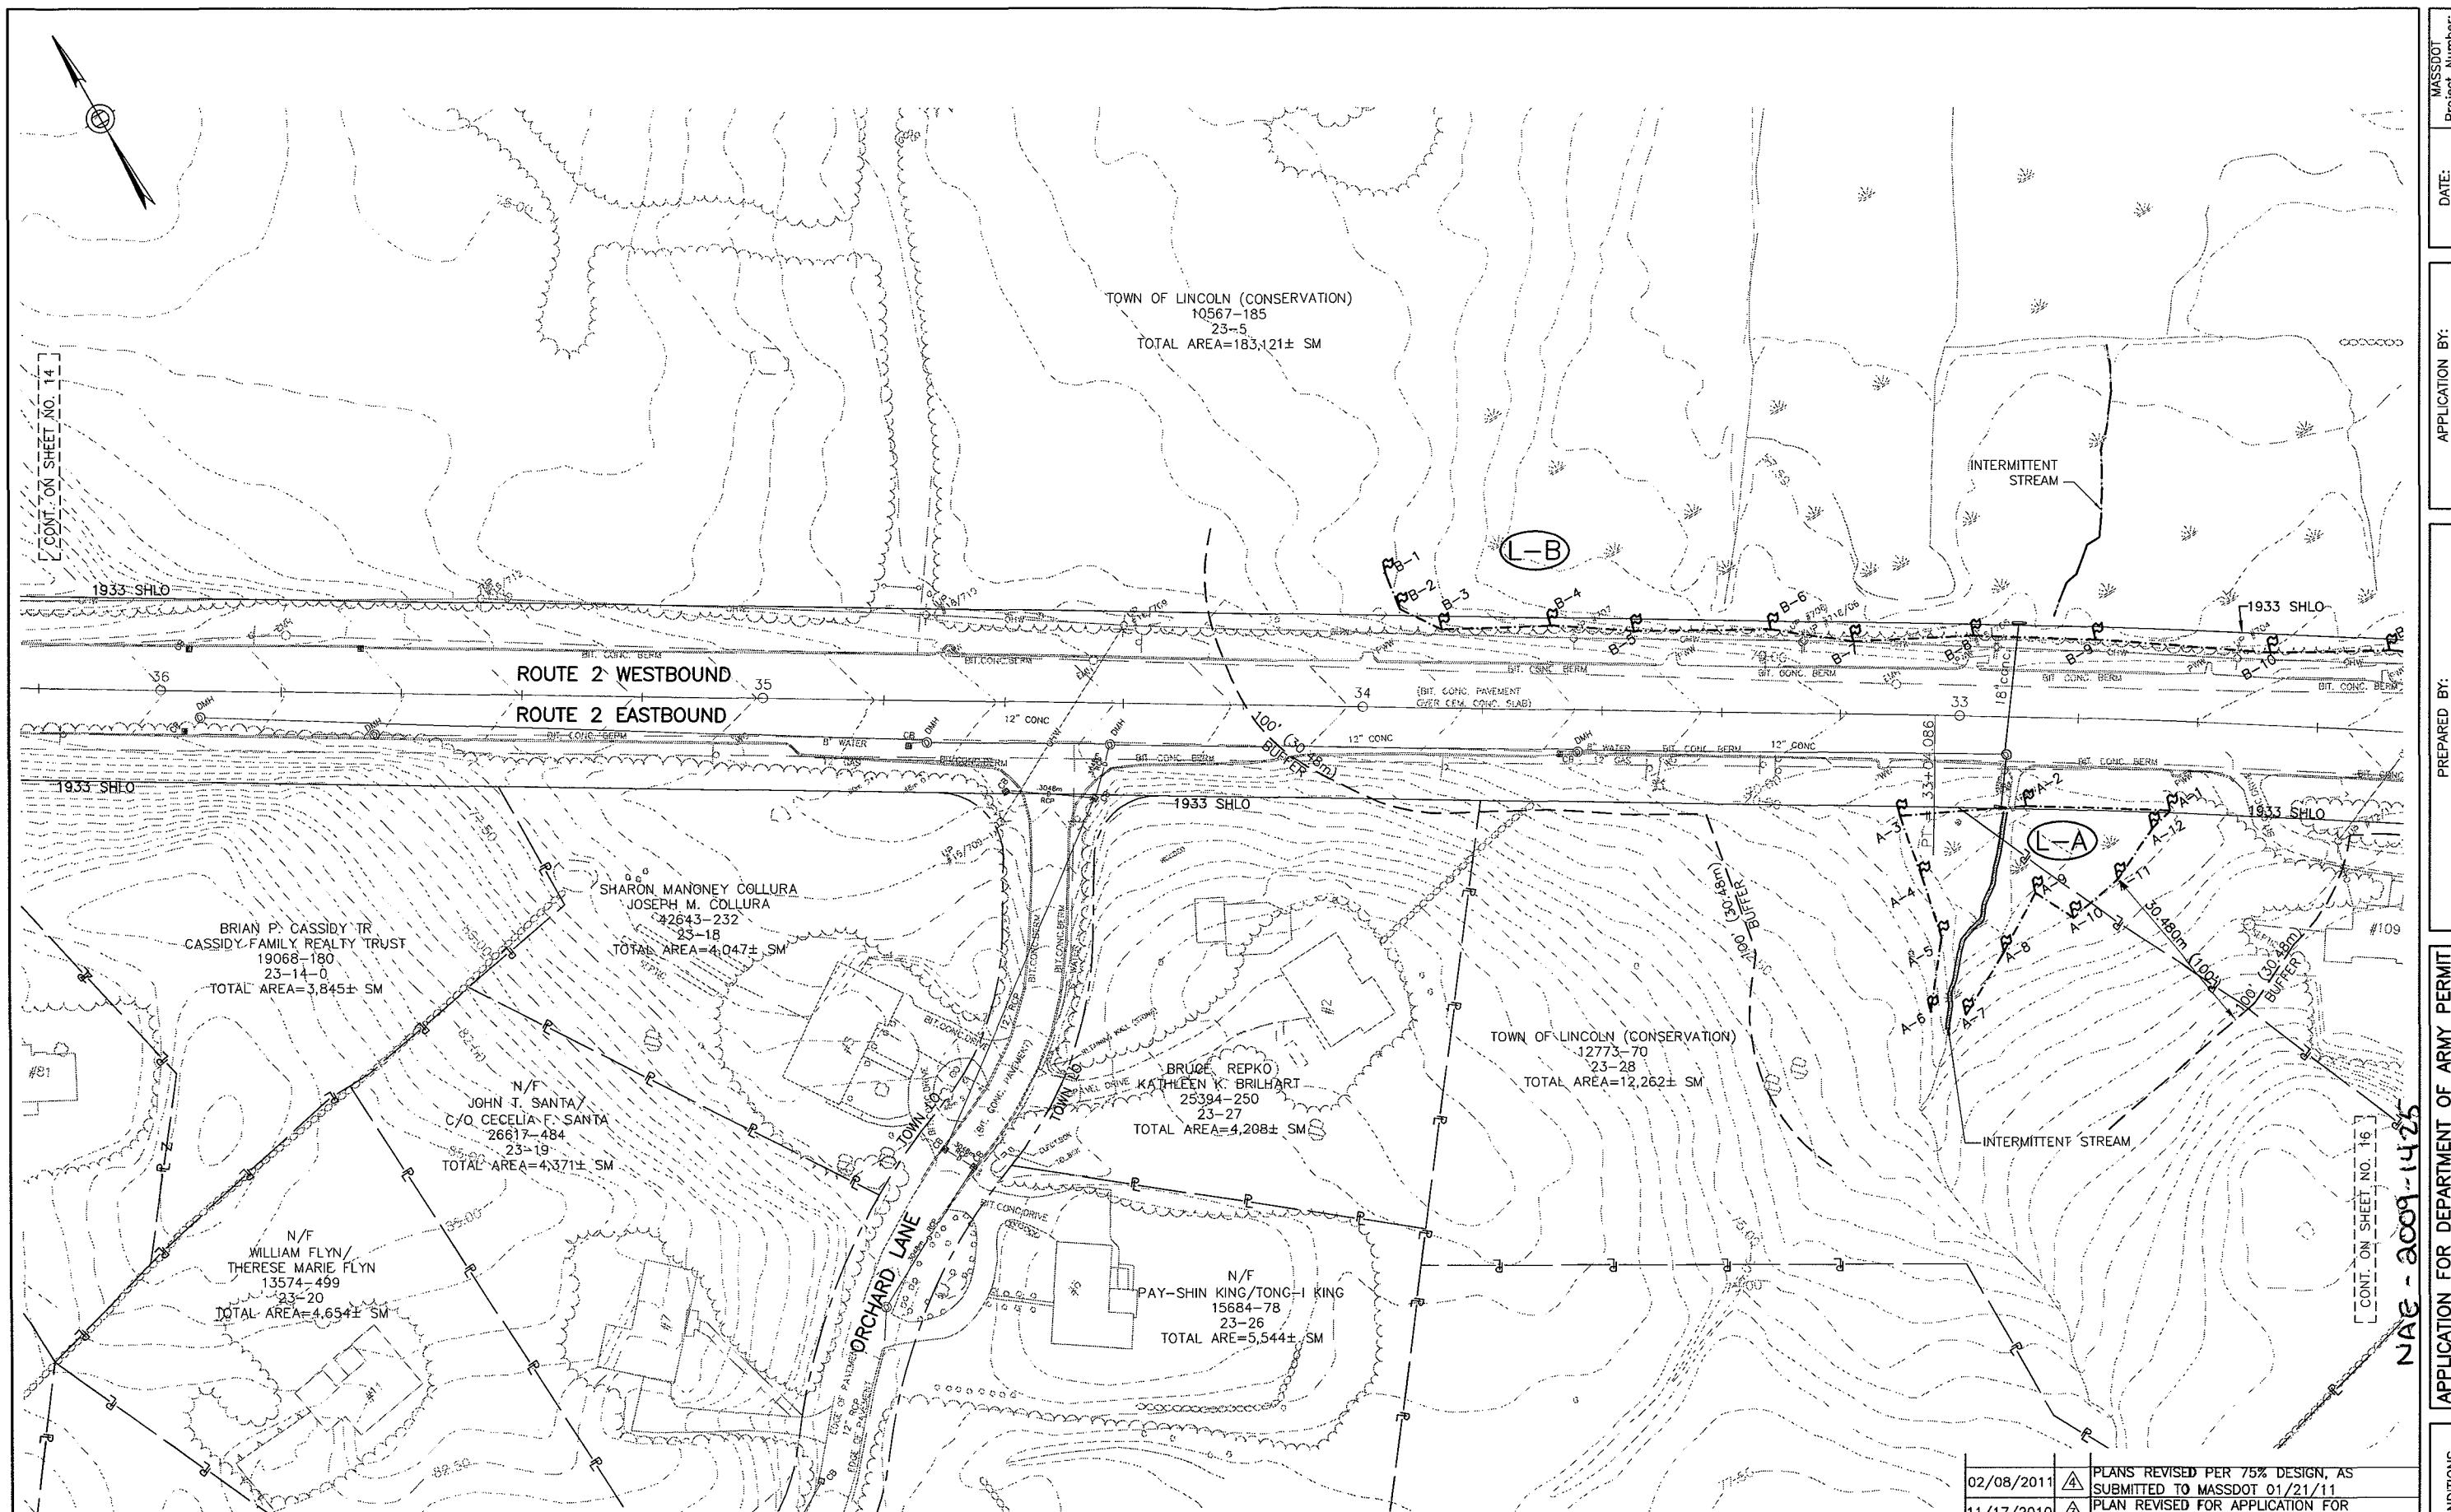

APPLICATION FOR DEPARTMENT OF ARMY PERMIT
ROUTE 2 - CROSSING
SAFETY IMPROVEMENTS PROJECT
ADJACENT TO:
MILL BROOK & CONCORD
TOWNS OF:
LINCOLN &
MIDDLESEX
COUNTY:
COMMONWEALTH OF MASSACHUSETTS

EXISTING CONDITIONS SHEET 8 OF 11	DESCRIPTION
02/08/2011	PLANS REVISED PER 75% DESIGN, AS SUBMITTED TO MASSDOT 01/21/11
11/17/2010	PLAN REVISED FOR APPLICATION FOR DEPARTMENT OF ARMY PERMIT
09/03/2010	PLANS REVISED FOR SUBMISSION TO CONCORD CONSERVATION COMMISSION
01/06/2010	ORIGINAL ISSUE
DATE	REV


MASSDOT
APPLICATION BY:
Massachusetts Department
of Transportation
10 Park Plaza, Boston MA 02116
DATE: 02/08/2011 Project Number: 60298-4

PREPARED BY:
THE Louis Berger Group, INC.
NEEDHAM, MASSACHUSETTS

MASSDOT
APPLICATION BY:
Massachusetts Department
of Transportation
10 Park Plaza, Boston MA 02116

MASSDOT
APPLICATION BY:
Massachusetts Department
of Transportation
10 Park Plaza, Boston MA 02116
DATE: 02/08/2011 Project Number: 60298-4

MASSDOT
APPLICATION BY:
Massachusetts Department
of Transportation
10 Park Plaza, Boston MA 02116

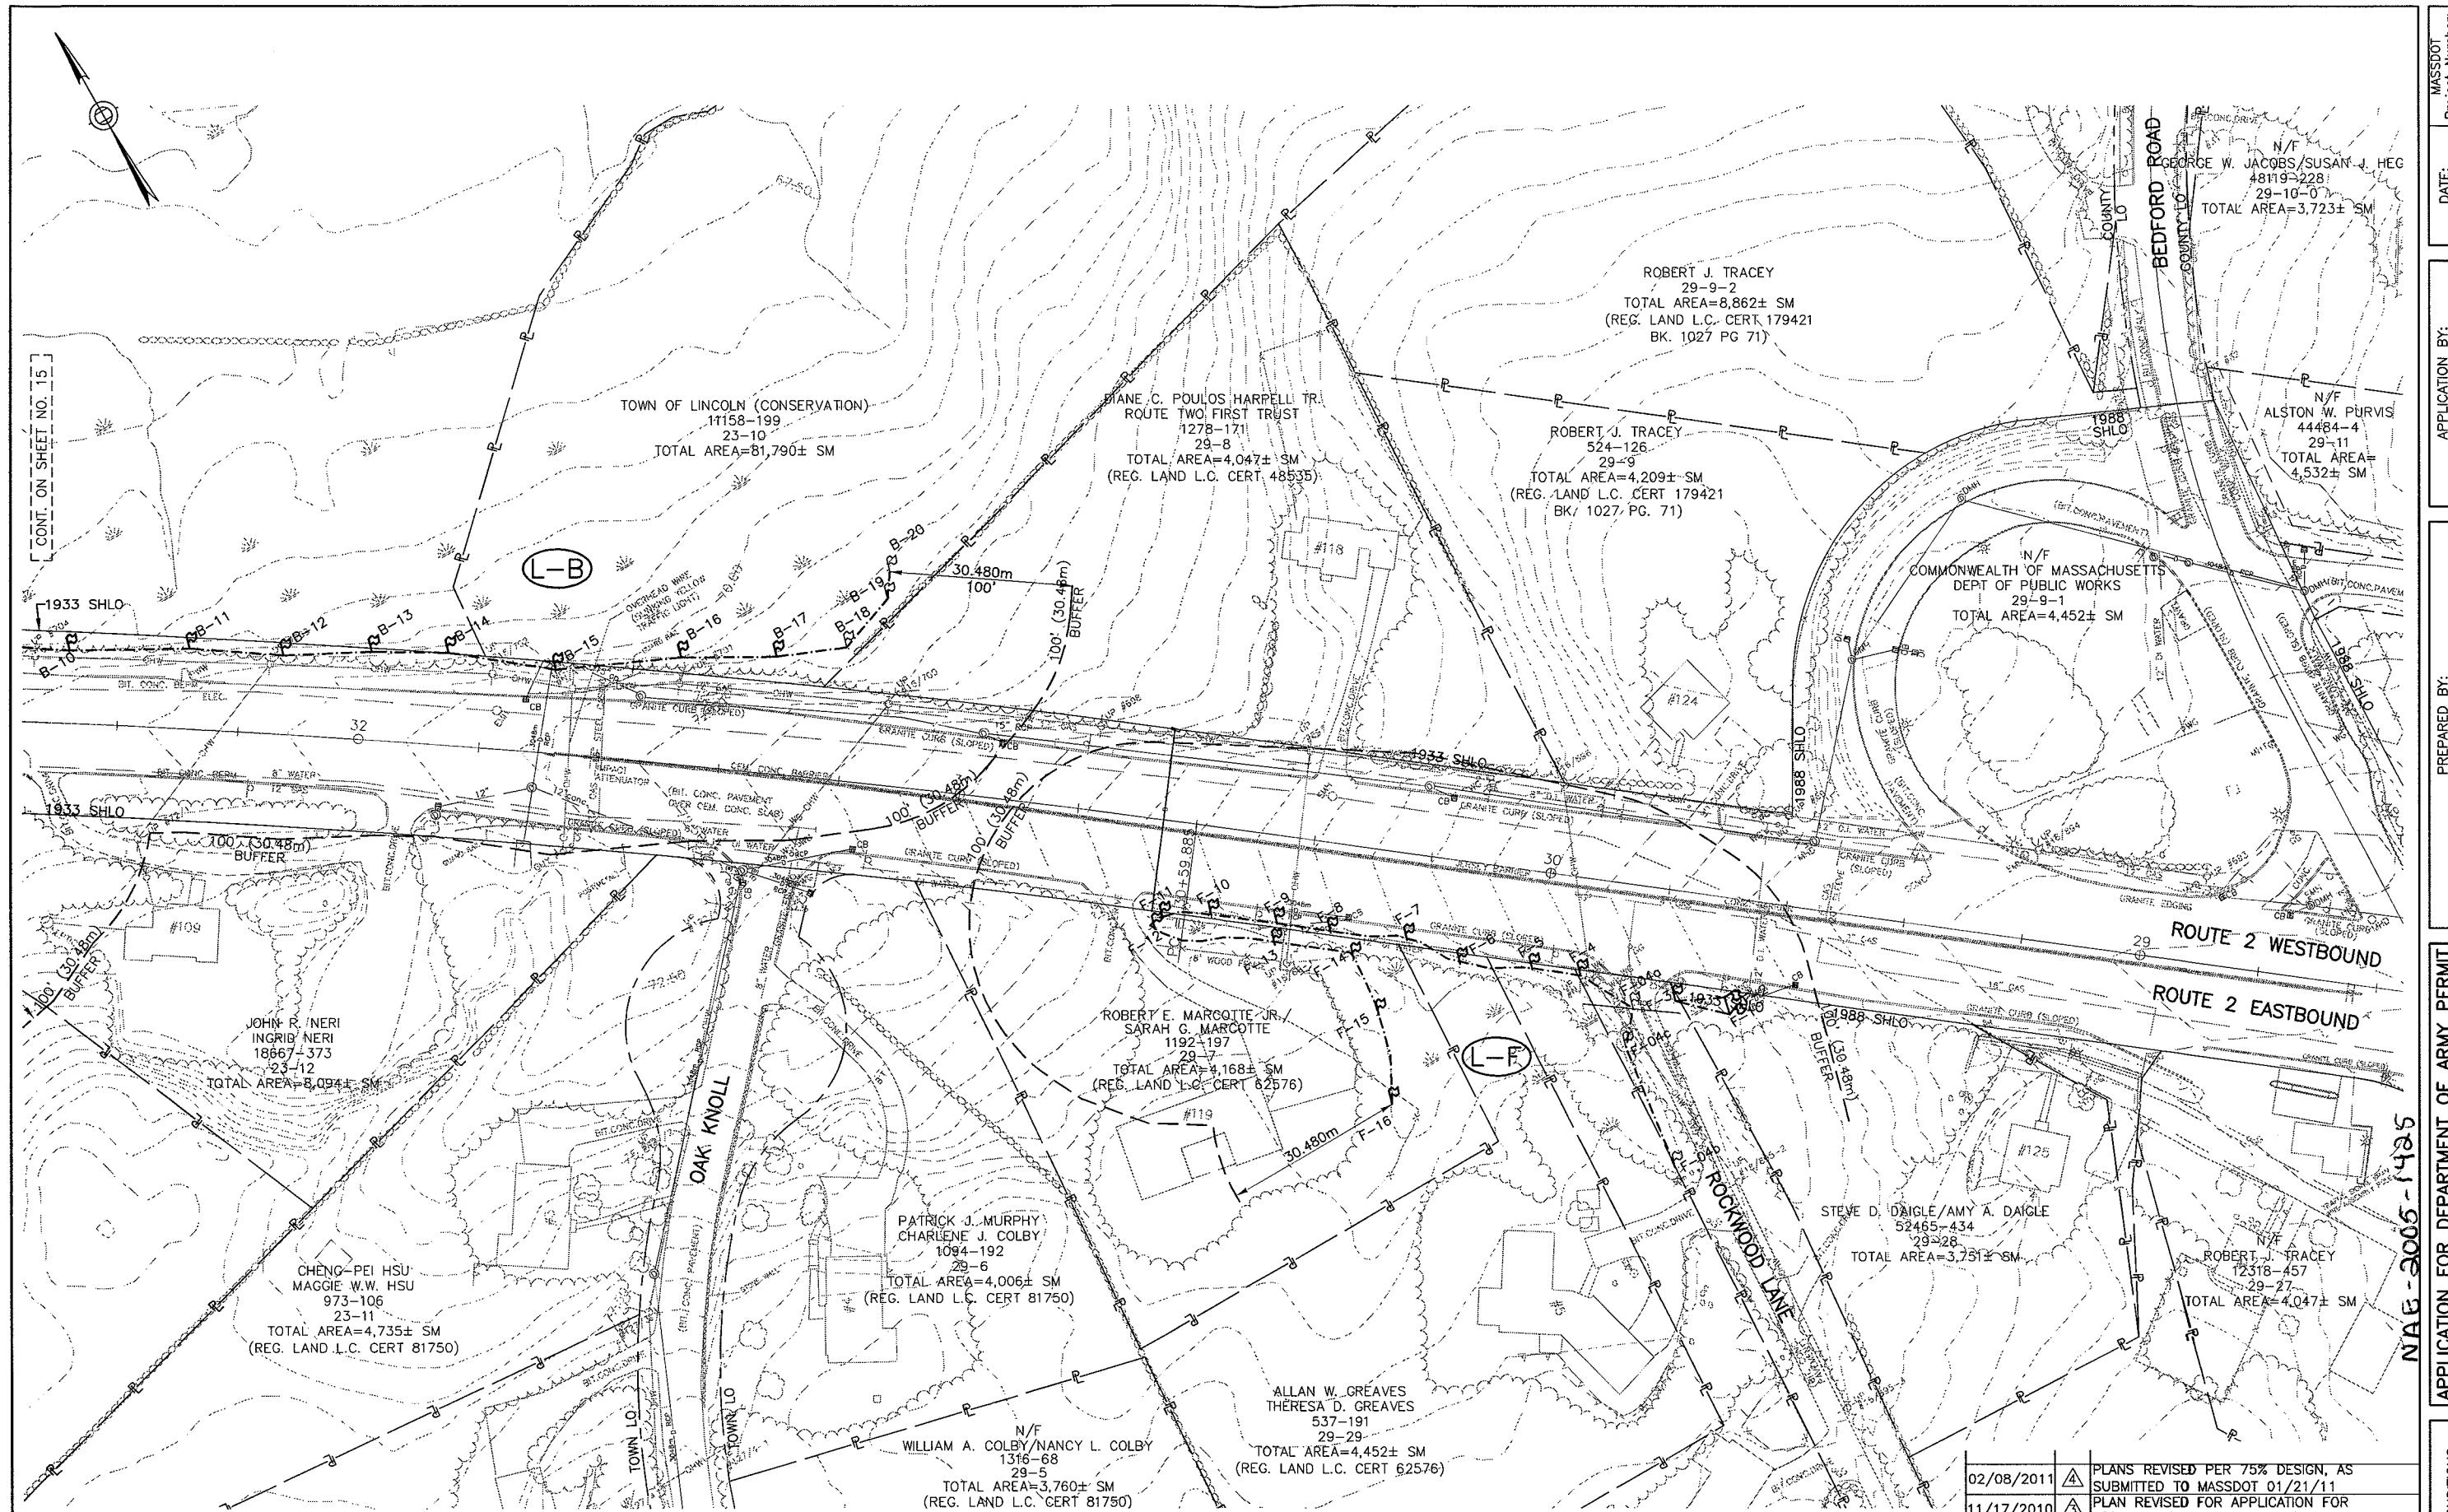

APPLICATION BY:
MassDOT
MASSACHUSETTS DEPARTMENT
OF TRANSPORTATION
10 PARK PLAZA, BOSTON MA 02116

PREPARED BY:
THE Louis Berger Group, Inc.
NEEDHAM, MASSACHUSETTS

APPLICATION FOR DEPARTMENT OF ARMY PERMIT
PURPOSE: ROUTE 2 - CROSBY'S CORNER INTERCHANGE
ADJACENT TO: MILL BROOK, LINCOLN & CONCORD
TOWNS OF: MIDDLESEX
COUNTY: COMMONWEALTH OF MASSACHUSETTS


EXISTING CONDITIONS
SHEET 9 OF 11
0 10 20
HORIZONTAL SCALE IN METERS

DATE	REV	DESCRIPTION
02/08/2011	-	ORIGINAL ISSUE
11/17/2010	-	PLANS REVISED FOR SUBMISSION TO CONCORD CONSERVATION COMMISSION
09/03/2010	-	PLAN REVISED FOR APPLICATION FOR DEPARTMENT OF ARMY PERMIT
01/06/2010	-	PLANS REVISED PER 75% DESIGN, AS SUBMITTED TO MASSDOT 01/21/11

USE ONLY PRINTS OF LATEST DATE

MASSDOT
DATE: 02/08/2011 Project Number: 602984

APPLICATION BY:
MassDOT
MASSACHUSETTS DEPARTMENT
OF TRANSPORTATION
10 PARK PLAZA, BOSTON MA 02116

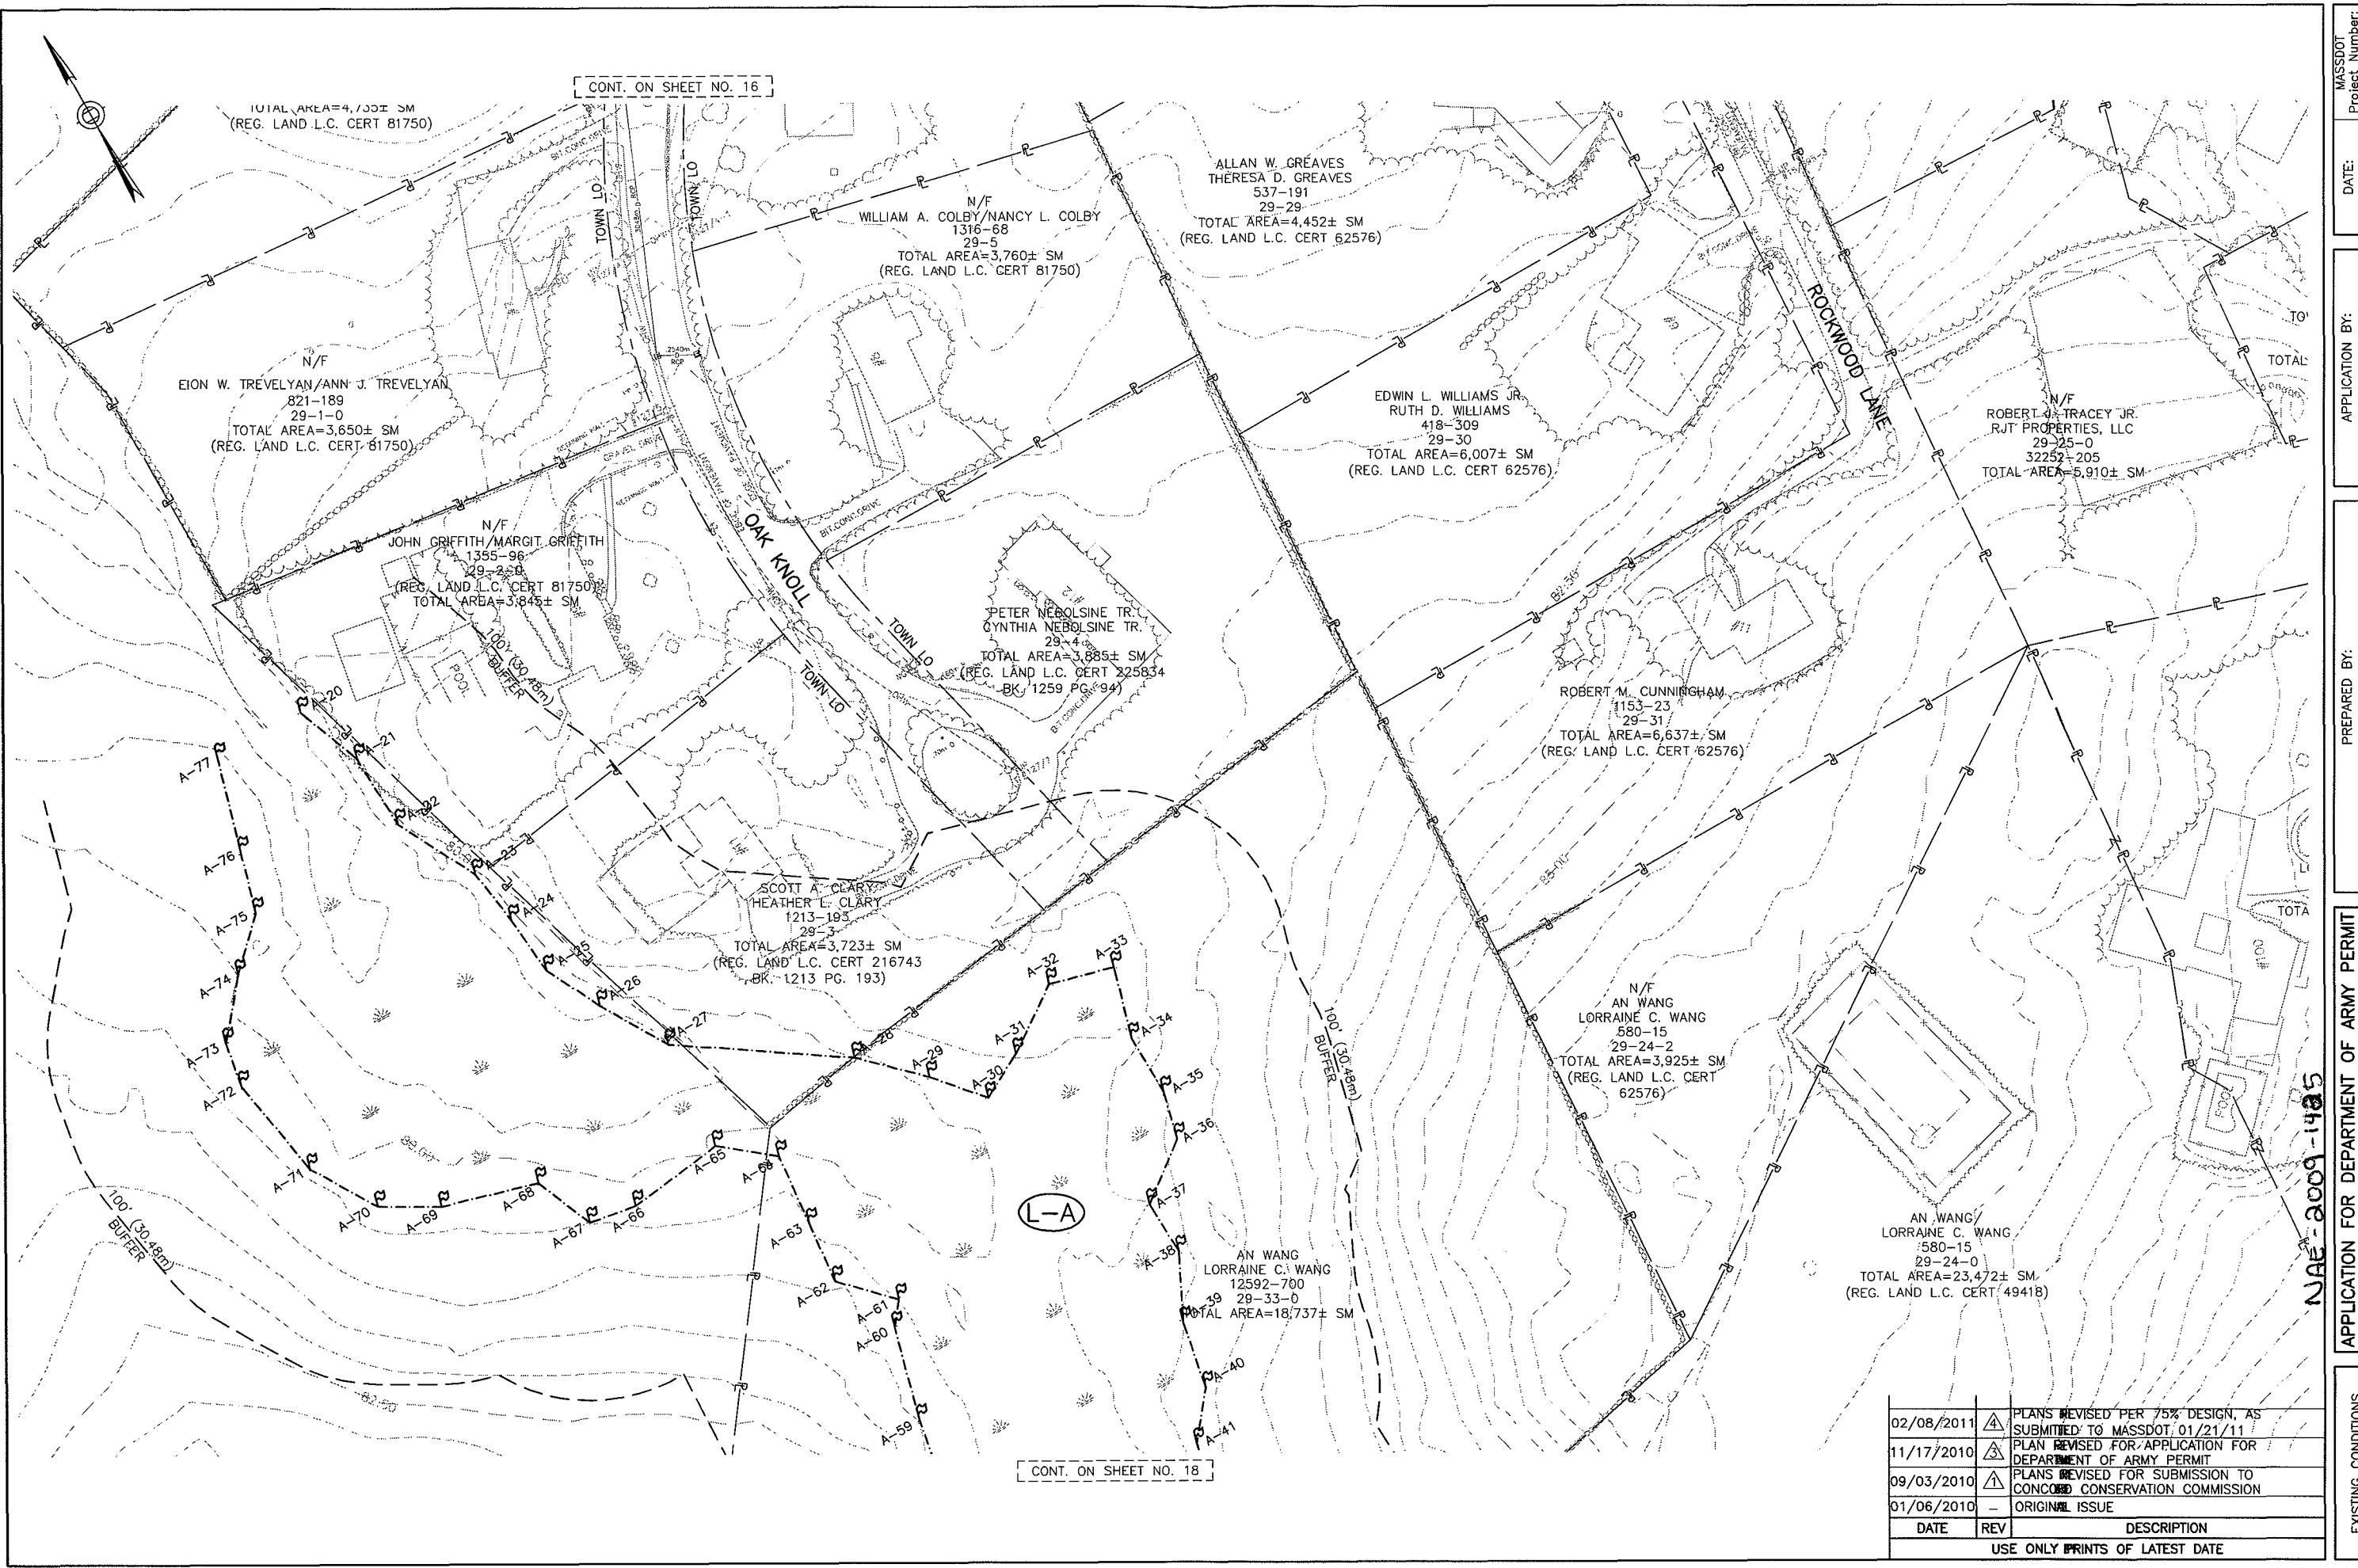

MASSDOT
Project Number:
602984

DATE: 02/08/2011


SHEET: 17 OF 35

APPLICATION BY:
MassDOT
Highway
MASSACHUSETTS DEPARTMENT
OF TRANSPORTATION
10 PARK PLAZA, BOSTON MA 02116

PREPARED BY:
THE Louis Berger Group, INC.
NEEDHAM, MASSACHUSETTS

APPLICATION FOR DEPARTMENT OF ARMY PERMIT
PURPOSE: ROUTE 2 - CROSBY'S CORNER INTERCHANGE
ADJACENT TO: MILL BROOK
TOWNS OF: LINCOLN & CONCORD
COUNTY: MIDDLESEX
COMMONWEALTH OF MASSACHUSETTS
IN:

0 10 20
HORIZONTAL SCALE IN METERS

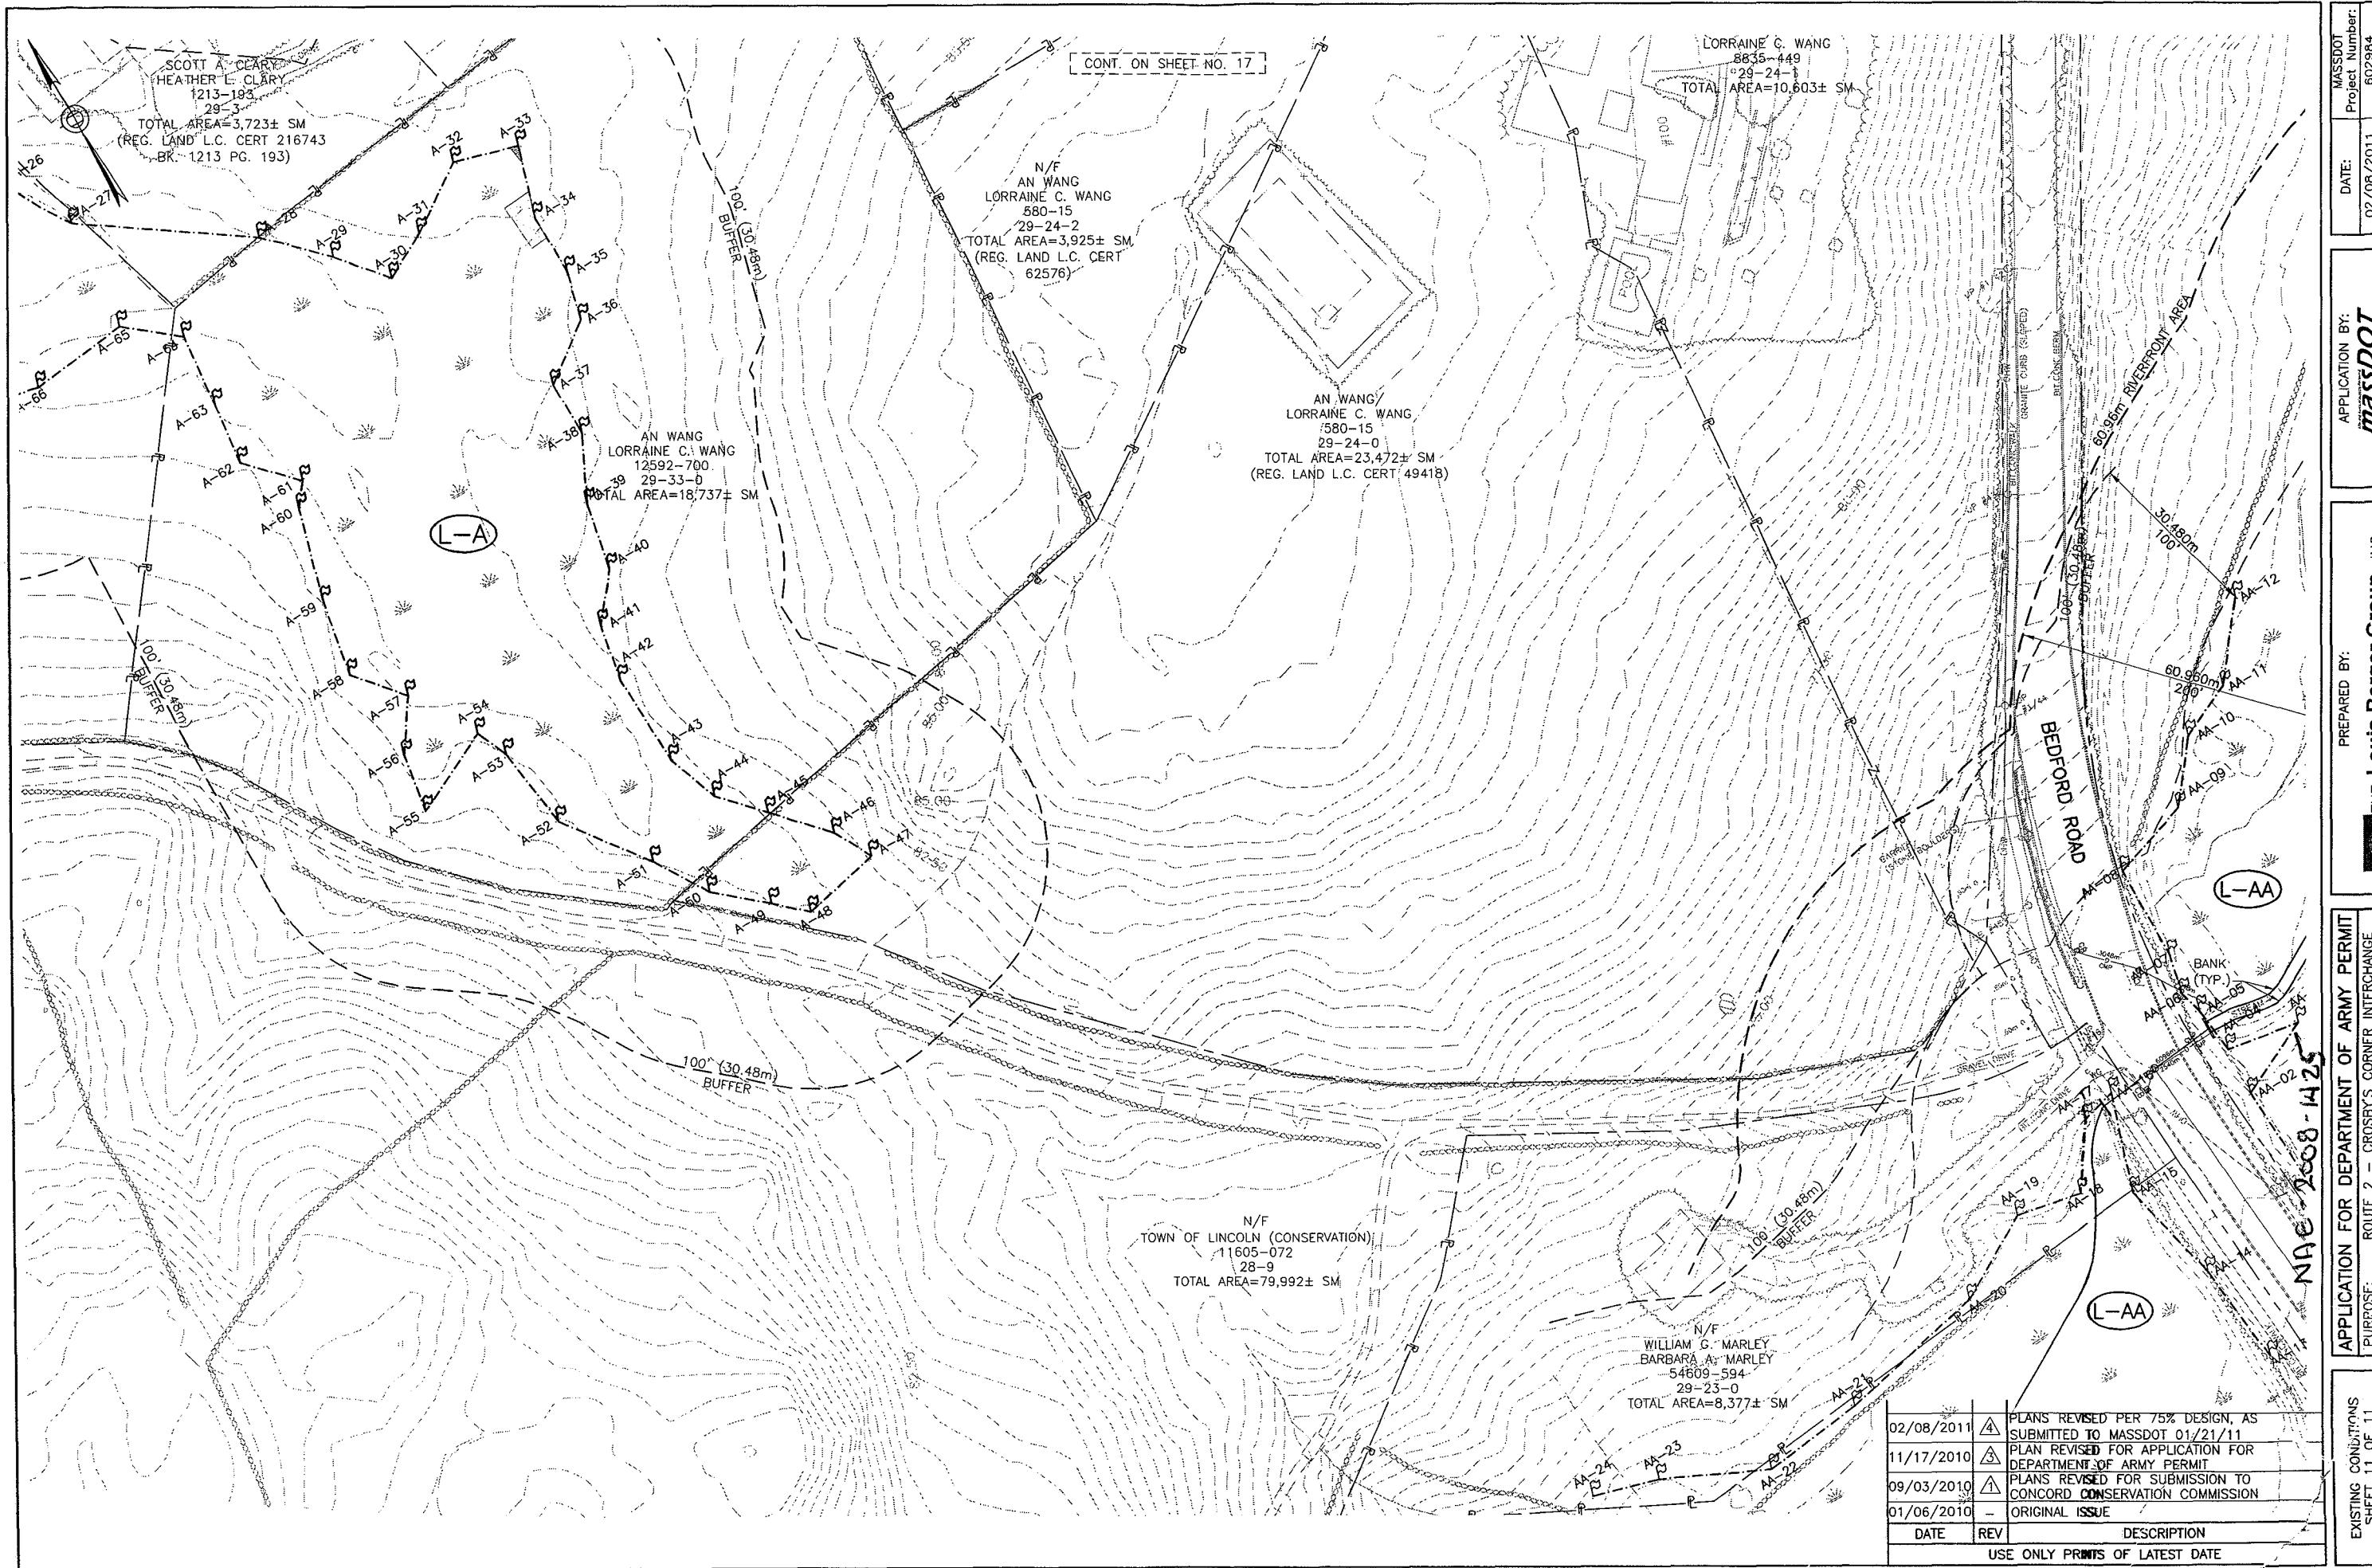

APPLICATION FOR DEPARTMENT OF ARMY PERMIT	
PURPOSE: ROUTE 2-Z CROSSEY'S CORNER INTERCHANGE	
ADJACENT TO: SAFETY IMPROVEMENTS PROJECT	
TOWNS OF: MILL BROOK & CONCORD	
COUNTY: MIDDLESEX	
COMMONWEALTH OF MASSACHUSETTS	

02/08/2011		PLANS REVISED PER 75% DESIGN, AS SUBMITTED TO MASSDOT 01/21/11
11/17/2010		PLAN REVISED FOR APPLICATION FOR DEPARTMENT OF ARMY PERMIT
09/03/2010		PLANS REVISED FOR SUBMISSION TO CONCORD CONSERVATION COMMISSION
01/06/2010	-	ORIGINAL ISSUE
DATE	REV	DESCRIPTION
USE ONLY PRINTS OF LATEST DATE		

EXISTING CONDITIONS
SHEET 11 OF 11


0 10 20
HORIZONTAL SCALE IN METERS

PREPARED BY:
THE Louis Berger Group, INC.
B NEEDHAM, MASSACHUSETTS

APPLICATION BY:
MassDOT
MASSACHUSETTS DEPARTMENT
OF TRANSPORTATION
10 PARK PLAZA, BOSTON MA 02116

MASSDOT
Project Number:
02/08/2011
602984

SHEET: 18 OF 35

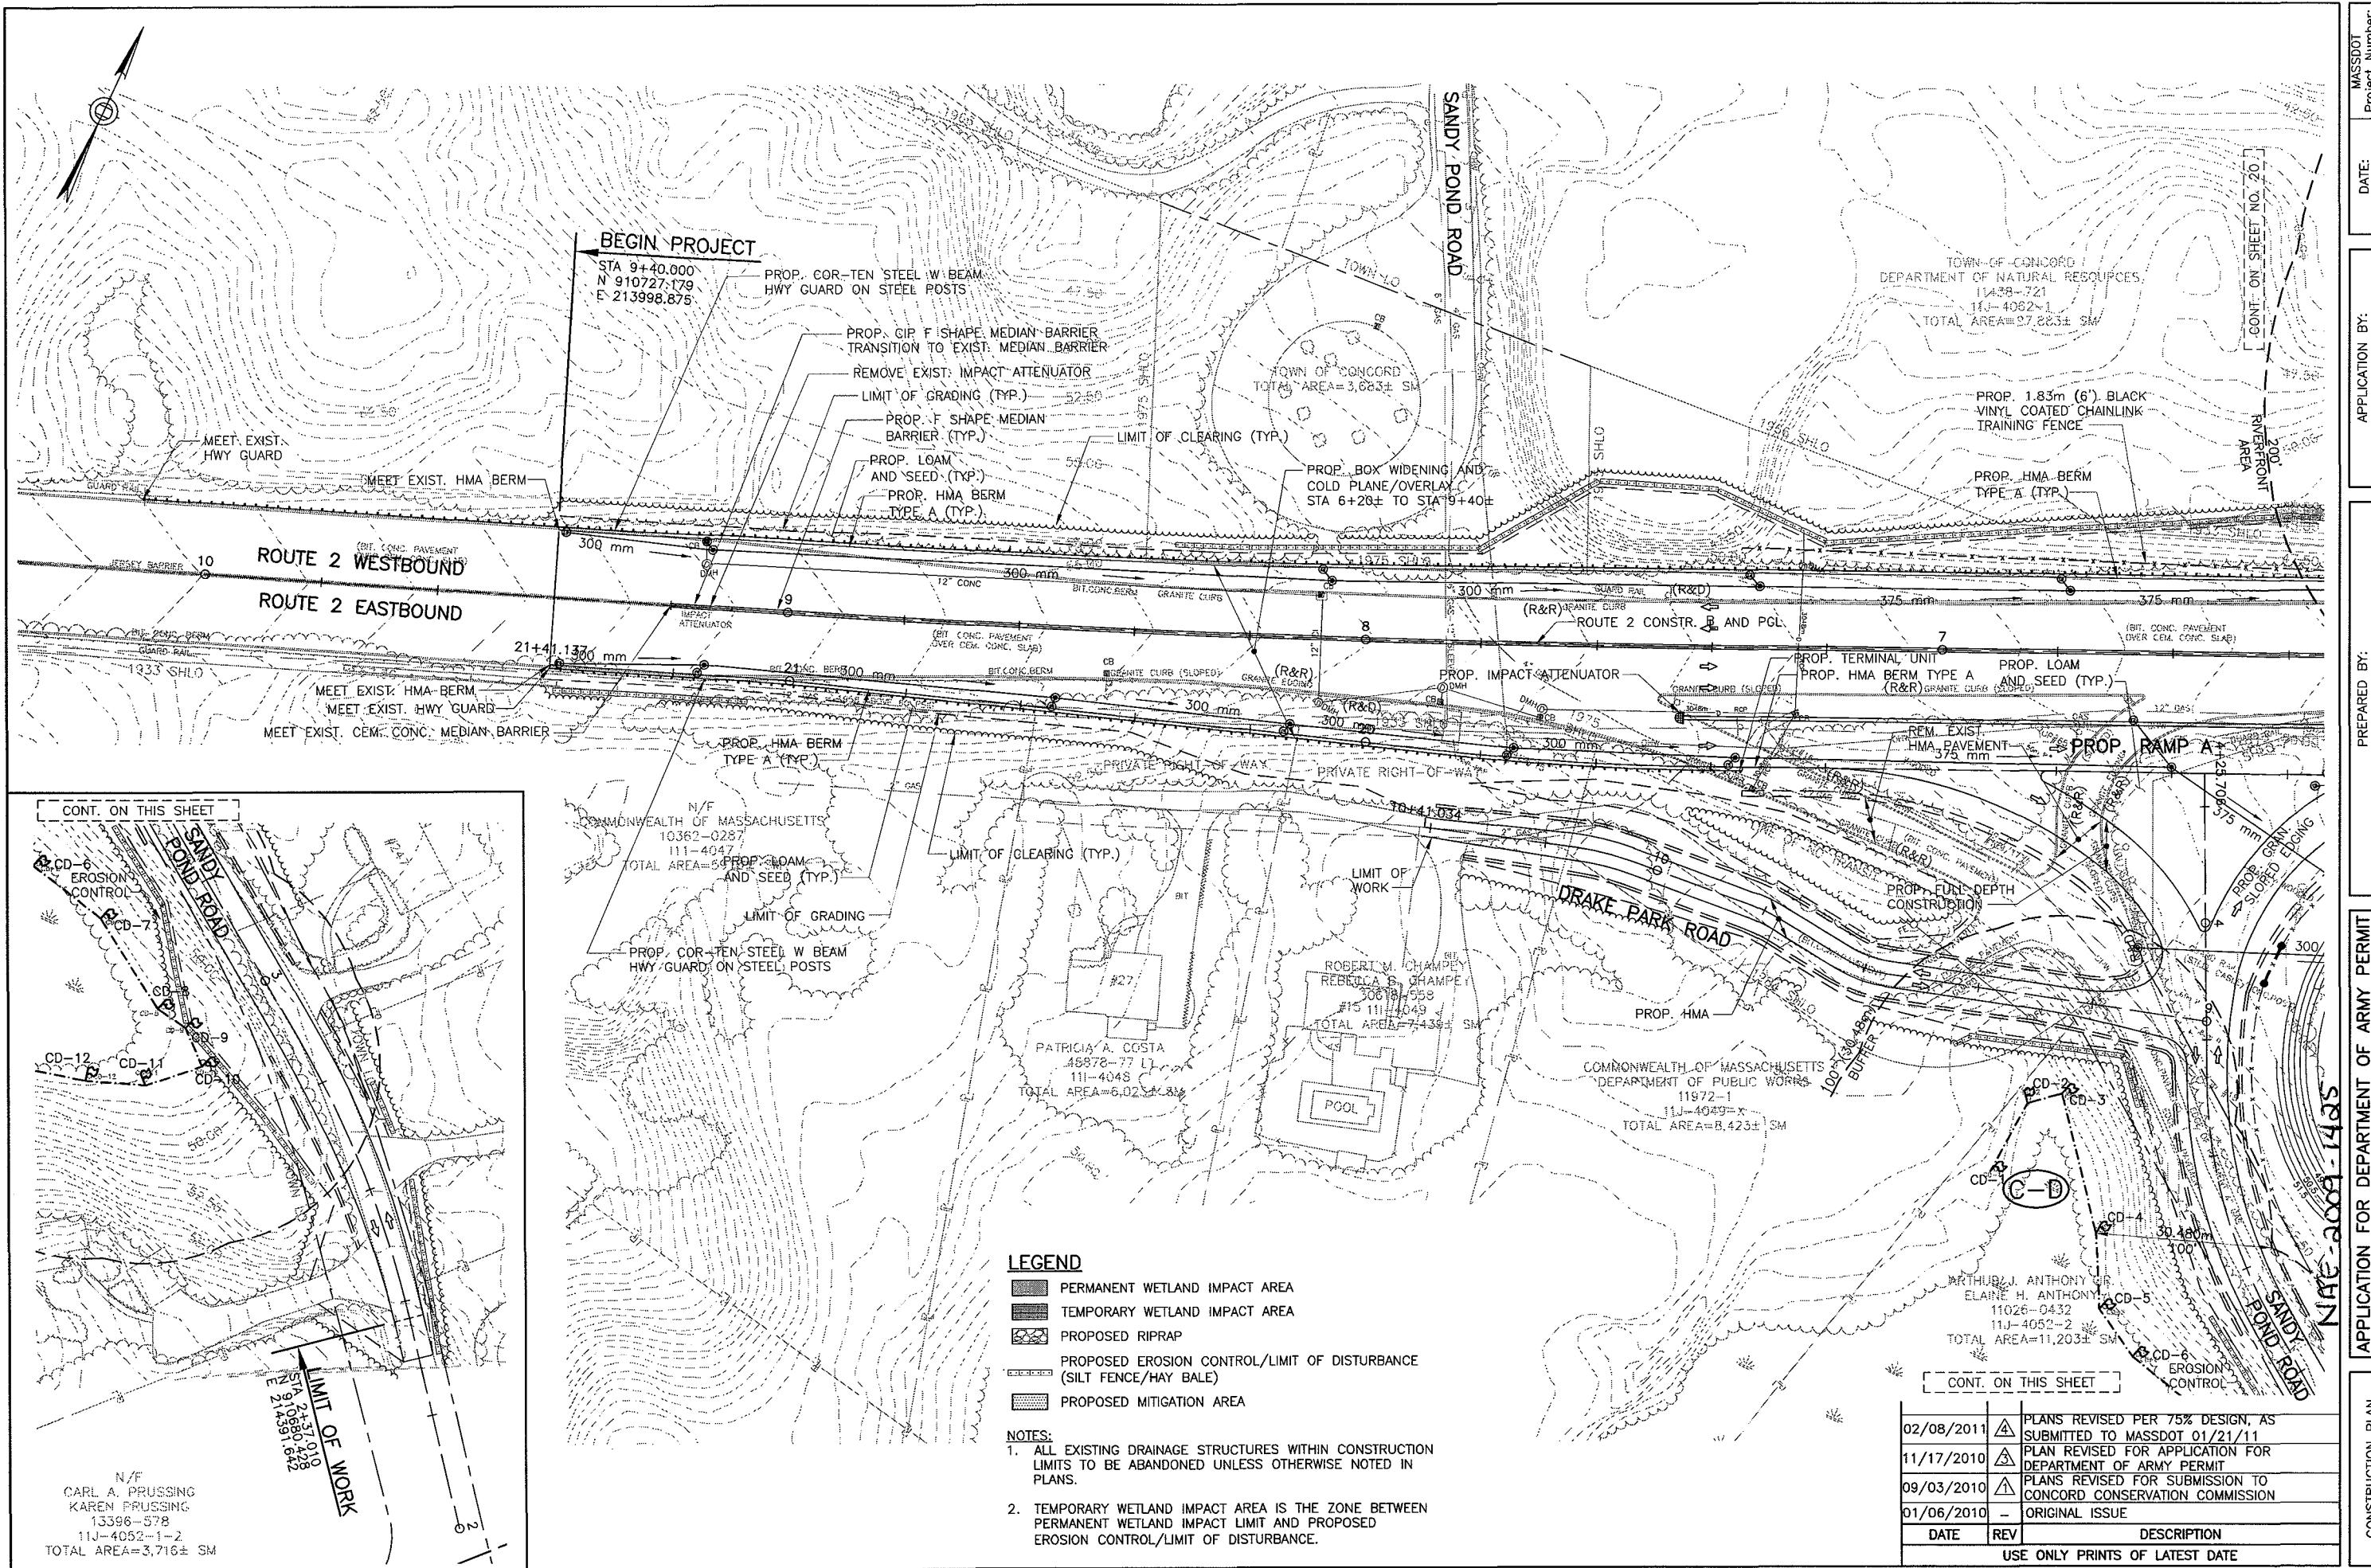

APPLICATION FOR DEPARTMENT OF ARMY PERMIT

PURPOSE: ROUTE 2 - CROSSEY'S CORNER INTERCHANGE
SAFETY IMPROVEMENTS PROJECT
ADJACENT TO: MILL BROOK & CONCORD
TOWNS OF: LINCOLN & CONCORD
MIDDLESEX COUNTY:
COMMONWEALTH OF MASSACHUSETTS

CONSTRUCTION PLAN
SHEET 1 OF 11
0 10 20
HORIZONTAL SCALE IN METERS

PREPARED BY:
THE Louis Berger Group, Inc.
NEEDHAM, MASSACHUSETTS

APPLICATION BY:
MassDOT
MASSACHUSETTS DEPARTMENT
OF TRANSPORTATION
10 PARK PLAZA, BOSTON MA 02116


MASSDOT
DATE: 02/08/2011 Project Number:
602984
SHEET: 19 OF 35

NOTES:

- ALL EXISTING DRAINAGE STRUCTURES WITHIN CONSTRUCTION LIMITS TO BE ABANDONED UNLESS OTHERWISE NOTED IN PLANS.
- TEMPORARY WETLAND IMPACT AREA IS THE ZONE BETWEEN PERMANENT WETLAND IMPACT LIMIT AND PROPOSED EROSION CONTROL/LIMIT OF DISTURBANCE.

LEGEND

- [Solid grey box] PERMANENT WETLAND IMPACT AREA
- [Hatched grey box] TEMPORARY WETLAND IMPACT AREA
- [Crossed-out grey box] PROPOSED RIPRAP
- [Crossed-out grey box] PROPOSED EROSION CONTROL/LIMIT OF DISTURBANCE (SILT FENCE/HAY BAILE)
- [Crossed-out grey box] PROPOSED MITIGATION AREA

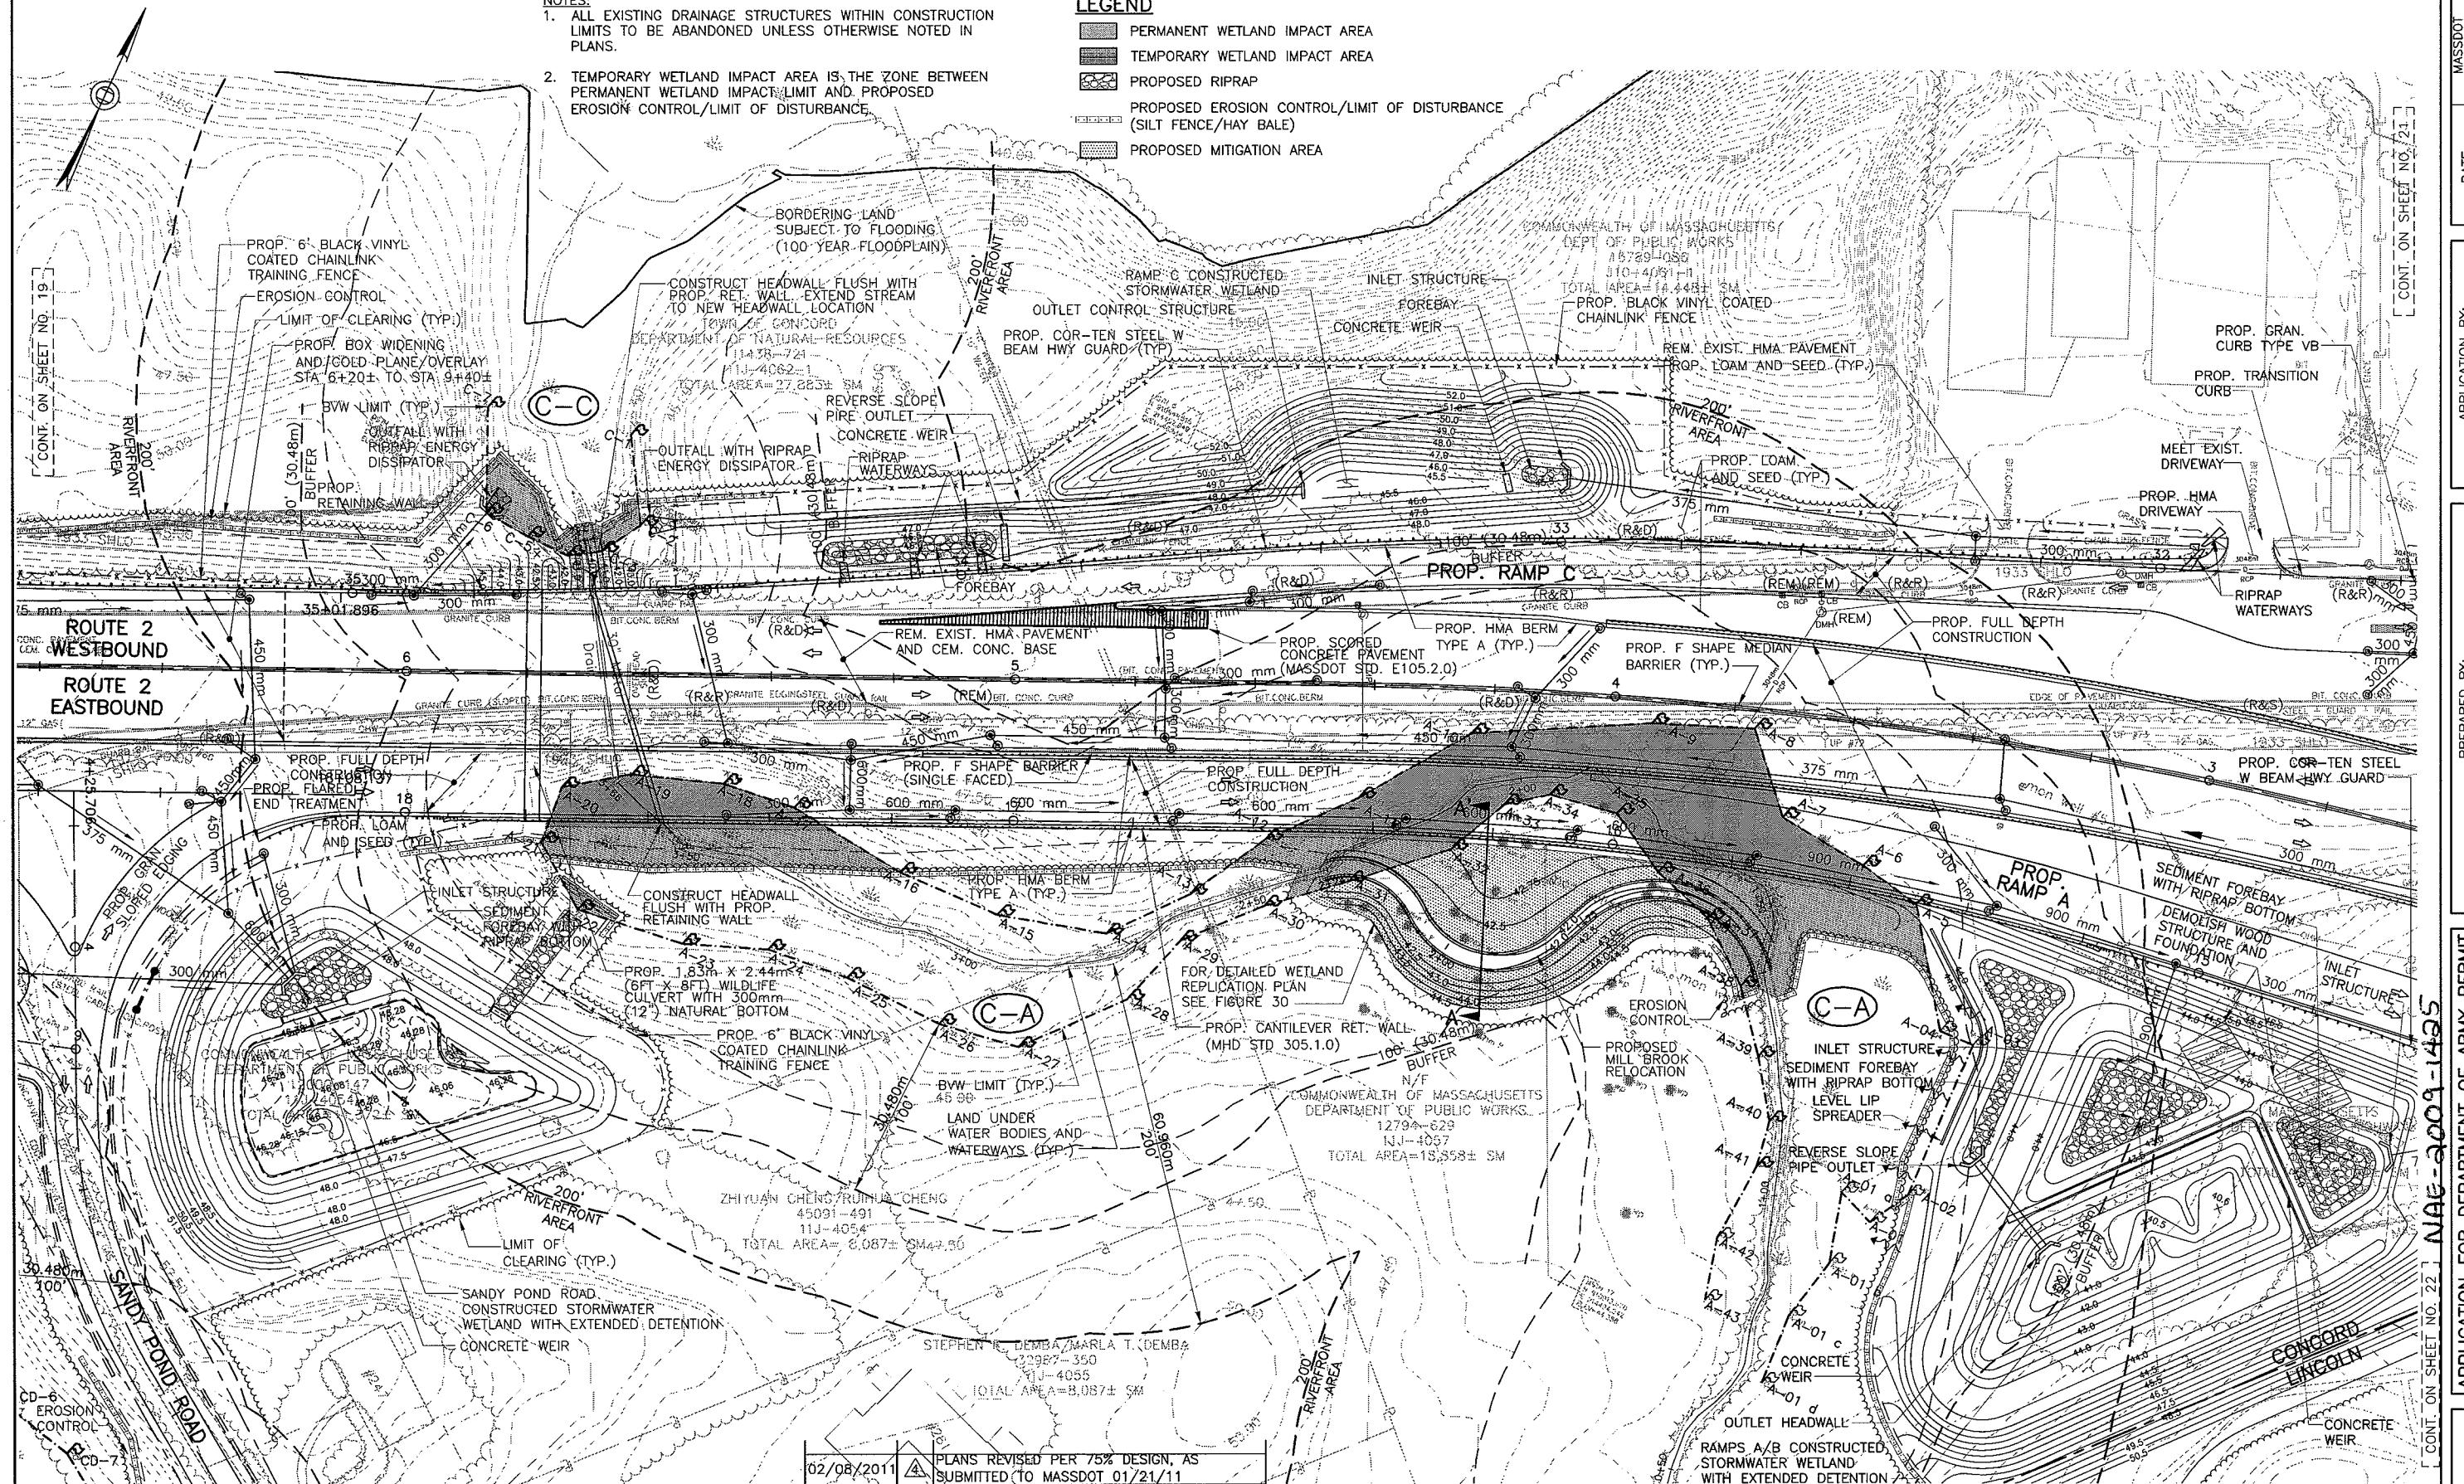

02/08/2011		PLANS REVISED PER 75% DESIGN, AS SUBMITTED TO MASSDOT 01/21/11
11/17/2010		PLAN REVISED FOR APPLICATION FOR DEPARTMENT OF ARMY PERMIT
09/03/2010		PLANS REVISED FOR SUBMISSION TO CONCORD CONSERVATION COMMISSION
01/06/2010	-	ORIGINAL ISSUE

DATE REV DESCRIPTION

USE ONLY PRINTS OF LATEST DATE

NAC-3009-1425

CONT. ON SHEET NO. 22

CONT. ON SHEET NO. 21

MASSDOT Project Number: 602984

DATE: 02/08/2011

SHEET: 20 OF 35

APPLICATION BY:
massDOTMASSACHUSETTS DEPARTMENT
OF TRANSPORTATION
10 PARK PLAZA, BOSTON MA 02116PREPARED BY:
THE Louis Berger Group, Inc.


NEEDHAM, MASSACHUSETTS

CONSTRUCTION PLAN
SHEET 2 OF 11

HORIZONTAL SCALE IN METERS

0 10 20

ROUTE 2 - CROSBY'S CORNER INTERCHANGE
SAFETY IMPROVEMENTS PROJECT
ADJACENT TO: MILL BROOK & CONCORD
TOWNS OF: LINCOLN & MIDDLESEX
COUNTY: MASSACHUSETTS
COMMONWEALTH OF MASSACHUSETTS

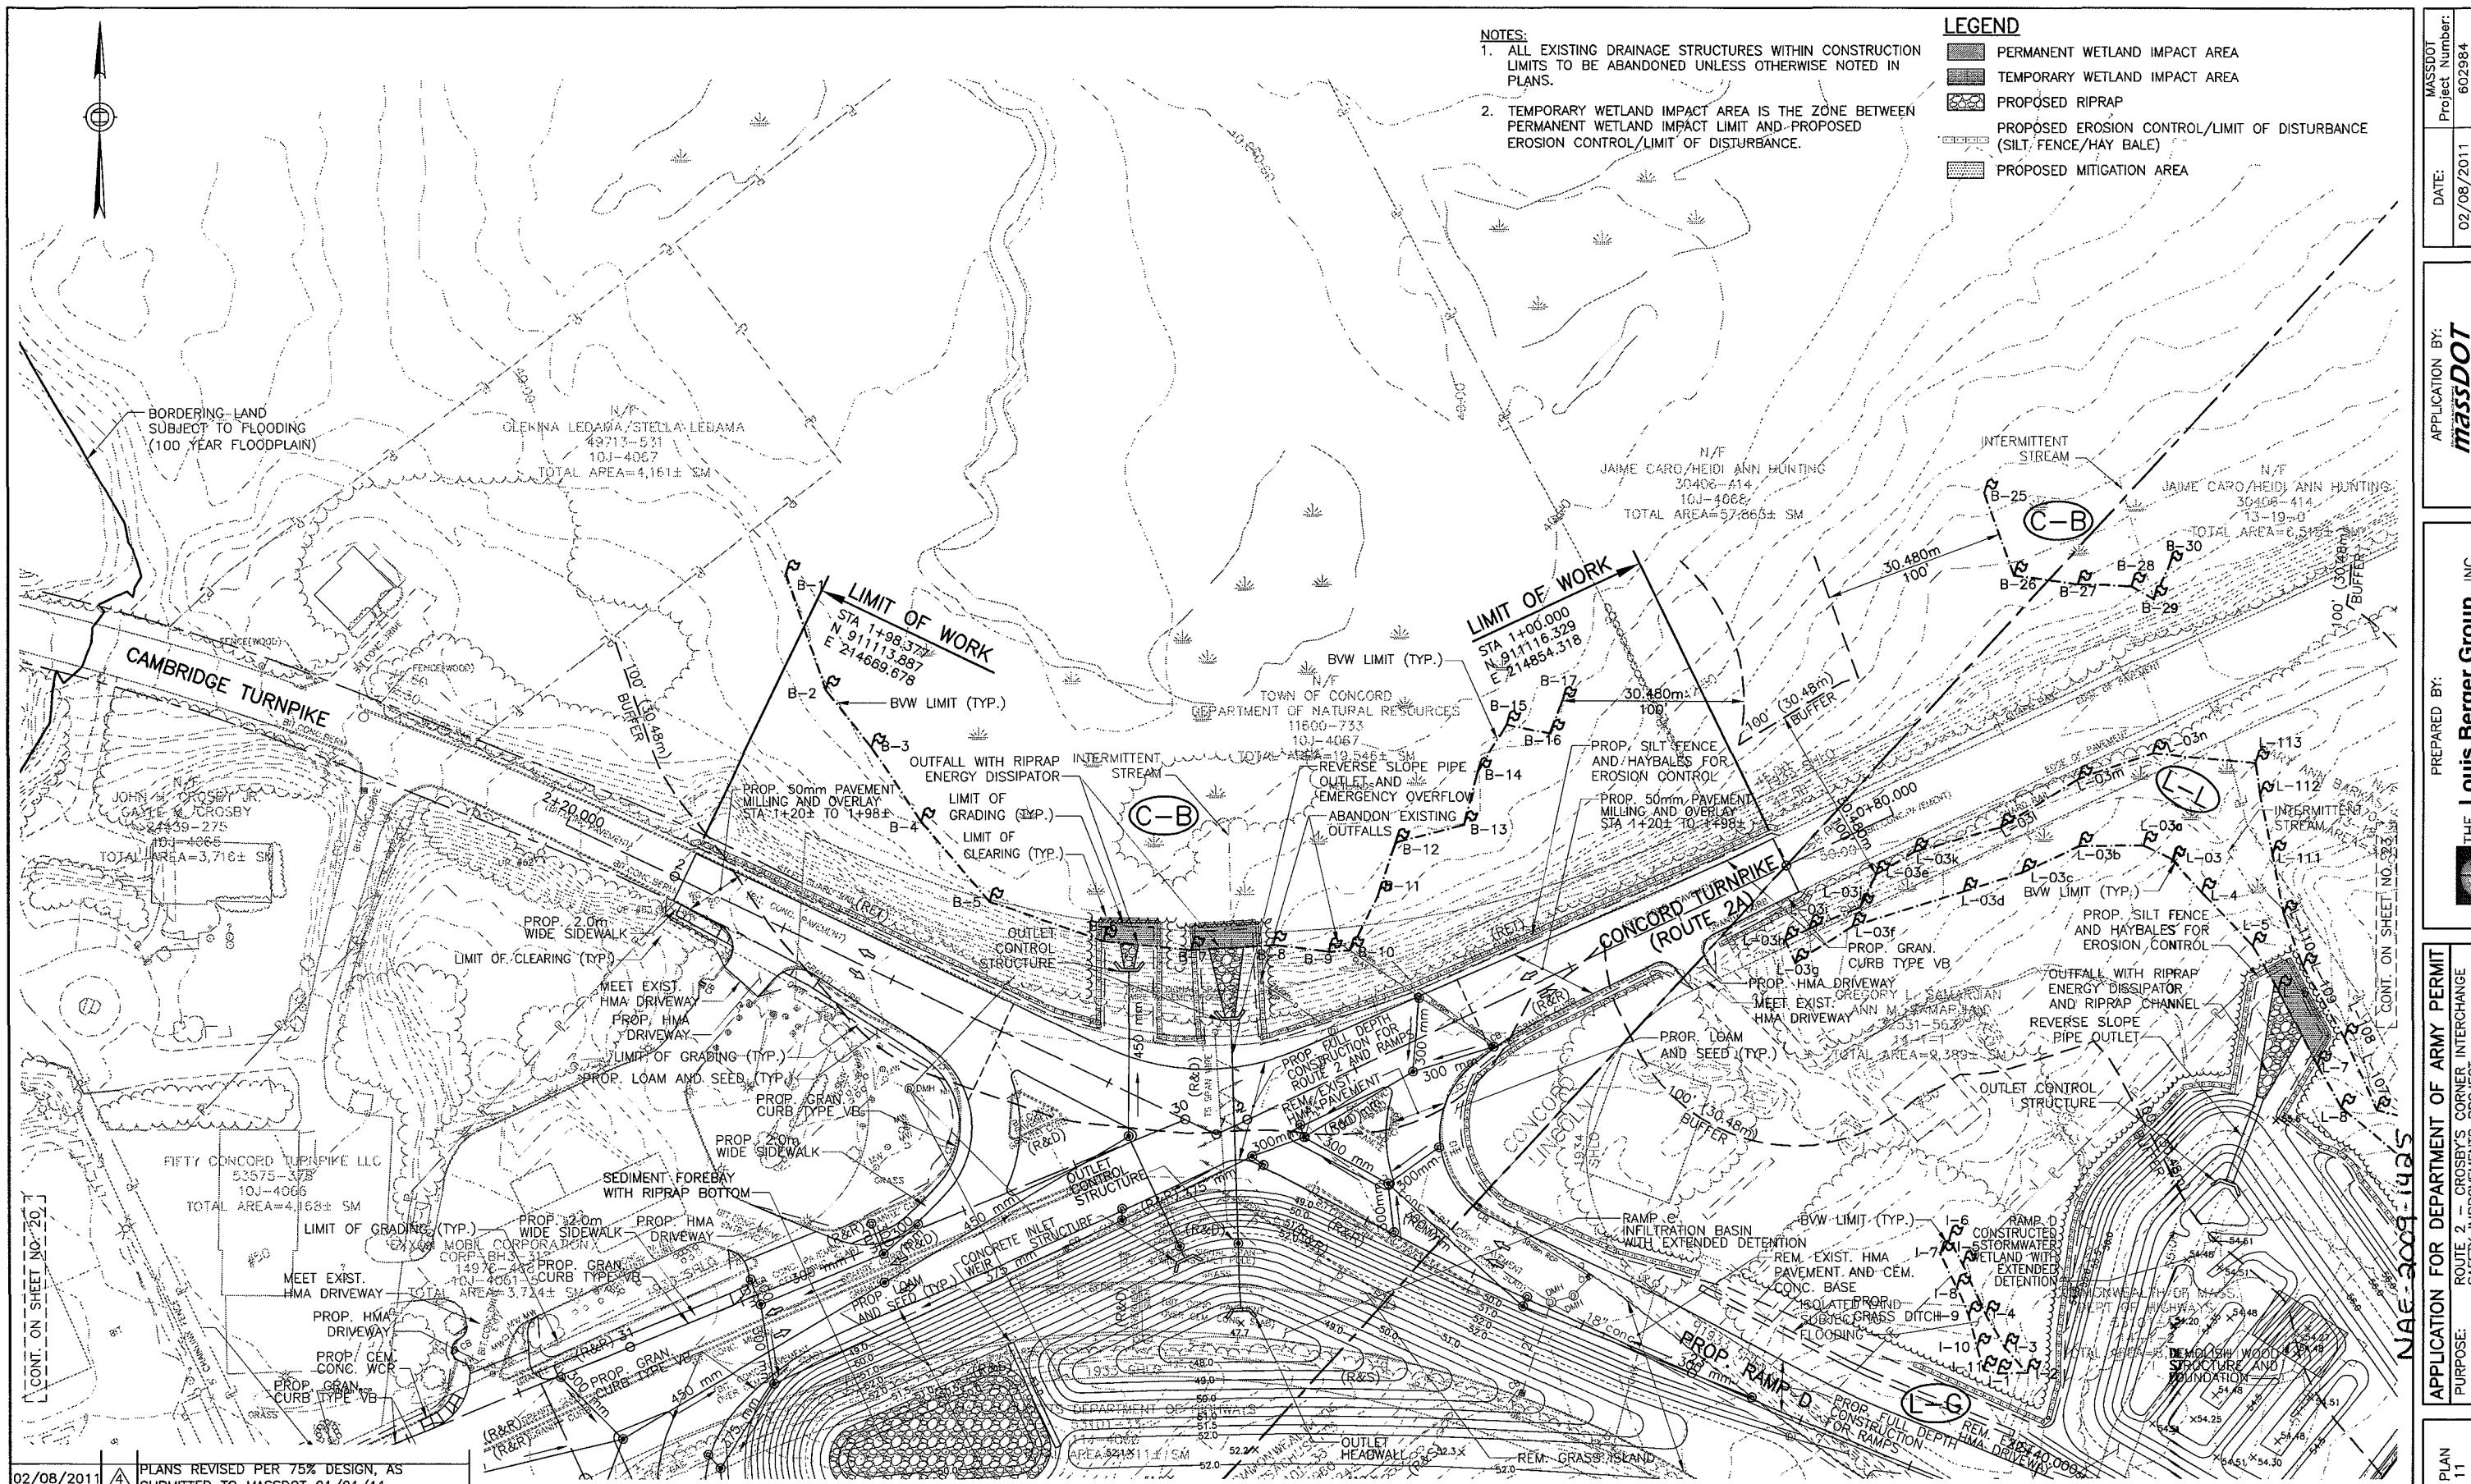

DATE	REV	DESCRIPTION
02/08/2011	▲	PLANS REVISED PER 75% DESIGN, AS SUBMITTED TO MASSDOT 01/21/11
11/17/2010	▲	PLAN REVISED FOR APPLICATION FOR DEPARTMENT OF ARMY PERMIT
09/03/2010	▲	PLANS REVISED FOR SUBMISSION TO CONCORD CONSERVATION COMMISSION
01/06/2010	-	ORIGINAL ISSUE
DATE	REV	DESCRIPTION

CONT. ON SHEET NO. 22

- NOTES:
1. ALL EXISTING DRAINAGE STRUCTURES WITHIN CONSTRUCTION LIMITS TO BE ABANDONED UNLESS OTHERWISE NOTED IN PLANS.
 2. TEMPORARY WETLAND IMPACT AREA IS THE ZONE BETWEEN PERMANENT WETLAND IMPACT LIMIT AND PROPOSED EROSION CONTROL/LIMIT OF DISTURBANCE.

LEGEND

- PERMANENT WETLAND IMPACT AREA
- TEMPORARY WETLAND IMPACT AREA
- PROPOSED RIPRAP
- PROPOSED EROSION CONTROL/LIMIT OF DISTURBANCE (SILT, FENCE/HAY BAILE)
- PROPOSED MITIGATION AREA


APPLICATION BY:	massDOT
MASSACHUSETTS DEPARTMENT OF TRANSPORTATION	10 PARK PLAZA, BOSTON MA 02116
DATE:	02/08/2011
PROJECT NUMBER:	602954

APPLICATION BY:	massDOT
MASSACHUSETTS DEPARTMENT OF TRANSPORTATION	10 PARK PLAZA, BOSTON MA 02116
DATE:	02/08/2011
PROJECT NUMBER:	602954

PREPARED BY:	THE Louis Berger Group, INC.
NEEDHAM, MASSACHUSETTS	10 PARK PLAZA, BOSTON MA 02116

APPLICATION FOR DEPARTMENT OF ARMY PERMIT	ROUTE 2 - CROSBY'S CORNER INTERCHANGE
PURPOSE: SAFETY IMPROVEMENTS PROJECT	ADJACENT TO: MILL BROOK & CONCORD
TOWNS OF: LINCOLN & CONCORD	MIDDLESEX COUNTY: MASSACHUSETTS

CONSTRUCTION PLAN SHEET 3 OF 11	HORIZONTAL SCALE IN METERS
0 10 20	20

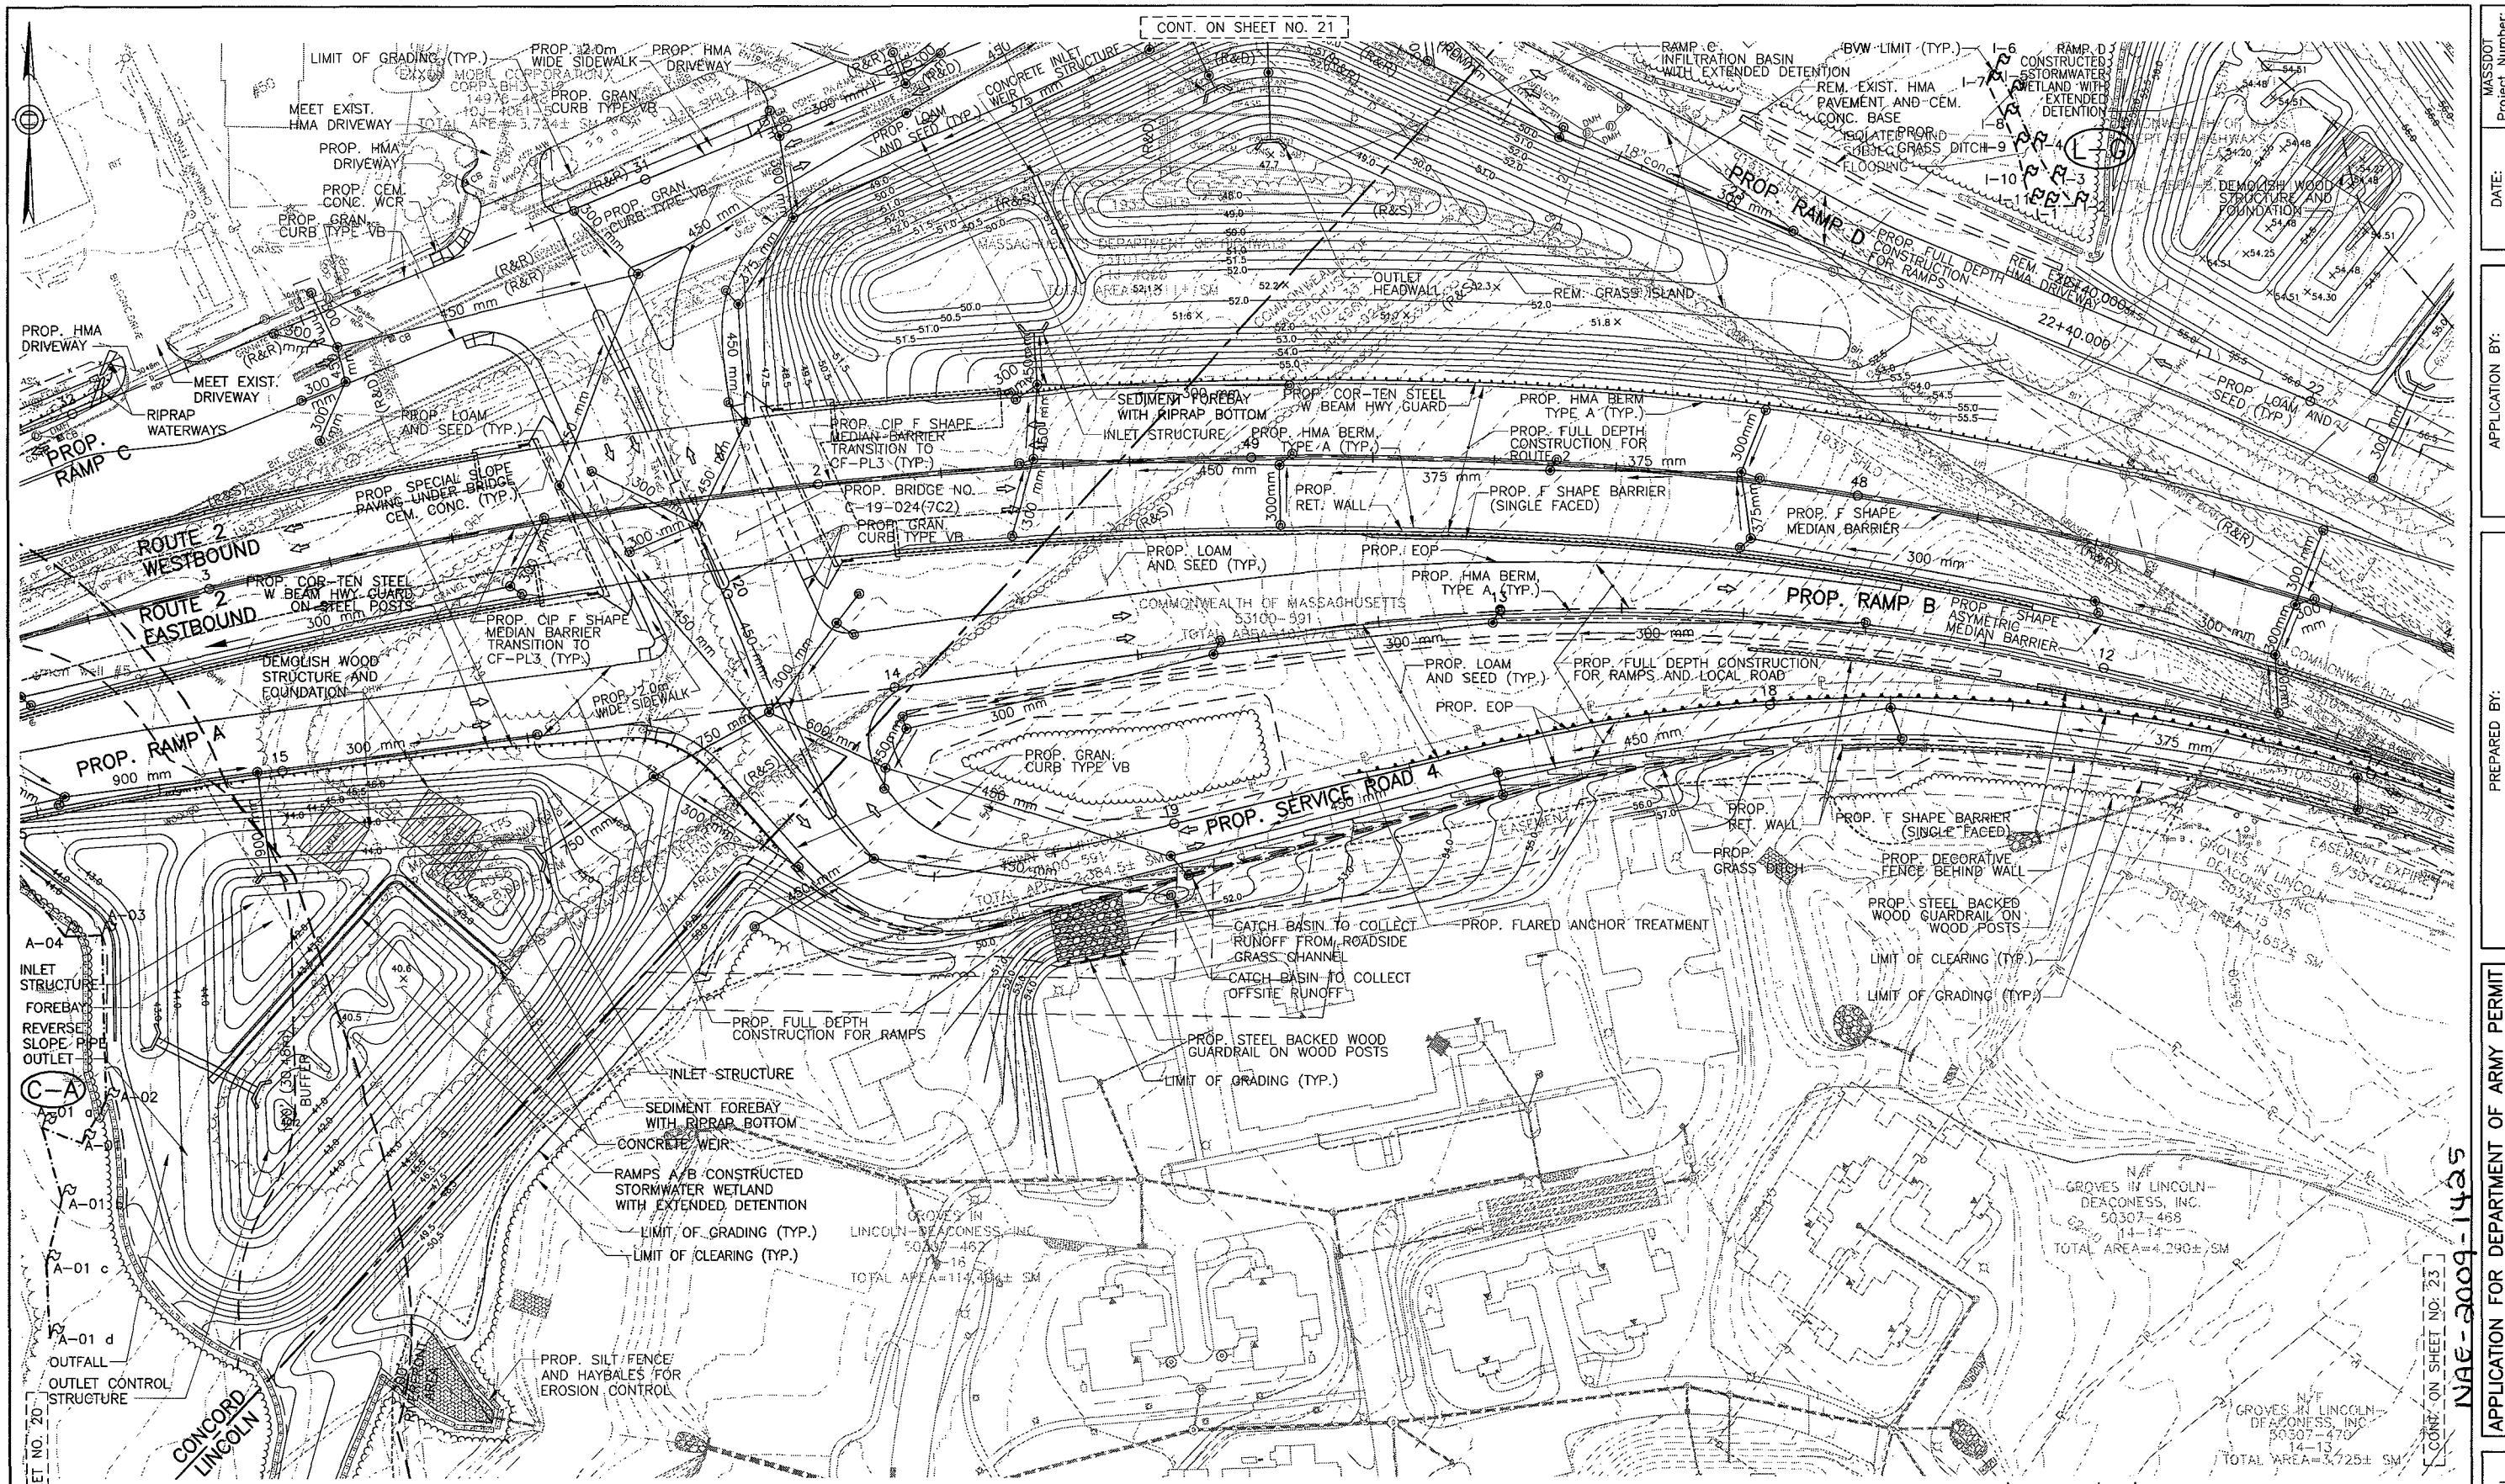
LEGEND

- PERMANENT WETLAND IMPACT AREA
- TEMPORARY WETLAND IMPACT AREA
- PROPOSED RIPRAP
- PROPOSED EROSION CONTROL/LIMIT OF DISTURBANCE (SILT FENCE/HAY BALE)
- PROPOSED MITIGATION AREA

NOTES:

1. ALL EXISTING DRAINAGE STRUCTURES WITHIN CONSTRUCTION LIMITS TO BE ABANDONED UNLESS OTHERWISE NOTED IN PLANS.
2. TEMPORARY WETLAND IMPACT AREA IS THE ZONE BETWEEN PERMANENT WETLAND IMPACT LIMIT AND PROPOSED EROSION CONTROL/LIMIT OF DISTURBANCE.

DATE	REV	DESCRIPTION
USE ONLY PRINTS OF LATEST DATE		
02/08/2011		PLANS REVISED PER 75% DESIGN, AS SUBMITTED TO MASSDOT 01/21/11
11/17/2010		PLAN REVISED FOR APPLICATION FOR DEPARTMENT OF ARMY PERMIT
09/03/2010		PLANS REVISED FOR SUBMISSION TO CONCORD CONSERVATION COMMISSION
01/06/2010		ORIGINAL ISSUE


CONT. ON SHEET NO. 21
DATE: 02/08/2011 Project Number: 602984

APPLICATION BY:
MassDOT
MASSACHUSETTS DEPARTMENT OF TRANSPORTATION
10 PARK PLAZA, BOSTON MA 02116

PREPARED BY:
The Louis Berger Group, Inc.
NEEDHAM, MASSACHUSETTS

APPLICATION FOR DEPARTMENT OF ARMY PERMIT
PURPOSE: ROUTE 2 - CROSSEYS CORNER INTERCHANGE SAFETY IMPROVEMENTS PROJECT
ADJACENT TO: MILL BROOK & CONCORD TOWNS OF: LINCOLN & MIDDLESEX COUNTY: COMMONWEALTH OF MASSACHUSETTS
NAE-2009-1425

CONSTRUCTION PLAN SHEET 4 OF 11
20
0 10 20
HORIZONTAL SCALE IN METERS

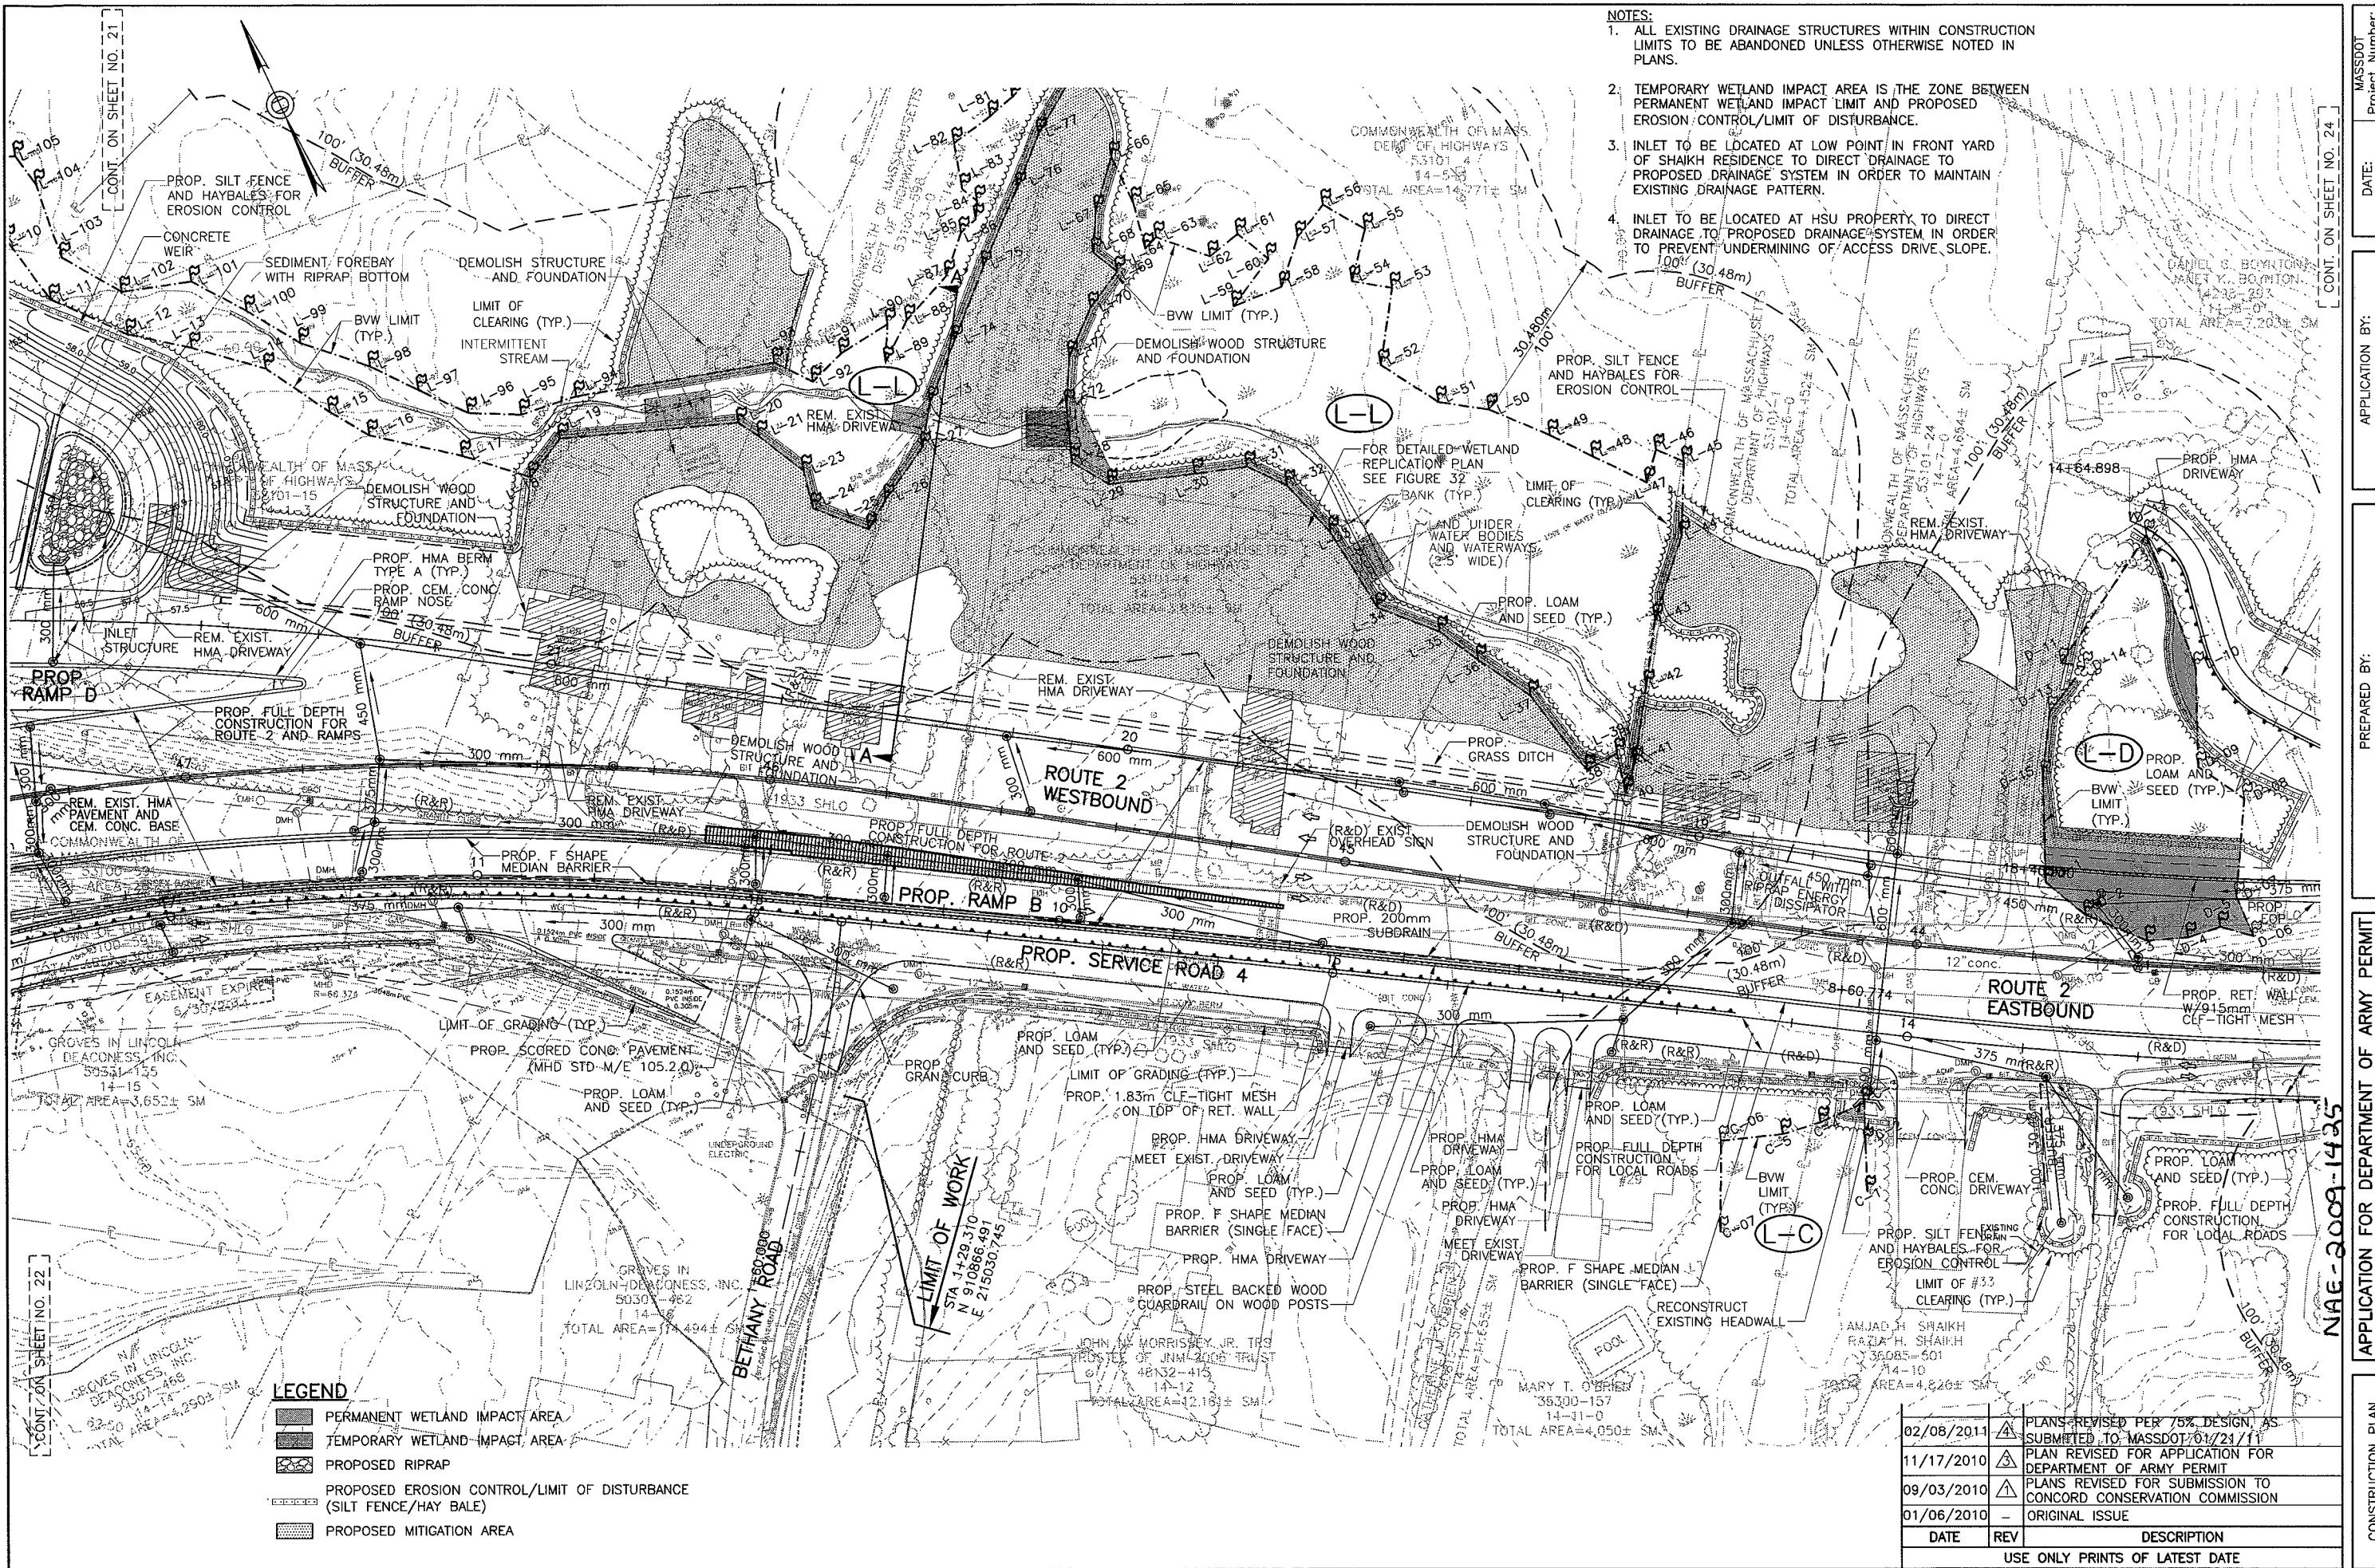

APPLICATION BY:
MassDOT
MASSACHUSETTS DEPARTMENT OF TRANSPORTATION
10 PARK PLAZA, BOSTON MA 02116

DATE: 02/08/2011 Project Number: 602984

CONT. ON SHEET NO. 24

APPLICATION BY:
MassDOT
MASSACHUSETTS DEPARTMENT OF TRANSPORTATION
10 PARK PLAZA, BOSTON MA 02116

DATE: 02/08/2011 Project Number: 602984

CONT. ON SHEET NO. 24

PREPARED BY:
THE Louis Berger Group, INC.
NEEDHAM, MASSACHUSETTS

DATE: 02/08/2011 Project Number: 602984

APPLICATION FOR DEPARTMENT OF ARMY PERMIT

PURPOSE: ROUTE 2 - CROSBY'S CORNER INTERCHANGE SAFETY IMPROVEMENTS PROJECT
ADJACENT TO: MILL BROOK
TOWNS OF: LINCOLN & CONCORD
MIDDLESEX COUNTY, MA IN:

NAE-2009-1435

CONSTRUCTION PLAN SHEET 5 OF 11

HORIZONTAL SCALE IN METERS


DATE	REV	DESCRIPTION
02/08/2011	4	PLANS REVISED PER 75% DESIGN AS SUBMITTED TO MASSDOT 01/23/11
11/17/2010	△	PLAN REVISED FOR APPLICATION FOR DEPARTMENT OF ARMY PERMIT
09/03/2010	△	PLANS REVISED FOR SUBMISSION TO CONCORD CONSERVATION COMMISSION
01/06/2010	-	ORIGINAL ISSUE

USE ONLY PRINTS OF LATEST DATE

- NOTES:**
- ALL EXISTING DRAINAGE STRUCTURES WITHIN CONSTRUCTION LIMITS TO BE ABANDONED UNLESS OTHERWISE NOTED IN PLANS.
 - TEMPORARY WETLAND IMPACT AREA IS THE ZONE BETWEEN PERMANENT WETLAND IMPACT LIMIT AND PROPOSED EROSION CONTROL/LIMIT OF DISTURBANCE.

LEGEND

- PERMANENT WETLAND IMPACT AREA
- TEMPORARY WETLAND IMPACT AREA
- PROPOSED RIPRAP
- PROPOSED EROSION CONTROL/LIMIT OF DISTURBANCE (SILT FENCE/HAY BAILE)
- PROPOSED MITIGATION AREA

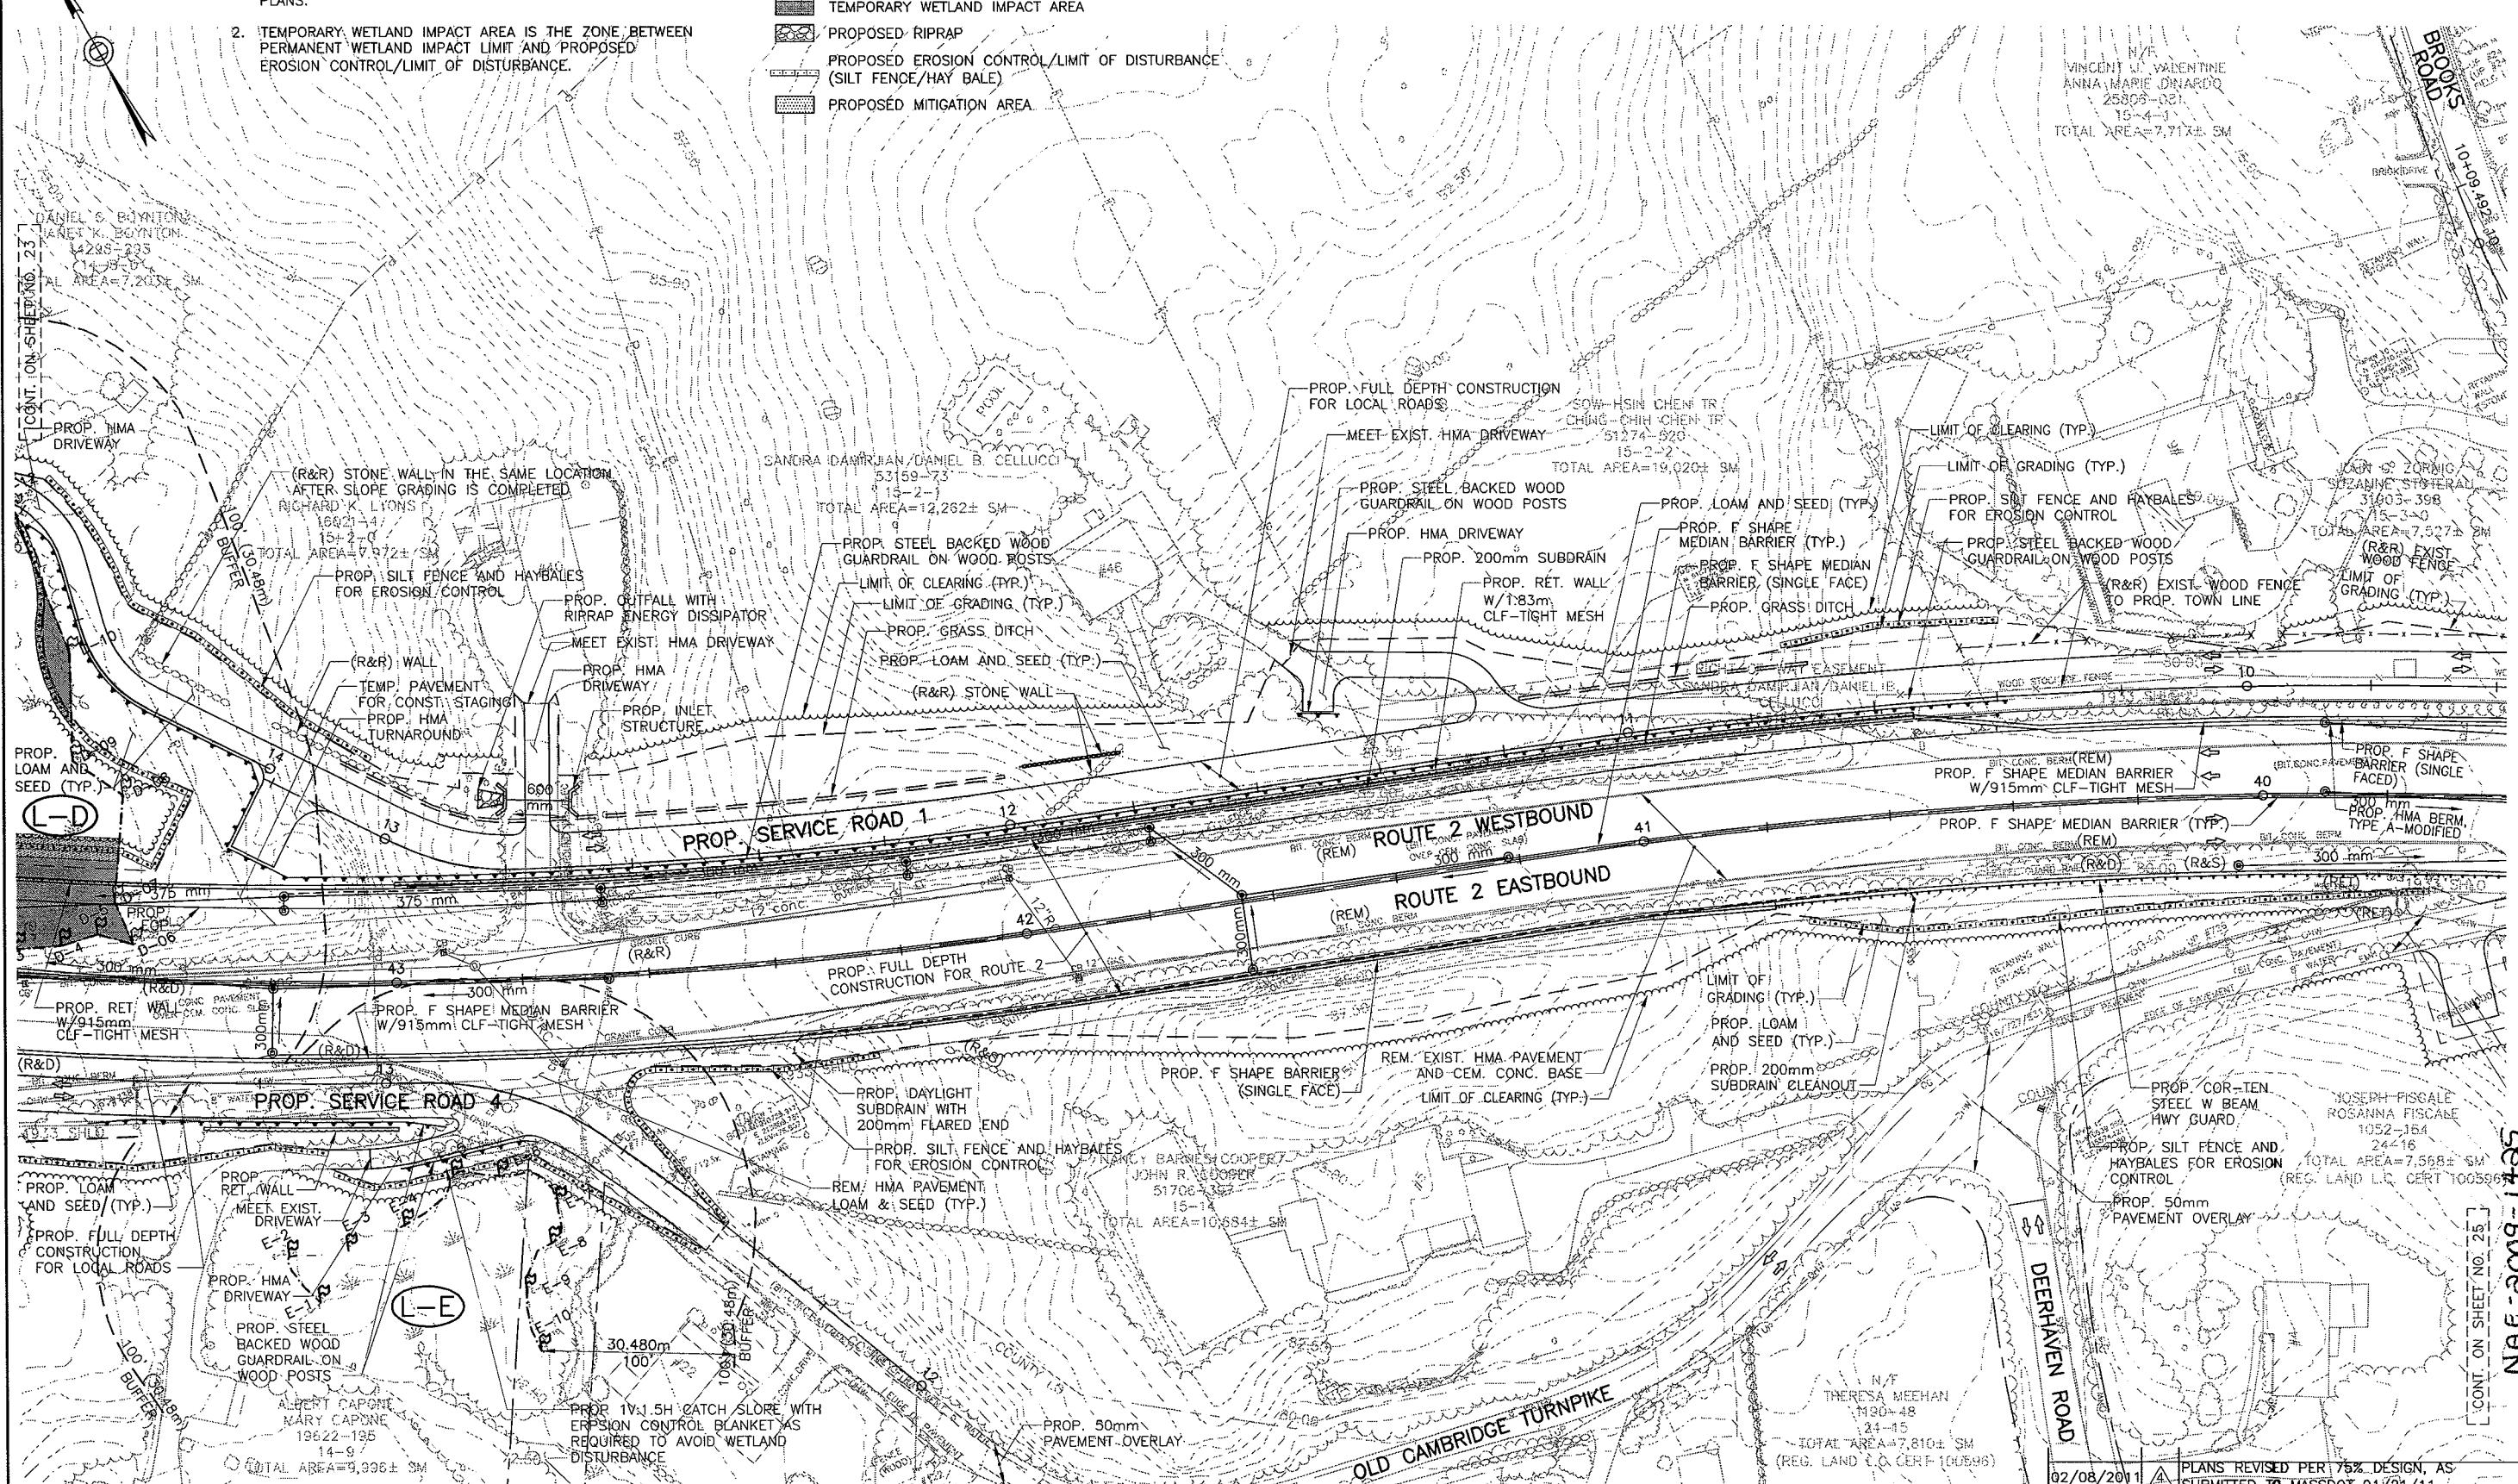

APPLICATION FOR DEPARTMENT OF ARMY PERMIT
 PURPOSE: ROUTE 2 - CROSEY'S CORNER INTERCHANGE
 ADJACENT TO: SAFETY IMPROVEMENTS PROJECT
 TOWNS OF: MILL BROOK & CONCORD
 COUNTY: LINCOLN & MIDDLESEX
 COMMONWEALTH OF MASSACHUSETTS
 N: 1052-16A
 24-16
 TOTAL AREA = 7,568± SM
 (REG. LAND L.C. CERT 100556)

CONSTRUCTION PLAN SHEET 6 OF 11
 DATE: 02/08/2011
 REV: 1
 DESCRIPTION: PLANS REVISED PER 7% DESIGN, AS SUBMITTED TO MASSDOT 01/21/11
 DATE: 11/17/2010
 REV: 1
 DESCRIPTION: PLAN REVISED FOR APPLICATION FOR DEPARTMENT OF ARMY PERMIT
 DATE: 09/03/2010
 REV: 1
 DESCRIPTION: PLANS REVISED FOR SUBMISSION TO CONCORD CONSERVATION COMMISSION
 DATE: 01/06/2010
 REV: 1
 DESCRIPTION: ORIGINAL ISSUE
 USE ONLY PRINTS OF LATEST DATE

PREPARED BY:
Louis Berger Group, Inc.
 NEEDHAM, MASSACHUSETTS

APPLICATION BY:
MassDOT
 MASSACHUSETTS DEPARTMENT
 OF TRANSPORTATION
 10 PARK PLAZA, BOSTON MA 02116

SHEET: 24 OF 35
 DATE: 02/08/2011
 REV: 1
 DESCRIPTION: PLANS REVISED FOR SUBMISSION TO CONCORD CONSERVATION COMMISSION
 USE ONLY PRINTS OF LATEST DATE


MASSDOT
Project Number:
602984


APPLICATION BY:
MassDOT
Massachusetts Department
of Transportation
10 Park Plaza, Boston MA 02116

PREPARED BY:
The Louis Berger Group, Inc.
Needham, Massachusetts

APPLICATION FOR DEPARTMENT OF ARMY PERMIT
ROUTE 2 - CROSBY'S CORNER INTERCHANGE
SAFETY IMPROVEMENTS PROJECT
ADJACENT TO: MILL BROOK & CONCORD
TOWNS OF: LINCOLN & MIDDLESEX
COUNTY: COMMONWEALTH OF MASSACHUSETTS

CONSTRUCTION PLAN
SHEET 7 OF 11
20
0
HORIZONTAL SCALE IN METERS

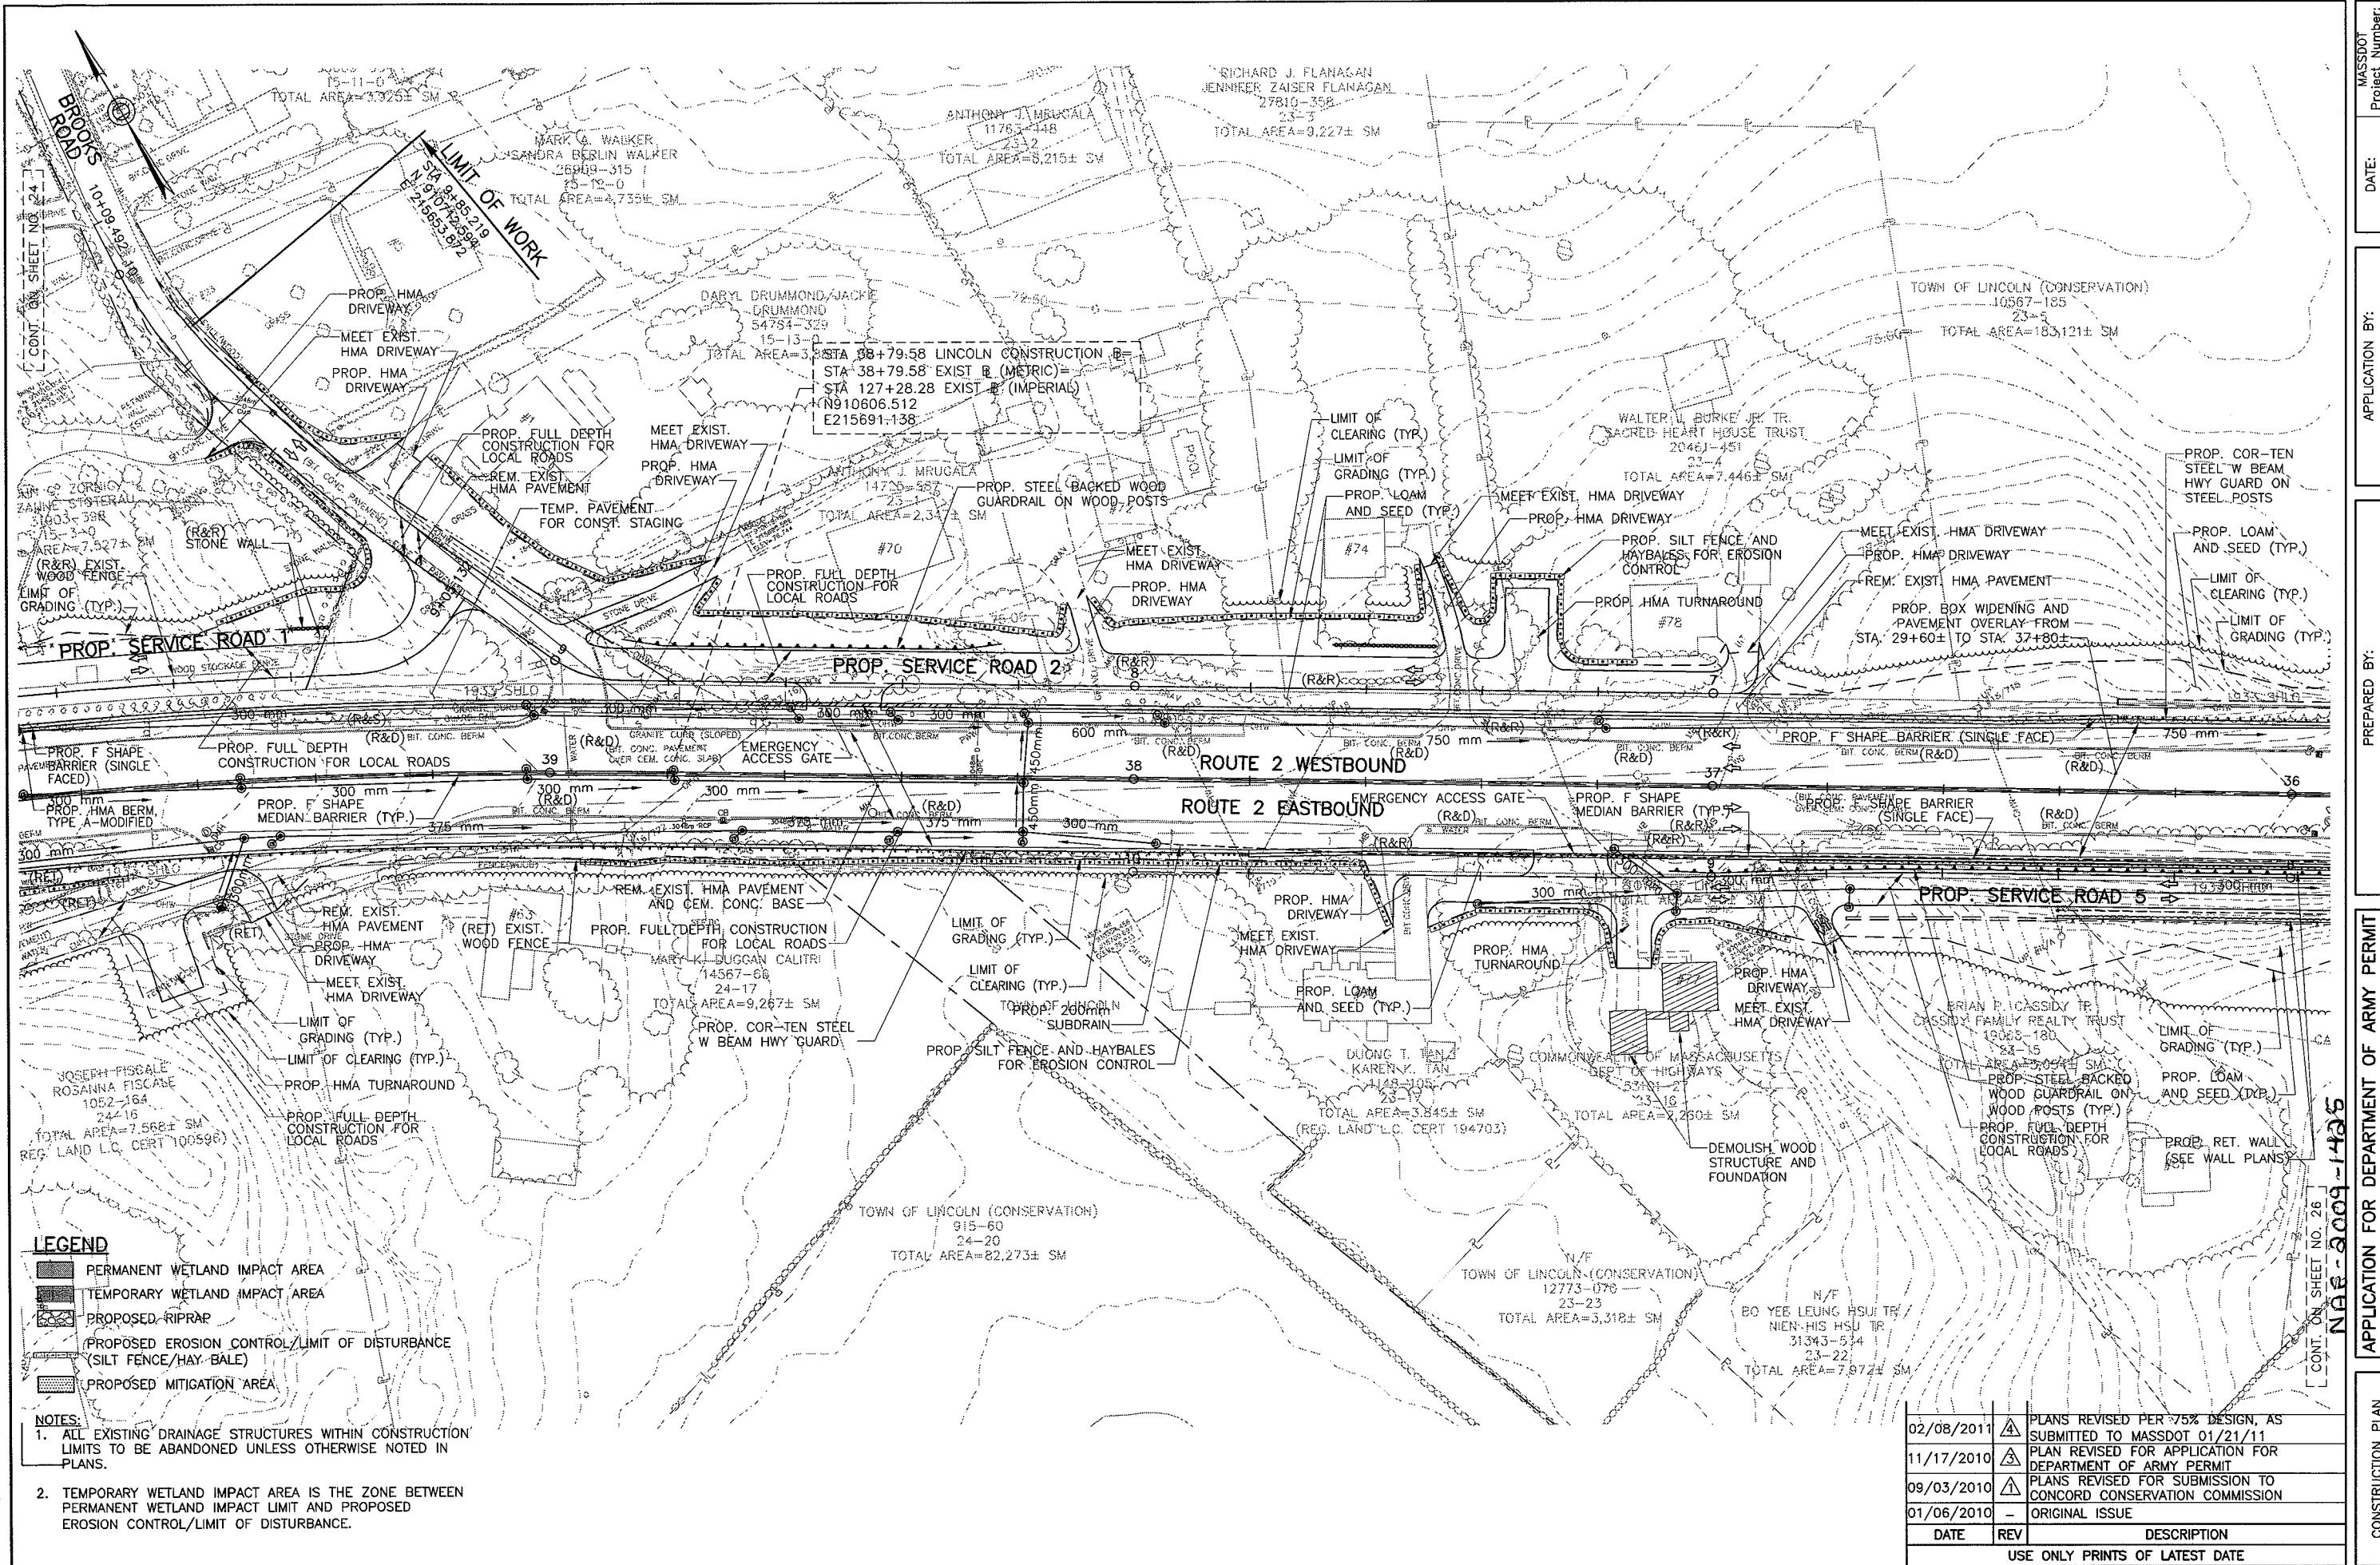

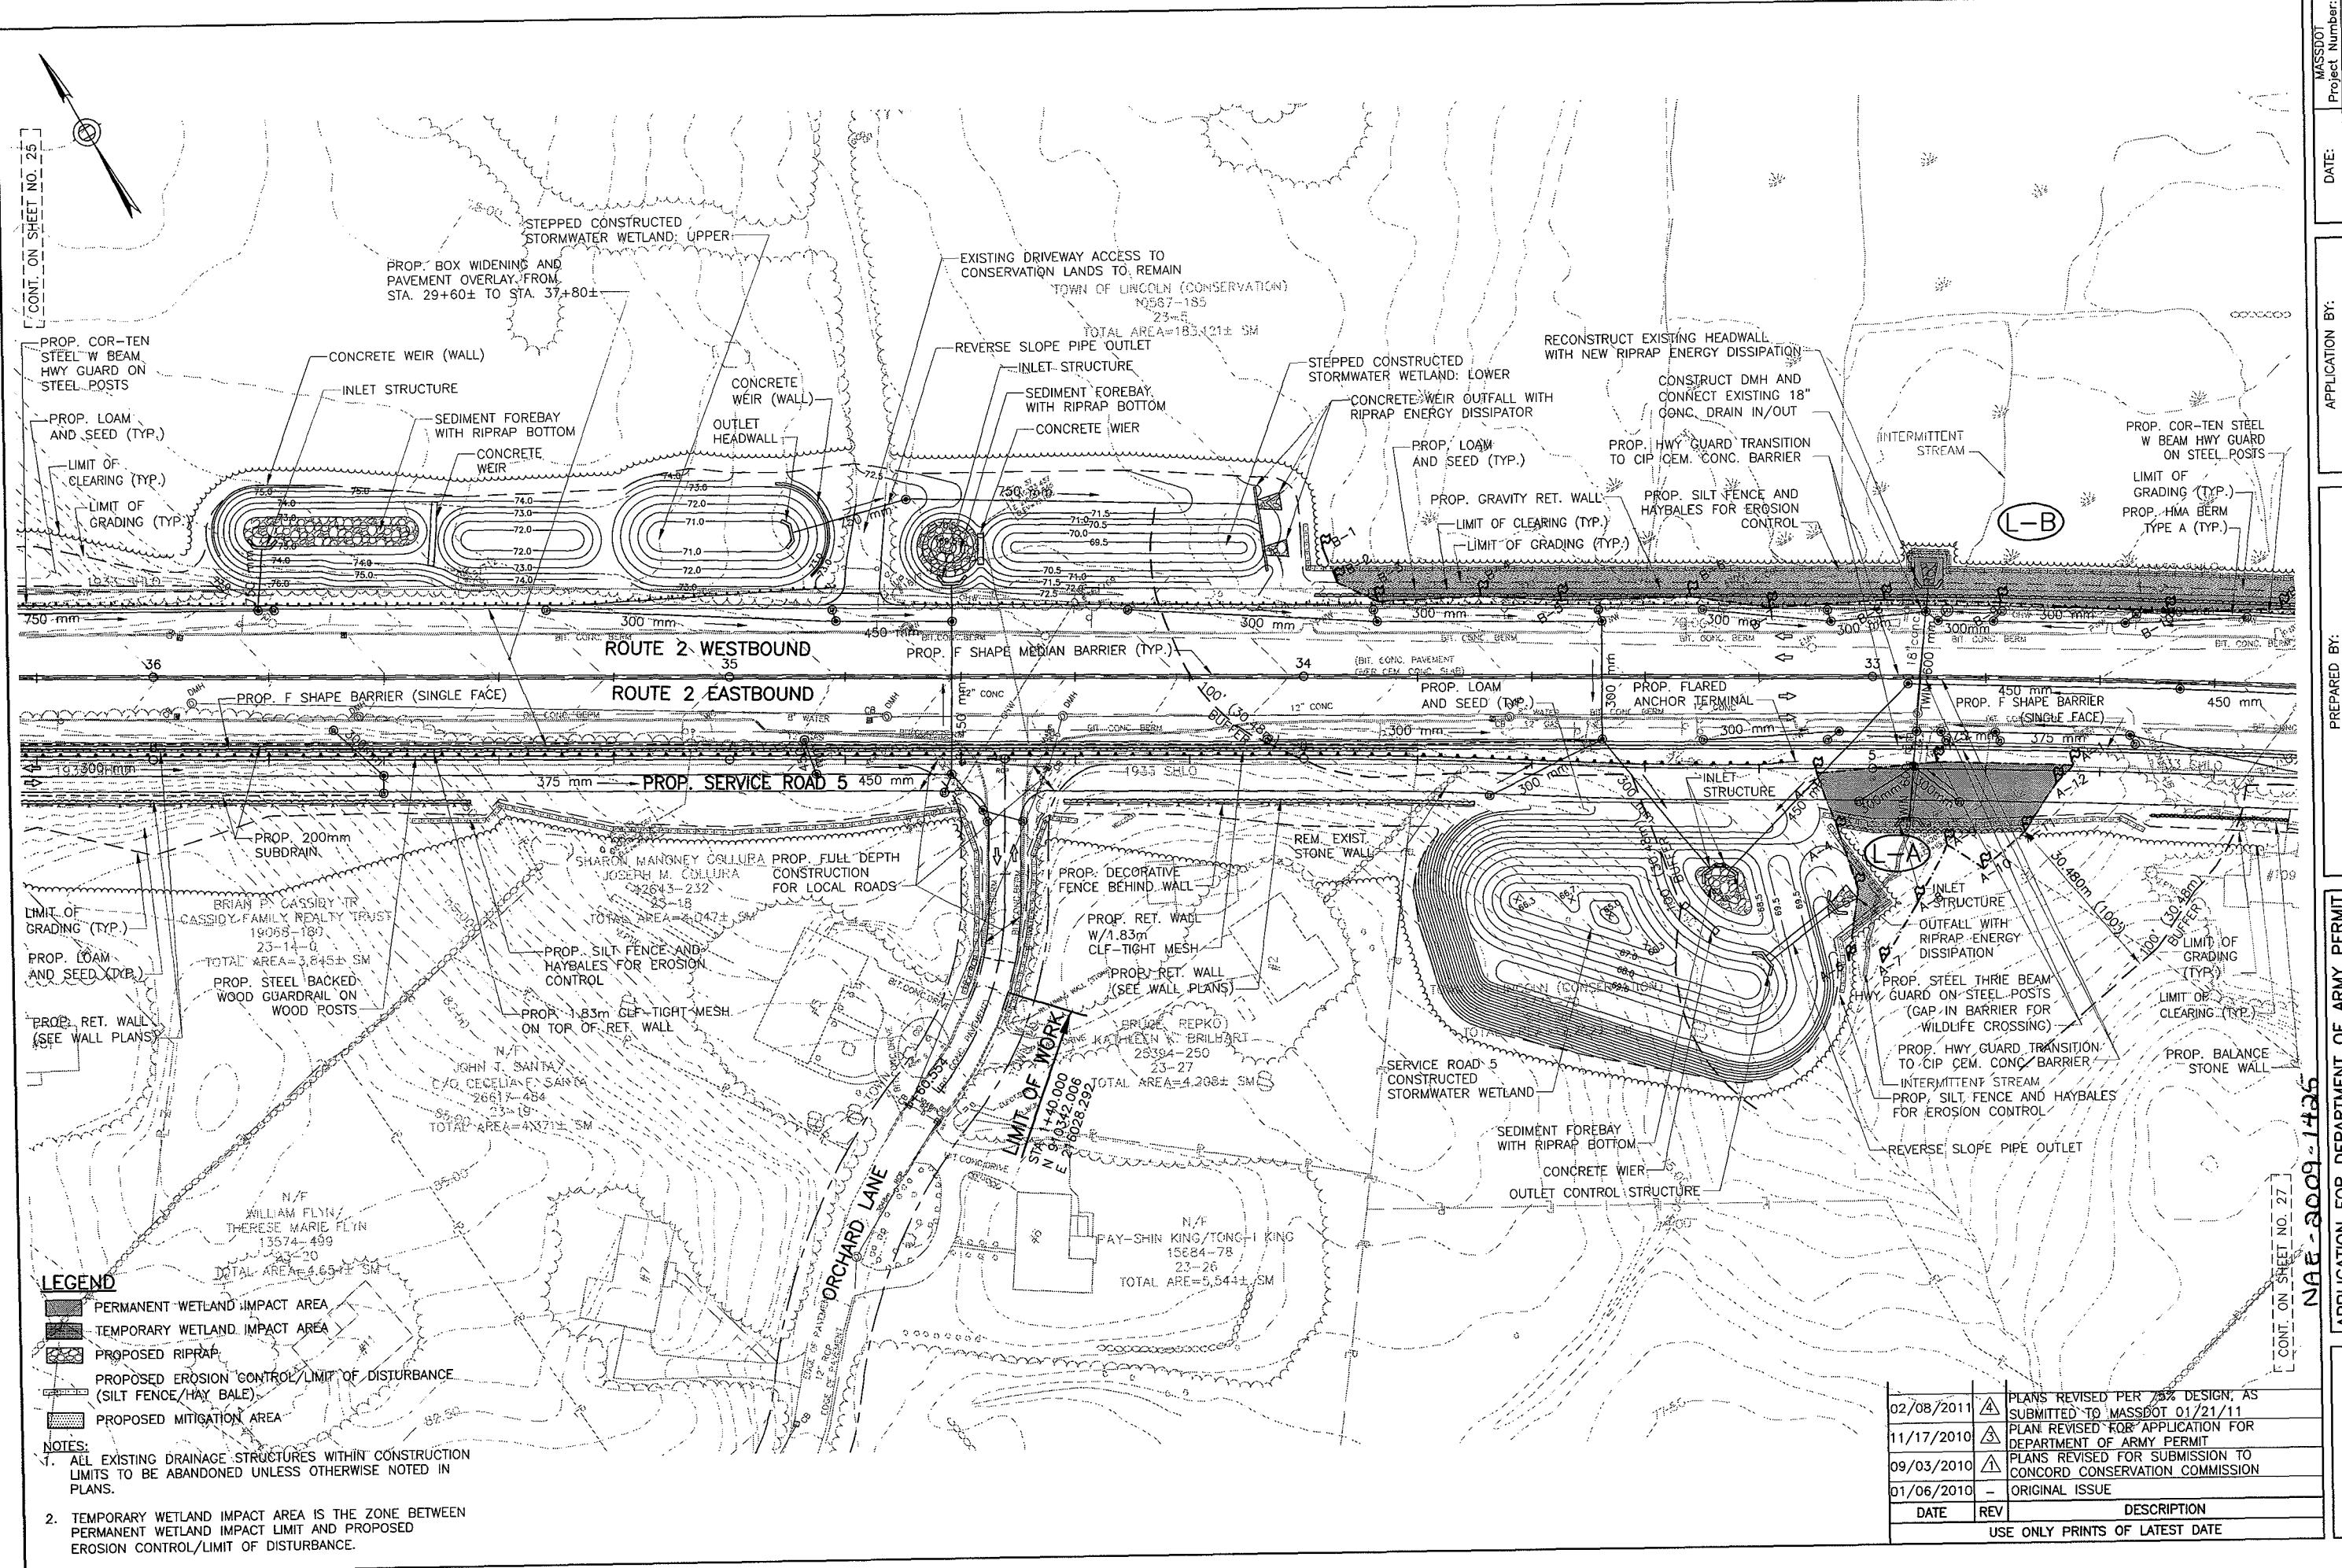

APPLICATION BY:
massDOT
MASSACHUSETTS DEPARTMENT
OF TRANSPORTATION
10 PARK PLAZA, BOSTON MA 02110


DATE: 02/08/2011
MASSDOT Project Number: 602984
SHEET: 26 OF 35

PREPARED BY:
THE Louis Berger Group, Inc.
NEEDHAM, MASSACHUSETTS

APPLICATION FOR DEPARTMENT OF ARMY PERMIT
PURPOSE: ROUTE 2 - CROSBY'S CORNER INTERCHANGE
SAFETY IMPROVEMENTS PROJECT
ADJACENT TO: MILL BROOK & CONCORD
TOWNS OF: LINCOLN & CONCORD
COUNTY: MIDDLESEX
COMMONWEALTH OF MASSACHUSETTS

CONSTRUCTION PLAN
SHEET 8 OF 11
20
10
0
HORIZONTAL SCALE IN METERS

DATE	REV	DESCRIPTION
02/08/2011		PLANS REVISED PER 75% DESIGN AS SUBMITTED TO MASSDOT 01/21/11
11/17/2010		PLANS REVISED FOR APPLICATION FOR DEPARTMENT OF ARMY PERMIT
09/03/2010		PLANS REVISED FOR SUBMISSION TO CONCORD CONSERVATION COMMISSION
01/06/2010		ORIGINAL ISSUE
DATE	REV	DESCRIPTION
		USE ONLY PRINTS OF LATEST DATE

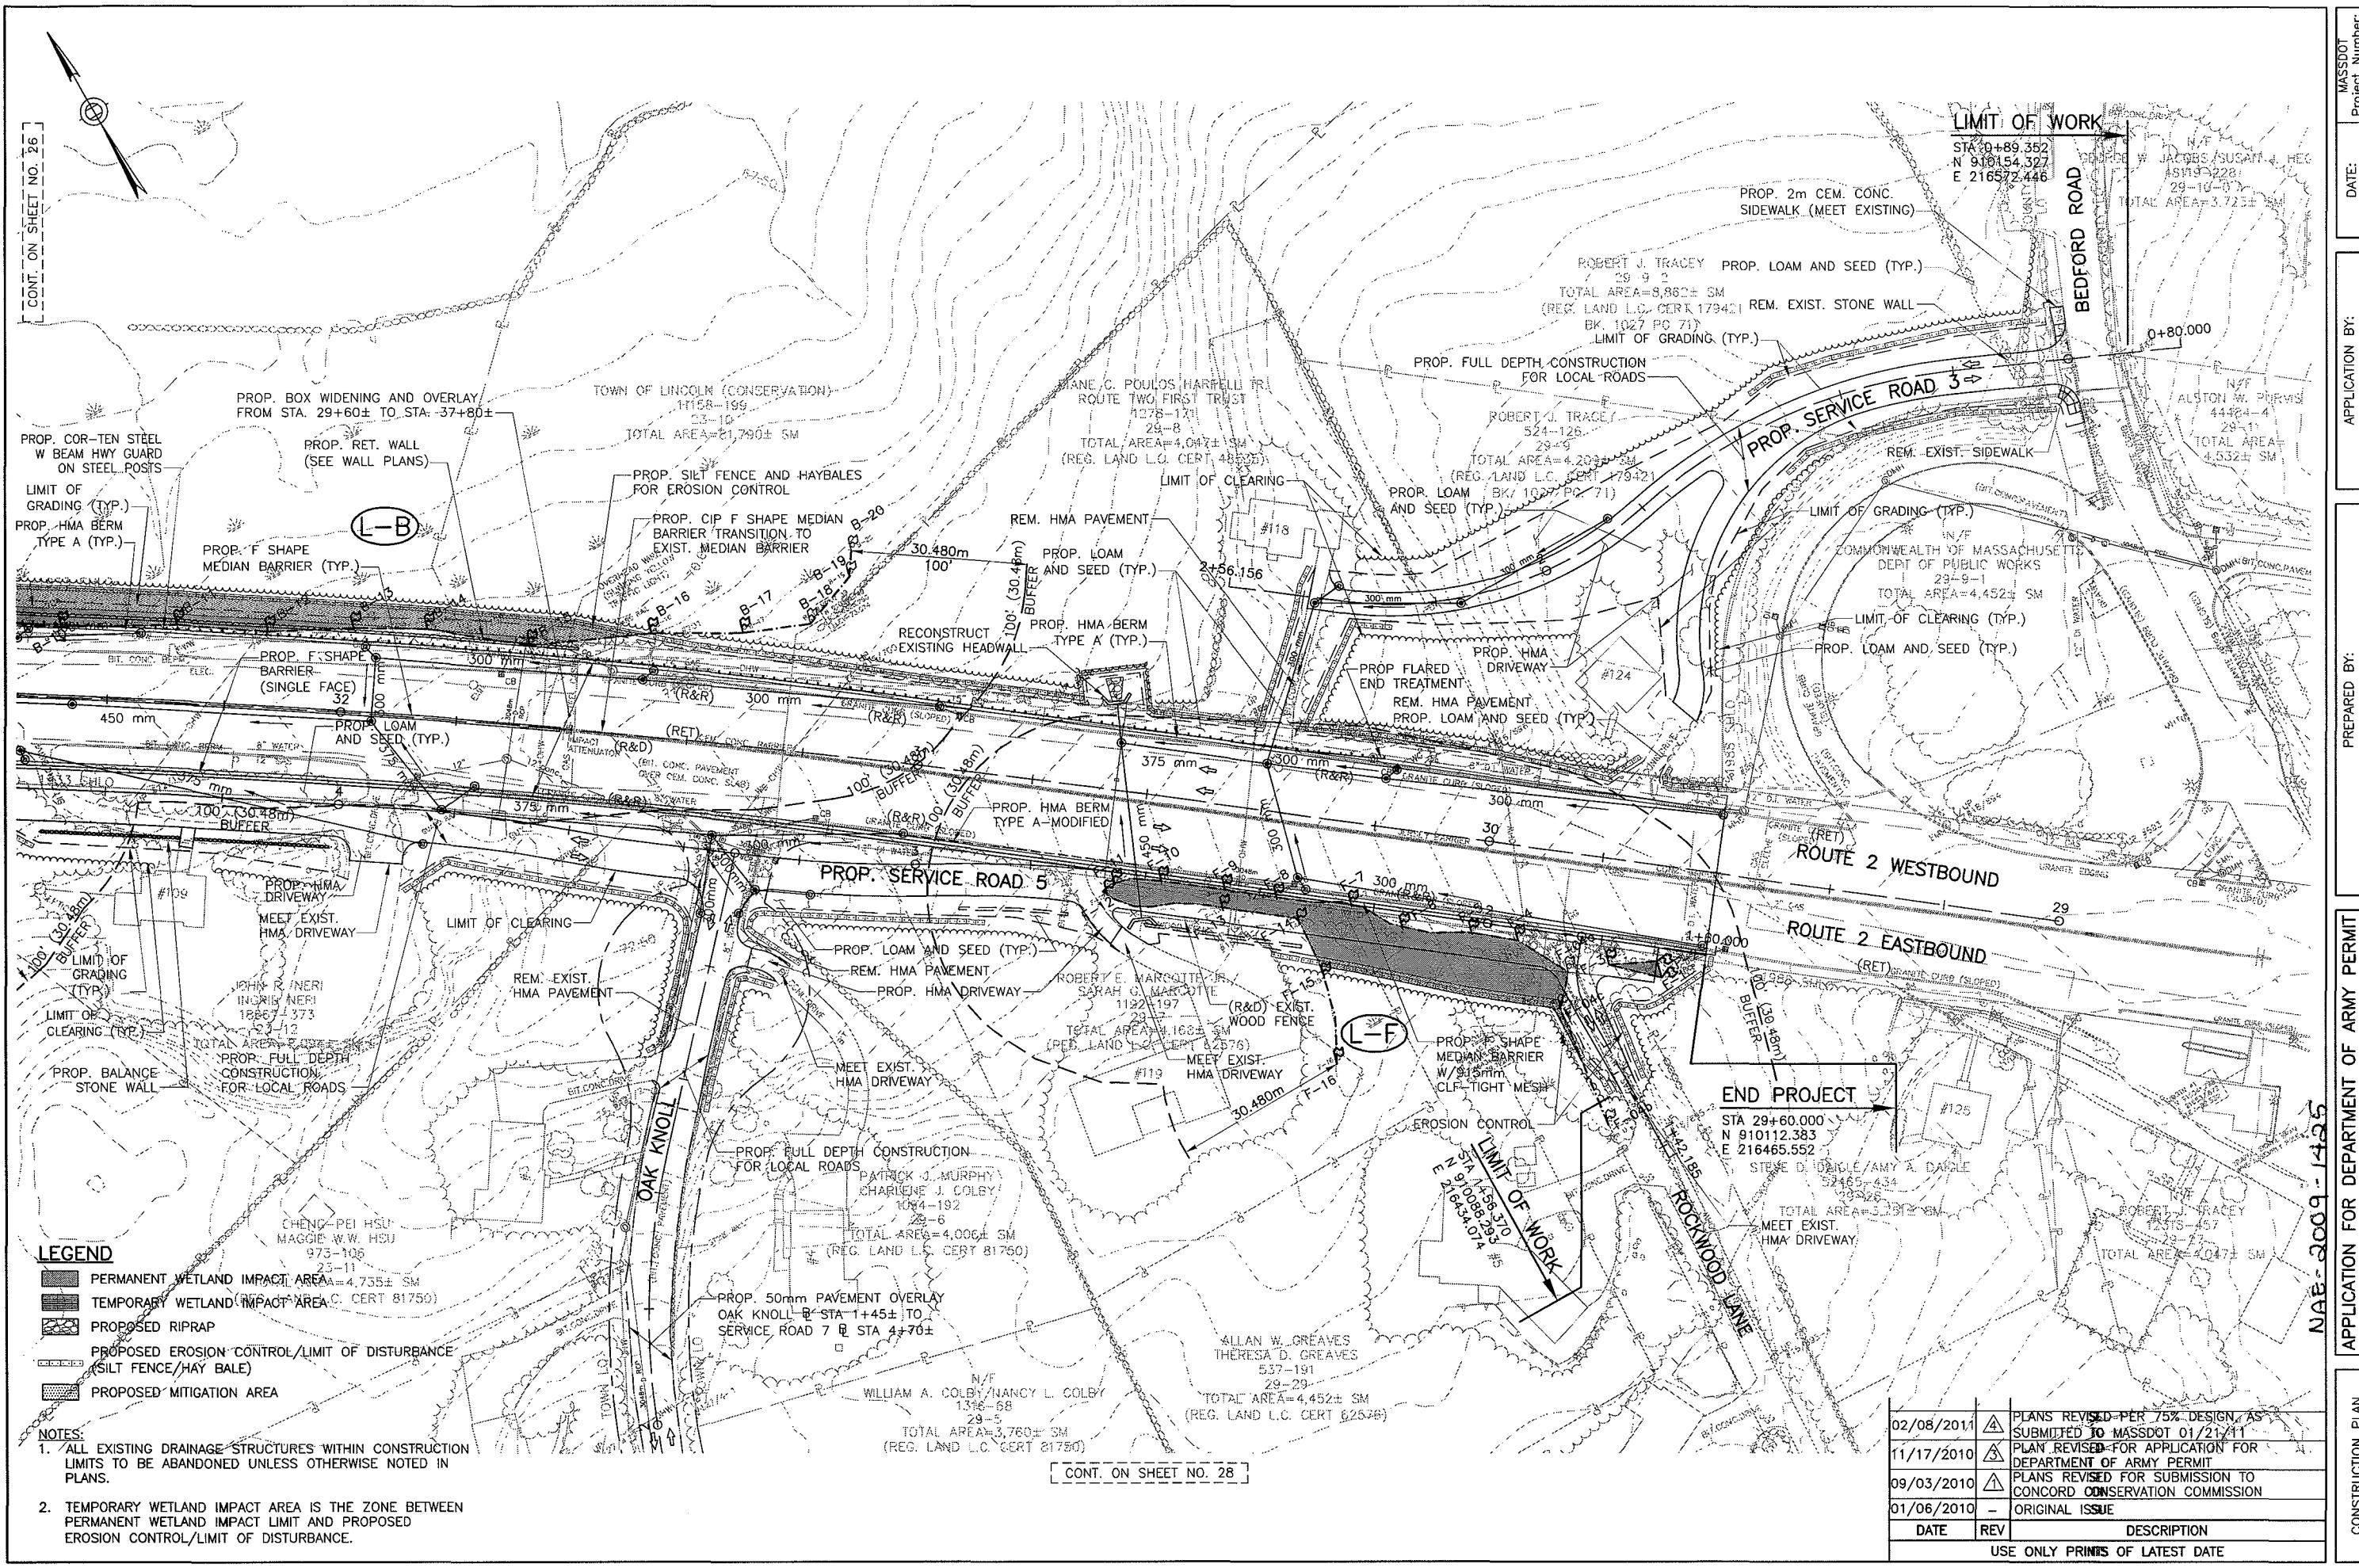

MASSDOT
Massachusetts Department of Transportation
10 Park Plaza, Boston MA 02116

DATE: 02/08/2011 **Project Number:** 602984

MASSDOT
Massachusetts Department of Transportation
10 Park Plaza, Boston MA 02116

DATE: 02/08/2011 **Project Number:** 602984

MASSDOT
Massachusetts Department of Transportation
10 Park Plaza, Boston MA 02116

APPLICATION BY:
massDOT
Massachusetts Department of Transportation
10 Park Plaza, Boston MA 02116

PREPARED BY:
THE Louis Berger Group, Inc.
Needham, Massachusetts

NAE-2009-1425

APPLICATION FOR DEPARTMENT OF ARMY PERMIT

PURPOSE: ROUTE 2 - CROSSEY'S CORNER INTERCHANGE

ADJACENT TO: MILL BROOK & CONCORD

TOWNS OF: LINCOLN & CONCORD

COUNTY: MIDDLESEX

COMMONWEALTH OF MASSACHUSETTS


CONSTRUCTION PLAN

SHEET 9 OF 11

HORIZONTAL SCALE IN METERS

0 10 20

USE ONLY PRINTS OF LATEST DATE

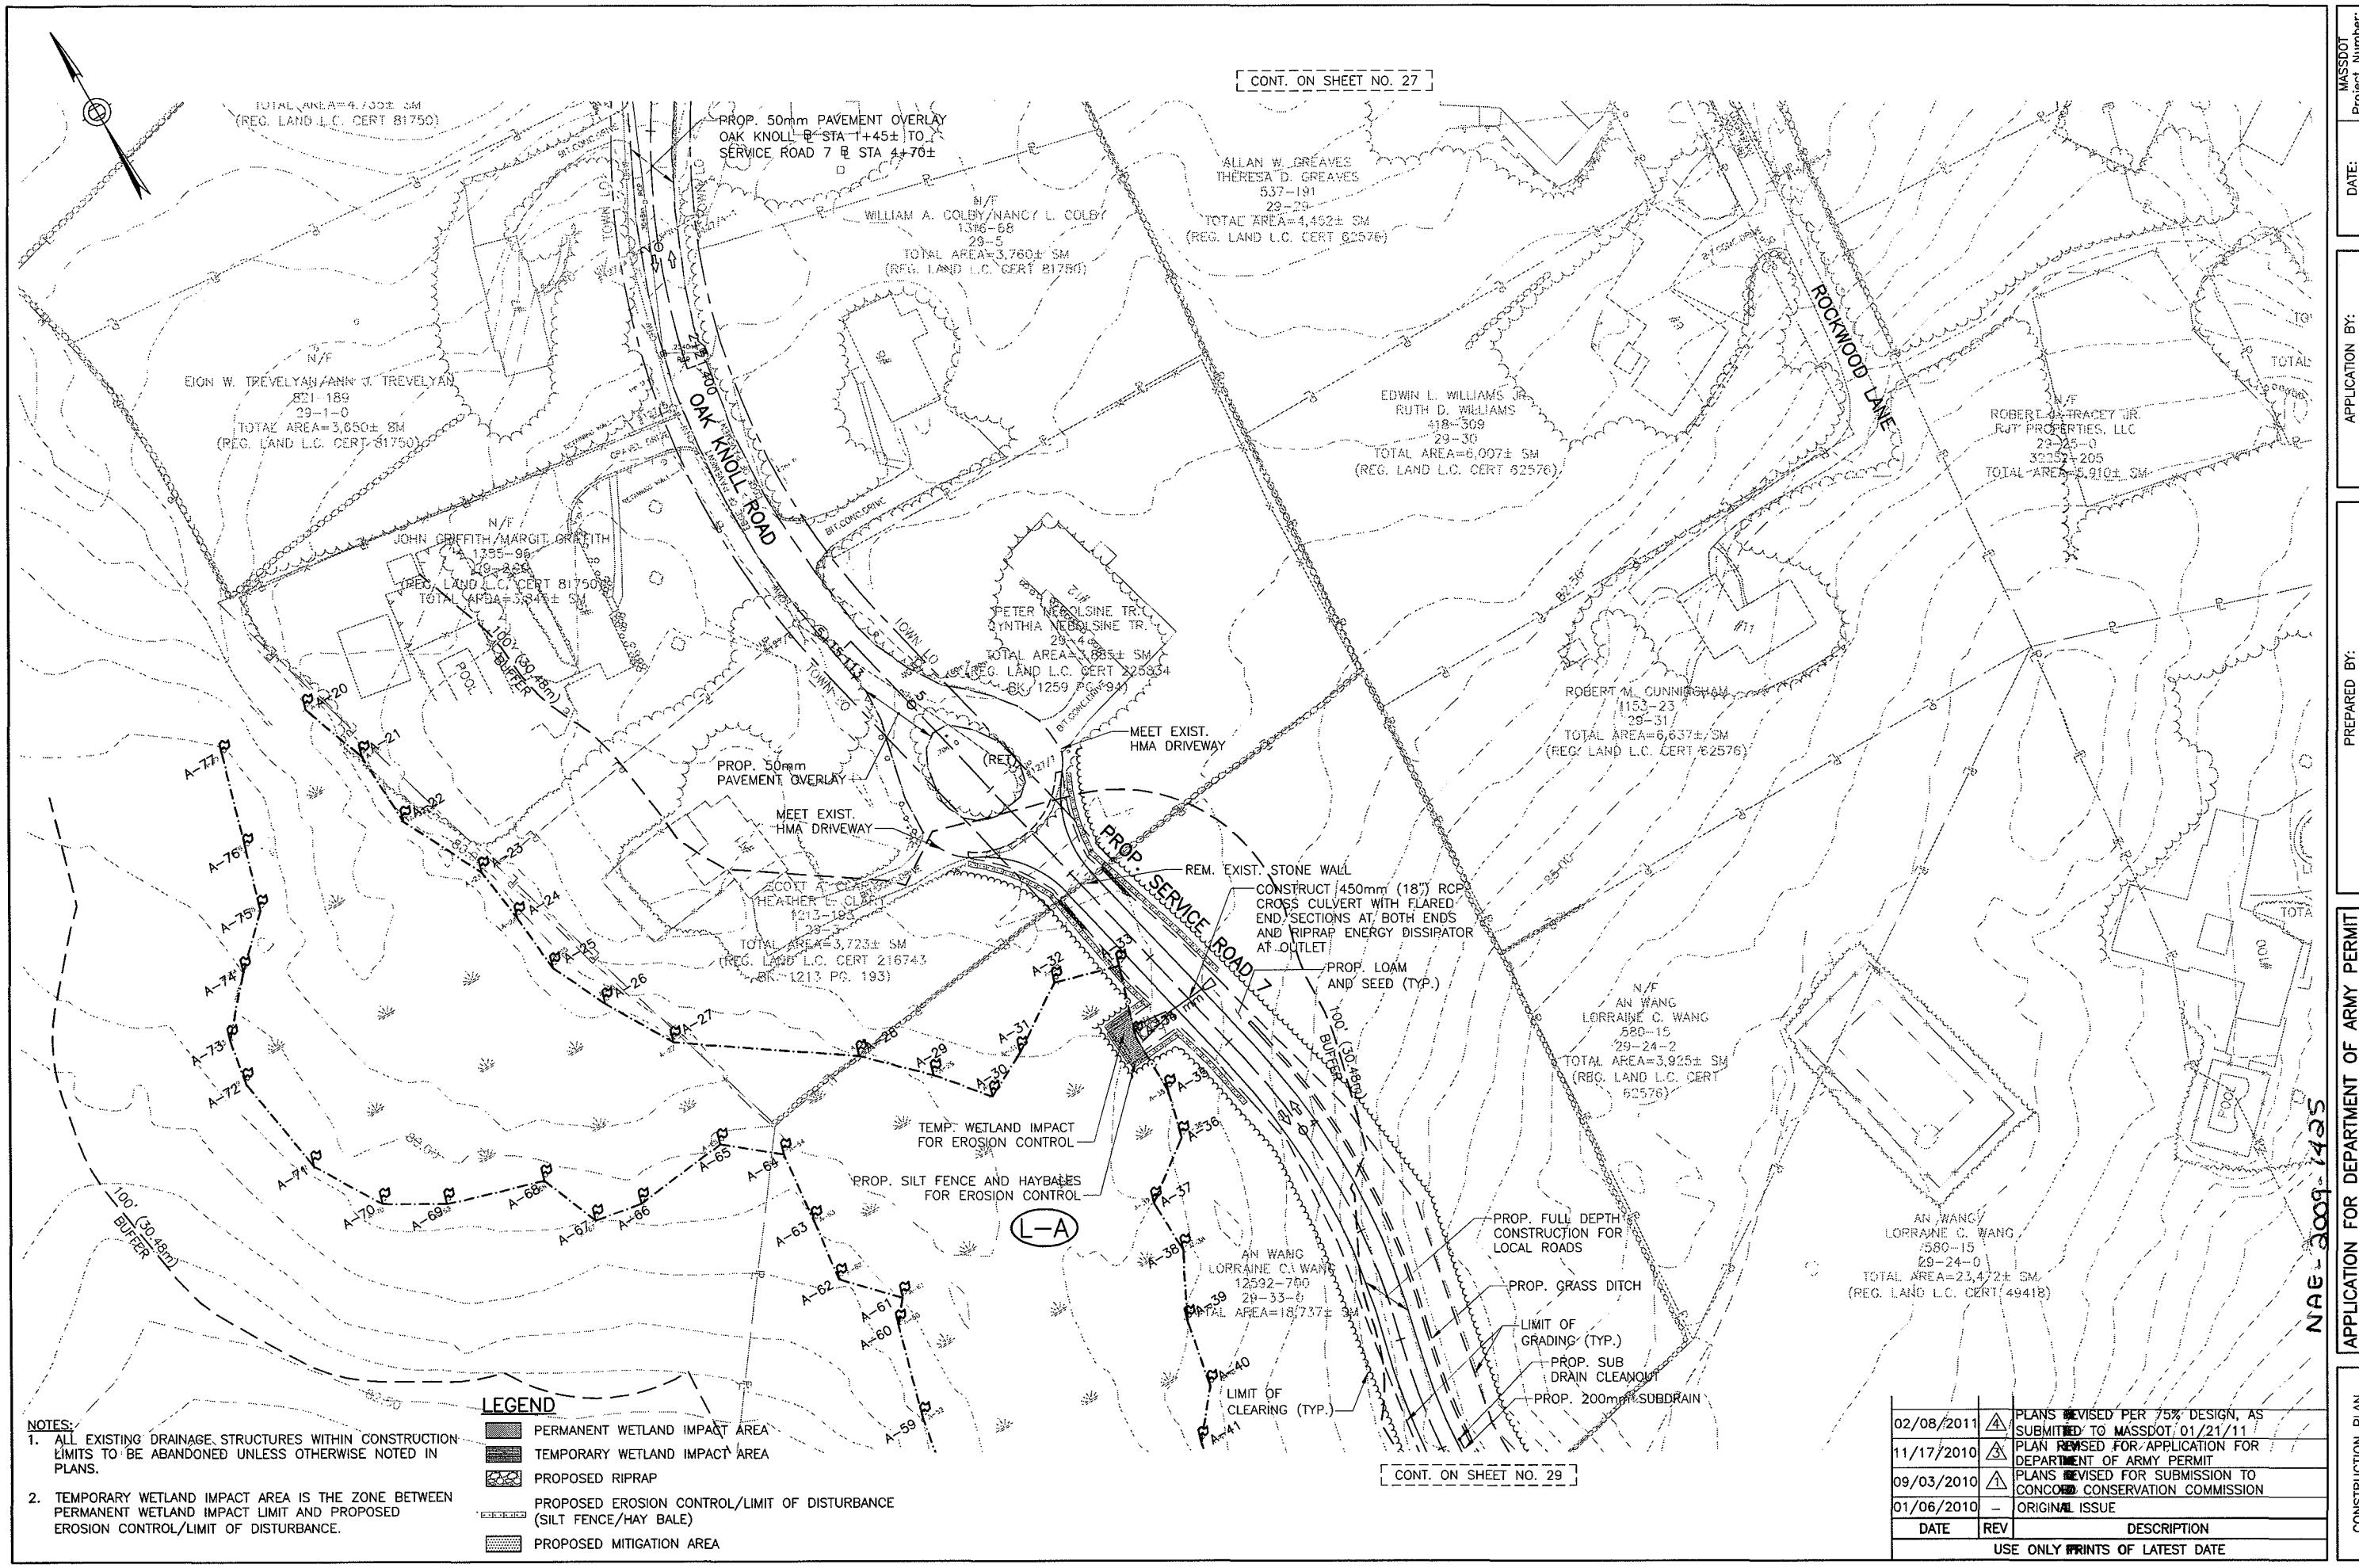

MASSDOT
DATE: 02/08/2011
Project Number: 602984

APPLICATION BY:
MassDOT
MASSACHUSETTS DEPARTMENT
OF TRANSPORTATION
10 PARK PLAZA, BOSTON MA 02116


PREPARED BY:
THE Louis Berger Group, INC.
NEEDHAM, MASSACHUSETTS

APPLICATION FOR DEPARTMENT OF ARMY PERMIT
PURPOSE: ROUTE 2 - CROSBY'S CORNER INTERCHANGE
SAFETY IMPROVEMENTS PROJECT
ADJACENT TO: MILL BROOK & CONCORD
TOWNS OF: LINCOLN & CONCORD
COUNTY: MIDDLESEX
COMMONWEALTH OF MASSACHUSETTS

CONSTRUCTION PLAN
SHEET 10 OF 11
0 10 20
HORIZONTAL SCALE IN METERS

DATE	REV	DESCRIPTION
02/08/2011		PLANS REVISED PER 75% DESIGN, AS SUBMITTED TO MASSDOT 01/21/11
11/17/2010		PLAN REVISED FOR APPLICATION FOR DEPARTMENT OF ARMY PERMIT
09/03/2010		PLANS REVISED FOR SUBMISSION TO CONCORD CONSERVATION COMMISSION
01/06/2010		ORIGINAL ISSUE
		DATE REV DESCRIPTION


USE ONLY PRINTS OF LATEST DATE

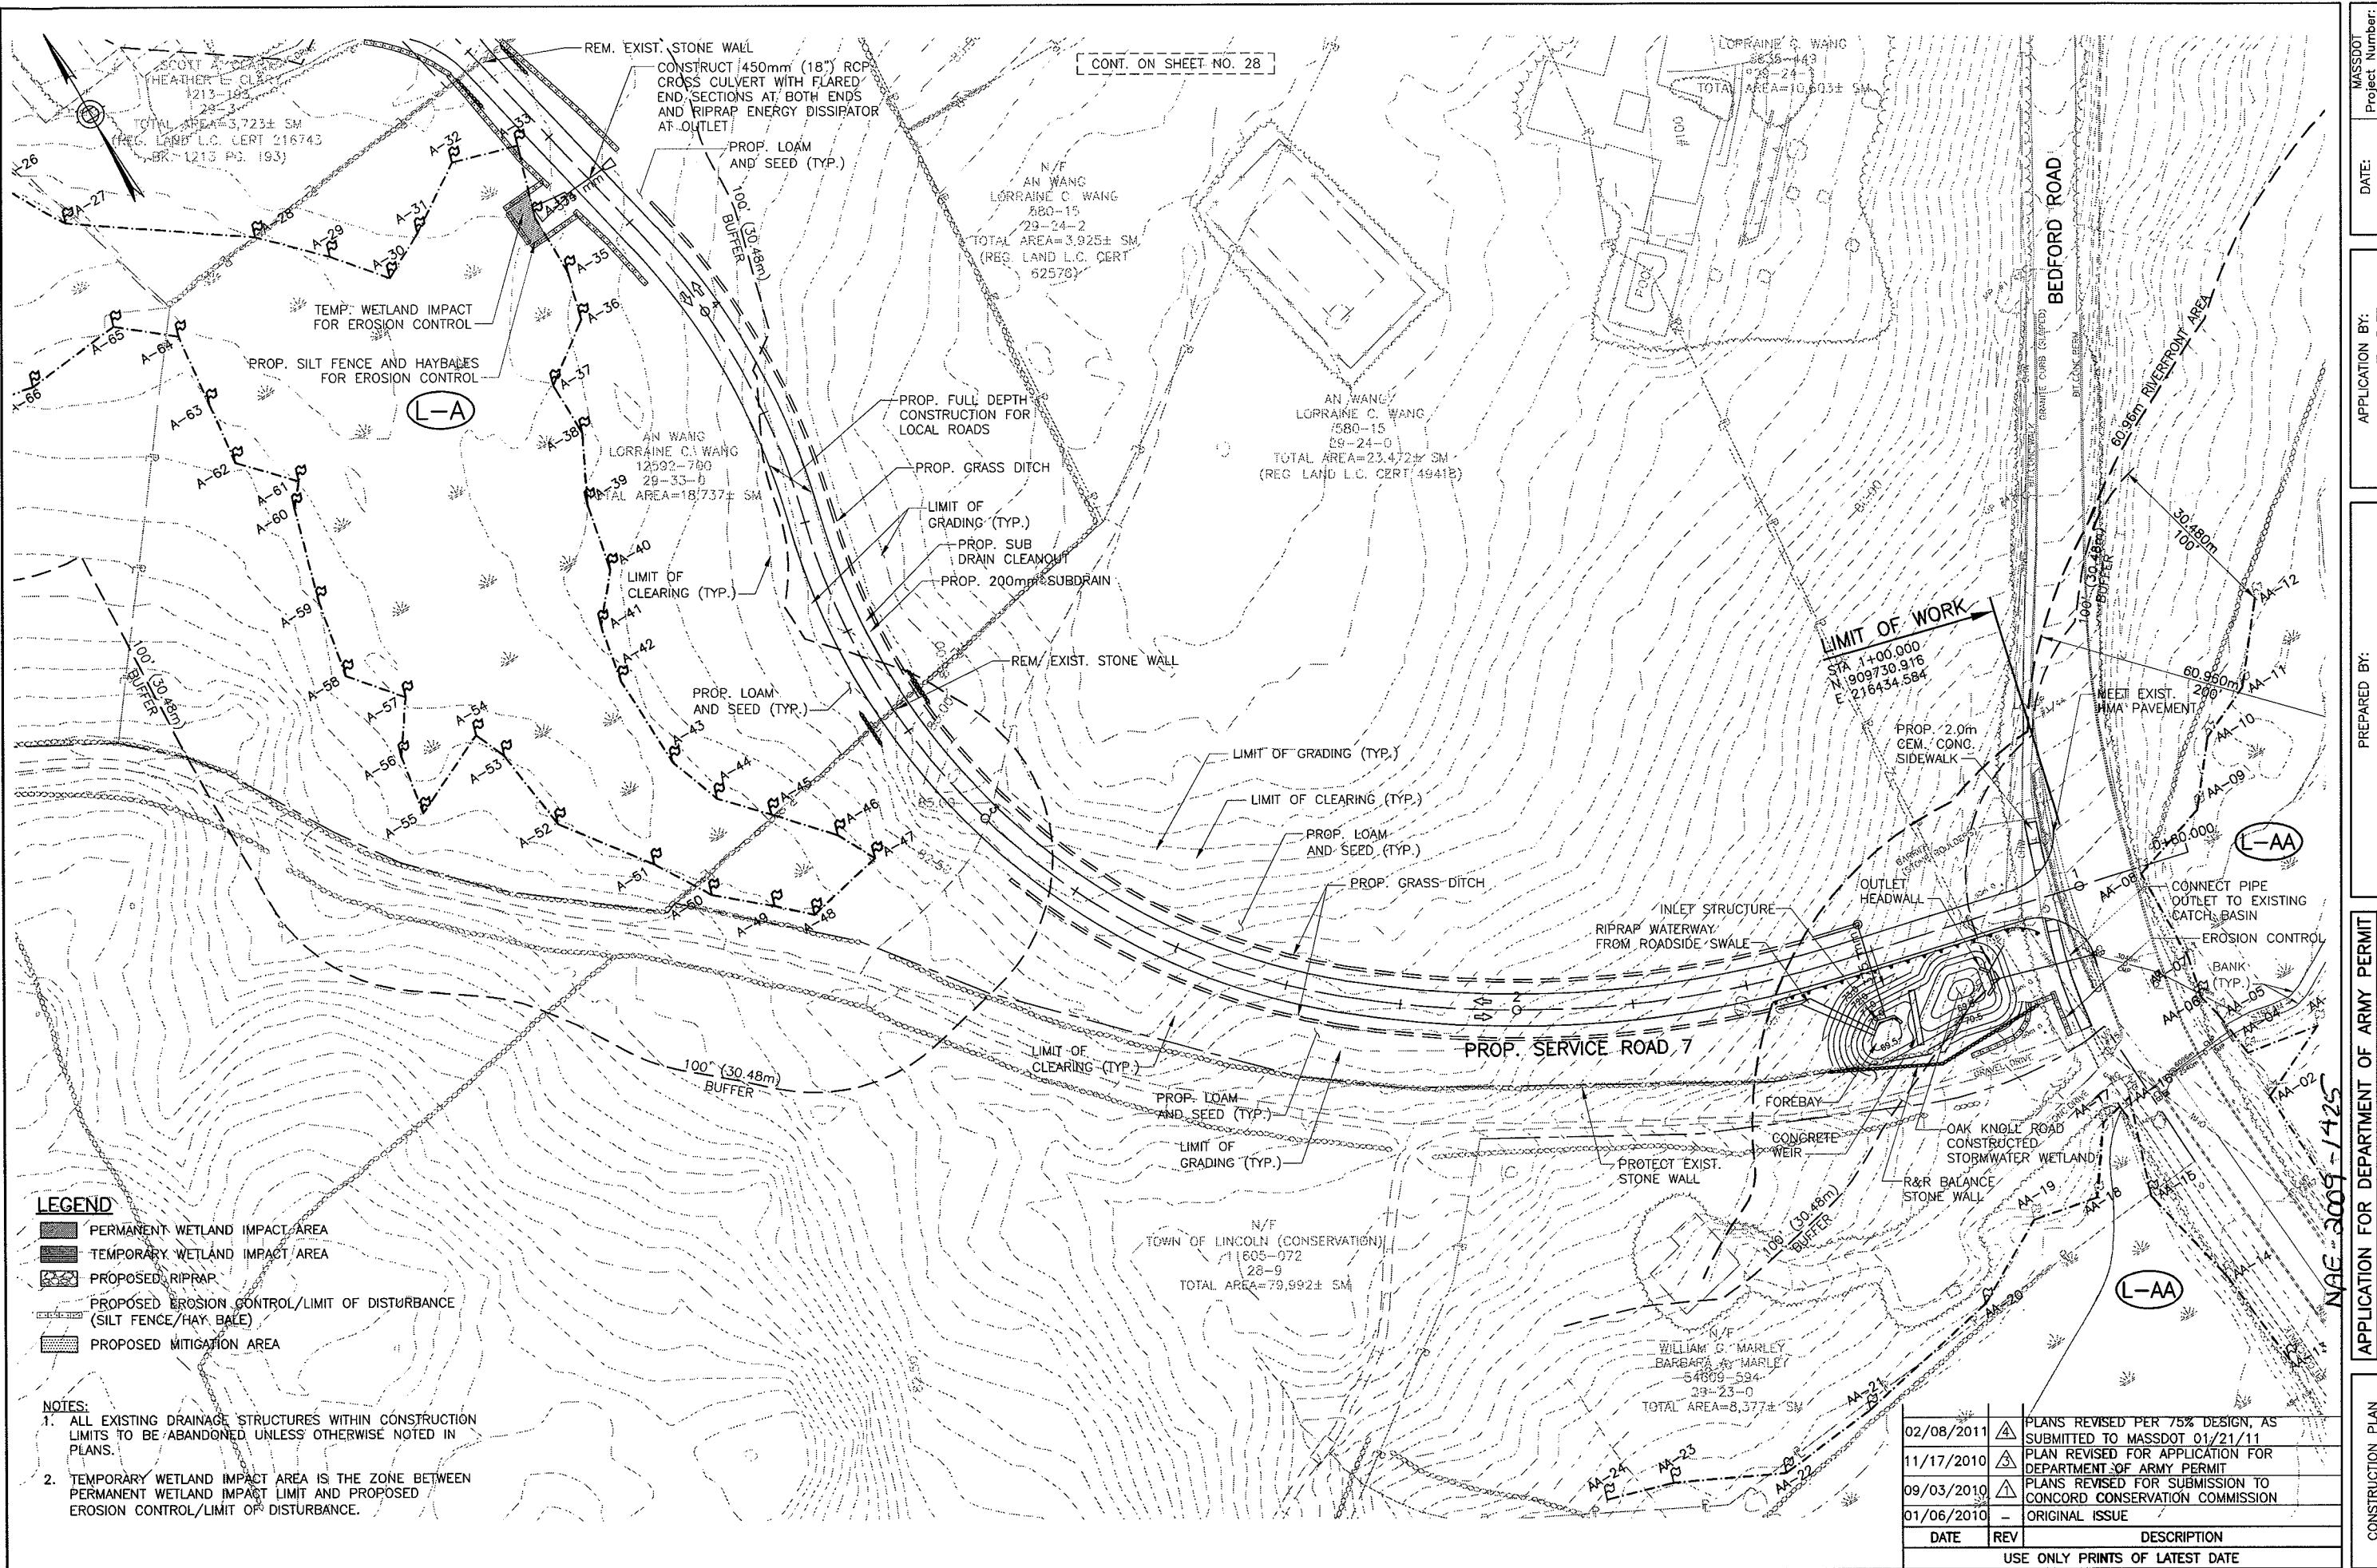

APPLICATION FOR DEPARTMENT OF ARMY PERMIT	
PURPOSE:	ROUTE 2 - CROSBY'S CORNER INTERCHANGE SAFETY IMPROVEMENTS PROJECT ADJACENT TO: TOWNS OF: MILL BROOK & CONCORD MIDDLESEX COUNTY: COMMONWEALTH OF MASSACHUSETTS

CONSTRUCTION PLAN SHEET 11 OF 11	0 10 20 HORIZONTAL SCALE IN METERS
-------------------------------------	---------------------------------------

APPLICATION BY: MassDOT MASSACHUSETTS DEPARTMENT OF TRANSPORTATION 10 PARK PLAZA, BOSTON, MA 02116
DATE: 02/08/2011 Project Number: 602984 SHEET: 29 OF 35

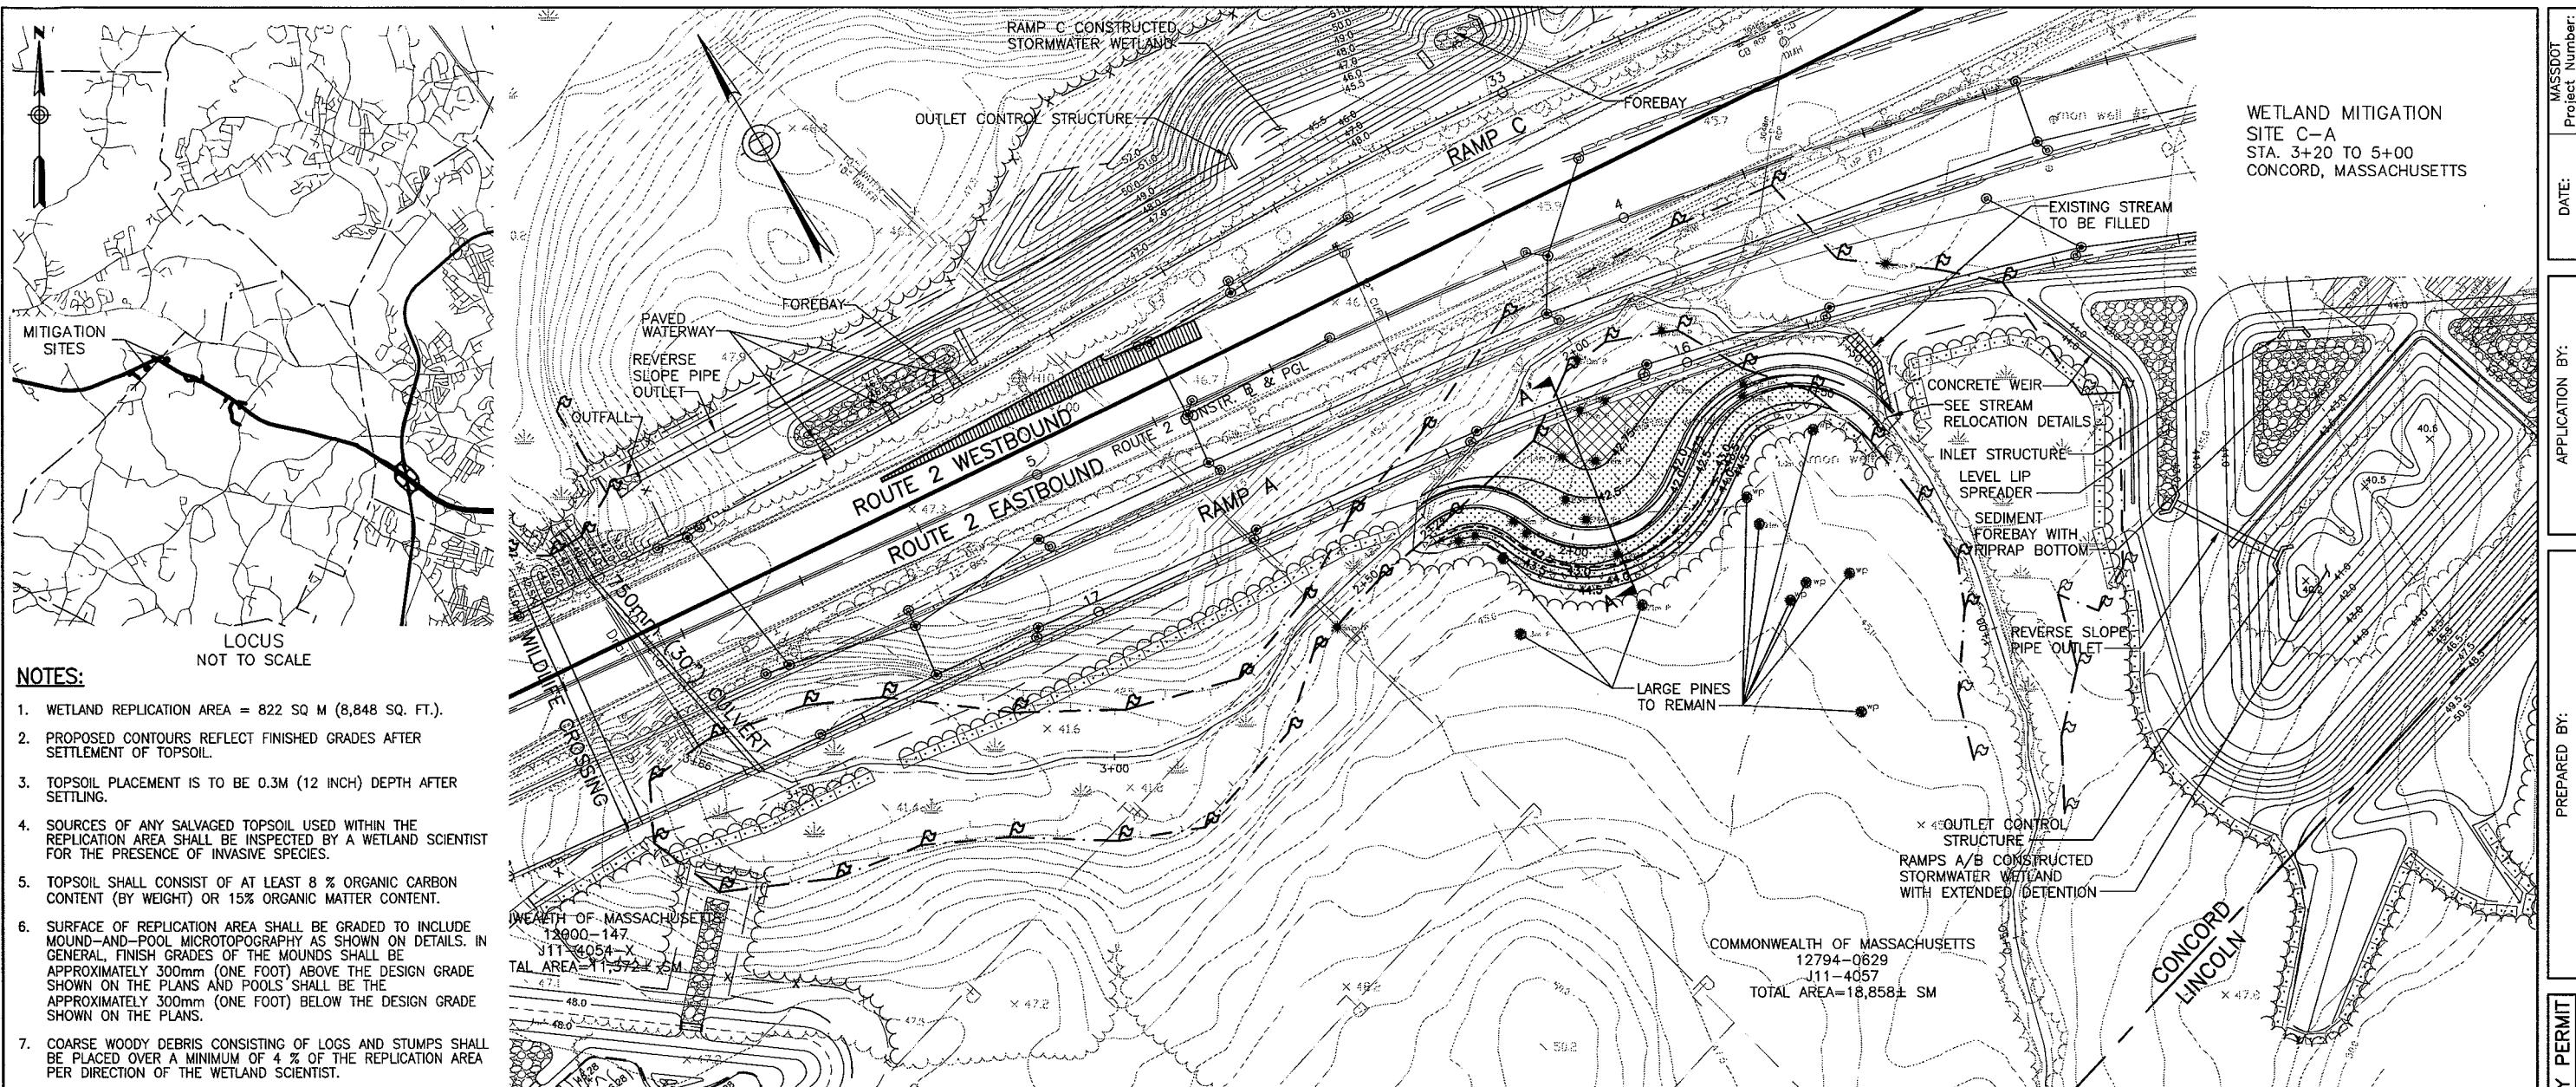

PLANTING LIST				
ZONE	SPECIES	SIZE/TYPE ¹	QUANT.	AVERAGE SPACING AND DISTRIBUTION
SHRUB WETLAND				
700 SQ M 7,535 SQ FT	ALNUS RUGOSA / SPECKLED ALDER SAMBUCUS CANADENSIS / ELDERBERRY	450mm-600mm CG 450mm-600mm CG	75 75	PLANTED AT APPROXIMATELY 2 M (6') O.C. FOR ENTIRE AREA IN SAME SPECIES GROUPINGS OF 20 TO 40 PLANTS
	CEPHALANTHUS OCCIDENTALIS / BUTTONBUSH	450mm-600mm CG	75	BUTTONBUSH SHALL BE PLANTED IN LOWER ELEVATIONS AT APPROXIMATELY 2M (6') O.C.
FORESTED WETLAND				
122 SQ M 1,313 SQ FT	ACER RUBRUM / RED MAPLE QUERCUS BICOLOR / SWAMP WHITE OAK	900mm-1,200m CG/BB 900mm-1,200m CG/BB	7 7	PLANTED AT APPROXIMATELY 3M (10') O.C. EVENLY DISTRIBUTED ACROSS ZONE
	CLETHRA ALNIFOLIA / SWEET PEPPERMINT VIBURNUM RECOGNITUM / ARROWWOOD	450mm-600mm CG 450mm-600mm CG	12 12	PLANTED AT APPROXIMATELY 2M (6') O.C. FOR 60% OF THE AREA IN SPECIES GROUPINGS OF 20 TO 40 PLANTS INTERSPersed ACROSS ZONE.
UPLAND BUFFER				
141 SQ M 1,518 SQ FT	PINUS STROBUS / WHITE PINE	900mm-1,200m CG/BB	15	PLANTED AT APPROXIMATELY 3M (10') O.C. EVENLY DISTRIBUTED ACROSS ZONE
	CORNUS STOLONIFERA / RED-OSIER DOGWOOD	450mm-600mm CG	28	PLANTED AT APPROXIMATELY 2M (6') O.C. FOR 60% OF THE AREA IN SPECIES GROUPINGS OF 20 TO 40 PLANTS INTERSPersed ACROSS ZONE.

¹ CG - CONTAINER GROWN (2 GAL), BB - BALLED AND BURLAPPED/OR 5 GAL IF CONTAINER GROWN. BR - BARE ROOT

02/08/2011	4	PLANS REVISED PER 75% DESIGN, AS SUBMITTED TO MASSDOT 01/21/11
11/17/2010	5	PLAN REVISED FOR APPLICATION FOR DEPARTMENT OF ARMY PERMIT
11/12/2010	6	PLAN REVISED FOR VARIANCE SUBMISSION
09/03/2010	7	PLANS REVISED FOR SUBMISSION TO CONCORD CONSERVATION COMMISSION
01/06/2010	-	ORIGINAL ISSUE
DATE	REV	DESCRIPTION
USE ONLY PRINTS OF LATEST DATE		

WETLAND REPPLICATION PLAN SHEET 1 OF 5


HORIZONTAL SCALE IN METERS AS NOTED

MASSDOT Project Number:
02/08/2011 602984

APPLICATION BY:
MassDOT
MASSACHUSETTS DEPARTMENT OF TRANSPORTATION
10 PARK PLAZA, BOSTON MA 02116

PREPARED BY:
Louis Berger Group, Inc.
NEEDHAM, MASSACHUSETTS

NAG - 2009 - 1425

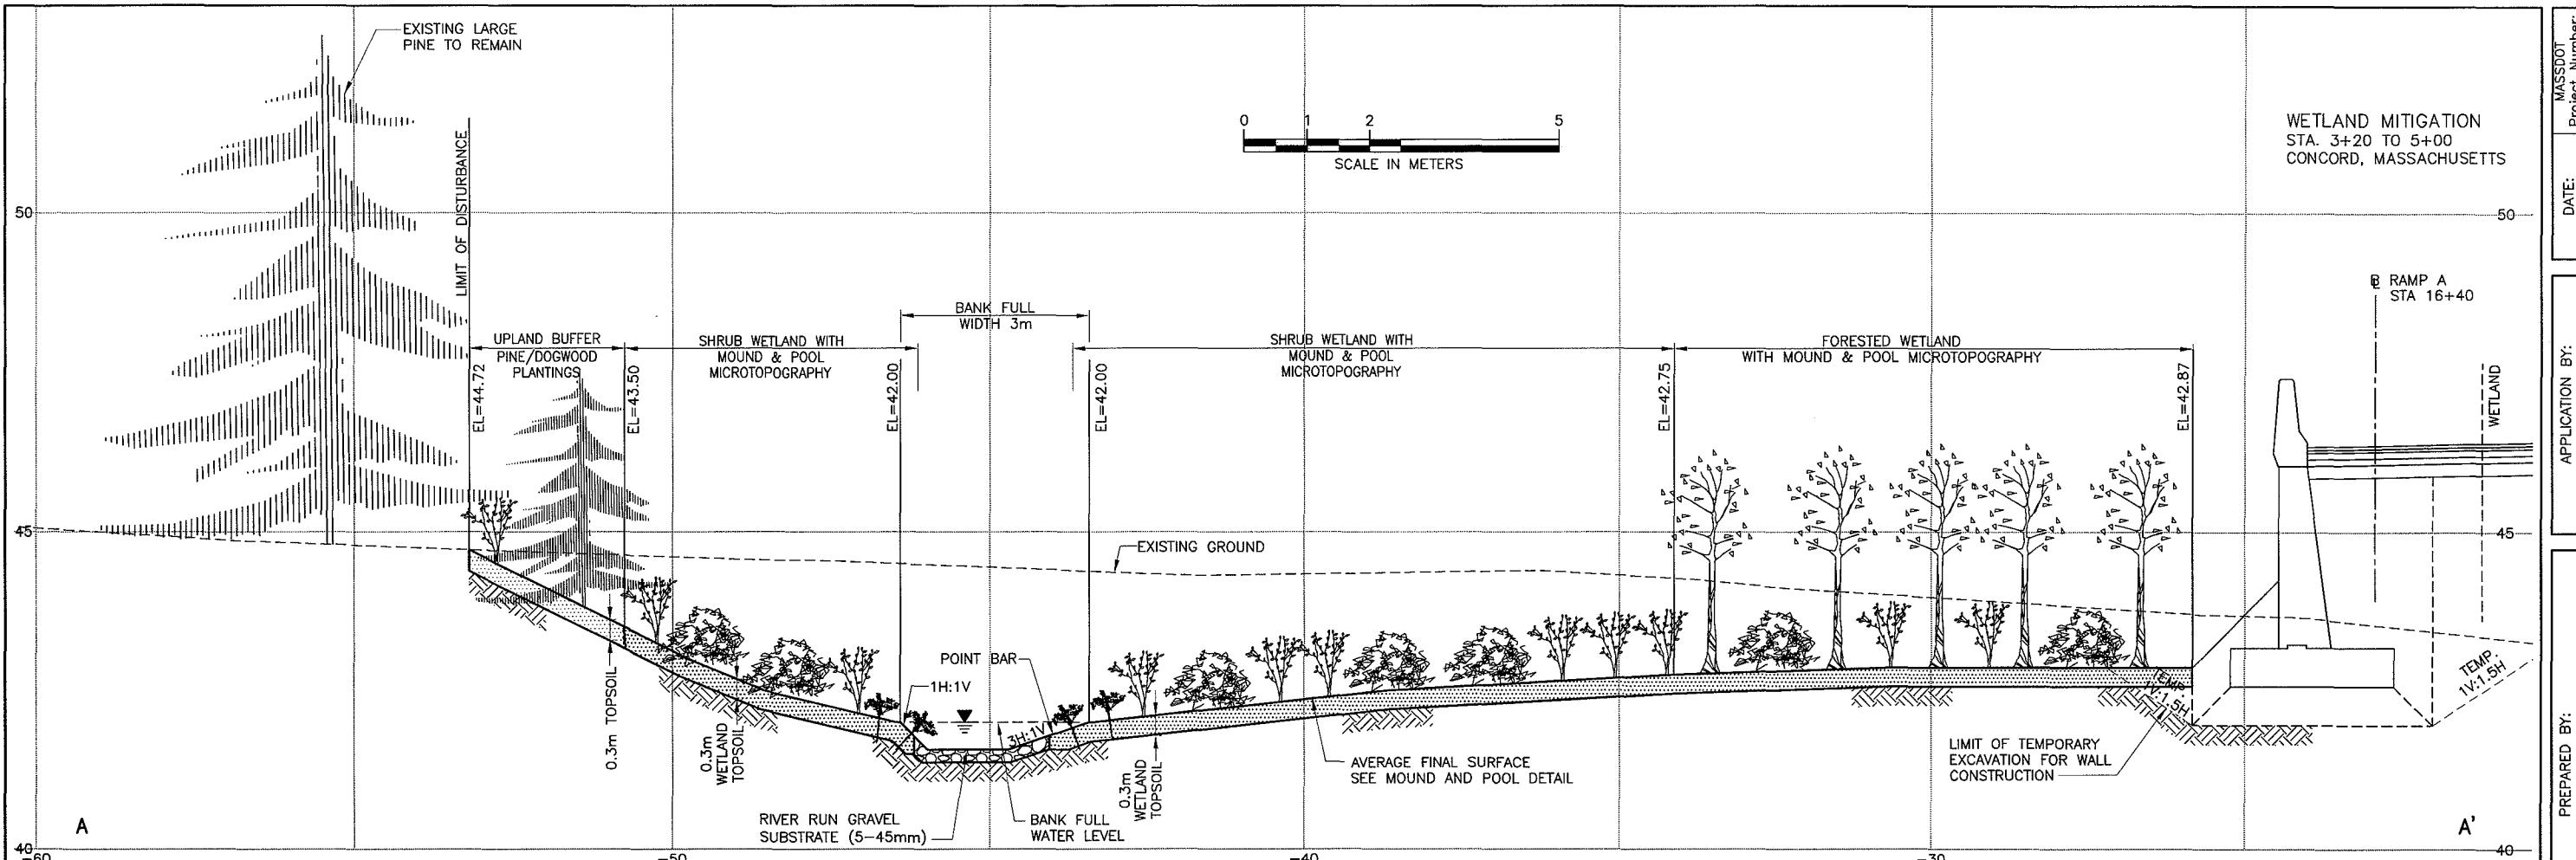

PREPARED BY:
THE Louis Berger Group, INC.
 NEEDHAM, MASSACHUSETTS


APPLICATION BY:
MassDOT
 MASSACHUSETTS DEPARTMENT
 OF TRANSPORTATION
 10 PARK PLAZA, BOSTON MA 02116

MASSDOT
 DATE: 02/08/2011
 Project Number:
 602984

SEED MIXES


New England Erosion Control/Restoration Mix For Dry Sites (Upland Seed Mixture)

Percent of Mixture	Botanical Name	Common Name	Wetland Indicator Status
15	<i>Agrostis perennans</i>	Upland Bentgrass	FACU
5	<i>Agrostis scabra</i>	Rough Bentgrass/Ticklegrass	FAC
5	<i>Bouteloua gracilis</i>	Blue Grama	
20	<i>Elymus canadensis</i>	Canada Wild Rye	FACU+
15	<i>Festuca rubra</i>	Creeping Red Fescue	FACU
10	<i>Lolium multiflorum</i>	Annual Ryegrass (naturalized)	
10	<i>Lolium perenne</i>	Perennial Ryegrass (naturalized)	
10	<i>Schizachyrium scoparium</i>	Little Bluestem	FACU
10	<i>Setosastrum nutans</i>	Indian Grass	UPL

Application: 40kg/hectare [35 lbs./acre]

Percent of Mixture	Botanical Name	Common Name	Wetland Indicator Status
5	<i>Agrostis alba</i>	Redtop	FACW
2	<i>Asclepias incarnata</i>	Swamp Milkweed	OBL
10	<i>Carex oerita</i>	Fringed Sedge (Nodding)	OBL
10	<i>Carex lunda</i>	Lurid Sedge (Shallow)	OBL
25	<i>Carex vulpinoides</i>	Fox Sedge	OBL
10	<i>Eupatorium maculatum</i>	Spotted Joe Pye Weed	FACW
10	<i>Eupatorium perfoliatum</i>	Boneset	FACW
3	<i>Juncus effusus</i>	Soft Rush	FACW+
10	<i>Scirpus cicutarius</i>	Wool Grass	FACW
5	<i>Scirpus validus</i>	Soft Stem Bulrush	OBL
10	<i>Verbena hastata</i>	Blue Vervain	FACW

Application: 20kg/hectare [18 lbs./acre]

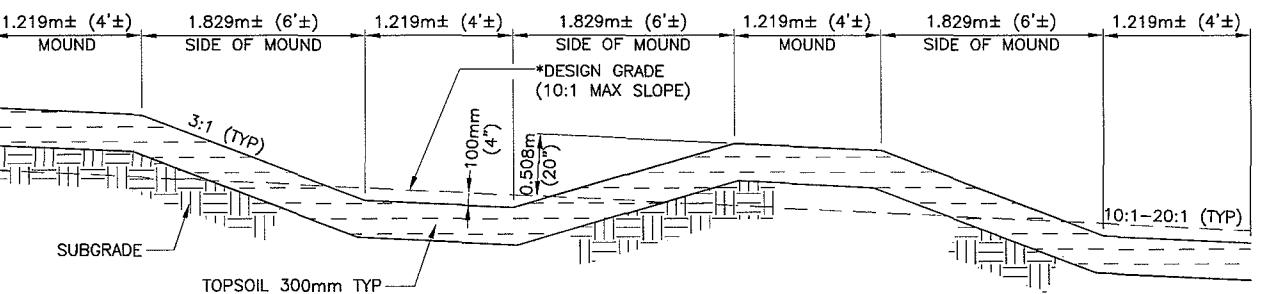

SECTION
TYPICAL MOUND-AND-POOL DETAIL
NOT TO SCALE


NOTES:

1. FINAL WETLAND SURFACE TO BE COVERED WITH APPROXIMATELY 10% COARSE WOODY DEBRIS CONSISTING OF LOGS, LARGE BRANCHES AND STUMPS PER DIRECTION OF WETLAND SCIENTIST.
2. WETLAND TOPSOIL SHALL MEET ARMY CORPS GUIDELINES FOR MINIMUM ORGANIC CONTENT (SEE CONTRACT SPECIFICATIONS).
3. A DOUBLE ROW OF LIVE FASCINE BUNDLES COMBINED WITH LIVE STAKES PLACED APPROXIMATELY 1.0M (3 FEET) ON CENTER SHALL BE INSTALLED ALONG OUTSIDE STREAM CHANNEL BENDS (SEE STREAMBANK STABILIZATION DETAIL). A DOUBLE ROW OF LIVE STAKES ONLY SHALL BE PLACED APPROXIMATELY 1.0M (3 FEET) ON CENTER SHALL BE INSTALLED ALONG ALL OTHER STREAMBANKS.
4. BOTH LIVE FASCINE BUNDLES AND LIVE STAKES SHALL BE EITHER NATIVE WILLOW (SALIX SP.) OR NATIVE DOGWOOD (CORNUS SP.) APPROVED BY THE WETLAND SCIENTIST.
5. THE CONTRACTOR SHALL BE RESPONSIBLE FOR THE INSTALLATION AND OPERATION OF A TEMPORARY OVERHEAD IRRIGATION SYSTEM (SEE CONTRACT SPECIFICATIONS).

The Louis Berger Group, Inc. MONITORING WELL DATA

PROJECT: ROUTE 2		CLIENT: MHD		DATE: 1998	
LOCATION: CONCORD, MA		FILE NUMBER: CW 1429		INSPECTOR: KB	
MW #	TOWN	GR @ MW	01/15/98 OBSERVATION GW ELEV.	02/10/98 OBSERVATION GW ELEV.	03/18/98 OBSERVATION GW ELEV.
MW 4 (M) (FT)	CONCORD	44.90 147.31	42.66 139.96	41.75 136.97	42.97 140.98
MW 5 (M) (FT)	CONCORD	44.58 154.26	42.81 NO WATER	42.78 NO WATER	43.15 NO WATER
MW 6 (M) (FT)	CONCORD	47.02 154.26	43.19 141.76	43.26 141.93	43.22 141.80
MW 7 (M) (FT)	CONCORD	43.70 143.37	43.21 141.76	43.18 141.93	43.22 141.66
MW 8 (M) (FT)	CONCORD	44.64 146.46	42.84 140.55	42.72 140.16	42.97 140.65
MW #		GR @ MW	06/01/98 OBSERVATION GW ELEV.	06/15/98 OBSERVATION GW ELEV.	07/02/98 OBSERVATION GW ELEV.
MW 4 (M) (FT)	CONCORD	44.90 147.31	42.37 139.01	44.02 144.42	43.11 141.44
MW 5 (M) (FT)	CONCORD	44.07 144.58	42.74 140.45	43.79 140.35	42.25 141.57
MW 6 (M) (FT)	CONCORD	47.02 154.26	43.86 142.22	44.31 142.67	44.51 141.83
MW 7 (M) (FT)	CONCORD	43.70 143.37	43.36 142.26	43.49 142.65	43.77 142.03
MW 8 (M) (FT)	CONCORD	44.64 146.46	42.68 140.02	43.39 142.35	42.57 141.14

WETLAND REPLICATION PLAN SHEET 2 OF 5	HORIZONTAL SCALE IN METERS AS NOTED

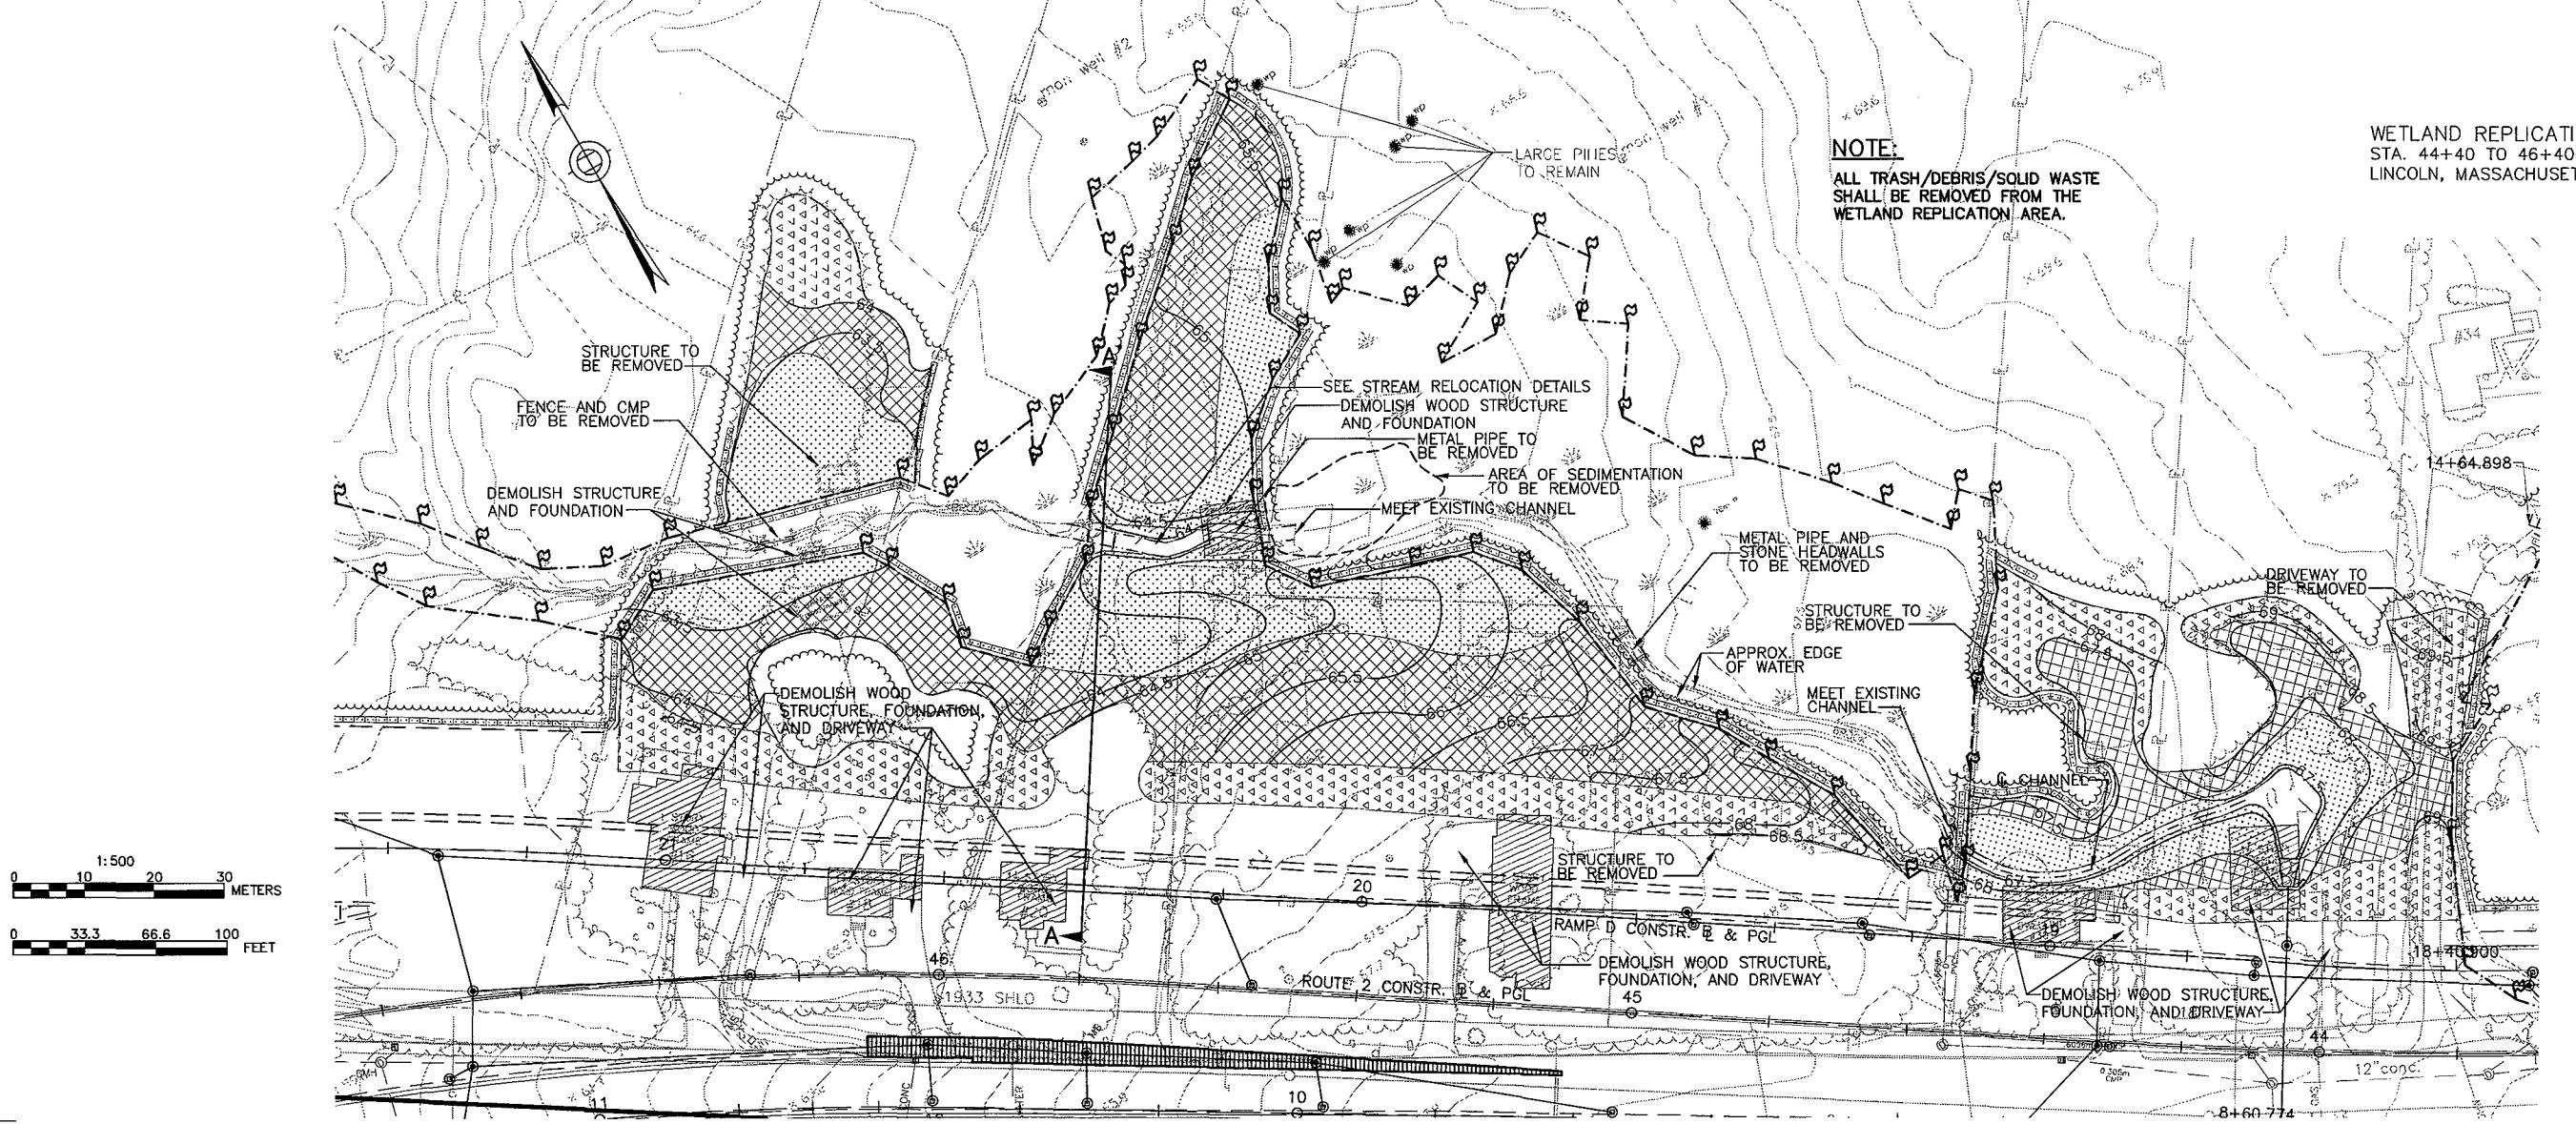

NOTES

- EARTHWORK ASSOCIATED WITH REPPLICATION AREA = 8,282 SQ M (89,147 SQ. FT.).
- PROPOSED CONTOURS REFLECT FINISHED GRADES AFTER SETTLEMENT OF TOPSOIL.
- TOPSOIL PLACEMENT IS TO BE A 0.3M (12 INCH) DEPTH AFTER SETTLING.
- SOURCES OF ANY SALVAGED TOPSOIL FROM USED WITHIN THE REPPLICATION AREA SHALL BE INSPECTED BY A WETLAND SCIENTIST FOR THE PRESENCE OF INVASIVE SPECIES.
- TOPSOIL SHALL CONSIST OF AT LEAST 8 % ORGANIC CARBON CONTENT (BY WEIGHT) OR 15% ORGANIC MATTER CONTENT.
- SURFACE OF REPPLICATION AREA SHALL BE GRADED TO INCLUDE MOUND-AND-POOL MICROTOPOGRAPHY AS SHOWN ON DETAILS. IN GENERAL, FINISH GRADES OF THE MOUNDS SHALL BE APPROXIMATELY ONE FT ABOVE THE DESIGN GRADE SHOWN ON THE PLANS AND POOLS SHALL BE APPROXIMATELY ONE FT BELOW THE DESIGN GRADE SHOWN ON THE PLANS.
- COARSE WOODY DEBRIS CONSISTING OF LOGS AND STUMPS SHALL BE PLACED OVER A MINIMUM OF 4 % OF THE REPPLICATION AREA PER DIRECTION OF THE WETLAND SCIENTIST.
- NET PLANTING DENSITY HAS BEEN DESIGNED TO EQUAL OR EXCEED A SPACING OF 10 FT O.C. FOR SHRUBS AND 10 FT O.C. FOR SAPLINGS.
- THE EXACT LOCATIONS FOR PLANTINGS WILL BE DESIGNATED ON THE GROUND BY THE WETLAND SCIENTIST, MAKING SUCH CHANGES AS MAY BE REQUIRED TO ADJUST THE PLANTING TO LOCAL CONDITIONS.
- PLANT AND SEED SURVIVAL IS GENERALLY OPTIMIZED BY SPRING PLANTING. EARLY FALL PLANTING IS ALSO ACCEPTABLE. CONTAINER GROWN OR BALLED AND BURLAPPED PLANTS SHALL BE PLANTED ONLY BETWEEN APRIL 1ST TO JUNE 15TH OR AUG. 15TH TO NOV. 1ST. BARE ROOT SHRUBS SHALL BE PLANTED FROM APRIL 1ST TO MAY 31ST.
- WOODY PLANTS SHALL BE KEPT MOIST AND COOL WHILE ON SITE.
- WETLAND SEED MIX SHALL BE HYDROSEEDED AT 20 KG/HECTARE OR 18 LBS./ACRE (PURE LIVE SEED) THROUGHOUT THE WETLAND REPPLICATION AREA. ALL SEEDED AREAS WILL BE MULCHED WITH BLOWN STRAW.
- UPLAND SEED MIX SHALL BE HYDROSEEDED AT 40 KG/HECTARE OR 35 LBS./ACRE THROUGHOUT THE UPLAND REPPLICATION AREA. ALL SEEDED AREAS WILL BE MULCHED WITH BLOWN STRAW.
- ALL CONTAINERIZED AND BALLED AND BURLAPPED PLANTING SHALL BE MULCHED WITH 5 CM (2") LAYER OF BARK MULCH.

PLANTING LIST

ZONE	SPECIES	SIZE/TYPE ¹	QUANT.	AVERAGE SPACING AND DISTRIBUTION
SHRUB WETLAND				
2,516 SQ M 27,082 SQ FT	ALNUS RUGOSA / SPECKLED ALDER SAMBUCUS CANADENSIS / ELDERBERRY CEPHALANTHUS OCCIDENTALIS / BUTTONBUSH	18"-24" CG 18"-24" CG 18"-24" CG	250 250 250	PLANTED AT APPROXIMATELY 2 M (6') O.C. FOR ENTIRE AREA IN SAME SPECIES GROUPINGS OF 15 TO 20 PLANTS.
FORESTED WETLAND				
3,905 SQ M 42,033 SQ FT	ACER RUBRUM / RED MAPLE QUERCUS BICOLOR / SWAMP WHITE OAK CLETHRA ALNIFOLIA / SWEET PEPPERMINT VIBURNUM RECONGNITUM / ARROWWOOD ILEX VERTICILLATA / WINTERBERRY	3'- 4' CG/BB 3'- 4' CG/BB 18"-24" CG 18"-24" CG 18"-24" CG	210 210 265 265 265	PLANTED AT APPROXIMATELY 3M (10') O.C. GENERALLY ON MOUNDS OR HIGHER ELEVATIONS. PLANTED AT APPROXIMATELY 2M (6') O.C. IN SPECIES GROUPINGS OF 15 TO 20 PLANTS ON SIDES OF MOUNDS.
STREAM RESTORATION				
107 LM 350 LF	CORNUS STOLONIFERA / RED-OSIER DOGWOOD SALIX DISCOLOR / PUSSY WILLOW	18"-24" BR 18"-24" BR	235 235	PLANTED AS SINGLE ROW ALONG THE STREAM BANK 1M (3') APART
UPLAND BUFFER				
1,861 SQ M 20,032 SQ FT	PINUS STROBUS / WHITE PINE CORNUS RACEMOSA / GRAY DOGWOOD VIBURNUM TRILOBUM / HIGHBUSH CRANBERRY	3'- 4' CG/BB 18"-24" CG 18"-24" CG	225 195 195	PLANTED AT 3 M (10') O.C. EVENLY DISTRIBUTED ACROSS ZONE. PLANTED AT APPROXIMATELY 2M (6') O.C. INTERSPersed BETWEEN PLANTED PINES.

¹ CG - CONTAINER GROWN (2 GAL), BB - BALLED AND BURLAPPED/OR 5 GAL IF CONTAINER GROWN. BR - BARE ROOT

WETLAND REPPLICATION
STA. 44+40 TO 46+40
LINCOLN, MASSACHUSETTS


MASSDOT Project Number:
02/08/2011 602984-1
DATE: SHEET: 32 OF 35

APPLICATION BY:
MassDOT
MASSACHUSETTS DEPARTMENT
OF TRANSPORTATION
10 PARK PLAZA, BOSTON MA 02116

PREPARED BY:
THE Louis Berger Group, Inc.
NEEDHAM, MASSACHUSETTS


APPLICATION FOR DEPARTMENT OF ARMY PERMIT
PURPOSE: ROUTE 2 - CROSBY'S CORNER INTERCHANGE SAFETY IMPROVEMENTS PROJECT
ADJACENT TO: MILL BROOK & CONCORD LINCOLN & MIDDLESEX COUNTIES, MASSACHUSETTS
TOWNS OF: LINCOLN & MIDDLESEX
COUNTY: COMMONWEALTH OF MASSACHUSETTS
IN:

WETLAND REPPLICATION PLAN SHEET 3 OF 5
HORIZONTAL SCALE IN METERS AS NOTED
USE ONLY PRINTS OF LATEST DATE

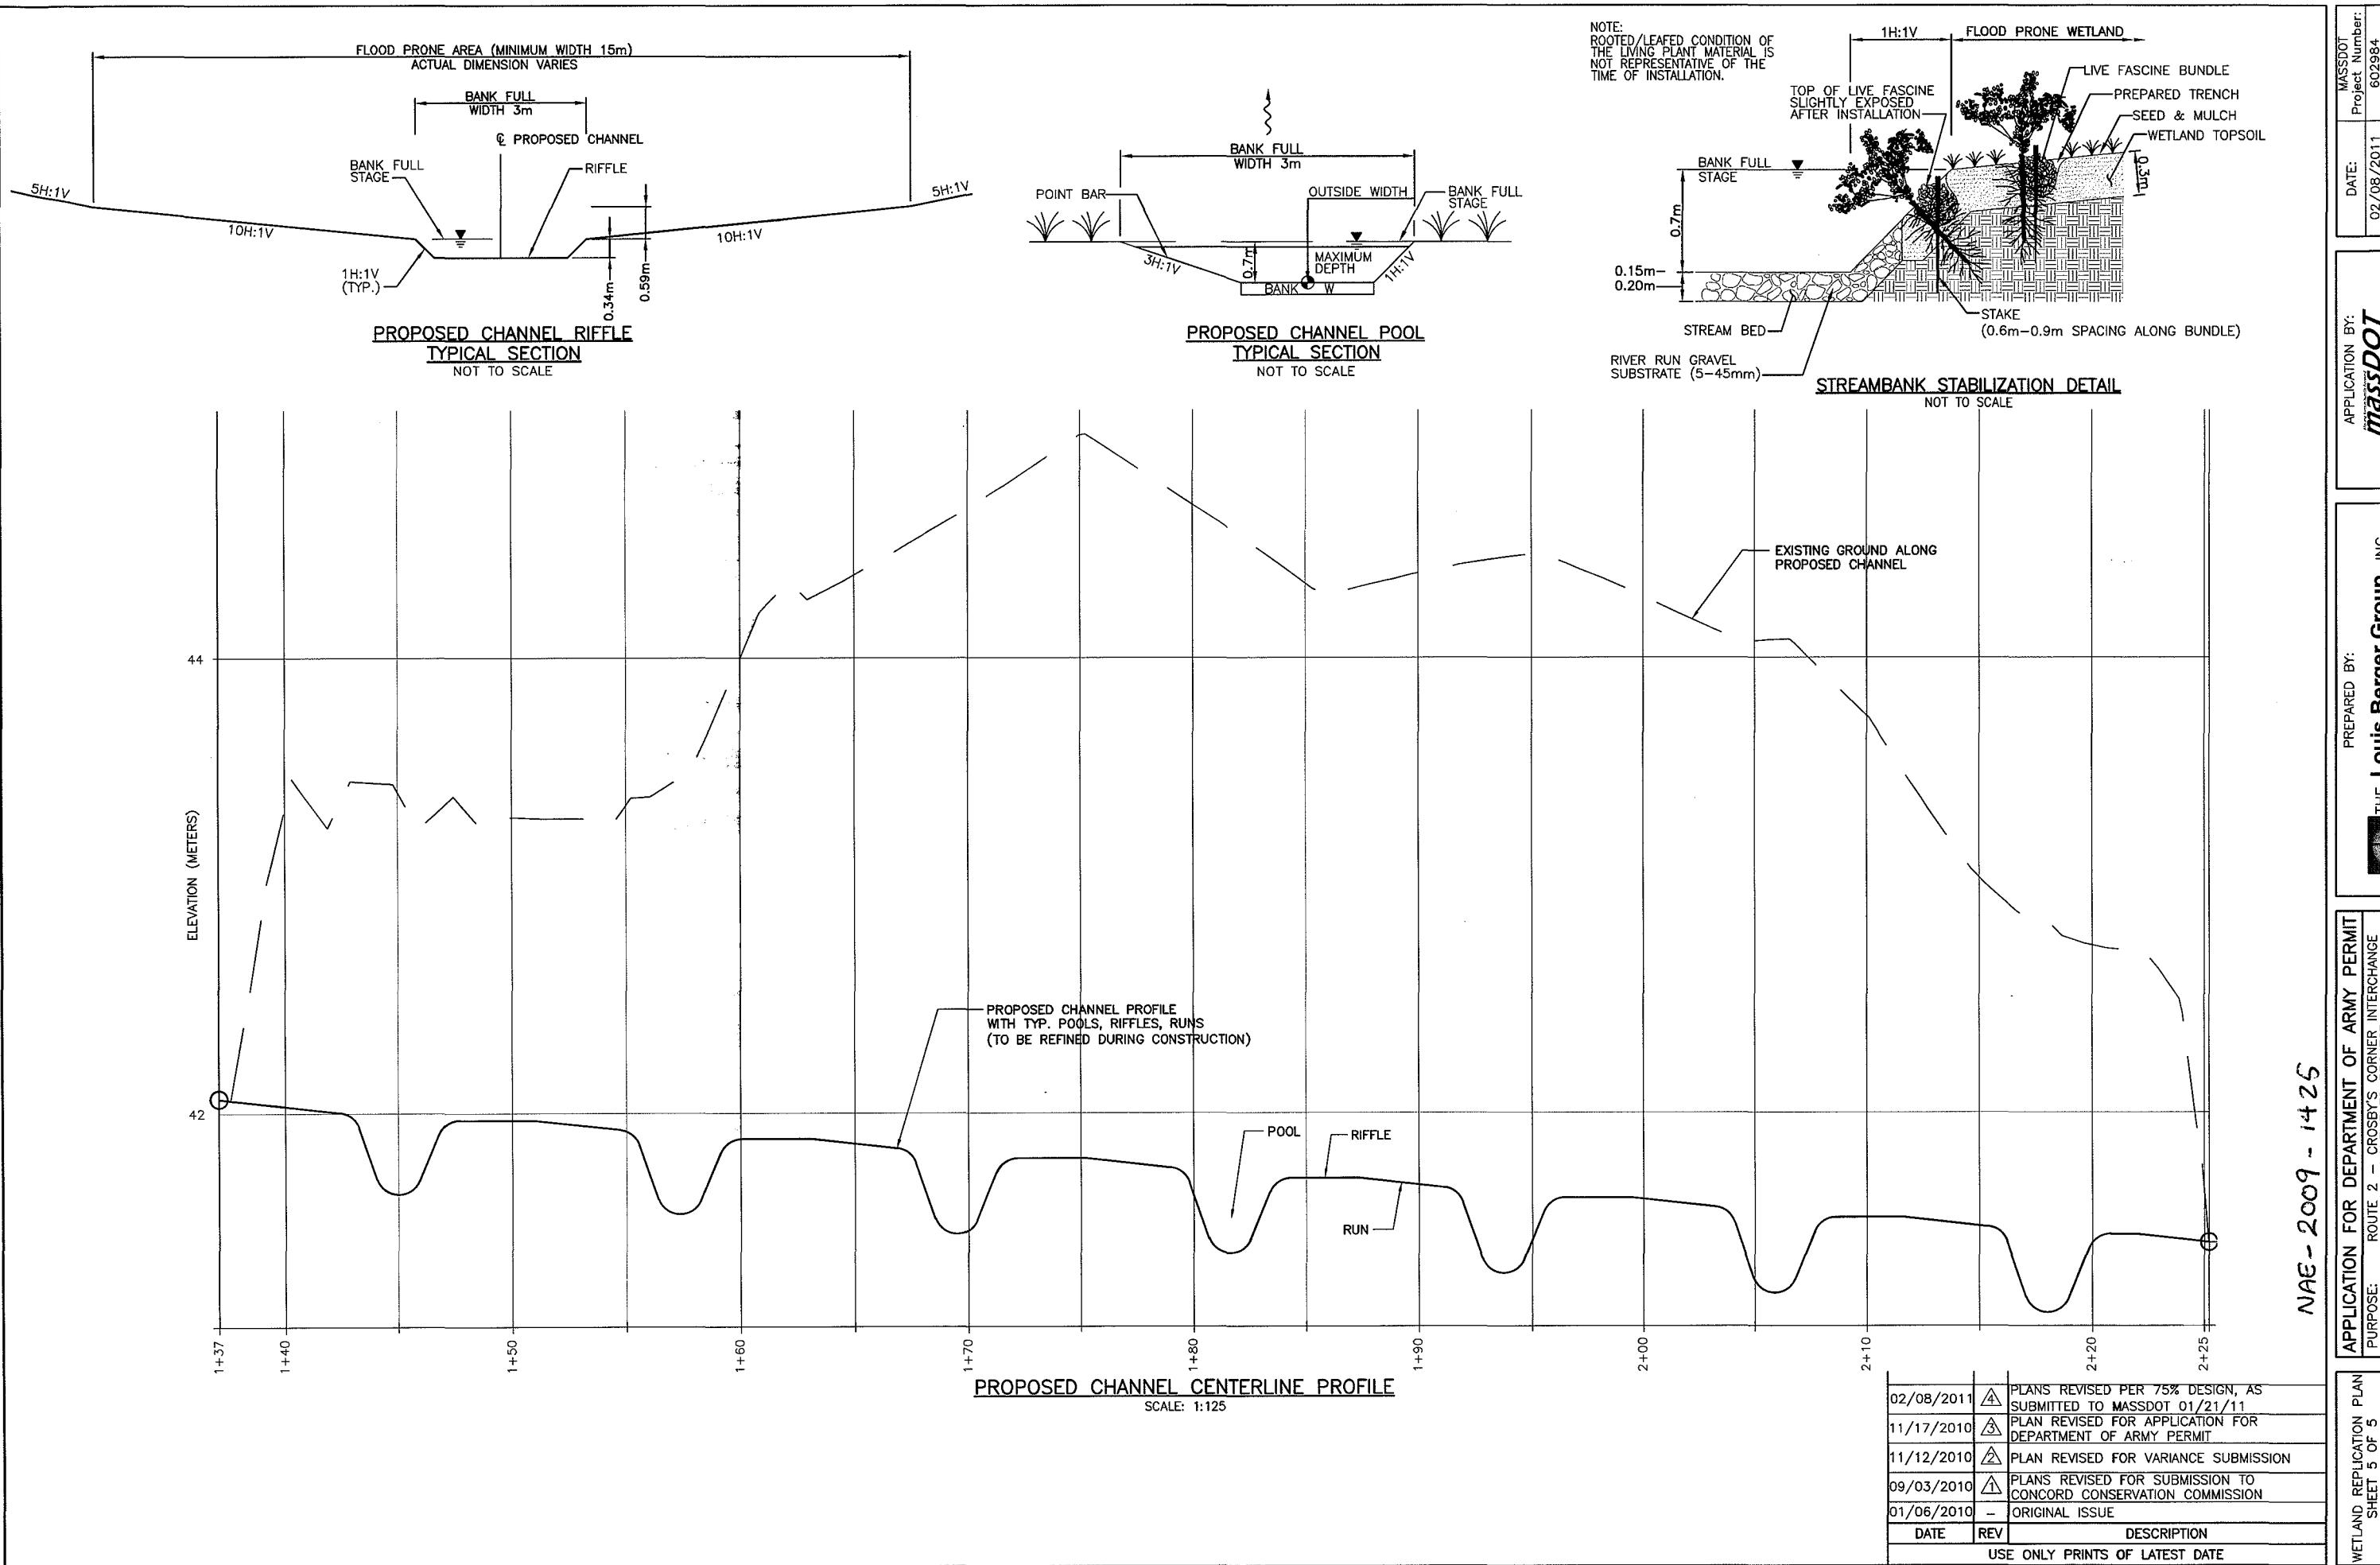

MASSDOT
Project Number:
602984

DATE: 02/08/2011

SHEET: 3ZA OF 35

APPLICATION BY:
MassDOT
Massachusetts Department
of Transportation
10 Park Plaza, Boston MA 02116

PREPARED BY:
The Louis Berger Group, Inc.
NEEDHAM, MASSACHUSETTS



APPLICATION FOR DEPARTMENT OF ARMY PERMIT
ROUTE 2 – CROSBY'S CORNER INTERCHANGE
PURPOSE: SAFETY IMPROVEMENTS PROJECT
ADJACENT TO: MILL BROOK
TOWNS OF: LINCOLN & CONCORD
MIDDLESEX COUNTY:
COMMONWEALTH OF MASSACHUSETTS
IN:

HORIZONTAL SCALE IN METERS
AS NOTED

DATE	REV	DESCRIPTION
USE ONLY PRINTS OF LATEST DATE		
02/08/2011		PLANS REVISED PER 75% DESIGN, AS SUBMITTED TO MASSDOT 01/21/11
11/17/2010		PLAN REVISED FOR APPLICATION FOR DEPARTMENT OF ARMY PERMIT
11/12/2010		PLAN REVISED FOR VARIANCE SUBMISSION
09/03/2010		PLANS REVISED FOR SUBMISSION TO CONCORD CONSERVATION COMMISSION
01/06/2010		ORIGINAL ISSUE
DATE	REV	DESCRIPTION



MASSDOT
Project Number:
602984
DATE: 02/08/2011
SHEET: 34 OF 35

APPLICATION BY:
MassDOT
MASSACHUSETTS DEPARTMENT OF TRANSPORTATION
10 PARK PLAZA, BOSTON MA 02116

PREPARED BY:
The Louis Berger Group, Inc.
NEEDHAM, MASSACHUSETTS
THE LOUIS BERGER GROUP, INC.
NEEDHAM, MASSACHUSETTS

APPLICATION FOR DEPARTMENT OF ARMY PERMIT
ROUTE 2 - CROSBY'S CORNER INTERCHANGE
SAFETY IMPROVEMENTS PROJECT
ADJACENT TO: MILL BROOK & CONCORD
TOWNS OF: LINCOLN & MIDDLESEX
COMMONWEALTH OF MASSACHUSETTS
IN:

EROSION CONTROL DETAILS
HORIZONTAL SCALE IN METERS
AS NOTED

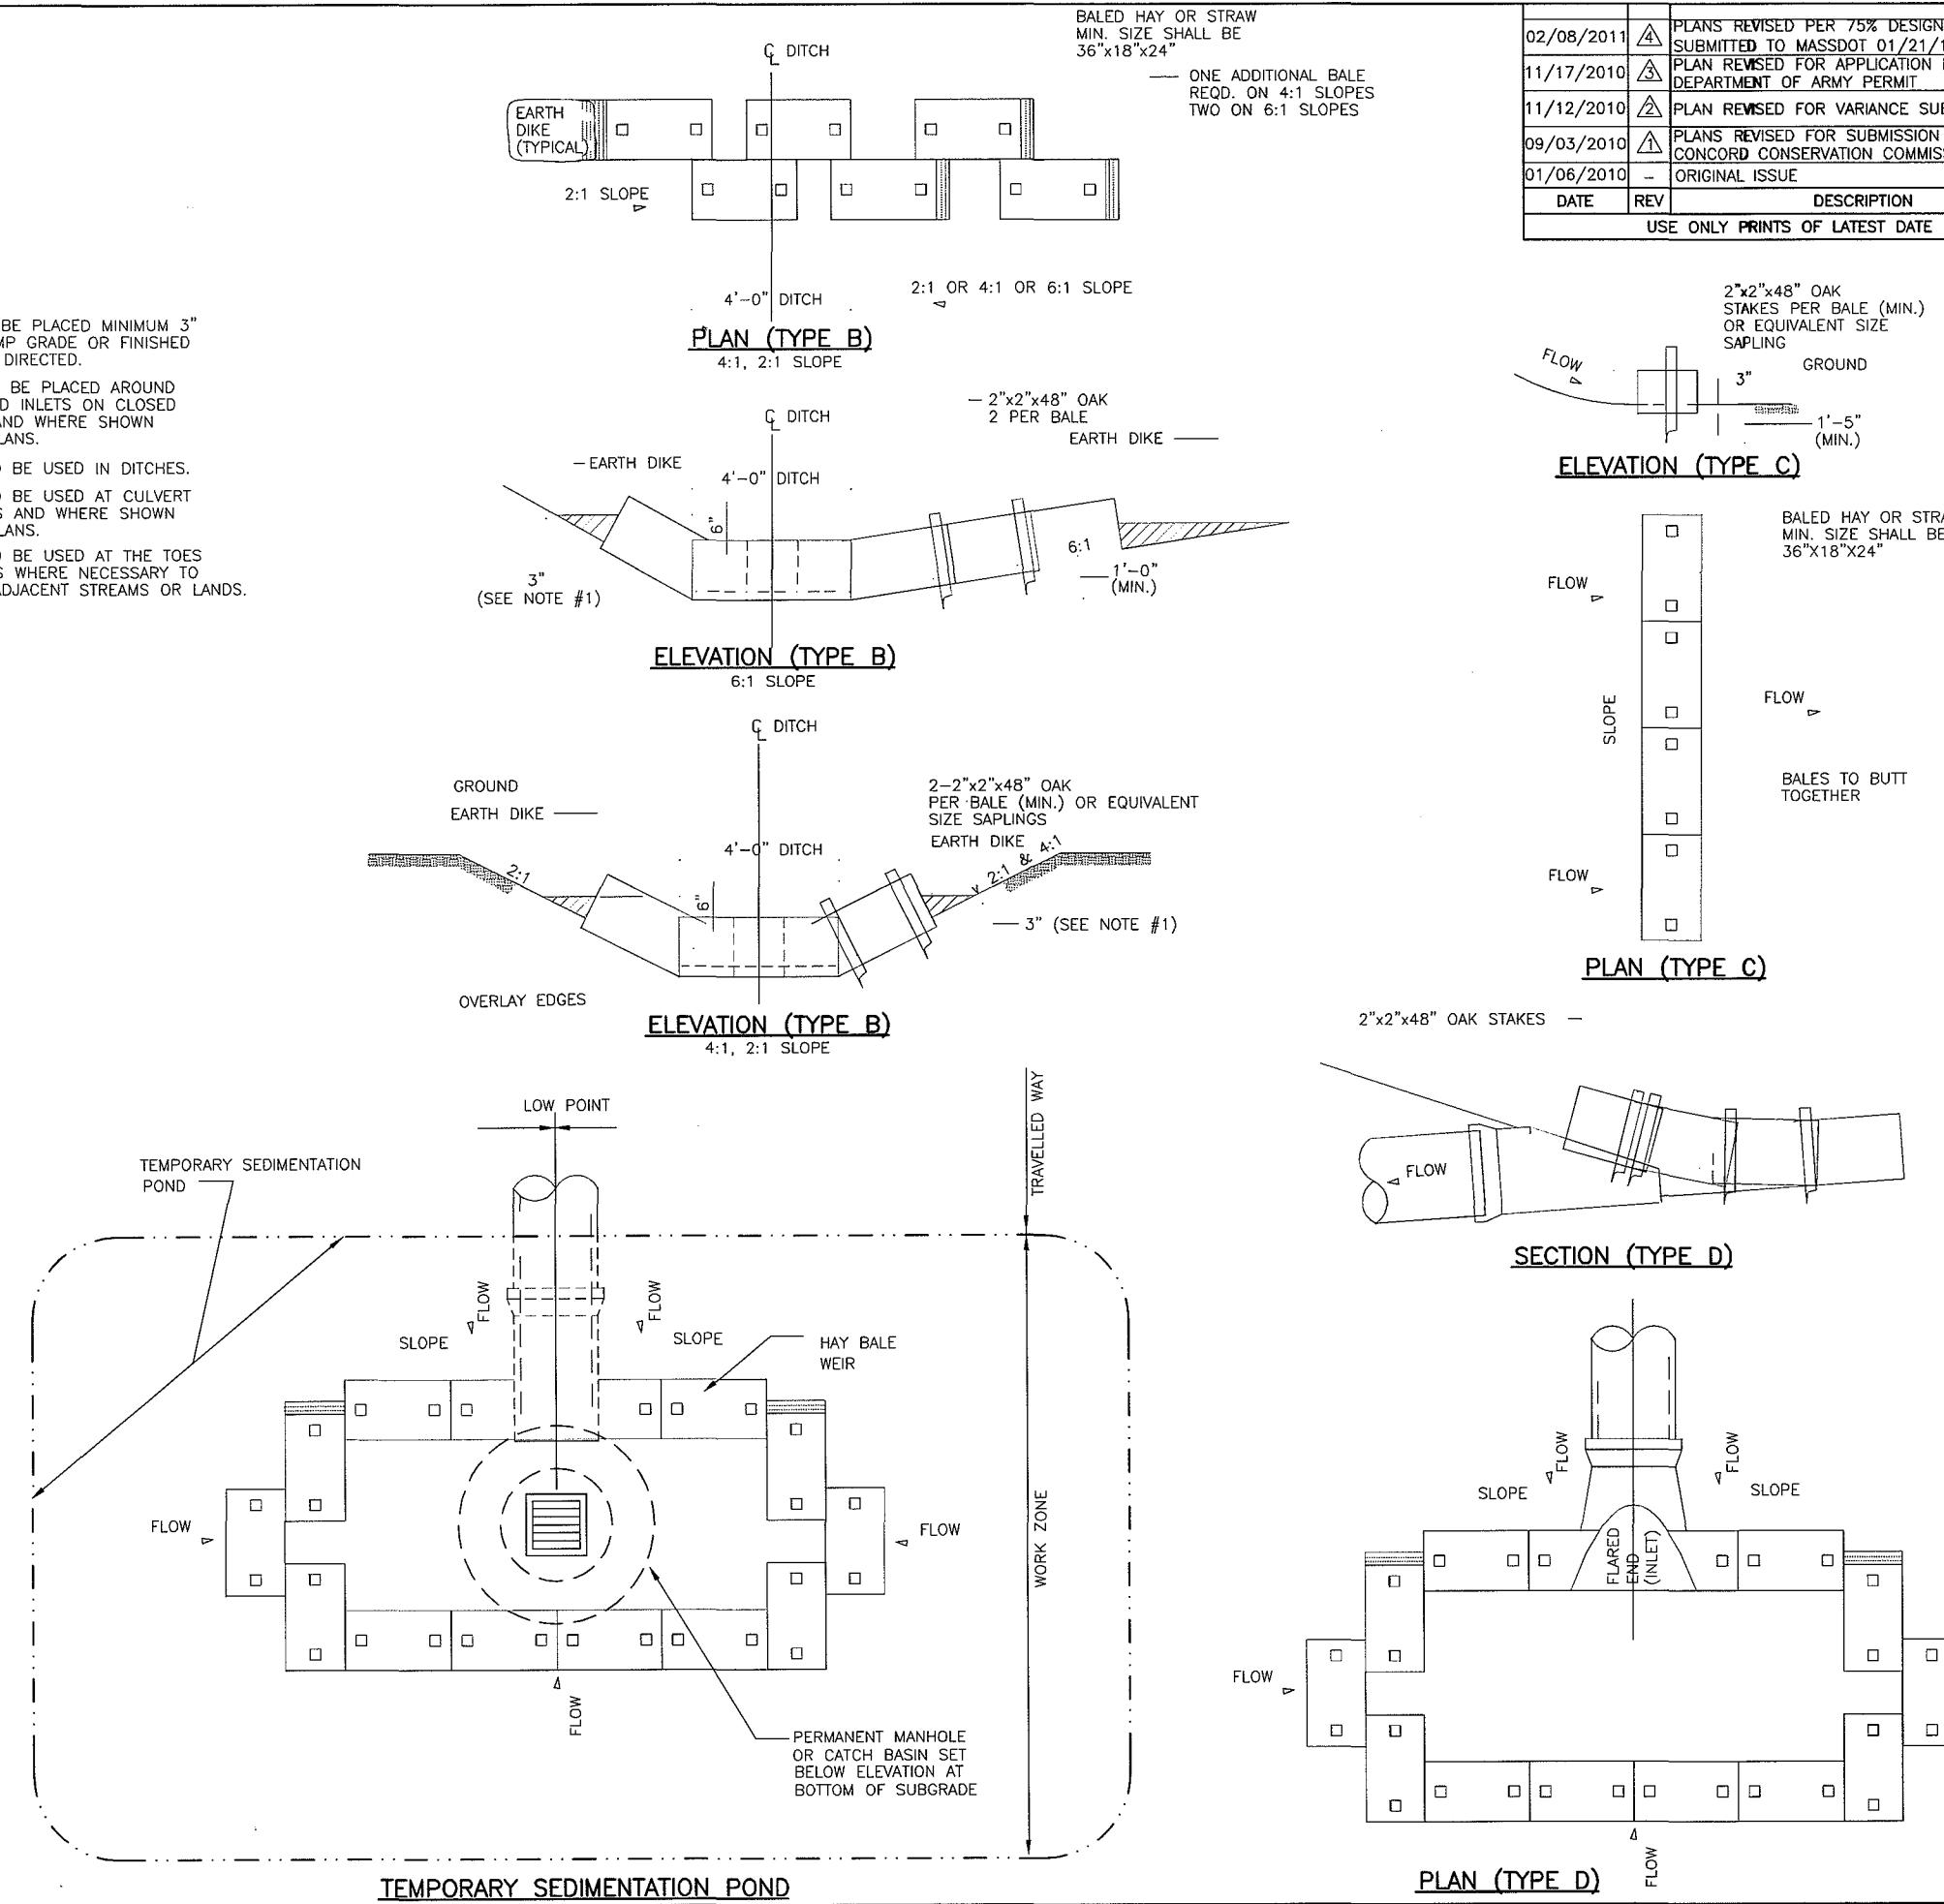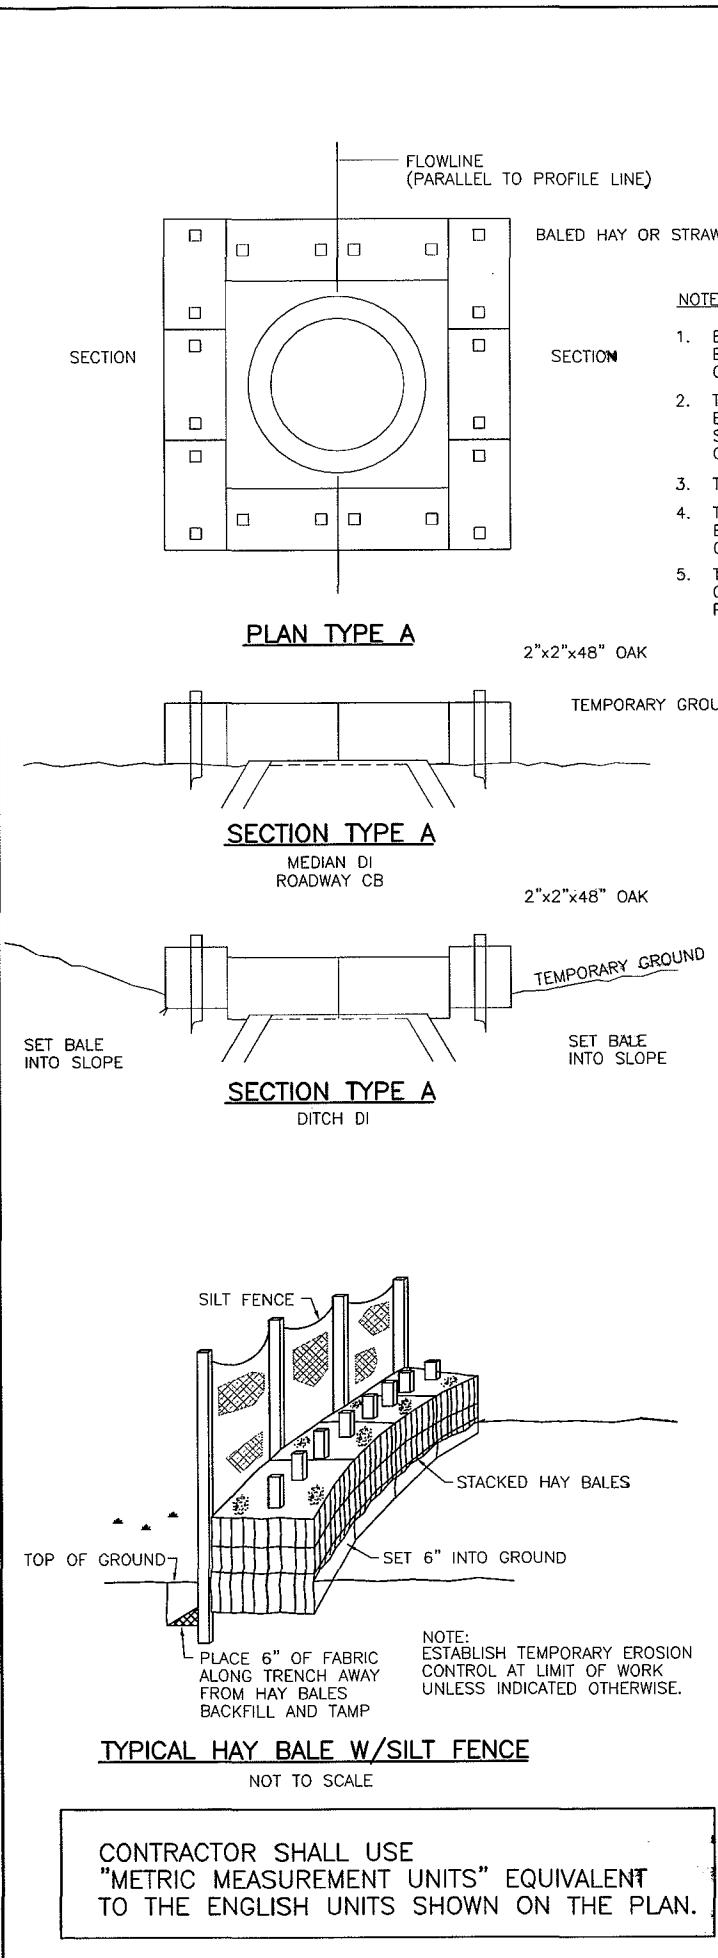

DATE	REV	DESCRIPTION
USE ONLY PRINTS OF LATEST DATE		
02/08/2011		PLANS REVISED PER 75% DESIGN, AS SUBMITTED TO MASSDOT 01/21/11
11/17/2010		PLAN REVISED FOR APPLICATION FOR DEPARTMENT OF ARMY PERMIT
11/12/2010		PLAN REVISED FOR VARIANCE SUBMISSION
09/03/2010		PLANS REVISED FOR SUBMISSION TO CONCORD CONSERVATION COMMISSION
01/06/2010		ORIGINAL ISSUE
DATE	REV	DESCRIPTION


MASSDOT
Project Number:
602984
DATE: 02/08/2011
SHEET: 34 OF 35

APPLICATION BY:
MassDOT
MASSACHUSETTS DEPARTMENT OF TRANSPORTATION
10 PARK PLAZA, BOSTON MA 02116

PREPARED BY:
The Louis Berger Group, Inc.
NEEDHAM, MASSACHUSETTS
THE LOUIS BERGER GROUP, INC.
NEEDHAM, MASSACHUSETTS

APPLICATION FOR DEPARTMENT OF ARMY PERMIT
ROUTE 2 - CROSBY'S CORNER INTERCHANGE
SAFETY IMPROVEMENTS PROJECT
ADJACENT TO: MILL BROOK & CONCORD
TOWNS OF: LINCOLN & MIDDLESEX
COMMONWEALTH OF MASSACHUSETTS
IN:


EROSION CONTROL DETAILS
HORIZONTAL SCALE IN METERS
AS NOTED

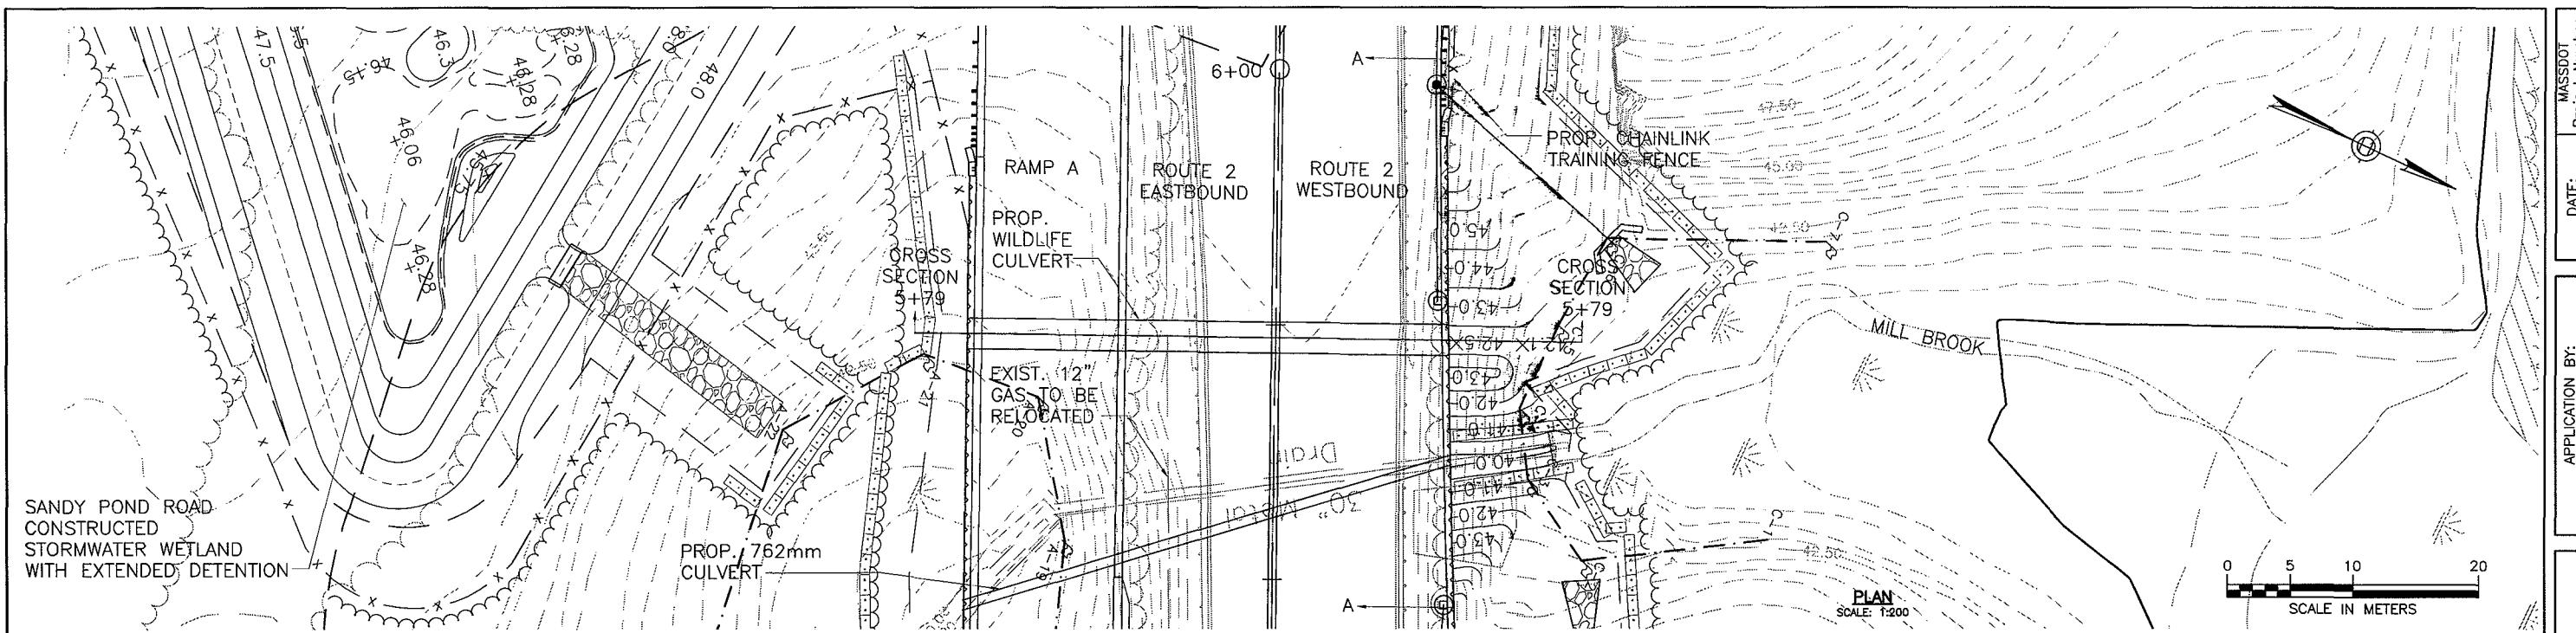


MASSDOT Project Number:
602984
DATE: 02/08/2011
SHEET: 35 OF 35

APPLICATION BY:
MassDOT
MASSACHUSETTS DEPARTMENT OF TRANSPORTATION
10 PARK PLAZA, BOSTON MA 02116

PREPARED BY:
Louis Berger Group, Inc.
NEEDHAM, MASSACHUSETTS

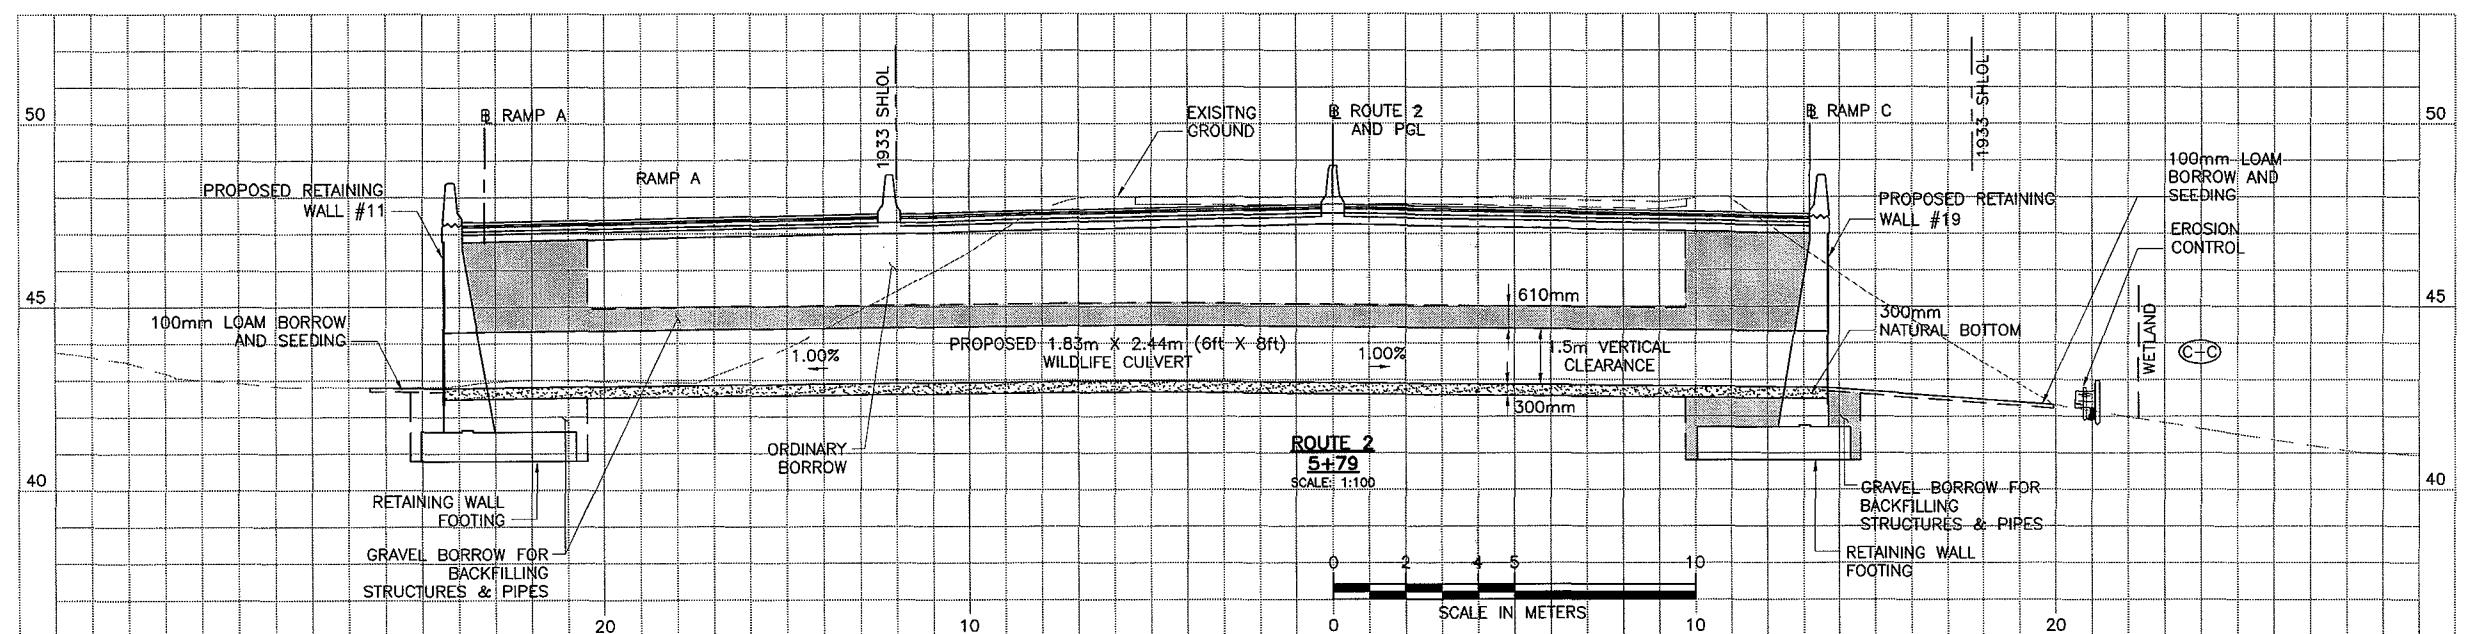

APPLICATION FOR DEPARTMENT OF ARMY PERMIT
PURPOSE: ROUTE 2 - CROSEY'S CORNER INTERCHANGE
SAFETY IMPROVEMENTS PROJECT
ADJACENT TO: MILL BROOK & CONCORD
TOWNS OF: LINCOLN & MIDDLESEX
COUNTY: COMMONWEALTH OF MASSACHUSETTS

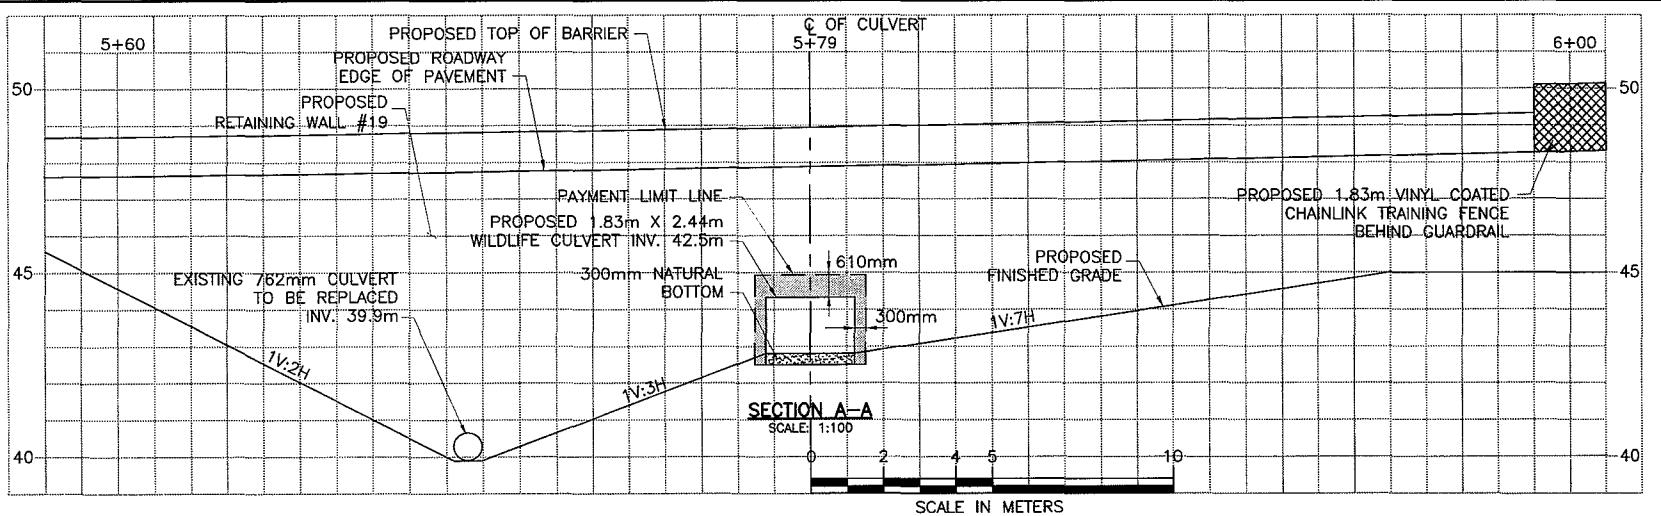

DATE	REV	DESCRIPTION
02/08/2011		PLANS REVISED PER 75% DESIGN, AS SUBMITTED TO MASSDOT 01/21/11
11/17/2010		PLAN REVISED FOR APPLICATION FOR DEPARTMENT OF ARMY PERMIT
09/03/2010		PLANS REVISED FOR SUBMISSION TO CONCORD CONSERVATION COMMISSION
01/06/2010	-	ORIGINAL ISSUE
		USE ONLY PRINTS OF LATEST DATE

WILDLIFE CULVERT DETAIL SHEET 1 OF 1
0 10 20
HORIZONTAL SCALE IN METERS

NAE-2009-1425