

## TRANSMITTAL MEMO

### Copies

To: Ginny Lombardo – USEPA  
David Chaffin – MADEP  
Hui Laing – MADEP  
Julie Corenzwit – Co-Chair, Devens Restoration Advisory Board  
Laurie Nehring – PACE  
Richard Doherty – Engineering and Consultant Resources, Inc.  
James Greacen – Mabbett & Associates, Inc.  
Deborah Gevalt – Haley & Aldrich, Inc.  
Ron Ostrowski – Mass Development  
Town of Ayer – Board of Selectman  
Town of Ayer – Board of Health

2 - CD / Attachments  
CD / Attachments  
CD / Attachments  
CD / Attachments  
CD / Attachments  
CD  
CD / Attachments  
CD / Attachments  
CD / Attachments  
CD / Attachments  
CD / Attachments

From: Jonathan Chaffee – Sovereign Consulting Inc.

Cc: Bob Simeone – BEC, Devens RFTA  
Ellen Iorio – USACE New England District  
Marc Cicalese – Sovereign Consulting  
Eric Simpson – Sovereign Consulting

CD / Daptiv / Attachments  
2 - CD / Daptiv / Attachments  
Electronic copy  
Electronic copy

Date: 24 July 2013

Subject: **Shepley's Hill Landfill Barrier Wall – Removal Action Completion Report**  
**(Final Version)** Contract Number W912WJ-10-D-0003, Delivery Order 0002

On behalf of the US Army Corps of Engineers (USACE) New England District and the Army BRAC Environmental Office at Devens, Sovereign is pleased to provide the following attachments:

1. CD, including Report text, figures, tables, and all Report attachments.
2. Removal Action Completion Report replacement cover page and text.

Please contact Bob Simeone or myself if there are questions regarding the attachments.

Sincerely,



(Electronic Signature)

Jonathan J. Chaffee  
Project Manager

Enclosure: As noted above

**FINAL**



# **REMOVAL ACTION COMPLETION REPORT**

**FOR SHEPLEY'S HILL LANDFILL BARRIER WALL**

**SHEPLEY'S HILL LANDFILL**

---

**FORMER FORT DEVENS ARMY INSTALLATION, DEVENS, MA**

**JULY 2013**

**Prepared for:  
US Army Corp of Engineers  
New England District  
Concord, Massachusetts**

**Prepared by:  
Sovereign Consulting Inc.  
Contract No.: W912WJ-10-D-0003  
Delivery Order: 0002**





### **NOTICE**

The United States Department of Defense, Department of Army, funded wholly or in part the preparation of this document and work described herein under Contract No. W912WJ-10-D-0003 and Delivery Order 0002. Mention of trade names or commercial products does not constitute endorsement or recommendation for use.



# Removal Action Completion Report Shepley’s Hill Landfill Barrier Wall

Final

Devens, Massachusetts

July 2013

## CERTIFICATION:

I hereby certify that the enclosed Report, shown and marked in this submittal, is that proposed to be incorporated with Contract Number W912WJ-10-D-0003 DO#0002. This Document has been prepared in accordance with USACE Scope of Work and is hereby submitted for Government Approval.

Reviewed By:

A handwritten signature in blue ink, appearing to read 'J J h'.

7/24/2013

Sovereign Project Manager

Date

A handwritten signature in blue ink, appearing to read 'E. D. Smith'.

7/24/2013

Sovereign Quality Control Manager

Date

Received By:

IORIO.MARYELLEN.1228893800

Digitally signed by IORIO.MARYELLEN.1228893800  
DN: c=US, o=U.S. Government, ou=DoD, ou=PKI, ou=USA, cn=IORIO.MARYELLEN.1228893800  
Date: 2013.07.24 12:39:30 -04'00'

USACE Project Manager

Date



## TABLE OF CONTENTS

|            |                                                                          |           |
|------------|--------------------------------------------------------------------------|-----------|
| <b>1.0</b> | <b>PROJECT DESCRIPTION.....</b>                                          | <b>1</b>  |
| 1.1        | SITE BACKGROUND AND CONTAMINANTS .....                                   | 1         |
| <b>2.0</b> | <b>NATURE AND EXTENT OF CONTAMINATION AND CONCEPTUAL SITE MODEL.....</b> | <b>3</b>  |
| <b>3.0</b> | <b>OBJECTIVES AND SCOPE.....</b>                                         | <b>4</b>  |
| 3.1        | REMOVAL ACTION OBJECTIVES.....                                           | 4         |
| 3.2        | REMOVAL ACTION SCOPE .....                                               | 4         |
| 3.3        | REMOVAL ACTION DESIGN .....                                              | 4         |
| 3.4        | BARRIER WALL BACKFILL MIX DESIGN.....                                    | 5         |
| 3.4.1      | <i>Phase I Laboratory Testing .....</i>                                  | <i>5</i>  |
| 3.4.2      | <i>Phase II Laboratory Testing .....</i>                                 | <i>6</i>  |
| <b>4.0</b> | <b>SOIL BENTONITE BARRIER WALL CONSTRUCTION ACTIVITIES .....</b>         | <b>6</b>  |
| 4.1        | SUBMITTALS.....                                                          | 7         |
| 4.2        | PRE-MOBILIZATION .....                                                   | 7         |
| 4.3        | MOBILIZATION .....                                                       | 7         |
| 4.4        | SITE PREPARATION.....                                                    | 7         |
| 4.4.1      | <i>Pre-construction Survey .....</i>                                     | <i>7</i>  |
| 4.4.2      | <i>Access Road Upgrade and Haul Road Construction .....</i>              | <i>8</i>  |
| 4.4.3      | <i>Staging Area Construction .....</i>                                   | <i>8</i>  |
| 4.4.4      | <i>Erosion and Sedimentation Control.....</i>                            | <i>8</i>  |
| 4.4.5      | <i>Working Platform Construction .....</i>                               | <i>9</i>  |
| 4.5        | BARRIER WALL INSTALLATION ACTIVITIES .....                               | 9         |
| 4.5.1      | <i>Slurry Wall Installation .....</i>                                    | <i>9</i>  |
| 4.5.2      | <i>Slurry Wall Capping.....</i>                                          | <i>12</i> |
| 4.5.3      | <i>Landfill Liner Repair.....</i>                                        | <i>12</i> |
| 4.6        | SITE RESTORATION AND DEMOBILIZATION.....                                 | 13        |
| 4.6.1      | <i>Site Restoration .....</i>                                            | <i>13</i> |
| 4.6.2      | <i>Demobilization .....</i>                                              | <i>13</i> |
| 4.6.3      | <i>Piezometer Installation .....</i>                                     | <i>14</i> |
| 4.6.4      | <i>Post Construction Survey.....</i>                                     | <i>15</i> |
| <b>4.7</b> | <b>MODIFICATIONS DURING CONSTRUCTION.....</b>                            | <b>15</b> |



|             |                                                                |           |
|-------------|----------------------------------------------------------------|-----------|
| 4.7.1       | BACKFILL MIX MODIFICATIONS .....                               | 15        |
| 4.7.2       | SITE RESTORATION MODIFICATIONS.....                            | 15        |
| 4.7.3       | PIEZOMETER INSTALLATION CHANGES.....                           | 16        |
| <b>5.0</b>  | <b>WASTE DISPOSAL .....</b>                                    | <b>16</b> |
| 5.1         | SOLID WASTES.....                                              | 16        |
| 5.1.1       | <i>On-site Stockpiling of Landfill Waste-laden Soils .....</i> | <i>16</i> |
| 5.1.2       | <i>Screening and Disposal of Waste.....</i>                    | <i>16</i> |
| 5.2         | LIQUID WASTES.....                                             | 17        |
| <b>6.0</b>  | <b>PERFORMANCE STANDARDS &amp; QUALITY CONTROL (QC) .....</b>  | <b>18</b> |
| 6.1         | BARRIER WALL INSTALLATION QUALITY CONTROL .....                | 18        |
| 6.2         | LANDFILL LINER QUALITY CONTROL.....                            | 21        |
| 6.3         | PIEZOMETER INSTALLATION QUALITY CONTROL .....                  | 21        |
| 6.4         | HEALTH AND SAFETY .....                                        | 21        |
| <b>7.0</b>  | <b>DEMONSTRATION OF COMPLETION.....</b>                        | <b>22</b> |
| 7.1         | REMOVAL ACTION COMPLETION.....                                 | 22        |
| <b>8.0</b>  | <b>PERFORMANCE MONITORING .....</b>                            | <b>22</b> |
| <b>9.0</b>  | <b>PROJECT COST SUMMARY.....</b>                               | <b>22</b> |
| <b>10.0</b> | <b>COMMUNITY RELATIONS .....</b>                               | <b>23</b> |
| <b>11.0</b> | <b>CERTIFICATION STATEMENT.....</b>                            | <b>23</b> |
| <b>12.0</b> | <b>REFERENCES.....</b>                                         | <b>23</b> |



## **List of Figures**

Figure 1 - Site Location Map  
Figure 2 - Site Plan  
Figure 3 - Barrier Wall As-Built Profile  
Figure 4 – Slurry Wall Cap As-Built Detail  
Figure 5 - As-Built Survey  
Figure 6 – Enlarged As-Built Survey

## **List of Tables**

Table 1: Groundwater Quality Parameters Monitored During Piezometer Development  
Table 2: Barrier Wall Performance Monitoring Piezometer Construction Details

## **Appendices**

Appendix A – Submittal Packages  
Appendix B - Results of Off-site Laboratory Backfill 25%/75% Mix Testing  
Appendix C - Piezometer Boring Logs  
Appendix D - Waste Disposal Documentation  
Appendix E - Results of On-site Quality Control Measures  
Appendix F - Results of Off-site Laboratory Backfill Quality Control Testing  
Appendix G - Construction Trench Profiles  
Appendix H - Results of Laboratory Backfill Cap Quality Control Testing  
Appendix I - Results of Laboratory Landfill Liner Repair Destructive Testing  
Appendix J - Contractors Quality Control Reports  
Appendix K - Construction Completion Inspection Documentation  
Appendix L – Response to Comments

## ABBREVIATIONS, ACRONYMS, AND SYMBOLS

|            |                                                                       |
|------------|-----------------------------------------------------------------------|
| Accutest   | Accutest Laboratories                                                 |
| AHA        | Activity Hazard Analysis                                              |
| AOC        | Area of Contamination                                                 |
| AM         | Action Memorandum                                                     |
| AMEC       | AMEC Earth and Environmental, Inc.                                    |
| API        | American Petroleum Institute                                          |
| ASTM       | American Society for Testing and Materials                            |
| ATP        | Arsenic Treat Plant                                                   |
| BCT        | Base Closure Team                                                     |
| bgs        | Below Ground Surface                                                  |
| BMI        | Benthic Macro Invertebrates                                           |
| CERCLA     | Comprehensive Environmental Response, Compensation, and Liability Act |
| COC        | Contaminant of Concern                                                |
| COPC       | Contaminants of Potential Concern                                     |
| CQC        | Contractor Quality Control                                            |
| CQCP       | Contractor Quality Control Plan                                       |
| CQCR       | Contractor’s Quality Control Report                                   |
| cys        | Cubic Yards                                                           |
| DERP       | Defense Environmental Restoration Program                             |
| Devens     | Former Fort Devens                                                    |
| DFW        | Definable Feature of Work                                             |
| DOD        | Department of Defense                                                 |
| DOT        | Department of Transportation                                          |
| DTW        | Depth to Water                                                        |
| eBMI       | Epibenthic Macro Invertebrates                                        |
| EE/CA      | Engineering Evaluation/Cost Analysis                                  |
| ERA        | Ecological Risk Assessment                                            |
| E&S        | Erosion and Sedimentation                                             |
| EQNE       | The Environmental Quality Company - Northeast                         |
| FS         | Feasibility Study                                                     |
| g/day      | Grams per Day                                                         |
| Goulet     | Goulet Trucking                                                       |
| HSO        | Health and Safety Officer                                             |
| HDPE       | High Density Polyethylene                                             |
| MA         | Massachusetts                                                         |
| MassDEP    | Massachusetts Department of Environmental Protection                  |
| MassDOT    | Massachusetts Department of Transportation                            |
| MCP        | Massachusetts Contingency Plan                                        |
| Moretrench | Moretrench American Corporation                                       |
| MSR        | Material Shipping Record                                              |
| NCP        | National Oil and Hazardous Substances Pollution Contingency Plan      |
| NHSEP      | Natural Heritage and Endangered Species Program                       |
| NTCRA      | Non-Time-Critical Removal Action                                      |
| PACE       | People of Ayer Concerned about the Environment                        |

|           |                                               |
|-----------|-----------------------------------------------|
| PCBs      | Polychlorinated Biphenyls                     |
| pcf       | Per Cubic Foot                                |
| PVC       | Polyvinyl Chloride                            |
| QC        | Quality Control                               |
| QCM       | Quality Control Manager                       |
| RAB       | Restoration Advisory Board                    |
| RACR      | Removal Action Completion Report              |
| RAWP      | Removal Action Work Plan                      |
| RCRA      | Resource Conservation and Recovery Act        |
| RAO       | Removal Action Objective                      |
| RI        | Remedial Investigation                        |
| ROD       | Record of Decision                            |
| SHL       | Shepley’s Hill Landfill                       |
| SOP       | Standard Operating Procedure                  |
| Sovereign | Sovereign Consulting Inc.                     |
| SOW       | Statement of Work                             |
| SSHP      | Site Safety and Health Plan                   |
| SVOCs     | Semivolatile Organic Compounds                |
| SWQS      | Surface Water Quality Standards               |
| TEC       | Threshold Effects Concentration               |
| Terrafix  | Terrafix Environmental U.S.A. Inc.            |
| TDS       | Technical Drilling Services                   |
| TPH       | Total Petroleum Hydrocarbons                  |
| USCS      | Unified Soil Classification System            |
| USACE     | United States Army Corp of Engineers          |
| USEPA     | United States Environmental Protection Agency |
| VOCs      | Volatile Organic Compounds                    |
| WSP SELLS | WSP SELLS Transportation and Infrastructure   |

## 1.0 PROJECT DESCRIPTION

This Removal Action Completion Report (RACR) was prepared by Sovereign Consulting Inc. (Sovereign) to document Non-Time-Critical Removal Action (NTCRA) activities for the installation of a vertical hydraulic barrier (barrier wall) along the eastern portion of Shepley’s Hill Landfill (SHL) at the former Fort Devens Army Installation (Fort Devens) located in Devens, Massachusetts (MA). A Site Location Map is provided as **Figure 1**. The actions described in this document were performed by Sovereign under United States Army Corps of Engineers (USACE) Contract W912WJ-10-D-0003 DO#0002 and in accordance with the Final Removal Action Work Plan (RAWP) for Shepley’s Hill Landfill Barrier Wall (Sovereign, 2012b).

The NTCRA was performed pursuant to the Comprehensive Environmental Response, Compensation, and Liability Act (CERCLA), the National Oil and Hazardous Substances Pollution Contingency Plan (NCP) and the Defense Environmental Restoration Program (DERP). The Army is the lead agency for environmental cleanup at the former Fort Devens under Executive Order 12580 and the NCP. The Army has responsibility for implementing appropriate investigations, removal and/or remedial actions at sites where the release of hazardous substances may have or has occurred and where such releases may constitute a threat to human health and the environment. An *Engineering Evaluation/Cost Analysis* (EE/CA) (Sovereign, 2012c), a *Final Action Memorandum* (AM) (Sovereign, 2012b), and a RAWP (Sovereign, 2012a) were prepared in support of this NTCRA and describe the decision to proceed with the project and removal action specifics.

The primary project goals were to:

- Mitigate the arsenic-in-groundwater flux from SHL to Red Cove/Plow Shop Pond to reduce potential risk to environmental receptors consistent with local conditions in Plow Shop Pond, and;
- Comply with and/or achieve ARARs as applicable to Red Cove as summarized in the Appendix A of the RAWP (Sovereign, 2012a).

### 1.1 Site Background and Contaminants

Devens, MA is located approximately 35 miles northwest of the city of Boston, within the towns of Ayer, Shirley (Middlesex County), Harvard and Lancaster (Worcester County). The former Fort Devens was established in 1917 for military training and logistical support during World War I. Fort Devens became a permanent base in 1931, and continued service until its Base Realignment and Closure Committee closure in 1996.

SHL encompasses approximately 84 acres in the northeast corner of the main post of the former Fort Devens. The landfill is bordered to the northeast by Plow Shop Pond, to the west by Shepley’s Hill, to the south by recent commercial development, and to the east by land formerly containing a railroad roundhouse. Nonacoicus Brook, which drains Plow Shop Pond, is located north of the landfill (**Figure 1**).



SHL was reportedly operating by the early 1940s, and evidence from test pits within the landfill suggests earlier usage, possibly as early as the mid-nineteenth century. The landfill contains a variety of waste materials, including incinerator ash, demolition debris, asbestos, sanitary wastes, glass, and other wastes. The maximum depth of the refuse occurs in the central portion of the landfill and is estimated to be about 40 feet below ground surface (bgs). The volume of waste in the landfill has been estimated at over 1.5 million cubic yards (cys), of which approximately 160,000 cys (11%) is below the water table. The saturated wastes appear to be emplaced in a wetland reducing environment; at least two areas previously mapped as wetlands were filled (Harding ESE, 2002) and have been found to be underlain by peat deposits (Sovereign, 2011).

The landfill was closed in five phases between 1987 and 1992-93 in accordance with Massachusetts Regulations at 310 CMR 19.000. The Massachusetts Department of Environmental Protection (MassDEP) approved the closure plan in 1985. Closure consisted of installing a 30 to 40-mil polyvinyl chloride (PVC) membrane cap, covered with soil and vegetation and incorporating gas vents. Closure also included installation of wells to monitor groundwater quality around the landfill, and construction of drainage swales to control surface water runoff. MassDEP issued a Landfill Capping Compliance Letter approving the closure in February 1996.

Subsequent to closure of the landfill, remedial investigations (RIs) completed under CERCLA evaluated soil, sediment, surface water, and groundwater conditions at and in the immediate vicinity of the landfill. The results confirmed the presence of various contaminants, particularly certain inorganics and volatile organic compounds (VOCs), in groundwater, sediment, and surface water at or adjacent to SHL. A Feasibility Study (FS) and Record of Decision (ROD) resulted in a remedy that required long term monitoring and maintenance of the existing landfill cap and groundwater monitoring. The ROD (USAEC, 1995) required the Army to perform groundwater monitoring and five-year reviews to evaluate the effectiveness of the selected remedial action, which relied heavily on the previously installed landfill cap to attain groundwater cleanup goals by 2008 and to reduce potential exposure risks. If groundwater contaminant concentrations, primarily arsenic, met risk-based performance standards (cleanup goals) over time, the ROD did not require further action; however, if cleanup goals were not met, the ROD required implementation of a groundwater extraction contingency remedy. Due to continued elevated contaminant concentrations, the Army installed and operated a groundwater extraction and treatment system in March 2006 as a contingency remedy to address groundwater contamination emanating from the northern portion of the landfill (Sovereign, 2011a).

All available data indicate that the current remedies – landfill capping and groundwater extraction – have reduced but not eliminated groundwater flow and arsenic migration from SHL into Red Cove / Plow Shop Pond, identified as Area of Contamination (AOC) 72. The AOC 72 RI (AMEC, 2011) results suggest that groundwater discharge contributes arsenic to sediment that may accumulate to levels that result in conditions that pose unacceptable risks, and therefore remedies that minimize such arsenic-in-groundwater flux to Red Cove would be most protective.



## 2.0 NATURE AND EXTENT OF CONTAMINATION AND CONCEPTUAL SITE MODEL

The predominant source of the dissolved arsenic emanating from the landfill appears to be naturally occurring arsenic within aquifer sands and bedrock materials. Arsenic is being mobilized by both naturally-occurring and landfill-induced conditions through the geochemical process of reductive dissolution which releases dissolved arsenic to the aquifer.

Elevated arsenic concentrations in groundwater at SHL have subsequently impacted Red Cove/Plow Shop Pond which is located down-gradient and in close proximity to the northern portion of the landfill. Red Cove is a shallow cove with a water depth of less than one meter. Current arsenic flux to Red Cove, which is a shallow cove with a water depth of less than one meter, is estimated at ~14.6 grams per day (g/day) and was estimated to be 20 g/day with the landfill cap in place before the groundwater extraction and arsenic treatment plant (ATP) were installed (Sovereign, 2011a).

The Army evaluated whether a significant risk to human health or the environment exists at the SHL with the current remedy in place (AMEC, 2011). The human health risk assessment indicated that potential exposures to Contaminants of Potential Concern (COPCs) (principally arsenic) in surface water and sediment in Plow Shop Pond, including Red Cove, by recreational receptors, are within the USEPA’s acceptable cancer risk range and do not exceed a Hazard Index (HI) limit of 1. Furthermore, the results of a qualitative evaluation of the potential for fish ingestion indicate that the estimated risks and hazards associated with arsenic do not exceed the risk management limits, even with conservative exposure assumptions. As a result, no contaminant of concern (COC) is identified in either surface water or sediment in Plow Shop Pond, specifically Red Cove, exceeding risk thresholds based on the quantitative human health risk characterization. Although concentrations of arsenic in surface water exceed the Massachusetts Surface Water Quality Standards (SWQS) protective of fish ingestion, arsenic is not identified as a COC related to SHL’s influence to Red Cove in surface water considering the results of the quantitative risk characterization. The arsenic surface water criterion protective of fish ingestion by humans is currently under review by USEPA. The arsenic cancer slope factor may increase pending toxicological review within the next few years, and such an increase may increase the human health risk estimated in the RI beyond USEPA’s acceptable cancer risk range.

The ecological risk assessment indicated a risk of adverse effects for several receptors. Risk of adverse effects to benthic macro invertebrates/epibenthic macro invertebrates (BMI/eBMI) from exposure to COPCs is indicated not only in Red Cove, but throughout both Plow Shop Pond and Grove Pond. The BMI/eBMI results suggest that a weight of evidence finding on the potential for ecological impacts associated with Red Cove is not possible. This is because all locations associated with this study show significant indications of impact related to either exceedance of threshold effects concentrations (TECs) or diminishment of benthic and/or epibenthic markers. Hence, the BMI/eBMI risks are not distinguishable between the various sampling locations based on the currently available data. These findings are consistent with earlier ecological risk assessments (ERAs) which identified apparent adverse effects on BMI/eBMI, but were not able to identify specific causes. Those ERAs concluded that sediment





quality guidelines were exceeded most often for mercury, chromium, and arsenic, which is similar to the current finding (Gannett Fleming 2006). A localized risk of adverse effects to fish from exposure to ammonia at a Red Cove location is suggested by an aquatic bioassay.

### 3.0 OBJECTIVES AND SCOPE

#### 3.1 Removal Action Objectives

The basis for action under the NCP is determined by the potential threats to public health, welfare, and the environment posed by conditions at Plow Shop Pond. In accordance with the RAWP (Sovereign, 2012a), the general removal action objective (RAO) was the following:

- Mitigate the arsenic-in-groundwater flux from SHL to Red Cove/Plow Shop Pond to reduce risk to environmental receptors consistent with local conditions in Plow Shop Pond.

#### 3.2 Removal Action Scope

To mitigate the arsenic-in-groundwater flux from SHL to Red Cove/Plow Shop Pond and reduce risk to environmental receptors consistent with local conditions in Plow Shop Pond, groundwater flowing to Red Cove from the SHL should be diverted, treated, or captured. Particle track analysis conducted under present-day ambient pumping conditions has demonstrated that a barrier located along the eastern edge of the landfill would effectively mitigate the arsenic-in-groundwater flux by intercepting and diverting water flowing east into Red Cove/Plow Shop Pond from the landfill footprint to the north along the eastern landfill boundary under non-pumping conditions from the Arsenic Treatment Plant.

The barrier wall was installed along the eastern limit of the landfill and to the west of Red Cove. The barrier wall extended from the ground surface, through the landfill cap and a thin mantling of waste (encountered in some northern areas), through native sandy glacial deposits and glacial till, and to the bedrock surface. The boundaries and length of the barrier wall were based on the identified areas of impacted sediment in Red Cove, groundwater concentrations along the eastern edge of the SHL, and particle track analysis. Specific details of the remedial action design are presented in the following subsections. Details of the barrier wall construction activities are discussed below in **Section 4.0**.

#### 3.3 Removal Action Design

To achieve the RAOs, a barrier wall was designed to intercept and divert groundwater flowing in the overburden soils away from Red Cove. Groundwater modeling was performed to aid in designing the location, length, and depth of the barrier wall. The barrier wall consisted of an 850-foot long minimum barrier that extends through the overburden soils to the top of competent rock, with an effective hydraulic conductivity of  $1 \times 10^{-7}$  cm/sec. The location of the barrier wall is shown in **Figure 2**. The design of the barrier consisted of the development of project work plans and development of design drawings and specifications. The barrier wall drawings and specifications were presented in the RAWP (Sovereign, 2012a).



The design included the preparation of site plans, preparation of the site, soil/bentonite barrier wall construction, capping of the barrier wall and repair of the landfill liner/cap, management of excess soil material and landfill waste debris, and site restoration.

The results of a third party Green and Sustainable Remediation (GSR) study on the proposed Barrier Wall remedy as well as other alternatives evaluated during the FFS, performed by the US Army Engineering and Support Center, Huntsville (USAESCH), Environmental and Munitions Center of Expertise (EM CX), pursuant to the Department of Defense (DoD) Memorandum “Consideration of Green and Sustainable Remediation Practices in the Defense Environmental Restoration Program” (DoD, 2009) was incorporated into the design. During construction of the barrier the idling of the heavy diesel powered equipment was reduced the greatest extent possible. Additionally, all borrow material was provided via a local quarry. It should be noted that as reductions in green house gases were only associated with emissions and/or resource use, a qualitative analysis on resultant reductions was not appropriate for this scenario and therefore not included.

### **3.4 Barrier Wall Backfill Mix Design**

The design of the barrier wall required development and testing of the slurry characteristics and a backfill mix design test to serve as the basis for determining the optimal backfill mix to be used during construction. The testing was performed in two phases. Phase I consisted of developing a mix design for the barrier wall, and Phase II consisted of testing the selected backfill mix to confirm that the mix was compatible with the site groundwater. Each phase of testing is briefly described in the following subsections.

#### **3.4.1 Phase I Laboratory Testing**

Bentonite Testing: Initial testing included selection of API Section 9 bentonite. The testing consisted of preparation of bentonite-water slurries (about 0.05 to 0.06 by weight). Slurry was mixed using site source water (hydrant on Cook Street), and tested for density, filtrate loss, viscosity, and pH.

Backfill Mixing: Backfill mixes (Mix 1 and Mix 2 with additional 0.5% dry bentonite added) were prepared and tested using the bentonite slurry previously tested, site soil (native overburden), plastic fines/clay borrow (Graves sample), and dry bentonite. The Graves sample source had a USCS characterization of ML-CL. Testing of the prepared backfill included density, slump, gradation, and hydraulic conductivity testing. The laboratory results of the backfill mixing tests are summarized as follows:

- 1) Testing was performed on three mix designs with the following proportions: Mix 1 – 50% sample No. 6 with 50% Graves sample with 0.5% dry Hydrogel bentonite; Mix 2 – 50% sample No. 5 with 50% Graves sample with 0.5% dry Hydrogel bentonite; and Mix 2 (with additional 0.5% dry bentonite added) – 50% sample No. 5 with 50% Graves sample with 1% dry Hydrogel bentonite.
- 2) Backfill Mix 1 consisted of 52.9% sand and 47.1% silt and clay. Backfill Mix 2 consisted of 59.9% sand, 0.9% gravel, and 39.2% silt and clay.



- 3) The initial bulk density values of Mix 1, Mix 2, and Mix 2 (with additional 0.5% dry bentonite added) were 98.3 lb/ft<sup>3</sup>, 106 lb/ft<sup>3</sup>, and 118 lb/ft<sup>3</sup>, respectively.
- 4) The final bulk density values of Mix 1, Mix 2, and Mix 2 (with additional 0.5% dry bentonite added) were 125 lb/ft<sup>3</sup>, 124 lb/ft<sup>3</sup>, and 134 lb/ft<sup>3</sup>, respectively.
- 5) For Mix 1, hydraulic conductivity values ranged from  $2.1 \times 10^{-7}$  to  $2.4 \times 10^{-7}$  cm/sec at 20° C. The average hydraulic conductivity was  $2.2 \times 10^{-7}$  cm/sec.
- 6) For Mix 2, hydraulic conductivity values ranged from  $1.1 \times 10^{-7}$  to  $1.2 \times 10^{-7}$  cm/sec at 20° C. The average hydraulic conductivity was  $1.1 \times 10^{-7}$  cm/sec.
- 7) For Mix 2 (with additional 0.5% dry bentonite added – i.e., total of 1% dry bentonite), hydraulic conductivity values were less than the  $1 \times 10^{-7}$  required value and ranged from  $3.7 \times 10^{-8}$  to  $4.0 \times 10^{-8}$  cm/sec at 20° C. The average hydraulic conductivity was  $3.9 \times 10^{-8}$  cm/sec. The fines content of the tested samples was 39.2% by weight.

Based on these results, Backfill Mix 2 (with a total of 1% dry bentonite) was selected for the mix design. In addition, this sample was also designated for long-term permeability / compatibility testing as detailed below.

### **3.4.2 Phase II Laboratory Testing**

Long-term compatibility testing was performed on Backfill Mix 2 (with a total of 1% dry bentonite) sample as established in the Phase I testing and using site contaminated groundwater as the permeant. The testing simulated the performance of the backfill over the intended design life of the barrier. A minimum of two permeability tests were performed and consisted of one backfill sample permeated with site groundwater and one control sample using DI water as the permeant. Each sample was tested at a gradient sufficient to push a minimum of one pore volume through the sample over approximately one and a half months of permeation. At the completion of testing, the daily measured permeability and plots of flow versus time for each sample were reported. The laboratory results of the long-term compatibility testing are summarized as follows:

- For the long-term testing of Mix 2 (with additional 0.5% dry bentonite added), hydraulic conductivity values were less than the  $1 \times 10^{-7}$  required value and ranged from  $8.2 \times 10^{-8}$  to  $8.7 \times 10^{-8}$  cm/sec at 20° C. The average hydraulic conductivity was  $8.5 \times 10^{-8}$  cm/sec.

## **4.0 SOIL BENTONITE BARRIER WALL CONSTRUCTION ACTIVITIES**

The following is a description of the major elements associated with the construction of the barrier wall. These activities were completed by Sovereign between July 23, 2012 and November 20, 2012. For the implementation of this effort Sovereign subcontracted the following firms:

Construction Contractor: Moretrench American Corporation (Moretrench), of Rockaway, NJ responsible for the excavation and installation of the soil/bentonite wall construction



Engineering Consultant: AMEC of Portland, ME, who were engineer-of-record and responsible for the geotechnical engineering oversight of the soil bentonite slurry wall.

#### **4.1 Submittals**

During implementation of the SHL barrier wall NTCRA activities, construction-related required submittals were made to the USACE for review and approval under a USACE Engineering Form 4025. The submittal packages contained information pertaining to materials utilized during construction of the barrier wall. Copies of submittal packages are included as **Appendix A**.

#### **4.2 Pre-mobilization**

On July 19, 2012 a pre-construction meeting with USACE representatives and the Sovereign project team was conducted to discuss the barrier wall construction approach, define project requirements and expectations, and ensure that all team members understood applicable roles and responsibilities. Prior to mobilization, Sovereign’s subcontractor coordinated utility clearances. No further Federal or State permits were required.

#### **4.3 Mobilization**

After pre-mobilization requirements were completed, equipment and personnel were mobilized to the site to prepare and organize for construction activities. Mobilization activities were conducted from July 23 to August 13, 2012. All on-site personnel were trained and had the necessary certifications in accordance with the Site Safety and Health Plan (SSHP) (Sovereign, 2011a). The tasks for mobilization included, but were not limited to, the following:

- Review of the Activity Hazard Analysis (AHA) for the activities that were conducted for that day with site personnel in accordance with the SSHP;
- Inspection and transport of heavy construction equipment, slurry plant equipment, frac-tanks, tool containers, and generator to the site;
- Installation of temporary facilities including an office trailers and sanitary facilities. Temporary power was provided to the office trailers by a diesel powered generator; and
- Established traffic control procedures.

#### **4.4 Site Preparation**

Site preparation activities were conducted in conjunction with mobilization activities from July 23 to August 13, 2012. The tasks for site preparation included the following:

##### ***4.4.1 Pre-construction Survey***

On July 23, 2012 a detailed pre-construction survey of the removal action work area was completed by WSP SELLS Transportation and Infrastructure of Nashua, New Hampshire (WSP SELLS). The pre-construction survey included location and elevations of structures within the work area including existing long term monitoring wells as well as landfill surface drainage



features along with the characterization existing conditions including ground surface topography in the vicinity of the work area. As part of the pre-construction survey the barrier wall alignment was staked out by the surveyor every fifty (50) feet from station 0+00 on the southern end of the wall to station 8+50 on the northern end. Additionally 10 foot offsets to the east of the barrier wall alignment and 60 foot offsets to the west of the barrier wall alignment were staked by the surveyor to establish the horizontal limits of the working platform. Station locations were staked every twenty (20) feet along the east side of the barrier wall alignment from station 0+00 to station 8+50.

#### ***4.4.2 Access Road Upgrade and Haul Road Construction***

The existing landfill access road was upgraded in areas, as necessary to accommodate heavy vehicle traffic, from the Cook Street entrance extending to the northern portion of the barrier wall. Upgrades included the grading and filling of any uneven portions of the access along with the application of additional 1 ½ inch processed gravel to the road surface. Processed gravel was received from Powell Stone and Gravel in Lunenburg, MA. A new haul road was constructed by the barrier wall construction contractor, Moretrench, between the barrier wall and the staging area for equipment transportation and material hauling. The new haul road consisted of a sand and gravel surface underlain by a geomembrane.

#### ***4.4.3 Staging Area Construction***

An approximate 10,000 square foot area consisting of sand and patches of grass located approximately 300 feet southeast of the barrier wall was grubbed and graded by Sovereign’s subcontractor – Moretrench, to function as the staging area for the removal action. The staging area housed office trailers, slurry plant equipment, frac-tanks, tool containers, and a diesel generator. The staging area was also used for the storage of bentonite supplies. Bentonite was stored on site within sealed pallets containing 50 pound bags along with sealed 2,800 pound bulk bags. A combination of approximately 2,100 feet of four and six inch high-density polyethylene (HDPE) piping was fused and installed from the fire hydrant on Cook Street to slurry plant located in the staging area, to provide the required volume of water for slurry wall mixing operations. A backflow preventer was obtained from and installed by the Devens Water Department prior to the connection of the HDPE piping to the fire hydrant.

#### ***4.4.4 Erosion and Sedimentation Control***

To mitigate the spread of excavated soils and bentonite-water slurry to water drainage courses and Plow Shop pond during project construction activities, erosion and sedimentation (E&S) control measures were installed prior to the commencement of any earthwork activities. An augmented siltation fence (combination of hay bale and silt fence) was installed east and down-slope of the barrier wall between the barrier wall and Plow Shop Pond from Stations 2+50 to 7+00. The installation of siltation fence was not required east of the remaining portions of the barrier wall as elevation of the ground surface was greater than the barrier wall in these areas. At the top and east side of the barrier wall working platform, a slurry control berm, constructed of common borrow, was installed to mitigate overflow and splashing of slurry from leaving the working platform.



#### **4.4.5 Working Platform Construction**

Construction of the barrier wall required that a constant elevation be maintained at the ground surface. As part of site preparation activities, a level surface (or working platform) capable of supporting heavy construction loads (e.g. large tracked excavator, dozers and loaders) was constructed by the Moretrench. The working platform was constructed to an area approximately 40 feet wide which included a 10-foot wide portion to the east of the barrier wall alignment and a 30-foot wide section to the west of the barrier wall alignment and extended approximately 50 feet south and north of Stations 0+00 and 8+50. The working platform was constructed with borrow from an existing soil stockpile located near the staging area as instructed by the USACE. Borrow was mined from the existing soil stockpile with the use of an excavator and all large boulders were removed from the mined material prior to use in the construction of the working platform. Prior to the placement of the borrow material the working platform area was grubbed and stripped of topsoil.

#### **4.5 Barrier Wall Installation Activities**

Barrier wall installation activities consisted of the construction of a soil-bentonite barrier and capping of the barrier. The soil-bentonite barrier was constructed using a slurry trench method of construction. Capping of the soil-bentonite barrier to complete the barrier wall consisted of two types:

- Capping of the barrier outside the landfill limits using a woven geotextile and low-permeability backfill; and
- Capping of the barrier within the landfill using a woven geotextile and low-permeability backfill followed by repair of the landfill cap system over the barrier.

Soil-bentonite barrier construction methods and details as well as capping details are described in the following subsections.

##### **4.5.1 Slurry Wall Installation**

The soil-bentonite barrier wall was constructed using a slurry trench method of construction, in which a narrow and deep linear trench was excavated through the overburden soils until bedrock was encountered. During excavation, the trench is filled with a bentonite-water slurry, which maintains a positive outward pressure on the trench sidewalls and maintains stability of the trench. The soil-bentonite barrier is then completed by placing low permeability soil (native and imported soil blend) to achieve a soil-bentonite mixture with hydraulic conductivity lower than the design value ( $1.0 \times 10^{-7}$  cm/sec). Slurry wall installation activities were conducted from August 15 through September 13, 2012.

Excavation and installation of slurry trench was completed by Moretrench with the use of a Caterpillar 375 excavator equipped with a long-stick and boom attachment and a 2.5 feet wide “V” shaped rock bucket with multiple ripping teeth. Prior to the commencement of excavation activities station locations were established along the barrier wall alignment every ten (10) feet from station 0+00 to station 8+50. These “stations” were established along the barrier wall





alignment to designate specific points at which soundings of the excavation would be taken throughout slurry wall installation activities as required by the specifications. In order to ensure clean contact with competent bedrock throughout the entire excavation of the trench, Sovereign requested that Moretrench supersede the specifications by establishing stations every 10 feet instead of specified 20 feet at which soundings would be taken and refusal determined during construction of the slurry wall. In order to reach the desired depth at station 0+00 and to allow for a gradual transition of backfill, a lead in trench with the bottom sloped between 1H:1V and 2H:1V (horizontal to vertical) was excavated from station 0+25 to station 0+00. Starting at station 0+00 the trench was excavated through the overburden and completed to the top of competent bedrock at each ten foot station. Refusal was defined as the depth at which a minimum of three (3) passes of the excavator bucket resulted in less than 0.1 feet or less of advancement of the excavation using full downward pressure of the excavation equipment. The following procedure was used at each 10foot station from station 0+00 to station 8+50 in order to determine that a competent bedrock surface had been encountered:

- Once it was apparent that the bedrock surface had been encountered from observations of the trench cuttings and “reaction of the excavator,” a preliminary manual sounding was taken at the station using a weighted tape to confirm that the depth was similar to the estimated depth that was developed based on the results of the pre-design investigations (i.e., borings and seismic refraction survey results).
- Following the initial sounding, three to five more passes with the excavator bucket were completed followed by a second sounding.
- Results of the second sounding were compared to the results of the first sounding. If the results were not within 0.1 feet, an additional three to five passes were made with the excavator bucket followed by an additional sounding.
- Sets of three to five additional passes were made until back-to-back soundings were within 0.1 feet of each other and it was the determination of the AMEC engineer, based on sounding results, observation of cuttings, along with the reaction of the excavator, that refusal at competent bedrock had been reached for that particular station.
- The depth at which refusal was determined by AMEC engineer was then recorded by Sovereign on-site QC manager as “Final Trench Depths” in the Contractor’s Quality Control Reports (QCR) and used to construct an as-built profile of the refusal (bedrock) surface elevation.

USACE representatives were on-site periodically throughout excavation and installation of the slurry trench to conduct construction progress inspections during which refusal criteria procedures were witnessed. During inspections USACE representatives were in concurrence with refusal criteria procedures being utilized.

As mentioned above, during construction of the barrier wall an as-built vertical profile of the refusal (bedrock) surface elevation was constructed utilizing the refusal determinations at each ten foot station as described above. The on-going as-built vertical profile was compared to the Interpretive Subsurface Profile Along Vertical Hydraulic Barrier (Sheet 6, 100% Design Submission) of the RAWP throughout construction activities. The Interpretive Subsurface Profile Along Vertical Hydraulic Barrier (Sheet 6, 100% Design Submission) was a profile that was extrapolated from a series of borings spaced approximately 100 feet apart in the vicinity of



the barrier wall alignment. These borings also had lateral off-sets in the east-west direction from the final barrier wall alignment ranging from 0 to 56 feet. The anticipated bedrock topography depicted on the Interpretive Subsurface Profile Along Vertical Hydraulic Barrier of the RAWP was therefore extrapolated from these borings. Considering both the spacing of the borings and the off-sets, the subsurface conditions encountered during the construction of the barrier wall are generally consistent with anticipated subsurface conditions. Certain variation is expected as bedrock topography can be affected locally by former tectonic shear zones, artifacts from glaciation and erosion, among other factors. A final As-built Barrier Wall Profile is included as **Figure 3**.

Throughout the excavation of the trench a bentonite-water slurry, exhibiting an initial unit weight of approximately 64 pounds per cubic foot (pcf), was pumped from the mixing tanks and into the trench to provide trench stability. During excavation activities the slurry level in the trench was maintained by Moretrench with the combination of introducing additional slurry from the mixing tanks to the trench or the addition of backfill material in completed trench areas. The slurry level was kept as close to the working platform surface as was practical and was not allowed to drop below a level of more than three feet below the working platform surface.

Slurry unit weight generally increases with increased suspension of excavated material (up to 90 pcf or greater). A maximum unit weight of 90 pcf is typical for this application, and deposition of material would not be expected to occur at slurry unit weights below this value. As detailed in **Section 6.1.2** on-site field testing of the slurry was conducted twice per a work shift prior to placement in the trench and three (3) times per a work shift on slurry from within the trench excavation to monitor unit weight of the slurry. The 90 pcf unit weight was considered an action level, where adjustments were made to the slurry if the 90 pcf unit weight value was exceeded during on-site field testing. Potential deposition of material was also monitored by daily measurement of the trench depth and compared to previously measured values as detailed in **Section 6.1.2**.

During trenching operations batches of low-permeability backfill consisting of excavated overburden native soils from the trench supplemented with approximately 50 percent imported plastic silt/clay fines and approximately 1.5 percent bentonite were mixed alongside the southern portion of the trench. Backfill mixing was conducted in an area of the site outside the limits of the existing landfill cap limit, to reduce the amount of heavy machinery atop of the existing landfill cap. Each backfill batch was approximately 100 cubic yards (cys) and was mixed by blending of component materials using an excavator with smooth-edged cutting buckets (no teeth) and a loader. During blending operations the backfill batches were hydrated with slurry from the mixing tanks and mixed to ensure homogeneity consistent with the backfill mix design. Following mixing/blending of each backfill batch, as detailed in **Section 6.1.2**, samples were collected from each backfill batch for on-site and submitted for off-site QC testing prior to placing the backfill batch in the trench excavation to ensure backfill would exhibit a hydraulic permeability of at least  $1 \times 10^{-7}$  cm/sec.

Low-permeability backfill was placed into the trench excavation with the use of a loader. Backfill was placed continuously from the beginning of the trench in the direction of the



excavation starting initially by lowering the backfill into beginning of the lead-in trench. Additional backfill was then placed in the trench in a manner such that the backfill entered the trench by sliding down the face of the previously placed backfill. Backfill was mounded approximately two feet above the working platform grade to accommodate consolidation.

#### **4.5.2 Slurry Wall Capping**

Barrier wall capping activities were completed from September 20 through September 26, 2012 and consisted of the placement of a low-permeability backfill above the soil-bentonite backfill (barrier wall).

The barrier wall was capped after removal of the working platform by excavation of the soil-bentonite backfill down to depth of approximately two feet below preconstruction grade. The soil-bentonite backfill and sides of the excavation were lined with a woven geotextile (TenCate Mirafi 600X) as a separator. Pins were installed into the sidewalls of the barrier wall trench every 20 feet or more as needed to secure the geotextile to the trench sidewalls. An overlap with a minimum width of 24 inches was used at the joint of the geotextile. Following the installation of the geotextile the trench was backfilled with two feet of a low-permeability backfill placed in loose lifts not exceeding 12 inches and compacted with an excavator bucket to achieve a stable lift of material without disturbing the soil-bentonite backfill sub-grade. The low-permeability backfill was then covered with at least six inches of sandy soils. Slurry wall capping details are presented on **Figure 4**.

During barrier wall capping activities quality control (QC) samples of the low-permeability backfill were collected for off-site laboratory analysis. Details of QC sampling and results are detailed in **Section 6.1.2**.

#### **4.5.3 Landfill Liner Repair**

A geomembrane patch was installed atop the barrier wall cap as a portion of the existing landfill liner was removed during removal action activities to allow for the construction of the slurry wall. Prior to the installation of a new geomembrane patch, the existing liner was exposed approximately five (5) to eight (8) feet on each side the barrier to check for any additional damage to the existing liner that may have occurred during construction of the slurry wall. In addition the surface to be covered by the geomembrane was cleared of sharp objects, angular stones, sticks, or any materials that may contribute to punctures or tearing of the geomembrane material.

Landfill liner repairs were conducted by Terrafix Environmental U.S.A. Inc. of Lewiston, Maine (Terrafix) on October 5 and 9, 2012. The geomembrane patch was constructed of Solmax International Solmax-240 40 mil PVC. All geomembrane repair seams were at a minimum two (2) inches wide and constructed using a chemical fusion weld. Prior to the application of the chemical fusion agent both the existing landfill liner and the new PVC were cleaned of all dust, dirt, debris and excess moisture. The two PVC materials were compressed together with a roller until a thin excess of the chemical fusion agent was forced out of the seam and a bond was formed. Following the completion of landfill liner repairs, the repaired areas were backfilled with one (1) foot of drainage sand prior to top-dressing the area with sandy soils. During landfill liner repair activities, destructive QC samples of chemically welded seams were

collected and submitted to an off-site testing facility. Details of QC sampling and results are detailed in **Section 6.2**.

## **4.6 Site Restoration and Demobilization**

### **4.6.1 Site Restoration**

Upon completion of the barrier wall installation and landfill liner repairs site restoration activities were conducted in areas of the SHL that were disturbed during barrier wall construction activities, which totaled approximately 2.2 acres. At the request of the USACE, excavated soils containing no landfill waste and the working platform were re-graded into the existing disturbed area, while ensuring that grades were achieved to allow for proper drainage off the landfill. Additionally the drainage swale located between barrier wall station 2+50 and station 3+00 disturbed during barrier wall construction activities was re-constructed to match pre-construction conditions. During the construction of the barrier wall approximately 500 cys of landfill waste-laden soils containing plastic, wood, metal and concrete were encountered. As part of site restoration activities all waste was segregated from the soils and properly disposed of off-site at appropriate receiving facilities. Solid waste disposal activities are detailed in **Section 5.1**.

At the request of the USACE, no top soil was applied to the disturbed areas. The disturbed areas were top-dressed with sandy subsoil material and power-raked to remove all rocks greater than six inches. A warm season grass mix as requested by the USACE, following coordination with the Natural Heritage and Endangered Species Program (NHSEP) of the MA Division of Fisheries and Wildlife, and consisting of the following was applied to all disturbed areas via hydroseeding on October 25 and November 5, 2012. USACE will monitor the seeded area and submit a monitoring report to NHESP in the Fall of 2013.

| Species/Variety                          | Pounds/Acre<br>Pure Live Seed |
|------------------------------------------|-------------------------------|
| Niagara or Kaw Big bluestem              | 4                             |
| Aldous, Camper, or Blaze Little bluestem | 6                             |
| Rumsey, Osage, or NE-54 Indiangrass      | 2                             |
| Blue false indigo                        | 0.01                          |
| Lance leaved coreopsis                   | 0.05                          |
| Perennial lupine                         | 0.05                          |
| Blackeyed susan                          | 0.1                           |

### **4.6.2 Demobilization**

Demobilization activities for the removal action were initiated on September 13, 2012 with the breakdown of the slurry plant. Breakdown of the slurry plant included the cleaning of the three frac-tanks, disassembly and cleaning of hoses and pumps, disassembly of the slurry plant

electrical system, along with the disassembly of the HDPE piping. All slurry plant components including frac-tanks, pumps, and diesel generator were removed from the site by September 18, 2012. All heavy equipment including excavators, loaders and dozers were removed from site during restoration activities on an as needed basis. All remaining materials and equipment used during the removal action were removed from the site by November 20, 2012.

#### **4.6.3 Piezometer Installation**

In accordance with the RAWP (Sovereign, 2012a), a series of overburden groundwater piezometers were installed along the barrier wall alignment to provide hydraulic performance monitoring of the barrier wall. Well screens for each of the piezometers were set at similar depths across the length of the wall to the extent possible considering the saturated overburden thickness, versus the original plans to set atop the bedrock surface. In addition and given the layout of the barrier wall, ten (10) piezometers rather than eight (8) piezometers were installed to measure the piezometric heads across the barrier wall. The piezometers consisted of five (5) sets of wells (two wells per set), with one point per set located up-gradient of the barrier wall (westerly side) and the other down-gradient (easterly side) of the barrier wall. **Figure 2** displays the locations of the piezometers. The spatial orientation of the piezometers was determined based on both a review of the depth to rock observations documented during the barrier wall construction and based on lateral spacing considerations to allow for a pair at the barrier wall hinge point closest to Red Cove. The piezometers were off-set approximately eight to ten feet from each side (or the edge) of the barrier wall.

The ten (10) piezometers were installed via hollow-stem auger drilling methods at the site by Technical Drilling Services of Sterling Massachusetts (TDS) from October 9 through October 11, 2012. Soils were visually characterized in two-foot sampling lengths until desired depths were achieved. Each piezometer was constructed with ten (10) feet of two-inch diameter PVC well screen, with two-inch PVC riser extending to approximately three feet above final grade. Filter sand was placed around the screen and extended two to three feet above the well point screen. Next, a two-foot thick bentonite seal was installed, followed by grouting the remainder of the void to within two feet of grade, where then a Portland cement grout mixture was emplaced. A six-inch diameter protective steel standpipe with a locking cap was installed around each piezometer extending two to three feet above ground surface. The steel standpipes were buried and grouted at depths ranging from two feet to five feet below grade depending on the depth and presence or absence of the landfill liner.

The piezometer screens were set at similar depths across the length of the wall to the extent possible considering the saturated overburden thickness. In general, there is approximately twenty (20) feet of saturated thickness across much of the wall, with less thickness to the south. As such, piezometers PZ-12-01 through PZ-12-06 were screened in the approximate middle of the overburden saturated zone, with screens averaging approximately four to six feet below the observed static water table, and approximately four to six feet above the top of bedrock. Piezometers PZ-12-07 through PZ-12-10, are situated along the southern portion of the barrier wall, and penetrate less than 10 to 12 feet of saturated overburden thickness. However, the well screen intervals encompass a majority of the overburden saturated zone in that area of the barrier wall.



Following piezometer installation, Sovereign personnel developed each of the wells in accordance with the USEPA Well Development Standard Operating Procedure (SOP) No. 2044 (USEPA, 2001). Groundwater quality parameters monitored during development are attached in **Table 1**. A summary of the piezometer construction information is provided in **Table 2** and within boring logs attached in **Appendix C**.

On November 20, 2012 New England Liner Systems, Inc. of Plantsville, CT completed landfill liner repair around piezometers PZ-12-02 through PZ-12-06. The geomembrane patches were constructed of 40 mil PVC and seamed using a chemical fusion weld. An approximately one foot high section of 40 mil PVC was attached to each steel standpipe at the grade of the existing landfill liner with a chemical agent and secured with a stainless steel clamp. A 40 mil PVC patch was then seamed with the chemical agent to the new PVC material around the standpipe and the existing landfill liner around each piezometer.

#### **4.6.4 Post Construction Survey**

On November 9, 2012 a post-construction survey of the removal action limit of work area was completed by WSP SELLS. The post-construction survey included a topographic characterization of the limit of work area that had been disturbed during removal action construction activities. In addition ground and top of casing elevations of the newly installed piezometers along the barrier wall alignment were characterized as part of the post-construction survey. A post-construction survey plans are included as **Figure 5** and **Figure 6**.

### **4.7 MODIFICATIONS DURING CONSTRUCTION**

#### **4.7.1 Backfill Mix Modifications**

As detailed in **Section 5.1.1**, approximately 500 cys of landfill waste-laden soils were encountered during excavation activities. This reduced the amount of available clean excavated native overburden soil that could be used as part of the low-permeability backfill batches. It was determined by the AMEC engineer that the backfill mix design would be modified to consist of approximately 25 percent excavated soils supplemented with approximately 75 percent imported plastic silt/clay fines. Prior to the use of this modified backfill mix design, a sample was collected from a backfill batch of the 25%/75% design and submitted for off-site testing of permeability (hydraulic conductivity), gradation and fines content. Results of the off-site laboratory testing, included in **Appendix B**, document a permeability of  $8.5 \times 10^{-8}$  cm/sec, which exceeded the required hydraulic permeability of  $1.0 \times 10^{-7}$  cm/sec. Three batches (batch 28 through batch 30) consisted of the 25%/75% design. These batches were used in backfill from approximately station 5+20 to station 6+00.

#### **4.7.2 Site Restoration Modifications**

As detailed in Section 4.6.1, at the request of the USACE, excavated soils containing no landfill waste and the working platform were re-graded into the existing disturbed area, while ensuring that grades were achieved to allow for proper drainage off the landfill. Additionally, at the request of the USACE, no top soil was applied to the disturbed areas. The disturbed areas were



top-dressed with sandy subsoil material and power-raked to remove all rocks greater than six inches. A warm season grass mix as requested by the USACE, following coordination with the NHSEP was applied to all disturbed areas via hydroseeding.

#### **4.7.3 Piezometer Installation Changes**

As detailed in **Section 4.6.3**, given the layout of the barrier wall, ten (10) piezometers rather than eight (8) piezometers were installed to measure the piezometric heads across the barrier wall. The piezometers consisted of five (5) sets of wells (two wells per set), with one point per set located up-gradient of the barrier wall (westerly side) and the other down-gradient (easterly side) of the barrier wall. Well screens for each of the piezometers were set at similar depths across the length of the wall to the extent possible considering the saturated overburden thickness.

### **5.0 WASTE DISPOSAL**

#### **5.1 Solid Wastes**

##### ***5.1.1 On-site Stockpiling of Landfill Waste-laden Soils***

During the construction of the barrier wall approximately 500 cys of landfill waste-laden soils were encountered. Landfill waste included plastic, wood, metal and concrete. Excavated landfill waste-laden soils were temporarily stockpiled on polyethylene sheeting to minimize any potential impact to underlying natural materials until barrier wall excavation activities were completed. Storm water controls for the protection of the stockpile included silt fencing placed around the perimeter of the stockpile to prevent storm water runoff or run-on.

In order to determine the appropriate method of disposal of landfill waste-laden soils, a composite waste classification sample was collected and analyzed for COMM97 disposal criteria by Accutest Laboratories of Marlborough, Massachusetts (Accutest). The composite sample waste sample was analyzed for the following parameters:

- Total Volatile Organic Compounds (VOCs) - USEPA Method 8260B
- Total Semivolatile Organic Compounds (SVOCs) - USEPA Method 8270C
- Total Petroleum Hydrocarbons (TPH) - USEPA Method 8015
- Total Polychlorinated Biphenyls (PCB) - USEPA Method 8082
- Resource Conservation and Recovery Act (RCRA) 8 Metals
- Specific Conductivity

##### ***5.1.2 Screening and Disposal of Waste***

In order to minimize the amount of material that would be required to be disposed of off-site the stockpile of waste-laden soils was screened with the use of mechanical screener. Following screening operations the following three separate stockpiles were constructed and encompassed with erosion controls, generally consisting of silt fence:

- one consisting of clean excavation soil,

- one consisting of waste/soil,
- and one consisting of excavated concrete debris;

On November 20, 2012 the stockpile consisting of landfill waste/soil was loaded into a single truck trailer for removal from the site by The Environmental Quality Company - Northeast of Wrentham, Massachusetts (EQNE). The landfill waste/soil was transported by Goulet Trucking of South Deerfield, Massachusetts (Goulet) under a certified Material Shipping Record (MSR) to Casella Waste Systems Southbridge Landfill in Southbridge, Massachusetts for disposal.

Additionally, the stockpile of concrete blocks was loaded into one tri-axial dump truck for removal from the site by EQNE. The concrete blocks were transported by Goulet to Boro Sand & Gravel in North Attleboro, Massachusetts for recycling/disposal. For all wastes transported for off-site disposal, applicable State and Federal regulations were followed during transport activities. Final excavation waste disposal documentation, including Receiving Facility MSR acknowledgements and associated weight slips are presented in **Appendix D**.

The waste generated, associated quantities transported for off-site disposal, and the respective disposal facilities are presented below:

#### Summary of Wastes Disposed Off-Site

| Waste Material        | Classification | Quantity   | Disposal/Recycling Facility & Location                          |
|-----------------------|----------------|------------|-----------------------------------------------------------------|
| Municipal Solid Waste | Non-Hazardous  | 25.17 tons | Casella Waste Systems<br>Landfill<br>Southbridge, Massachusetts |
| Concrete              | Non-Hazardous  | 14.70 tons | Boro Sand and Gravel<br>North Attleboro,<br>Massachusetts       |

## 5.2 Liquid Wastes

No liquid wastes were encountered during the soil/bentonite wall construction activities. Purge water was generated during the development of the piezometers. In accordance with Massachusetts Contingency Plan (MCP) regulations, piezometer purge water was disposed of at the ground surface in close proximity to each wellhead location from which it came. No containerization and off-site disposal of liquid wastes was necessary during remedial activities.





## **6.0 PERFORMANCE STANDARDS & QUALITY CONTROL (QC)**

In accordance with the quality control standards set forth in the RAWP (Sovereign, 2012a), Sovereign implemented the Contractor Quality Control Plan (CQCP) to provide a programmatic method for assuring that the required levels of quality are consistently achieved for all off-site and on-site project operations, including work completed by Sovereign and its subcontractors and vendors. This plan addressed each component of the Construction Quality Control (CQC) system, including responsibility and authority of project personnel, inspection programs, inspection activities, monitoring tests and observations, submittals procedure, and documentation and reporting requirements.

The CQC system was implemented by using a three-phase process for all project Definable Features of Work (DFWs). A DFW is a task that is separate and distinct from all other tasks and has a specific set of quality control requirements (e.g., construction of working platform). All DFWs were controlled during execution using the three phases of control discussed and presented in the CQCP and underwent a completion inspection at the conclusion of the work associated with the DFW. The DFWs for the SHL Barrier Wall included the following:

- Mobilization / Site Preparation
- Construction of Working Platform
- Penetration of the Landfill Liner
- Soil-Bentonite Wall Construction
- On-Site Stockpiling of Excess Soil Materials
- Installation of Piezometers
- Repair of Landfill Liner
- Site Restoration / Demobilization

The DFWs were implemented by Sovereign, following the three-phase quality control system: including a Preparatory Phase, an Initial Phase, and a Follow-Up Phase, as described in the CQCP. Representatives of the USACE were on-site to participate in three-phase inspections as well as to conduct inspections of the removal action activities at regular intervals and convey any concerns or discrepancies to the on-site Sovereign management. Separate additional on-site visits were conducted by MassDEP and USEPA to measure progress during the removal action activities.

### **6.1 Barrier Wall Installation Quality Control**

#### ***6.1.1 Inspection, Care, and Protection of Delivered Materials***

All delivered materials to the site were inspected upon arrival by the On-Site Quality Control Manager (QCM). Inspections of major materials delivered to the site including, imported fines, bentonite, geotextile fabric, and landfill liner repair materials were inspected to ensure the following:



- All proper paperwork accompanied the materials (packing slips, bill-of-lading, etc.);
- The delivered materials corresponded to the submittals (i.e., type, size, quantity, etc.);
- The delivered materials were free of defects and damage; and,
- Materials were appropriately handled, stored, and protected during shipment and delivery and off-loading.

Documentation of inspections of delivered major materials was included in daily Contractor’s Quality Control Report (CQCRs).

Additionally the On-Site QCM was responsible for ensuring that all materials such as bentonite, geotextile fabric, and landfill liner repair materials were properly stored and protected from weather, moisture, wildlife, or other conditions adverse conditions that had the potential to degrade the quality delivered materials. Stored materials were routinely inspected by the On-Site QCM.

#### ***6.1.2 Field Quality Control Tests During Slurry Wall Installation***

During slurry wall installation activities conducted between August 15 and September 13, 2012 specific field QC tests as defined by CQCP (Sovereign, 2011a) were performed by the AMEC Earth and Environmental Inc. (AMEC) and Moretrench engineers.

During slurry wall installation activities specific on-site field tests such as viscosity, density, filtrate loss and pH were conducted on samples of slurry collected from within the mixings tanks prior to placement in the trench excavation and from within the trench excavation. Field tests of viscosity, density, filtrate loss and pH (API 13B-1) were conducted twice per work shift on samples of slurry prior to placement in the trench excavation. Samples of slurry from within the trench excavation were collected three (3) times per work shift for field testing of viscosity, density, and filtrate loss (API 13B-1). As discussed in **Section 4.5.1**, results of on-site slurry testing were compared to action levels set by project specifications. In the event that results of on-site slurry testing were outside of the action levels, proper adjustments to the slurry within the trench were made by Moretrench to return the characteristics of the slurry back to below actions levels, accomplished by the addition of fresh slurry from the mixing frac-tanks into the trench. All results of on-site QC slurry testing were found by the AMEC project engineer to be acceptable and meet the required project criteria. Results of on-site slurry field testing are included in **Appendix E**.

On-site field testing and off-site laboratory testing of soil-bentonite backfill batches was completed during slurry wall installation activities to ensure that all backfill batches would exhibit a hydraulic permeability of at least  $1 \times 10^{-7}$  cm/sec. Specific on-site field tests of backfill mixes included slump (ASTM C 143), density (API 13B-1) and fines content (ASTM C 117). These on-site field tests were completed once per a backfill batch, approximately 100 cys. A total of 40 low-permeability backfill batches were used to complete the construction of the barrier wall.

Additionally, samples of backfill mixes were collected for off-site laboratory testing of hydraulic conductivity (ASTM D 5084-90) and particle size analysis (ASTM D 422-63). These samples





were collected at a minimum frequency of one (1) sample per every 300 cys of backfill. Approximately 3,430 cys of backfill was used to complete the construction of the barrier wall. A total of 18 samples of low-permeability backfill were sent for off-site laboratory testing. Results of off-site backfill mix testing documented that all 18 backfill mix samples met the required hydraulic conductivity of at least  $1 \times 10^{-7}$  cm/sec. Off-site laboratory testing was completed by GeoTesting Express of Acton, Massachusetts (GeoTesting Express). Results of on-site backfill mix testing are included in **Appendix E**. Results of off-site backfill mix testing are included in **Appendix F**.

Throughout slurry wall installation activities trench excavation and soil-bentonite backfill soundings were taken daily at the beginning and end of each work shift to determine the location and slope of the backfill. These soundings were taken every 10 feet along the trench centerline using a weighted tape and measured to the nearest 0.1 feet by the Moretrench and AMEC engineers. Results of soundings are noted as “Backfill Slope – Start of Shift” and “Backfill Slope – End of Shift” within Moretrench QC Reports included in **Appendix E**. Construction profiles indicating the extent of excavation and the soil-bentonite backfill profile at the beginning and end of each work shift as determined from daily trench soundings were also kept by Moretrench. Moretrench construction profiles are included in **Appendix G**.

As detailed in **Section 4.5.1**, an as-built profile of the refusal (bedrock) surface elevation (bottom of slurry wall as measured from the working platform during excavation activities) was continuously maintained throughout slurry wall installation activities and compared to anticipated refusal depths as indicated by the results of pre-construction subsurface investigations. A final as-built profile of the elevation of the top of the refusal (bedrock) surface is included as **Figure 3**.

It should be noted that on 8/29/12, Sovereign, AMEC, and the USACE consulted and evaluated the shallower refusal depth encountered at station 4+50. As part of this evaluation, boring logs and working platform elevations were reviewed and rechecked in detail. It was concurred that the area of weathered bedrock indicated on the Interpretive Subsurface Profile Along Hydraulic Barrier (Sheet 6, 90% Design Submission) was extrapolated from two (2) boring logs in the vicinity of station 4+50. Boring SHL-11-02 had indicated evidence of weathered bedrock. Boring SHL-11-02 had an approximate off-set of twenty (20) feet from the barrier wall alignment. Boring SHL-12-06 which has an approximate off-set of zero (0) feet from the barrier wall alignment did not indicate evidence of weathered bedrock and a depth of bedrock at 42 feet below ground surface (bgs). Moretrench was unable to excavate deeper than 39.4 feet bgs at station 4+50 following two and half hours of ripping on the station. Additionally, at the direction of the Engineer, Moretrench worked the station from both directions of the vertex with the excavator. It was determined in the field by Sovereign, AMEC, and the USACE, that Moretrench would work the area for another half an hour the following day and if no progress in a downward trend was made then it would be determined that refusal at station 4+50 had been met. This was completed and Moretrench was not able to excavate past 39.4 feet bgs. Based on the efforts employed and the analysis of the boring logs and geophysical survey, the Engineer was satisfied that we reached competent rock, and therefore the excavation in this area was considered complete and met the specified design criteria.



### **6.1.3 Quality Control Tests During Barrier Wall Cap Installation**

During barrier wall capping activities three (3) QC samples of the low-permeability borrow used to cap the soil bentonite slurry wall (one per every 50 cubic yards) were collected and submitted to GeoTesting Express for off-site laboratory analysis of hydraulic conductivity (ASTM D 5084-90) and particle size analysis (ASTM D 422-63). Results of the sampling documented low-permeability borrow cap hydraulic conductivity values of the three (3) samples at  $7.9 \times 10^{-8}$  cm/sec,  $2.5 \times 10^{-8}$  cm/sec, and  $2.9 \times 10^{-6}$  cm/sec. An average value of  $1.0 \times 10^{-6}$  cm/sec was calculated for the low-permeability borrow cap, meeting the  $1.0 \times 10^{-6}$  cm/sec hydraulic conductivity specification for the material. Copies of the geotechnical laboratory reports are included in **Appendix H**.

## **6.2 Landfill Liner Quality Control**

During landfill liner repair activities conducted on October 5 and 9, 2012 three (3) destructive QC samples of chemically welded seams (one per every 300 linear feet) were collected and submitted to GeoTesting Express for off-site laboratory analysis of Peel and Shear Strength (ASTM D 6392). Results documented Peel Strength values of the three (3) samples at 35, 25, and 31 pounds/inch (lb/in). Results documented Shear Strength values of the three (3) samples at 57, 55, and 57 lb/in. Results of the all landfill liner repair destructive sample testing exceeded specification values. Copies of the destructive testing laboratory reports are included in **Appendix I**. It should be noted that the minimum peel strength value of 45 lb/defined in specification Section 02736 (Geomembrane) was an incorrect value. After a review of the existing landfill liner by the project Engineer it was determined that the minimum peel strength value should have been defined as 15 lb/in.

## **6.3 Piezometer Installation Quality Control**

During the installation of piezometers along the barrier wall alignment conducted by TDS from October 9 through October 11, 2012 a Sovereign staff geologist was on-site to oversee the installation activities. The Sovereign staff geologist was present to insure that all piezometer installation activities were conducted in accordance with the appropriate plans and specifications.

## **6.4 Health and Safety**

All remedial action field activities were performed in accordance with the requirements of the SSHP (Sovereign, 2011a). Health and safety issues encountered during the implementation of field activities were addressed immediately and recorded in daily CQCRs. Daily safety briefings were held prior to the start of work and included all field personnel. Daily safety inspections were conducted on all heavy equipment prior to use. Periodic safety inspections were carried out by the Sovereign Health and Safety Officer (HSO).

## **6.5 Daily Quality Control Reports**

Sovereign maintained daily Contractor’s Quality Control Reports (CQCR) for every day of construction activities as required in the specifications. The CQCRs included a daily log of

construction documenting the site personnel, the materials received, changes, and the work conducted. The daily CQCRs are presented in **Appendix J**.

## **7.0 DEMONSTRATION OF COMPLETION**

### **7.1 Removal Action Completion**

On November 28, 2012, a final walkthrough and inspection was performed at the SHL in the area of the barrier wall by members of USACE in order to review all site activities and to provide comment and recommendation. There were no comments presented by the USACE during the final inspection and all removal action activities for the installation of barrier wall at the SHL was deemed complete as of November 28, 2012. Associated construction completion inspection documentation is presented as **Appendix K**.

## **8.0 PERFORMANCE MONITORING**

Following the completion of the barrier wall construction activities a performance monitoring program was initiated to document the groundwater hydraulics and hydraulic gradients on the east and west sides of the barrier wall. The piezometers installed along the barrier wall are being utilized for this purpose. Hydraulic monitoring events are being performed on a monthly basis. Four monitoring events were conducted during the month of November 2012. Monitoring events will be conducted once per a month from December 2012 through April 2013. The results of the hydraulic monitoring will be presented in the revised SHL Long Term Monitoring and Maintenance Plan (LTMMMP) update.

## **9.0 PROJECT COST SUMMARY**

The following table presents the approximate cost associated with the design, construction, reporting, and initial hydraulic monitoring included in the RAWP, for the vertical hydraulic barrier (barrier wall) at the SHL.

| <b>SHL BARRIER WALL COSTS</b>                   |           |
|-------------------------------------------------|-----------|
| Planning and Design Costs:                      | \$117,850 |
| Project Management and Meetings Costs:          | \$36,700  |
| Mobilization / Demobilization Costs:            | \$279,100 |
| Site Preparation Costs:                         | \$41,500  |
| Slurry Wall Construction Costs:                 | \$578,700 |
| Cap Construction / Landfill Liner Repair Costs: | \$182,750 |

|                                                         |                    |
|---------------------------------------------------------|--------------------|
| Site Restoration Costs:                                 | \$16,900           |
| Piezometer Installation and Hydraulic Monitoring Costs: | \$68,000           |
| Removal Action Completion Reports Costs:                | \$44,000           |
| <b>Total Barrier Wall Costs:</b>                        | <b>\$1,365,500</b> |

## 10.0 COMMUNITY RELATIONS

Prior to the commencement of NTCRA activities EE/CA (Sovereign, 2012b), an Action Memorandum (AM) (Sovereign, 2012c), and RAWP (Sovereign, 2012a) were prepared in support of this NTCRA and made available to the Base Closure Team (BCT) for comment. Throughout the removal action, the BCT, including representatives from USEPA, MassDEP, MassDevelopment, the Devens Restoration Advisory Board (RAB), and the People of Ayer Concerned about the Environment (PACE), , were kept informed of activities at the site through informational correspondence and monthly meetings. In addition, Sovereign conducted a public information meeting at the site, which included a tour and presentation of the removal action activities being undertaken for all public stakeholders on August 30, 2012.

## 11.0 CERTIFICATION STATEMENT

In accordance with the intents and provisions of the Statement of Work (SOW) issued to Sovereign by the USACE, the physical removal action activities for the installation of barrier wall at the SHL has been completed. The installation of the barrier was completed in accordance with the design and specifications set forth in the RAWP, to provide a low permeable barrier from ground surface to the top of competent bedrock in order to mitigate arsenic-in-groundwater flux from SHL to Red Cove/Plow Shop Pond. Results of the removal actions performance monitoring program will be presented and incorporated in the SHL LTMMP Update in fall 2013.

## 12.0 REFERENCES

AMEC 2011. *Draft Final Remedial Investigation for AOC 72*. Prepared for USACE-NAE. March.

Gannet Fleming, 2006. *Final Expanded Site Investigation: Remedial Oversight of Activities at Fort Devens Plow Shop Pond and Grove Pond*. Prepared for the USEPA Region I. May

Sovereign 2012a. *Final Removal Action Work Plan for Shepley’s Hill Landfill Barrier Wall, Former Fort Devens Army Installation, Devens, Massachusetts*. September.

Sovereign 2012b. *Final Engineering Evaluation/Cost Analysis, Shepley’s Hill Landfill Barrier Wall, Former Fort Devens Army Installation, Devens, Massachusetts*. June.



Sovereign 2012c. *Final Action Memorandum, Shepley’s Hill Landfill Barrier Wall, Former Fort Devens Army Installation, Devens, Massachusetts.* June.

Sovereign, 2011. *Final Shepley’s Hill Landfill Supplemental Groundwater and Landfill Cap Assessment for Long-term Monitoring and Maintenance - Addendum Report.* Prepared for USACE-NAE. August.

USAEC 1995. *Record of Decision, Shepley’s Hill Landfill Operable Unit, Fort Devens, Massachusetts.* Signed by USEPA Region I on September 26, 1995.

USEPA 2001. *SOP #2044 Monitor Well Development.* October.




## **FIGURES**





# FIGURE 1 SITE LOCUS

FORT DEVENS  
AYER, MASSACHUSETTS

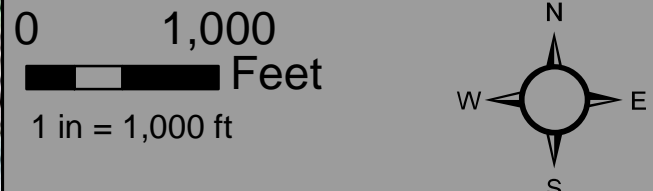

## Legend


 APPROXIMATE SITE BOUNDARY

NOTES AND SOURCE INFORMATION:  
TOPO: 2009 NATIONAL GEOGRAPHIC SOCIETY, i-cubed  
IMAGERY:ESRI, i-cubed, USDA FSA, USGS, AEX,  
GEO EYE, GETMAPPING, AEROGRI, IGP


DECEMBER 2010 ROV

 SOVEREIGN CONSULTING INC.  
905B SOUTH MAIN STREET, UNIT 202  
MANSFIELD, MA 02048  
Tel: 508-339-3200  
Fax: 508-339-3248  
[www.sovcon.com](http://www.sovcon.com)



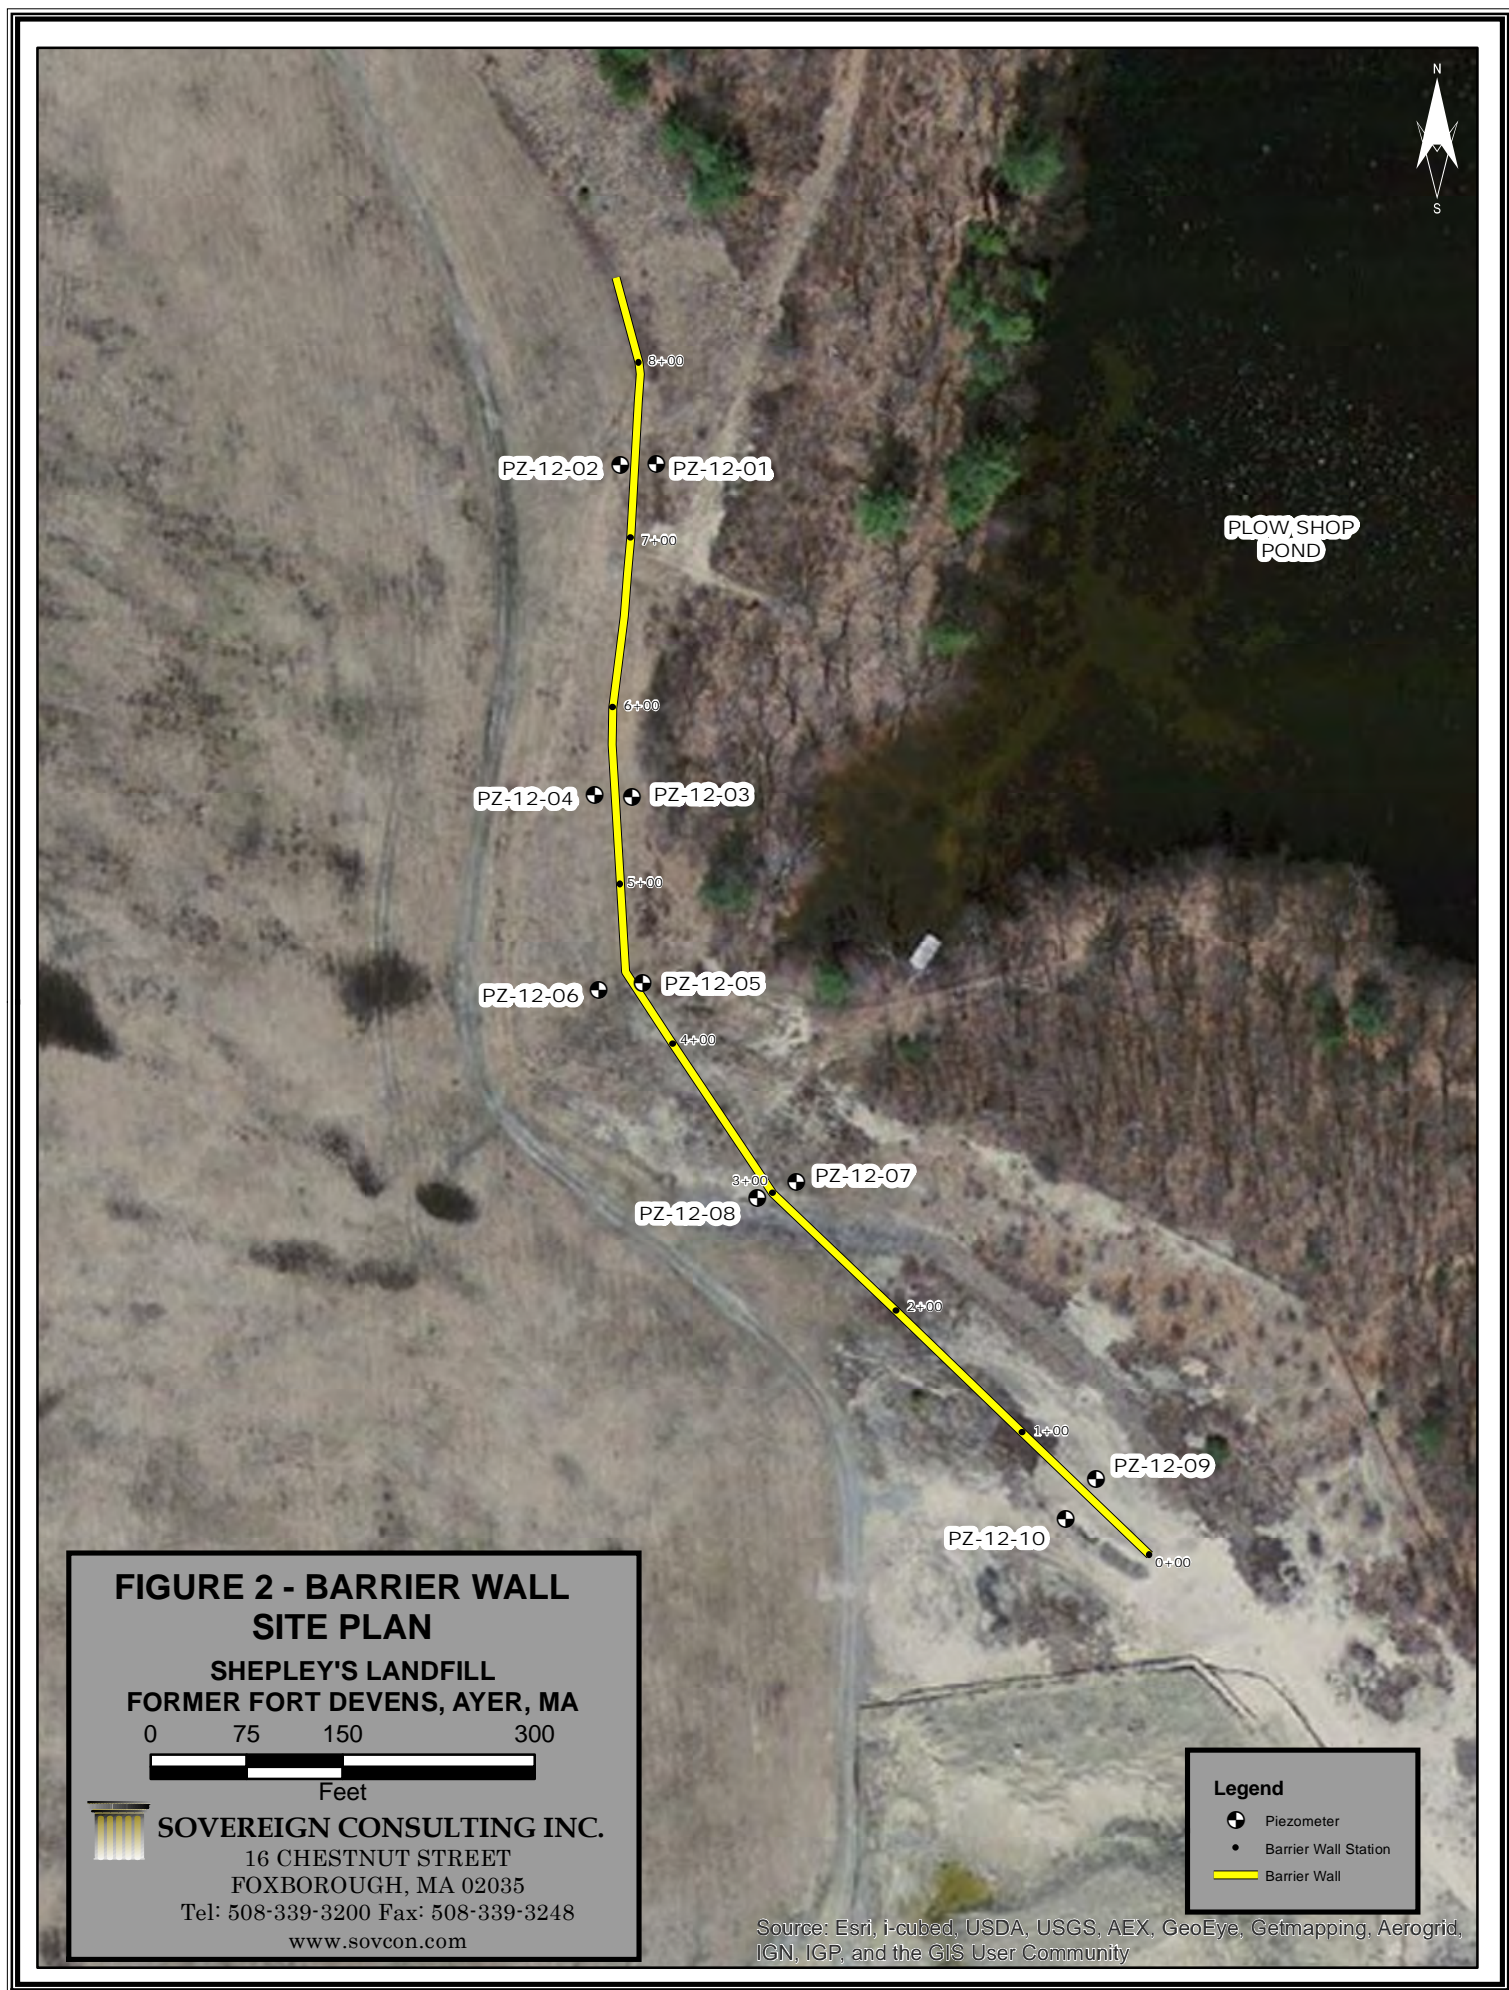



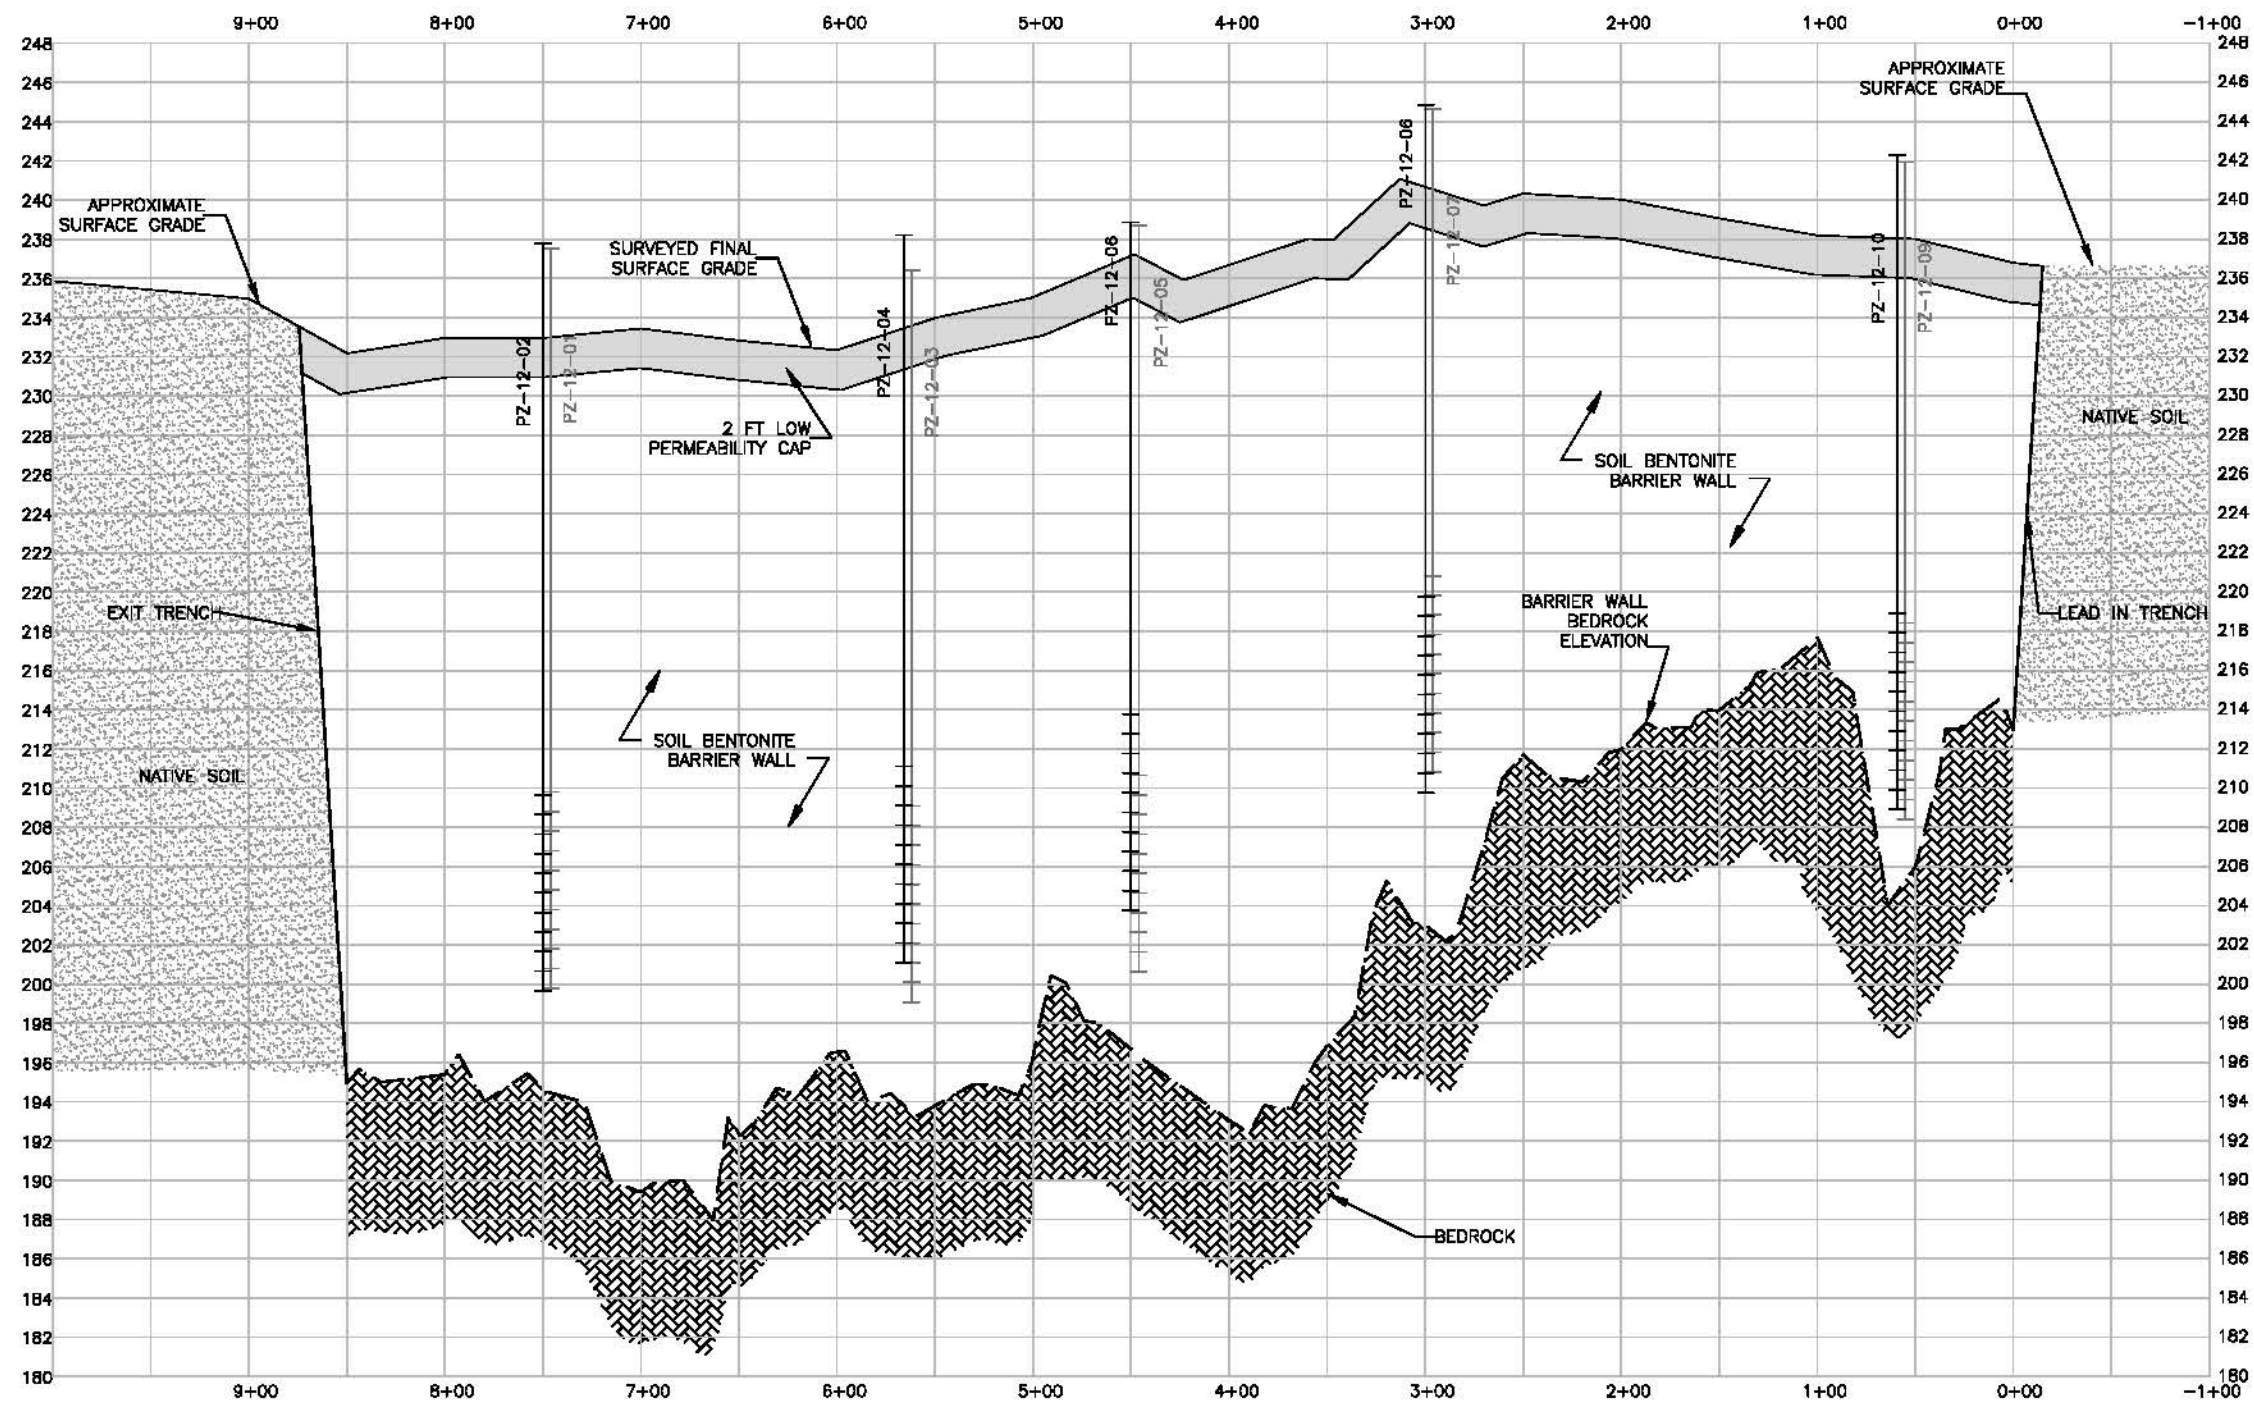

| STA  | WELL     | OFFSET FROM CENTER LINE (FT) | DIRECTION |
|------|----------|------------------------------|-----------|
| 7+50 | PZ-12-01 | 12.72                        | E         |
| 7+50 | PZ-12-02 | 8.21                         | W         |
| 5+70 | PZ-12-03 | 9.64                         | E         |
| 5+70 | PZ-12-04 | 11.70                        | W         |
| 4+50 | PZ-12-05 | 12.27                        | E         |
| 4+50 | PZ-12-06 | 13.82                        | W         |
| 3+00 | PZ-12-07 | 17.31                        | E         |
| 3+00 | PZ-12-08 | 6.51                         | W         |
| 0+60 | PZ-12-09 | 14.04                        | E         |
| 0+60 | PZ-12-10 | 14.78                        | W         |

**LEGEND**

PIEZOMETER SCREEN

PZ-12-01 PIEZOMETER LOCATION


200 ELEVATION

0+00 STATION NUMBER

**NOTES**


1. VIEW FROM WEST

2. SHADED PIEZOMETERS EAST OF BARRIER WALL

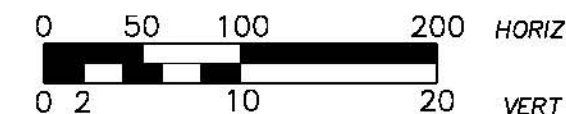

### FIGURE 3

**BARRIER WALL AS-BUILT PROFILE**  
**SHEPLEY'S HILL LANDFILL**  
 LOCATED AT  
**FORMER FORT DEVENS ARMY INSTALLATION**  
**DEVENS, MASSACHUSETTS**




**SOVEREIGN CONSULTING INC.**  
 16 CHESTNUT STREET  
 FOXBOROUGH, MA 02035  
 TEL: (508) 339-3200 FAX: (508) 339-3248

|                                 |                                 |                                  |                |                |
|---------------------------------|---------------------------------|----------------------------------|----------------|----------------|
| PREPARED<br>1/8/2013<br>BY: ASW | UPDATED<br>1/10/2013<br>BY: ROV | UPDATED<br>04/24/2013<br>BY: ROV | UPDATED<br>BY: | UPDATED<br>BY: |
|---------------------------------|---------------------------------|----------------------------------|----------------|----------------|


SLURRY WALL CAP DETAIL - OUTSIDE LANDFILL LIMITS  
STATIONS 0+00 TO 0+415

(NOT TO SCALE)

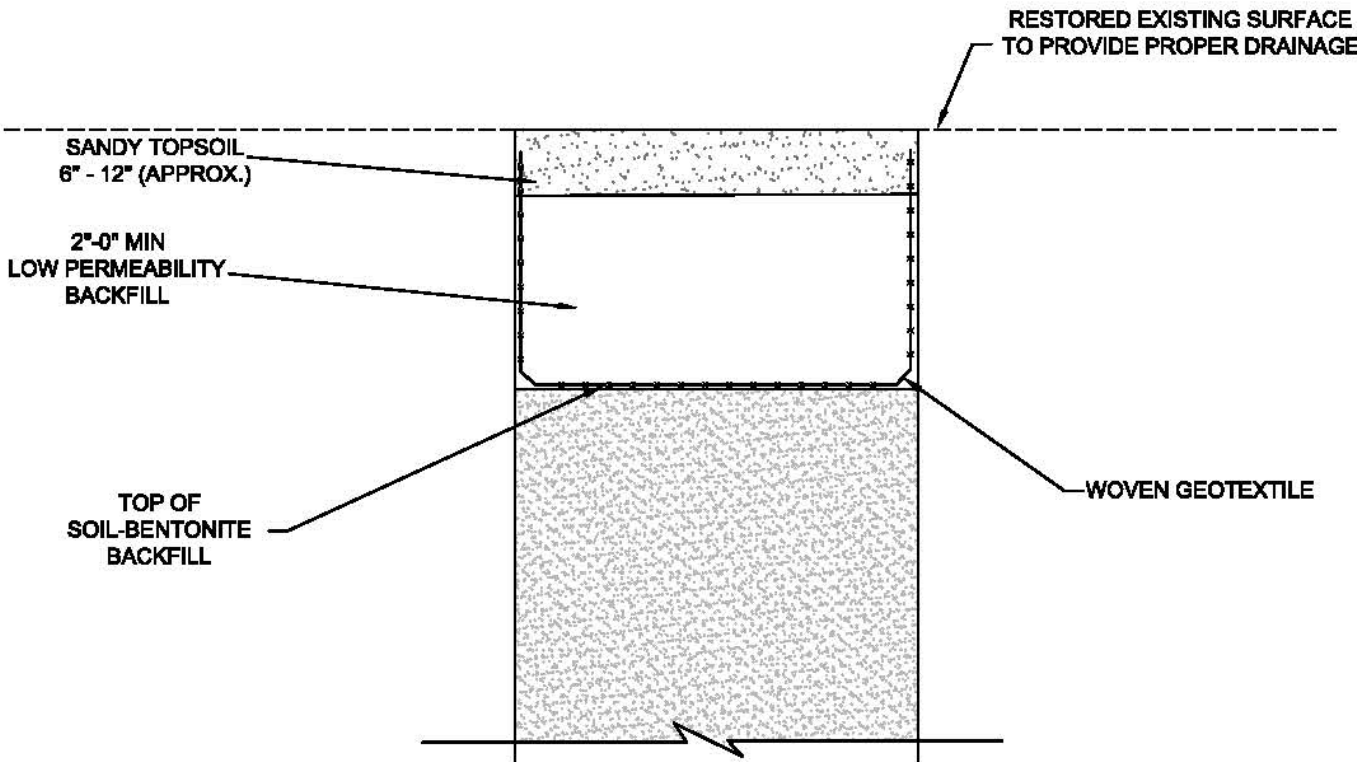

SLURRY WALL CAP DETAIL - WITHIN LANDFILL LIMITS  
STATIONS 0+415 TO 0+850

(NOT TO SCALE)

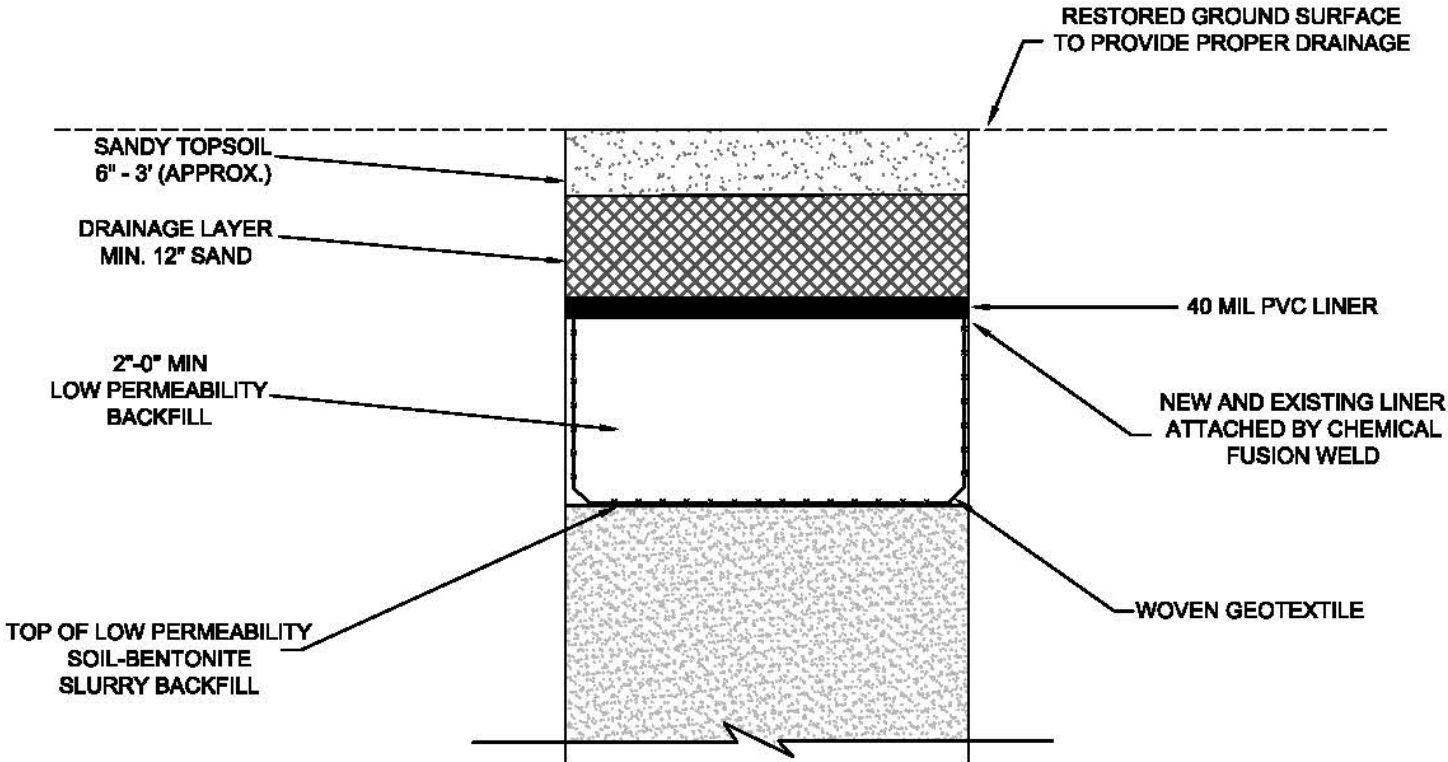

**FIGURE 4**

**SLURRY WALL CAP  
AS-BUILT DETAIL**

**SHEPLEY'S HILL LANDFILL**

LOCATED AT

**FORMER FORT DEVENS ARMY INSTALLATION  
DEVENS, MASSACHUSETTS**




**SOVEREIGN CONSULTING INC.**  
16 CHESTNUT STREET  
FOXBOROUGH, MA 02035  
TEL: (508) 339-3200 FAX: (508) 339-3248

NOTE: LANDFILL CAP DETAILS BASED OFF OF "SECTIONS AND DETAILS - SHEPLEY'S HILL LANDFILL BARRIER WALL, FORMER FORT DEVENS ARMY INSTALLATION, DEVENS, MASSACHUSETTS" BY AMEC ENVIRONMENTAL & INFRASTRUCTURE, INC. DATED 02/12/2012

|                        |         |         |         |         |
|------------------------|---------|---------|---------|---------|
| PREPARED<br>02/06/2013 | UPDATED | UPDATED | UPDATED | UPDATED |
| BY: ROV                | BY:     | BY:     | BY:     | BY:     |



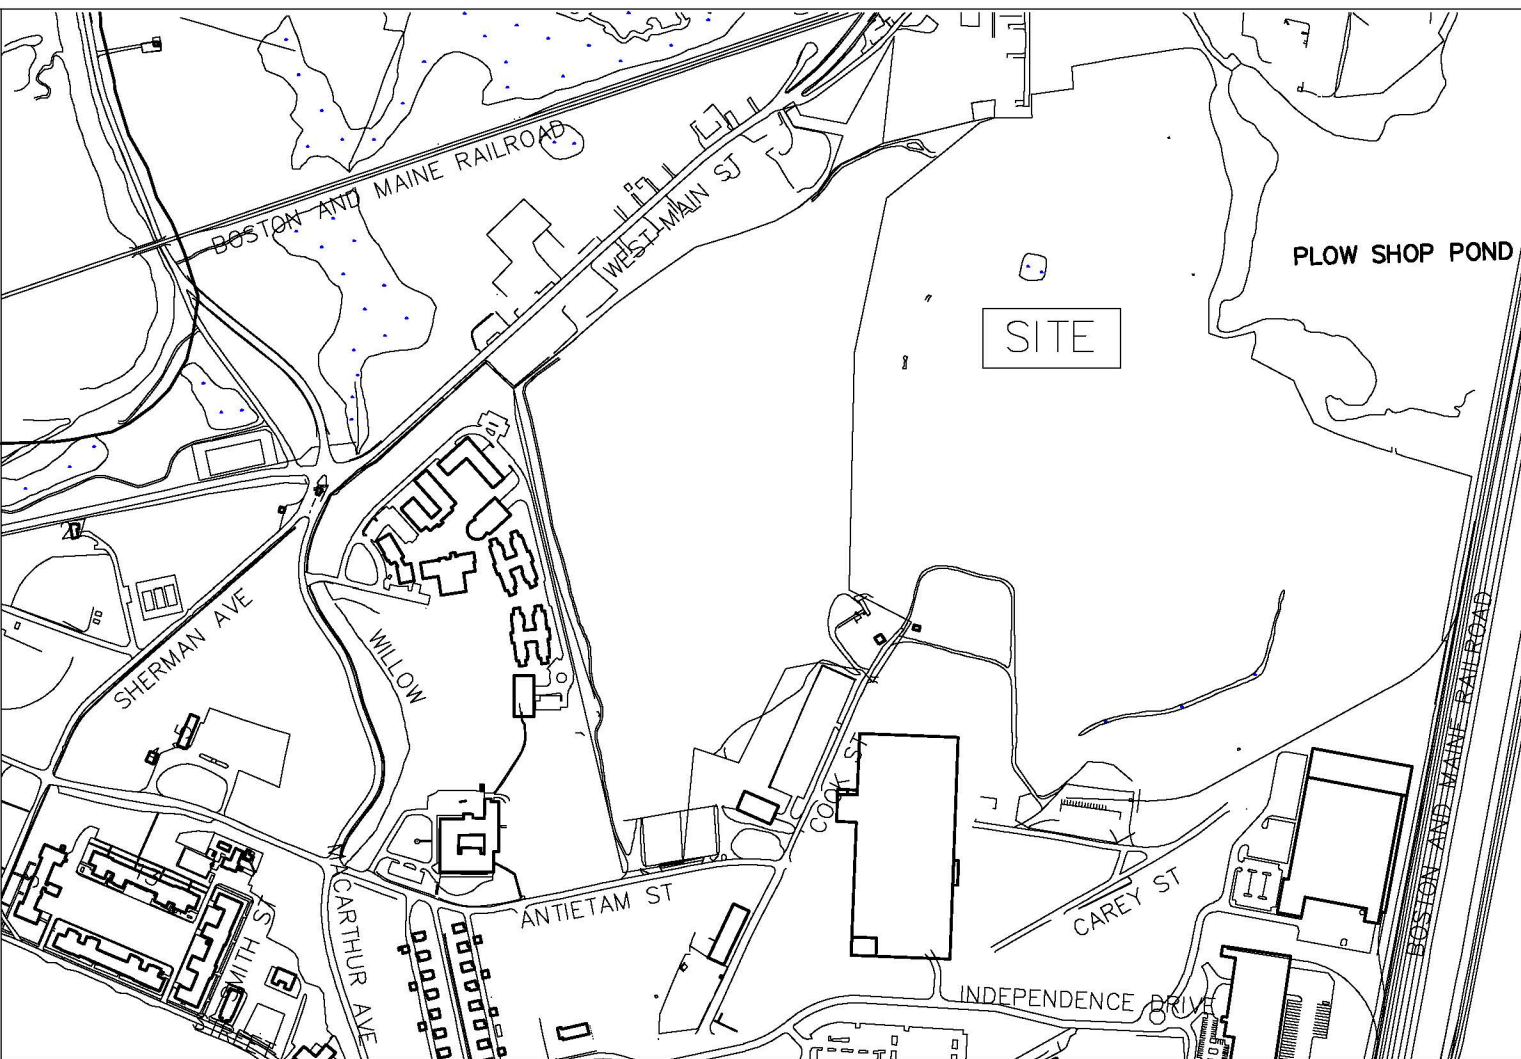

LOCUS MAP  
(N.T.S.)

LEGEND

- MONITORING WELL
- TEMPORARY BENCH MARK
- CONCRETE BOLLARD
- GAS VENT
- CHAIN LINK FENCE
- BARRIER WALL
- EXISTING SOIL PILE
- TREE LINE
- LIMIT OF DISTURBANCE (APPROX.)
- INTERMEDIATE CONTOURS
- INDEX CONTOURS
- RIP-RAP

| WELL - BORING | NORTHING     | EASTING    | GROUND ELEV. | PVC ELEV. |
|---------------|--------------|------------|--------------|-----------|
| MW            | 3,026,841.68 | 630,878.36 | 245.60       |           |
| MW RSK-8      | 3,027,098.42 | 630,514.90 | 226.02       |           |
| MW RSK-9      | 3,027,099.84 | 630,516.31 | 225.71       |           |
| MW RSK-10     | 3,027,098.26 | 630,517.80 | 225.69       |           |
| MW RSK-11     | 3,027,097.18 | 630,517.14 | 225.81       |           |
| MW RSK-12     | 3,027,095.05 | 630,519.31 | 225.78       |           |
| MW RSK-23     | 3,027,071.10 | 630,534.82 | 226.97       |           |
| MW RSK-24     | 3,026,959.54 | 630,502.30 | 240.49       |           |
| MW RSK-25     | 3,026,970.64 | 630,636.33 | 239.62       |           |
| MW RSK-47     | 3,027,093.28 | 630,520.51 | 225.87       |           |
| MW RSK-49     | 3,027,073.07 | 630,660.07 | 219.88       |           |
| MW SHL-10     | 3,026,867.70 | 630,877.27 | 246.62       | 247.97    |
| MW SHL-19     | 3,026,946.02 | 630,665.04 | 238.62       | 240.53    |
| MW SHL-3      | 3,026,705.24 | 630,910.97 | 245.82       | 246.91    |
| MW SHL-4      | 3,027,057.03 | 630,575.71 | 225.59       | 227.49    |
| MW SHM-10-07  | 3,026,889.79 | 630,301.42 | 244.94       |           |
| MW SHM-11-06  | 3,027,590.02 | 630,411.37 | 233.33       |           |
| MW SHM-11-07  | 3,027,132.32 | 630,414.60 | 237.79       | 240.89    |
| MW SHM-93-01A | 3,026,711.56 | 630,677.11 | 240.53       |           |
| MW SHM-93-10C | 3,026,846.23 | 630,886.09 | 245.54       |           |
| MW SHM-93-10D | 3,026,828.82 | 630,894.70 | 245.44       |           |
| MW SHP-05-44  | 3,027,588.48 | 630,587.63 | 255.44       |           |
| * MW PZ-12-01 | 3,027,384.50 | 630,488.33 | 233.80       | 237.54    |
| * MW PZ-12-02 | 3,027,383.76 | 630,467.56 | 233.66       | 237.77    |
| * MW PZ-12-03 | 3,027,193.51 | 630,474.21 | 233.09       | 236.40    |
| * MW PZ-12-04 | 3,027,194.25 | 630,452.84 | 235.11       | 238.20    |
| * MW PZ-12-05 | 3,027,086.56 | 630,480.23 | 236.65       | 238.70    |
| * MW PZ-12-06 | 3,027,081.94 | 630,454.68 | 238.77       | 242.22    |
| * MW PZ-12-07 | 3,026,971.79 | 630,568.57 | 240.83       | 244.63    |
| * MW PZ-12-08 | 3,026,962.43 | 630,546.13 | 241.76       | 244.88    |
| * MW PZ-12-09 | 3,026,801.42 | 630,740.93 | 238.42       | 241.93    |
| * MW PZ-12-10 | 3,026,778.19 | 630,723.78 | 238.92       | 242.28    |


\* NEW WELLS LOCATED ON NOVEMBER 9, 2012

SOURCE: 'AS-BUILT SURVEY, SHEPLEY'S HILL LANDFILL, FORMER FORT DEVENS ARMY BASE, ANTIETAM STREET, DEVENS, MASSACHUSETTS' BY WSP SELLS DATED NOVEMBER 16, 2012

NOTES

- THIS PLAN WAS PREPARED BY WSP SELLS FROM AN ACTUAL ON THE GROUND FIELD SURVEY CONDUCTED BY WSP SELLS ON JUNE 26-27, 2012 AND NOVEMBER 9, 2012.
- THE HORIZONTAL DATUM SHOWN HEREON REFERENCES NAD83.
- THE VERTICAL DATUM SHOWN HEREON REFERENCES NAVD88.

GRAPHIC SCALE

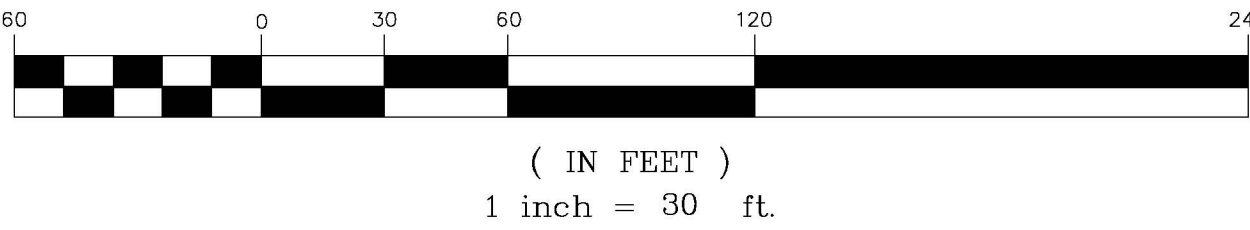

**SOVEREIGN CONSULTING INC.**  
**16 CHESTNUT STREET**  
**FOXBOROUGH, MA 02035**  
**TEL:(508) 339-3200 FAX:(508) 339-3248**

|             |                 |                  |           |
|-------------|-----------------|------------------|-----------|
| Drawn By    | ROV             | Date             | Job No.   |
| Surveyed By | AJ, SJ, JL & RC | JANUARY 10, 2013 | 123081    |
| Checked By  | TH              | Scale            | Sheet No. |
| Revised     | APRIL 24, 2013  | 1" = 30'         | 1 OF 1    |









## **TABLES**

**TABLE 1**  
**Groundwater Quality Parameters Monitored during Well Development**  
**Shepley's Hill Landfill, Devens, MA**  
**November 9 12, 2011**

| Well Location | Time (Military Format) | Rate (ml/min) | Turbidity NTU | DO mg/L | pH   | Temp Celcius | Spec Cond uS/cm | ORP mV  | Color | Odor |
|---------------|------------------------|---------------|---------------|---------|------|--------------|-----------------|---------|-------|------|
| PZ-12-01      | 0755                   | 700           | 1,070         | 12.17   | 6.27 | 11.54        | 366             | -110.9  | Silty | None |
|               | 0803                   | 700           | 1,064         | 11.59   | 6.28 | 11.09        | 357             | -117.1  | Silty | None |
|               | 0808                   | 700           | 918           | 10.94   | 6.23 | 11.19        | 358             | -120.8  | Silty | None |
|               | 0812                   | 700           | 875           | 8.97    | 6.26 | 11.29        | 355             | -121.9  | Silty | None |
|               | 0817                   | 700           | 970           | 9.89    | 6.28 | 11.20        | 351             | -122.3  | Silty | None |
|               | 0824                   | 700           | 793           | 11.76   | 6.25 | 11.38        | 343             | -122.9  | Silty | None |
|               | 0829                   | 700           | 644           | 8.49    | 6.25 | 11.44        | 345             | -122.2  | Silty | None |
|               | 0834                   | 700           | 61.0          | 8.04    | 6.25 | 11.49        | 345             | -123.2  | Clear | None |
|               | 0893                   | 700           | 22.0          | 4.70    | 6.24 | 11.56        | 347             | -123.8  | Clear | None |
| PZ-12-02      | 0835                   | 750           | 1,912         | 12.20   | 6.37 | 12.95        | 439             | -115.9  | Silty | None |
|               | 0845                   | 750           | 3,607         | 5.80    | 6.43 | 13.15        | 224             | -127.1  | Silty | None |
|               | 0855                   | 750           | 3,993         | 0.61    | 6.43 | 13.33        | 192             | -133.9  | Silty | None |
|               | 0900                   | 750           | OV            | 1.04    | 6.42 | 13.49        | 183             | -135.4  | Silty | None |
|               | 0905                   | 750           | 3,377         | 1.21    | 6.43 | 13.37        | 173             | -136.4  | Silty | None |
|               | 0910                   | 750           | 3,487         | 0.86    | 6.42 | 13.39        | 154             | -135    | Silty | None |
|               | 0915                   | 750           | 3,872         | 0.45    | 6.43 | 13.44        | 152             | -134.7  | Silty | None |
|               | 0920                   | 750           | 4,080         | 0.54    | 6.43 | 13.57        | 146             | -135.1  | Silty | None |
|               | 0925                   | 750           | 3,987         | 0.75    | 6.44 | 13.60        | 148             | -134.6  | Silty | None |
| PZ-12-03      | 1010                   | 1200          | 1,187         | 9.38    | 6.37 | 13.05        | 344             | -136.20 | Silty | None |
|               | 1015                   | 1200          | 1,295         | 9.40    | 6.36 | 13.11        | 342             | -137.70 | Silty | None |
|               | 1020                   | 1200          | 1,221         | 8.99    | 6.36 | 13.16        | 343             | -139.40 | Silty | None |
|               | 1025                   | 1200          | 831           | 6.64    | 6.34 | 13.14        | 350             | -141.80 | Silty | None |
|               | 1030                   | 1200          | 610           | 5.27    | 6.34 | 13.07        | 352             | -142.40 | Clear | None |
|               | 1035                   | 1200          | 641           | 4.27    | 6.34 | 13.16        | 356             | -144.00 | Clear | None |
|               | 1040                   | 1200          | 683           | 3.07    | 6.35 | 13.33        | 357             | -145.20 | Clear | None |
|               | 1045                   | 1200          | 814           | 2.67    | 6.33 | 13.32        | 359             | -145.60 | Silty | None |
|               | 1050                   | 1200          | 1,016         | 5.75    | 6.34 | 13.30        | 367             | -146.50 | Silty | None |
|               | 1055                   | 1200          | 986           | 2.06    | 6.34 | 13.45        | 386             | -147.40 | Silty | None |
|               | 1100                   | 1200          | 917           | 2.03    | 6.34 | 13.50        | 370             | -148.10 | Silty | None |
|               | 1105                   | 1200          | 873           | 2.10    | 6.34 | 13.44        | 368             | -148.50 | Silty | None |
|               | 1110                   | 1200          | 893           | 7.61    | 6.33 | 13.26        | 370             | -148.60 | Silty | None |
|               | 1115                   | 1200          | 830           | 5.07    | 6.33 | 13.33        | 370             | -148.70 | Silty | None |
|               | 1120                   | 1200          | 791           | 3.46    | 6.32 | 13.28        | 374             | -149.10 | Silty | None |
|               | 1125                   | 1200          | 675           | 2.67    | 6.32 | 13.43        | 376             | -150.00 | Silty | None |
|               | 1130                   | 1200          | 606           | 2.43    | 6.33 | 13.56        | 380             | -149.90 | Silty | None |
|               | 1135                   | 1200          | 37.0          | 1.77    | 6.32 | 13.52        | 378             | -149.60 | Clear | None |
|               | 1140                   | 1200          | 12.0          | 1.25    | 6.32 | 13.49        | 379             | -150.00 | Clear | None |

**TABLE 1**  
**Groundwater Quality Parameters Monitored during Well Development**  
**Shepley's Hill Landfill, Devens, MA**  
**November 9 12, 2011**

| Well Location | Time (Military Format) | Rate (ml/min) | Turbidity NTU | DO mg/L | pH   | Temp Celcius | Spec Cond uS/cm | ORP mV | Color  | Odor |
|---------------|------------------------|---------------|---------------|---------|------|--------------|-----------------|--------|--------|------|
| PZ-12-04      | 1010                   | 1100          | 3,348         | 0.83    | 6.49 | 13.14        | 476             | -134.0 | Silty  | None |
|               | 1020                   | 1100          | 1,652         | 0.72    | 6.50 | 12.90        | 441             | -132.0 | Cloudy | None |
|               | 1025                   | 1100          | 23.0          | 0.56    | 6.50 | 12.89        | 432             | -134.6 | Cloudy | None |
|               | 1030                   | 1100          | 73.0          | 0.57    | 6.51 | 12.92        | 430             | -135.2 | Cloudy | None |
|               | 1035                   | 1100          | 57.5          | 0.53    | 6.50 | 12.85        | 424             | -135.2 | Cloudy | None |
|               | 1040                   | 1100          | 53.0          | 0.84    | 6.51 | 12.96        | 424             | -137.2 | Cloudy | None |
|               | 1045                   | 1100          | 86.1          | 1.31    | 6.51 | 13.65        | 425             | -136.8 | Cloudy | None |
|               | 1050                   | 1100          | 22.0          | 0.85    | 6.51 | 13.14        | 417             | -138.6 | Clear  | None |
| PZ-12-05      | 1258                   | 700           | 709           | 14.97   | 6.40 | 12.59        | 538             | -108.9 | Silty  | None |
|               | 1304                   | 700           | 1,037         | 19.25   | 6.33 | 12.52        | 535             | -111.7 | Silty  | None |
|               | 1310                   | 700           | 1,037         | 10.51   | 6.31 | 12.61        | 534             | -111.9 | Silty  | None |
|               | 1315                   | 700           | 843.0         | 13.39   | 6.27 | 12.73        | 583             | -110.7 | Silty  | None |
|               | 1320                   | 700           | 733.0         | 15.92   | 6.13 | 12.41        | 525             | -102.8 | Silty  | None |
|               | 1325                   | 700           | 36.0          | 14.35   | 6.12 | 12.31        | 528             | -103.1 | Silty  | None |
|               | 1330                   | 700           | 99.0          | 21.01   | 5.91 | 12.40        | 530             | -93.4  | Silty  | None |
|               | 1335                   | 700           | 85.0          | 11.47   | 5.00 | 12.40        | 527             | -96.3  | Clear  | None |
|               | 1340                   | 700           | 65.7          | 12.81   | 5.98 | 12.38        | 528             | -96.2  | Clear  | None |
|               | 1345                   | 700           | 48.9          | 14.15   | 5.91 | 12.40        | 527             | -91.9  | Clear  | None |
| PZ-12-06      | 1300                   | 1150          | 44.0          | 1.65    | 6.22 | 13.39        | 381             | -110.4 | Clear  | None |
|               | 1305                   | 1150          | 33.0          | 1.56    | 6.24 | 13.61        | 384             | -114.8 | Clear  | None |
|               | 1310                   | 1150          | 638           | 1.35    | 6.25 | 13.65        | 385             | -117.2 | Clear  | None |
|               | 1315                   | 1150          | 26.0          | 0.75    | 6.25 | 13.37        | 385             | -118.8 | Clear  | None |
|               | 1320                   | 1150          | 45.0          | 0.74    | 6.26 | 13.31        | 386             | -119.2 | Clear  | None |
|               | 1325                   | 1150          | 43.0          | 0.53    | 6.26 | 13.33        | 385             | -119.9 | Clear  | None |
| PZ-12-07      | 0851                   | 250           | 14.0          | 73.49   | 6.37 | 12.04        | 266             | 63.9   | Silty  | None |
|               | 0858                   | 250           | 842           | 257.60  | 6.22 | 12.00        | 252             | -68.1  | Clear  | None |
|               | 0903                   | 250           | 26.0          | 195.20  | 6.08 | 12.36        | 255             | -63.8  | Clear  | None |
|               | 0907                   | 250           | 35.0          | 285.50  | 5.09 | 12.38        | 259             | -48.5  | Clear  | None |
|               | 0910                   | 250           | 3.0           | 153.80  | 6.34 | 12.10        | 262             | -63.0  | Clear  | None |
|               | 0915                   | 250           | 3.0           | 62.50   | 5.55 | 12.37        | 264             | -37.4  | Clear  | None |
| PZ-12-08      | 1000                   | 600           | 3461          | 38.82   | 5.75 | 12.71        | 77              | 59.1   | Silty  | None |
|               | 1036                   | 600           | 634           | 50.32   | 5.79 | 12.80        | 84              | 97.7   | Silty  | None |
|               | 1040                   | 600           | 711           | 50.97   | 5.59 | 13.04        | 86              | 110.4  | Silty  | None |
|               | 1045                   | 600           | 1328          | 57.10   | 4.97 | 12.47        | 79              | 143.4  | Silty  | None |
|               | 1050                   | 600           | 43            | 60.33   | 5.63 | 13.19        | 87              | 118.4  | Silty  | None |
|               | 1056                   | 600           | 38            | 6.42    | 5.34 | 12.90        | 86              | 131.3  | Silty  | None |
|               | 1104                   | 600           | 880           | 5.29    | 5.33 | 12.89        | 83              | 88.7   | Silty  | None |
|               | 1112                   | 600           | 609           | 4.65    | 5.10 | 12.44        | 83              | 156.4  | Silty  | None |
|               | 1117                   | 600           | 574           | 4.65    | 4.87 | 12.48        | 85              | 189.2  | Silty  | None |
|               | 1124                   | 600           | 82            | 52.18   | 5.30 | 12.62        | 85              | 147.8  | Silty  | None |
|               | 1130                   | 600           | 114           | 12.74   | 5.42 | 12.79        | 83              | 132.6  | Silty  | None |



**TABLE 1**  
**Groundwater Quality Parameters Monitored during Well Development**  
**Shepley's Hill Landfill, Devens, MA**  
**November 9 12, 2011**

| Well Location | Time (Military Format) | Rate (ml/min) | Turbidity NTU | DO mg/L | pH   | Temp Celcius | Spec Cond uS/cm | ORP mV | Color  | Odor |
|---------------|------------------------|---------------|---------------|---------|------|--------------|-----------------|--------|--------|------|
| PZ-12-09      | 0820                   | 400           | OV            | 6.48    | 6.71 | 12.82        | 265             | 2.2    | Silty  | None |
|               | 0900                   | 400           | OV            | 7.40    | 6.14 | 12.96        | 256             | 23.1   | Silty  | None |
|               | 0920                   | 400           | OV            | 7.60    | 6.08 | 12.92        | 265             | 38.1   | Silty  | None |
|               | 0935                   | 1,000         | 3,419         | 7.30    | 6.08 | 12.98        | 243             | 42.8   | Silty  | None |
|               | 0950                   | 1,000         | 2,458         | 7.33    | 6.07 | 13.19        | 234             | 52.4   | Silty  | None |
|               | 1005                   | 1,000         | 1,997         | 8.34    | 6.08 | 13.44        | 267             | 52.9   | Silty  | None |
|               | 1015                   | 1,000         | 2,578         | 7.83    | 6.07 | 13.22        | 252             | 54.1   | Silty  | None |
|               | 1025                   | 1,000         | 2,187         | 7.63    | 6.07 | 13.33        | 241             | 55.1   | Silty  | None |
|               | 1035                   | 1,000         | 1,785         | 6.44    | 6.07 | 13.09        | 264             | 57.4   | Silty  | None |
| PZ-12-10      | 1110                   | 1,200         | 3,759         | 10.60   | 5.80 | 13.45        | 43              | 62.4   | Silty  | None |
|               | 1130                   | 1,200         | 1,935         | 11.03   | 5.86 | 13.44        | 43              | 66.9   | Silty  | None |
|               | 1150                   | 1,200         | 1,335         | 11.40   | 5.88 | 13.52        | 85              | 72.9   | Silty  | None |
|               | 1210                   | 1,200         | 693           | 11.72   | 5.88 | 13.74        | 52              | 75.7   | Silty  | None |
|               | 1230                   | 1,000         | 107           | 9.27    | 5.86 | 13.64        | 54              | 79.6   | Silty  | None |
|               | 1235                   | 1,000         | 82.0          | 10.83   | 5.86 | 13.7         | 53              | 79.8   | Silty  | None |
|               | 1240                   | 1,000         | 76.0          | 10.72   | 5.86 | 13.57        | 42              | 119.7  | Cloudy | None |
|               | 1245                   | 1,000         | 65.0          | 9.31    | 5.86 | 13.62        | 44              | 123.1  | Cloudy | None |
|               | 1250                   | 1,000         | 56.4          | 9.56    | 5.84 | 13.45        | 55              | 120.9  | Cloudy | None |
|               | 1255                   | 1,000         | 41.3          | 9.62    | 5.85 | 13.6         | 55              | 120.1  | Clear  | None |

Notes: OV - Over Range of Instrument

**Table 2**  
**Barrier Wall Performance Monitoring**  
**Piezometer Construction Details**

| Well ID  | Northing     | Easting    | Ground Surface Elev. | Top of Casing Elev. | Total Depth BGS (ft) | Screen Depth BGS (ft) |
|----------|--------------|------------|----------------------|---------------------|----------------------|-----------------------|
| PZ-12-01 | 3,027,384.50 | 630,488.33 | 233.80               | 237.54              | 34                   | 24-34                 |
| PZ-12-02 | 3,027,383.76 | 630,467.56 | 233.66               | 237.77              | 34                   | 24-34                 |
| PZ-12-03 | 3,027,193.51 | 630,474.21 | 233.09               | 236.4               | 34                   | 24-34                 |
| PZ-12-04 | 3,027,194.25 | 630,452.84 | 235.11               | 238.2               | 34                   | 24-34                 |
| PZ-12-05 | 3,027,363.03 | 630,389.18 | 236.65               | 238.7               | 36                   | 26-36                 |
| PZ-12-06 | 3,027,081.94 | 630,454.68 | 238.77               | 242.22              | 35                   | 25-35                 |
| PZ-12-07 | 3,026,971.79 | 630,568.57 | 240.83               | 244.63              | 30                   | 20-30                 |
| PZ-12-08 | 3,026,962.43 | 630,546.13 | 241.76               | 244.88              | 32                   | 22-32                 |
| PZ-12-09 | 3,026,801.42 | 630,740.93 | 238.42               | 241.93              | 30                   | 20-30                 |
| PZ-12-10 | 3,026,778.19 | 630,723.79 | 238.92               | 242.28              | 30                   | 20-30                 |

**Notes:**

Horizontal datum references NAD83 US State Plane Mass Mainland US Feet

Vertical datum references NAD88.

**BGS: Below Ground Surface**

**ft: feet**



## **APPENDIX A**

### **Submittal Packages**

**(See CD Included Separately)**

| <b>TRANSMITTAL OF SHOP DRAWINGS, EQUIPMENT DATA, MATERIAL SAMPLES, OR<br/>MANUFACTURER'S CERTIFICATES OF COMPLIANCE</b><br><small>(Read instructions on reverse side prior to initiating this form)</small> |                                                                                 |                                                                                                  |   |   | <b>DATE</b><br>August 6, 2012                |                                      | <b>TRANSMITTAL NO:</b><br><b>001</b>   |                                |
|---|---------------------------------------------------------------------------------|--------------------------------------------------------------------------------------------------|---|---|----------------------------------------------|--------------------------------------|---|--------------------------------|
| <b>SECTION I - REQUEST FOR APPROVAL OF THE FOLLOWING ITEMS</b> (This section will be initiated by the Contractor)                                                                                           |                                                                                 |                                                                                                  |   |   |                                              |                                      |   |                                |
| <b>TO:</b><br>Zachary Mothershed - Project Engineer<br>US Army Corps of Engineers<br>696 Virginia Road<br>Concord, MA 01742-2751                                                                            |                                                                                 |                                                                                                  | <b>FROM:</b><br>Sovereign Consulting, Inc.<br>16 Chestnut Street, Suite 520<br>Foxboro, MA 02035                                                  |   | <b>CONTRACT NO:</b><br>W912WJ-10-D-0003-0002 |                                      | <b>CHECK ONE:</b><br><input checked="checked" type="checkbox"/> THIS IS A NEW TRANSMITTAL<br><input type="checkbox"/> THIS IS A RESUBMITTAL OF<br>TRANSMITTAL _____ |                                |
| SPECIFICATION SECTION NO: (Cover only one section with each transmittal)<br><div style="text-align: center; font-weight: bold; font-size: 1.2em;">02215</div>                                               |                                                                                 |                                                                                                  | PROJECT TITLE AND LOCATION:<br><div style="text-align: center;"> <b>Shepley's Hill Landfill<br/>Barrier Wall<br/>Devens, Massachusetts</b> </div> |   |                                              |                                      |   |                                |
| ITEM<br>NO.<br><br>a.   | DESCRIPTION OF ITEM SUBMITTED<br><br>(Type, size, model number, etc.)<br><br>b. | MFG. OR CONTR. CAT.<br>CURVE DRAWING OR<br>BROCHURE NO.<br><br>(See instruction No. 8)<br><br>c. | NO. OF<br>COPIES<br><br>d.   | CONTRACT REFERENCE<br>DOCUMENT   |                                              | FOR CONTRACTOR<br>USE CODE<br><br>g. | VARIATION<br>(See instruction<br>No. 6)<br><br>h.   | FORCE<br>USE<br>CODE<br><br>i. |
|   |                                                                                 |                                                                                                  |   | SPEC. PARA.<br>NO.<br><br>e.   | DRAWING<br>SHEET NO.<br><br>f.               |                                      |   |                                |
| 1   | Bentonite - Manufacturer                                                        | N/A                                                                                              | 1   | 1.7   | ~                                            | FIO                                  | ~   |                                |
| 2   | Water Source Chemistry                                                          | N/A                                                                                              | 1   | 1.7   | ~                                            | FIO                                  | ~   |                                |
| 3   | Backfill Mix Design Report                                                      | N/A                                                                                              | 1   | 1.7   | ~                                            | FIO                                  | ~   |                                |
| 4   | Off-Site Borrow Source Geotechnical Testing Results                             | N/A                                                                                              | 1   | 1.7   | ~                                            | FIO                                  | ~   |                                |
|   |                                                                                 |                                                                                                  |   |   |                                              |                                      |   |                                |
| REMARKS   |                                                                                 |                                                                                                  |   | I certify that the above submitted items have been reviewed<br>in detail and correct and in strict conformance with the<br>contract drawings and specifications except as otherwise stated.<br><br><div style="text-align: right;"> <u>Thomas B. Hevner</u> <br/>         NAME AND SIGNATURE OF CONTRACTOR       </div> |                                              |                                      |   |                                |
| <b>SECTION II - APPROVAL ACTION</b>   |                                                                                 |                                                                                                  |   |   |                                              |                                      |   |                                |
| ENCLOSURES RETURNED (List by Item No.)   |                                                                                 |                                                                                                  | NAME, TITLE AND SIGNATURE OF APPROVING AUTHORITY                                                                                                  |   |                                              |                                      | DATE   |                                |

**Item No. 1 – Bentonite – Manufacturer**



# **SHEPLEY'S HILL LANDFILL BARRIER WALL**

**SUBMITTAL No. 1**

**SPECIFICATION SECTION 02215  
PARAGRAPH 1.7 A  
MANUFACTURE'S CATALOG CERTIFICATES  
AND  
SPECIFICATIONS FOR BENTONITE**

**DATE SUBMITTED**

**JUNE 11, 2012**



## COMPANY



Wyo-Ben Inc. mines, processes, and distributes high quality sodium bentonite products throughout the world. Our three processing facilities located in the heart of the Wyoming bentonite reserves allow us to offer the best in consistent quality and innovative solutions to meet your bentonite needs.

We take pride in supplying products for use in environmental protection, drilling fluids, and industrial applications. Our knowledgeable sales staff and dedicated research people constantly work with customers to develop products meeting the needs in the global marketplace.





For use in drilling operations where premium grade Wyoming Bentonite is desired. HYDROGEL® is a preferred product for use in oil and gas exploration drilling. It is also used in slurry trenching, caisson boring, and cast-in-place concrete foundations.

**PRODUCT CHARACTERISTICS:**

- Manufactured to exceed API 13A, Section 9 specifications.
- 200 mesh viscosity builder.
- Yields excellent fluid loss characteristics.
- Assists in stabilizing the bore hole or trench walls.

| PRODUCT SPECIFICATIONS                               | A.P.I. Specifications<br>13-A, Sec. 9-2004 | Typical HYDROGEL® |
|------------------------------------------------------|--------------------------------------------|-------------------|
| Barrel Yield                                         | --                                         | 96 ± 5            |
| Viscometer Reading at 600 rpm                        | 30 Min.                                    | 36 ± 6            |
| Water Loss                                           | 15.0 cc Max.                               | 13.5 ± 1          |
| % through 200 Mesh Screen                            | --                                         | 80 ± 4            |
| Wet Screen Analysis Residue on<br>U.S. Sieve No. 200 | 4.0% Max.                                  | 3.0 ± .5          |
| % Moisture                                           | --                                         | 8 ± 2             |
| pH                                                   | --                                         | 9.0 ± 1.0         |
| Gel Strength—10 sec                                  | --                                         | 4 ± 1             |
| Gel Strength—10 min                                  | --                                         | 12 ± 3            |
| Plastic Viscosity                                    | --                                         | 12 ± 2            |
| Yield Point, lb/100 sq. ft.                          | 3 x P.V. Max.                              | 16 ± 2            |

**APPLICATION RATE**

Mix 20 to 50 pounds per 100 gallons of make-up water. This product is designed to be flushed out of the well bore prior to using the well for drinking water. Before placing a well in service for drinking water it is to be properly flushed and drained until the turbidity of the water is <1 NTU above ambient turbidity.

HYDROGEL® is available in 50 pound and 100 pound multi-walled paper bags, bulk bags, or bulk.

**WYO-BEN, INC.**

**P.O. Box 1979**

**Billings, Montana 59103**

**Internet: [www.wyoben.com](http://www.wyoben.com)**

**email: [email@wyoben.com](mailto:email@wyoben.com)**

**800-548-7055 or (406) 652-6351**

## **Item No. 2 – Water Source Chemistry**

## Hevner, Thomas

---

**From:** Hevner, Thomas  
**Sent:** Friday, July 13, 2012 9:43 AM  
**To:** rcardoza@mtac.com  
**Cc:** Chaffee, Jonathan; Marc Cicalese (mcicalese@sovcon.com); Lyle Tracy (lyle.tracy@amec.com); Dave Mueller (dmueller@mtac.com)  
**Subject:** FW: Devens water quality data  
**Attachments:** CANON2NDFLDEVENS\_EXCHANGE\_07122012-161143.PDF

Rich –

Attached is the testing data for the water that you are going to be using from the hydrant for the barrier wall.

Let me know if you need anything else.

Best Regards,

\* Tom \*

---

**From:** Cohen, Mark [<mailto:MCohen@Massdevelopment.com>]  
**Sent:** Thursday, July 12, 2012 4:20 PM  
**To:** Hevner, Thomas  
**Subject:** Devens water quality data

Tom,

Attached water quality data for the 3 wells that are active is from samples collected August 2011, which I believe is the most recent testing that was done for these parameters. The pH shown for MacPherson Well is 7.70, which is higher than we currently run the well (typically around pH 7.2).

--- Mark



## Secondary Contaminant Report

I. PWS INFORMATION: Please refer to your DEP Water Quality Sampling Schedule (WQSS) to help complete this form

PWS ID #: 2019001

City / Town: AYER

PWS Name: Devens Mass Development

PWS Class: COM ☒ NTNC ☐ TNC ☐

| DEP LOCATION (LOC) ID#                                                                                                | DEP Location Name                                                  | Sample Information   | Date Collected                                                                                                   | Collected By                           |
|---|--------------------------------------------------------------------|---|---|----------------------------------------|
| A 03G   | Mcperson Well: Finished Water                                      | <input type="checkbox"/> (M)ultiple<br><input checked="" type="checkbox"/> (S)ingle<br><input type="checkbox"/> (R)aw<br><input checked="" type="checkbox"/> (F)inished | 8/30/2011   | P.R.                                   |
| B 05G   | Patton Replacement Well: Finished Wate                             | <input type="checkbox"/> (M)ultiple<br><input checked="" type="checkbox"/> (S)ingle<br><input type="checkbox"/> (R)aw<br><input checked="" type="checkbox"/> (F)inished | 8/30/2011   | P.R.                                   |
| Routine or Special Sample                                                                                             |                                                                    | Original, Resubmitted or Confirmation Report   | If Resubmitted Report, list below:                                                                               |                                        |
|   |                                                                    |   | (1) Reason for Resubmission                                                                                      | (2) Collection Date of Original Sample |
| A   | <input checked="" type="checkbox"/> RS <input type="checkbox"/> SS | <input checked="" type="checkbox"/> Original <input type="checkbox"/> Resubmitted <input type="checkbox"/> Confirmation                                                 | <input type="checkbox"/> Resample <input type="checkbox"/> Reanalysis <input type="checkbox"/> Report Correction |                                        |
| B   | <input checked="" type="checkbox"/> RS <input type="checkbox"/> SS | <input checked="" type="checkbox"/> Original <input type="checkbox"/> Resubmitted <input type="checkbox"/> Confirmation                                                 | <input type="checkbox"/> Resample <input type="checkbox"/> Reanalysis <input type="checkbox"/> Report Correction |                                        |
| SAMPLE NOTES - (Such as, if a Manifold/Multiple sample, list any sources that were on-line during sample collection). |                                                                    |   |   |                                        |
| A   |                                                                    |   |   |                                        |
| B   |                                                                    |   |   |                                        |

## II. ANALYTICAL LABORATORY INFORMATION:

Primary Lab MA Cert. #:

M-R1010

Primary Lab Name:

New England Testing Lab

Subcontracted? (Y/N)

N

Analysis Lab MA Cert. #:

Analysis Lab Name:

| Compound   | Results |       | SMCL    | MDL (mg/L) | Lab Method   | Date Analyzed | Lab Sample ID# |
|---|---------|-------|---------|------------|--------------|---------------|----------------|
|   | A       | B     |         |            |              |               |                |
| IRON (mg/L)                                                                                                  | ND      | ND    | 0.3     | 0.05       | SM 3120B     | 9/2/2011      | W0830-16       |
| MANGANESE (mg/L)                                                                                             | 0.086   | 0.128 | 0.05*   | 0.005      | SM 3120B     | 9/2/2011      | W0830-16       |
| ALKALINITY (mg/L as CaCO3)                                                                                   | 85      | 117   | None    | 2          | SM 2320B     | 9/1/2011      | W0830-16       |
| CALCIUM (mg/L)                                                                                               | 36.0    | 45.2  | None    | 0.05       | SM 3120B     | 9/2/2011      | W0830-16       |
| MAGNESIUM (mg/L)                                                                                             | 5.27    | 5.18  | None    | 0.05       | SM 3120B     | 9/2/2011      | W0830-16       |
| HARDNESS (mg/L as CaCO3)                                                                                     | 112     | 134   | None    | 0.33       | SM 2340C     | 9/2/2011      | W0830-16       |
| POTASSIUM (mg/L)                                                                                             | 30.5    | 4.2   | None    | 0.5        | SM 3120B     | 9/2/2011      | W0830-16       |
| TURBIDITY (NTU)                                                                                              | 0.1     | 0.1   | None    | 0.1        | SM 2130B     | 8/30/2011     | W0830-16       |
| ALUMINUM (mg/L)                                                                                              | ND      | ND    | 0.2     | 0.05       | SM 3120B     | 9/2/2011      | W0830-16       |
| CHLORIDE (mg/L)                                                                                              | 90      | 31    | 250     | 1          | SM 4500Cl-B  | 8/31/2011     | W0830-16       |
| COLOR (C.U.)                                                                                                 | <5      | <5    | 15      | NA         | SM 2120E     | 8/30/2011     | W0830-16       |
| COPPER (mg/L)                                                                                                | 0.05    | 0.03  | 1       | 0.02       | SM 3120B     | 9/2/2011      | W0830-16       |
| ODOR (T.O.N)                                                                                                 | 1       | 1     | 3       | NA         | SM 2150B     | 8/30/2011     | W0830-16       |
| pH   | 7.70    | 7.33  | 6.5-8.5 | NA         | SM 4500H+B   | 8/30/2011     | W0830-16       |
| SILVER (mg/L)                                                                                                | ND      | ND    | 0.10    | 0.0005     | SM 3113B     | 9/2/2011      | W0830-16       |
| SULFATE (mg/L)                                                                                               | 40      | ND    | 250     | 2          | SM 4500SO4-D | 9/1/2011      | W0830-16       |
| TDS (mg/L)                                                                                                   | 264     | 204   | 500     | 10         | SM 2540C     | 8/31/2011     | W0830-16       |
| ZINC (mg/L)                                                                                                  | ND      | ND    | 5       | 0.02       | SM 3120B     | 9/2/2011      | W0830-16       |
| * EPA has established a lifetime Health Advisory (HA) for manganese at 0.3 mg/L and an acute HA at 1.0 mg/L. |         |       |         |            |              |               |                |
| LAB SAMPLE NOTES                                                                                             |         |       |         |            |              |               |                |
| A   |         |       |         |            |              |               |                |
| B   |         |       |         |            |              |               |                |

I certify under penalties of law that I am the person authorized to fill out this form and the information contained herein is true, accurate and complete to the best extent of my knowledge.

Primary Lab Director Signature:

Date: 9/6/2011

If not submitting these results electronically, mail TWO copies of this report to your DEP Regional Office no later than 10 days after the end of the month in which you received this report or no later than 10 days after the end of the reporting period, whichever is sooner.

|                                                                                    |                 |                                            |
|------------------------------------------------------------------------------------|-----------------|--------------------------------------------|
| DEP REVIEW STATUS (Initial & Date)                                                 | Review Comments | <input type="checkbox"/> WQTS Data Entered |
| <input type="checkbox"/> Accepted _____ <input type="checkbox"/> Disapproved _____ |                 |                                            |



## Secondary Contaminant Report

I. PWS INFORMATION: Please refer to your DEP Water Quality Sampling Schedule (WQSS) to help complete this form

PWS ID #: 2019001

City / Town: AYER

PWS Name: Devens Mass Development

PWS Class: COM ☒ NTNC ☐ TNC ☐

| DEP LOCATION (LOC) ID#                                                                                                | DEP Location Name                                                  | Sample Information   | Date Collected                                                                                                   | Collected By                           |
|---|--------------------------------------------------------------------|---|---|----------------------------------------|
| A 06G   | Shabokin Replacement Well: Finished Wa                             | <input type="checkbox"/> (M)ultiple<br><input checked="" type="checkbox"/> (S)ingle                                     | <input type="checkbox"/> (R)aw<br><input checked="" type="checkbox"/> (F)inished                                 | 8/30/2011 P.R.                         |
| B   |                                                                    | <input type="checkbox"/> (M)ultiple<br><input type="checkbox"/> (S)ingle                                                | <input type="checkbox"/> (R)aw<br><input type="checkbox"/> (F)inished                                            |                                        |
|   | Routine or Special Sample                                          | Original, Resubmitted or Confirmation Report                                                                            | If Resubmitted Report, list below:                                                                               |                                        |
|   |                                                                    |   | (1) Reason for Resubmission                                                                                      | (2) Collection Date of Original Sample |
| A   | <input checked="" type="checkbox"/> RS <input type="checkbox"/> SS | <input checked="" type="checkbox"/> Original <input type="checkbox"/> Resubmitted <input type="checkbox"/> Confirmation | <input type="checkbox"/> Resample <input type="checkbox"/> Reanalysis <input type="checkbox"/> Report Correction |                                        |
| B   | <input type="checkbox"/> RS <input type="checkbox"/> SS            | <input type="checkbox"/> Original <input type="checkbox"/> Resubmitted <input type="checkbox"/> Confirmation            | <input type="checkbox"/> Resample <input type="checkbox"/> Reanalysis <input type="checkbox"/> Report Correction |                                        |
| SAMPLE NOTES - (Such as, if a Manifold/Multiple sample, list any sources that were on-line during sample collection). |                                                                    |   |   |                                        |
| A   |                                                                    |   |   |                                        |
| B   |                                                                    |   |   |                                        |

## II. ANALYTICAL LABORATORY INFORMATION:

Primary Lab MA Cert. #:

M-RI010

Primary Lab Name:

New England Testing Lab

Subcontracted? (Y/N)

N

Analysis Lab MA Cert. #:

Analysis Lab Name:

| Compound                   | Results |   | SMCL    | MDL (mg/L) | Lab Method   | Date Analyzed | Lab Sample ID# |
|----------------------------|---------|---|---------|------------|--------------|---------------|----------------|
|                            | A       | B |         |            |              |               |                |
| IRON (mg/L)                | ND      |   | 0.3     | 0.05       | SM 3120B     | 9/2/2011      | W0830-16       |
| MANGANESE (mg/L)           | 0.063   |   | 0.05*   | 0.005      | SM 3120B     | 9/2/2011      | W0830-16       |
| ALKALINITY (mg/L as CaCO3) | 100     |   | None    | 2          | SM 2320B     |               | W0830-16       |
| CALCIUM (mg/L)             | 38.3    |   | None    | 0.05       | SM 3120B     | 9/2/2011      | W0830-16       |
| MAGNESIUM (mg/L)           | 3.88    |   | None    | 0.05       | SM 3120B     | 9/2/2011      | W0830-16       |
| HARDNESS (mg/L as CaCO3)   | 112     |   | None    | 0.33       | SM 2340C     | 9/2/2011      | W0830-16       |
| POTASSIUM (mg/L)           | 2.7     |   | None    | 0.5        | SM 3120B     | 9/2/2011      | W0830-16       |
| TURBIDITY (NTU)            | 0.1     |   | None    | 0.1        | SM 2130B     | 8/30/2011     | W0830-16       |
| ALUMINUM (mg/L)            | ND      |   | 0.2     | 0.05       | SM 3120B     | 9/2/2011      | W0830-16       |
| CHLORIDE (mg/L)            | 22      |   | 250     | 1          | SM 4500CI-B  | 8/31/2011     | W0830-16       |
| COLOR (C.U.)               | <5      |   | 15      | NA         | SM 2120E     | 8/30/2011     | W0830-16       |
| COPPER (mg/L)              | ND      |   | 1       | 0.02       | SM 3120B     | 9/2/2011      | W0830-16       |
| ODOR (T.O.N)               | 1       |   | 3       | NA         | SM 2150B     | 8/30/2011     | W0830-16       |
| pH                         | 7.59    |   | 6.5-8.5 | NA         | SM 4500H+B   | 8/30/2011     | W0830-16       |
| SILVER (mg/L)              | ND      |   | 0.10    | 0.0005     | SM 3113B     | 9/2/2011      | W0830-16       |
| SULFATE (mg/L)             | 10      |   | 250     | 2          | SM 4500SO4-D | 9/1/2011      | W0830-16       |
| TDS (mg/L)                 | 96      |   | 500     | 10         | SM 2540C     | 8/31/2011     | W0830-16       |
| ZINC (mg/L)                | ND      |   | 5       | 0.02       | SM 3120B     | 9/2/2011      | W0830-16       |

\* EPA has established a lifetime Health Advisory (HA) for manganese at 0.3 mg/L and an acute HA at 1.0 mg/L.

| LAB SAMPLE NOTES |
|------------------|
| A                |
| B                |

I certify under penalties of law that I am the person authorized to fill out this form and the information contained herein is true, accurate and complete to the best extent of my knowledge.

Primary Lab Director Signature:

Date: 9/6/2011

If not submitting these results electronically, mail TWO copies of this report to your DEP Regional Office no later than 10 days after the end of the month in which you received this report or no later than 10 days after the end of the reporting period, whichever is sooner.

|                                                                                    |                 |                                            |
|------------------------------------------------------------------------------------|-----------------|--------------------------------------------|
| DEP REVIEW STATUS (Initial & Date)                                                 | Review Comments | <input type="checkbox"/> WQTS Data Entered |
| <input type="checkbox"/> Accepted _____ <input type="checkbox"/> Disapproved _____ |                 |                                            |

### **Item No. 3 – Backfill Mix Design Report**



*Technologies to manage risk  
for infrastructure*

Atlanta  
Boston  
Chicago  
New York  
San Francisco

[www.geotesting.com](http://www.geotesting.com)

July 25, 2012

Richard Cardoza  
Moretrench American Corp.  
100 Stickle Avenue, P.O. Box 316  
Rockaway, NJ 07866

RE: Shepley Landfill, Devens, MA (GTX-11659)

Dear Richard:

Enclosed are the test results you requested for the above referenced project. GeoTesting Express, Inc. (GTX) received seven samples from you between 3/29/2012 and 6/11/2012. These samples were labeled as follows:

CLAY / SILT (Graves)

No. 1

No. 3

No. 4

No. 5

No. 6

SHL-11 (permeant)

GTX performed the following tests on these samples:

1 ASTM D 422 - Grain Size Analysis with Hydrometer

3 ASTM D 422 - Grain Size Analyses (sieve only)

3 ASTM D 4318 - Atterberg Limits

2 ASTM D 4972 - pH

2 ASTM D 5084 - Flexible Wall Permeability

GTX also received a Hydrogel Bentonite sample from you on 04/24/12. As requested, GTX prepared a slurry sample using this Hydrogel sample and the sample No. 3 water provided. The slurry was 6% Hydrogel. GTX performed the following tests on this slurry sample:

API PP 13B-1 - Unit Weight

API PP 13B-1 - Marsh Viscosity

API PP 13B-1 - Filter Press

API PP 13B-1 - pH

GTX then prepared two Mix samples as follows;

Mix 1: 50% sample No. 6 with 50% Graves sample with 0.5% dry Hydrogel bentonite .

Mix 2: 50% sample No. 5 with 50% Graves sample with 0.5% dry Hydrogel bentonite .





*Technologies to manage risk  
for infrastructure*

Atlanta  
Boston  
Chicago  
New York  
San Francisco

[www.geotesting.com](http://www.geotesting.com)

The 6% slurry was then added to each mix until the material exhibited a slump of 3 to 6 inches. The following tests were then performed on each mix sample;

ASTM D 422 - Grain Size Analysis with Hydrometer  
ASTM D 4318 - Atterberg Limits  
ASTM D 5084 - Flexible Wall Permeability

GTX was also asked to add another 0.5% hydrogel to Mix 2 and perform an additional ASTM D 5084 - Flexible Wall Permeability. GTX also used this same test specimen to run another permeability using the SHL-11 (permeant) provided by you as the permeant for the test. This result is also included.

See the attached test reports for all results.

The results presented in this report apply only to the items tested. This report shall not be reproduced except in full, without written approval from GeoTesting Express. The remainder of these samples will be retained for a period of sixty (60) days and will then be discarded unless otherwise notified by you. Please call me if you have any questions or require additional information. Thank you for allowing GeoTesting Express the opportunity of providing you with testing services. We look forward to working with you again in the future.

Respectfully yours,

A handwritten signature in blue ink, appearing to read "Joe Tomei", with a stylized flourish extending to the right.

Joe Tomei  
Laboratory Manager



*Technologies to manage risk  
for infrastructure*

Atlanta  
Boston  
Chicago  
New York  
San Francisco  
[www.geotesting.com](http://www.geotesting.com)

---

## **Geotechnical Test Report**

**7/25/2012**

---

# **GTX-11659**

## **Shepley Landfill**

**Devens, MA**

Prepared for:

**Moretrench American Corp.**

---



|            |                           |              |           |
|------------|---------------------------|--------------|-----------|
| Client:    | Moretrench American Corp. |              |           |
| Project:   | Shepley Landfill          |              |           |
| Location:  | Devens, MA                | Project No:  | GTX-11659 |
| Boring ID: | ---                       | Sample Type: | ---       |
| Sample ID: | ---                       | Test Date:   | 05/03/12  |
| Depth :    | ---                       | Test Id:     | 235134    |
|            |                           | Tested By:   | jek       |
|            |                           | Checked By:  | jdt       |

## pH of Soil by ASTM D 4972

| Boring ID | Sample ID | Depth | Visual Description | pH  |
|-----------|-----------|-------|--------------------|-----|
| ---       | No. 1     | ---   | Water sample       | 5.8 |
| ---       | No. 3     | ---   | Water sample       | 6.2 |

Notes: solution water; 10 ml : 10g soil


Sample Preparation: screened through #10 sieve

Method A, pH meter used



|                                             |                       |
|---------------------------------------------|-----------------------|
| Client: Moretrench American Corp.           | Project No: GTX-11659 |
| Project: Shepley Landfill                   |                       |
| Location: Devens, MA                        |                       |
| Boring ID: ---                              | Sample Type: bag      |
| Sample ID: CLAY / SILT (Graves)             | Test Date: 03/30/12   |
| Depth: ---                                  | Test Id: 233079       |
| Test Comment: ---                           | Tested By: jbr        |
| Sample Description: Moist, olive brown silt | Checked By: jdt       |
| Sample Comment: ---                         |                       |

## Particle Size Analysis - ASTM D 422-63 (reapproved 2002)

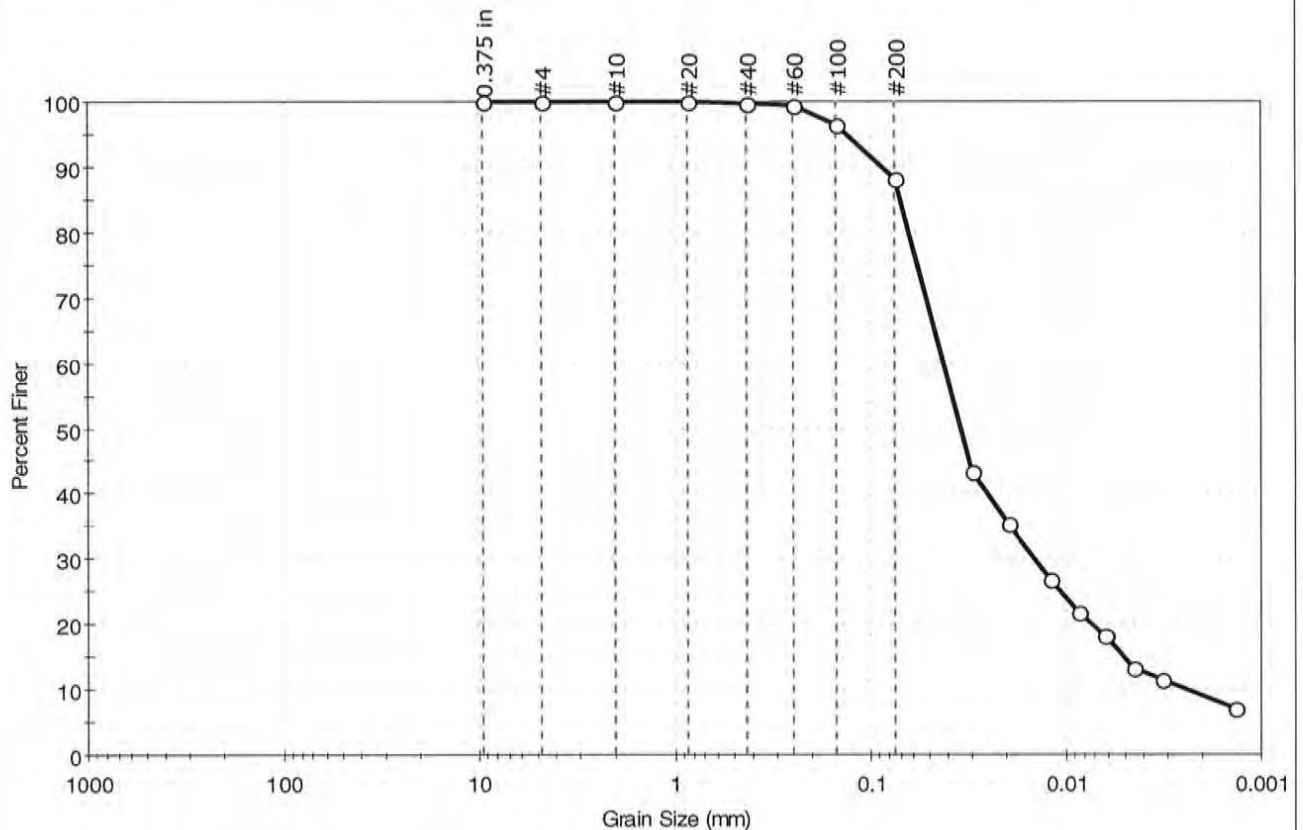






|                     |                           |              |           |
|---------------------|---------------------------|--------------|-----------|
| Client:             | Moretrench American Corp. |              |           |
| Project:            | Shepley Landfill          |              |           |
| Location:           | Devens, MA                | Project No:  | GTX-11659 |
| Boring ID:          | ---                       | Sample Type: | bag       |
| Sample ID:          | CLAY / SILT (Graves)      | Test Date:   | 03/30/12  |
| Depth :             | ---                       | Test Id:     | 233080    |
| Test Comment:       | ---                       |              |           |
| Sample Description: | Moist, olive brown silt   |              |           |
| Sample Comment:     | ---                       |              |           |

## Atterberg Limits - ASTM D 4318-05

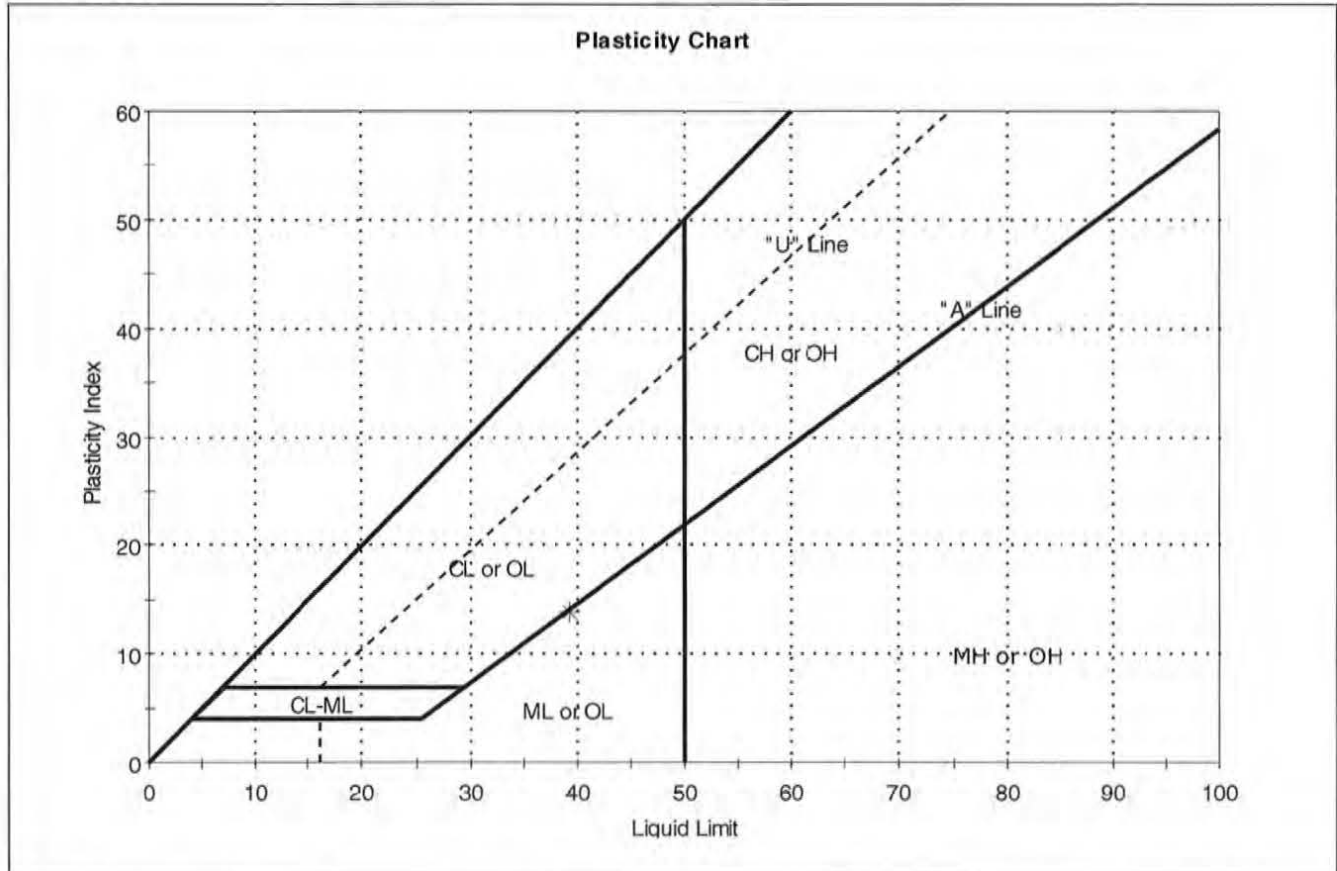


| Symbol | Sample ID            | Boring | Depth | Natural Moisture Content, % | Liquid Limit | Plastic Limit | Plasticity Index | Liquidity Index | Soil Classification |
|--------|----------------------|--------|-------|-----------------------------|--------------|---------------|------------------|-----------------|---------------------|
| *      | CLAY / SILT (Graves) | ---    | ---   | 26                          | 39           | 26            | 13               | 0               | silt (ML)           |

Sample Prepared using the WET method  
 0% Retained on #40 Sieve  
 Dry Strength: HIGH  
 Dilatancy: RAPID  
 Toughness: LOW



|                                                         |                       |
|---------------------------------------------------------|-----------------------|
| Client: Moretrench American Corp.                       | Project No: GTX-11659 |
| Project: Shepley Landfill                               |                       |
| Location: Devens, MA                                    |                       |
| Boring ID: ---                                          | Sample Type: bucket   |
| Sample ID: No. 4                                        | Test Date: 05/01/12   |
| Depth: ---                                              | Test Id: 235129       |
| Test Comment: ---                                       | Tested By: jbr        |
| Sample Description: Moist, brown silty sand with gravel | Checked By: jdt       |
| Sample Comment: ---                                     |                       |

## Particle Size Analysis - ASTM D 422-63 (reapproved 2002)

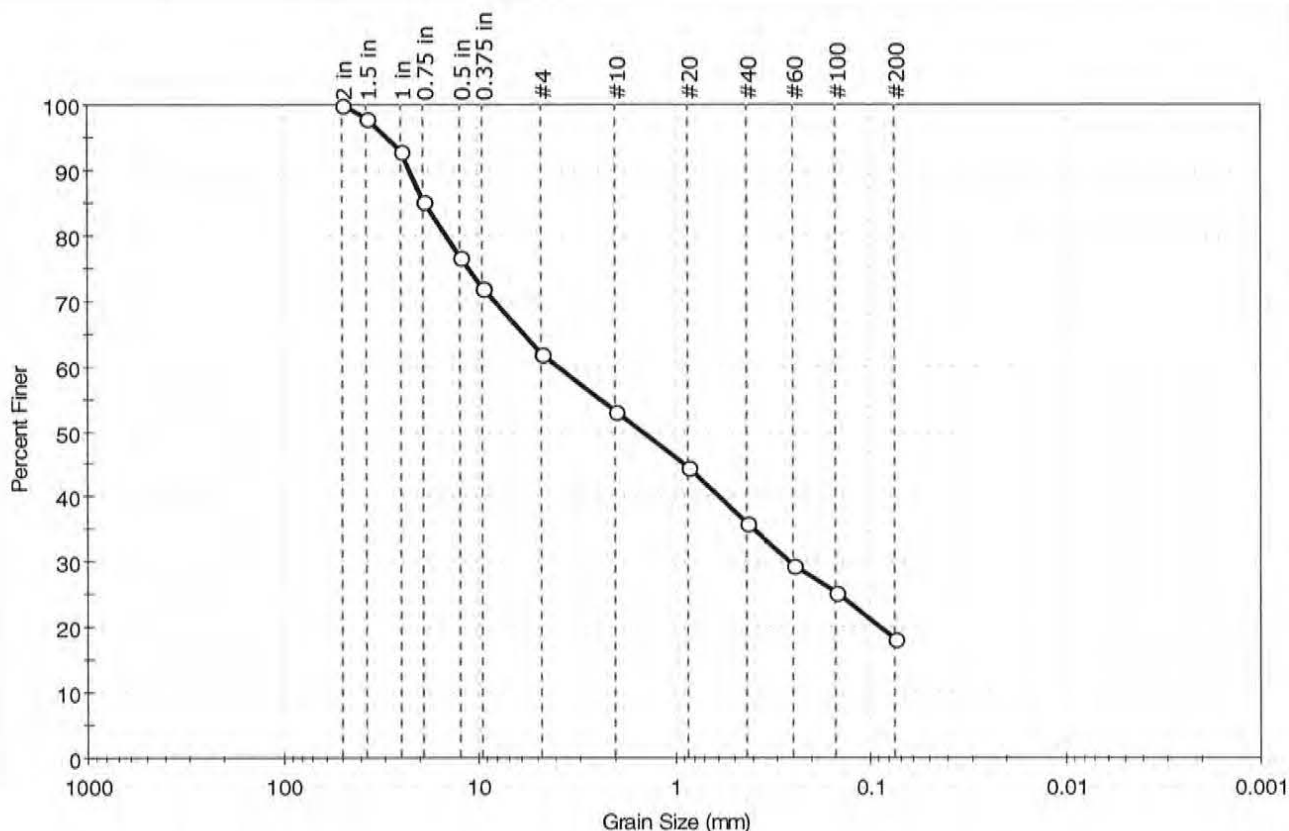

| % Cobble | % Gravel | % Sand | % Silt & Clay Size |
|----------|----------|--------|--------------------|
| —        | 38.1     | 43.5   | 18.4               |

| Sieve Name | Sieve Size, mm | Percent Finer | Spec. Percent | Complies |
|------------|----------------|---------------|---------------|----------|
| 2 in       | 50.00          | 100           |               |          |
| 1.5 in     | 37.50          | 98            |               |          |
| 1 in       | 25.00          | 93            |               |          |
| 0.75 in    | 19.00          | 85            |               |          |
| 0.5 in     | 12.50          | 77            |               |          |
| 0.375 in   | 9.50           | 72            |               |          |
| #4         | 4.75           | 62            |               |          |
| #10        | 2.00           | 53            |               |          |
| #20        | 0.85           | 44            |               |          |
| #40        | 0.42           | 36            |               |          |
| #60        | 0.25           | 29            |               |          |
| #100       | 0.15           | 25            |               |          |
| #200       | 0.075          | 18            |               |          |

### Coefficients

|                              |                             |
|------------------------------|-----------------------------|
| D <sub>85</sub> = 18.7488 mm | D <sub>30</sub> = 0.2617 mm |
| D <sub>60</sub> = 3.9170 mm  | D <sub>15</sub> = N/A       |
| D <sub>50</sub> = 1.4623 mm  | D <sub>10</sub> = N/A       |
| C <sub>u</sub> = N/A         | C <sub>c</sub> = N/A        |

### Classification

ASTM N/A

AASHTO Stone Fragments, Gravel and Sand (A-1-b (0))

### Sample/Test Description


Sand/Gravel Particle Shape : ROUNDED

Sand/Gravel Hardness : HARD



|                                                 |                       |
|-------------------------------------------------|-----------------------|
| Client: Moretrench American Corp.               | Project No: GTX-11659 |
| Project: Shepley Landfill                       |                       |
| Location: Devens, MA                            |                       |
| Boring ID: ---                                  | Sample Type: bucket   |
| Sample ID: No. 5                                | Test Date: 05/02/12   |
| Depth: ---                                      | Test Id: 235131       |
| Test Comment: ---                               | Tested By: jbr        |
| Sample Description: Moist, brown sand with silt | Checked By: jdt       |
| Sample Comment: ---                             |                       |

## Particle Size Analysis - ASTM D 422-63 (reapproved 2002)

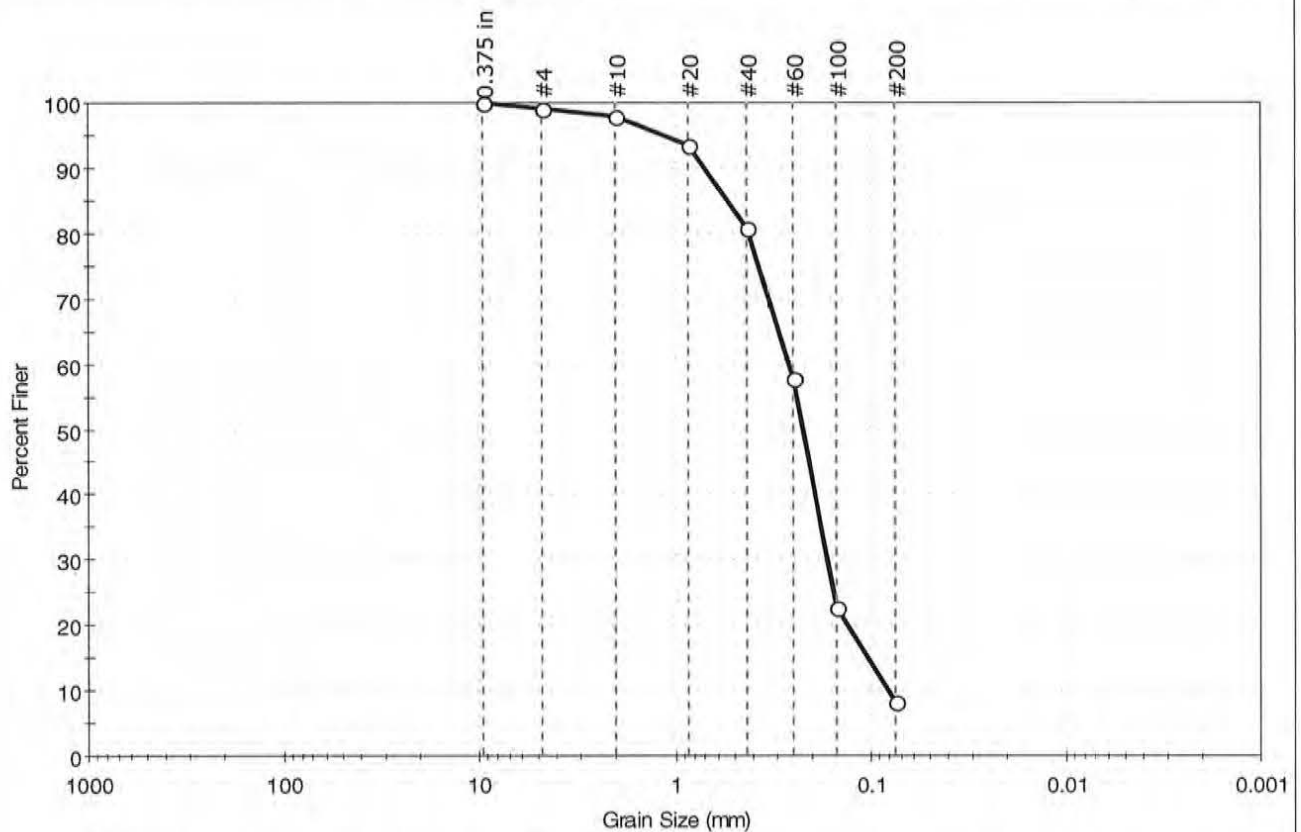

| % Cobble | % Gravel | % Sand | % Silt & Clay Size |
|----------|----------|--------|--------------------|
| —        | 0.8      | 90.9   | 8.3                |

| Sieve Name | Sieve Size, mm | Percent Finer | Spec. Percent | Complies |
|------------|----------------|---------------|---------------|----------|
| 0.375 in   | 9.50           | 100           |               |          |
| #4         | 4.75           | 99            |               |          |
| #10        | 2.00           | 98            |               |          |
| #20        | 0.85           | 93            |               |          |
| #40        | 0.42           | 81            |               |          |
| #60        | 0.25           | 58            |               |          |
| #100       | 0.15           | 23            |               |          |
| #200       | 0.075          | 8             |               |          |

### Coefficients

|                             |                             |
|-----------------------------|-----------------------------|
| D <sub>85</sub> = 0.5322 mm | D <sub>30</sub> = 0.1664 mm |
| D <sub>60</sub> = 0.2621 mm | D <sub>15</sub> = 0.1032 mm |
| D <sub>50</sub> = 0.2227 mm | D <sub>10</sub> = 0.0813 mm |
| C <sub>u</sub> = 3.224      | C <sub>c</sub> = 1.299      |

### Classification

**ASTM** Poorly graded sand with silt (SP-SM)

**AASHTO** Fine Sand (A-3 (0))

### Sample/Test Description

Sand/Gravel Particle Shape : ---

Sand/Gravel Hardness : ---



|                     |                             |              |           |
|---------------------|-----------------------------|--------------|-----------|
| Client:             | Moretrench American Corp.   |              |           |
| Project:            | Shepley Landfill            |              |           |
| Location:           | Devens, MA                  | Project No:  | GTX-11659 |
| Boring ID:          | ---                         | Sample Type: | bucket    |
| Sample ID:          | No. 5                       | Test Date:   | 05/02/12  |
| Depth :             | ---                         | Test Id:     | 235133    |
| Test Comment:       | ---                         |              |           |
| Sample Description: | Moist, brown sand with silt |              |           |
| Sample Comment:     | ---                         |              |           |

## Atterberg Limits - ASTM D 4318-05

**Sample Determined to be non-plastic**

| Symbol | Sample ID | Boring | Depth | Natural Moisture Content, % | Liquid Limit | Plastic Limit | Plasticity Index | Liquidity Index | Soil Classification                  |
|--------|-----------|--------|-------|-----------------------------|--------------|---------------|------------------|-----------------|--------------------------------------|
| *      | No. 5     | ---    | ---   | 7                           | n/a          | n/a           | n/a              | n/a             | Poorly graded sand with silt (SP-SM) |

19% Retained on #40 Sieve

Dry Strength: NONE

Dilancy: RAPID


Toughness: n/a

The sample was determined to be Non-Plastic



|                                           |                       |
|-------------------------------------------|-----------------------|
| Client: Moretrench American Corp.         | Project No: GTX-11659 |
| Project: Shepley Landfill                 |                       |
| Location: Devens, MA                      |                       |
| Boring ID: ---                            | Sample Type: bucket   |
| Sample ID: No. 6                          | Test Date: 05/02/12   |
| Depth: ---                                | Test Id: 235130       |
| Test Comment: ---                         | Tested By: jbr        |
| Sample Description: Wet, brown silty sand | Checked By: jdt       |
| Sample Comment: ---                       |                       |

## Particle Size Analysis - ASTM D 422-63 (reapproved 2002)

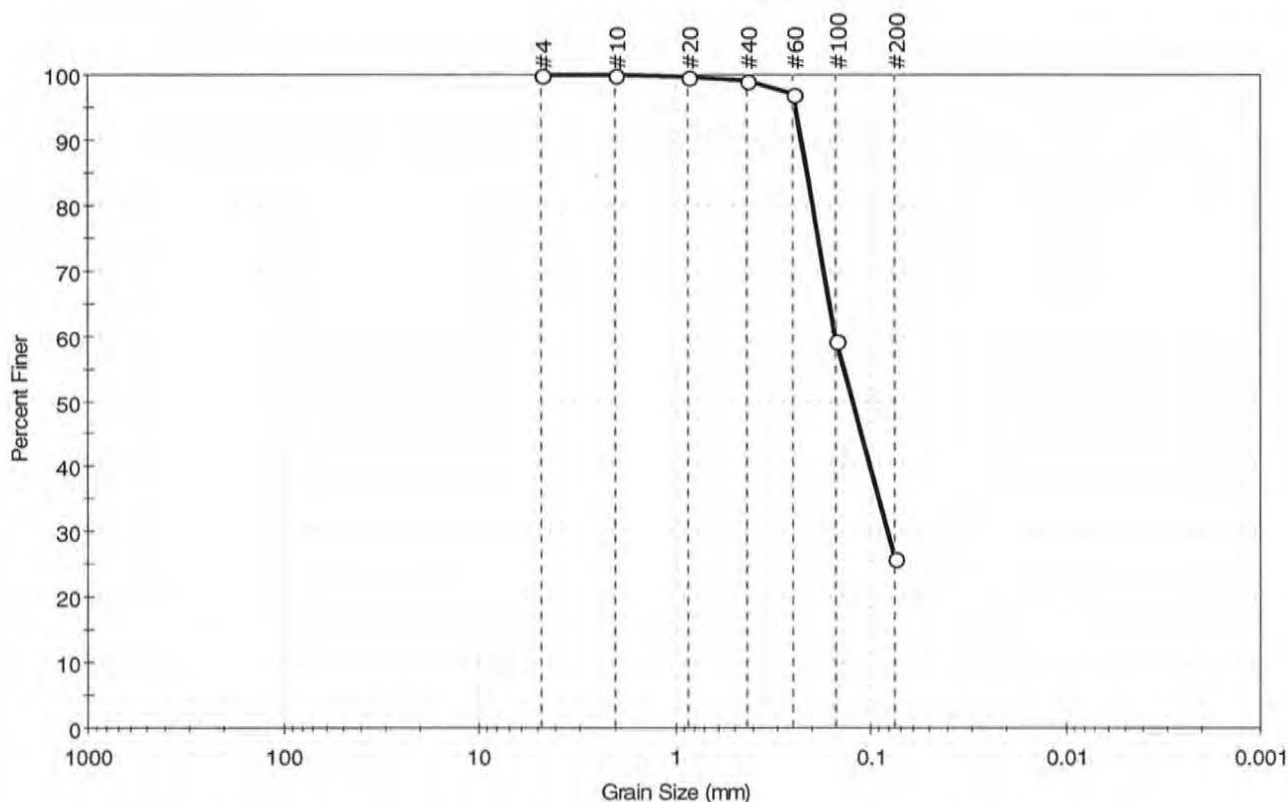

| % Cobble | % Gravel | % Sand | % Silt & Clay Size |
|----------|----------|--------|--------------------|
| —        | 0.0      | 74.0   | 26.0               |

| Sieve Name | Sieve Size, mm | Percent Finer | Spec. Percent | Complies |
|------------|----------------|---------------|---------------|----------|
| #4         | 4.75           | 100           |               |          |
| #10        | 2.00           | 100           |               |          |
| #20        | 0.85           | 100           |               |          |
| #40        | 0.42           | 99            |               |          |
| #60        | 0.25           | 97            |               |          |
| #100       | 0.15           | 59            |               |          |
| #200       | 0.075          | 26            |               |          |

### Coefficients

|                             |                             |
|-----------------------------|-----------------------------|
| D <sub>85</sub> = 0.2124 mm | D <sub>30</sub> = 0.0815 mm |
| D <sub>60</sub> = 0.1514 mm | D <sub>15</sub> = N/A       |
| D <sub>50</sub> = 0.1236 mm | D <sub>10</sub> = N/A       |
| C <sub>u</sub> = N/A        | C <sub>c</sub> = N/A        |

### Classification

**ASTM** Silty sand (SM)

**AASHTO** Silty Gravel and Sand (A-2-4 (0))

### Sample/Test Description

Sand/Gravel Particle Shape : ---

Sand/Gravel Hardness : ---



|                     |                           |              |           |
|---------------------|---------------------------|--------------|-----------|
| Client:             | Moretrench American Corp. |              |           |
| Project:            | Shepley Landfill          |              |           |
| Location:           | Devens, MA                | Project No:  | GTX-11659 |
| Boring ID:          | ---                       | Sample Type: | bucket    |
| Sample ID:          | No. 6                     | Test Date:   | 05/02/12  |
| Depth :             | ---                       | Test Id:     | 235132    |
| Test Comment:       | ---                       |              |           |
| Sample Description: | Wet, brown silty sand     |              |           |
| Sample Comment:     | ---                       |              |           |

## Atterberg Limits - ASTM D 4318-05

**Sample Determined to be non-plastic**

| Symbol | Sample ID | Boring | Depth | Natural Moisture Content, % | Liquid Limit | Plastic Limit | Plasticity Index | Liquidity Index | Soil Classification |
|--------|-----------|--------|-------|-----------------------------|--------------|---------------|------------------|-----------------|---------------------|
| *      | No. 6     | ---    | ---   | 38                          | n/a          | n/a           | n/a              | n/a             | Silty sand (SM)     |

1% Retained on #40 Sieve

Dry Strength: NONE

Dilatancy: RAPID

Toughness: n/a

The sample was determined to be Non-Plastic





|                   |                           |
|-------------------|---------------------------|
| Client:           | Moretrench American Corp. |
| Project Name:     | Shepley Landfill          |
| Project Location: | Devens, MA                |
| GTX #:            | 11659                     |
| Test Date:        | 05/17/12                  |
| Tested By:        | cwd                       |
| Checked By:       | jdt                       |


## Summary of Slurry Testing

| Slurry ID | Description                                          | pH  | Mud Balance<br>Density,<br>pcf | Marsh Funnel<br>Viscosity, sec | Filtrate Loss,<br>cm <sup>3</sup> |
|-----------|------------------------------------------------------|-----|--------------------------------|--------------------------------|-----------------------------------|
| 6%        | 6% Hydrogel Bentonite with Sample<br>3 Hydrant Water | 7.5 | 64.3                           | 61                             | 4.3                               |

Notes: Bentonite powder added to water on a weight basis

|                     |                               |              |           |
|---------------------|-------------------------------|--------------|-----------|
| Client:             | Moretrench American Corp.     | Project No:  | GTX-11659 |
| Project:            | Shepley Landfill              | Tested By:   | jbr       |
| Location:           | Devens, MA                    | Checked By:  | jdt       |
| Boring ID:          | ---                           | Sample Type: | ---       |
| Sample ID:          | MIX 1                         | Test Date:   | 05/18/12  |
| Depth:              | ---                           | Test Id:     | 236543    |
| Test Comment:       | ---                           |              |           |
| Sample Description: | Wet, olive silty, clayey sand |              |           |
| Sample Comment:     | Soil-Bentonite mix            |              |           |

## Particle Size Analysis - ASTM D 422-63 (reapproved 2002)

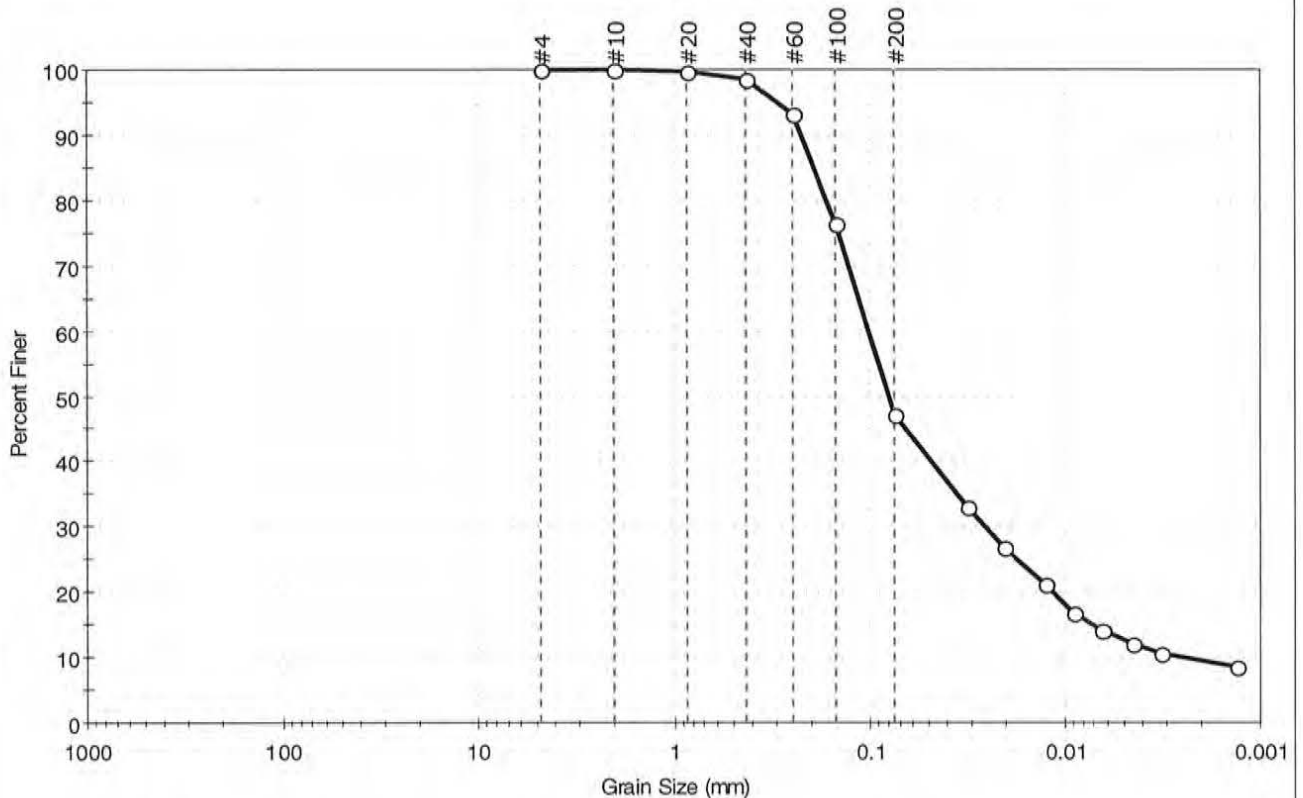

| % Cobble | % Gravel | % Sand | % Silt & Clay Size |
|----------|----------|--------|--------------------|
| —        | 0.0      | 52.9   | 47.1               |

| Sieve Name | Sieve Size, mm     | Percent Finer | Spec. Percent | Complies |
|------------|--------------------|---------------|---------------|----------|
| #4         | 4.75               | 100           |               |          |
| #10        | 2.00               | 100           |               |          |
| #20        | 0.85               | 100           |               |          |
| #40        | 0.425              | 98            |               |          |
| #60        | 0.25               | 93            |               |          |
| #100       | 0.15               | 76            |               |          |
| #200       | 0.075              | 47            |               |          |
| ---        | Particle Size (mm) | Percent Finer | Spec. Percent | Complies |
| ---        | 0.0318             | 33            |               |          |
| ---        | 0.0208             | 27            |               |          |
| ---        | 0.0125             | 21            |               |          |
| ---        | 0.0085             | 17            |               |          |
| ---        | 0.0063             | 14            |               |          |
| ---        | 0.0045             | 12            |               |          |
| ---        | 0.0032             | 11            |               |          |
| ---        | 0.0013             | 8             |               |          |

### Coefficients

|                             |                             |
|-----------------------------|-----------------------------|
| D <sub>85</sub> = 0.1943 mm | D <sub>30</sub> = 0.0259 mm |
| D <sub>60</sub> = 0.1017 mm | D <sub>15</sub> = 0.0071 mm |
| D <sub>50</sub> = 0.0803 mm | D <sub>10</sub> = 0.0026 mm |
| C <sub>u</sub> = N/A        | C <sub>c</sub> = N/A        |

### Classification

**ASTM** Silty, clayey sand (SC-SM)

**AASHTO** Silty Soils (A-4 (0))

### Sample/Test Description

Sand/Gravel Particle Shape : ---


Sand/Gravel Hardness : ---





|                     |                               |              |           |
|---------------------|-------------------------------|--------------|-----------|
| Client:             | Moretrench American Corp.     |              |           |
| Project:            | Shepley Landfill              |              |           |
| Location:           | Devens, MA                    | Project No:  | GTX-11659 |
| Boring ID:          | ---                           | Sample Type: | ---       |
| Sample ID:          | MIX 1                         | Test Date:   | 05/25/12  |
| Depth :             | ---                           | Test Id:     | 236545    |
| Test Comment:       | ---                           |              |           |
| Sample Description: | Wet, olive silty, clayey sand |              |           |
| Sample Comment:     | Soil-Bentonite mix            |              |           |

## Atterberg Limits - ASTM D 4318-05

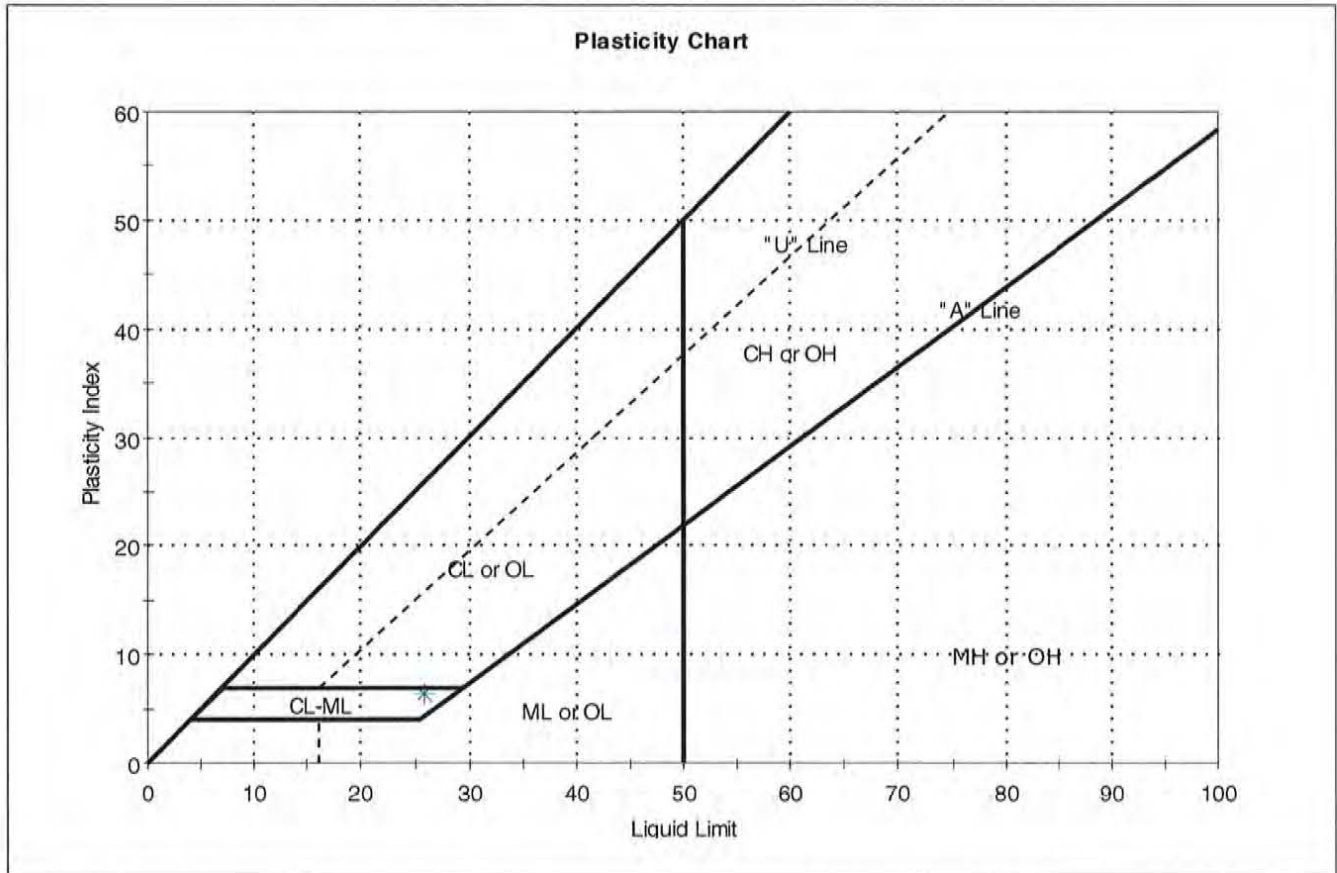

| Symbol | Sample ID | Boring | Depth | Natural Moisture Content, % | Liquid Limit | Plastic Limit | Plasticity Index | Liquidity Index | Soil Classification        |
|--------|-----------|--------|-------|-----------------------------|--------------|---------------|------------------|-----------------|----------------------------|
| *      | MIX 1     | ---    | ---   | 36                          | 26           | 19            | 7                | 2               | Silty, clayey sand (SC-SM) |

Sample Prepared using the WET method  
 2% Retained on #40 Sieve  
 Dry Strength: HIGH  
 Dilatancy: SLOW  
 Toughness: LOW



|                     |                                                    |             |     |
|---------------------|----------------------------------------------------|-------------|-----|
| Client:             | Moretrench American Corp.                          |             |     |
| Project Name:       | Shepley Landfill                                   |             |     |
| Project Location:   | Devens, MA                                         |             |     |
| GTX #:              | 11659                                              |             |     |
| Start Date:         | 5/18/2012                                          | Tested By:  | ema |
| End Date:           | 5/30/2012                                          | Checked By: | jdt |
| Boring #:           | ---                                                |             |     |
| Sample #:           | MIX 1                                              |             |     |
| Depth:              | ---                                                |             |     |
| Visual Description: | Wet, olive silty, clayey sand (soil-bentonite mix) |             |     |

## Hydraulic Conductivity of Saturated Porous Materials Using a Flexible Wall Permeameter by ASTM D 5084 Constant Volume

|                     |   |                 |                          |
|---------------------|---|-----------------|--------------------------|
| Sample Type:        | Remolded   | Permeant Fluid: | De-aired Distilled water |
| Orientation:        | Vertical   | Cell #:         | 5/12/15                  |
| Sample Preparation: | Test specimen compacted with moderate effort at the mix prepared moisture content . Trimmings moisture content = 35.3% |                 |                          |

| Parameter               | Initial | Final |
|-------------------------|---------|-------|
| Height, in              | 2.71    | 2.14  |
| Diameter, in            | 2.85    | 2.70  |
| Area, in <sup>2</sup>   | 6.38    | 5.73  |
| Volume, in <sup>3</sup> | 17.3    | 12.3  |
| Mass, g                 | 447     | 404   |
| Bulk Density, pcf       | 98.3    | 125   |
| Moisture Content, %     | 38.5    | 25.2  |
| Dry Density, pcf        | 71.0    | 100   |
| Degree of Saturation, % | ---     | 97    |

### B COEFFICIENT DETERMINATION

|                       |      |                          |      |
|-----------------------|------|--------------------------|------|
| Cell Pressure, psi:   | 95.2 | Pressure Increment, psi: | 5.02 |
| Sample Pressure, psi: | 90.3 | B Coefficient:           | 0.97 |

### FLOW DATA


| Date  | Trial # | Pressure, psi |        | Manometer Readings |                |                                | Elapsed Time, sec | Gradient | Permeability K, cm/sec | Temp, °C | R <sub>t</sub> | Permeability K @ 20 °C, cm/sec |
|-------|---------|---------------|--------|--------------------|----------------|--------------------------------|-------------------|----------|------------------------|----------|----------------|--------------------------------|
|       |         | Cell          | Sample | Z <sub>1</sub>     | Z <sub>2</sub> | Z <sub>1</sub> -Z <sub>2</sub> |                   |          |                        |          |                |                                |
| 05/29 | 2       | 90            | 85     | 10.0               | 9.5            | 0.5                            | 77                | 23.2     | 2.4E-07                | 20       | 1.000          | 2.4E-07                        |
| 05/29 | 3       | 90            | 85     | 10.0               | 9.5            | 0.5                            | 85                | 23.2     | 2.2E-07                | 20       | 1.000          | 2.2E-07                        |
| 05/29 | 4       | 90            | 85     | 10.0               | 9.5            | 0.5                            | 89                | 23.2     | 2.1E-07                | 20       | 1.000          | 2.1E-07                        |
| 05/29 | 5       | 90            | 85     | 10.0               | 9.5            | 0.5                            | 91                | 23.2     | 2.1E-07                | 20       | 1.000          | 2.1E-07                        |

**PERMEABILITY AT 20° C:  $2.2 \times 10^{-7}$  cm/sec (@ 5 psi effective stress)**



|                                            |                       |
|--------------------------------------------|-----------------------|
| Client: Moretrench American Corp.          | Project No: GTX-11659 |
| Project: Shepley Landfill                  | Tested By: jbr        |
| Location: Devens, MA                       | Checked By: jdt       |
| Boring ID: ---                             | Sample Type: ---      |
| Sample ID: MIX 2                           | Test Date: 05/18/12   |
| Depth: ---                                 | Test Id: 236544       |
| Test Comment: ---                          |                       |
| Sample Description: Wet, olive clayey sand |                       |
| Sample Comment: Soil-Bentonite mix         |                       |

## Particle Size Analysis - ASTM D 422-63 (reapproved 2002)

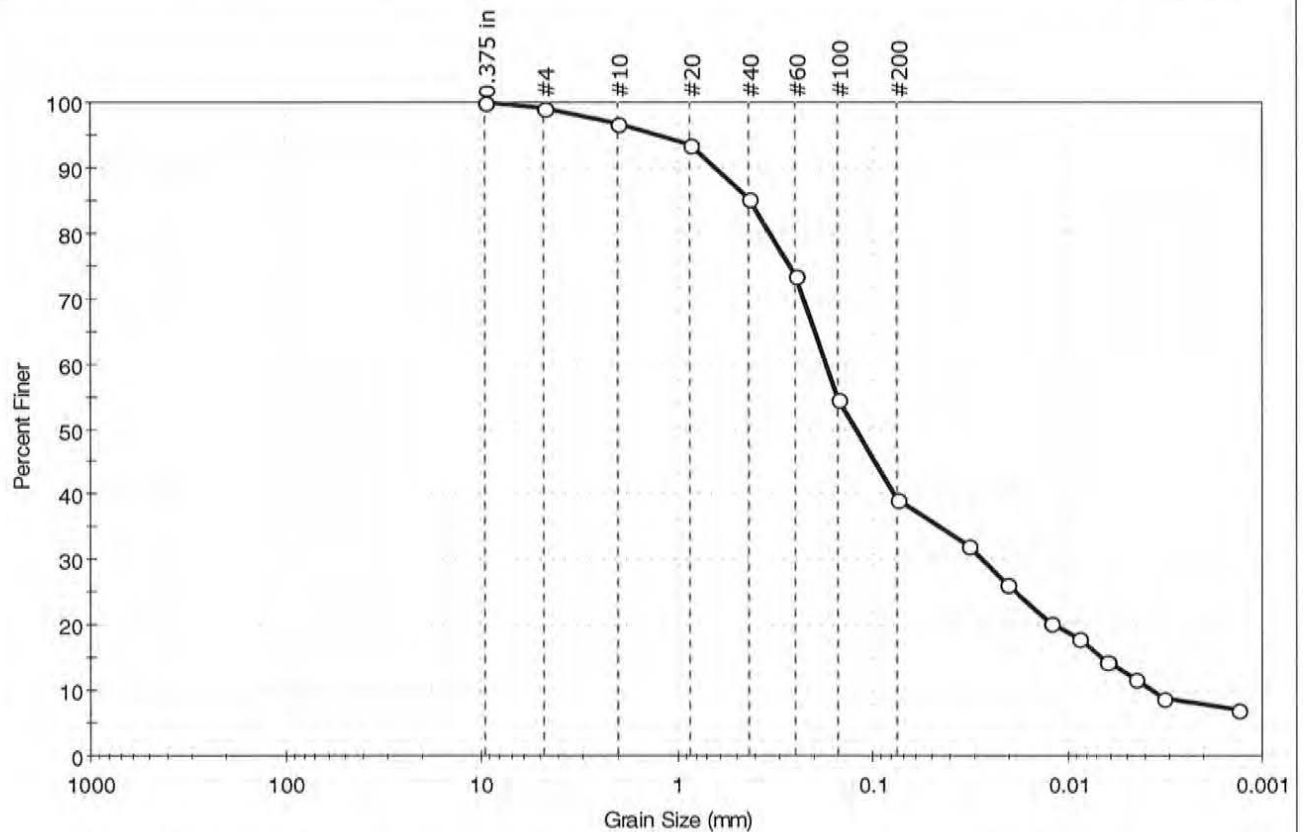

| % Cobble | % Gravel | % Sand | % Silt & Clay Size |
|----------|----------|--------|--------------------|
| ---      | 0.9      | 59.9   | 39.2               |

| Sieve Name | Sieve Size, mm     | Percent Finer | Spec. Percent | Complies |
|------------|--------------------|---------------|---------------|----------|
| 0.375 in   | 9.50               | 100           |               |          |
| #4         | 4.75               | 99            |               |          |
| #10        | 2.00               | 97            |               |          |
| #20        | 0.85               | 93            |               |          |
| #40        | 0.42               | 85            |               |          |
| #60        | 0.25               | 74            |               |          |
| #100       | 0.15               | 55            |               |          |
| #200       | 0.075              | 39            |               |          |
| ---        | Particle Size (mm) | Percent Finer | Spec. Percent | Complies |
| ---        | 0.0324             | 32            |               |          |
| ---        | 0.0207             | 26            |               |          |
| ---        | 0.0123             | 20            |               |          |
| ---        | 0.0088             | 18            |               |          |
| ---        | 0.0063             | 14            |               |          |
| ---        | 0.0045             | 12            |               |          |
| ---        | 0.0032             | 9             |               |          |
| ---        | 0.0013             | 7             |               |          |

### Coefficients

|                             |                             |
|-----------------------------|-----------------------------|
| D <sub>85</sub> = 0.4195 mm | D <sub>30</sub> = 0.0274 mm |
| D <sub>60</sub> = 0.1739 mm | D <sub>15</sub> = 0.0067 mm |
| D <sub>50</sub> = 0.1224 mm | D <sub>10</sub> = 0.0036 mm |
| C <sub>u</sub> = N/A        | C <sub>c</sub> = N/A        |

### Classification

ASTM Clayey sand (SC)

AASHTO Silty Soils (A-4 (0))

### Sample/Test Description

Sand/Gravel Particle Shape : ROUNDED


Sand/Gravel Hardness : HARD





|                     |                           |              |           |
|---------------------|---------------------------|--------------|-----------|
| Client:             | Moretrench American Corp. | Project No:  | GTX-11659 |
| Project:            | Shepley Landfill          | Tested By:   | cam       |
| Location:           | Devens, MA                | Checked By:  | jdt       |
| Boring ID:          | ---                       | Sample Type: | ---       |
| Sample ID:          | MIX 2                     | Test Date:   | 05/25/12  |
| Depth :             | ---                       | Test Id:     | 236546    |
| Test Comment:       | ---                       |              |           |
| Sample Description: | Wet, olive clayey sand    |              |           |
| Sample Comment:     | Soil-Bentonite mix        |              |           |

## Atterberg Limits - ASTM D 4318-05

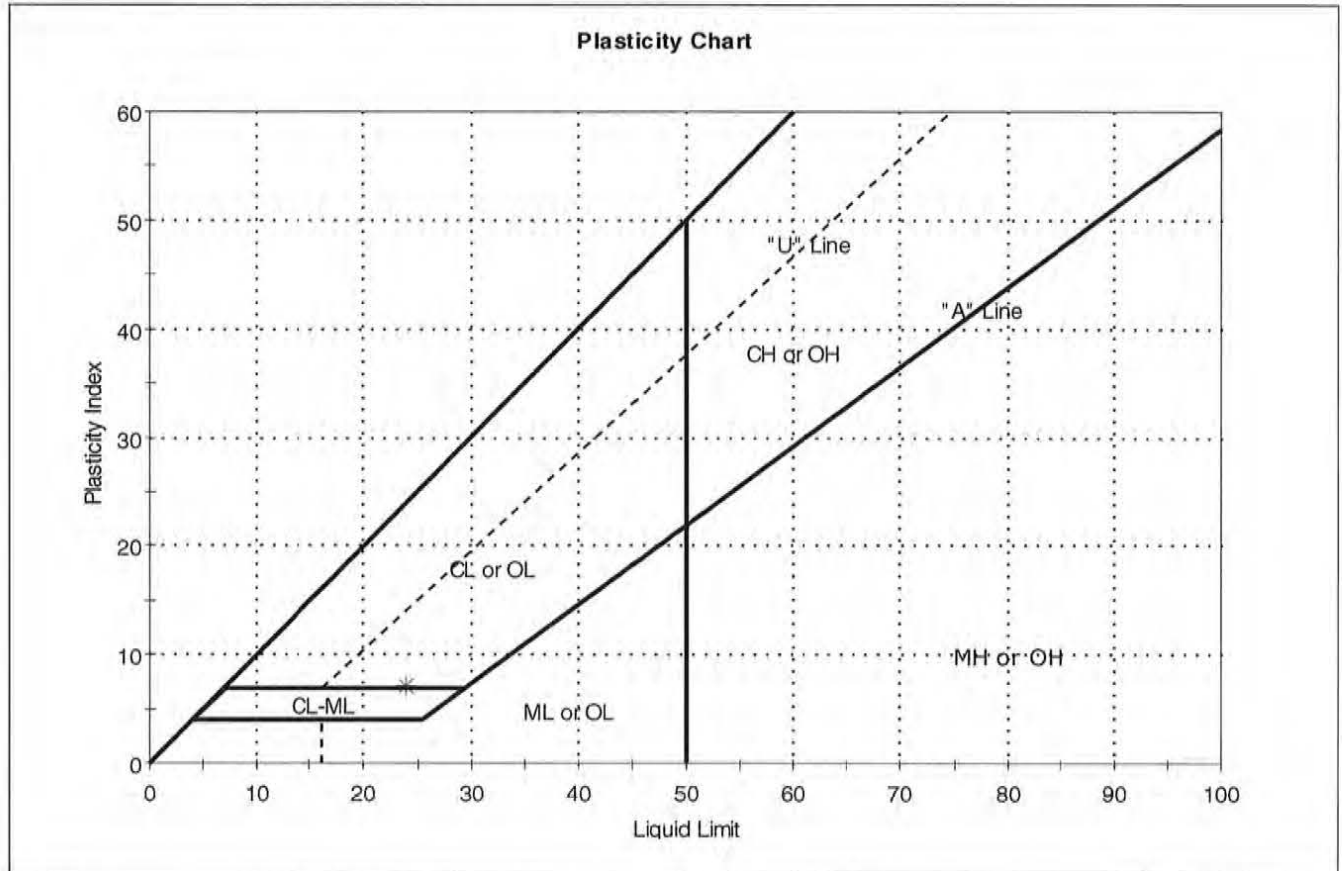

| Symbol | Sample ID | Boring | Depth | Natural Moisture Content, % | Liquid Limit | Plastic Limit | Plasticity Index | Liquidity Index | Soil Classification |
|--------|-----------|--------|-------|-----------------------------|--------------|---------------|------------------|-----------------|---------------------|
| *      | MIX 2     | ---    | ---   | 33                          | 24           | 17            | 7                | 2               | Clayey sand (SC)    |

Sample Prepared using the WET method  
 15% Retained on #40 Sieve  
 Dry Strength: VERY HIGH  
 Dilatancy: SLOW  
 Toughness: LOW



|                     |                                             |             |     |
|---------------------|---------------------------------------------|-------------|-----|
| Client:             | Moretrench American Corp.                   |             |     |
| Project Name:       | Shepley Landfill                            |             |     |
| Project Location:   | Devens, MA                                  |             |     |
| GTX #:              | 11659                                       |             |     |
| Start Date:         | 5/18/2012                                   | Tested By:  | ema |
| End Date:           | 5/30/2012                                   | Checked By: | jdt |
| Boring #:           | ---                                         |             |     |
| Sample #:           | MIX 2                                       |             |     |
| Depth:              | ---                                         |             |     |
| Visual Description: | Wet, olive clayey sand (soil-bentonite mix) |             |     |

## Hydraulic Conductivity of Saturated Porous Materials Using a Flexible Wall Permeameter by ASTM D 5084 Constant Volume

|                     |   |                 |                          |
|---------------------|---|-----------------|--------------------------|
| Sample Type:        | Remolded                                                                                                | Permeant Fluid: | De-aired Distilled water |
| Orientation:        | Vertical                                                                                                | Cell #:         | 12/3/2                   |
| Sample Preparation: | Target Compaction: Moderate effort at as prepared Moisture Content . Trimmings moisture content = 32.0% |                 |                          |

| Parameter               | Initial | Final |
|-------------------------|---------|-------|
| Height, in              | 2.58    | 2.10  |
| Diameter, in            | 2.85    | 2.76  |
| Area, in <sup>2</sup>   | 6.38    | 5.98  |
| Volume, in <sup>3</sup> | 16.5    | 12.6  |
| Mass, g                 | 459     | 411   |
| Bulk Density, pcf       | 106     | 124   |
| Moisture Content, %     | 32.8    | 18.9  |
| Dry Density, pcf        | 79.8    | 105   |
| Degree of Saturation, % | ---     | 83    |

### B COEFFICIENT DETERMINATION

|                       |       |                          |       |
|-----------------------|-------|--------------------------|-------|
| Cell Pressure, psi:   | 94.94 | Pressure Increment, psi: | 4.96  |
| Sample Pressure, psi: | 90.2  | B Coefficient:           | 0.959 |

### FLOW DATA

| Date | Trial # | Pressure, psi |        | Manometer Readings |                |                                | Elapsed Time, sec | Gradient | Permeability K <sub>r</sub> cm/sec | Temp, °C | R <sub>t</sub> | Permeability K @ 20 °C, cm/sec |
|------|---------|---------------|--------|--------------------|----------------|--------------------------------|-------------------|----------|------------------------------------|----------|----------------|--------------------------------|
|      |         | Cell          | Sample | Z <sub>1</sub>     | Z <sub>2</sub> | Z <sub>1</sub> -Z <sub>2</sub> |                   |          |                                    |          |                |                                |
| 5/21 | 1       | 90            | 85     | 10.0               | 9.8            | 0.2                            | 60                | 23.6     | 1.2E-07                            | 20       | 1.000          | 1.2E-07                        |
| 5/21 | 2       | 90            | 85     | 10.0               | 9.8            | 0.2                            | 62                | 23.6     | 1.1E-07                            | 20       | 1.000          | 1.1E-07                        |
| 5/21 | 3       | 90            | 85     | 10.0               | 9.8            | 0.2                            | 65                | 23.6     | 1.1E-07                            | 20       | 1.000          | 1.1E-07                        |
| 5/21 | 4       | 90            | 85     | 10.0               | 9.8            | 0.2                            | 65                | 23.6     | 1.1E-07                            | 20       | 1.000          | 1.1E-07                        |

**PERMEABILITY AT 20° C:  $1.1 \times 10^{-7}$  cm/sec (@ 5 psi effective stress)**



|                     |                                             |             |     |
|---------------------|---------------------------------------------|-------------|-----|
| Client:             | Moretrench American Corp.                   |             |     |
| Project Name:       | Shepley Landfill                            |             |     |
| Project Location:   | Devens, MA                                  |             |     |
| GTX #:              | 11659                                       |             |     |
| Start Date:         | 5/18/2012                                   | Tested By:  | ema |
| End Date:           | 5/30/2012                                   | Checked By: | jdt |
| Boring #:           | ---                                         |             |     |
| Sample #:           | MIX 2 (additional 0.5% bentonite added)     |             |     |
| Depth:              | ---                                         |             |     |
| Visual Description: | Wet, olive clayey sand (soil-bentonite mix) |             |     |

## Hydraulic Conductivity of Saturated Porous Materials Using a Flexible Wall Permeameter by ASTM D 5084 Constant Volume

|                     |   |                 |                          |
|---------------------|---|-----------------|--------------------------|
| Sample Type:        | Remolded   | Permeant Fluid: | De-aired Distilled water |
| Orientation:        | Vertical   | Cell #:         | 12/3/2                   |
| Sample Preparation: | Test specimen compacted with moderate effort at the mix prepared moisture content . Trimmings moisture content = 32.0% |                 |                          |

| Parameter               | Initial | Final |
|-------------------------|---------|-------|
| Height, in              | 2.08    | 1.95  |
| Diameter, in            | 2.85    | 2.73  |
| Area, in <sup>2</sup>   | 6.38    | 5.85  |
| Volume, in <sup>3</sup> | 13.3    | 11.4  |
| Mass, g                 | 410     | 402   |
| Bulk Density, pcf       | 118     | 134   |
| Moisture Content, %     | 21.3    | 18.9  |
| Dry Density, pcf        | 96.9    | 113   |
| Degree of Saturation, % | ---     | 99    |

### B COEFFICIENT DETERMINATION

|                       |      |                          |      |
|-----------------------|------|--------------------------|------|
| Cell Pressure, psi:   | 95.2 | Pressure Increment, psi: | 5.05 |
| Sample Pressure, psi: | 90.0 | B Coefficient:           | 0.95 |

### FLOW DATA

| Date | Trial # | Pressure, psi |        | Manometer Readings |                |                                | Elapsed Time, sec | Gradient | Permeability K <sub>r</sub> cm/sec | Temp, °C | R <sub>t</sub> | Permeability K @ 20 °C, cm/sec |
|------|---------|---------------|--------|--------------------|----------------|--------------------------------|-------------------|----------|------------------------------------|----------|----------------|--------------------------------|
|      |         | Cell          | Sample | Z <sub>1</sub>     | Z <sub>2</sub> | Z <sub>1</sub> -Z <sub>2</sub> |                   |          |                                    |          |                |                                |
| 5/29 | 1       | 90            | 85     | 10.0               | 9.9            | 0.1                            | 82                | 25.4     | 4.0E-08                            | 20       | 1.000          | 4.0E-08                        |
| 5/29 | 2       | 90            | 85     | 10.0               | 9.9            | 0.1                            | 84                | 25.4     | 3.9E-08                            | 20       | 1.000          | 3.9E-08                        |
| 5/29 | 3       | 90            | 85     | 10.0               | 9.9            | 0.1                            | 86                | 25.4     | 3.8E-08                            | 20       | 1.000          | 3.8E-08                        |
| 5/29 | 4       | 90            | 85     | 10.0               | 9.9            | 0.1                            | 88                | 25.4     | 3.7E-08                            | 20       | 1.000          | 3.7E-08                        |

**PERMEABILITY AT 20° C:  $3.9 \times 10^{-8}$  cm/sec (@ 5 psi effective stress)**





|                     |                                         |             |     |
|---------------------|-----------------------------------------|-------------|-----|
| Client:             | Moretrench American Corp.               |             |     |
| Project Name:       | Shepley Landfill                        |             |     |
| Project Location:   | Devens, MA                              |             |     |
| GTX #:              | 11659                                   |             |     |
| Start Date:         | 6/11/2012                               | Tested By:  | ema |
| End Date:           | 7/19/2012                               | Checked By: | jdt |
| Boring #:           | ---                                     |             |     |
| Sample #:           | MIX 2 (additional 0.5% bentonite added) |             |     |
| Depth:              | ---                                     |             |     |
| Visual Description: | Moist, brown soil/ bentonite mix        |             |     |

## Hydraulic Conductivity of Saturated Porous Materials Using a Flexible Wall Permeameter by ASTM D 5084 Constant Gradient

Sample Type:

remolded

Permeant Fluid:

Leachate (provided by client)

Orientation:

Vertical

Cell #:

3/9

Sample Preparation:

Test specimen compacted with moderate effort at the as-prepared mix moisture content. Trimmings moisture content = 31.6%.

| Parameter               | Initial | Final |
|-------------------------|---------|-------|
| Height, in              | 2.47    | 2.43  |
| Diameter, in            | 2.85    | 2.71  |
| Area, in <sup>2</sup>   | 6.38    | 5.77  |
| Volume, in <sup>3</sup> | 15.8    | 14.0  |
| Mass, g                 | 542     | 483   |
| Bulk Density, pcf       | 131     | 131   |
| Moisture Content, %     | 37.8    | 22.8  |
| Dry Density, pcf        | 94.9    | 107   |
| Degree of Saturation, % | ---     | 99    |

| B COEFFICIENT DETERMINATION |           |               |       |        |          |                          |       |       |       |          |                |                                |
|-----------------------------|-----------|---------------|-------|--------|----------|--------------------------|-------|-------|-------|----------|----------------|--------------------------------|
| Cell Pressure, psi:         |           | 95.1          |       |        |          | Pressure Increment, psi: |       | 5.00  |       |          |                |                                |
| Sample Pressure, psi:       |           | 90.1          |       |        |          | B Coefficient:           |       | 0.99  |       |          |                |                                |
| FLOW DATA                   |           |               |       |        |          |                          |       |       |       |          |                |                                |
| Date                        | Time, sec | Pressure, psi |       |        | Gradient | Flow Volume, cc          |       |       |       | Temp, °C | R <sub>t</sub> | Permeability K @ 20 °C, cm/sec |
|                             |           | Cell          | Inlet | Outlet |          | In                       | Out   | Δ In  | Δ Out |          |                |                                |
| 7/10                        | ---       | 90.0          | 86.0  | 84.0   | 22.8     | 7.00                     | 11.00 | ---   | ---   | ---      | ---            | ---                            |
| 7/11                        | 86700     | 90.0          | 86.0  | 84.0   | 22.8     | 13.00                    | 5.00  | 6.00  | 6.00  | 20       | 1.000          | 8.2E-08                        |
| 7/11                        | ----      | 90.0          | 86.0  | 84.0   | 22.8     | 7.00                     | 11.00 | ---   | ---   | ---      | ---            | ---                            |
| 7/12                        | 83400     | 90.0          | 86.0  | 84.0   | 22.8     | 13.10                    | 5.00  | 6.10  | 6.00  | 20       | 1.000          | 8.6E-08                        |
| 7/12                        | ----      | 90.0          | 86.0  | 84.0   | 22.8     | 6.20                     | 11.90 | ---   | ---   | ---      | ---            | ---                            |
| 7/13                        | 79800     | 90.0          | 86.0  | 84.0   | 22.8     | 11.90                    | 6.20  | 5.70  | 5.70  | 20       | 1.000          | 8.4E-08                        |
| 7/13                        | ----      | 90.0          | 86.0  | 84.0   | 22.8     | 3.30                     | 20.20 | ---   | ---   | ---      | ---            | ---                            |
| 7/16                        | 240480    | 90.0          | 86.0  | 84.0   | 22.8     | 21.20                    | 2.60  | 17.90 | 17.60 | 20       | 1.000          | 8.7E-08                        |

PERMEABILITY AT 20° C:  $8.5 \times 10^{-8}$  cm/sec (@ 5 psi effective stress)

## WARRANTY and LIABILITY

GeoTesting Express (GTX) warrants that all tests it performs are run in general accordance with the specified test procedures and accepted industry practice. GTX will correct or repeat any test that does not comply with this warranty. GTX has no specific knowledge as to conditioning, origin, sampling procedure or intended use of the material.

GTX may report engineering parameters that require us to interpret the test data. Such parameters are determined using accepted engineering procedures. However, GTX does not warrant that these parameters accurately reflect the true engineering properties of the *in situ* material. Responsibility for interpretation and use of the test data and these parameters for engineering and/or construction purposes rests solely with the user and not with GTX or any of its employees.

GTX's liability will be limited to correcting or repeating a test which fails our warranty. GTX's liability for damages to the Purchaser of testing services for any cause whatsoever shall be limited to the amount GTX received for the testing services. GTX will not be liable for any damages, or for any lost benefits or other consequential damages resulting from the use of these test results, even if GTX has been advised of the possibility of such damages. GTX will not be responsible for any liability of the Purchaser to any third party.

## Commonly Used Symbols

|            |                                                                 |                       |                                                 |
|------------|-----------------------------------------------------------------|-----------------------|-------------------------------------------------|
| A          | pore pressure parameter for $\Delta\sigma_1 - \Delta\sigma_3$   | T                     | temperature                                     |
| B          | pore pressure parameter for $\Delta\sigma_3$                    | t                     | time                                            |
| CIU        | isotropically consolidated undrained triaxial shear test        | U, UC                 | unconfined compression test                     |
| CR         | compression ratio for one dimensional consolidation             | UU, Q                 | unconsolidated undrained triaxial test          |
| $C_c$      | coefficient of curvature, $(D_{30})^2 / (D_{10} \times D_{60})$ | $u_a$                 | pore gas pressure                               |
| $C_u$      | coefficient of uniformity, $D_{60}/D_{10}$                      | $u_e$                 | excess pore water pressure                      |
| $C_c$      | compression index for one dimensional consolidation             | $u, u_w$              | pore water pressure                             |
| $C_\alpha$ | coefficient of secondary compression                            | V                     | total volume                                    |
| $c_v$      | coefficient of consolidation                                    | $V_g$                 | volume of gas                                   |
| c          | cohesion intercept for total stresses                           | $V_s$                 | volume of solids                                |
| $c'$       | cohesion intercept for effective stresses                       | $V_v$                 | volume of voids                                 |
| D          | diameter of specimen                                            | $V_w$                 | volume of water                                 |
| $D_{10}$   | diameter at which 10% of soil is finer                          | $V_o$                 | initial volume                                  |
| $D_{15}$   | diameter at which 15% of soil is finer                          | v                     | velocity                                        |
| $D_{30}$   | diameter at which 30% of soil is finer                          | W                     | total weight                                    |
| $D_{50}$   | diameter at which 50% of soil is finer                          | $W_s$                 | weight of solids                                |
| $D_{60}$   | diameter at which 60% of soil is finer                          | $W_w$                 | weight of water                                 |
| $D_{85}$   | diameter at which 85% of soil is finer                          | w                     | water content                                   |
| $d_{50}$   | displacement for 50% consolidation                              | $w_c$                 | water content at consolidation                  |
| $d_{90}$   | displacement for 90% consolidation                              | $w_f$                 | final water content                             |
| $d_{100}$  | displacement for 100% consolidation                             | $w_l$                 | liquid limit                                    |
| E          | Young's modulus                                                 | $w_n$                 | natural water content                           |
| e          | void ratio                                                      | $w_p$                 | plastic limit                                   |
| $e_c$      | void ratio after consolidation                                  | $w_s$                 | shrinkage limit                                 |
| $e_o$      | initial void ratio                                              | $w_o, w_l$            | initial water content                           |
| G          | shear modulus                                                   | $\alpha$              | slope of $q_f$ versus $p_f$                     |
| $G_s$      | specific gravity of soil particles                              | $\alpha'$             | slope of $q_f$ versus $p_f'$                    |
| H          | height of specimen                                              | $\gamma_t$            | total unit weight                               |
| PI         | plasticity index                                                | $\gamma_d$            | dry unit weight                                 |
| i          | gradient                                                        | $\gamma_s$            | unit weight of solids                           |
| $K_o$      | lateral stress ratio for one dimensional strain                 | $\gamma_w$            | unit weight of water                            |
| k          | permeability                                                    | E                     | strain                                          |
| LI         | Liquidity Index                                                 | $E_{vol}$             | volume strain                                   |
| $m_v$      | coefficient of volume change                                    | $e_h, E_v$            | horizontal strain, vertical strain              |
| n          | porosity                                                        | $\mu$                 | Poisson's ratio, also viscosity                 |
| PI         | plasticity index                                                | $\sigma$              | normal stress                                   |
| $P_c$      | preconsolidation pressure                                       | $\sigma'$             | effective normal stress                         |
| p          | $(\sigma_1 + \sigma_3) / 2, (\sigma_v + \sigma_h) / 2$          | $\sigma_c, \sigma_c'$ | consolidation stress in isotropic stress system |
| $p'$       | $(\sigma'_1 + \sigma'_3) / 2, (\sigma'_v + \sigma'_h) / 2$      | $\sigma_h, \sigma_h'$ | horizontal normal stress                        |
| $p'_c$     | $p'$ at consolidation                                           | $\sigma_v, \sigma_v'$ | vertical normal stress                          |
| Q          | quantity of flow                                                | $\sigma_1$            | major principal stress                          |
| q          | $(\sigma_1 - \sigma_3) / 2$                                     | $\sigma_2$            | intermediate principal stress                   |
| $q_f$      | q at failure                                                    | $\sigma_3$            | minor principal stress                          |
| $q_o, q_i$ | initial q                                                       | $\tau$                | shear stress                                    |
| $q_c$      | q at consolidation                                              | $\phi$                | friction angle based on total stresses          |
| S          | degree of saturation                                            | $\phi'$               | friction angle based on effective stresses      |
| SL         | shrinkage limit                                                 | $\phi'_r$             | residual friction angle                         |
| $s_u$      | undrained shear strength                                        | $\phi_{ult}$          | $\phi$ for ultimate strength                    |
| T          | time factor for consolidation                                   |                       |                                                 |

#### **Item No. 4 – Off-Site Borrow Source Geotechnical Testing Results**



**SHEPLEY'S HILL LANDFILL  
BARRIER WALL**

**SUBMITTAL**

**SPECIFICATION SECTION 02300  
PARAGRAPH 1.4 A1.(a) & A1.(b)  
BORROW SOURCE**

**DATE SUBMITTED**

**8-6-12**

**Borrow Source: Shepley's Hill Landfill**

**W. J. Graves Construction Co. Inc.**

**192 Depot Road**


**Templeton, MA 01438**





|                                             |                       |                 |
|---------------------------------------------|-----------------------|-----------------|
| Client: Moretrench American Corp.           | Project No: GTX-11659 |                 |
| Project: Shepley Landfill                   |                       |                 |
| Location: Devens, MA                        | Sample Type: bag      | Tested By: jbr  |
| Boring ID: ---                              | Test Date: 03/30/12   | Checked By: jdt |
| Sample ID: CLAY / SILT (Graves)             | Test Id: 233079       |                 |
| Depth: ---                                  |                       |                 |
| Test Comment: ---                           |                       |                 |
| Sample Description: Moist, olive brown silt |                       |                 |
| Sample Comment: ---                         |                       |                 |

## Particle Size Analysis - ASTM D 422-63 (reapproved 2002)

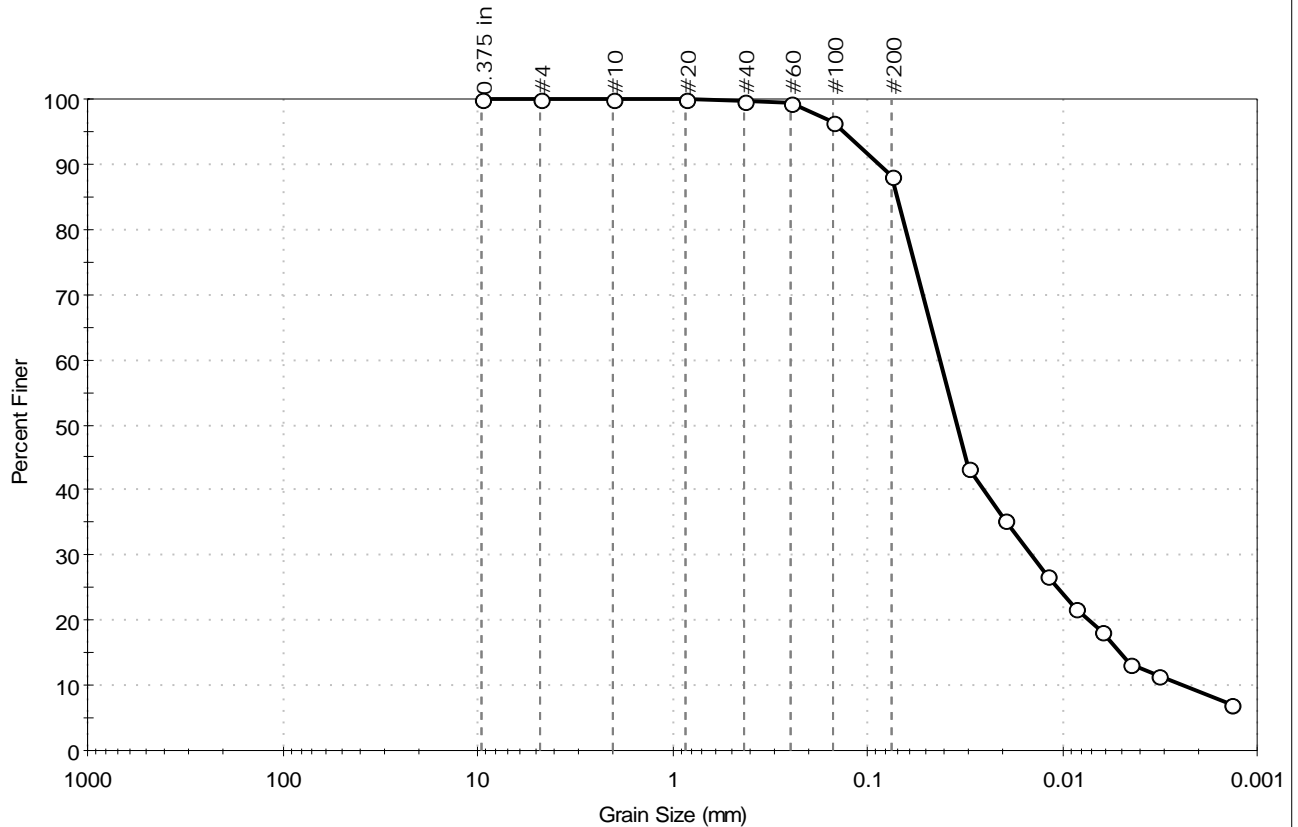

| % Cobble | % Gravel | % Sand | % Silt & Clay Size |
|----------|----------|--------|--------------------|
| ---      | 0.1      | 11.7   | 88.2               |

| Sieve Name | Sieve Size, mm     | Percent Finer | Spec. Percent | Complies |
|------------|--------------------|---------------|---------------|----------|
| 0.375 in   | 9.50               | 100           |               |          |
| #4         | 4.75               | 100           |               |          |
| #10        | 2.00               | 100           |               |          |
| #20        | 0.85               | 100           |               |          |
| #40        | 0.42               | 100           |               |          |
| #60        | 0.25               | 99            |               |          |
| #100       | 0.15               | 97            |               |          |
| #200       | 0.075              | 88            |               |          |
| ---        | Particle Size (mm) | Percent Finer | Spec. Percent | Complies |
| ---        | 0.0303             | 43            |               |          |
| ---        | 0.0196             | 35            |               |          |
| ---        | 0.0119             | 27            |               |          |
| ---        | 0.0086             | 22            |               |          |
| ---        | 0.0062             | 18            |               |          |
| ---        | 0.0045             | 13            |               |          |
| ---        | 0.0032             | 11            |               |          |
| ---        | 0.0014             | 7             |               |          |

### Coefficients

|                             |                             |
|-----------------------------|-----------------------------|
| D <sub>85</sub> = 0.0702 mm | D <sub>30</sub> = 0.0144 mm |
| D <sub>60</sub> = 0.0424 mm | D <sub>15</sub> = 0.0050 mm |
| D <sub>50</sub> = 0.0347 mm | D <sub>10</sub> = 0.0024 mm |
| C <sub>u</sub> = N/A        | C <sub>c</sub> = N/A        |

### Classification

ASTM silt (ML)

AASHTO Clayey Soils (A-6 (14))

### Sample/Test Description


Sand/Gravel Particle Shape : ---

Sand/Gravel Hardness : ---



|                     |                           |              |           |
|---------------------|---------------------------|--------------|-----------|
| Client:             | Moretrench American Corp. |              |           |
| Project:            | Shepley Landfill          |              |           |
| Location:           | Devens, MA                | Project No:  | GTX-11659 |
| Boring ID:          | ---                       | Sample Type: | bag       |
| Sample ID:          | CLAY / SILT (Graves)      | Test Date:   | 03/30/12  |
| Depth :             | ---                       | Test Id:     | 233080    |
| Test Comment:       | ---                       |              |           |
| Sample Description: | Moist, olive brown silt   |              |           |
| Sample Comment:     | ---                       |              |           |

## Atterberg Limits - ASTM D 4318-05

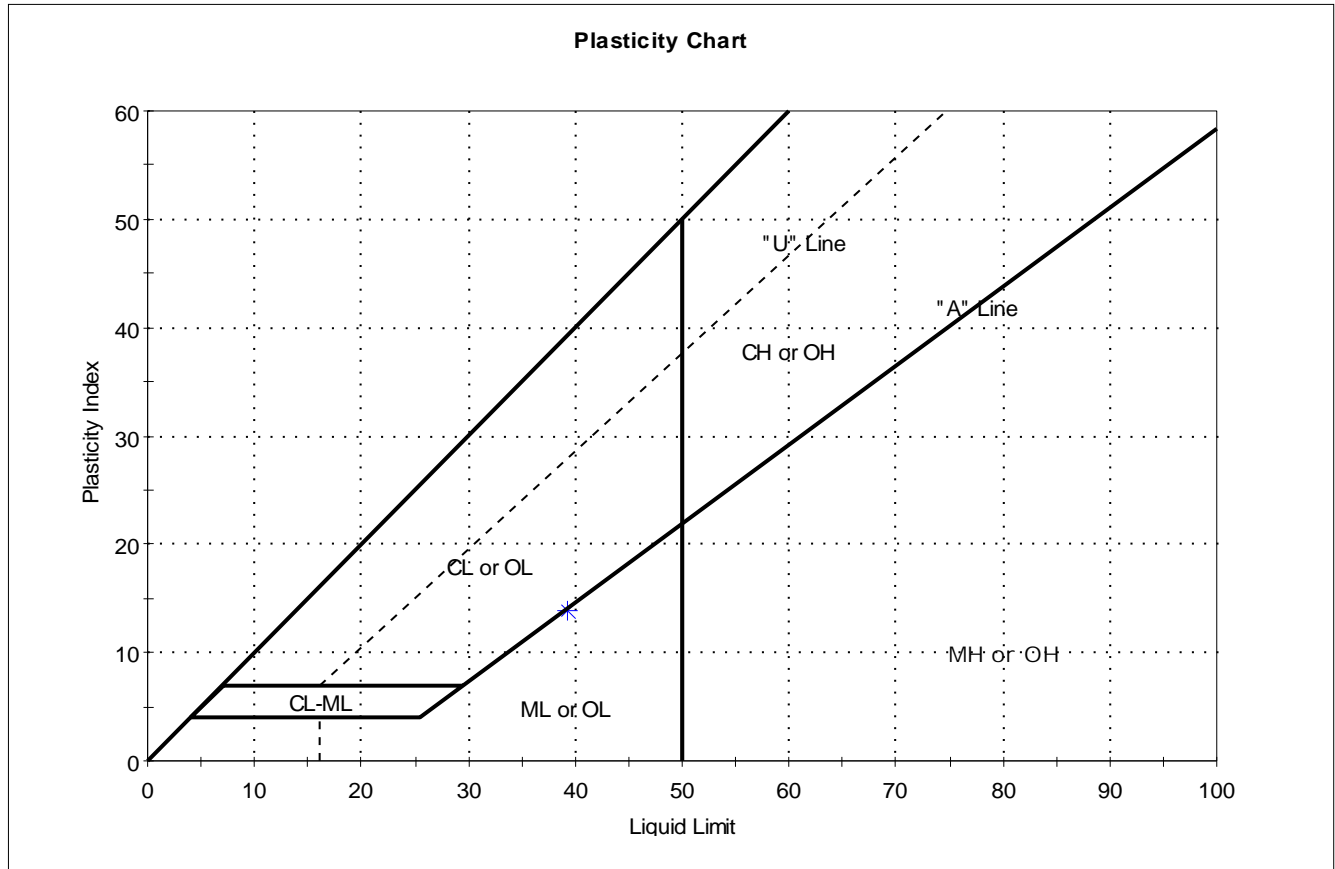

| Symbol | Sample ID            | Boring | Depth | Natural Moisture Content, % | Liquid Limit | Plastic Limit | Plasticity Index | Liquidity Index | Soil Classification |
|--------|----------------------|--------|-------|-----------------------------|--------------|---------------|------------------|-----------------|---------------------|
| *      | CLAY / SILT (Graves) | ---    | ---   | 26                          | 39           | 26            | 13               | 0               | silt (ML)           |

Sample Prepared using the WET method

0% Retained on #40 Sieve

Dry Strength: HIGH

Dilatancy: RAPID

Toughness: LOW

JHN-20-2000 11.14 PHOENIX PROCESS EQUIP. 302 433 1813 P.13/14



PHOENIX Laboratory Outashed

W.J. Graves

I.D. 9082002

Particle Sizing Distribution Graph

| Mesh Size | Wt. Retained (gm) | Cumulative Wt. Retained (gm) | Percent of Total Wt. | Cumulative Wt. Percent | Percent of Solids Passing |
|-----------|-------------------|------------------------------|----------------------|------------------------|---------------------------|
| +1"       | 0.0000            | 0.0000                       | 0.00%                | 0.00%                  | 100.00%                   |
| +1/2"     | 0.0000            | 0.0000                       | 0.00%                | 0.00%                  | 100.00%                   |
| +1/4"     | 0.0000            | 0.0000                       | 0.00%                | 0.00%                  | 100.00%                   |
| +8        | 0.0000            | 0.0000                       | 0.00%                | 0.00%                  | 100.00%                   |
| +18       | 0.0000            | 0.0000                       | 0.00%                | 0.00%                  | 100.00%                   |
| +28       | 0.0100            | 0.0100                       | 0.25%                | 0.25%                  | 99.75%                    |
| +50       | 0.0100            | 0.0200                       | 0.25%                | 0.51%                  | 99.49%                    |
| +100      | 0.0100            | 0.0300                       | 15.52%               | 16.03%                 | 83.97%                    |
| +200      | 1.3000            | 1.8300                       | 33.08%               | 49.11%                 | 50.89%                    |
| +250      | 0.2500            | 2.2200                       | 7.38%                | 56.49%                 | 43.51%                    |
| +270      | 0.2300            | 2.4500                       | 5.85%                | 62.34%                 | 37.66%                    |
| +325      | 0.1000            | 2.5500                       | 2.54%                | 64.89%                 | 35.11%                    |
| +400      | 0.2300            | 2.7800                       | 5.85%                | 70.74%                 | 29.26%                    |
| -400      | 1.1500            | 3.9300                       | 29.26%               | 100.00%                | 0.00%                     |

Feed Solid% =

2.21%

| <b>TRANSMITTAL OF SHOP DRAWINGS, EQUIPMENT DATA, MATERIAL SAMPLES, OR<br/>MANUFACTURER'S CERTIFICATES OF COMPLIANCE</b><br><i>(Read instructions on reverse side prior to initiating this form)</i> |                                                                                 |                                                                                              |   |   | <b>DATE</b><br>August 7, 2012                |                                      | <b>TRANSMITTAL NO:</b><br><b>002</b>   |                                |
|---|---------------------------------------------------------------------------------|----------------------------------------------------------------------------------------------|---|---|----------------------------------------------|--------------------------------------|---|--------------------------------|
| <b>SECTION I - REQUEST FOR APPROVAL OF THE FOLLOWING ITEMS</b> (This section will be initiated by the Contractor)                                                                                   |                                                                                 |                                                                                              |   |   |                                              |                                      |   |                                |
| <b>TO:</b><br>Zachary Mothershed - Project Engineer<br>US Army Corps of Engineers<br>696 Virginia Road<br>Concord, MA 01742-2751                                                                    |                                                                                 |                                                                                              | <b>FROM:</b><br>Sovereign Consulting, Inc.<br>16 Chestnut Street, Suite 520<br>Foxboro, MA 02035                                                  |   | <b>CONTRACT NO:</b><br>W912WJ-10-D-0003-0002 |                                      | <b>CHECK ONE:</b><br><input checked="" type="checkbox"/> THIS IS A NEW TRANSMITTAL<br><input type="checkbox"/> THIS IS A RESUBMITTAL OF<br>TRANSMITTAL _____ |                                |
| SPECIFICATION SECTION NO: (Cover only one section with each transmittal)<br><div style="text-align: center; font-weight: bold; font-size: 1.2em;">02215</div>                                       |                                                                                 |                                                                                              | PROJECT TITLE AND LOCATION:<br><div style="text-align: center;"> <b>Shepley's Hill Landfill<br/>Barrier Wall<br/>Devens, Massachusetts</b> </div> |   |                                              |                                      |   |                                |
| ITEM<br>NO.<br><br>a.   | DESCRIPTION OF ITEM SUBMITTED<br><br>(Type, size, model number, etc.)<br><br>b. | MFG. OR CONTR. CAT.<br>CURVE DRAWING OR<br>BROCHURE NO.<br>(See instruction No. 8)<br><br>c. | NO. OF<br>COPIES<br><br>d.   | CONTRACT REFERENCE   |                                              | FOR CONTRACTOR<br>USE CODE<br><br>g. | VARIATION<br>(See instruction<br>No. 6)<br><br>h.   | FORCE<br>USE<br>CODE<br><br>i. |
|   |                                                                                 |                                                                                              |   | DOCUMENT   |                                              |                                      |   |                                |
|   |                                                                                 |                                                                                              |   | SPEC. PARA.<br>NO.<br><br>e.   | DRAWING<br>SHEET NO.<br><br>f.               |                                      |   |                                |
| 1   | Bentonite - Certification - 7/26/12 - 8/2/12 Delivery Dates                     | N/A                                                                                          | 1   | 1.7   | ~                                            | FIO                                  | ~   |                                |
|   |                                                                                 |                                                                                              |   |   |                                              |                                      |   |                                |
| REMARKS   |                                                                                 |                                                                                              |   | I certify that the above submitted items have been reviewed<br>in detail and correct and in strict conformance with the<br>contract drawings and specifications except as otherwise stated.<br><br><div style="text-align: right;"> <u>Thomas B. Hevner</u> <br/>         NAME AND SIGNATURE OF CONTRACTOR       </div> |                                              |                                      |   |                                |
| <b>SECTION II - APPROVAL ACTION</b>   |                                                                                 |                                                                                              |   |   |                                              |                                      |   |                                |
| ENCLOSURES RETURNED (List by Item No.)   |                                                                                 |                                                                                              | NAME, TITLE AND SIGNATURE OF APPROVING AUTHORITY                                                                                                  |   |                                              |                                      | DATE   |                                |

# WYO-BEN, INC.

## CERTIFICATE OF ANALYSIS

DATE: 08/06/12

TO: MORETRENCH AMERICAN CORP.

SHIP DATE: 07/31/12

PRODUCT: HYDROGEL

LOT NO.: 07311232

ORDER NO.: 74835

P.O.: 614827

TRUCK NO.: HI-BALL-70

EMAIL: [dguy@mtac.com](mailto:dguy@mtac.com)

THE FOLLOWING RESULTS WERE OBTAINED FROM TESTS RUN ON A  
COMPOSITE SAMPLE TAKEN FROM THE ABOVE LOT.

| Lot Number       | 07311232 | Specification    |
|------------------|----------|------------------|
| 600rpm Reading   | 46       | 30 Minimum       |
| 300rpm Reading   | 35       | No Specification |
| YP/PV RATIO      | 2.18     | 3.00 Maximum     |
| MOISTURE %       | 6.7      | No Specification |
| WATER LOSS       | 13.0     | 15.0 Maximum     |
| pH               | 9.9      | No Specification |
| WET SCREEN %-200 | 3.6      | 4.0 Maximum      |

WE CERTIFY THAT THE TEST RESULTS CONTAINED HEREIN ARE  
ACCURATE AS REPORTED. THE RESULTS SHOULD BE REPLICATIVE  
ALLOWING FOR A MARGIN OF TEST PROCEDURE AND OPERATOR ERROR.  
WE ALSO CERTIFY THAT THE ABOVE PRODUCT DOES MEET OR EXCEED  
ALL SPECIFICATIONS SET FORTH IN API 13A SECTION 9, SEVENTEENTH EDITION  
FOR BENTONITE.

**WYO-BEN, INC.**

*Sue Anderson*

---

Sue Anderson  
Quality Assurance

STUCCO PLANT  
WYOMING OPERATIONS OFFICE  
P.O. BOX 1072  
GREYBULL, WYOMING 82426 USA

SAGE CREEK PLANT  
Lovell, Wyoming

LUCERNE PLANT  
Thermopolis, Wyoming

CORPORATE HEADQUARTERS  
Billings, Montana



# WYO-BEN, INC.

## CERTIFICATE OF ANALYSIS

DATE: 08/06/12

TO: MORETRENCH AMERICAN CORP. SHIP DATE: 08/02/12

PRODUCT: HYDROGEL LOT NO.: 07311232

ORDER NO.: 74836 P.O.: 614827

TRUCK NO.: PRIME-620156 EMAIL: [dguy@mtac.com](mailto:dguy@mtac.com)

THE FOLLOWING RESULTS WERE OBTAINED FROM TESTS RUN ON A  
COMPOSITE SAMPLE TAKEN FROM THE ABOVE LOT.

| Lot Number       | 07311232 | Specification    |
|------------------|----------|------------------|
| 600rpm Reading   | 46       | 30 Minimum       |
| 300rpm Reading   | 35       | No Specification |
| YP/PV RATIO      | 2.18     | 3.00 Maximum     |
| MOISTURE %       | 6.7      | No Specification |
| WATER LOSS       | 13.0     | 15.0 Maximum     |
| pH               | 9.9      | No Specification |
| WET SCREEN %-200 | 3.6      | 4.0 Maximum      |

WE CERTIFY THAT THE TEST RESULTS CONTAINED HEREIN ARE  
ACCURATE AS REPORTED. THE RESULTS SHOULD BE REPLICATIVE  
ALLOWING FOR A MARGIN OF TEST PROCEDURE AND OPERATOR ERROR.  
WE ALSO CERTIFY THAT THE ABOVE PRODUCT DOES MEET OR EXCEED  
ALL SPECIFICATIONS SET FORTH IN API 13A SECTION 9, SEVENTEENTH EDITION  
FOR BENTONITE.

**WYO-BEN, INC.**

*Sue Anderson*

---

Sue Anderson  
Quality Assurance

STUCCO PLANT  
WYOMING OPERATIONS OFFICE  
P.O. BOX 1072  
GREYBULL, WYOMING 82426 USA

SAGE CREEK PLANT  
Lovell, Wyoming

LUCERNE PLANT  
Thermopolis, Wyoming

CORPORATE HEADQUARTERS  
Billings, Montana

# **WYO-BEN, INC.**

## **CERTIFICATE OF ANALYSIS**

|                   |                                  |                                                                |
|-------------------|----------------------------------|----------------------------------------------------------------|
|                   | <b>DATE:</b>                     | <b>08/06/12</b>                                                |
| <b>TO:</b>        | <b>MORETRENCH AMERICAN CORP.</b> | <b>SHIP DATE: 07/26/12</b>                                     |
| <b>PRODUCT:</b>   | <b>HYDROGEL</b>                  | <b>LOT NO.: 06191221</b>                                       |
| <b>ORDER NO.:</b> | <b>74830</b>                     | <b>P.O.: 614827</b>                                            |
| <b>TRUCK NO.:</b> | <b>AMERI-CO-1016</b>             | <b>EMAIL: <a href="mailto:dguy@mtac.com">dguy@mtac.com</a></b> |

THE FOLLOWING RESULTS WERE OBTAINED FROM TESTS RUN ON A  
COMPOSITE SAMPLE TAKEN FROM THE ABOVE LOT.

| <b>Lot Number</b> | <b>06191221</b> | <b>Specification</b> |
|-------------------|-----------------|----------------------|
| 600rpm Reading    | 43              | 30 Minimum           |
| 300rpm Reading    | 31              | No Specification     |
| YP/PV RATIO       | 1.58            | 3.00 Maximum         |
| MOISTURE %        | 10.0            | No Specification     |
| WATER LOSS        | 12.2            | 15.0 Maximum         |
| pH                | 9.5             | No Specification     |
| WET SCREEN %-200  | 3.4             | 4.0 Maximum          |

WE CERTIFY THAT THE TEST RESULTS CONTAINED HEREIN ARE  
ACCURATE AS REPORTED. THE RESULTS SHOULD BE REPLICATIVE  
ALLOWING FOR A MARGIN OF TEST PROCEDURE AND OPERATOR ERROR.  
WE ALSO CERTIFY THAT THE ABOVE PRODUCT DOES MEET OR EXCEED  
ALL SPECIFICATIONS SET FORTH IN API 13A SECTION 9, SEVENTEENTH EDITION  
FOR BENTONITE.

**WYO-BEN, INC.**

*Sue Anderson*

---

Sue Anderson  
Quality Assurance

STUCCO PLANT  
WYOMING OPERATIONS OFFICE  
P.O. BOX 1072  
GREYBULL, WYOMING 82426 USA

SAGE CREEK PLANT  
Lovell, Wyoming

LUCERNE PLANT  
Thermopolis, Wyoming

CORPORATE HEADQUARTERS  
Billings, Montana

# **WYO-BEN, INC.**

## **CERTIFICATE OF ANALYSIS**

**DATE:** 08/06/12

**TO:** MORETRENCH AMERICAN CORP.

**SHIP DATE:** 07/31/12

**PRODUCT:** HYDROGEL

**LOT NO.:** 07301222

**ORDER NO.:** 74831

**P.O.:** 614827

**TRUCK NO.:** QUALITY-66

**EMAIL:** [dguy@mtac.com](mailto:dguy@mtac.com)

THE FOLLOWING RESULTS WERE OBTAINED FROM TESTS RUN ON A  
COMPOSITE SAMPLE TAKEN FROM THE ABOVE LOT.

| <b>Lot Number</b> | <b>07301222</b> | <b>Specification</b> |
|-------------------|-----------------|----------------------|
| 600rpm Reading    | 41              | 30 Minimum           |
| 300rpm Reading    | 29              | No Specification     |
| YP/PV RATIO       | 1.42            | 3.00 Maximum         |
| MOISTURE %        | 9.2             | No Specification     |
| WATER LOSS        | 12.4            | 15.0 Maximum         |
| pH                | 9.4             | No Specification     |
| WET SCREEN %-200  | 3.5             | 4.0 Maximum          |

WE CERTIFY THAT THE TEST RESULTS CONTAINED HEREIN ARE  
ACCURATE AS REPORTED. THE RESULTS SHOULD BE REPLICATIVE  
ALLOWING FOR A MARGIN OF TEST PROCEDURE AND OPERATOR ERROR.  
WE ALSO CERTIFY THAT THE ABOVE PRODUCT DOES MEET OR EXCEED  
ALL SPECIFICATIONS SET FORTH IN API 13A SECTION 9, SEVENTEENTH EDITION  
FOR BENTONITE.

**WYO-BEN, INC.**

*Sue Anderson*

---

Sue Anderson  
Quality Assurance

STUCCO PLANT  
WYOMING OPERATIONS OFFICE  
P.O. BOX 1072  
GREYBULL, WYOMING 82426 USA

SAGE CREEK PLANT  
Lovell, Wyoming

LUCERNE PLANT  
Thermopolis, Wyoming

CORPORATE HEADQUARTERS  
Billings, Montana

# **WYO-BEN, INC.**

## **CERTIFICATE OF ANALYSIS**

**DATE:** 08/06/12

**TO:** MORETRENCH AMERICAN CORP. **SHIP DATE:** 07/31/12

**PRODUCT:** HYDROGEL **LOT NO.:** 07301222

**ORDER NO.:** 74948 **P.O.:** 614827

**TRUCK NO.:** HIGHBALL-36 **EMAIL:** [dguy@mtac.com](mailto:dguy@mtac.com)

THE FOLLOWING RESULTS WERE OBTAINED FROM TESTS RUN ON A  
COMPOSITE SAMPLE TAKEN FROM THE ABOVE LOT.

| <b>Lot Number</b> | <b>07301222</b> | <b>Specification</b> |
|-------------------|-----------------|----------------------|
| 600rpm Reading    | 41              | 30 Minimum           |
| 300rpm Reading    | 29              | No Specification     |
| YP/PV RATIO       | 1.42            | 3.00 Maximum         |
| MOISTURE %        | 9.2             | No Specification     |
| WATER LOSS        | 12.4            | 15.0 Maximum         |
| pH                | 9.4             | No Specification     |
| WET SCREEN %-200  | 3.5             | 4.0 Maximum          |

WE CERTIFY THAT THE TEST RESULTS CONTAINED HEREIN ARE  
ACCURATE AS REPORTED. THE RESULTS SHOULD BE REPLICATIVE  
ALLOWING FOR A MARGIN OF TEST PROCEDURE AND OPERATOR ERROR.  
WE ALSO CERTIFY THAT THE ABOVE PRODUCT DOES MEET OR EXCEED  
ALL SPECIFICATIONS SET FORTH IN API 13A SECTION 9, SEVENTEENTH EDITION  
FOR BENTONITE.

**WYO-BEN, INC.**

*Sue Anderson*

---

Sue Anderson  
Quality Assurance

STUCCO PLANT  
WYOMING OPERATIONS OFFICE  
P.O. BOX 1072  
GREYBULL, WYOMING 82426 USA

SAGE CREEK PLANT  
Lovell, Wyoming

LUCERNE PLANT  
Thermopolis, Wyoming

CORPORATE HEADQUARTERS  
Billings, Montana

# WYO-BEN, INC.

## CERTIFICATE OF ANALYSIS

DATE: 08/06/12

TO: MORETRENCH AMERICAN CORP. SHIP DATE: 08/02/12

PRODUCT: HYDROGEL LOT NO.: 07301222

ORDER NO.: 74949 P.O.: 614827

TRUCK NO.: STEELMAN-A15 EMAIL: [dguy@mtac.com](mailto:dguy@mtac.com)

THE FOLLOWING RESULTS WERE OBTAINED FROM TESTS RUN ON A  
COMPOSITE SAMPLE TAKEN FROM THE ABOVE LOT.

| Lot Number       | 07301222 | Specification    |
|------------------|----------|------------------|
| 600rpm Reading   | 41       | 30 Minimum       |
| 300rpm Reading   | 29       | No Specification |
| YP/PV RATIO      | 1.42     | 3.00 Maximum     |
| MOISTURE %       | 9.2      | No Specification |
| WATER LOSS       | 12.4     | 15.0 Maximum     |
| pH               | 9.4      | No Specification |
| WET SCREEN %-200 | 3.5      | 4.0 Maximum      |

WE CERTIFY THAT THE TEST RESULTS CONTAINED HEREIN ARE  
ACCURATE AS REPORTED. THE RESULTS SHOULD BE REPLICATIVE  
ALLOWING FOR A MARGIN OF TEST PROCEDURE AND OPERATOR ERROR.  
WE ALSO CERTIFY THAT THE ABOVE PRODUCT DOES MEET OR EXCEED  
ALL SPECIFICATIONS SET FORTH IN API 13A SECTION 9, SEVENTEENTH EDITION  
FOR BENTONITE.

**WYO-BEN, INC.**

*Sue Anderson*

---

Sue Anderson  
Quality Assurance

STUCCO PLANT  
WYOMING OPERATIONS OFFICE  
P.O. BOX 1072  
GREYBULL, WYOMING 82426 USA

SAGE CREEK PLANT  
Lovell, Wyoming

LUCERNE PLANT  
Thermopolis, Wyoming

CORPORATE HEADQUARTERS  
Billings, Montana



| <b>TRANSMITTAL OF SHOP DRAWINGS, EQUIPMENT DATA, MATERIAL SAMPLES, OR<br/>MANUFACTURER'S CERTIFICATES OF COMPLIANCE</b><br><small>(Read instructions on reverse side prior to initiating this form)</small> |                                                                                 |                                                                                                  |   |   | <b>DATE</b><br>September 13, 2012            |                                      | <b>TRANSMITTAL NO:</b><br><b>003</b>   |                                |
|---|---------------------------------------------------------------------------------|--------------------------------------------------------------------------------------------------|---|---|----------------------------------------------|--------------------------------------|---|--------------------------------|
| <b>SECTION I - REQUEST FOR APPROVAL OF THE FOLLOWING ITEMS</b> (This section will be initiated by the Contractor)                                                                                           |                                                                                 |                                                                                                  |   |   |                                              |                                      |   |                                |
| <b>TO:</b><br>Zachary Mothershed - Project Engineer<br>US Army Corps of Engineers<br>696 Virginia Road<br>Concord, MA 01742-2751                                                                            |                                                                                 |                                                                                                  | <b>FROM:</b><br>Sovereign Consulting, Inc.<br>16 Chestnut Street, Suite 520<br>Foxboro, MA 02035                                                  |   | <b>CONTRACT NO:</b><br>W912WJ-10-D-0003-0002 |                                      | <b>CHECK ONE:</b><br><input checked="" type="checkbox"/> THIS IS A NEW TRANSMITTAL<br><input type="checkbox"/> THIS IS A RESUBMITTAL OF TRANSMITTAL _____ |                                |
| SPECIFICATION SECTION NO: (Cover only one section with each transmittal)<br><div style="text-align: center; font-weight: bold; font-size: 1.2em;">02215</div>                                               |                                                                                 |                                                                                                  | PROJECT TITLE AND LOCATION:<br><div style="text-align: center;"> <b>Shepley's Hill Landfill<br/>Barrier Wall<br/>Devens, Massachusetts</b> </div> |   |                                              |                                      |   |                                |
| ITEM<br>NO.<br><br>a.   | DESCRIPTION OF ITEM SUBMITTED<br><br>b.<br><br>(Type, size, model number, etc.) | MFG. OR CONTR. CAT.<br>CURVE DRAWING OR<br>BROCHURE NO.<br><br>c.<br><br>(See instruction No. 8) | NO. OF<br>COPIES<br><br>d.   | CONTRACT REFERENCE   |                                              | FOR CONTRACTOR<br>USE CODE<br><br>g. | VARIATION<br><br>(See instruction<br>No. 6)<br><br>h.   | FORCE<br>USE<br>CODE<br><br>i. |
|   |                                                                                 |                                                                                                  |   | DOCUMENT   |                                              |                                      |   |                                |
|   |                                                                                 |                                                                                                  |   | SPEC. PARA.<br>NO.<br><br>e.   | DRAWING<br>SHEET NO.<br><br>f.               |                                      |   |                                |
| 1   | Bentonite - Certification - 8/29/12 Delivery Date                               | N/A                                                                                              | 1   | 1.7   | ~                                            | FIO                                  | ~   |                                |
|   |                                                                                 |                                                                                                  |   |   |                                              |                                      |   |                                |
| REMARKS   |                                                                                 |                                                                                                  |   | I certify that the above submitted items have been reviewed<br>in detail and correct and in strict conformance with the<br>contract drawings and specifications except as otherwise stated.<br><br><div style="text-align: right;"> <u>Thomas B. Hevner</u> <br/>         NAME AND SIGNATURE OF CONTRACTOR       </div> |                                              |                                      |   |                                |
| <b>SECTION II - APPROVAL ACTION</b>   |                                                                                 |                                                                                                  |   |   |                                              |                                      |   |                                |
| ENCLOSURES RETURNED (List by Item No.)   |                                                                                 |                                                                                                  | NAME, TITLE AND SIGNATURE OF APPROVING AUTHORITY                                                                                                  |   |                                              |                                      | DATE   |                                |

# **WYO-BEN, INC.**

## **CERTIFICATE OF ANALYSIS**

DATE: 08/29/12

TO: MORETRENCH AMERICAN CORP. SHIP DATE: 08/28/12

PRODUCT: HYDROGEL LOT NO.: 08231232

ORDER NO.: 76403 P.O.: 614827

TRUCK NO.: CRST MALONE-W2730M EMAIL: [dguy@mtac.com](mailto:dguy@mtac.com)

THE FOLLOWING RESULTS WERE OBTAINED FROM TESTS RUN ON A  
COMPOSITE SAMPLE TAKEN FROM THE ABOVE LOT.

| Lot Number       | 08231232 | Specification    |
|------------------|----------|------------------|
| 600rpm Reading   | 38       | 30 Minimum       |
| 300rpm Reading   | 28       | No Specification |
| YP/PV RATIO      | 1.80     | 3.00 Maximum     |
| MOISTURE %       | 8.1      | No Specification |
| WATER LOSS       | 13.4     | 15.0 Maximum     |
| pH               | 9.9      | No Specification |
| WET SCREEN %-200 | 3.4      | 4.0 Maximum      |

WE CERTIFY THAT THE TEST RESULTS CONTAINED HEREIN ARE  
ACCURATE AS REPORTED. THE RESULTS SHOULD BE REPLICATIVE  
ALLOWING FOR A MARGIN OF TEST PROCEDURE AND OPERATOR ERROR.  
WE ALSO CERTIFY THAT THE ABOVE PRODUCT DOES MEET OR EXCEED  
ALL SPECIFICATIONS SET FORTH IN API 13A SECTION 9, SEVENTEENTH EDITION  
FOR BENTONITE.

**WYO-BEN, INC.**

*Sue Anderson*

---

Sue Anderson  
Quality Assurance

STUCCO PLANT  
WYOMING OPERATIONS OFFICE  
P.O. BOX 1072  
GREYBULL, WYOMING 82426 USA

SAGE CREEK PLANT  
Lovell, Wyoming

LUCERNE PLANT  
Thermopolis, Wyoming

CORPORATE HEADQUARTERS  
Billings, Montana

# WYO-BEN, INC.

## CERTIFICATE OF ANALYSIS

DATE: 08/29/12

TO: MORETRENCH AMERICAN CORP.

SHIP DATE: 08/28/12

PRODUCT: HYDROGEL

LOT NO.: 07301222

ORDER NO.: 75319

P.O.: 614827

TRUCK NO.: CRST-W2537M

EMAIL: [dguy@mtac.com](mailto:dguy@mtac.com)

THE FOLLOWING RESULTS WERE OBTAINED FROM TESTS RUN ON A  
COMPOSITE SAMPLE TAKEN FROM THE ABOVE LOT.

| Lot Number       | 07301222 | Specification    |
|------------------|----------|------------------|
| 600rpm Reading   | 41       | 30 Minimum       |
| 300rpm Reading   | 29       | No Specification |
| YP/PV RATIO      | 1.42     | 3.00 Maximum     |
| MOISTURE %       | 9.2      | No Specification |
| WATER LOSS       | 12.4     | 15.0 Maximum     |
| pH               | 9.4      | No Specification |
| WET SCREEN %-200 | 3.5      | 4.0 Maximum      |

WE CERTIFY THAT THE TEST RESULTS CONTAINED HEREIN ARE  
ACCURATE AS REPORTED. THE RESULTS SHOULD BE REPLICATIVE  
ALLOWING FOR A MARGIN OF TEST PROCEDURE AND OPERATOR ERROR.  
WE ALSO CERTIFY THAT THE ABOVE PRODUCT DOES MEET OR EXCEED  
ALL SPECIFICATIONS SET FORTH IN API 13A SECTION 9, SEVENTEENTH EDITION  
FOR BENTONITE.

**WYO-BEN, INC.**

*Sue Anderson*

---

Sue Anderson  
Quality Assurance

STUCCO PLANT  
WYOMING OPERATIONS OFFICE  
P.O. BOX 1072  
GREYBULL, WYOMING 82426 USA

SAGE CREEK PLANT  
Lovell, Wyoming

LUCERNE PLANT  
Thermopolis, Wyoming

CORPORATE HEADQUARTERS  
Billings, Montana

| <b>TRANSMITTAL OF SHOP DRAWINGS, EQUIPMENT DATA, MATERIAL SAMPLES, OR<br/>MANUFACTURER'S CERTIFICATES OF COMPLIANCE</b><br><i>(Read instructions on reverse side prior to initiating this form)</i> |                                                                                 |                                                                                              |   |   | <b>DATE</b><br>September 13, 2012            |                                      | <b>TRANSMITTAL NO:</b><br><b>004</b>   |                                |
|---|---------------------------------------------------------------------------------|----------------------------------------------------------------------------------------------|---|---|----------------------------------------------|--------------------------------------|---|--------------------------------|
| <b>SECTION I - REQUEST FOR APPROVAL OF THE FOLLOWING ITEMS</b> (This section will be initiated by the Contractor)                                                                                   |                                                                                 |                                                                                              |   |   |                                              |                                      |   |                                |
| <b>TO:</b><br>Zachary Mothershed - Project Engineer<br>US Army Corps of Engineers<br>696 Virginia Road<br>Concord, MA 01742-2751                                                                    |                                                                                 |                                                                                              | <b>FROM:</b><br>Sovereign Consulting, Inc.<br>16 Chestnut Street, Suite 520<br>Foxboro, MA 02035                                                  |   | <b>CONTRACT NO:</b><br>W912WJ-10-D-0003-0002 |                                      | <b>CHECK ONE:</b><br><input checked="checked" type="checkbox"/> THIS IS A NEW TRANSMITTAL<br><input type="checkbox"/> THIS IS A RESUBMITTAL OF<br>TRANSMITTAL _____ |                                |
| SPECIFICATION SECTION NO: (Cover only one section with each transmittal)<br><div style="text-align: center; font-weight: bold; font-size: 1.2em;">02300</div>                                       |                                                                                 |                                                                                              | PROJECT TITLE AND LOCATION:<br><div style="text-align: center;"> <b>Shepley's Hill Landfill<br/>Barrier Wall<br/>Devens, Massachusetts</b> </div> |   |                                              |                                      |   |                                |
| ITEM<br>NO.<br><br>a.   | DESCRIPTION OF ITEM SUBMITTED<br><br>(Type, size, model number, etc.)<br><br>b. | MFG. OR CONTR. CAT.<br>CURVE DRAWING OR<br>BROCHURE NO.<br>(See instruction No. 8)<br><br>c. | NO. OF<br>COPIES<br><br>d.   | CONTRACT REFERENCE<br>DOCUMENT   |                                              | FOR CONTRACTOR<br>USE CODE<br><br>g. | VARIATION<br>(See instruction<br>No. 6)<br><br>h.   | FORCE<br>USE<br>CODE<br><br>i. |
|   |                                                                                 |                                                                                              |   | SPEC. PARA.<br>NO.<br><br>e.   | DRAWING<br>SHEET NO.<br><br>f.               |                                      |   |                                |
|   |                                                                                 |                                                                                              |   | 1.4   | 8                                            |                                      |   |                                |
| 1   | Drainage Layer - Sand                                                           | N/A                                                                                          | 1   | 1.4   | 8                                            | FIO                                  | ~   |                                |
|   |                                                                                 |                                                                                              |   |   |                                              |                                      |   |                                |
| REMARKS   |                                                                                 |                                                                                              |   | I certify that the above submitted items have been reviewed<br>in detail and correct and in strict conformance with the<br>contract drawings and specifications except as otherwise stated.<br><br><div style="text-align: right;"> <u>Thomas B. Hevner</u> <br/>         NAME AND SIGNATURE OF CONTRACTOR       </div> |                                              |                                      |   |                                |
| <b>SECTION II - APPROVAL ACTION</b>   |                                                                                 |                                                                                              |   |   |                                              |                                      |   |                                |
| ENCLOSURES RETURNED (List by Item No.)   |                                                                                 |                                                                                              | NAME, TITLE AND SIGNATURE OF APPROVING AUTHORITY                                                                                                  |   |                                              |                                      | DATE   |                                |



**CONSTRUCTION CO. INC.**

192 Depot Road, P.O. Box 401

East Templeton, MA 01438

- Lancaster Pit

## Screened Sand

| <u>Sieve Size</u> | <u>% Passing</u> |
|-------------------|------------------|
| 3/8"              | 100              |
| 1/4"              | 97.7             |
| #4                | 93.41            |
| #8                | 84.19            |
| #16               | 70.76            |
| #30               | 46.08            |
| #50               | 19.91            |
| #100              | 6.60             |
| #200              | 2.39             |
| #100              | 0                |



| <b>TRANSMITTAL OF SHOP DRAWINGS, EQUIPMENT DATA, MATERIAL SAMPLES, OR<br/>MANUFACTURER'S CERTIFICATES OF COMPLIANCE</b><br><i>(Read instructions on reverse side prior to initiating this form)</i> |                                                                                 |                                                                                              |   |   | <b>DATE</b><br>September 14, 2012            |                                      | <b>TRANSMITTAL NO:</b><br><b>005</b>   |                                |
|---|---------------------------------------------------------------------------------|----------------------------------------------------------------------------------------------|---|---|----------------------------------------------|--------------------------------------|---|--------------------------------|
| <b>SECTION I - REQUEST FOR APPROVAL OF THE FOLLOWING ITEMS</b> (This section will be initiated by the Contractor)                                                                                   |                                                                                 |                                                                                              |   |   |                                              |                                      |   |                                |
| <b>TO:</b><br>Zachary Mothershed - Project Engineer<br>US Army Corps of Engineers<br>696 Virginia Road<br>Concord, MA 01742-2751                                                                    |                                                                                 |                                                                                              | <b>FROM:</b><br>Sovereign Consulting, Inc.<br>16 Chestnut Street, Suite 520<br>Foxboro, MA 02035                                                  |   | <b>CONTRACT NO:</b><br>W912WJ-10-D-0003-0002 |                                      | <b>CHECK ONE:</b><br><input checked="checked" type="checkbox"/> THIS IS A NEW TRANSMITTAL<br><input type="checkbox"/> THIS IS A RESUBMITTAL OF<br>TRANSMITTAL _____ |                                |
| SPECIFICATION SECTION NO: (Cover only one section with each transmittal)<br><div style="text-align: center; font-weight: bold; font-size: 1.2em;">02300</div>                                       |                                                                                 |                                                                                              | PROJECT TITLE AND LOCATION:<br><div style="text-align: center;"> <b>Shepley's Hill Landfill<br/>Barrier Wall<br/>Devens, Massachusetts</b> </div> |   |                                              |                                      |   |                                |
| ITEM<br>NO.<br><br>a.   | DESCRIPTION OF ITEM SUBMITTED<br><br>(Type, size, model number, etc.)<br><br>b. | MFG. OR CONTR. CAT.<br>CURVE DRAWING OR<br>BROCHURE NO.<br>(See instruction No. 8)<br><br>c. | NO. OF<br>COPIES<br><br>d.   | CONTRACT REFERENCE   |                                              | FOR CONTRACTOR<br>USE CODE<br><br>g. | VARIATION<br>(See instruction<br>No. 6)<br><br>h.   | FORCE<br>USE<br>CODE<br><br>i. |
|   |                                                                                 |                                                                                              |   | DOCUMENT   |                                              |                                      |   |                                |
|   |                                                                                 |                                                                                              |   | SPEC. PARA.<br>NO.<br><br>e.   | DRAWING<br>SHEET NO.<br><br>f.               |                                      |   |                                |
| 1   | Woven Geotextile                                                                | N/A                                                                                          | 1   | 1.4   | C-302, F, G                                  | FIO                                  | ~   |                                |
|   |                                                                                 |                                                                                              |   |   |                                              |                                      |   |                                |
| REMARKS   |                                                                                 |                                                                                              |   | I certify that the above submitted items have been reviewed<br>in detail and correct and in strict conformance with the<br>contract drawings and specifications except as otherwise stated.<br><br><div style="text-align: right;"> <u>Thomas B. Hevner</u> <br/>         NAME AND SIGNATURE OF CONTRACTOR       </div> |                                              |                                      |   |                                |
| <b>SECTION II - APPROVAL ACTION</b>   |                                                                                 |                                                                                              |   |   |                                              |                                      |   |                                |
| ENCLOSURES RETURNED (List by Item No.)   |                                                                                 |                                                                                              | NAME, TITLE AND SIGNATURE OF APPROVING AUTHORITY                                                                                                  |   |                                              |                                      | DATE   |                                |

## Mirafi® 600X

Mirafi® 600X geotextile is composed of high-tenacity polypropylene yarns, which are woven into a stable network such that the yarns retain their relative position. Mirafi® 600X geotextile is inert to biological degradation and resistant to naturally encountered chemicals, alkalis, and acids.

| Mechanical Properties                    | Test Method | Unit                                               | Minimum Average Roll Value |            |
|------------------------------------------|-------------|----------------------------------------------------|----------------------------|------------|
|                                          |             |                                                    | MD                         | CD         |
| Grab Tensile Strength                    | ASTM D4632  | lbs (N)                                            | 315 (1402)                 | 315 (1402) |
| Grab Tensile Elongation                  | ASTM D4632  | %                                                  | 12                         |            |
| Trapezoid Tear Strength                  | ASTM D4533  | lbs (N)                                            | 113 (503)                  | 113 (503)  |
| CBR Puncture Strength                    | ASTM D6241  | lbs (N)                                            | 900 (4005)                 |            |
| Apparent Opening Size (AOS) <sup>1</sup> | ASTM D4751  | U.S. Sieve (mm)                                    | 40 (0.43)                  |            |
| Permittivity                             | ASTM D4491  | sec <sup>-1</sup>                                  | 0.05                       |            |
| Flow Rate                                | ASTM D4491  | gal/min/ft <sup>2</sup><br>(l/min/m <sup>2</sup> ) | 4.0<br>(163)               |            |
| UV Resistance (at 500 hours)             | ASTM D4355  | % strength retained                                | 70                         |            |

<sup>1</sup> ASTM D4751, AOS is a Maximum Opening Diameter Value

| Physical Properties                 | Test Method | Unit                                   | Typical Value         |                    |                        |
|-------------------------------------|-------------|----------------------------------------|-----------------------|--------------------|------------------------|
| Weight                              | ASTM D5261  | oz/yd <sup>2</sup> (g/m <sup>2</sup> ) | 6.0 (203)             |                    |                        |
| Thickness                           | ASTM D5199  | mils (mm)                              | 25 (0.6)              |                    |                        |
| Roll Dimensions<br>(width x length) | --          | ft<br>(m)                              | 12.5x360<br>(3.8x110) | 15x300<br>(4.6x91) | 17.5x258<br>(5.3x78.7) |
| Roll Area                           | --          | yd <sup>2</sup> (m <sup>2</sup> )      | 500 (418)             |                    |                        |
| Estimated Roll Weight               | --          | lb (kg)                                | 240 (109)             |                    |                        |

**Disclaimer:** TenCate assumes no liability for the accuracy or completeness of this information or for the ultimate use by the purchaser. TenCate disclaims any and all express, implied, or statutory standards, warranties or guarantees, including without limitation any implied warranty as to merchantability or fitness for a particular purpose or arising from a course of dealing or usage of trade as to any equipment, materials, or information furnished herewith. This document should not be construed as engineering advice.

© 2012 TenCate Geosynthetics Americas  
Mirafi® is a registered trademark of Nicolon Corporation

| <b>TRANSMITTAL OF SHOP DRAWINGS, EQUIPMENT DATA, MATERIAL SAMPLES, OR<br/>MANUFACTURER'S CERTIFICATES OF COMPLIANCE</b><br><i>(Read instructions on reverse side prior to initiating this form)</i> |                                                                                 |                                                                                                  |   |   | <b>DATE</b><br>September 26, 2012            |                                      | <b>TRANSMITTAL NO:</b><br><b>006</b>   |                                |
|---|---------------------------------------------------------------------------------|--------------------------------------------------------------------------------------------------|---|---|----------------------------------------------|--------------------------------------|---|--------------------------------|
| <b>SECTION I - REQUEST FOR APPROVAL OF THE FOLLOWING ITEMS</b> (This section will be initiated by the Contractor)                                                                                   |                                                                                 |                                                                                                  |   |   |                                              |                                      |   |                                |
| <b>TO:</b><br>Zachary Mothershed - Project Engineer<br>US Army Corps of Engineers<br>696 Virginia Road<br>Concord, MA 01742-2751                                                                    |                                                                                 |                                                                                                  | <b>FROM:</b><br>Sovereign Consulting, Inc.<br>16 Chestnut Street, Suite 520<br>Foxboro, MA 02035                                                  |   | <b>CONTRACT NO:</b><br>W912WJ-10-D-0003-0002 |                                      | <b>CHECK ONE:</b><br><input checked="checked" type="checkbox"/> THIS IS A NEW TRANSMITTAL<br><input type="checkbox"/> THIS IS A RESUBMITTAL OF TRANSMITTAL _____ |                                |
| SPECIFICATION SECTION NO: (Cover only one section with each transmittal)<br><div style="text-align: center; font-weight: bold; font-size: 1.2em;">02300, 02736</div>                                |                                                                                 |                                                                                                  | PROJECT TITLE AND LOCATION:<br><div style="text-align: center;"> <b>Shepley's Hill Landfill<br/>Barrier Wall<br/>Devens, Massachusetts</b> </div> |   |                                              |                                      |   |                                |
| ITEM<br>NO.<br><br>a.   | DESCRIPTION OF ITEM SUBMITTED<br><br>(Type, size, model number, etc.)<br><br>b. | MFG. OR CONTR. CAT.<br>CURVE DRAWING OR<br>BROCHURE NO.<br><br>(See instruction No. 8)<br><br>c. | NO. OF<br>COPIES<br><br>d.   | CONTRACT REFERENCE<br>DOCUMENT   |                                              | FOR CONTRACTOR<br>USE CODE<br><br>g. | VARIATION<br><br>(See instruction<br>No. 6)<br><br>h.   | FORCE<br>USE<br>CODE<br><br>i. |
|   |                                                                                 |                                                                                                  |   | SPEC. PARA.<br>NO.<br><br>e.   | DRAWING<br>SHEET NO.<br><br>f.               |                                      |   |                                |
| 1   | PVC Geomembrane                                                                 | N/A                                                                                              | 1   | 1.4, 1.5   | C-302, E, F                                  | FIO                                  | ~   |                                |
|   |                                                                                 |                                                                                                  |   |   |                                              |                                      |   |                                |
| REMARKS   |                                                                                 |                                                                                                  |   | I certify that the above submitted items have been reviewed<br>in detail and correct and in strict conformance with the<br>contract drawings and specifications except as otherwise stated.<br><br><div style="text-align: right;"> <u>Thomas B. Hevner</u> <br/>         NAME AND SIGNATURE OF CONTRACTOR       </div> |                                              |                                      |   |                                |
| <b>SECTION II - APPROVAL ACTION</b>   |                                                                                 |                                                                                                  |   |   |                                              |                                      |   |                                |
| ENCLOSURES RETURNED (List by Item No.)   |                                                                                 |                                                                                                  | NAME, TITLE AND SIGNATURE OF APPROVING AUTHORITY                                                                                                  |   |                                              |                                      | DATE   |                                |



---

**POLYVINYL CHLORIDE (PVC) GEOMEMBRANE FABRICATION  
AND  
QUALITY CONTROL PROCEDURES**

---

**SOLMAX INTERNATIONAL INC.**  
AUGUST 08

2801, Marie-Victorin boulevard, Varennes, Québec, Canada J3X 1P7

[WWW.SOLMAX.COM](http://WWW.SOLMAX.COM)

**Telephone** 4 5 0 9 2 9 1 2 3 4

**Sales** 4 5 0 9 2 9 2 5 4 4

**Fax** 4 5 0 9 2 9 1 2 2 7

ISO 9001 | ISO 14001

## TABLE OF CONTENTS

|                                                         |    |
|---------------------------------------------------------|----|
| 1. INTRODUCTION .....                                   | 2  |
| 2. MANUFACTURING CAPABILITIES.....                      | 2  |
| 3. BRIEF CORPORATE HISTORY .....                        | 3  |
| 4. PARTIAL LIST OF PVC PROJECTS REALIZED RECENTLY ..... | 3  |
| 5. QUALITY CONTROL (QC) PROCEDURES OF ROLL GOODS .....  | 6  |
| 6. PVC FACTORY FABRICATION .....                        | 6  |
| 7. DIELECTRIC WELDER QUALITY CONTROL PROCEDURES .....   | 6  |
| 7.1 CALIBRATION .....                                   | 6  |
| 7.2 DESTRUCTIVE TESTING (ONLY UPON REQUEST) .....       | 7  |
| 7.3 VISUAL INSPECTION AND REPAIR PROCEDURES .....       | 8  |
| 7.4 DOCUMENTATION .....                                 | 9  |
| 7.5 SPECIMEN SAMPLES .....                              | 9  |
| 8. PANEL AND ROLL IDENTIFICATION .....                  | 9  |
| 9. PACKAGING .....                                      | 10 |

### APPENDIX

- CORPORATE CERTIFICATIONS & MEMBERSHIPS
- PVC GEOMEMBRANE INSTITUTE (PGI) FABRICATION & INSTALLATION MANUAL



## 1. INTRODUCTION

The purpose of this document is to provide an overview of all Quality Control (QC) procedures conducted by Solmax International Inc. during the factory fabrication of Polyvinyl Chloride (PVC) geomembrane panels.

The following general guidelines are given for information purposes only. Project specifics can modify this Quality Control Program, which acts as a basis for projects without plans and specifications.

## 2. MANUFACTURING CAPABILITIES

The **Solmax International** plant is located in Varennes, Canada and it employs approximately 75 employees. The plant houses a state-of-the-art three-layer and a monolayer film blown extruders producing all common types of polyethylene geomembrane in 22 feet (6.7 m) wide rolls with the thickness ranging from 20 to 100 mil (0.50 to 2.50mm). Solmax processes various types of resins including High Density Polyethylene (HDPE) and other polyethylene configurations such as Very Flexible Polyethylene (VFPE). All of these resins can be used to manufacture geomembranes with smooth surfaces or with texture on one or both sides in order to improve friction properties.

Solmax also manufactures among the biggest PVC geomembrane panels in the industry on thickness ranging from 0.5mm to 1.50mm and reaching up to 4500m<sup>2</sup> long.

### SIZE OF PLANT:

- APPROXIMATE AREA OF THE PLANT IS 48,000 SQUARE FEET
- OUTSIDE STORAGE IS APPROXIMATELY 150,000 SQUARE FEET

### EQUIPMENT:

- BLOWN FILM BATTENFELD GLOUCESTER ENG. MONOLAYER 86 INCHES (CAPACITY OF 3200 POUNDS PER HOUR)
- BLOWN FILM BATTENFELD GLOUCESTER ENG. COEXTRUSION 3 SCREWS 86 INCHES (CAPACITY OF 3500 POUNDS PER HOUR)
- SOLMAX HAS TWO POLYETHYLENE PRODUCTION LINES
- K-BAR DIELECTRIC WELDING UNITS OF 15 KWA
- SOLMAX HAS THREE PVC PRODUCTION LINES

### NUMBER OF SHIFTS PER DAY:

- 2 SHIFTS OF 12 HOURS AND THE PRODUCTION IS CONTINUOUS (24/24)
- PRODUCTION IS CONTINUOUS

### PRODUCTION PER SHIFT:

- 65, 000 POUNDS PER SHIFT
- 15,000 M2 (BASED ON 0.75 MM THICK) FOR PVC

### ANNUAL CAPACITY

- APPROXIMATELY 48 000 000 POUNDS ANNUALLY (PE)
- APPROXIMATELY 15,000,000 M2 ANNUALLY (PVC)



### 3. BRIEF CORPORATE HISTORY

#### PVC FABRICATION ACTIVITIES

|      |   |
|------|---|
| 1989 | Addition of Factory Pre-fabrication Services – ON FLOOR                                            |
| 1991 | Optimization of our process through the automation of our first assembly line (dielectric process) |
| 1993 | First major project with the Government of Quebec (300 000 sm)                                     |
| 1998 | Beginning of our partnership with the worldwide leader SQM S.A.                                    |
| 1999 | Installation of a second automated assembly line                                                   |
| 2002 | Integration to our assembly lines of the a wind up system<br>► innovative method of folding        |
| 2003 | Mushrif project – Realization of the biggest water reservoir worldwide                             |
| 2003 | Manto Verde (Chile) – 1st time utilization of PVC in a large scale Copper leaching                 |
| 2004 | Development of the Infra-red technology with the Canadian National Research Institute              |
| 2005 | Development of the Master Rolls concept                                                            |
| 2006 | Installation of a third automated production line                                                  |
| 2007 | Integration of a pin hole detector                                                                 |
| 2008 | Solmax historical contract signature with Chilean leader (7 Million sm)                            |

### 4. PARTIAL LIST OF PVC PROJECTS REALIZED RECENTLY



**Project Name:**

Application:

Location:

Date of completion:

Facility owner:

Installer:

Contact:

Material Thickness:

Surface Area

**SQM S.A.**

Evaporation pond

Desert de Atacama, Chile

2008 - March 2009

SQM S.A.

Teypa

Waldo Rojas

PVC 30 mil

7 000 000 sm / 75 385 000 sf

**Project Name:**

**Minera Escondida**

Application:

Tailing dam

Location:

Desert de Atacama, Chile

Date of completion:

April 2007

Facility owner:

Minera Escondida

Installer:

Minera Escondida

Material Thickness:

PVC 30 mil

Surface Area

3 250 000 sm / 34 500 000 sf

**Project Name:**

**Barnesville WWTP**

Application:

Water Waste Treatment

Location:

Barnesville, MN

Date of completion:

Oct-Nov 2006

Facility owner:

City of Barnesville

Installer:

Simbeck & Associates

Contact:

Brian Simbeck

Material Thickness:

PVC 30 mil

Surface Area

212 275 sm / 2 284 892 sf



**Project Name:**

**Jamalco**

Application:

Dry residue area

Location:

Clarendon, Jamaica

Date of completion:

December 2007

Facility owner:

Alcoa

Installer:

Soluciones Ambientales

Contact:

Marco Araujo

Material Thickness:

PVC 30 mil

Surface Area

1 300 000 sm / 14 000 000 sf

**Project Name:**

**Rosebud Mining**

Location:

Penfield, PA

Date of completion:

October 2006

Facility owner:

Rosebud Mining

Installer:

Frank Roberts & Sons

Contact:

Mike Roberts

Material Thickness:

PVC 30 mil

Surface Area

40 000 sm / 426 500 sf



**Project Name:**

Application:  
Location:  
Date of completion:  
Facility owner:  
Installer:  
Contact:  
Material Thickness:  
Surface Area

**SQM S.A.**

Evaporation pond  
Desert de Atacama, Chile  
March 2007  
SQM  
Teypa  
Waldo Rojas  
PVC 30 mil  
1 100 000 sm / 11 840 300 sf

**Project Name:**

Application:  
Location:  
Date of completion:  
Facility owner:  
Contact:  
Telephone:  
Installer:  
Contact:  
Material Thickness:  
Surface Area

**Eagle Bend Wastewater Treatment Project**

Waste Water Treatment Plant  
Eagle Bend, MN  
November 2006  
Town of Eagle Bend  
Kevin Hess  
(218) 738-5982  
Simbeck & Associates  
JoAnne Simbeck  
PVC 30 mil  
130 000 sm / 1 393 372 sf

**Project Name:**

Application:  
Location:  
Date of completion:  
Owner:  
Client:  
Contact:  
Material Thickness:  
Surface Area

**Home Depot**

Decorative pond  
USA  
Year 2006  
Home Depot  
Beckett  
Joanne Tran  
PVC 20 mil Fish Grade  
1 100 100 sm / 11 850 000 sf

## **5. QUALITY CONTROL (QC) PROCEDURES OF ROLL GOODS**

All delivered roll goods shall be visually inspected by the quality control technician for damage during shipment and handling and for proper labeling. The quality control manager shall verify that all roll goods meet or exceed the project specifications by reviewing the manufacturer's quality control test results, test methods and frequencies (see "Manufacturer's Certification Results" in Appendix A). Any roll deemed unacceptable shall be separated and identified by a nonconformity tag in order to have it removed from production until satisfactory remedial actions have been taken.

Each production order shall be fully documented by the lot and all roll numbers used for the specific panel. A record drawing for each panel shall also be prepared indicating the location and dimension of each roll, or parts thereof, used to fabricate the given panel.

## **6. PVC FACTORY FABRICATION**

Prior to any production, all work areas shall be cleaned and kept free of any obstacles liable to cause damage or injure personnel. The production manager - and, if necessary, the quality control manager - shall hold a pre-production meeting with the production personnel in order to establish and convey all project specific requirements such as minimum seam strength and packaging procedures.

## **7. DIELECTRIC WELDER QUALITY CONTROL PROCEDURES**

### **7.1 CALIBRATION**

Prior to any assembly or calibration procedure, the welding technicians shall verify that all material surfaces to be welded are clean and dry. If necessary, for conditioning purposes, the roll shall be kept inside the facility for at least one work shift prior to welding. A sample piece of material from the roll to be seamed shall be cut and kept for calibration purposes.

Calibration procedures shall be performed following any production halt: at the start of every shift, after every break and prior to staff or material change. Calibration procedures shall also be performed following any event causing temporary production halt such as power failure, over-heating, etc...

The QC technician shall perform a welding test on a sample piece of material, approximately 8" X 48" (200mm x 1.2 meter), from which 10 test specimens shall be die-cut. Five peel tests and five shear tests shall be performed by the QC technician on a calibrated tensiometer. Peel and shear specimens shall be alternated when cut from the seam sample.

A peel test is conducted by submitting a one inch-wide (25mm) strip of seam (specimen) to a tensile force on a calibrated tensiometer, trying to "peel" or open the seam (see figure 1). A shear test is similar, but the tension is applied in the plane of the seam (see figure 2).



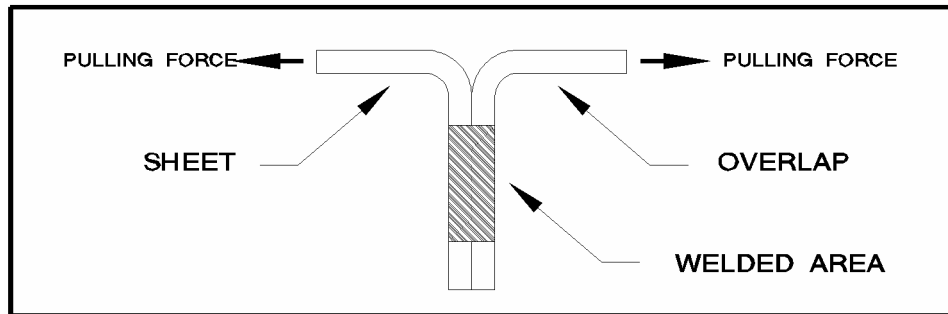


Figure 1 - PEEL TEST

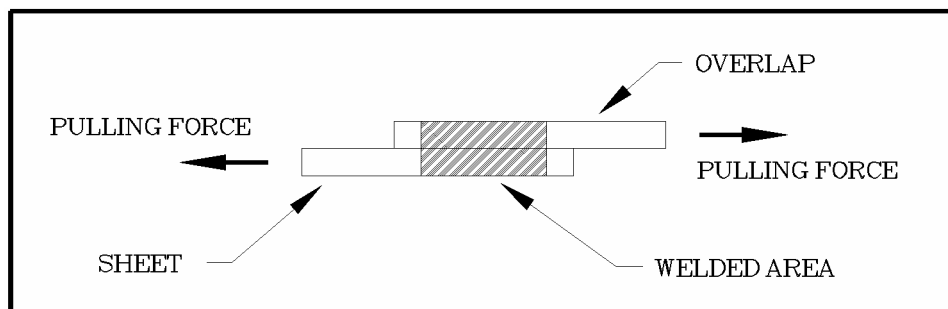


Figure 2 - SHEAR TEST

Peak values shall be recorded along with the locus of break (see "US-EPA Classification for types of break" in Appendix C). The QC technician shall verify that all calibration test results meet or exceed the project requirements for both peel and shear strength (see table 1 for typical peel and shear testing results).

Due to the lengthy testing process involved, welding may commence prior to the completion of all test results to prevent the welding equipment from excessive cooling. After testing 5 out of the 10 specimens, the QC technician may authorize welding to start if all results from those specimens meet the specified values.

## 7.2 DESTRUCTIVE TESTING (only upon request)



Destructive testing is performed at a frequency of 1 per 3000 linear feet (910 meters) of seaming, but not less than once per panel. On each sample, the same procedures described for calibration are followed, i.e. 5 specimens are tested for peel strength and 5 for shear strength. The QC technician shall verify that all destructive test results meet or exceed the project specific requirements (as shown in table 1 next page).

**Table 1 - Typical peel and shear strength values**

| <b>FACTORY SEAMS</b> |                           |                           |                               |                           |
|----------------------|---------------------------|---------------------------|-------------------------------|---------------------------|
|                      | <i><b>PEEL TEST</b></i>   |                           | <i><b>SHEAR TEST</b></i>      |                           |
| <b>MATERIAL</b>      | <b>STRENGTH<br/>(ppi)</b> | <b>BREAK<br/>(US-EPA)</b> | <b>STRENGTH<br/>(Lb./in.)</b> | <b>BREAK<br/>(US-EPA)</b> |
|                      | <b>Minimum</b>            |                           | <b>Minimum</b>                |                           |
| <b>Solmax 220</b>    | 12.5                      | FTB or<br>NON-FTB         | 38.4                          | FTB                       |
| <b>Solmax 230</b>    | 15.0                      | FTB or<br>NON-FTB         | 58.4                          | FTB                       |
| <b>Solmax 240</b>    | 15.0                      | FTB or<br>NON-FTB         | 79.8                          | FTB                       |
| <b>Solmax 250</b>    | 15.0                      | FTB or<br>NON-FTB         | 97.0                          | FTB                       |
| <b>Solmax 260</b>    | 15.0                      | FTB or<br>NON-FTB         | 116.0                         | FTB                       |

**NOTE:** For shear test, all specimens shall denote “brk” or “se” type locus of break as illustrated on the “single-track geomembrane weld” chart. . Values are as per PGI 1103

### 7.3 VISUAL INSPECTION AND REPAIR PROCEDURES

At all times, all welding personnel shall pay special attention to the integrity of the panel. Any suspected damage shall be reported immediately to the quality control technician who will temporarily stop production and proceed with repair procedures. Repairs shall consist of hand welding a patch with a hot air gun and pressure roller, followed by a visual verification of the repair. The QC technician shall then identify the repaired area on the corresponding record drawing.

## **7.4 DOCUMENTATION**

All manufacturer's certification results and in-house QC test results, along with the rolls used and the record drawings shall be enclosed in the final report (MF-CQ-31). Quality control test results shall be documented by the QC technician with the following information:

- Name of project
- Test number
- Weld number
- Date and time
- Power of the welding equipment
- Welding time
- Shear results
- Peel results
- Locus of break
- Name of QC technician
- Name of welding technician

This final report shall then be archived for a minimum period of 10 years. A copy shall be made available to the client, if requested.

## **7.5 SPECIMEN SAMPLES**

All specimen samples and an unused portion of the roll,  $\pm 6$  inches ( $\pm 150$ mm), shall be clearly identified with their corresponding test number and archived for a minimum of 10 years, unless otherwise specified. All specimen samples and unused portions shall be made available to the client upon request.

## **8. PANEL AND ROLL IDENTIFICATION**

Each panel shall be clearly identified with its corresponding number. Furthermore, each strip of material welded together to form the panel is also identified by its respective roll number. All unused portions of roll goods must be clearly identified for storage and further use.

## 9. PACKAGING

Each pallet can contain more than 1 panel and shall be packaged in a protective geotextile in order to prevent damage from shipping and handling. Special attention shall be given to all pallets for nails and chipped planks. In no event shall the panel rest directly on the wooden pallet; a cushion material must always be used between the pallet and the geomembrane panel. Each pallet shall be properly labeled with its corresponding project name, type of material, panel number and dimensions.



This certifies that

**Solmax International Inc.**

is a member of

**PVC Geomembrane Institute**

in good standing with all rights  
and privileges pertaining thereof.





# SGS

Certificate CA06/3886

The management system of  
Le système de gestion de

## Solmax International Inc.

2801, boul. Marie-Victorin,  
Varenes, Québec, J3X 1P7, Canada

has been assessed and certified as meeting the requirements of:  
a été évalué et enregistré selon les exigences de la norme :

### ISO 14001:2004

The scope of registration is as follows:  
La portée d'enregistrement est présentée ci-dessous:

**Fabrication de géomembranes et cordons d'extrusion de  
polyéthylène et assemblage de géomembranes PVC.  
Polyethylene geomembranes and extrusion rod manufacturing  
and PVC geomembrane prefabrication.**

Further clarifications regarding the scope of this certificate and the applicability of  
ISO 14001:2004 requirements may be obtained by consulting the organization.  
Des éclaircissements supplémentaires concernant la portée à ce certificat ainsi que l'applicabilité des  
exigences de la norme selon ISO 14001:2004 peuvent être obtenus en consultant l'organisme.

This certificate is valid from 20 July 2006 until 19 July 2009

Ce Certificat est valide du 20 juillet 2006 au 19 juillet 2009

Issue 1

Édition 1

Signed for and on behalf of SGS Systems & Services Certification Canada Inc  
Document signé pour et au nom de SGS Certification de Systèmes & Services Canada Inc



Managing Director

SGS Systems & Services Certification Canada Inc  
SGS Certification de Systèmes & Services Canada Inc  
6275 Northam Drive, Unit 2, Mississauga, Ontario, L4V 1Y8 Canada  
t (905)676-9595 t 1-800-636-0847 f (905)676-9519 [www.sgs.com](http://www.sgs.com)

SGS EMS 04 0105

Page 1 of 1







Certificate CA02/2694

The management system of  
Le système de gestion de

## Solmax International Inc.

2801, boul. Marie-Victorin  
Varenes, Québec, J3X 1P7, Canada

has been assessed and certified as meeting the requirements of:  
a été évalué et enregistré selon les exigences de la norme :

### ISO 9001:2000

The scope of registration is as follows:  
La portée d'enregistrement est présentée ci-dessous:

**Fabrication de géomembranes et cordons d'extrusion de polyéthylène  
et assemblage de géomembranes PVC.  
Polyethylene geomembrane and extrusion rod manufacturing and PVC  
geomembrane pre-fabrication.**

Further clarifications regarding the scope of this certificate and the applicability of  
ISO 9001:2000 requirements may be obtained by consulting the organization.  
Des éclaircissements supplémentaires concernant la portée de ce certificat ainsi que l'applicabilité des  
exigences de la norme selon ISO 9001:2000 peuvent être obtenus en consultant l'organisme.

This certificate is valid from 28 April 2008 until 27 April 2011

Ce certificat est valide du 28 avril 2008 au 27 avril 2011

Issue 3. Certified since February 2002

Édition 3. Enregistrée depuis février 2002


Signed for and on behalf of SGS Systems & Services Certification Canada Inc  
Document signé pour et au nom de SGS Certification de Systèmes & Services Canada Inc

Director Accreditation, North America

SGS Systems & Services Certification Canada Inc  
SGS Certification de Systèmes & Services Canada Inc  
201 Route 17 North, Rutherford, NJ 07070  
t 201-508-3000 t 1-800-747-9047 f 201-935-4555 www.sgs.com

SGS 9001-2 01 0303

Page 1 of 1

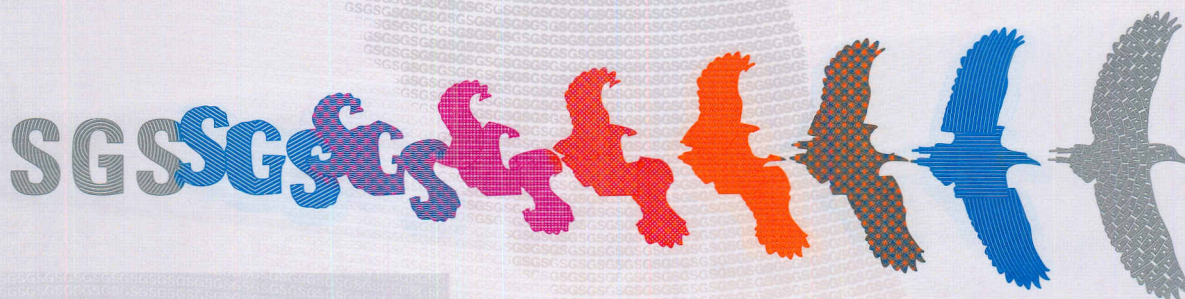



# terrafix<sup>®</sup>

## environmental U.S.A. inc.

---

P.O. Box 1226, 770 Main Street, Lewiston, Maine 04240 U.S.A. Tel: (207) 786-6808 Fax: (207) 786-6835

### QUALITY CONTROL MANUAL

#### *IMPORTANT NOTE*

The Terrafix Quality Control Manual is intended as a guideline only for geomembrane installation. This manual does not supercede the project specific specification.

#### *INTRODUCTION*

This manual addresses the Quality Control Program developed and utilized by Terrafix Environmental U.S.A. Inc. installation personnel to assure the quality of workmanship and the installation integrity of geomembranes. Terrafix Inc. recognizes that careful and specific documentation of the installation is required to substantiate this Quality Control Program.

#### *GEOMEMBRANE INSTALLATION*

##### **2.1 SUBGRADE SURFACE**

- 2.1.1** The general and/or earthwork contractor shall be responsible for preparing and maintaining the subgrade in a condition suitable for installation of the liner unless specifically agreed otherwise.
- 2.1.2** Surfaces to be lined shall be smooth and free of debris, roots, and angular or sharp rocks larger than three quarter (3/4) inches/9mm in diameter to a depth of four (4) inches/98mm. All fill shall consist of well-graded material free of organic, trash, clay balls or other damaging matter. No sharp edged stones, stones larger than one (1) inch/24.5mm in diameter or hard objects shall be allowed within the top four (4) inches/100mm of the subgrade. The surface shall be compacted in accordance with design specifications but in no event below the minimum required to provide a firm unyielding foundation sufficient to permit the movement of vehicles and welding equipment over the subgrade without causing rutting or other damaging effects. The subgrade shall have no sudden sharp or abrupt changes in grade.
- 2.1.3** The General and/or Earthwork Contractor shall protect the subgrade from desiccation, flooding and freezing, protection, if required, may consist of a thin plastic protective cover (or other material as approved by the engineer) installed over the completed subgrade until such time as the placement of geomembrane liner begins.

Subgrades found to have desiccation cracks greater than 1/2 inch/12.3mm in width or depth, or which exhibit swelling, heaving or other similar conditions shall be replaced or reworked by the general and/or earthwork contractor to remove these defects.

- 2.1.4** **Surface Acceptance:** Upon request, Terrafix Inc., will provide the Owner's and Contractor's Representatives with a written acceptance of the surface to be lined. This acceptance will be limited to an amount of area that Terrafix Inc. is capable of lining during a particular work shift. Subsequent repairs to the subgrade and the surface shall remain the responsibility of the earthwork contractor.

##### **2.2 CREST ANCHORAGE SYSTEM**

- 2.2.1** The anchor trench shall be excavated by the general and/or the earthwork contractor to lines and widths shown on the design drawings prior to geomembrane placement.
- 2.2.2** Anchor trenches excavated in clay soils susceptible to desiccation cracks should be excavated only the distance required for that days liner placement to minimize the potential of desiccation cracking of the clay soils.
- 2.2.3** Corners in the anchor trench shall be slightly rounded where the geomembrane adjoins the trench to minimize sharp bends in the geomembrane.

## **2.3 PREPARATION FOR GEOMEMBRANE DEPLOYMENT**

- 2.3.1 Panel Layout:** Prior to commencement of liner deployment, layout drawings shall be produced to indicate the panel configuration and location of seams for the project.
- 2.3.2 Identification:** Each panel used for the installation shall be given an numeric or alpha-number identifier consistent with the layout drawing. This identification number shall be related to a manufacturing roll number that identifies the resin type, batch number, and date of manufacture.

## **2.4 FIELD PANEL PLACEMENT**

- 2.4.1 Location:** Terrafix Inc. will attempt to install field panels at the location indicated on the layout drawing. If the panels are deployed in a location other than that indicated on the layout drawings, the revised location shall be noted in the field on an as-built drawing which will be modified at the completion of the project to reflect actual panel locations.
- 2.4.2 Weather Conditions:** Geomembrane deployment shall not be done during any precipitation, in the presence of excessive moisture (ie. fog, dew), in an area of standing water, or during high winds.

## **2.5 METHOD OF DEPLOYMENT**

- 2.5.1** The method and equipment used to deploy the panels must not damage the geomembrane or the supporting subgrade surface.
- 2.5.2** No personnel working on the geomembrane will smoke, wear shoes that can damage the geomembrane, or engage in actions which could result in damage to the geomembrane.
- 2.5.3** Adequate temporary loading and/or anchoring, (ie. sandbags, tires), which will not damage the geomembrane, will be placed to prevent uplift of the geomembrane by wind.
- 2.5.4** The geomembrane will be deployed in a manner to minimize wrinkles.
- 2.5.5** Any damage to a panel of geomembrane will be repaired in accordance with paragraph 4.3. Any area of a panel seriously damaged (torn, twisted, or crimped) will be marked, cut out, and removed from the work area with resulting seaming and/or repairs performed in accordance with Paragraph 4.3 of this document.

## **2.6 FIELD SEAMING**

### **2.6.1 General Requirements:**

- 2.6.1.1 Layout:** In general seams shall be oriented parallel to the slope, ie., oriented along, not across the slope. Whenever possible, horizontal seams should be located not less than five (5) feet/1.52 m from the toe of the slope. Each seam made in the field shall be numbered in a manner that is compatible with the panel layout drawing for documentation of seam testing results.
- 2.6.1.2 Personnel:** All personnel performing seaming operations shall be trained in the operation of the specific seaming equipment being used and will qualify by successfully welding a test seam as described in Paragraph 2.5.3. The project foreman will provide direct supervision of all personnel seaming to verify proper welding procedures are followed.
- 2.6.1.3 Equipment:**

**Fusion Welding:** Fusion Welding consists of placing a heated wedge, mounted on a self propelled vehicular unit, between two (2) overlapped sheets such that the surface of both sheets are heated above the polyethylene's melting point. After being heated by the wedge, the overlapped panels pass through a set of preset pressure wheels which compress the two (2) panels together so that a continuous homogenous fusion weld is formed. The fusion welder is equipped with a temperature readout device which continuously monitors the temperature of the wedge.

**Extrusion Fillet Welding:** Extrusion fillet welding consists of introducing a ribbon of molten resin along the edge of the seam overlap of the two (2) sheets to be welded. The molten polymer causes some of the material of each sheet to be liquified resulting in a homogeneous bond between the molten weld bead and the surfaces of the sheets. The extrusion welder is equipped with gauges giving the temperature at the nozzle.

- 2.6.1.4 Weather Conditions:** Terrafix Inc., relies on the experience of the project Superintendent and the results of test seams to determine seaming restrictions by weather. Many factors, such as ambient temperature, humidity, wind, sunshine, etc., can effect the integrity of field seams and must be taken into account when deciding whether or not seaming should proceed. Test seams, as described in Paragraph 2.5.3. are required prior to daily production seaming to determine if the weather conditions will effect Terrafix Inc., ability to produce quality seams. Additional non-destructive and destructive testing of productions seams substantiate the decision made by the Project Superintendent to seam on any given day.

**2.6.2 Seam Preparation:**

- 2.6.2.1 Fusion Welding:** Overlap the panels of Geomembrane approximately six (6) inches/150mm. Clean the seam area prior to seaming to assure the area is clean and free of moisture, dust, dirt, debris of any kind. No grinding is required for fusion welding.

Adjust the panels so that seams are aligned with the fewest possible number of wrinkles and "fishmouths".

A moveable protective layer may be used, at the discretion of the Terrafix Inc., Project Superintendent, directly below the overlap of geomembrane.

- 2.6.2.2 Extrusion Welding:** Overlap the panels of Geomembrane a minimum of four (4) inches/98mm. Temporarily bond the panels of Geomembrane to be welded, taking care not to damage the geomembrane.

Clean the seam area prior to seaming to assure the area is clean and free of moisture, dust, dirt and debris of any kind. Grind seam overlap prior to welding within one (1) hour of welding operation in a manner that does not damage the Geomembrane.

Purge the extruder prior to beginning the seam remove all heat-degraded extrudate from the barrel. Keep welding rod clean and minimize contact with the ground.

- 2.6.3 Test Seams:** Test seams shall be performed at the beginning of each seaming period and at least once each five (5) hours for each seaming apparatus used that day. Test seams shall be made on fragment pieces of the geomembrane liner and under the same conditions as the actual field installation.

- 2.6.3.1 Test Seam Length:** The test seam shall be at least three (3) feet/0.91m long and should be made by joining two (2) pieces of geomembrane at least 9 inches/220.5mm in width.

- 2.6.3.2 Sample Procedure:** Visually inspect the seam for squeeze out, footprint, pressure, and general appearance.

Two random samples one (1) inch/24.5mm wide shall be cut from the test seam. The specimens shall then be tested in peel using a field tensiometer and shall not fail in the seam. If a specimen fails the entire procedure shall be repeated.

If any of the second set of specimens fail, the seaming apparatus shall not be accepted and shall not be used for seaming until the deficiencies are corrected and a passing test seam is achieved.

After completion of the test the remaining portion of test seam can be discarded. Documentation of the test seams will be maintained listing seamer identification number, welder's name, temperature control setting and test results.

Passing test results records shall be maintained on Terrafix Inc. Form 1 (Pre-weld qualification testing) as enclosed.

- 2.6.3.3 General Seaming Procedures:** Seaming shall extend to the outside edge of panels to be placed in the anchor trench. While welding a seam, monitor and maintain the proper overlap. Inspect seam area to assure area is clean and free of moisture, dust, dirt, debris of any kind. Monitor temperature gauges to assure proper settings are maintained and that the



seaming apparatus is operating properly. Align wrinkles at the seam overlap to allow welding through the wrinkle.

Fishmouths or wrinkles at seam overlaps that cannot be welded through shall be cut along the ridge in order to achieve a flat overlap. The cut fishmouth or wrinkle shall be seamed. Any portion where the overlap is inadequate shall be patched with an oval or round patch of the same geomembrane extending a minimum of six (6) inches/147mm beyond the cut in all directions.

All cross/butt seams between two (2) rows of seamed panels shall be welded during the coolest time of the day to allow for contraction of the geomembrane.

All "T" joints shall have the overlap from the wedge welder seam trimmed back to allow an extrusion fillet weld. Then grind two (2) inches/49.5mm minimum on either side of the wedge welder seam and extrusion weld all of the area prepared by grinding.

### ***SEAM TESTING - GEOMEMBRANES***

#### **3.1 CONCEPT**

**3.1.1** Terrafix Inc. installation crews will non-destructively test all field seams over their full length using air pressure, vacuum or other approved test methods, to verify the continuity and integrity of the seams.

#### **3.2 AIR PRESSURE TESTING**

The welded seam created by Terrafix Inc's., fusion welding process is composed of two distinct welded seams separated by an un-welded channel approximately 3/8 of an inch/9mm wide. The presence of the un-welded channel between the two welded seams permits Terrafix Inc's., fusion seams to be tested by inflating the sealed channel with air to a predetermined pressure and observing the stability of the pressurized channel over time.

**3.2.1 Equipment for Air Testing:** An air pump (manual or motor driven) capable of generating and sustaining a pressure between 25 to 30 psi., a rubber hose with fittings and connections, a sharp hollow needle with a pressure gauge capable of reading and sustaining a pressure between 25 to 30 psi. (or other approved pressure feed device).

**3.2.2 Procedure for Air Testing:** Seal both ends of the seam to be tested. Insert needle or other approved pressure feed service into the sealed channel created by the fusion weld.

Inflate the test channel to a pressure between 25 to 30 psi, in accordance with the following schedule, close valve, and observe initial pressure after approximately 2 minutes.

#### **INITIAL PRESSURE SCHEDULE\***

| MATERIAL THICKNESS (MIL) | MINIMUM PRESSURE | MAXIMUM PRESSURE |
|--------------------------|------------------|------------------|
| 40                       | 25               | 30               |
| 60                       | 27               | 30               |
| 80                       | 30               | 30               |
| 100                      | 30               | 30               |

\* Initial pressure settings are read after a two minute "relaxing period". The purpose of this "relaxing period" is to permit the air temperature and pressure to stabilize.

Observe and record the air pressure five (5) minutes after "relaxing period" ends and initial pressure setting is used. If loss of pressure setting is used. If loss of pressure exceeds the following or if the pressure does not stabilize, locate faulty area and repair in accordance with Paragraph 4.3.

**MAXIMUM PERMISSIBLE PRESSURE DIFFERENTIAL  
AFTER 5 MINUTES**

| MATERIAL THICKNESS (MIL) | PRESSURE DIFFERENCE |
|--------------------------|---------------------|
| 40                       | 4                   |
| 60                       | 4                   |
| 80                       | 4                   |
| 100                      | 4                   |

At the conclusion of the pressure test the end of the seam opposite the pressure gauge will be cut to ensure that the seam is not blocked. If the seam is blocked then the test will have to be repeated after the blockage is corrected. Remove needle or other approved pressure feed device and seal resulting hole by extrusion welding. Record test results on Terrafix Inc. Form 3 (Seam Recording and Air Testing) as enclosed.

- 3.2.3 In the event of a Non-Complying Air Pressure Test:** Check seam end seals and retest seams. If non-compliance with specified maximum pressure differential reoccurs, cut one (1) inch/24.5mm samples from each end of the seam and additional samples at the distance specified in Paragraph 3.4.3.1. Perform destructive peel tests on the samples using the field tensiometer.

If all samples pass destructive testing remove the overlap left by the wedge welder and vacuum test the entire length of seam in accordance with Paragraph 3.3. If a leak is located by the vacuum test, repair by extrusion welding. Test the repair by vacuum testing. If no leak is discovered by vacuum testing, the seam will be considered complete. If one or more samples fail the peel tests, additional samples will be taken in accordance with Paragraph 3.4.3.

When two (2) passing samples are located, the seam between these two (2) locations will be considered non-complying. The overlap left by the wedge welder will be heat tacked in place along the entire length of seam and the entire length of seam will be extrusion welded. Test the entire length of the repaired seam by vacuum testing in accordance with Paragraph 3.3.

**3.3. VACUUM TESTING**

This test is used when the geometry of the weld makes air pressure testing impossible or impractical or when attempting to locate the precise location of a defect believed to exist after air pressure testing.

- 3.3.1 Equipment for Vacuum Testing:** Vacuum box assembly consisting of a rigid housing, a transparent viewing window, a soft neoprene gasket attached to the bottom, port hole or valve assembly and a vacuum gauge. Vacuum pump assembly equipped with a pressure controller and pipe connections, a rubber pressure/vacuum hose with fittings and connections and bucket and means to apply a soapy solution.

- 3.3.2 Procedure for Vacuum Testing:** Trim excess overlap from seam, if any. Turn on the vacuum pump to reduce the vacuum box to approximately 3 in. of mercury, ie., 3 psi gauge. Apply a generous amount of a solution of strong liquid detergent and water to the area to be tested.

Place the vacuum box over the area to be tested and apply sufficient downward pressure to "seat" the seal strip against the liner. Close the bleed valve and open the vacuum valve. Apply a minimum of 3 in. Hg vacuum to the area as indicated by the gauge on the vacuum box. Ensure that a leak tight seal is created.

For a period of not less than 30 seconds, examine the geomembrane through the viewing window for the presence of soap bubbles. If no bubbles appear after 30 seconds, close the vacuum valve and open the bleed valve, move the box over the next adjoining area with a minimum 3 in. overlap, and repeat the process.

- 3.3.3 Procedure for non-complying test:** Mark all areas where soap bubbles appear and repair the marked areas in accordance with Paragraph 4.3. Retest repaired areas.

### 3.4 DESTRUCTIVE TESTING

The procedure of destructive testing is to determine and evaluate seam strength. These tests require direct sampling and thus subsequent patching. Therefore, destructive testing should be held to a minimum to reduce the amount of repairs to the geomembrane.

**3.4.1 Procedure for Destructive Testing:** Destructive test samples shall be marked and cut out randomly at a minimum average frequency of one test location every 1000 feet/or 300m of seam length. Additional destructive tests may be taken in areas of contamination, offset welds, visible crystallinity or other potential cause of faulty welds. Field test five (5) coupons in peel and five (5) coupons in shear and at least four (4) out of the five (5) coupons must pass the tensile strength properties in both peel and shear. Minimum strength of field seams when tested in shear shall be 90 percent and in peel 60 percent of the unseamed liner.

**3.4.2 Sample Size:** The sample should be twelve (12) inches wide/305mm with a seam fourteen (14) inches/356mm long centered lengthwise in the sample. The sample may be increased in size to accommodate independent laboratory testing by the owner at the owner's request or by specific project specifications.

A one (1) inch/24.5mm sample shall be cut from each end of the test seam for field testing. The two one (1) inch/24.5mm samples shall be tested in the field in a tensiometer for peel. If any field sample fails to pass, it will be assumed the sample fails destructive testing. The procedure outlined in Paragraph 3.4.3. shall be followed to locate passing samples to send to the laboratory.

If the sample passes the field test, the remaining portion of the sample test strip shall be sent to Terrafix Inc. These samples will be held in inventory available for further evaluation if required.

**3.4.3 Procedure in the event of Destructive Test Failure:** Cut additional field samples for testing. In the case of a field production seam, the samples must lie a minimum of ten (10) feet/3m in each direction from the location of the failed sample. Perform a field test for peel strength. If these field samples pass, then laboratory samples can be cut and forwarded to a laboratory for full testing.

If the laboratory samples pass then reconstruct the seam between the two (2) passing sample locations. Heat tack the overlap along the length of the seam to be reconstructed and extrusion weld. Vacuum test the extrusion weld. If either of the samples fail then additional samples are taken in accordance with the above procedure until two (2) passing samples are found to establish the zone in which the seam should be reconstructed.

All passing seams must be bounded by two (2) locations from which samples passing laboratory destructive tests have been taken. In cases of reconstructed seams exceeding 150 feet/45m a destructive samples must be taken and pass destructive testing from within the zone in which the seam has been reconstructed. All destructive seam samples sent to Terrafix Inc's, office shall be numbered and recorded on Terrafix Inc. Form 2 (Destructive Seam Testing) as enclosed.

### 3.5 QUALITY ASSURANCE LABORATORY TESTING

The remaining destructive sample may be sent to a laboratory and will be tested in "Seam Strength" and "Peel Adhesive" [ASTM D6392 with specimen 0.5 inches wide tested at two (2) inches per/minute]. Five (5) specimens shall be tested for each test method with data recorded. Four (4) out of the five (5) specimens must pass and not have more than 10% Film Tear Bond for each test in order for the seam to be considered acceptable.

## *DEFECTS AND REPAIRS*

### 4.1 CONCEPT

**4.1.1** Terrafix Inc. Project Superintendent shall conduct a detailed walk through and visually check all seams and non-seam areas of the geomembrane for defects, holes, blisters, and signs of damage during installation. All other Terrafix Inc., installation personnel shall, at all times, be on the lookout for any damaged area. Damaged area shall be marked and repaired.

## 4.2 REPAIR PROCEDURES

Any portion of the geomembrane showing a flaw, or failing a destructive or non-destructive test shall be repaired. Several procedures exist for repair and the decision as to the appropriate repair procedure shall be made by Terrafix Inc. Project Superintendent.

Procedures available for repair:

- 4.2.1 **Patching:** Used to repair large holes, tears and destructive sample locations. All patches shall extend at least six (6) inches/147mm beyond the edges of the defect and all corners of patches shall be rounded.
- 4.2.3 **Grinding and welding:** Used to repair sections of extruded seams.
- 4.2.4 **Spot welding or seaming:** Used to repair small tears, pinholes or other minor localized flaws.
- 4.2.5 **Capping:** Used to repair lengths of failed extruded seams. Removal of a bad seam and replacement with a strip of new material seamed into place.
- 4.3 **Verification of Repairs:** Every repair shall be non-destructively tested using the methods set out in Paragraph 3.4. Repairs which pass the non-destructive test shall be deemed adequate. Large repairs may require destructive test. Repair test results shall be logged on Terrafix Inc. Form 4 (Repair Report) as enclosed.

*-End-*

## **PRE-WELD QUALIFICATION TESTING**

PROJECT: \_\_\_\_\_

QC TECHNICIAN: \_\_\_\_\_

SHEET \_\_\_\_ OF \_\_\_\_

[illegible]



## DESTRUCTIVE SEAM TESTING

PROJECT: \_\_\_\_\_

QC TECHNICIAN: \_\_\_\_\_

SHEET \_\_\_\_ OF \_\_\_\_

[illegible]

PROJECT: \_\_\_\_\_

QC TECHNICIAN: \_\_\_\_\_

SHEET \_\_\_\_ OF \_\_\_\_

[illegible]

TERRAFIX INC.

FORM 4

## REPAIR REPORT

PROJECT: \_\_\_\_\_

QC TECHNICIAN: \_\_\_\_\_

SHEET \_\_\_\_ OF \_\_\_\_

[illegible]

# terrafix<sup>®</sup>

## environmental U.S.A. inc.

---

P.O. Box 1226, 770 Main Street, Lewiston, Maine 04240 U.S.A. Tel: (207) 786-6808 Fax: (207) 786-6835

### **CERTIFICATE OF SUBGRADE ACCEPTANCE**

PROJECT: \_\_\_\_\_

DATE: \_\_\_\_\_

CLIENT: \_\_\_\_\_

TERRAFIX REP: \_\_\_\_\_

SIGNATURE: \_\_\_\_\_

Terrafix Environmental U.S.A. Inc. hereby accepts the area(s) defined below as being suitable to receive  
\_\_\_\_\_. This acceptance applies only to the visible surface of the subgrade and is in no way  
applicable to the structural stability and overall suitability of the subgrade.

AREA CERTIFIED: \_\_\_\_\_  
\_\_\_\_\_  
\_\_\_\_\_  
\_\_\_\_\_  
\_\_\_\_\_

COMMENTS: \_\_\_\_\_  
\_\_\_\_\_  
\_\_\_\_\_  
\_\_\_\_\_  
\_\_\_\_\_

# **terrafix<sup>®</sup>**

## **environmental U.S.A. inc.**

---

P.O. Box 1226, 770 Main Street, Lewiston, Maine 04240 U.S.A. Tel: (207) 786-6808 Fax: (207) 786-6835

### **SAFETY MANUAL**

#### ***THE FOLLOWING SAFE PRACTICES ARE LISTED FOR YOUR PROTECTION***

##### **INTRODUCTION**

We expect each one of you not only to **READ** these rules and regulations but to **ABIDE** by them in your work. Each operation presents its own problem and no two jobs are alike. However, by following these safety practices along with all of our client's safety regulations, you can help us in making each project a safe place of employment for yourself and your fellow workers.

Accidents can be avoided and, therefore, Terrafix insists that everyone works safely. Always use good judgment and common sense. Remember that no one profits from accidents. We are concerned about your safety, help **US** keep **YOU** safe!

Should you require any additional information regarding this pamphlet, please contact:

Blu Alexander, Construction Manager  
Terrafix Environmental U.S.A. Inc.  
(207) 786-6808 PH  
(207) 786-6835 FX

##### **SUPERVISORS RESPONSIBILITY**

1. Be responsible for the safety of the entire project under their charge including accident investigation and reporting.
2. Actively enforce all aspects of the Occupational Health & Safety Act, project specific safety concerns as well as those of the company Safety Policies.
3. Train and explain safety procedures and policies to their workers, particularly to new workers.
4. Advise their workers of potential or actual dangers including hazardous materials specific to the work place.
5. Ensure personal protective equipment is used by workers as needed to perform their work in a safe manner.
6. Ensure that all equipment including safety and protective equipment is in good operating condition and that any defective equipment is immediately tagged and removed for repair.
7. Cooperate fully with the Safety Coordinator, where applicable.
8. Report all accidents and incidents immediately to management. WCB form must be submitted within 2 days of accident to WCB to prevent a fine of \$300.00 for late reporting. Accidents can now be phoned in at **(800) 636-4292**.
9. Investigate thoroughly any accident or incident occurring in the work place and implement the remedial steps necessary to prevent a recurrence.
10. Promptly submit to management any Accident/injury Report for every medical aid and/or lost time injury.

##### **EMPLOYEES RESPONSIBILITY**

1. Perform their work with a safety first attitude.
2. Comply with the Occupational Health & Safety Act as well as this company's Safety Policy.
3. Immediately report any injury or accident, no matter how minor, to their supervisor.



4. Immediately report to their supervisor any condition, practice or hazard which may cause injury to a worker or damage to equipment.
5. Wear, use and properly maintain personal protective equipment wherever required by their supervisor.
6. Be accountable for their own safety and work in a manner so as not to endanger fellow workers.

### **GENERAL SAFE PRACTICES**

1. All employees shall follow safe procedures, render every aid to safe operation and report all unsafe conditions or practices immediately to his foreman or supervisor.
2. Our foremen and supervisors are instructed to insist on employees obeying rules and regulations in order to promote good safety practices for the protection of the employees as is necessary to the safe conduct of the work. They will take such action as is necessary to enforce these instructions.
3. Ask your foreman or supervisor if you do not know how or are in doubt as to the safe way of doing your job.
4. Ignorance of safety rules and practices is no excuse for their violation.
5. Help the new or inexperienced employee by pointing out potential hazards which may arise from electrical sources, gases, chemicals, radiation, heat, slip and fall, etc.
6. Employees are to be alert and report any deficiency in the way of defective tools, equipment, guards or protective devices immediately to the foreman or superintendent.
7. Careful investigation as to possible danger to other persons is necessary before beginning any operation.
8. Horseplay, gambling or fighting will not be tolerated.
9. Anyone known to be under the influence of intoxicating liquor shall not be allowed on the job while in that condition.
10. Intoxicating beverages, firearms or other weapons must not be brought to the job any time.
11. Illegal possession or use of narcotics and/or non-prescribed tranquilizers or pep pills on company premises or project sites are forbidden.
12. Operate only the equipment you are authorized to use.
13. Before doing any climbing, inspect the soles of your shoes and clean them of any slippery substance such as mud or oil.
14. Do not use carbon tetrachloride for any purpose. Carbon TET vapors can be fatal if inhaled.
15. Caution should be used in handling injurious or poisonous substances. Follow special instruction from authorized sources regarding this matter.
16. Unless it's an emergency, running is prohibited.
17. Transistor radios and walkman radios are not to be allowed, used, or carried by any Terrafix personnel while in the field.

### **HOUSEKEEPING**

1. Our working areas are to be kept free from all unnecessary debris and waste material.
2. All scrap is to be removed and deposited in proper containers. Keep all materials piled neatly.

3. Bolts, nuts, etc. should be kept in containers or removed from the work area when no longer needed. During bolting operations continuous policing of the area should be a regular procedure.
4. All tools and other equipment are to be returned to their proper place after use.
5. Special attention is to be given to the removal and disposal of oily rags, paint cans and any container that may have held flammable liquids.
6. Eliminate the slipping and falling hazards caused by oil and liquid spillage by immediately wiping or spreading an absorbing material on the area.
7. Walkways, scaffolds and stairways must be kept clear of welding cords, hoses, small tools and equipment.
8. Change rooms and rest rooms must be kept clean. Place lunch bags, papers, drinking cups and other refuse in the container provided for their disposal.

### **FOR YOUR PERSONAL PROTECTION**

1. Employees should wear suitable personal clothing for the type of work they will be performing.
2. Loose or frayed clothing, finger rings, dangling ties, etc. should not be worn around moving machinery or other sources of entanglement.
3. All site workers must wear approved safety footwear. Unless instructed otherwise by his supervisor.
4. Approved hard hats will be worn by all employees and authorized visitors at all field locations outside the office area. No "bump caps," "baseball bean caps," etc. are allowed.
5. Suitable goggles and/or face shields shall be worn when welding, grinding, buffing, sanding, cutting, chipping, handling acids and caustics, and while working in locations where there is a possibility of injury to eyes or face.
6. Employees are not allowed to ride on running boards, fenders, side rails, tops of vehicles, extend legs over the side of any truck bed or stand up in the bed of any truck or vehicle while machine is in motion.
7. Compressed air is not to be used for blowing dust from body parts or clothing. Never point an open air hose at other persons.
8. When lifting, use the large muscles of your legs rather than the small muscles of your back. Take a firm grip, secure a good footing, place the feet a comfortable distance apart, keep the load close, keep your back straight, bend your knees and lift with your legs.
9. If the load is too heavy, get help. Don't strain.
10. Use safety belts and life lines when working from high places, as required by federal, provincial, or local safety regulations.

### **MATERIAL HANDLING**

1. Remember - in lifting, the safe way is the best and easiest way. The back and stomach muscles are easily injured and they bear most of the strain if lifting is done incorrectly.
2. Never use ropes, chains, or slings that are defective. Make sure all loads are centered in slings before lifting and use extreme care in removing slings from piled stock.
3. Don't stand under loads.

4. Don't ride loads.
5. Stand clear of any taut cables and lifting devices.

### **ELECTRICAL**

1. When working in or on energized substations, transmission lines, power plants, etc., accident prevention rules, procedures and regulations of our client are to be followed by all Terrafix Environmental U.S.A. Inc. employees.
2. Never make repairs to electrical equipment unless you know the proper manner of doing the work.
3. No electrical work should be done "hot" which can be done "cold".
4. Always respect electricity! It takes very little electric current to kill. If the contact is good for only an instant, 110 volts may kill, and there have been many cases where voltage as low as 60 or 70 volts have been fatal.
5. Metal ladders shall not be used for electrical work or where they may contact electrical conductors.

### **LADDERS & SCAFFOLDS**

1. Ladders are to be placed with care. The bottom of the ladder should be away from the wall and never more than one-fourth of the perpendicular height of the ladder.
2. A ladder should not be placed at a blind corner or a doorway where it could be displaced. If it is necessary to use a ladder in such places, the area is to be blocked off.
3. Ladders are not to be placed upon unstable objects such as boxes, loose lumber, etc. This is usually done to obtain additional height. A longer ladder should be obtained for this purpose.
4. Don't use a step ladder as a straight ladder.
5. Metal ladders are not to be used around electrical wiring or while working on or near electrical equipment.
6. Face the ladder when ascending or descending and use both hands.
7. Inspect the scaffolds and ladders on which you are to work to make certain they are safe and that they remain safe.
8. Any damage to scaffolds, false work or other supporting structures must be reported to the foreman.
9. Scaffold planks are to be carefully selected, tested and made secure to prevent slipping by using cleats, toeing or wiring.
10. Suitable handrails for personnel protection should be installed on all scaffolds.
11. As far as safety is concerned, there is no such thing as a "temporary scaffold". Build all scaffolds with safety in mind as the "temporary scaffold" many times is used for a longer time than originally anticipated.
12. Never overload a scaffold. Scaffolds should be designed and built to take the maximum material load that may be placed on them as well as the weight of the workmen.
13. Damaged or broken ladders shall be tagged, "Do Not Use" until the ladder has been repaired and tag removed.
14. Do not work from either of the top two rungs of any portable ladder.
15. All scaffolds must comply with the Provincial Regulations.
16. The ladder must extend at least one meter above the platform or excavation or resting surface.

## **HAND TOOLS**

1. Your job can be made safer and easier if (a) the right tool is selected for the job; (b) used in the right way; (c) properly maintained; (d) properly stored when not in use.
2. All portable electric hand tools should be grounded.
3. Inspect cords of electric tools regularly. Don't lay the cord on oily or chemically saturated floor. Never pull on the cord when it is kinked or pinched. Don't lift or lower the tool with the cord.
4. Don't use defective tools. Turn them in for repair or exchange.
5. All sharp edge tools should be kept sharp. They are safer and more efficient than dull ones.
6. Don't carry sharp or pointed tools in your pocket.
7. Tools are not to be left lying in elevated places, in walkways, aisles or stairways.

## **EQUIPMENT**

1. A piece of equipment is only as safe as the operator and the mechanic. Our equipment is built for safe, economical operation and long life, yet each piece is subject to intelligent use and maintenance.
2. Only experienced men are allowed to operate power equipment. Before being allowed to operate machinery or equipment the employee must prove by actual demonstration that he understands the operation.
3. Do not operate equipment in an unsafe condition. All operators should make a careful inspection of their equipment at the start of each shift.
4. Cleaning, oiling or repairing is not to be done on equipment while it is in operation unless special provisions have been made to do it safely with specific instructions from the supervisor and the complete knowledge of the operator.

## **FIRE PREVENTION**

1. All employees must take every precaution to prevent fire. Do not tamper with fire fighting equipment. Observe "No Smoking" rules. Use extra care when and where smoking is permitted.
2. The use of gasoline or other highly volatile material for starting fires is prohibited.
3. Gasoline is not to be used for cleaning purposes.
4. Appropriate closed containers are to be used for gasoline, kerosene, acids and similar fluids. Containers are to be plainly marked to indicate the character of the contents. The fuel storage area is a "No Smoking" area.
5. Ground all temporary gasoline storage tanks used in construction.
6. In case of fire: Keep calm. Report the fire immediately, giving the location, your name and telephone extension if applicable. Consider first the safety of all personnel, then direct attention to the saving of property.
7. Know where the fire extinguisher are located and how to operate them. After a fire extinguisher has been used, notify your foreman whose duty is to see that proper replacement is made promptly.

## **JOB INJURIES & SICKNESS**

1. All injuries, no matter how slight they may seem, must be reported to the proper representatives of Terrafix Environmental Technology Inc. (your foreman or office manager or preferably the first aid department) so that

arrangements can be made for medical or first aid treatment. If you must leave the job because of illness or injury (either industrial or nonindustrial) be sure to notify your supervisor before leaving.

2. Do not move an injured person unless it is necessary to do so in order to prevent further injury. Keep the injured as comfortable as possible and without delay send for the nurse, first aid attendant or other medical aid.
3. Haste in giving first aid is sometimes harmful. There are two instances when speed is necessary; (a) severe bleeding (b) artificial respiration.
4. Do not attempt to remove foreign particles from your eye or body or from the eye or body of others. Get qualified treatment from First Aid.
5. No one will knowingly be permitted or required to work while his ability or alertness is so impaired by fatigue, illness or other causes that it might necessarily expose himself or others to injury.

### **SITE TRANSPORT RULES**

1. No person shall drive a Site Vehicle unless he has a valid Driver's License and he is authorized to do so.
2. No vehicle shall be used during the hours of darkness unless it has suitable lights or the area is floodlit.
3. No driver shall alight from a vehicle unless he has ensured that it cannot accidentally move.
4. It is an offence to drive any Site Vehicles without due care and attention.
5. All drivers must inspect their vehicles at least once a day and any defects must be reported to the person in charge.
6. No vehicle shall be loaded in such a manner or to such an extent as to interfere with the safe driving and operation of the vehicle.
7. These rules and any signs erected around the site must be adhered to at all times.
8. No passengers are to be carried unless they are seated and in a secured position with no parts of their body protruding the vehicle.

*-End-*



# terrafix<sup>®</sup>

## environmental U.S.A. inc.

FORM 13

P.O. Box 1226, 770 Main Street, Lewiston, Maine 04240 U.S.A. Tel: (207) 786-6808 Fax: (207) 786-6835

### WEEKLY SAFETY MEETING

PROJECT: \_\_\_\_\_  
SUPERVISOR: \_\_\_\_\_  
DATE: \_\_\_\_\_

**GENERAL CONSTRUCTION SAFETY:** \_\_\_\_\_  
\_\_\_\_\_  
\_\_\_\_\_  
\_\_\_\_\_

**PERSONAL PROTECTION:** \_\_\_\_\_  
\_\_\_\_\_  
\_\_\_\_\_  
\_\_\_\_\_

**MATERIALS HANDLING (KNIFES):** \_\_\_\_\_  
\_\_\_\_\_  
\_\_\_\_\_  
\_\_\_\_\_

**ELECTRICAL/EQUIPMENT:** \_\_\_\_\_  
\_\_\_\_\_  
\_\_\_\_\_  
\_\_\_\_\_

**SITE TRANSPORT RULES:** \_\_\_\_\_  
\_\_\_\_\_  
\_\_\_\_\_  
\_\_\_\_\_

**FIRE PREVENTION:** \_\_\_\_\_  
\_\_\_\_\_  
\_\_\_\_\_  
\_\_\_\_\_

**HOUSEKEEPING:** \_\_\_\_\_  
\_\_\_\_\_  
\_\_\_\_\_  
\_\_\_\_\_

ATTENDED BY

|       |       |       |
|-------|-------|-------|
| _____ | _____ | _____ |
| _____ | _____ | _____ |
| _____ | _____ | _____ |
| _____ | _____ | _____ |



# TECHNICAL DATA SHEET

## Geomembrane PVC Smooth

Solmax International Inc., 2801 Boul. Marie-Victorin, Varennes, Qc, Canada, J3X 1P7  
Tel.: (450) 929-1234 Fax: (450) 929-2550 www.solmax.com

| PROPERTY                             | TEST METHOD †††† | UNIT<br>Imperial | Solmax 240-1000<br>PVC-40-000 |
|--------------------------------------|------------------|------------------|-------------------------------|
| CERTIFIED PROPERTIES †               |                  |                  |                               |
| Thickness (Nominal $\pm 5\%$ )       | ASTM D-5199      | mils             | 40                            |
| Tensile Properties (min. MD & TD)    | ASTM D-882       |                  |                               |
| Strength at Break                    |                  | ppi              | 97                            |
| Elongation at Break                  |                  | %                | 430                           |
| Modulus at 100%                      |                  | ppi              | 40                            |
| Tear Resistance (min. avg.)          | ASTM D-1004      | lbs              | 10                            |
| Dimensional Stability                | ASTM D-1204      | %                | 3                             |
| Weight                               | -                | lbs/sf           | 0.273                         |
| Low Temperature Impact (pass)        | ASTM D-1790      | °F               | -20                           |
| INDEX PROPERTIES ††                  |                  |                  |                               |
| Specific gravity (typical)           | ASTM D-792       | g/cc             | 1.20                          |
| Water Extraction (max. loss)         | ASTM D-1239      | %                | 0.20                          |
| Average Plasticizer Molecular Weight | ASTM D-2124      |                  | 400                           |
| Volatile Loss (max. loss)            | ASTM D-1203      | %                | 0.5                           |
| Soil Burial (max. chg.)              | ASTM G-160       |                  |                               |
| Break Strength                       |                  | %                | 5                             |
| Elongation at Break                  |                  | %                | 20                            |
| Modulus at 100%                      |                  | %                | 20                            |
| Hydrostatic Resistance (min.)        | ASTM D-751       | psi              | 120                           |
| GENERAL INFORMATION †††              |                  |                  |                               |
| Color                                | -                |                  | Grey (Gris)                   |
| Surface                              | -                |                  | Smooth (Lisse)                |
| Panel Width Multiples                | -                | in               | 85                            |
| FACTORY SEAM STRENGTHS               |                  |                  |                               |
| Shear Strength (min.)                | ASTM D-882       | ppi              | 77.6                          |
| Peel Strength (min.)                 | ASTM D-882       | ppi              | 15                            |

### NOTES

†. Certified properties are tested once per lot, or once every 40,000 lbs of material (18,000 kg), whichever is more frequent. Tensile properties : 1" wide samples, 95 psi line pressure and 360 kgf (809 lbf) clamping force.

††. Index properties are tested once per formulation. A certified statement of the test results for the formulation is to be made available to the customer on request.

†††. Custom panel sizes are available and panel dimensions may vary  $\pm 1\%$ .

††††. Modifications or further details of test are described in PGI 1104 Appendix B or ASTM D 7176 standard.

\* The information contained herein is provided for reference purposes only and is not intended as a warranty of guarantee. Final determination of suitability for use contemplated is the sole responsibility of the user. SOLMAX assumes no liability in connection with the use of this information.

# terrafix<sup>®</sup> environmental U.S.A. inc.

P.O. Box 367, 34 Court Street Auburn, Maine 04212 U.S.A. Tel: (207) 786-6808 Fax: (207) 786-6835

## ***DON TORGERSON ~ SUPERVISOR/MASTER SEAMER*** ***INSTALLATION REFERENCES***

Don previously worked for Geopacific Environmental Inc.

| YEAR | PROJECT                 | PRODUCT                              | QUANTITY                                           | LOCATION         |
|------|-------------------------|--------------------------------------|----------------------------------------------------|------------------|
| 2001 | LANDFILL CLOSURE        | 40 MIL LLDTPPE                       | 700,000 FT <sup>2</sup>                            | MONTPELIER, VT   |
| 2001 | LANDFILL CLOSURE        | 40 MIL LLDTPPE                       | 150,000 FT <sup>2</sup>                            | NEWBURY, VT      |
| 2001 | LANDFILL CLOSURE        | 60 MIL HDTPE                         | 160,000 FT <sup>2</sup>                            | PLATTSBURGH, NY  |
| 2001 | LANDFILL CLOSURE        | 40 MIL HDTPE                         | 400,000 FT <sup>2</sup>                            | CLAREMONT, NH    |
| 2001 | LANDFILL EXPANSION      | 100 MIL HDTPE                        | 500,000 FT <sup>2</sup>                            | WILLIAMSPORT, PA |
| 2002 | LANDFILL CLOSURE        | 40 MIL HDTPE                         | 1,800,000 FT <sup>2</sup>                          | WOBURN, MA       |
| 2002 | LANDFILL CLOSURE        | 40 MIL HDTPE                         | 450,000 FT <sup>2</sup>                            | AYER, MA         |
| 2002 | LANDFILL CLOSURE        | 40 MIL LLDTPPE                       | 200,000 FT <sup>2</sup>                            | PLYMOUTH, NH     |
| 2002 | WWTP LAGOON             | 40 MIL HDTPE                         | 120,000 FT <sup>2</sup>                            | BRENTWOOD, NH    |
| 2003 | LANDFILL CLOSURE        | 40 MIL LLDTPPE<br>60 MIL HDPE (COND) | 500,000 FT <sup>2</sup><br>100,000 FT <sup>2</sup> | JAMESTOWN, NY    |
| 2003 | LANDFILL CLOSURE        | 40 MIL HDTPE                         | 100,000 FT <sup>2</sup>                            | FITCHBURG, MA    |
| 2003 | LANDFILL CLOSURE        | 40 MIL HDTPE                         | 400,000 FT <sup>2</sup>                            | BROCKTON, MA     |
| 2003 | LANDFILL CLOSURE        | 40 MIL HDTPE                         | 300,000 FT <sup>2</sup>                            | NASHUA, NH       |
| 2003 | LANDFILL CLOSURE (PH 1) | 40 MIL HDTPE                         | 350,000 FT <sup>2</sup>                            | READING, MA      |
| 2004 | LANDFILL CLOSURE (PH 2) | 40 MIL HDTPE                         | 800,000 FT <sup>2</sup>                            | READING, MA      |
| 2004 | LANDFILL EXPANSION      | 60 MIL HDTPE                         | 650,000 FT <sup>2</sup>                            | LEBANON, NH      |
| 2004 | LANDFILL EXPANSION      | 60 MIL HDTPE                         | 1,150,000 FT <sup>2</sup>                          | STANLEY, NY      |
| 2005 | LANDFILL EXPANSION      | 60 MIL HDTPE                         | 400,000 FT <sup>2</sup>                            | SOUTHBRIDGE, MA  |
| 2005 | LANDFILL EXPANSION      | 60 MIL HDTPE                         | 700,000 FT <sup>2</sup>                            | NEWPORT, VT      |
| 2005 | LANDFILL CLOSURE        | 40 MIL HDTPE                         | 700,000 FT <sup>2</sup>                            | ORLEANS, MA      |
| 2005 | LANDFILL CLOSURE        | 40 MIL LLDTPPE                       | 300,000 FT <sup>2</sup>                            | WELLFLEET, MA    |
| 2006 | LANDFILL EXPANSION      | 60 MIL HDTPE                         | 500,000 FT <sup>2</sup>                            | PLATTSBURGH, NY  |
| 2006 | LANDFILL EXPANSION      | 60 MIL HDTPE                         | 350,000 FT <sup>2</sup>                            | BETHLEHEM, NH    |

|      |                                 |                |                           |                 |
|------|---------------------------------|----------------|---------------------------|-----------------|
| 2006 | LANDFILL CLOSURE                | 40 MIL HDTPE   | 220,000 FT <sup>2</sup>   | STOUGHTON, MA   |
| 2007 | LANDFILL CLOSURE                | 40 MIL LLDTPPE | 250,000 FT <sup>2</sup>   | AUBURN, NY      |
| 2007 | LANDFILL EXPANSION              | 60 MIL HDTPE   | 400,000 FT <sup>2</sup>   | SOUTHBRIDGE, MA |
| 2007 | LANDFILL EXPANSION              | 60 MIL HDTPE   | 800,000 FT <sup>2</sup>   | STANLEY, NY     |
| 2007 | LANDFILL EXPANSION              | 60 MIL HDTPE   | 650,000 FT <sup>2</sup>   | NEWPORT, VT     |
| 2007 | LANDFILL CLOSURE                | 40 MIL HDTPE   | 300,000 FT <sup>2</sup>   | COLEBROOK, NH   |
| 2008 | LANDFILL CLOSURE                | 40 MIL HDTPE   | 750,000 FT <sup>2</sup>   | HARDWICK, MA    |
| 2008 | LANDFILL CLOSURE                | 40 MIL LLDTPPE | 750,000 FT <sup>2</sup>   | FORT DRUM, NY   |
| 2008 | LANDFILL EXPANSION              | 60 MIL HDTPE   | 500,000 FT <sup>2</sup>   | CONSTABLE, NY   |
| 2008 | LANDFILL CLOSURE                | 40 MIL HDTPE   | 450,000 FT <sup>2</sup>   | CHARLTON, MA    |
| 2009 | LANDFILL CLOSURE                | 40 MIL HDTPE   | 400,000 FT <sup>2</sup>   | COLEBROOK, NH   |
| 2009 | LANDFILL EXPANSION              | 60 MIL HDTPE   | 240,000 FT <sup>2</sup>   | SOUTHBRIDGE, MA |
| 2009 | LANDFILL CLOSURE<br>(TEMPORARY) | 30 MIL HDPE    | 480,000 FT <sup>2</sup>   | BOURNE, MA      |
| 2010 | LANDFILL CLOSURE                | 40 MIL LLDTPPE | 1,300,000 FT <sup>2</sup> | PLATTSBURGH, NY |
| 2010 | LANDFILL CLOSURE                | 40 MIL HDTPE   | 550,000 FT <sup>2</sup>   | WORCESTER, MA   |
| 2010 | LANDFILL EXPANSION              | 60 MIL HDTPE   | 700,000 FT <sup>2</sup>   | PLATTSBURGH, NY |
| 2010 | LANDFILL EXPANSION              | 60 MIL HDTPE   | 300,000 FT <sup>2</sup>   | NEWPORT, VT     |
| 2010 | LANDFILL CLOSURE                | 40 MIL HDTPE   | 230,000 FT <sup>2</sup>   | PLATTSBURGH, NY |
| 2011 | LANDFILL CLOSURE                | 40 MIL LLDTPPE | 450,000 FT <sup>2</sup>   | PLATTSBURGH, NY |
| 2011 | LANDFILL EXPANSION              | 60 MIL HDTPE   | 400,000 FT <sup>2</sup>   | NEWPORT, VT     |
| 2011 | LANDFILL EXPANSION              | 60 MIL HDTPE   | 100,000 FT <sup>2</sup>   | FLORENCE, VT    |
| 2011 | MISC PONDS                      | 60 MIL HDTPE   | 500,000 FT <sup>2</sup>   | EMPORIUM, PA    |
|      |                                 |                |                           |                 |
| 2010 | LANDFILL CLOSURE                | 40 MIL HDTPE   | 230,000 FT <sup>2</sup>   | PLATTSBURGH, NY |

# terrafix<sup>®</sup>

## environmental U.S.A. inc.

P.O. Box 367, 34 Court Street Auburn, Maine 04212 U.S.A. Tel: (207) 786-6808 Fax: (207) 786-6835

### ***RUSSELL JACKSON ~ SUPERVISOR/MASTER SEAMER*** *INSTALLATION REFERENCES*

Russell previously worked for New England Liners Inc.

| YEAR | PROJECT                 | PRODUCT                    | QUANTITY                                         | LOCATION        |
|------|-------------------------|----------------------------|--------------------------------------------------|-----------------|
| 2004 | LANDFILL CLOSURE (PH 2) | 40 MIL HDTPE               | 800,000 FT <sup>2</sup>                          | READING, MA     |
| 2004 | LANDFILL EXPANSION      | 60 MIL HDTPE               | 650,000 FT <sup>2</sup>                          | LEBANON, NH     |
| 2004 | LANDFILL CLOSURE        | 40 MIL LLDTPPE             | 500,000 FT <sup>2</sup>                          | NEW BEDFORD, MA |
| 2004 | LANDFILL CLOSURE        | 40 MIL HDTPE               | 360,000 FT <sup>2</sup>                          | CARVER, MA      |
| 2004 | LANDFILL CLOSURE        | 40 MIL LLDTPPE             | 850,000 FT <sup>2</sup>                          | CHEEKTOWAGA, NY |
| 2004 | LANDFILL EXPANSION      | 60 MIL HDTPE               | 1,150,000 FT <sup>2</sup>                        | SENECA, NY      |
| 2005 | LANDFILL EXPANSION      | 60 MIL HDTPE               | 1,200,000 FT <sup>2</sup>                        | SENECA, NY      |
| 2005 | POND                    | 40 MIL HDTPE               | 120,000 FT <sup>2</sup>                          | HOLLIS, ME      |
| 2005 | LANDFILL EXPANSION      | 60 MIL HDTPE               | 200,000 FT <sup>2</sup>                          | SPRINGFIELD, MA |
| 2006 | LANDFILL CLOSURE        | 40 MIL HDTPE               | 700,000 FT <sup>2</sup>                          | BROCKTON, MA    |
| 2006 | LANDFILL EXPANSION      | 80 MIL HDTPE               | 150,000 FT <sup>2</sup>                          | FRANKLIN, NH    |
| 2006 | LANDFILL CLOSURE        | 40 MIL HDTPE               | 400,000 FT <sup>2</sup>                          | SOUTHBRIDGE, MA |
| 2006 | LANDFILL EXPANSION      | 60 MIL HDTPE               | 600,000 FT <sup>2</sup>                          | ELMIRA, NY      |
| 2006 | LANDFILL CLOSURE        | 40 MIL HDTPE               | 120,000 FT <sup>2</sup>                          | MILLVILLE, MA   |
| 2007 | LANDFILL EXPANSION      | 60 MIL HDTPE               | 280,000 FT <sup>2</sup>                          | CAMPBELL, NY    |
| 2007 | LANDFILL EXPANSION      | 60 MIL HDTPE               | 850,000 FT <sup>2</sup>                          | ANGELICA, NY    |
| 2007 | LANDFILL EXPANSION      | 60 MIL HDPE<br>80 MIL HDPE | 60,000 FT <sup>2</sup><br>60,000 FT <sup>2</sup> | NANTUCKET, MA   |
| 2008 | LANDFILL EXPANSION      | 60 MIL HDTPE               | 230,000 FT <sup>2</sup>                          | BETHLEHEM, NH   |
| 2008 | LANDFILL EXPANSION      | 60 MIL HDTPE               | 1,300,000 FT <sup>2</sup>                        | NASHUA, NH      |
| 2009 | LANDFILL EXPANSION      | 60 MIL HDTPE               | 700,000 FT <sup>2</sup>                          | SENECA, NY      |
| 2010 | LANDFILL EXPANSION      | 60 MIL HDTPE               | 530,000 FT <sup>2</sup>                          | SENECA, NY      |
| 2010 | LANDFILL EXPANSION      | 60 MIL HDTPE               | 420,000 FT <sup>2</sup>                          | ELMIRA, NY      |
| 2010 | LANDFILL CLOSURE        | 40 MIL HDTPE               | 400,000 FT <sup>2</sup>                          | SOUTHBRIDGE, MA |
| 2010 | MISC PONDS              | 40 MIL LLDPE               | 2,200,000 FT <sup>2</sup>                        | WASHINGTON, PA  |



|      |                    |              |                         |                 |
|------|--------------------|--------------|-------------------------|-----------------|
| 2011 | LANDFILL EXPANSION | 60 MIL HDTPE | 550,000 FT <sup>2</sup> | ANGELICA, NY    |
| 2011 | LANDFILL EXPANSION | 60 MIL HDTPE | 400,000 FT <sup>2</sup> | CAMPBELL, NY    |
| 2011 | LANDFILL EXPANSION | 60 MIL HDTPE | 220,000 FT <sup>2</sup> | MT JEWETT, PA   |
| 2011 | LANDFILL EXPANSION | 60 MIL HDTPE | 200,000 FT <sup>2</sup> | SOUTHBRIDGE, MA |
| 2011 | MISC PONDS         | 40 MIL LLDPE | 600,000 FT <sup>2</sup> | WASHINGTON, PA  |
| 2011 | MISC PONDS         | 40 MIL HDTPE | 400,000 FT <sup>2</sup> | KANE, PA        |

# **terrafix<sup>®</sup>**

## **environmental U.S.A. inc.**

P.O. Box 367, 34 Court Street Auburn, Maine 04212 U.S.A. Tel: (207) 786-6808 Fax: (207) 786-6835

### ***GLEN KARLSEN ~ SUPERVISOR/MASTER SEAMER***

#### ***INSTALLATION REFERENCES***

Glen previously worked for New Lining Solutions Inc.

| <b>YEAR</b> | <b>PROJECT</b>     | <b>PRODUCT</b> | <b>QUANTITY</b>           | <b>LOCATION</b>     |
|-------------|--------------------|----------------|---------------------------|---------------------|
| 2007        | LANDFILL EXPANSION | 60 MIL HDTPE   | 650,000 FT <sup>2</sup>   | NEWPORT, VT         |
| 2007        | LANDFILL CLOSURE   | 40 MIL LLDTPPE | 220,000 FT <sup>2</sup>   | WATERTOWN, NY       |
| 2007        | LANDFILL CLOSURE   | 40 MIL HDTPE   | 500,000 FT <sup>2</sup>   | HARDWICK, MA        |
| 2007        | LANDFILL CLOSURE   | 40 MIL HDTPE   | 300,000 FT <sup>2</sup>   | OLD TOWN, ME        |
| 2008        | LANDFILL EXPANSION | 60 MIL HDTPE   | 250,000 FT <sup>2</sup>   | CAMPBELL, NY        |
| 2008        | LANDFILL EXPANSION | 60 MIL HDTPE   | 200,000 FT <sup>2</sup>   | ANGELICA, NY        |
| 2008        | LANDFILL CLOSURE   | 40 MIL HDTPE   | 250,000 FT <sup>2</sup>   | COLEBROOK, NH       |
| 2008        | LANDFILL EXPANSION | 60 MIL HDTPE   | 450,000 FT <sup>2</sup>   | BOURNE, MA          |
| 2009        | LANDFILL CLOSURE   | 40 MIL LLDTPPE | 700,000 FT <sup>2</sup>   | CAMPBELL, NY        |
| 2009        | LANDFILL EXPANSION | 60 MIL HDTPE   | 550,000 FT <sup>2</sup>   | NEWPORT, VT         |
| 2010        | LANDFILL EXPANSION | 60 MIL HDTPE   | 200,000 FT <sup>2</sup>   | ANGELICA, NY        |
| 2010        | LANDFILL CLOSURE   | 40 MIL HDTPE   | 200,000 FT <sup>2</sup>   | STOUGHTON, MA       |
| 2010        | MISC PONDS         | 40 MIL LLDPE   | 800,000 FT <sup>2</sup>   | WASHINGTON, PA      |
| 2010        | MISC PONDS         | 40 MIL HDPE    | 1,500,000 FT <sup>2</sup> | WILLIAMSPORT, PA    |
| 2011        | LANDFILL CLOSURE   | 60 MIL LLDTPPE | 1,000,000 FT <sup>2</sup> | SOUTH STRAFFORD, VT |
| 2011        | MISC PONDS         | 40 MIL LLDPE   | 600,000 FT <sup>2</sup>   | WASHINGTON, PA      |
| 2011        | MISC PONDS         | 40 MIL HDTPE   | 400,000 FT <sup>2</sup>   | KANE, PA            |

# terrafix<sup>®</sup>

## environmental U.S.A. inc.

P.O. Box 367, 34 Court Street Auburn, Maine 04212 U.S.A. Tel: (207) 786-6808 Fax: (207) 786-6835

### INSTALLED PROJECTS REFERENCE LIST

|                       |                           |                  |             |
|-----------------------|---------------------------|------------------|-------------|
| <b>Project Title:</b> | <b>Waste USA - Cell 3</b> |                  |             |
| <b>Date:</b>          | Summer 1995               | <b>Materials</b> | <b>Area</b> |
| <b>Client:</b>        | Casella Waste Management  | 80 mil HDPE      | 250,000 ft2 |
| <b>Location:</b>      | Newport, VT               | 60 mil HDPE      | 250,000 ft2 |
| <b>Consulting:</b>    | Dufresne Henry Eng.       |                  |             |

|                       |                                   |                  |             |
|-----------------------|-----------------------------------|------------------|-------------|
| <b>Project Title:</b> | <b>Brunswick Landfill Closure</b> |                  |             |
| <b>Date:</b>          | Summer 1995                       | <b>Materials</b> | <b>Area</b> |
| <b>Client:</b>        | Ray Labbe & Sons Inc.             | 40 mil HDPE      | 162,000 ft2 |
| <b>Location:</b>      | Brunswick, ME                     |                  |             |
| <b>Consulting:</b>    | Woodard & Curran Inc.             |                  |             |

|                       |                                    |                  |             |
|-----------------------|------------------------------------|------------------|-------------|
| <b>Project Title:</b> | <b>Bethlehem Landfill - Cell 3</b> |                  |             |
| <b>Date:</b>          | Fall/Winter 1995                   | <b>Materials</b> | <b>Area</b> |
| <b>Client:</b>        | Casella Waste Management           | 60 mil HDPE      | 432,000 ft2 |
| <b>Location:</b>      | Bethlehem, NH                      |                  |             |
| <b>Consulting:</b>    | Sanborn, Head & Associates         |                  |             |

|                       |                           |                  |             |
|-----------------------|---------------------------|------------------|-------------|
| <b>Project Title:</b> | <b>Waste USA - Cell 4</b> |                  |             |
| <b>Date:</b>          | Summer 1996               | <b>Materials</b> | <b>Area</b> |
| <b>Client:</b>        | Casella Waste Management  | 80 mil HDPE      | 260,000 ft2 |
| <b>Location:</b>      | Newport, VT               | 80 mil HDTPE     | 140,000 ft2 |
| <b>Consulting:</b>    | Dufresne Henry Eng.       | 60 mil HDPE      | 270,000 ft2 |
|                       |                           | 60 mil HDTPE     | 140,000 ft2 |
|                       |                           | Geocomposite     | 140,000 ft2 |
|                       |                           | GCL              | 400,000 ft2 |

|                       |                                |                  |             |
|-----------------------|--------------------------------|------------------|-------------|
| <b>Project Title:</b> | <b>Warren Landfill Closure</b> |                  |             |
| <b>Date:</b>          | Spring 1996                    | <b>Materials</b> | <b>Area</b> |
| <b>Client:</b>        | Ferraiolo Construction         | 40 mil LLDTPPE   | 175,000 ft2 |
| <b>Location:</b>      | Warren, ME                     | Geocomposite     | 175,000 ft2 |
| <b>Consulting:</b>    | Woodard & Curran Inc.          |                  |             |

|                       |                                  |                  |             |
|-----------------------|----------------------------------|------------------|-------------|
| <b>Project Title:</b> | <b>Yarmouth Landfill Closure</b> |                  |             |
| <b>Date:</b>          | Fall 1996                        | <b>Materials</b> | <b>Area</b> |
| <b>Client:</b>        | Robert B. Our Co.                | 40 mil HDPE      | 520,000 ft2 |
| <b>Location:</b>      | Yarmouth, MA                     |                  |             |
| <b>Consulting:</b>    | Camp Dresser & McKee             |                  |             |

|                       |                                  |                  |             |
|-----------------------|----------------------------------|------------------|-------------|
| <b>Project Title:</b> | <b>Rehoboth Landfill Closure</b> |                  |             |
| <b>Date:</b>          | Fall 1996                        | <b>Materials</b> | <b>Area</b> |
| <b>Client:</b>        | C. Spirito Inc.                  | 40 mil HDPE      | 600,000 ft2 |
| <b>Location:</b>      | Rehoboth, MA                     | Geocomposite     | 600,000 ft2 |
| <b>Consulting:</b>    | McGuire Group                    |                  |             |

|                       |                                               |                  |               |
|-----------------------|-----------------------------------------------|------------------|---------------|
| <b>Project Title:</b> | <b><i>Cohasset Landfill Closure</i></b>       |                  |               |
| <b>Date:</b>          | Fall 1996                                     | <b>Materials</b> | <b>Area</b>   |
| <b>Client:</b>        | C. Spirito Inc.                               | 40 mil HDTPE     | 324,000 ft2   |
| <b>Location:</b>      | Cohasset, MA                                  |                  |               |
| <b>Consulting:</b>    | Camp Dresser & McKee                          |                  |               |
| <b>Project Title:</b> | <b><i>Bethlehem Landfill Closure</i></b>      |                  |               |
| <b>Date:</b>          | September 1997                                | <b>Materials</b> | <b>Area</b>   |
| <b>Client:</b>        | Casella Construction Inc.                     | 40 mil LLDTPPE   | 750,000 ft2   |
| <b>Location:</b>      | Bethlehem, NH                                 | Geocomposite     | 750,000 ft2   |
| <b>Consulting:</b>    | Sanborn, Head & Associates                    |                  |               |
| <b>Project Title:</b> | <b><i>Clinton County Landfill Closure</i></b> |                  |               |
| <b>Date:</b>          | May - August 1997                             | <b>Materials</b> | <b>Area</b>   |
| <b>Contractor:</b>    | New England Waste Services of New York        | 40 mil PVC       | 1,500,000 ft2 |
| <b>Location:</b>      | Plattsburgh, NY                               | Geotextile       | 1,500,000 ft2 |
| <b>Consulting:</b>    | Spectra Engineering                           |                  |               |
| <b>Project Title:</b> | <b><i>Bridgewater Landfill Closure</i></b>    |                  |               |
| <b>Date:</b>          | September 1997                                | <b>Materials</b> | <b>Area</b>   |
| <b>Client:</b>        | R.Bates & Sons Inc.                           | 40 mil HDTPE     | 455,000 ft2   |
| <b>Location:</b>      | Bridgewater, MA                               |                  |               |
| <b>Consulting:</b>    | C.G.K. Inc.                                   |                  |               |
| <b>Project Title:</b> | <b><i>Lycoming County Landfill Part I</i></b> |                  |               |
| <b>Date:</b>          | October/November 1997                         | <b>Materials</b> | <b>Area</b>   |
| <b>Client:</b>        | Milestone Materials Inc.                      | 100 mil HDPE     | 400,000 ft2   |
| <b>Location:</b>      | Williamsport, PA                              | Geotextile       | 600,000 ft2   |
| <b>Consulting:</b>    | Cummings & Smith Inc.                         | GCL              | 200,000 ft2   |
|                       |                                               | Geonet           | 800,000 ft2   |
| <b>Project Title:</b> | <b><i>Oak Bluffs Landfill Closure</i></b>     |                  |               |
| <b>Date:</b>          | April 1998                                    | <b>Materials</b> | <b>Area</b>   |
| <b>Client:</b>        | Robert B. Our Inc.                            | 40 mil HDTPE     | 360,000 ft2   |
| <b>Location:</b>      | Oak Bluffs, MA                                |                  |               |
| <b>Consulting:</b>    | Earth Tech Inc.                               |                  |               |
| <b>Project Title:</b> | <b><i>Lycoming County Landfill Part 2</i></b> |                  |               |
| <b>Date:</b>          | May 1998                                      | <b>Materials</b> | <b>Area</b>   |
| <b>Client:</b>        | Milestone Materials Inc.                      | 100 mil HDPE     | 360,000 ft2   |
| <b>Location:</b>      | Williamsport, PA                              | Geotextile       | 540,000 ft2   |
| <b>Consulting:</b>    | Cummings & Smith Inc.                         | GCL              | 180,000 ft2   |
|                       |                                               | Geonet           | 720,000 ft2   |
| <b>Project Title:</b> | <b><i>Derry Landfill Closure</i></b>          |                  |               |
| <b>Date:</b>          | June/July 1998                                | <b>Materials</b> | <b>Area</b>   |
| <b>Client:</b>        | Town of Derry                                 | 40 mil HDTPE     | 350,000 ft2   |
| <b>Location:</b>      | Derry, NH                                     | Geocomposite     | 350,000 ft2   |
| <b>Consulting:</b>    | Lewis Berger & Assoc.                         |                  |               |
| <b>Project Title:</b> | <b><i>Southbridge Landfill Expansion</i></b>  |                  |               |
| <b>Date:</b>          | July 1998                                     | <b>Materials</b> | <b>Area</b>   |
| <b>Client:</b>        | E, T & L Inc.                                 | 60 mil HDPE      | 160,000 ft2   |
| <b>Location:</b>      | Southbridge, MA                               |                  |               |
| <b>Consulting:</b>    | In House for Owner                            |                  |               |
| <b>Project Title:</b> | <b><i>Attleboro Landfill Expansion</i></b>    |                  |               |
| <b>Date:</b>          | August 1998                                   | <b>Materials</b> | <b>Area</b>   |
| <b>Client:</b>        | Town of Attleboro                             | 60 mil HDPE      | 150,000 ft2   |

**Location:** Attleboro, MA  
**Consulting:** Camp Dresser & McKee

---

***Project Title:*** ***Waste USA - Phase 3 Cell 1***

|                    |                            |                  |             |
|--------------------|----------------------------|------------------|-------------|
| <b>Date:</b>       | September 1998             | <b>Materials</b> | <b>Area</b> |
| <b>Client:</b>     | Casella Waste Management   | 80 mil HDPE      | 560,000 ft2 |
| <b>Location:</b>   | Newport, VT                | Geocomposite     | 400,000 ft2 |
| <b>Consulting:</b> | Sanborn, Head & Associates | GCL              | 280,000 ft2 |

---

---

***Project Title:*** ***Brunswick Landfill Expansion***

|                    |                              |                  |             |
|--------------------|------------------------------|------------------|-------------|
| <b>Date:</b>       | September/October 1998       | <b>Materials</b> | <b>Area</b> |
| <b>Client:</b>     | Harry C. Crooker & Sons Inc. | 80 mil HDTPE     | 500,000 ft2 |
| <b>Location:</b>   | Brunswick, ME                | Geocomposite     | 250,000 ft2 |
| <b>Consulting:</b> | Woodard & Curran Inc.        | GCL              | 250,000 ft2 |
|                    |                              | Geotextile       | 250,000 ft2 |

---

---

***Project Title:*** ***Bethlehem Landfill Expansion Stage 2 Phase 2***

|                    |                            |                  |             |
|--------------------|----------------------------|------------------|-------------|
| <b>Date:</b>       | October 1998               | <b>Materials</b> | <b>Area</b> |
| <b>Client:</b>     | Casella Waste Management   | 60 mil HDTPE     | 340,000 ft2 |
| <b>Location:</b>   | Bethlehem, NH              | Geocomposite     | 340,000 ft2 |
| <b>Consulting:</b> | Sanborn, Head & Associates |                  |             |

---

---

***Project Title:*** ***Clinton County Landfill Expansion - Field 8***

|                    |                       |                  |             |
|--------------------|-----------------------|------------------|-------------|
| <b>Date:</b>       | October 1998          | <b>Materials</b> | <b>Area</b> |
| <b>Client:</b>     | C.C.S.W.A.            | 100 mil HDPE     | 280,000 ft2 |
| <b>Location:</b>   | McElhattan, PA        | Geonet           | 320,000 ft2 |
| <b>Consulting:</b> | Cummings & Smith Inc. | GCL              | 50,000 ft2  |
|                    |                       | Geotextile       | 150,000 ft2 |

---

---

***Project Title:*** ***Union Camp Chemicals Pond #1***

|                    |                    |                  |             |
|--------------------|--------------------|------------------|-------------|
| <b>Date:</b>       | October 1998       | <b>Materials</b> | <b>Area</b> |
| <b>Client:</b>     | Chapman Excavating | 60 mil HDTPE     | 320,000 ft2 |
| <b>Location:</b>   | Dover, OH          | Geocomposite     | 160,000 ft2 |
| <b>Consulting:</b> | Chester Engineers  | GCL              | 160,000 ft2 |

---

---

***Project Title:*** ***Wellesley Gateway***

|                    |                            |                  |             |
|--------------------|----------------------------|------------------|-------------|
| <b>Date:</b>       | November 1998              | <b>Materials</b> | <b>Area</b> |
| <b>Client:</b>     | Northeast Contractors Inc. | 40 mil HDPE      | 90,000 ft2  |
| <b>Location:</b>   | Wellesley, MA              |                  |             |
| <b>Consulting:</b> | GZA Inc.                   |                  |             |

---

---

***Project Title:*** ***Aquinnah Landfill Closure***

|                    |                      |                  |             |
|--------------------|----------------------|------------------|-------------|
| <b>Date:</b>       | December 1998        | <b>Materials</b> | <b>Area</b> |
| <b>Client:</b>     | Lawrence Lynch Inc.  | 40 mil HDTPE     | 60,000 ft2  |
| <b>Location:</b>   | Aquinnah, MA         |                  |             |
| <b>Consulting:</b> | Decoulos Engineering |                  |             |

---

---

***Project Title:*** ***Sudbury Well #8***

|                    |                                   |                  |             |
|--------------------|-----------------------------------|------------------|-------------|
| <b>Date:</b>       | March 1999                        | <b>Materials</b> | <b>Area</b> |
| <b>Client:</b>     | Puma Corp.                        | 60 mil HDTPE     | 10,000 ft2  |
| <b>Location:</b>   | Sudbury, MA                       |                  |             |
| <b>Consulting:</b> | H <sub>2</sub> O Engineering Inc. |                  |             |

---

---

***Project Title:*** ***New York Christian Life Church***

|              |            |                  |             |
|--------------|------------|------------------|-------------|
| <b>Date:</b> | April 1999 | <b>Materials</b> | <b>Area</b> |
|--------------|------------|------------------|-------------|



|                    |                               |                    |            |
|--------------------|-------------------------------|--------------------|------------|
| <b>Client:</b>     | Legacy Construction Inc.      | 80 mil Liquid Boot | 60,000 ft2 |
| <b>Location:</b>   | Brooklyn, NY                  |                    |            |
| <b>Consulting:</b> | SCS Environmental Engineering |                    |            |

***Project Title: Containment Area***

|                    |                          |                  |             |
|--------------------|--------------------------|------------------|-------------|
| <b>Date:</b>       | May 1999                 | <b>Materials</b> | <b>Area</b> |
| <b>Client:</b>     | Maine Wood Treaters Inc. | 60 mil HDPE      | 10,000 ft2  |
| <b>Location:</b>   | Mechanic Falls, ME       |                  |             |
| <b>Consulting:</b> | n/a                      |                  |             |

***Project Title: Marlborough Landfill Closure***

|                    |                         |                  |             |
|--------------------|-------------------------|------------------|-------------|
| <b>Date:</b>       | May 1999                | <b>Materials</b> | <b>Area</b> |
| <b>Client:</b>     | Town of Marlborough     | 40 mil HDPE      | 33,000 ft2  |
| <b>Location:</b>   | Marlborough, CT         |                  |             |
| <b>Consulting:</b> | S.E.A. Engineering Inc. |                  |             |

***Project Title: Fairhaven Landfill Closure***

|                    |                              |                  |               |
|--------------------|------------------------------|------------------|---------------|
| <b>Date:</b>       | June/July 1999               | <b>Materials</b> | <b>Area</b>   |
| <b>Client:</b>     | Littleton Environmental Inc. | 40 mil HDTPE     | 1,000,000 ft2 |
| <b>Location:</b>   | Fairhaven, MA                |                  |               |
| <b>Consulting:</b> | CGK Engineering Inc.         |                  |               |

***Project Title: Poland High School Pond***

|                    |                                 |                  |             |
|--------------------|---------------------------------|------------------|-------------|
| <b>Date:</b>       | September 1999                  | <b>Materials</b> | <b>Area</b> |
| <b>Client:</b>     | RSL Excavation Inc.             | 40 mil HDPE      | 30,000 ft2  |
| <b>Location:</b>   | Poland, ME                      |                  |             |
| <b>Consulting:</b> | Deluca Hoffman Engineering Inc. |                  |             |

***Project Title: Providence Gas Company***

|                    |                      |                  |             |
|--------------------|----------------------|------------------|-------------|
| <b>Date:</b>       | July 1999            | <b>Materials</b> | <b>Area</b> |
| <b>Client:</b>     | ThermoRetec Inc.     | 40 mil HDPE      | 100,000 ft2 |
| <b>Location:</b>   | Providence, RI       |                  |             |
| <b>Consulting:</b> | ESS Engineering Inc. |                  |             |

***Project Title: Nantucket Compost Plant - Recycle Building***

|                    |                     |                  |             |
|--------------------|---------------------|------------------|-------------|
| <b>Date:</b>       | August 1999         | <b>Materials</b> | <b>Area</b> |
| <b>Client:</b>     | Lawrence Lynch Inc. | 60 mil HDPE      | 30,000 ft2  |
| <b>Location:</b>   | Nantucket, MA       |                  |             |
| <b>Consulting:</b> | In House            |                  |             |

***Project Title: Salisbury Landfill Closure***

|                    |                              |                  |             |
|--------------------|------------------------------|------------------|-------------|
| <b>Date:</b>       | September 1999               | <b>Materials</b> | <b>Area</b> |
| <b>Client:</b>     | Barletta Heavy Division Inc. | 40 mil HDTPE     | 650,000 ft2 |
| <b>Location:</b>   | Salisbury, MA                |                  |             |
| <b>Consulting:</b> | CDM Engineering Inc.         |                  |             |

***Project Title: Schuyler Falls Landfill Expansion - Cell #5***

|                    |                                     |                  |             |
|--------------------|-------------------------------------|------------------|-------------|
| <b>Date:</b>       | August 1999                         | <b>Materials</b> | <b>Area</b> |
| <b>Client:</b>     | Casella Construction Inc.           | 60 mil HDTPE     | 500,000 ft2 |
| <b>Location:</b>   | Plattsburgh, NY                     | Geocomposite     | 250,000 ft2 |
| <b>Consulting:</b> | Barton & Loguidice Engineering Inc. | GCL              | 200,000 ft2 |

***Project Title: Topsfield Landfill Closure***

|                  |                              |                  |             |
|------------------|------------------------------|------------------|-------------|
| <b>Date:</b>     | September/October 1999       | <b>Materials</b> | <b>Area</b> |
| <b>Client:</b>   | Barletta Heavy Division Inc. | 40 mil HDTPE     | 500,000 ft2 |
| <b>Location:</b> | Topsfield, MA                | 40 mil HDPE      | 700,000 ft2 |

**Consulting:** Weston & Sampson Engineering Inc.

---

**Project Title:** *Waste USA - Phase 3 - Cell 1 - Subcell 3*

|                    |                            |                  |             |
|--------------------|----------------------------|------------------|-------------|
| <b>Date:</b>       | September/October 1999     | <b>Materials</b> | <b>Area</b> |
| <b>Client:</b>     | Casella Waste Management   | 60 mil HDTPE     | 450,000 ft2 |
| <b>Location:</b>   | Newport, VT                | Geocomposite     | 340,000 ft2 |
| <b>Consulting:</b> | Sanborn, Head & Associates | GCL              | 210,000 ft2 |

---

---

**Project Title:** *Southbridge Landfill Expansion Cell #5*

|                    |                           |                     |             |
|--------------------|---------------------------|---------------------|-------------|
| <b>Date:</b>       | November 1999             | <b>Materials</b>    | <b>Area</b> |
| <b>Client:</b>     | Wood Recycling Inc.       | 60 mil HDPE (white) | 120,000 ft2 |
| <b>Location:</b>   | Southbridge, MA           |                     |             |
| <b>Consulting:</b> | Lynfield Engineering Inc. |                     |             |

---

---

**Project Title:** *Union Camp Chemicals Pond #2*

|                    |                    |                  |             |
|--------------------|--------------------|------------------|-------------|
| <b>Date:</b>       | October 1999       | <b>Materials</b> | <b>Area</b> |
| <b>Client:</b>     | Chapman Excavating | 60 mil HDTPE     | 320,000 ft2 |
| <b>Location:</b>   | Dover, OH          | Geocomposite     | 160,000 ft2 |
| <b>Consulting:</b> | Chester Engineers  | GCL              | 160,000 ft2 |

---

---

**Project Title:** *Tisbury Landfill Closure*

|                    |                      |                  |             |
|--------------------|----------------------|------------------|-------------|
| <b>Date:</b>       | November 1999        | <b>Materials</b> | <b>Area</b> |
| <b>Client:</b>     | UEL Contractors Inc. | 40 mil LLDTPE    | 300,000 ft2 |
| <b>Location:</b>   | Tisbury, MA          |                  |             |
| <b>Consulting:</b> | Earth Tech Inc.      |                  |             |

---

---

**Project Title:** *Nantucket Compost Plant - Phase 1 Landfill Closure*

|                    |                          |                  |             |
|--------------------|--------------------------|------------------|-------------|
| <b>Date:</b>       | December 1999            | <b>Materials</b> | <b>Area</b> |
| <b>Client:</b>     | Waste Options Inc.       | 40 mil HDTPE     | 450,000 ft2 |
| <b>Location:</b>   | Nantucket, MA            |                  |             |
| <b>Consulting:</b> | Secor International Inc. |                  |             |

---

---

**Project Title:** *Poland Springs Pond*

|                    |                              |                  |             |
|--------------------|------------------------------|------------------|-------------|
| <b>Date:</b>       | April 2000                   | <b>Materials</b> | <b>Area</b> |
| <b>Client:</b>     | Shaw Brothers Inc.           | 40 mil HDPE      | 120,000 ft2 |
| <b>Location:</b>   | Hollis, ME                   |                  |             |
| <b>Consulting:</b> | Wright Pierce Engineers Inc. |                  |             |

---

---

**Project Title:** *Southbridge Landfill Expansion Cell #6*

|                    |                           |                     |             |
|--------------------|---------------------------|---------------------|-------------|
| <b>Date:</b>       | June 2000                 | <b>Materials</b>    | <b>Area</b> |
| <b>Client:</b>     | Wood Recycling Inc.       | 60 mil HDPE (white) | 150,000 ft2 |
| <b>Location:</b>   | Southbridge, MA           |                     |             |
| <b>Consulting:</b> | Lynfield Engineering Inc. |                     |             |

---

---

**Project Title:** *Schuyler Falls Landfill Expansion - East Side Development*

|                    |                                     |                  |               |
|--------------------|-------------------------------------|------------------|---------------|
| <b>Date:</b>       | June - September 2000               | <b>Materials</b> | <b>Area</b>   |
| <b>Client:</b>     | Casella Construction Inc.           | 60 mil HDTPE     | 1,000,000 ft2 |
| <b>Location:</b>   | Plattsburgh, NY                     | Geocomposite     | 1,000,000 ft2 |
| <b>Consulting:</b> | Barton & Loguidice Engineering Inc. | GCL              | 450,000 ft2   |

---

---

**Project Title:** *Nantucket Compost Plant - Phase 2 Landfill Closure*

|                    |                          |                  |             |
|--------------------|--------------------------|------------------|-------------|
| <b>Date:</b>       | September 2000           | <b>Materials</b> | <b>Area</b> |
| <b>Client:</b>     | Waste Options Inc.       | 40 mil HDTPE     | 400,000 ft2 |
| <b>Location:</b>   | Nantucket, MA            |                  |             |
| <b>Consulting:</b> | Secor International Inc. |                  |             |

---

**Project Title:** *Clinton County Landfill Expansion - Field 11 & 12*

|                    |                          |                  |             |
|--------------------|--------------------------|------------------|-------------|
| <b>Date:</b>       | August 2000              | <b>Materials</b> | <b>Area</b> |
| <b>Client:</b>     | C.C.S.W.A.               | 100 mil HDPE     | 450,000 ft2 |
| <b>Location:</b>   | McElhattan, PA           | Geonet           | 650,000 ft2 |
| <b>Consulting:</b> | Blazosky Associates Inc. | GCL              | 130,000 ft2 |
|                    |                          | Geotextile       | 30,000 ft2  |

---

---

**Project Title:** *Buffalo Niagara Airport*

|                    |                           |                  |             |
|--------------------|---------------------------|------------------|-------------|
| <b>Date:</b>       | July 2000                 | <b>Materials</b> | <b>Area</b> |
| <b>Client:</b>     | Dipizio Construction Inc. | 60 mil HDTPE     | 120,000 ft2 |
| <b>Location:</b>   | Buffalo, NY               | Geocomposite     | 60,000 ft2  |
| <b>Consulting:</b> | TVGA Engineering Inc.     |                  |             |

---

---

**Project Title:** *Bourne Landfill Expansion - Phase 3*

|                    |                        |                  |             |
|--------------------|------------------------|------------------|-------------|
| <b>Date:</b>       | October 2000           | <b>Materials</b> | <b>Area</b> |
| <b>Client:</b>     | R.Bates & Sons Inc.    | 60 mil HDTPE     | 800,000 ft2 |
| <b>Location:</b>   | Bourne, MA             | Geocomposite     | 400,000 ft2 |
| <b>Consulting:</b> | CGK Environmental Inc. | GCL              | 660,000 ft2 |

---

---

**Project Title:** *Goffstown Landfill Closure*

|                    |                       |                  |             |
|--------------------|-----------------------|------------------|-------------|
| <b>Date:</b>       | June/July 2001        | <b>Materials</b> | <b>Area</b> |
| <b>Client:</b>     | Thibeault Corporation | 40 mil HDTPE     | 800,000 ft2 |
| <b>Location:</b>   | Goffstown, NH         |                  |             |
| <b>Consulting:</b> | GeoInsight Inc.       |                  |             |

---

---

**Project Title:** *Sawyer Landfill Expansion - Phase 6 (Secure 3)*

|                    |                              |                  |               |
|--------------------|------------------------------|------------------|---------------|
| <b>Date:</b>       | June/July/August 2001        | <b>Materials</b> | <b>Area</b>   |
| <b>Client:</b>     | Sargent & Sargent Inc.       | 80 mil HDTPE     | 1,000,000 ft2 |
| <b>Location:</b>   | Bangor, ME                   | Geocomposite     | 1,000,000 ft2 |
| <b>Consulting:</b> | Sevee & Maher Engineers Inc. | GCL              | 250,000 ft2   |

---

---

**Project Title:** *Newbury Landfill Closure*

|                    |                                |                  |             |
|--------------------|--------------------------------|------------------|-------------|
| <b>Date:</b>       | August 2001                    | <b>Materials</b> | <b>Area</b> |
| <b>Client:</b>     | Casella Construction Inc.      | 40 mil LLDTPE    | 350,000 ft2 |
| <b>Location:</b>   | Newbury, VT                    |                  |             |
| <b>Consulting:</b> | O'Leary-Burke Civil Associates |                  |             |

---

---

**Project Title:** *CV Landfill Closure*

|                    |                            |                  |             |
|--------------------|----------------------------|------------------|-------------|
| <b>Date:</b>       | August/September 2001      | <b>Materials</b> | <b>Area</b> |
| <b>Client:</b>     | Casella Construction Inc.  | 40 mil LLDTPE    | 700,000 ft2 |
| <b>Location:</b>   | Montpelier, VT             | Geocomposite     | 700,000 ft2 |
| <b>Consulting:</b> | Sanborn, Head & Associates |                  |             |

---

---

**Project Title:** *Newport-Ash Landfill Closure*

|                    |                           |                  |             |
|--------------------|---------------------------|------------------|-------------|
| <b>Date:</b>       | September/October 2001    | <b>Materials</b> | <b>Area</b> |
| <b>Client:</b>     | Casella Construction Inc. | 40 mil LLDTPE    | 200,000 ft2 |
| <b>Location:</b>   | Newport, NH               | Geocomposite     | 200,000 ft2 |
| <b>Consulting:</b> | Nobis Engineering Inc.    |                  |             |

---

---

**Project Title:** *Claremont Landfill Closure*

|                    |                            |                  |               |
|--------------------|----------------------------|------------------|---------------|
| <b>Date:</b>       | September/October 2001     | <b>Materials</b> | <b>Area</b>   |
| <b>Client:</b>     | Casella Construction Inc.  | 40 mil HDTPE     | 1,000,000 ft2 |
| <b>Location:</b>   | Claremont, NH              | Geocomposite     | 150,000 ft2   |
| <b>Consulting:</b> | Dufresne-Henry Engineering |                  |               |

---

---

**Project Title:** *Lycoming County Landfill - Field 9***Date:** November/December 2001**Client:** HRI Inc.**Location:** Williamsport, PA**Consulting:** Cummings & Smith Inc.**Materials**

100 mil HDPE

Geotextile

GCL

Geonet

**Area**

1,000,000 ft2

1,600,000 ft2

550,000 ft2

2,200,000 ft2

---

**Project Title:** *Woburn Landfill Closure***Date:** July/August/September/October 2002**Client:** Casella Waste Inc.**Location:** Woburn, MA**Consulting:** Lynnfield Engineering**Materials**

40 mil HDTPE

Geocomposite

Geotextile

**Area**

1,800,000 ft2

1,400,000 ft2

400,000 ft2

---

**Project Title:** *Nantucket Compost Plant - Phase 2 Expansion***Date:** October 2003**Client:** Waste Options Inc.**Location:** Nantucket, MA**Consulting:** In-house**Materials**

60 mil HDPE

80 mil HDPE

Geocomposite

GCL

**Area**

100,000 ft2

100,000 ft2

100,000 ft2

200,000 ft2

---

**Project Title:** *Ayer Landfill Closure***Date:** August 2002**Client:** Littleton Environmental Inc.**Location:** Ayer, MA**Consulting:** Tata & Howard Engineering Inc.**Materials**

40 mil HDTPE

**Area**450,000 ft2

---

**Project Title:** *Moretown Landfill Closure***Date:** October 2002**Client:** EE Packard Enterprises**Location:** Moretown, VT**Consulting:** Tighe & Bond Engineering**Materials**

40 mil HDTPE

GCL

**Area**

150,000 ft2

140,000 ft2

---

**Project Title:** *Hakes Landfill Expansion***Date:** August 2002**Client:** Hyland Landfill Facility Inc.**Location:** Campbell, NY**Consulting:** McMahon & Mann Engineering Inc.**Materials**

60 mil HDPE

Geotextile

**Area**

200,000 ft2

200,000 ft2

---

**Project Title:** *Plymouth Landfill Closure***Date:** August 2002**Client:** Scott Construction Inc.**Location:** Plymouth, NH**Consulting:** Nobis Engineering**Materials**

40 mil LLDTPPE

Geocomposite

**Area**

200,000 ft2

200,000 ft2

---

**Project Title:** *Rockingham WWTP***Date:** October 2002**Client:** Scott Construction Inc.**Location:** Brentwood, NH**Consulting:** Jaworski Engineering**Materials**

40 mil HDTPE

**Area**120,000 ft2

---

**Project Title:** *SD Warren/Sappi Paper Landfill Expansion - Cell 9***Date:** September 2002**Client:** Sargent & Sargent Inc.**Location:** Skowhegan, ME**Materials**

80 mil HDTPE

Geocomposite

**Area**

250,000 ft2

250,000 ft2

|                    |                              |     |             |
|--------------------|------------------------------|-----|-------------|
| <b>Consulting:</b> | Sevee & Maher Engineers Inc. | GCL | 250,000 ft2 |
|--------------------|------------------------------|-----|-------------|

---

**Project Title:** *Southbridge Landfill Expansion*

|                    |                           |                      |             |
|--------------------|---------------------------|----------------------|-------------|
| <b>Date:</b>       | July/August 2002          | <b>Materials</b>     | <b>Area</b> |
| <b>Client:</b>     | Wood Recycling Inc.       | 60 mil HDTPE (white) | 600,000 ft2 |
| <b>Location:</b>   | Southbridge, MA           | Geocomposite         | 600,000 ft2 |
| <b>Consulting:</b> | Lynfield Engineering Inc. | GCL                  | 300,000 ft2 |

---

**Project Title:** *Chautauqua County Landfill Closure*

|                    |                               |                          |               |
|--------------------|-------------------------------|--------------------------|---------------|
| <b>Date:</b>       | July/August 2003              | <b>Materials</b>         | <b>Area</b>   |
| <b>Client:</b>     | Ontario Specialty Contracting | 40 mil LLDTPE            | 500,000 ft2   |
| <b>Location:</b>   | Jamestown, NY                 | Geocomposite             | 1,000,000 ft2 |
| <b>Consulting:</b> | In-house                      | GCL                      | 150,000 ft2   |
|                    |                               | 60 mil HDPE (white/cond) | 100,000 ft2   |
|                    |                               | Geonet                   | 100,000 ft2   |

---

**Project Title:** *Schuyler Falls Landfill Expansion - Overlay Development*

|                    |                                     |                  |             |
|--------------------|-------------------------------------|------------------|-------------|
| <b>Date:</b>       | June - September 2003               | <b>Materials</b> | <b>Area</b> |
| <b>Client:</b>     | Casella Construction Inc.           | 60 mil HDTPE     | 700,000 ft2 |
| <b>Location:</b>   | Plattsburgh, NY                     | Geocomposite     | 500,000 ft2 |
| <b>Consulting:</b> | Barton & Loguidice Engineering Inc. | GCL              | 150,000 ft2 |
|                    |                                     | Geotextile       | 350,000 ft2 |

---

**Project Title:** *Cresticon Landfill Closure*

|                    |                      |                  |             |
|--------------------|----------------------|------------------|-------------|
| <b>Date:</b>       | June 2003            | <b>Materials</b> | <b>Area</b> |
| <b>Client:</b>     | UEL Contractors Inc. | 40 mil HDTPE     | 100,000 ft2 |
| <b>Location:</b>   | Fitchburg, MA        | Geocomposite     | 100,000 ft2 |
| <b>Consulting:</b> | Earth Tech Inc.      |                  |             |

---

**Project Title:** *Brockton Landfill Closure*

|                    |                            |                  |             |
|--------------------|----------------------------|------------------|-------------|
| <b>Date:</b>       | August 2003                | <b>Materials</b> | <b>Area</b> |
| <b>Client:</b>     | David G. Roach & Sons Inc. | 40 mil HDTPE     | 400,000 ft2 |
| <b>Location:</b>   | Brockton, MA               |                  |             |
| <b>Consulting:</b> | Sitec Environmental        |                  |             |

---

**Project Title:** *Nashua Landfill Closure*

|                    |                      |                  |             |
|--------------------|----------------------|------------------|-------------|
| <b>Date:</b>       | November 2003        | <b>Materials</b> | <b>Area</b> |
| <b>Client:</b>     | R. Bates & Sons Inc. | 40 mil HDTPE     | 300,000 ft2 |
| <b>Location:</b>   | Nashua, NH           |                  |             |
| <b>Consulting:</b> | CMA Engineers Inc.   |                  |             |

---

**Project Title:** *Walkers Brook Crossing Landfill Closure - Phase 1*

|                    |                              |                  |             |
|--------------------|------------------------------|------------------|-------------|
| <b>Date:</b>       | October - December 2003      | <b>Materials</b> | <b>Area</b> |
| <b>Client:</b>     | D.W. White Construction Inc. | 40 mil LLDTPE    | 350,000 ft2 |
| <b>Location:</b>   | Reading, MA                  |                  |             |
| <b>Consulting:</b> | Haley & Aldrich Inc.         |                  |             |

---

**Project Title:** *Southbridge Landfill Expansion - Cell 7.1B*

|                    |                           |                      |             |
|--------------------|---------------------------|----------------------|-------------|
| <b>Date:</b>       | August/September 2003     | <b>Materials</b>     | <b>Area</b> |
| <b>Client:</b>     | Wood Recycling Inc.       | 60 mil HDTPE (white) | 400,000 ft2 |
| <b>Location:</b>   | Southbridge, MA           | Geocomposite         | 400,000 ft2 |
| <b>Consulting:</b> | Lynfield Engineering Inc. | GCL                  | 200,000 ft2 |

---

**Project Title:** *Walkers Brook Crossing Landfill Closure - Phase 2*

|              |                        |                  |             |
|--------------|------------------------|------------------|-------------|
| <b>Date:</b> | August - December 2004 | <b>Materials</b> | <b>Area</b> |
|--------------|------------------------|------------------|-------------|



|                    |                              |               |             |
|--------------------|------------------------------|---------------|-------------|
| <b>Client:</b>     | D.W. White Construction Inc. | 40 mil LLDTPE | 800,000 ft2 |
| <b>Location:</b>   | Reading, MA                  |               |             |
| <b>Consulting:</b> | Haley & Aldrich Inc.         |               |             |

**Project Title:** *Crapo Hill Landfill Closure*

|                    |                            |                  |             |
|--------------------|----------------------------|------------------|-------------|
| <b>Date:</b>       | August/September 2004      | <b>Materials</b> | <b>Area</b> |
| <b>Client:</b>     | David G. Roach & Sons Inc. | 40 mil LLDTPE    | 500,000 ft2 |
| <b>Location:</b>   | New Bedford, MA            | Geocomposite     | 500,000 ft2 |
| <b>Consulting:</b> | Brown & Caldwell           |                  |             |

**Project Title:** *Carver Landfill Closure*

|                    |                    |                  |             |
|--------------------|--------------------|------------------|-------------|
| <b>Date:</b>       | August 2004        | <b>Materials</b> | <b>Area</b> |
| <b>Client:</b>     | BATG Environmental | 40 mil HDTPE     | 360,000 ft2 |
| <b>Location:</b>   | Carver, MA         | Geocomposite     | 360,000 ft2 |
| <b>Consulting:</b> | Norfolk Ram Group  |                  |             |

**Project Title:** *Lebanon Landfill Expansion - Phase 2B*

|                    |                          |                  |             |
|--------------------|--------------------------|------------------|-------------|
| <b>Date:</b>       | June/July 2004           | <b>Materials</b> | <b>Area</b> |
| <b>Client:</b>     | A. J. Coleman & Son Inc. | 60 mil HDPE      | 560,000 ft2 |
| <b>Location:</b>   | Lebanon, NH              | 60 mil HDTPE     | 75,000 ft2  |
| <b>Consulting:</b> | CMA Engineers Inc.       | Geocomposite     | 550,000 ft2 |
|                    |                          | GCL              | 250,000 ft2 |

**Project Title:** *Ontario County Landfill Expansion - Stage 4*

|                    |                                     |                  |               |
|--------------------|-------------------------------------|------------------|---------------|
| <b>Date:</b>       | July/August 2004                    | <b>Materials</b> | <b>Area</b>   |
| <b>Client:</b>     | Casella Waste Inc.                  | 60 mil HDTPE     | 1,150,000 ft2 |
| <b>Location:</b>   | Seneca, NY                          | Geocomposite     | 850,000 ft2   |
| <b>Consulting:</b> | Barton & Loguidice Engineering Inc. | GCL              | 340,000 ft2   |
|                    |                                     | Geotextile       | 600,000 ft2   |

**Project Title:** *Schultz Landfill Closure*

|                    |                    |                  |             |
|--------------------|--------------------|------------------|-------------|
| <b>Date:</b>       | July/August 2004   | <b>Materials</b> | <b>Area</b> |
| <b>Client:</b>     | Casella Waste Inc. | 40 mil LLDTPE    | 850,000 ft2 |
| <b>Location:</b>   | Cheektowaga, NY    | Geocomposite     | 650,000 ft2 |
| <b>Consulting:</b> | Ensol Inc.         | Geotextile       | 230,000 ft2 |

**Project Title:** *Southbridge Landfill Expansion - Cell 7.2A*

|                    |                       |                  |             |
|--------------------|-----------------------|------------------|-------------|
| <b>Date:</b>       | August/September 2005 | <b>Materials</b> | <b>Area</b> |
| <b>Client:</b>     | Casella Waste Inc.    | 60 mil HDTPE     | 400,000 ft2 |
| <b>Location:</b>   | Southbridge, MA       | Geocomposite     | 400,000 ft2 |
| <b>Consulting:</b> | Geosyntec Consultants | GCL              | 200,000 ft2 |

**Project Title:** *Waste USA - Phase 4 - Cell 1*

|                    |                            |                  |             |
|--------------------|----------------------------|------------------|-------------|
| <b>Date:</b>       | October/November 2005      | <b>Materials</b> | <b>Area</b> |
| <b>Client:</b>     | Casella Waste Management   | 60 mil HDTPE     | 700,000 ft2 |
| <b>Location:</b>   | Newport, VT                | Geocomposite     | 700,000 ft2 |
| <b>Consulting:</b> | Sanborn, Head & Associates | GCL              | 200,000 ft2 |

**Project Title:** *Ontario County Landfill Expansion - Stage 5A*

|                    |                                     |                  |               |
|--------------------|-------------------------------------|------------------|---------------|
| <b>Date:</b>       | July/August 2005                    | <b>Materials</b> | <b>Area</b>   |
| <b>Client:</b>     | Casella Waste Inc.                  | 60 mil HDTPE     | 1,200,000 ft2 |
| <b>Location:</b>   | Seneca, NY                          | Geocomposite     | 1,000,000 ft2 |
| <b>Consulting:</b> | Barton & Loguidice Engineering Inc. | GCL              | 200,000 ft2   |
|                    |                                     | Geotextile       | 1,150,000 ft2 |

**Project Title:** *Poland Springs Pond*

|                |                    |                  |             |
|----------------|--------------------|------------------|-------------|
| <b>Date:</b>   | November 2005      | <b>Materials</b> | <b>Area</b> |
| <b>Client:</b> | Shaw Brothers Inc. | 40 mil HDTPE     | 120,000 ft2 |

**Location:** Hollis, ME  
**Consulting:** In House

---

***Project Title:*** ***Orleans Landfill Closure***

|                    |                       |                  |             |
|--------------------|-----------------------|------------------|-------------|
| <b>Date:</b>       | June 2005             | <b>Materials</b> | <b>Area</b> |
| <b>Client:</b>     | Robert B. Our Co.     | 40 mil HDTPE     | 700,000 ft2 |
| <b>Location:</b>   | Orlenas, MA           |                  |             |
| <b>Consulting:</b> | Stearns & Wheler Inc. |                  |             |

---

---

***Project Title:*** ***Wellfleet Landfill Closure***

|                    |                             |                  |             |
|--------------------|-----------------------------|------------------|-------------|
| <b>Date:</b>       | June 2005                   | <b>Materials</b> | <b>Area</b> |
| <b>Client:</b>     | UEL Contractors Inc.        | 40 mil LLDTPPE   | 300,000 ft2 |
| <b>Location:</b>   | Wellfleet, MA               |                  |             |
| <b>Consulting:</b> | Environmental Partners Inc. |                  |             |

---

---

***Project Title:*** ***Bethlehem Landfill Expansion Stage 4 - Phase 1***

|                    |                            |                  |             |
|--------------------|----------------------------|------------------|-------------|
| <b>Date:</b>       | June 2006                  | <b>Materials</b> | <b>Area</b> |
| <b>Client:</b>     | Casella Waste Management   | 60 mil HDTPE     | 350,000 ft2 |
| <b>Location:</b>   | Bethlehem, NH              | Geocomposite     | 350,000 ft2 |
| <b>Consulting:</b> | Sanborn, Head & Associates |                  |             |

---

---

***Project Title:*** ***Southbridge Landfill Closure***

|                    |                          |                  |             |
|--------------------|--------------------------|------------------|-------------|
| <b>Date:</b>       | June - October 2006      | <b>Materials</b> | <b>Area</b> |
| <b>Client:</b>     | Casella Waste Management | 40 mil HDTPE     | 400,000 ft2 |
| <b>Location:</b>   | Southbridge, MA          | 60 mil HDTPE     | 300,000 ft2 |
| <b>Consulting:</b> | Geosyntec Consultants    | Geocomposite     | 700,000 ft2 |

---

---

***Project Title:*** ***Brockton Landfill Closure***

|                    |                            |                  |             |
|--------------------|----------------------------|------------------|-------------|
| <b>Date:</b>       | August 2006                | <b>Materials</b> | <b>Area</b> |
| <b>Client:</b>     | David G. Roach & Sons Inc. | 40 mil HDTPE     | 700,000 ft2 |
| <b>Location:</b>   | Brockton, MA               |                  |             |
| <b>Consulting:</b> | Sitec Environmental        |                  |             |

---

---

***Project Title:*** ***Schuyler Falls Landfill Expansion - Overlay Phase 3***

|                    |                                     |                  |             |
|--------------------|-------------------------------------|------------------|-------------|
| <b>Date:</b>       | August/September 2006               | <b>Materials</b> | <b>Area</b> |
| <b>Client:</b>     | Marcy Construction Inc.             | 60 mil HDTPE     | 500,000 ft2 |
| <b>Location:</b>   | Plattsburgh, NY                     | Geocomposite     | 250,000 ft2 |
| <b>Consulting:</b> | Barton & Loguidice Engineering Inc. | Geotextile       | 250,000 ft2 |

---

---

***Project Title:*** ***Chemung County Landfill Expansion - Stage 4A***

|                    |                                     |                  |             |
|--------------------|-------------------------------------|------------------|-------------|
| <b>Date:</b>       | August/September 2006               | <b>Materials</b> | <b>Area</b> |
| <b>Client:</b>     | Casella Waste Inc.                  | 60 mil HDTPE     | 600,000 ft2 |
| <b>Location:</b>   | Elmira, NY                          | Geocomposite     | 600,000 ft2 |
| <b>Consulting:</b> | Barton & Loguidice Engineering Inc. | GCL              | 150,000 ft2 |
|                    |                                     | Geotextile       | 300,000 ft2 |

---

---

***Project Title:*** ***Franklin Landfill Expansion - Phase 4***

|                    |                        |                  |             |
|--------------------|------------------------|------------------|-------------|
| <b>Date:</b>       | July/August 2006       | <b>Materials</b> | <b>Area</b> |
| <b>Client:</b>     | RD Edmunds & Sons Inc. | 80 mil HDTPE     | 150,000 ft2 |
| <b>Location:</b>   | Franklin, NH           | Geocomposite     | 150,000 ft2 |
| <b>Consulting:</b> | CMA Engineers Inc.     | GCL              | 80,000 ft2  |

---

---

***Project Title:*** ***Stoughton Landfill Closure***

|                    |                     |                  |             |
|--------------------|---------------------|------------------|-------------|
| <b>Date:</b>       | October 2006        | <b>Materials</b> | <b>Area</b> |
| <b>Client:</b>     | TW Conroy LLC       | 40 mil HDTPE     | 250,000 ft2 |
| <b>Location:</b>   | Stoughton, MA       |                  |             |
| <b>Consulting:</b> | Sitec Environmental |                  |             |

---

**Project Title:** *Millville Landfill Closure***Date:** October 2006**Client:** BATG Environmental Inc.**Location:** Millville, MA**Consulting:** In House**Materials**

40 mil HDTPE

Geocomposite

**Area**

120,000 ft2

240,000 ft2

---

**Project Title:** *Auburn Landfill Closure***Date:** June 2007**Client:** Marcy Excavation Inc.**Location:** Auburn, NY**Consulting:** Barton & Loguidice Engineering Inc.**Materials**

40 mil LLDTPE

Geocomposite

**Area**

250,000 ft2

400,000 ft2

---

**Project Title:** *Southbridge Landfill Expansion***Date:** June - July 2007**Client:** Casella Waste Management**Location:** Southbridge, MA**Consulting:** Geosyntec Consultants**Materials**

60 mil HDTPE

Geocomposite

GCL

**Area**

400,000 ft2

400,000 ft2

200,000 ft2

---

**Project Title:** *Ontario County Landfill Expansion - Stage 5B & 6A***Date:** July - August 2007**Client:** Casella Waste Inc.**Location:** Seneca, NY**Consulting:** Barton & Loguidice Engineering Inc.**Materials**

60 mil HDTPE

Geocomposite

GCL

Geotextile

**Area**

760,000 ft2

550,000 ft2

220,000 ft2

780,000 ft2

---

**Project Title:** *Hakes Landfill Expansion - Cell 5***Date:** August 2007**Client:** Hyland Landfill Facility Inc.**Location:** Campbell, NY**Consulting:** McMahon & Mann Engineering Inc.**Materials**

60 mil HDPE

Geotextile

Geocomposite

**Area**

280,000 ft2

280,000 ft2

280,000 ft2

---

**Project Title:** *Hyland Landfill Expansion - Cell 3A***Date:** July - September 2007**Client:** Hyland Landfill Facility Inc.**Location:** Angelica, NY**Consulting:** McMahon & Mann Engineering Inc.**Materials**

60 mil HDPE

Geotextile

Geocomposite

GCL

**Area**

830,000 ft2

420,000 ft2

700,000 ft2

150,000 ft2

---

**Project Title:** *International Paper Landfill Closure***Date:** August 2007**Client:** Marcy Excavation Inc.**Location:** Watertown, NY**Consulting:** Stearns & Wheler LLC**Materials**

40 mil LLDTPE

**Area**220,000 ft2

---

**Project Title:** *Waste USA - Phase 4 - Cell 2***Date:** August 2007**Client:** Casella Waste Inc.**Location:** Newport, VT**Consulting:** Sanborn, Head & Associates**Materials**

60 mil HDTPE

Geocomposite

GCL

**Area**

650,000 ft2

650,000 ft2

220,000 ft2

---

**Project Title:** *Hardwick Landfill Closure***Date:** September 2007**Client:** Casella Waste Inc.**Location:** Hardwick, MA**Consulting:** Tighe & Bond Inc.**Materials**

40 mil HDTPE

**Area**

500,000 ft2

|                       |                                                    |                  |             |
|-----------------------|----------------------------------------------------|------------------|-------------|
| <b>Project Title:</b> | <b><i>Colebrook Landfill Closure - Phase 1</i></b> |                  |             |
| <b>Date:</b>          | August 2007                                        | <b>Materials</b> | <b>Area</b> |
| <b>Client:</b>        | Casella Waste Inc.                                 | 40 mil HDTPE     | 300,000 ft2 |
| <b>Location:</b>      | Colebrook, NH                                      | Geocomposite     | 300,000 ft2 |
| <b>Consulting:</b>    | Lynfield Engineering Inc.                          |                  |             |

|                       |                                         |                  |             |
|-----------------------|-----------------------------------------|------------------|-------------|
| <b>Project Title:</b> | <b><i>Old Town Landfill Closure</i></b> |                  |             |
| <b>Date:</b>          | November 2007                           | <b>Materials</b> | <b>Area</b> |
| <b>Client:</b>        | Casella Waste Inc.                      | 40 mil HDTPE     | 300,000 ft2 |
| <b>Location:</b>      | Old Town, ME                            |                  |             |
| <b>Consulting:</b>    | Sevee & Maher Inc.                      |                  |             |

|                       |                                                            |                  |             |
|-----------------------|------------------------------------------------------------|------------------|-------------|
| <b>Project Title:</b> | <b><i>Nantucket Compost Plant - Phase 2B Expansion</i></b> |                  |             |
| <b>Date:</b>          | October 2007                                               | <b>Materials</b> | <b>Area</b> |
| <b>Client:</b>        | Waste Options Inc.                                         | 60 mil HDPE      | 60,000 ft2  |
| <b>Location:</b>      | Nantucket, MA                                              | 80 mil HDPE      | 60,000 ft2  |
| <b>Consulting:</b>    | In-house                                                   | Geocomposite     | 60,000 ft2  |
|                       |                                                            | GCL              | 120,000 ft2 |

|                       |                                         |                  |             |
|-----------------------|-----------------------------------------|------------------|-------------|
| <b>Project Title:</b> | <b><i>Hardwick Landfill Closure</i></b> |                  |             |
| <b>Date:</b>          | June 2008                               | <b>Materials</b> | <b>Area</b> |
| <b>Client:</b>        | Casella Waste Inc.                      | 40 mil HDTPE     | 750,000 ft2 |
| <b>Location:</b>      | Hardwick, MA                            | Geotextile       | 320,000 ft2 |
| <b>Consulting:</b>    | Tighe & Bond Inc.                       |                  |             |

|                       |                                          |                  |             |
|-----------------------|------------------------------------------|------------------|-------------|
| <b>Project Title:</b> | <b><i>Fort Drum Landfill Closure</i></b> |                  |             |
| <b>Date:</b>          | June 2008                                | <b>Materials</b> | <b>Area</b> |
| <b>Client:</b>        | Plexus Scientific Corporation            | 40 mil LLDTPPE   | 750,000 ft2 |
| <b>Location:</b>      | Fort Drum, NY                            |                  |             |
| <b>Consulting:</b>    | USACE                                    |                  |             |

|                       |                                                           |                  |             |
|-----------------------|-----------------------------------------------------------|------------------|-------------|
| <b>Project Title:</b> | <b><i>Franklin County Landfill Expansion - Cell 4</i></b> |                  |             |
| <b>Date:</b>          | August 2008                                               | <b>Materials</b> | <b>Area</b> |
| <b>Client:</b>        | Perras Excavating Inc.                                    | 60 mil HDTPE     | 500,000 ft2 |
| <b>Location:</b>      | Constable, NY                                             | Geocomposite     | 330,000 ft2 |
| <b>Consulting:</b>    | Barton & Loguidice Engineering Inc.                       | GCL              | 230,000 ft2 |

|                       |                                               |                  |             |
|-----------------------|-----------------------------------------------|------------------|-------------|
| <b>Project Title:</b> | <b><i>Fort Drum Fuel Tank Containment</i></b> |                  |             |
| <b>Date:</b>          | August 2008                                   | <b>Materials</b> | <b>Area</b> |
| <b>Client:</b>        | CAPE Inc.                                     | Petroguard 6     | 12,000 ft2  |
| <b>Location:</b>      | Fort Drum, NY                                 |                  |             |

|                       |                                         |                  |             |
|-----------------------|-----------------------------------------|------------------|-------------|
| <b>Project Title:</b> | <b><i>Charlton Landfill Closure</i></b> |                  |             |
| <b>Date:</b>          | December 2008                           | <b>Materials</b> | <b>Area</b> |
| <b>Client:</b>        | BATG Environmental Inc.                 | 40 mil HDTPE     | 450,000 ft2 |
| <b>Location:</b>      | Charlton, MA                            |                  |             |
| <b>Consulting:</b>    | In House                                |                  |             |

|                       |                                                                        |                  |             |
|-----------------------|------------------------------------------------------------------------|------------------|-------------|
| <b>Project Title:</b> | <b><i>Bethlehem Landfill Expansion Stage 4 - Phase 1 (Overlay)</i></b> |                  |             |
| <b>Date:</b>          | July 2008                                                              | <b>Materials</b> | <b>Area</b> |
| <b>Client:</b>        | NCES                                                                   | 60 mil HDTPE     | 230,000 ft2 |
| <b>Location:</b>      | Bethlehem, NH                                                          | Geocomposite     | 230,000 ft2 |
| <b>Consulting:</b>    | CMA Engineers Inc.                                                     |                  |             |

---

**Project Title:** *Nashua Landfill Expansion***Date:** July - September 2008**Client:** RD Edmunds & Sons Inc.**Location:** Nashua, NH**Consulting:** Geosyntec Consultants**Materials**

60 mil HDTPE

Geocomposite

GCL

**Area**

1,300,000 ft2

1,300,000 ft2

330,000 ft2

---

**Project Title:** *Hyland Landfill Expansion - Cell 3B***Date:** July 2008**Client:** Hyland Landfill Facility Inc.**Location:** Angelica, NY**Consulting:** McMahon & Mann Engineering Inc.**Materials**

60 mil HDPE

Geotextile

GCL

**Area**

200,000 ft2

100,000 ft2

100,000 ft2

---

**Project Title:** *Hakes Landfill Expansion - Cell 6***Date:** August 2008**Client:** Hyland Landfill Facility Inc.**Location:** Campbell, NY**Consulting:** McMahon & Mann Engineering Inc.**Materials**

60 mil HDPE

Geotextile

Geocomposite

**Area**

330,000 ft2

330,000 ft2

280,000 ft2

---

**Project Title:** *Bourne Landfill Expansion - Phase 2A/3A - Stage 2***Date:** September 2008**Client:** G. Lopes Construction Inc.**Location:** Bourne, MA**Consulting:** Sitec Environmental**Materials**

60 mil HDTPE

Geocomposite

GCL

**Area**

800,000 ft2

400,000 ft2

660,000 ft2

---

**Project Title:** *Edgeboro Landfill***Date:** October - December 2008**Client:** Edgeboro International**Location:** East Brunswick, NJ**Consulting:** Sadat Associates Inc.**Materials**

12 mil Skrim

Geotextile

**Area**

1,000,000 ft2

2,000,000 ft2

---

**Project Title:** *Colebrook Landfill Closure - Phase 2***Date:** June 2009**Client:** Casella Waste Inc.**Location:** Colebrook, NH**Consulting:** Lynfield Engineering Inc.**Materials**

40 mil HDTPE

Geocomposite

**Area**

400,000 ft2

400,000 ft2

---

**Project Title:** *Southbridge Landfill Expansion***Date:** July 2009**Client:** Casella Waste Management**Location:** Southbridge, MA**Consulting:** Geosyntec Consultants**Materials**

60 mil HDTPE

Geocomposite

GCL

**Area**

240,000 ft2

240,000 ft2

120,000 ft2

---

**Project Title:** *Bourne Landfill - Temp Closure***Date:** October 2009**Client:** Bourne ISWMF**Location:** Bourne, MA**Consulting:** Sitec Environmental**Materials**

30 mil HDPE

**Area**480,000 ft2

---

**Project Title:** *Ontario County Landfill Expansion - Stage 6B***Date:** July - August 2009**Client:** Casella Waste Inc.**Location:** Seneca, NY**Consulting:** Barton & Loguidice Engineering Inc.**Materials**

60 mil HDTPE

Geocomposite

GCL

Geotextile

**Area**

700,000 ft2

550,000 ft2

170,000 ft2

700,000 ft2

---

**Project Title:** *Hakes Landfill Closure*

|                    |                                 |                  |             |
|--------------------|---------------------------------|------------------|-------------|
| <b>Date:</b>       | July 2009                       | <b>Materials</b> | <b>Area</b> |
| <b>Client:</b>     | Hyland Landfill Facility Inc.   | 40 mil LLTDPE    | 480,000 ft2 |
| <b>Location:</b>   | Campbell, NY                    | Geotextile       | 230,000 ft2 |
| <b>Consulting:</b> | McMahon & Mann Engineering Inc. | Geocomposite     | 700,000 ft2 |

---

**Project Title:** *Waste USA - Phase 4 - Cell 3A*

|                    |                            |                  |             |
|--------------------|----------------------------|------------------|-------------|
| <b>Date:</b>       | September 2009             | <b>Materials</b> | <b>Area</b> |
| <b>Client:</b>     | Casella Waste Inc.         | 60 mil HDTPE     | 550,000 ft2 |
| <b>Location:</b>   | Newport, VT                | Geocomposite     | 560,000 ft2 |
| <b>Consulting:</b> | Sanborn, Head & Associates | GCL              | 165,000 ft2 |

---

**Project Title:** *Akey Road Landfill Closure*

|                    |                                     |                  |               |
|--------------------|-------------------------------------|------------------|---------------|
| <b>Date:</b>       | July - September 2010               | <b>Materials</b> | <b>Area</b>   |
| <b>Client:</b>     | Casella Construction Inc.           | 40 mil LLDTPE    | 1,300,000 ft2 |
| <b>Location:</b>   | Plattsburgh, NY                     | Geocomposite     | 1,300,000 ft2 |
| <b>Consulting:</b> | Barton & Loguidice Engineering Inc. |                  |               |

---

**Project Title:** *Worcester Landfill Closure*

|                    |                          |                  |             |
|--------------------|--------------------------|------------------|-------------|
| <b>Date:</b>       | June 2010                | <b>Materials</b> | <b>Area</b> |
| <b>Client:</b>     | Casella Waste Management | 40 mil HDTPE     | 550,000 ft2 |
| <b>Location:</b>   | Worcester, MA            | Geocomposite     | 200,000 ft2 |
| <b>Consulting:</b> | Geosyntec Consultants    |                  |             |

---

**Project Title:** *Clinton County Landfill Expansion - Phase 5 - Cell 1A*

|                    |                                     |                  |             |
|--------------------|-------------------------------------|------------------|-------------|
| <b>Date:</b>       | July - September 2010               | <b>Materials</b> | <b>Area</b> |
| <b>Client:</b>     | Casella Waste Management            | 60 mil HDTPE     | 700,000 ft2 |
| <b>Location:</b>   | Plattsburgh, NY                     | Geocomposite     | 700,000 ft2 |
| <b>Consulting:</b> | Barton & Loguidice Engineering Inc. | GCL              | 90,000 ft2  |
|                    |                                     | Geotextile       | 350,000 ft2 |

---

**Project Title:** *Waste USA - Phase 4 - Cell 4A*

|                    |                            |                  |             |
|--------------------|----------------------------|------------------|-------------|
| <b>Date:</b>       | September 2010             | <b>Materials</b> | <b>Area</b> |
| <b>Client:</b>     | Casella Waste Inc.         | 60 mil HDTPE     | 300,000 ft2 |
| <b>Location:</b>   | Newport, VT                | Geocomposite     | 320,000 ft2 |
| <b>Consulting:</b> | Sanborn, Head & Associates | GCL              | 120,000 ft2 |

---

**Project Title:** *Clinton County Landfill Closure - Phase 3 - Stage 1*

|                    |                                     |                  |             |
|--------------------|-------------------------------------|------------------|-------------|
| <b>Date:</b>       | October 2010                        | <b>Materials</b> | <b>Area</b> |
| <b>Client:</b>     | Casella Waste Management            | 40 mil HDTPE     | 230,000 ft2 |
| <b>Location:</b>   | Plattsburgh, NY                     |                  |             |
| <b>Consulting:</b> | Barton & Loguidice Engineering Inc. |                  |             |

---

**Project Title:** *Ontario County Landfill Expansion - Stage 7A*

|                    |                                     |                  |             |
|--------------------|-------------------------------------|------------------|-------------|
| <b>Date:</b>       | July - August 2010                  | <b>Materials</b> | <b>Area</b> |
| <b>Client:</b>     | Casella Waste Inc.                  | 60 mil HDTPE     | 530,000 ft2 |
| <b>Location:</b>   | Seneca, NY                          | Geocomposite     | 350,000 ft2 |
| <b>Consulting:</b> | Barton & Loguidice Engineering Inc. | GCL              | 190,000 ft2 |
|                    |                                     | Geotextile       | 660,000 ft2 |

---

**Project Title:** *Chemung County Landfill Expansion - Cell 4B*

|                    |                                     |                  |             |
|--------------------|-------------------------------------|------------------|-------------|
| <b>Date:</b>       | July - August 2010                  | <b>Materials</b> | <b>Area</b> |
| <b>Client:</b>     | Casella Waste Inc.                  | 60 mil HDTPE     | 420,000 ft2 |
| <b>Location:</b>   | Elmira, NY                          | Geocomposite     | 400,000 ft2 |
| <b>Consulting:</b> | Barton & Loguidice Engineering Inc. | GCL              | 70,000 ft2  |
|                    |                                     | Geotextile       | 225,000 ft2 |

---



---

**Project Title:** *Southbridge Landfill - Temp Closure*

|                    |                          |                  |             |
|--------------------|--------------------------|------------------|-------------|
| <b>Date:</b>       | October 2010             | <b>Materials</b> | <b>Area</b> |
| <b>Client:</b>     | Casella Waste Management | 40 mil HDTPE     | 400,000 ft2 |
| <b>Location:</b>   | Southbridge, MA          |                  |             |
| <b>Consulting:</b> | Geosyntec Consultants    |                  |             |

---

---

**Project Title:** *Hyland Landfill Expansion - Cell 3C*

|                    |                                 |                  |             |
|--------------------|---------------------------------|------------------|-------------|
| <b>Date:</b>       | July 2010                       | <b>Materials</b> | <b>Area</b> |
| <b>Client:</b>     | Hyland Landfill Facility Inc.   | 60 mil HDPE      | 200,000 ft2 |
| <b>Location:</b>   | Angelica, NY                    | Geotextile       | 100,000 ft2 |
| <b>Consulting:</b> | McMahon & Mann Engineering Inc. | GCL              | 60,000 ft2  |

---

---

**Project Title:** *Stoughton Landfill Closure*

|                    |                          |                  |             |
|--------------------|--------------------------|------------------|-------------|
| <b>Date:</b>       | October 2010             | <b>Materials</b> | <b>Area</b> |
| <b>Client:</b>     | Stoughton Recycling LLC  | 40 mil HDTPE     | 200,000 ft2 |
| <b>Location:</b>   | Stoughton, MA            |                  |             |
| <b>Consulting:</b> | Green Seal Environmental |                  |             |

---

---

**Project Title:** *Range Resources - Impoundments*

|                    |                                |                  |               |
|--------------------|--------------------------------|------------------|---------------|
| <b>Date:</b>       | March - December 2010          | <b>Materials</b> | <b>Area</b>   |
| <b>Client:</b>     | New Dominion Construction Inc. | 40 mil LLDPE     | 3,000,000 ft2 |
| <b>Location:</b>   | Misc. Sites                    | Geotextile       | 1,400,000 ft2 |
| <b>Consulting:</b> | n/a                            |                  |               |

---

---

**Project Title:** *Talisman Energy - Impoundments*

|                    |                                |                  |               |
|--------------------|--------------------------------|------------------|---------------|
| <b>Date:</b>       | March - December 2010          | <b>Materials</b> | <b>Area</b>   |
| <b>Client:</b>     | New Dominion Construction Inc. | 40 mil HDPE      | 1,500,000 ft2 |
| <b>Location:</b>   | Misc. Sites                    | Geotextile       | 1,500,000 ft2 |
| <b>Consulting:</b> | n/a                            |                  |               |

---

---

**Project Title:** *Hyland Landfill Expansion - Cell 4A*

|                    |                                 |                  |             |
|--------------------|---------------------------------|------------------|-------------|
| <b>Date:</b>       | August - October 2011           | <b>Materials</b> | <b>Area</b> |
| <b>Client:</b>     | Hyland Landfill Facility Inc.   | 60 mil HDTPE     | 550,000 ft2 |
| <b>Location:</b>   | Angelica, NY                    | Geotextile       | 270,000 ft2 |
| <b>Consulting:</b> | McMahon & Mann Engineering Inc. | GCL              | 100,000 ft2 |
|                    |                                 | Geocomposite     | 270,000 ft2 |

---

---

**Project Title:** *Hakes Landfill Expansion - Cell 5/6 ext & 7*

|                    |                                 |                  |             |
|--------------------|---------------------------------|------------------|-------------|
| <b>Date:</b>       | August 2011                     | <b>Materials</b> | <b>Area</b> |
| <b>Client:</b>     | Hyland Landfill Facility Inc.   | 60 mil HTDPE     | 400,000 ft2 |
| <b>Location:</b>   | Campbell, NY                    | Geotextile       | 400,000 ft2 |
| <b>Consulting:</b> | McMahon & Mann Engineering Inc. |                  |             |

---

---

**Project Title:** *McKean Landfill Expansion - Cell 5/6 ext & 7*

|                    |                                 |                  |             |
|--------------------|---------------------------------|------------------|-------------|
| <b>Date:</b>       | October 2011                    | <b>Materials</b> | <b>Area</b> |
| <b>Client:</b>     | Hyland Landfill Facility Inc.   | 60 mil HTDPE     | 220,000 ft2 |
| <b>Location:</b>   | Mount Jewett, PA                | Geotextile       | 110,000 ft2 |
| <b>Consulting:</b> | McMahon & Mann Engineering Inc. | GCL              | 110,000 ft2 |

---

---

**Project Title:** *Clinton County Landfill Closure - Phase 3 - Stage 2*

|                    |                                     |                  |             |
|--------------------|-------------------------------------|------------------|-------------|
| <b>Date:</b>       | July - September 2011               | <b>Materials</b> | <b>Area</b> |
| <b>Client:</b>     | Casella Waste Management            | 40 mil LLDTPE    | 450,000 ft2 |
| <b>Location:</b>   | Plattsburgh, NY                     | Geocomposite     | 450,000 ft2 |
| <b>Consulting:</b> | Barton & Loguidice Engineering Inc. |                  |             |

---

---

**Project Title:** *Southbridge Landfill Expansion - Cell 7.1B*

|                    |                          |                  |             |
|--------------------|--------------------------|------------------|-------------|
| <b>Date:</b>       | October 2011             | <b>Materials</b> | <b>Area</b> |
| <b>Client:</b>     | Casella Waste Management | 60 mil HDTPE     | 200,000 ft2 |
| <b>Location:</b>   | Southbridge, MA          | GCL              | 100,000 ft2 |
| <b>Consulting:</b> | Geosyntec Consultants    | Geocomposite     | 200,000 ft2 |

---

**Project Title:** *Elizabeth Mines Landfill Closure - TP-1A & TP-2B*

|                    |                              |                  |               |
|--------------------|------------------------------|------------------|---------------|
| <b>Date:</b>       | July - October 2011          | <b>Materials</b> | <b>Area</b>   |
| <b>Client:</b>     | Nobis Engineering Inc./USACE | 60 mil LLDTPE    | 1,000,000 ft2 |
| <b>Location:</b>   | South Strafford, VT          | Geocomposite     | 1,000,000 ft2 |
| <b>Consulting:</b> | USACE                        |                  |               |

---

**Project Title:** *Waste USA - Phase 4 - Cell 2C*

|                    |                            |                  |             |
|--------------------|----------------------------|------------------|-------------|
| <b>Date:</b>       | September 2011             | <b>Materials</b> | <b>Area</b> |
| <b>Client:</b>     | Casella Waste Inc.         | 60 mil HDTPE     | 400,000 ft2 |
| <b>Location:</b>   | Newport, VT                | Geocomposite     | 400,000 ft2 |
| <b>Consulting:</b> | Sanborn, Head & Associates | GCL              | 80,000 ft2  |

---

**Project Title:** *OMYA - Phase 1 - Cell 1B/Stage 1*

|                    |                            |                  |             |
|--------------------|----------------------------|------------------|-------------|
| <b>Date:</b>       | October 2011               | <b>Materials</b> | <b>Area</b> |
| <b>Client:</b>     | Casella Construction Inc.  | 60 mil HDTPE     | 100,000 ft2 |
| <b>Location:</b>   | Florence, VT               | Geocomposite     | 100,000 ft2 |
| <b>Consulting:</b> | Sanborn, Head & Associates |                  |             |

---

**Project Title:** *Enerplus - Keating Impoundments*

|                    |                            |                  |             |
|--------------------|----------------------------|------------------|-------------|
| <b>Date:</b>       | December 2011 - March 2012 | <b>Materials</b> | <b>Area</b> |
| <b>Client:</b>     | Enerplus Resources Corp.   | 60 mil HDTPE     | 500,000 ft2 |
| <b>Location:</b>   | Misc. Sites                | 40 mil HDTPE     | 300,000 ft2 |
| <b>Consulting:</b> | ARM Group Inc.             | Geotextile       | 600,000 ft2 |
|                    |                            | Geonet           | 130,000 ft2 |

---

**Project Title:** *Range Resources - Impoundments*

|                    |                                |                  |               |
|--------------------|--------------------------------|------------------|---------------|
| <b>Date:</b>       | March - December 2011          | <b>Materials</b> | <b>Area</b>   |
| <b>Client:</b>     | New Dominion Construction Inc. | 40 mil LLDPE     | 1,000,000 ft2 |
| <b>Location:</b>   | Misc. Sites                    | Geotextile       | 1,000,000 ft2 |
| <b>Consulting:</b> | n/a                            |                  |               |

---

**Project Title:** *Talisman Energy - Impoundments*

|                    |                      |                  |             |
|--------------------|----------------------|------------------|-------------|
| <b>Date:</b>       | July - August 2011   | <b>Materials</b> | <b>Area</b> |
| <b>Client:</b>     | Talisman Energy Inc. | 40 mil HDTPE     | 400,000 ft2 |
| <b>Location:</b>   | Misc. Sites          | Geotextile       | 400,000 ft2 |
| <b>Consulting:</b> | n/a                  |                  |             |

## **SUMMARY OF INSTALLED PRODUCTS**

|              |                |               |                |
|--------------|----------------|---------------|----------------|
| 30 mil HDPE  | 480,000 ft2    | 40 mil LLDPE  | 4,000,000 ft2  |
| 40 mil HDPE  | 3,855,000 ft2  | 40 mil LLDTPE | 9,425,000 ft2  |
| 40 mil HDTPE | 17,100,000 ft2 | 60 mil LLDTPE | 1,000,000 ft2  |
| 60 mil HDPE  | 2,532,000 ft2  | 40 mil PVC    | 1,500,000 ft2  |
| 60 mil HDTPE | 23,325,000 ft2 | Geocomposite  | 33,295,000 ft2 |
| 80 mil HDPE  | 1,170,000 ft2  | GCL           | 10,545,000 ft2 |
| 80 mil HDTPE | 1,950,000 ft2  | Geotextile    | 20,325,000 ft2 |
| 100 mil HDPE | 2,490,000 ft2  | Geonet        | 4,920,000 ft2  |

# terrafix<sup>®</sup>

## environmental U.S.A. inc.

P.O. Box 367, 34 Court Street Auburn, Maine 04212 U.S.A. Tel: (207) 786-6808 Fax: (207) 786-6835

### *ADALBERTO AGUILAR ~ TECHNICIAN*

#### *INSTALLATION REFERENCES*

| YEAR | PROJECT                 | PRODUCT                              | QUANTITY                                           | LOCATION         |
|------|-------------------------|--------------------------------------|----------------------------------------------------|------------------|
| 2001 | LANDFILL CLOSURE        | 40 MIL LLDTPPE                       | 700,000 FT <sup>2</sup>                            | MONTPELIER, VT   |
| 2001 | LANDFILL CLOSURE        | 40 MIL LLDTPPE                       | 150,000 FT <sup>2</sup>                            | NEWBURY, VT      |
| 2001 | LANDFILL CLOSURE        | 60 MIL HDTPE                         | 160,000 FT <sup>2</sup>                            | PLATTSBURGH, NY  |
| 2001 | LANDFILL CLOSURE        | 40 MIL HDTPE                         | 400,000 FT <sup>2</sup>                            | CLAREMONT, NH    |
| 2001 | LANDFILL EXPANSION      | 100 MIL HDTPE                        | 1,000,000 FT <sup>2</sup>                          | WILLIAMSPORT, PA |
| 2002 | LANDFILL CLOSURE        | 40 MIL HDTPE                         | 1,800,000 FT <sup>2</sup>                          | WOBURN, MA       |
| 2002 | LANDFILL CLOSURE        | 40 MIL HDTPE                         | 450,000 FT <sup>2</sup>                            | AYER, MA         |
| 2002 | LANDFILL CLOSURE        | 40 MIL LLDTPPE                       | 200,000 FT <sup>2</sup>                            | PLYMOUTH, NH     |
| 2002 | WWTP LAGOON             | 40 MIL HDTPE                         | 120,000 FT <sup>2</sup>                            | BRENTWOOD, NH    |
| 2003 | LANDFILL CLOSURE        | 40 MIL LLDTPPE<br>60 MIL HDPE (COND) | 500,000 FT <sup>2</sup><br>100,000 FT <sup>2</sup> | JAMESTOWN, NY    |
| 2003 | LANDFILL CLOSURE        | 40 MIL HDTPE                         | 100,000 FT <sup>2</sup>                            | FITCHBURG, MA    |
| 2003 | LANDFILL CLOSURE        | 40 MIL HDTPE                         | 400,000 FT <sup>2</sup>                            | BROCKTON, MA     |
| 2003 | LANDFILL CLOSURE        | 40 MIL HDTPE                         | 300,000 FT <sup>2</sup>                            | NASHUA, NH       |
| 2003 | LANDFILL CLOSURE        | 40 MIL HDTPE                         | 350,000 FT <sup>2</sup>                            | READING, MA      |
| 2004 | LANDFILL CLOSURE (PH 2) | 40 MIL HDTPE                         | 800,000 FT <sup>2</sup>                            | READING, MA      |
| 2004 | LANDFILL EXPANSION      | 60 MIL HDTPE                         | 650,000 FT <sup>2</sup>                            | LEBANON, NH      |
| 2004 | LANDFILL EXPANSION      | 60 MIL HDTPE                         | 1,150,000 FT <sup>2</sup>                          | SENECA, NY       |
| 2005 | LANDFILL EXPANSION      | 60 MIL HDTPE                         | 400,000 FT <sup>2</sup>                            | SOUTHBRIDGE, MA  |
| 2005 | LANDFILL EXPANSION      | 60 MIL HDTPE                         | 700,000 FT <sup>2</sup>                            | NEWPORT, VT      |
| 2005 | LANDFILL CLOSURE        | 40 MIL HDTPE                         | 700,000 FT <sup>2</sup>                            | ORLEANS, MA      |
| 2005 | LANDFILL CLOSURE        | 40 MIL LLDTPPE                       | 300,000 FT <sup>2</sup>                            | WELLFLEET, MA    |
| 2006 | LANDFILL EXPANSION      | 60 MIL HDTPE                         | 500,000 FT <sup>2</sup>                            | PLATTSBURGH, NY  |
| 2006 | LANDFILL EXPANSION      | 60 MIL HDTPE                         | 350,000 FT <sup>2</sup>                            | BETHLEHEM, NH    |
| 2006 | LANDFILL CLOSURE        | 40 MIL HDTPE                         | 220,000 FT <sup>2</sup>                            | STOUGHTON, MA    |
| 2007 | LANDFILL CLOSURE        | 40 MIL LLDTPPE                       | 250,000 FT <sup>2</sup>                            | AUBURN, NY       |

|      |                                 |                |                           |                 |
|------|---------------------------------|----------------|---------------------------|-----------------|
| 2007 | LANDFILL EXPANSION              | 60 MIL HDTPE   | 400,000 FT <sup>2</sup>   | SOUTHBRIDGE, MA |
| 2007 | LANDFILL EXPANSION              | 60 MIL HDTPE   | 800,000 FT <sup>2</sup>   | STANLEY, NY     |
| 2007 | LANDFILL EXPANSION              | 60 MIL HDTPE   | 650,000 FT <sup>2</sup>   | NEWPORT, VT     |
| 2007 | LANDFILL CLOSURE                | 40 MIL HDTPE   | 300,000 FT <sup>2</sup>   | COLEBROOK, NH   |
| 2008 | LANDFILL CLOSURE                | 40 MIL HDTPE   | 750,000 FT <sup>2</sup>   | HARDWICK, MA    |
| 2008 | LANDFILL CLOSURE                | 40 MIL LLDTPPE | 750,000 FT <sup>2</sup>   | FORT DRUM, NY   |
| 2008 | LANDFILL EXPANSION              | 60 MIL HDTPE   | 500,000 FT <sup>2</sup>   | CONSTABLE, NY   |
| 2008 | LANDFILL CLOSURE                | 40 MIL HDTPE   | 450,000 FT <sup>2</sup>   | CHARLTON, MA    |
| 2009 | LANDFILL CLOSURE                | 40 MIL HDTPE   | 400,000 FT <sup>2</sup>   | COLEBROOK, NH   |
| 2009 | LANDFILL EXPANSION              | 60 MIL HDTPE   | 240,000 FT <sup>2</sup>   | SOUTHBRIDGE, MA |
| 2009 | LANDFILL CLOSURE<br>(TEMPORARY) | 30 MIL HDPE    | 480,000 FT <sup>2</sup>   | BOURNE, MA      |
| 2010 | LANDFILL CLOSURE                | 40 MIL LLDTPPE | 1,300,000 FT <sup>2</sup> | PLATTSBURGH, NY |
| 2010 | LANDFILL CLOSURE                | 40 MIL HDTPE   | 550,000 FT <sup>2</sup>   | WORCESTER, MA   |
| 2010 | LANDFILL EXPANSION              | 60 MIL HDTPE   | 700,000 FT <sup>2</sup>   | PLATTSBURGH, NY |
| 2010 | LANDFILL EXPANSION              | 60 MIL HDTPE   | 300,000 FT <sup>2</sup>   | NEWPORT, VT     |
| 2010 | LANDFILL CLOSURE                | 40 MIL HDTPE   | 230,000 FT <sup>2</sup>   | PLATTSBURGH, NY |
| 2011 | LANDFILL CLOSURE                | 40 MIL LLDTPPE | 450,000 FT <sup>2</sup>   | PLATTSBURGH, NY |
| 2011 | LANDFILL EXPANSION              | 60 MIL HDTPE   | 400,000 FT <sup>2</sup>   | NEWPORT, VT     |
| 2011 | LANDFILL EXPANSION              | 60 MIL HDTPE   | 100,000 FT <sup>2</sup>   | FLORENCE, VT    |
| 2011 | MISC PONDS                      | 60 MIL HDTPE   | 500,000 FT <sup>2</sup>   | EMPORIUM, PA    |

# terrafix<sup>®</sup>

## environmental U.S.A. inc.

P.O. Box 367, 34 Court Street Auburn, Maine 04212 U.S.A. Tel: (207) 786-6808 Fax: (207) 786-6835

### *KIM CHHIM ~ TECHNICIAN*

#### *INSTALLATION REFERENCES*

| YEAR | PROJECT            | PRODUCT                    | QUANTITY                                         | LOCATION        |
|------|--------------------|----------------------------|--------------------------------------------------|-----------------|
| 2004 | LANDFILL CLOSURE   | 40 MIL LLDTPPE             | 500,000 FT <sup>2</sup>                          | NEW BEDFORD, MA |
| 2004 | LANDFILL CLOSURE   | 40 MIL HDTPE               | 360,000 FT <sup>2</sup>                          | CARVER, MA      |
| 2004 | LANDFILL CLOSURE   | 40 MIL LLDTPPE             | 850,000 FT <sup>2</sup>                          | CHEEKTOWAGA, NY |
| 2005 | LANDFILL EXPANSION | 60 MIL HDTPE               | 1,200,000 FT <sup>2</sup>                        | SENECA, NY      |
| 2005 | POND               | 40 MIL HDTPE               | 120,000 FT <sup>2</sup>                          | HOLLIS, ME      |
| 2005 | LANDFILL EXPANSION | 60 MIL HDTPE               | 200,000 FT <sup>2</sup>                          | SPRINGFIELD, MA |
| 2006 | LANDFILL CLOSURE   | 40 MIL HDTPE               | 700,000 FT <sup>2</sup>                          | BROCKTON, MA    |
| 2006 | LANDFILL EXPANSION | 80 MIL HDTPE               | 150,000 FT <sup>2</sup>                          | FRANKLIN, NH    |
| 2006 | LANDFILL CLOSURE   | 40 MIL HDTPE               | 400,000 FT <sup>2</sup>                          | SOUTHBRIDGE, MA |
| 2006 | LANDFILL EXPANSION | 60 MIL HDTPE               | 600,000 FT <sup>2</sup>                          | ELMIRA, NH      |
| 2006 | LANDFILL CLOSURE   | 40 MIL HDTPE               | 120,000 FT <sup>2</sup>                          | MILLVILLE, MA   |
| 2007 | LANDFILL EXPANSION | 60 MIL HDTPE               | 280,000 FT <sup>2</sup>                          | CAMPBELL, NY    |
| 2007 | LANDFILL EXPANSION | 60 MIL HDTPE               | 850,000 FT <sup>2</sup>                          | ANGELICA, NY    |
| 2007 | LANDFILL EXPANSION | 60 MIL HDPE<br>80 MIL HDPE | 60,000 FT <sup>2</sup><br>60,000 FT <sup>2</sup> | NANTUCKET, MA   |
| 2008 | LANDFILL EXPANSION | 60 MIL HDTPE               | 230,000 FT <sup>2</sup>                          | BETHLEHEM, NH   |
| 2008 | LANDFILL EXPANSION | 60 MIL HDTPE               | 1,300,000 FT <sup>2</sup>                        | NASHUA, NH      |
| 2009 | LANDFILL EXPANSION | 60 MIL HDTPE               | 700,000 FT <sup>2</sup>                          | SENECA, NY      |
| 2010 | LANDFILL EXPANSION | 60 MIL HDTPE               | 530,000 FT <sup>2</sup>                          | SENECA, NY      |
| 2010 | LANDFILL EXPANSION | 60 MIL HDTPE               | 420,000 FT <sup>2</sup>                          | ELMIRA, NY      |
| 2010 | LANDFILL CLOSURE   | 40 MIL HDTPE               | 400,000 FT <sup>2</sup>                          | SOUTHBRIDGE, MA |
| 2010 | MISC PONDS         | 40 MIL LLDPE               | 2,200,000 FT <sup>2</sup>                        | WASHINGTON, PA  |
| 2011 | LANDFILL EXPANSION | 60 MIL HDTPE               | 550,000 FT <sup>2</sup>                          | ANGELICA, NY    |
| 2011 | LANDFILL EXPANSION | 60 MIL HDTPE               | 400,000 FT <sup>2</sup>                          | CAMPBELL, NY    |
| 2011 | LANDFILL EXPANSION | 60 MIL HDTPE               | 220,000 FT <sup>2</sup>                          | MT JEWETT, PA   |

|      |                    |              |                         |                 |
|------|--------------------|--------------|-------------------------|-----------------|
| 2011 | LANDFILL EXPANSION | 60 MIL HDTPE | 200,000 FT <sup>2</sup> | SOUTHBRIDGE, MA |
| 2011 | MISC PONDS         | 40 MIL LLDPE | 600,000 FT <sup>2</sup> | WASHINGTON, PA  |
| 2011 | MISC PONDS         | 40 MIL HDTPE | 400,000 FT <sup>2</sup> | KANE, PA        |



# terrafix<sup>®</sup>

## environmental U.S.A. inc.

P.O. Box 367, 34 Court Street Auburn, Maine 04212 U.S.A. Tel: (207) 786-6808 Fax: (207) 786-6835

### *THAVONE CHANTHANOUVONG ~ TECHNICIAN*

#### *INSTALLATION REFERENCES*

| YEAR | PROJECT                 | PRODUCT                              | QUANTITY                                           | LOCATION         |
|------|-------------------------|--------------------------------------|----------------------------------------------------|------------------|
| 2001 | LANDFILL CLOSURE        | 40 MIL LLDTPPE<br>60Z GEOCOMPOSITE   | 700,000 FT <sup>2</sup>                            | MONTPELIER, VT   |
| 2001 | LANDFILL CLOSURE        | 40 MIL LLDTPPE<br>60Z GEOCOMPOSITE   | 150,000 FT <sup>2</sup>                            | NEWBURY, VT      |
| 2001 | LANDFILL CLOSURE        | 60 MIL HDTPE                         | 160,000 FT <sup>2</sup>                            | PLATTSBURGH, NY  |
| 2001 | LANDFILL CLOSURE        | 40 MIL HDTPE                         | 400,000 FT <sup>2</sup>                            | CLAREMONT, NH    |
| 2001 | LANDFILL EXPANSION      | 100 MIL HDTPE                        | 1,000,000 FT <sup>2</sup>                          | WILLIAMSPORT, PA |
| 2002 | LANDFILL CLOSURE        | 40 MIL HDTPE                         | 1,800,000 FT <sup>2</sup>                          | WOBURN, MA       |
| 2002 | LANDFILL CLOSURE        | 40 MIL HDTPE                         | 450,000 FT <sup>2</sup>                            | AYER, MA         |
| 2002 | LANDFILL CLOSURE        | 40 MIL LLDTPPE                       | 200,000 FT <sup>2</sup>                            | PLYMOUTH, NH     |
| 2002 | WWTP LAGOON             | 40 MIL HDTPE                         | 120,000 FT <sup>2</sup>                            | BRENTWOOD, NH    |
| 2003 | LANDFILL CLOSURE        | 40 MIL LLDTPPE<br>60 MIL HDPE (COND) | 500,000 FT <sup>2</sup><br>100,000 FT <sup>2</sup> | JAMESTOWN, NY    |
| 2003 | LANDFILL CLOSURE        | 40 MIL HDTPE                         | 100,000 FT <sup>2</sup>                            | FITCHBURG, MA    |
| 2003 | LANDFILL CLOSURE        | 40 MIL HDTPE                         | 400,000 FT <sup>2</sup>                            | BROCKTON, MA     |
| 2003 | LANDFILL CLOSURE        | 40 MIL HDTPE                         | 300,000 FT <sup>2</sup>                            | NASHUA, NH       |
| 2003 | LANDFILL CLOSURE        | 40 MIL HDTPE                         | 350,000 FT <sup>2</sup>                            | READING, MA      |
| 2004 | LANDFILL CLOSURE (PH 2) | 40 MIL HDTPE                         | 800,000 FT <sup>2</sup>                            | READING, MA      |
| 2004 | LANDFILL EXPANSION      | 60 MIL HDTPE                         | 650,000 FT <sup>2</sup>                            | LEBANON, NH      |
| 2004 | LANDFILL EXPANSION      | 60 MIL HDTPE                         | 1,150,000 FT <sup>2</sup>                          | SENECA, NY       |
| 2005 | LANDFILL EXPANSION      | 60 MIL HDTPE                         | 400,000 FT <sup>2</sup>                            | SOUTHBRIDGE, MA  |
| 2005 | LANDFILL EXPANSION      | 60 MIL HDTPE                         | 700,000 FT <sup>2</sup>                            | NEWPORT, VT      |
| 2005 | LANDFILL CLOSURE        | 40 MIL HDTPE                         | 700,000 FT <sup>2</sup>                            | ORLEANS, MA      |
| 2005 | LANDFILL CLOSURE        | 40 MIL LLDTPPE                       | 300,000 FT <sup>2</sup>                            | WELLFLEET, MA    |
| 2006 | LANDFILL EXPANSION      | 60 MIL HDTPE                         | 500,000 FT <sup>2</sup>                            | PLATTSBURGH, NY  |
| 2006 | LANDFILL EXPANSION      | 60 MIL HDTPE                         | 350,000 FT <sup>2</sup>                            | BETHLEHEM, NH    |
| 2006 | LANDFILL CLOSURE        | 40 MIL HDTPE                         | 220,000 FT <sup>2</sup>                            | STOUGHTON, MA    |

|      |                                 |                |                           |                 |
|------|---------------------------------|----------------|---------------------------|-----------------|
| 2007 | LANDFILL CLOSURE                | 40 MIL LLDTPPE | 250,000 FT <sup>2</sup>   | AUBURN, NY      |
| 2007 | LANDFILL EXPANSION              | 60 MIL HDTPE   | 400,000 FT <sup>2</sup>   | SOUTHBRIDGE, MA |
| 2007 | LANDFILL EXPANSION              | 60 MIL HDTPE   | 800,000 FT <sup>2</sup>   | STANLEY, NY     |
| 2007 | LANDFILL EXPANSION              | 60 MIL HDTPE   | 650,000 FT <sup>2</sup>   | NEWPORT, VT     |
| 2007 | LANDFILL CLOSURE                | 40 MIL HDTPE   | 300,000 FT <sup>2</sup>   | COLEBROOK, NH   |
| 2008 | LANDFILL CLOSURE                | 40 MIL HDTPE   | 750,000 FT <sup>2</sup>   | HARDWICK, MA    |
| 2008 | LANDFILL CLOSURE                | 40 MIL LLDTPPE | 750,000 FT <sup>2</sup>   | FORT DRUM, NY   |
| 2008 | LANDFILL EXPANSION              | 60 MIL HDTPE   | 500,000 FT <sup>2</sup>   | CONSTABLE, NY   |
| 2008 | LANDFILL CLOSURE                | 40 MIL HDTPE   | 450,000 FT <sup>2</sup>   | CHARLTON, MA    |
| 2009 | LANDFILL CLOSURE                | 40 MIL HDTPE   | 400,000 FT <sup>2</sup>   | COLEBROOK, NH   |
| 2009 | LANDFILL EXPANSION              | 60 MIL HDTPE   | 240,000 FT <sup>2</sup>   | SOUTHBRIDGE, MA |
| 2009 | LANDFILL CLOSURE<br>(TEMPORARY) | 30 MIL HDPE    | 480,000 FT <sup>2</sup>   | BOURNE, MA      |
| 2010 | LANDFILL CLOSURE                | 40 MIL LLDTPPE | 1,300,000 FT <sup>2</sup> | PLATTSBURGH, NY |
| 2010 | LANDFILL CLOSURE                | 40 MIL HDTPE   | 550,000 FT <sup>2</sup>   | WORCESTER, MA   |
| 2010 | LANDFILL EXPANSION              | 60 MIL HDTPE   | 700,000 FT <sup>2</sup>   | PLATTSBURGH, NY |
| 2010 | LANDFILL EXPANSION              | 60 MIL HDTPE   | 300,000 FT <sup>2</sup>   | NEWPORT, VT     |
| 2010 | LANDFILL CLOSURE                | 40 MIL HDTPE   | 230,000 FT <sup>2</sup>   | PLATTSBURGH, NY |
| 2011 | LANDFILL CLOSURE                | 40 MIL LLDTPPE | 450,000 FT <sup>2</sup>   | PLATTSBURGH, NY |
| 2011 | LANDFILL EXPANSION              | 60 MIL HDTPE   | 400,000 FT <sup>2</sup>   | NEWPORT, VT     |
| 2011 | LANDFILL EXPANSION              | 60 MIL HDTPE   | 100,000 FT <sup>2</sup>   | FLORENCE, VT    |
| 2011 | MISC PONDS                      | 60 MIL HDTPE   | 500,000 FT <sup>2</sup>   | EMPORIUM, PA    |

# **terrafix<sup>®</sup>**

## **environmental U.S.A. inc.**

P.O. Box 367, 34 Court Street Auburn, Maine 04212 U.S.A. Tel: (207) 786-6808 Fax: (207) 786-6835

### ***TWATCHAI GREENBERGER ~ TECHNICIAN/MASTER SEAMER***

#### ***INSTALLATION REFERENCES***

| <b>YEAR</b> | <b>PROJECT</b>     | <b>PRODUCT</b> | <b>QUANTITY</b>           | <b>LOCATION</b>     |
|-------------|--------------------|----------------|---------------------------|---------------------|
| 2008        | LANDFILL EXPANSION | 60 MIL HDTPE   | 250,000 FT <sup>2</sup>   | CAMPBELL, NY        |
| 2008        | LANDFILL EXPANSION | 60 MIL HDTPE   | 200,000 FT <sup>2</sup>   | ANGELICA, NY        |
| 2008        | LANDFILL CLOSURE   | 40 MIL HDTPE   | 250,000 FT <sup>2</sup>   | COLEBROOK, NH       |
| 2008        | LANDFILL EXPANSION | 60 MIL HDTPE   | 450,000 FT <sup>2</sup>   | BOURNE, MA          |
| 2009        | LANDFILL CLOSURE   | 40 MIL LLDTPPE | 700,000 FT <sup>2</sup>   | CAMPBELL, NY        |
| 2009        | LANDFILL EXPANSION | 60 MIL HDTPE   | 550,000 FT <sup>2</sup>   | NEWPORT, VT         |
| 2010        | LANDFILL EXPANSION | 60 MIL HDTPE   | 200,000 FT <sup>2</sup>   | ANGELICA, NY        |
| 2010        | LANDFILL CLOSURE   | 40 MIL HDTPE   | 200,000 FT <sup>2</sup>   | STOUGHTON, MA       |
| 2010        | MISC PONDS         | 40 MIL LLDPE   | 800,000 FT <sup>2</sup>   | WASHINGTON, PA      |
| 2010        | MISC PONDS         | 40 MIL HDPE    | 1,500,000 FT <sup>2</sup> | WILLIAMSPORT, PA    |
| 2011        | LANDFILL CLOSURE   | 60 MIL LLDTPPE | 1,000,000 FT <sup>2</sup> | SOUTH STRAFFORD, VT |
| 2011        | MISC PONDS         | 40 MIL LLDPE   | 600,000 FT <sup>2</sup>   | WASHINGTON, PA      |
| 2011        | MISC PONDS         | 40 MIL HDTPE   | 400,000 FT <sup>2</sup>   | KANE, PA            |

# terrafix<sup>®</sup>

## environmental U.S.A. inc.

P.O. Box 367, 34 Court Street Auburn, Maine 04212 U.S.A. Tel: (207) 786-6808 Fax: (207) 786-6835

### *LIONEL JACKSON ~ TECHNICIAN*

#### *INSTALLATION REFERENCES*

| YEAR | PROJECT                 | PRODUCT                              | QUANTITY                                           | LOCATION         |
|------|-------------------------|--------------------------------------|----------------------------------------------------|------------------|
| 2001 | LANDFILL CLOSURE        | 40 MIL LLDTPPE<br>60Z GEOCOMPOSITE   | 700,000 FT <sup>2</sup>                            | MONTPELIER, VT   |
| 2001 | LANDFILL CLOSURE        | 40 MIL LLDTPPE<br>60Z GEOCOMPOSITE   | 150,000 FT <sup>2</sup>                            | NEWBURY, VT      |
| 2001 | LANDFILL CLOSURE        | 60 MIL HDTPE                         | 160,000 FT <sup>2</sup>                            | PLATTSBURGH, NY  |
| 2001 | LANDFILL CLOSURE        | 40 MIL HDTPE                         | 400,000 FT <sup>2</sup>                            | CLAREMONT, NH    |
| 2001 | LANDFILL EXPANSION      | 100 MIL HDTPE                        | 1,000,000 FT <sup>2</sup>                          | WILLIAMSPORT, PA |
| 2002 | LANDFILL CLOSURE        | 40 MIL HDTPE                         | 1,800,000 FT <sup>2</sup>                          | WOBURN, MA       |
| 2002 | LANDFILL CLOSURE        | 40 MIL HDTPE                         | 450,000 FT <sup>2</sup>                            | AYER, MA         |
| 2002 | LANDFILL CLOSURE        | 40 MIL LLDTPPE                       | 200,000 FT <sup>2</sup>                            | PLYMOUTH, NH     |
| 2002 | WWTP LAGOON             | 40 MIL HDTPE                         | 120,000 FT <sup>2</sup>                            | BRENTWOOD, NH    |
| 2003 | LANDFILL CLOSURE        | 40 MIL LLDTPPE<br>60 MIL HDPE (COND) | 500,000 FT <sup>2</sup><br>100,000 FT <sup>2</sup> | JAMESTOWN, NY    |
| 2003 | LANDFILL CLOSURE        | 40 MIL HDTPE                         | 100,000 FT <sup>2</sup>                            | FITCHBURG, MA    |
| 2003 | LANDFILL CLOSURE        | 40 MIL HDTPE                         | 400,000 FT <sup>2</sup>                            | BROCKTON, MA     |
| 2003 | LANDFILL CLOSURE        | 40 MIL HDTPE                         | 300,000 FT <sup>2</sup>                            | NASHUA, NH       |
| 2003 | LANDFILL CLOSURE        | 40 MIL HDTPE                         | 350,000 FT <sup>2</sup>                            | READING, MA      |
| 2004 | LANDFILL CLOSURE (PH 2) | 40 MIL HDTPE                         | 800,000 FT <sup>2</sup>                            | READING, MA      |
| 2004 | LANDFILL EXPANSION      | 60 MIL HDTPE                         | 650,000 FT <sup>2</sup>                            | LEBANON, NH      |
| 2004 | LANDFILL EXPANSION      | 60 MIL HDTPE                         | 1,150,000 FT <sup>2</sup>                          | SENECA, NY       |
| 2005 | LANDFILL EXPANSION      | 60 MIL HDTPE                         | 400,000 FT <sup>2</sup>                            | SOUTHBRIDGE, MA  |
| 2005 | LANDFILL EXPANSION      | 60 MIL HDTPE                         | 700,000 FT <sup>2</sup>                            | NEWPORT, VT      |
| 2005 | LANDFILL CLOSURE        | 40 MIL HDTPE                         | 700,000 FT <sup>2</sup>                            | ORLEANS, MA      |
| 2005 | LANDFILL CLOSURE        | 40 MIL LLDTPPE                       | 300,000 FT <sup>2</sup>                            | WELLFLEET, MA    |
| 2006 | LANDFILL EXPANSION      | 60 MIL HDTPE                         | 500,000 FT <sup>2</sup>                            | PLATTSBURGH, NY  |
| 2006 | LANDFILL EXPANSION      | 60 MIL HDTPE                         | 350,000 FT <sup>2</sup>                            | BETHLEHEM, NH    |
| 2006 | LANDFILL CLOSURE        | 40 MIL HDTPE                         | 220,000 FT <sup>2</sup>                            | STOUGHTON, MA    |

|      |                                 |               |                           |                 |
|------|---------------------------------|---------------|---------------------------|-----------------|
| 2007 | LANDFILL CLOSURE                | 40 MIL LLDTPE | 250,000 FT <sup>2</sup>   | AUBURN, NY      |
| 2007 | LANDFILL EXPANSION              | 60 MIL HDTPE  | 400,000 FT <sup>2</sup>   | SOUTHBRIDGE, MA |
| 2007 | LANDFILL EXPANSION              | 60 MIL HDTPE  | 800,000 FT <sup>2</sup>   | STANLEY, NY     |
| 2007 | LANDFILL EXPANSION              | 60 MIL HDTPE  | 650,000 FT <sup>2</sup>   | NEWPORT, VT     |
| 2007 | LANDFILL CLOSURE                | 40 MIL HDTPE  | 300,000 FT <sup>2</sup>   | COLEBROOK, NH   |
| 2008 | LANDFILL CLOSURE                | 40 MIL HDTPE  | 750,000 FT <sup>2</sup>   | HARDWICK, MA    |
| 2008 | LANDFILL CLOSURE                | 40 MIL LLDTPE | 750,000 FT <sup>2</sup>   | FORT DRUM, NY   |
| 2008 | LANDFILL EXPANSION              | 60 MIL HDTPE  | 500,000 FT <sup>2</sup>   | CONSTABLE, NY   |
| 2008 | LANDFILL CLOSURE                | 40 MIL HDTPE  | 450,000 FT <sup>2</sup>   | CHARLTON, MA    |
| 2009 | LANDFILL CLOSURE                | 40 MIL HDTPE  | 400,000 FT <sup>2</sup>   | COLEBROOK, NH   |
| 2009 | LANDFILL EXPANSION              | 60 MIL HDTPE  | 240,000 FT <sup>2</sup>   | SOUTHBRIDGE, MA |
| 2009 | LANDFILL CLOSURE<br>(TEMPORARY) | 30 MIL HDPE   | 480,000 FT <sup>2</sup>   | BOURNE, MA      |
| 2010 | LANDFILL CLOSURE                | 40 MIL LLDTPE | 1,300,000 FT <sup>2</sup> | PLATTSBURGH, NY |
| 2010 | LANDFILL CLOSURE                | 40 MIL HDTPE  | 550,000 FT <sup>2</sup>   | WORCESTER, MA   |
| 2010 | LANDFILL EXPANSION              | 60 MIL HDTPE  | 700,000 FT <sup>2</sup>   | PLATTSBURGH, NY |
| 2010 | LANDFILL EXPANSION              | 60 MIL HDTPE  | 300,000 FT <sup>2</sup>   | NEWPORT, VT     |
| 2010 | LANDFILL CLOSURE                | 40 MIL HDTPE  | 230,000 FT <sup>2</sup>   | PLATTSBURGH, NY |
| 2011 | LANDFILL CLOSURE                | 40 MIL LLDTPE | 450,000 FT <sup>2</sup>   | PLATTSBURGH, NY |
| 2011 | LANDFILL EXPANSION              | 60 MIL HDTPE  | 400,000 FT <sup>2</sup>   | NEWPORT, VT     |
| 2011 | LANDFILL EXPANSION              | 60 MIL HDTPE  | 100,000 FT <sup>2</sup>   | FLORENCE, VT    |
| 2011 | MISC PONDS                      | 60 MIL HDTPE  | 500,000 FT <sup>2</sup>   | EMPORIUM, PA    |

# terrafix<sup>®</sup>

## environmental U.S.A. inc.

P.O. Box 367, 34 Court Street Auburn, Maine 04212 U.S.A. Tel: (207) 786-6808 Fax: (207) 786-6835

### *VIENGSAVANH KETSATHA ~ TECHNICIAN*

#### *INSTALLATION REFERENCES*

| YEAR | PROJECT                 | PRODUCT                              | QUANTITY                                           | LOCATION         |
|------|-------------------------|--------------------------------------|----------------------------------------------------|------------------|
| 2001 | LANDFILL CLOSURE        | 40 MIL LLDTPPE<br>60Z GEOCOMPOSITE   | 700,000 FT <sup>2</sup>                            | MONTPELIER, VT   |
| 2001 | LANDFILL CLOSURE        | 40 MIL LLDTPPE<br>60Z GEOCOMPOSITE   | 150,000 FT <sup>2</sup>                            | NEWBURY, VT      |
| 2001 | LANDFILL CLOSURE        | 60 MIL HDTPE                         | 160,000 FT <sup>2</sup>                            | PLATTSBURGH, NY  |
| 2001 | LANDFILL CLOSURE        | 40 MIL HDTPE                         | 400,000 FT <sup>2</sup>                            | CLAREMONT, NH    |
| 2001 | LANDFILL EXPANSION      | 100 MIL HDTPE                        | 1,000,000 FT <sup>2</sup>                          | WILLIAMSPORT, PA |
| 2002 | LANDFILL CLOSURE        | 40 MIL HDTPE                         | 1,800,000 FT <sup>2</sup>                          | WOBURN, MA       |
| 2002 | LANDFILL CLOSURE        | 40 MIL HDTPE                         | 450,000 FT <sup>2</sup>                            | AYER, MA         |
| 2002 | LANDFILL CLOSURE        | 40 MIL LLDTPPE                       | 200,000 FT <sup>2</sup>                            | PLYMOUTH, NH     |
| 2002 | WWTP LAGOON             | 40 MIL HDTPE                         | 120,000 FT <sup>2</sup>                            | BRENTWOOD, NH    |
| 2003 | LANDFILL CLOSURE        | 40 MIL LLDTPPE<br>60 MIL HDPE (COND) | 500,000 FT <sup>2</sup><br>100,000 FT <sup>2</sup> | JAMESTOWN, NY    |
| 2003 | LANDFILL CLOSURE        | 40 MIL HDTPE                         | 100,000 FT <sup>2</sup>                            | FITCHBURG, MA    |
| 2003 | LANDFILL CLOSURE        | 40 MIL HDTPE                         | 400,000 FT <sup>2</sup>                            | BROCKTON, MA     |
| 2003 | LANDFILL CLOSURE        | 40 MIL HDTPE                         | 300,000 FT <sup>2</sup>                            | NASHUA, NH       |
| 2003 | LANDFILL CLOSURE        | 40 MIL HDTPE                         | 350,000 FT <sup>2</sup>                            | READING, MA      |
| 2004 | LANDFILL CLOSURE (PH 2) | 40 MIL HDTPE                         | 800,000 FT <sup>2</sup>                            | READING, MA      |
| 2004 | LANDFILL EXPANSION      | 60 MIL HDTPE                         | 650,000 FT <sup>2</sup>                            | LEBANON, NH      |
| 2004 | LANDFILL EXPANSION      | 60 MIL HDTPE                         | 1,150,000 FT <sup>2</sup>                          | SENECA, NY       |
| 2005 | LANDFILL EXPANSION      | 60 MIL HDTPE                         | 400,000 FT <sup>2</sup>                            | SOUTHBRIDGE, MA  |
| 2005 | LANDFILL EXPANSION      | 60 MIL HDTPE                         | 700,000 FT <sup>2</sup>                            | NEWPORT, VT      |
| 2005 | LANDFILL CLOSURE        | 40 MIL HDTPE                         | 700,000 FT <sup>2</sup>                            | ORLEANS, MA      |
| 2005 | LANDFILL CLOSURE        | 40 MIL LLDTPPE                       | 300,000 FT <sup>2</sup>                            | WELLFLEET, MA    |
| 2006 | LANDFILL EXPANSION      | 60 MIL HDTPE                         | 500,000 FT <sup>2</sup>                            | PLATTSBURGH, NY  |
| 2006 | LANDFILL EXPANSION      | 60 MIL HDTPE                         | 350,000 FT <sup>2</sup>                            | BETHLEHEM, NH    |
| 2007 | LANDFILL CLOSURE        | 40 MIL LLDTPPE                       | 250,000 FT <sup>2</sup>                            | AUBURN, NY       |
| 2007 | LANDFILL EXPANSION      | 60 MIL HDTPE                         | 400,000 FT <sup>2</sup>                            | SOUTHBRIDGE, MA  |
| 2007 | LANDFILL EXPANSION      | 60 MIL HDTPE                         | 800,000 FT <sup>2</sup>                            | STANLEY, NY      |



|      |                                 |                |                           |                 |
|------|---------------------------------|----------------|---------------------------|-----------------|
| 2007 | LANDFILL EXPANSION              | 60 MIL HDTPE   | 650,000 FT <sup>2</sup>   | NEWPORT, VT     |
| 2007 | LANDFILL CLOSURE                | 40 MIL HDTPE   | 300,000 FT <sup>2</sup>   | COLEBROOK, NH   |
| 2008 | LANDFILL CLOSURE                | 40 MIL HDTPE   | 750,000 FT <sup>2</sup>   | HARDWICK, MA    |
| 2008 | LANDFILL CLOSURE                | 40 MIL LLDTPPE | 750,000 FT <sup>2</sup>   | FORT DRUM, NY   |
| 2008 | LANDFILL EXPANSION              | 60 MIL HDTPE   | 500,000 FT <sup>2</sup>   | CONSTABLE, NY   |
| 2008 | LANDFILL CLOSURE                | 40 MIL HDTPE   | 450,000 FT <sup>2</sup>   | CHARLTON, MA    |
| 2009 | LANDFILL CLOSURE                | 40 MIL HDTPE   | 400,000 FT <sup>2</sup>   | COLEBROOK, NH   |
| 2009 | LANDFILL EXPANSION              | 60 MIL HDTPE   | 240,000 FT <sup>2</sup>   | SOUTHBRIDGE, MA |
| 2009 | LANDFILL CLOSURE<br>(TEMPORARY) | 30 MIL HDPE    | 480,000 FT <sup>2</sup>   | BOURNE, MA      |
| 2010 | LANDFILL CLOSURE                | 40 MIL LLDTPPE | 1,300,000 FT <sup>2</sup> | PLATTSBURGH, NY |
| 2010 | LANDFILL CLOSURE                | 40 MIL HDTPE   | 550,000 FT <sup>2</sup>   | WORCESTER, MA   |
| 2010 | LANDFILL EXPANSION              | 60 MIL HDTPE   | 700,000 FT <sup>2</sup>   | PLATTSBURGH, NY |
| 2010 | LANDFILL EXPANSION              | 60 MIL HDTPE   | 300,000 FT <sup>2</sup>   | NEWPORT, VT     |
| 2010 | LANDFILL CLOSURE                | 40 MIL HDTPE   | 230,000 FT <sup>2</sup>   | PLATTSBURGH, NY |
| 2011 | LANDFILL CLOSURE                | 40 MIL LLDTPPE | 450,000 FT <sup>2</sup>   | PLATTSBURGH, NY |
| 2011 | LANDFILL EXPANSION              | 60 MIL HDTPE   | 400,000 FT <sup>2</sup>   | NEWPORT, VT     |
| 2011 | LANDFILL EXPANSION              | 60 MIL HDTPE   | 100,000 FT <sup>2</sup>   | FLORENCE, VT    |
| 2011 | MISC PONDS                      | 60 MIL HDTPE   | 500,000 FT <sup>2</sup>   | EMPORIUM, PA    |

# **terrafix<sup>®</sup>**

## **environmental U.S.A. inc.**

P.O. Box 367, 34 Court Street Auburn, Maine 04212 U.S.A. Tel: (207) 786-6808 Fax: (207) 786-6835

### ***THONGSAY KHAMSA DA ~ TECHNICIAN***

#### ***INSTALLATION REFERENCES***

#### **GEOMEMBRANE PROJECTS**

| <b>YEAR</b> | <b>PROJECT</b>     | <b>PRODUCT</b> | <b>QUANTITY</b>           | <b>LOCATION</b>     |
|-------------|--------------------|----------------|---------------------------|---------------------|
| 2005        | LANDFILL EXPANSION | 60 MIL HDTPE   | 400,000 FT <sup>2</sup>   | SOUTHBRIDGE, MA     |
| 2005        | LANDFILL EXPANSION | 60 MIL HDTPE   | 700,000 FT <sup>2</sup>   | NEWPORT, VT         |
| 2005        | LANDFILL CLOSURE   | 40 MIL HDTPE   | 700,000 FT <sup>2</sup>   | ORLEANS, MA         |
| 2005        | LANDFILL CLOSURE   | 40 MIL LLDTPE  | 300,000 FT <sup>2</sup>   | WELLFLEET, MA       |
| 2006        | LANDFILL EXPANSION | 60 MIL HDTPE   | 500,000 FT <sup>2</sup>   | PLATTSBURGH, NY     |
| 2006        | LANDFILL EXPANSION | 60 MIL HDTPE   | 350,000 FT <sup>2</sup>   | BETHLEHEM, NH       |
| 2007        | LANDFILL CLOSURE   | 40 MIL LLDTPE  | 250,000 FT <sup>2</sup>   | AUBURN, NY          |
| 2007        | LANDFILL EXPANSION | 60 MIL HDTPE   | 400,000 FT <sup>2</sup>   | SOUTHBRIDGE, MA     |
| 2007        | LANDFILL EXPANSION | 60 MIL HDTPE   | 800,000 FT <sup>2</sup>   | STANLEY, NY         |
| 2007        | LANDFILL EXPANSION | 60 MIL HDTPE   | 650,000 FT <sup>2</sup>   | NEWPORT, VT         |
| 2007        | LANDFILL CLOSURE   | 40 MIL HDTPE   | 300,000 FT <sup>2</sup>   | COLEBROOK, NH       |
| 2011        | LANDFILL CLOSURE   | 60 MIL LLDTPE  | 1,000,000 FT <sup>2</sup> | SOUTH STRAFFORD, VT |
| 2011        | MISC PONDS         | 40 MIL LLDPE   | 600,000 FT <sup>2</sup>   | WASHINGTON, PA      |
| 2011        | MISC PONDS         | 40 MIL HDTPE   | 400,000 FT <sup>2</sup>   | KANE, PA            |

# terrafix<sup>®</sup>

## environmental U.S.A. inc.

P.O. Box 367, 34 Court Street Auburn, Maine 04212 U.S.A. Tel: (207) 786-6808 Fax: (207) 786-6835

### *SCOTT LIM ~ TECHNICIAN*

#### *INSTALLATION REFERENCES*

| YEAR | PROJECT            | PRODUCT                    | QUANTITY                                         | LOCATION        |
|------|--------------------|----------------------------|--------------------------------------------------|-----------------|
| 2004 | LANDFILL CLOSURE   | 40 MIL LLDTPPE             | 500,000 FT <sup>2</sup>                          | NEW BEDFORD, MA |
| 2004 | LANDFILL CLOSURE   | 40 MIL HDTPE               | 360,000 FT <sup>2</sup>                          | CARVER, MA      |
| 2004 | LANDFILL CLOSURE   | 40 MIL LLDTPPE             | 850,000 FT <sup>2</sup>                          | CHEEKTOWAGA, NY |
| 2005 | LANDFILL EXPANSION | 60 MIL HDTPE               | 1,200,000 FT <sup>2</sup>                        | SENECA, NY      |
| 2005 | POND               | 40 MIL HDTPE               | 120,000 FT <sup>2</sup>                          | HOLLIS, ME      |
| 2005 | LANDFILL EXPANSION | 60 MIL HDTPE               | 200,000 FT <sup>2</sup>                          | SPRINGFIELD, MA |
| 2006 | LANDFILL CLOSURE   | 40 MIL HDTPE               | 700,000 FT <sup>2</sup>                          | BROCKTON, MA    |
| 2006 | LANDFILL EXPANSION | 80 MIL HDTPE               | 150,000 FT <sup>2</sup>                          | FRANKLIN, NH    |
| 2006 | LANDFILL CLOSURE   | 40 MIL HDTPE               | 400,000 FT <sup>2</sup>                          | SOUTHBRIDGE, MA |
| 2006 | LANDFILL EXPANSION | 60 MIL HDTPE               | 600,000 FT <sup>2</sup>                          | ELMIRA, NH      |
| 2006 | LANDFILL CLOSURE   | 40 MIL HDTPE               | 120,000 FT <sup>2</sup>                          | MILLVILLE, MA   |
| 2007 | LANDFILL EXPANSION | 60 MIL HDTPE               | 280,000 FT <sup>2</sup>                          | CAMPBELL, NY    |
| 2007 | LANDFILL EXPANSION | 60 MIL HDTPE               | 850,000 FT <sup>2</sup>                          | ANGELICA, NY    |
| 2007 | LANDFILL EXPANSION | 60 MIL HDPE<br>80 MIL HDPE | 60,000 FT <sup>2</sup><br>60,000 FT <sup>2</sup> | NANTUCKET, MA   |
| 2008 | LANDFILL EXPANSION | 60 MIL HDTPE               | 230,000 FT <sup>2</sup>                          | BETHLEHEM, NH   |
| 2008 | LANDFILL EXPANSION | 60 MIL HDTPE               | 1,300,000 FT <sup>2</sup>                        | NASHUA, NH      |
| 2009 | LANDFILL EXPANSION | 60 MIL HDTPE               | 700,000 FT <sup>2</sup>                          | SENECA, NY      |
| 2010 | LANDFILL EXPANSION | 60 MIL HDTPE               | 530,000 FT <sup>2</sup>                          | SENECA, NY      |
| 2010 | LANDFILL EXPANSION | 60 MIL HDTPE               | 420,000 FT <sup>2</sup>                          | ELMIRA, NY      |
| 2010 | LANDFILL CLOSURE   | 40 MIL HDTPE               | 400,000 FT <sup>2</sup>                          | SOUTHBRIDGE, MA |
| 2010 | MISC PONDS         | 40 MIL LLDPE               | 2,200,000 FT <sup>2</sup>                        | WASHINGTON, PA  |
| 2011 | LANDFILL EXPANSION | 60 MIL HDTPE               | 550,000 FT <sup>2</sup>                          | ANGELICA, NY    |
| 2011 | LANDFILL EXPANSION | 60 MIL HDTPE               | 400,000 FT <sup>2</sup>                          | CAMPBELL, NY    |
| 2011 | LANDFILL EXPANSION | 60 MIL HDTPE               | 220,000 FT <sup>2</sup>                          | MT JEWETT, PA   |

|      |                    |              |                         |                 |
|------|--------------------|--------------|-------------------------|-----------------|
| 2011 | LANDFILL EXPANSION | 60 MIL HDTPE | 200,000 FT <sup>2</sup> | SOUTHBRIDGE, MA |
| 2011 | MISC PONDS         | 40 MIL LLDPE | 600,000 FT <sup>2</sup> | WASHINGTON, PA  |
| 2011 | MISC PONDS         | 40 MIL HDTPE | 400,000 FT <sup>2</sup> | KANE, PA        |

# **terrafix<sup>®</sup>**

## **environmental U.S.A. inc.**

P.O. Box 367, 34 Court Street Auburn, Maine 04212 U.S.A. Tel: (207) 786-6808 Fax: (207) 786-6835

### ***SAENGPHEET MAHATHAY ~ TECHNICIAN***

#### ***INSTALLATION REFERENCES***

#### **GEOMEMBRANE PROJECTS**

| <b>YEAR</b> | <b>PROJECT</b>     | <b>PRODUCT</b> | <b>QUANTITY</b>           | <b>LOCATION</b>     |
|-------------|--------------------|----------------|---------------------------|---------------------|
| 2004        | LANDFILL EXPANSION | 60 MIL HDTPE   | 1,150,000 FT <sup>2</sup> | SENECA, NY          |
| 2005        | LANDFILL EXPANSION | 60 MIL HDTPE   | 400,000 FT <sup>2</sup>   | SOUTHBRIDGE, MA     |
| 2005        | LANDFILL EXPANSION | 60 MIL HDTPE   | 700,000 FT <sup>2</sup>   | NEWPORT, VT         |
| 2005        | LANDFILL CLOSURE   | 40 MIL HDTPE   | 700,000 FT <sup>2</sup>   | ORLEANS, MA         |
| 2005        | LANDFILL CLOSURE   | 40 MIL LLDTPPE | 300,000 FT <sup>2</sup>   | WELLFLEET, MA       |
| 2006        | LANDFILL EXPANSION | 60 MIL HDTPE   | 500,000 FT <sup>2</sup>   | PLATTSBURGH, NY     |
| 2006        | LANDFILL EXPANSION | 60 MIL HDTPE   | 350,000 FT <sup>2</sup>   | BETHLEHEM, NH       |
| 2007        | LANDFILL CLOSURE   | 40 MIL LLDTPPE | 250,000 FT <sup>2</sup>   | AUBURN, NY          |
| 2007        | LANDFILL EXPANSION | 60 MIL HDTPE   | 400,000 FT <sup>2</sup>   | SOUTHBRIDGE, MA     |
| 2007        | LANDFILL EXPANSION | 60 MIL HDTPE   | 800,000 FT <sup>2</sup>   | STANLEY, NY         |
| 2007        | LANDFILL EXPANSION | 60 MIL HDTPE   | 650,000 FT <sup>2</sup>   | NEWPORT, VT         |
| 2007        | LANDFILL CLOSURE   | 40 MIL HDTPE   | 300,000 FT <sup>2</sup>   | COLEBROOK, NH       |
| 2011        | LANDFILL CLOSURE   | 60 MIL LLDTPPE | 1,000,000 FT <sup>2</sup> | SOUTH STRAFFORD, VT |
| 2011        | MISC PONDS         | 40 MIL LLDPE   | 600,000 FT <sup>2</sup>   | WASHINGTON, PA      |
| 2011        | MISC PONDS         | 40 MIL HDTPE   | 400,000 FT <sup>2</sup>   | KANE, PA            |

# terrafix<sup>®</sup>

## environmental U.S.A. inc.

P.O. Box 367, 34 Court Street Auburn, Maine 04212 U.S.A. Tel: (207) 786-6808 Fax: (207) 786-6835

### *YORNG NAY ~ TECHNICIAN*

#### *INSTALLATION REFERENCES*

| YEAR | PROJECT            | PRODUCT                    | QUANTITY                                         | LOCATION        |
|------|--------------------|----------------------------|--------------------------------------------------|-----------------|
| 2004 | LANDFILL CLOSURE   | 40 MIL LLDTPPE             | 500,000 FT <sup>2</sup>                          | NEW BEDFORD, MA |
| 2004 | LANDFILL CLOSURE   | 40 MIL HDTPE               | 360,000 FT <sup>2</sup>                          | CARVER, MA      |
| 2004 | LANDFILL CLOSURE   | 40 MIL LLDTPPE             | 850,000 FT <sup>2</sup>                          | CHEEKTOWAGA, NY |
| 2005 | LANDFILL EXPANSION | 60 MIL HDTPE               | 1,200,000 FT <sup>2</sup>                        | SENECA, NY      |
| 2005 | POND               | 40 MIL HDTPE               | 120,000 FT <sup>2</sup>                          | HOLLIS, ME      |
| 2005 | LANDFILL EXPANSION | 60 MIL HDTPE               | 200,000 FT <sup>2</sup>                          | SPRINGFIELD, MA |
| 2006 | LANDFILL CLOSURE   | 40 MIL HDTPE               | 700,000 FT <sup>2</sup>                          | BROCKTON, MA    |
| 2006 | LANDFILL EXPANSION | 80 MIL HDTPE               | 150,000 FT <sup>2</sup>                          | FRANKLIN, NH    |
| 2006 | LANDFILL CLOSURE   | 40 MIL HDTPE               | 400,000 FT <sup>2</sup>                          | SOUTHBRIDGE, MA |
| 2006 | LANDFILL EXPANSION | 60 MIL HDTPE               | 600,000 FT <sup>2</sup>                          | ELMIRA, NH      |
| 2006 | LANDFILL CLOSURE   | 40 MIL HDTPE               | 120,000 FT <sup>2</sup>                          | MILLVILLE, MA   |
| 2007 | LANDFILL EXPANSION | 60 MIL HDTPE               | 280,000 FT <sup>2</sup>                          | CAMPBELL, NY    |
| 2007 | LANDFILL EXPANSION | 60 MIL HDTPE               | 850,000 FT <sup>2</sup>                          | ANGELICA, NY    |
| 2007 | LANDFILL EXPANSION | 60 MIL HDPE<br>80 MIL HDPE | 60,000 FT <sup>2</sup><br>60,000 FT <sup>2</sup> | NANTUCKET, MA   |
| 2008 | LANDFILL EXPANSION | 60 MIL HDTPE               | 230,000 FT <sup>2</sup>                          | BETHLEHEM, NH   |
| 2008 | LANDFILL EXPANSION | 60 MIL HDTPE               | 1,300,000 FT <sup>2</sup>                        | NASHUA, NH      |
| 2009 | LANDFILL EXPANSION | 60 MIL HDTPE               | 700,000 FT <sup>2</sup>                          | SENECA, NY      |
| 2010 | LANDFILL EXPANSION | 60 MIL HDTPE               | 530,000 FT <sup>2</sup>                          | SENECA, NY      |
| 2010 | LANDFILL EXPANSION | 60 MIL HDTPE               | 420,000 FT <sup>2</sup>                          | ELMIRA, NY      |
| 2010 | LANDFILL CLOSURE   | 40 MIL HDTPE               | 400,000 FT <sup>2</sup>                          | SOUTHBRIDGE, MA |
| 2010 | MISC PONDS         | 40 MIL LLDPE               | 2,200,000 FT <sup>2</sup>                        | WASHINGTON, PA  |
| 2011 | LANDFILL EXPANSION | 60 MIL HDTPE               | 550,000 FT <sup>2</sup>                          | ANGELICA, NY    |
| 2011 | LANDFILL EXPANSION | 60 MIL HDTPE               | 400,000 FT <sup>2</sup>                          | CAMPBELL, NY    |
| 2011 | LANDFILL EXPANSION | 60 MIL HDTPE               | 220,000 FT <sup>2</sup>                          | MT JEWETT, PA   |



|      |                    |              |                         |                 |
|------|--------------------|--------------|-------------------------|-----------------|
| 2011 | LANDFILL EXPANSION | 60 MIL HDTPE | 200,000 FT <sup>2</sup> | SOUTHBRIDGE, MA |
| 2011 | MISC PONDS         | 40 MIL LLDPE | 600,000 FT <sup>2</sup> | WASHINGTON, PA  |
| 2011 | MISC PONDS         | 40 MIL HDTPE | 400,000 FT <sup>2</sup> | KANE, PA        |

| <b>TRANSMITTAL OF SHOP DRAWINGS, EQUIPMENT DATA, MATERIAL SAMPLES, OR<br/>MANUFACTURER'S CERTIFICATES OF COMPLIANCE</b><br><i>(Read instructions on reverse side prior to initiating this form)</i> |                                                                                 |                                                                                                  |   |   | <b>DATE</b><br>October 1, 2012               |                                      | <b>TRANSMITTAL NO:</b><br><b>007</b>   |                                |
|---|---------------------------------------------------------------------------------|--------------------------------------------------------------------------------------------------|---|---|----------------------------------------------|--------------------------------------|---|--------------------------------|
| <b>SECTION I - REQUEST FOR APPROVAL OF THE FOLLOWING ITEMS</b> (This section will be initiated by the Contractor)                                                                                   |                                                                                 |                                                                                                  |   |   |                                              |                                      |   |                                |
| <b>TO:</b><br>Zachary Mothershed - Project Engineer<br>US Army Corps of Engineers<br>696 Virginia Road<br>Concord, MA 01742-2751                                                                    |                                                                                 |                                                                                                  | <b>FROM:</b><br>Sovereign Consulting, Inc.<br>16 Chestnut Street, Suite 520<br>Foxboro, MA 02035                                                  |   | <b>CONTRACT NO:</b><br>W912WJ-10-D-0003-0002 |                                      | <b>CHECK ONE:</b><br><input checked="" type="checkbox"/> THIS IS A NEW TRANSMITTAL<br><input type="checkbox"/> THIS IS A RESUBMITTAL OF<br>TRANSMITTAL _____ |                                |
| SPECIFICATION SECTION NO: (Cover only one section with each transmittal)<br><div style="text-align: center; font-weight: bold; font-size: 1.2em;">02300, 02736</div>                                |                                                                                 |                                                                                                  | PROJECT TITLE AND LOCATION:<br><div style="text-align: center;"> <b>Shepley's Hill Landfill<br/>Barrier Wall<br/>Devens, Massachusetts</b> </div> |   |                                              |                                      |   |                                |
| ITEM<br>NO.<br><br>a.   | DESCRIPTION OF ITEM SUBMITTED<br><br>b.<br><br>(Type, size, model number, etc.) | MFG. OR CONTR. CAT.<br>CURVE DRAWING OR<br>BROCHURE NO.<br><br>c.<br><br>(See instruction No. 8) | NO. OF<br>COPIES<br><br>d.   | CONTRACT REFERENCE<br>DOCUMENT   |                                              | FOR CONTRACTOR<br>USE CODE<br><br>g. | VARIATION<br><br>(See instruction<br>No. 6)<br><br>h.   | FORCE<br>USE<br>CODE<br><br>i. |
|   |                                                                                 |                                                                                                  |   | SPEC. PARA.<br>NO.<br><br>e.   | DRAWING<br>SHEET NO.<br><br>f.               |                                      |   |                                |
|   |                                                                                 |                                                                                                  |   |   |                                              |                                      |   |                                |
| 1   | Chemical Fusion Agent - Geomembrane                                             | N/A                                                                                              | 1   | 1.4   | C-302, E, F                                  | FIO                                  | ~   |                                |
|   |                                                                                 |                                                                                                  |   |   |                                              |                                      |   |                                |
| REMARKS   |                                                                                 |                                                                                                  |   | I certify that the above submitted items have been reviewed<br>in detail and correct and in strict conformance with the<br>contract drawings and specifications except as otherwise stated.<br><br><div style="text-align: right;"> <u>Thomas B. Hevner</u> <br/>         NAME AND SIGNATURE OF CONTRACTOR       </div> |                                              |                                      |   |                                |
| <b>SECTION II - APPROVAL ACTION</b>   |                                                                                 |                                                                                                  |   |   |                                              |                                      |   |                                |
| ENCLOSURES RETURNED (List by Item No.)   |                                                                                 |                                                                                                  | NAME, TITLE AND SIGNATURE OF APPROVING AUTHORITY                                                                                                  |   |                                              |                                      | DATE   |                                |



**RH Products Co., Inc.**  
Specialty Adhesives



[Home](#) | [About Us](#) | [Distributor Information](#) | [Contact Us](#)

**PRODUCTS**

**HH-66 Vinyl Cement**

**S-18 Neoprene Cement**

**XL-8 Neoprene Cement**

**Duall-88 Neoprene Cement**

**Clear-Tite-HHR Neoprene Cement**

**HH-66 Vinyl Cement "More durable than the fabric itself"**

**HH-66 Vinyl Cement** is a superior quality, fast drying adhesive. It is used extensively for bonding vinyl coated and vinyl laminated fabrics to themselves or to various materials. HH-66 is also used to bond urethanes, vinyl foams and films, rigid plastics, synthetic fabrics, wood, leather, and metals. It is outstanding for sealing or waterproofing stitched seams.

HH-66 dries quickly with a very strong, yet flexible bond. It is not affected by weather and temperature extremes, and is highly resistant to oil, fuel, grease, and many other chemicals.

Application is by brush, roller, or squeeze bottle. Dried films may be reactivated to the tacky state by high heat or solvent.

**HH-66 is used widely in the manufacture and repair of:**

- |               |                      |                       |                       |
|---------------|----------------------|-----------------------|-----------------------|
| • Tarpaulins  | • Inflatables        | • Sporting Goods      | • Footwear            |
| • Pool Covers | • Flexible Signs     | • Protective Coatings | • Flexible Hose       |
| • Furniture   | • Mats               | • Liners              | • Industrial Curtains |
| • Oil Booms   | • Tension Structures | • Awnings             | • Dock Seals          |
| • Domes       | • Furniture          | • Trailer covers      |                       |



Please [contact us](#) for the distributor nearest you.

**Technical Data:**

|                    |                           |
|--------------------|---------------------------|
| Base:              | Thermoplasticelastomer    |
| Color:             | Clear                     |
| Solvent:           | MEK-Toluene-Acetone Blend |
| Viscosity:         | Medium, 1100-1300 cps.    |
| Application:       | Brush or Roller           |
| Solids:            | 15% ± 1% (Approximately)  |
| Net Weight:        | 8 Lbs. (Approximately)    |
| Temperature Range: | -30° to 180°F.            |
| Tack Life:         | 2 – 5 minutes             |
| Shelf Life:        | 18 months or longer       |
| Flash Point:       | 22° F.                    |

**Precautions:**

**Danger – Flammable Mixture.**  
**Do Not Use Near Fire or Flame.**  
**Use with Adequate Ventilation.**  
**Vapor May Cause Flash Fire.**  
**Avoid Prolonged Breathing of Vapor and Contact With Eyes and Skin.**

RH Products Co., Inc. • 308 Old High Street, Acton, MA 01720 • Phone: 978-897-8000  
www.RHAdhesives.com • E-mail: [Sales@RHAdhesives.com](mailto:Sales@RHAdhesives.com) • [Privacy Policy](#) • [Site Map](#)

Site created by [ThomasNet Web Solutions](#)

# MATERIAL SAFETY DATA SHEET

NSN: 8040013401575

Manufacturer's CAGE: 25592

Part No. Indicator: C

Part Number/Trade Name: HH-66 VINYL CEMENT

## General Information

Company's Name: R-H PRODUCTS CO INC

Company's Street: 308 OLD HIGH ST

Company's P. O. Box: 2301

Company's City: ACTON

Company's State: MA

Company's Country: US

Company's Zip Code: 01720

Company's Emerg Ph #: 800-535-5053

Company's Info Ph #: 508-897-8000

Record No. For Safety Entry: 002

Tot Safety Entries This Stk#: 002

Status: SMJ

Date MSDS Prepared: 03OCT94

Safety Data Review Date: 18OCT96

MSDS Serial Number: CCQVK

## Ingredients/Identity Information

Proprietary: NO

Ingredient: 2-BUTANONE; (METHYL ETHYL KETONE) (SARA 313) (CERCLA)

Ingredient Sequence Number: 01

Percent: 52

NIOSH (RTECS) Number: EL6475000

CAS Number: 78-93-3

OSHA PEL: 200 PPM

ACGIH TLV: 200 PPM; 300 STEL

Proprietary: NO

Ingredient: ACETONE (SARA 313) (CERCLA) BP: 132F,56C

Ingredient Sequence Number: 02

Percent: 18

NIOSH (RTECS) Number: AL3150000

CAS Number: 67-64-1

OSHA PEL: 1000 PPM

ACGIH TLV: 750 PPM; 1000 STEL

Proprietary: NO

Ingredient: TOLUENE (SARA 313) (CERCLA)

Ingredient Sequence Number: 03  
Percent: 15  
NIOSH (RTECS) Number: XS5250000  
CAS Number: 108-88-3  
OSHA PEL: 200 PPM  
ACGIH TLV: 50 PPM, S

=====

Physical/Chemical Characteristics

=====

Appearance And Odor: CLEAR; FRAGRANT MINT-LIKE ODOR, SHARP.  
Boiling Point: 132F,56C  
Vapor Pressure (MM Hg/70 F): 180 @ 68F  
Vapor Density (Air=1): HVR/AIR  
Specific Gravity: SUPDAT  
Evaporation Rate And Ref: SLOWER (BUTYL ACETATE=1)  
Solubility In Water: INSOLUBLE

=====

Fire and Explosion Hazard Data

=====

Flash Point: 6F,-14C  
Flash Point Method: TCC  
Lower Explosive Limit: 1%  
Upper Explosive Limit: 12%  
Extinguishing Media: FOAM, DRY CHEMICAL, CARBON DIOXIDE.  
Special Fire Fighting Proc: USE NIOSH APPROVED SCBA AND FULL PROTECTIVE EQUIPMENT (FP N).  
Unusual Fire And Expl Hazrds: EXTREMELY FLAMMABLE. OVERHEATED, CLOSED CONTAINER NEAR TO FIRE COULD EXPLODE DUE TO PRESSURE BUILDUP.

=====

Reactivity Data

=====

Stability: YES  
Cond To Avoid (Stability): NOT APPLICABLE.  
Materials To Avoid: STRONG OXIDIZING AGENTS.  
Hazardous Decomp Products: CARBON DIOXIDE AND CARBON MONOXIDE WHEN SUBJECTED TO FLAMES OR EXCESSIVE HEAT.  
Hazardous Poly Occur: NO  
Conditions To Avoid (Poly): NOT RELEVANT

=====

Health Hazard Data

=====

LD50-LC50 Mixture: NONE SPECIFIED BY MANUFACTURER.  
Route Of Entry - Inhalation: YES  
Route Of Entry - Skin: YES  
Route Of Entry - Ingestion: YES  
Health Haz Acute And Chronic: TOLUENE APPEARS ON THE NAVY LIST OF OCCUP



CHEM REPRO HAZS. SEEK CONSULTATION FROM APPROP HLTH PROFESSIONALS CONCERNING LATEST HAZ LIST INFO & SAFE HNDLG & EXPOS INFO (FP N). EYES: LIQ MILDLY IRRIT. OVEREXP MAY ALSO CAUSE IRRIT. REDNESS, TEARING & SWELLING. SKIN: DRYNESS OF SKIN INCLUDING CRACKING. (EFTS OF OVEREXP)

Carcinogenicity - NTP: NO

Carcinogenicity - IARC: NO

Carcinogenicity - OSHA: NO

Explanation Carcinogenicity: NOT RELEVANT

Signs/Symptoms Of Overexp: HLTH HAZ: PRLNGD CNTCT CAN CAUSE DEFATTING & POSS DERMATITIS. INHAL: OVEREXP MAY CAUSE IRRIT TO RESP SYS INCLUDING DIZZINESS, HEADACHE, NAUSEA & LT HEAD. EXTREME OVEREXP TO VAPS COULD RESULT

IN CNS, LIVER & KIDNEY DAMAGE. INGEST: MAY CAUSE GI IRRIT. ASPIRATION INTO LUNGS AS RESULT OF VOMITING MAY CAUSE LUNG DAMAGE.

Med Cond Aggravated By Exp: SKIN:PRLNGD CNTCT WILL DEFAT SKIN & CAUSE DERM. INHAL:EXTREME OVEREXP OF TOLUENE VAPS MAY CAUSE NERVS SYS DMG. INGEST: NAUS, VOMIT & DIARR. ASPIR INTO LUNGS AS RSLT OF VOMIT MAY CAUSE LUNG DMG.

Emergency/First Aid Proc: EYES: FLUSH IMMEDIATELY WITH WATER FOR AT LEAST 15 MINUTES. CALL MD. SKIN: WASH AREA WITH SOAP AND WATER. INHAL: MOVE AFFECTED PERSON TO FRESH AIR AT ONCE. RESTORE BREATHING. CALL MD IF DIFFICULTIES PERSIST. INGEST: DO NOT INDUCE VOMITING. CALL MD. GIVE WATER TO VICTIM. IF VOMITING OCCURS, PREVENT ASPIRATION INTO LUNGS.

---

#### Precautions for Safe Handling and Use

---

Steps If Matl Released/Spill: EXTINGUISH ALL SOURCES OF IGNITION IN AREA. COLLECT SPILLED MATERIAL AND PLACE IN A CLOSED CONTAINER FOR DISPOSAL OR SALVAGE.

Neutralizing Agent: NONE SPECIFIED BY MANUFACTURER.

Waste Disposal Method: DISPOSE IN ACCORDANCE WITH FEDERAL, STATE AND LOCAL REGULATIONS. EPA HAZARDOUS WASTE NUMBER: D035 (IGNITABLE).

Precautions-Handling/Storing: KEEP AWAY FROM HEAT, OPEN FLAMES & SPARKS.

USE & STORE WITH ADEQUATE VENTILATION TO PREVENT VAPOR BUILDUP. VAPORS RELEASED BY PROD CAN EASILY IGNITE.

Other Precautions: AVOID CONTACT WITH SKIN AND EYES. AVOID PROLONGED BREATHING OF VAPORS. KEEP CONTAINER CLOSED WHEN NOT IN USE. KEEP OUT OF REACH OF CHILDREN.

---

#### Control Measures

---

Respiratory Protection: IF EXPOSURE EXCEEDS OCCUPATIONAL EXPOSURE LIMITS, USE A NIOSH APPROVED RESPIRATOR TO PREVENT OVEREXPOSURE. PER 29 CFR 1910.134. NIOSH APPROVED CCROV OR SA TYPES RECOMMENDED.

Ventilation: LOC EXHST & MECH (GEN) SHOULD BE USED TO MAINTAIN EXPOS BELOW TLV(S). EXPLO PROOF VENT MAY BE REQD TO CTL VAP CONCS.

Protective Gloves: IMPERVIOUS GLOVES (FP N).  
Eye Protection: ANSI APPRVD CHEM WORKERS GOGGLES (FP N).  
Other Protective Equipment: ANSI APPROVED EYE WASH & DELUGE SHOWER (FP N).  
WORK APRON TO AVOID CONTACT WITH PERSONAL CLOTHING AND SKIN.  
Work Hygienic Practices: KEEP AREA CLEAN. WASH HANDS THOROUGHLY AFTER  
WORKING WITH PRODUCT.  
Suppl. Safety & Health Data: SPEC GRAV: 0.78-0.88 (H\*2O=1).

=====

Transportation Data

=====

Trans Data Review Date: 97090  
DOT PSN Code: AFR  
DOT Proper Shipping Name: ADHESIVES,  
DOT Class: 3  
DOT ID Number: UN1133  
DOT Pack Group: II  
DOT Label: FLAMMABLE LIQUID  
IMO PSN Code: AIH  
IMO Proper Shipping Name: ADHESIVES,  
IMO Regulations Page Number: 3174  
IMO UN Number: 1133  
IMO UN Class: 3.2  
IMO Subsidiary Risk Label: -  
IATA PSN Code: AKY  
IATA UN ID Number: 1133  
IATA Proper Shipping Name: ADHESIVES  
IATA UN Class: 3  
IATA Label: FLAMMABLE LIQUID  
AFI PSN Code: AKY  
AFI Prop. Shipping Name: ADHESIVES  
AFI Class: 3  
AFI ID Number: UN1133  
AFI Pack Group: II  
AFI Basic Pac Ref: A7.3

=====

Disposal Data

=====

=====

Label Data

=====

Label Required: YES  
Technical Review Date: 18OCT96  
Label Date: 17OCT96  
Label Status: G  
Common Name: HH-66 VINYL CEMENT  
Chronic Hazard: YES

Signal Word: DANGER!

Acute Health Hazard-Moderate: X

Contact Hazard-Slight: X

Fire Hazard-Severe: X

Reactivity Hazard-None: X

Special Hazard Precautions: EXTREMELY FLAMMABLE. ACUTE: EYES: IRRITATION, REDNESS, TEARING AND SWELLING. SKIN: DRYNESS AND CRACKING, DEFATTING AND POSSIBLE DERMATITIS. INHALATION: IRRITATION TO RESPIRATORY SYSTEM, DIZZINESS, HEADACHE, NAUSEA AND LIGHT HEADEDNESS. EXTREME OVEREXPOSURE NAUSEA, VOMITING AND DIARRHEA. ASPIRATION INTO LUNGS MAY CAUSE LUNG DAMAGE.

CHRONIC: TOLUENE APPEARS ON THE NAVY OCCUPATIONAL CHEMICAL REPRODUCTIVE HAZARDS LIST (FP N).

Protect Eye: Y

Protect Skin: Y

Protect Respiratory: Y

Label Name: R-H PRODUCTS CO INC

Label Street: 308 OLD HIGH ST

Label P.O. Box: 2301


Label City: ACTON

Label State: MA

Label Zip Code: 01720

Label Country: US

Label Emergency Number: 800-535-5053
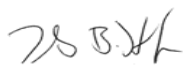
| <b>TRANSMITTAL OF SHOP DRAWINGS, EQUIPMENT DATA, MATERIAL SAMPLES, OR<br/>MANUFACTURER'S CERTIFICATES OF COMPLIANCE</b><br><small>(Read instructions on reverse side prior to initiating this form)</small>                                      |                                         |                                                                                              |   |   | <b>DATE</b><br>October 10, 2012              |                                      | <b>TRANSMITTAL NO:</b><br><b>008</b>   |                                |
|---|-----------------------------------------|----------------------------------------------------------------------------------------------|---|---|----------------------------------------------|--------------------------------------|---|--------------------------------|
| <b>SECTION I - REQUEST FOR APPROVAL OF THE FOLLOWING ITEMS</b> (This section will be initiated by the Contractor)   |                                         |                                                                                              |   |   |                                              |                                      |   |                                |
| <b>TO:</b><br>Zachary Mothershed - Project Engineer<br>US Army Corps of Engineers<br>696 Virginia Road<br>Concord, MA 01742-2751   |                                         |                                                                                              | <b>FROM:</b><br>Sovereign Consulting, Inc.<br>16 Chestnut Street, Suite 520<br>Foxboro, MA 02035                                                 |   | <b>CONTRACT NO:</b><br>W912WJ-10-D-0003-0002 |                                      | <b>CHECK ONE:</b><br><input checked="checked" type="checkbox"/> THIS IS A NEW TRANSMITTAL<br><input type="checkbox"/> THIS IS A RESUBMITTAL OF<br>TRANSMITTAL _____ |                                |
| SPECIFICATION SECTION NO: (Cover only one section with each transmittal)<br><b>02485 (02260, 02370)</b>   |                                         |                                                                                              | PROJECT TITLE AND LOCATION:<br><div style="text-align: right;"> <b>Shepley's Hill Landfill<br/>Barrier Wall<br/>Devens, Massachusetts</b> </div> |   |                                              |                                      |   |                                |
| ITEM<br>NO.<br><br>a.   | DESCRIPTION OF ITEM SUBMITTED<br><br>b. | MFG. OR CONTR. CAT.<br>CURVE DRAWING OR<br>BROCHURE NO.<br><br>c.<br>(See instruction No. 8) | NO. OF<br>COPIES<br><br>d.   | CONTRACT REFERENCE<br>DOCUMENT   |                                              | FOR CONTRACTOR<br>USE CODE<br><br>g. | VARIATION<br>(See instruction<br>No. 6)<br><br>h.   | FORCE<br>USE<br>CODE<br><br>i. |
|   |                                         |                                                                                              |   | SPEC. PARA.<br>NO.<br><br>e.   | DRAWING<br>SHEET NO.<br><br>f.               |                                      |   |                                |
| 1   | Revised Seed Mix - Required by ACOE     | N/A                                                                                          | 1   | 1.4   | C-103                                        | For Approval                         | ~   |                                |
|   |                                         |                                                                                              |   |   | C-302, E                                     |                                      |   |                                |
|   |                                         |                                                                                              |   |   |                                              |                                      |   |                                |
| REMARKS<br>Per the USACE's request the existing restoration plan (seed and loam) has been revised. The final restoration will be performed in accordance the USACE-NE recommended restoration plan contained in an email dated 04 September 2012 |                                         |                                                                                              |   | I certify that the above submitted items have been reviewed in detail and correct and in strict conformance with the contract drawings and specifications except as otherwise stated.<br><br><div style="text-align: right;"> <u>Thomas B. Hevner</u> <br/>         NAME AND SIGNATURE OF CONTRACTOR       </div> |                                              |                                      |   |                                |
| <b>SECTION II - APPROVAL ACTION</b>   |                                         |                                                                                              |   |   |                                              |                                      |   |                                |
| ENCLOSURES RETURNED (List by Item No.)   |                                         |                                                                                              | NAME, TITLE AND SIGNATURE OF APPROVING AUTHORITY                                                                                                 |   |                                              |                                      | DATE   |                                |
|   |                                         |                                                                                              |   |   |                                              |                                      |   |                                |

# PRO LAWN SUPPLY, INC.

67A MILLBROOK STREET  
WORCESTER, MA 01606  
TEL: 508-754-0100 / FAX: 508-754-0101

## CERTIFICATE OF MATERIALS

Date: **09-27-12**

We hereby certify that **PRO LAWN SUPPLY, INC..**

Furnished to: **Gatsby Grounds**

For use on:

Federal:

Highway contract no:

Quantity:

Identified by: **Tags**

Shipped via: **PRO LAWN SUPPLY, INC.**

| <u>MF-GLA</u>  | <u>Special Mix</u>           |             |
|----------------|------------------------------|-------------|
| <u>PERCENT</u> | <u>Fine textured grasses</u> | <u>GERM</u> |
| 49.50%         | Camper Little Bluestem       | 89%         |
| 32.67%         | Niagara Big Bluestem         | 85%         |
| 14.85%         | Indiangrass                  | 85%         |
| 1.48%          | Black Eyed Susan             | 75%         |
| 0.24%          | Blue False Indigo            | 85%         |
| 0.24%          | Perennial Lupine             | 90%         |

### OTHER INGREDIENTS

|               |                       |               |
|---------------|-----------------------|---------------|
| 0.85% INERT   | 0.10% CROP            | 0.05% WEED    |
| TESTED: 09/12 | PRO LAWN SUPPLY, INC. | WORCESTER, MA |

MEETS THE REQUIREMENTS OF THE PERTINENT PROJECT PLANS, SPECIAL PROVISIONS AND SPECIFICATIONS OF THE DEPARTMENT OF TRANSPORTATION IN ALL RESPECTS. PROCESSING, TESTING, AND INSPECTION CONTROL, OF RAW MATERIALS ARE IN CONFORMANCE WITH ALL ARTICLES FURNISHED.

ALL RECORDS AND DOCUMENTS PERTINENT TO THIS CERTIFICATE AND NOT SUBMITTED HERewith WILL BE MAINTAINED AVAILABLE FOR A PERIOD OF NOT LESS THAN THREE YEARS FROM DATE OF FINAL PAYMENT.

## Hevner, Thomas

---

**From:** Iorio, Maryellen NAE <Maryellen.Iorio@usace.army.mil>  
**Sent:** Thursday, September 27, 2012 11:03 AM  
**To:** Mothershed, Zachary J NAE; Hevner, Thomas  
**Subject:** FW: Shepley (NHESP 12-31152) - Following Up (UNCLASSIFIED)  
**Attachments:** Shepley Landfill Cutoff Wall - Site restoration v2.doc

**Categories:** Milestone

Classification: UNCLASSIFIED

Caveats: NONE

Do you have time to accommodate this?

e

Ellen Iorio, P.E, P.M.P  
US Army Corps of Engineers  
New England District  
696 Virginia Road  
Concord, MA 01742-2751  
978-318-8433 (office)  
978-408-0416 (BlackBerry)  
978-318-8891 (fax)

-----Original Message-----

From: Penko, Michael NAE  
Sent: Thursday, September 27, 2012 10:59 AM  
To: Hevner, Thomas  
Cc: Iorio, Maryellen NAE  
Subject: FW: Shepley (NHESP 12-31152) - Following Up

Tom,

NHESP approved the proposed warm season seed mix for the shepley cutoff wall restoration, with one minor exception (delete Lance-leaved coreopsis)

They also had some comments on the standard New England Wetland Plant (NEWP) seed mixes recommended for sloped dry areas and wet areas. Please try to meet these requests, if possible. If NEWP can't supply the modified mixes without a big hassle, just go with their standard mix.

Thanks

Mike.

Michael Penko  
Ecologist  
US Army Corps of Engineers



New England District  
696 Virginia Road  
Concord, MA 01742  
978-318-8139

-----Original Message-----

From: Leddick, Jesse (FWE) [mailto:[jesse.lednick@state.ma.us](mailto:jesse.lednick@state.ma.us)]  
Sent: Thursday, September 27, 2012 8:53 AM  
To: Penko, Michael NAE  
Subject: RE: Shepley (NHESP 12-31152) - Following Up

Mike,

Great, looks like we have a plan. I have prepared a comment letter memorializing the approach we have discussed, including restoration of upland areas after disturbance (with warm season grasses, to the extent possible) and monitoring of the barrier wall area (so as to inform future restoration phases). We should be able to issue this next week.

Thanks, also, for forwarding along the seed mix for our review. Upon review of the proposed list, our botanist identified the following species as non-native (introduced). If possible, it would be great to adjust the planting list so as to remove these species, or as many of them as practicable; New England Wetland Plants should be able to easily adjust the mixes, but please let me know if this becomes problematic. Would it also be possible to quickly update the restoration plan (noting the deletions, below, or whatever ends up being practicable after speaking with the seed company) and resend? I would like to attach the final restoration plan to our letter, if possible.

Warm Season Grass Mix: Lance-leaved coreopsis. All other species okay.

Mix for Dry Sites: *Lolium multiflorum*, *Lolium perenne*, and *Bouteloua gracilis*. Additionally, it would be great to use the native subspecies of

*Festuca rubra*, if possible. All other species okay.

Mix for Wet Sites: As above, it would be great to use the native subspecies of *Festuca rubra*, if possible. All other species okay.

Thanks again for your help and work on this.

. Jesse

-----  
Jesse Leddick  
Endangered Species Review Biologist  
Natural Heritage & Endangered Species Program MA Division of Fisheries & Wildlife PLEASE NOTE NEW ADDRESS (phone & email unchanged)  
100 Hartwell Street, Suite 230, West Boylston, MA, 01583  
Phone: 508-389-6386 | Fax: 508-389-7890

-----Original Message-----

From: Penko, Michael NAE [mailto:[Michael.Penko@usace.army.mil](mailto:Michael.Penko@usace.army.mil)]

Sent: Wednesday, September 19, 2012 3:55 PM  
To: Leddick, Jesse (FWE)  
Subject: RE: Shepley (NHESP 12-31152) - Following Up

Jesse,

The approach you outline sounds fine. We would be willing to monitor the site post seeding to see how things go. The Plow Shop Pond work is not currently funded...will know in February if it will be done in 2013. The Round House work is on hold. They were unable to dewater the work area. A plan is being developed to address this issue (involves partial draining of the pond) and I will send that along in a separate communication. We would be willing to submit restoration plans for Red Cove and Round House work in advance for your review and approval. A link to the New England Wetland Plants mix is attached.

Thanks

Mike

<http://www.newp.com/catalogue-seeds.html>

-----Original Message-----

From: Leddick, Jesse (FWE) [mailto:[jesse.leddick@state.ma.us](mailto:jesse.leddick@state.ma.us)]  
Sent: Monday, September 17, 2012 11:53 AM  
To: Penko, Michael NAE  
Cc: Leddick, Jesse (FWE)  
Subject: RE: Shepley (NHESP 12-31152) - Following Up

Hi Mike,

Thanks very much for forwarding this along, and my apologies for the delayed response on my end. We actually moved offices over the last two weeks but are finally up and running after a very hectic period. But generally, the habitat restoration plan looks great. I will need to run the seed mixture by our botanist for review (just to be sure that all are native); toward this end, can you please forward the seed mixture for the dry site mix as soon as possible? I will forward this, plus the plan, directly to our botanist for review.

Additionally, it would be helpful to include the proposed timing for the Round House and Red Cove projects (in the restoration plan you sent). Given that we are looking to assess performance of this initial restoration so as to inform restoration for the future projects/phases, it would also be helpful to explicitly state how/when restoration success will be assessed; this can be qualitative in nature, I think, but I would appreciate your thoughts on how to make this more explicit in the plan.

I would anticipate, in our comment letter, requesting that restoration plans be submitted for review prior to restoration of future phases, which would enable us to incorporate lessons from this restoration into future plans.... does this seem like an appropriate approach from your perspective?

Many thanks,

... Jesse

-----  
Jesse Leddick

Endangered Species Review Biologist

Natural Heritage & Endangered Species Program MA Division of Fisheries & Wildlife PLEASE NOTE NEW ADDRESS (phone & email unchanged)

100 Hartwell Street, Suite 230, West Boylston, MA, 01583

Phone: 508-389-6386 | Fax: 508-389-7890

-----Original Message-----

From: Penko, Michael NAE [mailto:Michael.Penko@usace.army.mil]

Sent: Thursday, September 06, 2012 1:04 PM

To: Leddick, Jesse (FWE)

Subject: RE: Shepley (NHESP 12-31152) - Following Up

Jesse,

Please find attached a proposed restoration plan for areas that are being disturbed during installation of the Shepley Landfill cut-off wall. About 1.2 acres along the edge of the landfill need to be restored this fall.

Depending on how it performs, the proposed warm season mix could also be used to restore upland areas disturbed by the other two projects in subsequent years. The round house project is on hold because of construction difficulties and the Red Cove work is currently not funded.

Thanks

Mike

Michael Penko

Ecologist

US Army Corps of Engineers

New England District

696 Virginia Road

Concord, MA 01742

978-318-8139

Classification: UNCLASSIFIED

Caveats: NONE

## Shepley Landfill – Cutoff Wall Area Restoration

### Existing Restoration Plan

Based on review of 90% Plans and Specs the contractor is required to install 4" of topsoil (1.5 to 20% organic content) obtained from offsite (Section 2260). The specs don't seem to include a permanent seed mix; Section 2370 mentions use of annual and winter rye for temporary cover. In an email dated September 4, 2012 use of New England Erosion/Restoration Mix (for dry sites) and New England Erosion/Restoration Mix (for detention basins and moist sites) is recommended.

### New England District Recommended Restoration Plan

- 1) Prepare subsoil as described in Section 2260.
- 2) Top-dress with 4 inches of sandy subsoil material already stockpiled on site (a moderate number of small (< 6") rocks can be tolerated). Do not apply topsoil.
- 3) In flat dry areas broadcast warmseason grass seed mix (see below) Track seed into surface soil using a small to medium sized tracked vehicle such as a bobcat (2 passes, 100% coverage each pass). Seed between October 15 and November 15.
- 4) Hydroseed any dry sloped areas which may be prone to erosion with New England Erosion/Restoration Mix (for Dry sites). If slopes are greater than 3:1, install topsoil and use matting. Matting should be wildlife friendly (i.e. free of poly mesh netting).
- 5) Hydroseed or broadcast seed any swales or wet areas with New England Erosion/Restoration Mix (for detention basins and moist sites). Install wildlife friendly matting in swales as needed to control erosion.

| Species/Variety                          | Pounds/Acre<br>Pure Live Seed |
|------------------------------------------|-------------------------------|
| Niagara or Kaw Big bluestem              | 4                             |
| Aldous, Camper, or Blaze Little bluestem | 6                             |
| Rumsey, Osage, or NE-54 Indiangrass      | 2                             |
| Blue false indigo                        | 0.01                          |
| Lance leaved coreopsis                   | 0.05                          |
| Perennial lupine                         | 0.05                          |
| Blackeyed susan                          | 0.1                           |

Eliminated  
on 9/27/12



ERS

September 4, 2012




## **APPENDIX B**

### **Results of Off-site Laboratory Backfill 25%/75% Mix Testing**

|                                                                             |                       |
|-----------------------------------------------------------------------------|-----------------------|
| Client: Moretrench American Corp.                                           | Project No: GTX-11659 |
| Project: Shepley Landfill                                                   | Tested By: jbr        |
| Location: Devens, MA                                                        | Checked By: n/a       |
| Boring ID: ---                                                              | Sample Type: bag      |
| Sample ID: 75-25 Mix Sample                                                 | Test Date: 09/06/12   |
| Depth: ---                                                                  | Test Id: 248900       |
| Test Comment: ---                                                           |                       |
| Sample Description: Moist, yellowish brown clayey sand (soil-bentonite mix) |                       |
| Sample Comment: ---                                                         |                       |

## Particle Size Analysis - ASTM D 422-63 (reapproved 2002)

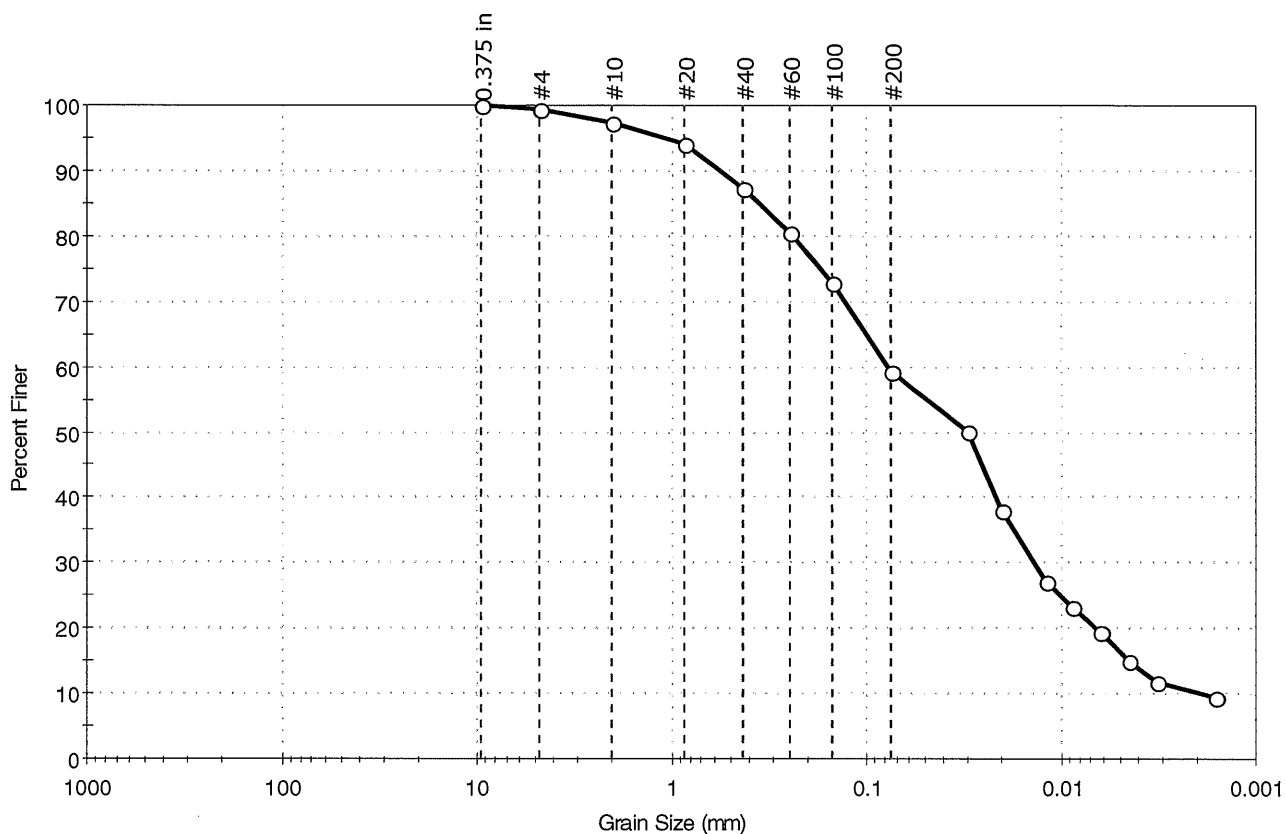

| % Cobble | % Gravel | % Sand | % Silt & Clay Size |
|----------|----------|--------|--------------------|
| --       | 0.7      | 39.9   | 59.4               |

| Sieve Name | Sieve Size, mm     | Percent Finer | Spec. Percent | Complies |
|------------|--------------------|---------------|---------------|----------|
| 0.375 in   | 9.50               | 100           |               |          |
| #4         | 4.75               | 99            |               |          |
| #10        | 2.00               | 97            |               |          |
| #20        | 0.85               | 94            |               |          |
| #40        | 0.42               | 87            |               |          |
| #60        | 0.25               | 81            |               |          |
| #100       | 0.15               | 73            |               |          |
| #200       | 0.075              | 59            |               |          |
| ---        | Particle Size (mm) | Percent Finer | Spec. Percent | Complies |
| ---        | 0.0307             | 50            |               |          |
| ---        | 0.0205             | 38            |               |          |
| ---        | 0.0121             | 27            |               |          |
| ---        | 0.0088             | 23            |               |          |
| ---        | 0.0063             | 20            |               |          |
| ---        | 0.0045             | 15            |               |          |
| ---        | 0.0032             | 12            |               |          |
| ---        | 0.0016             | 10            |               |          |

### Coefficients

|                             |                             |
|-----------------------------|-----------------------------|
| D <sub>85</sub> = 0.3565 mm | D <sub>30</sub> = 0.0139 mm |
| D <sub>60</sub> = 0.0774 mm | D <sub>15</sub> = 0.0046 mm |
| D <sub>50</sub> = 0.0306 mm | D <sub>10</sub> = 0.0019 mm |
| C <sub>u</sub> = N/A        | C <sub>c</sub> = N/A        |

### Classification

ASTM N/A

AASHTO Silty Soils (A-4 (0))

### Sample/Test Description

Sand/Gravel Particle Shape : ---

Sand/Gravel Hardness : ---





|                     |                                                         |             |        |
|---------------------|---------------------------------------------------------|-------------|--------|
| Client:             | Moretrench American Corp.                               |             |        |
| Project Name:       | Shepley Landfill                                        |             |        |
| Project Location:   | Devens, MA                                              |             |        |
| GTX #:              | 11659                                                   |             |        |
| Start Date:         | 9/5/2012                                                | Tested By:  | md/ema |
| End Date:           | 9/10/2012                                               | Checked By: | jdt    |
| Boring #:           | ---                                                     |             |        |
| Sample #:           | 75-25 Mix                                               |             |        |
| Depth:              | ---                                                     |             |        |
| Visual Description: | Moist, yellowish brown clayey sand (soil-bentonite mix) |             |        |

## Hydraulic Conductivity of Saturated Porous Materials Using a Flexible Wall Permeameter by ASTM D 5084 Constant Volume

|                     |   |                 |                          |
|---------------------|---|-----------------|--------------------------|
| Sample Type:        | Remolded   | Permeant Fluid: | De-aired Distilled water |
| Orientation:        | Vertical   | Cell #:         | 1/23/1                   |
| Sample Preparation: | Test specimen compacted with moderate effort at the as-received moisture content . Trimmings moisture content = 29.9% |                 |                          |

| Parameter               | Initial | Final |
|-------------------------|---------|-------|
| Height, in              | 2.10    | 1.97  |
| Diameter, in            | 2.85    | 2.90  |
| Area, in <sup>2</sup>   | 6.38    | 6.61  |
| Volume, in <sup>3</sup> | 13.4    | 13.0  |
| Mass, g                 | 441     | 405   |
| Bulk Density, pcf       | 125     | 118   |
| Moisture Content, %     | 29.6    | 19.1  |
| Dry Density, pcf        | 96.5    | 99.4  |
| Degree of Saturation, % | ---     | 99    |

### B COEFFICIENT DETERMINATION

|                       |      |                          |      |
|-----------------------|------|--------------------------|------|
| Cell Pressure, psi:   | 95.1 | Pressure Increment, psi: | 5.00 |
| Sample Pressure, psi: | 90.3 | B Coefficient:           | 0.98 |

### FLOW DATA


| Date | Trial # | Pressure, psi |        | Manometer Readings |                |                                | Elapsed Time, sec | Gradient | Permeability K, cm/sec | Temp, °C | R <sub>t</sub> | Permeability K @ 20 °C, cm/sec |
|------|---------|---------------|--------|--------------------|----------------|--------------------------------|-------------------|----------|------------------------|----------|----------------|--------------------------------|
|      |         | Cell          | Sample | Z <sub>1</sub>     | Z <sub>2</sub> | Z <sub>1</sub> -Z <sub>2</sub> |                   |          |                        |          |                |                                |
| 9/7  | 5       | 90            | 85     | 11.0               | 10.9           | 0.1                            | 31                | 27.7     | 8.6E-08                | 20       | 1.000          | 8.6E-08                        |
| 9/7  | 6       | 90            | 85     | 11.0               | 10.9           | 0.1                            | 31                | 27.7     | 8.6E-08                | 20       | 1.000          | 8.6E-08                        |
| 9/7  | 7       | 90            | 85     | 11.0               | 10.9           | 0.1                            | 32                | 27.7     | 8.4E-08                | 20       | 1.000          | 8.4E-08                        |
| 9/7  | 8       | 90            | 85     | 11.0               | 10.9           | 0.1                            | 32                | 27.7     | 8.4E-08                | 20       | 1.000          | 8.4E-08                        |

**PERMEABILITY AT 20° C:  $8.5 \times 10^{-8}$  cm/sec (@ 5 psi effective stress)**



## **APPENDIX C**

### **Piezometer Boring Logs**

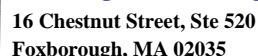

Sheet 1 of 1

| Casing    | Sampler |
|-----------|---------|
| Type: PVC | NA      |
| Size: 2"  | NA      |
| Hammer    | NA      |
| Pneumatic | NA      |

|                    |           |
|--------------------|-----------|
| Casing Elevation:  | 237.54    |
| Surface Elevation: | 233.80    |
| Wellhead Type:     | Standpipe |

| Sample Information |           |                 |                |          |            |             | Start Date:                                                                                      | 10/10/2012          | Casing Elevation:  | 237.54                                    |
|--------------------|-----------|-----------------|----------------|----------|------------|-------------|--------------------------------------------------------------------------------------------------|---------------------|--------------------|-------------------------------------------|
|                    |           |                 |                |          |            |             | Completion Date:                                                                                 | 10/10/2012          | Surface Elevation: | 233.80                                    |
|                    |           |                 |                |          |            |             | Wellhead Type: Standpipe                                                                         |                     |                    |                                           |
| Depth              | Sample ID | Pen./Rec. (in.) | Interval (Ft.) | Blows/6" | PID (ppmv) | Sample Type | Sample Description                                                                               | Stratum Change (ft) | Notes              | Test Boring/ Monitoring Well Construction |
| 2                  |           |                 |                |          |            |             |                                                                                                  |                     |                    |                                           |
| 4                  |           |                 |                |          |            |             |                                                                                                  |                     |                    |                                           |
| 6                  |           |                 | 5-7            | 8-3-2-2  | NA         | C           | 2.5Y (4/2) dark grayish brown, dry, well sorted fine to medium sand, trace fine rounded gravel.  |                     |                    |                                           |
| 8                  |           |                 |                |          |            |             |                                                                                                  |                     |                    |                                           |
| 10                 |           |                 |                |          |            |             |                                                                                                  |                     |                    |                                           |
| 12                 |           |                 | 10-12          | 4-4-5-5  | NA         | C           | 2.5Y (6/3) light yellowish brown, dry, well sorted fine to med. Sand, trace fine rounded gravel. |                     |                    |                                           |
| 14                 |           |                 |                |          |            |             |                                                                                                  |                     |                    |                                           |
| 16                 |           |                 | 15-17          | 6-4-4-6  | NA         | C           | 10YR (5/6) yellowish brown, dry, fine to med. Sand, trace fine rounded gravel, trace silt.       |                     |                    |                                           |
| 18                 |           |                 |                |          |            |             |                                                                                                  |                     |                    |                                           |
| 20                 |           |                 |                |          |            |             |                                                                                                  |                     |                    |                                           |
| 22                 |           | 14/24           | 20-22          | 2-2-3-4  | NA         | C           | 2.5Y (5/3) light olive brown, wet, sat., fine to medium sand.                                    |                     |                    |                                           |
| 24                 |           |                 |                |          |            |             |                                                                                                  |                     |                    |                                           |
| 26                 |           | 21/24           | 25-27          | 1-1-1-1  | NA         | C           | 2.5Y (5/4) light olive brown, wet, sat., fine to medium sand.                                    |                     |                    |                                           |
| 28                 |           |                 |                |          |            |             |                                                                                                  |                     |                    |                                           |
| 30                 |           |                 |                |          |            |             |                                                                                                  |                     |                    |                                           |
| 32                 |           |                 | 30-32          | 1-3-4-7  | NA         | C           | 2.5Y (5/6) light olive brown, wet, sat. fine to medium sand.                                     |                     |                    |                                           |
| 34                 |           |                 |                |          |            |             |                                                                                                  |                     |                    |                                           |

Notes:

- 1) Technical Drilling Services of Sterling, M/
- 2) Hollow Stem Auger

Key:

- Cement
- Native Backfill Material
- Grout
- Bentonite
- Sand

Well completed with standpipe over riser, 3 ft above ground surface


Native backfill 1'-20'


Bentonite, 20'-22'


#2 Morie Sand, 36'-22'


 














2" Schedule 40 PVC Screen with 2' of 0.010" Slotted Screen 24'-34'

 Remarks: 1) Stratification lines represent approximate boundaries between soil types and the transition may be gradual. Water level readings have been completed at times and under conditions stated. Fluctuations of groundwater may occur due to factors other than those present at the time measurements were made.  
2) Sample is designated as either "C" for composite or "GS" for a discrete grab sample.


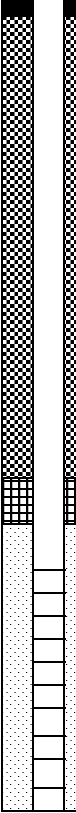
|  <b>Sovereign Consulting Inc.</b><br>16 Chestnut Street, Ste 520<br>Foxborough, MA 02035   |   | Boring/Well ID: <b>PZ-12-02</b>   |                | Sheet <u>  1  </u> of <u>  1  </u>   | |
|---|
| Client: U.S.A.C.E.<br>Project: Shepley's Hill Landfill Barrier Wall<br>Project Number: AC001.02B<br>Location: Fort Devens, MA   |   | Drilling Co.: TDS <sup>1</sup><br>Drill Rig: HSA <sup>2</sup> ATV<br>Drill Method: Hollow Stem Auger<br>Foreman: Brett<br>SCI Inspector: Mykel Mendes<br>Start Date: 10/10/2012<br>Completion Date: 10/10/2012               |                | <table border="1"> <tr> <th>Casing</th> <th>Sampler</th> </tr> <tr> <td>Type: PVC</td> <td>NA</td> </tr> <tr> <td>Size: 2"</td> <td>NA</td> </tr> <tr> <td>Hammer</td> <td>NA</td> </tr> <tr> <td>Pneumatic</td> <td>NA</td> </tr> </table> |            | Casing      | Sampler                  | Type: PVC | NA        | Size: 2"        | NA             | Hammer   | NA         | Pneumatic   | NA                                                                             | |
| Casing   | Sampler   | |
| Type: PVC   | NA   | |
| Size: 2"   | NA   | |
| Hammer   | NA   | |
| Pneumatic   | NA   | |
| <table border="1"> <tr> <th colspan="6">Sample Information</th> </tr> <tr> <th>Depth</th> <th>Sample ID</th> <th>Pen./Rec. (in.)</th> <th>Interval (Ft.)</th> <th>Blows/6"</th> <th>PID (ppmv)</th> <th>Sample Type</th> </tr> </table>   |   | Sample Information   |                |   |            |             |                          | Depth     | Sample ID | Pen./Rec. (in.) | Interval (Ft.) | Blows/6" | PID (ppmv) | Sample Type | <table border="1"> <tr> <th colspan="2">Sample Description</th> </tr> </table> |   | Sample Description |       | <table border="1"> <tr> <th>Stratum Change (ft.)</th> <th>Test Boring/ Monitoring Well Construction</th> </tr> </table> |         | Stratum Change (ft.) | Test Boring/ Monitoring Well Construction | |
| Sample Information   | |
| Depth   | Sample ID   | Pen./Rec. (in.)   | Interval (Ft.) | Blows/6"   | PID (ppmv) | Sample Type | |
| Sample Description   | |
| Stratum Change (ft.)   | Test Boring/ Monitoring Well Construction   | |
| <table border="1"> <tr><td>2</td><td></td><td></td><td></td><td></td><td></td><td></td></tr> <tr><td>4</td><td></td><td></td><td></td><td></td><td></td><td></td></tr> <tr><td>6</td><td></td><td>10/24</td><td>5-7</td><td>2-3-3-4</td><td>NA</td><td>C</td></tr> <tr><td>8</td><td></td><td></td><td></td><td></td><td></td><td></td></tr> <tr><td>10</td><td></td><td></td><td></td><td></td><td></td><td></td></tr> <tr><td>12</td><td></td><td></td><td>10-12</td><td>4-4-5-5</td><td>NA</td><td>C</td></tr> <tr><td>14</td><td></td><td></td><td></td><td></td><td></td><td></td></tr> <tr><td>16</td><td></td><td>21/24</td><td>15-17</td><td>4-3-3-5</td><td>NA</td><td>C</td></tr> <tr><td>18</td><td></td><td></td><td></td><td></td><td></td><td></td></tr> <tr><td>20</td><td></td><td></td><td></td><td></td><td></td><td></td></tr> <tr><td>22</td><td></td><td>24/24</td><td>20-22</td><td>2-3-3-4</td><td>NA</td><td>C</td></tr> <tr><td>24</td><td></td><td></td><td></td><td></td><td></td><td></td></tr> <tr><td>26</td><td></td><td>22/24</td><td>25-27</td><td>3-4-5-5</td><td>NA</td><td>C</td></tr> <tr><td>28</td><td></td><td></td><td></td><td></td><td></td><td></td></tr> <tr><td>30</td><td></td><td></td><td></td><td></td><td></td><td></td></tr> <tr><td>32</td><td></td><td></td><td>30-32</td><td>7-9-6-7</td><td>NA</td><td>C</td></tr> <tr><td>34</td><td></td><td></td><td></td><td></td><td></td><td></td></tr> </table> |   | 2   |                |   |            |             |                          |           | 4         |                 |                |          |            |             |                                                                                | 6 |                    | 10/24 | 5-7   | 2-3-3-4 | NA                   | C                                         | 8 |  |  |  |  |  |  | 10 |  |  |  |  |  |  | 12 |  |  | 10-12 | 4-4-5-5 | NA | C | 14 |  |  |  |  |  |  | 16 |  | 21/24 | 15-17 | 4-3-3-5 | NA | C | 18 |  |  |  |  |  |  | 20 |  |  |  |  |  |  | 22 |  | 24/24 | 20-22 | 2-3-3-4 | NA | C | 24 |  |  |  |  |  |  | 26 |  | 22/24 | 25-27 | 3-4-5-5 | NA | C | 28 |  |  |  |  |  |  | 30 |  |  |  |  |  |  | 32 |  |  | 30-32 | 7-9-6-7 | NA | C | 34 |  |  |  |  |  |  | <table border="1"> <tr> <td>2.5Y (6/3) light yellowish brown, dry well sorted fine to medium sand.</td> <td rowspan="18"> <div>Well completed with standpipe over riser, 3 ft above ground surface</div> <div>Native backfill 1'-20'</div> <div>Bentonite, 20'-22'</div> <div>#2 Morie Sand, 36'-22'</div> <div>2" Schedule 40 PVC Screen with 2' of 0.010" Slotted Screen 24'-34'</div> </td> </tr> <tr><td>2.5Y (6/4) light yellowish brown, wet (damp) fine to medium sand, some silt.</td></tr> <tr><td>2.5Y (6/4) light yellowish brown, damp (wet at bottom 2" of split spoon, well sorted fine to medium sand.</td></tr> <tr><td>2.5Y(5/4) light olive brown, wet, sat., fine to medium sand.</td></tr> <tr><td>2.5Y (5/4) light olive brown, wet, sat., fine sand and silt.</td></tr> <tr><td>2.5Y (5/4) light olive brown, wet, sat., fine sands.</td></tr> <tr><td></td></tr> <tr><td></td></tr> <tr><td></td></tr> <tr><td></td></tr> <tr><td></td></tr> <tr><td></td></tr> <tr><td></td></tr> <tr><td></td></tr> <tr><td></td></tr> <tr><td></td></tr> </table> |  | 2.5Y (6/3) light yellowish brown, dry well sorted fine to medium sand. | <div>Well completed with standpipe over riser, 3 ft above ground surface</div> <div>Native backfill 1'-20'</div> <div>Bentonite, 20'-22'</div> <div>#2 Morie Sand, 36'-22'</div> <div>2" Schedule 40 PVC Screen with 2' of 0.010" Slotted Screen 24'-34'</div> | 2.5Y (6/4) light yellowish brown, wet (damp) fine to medium sand, some silt. | 2.5Y (6/4) light yellowish brown, damp (wet at bottom 2" of split spoon, well sorted fine to medium sand. | 2.5Y(5/4) light olive brown, wet, sat., fine to medium sand. | 2.5Y (5/4) light olive brown, wet, sat., fine sand and silt. | 2.5Y (5/4) light olive brown, wet, sat., fine sands. |  |  |  |  |  |  |  |  |  |  |
| 2   | |
| 4   | |
| 6   |   | 10/24   | 5-7            | 2-3-3-4   | NA         | C           | |
| 8   | |
| 10   | |
| 12   |   |   | 10-12          | 4-4-5-5   | NA         | C           | |
| 14   | |
| 16   |   | 21/24   | 15-17          | 4-3-3-5   | NA         | C           | |
| 18   | |
| 20   | |
| 22   |   | 24/24   | 20-22          | 2-3-3-4   | NA         | C           | |
| 24   | |
| 26   |   | 22/24   | 25-27          | 3-4-5-5   | NA         | C           | |
| 28   | |
| 30   | |
| 32   |   |   | 30-32          | 7-9-6-7   | NA         | C           | |
| 34   | |
| 2.5Y (6/3) light yellowish brown, dry well sorted fine to medium sand.   | <div>Well completed with standpipe over riser, 3 ft above ground surface</div> <div>Native backfill 1'-20'</div> <div>Bentonite, 20'-22'</div> <div>#2 Morie Sand, 36'-22'</div> <div>2" Schedule 40 PVC Screen with 2' of 0.010" Slotted Screen 24'-34'</div> | |
| 2.5Y (6/4) light yellowish brown, wet (damp) fine to medium sand, some silt.   | |
| 2.5Y (6/4) light yellowish brown, damp (wet at bottom 2" of split spoon, well sorted fine to medium sand.   | |
| 2.5Y(5/4) light olive brown, wet, sat., fine to medium sand.   | |
| 2.5Y (5/4) light olive brown, wet, sat., fine sand and silt.   | |
| 2.5Y (5/4) light olive brown, wet, sat., fine sands.   | |
| |
| |
| |
| |
| |
| |
| |
| |
| |
| |
| Notes: 1) Technical Drilling Services of Sterling, M/<br>2) Hollow Stem Auger   |   | Key: <table border="1"> <tr><td></td><td>Cement</td></tr> <tr><td></td><td>Native Backfill Material</td></tr> <tr><td></td><td>Grout</td></tr> <tr><td></td><td>Bentonite</td></tr> <tr><td></td><td>Sand</td></tr> </table> |                |   | Cement     |             | Native Backfill Material |           | Grout     |                 | Bentonite      |          | Sand       | |
|   |   | Cement   | |
|   | Native Backfill Material   | |
|   | Grout   | |
|   | Bentonite   | |
|   | Sand   | |
| Remarks: 1) Stratification lines represent approximate boundaries between soil types and the transition may be gradual. Water level readings have been completed at times and under conditions stated. Fluctuations of groundwater may occur due to factors other than those present at the time measurements were made.<br>2) Sample is designated as either "C" for composite or "GS" for a discrete grab sample.   | |
 
|  <b>Sovereign Consulting Inc.</b><br>16 Chestnut Street, Ste 520<br>Foxborough, MA 02035   |                                                                     | Boring/Well ID: <b>PZ-12-03</b>   |                | Sheet <u>  1  </u> of <u>  1  </u>   | |
|---|
| Client: U.S.A.C.E.<br>Project: Shepley's Hill Landfill Barrier Wall<br>Project Number: AC001.02B<br>Location: Fort Devens, MA   |                                                                     | Drilling Co.: TDS <sup>1</sup><br>Drill Rig: HSA <sup>2</sup> ATV<br>Drill Method: Hollow Stem Auger<br>Foreman: Brett<br>SCI Inspector: Mykel Mendes<br>Start Date: 10/10/2012<br>Completion Date: 10/10/2012               |                | <table border="1"> <tr> <th>Casing</th> <th>Sampler</th> </tr> <tr> <td>Type: PVC</td> <td>NA</td> </tr> <tr> <td>Size: 2"</td> <td>NA</td> </tr> <tr> <td>Hammer</td> <td>NA</td> </tr> <tr> <td>Pneumatic</td> <td>NA</td> </tr> </table> |            | Casing      | Sampler                  | Type: PVC | NA        | Size: 2"        | NA             | Hammer   | NA         | Pneumatic   | NA                                                                             | |
| Casing   | Sampler                                                             | |
| Type: PVC   | NA                                                                  | |
| Size: 2"   | NA                                                                  | |
| Hammer   | NA                                                                  | |
| Pneumatic   | NA                                                                  | |
| <table border="1"> <tr> <th colspan="6">Sample Information</th> </tr> <tr> <th>Depth</th> <th>Sample ID</th> <th>Pen./Rec. (in.)</th> <th>Interval (Ft.)</th> <th>Blows/6"</th> <th>PID (ppmv)</th> <th>Sample Type</th> </tr> </table>   |                                                                     | Sample Information   |                |   |            |             |                          | Depth     | Sample ID | Pen./Rec. (in.) | Interval (Ft.) | Blows/6" | PID (ppmv) | Sample Type | <table border="1"> <tr> <th colspan="2">Sample Description</th> </tr> </table> |   | Sample Description |       | <table border="1"> <tr> <th>Stratum Change (ft.)</th> <th>Test Boring/ Monitoring Well Construction</th> </tr> </table> |          | Stratum Change (ft.) | Test Boring/ Monitoring Well Construction | |
| Sample Information   | |
| Depth   | Sample ID                                                           | Pen./Rec. (in.)   | Interval (Ft.) | Blows/6"   | PID (ppmv) | Sample Type | |
| Sample Description   | |
| Stratum Change (ft.)   | Test Boring/ Monitoring Well Construction                           | |
| <table border="1"> <tr><td>2</td><td></td><td></td><td></td><td></td><td></td><td></td></tr> <tr><td>4</td><td></td><td></td><td></td><td></td><td></td><td></td></tr> <tr><td>6</td><td></td><td>12/24</td><td>5-7</td><td>12-8-4-4</td><td>NA</td><td>C</td></tr> <tr><td>8</td><td></td><td></td><td></td><td></td><td></td><td></td></tr> <tr><td>10</td><td></td><td></td><td></td><td></td><td></td><td></td></tr> <tr><td>12</td><td></td><td>6/24</td><td>10-12</td><td>7-4-3-2</td><td>NA</td><td>C</td></tr> <tr><td>14</td><td></td><td></td><td></td><td></td><td></td><td></td></tr> <tr><td>16</td><td></td><td>6/24</td><td>15-17</td><td>13-8-4-2</td><td>NA</td><td>C</td></tr> <tr><td>18</td><td></td><td></td><td></td><td></td><td></td><td></td></tr> <tr><td>20</td><td></td><td></td><td></td><td></td><td></td><td></td></tr> <tr><td>22</td><td></td><td>3/24</td><td>20-22</td><td>3-2-4-4</td><td>NA</td><td>C</td></tr> <tr><td>24</td><td></td><td></td><td></td><td></td><td></td><td></td></tr> <tr><td>26</td><td></td><td>24/24</td><td>25-27</td><td>6-4-6-7</td><td>NA</td><td>C</td></tr> <tr><td>28</td><td></td><td></td><td></td><td></td><td></td><td></td></tr> <tr><td>30</td><td></td><td></td><td></td><td></td><td></td><td></td></tr> <tr><td>32</td><td></td><td>24/24</td><td>30-32</td><td>7-11-9-10</td><td>NA</td><td>C</td></tr> <tr><td>34</td><td></td><td></td><td></td><td></td><td></td><td></td></tr> </table> |                                                                     | 2   |                |   |            |             |                          |           | 4         |                 |                |          |            |             |                                                                                | 6 |                    | 12/24 | 5-7   | 12-8-4-4 | NA                   | C                                         | 8 |  |  |  |  |  |  | 10 |  |  |  |  |  |  | 12 |  | 6/24 | 10-12 | 7-4-3-2 | NA | C | 14 |  |  |  |  |  |  | 16 |  | 6/24 | 15-17 | 13-8-4-2 | NA | C | 18 |  |  |  |  |  |  | 20 |  |  |  |  |  |  | 22 |  | 3/24 | 20-22 | 3-2-4-4 | NA | C | 24 |  |  |  |  |  |  | 26 |  | 24/24 | 25-27 | 6-4-6-7 | NA | C | 28 |  |  |  |  |  |  | 30 |  |  |  |  |  |  | 32 |  | 24/24 | 30-32 | 7-11-9-10 | NA | C | 34 |  |  |  |  |  |  | <table border="1"> <tr> <td>2.5Y (4/3) olive brown, dry, top 4" of spoon organic topsoil, fine to med. Sand, little silt, little subrounded gravel.</td> <td></td> </tr> <tr> <td>2.5Y (3/3) dark olive brown, dry to slightly damp, fine to med. Sand, some silts, trace coarse rounded gravel.</td> <td></td> </tr> <tr> <td>2.5Y (4/3) olive brown, damp, med. To coarse sand, some silts, little coarse rounded gravel. Rock fragments.</td> <td></td> </tr> <tr> <td>2.5Y (3/3) dark olive brown, wet, sat. med. To coarse sand, some silt, trace fine gravel.</td> <td></td> </tr> <tr> <td>2.5Y (3/3) dark olive brown, wet, sat., fine to med. Sand, little coarse sand.</td> <td></td> </tr> <tr> <td>10YR, (5/6) yellowish brown, wet, sat., fine to med. Sand, trace coarse sand.</td> <td></td> </tr> </table> |  | 2.5Y (4/3) olive brown, dry, top 4" of spoon organic topsoil, fine to med. Sand, little silt, little subrounded gravel. |  | 2.5Y (3/3) dark olive brown, dry to slightly damp, fine to med. Sand, some silts, trace coarse rounded gravel. |  | 2.5Y (4/3) olive brown, damp, med. To coarse sand, some silts, little coarse rounded gravel. Rock fragments. |  | 2.5Y (3/3) dark olive brown, wet, sat. med. To coarse sand, some silt, trace fine gravel. |  | 2.5Y (3/3) dark olive brown, wet, sat., fine to med. Sand, little coarse sand. |  | 10YR, (5/6) yellowish brown, wet, sat., fine to med. Sand, trace coarse sand. |  | <table border="1"> <tr> <td></td> <td>Well completed with standpipe over riser, 3 ft above ground surface</td> </tr> <tr> <td></td> <td>Native backfill 1'-20'</td> </tr> <tr> <td></td> <td>Bentonite, 20'-22'</td> </tr> <tr> <td></td> <td>#2 Morie Sand, 36'-22'</td> </tr> <tr> <td></td> <td>2" Schedule 40 PVC Screen with 2' of 0.010" Slotted Screen 24'-34'</td> </tr> </table> |  |  | Well completed with standpipe over riser, 3 ft above ground surface |  | Native backfill 1'-20' |  | Bentonite, 20'-22' |  | #2 Morie Sand, 36'-22' |  | 2" Schedule 40 PVC Screen with 2' of 0.010" Slotted Screen 24'-34' |
| 2   | |
| 4   | |
| 6   |                                                                     | 12/24   | 5-7            | 12-8-4-4   | NA         | C           | |
| 8   | |
| 10   | |
| 12   |                                                                     | 6/24   | 10-12          | 7-4-3-2   | NA         | C           | |
| 14   | |
| 16   |                                                                     | 6/24   | 15-17          | 13-8-4-2   | NA         | C           | |
| 18   | |
| 20   | |
| 22   |                                                                     | 3/24   | 20-22          | 3-2-4-4   | NA         | C           | |
| 24   | |
| 26   |                                                                     | 24/24   | 25-27          | 6-4-6-7   | NA         | C           | |
| 28   | |
| 30   | |
| 32   |                                                                     | 24/24   | 30-32          | 7-11-9-10   | NA         | C           | |
| 34   | |
| 2.5Y (4/3) olive brown, dry, top 4" of spoon organic topsoil, fine to med. Sand, little silt, little subrounded gravel.   | |
| 2.5Y (3/3) dark olive brown, dry to slightly damp, fine to med. Sand, some silts, trace coarse rounded gravel.   | |
| 2.5Y (4/3) olive brown, damp, med. To coarse sand, some silts, little coarse rounded gravel. Rock fragments.   | |
| 2.5Y (3/3) dark olive brown, wet, sat. med. To coarse sand, some silt, trace fine gravel.   | |
| 2.5Y (3/3) dark olive brown, wet, sat., fine to med. Sand, little coarse sand.   | |
| 10YR, (5/6) yellowish brown, wet, sat., fine to med. Sand, trace coarse sand.   | |
|   | Well completed with standpipe over riser, 3 ft above ground surface | |
|   | Native backfill 1'-20'                                              | |
|   | Bentonite, 20'-22'                                                  | |
|   | #2 Morie Sand, 36'-22'                                              | |
|   | 2" Schedule 40 PVC Screen with 2' of 0.010" Slotted Screen 24'-34'  | |
| Notes: 1) Technical Drilling Services of Sterling, M/<br>2) Hollow Stem Auger   |                                                                     | Key: <table border="1"> <tr><td></td><td>Cement</td></tr> <tr><td></td><td>Native Backfill Material</td></tr> <tr><td></td><td>Grout</td></tr> <tr><td></td><td>Bentonite</td></tr> <tr><td></td><td>Sand</td></tr> </table> |                |   | Cement     |             | Native Backfill Material |           | Grout     |                 | Bentonite      |          | Sand       | |
|   | Cement                                                              | |
|   | Native Backfill Material                                            | |
|   | Grout                                                               | |
|   | Bentonite                                                           | |
|   | Sand                                                                | |
| Remarks: 1) Stratification lines represent approximate boundaries between soil types and the transition may be gradual. Water level readings have been completed at times and under conditions stated. Fluctuations of groundwater may occur due to factors other than those present at the time measurements were made.<br>2) Sample is designated as either "C" for composite or "GS" for a discrete grab sample.   | |

|  <b>Sovereign Consulting Inc.</b><br>16 Chestnut Street, Ste 520<br>Foxborough, MA 02035   |                                           | Boring/Well ID: <b>PZ-12-04</b>   |                | Sheet <u>  1  </u> of <u>  1  </u>   |                                           |   |   |           |           |                 |                |          |            |             |                                                       |  |                                                                                   |  |
|---|-------------------------------------------|---|----------------|---|-------------------------------------------|---|---|-----------|-----------|-----------------|----------------|----------|------------|-------------|-------------------------------------------------------|--|-----------------------------------------------------------------------------------|--|
| Client: U.S.A.C.E.<br>Project: Shepley's Hill Landfill Barrier Wall<br>Project Number: AC001.02B<br>Location: Fort Devens, MA   |                                           | Drilling Co.: TDS <sup>1</sup><br>Drill Rig: HSA <sup>2</sup> ATV<br>Drill Method: Hollow Stem Auger<br>Foreman: Brett<br>SCI Inspector: Mykel Mendes                                                                                       |                | <table border="1"> <tr> <th>Casing</th> <th>Sampler</th> </tr> <tr> <td>Type: PVC</td> <td>NA</td> </tr> <tr> <td>Size: 2"</td> <td>NA</td> </tr> <tr> <td>Hammer</td> <td>NA</td> </tr> <tr> <td>Pneumatic</td> <td>NA</td> </tr> </table> |                                           | Casing   | Sampler   | Type: PVC | NA        | Size: 2"        | NA             | Hammer   | NA         | Pneumatic   | NA                                                    |  |                                                                                   |  |
| Casing   | Sampler                                   |   |                |   |                                           |   |   |           |           |                 |                |          |            |             |                                                       |  |                                                                                   |  |
| Type: PVC   | NA                                        |   |                |   |                                           |   |   |           |           |                 |                |          |            |             |                                                       |  |                                                                                   |  |
| Size: 2"   | NA                                        |   |                |   |                                           |   |   |           |           |                 |                |          |            |             |                                                       |  |                                                                                   |  |
| Hammer   | NA                                        |   |                |   |                                           |   |   |           |           |                 |                |          |            |             |                                                       |  |                                                                                   |  |
| Pneumatic   | NA                                        |   |                |   |                                           |   |   |           |           |                 |                |          |            |             |                                                       |  |                                                                                   |  |
| <table border="1"> <tr> <th colspan="6">Sample Information</th> </tr> <tr> <th>Depth</th> <th>Sample ID</th> <th>Pen./Rec. (in.)</th> <th>Interval (Ft.)</th> <th>Blows/6"</th> <th>PID (ppmv)</th> <th>Sample Type</th> </tr> </table>   |                                           | Sample Information   |                |   |                                           |   |   | Depth     | Sample ID | Pen./Rec. (in.) | Interval (Ft.) | Blows/6" | PID (ppmv) | Sample Type | Start Date: 10/10/2012<br>Completion Date: 10/10/2012 |  | Casing Elevation: 238.20<br>Surface Elevation: 235.11<br>Wellhead Type: Standpipe |  |
| Sample Information   |                                           |   |                |   |                                           |   |   |           |           |                 |                |          |            |             |                                                       |  |                                                                                   |  |
| Depth   | Sample ID                                 | Pen./Rec. (in.)   | Interval (Ft.) | Blows/6"   | PID (ppmv)                                | Sample Type   |   |           |           |                 |                |          |            |             |                                                       |  |                                                                                   |  |
|   |                                           | <table border="1"> <tr> <th>Stratum Change (ft.)</th> <th>Test Boring/ Monitoring Well Construction</th> </tr> </table>   |                | Stratum Change (ft.)   | Test Boring/ Monitoring Well Construction |   |   |           |           |                 |                |          |            |             |                                                       |  |                                                                                   |  |
| Stratum Change (ft.)   | Test Boring/ Monitoring Well Construction |   |                |   |                                           |   |   |           |           |                 |                |          |            |             |                                                       |  |                                                                                   |  |
|   |                                           | <table border="1"> <tr> <th>Sample Description</th> <th>Stratum Change (ft.)</th> <th>Test Boring/ Monitoring Well Construction</th> </tr> </table>                                                                                         |                | Sample Description   | Stratum Change (ft.)                      | Test Boring/ Monitoring Well Construction   |   |           |           |                 |                |          |            |             |                                                       |  |                                                                                   |  |
| Sample Description   | Stratum Change (ft.)                      | Test Boring/ Monitoring Well Construction   |                |   |                                           |   |   |           |           |                 |                |          |            |             |                                                       |  |                                                                                   |  |
| 2   |                                           |   |                |   |                                           | <div> <div>Well completed with standpipe over riser, 3 ft above ground surface</div> <div>Native backfill 1'-20'</div> <div>Bentonite, 20'-22'</div> <div>#2 Morie Sand, 36'-22'</div> <div>2" Schedule 40 PVC Screen with 2' of 0.010" Slotted Screen 24'-34'</div> </div> |   |           |           |                 |                |          |            |             |                                                       |  |                                                                                   |  |
| 4   |                                           |   |                |   |                                           |   |   |           |           |                 |                |          |            |             |                                                       |  |                                                                                   |  |
| 6   |                                           | 6/24   | 5-7            | 5-4-8-7   | NA                                        |   | 2.5Y (4/2) dark grayish brown, dry, well sorted fine to med. Sand, trace rounded fine gravel.                   |           |           |                 |                |          |            |             |                                                       |  |                                                                                   |  |
| 8   |                                           |   |                |   |                                           |   |   |           |           |                 |                |          |            |             |                                                       |  |                                                                                   |  |
| 10   |                                           |   |                |   |                                           |   |   |           |           |                 |                |          |            |             |                                                       |  |                                                                                   |  |
| 12   |                                           | 6/24   | 10-12          | 7-4-3-2   | NA                                        |   | 2.5Y (5/3) light olive brown, dry, well sorted fine to med. Sand, little rock fragments.                        |           |           |                 |                |          |            |             |                                                       |  |                                                                                   |  |
| 14   |                                           |   |                |   |                                           |   |   |           |           |                 |                |          |            |             |                                                       |  |                                                                                   |  |
| 16   |                                           | 12/24   | 15-17          | 7-7-7-5   | NA                                        |   | 2.5Y (4/3) olive brown, dry, fine to med.sand, trace rounded gravel.                                            |           |           |                 |                |          |            |             |                                                       |  |                                                                                   |  |
| 18   |                                           |   |                |   |                                           |   |   |           |           |                 |                |          |            |             |                                                       |  |                                                                                   |  |
| 20   |                                           |   |                |   |                                           |   |   |           |           |                 |                |          |            |             |                                                       |  |                                                                                   |  |
| 22   |                                           | 5/24   | 20-22          | 3-6-9-8   | NA                                        |   | 2.5Y (4/3) olive brown, wet, fine to med. Sand, trace fine rounded gravel.                                      |           |           |                 |                |          |            |             |                                                       |  |                                                                                   |  |
| 24   |                                           |   |                |   |                                           |   |   |           |           |                 |                |          |            |             |                                                       |  |                                                                                   |  |
| 26   |                                           | 24/24   | 25-27          | 4-5-9-26   | NA                                        |   | 2.5Y (5/3) light olive brown, wet, sat., well graded coarse sand, some med. To fine sand, trace rounded gravel. |           |           |                 |                |          |            |             |                                                       |  |                                                                                   |  |
| 28   |                                           |   |                |   |                                           |   |   |           |           |                 |                |          |            |             |                                                       |  |                                                                                   |  |
| 30   |                                           |   |                |   |                                           |   |   |           |           |                 |                |          |            |             |                                                       |  |                                                                                   |  |
| 32   |                                           | 24/24   | 30-32          |   | NA                                        |   | 2.5Y (4/4) olive brown, wet, sat., fine to med. sand, little coarse sand, trace rounded coarse gravel.          |           |           |                 |                |          |            |             |                                                       |  |                                                                                   |  |
| 34   |                                           |   |                |   |                                           |   |   |           |           |                 |                |          |            |             |                                                       |  |                                                                                   |  |
| Notes: 1) Technical Drilling Services of Sterling, M/<br>2) Hollow Stem Auger   |                                           | Key: <table border="1"> <tr> <td></td> <td>Cement</td> </tr> <tr> <td></td> <td>Native Backfill Material</td> </tr> <tr> <td></td> <td>Grout</td> </tr> <tr> <td></td> <td>Bentonite</td> </tr> <tr> <td></td> <td>Sand</td> </tr> </table> |                |   | Cement                                    |   | Native Backfill Material                                                                                        |           | Grout     |                 | Bentonite      |          | Sand       |             |                                                       |  |                                                                                   |  |
|   | Cement                                    |   |                |   |                                           |   |   |           |           |                 |                |          |            |             |                                                       |  |                                                                                   |  |
|   | Native Backfill Material                  |   |                |   |                                           |   |   |           |           |                 |                |          |            |             |                                                       |  |                                                                                   |  |
|   | Grout                                     |   |                |   |                                           |   |   |           |           |                 |                |          |            |             |                                                       |  |                                                                                   |  |
|   | Bentonite                                 |   |                |   |                                           |   |   |           |           |                 |                |          |            |             |                                                       |  |                                                                                   |  |
|   | Sand                                      |   |                |   |                                           |   |   |           |           |                 |                |          |            |             |                                                       |  |                                                                                   |  |
| Remarks: 1) Stratification lines represent approximate boundaries between soil types and the transition may be gradual. Water level readings have been completed at times and under condons stated. Fluctuations of groundwater may occur due to factors other than those present at the time measurements were made.<br>2) Sample is designated as either "C" for composite or "GS" for a discrete grab sample. |                                           |   |                |   |                                           |   |   |           |           |                 |                |          |            |             |                                                       |  |                                                                                   |  |

|  <b>Sovereign Consulting Inc.</b><br>16 Chestnut Street, Ste 520<br>Foxborough, MA 02035   |                          | Boring/Well ID: <b>PZ-12-05</b>   |                | Sheet <u>  1  </u> of <u>  1  </u>   | |
|---|
| Client: U.S.A.C.E.<br>Project: Shepley's Hill Landfill Barrier Wall<br>Project Number: AC001.02B<br>Location: Fort Devens, MA   |                          | Drilling Co.: TDS <sup>1</sup><br>Drill Rig: HSA <sup>2</sup> ATV<br>Drill Method: Hollow Stem Auger<br>Foreman: Brett<br>SCI Inspector: Mykel Mendes |                | <table border="1"> <tr> <th>Casing</th> <th>Sampler</th> </tr> <tr> <td>Type: PVC</td> <td>NA</td> </tr> <tr> <td>Size: 2"</td> <td>NA</td> </tr> <tr> <td>Hammer</td> <td>NA</td> </tr> <tr> <td>Pneumatic</td> <td>NA</td> </tr> </table> |            | Casing                                                                                              | Sampler | Type: PVC | NA        | Size: 2"        | NA             | Hammer   | NA         | Pneumatic                                                                             | NA                                                    | |
| Casing   | Sampler                  | |
| Type: PVC   | NA                       | |
| Size: 2"   | NA                       | |
| Hammer   | NA                       | |
| Pneumatic   | NA                       | |
| <table border="1"> <tr> <th colspan="6">Sample Information</th> </tr> <tr> <th>Depth</th> <th>Sample ID</th> <th>Pen./Rec. (in.)</th> <th>Interval (ft.)</th> <th>Blows/6"</th> <th>PID (ppmv)</th> <th>Sample Type</th> </tr> </table>   |                          | Sample Information   |                |   |            |   |         | Depth     | Sample ID | Pen./Rec. (in.) | Interval (ft.) | Blows/6" | PID (ppmv) | Sample Type                                                                           | Start Date: 10/10/2012<br>Completion Date: 10/10/2012 |  | Casing Elevation: 238.70<br>Surface Elevation: 236.65<br>Wellhead Type: Standpipe | |
| Sample Information   | |
| Depth   | Sample ID                | Pen./Rec. (in.)   | Interval (ft.) | Blows/6"   | PID (ppmv) | Sample Type                                                                                         | |
|   |                          | <table border="1"> <tr> <th>Stratum Change (ft.)</th> <th>Notes</th> <th>Test Boring/ Monitoring Well Construction</th> </tr> </table>                |                | Stratum Change (ft.)   | Notes      | Test Boring/ Monitoring Well Construction                                                           | |
| Stratum Change (ft.)   | Notes                    | Test Boring/ Monitoring Well Construction   | |
| <table border="1"> <tr> <th colspan="6">Sample Description</th> </tr> <tr> <td>2</td> <td></td> <td></td> <td></td> <td></td> <td></td> <td rowspan="3">2.5Y (4/4) olive brown, dry, well sorted fine to med. sands, trace subrounded gravel.</td> </tr> <tr> <td>4</td> <td></td> <td></td> <td></td> <td></td> <td></td> </tr> <tr> <td>6</td> <td>12/24</td> <td>5-7</td> <td>4-5-5-4</td> <td>NA</td> <td>C</td> </tr> <tr> <td>8</td> <td></td> <td></td> <td></td> <td></td> <td></td> <td rowspan="3">2.5Y (4/3) olive brown, dry well graded fine to medium sand, little rounded gravel.</td> </tr> <tr> <td>10</td> <td></td> <td></td> <td></td> <td></td> <td></td> </tr> <tr> <td>12</td> <td>7/24</td> <td>10-12</td> <td>7-4-4-5</td> <td>NA</td> <td>C</td> </tr> <tr> <td>14</td> <td></td> <td></td> <td></td> <td></td> <td></td> <td rowspan="3">2.5Y (4/4) olive brown, dry well graded fine to med. Sand, little rounded gravel.</td> </tr> <tr> <td>16</td> <td>14/24</td> <td>15-17</td> <td>6-6-5-6</td> <td>NA</td> <td>C</td> </tr> <tr> <td>18</td> <td></td> <td></td> <td></td> <td></td> <td></td> </tr> <tr> <td>20</td> <td></td> <td></td> <td></td> <td></td> <td></td> <td rowspan="3">2.5Y (4/4) olive brown, wet, sat. well sorted fine to med. Sands, trace fine rounded gravels.</td> </tr> <tr> <td>22</td> <td>14/24</td> <td>20-22</td> <td>2-1-2-3</td> <td>NA</td> <td>C</td> </tr> <tr> <td>24</td> <td></td> <td></td> <td></td> <td></td> <td></td> </tr> <tr> <td>26</td> <td>21/24</td> <td>25-27</td> <td>2-2-3-6</td> <td>NA</td> <td>C</td> <td rowspan="3">2.5Y (4/4) olive brown, wet, sat. well sorted fine to med. Sands.</td> </tr> <tr> <td>28</td> <td></td> <td></td> <td></td> <td></td> <td></td> </tr> <tr> <td>30</td> <td></td> <td></td> <td></td> <td></td> <td></td> </tr> <tr> <td>32</td> <td>24/24</td> <td>30-32</td> <td>2-1-2-5</td> <td>NA</td> <td>C</td> <td rowspan="3">2.5Y (5/4) light olive brown, wet, sat., well sorted fine to med. Sands, trace fine rounded gravel.</td> </tr> <tr> <td>34</td> <td></td> <td></td> <td></td> <td></td> <td></td> </tr> <tr> <td>36</td> <td></td> <td></td> <td></td> <td></td> <td></td> </tr> <tr> <td>38</td> <td></td> <td></td> <td></td> <td></td> <td></td> <td>No split spoon sampled collected to to avoid hole from collapsing at 37'.</td> </tr> </table> |                          | Sample Description   |                |   |            |   |         | 2         |           |                 |                |          |            | 2.5Y (4/4) olive brown, dry, well sorted fine to med. sands, trace subrounded gravel. | 4                                                     |  |                                                                                   |  |  |  | 6 | 12/24 | 5-7 | 4-5-5-4 | NA | C | 8 |  |  |  |  |  | 2.5Y (4/3) olive brown, dry well graded fine to medium sand, little rounded gravel. | 10 |  |  |  |  |  | 12 | 7/24 | 10-12 | 7-4-4-5 | NA | C | 14 |  |  |  |  |  | 2.5Y (4/4) olive brown, dry well graded fine to med. Sand, little rounded gravel. | 16 | 14/24 | 15-17 | 6-6-5-6 | NA | C | 18 |  |  |  |  |  | 20 |  |  |  |  |  | 2.5Y (4/4) olive brown, wet, sat. well sorted fine to med. Sands, trace fine rounded gravels. | 22 | 14/24 | 20-22 | 2-1-2-3 | NA | C | 24 |  |  |  |  |  | 26 | 21/24 | 25-27 | 2-2-3-6 | NA | C | 2.5Y (4/4) olive brown, wet, sat. well sorted fine to med. Sands. | 28 |  |  |  |  |  | 30 |  |  |  |  |  | 32 | 24/24 | 30-32 | 2-1-2-5 | NA | C | 2.5Y (5/4) light olive brown, wet, sat., well sorted fine to med. Sands, trace fine rounded gravel. | 34 |  |  |  |  |  | 36 |  |  |  |  |  | 38 |  |  |  |  |  | No split spoon sampled collected to to avoid hole from collapsing at 37'. | <table border="1"> <tr> <th colspan="3">Key:</th> </tr> <tr> <td></td> <td>Cement</td> <td></td> </tr> <tr> <td></td> <td>Native Backfill Material</td> <td></td> </tr> <tr> <td></td> <td>Grout</td> <td></td> </tr> <tr> <td></td> <td>Bentonite</td> <td></td> </tr> <tr> <td></td> <td>Sand</td> <td></td> </tr> </table> |  | Key: |  |  |  | Cement |  |  | Native Backfill Material |  |  | Grout |  |  | Bentonite |  |  | Sand |  |
| Sample Description   | |
| 2   |                          |   |                |   |            | 2.5Y (4/4) olive brown, dry, well sorted fine to med. sands, trace subrounded gravel.               | |
| 4   | |
| 6   | 12/24                    | 5-7   | 4-5-5-4        | NA   | C          | |
| 8   |                          |   |                |   |            | 2.5Y (4/3) olive brown, dry well graded fine to medium sand, little rounded gravel.                 | |
| 10   | |
| 12   | 7/24                     | 10-12   | 7-4-4-5        | NA   | C          | |
| 14   |                          |   |                |   |            | 2.5Y (4/4) olive brown, dry well graded fine to med. Sand, little rounded gravel.                   | |
| 16   | 14/24                    | 15-17   | 6-6-5-6        | NA   | C          | |
| 18   | |
| 20   |                          |   |                |   |            | 2.5Y (4/4) olive brown, wet, sat. well sorted fine to med. Sands, trace fine rounded gravels.       | |
| 22   | 14/24                    | 20-22   | 2-1-2-3        | NA   | C          | |
| 24   | |
| 26   | 21/24                    | 25-27   | 2-2-3-6        | NA   | C          | 2.5Y (4/4) olive brown, wet, sat. well sorted fine to med. Sands.                                   | |
| 28   | |
| 30   | |
| 32   | 24/24                    | 30-32   | 2-1-2-5        | NA   | C          | 2.5Y (5/4) light olive brown, wet, sat., well sorted fine to med. Sands, trace fine rounded gravel. | |
| 34   | |
| 36   | |
| 38   |                          |   |                |   |            | No split spoon sampled collected to to avoid hole from collapsing at 37'.                           | |
| Key:   | |
|   | Cement                   | |
|   | Native Backfill Material | |
|   | Grout                    | |
|   | Bentonite                | |
|   | Sand                     | |
| Remarks: 1) Stratification lines represent approximate boundaries between soil types and the transition may be gradual. Water level readings have been completed at times and under conditions stated. Fluctuations of groundwater may occur due to factors other than those present at the time measurements were made.<br>2) Sample is designated as either "C" for composite or "GS" for a discrete grab sample.   | |



|  <b>Sovereign Consulting Inc.</b><br>16 Chestnut Street, Ste 520<br>Foxborough, MA 02035                                                                |           | Boring/Well ID: <b>PZ-12-06</b>   |                | Sheet <u>  1  </u> of <u>  1  </u>   |            |   |   |           |           |                 |                |          |            |             |                                                       |  |                                                                                   |  |
|---|-----------|---|----------------|---|------------|---|---|-----------|-----------|-----------------|----------------|----------|------------|-------------|-------------------------------------------------------|--|-----------------------------------------------------------------------------------|--|
| Client: U.S.A.C.E.<br>Project: Shepley's Hill Landfill Barrier Wall<br>Project Number: AC001.02B<br>Location: Fort Devens, MA   |           | Drilling Co.: TDS <sup>1</sup><br>Drill Rig: HSA <sup>2</sup> ATV<br>Drill Method: Hollow Stem Auger<br>Foreman: Brett<br>SCI Inspector: Mykel Mendes |                | <table border="1"> <tr> <th>Casing</th> <th>Sampler</th> </tr> <tr> <td>Type: PVC</td> <td>NA</td> </tr> <tr> <td>Size: 2"</td> <td>NA</td> </tr> <tr> <td>Hammer</td> <td>NA</td> </tr> <tr> <td>Pneumatic</td> <td>NA</td> </tr> </table> |            | Casing   | Sampler   | Type: PVC | NA        | Size: 2"        | NA             | Hammer   | NA         | Pneumatic   | NA                                                    |  |                                                                                   |  |
| Casing   | Sampler   |   |                |   |            |   |   |           |           |                 |                |          |            |             |                                                       |  |                                                                                   |  |
| Type: PVC   | NA        |   |                |   |            |   |   |           |           |                 |                |          |            |             |                                                       |  |                                                                                   |  |
| Size: 2"   | NA        |   |                |   |            |   |   |           |           |                 |                |          |            |             |                                                       |  |                                                                                   |  |
| Hammer   | NA        |   |                |   |            |   |   |           |           |                 |                |          |            |             |                                                       |  |                                                                                   |  |
| Pneumatic   | NA        |   |                |   |            |   |   |           |           |                 |                |          |            |             |                                                       |  |                                                                                   |  |
| <table border="1"> <tr> <th colspan="6">Sample Information</th> </tr> <tr> <th>Depth</th> <th>Sample ID</th> <th>Pen./Rec. (in.)</th> <th>Interval (Ft.)</th> <th>Blows/6"</th> <th>PID (ppmv)</th> <th>Sample Type</th> </tr> </table> |           | Sample Information   |                |   |            |   |   | Depth     | Sample ID | Pen./Rec. (in.) | Interval (Ft.) | Blows/6" | PID (ppmv) | Sample Type | Start Date: 10/10/2012<br>Completion Date: 10/10/2012 |  | Casing Elevation: 242.22<br>Surface Elevation: 238.77<br>Wellhead Type: Standpipe |  |
| Sample Information   |           |   |                |   |            |   |   |           |           |                 |                |          |            |             |                                                       |  |                                                                                   |  |
| Depth   | Sample ID | Pen./Rec. (in.)   | Interval (Ft.) | Blows/6"   | PID (ppmv) | Sample Type   |   |           |           |                 |                |          |            |             |                                                       |  |                                                                                   |  |
|   |           | <table border="1"> <tr> <th>Stratum Change (ft.)</th> <th>Notes</th> <th>Test Boring/ Monitoring Well Construction</th> </tr> </table>                |                | Stratum Change (ft.)   | Notes      | Test Boring/ Monitoring Well Construction                                                                                    |   |           |           |                 |                |          |            |             |                                                       |  |                                                                                   |  |
| Stratum Change (ft.)   | Notes     | Test Boring/ Monitoring Well Construction   |                |   |            |   |   |           |           |                 |                |          |            |             |                                                       |  |                                                                                   |  |
|   |           | <table border="1"> <tr> <th colspan="6">Sample Description</th> </tr> </table>                                                                        |                | Sample Description   |            |   |   |           |           |                 |                |          |            |             |                                                       |  |                                                                                   |  |
| Sample Description   |           |   |                |   |            |   |   |           |           |                 |                |          |            |             |                                                       |  |                                                                                   |  |
| 2   |           |   |                |   |            |   |  <p>Well completed with standpipe over riser, 3 ft above ground surface</p> <p>Native backfill 1'-21'</p> <p>Bentonite, 21'-23'</p> <p>#2 Morie Sand, 35'-23'</p> <p>2" Schedule 40 PVC Screen with 2' of 0.010" Slotted Screen 25'-35'</p> |           |           |                 |                |          |            |             |                                                       |  |                                                                                   |  |
| 4   |           |   |                |   |            |   |   |           |           |                 |                |          |            |             |                                                       |  |                                                                                   |  |
| 6   |           | 8/24   | 5-7            | 2-3-4-4   | NA         | 2.5Y (3/2) very dark grayish brown, dry, well graded loose med. To coarse sand, some silt, trace clay, trace rounded gravel. |   |           |           |                 |                |          |            |             |                                                       |  |                                                                                   |  |
| 8   |           |   |                |   |            |   |   |           |           |                 |                |          |            |             |                                                       |  |                                                                                   |  |
| 10   |           |   |                |   |            |   |   |           |           |                 |                |          |            |             |                                                       |  |                                                                                   |  |
| 12   |           | 13/24   | 10-12          | 3-5-5-3   | NA         | 2.5Y (4/4) olive brown, dry, fine to medium sand, little coarse sand, little silt, trace rounded gravel.                     |   |           |           |                 |                |          |            |             |                                                       |  |                                                                                   |  |
| 14   |           |   |                |   |            |   |   |           |           |                 |                |          |            |             |                                                       |  |                                                                                   |  |
| 16   |           | 13/24   | 15-17          | 2-1-2-3   | NA         | 2.5Y, (5/4) light olive brown, dry to damp, fine to medium sand, little silt.                                                |   |           |           |                 |                |          |            |             |                                                       |  |                                                                                   |  |
| 18   |           |   |                |   |            |   |   |           |           |                 |                |          |            |             |                                                       |  |                                                                                   |  |
| 20   |           |   |                |   |            |   |   |           |           |                 |                |          |            |             |                                                       |  |                                                                                   |  |
| 22   |           | 24/24   | 20-22          | 2-2-2-3   | NA         | 2.5Y (5/4) light olive brown, wet, fine to medium sand.                                                                      |   |           |           |                 |                |          |            |             |                                                       |  |                                                                                   |  |
| 24   |           |   |                |   |            |   |   |           |           |                 |                |          |            |             |                                                       |  |                                                                                   |  |
| 26   |           | 24/24   | 25-27          | 2-1-1-2   | NA         | Most 10YR (4/3) brown, trace 10YR (4/6) dark yellowish brown, wet, sat. fine to medium sand.                                 |   |           |           |                 |                |          |            |             |                                                       |  |                                                                                   |  |
| 28   |           |   |                |   |            |   |   |           |           |                 |                |          |            |             |                                                       |  |                                                                                   |  |
| 30   |           |   |                |   |            |   |   |           |           |                 |                |          |            |             |                                                       |  |                                                                                   |  |
| 32   |           | 24/24   | 30-32          | 4-5-8-7   | NA         | 2.5Y (4/3) olive brown, wet, sat. fine to medium sand.                                                                       |   |           |           |                 |                |          |            |             |                                                       |  |                                                                                   |  |
| 34   |           |   |                |   |            |   |   |           |           |                 |                |          |            |             |                                                       |  |                                                                                   |  |
| 36   |           |   |                |   |            |   |   |           |           |                 |                |          |            |             |                                                       |  |                                                                                   |  |

Notes:

- 1) Technical Drilling Services of Sterling, M/
- 2) Hollow Stem Auger
- 3) Set well at 35' bgs since well casing began to rise as auger casing was pulled out of the ho
- 4) Did not collect a 35-37' split spoon sample to avoid hole collapse, anticipated to set well at 36' bgs

Key:

|  |                          |
|--|--------------------------|
|  | Cement                   |
|  | Native Backfill Material |
|  | Grout                    |
|  | Bentonite                |
|  | Sand                     |

Remarks:

- 1) Stratification lines represent approximate boundaries between soil types and the transition may be gradual. Water level readings have been completed at times and under conditions stated. Fluctuations of groundwater may occur due to factors other than those present at the time measurements were made.
- 2) Sample is designated as either "C" for composite or "GS" for a discrete grab sample.








Sheet   1   of   1  


| Casing    | Sampler |
|-----------|---------|
| Type: PVC | NA      |
| Size: 2"  | NA      |
| Hammer    | NA      |
| Pneumatic | NA      |

|                    |           |
|--------------------|-----------|
| Casing Elevation:  | 244.63    |
| Surface Elevation: | 240.83    |
| Wellhead Type:     | Standpipe |

| Depth              | Sample Information |                 |                 |             |            |                           | Sample Type   | Start Date: 10/10/2012<br>Completion Date: 10/10/2012 |       | Casing Elevation: 244.63                                            |   |   |                                                                                               |   |   |
|--------------------|--------------------|-----------------|-----------------|-------------|------------|---------------------------|---|-------------------------------------------------------|-------|---------------------------------------------------------------------|---|---|-----------------------------------------------------------------------------------------------|---|---|
|                    | Sample ID          | Pen./Rec. (in.) | Interval (F.L.) | Blows/6"    | PID (ppmv) | Surface Elevation: 240.83 |   |                                                       |       |                                                                     |   |   |                                                                                               |   |   |
|                    |                    |                 |                 |             |            | Wellhead Type: Standpipe  |   |                                                       |       |                                                                     |   |   |                                                                                               |   |   |
| Sample Description |                    |                 |                 |             |            |                           |   | Stratum Change (ft.)                                  | Notes | Test Boring/ Monitoring Well Construction                           |   |   |                                                                                               |   |   |
| 2                  |                    |                 |                 |             |            |                           | most 2.5Y (7/2) light gray, little 2.5Y (4/2) dark grayish brown, dry well sorted fine to medium sand, trace silt. |                                                       |       | Well completed with standpipe over riser, 3 ft above ground surface |   |   |                                                                                               |   |   |
| 4                  |                    |                 |                 |             |            |                           |   |                                                       |       |                                                                     |   |   |                                                                                               |   |   |
| 6                  |                    | 14/24           | 5-7             | 12-10-12-15 | NA         | C                         |   |                                                       |       |                                                                     | most 2.5Y (7/2) light gray, little 2.5Y (4/2) dark grayish brown, dry well sorted fine to medium sand, trace silt. |   |                                                                                               |   |   |
| 8                  |                    |                 |                 |             |            |                           |   |                                                       |       |                                                                     |   |   |                                                                                               |   |   |
| 10                 |                    |                 |                 |             |            |                           |   |                                                       |       |                                                                     |   |   |                                                                                               |   |   |
| 12                 |                    | 16/24           | 10-12           | 3-2-3-3     | NA         | C                         |   |                                                       |       |                                                                     |   |   |                                                                                               |   |   |
| 14                 |                    |                 |                 |             |            |                           |   |                                                       |       |                                                                     |   |   |                                                                                               |   |   |
| 16                 |                    | 16/24           | 15-17           | 3-2-4-5     | NA         | C                         |   |                                                       |       |                                                                     |   | Most 2.5Y (4/2) dark grayish brown, most 2.5Y (7/2) light gray, dry well sorted fine to medium sand, trace silt. |                                                                                               |   |   |
| 18                 |                    |                 |                 |             |            |                           |   |                                                       |       |                                                                     |   |   |                                                                                               |   |   |
| 20                 |                    |                 |                 |             |            |                           |   |                                                       |       |                                                                     |   |   |                                                                                               |   |   |
| 22                 |                    | 20/24           | 20-22           | 4-4-4-5     | NA         | C                         |   |                                                       |       |                                                                     |   |   | 2.5Y (6/4), light yellowish brown, dry to damp, well sorted fine to medium sands, trace silt. |   |   |
| 24                 |                    |                 |                 |             |            |                           |   |                                                       |       |                                                                     |   |   |                                                                                               |   |   |
| 26                 |                    | 20/24           | 25-27           | 3-3-3-5     | NA         | C                         |   |                                                       |       |                                                                     |   |   |                                                                                               | 10YR, (4/6) dark yellowish brown, wet sat., well sorted fine to medium sand, some med. to coarse sand, trace fine rounded gravels. |   |
| 28                 |                    |                 |                 |             |            |                           |   |                                                       |       |                                                                     |   |   |                                                                                               |   |   |
| 30                 |                    |                 |                 |             |            |                           |   |                                                       |       |                                                                     |   |   |                                                                                               |   |   |
| 32                 |                    | 14/20           | 30-32           | 9-11-14-21  | NA         | C                         |   |                                                       |       |                                                                     |   |   |                                                                                               |   | 10YR (4/6) dark yellowish brown, wet, sat., well graded med. to coarse sands, trace fine sands, trace fine gravel. |

|      |                                                                                       |                          |
|------|---------------------------------------------------------------------------------------|--------------------------|
| Key: |  | Cement                   |
|      |  | Native Backfill Material |
|      |  | Grout                    |
|      |  | Bentonite                |
|      |  | Sand                     |

Remarks: 1) Stratification lines represent approximate boundaries between soil types and the transition may be gradual. Water level readings have been completed at times and under conditions stated. Fluctuations of groundwater may occur due to factors other than those present at the time measurements were made.  
2) Sample is designated as either "C" for composite or "GS" for a discrete grab sample.

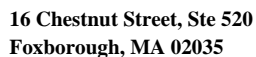

Sheet 1 of 1

| Casing    | Sampler |
|-----------|---------|
| Type: PVC | NA      |
| Size: 2"  | NA      |
| Hammer    | NA      |
| Pneumatic | NA      |

|                    |           |
|--------------------|-----------|
| Casing Elevation:  | 244.88    |
| Surface Elevation: | 241.76    |
| Wellhead Type:     | Standpipe |


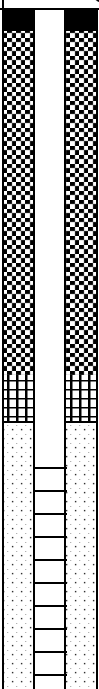





Remarks: 1) Stratification lines represent approximate boundaries between soil types and the transition may be gradual. Water level readings have been completed at times and under conditions stated. Fluctuations of groundwater may occur due to factors other than those present at the time measurements were made.  
2) Sample is designated as either "C" for composite or "GS" for a discrete grab sample.

Sheet   1   of   1  

| Casing    | Sampler |
|-----------|---------|
| Type: PVC | NA      |
| Size: 2"  | NA      |
| Hammer    | NA      |
| Pneumatic | NA      |

|                    |           |
|--------------------|-----------|
| Casing Elevation:  | 241.93    |
| Surface Elevation: | 238.42    |
| Wellhead Type:     | Standpipe |

|          |   |
|----------|---|
| Remarks: | <p>1) Stratification lines represent approximate boundaries between soil types and the transition may be gradual. Water level readings have been completed at times and under conditions stated. Fluctuations of groundwater may occur due to factors other than those present at the time measurements were made.</p> <p>2) Sample is designated as either "C" for composite or "GS" for a discrete grab sample.</p> |
|----------|---|

|   |                    |   |                |                                                        |                                 |   |       |   |
|---|--------------------|---|----------------|--------------------------------------------------------|---------------------------------|---|-------|---|
|  <b>Sovereign Consulting Inc.</b><br>16 Chestnut Street, Ste 520<br>Foxborough, MA 02035   |                    | Boring/Well ID: <b>PZ-12-10</b>   |                | Sheet <u>  1  </u> of <u>  1  </u>                     |                                 |   |       |   |
| Client: U.S.A.C.E.<br>Project: Shepley's Hill Landfill Barrier Wall<br>Project Number: AC001.02B<br>Location: Fort Devens, MA   |                    | Drilling Co.: TDS <sup>1</sup><br>Drill Rig: HSA <sup>2</sup> ATV<br>Drill Method: Hollow Stem Auger<br>Foreman: Brett<br>SCI Inspector: Mykel Mendes<br>Start Date: 10/9/2012<br>Completion Date: 10/9/2012 |                | Casing<br>Type: PVC<br>Size: 2"<br>Hammer<br>Pneumatic | Sampler<br>NA<br>NA<br>NA<br>NA |   |       |   |
| Depth   | Sample Information |   |                |                                                        |                                 | Casing Elevation: 242.28<br>Surface Elevation: 238.92<br>Wellhead Type: Standpipe                                                                                       |       |   |
|   | Sample ID          | Pen./Rec. (in.)   | Interval (ft.) | Blows/6"                                               | PID (ppmv)                      | Sample Type   |       |   |
| Sample Description   |                    |   |                |                                                        |                                 | Stratum Change (ft)   | Notes | Test Boring/ Monitoring Well Construction   |
| 2   |                    |   |                |                                                        |                                 |   |       |   |
| 4   |                    |   |                |                                                        |                                 |   |       |   |
| 6   | 17/24              | 5-7   | 10-5-4-2       | NA                                                     | C                               | 2.5Y, (6/3) light yellowish brown, dry, bottom 10" is loose, well sorted fine to medium sands, upper portion of spoon (~7") loosely packed fine silts, trace pulverized |       |   |
| 8   |                    |   |                |                                                        |                                 |   |       |   |
| 10   |                    |   |                |                                                        |                                 | 2.5Y, (5/3) light olive brown, dry to damp, well sorted loos medium to fine sands, little silts, trace fine rounded gravel.                                             |       |   |
| 12   | 13/24              | 10-12   | 6-5-5-8        | NA                                                     | C                               |   |       |   |
| 14   |                    |   |                |                                                        |                                 |   |       |   |
| 16   | 13/24              | 15-17   | 4-5-5-5        | NA                                                     | C                               | 2.5Y, (5/3) light olive brown, dry to damp, upper 5" of spoon loose silts, trace pulverized rock, well sorted loose, fine to med. sands.                                |       |   |
| 18   |                    |   |                |                                                        |                                 |   |       |   |
| 20   |                    |   |                |                                                        |                                 |   |       |   |
| 22   | 11/24              | 20-22   | 3-4-6-7        | NA                                                     | C                               | 2.5Y, (4/4) olive brown, wet, medium to coarse sands, trace fine rounded gravels. Bottom 3" of spoon, well sorted med. to fine sands.                                   |       |   |
| 24   |                    |   |                |                                                        |                                 |   |       |   |
| 26   | 24/24              | 25-27   | 3-6-7-7        | NA                                                     | C                               | 2.5Y, (4/4) olive brown, wet, saturated, well sorted fine to med. Sands, little silt, trace coarse sands, trace fine gravel.                                            |       |   |
| 28   |                    |   |                |                                                        |                                 |   |       |   |
| 30   |                    |   |                |                                                        |                                 |   |       |   |
| 32   | 24/24              | 30-32   | 7-7-8-10       | NA                                                     | C                               | 2.5Y (5/3) light olive brown, wet saturated, well sorted fine to med. sands, some fine silts.                                                                           |       |   |
| Notes: 1) Technical Drilling Services of Sterling, M/<br>2) Hollow Stem Auger   |                    |   |                |                                                        |                                 |   |       | Key:  Cement<br> Native Backfill Material<br> Grout<br> Bentonite<br> Sand |
| Remarks: 1) Stratification lines represent approximate boundaries between soil types and the transition may be gradual. Water level readings have been completed at times and under conditions stated. Fluctuations of groundwater may occur due to factors other than those present at the time measurements were made.<br>2) Sample is designated as either "C" for composite or "GS" for a discrete grab sample. |                    |   |                |                                                        |                                 |   |       |   |



## **APPENDIX D**

### **Waste Disposal Documentation**

Casella Waste Services Southbridge LF  
A Division of Casella Waste Systems Inc.  
165 Barefoot Rd Southbridge MA 01550  
V: (508)765-9976 F: (508)765-2752

TICKET: 173392  
DATE: 11/20/2012  
TIME: 10:48 - 11:15

CUSTOMER: LF00256 / EQ NORTHEAST INC  
HAULCUST: WO: 0 APPROVAL #:

P.O.:  
GROSS: 87320 LBS  
TARE: 36980 LBS  
NET: 50340 LBS

ORIGIN: NA / NON APPLICABLE

TRUCK: G 03-4

TRAILER:

GENERATOR: NA / NON APPLICABLE PROFILE #: NA

HAULER: GOULET / GOULET

ROUTE: NA / NON APPLICABLE

COMMENT:

CELL/TANK: 7

MATERIAL

QUANTITY

UNIT

MS / IB MSW

25.1700

ST

To the best of my knowledge, the material delivered to this site is not hazardous, asbestos containing, or unacceptable waste. I certify, under the penalty of perjury that the information provided is true and correct to the best of my knowledge and belief.

I Certify under penalty of perjury that I am familiar with wastes

authorized at this facility and that to the best of my knowledge all

waste contained in this load is authorized for disposal at this facility.

IN: JMR

B: PCSCALE1-STH OUT: JMR

Driver: B: PCSCALE1-STH





Massachusetts Department of Environmental Protection  
Bureau of Waste Prevention

## Material Shipping Record & Log

For the shipment of contaminated soil, urban fill, and dredge materials not subject to management under section 310 CMR 40.0035 nor manifesting under 310 CMR 30.000

Tracking Number \_\_\_\_\_

### A. Location Information

**Important:**  
When filling out forms on the computer, use only the tab key to move your cursor - do not use the return key.



1. Provide the following information on the location where the waste was generated:

Release name (optional) Shepley's Hill Landfill - Remier Wall Construction

Street Cook Street

City/Town Devens

Location aid

State MA

Zip code 01434

2. Date/Period of generation:

From 8-20-12

To 9-14-12

3. U.S. EPA ID number:

MA7210025154

4. 21E release:

☐ Yes

☒ No

5. List additional tracking documents associated with this document:

### B. Generator Information

1. Provide the following generator information:

Name of organization Department of the Army - Former Ft. Devens Installation

Contact name Robert Simone

Title BRAC Environmental Coordinator

Street address

30 Quebec Street

City/Town

Devens

State

MA

Zip code 01434

Telephone number(including extension)

(978) 796-2205

### C. Owner and/or Operator Information

1. If the owner and/or operator is different from the generator as indicated in Section B, provide the following information:

Check applicable: ☐ owner ☐ operator

Name of organization

Contact name

Title

Street address

City/Town

State

Zip code

Telephone number

Ext.

**Important:**  
This form is not to be used for the shipment of remediation wastes subject to management under section 310 CMR 40.0035 of the Massachusetts Contingency Plan nor is it to be used in lieu of a hazardous waste manifest for hazardous waste or recyclable materials subject to the Massachusetts Hazardous Waste Regulations 310 CMR 30.000.



Massachusetts Department of Environmental Protection  
Bureau of Waste Prevention

## Material Shipping Record & Log

For the shipment of contaminated soil, urban fill, and dredge materials not subject to management under section 310 CMR 40.0035 nor manifesting under 310 CMR 30.000

Tracking Number \_\_\_\_\_

### D. Transporter/Common Carrier Information

1. Provide the following information:

Goulet Trucking Inc.  
Transporter/Common carrier name

N/A  
Hazardous waste license number (if applicable)

MA  
Licensing state (if applicable)

Paul Jordan  
Contact person

T+D Coordinator  
Title

P.O. Box 259  
Street

South Deerfield  
City/Town

MA  
State

01373  
Zip code

(413) 665-1323  
Telephone number

—  
Ext.

### E. Receiving Facility Information

1. Provide the following information on the receiving facility:

Casella Waste Services / Southbridge Recycling + Disposal Park Inc.  
Operator/Facility name

Scott Simpson  
Contact person

165 Barefoot Road  
Street

Southbridge  
City/Town

MA  
State

01550  
Zip code

(603) 235-3597  
Telephone number

—  
Ext.

2. Type of facility:

- ☐ asphalt batch/cold mix  
☐ asphalt batch/hot mix  
☒ landfill/disposal  
☐ landfill/ daily cover  
☐ thermal processing  
☒ landfill/structural fill  
☐ other(specify): \_\_\_\_\_

3. Permit number: X239694



Massachusetts Department of Environmental Protection  
Bureau of Waste Prevention

## Material Shipping Record & Log

For the shipment of contaminated soil, urban fill, and dredge materials not subject to management under section 310 CMR 40.0035 nor manifesting under 310 CMR 30.000

Tracking Number \_\_\_\_\_

### F. Description of Material

Check all that apply:

1. a. ☐ soil ☐ dredge material ☐ fill

b. Description: \_\_\_\_\_

c. Classification: ☐ MIT ☐ USDA ☐ USAEC ☐ ASEE

2. ☒ Other(describe): Municipal Solid Waste

3. Type of contamination:

- a. ☐ gasoline ☐ diesel fuel ☐ #2 oil ☐ #4 oil  
☐ #6 oil ☐ waste oil ☐ kerosene ☐ jet fuel

b. ☒ Debris:

☒ demolition ☐ vegetative ☐ inorganic

c. ☐ Other(describe): \_\_\_\_\_

4. Constituents of concern (check all that apply):

- |                                        |                                                 |
|----------------------------------------|-------------------------------------------------|
| <input checked="" type="checkbox"/> As | <input type="checkbox"/> HVOCs                  |
| <input type="checkbox"/> Cd            | <input type="checkbox"/> PATH                   |
| <input checked="" type="checkbox"/> Cr | <input type="checkbox"/> VOCs                   |
| <input checked="" type="checkbox"/> Pb | <input type="checkbox"/> PAHs                   |
| <input type="checkbox"/> Hg            | <input type="checkbox"/> BNAs                   |
| <input type="checkbox"/> Na            | <input type="checkbox"/> TPH                    |
| <input type="checkbox"/> PCBs          | <input type="checkbox"/> Other(describe): _____ |

5. Analyses performed (check all that apply):

- |                                          |                                                 |
|------------------------------------------|-------------------------------------------------|
| <input checked="" type="checkbox"/> As   | <input type="checkbox"/> PATH                   |
| <input checked="" type="checkbox"/> Cd   | <input checked="" type="checkbox"/> VOCs        |
| <input checked="" type="checkbox"/> Cr   | <input checked="" type="checkbox"/> PAHs        |
| <input checked="" type="checkbox"/> Pb   | <input type="checkbox"/> BNAs                   |
| <input checked="" type="checkbox"/> Hg   | <input checked="" type="checkbox"/> TPH         |
| <input type="checkbox"/> Na              | <input type="checkbox"/> TCLP (inorganic)       |
| <input checked="" type="checkbox"/> PCBs | <input type="checkbox"/> TCLP (organic)         |
| <input type="checkbox"/> HVOCs           | <input type="checkbox"/> Other(describe): _____ |

6. Screening performed:

N/A  
Type  
N/A  
Instrument used  
N/A  
Constituents





Massachusetts Department of Environmental Protection  
Bureau of Waste Prevention

## Material Shipping Record & Log

For the shipment of contaminated soil, urban fill, and dredge materials not subject to management under section 310 CMR 40.0035 nor manifesting under 310 CMR 30.000

Tracking Number \_\_\_\_\_

### F. Description of Material (cont.)

7. Estimated volume of materials:

25 Cubic yards      \_\_\_\_\_ Tons      \_\_\_\_\_ Other(specify units)

8. Contaminant source (check one):

- ☐ transportation accident  
☐ lost  
☒ other(describe): Former Landfill

9. Indicate which waste characterization support documentation is attached:

- ☒ site history information  
☐ sampling and analytical methods/procedure  
☒ laboratory data  
☐ field screening data

If supporting documentation is not appended, provide an attachment stating the date and in connection with what document such information was previously submitted to the facility.

### G. Qualified Environmental Professional Opinion

"I have personally examined and am familiar with the information contained on and submitted with this form. Based on this information, it is my opinion that the testing and assessment actions undertaken were adequate to characterize the waste, and that the facility or location can accept wastes with the characteristics described in this submittal. I am aware that significant penalties including, but not limited to, possible fines and imprisonment may result if I willfully submit information which I know to be false, inaccurate, or materially incomplete."

Sovereign Consulting Inc.  
Name of organization

\_\_\_\_\_  
Name of professional

Program Manager  
Title

508.339.3200  
Telephone number

\_\_\_\_\_  
Ext.

\_\_\_\_\_  
Signature

\_\_\_\_\_  
Date

\_\_\_\_\_  
License number

\_\_\_\_\_  
Seal:





Massachusetts Department of Environmental Protection  
Bureau of Waste Prevention

## Material Shipping Record & Log

For the shipment of contaminated soil, urban fill, and dredge  
materials not subject to management under section 310 CMR 40.0035  
nor manifesting under 310 CMR 30.000

Tracking Number \_\_\_\_\_

### H. Certification of Generator

"I certify under penalties of law that I have personally examined and am familiar with the information contained in this submittal, including any and all documents accompanying this certification, and that, based on my inquiry of those individuals immediately responsible for obtaining the information contained herein is, to the best of my knowledge and belief, true, accurate, and complete. I am aware that there are significant penalties, including, but not limited to, possible fines and imprisonment, for willfully submitting false, inaccurate, or incomplete information."

*[Signature]* on behalf of the US Army  
Signature  
11/20/12  
Date  
Jonathan Chaffee of Swearing Consulting  
Name(print)  
on behalf of the US Army

### I. Acknowledgment of Receipt by Receiving Facility

Receiving facility Southbridge Landfill  
Representative (print) Joseph Robidoux  
Title Scale operator  
Signature [Signature] Date 11/20/12



Massachusetts Department of Environmental Protection  
Bureau of Waste Prevention

## Material Shipping Record & Log

For the shipment of contaminated soil, urban fill, and dredge  
materials not subject to management under section 310 CMR 40.0035  
nor manifesting under 310 CMR 30.000

Tracking Number \_\_\_\_\_

### J. Load Information

**Note:**  
Make additional  
copies of this page  
as necessary.

Load#: \_\_\_\_\_  
Signature of transporter \_\_\_\_\_  
Date received 11/20/12 Time received 9:00 AM  
Truck/Tractor registration 03-4 / T-54  
Load size (cubic yards/tons) \_\_\_\_\_

Receiving facility Southbridge Landfill  
Date of shipment 11/20/12 Time of shipment \_\_\_\_\_  
Trailer registration T-54

Load#: \_\_\_\_\_  
Signature of transporter \_\_\_\_\_  
Date received \_\_\_\_\_ Time received \_\_\_\_\_  
Truck/Tractor registration \_\_\_\_\_  
Load size (cubic yards/tons) \_\_\_\_\_

Receiving facility \_\_\_\_\_  
Date of shipment \_\_\_\_\_ Time of shipment \_\_\_\_\_  
Trailer registration \_\_\_\_\_

Load#: \_\_\_\_\_  
Signature of transporter \_\_\_\_\_  
Date received \_\_\_\_\_ Time received \_\_\_\_\_  
Truck/Tractor registration \_\_\_\_\_  
Load size (cubic yards/tons) \_\_\_\_\_

Receiving facility \_\_\_\_\_  
Date of shipment \_\_\_\_\_ Time of shipment \_\_\_\_\_  
Trailer registration \_\_\_\_\_

### K. Log Sheet Volume Information

Total volume this page (cubic yards/tons) \_\_\_\_\_  
Total carried forward (cubic yards/tons) \_\_\_\_\_  
Total carried forward and this page (cubic yards/tons) \_\_\_\_\_

Page \_\_\_\_\_ of \_\_\_\_\_

12-134  
EQ-Devens

**RURO SAND & STONE CORP.**  
192 PLAIN ST. N. ATTLEBORO, MA 02760-4124  
508-699-2911 1-800-649-2676 (MTX BORO)


ORDER TO: DOWLING CORP.  
JOB: DEVENS  
DELIVER TO:

CUSTOMER NUMBER 37380  
TICKET NUMBER 75090  
TICKET DATE 11/20/2012  
TERMS NET 30 DAYS FROM INVO  
TRUCK: DRIVER:  
PO: LOT:  
WEIGHED BY: TIME OF DAY: 11:17

GROSS WEIGHT LBS. 57660 TARE WEIGHT LBS. 28200 NET WEIGHT LBS. 29460

| PRODUCT                 | U/M | QUANTITY | S-1X |
|-------------------------|-----|----------|------|
| CONCRETE/ASPHALT RUBBLE | TN  | 14.70    |      |

OUR TRUCKS ARE NOT PERMITTED TO GO  
BEYOND CURB LINE, EXCEPT BY OWNER'S OR  
CUSTOMER'S AUTHORIZATIONS, AND I HEREBY  
ACCEPT ALL RESPONSIBILITY FOR RESULTING  
DAMAGES.

RECEIVED BY: 

CUSTOMER COPY





## **APPENDIX E**

### **Results of On-site Quality Control Measures**

**(See CD Included Separately)**

**Shepley's Hill Landfill Barrier Wall**  
**On-Site Quality Control Backfill**  
**Fines Content Testing Results**

| <b>Backfill Batch</b> | <b>Fines Content (%)</b> | <b>Backfill Batch</b> | <b>Fines Content (%)</b> |
|-----------------------|--------------------------|-----------------------|--------------------------|
| 1                     | 54                       | 21                    | 50                       |
| 2                     | 46                       | 22                    | 38                       |
| 3                     | 41                       | 23                    | 43                       |
| 4                     | 37                       | 24                    | 53                       |
| 5                     | 52                       | 25                    | 49                       |
| 6                     | 48                       | 26                    | 45                       |
| 7                     | 42                       | 27                    | 55                       |
| 8                     | 49                       | 28                    | 56                       |
| 9                     | 38                       | 29                    | 51                       |
| 10                    | 41                       | 30                    | 59                       |
| 11                    | 43                       | 31                    | 47                       |
| 12                    | 43                       | 32                    | 51                       |
| 13                    | 42                       | 33                    | 59                       |
| 14                    | 44                       | 34                    | 54                       |
| 15                    | 52                       | 35                    | 54                       |
| 16                    | 41                       | 36                    | 49                       |
| 17                    | 37                       | 37                    | 48                       |
| 18                    | 50                       | 38                    | 48                       |
| 19                    | 44                       | 39                    | 56                       |
| 20                    | 45                       | 40                    | 39                       |

Notes: All on-site Backfill Fines Content testing completed by AMEC Eng.

Shepley's Hill Landfill Barrier wall  
Soil-Bentonite Wall  
Ft. Devens, MA

## BENTONITE SLURRY

### DAILY QC RESULTS

DATE: 8/15/12

SHIFT NO. 1

INSPECTOR: D. Guy

|         |       | <u>VISCOSITY</u>     | <u>TWICE DAILY</u> | SECONDS | REQUIREMENT                                      |
|---------|-------|----------------------|--------------------|---------|--------------------------------------------------|
|         | TIME  |                      | RESULT             |         |                                                  |
| Initial | 9:44  |                      | 44.53              |         | >40                                              |
|         | 14:47 |                      | 42.66              |         |                                                  |
| Trench  |       |                      |                    |         | >40                                              |
|         |       |                      |                    |         |                                                  |
|         |       |                      |                    |         |                                                  |
|         |       |                      |                    |         |                                                  |
|         |       | <u>DENSITY:</u>      | <u>TWICE DAILY</u> | PCF     | 64 TO 90<br>(AT LEAST 20 PCF<br>LIGHTER THAN BF) |
|         | TIME: |                      | RESULT:            |         |                                                  |
| Initial | 9:46  |                      | 64.2               |         | >64                                              |
|         | 14:53 |                      | 64.2               |         |                                                  |
| Trench  |       |                      |                    |         |                                                  |
|         |       |                      |                    |         |                                                  |
|         |       |                      |                    |         |                                                  |
|         |       |                      |                    |         |                                                  |
|         |       | <u>FILTRATE LOSS</u> | <u>TWICE DAILY</u> | CC      | <25 IN 30 MINS.<br><br><25 IN 30 MINS.           |
|         | TIME: |                      | RESULT:            |         |                                                  |
| Initial | 9:49  |                      | 17.8               |         |                                                  |
|         | 15:00 |                      | 18.8               |         |                                                  |
| Trench  |       |                      |                    |         |                                                  |
|         |       |                      |                    |         |                                                  |
|         |       |                      |                    |         |                                                  |
|         |       |                      |                    |         |                                                  |
|         |       | <u>pH</u>            | <u>TWICE DAILY</u> |         | 7-10                                             |
|         | TIME: |                      | RESULT:            |         |                                                  |
| Initial | 9:53  |                      | 7.5                |         |                                                  |
|         | 15:02 |                      | 7.5                |         |                                                  |

COMMENTS / SPECIAL EVENTS:

SIGNED: \_\_\_\_\_ D. Guy  
CONTRACTOR'S QC



### BACKFILL SLOPE - END OF SHIFT

## DAILY QC RESULTS

**INSPECTOR: D. Guy**

**COMMENTS:**

**SIGNED:** D.Guy  
**CONTRACTOR'S QC**

Shepley's Hill Landfill Barrier wall  
Soil-Bentonite Wall  
Ft. Devens, MA

## BENTONITE SLURRY

### DAILY QC RESULTS

DATE: 8/16/12

SHIFT NO. 1

INSPECTOR: D. Guy

|         |       | <u>VISCOSITY</u>     | <u>TWICE DAILY</u> |         |                  |
|---------|-------|----------------------|--------------------|---------|------------------|
|         | TIME  |                      | RESULT             | SECONDS | REQUIREMENT      |
| Initial | 8:19  |                      | 43.53              |         | >40              |
|         | 12:38 |                      | 41.32              |         |                  |
| Trench  | 9:30  |                      | 40.81              |         | >40              |
|         | 2:05  |                      | 42.1               |         |                  |
|         | 16:49 |                      | 41.8               |         |                  |
|         |       | <u>DENSITY:</u>      | <u>TWICE DAILY</u> |         |                  |
|         | TIME: |                      | RESULT:            | PCF     |                  |
| Initial | 8:24  |                      | 64.8               |         | >64              |
|         | 12:41 |                      | 64.5               |         |                  |
| Trench  | 9:33  |                      | 83.5               |         | 64 TO 90         |
|         | 2:07  |                      | 79.8               |         | (AT LEAST 20 PCF |
|         | 16:53 |                      | 83.0               |         | LIGHTER THAN BF) |
|         |       | <u>FILTRATE LOSS</u> | <u>TWICE DAILY</u> |         |                  |
|         | TIME: |                      | RESULT:            | CC      |                  |
| Initial | 9:05  |                      | 16.2               |         | <25 IN 30 MINS.  |
|         | 13:12 |                      | 16.6               |         |                  |
| Trench  | 10:08 |                      | 20.6               |         | <25 IN 30 MINS.  |
|         | 2:38  |                      | 22.4               |         |                  |
|         | 17:20 |                      | 21.1               |         |                  |
|         |       | <u>pH</u>            | <u>TWICE DAILY</u> |         |                  |
|         | TIME: |                      | RESULT:            |         |                  |
| Initial | 8:26  |                      | 7.5                |         | 7-10             |
|         | 12:43 |                      | 7.5                |         |                  |

COMMENTS / SPECIAL EVENTS:

SIGNED: \_\_\_\_\_ D. Guy  
CONTRACTOR'S QC



100 Stickle Avenue, Rockaway, NJ 07866-3146

Shepley's Hill Barrier Wall  
Soil-Bentonite Wall  
Ft. Devens, MA

**BACKFILL SLOPE - START OF SHIFT**

**DAILY QC RESULTS**

DATE: 8/17                      SHIFT NO. 1                      INSPECTOR: D. Guy

| STATION<br>NO. | DEPTH |
|----------------|-------|
| 0-25           | 0     |
| 0-20           | 6.4   |
| 0-10           | 23    |
| 0+00           | 23.8  |
| 0+10           | 22    |
| 0+20           | 23.7  |
| 0+30           | 24.6  |
|                |       |
|                |       |
COMMENTS:

SIGNED: D. Guy  
CONTRACTOR'S QC



100 Stickle Avenue, Rockaway, NJ 07866-3146

Shepley's Hill Barrier Wall  
Soil-Bentonite Wall  
Ft. Devens, MA

**BACKFILL SLOPE - END OF SHIFT**

**DAILY QC RESULTS**

**DATE:** 8/17/12

**SHIFT NO.** I

**INSPECTOR:** D. Guy

| STATION<br>NO. | DEPTH |
|----------------|-------|
| 0+ -25         | 0.0   |
| 0+ -20         | 3.0   |
| 0+ -10         | 13.8  |
| 0+00           | 13.8  |
| 0+10           | 18.0  |
| 0+20           | 19.7  |
| 0+30           | 20.6  |
| 0+40           | 24.2  |
| 0+50           | 27.0  |
| 0+60           | 29.0  |
| 0+70           | 29.0  |
| 0+80           | 23.7  |
| 0+90           | 22.3  |
| 1+00           | 7.8   |
|                |       |
|                |       |
**COMMENTS:**

**SIGNED:** D.Guy  
CONTRACTOR'S QC



# MORETRENCH

100 Stickle Avenue, Rockaway, NJ 07866-3146

Shepley's Hill Barrier Wall  
Soil-Bentonite Wall  
Ft. Devens, MA

## SOIL-BENTONITE BACKFILL

### DAILY QC RESULTS

DATE: 8/17/12

SHIFT NO. I

INSPECTOR: D. Guy

#### SLUMP

1 per Batch

#### REQUIREMENT

STATION

TIME

RESULT

|  |
|--|
|  |
|  |
|  |

|      |
|------|
| 8:12 |
|      |
|      |

|      |
|------|
| 3.75 |
|      |
|      |

INCHES

3" TO 6"  
(Prior to Backfilling)

#### DENSITY

PRIOR TO BACKFILLING - TWICE DAILY

STATION

TIME

RESULT

|  |
|--|
|  |
|  |

|       |
|-------|
| 8:45  |
| 13:34 |

|       |
|-------|
| 121   |
| 119.5 |

PCF

110-125 pcf  
20 PCF > Slurry Unit  
Weight

#### PERMEABILITY

(Laboratory) EVERY 300 CY OF BACKFILL

STATION

SAMPLE NO.

|  |
|--|
|  |
|  |

|  |
|--|
|  |
|  |

<  $1 \times 10^{-7}$  CM/SEC

#### GRADATION

(Laboratory) EVERY 300 CY OF BACKFILL

STATION

SAMPLE NO.

|  |
|--|
|  |
|  |

|  |
|--|
|  |
|  |

30% - 40% < #200

#### FINES

(Laboratory) EVERY 100 CY OF BACKFILL

STATION

SAMPLE NO.

|  |
|--|
|  |
|--|

|  |
|--|
|  |
|--|

30% - 40% < #200

Shepley's Hill Landfill Barrier wall  
Soil-Bentonite Wall  
Ft. Devens, MA

## BENTONITE SLURRY

### DAILY QC RESULTS

DATE: 8/16/12

SHIFT NO. 1

INSPECTOR: D. Guy

|         |       | <u>VISCOSITY</u>     | <u>TWICE DAILY</u> |         |                  |
|---------|-------|----------------------|--------------------|---------|------------------|
|         | TIME  |                      | RESULT             | SECONDS | REQUIREMENT      |
| Initial | 8:34  |                      | 44.1               |         | >40              |
|         | 12:39 |                      | 42.31              |         |                  |
| Trench  | 9:34  |                      | 44.6               |         | >40              |
|         | 2:05  |                      | 50.75              |         |                  |
|         | 16:50 |                      | 43.5               |         |                  |
|         |       | <u>DENSITY:</u>      | <u>TWICE DAILY</u> |         |                  |
|         | TIME: |                      | RESULT:            | PCF     |                  |
| Initial | 8:37  |                      | 64.2               |         | >64              |
|         | 12:41 |                      | 64.5               |         |                  |
| Trench  | 9:37  |                      | 83.5               |         | 64 TO 90         |
|         | 2:09  |                      | 92.5               |         | (AT LEAST 20 PCF |
|         | 16:53 |                      | 83.5               |         | LIGHTER THAN BF) |
|         |       | <u>FILTRATE LOSS</u> | <u>TWICE DAILY</u> |         |                  |
|         | TIME: |                      | RESULT:            | CC      |                  |
| Initial | 9:09  |                      | 17.3               |         | <25 IN 30 MINS.  |
|         | 13:12 |                      | 16.6               |         |                  |
| Trench  | 10:08 |                      | 19.2               |         | <25 IN 30 MINS.  |
|         | 2:41  |                      | 25.4               |         |                  |
|         | 17:21 |                      | 22.1               |         |                  |
|         |       | <u>pH</u>            | <u>TWICE DAILY</u> |         |                  |
|         | TIME: |                      | RESULT:            |         |                  |
| Initial | 8:36  |                      | 7                  |         | 7-10             |
|         | 12:43 |                      | 7                  |         |                  |

COMMENTS / SPECIAL EVENTS:

SIGNED: \_\_\_\_\_ D. Guy  
CONTRACTOR'S QC



100 Stickle Avenue, Rockaway, NJ 07866-3146

Shepley's Hill Barrier Wall  
Soil-Bentonite Wall  
Ft. Devens, MA

**BACKFILL SLOPE - START OF SHIFT**

**DAILY QC RESULTS**

**DATE:** 8/20/12

**SHIFT NO.** 1

**INSPECTOR:** D. Guy

| STATION<br>NO. | DEPTH |
|----------------|-------|
| 0-25           | 0.0   |
| 0-20           | 3.2   |
| 0-10           | 14.2  |
| 0+00           | 14.5  |
| 0+10           | 17.8  |
| 0+20           | 19.5  |
| 0+30           | 21.7  |
| 0+40           | 24.0  |
| 0+50           | 27.2  |
| 0+60           | 29.0  |
| 0+70           | 30.2  |
| 0+80           | 22.6  |
| 0+90           | 15.8  |
| 1+00           | 6.6   |
|                |       |
|                |       |
**COMMENTS:**

**SIGNED:** D. Guy  
CONTRACTOR'S QC



100 Stickle Avenue, Rockaway, NJ 07866-3146

Shepley's Hill Barrier Wall  
Soil-Bentonite Wall  
Ft. Devens, MA

## BACKFILL SLOPE - END OF SHIFT

### DAILY QC RESULTS

DATE: 8/20/12

SHIFT NO. 1

INSPECTOR: D. Guy

| STATION<br>NO. | DEPTH |
|----------------|-------|
| 0+ -25         | 0.0   |
| 0+ -20         | 0.0   |
| 0+ -10         | 0.0   |
| 0+00           | 0.0   |
| 0+10           | 0.0   |
| 0+20           | 0.0   |
| 0+30           | 0.0   |
| 0+40           | 6.7   |
| 0+50           | 9.5   |
| 0+60           | 11.0  |
| 0+70           | 13.4  |
| 0+80           | 15.3  |
| 0+90           | 17.0  |
| 1+00           | 18.0  |
| 1+10           | 21.6  |
| 1+20           | 22.5  |
| 1+30           | 22.7  |
| 1+40           | 24.1  |
| 1+50           | 24.9  |
| 1+60           | 25.2  |
| 1+70           | 27.0  |
| 1+80           | 26.2  |
| 1+90           | 8.0   |
|                |       |

COMMENTS:

SIGNED: D.Guy  
CONTRACTOR'S QC

Shepley's Hill Barrier Wall  
 Soil-Bentonite Wall  
 Ft. Devens, MA

**SOIL-BENTONITE BACKFILL**

**DAILY QC RESULTS**

DATE: 8/20/12
 SHIFT NO. I
 INSPECTOR: D. Guy

SLUMP
 I per Batch
 REQUIREMENT

| STATION | TIME  | RESULT |        |
|---------|-------|--------|--------|
|         | 8:32  | 4      | INCHES |
|         | 11:45 | 3      |        |
|         |       |        |        |

3" TO 6"  
 (Prior to Backfilling)

DENSITY
 PRIOR TO BACKFILLING - TWICE DAILY

| STATION | TIME  | RESULT |     |
|---------|-------|--------|-----|
|         | 8:45  | 122.6  | PCF |
|         | 12:45 | 121.5  |     |

110-125 pcf  
 20 PCF>Slurry Unit Weight

PERMEABILITY
 (Laboratory) EVERY 300 CY OF BACKFILL

| STATION | SAMPLE NO. |                            |
|---------|------------|----------------------------|
|         |            | <1X10 <sup>-7</sup> CM/SEC |
|         |            |                            |

GRADATION
 (Laboratory) EVERY 300 CY OF BACKFILL

| STATION | SAMPLE NO. |                 |
|---------|------------|-----------------|
|         |            | 30% - 40%%<#200 |
|         |            |                 |

FINES
 (Laboratory) EVERY 100 CY OF BACKFILL

| STATION | SAMPLE NO. |                 |
|---------|------------|-----------------|
|         |            | 30% - 40%%<#200 |

Shepley's Hill Landfill Barrier wall  
Soil-Bentonite Wall  
Ft. Devens, MA

## BENTONITE SLURRY

### DAILY QC RESULTS

DATE: 8/20/12

SHIFT NO. 1

INSPECTOR: D. Guy

|         |       | <u>VISCOSITY</u>     | <u>TWICE DAILY</u> |         |                  |
|---------|-------|----------------------|--------------------|---------|------------------|
|         | TIME  |                      | RESULT             | SECONDS | REQUIREMENT      |
| Initial | 12:50 |                      | 38.5               |         | >40              |
|         | 2:54  |                      | 39.9               |         |                  |
| Trench  | 8:49  | 0+70                 | 37.5               |         | >40              |
|         | 10:15 | 1+20                 | 56.25              |         |                  |
|         | 15:30 | 1+30                 | 48.2               |         |                  |
|         |       | <u>DENSITY:</u>      | <u>TWICE DAILY</u> |         |                  |
|         | TIME: |                      | RESULT:            | PCF     |                  |
| Initial | 12:53 |                      | 64.2               |         | >63              |
|         | 2:56  |                      | 64.2               |         |                  |
| Trench  | 8:51  |                      | 76.5               |         | <b>64 TO 90</b>  |
|         | 10:18 |                      | 94                 |         | (AT LEAST 20 PCF |
|         | 15:34 |                      | 79.8               |         | LIGHTER THAN BF) |
|         |       | <u>FILTRATE LOSS</u> | <u>TWICE DAILY</u> |         |                  |
|         | TIME: |                      | RESULT:            | CC      |                  |
| Initial | 13:24 |                      | 17.8               |         | <25 IN 30 MINS.  |
|         | 15:28 |                      | 19                 |         |                  |
| Trench  | 9:21  |                      | 22.8               |         | <25 IN 30 MINS.  |
|         | 10:48 |                      | 26.6               |         |                  |
|         | 16:05 |                      | 18.8               |         |                  |
|         |       | <u>pH</u>            | <u>TWICE DAILY</u> |         |                  |
|         | TIME: |                      | RESULT:            |         |                  |
| Initial | 12:56 |                      | 7                  |         | 7-10             |
|         | 3:00  |                      | 7                  |         |                  |

COMMENTS / SPECIAL EVENTS:

SIGNED: \_\_\_\_\_ D. Guy  
CONTRACTOR'S QC



100 Stickle Avenue, Rockaway, NJ 07866-3146

Shepley's Hill Barrier Wall  
Soil-Bentonite Wall  
Ft. Devens, MA

**BACKFILL SLOPE - START OF SHIFT**

**DAILY QC RESULTS**

**DATE:** 8/21/12

**SHIFT NO.** 1

**INSPECTOR:** D. Guy

| STATION<br>NO. | DEPTH |
|----------------|-------|
| 0+30           | 0.0   |
| 0+40           | 6.6   |
| 0+50           | 9.5   |
| 0+60           | 11.1  |
| 0+70           | 13.4  |
| 0+80           | 15.1  |
| 0+90           | 17.0  |
| 1+00           | 18.0  |
| 1+10           | 21.4  |
| 1+20           | 22.6  |
| 1+30           | 22.9  |
| 1+40           | 24.0  |
| 1+50           | 24.8  |
| 1+60           | 25.0  |
| 1+70           | 26.9  |
|                |       |
|                |       |
**COMMENTS:**

**SIGNED:** D. Guy  
CONTRACTOR'S QC





100 Stickle Avenue, Rockaway, NJ 07866-3146

Shepley's Hill Barrier Wall  
Soil-Bentonite Wall  
Ft. Devens, MA

**BACKFILL SLOPE - END OF SHIFT**

**DAILY QC RESULTS**

**DATE:** 8/21/12

**SHIFT NO.** 1

**INSPECTOR:** D. Guy

| STATION<br>NO. | DEPTH |
|----------------|-------|
| 1+00           | 0.0   |
| 1+10           | 4.3   |
| 1+20           | 12.6  |
| 1+30           | 15.8  |
| 1+40           | 17.8  |
| 1+50           | 19.5  |
| 1+60           | 21.3  |
| 1+70           | 24.4  |
| 1+80           | 27.0  |
| 1+90           | 26.4  |
| 2+00           | 28.6  |
| 2+10           | 29.0  |
| 2+20           | 30.9  |
| 2+30           | 30.1  |
| 2+40           | 30.0  |
|                |       |
|                |       |
**COMMENTS:**

**SIGNED:** D.Guy  
CONTRACTOR'S QC



100 Stickle Avenue, Rockaway, NJ 07866-3146

Shepley's Hill Barrier Wall  
Soil-Bentonite Wall  
Ft. Devens, MA

## SOIL-BENTONITE BACKFILL

### DAILY QC RESULTS

DATE: 8/21/12

SHIFT NO. 1

INSPECTOR: D. Guy

#### SLUMP

1 per Batch

#### REQUIREMENT

STATION

TIME

RESULT

|  |
|--|
|  |
|  |
|  |

|       |
|-------|
| 8:45  |
| 11:45 |
| 14:39 |

|   |
|---|
| 3 |
| 4 |
| 3 |

INCHES

3" TO 6"  
(Prior to Backfilling)

#### DENSITY

PRIOR TO BACKFILLING - TWICE DAILY

STATION

TIME

RESULT

|  |
|--|
|  |
|  |

|       |
|-------|
| 8:53  |
| 12:00 |
| 14:51 |

|       |
|-------|
| 121.5 |
| 124   |
| 121.5 |

PCF

110-125 pcf  
20 PCF > Slurry Unit  
Weight

#### PERMEABILITY

(Laboratory) EVERY 300 CY OF BACKFILL

STATION

SAMPLE NO.

|  |
|--|
|  |
|  |

|  |
|--|
|  |
|  |

<  $1 \times 10^{-7}$  CM/SEC

#### GRADATION

(Laboratory) EVERY 300 CY OF BACKFILL

STATION

SAMPLE NO.

|  |
|--|
|  |
|  |

|  |
|--|
|  |
|  |

30% - 40% < #200

#### FINES

(Laboratory) EVERY 100 CY OF BACKFILL

STATION

SAMPLE NO.

|  |
|--|
|  |
|--|

|  |
|--|
|  |
|--|

30% - 40% < #200

Shepley's Hill Landfill Barrier wall  
Soil-Bentonite Wall  
Ft. Devens, MA

## BENTONITE SLURRY

### DAILY QC RESULTS

DATE: 8/21/12

SHIFT NO. 1

INSPECTOR: D. Guy

|         |       | <u>VISCOSITY</u>     | <u>TWICE DAILY</u> |         |                  |
|---------|-------|----------------------|--------------------|---------|------------------|
|         | TIME  |                      | RESULT             | SECONDS | REQUIREMENT      |
| Initial | 8:45  |                      | 40.1               |         | >40              |
|         | 14:54 |                      | 40                 |         |                  |
| Trench  | 8:49  | I + 00               | 49.6               |         | >40              |
|         | 11:06 | I + 20               | 49.3               |         |                  |
|         | 15:40 | I + 50               | 49.5               |         |                  |
|         |       | <u>DENSITY:</u>      | <u>TWICE DAILY</u> |         |                  |
|         | TIME: |                      | RESULT:            | PCF     |                  |
| Initial | 8:53  |                      | 64.2               |         | >63              |
|         | 14:56 |                      | 64.4               |         |                  |
| Trench  | 8:53  |                      | 88.4               |         | <b>64 TO 90</b>  |
|         | 11:08 |                      | 87.5               |         | (AT LEAST 20 PCF |
|         | 15:44 |                      | 88.0               |         | LIGHTER THAN BF) |
|         |       | <u>FILTRATE LOSS</u> | <u>TWICE DAILY</u> |         |                  |
|         | TIME: |                      | RESULT:            | CC      |                  |
| Initial | 9:24  |                      | 18.8               |         | <25 IN 30 MINS.  |
|         | 15:28 |                      | 19.1               |         |                  |
| Trench  | 9:31  |                      | 20.5               |         | <25 IN 30 MINS.  |
|         | 11:40 |                      | 21.4               |         |                  |
|         | 16:07 |                      | 21.2               |         |                  |
|         |       | <u>pH</u>            | <u>TWICE DAILY</u> |         |                  |
|         | TIME: |                      | RESULT:            |         |                  |
| Initial | 9:00  |                      | 7.5                |         | 7-10             |
|         | 15:00 |                      | 7                  |         |                  |

COMMENTS / SPECIAL EVENTS:

SIGNED: \_\_\_\_\_ D. Guy  
CONTRACTOR'S QC



100 Stickle Avenue, Rockaway, NJ 07866-3146

Shepley's Hill Barrier Wall  
Soil-Bentonite Wall  
Ft. Devens, MA

**BACKFILL SLOPE - START OF SHIFT**

**DAILY QC RESULTS**

**DATE:** 8/22/12

**SHIFT NO.** 1

**INSPECTOR:** D. Guy

| STATION<br>NO. | DEPTH |
|----------------|-------|
| 1+00           | 0.0   |
| 1+10           | 4.4   |
| 1+20           | 12.6  |
| 1+30           | 16.4  |
| 1+40           | 18.2  |
| 1+50           | 19.7  |
| 1+60           | 22.0  |
| 1+70           | 24.8  |
| 1+80           | 26.8  |
| 1+90           | 26.3  |
| 2+00           | 28.7  |
| 2+10           | 29.0  |
| 2+20           | 30.7  |
| 2+30           | 30.0  |
| 2+40           | 30.0  |
|                |       |
|                |       |
**COMMENTS:**

**SIGNED:** D. Guy  
CONTRACTOR'S QC



100 Stickle Avenue, Rockaway, NJ 07866-3146

Shepley's Hill Barrier Wall  
Soil-Bentonite Wall  
Ft. Devens, MA

**BACKFILL SLOPE - END OF SHIFT**

**DAILY QC RESULTS**

**DATE:** 8/22/12

**SHIFT NO.** 1

**INSPECTOR:** D. Guy

| STATION<br>NO. | DEPTH |
|----------------|-------|
| 1+70           | 0.0   |
| 1+80           | 11.5  |
| 1+90           | 14.8  |
| 2+00           | 15.8  |
| 2+10           | 17.3  |
| 2+20           | 22.3  |
| 2+30           | 23.7  |
| 2+40           | 26.0  |
| 2+50           | 26.6  |
| 2+60           | 28.2  |
| 2+70           | 32.5  |
| 2+80           | 36.4  |
| 2+90           | 36.7  |
| 3+00           | 36.2  |
| 3+10           | 36.0  |
|                |       |
|                |       |
**COMMENTS:**

**SIGNED:** D.Guy  
CONTRACTOR'S QC

Shepley's Hill Barrier Wall  
Soil-Bentonite Wall  
Ft. Devens, MA

**SOIL-BENTONITE BACKFILL**

**DAILY QC RESULTS**

DATE: 8/22/12

SHIFT NO. 1

INSPECTOR: D. Guy

SLUMP

1 per Batch

REQUIREMENT

STATION

TIME

RESULT

8:30

11:15

15:30

3

3.5

4.5

INCHES

3" TO 6"

(Prior to Backfilling)

DENSITY

PRIOR TO BACKFILLING - TWICE DAILY

STATION

TIME

RESULT

8:40

11:50

15:39

120.5

121

123.5

PCF

110-125 pcf

20 PCF>Slurry Unit Weight

PERMEABILITY

(Laboratory) EVERY 300 CY OF BACKFILL

STATION

SAMPLE NO.

<1X10<sup>-7</sup> CM/SEC

GRADATION

(Laboratory) EVERY 300 CY OF BACKFILL

STATION

SAMPLE NO.

30% - 40%%<#200

FINES

(Laboratory) EVERY 100 CY OF BACKFILL

STATION

SAMPLE NO.

30% - 40%%<#200

Shepley's Hill Landfill Barrier wall  
Soil-Bentonite Wall  
Ft. Devens, MA

## BENTONITE SLURRY

### DAILY QC RESULTS

DATE: 8/22/12

SHIFT NO. 1

INSPECTOR: D. Guy

|         |       | <u>VISCOSITY</u>     | <u>TWICE DAILY</u> |         |                  |
|---------|-------|----------------------|--------------------|---------|------------------|
|         | TIME  |                      | RESULT             | SECONDS | REQUIREMENT      |
| Initial | 11:00 |                      | 40.2               |         | >40              |
|         | 15:13 |                      | 40.1               |         |                  |
| Trench  | 9:20  | 2+40                 | 45.4               |         | >40              |
|         | 13:30 | 2+00                 | 54.4               |         |                  |
|         | 14:34 | 1+60                 | 49.3               |         |                  |
|         |       | <u>DENSITY:</u>      | <u>TWICE DAILY</u> |         |                  |
|         | TIME: |                      | RESULT:            | PCF     |                  |
| Initial | 11:05 |                      | 64.4               |         | >63              |
|         | 15:16 |                      | 64.4               |         |                  |
| Trench  | 9:22  |                      | 82.5               |         | 64 TO 90         |
|         | 13:33 |                      | 92.5               |         | (AT LEAST 20 PCF |
|         | 14:36 |                      | 86.3               |         | LIGHTER THAN BF) |
|         |       | <u>FILTRATE LOSS</u> | <u>TWICE DAILY</u> |         |                  |
|         | TIME: |                      | RESULT:            | CC      |                  |
| Initial | 11:35 |                      | 19                 |         | <25 IN 30 MINS.  |
|         | 15:46 |                      | 19.1               |         |                  |
| Trench  | 9:54  |                      | 20                 |         | <25 IN 30 MINS.  |
|         | 14:04 |                      | 26                 |         |                  |
|         | 15:08 |                      | 21.4               |         |                  |
|         |       | <u>pH</u>            | <u>TWICE DAILY</u> |         |                  |
|         | TIME: |                      | RESULT:            |         |                  |
| Initial | 11:08 |                      | 7.5                |         | 7-10             |
|         | 15:18 |                      | 7                  |         |                  |

COMMENTS / SPECIAL EVENTS:

SIGNED: \_\_\_\_\_ D. Guy  
CONTRACTOR'S QC





100 Stickle Avenue, Rockaway, NJ 07866-3146

Shepley's Hill Barrier Wall  
Soil-Bentonite Wall  
Ft. Devens, MA

**BACKFILL SLOPE - START OF SHIFT**

**DAILY QC RESULTS**

**DATE:** 8/23/12

**SHIFT NO.** 1

**INSPECTOR:** D. Guy

| STATION<br>NO. | DEPTH |
|----------------|-------|
| 1+70           | 0.0   |
| 1+80           | 12.5  |
| 1+90           | 15.6  |
| 2+00           | 16.5  |
| 2+10           | 17.5  |
| 2+20           | 22.4  |
| 2+30           | 24.1  |
| 2+40           | 26.9  |
| 2+50           | 26.7  |
| 2+60           | 28.4  |
| 2+70           | 32.5  |
| 2+80           | 36.4  |
| 2+90           | 36.8  |
| 3+00           | 36.4  |
| 3+10           | 36.3  |
|                |       |
|                |       |
**COMMENTS:**

**SIGNED:** D. Guy  
CONTRACTOR'S QC



100 Stickle Avenue, Rockaway, NJ 07866-3146

Shepley's Hill Barrier Wall  
Soil-Bentonite Wall  
Ft. Devens, MA

**BACKFILL SLOPE - END OF SHIFT**

**DAILY QC RESULTS**

DATE: 8/23/12                      SHIFT NO. 1                      INSPECTOR: D. Guy

| STATION<br>NO. | DEPTH |
|----------------|-------|
| 2+30           | 0.0   |
| 2+40           | 4.5   |
| 2+50           | 11.7  |
| 2+60           | 17.7  |
| 2+70           | 23.2  |
| 2+80           | 25.6  |
| 2+90           | 26.6  |
| 3+00           | 29.4  |
| 3+10           | 30.5  |
| 3+20           | 32.7  |
| 3+30           | 35.9  |
| 3+40           | 39.0  |
| 3+50           | 38.8  |
| 3+60           | 16.0  |
|                |       |
|                |       |
COMMENTS:

SIGNED: D.Guy  
CONTRACTOR'S QC

Shepley's Hill Barrier Wall  
Soil-Bentonite Wall  
Ft. Devens, MA

**SOIL-BENTONITE BACKFILL**

**DAILY QC RESULTS**

DATE: 8/23/12

SHIFT NO. I

INSPECTOR: D. Guy

| SLUMP   | I per Batch                        | REQUIREMENT |
|---------|------------------------------------|-------------|
| STATION | TIME                               | RESULT      |
|         | 9:02                               | 3 INCHES    |
|         | 12:45                              | 3           |
|         | 15:45                              | 3           |
| DENSITY | PRIOR TO BACKFILLING - TWICE DAILY |             |

3" TO 6"  
(Prior to Backfilling)

|              |                                       |         |
|--------------|---------------------------------------|---------|
| STATION      | TIME                                  | RESULT  |
|              | 9:12                                  | 121 PCF |
|              | 13:00                                 | 121.5   |
|              | 16:00                                 | 122     |
| PERMEABILITY | (Laboratory) EVERY 300 CY OF BACKFILL |         |

110-125 pcf  
20 PCF>Slurry Unit Weight

|         |            |                            |
|---------|------------|----------------------------|
| STATION | SAMPLE NO. |                            |
|         |            | <1X10 <sup>-7</sup> CM/SEC |

|           |                                       |
|-----------|---------------------------------------|
| GRADATION | (Laboratory) EVERY 300 CY OF BACKFILL |
|-----------|---------------------------------------|

|         |            |                 |
|---------|------------|-----------------|
| STATION | SAMPLE NO. |                 |
|         |            | 30% - 40%%<#200 |

|       |                                       |
|-------|---------------------------------------|
| FINES | (Laboratory) EVERY 100 CY OF BACKFILL |
|-------|---------------------------------------|

|         |            |                 |
|---------|------------|-----------------|
| STATION | SAMPLE NO. |                 |
|         |            | 30% - 40%%<#200 |

Shepley's Hill Landfill Barrier wall  
Soil-Bentonite Wall  
Ft. Devens, MA

## BENTONITE SLURRY

### DAILY QC RESULTS

DATE: 8/23/12

SHIFT NO. 1

INSPECTOR: D. Guy

|         |       | <u>VISCOSITY</u>     | <u>TWICE DAILY</u> |         |                  |
|---------|-------|----------------------|--------------------|---------|------------------|
|         | TIME  |                      | RESULT             | SECONDS | REQUIREMENT      |
| Initial | 10:04 |                      | 41.2               |         | >40              |
|         | 15:02 |                      | 42.4               |         |                  |
| Trench  | 8:50  | 2+50                 | 57.7               |         | >40              |
|         | 13:30 | 3+00                 | 54.3               |         |                  |
|         | 14:34 | 2+00                 | 55.4               |         |                  |
|         |       | <u>DENSITY:</u>      | <u>TWICE DAILY</u> |         |                  |
|         | TIME: |                      | RESULT:            | PCF     |                  |
| Initial | 10:07 |                      | 64.4               |         | >63              |
|         | 15:04 |                      | 64.5               |         |                  |
| Trench  | 8:53  |                      | 92                 |         | 64 TO 90         |
|         | 13:33 |                      | 91                 |         | (AT LEAST 20 PCF |
|         | 14:36 |                      | 91.5               |         | LIGHTER THAN BF) |
|         |       | <u>FILTRATE LOSS</u> | <u>TWICE DAILY</u> |         |                  |
|         | TIME: |                      | RESULT:            | CC      |                  |
| Initial | 10:39 |                      | 18                 |         | <25 IN 30 MINS.  |
|         | 15:46 |                      | 18.8               |         |                  |
| Trench  | 9:27  |                      | 24                 |         | <25 IN 30 MINS.  |
|         | 14:04 |                      | 26.5               |         |                  |
|         | 15:08 |                      | 24                 |         |                  |
|         |       | <u>pH</u>            | <u>TWICE DAILY</u> |         |                  |
|         | TIME: |                      | RESULT:            |         |                  |
| Initial | 10:11 |                      | 7                  |         | 7-10             |
|         | 15:08 |                      | 7                  |         |                  |

COMMENTS / SPECIAL EVENTS:

SIGNED: \_\_\_\_\_ D. Guy  
CONTRACTOR'S QC



100 Stickle Avenue, Rockaway, NJ 07866-3146

Shepley's Hill Barrier Wall  
Soil-Bentonite Wall  
Ft. Devens, MA

**BACKFILL SLOPE - START OF SHIFT**

**DAILY QC RESULTS**

**DATE:** 8/27/12

**SHIFT NO.** I

**INSPECTOR:** D. Guy

| STATION<br>NO. | DEPTH |
|----------------|-------|
| 2+30           | 0.0   |
| 2+40           | 4.8   |
| 2+50           | 12.0  |
| 2+60           | 18.3  |
| 2+70           | 23.2  |
| 2+80           | 26.5  |
| 2+90           | 26.8  |
| 3+00           | 30.1  |
| 3+10           | 30.5  |
| 3+20           | 34.4  |
| 3+30           | 35.9  |
| 3+40           | 37.8  |
|                |       |
|                |       |
**COMMENTS:**

**SIGNED:** D. Guy  
CONTRACTOR'S QC



100 Stickle Avenue, Rockaway, NJ 07866-3146

Shepley's Hill Barrier Wall  
Soil-Bentonite Wall  
Ft. Devens, MA

**BACKFILL SLOPE - END OF SHIFT**

**DAILY QC RESULTS**

**DATE:** 8/27/12

**SHIFT NO.** 1

**INSPECTOR:** D. Guy

| STATION<br>NO. | DEPTH |    |
|----------------|-------|----|
| 2+60           | 0.0   |    |
| 2+70           | 2.0   |    |
| 2+80           | 4.0   |    |
| 2+90           | 7.4   |    |
| 3+00           | 11.7  |    |
| 3+10           | 16.5  |    |
| 3+20           | 22.4  |    |
| 3+30           | 27.7  |    |
| 3+40           | 29.4  |    |
| 3+50           | 31.5  |    |
| 3+60           | 32.4  |    |
| 3+70           | 36.6  |    |
| 3+80           | 43.3  |    |
| 3+90           | 43.6  | ND |
| 4+00           | 28.1  | ND |
|                |       |    |
|                |       |    |
**COMMENTS:**

**SIGNED:** D.Guy  
CONTRACTOR'S QC



100 Stickle Avenue, Rockaway, NJ 07866-3146

Shepley's Hill Barrier Wall  
Soil-Bentonite Wall  
Ft. Devens, MA

## SOIL-BENTONITE BACKFILL

### DAILY QC RESULTS

DATE: 8/27/12

SHIFT NO. I

INSPECTOR: D. Guy

| SLUMP   | I per Batch                        | REQUIREMENT |
|---------|------------------------------------|-------------|
| STATION | TIME                               | RESULT      |
|         | 10:05                              | 3           |
|         | 13:45                              | 3           |
|         | 15:50                              | 3           |
| DENSITY | PRIOR TO BACKFILLING - TWICE DAILY | INCHES      |

3" TO 6"  
(Prior to Backfilling)

|              |                                       |        |
|--------------|---------------------------------------|--------|
| STATION      | TIME                                  | RESULT |
|              | 10:20                                 | 116    |
|              | 14:00                                 | 117    |
|              | 16:20                                 | 117    |
| PERMEABILITY | (Laboratory) EVERY 300 CY OF BACKFILL | PCF    |

110-125 pcf  
20 PCF > Slurry Unit  
Weight

|           |                                       |                             |
|-----------|---------------------------------------|-----------------------------|
| STATION   | SAMPLE NO.                            |                             |
|           |                                       |                             |
|           |                                       |                             |
| GRADATION | (Laboratory) EVERY 300 CY OF BACKFILL | < 1X10 <sup>-7</sup> CM/SEC |

|         |                                       |                  |
|---------|---------------------------------------|------------------|
| STATION | SAMPLE NO.                            |                  |
|         |                                       |                  |
|         |                                       |                  |
| FINES   | (Laboratory) EVERY 100 CY OF BACKFILL | 30% - 40% < #200 |

|         |            |                  |
|---------|------------|------------------|
| STATION | SAMPLE NO. |                  |
|         |            |                  |
|         |            |                  |
|         |            | 30% - 40% < #200 |



Shepley's Hill Landfill Barrier wall  
Soil-Bentonite Wall  
Ft. Devens, MA

## BENTONITE SLURRY

### DAILY QC RESULTS

DATE: 8/27/12

SHIFT NO. 1

INSPECTOR: D. Guy

|         |       | <u>VISCOSITY</u>     | <u>TWICE DAILY</u> |         |                  |
|---------|-------|----------------------|--------------------|---------|------------------|
|         | TIME  |                      | RESULT             | SECONDS | REQUIREMENT      |
| Initial | 8:50  |                      | 45.2               |         | >40              |
|         | 13:15 |                      | 39.7               |         |                  |
| Trench  | 11:30 | 2+50                 | 70.4               |         | >40              |
|         | 14:15 | 3+00                 | 70.1               |         |                  |
|         | 15:10 | 2+00                 | 55.4               |         |                  |
|         |       | <u>DENSITY:</u>      | <u>TWICE DAILY</u> |         |                  |
|         | TIME: |                      | RESULT:            | PCF     |                  |
| Initial | 8:54  |                      | 64.4               |         | >63              |
|         | 13:16 |                      | 63.8               |         |                  |
| Trench  | 11:33 |                      | 94.5               |         | <b>64 TO 90</b>  |
|         | 14:18 |                      | 95                 |         | (AT LEAST 20 PCF |
|         | 15:15 |                      | 89.0               |         | LIGHTER THAN BF) |
|         |       | <u>FILTRATE LOSS</u> | <u>TWICE DAILY</u> |         |                  |
|         | TIME: |                      | RESULT:            | CC      |                  |
| Initial | 9:25  |                      | 18.2               |         | <25 IN 30 MINS.  |
|         | 13:47 |                      | 19                 |         |                  |
| Trench  | 12:04 |                      | 26                 |         | <25 IN 30 MINS.  |
|         | 14:49 |                      | 26.5               |         |                  |
|         | 15:50 |                      | 24                 |         |                  |
|         |       | <u>pH</u>            | <u>TWICE DAILY</u> |         |                  |
|         | TIME: |                      | RESULT:            |         |                  |
| Initial | 9:00  |                      | 7                  |         | 7-10             |
|         | 15:08 |                      | 7                  |         |                  |

COMMENTS / SPECIAL EVENTS:

SIGNED: \_\_\_\_\_ D. Guy  
CONTRACTOR'S QC



100 Stickle Avenue, Rockaway, NJ 07866-3146

Shepley's Hill Barrier Wall  
Soil-Bentonite Wall  
Ft. Devens, MA

**BACKFILL SLOPE - START OF SHIFT**

**DAILY QC RESULTS**

DATE: 8/28/12                      SHIFT NO. 1                      INSPECTOR: D. Guy

| STATION NO. | DEPTH |    |
|-------------|-------|----|
| 2+60        | 0.0   |    |
| 2+70        | 2.0   |    |
| 2+80        | 4.0   |    |
| 2+90        | 7.5   |    |
| 3+00        | 13.2  |    |
| 3+10        | 17.7  |    |
| 3+20        | 20.5  |    |
| 3+30        | 28.0  |    |
| 3+40        | 29.8  |    |
| 3+50        | 32.0  |    |
| 3+60        | 33.0  |    |
| 3+70        | 36.7  |    |
| 3+80        | 43.3  |    |
| 3+90        | 43.5  | ND |
| 4+00        | 28.1  | ND |
|             |       |    |
|             |       |    |
COMMENTS:

SIGNED: D. Guy  
CONTRACTOR'S QC



100 Stickle Avenue, Rockaway, NJ 07866-3146

Shepley's Hill Barrier Wall  
Soil-Bentonite Wall  
Ft. Devens, MA

**BACKFILL SLOPE - END OF SHIFT**

**DAILY QC RESULTS**

**DATE:** 8/28/12

**SHIFT NO.** I

**INSPECTOR:** D. Guy

| STATION<br>NO. | DEPTH |    |
|----------------|-------|----|
| 2+80           | 0.0   |    |
| 2+90           | 3.3   |    |
| 3+00           | 7.5   |    |
| 3+10           | 8.0   |    |
| 3+20           | 13.2  |    |
| 3+30           | 17.1  |    |
| 3+40           | 29.1  |    |
| 3+50           | 31.5  |    |
| 3+60           | 33.9  |    |
| 3+70           | 36.5  |    |
| 3+80           | 37.0  |    |
| 3+90           | 37.0  |    |
| 4+00           | 39.2  |    |
| 4+10           | 41.8  | ND |
| 4+20           | 39.4  | ND |
|                |       |    |
|                |       |    |
**COMMENTS:**

**SIGNED:** D.Guy  
CONTRACTOR'S QC



Shepley's Hill Barrier Wall  
Soil-Bentonite Wall  
Ft. Devens, MA

**SOIL-BENTONITE BACKFILL**

**DAILY QC RESULTS**

DATE: 8/28/12

SHIFT NO. I

INSPECTOR: D. Guy

| STATION | TIME  | RESULT | REQUIREMENT                        |
|---------|-------|--------|------------------------------------|
|         | 10:45 | 3      | 3" TO 6"<br>(Prior to Backfilling) |
|         | 15:45 | 3      |                                    |
|         |       |        |                                    |

**DENSITY** PRIOR TO BACKFILLING - TWICE DAILY

| STATION | TIME  | RESULT |                                             |
|---------|-------|--------|---------------------------------------------|
|         | 11:00 | 119.5  | 110-125 pcf<br>20 PCF>Slurry Unit<br>Weight |
|         | 16:00 | 120    |                                             |
|         |       |        |                                             |

**PERMEABILITY** (Laboratory) EVERY 300 CY OF BACKFILL

| STATION | SAMPLE NO. |                            |
|---------|------------|----------------------------|
|         |            | <1X10 <sup>-7</sup> CM/SEC |
|         |            |                            |

| STATION | SAMPLE NO. |                 |
|---------|------------|-----------------|
|         |            | 30% - 40%%<#200 |
|         |            |                 |

| STATION | SAMPLE NO. |                 |
|---------|------------|-----------------|
|         |            | 30% - 40%%<#200 |

Shepley's Hill Landfill Barrier wall  
Soil-Bentonite Wall  
Ft. Devens, MA

## BENTONITE SLURRY

### DAILY QC RESULTS

DATE: 8/28/12

SHIFT NO. 1

INSPECTOR: D. Guy

| <u>VISCOSITY</u>     |       |      | <u>TWICE DAILY</u> | SECONDS | REQUIREMENT                          |
|----------------------|-------|------|--------------------|---------|--------------------------------------|
| Initial              | TIME  |      | RESULT             |         |                                      |
|                      | 12:50 |      | 39.5               |         | >40                                  |
| Trench               |       |      |                    |         |                                      |
|                      | 14:20 | 3+60 | 50.4               |         | >40                                  |
|                      | 15:35 | 3+20 | 53.6               |         |                                      |
|                      |       |      |                    |         |                                      |
| <u>DENSITY:</u>      |       |      | <u>TWICE DAILY</u> | PCF     | REQUIREMENT                          |
| Initial              | TIME: |      | RESULT:            |         |                                      |
|                      | 12:55 |      | 63.8               |         | >63                                  |
| Trench               |       |      |                    |         |                                      |
|                      | 14:23 |      | 87                 |         | 64 TO 90                             |
|                      | 15:38 |      | 88.4               |         | (AT LEAST 20 PCF<br>LIGHTER THAN BF) |
|                      |       |      |                    |         |                                      |
| <u>FILTRATE LOSS</u> |       |      | <u>TWICE DAILY</u> | CC      | REQUIREMENT                          |
| Initial              | TIME: |      | RESULT:            |         |                                      |
|                      | 13:26 |      | 18.4               |         | <25 IN 30 MINS.                      |
| Trench               |       |      |                    |         |                                      |
|                      | 14:55 |      | 26                 |         | <25 IN 30 MINS.                      |
|                      | 16:10 |      | 26                 |         |                                      |
|                      |       |      |                    |         |                                      |
| <u>pH</u>            |       |      | <u>TWICE DAILY</u> |         | REQUIREMENT                          |
| Initial              | TIME: |      | RESULT:            |         |                                      |
|                      | 12:58 |      | 7                  |         | 7-10                                 |
|                      |       |      |                    |         |                                      |

#### COMMENTS / SPECIAL EVENTS:

\*\* Only worked on Trench for a 1/2 Shift (Started Digging at 12:30 pm)

SIGNED: \_\_\_\_\_ D. Guy  
CONTRACTOR'S QC



100 Stickle Avenue, Rockaway, NJ 07866-3146

Shepley's Hill Barrier Wall  
Soil-Bentonite Wall  
Ft. Devens, MA

**BACKFILL SLOPE - START OF SHIFT**

**DAILY QC RESULTS**

DATE: 8/29/12                      SHIFT NO. 1                      INSPECTOR: D. Guy

| STATION<br>NO. | DEPTH |
|----------------|-------|
| 2+80           | 0.0   |
| 2+90           | 3.3   |
| 3+00           | 7.3   |
| 3+10           | 8.2   |
| 3+20           | 14.2  |
| 3+30           | 18.1  |
| 3+40           | 31.2  |
| 3+50           | 32.3  |
| 3+60           | 34.5  |
| 3+70           | 37.3  |
| 3+80           | 37.4  |
| 3+90           | 38.1  |
| 4+00           | 39.3  |
| 4+10           | 41.8  |
|                |       |
|                |       |
ND

COMMENTS:

SIGNED: D. Guy  
CONTRACTOR'S QC



100 Stickle Avenue, Rockaway, NJ 07866-3146

Shepley's Hill Barrier Wall  
Soil-Bentonite Wall  
Ft. Devens, MA

**BACKFILL SLOPE - END OF SHIFT**

**DAILY QC RESULTS**

**DATE:** 8/29/12

**SHIFT NO.** 1

**INSPECTOR:** D. Guy

| STATION<br>NO. | DEPTH |    |
|----------------|-------|----|
| 3+10           | 0.0   |    |
| 3+20           | 1.0   |    |
| 3+30           | 5.1   |    |
| 3+40           | 12.0  |    |
| 3+50           | 18.8  |    |
| 3+60           | 22.9  |    |
| 3+70           | 24.9  |    |
| 3+80           | 26.4  |    |
| 3+90           | 26.4  |    |
| 4+00           | 26.6  |    |
| 4+10           | 26.8  |    |
| 4+20           | 29.5  |    |
| 4+30           | 29.8  |    |
| 4+40           | 32.1  |    |
| 4+50           | 32.8  | ND |
| 4+55           | 37.6  | ND |
| 4+60           | 37.3  | ND |
| 4+70           | 24.0  | ND |
|                |       |    |
|                |       |    |
**COMMENTS:**

**SIGNED:** D.Guy  
CONTRACTOR'S QC



# MORETRENCH

100 Stickle Avenue, Rockaway, NJ 07866-3146

Shepley's Hill Barrier Wall  
Soil-Bentonite Wall  
Ft. Devens, MA

## SOIL-BENTONITE BACKFILL

### DAILY QC RESULTS

DATE: 8/29/12

SHIFT NO. 1

INSPECTOR: D. Guy

#### SLUMP

1 per Batch

#### REQUIREMENT

STATION

TIME

RESULT

|  |
|--|
|  |
|  |
|  |

|       |
|-------|
| 11:15 |
| 14:38 |
|       |

|   |
|---|
| 3 |
| 3 |
|   |

INCHES

3" TO 6"  
(Prior to Backfilling)

#### DENSITY

PRIOR TO BACKFILLING - TWICE DAILY

STATION

TIME

RESULT

|  |
|--|
|  |
|  |

|       |
|-------|
| 11:34 |
| 15:00 |
|       |

|       |
|-------|
| 118   |
| 117.5 |
|       |

PCF

110-125 pcf  
20 PCF > Slurry Unit  
Weight

#### PERMEABILITY

(Laboratory) EVERY 300 CY OF BACKFILL

STATION

SAMPLE NO.

|  |
|--|
|  |
|  |

|  |
|--|
|  |
|  |

<  $1 \times 10^{-7}$  CM/SEC

#### GRADATION

(Laboratory) EVERY 300 CY OF BACKFILL

STATION

SAMPLE NO.

|  |
|--|
|  |
|  |

|  |
|--|
|  |
|  |

30% - 40% < #200

#### FINES

(Laboratory) EVERY 100 CY OF BACKFILL

STATION

SAMPLE NO.

|  |
|--|
|  |
|--|

|  |
|--|
|  |
|--|

30% - 40% < #200

Shepley's Hill Landfill Barrier wall  
Soil-Bentonite Wall  
Ft. Devens, MA

## BENTONITE SLURRY

### DAILY QC RESULTS

DATE: 8/29/12

SHIFT NO. 1

INSPECTOR: D. Guy

|         |       | <u>VISCOSITY</u>     | <u>TWICE DAILY</u> |         |                  |
|---------|-------|----------------------|--------------------|---------|------------------|
|         | TIME  |                      | RESULT             | SECONDS | REQUIREMENT      |
| Initial | 8:30  |                      | 40.5               |         | >40              |
|         | 14:50 |                      | 39.1               |         |                  |
| Trench  | 9:10  | 3+30                 | 50.5               |         | >40              |
|         | 10:30 | 3+80                 | 52.1               |         |                  |
|         | 15:30 | 4+30                 | 54                 |         |                  |
|         |       | <u>DENSITY:</u>      | <u>TWICE DAILY</u> |         |                  |
|         | TIME: |                      | RESULT:            | PCF     |                  |
| Initial | 8:32  |                      | 64.2               |         | >63              |
|         | 14:53 |                      | 63.8               |         |                  |
| Trench  | 9:15  |                      | 87                 |         | <b>64 TO 90</b>  |
|         | 10:34 |                      | 88.2               |         | (AT LEAST 20 PCF |
|         | 15:33 |                      | 89.2               |         | LIGHTER THAN BF) |
|         |       | <u>FILTRATE LOSS</u> | <u>TWICE DAILY</u> |         |                  |
|         | TIME: |                      | RESULT:            | CC      |                  |
| Initial | 9:05  |                      | 16.8               |         | <25 IN 30 MINS.  |
|         | 15:25 |                      | 17.2               |         |                  |
| Trench  | 9:50  |                      | 24.2               |         | <25 IN 30 MINS.  |
|         | 11:05 |                      | 24.8               |         |                  |
|         | 16:04 |                      | 25.5               |         |                  |
|         |       | <u>pH</u>            | <u>TWICE DAILY</u> |         |                  |
|         | TIME: |                      | RESULT:            |         |                  |
| Initial | 8:40  |                      | 7                  |         | 7-10             |
|         | 14:56 |                      | 7                  |         |                  |

COMMENTS / SPECIAL EVENTS:

SIGNED: \_\_\_\_\_ D. Guy  
CONTRACTOR'S QC



100 Stickle Avenue, Rockaway, NJ 07866-3146

Shepley's Hill Barrier Wall  
Soil-Bentonite Wall  
Ft. Devens, MA

**BACKFILL SLOPE - START OF SHIFT**

**DAILY QC RESULTS**

**DATE:** 8/30/12

**SHIFT NO.** I

**INSPECTOR:** D. Guy

| STATION<br>NO. | DEPTH |    |
|----------------|-------|----|
| 3+10           | 0.0   |    |
| 3+20           | 1.0   |    |
| 3+30           | 5.0   |    |
| 3+40           | 12.4  |    |
| 3+50           | 21.2  |    |
| 3+60           | 23.2  |    |
| 3+70           | 25.3  |    |
| 3+80           | 26.5  |    |
| 3+90           | 26.8  |    |
| 4+00           | 27.8  |    |
| 4+10           | 26.8  |    |
| 4+20           | 30.8  |    |
| 4+30           | 30.3  |    |
| 4+40           | 32.5  |    |
| 4+50           | 36.2  | ND |
| 4+55           | 37.3  | ND |
| 4+60           | 36.1  | ND |
| 4+70           | 24.8  | ND |
|                |       |    |
|                |       |    |
**COMMENTS:**

**SIGNED:** D. Guy  
CONTRACTOR'S QC



100 Stickle Avenue, Rockaway, NJ 07866-3146

Shepley's Hill Barrier Wall  
Soil-Bentonite Wall  
Ft. Devens, MA

**BACKFILL SLOPE - END OF SHIFT**

**DAILY QC RESULTS**

**DATE: 8/30/12**

**SHIFT NO. 1**

**INSPECTOR: D. Guy**

| STATION<br>NO. | DEPTH |    |
|----------------|-------|----|
| 3+80           | 1.5   |    |
| 3+90           | 3.2   |    |
| 4+00           | 4.0   |    |
| 4+10           | 5.5   |    |
| 4+20           | 7.0   |    |
| 4+30           | 10.2  |    |
| 4+40           | 12.2  |    |
| 4+50           | 16.6  |    |
| 4+60           | 28.0  |    |
| 4+70           | 28.8  |    |
| 4+80           | 30.6  |    |
| 4+90           | 30.3  |    |
| 5+00           | 39.0  |    |
| 5+10           | 39.6  |    |
| 5+20           | 39.4  |    |
| 5+30           | 35.5  | ND |
| 5+40           | 13.2  | ND |
|                |       |    |
|                |       |    |
**COMMENTS:**

**SIGNED:** D.Guy  
CONTRACTOR'S QC



100 Stickle Avenue, Rockaway, NJ 07866-3146

Shepley's Hill Barrier Wall  
Soil-Bentonite Wall  
Ft. Devens, MA

## SOIL-BENTONITE BACKFILL

### DAILY QC RESULTS

DATE: 8/30/12

SHIFT NO. I

INSPECTOR: D. Guy

#### SLUMP

1 per Batch

#### REQUIREMENT

STATION

TIME

RESULT

|  |
|--|
|  |
|  |
|  |

|       |
|-------|
| 10:30 |
| 15:45 |
|       |

|   |
|---|
| 3 |
| 3 |
|   |

INCHES

3" TO 6"  
(Prior to Backfilling)

#### DENSITY

PRIOR TO BACKFILLING - TWICE DAILY

STATION

TIME

RESULT

|  |
|--|
|  |
|  |

|       |
|-------|
| 10:46 |
| 16:00 |
|       |

|       |
|-------|
| 119.5 |
| 121.5 |
|       |

PCF

110-125 pcf  
20 PCF > Slurry Unit  
Weight

#### PERMEABILITY

(Laboratory) EVERY 300 CY OF BACKFILL

STATION

SAMPLE NO.

|  |
|--|
|  |
|  |

|  |
|--|
|  |
|  |

<  $1 \times 10^{-7}$  CM/SEC

#### GRADATION

(Laboratory) EVERY 300 CY OF BACKFILL

STATION

SAMPLE NO.

|  |
|--|
|  |
|  |

|  |
|--|
|  |
|  |

30% - 40% < #200

#### FINES

(Laboratory) EVERY 100 CY OF BACKFILL

STATION

SAMPLE NO.

|  |
|--|
|  |
|--|

|  |
|--|
|  |
|--|

30% - 40% < #200

Shepley's Hill Landfill Barrier wall  
Soil-Bentonite Wall  
Ft. Devens, MA

## BENTONITE SLURRY

### DAILY QC RESULTS

DATE: 8/30/12

SHIFT NO. 1

INSPECTOR: D. Guy

|         |       | <u>VISCOSITY</u>     | <u>TWICE DAILY</u> |         |                  |
|---------|-------|----------------------|--------------------|---------|------------------|
|         | TIME  |                      | RESULT             | SECONDS | REQUIREMENT      |
| Initial | 8:15  |                      | 40.3               |         | >40              |
|         | 14:00 |                      | 40.9               |         |                  |
| Trench  | 10:20 | 4+50                 | 55.8               |         | >40              |
|         | 11:15 | 4+00                 | 53.7               |         |                  |
|         | 13:16 | 4+20                 | 54                 |         |                  |
|         |       | <u>DENSITY:</u>      | <u>TWICE DAILY</u> |         |                  |
|         | TIME: |                      | RESULT:            | PCF     |                  |
| Initial | 8:18  |                      | 64.2               |         | >63              |
|         | 14:03 |                      | 64.2               |         |                  |
| Trench  | 10:25 |                      | 91                 |         | 64 TO 90         |
|         | 11:19 |                      | 89                 |         | (AT LEAST 20 PCF |
|         | 13:20 |                      | 89.2               |         | LIGHTER THAN BF) |
|         |       | <u>FILTRATE LOSS</u> | <u>TWICE DAILY</u> |         |                  |
|         | TIME: |                      | RESULT:            | CC      |                  |
| Initial | 8:49  |                      | 17.4               |         | <25 IN 30 MINS.  |
|         | 14:35 |                      | 17.2               |         |                  |
| Trench  | 10:57 |                      | 24                 |         | <25 IN 30 MINS.  |
|         | 11:51 |                      | 25.2               |         |                  |
|         | 13:52 |                      | 24.8               |         |                  |
|         |       | <u>pH</u>            | <u>TWICE DAILY</u> |         |                  |
|         | TIME: |                      | RESULT:            |         |                  |
| Initial | 8:21  |                      | 7                  |         | 7-10             |
|         | 14:06 |                      | 7                  |         |                  |

COMMENTS / SPECIAL EVENTS:

SIGNED: \_\_\_\_\_ D. Guy  
CONTRACTOR'S QC



100 Stickle Avenue, Rockaway, NJ 07866-3146

Shepley's Hill Barrier Wall  
Soil-Bentonite Wall  
Ft. Devens, MA

**BACKFILL SLOPE - START OF SHIFT**

**DAILY QC RESULTS**

DATE: 8/31/12                      SHIFT NO. 1                      INSPECTOR: D. Guy

| STATION<br>NO. | DEPTH |    |
|----------------|-------|----|
| 3+80           | 0.0   |    |
| 3+90           | 3.1   |    |
| 4+00           | 4.4   |    |
| 4+10           | 5.5   |    |
| 4+20           | 8.7   |    |
| 4+30           | 10.4  |    |
| 4+40           | 12.4  |    |
| 4+50           | 17.2  |    |
| 4+60           | 28.8  |    |
| 4+70           | 30.4  |    |
| 4+80           | 30.8  |    |
| 4+90           | 36.5  |    |
| 5+00           | 39.1  |    |
| 5+10           | 39.6  |    |
| 5+20           | 39.3  |    |
| 5+30           | 35.5  | ND |
| 5+40           | 12.9  | ND |
|                |       |    |
|                |       |    |
COMMENTS:

SIGNED: D. Guy  
CONTRACTOR'S QC





100 Stickle Avenue, Rockaway, NJ 07866-3146

Shepley's Hill Barrier Wall  
Soil-Bentonite Wall  
Ft. Devens, MA

**BACKFILL SLOPE - END OF SHIFT**

**DAILY QC RESULTS**

**DATE:** 8/31/12

**SHIFT NO.** I

**INSPECTOR:** D. Guy

| STATION<br>NO. | DEPTH |    |
|----------------|-------|----|
| 4+40           | 0.0   |    |
| 4+50           | 3.2   |    |
| 4+60           | 8.0   |    |
| 4+70           | 27.5  |    |
| 4+80           | 27.0  |    |
| 4+90           | 29.8  |    |
| 5+00           | 37.2  |    |
| 5+10           | 37.5  |    |
| 5+20           | 39.7  |    |
| 5+30           | 38.8  |    |
| 5+40           | 38.0  |    |
| 5+50           | 39.5  |    |
| 5+60           | 39.5  |    |
| 5+70           | 5.0   | ND |
|                |       |    |
|                |       |    |
**COMMENTS:**

**SIGNED:** D.Guy  
CONTRACTOR'S QC



Shepley's Hill Barrier Wall  
Soil-Bentonite Wall  
Ft. Devens, MA

**SOIL-BENTONITE BACKFILL**

**DAILY QC RESULTS**

DATE: 8/31/12

SHIFT NO. 1

INSPECTOR: D. Guy

| STATION | TIME  | RESULT | REQUIREMENT                        |
|---------|-------|--------|------------------------------------|
|         | 11:15 | 3.5    | 3" TO 6"<br>(Prior to Backfilling) |
|         | 13:18 | 3      |                                    |
|         |       |        |                                    |

**DENSITY** PRIOR TO BACKFILLING - TWICE DAILY

| STATION | TIME  | RESULT |                                             |
|---------|-------|--------|---------------------------------------------|
|         | 11:19 | 119    | 110-125 pcf<br>20 PCF>Slurry Unit<br>Weight |
|         | 13:21 | 118    |                                             |
|         |       |        |                                             |

**PERMEABILITY** (Laboratory) EVERY 300 CY OF BACKFILL

| STATION | SAMPLE NO. |                            |
|---------|------------|----------------------------|
|         |            | <1X10 <sup>-7</sup> CM/SEC |
|         |            |                            |

**GRADATION** (Laboratory) EVERY 300 CY OF BACKFILL

| STATION | SAMPLE NO. |                 |
|---------|------------|-----------------|
|         |            | 30% - 40%%<#200 |
|         |            |                 |

**FINES** (Laboratory) EVERY 100 CY OF BACKFILL

| STATION | SAMPLE NO. |                 |
|---------|------------|-----------------|
|         |            | 30% - 40%%<#200 |

Shepley's Hill Landfill Barrier wall  
Soil-Bentonite Wall  
Ft. Devens, MA

## BENTONITE SLURRY

### DAILY QC RESULTS

DATE: 8/31/12

SHIFT NO. 1

INSPECTOR: D. Guy

|         |       | <u>VISCOSITY</u>     | <u>TWICE DAILY</u> |         |                                      |
|---------|-------|----------------------|--------------------|---------|--------------------------------------|
|         | TIME  |                      | RESULT             | SECONDS | REQUIREMENT                          |
| Initial | 10:08 |                      | 40.4               |         | >40                                  |
|         |       |                      |                    |         |                                      |
| Trench  | 8:50  | 4+90 @ 30'           | 59                 |         | >40                                  |
|         | 13:00 | 5+20 @ 15'           | 56                 |         |                                      |
|         |       |                      |                    |         |                                      |
|         |       | <u>DENSITY:</u>      | <u>TWICE DAILY</u> |         |                                      |
|         | TIME: |                      | RESULT:            | PCF     |                                      |
| Initial | 10:13 |                      | 64.2               |         | >63                                  |
|         |       |                      |                    |         |                                      |
| Trench  | 8:54  |                      | 91.5               |         | 64 TO 90                             |
|         | 13:04 |                      | 89.5               |         | (AT LEAST 20 PCF<br>LIGHTER THAN BF) |
|         |       |                      |                    |         |                                      |
|         |       | <u>FILTRATE LOSS</u> | <u>TWICE DAILY</u> |         |                                      |
|         | TIME: |                      | RESULT:            | CC      |                                      |
| Initial | 10:44 |                      | 18                 |         | <25 IN 30 MINS.                      |
|         |       |                      |                    |         |                                      |
| Trench  | 9:27  |                      | 26                 |         | <25 IN 30 MINS.                      |
|         | 13:36 |                      | 24                 |         |                                      |
|         |       |                      |                    |         |                                      |
|         |       | <u>pH</u>            | <u>TWICE DAILY</u> |         |                                      |
|         | TIME: |                      | RESULT:            |         |                                      |
| Initial | 10:15 |                      | 7                  |         | 7-10                                 |
|         |       |                      |                    |         |                                      |

COMMENTS / SPECIAL EVENTS:

SIGNED: \_\_\_\_\_ D. Guy  
CONTRACTOR'S QC



100 Stickle Avenue, Rockaway, NJ 07866-3146

Shepley's Hill Barrier Wall  
Soil-Bentonite Wall  
Ft. Devens, MA

**BACKFILL SLOPE - START OF SHIFT**

**DAILY QC RESULTS**

DATE: 9/4/12                      SHIFT NO. 1                      INSPECTOR: D. Guy

| STATION<br>NO. | DEPTH |
|----------------|-------|
| 4+40           | 0.0   |
| 4+50           | 3.1   |
| 4+60           | 8.3   |
| 4+70           | 27.6  |
| 4+80           | 27.7  |
| 4+90           | 30.1  |
| 5+00           | 37.1  |
| 5+10           | 37.5  |
| 5+20           | 39.8  |
| 5+30           | 39.6  |
| 5+40           | 39.8  |
| 5+50           | 39.4  |
| 5+60           | 39.9  |
| 5+70           | 5.2   |
|                |       |
|                |       |
ND

COMMENTS:

SIGNED: D. Guy  
CONTRACTOR'S QC



100 Stickle Avenue, Rockaway, NJ 07866-3146

Shepley's Hill Barrier Wall  
Soil-Bentonite Wall  
Ft. Devens, MA

**BACKFILL SLOPE - END OF SHIFT**

**DAILY QC RESULTS**

DATE: 9/4/12                      SHIFT NO. 1                      INSPECTOR: D. Guy

| STATION NO. | DEPTH |    |
|-------------|-------|----|
| 4+90        | 0.0   |    |
| 5+00        | 5.0   |    |
| 5+10        | 6.2   |    |
| 5+20        | 12.9  |    |
| 5+30        | 24.7  |    |
| 5+40        | 29.5  |    |
| 5+50        | 29.0  |    |
| 5+60        | 29.5  |    |
| 5+70        | 29.0  |    |
| 5+80        | 31.3  |    |
| 5+90        | 36.5  |    |
| 6+00        | 36.6  |    |
| 6+10        | 36.6  |    |
| 6+20        | 36.5  | ND |
| 6+30        | 9.1   | ND |
|             |       |    |
|             |       |    |
COMMENTS:

SIGNED: D.Guy  
CONTRACTOR'S QC



100 Stickle Avenue, Rockaway, NJ 07866-3146

Shepley's Hill Barrier Wall  
Soil-Bentonite Wall  
Ft. Devens, MA

## SOIL-BENTONITE BACKFILL

### DAILY QC RESULTS

DATE: 9/4/12

SHIFT NO. 1

INSPECTOR: D. Guy

| SLUMP   | 1 per Batch                        |        | REQUIREMENT                        |
|---------|------------------------------------|--------|------------------------------------|
| STATION | TIME                               | RESULT | 3" TO 6"<br>(Prior to Backfilling) |
|         | 10:20                              | 4      |                                    |
|         | 15:49                              | 3      |                                    |
|         |                                    |        |                                    |
| DENSITY | PRIOR TO BACKFILLING - TWICE DAILY |        |                                    |

| STATION      | TIME                                  | RESULT | 110-125 pcf<br>20 PCF>Slurry Unit<br>Weight |
|--------------|---------------------------------------|--------|---------------------------------------------|
|              | 11:19                                 | 123    |                                             |
|              | 16:21                                 | 121    |                                             |
|              |                                       |        |                                             |
| PERMEABILITY | (Laboratory) EVERY 300 CY OF BACKFILL |        |                                             |

| STATION | SAMPLE NO. | <1X10 <sup>-7</sup> CM/SEC |
|---------|------------|----------------------------|
|         |            |                            |
|         |            |                            |
|         |            |                            |

| GRADATION |            | (Laboratory) EVERY 300 CY OF BACKFILL |
|-----------|------------|---------------------------------------|
| STATION   | SAMPLE NO. |                                       |
|           |            |                                       |
|           |            | 30% - 40%%<#200                       |

| FINES   |            | (Laboratory) EVERY 100 CY OF BACKFILL |
|---------|------------|---------------------------------------|
| STATION | SAMPLE NO. |                                       |
|         |            | 30% - 40%%<#200                       |

Shepley's Hill Landfill Barrier wall  
Soil-Bentonite Wall  
Ft. Devens, MA

## BENTONITE SLURRY

### DAILY QC RESULTS

DATE: 9/4/12

SHIFT NO. 1

INSPECTOR: D. Guy

|         |       | <u>VISCOSITY</u>     | <u>TWICE DAILY</u> |         |                  |
|---------|-------|----------------------|--------------------|---------|------------------|
|         | TIME  |                      | RESULT             | SECONDS | REQUIREMENT      |
| Initial | 11:34 |                      | 39.5               |         | >40              |
|         | 15:35 |                      | 40.1               |         |                  |
| Trench  | 11:00 | 5+00 @ 25'           | 54.4               |         | >40              |
|         | 13:50 | 5+50 @ 35'           | 56                 |         |                  |
|         | 16:15 | 5+80 @ 15'           | 64                 |         |                  |
|         |       | <u>DENSITY:</u>      | <u>TWICE DAILY</u> |         |                  |
|         | TIME: |                      | RESULT:            | PCF     |                  |
| Initial | 11:38 |                      | 63.8               |         | >63              |
|         | 15:40 |                      | 64                 |         |                  |
| Trench  | 11:04 |                      | 87.2               |         | 64 TO 90         |
|         | 13:53 |                      | 89                 |         | (AT LEAST 20 PCF |
|         | 16:21 |                      | 91.5               |         | LIGHTER THAN BF) |
|         |       | <u>FILTRATE LOSS</u> | <u>TWICE DAILY</u> |         |                  |
|         | TIME: |                      | RESULT:            | CC      |                  |
| Initial | 12:09 |                      | 18.2               |         | <25 IN 30 MINS.  |
|         | 16:11 |                      | 18                 |         |                  |
| Trench  | 11:36 |                      | 22                 |         | <25 IN 30 MINS.  |
|         | 14:25 |                      | 23                 |         |                  |
|         | 16:52 |                      | 26                 |         |                  |
|         |       | <u>pH</u>            | <u>TWICE DAILY</u> |         |                  |
|         | TIME: |                      | RESULT:            |         |                  |
| Initial | 11:35 |                      | 7                  |         | 7-10             |
|         | 15:37 |                      | 7                  |         |                  |

COMMENTS / SPECIAL EVENTS:

SIGNED: \_\_\_\_\_ D. Guy  
CONTRACTOR'S QC





100 Stickle Avenue, Rockaway, NJ 07866-3146

Shepley's Hill Barrier Wall  
Soil-Bentonite Wall  
Ft. Devens, MA

**BACKFILL SLOPE - START OF SHIFT**

**DAILY QC RESULTS**

DATE: 9/5/12                      SHIFT NO. 1                      INSPECTOR: D. Guy

| STATION NO. | DEPTH |    |
|-------------|-------|----|
| 4+90        | 0.0   |    |
| 5+00        | 4.8   |    |
| 5+10        | 7.1   |    |
| 5+20        | 14.8  |    |
| 5+30        | 26.3  |    |
| 5+40        | 29.0  |    |
| 5+50        | 29.1  |    |
| 5+60        | 30.0  |    |
| 5+70        | 29.5  |    |
| 5+80        | 33.6  |    |
| 5+90        | 36.6  |    |
| 6+00        | 36.7  |    |
| 6+10        | 36.4  |    |
| 6+20        | 36.3  | ND |
| 6+30        | 9.1   | ND |
|             |       |    |
|             |       |    |
COMMENTS:

SIGNED: D. Guy  
CONTRACTOR'S QC



100 Stickle Avenue, Rockaway, NJ 07866-3146

Shepley's Hill Barrier Wall  
Soil-Bentonite Wall  
Ft. Devens, MA

**BACKFILL SLOPE - END OF SHIFT**

**DAILY QC RESULTS**

DATE: 9/5/12                      SHIFT NO. 1                      INSPECTOR: D. Guy

| STATION NO. | DEPTH |    |
|-------------|-------|----|
| 5+00        | 0.0   |    |
| 5+10        | 2.4   |    |
| 5+20        | 6.8   |    |
| 5+30        | 19.7  |    |
| 5+40        | 22.5  |    |
| 5+50        | 24.2  |    |
| 5+60        | 25.2  |    |
| 5+70        | 30.0  |    |
| 5+80        | 29.6  |    |
| 5+90        | 29.3  |    |
| 6+00        | 30.2  |    |
| 6+10        | 34.5  |    |
| 6+20        | 37.7  |    |
| 6+30        | 36.9  | ND |
| 6+40        | 39.0  | ND |
| 6+50        | 4.4   | ND |
|             |       |    |
|             |       |    |
COMMENTS:

SIGNED: D.Guy  
CONTRACTOR'S QC

# MORETRENCH

100 Stickle Avenue, Rockaway, NJ 07866-3146

Shepley's Hill Barrier Wall  
Soil-Bentonite Wall  
Ft. Devens, MA

## SOIL-BENTONITE BACKFILL

### DAILY QC RESULTS

DATE: 9/5/12

SHIFT NO. 1

INSPECTOR: D. Guy

#### SLUMP

1 per Batch

#### REQUIREMENT

STATION

TIME

RESULT

|  |
|--|
|  |
|  |
|  |

|       |
|-------|
| 10:40 |
|       |
|       |

|   |
|---|
| 3 |
|   |
|   |

INCHES

3" TO 6"  
(Prior to Backfilling)

#### DENSITY

PRIOR TO BACKFILLING - TWICE DAILY

STATION

TIME

RESULT

|  |
|--|
|  |
|  |

|       |
|-------|
| 11:19 |
|       |
|       |

|     |
|-----|
| 121 |
|     |
|     |

PCF

110-125 pcf  
20 PCF > Slurry Unit  
Weight

#### PERMEABILITY

(Laboratory) EVERY 300 CY OF BACKFILL

STATION

SAMPLE NO.

|  |
|--|
|  |
|  |

|  |
|--|
|  |
|  |

<  $1 \times 10^{-7}$  CM/SEC

#### GRADATION

(Laboratory) EVERY 300 CY OF BACKFILL

STATION

SAMPLE NO.

|  |
|--|
|  |
|  |

|  |
|--|
|  |
|  |

30% - 40% < #200

#### FINES

(Laboratory) EVERY 100 CY OF BACKFILL

STATION

SAMPLE NO.

|  |
|--|
|  |
|--|

|  |
|--|
|  |
|--|

30% - 40% < #200

Shepley's Hill Landfill Barrier wall  
Soil-Bentonite Wall  
Ft. Devens, MA

## BENTONITE SLURRY

### DAILY QC RESULTS

DATE: 9/5/12

SHIFT NO. 1

INSPECTOR: D. Guy

|         |       | <u>VISCOSITY</u>     | <u>TWICE DAILY</u> |         |                                      |
|---------|-------|----------------------|--------------------|---------|--------------------------------------|
|         | TIME  |                      | RESULT             |         | REQUIREMENT                          |
| Initial | 9:50  | 5+50 @ 25'           | 40.1               | SECONDS | >40                                  |
|         |       |                      |                    |         |                                      |
| Trench  | 14:15 |                      | 55.3               |         | >40                                  |
|         |       |                      |                    |         |                                      |
|         |       | <u>DENSITY:</u>      | <u>TWICE DAILY</u> |         |                                      |
|         | TIME: |                      | RESULT:            |         |                                      |
| Initial | 9:54  |                      | 64                 | PCF     | >63                                  |
|         |       |                      |                    |         |                                      |
| Trench  | 14:18 |                      | 89                 |         | 64 TO 90                             |
|         |       |                      |                    |         | (AT LEAST 20 PCF<br>LIGHTER THAN BF) |
|         |       | <u>FILTRATE LOSS</u> | <u>TWICE DAILY</u> |         |                                      |
|         | TIME: |                      | RESULT:            |         |                                      |
| Initial | 10:27 |                      | 17.8               | CC      | <25 IN 30 MINS.                      |
|         |       |                      |                    |         |                                      |
| Trench  | 14:50 |                      | 23.6               |         | <25 IN 30 MINS.                      |
|         |       |                      |                    |         |                                      |
|         |       | <u>pH</u>            | <u>TWICE DAILY</u> |         |                                      |
|         | TIME: |                      | RESULT:            |         |                                      |
| Initial | 10:08 |                      | 7                  |         | 7-10                                 |
|         |       |                      |                    |         |                                      |

#### COMMENTS / SPECIAL EVENTS:

\*\* Worked 1/4 Shift (374 Broke down)

SIGNED: \_\_\_\_\_ D. Guy  
CONTRACTOR'S QC



100 Stickle Avenue, Rockaway, NJ 07866-3146

Shepley's Hill Barrier Wall  
Soil-Bentonite Wall  
Ft. Devens, MA

**BACKFILL SLOPE - START OF SHIFT**

**DAILY QC RESULTS**

DATE: 9/6/12                      SHIFT NO. 1                      INSPECTOR: D. Guy

| STATION NO. | DEPTH |    |
|-------------|-------|----|
| 5+00        | 0.0   |    |
| 5+10        | 2.5   |    |
| 5+20        | 8.5   |    |
| 5+30        | 21.2  |    |
| 5+40        | 23.3  |    |
| 5+50        | 25.0  |    |
| 5+60        | 25.2  |    |
| 5+70        | 30.7  |    |
| 5+80        | 30.6  |    |
| 5+90        | 29.2  |    |
| 6+00        | 35.5  |    |
| 6+10        | 35.5  |    |
| 6+20        | 37.6  |    |
| 6+30        | 37.4  | ND |
| 6+40        | 22.4  | ND |
| 6+50        | 4.5   | ND |
|             |       |    |
|             |       |    |
COMMENTS:

SIGNED: D. Guy  
CONTRACTOR'S QC



100 Stickle Avenue, Rockaway, NJ 07866-3146

Shepley's Hill Barrier Wall  
Soil-Bentonite Wall  
Ft. Devens, MA

**BACKFILL SLOPE - END OF SHIFT**

**DAILY QC RESULTS**

DATE: 9/6/12                      SHIFT NO. 1                      INSPECTOR: D. Guy

| STATION<br>NO. | DEPTH |    |
|----------------|-------|----|
| 5+40           | 0.0   |    |
| 5+50           | 5.5   |    |
| 5+60           | 11.6  |    |
| 5+70           | 15.0  |    |
| 5+80           | 21.6  |    |
| 5+90           | 27.0  |    |
| 6+00           | 28.7  |    |
| 6+10           | 30.8  |    |
| 6+20           | 31.4  |    |
| 6+30           | 33.3  |    |
| 6+40           | 34.0  |    |
| 6+50           | 36.8  |    |
| 6+60           | 37.6  |    |
| 6+70           | 41.0  | ND |
| 6+80           | 43.4  | ND |
| 6+90           | 6.3   | ND |
|                |       |    |
|                |       |    |
COMMENTS:

SIGNED: D.Guy  
CONTRACTOR'S QC



100 Stickle Avenue, Rockaway, NJ 07866-3146

Shepley's Hill Barrier Wall  
Soil-Bentonite Wall  
Ft. Devens, MA

## SOIL-BENTONITE BACKFILL

### DAILY QC RESULTS

DATE: 9/6/12

SHIFT NO. 1

INSPECTOR: D. Guy

| SLUMP   | 1 per Batch                        |        | REQUIREMENT                        |
|---------|------------------------------------|--------|------------------------------------|
| STATION | TIME                               | RESULT | 3" TO 6"<br>(Prior to Backfilling) |
|         | 11:00                              | 3      |                                    |
|         | 13:00                              | 3.5    |                                    |
|         |                                    |        |                                    |
| DENSITY | PRIOR TO BACKFILLING - TWICE DAILY |        |                                    |

| STATION      | TIME                                  | RESULT | 110-125 pcf<br>20 PCF>Slurry Unit<br>Weight |
|--------------|---------------------------------------|--------|---------------------------------------------|
|              | 11:19                                 | 118    |                                             |
|              | 13:15                                 | 120    |                                             |
|              |                                       |        |                                             |
| PERMEABILITY | (Laboratory) EVERY 300 CY OF BACKFILL |        |                                             |

| STATION | SAMPLE NO. | <1X10 <sup>-7</sup> CM/SEC |
|---------|------------|----------------------------|
|         |            |                            |
|         |            |                            |
|         |            |                            |

| GRADATION |            | (Laboratory) EVERY 300 CY OF BACKFILL |
|-----------|------------|---------------------------------------|
| STATION   | SAMPLE NO. |                                       |
|           |            |                                       |
|           |            |                                       |

30% - 40%%<#200

| FINES   |            | (Laboratory) EVERY 100 CY OF BACKFILL |
|---------|------------|---------------------------------------|
| STATION | SAMPLE NO. |                                       |
|         |            | 30% - 40%%<#200                       |

Shepley's Hill Landfill Barrier wall  
Soil-Bentonite Wall  
Ft. Devens, MA

## BENTONITE SLURRY

### DAILY QC RESULTS

DATE: 9/6/12

SHIFT NO. 1

INSPECTOR: D. Guy

|         |       | <u>VISCOSITY</u>     | <u>TWICE DAILY</u> |         |                  |
|---------|-------|----------------------|--------------------|---------|------------------|
|         | TIME  |                      | RESULT             | SECONDS | REQUIREMENT      |
| Initial | 8:50  | 5+50 @ 25'           | 43.2               |         | >40              |
|         | 14:00 |                      | 42.6               |         |                  |
| Trench  | 10:20 |                      | 54.9               |         | >40              |
|         | 12:36 |                      | 53.7               |         |                  |
|         | 15:00 |                      | 55.8               |         |                  |
|         |       | <u>DENSITY:</u>      | <u>TWICE DAILY</u> |         |                  |
|         | TIME: |                      | RESULT:            | PCF     |                  |
| Initial | 8:54  |                      | 64.4               |         | >63              |
|         | 14:06 |                      | 64.2               |         |                  |
| Trench  | 10:23 |                      | 89.5               |         | 64 TO 90         |
|         | 12:40 |                      | 88                 |         | (AT LEAST 20 PCF |
|         | 15:10 |                      | 89.5               |         | LIGHTER THAN BF) |
|         |       | <u>FILTRATE LOSS</u> | <u>TWICE DAILY</u> |         |                  |
|         | TIME: |                      | RESULT:            | CC      |                  |
| Initial | 9:27  |                      | 17.4               |         | <25 IN 30 MINS.  |
|         | 14:38 |                      | 16.8               |         |                  |
| Trench  | 10:54 |                      | 24.6               |         | <25 IN 30 MINS.  |
|         | 13:11 |                      | 24.2               |         |                  |
|         | 15:42 |                      | 25.6               |         |                  |
|         |       | <u>pH</u>            | <u>TWICE DAILY</u> |         |                  |
|         | TIME: |                      | RESULT:            |         |                  |
| Initial | 8:56  |                      | 7                  |         | 7-10             |
|         | 14:04 |                      | 7                  |         |                  |

#### COMMENTS / SPECIAL EVENTS:

\*\* Worked 1/4 Shift (374 Broke down)

SIGNED: \_\_\_\_\_ D. Guy  
CONTRACTOR'S QC





100 Stickle Avenue, Rockaway, NJ 07866-3146

Shepley's Hill Barrier Wall  
Soil-Bentonite Wall  
Ft. Devens, MA

**BACKFILL SLOPE - START OF SHIFT**

**DAILY QC RESULTS**

**DATE:** 9/7/12

**SHIFT NO.** 1

**INSPECTOR:** D. Guy

| STATION<br>NO. | DEPTH |    |
|----------------|-------|----|
| 5+40           | 0.0   |    |
| 5+50           | 5.3   |    |
| 5+60           | 11.8  |    |
| 5+70           | 17.5  |    |
| 5+80           | 23.9  |    |
| 5+90           | 29.0  |    |
| 6+00           | 29.1  |    |
| 6+10           | 30.6  |    |
| 6+20           | 32.4  |    |
| 6+30           | 33.4  |    |
| 6+40           | 37.2  |    |
| 6+50           | 38.3  |    |
| 6+60           | 37.8  |    |
| 6+70           | 42.7  | ND |
|                |       |    |
|                |       |    |
**COMMENTS:**

**SIGNED:** D. Guy  
CONTRACTOR'S QC



100 Stickle Avenue, Rockaway, NJ 07866-3146

Shepley's Hill Barrier Wall  
Soil-Bentonite Wall  
Ft. Devens, MA

**BACKFILL SLOPE - END OF SHIFT**

**DAILY QC RESULTS**

DATE: 9/7/12                      SHIFT NO. 1                      INSPECTOR: D. Guy

| STATION<br>NO. | DEPTH |
|----------------|-------|
| 5+80           | 0.0   |
| 5+90           | 4.8   |
| 6+00           | 20.0  |
| 6+10           | 19.9  |
| 6+20           | 23.6  |
| 6+30           | 24.4  |
| 6+40           | 28.0  |
| 6+50           | 27.7  |
| 6+60           | 28.9  |
| 6+70           | 34.9  |
| 6+80           | 37.5  |
| 6+90           | 40.3  |
| 7+00           | 40.0  |
| 7+10           | 42.8  |
| 7+20           | 43.0  |
|                |       |
|                |       |
ND

COMMENTS:

SIGNED: D.Guy  
CONTRACTOR'S QC



Shepley's Hill Barrier Wall  
Soil-Bentonite Wall  
Ft. Devens, MA

**SOIL-BENTONITE BACKFILL**

**DAILY QC RESULTS**

DATE: 9/7/12

SHIFT NO. I

INSPECTOR: D. Guy

| STATION | TIME  | RESULT | REQUIREMENT                        |
|---------|-------|--------|------------------------------------|
|         | 13:00 | 3.5    | 3" TO 6"<br>(Prior to Backfilling) |
|         | 13:30 | 3      |                                    |
|         |       |        |                                    |

**DENSITY** PRIOR TO BACKFILLING - TWICE DAILY

| STATION | TIME  | RESULT |                                             |
|---------|-------|--------|---------------------------------------------|
|         | 13:10 | 118    | 110-125 pcf<br>20 PCF>Slurry Unit<br>Weight |
|         | 13:45 | 120    |                                             |
|         |       |        |                                             |

**PERMEABILITY** (Laboratory) EVERY 300 CY OF BACKFILL

| STATION | SAMPLE NO. |                             |
|---------|------------|-----------------------------|
|         |            | < 1X10 <sup>-7</sup> CM/SEC |
|         |            |                             |

| STATION | SAMPLE NO. |                  |
|---------|------------|------------------|
|         |            | 30% - 40%%< #200 |
|         |            |                  |

| STATION | SAMPLE NO. |                  |
|---------|------------|------------------|
|         |            | 30% - 40%%< #200 |

Shepley's Hill Landfill Barrier wall  
Soil-Bentonite Wall  
Ft. Devens, MA

## BENTONITE SLURRY

### DAILY QC RESULTS

DATE: 9/7/12

SHIFT NO. 1

INSPECTOR: D. Guy

|         |       | <u>VISCOSITY</u>     | <u>TWICE DAILY</u> |         |                                      |
|---------|-------|----------------------|--------------------|---------|--------------------------------------|
|         | TIME  |                      | RESULT             | SECONDS | REQUIREMENT                          |
| Initial | 11:26 | 5+50 @ 25'           | 42.4               |         | >40                                  |
|         |       |                      |                    |         |                                      |
| Trench  | 12:40 |                      | 53.6               |         | >40                                  |
|         | 14:30 |                      | 54.9               |         |                                      |
|         |       |                      |                    |         |                                      |
|         |       | <u>DENSITY:</u>      | <u>TWICE DAILY</u> |         |                                      |
|         | TIME: |                      | RESULT:            | PCF     |                                      |
| Initial | 11:30 |                      | 64                 |         | >63                                  |
|         |       |                      |                    |         |                                      |
| Trench  | 12:45 |                      | 88                 |         | 64 TO 90                             |
|         | 14:34 |                      | 91                 |         | (AT LEAST 20 PCF<br>LIGHTER THAN BF) |
|         |       |                      |                    |         |                                      |
|         |       | <u>FILTRATE LOSS</u> | <u>TWICE DAILY</u> |         |                                      |
|         | TIME: |                      | RESULT:            | CC      |                                      |
| Initial | 12:00 |                      | 16.8               |         | <25 IN 30 MINS.                      |
|         |       |                      |                    |         |                                      |
| Trench  | 13:16 |                      | 25.5               |         | <25 IN 30 MINS.                      |
|         | 15:04 |                      | 26                 |         |                                      |
|         |       |                      |                    |         |                                      |
|         |       | <u>pH</u>            | <u>TWICE DAILY</u> |         |                                      |
|         | TIME: |                      | RESULT:            |         |                                      |
| Initial | 11:34 |                      | 7                  |         | 7-10                                 |
|         |       |                      |                    |         |                                      |

#### COMMENTS / SPECIAL EVENTS:

Worked Short Shift

SIGNED: \_\_\_\_\_ D. Guy  
CONTRACTOR'S QC



100 Stickle Avenue, Rockaway, NJ 07866-3146

Shepley's Hill Barrier Wall  
Soil-Bentonite Wall  
Ft. Devens, MA

**BACKFILL SLOPE - START OF SHIFT**

**DAILY QC RESULTS**

**DATE:** 9/10/12

**SHIFT NO.** 1

**INSPECTOR:** D. Guy

| STATION<br>NO. | DEPTH |    |
|----------------|-------|----|
| 5+80           | 0.0   |    |
| 5+90           | 12.5  |    |
| 6+00           | 23.6  |    |
| 6+10           | 21.7  |    |
| 6+20           | 23.7  |    |
| 6+30           | 24.4  |    |
| 6+40           | 28.4  |    |
| 6+50           | 28.1  |    |
| 6+60           | 30.1  |    |
| 6+70           | 36.6  |    |
| 6+80           | 38.4  |    |
| 6+90           | 40.5  |    |
| 7+00           | 40.0  |    |
| 7+10           | 42.8  |    |
| 7+20           | 42.9  | ND |
|                |       |    |
|                |       |    |
**COMMENTS:**

**SIGNED:** D. Guy  
CONTRACTOR'S QC



100 Stickle Avenue, Rockaway, NJ 07866-3146

Shepley's Hill Barrier Wall  
Soil-Bentonite Wall  
Ft. Devens, MA

**BACKFILL SLOPE - END OF SHIFT**

**DAILY QC RESULTS**

DATE: 9/10/12                      SHIFT NO. 1                      INSPECTOR: D. Guy

| STATION NO. | DEPTH |    |
|-------------|-------|----|
| 6+60        | 0.0   |    |
| 6+70        | 12.4  |    |
| 6+80        | 18.4  |    |
| 6+90        | 24.5  |    |
| 7+00        | 25.8  |    |
| 7+10        | 27.9  |    |
| 7+20        | 27.2  |    |
| 7+30        | 31.1  |    |
| 7+40        | 34.1  |    |
| 7+50        | 35.2  |    |
| 7+60        | 37.5  |    |
| 7+70        | 38.0  |    |
| 7+80        | 38.6  |    |
| 7+90        | 32.2  | ND |
| 8+00        | 11.0  | ND |
|             |       |    |
|             |       |    |
COMMENTS:

SIGNED: D.Guy  
CONTRACTOR'S QC



100 Stickle Avenue, Rockaway, NJ 07866-3146

Shepley's Hill Barrier Wall  
Soil-Bentonite Wall  
Ft. Devens, MA

## SOIL-BENTONITE BACKFILL

### DAILY QC RESULTS

DATE: 9/10/12

SHIFT NO. 1

INSPECTOR: D. Guy

| SLUMP   | 1 per Batch                        |        | REQUIREMENT                        |
|---------|------------------------------------|--------|------------------------------------|
| STATION | TIME                               | RESULT | 3" TO 6"<br>(Prior to Backfilling) |
|         | 11:00                              | 3      |                                    |
|         | 13:13                              | 3      |                                    |
|         | 15:12                              | 3      |                                    |
| DENSITY | PRIOR TO BACKFILLING - TWICE DAILY |        |                                    |

| STATION      | TIME                                  | RESULT | 110-125 pcf<br>20 PCF>Slurry Unit<br>Weight |
|--------------|---------------------------------------|--------|---------------------------------------------|
|              | 11:14                                 | 119.5  |                                             |
|              | 13:45                                 | 119    |                                             |
|              | 15:32                                 | 119.5  |                                             |
| PERMEABILITY | (Laboratory) EVERY 300 CY OF BACKFILL |        |                                             |

| STATION | SAMPLE NO. | <1X10 <sup>-7</sup> CM/SEC |
|---------|------------|----------------------------|
|         |            |                            |

| GRADATION | (Laboratory) EVERY 300 CY OF BACKFILL |  | 30% - 40%%<#200 |
|-----------|---------------------------------------|--|-----------------|
| STATION   | SAMPLE NO.                            |  |                 |
|           |                                       |  |                 |

| FINES   | (Laboratory) EVERY 100 CY OF BACKFILL |  | 30% - 40%%<#200 |
|---------|---------------------------------------|--|-----------------|
| STATION | SAMPLE NO.                            |  |                 |
|         |                                       |  |                 |

Shepley's Hill Landfill Barrier wall  
Soil-Bentonite Wall  
Ft. Devens, MA

## BENTONITE SLURRY

### DAILY QC RESULTS

DATE: 9/10/12

SHIFT NO. 1

INSPECTOR: D. Guy

|         |       | <u>VISCOSITY</u>     | <u>TWICE DAILY</u> |         |                  |
|---------|-------|----------------------|--------------------|---------|------------------|
|         | TIME  |                      | RESULT             | SECONDS | REQUIREMENT      |
| Initial | 9:55  |                      | 40.1               |         | >40              |
|         | 13:35 |                      | 39.6               |         |                  |
| Trench  | 10:30 | 6+80 @ 30'           | 49.7               |         | >40              |
|         | 12:05 | 6+40 @ 15'           | 51.2               |         |                  |
|         | 14:10 | 7+40 @ 15'           | 59                 |         |                  |
|         |       | <u>DENSITY:</u>      | <u>TWICE DAILY</u> |         |                  |
|         | TIME: |                      | RESULT:            | PCF     |                  |
| Initial | 10:00 |                      | 64                 |         | >63              |
|         | 13:38 |                      | 64                 |         |                  |
| Trench  | 10:34 |                      | 88                 |         | 64 TO 90         |
|         | 12:10 |                      | 88.2               |         | (AT LEAST 20 PCF |
|         | 14:16 |                      | 96.0               |         | LIGHTER THAN BF) |
|         |       | <u>FILTRATE LOSS</u> | <u>TWICE DAILY</u> |         |                  |
|         | TIME: |                      | RESULT:            | CC      |                  |
| Initial | 10:34 |                      | 16.7               |         | <25 IN 30 MINS.  |
|         | 14:08 |                      | 16.8               |         |                  |
| Trench  | 11:05 |                      | 25.4               |         | <25 IN 30 MINS.  |
|         | 12:43 |                      | 25.4               |         |                  |
|         | 14:49 |                      | 26.2               |         |                  |
|         |       | <u>pH</u>            | <u>TWICE DAILY</u> |         |                  |
|         | TIME: |                      | RESULT:            |         |                  |
| Initial | 10:02 |                      | 7                  |         | 7-10             |
|         | 13:45 |                      | 7                  |         |                  |

COMMENTS / SPECIAL EVENTS:

SIGNED: \_\_\_\_\_ D. Guy  
CONTRACTOR'S QC





100 Stickle Avenue, Rockaway, NJ 07866-3146

Shepley's Hill Barrier Wall  
Soil-Bentonite Wall  
Ft. Devens, MA

**BACKFILL SLOPE - START OF SHIFT**

**DAILY QC RESULTS**

**DATE:** 9/11/12

**SHIFT NO.** 1

**INSPECTOR:** D. Guy

| STATION<br>NO. | DEPTH |
|----------------|-------|
| 6+60           | 0.0   |
| 6+70           | 13.8  |
| 6+80           | 19.4  |
| 6+90           | 27.0  |
| 7+00           | 26.0  |
| 7+10           | 29.8  |
| 7+20           | 28.0  |
| 7+30           | 30.9  |
| 7+40           | 36.8  |
| 7+50           | 36.4  |
| 7+60           | 38.0  |
| 7+70           | 38.2  |
| 7+80           | 38.4  |
|                |       |
|                |       |
**COMMENTS:**

**SIGNED:** D. Guy  
CONTRACTOR'S QC



100 Stickle Avenue, Rockaway, NJ 07866-3146

Shepley's Hill Barrier Wall  
Soil-Bentonite Wall  
Ft. Devens, MA

**BACKFILL SLOPE - END OF SHIFT**

**DAILY QC RESULTS**

DATE: 9/11/12                      SHIFT NO. 1                      INSPECTOR: D. Guy

| STATION NO. | DEPTH |    |
|-------------|-------|----|
| 7+00        | 0.0   |    |
| 7+10        | 4.0   |    |
| 7+20        | 14.2  |    |
| 7+30        | 22.5  |    |
| 7+40        | 22.7  |    |
| 7+50        | 25.7  |    |
| 7+60        | 28.3  |    |
| 7+70        | 29.2  |    |
| 7+80        | 30.3  |    |
| 7+90        | 34.0  |    |
| 8+00        | 34.5  |    |
| 8+10        | 37.0  |    |
| 8+20        | 39.1  |    |
| 8+30        |       | ND |
| 8+40        | 35.2  | ND |
|             |       |    |
|             |       |    |
COMMENTS:

SIGNED: D.Guy  
CONTRACTOR'S QC

# MORETRENCH

100 Stickle Avenue, Rockaway, NJ 07866-3146

Shepley's Hill Barrier Wall  
Soil-Bentonite Wall  
Ft. Devens, MA

## SOIL-BENTONITE BACKFILL

### DAILY QC RESULTS

DATE: 9/11/12

SHIFT NO. 1

INSPECTOR: D. Guy

#### SLUMP

1 per Batch

#### REQUIREMENT

STATION

TIME

RESULT

|  |
|--|
|  |
|  |
|  |

|       |
|-------|
| 10:15 |
| 13:00 |
| 15:10 |

|   |
|---|
| 3 |
| 3 |
| 3 |

INCHES

3" TO 6"  
(Prior to Backfilling)

#### DENSITY

PRIOR TO BACKFILLING - TWICE DAILY

STATION

TIME

RESULT

|  |
|--|
|  |
|  |

|       |
|-------|
| 10:45 |
| 13:32 |
| 15:34 |

|       |
|-------|
| 118   |
| 119   |
| 118.5 |

PCF

110-125 pcf  
20 PCF > Slurry Unit  
Weight

#### PERMEABILITY

(Laboratory) EVERY 300 CY OF BACKFILL

STATION

SAMPLE NO.

|  |
|--|
|  |
|  |

|  |
|--|
|  |
|  |

<  $1 \times 10^{-7}$  CM/SEC

#### GRADATION

(Laboratory) EVERY 300 CY OF BACKFILL

STATION

SAMPLE NO.

|  |
|--|
|  |
|  |

|  |
|--|
|  |
|  |

30% - 40% < #200

#### FINES

(Laboratory) EVERY 100 CY OF BACKFILL

STATION

SAMPLE NO.

|  |
|--|
|  |
|--|

|  |
|--|
|  |
|--|

30% - 40% < #200

Shepley's Hill Landfill Barrier wall  
Soil-Bentonite Wall  
Ft. Devens, MA

## BENTONITE SLURRY

### DAILY QC RESULTS

DATE: 9/11/12

SHIFT NO. 1

INSPECTOR: D. Guy

|         |       | <u>VISCOSITY</u>     | <u>TWICE DAILY</u> |         |                                      |
|---------|-------|----------------------|--------------------|---------|--------------------------------------|
|         | TIME  |                      | RESULT             | SECONDS | REQUIREMENT                          |
| Initial | 12:35 |                      | 40.3               |         | >40                                  |
|         |       |                      |                    |         |                                      |
| Trench  | 11:15 | 7+20 @ 15'           | 53.6               |         | >40                                  |
|         | 14:30 | 7+70 @ 30'           | 55.8               |         |                                      |
|         |       |                      |                    |         |                                      |
|         |       | <u>DENSITY:</u>      | <u>TWICE DAILY</u> |         |                                      |
|         | TIME: |                      | RESULT:            | PCF     |                                      |
| Initial | 12:40 |                      | 64                 |         | >63                                  |
|         |       |                      |                    |         |                                      |
| Trench  | 11:21 |                      | 89                 |         | 64 TO 90                             |
|         | 14:33 |                      | 91                 |         | (AT LEAST 20 PCF<br>LIGHTER THAN BF) |
|         |       |                      |                    |         |                                      |
|         |       | <u>FILTRATE LOSS</u> | <u>TWICE DAILY</u> |         |                                      |
|         | TIME: |                      | RESULT:            | CC      |                                      |
| Initial | 13:12 |                      | 17.1               |         | <25 IN 30 MINS.                      |
|         |       |                      |                    |         |                                      |
| Trench  | 11:53 |                      | 25.4               |         | <25 IN 30 MINS.                      |
|         | 15:04 |                      | 25.6               |         |                                      |
|         |       |                      |                    |         |                                      |
|         |       | <u>pH</u>            | <u>TWICE DAILY</u> |         |                                      |
|         | TIME: |                      | RESULT:            |         |                                      |
| Initial | 12:43 |                      | 7                  |         | 7-10                                 |
|         |       |                      |                    |         |                                      |

#### COMMENTS / SPECIAL EVENTS:

Short Shift

SIGNED: \_\_\_\_\_ D. Guy  
CONTRACTOR'S QC



100 Stickle Avenue, Rockaway, NJ 07866-3146

Shepley's Hill Barrier Wall  
Soil-Bentonite Wall  
Ft. Devens, MA

## SOIL-BENTONITE BACKFILL

### DAILY QC RESULTS

DATE: 9/12/12

SHIFT NO. 1

INSPECTOR: D. Guy

| STATION | TIME | RESULT                             | REQUIREMENT                        |
|---------|------|------------------------------------|------------------------------------|
|         | 1:00 | 3                                  | 3" TO 6"<br>(Prior to Backfilling) |
|         | 1:30 | 3                                  |                                    |
|         |      |                                    |                                    |
| SLUMP   |      | 1 per Batch                        |                                    |
| DENSITY |      | PRIOR TO BACKFILLING - TWICE DAILY |                                    |

| STATION      | TIME | RESULT                                | REQUIREMENT                                   |
|--------------|------|---------------------------------------|-----------------------------------------------|
|              | 1:18 | 117.5                                 | 110-125 pcf<br>20 PCF > Slurry Unit<br>Weight |
|              | 1:35 | 118.5                                 |                                               |
|              |      |                                       |                                               |
| PERMEABILITY |      | (Laboratory) EVERY 300 CY OF BACKFILL |                                               |

| STATION | SAMPLE NO. | REQUIREMENT                 |
|---------|------------|-----------------------------|
|         |            | < $1 \times 10^{-7}$ CM/SEC |
|         |            |                             |

| STATION | SAMPLE NO. | REQUIREMENT      |
|---------|------------|------------------|
|         |            | 30% - 40% < #200 |
|         |            |                  |

| STATION | SAMPLE NO. | REQUIREMENT      |
|---------|------------|------------------|
|         |            | 30% - 40% < #200 |
|         |            |                  |



**BACKFILL SLOPE - START OF SHIFT**

## DAILY QC RESULTS

**INSPECTOR: D. Guy**

**COMMENTS:**

**SIGNED:** D. Guy  
CONTRACTOR'S QC



### BACKFILL SLOPE - END OF SHIFT

## DAILY QC RESULTS

**DATE: 9/13/12**

**SHIFT NO. I**

**INSPECTOR: D. Guy**

[illegible]

**COMMENTS:**

**SIGNED:** D.Guy  
CONTRACTOR'S QC



100 Stickle Avenue, Rockaway, NJ 07866-3146

Shepley's Hill Barrier Wall  
Soil-Bentonite Wall  
Ft. Devens, MA

## SOIL-BENTONITE BACKFILL

### DAILY QC RESULTS

DATE: 9/13/12

SHIFT NO. 1

INSPECTOR: D. Guy

#### SLUMP

1 per Batch

REQUIREMENT

STATION

TIME

RESULT

|  |
|--|
|  |
|  |
|  |

|       |
|-------|
| 9:00  |
| 11:30 |
| 2:13  |

|     |
|-----|
| 3.5 |
| 3   |
| 3   |

INCHES

3" TO 6"  
(Prior to Backfilling)

#### DENSITY

PRIOR TO BACKFILLING - TWICE DAILY

STATION

TIME

RESULT

|  |
|--|
|  |
|  |

|       |
|-------|
| 9:20  |
| 11:35 |
| 2:35  |

|       |
|-------|
| 118.5 |
| 118   |
| 117   |

PCF

110-125 pcf  
20 PCF > Slurry Unit  
Weight

#### PERMEABILITY

(Laboratory) EVERY 300 CY OF BACKFILL

STATION

SAMPLE NO.

|  |
|--|
|  |
|  |

|  |
|--|
|  |
|  |

<  $1 \times 10^{-7}$  CM/SEC

#### GRADATION

(Laboratory) EVERY 300 CY OF BACKFILL

STATION

SAMPLE NO.

|  |
|--|
|  |
|  |

|  |
|--|
|  |
|  |

30% - 40% < #200

#### FINES

(Laboratory) EVERY 100 CY OF BACKFILL

STATION

SAMPLE NO.

|  |
|--|
|  |
|--|

|  |
|--|
|  |
|--|

30% - 40% < #200



100 Stickle Avenue, Rockaway, NJ 07866-3146

## Shepley's Hill Landfill Barrier wall Soil-Bentonite Wall Ft. Devens, MA

## BENTONITE SLURRY

## DAILY QC RESULTS

**DATE: 9/13/12**

**SHIFT NO. I**

**INSPECTOR: D. Guy**

|         |             |                      |                    |         |                  |
|---------|-------------|----------------------|--------------------|---------|------------------|
|         |             | <u>VISCOSITY</u>     | <u>TWICE DAILY</u> |         |                  |
|         | TIME        |                      | RESULT             |         | REQUIREMENT      |
| Initial | <div></div> |                      | <div></div>        | SECONDS | >40              |
|         | <div></div> |                      | <div></div>        |         |                  |
| Trench  | <div></div> |                      | <div></div>        |         | >40              |
|         | <div></div> |                      | <div></div>        |         |                  |
|         | <div></div> |                      | <div></div>        |         |                  |
|         | <div></div> |                      | <div></div>        |         |                  |
|         |             | <u>DENSITY:</u>      | <u>TWICE DAILY</u> |         |                  |
|         | TIME:       |                      | RESULT:            |         |                  |
| Initial | <div></div> |                      | <div></div>        | PCF     | >63              |
|         | <div></div> |                      | <div></div>        |         |                  |
| Trench  | <div></div> |                      | <div></div>        |         | 64 TO 90         |
|         | <div></div> |                      | <div></div>        |         | (AT LEAST 20 PCF |
|         | <div></div> |                      | <div></div>        |         | LIGHTER THAN BF) |
|         | <div></div> |                      | <div></div>        |         |                  |
|         |             | <u>FILTRATE LOSS</u> | <u>TWICE DAILY</u> |         |                  |
|         | TIME:       |                      | RESULT:            |         |                  |
| Initial | <div></div> |                      | <div></div>        | CC      | <25 IN 30 MINS.  |
|         | <div></div> |                      | <div></div>        |         |                  |
| Trench  | <div></div> |                      | <div></div>        |         | <25 IN 30 MINS.  |
|         | <div></div> |                      | <div></div>        |         |                  |
|         | <div></div> |                      | <div></div>        |         |                  |
|         | <div></div> |                      | <div></div>        |         |                  |
|         |             | <u>pH</u>            | <u>TWICE DAILY</u> |         |                  |
|         | TIME:       |                      | RESULT:            |         |                  |
| Initial | <div></div> |                      | <div></div>        |         | 7-10             |
|         | <div></div> |                      | <div></div>        |         |                  |

**COMMENTS / SPECIAL EVENTS:**

**Excavating Complete/ Backfilling Complete by end of Day**

**SIGNED: \_\_\_\_\_ D. Guy**  
**CONTRACTOR'S QC**



## **APPENDIX F**


### **Results of Off-site Laboratory Backfill Quality Control Testing**

**(See CD Included Separately)**



|                                                                  |                       |                 |
|------------------------------------------------------------------|-----------------------|-----------------|
| Client: Moretrench American Corp.                                | Project No: GTX-11659 |                 |
| Project: Shepley Landfill                                        |                       |                 |
| Location: Devens, MA                                             |                       |                 |
| Boring ID: ---                                                   | Sample Type: bag      | Tested By: jbr  |
| Sample ID: BFM-1                                                 | Test Date: 08/20/12   | Checked By: jdt |
| Depth: ---                                                       | Test Id: 247751       |                 |
| Test Comment: ---                                                |                       |                 |
| Sample Description: Moist, olive sandy silt (soil-bentonite mix) |                       |                 |
| Sample Comment: ---                                              |                       |                 |

## Particle Size Analysis - ASTM D 422-63 (reapproved 2002)

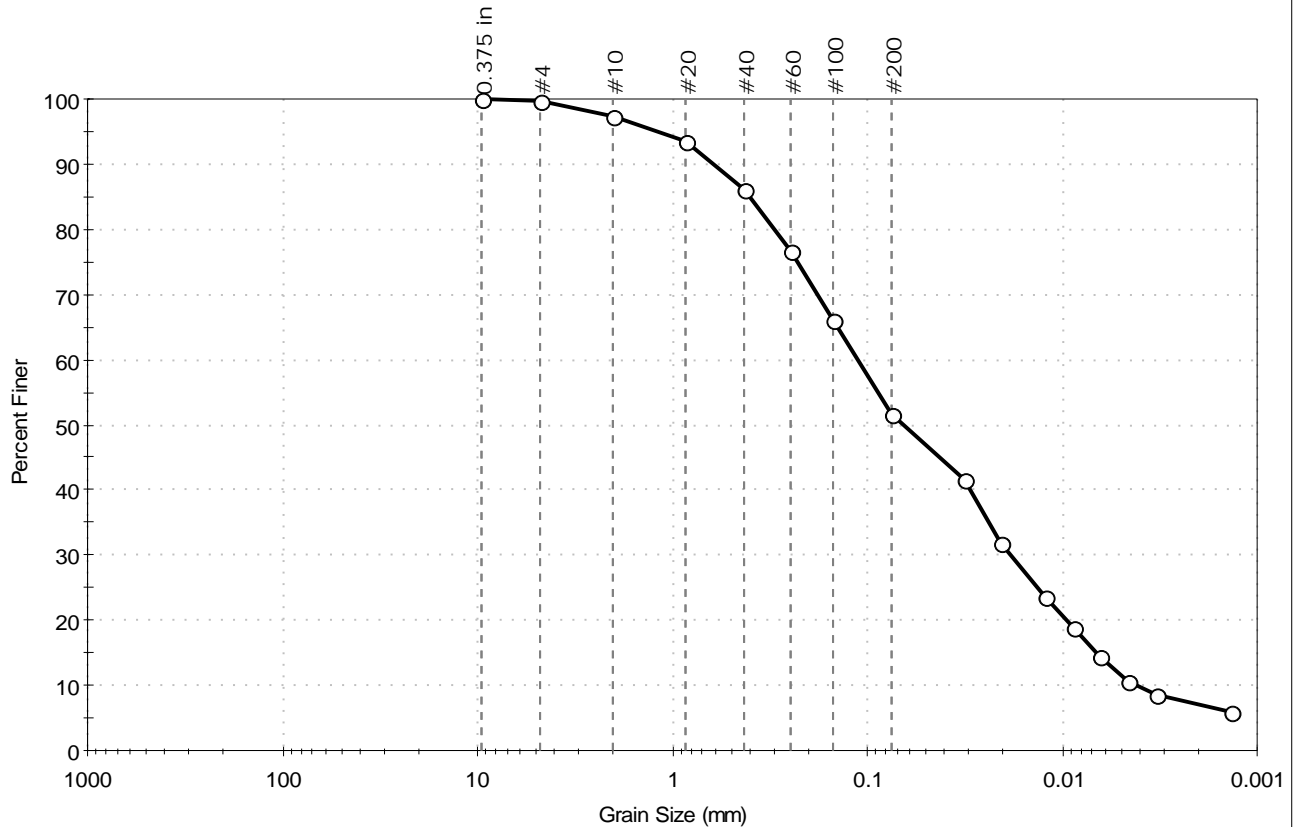

| % Cobble | % Gravel | % Sand | % Silt & Clay Size |
|----------|----------|--------|--------------------|
| ---      | 0.4      | 47.9   | 51.7               |

| Sieve Name | Sieve Size, mm     | Percent Finer | Spec. Percent | Complies |
|------------|--------------------|---------------|---------------|----------|
| 0.375 in   | 9.50               | 100           |               |          |
| #4         | 4.75               | 100           |               |          |
| #10        | 2.00               | 97            |               |          |
| #20        | 0.85               | 93            |               |          |
| #40        | 0.42               | 86            |               |          |
| #60        | 0.25               | 77            |               |          |
| #100       | 0.15               | 66            |               |          |
| #200       | 0.075              | 52            |               |          |
| ---        | Particle Size (mm) | Percent Finer | Spec. Percent | Complies |
| ---        | 0.0315             | 42            |               |          |
| ---        | 0.0205             | 32            |               |          |
| ---        | 0.0123             | 23            |               |          |
| ---        | 0.0089             | 19            |               |          |
| ---        | 0.0064             | 14            |               |          |
| ---        | 0.0046             | 10            |               |          |
| ---        | 0.0033             | 9             |               |          |
| ---        | 0.0013             | 6             |               |          |

| Coefficients                |                             |
|-----------------------------|-----------------------------|
| D <sub>85</sub> = 0.4008 mm | D <sub>30</sub> = 0.0183 mm |
| D <sub>60</sub> = 0.1121 mm | D <sub>15</sub> = 0.0066 mm |
| D <sub>50</sub> = 0.0649 mm | D <sub>10</sub> = 0.0042 mm |
| C <sub>u</sub> = N/A        | C <sub>c</sub> = N/A        |

| Classification |                       |
|----------------|-----------------------|
| ASTM           | N/A                   |
| AASHTO         | Silty Soils (A-4 (0)) |

| Sample/Test Description    |       |
|----------------------------|-------|
| Sand/Gravel Particle Shape | : --- |
| Sand/Gravel Hardness       | : --- |



|                     |                                              |             |     |
|---------------------|----------------------------------------------|-------------|-----|
| Client:             | Moretrench American Corp.                    |             |     |
| Project Name:       | Shepley Landfill                             |             |     |
| Project Location:   | Devens, MA                                   |             |     |
| GTX #:              | 11659                                        |             |     |
| Start Date:         | 8/21/2012                                    | Tested By:  | ema |
| End Date:           | 8/28/2012                                    | Checked By: | mpd |
| Boring #:           | ---                                          |             |     |
| Sample #:           | BFM-1                                        |             |     |
| Depth:              | ----                                         |             |     |
| Visual Description: | Moist, olive sandy silt (soil-bentonite mix) |             |     |

## Hydraulic Conductivity of Saturated Porous Materials Using a Flexible Wall Permeameter by ASTM D 5084 Constant Volume

|                     |   |                 |                          |
|---------------------|---|-----------------|--------------------------|
| Sample Type:        | Remolded                                                                                                | Permeant Fluid: | De-aired Distilled water |
| Orientation:        | Vertical                                                                                                | Cell #:         | 12/3/2                   |
| Sample Preparation: | Target Compaction: Moderate effort at as prepared Moisture Content . Trimmings moisture content = 28.8% |                 |                          |

| Parameter               | Initial | Final |
|-------------------------|---------|-------|
| Height, in              | 2.42    | 2.18  |
| Diameter, in            | 2.85    | 2.75  |
| Area, in <sup>2</sup>   | 6.38    | 5.94  |
| Volume, in <sup>3</sup> | 15.4    | 12.9  |
| Mass, g                 | 500     | 467   |
| Bulk Density, pcf       | 123     | 137   |
| Moisture Content, %     | 29.7    | 21.3  |
| Dry Density, pcf        | 94.9    | 113   |
| Degree of Saturation, % |         | 100   |

### B COEFFICIENT DETERMINATION

|                       |       |                          |       |
|-----------------------|-------|--------------------------|-------|
| Cell Pressure, psi:   | 95.2  | Pressure Increment, psi: | 5.00  |
| Sample Pressure, psi: | 90.14 | B Coefficient:           | 0.979 |


### FLOW DATA

| Date | Trial # | Pressure, psi |        | Manometer Readings |                |                                | Elapsed Time, sec | Gradient | Permeability K, cm/sec | Temp, °C | R <sub>t</sub> | Permeability K @ 20 °C, cm/sec |
|------|---------|---------------|--------|--------------------|----------------|--------------------------------|-------------------|----------|------------------------|----------|----------------|--------------------------------|
|      |         | Cell          | Sample | Z <sub>1</sub>     | Z <sub>2</sub> | Z <sub>1</sub> -Z <sub>2</sub> |                   |          |                        |          |                |                                |
| 8/27 | 2       | 90            | 85     | 12.0               | 11.8           | 0.2                            | 51                | 27.3     | 1.2E-07                | 20       | 1.000          | 1.2E-07                        |
| 8/27 | 3       | 90            | 85     | 12.0               | 11.8           | 0.2                            | 51                | 27.3     | 1.2E-07                | 20       | 1.000          | 1.2E-07                        |
| 8/27 | 4       | 90            | 85     | 12.0               | 11.8           | 0.2                            | 51                | 27.3     | 1.2E-07                | 20       | 1.000          | 1.2E-07                        |
| 8/27 | 5       | 90            | 85     | 12.0               | 11.8           | 0.2                            | 51                | 27.3     | 1.2E-07                | 20       | 1.000          | 1.2E-07                        |

**PERMEABILITY AT 20° C:  $1.2 \times 10^{-7}$  cm/sec (@ 5 psi effective stress)**

|                                                       |                       |
|-------------------------------------------------------|-----------------------|
| Client: Moretrench American Corp.                     | Project No: GTX-11659 |
| Project: Shepley Landfill                             |                       |
| Location: Devens, MA                                  |                       |
| Boring ID: ---                                        | Sample Type: bag      |
| Sample ID: BFM-3                                      | Test Date: 08/22/12   |
| Depth: ---                                            | Test Id: 247837       |
| Test Comment: ---                                     | Tested By: jbr        |
| Sample Description: Moist, yellowish brown silty sand | Checked By: mpd       |
| Sample Comment: ---                                   |                       |

## Particle Size Analysis - ASTM D 422-63 (reapproved 2002)

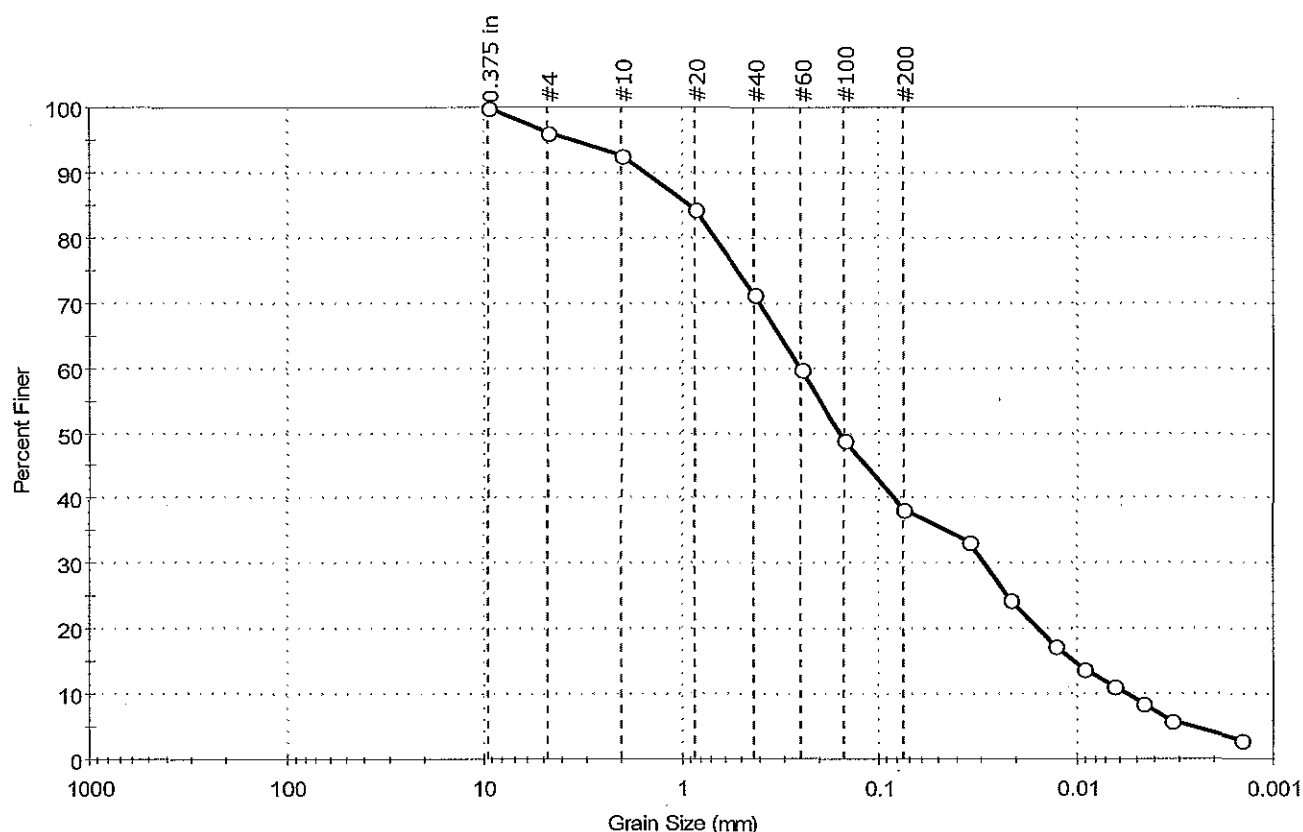

| % Cobble | % Gravel | % Sand | % Silt & Clay Size |
|----------|----------|--------|--------------------|
| —        | 3.9      | 57.8   | 38.3               |

| Sieve Name | Sieve Size, mm     | Percent Finer | Spec. Percent | Complies |
|------------|--------------------|---------------|---------------|----------|
| 0.375 in   | 9.50               | 100           |               |          |
| #4         | 4.75               | 96            |               |          |
| #10        | 2.00               | 93            |               |          |
| #20        | 0.85               | 84            |               |          |
| #40        | 0.42               | 71            |               |          |
| #60        | 0.25               | 60            |               |          |
| #100       | 0.15               | 49            |               |          |
| #200       | 0.075              | 38            |               |          |
| ---        | Particle Size (mm) | Percent Finer | Spec. Percent | Complies |
| ---        | 0.0347             | 33            |               |          |
| ---        | 0.0220             | 25            |               |          |
| ---        | 0.0129             | 17            |               |          |
| ---        | 0.0092             | 14            |               |          |
| ---        | 0.0065             | 11            |               |          |
| ---        | 0.0047             | 8             |               |          |
| ---        | 0.0033             | 6             |               |          |
| ---        | 0.0015             | 3             |               |          |

| Coefficients                |                             |
|-----------------------------|-----------------------------|
| D <sub>85</sub> = 0.9194 mm | D <sub>30</sub> = 0.0293 mm |
| D <sub>60</sub> = 0.2518 mm | D <sub>15</sub> = 0.0103 mm |
| D <sub>50</sub> = 0.1568 mm | D <sub>10</sub> = 0.0057 mm |
| C <sub>u</sub> = N/A        | C <sub>c</sub> = N/A        |

| Classification |                       |
|----------------|-----------------------|
| ASTM           | N/A                   |
| AASHTO         | Silty Soils (A-4 (0)) |

| Sample/Test Description              |
|--------------------------------------|
| Sand/Gravel Particle Shape : ROUNDED |
| Sand/Gravel Hardness : HARD          |



|                     |                                                      |             |     |
|---------------------|------------------------------------------------------|-------------|-----|
| Client:             | Moretrench American Corp.                            |             |     |
| Project Name:       | Shepley Landfill                                     |             |     |
| Project Location:   | Devens, MA                                           |             |     |
| GTX #:              | 11659                                                |             |     |
| Start Date:         | 8/24/2012                                            | Tested By:  | ema |
| End Date:           | 8/28/2012                                            | Checked By: | mpd |
| Boring #:           | ---                                                  |             |     |
| Sample #:           | BFM-3                                                |             |     |
| Depth:              | ---                                                  |             |     |
| Visual Description: | Wet, yellowish brown silty sand (soil-bentonite mix) |             |     |

## Hydraulic Conductivity of Saturated Porous Materials Using a Flexible Wall Permeameter by ASTM D 5084 Constant Volume

|                     |   |                 |                          |
|---------------------|---|-----------------|--------------------------|
| Sample Type:        | Remolded                                                                                                | Permeant Fluid: | De-aired Distilled water |
| Orientation:        | Vertical                                                                                                | Cell #:         | 19/4/5                   |
| Sample Preparation: | Target Compaction: Moderate effort at as prepared Moisture Content . Trimmings moisture content = 20.6% |                 |                          |

| Parameter               | Initial | Final |
|-------------------------|---------|-------|
| Height, in              | 2.61    | 2.20  |
| Diameter, in            | 2.85    | 2.80  |
| Area, in <sup>2</sup>   | 6.38    | 6.16  |
| Volume, in <sup>3</sup> | 16.7    | 13.5  |
| Mass, g                 | 494     | 468   |
| Bulk Density, pcf       | 113     | 131   |
| Moisture Content, %     | 27.7    | 20.9  |
| Dry Density, pcf        | 88.3    | 109   |
| Degree of Saturation, % | ---     | 99    |

### B COEFFICIENT DETERMINATION

|                       |       |                          |       |
|-----------------------|-------|--------------------------|-------|
| Cell Pressure, psi:   | 95.05 | Pressure Increment, psi: | 5.01  |
| Sample Pressure, psi: | 9.171 | B Coefficient:           | 0.984 |

### FLOW DATA


| Date | Trial # | Pressure, psi |        | Manometer Readings |                |                                | Elapsed Time, sec | Gradient | Permeability K, cm/sec | Temp, °C | R <sub>t</sub> | Permeability K @ 20 °C, cm/sec |
|------|---------|---------------|--------|--------------------|----------------|--------------------------------|-------------------|----------|------------------------|----------|----------------|--------------------------------|
|      |         | Cell          | Sample | Z <sub>1</sub>     | Z <sub>2</sub> | Z <sub>1</sub> -Z <sub>2</sub> |                   |          |                        |          |                |                                |
| 8/27 | 2       | 90            | 85     | 11.0               | 10.9           | 0.1                            | 38                | 24.8     | 8.4E-08                | 20       | 1.000          | 8.4E-08                        |
| 8/27 | 3       | 90            | 85     | 11.0               | 10.9           | 0.1                            | 38                | 24.8     | 8.4E-08                | 20       | 1.000          | 8.4E-08                        |
| 8/27 | 4       | 90            | 85     | 11.0               | 10.9           | 0.1                            | 40                | 24.8     | 8.0E-08                | 20       | 1.000          | 8.0E-08                        |
| 8/27 | 5       | 90            | 85     | 11.0               | 10.9           | 0.1                            | 41                | 24.8     | 7.8E-08                | 20       | 1.000          | 7.8E-08                        |

**PERMEABILITY AT 20° C:  $8.2 \times 10^{-8}$  cm/sec (@ 5 psi effective stress)**



|                                                       |                       |                 |
|-------------------------------------------------------|-----------------------|-----------------|
| Client: Moretrench American Corp.                     | Project No: GTX-11659 |                 |
| Project: Shepley Landfill                             |                       |                 |
| Location: Devens, MA                                  |                       |                 |
| Boring ID: ----                                       | Sample Type: bag      | Tested By: jbr  |
| Sample ID: BFM-6                                      | Test Date: 08/22/12   | Checked By: mpd |
| Depth: ----                                           | Test Id: 247840       |                 |
| Test Comment: ----                                    |                       |                 |
| Sample Description: Moist, yellowish brown silty sand |                       |                 |
| Sample Comment: ----                                  |                       |                 |

## Particle Size Analysis - ASTM D 422-63 (reapproved 2002)

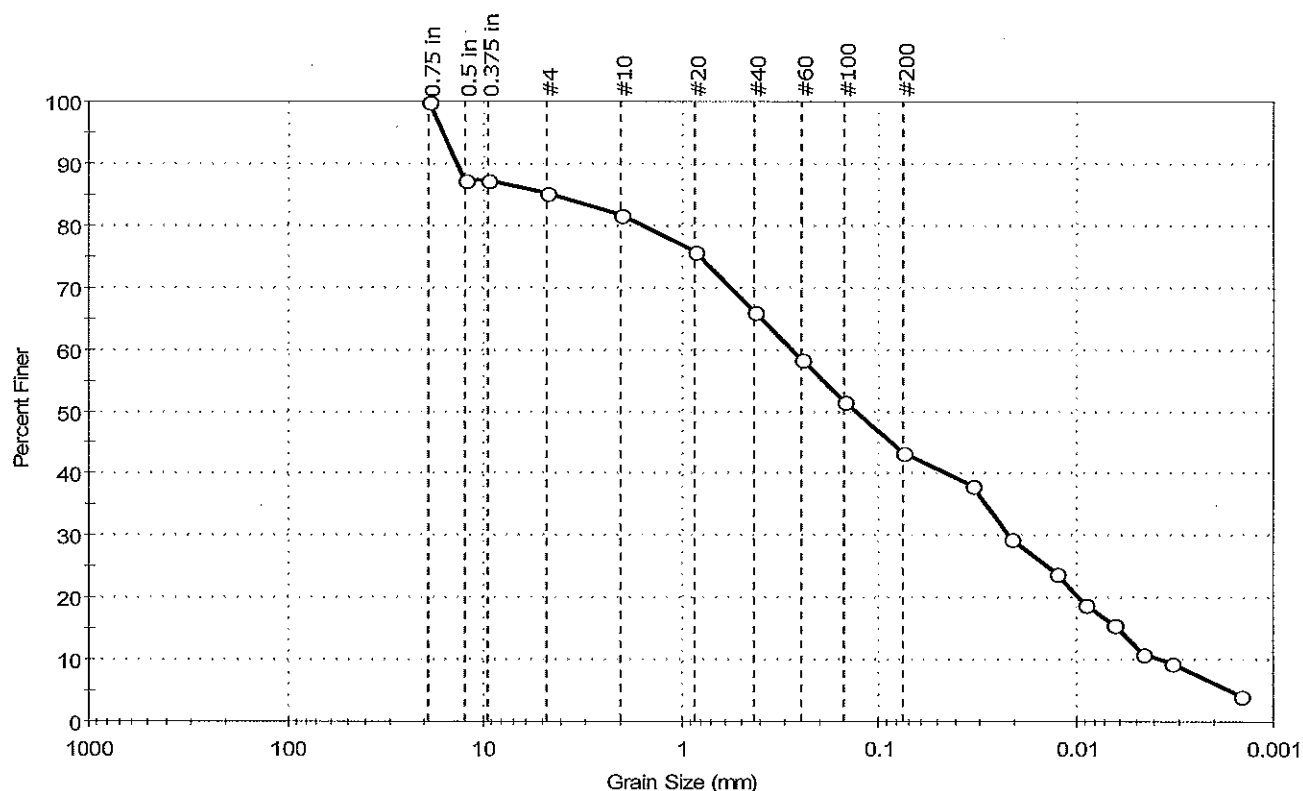

| % Cobble | % Gravel | % Sand | % Silt & Clay Size |
|----------|----------|--------|--------------------|
| —        | 14.9     | 41.9   | 43.2               |

| Sieve Name | Sieve Size, mm     | Percent Finer | Spec. Percent | Complies |
|------------|--------------------|---------------|---------------|----------|
| 0.75 in    | 19.00              | 100           |               |          |
| 0.5 in     | 12.50              | 87            |               |          |
| 0.375 in   | 9.50               | 87            |               |          |
| #4         | 4.75               | 85            |               |          |
| #10        | 2.00               | 82            |               |          |
| #20        | 0.85               | 76            |               |          |
| #40        | 0.42               | 66            |               |          |
| #60        | 0.25               | 58            |               |          |
| #100       | 0.15               | 52            |               |          |
| #200       | 0.075              | 43            |               |          |
| ---        | Particle Size (mm) | Percent Finer | Spec. Percent | Complies |
| ---        | 0.0334             | 38            |               |          |
| ---        | 0.0214             | 29            |               |          |
| ---        | 0.0125             | 24            |               |          |
| ---        | 0.0089             | 19            |               |          |
| ---        | 0.0064             | 16            |               |          |
| ---        | 0.0046             | 11            |               |          |
| ---        | 0.0033             | 9             |               |          |
| ---        | 0.0015             | 4             |               |          |

### Coefficients

|                             |                             |
|-----------------------------|-----------------------------|
| D <sub>85</sub> = 4.5862 mm | D <sub>30</sub> = 0.0220 mm |
| D <sub>60</sub> = 0.2796 mm | D <sub>15</sub> = 0.0061 mm |
| D <sub>50</sub> = 0.1306 mm | D <sub>10</sub> = 0.0038 mm |
| C <sub>u</sub> = N/A        | C <sub>c</sub> = N/A        |

### Classification

ASTM N/A

AASHTO Silty Soils (A-4 (0))

### Sample/Test Description

Sand/Gravel Particle Shape : **ROUNDED**  
 Sand/Gravel Hardness : **HARD**



|                     |                                                      |             |     |
|---------------------|------------------------------------------------------|-------------|-----|
| Client:             | Moretrench American Corp.                            |             |     |
| Project Name:       | Shepley Landfill                                     |             |     |
| Project Location:   | Devens, MA                                           |             |     |
| GTX #:              | 11659                                                |             |     |
| Start Date:         | 8/24/2012                                            | Tested By:  | ema |
| End Date:           | 8/28/2012                                            | Checked By: | mpd |
| Boring #:           | ---                                                  |             |     |
| Sample #:           | BFM-6                                                |             |     |
| Depth:              | ---                                                  |             |     |
| Visual Description: | Wet, yellowish brown silty sand (soil-bentonite mix) |             |     |

## Hydraulic Conductivity of Saturated Porous Materials Using a Flexible Wall Permeameter by ASTM D 5084 Constant Volume

|                     |   |                 |                          |
|---------------------|---|-----------------|--------------------------|
| Sample Type:        | Remolded                                                                                              | Permeant Fluid: | De-aired Distilled water |
| Orientation:        | Vertical                                                                                              | Cell #:         | 5/2/15                   |
| Sample Preparation: | Target Compaction: Moderate effort at as prepared Moisture Content . Trimmings moisture content = 27% |                 |                          |

| Parameter               | Initial | Final |
|-------------------------|---------|-------|
| Height, in              | 2.38    | 2.36  |
| Diameter, in            | 2.85    | 2.62  |
| Area, in <sup>2</sup>   | 6.38    | 5.39  |
| Volume, in <sup>3</sup> | 15.2    | 12.7  |
| Mass, g                 | 469     | 445   |
| Bulk Density, pcf       | 117     | 133   |
| Moisture Content, %     | 25.5    | 19.1  |
| Dry Density, pcf        | 93.6    | 112   |
| Degree of Saturation, % | ---     | 99    |

### B COEFFICIENT DETERMINATION

|                       |       |                          |      |
|-----------------------|-------|--------------------------|------|
| Cell Pressure, psi:   | 95.11 | Pressure Increment, psi: | 5.03 |
| Sample Pressure, psi: | 90.23 | B Coefficient:           | 1    |

### FLOW DATA


| Date | Trial # | Pressure, psi |        | Manometer Readings |                |                                | Elapsed Time, sec | Gradient | Permeability K, cm/sec | Temp, °C | R <sub>t</sub> | Permeability K @ 20 °C, cm/sec |
|------|---------|---------------|--------|--------------------|----------------|--------------------------------|-------------------|----------|------------------------|----------|----------------|--------------------------------|
|      |         | Cell          | Sample | Z <sub>1</sub>     | Z <sub>2</sub> | Z <sub>1</sub> -Z <sub>2</sub> |                   |          |                        |          |                |                                |
| 8/27 | 1       | 90            | 85     | 11.0               | 10.9           | 0.1                            | 49                | 23.1     | 8.0E-08                | 20       | 1.000          | 8.0E-08                        |
| 8/27 | 2       | 90            | 85     | 11.0               | 10.9           | 0.1                            | 55                | 23.1     | 7.1E-08                | 20       | 1.000          | 7.1E-08                        |
| 8/27 | 3       | 90            | 85     | 11.0               | 10.9           | 0.1                            | 54                | 23.1     | 7.3E-08                | 20       | 1.000          | 7.3E-08                        |
| 8/27 | 4       | 90            | 85     | 11.0               | 10.9           | 0.1                            | 54                | 23.1     | 7.3E-08                | 20       | 1.000          | 7.3E-08                        |

**PERMEABILITY AT 20° C:  $7.4 \times 10^{-8}$  cm/sec (@ 5 psi effective stress)**



|                     |                                               |              |           |
|---------------------|-----------------------------------------------|--------------|-----------|
| Client:             | Moretrench American Corp.                     | Project No:  | GTX-11659 |
| Project:            | Shepley Landfill                              | Tested By:   | jbr       |
| Location:           | Devens, MA                                    | Checked By:  | jdt       |
| Boring ID:          | ---                                           | Sample Type: | bag       |
| Sample ID:          | BFM-9                                         | Test Date:   | 08/28/12  |
| Depth :             | ---                                           | Test Id:     | 248063    |
| Test Comment:       | ---                                           |              |           |
| Sample Description: | Moist, olive clayey sand (soil-bentonite mix) |              |           |
| Sample Comment:     | ---                                           |              |           |

## Particle Size Analysis - ASTM D 422-63 (reapproved 2002)

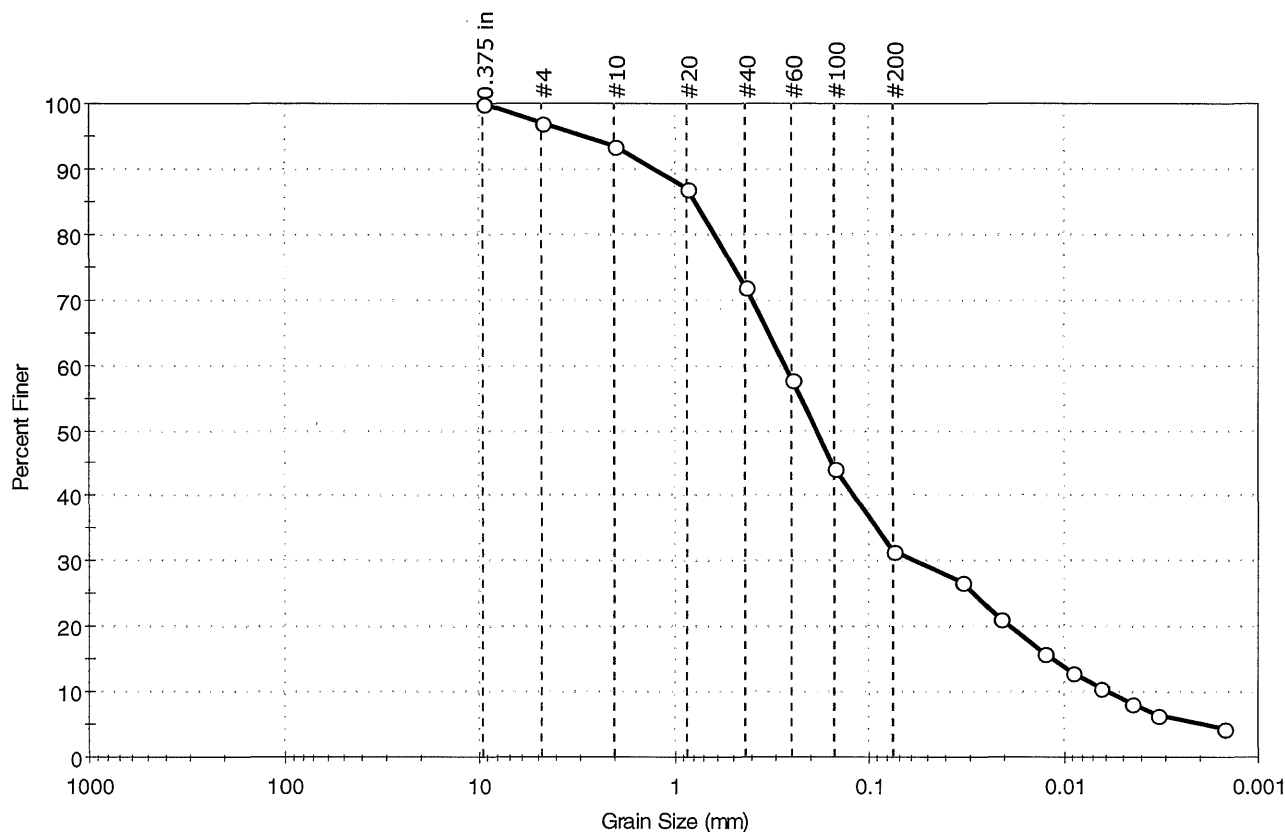

| % Cobble | % Gravel | % Sand | % Silt & Clay Size |
|----------|----------|--------|--------------------|
| ---      | 3.0      | 65.5   | 31.5               |

| Sieve Name | Sieve Size, mm     | Percent Finer | Spec. Percent | Complies |
|------------|--------------------|---------------|---------------|----------|
| 0.375 in   | 9.50               | 100           |               |          |
| #4         | 4.75               | 97            |               |          |
| #10        | 2.00               | 93            |               |          |
| #20        | 0.85               | 87            |               |          |
| #40        | 0.42               | 72            |               |          |
| #60        | 0.25               | 58            |               |          |
| #100       | 0.15               | 44            |               |          |
| #200       | 0.075              | 32            |               |          |
| ---        | Particle Size (mm) | Percent Finer | Spec. Percent | Complies |
| ---        | 0.0333             | 27            |               |          |
| ---        | 0.0212             | 21            |               |          |
| ---        | 0.0125             | 16            |               |          |
| ---        | 0.0090             | 13            |               |          |
| ---        | 0.0064             | 11            |               |          |
| ---        | 0.0045             | 8             |               |          |
| ---        | 0.0033             | 6             |               |          |
| ---        | 0.0015             | 5             |               |          |

### Coefficients

|                             |                             |
|-----------------------------|-----------------------------|
| D <sub>85</sub> = 0.7741 mm | D <sub>30</sub> = 0.0581 mm |
| D <sub>60</sub> = 0.2711 mm | D <sub>15</sub> = 0.0113 mm |
| D <sub>50</sub> = 0.1863 mm | D <sub>10</sub> = 0.0059 mm |
| C <sub>u</sub> = N/A        | C <sub>c</sub> = N/A        |

### Classification

ASTM N/A

AASHTO Silty Gravel and Sand (A-2-4 (0))

### Sample/Test Description

Sand/Gravel Particle Shape : ROUNDED  
Sand/Gravel Hardness : HARD



|                     |                                               |             |     |
|---------------------|-----------------------------------------------|-------------|-----|
| Client:             | Moretrench American Corp.                     |             |     |
| Project Name:       | Shepley Landfill                              |             |     |
| Project Location:   | Devens, MA                                    |             |     |
| GTX #:              | 11659                                         |             |     |
| Start Date:         | 8/27/2012                                     | Tested By:  | ema |
| End Date:           | 8/30/2012                                     | Checked By: | jdt |
| Boring #:           | ---                                           |             |     |
| Sample #:           | BFM-9                                         |             |     |
| Depth:              | ---                                           |             |     |
| Visual Description: | Moist, olive clayey sand (soil-bentonite mix) |             |     |

## Hydraulic Conductivity of Saturated Porous Materials Using a Flexible Wall Permeameter by ASTM D 5084 Constant Volume

Sample Type: Remolded      Permeant Fluid: De-aired Distilled water  
 Orientation: Vertical      Cell #: 2/2/4  
 Sample Preparation: Test specimen compacted with moderate effort at the as-received moisture content . Trimmings moisture content = 28.4%

| Parameter               | Initial | Final |
|-------------------------|---------|-------|
| Height, in              | 2.56    | 2.29  |
| Diameter, in            | 2.85    | 2.72  |
| Area, in <sup>2</sup>   | 6.38    | 5.81  |
| Volume, in <sup>3</sup> | 16.3    | 13.3  |
| Mass, g                 | 509     | 470   |
| Bulk Density, pcf       | 118     | 134   |
| Moisture Content, %     | 28.9    | 19.1  |
| Dry Density, pcf        | 91.9    | 113   |
| Degree of Saturation, % | ---     | 97    |

### B COEFFICIENT DETERMINATION

Cell Pressure, psi: 95.1      Pressure Increment, psi: 5.03  
 Sample Pressure, psi: 90.2      B Coefficient: 0.98


### FLOW DATA

| Date | Trial # | Pressure, psi |        | Manometer Readings |                |                                | Elapsed Time, sec | Gradient | Permeability K, cm/sec | Temp, °C | R <sub>t</sub> | Permeability K @ 20 °C, cm/sec |
|------|---------|---------------|--------|--------------------|----------------|--------------------------------|-------------------|----------|------------------------|----------|----------------|--------------------------------|
|      |         | Cell          | Sample | Z <sub>1</sub>     | Z <sub>2</sub> | Z <sub>1</sub> -Z <sub>2</sub> |                   |          |                        |          |                |                                |
| 8/29 | 1       | 90            | 85     | 12.0               | 11.8           | 0.2                            | 66                | 26.0     | 9.9E-08                | 20       | 1.000          | 9.9E-08                        |
| 8/29 | 2       | 90            | 85     | 12.0               | 11.8           | 0.2                            | 68                | 26.0     | 9.6E-08                | 20       | 1.000          | 9.6E-08                        |
| 8/29 | 3       | 90            | 85     | 12.0               | 11.8           | 0.2                            | 69                | 26.0     | 9.4E-08                | 20       | 1.000          | 9.4E-08                        |
| 8/29 | 4       | 90            | 85     | 12.0               | 11.8           | 0.2                            | 70                | 26.0     | 9.3E-08                | 20       | 1.000          | 9.3E-08                        |

**PERMEABILITY AT 20° C:  $9.5 \times 10^{-8}$  cm/sec (@ 5 psi effective stress)**

|                     |                                               |              |           |
|---------------------|-----------------------------------------------|--------------|-----------|
| Client:             | Moretrench American Corp.                     |              |           |
| Project:            | Shepley Landfill                              |              |           |
| Location:           | Devens, MA                                    | Project No:  | GTX-11659 |
| Boring ID:          | ---                                           | Sample Type: | bag       |
| Sample ID:          | BFM-10                                        | Test Date:   | 08/27/12  |
| Depth :             | ---                                           | Test Id:     | 248064    |
| Test Comment:       | ---                                           |              |           |
| Sample Description: | Moist, olive clayey sand (soil-bentonite mix) |              |           |
| Sample Comment:     | ---                                           |              |           |

## Particle Size Analysis - ASTM D 422-63 (reapproved 2002)

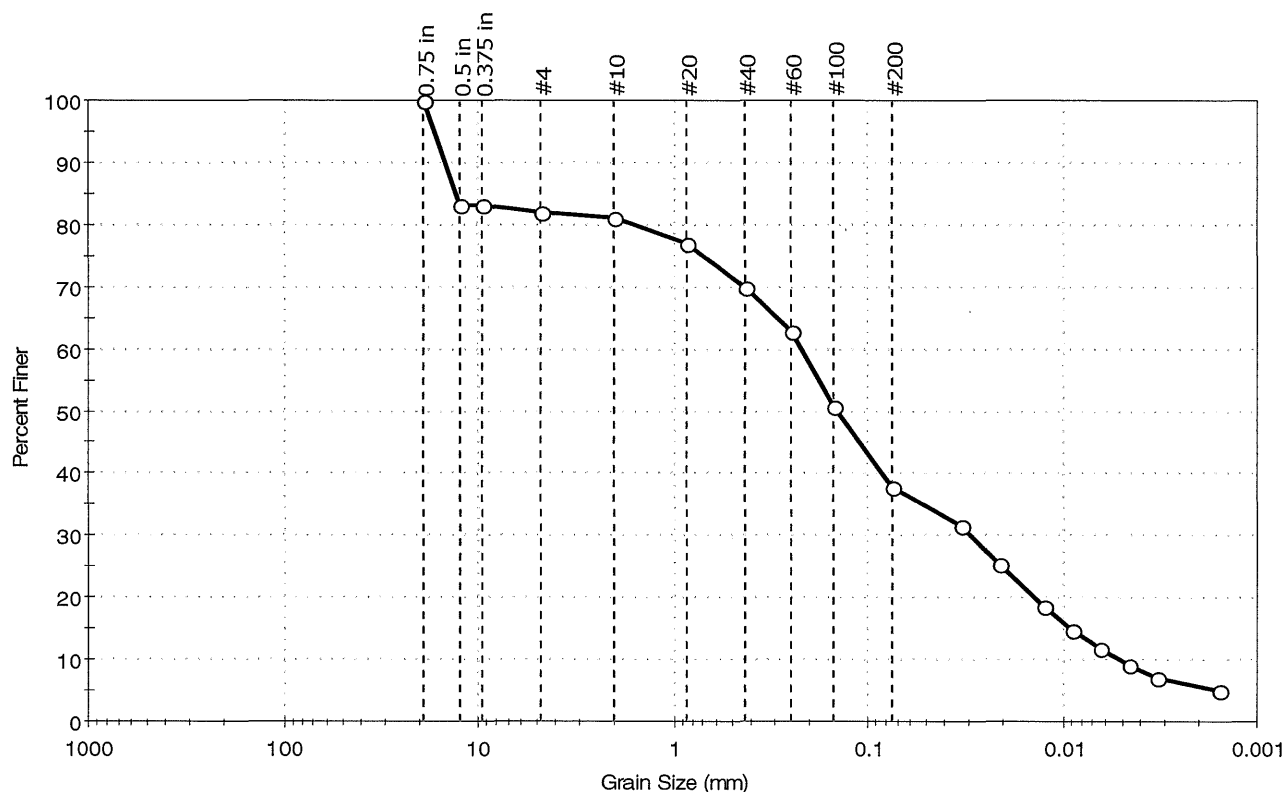

| % Cobble | % Gravel | % Sand | % Silt & Clay Size |
|----------|----------|--------|--------------------|
| ---      | 17.9     | 44.2   | 37.9               |

| Sieve Name | Sieve Size, mm     | Percent Finer | Spec. Percent | Complies |
|------------|--------------------|---------------|---------------|----------|
| 0.75 in    | 19.00              | 100           |               |          |
| 0.5 in     | 12.50              | 83            |               |          |
| 0.375 in   | 9.50               | 83            |               |          |
| #4         | 4.75               | 82            |               |          |
| #10        | 2.00               | 81            |               |          |
| #20        | 0.85               | 77            |               |          |
| #40        | 0.42               | 70            |               |          |
| #60        | 0.25               | 63            |               |          |
| #100       | 0.15               | 51            |               |          |
| #200       | 0.075              | 38            |               |          |
| ---        | Particle Size (mm) | Percent Finer | Spec. Percent | Complies |
| ---        | 0.0333             | 32            |               |          |
| ---        | 0.0210             | 25            |               |          |
| ---        | 0.0125             | 19            |               |          |
| ---        | 0.0090             | 15            |               |          |
| ---        | 0.0064             | 12            |               |          |
| ---        | 0.0046             | 9             |               |          |
| ---        | 0.0033             | 7             |               |          |
| ---        | 0.0016             | 5             |               |          |

| Coefficients                 |                             |
|------------------------------|-----------------------------|
| D <sub>85</sub> = 13.0717 mm | D <sub>30</sub> = 0.0295 mm |
| D <sub>60</sub> = 0.2212 mm  | D <sub>15</sub> = 0.0093 mm |
| D <sub>50</sub> = 0.1441 mm  | D <sub>10</sub> = 0.0050 mm |
| C <sub>u</sub> = N/A         | C <sub>c</sub> = N/A        |

| Classification |                       |
|----------------|-----------------------|
| ASTM           | N/A                   |
| AASHTO         | Silty Soils (A-4 (0)) |

| Sample/Test Description      |         |
|------------------------------|---------|
| Sand/Gravel Particle Shape : | ROUNDED |
| Sand/Gravel Hardness :       | HARD    |



|                     |                                                       |             |     |
|---------------------|-------------------------------------------------------|-------------|-----|
| Client:             | Moretrench American Corp.                             |             |     |
| Project Name:       | Shepley Landfill                                      |             |     |
| Project Location:   | Devens, MA                                            |             |     |
| GTX #:              | 11659                                                 |             |     |
| Start Date:         | 8/27/2012                                             | Tested By:  | ema |
| End Date:           | 8/30/2012                                             | Checked By: | jdt |
| Boring #:           | ---                                                   |             |     |
| Sample #:           | BFM-10                                                |             |     |
| Depth:              | ---                                                   |             |     |
| Visual Description: | Wet, yellowish brown clayey sand (soil-bentonite mix) |             |     |

## Hydraulic Conductivity of Saturated Porous Materials Using a Flexible Wall Permeameter by ASTM D 5084 Constant Volume

|                     |   |                 |                          |
|---------------------|---|-----------------|--------------------------|
| Sample Type:        | Remolded   | Permeant Fluid: | De-aired Distilled water |
| Orientation:        | Vertical   | Cell #:         | 15/1/7                   |
| Sample Preparation: | Test specimen compacted with moderate effort at the as-received moisture content . Trimmings moisture content = 28.2% |                 |                          |

| Parameter               | Initial | Final |
|-------------------------|---------|-------|
| Height, in              | 2.66    | 2.32  |
| Diameter, in            | 2.85    | 2.72  |
| Area, in <sup>2</sup>   | 6.38    | 5.81  |
| Volume, in <sup>3</sup> | 17.0    | 13.5  |
| Mass, g                 | 506     | 471   |
| Bulk Density, pcf       | 113     | 133   |
| Moisture Content, %     | 29.8    | 20.9  |
| Dry Density, pcf        | 87.3    | 110   |
| Degree of Saturation, % | ---     | 99    |

### B COEFFICIENT DETERMINATION

|                       |      |                          |      |
|-----------------------|------|--------------------------|------|
| Cell Pressure, psi:   | 95.2 | Pressure Increment, psi: | 5.00 |
| Sample Pressure, psi: | 90.2 | B Coefficient:           | 0.98 |


### FLOW DATA

| Date | Trial # | Pressure, psi |        | Manometer Readings |                |                                | Elapsed Time, sec | Gradient | Permeability K, cm/sec | Temp, °C | R <sub>t</sub> | Permeability K @ 20 °C, cm/sec |
|------|---------|---------------|--------|--------------------|----------------|--------------------------------|-------------------|----------|------------------------|----------|----------------|--------------------------------|
|      |         | Cell          | Sample | Z <sub>1</sub>     | Z <sub>2</sub> | Z <sub>1</sub> -Z <sub>2</sub> |                   |          |                        |          |                |                                |
| 8/29 | 1       | 90            | 85     | 12.0               | 11.9           | 0.1                            | 38                | 25.7     | 8.6E-08                | 20       | 1.000          | 8.6E-08                        |
| 8/29 | 2       | 90            | 85     | 12.0               | 11.9           | 0.1                            | 40                | 25.7     | 8.2E-08                | 20       | 1.000          | 8.2E-08                        |
| 8/29 | 3       | 90            | 85     | 12.0               | 11.9           | 0.1                            | 41                | 25.7     | 8.0E-08                | 20       | 1.000          | 8.0E-08                        |
| 8/29 | 4       | 90            | 85     | 12.0               | 11.9           | 0.1                            | 41                | 25.7     | 8.0E-08                | 20       | 1.000          | 8.0E-08                        |

**PERMEABILITY AT 20° C:  $8.2 \times 10^{-8}$  cm/sec (@ 5 psi effective stress)**

|                                                                             |                       |
|-----------------------------------------------------------------------------|-----------------------|
| Client: Moretrench American Corp.                                           | Project No: GTX-11659 |
| Project: Shepley Landfill                                                   |                       |
| Location: Devens, MA                                                        |                       |
| Boring ID: ---                                                              | Sample Type: bag      |
| Sample ID: BFM-13                                                           | Test Date: 09/06/12   |
| Depth: ---                                                                  | Test Id: 248846       |
| Test Comment: ---                                                           | Tested By: jbr        |
| Sample Description: Moist, yellowish brown clayey sand (soil-bentonite mix) | Checked By: jdt       |
| Sample Comment: ---                                                         |                       |

## Particle Size Analysis - ASTM D 422-63 (reapproved 2002)

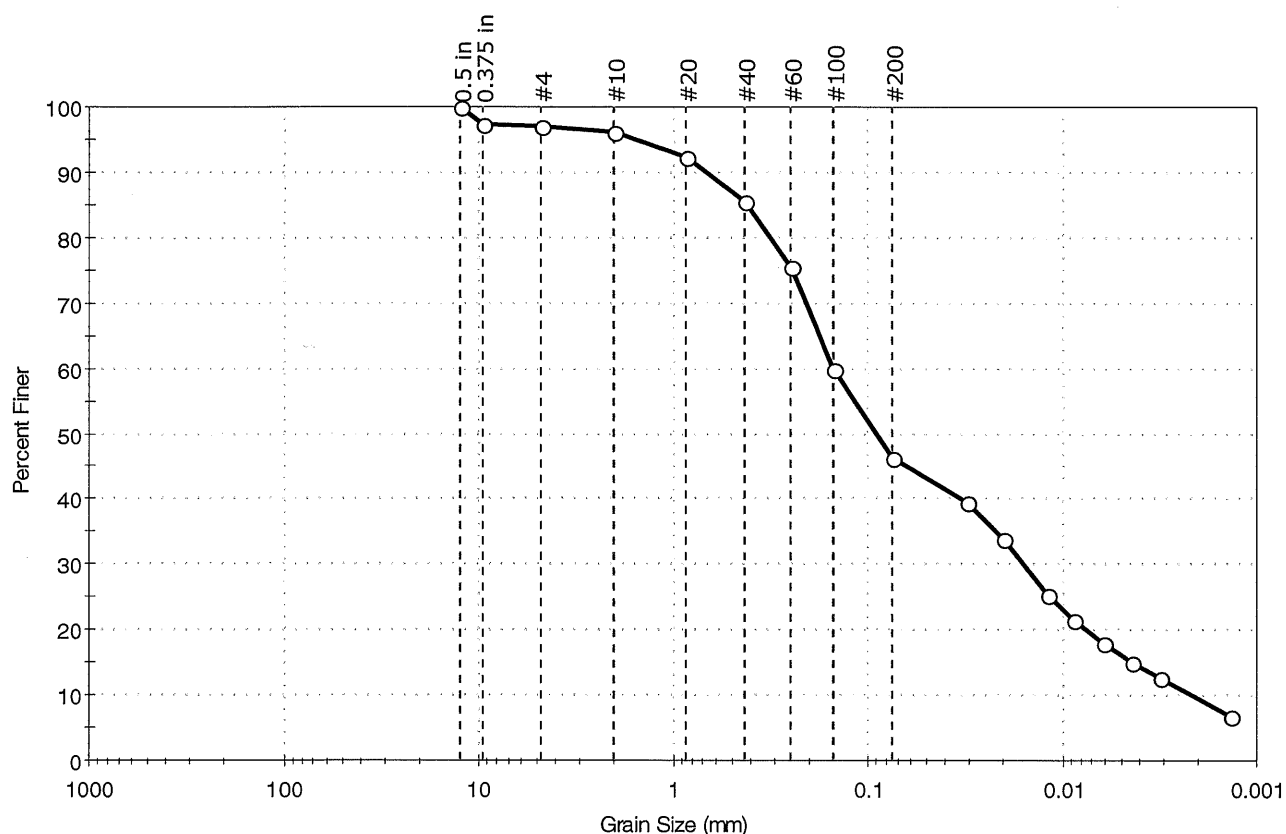

| % Cobble | % Gravel | % Sand | % Silt & Clay Size |
|----------|----------|--------|--------------------|
| ---      | 2.9      | 50.9   | 46.2               |

| Sieve Name | Sieve Size, mm     | Percent Finer | Spec. Percent | Complies |
|------------|--------------------|---------------|---------------|----------|
| 0.5 in     | 12.50              | 100           |               |          |
| 0.375 in   | 9.50               | 97            |               |          |
| #4         | 4.75               | 97            |               |          |
| #10        | 2.00               | 96            |               |          |
| #20        | 0.85               | 92            |               |          |
| #40        | 0.42               | 86            |               |          |
| #60        | 0.25               | 76            |               |          |
| #100       | 0.15               | 60            |               |          |
| #200       | 0.075              | 46            |               |          |
| ---        | Particle Size (mm) | Percent Finer | Spec. Percent | Complies |
| ---        | 0.0313             | 39            |               |          |
| ---        | 0.0200             | 34            |               |          |
| ---        | 0.0121             | 25            |               |          |
| ---        | 0.0087             | 22            |               |          |
| ---        | 0.0062             | 18            |               |          |
| ---        | 0.0044             | 15            |               |          |
| ---        | 0.0032             | 13            |               |          |
| ---        | 0.0014             | 7             |               |          |

### Coefficients

|                             |                             |
|-----------------------------|-----------------------------|
| D <sub>85</sub> = 0.4098 mm | D <sub>30</sub> = 0.0158 mm |
| D <sub>60</sub> = 0.1507 mm | D <sub>15</sub> = 0.0044 mm |
| D <sub>50</sub> = 0.0908 mm | D <sub>10</sub> = 0.0021 mm |
| C <sub>u</sub> = N/A        | C <sub>c</sub> = N/A        |

### Classification

ASTM N/A

AASHTO Silty Soils (A-4 (0))

### Sample/Test Description

Sand/Gravel Particle Shape : ROUNDED  
Sand/Gravel Hardness : HARD



|                     |                                                                   |             |     |
|---------------------|-------------------------------------------------------------------|-------------|-----|
| Client:             | Moretrench American Corp.                                         |             |     |
| Project Name:       | Shepley Landfill                                                  |             |     |
| Project Location:   | Devens, MA                                                        |             |     |
| GTX #:              | 11659                                                             |             |     |
| Start Date:         | 9/5/2012                                                          | Tested By:  | ema |
| End Date:           | 9/12/2012                                                         | Checked By: | jdt |
| Boring #:           | ---                                                               |             |     |
| Sample #:           | BFM-13                                                            |             |     |
| Depth:              | ---                                                               |             |     |
| Visual Description: | Wet, yellowish brown clayey sand with gravel (soil-bentonite mix) |             |     |

## Hydraulic Conductivity of Saturated Porous Materials Using a Flexible Wall Permeameter by ASTM D 5084 Constant Volume

Sample Type:

Remolded

Permeant Fluid:

De-aired Distilled water

Orientation:

Vertical

Cell #:

9/7/14

Sample Preparation:

Test specimen compacted with moderate effort at the as-received moisture content . Trimmings moisture content = 32.6%

| Parameter               | Initial | Final |
|-------------------------|---------|-------|
| Height, in              | 2.44    | 2.38  |
| Diameter, in            | 2.85    | 2.69  |
| Area, in <sup>2</sup>   | 6.38    | 5.68  |
| Volume, in <sup>3</sup> | 15.6    | 13.5  |
| Mass, g                 | 508     | 467   |
| Bulk Density, pcf       | 124     | 131   |
| Moisture Content, %     | 31.2    | 20.6  |
| Dry Density, pcf        | 94.5    | 109   |
| Degree of Saturation, % | ---     | 95    |


| B COEFFICIENT DETERMINATION |         |               |        |                          |                |                                |                   |          |                        |          |                |                                |
|-----------------------------|---------|---------------|--------|--------------------------|----------------|--------------------------------|-------------------|----------|------------------------|----------|----------------|--------------------------------|
| Cell Pressure, psi:         |         | 95.2          |        | Pressure Increment, psi: |                | 5.01                           |                   |          |                        |          |                |                                |
| Sample Pressure, psi:       |         | 90.0          |        | B Coefficient:           |                | 0.97                           |                   |          |                        |          |                |                                |
| FLOW DATA                   |         |               |        |                          |                |                                |                   |          |                        |          |                |                                |
| Date                        | Trial # | Pressure, psi |        | Manometer Readings       |                |                                | Elapsed Time, sec | Gradient | Permeability K, cm/sec | Temp, °C | R <sub>t</sub> | Permeability K @ 20 °C, cm/sec |
|                             |         | Cell          | Sample | Z <sub>1</sub>           | Z <sub>2</sub> | Z <sub>1</sub> -Z <sub>2</sub> |                   |          |                        |          |                |                                |
| 9/11                        | 2       | 90            | 85     | 12.0                     | 11.8           | 0.2                            | 63                | 25.0     | 1.1E-07                | 20       | 1.000          | 1.1E-07                        |
| 9/11                        | 3       | 90            | 85     | 12.0                     | 11.8           | 0.2                            | 66                | 25.0     | 1.0E-07                | 20       | 1.000          | 1.0E-07                        |
| 9/11                        | 4       | 90            | 85     | 12.0                     | 11.8           | 0.2                            | 67                | 25.0     | 1.0E-07                | 20       | 1.000          | 1.0E-07                        |
| 9/11                        | 5       | 90            | 85     | 12.0                     | 11.8           | 0.2                            | 67                | 25.0     | 1.0E-07                | 20       | 1.000          | 1.0E-07                        |

PERMEABILITY AT 20° C:  $1.0 \times 10^{-7}$  cm/sec (@ 5 psi effective stress)



|                                                                           |                       |                     |
|---------------------------------------------------------------------------|-----------------------|---------------------|
| Client: Moretrench American Corp.                                         | Project No: GTX-11659 |                     |
| Project: Shepley Landfill                                                 |                       |                     |
| Location: Devens, MA                                                      | Boring ID: ---        | Sample Type: bag    |
|                                                                           | Sample ID: BFM-16     | Test Date: 09/06/12 |
|                                                                           | Depth: ---            | Test Id: 248847     |
| Test Comment: ---                                                         |                       |                     |
| Sample Description: Wet, yellowish brown clayey sand (soil-bentonite mix) |                       |                     |
| Sample Comment: ---                                                       |                       |                     |

## Particle Size Analysis - ASTM D 422-63 (reapproved 2002)

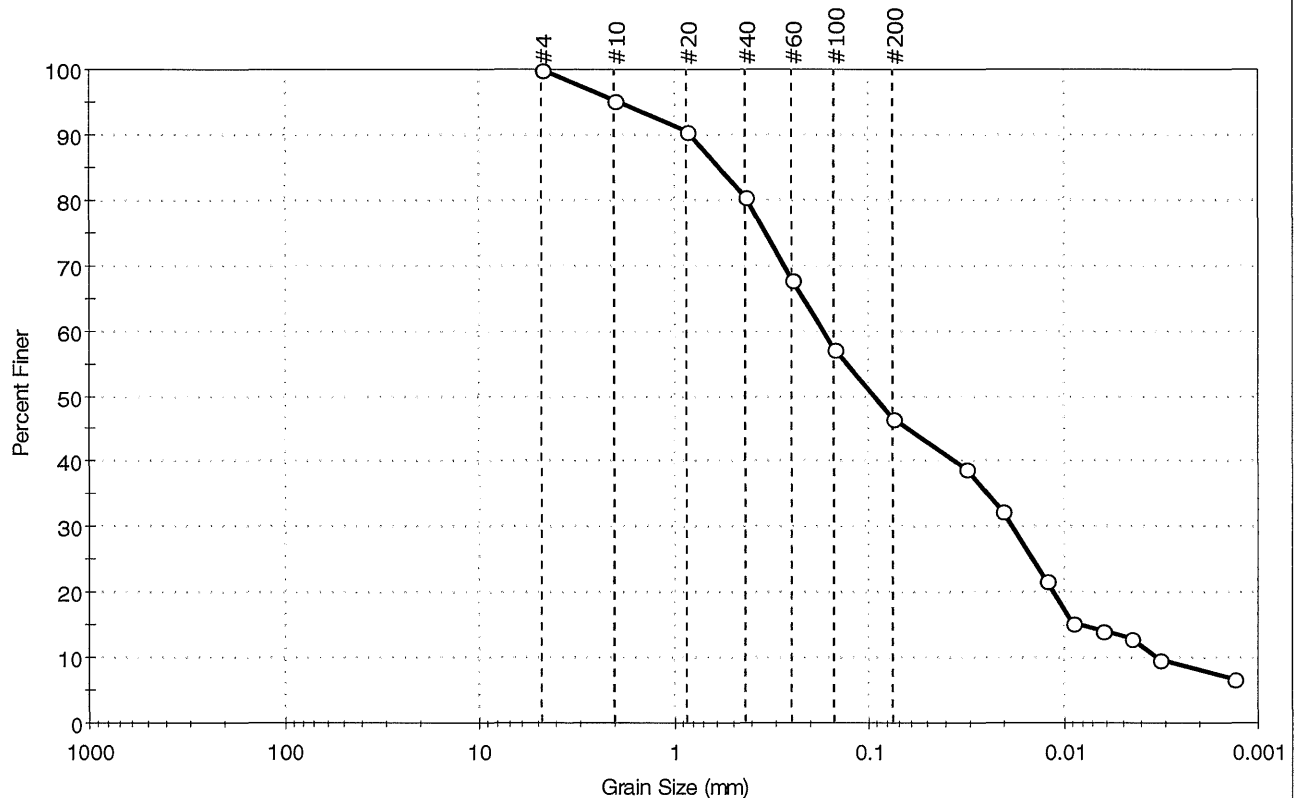

| % Cobble | % Gravel | % Sand | % Silt & Clay Size |
|----------|----------|--------|--------------------|
| --       | 0.0      | 53.4   | 46.6               |

| Sieve Name | Sieve Size, mm     | Percent Finer | Spec. Percent | Complies |
|------------|--------------------|---------------|---------------|----------|
| #4         | 4.75               | 100           |               |          |
| #10        | 2.00               | 95            |               |          |
| #20        | 0.85               | 90            |               |          |
| #40        | 0.42               | 80            |               |          |
| #60        | 0.25               | 68            |               |          |
| #100       | 0.15               | 57            |               |          |
| #200       | 0.075              | 47            |               |          |
| ---        | Particle Size (mm) | Percent Finer | Spec. Percent | Complies |
| ---        | 0.0317             | 39            |               |          |
| ---        | 0.0205             | 32            |               |          |
| ---        | 0.0123             | 22            |               |          |
| ---        | 0.0090             | 15            |               |          |
| ---        | 0.0063             | 14            |               |          |
| ---        | 0.0045             | 13            |               |          |
| ---        | 0.0032             | 10            |               |          |
| ---        | 0.0013             | 7             |               |          |

### Coefficients

|                             |                             |
|-----------------------------|-----------------------------|
| D <sub>85</sub> = 0.5824 mm | D <sub>30</sub> = 0.0183 mm |
| D <sub>60</sub> = 0.1722 mm | D <sub>15</sub> = 0.0084 mm |
| D <sub>50</sub> = 0.0938 mm | D <sub>10</sub> = 0.0034 mm |
| C <sub>u</sub> = N/A        | C <sub>c</sub> = N/A        |

### Classification

ASTM N/A

AASHTO Silty Soils (A-4 (0))

### Sample/Test Description

Sand/Gravel Particle Shape : ROUNDED  
Sand/Gravel Hardness : HARD



|                     |                                                       |             |     |
|---------------------|-------------------------------------------------------|-------------|-----|
| Client:             | Moretrench American Corp.                             |             |     |
| Project Name:       | Shepley Landfill                                      |             |     |
| Project Location:   | Devens, MA                                            |             |     |
| GTX #:              | 11659                                                 |             |     |
| Start Date:         | 9/5/2012                                              | Tested By:  | ema |
| End Date:           | 9/10/2012                                             | Checked By: | jdt |
| Boring #:           | ---                                                   |             |     |
| Sample #:           | BFM-16                                                |             |     |
| Depth:              | ---                                                   |             |     |
| Visual Description: | Wet, yellowish brown clayey sand (soil-bentonite mix) |             |     |

## Hydraulic Conductivity of Saturated Porous Materials Using a Flexible Wall Permeameter by ASTM D 5084 Constant Volume

|                     |   |                 |                          |
|---------------------|---|-----------------|--------------------------|
| Sample Type:        | Remolded   | Permeant Fluid: | De-aired Distilled water |
| Orientation:        | Vertical   | Cell #:         | 15/1/7                   |
| Sample Preparation: | Test specimen compacted with moderate effort at the as-received moisture content . Trimmings moisture content = 28.0% |                 |                          |

| Parameter               | Initial | Final |
|-------------------------|---------|-------|
| Height, in              | 2.40    | 2.14  |
| Diameter, in            | 2.85    | 2.75  |
| Area, in <sup>2</sup>   | 6.38    | 5.94  |
| Volume, in <sup>3</sup> | 15.3    | 12.7  |
| Mass, g                 | 462     | 437   |
| Bulk Density, pcf       | 115     | 131   |
| Moisture Content, %     | 29.6    | 22.5  |
| Dry Density, pcf        | 88.5    | 107   |
| Degree of Saturation, % | ---     | 98    |

### B COEFFICIENT DETERMINATION

|                       |      |                          |      |
|-----------------------|------|--------------------------|------|
| Cell Pressure, psi:   | 95.3 | Pressure Increment, psi: | 5.12 |
| Sample Pressure, psi: | 90.3 | B Coefficient:           | 0.96 |

### FLOW DATA


| Date | Trial # | Pressure, psi |        | Manometer Readings |                |                                | Elapsed Time, sec | Gradient | Permeability K, cm/sec | Temp, °C | R <sub>t</sub> | Permeability K @ 20 °C, cm/sec |
|------|---------|---------------|--------|--------------------|----------------|--------------------------------|-------------------|----------|------------------------|----------|----------------|--------------------------------|
|      |         | Cell          | Sample | Z <sub>1</sub>     | Z <sub>2</sub> | Z <sub>1</sub> -Z <sub>2</sub> |                   |          |                        |          |                |                                |
| 9/7  | 1       | 90            | 85     | 12.0               | 11.9           | 0.1                            | 35                | 27.8     | 8.5E-08                | 20       | 1.000          | 8.5E-08                        |
| 9/7  | 2       | 90            | 85     | 12.0               | 11.9           | 0.1                            | 37                | 27.8     | 8.0E-08                | 20       | 1.000          | 8.0E-08                        |
| 9/7  | 3       | 90            | 85     | 12.0               | 11.9           | 0.1                            | 41                | 27.8     | 7.2E-08                | 20       | 1.000          | 7.2E-08                        |
| 9/7  | 4       | 90            | 85     | 12.0               | 11.9           | 0.1                            | 42                | 27.8     | 7.0E-08                | 20       | 1.000          | 7.0E-08                        |

**PERMEABILITY AT 20° C:  $7.7 \times 10^{-8}$  cm/sec (@ 5 psi effective stress)**



|                                                                          |                       |
|--------------------------------------------------------------------------|-----------------------|
| Client: Moretrench American Corp.                                        | Project No: GTX-11659 |
| Project: Shepley Landfill                                                |                       |
| Location: Devens, MA                                                     |                       |
| Boring ID: ---                                                           | Sample Type: bag      |
| Sample ID: BFM-18                                                        | Test Date: 09/07/12   |
| Depth: ---                                                               | Test Id: 248848       |
| Test Comment: ---                                                        | Tested By: jbr        |
| Sample Description: Wet, yellowish brown sandy clay (soil-bentonite mix) | Checked By: jdt       |
| Sample Comment: ---                                                      |                       |

## Particle Size Analysis - ASTM D 422-63 (reapproved 2002)

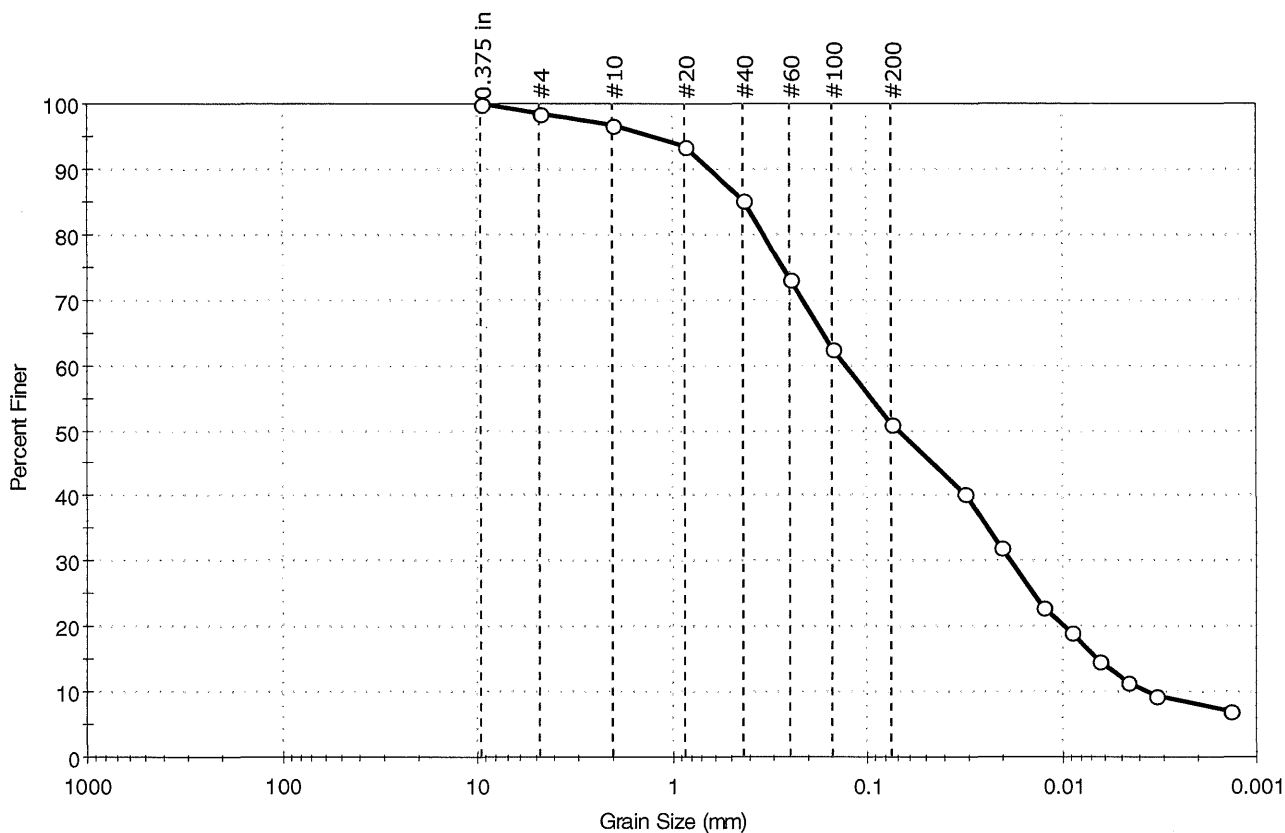

| % Cobble | % Gravel | % Sand | % Silt & Clay Size |
|----------|----------|--------|--------------------|
| ---      | 1.6      | 47.3   | 51.1               |

| Sieve Name | Sieve Size, mm     | Percent Finer | Spec. Percent | Complies |
|------------|--------------------|---------------|---------------|----------|
| 0.375 in   | 9.50               | 100           |               |          |
| #4         | 4.75               | 98            |               |          |
| #10        | 2.00               | 97            |               |          |
| #20        | 0.85               | 93            |               |          |
| #40        | 0.42               | 85            |               |          |
| #60        | 0.25               | 73            |               |          |
| #100       | 0.15               | 62            |               |          |
| #200       | 0.075              | 51            |               |          |
| ---        | Particle Size (mm) | Percent Finer | Spec. Percent | Complies |
| ---        | 0.0316             | 41            |               |          |
| ---        | 0.0208             | 32            |               |          |
| ---        | 0.0125             | 23            |               |          |
| ---        | 0.0090             | 19            |               |          |
| ---        | 0.0065             | 15            |               |          |
| ---        | 0.0046             | 12            |               |          |
| ---        | 0.0033             | 9             |               |          |
| ---        | 0.0014             | 7             |               |          |

### Coefficients

|                             |                             |
|-----------------------------|-----------------------------|
| D <sub>85</sub> = 0.4209 mm | D <sub>30</sub> = 0.0184 mm |
| D <sub>60</sub> = 0.1294 mm | D <sub>15</sub> = 0.0066 mm |
| D <sub>50</sub> = 0.0685 mm | D <sub>10</sub> = 0.0037 mm |
| C <sub>u</sub> = N/A        | C <sub>c</sub> = N/A        |

### Classification

ASTM N/A

AASHTO Silty Soils (A-4 (0))

### Sample/Test Description

Sand/Gravel Particle Shape : ---

Sand/Gravel Hardness : ---



|                     |                                                      |             |     |
|---------------------|------------------------------------------------------|-------------|-----|
| Client:             | Moretrench American Corp.                            |             |     |
| Project Name:       | Shepley Landfill                                     |             |     |
| Project Location:   | Devens, MA                                           |             |     |
| GTX #:              | 11659                                                |             |     |
| Start Date:         | 9/6/2012                                             | Tested By:  | ema |
| End Date:           | 9/10/2012                                            | Checked By: | jdt |
| Boring #:           | ---                                                  |             |     |
| Sample #:           | BFM-18                                               |             |     |
| Depth:              | ---                                                  |             |     |
| Visual Description: | Wet, yellowish brown sandy clay (soil-bentonite mix) |             |     |

## Hydraulic Conductivity of Saturated Porous Materials Using a Flexible Wall Permeameter by ASTM D 5084 Constant Volume

Sample Type: Remolded      Permeant Fluid: De-aired Distilled water  
 Orientation: Vertical      Cell #: 2/2/4  
 Sample Preparation: Test specimen compacted with moderate effort at the as-received moisture content . Trimmings moisture content = 31.6%

| Parameter               | Initial | Final |
|-------------------------|---------|-------|
| Height, in              | 2.63    | 2.31  |
| Diameter, in            | 2.85    | 2.67  |
| Area, in <sup>2</sup>   | 6.38    | 5.60  |
| Volume, in <sup>3</sup> | 16.8    | 12.9  |
| Mass, g                 | 488     | 458   |
| Bulk Density, pcf       | 111     | 135   |
| Moisture Content, %     | 25.9    | 18.2  |
| Dry Density, pcf        | 87.8    | 114   |
| Degree of Saturation, % | ---     | 96    |

### B COEFFICIENT DETERMINATION

Cell Pressure, psi: 95.1      Pressure Increment, psi: 5.06  
 Sample Pressure, psi: 90.2      B Coefficient: 0.97


### FLOW DATA

| Date | Trial # | Pressure, psi |        | Manometer Readings |                |                                | Elapsed Time, sec | Gradient | Permeability K, cm/sec | Temp, °C | R <sub>t</sub> | Permeability K @ 20 °C, cm/sec |
|------|---------|---------------|--------|--------------------|----------------|--------------------------------|-------------------|----------|------------------------|----------|----------------|--------------------------------|
|      |         | Cell          | Sample | Z <sub>1</sub>     | Z <sub>2</sub> | Z <sub>1</sub> -Z <sub>2</sub> |                   |          |                        |          |                |                                |
| 9/7  | 5       | 90            | 85     | 12.0               | 11.9           | 0.1                            | 32                | 25.8     | 1.1E-07                | 20       | 1.000          | 1.1E-07                        |
| 9/7  | 6       | 90            | 85     | 12.0               | 11.9           | 0.1                            | 36                | 25.8     | 9.4E-08                | 20       | 1.000          | 9.4E-08                        |
| 9/7  | 7       | 90            | 85     | 12.0               | 11.9           | 0.1                            | 38                | 25.8     | 8.9E-08                | 20       | 1.000          | 8.9E-08                        |
| 9/7  | 8       | 90            | 85     | 12.0               | 11.9           | 0.1                            | 40                | 25.8     | 8.5E-08                | 20       | 1.000          | 8.5E-08                        |

**PERMEABILITY AT 20° C:  $9.4 \times 10^{-8}$  cm/sec (@ 5 psi effective stress)**

|                                                                           |                       |
|---------------------------------------------------------------------------|-----------------------|
| Client: Moretrench American Corp.                                         | Project No: GTX-11659 |
| Project: Shepley Landfill                                                 | Tested By: jbr        |
| Location: Devens, MA                                                      | Checked By: jdt       |
| Boring ID: ---                                                            | Sample Type: bag      |
| Sample ID: BFM-20                                                         | Test Date: 09/06/12   |
| Depth: ---                                                                | Test Id: 248849       |
| Test Comment: ---                                                         |                       |
| Sample Description: Wet, yellowish brown clayey sand (soil-bentonite mix) |                       |
| Sample Comment: ---                                                       |                       |

## Particle Size Analysis - ASTM D 422-63 (reapproved 2002)

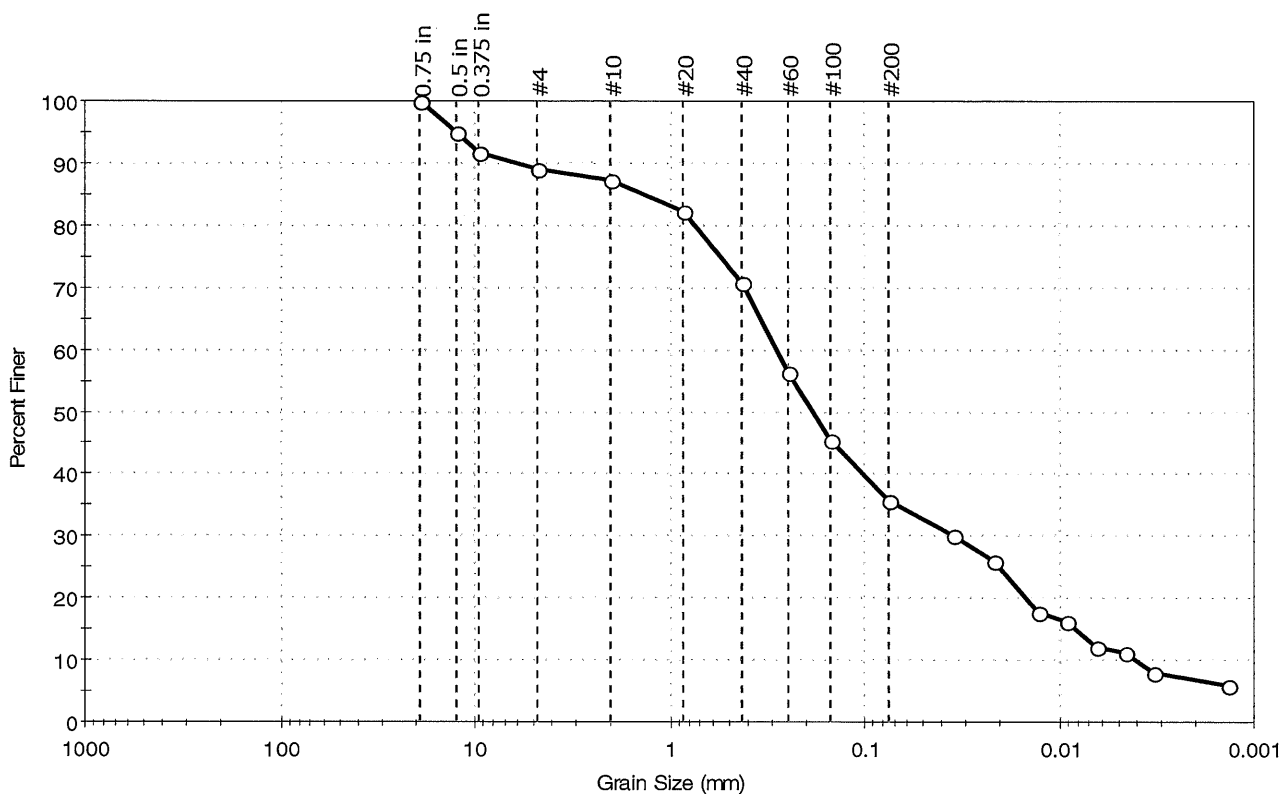

| % Cobble | % Gravel | % Sand | % Silt & Clay Size |
|----------|----------|--------|--------------------|
| ---      | 10.9     | 53.5   | 35.6               |

| Sieve Name | Sieve Size, mm     | Percent Finer | Spec. Percent | Complies |
|------------|--------------------|---------------|---------------|----------|
| 0.75 in    | 19.00              | 100           |               |          |
| 0.5 in     | 12.50              | 95            |               |          |
| 0.375 in   | 9.50               | 92            |               |          |
| #4         | 4.75               | 89            |               |          |
| #10        | 2.00               | 87            |               |          |
| #20        | 0.85               | 82            |               |          |
| #40        | 0.42               | 71            |               |          |
| #60        | 0.25               | 56            |               |          |
| #100       | 0.15               | 46            |               |          |
| #200       | 0.075              | 36            |               |          |
| ---        | Particle Size (mm) | Percent Finer | Spec. Percent | Complies |
| ---        | 0.0347             | 30            |               |          |
| ---        | 0.0216             | 26            |               |          |
| ---        | 0.0128             | 18            |               |          |
| ---        | 0.0091             | 16            |               |          |
| ---        | 0.0065             | 12            |               |          |
| ---        | 0.0046             | 11            |               |          |
| ---        | 0.0033             | 8             |               |          |
| ---        | 0.0014             | 6             |               |          |

| Coefficients                |                             |
|-----------------------------|-----------------------------|
| D <sub>85</sub> = 1.3216 mm | D <sub>30</sub> = 0.0340 mm |
| D <sub>60</sub> = 0.2873 mm | D <sub>15</sub> = 0.0083 mm |
| D <sub>50</sub> = 0.1858 mm | D <sub>10</sub> = 0.0040 mm |
| C <sub>u</sub> = N/A        | C <sub>c</sub> = N/A        |

| Classification |                       |
|----------------|-----------------------|
| ASTM           | N/A                   |
| AASHTO         | Silty Soils (A-4 (0)) |

| Sample/Test Description    |           |
|----------------------------|-----------|
| Sand/Gravel Particle Shape | : ROUNDED |
| Sand/Gravel Hardness       | : HARD    |



|                     |                                                       |             |     |
|---------------------|-------------------------------------------------------|-------------|-----|
| Client:             | Moretrench American Corp.                             |             |     |
| Project Name:       | Shepley Landfill                                      |             |     |
| Project Location:   | Devens, MA                                            |             |     |
| GTX #:              | 11659                                                 |             |     |
| Start Date:         | 9/6/2012                                              | Tested By:  | ema |
| End Date:           | 9/10/2012                                             | Checked By: | jdt |
| Boring #:           | ---                                                   |             |     |
| Sample #:           | BFM-20                                                |             |     |
| Depth:              | ---                                                   |             |     |
| Visual Description: | Wet, yellowish brown clayey sand (soil-bentonite mix) |             |     |

## Hydraulic Conductivity of Saturated Porous Materials Using a Flexible Wall Permeameter by ASTM D 5084 Constant Volume

Sample Type: Remolded      Permeant Fluid: De-aired Distilled water  
 Orientation: Vertical      Cell #: 3/9  
 Sample Preparation: Test specimen compacted with moderate effort at the as-received moisture content . Trimmings moisture content = 26.3%

| Parameter               | Initial | Final |
|-------------------------|---------|-------|
| Height, in              | 2.43    | 2.32  |
| Diameter, in            | 2.85    | 2.75  |
| Area, in <sup>2</sup>   | 6.38    | 5.94  |
| Volume, in <sup>3</sup> | 15.5    | 13.8  |
| Mass, g                 | 481     | 458   |
| Bulk Density, pcf       | 118     | 126   |
| Moisture Content, %     | 28.6    | 22.5  |
| Dry Density, pcf        | 91.7    | 103   |
| Degree of Saturation, % | ---     | 96    |

### B COEFFICIENT DETERMINATION

Cell Pressure, psi: 95.3      Pressure Increment, psi: 5.04  
 Sample Pressure, psi: 90.2      B Coefficient: 0.99

### FLOW DATA


| Date | Trial # | Pressure, psi |        | Manometer Readings |                |                                | Elapsed Time, sec | Gradient | Permeability K, cm/sec | Temp, °C | R <sub>t</sub> | Permeability K @ 20 °C, cm/sec |
|------|---------|---------------|--------|--------------------|----------------|--------------------------------|-------------------|----------|------------------------|----------|----------------|--------------------------------|
|      |         | Cell          | Sample | Z <sub>1</sub>     | Z <sub>2</sub> | Z <sub>1</sub> -Z <sub>2</sub> |                   |          |                        |          |                |                                |
| 9/7  | 1       | 90            | 85     | 12.0               | 11.9           | 0.1                            | 35                | 25.7     | 9.2E-08                | 20       | 1.000          | 9.2E-08                        |
| 9/7  | 2       | 90            | 85     | 12.0               | 11.9           | 0.1                            | 35                | 25.7     | 9.2E-08                | 20       | 1.000          | 9.2E-08                        |
| 9/7  | 3       | 90            | 85     | 12.0               | 11.9           | 0.1                            | 36                | 25.7     | 8.9E-08                | 20       | 1.000          | 8.9E-08                        |
| 9/7  | 4       | 90            | 85     | 12.0               | 11.9           | 0.1                            | 37                | 25.7     | 8.7E-08                | 20       | 1.000          | 8.7E-08                        |

**PERMEABILITY AT 20° C:  $9.0 \times 10^{-8}$  cm/sec (@ 5 psi effective stress)**



|                     |                                                                     |              |           |
|---------------------|---------------------------------------------------------------------|--------------|-----------|
| Client:             | Moretrench American Corp.                                           | Project No:  | GTX-11659 |
| Project:            | Shepley Landfill                                                    | Sample Type: | bag       |
| Location:           | Devens, MA                                                          | Tested By:   | jbr       |
| Boring ID:          | ---                                                                 | Test Date:   | 09/07/12  |
| Sample ID:          | BFM-21                                                              | Checked By:  | jdt       |
| Depth :             | ---                                                                 | Test Id:     | 248850    |
| Test Comment:       | ---                                                                 |              |           |
| Sample Description: | Moist, yellowish brown clayey sand with gravel (soil-bentonite mix) |              |           |
| Sample Comment:     | ---                                                                 |              |           |

## Particle Size Analysis - ASTM D 422-63 (reapproved 2002)

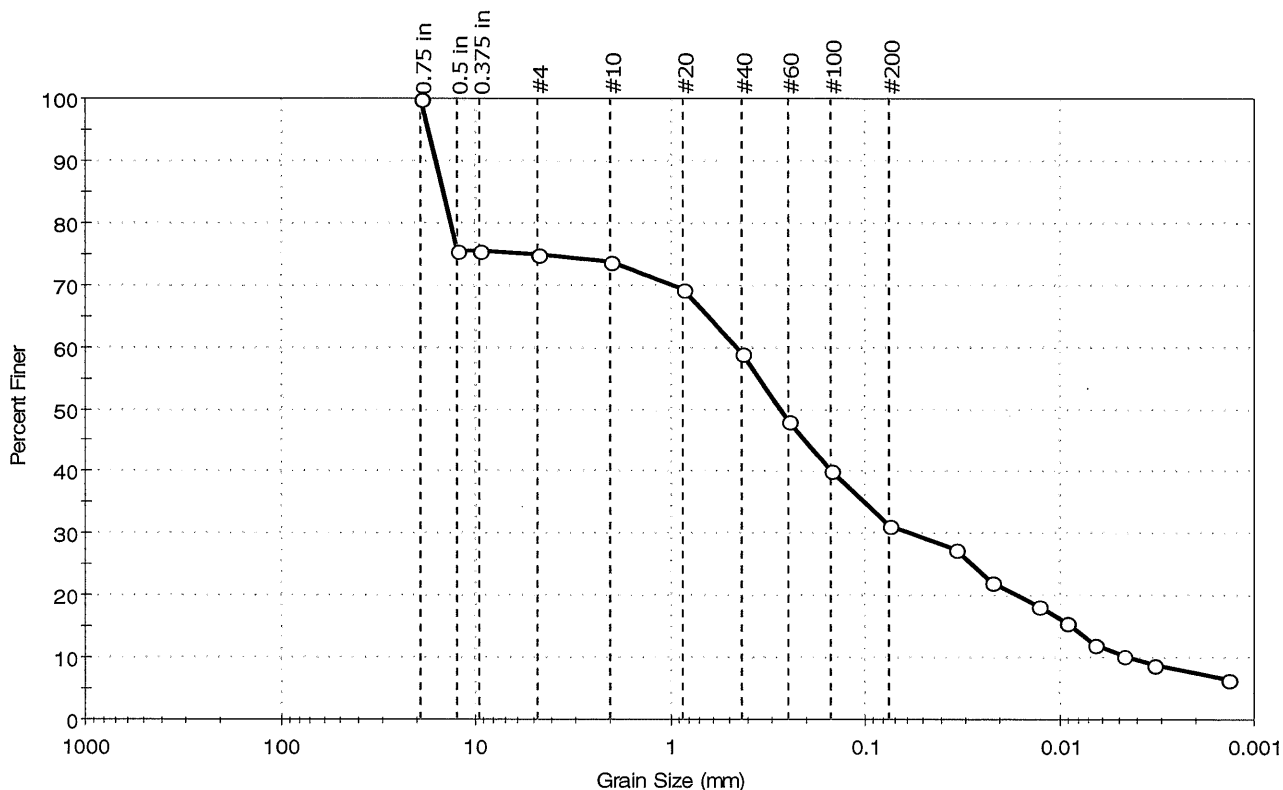

| % Cobble | % Gravel | % Sand | % Silt & Clay Size |
|----------|----------|--------|--------------------|
| ---      | 25.1     | 43.5   | 31.4               |

| Sieve Name | Sieve Size, mm     | Percent Finer | Spec. Percent | Complies |
|------------|--------------------|---------------|---------------|----------|
| 0.75 in    | 19.00              | 100           |               |          |
| 0.5 in     | 12.50              | 76            |               |          |
| 0.375 in   | 9.50               | 76            |               |          |
| #4         | 4.75               | 75            |               |          |
| #10        | 2.00               | 74            |               |          |
| #20        | 0.85               | 69            |               |          |
| #40        | 0.42               | 59            |               |          |
| #60        | 0.25               | 48            |               |          |
| #100       | 0.15               | 40            |               |          |
| #200       | 0.075              | 31            |               |          |
| ---        | Particle Size (mm) | Percent Finer | Spec. Percent | Complies |
| ---        | 0.0342             | 28            |               |          |
| ---        | 0.0220             | 22            |               |          |
| ---        | 0.0129             | 18            |               |          |
| ---        | 0.0092             | 16            |               |          |
| ---        | 0.0066             | 12            |               |          |
| ---        | 0.0047             | 10            |               |          |
| ---        | 0.0033             | 9             |               |          |
| ---        | 0.0014             | 7             |               |          |

### Coefficients

|                              |                             |
|------------------------------|-----------------------------|
| D <sub>85</sub> = 14.6863 mm | D <sub>30</sub> = 0.0565 mm |
| D <sub>60</sub> = 0.4531 mm  | D <sub>15</sub> = 0.0086 mm |
| D <sub>50</sub> = 0.2758 mm  | D <sub>10</sub> = 0.0044 mm |
| C <sub>u</sub> = N/A         | C <sub>c</sub> = N/A        |

### Classification

|        |                                   |
|--------|-----------------------------------|
| ASTM   | N/A                               |
| AASHTO | Silty Gravel and Sand (A-2-4 (0)) |

### Sample/Test Description

Sand/Gravel Particle Shape : **ROUNDED**  
 Sand/Gravel Hardness : **HARD**



|                     |                                                                   |             |     |
|---------------------|-------------------------------------------------------------------|-------------|-----|
| Client:             | Moretrench American Corp.                                         |             |     |
| Project Name:       | Shepley Landfill                                                  |             |     |
| Project Location:   | Devens, MA                                                        |             |     |
| GTX #:              | 11659                                                             |             |     |
| Start Date:         | 9/6/2012                                                          | Tested By:  | ema |
| End Date:           | 9/10/2012                                                         | Checked By: | jdt |
| Boring #:           | ---                                                               |             |     |
| Sample #:           | BFM-21                                                            |             |     |
| Depth:              | ---                                                               |             |     |
| Visual Description: | Wet, yellowish brown clayey sand with gravel (soil-bentonite mix) |             |     |

## Hydraulic Conductivity of Saturated Porous Materials Using a Flexible Wall Permeameter by ASTM D 5084 Constant Volume

|                     |   |                 |                          |
|---------------------|---|-----------------|--------------------------|
| Sample Type:        | Remolded   | Permeant Fluid: | De-aired Distilled water |
| Orientation:        | Vertical   | Cell #:         | 12/2                     |
| Sample Preparation: | Test specimen compacted with moderate effort at the as-received moisture content . Trimmings moisture content = 29.3% |                 |                          |

| Parameter               | Initial | Final |
|-------------------------|---------|-------|
| Height, in              | 2.32    | 2.29  |
| Diameter, in            | 2.85    | 2.65  |
| Area, in <sup>2</sup>   | 6.38    | 5.52  |
| Volume, in <sup>3</sup> | 14.8    | 12.6  |
| Mass, g                 | 459     | 430   |
| Bulk Density, pcf       | 118     | 130   |
| Moisture Content, %     | 30.2    | 22.1  |
| Dry Density, pcf        | 90.5    | 106   |
| Degree of Saturation, % | ---     | 95    |

### B COEFFICIENT DETERMINATION

|                       |      |                          |      |
|-----------------------|------|--------------------------|------|
| Cell Pressure, psi:   | 95.2 | Pressure Increment, psi: | 5.02 |
| Sample Pressure, psi: | 90.1 | B Coefficient:           | 0.98 |

### FLOW DATA


| Date | Trial # | Pressure, psi |        | Manometer Readings |                |                                | Elapsed Time, sec | Gradient | Permeability K, cm/sec | Temp, °C | R <sub>t</sub> | Permeability K @ 20 °C, cm/sec |
|------|---------|---------------|--------|--------------------|----------------|--------------------------------|-------------------|----------|------------------------|----------|----------------|--------------------------------|
|      |         | Cell          | Sample | Z <sub>1</sub>     | Z <sub>2</sub> | Z <sub>1</sub> -Z <sub>2</sub> |                   |          |                        |          |                |                                |
| 9/7  | 2       | 90            | 85     | 12.0               | 11.9           | 0.1                            | 31                | 26.0     | 1.1E-07                | 20       | 1.000          | 1.1E-07                        |
| 9/7  | 3       | 90            | 85     | 12.0               | 11.9           | 0.1                            | 35                | 26.0     | 9.7E-08                | 20       | 1.000          | 9.7E-08                        |
| 9/7  | 4       | 90            | 85     | 12.0               | 11.9           | 0.1                            | 35                | 26.0     | 9.7E-08                | 20       | 1.000          | 9.7E-08                        |
| 9/7  | 5       | 90            | 85     | 12.0               | 11.9           | 0.1                            | 37                | 26.0     | 9.2E-08                | 20       | 1.000          | 9.2E-08                        |

**PERMEABILITY AT 20° C:  $9.9 \times 10^{-8}$  cm/sec (@ 5 psi effective stress)**



|                                                                          |                       |
|--------------------------------------------------------------------------|-----------------------|
| Client: Moretrench American Corp.                                        | Project No: GTX-11659 |
| Project: Shepley Landfill                                                |                       |
| Location: Devens, MA                                                     |                       |
| Boring ID: ---                                                           | Sample Type: bag      |
| Sample ID: BFM-24                                                        | Test Date: 09/07/12   |
| Depth: ---                                                               | Test Id: 248851       |
| Test Comment: ---                                                        | Tested By: jbr        |
| Sample Description: Wet, yellowish brown sandy clay (soil-bentonite mix) | Checked By: jdt       |
| Sample Comment: ---                                                      |                       |

## Particle Size Analysis - ASTM D 422-63 (reapproved 2002)

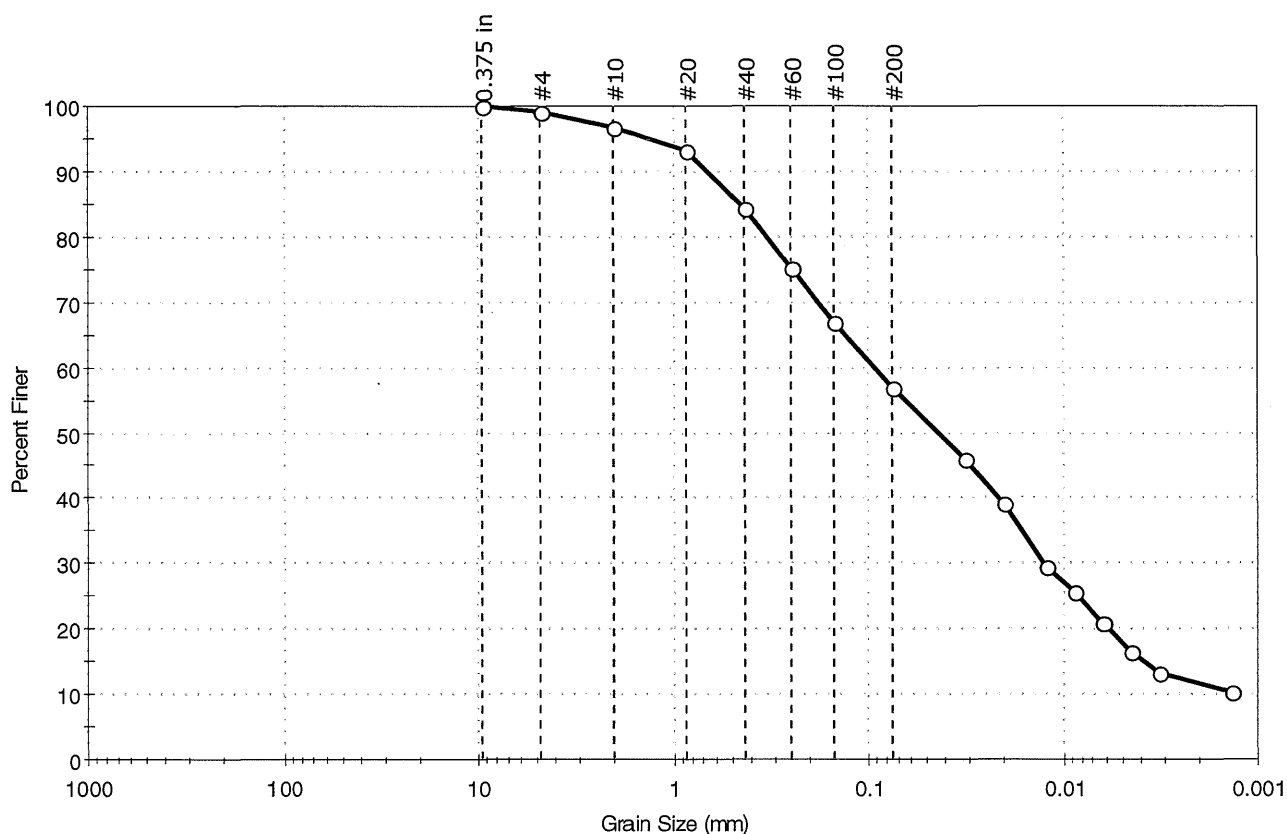

| % Cobble | % Gravel | % Sand | % Silt & Clay Size |
|----------|----------|--------|--------------------|
| ---      | 0.9      | 42.1   | 57.0               |

| Sieve Name | Sieve Size, mm     | Percent Finer | Spec. Percent | Complies |
|------------|--------------------|---------------|---------------|----------|
| 0.375 in   | 9.50               | 100           |               |          |
| #4         | 4.75               | 99            |               |          |
| #10        | 2.00               | 97            |               |          |
| #20        | 0.85               | 93            |               |          |
| #40        | 0.425              | 84            |               |          |
| #60        | 0.25               | 75            |               |          |
| #100       | 0.15               | 67            |               |          |
| #200       | 0.075              | 57            |               |          |
| ---        | Particle Size (mm) | Percent Finer | Spec. Percent | Complies |
| ---        | 0.0319             | 46            |               |          |
| ---        | 0.0204             | 39            |               |          |
| ---        | 0.0123             | 30            |               |          |
| ---        | 0.0088             | 26            |               |          |
| ---        | 0.0063             | 21            |               |          |
| ---        | 0.0045             | 17            |               |          |
| ---        | 0.0032             | 13            |               |          |
| ---        | 0.0014             | 10            |               |          |

### Coefficients

|                             |                             |
|-----------------------------|-----------------------------|
| D <sub>85</sub> = 0.4423 mm | D <sub>30</sub> = 0.0126 mm |
| D <sub>60</sub> = 0.0924 mm | D <sub>15</sub> = 0.0038 mm |
| D <sub>50</sub> = 0.0433 mm | D <sub>10</sub> = 0.0012 mm |
| C <sub>u</sub> = N/A        | C <sub>c</sub> = N/A        |

### Classification

ASTM N/A

AASHTO Silty Soils (A-4 (0))

### Sample/Test Description

Sand/Gravel Particle Shape : ---

Sand/Gravel Hardness : ---



|                     |                                                      |             |     |
|---------------------|------------------------------------------------------|-------------|-----|
| Client:             | Moretrench American Corp.                            |             |     |
| Project Name:       | Shepley Landfill                                     |             |     |
| Project Location:   | Devens, MA                                           |             |     |
| GTX #:              | 11659                                                |             |     |
| Start Date:         | 9/6/2012                                             | Tested By:  | ema |
| End Date:           | 9/12/2012                                            | Checked By: | jdt |
| Boring #:           | ---                                                  |             |     |
| Sample #:           | BFM-24                                               |             |     |
| Depth:              | ---                                                  |             |     |
| Visual Description: | Wet, yellowish brown sandy clay (soil-bentonite mix) |             |     |

## Hydraulic Conductivity of Saturated Porous Materials Using a Flexible Wall Permeameter by ASTM D 5084 Constant Volume

Sample Type: Remolded      Permeant Fluid: De-aired Distilled water  
 Orientation: Vertical      Cell #: 19/4/5  
 Sample Preparation: Test specimen compacted with moderate effort at the as-received moisture content . Trimmings moisture content = 29%

| Parameter               | Initial | Final |
|-------------------------|---------|-------|
| Height, in              | 2.45    | 2.43  |
| Diameter, in            | 2.85    | 2.72  |
| Area, in <sup>2</sup>   | 6.38    | 5.81  |
| Volume, in <sup>3</sup> | 15.6    | 14.1  |
| Mass, g                 | 494     | 470   |
| Bulk Density, pcf       | 120     | 127   |
| Moisture Content, %     | 31.1    | 24.8  |
| Dry Density, pcf        | 91.7    | 101   |
| Degree of Saturation, % | ---     | 96    |

### B COEFFICIENT DETERMINATION

Cell Pressure, psi: 95.1      Pressure Increment, psi: 5.05  
 Sample Pressure, psi: 85.2      B Coefficient: 0.97

### FLOW DATA


| Date | Trial # | Pressure, psi |        | Manometer Readings |                |                                | Elapsed Time, sec | Gradient | Permeability K, cm/sec | Temp, °C | R <sub>t</sub> | Permeability K @ 20 °C, cm/sec |
|------|---------|---------------|--------|--------------------|----------------|--------------------------------|-------------------|----------|------------------------|----------|----------------|--------------------------------|
|      |         | Cell          | Sample | Z <sub>1</sub>     | Z <sub>2</sub> | Z <sub>1</sub> -Z <sub>2</sub> |                   |          |                        |          |                |                                |
| 9/11 | 1       | 90            | 85     | 12.0               | 11.8           | 0.2                            | 69                | 24.5     | 1.0E-07                | 20       | 1.000          | 1.0E-07                        |
| 9/11 | 2       | 90            | 85     | 12.0               | 11.8           | 0.2                            | 71                | 24.5     | 9.7E-08                | 20       | 1.000          | 9.7E-08                        |
| 9/11 | 3       | 90            | 85     | 12.0               | 11.8           | 0.2                            | 71                | 24.5     | 9.7E-08                | 20       | 1.000          | 9.7E-08                        |
| 9/11 | 4       | 90            | 85     | 12.0               | 11.8           | 0.2                            | 72                | 24.5     | 9.6E-08                | 20       | 1.000          | 9.6E-08                        |

**PERMEABILITY AT 20° C:  $9.8 \times 10^{-8}$  cm/sec (@ 5 psi effective stress)**



|                     |                                                        |              |           |
|---------------------|--------------------------------------------------------|--------------|-----------|
| Client:             | Moretrench American Corp.                              | Project No:  | GTX-11659 |
| Project:            | Shepley Landfill                                       | Tested By:   | jbr       |
| Location:           | Devens, MA                                             | Checked By:  | jdt       |
| Boring ID:          | ---                                                    | Sample Type: | bag       |
| Sample ID:          | BFM-25                                                 | Test Date:   | 09/18/12  |
| Depth :             | ---                                                    | Test Id:     | 249682    |
| Test Comment:       | ---                                                    |              |           |
| Sample Description: | Moist, yellowish brown sandy clay (soil-bentonite mix) |              |           |
| Sample Comment:     | ---                                                    |              |           |

## Particle Size Analysis - ASTM D 422-63 (reapproved 2002)

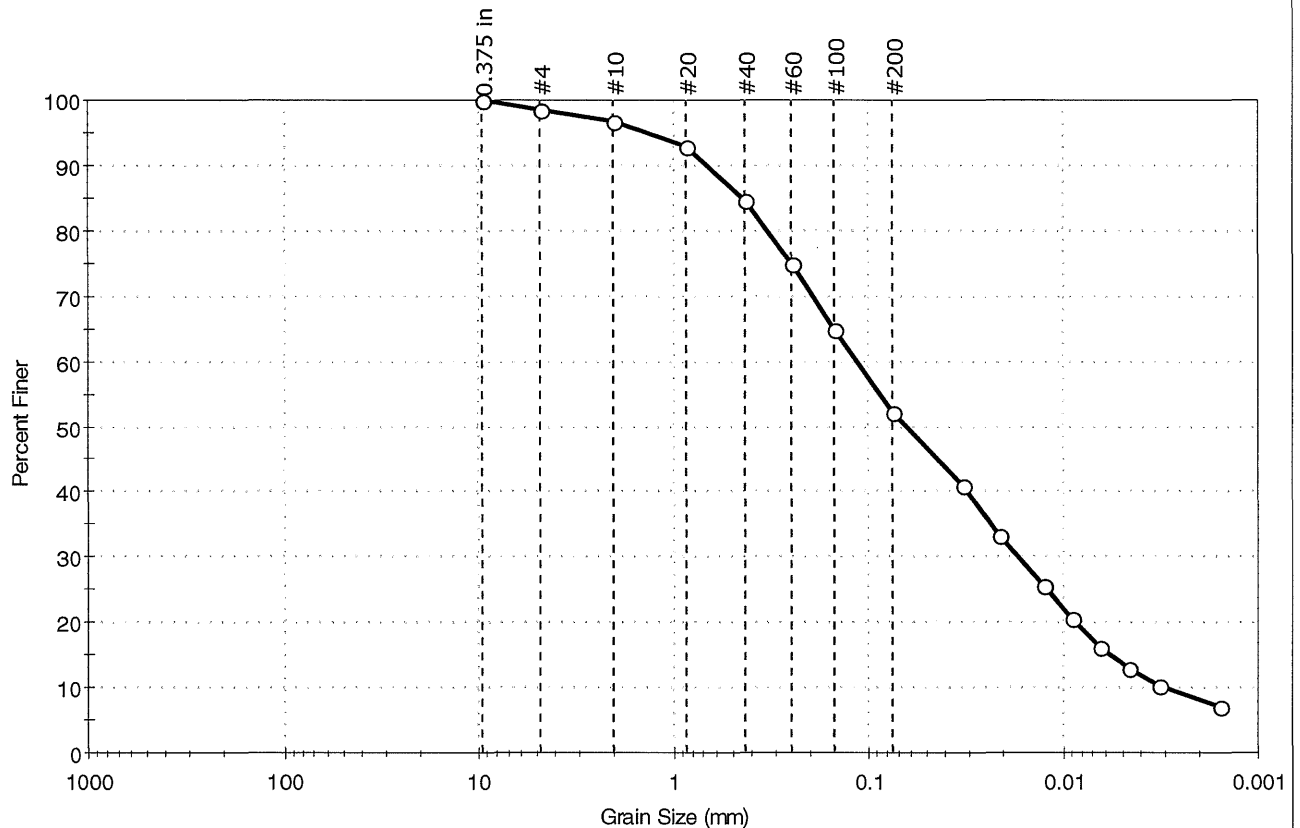

| % Cobble | % Gravel | % Sand | % Silt & Clay Size |
|----------|----------|--------|--------------------|
| ---      | 1.3      | 46.5   | 52.2               |

| Sieve Name | Sieve Size, mm     | Percent Finer | Spec. Percent | Complies |
|------------|--------------------|---------------|---------------|----------|
| 0.375 in   | 9.50               | 100           |               |          |
| #4         | 4.75               | 99            |               |          |
| #10        | 2.00               | 97            |               |          |
| #20        | 0.85               | 93            |               |          |
| #40        | 0.42               | 85            |               |          |
| #60        | 0.25               | 75            |               |          |
| #100       | 0.15               | 65            |               |          |
| #200       | 0.075              | 52            |               |          |
| ---        | Particle Size (mm) | Percent Finer | Spec. Percent | Complies |
| ---        | 0.0327             | 41            |               |          |
| ---        | 0.0211             | 33            |               |          |
| ---        | 0.0124             | 26            |               |          |
| ---        | 0.0090             | 21            |               |          |
| ---        | 0.0064             | 16            |               |          |
| ---        | 0.0046             | 13            |               |          |
| ---        | 0.0033             | 10            |               |          |
| ---        | 0.0016             | 7             |               |          |

### Coefficients

|                             |                             |
|-----------------------------|-----------------------------|
| D <sub>85</sub> = 0.4376 mm | D <sub>30</sub> = 0.0168 mm |
| D <sub>60</sub> = 0.1145 mm | D <sub>15</sub> = 0.0056 mm |
| D <sub>50</sub> = 0.0638 mm | D <sub>10</sub> = 0.0030 mm |
| C <sub>u</sub> = N/A        | C <sub>c</sub> = N/A        |

### Classification

ASTM N/A

AASHTO Silty Soils (A-4 (0))

### Sample/Test Description

Sand/Gravel Particle Shape : ---

Sand/Gravel Hardness : ---



|                     |                                                        |             |     |
|---------------------|--------------------------------------------------------|-------------|-----|
| Client:             | Moretrench American Corp.                              |             |     |
| Project Name:       | Shepley Landfill                                       |             |     |
| Project Location:   | Devens, MA                                             |             |     |
| GTX #:              | 11659                                                  |             |     |
| Start Date:         | 9/18/2012                                              | Tested By:  | ema |
| End Date:           | 9/20/2012                                              | Checked By: | jdt |
| Boring #:           | ---                                                    |             |     |
| Sample #:           | BFM-25                                                 |             |     |
| Depth:              | ---                                                    |             |     |
| Visual Description: | Moist, yellowish brown sandy clay (soil-bentonite mix) |             |     |

## Hydraulic Conductivity of Saturated Porous Materials Using a Flexible Wall Permeameter by ASTM D 5084 Constant Volume

|                     |   |                 |                          |
|---------------------|---|-----------------|--------------------------|
| Sample Type:        | Remolded   | Permeant Fluid: | De-aired Distilled water |
| Orientation:        | Vertical   | Cell #:         | 2/2/4                    |
| Sample Preparation: | Test specimen compacted with moderate effort at the as-received moisture content . Trimmings moisture content = 29.8% |                 |                          |

| Parameter               | Initial | Final |
|-------------------------|---------|-------|
| Height, in              | 2.30    | 2.21  |
| Diameter, in            | 2.85    | 2.78  |
| Area, in <sup>2</sup>   | 6.38    | 6.07  |
| Volume, in <sup>3</sup> | 14.7    | 13.4  |
| Mass, g                 | 463     | 439   |
| Bulk Density, pcf       | 120     | 124   |
| Moisture Content, %     | 29.9    | 23.2  |
| Dry Density, pcf        | 92.3    | 101   |
| Degree of Saturation, % | ---     | 96    |

### B COEFFICIENT DETERMINATION

|                       |      |                          |      |
|-----------------------|------|--------------------------|------|
| Cell Pressure, psi:   | 95.2 | Pressure Increment, psi: | 4.97 |
| Sample Pressure, psi: | 90.0 | B Coefficient:           | 0.97 |

### FLOW DATA


| Date | Trial # | Pressure, psi |        | Manometer Readings |                |                                | Elapsed Time, sec | Gradient | Permeability K, cm/sec | Temp, °C | R <sub>t</sub> | Permeability K @ 20 °C, cm/sec |
|------|---------|---------------|--------|--------------------|----------------|--------------------------------|-------------------|----------|------------------------|----------|----------------|--------------------------------|
|      |         | Cell          | Sample | Z <sub>1</sub>     | Z <sub>2</sub> | Z <sub>1</sub> -Z <sub>2</sub> |                   |          |                        |          |                |                                |
| 9/19 | 1       | 90            | 85     | 10.0               | 9.9            | 0.1                            | 74                | 22.4     | 4.9E-08                | 20       | 1.000          | 4.9E-08                        |
| 9/19 | 2       | 90            | 85     | 10.0               | 9.9            | 0.1                            | 74                | 22.4     | 4.9E-08                | 20       | 1.000          | 4.9E-08                        |
| 9/19 | 3       | 90            | 85     | 10.0               | 9.9            | 0.1                            | 75                | 22.4     | 4.8E-08                | 20       | 1.000          | 4.8E-08                        |
| 9/19 | 4       | 90            | 85     | 10.0               | 9.9            | 0.1                            | 79                | 22.4     | 4.5E-08                | 20       | 1.000          | 4.5E-08                        |

**PERMEABILITY AT 20° C:  $4.8 \times 10^{-8}$  cm/sec (@ 5 psi effective stress)**



|                                                                             |                       |                 |
|-----------------------------------------------------------------------------|-----------------------|-----------------|
| Client: Moretrench American Corp.                                           | Project No: GTX-11659 |                 |
| Project: Shepley Landfill                                                   |                       |                 |
| Location: Devens, MA                                                        | Sample Type: bag      | Tested By: jbr  |
| Boring ID: ---                                                              | Test Date: 09/18/12   | Checked By: jdt |
| Sample ID: BFM-27                                                           | Test Id: 249683       |                 |
| Depth: ---                                                                  |                       |                 |
| Test Comment: ---                                                           |                       |                 |
| Sample Description: Moist, yellowish brown clayey sand (soil-bentonite mix) |                       |                 |
| Sample Comment: ---                                                         |                       |                 |

## Particle Size Analysis - ASTM D 422-63 (reapproved 2002)

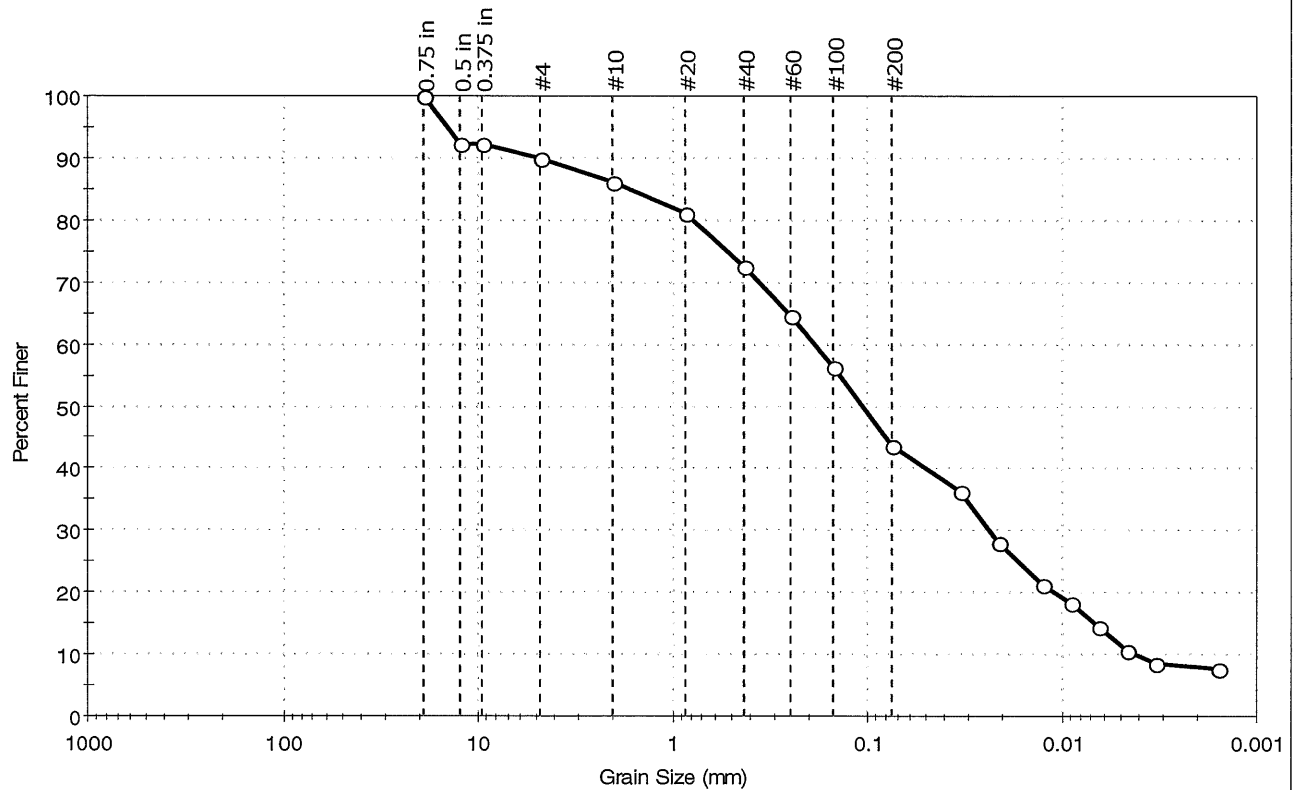

| % Cobble | % Gravel | % Sand | % Silt & Clay Size |
|----------|----------|--------|--------------------|
| ---      | 10.1     | 46.2   | 43.7               |

| Sieve Name | Sieve Size, mm     | Percent Finer | Spec. Percent | Complies |
|------------|--------------------|---------------|---------------|----------|
| 0.75 in    | 19.00              | 100           |               |          |
| 0.5 in     | 12.50              | 92            |               |          |
| 0.375 in   | 9.50               | 92            |               |          |
| #4         | 4.75               | 90            |               |          |
| #10        | 2.00               | 86            |               |          |
| #20        | 0.85               | 81            |               |          |
| #40        | 0.42               | 73            |               |          |
| #60        | 0.25               | 65            |               |          |
| #100       | 0.15               | 56            |               |          |
| #200       | 0.075              | 44            |               |          |
| ---        | Particle Size (mm) | Percent Finer | Spec. Percent | Complies |
| ---        | 0.0334             | 36            |               |          |
| ---        | 0.0213             | 28            |               |          |
| ---        | 0.0126             | 21            |               |          |
| ---        | 0.0090             | 18            |               |          |
| ---        | 0.0064             | 14            |               |          |
| ---        | 0.0046             | 11            |               |          |
| ---        | 0.0033             | 8             |               |          |
| ---        | 0.0016             | 8             |               |          |

### Coefficients

$D_{85} = 1.6310 \text{ mm}$        $D_{30} = 0.0236 \text{ mm}$   
 $D_{60} = 0.1883 \text{ mm}$        $D_{15} = 0.0067 \text{ mm}$   
 $D_{50} = 0.1062 \text{ mm}$        $D_{10} = 0.0041 \text{ mm}$   
 $C_u = \text{N/A}$        $C_c = \text{N/A}$

### Classification

ASTM N/A

AASHTO Silty Soils (A-4 (0))

### Sample/Test Description

Sand/Gravel Particle Shape : **ROUNDED**  
 Sand/Gravel Hardness : **HARD**



|                     |                                                         |             |     |
|---------------------|---------------------------------------------------------|-------------|-----|
| Client:             | Moretrench American Corp.                               |             |     |
| Project Name:       | Shepley Landfill                                        |             |     |
| Project Location:   | Devens, MA                                              |             |     |
| GTX #:              | 11659                                                   |             |     |
| Start Date:         | 9/18/2012                                               | Tested By:  | ema |
| End Date:           | 9/21/2012                                               | Checked By: | jdt |
| Boring #:           | ---                                                     |             |     |
| Sample #:           | BFM-27                                                  |             |     |
| Depth:              | ---                                                     |             |     |
| Visual Description: | Moist, yellowish brown clayey sand (soil-bentonite mix) |             |     |

## Hydraulic Conductivity of Saturated Porous Materials Using a Flexible Wall Permeameter by ASTM D 5084 Constant Volume

|                     |   |                 |                          |
|---------------------|---|-----------------|--------------------------|
| Sample Type:        | Remolded   | Permeant Fluid: | De-aired Distilled water |
| Orientation:        | Vertical   | Cell #:         | 12/2                     |
| Sample Preparation: | Test specimen compacted with moderate effort at the as-received moisture content . Trimmings moisture content = 29.4% |                 |                          |

| Parameter               | Initial | Final |
|-------------------------|---------|-------|
| Height, in              | 2.40    | 2.26  |
| Diameter, in            | 2.85    | 2.69  |
| Area, in <sup>2</sup>   | 6.38    | 5.68  |
| Volume, in <sup>3</sup> | 15.3    | 12.8  |
| Mass, g                 | 456     | 429   |
| Bulk Density, pcf       | 113     | 127   |
| Moisture Content, %     | 28.8    | 21.3  |
| Dry Density, pcf        | 87.9    | 105   |
| Degree of Saturation, % | ---     | 98    |

### B COEFFICIENT DETERMINATION

|                       |      |                          |      |
|-----------------------|------|--------------------------|------|
| Cell Pressure, psi:   | 95.1 | Pressure Increment, psi: | 5.05 |
| Sample Pressure, psi: | 90.1 | B Coefficient:           | 0.97 |


### FLOW DATA

| Date | Trial # | Pressure, psi |        | Manometer Readings |                |                                | Elapsed Time, sec | Gradient | Permeability K, cm/sec | Temp, °C | R <sub>t</sub> | Permeability K @ 20 °C, cm/sec |
|------|---------|---------------|--------|--------------------|----------------|--------------------------------|-------------------|----------|------------------------|----------|----------------|--------------------------------|
|      |         | Cell          | Sample | Z <sub>1</sub>     | Z <sub>2</sub> | Z <sub>1</sub> -Z <sub>2</sub> |                   |          |                        |          |                |                                |
| 9/20 | 1       | 90            | 85     | 10.0               | 9.9            | 0.1                            | 59                | 21.9     | 6.7E-08                | 20       | 1.000          | 6.7E-08                        |
| 9/20 | 2       | 90            | 85     | 10.0               | 9.9            | 0.1                            | 60                | 21.9     | 6.5E-08                | 20       | 1.000          | 6.5E-08                        |
| 9/20 | 4       | 90            | 85     | 10.0               | 9.9            | 0.1                            | 68                | 21.9     | 5.8E-08                | 20       | 1.000          | 5.8E-08                        |
| 9/20 | 4       | 90            | 85     | 10.0               | 9.9            | 0.1                            | 69                | 21.9     | 5.7E-08                | 20       | 1.000          | 5.7E-08                        |

**PERMEABILITY AT 20° C:  $6.2 \times 10^{-8}$  cm/sec (@ 5 psi effective stress)**

|                     |                                                        |              |           |
|---------------------|--------------------------------------------------------|--------------|-----------|
| Client:             | Moretrench American Corp.                              | Project No:  | GTX-11659 |
| Project:            | Shepley Landfill                                       | Tested By:   | jbr       |
| Location:           | Devens, MA                                             | Checked By:  | jdt       |
| Boring ID:          | ---                                                    | Sample Type: | bag       |
| Sample ID:          | BFM-29                                                 | Test Date:   | 09/18/12  |
| Depth :             | ---                                                    | Test Id:     | 249684    |
| Test Comment:       | ---                                                    |              |           |
| Sample Description: | Moist, yellowish brown sandy clay (soil-bentonite mix) |              |           |
| Sample Comment:     | ---                                                    |              |           |

## Particle Size Analysis - ASTM D 422-63 (reapproved 2002)

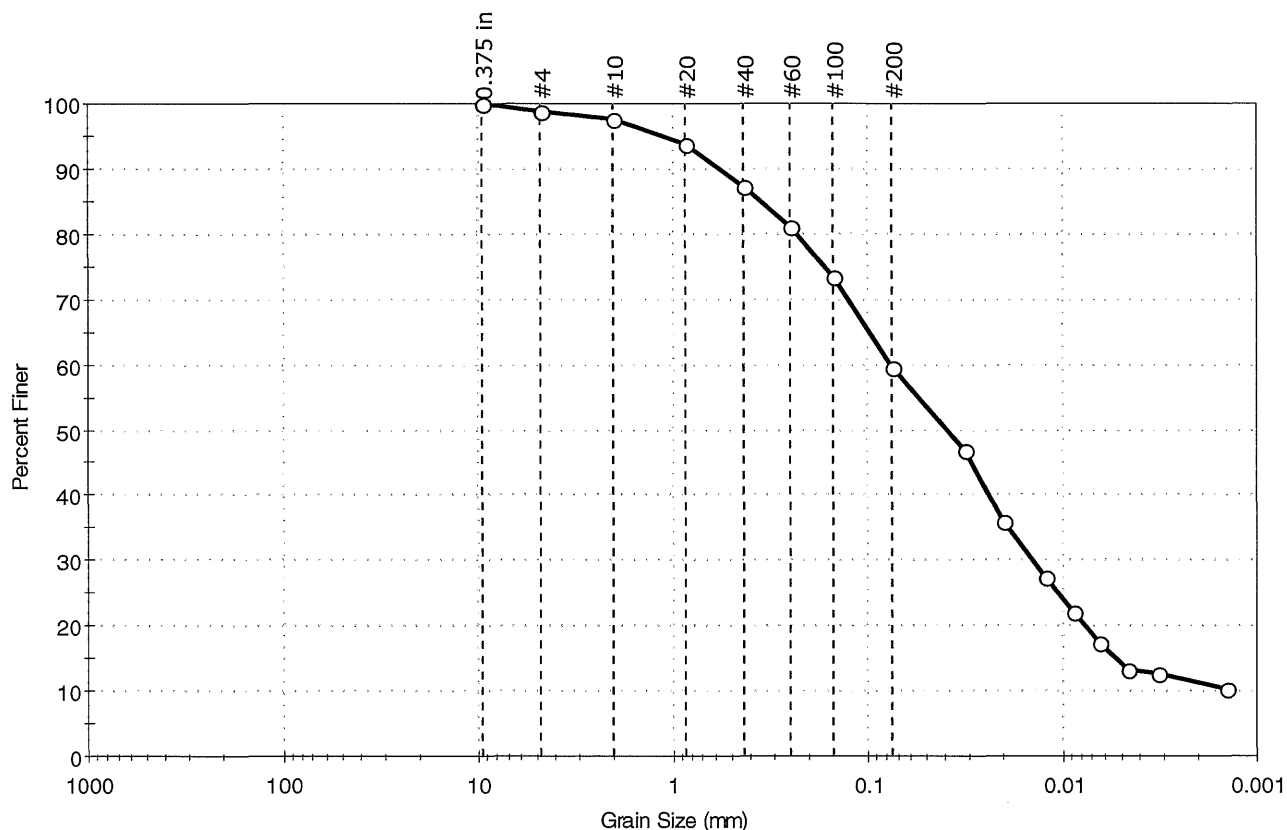

| % Cobble | % Gravel | % Sand | % Silt & Clay Size |
|----------|----------|--------|--------------------|
| ---      | 1.2      | 39.1   | 59.7               |

| Sieve Name | Sieve Size, mm     | Percent Finer | Spec. Percent | Complies |
|------------|--------------------|---------------|---------------|----------|
| 0.375 in   | 9.50               | 100           |               |          |
| #4         | 4.75               | 99            |               |          |
| #10        | 2.00               | 98            |               |          |
| #20        | 0.85               | 94            |               |          |
| #40        | 0.42               | 87            |               |          |
| #60        | 0.25               | 81            |               |          |
| #100       | 0.15               | 74            |               |          |
| #200       | 0.075              | 60            |               |          |
| ---        | Particle Size (mm) | Percent Finer | Spec. Percent | Complies |
| ---        | 0.0320             | 47            |               |          |
| ---        | 0.0204             | 36            |               |          |
| ---        | 0.0125             | 27            |               |          |
| ---        | 0.0089             | 22            |               |          |
| ---        | 0.0064             | 17            |               |          |
| ---        | 0.0046             | 13            |               |          |
| ---        | 0.0032             | 13            |               |          |
| ---        | 0.0014             | 10            |               |          |

### Coefficients

|                             |                             |
|-----------------------------|-----------------------------|
| D <sub>85</sub> = 0.3469 mm | D <sub>30</sub> = 0.0143 mm |
| D <sub>60</sub> = 0.0762 mm | D <sub>15</sub> = 0.0053 mm |
| D <sub>50</sub> = 0.0393 mm | D <sub>10</sub> = 0.0013 mm |
| C <sub>u</sub> = N/A        | C <sub>c</sub> = N/A        |

### Classification

ASTM N/A

AASHTO Silty Soils (A-4 (0))

### Sample/Test Description

Sand/Gravel Particle Shape : ---

Sand/Gravel Hardness : ---



|                     |                                                        |             |     |
|---------------------|--------------------------------------------------------|-------------|-----|
| Client:             | Moretrench American Corp.                              |             |     |
| Project Name:       | Shepley Landfill                                       |             |     |
| Project Location:   | Devens, MA                                             |             |     |
| GTX #:              | 11659                                                  |             |     |
| Start Date:         | 9/18/2012                                              | Tested By:  | ema |
| End Date:           | 9/20/2012                                              | Checked By: | jdt |
| Boring #:           | ---                                                    |             |     |
| Sample #:           | BFM-29                                                 |             |     |
| Depth:              | ---                                                    |             |     |
| Visual Description: | Moist, yellowish brown sandy clay (soil-bentonite mix) |             |     |

## Hydraulic Conductivity of Saturated Porous Materials Using a Flexible Wall Permeameter by ASTM D 5084 Constant Volume

|                     |   |                 |                          |
|---------------------|---|-----------------|--------------------------|
| Sample Type:        | Remolded   | Permeant Fluid: | De-aired Distilled water |
| Orientation:        | Vertical   | Cell #:         | 19/4/5                   |
| Sample Preparation: | Test specimen compacted with moderate effort at the as-received moisture content . Trimmings moisture content = 27.3% |                 |                          |

| Parameter               | Initial | Final |
|-------------------------|---------|-------|
| Height, in              | 2.53    | 2.42  |
| Diameter, in            | 2.85    | 2.73  |
| Area, in <sup>2</sup>   | 6.38    | 5.85  |
| Volume, in <sup>3</sup> | 16.1    | 14.2  |
| Mass, g                 | 524     | 484   |
| Bulk Density, pcf       | 123     | 130   |
| Moisture Content, %     | 28.1    | 18.2  |
| Dry Density, pcf        | 96.4    | 110   |
| Degree of Saturation, % | ---     | 95    |

### B COEFFICIENT DETERMINATION

|                       |      |                          |      |
|-----------------------|------|--------------------------|------|
| Cell Pressure, psi:   | 95.1 | Pressure Increment, psi: | 5.01 |
| Sample Pressure, psi: | 90.0 | B Coefficient:           | 0.97 |


### FLOW DATA

| Date | Trial # | Pressure, psi |        | Manometer Readings |                |                                | Elapsed Time, sec | Gradient | Permeability K, cm/sec | Temp, °C | R <sub>t</sub> | Permeability K @ 20 °C, cm/sec |
|------|---------|---------------|--------|--------------------|----------------|--------------------------------|-------------------|----------|------------------------|----------|----------------|--------------------------------|
|      |         | Cell          | Sample | Z <sub>1</sub>     | Z <sub>2</sub> | Z <sub>1</sub> -Z <sub>2</sub> |                   |          |                        |          |                |                                |
| 9/19 | 1       | 90            | 85     | 10.0               | 9.9            | 0.1                            | 56                | 20.5     | 7.3E-08                | 20       | 1.000          | 7.3E-08                        |
| 9/19 | 2       | 90            | 85     | 10.0               | 9.9            | 0.1                            | 57                | 20.5     | 7.2E-08                | 20       | 1.000          | 7.2E-08                        |
| 9/19 | 3       | 90            | 85     | 10.0               | 9.9            | 0.1                            | 58                | 20.5     | 7.0E-08                | 20       | 1.000          | 7.0E-08                        |
| 9/19 | 4       | 90            | 85     | 10.0               | 9.9            | 0.1                            | 59                | 20.5     | 6.9E-08                | 20       | 1.000          | 6.9E-08                        |

**PERMEABILITY AT 20° C:  $7.1 \times 10^{-8}$  cm/sec (@ 5 psi effective stress)**

|                     |                                                        |              |           |
|---------------------|--------------------------------------------------------|--------------|-----------|
| Client:             | Moretrench American Corp.                              | Project No:  | GTX-11659 |
| Project:            | Shepley Landfill                                       | Tested By:   | jbr       |
| Location:           | Devens, MA                                             | Checked By:  | jdt       |
| Boring ID:          | ---                                                    | Sample Type: | bag       |
| Sample ID:          | BFM-31                                                 | Test Date:   | 09/19/12  |
| Depth :             | ---                                                    | Test Id:     | 249685    |
| Test Comment:       | ---                                                    |              |           |
| Sample Description: | Moist, yellowish brown sandy clay (soil-bentonite mix) |              |           |
| Sample Comment:     | ---                                                    |              |           |

## Particle Size Analysis - ASTM D 422-63 (reapproved 2002)

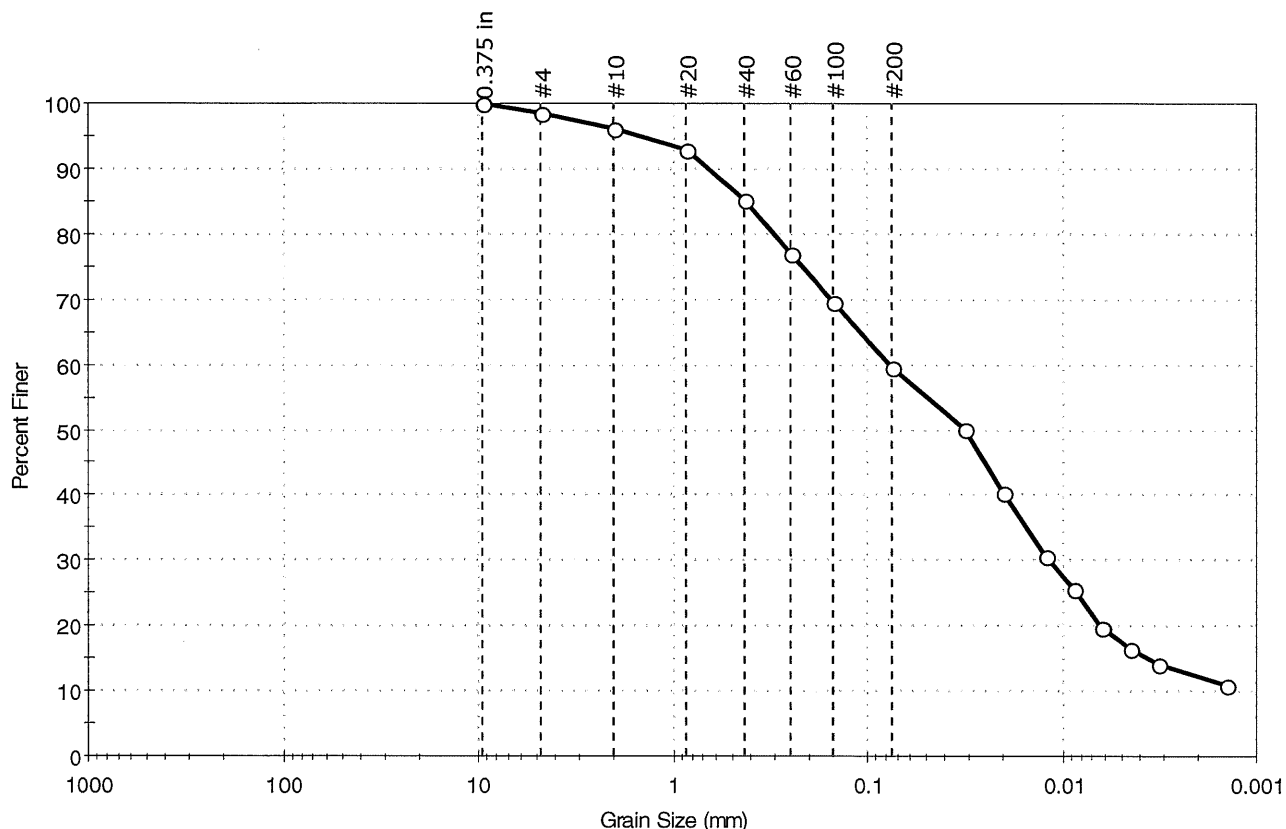

| % Cobble | % Gravel | % Sand | % Silt & Clay Size |
|----------|----------|--------|--------------------|
| --       | 1.6      | 38.7   | 59.7               |

| Sieve Name | Sieve Size, mm     | Percent Finer | Spec. Percent | Complies |
|------------|--------------------|---------------|---------------|----------|
| 0.375 in   | 9.50               | 100           |               |          |
| #4         | 4.75               | 98            |               |          |
| #10        | 2.00               | 96            |               |          |
| #20        | 0.85               | 93            |               |          |
| #40        | 0.42               | 85            |               |          |
| #60        | 0.25               | 77            |               |          |
| #100       | 0.15               | 70            |               |          |
| #200       | 0.075              | 60            |               |          |
| ---        | Particle Size (mm) | Percent Finer | Spec. Percent | Complies |
| ---        | 0.0318             | 50            |               |          |
| ---        | 0.0204             | 40            |               |          |
| ---        | 0.0123             | 31            |               |          |
| ---        | 0.0088             | 26            |               |          |
| ---        | 0.0063             | 20            |               |          |
| ---        | 0.0045             | 17            |               |          |
| ---        | 0.0032             | 14            |               |          |
| ---        | 0.0014             | 11            |               |          |

| Coefficients                |                             |
|-----------------------------|-----------------------------|
| D <sub>85</sub> = 0.4159 mm | D <sub>30</sub> = 0.0118 mm |
| D <sub>60</sub> = 0.0767 mm | D <sub>15</sub> = 0.0037 mm |
| D <sub>50</sub> = 0.0315 mm | D <sub>10</sub> = 0.0012 mm |
| C <sub>u</sub> = N/A        | C <sub>c</sub> = N/A        |

| Classification |                       |
|----------------|-----------------------|
| ASTM           | N/A                   |
| AASHTO         | Silty Soils (A-4 (0)) |

| Sample/Test Description          |
|----------------------------------|
| Sand/Gravel Particle Shape : --- |
| Sand/Gravel Hardness : ---       |



|                     |                                                        |             |     |
|---------------------|--------------------------------------------------------|-------------|-----|
| Client:             | Moretrench American Corp.                              |             |     |
| Project Name:       | Shepley Landfill                                       |             |     |
| Project Location:   | Devens, MA                                             |             |     |
| GTX #:              | 11659                                                  |             |     |
| Start Date:         | 9/19/2012                                              | Tested By:  | ema |
| End Date:           | 9/21/2012                                              | Checked By: | jdt |
| Boring #:           | ---                                                    |             |     |
| Sample #:           | BFM-31                                                 |             |     |
| Depth:              | ---                                                    |             |     |
| Visual Description: | Moist, yellowish brown sandy clay (soil-bentonite mix) |             |     |

## Hydraulic Conductivity of Saturated Porous Materials Using a Flexible Wall Permeameter by ASTM D 5084 Constant Volume

Sample Type:

Remolded

Permeant Fluid:

De-aired Distilled water

Orientation:

Vertical

Cell #:

16/5/11

Sample Preparation:

Test specimen compacted with moderate effort at the as-received moisture content . Trimmings moisture content = 31.5%

| Parameter               | Initial | Final |
|-------------------------|---------|-------|
| Height, in              | 2.74    | 2.48  |
| Diameter, in            | 2.85    | 2.71  |
| Area, in <sup>2</sup>   | 6.38    | 5.77  |
| Volume, in <sup>3</sup> | 17.5    | 14.3  |
| Mass, g                 | 525     | 483   |
| Bulk Density, pcf       | 114     | 128   |
| Moisture Content, %     | 31.3    | 20.8  |
| Dry Density, pcf        | 86.9    | 106   |
| Degree of Saturation, % | ---     | 99    |

### B COEFFICIENT DETERMINATION

|                       |      |                          |      |
|-----------------------|------|--------------------------|------|
| Cell Pressure, psi:   | 95.1 | Pressure Increment, psi: | 5.02 |
| Sample Pressure, psi: | 90.0 | B Coefficient:           | 0.95 |

### FLOW DATA

| Date | Trial # | Pressure, psi |        | Manometer Readings |                |                                | Elapsed Time, sec | Gradient | Permeability K, cm/sec | Temp, °C | R <sub>t</sub> | Permeability K @ 20 °C, cm/sec |
|------|---------|---------------|--------|--------------------|----------------|--------------------------------|-------------------|----------|------------------------|----------|----------------|--------------------------------|
|      |         | Cell          | Sample | Z <sub>1</sub>     | Z <sub>2</sub> | Z <sub>1</sub> -Z <sub>2</sub> |                   |          |                        |          |                |                                |
| 9/20 | 2       | 90            | 85     | 10.0               | 9.9            | 0.1                            | 121               | 20.0     | 3.5E-08                | 20       | 1.000          | 3.5E-08                        |
| 9/20 | 3       | 90            | 85     | 10.0               | 9.9            | 0.1                            | 129               | 20.0     | 3.3E-08                | 20       | 1.000          | 3.3E-08                        |
| 9/20 | 4       | 90            | 85     | 10.0               | 9.9            | 0.1                            | 131               | 20.0     | 3.2E-08                | 20       | 1.000          | 3.2E-08                        |
| 9/20 | 5       | 90            | 85     | 10.0               | 9.9            | 0.1                            | 132               | 20.0     | 3.2E-08                | 20       | 1.000          | 3.2E-08                        |


**PERMEABILITY AT 20° C:  $3.3 \times 10^{-8}$  cm/sec (@ 5 psi effective stress)**





|                                                                            |                       |                 |
|----------------------------------------------------------------------------|-----------------------|-----------------|
| Client: Moretrench American Corp.                                          | Project No: GTX-11659 |                 |
| Project: Shepley Landfill                                                  |                       |                 |
| Location: Devens, MA                                                       | Sample Type: bag      | Tested By: jbr  |
| Boring ID: ---                                                             | Test Date: 09/18/12   | Checked By: jdt |
| Sample ID: BFM-34                                                          | Test Id: 249686       |                 |
| Depth: ---                                                                 |                       |                 |
| Test Comment: ---                                                          |                       |                 |
| Sample Description: Moist, yellowish brown sandy clay (soil-bentonite mix) |                       |                 |
| Sample Comment: ---                                                        |                       |                 |

## Particle Size Analysis - ASTM D 422-63 (reapproved 2002)

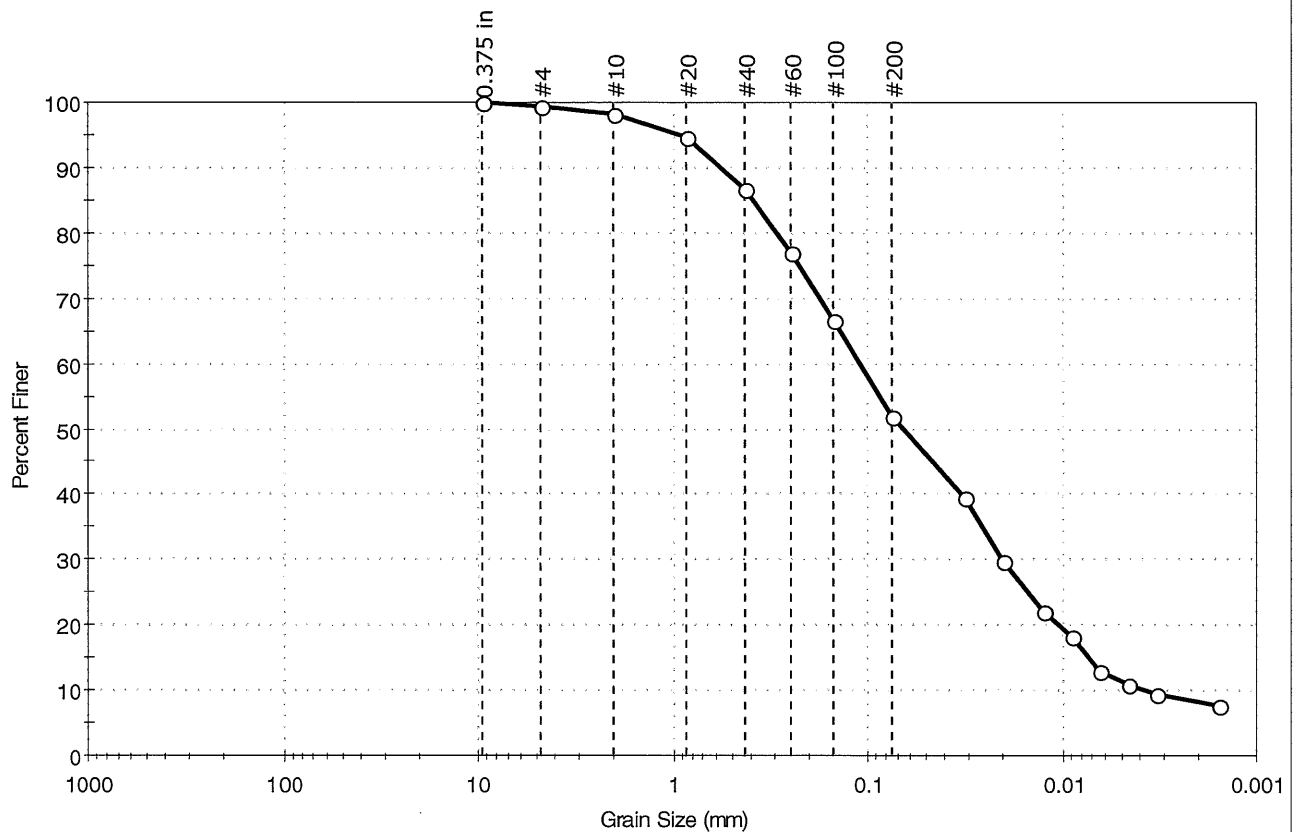

| % Cobble | % Gravel | % Sand | % Silt & Clay Size |
|----------|----------|--------|--------------------|
| ---      | 0.6      | 47.4   | 52.0               |

| Sieve Name | Sieve Size, mm     | Percent Finer | Spec. Percent | Complies |
|------------|--------------------|---------------|---------------|----------|
| 0.375 in   | 9.50               | 100           |               |          |
| #4         | 4.75               | 99            |               |          |
| #10        | 2.00               | 98            |               |          |
| #20        | 0.85               | 95            |               |          |
| #40        | 0.42               | 87            |               |          |
| #60        | 0.25               | 77            |               |          |
| #100       | 0.15               | 67            |               |          |
| #200       | 0.075              | 52            |               |          |
| ---        | Particle Size (mm) | Percent Finer | Spec. Percent | Complies |
| ---        | 0.0315             | 40            |               |          |
| ---        | 0.0204             | 30            |               |          |
| ---        | 0.0125             | 22            |               |          |
| ---        | 0.0090             | 18            |               |          |
| ---        | 0.0065             | 13            |               |          |
| ---        | 0.0046             | 11            |               |          |
| ---        | 0.0033             | 9             |               |          |
| ---        | 0.0016             | 8             |               |          |

### Coefficients

$D_{85} = 0.3877 \text{ mm}$        $D_{30} = 0.0207 \text{ mm}$   
 $D_{60} = 0.1095 \text{ mm}$        $D_{15} = 0.0073 \text{ mm}$   
 $D_{50} = 0.0653 \text{ mm}$        $D_{10} = 0.0038 \text{ mm}$   
 $C_u = \text{N/A}$        $C_c = \text{N/A}$

### Classification

ASTM N/A

AASHTO Silty Soils (A-4 (0))

### Sample/Test Description

Sand/Gravel Particle Shape : ---  
 Sand/Gravel Hardness : ---



|                     |                                                        |             |     |
|---------------------|--------------------------------------------------------|-------------|-----|
| Client:             | Moretrench American Corp.                              |             |     |
| Project Name:       | Shepley Landfill                                       |             |     |
| Project Location:   | Devens, MA                                             |             |     |
| GTX #:              | 11659                                                  |             |     |
| Start Date:         | 9/18/2012                                              | Tested By:  | ema |
| End Date:           | 9/20/2012                                              | Checked By: | jdt |
| Boring #:           | ---                                                    |             |     |
| Sample #:           | BFM-34                                                 |             |     |
| Depth:              | ---                                                    |             |     |
| Visual Description: | Moist, yellowish brown sandy clay (soil-bentonite mix) |             |     |

## Hydraulic Conductivity of Saturated Porous Materials Using a Flexible Wall Permeameter by ASTM D 5084 Constant Volume

Sample Type:

Remolded

Permeant Fluid:

De-aired Distilled water

Orientation:

Vertical

Cell #:

3/9

Sample Preparation:

Test specimen compacted with moderate effort at the as-received moisture content . Trimmings moisture content = 29.0%

| Parameter               | Initial | Final |
|-------------------------|---------|-------|
| Height, in              | 2.68    | 2.51  |
| Diameter, in            | 2.85    | 2.79  |
| Area, in <sup>2</sup>   | 6.38    | 6.11  |
| Volume, in <sup>3</sup> | 17.1    | 15.3  |
| Mass, g                 | 530     | 507   |
| Bulk Density, pcf       | 118     | 126   |
| Moisture Content, %     | 28.6    | 23.0  |
| Dry Density, pcf        | 91.6    | 102   |
| Degree of Saturation, % | ---     | 98    |

### B COEFFICIENT DETERMINATION

|                       |      |                          |      |
|-----------------------|------|--------------------------|------|
| Cell Pressure, psi:   | 95.2 | Pressure Increment, psi: | 5.05 |
| Sample Pressure, psi: | 90.1 | B Coefficient:           | 0.99 |

### FLOW DATA


| Date | Trial # | Pressure, psi |        | Manometer Readings |                |                                | Elapsed Time, sec | Gradient | Permeability K, cm/sec | Temp, °C | R <sub>t</sub> | Permeability K @ 20 °C, cm/sec |
|------|---------|---------------|--------|--------------------|----------------|--------------------------------|-------------------|----------|------------------------|----------|----------------|--------------------------------|
|      |         | Cell          | Sample | Z <sub>1</sub>     | Z <sub>2</sub> | Z <sub>1</sub> -Z <sub>2</sub> |                   |          |                        |          |                |                                |
| 9/19 | 1       | 90            | 85     | 10.0               | 9.9            | 0.1                            | 43                | 19.8     | 9.4E-08                | 20       | 1.000          | 9.4E-08                        |
| 9/19 | 2       | 90            | 85     | 10.0               | 9.9            | 0.1                            | 44                | 19.8     | 9.2E-08                | 20       | 1.000          | 9.2E-08                        |
| 9/19 | 3       | 90            | 85     | 10.0               | 9.9            | 0.1                            | 47                | 19.8     | 8.6E-08                | 20       | 1.000          | 8.6E-08                        |
| 9/19 | 4       | 90            | 85     | 10.0               | 9.9            | 0.1                            | 49                | 19.8     | 8.3E-08                | 20       | 1.000          | 8.3E-08                        |

**PERMEABILITY AT 20° C:  $8.9 \times 10^{-8}$  cm/sec (@ 5 psi effective stress)**



|                                                                            |                       |                 |
|----------------------------------------------------------------------------|-----------------------|-----------------|
| Client: Moretrench American Corp.                                          | Project No: GTX-11659 |                 |
| Project: Shepley Landfill                                                  |                       |                 |
| Location: Devens, MA                                                       | Sample Type: bag      | Tested By: jbr  |
| Boring ID: ---                                                             | Test Date: 09/19/12   | Checked By: jdt |
| Sample ID: BFM-37                                                          | Test Id: 249687       |                 |
| Depth: ---                                                                 |                       |                 |
| Test Comment: ---                                                          |                       |                 |
| Sample Description: Moist, yellowish brown sandy clay (soil-bentonite mix) |                       |                 |
| Sample Comment: ---                                                        |                       |                 |

## Particle Size Analysis - ASTM D 422-63 (reapproved 2002)

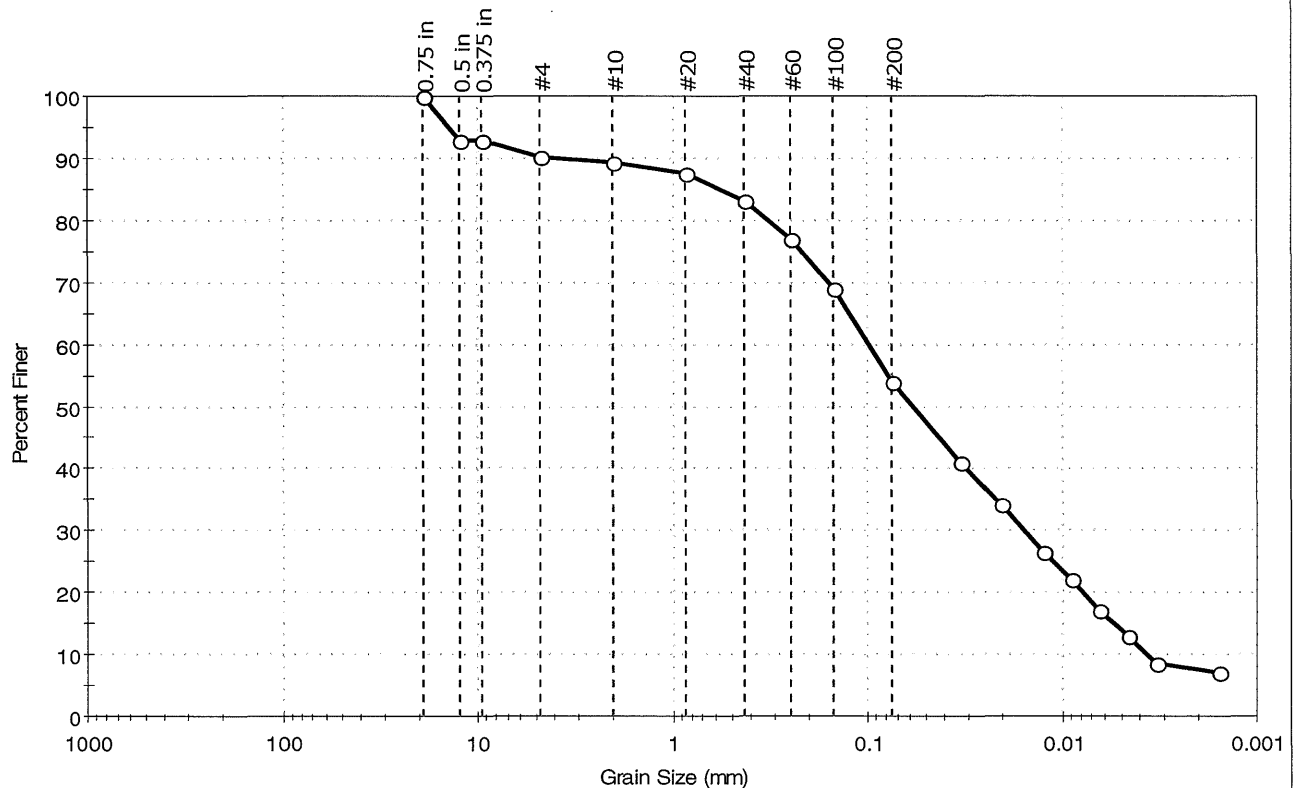

| % Cobble | % Gravel | % Sand | % Silt & Clay Size |
|----------|----------|--------|--------------------|
| ---      | 9.8      | 36.2   | 54.0               |

| Sieve Name | Sieve Size, mm     | Percent Finer | Spec. Percent | Complies |
|------------|--------------------|---------------|---------------|----------|
| 0.75 in    | 19.00              | 100           |               |          |
| 0.5 in     | 12.50              | 93            |               |          |
| 0.375 in   | 9.50               | 93            |               |          |
| #4         | 4.75               | 90            |               |          |
| #10        | 2.00               | 90            |               |          |
| #20        | 0.85               | 88            |               |          |
| #40        | 0.42               | 83            |               |          |
| #60        | 0.25               | 77            |               |          |
| #100       | 0.15               | 69            |               |          |
| #200       | 0.075              | 54            |               |          |
| ---        | Particle Size (mm) | Percent Finer | Spec. Percent | Complies |
| ---        | 0.0334             | 41            |               |          |
| ---        | 0.0205             | 34            |               |          |
| ---        | 0.0125             | 26            |               |          |
| ---        | 0.0090             | 22            |               |          |
| ---        | 0.0064             | 17            |               |          |
| ---        | 0.0046             | 13            |               |          |
| ---        | 0.0033             | 9             |               |          |
| ---        | 0.0016             | 7             |               |          |

### Coefficients

$D_{85} = 0.5673$  mm       $D_{30} = 0.0157$  mm  
 $D_{60} = 0.0990$  mm       $D_{15} = 0.0054$  mm  
 $D_{50} = 0.0585$  mm       $D_{10} = 0.0037$  mm  
 $C_u = N/A$        $C_c = N/A$

### Classification

ASTM N/A

AASHTO Silty Soils (A-4 (0))

### Sample/Test Description

Sand/Gravel Particle Shape : **ROUNDED**  
 Sand/Gravel Hardness : **HARD**



|                     |                                                        |             |     |
|---------------------|--------------------------------------------------------|-------------|-----|
| Client:             | Moretrench American Corp.                              |             |     |
| Project Name:       | Shepley Landfill                                       |             |     |
| Project Location:   | Devens, MA                                             |             |     |
| GTX #:              | 11659                                                  |             |     |
| Start Date:         | 9/19/2012                                              | Tested By:  | ema |
| End Date:           | 9/25/2012                                              | Checked By: | jdt |
| Boring #:           | ---                                                    |             |     |
| Sample #:           | BFM-37                                                 |             |     |
| Depth:              | ---                                                    |             |     |
| Visual Description: | Moist, yellowish brown sandy clay (soil-bentonite mix) |             |     |

## Hydraulic Conductivity of Saturated Porous Materials Using a Flexible Wall Permeameter by ASTM D 5084 Constant Volume

Sample Type:

Remolded

Permeant Fluid:

De-aired Distilled water

Orientation:

Vertical

Cell #:

8/9/3

Sample Preparation:

Test specimen compacted with moderate effort at the as-received moisture content . Trimmings moisture content = 31.3%

| Parameter               | Initial | Final |
|-------------------------|---------|-------|
| Height, in              | 2.72    | 2.68  |
| Diameter, in            | 2.85    | 2.75  |
| Area, in <sup>2</sup>   | 6.38    | 5.94  |
| Volume, in <sup>3</sup> | 17.4    | 15.9  |
| Mass, g                 | 565     | 533   |
| Bulk Density, pcf       | 124     | 127   |
| Moisture Content, %     | 28.4    | 21.0  |
| Dry Density, pcf        | 96.4    | 105   |
| Degree of Saturation, % | ---     | 97    |

### B COEFFICIENT DETERMINATION

|                       |      |                          |      |
|-----------------------|------|--------------------------|------|
| Cell Pressure, psi:   | 95.1 | Pressure Increment, psi: | 5.05 |
| Sample Pressure, psi: | 90.1 | B Coefficient:           | 0.98 |


### FLOW DATA

| Date | Trial # | Pressure, psi |        | Manometer Readings |                |                                | Elapsed Time, sec | Gradient | Permeability K, cm/sec | Temp, °C | R <sub>t</sub> | Permeability K @ 20 °C, cm/sec |
|------|---------|---------------|--------|--------------------|----------------|--------------------------------|-------------------|----------|------------------------|----------|----------------|--------------------------------|
|      |         | Cell          | Sample | Z <sub>1</sub>     | Z <sub>2</sub> | Z <sub>1</sub> -Z <sub>2</sub> |                   |          |                        |          |                |                                |
| 9/24 | 1       | 90            | 85     | 10.0               | 9.8            | 0.2                            | 114               | 18.5     | 7.9E-08                | 20       | 1.000          | 7.9E-08                        |
| 9/24 | 2       | 90            | 85     | 10.0               | 9.8            | 0.2                            | 120               | 18.5     | 7.5E-08                | 20       | 1.000          | 7.5E-08                        |
| 9/24 | 3       | 90            | 85     | 10.0               | 9.8            | 0.2                            | 131               | 18.5     | 6.8E-08                | 20       | 1.000          | 6.8E-08                        |
| 9/24 | 4       | 90            | 85     | 10.0               | 9.8            | 0.2                            | 137               | 18.5     | 6.5E-08                | 20       | 1.000          | 6.5E-08                        |

**PERMEABILITY AT 20° C:  $7.2 \times 10^{-8}$  cm/sec (@ 5 psi effective stress)**

|                     |                                                         |              |           |
|---------------------|---------------------------------------------------------|--------------|-----------|
| Client:             | Moretrench American Corp.                               | Project No:  | GTX-11659 |
| Project:            | Shepley Landfill                                        | Tested By:   | jbr       |
| Location:           | Devens, MA                                              | Checked By:  | jdt       |
| Boring ID:          | ---                                                     | Sample Type: | bag       |
| Sample ID:          | BFM-39                                                  | Test Date:   | 09/18/12  |
| Depth :             | ---                                                     | Test Id:     | 249688    |
| Test Comment:       | ---                                                     |              |           |
| Sample Description: | Moist, yellowish brown clayey sand (soil-bentonite mix) |              |           |
| Sample Comment:     | ---                                                     |              |           |

## Particle Size Analysis - ASTM D 422-63 (reapproved 2002)

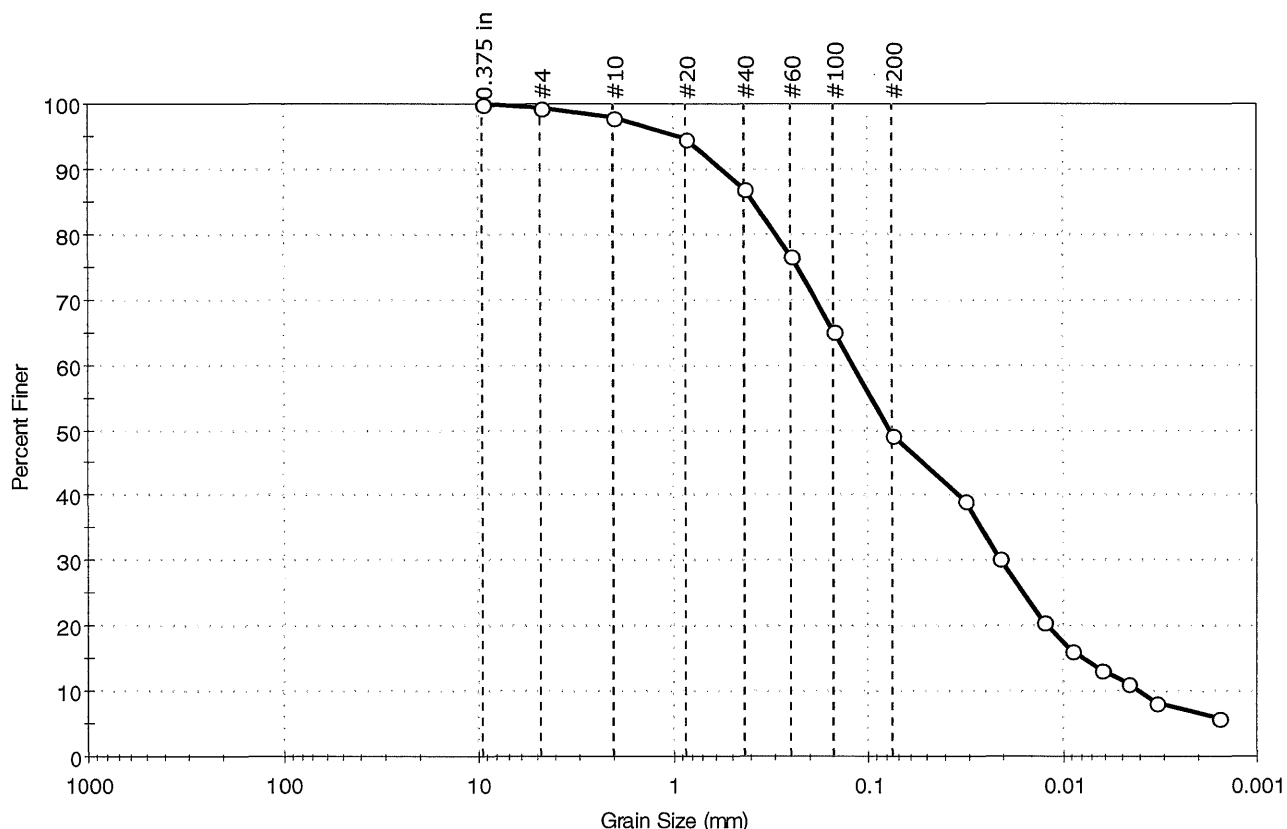

| % Cobble | % Gravel | % Sand | % Silt & Clay Size |
|----------|----------|--------|--------------------|
| --       | 0.5      | 50.1   | 49.4               |

| Sieve Name | Sieve Size, mm     | Percent Finer | Spec. Percent | Complies |
|------------|--------------------|---------------|---------------|----------|
| 0.375 in   | 9.50               | 100           |               |          |
| #4         | 4.75               | 99            |               |          |
| #10        | 2.00               | 98            |               |          |
| #20        | 0.85               | 95            |               |          |
| #40        | 0.42               | 87            |               |          |
| #60        | 0.25               | 77            |               |          |
| #100       | 0.15               | 65            |               |          |
| #200       | 0.075              | 49            |               |          |
| ---        | Particle Size (mm) | Percent Finer | Spec. Percent | Complies |
| ---        | 0.0317             | 39            |               |          |
| ---        | 0.0212             | 30            |               |          |
| ---        | 0.0126             | 21            |               |          |
| ---        | 0.0091             | 16            |               |          |
| ---        | 0.0063             | 13            |               |          |
| ---        | 0.0046             | 11            |               |          |
| ---        | 0.0033             | 8             |               |          |
| ---        | 0.0016             | 6             |               |          |

### Coefficients

|                             |                             |
|-----------------------------|-----------------------------|
| D <sub>85</sub> = 0.3821 mm | D <sub>30</sub> = 0.0208 mm |
| D <sub>60</sub> = 0.1195 mm | D <sub>15</sub> = 0.0077 mm |
| D <sub>50</sub> = 0.0771 mm | D <sub>10</sub> = 0.0040 mm |
| C <sub>u</sub> = N/A        | C <sub>c</sub> = N/A        |

### Classification

ASTM N/A

AASHTO Silty Soils (A-4 (0))

### Sample/Test Description

Sand/Gravel Particle Shape : ---

Sand/Gravel Hardness : ---



|                     |                                                         |             |     |
|---------------------|---------------------------------------------------------|-------------|-----|
| Client:             | Moretrench American Corp.                               |             |     |
| Project Name:       | Shepley Landfill                                        |             |     |
| Project Location:   | Devens, MA                                              |             |     |
| GTX #:              | 11659                                                   |             |     |
| Start Date:         | 9/18/2012                                               | Tested By:  | ema |
| End Date:           | 9/20/2012                                               | Checked By: | jdt |
| Boring #:           | ---                                                     |             |     |
| Sample #:           | BFM-39                                                  |             |     |
| Depth:              | ---                                                     |             |     |
| Visual Description: | Moist, yellowish brown clayey sand (soil-bentonite mix) |             |     |

## Hydraulic Conductivity of Saturated Porous Materials Using a Flexible Wall Permeameter by ASTM D 5084 Constant Volume

|                     |   |                 |                          |
|---------------------|---|-----------------|--------------------------|
| Sample Type:        | Remolded   | Permeant Fluid: | De-aired Distilled water |
| Orientation:        | Vertical   | Cell #:         | 9/7/14                   |
| Sample Preparation: | Test specimen compacted with moderate effort at the as-received moisture content . Trimmings moisture content = 28.4% |                 |                          |

| Parameter               | Initial | Final |
|-------------------------|---------|-------|
| Height, in              | 2.38    | 2.41  |
| Diameter, in            | 2.85    | 2.74  |
| Area, in <sup>2</sup>   | 6.38    | 5.90  |
| Volume, in <sup>3</sup> | 15.2    | 14.2  |
| Mass, g                 | 516     | 491   |
| Bulk Density, pcf       | 129     | 131   |
| Moisture Content, %     | 28.6    | 22.4  |
| Dry Density, pcf        | 100     | 107   |
| Degree of Saturation, % | ---     | 99    |

### B COEFFICIENT DETERMINATION

|                       |      |                          |      |
|-----------------------|------|--------------------------|------|
| Cell Pressure, psi:   | 95.1 | Pressure Increment, psi: | 5.07 |
| Sample Pressure, psi: | 90.2 | B Coefficient:           | 1.00 |

### FLOW DATA

| Date | Trial # | Pressure, psi |        | Manometer Readings |                |                                | Elapsed Time, sec | Gradient | Permeability K, cm/sec | Temp, °C | R <sub>t</sub> | Permeability K @ 20 °C, cm/sec |
|------|---------|---------------|--------|--------------------|----------------|--------------------------------|-------------------|----------|------------------------|----------|----------------|--------------------------------|
|      |         | Cell          | Sample | Z <sub>1</sub>     | Z <sub>2</sub> | Z <sub>1</sub> -Z <sub>2</sub> |                   |          |                        |          |                |                                |
| 9/19 | 1       | 90            | 85     | 10.0               | 9.9            | 0.1                            | 50                | 20.6     | 8.1E-08                | 20       | 1.000          | 8.1E-08                        |
| 9/19 | 2       | 90            | 85     | 10.0               | 9.9            | 0.1                            | 51                | 20.6     | 7.9E-08                | 20       | 1.000          | 7.9E-08                        |
| 9/19 | 3       | 90            | 85     | 10.0               | 9.9            | 0.1                            | 52                | 20.6     | 7.8E-08                | 20       | 1.000          | 7.8E-08                        |
| 9/19 | 4       | 90            | 85     | 10.0               | 9.9            | 0.1                            | 52                | 20.6     | 7.8E-08                | 20       | 1.000          | 7.8E-08                        |

**PERMEABILITY AT 20° C:  $7.9 \times 10^{-8}$  cm/sec (@ 5 psi effective stress)**




## **APPENDIX G**

### **Construction Trench Profiles**

# MORETRENCH AMERICAN CORPORATION

Shepley's Hill Landfill  
Devens, MA


STATIONS

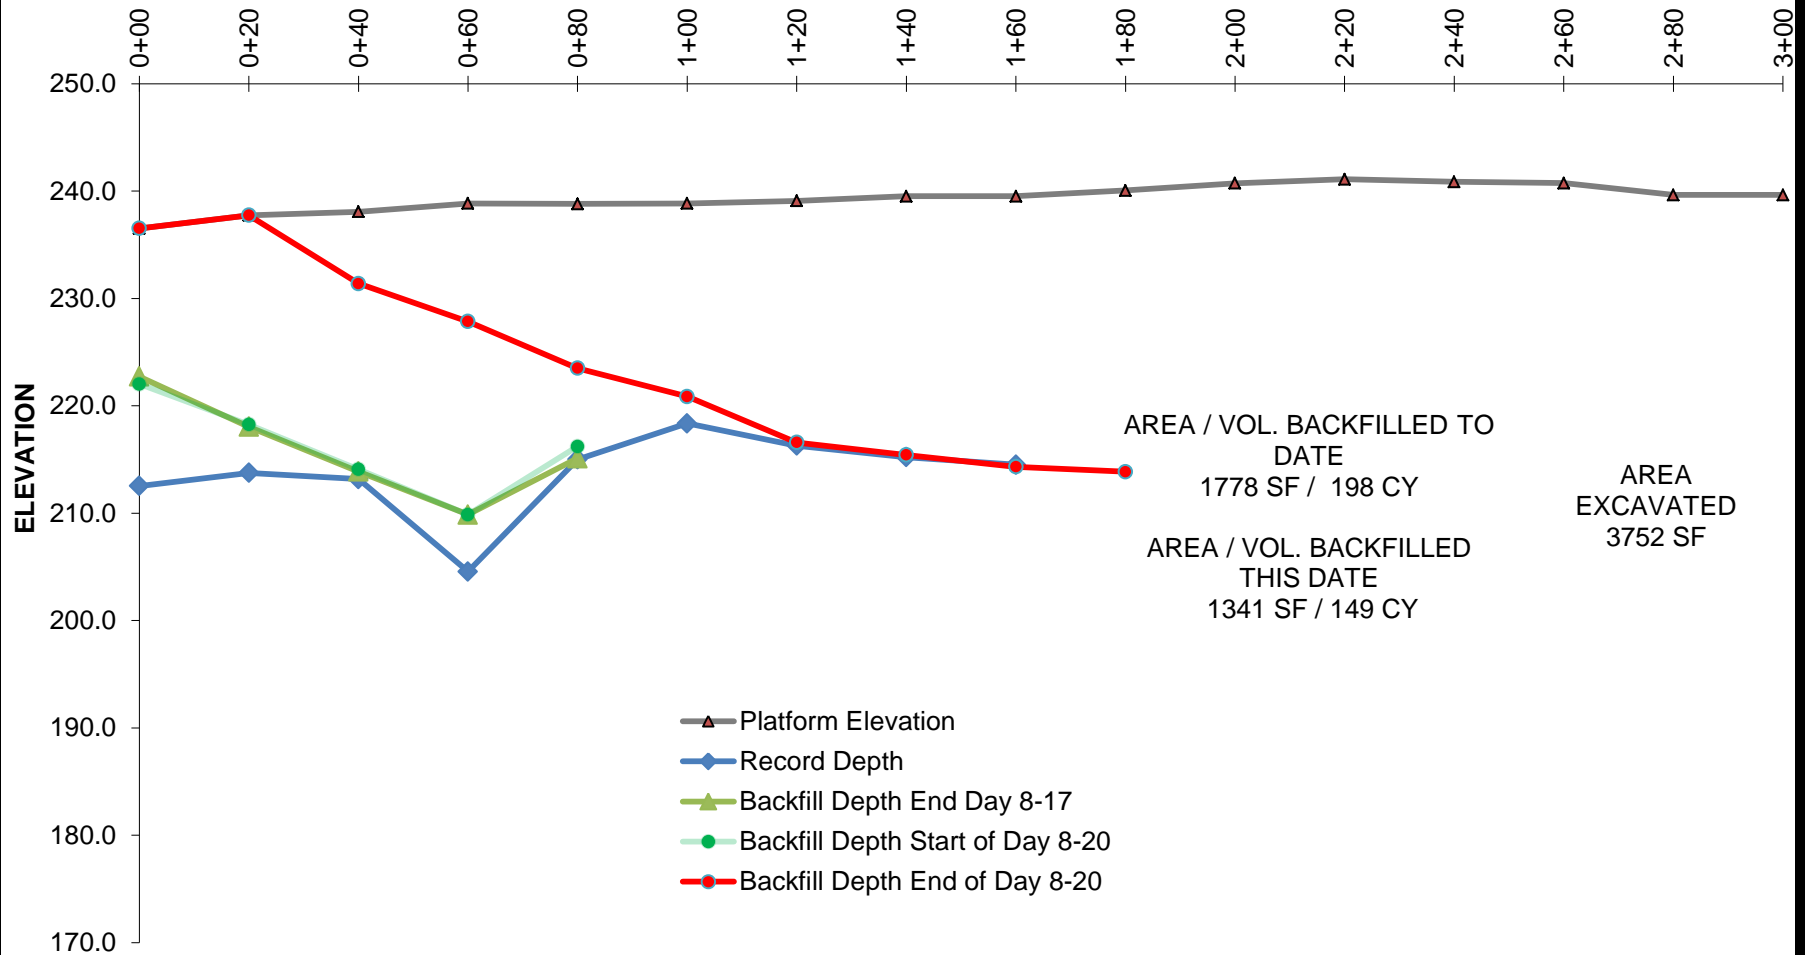



# MORETRENCH AMERICAN CORPORATION


Shepley's Hill Landfill  
Devens, MA  
8-21-12

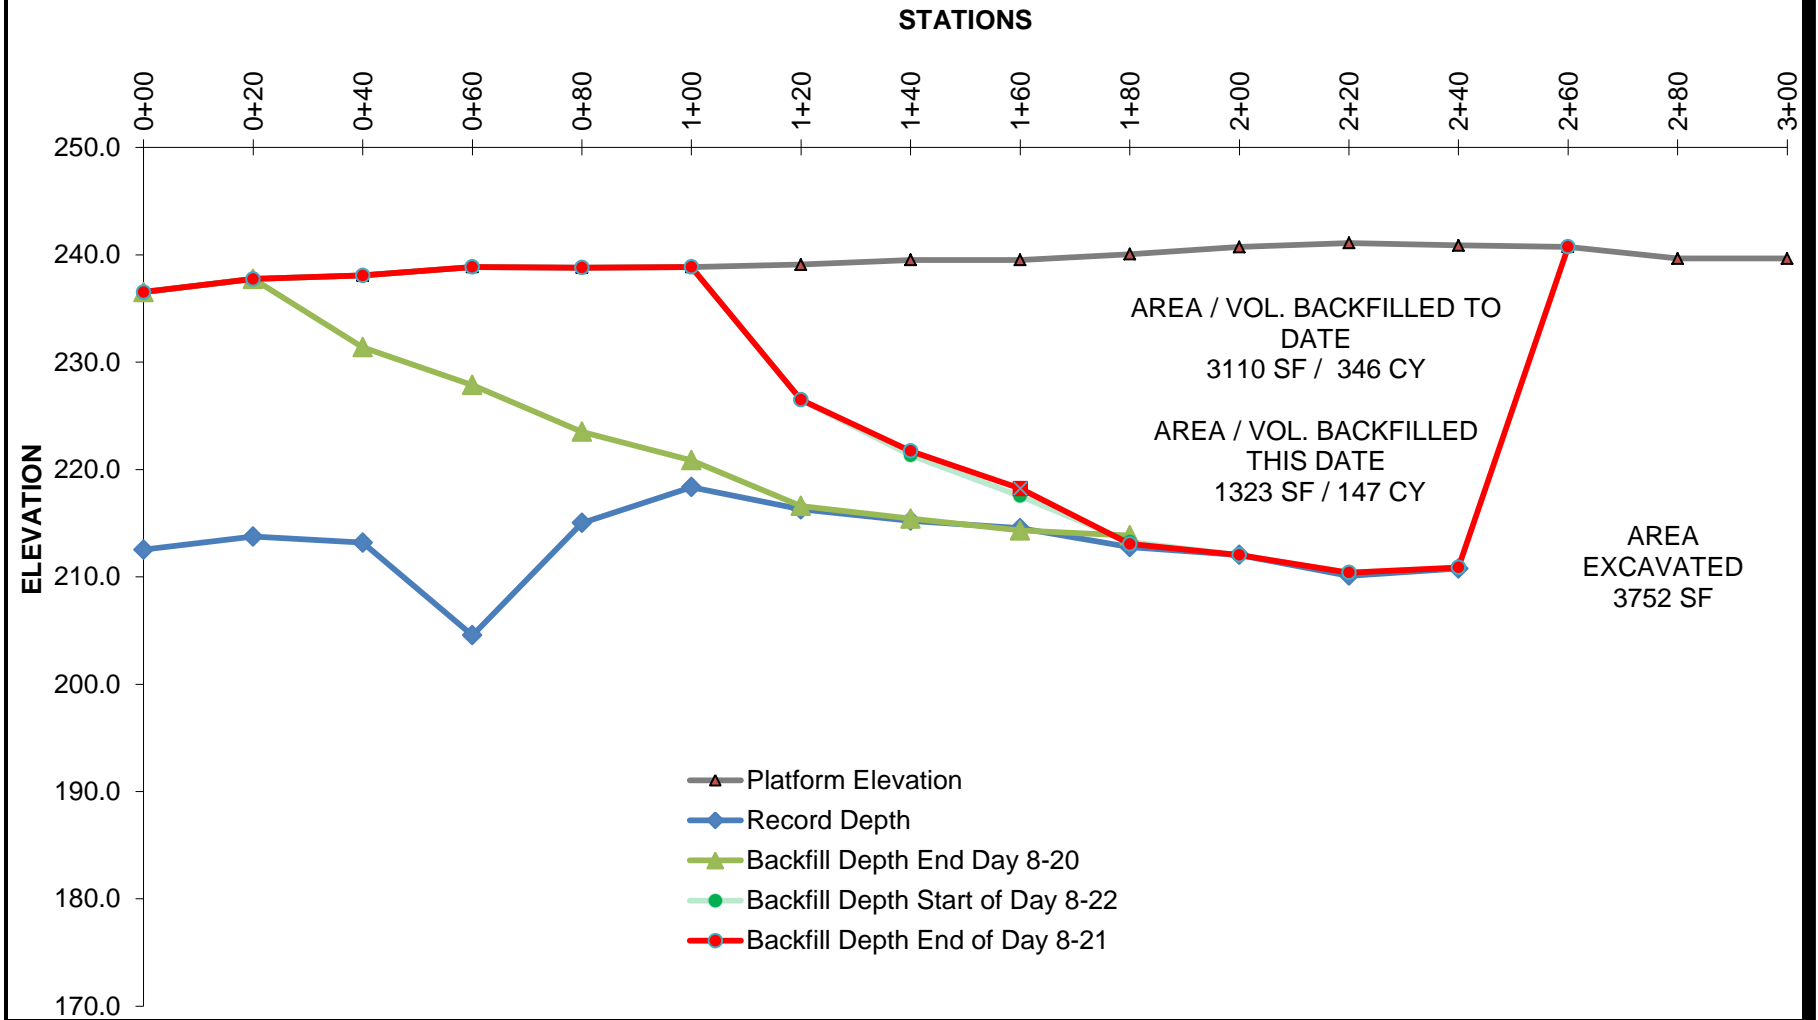

# MORETRENCH AMERICAN CORPORATION


Shepley's Hill Landfill  
Devens, MA  
8-22-12

STATIONS

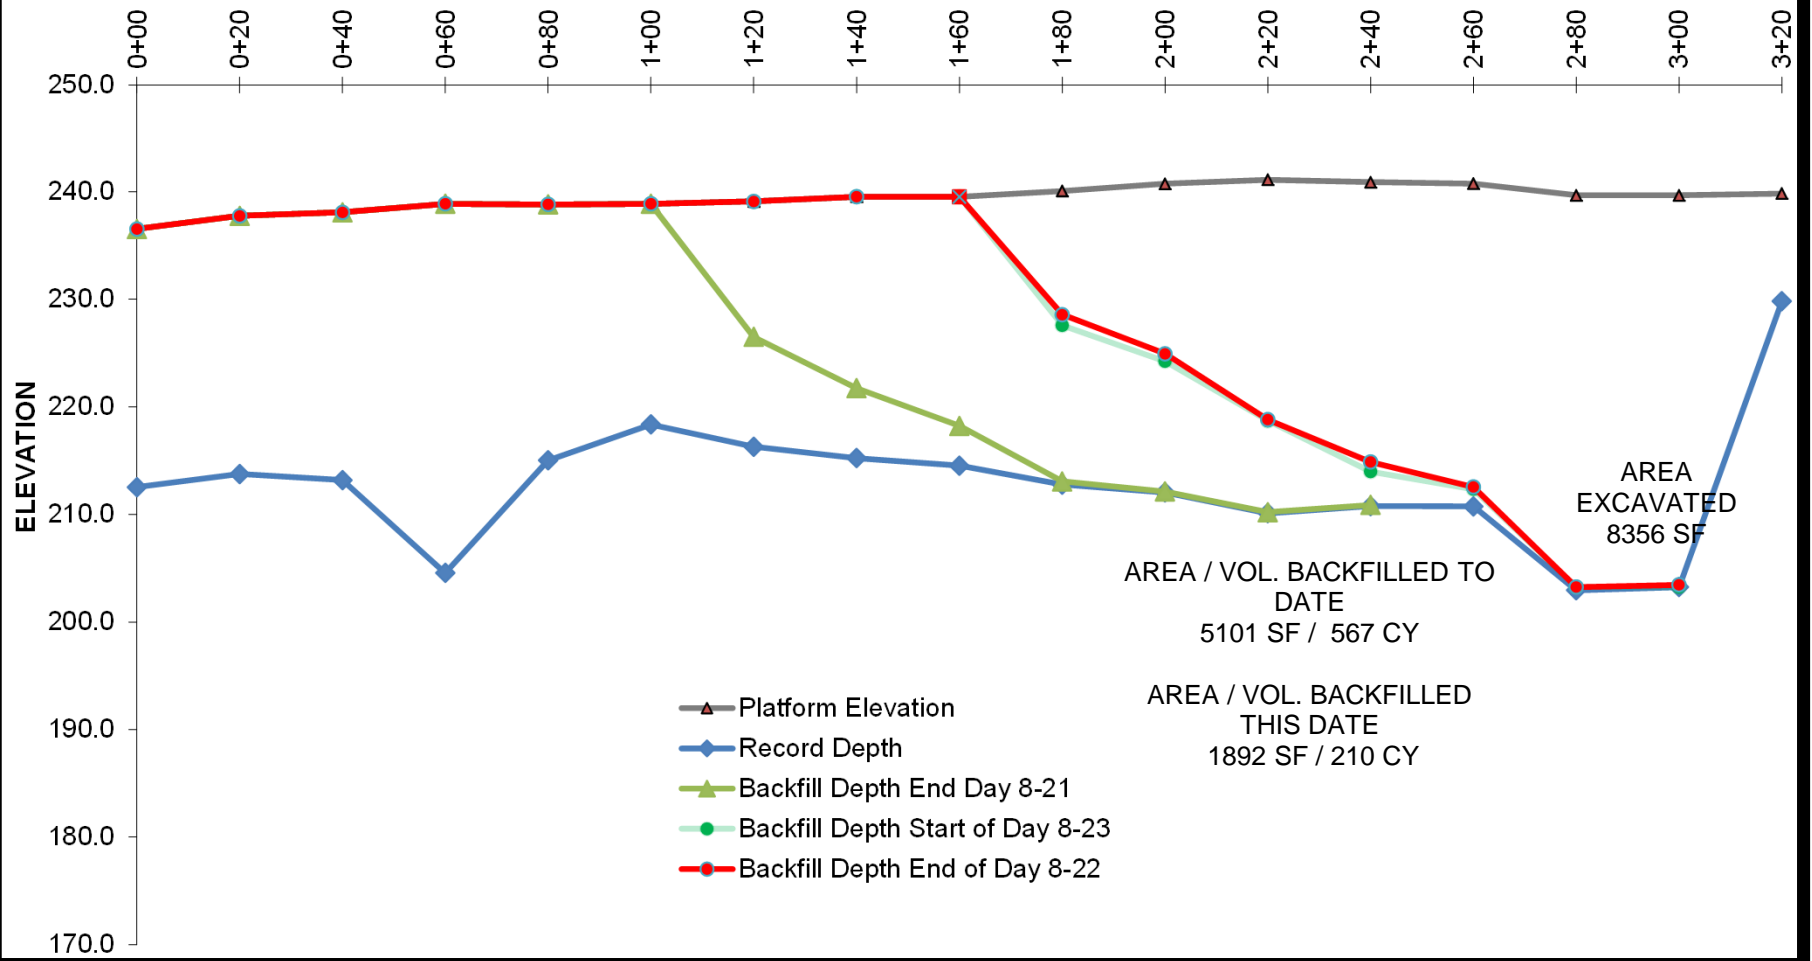

# MORETRENCH AMERICAN CORPORATION


Shepley's Hill Landfill  
Devens, MA  
8-23-12

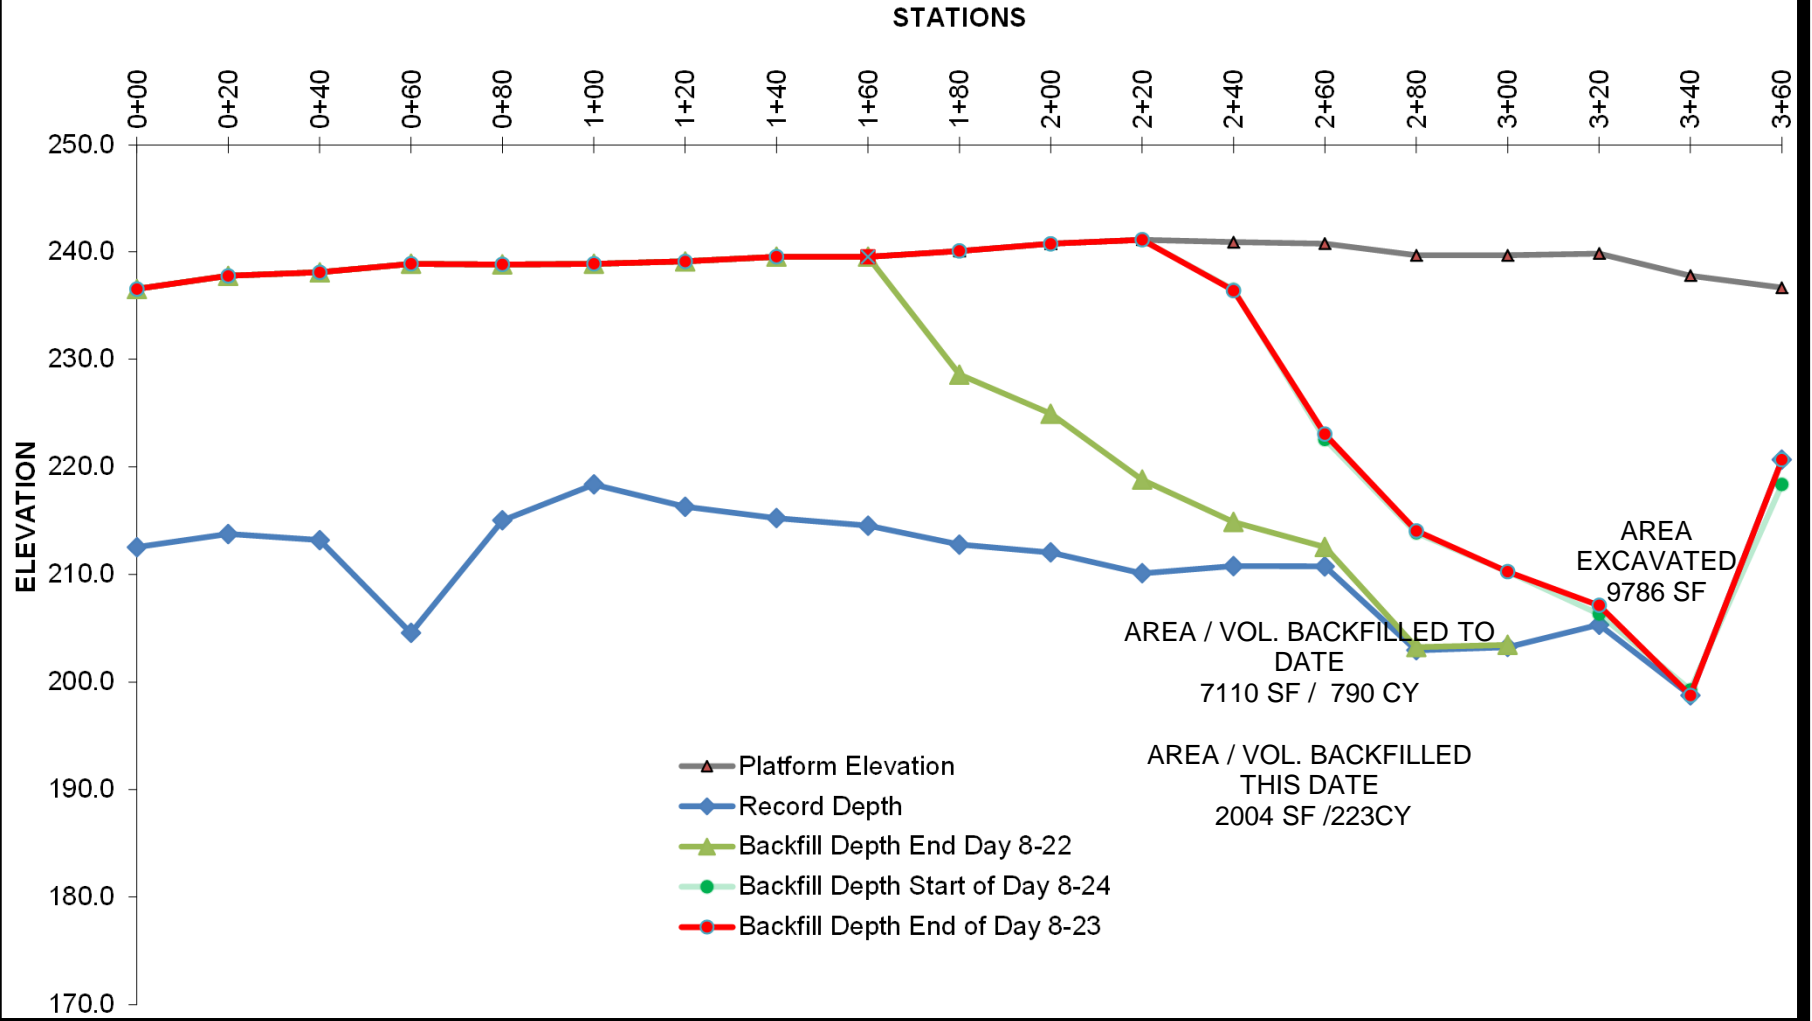

# MORETRENCH AMERICAN CORPORATION

Shepley's Hill Landfill  
Devens, MA  
8-27-12


STATIONS

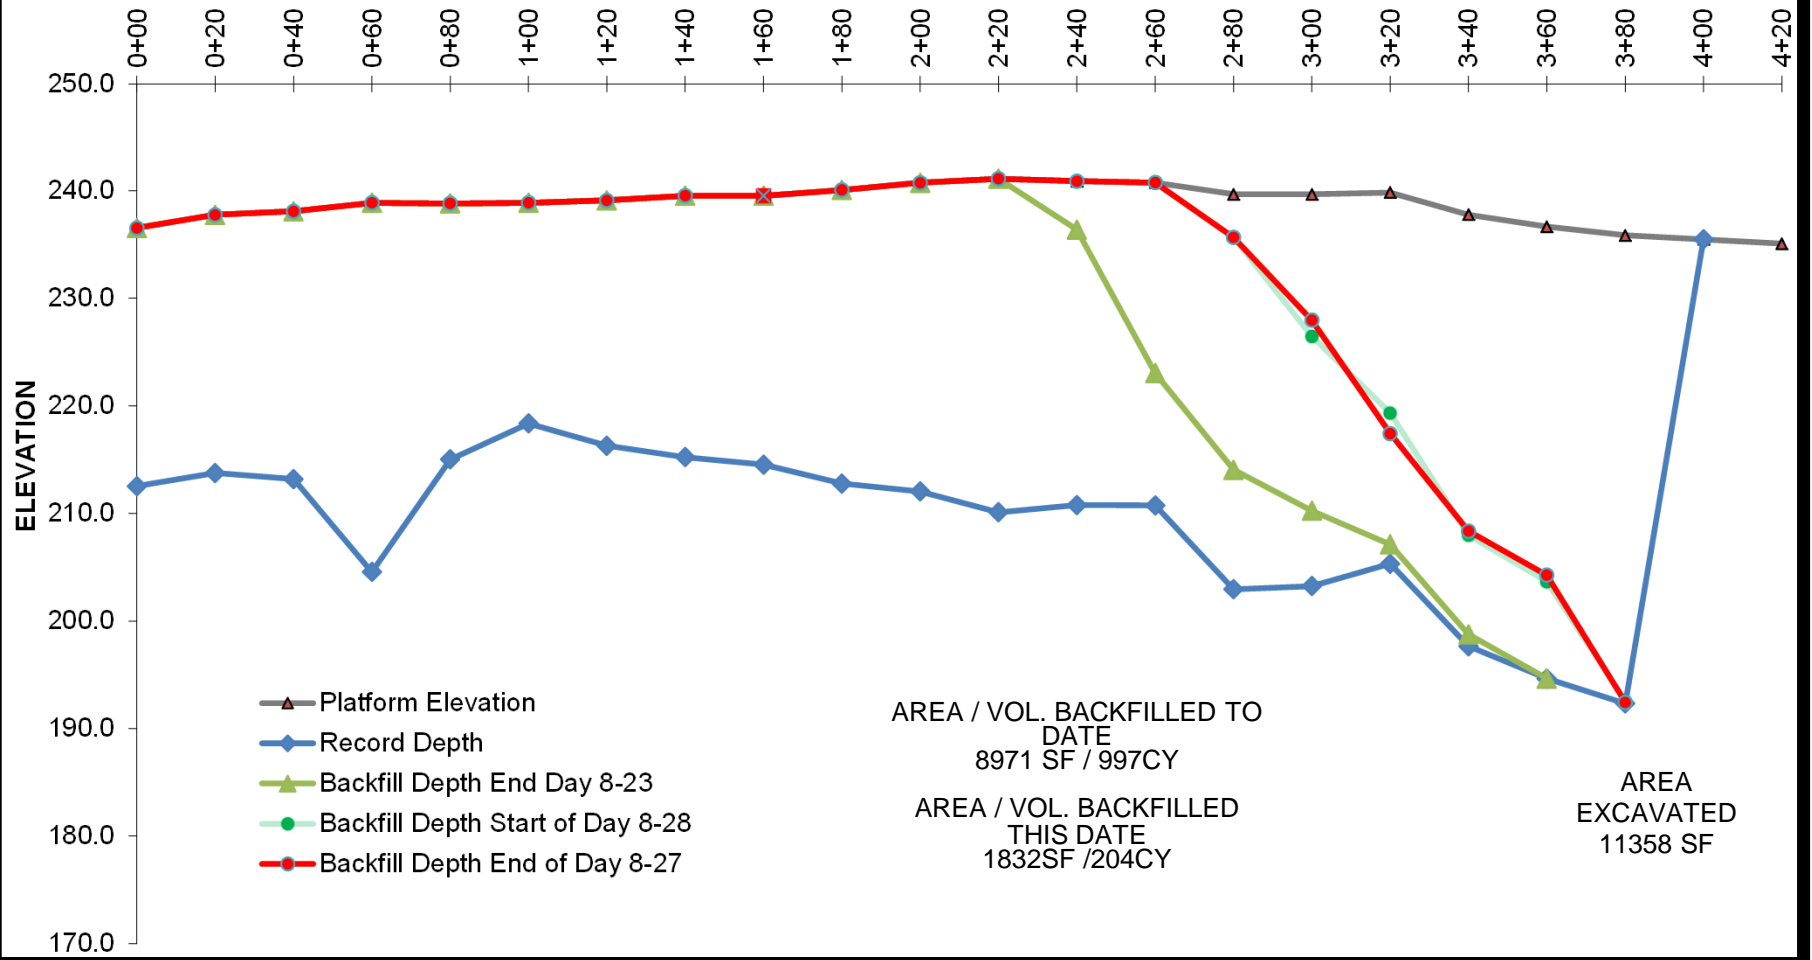

# MORETRENCH AMERICAN CORPORATION

Shepley's Hill Landfill  
Devens, MA  
8-28-12


STATIONS

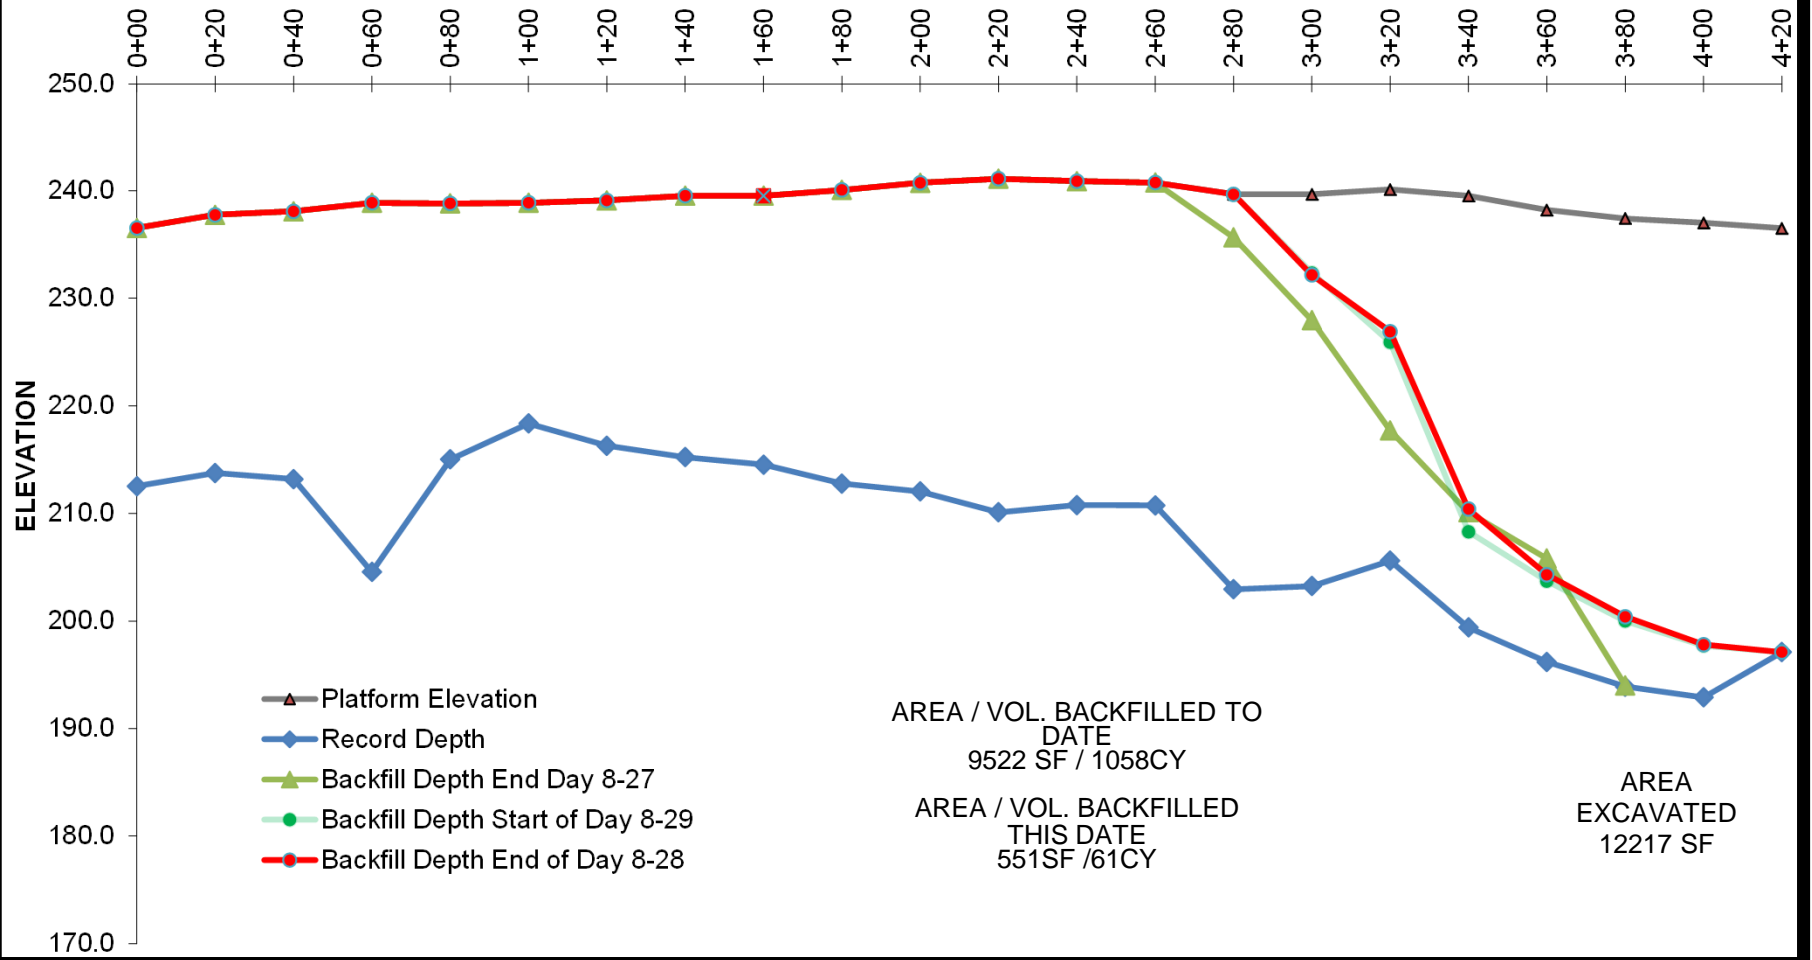

# MORETRENCH AMERICAN CORPORATION

Shepley's Hill Landfill  
Devens, MA  
8-29-12


STATIONS

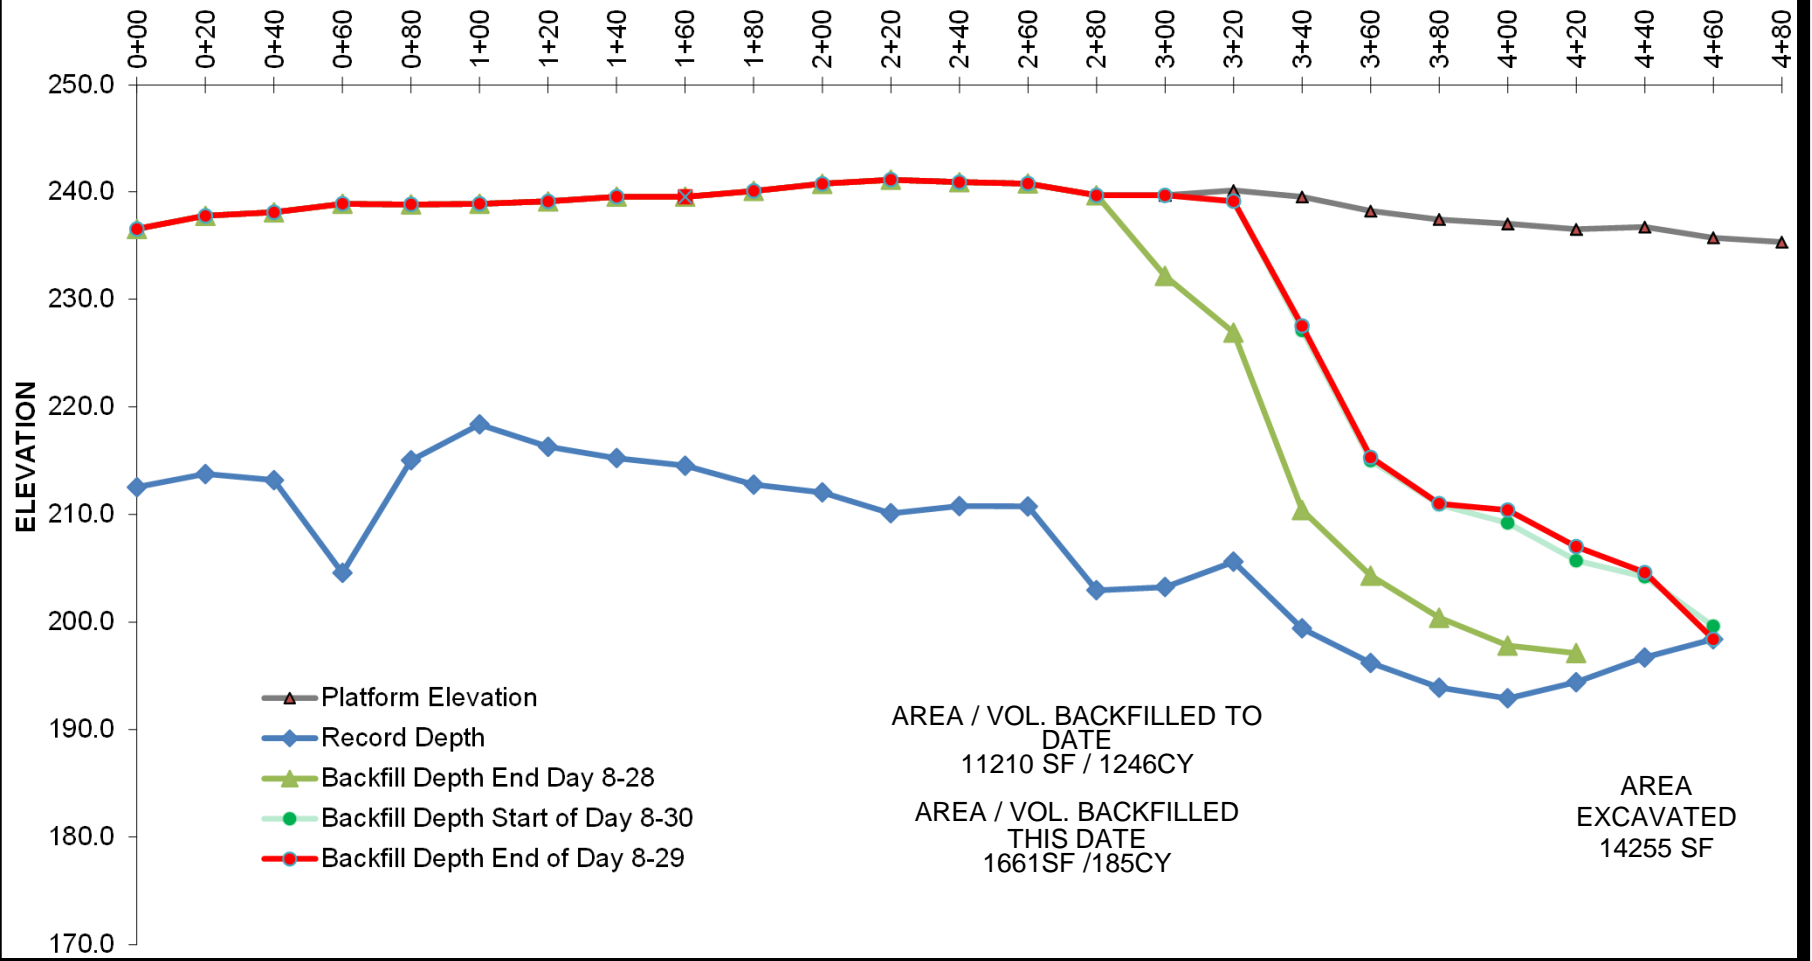

# MORETRENCH AMERICAN CORPORATION

Shepley's Hill Landfill  
Devens, MA  
8-30-12

STATIONS

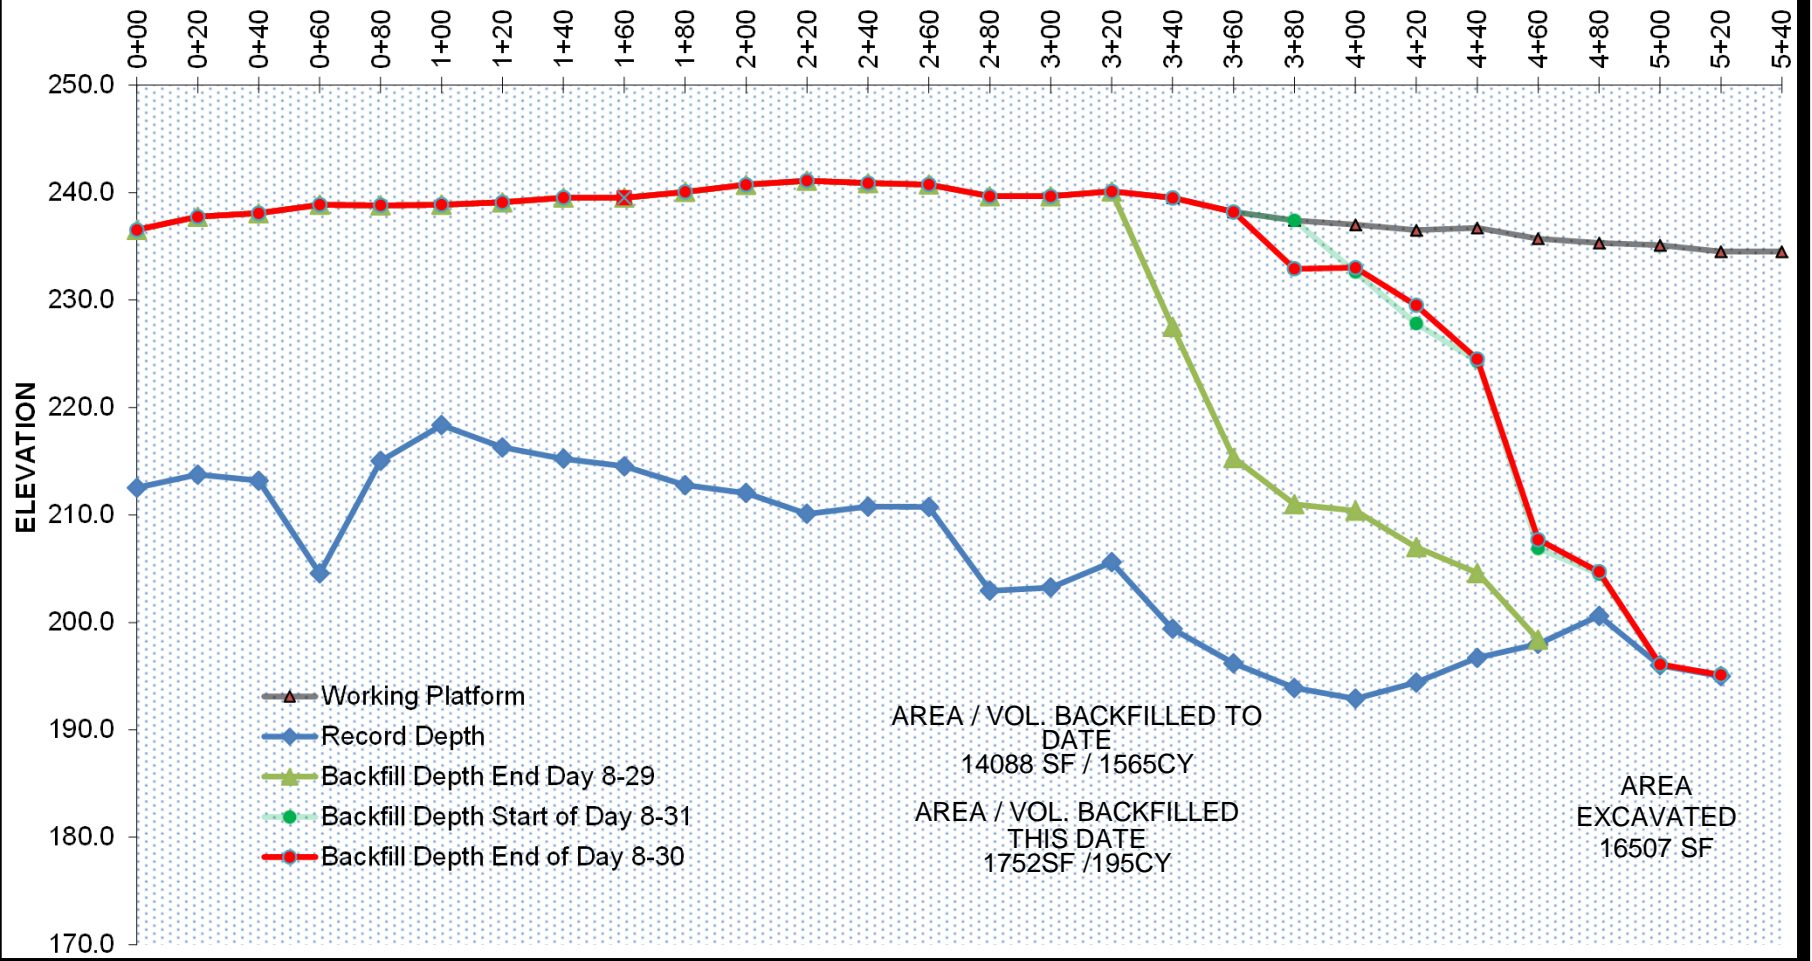




# MORETRENCH AMERICAN CORPORATION

Shepley's Hill Landfill  
Devens, MA  
8-31-12

STATIONS

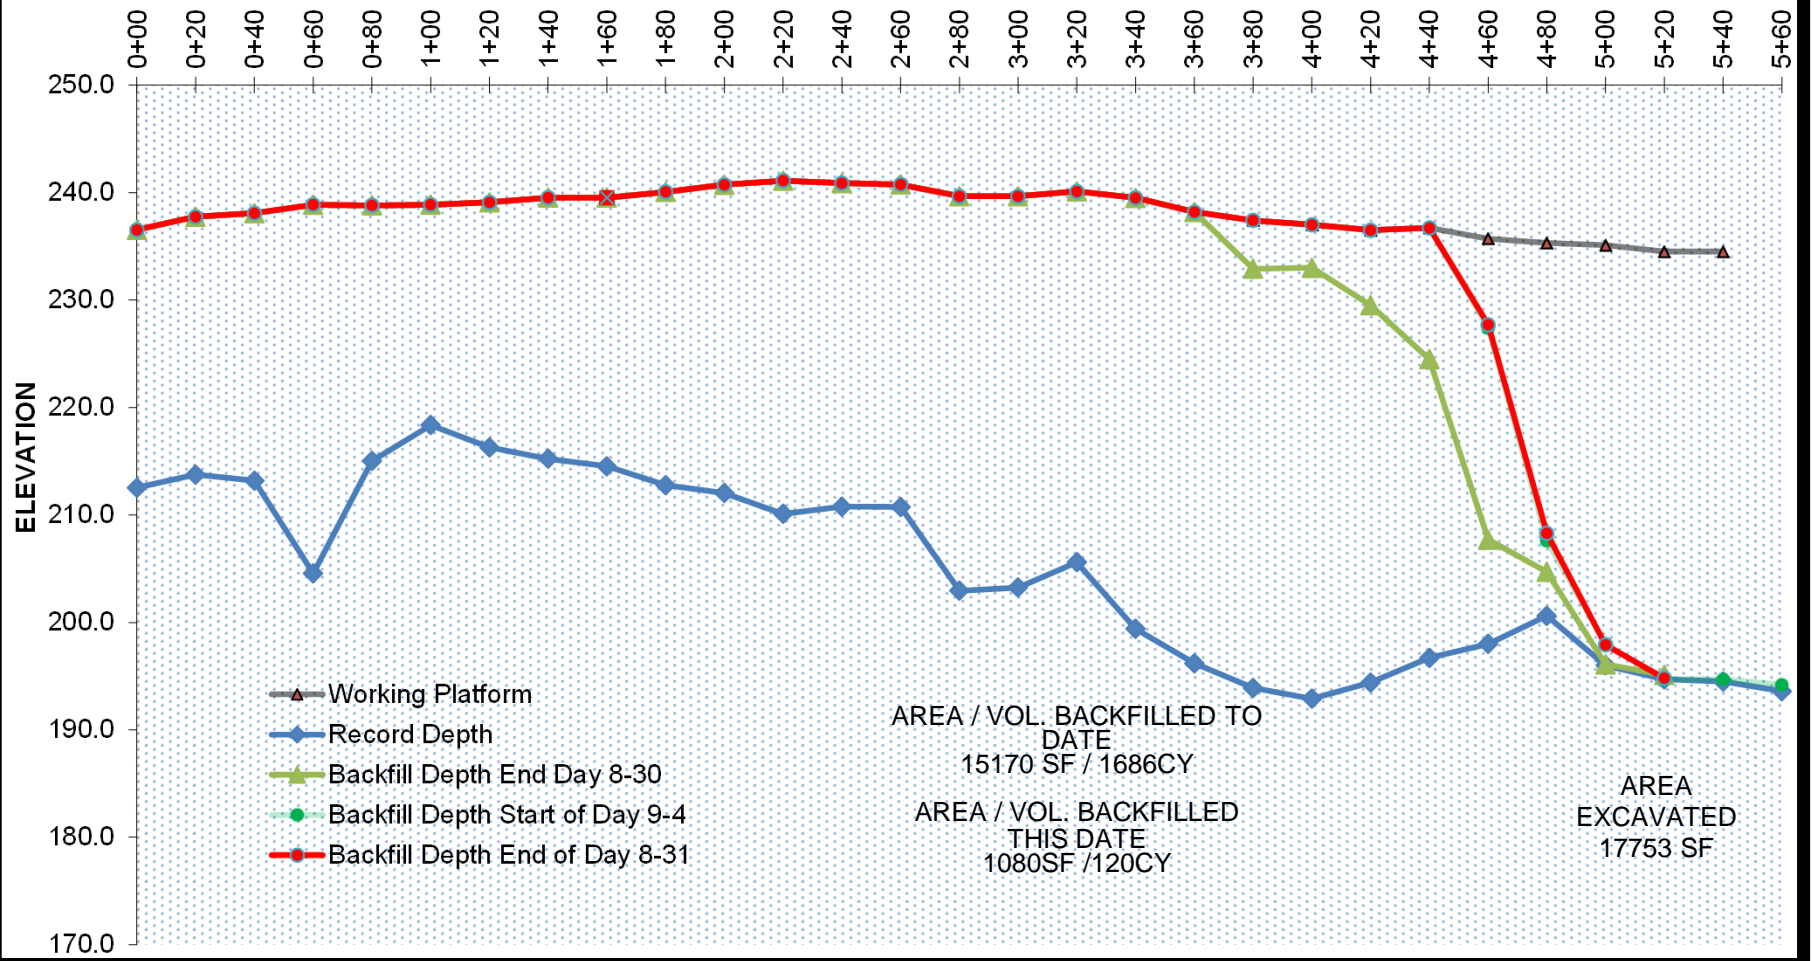




# MORETRENCH AMERICAN CORPORATION

Shepley's Hill Landfill  
Devens, MA  
9-4-12


STATIONS

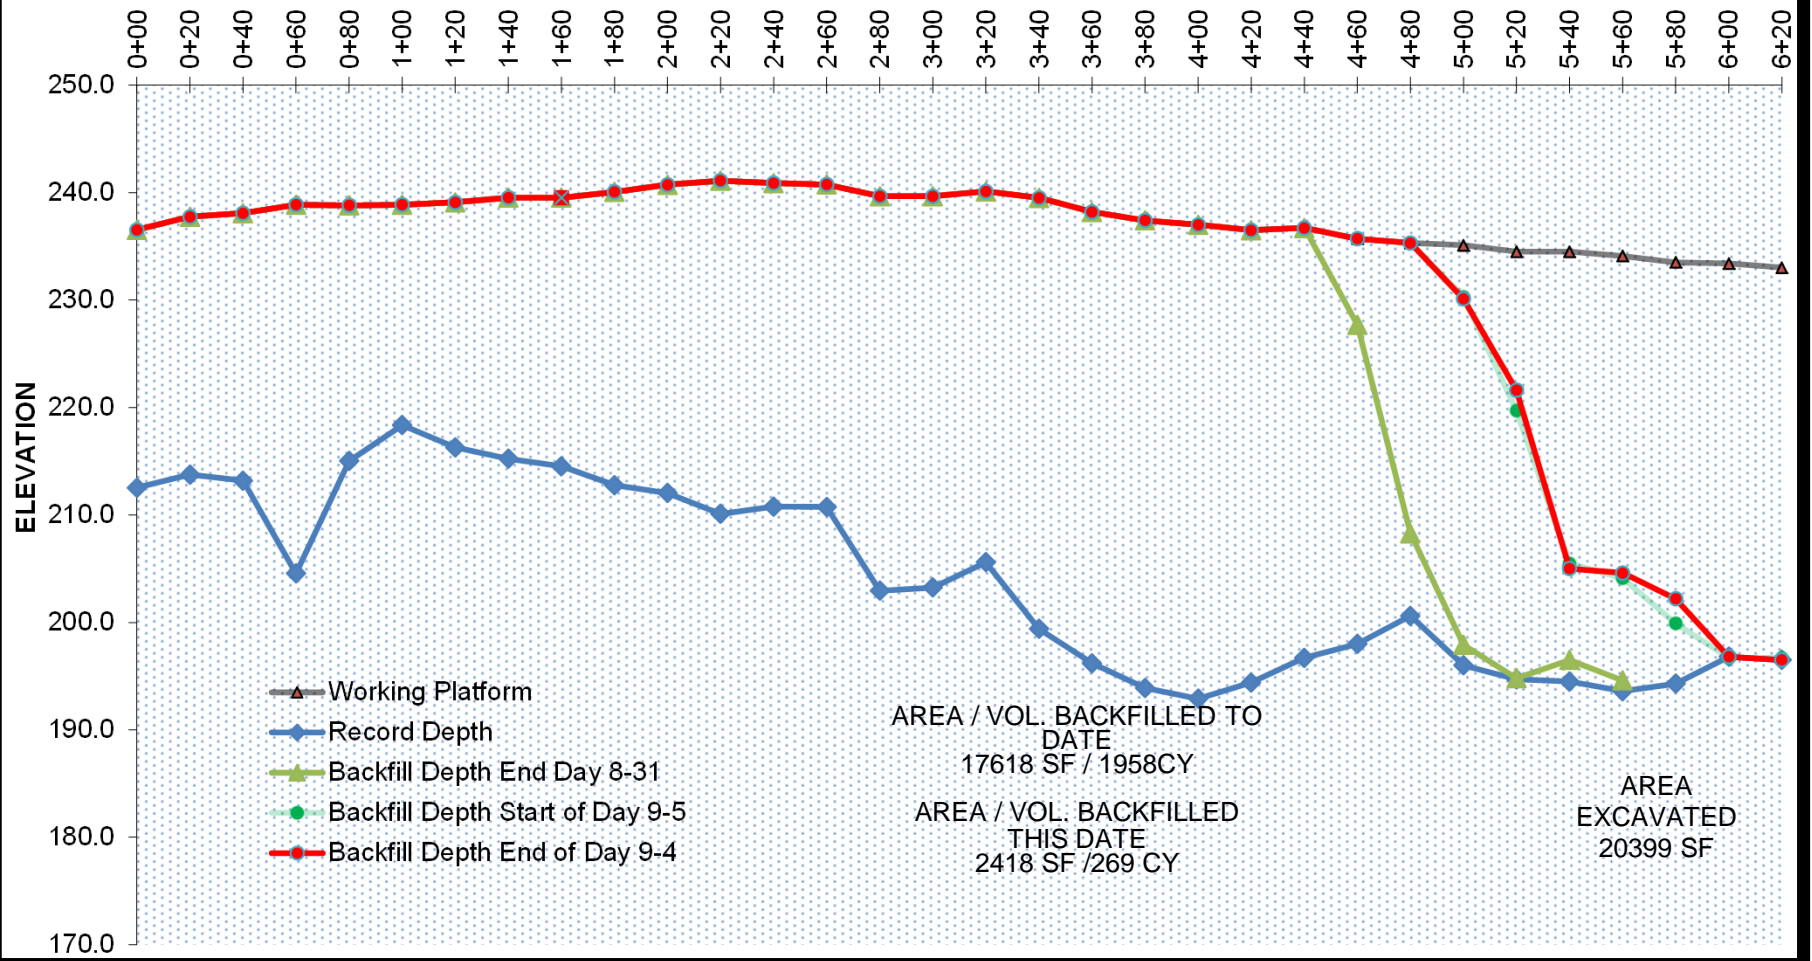

# MORETRENCH AMERICAN CORPORATION

Shepley's Hill Landfill  
Devens, MA  
9-5-12


STATIONS

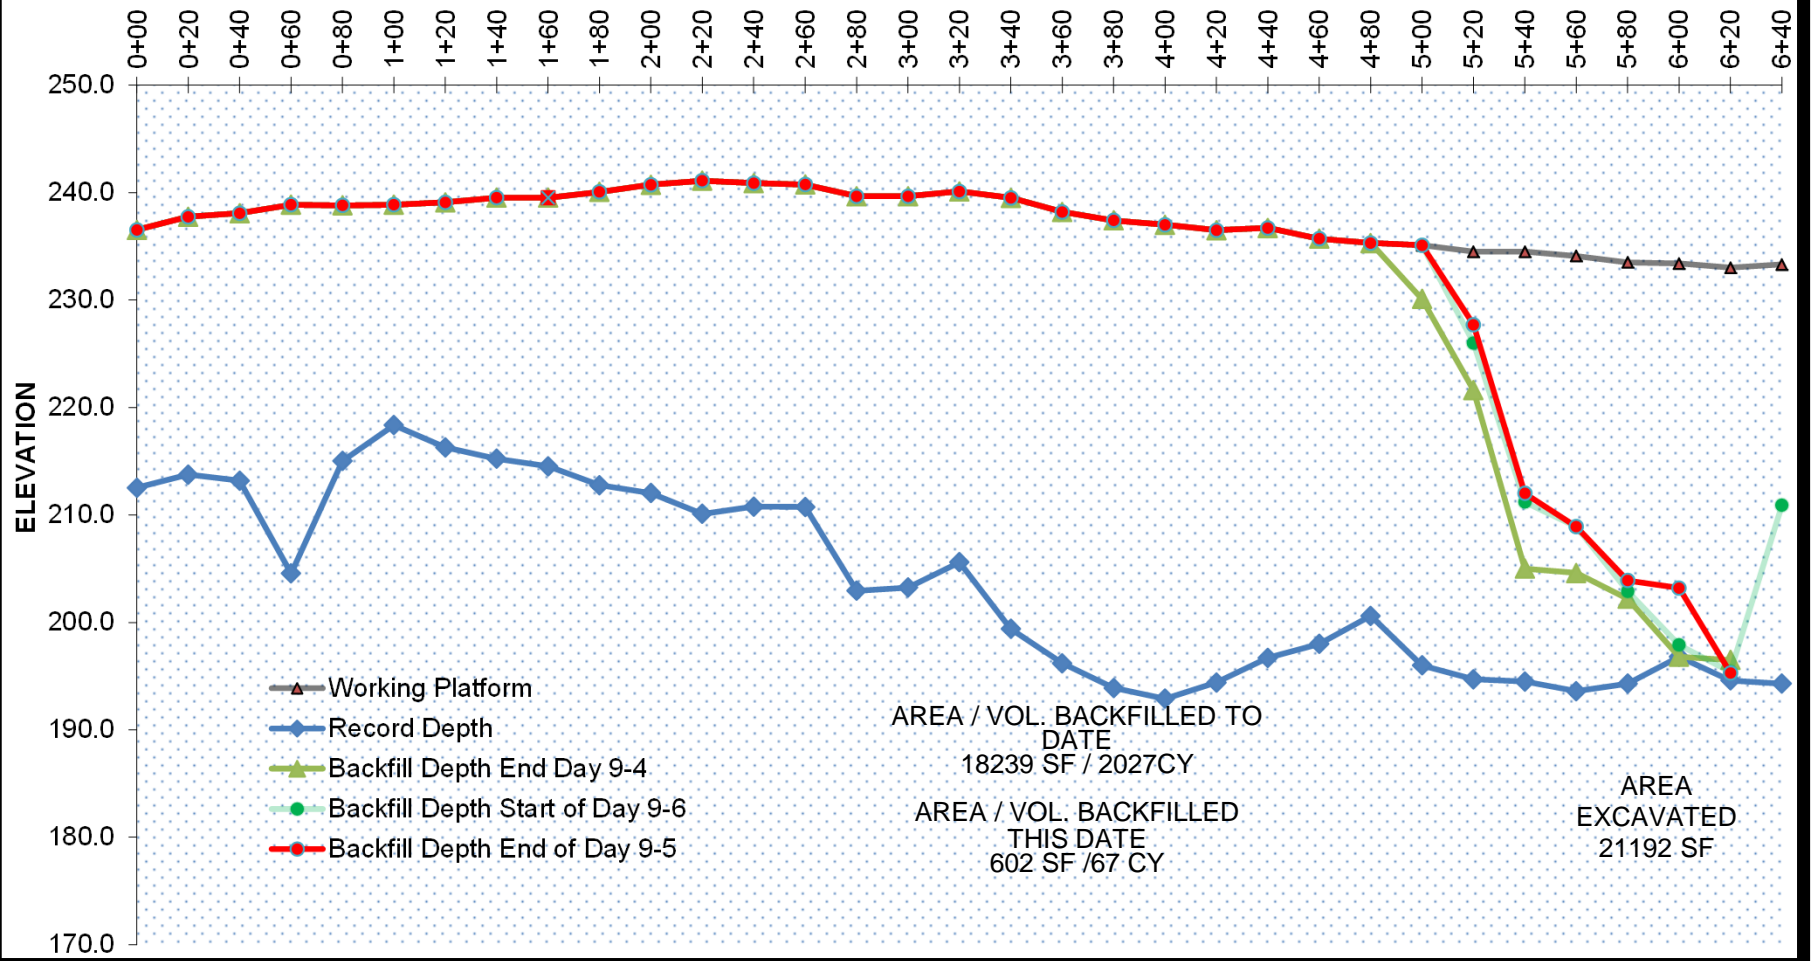

# MORETRENCH AMERICAN CORPORATION

Shepley's Hill Landfill  
Devens, MA  
9-6-12


STATIONS

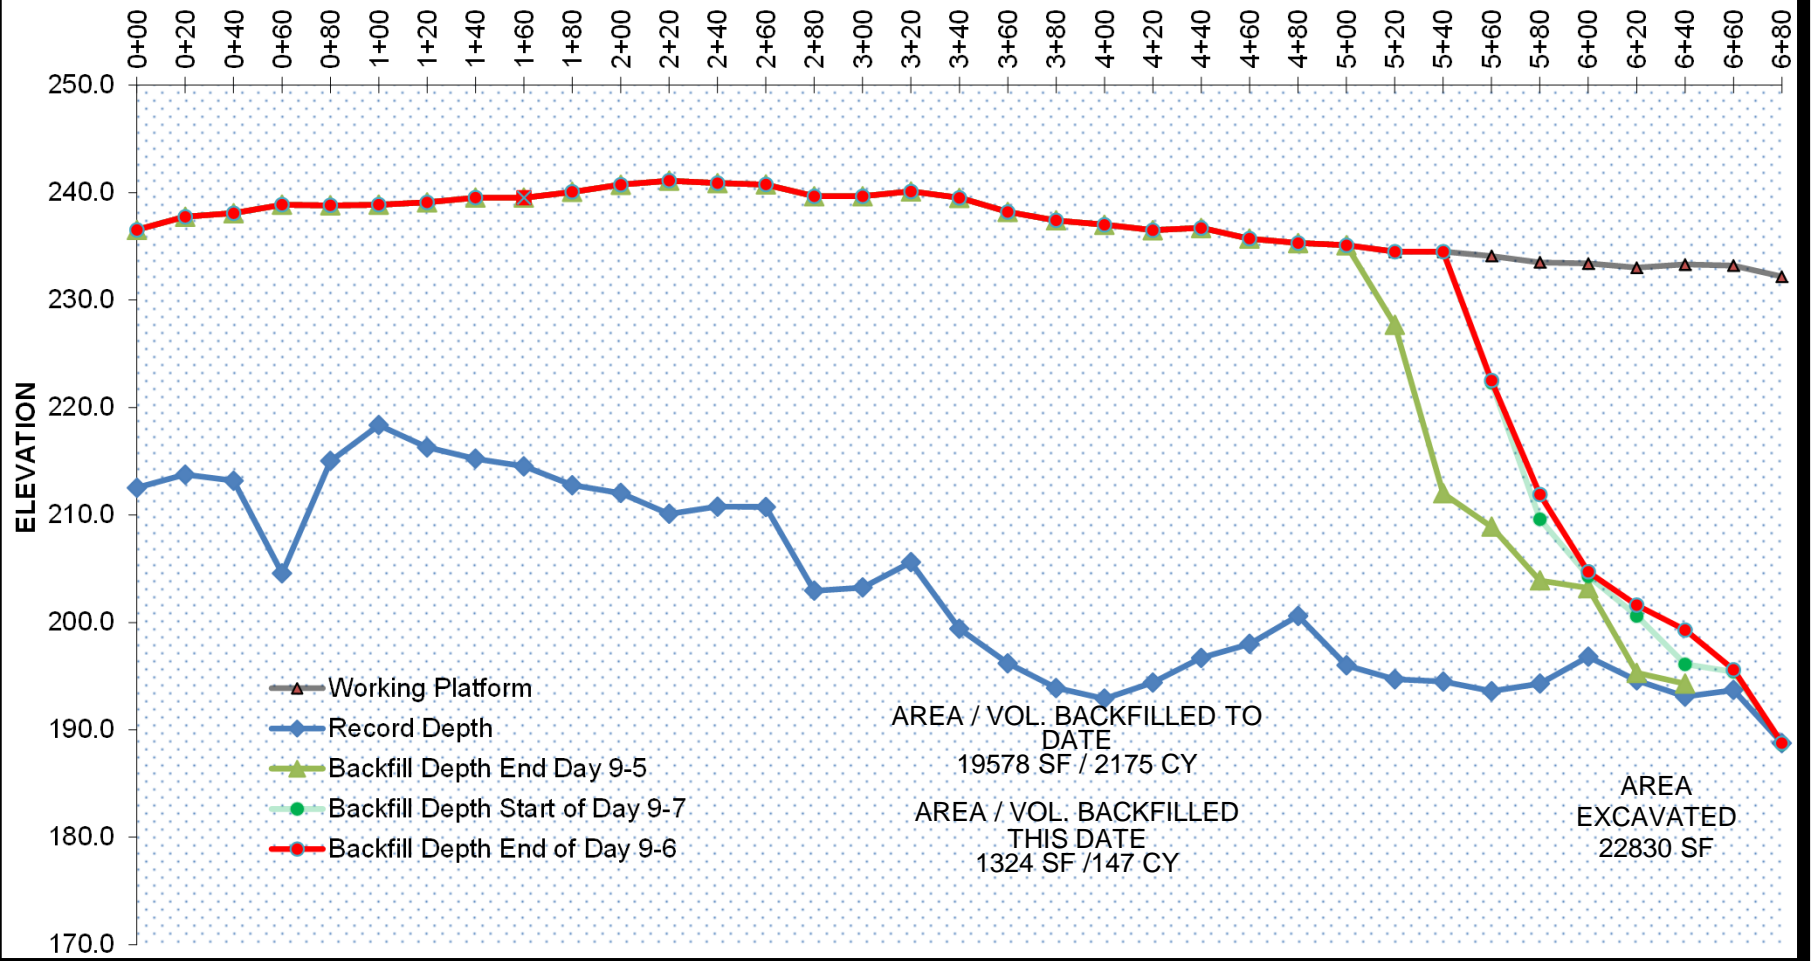

# MORETRENCH AMERICAN CORPORATION

Shepley's Hill Landfill  
Devens, MA  
9-7-12

STATIONS

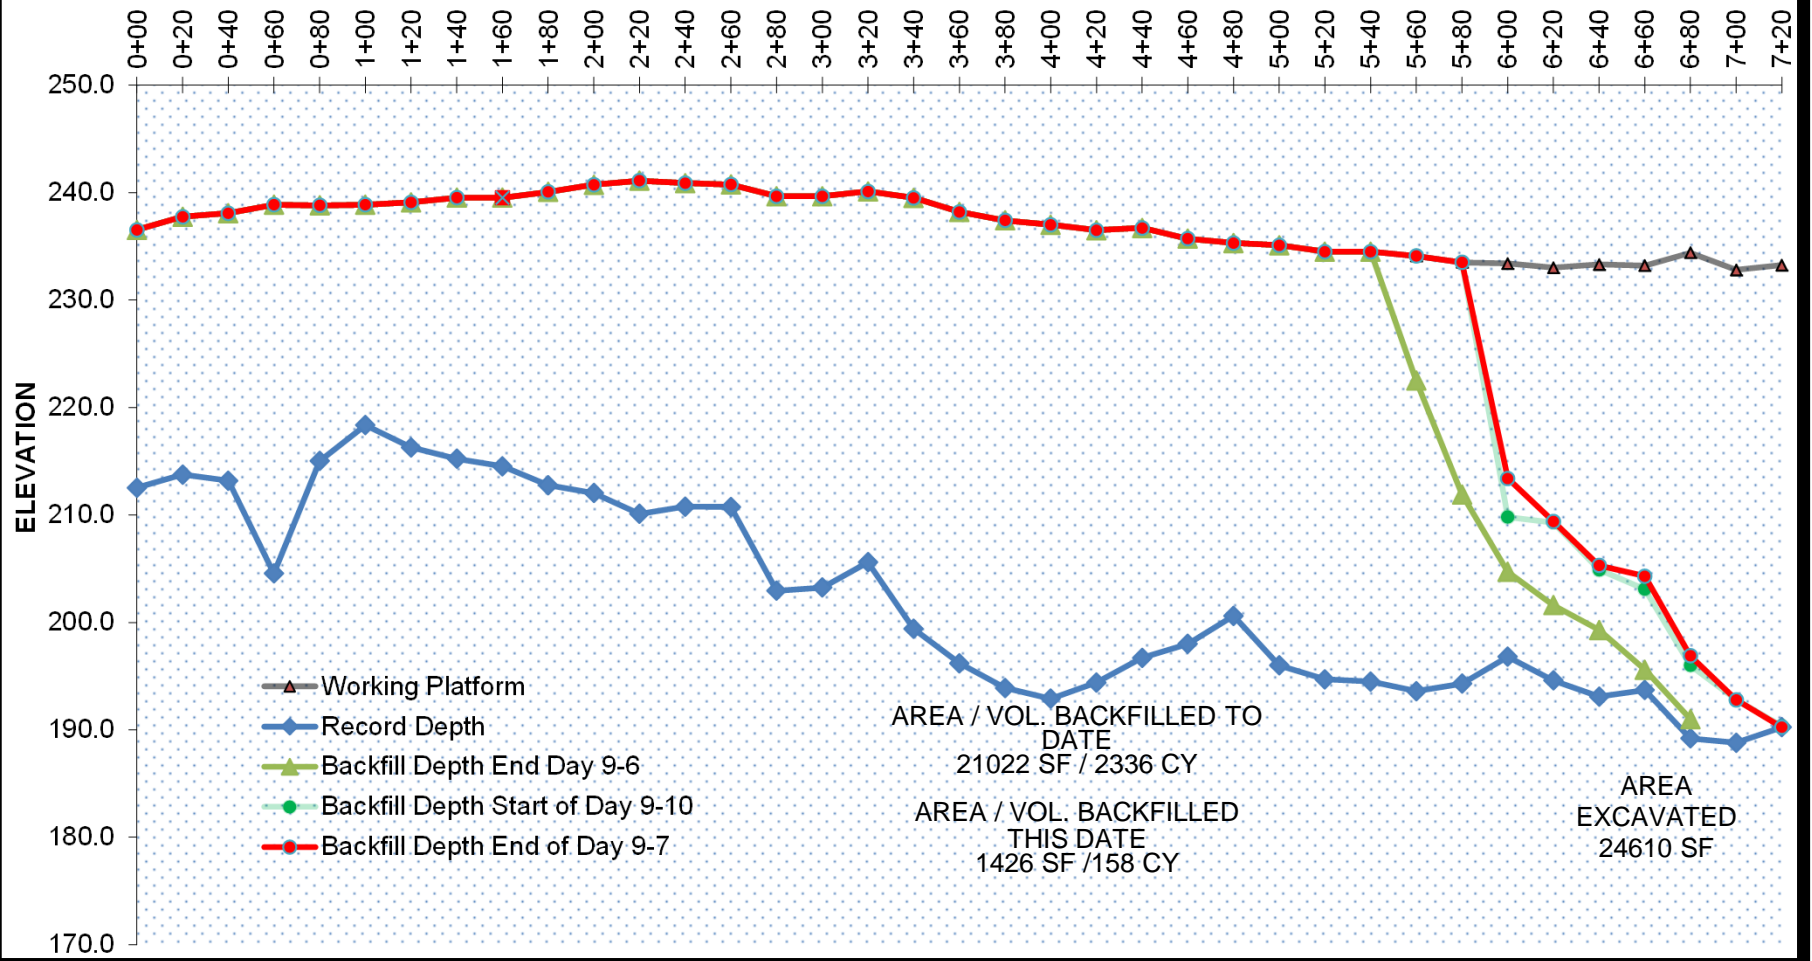




# MORETRENCH AMERICAN CORPORATION

Shepley's Hill Landfill  
Devens, MA  
9-10-12


STATIONS

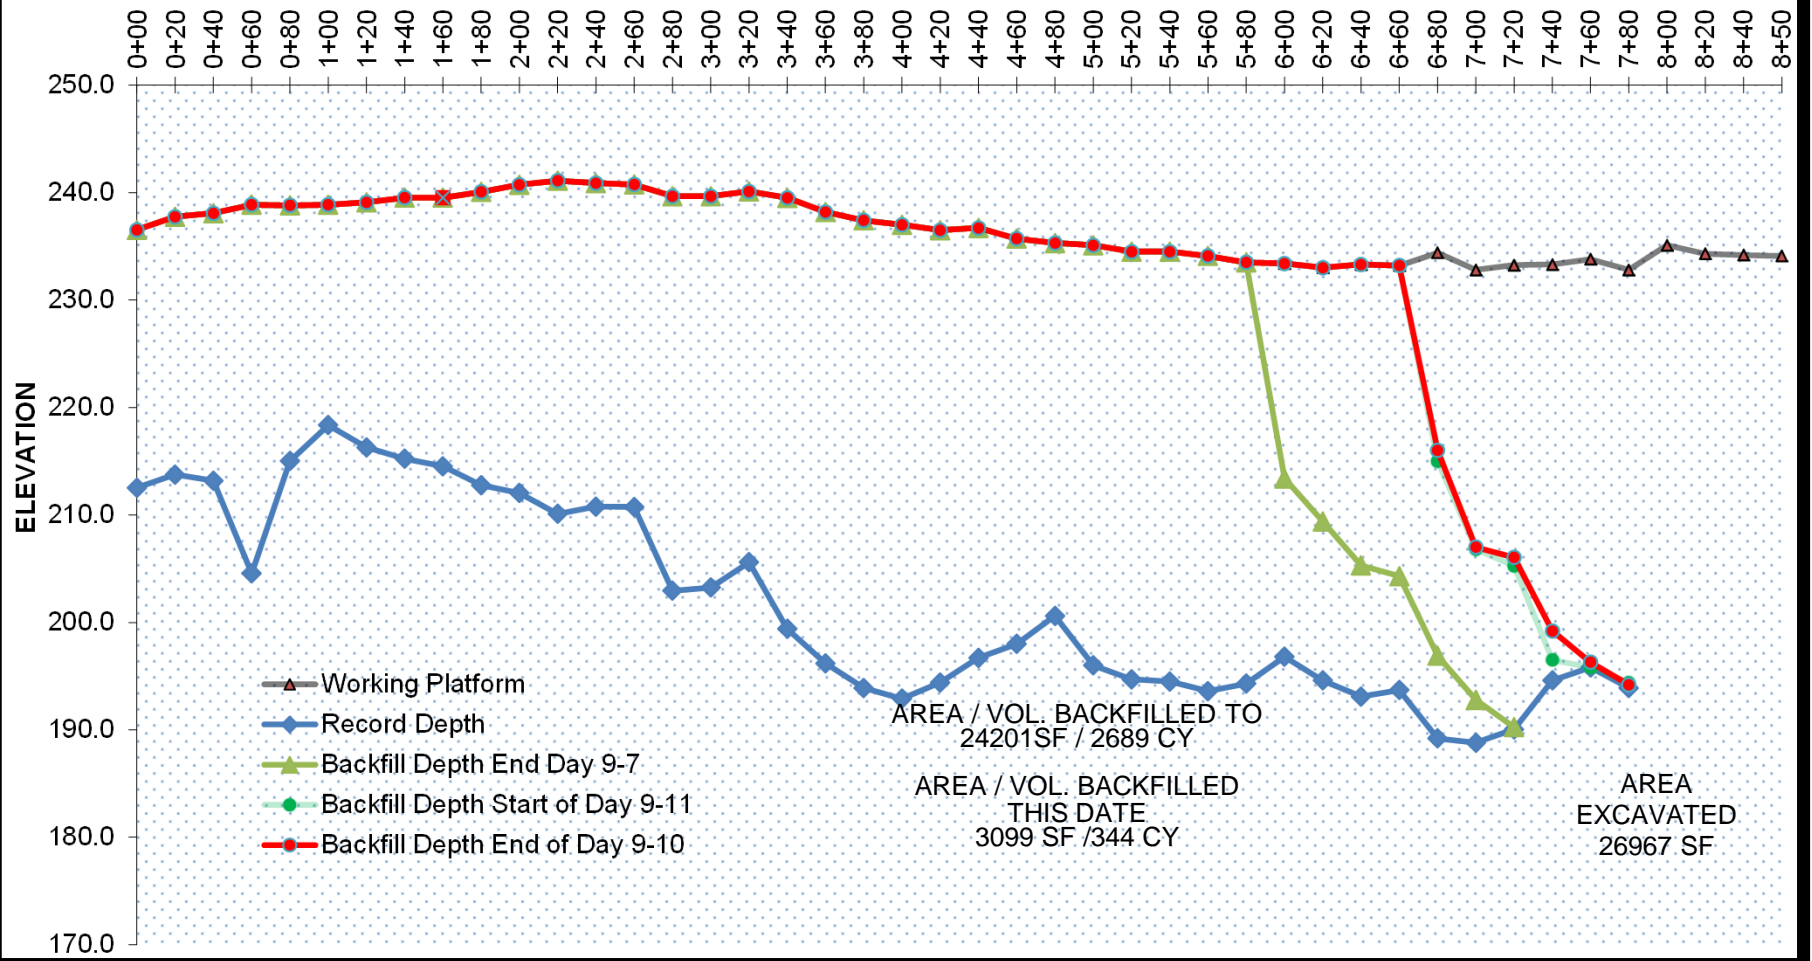

# MORETRENCH AMERICAN CORPORATION

Shepley's Hill Landfill  
Devens, MA  
9-11-12


STATIONS

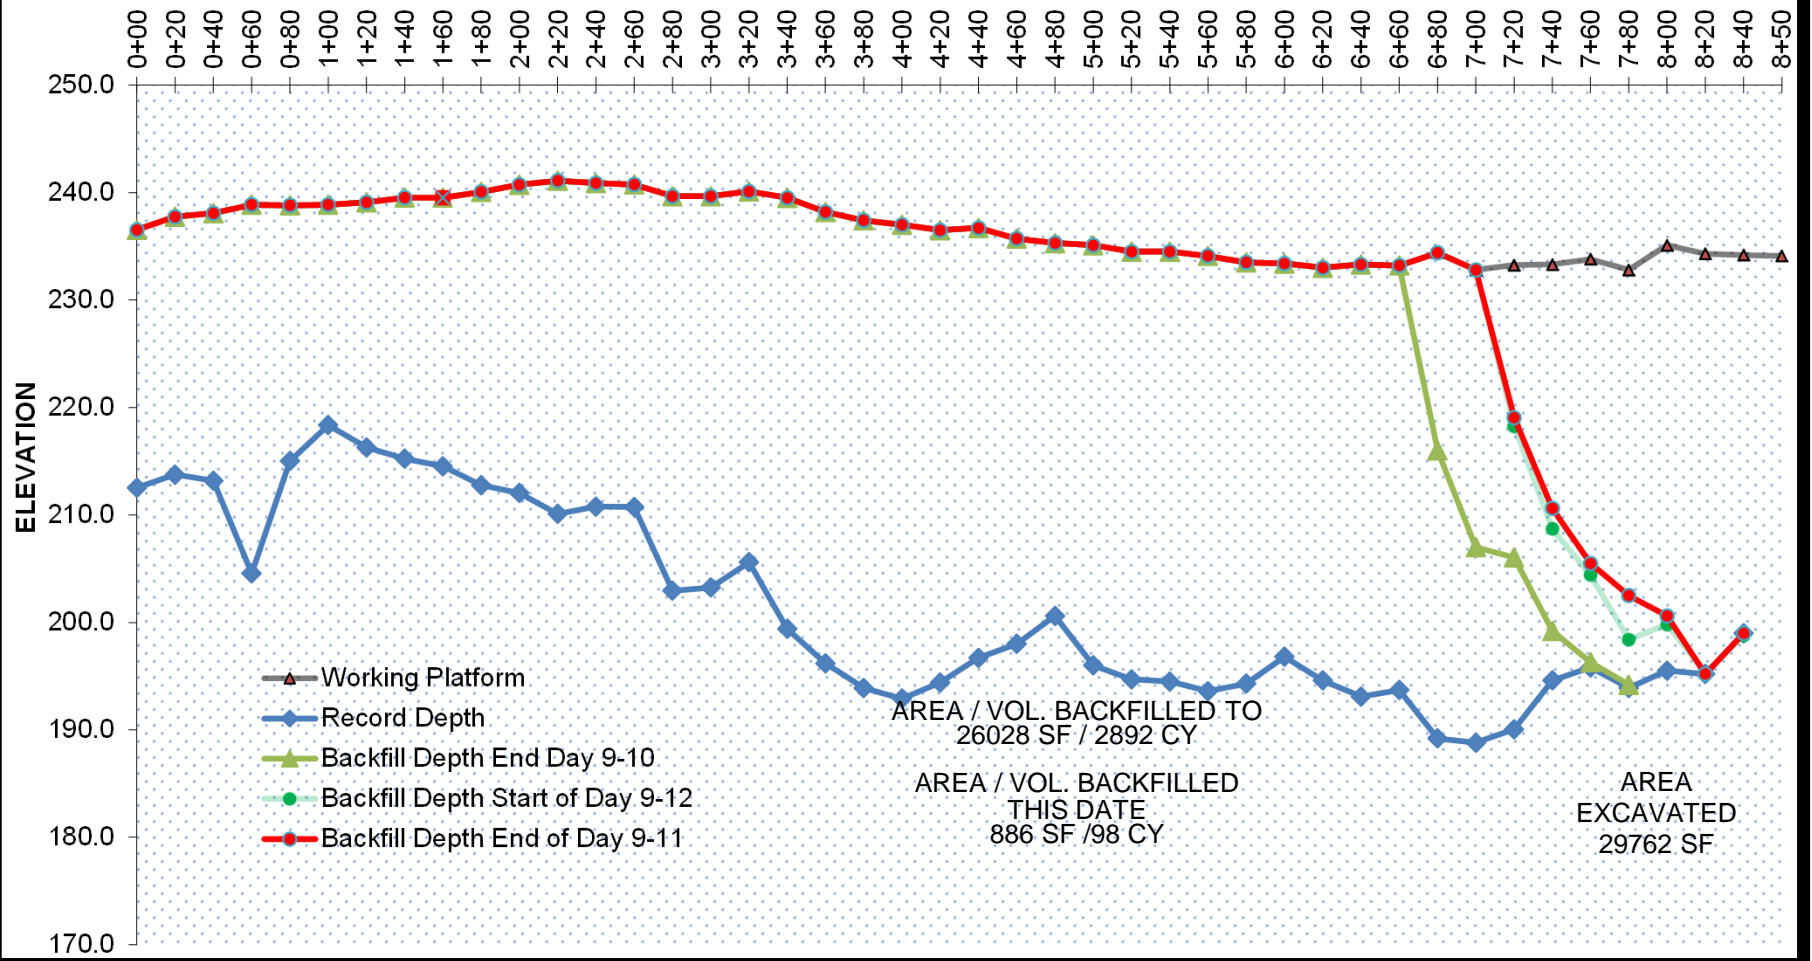

# MORETRENCH AMERICAN CORPORATION

Shepley's Hill Landfill  
Devens, MA  
9-12-12


STATIONS

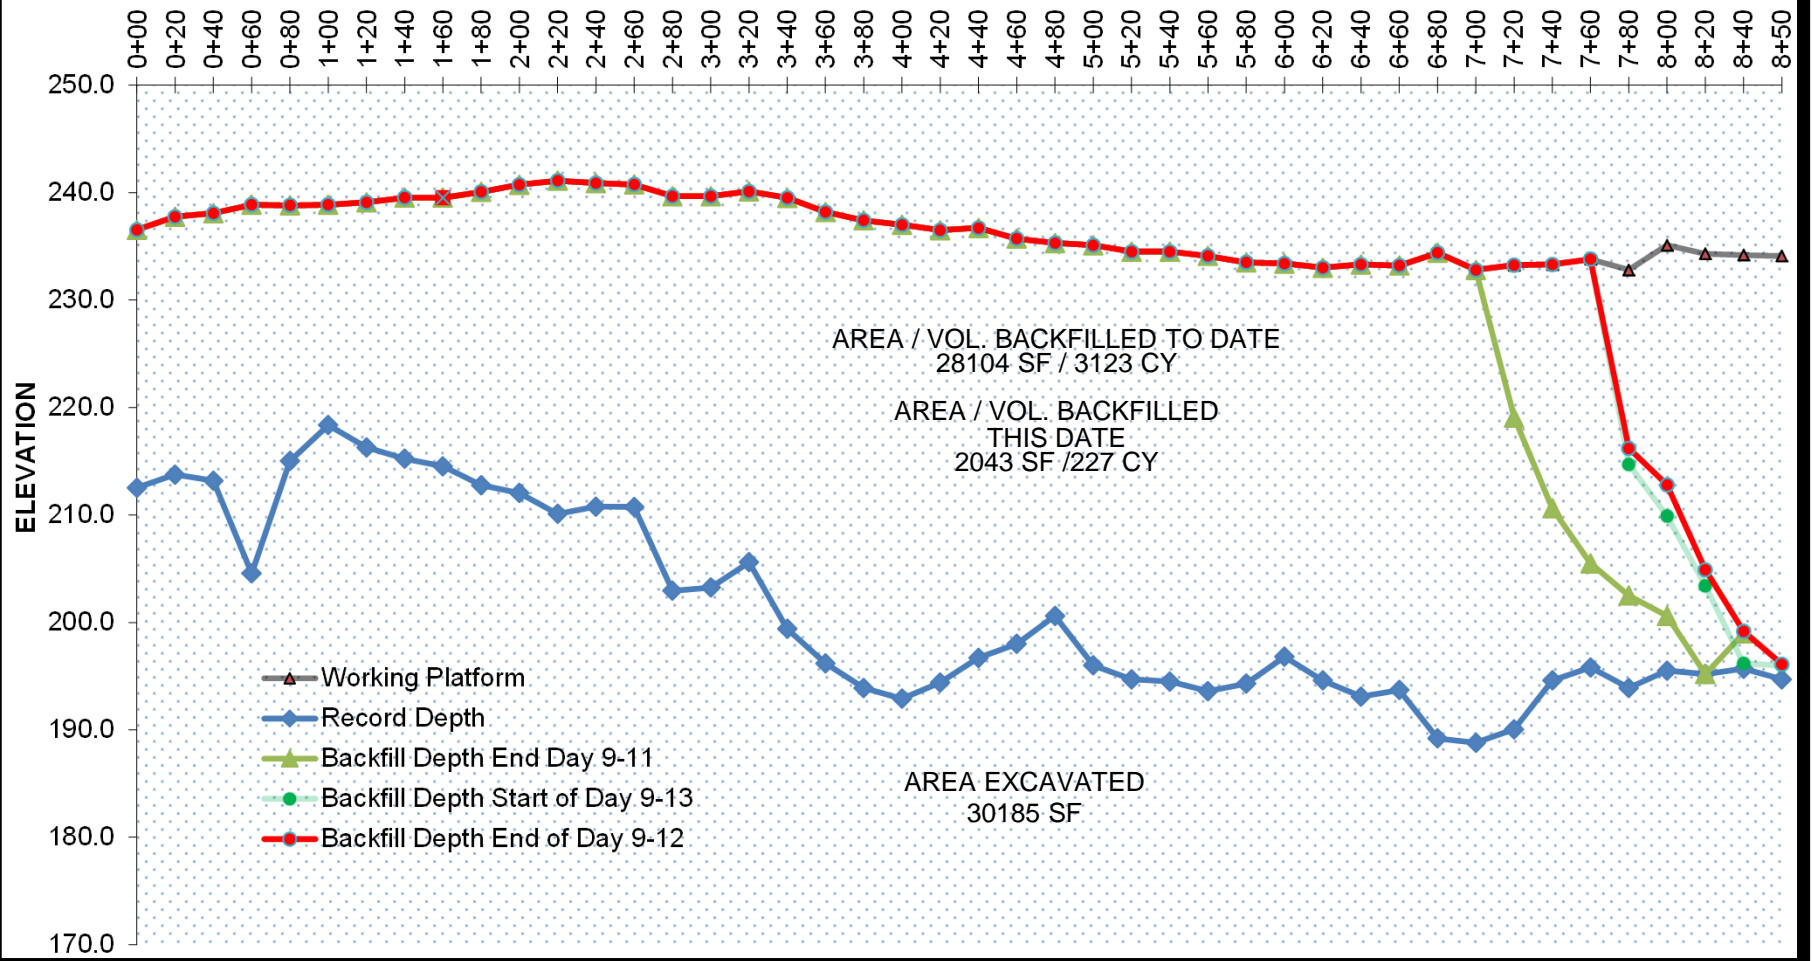

# MORETRENCH AMERICAN CORPORATION

Shepley's Hill Landfill  
Devens, MA  
9-13-12

STATIONS

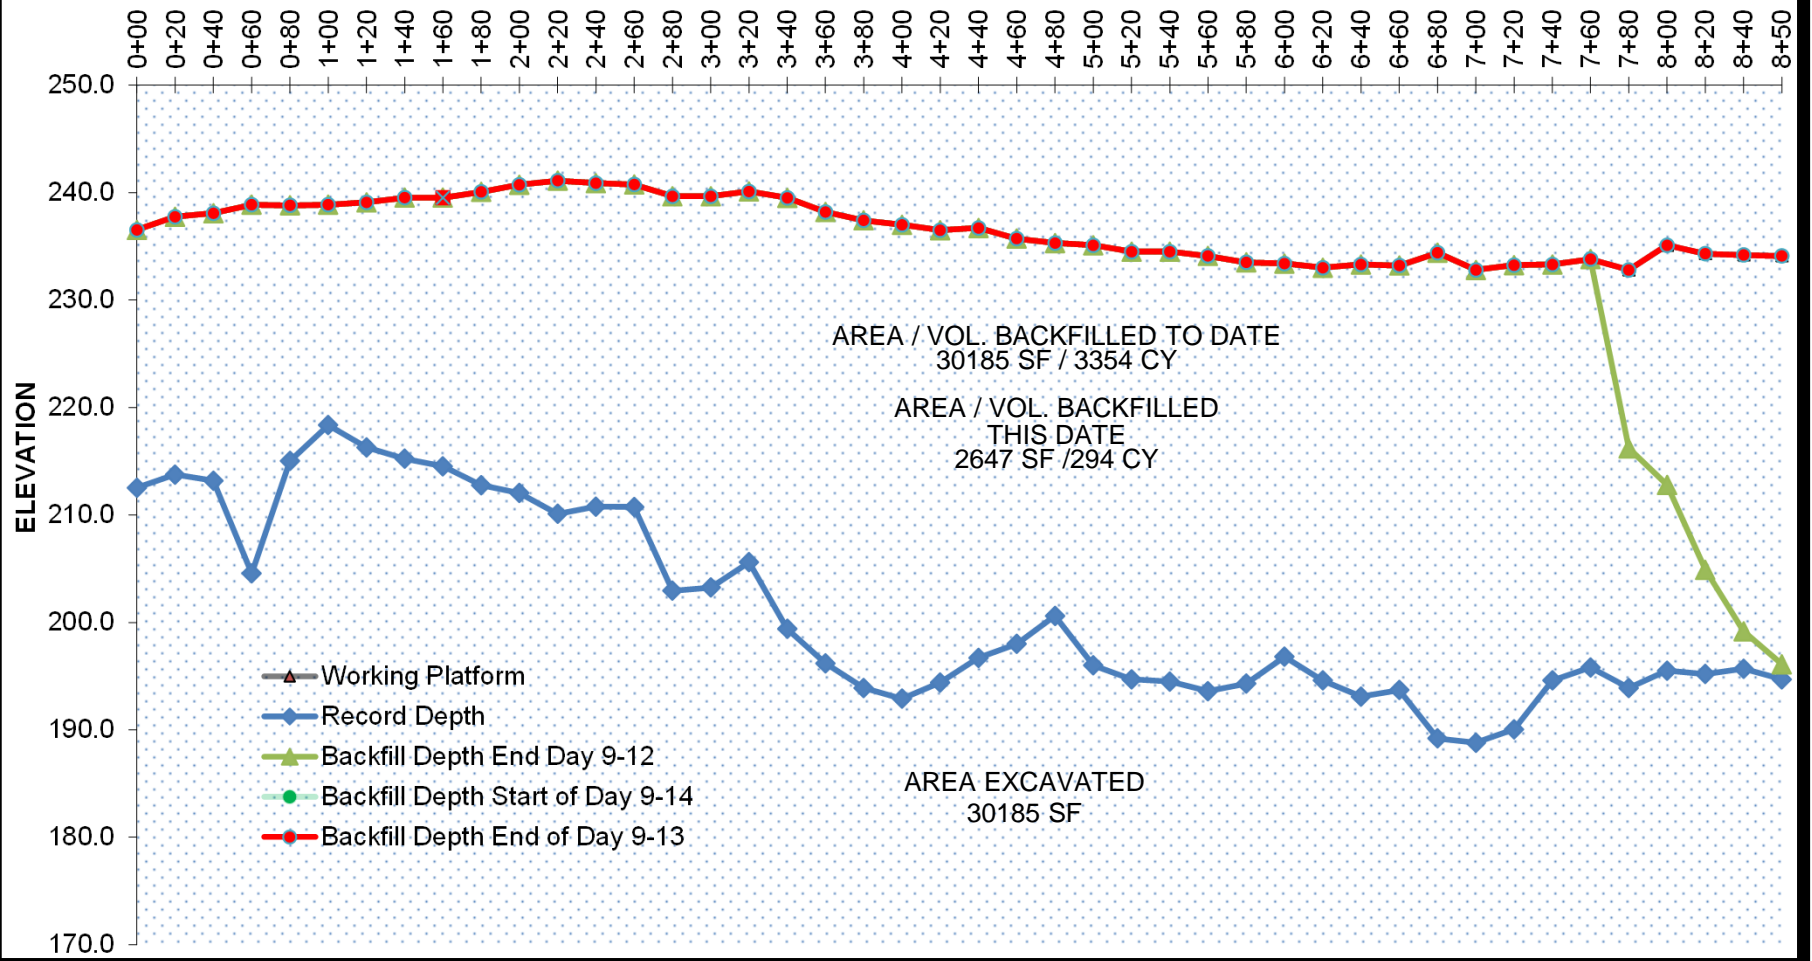






## **APPENDIX H**

### **Results of Laboratory Backfill Cap Quality Control Testing**

|                                                                             |                       |
|-----------------------------------------------------------------------------|-----------------------|
| Client: Moretrench American Corp.                                           | Project No: GTX-11659 |
| Project: Shepley Landfill                                                   | Tested By: jbr        |
| Location: Devens, MA                                                        | Checked By: jdt       |
| Boring ID: ---                                                              | Sample Type: bag      |
| Sample ID: CAP-1                                                            | Test Date: 09/19/12   |
| Depth: ---                                                                  | Test Id: 249689       |
| Test Comment: ---                                                           |                       |
| Sample Description: Moist, yellowish brown clayey sand (soil-bentonite mix) |                       |
| Sample Comment: ---                                                         |                       |

## Particle Size Analysis - ASTM D 422-63 (reapproved 2002)

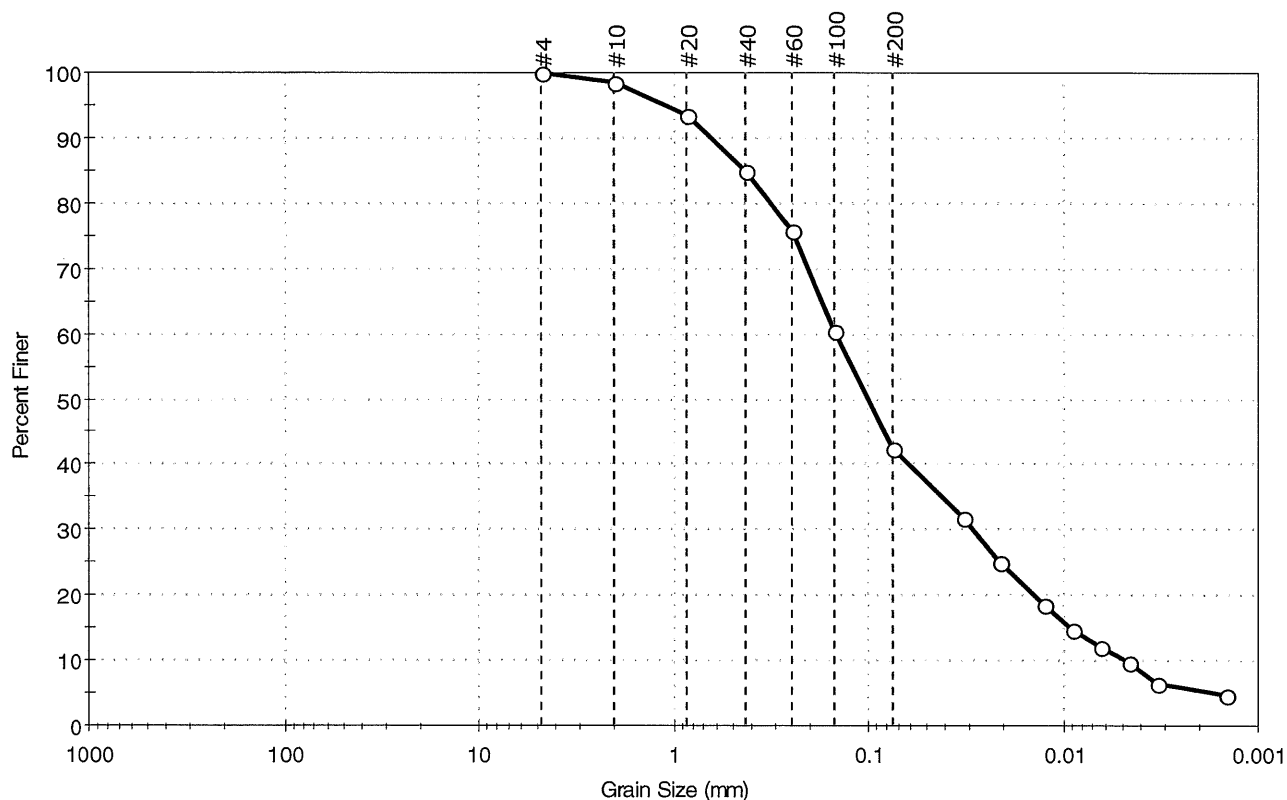

| % Cobble | % Gravel | % Sand | % Silt & Clay Size |
|----------|----------|--------|--------------------|
| ---      | 0.0      | 57.6   | 42.4               |

| Sieve Name | Sieve Size, mm     | Percent Finer | Spec. Percent | Complies |
|------------|--------------------|---------------|---------------|----------|
| #4         | 4.75               | 100           |               |          |
| #10        | 2.00               | 99            |               |          |
| #20        | 0.85               | 93            |               |          |
| #40        | 0.425              | 85            |               |          |
| #60        | 0.25               | 76            |               |          |
| #100       | 0.15               | 60            |               |          |
| #200       | 0.075              | 42            |               |          |
| ---        | Particle Size (mm) | Percent Finer | Spec. Percent | Complies |
| ---        | 0.0329             | 32            |               |          |
| ---        | 0.0213             | 25            |               |          |
| ---        | 0.0126             | 19            |               |          |
| ---        | 0.0090             | 15            |               |          |
| ---        | 0.0064             | 12            |               |          |
| ---        | 0.0046             | 10            |               |          |
| ---        | 0.0033             | 6             |               |          |
| ---        | 0.0015             | 5             |               |          |

### Coefficients

|                             |                             |
|-----------------------------|-----------------------------|
| D <sub>85</sub> = 0.4283 mm | D <sub>30</sub> = 0.0292 mm |
| D <sub>60</sub> = 0.1478 mm | D <sub>15</sub> = 0.0092 mm |
| D <sub>50</sub> = 0.1004 mm | D <sub>10</sub> = 0.0048 mm |
| C <sub>u</sub> = N/A        | C <sub>c</sub> = N/A        |

### Classification

ASTM N/A

AASHTO Silty Soils (A-4 (0))

### Sample/Test Description

Sand/Gravel Particle Shape : ---

Sand/Gravel Hardness : ---



|                     |                                                         |             |     |
|---------------------|---------------------------------------------------------|-------------|-----|
| Client:             | Moretrench American Corp.                               |             |     |
| Project Name:       | Shepley Landfill                                        |             |     |
| Project Location:   | Devens, MA                                              |             |     |
| GTX #:              | 11659                                                   |             |     |
| Start Date:         | 9/19/2012                                               | Tested By:  | ema |
| End Date:           | 9/25/2012                                               | Checked By: | jdt |
| Boring #:           | ---                                                     |             |     |
| Sample #:           | Cap 1                                                   |             |     |
| Depth:              | ---                                                     |             |     |
| Visual Description: | Moist, yellowish brown clayey sand (soil-bentonite mix) |             |     |

## Hydraulic Conductivity of Saturated Porous Materials Using a Flexible Wall Permeameter by ASTM D 5084 Constant Volume

|                     |   |                 |                          |
|---------------------|---|-----------------|--------------------------|
| Sample Type:        | Remolded   | Permeant Fluid: | De-aired Distilled water |
| Orientation:        | Vertical   | Cell #:         | 14/11/5                  |
| Sample Preparation: | Test specimen compacted with moderate effort at the as-received moisture content . Trimmings moisture content = 25.3% |                 |                          |

| Parameter               | Initial | Final |
|-------------------------|---------|-------|
| Height, in              | 2.63    | 2.52  |
| Diameter, in            | 2.85    | 2.78  |
| Area, in <sup>2</sup>   | 6.38    | 6.07  |
| Volume, in <sup>3</sup> | 16.8    | 15.3  |
| Mass, g                 | 515     | 500   |
| Bulk Density, pcf       | 117     | 124   |
| Moisture Content, %     | 26.7    | 22.9  |
| Dry Density, pcf        | 92.1    | 101   |
| Degree of Saturation, % | ---     | 95    |

### B COEFFICIENT DETERMINATION

|                       |      |                          |      |
|-----------------------|------|--------------------------|------|
| Cell Pressure, psi:   | 95.2 | Pressure Increment, psi: | 5.03 |
| Sample Pressure, psi: | 93.2 | B Coefficient:           | 0.99 |

### FLOW DATA


| Date | Trial # | Pressure, psi |        | Manometer Readings |                |                                | Elapsed Time, sec | Gradient | Permeability K, cm/sec | Temp, °C | R <sub>t</sub> | Permeability K @ 20 °C, cm/sec |
|------|---------|---------------|--------|--------------------|----------------|--------------------------------|-------------------|----------|------------------------|----------|----------------|--------------------------------|
|      |         | Cell          | Sample | Z <sub>1</sub>     | Z <sub>2</sub> | Z <sub>1</sub> -Z <sub>2</sub> |                   |          |                        |          |                |                                |
| 9/24 | 1       | 90            | 88     | 10.0               | 9.9            | 0.1                            | 46                | 19.7     | 8.9E-08                | 20       | 1.000          | 8.9E-08                        |
| 9/24 | 2       | 90            | 88     | 10.0               | 9.9            | 0.1                            | 52                | 19.7     | 7.9E-08                | 20       | 1.000          | 7.9E-08                        |
| 9/24 | 3       | 90            | 88     | 10.0               | 9.9            | 0.1                            | 55                | 19.7     | 7.4E-08                | 20       | 1.000          | 7.4E-08                        |
| 9/24 | 4       | 90            | 88     | 10.0               | 9.9            | 0.1                            | 57                | 19.7     | 7.2E-08                | 20       | 1.000          | 7.2E-08                        |

**PERMEABILITY AT 20° C:  $7.9 \times 10^{-8}$  cm/sec (@ 2 psi effective stress)**



|                     |                                                         |              |           |
|---------------------|---------------------------------------------------------|--------------|-----------|
| Client:             | Moretrench American Corp.                               | Project No:  | GTX-11659 |
| Project:            | Shepley Landfill                                        |              |           |
| Location:           | Devens, MA                                              |              |           |
| Boring ID:          | ---                                                     | Sample Type: | bag       |
| Sample ID:          | Cap 2                                                   | Test Date:   | 11/02/12  |
| Depth:              | ---                                                     | Test Id:     | 253393    |
| Test Comment:       | ---                                                     | Tested By:   | jbr       |
| Sample Description: | Moist, yellowish brown clayey sand (soil-bentonite mix) | Checked By:  | jdt       |
| Sample Comment:     | ---                                                     |              |           |

## Particle Size Analysis - ASTM D 422-63 (Reapproved 2002)

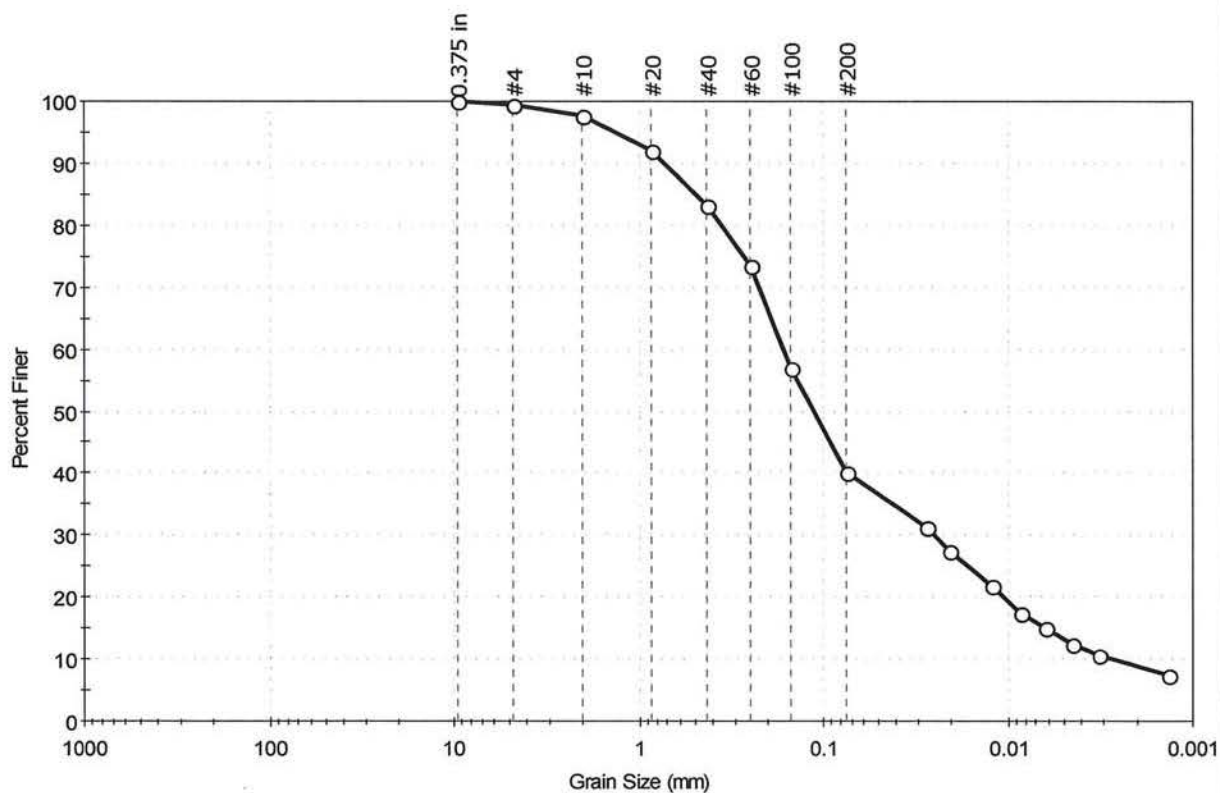

| % Cobble | % Gravel | % Sand | % Silt & Clay Size |
|----------|----------|--------|--------------------|
| —        | 0.6      | 59.2   | 40.2               |

| Sieve Name | Sieve Size, mm     | Percent Finer | Spec. Percent | Complies |
|------------|--------------------|---------------|---------------|----------|
| 0.375 in   | 9.50               | 100           |               |          |
| #4         | 4.75               | 99            |               |          |
| #10        | 2.00               | 98            |               |          |
| #20        | 0.85               | 92            |               |          |
| #40        | 0.42               | 83            |               |          |
| #60        | 0.25               | 74            |               |          |
| #100       | 0.15               | 57            |               |          |
| #200       | 0.075              | 40            |               |          |
| ---        | Particle Size (mm) | Percent Finer | Spec. Percent | Complies |
| ---        | 0.0273             | 31            |               |          |
| ---        | 0.0208             | 28            |               |          |
| ---        | 0.0122             | 22            |               |          |
| ---        | 0.0087             | 18            |               |          |
| ---        | 0.0062             | 15            |               |          |
| ---        | 0.0045             | 13            |               |          |
| ---        | 0.0032             | 11            |               |          |
| ---        | 0.0013             | 8             |               |          |

### Coefficients

|                             |                             |
|-----------------------------|-----------------------------|
| D <sub>85</sub> = 0.4900 mm | D <sub>30</sub> = 0.0248 mm |
| D <sub>60</sub> = 0.1647 mm | D <sub>15</sub> = 0.0062 mm |
| D <sub>50</sub> = 0.1124 mm | D <sub>10</sub> = 0.0027 mm |
| C <sub>u</sub> = 61.000     | C <sub>c</sub> = 1.383      |

### Classification

ASTM N/A

AASHTO Silty Soils (A-4 (0))

### Sample/Test Description

Sand/Gravel Particle Shape : ---

Sand/Gravel Hardness : ---



|                     |                                                         |             |     |
|---------------------|---------------------------------------------------------|-------------|-----|
| Client:             | Moretrench American Corp.                               |             |     |
| Project Name:       | Shepley Landfill                                        |             |     |
| Project Location:   | Devens, MA                                              |             |     |
| GTX #:              | 11659                                                   |             |     |
| Start Date:         | 10/31/2012                                              | Tested By:  | ema |
| End Date:           | 11/5/2012                                               | Checked By: | jdt |
| Boring #:           | ---                                                     |             |     |
| Sample #:           | Cap 2                                                   |             |     |
| Depth:              | ---                                                     |             |     |
| Visual Description: | Moist, yellowish brown clayey sand (soil-bentonite mix) |             |     |

## Hydraulic Conductivity of Saturated Porous Materials Using a Flexible Wall Permeameter by ASTM D 5084 Constant Volume

| Sample Type:   | Remolded   | Permeant Fluid: | De-aired Distilled water |           |         
|---|---|-----------------|--------------------------|-----------|---------|-------|------------|------|------|--------------|------|------|-----------------------|------|------|-------------------------|------|------|---------|-----|-----|-------------------|-----|-----|---------------------|------|------|------------------|------|-----|-------------------------|-----|----|
| Orientation:   | Vertical   | Cell #:         | 1/14/23                  |           |         
| Sample Preparation:   | Test specimen compacted with moderate effort at the as-received moisture content . Trimmings moisture content = 22.4% |                 |                          
| <table><tr><th>Parameter</th><th>Initial</th><th>Final</th></tr><tr><td>Height, in</td><td>2.35</td><td>1.99</td></tr><tr><td>Diameter, in</td><td>2.85</td><td>2.82</td></tr><tr><td>Area, in<sup>2</sup></td><td>6.38</td><td>6.25</td></tr><tr><td>Volume, in<sup>3</sup></td><td>15.0</td><td>12.4</td></tr><tr><td>Mass, g</td><td>432</td><td>417</td></tr><tr><td>Bulk Density, pcf</td><td>110</td><td>128</td></tr><tr><td>Moisture Content, %</td><td>23.2</td><td>19.1</td></tr><tr><td>Dry Density, pcf</td><td>88.9</td><td>107</td></tr><tr><td>Degree of Saturation, %</td><td>---</td><td>96</td></tr></table> |   |                 |                          | Parameter | Initial | Final | Height, in | 2.35 | 1.99 | Diameter, in | 2.85 | 2.82 | Area, in <sup>2</sup> | 6.38 | 6.25 | Volume, in <sup>3</sup> | 15.0 | 12.4 | Mass, g | 432 | 417 | Bulk Density, pcf | 110 | 128 | Moisture Content, % | 23.2 | 19.1 | Dry Density, pcf | 88.9 | 107 | Degree of Saturation, % | --- | 96 |
| Parameter   | Initial   | Final           |                          |           
| Height, in   | 2.35   | 1.99            |                          |           
| Diameter, in   | 2.85   | 2.82            |                          |           
| Area, in <sup>2</sup>   | 6.38   | 6.25            |                          |           
| Volume, in <sup>3</sup>   | 15.0   | 12.4            |                          |           
| Mass, g   | 432   | 417             |                          |           
| Bulk Density, pcf   | 110   | 128             |                          |           
| Moisture Content, %   | 23.2   | 19.1            |                          |           
| Dry Density, pcf   | 88.9   | 107             |                          |           
| Degree of Saturation, %   | ---   | 96              |                          |           

### B COEFFICIENT DETERMINATION

|                       |      |                          |      |
|-----------------------|------|--------------------------|------|
| Cell Pressure, psi:   | 95.0 | Pressure Increment, psi: | 5.02 |
| Sample Pressure, psi: | 90.2 | B Coefficient:           | 0.97 |

### FLOW DATA


| Date | Trial # | Pressure, psi |        | Manometer Readings |                |                                | Elapsed Time, sec | Gradient | Permeability K, cm/sec | Temp, °C | R <sub>t</sub> | Permeability K @ 20 °C, cm/sec |
|------|---------|---------------|--------|--------------------|----------------|--------------------------------|-------------------|----------|------------------------|----------|----------------|--------------------------------|
|      |         | Cell          | Sample | Z <sub>1</sub>     | Z <sub>2</sub> | Z <sub>1</sub> -Z <sub>2</sub> |                   |          |                        |          |                |                                |
| 11/2 | 1       | 90            | 88     | 12.0               | 11.9           | 0.1                            | 100               | 29.9     | 2.6E-08                | 20       | 1.000          | 2.6E-08                        |
| 11/2 | 2       | 90            | 88     | 12.0               | 11.9           | 0.1                            | 105               | 29.9     | 2.5E-08                | 20       | 1.000          | 2.5E-08                        |
| 11/2 | 3       | 90            | 88     | 12.0               | 11.9           | 0.1                            | 106               | 29.9     | 2.5E-08                | 20       | 1.000          | 2.5E-08                        |
| 11/2 | 4       | 90            | 88     | 12.0               | 11.9           | 0.1                            | 108               | 29.9     | 2.4E-08                | 20       | 1.000          | 2.4E-08                        |

PERMEABILITY AT 20° C:  $2.5 \times 10^{-8}$  cm/sec (@ 2 psi effective stress)



|                                                       |                       |
|-------------------------------------------------------|-----------------------|
| Client: Moretrench American Corp.                     | Project No: GTX-11659 |
| Project: Shepley Landfill                             |                       |
| Location: Devens, MA                                  |                       |
| Boring ID: ---                                        | Sample Type: bag      |
| Sample ID: LPM-1                                      | Test Date: 09/25/12   |
| Depth: ---                                            | Test Id: 250131       |
| Test Comment: ---                                     | Tested By: jbr        |
| Sample Description: Moist, yellowish brown sandy silt | Checked By: jdt       |
| Sample Comment: ---                                   |                       |

## Particle Size Analysis - ASTM D 422-63 (reapproved 2002)

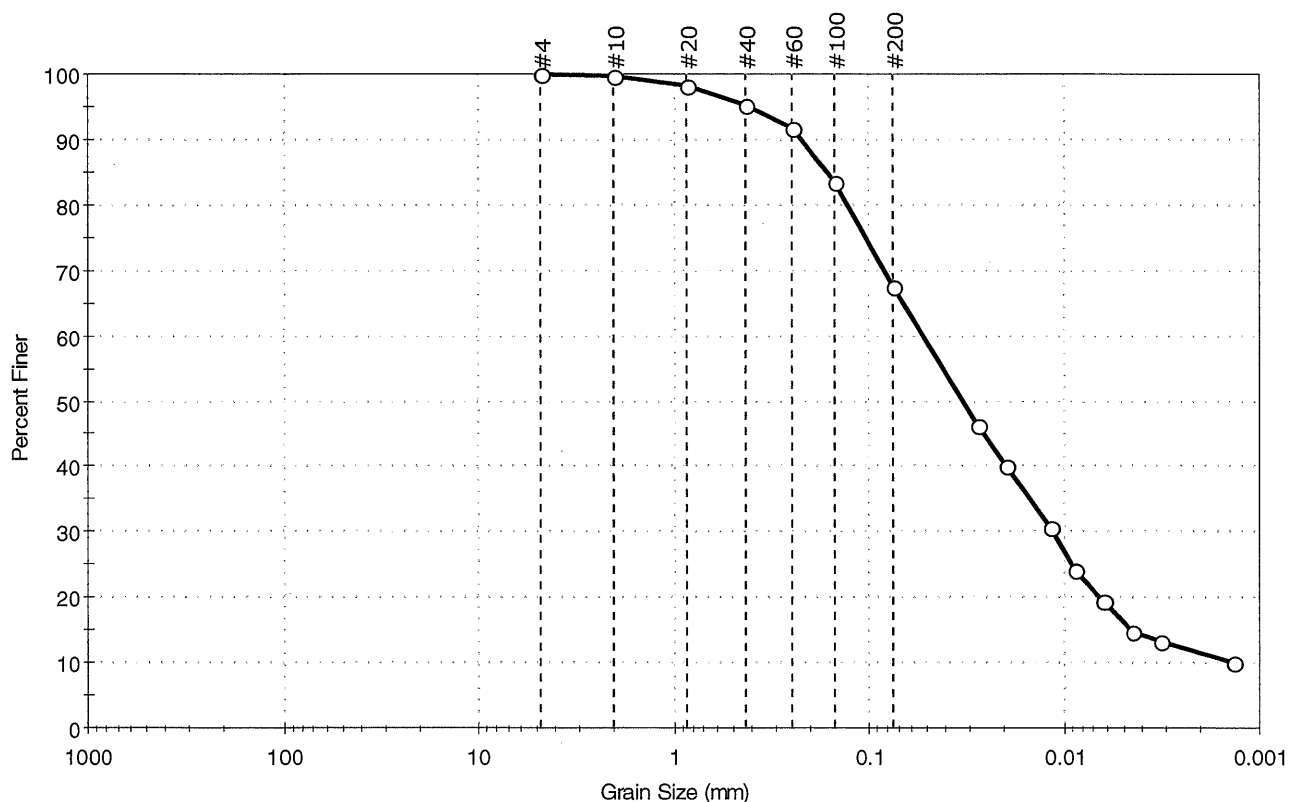

| %Cobble | %Gravel | %Sand | %Silt & Clay Size |
|---------|---------|-------|-------------------|
| —       | 0.0     | 32.5  | 67.5              |

| Sieve Name | Sieve Size, mm     | Percent Finer | Spec. Percent | Complies |
|------------|--------------------|---------------|---------------|----------|
| #4         | 4.75               | 100           |               |          |
| #10        | 2.00               | 100           |               |          |
| #20        | 0.85               | 98            |               |          |
| #40        | 0.42               | 95            |               |          |
| #60        | 0.25               | 92            |               |          |
| #100       | 0.15               | 83            |               |          |
| #200       | 0.075              | 67            |               |          |
| ---        | Particle Size (mm) | Percent Finer | Spec. Percent | Complies |
| ---        | 0.0276             | 46            |               |          |
| ---        | 0.0198             | 40            |               |          |
| ---        | 0.0118             | 31            |               |          |
| ---        | 0.0087             | 24            |               |          |
| ---        | 0.0063             | 20            |               |          |
| ---        | 0.0045             | 15            |               |          |
| ---        | 0.0032             | 13            |               |          |
| ---        | 0.0014             | 10            |               |          |

### Coefficients

|                             |                             |
|-----------------------------|-----------------------------|
| D <sub>85</sub> = 0.1655 mm | D <sub>30</sub> = 0.0115 mm |
| D <sub>60</sub> = 0.0526 mm | D <sub>15</sub> = 0.0046 mm |
| D <sub>50</sub> = 0.0327 mm | D <sub>10</sub> = 0.0014 mm |
| C <sub>u</sub> = N/A        | C <sub>c</sub> = N/A        |

### Classification

ASTM N/A

AASHTO Silty Soils (A-4 (0))

### Sample/Test Description

Sand/Gravel Particle Shape : ---

Sand/Gravel Hardness : ---



|                     |                                   |             |     |
|---------------------|-----------------------------------|-------------|-----|
| Client:             | Moretrench American Corp.         |             |     |
| Project Name:       | Shepley Landfill                  |             |     |
| Project Location:   | Devens, MA                        |             |     |
| GTX #:              | 11659                             |             |     |
| Start Date:         | 9/27/2012                         | Tested By:  | ema |
| End Date:           | 10/2/2012                         | Checked By: | jdt |
| Boring #:           | ---                               |             |     |
| Sample #:           | LPM-1                             |             |     |
| Depth:              | ---                               |             |     |
| Visual Description: | Moist, yellowish brown sandy silt |             |     |

## Hydraulic Conductivity of Saturated Porous Materials Using a Flexible Wall Permeameter by ASTM D 5084 Constant Volume

Sample Type: Remolded Permeant Fluid: De-aired Distilled water  
 Orientation: Vertical Cell #: 12/2  
 Sample Preparation: Test specimen compacted with moderate effort at the as-received moisture content . Trimmings moisture content = 21.6%

| Parameter               | Initial | Final |
|-------------------------|---------|-------|
| Height, in              | 2.70    | 2.31  |
| Diameter, in            | 2.85    | 2.85  |
| Area, in <sup>2</sup>   | 6.38    | 6.38  |
| Volume, in <sup>3</sup> | 17.2    | 14.7  |
| Mass, g                 | 467     | 473   |
| Bulk Density, pcf       | 103     | 122   |
| Moisture Content, %     | 22.6    | 24.1  |
| Dry Density, pcf        | 84.1    | 98.3  |
| Degree of Saturation, % | ---     | 95    |

### B COEFFICIENT DETERMINATION

Cell Pressure, psi: 95.0 Pressure Increment, psi: 4.96  
 Sample Pressure, psi: 92.9 B Coefficient: 0.98

### FLOW DATA

| Date | Trial # | Pressure, psi |        | Manometer Readings |                |                                | Elapsed Time, sec | Gradient | Permeability K, cm/sec | Temp, °C | R <sub>t</sub> | Permeability K @ 20 °C, cm/sec |
|------|---------|---------------|--------|--------------------|----------------|--------------------------------|-------------------|----------|------------------------|----------|----------------|--------------------------------|
|      |         | Cell          | Sample | Z <sub>1</sub>     | Z <sub>2</sub> | Z <sub>1</sub> -Z <sub>2</sub> |                   |          |                        |          |                |                                |
| 10/1 | 1       | 90            | 88     | 7.0                | 6.0            | 1.0                            | 19                | 15.0     | 2.9E-06                | 20       | 1.000          | 2.9E-06                        |
| 10/1 | 2       | 90            | 88     | 7.0                | 6.0            | 1.0                            | 19                | 15.0     | 2.9E-06                | 20       | 1.000          | 2.9E-06                        |
| 10/1 | 3       | 90            | 88     | 7.0                | 6.0            | 1.0                            | 19                | 15.0     | 2.9E-06                | 20       | 1.000          | 2.9E-06                        |
| 10/1 | 4       | 90            | 88     | 7.0                | 6.0            | 1.0                            | 19                | 15.0     | 2.9E-06                | 20       | 1.000          | 2.9E-06                        |

**PERMEABILITY AT 20° C:  $2.9 \times 10^{-6}$  cm/sec (@ 2 psi effective stress)**



## **APPENDIX I**

### **Results of Laboratory Landfill Liner Repair Destructive Testing**





|                   |                           |              |
|-------------------|---------------------------|--------------|
| Client:           | Moretrench American Corp. |              |
| Project Name:     | Shepley Landfill          |              |
| Project Location: | Devens, MA                |              |
| Installer:        | ---                       |              |
| GTX #:            | 11659                     |              |
| Test Date:        | 10/19/12                  |              |
| Tested By:        | meo                       | Report #: 1  |
| Checked By:       | md                        | Page: 1 of 3 |

## Integrity of Nonreinforced Geomembrane Seams Produced Using Thermo-Fusion Methods by ASTM D 6392 peel & shear destructive test

|                    |                  |                  |               |
|--------------------|------------------|------------------|---------------|
| Upper Geomembrane: | 40 mil black PVC | Testing Machine: | Instron 1123  |
| Lower Geomembrane: | 30 mil grey PVC  | Testing Speed:   | 20 in/min     |
| Seaming Method:    | Glue Method      | Grips:           | ATS pneumatic |
|                    |                  | Specimen Size:   | 1 in x 8 in   |

|            |                |               |          |
|------------|----------------|---------------|----------|
| Sample ID: | Liner Sample 1 | Machine ID:   | 66       |
| Seam ID:   | ---            | Welder ID:    | HH       |
|            |                | Date Sampled: | 10/09/12 |

| Specimen Number | Peel Strength |                    |              |        |                    |              | Shear Strength |               |              |
|-----------------|---------------|--------------------|--------------|--------|--------------------|--------------|----------------|---------------|--------------|
|                 | Weld A        |                    |              | Weld B |                    |              |                |               |              |
|                 | lb./in        | Seam Separation, % | Failure Type | lb./in | Seam Separation, % | Failure Type | lb./in         | Elongation, % | Rupture Mode |
| 1               | 34            | 100%               | AD           | ---    | ---                | ---          | 58             | 450%          | both         |
| 2               | 36            | 100%               | AD           | ---    | ---                | ---          | 59             | 500%          | both         |
| 3               | 39            | 100%               | AD           | ---    | ---                | ---          | 59             | 500%          | both         |
| 4               | 34            | 100%               | AD           | ---    | ---                | ---          | 55             | 550%          | both         |
| 5               | 34            | 100%               | AD           | ---    | ---                | ---          | 56             | 600%          | both         |
| Average         | 35            | ---                | ---          | ---    | ---                | ---          | 57             | ---           | ---          |

Comments: Estimate of seam separation visually determined based upon area of separated bond to the nearest 5%.

Shear test halted for HDPE and LMDPE materials once specimen has elongated 50%.  
Shear test halted for PVC, fPP, LLDPE, VFPE and VLDPE once specimen has elongated past machine capacity.

Rupture mode for specimens with >50% elongation (HDPE and LMDPE) or > machine capacity (PVC, fPP, LLDPE, VFPE and VLDPE) interpreted as occurring in the membrane that exhibits yielding.

Notes: These results apply only to the sample tested for the specific test conditions. The test procedures employed follow accepted industry practice and the indicated test method. GeoTesting Express has no specific knowledge as to conditioning, origin, sampling procedure or intended use of the material.



|                   |                           |              |
|-------------------|---------------------------|--------------|
| Client:           | Moretrench American Corp. |              |
| Project Name:     | Shepley Landfill          |              |
| Project Location: | Devens, MA                |              |
| Installer:        | ---                       |              |
| GTX #:            | 11659                     |              |
| Test Date:        | 10/19/12                  |              |
| Tested By:        | meo                       | Report #: 1  |
| Checked By:       | md                        | Page: 2 of 3 |

## Integrity of Nonreinforced Geomembrane Seams Produced Using Thermo-Fusion Methods by ASTM D 6392 peel & shear destructive test

|                    |                  |                  |               |
|--------------------|------------------|------------------|---------------|
| Upper Geomembrane: | 40 mil black PVC | Testing Machine: | Instron 1123  |
| Lower Geomembrane: | 30 mil grey PVC  | Testing Speed:   | 20 in/min     |
| Seaming Method:    | Glue Method      | Grips:           | ATS pneumatic |
|                    |                  | Specimen Size:   | 1 in x 8 in   |

|            |                |               |          |
|------------|----------------|---------------|----------|
| Sample ID: | Liner Sample 2 | Machine ID:   | 66       |
| Seam ID:   | ---            | Welder ID:    | HH       |
|            |                | Date Sampled: | 10/09/12 |

| Specimen Number | Peel Strength |                    |              |        |                    |              | Shear Strength |               |              |
|-----------------|---------------|--------------------|--------------|--------|--------------------|--------------|----------------|---------------|--------------|
|                 | Weld A        |                    |              | Weld B |                    |              |                |               |              |
|                 | lb./in        | Seam Separation, % | Failure Type | lb./in | Seam Separation, % | Failure Type | lb./in         | Elongation, % | Rupture Mode |
| 1               | 32            | 100%               | AD           | ---    | ---                | ---          | 57             | 450%          | both         |
| 2               | 29            | 100%               | AD           | ---    | ---                | ---          | 52             | 500%          | both         |
| 3               | 26            | 100%               | AD           | ---    | ---                | ---          | 53             | 550%          | both         |
| 4               | 21            | 100%               | AD           | ---    | ---                | ---          | 56             | 450%          | both         |
| 5               | 18            | 100%               | AD           | ---    | ---                | ---          | 57             | 500%          | both         |
| Average         | 25            | ---                | ---          | ---    | ---                | ---          | 55             | ---           | ---          |

Comments: Estimate of seam separation visually determined based upon area of separated bond to the nearest 5%.

Shear test halted for HDPE and LMDPE materials once specimen has elongated 50%.  
Shear test halted for PVC, fPP, LLDPE, VFPE and VLDPE once specimen has elongated past machine capacity.

Rupture mode for specimens with >50% elongation (HDPE and LMDPE) or > machine capacity (PVC, fPP, LLDPE, VFPE and VLDPE) interpreted as occurring in the membrane that exhibits yielding.

Notes: These results apply only to the sample tested for the specific test conditions. The test procedures employed follow accepted industry practice and the indicated test method. GeoTesting Express has no specific knowledge as to conditioning, origin, sampling procedure or intended use of the material.



|                   |                           |              |
|-------------------|---------------------------|--------------|
| Client:           | Moretrench American Corp. |              |
| Project Name:     | Shepley Landfill          |              |
| Project Location: | Devens, MA                |              |
| Installer:        | ---                       |              |
| GTX #:            | 11659                     |              |
| Test Date:        | 10/19/12                  |              |
| Tested By:        | meo                       | Report #: 1  |
| Checked By:       | md                        | Page: 3 of 3 |

## Integrity of Nonreinforced Geomembrane Seams Produced Using Thermo-Fusion Methods by ASTM D 6392 peel & shear destructive test

|                    |                  |                  |               |
|--------------------|------------------|------------------|---------------|
| Upper Geomembrane: | 40 mil black PVC | Testing Machine: | Instron 1123  |
| Lower Geomembrane: | 30 mil grey PVC  | Testing Speed:   | 20 in/min     |
| Seaming Method:    | Glue Method      | Grips:           | ATS pneumatic |
|                    |                  | Specimen Size:   | 1 in x 8 in   |

|            |                |               |          |
|------------|----------------|---------------|----------|
| Sample ID: | Liner Sample 3 | Machine ID:   | 66       |
| Seam ID:   | ---            | Welder ID:    | HH       |
|            |                | Date Sampled: | 10/09/12 |

| Specimen Number | Peel Strength |                    |              |        |                    |              | Shear Strength |               |              |
|-----------------|---------------|--------------------|--------------|--------|--------------------|--------------|----------------|---------------|--------------|
|                 | Weld A        |                    |              | Weld B |                    |              |                |               |              |
|                 | lb./in        | Seam Separation, % | Failure Type | lb./in | Seam Separation, % | Failure Type | lb./in         | Elongation, % | Rupture Mode |
| 1               | 27            | 100%               | AD           | ---    | ---                | ---          | 57             | 650%          | both         |
| 2               | 31            | 100%               | AD           | ---    | ---                | ---          | 58             | 700%          | both         |
| 3               | 35            | 100%               | AD           | ---    | ---                | ---          | 56             | 750%          | both         |
| 4               | 32            | 100%               | AD           | ---    | ---                | ---          | 57             | 600%          | both         |
| 5               | 31            | 100%               | AD           | ---    | ---                | ---          | 59             | 700%          | both         |
| Average         | 31            | ---                | ---          | ---    | ---                | ---          | 57             | ---           | ---          |

Comments: Estimate of seam separation visually determined based upon area of separated bond to the nearest 5%.

Shear test halted for HDPE and LMDPE materials once specimen has elongated 50%.  
Shear test halted for PVC, fPP, LLDPE, VFPE and VLDPE once specimen has elongated past machine capacity.

Rupture mode for specimens with >50% elongation (HDPE and LMDPE) or > machine capacity (PVC, fPP, LLDPE, VFPE and VLDPE) interpreted as occurring in the membrane that exhibits yielding.

Notes: These results apply only to the sample tested for the specific test conditions. The test procedures employed follow accepted industry practice and the indicated test method. GeoTesting Express has no specific knowledge as to conditioning, origin, sampling procedure or intended use of the material.



## **APPENDIX J**

### **Contractors Quality Control Reports**

**(See CD Included Separately)**

|   |   |                                          |             |
|---|---|------------------------------------------|-------------|
| <b>CONTRACTORS QUALITY CONTROL REPORT (QCR)</b><br><b>DAILY LOG OF CONSTRUCTION</b>   |   | REPORT NUMBER<br>815                     | Page 1 of 2 |
|   |   | DATE<br>23 Jul 2012 - Monday             |             |
| PROJECT<br>Shepley's Landfil, Devens Cutoff Wall   |   | CONTRACT NUMBER<br>W912WJ-10-D-0003 0002 |             |
| CONTRACTOR<br>Sovereign Consulting Inc.   | WEATHER<br>Weather Caused No Delay<br>Temperature Min 68 °F, Max 87 °F; No Precipitation; 5 MPH Wind |                                          |             |
| <b>QC NARRATIVES</b><br><br><b>Contractor/Subcontractor &amp; Area of Responsibility for work:</b><br>Sovereign - Provided oversight of Mortrench and it subcontractors. Provided on-site QC and documentation<br>Mortrech - Provided oversight of its subcontractors WSP Sells and Gatsby Grounds<br>WSP Sells - Pre-contruction Survey<br>Gatsby Grounds - Mowing<br><br><b>Activities in Progress (List by Activity Number)</b><br>DFW: Site Preparation in progress<br><br><b>Quality Control Inspections and Activities (List by Feature of Work)</b><br>No QC inspection conducted during the day.<br><br><b>Did anything develop that may lead to a Change Order/Claim?</b><br>No developments that may lead to a Change Oder during the day.<br><br><b>Were there any Delays in Work Progress today?</b><br>No delays in work progress during the day.<br><br><b>General Comments:</b><br>Work Completed During the Day:<br><br>Sovereign: Provided oversight and on-site QC of Moretrench and their subcontractors. Took photo documentation of exsisting conditions along the barrier wall alignment and work platform areas prior to mowing. Photo IDs: 072312-01 through -51.<br><br>Moretrench: Provided oversight of their subcontractors WSP Sells and Gatsby Grounds.<br><br>Gatsby Grounds: Conducted mowing activites in area of barrier wall and working platform<br>WSP Sells: Completed pre-construction survey of grade, barrier wall alignment, and off-sets along the working platform area.<br><br>After discovering landfill liner in the area to the south / southwest of the current stockpiled soils it was determined by Sovereign and Moretrench to moving the proposed staggering area from this location the area east of the the current stockpiled soils.<br><br><b>Safety Inspection / Safety Meetings:</b><br>Tailgate Safety Meeting held prior to start of day's work activities. Site HASP reviewed and signed.<br>Gatsby Grounds mowing equipment inspected prior to use. |   |                                          |             |
| <b>PREP/INITIAL DATES</b> (Preparatory and initial dates held and advance notice)<br><b>No preparatory or initial inspections were held today</b>   |   |                                          |             |
| <b>ACTIVITY START/FINISH</b><br><b>No activities were started or finished today</b>   |   |                                          |             |
| <b>QC REQUIREMENTS</b><br><b>No QC requirements were completed today</b>   |   |                                          |             |
| <b>QA/QC DEFICIENCY</b> (Describe QC Deficiency items issued, Report QC and QA Deficiency items corrected)<br><b>No QC Deficiency items were issued today</b>   |   |                                          |             |

| <b>CONTRACTORS QUALITY CONTROL REPORT (QCR)</b><br><b>DAILY LOG OF CONSTRUCTION</b>   |                      | REPORT NUMBER<br>815 <span style="float: right;">Page 2 of 2</span> |                           |          
|---|----------------------|---------------------------------------------------------------------|---------------------------|----------|----------------------|------------------------|-----------------|-----------|----------------------|-----|-----|-----------|----------------------|-----|-----|-----------|----------|-----|------|-----------|-------------|-----|-----|----------------------------------|--|-----------|------|
|   |                      | DATE<br>23 Jul 2012 - Monday                                        |                           |          
| PROJECT<br>Shepley's Landfil, Devens Cutoff Wall   |                      | CONTRACT NUMBER<br>W912WJ-10-D-0003 0002                            |                           |          
| <b>No Deficiency items were corrected today</b>   |                      |                                                                     
| <b>CONTRACTORS ON SITE</b> (Report first and/or last day contractors were on site)<br><b>Today was the first day on site for the following contractor:</b><br>Sovereign<br><b>No contractors had their last day on site today</b>   |                      |                                                                     
| <b>LABOR HOURS</b><br><b>The following labor hours were Reported today:</b> <table border="1" style="width: 100%; border-collapse: collapse;"> <thead> <tr> <th style="text-align: left;">Employer</th> <th style="text-align: left;">Labor Classification</th> <th style="text-align: right;">Number of<br/>Employees</th> <th style="text-align: right;">Hours<br/>Worked</th> </tr> </thead> <tbody> <tr> <td>Moretrech</td> <td>LANDSCAPE CONTRACTOR</td> <td style="text-align: right;">1.0</td> <td style="text-align: right;">2.0</td> </tr> <tr> <td>Moretrech</td> <td>SUPER - CONSTRUCTION</td> <td style="text-align: right;">1.0</td> <td style="text-align: right;">8.5</td> </tr> <tr> <td>Moretrech</td> <td>SURVEYOR</td> <td style="text-align: right;">2.0</td> <td style="text-align: right;">13.0</td> </tr> <tr> <td>Sovereign</td> <td>SUPER - JOB</td> <td style="text-align: right;">1.0</td> <td style="text-align: right;">9.3</td> </tr> <tr> <td colspan="2">Total hours worked to date: 32.8</td> <td style="text-align: right;">Total 5.0</td> <td style="text-align: right;">32.8</td> </tr> </tbody> </table> |                      |                                                                     |                           | Employer | Labor Classification | Number of<br>Employees | Hours<br>Worked | Moretrech | LANDSCAPE CONTRACTOR | 1.0 | 2.0 | Moretrech | SUPER - CONSTRUCTION | 1.0 | 8.5 | Moretrech | SURVEYOR | 2.0 | 13.0 | Sovereign | SUPER - JOB | 1.0 | 9.3 | Total hours worked to date: 32.8 |  | Total 5.0 | 32.8 |
| Employer   | Labor Classification | Number of<br>Employees                                              | Hours<br>Worked           |          |                      
| Moretrech   | LANDSCAPE CONTRACTOR | 1.0                                                                 | 2.0                       |          |                      
| Moretrech   | SUPER - CONSTRUCTION | 1.0                                                                 | 8.5                       |          |                      
| Moretrech   | SURVEYOR             | 2.0                                                                 | 13.0                      |          |                      
| Sovereign   | SUPER - JOB          | 1.0                                                                 | 9.3                       |          |                      
| Total hours worked to date: 32.8   |                      | Total 5.0                                                           | 32.8                      |          |                      
| <b>EQUIPMENT HOURS</b><br><b>No equipment hours were Reported today</b><br>Total operating hours to date: 0.00   |                      |                                                                     
| <b>ACCIDENT REPORTING</b> (Describe accidents)<br><b>No accidents reported today</b>   |                      |                                                                     
|   |                      
| <b>CONTRACTOR CERTIFICATION</b> <b>On behalf of the contractor, I certify that this Report is complete and correct and all equipment and material used and work performed during this Reporting period are in compliance with the contract plans and specifications, to the best of my knowledge, except as noted above.</b>   |                      |                                                                     
| QC REPRESENTATIVE'S SIGNATURE   |                      | DATE                                                                | SUPERINTENDENT'S INITIALS |          |                      
|   |                      |                                                                     | DATE                      |          |                      

|   |   |                                          |             |
|---|---|------------------------------------------|-------------|
| <b>CONTRACTORS QUALITY CONTROL REPORT (QCR)</b><br><b>DAILY LOG OF CONSTRUCTION</b>   |   | REPORT NUMBER<br>816                     | Page 1 of 2 |
|   |   | DATE<br>24 Jul 2012 - Tuesday            |             |
| PROJECT<br>Shepley's Landfil, Devens Cutoff Wall   |   | CONTRACT NUMBER<br>W912WJ-10-D-0003 0002 |             |
| CONTRACTOR<br>Sovereign Consulting Inc.   | WEATHER<br>Weather Caused No Delay<br>Temperature Min 76 °F, Max 86 °F; No Precipitation; 5 MPH Wind |                                          |             |
| <b>QC NARRATIVES</b><br><br><b>Contractor/Subcontractor &amp; Area of Responsibility for work:</b><br>Sovereign - Provided oversight of Mortrench. Provided on-site QC and documentation<br>Mortrech - Conducted layout of staggering area.<br><br><b>Activities in Progress (List by Activity Number)</b><br>DFW: Site Preparation in progress<br><br><b>Quality Control Inspections and Activities (List by Feature of Work)</b><br>No QC inspection conducted during the day.<br><br><b>Did anything develop that may lead to a Change Order/Claim?</b><br>No developments that may lead to a Change Oder during the day.<br><br><b>Were there any Delays in Work Progress today?</b><br>No delays in work progress during the day.<br><br><b>General Comments:</b><br>Work Completed During the Day:<br><br>Sovereign: Provided oversight and on-site QC of Moretrench. Took photo documentation of of pre-construction conditions along the barrier wall alignment and work platform areas following to mowing and pre-construction survey activites completed on the prior day. Photo IDs: 072412-01 through -29. Continued demoblization of storage container used during pre-construction sub-surface investigation.<br><br>Moretrench: Condcuted layout of staggering area to the east of the exsisting soil stock piles.<br><br><b>Safety Inspection / Safety Meetings:</b><br>Tailgate Safety Meeting held prior to start of day's work activities. |   |                                          |             |
| <b>PREP/INITIAL DATES</b> (Preparatory and initial dates held and advance notice)<br><b>No preparatory or initial inspections were held today</b>   |   |                                          |             |
| <b>ACTIVITY START/FINISH</b><br><b>No activities were started or finished today</b>   |   |                                          |             |
| <b>QC REQUIREMENTS</b><br><b>No QC requirements were completed today</b>   |   |                                          |             |
| <b>QA/QC DEFICIENCY</b> (Describe QC Deficiency items issued, Report QC and QA Deficiency items corrected)<br><b>No QC Deficiency items were issued today</b><br><b>No Deficiency items were corrected today</b>   |   |                                          |             |
| <b>CONTRACTORS ON SITE</b> (Report first and/or last day contractors were on site)<br><b>No contractors had their first or last day on site today</b>   |   |                                          |             |
|   |   |                                          |             |

| <b>CONTRACTORS QUALITY CONTROL REPORT (QCR)</b><br><b>DAILY LOG OF CONSTRUCTION</b>   |                      | REPORT NUMBER<br>816 <span style="float: right;">Page 2 of 2</span> |                                   |          |                      |                        |                 |           |                      |     |     |           |             |     |     |                                  |  |           |     |
|---|----------------------|---------------------------------------------------------------------|-----------------------------------|----------|----------------------|------------------------|-----------------|-----------|----------------------|-----|-----|-----------|-------------|-----|-----|----------------------------------|--|-----------|-----|
|   |                      | DATE<br>24 Jul 2012 - Tuesday                                       |                                   |          |                      |                        |                 |           |                      |     |     |           |             |     |     |                                  |  |           |     |
| PROJECT<br>Shepley's Landfil, Devens Cutoff Wall   |                      | CONTRACT NUMBER<br>W912WJ-10-D-0003 0002                            |                                   |          |                      |                        |                 |           |                      |     |     |           |             |     |     |                                  |  |           |     |
| <b>LABOR HOURS</b><br><b>The following labor hours were Reported today:</b> <table border="0" style="width: 100%; margin-top: 10px;"> <thead> <tr> <th style="text-align: left;">Employer</th> <th style="text-align: left;">Labor Classification</th> <th style="text-align: right;">Number of<br/>Employees</th> <th style="text-align: right;">Hours<br/>Worked</th> </tr> </thead> <tbody> <tr> <td>Moretrech</td> <td>SUPER - CONSTRUCTION</td> <td style="text-align: right;">1.0</td> <td style="text-align: right;">4.0</td> </tr> <tr> <td>Sovereign</td> <td>SUPER - JOB</td> <td style="text-align: right;">1.0</td> <td style="text-align: right;">4.0</td> </tr> <tr> <td colspan="2">Total hours worked to date: 40.8</td> <td style="text-align: right;">Total 2.0</td> <td style="text-align: right;">8.0</td> </tr> </tbody> </table> |                      |                                                                     |                                   | Employer | Labor Classification | Number of<br>Employees | Hours<br>Worked | Moretrech | SUPER - CONSTRUCTION | 1.0 | 4.0 | Sovereign | SUPER - JOB | 1.0 | 4.0 | Total hours worked to date: 40.8 |  | Total 2.0 | 8.0 |
| Employer   | Labor Classification | Number of<br>Employees                                              | Hours<br>Worked                   |          |                      |                        |                 |           |                      |     |     |           |             |     |     |                                  |  |           |     |
| Moretrech   | SUPER - CONSTRUCTION | 1.0                                                                 | 4.0                               |          |                      |                        |                 |           |                      |     |     |           |             |     |     |                                  |  |           |     |
| Sovereign   | SUPER - JOB          | 1.0                                                                 | 4.0                               |          |                      |                        |                 |           |                      |     |     |           |             |     |     |                                  |  |           |     |
| Total hours worked to date: 40.8   |                      | Total 2.0                                                           | 8.0                               |          |                      |                        |                 |           |                      |     |     |           |             |     |     |                                  |  |           |     |
| <b>EQUIPMENT HOURS</b><br><b>No equipment hours were Reported today</b><br>Total operating hours to date: 0.00   |                      |                                                                     |                                   |          |                      |                        |                 |           |                      |     |     |           |             |     |     |                                  |  |           |     |
| <b>ACCIDENT REPORTING</b> (Describe accidents)<br><b>No accidents reported today</b>   |                      |                                                                     |                                   |          |                      |                        |                 |           |                      |     |     |           |             |     |     |                                  |  |           |     |
|   |                      
| CONTRACTOR CERTIFICATION <b>On behalf of the contractor, I certify that this Report is complete and correct and all equipment and material used and work performed during this Reporting period are in compliance with the contract plans and specifications, to the best of my knowledge, except as noted above.</b>   |                      |                                                                     |                                   |          |                      |                        |                 |           |                      |     |     |           |             |     |     |                                  |  |           |     |
| QC REPRESENTATIVE'S SIGNATURE   |                      | DATE                                                                | SUPERINTENDENT'S INITIALS<br>DATE |          |                      |                        |                 |           |                      |     |     |           |             |     |     |                                  |  |           |     |



|   |   |                                          |             |
|---|---|------------------------------------------|-------------|
| <b>CONTRACTORS QUALITY CONTROL REPORT (QCR)</b><br><b>DAILY LOG OF CONSTRUCTION</b>   |   | REPORT NUMBER<br>817                     | Page 1 of 2 |
|   |   | DATE<br>25 Jul 2012 - Wednesday          |             |
| PROJECT<br>Shepley's Landfil, Devens Cutoff Wall   |   | CONTRACT NUMBER<br>W912WJ-10-D-0003 0002 |             |
| CONTRACTOR<br>Sovereign Consulting Inc.   | WEATHER<br>Weather Caused No Delay<br>Temperature Min 67 °F, Max 73 °F; No Precipitation; 15 MPH Wind |                                          |             |
| <b>QC NARRATIVES</b><br><br><b>Contractor/Subcontractor &amp; Area of Responsibility for work:</b><br>Sovereign - Provided oversight of Drillex. Provided on-site QC and documentation.<br>Drillex - Conducted decommissioning of four (4) EPA piezometers<br><br><b>Activities in Progress (List by Activity Number)</b><br>DFW: Mobilization / Site Preparation in progress<br><br><b>Quality Control Inspections and Activities (List by Feature of Work)</b><br>No QC inspection conducted during the day.<br><br><b>Did anything develop that may lead to a Change Order/Claim?</b><br>No developments that may lead to a Change Oder during the day.<br><br><b>Were there any Delays in Work Progress today?</b><br>No delays in work progress during the day.<br><br><b>General Comments:</b><br>Work Completed During the Day:<br><br>Sovereign: Provided oversight and on-site QC of Drillex. Took photo documentation of post abandonment of EPA RSK piezometers along the barrier wall alignment and work platform areas. Photo IDs: 072512-01 through -04.<br><br>Drillex: Condcuted abandonment of EPA piezometers RSK-26,-29,-30 and -33. RSK-26,-30 and -30 were unable to be completely removed from the subsurface. RSK-26 and -30 were cut approximately 1 foot below grade surface. RSK-33 was removed down to 5 feet below grade surface by removing the first 5 feet of casing. RSK-29 was able to be removed completely from the subsurface. All piezometers were grouted to surface with Portalnd Cement.<br><br>Materials Brought on Site:<br><br>Type I/II Portland Cement<br><br><b>Safety Inspection / Safety Meetings:</b><br>Tailgate Safety Meeting held prior to start of day's work activities. Site HASP reviewed prior to start of work activities. |   |                                          |             |
| <b>PREP/INITIAL DATES</b> (Preparatory and initial dates held and advance notice)<br><b>No preparatory or initial inspections were held today</b>   |   |                                          |             |
| <b>ACTIVITY START/FINISH</b><br><b>No activities were started or finished today</b>   |   |                                          |             |
| <b>QC REQUIREMENTS</b><br><b>No QC requirements were completed today</b>   |   |                                          |             |
| <b>QA/QC DEFICIENCY</b> (Describe QC Deficiency items issued, Report QC and QA Deficiency items corrected)<br><b>No QC Deficiency items were issued today</b><br><b>No Deficiency items were corrected today</b>   |   |                                          |             |
|   |   |                                          |             |

| <b>CONTRACTORS QUALITY CONTROL REPORT (QCR)</b><br><b>DAILY LOG OF CONSTRUCTION</b>   |                             | REPORT NUMBER<br>817 <span style="float: right;">Page 2 of 2</span> |                                       |                 |                             |                                |                         |              |                  |     |     |           |             |     |     |                                  |  |           |     |
|---|-----------------------------|---------------------------------------------------------------------|---------------------------------------|-----------------|-----------------------------|--------------------------------|-------------------------|--------------|------------------|-----|-----|-----------|-------------|-----|-----|----------------------------------|--|-----------|-----|
|   |                             | DATE<br>25 Jul 2012 - Wednesday                                     |                                       |                 |                             |                                |                         |              |                  |     |     |           |             |     |     |                                  |  |           |     |
| PROJECT<br>Shepley's Landfil, Devens Cutoff Wall   |                             | CONTRACT NUMBER<br>W912WJ-10-D-0003 0002                            |                                       |                 |                             |                                |                         |              |                  |     |     |           |             |     |     |                                  |  |           |     |
| <b>CONTRACTORS ON SITE</b> (Report first and/or last day contractors were on site)<br><br><b>Today was the first day on site for the following contractor:</b><br>Drillex Env.<br><br><b>Today was the last day on site for the following contractor:</b><br>Drillex Env.   |                             |                                                                     |                                       |                 |                             |                                |                         |              |                  |     |     |           |             |     |     |                                  |  |           |     |
| <b>LABOR HOURS</b><br><br><b>The following labor hours were Reported today:</b> <table border="0" style="width: 100%;"> <thead> <tr> <th style="text-align: left;"><u>Employer</u></th> <th style="text-align: left;"><u>Labor Classification</u></th> <th style="text-align: right;"><u>Number of<br/>Employees</u></th> <th style="text-align: right;"><u>Hours<br/>Worked</u></th> </tr> </thead> <tbody> <tr> <td>Drillex Env.</td> <td>DRILLER OPERATOR</td> <td style="text-align: right;">1.0</td> <td style="text-align: right;">2.5</td> </tr> <tr> <td>Sovereign</td> <td>SUPER - JOB</td> <td style="text-align: right;">1.0</td> <td style="text-align: right;">3.5</td> </tr> <tr> <td colspan="2">Total hours worked to date: 46.8</td> <td style="text-align: right;">Total 2.0</td> <td style="text-align: right;">6.0</td> </tr> </tbody> </table> |                             |                                                                     |                                       | <u>Employer</u> | <u>Labor Classification</u> | <u>Number of<br/>Employees</u> | <u>Hours<br/>Worked</u> | Drillex Env. | DRILLER OPERATOR | 1.0 | 2.5 | Sovereign | SUPER - JOB | 1.0 | 3.5 | Total hours worked to date: 46.8 |  | Total 2.0 | 6.0 |
| <u>Employer</u>   | <u>Labor Classification</u> | <u>Number of<br/>Employees</u>                                      | <u>Hours<br/>Worked</u>               |                 |                             |                                |                         |              |                  |     |     |           |             |     |     |                                  |  |           |     |
| Drillex Env.   | DRILLER OPERATOR            | 1.0                                                                 | 2.5                                   |                 |                             |                                |                         |              |                  |     |     |           |             |     |     |                                  |  |           |     |
| Sovereign   | SUPER - JOB                 | 1.0                                                                 | 3.5                                   |                 |                             |                                |                         |              |                  |     |     |           |             |     |     |                                  |  |           |     |
| Total hours worked to date: 46.8   |                             | Total 2.0                                                           | 6.0                                   |                 |                             |                                |                         |              |                  |     |     |           |             |     |     |                                  |  |           |     |
| <b>EQUIPMENT HOURS</b><br><br><b>No equipment hours were Reported today</b><br><br>Total operating hours to date: 0.00   |                             |                                                                     |                                       |                 |                             |                                |                         |              |                  |     |     |           |             |     |     |                                  |  |           |     |
| <b>ACCIDENT REPORTING</b> (Describe accidents)<br><br><b>No accidents reported today</b>   |                             |                                                                     |                                       |                 |                             |                                |                         |              |                  |     |     |           |             |     |     |                                  |  |           |     |
|   |                             
| <b>CONTRACTOR CERTIFICATION</b> <b>On behalf of the contractor, I certify that this Report is complete and correct and all equipment and material used and work performed during this Reporting period are in compliance with the contract plans and specifications, to the best of my knowledge, except as noted above.</b>   |                             |                                                                     |                                       |                 |                             |                                |                         |              |                  |     |     |           |             |     |     |                                  |  |           |     |
| QC REPRESENTATIVE'S SIGNATURE   |                             | DATE                                                                | SUPERINTENDENT'S INITIALS<br><br>DATE |                 |                             |                                |                         |              |                  |     |     |           |             |     |     |                                  |  |           |     |

|   |   |                                          |             |
|---|---|------------------------------------------|-------------|
| <b>CONTRACTORS QUALITY CONTROL REPORT (QCR)</b><br><b>DAILY LOG OF CONSTRUCTION</b>   |   | REPORT NUMBER<br>822                     | Page 1 of 2 |
|   |   | DATE<br>30 Jul 2012 - Monday             |             |
| PROJECT<br>Shepley's Landfil, Devens Cutoff Wall   |   | CONTRACT NUMBER<br>W912WJ-10-D-0003 0002 |             |
| CONTRACTOR<br>Sovereign Consulting Inc.   | WEATHER<br>Weather Caused No Delay<br>Temperature Min 60 °F, Max 78 °F; No Precipitation; 5 MPH Wind |                                          |             |
| <b>QC NARRATIVES</b><br><br><b>Contractor/Subcontractor &amp; Area of Responsibility for work:</b><br>Sovereign - Provided oversight of Moretrench. Provided on-site QC and documentation.<br>Moretrench - Conducted site prep. and mobilization<br><br><b>Activities in Progress (List by Activity Number)</b><br>DFW: Mobilization / Site Preparation in progress<br><br><b>Quality Control Inspections and Activities (List by Feature of Work)</b><br>No QC inspection conducted during the day.<br><br><b>Did anything develop that may lead to a Change Order/Claim?</b><br>No developments that may lead to a Change Oder during the day.<br><br><b>Were there any Delays in Work Progress today?</b><br>No delays in work progress during the day.<br><br><b>General Comments:</b><br>Work Completed During the Day:<br><br>Sovereign: Provided oversight and on-site QC of Moretrench.<br><br>Moretrench: Condcuted the fusing of approximately 1,000 linear feet of 6" HDPE pipe.<br><br>Materials Brought on Site:<br><br>4" and 6" HDPE<br><br>Equipment Brought on Site:<br><br>Temporary Facilities (port-o-john)<br><br>Catapillar 938G Loader<br><br><b>Safety Inspection / Safety Meetings:</b><br>Tailgate Safety Meeting held prior to start of day's work activities. Site HASP and applicable AHA's eviued prior to start of work activties. |   |                                          |             |
| <b>PREP/INITIAL DATES</b> (Preparatory and initial dates held and advance notice)<br><b>No preparatory or initial inspections were held today</b>   |   |                                          |             |
| <b>ACTIVITY START/FINISH</b><br><b>No activities were started or finished today</b>   |   |                                          |             |
| <b>QC REQUIREMENTS</b><br><b>No QC requirements were completed today</b>   |   |                                          |             |
| <b>QA/QC DEFICIENCY</b> (Describe QC Deficiency items issued, Report QC and QA Deficiency items corrected)<br><b>No QC Deficiency items were issued today</b><br><b>No Deficiency items were corrected today</b>   |   |                                          |             |
| Empty space for additional notes   |   |                                          |             |

| <b>CONTRACTORS QUALITY CONTROL REPORT (QCR)</b><br><b>DAILY LOG OF CONSTRUCTION</b>   |                          | REPORT NUMBER<br>822 <div style="text-align: right;">Page 2 of 2</div> |                 |               
|---|--------------------------|------------------------------------------------------------------------|-----------------|---------------|----------------------|---------------------|-----------------|-----------|--------------------------|------|------|-----------|----------|-------|------|-----------|----------------------|-----|------|-----------|-------------|-----|-----|--|--|-------|-----|
| PROJECT<br>Shepley's Landfil, Devens Cutoff Wall   |                          | DATE<br>30 Jul 2012 - Monday                                           |                 |               
| CONTRACT NUMBER<br>W912WJ-10-D-0003 0002   |                          |                                                                        
| <b>CONTRACTORS ON SITE</b> (Report first and/or last day contractors were on site)<br><b>No contractors had their first or last day on site today</b>   |                          |                                                                        
| <b>LABOR HOURS</b><br><b>The following labor hours were Reported today:</b> <table style="width: 100%; margin-top: 10px;"> <thead> <tr> <th style="text-align: left; width: 25%;">Employer</th> <th style="text-align: left; width: 40%;">Labor Classification</th> <th style="text-align: right; width: 15%;">Number of Employees</th> <th style="text-align: right; width: 20%;">Hours Worked</th> </tr> </thead> <tbody> <tr> <td>Moretrech</td> <td>HEAVY-EQUIPMENT OPERATOR</td> <td style="text-align: right;">1.0</td> <td style="text-align: right;">8.0</td> </tr> <tr> <td>Moretrech</td> <td>LABORERS</td> <td style="text-align: right;">1.0</td> <td style="text-align: right;">8.0</td> </tr> <tr> <td>Moretrech</td> <td>SUPER - CONSTRUCTION</td> <td style="text-align: right;">2.0</td> <td style="text-align: right;">16.0</td> </tr> <tr> <td>Sovereign</td> <td>SUPER - JOB</td> <td style="text-align: right;">1.0</td> <td style="text-align: right;">8.0</td> </tr> <tr> <td colspan="2"></td> <td style="text-align: right; border-top: 1px solid black;">Total</td> <td style="text-align: right; border-top: 1px solid black;">5.0</td> </tr> </tbody> </table> <div style="margin-top: 10px;">             Total hours worked to date: 86.8           </div> |                          |                                                                        |                 | Employer      | Labor Classification | Number of Employees | Hours Worked    | Moretrech | HEAVY-EQUIPMENT OPERATOR | 1.0  | 8.0  | Moretrech | LABORERS | 1.0   | 8.0  | Moretrech | SUPER - CONSTRUCTION | 2.0 | 16.0 | Sovereign | SUPER - JOB | 1.0 | 8.0 |  |  | Total | 5.0 |
| Employer   | Labor Classification     | Number of Employees                                                    | Hours Worked    |               |                      
| Moretrech   | HEAVY-EQUIPMENT OPERATOR | 1.0                                                                    | 8.0             |               |                      
| Moretrech   | LABORERS                 | 1.0                                                                    | 8.0             |               |                      
| Moretrech   | SUPER - CONSTRUCTION     | 2.0                                                                    | 16.0            |               |                      
| Sovereign   | SUPER - JOB              | 1.0                                                                    | 8.0             |               |                      
|   |                          | Total                                                                  | 5.0             |               |                      
| <b>EQUIPMENT HOURS</b><br><b>The following equipment hours were Reported today:</b> <table style="width: 100%; margin-top: 10px;"> <thead> <tr> <th style="text-align: left; width: 25%;">Serial Number</th> <th style="text-align: left; width: 40%;">Description</th> <th style="text-align: right; width: 15%;">Idle Hours</th> <th style="text-align: right; width: 20%;">Operating Hours</th> </tr> </thead> <tbody> <tr> <td>N/A</td> <td>Loader</td> <td style="text-align: right;">0.50</td> <td style="text-align: right;">8.00</td> </tr> <tr> <td colspan="2"></td> <td style="text-align: right; border-top: 1px solid black;">Total</td> <td style="text-align: right; border-top: 1px solid black;">0.50</td> </tr> </tbody> </table> <div style="margin-top: 10px;">             Total operating hours to date: 8.00           </div>   |                          |                                                                        |                 | Serial Number | Description          | Idle Hours          | Operating Hours | N/A       | Loader                   | 0.50 | 8.00 |           |          | Total | 0.50 |           |                      |     |      |           |             |     |     |  |  |       |     |
| Serial Number   | Description              | Idle Hours                                                             | Operating Hours |               |                      
| N/A   | Loader                   | 0.50                                                                   | 8.00            |               |                      
|   |                          | Total                                                                  | 0.50            |               |                      
| <b>ACCIDENT REPORTING</b> (Describe accidents)<br><b>No accidents reported today</b>   |                          |                                                                        
|   |                          
| <b>CONTRACTOR CERTIFICATION</b> <b>On behalf of the contractor, I certify that this Report is complete and correct and all equipment and material used and work performed during this Reporting period are in compliance with the contract plans and specifications, to the best of my knowledge, except as noted above.</b>   |                          |                                                                        
| QC REPRESENTATIVE'S SIGNATURE   | DATE                     | SUPERINTENDENT'S INITIALS                                              | DATE            |               |                      

|   |   |                                          |             |
|---|---|------------------------------------------|-------------|
| <b>CONTRACTORS QUALITY CONTROL REPORT (QCR)</b><br><b>DAILY LOG OF CONSTRUCTION</b>   |   | REPORT NUMBER<br>823                     | Page 1 of 2 |
|   |   | DATE<br>31 Jul 2012 - Tuesday            |             |
| PROJECT<br>Shepley's Landfill, Devens Cutoff Wall   |   | CONTRACT NUMBER<br>W912WJ-10-D-0003 0002 |             |
| CONTRACTOR<br>Sovereign Consulting Inc.   | WEATHER<br>Weather Caused No Delay<br>Temperature Min 63 °F, Max 83 °F; No Precipitation; 5 MPH Wind |                                          |             |
| <b>QC NARRATIVES</b><br><br><b>Contractor/Subcontractor &amp; Area of Responsibility for work:</b><br>Sovereign - Provided oversight of Moretrench. Provided on-site QC and documentation.<br>Moretrench - Conducted site prep. and mobilization<br><br><b>Activities in Progress (List by Activity Number)</b><br>DFW: Mobilization / Site Preparation in progress<br><br><b>Quality Control Inspections and Activities (List by Feature of Work)</b><br>No QC inspection conducted during the day.<br><br><b>Did anything develop that may lead to a Change Order/Claim?</b><br>No developments that may lead to a Change Oder during the day.<br><br><b>Were there any Delays in Work Progress today?</b><br>No delays in work progress during the day.<br><br><b>General Comments:</b><br>Work Completed During the Day:<br><br>Sovereign: Provided oversight and on-site QC of Moretrench. Took photo documentation of road construction activities. Photo IDs: 07312-01 through -13.<br><br>Moretrench: Condcuted the fusing of approximately 1,000 linear feet of 6" HDPE pipe. Cut and graded road out to staging area around exsisting soil stockpiles<br><br>Materials Brought on Site:<br><br>Geo-tech fabric for road base<br><br>Equipment Brought on Site:<br><br>John Deere 450J Dozer<br><br><b>Safety Inspection / Safety Meetings:</b><br>Tailgate Safety Meeting held prior to start of day's work activities. Site HASP and applicable AHA's eviuewed prior to start of work activties. |   |                                          |             |
| <b>PREP/INITIAL DATES</b> (Preparatory and initial dates held and advance notice)<br><b>No preparatory or initial inspections were held today</b>   |   |                                          |             |
| <b>ACTIVITY START/FINISH</b><br><b>No activities were started or finished today</b>   |   |                                          |             |
| <b>QC REQUIREMENTS</b><br><b>No QC requirements were completed today</b>   |   |                                          |             |
| <b>QA/QC DEFICIENCY</b> (Describe QC Deficiency items issued, Report QC and QA Deficiency items corrected)<br><b>No QC Deficiency items were issued today</b><br><b>No Deficiency items were corrected today</b>   |   |                                          |             |
| Empty space for additional notes   |   |                                          |             |

| <b>CONTRACTORS QUALITY CONTROL REPORT (QCR)</b><br><b>DAILY LOG OF CONSTRUCTION</b>   |                          | REPORT NUMBER<br>823 <span style="float: right;">Page 2 of 2</span> |                 |               
|---|--------------------------|---------------------------------------------------------------------|-----------------|---------------|----------------------|---------------------|-----------------|-----------|--------------------------|------|------|-----------|----------|------|------|-----------|----------------------|-------|------|--------------------------------------|-------------|-----|------|--|--|-------|-----|-----------------------------------|--|--|------|
| PROJECT<br>Shepley's Landfil, Devens Cutoff Wall   |                          | DATE<br>31 Jul 2012 - Tuesday                                       |                 |               
| CONTRACT NUMBER<br>W912WJ-10-D-0003 0002   |                          |                                                                     
| <b>CONTRACTORS ON SITE</b> (Report first and/or last day contractors were on site)<br><b>No contractors had their first or last day on site today</b>   |                          |                                                                     
| <b>LABOR HOURS</b><br><b>The following labor hours were Reported today:</b> <table style="width: 100%; margin-top: 10px;"> <thead> <tr> <th style="text-align: left; width: 25%;">Employer</th> <th style="text-align: left; width: 40%;">Labor Classification</th> <th style="text-align: right; width: 15%;">Number of Employees</th> <th style="text-align: right; width: 20%;">Hours Worked</th> </tr> </thead> <tbody> <tr> <td>Moretrech</td> <td>HEAVY-EQUIPMENT OPERATOR</td> <td style="text-align: right;">1.0</td> <td style="text-align: right;">8.0</td> </tr> <tr> <td>Moretrech</td> <td>LABORERS</td> <td style="text-align: right;">1.0</td> <td style="text-align: right;">8.0</td> </tr> <tr> <td>Moretrech</td> <td>SUPER - CONSTRUCTION</td> <td style="text-align: right;">2.0</td> <td style="text-align: right;">16.0</td> </tr> <tr> <td>Sovereign</td> <td>SUPER - JOB</td> <td style="text-align: right;">1.0</td> <td style="text-align: right;">8.0</td> </tr> <tr> <td colspan="2"></td> <td style="text-align: right; border-top: 1px solid black;">Total</td> <td style="text-align: right; border-top: 1px solid black;">5.0</td> </tr> <tr> <td colspan="2">Total hours worked to date: 126.8</td> <td></td> <td style="text-align: right; border-top: 1px solid black;">40.0</td> </tr> </tbody> </table> |                          |                                                                     |                 | Employer      | Labor Classification | Number of Employees | Hours Worked    | Moretrech | HEAVY-EQUIPMENT OPERATOR | 1.0  | 8.0  | Moretrech | LABORERS | 1.0  | 8.0  | Moretrech | SUPER - CONSTRUCTION | 2.0   | 16.0 | Sovereign                            | SUPER - JOB | 1.0 | 8.0  |  |  | Total | 5.0 | Total hours worked to date: 126.8 |  |  | 40.0 |
| Employer   | Labor Classification     | Number of Employees                                                 | Hours Worked    |               |                      
| Moretrech   | HEAVY-EQUIPMENT OPERATOR | 1.0                                                                 | 8.0             |               |                      
| Moretrech   | LABORERS                 | 1.0                                                                 | 8.0             |               |                      
| Moretrech   | SUPER - CONSTRUCTION     | 2.0                                                                 | 16.0            |               |                      
| Sovereign   | SUPER - JOB              | 1.0                                                                 | 8.0             |               |                      
|   |                          | Total                                                               | 5.0             |               |                      
| Total hours worked to date: 126.8   |                          |                                                                     | 40.0            |               |                      
| <b>EQUIPMENT HOURS</b><br><b>The following equipment hours were Reported today:</b> <table style="width: 100%; margin-top: 10px;"> <thead> <tr> <th style="text-align: left; width: 25%;">Serial Number</th> <th style="text-align: left; width: 40%;">Description</th> <th style="text-align: right; width: 15%;">Idle Hours</th> <th style="text-align: right; width: 20%;">Operating Hours</th> </tr> </thead> <tbody> <tr> <td>N/A</td> <td>Bull Dozer</td> <td style="text-align: right;">4.50</td> <td style="text-align: right;">4.00</td> </tr> <tr> <td>N/A</td> <td>Loader</td> <td style="text-align: right;">4.50</td> <td style="text-align: right;">4.00</td> </tr> <tr> <td colspan="2"></td> <td style="text-align: right; border-top: 1px solid black;">Total</td> <td style="text-align: right; border-top: 1px solid black;">9.00</td> </tr> <tr> <td colspan="2">Total operating hours to date: 16.00</td> <td></td> <td style="text-align: right; border-top: 1px solid black;">8.00</td> </tr> </tbody> </table>   |                          |                                                                     |                 | Serial Number | Description          | Idle Hours          | Operating Hours | N/A       | Bull Dozer               | 4.50 | 4.00 | N/A       | Loader   | 4.50 | 4.00 |           |                      | Total | 9.00 | Total operating hours to date: 16.00 |             |     | 8.00 |  |  |       |     |                                   |  |  |      |
| Serial Number   | Description              | Idle Hours                                                          | Operating Hours |               |                      
| N/A   | Bull Dozer               | 4.50                                                                | 4.00            |               |                      
| N/A   | Loader                   | 4.50                                                                | 4.00            |               |                      
|   |                          | Total                                                               | 9.00            |               |                      
| Total operating hours to date: 16.00   |                          |                                                                     | 8.00            |               |                      
| <b>ACCIDENT REPORTING</b> (Describe accidents)<br><b>No accidents reported today</b>   |                          |                                                                     
|   |                          
| <b>CONTRACTOR CERTIFICATION</b> <b>On behalf of the contractor, I certify that this Report is complete and correct and all equipment and material used and work performed during this Reporting period are in compliance with the contract plans and specifications, to the best of my knowledge, except as noted above.</b>   |                          |                                                                     
| QC REPRESENTATIVE'S SIGNATURE   | DATE                     | SUPERINTENDENT'S INITIALS                                           | DATE            |               |                      

|   |  |   |             |
|---|--|---|-------------|
| <b>CONTRACTORS QUALITY CONTROL REPORT (QCR)</b><br><b>DAILY LOG OF CONSTRUCTION</b>   |  | REPORT NUMBER<br>824                                                                                  | Page 1 of 2 |
|   |  | DATE<br>01 Aug 2012 - Wednesday                                                                       |             |
| PROJECT<br>Shepley's Landfil, Devens Cutoff Wall   |  | CONTRACT NUMBER<br>W912WJ-10-D-0003 0002                                                              |             |
| CONTRACTOR<br>Sovereign Consulting Inc.   |  | WEATHER<br>Weather Caused No Delay<br>Temperature Min 67 °F, Max 85 °F; No Precipitation; 10 MPH Wind |             |
| <b>QC NARRATIVES</b><br><br><b>Contractor/Subcontractor &amp; Area of Responsibility for work:</b><br>Sovereign - Provided oversight of Moretrench. Provided on-site QC and documentation.<br>Moretrench - Conducted site prep. and mobilization<br><br><b>Activities in Progress (List by Activity Number)</b><br>DFW: Mobilization / Site Preparation in progress<br><br><b>Quality Control Inspections and Activities (List by Feature of Work)</b><br>Processed gravel inspected upon arrival. No defecencies noted<br><br><b>Did anything develop that may lead to a Change Order/Claim?</b><br>No developments that may lead to a Change Oder during the day.<br><br><b>Were there any Delays in Work Progress today?</b><br>Due to malfunction of hot plate associated with pipe fuser the remaining HDPE pipe was unable be fused during the day.<br>New hot plate to arrive on 8/3/12 to compelete fusing.<br><br><b>General Comments:</b><br>Work Completed During the Day:<br><br>Sovereign: Provided oversight and on-site QC of Moretrench. Took photo documentation of road construction. Photo IDs: 080112-01 through -11.<br><br>Moretrench: Condcuted the fusing of approximately 450 linear feet of 4" HDPE pipe. Graded and stoned road out to staging area around exsisting soil stockpiles<br><br>Materials Brought on Site:<br><br>127.08 tons of 1 1/2" MassDOT approved Processed Gravel<br><br>Equipment Brought on Site:<br><br>None<br><br><b>Safety Inspection / Safety Meetings:</b><br>Tailgate Safety Meeting held prior to start of day's work activities. Site HASP and applicable AHA's eviuewed prior to start of work activties. |  |   |             |
| <b>PREP/INITIAL DATES</b> (Preparatory and initial dates held and advance notice)<br><b>No preparatory or initial inspections were held today</b>   |  |   |             |
| <b>ACTIVITY START/FINISH</b><br><b>No activities were started or finished today</b>   |  |   |             |
| <b>QC REQUIREMENTS</b><br><b>No QC requirements were completed today</b>   |  |   |             |
| <b>QA/QC DEFICIENCY</b> (Describe QC Deficiency items issued, Report QC and QA Deficiency items corrected)<br><b>No QC Deficiency items were issued today</b>   |  |   |             |

|   |                             |                                                                        |                        |
|---|-----------------------------|------------------------------------------------------------------------|------------------------|
| <b>CONTRACTORS QUALITY CONTROL REPORT (QCR)</b><br><b>DAILY LOG OF CONSTRUCTION</b>   |                             | REPORT NUMBER<br>824 <div style="text-align: right;">Page 2 of 2</div> |                        |
| PROJECT<br>Shepley's Landfil, Devens Cutoff Wall   |                             | DATE<br>01 Aug 2012 - Wednesday                                        |                        |
| CONTRACT NUMBER<br>W912WJ-10-D-0003 0002   |                             |                                                                        |                        |
| <b>No Deficiency items were corrected today</b>   |                             |                                                                        |                        |
| <b>CONTRACTORS ON SITE</b> (Report first and/or last day contractors were on site)   |                             |                                                                        |                        |
| <b>No contractors had their first or last day on site today</b>   |                             |                                                                        |                        |
| <b>LABOR HOURS</b>   |                             |                                                                        |                        |
| <b>The following labor hours were Reported today:</b>   |                             |                                                                        |                        |
| <u>Employer</u>   | <u>Labor Classification</u> | <u>Number of Employees</u>                                             | <u>Hours Worked</u>    |
| Moretrech   | HEAVY-EQUIPMENT OPERATOR    | 1.0                                                                    | 8.0                    |
| Moretrech   | LABORERS                    | 1.0                                                                    | 8.0                    |
| Moretrech   | SUPER - CONSTRUCTION        | 2.0                                                                    | 16.0                   |
| Sovereign   | SUPER - JOB                 | 2.0                                                                    | 8.0                    |
| Total hours worked to date: 166.8   |                             | Total                                                                  | 6.0                    |
|   |                             |                                                                        |                        |
| <b>EQUIPMENT HOURS</b>   |                             |                                                                        |                        |
| <b>The following equipment hours were Reported today:</b>   |                             |                                                                        |                        |
| <u>Serial Number</u>   | <u>Description</u>          | <u>Idle Hours</u>                                                      | <u>Operating Hours</u> |
| N/A   | Bull Dozer                  | 5.50                                                                   | 3.00                   |
| N/A   | Loader                      | 3.50                                                                   | 5.00                   |
| Total operating hours to date: 24.00   |                             | Total                                                                  | 9.00                   |
|   |                             |                                                                        |                        |
| <b>ACCIDENT REPORTING</b> (Describe accidents)   |                             |                                                                        |                        |
| <b>No accidents reported today</b>   |                             |                                                                        |                        |
|   |                             |                                                                        |                        |
| <b>CONTRACTOR CERTIFICATION</b> On behalf of the contractor, I certify that this Report is complete and correct and all equipment and material used and work performed during this Reporting period are in compliance with the contract plans and specifications, to the best of my knowledge, except as noted above. |                             |                                                                        |                        |
| QC REPRESENTATIVE'S SIGNATURE   | DATE                        | SUPERINTENDENT'S INITIALS                                              | DATE                   |



|   |   |                                          |             |
|---|---|------------------------------------------|-------------|
| <b>CONTRACTORS QUALITY CONTROL REPORT (QCR)</b><br><b>DAILY LOG OF CONSTRUCTION</b>   |   | REPORT NUMBER<br>825                     | Page 1 of 2 |
|   |   | DATE<br>02 Aug 2012 - Thursday           |             |
| PROJECT<br>Shepley's Landfil, Devens Cutoff Wall   |   | CONTRACT NUMBER<br>W912WJ-10-D-0003 0002 |             |
| CONTRACTOR<br>Sovereign Consulting Inc.   | WEATHER<br>Weather Caused Non-Critical Delay<br>Temperature Min 72 °F, Max 91 °F; No Precipitation; 10 MPH Wind |                                          |             |
| <b>QC NARRATIVES</b>   |   |                                          |             |
| <b>Contractor/Subcontractor &amp; Area of Responsibility for work:</b><br>Sovereign - Provided oversight of Moretrench. Provided on-site QC and documentation.<br>Moretrench - Conducted site prep. and mobilization   |   |                                          |             |
| <b>Activities in Progress (List by Activity Number)</b><br>DFW: Mobilization / Site Preparation in progress   |   |                                          |             |
| <b>Quality Control Inspections and Activities (List by Feature of Work)</b><br>Processed gravel inspected upon arrival. No defecencies noted.<br><br>All three Alder tanks inspected upon arrival. All clean and no defecencies noted.   |   |                                          |             |
| <b>Did anything develop that may lead to a Change Order/Claim?</b><br>No developments that may lead to a Change Oder during the day.   |   |                                          |             |
| <b>Were there any Delays in Work Progress today?</b><br>Half an hour delay in work during the day due to observed lighting strikes in the area.<br>After a half an hour lighting ceased. No precipitation observed on site.   |   |                                          |             |
| <b>General Comments:</b><br>Work Completed During the Day:<br><br>Sovereign: Provided oversight and on-site QC of Moretrench. Took photo documentation of construction of laydown area. Photo IDs: 080212-01 through -06.<br><br>Moretrench: Finished construction of haul road and laydown area. Improved access road. Began shaking out of fittings for slurry piping.<br><br>Materials Brought on Site:<br><br>130.28 tons of 1 1/2" MassDOT approved Processed Gravel<br><br>900 (50 lbs) bags of Hydrogel Wyoming Bentonite. Certified NSF / ANSI 60<br><br>Equipment Brought on Site:<br><br>Three (3) Alder Tanks<br><br>Moretrech Job Trailer and Tool Trailer. |   |                                          |             |
| <b>Safety Inspection / Safety Meetings:</b><br>Tailgate Safety Meeting held prior to start of day's work activities. Site HASP and applicable AHA's eviewed prior to start of work activties.   |   |                                          |             |
| <b>PREP/INITIAL DATES</b> (Preparatory and initial dates held and advance notice)<br><b>No preparatory or initial inspections were held today</b>   |   |                                          |             |
| <b>ACTIVITY START/FINISH</b><br><b>No activities were started or finished today</b>   |   |                                          |             |
|   |   |                                          |             |

| <b>CONTRACTORS QUALITY CONTROL REPORT (QCR)</b><br><b>DAILY LOG OF CONSTRUCTION</b>   |                          | REPORT NUMBER<br>825                     |                           | Page 2 of 2 |               |                      
|---|--------------------------|------------------------------------------|---------------------------|-------------|---------------|----------------------|------------------------|--------------------|-----------|--------------------------|------|------|-----------|----------|------|------|--------------------------------------|------------------|------------|------|-----------|----------------------|-----|------|-----------|-------------|-----|-----|-----------------------------------|--|-----------|------|
|   |                          | DATE<br>02 Aug 2012 - Thursday           |                           |             
| PROJECT<br>Shepley's Landfil, Devens Cutoff Wall   |                          | CONTRACT NUMBER<br>W912WJ-10-D-0003 0002 |                           |             
| <b>QC REQUIREMENTS</b><br>No QC requirements were completed today   |                          |                                          
| <b>QA/QC DEFICIENCY</b> (Describe QC Deficiency items issued, Report QC and QA Deficiency items corrected)<br>No QC Deficiency items were issued today<br>No Deficiency items were corrected today   |                          |                                          
| <b>CONTRACTORS ON SITE</b> (Report first and/or last day contractors were on site)<br>No contractors had their first or last day on site today   |                          |                                          
| <b>LABOR HOURS</b><br>The following labor hours were Reported today: <table border="1" style="width: 100%; border-collapse: collapse;"> <thead> <tr> <th style="text-align: left;">Employer</th> <th style="text-align: left;">Labor Classification</th> <th style="text-align: center;">Number of<br/>Employees</th> <th style="text-align: center;">Hours<br/>Worked</th> </tr> </thead> <tbody> <tr> <td>Moretrech</td> <td>HEAVY-EQUIPMENT OPERATOR</td> <td style="text-align: center;">1.0</td> <td style="text-align: center;">8.0</td> </tr> <tr> <td>Moretrech</td> <td>LABORERS</td> <td style="text-align: center;">1.0</td> <td style="text-align: center;">8.0</td> </tr> <tr> <td>Moretrech</td> <td>PROJECT ENGINEER</td> <td style="text-align: center;">1.0</td> <td style="text-align: center;">8.0</td> </tr> <tr> <td>Moretrech</td> <td>SUPER - CONSTRUCTION</td> <td style="text-align: center;">2.0</td> <td style="text-align: center;">16.0</td> </tr> <tr> <td>Sovereign</td> <td>SUPER - JOB</td> <td style="text-align: center;">1.0</td> <td style="text-align: center;">8.0</td> </tr> <tr> <td colspan="2">Total hours worked to date: 214.8</td> <td style="text-align: center;">Total 6.0</td> <td style="text-align: center;">48.0</td> </tr> </tbody> </table> |                          |                                          |                           |             | Employer      | Labor Classification | Number of<br>Employees | Hours<br>Worked    | Moretrech | HEAVY-EQUIPMENT OPERATOR | 1.0  | 8.0  | Moretrech | LABORERS | 1.0  | 8.0  | Moretrech                            | PROJECT ENGINEER | 1.0        | 8.0  | Moretrech | SUPER - CONSTRUCTION | 2.0 | 16.0 | Sovereign | SUPER - JOB | 1.0 | 8.0 | Total hours worked to date: 214.8 |  | Total 6.0 | 48.0 |
| Employer   | Labor Classification     | Number of<br>Employees                   | Hours<br>Worked           |             |               
| Moretrech   | HEAVY-EQUIPMENT OPERATOR | 1.0                                      | 8.0                       |             |               
| Moretrech   | LABORERS                 | 1.0                                      | 8.0                       |             |               
| Moretrech   | PROJECT ENGINEER         | 1.0                                      | 8.0                       |             |               
| Moretrech   | SUPER - CONSTRUCTION     | 2.0                                      | 16.0                      |             |               
| Sovereign   | SUPER - JOB              | 1.0                                      | 8.0                       |             |               
| Total hours worked to date: 214.8   |                          | Total 6.0                                | 48.0                      |             |               
| <b>EQUIPMENT HOURS</b><br>The following equipment hours were Reported today: <table border="1" style="width: 100%; border-collapse: collapse;"> <thead> <tr> <th style="text-align: left;">Serial Number</th> <th style="text-align: left;">Description</th> <th style="text-align: center;">Idle<br/>Hours</th> <th style="text-align: center;">Operating<br/>Hours</th> </tr> </thead> <tbody> <tr> <td>N/A</td> <td>Bull Dozer</td> <td style="text-align: center;">5.50</td> <td style="text-align: center;">3.00</td> </tr> <tr> <td>N/A</td> <td>Loader</td> <td style="text-align: center;">3.50</td> <td style="text-align: center;">5.00</td> </tr> <tr> <td colspan="2">Total operating hours to date: 32.00</td> <td style="text-align: center;">Total 9.00</td> <td style="text-align: center;">8.00</td> </tr> </tbody> </table>   |                          |                                          |                           |             | Serial Number | Description          | Idle<br>Hours          | Operating<br>Hours | N/A       | Bull Dozer               | 5.50 | 3.00 | N/A       | Loader   | 3.50 | 5.00 | Total operating hours to date: 32.00 |                  | Total 9.00 | 8.00 |           |                      |     |      |           |             |     |     |                                   |  |           |      |
| Serial Number   | Description              | Idle<br>Hours                            | Operating<br>Hours        |             |               
| N/A   | Bull Dozer               | 5.50                                     | 3.00                      |             |               
| N/A   | Loader                   | 3.50                                     | 5.00                      |             |               
| Total operating hours to date: 32.00   |                          | Total 9.00                               | 8.00                      |             |               
| <b>ACCIDENT REPORTING</b> (Describe accidents)<br>No accidents reported today   |                          |                                          
|   |                          
| <b>CONTRACTOR CERTIFICATION</b> On behalf of the contractor, I certify that this Report is complete and correct and all equipment and material used and work performed during this Reporting period are in compliance with the contract plans and specifications, to the best of my knowledge, except as noted above.   |                          |                                          
| QC REPRESENTATIVE'S SIGNATURE   |                          | DATE                                     | SUPERINTENDENT'S INITIALS |             |               
|   |                          

|   |   |                                          |             |
|---|---|------------------------------------------|-------------|
| <b>CONTRACTORS QUALITY CONTROL REPORT (QCR)</b><br><b>DAILY LOG OF CONSTRUCTION</b>   |   | REPORT NUMBER<br>826                     | Page 1 of 2 |
|   |   | DATE<br>03 Aug 2012 - Friday             |             |
| PROJECT<br>Shepley's Landfil, Devens Cutoff Wall   |   | CONTRACT NUMBER<br>W912WJ-10-D-0003 0002 |             |
| CONTRACTOR<br>Sovereign Consulting Inc.   | WEATHER<br>Weather Caused No Delay<br>Temperature Min 72 °F, Max 91 °F; No Precipitation; 10 MPH Wind |                                          |             |
| <b>QC NARRATIVES</b>   |   |                                          |             |
| <b>Contractor/Subcontractor &amp; Area of Responsibility for work:</b><br>Sovereign - Provided oversight of Moretrench. Provided on-site QC and documentation.<br>Moretrench - Conducted site prep. and mobilization   |   |                                          |             |
| <b>Activities in Progress (List by Activity Number)</b><br>DFW: Mobilization / Site Preparation in progress   |   |                                          |             |
| <b>Quality Control Inspections and Activities (List by Feature of Work)</b><br>Silt fence installation was inspected during and after completion. No deficiencies noted.<br>Hay bales to be installed the following work day.   |   |                                          |             |
| <b>Did anything develop that may lead to a Change Order/Claim?</b><br>No developments that may lead to a Change Oder during the day.   |   |                                          |             |
| <b>Were there any Delays in Work Progress today?</b><br>No delays in work progress encountered during the day.   |   |                                          |             |
| <b>General Comments:</b><br>Work Completed During the Day:<br><br>Sovereign: Provided oversight and on-site QC of Moretrench. Took photo documentation of silt fence installation activities. Photo IDs: 080312-01 through -06.<br><br>Moretrench: Mobilized and began setting up slurry plant, generator, fuel cell, and miscellaneous fittings and hoses. Wired generator and job trailers. Gatsby Grounds, sub to Moretrench, installed approximately 500 linear feet of silt fencing east of the barrier wall alignment along the exsisting chain link fence. Silt fence extended from approximately barrier wall station 2+50 to 7+00.<br><br>Materials Brought on Site:<br><br>500 feet of silt fence<br><br>Equipment Brought on Site:<br><br>Sovereign job trailer<br>Slurry plant<br>Generator<br>Fuel cell<br>Miscellaneous fittings, hoses, and pumps.<br>Crane Mats |   |                                          |             |
| <b>Safety Inspection / Safety Meetings:</b><br>Tailgate Safety Meeting held prior to start of day's work activities. Site HASP and applicable AHA's eviuewed prior to start of work activities.   |   |                                          |             |
| <b>PREP/INITIAL DATES</b> (Preparatory and initial dates held and advance notice)<br><b>No preparatory or initial inspections were held today</b>   |   |                                          |             |
| <b>ACTIVITY START/FINISH</b><br><b>No activities were started or finished today</b>   |   |                                          |             |
| Empty space for additional notes   |   |                                          |             |

| <b>CONTRACTORS QUALITY CONTROL REPORT (QCR)</b><br><b>DAILY LOG OF CONSTRUCTION</b>   |                          | REPORT NUMBER<br>826 <span style="float: right;">Page 2 of 2</span> |                           |               
|---|--------------------------|---------------------------------------------------------------------|---------------------------|---------------|----------------------|------------------------|--------------------|-----------|--------------------------|------|------|-----------|----------|------|------|--------------------------------------|--------------------|-------------|------|-----------|------------------|-----|-----|-----------|----------------------|-----|-----|-----------|-------------|-----|-----|-----------------------------------|--|-----------|------|
| PROJECT<br>Shepley's Landfil, Devens Cutoff Wall   |                          | DATE<br>03 Aug 2012 - Friday                                        |                           |               
| CONTRACT NUMBER<br>W912WJ-10-D-0003 0002   |                          |                                                                     
| <b>QC REQUIREMENTS</b><br>No QC requirements were completed today   |                          |                                                                     
| <b>QA/QC DEFICIENCY</b> (Describe QC Deficiency items issued, Report QC and QA Deficiency items corrected)<br>No QC Deficiency items were issued today<br>No Deficiency items were corrected today   |                          |                                                                     
| <b>CONTRACTORS ON SITE</b> (Report first and/or last day contractors were on site)<br>No contractors had their first or last day on site today   |                          |                                                                     
| <b>LABOR HOURS</b><br>The following labor hours were Reported today: <table style="width: 100%; margin-top: 10px;"> <thead> <tr> <th style="text-align: left;">Employer</th> <th style="text-align: left;">Labor Classification</th> <th style="text-align: right;">Number of<br/>Employees</th> <th style="text-align: right;">Hours<br/>Worked</th> </tr> </thead> <tbody> <tr> <td>Moretrech</td> <td>HEAVY-EQUIPMENT OPERATOR</td> <td style="text-align: right;">1.0</td> <td style="text-align: right;">8.0</td> </tr> <tr> <td>Moretrech</td> <td>LABORERS</td> <td style="text-align: right;">1.0</td> <td style="text-align: right;">8.0</td> </tr> <tr> <td>Moretrech</td> <td>LANDSCAPE LABORERS</td> <td style="text-align: right;">2.0</td> <td style="text-align: right;">10.0</td> </tr> <tr> <td>Moretrech</td> <td>PROJECT ENGINEER</td> <td style="text-align: right;">1.0</td> <td style="text-align: right;">8.0</td> </tr> <tr> <td>Moretrech</td> <td>SUPER - CONSTRUCTION</td> <td style="text-align: right;">1.0</td> <td style="text-align: right;">8.0</td> </tr> <tr> <td>Sovereign</td> <td>SUPER - JOB</td> <td style="text-align: right;">1.0</td> <td style="text-align: right;">8.0</td> </tr> <tr> <td colspan="2" style="border-top: 1px solid black;">Total hours worked to date: 264.8</td> <td style="text-align: right; border-top: 1px solid black;">Total 7.0</td> <td style="text-align: right; border-top: 1px solid black;">50.0</td> </tr> </tbody> </table> |                          |                                                                     |                           | Employer      | Labor Classification | Number of<br>Employees | Hours<br>Worked    | Moretrech | HEAVY-EQUIPMENT OPERATOR | 1.0  | 8.0  | Moretrech | LABORERS | 1.0  | 8.0  | Moretrech                            | LANDSCAPE LABORERS | 2.0         | 10.0 | Moretrech | PROJECT ENGINEER | 1.0 | 8.0 | Moretrech | SUPER - CONSTRUCTION | 1.0 | 8.0 | Sovereign | SUPER - JOB | 1.0 | 8.0 | Total hours worked to date: 264.8 |  | Total 7.0 | 50.0 |
| Employer   | Labor Classification     | Number of<br>Employees                                              | Hours<br>Worked           |               |                      
| Moretrech   | HEAVY-EQUIPMENT OPERATOR | 1.0                                                                 | 8.0                       |               |                      
| Moretrech   | LABORERS                 | 1.0                                                                 | 8.0                       |               |                      
| Moretrech   | LANDSCAPE LABORERS       | 2.0                                                                 | 10.0                      |               |                      
| Moretrech   | PROJECT ENGINEER         | 1.0                                                                 | 8.0                       |               |                      
| Moretrech   | SUPER - CONSTRUCTION     | 1.0                                                                 | 8.0                       |               |                      
| Sovereign   | SUPER - JOB              | 1.0                                                                 | 8.0                       |               |                      
| Total hours worked to date: 264.8   |                          | Total 7.0                                                           | 50.0                      |               |                      
| <b>EQUIPMENT HOURS</b><br>The following equipment hours were Reported today: <table style="width: 100%; margin-top: 10px;"> <thead> <tr> <th style="text-align: left;">Serial Number</th> <th style="text-align: left;">Description</th> <th style="text-align: right;">Idle<br/>Hours</th> <th style="text-align: right;">Operating<br/>Hours</th> </tr> </thead> <tbody> <tr> <td>N/A</td> <td>Bull Dozer</td> <td style="text-align: right;">8.50</td> <td style="text-align: right;">0.00</td> </tr> <tr> <td>N/A</td> <td>Loader</td> <td style="text-align: right;">1.50</td> <td style="text-align: right;">7.00</td> </tr> <tr> <td colspan="2" style="border-top: 1px solid black;">Total operating hours to date: 39.00</td> <td style="text-align: right; border-top: 1px solid black;">Total 10.00</td> <td style="text-align: right; border-top: 1px solid black;">7.00</td> </tr> </tbody> </table>   |                          |                                                                     |                           | Serial Number | Description          | Idle<br>Hours          | Operating<br>Hours | N/A       | Bull Dozer               | 8.50 | 0.00 | N/A       | Loader   | 1.50 | 7.00 | Total operating hours to date: 39.00 |                    | Total 10.00 | 7.00 |           |                  |     |     |           |                      |     |     |           |             |     |     |                                   |  |           |      |
| Serial Number   | Description              | Idle<br>Hours                                                       | Operating<br>Hours        |               |                      
| N/A   | Bull Dozer               | 8.50                                                                | 0.00                      |               |                      
| N/A   | Loader                   | 1.50                                                                | 7.00                      |               |                      
| Total operating hours to date: 39.00   |                          | Total 10.00                                                         | 7.00                      |               |                      
| <b>ACCIDENT REPORTING</b> (Describe accidents)<br>No accidents reported today   |                          |                                                                     
|   |                          
| <b>CONTRACTOR CERTIFICATION</b> On behalf of the contractor, I certify that this Report is complete and correct and all equipment and material used and work performed during this Reporting period are in compliance with the contract plans and specifications, to the best of my knowledge, except as noted above.   |                          |                                                                     
| QC REPRESENTATIVE'S SIGNATURE   |                          | DATE                                                                | SUPERINTENDENT'S INITIALS |               |                      
|   |                          |                                                                     | DATE                      |               |                      

|   |   |                                          |             |
|---|---|------------------------------------------|-------------|
| <b>CONTRACTORS QUALITY CONTROL REPORT (QCR)</b><br><b>DAILY LOG OF CONSTRUCTION</b>   |   | REPORT NUMBER<br>829                     | Page 1 of 2 |
|   |   | DATE<br>06 Aug 2012 - Monday             |             |
| PROJECT<br>Shepley's Landfil, Devens Cutoff Wall   |   | CONTRACT NUMBER<br>W912WJ-10-D-0003 0002 |             |
| CONTRACTOR<br>Sovereign Consulting Inc.   | WEATHER<br>Weather Caused No Delay<br>Temperature Min 65 °F, Max 85 °F; No Precipitation; 10 MPH Wind |                                          |             |
| <b>QC NARRATIVES</b><br><br><b>Contractor/Subcontractor &amp; Area of Responsibility for work:</b><br>Sovereign - Provided oversight of Moretrench. Provided on-site QC and documentation.<br>Moretrench - Conducted site prep. and mobilization<br><br><b>Activities in Progress (List by Activity Number)</b><br>DFW: Mobilization / Site Preparation in progress<br><br><b>Quality Control Inspections and Activities (List by Feature of Work)</b><br>Hay bales to be inspected upon delivery. No deficiencies noted. All materials accepted.<br>Bentonite 50 pound bags and bulk bags inspected upon delivery. No deficiencies noted. All materials accepted.<br><br><b>Did anything develop that may lead to a Change Order/Claim?</b><br>No developments that may lead to a Change Oder during the day.<br><br><b>Were there any Delays in Work Progress today?</b><br>No delays in work progress encountered during the day.<br><br><b>General Comments:</b><br>Work Completed During the Day:<br><br>Sovereign: Provided oversight and on-site QC of Moretrench. Cleaned out storage container used during pre-construction sub-surface investigation for removal from site.<br><br>Moretrench: Began setting up slurry plant pumps. Continued to fuse HDPE pipe and began to run pipe out from the slurry plant to the hydrant at site entrance on Cook St. Gatsby Grounds, sub to Moretrench, installed 128 bails of hay along the silt fencing east of the barrier wall alignment. Began double staking each hay bail. Errosion control activities to be completed the following day.<br><br>Materials Brought on Site:<br><br>128 Hay Bails<br><br>900 (50 lb) bags of Hydogel Wyoming Bentonite<br>17 Bulk Bags of Hydogel Wyoming Bentonite<br><br>Equipment Brought on Site:<br><br>T750 Bob Cat<br><br><b>Safety Inspection / Safety Meetings:</b><br>Tailgate Safety Meeting held prior to start of day's work activities. Site HASP and applicable AHA's eviued prior to start of work activties. |   |                                          |             |
| <b>PREP/INITIAL DATES</b> (Preparatory and initial dates held and advance notice)<br><b>No preparatory or initial inspections were held today</b>   |   |                                          |             |
| <b>ACTIVITY START/FINISH</b><br><b>No activities were started or finished today</b>   |   |                                          |             |
| <b>QC REQUIREMENTS</b><br><b>No QC requirements were completed today</b>   |   |                                          |             |
| Empty space for additional notes   |   |                                          |             |

| <b>CONTRACTORS QUALITY CONTROL REPORT (QCR)</b><br><b>DAILY LOG OF CONSTRUCTION</b>   |                          | REPORT NUMBER<br>829                     |                           | Page 2 of 2 |               |                      
|---|--------------------------|------------------------------------------|---------------------------|-------------|---------------|----------------------|---------------------|-----------------|-----------|--------------------------|-------|------|-----------|----------|------|------|-----------|--------------------|------|------|-----------|------------------|-------|-------|-----------|----------------------|-----|------|-----------|-------------|-----|------|-------|--|-----|------|
|   |                          | DATE<br>06 Aug 2012 - Monday             |                           |             
| PROJECT<br>Shepley's Landfil, Devens Cutoff Wall   |                          | CONTRACT NUMBER<br>W912WJ-10-D-0003 0002 |                           |             
| <b>QA/QC DEFICIENCY</b> (Describe QC Deficiency items issued, Report QC and QA Deficiency items corrected)<br><b>No QC Deficiency items were issued today</b><br><b>No Deficiency items were corrected today</b>   |                          |                                          
| <b>CONTRACTORS ON SITE</b> (Report first and/or last day contractors were on site)<br><b>No contractors had their first or last day on site today</b>   |                          |                                          
| <b>LABOR HOURS</b><br><b>The following labor hours were Reported today:</b> <table border="1"> <thead> <tr> <th>Employer</th> <th>Labor Classification</th> <th>Number of Employees</th> <th>Hours Worked</th> </tr> </thead> <tbody> <tr> <td>Moretrech</td> <td>HEAVY-EQUIPMENT OPERATOR</td> <td>1.0</td> <td>10.0</td> </tr> <tr> <td>Moretrech</td> <td>LABORERS</td> <td>1.0</td> <td>10.0</td> </tr> <tr> <td>Moretrech</td> <td>LANDSCAPE LABORERS</td> <td>2.0</td> <td>9.0</td> </tr> <tr> <td>Moretrech</td> <td>PROJECT ENGINEER</td> <td>1.0</td> <td>10.0</td> </tr> <tr> <td>Moretrech</td> <td>SUPER - CONSTRUCTION</td> <td>1.0</td> <td>10.0</td> </tr> <tr> <td>Sovereign</td> <td>SUPER - JOB</td> <td>1.0</td> <td>10.0</td> </tr> <tr> <td colspan="2">Total</td> <td>7.0</td> <td>59.0</td> </tr> </tbody> </table> Total hours worked to date: 323.8 |                          |                                          |                           |             | Employer      | Labor Classification | Number of Employees | Hours Worked    | Moretrech | HEAVY-EQUIPMENT OPERATOR | 1.0   | 10.0 | Moretrech | LABORERS | 1.0  | 10.0 | Moretrech | LANDSCAPE LABORERS | 2.0  | 9.0  | Moretrech | PROJECT ENGINEER | 1.0   | 10.0  | Moretrech | SUPER - CONSTRUCTION | 1.0 | 10.0 | Sovereign | SUPER - JOB | 1.0 | 10.0 | Total |  | 7.0 | 59.0 |
| Employer   | Labor Classification     | Number of Employees                      | Hours Worked              |             |               
| Moretrech   | HEAVY-EQUIPMENT OPERATOR | 1.0                                      | 10.0                      |             |               
| Moretrech   | LABORERS                 | 1.0                                      | 10.0                      |             |               
| Moretrech   | LANDSCAPE LABORERS       | 2.0                                      | 9.0                       |             |               
| Moretrech   | PROJECT ENGINEER         | 1.0                                      | 10.0                      |             |               
| Moretrech   | SUPER - CONSTRUCTION     | 1.0                                      | 10.0                      |             |               
| Sovereign   | SUPER - JOB              | 1.0                                      | 10.0                      |             |               
| Total   |                          | 7.0                                      | 59.0                      |             |               
| <b>EQUIPMENT HOURS</b><br><b>The following equipment hours were Reported today:</b> <table border="1"> <thead> <tr> <th>Serial Number</th> <th>Description</th> <th>Idle Hours</th> <th>Operating Hours</th> </tr> </thead> <tbody> <tr> <td>N/A</td> <td>Bull Dozer</td> <td>10.00</td> <td>0.00</td> </tr> <tr> <td>N/A</td> <td>Loader</td> <td>1.00</td> <td>9.00</td> </tr> <tr> <td>N/A</td> <td>Tracked Bobcat</td> <td>2.00</td> <td>2.50</td> </tr> <tr> <td colspan="2">Total</td> <td>13.00</td> <td>11.50</td> </tr> </tbody> </table> Total operating hours to date: 50.50   |                          |                                          |                           |             | Serial Number | Description          | Idle Hours          | Operating Hours | N/A       | Bull Dozer               | 10.00 | 0.00 | N/A       | Loader   | 1.00 | 9.00 | N/A       | Tracked Bobcat     | 2.00 | 2.50 | Total     |                  | 13.00 | 11.50 |           |                      |     |      |           |             |     |      |       |  |     |      |
| Serial Number   | Description              | Idle Hours                               | Operating Hours           |             |               
| N/A   | Bull Dozer               | 10.00                                    | 0.00                      |             |               
| N/A   | Loader                   | 1.00                                     | 9.00                      |             |               
| N/A   | Tracked Bobcat           | 2.00                                     | 2.50                      |             |               
| Total   |                          | 13.00                                    | 11.50                     |             |               
| <b>ACCIDENT REPORTING</b> (Describe accidents)<br><b>No accidents reported today</b>   |                          |                                          
| <div style="height: 300px;"></div>   |                          |                                          
| <b>CONTRACTOR CERTIFICATION</b> On behalf of the contractor, I certify that this Report is complete and correct and all equipment and material used and work performed during this Reporting period are in compliance with the contract plans and specifications, to the best of my knowledge, except as noted above.   |                          |                                          
| QC REPRESENTATIVE'S SIGNATURE   |                          | DATE                                     | SUPERINTENDENT'S INITIALS |             | DATE          |                      |                     

|   |   |                                          |             |
|---|---|------------------------------------------|-------------|
| <b>CONTRACTORS QUALITY CONTROL REPORT (QCR)</b><br><b>DAILY LOG OF CONSTRUCTION</b>   |   | REPORT NUMBER<br>830                     | Page 1 of 2 |
|   |   | DATE<br>07 Aug 2012 - Tuesday            |             |
| PROJECT<br>Shepley's Landfil, Devens Cutoff Wall   |   | CONTRACT NUMBER<br>W912WJ-10-D-0003 0002 |             |
| CONTRACTOR<br>Sovereign Consulting Inc.   | WEATHER<br>Weather Caused No Delay<br>Temperature Min 63 °F, Max 87 °F; No Precipitation; 10 MPH Wind |                                          |             |
| <b>QC NARRATIVES</b>   |   |                                          |             |
| <b>Contractor/Subcontractor &amp; Area of Responsibility for work:</b><br>Sovereign - Provided oversight of Moretrench. Provided on-site QC and documentation.<br>Moretrench - Conducted site prep. and mobilization   |   |                                          |             |
| <b>Activities in Progress (List by Activity Number)</b><br>DFW: Mobilization / Site Preparation in progress   |   |                                          |             |
| <b>Quality Control Inspections and Activities (List by Feature of Work)</b><br>Bentonite 50 pound bags and bulk bags inspected upon delivery. No deficiencies noted. All materials accepted.<br><br>Errrosion control installation (silt fence and hail bails) inspected during initial inspection. No deficiencies noted   |   |                                          |             |
| <b>Did anything develop that may lead to a Change Order/Claim?</b><br>No developments that may lead to a Change Oder during the day.   |   |                                          |             |
| <b>Were there any Delays in Work Progress today?</b><br>No delays in work progress encountered during the day.   |   |                                          |             |
| <b>General Comments:</b><br>Work Completed During the Day:<br><br>Sovereign: Provided oversight and on-site QC of Moretrench. Conducted photograph documentation Photograph IDs: 080712-01 through 080712-14<br><br>Moretrench: Continued setting up pumps and piping for slurry plant and tanks. Continued to guse pipe and completed stretching to hydrant at site entrance on Cook St. Tested piping and flushed out water line. Began wiring slurry submersible pumps.<br><br>Materials Brought on Site:<br><br>1800 (50 lb) bags of Hydogel Wyoming Bentonite<br>17 Bulk Bags of Hydogel Wyoming Bentonite<br><br>Equipment Brought on Site:<br><br>Recieved backflow preventer and hydrant meter from Devens DPW (United Water) |   |                                          |             |
| <b>Verbal Instructions given by Government:</b><br>Randy LeCuyer (USACE construction rep) requested Sovereign and Moretrench install secondary containment around fuel cell, generator, and main slurry plant pump consisting of plactic sheeting and berm.   |   |                                          |             |
| <b>Safety Inspection / Safety Meetings:</b><br>Tailgate Safety Meeting held prior to start of day's work activities. Site HASP and applicable AHA's eviuewed prior to start of work activties.   |   |                                          |             |
| <b>PREP/INITIAL DATES</b> (Preparatory and initial dates held and advance notice)<br><br><b>No preparatory inspections were held today</b><br><br><b>An initial inspection was held today for the following feature:</b><br>Mobilization / Site Prep.   |   |                                          |             |
| Empty space for additional notes   |   |                                          |             |

| <b>CONTRACTORS QUALITY CONTROL REPORT (QCR)</b><br><b>DAILY LOG OF CONSTRUCTION</b>   |                          | REPORT NUMBER<br>830 <span style="float: right;">Page 2 of 2</span> |                    |               
|---|--------------------------|---------------------------------------------------------------------|--------------------|---------------|----------------------|------------------------|--------------------|-----------|--------------------------|------|------|-----------|----------|------|------|--------------------------------------|------------------|-------------|------|-----------|----------------------|-----|-----|-----------|-------------|-----|-----|-----------------------------------|--|-----------|------|
| PROJECT<br>Shepley's Landfil, Devens Cutoff Wall   |                          | DATE<br>07 Aug 2012 - Tuesday                                       |                    |               
| <b>ACTIVITY START/FINISH</b><br>No activities were started or finished today   |                          | CONTRACT NUMBER<br>W912WJ-10-D-0003 0002                            |                    |               
| <b>QC REQUIREMENTS</b><br>No QC requirements were completed today   |                          |                                                                     
| <b>QA/QC DEFICIENCY</b> (Describe QC Deficiency items issued, Report QC and QA Deficiency items corrected)<br>No QC Deficiency items were issued today<br>No Deficiency items were corrected today   |                          |                                                                     
| <b>CONTRACTORS ON SITE</b> (Report first and/or last day contractors were on site)<br>No contractors had their first or last day on site today   |                          |                                                                     
| <b>LABOR HOURS</b><br>The following labor hours were Reported today: <table style="width: 100%; margin-top: 10px;"> <thead> <tr> <th style="text-align: left;">Employer</th> <th style="text-align: left;">Labor Classification</th> <th style="text-align: right;">Number of<br/>Employees</th> <th style="text-align: right;">Hours<br/>Worked</th> </tr> </thead> <tbody> <tr> <td>Moretrech</td> <td>HEAVY-EQUIPMENT OPERATOR</td> <td style="text-align: right;">1.0</td> <td style="text-align: right;">8.0</td> </tr> <tr> <td>Moretrech</td> <td>LABORERS</td> <td style="text-align: right;">1.0</td> <td style="text-align: right;">8.0</td> </tr> <tr> <td>Moretrech</td> <td>PROJECT ENGINEER</td> <td style="text-align: right;">1.0</td> <td style="text-align: right;">8.0</td> </tr> <tr> <td>Moretrech</td> <td>SUPER - CONSTRUCTION</td> <td style="text-align: right;">1.0</td> <td style="text-align: right;">8.0</td> </tr> <tr> <td>Sovereign</td> <td>SUPER - JOB</td> <td style="text-align: right;">1.0</td> <td style="text-align: right;">8.0</td> </tr> <tr> <td colspan="2" style="border-top: 1px solid black;">Total hours worked to date: 363.8</td> <td style="text-align: right; border-top: 1px solid black;">Total 5.0</td> <td style="text-align: right; border-top: 1px solid black;">40.0</td> </tr> </tbody> </table> |                          |                                                                     |                    | Employer      | Labor Classification | Number of<br>Employees | Hours<br>Worked    | Moretrech | HEAVY-EQUIPMENT OPERATOR | 1.0  | 8.0  | Moretrech | LABORERS | 1.0  | 8.0  | Moretrech                            | PROJECT ENGINEER | 1.0         | 8.0  | Moretrech | SUPER - CONSTRUCTION | 1.0 | 8.0 | Sovereign | SUPER - JOB | 1.0 | 8.0 | Total hours worked to date: 363.8 |  | Total 5.0 | 40.0 |
| Employer   | Labor Classification     | Number of<br>Employees                                              | Hours<br>Worked    |               |                      
| Moretrech   | HEAVY-EQUIPMENT OPERATOR | 1.0                                                                 | 8.0                |               |                      
| Moretrech   | LABORERS                 | 1.0                                                                 | 8.0                |               |                      
| Moretrech   | PROJECT ENGINEER         | 1.0                                                                 | 8.0                |               |                      
| Moretrech   | SUPER - CONSTRUCTION     | 1.0                                                                 | 8.0                |               |                      
| Sovereign   | SUPER - JOB              | 1.0                                                                 | 8.0                |               |                      
| Total hours worked to date: 363.8   |                          | Total 5.0                                                           | 40.0               |               |                      
| <b>EQUIPMENT HOURS</b><br>The following equipment hours were Reported today: <table style="width: 100%; margin-top: 10px;"> <thead> <tr> <th style="text-align: left;">Serial Number</th> <th style="text-align: left;">Description</th> <th style="text-align: right;">Idle<br/>Hours</th> <th style="text-align: right;">Operating<br/>Hours</th> </tr> </thead> <tbody> <tr> <td>N/A</td> <td>Bull Dozer</td> <td style="text-align: right;">8.50</td> <td style="text-align: right;">0.00</td> </tr> <tr> <td>N/A</td> <td>Loader</td> <td style="text-align: right;">2.00</td> <td style="text-align: right;">6.50</td> </tr> <tr> <td colspan="2" style="border-top: 1px solid black;">Total operating hours to date: 57.00</td> <td style="text-align: right; border-top: 1px solid black;">Total 10.50</td> <td style="text-align: right; border-top: 1px solid black;">6.50</td> </tr> </tbody> </table>   |                          |                                                                     |                    | Serial Number | Description          | Idle<br>Hours          | Operating<br>Hours | N/A       | Bull Dozer               | 8.50 | 0.00 | N/A       | Loader   | 2.00 | 6.50 | Total operating hours to date: 57.00 |                  | Total 10.50 | 6.50 |           |                      |     |     |           |             |     |     |                                   |  |           |      |
| Serial Number   | Description              | Idle<br>Hours                                                       | Operating<br>Hours |               |                      
| N/A   | Bull Dozer               | 8.50                                                                | 0.00               |               |                      
| N/A   | Loader                   | 2.00                                                                | 6.50               |               |                      
| Total operating hours to date: 57.00   |                          | Total 10.50                                                         | 6.50               |               |                      
| <b>ACCIDENT REPORTING</b> (Describe accidents)<br>No accidents reported today   |                          |                                                                     
|   |                          
| <b>CONTRACTOR CERTIFICATION</b> On behalf of the contractor, I certify that this Report is complete and correct and all equipment and material used and work performed during this Reporting period are in compliance with the contract plans and specifications, to the best of my knowledge, except as noted above.   |                          |                                                                     
| QC REPRESENTATIVE'S SIGNATURE   | DATE                     | SUPERINTENDENT'S INITIALS                                           | DATE               |               |                      



|   |   |                                          |             |
|---|---|------------------------------------------|-------------|
| <b>CONTRACTORS QUALITY CONTROL REPORT (QCR)</b><br><b>DAILY LOG OF CONSTRUCTION</b>   |   | REPORT NUMBER<br>831                     | Page 1 of 2 |
|   |   | DATE<br>08 Aug 2012 - Wednesday          |             |
| PROJECT<br>Shepley's Landfil, Devens Cutoff Wall   |   | CONTRACT NUMBER<br>W912WJ-10-D-0003 0002 |             |
| CONTRACTOR<br>Sovereign Consulting Inc.   | WEATHER<br>Weather Caused No Delay<br>Temperature Min 70 °F, Max 94 °F; No Precipitation; 5 MPH Wind |                                          |             |
| <b>QC NARRATIVES</b><br><br><b>Contractor/Subcontractor &amp; Area of Responsibility for work:</b><br>Sovereign - Provided oversight of Moretrench. Provided on-site QC and documentation.<br>Moretrench - Conducted site prep. and mobilization. Began construction of working platform.<br><br><b>Activities in Progress (List by Activity Number)</b><br>DFW: Mobilization / Site Preparation in progress<br>DFW: Construction of Working Platform<br><br><b>Quality Control Inspections and Activities (List by Feature of Work)</b><br>No major QC inspections conducted during the day.<br><br><b>Did anything develop that may lead to a Change Order/Claim?</b><br>No developments that may lead to a Change Oder during the day.<br><br><b>Were there any Delays in Work Progress today?</b><br>No delays in work progress encountered during the day.<br><br><b>General Comments:</b><br>Work Completed During the Day:<br><br>Sovereign: Provided oversight and on-site QC of Moretrench. Conducted photograph documentation Photograph IDs: 080812-01 through 080812-10. Took all boring cores from previous SHL sub-surface investigates and added them to spoils pile.<br><br>Moretrench: Continued to fuse pip and setup piping for slurry plant and tanks. Continued wiring slurry submersible pumps. Setup secondary containment areas around fuel cell, genterator and main slurry plant pump. Began grubbing and grading first 300 feet of the working platform<br><br>Materials Brought on Site:<br><br>No additional materials brought on site during the day.<br><br>Equipment Brought on Site:<br><br>30 CY Dumpster (Waste Management)<br><br><b>Verbal Instructions given by Government:</b><br>No verbal instructions given by the government during the day.<br><br><b>Safety Inspection / Safety Meetings:</b><br>Tailgate Safety Meeting held prior to start of day's work activities. Site HASP and applicable AHA's eviued prior to start of work activties. |   |                                          |             |
| <b>PREP/INITIAL DATES</b> (Preparatory and initial dates held and advance notice)<br><b>No preparatory or initial inspections were held today</b>   |   |                                          |             |
| <b>ACTIVITY START/FINISH</b><br><b>No activities were started or finished today</b>   |   |                                          |             |
| <b>QC REQUIREMENTS</b><br><b>No QC requirements were completed today</b>   |   |                                          |             |
| Empty space for additional notes   |   |                                          |             |

| <b>CONTRACTORS QUALITY CONTROL REPORT (QCR)</b><br><b>DAILY LOG OF CONSTRUCTION</b>   |                           | REPORT NUMBER<br>831                     |                           | Page 2 of 2 |               |                      
|---|---------------------------|------------------------------------------|---------------------------|-------------|---------------|----------------------|---------------------|-----------------|-----------|--------------------------|------|------|-----------|----------|------|------|-----------|------------------|------|------|-----------|----------------------|-----|------|-----------|---------------------------|-----|-----|-----------|-------------|-----|-----|-------|--|-----|------|
|   |                           | DATE<br>08 Aug 2012 - Wednesday          |                           |             
| PROJECT<br>Shepley's Landfil, Devens Cutoff Wall   |                           | CONTRACT NUMBER<br>W912WJ-10-D-0003 0002 |                           |             
| <b>QA/QC DEFICIENCY</b> (Describe QC Deficiency items issued, Report QC and QA Deficiency items corrected)<br>No QC Deficiency items were issued today<br>No Deficiency items were corrected today   |                           |                                          
| <b>CONTRACTORS ON SITE</b> (Report first and/or last day contractors were on site)<br>No contractors had their first or last day on site today   |                           |                                          
| <b>LABOR HOURS</b><br>The following labor hours were Reported today: <table border="1"> <thead> <tr> <th>Employer</th> <th>Labor Classification</th> <th>Number of Employees</th> <th>Hours Worked</th> </tr> </thead> <tbody> <tr> <td>Moretrech</td> <td>HEAVY-EQUIPMENT OPERATOR</td> <td>1.0</td> <td>8.0</td> </tr> <tr> <td>Moretrech</td> <td>LABORERS</td> <td>1.0</td> <td>8.0</td> </tr> <tr> <td>Moretrech</td> <td>PROJECT ENGINEER</td> <td>1.0</td> <td>8.0</td> </tr> <tr> <td>Moretrech</td> <td>SUPER - CONSTRUCTION</td> <td>2.0</td> <td>16.0</td> </tr> <tr> <td>Sovereign</td> <td>SAFETY ENGINEER - ON SITE</td> <td>1.0</td> <td>5.0</td> </tr> <tr> <td>Sovereign</td> <td>SUPER - JOB</td> <td>1.0</td> <td>8.0</td> </tr> <tr> <td colspan="2">Total</td> <td>7.0</td> <td>53.0</td> </tr> </tbody> </table> Total hours worked to date: 416.8 |                           |                                          |                           |             | Employer      | Labor Classification | Number of Employees | Hours Worked    | Moretrech | HEAVY-EQUIPMENT OPERATOR | 1.0  | 8.0  | Moretrech | LABORERS | 1.0  | 8.0  | Moretrech | PROJECT ENGINEER | 1.0  | 8.0  | Moretrech | SUPER - CONSTRUCTION | 2.0 | 16.0 | Sovereign | SAFETY ENGINEER - ON SITE | 1.0 | 5.0 | Sovereign | SUPER - JOB | 1.0 | 8.0 | Total |  | 7.0 | 53.0 |
| Employer   | Labor Classification      | Number of Employees                      | Hours Worked              |             |               
| Moretrech   | HEAVY-EQUIPMENT OPERATOR  | 1.0                                      | 8.0                       |             |               
| Moretrech   | LABORERS                  | 1.0                                      | 8.0                       |             |               
| Moretrech   | PROJECT ENGINEER          | 1.0                                      | 8.0                       |             |               
| Moretrech   | SUPER - CONSTRUCTION      | 2.0                                      | 16.0                      |             |               
| Sovereign   | SAFETY ENGINEER - ON SITE | 1.0                                      | 5.0                       |             |               
| Sovereign   | SUPER - JOB               | 1.0                                      | 8.0                       |             |               
| Total   |                           | 7.0                                      | 53.0                      |             |               
| <b>EQUIPMENT HOURS</b><br>The following equipment hours were Reported today: <table border="1"> <thead> <tr> <th>Serial Number</th> <th>Description</th> <th>Idle Hours</th> <th>Operating Hours</th> </tr> </thead> <tbody> <tr> <td>N/A</td> <td>Bull Dozer</td> <td>4.50</td> <td>4.00</td> </tr> <tr> <td>N/A</td> <td>Loader</td> <td>4.50</td> <td>4.00</td> </tr> <tr> <td colspan="2">Total</td> <td>9.00</td> <td>8.00</td> </tr> </tbody> </table> Total operating hours to date: 65.00   |                           |                                          |                           |             | Serial Number | Description          | Idle Hours          | Operating Hours | N/A       | Bull Dozer               | 4.50 | 4.00 | N/A       | Loader   | 4.50 | 4.00 | Total     |                  | 9.00 | 8.00 |           |                      |     |      |           |                           |     |     |           |             |     |     |       |  |     |      |
| Serial Number   | Description               | Idle Hours                               | Operating Hours           |             |               
| N/A   | Bull Dozer                | 4.50                                     | 4.00                      |             |               
| N/A   | Loader                    | 4.50                                     | 4.00                      |             |               
| Total   |                           | 9.00                                     | 8.00                      |             |               
| <b>ACCIDENT REPORTING</b> (Describe accidents)<br>No accidents reported today   |                           |                                          
|   |                           
| <b>CONTRACTOR CERTIFICATION</b> On behalf of the contractor, I certify that this Report is complete and correct and all equipment and material used and work performed during this Reporting period are in compliance with the contract plans and specifications, to the best of my knowledge, except as noted above.   |                           |                                          
| QC REPRESENTATIVE'S SIGNATURE   |                           | DATE                                     | SUPERINTENDENT'S INITIALS | DATE        |               |                      

|   |   |                                          |             |
|---|---|------------------------------------------|-------------|
| <b>CONTRACTORS QUALITY CONTROL REPORT (QCR)</b><br><b>DAILY LOG OF CONSTRUCTION</b>   |   | REPORT NUMBER<br>832                     | Page 1 of 2 |
|   |   | DATE<br>09 Aug 2012 - Thursday           |             |
| PROJECT<br>Shepley's Landfil, Devens Cutoff Wall   |   | CONTRACT NUMBER<br>W912WJ-10-D-0003 0002 |             |
| CONTRACTOR<br>Sovereign Consulting Inc.   | WEATHER<br>Weather Caused No Delay<br>Temperature Min 70 °F, Max 95 °F; No Precipitation; 5 MPH Wind |                                          |             |
| <b>QC NARRATIVES</b>   |   |                                          |             |
| <b>Contractor/Subcontractor &amp; Area of Responsibility for work:</b><br>Sovereign - Provided oversight of Moretrench. Provided on-site QC and documentation.<br>Moretrench - Conducted site prep. and mobilization. Continued construction of working platform.   |   |                                          |             |
| <b>Activities in Progress (List by Activity Number)</b><br>DFW: Mobilization / Site Preparation in progress<br>DFW: Construction of Working Platform   |   |                                          |             |
| <b>Quality Control Inspections and Activities (List by Feature of Work)</b><br>Sovereign conducted Preparatory Phase meeting for DFW soil-bentonite wall construction.   |   |                                          |             |
| <b>Did anything develop that may lead to a Change Order/Claim?</b><br>No developments that may lead to a Change Oder during the day.   |   |                                          |             |
| <b>Were there any Delays in Work Progress today?</b><br>No delays in work progress encountered during the day.   |   |                                          |             |
| <b>General Comments:</b><br>Work Completed During the Day:<br><br>Sovereign: Provided oversight and on-site QC of Moretrench.<br><br>Moretrench: Continued to fuse pip and setup piping for slurry plant and tanks. Completed wiring slurry submersible pumps. Continued grubbing and grading first 300 feet of the working platform<br><br>Materials Brought on Site:<br><br>No additional materials brought on site during the day.<br><br>Equipment Brought on Site:<br><br>No additional equipment was brought on site during the day. |   |                                          |             |
| <b>Verbal Instructions given by Government:</b><br>During preparatory phase meeting Randy LeCuyer (USACE) requested that Sovereign/Moretrench try to locate water shutoff valve prior to hydrant on Cook St. being used for water supply in case of emergency.   |   |                                          |             |
| <b>Safety Inspection / Safety Meetings:</b><br>Tailgate Safety Meeting held prior to start of day's work activities. Site HASP and applicable AHA's eviued prior to start of work activties.   |   |                                          |             |
| <b>PREP/INITIAL DATES</b> (Preparatory and initial dates held and advance notice)<br><br><b>A preparatory inspection was held today for the following feature:</b><br>Soil-Bentonite Wall Construct.   |   |                                          |             |
| <b>No initial inspections were held today</b>   |   |                                          |             |
| <b>ACTIVITY START/FINISH</b><br><br><b>No activities were started or finished today</b>   |   |                                          |             |
| Empty space for additional notes   |   |                                          |             |

| <b>CONTRACTORS QUALITY CONTROL REPORT (QCR)</b><br><b>DAILY LOG OF CONSTRUCTION</b>   |                           | REPORT NUMBER<br>832 <span style="float: right;">Page 2 of 2</span> |                           |               
|---|---------------------------|---------------------------------------------------------------------|---------------------------|---------------|----------------------|------------------------|--------------------|-----------|--------------------------|------|------|-----------|----------|------|------|--------------------------------------|------------------|------------|------|-----------|----------------------|-----|------|-----------|---------------------------|-----|-----|-----------|-------------|-----|-----|-----------------------------------|--|-----------|------|
| PROJECT<br>Shepley's Landfil, Devens Cutoff Wall   |                           | DATE<br>09 Aug 2012 - Thursday                                      |                           |               
| CONTRACT NUMBER<br>W912WJ-10-D-0003 0002   |                           |                                                                     
| <b>QC REQUIREMENTS</b><br>No QC requirements were completed today   |                           |                                                                     
| <b>QA/QC DEFICIENCY</b> (Describe QC Deficiency items issued, Report QC and QA Deficiency items corrected)<br>No QC Deficiency items were issued today<br>No Deficiency items were corrected today   |                           |                                                                     
| <b>CONTRACTORS ON SITE</b> (Report first and/or last day contractors were on site)<br>No contractors had their first or last day on site today   |                           |                                                                     
| <b>LABOR HOURS</b><br>The following labor hours were Reported today: <table style="width: 100%; margin-top: 10px;"> <thead> <tr> <th style="text-align: left;">Employer</th> <th style="text-align: left;">Labor Classification</th> <th style="text-align: right;">Number of<br/>Employees</th> <th style="text-align: right;">Hours<br/>Worked</th> </tr> </thead> <tbody> <tr> <td>Moretrech</td> <td>HEAVY-EQUIPMENT OPERATOR</td> <td style="text-align: right;">1.0</td> <td style="text-align: right;">8.0</td> </tr> <tr> <td>Moretrech</td> <td>LABORERS</td> <td style="text-align: right;">1.0</td> <td style="text-align: right;">8.0</td> </tr> <tr> <td>Moretrech</td> <td>PROJECT ENGINEER</td> <td style="text-align: right;">1.0</td> <td style="text-align: right;">8.0</td> </tr> <tr> <td>Moretrech</td> <td>SUPER - CONSTRUCTION</td> <td style="text-align: right;">2.0</td> <td style="text-align: right;">16.0</td> </tr> <tr> <td>Sovereign</td> <td>SAFETY ENGINEER - ON SITE</td> <td style="text-align: right;">1.0</td> <td style="text-align: right;">8.0</td> </tr> <tr> <td>Sovereign</td> <td>SUPER - JOB</td> <td style="text-align: right;">1.0</td> <td style="text-align: right;">8.0</td> </tr> <tr> <td colspan="2" style="border-top: 1px solid black;">Total hours worked to date: 472.8</td> <td style="text-align: right; border-top: 1px solid black;">Total 7.0</td> <td style="text-align: right; border-top: 1px solid black;">56.0</td> </tr> </tbody> </table> |                           |                                                                     |                           | Employer      | Labor Classification | Number of<br>Employees | Hours<br>Worked    | Moretrech | HEAVY-EQUIPMENT OPERATOR | 1.0  | 8.0  | Moretrech | LABORERS | 1.0  | 8.0  | Moretrech                            | PROJECT ENGINEER | 1.0        | 8.0  | Moretrech | SUPER - CONSTRUCTION | 2.0 | 16.0 | Sovereign | SAFETY ENGINEER - ON SITE | 1.0 | 8.0 | Sovereign | SUPER - JOB | 1.0 | 8.0 | Total hours worked to date: 472.8 |  | Total 7.0 | 56.0 |
| Employer   | Labor Classification      | Number of<br>Employees                                              | Hours<br>Worked           |               |                      
| Moretrech   | HEAVY-EQUIPMENT OPERATOR  | 1.0                                                                 | 8.0                       |               |                      
| Moretrech   | LABORERS                  | 1.0                                                                 | 8.0                       |               |                      
| Moretrech   | PROJECT ENGINEER          | 1.0                                                                 | 8.0                       |               |                      
| Moretrech   | SUPER - CONSTRUCTION      | 2.0                                                                 | 16.0                      |               |                      
| Sovereign   | SAFETY ENGINEER - ON SITE | 1.0                                                                 | 8.0                       |               |                      
| Sovereign   | SUPER - JOB               | 1.0                                                                 | 8.0                       |               |                      
| Total hours worked to date: 472.8   |                           | Total 7.0                                                           | 56.0                      |               |                      
| <b>EQUIPMENT HOURS</b><br>The following equipment hours were Reported today: <table style="width: 100%; margin-top: 10px;"> <thead> <tr> <th style="text-align: left;">Serial Number</th> <th style="text-align: left;">Description</th> <th style="text-align: right;">Idle<br/>Hours</th> <th style="text-align: right;">Operating<br/>Hours</th> </tr> </thead> <tbody> <tr> <td>N/A</td> <td>Bull Dozer</td> <td style="text-align: right;">6.50</td> <td style="text-align: right;">2.00</td> </tr> <tr> <td>N/A</td> <td>Loader</td> <td style="text-align: right;">2.50</td> <td style="text-align: right;">6.00</td> </tr> <tr> <td colspan="2" style="border-top: 1px solid black;">Total operating hours to date: 73.00</td> <td style="text-align: right; border-top: 1px solid black;">Total 9.00</td> <td style="text-align: right; border-top: 1px solid black;">8.00</td> </tr> </tbody> </table>   |                           |                                                                     |                           | Serial Number | Description          | Idle<br>Hours          | Operating<br>Hours | N/A       | Bull Dozer               | 6.50 | 2.00 | N/A       | Loader   | 2.50 | 6.00 | Total operating hours to date: 73.00 |                  | Total 9.00 | 8.00 |           |                      |     |      |           |                           |     |     |           |             |     |     |                                   |  |           |      |
| Serial Number   | Description               | Idle<br>Hours                                                       | Operating<br>Hours        |               |                      
| N/A   | Bull Dozer                | 6.50                                                                | 2.00                      |               |                      
| N/A   | Loader                    | 2.50                                                                | 6.00                      |               |                      
| Total operating hours to date: 73.00   |                           | Total 9.00                                                          | 8.00                      |               |                      
| <b>ACCIDENT REPORTING</b> (Describe accidents)<br>No accidents reported today   |                           |                                                                     
|   |                           
| <b>CONTRACTOR CERTIFICATION</b> On behalf of the contractor, I certify that this Report is complete and correct and all equipment and material used and work performed during this Reporting period are in compliance with the contract plans and specifications, to the best of my knowledge, except as noted above.   |                           |                                                                     
| QC REPRESENTATIVE'S SIGNATURE   |                           | DATE                                                                | SUPERINTENDENT'S INITIALS |               |                      
|   |                           |                                                                     | DATE                      |               |                      

|   |   |                                          |             |
|---|---|------------------------------------------|-------------|
| <b>CONTRACTORS QUALITY CONTROL REPORT (QCR)</b><br><b>DAILY LOG OF CONSTRUCTION</b>   |   | REPORT NUMBER<br>833                     | Page 1 of 2 |
|   |   | DATE<br>10 Aug 2012 - Friday             |             |
| PROJECT<br>Shepley's Landfil, Devens Cutoff Wall   |   | CONTRACT NUMBER<br>W912WJ-10-D-0003 0002 |             |
| CONTRACTOR<br>Sovereign Consulting Inc.   | WEATHER<br>Weather Caused No Delay<br>Temperature Min 70 °F, Max 95 °F; 0.01 IN Precipitation; 15 MPH Wind |                                          |             |
| <b>QC NARRATIVES</b><br><br><b>Contractor/Subcontractor &amp; Area of Responsibility for work:</b><br>Sovereign - Provided oversight of Moretrench. Provided on-site QC and documentation.<br>Moretrench - Conducted site prep. and mobilization. Continued construction of working platform.<br><br><b>Activities in Progress (List by Activity Number)</b><br>DFW: Mobilization / Site Preparation in progress<br>DFW: Construction of Working Platform<br><br><b>Quality Control Inspections and Activities (List by Feature of Work)</b><br>Sovereign conducted inspection of imported backfill borrow upon deliveries. No deficiencies noted. QC samples of the imported backfill borrow will collected by sent to office laboratory for required geo-technical analytical.<br><br><b>Did anything develop that may lead to a Change Order/Claim?</b><br>No developments that may lead to a Change Oder during the day.<br><br><b>Were there any Delays in Work Progress today?</b><br>No delays in work progress encountered during the day.<br><br><b>General Comments:</b><br>Work Completed During the Day:<br><br>Sovereign: Provided oversight and on-site QC of Moretrench. Conducted photographic documentation of delivery imported backfill borrow and final lay-down area set-up. Photograph IDs: 081012-01 and 081012-02.<br><br>Moretrench: Began mixing slurry and filling tanks. Tested water line under pressuure and walked line. Fixed one (1) leak in line from hydrant. General site clean-up.<br><br>Materials Brought on Site:<br><br>325 cubic yards of imported backfill borrow. Soucre Graves, Templeton, MA<br><br>Equipment Brought on Site:<br><br>Cataplliar 374D Excavator<br>Cataplliar 329E Excavator<br><br><b>Verbal Instructions given by Government:</b><br>No verbal instruction given by the government during the day.<br><br><b>Safety Inspection / Safety Meetings:</b><br>Tailgate Safety Meeting held prior to start of day's work activities. Site HASP and applicable AHA's eviuewed prior to start of work activties. |   |                                          |             |
| <b>PREP/INITIAL DATES</b> (Preparatory and initial dates held and advance notice)<br><b>No preparatory or initial inspections were held today</b>   |   |                                          |             |
| <b>ACTIVITY START/FINISH</b><br><b>No activities were started or finished today</b>   |   |                                          |             |
|   |   |                                          |             |

| <b>CONTRACTORS QUALITY CONTROL REPORT (QCR)</b><br><b>DAILY LOG OF CONSTRUCTION</b>   |                           | REPORT NUMBER<br>833                     |                           | Page 2 of 2 |               |                      
|---|---------------------------|------------------------------------------|---------------------------|-------------|---------------|----------------------|---------------------|-----------------|-----------|--------------------------|------|------|-----------|----------|------|------|-----------|------------------|-------|------|-----------|----------------------|-----|------|-----------|---------------------------|-----|-----|-----------|-------------|-----|-----|-------|--|-----|------|
|   |                           | DATE<br>10 Aug 2012 - Friday             |                           |             
| PROJECT<br>Shepley's Landfil, Devens Cutoff Wall   |                           | CONTRACT NUMBER<br>W912WJ-10-D-0003 0002 |                           |             
| <b>QC REQUIREMENTS</b><br><b>No QC requirements were completed today</b>   |                           |                                          
| <b>QA/QC DEFICIENCY</b> (Describe QC Deficiency items issued, Report QC and QA Deficiency items corrected)<br><b>No QC Deficiency items were issued today</b><br><b>No Deficiency items were corrected today</b>   |                           |                                          
| <b>CONTRACTORS ON SITE</b> (Report first and/or last day contractors were on site)<br><b>No contractors had their first or last day on site today</b>   |                           |                                          
| <b>LABOR HOURS</b><br><b>The following labor hours were Reported today:</b> <table border="1"> <thead> <tr> <th>Employer</th> <th>Labor Classification</th> <th>Number of Employees</th> <th>Hours Worked</th> </tr> </thead> <tbody> <tr> <td>Moretrech</td> <td>HEAVY-EQUIPMENT OPERATOR</td> <td>1.0</td> <td>8.0</td> </tr> <tr> <td>Moretrech</td> <td>LABORERS</td> <td>1.0</td> <td>8.0</td> </tr> <tr> <td>Moretrech</td> <td>PROJECT ENGINEER</td> <td>1.0</td> <td>8.0</td> </tr> <tr> <td>Moretrech</td> <td>SUPER - CONSTRUCTION</td> <td>2.0</td> <td>16.0</td> </tr> <tr> <td>Sovereign</td> <td>SAFETY ENGINEER - ON SITE</td> <td>1.0</td> <td>2.0</td> </tr> <tr> <td>Sovereign</td> <td>SUPER - JOB</td> <td>1.0</td> <td>8.0</td> </tr> <tr> <td colspan="2">Total</td> <td>7.0</td> <td>50.0</td> </tr> </tbody> </table> Total hours worked to date: 522.8 |                           |                                          |                           |             | Employer      | Labor Classification | Number of Employees | Hours Worked    | Moretrech | HEAVY-EQUIPMENT OPERATOR | 1.0  | 8.0  | Moretrech | LABORERS | 1.0  | 8.0  | Moretrech | PROJECT ENGINEER | 1.0   | 8.0  | Moretrech | SUPER - CONSTRUCTION | 2.0 | 16.0 | Sovereign | SAFETY ENGINEER - ON SITE | 1.0 | 2.0 | Sovereign | SUPER - JOB | 1.0 | 8.0 | Total |  | 7.0 | 50.0 |
| Employer   | Labor Classification      | Number of Employees                      | Hours Worked              |             |               
| Moretrech   | HEAVY-EQUIPMENT OPERATOR  | 1.0                                      | 8.0                       |             |               
| Moretrech   | LABORERS                  | 1.0                                      | 8.0                       |             |               
| Moretrech   | PROJECT ENGINEER          | 1.0                                      | 8.0                       |             |               
| Moretrech   | SUPER - CONSTRUCTION      | 2.0                                      | 16.0                      |             |               
| Sovereign   | SAFETY ENGINEER - ON SITE | 1.0                                      | 2.0                       |             |               
| Sovereign   | SUPER - JOB               | 1.0                                      | 8.0                       |             |               
| Total   |                           | 7.0                                      | 50.0                      |             |               
| <b>EQUIPMENT HOURS</b><br><b>The following equipment hours were Reported today:</b> <table border="1"> <thead> <tr> <th>Serial Number</th> <th>Description</th> <th>Idle Hours</th> <th>Operating Hours</th> </tr> </thead> <tbody> <tr> <td>N/A</td> <td>Bull Dozer</td> <td>8.50</td> <td>0.00</td> </tr> <tr> <td>N/A</td> <td>Loader</td> <td>2.50</td> <td>6.00</td> </tr> <tr> <td colspan="2">Total</td> <td>11.00</td> <td>6.00</td> </tr> </tbody> </table> Total operating hours to date: 79.00   |                           |                                          |                           |             | Serial Number | Description          | Idle Hours          | Operating Hours | N/A       | Bull Dozer               | 8.50 | 0.00 | N/A       | Loader   | 2.50 | 6.00 | Total     |                  | 11.00 | 6.00 |           |                      |     |      |           |                           |     |     |           |             |     |     |       |  |     |      |
| Serial Number   | Description               | Idle Hours                               | Operating Hours           |             |               
| N/A   | Bull Dozer                | 8.50                                     | 0.00                      |             |               
| N/A   | Loader                    | 2.50                                     | 6.00                      |             |               
| Total   |                           | 11.00                                    | 6.00                      |             |               
| <b>ACCIDENT REPORTING</b> (Describe accidents)<br><b>No accidents reported today</b>   |                           |                                          
|   |                           
| <b>CONTRACTOR CERTIFICATION</b> On behalf of the contractor, I certify that this Report is complete and correct and all equipment and material used and work performed during this Reporting period are in compliance with the contract plans and specifications, to the best of my knowledge, except as noted above.   |                           |                                          
| QC REPRESENTATIVE'S SIGNATURE   |                           | DATE                                     | SUPERINTENDENT'S INITIALS |             | DATE          |                      |                     

|                                                                                     |   |                                          |             |
|-------------------------------------------------------------------------------------|---|------------------------------------------|-------------|
| <b>CONTRACTORS QUALITY CONTROL REPORT (QCR)</b><br><b>DAILY LOG OF CONSTRUCTION</b> |   | REPORT NUMBER<br>836                     | Page 1 of 2 |
|                                                                                     |   | DATE<br>13 Aug 2012 - Monday             |             |
| PROJECT<br>Shepley's Landfil, Devens Cutoff Wall                                    |   | CONTRACT NUMBER<br>W912WJ-10-D-0003 0002 |             |
| CONTRACTOR<br>Sovereign Consulting Inc.                                             | WEATHER<br>Weather Caused No Delay<br>Temperature Min 68 °F, Max 90 °F; No Precipitation; 5 MPH Wind |                                          |             |

**QC NARRATIVES**

**Contractor/Subcontractor & Area of Responsibility for work:**  
 Sovereign - Provided oversight of Moretrench. Provided on-site QC and documentation.  
 Moretrench - Conducted site prep. and mobilization. Continued construction of working platform.

**Activities in Progress (List by Activity Number)**  
 DFW: Mobilization / Site Preparation in progress  
 DFW: Construction of Working Platform

**Quality Control Inspections and Activities (List by Feature of Work)**  
 Moretrench conducted on-site preliminary QC testing on slurry being mixed in tanks to ensure correct mixture amounts to ensure all specifications will be met at the commencement of trench excavation activities.

**Did anything develop that may lead to a Change Order/Claim?**  
 No developments that may lead to a Change Order during the day.

**Were there any Delays in Work Progress today?**  
 No delays in work progress encountered during the day.

**General Comments:**  
 Work Completed During the Day:

Sovereign: Provided oversight and on-site QC of Moretrench. Conducted photographic documentation of delivery imported backfill borrow and final lay-down area set-up. Photograph IDs: 081012-01 and 081012-02.

Moretrench: Continued mixing slurry and filling tanks. Milton Cat/Astro Crane began assembly of excavator long stick. Miscellaneous fittings installed on tanks and water line. Continued construction of first 300 feet of working platform. Began stockpiling fill material using excavator to mine existing on-site soil stockpile for use in construction of the working platform.

General site clean-up.

Materials Brought on Site:

No additional material brought on-site during the day.

Equipment Brought on Site:

Long stick and boom  
 Terex Crane (T340 -1XL)  
 Northstar Scissor Lift  
 Extra hoses and fittings.

**Verbal Instructions given by Government:**  
 No verbal instruction given by the government during the day.

**Safety Inspection / Safety Meetings:**  
 Tailgate Safety Meeting held prior to start of day's work activities. Site HASP and applicable AHA's reviewed prior to start of work activities.

Lift Worksheet completed prior to commencement of crane pick of long stick and boom.  
 All lifting materials and apparatus were inspected prior to use.

| <b>CONTRACTORS QUALITY CONTROL REPORT (QCR)</b><br><b>DAILY LOG OF CONSTRUCTION</b>   |                           | REPORT NUMBER<br>836 <span style="float: right;">Page 2 of 2</span> |                    |               
|---|---------------------------|---------------------------------------------------------------------|--------------------|---------------|----------------------|------------------------|--------------------|-----------|--------------------------|------|------|-----------|----------|------|------|--------------------------------------|------------------|-------------|------|-----------|----------------------|-----|------|-----------|---------------------------|-----|-----|-----------|-------------|-----|-----|-----------------------------------|--|-----------|------|
| PROJECT<br>Shepley's Landfil, Devens Cutoff Wall   |                           | DATE<br>13 Aug 2012 - Monday                                        |                    |               
| PREP/INITIAL DATES (Preparatory and initial dates held and advance notice)<br><b>No preparatory or initial inspections were held today</b>   |                           |                                                                     
| ACTIVITY START/FINISH<br><b>No activities were started or finished today</b>   |                           |                                                                     
| QC REQUIREMENTS<br><b>No QC requirements were completed today</b>   |                           |                                                                     
| QA/QC DEFICIENCY (Describe QC Deficiency items issued, Report QC and QA Deficiency items corrected)<br><b>No QC Deficiency items were issued today</b><br><b>No Deficiency items were corrected today</b>   |                           |                                                                     
| CONTRACTORS ON SITE (Report first and/or last day contractors were on site)<br><b>No contractors had their first or last day on site today</b>   |                           |                                                                     
| <b>LABOR HOURS</b><br>The following labor hours were Reported today: <table style="width: 100%; margin-top: 10px;"> <thead> <tr> <th style="text-align: left;">Employer</th> <th style="text-align: left;">Labor Classification</th> <th style="text-align: right;">Number of<br/>Employees</th> <th style="text-align: right;">Hours<br/>Worked</th> </tr> </thead> <tbody> <tr> <td>Moretrech</td> <td>HEAVY-EQUIPMENT OPERATOR</td> <td style="text-align: right;">3.0</td> <td style="text-align: right;">24.0</td> </tr> <tr> <td>Moretrech</td> <td>LABORERS</td> <td style="text-align: right;">1.0</td> <td style="text-align: right;">8.0</td> </tr> <tr> <td>Moretrech</td> <td>PROJECT ENGINEER</td> <td style="text-align: right;">1.0</td> <td style="text-align: right;">8.0</td> </tr> <tr> <td>Moretrech</td> <td>SUPER - CONSTRUCTION</td> <td style="text-align: right;">2.0</td> <td style="text-align: right;">16.0</td> </tr> <tr> <td>Sovereign</td> <td>SAFETY ENGINEER - ON SITE</td> <td style="text-align: right;">1.0</td> <td style="text-align: right;">6.5</td> </tr> <tr> <td>Sovereign</td> <td>SUPER - JOB</td> <td style="text-align: right;">1.0</td> <td style="text-align: right;">9.0</td> </tr> <tr> <td colspan="2" style="border-top: 1px solid black;">Total hours worked to date: 594.3</td> <td style="text-align: right; border-top: 1px solid black;">Total 9.0</td> <td style="text-align: right; border-top: 1px solid black;">71.5</td> </tr> </tbody> </table> |                           |                                                                     |                    | Employer      | Labor Classification | Number of<br>Employees | Hours<br>Worked    | Moretrech | HEAVY-EQUIPMENT OPERATOR | 3.0  | 24.0 | Moretrech | LABORERS | 1.0  | 8.0  | Moretrech                            | PROJECT ENGINEER | 1.0         | 8.0  | Moretrech | SUPER - CONSTRUCTION | 2.0 | 16.0 | Sovereign | SAFETY ENGINEER - ON SITE | 1.0 | 6.5 | Sovereign | SUPER - JOB | 1.0 | 9.0 | Total hours worked to date: 594.3 |  | Total 9.0 | 71.5 |
| Employer   | Labor Classification      | Number of<br>Employees                                              | Hours<br>Worked    |               |                      
| Moretrech   | HEAVY-EQUIPMENT OPERATOR  | 3.0                                                                 | 24.0               |               |                      
| Moretrech   | LABORERS                  | 1.0                                                                 | 8.0                |               |                      
| Moretrech   | PROJECT ENGINEER          | 1.0                                                                 | 8.0                |               |                      
| Moretrech   | SUPER - CONSTRUCTION      | 2.0                                                                 | 16.0               |               |                      
| Sovereign   | SAFETY ENGINEER - ON SITE | 1.0                                                                 | 6.5                |               |                      
| Sovereign   | SUPER - JOB               | 1.0                                                                 | 9.0                |               |                      
| Total hours worked to date: 594.3   |                           | Total 9.0                                                           | 71.5               |               |                      
| <b>EQUIPMENT HOURS</b><br>The following equipment hours were Reported today: <table style="width: 100%; margin-top: 10px;"> <thead> <tr> <th style="text-align: left;">Serial Number</th> <th style="text-align: left;">Description</th> <th style="text-align: right;">Idle<br/>Hours</th> <th style="text-align: right;">Operating<br/>Hours</th> </tr> </thead> <tbody> <tr> <td>N/A</td> <td>Bull Dozer</td> <td style="text-align: right;">8.50</td> <td style="text-align: right;">0.00</td> </tr> <tr> <td>N/A</td> <td>Loader</td> <td style="text-align: right;">1.50</td> <td style="text-align: right;">7.00</td> </tr> <tr> <td colspan="2" style="border-top: 1px solid black;">Total operating hours to date: 86.00</td> <td style="text-align: right; border-top: 1px solid black;">Total 10.00</td> <td style="text-align: right; border-top: 1px solid black;">7.00</td> </tr> </tbody> </table>   |                           |                                                                     |                    | Serial Number | Description          | Idle<br>Hours          | Operating<br>Hours | N/A       | Bull Dozer               | 8.50 | 0.00 | N/A       | Loader   | 1.50 | 7.00 | Total operating hours to date: 86.00 |                  | Total 10.00 | 7.00 |           |                      |     |      |           |                           |     |     |           |             |     |     |                                   |  |           |      |
| Serial Number   | Description               | Idle<br>Hours                                                       | Operating<br>Hours |               |                      
| N/A   | Bull Dozer                | 8.50                                                                | 0.00               |               |                      
| N/A   | Loader                    | 1.50                                                                | 7.00               |               |                      
| Total operating hours to date: 86.00   |                           | Total 10.00                                                         | 7.00               |               |                      
| <b>ACCIDENT REPORTING</b> (Describe accidents)<br><b>No accidents reported today</b>   |                           |                                                                     
|   |                           
| CONTRACTOR CERTIFICATION <b>On behalf of the contractor, I certify that this Report is complete and correct and all equipment and material used and work performed during this Reporting period are in compliance with the contract plans and specifications, to the best of my knowledge, except as noted above.</b>   |                           |                                                                     
| QC REPRESENTATIVE'S SIGNATURE   | DATE                      | SUPERINTENDENT'S INITIALS                                           | DATE               |               |                      



|   |   |                                          |             |
|---|---|------------------------------------------|-------------|
| <b>CONTRACTORS QUALITY CONTROL REPORT (QCR)</b><br><b>DAILY LOG OF CONSTRUCTION</b>   |   | REPORT NUMBER<br>837                     | Page 1 of 2 |
|   |   | DATE<br>14 Aug 2012 - Tuesday            |             |
| PROJECT<br>Shepley's Landfil, Devens Cutoff Wall   |   | CONTRACT NUMBER<br>W912WJ-10-D-0003 0002 |             |
| CONTRACTOR<br>Sovereign Consulting Inc.   | WEATHER<br>Weather Caused No Delay<br>Temperature Min 68 °F, Max 90 °F; No Precipitation; 5 MPH Wind |                                          |             |
| <b>QC NARRATIVES</b><br><br><b>Contractor/Subcontractor &amp; Area of Responsibility for work:</b><br>Sovereign - Provided oversight of Moretrench. Provided on-site QC and documentation.<br>Moretrench - Continued construction of working platform.<br><br><b>Activities in Progress (List by Activity Number)</b><br>DFW: mobilization/site preparation<br>DFW: Construction of Working Platform<br><br><b>Quality Control Inspections and Activities (List by Feature of Work)</b><br>Moretrench continued on-site preliminary QC testing on slurry being mixed in tanks to ensure correct mixture amounts to ensure all specifications will be met at the commencement of trench excavation activities.<br><br><b>Did anything develop that may lead to a Change Order/Claim?</b><br>No developments that may lead to a Change Order during the day.<br><br><b>Were there any Delays in Work Progress today?</b><br>No delays in work progress encountered during the day.<br><br><b>General Comments:</b><br>Work Completed During the Day:<br><br>Sovereign: Provided oversight and on-site QC of Moretrench. Conducted photographic documentation of delivery imported backfill borrow and final lay-down area set-up. Photograph IDs: 081412-01 and 0811412-10.<br><br>Moretrench: Worked on miscellaneous fittings on Adler tanks and water pipes. Continued mixing slurry and filling tanks. Milton Cat completed assembly of excavator long stick. Completed construction of first 300 feet of working platform. Continued stockpiling fill material using excavator to mine existing on-site soil stockpile for use in construction of the working platform.<br><br>General site clean-up.<br><br>Materials Brought on Site:<br><br>No additional material brought on-site during the day.<br><br>Equipment Brought on Site:<br><br>No additional equipment was brought onsite during the day.<br><br><b>Verbal Instructions given by Government:</b><br>No verbal instruction given by the government during the day.<br><br><b>Safety Inspection / Safety Meetings:</b><br>Tailgate Safety Meeting held prior to start of day's work activities. Site HASP and applicable AHA's reviewed prior to start of work activities. |   |                                          |             |
| <b>PREP/INITIAL DATES</b> (Preparatory and initial dates held and advance notice)<br><b>No preparatory or initial inspections were held today</b>   |   |                                          |             |
| <b>ACTIVITY START/FINISH</b><br><b>No activities were started or finished today</b>   |   |                                          |             |
|   |   |                                          |             |

| <b>CONTRACTORS QUALITY CONTROL REPORT (QCR)</b><br><b>DAILY LOG OF CONSTRUCTION</b>   |                           | REPORT NUMBER<br>837 <div style="text-align: right;">Page 2 of 2</div> | |
|---|
| PROJECT<br>Shepley's Landfil, Devens Cutoff Wall   |                           | DATE<br>14 Aug 2012 - Tuesday                                          | |
| <b>QC REQUIREMENTS</b><br>No QC requirements were completed today   | |
| <b>QA/QC DEFICIENCY</b> (Describe QC Deficiency items issued, Report QC and QA Deficiency items corrected)<br>No QC Deficiency items were issued today<br>No Deficiency items were corrected today   | |
| <b>CONTRACTORS ON SITE</b> (Report first and/or last day contractors were on site)<br>No contractors had their first or last day on site today   | |
| <b>LABOR HOURS</b><br>The following labor hours were Reported today: <table style="width: 100%; margin-top: 10px;"> <thead> <tr> <th style="text-align: left;">Employer</th> <th style="text-align: left;">Labor Classification</th> <th style="text-align: right;">Number of<br/>Employees</th> <th style="text-align: right;">Hours<br/>Worked</th> </tr> </thead> <tbody> <tr> <td>Moretrech</td> <td>HEAVY-EQUIPMENT OPERATOR</td> <td style="text-align: right;">3.0</td> <td style="text-align: right;">24.5</td> </tr> <tr> <td>Moretrech</td> <td>LABORERS</td> <td style="text-align: right;">1.0</td> <td style="text-align: right;">8.0</td> </tr> <tr> <td>Moretrech</td> <td>PROJECT ENGINEER</td> <td style="text-align: right;">1.0</td> <td style="text-align: right;">8.0</td> </tr> <tr> <td>Moretrech</td> <td>SUPER - CONSTRUCTION</td> <td style="text-align: right;">2.0</td> <td style="text-align: right;">16.0</td> </tr> <tr> <td>Sovereign</td> <td>PROJECT ENGINEER</td> <td style="text-align: right;">2.0</td> <td style="text-align: right;">8.0</td> </tr> <tr> <td>Sovereign</td> <td>SAFETY ENGINEER - ON SITE</td> <td style="text-align: right;">1.0</td> <td style="text-align: right;">8.0</td> </tr> <tr> <td>Sovereign</td> <td>SUPER - JOB</td> <td style="text-align: right;">1.0</td> <td style="text-align: right;">8.0</td> </tr> <tr> <td colspan="2"></td> <td style="text-align: right; border-top: 1px solid black;">Total</td> <td style="text-align: right; border-top: 1px solid black;">11.0</td> </tr> <tr> <td colspan="2">Total hours worked to date: 674.8</td> <td></td> <td style="text-align: right;">80.5</td> </tr> </tbody> </table> |                           |                                                                        |                    | Employer      | Labor Classification | Number of<br>Employees | Hours<br>Worked    | Moretrech | HEAVY-EQUIPMENT OPERATOR | 3.0  | 24.5 | Moretrech | LABORERS                  | 1.0  | 8.0  | Moretrech | PROJECT ENGINEER | 1.0  | 8.0  | Moretrech | SUPER - CONSTRUCTION | 2.0  | 16.0 | Sovereign | PROJECT ENGINEER | 2.0   | 8.0   | Sovereign                             | SAFETY ENGINEER - ON SITE | 1.0 | 8.0   | Sovereign | SUPER - JOB | 1.0 | 8.0 |  |  | Total | 11.0 | Total hours worked to date: 674.8 |  |  | 80.5 |
| Employer   | Labor Classification      | Number of<br>Employees                                                 | Hours<br>Worked    | |
| Moretrech   | HEAVY-EQUIPMENT OPERATOR  | 3.0                                                                    | 24.5               | |
| Moretrech   | LABORERS                  | 1.0                                                                    | 8.0                | |
| Moretrech   | PROJECT ENGINEER          | 1.0                                                                    | 8.0                | |
| Moretrech   | SUPER - CONSTRUCTION      | 2.0                                                                    | 16.0               | |
| Sovereign   | PROJECT ENGINEER          | 2.0                                                                    | 8.0                | |
| Sovereign   | SAFETY ENGINEER - ON SITE | 1.0                                                                    | 8.0                | |
| Sovereign   | SUPER - JOB               | 1.0                                                                    | 8.0                | |
|   |                           | Total                                                                  | 11.0               | |
| Total hours worked to date: 674.8   |                           |                                                                        | 80.5               | |
| <b>EQUIPMENT HOURS</b><br>The following equipment hours were Reported today: <table style="width: 100%; margin-top: 10px;"> <thead> <tr> <th style="text-align: left;">Serial Number</th> <th style="text-align: left;">Description</th> <th style="text-align: right;">Idle<br/>Hours</th> <th style="text-align: right;">Operating<br/>Hours</th> </tr> </thead> <tbody> <tr> <td>N/A</td> <td>Bull Dozer</td> <td style="text-align: right;">2.00</td> <td style="text-align: right;">6.00</td> </tr> <tr> <td>N/A</td> <td>Exacavtor with Long Stick</td> <td style="text-align: right;">6.50</td> <td style="text-align: right;">0.50</td> </tr> <tr> <td>N/A</td> <td>Loader</td> <td style="text-align: right;">1.50</td> <td style="text-align: right;">7.00</td> </tr> <tr> <td>N/A</td> <td>Mixing Excavator #1</td> <td style="text-align: right;">1.00</td> <td style="text-align: right;">7.00</td> </tr> <tr> <td colspan="2"></td> <td style="text-align: right; border-top: 1px solid black;">Total</td> <td style="text-align: right; border-top: 1px solid black;">11.00</td> </tr> <tr> <td colspan="2">Total operating hours to date: 106.50</td> <td></td> <td style="text-align: right;">20.50</td> </tr> </tbody> </table>   |                           |                                                                        |                    | Serial Number | Description          | Idle<br>Hours          | Operating<br>Hours | N/A       | Bull Dozer               | 2.00 | 6.00 | N/A       | Exacavtor with Long Stick | 6.50 | 0.50 | N/A       | Loader           | 1.50 | 7.00 | N/A       | Mixing Excavator #1  | 1.00 | 7.00 |           |                  | Total | 11.00 | Total operating hours to date: 106.50 |                           |     | 20.50 |           |             |     |     |  |  |       |      |                                   |  |  |      |
| Serial Number   | Description               | Idle<br>Hours                                                          | Operating<br>Hours | |
| N/A   | Bull Dozer                | 2.00                                                                   | 6.00               | |
| N/A   | Exacavtor with Long Stick | 6.50                                                                   | 0.50               | |
| N/A   | Loader                    | 1.50                                                                   | 7.00               | |
| N/A   | Mixing Excavator #1       | 1.00                                                                   | 7.00               | |
|   |                           | Total                                                                  | 11.00              | |
| Total operating hours to date: 106.50   |                           |                                                                        | 20.50              | |
| <b>ACCIDENT REPORTING</b> (Describe accidents)<br>No accidents reported today   | |
| |
| <b>CONTRACTOR CERTIFICATION</b> On behalf of the contractor, I certify that this Report is complete and correct and all equipment and material used and work performed during this Reporting period are in compliance with the contract plans and specifications, to the best of my knowledge, except as noted above.   | |
| QC REPRESENTATIVE'S SIGNATURE   | DATE                      | SUPERINTENDENT'S INITIALS                                              | DATE               | |

| <b>CONTRACTORS QUALITY CONTROL REPORT (QCR)</b><br><b>DAILY LOG OF CONSTRUCTION</b>   |                | REPORT NUMBER<br>838 <span style="float: right;">Page 1 of 2</span>                                              |           |            |         |            |               |            |    |            |  |  |
|---|----------------|---|-----------|------------|---------|------------|---------------|------------|----|------------|--|--|
| PROJECT<br>Shepley's Landfil, Devens Cutoff Wall   |                | DATE<br>15 Aug 2012 - Wednesday                                                                                  |           |            |         |            |               |            |    |            |  |  |
| CONTRACTOR<br>Sovereign Consulting Inc.   |                | CONTRACT NUMBER<br>W912WJ-10-D-0003 0002                                                                         |           |            |         |            |               |            |    |            |  |  |
|   |                | WEATHER<br>Weather Caused Non-Critical Delay<br>Temperature Min 68 °F, Max 85 °F; 2 IN Precipitation; 7 MPH Wind |           |            |         |            |               |            |    |            |  |  |
| <b>QC NARRATIVES</b>   |                |   |           |            |         |            |               |            |    |            |  |  |
| <b>Contractor/Subcontractor &amp; Area of Responsibility for work:</b><br>Sovereign - Provided oversight of Moretrench. Provided on-site QC and documentation.<br>Moretrench - Continued construction of working platform.                                                                                          |                |   |           |            |         |            |               |            |    |            |  |  |
| <b>Activities in Progress (List by Activity Number)</b><br>DFW: Soil/ Bentonite Wall Construction   |                |   |           |            |         |            |               |            |    |            |  |  |
| <b>Quality Control Inspections and Activities (List by Feature of Work)</b><br>Moretrench continued on-site QC testing on slurry being mixed in tanks to ensure correct mix. All specifications will be met at the commencement of trench excavation activities.                                                    |                |   |           |            |         |            |               |            |    |            |  |  |
| Testins Included:   |                |   |           |            |         |            |               |            |    |            |  |  |
| <table border="0"> <tr> <td>Test</td> <td>Time Conducted</td> </tr> <tr> <td>Viscosity</td> <td>944 &amp; 1447</td> </tr> <tr> <td>Density</td> <td>945 &amp; 1453</td> </tr> <tr> <td>Filtrate Loss</td> <td>949 &amp; 1500</td> </tr> <tr> <td>PH</td> <td>953 &amp; 1530</td> </tr> </table>                     | Test           | Time Conducted                                                                                                   | Viscosity | 944 & 1447 | Density | 945 & 1453 | Filtrate Loss | 949 & 1500 | PH | 953 & 1530 |  |  |
| Test   | Time Conducted |   |           |            |         |            |               |            |    |            |  |  |
| Viscosity   | 944 & 1447     |   |           |            |         |            |               |            |    |            |  |  |
| Density   | 945 & 1453     |   |           |            |         |            |               |            |    |            |  |  |
| Filtrate Loss   | 949 & 1500     |   |           |            |         |            |               |            |    |            |  |  |
| PH   | 953 & 1530     |   |           |            |         |            |               |            |    |            |  |  |
| All test results were with in acceptable ranges laid out in site Quality Controll Plans   |                |   |           |            |         |            |               |            |    |            |  |  |
| <b>Did anything develop that may lead to a Change Order/Claim?</b><br>No developments that may lead to a Change Oder during the day.   |                |   |           |            |         |            |               |            |    |            |  |  |
| <b>Were there any Delays in Work Progress today?</b><br>No delays in work progress encountered during the day.   |                |   |           |            |         |            |               |            |    |            |  |  |
| <b>General Comments:</b><br>Work Completed During the Day:   |                |   |           |            |         |            |               |            |    |            |  |  |
| Sovereign: Provided oversight and on-site QC of Moretrench. Conducted photographic documentation of delivery imported backfill borrow and final lay-down area set-up. Photograph IDs: 081512-01 and 0811512-06.   |                |   |           |            |         |            |               |            |    |            |  |  |
| Moretrench: Worked on miscellaneous fittings on Adler tanks and water pipes. Continued mixing slurry and filling tanks. Milton Cat completed assembly of excavator long stick. Set Crane Mats on work platform. Positioned CAT 374 to prepare for Trench Excavation. Completed Lead in Trench Down to 16 ft @ 0+00. |                |   |           |            |         |            |               |            |    |            |  |  |
| General site clean-up.   |                |   |           |            |         |            |               |            |    |            |  |  |
| Materials Brought on Site:   |                |   |           |            |         |            |               |            |    |            |  |  |
| No additional material brough on-site during the day.   |                |   |           |            |         |            |               |            |    |            |  |  |
| Equipment Brought on Site:   |                |   |           |            |         |            |               |            |    |            |  |  |
| No additional equipment was brought onsite during the day.   |                |   |           |            |         |            |               |            |    |            |  |  |
| <b>Verbal Instructions given by Government:</b><br>No verbal instruction given by the government during the day.   |                |   |           |            |         |            |               |            |    |            |  |  |
| <b>Safety Inspection / Safety Meetings:</b>   |                |   |           |            |         |            |               |            |    |            |  |  |

Precipitation amount should have been noted as 0.46 inches for the work shift.

| <b>CONTRACTORS QUALITY CONTROL REPORT (QCR)</b><br><b>DAILY LOG OF CONSTRUCTION</b>   |                           | REPORT NUMBER<br>838 <span style="float: right;">Page 2 of 2</span> |                    |               
|---|
| PROJECT<br>Shepley's Landfil, Devens Cutoff Wall   |                           | DATE<br>15 Aug 2012 - Wednesday                                     |                    |               
| CONTRACT NUMBER<br>W912WJ-10-D-0003 0002   | |
| Tailgate Safety Meeting held prior to start of day's work activities. Site HASP and applicable AHA's reviewed prior to start of work activities.   | |
| <b>PREP/INITIAL DATES</b> (Preparatory and initial dates held and advance notice)<br><b>No preparatory or initial inspections were held today</b>   | |
| <b>ACTIVITY START/FINISH</b><br><b>No activities were started or finished today</b>   | |
| <b>QC REQUIREMENTS</b><br><b>No QC requirements were completed today</b>   | |
| <b>QA/QC DEFICIENCY</b> (Describe QC Deficiency items issued, Report QC and QA Deficiency items corrected)<br><b>No QC Deficiency items were issued today</b><br><b>No Deficiency items were corrected today</b>   | |
| <b>CONTRACTORS ON SITE</b> (Report first and/or last day contractors were on site)<br><b>No contractors had their first or last day on site today</b>   | |
| <b>LABOR HOURS</b><br><b>The following labor hours were Reported today:</b> <table style="width: 100%; margin-top: 10px;"> <thead> <tr> <th style="text-align: left;">Employer</th> <th style="text-align: left;">Labor Classification</th> <th style="text-align: right;">Number of<br/>Employees</th> <th style="text-align: right;">Hours<br/>Worked</th> </tr> </thead> <tbody> <tr> <td>Moretrech</td> <td>HEAVY-EQUIPMENT OPERATOR</td> <td style="text-align: right;">4.0</td> <td style="text-align: right;">32.0</td> </tr> <tr> <td>Moretrech</td> <td>LABORERS</td> <td style="text-align: right;">2.0</td> <td style="text-align: right;">16.0</td> </tr> <tr> <td>Moretrech</td> <td>PROJECT ENGINEER</td> <td style="text-align: right;">1.0</td> <td style="text-align: right;">8.0</td> </tr> <tr> <td>Moretrech</td> <td>SUPER - CONSTRUCTION</td> <td style="text-align: right;">1.0</td> <td style="text-align: right;">8.0</td> </tr> <tr> <td>Sovereign</td> <td>PROJECT ENGINEER</td> <td style="text-align: right;">2.0</td> <td style="text-align: right;">8.0</td> </tr> <tr> <td>Sovereign</td> <td>SAFETY ENGINEER - ON SITE</td> <td style="text-align: right;">1.0</td> <td style="text-align: right;">8.0</td> </tr> <tr> <td>Sovereign</td> <td>SUPER - JOB</td> <td style="text-align: right;">1.0</td> <td style="text-align: right;">8.0</td> </tr> <tr> <td colspan="2" style="border-top: 1px solid black;">Total hours worked to date: 762.8</td> <td style="text-align: right; border-top: 1px solid black;">Total 12.0</td> <td style="text-align: right; border-top: 1px solid black;">88.0</td> </tr> </tbody> </table> |                           |                                                                     |                    | Employer      | Labor Classification | Number of<br>Employees | Hours<br>Worked    | Moretrech | HEAVY-EQUIPMENT OPERATOR | 4.0  | 32.0 | Moretrech | LABORERS                  | 2.0  | 16.0 | Moretrech | PROJECT ENGINEER | 1.0  | 8.0  | Moretrech | SUPER - CONSTRUCTION | 1.0  | 8.0  | Sovereign                             | PROJECT ENGINEER | 2.0         | 8.0  | Sovereign | SAFETY ENGINEER - ON SITE | 1.0 | 8.0 | Sovereign | SUPER - JOB | 1.0 | 8.0 | Total hours worked to date: 762.8 |  | Total 12.0 | 88.0 |
| Employer   | Labor Classification      | Number of<br>Employees                                              | Hours<br>Worked    |               |                      
| Moretrech   | HEAVY-EQUIPMENT OPERATOR  | 4.0                                                                 | 32.0               |               |                      
| Moretrech   | LABORERS                  | 2.0                                                                 | 16.0               |               |                      
| Moretrech   | PROJECT ENGINEER          | 1.0                                                                 | 8.0                |               |                      
| Moretrech   | SUPER - CONSTRUCTION      | 1.0                                                                 | 8.0                |               |                      
| Sovereign   | PROJECT ENGINEER          | 2.0                                                                 | 8.0                |               |                      
| Sovereign   | SAFETY ENGINEER - ON SITE | 1.0                                                                 | 8.0                |               |                      
| Sovereign   | SUPER - JOB               | 1.0                                                                 | 8.0                |               |                      
| Total hours worked to date: 762.8   |                           | Total 12.0                                                          | 88.0               |               |                      
| <b>EQUIPMENT HOURS</b><br><b>The following equipment hours were Reported today:</b> <table style="width: 100%; margin-top: 10px;"> <thead> <tr> <th style="text-align: left;">Serial Number</th> <th style="text-align: left;">Description</th> <th style="text-align: right;">Idle<br/>Hours</th> <th style="text-align: right;">Operating<br/>Hours</th> </tr> </thead> <tbody> <tr> <td>N/A</td> <td>Bull Dozer</td> <td style="text-align: right;">7.00</td> <td style="text-align: right;">1.00</td> </tr> <tr> <td>N/A</td> <td>Exacavtor with Long Stick</td> <td style="text-align: right;">6.50</td> <td style="text-align: right;">1.50</td> </tr> <tr> <td>N/A</td> <td>Loader</td> <td style="text-align: right;">4.00</td> <td style="text-align: right;">4.00</td> </tr> <tr> <td>N/A</td> <td>Mixing Excavator #1</td> <td style="text-align: right;">5.00</td> <td style="text-align: right;">3.00</td> </tr> <tr> <td colspan="2" style="border-top: 1px solid black;">Total operating hours to date: 116.00</td> <td style="text-align: right; border-top: 1px solid black;">Total 22.50</td> <td style="text-align: right; border-top: 1px solid black;">9.50</td> </tr> </tbody> </table>   |                           |                                                                     |                    | Serial Number | Description          | Idle<br>Hours          | Operating<br>Hours | N/A       | Bull Dozer               | 7.00 | 1.00 | N/A       | Exacavtor with Long Stick | 6.50 | 1.50 | N/A       | Loader           | 4.00 | 4.00 | N/A       | Mixing Excavator #1  | 5.00 | 3.00 | Total operating hours to date: 116.00 |                  | Total 22.50 | 9.50 |           |                           |     |     |           |             |     |     |                                   |  |            |      |
| Serial Number   | Description               | Idle<br>Hours                                                       | Operating<br>Hours |               |                      
| N/A   | Bull Dozer                | 7.00                                                                | 1.00               |               |                      
| N/A   | Exacavtor with Long Stick | 6.50                                                                | 1.50               |               |                      
| N/A   | Loader                    | 4.00                                                                | 4.00               |               |                      
| N/A   | Mixing Excavator #1       | 5.00                                                                | 3.00               |               |                      
| Total operating hours to date: 116.00   |                           | Total 22.50                                                         | 9.50               |               |                      
| <b>ACCIDENT REPORTING</b> (Describe accidents)<br><b>No accidents reported today</b>   | |
| |
| <b>CONTRACTOR CERTIFICATION</b> <b>On behalf of the contractor, I certify that this Report is complete and correct and all equipment and material used and work performed during this Reporting period are in compliance with the contract plans and specifications, to the best of my knowledge, except as noted above.</b>   | |
| QC REPRESENTATIVE'S SIGNATURE   | DATE                      | SUPERINTENDENT'S INITIALS                                           | DATE               |               |                      

|                                                                                     |  |   |             |
|-------------------------------------------------------------------------------------|--|---|-------------|
| <b>CONTRACTORS QUALITY CONTROL REPORT (QCR)</b><br><b>DAILY LOG OF CONSTRUCTION</b> |  | REPORT NUMBER<br>839                                                                                     | Page 1 of 3 |
|                                                                                     |  | DATE<br>16 Aug 2012 - Thursday                                                                           |             |
| PROJECT<br>Shepley's Landfil, Devens Cutoff Wall                                    |  | CONTRACT NUMBER<br>W912WJ-10-D-0003 0002                                                                 |             |
| CONTRACTOR<br>Sovereign Consulting Inc.                                             |  | WEATHER<br>Weather Caused No Delay<br>Temperature Min 70 °F, Max 90 °F; 0.1 IN Precipitation; 5 MPH Wind |             |

**QC NARRATIVES**

**Contractor/Subcontractor & Area of Responsibility for work:**  
 Sovereign - Provided oversight of Moretrench. Provided on-site QC and documentation.  
 Moretrench - Continued construction of working platform.

**Activities in Progress (List by Activity Number)**  
 DFW: Soil/ Bentonite Wall Construction

**Quality Control Inspections and Activities (List by Feature of Work)**  
 Moretrench continued on-site QC testing on slurry being mixed in tanks to ensure correct mixture amounts to ensure all specifications will be met at the commencement of trench excavation activities. AMEC oversaw all QC testing to confirm it was completed properly and all results were within the acceptable range.

Testins Included:

|                          |                   |
|--------------------------|-------------------|
| Test                     | Time Conducted    |
| Viscosity-Initial        | 819 & 1238        |
| Viscosity- In trench     | 930, 1405 & 1649  |
| Density- Initial         | 824 & 1241        |
| Density- In trench       | 933, 1407 & 1653  |
| Filtrate Loss- Initial   | 905 & 1312        |
| Filtrate Loss- In trench | 1008, 1438 & 1720 |
| PH- Initial              | 826 & 1243        |

All test results were within acceptable ranges laid out in site Quality Control Plans

**Did anything develop that may lead to a Change Order/Claim?**  
 No developments that may lead to a Change Order during the day.

**Were there any Delays in Work Progress today?**  
 No delays in work progress encountered during the day.

**General Comments:**  
 Work Completed During the Day:

Sovereign: Provided oversight and on-site QC of Moretrench. Photographed progress as trench advanced. Photograph IDs: 081612-01 and 0811612-16.

Moretrench: Continued mixing slurry and filling tanks. Began mixing backfill with mixing excavator. Completed Trench from 0+00 to 0+30.

End of day depths:

|      |                                     |
|------|-------------------------------------|
| 0-25 | 0 ft                                |
| 0-20 | 6.7 ft                              |
| 0-10 | 23.0 ft                             |
| 0+00 | 24.0 ft                             |
| 0+10 | 22.0 ft                             |
| 0+20 | 24.0 ft                             |
| 0+30 | 25.0 ft                             |
| 0+40 | 23.3 ft * Rock not encountered yet* |

Materials Brought on Site:

| <b>CONTRACTORS QUALITY CONTROL REPORT (QCR)</b><br><b>DAILY LOG OF CONSTRUCTION</b>   |                           | REPORT NUMBER<br>839                     |                 | Page 2 of 3 |               |                      
|---|---------------------------|------------------------------------------|-----------------|-------------|---------------|----------------------|---------------------|-----------------|-----------|--------------------------|-------|------|-----------|---------------------------|------|------|-----------|------------------|------|------|-----------|----------------------|------|------|-----------|------------------|------|------|---------------------------------------|---------------------------|-------|-------|-----------------------------------|--|-------|-------|
|   |                           | DATE<br>16 Aug 2012 - Thursday           |                 |             
| PROJECT<br>Shepley's Landfil, Devens Cutoff Wall   |                           | CONTRACT NUMBER<br>W912WJ-10-D-0003 0002 |                 |             
| <p>No additional material brough on-site during the day.</p> <p>Equipment Brought on Site:</p> <p>Milton CAT Delievered 950K Loader.</p> <p><b>Verbal Instructions given by Government:</b></p> <p>No verbal instruction given by the government during the day.</p> <p><b>Safety Inspection / Safety Meetings:</b></p> <p>Tailgate Safety Meeting held prior to start of day's work activities. Site HASP and applicable AHA's eviewed prior to start of work activties.</p>   |                           |                                          
| <b>PREP/INITIAL DATES</b> (Preparatory and initial dates held and advance notice)<br><b>No preparatory or initial inspections were held today</b>   |                           |                                          
| <b>ACTIVITY START/FINISH</b><br><b>No activities were started or finished today</b>   |                           |                                          
| <b>QC REQUIREMENTS</b><br><b>No QC requirements were completed today</b>   |                           |                                          
| <b>QA/QC DEFICIENCY</b> (Describe QC Deficiency items issued, Report QC and QA Deficiency items corrected)<br><b>No QC Deficiency items were issued today</b><br><b>No Deficiency items were corrected today</b>   |                           |                                          
| <b>CONTRACTORS ON SITE</b> (Report first and/or last day contractors were on site)<br><b>No contractors had their first or last day on site today</b>   |                           |                                          
| <b>LABOR HOURS</b><br><b>The following labor hours were Reported today:</b> <table border="1"> <thead> <tr> <th>Employer</th> <th>Labor Classification</th> <th>Number of Employees</th> <th>Hours Worked</th> </tr> </thead> <tbody> <tr> <td>Moretrech</td> <td>HEAVY-EQUIPMENT OPERATOR</td> <td>4.0</td> <td>40.5</td> </tr> <tr> <td>Moretrech</td> <td>LABORERS</td> <td>3.0</td> <td>26.0</td> </tr> <tr> <td>Moretrech</td> <td>PROJECT ENGINEER</td> <td>1.0</td> <td>10.0</td> </tr> <tr> <td>Moretrech</td> <td>SUPER - CONSTRUCTION</td> <td>1.0</td> <td>10.0</td> </tr> <tr> <td>Sovereign</td> <td>PROJECT ENGINEER</td> <td>2.0</td> <td>20.0</td> </tr> <tr> <td>Sovereign</td> <td>SAFETY ENGINEER - ON SITE</td> <td>1.0</td> <td>10.0</td> </tr> <tr> <td colspan="2">Total hours worked to date: 879.3</td> <td>Total</td> <td>116.5</td> </tr> </tbody> </table> |                           |                                          |                 |             | Employer      | Labor Classification | Number of Employees | Hours Worked    | Moretrech | HEAVY-EQUIPMENT OPERATOR | 4.0   | 40.5 | Moretrech | LABORERS                  | 3.0  | 26.0 | Moretrech | PROJECT ENGINEER | 1.0  | 10.0 | Moretrech | SUPER - CONSTRUCTION | 1.0  | 10.0 | Sovereign | PROJECT ENGINEER | 2.0  | 20.0 | Sovereign                             | SAFETY ENGINEER - ON SITE | 1.0   | 10.0  | Total hours worked to date: 879.3 |  | Total | 116.5 |
| Employer   | Labor Classification      | Number of Employees                      | Hours Worked    |             |               
| Moretrech   | HEAVY-EQUIPMENT OPERATOR  | 4.0                                      | 40.5            |             |               
| Moretrech   | LABORERS                  | 3.0                                      | 26.0            |             |               
| Moretrech   | PROJECT ENGINEER          | 1.0                                      | 10.0            |             |               
| Moretrech   | SUPER - CONSTRUCTION      | 1.0                                      | 10.0            |             |               
| Sovereign   | PROJECT ENGINEER          | 2.0                                      | 20.0            |             |               
| Sovereign   | SAFETY ENGINEER - ON SITE | 1.0                                      | 10.0            |             |               
| Total hours worked to date: 879.3   |                           | Total                                    | 116.5           |             |               
| <b>EQUIPMENT HOURS</b><br><b>The following equipment hours were Reported today:</b> <table border="1"> <thead> <tr> <th>Serial Number</th> <th>Description</th> <th>Idle Hours</th> <th>Operating Hours</th> </tr> </thead> <tbody> <tr> <td>N/A</td> <td>Bull Dozer</td> <td>10.00</td> <td>0.00</td> </tr> <tr> <td>N/A</td> <td>Exacavtor with Long Stick</td> <td>1.50</td> <td>8.50</td> </tr> <tr> <td>N/A</td> <td>Loader</td> <td>2.00</td> <td>8.00</td> </tr> <tr> <td>N/A</td> <td>Mixing Excavator #1</td> <td>1.00</td> <td>9.00</td> </tr> <tr> <td>N/A</td> <td>Mixing Loader</td> <td>0.00</td> <td>1.00</td> </tr> <tr> <td colspan="2">Total operating hours to date: 142.50</td> <td>Total</td> <td>26.50</td> </tr> </tbody> </table>   |                           |                                          |                 |             | Serial Number | Description          | Idle Hours          | Operating Hours | N/A       | Bull Dozer               | 10.00 | 0.00 | N/A       | Exacavtor with Long Stick | 1.50 | 8.50 | N/A       | Loader           | 2.00 | 8.00 | N/A       | Mixing Excavator #1  | 1.00 | 9.00 | N/A       | Mixing Loader    | 0.00 | 1.00 | Total operating hours to date: 142.50 |                           | Total | 26.50 |                                   |  |       |       |
| Serial Number   | Description               | Idle Hours                               | Operating Hours |             |               
| N/A   | Bull Dozer                | 10.00                                    | 0.00            |             |               
| N/A   | Exacavtor with Long Stick | 1.50                                     | 8.50            |             |               
| N/A   | Loader                    | 2.00                                     | 8.00            |             |               
| N/A   | Mixing Excavator #1       | 1.00                                     | 9.00            |             |               
| N/A   | Mixing Loader             | 0.00                                     | 1.00            |             |               
| Total operating hours to date: 142.50   |                           | Total                                    | 26.50           |             |               

|   |  |                                          |                           |             |      |
|---|--|------------------------------------------|---------------------------|-------------|------|
| <b>CONTRACTORS QUALITY CONTROL REPORT (QCR)</b><br><b>DAILY LOG OF CONSTRUCTION</b>   |  | REPORT NUMBER<br>839                     |                           | Page 3 of 3 |      |
|   |  | DATE<br>16 Aug 2012 - Thursday           |                           |             |      |
| PROJECT<br>Shepley's Landfil, Devens Cutoff Wall   |  | CONTRACT NUMBER<br>W912WJ-10-D-0003 0002 |                           |             |      |
| <b>ACCIDENT REPORTING</b> (Describe accidents)<br><b>No accidents reported today</b>   |  |                                          |                           |             |      |
|   |  |                                          |                           |             |      |
| CONTRACTOR CERTIFICATION <b>On behalf of the contractor, I certify that this Report is complete and correct and all equipment and material used and work performed during this Reporting period are in compliance with the contract plans and specifications, to the best of my knowledge, except as noted above.</b> |  |                                          |                           |             |      |
| QC REPRESENTATIVE'S SIGNATURE   |  | DATE                                     | SUPERINTENDENT'S INITIALS |             | DATE |

|                                                                                     |   |                                          |             |
|-------------------------------------------------------------------------------------|---|------------------------------------------|-------------|
| <b>CONTRACTORS QUALITY CONTROL REPORT (QCR)</b><br><b>DAILY LOG OF CONSTRUCTION</b> |   | REPORT NUMBER<br>840                     | Page 1 of 3 |
|                                                                                     |   | DATE<br>17 Aug 2012 - Friday             |             |
| PROJECT<br>Shepley's Landfil, Devens Cutoff Wall                                    |   | CONTRACT NUMBER<br>W912WJ-10-D-0003 0002 |             |
| CONTRACTOR<br>Sovereign Consulting Inc.                                             | WEATHER<br>Weather Caused No Delay<br>Temperature Min 70 °F, Max 90 °F; No Precipitation; 5 MPH Wind |                                          |             |

**QC NARRATIVES**

**Contractor/Subcontractor & Area of Responsibility for work:**  
 Sovereign - Provided oversight of Moretrench. Provided on-site QC and documentation.  
 AMEC - Provided on-site engineering services and oversight of all field QC testing.  
 Moretrench - Excavation and Barrier Wall Construction Contractor

**Activities in Progress (List by Activity Number)**  
 DFW: Soil/ Bentonite Wall Construction  
 Construction of Working Platform

**Quality Control Inspections and Activities (List by Feature of Work)**  
 Moretrench completed on-site QC testing of slurry being mixed in tanks prior to placement in trench along with on-site QC testing of slurry within the trench. AMEC provided oversight of all field QC testing to confirm testing was completed properly as per project specification and all results were within the acceptable ranges.

On-site QC Testing Performed:

Bentonite Slurry:

| Test                     | Time Conducted    |
|--------------------------|-------------------|
| Viscosity-Initial        | 0834 & 1239       |
| Viscosity- In trench     | 0934, 1405 & 1650 |
| Density- Initial         | 0837 & 1241       |
| Density- In trench       | 0937, 1406 & 1653 |
| Filtrate Loss- Initial   | 0909 & 1312       |
| Filtrate Loss- In trench | 1008, 1441 & 1721 |
| pH- Initial              | 0826 & 1243       |

All test results were with in acceptable as specified in project specifications and project Quality Controll Plans.

Soil-Bentonite Backfill:

| Test    | Time Conducted |
|---------|----------------|
| Slump   | 0812           |
| Density | 0845 &1334     |

All test results were with in acceptable as specified in project specifications and project Quality Controll Plans.

Sample collected of Soil-Bentonite Backfill for off-site analysis of Permeability, Gradation, and Materials Fines Content.

Backfill Slope soundings conducted at stations at the start and end of the work shift.

**Did anything develop that may lead to a Change Order/Claim ?**  
 No developments that may lead to a Change Oder during the day.

**Were there any Delays in Work Progress today?**  
 No delays in work progress encountered during the day.

**General Comments:**



| <b>CONTRACTORS QUALITY CONTROL REPORT (QCR)</b><br><b>DAILY LOG OF CONSTRUCTION</b>   |                          | REPORT NUMBER<br>840                     | Page 2 of 3  |          |                      
|---|--------------------------|------------------------------------------|--------------|----------|----------------------|---------------------|--------------|-----------|--------------------------|------|-------|-----------|----------|-----|------|-----------|------------------|-----|-----|-----------|----------------------|-----|-----|
| PROJECT<br>Shepley's Landfil, Devens Cutoff Wall   |                          | DATE<br>17 Aug 2012 - Friday             |              |          
|   |                          | CONTRACT NUMBER<br>W912WJ-10-D-0003 0002 |              |          
| <p>Work Completed During the Day:</p> <p>Sovereign: Provided project oversight and on-site QC of Moretrench and AMEC. Photographed progress as trench advanced.</p> <p>AMEC: Provided oversight of on-site QC testing performed by Moretrench and trench exvavation activities including the determination of final trench depths and if refusal criteria had been met at each 10 foot station.</p> <p>Moretrench: Continued mixing slurry and filling tanks. Continued backfill mixing with excavator. Completed excavation of trench from 0+30 to 0+70. Backfilled trench with 1 batch of backfill (102 cy). Performed all required on-site QC testing.</p> <p>Final Trench Depths at 10 foot stations during the day:</p> <table border="1"> <thead> <tr> <th>Station</th> <th>Final Trench Depth</th> </tr> </thead> <tbody> <tr> <td>0+40</td> <td>24.9'</td> </tr> <tr> <td>0+50</td> <td>32.4'</td> </tr> <tr> <td>0+60</td> <td>34.3'</td> </tr> </tbody> </table> <p>Materials Brought on Site:</p> <p>No additional material brought on-site during the day.</p> <p>Equipment Brought on Site:</p> <p>No additional equipment brought on-site during the day.</p> <p><b>Verbal Instructions given by Government:</b></p> <p>No verbal instruction given by the government during the day.</p> <p><b>Safety Inspection / Safety Meetings:</b></p> <p>Tailgate Safety Meeting held prior to start of day's work activities. Site HASP and applicable AHA's eviewed prior to start of work activties.</p> |                          |                                          |              | Station  | Final Trench Depth   | 0+40                | 24.9'        | 0+50      | 32.4'                    | 0+60 | 34.3' |           |          |     |      |           |                  |     |     |           |                      |     |     |
| Station   | Final Trench Depth       |                                          |              
| 0+40   | 24.9'                    |                                          |              
| 0+50   | 32.4'                    |                                          |              
| 0+60   | 34.3'                    |                                          |              
| <b>PREP/INITIAL DATES</b> (Preparatory and initial dates held and advance notice)<br><b>No preparatory or initial inspections were held today</b>   |                          |                                          
| <b>ACTIVITY START/FINISH</b><br><b>No activities were started or finished today</b>   |                          |                                          
| <b>QC REQUIREMENTS</b><br><b>No QC requirements were completed today</b>   |                          |                                          
| <b>QA/QC DEFICIENCY</b> (Describe QC Deficiency items issued, Report QC and QA Deficiency items corrected)<br><b>No QC Deficiency items were issued today</b><br><b>No Deficiency items were corrected today</b>   |                          |                                          
| <b>CONTRACTORS ON SITE</b> (Report first and/or last day contractors were on site)<br><b>No contractors had their first or last day on site today</b>   |                          |                                          
| <b>LABOR HOURS</b><br><b>The following labor hours were Reported today:</b> <table border="1"> <thead> <tr> <th>Employer</th> <th>Labor Classification</th> <th>Number of Employees</th> <th>Hours Worked</th> </tr> </thead> <tbody> <tr> <td>Moretrech</td> <td>HEAVY-EQUIPMENT OPERATOR</td> <td>4.0</td> <td>32.5</td> </tr> <tr> <td>Moretrech</td> <td>LABORERS</td> <td>3.0</td> <td>24.0</td> </tr> <tr> <td>Moretrech</td> <td>PROJECT ENGINEER</td> <td>1.0</td> <td>8.0</td> </tr> <tr> <td>Moretrech</td> <td>SUPER - CONSTRUCTION</td> <td>1.0</td> <td>8.0</td> </tr> </tbody> </table>   |                          |                                          |              | Employer | Labor Classification | Number of Employees | Hours Worked | Moretrech | HEAVY-EQUIPMENT OPERATOR | 4.0  | 32.5  | Moretrech | LABORERS | 3.0 | 24.0 | Moretrech | PROJECT ENGINEER | 1.0 | 8.0 | Moretrech | SUPER - CONSTRUCTION | 1.0 | 8.0 |
| Employer   | Labor Classification     | Number of Employees                      | Hours Worked |          |                      
| Moretrech   | HEAVY-EQUIPMENT OPERATOR | 4.0                                      | 32.5         |          |                      
| Moretrech   | LABORERS                 | 3.0                                      | 24.0         |          |                      
| Moretrech   | PROJECT ENGINEER         | 1.0                                      | 8.0          |          |                      
| Moretrech   | SUPER - CONSTRUCTION     | 1.0                                      | 8.0          |          |                      

|   |                                 |                                          |                           |             |
|---|---------------------------------|------------------------------------------|---------------------------|-------------|
| <b>CONTRACTORS QUALITY CONTROL REPORT (QCR)</b><br><b>DAILY LOG OF CONSTRUCTION</b>   |                                 | REPORT NUMBER<br>840                     |                           | Page 3 of 3 |
|   |                                 | DATE<br>17 Aug 2012 - Friday             |                           |             |
| PROJECT<br>Shepley's Landfil, Devens Cutoff Wall   |                                 | CONTRACT NUMBER<br>W912WJ-10-D-0003 0002 |                           |             |
| Sovereign<br>Sovereign<br>Total hours worked to date: 975.8   | PROJECT ENGINEER<br>SUPER - JOB | 2.0<br>1.0<br>Total 12.0                 | 16.0<br>8.0<br>96.5       |             |
| <b>EQUIPMENT HOURS</b><br>The following equipment hours were Reported today:   |                                 |                                          |                           |             |
| Serial Number   | Description                     | Idle Hours                               | Operating Hours           |             |
| N/A   | Bull Dozer                      | 8.00                                     | 0.00                      |             |
| N/A   | Exacavtor with Long Stick       | 0.50                                     | 8.00                      |             |
| N/A   | Loader                          | 4.00                                     | 4.00                      |             |
| N/A   | Mixing Excavator                | 0.50                                     | 8.00                      |             |
| N/A   | Mixing Loader                   | 0.50                                     | 8.00                      |             |
| Total operating hours to date: 170.50   |                                 | Total 13.50                              | 28.00                     |             |
| <b>ACCIDENT REPORTING</b> (Describe accidents)<br><b>No accidents reported today</b>   |                                 |                                          |                           |             |
|   |                                 |                                          |                           |             |
| CONTRACTOR CERTIFICATION <b>On behalf of the contractor, I certify that this Report is complete and correct and all equipment and material used and work performed during this Reporting period are in compliance with the contract plans and specifications, to the best of my knowledge, except as noted above.</b> |                                 |                                          |                           |             |
| QC REPRESENTATIVE'S SIGNATURE   |                                 | DATE                                     | SUPERINTENDENT'S INITIALS | DATE        |

|                                                                                     |  |   |             |
|-------------------------------------------------------------------------------------|--|---|-------------|
| <b>CONTRACTORS QUALITY CONTROL REPORT (QCR)</b><br><b>DAILY LOG OF CONSTRUCTION</b> |  | REPORT NUMBER<br>843                                                                                 | Page 1 of 3 |
|                                                                                     |  | DATE<br>20 Aug 2012 - Monday                                                                         |             |
| PROJECT<br>Shepley's Landfil, Devens Cutoff Wall                                    |  | CONTRACT NUMBER<br>W912WJ-10-D-0003 0002                                                             |             |
| CONTRACTOR<br>Sovereign Consulting Inc.                                             |  | WEATHER<br>Weather Caused No Delay<br>Temperature Min 60 °F, Max 82 °F; No Precipitation; 5 MPH Wind |             |

**QC NARRATIVES**

**Contractor/Subcontractor & Area of Responsibility for work:**  
 Sovereign - Provided oversight of Moretrench and AMEC. Provided on-site QC and documentation.  
 AMEC - Provided on-site engineering services and oversight of all field QC testing.  
 Moretrench - Excavation and Barrier Wall Construction Contractor

**Activities in Progress (List by Activity Number)**  
 DFW: Soil-Bentonite Wall Construction  
 Contruction of Working Platform

**Quality Control Inspections and Activities (List by Feature of Work)**  
 Moretrench completed on-site QC testing of slurry being mixed in tanks prior to placement in trench along with on-site QC testing of slurry within the trench. Moretrech and AMEC also conducted on-site QC testing of backfill batches. Samples of backfill batches also collected for off-site QC testing. AMEC provided oversight of all Moretrench field QC testing to confirm testing was completed properly as per project specification and all results were within the acceptable ranges.

On-site QC Testing Performed:

Bentonite Slurry:

|                          |                   |
|--------------------------|-------------------|
| Test                     | Time Conducted    |
| Viscosity-Initial        | 1250 & 1454       |
| Viscosity- In trench     | 0849, 1015 & 1530 |
| Density- Initial         | 1253 & 1456       |
| Density- In trench       | 0851, 1018 & 1534 |
| Filtrate Loss- Initial   | 1324 & 1528       |
| Filtrate Loss- In trench | 0921, 1048 & 1605 |
| pH- Initial              | 1256 & 1500       |

All results of on-site QC tests were emailed under seperate cover to USACE representatives.

Soil-Bentonite Backfill:

|         |                |
|---------|----------------|
| Test    | Time Conducted |
| Slump   | 0832 & 1145    |
| Density | 0845 & 1245    |

All results of on-site QC tests were emailed under seperate cover to USACE representatives.

Samples collected of Soil-Bentonite Backfill for off-site analysis of Permeability, Gradation, and Materials Fines Content.

Backfill Slope soundings conducted at stations at the start and end of the work shift.

**Did anything develop that may lead to a Change Order/Claim ?**  
 No developments that may lead to a Change Oder during the day.

**Were there any Delays in Work Progress today?**  
 No delays in work progress encountered during the day.

**General Comments:**

| <b>CONTRACTORS QUALITY CONTROL REPORT (QCR)</b><br><b>DAILY LOG OF CONSTRUCTION</b>   |                    | REPORT NUMBER<br>843                     | Page 2 of 3 |         |                    
|---|--------------------|------------------------------------------|-------------|---------|--------------------|------|-------|------|-------|------|-------|------|-------|------|-------|------|-------|------|-------|------|-------|------|-------|------|-------|------|-------|
|   |                    | DATE<br>20 Aug 2012 - Monday             |             |         
| PROJECT<br>Shepley's Landfil, Devens Cutoff Wall   |                    | CONTRACT NUMBER<br>W912WJ-10-D-0003 0002 |             |         
| <p>Work Completed During the Day:</p> <p>Sovereign: Provided project oversight and on-site QC of Moretrench and AMEC. Photographed progress of excavation and backfill mizing as trench advanced. Photo IDs: 082012-01 through 082012-12.</p> <p>AMEC: Provided oversight of on-site QC testing performed by Moretrench and trench exvcavation activities. Also made final determination of trench depths and if refusal criteria had been met at each 10 foot station.</p> <p>Moretrench: Continued mixing slurry and filling tanks. Continued backfill mixing with excavator. Completed excavation of trench from 0+70 to 1+70. Backfilled trench with 2 1/4 batches of backfill (220 cy). Backfill complete at station 0+30 and present at approximately station 1+20 at end of the shift. Performed all required on-site QC testing.</p> <p>Final Trench Depths at 10 foot stations during the day:</p> <table border="1"> <thead> <tr> <th>Station</th> <th>Final Trench Depth</th> </tr> </thead> <tbody> <tr><td>0+70</td><td>30.2'</td></tr> <tr><td>0+80</td><td>23.8'</td></tr> <tr><td>0+90</td><td>22.7'</td></tr> <tr><td>1+00</td><td>20.5'</td></tr> <tr><td>1+10</td><td>21.8'</td></tr> <tr><td>1+20</td><td>22.8'</td></tr> <tr><td>1+30</td><td>23.1'</td></tr> <tr><td>1+40</td><td>24.3'</td></tr> <tr><td>1+50</td><td>25.4'</td></tr> <tr><td>1+60</td><td>25.2'</td></tr> <tr><td>1+70</td><td>27.0'</td></tr> </tbody> </table> <p>Materials Brought on Site:</p> <p>No additional material brought on-site during the day.</p> <p>Equipment Brought on Site:</p> <p>No additional equipment brought on-site during the day.</p> <p><b>Verbal Instructions given by Government:</b></p> <p>No verbal instruction given by the government during the day.</p> <p><b>Safety Inspection / Safety Meetings:</b></p> <p>Tailgate Safety Meeting held prior to start of day's work activities. Site HASP and applicable AHA's eviuewed prior to start of work activties.</p> |                    |                                          |             | Station | Final Trench Depth | 0+70 | 30.2' | 0+80 | 23.8' | 0+90 | 22.7' | 1+00 | 20.5' | 1+10 | 21.8' | 1+20 | 22.8' | 1+30 | 23.1' | 1+40 | 24.3' | 1+50 | 25.4' | 1+60 | 25.2' | 1+70 | 27.0' |
| Station   | Final Trench Depth |                                          |             
| 0+70   | 30.2'              |                                          |             
| 0+80   | 23.8'              |                                          |             
| 0+90   | 22.7'              |                                          |             
| 1+00   | 20.5'              |                                          |             
| 1+10   | 21.8'              |                                          |             
| 1+20   | 22.8'              |                                          |             
| 1+30   | 23.1'              |                                          |             
| 1+40   | 24.3'              |                                          |             
| 1+50   | 25.4'              |                                          |             
| 1+60   | 25.2'              |                                          |             
| 1+70   | 27.0'              |                                          |             
| <b>PREP/INITIAL DATES</b> (Preparatory and initial dates held and advance notice)<br><b>No preparatory or initial inspections were held today</b>   |                    |                                          
| <b>ACTIVITY START/FINISH</b><br><b>No activities were started or finished today</b>   |                    |                                          
| <b>QC REQUIREMENTS</b><br><b>No QC requirements were completed today</b>   |                    |                                          
| <b>QA/QC DEFICIENCY</b> (Describe QC Deficiency items issued, Report QC and QA Deficiency items corrected)<br><b>No QC Deficiency items were issued today</b><br><b>No Deficiency items were corrected today</b>   |                    |                                          
| <b>CONTRACTORS ON SITE</b> (Report first and/or last day contractors were on site)<br><b>No contractors had their first or last day on site today</b>   |                    |                                          
| Empty section for additional notes   |                    |                                          

|   |                           |                                          |                           |                    |
|---|---------------------------|------------------------------------------|---------------------------|--------------------|
| <b>CONTRACTORS QUALITY CONTROL REPORT (QCR)</b><br><b>DAILY LOG OF CONSTRUCTION</b>   |                           | REPORT NUMBER<br>843                     |                           | Page 3 of 3        |
|   |                           | DATE<br>20 Aug 2012 - Monday             |                           |                    |
| PROJECT<br>Shepley's Landfil, Devens Cutoff Wall   |                           | CONTRACT NUMBER<br>W912WJ-10-D-0003 0002 |                           |                    |
| <b>LABOR HOURS</b><br><b>The following labor hours were Reported today:</b>   |                           |                                          |                           |                    |
| Employer   | Labor Classification      |                                          | Number of<br>Employees    | Hours<br>Worked    |
| Moretrech   | HEAVY-EQUIPMENT OPERATOR  |                                          | 4.0                       | 39.5               |
| Moretrech   | LABORERS                  |                                          | 3.0                       | 29.0               |
| Moretrech   | PROJECT ENGINEER          |                                          | 1.0                       | 10.0               |
| Moretrech   | SUPER - CONSTRUCTION      |                                          | 1.0                       | 10.0               |
| Sovereign   | PROJECT ENGINEER          |                                          | 1.0                       | 10.0               |
| Sovereign   | SUPER - JOB               |                                          | 1.0                       | 10.0               |
| Total hours worked to date: 1,084.3   |                           | Total                                    | 11.0                      | 108.5              |
| <b>EQUIPMENT HOURS</b><br><b>The following equipment hours were Reported today:</b>   |                           |                                          |                           |                    |
| Serial Number   | Description               |                                          | Idle<br>Hours             | Operating<br>Hours |
| N/A   | Bull Dozer                |                                          | 10.50                     | 0.00               |
| N/A   | Exacavtor with Long Stick |                                          | 0.50                      | 10.00              |
| N/A   | Loader                    |                                          | 4.00                      | 4.00               |
| N/A   | Mixing Excavator          |                                          | 0.50                      | 10.00              |
| N/A   | Mixing Loader             |                                          | 0.50                      | 10.00              |
| Total operating hours to date: 204.50   |                           | Total                                    | 16.00                     | 34.00              |
| <b>ACCIDENT REPORTING</b> (Describe accidents)<br><b>No accidents reported today</b>   |                           |                                          |                           |                    |
|   |                           |                                          |                           |                    |
| CONTRACTOR CERTIFICATION <b>On behalf of the contractor, I certify that this Report is complete and correct and all equipment and material used and work performed during this Reporting period are in compliance with the contract plans and specifications, to the best of my knowledge, except as noted above.</b> |                           |                                          |                           |                    |
| QC REPRESENTATIVE'S SIGNATURE   |                           | DATE                                     | SUPERINTENDENT'S INITIALS | DATE               |

|                                                                                     |   |                                          |             |
|-------------------------------------------------------------------------------------|---|------------------------------------------|-------------|
| <b>CONTRACTORS QUALITY CONTROL REPORT (QCR)</b><br><b>DAILY LOG OF CONSTRUCTION</b> |   | REPORT NUMBER<br>844                     | Page 1 of 3 |
|                                                                                     |   | DATE<br>21 Aug 2012 - Tuesday            |             |
| PROJECT<br>Shepley's Landfil, Devens Cutoff Wall                                    |   | CONTRACT NUMBER<br>W912WJ-10-D-0003 0002 |             |
| CONTRACTOR<br>Sovereign Consulting Inc.                                             | WEATHER<br>Weather Caused No Delay<br>Temperature Min 65 °F, Max 83 °F; No Precipitation; 5 MPH Wind |                                          |             |

**QC NARRATIVES**

**Contractor/Subcontractor & Area of Responsibility for work:**  
 Sovereign - Provided oversight of Moretrench and AMEC. Provided on-site QC and documentation.  
 AMEC - Provided on-site engineering services and oversight of all field QC testing.  
 Moretrench - Excavation and Barrier Wall Construction Contractor

**Activities in Progress (List by Activity Number)**  
 DFW: Soil-Bentonite Wall Construction  
 Contruction of Working Platform

**Quality Control Inspections and Activities (List by Feature of Work)**  
 Initial Inspection for DFW: Soil-Bentonite Wall Construction and Preparatory Meeting for DFW: On-site Stockpiling of Excess Soil Materials held during the day.

All imported borrow backfill material brought on site during the day inspected upon arrival. No physical defecencies noted.

Moretrench completed on-site QC testing of slurry being mixed in tanks prior to placement in trench along with on-site QC testing of slurry within the trench. Moretrech and AMEC also conducted on-site QC testing of backfill batches. Samples of backfill batches also collected for off-site QC testing. AMEC provided oversight of all Moretrench field QC testing to confirm testing was completed properly as per project specification and all results were within acceptable ranges.

On-site QC Testing Performed:

Bentonite Slurry:

| Test                     | Time Conducted    |
|--------------------------|-------------------|
| Viscosity-Initial        | 0845 & 1454       |
| Viscosity- In trench     | 0849, 1106 & 1540 |
| Density- Initial         | 0853 & 1456       |
| Density- In trench       | 0853, 1108 & 1544 |
| Filtrate Loss- Initial   | 0924 & 1528       |
| Filtrate Loss- In trench | 0931, 1140 & 1607 |
| pH- Initial              | 0900 & 1500       |

All results of on-site QC tests were emailed under seperate cover to USACE representatives.

Soil-Bentonite Backfill:

| Test    | Time Conducted     |
|---------|--------------------|
| Slump   | 0834, 1145, & 1439 |
| Density | 0853, 1200, & 1451 |

All results of on-site QC tests were emailed under seperate cover to USACE representatives.

Samples collected of Soil-Bentonite Backfill for off-site analysis of Permeability, Gradation, and Materials Fines Content.

Backfill Slope soundings conducted at stations at the start and end of the work shift.  
 Current trench profile emailed under seperate cover to USACE representatives.

**Did anything develop that may lead to a Change Order/Claim ?**  
 No developments that may lead to a Change Oder during the day.

| <b>CONTRACTORS QUALITY CONTROL REPORT (QCR)</b><br><b>DAILY LOG OF CONSTRUCTION</b>   |                    | REPORT NUMBER<br>844                     | Page 2 of 3 |         |                    |      |       |      |       |      |       |      |       |      |       |      |       |      |       |
|---|--------------------|------------------------------------------|-------------|---------|--------------------|------|-------|------|-------|------|-------|------|-------|------|-------|------|-------|------|-------|
|   |                    | DATE<br>21 Aug 2012 - Tuesday            |             |         |                    |      |       |      |       |      |       |      |       |      |       |      |       |      |       |
| PROJECT<br>Shepley's Landfil, Devens Cutoff Wall   |                    | CONTRACT NUMBER<br>W912WJ-10-D-0003 0002 |             |         |                    |      |       |      |       |      |       |      |       |      |       |      |       |      |       |
| <p><b>Were there any Delays in Work Progress today?</b><br/>         No delays in work progress encountered during the day.</p> <p><b>General Comments:</b><br/>         Work Completed During the Day:</p> <p>Sovereign: Provided project oversight and on-site QC of Moretrench and AMEC. Photographed progress of excavation and backfill mizing as trench advanced. Photo IDs: 082112-01 through 082112-14.</p> <p>AMEC: Provided oversight of on-site QC testing performed by Moretrench and trench exvcavation activities. Also made final determination of trench depths and if refusal criteria had been met at each 10 foot station.</p> <p>Moretrench: Continued mixing slurry and filling tanks. Continued backfill mixing with excavator. Completed excavation of trench from 1+70 to 2+40. Backfilled trench with 2 3/4 batches of backfill (248 cy). Backfill complete at station 1+00. Backfill quantities summarized on Trench Profile submitted under seperate cover the USACE representatives. Performed all required on-site QC testing.</p> <p>Final Trench Depths at 10 foot stations during the day:</p> <table border="1"> <thead> <tr> <th>Station</th> <th>Final Trench Depth</th> </tr> </thead> <tbody> <tr> <td>1+80</td> <td>27.3'</td> </tr> <tr> <td>1+90</td> <td>26.7'</td> </tr> <tr> <td>2+00</td> <td>28.7'</td> </tr> <tr> <td>2+10</td> <td>29.1'</td> </tr> <tr> <td>2+20</td> <td>31.0'</td> </tr> <tr> <td>2+30</td> <td>30.2'</td> </tr> <tr> <td>2+40</td> <td>30.1'</td> </tr> </tbody> </table> <p>Materials Brought on Site:</p> <p>200 cys of Imported Clay Borrow for use in Backfill Mix brought on site during the day (W.J. Graves)</p> <p>Equipment Brought on Site:</p> <p>No additional equipment brought on-site during the day.</p> <p>Additional Note:</p> <p>Landfill liner encountered at station 2+55. Liner did not appear to be continuous, only a small patch.</p> <p><b>Verbal Instructions given by Government:</b><br/>         Randy LeCuyer (USACE Construction Representative) asked that the secondary containment around the fuel cell and generator be tightened up in the two front corners. This was completed by Moretrench during the day.</p> <p><b>Safety Inspection / Safety Meetings:</b><br/>         Tailgate Safety Meeting held prior to start of day's work activities. Site HASP and applicable AHA's eviuewed prior to start of work activties.</p> |                    |                                          |             | Station | Final Trench Depth | 1+80 | 27.3' | 1+90 | 26.7' | 2+00 | 28.7' | 2+10 | 29.1' | 2+20 | 31.0' | 2+30 | 30.2' | 2+40 | 30.1' |
| Station   | Final Trench Depth |                                          |             |         |                    |      |       |      |       |      |       |      |       |      |       |      |       |      |       |
| 1+80   | 27.3'              |                                          |             |         |                    |      |       |      |       |      |       |      |       |      |       |      |       |      |       |
| 1+90   | 26.7'              |                                          |             |         |                    |      |       |      |       |      |       |      |       |      |       |      |       |      |       |
| 2+00   | 28.7'              |                                          |             |         |                    |      |       |      |       |      |       |      |       |      |       |      |       |      |       |
| 2+10   | 29.1'              |                                          |             |         |                    |      |       |      |       |      |       |      |       |      |       |      |       |      |       |
| 2+20   | 31.0'              |                                          |             |         |                    |      |       |      |       |      |       |      |       |      |       |      |       |      |       |
| 2+30   | 30.2'              |                                          |             |         |                    |      |       |      |       |      |       |      |       |      |       |      |       |      |       |
| 2+40   | 30.1'              |                                          |             |         |                    |      |       |      |       |      |       |      |       |      |       |      |       |      |       |
| <p><b>PREP/INITIAL DATES</b> (Preparatory and initial dates held and advance notice)</p> <p><b>A preparatory inspection was held today for the following feature:</b><br/>         Stockpiling of Soil Materials</p> <p><b>An initial inspection was held today for the following feature:</b><br/>         Soil-Bentonite Wall Construct.</p>   |                    |                                          |             |         |                    |      |       |      |       |      |       |      |       |      |       |      |       |      |       |
| <p><b>ACTIVITY START/FINISH</b></p> <p><b>No activities were started or finished today</b></p>   |                    |                                          |             |         |                    |      |       |      |       |      |       |      |       |      |       |      |       |      |       |
|   |                    

| <b>CONTRACTORS QUALITY CONTROL REPORT (QCR)</b><br><b>DAILY LOG OF CONSTRUCTION</b>   |                           | REPORT NUMBER<br>844 <span style="float: right;">Page 3 of 3</span> |                                   |               
|---|
| PROJECT<br>Shepley's Landfil, Devens Cutoff Wall   |                           | DATE<br>21 Aug 2012 - Tuesday                                       |                                   |               
| CONTRACT NUMBER<br>W912WJ-10-D-0003 0002   | |
| <b>QC REQUIREMENTS</b><br>No QC requirements were completed today   | |
| <b>QA/QC DEFICIENCY</b> (Describe QC Deficiency items issued, Report QC and QA Deficiency items corrected)<br>No QC Deficiency items were issued today<br>No Deficiency items were corrected today   | |
| <b>CONTRACTORS ON SITE</b> (Report first and/or last day contractors were on site)<br>No contractors had their first or last day on site today   | |
| <b>LABOR HOURS</b><br>The following labor hours were Reported today: <table style="width: 100%; margin-top: 10px;"> <thead> <tr> <th style="text-align: left;">Employer</th> <th style="text-align: left;">Labor Classification</th> <th style="text-align: right;">Number of<br/>Employees</th> <th style="text-align: right;">Hours<br/>Worked</th> </tr> </thead> <tbody> <tr> <td>Moretrech</td> <td>HEAVY-EQUIPMENT OPERATOR</td> <td style="text-align: right;">4.0</td> <td style="text-align: right;">40.5</td> </tr> <tr> <td>Moretrech</td> <td>LABORERS</td> <td style="text-align: right;">3.0</td> <td style="text-align: right;">30.0</td> </tr> <tr> <td>Moretrech</td> <td>PROJECT ENGINEER</td> <td style="text-align: right;">1.0</td> <td style="text-align: right;">10.0</td> </tr> <tr> <td>Moretrech</td> <td>SUPER - CONSTRUCTION</td> <td style="text-align: right;">1.0</td> <td style="text-align: right;">10.0</td> </tr> <tr> <td>Sovereign</td> <td>PROJECT ENGINEER</td> <td style="text-align: right;">1.0</td> <td style="text-align: right;">10.0</td> </tr> <tr> <td>Sovereign</td> <td>SUPER - JOB</td> <td style="text-align: right;">1.0</td> <td style="text-align: right;">10.0</td> </tr> <tr> <td colspan="2"></td> <td style="text-align: right; border-top: 1px solid black;">Total</td> <td style="text-align: right; border-top: 1px solid black;">11.0</td> </tr> <tr> <td colspan="2">Total hours worked to date: 1,194.8</td> <td></td> <td style="text-align: right; border-top: 1px solid black;">110.5</td> </tr> </tbody> </table> |                           |                                                                     |                                   | Employer      | Labor Classification | Number of<br>Employees | Hours<br>Worked    | Moretrech | HEAVY-EQUIPMENT OPERATOR | 4.0   | 40.5 | Moretrech | LABORERS                  | 3.0  | 30.0  | Moretrech | PROJECT ENGINEER | 1.0  | 10.0 | Moretrech | SUPER - CONSTRUCTION | 1.0  | 10.0 | Sovereign | PROJECT ENGINEER | 1.0  | 10.0 | Sovereign | SUPER - JOB | 1.0   | 10.0  |                                       |  | Total | 11.0  | Total hours worked to date: 1,194.8 |  |  | 110.5 |
| Employer   | Labor Classification      | Number of<br>Employees                                              | Hours<br>Worked                   |               |                      
| Moretrech   | HEAVY-EQUIPMENT OPERATOR  | 4.0                                                                 | 40.5                              |               |                      
| Moretrech   | LABORERS                  | 3.0                                                                 | 30.0                              |               |                      
| Moretrech   | PROJECT ENGINEER          | 1.0                                                                 | 10.0                              |               |                      
| Moretrech   | SUPER - CONSTRUCTION      | 1.0                                                                 | 10.0                              |               |                      
| Sovereign   | PROJECT ENGINEER          | 1.0                                                                 | 10.0                              |               |                      
| Sovereign   | SUPER - JOB               | 1.0                                                                 | 10.0                              |               |                      
|   |                           | Total                                                               | 11.0                              |               |                      
| Total hours worked to date: 1,194.8   |                           |                                                                     | 110.5                             |               |                      
| <b>EQUIPMENT HOURS</b><br>The following equipment hours were Reported today: <table style="width: 100%; margin-top: 10px;"> <thead> <tr> <th style="text-align: left;">Serial Number</th> <th style="text-align: left;">Description</th> <th style="text-align: right;">Idle<br/>Hours</th> <th style="text-align: right;">Operating<br/>Hours</th> </tr> </thead> <tbody> <tr> <td>N/A</td> <td>Bull Dozer</td> <td style="text-align: right;">10.50</td> <td style="text-align: right;">0.00</td> </tr> <tr> <td>N/A</td> <td>Exacavtor with Long Stick</td> <td style="text-align: right;">0.50</td> <td style="text-align: right;">10.00</td> </tr> <tr> <td>N/A</td> <td>Loader</td> <td style="text-align: right;">6.00</td> <td style="text-align: right;">4.00</td> </tr> <tr> <td>N/A</td> <td>Mixing Excavator</td> <td style="text-align: right;">1.00</td> <td style="text-align: right;">9.00</td> </tr> <tr> <td>N/A</td> <td>Mixing Loader</td> <td style="text-align: right;">1.00</td> <td style="text-align: right;">9.00</td> </tr> <tr> <td colspan="2"></td> <td style="text-align: right; border-top: 1px solid black;">Total</td> <td style="text-align: right; border-top: 1px solid black;">19.00</td> </tr> <tr> <td colspan="2">Total operating hours to date: 236.50</td> <td></td> <td style="text-align: right; border-top: 1px solid black;">32.00</td> </tr> </tbody> </table>   |                           |                                                                     |                                   | Serial Number | Description          | Idle<br>Hours          | Operating<br>Hours | N/A       | Bull Dozer               | 10.50 | 0.00 | N/A       | Exacavtor with Long Stick | 0.50 | 10.00 | N/A       | Loader           | 6.00 | 4.00 | N/A       | Mixing Excavator     | 1.00 | 9.00 | N/A       | Mixing Loader    | 1.00 | 9.00 |           |             | Total | 19.00 | Total operating hours to date: 236.50 |  |       | 32.00 |                                     |  |  |       |
| Serial Number   | Description               | Idle<br>Hours                                                       | Operating<br>Hours                |               |                      
| N/A   | Bull Dozer                | 10.50                                                               | 0.00                              |               |                      
| N/A   | Exacavtor with Long Stick | 0.50                                                                | 10.00                             |               |                      
| N/A   | Loader                    | 6.00                                                                | 4.00                              |               |                      
| N/A   | Mixing Excavator          | 1.00                                                                | 9.00                              |               |                      
| N/A   | Mixing Loader             | 1.00                                                                | 9.00                              |               |                      
|   |                           | Total                                                               | 19.00                             |               |                      
| Total operating hours to date: 236.50   |                           |                                                                     | 32.00                             |               |                      
| <b>ACCIDENT REPORTING</b> (Describe accidents)<br>No accidents reported today   | |
| |
| <b>CONTRACTOR CERTIFICATION</b> On behalf of the contractor, I certify that this Report is complete and correct and all equipment and material used and work performed during this Reporting period are in compliance with the contract plans and specifications, to the best of my knowledge, except as noted above.   | |
| QC REPRESENTATIVE'S SIGNATURE   |                           | DATE                                                                | SUPERINTENDENT'S INITIALS<br>DATE |               |                      



|                                                                                     |  |   |             |
|-------------------------------------------------------------------------------------|--|---|-------------|
| <b>CONTRACTORS QUALITY CONTROL REPORT (QCR)</b><br><b>DAILY LOG OF CONSTRUCTION</b> |  | REPORT NUMBER<br>845                                                                                 | Page 1 of 3 |
|                                                                                     |  | DATE<br>22 Aug 2012 - Wednesday                                                                      |             |
| PROJECT<br>Shepley's Landfil, Devens Cutoff Wall                                    |  | CONTRACT NUMBER<br>W912WJ-10-D-0003 0002                                                             |             |
| CONTRACTOR<br>Sovereign Consulting Inc.                                             |  | WEATHER<br>Weather Caused No Delay<br>Temperature Min 70 °F, Max 85 °F; No Precipitation; 5 MPH Wind |             |

**QC NARRATIVES**

**Contractor/Subcontractor & Area of Responsibility for work:**  
 Sovereign - Provided oversight of Moretrench and AMEC. Provided on-site QC and documentation.  
 AMEC - Provided on-site engineering services and oversight of all field QC testing.  
 Moretrench - Excavation and Barrier Wall Construction Contractor

**Activities in Progress (List by Activity Number)**  
 DFW: Soil-Bentonite Wall Construction  
 Contruction of Working Platform

**Quality Control Inspections and Activities (List by Feature of Work)**  
 All imported borrow backfill material brought on site during the day inspected upon arrival. No physical defecencies noted.

Moretrench completed on-site QC testing of slurry being mixed in tanks prior to placement in trench along with on-site QC testing of slurry within the trench. Moretrech and AMEC also conducted on-site QC testing of backfill batches. Samples of backfill batches also collected for off-site QC testing. AMEC provided oversight of all Moretrench field QC testing to confirm testing was completed properly as per project specification and all results were within acceptable ranges.

On-site QC Testing Performed:

Bentonite Slurry:

|                          |                   |
|--------------------------|-------------------|
| Test                     | Time Conducted    |
| Viscosity-Initial        | 1100 & 1513       |
| Viscosity- In trench     | 0920, 1330 & 1434 |
| Density- Initial         | 1105 & 1516       |
| Density- In trench       | 0922, 1333 & 1436 |
| Filtrate Loss- Initial   | 1135 & 1546       |
| Filtrate Loss- In trench | 0954, 1404 & 1508 |
| pH- Initial              | 1108 & 1518       |

All results of on-site QC tests were emailed under seperate cover to USACE representatives.

Soil-Bentonite Backfill:

|         |                    |
|---------|--------------------|
| Test    | Time Conducted     |
| Slump   | 0833, 1115, & 1530 |
| Density | 0840, 1150, & 1539 |

All results of on-site QC tests were emailed under seperate cover to USACE representatives.

Samples collected of Soil-Bentonite Backfill for off-site analysis of Permeability, Gradation, and Materials Fines Content. AMEC started running Materials Fines Content in the field on backfill mix.

Backfill Slope soundings conducted at stations at the start and end of the work shift.  
 Current trench profile emailed under seperate cover to USACE representatives.

**Did anything develop that may lead to a Change Order/Claim ?**  
 No developments that may lead to a Change Oder during the day.

**Were there any Delays in Work Progress today?**

| <b>CONTRACTORS QUALITY CONTROL REPORT (QCR)</b><br><b>DAILY LOG OF CONSTRUCTION</b>   |                    | REPORT NUMBER<br>845                     | Page 2 of 3 |         |                    |      |       |      |       |      |       |      |       |      |       |      |       |      |       |
|---|--------------------|------------------------------------------|-------------|---------|--------------------|------|-------|------|-------|------|-------|------|-------|------|-------|------|-------|------|-------|
|   |                    | DATE<br>22 Aug 2012 - Wednesday          |             |         |                    |      |       |      |       |      |       |      |       |      |       |      |       |      |       |
| PROJECT<br>Shepley's Landfil, Devens Cutoff Wall   |                    | CONTRACT NUMBER<br>W912WJ-10-D-0003 0002 |             |         |                    |      |       |      |       |      |       |      |       |      |       |      |       |      |       |
| <p>No delays in work progress encountered during the day.</p> <p><b>General Comments:</b><br/>         Work Completed During the Day:</p> <p>Sovereign: Provided project oversight and on-site QC of Moretrench and AMEC. Photographed progress of excavation and backfill mizing as trench advanced. Photo IDs: 082212-01 through 08212-07.</p> <p>AMEC: Provided oversight of on-site QC testing performed by Moretrench and trench exvcavation activities. Also made final determination of trench depths and if refusal criteria had been met at each 10 foot station. Started performing in field Materials Fine Content testing on backfill mix.</p> <p>Moretrench: Continued mixing slurry and filling tanks. Continued backfill mixing with excavator. Completed excavation of trench from 2+40 to 3+10. Backfilled trench with 2 1/2 batches of backfill (220 cy). Backfill complete at station 1+70. Backfill quantities summarized on Trench Profile submitted under seperate cover the USACE representatives. Performed all required on-site QC testing.</p> <p>Final Trench Depths at 10 foot stations during the day:</p> <table border="1"> <thead> <tr> <th>Station</th> <th>Final Trench Depth</th> </tr> </thead> <tbody> <tr> <td>2+50</td> <td>29.0'</td> </tr> <tr> <td>2+60</td> <td>30.0'</td> </tr> <tr> <td>2+70</td> <td>32.8'</td> </tr> <tr> <td>2+80</td> <td>36.7'</td> </tr> <tr> <td>2+90</td> <td>37.2'</td> </tr> <tr> <td>3+00</td> <td>36.4*</td> </tr> <tr> <td>3+10</td> <td>36.3*</td> </tr> </tbody> </table> <p>* Depth reameasured and recorded at start of shift on 8-23-12.</p> <p>Materials Brought on Site:</p> <p>175 cys of Imported Clay Borrow for use in Backfill Mix brought on site during the day (W.J. Graves)</p> <p>Equipment Brought on Site:</p> <p>No additional equipment brought on-site during the day.</p> <p><b>Verbal Instructions given by Government:</b><br/>         No verbal instruction given by the government during the day.</p> <p><b>Safety Inspection / Safety Meetings:</b><br/>         Tailgate Safety Meeting held prior to start of day's work activities. Site HASP and applicable AHA's eviuewed prior to start of work activties.</p> <p><b>Safety: (Inspections made, Deficiencies noted):</b><br/>         Kane Turmellel (USACE Safety Specialist) on site during the morning to perform inspection.</p> <p>Mr. Turmellel recommended that the laborer mixing slurry wear hearing protection as he is working the vicinity of the main mixing pump ans noise levels in his work hear may be close to 85 db.</p> |                    |                                          |             | Station | Final Trench Depth | 2+50 | 29.0' | 2+60 | 30.0' | 2+70 | 32.8' | 2+80 | 36.7' | 2+90 | 37.2' | 3+00 | 36.4* | 3+10 | 36.3* |
| Station   | Final Trench Depth |                                          |             |         |                    |      |       |      |       |      |       |      |       |      |       |      |       |      |       |
| 2+50   | 29.0'              |                                          |             |         |                    |      |       |      |       |      |       |      |       |      |       |      |       |      |       |
| 2+60   | 30.0'              |                                          |             |         |                    |      |       |      |       |      |       |      |       |      |       |      |       |      |       |
| 2+70   | 32.8'              |                                          |             |         |                    |      |       |      |       |      |       |      |       |      |       |      |       |      |       |
| 2+80   | 36.7'              |                                          |             |         |                    |      |       |      |       |      |       |      |       |      |       |      |       |      |       |
| 2+90   | 37.2'              |                                          |             |         |                    |      |       |      |       |      |       |      |       |      |       |      |       |      |       |
| 3+00   | 36.4*              |                                          |             |         |                    |      |       |      |       |      |       |      |       |      |       |      |       |      |       |
| 3+10   | 36.3*              |                                          |             |         |                    |      |       |      |       |      |       |      |       |      |       |      |       |      |       |
| <b>PREP/INITIAL DATES</b> (Preparatory and initial dates held and advance notice)<br><b>No preparatory or initial inspections were held today</b>   |                    |                                          |             |         |                    |      |       |      |       |      |       |      |       |      |       |      |       |      |       |
| <b>ACTIVITY START/FINISH</b><br><b>No activities were started or finished today</b>   |                    |                                          |             |         |                    |      |       |      |       |      |       |      |       |      |       |      |       |      |       |
| Empty space for additional notes   |                    |                                          |             |         |                    |      |       |      |       |      |       |      |       |      |       |      |       |      |       |

| <b>CONTRACTORS QUALITY CONTROL REPORT (QCR)</b><br><b>DAILY LOG OF CONSTRUCTION</b>   |                           | REPORT NUMBER<br>845 <span style="float: right;">Page 3 of 3</span> |                    |               
|---|
| PROJECT<br>Shepley's Landfil, Devens Cutoff Wall   |                           | DATE<br>22 Aug 2012 - Wednesday                                     |                    |               
| CONTRACT NUMBER<br>W912WJ-10-D-0003 0002   | |
| <b>QC REQUIREMENTS</b><br>No QC requirements were completed today   | |
| <b>QA/QC DEFICIENCY</b> (Describe QC Deficiency items issued, Report QC and QA Deficiency items corrected)<br>No QC Deficiency items were issued today<br>No Deficiency items were corrected today   | |
| <b>CONTRACTORS ON SITE</b> (Report first and/or last day contractors were on site)<br>No contractors had their first or last day on site today   | |
| <b>LABOR HOURS</b><br>The following labor hours were Reported today: <table style="width: 100%; margin-top: 10px;"> <thead> <tr> <th style="text-align: left;">Employer</th> <th style="text-align: left;">Labor Classification</th> <th style="text-align: right;">Number of<br/>Employees</th> <th style="text-align: right;">Hours<br/>Worked</th> </tr> </thead> <tbody> <tr> <td>Moretrech</td> <td>HEAVY-EQUIPMENT OPERATOR</td> <td style="text-align: right;">4.0</td> <td style="text-align: right;">40.5</td> </tr> <tr> <td>Moretrech</td> <td>LABORERS</td> <td style="text-align: right;">3.0</td> <td style="text-align: right;">30.0</td> </tr> <tr> <td>Moretrech</td> <td>PROJECT ENGINEER</td> <td style="text-align: right;">1.0</td> <td style="text-align: right;">10.0</td> </tr> <tr> <td>Moretrech</td> <td>SUPER - CONSTRUCTION</td> <td style="text-align: right;">1.0</td> <td style="text-align: right;">10.0</td> </tr> <tr> <td>Sovereign</td> <td>PROJECT ENGINEER</td> <td style="text-align: right;">1.0</td> <td style="text-align: right;">10.0</td> </tr> <tr> <td>Sovereign</td> <td>SAFETY ENGINEER - ON SITE</td> <td style="text-align: right;">1.0</td> <td style="text-align: right;">10.0</td> </tr> <tr> <td>Sovereign</td> <td>SUPER - JOB</td> <td style="text-align: right;">1.0</td> <td style="text-align: right;">10.0</td> </tr> <tr> <td colspan="2"></td> <td style="text-align: right; border-top: 1px solid black;">Total</td> <td style="text-align: right; border-top: 1px solid black;">120.5</td> </tr> </tbody> </table> Total hours worked to date: 1,315.3 |                           |                                                                     |                    | Employer      | Labor Classification | Number of<br>Employees | Hours<br>Worked    | Moretrech | HEAVY-EQUIPMENT OPERATOR | 4.0   | 40.5 | Moretrech | LABORERS                  | 3.0  | 30.0  | Moretrech | PROJECT ENGINEER | 1.0  | 10.0 | Moretrech | SUPER - CONSTRUCTION | 1.0  | 10.0 | Sovereign | PROJECT ENGINEER | 1.0  | 10.0 | Sovereign | SAFETY ENGINEER - ON SITE | 1.0   | 10.0  | Sovereign | SUPER - JOB | 1.0 | 10.0 |  |  | Total | 120.5 |
| Employer   | Labor Classification      | Number of<br>Employees                                              | Hours<br>Worked    |               |                      
| Moretrech   | HEAVY-EQUIPMENT OPERATOR  | 4.0                                                                 | 40.5               |               |                      
| Moretrech   | LABORERS                  | 3.0                                                                 | 30.0               |               |                      
| Moretrech   | PROJECT ENGINEER          | 1.0                                                                 | 10.0               |               |                      
| Moretrech   | SUPER - CONSTRUCTION      | 1.0                                                                 | 10.0               |               |                      
| Sovereign   | PROJECT ENGINEER          | 1.0                                                                 | 10.0               |               |                      
| Sovereign   | SAFETY ENGINEER - ON SITE | 1.0                                                                 | 10.0               |               |                      
| Sovereign   | SUPER - JOB               | 1.0                                                                 | 10.0               |               |                      
|   |                           | Total                                                               | 120.5              |               |                      
| <b>EQUIPMENT HOURS</b><br>The following equipment hours were Reported today: <table style="width: 100%; margin-top: 10px;"> <thead> <tr> <th style="text-align: left;">Serial Number</th> <th style="text-align: left;">Description</th> <th style="text-align: right;">Idle<br/>Hours</th> <th style="text-align: right;">Operating<br/>Hours</th> </tr> </thead> <tbody> <tr> <td>N/A</td> <td>Bull Dozer</td> <td style="text-align: right;">10.50</td> <td style="text-align: right;">0.00</td> </tr> <tr> <td>N/A</td> <td>Exacavtor with Long Stick</td> <td style="text-align: right;">0.50</td> <td style="text-align: right;">10.00</td> </tr> <tr> <td>N/A</td> <td>Loader</td> <td style="text-align: right;">6.00</td> <td style="text-align: right;">4.50</td> </tr> <tr> <td>N/A</td> <td>Mixing Excavator</td> <td style="text-align: right;">1.00</td> <td style="text-align: right;">9.50</td> </tr> <tr> <td>N/A</td> <td>Mixing Loader</td> <td style="text-align: right;">1.00</td> <td style="text-align: right;">9.50</td> </tr> <tr> <td colspan="2"></td> <td style="text-align: right; border-top: 1px solid black;">Total</td> <td style="text-align: right; border-top: 1px solid black;">33.50</td> </tr> </tbody> </table> Total operating hours to date: 270.00   |                           |                                                                     |                    | Serial Number | Description          | Idle<br>Hours          | Operating<br>Hours | N/A       | Bull Dozer               | 10.50 | 0.00 | N/A       | Exacavtor with Long Stick | 0.50 | 10.00 | N/A       | Loader           | 6.00 | 4.50 | N/A       | Mixing Excavator     | 1.00 | 9.50 | N/A       | Mixing Loader    | 1.00 | 9.50 |           |                           | Total | 33.50 |           |             |     |      |  |  |       |       |
| Serial Number   | Description               | Idle<br>Hours                                                       | Operating<br>Hours |               |                      
| N/A   | Bull Dozer                | 10.50                                                               | 0.00               |               |                      
| N/A   | Exacavtor with Long Stick | 0.50                                                                | 10.00              |               |                      
| N/A   | Loader                    | 6.00                                                                | 4.50               |               |                      
| N/A   | Mixing Excavator          | 1.00                                                                | 9.50               |               |                      
| N/A   | Mixing Loader             | 1.00                                                                | 9.50               |               |                      
|   |                           | Total                                                               | 33.50              |               |                      
| <b>ACCIDENT REPORTING</b> (Describe accidents)<br>No accidents reported today   | |
| |
| <b>CONTRACTOR CERTIFICATION</b> On behalf of the contractor, I certify that this Report is complete and correct and all equipment and material used and work performed during this Reporting period are in compliance with the contract plans and specifications, to the best of my knowledge, except as noted above.   | |
| QC REPRESENTATIVE'S SIGNATURE   | DATE                      | SUPERINTENDENT'S INITIALS                                           | DATE               |               |                      

|                                                                                     |  |   |             |
|-------------------------------------------------------------------------------------|--|---|-------------|
| <b>CONTRACTORS QUALITY CONTROL REPORT (QCR)</b><br><b>DAILY LOG OF CONSTRUCTION</b> |  | REPORT NUMBER<br>846                                                                                 | Page 1 of 3 |
|                                                                                     |  | DATE<br>23 Aug 2012 - Thursday                                                                       |             |
| PROJECT<br>Shepley's Landfil, Devens Cutoff Wall                                    |  | CONTRACT NUMBER<br>W912WJ-10-D-0003 0002                                                             |             |
| CONTRACTOR<br>Sovereign Consulting Inc.                                             |  | WEATHER<br>Weather Caused No Delay<br>Temperature Min 70 °F, Max 86 °F; No Precipitation; 5 MPH Wind |             |

**QC NARRATIVES**

**Contractor/Subcontractor & Area of Responsibility for work:**  
 Sovereign - Provided oversight of Moretrench and AMEC. Provided on-site QC and documentation.  
 AMEC - Provided on-site engineering services and oversight of all field QC testing.  
 Moretrench - Excavation and Barrier Wall Construction Contractor

**Activities in Progress (List by Activity Number)**  
 DFW: Soil-Bentonite Wall Construction  
 Contruction of Working Platform

**Quality Control Inspections and Activities (List by Feature of Work)**  
 Moretrench completed on-site QC testing of slurry being mixed in tanks prior to placement in trench along with on-site QC testing of slurry within the trench. Moretrech and AMEC also conducted on-site QC testing of backfill batches. Samples of backfill batches also collected for off-site QC testing. AMEC provided oversight of all Moretrench field QC testing to confirm testing was completed properly as per project specification and all results were within acceptable ranges.

On-site QC Testing Performed:

Bentonite Slurry:

|                          |                   |
|--------------------------|-------------------|
| Test                     | Time Conducted    |
| Viscosity-Initial        | 1004 & 1502       |
| Viscosity- In trench     | 0850, 1330 & 1434 |
| Density- Initial         | 1007 & 1504       |
| Density- In trench       | 0927, 1404 & 1436 |
| Filtrate Loss- Initial   | 1039 & 1546       |
| Filtrate Loss- In trench | 0927, 1404 & 1508 |
| pH- Initial              | 1011 & 1508       |

All results of on-site QC tests were emailed under seperate cover to USACE representatives.

Soil-Bentonite Backfill:

|         |                    |
|---------|--------------------|
| Test    | Time Conducted     |
| Slump   | 0902, 1245, & 1545 |
| Density | 0912, 1300, & 1600 |

All results of on-site QC tests were emailed under seperate cover to USACE representatives.

Samples collected of Soil-Bentonite Backfill for off-site analysis of Permeability, Gradation, and Materials Fines Content. AMEC completed field Materials Fines Content testing on backfill mix for batches 1 through 11. Results of Fine Content % ranged from 37% in Batch 4 to 52% in Batch 5. Average for all 11 batches was 45%.

Backfill Slope soundings conducted at stations at the start and end of the work shift.  
 Current trench profile emailed under seperate cover to USACE representatives.

**Did anything develop that may lead to a Change Order/Claim ?**  
 No developments that may lead to a Change Oder during the day.

**Were there any Delays in Work Progress today?**

| <b>CONTRACTORS QUALITY CONTROL REPORT (QCR)</b><br><b>DAILY LOG OF CONSTRUCTION</b>   |                    | REPORT NUMBER<br>846                     | Page 2 of 3 |         |                    |      |       |      |       |
|---|--------------------|------------------------------------------|-------------|---------|--------------------|------|-------|------|-------|
|   |                    | DATE<br>23 Aug 2012 - Thursday           |             |         |                    |      |       |      |       |
| PROJECT<br>Shepley's Landfil, Devens Cutoff Wall   |                    | CONTRACT NUMBER<br>W912WJ-10-D-0003 0002 |             |         |                    |      |       |      |       |
| <p>No major delays in work progress during the day.<br/>         Moretrech only completed excavation from station 3+10 to 3+30 during the day as very dense material was encountered during the excavation at station 3+40.</p> <p><b>General Comments:</b><br/>         Work Completed During the Day:</p> <p>Sovereign: Provided project oversight and on-site QC of Moretrench and AMEC. Photographed progress of excavation and backfill mizing as trench advanced. Photo IDs: 082312-01 through 082312-10.</p> <p>AMEC: Provided oversight of on-site QC testing performed by Moretrench and trench exvcavation activities. Also made final determination of trench depths and if refusal criteria had been met at each 10 foot station. Performed in field Materials Fine Content testing on backfill mix.</p> <p>Moretrench: Continued mixing slurry and filling tanks. Continued backfill mixing with excavator. Completed excavation of trench from 3+10 to 3+30. Backfilled trench with 2 1/2 batches of backfill (220 cy). Backfill complete up to station 2+30. Backfill quanities summarized on Trench Profile submitted under seperate cover the USACE representatives. Performed all required on-site QC testing.<br/>         General site clean-up at end of the shift.</p> <p>Final Trench Depths at 10 foot stations during the day:</p> <table border="1"> <thead> <tr> <th>Station</th> <th>Final Trench Depth</th> </tr> </thead> <tbody> <tr> <td>3+20</td> <td>34.5'</td> </tr> <tr> <td>3+30</td> <td>35.9'</td> </tr> </tbody> </table> <p>Materials Brought on Site:</p> <p>No additional equipment brought on-site during the day.</p> <p>Equipment Brought on Site:</p> <p>No additional equipment brought on-site during the day.</p> <p>Additional Notes:</p> <p>At 1645 a small section of the sidewall of the trench, between station 3+00 and 3+20 sloughed at the crest of the working platform. Long stick excavator was able to remove most of the sloughed material.</p> <p>At the end of the work shift a hose on the diesel powered slurry plant pump broke. The small amount of leaked diesel fuel was contained within the secondary containmnet area and clean with absorbent pads. Hose to be repaired first thing the following day.</p> <p><b>Verbal Instructions given by Government:</b><br/>         No verbal instruction given by the government during the day.<br/>         Marcus Madison (USACE) on site during the late afternoon.</p> <p><b>Safety Inspection / Safety Meetings:</b><br/>         Tailgate Safety Meeting held prior to start of day's work activities. Site HASP and applicable AHA's viewed prior to start of work activties.</p> |                    |                                          |             | Station | Final Trench Depth | 3+20 | 34.5' | 3+30 | 35.9' |
| Station   | Final Trench Depth |                                          |             |         |                    |      |       |      |       |
| 3+20   | 34.5'              |                                          |             |         |                    |      |       |      |       |
| 3+30   | 35.9'              |                                          |             |         |                    |      |       |      |       |
| <b>PREP/INITIAL DATES</b> (Preparatory and initial dates held and advance notice)<br><b>No preparatory or initial inspections were held today</b>   |                    |                                          |             |         |                    |      |       |      |       |
| <b>ACTIVITY START/FINISH</b><br><b>No activities were started or finished today</b>   |                    |                                          |             |         |                    |      |       |      |       |
| <b>QC REQUIREMENTS</b><br><b>No QC requirements were completed today</b>   |                    |                                          |             |         |                    |      |       |      |       |
| Empty space for additional notes or comments   |                    |                                          |             |         |                    |      |       |      |       |

| <b>CONTRACTORS QUALITY CONTROL REPORT (QCR)</b><br><b>DAILY LOG OF CONSTRUCTION</b>   |                           | REPORT NUMBER<br>846 <span style="float: right;">Page 3 of 3</span> |                                   |               
|---|---------------------------|---------------------------------------------------------------------|-----------------------------------|---------------|----------------------|---------------------|-----------------|-----------|--------------------------|-------|------|-----------|---------------------------|------|-------|-----------|------------------|------|------|-----------|----------------------|------|------|-----------|------------------|------|------|---------------------------------------|-------------|-------------|-------|-------------------------------------|--|------------|-------|
|   |                           | DATE<br>23 Aug 2012 - Thursday                                      |                                   |               
| PROJECT<br>Shepley's Landfil, Devens Cutoff Wall   |                           | CONTRACT NUMBER<br>W912WJ-10-D-0003 0002                            |                                   |               
| <b>QA/QC DEFICIENCY</b> (Describe QC Deficiency items issued, Report QC and QA Deficiency items corrected)<br>No QC Deficiency items were issued today<br>No Deficiency items were corrected today   |                           |                                                                     
| <b>CONTRACTORS ON SITE</b> (Report first and/or last day contractors were on site)<br>No contractors had their first or last day on site today   |                           |                                                                     
| <b>LABOR HOURS</b><br>The following labor hours were Reported today: <table border="1" style="width: 100%; border-collapse: collapse;"> <thead> <tr> <th style="text-align: left;">Employer</th> <th style="text-align: left;">Labor Classification</th> <th style="text-align: right;">Number of Employees</th> <th style="text-align: right;">Hours Worked</th> </tr> </thead> <tbody> <tr> <td>Moretrech</td> <td>HEAVY-EQUIPMENT OPERATOR</td> <td style="text-align: right;">4.0</td> <td style="text-align: right;">40.5</td> </tr> <tr> <td>Moretrech</td> <td>LABORERS</td> <td style="text-align: right;">2.0</td> <td style="text-align: right;">20.0</td> </tr> <tr> <td>Moretrech</td> <td>PROJECT ENGINEER</td> <td style="text-align: right;">1.0</td> <td style="text-align: right;">10.0</td> </tr> <tr> <td>Moretrech</td> <td>SUPER - CONSTRUCTION</td> <td style="text-align: right;">1.0</td> <td style="text-align: right;">10.0</td> </tr> <tr> <td>Sovereign</td> <td>PROJECT ENGINEER</td> <td style="text-align: right;">1.0</td> <td style="text-align: right;">10.0</td> </tr> <tr> <td>Sovereign</td> <td>SUPER - JOB</td> <td style="text-align: right;">1.0</td> <td style="text-align: right;">10.0</td> </tr> <tr> <td colspan="2">Total hours worked to date: 1,415.8</td> <td style="text-align: right;">Total 10.0</td> <td style="text-align: right;">100.5</td> </tr> </tbody> </table> |                           |                                                                     |                                   | Employer      | Labor Classification | Number of Employees | Hours Worked    | Moretrech | HEAVY-EQUIPMENT OPERATOR | 4.0   | 40.5 | Moretrech | LABORERS                  | 2.0  | 20.0  | Moretrech | PROJECT ENGINEER | 1.0  | 10.0 | Moretrech | SUPER - CONSTRUCTION | 1.0  | 10.0 | Sovereign | PROJECT ENGINEER | 1.0  | 10.0 | Sovereign                             | SUPER - JOB | 1.0         | 10.0  | Total hours worked to date: 1,415.8 |  | Total 10.0 | 100.5 |
| Employer   | Labor Classification      | Number of Employees                                                 | Hours Worked                      |               |                      
| Moretrech   | HEAVY-EQUIPMENT OPERATOR  | 4.0                                                                 | 40.5                              |               |                      
| Moretrech   | LABORERS                  | 2.0                                                                 | 20.0                              |               |                      
| Moretrech   | PROJECT ENGINEER          | 1.0                                                                 | 10.0                              |               |                      
| Moretrech   | SUPER - CONSTRUCTION      | 1.0                                                                 | 10.0                              |               |                      
| Sovereign   | PROJECT ENGINEER          | 1.0                                                                 | 10.0                              |               |                      
| Sovereign   | SUPER - JOB               | 1.0                                                                 | 10.0                              |               |                      
| Total hours worked to date: 1,415.8   |                           | Total 10.0                                                          | 100.5                             |               |                      
| <b>EQUIPMENT HOURS</b><br>The following equipment hours were Reported today: <table border="1" style="width: 100%; border-collapse: collapse;"> <thead> <tr> <th style="text-align: left;">Serial Number</th> <th style="text-align: left;">Description</th> <th style="text-align: right;">Idle Hours</th> <th style="text-align: right;">Operating Hours</th> </tr> </thead> <tbody> <tr> <td>N/A</td> <td>Bull Dozer</td> <td style="text-align: right;">10.50</td> <td style="text-align: right;">0.00</td> </tr> <tr> <td>N/A</td> <td>Exacavtor with Long Stick</td> <td style="text-align: right;">0.50</td> <td style="text-align: right;">10.00</td> </tr> <tr> <td>N/A</td> <td>Loader</td> <td style="text-align: right;">6.00</td> <td style="text-align: right;">4.50</td> </tr> <tr> <td>N/A</td> <td>Mixing Excavator</td> <td style="text-align: right;">1.00</td> <td style="text-align: right;">9.50</td> </tr> <tr> <td>N/A</td> <td>Mixing Loader</td> <td style="text-align: right;">1.00</td> <td style="text-align: right;">9.50</td> </tr> <tr> <td colspan="2">Total operating hours to date: 303.50</td> <td style="text-align: right;">Total 19.00</td> <td style="text-align: right;">33.50</td> </tr> </tbody> </table>   |                           |                                                                     |                                   | Serial Number | Description          | Idle Hours          | Operating Hours | N/A       | Bull Dozer               | 10.50 | 0.00 | N/A       | Exacavtor with Long Stick | 0.50 | 10.00 | N/A       | Loader           | 6.00 | 4.50 | N/A       | Mixing Excavator     | 1.00 | 9.50 | N/A       | Mixing Loader    | 1.00 | 9.50 | Total operating hours to date: 303.50 |             | Total 19.00 | 33.50 |                                     |  |            |       |
| Serial Number   | Description               | Idle Hours                                                          | Operating Hours                   |               |                      
| N/A   | Bull Dozer                | 10.50                                                               | 0.00                              |               |                      
| N/A   | Exacavtor with Long Stick | 0.50                                                                | 10.00                             |               |                      
| N/A   | Loader                    | 6.00                                                                | 4.50                              |               |                      
| N/A   | Mixing Excavator          | 1.00                                                                | 9.50                              |               |                      
| N/A   | Mixing Loader             | 1.00                                                                | 9.50                              |               |                      
| Total operating hours to date: 303.50   |                           | Total 19.00                                                         | 33.50                             |               |                      
| <b>ACCIDENT REPORTING</b> (Describe accidents)<br>No accidents reported today   |                           |                                                                     
|   |                           
| <b>CONTRACTOR CERTIFICATION</b> On behalf of the contractor, I certify that this Report is complete and correct and all equipment and material used and work performed during this Reporting period are in compliance with the contract plans and specifications, to the best of my knowledge, except as noted above.   |                           |                                                                     
| QC REPRESENTATIVE'S SIGNATURE   |                           | DATE                                                                | SUPERINTENDENT'S INITIALS<br>DATE |               |                      

|                                                                                     |   |                                          |             |
|-------------------------------------------------------------------------------------|---|------------------------------------------|-------------|
| <b>CONTRACTORS QUALITY CONTROL REPORT (QCR)</b><br><b>DAILY LOG OF CONSTRUCTION</b> |   | REPORT NUMBER<br>847                     | Page 1 of 2 |
|                                                                                     |   | DATE<br>24 Aug 2012 - Friday             |             |
| PROJECT<br>Shepley's Landfill, Devens Cutoff Wall                                   |   | CONTRACT NUMBER<br>W912WJ-10-D-0003 0002 |             |
| CONTRACTOR<br>Sovereign Consulting Inc.                                             | WEATHER<br>Weather Caused No Delay<br>Temperature Min 70 °F, Max 86 °F; No Precipitation; 5 MPH Wind |                                          |             |

**QC NARRATIVES**

**Contractor/Subcontractor & Area of Responsibility for work:**  
 Sovereign - Provided oversight of Moretrench and AMEC. Provided on-site QC and documentation.  
 AMEC - Provided on-site engineering services and oversight of all field QC testing.  
 Moretrench - Excavation and Barrier Wall Construction Contractor

**Activities in Progress (List by Activity Number)**  
 DFW: Soil-Bentonite Wall Construction  
 Contruction of Working Platform

**Quality Control Inspections and Activities (List by Feature of Work)**  
 No on-site QC tests performed during the day as trenching and slurry operations did not occur.

Backfill Slope soundings conducted at stations at the start of the shift.

**Did anything develop that may lead to a Change Order/Claim?**  
 No developments that may lead to a Change Oder during the day.

**Were there any Delays in Work Progress today?**  
 No major delays in work progress during the day.

**General Comments:**  
 Work Completed During the Day:

Sovereign: Provided project oversight and on-site QC of Moretrench and AMEC. Photographed progress of continuation of construction of the working platform. Photo IDs: 082412-01 through 082312-17.

AMEC: Completed soundings of trench at beginning of shift.

Moretrench: Constructed working platform from 4+50 to 6+25. Cleaned up mixing area and adjacent areas along the trench. General site clean-up at end of the shift.

Materials Brought on Site:

No additional equipment brought on-site during the day.

Equipment Brought on Site:

No additional equipment brought on-site during the day.

Additional Notes:

At the end of the work shift on 8-23-12 a hose on the diesel powered slurry plant pump broke. Hose was repaired first thing in the morning. Pump back in good working order.

**Verbal Instructions given by Government:**  
 Ellen Iorio and Zach Mothershed (USACE) on site during the late morning.

Ellen asked that the height of the berm in the area of the drainage swale be increased to ensure slurry mixed with temporarily stockpiled excavation cuttings did not impact the road.

This has been completed by Moretrench.

| <b>CONTRACTORS QUALITY CONTROL REPORT (QCR)</b><br><b>DAILY LOG OF CONSTRUCTION</b>   |                           | REPORT NUMBER<br>847 <span style="float: right;">Page 2 of 2</span> |                    |               
|---|---------------------------|---------------------------------------------------------------------|--------------------|---------------|----------------------|------------------------|--------------------|-----------|--------------------------|------|------|-----------|---------------------------|------|------|-----------|------------------|------|------|-----------|----------------------|------|------|-----------|------------------|------|------|---------------------------------------|-------------|-------------|-------|-------------------------------------|--|------------|------|
| PROJECT<br>Shepley's Landfil, Devens Cutoff Wall   |                           | DATE<br>24 Aug 2012 - Friday                                        |                    |               
| CONTRACT NUMBER<br>W912WJ-10-D-0003 0002   |                           |                                                                     
| <b>Safety Inspection / Safety Meetings:</b><br>Tailgate Safety Meeting held prior to start of day's work activities. Site HASP and applicable AHA's eviued prior to start of work activties.   |                           |                                                                     
| <b>PREP/INITIAL DATES</b> (Preparatory and initial dates held and advance notice)<br><b>No preparatory or initial inspections were held today</b>   |                           |                                                                     
| <b>ACTIVITY START/FINISH</b><br><b>No activities were started or finished today</b>   |                           |                                                                     
| <b>QC REQUIREMENTS</b><br><b>No QC requirements were completed today</b>   |                           |                                                                     
| <b>QA/QC DEFICIENCY</b> (Describe QC Deficiency items issued, Report QC and QA Deficiency items corrected)<br><b>No QC Deficiency items were issued today</b><br><b>No Deficiency items were corrected today</b>   |                           |                                                                     
| <b>CONTRACTORS ON SITE</b> (Report first and/or last day contractors were on site)<br><b>No contractors had their first or last day on site today</b>   |                           |                                                                     
| <b>LABOR HOURS</b><br><b>The following labor hours were Reported today:</b> <table style="width: 100%; margin-top: 10px;"> <thead> <tr> <th style="text-align: left;">Employer</th> <th style="text-align: left;">Labor Classification</th> <th style="text-align: right;">Number of<br/>Employees</th> <th style="text-align: right;">Hours<br/>Worked</th> </tr> </thead> <tbody> <tr> <td>Moretrech</td> <td>HEAVY-EQUIPMENT OPERATOR</td> <td style="text-align: right;">4.0</td> <td style="text-align: right;">32.5</td> </tr> <tr> <td>Moretrech</td> <td>LABORERS</td> <td style="text-align: right;">2.0</td> <td style="text-align: right;">16.0</td> </tr> <tr> <td>Moretrech</td> <td>PROJECT ENGINEER</td> <td style="text-align: right;">1.0</td> <td style="text-align: right;">8.0</td> </tr> <tr> <td>Moretrech</td> <td>SUPER - CONSTRUCTION</td> <td style="text-align: right;">1.0</td> <td style="text-align: right;">8.0</td> </tr> <tr> <td>Sovereign</td> <td>PROJECT ENGINEER</td> <td style="text-align: right;">1.0</td> <td style="text-align: right;">3.0</td> </tr> <tr> <td>Sovereign</td> <td>SUPER - JOB</td> <td style="text-align: right;">1.0</td> <td style="text-align: right;">8.0</td> </tr> <tr> <td colspan="2" style="border-top: 1px solid black;">Total hours worked to date: 1,491.3</td> <td style="text-align: right; border-top: 1px solid black;">Total 10.0</td> <td style="text-align: right; border-top: 1px solid black;">75.5</td> </tr> </tbody> </table> |                           |                                                                     |                    | Employer      | Labor Classification | Number of<br>Employees | Hours<br>Worked    | Moretrech | HEAVY-EQUIPMENT OPERATOR | 4.0  | 32.5 | Moretrech | LABORERS                  | 2.0  | 16.0 | Moretrech | PROJECT ENGINEER | 1.0  | 8.0  | Moretrech | SUPER - CONSTRUCTION | 1.0  | 8.0  | Sovereign | PROJECT ENGINEER | 1.0  | 3.0  | Sovereign                             | SUPER - JOB | 1.0         | 8.0   | Total hours worked to date: 1,491.3 |  | Total 10.0 | 75.5 |
| Employer   | Labor Classification      | Number of<br>Employees                                              | Hours<br>Worked    |               |                      
| Moretrech   | HEAVY-EQUIPMENT OPERATOR  | 4.0                                                                 | 32.5               |               |                      
| Moretrech   | LABORERS                  | 2.0                                                                 | 16.0               |               |                      
| Moretrech   | PROJECT ENGINEER          | 1.0                                                                 | 8.0                |               |                      
| Moretrech   | SUPER - CONSTRUCTION      | 1.0                                                                 | 8.0                |               |                      
| Sovereign   | PROJECT ENGINEER          | 1.0                                                                 | 3.0                |               |                      
| Sovereign   | SUPER - JOB               | 1.0                                                                 | 8.0                |               |                      
| Total hours worked to date: 1,491.3   |                           | Total 10.0                                                          | 75.5               |               |                      
| <b>EQUIPMENT HOURS</b><br><b>The following equipment hours were Reported today:</b> <table style="width: 100%; margin-top: 10px;"> <thead> <tr> <th style="text-align: left;">Serial Number</th> <th style="text-align: left;">Description</th> <th style="text-align: right;">Idle<br/>Hours</th> <th style="text-align: right;">Operating<br/>Hours</th> </tr> </thead> <tbody> <tr> <td>N/A</td> <td>Bull Dozer</td> <td style="text-align: right;">0.50</td> <td style="text-align: right;">8.00</td> </tr> <tr> <td>N/A</td> <td>Exacavtor with Long Stick</td> <td style="text-align: right;">8.50</td> <td style="text-align: right;">0.00</td> </tr> <tr> <td>N/A</td> <td>Loader</td> <td style="text-align: right;">4.00</td> <td style="text-align: right;">4.50</td> </tr> <tr> <td>N/A</td> <td>Mixing Excavator</td> <td style="text-align: right;">1.00</td> <td style="text-align: right;">7.50</td> </tr> <tr> <td>N/A</td> <td>Mixing Loader</td> <td style="text-align: right;">1.00</td> <td style="text-align: right;">7.50</td> </tr> <tr> <td colspan="2" style="border-top: 1px solid black;">Total operating hours to date: 331.00</td> <td style="text-align: right; border-top: 1px solid black;">Total 15.00</td> <td style="text-align: right; border-top: 1px solid black;">27.50</td> </tr> </tbody> </table>   |                           |                                                                     |                    | Serial Number | Description          | Idle<br>Hours          | Operating<br>Hours | N/A       | Bull Dozer               | 0.50 | 8.00 | N/A       | Exacavtor with Long Stick | 8.50 | 0.00 | N/A       | Loader           | 4.00 | 4.50 | N/A       | Mixing Excavator     | 1.00 | 7.50 | N/A       | Mixing Loader    | 1.00 | 7.50 | Total operating hours to date: 331.00 |             | Total 15.00 | 27.50 |                                     |  |            |      |
| Serial Number   | Description               | Idle<br>Hours                                                       | Operating<br>Hours |               |                      
| N/A   | Bull Dozer                | 0.50                                                                | 8.00               |               |                      
| N/A   | Exacavtor with Long Stick | 8.50                                                                | 0.00               |               |                      
| N/A   | Loader                    | 4.00                                                                | 4.50               |               |                      
| N/A   | Mixing Excavator          | 1.00                                                                | 7.50               |               |                      
| N/A   | Mixing Loader             | 1.00                                                                | 7.50               |               |                      
| Total operating hours to date: 331.00   |                           | Total 15.00                                                         | 27.50              |               |                      
| <b>ACCIDENT REPORTING</b> (Describe accidents)<br><b>No accidents reported today</b>   |                           |                                                                     
|   |                           
| <b>CONTRACTOR CERTIFICATION</b> <b>On behalf of the contractor, I certify that this Report is complete and correct and all equipment and material used and work performed during this Reporting period are in compliance with the contract plans and specifications, to the best of my knowledge, except as noted above.</b>   |                           |                                                                     
| QC REPRESENTATIVE'S SIGNATURE   | DATE                      | SUPERINTENDENT'S INITIALS                                           | DATE               |               |                      



|                                                                                     |  |   |             |
|-------------------------------------------------------------------------------------|--|---|-------------|
| <b>CONTRACTORS QUALITY CONTROL REPORT (QCR)</b><br><b>DAILY LOG OF CONSTRUCTION</b> |  | REPORT NUMBER<br>850                                                                                  | Page 1 of 3 |
|                                                                                     |  | DATE<br>27 Aug 2012 - Monday                                                                          |             |
| PROJECT<br>Shepley's Landfil, Devens Cutoff Wall                                    |  | CONTRACT NUMBER<br>W912WJ-10-D-0003 0002                                                              |             |
| CONTRACTOR<br>Sovereign Consulting Inc.                                             |  | WEATHER<br>Weather Caused No Delay<br>Temperature Min 70 °F, Max 91 °F; No Precipitation; 10 MPH Wind |             |

**QC NARRATIVES**

**Contractor/Subcontractor & Area of Responsibility for work:**  
 Sovereign - Provided oversight of Moretrench and AMEC. Provided on-site QC and documentation.  
 AMEC - Provided on-site engineering services and oversight of all field QC testing.  
 Moretrench - Excavation and Barrier Wall Construction Contractor

**Activities in Progress (List by Activity Number)**  
 DFW: Soil-Bentonite Wall Construction  
 Contruction of Working Platform

**Quality Control Inspections and Activities (List by Feature of Work)**  
 Moretrench completed on-site QC testing of slurry being mixed in tanks prior to placement in trench along with on-site QC testing of slurry within the trench. Moretrech and AMEC also conducted on-site QC testing of backfill batches. Samples of backfill batches also collected for off-site QC testing. AMEC provided oversight of all Moretrench field QC testing to confirm testing was completed properly as per project specification and all results were within acceptable ranges.

On-site QC Testing Performed:

Bentonite Slurry:

|                          |                   |
|--------------------------|-------------------|
| Test                     | Time Conducted    |
| Viscosity-Initial        | 0850 & 1315       |
| Viscosity- In trench     | 1130, 1415 & 1510 |
| Density- Initial         | 0854 & 1316       |
| Density- In trench       | 1133, 1418 & 1515 |
| Filtrate Loss- Initial   | 0925 & 1347       |
| Filtrate Loss- In trench | 1204, 1449 & 1550 |
| pH- Initial              | 0900 & 1508       |

All results of on-site QC tests were emailed under seperate cover to USACE representatives.

Soil-Bentonite Backfill:

|         |                     |
|---------|---------------------|
| Test    | Time Conducted      |
| Slump   | 1005, 1345, & 1550  |
| Density | 1020, 14000, & 1620 |

All results of on-site QC tests were emailed under seperate cover to USACE representatives.

Samples collected of Soil-Bentonite Backfill for off-site analysis of Permeability, Gradation, and Materials Fines Content. AMEC completed field Materials Fines Content testing on backfill mix for batches 12 through 14. Results of Fine Content % ranged from 42% in Batch 13 to 44% in Batch 14. Average for all 3 batches was 43%.

Backfill Slope soundings conducted at stations at the start and end of the work shift.  
 Current trench profile emailed under seperate cover to USACE representatives.

**Did anything develop that may lead to a Change Order/Claim ?**  
 No developments that may lead to a Change Oder during the day.

**Were there any Delays in Work Progress today?**

| <b>CONTRACTORS QUALITY CONTROL REPORT (QCR)</b><br><b>DAILY LOG OF CONSTRUCTION</b>   |                    | REPORT NUMBER<br>850                     | Page 2 of 3 |         |                    |      |       |      |       |      |       |      |       |      |       |
|---|--------------------|------------------------------------------|-------------|---------|--------------------|------|-------|------|-------|------|-------|------|-------|------|-------|
|   |                    | DATE<br>27 Aug 2012 - Monday             |             |         |                    |      |       |      |       |      |       |      |       |      |       |
| PROJECT<br>Shepley's Landfil, Devens Cutoff Wall   |                    | CONTRACT NUMBER<br>W912WJ-10-D-0003 0002 |             |         |                    |      |       |      |       |      |       |      |       |      |       |
| <p>No major delays in work progress during the day.</p> <p><b>General Comments:</b><br/>         Work Completed During the Day:</p> <p>Sovereign: Provided project oversight and on-site QC of Moretrench and AMEC. Photographed progress of excavation and backfill mixing as trench advanced. Photo IDs: 082712-01 through 082712-08.</p> <p>AMEC: Provided oversight of on-site QC testing performed by Moretrench and trench exvcavation activities. Also made final determination of trench depths and if refusal criteria had been met at each 10 foot station. Performed in field Materials Fine Content testing on backfill mix.</p> <p>Moretrench: Continued mixing slurry and filling tanks. Continued backfill mixing with excavator. Completed excavation of trench from 3+30 to 3+80. Backfilled trench with 2 1/2 batches of backfill (220 cy). Backfill complete up to station 2+60. Backfill quantities summarized on Trench Profile submitted under seperate cover the USACE representatives. Performed all required on-site QC testing.</p> <p>General site clean-up at end of the shift.</p> <p>Final Trench Depths at 10 foot stations during the day:</p> <table border="1"> <thead> <tr> <th>Station</th> <th>Final Trench Depth</th> </tr> </thead> <tbody> <tr> <td>3+40</td> <td>40.1'</td> </tr> <tr> <td>3+50</td> <td>42.0'</td> </tr> <tr> <td>3+60</td> <td>42.0'</td> </tr> <tr> <td>3+70</td> <td>44.0'</td> </tr> <tr> <td>3+80</td> <td>43.5'</td> </tr> </tbody> </table> <p>Materials Brought on Site:</p> <p>75cys of Imported Clay Borrow for backfill mix (W.J. Graves)</p> <p>Equipment Brought on Site:</p> <p>No additional equipment brought on-site during the day.</p> <p>Additional Notes:</p> <p>It was observed that some sloughing had occured over the weekend between station 2+60 and 2+80. Slough did not fall into the trench. At was determined by AMEC and Moretrench it would create more problems if the excavator operator tried to move mats back up the trench to remove the slough as more material would get knocked into the trench.</p> <p><b>Verbal Instructions given by Government:</b><br/>         No verbal instruction given by the government during the day.</p> <p>Zach Mothershed (USACE) on site during the morning.</p> <p>Marcus Madison (USACE) on site during the late afternoon.</p> <p><b>Safety Inspection / Safety Meetings:</b><br/>         Tailgate Safety Meeting held prior to start of day's work activities. Site HASP and applicable AHA's eviuewed prior to start of work activties.</p> |                    |                                          |             | Station | Final Trench Depth | 3+40 | 40.1' | 3+50 | 42.0' | 3+60 | 42.0' | 3+70 | 44.0' | 3+80 | 43.5' |
| Station   | Final Trench Depth |                                          |             |         |                    |      |       |      |       |      |       |      |       |      |       |
| 3+40   | 40.1'              |                                          |             |         |                    |      |       |      |       |      |       |      |       |      |       |
| 3+50   | 42.0'              |                                          |             |         |                    |      |       |      |       |      |       |      |       |      |       |
| 3+60   | 42.0'              |                                          |             |         |                    |      |       |      |       |      |       |      |       |      |       |
| 3+70   | 44.0'              |                                          |             |         |                    |      |       |      |       |      |       |      |       |      |       |
| 3+80   | 43.5'              |                                          |             |         |                    |      |       |      |       |      |       |      |       |      |       |
| <b>PREP/INITIAL DATES</b> (Preparatory and initial dates held and advance notice)<br><b>No preparatory or initial inspections were held today</b>   |                    |                                          |             |         |                    |      |       |      |       |      |       |      |       |      |       |
| <b>ACTIVITY START/FINISH</b><br><b>No activities were started or finished today</b>   |                    |                                          |             |         |                    |      |       |      |       |      |       |      |       |      |       |
| <b>QC REQUIREMENTS</b><br><b>No QC requirements were completed today</b>   |                    |                                          |             |         |                    |      |       |      |       |      |       |      |       |      |       |
| Empty space for additional notes   |                    |                                          |             |         |                    |      |       |      |       |      |       |      |       |      |       |

| <b>CONTRACTORS QUALITY CONTROL REPORT (QCR)</b><br><b>DAILY LOG OF CONSTRUCTION</b>   |                           | REPORT NUMBER<br>850 <span style="float: right;">Page 3 of 3</span> |                                   |               
|---|---------------------------|---------------------------------------------------------------------|-----------------------------------|---------------|----------------------|---------------------|-----------------|-----------|--------------------------|-------|------|-----------|---------------------------|------|-------|-----------|------------------|------|------|-----------|----------------------|------|------|-----------|------------------|------|------|---------------------------------------|-------------|-------------|-------|-------------------------------------|--|------------|-------|
|   |                           | DATE<br>27 Aug 2012 - Monday                                        |                                   |               
| PROJECT<br>Shepley's Landfil, Devens Cutoff Wall   |                           | CONTRACT NUMBER<br>W912WJ-10-D-0003 0002                            |                                   |               
| <b>QA/QC DEFICIENCY</b> (Describe QC Deficiency items issued, Report QC and QA Deficiency items corrected)<br>No QC Deficiency items were issued today<br>No Deficiency items were corrected today   |                           |                                                                     
| <b>CONTRACTORS ON SITE</b> (Report first and/or last day contractors were on site)<br>No contractors had their first or last day on site today   |                           |                                                                     
| <b>LABOR HOURS</b><br>The following labor hours were Reported today: <table border="1" style="width: 100%; border-collapse: collapse;"> <thead> <tr> <th style="text-align: left;">Employer</th> <th style="text-align: left;">Labor Classification</th> <th style="text-align: right;">Number of Employees</th> <th style="text-align: right;">Hours Worked</th> </tr> </thead> <tbody> <tr> <td>Moretrech</td> <td>HEAVY-EQUIPMENT OPERATOR</td> <td style="text-align: right;">4.0</td> <td style="text-align: right;">40.5</td> </tr> <tr> <td>Moretrech</td> <td>LABORERS</td> <td style="text-align: right;">2.0</td> <td style="text-align: right;">20.0</td> </tr> <tr> <td>Moretrech</td> <td>PROJECT ENGINEER</td> <td style="text-align: right;">1.0</td> <td style="text-align: right;">10.0</td> </tr> <tr> <td>Moretrech</td> <td>SUPER - CONSTRUCTION</td> <td style="text-align: right;">1.0</td> <td style="text-align: right;">10.0</td> </tr> <tr> <td>Sovereign</td> <td>PROJECT ENGINEER</td> <td style="text-align: right;">1.0</td> <td style="text-align: right;">10.0</td> </tr> <tr> <td>Sovereign</td> <td>SUPER - JOB</td> <td style="text-align: right;">1.0</td> <td style="text-align: right;">10.0</td> </tr> <tr> <td colspan="2">Total hours worked to date: 1,591.8</td> <td style="text-align: right;">Total 10.0</td> <td style="text-align: right;">100.5</td> </tr> </tbody> </table> |                           |                                                                     |                                   | Employer      | Labor Classification | Number of Employees | Hours Worked    | Moretrech | HEAVY-EQUIPMENT OPERATOR | 4.0   | 40.5 | Moretrech | LABORERS                  | 2.0  | 20.0  | Moretrech | PROJECT ENGINEER | 1.0  | 10.0 | Moretrech | SUPER - CONSTRUCTION | 1.0  | 10.0 | Sovereign | PROJECT ENGINEER | 1.0  | 10.0 | Sovereign                             | SUPER - JOB | 1.0         | 10.0  | Total hours worked to date: 1,591.8 |  | Total 10.0 | 100.5 |
| Employer   | Labor Classification      | Number of Employees                                                 | Hours Worked                      |               |                      
| Moretrech   | HEAVY-EQUIPMENT OPERATOR  | 4.0                                                                 | 40.5                              |               |                      
| Moretrech   | LABORERS                  | 2.0                                                                 | 20.0                              |               |                      
| Moretrech   | PROJECT ENGINEER          | 1.0                                                                 | 10.0                              |               |                      
| Moretrech   | SUPER - CONSTRUCTION      | 1.0                                                                 | 10.0                              |               |                      
| Sovereign   | PROJECT ENGINEER          | 1.0                                                                 | 10.0                              |               |                      
| Sovereign   | SUPER - JOB               | 1.0                                                                 | 10.0                              |               |                      
| Total hours worked to date: 1,591.8   |                           | Total 10.0                                                          | 100.5                             |               |                      
| <b>EQUIPMENT HOURS</b><br>The following equipment hours were Reported today: <table border="1" style="width: 100%; border-collapse: collapse;"> <thead> <tr> <th style="text-align: left;">Serial Number</th> <th style="text-align: left;">Description</th> <th style="text-align: right;">Idle Hours</th> <th style="text-align: right;">Operating Hours</th> </tr> </thead> <tbody> <tr> <td>N/A</td> <td>Bull Dozer</td> <td style="text-align: right;">10.50</td> <td style="text-align: right;">0.00</td> </tr> <tr> <td>N/A</td> <td>Exacavtor with Long Stick</td> <td style="text-align: right;">0.50</td> <td style="text-align: right;">10.00</td> </tr> <tr> <td>N/A</td> <td>Loader</td> <td style="text-align: right;">6.00</td> <td style="text-align: right;">4.50</td> </tr> <tr> <td>N/A</td> <td>Mixing Excavator</td> <td style="text-align: right;">1.00</td> <td style="text-align: right;">9.50</td> </tr> <tr> <td>N/A</td> <td>Mixing Loader</td> <td style="text-align: right;">1.00</td> <td style="text-align: right;">9.50</td> </tr> <tr> <td colspan="2">Total operating hours to date: 364.50</td> <td style="text-align: right;">Total 19.00</td> <td style="text-align: right;">33.50</td> </tr> </tbody> </table>   |                           |                                                                     |                                   | Serial Number | Description          | Idle Hours          | Operating Hours | N/A       | Bull Dozer               | 10.50 | 0.00 | N/A       | Exacavtor with Long Stick | 0.50 | 10.00 | N/A       | Loader           | 6.00 | 4.50 | N/A       | Mixing Excavator     | 1.00 | 9.50 | N/A       | Mixing Loader    | 1.00 | 9.50 | Total operating hours to date: 364.50 |             | Total 19.00 | 33.50 |                                     |  |            |       |
| Serial Number   | Description               | Idle Hours                                                          | Operating Hours                   |               |                      
| N/A   | Bull Dozer                | 10.50                                                               | 0.00                              |               |                      
| N/A   | Exacavtor with Long Stick | 0.50                                                                | 10.00                             |               |                      
| N/A   | Loader                    | 6.00                                                                | 4.50                              |               |                      
| N/A   | Mixing Excavator          | 1.00                                                                | 9.50                              |               |                      
| N/A   | Mixing Loader             | 1.00                                                                | 9.50                              |               |                      
| Total operating hours to date: 364.50   |                           | Total 19.00                                                         | 33.50                             |               |                      
| <b>ACCIDENT REPORTING</b> (Describe accidents)<br>No accidents reported today   |                           |                                                                     
|   |                           
| <b>CONTRACTOR CERTIFICATION</b> On behalf of the contractor, I certify that this Report is complete and correct and all equipment and material used and work performed during this Reporting period are in compliance with the contract plans and specifications, to the best of my knowledge, except as noted above.   |                           |                                                                     
| QC REPRESENTATIVE'S SIGNATURE   |                           | DATE                                                                | SUPERINTENDENT'S INITIALS<br>DATE |               |                      

|                                                                                     |   |                               |             |
|-------------------------------------------------------------------------------------|---|-------------------------------|-------------|
| <b>CONTRACTORS QUALITY CONTROL REPORT (QCR)</b><br><b>DAILY LOG OF CONSTRUCTION</b> |   | REPORT NUMBER<br>851          | Page 1 of 3 |
| PROJECT<br>Shepley's Landfil, Devens Cutoff Wall                                    |   | DATE<br>28 Aug 2012 - Tuesday |             |
| CONTRACTOR<br>Sovereign Consulting Inc.                                             | WEATHER<br>Weather Caused No Delay<br>Temperature Min 0 °F, Max 0 °F; 0.25 IN Precipitation; 5 MPH Wind |                               |             |

**QC NARRATIVES**

**Contractor/Subcontractor & Area of Responsibility for work:**  
 Sovereign - Provided oversight of Moretrench and AMEC. Provided on-site QC and documentation.  
 AMEC - Provided on-site engineering services and oversight of all field QC testing.  
 Moretrench - Excavation and Barrier Wall Construction Contractor

**Activities in Progress (List by Activity Number)**  
 DFW: Soil-Bentonite Wall Construction  
 Contruction of Working Platform

**Quality Control Inspections and Activities (List by Feature of Work)**  
 Follow-up inspection held for DFW: Soil-Bentonite Wall Construction

All imported borrow material used for backfill mix was visually inspected upon arrival.

Moretrench completed on-site QC testing of slurry being mixed in tanks prior to placement in trench along with on-site QC testing of slurry within the trench. Moretrech and AMEC also conducted on-site QC testing of backfill batches. Samples of backfill batches also collected for off-site QC testing. AMEC provided oversight of all Moretrench field QC testing to confirm testing was completed properly as per project specification and all results were within acceptable ranges. As excavation activties were only conducted for half the work only half the amount of required field QC for a full work shift was completed during the day.

On-site QC Testing Performed:

Bentonite Slurry:

| Test                     | Time Conducted |
|--------------------------|----------------|
| Viscosity-Initial        | 1250           |
| Viscosity- In trench     | 1420 &1535     |
| Density- Initial         | 1255           |
| Density- In trench       | 1423 &1538     |
| Filtrate Loss- Initial   | 1326           |
| Filtrate Loss- In trench | 1455 & 1610    |
| pH- Initial              | 1258           |

All results of on-site QC tests were emailed under seperate cover to USACE representatives.

Soil-Bentonite Backfill:

| Test    | Time Conducted |
|---------|----------------|
| Slump   | 1045 & 1545    |
| Density | 1100 & 1600    |

All results of on-site QC tests were emailed under seperate cover to USACE representatives.

Samples collected of Soil-Bentonite Backfill for off-site analysis of Permeability, Gradation, and Materials Fines Content. AMEC completed field Materials Fines Content testing on backfill mix for batch 15. Results of Fine Content % from Batch 15 was 52%..

Backfill Slope soundings conducted at stations at the start and end of the work shift. Current trench profile emailed under seperate cover to USACE representatives.

**Did anything develop that may lead to a Change Order/Claim ?**

| <b>CONTRACTORS QUALITY CONTROL REPORT (QCR)</b><br><b>DAILY LOG OF CONSTRUCTION</b>   |                    | REPORT NUMBER<br>851                     | Page 2 of 3 |         |                    |      |       |      |       |
|---|--------------------|------------------------------------------|-------------|---------|--------------------|------|-------|------|-------|
|   |                    | DATE<br>28 Aug 2012 - Tuesday            |             |         |                    |      |       |      |       |
| PROJECT<br>Shepley's Landfil, Devens Cutoff Wall   |                    | CONTRACT NUMBER<br>W912WJ-10-D-0003 0002 |             |         |                    |      |       |      |       |
| <p>No developments that may lead to a Change Oder during the day.</p> <p><b>Were there any Delays in Work Progress today?</b><br/>         No major delays in work progress during the day.</p> <p><b>General Comments:</b><br/>         Work Completed During the Day:</p> <p>Sovereign: Provided project oversight and on-site QC of Moretrench and AMEC. Photographed progress of excavation and backfill mixing as trench advanced. Photo IDs: 082812-01 through 082728-16.</p> <p>AMEC: Provided oversight of on-site QC testing performed by Moretrench and trench exvcavation activities. Also made final determination of trench depths and if refusal criteria had been met at each 10 foot station. Performed in field Materials Fine Content testing on backfill mix.</p> <p>Moretrench: Continued mixing slurry and filling tanks. Continued backfill mixing with excavator. Excavation activites only conducted during second half of the work shift. During the first half of the work shift Moretrench worked on cutting out of the bank to the east of the barrier wall alignment from approximately station 7+00 to 8+50 to allow room more the excvator and crane mats. Berm comprised of all sand with a 6 inch to 1 foot layer of topsoil and vegetation. Completed excavation of trench from 3+80 to 4+00. Backfilled trench with 1 1/2 batches of backfill. Backfill complete up to station 2+80. Backfill quantities summarized on Trench Profile submitted under seperate cover the USACE representatives. Performed all required on-site QC testing.<br/>         General site clean-up at end of the shift.</p> <p>Final Trench Depths at 10 foot stations during the day:</p> <table border="1"> <thead> <tr> <th>Station</th> <th>Final Trench Depth</th> </tr> </thead> <tbody> <tr> <td>3+90</td> <td>45.0'</td> </tr> <tr> <td>4+00</td> <td>44.1'</td> </tr> </tbody> </table> <p>Materials Brought on Site:</p> <p>250 cys of Imported Clay Borrow for backfill mix (W.J. Graves)</p> <p>Equipment Brought on Site:</p> <p>No additional equipment brought on-site during the day.</p> <p>Additional Notes:</p> <p>During monring trench soundings it was observed that the sounding at station 3+20 was approximately 2 feet shallower than the end of the day sound on 8-27-10 at the same station. However, stations 3+00 and 3+10 were measured 1 to 2 feet deeper. It is probable that backfill slid from stations 3+00 and 3+10 and settled at station 3+20 overnight. There was no evidence of slough or cave in at these stations.</p> <p>Landfill liner was encountered at approximately station 4+15 at a depth of approximately 2 feet below exsisting grade and has continued as excavation activites proceed down the alignment.</p> <p><b>Verbal Instructions given by Government:</b><br/>         No verbal instruction given by the government during the day.</p> <p>Zach Mothershed (USACE Project Engineer) and John Kollberg (USACE Geo-tech Eng.) on site during the afternoon.</p> <p><b>Safety Inspection / Safety Meetings:</b><br/>         Tailgate Safety Meeting held prior to start of day's work activities. Site HASP and applicable AHA's eviuewed prior to start of work activties.</p> |                    |                                          |             | Station | Final Trench Depth | 3+90 | 45.0' | 4+00 | 44.1' |
| Station   | Final Trench Depth |                                          |             |         |                    |      |       |      |       |
| 3+90   | 45.0'              |                                          |             |         |                    |      |       |      |       |
| 4+00   | 44.1'              |                                          |             |         |                    |      |       |      |       |
| <b>PREP/INITIAL DATES</b> (Preparatory and initial dates held and advance notice)<br><b>No preparatory or initial inspections were held today</b>   |                    |                                          |             |         |                    |      |       |      |       |
| Empty space for additional notes or comments   |                    |                                          |             |         |                    |      |       |      |       |

| <b>CONTRACTORS QUALITY CONTROL REPORT (QCR)</b><br><b>DAILY LOG OF CONSTRUCTION</b>   |                           | REPORT NUMBER<br>851 <span style="float: right;">Page 3 of 3</span> |                    |               
|---|---------------------------|---------------------------------------------------------------------|--------------------|---------------|----------------------|------------------------|--------------------|-----------|--------------------------|-------|------|-----------|---------------------------|------|------|-----------|------------------|------|------|-----------|----------------------|------|------|-----------|------------------|------|------|---------------------------------------|-------------|-------------|-------|-------------------------------------|--|------------|-------|
| PROJECT<br>Shepley's Landfil, Devens Cutoff Wall   |                           | DATE<br>28 Aug 2012 - Tuesday                                       |                    |               
| CONTRACT NUMBER<br>W912WJ-10-D-0003 0002   |                           |                                                                     
| <b>ACTIVITY START/FINISH</b><br>No activities were started or finished today   |                           |                                                                     
| <b>QC REQUIREMENTS</b><br>No QC requirements were completed today   |                           |                                                                     
| <b>QA/QC DEFICIENCY</b> (Describe QC Deficiency items issued, Report QC and QA Deficiency items corrected)<br>No QC Deficiency items were issued today<br>No Deficiency items were corrected today   |                           |                                                                     
| <b>CONTRACTORS ON SITE</b> (Report first and/or last day contractors were on site)<br>No contractors had their first or last day on site today   |                           |                                                                     
| <b>LABOR HOURS</b><br>The following labor hours were Reported today: <table style="width: 100%; margin-top: 10px;"> <thead> <tr> <th style="text-align: left;">Employer</th> <th style="text-align: left;">Labor Classification</th> <th style="text-align: right;">Number of<br/>Employees</th> <th style="text-align: right;">Hours<br/>Worked</th> </tr> </thead> <tbody> <tr> <td>Moretrech</td> <td>HEAVY-EQUIPMENT OPERATOR</td> <td style="text-align: right;">4.0</td> <td style="text-align: right;">40.5</td> </tr> <tr> <td>Moretrech</td> <td>LABORERS</td> <td style="text-align: right;">2.0</td> <td style="text-align: right;">20.0</td> </tr> <tr> <td>Moretrech</td> <td>PROJECT ENGINEER</td> <td style="text-align: right;">1.0</td> <td style="text-align: right;">10.0</td> </tr> <tr> <td>Moretrech</td> <td>SUPER - CONSTRUCTION</td> <td style="text-align: right;">1.0</td> <td style="text-align: right;">10.0</td> </tr> <tr> <td>Sovereign</td> <td>PROJECT ENGINEER</td> <td style="text-align: right;">1.0</td> <td style="text-align: right;">10.0</td> </tr> <tr> <td>Sovereign</td> <td>SUPER - JOB</td> <td style="text-align: right;">1.0</td> <td style="text-align: right;">10.0</td> </tr> <tr> <td colspan="2" style="border-top: 1px solid black;">Total hours worked to date: 1,692.3</td> <td style="text-align: right; border-top: 1px solid black;">Total 10.0</td> <td style="text-align: right; border-top: 1px solid black;">100.5</td> </tr> </tbody> </table> |                           |                                                                     |                    | Employer      | Labor Classification | Number of<br>Employees | Hours<br>Worked    | Moretrech | HEAVY-EQUIPMENT OPERATOR | 4.0   | 40.5 | Moretrech | LABORERS                  | 2.0  | 20.0 | Moretrech | PROJECT ENGINEER | 1.0  | 10.0 | Moretrech | SUPER - CONSTRUCTION | 1.0  | 10.0 | Sovereign | PROJECT ENGINEER | 1.0  | 10.0 | Sovereign                             | SUPER - JOB | 1.0         | 10.0  | Total hours worked to date: 1,692.3 |  | Total 10.0 | 100.5 |
| Employer   | Labor Classification      | Number of<br>Employees                                              | Hours<br>Worked    |               |                      
| Moretrech   | HEAVY-EQUIPMENT OPERATOR  | 4.0                                                                 | 40.5               |               |                      
| Moretrech   | LABORERS                  | 2.0                                                                 | 20.0               |               |                      
| Moretrech   | PROJECT ENGINEER          | 1.0                                                                 | 10.0               |               |                      
| Moretrech   | SUPER - CONSTRUCTION      | 1.0                                                                 | 10.0               |               |                      
| Sovereign   | PROJECT ENGINEER          | 1.0                                                                 | 10.0               |               |                      
| Sovereign   | SUPER - JOB               | 1.0                                                                 | 10.0               |               |                      
| Total hours worked to date: 1,692.3   |                           | Total 10.0                                                          | 100.5              |               |                      
| <b>EQUIPMENT HOURS</b><br>The following equipment hours were Reported today: <table style="width: 100%; margin-top: 10px;"> <thead> <tr> <th style="text-align: left;">Serial Number</th> <th style="text-align: left;">Description</th> <th style="text-align: right;">Idle<br/>Hours</th> <th style="text-align: right;">Operating<br/>Hours</th> </tr> </thead> <tbody> <tr> <td>N/A</td> <td>Bull Dozer</td> <td style="text-align: right;">10.50</td> <td style="text-align: right;">0.00</td> </tr> <tr> <td>N/A</td> <td>Exacavtor with Long Stick</td> <td style="text-align: right;">5.50</td> <td style="text-align: right;">5.00</td> </tr> <tr> <td>N/A</td> <td>Loader</td> <td style="text-align: right;">6.00</td> <td style="text-align: right;">4.50</td> </tr> <tr> <td>N/A</td> <td>Mixing Excavator</td> <td style="text-align: right;">1.00</td> <td style="text-align: right;">9.50</td> </tr> <tr> <td>N/A</td> <td>Mixing Loader</td> <td style="text-align: right;">1.00</td> <td style="text-align: right;">9.50</td> </tr> <tr> <td colspan="2" style="border-top: 1px solid black;">Total operating hours to date: 393.00</td> <td style="text-align: right; border-top: 1px solid black;">Total 24.00</td> <td style="text-align: right; border-top: 1px solid black;">28.50</td> </tr> </tbody> </table>   |                           |                                                                     |                    | Serial Number | Description          | Idle<br>Hours          | Operating<br>Hours | N/A       | Bull Dozer               | 10.50 | 0.00 | N/A       | Exacavtor with Long Stick | 5.50 | 5.00 | N/A       | Loader           | 6.00 | 4.50 | N/A       | Mixing Excavator     | 1.00 | 9.50 | N/A       | Mixing Loader    | 1.00 | 9.50 | Total operating hours to date: 393.00 |             | Total 24.00 | 28.50 |                                     |  |            |       |
| Serial Number   | Description               | Idle<br>Hours                                                       | Operating<br>Hours |               |                      
| N/A   | Bull Dozer                | 10.50                                                               | 0.00               |               |                      
| N/A   | Exacavtor with Long Stick | 5.50                                                                | 5.00               |               |                      
| N/A   | Loader                    | 6.00                                                                | 4.50               |               |                      
| N/A   | Mixing Excavator          | 1.00                                                                | 9.50               |               |                      
| N/A   | Mixing Loader             | 1.00                                                                | 9.50               |               |                      
| Total operating hours to date: 393.00   |                           | Total 24.00                                                         | 28.50              |               |                      
| <b>ACCIDENT REPORTING</b> (Describe accidents)<br>No accidents reported today   |                           |                                                                     
|   |                           
| <b>CONTRACTOR CERTIFICATION</b> On behalf of the contractor, I certify that this Report is complete and correct and all equipment and material used and work performed during this Reporting period are in compliance with the contract plans and specifications, to the best of my knowledge, except as noted above.   |                           |                                                                     
| QC REPRESENTATIVE'S SIGNATURE   | DATE                      | SUPERINTENDENT'S INITIALS                                           | DATE               |               |                      

|                                                                                     |  |   |             |
|-------------------------------------------------------------------------------------|--|---|-------------|
| <b>CONTRACTORS QUALITY CONTROL REPORT (QCR)</b><br><b>DAILY LOG OF CONSTRUCTION</b> |  | REPORT NUMBER<br>852                                                                                | Page 1 of 4 |
|                                                                                     |  | DATE<br>29 Aug 2012 - Wednesday                                                                     |             |
| PROJECT<br>Shepley's Landfil, Devens Cutoff Wall                                    |  | CONTRACT NUMBER<br>W912WJ-10-D-0003 0002                                                            |             |
| CONTRACTOR<br>Sovereign Consulting Inc.                                             |  | WEATHER<br>Weather Caused No Delay<br>Temperature Min 0 °F, Max 0 °F; No Precipitation; 10 MPH Wind |             |

**QC NARRATIVES**

**Contractor/Subcontractor & Area of Responsibility for work:**  
 Sovereign - Provided oversight of Moretrench and AMEC. Provided on-site QC and documentation.  
 AMEC - Provided on-site engineering services and oversight of all field QC testing.  
 Moretrench - Excavation and Barrier Wall Construction Contractor

**Activities in Progress (List by Activity Number)**  
 DFW: Soil-Bentonite Wall Construction  
 Contruction of Working Platform

**Quality Control Inspections and Activities (List by Feature of Work)**  
 Initial Inspection for DFW: Stockpiling of Soil Materails held during the day.

All imported clay borrow used for backfill mix inspected upon deliveries.

Moretrench completed on-site QC testing of slurry being mixed in tanks prior to placement in trench along with on-site QC testing of slurry within the trench. Moretrech and AMEC also conducted on-site QC testing of backfill batches. Samples of backfill batches also collected for off-site QC testing. AMEC provided oversight of all Moretrench field QC testing to confirm testing was completed properly as per project specification and all results were within acceptable ranges.

On-site QC Testing Performed:

Bentonite Slurry:

| Test                     | Time Conducted    |
|--------------------------|-------------------|
| Viscosity-Initial        | 0830 & 1450       |
| Viscosity- In trench     | 0910, 1030 & 1530 |
| Density- Initial         | 0832 & 1453       |
| Density- In trench       | 0915, 1034 & 1533 |
| Filtrate Loss- Initial   | 0905 & 1525       |
| Filtrate Loss- In trench | 0950, 1105 & 1604 |
| pH- Initial              | 0840 & 1456       |

All results of on-site QC tests were emailed under seperate cover to USACE representatives.

Soil-Bentonite Backfill:

| Test    | Time Conducted |
|---------|----------------|
| Slump   | 1115 & 1438    |
| Density | 1134 & 1500    |

All results of on-site QC tests were emailed under seperate cover to USACE representatives.

Samples collected of Soil-Bentonite Backfill for off-site analysis of Permeability, Gradation, and Materials Fines Content. AMEC completed field Materials Fines Content testing on backfill mix for batch 16. Results of Fine Content % in Batch 16 was 41%.

Backfill Slope soundings conducted at stations at the start and end of the work shift. Current trench profile emailed under seperate cover to USACE representatives.

**Did anything develop that may lead to a Change Order/Claim ?**

**CONTRACTORS QUALITY CONTROL REPORT (QCR)**  
**DAILY LOG OF CONSTRUCTION**

REPORT NUMBER  
852 Page 2 of 4

DATE  
29 Aug 2012 - Wednesday

PROJECT  
Shepley's Landfil, Devens Cutoff Wall

CONTRACT NUMBER  
W912WJ-10-D-0003 0002

No developments that may lead to a Change Oder during the day.

**Were there any Delays in Work Progress today?**

No major delays in work progress during the day.

**General Comments:**

Work Completed During the Day:

Sovereign: Provided project oversight and on-site QC of Moretrench and AMEC. Photographed progress of excavation and backfill mixing as trench advanced. Photo IDs: 082912-01 through 082912-07.

AMEC: Geotechnical Engineer and Principi Geotechnical Engineer provided oversight of on-site QC testing performed by Moretrench and trench exvavation activities. Due to high degree of concern of ensuring contact with compontent bedrock at station 4+00 and 5+00 AMEC Principi Geotechnical Engineer made all final determination of trench depths and if refusal criteria had been met at each 10 foot station. Performed in field Materials Fine Content testing on backfill mix.

Moretrench: Continued mixing slurry and filling tanks. Cleaned-up working platform from station 5+00 to station 6+00. Continued backfill mixing with excavator. Completed excavation of trench from 4+00 to 4+50. Backfilled trench with 1 1/2 batches of backfill. Backfill complete up to station 3+10. Backfill quantities summarized on Trench Profile submitted under seperate cover the USACE representatives. Performed all required on-site QC testing.  
General site clean-up at end of the shift.

Final Trench Depths at 10 foot stations during the day:

| Station | Final Trench Depth |
|---------|--------------------|
| 4+10    | 42.8'              |
| 4+20    | 42.1'              |
| 4+30    | 41.2'              |
| 4+40    | 40.0'              |

Materials Brought on Site:

50 cys of Imported Clay Borrow for backfill mix (W.J. Graves)

Equipment Brought on Site:

No additional equipment brought on-site during the day.

Additional Notes:

A lengthy discussion was held between Sovereign, AMEC and the USACE (Ellen Iorio) about the refusal depth of station 4+50 due to bedrock being found at shallower depth than anticipated. Borings logs and working platform elevations were reviewed in detail. It was concured that the area of weathered bedrock shown on the specification drawings was an interpatation from two boring logs in the vicinity of of station 4+50. Boring SHL 11-02 had shown evidence of weathered bedrock which has and approximate off-set of 20 feet. Boring SHL 12-06 which was approximately on the proposed alignment of the trench showed no weathered bedrock and a depth of 42 feet. Moretrench was not able to excavated deeper than 39.4 feet at station 4+50. This was after two and half hrs of working on the station from both ways of the cross at the vertex of the trench. It was agreeded that Moretrench will try to excavate a little more in the area the morning of the following day and if no progress in a downward trend was shown then it would be determined that refusal had been met.

Representatives of MassDEP and US EPA on-site throughout the day. All regulators were given periodic updates on the status of work.

**Verbal Instructions given by Government:**

Numerous USACE representatives on site through-out the day.

Zach Mothershed (USACE)  
Marcus Madison (USACE)  
Ellen Iorio (USACE)  
Jim Morrocco (USACE)



| CONTRACTORS QUALITY CONTROL REPORT (QCR)<br>DAILY LOG OF CONSTRUCTION   |                           | REPORT NUMBER<br>852                     | Page 3 of 4     | |
|---|
| PROJECT<br>Shepley's Landfil, Devens Cutoff Wall   |                           | DATE<br>29 Aug 2012 - Wednesday          | |
|   |                           | CONTRACT NUMBER<br>W912WJ-10-D-0003 0002 | |
| <p>No verbal instruction given by the government during the day except for process of determination of refusal at station 4+50 described in General Comment section of the QC Narrative.</p> <p><b>Safety Inspection / Safety Meetings:</b><br/> Tailgate Safety Meeting held prior to start of day's work activities. Site HASP and applicable AHA's eviuewed prior to start of work activties.</p> <p>Due to the high number of visitors to the site during the day caution tape was strung of the tented site sign-in area along the west side of the haul road to approximately station 6+50. All visitors were checked-in, given a safety briefing on all the hazards of the site and escorted on the inside of the caution tape to the viewing area marked with cones, barricones, and flags.</p>   | |
| <p><b>PREP/INITIAL DATES</b> (Preparatory and initial dates held and advance notice)</p> <p><b>No preparatory inspections were held today</b></p> <p><b>An initial inspection was held today for the following feature:</b><br/> Stockpiling of Soil Materials</p>   | |
| <p><b>ACTIVITY START/FINISH</b></p> <p><b>No activities were started or finished today</b></p>   | |
| <p><b>QC REQUIREMENTS</b></p> <p><b>No QC requiremements were completed today</b></p>   | |
| <p><b>QA/QC DEFICIENCY</b> (Describe QC Deficiency items issued, Report QC and QA Deficiency items corrected)</p> <p><b>No QC Deficiency items were issued today</b></p> <p><b>No Deficiency items were corrected today</b></p>   | |
| <p><b>CONTRACTORS ON SITE</b> (Report first and/or last day contractors were on site)</p> <p><b>No contractors had their first or last day on site today</b></p>   | |
| <p><b>LABOR HOURS</b></p> <p><b>The following labor hours were Reported today:</b></p> <table border="1"> <thead> <tr> <th>Employer</th> <th>Labor Classification</th> <th>Number of Employees</th> <th>Hours Worked</th> </tr> </thead> <tbody> <tr> <td>Moretrech</td> <td>HEAVY-EQUIPMENT OPERATOR</td> <td>4.0</td> <td>40.5</td> </tr> <tr> <td>Moretrech</td> <td>LABORERS</td> <td>2.0</td> <td>20.0</td> </tr> <tr> <td>Moretrech</td> <td>PROJECT ENGINEER</td> <td>1.0</td> <td>10.0</td> </tr> <tr> <td>Moretrech</td> <td>SUPER - CONSTRUCTION</td> <td>1.0</td> <td>10.0</td> </tr> <tr> <td>Sovereign</td> <td>PROJECT ENGINEER</td> <td>2.0</td> <td>20.0</td> </tr> <tr> <td>Sovereign</td> <td>PROJECT MANAGER</td> <td>3.0</td> <td>15.0</td> </tr> <tr> <td>Sovereign</td> <td>SAFETY ENGINEER - ON SITE</td> <td>1.0</td> <td>10.0</td> </tr> <tr> <td>Sovereign</td> <td>SUPER - JOB</td> <td>1.0</td> <td>10.0</td> </tr> <tr> <td colspan="2">Total hours worked to date: 1,827.8</td> <td>Total</td> <td>15.0</td> </tr> <tr> <td colspan="2"></td> <td></td> <td>135.5</td> </tr> </tbody> </table> |                           |                                          |                 | Employer      | Labor Classification | Number of Employees | Hours Worked    | Moretrech | HEAVY-EQUIPMENT OPERATOR | 4.0   | 40.5 | Moretrech | LABORERS                  | 2.0  | 20.0  | Moretrech | PROJECT ENGINEER | 1.0  | 10.0 | Moretrech | SUPER - CONSTRUCTION | 1.0  | 10.0 | Sovereign | PROJECT ENGINEER | 2.0  | 20.0 | Sovereign                             | PROJECT MANAGER | 3.0   | 15.0  | Sovereign | SAFETY ENGINEER - ON SITE | 1.0 | 10.0  | Sovereign | SUPER - JOB | 1.0 | 10.0 | Total hours worked to date: 1,827.8 |  | Total | 15.0 |  |  |  | 135.5 |
| Employer   | Labor Classification      | Number of Employees                      | Hours Worked    | |
| Moretrech   | HEAVY-EQUIPMENT OPERATOR  | 4.0                                      | 40.5            | |
| Moretrech   | LABORERS                  | 2.0                                      | 20.0            | |
| Moretrech   | PROJECT ENGINEER          | 1.0                                      | 10.0            | |
| Moretrech   | SUPER - CONSTRUCTION      | 1.0                                      | 10.0            | |
| Sovereign   | PROJECT ENGINEER          | 2.0                                      | 20.0            | |
| Sovereign   | PROJECT MANAGER           | 3.0                                      | 15.0            | |
| Sovereign   | SAFETY ENGINEER - ON SITE | 1.0                                      | 10.0            | |
| Sovereign   | SUPER - JOB               | 1.0                                      | 10.0            | |
| Total hours worked to date: 1,827.8   |                           | Total                                    | 15.0            | |
|   |                           |                                          | 135.5           | |
| <p><b>EQUIPMENT HOURS</b></p> <p><b>The following equipment hours were Reported today:</b></p> <table border="1"> <thead> <tr> <th>Serial Number</th> <th>Description</th> <th>Idle Hours</th> <th>Operating Hours</th> </tr> </thead> <tbody> <tr> <td>N/A</td> <td>Bull Dozer</td> <td>10.50</td> <td>0.00</td> </tr> <tr> <td>N/A</td> <td>Exacavtor with Long Stick</td> <td>0.50</td> <td>10.00</td> </tr> <tr> <td>N/A</td> <td>Loader</td> <td>6.00</td> <td>4.50</td> </tr> <tr> <td>N/A</td> <td>Mixing Excavator</td> <td>1.00</td> <td>9.50</td> </tr> <tr> <td>N/A</td> <td>Mixing Loader</td> <td>1.00</td> <td>9.50</td> </tr> <tr> <td colspan="2">Total operating hours to date: 426.50</td> <td>Total</td> <td>19.00</td> </tr> <tr> <td colspan="2"></td> <td></td> <td>33.50</td> </tr> </tbody> </table>   |                           |                                          |                 | Serial Number | Description          | Idle Hours          | Operating Hours | N/A       | Bull Dozer               | 10.50 | 0.00 | N/A       | Exacavtor with Long Stick | 0.50 | 10.00 | N/A       | Loader           | 6.00 | 4.50 | N/A       | Mixing Excavator     | 1.00 | 9.50 | N/A       | Mixing Loader    | 1.00 | 9.50 | Total operating hours to date: 426.50 |                 | Total | 19.00 |           |                           |     | 33.50 |           |             |     |      |                                     |  |       |      |  |  |  |       |
| Serial Number   | Description               | Idle Hours                               | Operating Hours | |
| N/A   | Bull Dozer                | 10.50                                    | 0.00            | |
| N/A   | Exacavtor with Long Stick | 0.50                                     | 10.00           | |
| N/A   | Loader                    | 6.00                                     | 4.50            | |
| N/A   | Mixing Excavator          | 1.00                                     | 9.50            | |
| N/A   | Mixing Loader             | 1.00                                     | 9.50            | |
| Total operating hours to date: 426.50   |                           | Total                                    | 19.00           | |
|   |                           |                                          | 33.50           | |

|   |  |                                          |                           |             |
|---|--|------------------------------------------|---------------------------|-------------|
| <b>CONTRACTORS QUALITY CONTROL REPORT (QCR)</b><br><b>DAILY LOG OF CONSTRUCTION</b>   |  | REPORT NUMBER<br>852                     |                           | Page 4 of 4 |
|   |  | DATE<br>29 Aug 2012 - Wednesday          |                           |             |
| PROJECT<br>Shepley's Landfil, Devens Cutoff Wall   |  | CONTRACT NUMBER<br>W912WJ-10-D-0003 0002 |                           |             |
| <b>ACCIDENT REPORTING</b> (Describe accidents)<br><b>No accidents reported today</b>   |  |                                          |                           |             |
|   |  |                                          |                           |             |
| CONTRACTOR CERTIFICATION <b>On behalf of the contractor, I certify that this Report is complete and correct and all equipment and material used and work performed during this Reporting period are in compliance with the contract plans and specifications, to the best of my knowledge, except as noted above.</b> |  |                                          |                           |             |
| QC REPRESENTATIVE'S SIGNATURE   |  | DATE                                     | SUPERINTENDENT'S INITIALS | DATE        |

|                                                                                     |   |                                          |             |
|-------------------------------------------------------------------------------------|---|------------------------------------------|-------------|
| <b>CONTRACTORS QUALITY CONTROL REPORT (QCR)</b><br><b>DAILY LOG OF CONSTRUCTION</b> |   | REPORT NUMBER<br>853                     | Page 1 of 3 |
|                                                                                     |   | DATE<br>30 Aug 2012 - Thursday           |             |
| PROJECT<br>Shepley's Landfil, Devens Cutoff Wall                                    |   | CONTRACT NUMBER<br>W912WJ-10-D-0003 0002 |             |
| CONTRACTOR<br>Sovereign Consulting Inc.                                             | WEATHER<br>Weather Caused No Delay<br>Temperature Min 70 °F, Max 86 °F; No Precipitation; 15 MPH Wind |                                          |             |

**QC NARRATIVES**

**Contractor/Subcontractor & Area of Responsibility for work:**  
 Sovereign - Provided oversight of Moretrench and AMEC. Provided on-site QC and documentation.  
 AMEC - Provided on-site engineering services and oversight of all field QC testing.  
 Moretrench - Excavation and Barrier Wall Construction Contractor

**Activities in Progress (List by Activity Number)**  
 DFW: Soil-Bentonite Wall Construction  
 Contruction of Working Platform

**Quality Control Inspections and Activities (List by Feature of Work)**  
 All imported borrow for backfill mix inspected upon delivery.

Moretrench completed on-site QC testing of slurry being mixed in tanks prior to placement in trench along with on-site QC testing of slurry within the trench. Moretrech and AMEC also conducted on-site QC testing of backfill batches. Samples of backfill batches also collected for off-site QC testing. AMEC provided oversight of all Moretrench field QC testing to confirm testing was completed properly as per project specification and all results were within acceptable ranges.

Bentonite Slurry:

|                          |                   |
|--------------------------|-------------------|
| Test                     | Time Conducted    |
| Viscosity-Initial        | 0815 & 1400       |
| Viscosity- In trench     | 1020, 1115 & 1316 |
| Density- Initial         | 0810 & 1403       |
| Density- In trench       | 1025, 1119 & 1320 |
| Filtrate Loss- Initial   | 0849 & 1435       |
| Filtrate Loss- In trench | 1057, 1151 & 1352 |
| pH- Initial              | 0821 & 1406       |

All results of on-site QC tests were emailed under seperate cover to USACE representatives.

Soil-Bentonite Backfill:

|         |                |
|---------|----------------|
| Test    | Time Conducted |
| Slump   | 1030 & 1545    |
| Density | 1046 & 1600    |

All results of on-site QC tests were emailed under seperate cover to USACE representatives.

Samples collected of Soil-Bentonite Backfill for off-site analysis of Permeability, Gradation, and Materials Fines Content.

Backfill Slope soundings conducted at stations at the start and end of the work shift.  
 Current trench profile emailed under seperate cover to USACE representatives.

**Did anything develop that may lead to a Change Order/Claim?**  
 No developments that may lead to a Change Oder during the day.

**Were there any Delays in Work Progress today?**  
 No major delays in work progress during the day.

**CONTRACTORS QUALITY CONTROL REPORT (QCR)**  
**DAILY LOG OF CONSTRUCTION**

REPORT NUMBER  
853 Page 2 of 3

DATE  
30 Aug 2012 - Thursday

PROJECT  
Shepley's Landfil, Devens Cutoff Wall

CONTRACT NUMBER  
W912WJ-10-D-0003 0002

**General Comments:**

Work Completed During the Day:

Sovereign: Provided project oversight and on-site QC of Moretrench and AMEC. Photographed progress of excavation and backfill mixing as trench advanced. Photo IDs: 083012-01 through 083012-18.

AMEC: Geotechnical Engineer and Principi Geotechnical Engineer provided oversight of on-site QC testing performed by Moretrench and trench exvavation activities. Due to high degree of concern of ensuring contact with compontent bedrock at station 4+00 and 5+00 AMEC Principi Geotechnical Engineer made all final determination of trench depths and if refusal criteria had been met at each 10 foot station.

Moretrench: Continued mixing slurry and filling tanks. Continued backfill mixing with excavator. Completed excavation of trench from 4+50 to 5+20. Backfilled trench with 1 1/2 batches of backfill. Backfill complete up to station 3+80. Backfill quantities summarized on Trench Profile submitted under seperate cover the USACE representatives. Performed all required on-site QC testing.  
General site clean-up at end of the shift.

Final Trench Depths at 10 foot stations during the day:

| Station | Final Trench Depth |
|---------|--------------------|
| 4+50    | 39.4'              |
| 4+60    | 37.7'              |
| 4+70    | 36.6'              |
| 4+80    | 34.7'              |
| 4+90    | 35.0'              |
| 5+00    | 39.1'              |
| 5+10    | 39.9'              |
| 5+20    | 39.5'              |

Materials Brought on Site:

50 cys of Imported Clay Borrow for backfill mix (W.J. Graves)

Equipment Brought on Site:

No additional equipment brought on-site during the day.

Additional Notes:

Sovereign and AMEC verified the elevation of the working platform using a survey level. Based on the survey results, the verified elevation of the working platform at station 4+50 was within 0.1' of the measured elevation. This check was performed because of the discrepancy between the anticipated depth to competent rock and final trench depth.

Representatives of MassDEP and US EPA on-site throughout the day. All regulators were given periodic updates on the status of work.

**Verbal Instructions given by Government:**

Numerous USACE representatives on site through-out the day.

Zach Mothershed (USACE)  
Marcus Madison (USACE)  
Ellen Iorio (USACE)

No verbal instruction given by the government during the day.

**Safety Inspection / Safety Meetings:**

Tailgate Safety Meeting held prior to start of day's work activities. Site HASP and applicable AHA's reviewed prior to start of work activities.

Due to the high number of visitors to the site during the day caution tape was strung of the tented site sign-in area along the west side of the haul road to approximately station 8+50. All visitors were checked-in, given a safety briefing on all the hazards of the site and escorted on the inside of the caution tape to the viewing area marked with cones, barricones, and flags.

| <b>CONTRACTORS QUALITY CONTROL REPORT (QCR)</b><br><b>DAILY LOG OF CONSTRUCTION</b>   |                           | REPORT NUMBER<br>853 <span style="float: right;">Page 3 of 3</span> | |
|---|
| PROJECT<br>Shepley's Landfil, Devens Cutoff Wall   |                           | DATE<br>30 Aug 2012 - Thursday                                      | |
| CONTRACT NUMBER<br>W912WJ-10-D-0003 0002   | |
| <b>PREP/INITIAL DATES</b> (Preparatory and initial dates held and advance notice)<br><b>No preparatory or initial inspections were held today</b>   | |
| <b>ACTIVITY START/FINISH</b><br><b>No activities were started or finished today</b>   | |
| <b>QC REQUIREMENTS</b><br><b>No QC requirements were completed today</b>   | |
| <b>QA/QC DEFICIENCY</b> (Describe QC Deficiency items issued, Report QC and QA Deficiency items corrected)<br><b>No QC Deficiency items were issued today</b><br><b>No Deficiency items were corrected today</b>   | |
| <b>CONTRACTORS ON SITE</b> (Report first and/or last day contractors were on site)<br><b>No contractors had their first or last day on site today</b>   | |
| <b>LABOR HOURS</b><br><b>The following labor hours were Reported today:</b> <table style="width: 100%; margin-top: 10px;"> <thead> <tr> <th style="text-align: left;">Employer</th> <th style="text-align: left;">Labor Classification</th> <th style="text-align: right;">Number of<br/>Employees</th> <th style="text-align: right;">Hours<br/>Worked</th> </tr> </thead> <tbody> <tr> <td>Moretrech</td> <td>HEAVY-EQUIPMENT OPERATOR</td> <td style="text-align: right;">4.0</td> <td style="text-align: right;">40.5</td> </tr> <tr> <td>Moretrech</td> <td>LABORERS</td> <td style="text-align: right;">2.0</td> <td style="text-align: right;">20.0</td> </tr> <tr> <td>Moretrech</td> <td>PROJECT ENGINEER</td> <td style="text-align: right;">1.0</td> <td style="text-align: right;">10.0</td> </tr> <tr> <td>Moretrech</td> <td>SUPER - CONSTRUCTION</td> <td style="text-align: right;">1.0</td> <td style="text-align: right;">10.0</td> </tr> <tr> <td>Sovereign</td> <td>PROJECT ENGINEER</td> <td style="text-align: right;">2.0</td> <td style="text-align: right;">20.0</td> </tr> <tr> <td>Sovereign</td> <td>PROJECT MANAGER</td> <td style="text-align: right;">3.0</td> <td style="text-align: right;">16.0</td> </tr> <tr> <td>Sovereign</td> <td>SAFETY ENGINEER - ON SITE</td> <td style="text-align: right;">1.0</td> <td style="text-align: right;">8.0</td> </tr> <tr> <td>Sovereign</td> <td>SUPER - JOB</td> <td style="text-align: right;">1.0</td> <td style="text-align: right;">10.0</td> </tr> <tr> <td colspan="2" style="text-align: right;">Total</td> <td style="text-align: right;">15.0</td> <td style="text-align: right;">134.5</td> </tr> </tbody> </table> <p>Total hours worked to date: 1,962.3</p> |                           |                                                                     |                    | Employer      | Labor Classification | Number of<br>Employees | Hours<br>Worked    | Moretrech | HEAVY-EQUIPMENT OPERATOR | 4.0   | 40.5 | Moretrech | LABORERS                  | 2.0  | 20.0  | Moretrech | PROJECT ENGINEER | 1.0  | 10.0 | Moretrech | SUPER - CONSTRUCTION | 1.0  | 10.0 | Sovereign | PROJECT ENGINEER | 2.0  | 20.0 | Sovereign | PROJECT MANAGER | 3.0   | 16.0  | Sovereign | SAFETY ENGINEER - ON SITE | 1.0 | 8.0 | Sovereign | SUPER - JOB | 1.0 | 10.0 | Total |  | 15.0 | 134.5 |
| Employer   | Labor Classification      | Number of<br>Employees                                              | Hours<br>Worked    | |
| Moretrech   | HEAVY-EQUIPMENT OPERATOR  | 4.0                                                                 | 40.5               | |
| Moretrech   | LABORERS                  | 2.0                                                                 | 20.0               | |
| Moretrech   | PROJECT ENGINEER          | 1.0                                                                 | 10.0               | |
| Moretrech   | SUPER - CONSTRUCTION      | 1.0                                                                 | 10.0               | |
| Sovereign   | PROJECT ENGINEER          | 2.0                                                                 | 20.0               | |
| Sovereign   | PROJECT MANAGER           | 3.0                                                                 | 16.0               | |
| Sovereign   | SAFETY ENGINEER - ON SITE | 1.0                                                                 | 8.0                | |
| Sovereign   | SUPER - JOB               | 1.0                                                                 | 10.0               | |
| Total   |                           | 15.0                                                                | 134.5              | |
| <b>EQUIPMENT HOURS</b><br><b>The following equipment hours were Reported today:</b> <table style="width: 100%; margin-top: 10px;"> <thead> <tr> <th style="text-align: left;">Serial Number</th> <th style="text-align: left;">Description</th> <th style="text-align: right;">Idle<br/>Hours</th> <th style="text-align: right;">Operating<br/>Hours</th> </tr> </thead> <tbody> <tr> <td>N/A</td> <td>Bull Dozer</td> <td style="text-align: right;">10.50</td> <td style="text-align: right;">0.00</td> </tr> <tr> <td>N/A</td> <td>Exacavtor with Long Stick</td> <td style="text-align: right;">0.50</td> <td style="text-align: right;">10.00</td> </tr> <tr> <td>N/A</td> <td>Loader</td> <td style="text-align: right;">6.00</td> <td style="text-align: right;">4.50</td> </tr> <tr> <td>N/A</td> <td>Mixing Excavator</td> <td style="text-align: right;">1.00</td> <td style="text-align: right;">9.50</td> </tr> <tr> <td>N/A</td> <td>Mixing Loader</td> <td style="text-align: right;">1.00</td> <td style="text-align: right;">9.50</td> </tr> <tr> <td colspan="2" style="text-align: right;">Total</td> <td style="text-align: right;">19.00</td> <td style="text-align: right;">33.50</td> </tr> </tbody> </table> <p>Total operating hours to date: 460.00</p>   |                           |                                                                     |                    | Serial Number | Description          | Idle<br>Hours          | Operating<br>Hours | N/A       | Bull Dozer               | 10.50 | 0.00 | N/A       | Exacavtor with Long Stick | 0.50 | 10.00 | N/A       | Loader           | 6.00 | 4.50 | N/A       | Mixing Excavator     | 1.00 | 9.50 | N/A       | Mixing Loader    | 1.00 | 9.50 | Total     |                 | 19.00 | 33.50 |           |                           |     |     |           |             |     |      |       |  |      |       |
| Serial Number   | Description               | Idle<br>Hours                                                       | Operating<br>Hours | |
| N/A   | Bull Dozer                | 10.50                                                               | 0.00               | |
| N/A   | Exacavtor with Long Stick | 0.50                                                                | 10.00              | |
| N/A   | Loader                    | 6.00                                                                | 4.50               | |
| N/A   | Mixing Excavator          | 1.00                                                                | 9.50               | |
| N/A   | Mixing Loader             | 1.00                                                                | 9.50               | |
| Total   |                           | 19.00                                                               | 33.50              | |
| <b>ACCIDENT REPORTING</b> (Describe accidents)<br><b>No accidents reported today</b>   | |
| |
| <b>CONTRACTOR CERTIFICATION</b> <b>On behalf of the contractor, I certify that this Report is complete and correct and all equipment and material used and work performed during this Reporting period are in compliance with the contract plans and specifications, to the best of my knowledge, except as noted above.</b>   | |
| QC REPRESENTATIVE'S SIGNATURE   | DATE                      | SUPERINTENDENT'S INITIALS                                           | DATE               | |

|                                                                                     |  |   |             |
|-------------------------------------------------------------------------------------|--|---|-------------|
| <b>CONTRACTORS QUALITY CONTROL REPORT (QCR)</b><br><b>DAILY LOG OF CONSTRUCTION</b> |  | REPORT NUMBER<br>854                                                                                  | Page 1 of 3 |
|                                                                                     |  | DATE<br>31 Aug 2012 - Friday                                                                          |             |
| PROJECT<br>Shepley's Landfil, Devens Cutoff Wall                                    |  | CONTRACT NUMBER<br>W912WJ-10-D-0003 0002                                                              |             |
| CONTRACTOR<br>Sovereign Consulting Inc.                                             |  | WEATHER<br>Weather Caused No Delay<br>Temperature Min 70 °F, Max 86 °F; No Precipitation; 10 MPH Wind |             |

**QC NARRATIVES**

**Contractor/Subcontractor & Area of Responsibility for work:**  
 Sovereign - Provided oversight of Moretrench and AMEC. Provided on-site QC and documentation.  
 AMEC - Provided on-site engineering services and oversight of all field QC testing.  
 Moretrench - Excavation and Barrier Wall Construction Contractor

**Activities in Progress (List by Activity Number)**  
 DFW: Soil-Bentonite Wall Construction  
 Contruction of Working Platform

**Quality Control Inspections and Activities (List by Feature of Work)**  
 Initial Inspection held for DFW: Penetration of Landfill Liner

All imported borrow material used for backfill mix was visually inspected upon arrival.  
 Condition of bentonite supersacks and 50 lb bags inspected upon arrival.

Moretrench completed on-site QC testing of slurry being mixed in tanks prior to placement in trench along with on-site QC testing of slurry within the trench. Moretrech and AMEC also conducted on-site QC testing of backfill batches. Samples of backfill batches also collected for off-site QC testing. AMEC provided oversight of all Moretrench field QC testing to confirm testing was completed properly as per project specifications. Only half the required on-site QC testing performed on the slurry as excavation activities were only conducted for half a shift during the day.

On-site QC Testing Performed:

Bentonite Slurry:

|                          |                |
|--------------------------|----------------|
| Test                     | Time Conducted |
| Viscosity-Initial        | 1000           |
| Viscosity- In trench     | 0850 & 1300    |
| Density- Initial         | 1013           |
| Density- In trench       | 0854 & 1304    |
| Filtrate Loss- Initial   | 1044           |
| Filtrate Loss- In trench | 0927 & 1336    |
| pH- Initial              | 1015           |

All results of on-site QC tests were emailed under seperate cover to USACE representatives.

Soil-Bentonite Backfill:

|         |                |
|---------|----------------|
| Test    | Time Conducted |
| Slump   | 1115 & 1318    |
| Density | 1119 & 1321    |

All results of on-site QC tests were emailed under seperate cover to USACE representatives.

Samples collected of Soil-Bentonite Backfill for off-site analysis of Permeability, Gradation, and Materials Fines Content. AMEC completed field Materials Fines Content testing on backfill mix for batches 17 through 19. Results of Fine Content % ranged from 37% in Batch 17 to 50% in Batch 19. Average Fine Content % was 44%.

Backfill Slope soundings conducted at stations at the start and end of the work shift.  
 Current trench profile emailed under seperate cover to USACE representatives.

**CONTRACTORS QUALITY CONTROL REPORT (QCR)  
DAILY LOG OF CONSTRUCTION**

REPORT NUMBER  
854 Page 2 of 3

DATE  
31 Aug 2012 - Friday

PROJECT  
Shepley's Landfil, Devens Cutoff Wall

CONTRACT NUMBER  
W912WJ-10-D-0003 0002

**Did anything develop that may lead to a Change Order/Claim?**

No developments that may lead to a Change Oder during the day.

**Were there any Delays in Work Progress today?**

No major delays in work progress during the day.

**General Comments:**

Work Completed During the Day:

Sovereign: Provided project oversight and on-site QC of Moretrench and AMEC. Photographed progress of excavation and backfill mixing as trench advanced. Photo IDs: 083112-01 through 083112-11.

AMEC: Provided oversight of on-site QC testing performed by Moretrench and trench exvcavation activities. Also made final determination of trench depths and if refusal criteria had been met at each 10 foot station. Performed in field Materials Fine Content testing on backfill mix.

Moretrench: Continued mixing slurry and filling tanks. Continued backfill mixing with excavator. Excavation activites only conducted during first half of the work shift. Completed excavation of trench from 5+20 to 5+60. Backfilled trench with 1 1/2 batches of backfill. Backfill complete up to station 4+40. Backfill quantities summarized on Trench Profile submitted under seperate cover the USACE representatives. Performed all required on-site QC testing. General site clean-up at end of the shift.

Final Trench Depths at 10 foot stations during the day:

| Station | Final Trench Depth |
|---------|--------------------|
| 5+30    | 39.8'              |
| 5+40    | 40.0'              |
| 5+50    | 40.6'              |
| 5+60    | 40.5'              |

Materials Brought on Site:

300 cys of Imported Clay Borrow for backfill mix (W.J. Graves)

Bentonite (Hydrogel):

17 Bulk Bags

900 (50 lb) Bags

Equipment Brought on Site:

No additional equipment brought on-site during the day.

Additional Notes:

It appeared that slough occured overnight at station 4+30. Morning soundings of trench were in range and slough did not likely fall in the trench.

**Verbal Instructions given by Government:**

No verbal instruction given by the government during the day.

Marcus Madison (USACE) on site during the afternoon.

**Safety Inspection / Safety Meetings:**

Tailgate Safety Meeting held prior to start of day's work activities. Site HASP and applicable AHA's eviued prior to start of work activties.

| <b>CONTRACTORS QUALITY CONTROL REPORT (QCR)</b><br><b>DAILY LOG OF CONSTRUCTION</b>   |                           | REPORT NUMBER<br>854 <span style="float: right;">Page 3 of 3</span> |                    |               
|---|---------------------------|---------------------------------------------------------------------|--------------------|---------------|----------------------|------------------------|--------------------|-----------|--------------------------|------|------|-----------|---------------------------|------|------|-----------|------------------|------|------|-----------|----------------------|------|------|-----------|------------------|------|------|---------------------------------------|-------------|-------------|-------|-------------------------------------|--|------------|------|
| PROJECT<br>Shepley's Landfil, Devens Cutoff Wall   |                           | DATE<br>31 Aug 2012 - Friday                                        |                    |               
| CONTRACT NUMBER<br>W912WJ-10-D-0003 0002   |                           |                                                                     
| <b>PREP/INITIAL DATES</b> (Preparatory and initial dates held and advance notice)<br>No preparatory inspections were held today<br>An initial inspection was held today for the following feature:<br>Penetration of Landfill Liner   |                           |                                                                     
| <b>ACTIVITY START/FINISH</b><br>No activities were started or finished today   |                           |                                                                     
| <b>QC REQUIREMENTS</b><br>No QC requirements were completed today   |                           |                                                                     
| <b>QA/QC DEFICIENCY</b> (Describe QC Deficiency items issued, Report QC and QA Deficiency items corrected)<br>No QC Deficiency items were issued today<br>No Deficiency items were corrected today   |                           |                                                                     
| <b>CONTRACTORS ON SITE</b> (Report first and/or last day contractors were on site)<br>No contractors had their first or last day on site today   |                           |                                                                     
| <b>LABOR HOURS</b><br>The following labor hours were Reported today: <table style="width: 100%; margin-top: 10px;"> <thead> <tr> <th style="text-align: left;">Employer</th> <th style="text-align: left;">Labor Classification</th> <th style="text-align: right;">Number of<br/>Employees</th> <th style="text-align: right;">Hours<br/>Worked</th> </tr> </thead> <tbody> <tr> <td>Moretrech</td> <td>HEAVY-EQUIPMENT OPERATOR</td> <td style="text-align: right;">4.0</td> <td style="text-align: right;">32.5</td> </tr> <tr> <td>Moretrech</td> <td>LABORERS</td> <td style="text-align: right;">2.0</td> <td style="text-align: right;">16.0</td> </tr> <tr> <td>Moretrech</td> <td>PROJECT ENGINEER</td> <td style="text-align: right;">1.0</td> <td style="text-align: right;">8.0</td> </tr> <tr> <td>Moretrech</td> <td>SUPER - CONSTRUCTION</td> <td style="text-align: right;">1.0</td> <td style="text-align: right;">8.0</td> </tr> <tr> <td>Sovereign</td> <td>PROJECT ENGINEER</td> <td style="text-align: right;">1.0</td> <td style="text-align: right;">6.0</td> </tr> <tr> <td>Sovereign</td> <td>SUPER - JOB</td> <td style="text-align: right;">1.0</td> <td style="text-align: right;">8.0</td> </tr> <tr> <td colspan="2" style="border-top: 1px solid black;">Total hours worked to date: 2,040.8</td> <td style="text-align: right; border-top: 1px solid black;">Total 10.0</td> <td style="text-align: right; border-top: 1px solid black;">78.5</td> </tr> </tbody> </table> |                           |                                                                     |                    | Employer      | Labor Classification | Number of<br>Employees | Hours<br>Worked    | Moretrech | HEAVY-EQUIPMENT OPERATOR | 4.0  | 32.5 | Moretrech | LABORERS                  | 2.0  | 16.0 | Moretrech | PROJECT ENGINEER | 1.0  | 8.0  | Moretrech | SUPER - CONSTRUCTION | 1.0  | 8.0  | Sovereign | PROJECT ENGINEER | 1.0  | 6.0  | Sovereign                             | SUPER - JOB | 1.0         | 8.0   | Total hours worked to date: 2,040.8 |  | Total 10.0 | 78.5 |
| Employer   | Labor Classification      | Number of<br>Employees                                              | Hours<br>Worked    |               |                      
| Moretrech   | HEAVY-EQUIPMENT OPERATOR  | 4.0                                                                 | 32.5               |               |                      
| Moretrech   | LABORERS                  | 2.0                                                                 | 16.0               |               |                      
| Moretrech   | PROJECT ENGINEER          | 1.0                                                                 | 8.0                |               |                      
| Moretrech   | SUPER - CONSTRUCTION      | 1.0                                                                 | 8.0                |               |                      
| Sovereign   | PROJECT ENGINEER          | 1.0                                                                 | 6.0                |               |                      
| Sovereign   | SUPER - JOB               | 1.0                                                                 | 8.0                |               |                      
| Total hours worked to date: 2,040.8   |                           | Total 10.0                                                          | 78.5               |               |                      
| <b>EQUIPMENT HOURS</b><br>The following equipment hours were Reported today: <table style="width: 100%; margin-top: 10px;"> <thead> <tr> <th style="text-align: left;">Serial Number</th> <th style="text-align: left;">Description</th> <th style="text-align: right;">Idle<br/>Hours</th> <th style="text-align: right;">Operating<br/>Hours</th> </tr> </thead> <tbody> <tr> <td>N/A</td> <td>Bull Dozer</td> <td style="text-align: right;">8.50</td> <td style="text-align: right;">0.00</td> </tr> <tr> <td>N/A</td> <td>Exacavtor with Long Stick</td> <td style="text-align: right;">4.00</td> <td style="text-align: right;">4.50</td> </tr> <tr> <td>N/A</td> <td>Loader</td> <td style="text-align: right;">3.50</td> <td style="text-align: right;">5.00</td> </tr> <tr> <td>N/A</td> <td>Mixing Excavator</td> <td style="text-align: right;">1.00</td> <td style="text-align: right;">7.50</td> </tr> <tr> <td>N/A</td> <td>Mixing Loader</td> <td style="text-align: right;">1.00</td> <td style="text-align: right;">7.50</td> </tr> <tr> <td colspan="2" style="border-top: 1px solid black;">Total operating hours to date: 484.50</td> <td style="text-align: right; border-top: 1px solid black;">Total 18.00</td> <td style="text-align: right; border-top: 1px solid black;">24.50</td> </tr> </tbody> </table>   |                           |                                                                     |                    | Serial Number | Description          | Idle<br>Hours          | Operating<br>Hours | N/A       | Bull Dozer               | 8.50 | 0.00 | N/A       | Exacavtor with Long Stick | 4.00 | 4.50 | N/A       | Loader           | 3.50 | 5.00 | N/A       | Mixing Excavator     | 1.00 | 7.50 | N/A       | Mixing Loader    | 1.00 | 7.50 | Total operating hours to date: 484.50 |             | Total 18.00 | 24.50 |                                     |  |            |      |
| Serial Number   | Description               | Idle<br>Hours                                                       | Operating<br>Hours |               |                      
| N/A   | Bull Dozer                | 8.50                                                                | 0.00               |               |                      
| N/A   | Exacavtor with Long Stick | 4.00                                                                | 4.50               |               |                      
| N/A   | Loader                    | 3.50                                                                | 5.00               |               |                      
| N/A   | Mixing Excavator          | 1.00                                                                | 7.50               |               |                      
| N/A   | Mixing Loader             | 1.00                                                                | 7.50               |               |                      
| Total operating hours to date: 484.50   |                           | Total 18.00                                                         | 24.50              |               |                      
| <b>ACCIDENT REPORTING</b> (Describe accidents)<br>No accidents reported today   |                           |                                                                     
|   |                           
| <b>CONTRACTOR CERTIFICATION</b> On behalf of the contractor, I certify that this Report is complete and correct and all equipment and material used and work performed during this Reporting period are in compliance with the contract plans and specifications, to the best of my knowledge, except as noted above.   |                           |                                                                     
| QC REPRESENTATIVE'S SIGNATURE   | DATE                      | SUPERINTENDENT'S INITIALS                                           | DATE               |               |                      



|                                                                                     |  |   |             |
|-------------------------------------------------------------------------------------|--|---|-------------|
| <b>CONTRACTORS QUALITY CONTROL REPORT (QCR)</b><br><b>DAILY LOG OF CONSTRUCTION</b> |  | REPORT NUMBER<br>858                                                                                  | Page 1 of 3 |
|                                                                                     |  | DATE<br>04 Sep 2012 - Tuesday                                                                         |             |
| PROJECT<br>Shepley's Landfil, Devens Cutoff Wall                                    |  | CONTRACT NUMBER<br>W912WJ-10-D-0003 0002                                                              |             |
| CONTRACTOR<br>Sovereign Consulting Inc.                                             |  | WEATHER<br>Weather Caused No Delay<br>Temperature Min 65 °F, Max 78 °F; No Precipitation; 10 MPH Wind |             |

**QC NARRATIVES**

**Contractor/Subcontractor & Area of Responsibility for work:**  
 Sovereign - Provided oversight of Moretrench and AMEC. Provided on-site QC and documentation.  
 AMEC - Provided on-site engineering services and oversight of all field QC testing.  
 Moretrench - Excavation and Barrier Wall Construction Contractor

**Activities in Progress (List by Activity Number)**  
 DFW: Soil-Bentonite Wall Construction  
 Contruction of Working Platform

**Quality Control Inspections and Activities (List by Feature of Work)**  
 All imported borrow for backfill mix inspected upon delivery.

Moretrench completed on-site QC testing of slurry being mixed in tanks prior to placement in trench along with on-site QC testing of slurry within the trench. Moretrech and AMEC also conducted on-site QC testing of backfill batches. Samples of backfill batches also collected for off-site QC testing. AMEC provided oversight of all Moretrench field QC testing to confirm testing was completed properly as per project specification and all results were within acceptable ranges.

Bentonite Slurry:

|                          |                   |
|--------------------------|-------------------|
| Test                     | Time Conducted    |
| Viscosity-Initial        | 1134 & 1535       |
| Viscosity- In trench     | 1100, 1350 & 1615 |
| Density- Initial         | 1138 & 1540       |
| Density- In trench       | 1104, 1353 & 1621 |
| Filtrate Loss- Initial   | 1209 & 1611       |
| Filtrate Loss- In trench | 1136, 1425 & 1652 |
| pH- Initial              | 1135 & 1537       |

All results of on-site QC tests were emailed under seperate cover to USACE representatives.

Soil-Bentonite Backfill:

|         |                |
|---------|----------------|
| Test    | Time Conducted |
| Slump   | 1020 & 1549    |
| Density | 1119 & 1621    |

All results of on-site QC tests were emailed under seperate cover to USACE representatives.

Samples collected of Soil-Bentonite Backfill for off-site analysis of Permeability, Gradation, and Materials Fines Content. AMEC conducted on-site Materials Fines Content for backfill batches 20 through 25. Fines Content % ranged from 38% in batch 22 to 50% in batch 21. Average Fines Content % was 46%.

Backfill Slope soundings conducted at stations at the start and end of the work shift.  
 Current trench profile emailed under seperate cover to USACE representatives.

**Did anything develop that may lead to a Change Order/Claim ?**  
 No developments that may lead to a Change Order during the day.

**Were there any Delays in Work Progress today?**

| <div> <div>CONTRACTORS QUALITY CONTROL REPORT (QCR)</div> <div>DAILY LOG OF CONSTRUCTION</div> </div>   |                    | <div>REPORT NUMBER</div> <div>858</div>                     | <div>Page 2 of 3</div> |         |                    |      |       |      |       |      |       |      |       |      |       |
|---|--------------------|-------------------------------------------------------------|------------------------|---------|--------------------|------|-------|------|-------|------|-------|------|-------|------|-------|
|   |                    | <div>DATE</div> <div>04 Sep 2012 - Tuesday</div>            |                        |         |                    |      |       |      |       |      |       |      |       |      |       |
| <div>PROJECT</div> <div>Shepley's Landfil, Devens Cutoff Wall</div>   |                    | <div>CONTRACT NUMBER</div> <div>W912WJ-10-D-0003 0002</div> |                        |         |                    |      |       |      |       |      |       |      |       |      |       |
| <p>No was a minor 1.5 hour delays in work progress during the day as the boom of the long-stick excavator was making inspected after making loud noises. Excavation was halted to inspect pins and bushings on the end of the stick. Only general wear detected on stick pin.</p> <p><b>General Comments:</b></p> <p>Work Completed During the Day:</p> <p>Sovereign: Provided project oversight and on-site QC of Moretrench and AMEC. Photographed progress of excavation and backfill mixing as trench advanced. Photo IDs: 090412-01 through 090412-14.</p> <p>AMEC: Geotechnical Engineer provided oversight of on-site QC testing performed by Moretrench and trench exvavation activities. Geotechnical Engineer made all final determination of trench depths and if refusal criteria had been met at each 10 foot station. Geotechnical Engineer completed on site Fine Content % of backfill mixes.</p> <p>Moretrench: Continued mixing slurry and filling tanks. Continued backfill mixing with excavator. Completed excavation of trench from 5+60 to 6+10. Backfilled trench with 1 1/2 batches of backfill. Backfill complete up to station 4+90. Backfill quantities summarized on Trench Profile submitted under seperate cover the USACE representatives. Performed all required on-site QC testing. Completed construction working platform out to station 7+40. General site clean-up at end of the shift.</p> <p>Final Trench Depths at 10 foot stations during the day:</p> <table> <tr> <th>Station</th> <th>Final Trench Depth</th> </tr> <tr> <td>5+70</td> <td>39.0'</td> </tr> <tr> <td>5+80</td> <td>39.2'</td> </tr> <tr> <td>5+90</td> <td>36.6'</td> </tr> <tr> <td>6+00</td> <td>36.6'</td> </tr> <tr> <td>6+10</td> <td>36.6'</td> </tr> </table> <p>Materials Brought on Site:</p> <p>400 cys of Imported Clay Borrow for backfill mix (W.J. Graves)</p> <p>Equipment Brought on Site:</p> <p>No additional equipment brought on-site during the day.</p> <p>Additional Notes:</p> <p>Moretrench went back and scraped bottom of trench back to bedrock from station 5+20 to 5+60 before continuing with trench excavations to station 5+70 due the fact no excavation activities occured over the long three day weekend. This was followed my morning sounding of the trench being conducted again.</p> <p>It was noted that a very limited amount of trench cuttings are being made available for use in backfill due to large amounts of trash being encounted in excavated material in stations being excavated during the day. Sovereign, AMEC, and Moretrench are scheduled to have a confernece call on the issue the morning of the following day to discuss a possible other backfill mixture using a higher percentage of the imported fines borrow in the backfill mix batches.</p> <p><b>Verbal Instructions given by Government:</b></p> <p>Randy LeCuyer and Marcus Madison (USACE Construction Representitives) on site during the morning. Conducted walk-through and inspection of the site.</p> <p>No verbal instruction given by the government during the day.</p> <p><b>Safety Inspection / Safety Meetings:</b></p> <p>Tailgate Safety Meeting held prior to start of day's work activities. Site HASP and applicable AHA's eviuewed prior to start of work activties.</p> |                    |                                                             |                        | Station | Final Trench Depth | 5+70 | 39.0' | 5+80 | 39.2' | 5+90 | 36.6' | 6+00 | 36.6' | 6+10 | 36.6' |
| Station   | Final Trench Depth |                                                             |                        |         |                    |      |       |      |       |      |       |      |       |      |       |
| 5+70   | 39.0'              |                                                             |                        |         |                    |      |       |      |       |      |       |      |       |      |       |
| 5+80   | 39.2'              |                                                             |                        |         |                    |      |       |      |       |      |       |      |       |      |       |
| 5+90   | 36.6'              |                                                             |                        |         |                    |      |       |      |       |      |       |      |       |      |       |
| 6+00   | 36.6'              |                                                             |                        |         |                    |      |       |      |       |      |       |      |       |      |       |
| 6+10   | 36.6'              |                                                             |                        |         |                    |      |       |      |       |      |       |      |       |      |       |
| <div>PREP/INITIAL DATES</div> <div>(Preparatory and initial dates held and advance notice)</div> <div>No preparatory or initial inspections were held today</div>   |                    |                                                             |                        |         |                    |      |       |      |       |      |       |      |       |      |       |
| <div></div>   |                    |                                                             |                        |         |                    |      |       |      |       |      |       |      |       |      |       |

| <b>CONTRACTORS QUALITY CONTROL REPORT (QCR)</b><br><b>DAILY LOG OF CONSTRUCTION</b>   |                           | REPORT NUMBER<br>858 <span style="float: right;">Page 3 of 3</span> |                           |               
|---|---------------------------|---------------------------------------------------------------------|---------------------------|---------------|----------------------|------------------------|--------------------|-----------|--------------------------|------|------|-----------|---------------------------|------|------|-----------|------------------|------|------|-----------|----------------------|------|------|-----------|------------------|------|------|---------------------------------------|-------------|-------------|-------|-------------------------------------|--|------------|-------|
|   |                           | DATE<br>04 Sep 2012 - Tuesday                                       |                           |               
| PROJECT<br>Shepley's Landfil, Devens Cutoff Wall   |                           | CONTRACT NUMBER<br>W912WJ-10-D-0003 0002                            |                           |               
| <b>ACTIVITY START/FINISH</b><br>No activities were started or finished today   |                           |                                                                     
| <b>QC REQUIREMENTS</b><br>No QC requirements were completed today   |                           |                                                                     
| <b>QA/QC DEFICIENCY</b> (Describe QC Deficiency items issued, Report QC and QA Deficiency items corrected)<br>No QC Deficiency items were issued today<br>No Deficiency items were corrected today   |                           |                                                                     
| <b>CONTRACTORS ON SITE</b> (Report first and/or last day contractors were on site)<br>No contractors had their first or last day on site today   |                           |                                                                     
| <b>LABOR HOURS</b><br>The following labor hours were Reported today: <table border="1" style="width: 100%; border-collapse: collapse;"> <thead> <tr> <th style="text-align: left;">Employer</th> <th style="text-align: left;">Labor Classification</th> <th style="text-align: center;">Number of<br/>Employees</th> <th style="text-align: center;">Hours<br/>Worked</th> </tr> </thead> <tbody> <tr> <td>Moretrech</td> <td>HEAVY-EQUIPMENT OPERATOR</td> <td style="text-align: center;">4.0</td> <td style="text-align: center;">40.5</td> </tr> <tr> <td>Moretrech</td> <td>LABORERS</td> <td style="text-align: center;">3.0</td> <td style="text-align: center;">30.0</td> </tr> <tr> <td>Moretrech</td> <td>PROJECT ENGINEER</td> <td style="text-align: center;">1.0</td> <td style="text-align: center;">10.0</td> </tr> <tr> <td>Moretrech</td> <td>SUPER - CONSTRUCTION</td> <td style="text-align: center;">1.0</td> <td style="text-align: center;">10.0</td> </tr> <tr> <td>Sovereign</td> <td>PROJECT ENGINEER</td> <td style="text-align: center;">1.0</td> <td style="text-align: center;">10.0</td> </tr> <tr> <td>Sovereign</td> <td>SUPER - JOB</td> <td style="text-align: center;">1.0</td> <td style="text-align: center;">10.0</td> </tr> <tr> <td colspan="2">Total hours worked to date: 2,151.3</td> <td style="text-align: center;">Total 11.0</td> <td style="text-align: center;">110.5</td> </tr> </tbody> </table> |                           |                                                                     |                           | Employer      | Labor Classification | Number of<br>Employees | Hours<br>Worked    | Moretrech | HEAVY-EQUIPMENT OPERATOR | 4.0  | 40.5 | Moretrech | LABORERS                  | 3.0  | 30.0 | Moretrech | PROJECT ENGINEER | 1.0  | 10.0 | Moretrech | SUPER - CONSTRUCTION | 1.0  | 10.0 | Sovereign | PROJECT ENGINEER | 1.0  | 10.0 | Sovereign                             | SUPER - JOB | 1.0         | 10.0  | Total hours worked to date: 2,151.3 |  | Total 11.0 | 110.5 |
| Employer   | Labor Classification      | Number of<br>Employees                                              | Hours<br>Worked           |               |                      
| Moretrech   | HEAVY-EQUIPMENT OPERATOR  | 4.0                                                                 | 40.5                      |               |                      
| Moretrech   | LABORERS                  | 3.0                                                                 | 30.0                      |               |                      
| Moretrech   | PROJECT ENGINEER          | 1.0                                                                 | 10.0                      |               |                      
| Moretrech   | SUPER - CONSTRUCTION      | 1.0                                                                 | 10.0                      |               |                      
| Sovereign   | PROJECT ENGINEER          | 1.0                                                                 | 10.0                      |               |                      
| Sovereign   | SUPER - JOB               | 1.0                                                                 | 10.0                      |               |                      
| Total hours worked to date: 2,151.3   |                           | Total 11.0                                                          | 110.5                     |               |                      
| <b>EQUIPMENT HOURS</b><br>The following equipment hours were Reported today: <table border="1" style="width: 100%; border-collapse: collapse;"> <thead> <tr> <th style="text-align: left;">Serial Number</th> <th style="text-align: left;">Description</th> <th style="text-align: center;">Idle<br/>Hours</th> <th style="text-align: center;">Operating<br/>Hours</th> </tr> </thead> <tbody> <tr> <td>N/A</td> <td>Bull Dozer</td> <td style="text-align: center;">8.50</td> <td style="text-align: center;">2.00</td> </tr> <tr> <td>N/A</td> <td>Exacavtor with Long Stick</td> <td style="text-align: center;">3.50</td> <td style="text-align: center;">7.00</td> </tr> <tr> <td>N/A</td> <td>Loader</td> <td style="text-align: center;">4.00</td> <td style="text-align: center;">6.50</td> </tr> <tr> <td>N/A</td> <td>Mixing Excavator</td> <td style="text-align: center;">1.00</td> <td style="text-align: center;">9.50</td> </tr> <tr> <td>N/A</td> <td>Mixing Loader</td> <td style="text-align: center;">1.00</td> <td style="text-align: center;">9.50</td> </tr> <tr> <td colspan="2">Total operating hours to date: 519.00</td> <td style="text-align: center;">Total 18.00</td> <td style="text-align: center;">34.50</td> </tr> </tbody> </table>   |                           |                                                                     |                           | Serial Number | Description          | Idle<br>Hours          | Operating<br>Hours | N/A       | Bull Dozer               | 8.50 | 2.00 | N/A       | Exacavtor with Long Stick | 3.50 | 7.00 | N/A       | Loader           | 4.00 | 6.50 | N/A       | Mixing Excavator     | 1.00 | 9.50 | N/A       | Mixing Loader    | 1.00 | 9.50 | Total operating hours to date: 519.00 |             | Total 18.00 | 34.50 |                                     |  |            |       |
| Serial Number   | Description               | Idle<br>Hours                                                       | Operating<br>Hours        |               |                      
| N/A   | Bull Dozer                | 8.50                                                                | 2.00                      |               |                      
| N/A   | Exacavtor with Long Stick | 3.50                                                                | 7.00                      |               |                      
| N/A   | Loader                    | 4.00                                                                | 6.50                      |               |                      
| N/A   | Mixing Excavator          | 1.00                                                                | 9.50                      |               |                      
| N/A   | Mixing Loader             | 1.00                                                                | 9.50                      |               |                      
| Total operating hours to date: 519.00   |                           | Total 18.00                                                         | 34.50                     |               |                      
| <b>ACCIDENT REPORTING</b> (Describe accidents)<br>No accidents reported today   |                           |                                                                     
|   |                           
| <b>CONTRACTOR CERTIFICATION</b> On behalf of the contractor, I certify that this Report is complete and correct and all equipment and material used and work performed during this Reporting period are in compliance with the contract plans and specifications, to the best of my knowledge, except as noted above.   |                           |                                                                     
| QC REPRESENTATIVE'S SIGNATURE   |                           | DATE                                                                | SUPERINTENDENT'S INITIALS |               |                      
|   |                           |                                                                     | DATE                      |               |                      

|                                                                                     |  |   |             |
|-------------------------------------------------------------------------------------|--|---|-------------|
| <b>CONTRACTORS QUALITY CONTROL REPORT (QCR)</b><br><b>DAILY LOG OF CONSTRUCTION</b> |  | REPORT NUMBER<br>859                                                                                       | Page 1 of 3 |
|                                                                                     |  | DATE<br>05 Sep 2012 - Wednesday                                                                            |             |
| PROJECT<br>Shepley's Landfil, Devens Cutoff Wall                                    |  | CONTRACT NUMBER<br>W912WJ-10-D-0003 0002                                                                   |             |
| CONTRACTOR<br>Sovereign Consulting Inc.                                             |  | WEATHER<br>Weather Caused No Delay<br>Temperature Min 65 °F, Max 78 °F; 0.02 IN Precipitation; 10 MPH Wind |             |

**QC NARRATIVES**

**Contractor/Subcontractor & Area of Responsibility for work:**  
 Sovereign - Provided oversight of Moretrench and AMEC. Provided on-site QC and documentation.  
 AMEC - Provided on-site engineering services and oversight of all field QC testing.  
 Moretrench - Excavation and Barrier Wall Construction Contractor

**Activities in Progress (List by Activity Number)**  
 DFW: Soil-Bentonite Wall Construction  
 Contruction of Working Platform

**Quality Control Inspections and Activities (List by Feature of Work)**  
 All imported borrow for backfill mix inspected upon delivery.

Moretrench completed on-site QC testing of slurry being mixed in tanks prior to placement in trench along with on-site QC testing of slurry within the trench. Moretrech and AMEC also conducted on-site QC testing of backfill batches. Samples of backfill batches also collected for off-site QC testing. AMEC provided oversight of all Moretrench field QC testing to confirm testing was completed properly as per project specification and all results were within acceptable ranges. Limited amount of QC on slurry has excavation ativities were only conducted for a quater of a shift.

Bentonite Slurry:

|                          |                |
|--------------------------|----------------|
| Test                     | Time Conducted |
| Viscosity-Initial        | 0950           |
| Viscosity- In trench     | 1415           |
| Density- Initial         | 0954           |
| Density- In trench       | 1418           |
| Filtrate Loss- Initial   | 1027           |
| Filtrate Loss- In trench | 1450           |
| pH- Initial              | 1008           |

All results of on-site QC tests were emailed under seperate cover to USACE representatives.

Soil-Bentonite Backfill:

|         |                |
|---------|----------------|
| Test    | Time Conducted |
| Slump   | 1040           |
| Density | 1119           |

All results of on-site QC tests were emailed under seperate cover to USACE representatives.

Samples collected of Soil-Bentonite Backfill for off-site analysis of Permeability, Gradation, and Materials Fines Content. AMEC conducted on-site Materials Fines Content for backfill batches 26 through 28. Fines Content % ranged from 45% in batch 26 to 56% in batch 28. Average Fines Content % was 52%.

Backfill Slope soundings conducted at stations at the start and end of the work shift. Current trench profile emailed under seperate cover to USACE representatives.

**Did anything develop that may lead to a Change Order/Claim ?**  
 No developments that may lead to a Change Order during the day.

**Were there any Delays in Work Progress today?**

| <b>CONTRACTORS QUALITY CONTROL REPORT (QCR)</b><br><b>DAILY LOG OF CONSTRUCTION</b>   |                    | REPORT NUMBER<br>859                     | Page 2 of 3 |         |                    |      |       |
|---|--------------------|------------------------------------------|-------------|---------|--------------------|------|-------|
|   |                    | DATE<br>05 Sep 2012 - Wednesday          |             |         |                    |      |       |
| PROJECT<br>Shepley's Landfil, Devens Cutoff Wall   |                    | CONTRACT NUMBER<br>W912WJ-10-D-0003 0002 |             |         |                    |      |       |
| <p>Excavation activities were only conducted for a quarter of a shift as the H-Link pin and the H-Link itself was it need of replacing on the long-stick of 374 excavator. Parts to arrive the next morning at 0700 to make all needed repairs. Moretrench completed the remainder of the working platform construction during the down excavation time.</p> <p><b>General Comments:</b><br/> Work Completed During the Day:</p> <p>Sovereign: Provided project oversight and on-site QC of Moretrench and AMEC.</p> <p>AMEC: Geotechnical Engineer provided oversight of on-site QC testing performed by Moretrench and trench exvavation activities. Geotechnical Engineer made all final determination of trench depths and if refusal criteria had been met at each 10 foot station. Geotechnical Engineer completed on site Fine Content % of backfill mixes.</p> <p>Moretrench: Continued mixing slurry and filling tanks. Continued backfill mixing with excavator. Completed excavation of trench from 6+10 to 6+20. Backfilled trench with a 1/2 batche of backfill. Backfill complete up to station 5+00. Backfill quantities summarized on Trench Profile submitted under seperate cover the USACE representatives. Performed all required on-site QC testing. Completed the remainder of the construction of working platform. General site clean-up at end of the shift.</p> <p>Final Trench Depths at 10 foot stations during the day:</p> <table border="1"> <thead> <tr> <th>Station</th><th>Final Trench Depth</th></tr> </thead> <tbody> <tr> <td>6+20</td><td>38.4'</td></tr> </tbody> </table> <p>Materials Brought on Site:</p> <p>No additional material brought on-site during the day.</p> <p>Equipment Brought on Site:</p> <p>No additional equipment brought on-site during the day.</p> <p>Additional Notes:</p> <p>It was noted that a very limited amount of trench cuttings were being made available for use in backfill due to large amounts of trash being encountered in excavated material in stations being excavated the last few days. Sovereign, AMEC, and Moretrench condcuted a confernece call on the issue. It was determined to use a 75 % imported fines to 25% trench cuttings backfill mix. A sample was taken of this mixutre in afternoon and sent to the lab for a rush turn on permeability analysis.</p> <p><b>Verbal Instructions given by Government:</b><br/> Randy LeCuyer, Marcus Madison (USACE Construction Representitives), and Zach Mothersed (Project Eng.) on site during the morning. Conducted walk-through and inspection of the site.</p> <p>No verbal instruction given by the government during the day.</p> <p><b>Safety Inspection / Safety Meetings:</b><br/> Tailgate Safety Meeting held prior to start of day's work activities. Site HASP and applicable AHA's eviuewed prior to start of work activties.</p> |                    |                                          |             | Station | Final Trench Depth | 6+20 | 38.4' |
| Station   | Final Trench Depth |                                          |             |         |                    |      |       |
| 6+20   | 38.4'              |                                          |             |         |                    |      |       |
| <b>PREP/INITIAL DATES</b> (Preparatory and initial dates held and advance notice)<br><b>No preparatory or initial inspections were held today</b>   |                    |                                          |             |         |                    |      |       |
| <b>ACTIVITY START/FINISH</b><br><b>No activities were started or finished today</b>   |                    |                                          |             |         |                    |      |       |
| <b>QC REQUIREMENTS</b><br><b>No QC requirements were completed today</b>   |                    |                                          |             |         |                    |      |       |
|   |                    |                                          |             |         |                    |      |       |

| <b>CONTRACTORS QUALITY CONTROL REPORT (QCR)</b><br><b>DAILY LOG OF CONSTRUCTION</b>   |                           | REPORT NUMBER<br>859                     |                           | Page 3 of 3 |               |                      
|---|
|   |                           | DATE<br>05 Sep 2012 - Wednesday          |                           |             
| PROJECT<br>Shepley's Landfil, Devens Cutoff Wall   |                           | CONTRACT NUMBER<br>W912WJ-10-D-0003 0002 |                           |             
| <b>QA/QC DEFICIENCY</b> (Describe QC Deficiency items issued, Report QC and QA Deficiency items corrected)<br>No QC Deficiency items were issued today<br>No Deficiency items were corrected today   | |
| <b>CONTRACTORS ON SITE</b> (Report first and/or last day contractors were on site)<br>No contractors had their first or last day on site today   | |
| <b>LABOR HOURS</b><br>The following labor hours were Reported today: <table border="1"> <thead> <tr> <th>Employer</th> <th>Labor Classification</th> <th>Number of Employees</th> <th>Hours Worked</th> </tr> </thead> <tbody> <tr> <td>Moretrech</td> <td>HEAVY-EQUIPMENT OPERATOR</td> <td>4.0</td> <td>32.5</td> </tr> <tr> <td>Moretrech</td> <td>LABORERS</td> <td>2.0</td> <td>16.0</td> </tr> <tr> <td>Moretrech</td> <td>PROJECT ENGINEER</td> <td>1.0</td> <td>8.0</td> </tr> <tr> <td>Moretrech</td> <td>SUPER - CONSTRUCTION</td> <td>1.0</td> <td>8.0</td> </tr> <tr> <td>Sovereign</td> <td>PROJECT ENGINEER</td> <td>1.0</td> <td>7.0</td> </tr> <tr> <td>Sovereign</td> <td>SUPER - JOB</td> <td>1.0</td> <td>8.0</td> </tr> <tr> <td colspan="2">Total hours worked to date: 2,230.8</td> <td>Total</td> <td>10.0</td> </tr> <tr> <td colspan="2"></td> <td></td> <td>79.5</td> </tr> </tbody> </table> |                           |                                          |                           |             | Employer      | Labor Classification | Number of Employees | Hours Worked    | Moretrech | HEAVY-EQUIPMENT OPERATOR | 4.0  | 32.5 | Moretrech | LABORERS                  | 2.0  | 16.0 | Moretrech | PROJECT ENGINEER | 1.0  | 8.0  | Moretrech | SUPER - CONSTRUCTION | 1.0  | 8.0  | Sovereign | PROJECT ENGINEER | 1.0  | 7.0  | Sovereign                             | SUPER - JOB | 1.0   | 8.0   | Total hours worked to date: 2,230.8 |  | Total | 10.0  |  |  |  | 79.5 |
| Employer   | Labor Classification      | Number of Employees                      | Hours Worked              |             |               
| Moretrech   | HEAVY-EQUIPMENT OPERATOR  | 4.0                                      | 32.5                      |             |               
| Moretrech   | LABORERS                  | 2.0                                      | 16.0                      |             |               
| Moretrech   | PROJECT ENGINEER          | 1.0                                      | 8.0                       |             |               
| Moretrech   | SUPER - CONSTRUCTION      | 1.0                                      | 8.0                       |             |               
| Sovereign   | PROJECT ENGINEER          | 1.0                                      | 7.0                       |             |               
| Sovereign   | SUPER - JOB               | 1.0                                      | 8.0                       |             |               
| Total hours worked to date: 2,230.8   |                           | Total                                    | 10.0                      |             |               
|   |                           |                                          | 79.5                      |             |               
| <b>EQUIPMENT HOURS</b><br>The following equipment hours were Reported today: <table border="1"> <thead> <tr> <th>Serial Number</th> <th>Description</th> <th>Idle Hours</th> <th>Operating Hours</th> </tr> </thead> <tbody> <tr> <td>N/A</td> <td>Bull Dozer</td> <td>5.00</td> <td>3.50</td> </tr> <tr> <td>N/A</td> <td>Exacavtor with Long Stick</td> <td>5.50</td> <td>3.00</td> </tr> <tr> <td>N/A</td> <td>Loader</td> <td>3.50</td> <td>5.00</td> </tr> <tr> <td>N/A</td> <td>Mixing Excavator</td> <td>1.00</td> <td>7.50</td> </tr> <tr> <td>N/A</td> <td>Mixing Loader</td> <td>1.00</td> <td>7.50</td> </tr> <tr> <td colspan="2">Total operating hours to date: 545.50</td> <td>Total</td> <td>16.00</td> </tr> <tr> <td colspan="2"></td> <td></td> <td>26.50</td> </tr> </tbody> </table>   |                           |                                          |                           |             | Serial Number | Description          | Idle Hours          | Operating Hours | N/A       | Bull Dozer               | 5.00 | 3.50 | N/A       | Exacavtor with Long Stick | 5.50 | 3.00 | N/A       | Loader           | 3.50 | 5.00 | N/A       | Mixing Excavator     | 1.00 | 7.50 | N/A       | Mixing Loader    | 1.00 | 7.50 | Total operating hours to date: 545.50 |             | Total | 16.00 |                                     |  |       | 26.50 |  |  |  |      |
| Serial Number   | Description               | Idle Hours                               | Operating Hours           |             |               
| N/A   | Bull Dozer                | 5.00                                     | 3.50                      |             |               
| N/A   | Exacavtor with Long Stick | 5.50                                     | 3.00                      |             |               
| N/A   | Loader                    | 3.50                                     | 5.00                      |             |               
| N/A   | Mixing Excavator          | 1.00                                     | 7.50                      |             |               
| N/A   | Mixing Loader             | 1.00                                     | 7.50                      |             |               
| Total operating hours to date: 545.50   |                           | Total                                    | 16.00                     |             |               
|   |                           |                                          | 26.50                     |             |               
| <b>ACCIDENT REPORTING</b> (Describe accidents)<br>No accidents reported today   | |
| <div style="height: 200px;"></div>   | |
| <b>CONTRACTOR CERTIFICATION</b> On behalf of the contractor, I certify that this Report is complete and correct and all equipment and material used and work performed during this Reporting period are in compliance with the contract plans and specifications, to the best of my knowledge, except as noted above.   | |
| QC REPRESENTATIVE'S SIGNATURE   |                           | DATE                                     | SUPERINTENDENT'S INITIALS |             |               
| |

|                                                                                     |   |                                          |             |
|-------------------------------------------------------------------------------------|---|------------------------------------------|-------------|
| <b>CONTRACTORS QUALITY CONTROL REPORT (QCR)</b><br><b>DAILY LOG OF CONSTRUCTION</b> |   | REPORT NUMBER<br>860                     | Page 1 of 3 |
|                                                                                     |   | DATE<br>06 Sep 2012 - Thursday           |             |
| PROJECT<br>Shepley's Landfil, Devens Cutoff Wall                                    |   | CONTRACT NUMBER<br>W912WJ-10-D-0003 0002 |             |
| CONTRACTOR<br>Sovereign Consulting Inc.                                             | WEATHER<br>Weather Caused No Delay<br>Temperature Min 68 °F, Max 83 °F; No Precipitation; 5 MPH Wind |                                          |             |

**QC NARRATIVES**

**Contractor/Subcontractor & Area of Responsibility for work:**  
 Sovereign - Provided oversight of Moretrench and AMEC. Provided on-site QC and documentation.  
 AMEC - Provided on-site engineering services and oversight of all field QC testing.  
 Moretrench - Excavation and Barrier Wall Construction Contractor

**Activities in Progress (List by Activity Number)**  
 DFW: Soil-Bentonite Wall Construction  
 Penetration of Landfill Liner

**Quality Control Inspections and Activities (List by Feature of Work)**  
 All imported borrow for backfill mix inspected upon delivery.

Moretrench completed on-site QC testing of slurry being mixed in tanks prior to placement in trench along with on-site QC testing of slurry within the trench. Moretrech and AMEC also conducted on-site QC testing of backfill batches. Samples of backfill batches also collected for off-site QC testing. AMEC provided oversight of all Moretrench field QC testing to confirm testing was completed properly as per project specification and all results were within acceptable ranges.

Bentonite Slurry:

|                          |                   |
|--------------------------|-------------------|
| Test                     | Time Conducted    |
| Viscosity-Initial        | 0850 & 1400       |
| Viscosity- In trench     | 1020, 1236 & 1500 |
| Density- Initial         | 0854 & 1406       |
| Density- In trench       | 1023, 1240 & 1510 |
| Filtrate Loss- Initial   | 0927 & 1438       |
| Filtrate Loss- In trench | 1054, 1311 & 1542 |
| pH- Initial              | 0856 & 1404       |

All results of on-site QC tests were emailed under seperate cover to USACE representatives.

Soil-Bentonite Backfill:

|         |                |
|---------|----------------|
| Test    | Time Conducted |
| Slump   | 1100 & 1300    |
| Density | 1119 & 1315    |

All results of on-site QC tests were emailed under seperate cover to USACE representatives.

Samples collected of Soil-Bentonite Backfill for off-site analysis of Permeability, Gradation, and Materials Fines Content. AMEC conducted on-site Materials Fines Content for backfill batch 28 (75/25 mixutre of Fines/Trench Cuttings). Fines Content % of batch 28 was 61%.

Backfill Slope soundings conducted at stations at the start and end of the work shift.  
 Current trench profile emailed under seperate cover to USACE representatives.

**Did anything develop that may lead to a Change Order/Claim ?**  
 No developments that may lead to a Change Order during the day.

**Were there any Delays in Work Progress today?**

| <div> <div> CONTRACTORS QUALITY CONTROL REPORT (QCR) DAILY LOG OF CONSTRUCTION </div> </div>   |                    | <div> REPORT NUMBER<br/>860 </div> <div> Page 2 of 3 </div>                                         |         |                    |      |       |      |       |      |       |      |       |
|---|--------------------|---|---------|--------------------|------|-------|------|-------|------|-------|------|-------|
| <div> PROJECT<br/>Shepley's Landfil, Devens Cutoff Wall </div>   |                    | <div> DATE<br/>06 Sep 2012 - Thursday </div> <div> CONTRACT NUMBER<br/>W912WJ-10-D-0003 0002 </div> |         |                    |      |       |      |       |      |       |      |       |
| <div> <p>Minor delays in work progress during the day as mechanical problems with the boom and long-stick of the 374 excavator were encountered. Did not start excavation activities in the morning untill 0900 as a new H-Link and Pin were installed.</p> <p>Excavation activties were ceased at 1530 as it was determined the bushing in the stick were crushed. New parts to arrive the next morning at 0700.</p> <p><b>General Comments:</b></p> <p>Work Completed During the Day:</p> <p>Sovereign: Provided project oversight and on-site QC of Moretrench and AMEC. Photographed progress of excavation and backfill mixing as trench advanced. Photo IDs: 090612-01 through 090612-04.</p> <p>AMEC: Principal Geotechnical Engineer provided oversight of on-site QC testing performed by Moretrench and trench exvcavation activities. Principal Geotechnical Engineer made all final determination of trench depths and if refusal criteria had been met at each 10 foot station. Principal Geotechnical Engineer completed on site Fine Content % of backfill mixes.</p> <p>Moretrench: Continued mixing slurry and filling tanks. Continued backfill mixing with excavator. Completed excavation of trench from 6+20 to 6+60. Backfilled trench with 1 1/2 batches of backfill. Backfill complete up to station 5+40. Backfill quantities summarized on Trench Profile submitted under seperate cover the USACE representatives. Performed all required on-site QC testing. General site clean-up at end of the shift.</p> <p>Final Trench Depths at 10 foot stations during the day:</p> <table> <tr> <th>Station</th> <th>Final Trench Depth</th> </tr> <tr> <td>6+30</td> <td>38.5'</td> </tr> <tr> <td>6+40</td> <td>40.2'</td> </tr> <tr> <td>6+50</td> <td>40.6'</td> </tr> <tr> <td>6+60</td> <td>39.5'</td> </tr> </table> <p>Materials Brought on Site:</p> <p>25 cys of Imported Clay Borrow for backfill mix (W.J. Graves)</p> <p>Equipment Brought on Site:</p> <p>No additional equipment brought on-site during the day.</p> <p>Additional Notes:</p> <p>Bill Brandon (US EPA) on site during the day. Given periodic status updates by Sovereign and AMEC Principal Engineer. No major comments or concerns noted from EPA representative.</p> <p>Backfill mixes are now being mixed with 75% Imported Fines and 25% Trench cuttings. New mixes started around station 5+10.</p> <p><b>Verbal Instructions given by Government:</b></p> <p>Randy Lecuyer and Marcus Madison (USACE Construction Representative) on site during the morning. Conducted walk-through and inspection of the site.</p> <p>No verbal instruction given by the government during the day.</p> <p><b>Safety Inspection / Safety Meetings:</b></p> <p>Tailgate Safety Meeting held prior to start of day's work activities. Site HASP and applicable AHA's eviewed prior to start of work activties.</p> </div> |                    |   | Station | Final Trench Depth | 6+30 | 38.5' | 6+40 | 40.2' | 6+50 | 40.6' | 6+60 | 39.5' |
| Station   | Final Trench Depth |   |         |                    |      |       |      |       |      |       |      |       |
| 6+30   | 38.5'              |   |         |                    |      |       |      |       |      |       |      |       |
| 6+40   | 40.2'              |   |         |                    |      |       |      |       |      |       |      |       |
| 6+50   | 40.6'              |   |         |                    |      |       |      |       |      |       |      |       |
| 6+60   | 39.5'              |   |         |                    |      |       |      |       |      |       |      |       |
| <div> <div> PREP/INITIAL DATES (Preparatory and initial dates held and advance notice) </div> <div> No preparatory or initial inspections were held today </div> </div>   |                    |   |         |                    |      |       |      |       |      |       |      |       |



| <b>CONTRACTORS QUALITY CONTROL REPORT (QCR)</b><br><b>DAILY LOG OF CONSTRUCTION</b>   |                           | REPORT NUMBER<br>860 <span style="float: right;">Page 3 of 3</span> |                    |               
|---|---------------------------|---------------------------------------------------------------------|--------------------|---------------|----------------------|------------------------|--------------------|-----------|--------------------------|-------|------|-----------|---------------------------|------|------|-----------|------------------|------|------|-----------|----------------------|------|------|-----------|------------------|------|------|---------------------------------------|-------------|-------------|-------|-------------------------------------|--|------------|-------|
| PROJECT<br>Shepley's Landfil, Devens Cutoff Wall   |                           | DATE<br>06 Sep 2012 - Thursday                                      |                    |               
| CONTRACT NUMBER<br>W912WJ-10-D-0003 0002   |                           |                                                                     
| <b>ACTIVITY START/FINISH</b><br>No activities were started or finished today   |                           |                                                                     
| <b>QC REQUIREMENTS</b><br>No QC requirements were completed today   |                           |                                                                     
| <b>QA/QC DEFICIENCY</b> (Describe QC Deficiency items issued, Report QC and QA Deficiency items corrected)<br>No QC Deficiency items were issued today<br>No Deficiency items were corrected today   |                           |                                                                     
| <b>CONTRACTORS ON SITE</b> (Report first and/or last day contractors were on site)<br>No contractors had their first or last day on site today   |                           |                                                                     
| <b>LABOR HOURS</b><br>The following labor hours were Reported today: <table style="width: 100%; margin-top: 10px;"> <thead> <tr> <th style="text-align: left;">Employer</th> <th style="text-align: left;">Labor Classification</th> <th style="text-align: right;">Number of<br/>Employees</th> <th style="text-align: right;">Hours<br/>Worked</th> </tr> </thead> <tbody> <tr> <td>Moretrech</td> <td>HEAVY-EQUIPMENT OPERATOR</td> <td style="text-align: right;">4.0</td> <td style="text-align: right;">40.5</td> </tr> <tr> <td>Moretrech</td> <td>LABORERS</td> <td style="text-align: right;">3.0</td> <td style="text-align: right;">30.0</td> </tr> <tr> <td>Moretrech</td> <td>PROJECT ENGINEER</td> <td style="text-align: right;">1.0</td> <td style="text-align: right;">10.0</td> </tr> <tr> <td>Moretrech</td> <td>SUPER - CONSTRUCTION</td> <td style="text-align: right;">1.0</td> <td style="text-align: right;">10.0</td> </tr> <tr> <td>Sovereign</td> <td>PROJECT ENGINEER</td> <td style="text-align: right;">1.0</td> <td style="text-align: right;">10.0</td> </tr> <tr> <td>Sovereign</td> <td>SUPER - JOB</td> <td style="text-align: right;">1.0</td> <td style="text-align: right;">10.0</td> </tr> <tr> <td colspan="2" style="border-top: 1px solid black;">Total hours worked to date: 2,341.3</td> <td style="text-align: right; border-top: 1px solid black;">Total 11.0</td> <td style="text-align: right; border-top: 1px solid black;">110.5</td> </tr> </tbody> </table> |                           |                                                                     |                    | Employer      | Labor Classification | Number of<br>Employees | Hours<br>Worked    | Moretrech | HEAVY-EQUIPMENT OPERATOR | 4.0   | 40.5 | Moretrech | LABORERS                  | 3.0  | 30.0 | Moretrech | PROJECT ENGINEER | 1.0  | 10.0 | Moretrech | SUPER - CONSTRUCTION | 1.0  | 10.0 | Sovereign | PROJECT ENGINEER | 1.0  | 10.0 | Sovereign                             | SUPER - JOB | 1.0         | 10.0  | Total hours worked to date: 2,341.3 |  | Total 11.0 | 110.5 |
| Employer   | Labor Classification      | Number of<br>Employees                                              | Hours<br>Worked    |               |                      
| Moretrech   | HEAVY-EQUIPMENT OPERATOR  | 4.0                                                                 | 40.5               |               |                      
| Moretrech   | LABORERS                  | 3.0                                                                 | 30.0               |               |                      
| Moretrech   | PROJECT ENGINEER          | 1.0                                                                 | 10.0               |               |                      
| Moretrech   | SUPER - CONSTRUCTION      | 1.0                                                                 | 10.0               |               |                      
| Sovereign   | PROJECT ENGINEER          | 1.0                                                                 | 10.0               |               |                      
| Sovereign   | SUPER - JOB               | 1.0                                                                 | 10.0               |               |                      
| Total hours worked to date: 2,341.3   |                           | Total 11.0                                                          | 110.5              |               |                      
| <b>EQUIPMENT HOURS</b><br>The following equipment hours were Reported today: <table style="width: 100%; margin-top: 10px;"> <thead> <tr> <th style="text-align: left;">Serial Number</th> <th style="text-align: left;">Description</th> <th style="text-align: right;">Idle<br/>Hours</th> <th style="text-align: right;">Operating<br/>Hours</th> </tr> </thead> <tbody> <tr> <td>N/A</td> <td>Bull Dozer</td> <td style="text-align: right;">10.50</td> <td style="text-align: right;">0.00</td> </tr> <tr> <td>N/A</td> <td>Exacavtor with Long Stick</td> <td style="text-align: right;">5.00</td> <td style="text-align: right;">5.50</td> </tr> <tr> <td>N/A</td> <td>Loader</td> <td style="text-align: right;">4.00</td> <td style="text-align: right;">6.50</td> </tr> <tr> <td>N/A</td> <td>Mixing Excavator</td> <td style="text-align: right;">1.00</td> <td style="text-align: right;">9.50</td> </tr> <tr> <td>N/A</td> <td>Mixing Loader</td> <td style="text-align: right;">1.00</td> <td style="text-align: right;">9.50</td> </tr> <tr> <td colspan="2" style="border-top: 1px solid black;">Total operating hours to date: 576.50</td> <td style="text-align: right; border-top: 1px solid black;">Total 21.50</td> <td style="text-align: right; border-top: 1px solid black;">31.00</td> </tr> </tbody> </table>   |                           |                                                                     |                    | Serial Number | Description          | Idle<br>Hours          | Operating<br>Hours | N/A       | Bull Dozer               | 10.50 | 0.00 | N/A       | Exacavtor with Long Stick | 5.00 | 5.50 | N/A       | Loader           | 4.00 | 6.50 | N/A       | Mixing Excavator     | 1.00 | 9.50 | N/A       | Mixing Loader    | 1.00 | 9.50 | Total operating hours to date: 576.50 |             | Total 21.50 | 31.00 |                                     |  |            |       |
| Serial Number   | Description               | Idle<br>Hours                                                       | Operating<br>Hours |               |                      
| N/A   | Bull Dozer                | 10.50                                                               | 0.00               |               |                      
| N/A   | Exacavtor with Long Stick | 5.00                                                                | 5.50               |               |                      
| N/A   | Loader                    | 4.00                                                                | 6.50               |               |                      
| N/A   | Mixing Excavator          | 1.00                                                                | 9.50               |               |                      
| N/A   | Mixing Loader             | 1.00                                                                | 9.50               |               |                      
| Total operating hours to date: 576.50   |                           | Total 21.50                                                         | 31.00              |               |                      
| <b>ACCIDENT REPORTING</b> (Describe accidents)<br>No accidents reported today   |                           |                                                                     
|   |                           
| <b>CONTRACTOR CERTIFICATION</b> On behalf of the contractor, I certify that this Report is complete and correct and all equipment and material used and work performed during this Reporting period are in compliance with the contract plans and specifications, to the best of my knowledge, except as noted above.   |                           |                                                                     
| QC REPRESENTATIVE'S SIGNATURE   | DATE                      | SUPERINTENDENT'S INITIALS                                           | DATE               |               |                      

|                                                                                     |   |                                          |             |
|-------------------------------------------------------------------------------------|---|------------------------------------------|-------------|
| <b>CONTRACTORS QUALITY CONTROL REPORT (QCR)</b><br><b>DAILY LOG OF CONSTRUCTION</b> |   | REPORT NUMBER<br>861                     | Page 1 of 3 |
|                                                                                     |   | DATE<br>07 Sep 2012 - Friday             |             |
| PROJECT<br>Shepley's Landfil, Devens Cutoff Wall                                    |   | CONTRACT NUMBER<br>W912WJ-10-D-0003 0002 |             |
| CONTRACTOR<br>Sovereign Consulting Inc.                                             | WEATHER<br>Weather Caused No Delay<br>Temperature Min 72 °F, Max 85 °F; No Precipitation; 5 MPH Wind |                                          |             |

**QC NARRATIVES**

**Contractor/Subcontractor & Area of Responsibility for work:**  
 Sovereign - Provided oversight of Moretrench and AMEC. Provided on-site QC and documentation.  
 AMEC - Provided on-site engineering services and oversight of all field QC testing.  
 Moretrench - Excavation and Barrier Wall Construction Contractor

**Activities in Progress (List by Activity Number)**  
 DFW: Soil-Bentonite Wall Construction  
 Penetration of Landfill Liner

**Quality Control Inspections and Activities (List by Feature of Work)**  
 Follow-up Inspection conducted for DFW: Construction of Working Platform.

All imported borrow for backfill mix inspected upon delivery.

Moretrench completed on-site QC testing of slurry being mixed in tanks prior to placement in trench along with on-site QC testing of slurry within the trench. Moretrech and AMEC also conducted on-site QC testing of backfill batches. Samples of backfill batches also collected for off-site QC testing. AMEC provided oversight of all Moretrench field QC testing to confirm testing was completed properly as per project specification and all results were within acceptable ranges. Limited amount of on-site QC testing conducted as excavation activities were only conducted for half a shift.

Bentonite Slurry:

|                          |                |
|--------------------------|----------------|
| Test                     | Time Conducted |
| Viscosity-Initial        | 1126           |
| Viscosity- In trench     | 1240 & 1430    |
| Density- Initial         | 1130           |
| Density- In trench       | 1245 & 1434    |
| Filtrate Loss- Initial   | 1200           |
| Filtrate Loss- In trench | 1316 & 1504    |
| pH- Initial              | 1134           |

All results of on-site QC tests were emailed under seperate cover to USACE representatives.

Soil-Bentonite Backfill:

|         |                |
|---------|----------------|
| Test    | Time Conducted |
| Slump   | 1300 & 1330    |
| Density | 1310 & 1345    |

All results of on-site QC tests were emailed under seperate cover to USACE representatives.

Samples collected of Soil-Bentonite Backfill for off-site analysis of Permeability, Gradation, and Materials Fines Content. AMEC conducted on-site Materials Fines Content for backfill batch 29. Fines Content % of batch 29 was 51%.

Backfill Slope soundings conducted at stations at the start and end of the work shift.  
 Current trench profile emailed under seperate cover to USACE representatives.

**Did anything develop that may lead to a Change Order/Claim ?**  
 No developments that may lead to a Change Order during the day.

| <b>CONTRACTORS QUALITY CONTROL REPORT (QCR)</b><br><b>DAILY LOG OF CONSTRUCTION</b>   |                    | REPORT NUMBER<br>861                     | Page 2 of 3 |         |                    |      |       |      |       |      |       |      |       |      |       |
|---|--------------------|------------------------------------------|-------------|---------|--------------------|------|-------|------|-------|------|-------|------|-------|------|-------|
|   |                    | DATE<br>07 Sep 2012 - Friday             |             |         |                    |      |       |      |       |      |       |      |       |      |       |
| PROJECT<br>Shepley's Landfil, Devens Cutoff Wall   |                    | CONTRACT NUMBER<br>W912WJ-10-D-0003 0002 |             |         |                    |      |       |      |       |      |       |      |       |      |       |
| <p><b>Were there any Delays in Work Progress today?</b><br/>         Minor delays in work progress during the day. Excavation activities did not start until 1000 as a new bushings were installed the bottom of the 374 excavator long-stick.</p> <p><b>General Comments:</b><br/>         Work Completed During the Day:</p> <p>Sovereign: Provided project oversight and on-site QC of Moretrench and AMEC. Photographed progress of excavation and backfill mixing as trench advanced. Photo IDs: 090712-01 through 090712-05.</p> <p>AMEC: Principal Geotechnical Engineer provided oversight of on-site QC testing performed by Moretrench and trench exxcavation activities. Principal Geotechnical Engineer made all final determination of trench depths and if refusal criteria had been met at each 10 foot station. Principal Geotechnical Engineer completed on site Fine Content % of backfill mixes.</p> <p>Moretrench: Continued mixing slurry and filling tanks. Continued backfill mixing with excavator. Completed excavation of trench from 6+60 to 7+10. Backfilled trench with 1 1/2 batches of backfill. Backfill complete up to station 5+80. Backfill quantities summarized on Trench Profile submitted under seperate cover the USACE representatives. Performed all required on-site QC testing. General site clean-up at end of the shift.</p> <p>Final Trench Depths at 10 foot stations during the day:</p> <table border="1"> <thead> <tr> <th>Station</th> <th>Final Trench Depth</th> </tr> </thead> <tbody> <tr> <td>6+70</td> <td>45.8'</td> </tr> <tr> <td>6+80</td> <td>45.2'</td> </tr> <tr> <td>6+90</td> <td>44.4'</td> </tr> <tr> <td>7+00</td> <td>44.0'</td> </tr> <tr> <td>7+10</td> <td>43.0'</td> </tr> </tbody> </table> <p>Materials Brought on Site:</p> <p>350 cys of Imported Clay Borrow for backfill mix (W.J. Graves)</p> <p>Equipment Brought on Site:</p> <p>No additional equipment brought on-site during the day.</p> <p>Additional Notes:</p> <p>Bill Brandon (US EPA) on site during in the late afternoon. Given project status update by Sovereign and AMEC Principal Engineer. No major comments or concerns noted from EPA representative.</p> <p><b>Verbal Instructions given by Government:</b><br/>         Randy Lecuyer and Marcus Madison (USACE Construction Representative) on site during the morning. Conducted walk-through and inspection of the site.</p> <p>No verbal instructions given by the government during the day.</p> <p><b>Safety Inspection / Safety Meetings:</b><br/>         Tailgate Safety Meeting held prior to start of day's work activities. Site HASP and applicable AHA's eviued prior to start of work activties.</p> |                    |                                          |             | Station | Final Trench Depth | 6+70 | 45.8' | 6+80 | 45.2' | 6+90 | 44.4' | 7+00 | 44.0' | 7+10 | 43.0' |
| Station   | Final Trench Depth |                                          |             |         |                    |      |       |      |       |      |       |      |       |      |       |
| 6+70   | 45.8'              |                                          |             |         |                    |      |       |      |       |      |       |      |       |      |       |
| 6+80   | 45.2'              |                                          |             |         |                    |      |       |      |       |      |       |      |       |      |       |
| 6+90   | 44.4'              |                                          |             |         |                    |      |       |      |       |      |       |      |       |      |       |
| 7+00   | 44.0'              |                                          |             |         |                    |      |       |      |       |      |       |      |       |      |       |
| 7+10   | 43.0'              |                                          |             |         |                    |      |       |      |       |      |       |      |       |      |       |
| <b>PREP/INITIAL DATES</b> (Preparatory and initial dates held and advance notice)<br><b>No preparatory or initial inspections were held today</b>   |                    |                                          |             |         |                    |      |       |      |       |      |       |      |       |      |       |
| <b>ACTIVITY START/FINISH</b><br><b>No activities were started or finished today</b>   |                    |                                          |             |         |                    |      |       |      |       |      |       |      |       |      |       |
| Empty space for additional notes   |                    |                                          |             |         |                    |      |       |      |       |      |       |      |       |      |       |

|   |                           |                                                                     |                    |
|---|---------------------------|---------------------------------------------------------------------|--------------------|
| <b>CONTRACTORS QUALITY CONTROL REPORT (QCR)</b><br><b>DAILY LOG OF CONSTRUCTION</b>   |                           | REPORT NUMBER<br>861 <span style="float: right;">Page 3 of 3</span> |                    |
| PROJECT<br>Shepley's Landfil, Devens Cutoff Wall   |                           | DATE<br>07 Sep 2012 - Friday                                        |                    |
| CONTRACT NUMBER<br>W912WJ-10-D-0003 0002   |                           |                                                                     |                    |
| <b>QC REQUIREMENTS</b><br>No QC requirements were completed today   |                           |                                                                     |                    |
| <b>QA/QC DEFICIENCY</b> (Describe QC Deficiency items issued, Report QC and QA Deficiency items corrected)<br>No QC Deficiency items were issued today<br>No Deficiency items were corrected today   |                           |                                                                     |                    |
| <b>CONTRACTORS ON SITE</b> (Report first and/or last day contractors were on site)<br>No contractors had their first or last day on site today   |                           |                                                                     |                    |
| <b>LABOR HOURS</b><br>The following labor hours were Reported today:   |                           |                                                                     |                    |
| Employer   | Labor Classification      | Number of<br>Employees                                              | Hours<br>Worked    |
| Moretrech   | HEAVY-EQUIPMENT OPERATOR  | 4.0                                                                 | 40.5               |
| Moretrech   | LABORERS                  | 3.0                                                                 | 30.0               |
| Moretrech   | PROJECT ENGINEER          | 1.0                                                                 | 10.0               |
| Moretrech   | SUPER - CONSTRUCTION      | 1.0                                                                 | 10.0               |
| Sovereign   | PROJECT ENGINEER          | 1.0                                                                 | 10.0               |
| Sovereign   | SUPER - JOB               | 1.0                                                                 | 10.0               |
| Total hours worked to date: 2,451.8   |                           | Total 11.0                                                          | 110.5              |
| <b>EQUIPMENT HOURS</b><br>The following equipment hours were Reported today:   |                           |                                                                     |                    |
| Serial Number   | Description               | Idle<br>Hours                                                       | Operating<br>Hours |
| N/A   | Bull Dozer                | 10.50                                                               | 0.00               |
| N/A   | Exacavtor with Long Stick | 3.50                                                                | 7.00               |
| N/A   | Loader                    | 4.00                                                                | 6.50               |
| N/A   | Mixing Excavator          | 1.00                                                                | 9.50               |
| N/A   | Mixing Loader             | 1.00                                                                | 9.50               |
| Total operating hours to date: 609.00   |                           | Total 20.00                                                         | 32.50              |
| <b>ACCIDENT REPORTING</b> (Describe accidents)<br>No accidents reported today   |                           |                                                                     |                    |
|   |                           |                                                                     |                    |
| <b>CONTRACTOR CERTIFICATION</b> On behalf of the contractor, I certify that this Report is complete and correct and all equipment and material used and work performed during this Reporting period are in compliance with the contract plans and specifications, to the best of my knowledge, except as noted above. |                           |                                                                     |                    |
| QC REPRESENTATIVE'S SIGNATURE   | DATE                      | SUPERINTENDENT'S INITIALS                                           | DATE               |

|                                                                                     |   |                                          |             |
|-------------------------------------------------------------------------------------|---|------------------------------------------|-------------|
| <b>CONTRACTORS QUALITY CONTROL REPORT (QCR)</b><br><b>DAILY LOG OF CONSTRUCTION</b> |   | REPORT NUMBER<br>864                     | Page 1 of 3 |
|                                                                                     |   | DATE<br>10 Sep 2012 - Monday             |             |
| PROJECT<br>Shepley's Landfil, Devens Cutoff Wall                                    |   | CONTRACT NUMBER<br>W912WJ-10-D-0003 0002 |             |
| CONTRACTOR<br>Sovereign Consulting Inc.                                             | WEATHER<br>Weather Caused No Delay<br>Temperature Min 60 °F, Max 0 °F; 73 IN Precipitation; 10 MPH Wind |                                          |             |

**QC NARRATIVES**

**Contractor/Subcontractor & Area of Responsibility for work:**  
 Sovereign - Provided oversight of Moretrench and AMEC. Provided on-site QC and documentation.  
 AMEC - Provided on-site engineering services and oversight of all field QC testing.  
 Moretrench - Excavation and Barrier Wall Construction Contractor

**Activities in Progress (List by Activity Number)**  
 DFW: Soil-Bentonite Wall Construction  
 Penetration of Landfill Liner

**Quality Control Inspections and Activities (List by Feature of Work)**  
 All imported borrow for backfill mix inspected upon delivery.

Moretrench completed on-site QC testing of slurry being mixed in tanks prior to placement in trench along with on-site QC testing of slurry within the trench. Moretrech and AMEC also conducted on-site QC testing of backfill batches. Samples of backfill batches also collected for off-site QC testing. AMEC provided oversight of all Moretrench field QC testing to confirm testing was completed properly as per project specification and all results were within acceptable ranges.  
 Bentonite Slurry:

|                          |                   |
|--------------------------|-------------------|
| Test                     | Time Conducted    |
| Viscosity-Initial        | 0955 & 135        |
| Viscosity- In trench     | 1030, 1205 & 1410 |
| Density- Initial         | 1000 & 1338       |
| Density- In trench       | 1034, 1215 & 1416 |
| Filtrate Loss- Initial   | 1034 & 1408       |
| Filtrate Loss- In trench | 1105, 1243 & 1449 |
| pH- Initial              | 1002 & 1345       |

All results of on-site QC tests were emailed under seperate cover to USACE representatives.

Soil-Bentonite Backfill:

|         |                   |
|---------|-------------------|
| Test    | Time Conducted    |
| Slump   | 1100, 1313 & 1512 |
| Density | 1114, 1345 & 1532 |

All results of on-site QC tests were emailed under seperate cover to USACE representatives.

Samples collected of Soil-Bentonite Backfill for off-site analysis of Permeability, Gradation, and Materials Fines Content.

Backfill Slope soundings conducted at stations at the start and end of the work shift.  
 Current trench profile emailed under seperate cover to USACE representatives.

**Did anything develop that may lead to a Change Order/Claim ?**  
 No developments that may lead to a Change Order during the day.

**Were there any Delays in Work Progress today?**  
 Minor delays in work progress during the day. Excavation activities did not ceased at 1630 to inspect top bin of stick cylinder of the 374 excavator. Bushings seem to be worn and may be repalced the following morning.

| <b>CONTRACTORS QUALITY CONTROL REPORT (QCR)</b><br><b>DAILY LOG OF CONSTRUCTION</b>   |                    | REPORT NUMBER<br>864                     | Page 2 of 3 |         |                    |      |       |      |       |      |       |      |       |      |       |      |      |      |      |
|---|--------------------|------------------------------------------|-------------|---------|--------------------|------|-------|------|-------|------|-------|------|-------|------|-------|------|------|------|------|
|   |                    | DATE<br>10 Sep 2012 - Monday             |             |         |                    |      |       |      |       |      |       |      |       |      |       |      |      |      |      |
| PROJECT<br>Shepley's Landfil, Devens Cutoff Wall   |                    | CONTRACT NUMBER<br>W912WJ-10-D-0003 0002 |             |         |                    |      |       |      |       |      |       |      |       |      |       |      |      |      |      |
| <p><b>General Comments:</b></p> <p>Work Completed During the Day:</p> <p>Sovereign: Provided project oversight and on-site QC of Moretrench and AMEC. Photographed progress of excavation and backfill mixing as trench advanced. Photo IDs: 091012-01 through 091012-05.</p> <p>AMEC: Geotechnical Engineer provided oversight of on-site QC testing performed by Moretrench and trench exvcavation activities. Geotechnical Engineer made all final determination of trench depths and if refusal criteria had been met at each 10 foot station. Geotechnical Engineer completed on site Fine Content % of backfill mixes.</p> <p>Moretrench: Continued mixing slurry and filling tanks. Continued backfill mixing with excavator. Completed excavation of trench from 7+10 to 7+80. Backfilled trench with 3 1/2 batches of backfill. Backfill complete up to station 6+60. Backfill quantities summarized on Trench Profile submitted under seperate cover the USACE representatives. Performed all required on-site QC testing. General site clean-up at end of the shift.</p> <p>Final Trench Depths at 10 foot stations during the day:</p> <table border="1"> <thead> <tr> <th>Station</th> <th>Final Trench Depth</th> </tr> </thead> <tbody> <tr><td>7+20</td><td>43.2'</td></tr> <tr><td>7+30</td><td>39.1'</td></tr> <tr><td>7+40</td><td>38.7'</td></tr> <tr><td>7+50</td><td>38.8'</td></tr> <tr><td>7+60</td><td>38.0'</td></tr> <tr><td>7+70</td><td>38.0</td></tr> <tr><td>7+80</td><td>38.9</td></tr> </tbody> </table> <p>Materials Brought on Site:</p> <p>175 cys of Imported Clay Borrow for backfill mix (W.J. Graves)</p> <p>Equipment Brought on Site:</p> <p>No additional equipment brought on-site during the day.</p> <p><b>Verbal Instructions given by Government:</b></p> <p>Marcus Madison (USACE Construction Representative), Zach Mothershed (USACE Project Eng.) and Christine Johnson (USACE Construction Department) on site during the day. Conducted walk-through and inspection of the site.</p> <p>No verbal instructions given by the government during the day.</p> <p><b>Safety Inspection / Safety Meetings:</b></p> <p>Tailgate Safety Meeting held prior to start of day's work activities. Site HASP and applicable AHA's eviued prior to start of work activties.</p> |                    |                                          |             | Station | Final Trench Depth | 7+20 | 43.2' | 7+30 | 39.1' | 7+40 | 38.7' | 7+50 | 38.8' | 7+60 | 38.0' | 7+70 | 38.0 | 7+80 | 38.9 |
| Station   | Final Trench Depth |                                          |             |         |                    |      |       |      |       |      |       |      |       |      |       |      |      |      |      |
| 7+20   | 43.2'              |                                          |             |         |                    |      |       |      |       |      |       |      |       |      |       |      |      |      |      |
| 7+30   | 39.1'              |                                          |             |         |                    |      |       |      |       |      |       |      |       |      |       |      |      |      |      |
| 7+40   | 38.7'              |                                          |             |         |                    |      |       |      |       |      |       |      |       |      |       |      |      |      |      |
| 7+50   | 38.8'              |                                          |             |         |                    |      |       |      |       |      |       |      |       |      |       |      |      |      |      |
| 7+60   | 38.0'              |                                          |             |         |                    |      |       |      |       |      |       |      |       |      |       |      |      |      |      |
| 7+70   | 38.0               |                                          |             |         |                    |      |       |      |       |      |       |      |       |      |       |      |      |      |      |
| 7+80   | 38.9               |                                          |             |         |                    |      |       |      |       |      |       |      |       |      |       |      |      |      |      |
| <b>PREP/INITIAL DATES</b> (Preparatory and initial dates held and advance notice)<br><b>No preparatory or initial inspections were held today</b>   |                    |                                          |             |         |                    |      |       |      |       |      |       |      |       |      |       |      |      |      |      |
| <b>ACTIVITY START/FINISH</b><br><b>No activities were started or finished today</b>   |                    |                                          |             |         |                    |      |       |      |       |      |       |      |       |      |       |      |      |      |      |
| <b>QC REQUIREMENTS</b><br><b>No QC requirements were completed today</b>   |                    |                                          |             |         |                    |      |       |      |       |      |       |      |       |      |       |      |      |      |      |
| <b>QA/QC DEFICIENCY</b> (Describe QC Deficiency items issued, Report QC and QA Deficiency items corrected)<br><b>No QC Deficiency items were issued today</b><br><b>No Deficiency items were corrected today</b>   |                    |                                          |             |         |                    |      |       |      |       |      |       |      |       |      |       |      |      |      |      |
| Empty space for additional notes   |                    |                                          |             |         |                    |      |       |      |       |      |       |      |       |      |       |      |      |      |      |

| <b>CONTRACTORS QUALITY CONTROL REPORT (QCR)</b><br><b>DAILY LOG OF CONSTRUCTION</b>   |                           | REPORT NUMBER<br>864 <span style="float: right;">Page 3 of 3</span> |                                   |               
|---|---------------------------|---------------------------------------------------------------------|-----------------------------------|---------------|----------------------|------------------------|--------------------|-----------|--------------------------|-------|------|-----------|---------------------------|------|------|-----------|------------------|------|------|-----------|----------------------|------|------|-----------|------------------|------|------|---------------------------------------|-------------|-------------|-------|-------------------------------------|--|------------|-------|
|   |                           | DATE<br>10 Sep 2012 - Monday                                        |                                   |               
| PROJECT<br>Shepley's Landfil, Devens Cutoff Wall   |                           | CONTRACT NUMBER<br>W912WJ-10-D-0003 0002                            |                                   |               
| <b>CONTRACTORS ON SITE</b> (Report first and/or last day contractors were on site)<br><b>No contractors had their first or last day on site today</b>   |                           |                                                                     
| <b>LABOR HOURS</b><br><b>The following labor hours were Reported today:</b> <table border="1" style="width: 100%; border-collapse: collapse;"> <thead> <tr> <th style="text-align: left;">Employer</th> <th style="text-align: left;">Labor Classification</th> <th style="text-align: right;">Number of<br/>Employees</th> <th style="text-align: right;">Hours<br/>Worked</th> </tr> </thead> <tbody> <tr> <td>Moretrech</td> <td>HEAVY-EQUIPMENT OPERATOR</td> <td style="text-align: right;">4.0</td> <td style="text-align: right;">40.5</td> </tr> <tr> <td>Moretrech</td> <td>LABORERS</td> <td style="text-align: right;">3.0</td> <td style="text-align: right;">30.0</td> </tr> <tr> <td>Moretrech</td> <td>PROJECT ENGINEER</td> <td style="text-align: right;">1.0</td> <td style="text-align: right;">10.0</td> </tr> <tr> <td>Moretrech</td> <td>SUPER - CONSTRUCTION</td> <td style="text-align: right;">1.0</td> <td style="text-align: right;">10.0</td> </tr> <tr> <td>Sovereign</td> <td>PROJECT ENGINEER</td> <td style="text-align: right;">1.0</td> <td style="text-align: right;">10.0</td> </tr> <tr> <td>Sovereign</td> <td>SUPER - JOB</td> <td style="text-align: right;">1.0</td> <td style="text-align: right;">10.0</td> </tr> <tr> <td colspan="2">Total hours worked to date: 2,562.3</td> <td style="text-align: right;">Total 11.0</td> <td style="text-align: right;">110.5</td> </tr> </tbody> </table> |                           |                                                                     |                                   | Employer      | Labor Classification | Number of<br>Employees | Hours<br>Worked    | Moretrech | HEAVY-EQUIPMENT OPERATOR | 4.0   | 40.5 | Moretrech | LABORERS                  | 3.0  | 30.0 | Moretrech | PROJECT ENGINEER | 1.0  | 10.0 | Moretrech | SUPER - CONSTRUCTION | 1.0  | 10.0 | Sovereign | PROJECT ENGINEER | 1.0  | 10.0 | Sovereign                             | SUPER - JOB | 1.0         | 10.0  | Total hours worked to date: 2,562.3 |  | Total 11.0 | 110.5 |
| Employer   | Labor Classification      | Number of<br>Employees                                              | Hours<br>Worked                   |               |                      
| Moretrech   | HEAVY-EQUIPMENT OPERATOR  | 4.0                                                                 | 40.5                              |               |                      
| Moretrech   | LABORERS                  | 3.0                                                                 | 30.0                              |               |                      
| Moretrech   | PROJECT ENGINEER          | 1.0                                                                 | 10.0                              |               |                      
| Moretrech   | SUPER - CONSTRUCTION      | 1.0                                                                 | 10.0                              |               |                      
| Sovereign   | PROJECT ENGINEER          | 1.0                                                                 | 10.0                              |               |                      
| Sovereign   | SUPER - JOB               | 1.0                                                                 | 10.0                              |               |                      
| Total hours worked to date: 2,562.3   |                           | Total 11.0                                                          | 110.5                             |               |                      
| <b>EQUIPMENT HOURS</b><br><b>The following equipment hours were Reported today:</b> <table border="1" style="width: 100%; border-collapse: collapse;"> <thead> <tr> <th style="text-align: left;">Serial Number</th> <th style="text-align: left;">Description</th> <th style="text-align: right;">Idle<br/>Hours</th> <th style="text-align: right;">Operating<br/>Hours</th> </tr> </thead> <tbody> <tr> <td>N/A</td> <td>Bull Dozer</td> <td style="text-align: right;">10.50</td> <td style="text-align: right;">0.00</td> </tr> <tr> <td>N/A</td> <td>Exacavtor with Long Stick</td> <td style="text-align: right;">3.50</td> <td style="text-align: right;">7.00</td> </tr> <tr> <td>N/A</td> <td>Loader</td> <td style="text-align: right;">4.00</td> <td style="text-align: right;">6.50</td> </tr> <tr> <td>N/A</td> <td>Mixing Excavator</td> <td style="text-align: right;">1.00</td> <td style="text-align: right;">9.50</td> </tr> <tr> <td>N/A</td> <td>Mixing Loader</td> <td style="text-align: right;">1.00</td> <td style="text-align: right;">9.50</td> </tr> <tr> <td colspan="2">Total operating hours to date: 641.50</td> <td style="text-align: right;">Total 20.00</td> <td style="text-align: right;">32.50</td> </tr> </tbody> </table>   |                           |                                                                     |                                   | Serial Number | Description          | Idle<br>Hours          | Operating<br>Hours | N/A       | Bull Dozer               | 10.50 | 0.00 | N/A       | Exacavtor with Long Stick | 3.50 | 7.00 | N/A       | Loader           | 4.00 | 6.50 | N/A       | Mixing Excavator     | 1.00 | 9.50 | N/A       | Mixing Loader    | 1.00 | 9.50 | Total operating hours to date: 641.50 |             | Total 20.00 | 32.50 |                                     |  |            |       |
| Serial Number   | Description               | Idle<br>Hours                                                       | Operating<br>Hours                |               |                      
| N/A   | Bull Dozer                | 10.50                                                               | 0.00                              |               |                      
| N/A   | Exacavtor with Long Stick | 3.50                                                                | 7.00                              |               |                      
| N/A   | Loader                    | 4.00                                                                | 6.50                              |               |                      
| N/A   | Mixing Excavator          | 1.00                                                                | 9.50                              |               |                      
| N/A   | Mixing Loader             | 1.00                                                                | 9.50                              |               |                      
| Total operating hours to date: 641.50   |                           | Total 20.00                                                         | 32.50                             |               |                      
| <b>ACCIDENT REPORTING</b> (Describe accidents)<br><b>No accidents reported today</b>   |                           |                                                                     
|   |                           
| CONTRACTOR CERTIFICATION <b>On behalf of the contractor, I certify that this Report is complete and correct and all equipment and material used and work performed during this Reporting period are in compliance with the contract plans and specifications, to the best of my knowledge, except as noted above.</b>   |                           |                                                                     
| QC REPRESENTATIVE'S SIGNATURE   |                           | DATE                                                                | SUPERINTENDENT'S INITIALS<br>DATE |               |                      

|                                                                                     |   |                                          |             |
|-------------------------------------------------------------------------------------|---|------------------------------------------|-------------|
| <b>CONTRACTORS QUALITY CONTROL REPORT (QCR)</b><br><b>DAILY LOG OF CONSTRUCTION</b> |   | REPORT NUMBER<br>865                     | Page 1 of 3 |
|                                                                                     |   | DATE<br>11 Sep 2012 - Tuesday            |             |
| PROJECT<br>Shepley's Landfil, Devens Cutoff Wall                                    |   | CONTRACT NUMBER<br>W912WJ-10-D-0003 0002 |             |
| CONTRACTOR<br>Sovereign Consulting Inc.                                             | WEATHER<br>Weather Caused No Delay<br>Temperature Min 58 °F, Max 74 °F; No Precipitation; 10 MPH Wind |                                          |             |

**QC NARRATIVES**

**Contractor/Subcontractor & Area of Responsibility for work:**  
 Sovereign - Provided oversight of Moretrench and AMEC. Provided on-site QC and documentation.  
 AMEC - Provided on-site engineering services and oversight of all field QC testing.  
 Moretrench - Excavation and Barrier Wall Construction Contractor

**Activities in Progress (List by Activity Number)**  
 DFW: Soil-Bentonite Wall Construction  
 Penetration of Landfill Liner  
 Stockpiling Excess Soils

**Quality Control Inspections and Activities (List by Feature of Work)**  
 All imported borrow for backfill mix inspected upon delivery.

Moretrench completed on-site QC testing of slurry being mixed in tanks prior to placement in trench along with on-site QC testing of slurry within the trench. Moretrech and AMEC also conducted on-site QC testing of backfill batches. Samples of backfill batches also collected for off-site QC testing. AMEC provided oversight of all Moretrench field QC testing to confirm testing was completed properly as per project specification and all results were within acceptable ranges. Limited amount of on-site QC testing performed as excavation activites were conducted under a short shift.

Bentonite Slurry:

|                          |                |
|--------------------------|----------------|
| Test                     | Time Conducted |
| Viscosity-Initial        | 1235           |
| Viscosity- In trench     | 1115 & 1430    |
| Density- Initial         | 1240           |
| Density- In trench       | 1121 & 1433    |
| Filtrate Loss- Initial   | 1312           |
| Filtrate Loss- In trench | 1153 & 1504    |
| pH- Initial              | 1243           |

All results of on-site QC tests were emailed under seperate cover to USACE representatives.

Soil-Bentonite Backfill:

|         |                  |
|---------|------------------|
| Test    | Time Conducted   |
| Slump   | 1015, 1300, 1510 |
| Density | 1045, 1332, 1534 |

All results of on-site QC tests were emailed under seperate cover to USACE representatives.

Samples collected of Soil-Bentonite Backfill for off-site analysis of Permeability, Gradation, and Materials Fines Content.

Backfill Slope soundings conducted at stations at the start and end of the work shift.  
 Current trench profile emailed under seperate cover to USACE representatives.

**Did anything develop that may lead to a Change Order/Claim ?**  
 No developments that may lead to a Change Order during the day.

**Were there any Delays in Work Progress today?**



| <b>CONTRACTORS QUALITY CONTROL REPORT (QCR)</b><br><b>DAILY LOG OF CONSTRUCTION</b>   |                    | REPORT NUMBER<br>865                     | Page 2 of 3 |         |                    |      |       |      |       |      |       |      |       |
|---|--------------------|------------------------------------------|-------------|---------|--------------------|------|-------|------|-------|------|-------|------|-------|
|   |                    | DATE<br>11 Sep 2012 - Tuesday            |             |         |                    |      |       |      |       |      |       |      |       |
| PROJECT<br>Shepley's Landfil, Devens Cutoff Wall   |                    | CONTRACT NUMBER<br>W912WJ-10-D-0003 0002 |             |         |                    |      |       |      |       |      |       |      |       |
| <p>Minor delays in work progress during the day. Excavation activities did not start until 0830 as Moretrench was waiting for replacement parts for the 374 excavator long-stick to be delivered to site. Moretrench made the determination that excavation activities could be completed without having to change the top stick cylinder bushing resulting in less down time.</p> <p><b>General Comments:</b><br/>         Work Completed During the Day:</p> <p>Sovereign: Provided project oversight and on-site QC of Moretrench and AMEC. Photographed progress of excavation and backfill mixing as trench advanced. Photo IDs: 091112-01 through 091012-02.</p> <p>AMEC: Geotechnical Engineer provided oversight of on-site QC testing performed by Moretrench and trench exvavation activities. Geotechnical Engineer made all final determination of trench depths and if refusal criteria had been met at each 10 foot station. Geotechnical Engineer completed on site Fine Content % of backfill mixes.</p> <p>Moretrench: Continued mixing slurry and filling tanks as needed. Continued backfill mixing with excavator. Completed excavation of trench from 7+80 to 8+20. Backfilled trench with 2 1/2 batches of backfill. Backfill complete up to station 7+00. Backfill quantities summarized on Trench Profile submitted under separte cover the USACE representatives. Performed all required on-site QC testing. Isolated slurry into tnaks 1 and 2 and began cleaning tank 3. General site clean-up at end of the shift.</p> <p>Final Trench Depths at 10 foot stations during the day:</p> <table border="1"> <thead> <tr> <th>Station</th> <th>Final Trench Depth</th> </tr> </thead> <tbody> <tr> <td>7+90</td> <td>37.7'</td> </tr> <tr> <td>8+00</td> <td>39.6'</td> </tr> <tr> <td>8+10</td> <td>39.2'</td> </tr> <tr> <td>8+20</td> <td>39.1'</td> </tr> </tbody> </table> <p>Materials Brought on Site:</p> <p>75 cys of Imported Clay Borrow for backfill mix (W.J. Graves)</p> <p>Equipment Brought on Site:</p> <p>No additional equipment brought on-site during the day.</p> <p>Additional Notes:</p> <p>Bill Brandon with US EPA on site during the day. Give a site walk-through and updated on progress of the project.</p> <p>No major comments or conerns noted.</p> <p><b>Verbal Instructions given by Government:</b><br/>         No verbal instructions given by the government during the day.</p> <p><b>Safety Inspection / Safety Meetings:</b><br/>         Tailgate Safety Meeting held prior to start of day's work activities. Site HASP and applicable AHA's eviuewed prior to start of work activties.</p> |                    |                                          |             | Station | Final Trench Depth | 7+90 | 37.7' | 8+00 | 39.6' | 8+10 | 39.2' | 8+20 | 39.1' |
| Station   | Final Trench Depth |                                          |             |         |                    |      |       |      |       |      |       |      |       |
| 7+90   | 37.7'              |                                          |             |         |                    |      |       |      |       |      |       |      |       |
| 8+00   | 39.6'              |                                          |             |         |                    |      |       |      |       |      |       |      |       |
| 8+10   | 39.2'              |                                          |             |         |                    |      |       |      |       |      |       |      |       |
| 8+20   | 39.1'              |                                          |             |         |                    |      |       |      |       |      |       |      |       |
| <b>PREP/INITIAL DATES</b> (Preparatory and initial dates held and advance notice)<br><b>No preparatory or initial inspections were held today</b>   |                    |                                          |             |         |                    |      |       |      |       |      |       |      |       |
| <b>ACTIVITY START/FINISH</b><br><b>No activities were started or finished today</b>   |                    |                                          |             |         |                    |      |       |      |       |      |       |      |       |
| <b>QC REQUIREMENTS</b><br><b>No QC requirements were completed today</b>   |                    |                                          |             |         |                    |      |       |      |       |      |       |      |       |
| Empty space for additional notes or comments   |                    |                                          |             |         |                    |      |       |      |       |      |       |      |       |

| <b>CONTRACTORS QUALITY CONTROL REPORT (QCR)</b><br><b>DAILY LOG OF CONSTRUCTION</b>   |                           | REPORT NUMBER<br>865                     |                           | Page 3 of 3 |               |                      
|---|---------------------------|------------------------------------------|---------------------------|-------------|---------------|----------------------|---------------------|-----------------|-----------|--------------------------|-------|------|-----------|---------------------------|------|------|-----------|------------------|------|------|-----------|----------------------|------|------|-----------|------------------|------|------|-----------|-------------|-------|-------|-------|--|------|-------|
|   |                           | DATE<br>11 Sep 2012 - Tuesday            |                           |             
| PROJECT<br>Shepley's Landfil, Devens Cutoff Wall   |                           | CONTRACT NUMBER<br>W912WJ-10-D-0003 0002 |                           |             
| <b>QA/QC DEFICIENCY</b> (Describe QC Deficiency items issued, Report QC and QA Deficiency items corrected)<br>No QC Deficiency items were issued today<br>No Deficiency items were corrected today   |                           |                                          
| <b>CONTRACTORS ON SITE</b> (Report first and/or last day contractors were on site)<br>No contractors had their first or last day on site today   |                           |                                          
| <b>LABOR HOURS</b><br>The following labor hours were Reported today: <table border="1"> <thead> <tr> <th>Employer</th> <th>Labor Classification</th> <th>Number of Employees</th> <th>Hours Worked</th> </tr> </thead> <tbody> <tr> <td>Moretrech</td> <td>HEAVY-EQUIPMENT OPERATOR</td> <td>4.0</td> <td>40.5</td> </tr> <tr> <td>Moretrech</td> <td>LABORERS</td> <td>3.0</td> <td>30.0</td> </tr> <tr> <td>Moretrech</td> <td>PROJECT ENGINEER</td> <td>1.0</td> <td>10.0</td> </tr> <tr> <td>Moretrech</td> <td>SUPER - CONSTRUCTION</td> <td>1.0</td> <td>10.0</td> </tr> <tr> <td>Sovereign</td> <td>PROJECT ENGINEER</td> <td>1.0</td> <td>10.0</td> </tr> <tr> <td>Sovereign</td> <td>SUPER - JOB</td> <td>1.0</td> <td>10.0</td> </tr> <tr> <td colspan="2">Total</td> <td>11.0</td> <td>110.5</td> </tr> </tbody> </table> Total hours worked to date: 2,672.8 |                           |                                          |                           |             | Employer      | Labor Classification | Number of Employees | Hours Worked    | Moretrech | HEAVY-EQUIPMENT OPERATOR | 4.0   | 40.5 | Moretrech | LABORERS                  | 3.0  | 30.0 | Moretrech | PROJECT ENGINEER | 1.0  | 10.0 | Moretrech | SUPER - CONSTRUCTION | 1.0  | 10.0 | Sovereign | PROJECT ENGINEER | 1.0  | 10.0 | Sovereign | SUPER - JOB | 1.0   | 10.0  | Total |  | 11.0 | 110.5 |
| Employer   | Labor Classification      | Number of Employees                      | Hours Worked              |             |               
| Moretrech   | HEAVY-EQUIPMENT OPERATOR  | 4.0                                      | 40.5                      |             |               
| Moretrech   | LABORERS                  | 3.0                                      | 30.0                      |             |               
| Moretrech   | PROJECT ENGINEER          | 1.0                                      | 10.0                      |             |               
| Moretrech   | SUPER - CONSTRUCTION      | 1.0                                      | 10.0                      |             |               
| Sovereign   | PROJECT ENGINEER          | 1.0                                      | 10.0                      |             |               
| Sovereign   | SUPER - JOB               | 1.0                                      | 10.0                      |             |               
| Total   |                           | 11.0                                     | 110.5                     |             |               
| <b>EQUIPMENT HOURS</b><br>The following equipment hours were Reported today: <table border="1"> <thead> <tr> <th>Serial Number</th> <th>Description</th> <th>Idle Hours</th> <th>Operating Hours</th> </tr> </thead> <tbody> <tr> <td>N/A</td> <td>Bull Dozer</td> <td>10.50</td> <td>0.00</td> </tr> <tr> <td>N/A</td> <td>Exacavtor with Long Stick</td> <td>3.50</td> <td>7.00</td> </tr> <tr> <td>N/A</td> <td>Loader</td> <td>4.00</td> <td>6.50</td> </tr> <tr> <td>N/A</td> <td>Mixing Excavator</td> <td>1.00</td> <td>9.50</td> </tr> <tr> <td>N/A</td> <td>Mixing Loader</td> <td>1.00</td> <td>9.50</td> </tr> <tr> <td colspan="2">Total</td> <td>20.00</td> <td>32.50</td> </tr> </tbody> </table> Total operating hours to date: 674.00   |                           |                                          |                           |             | Serial Number | Description          | Idle Hours          | Operating Hours | N/A       | Bull Dozer               | 10.50 | 0.00 | N/A       | Exacavtor with Long Stick | 3.50 | 7.00 | N/A       | Loader           | 4.00 | 6.50 | N/A       | Mixing Excavator     | 1.00 | 9.50 | N/A       | Mixing Loader    | 1.00 | 9.50 | Total     |             | 20.00 | 32.50 |       |  |      |       |
| Serial Number   | Description               | Idle Hours                               | Operating Hours           |             |               
| N/A   | Bull Dozer                | 10.50                                    | 0.00                      |             |               
| N/A   | Exacavtor with Long Stick | 3.50                                     | 7.00                      |             |               
| N/A   | Loader                    | 4.00                                     | 6.50                      |             |               
| N/A   | Mixing Excavator          | 1.00                                     | 9.50                      |             |               
| N/A   | Mixing Loader             | 1.00                                     | 9.50                      |             |               
| Total   |                           | 20.00                                    | 32.50                     |             |               
| <b>ACCIDENT REPORTING</b> (Describe accidents)<br>No accidents reported today   |                           |                                          
|   |                           
| <b>CONTRACTOR CERTIFICATION</b> On behalf of the contractor, I certify that this Report is complete and correct and all equipment and material used and work performed during this Reporting period are in compliance with the contract plans and specifications, to the best of my knowledge, except as noted above.   |                           |                                          
| QC REPRESENTATIVE'S SIGNATURE   |                           | DATE                                     | SUPERINTENDENT'S INITIALS |             |               
|   |                           

|                                                                                     |  |   |             |
|-------------------------------------------------------------------------------------|--|---|-------------|
| <b>CONTRACTORS QUALITY CONTROL REPORT (QCR)</b><br><b>DAILY LOG OF CONSTRUCTION</b> |  | REPORT NUMBER<br>866                                                                                 | Page 1 of 3 |
|                                                                                     |  | DATE<br>12 Sep 2012 - Wednesday                                                                      |             |
| PROJECT<br>Shepley's Landfil, Devens Cutoff Wall                                    |  | CONTRACT NUMBER<br>W912WJ-10-D-0003 0002                                                             |             |
| CONTRACTOR<br>Sovereign Consulting Inc.                                             |  | WEATHER<br>Weather Caused No Delay<br>Temperature Min 62 °F, Max 80 °F; No Precipitation; 5 MPH Wind |             |

**QC NARRATIVES**

**Contractor/Subcontractor & Area of Responsibility for work:**  
 Sovereign - Provided oversight of Moretrench and AMEC. Provided on-site QC and documentation.  
 AMEC - Provided on-site engineering services and oversight of all field QC testing.  
 Moretrench - Excavation and Barrier Wall Construction Contractor

**Activities in Progress (List by Activity Number)**  
 DFW: Soil-Bentonite Wall Construction  
     Penetration of Landfill Liner  
     Stockpiling Excess Soils

**Quality Control Inspections and Activities (List by Feature of Work)**  
 Moretrech and AMEC also conducted on-site QC testing of backfill batches. Samples of backfill batches also collected for off-site QC testing. AMEC provided oversight of all Moretrench field QC testing to confirm testing was completed properly as per project specification and all results were within acceptable ranges. Moretrench did not conduct on-site QC testing of slurry as no additional slurry was added to the trench during the day and excavation activities out to final station 8+50 were completed by 1200.

Soil-Bentonite Backfill:

|         |                |
|---------|----------------|
| Test    | Time Conducted |
| Slump   | 1300 & 1330    |
| Density | 1318 & 1335    |

All results of on-site QC tests were emailed under seperate cover to USACE representatives.

Samples collected of Soil-Bentonite Backfill for off-site analysis of Permeability, Gradation, and Materials Fines Content. AMEC conducted Materials Fines Content on backfill mix batches 36 through 38. Average Fines content of the three batches was 48%.

Completed trench profile emailed under seperate cover to USACE representatives.

**Did anything develop that may lead to a Change Order/Claim?**  
 No developments that may lead to a Change Order during the day.

**Were there any Delays in Work Progress today?**  
 No delays in work progress during the day.

**General Comments:**  
 Work Completed During the Day:

Sovereign: Provided project oversight and on-site QC of Moretrench and AMEC. Photographed progress of excavation and backfill mixing as trench advanced. Photo IDs: 091212-01 through 091212-04.

AMEC: Geotechnical Engineer provided oversight of on-site QC testing performed by Moretrench and trench exvcavation activities. Geotechnical Engineer made all final determination of trench depths and if refusal criteria had been met at each 10 foot station. Geotechnical Engineer completed on site Fine Content % of backfill mixes.

Moretrench: Continued backfill mixing with excavator. Completed excavation of trench from 8+20 to 8+50 by 1200. Backfilled trench with 1 1/2 batches of backfill. Backfill complete up to station 7+60. Backfill quantities summarized on Trench Profile submitted under seperate cover the USACE representatives. Performed all required on-site QC testing. Isolated Slurry into Tank 2. Began cleaning Tank 1 and continued cleaning Tank 2.

Final Trench Depths at 10 foot stations during the day:

|                                                                                     |  |                                                                     |  |
|-------------------------------------------------------------------------------------|--|---------------------------------------------------------------------|--|
| <b>CONTRACTORS QUALITY CONTROL REPORT (QCR)</b><br><b>DAILY LOG OF CONSTRUCTION</b> |  | REPORT NUMBER<br>866 <span style="float: right;">Page 2 of 3</span> |  |
| PROJECT<br>Shepley's Landfil, Devens Cutoff Wall                                    |  | DATE<br>12 Sep 2012 - Wednesday                                     |  |
| CONTRACT NUMBER<br>W912WJ-10-D-0003 0002                                            |  |                                                                     |  |

|         |                    |  |
|---------|--------------------|--|
| Station | Final Trench Depth |  |
| 8+30    | 39.1'              |  |
| 8+40    | 38.5'              |  |
| 8+50    | 39.4'              |  |

Materials Brought on Site:

No new material brought on site during the day.

Equipment Brought on Site:

No additional equipment brought on-site during the day.

Additional Notes:

Randy LeCuyer (USACE Construction Rep.) on site during the morning. Given a site walk-through and updated on progress of the project. Dissussed site restoration plan that was requested by the USACE Ecologist and determined that the entire area to be restored was a flat dry area and the warmseason grass mix requested by the USACE Ecologist would be used. In addition no top soil/loam would be used. The sand soil from the existing stockpile on site would be used instead removing all rocks greater than 6 inches. Further details to be discussed in the Preparatory Meeting for DFW: Site Restoration.

No other major comments or concerns noted.

MassDEP on site during the afternoon. Given a site walk-through and updated on progress of the project.

No major comments or concerns noted.

**Verbal Instructions given by Government:**

No verbal instructions given by the government during the day.

**Safety Inspection / Safety Meetings:**

Tailgate Safety Meeting held prior to start of day's work activities. Site HASP and applicable AHA's eviuewed prior to start of work activties.

---

**PREP/INITIAL DATES** (Preparatory and initial dates held and advance notice)

**No preparatory or initial inspections were held today**

---

**ACTIVITY START/FINISH**

**No activities were started or finished today**

---

**QC REQUIREMENTS**

**No QC requirements were completed today**

---

**QA/QC DEFICIENCY** (Describe QC Deficiency items issued, Report QC and QA Deficiency items corrected)

**No QC Deficiency items were issued today**

**No Deficiency items were corrected today**

---

**CONTRACTORS ON SITE** (Report first and/or last day contractors were on site)

**No contractors had their first or last day on site today**

---

**LABOR HOURS**

**The following labor hours were Reported today:**

| Employer  | Labor Classification     | Number of Employees | Hours Worked |
|-----------|--------------------------|---------------------|--------------|
| Moretrech | HEAVY-EQUIPMENT OPERATOR | 4.0                 | 32.5         |
| Moretrech | LABORERS                 | 3.0                 | 24.0         |
| Moretrech | PROJECT ENGINEER         | 1.0                 | 8.0          |

|   |                                                                            |                                          |                                  |             |
|---|----------------------------------------------------------------------------|------------------------------------------|----------------------------------|-------------|
| <b>CONTRACTORS QUALITY CONTROL REPORT (QCR)</b><br><b>DAILY LOG OF CONSTRUCTION</b>   |                                                                            | REPORT NUMBER<br>866                     |                                  | Page 3 of 3 |
|   |                                                                            | DATE<br>12 Sep 2012 - Wednesday          |                                  |             |
| PROJECT<br>Shepley's Landfil, Devens Cutoff Wall   |                                                                            | CONTRACT NUMBER<br>W912WJ-10-D-0003 0002 |                                  |             |
| Moretrech<br>Sovereign<br>Sovereign<br>Sovereign<br>Total hours worked to date: 2,766.3   | SUPER - CONSTRUCTION<br>PROJECT ENGINEER<br>PROJECT MANAGER<br>SUPER - JOB | 1.0<br>1.0<br>1.0<br>1.0<br>12.0         | 8.0<br>8.0<br>5.0<br>8.0<br>93.5 |             |
| <b>EQUIPMENT HOURS</b><br><b>No equipment hours were Reported today</b><br>Total operating hours to date: 674.00   |                                                                            |                                          |                                  |             |
| <b>ACCIDENT REPORTING</b> (Describe accidents)<br><b>No accidents reported today</b>   |                                                                            |                                          |                                  |             |
| <div style="height: 500px;"></div>   |                                                                            |                                          |                                  |             |
| CONTRACTOR CERTIFICATION <b>On behalf of the contractor, I certify that this Report is complete and correct and all equipment and material used and work performed during this Reporting period are in compliance with the contract plans and specifications, to the best of my knowledge, except as noted above.</b> |                                                                            |                                          |                                  |             |
| QC REPRESENTATIVE'S SIGNATURE   |                                                                            | DATE                                     | SUPERINTENDENT'S INITIALS        |             |
|   |                                                                            |                                          |                                  |             |

|                                                                                     |  |   |             |
|-------------------------------------------------------------------------------------|--|---|-------------|
| <b>CONTRACTORS QUALITY CONTROL REPORT (QCR)</b><br><b>DAILY LOG OF CONSTRUCTION</b> |  | REPORT NUMBER<br>867                                                                                 | Page 1 of 3 |
|                                                                                     |  | DATE<br>13 Sep 2012 - Thursday                                                                       |             |
| PROJECT<br>Shepley's Landfil, Devens Cutoff Wall                                    |  | CONTRACT NUMBER<br>W912WJ-10-D-0003 0002                                                             |             |
| CONTRACTOR<br>Sovereign Consulting Inc.                                             |  | WEATHER<br>Weather Caused No Delay<br>Temperature Min 62 °F, Max 80 °F; No Precipitation; 5 MPH Wind |             |

**QC NARRATIVES**

**Contractor/Subcontractor & Area of Responsibility for work:**  
 Sovereign - Provided oversight of Moretrench and AMEC. Provided on-site QC and documentation.  
 AMEC - Provided on-site engineering services and oversight of all field QC testing.  
 Moretrench - Excavation and Barrier Wall Construction Contractor

**Activities in Progress (List by Activity Number)**  
 DFW: Soil-Bentonite Wall Construction  
       Stockpiling Excess Soils  
       Site Restoration / Demobilization

**Quality Control Inspections and Activities (List by Feature of Work)**  
 Moretrench and AMEC conducted on-site QC testing of backfill batches. Samples of backfill batches also collected for off-site QC testing.  
 AMEC provided oversight of all Moretrench field QC testing to confirm testing was completed properly as per project specification and all results were within acceptable ranges.  
 Soil-Bentonite Backfill:

|         |                   |
|---------|-------------------|
| Test    | Time Conducted    |
| Slump   | 0900, 1130 & 1413 |
| Density | 0920, 1135 & 1435 |

All results of on-site QC tests were emailed under seperate cover to USACE representatives.

Samples collected of Soil-Bentonite Backfill for off-site analysis of Permeability, Gradation, and Materials Fines Content.  
 AMEC conducted Materials Fines Content on backfill mix batches 39 and 40. Average Fines content of the two batches was 48%.

Completed trench profile emailed under seperate cover to USACE representatives.

**Did anything develop that may lead to a Change Order/Claim?**  
 No developments that may lead to a Change Order during the day.

**Were there any Delays in Work Progress today?**  
 No delays in work progress during the day.

**General Comments:**  
 Work Completed During the Day:

Sovereign: Provided project oversight and on-site QC of Moretrench and AMEC. Photographed progress of excavation and backfill mixing as trench advanced. Photo IDs: 091312-01 through 091312-06.

AMEC: Geotechnical Engineer provided overisght of the completion of trench backfilling activties and completed on site Fine Content % of backfill mixes.

Moretrench: Continued backfill mixing with excavator. Backfilled trench with 2 1/2 batches of backfill. Backfill complete up to station 8+50. Backfill complete for entire barrier wall. Backfill quantities summarized on Trench Profile submitted under seperate cover the USACE representatives. Performed all required on-site QC testing for backfill mixes. Slurry Tanks 1&3 completely cleaned. Broke down slurry hoses along the side of the former trenching area. Removed circulation pumps from all tanks and cleaned and stored on pallets for removal from site. Began disassembling electric boxes from side of Tank 3.

Materials Brought on Site:

No new material brought on site during the day.

| <b>CONTRACTORS QUALITY CONTROL REPORT (QCR)</b><br><b>DAILY LOG OF CONSTRUCTION</b>   |                           | REPORT NUMBER<br>867                     |                 | Page 2 of 3 |               |                      
|---|---------------------------|------------------------------------------|-----------------|-------------|---------------|----------------------|---------------------|-----------------|-----------|--------------------------|------|------|-----------|---------------------------|------|------|-----------|------------------|------|------|-----------|----------------------|------|------|-----------|------------------|-----|-----|-----------|-------------|-----|-----|-------|--|------|------|
|   |                           | DATE<br>13 Sep 2012 - Thursday           |                 |             
| PROJECT<br>Shepley's Landfil, Devens Cutoff Wall   |                           | CONTRACT NUMBER<br>W912WJ-10-D-0003 0002 |                 |             
| <p>Equipment Brought on Site:</p> <p>No additional equipment brought on-site during the day.</p> <p>Additional Notes:</p> <p>The last three backfill matches were mixed using 50 pound bags of bentonite as all the supersacks of bentonite had been used. Ninety 50 pound bags were added to each batch for approximately a 1.5% bentonite content.</p> <p>No other major comments or concerns noted.</p> <p><b>Verbal Instructions given by Government:</b></p> <p>No verbal instructions given by the government during the day.</p> <p><b>Safety Inspection / Safety Meetings:</b></p> <p>Tailgate Safety Meeting held prior to start of day's work activities. Site HASP and applicable AHA's reviewed prior to start of work activities.</p>   |                           |                                          
| <b>PREP/INITIAL DATES</b> (Preparatory and initial dates held and advance notice)<br><b>No preparatory or initial inspections were held today</b>   |                           |                                          
| <b>ACTIVITY START/FINISH</b><br><b>No activities were started or finished today</b>   |                           |                                          
| <b>QC REQUIREMENTS</b><br><b>No QC requirements were completed today</b>   |                           |                                          
| <b>QA/QC DEFICIENCY</b> (Describe QC Deficiency items issued, Report QC and QA Deficiency items corrected)<br><b>No QC Deficiency items were issued today</b><br><b>No Deficiency items were corrected today</b>   |                           |                                          
| <b>CONTRACTORS ON SITE</b> (Report first and/or last day contractors were on site)<br><b>No contractors had their first or last day on site today</b>   |                           |                                          
| <b>LABOR HOURS</b><br><b>The following labor hours were Reported today:</b> <table border="1"> <thead> <tr> <th>Employer</th> <th>Labor Classification</th> <th>Number of Employees</th> <th>Hours Worked</th> </tr> </thead> <tbody> <tr> <td>Moretrech</td> <td>HEAVY-EQUIPMENT OPERATOR</td> <td>4.0</td> <td>32.5</td> </tr> <tr> <td>Moretrech</td> <td>LABORERS</td> <td>3.0</td> <td>24.0</td> </tr> <tr> <td>Moretrech</td> <td>PROJECT ENGINEER</td> <td>1.0</td> <td>8.0</td> </tr> <tr> <td>Moretrech</td> <td>SUPER - CONSTRUCTION</td> <td>1.0</td> <td>8.0</td> </tr> <tr> <td>Sovereign</td> <td>PROJECT ENGINEER</td> <td>1.0</td> <td>8.0</td> </tr> <tr> <td>Sovereign</td> <td>SUPER - JOB</td> <td>1.0</td> <td>8.0</td> </tr> <tr> <td colspan="2">Total</td> <td>11.0</td> <td>88.5</td> </tr> </tbody> </table> <p>Total hours worked to date: 2,854.8</p> |                           |                                          |                 |             | Employer      | Labor Classification | Number of Employees | Hours Worked    | Moretrech | HEAVY-EQUIPMENT OPERATOR | 4.0  | 32.5 | Moretrech | LABORERS                  | 3.0  | 24.0 | Moretrech | PROJECT ENGINEER | 1.0  | 8.0  | Moretrech | SUPER - CONSTRUCTION | 1.0  | 8.0  | Sovereign | PROJECT ENGINEER | 1.0 | 8.0 | Sovereign | SUPER - JOB | 1.0 | 8.0 | Total |  | 11.0 | 88.5 |
| Employer   | Labor Classification      | Number of Employees                      | Hours Worked    |             |               
| Moretrech   | HEAVY-EQUIPMENT OPERATOR  | 4.0                                      | 32.5            |             |               
| Moretrech   | LABORERS                  | 3.0                                      | 24.0            |             |               
| Moretrech   | PROJECT ENGINEER          | 1.0                                      | 8.0             |             |               
| Moretrech   | SUPER - CONSTRUCTION      | 1.0                                      | 8.0             |             |               
| Sovereign   | PROJECT ENGINEER          | 1.0                                      | 8.0             |             |               
| Sovereign   | SUPER - JOB               | 1.0                                      | 8.0             |             |               
| Total   |                           | 11.0                                     | 88.5            |             |               
| <b>EQUIPMENT HOURS</b><br><b>The following equipment hours were Reported today:</b> <table border="1"> <thead> <tr> <th>Serial Number</th> <th>Description</th> <th>Idle Hours</th> <th>Operating Hours</th> </tr> </thead> <tbody> <tr> <td>N/A</td> <td>Bull Dozer</td> <td>8.50</td> <td>0.00</td> </tr> <tr> <td>N/A</td> <td>Exacavtor with Long Stick</td> <td>5.00</td> <td>3.50</td> </tr> <tr> <td>N/A</td> <td>Loader</td> <td>4.50</td> <td>4.00</td> </tr> <tr> <td>N/A</td> <td>Mixing Excavator</td> <td>1.00</td> <td>7.50</td> </tr> </tbody> </table>   |                           |                                          |                 |             | Serial Number | Description          | Idle Hours          | Operating Hours | N/A       | Bull Dozer               | 8.50 | 0.00 | N/A       | Exacavtor with Long Stick | 5.00 | 3.50 | N/A       | Loader           | 4.50 | 4.00 | N/A       | Mixing Excavator     | 1.00 | 7.50 |           |                  |     |     |           |             |     |     |       |  |      |      |
| Serial Number   | Description               | Idle Hours                               | Operating Hours |             |               
| N/A   | Bull Dozer                | 8.50                                     | 0.00            |             |               
| N/A   | Exacavtor with Long Stick | 5.00                                     | 3.50            |             |               
| N/A   | Loader                    | 4.50                                     | 4.00            |             |               
| N/A   | Mixing Excavator          | 1.00                                     | 7.50            |             |               

|   |               |                                          |                           |             |
|---|---------------|------------------------------------------|---------------------------|-------------|
| <b>CONTRACTORS QUALITY CONTROL REPORT (QCR)</b><br><b>DAILY LOG OF CONSTRUCTION</b>   |               | REPORT NUMBER<br>867                     |                           | Page 3 of 3 |
|   |               | DATE<br>13 Sep 2012 - Thursday           |                           |             |
| PROJECT<br>Shepley's Landfil, Devens Cutoff Wall   |               | CONTRACT NUMBER<br>W912WJ-10-D-0003 0002 |                           |             |
| N/A   | Mixing Loader |                                          | 1.00                      | 7.50        |
| Total operating hours to date: 696.50   |               | Total                                    | 20.00                     | 22.50       |
| <b>ACCIDENT REPORTING</b> (Describe accidents)<br><b>No accidents reported today</b>   |               |                                          |                           |             |
|   |               |                                          |                           |             |
| CONTRACTOR CERTIFICATION <b>On behalf of the contractor, I certify that this Report is complete and correct and all equipment and material used and work performed during this Reporting period are in compliance with the contract plans and specifications, to the best of my knowledge, except as noted above.</b> |               |                                          |                           |             |
| QC REPRESENTATIVE'S SIGNATURE   |               | DATE                                     | SUPERINTENDENT'S INITIALS | DATE        |



|                                                                                     |   |                                          |             |
|-------------------------------------------------------------------------------------|---|------------------------------------------|-------------|
| <b>CONTRACTORS QUALITY CONTROL REPORT (QCR)</b><br><b>DAILY LOG OF CONSTRUCTION</b> |   | REPORT NUMBER<br>868                     | Page 1 of 2 |
|                                                                                     |   | DATE<br>14 Sep 2012 - Friday             |             |
| PROJECT<br>Shepley's Landfil, Devens Cutoff Wall                                    |   | CONTRACT NUMBER<br>W912WJ-10-D-0003 0002 |             |
| CONTRACTOR<br>Sovereign Consulting Inc.                                             | WEATHER<br>Weather Caused No Delay<br>Temperature Min 58 °F, Max 48 °F; No Precipitation; 10 MPH Wind |                                          |             |

**QC NARRATIVES**

**Contractor/Subcontractor & Area of Responsibility for work:**  
 Sovereign - Provided oversight of Moretrench. Provided on-site QC and documentation.  
 Moretrench - Barrier Wall Construction Contractor

**Activities in Progress (List by Activity Number)**  
 DFW: Soil-Bentonite Wall Construction  
 Stockpiling Excess Soils  
 Site Restoration / Demobilization

**Quality Control Inspections and Activities (List by Feature of Work)**  
 Preparatory Meeting held for D.F.W: Site Restoration / Demobilization.

One sample collected of Low Permability Borrow for off-site anaylsis of hydraulic conductivity.  
 This material will be used to construct the cap of the soil-bentonite wall.

**Did anything develop that may lead to a Change Order/Claim ?**  
 No developments that may lead to a Change Order during the day.

**Were there any Delays in Work Progress today?**  
 No delays in work progress during the day.

**General Comments:**  
 Work Completed During the Day:

Sovereign: Provided project oversight and on-site QC of Moretrench and AMEC. Photographed progress of excavation and backfill mixing as trench advanced. Photo IDs: 091412-01 through 091412-05.

Moretrench: Completed the cleaning of Slurry Tanks 2. Cleaned out Slurry Hoses. Began cutting 4 inch HDPE piping from along the side of the former trenching area. Continued cleaning of circulation pumps from all tanks and storing on pallets for removal from site. Continued disassembling electric boxes from side of Tank 3. Cleaned the CAT 374 excavator and long-stick for removal from site the following week. Spread out materail from along side of the former trench to dry out the excess slurry with the dozer and loader. Started to remove contain berms with the CAT 329 excavator from station 0+00 to approximately 3+00.

Materials Brought on Site:

No new material brought on site during the day.

Equipment Brought on Site:

No additional equipment brought on-site during the day.

Additional Notes:

No other major comments or conerns noted.

**Verbal Instructions given by Government:**  
 No verbal instructions given by the government excpet for those noted during the Preparatory Meeting for D.F.W: Site Restoration / Demobilization.

All instructions noted in 3 Phases Inspection section of RMS.

**Safety Inspection / Safety Meetings:**

| <b>CONTRACTORS QUALITY CONTROL REPORT (QCR)</b><br><b>DAILY LOG OF CONSTRUCTION</b>   |                           | REPORT NUMBER<br>868 <span style="float: right;">Page 2 of 2</span> |                    |               
|---|---------------------------|---------------------------------------------------------------------|--------------------|---------------|----------------------|------------------------|--------------------|-----------|--------------------------|------|------|-----------|---------------------------|------|------|-----------|------------------|------|------|-----------|----------------------|------|------|-----------|---------------|------|------|---------------------------------------|--|-------------|-------|
| PROJECT<br>Shepley's Landfil, Devens Cutoff Wall   |                           | DATE<br>14 Sep 2012 - Friday                                        |                    |               
| CONTRACT NUMBER<br>W912WJ-10-D-0003 0002   |                           |                                                                     
| Tailgate Safety Meeting held prior to start of day's work activities. Site HASP and applicable AHA's reviewed prior to start of work activities.   |                           |                                                                     
| <b>PREP/INITIAL DATES</b> (Preparatory and initial dates held and advance notice)<br><b>A preparatory inspection was held today for the following feature:</b><br>Site Restoration / Demob.<br><b>No initial inspections were held today</b>   |                           |                                                                     
| <b>ACTIVITY START/FINISH</b><br><b>No activities were started or finished today</b>   |                           |                                                                     
| <b>QC REQUIREMENTS</b><br><b>No QC requirements were completed today</b>   |                           |                                                                     
| <b>QA/QC DEFICIENCY</b> (Describe QC Deficiency items issued, Report QC and QA Deficiency items corrected)<br><b>No QC Deficiency items were issued today</b><br><b>No Deficiency items were corrected today</b>   |                           |                                                                     
| <b>CONTRACTORS ON SITE</b> (Report first and/or last day contractors were on site)<br><b>No contractors had their first or last day on site today</b>   |                           |                                                                     
| <b>LABOR HOURS</b><br><b>The following labor hours were Reported today:</b> <table style="width: 100%; margin-top: 10px;"> <thead> <tr> <th style="text-align: left;">Employer</th> <th style="text-align: left;">Labor Classification</th> <th style="text-align: right;">Number of<br/>Employees</th> <th style="text-align: right;">Hours<br/>Worked</th> </tr> </thead> <tbody> <tr> <td>Moretrech</td> <td>HEAVY-EQUIPMENT OPERATOR</td> <td style="text-align: right;">4.0</td> <td style="text-align: right;">32.5</td> </tr> <tr> <td>Moretrech</td> <td>LABORERS</td> <td style="text-align: right;">3.0</td> <td style="text-align: right;">19.0</td> </tr> <tr> <td>Moretrech</td> <td>PROJECT ENGINEER</td> <td style="text-align: right;">1.0</td> <td style="text-align: right;">8.0</td> </tr> <tr> <td>Moretrech</td> <td>SUPER - CONSTRUCTION</td> <td style="text-align: right;">1.0</td> <td style="text-align: right;">8.0</td> </tr> <tr> <td>Sovereign</td> <td>SUPER - JOB</td> <td style="text-align: right;">1.0</td> <td style="text-align: right;">8.0</td> </tr> <tr> <td colspan="2" style="border-top: 1px solid black;">Total hours worked to date: 2,930.3</td> <td style="text-align: right; border-top: 1px solid black;">Total 10.0</td> <td style="text-align: right; border-top: 1px solid black;">75.5</td> </tr> </tbody> </table> |                           |                                                                     |                    | Employer      | Labor Classification | Number of<br>Employees | Hours<br>Worked    | Moretrech | HEAVY-EQUIPMENT OPERATOR | 4.0  | 32.5 | Moretrech | LABORERS                  | 3.0  | 19.0 | Moretrech | PROJECT ENGINEER | 1.0  | 8.0  | Moretrech | SUPER - CONSTRUCTION | 1.0  | 8.0  | Sovereign | SUPER - JOB   | 1.0  | 8.0  | Total hours worked to date: 2,930.3   |  | Total 10.0  | 75.5  |
| Employer   | Labor Classification      | Number of<br>Employees                                              | Hours<br>Worked    |               |                      
| Moretrech   | HEAVY-EQUIPMENT OPERATOR  | 4.0                                                                 | 32.5               |               |                      
| Moretrech   | LABORERS                  | 3.0                                                                 | 19.0               |               |                      
| Moretrech   | PROJECT ENGINEER          | 1.0                                                                 | 8.0                |               |                      
| Moretrech   | SUPER - CONSTRUCTION      | 1.0                                                                 | 8.0                |               |                      
| Sovereign   | SUPER - JOB               | 1.0                                                                 | 8.0                |               |                      
| Total hours worked to date: 2,930.3   |                           | Total 10.0                                                          | 75.5               |               |                      
| <b>EQUIPMENT HOURS</b><br><b>The following equipment hours were Reported today:</b> <table style="width: 100%; margin-top: 10px;"> <thead> <tr> <th style="text-align: left;">Serial Number</th> <th style="text-align: left;">Description</th> <th style="text-align: right;">Idle<br/>Hours</th> <th style="text-align: right;">Operating<br/>Hours</th> </tr> </thead> <tbody> <tr> <td>N/A</td> <td>Bull Dozer</td> <td style="text-align: right;">2.00</td> <td style="text-align: right;">6.50</td> </tr> <tr> <td>N/A</td> <td>Exacavtor with Long Stick</td> <td style="text-align: right;">8.50</td> <td style="text-align: right;">0.00</td> </tr> <tr> <td>N/A</td> <td>Loader</td> <td style="text-align: right;">4.50</td> <td style="text-align: right;">4.00</td> </tr> <tr> <td>N/A</td> <td>Mixing Excavator</td> <td style="text-align: right;">3.00</td> <td style="text-align: right;">5.50</td> </tr> <tr> <td>N/A</td> <td>Mixing Loader</td> <td style="text-align: right;">2.00</td> <td style="text-align: right;">6.50</td> </tr> <tr> <td colspan="2" style="border-top: 1px solid black;">Total operating hours to date: 719.00</td> <td style="text-align: right; border-top: 1px solid black;">Total 20.00</td> <td style="text-align: right; border-top: 1px solid black;">22.50</td> </tr> </tbody> </table>                              |                           |                                                                     |                    | Serial Number | Description          | Idle<br>Hours          | Operating<br>Hours | N/A       | Bull Dozer               | 2.00 | 6.50 | N/A       | Exacavtor with Long Stick | 8.50 | 0.00 | N/A       | Loader           | 4.50 | 4.00 | N/A       | Mixing Excavator     | 3.00 | 5.50 | N/A       | Mixing Loader | 2.00 | 6.50 | Total operating hours to date: 719.00 |  | Total 20.00 | 22.50 |
| Serial Number   | Description               | Idle<br>Hours                                                       | Operating<br>Hours |               |                      
| N/A   | Bull Dozer                | 2.00                                                                | 6.50               |               |                      
| N/A   | Exacavtor with Long Stick | 8.50                                                                | 0.00               |               |                      
| N/A   | Loader                    | 4.50                                                                | 4.00               |               |                      
| N/A   | Mixing Excavator          | 3.00                                                                | 5.50               |               |                      
| N/A   | Mixing Loader             | 2.00                                                                | 6.50               |               |                      
| Total operating hours to date: 719.00   |                           | Total 20.00                                                         | 22.50              |               |                      
| <b>ACCIDENT REPORTING</b> (Describe accidents)<br><b>No accidents reported today</b>   |                           |                                                                     
|   |                           
| <b>CONTRACTOR CERTIFICATION</b> <b>On behalf of the contractor, I certify that this Report is complete and correct and all equipment and material used and work performed during this Reporting period are in compliance with the contract plans and specifications, to the best of my knowledge, except as noted above.</b>   |                           |                                                                     
| QC REPRESENTATIVE'S SIGNATURE   | DATE                      | SUPERINTENDENT'S INITIALS                                           | DATE               |               |                      

|   |  |   |             |
|---|--|---|-------------|
| <b>CONTRACTORS QUALITY CONTROL REPORT (QCR)</b><br><b>DAILY LOG OF CONSTRUCTION</b>   |  | REPORT NUMBER<br>871                                                                                 | Page 1 of 2 |
|   |  | DATE<br>17 Sep 2012 - Monday                                                                         |             |
| PROJECT<br>Shepley's Landfil, Devens Cutoff Wall   |  | CONTRACT NUMBER<br>W912WJ-10-D-0003 0002                                                             |             |
| CONTRACTOR<br>Sovereign Consulting Inc.   |  | WEATHER<br>Weather Caused No Delay<br>Temperature Min 49 °F, Max 73 °F; No Precipitation; 5 MPH Wind |             |
| <b>QC NARRATIVES</b>   |  |   |             |
| <b>Contractor/Subcontractor &amp; Area of Responsibility for work:</b><br>Sovereign - Provided oversight of Moretrench. Provided on-site QC and documentation.<br>Moretrench - Barrier Wall Construction Contractor   |  |   |             |
| <b>Activities in Progress (List by Activity Number)</b><br>DFW: Soil-Bentonite Wall Construction<br>Stockpiling Excess Soils<br>Site Restoration / Demobilization   |  |   |             |
| <b>Quality Control Inspections and Activities (List by Feature of Work)</b><br>Soverign conducted QC inspections of stockpiling of trench spoils with trash.   |  |   |             |
| <b>Did anything develop that may lead to a Change Order/Claim?</b><br>No developments that may lead to a Change Order during the day.   |  |   |             |
| <b>Were there any Delays in Work Progress today?</b><br>No delays in work progress during the day.   |  |   |             |
| <b>General Comments:</b><br>Work Completed During the Day:<br><br>Sovereign: Provided project oversight and on-site QC of Moretrench and AMEC. Photographed progress of excavation and backfill mixing as trench advanced. Photo IDs: 091712-01 through 091712-06.<br><br>Moretrench: Cleaned and disassembled slurry plant and diesel pump. Completed disassembly of electric boxes. Prepared hoses, fittings and junction boxes for removal from site. Continued cutting 4 inch HDPE pipe. Continued to spread out materail from along side of the former trench to dry out the excess slurry with the dozer and loader. Began grading first 400 feet of barrier wall area for proper drainage. Moved trench spoils with trash to stockpiling area.<br><br>Materials Brought on Site:<br><br>No new material brought on site during the day.<br><br>Equipment Brought on Site:<br><br>No additional equipment brought on-site during the day.<br><br>Additional Notes:<br><br>No other major comments or conerns noted. |  |   |             |
| <b>Verbal Instructions given by Government:</b><br>No verbal instructions given by the government during the day.   |  |   |             |
| <b>Safety Inspection / Safety Meetings:</b><br>Tailgate Safety Meeting held prior to start of day's work activities. Site HASP and applicable AHA's eviued prior to start of work activties.   |  |   |             |
| <b>PREP/INITIAL DATES</b> (Preparatory and initial dates held and advance notice)<br><b>No preparatory or initial inspections were held today</b>   |  |   |             |
| Empty space for additional notes   |  |   |             |

| <b>CONTRACTORS QUALITY CONTROL REPORT (QCR)</b><br><b>DAILY LOG OF CONSTRUCTION</b>   |                           | REPORT NUMBER<br>871 <span style="float: right;">Page 2 of 2</span> |                    |               
|---|---------------------------|---------------------------------------------------------------------|--------------------|---------------|----------------------|------------------------|--------------------|-----------|--------------------------|------|------|-----------|---------------------------|------|------|-----------|------------------|------|------|-----------|----------------------|------|------|-----------|---------------|------|------|---------------------------------------|--|-------------|-------|
| PROJECT<br>Shepley's Landfil, Devens Cutoff Wall   |                           | DATE<br>17 Sep 2012 - Monday                                        |                    |               
| CONTRACT NUMBER<br>W912WJ-10-D-0003 0002   |                           |                                                                     
| <b>ACTIVITY START/FINISH</b><br>No activities were started or finished today   |                           |                                                                     
| <b>QC REQUIREMENTS</b><br>No QC requirements were completed today   |                           |                                                                     
| <b>QA/QC DEFICIENCY</b> (Describe QC Deficiency items issued, Report QC and QA Deficiency items corrected)<br>No QC Deficiency items were issued today<br>No Deficiency items were corrected today   |                           |                                                                     
| <b>CONTRACTORS ON SITE</b> (Report first and/or last day contractors were on site)<br>No contractors had their first or last day on site today   |                           |                                                                     
| <b>LABOR HOURS</b><br>The following labor hours were Reported today: <table style="width: 100%; margin-top: 10px;"> <thead> <tr> <th style="text-align: left;">Employer</th> <th style="text-align: left;">Labor Classification</th> <th style="text-align: right;">Number of<br/>Employees</th> <th style="text-align: right;">Hours<br/>Worked</th> </tr> </thead> <tbody> <tr> <td>Moretrech</td> <td>HEAVY-EQUIPMENT OPERATOR</td> <td style="text-align: right;">4.0</td> <td style="text-align: right;">32.5</td> </tr> <tr> <td>Moretrech</td> <td>LABORERS</td> <td style="text-align: right;">3.0</td> <td style="text-align: right;">24.0</td> </tr> <tr> <td>Moretrech</td> <td>PROJECT ENGINEER</td> <td style="text-align: right;">1.0</td> <td style="text-align: right;">8.0</td> </tr> <tr> <td>Moretrech</td> <td>SUPER - CONSTRUCTION</td> <td style="text-align: right;">1.0</td> <td style="text-align: right;">8.0</td> </tr> <tr> <td>Sovereign</td> <td>SUPER - JOB</td> <td style="text-align: right;">1.0</td> <td style="text-align: right;">8.0</td> </tr> <tr> <td colspan="2">Total hours worked to date: 3,010.8</td> <td style="text-align: right;">Total 10.0</td> <td style="text-align: right;">80.5</td> </tr> </tbody> </table> |                           |                                                                     |                    | Employer      | Labor Classification | Number of<br>Employees | Hours<br>Worked    | Moretrech | HEAVY-EQUIPMENT OPERATOR | 4.0  | 32.5 | Moretrech | LABORERS                  | 3.0  | 24.0 | Moretrech | PROJECT ENGINEER | 1.0  | 8.0  | Moretrech | SUPER - CONSTRUCTION | 1.0  | 8.0  | Sovereign | SUPER - JOB   | 1.0  | 8.0  | Total hours worked to date: 3,010.8   |  | Total 10.0  | 80.5  |
| Employer   | Labor Classification      | Number of<br>Employees                                              | Hours<br>Worked    |               |                      
| Moretrech   | HEAVY-EQUIPMENT OPERATOR  | 4.0                                                                 | 32.5               |               |                      
| Moretrech   | LABORERS                  | 3.0                                                                 | 24.0               |               |                      
| Moretrech   | PROJECT ENGINEER          | 1.0                                                                 | 8.0                |               |                      
| Moretrech   | SUPER - CONSTRUCTION      | 1.0                                                                 | 8.0                |               |                      
| Sovereign   | SUPER - JOB               | 1.0                                                                 | 8.0                |               |                      
| Total hours worked to date: 3,010.8   |                           | Total 10.0                                                          | 80.5               |               |                      
| <b>EQUIPMENT HOURS</b><br>The following equipment hours were Reported today: <table style="width: 100%; margin-top: 10px;"> <thead> <tr> <th style="text-align: left;">Serial Number</th> <th style="text-align: left;">Description</th> <th style="text-align: right;">Idle<br/>Hours</th> <th style="text-align: right;">Operating<br/>Hours</th> </tr> </thead> <tbody> <tr> <td>N/A</td> <td>Bull Dozer</td> <td style="text-align: right;">2.00</td> <td style="text-align: right;">6.50</td> </tr> <tr> <td>N/A</td> <td>Exacavtor with Long Stick</td> <td style="text-align: right;">8.50</td> <td style="text-align: right;">0.00</td> </tr> <tr> <td>N/A</td> <td>Loader</td> <td style="text-align: right;">4.50</td> <td style="text-align: right;">4.00</td> </tr> <tr> <td>N/A</td> <td>Mixing Excavator</td> <td style="text-align: right;">3.00</td> <td style="text-align: right;">5.50</td> </tr> <tr> <td>N/A</td> <td>Mixing Loader</td> <td style="text-align: right;">2.00</td> <td style="text-align: right;">6.50</td> </tr> <tr> <td colspan="2">Total operating hours to date: 741.50</td> <td style="text-align: right;">Total 20.00</td> <td style="text-align: right;">22.50</td> </tr> </tbody> </table>                              |                           |                                                                     |                    | Serial Number | Description          | Idle<br>Hours          | Operating<br>Hours | N/A       | Bull Dozer               | 2.00 | 6.50 | N/A       | Exacavtor with Long Stick | 8.50 | 0.00 | N/A       | Loader           | 4.50 | 4.00 | N/A       | Mixing Excavator     | 3.00 | 5.50 | N/A       | Mixing Loader | 2.00 | 6.50 | Total operating hours to date: 741.50 |  | Total 20.00 | 22.50 |
| Serial Number   | Description               | Idle<br>Hours                                                       | Operating<br>Hours |               |                      
| N/A   | Bull Dozer                | 2.00                                                                | 6.50               |               |                      
| N/A   | Exacavtor with Long Stick | 8.50                                                                | 0.00               |               |                      
| N/A   | Loader                    | 4.50                                                                | 4.00               |               |                      
| N/A   | Mixing Excavator          | 3.00                                                                | 5.50               |               |                      
| N/A   | Mixing Loader             | 2.00                                                                | 6.50               |               |                      
| Total operating hours to date: 741.50   |                           | Total 20.00                                                         | 22.50              |               |                      
| <b>ACCIDENT REPORTING</b> (Describe accidents)<br>No accidents reported today   |                           |                                                                     
|   |                           
| <b>CONTRACTOR CERTIFICATION</b> On behalf of the contractor, I certify that this Report is complete and correct and all equipment and material used and work performed during this Reporting period are in compliance with the contract plans and specifications, to the best of my knowledge, except as noted above.   |                           |                                                                     
| QC REPRESENTATIVE'S SIGNATURE   | DATE                      | SUPERINTENDENT'S INITIALS                                           | DATE               |               |                      

|                                                                                     |   |                                          |             |
|-------------------------------------------------------------------------------------|---|------------------------------------------|-------------|
| <b>CONTRACTORS QUALITY CONTROL REPORT (QCR)</b><br><b>DAILY LOG OF CONSTRUCTION</b> |   | REPORT NUMBER<br>872                     | Page 1 of 2 |
|                                                                                     |   | DATE<br>18 Sep 2012 - Tuesday            |             |
| PROJECT<br>Shepley's Landfil, Devens Cutoff Wall                                    |   | CONTRACT NUMBER<br>W912WJ-10-D-0003 0002 |             |
| CONTRACTOR<br>Sovereign Consulting Inc.                                             | WEATHER<br>Weather Caused No Delay<br>Temperature Min 55 °F, Max 70 °F; No Precipitation; 5 MPH Wind |                                          |             |

**QC NARRATIVES**

**Contractor/Subcontractor & Area of Responsibility for work:**  
 Sovereign - Provided oversight of Moretrench. Provided on-site QC and documentation.  
 Moretrench - Barrier Wall Construction Contractor

**Activities in Progress (List by Activity Number)**  
 DFW: Soil-Bentonite Wall Construction  
 Stockpiling Excess Soils  
 Site Restoration / Demobilization

**Quality Control Inspections and Activities (List by Feature of Work)**  
 Soverign conducted QC inspections of grading activites.

**Did anything develop that may lead to a Change Order/Claim?**  
 No developments that may lead to a Change Order during the day.

**Were there any Delays in Work Progress today?**  
 No delays in work progress during the day.

**General Comments:**  
 Work Completed During the Day:

Sovereign: Provided project oversight and on-site QC of Moretrench and AMEC. Photographed progress of excavation and backfill mixing as trench advanced. Photo IDs: 091812-01 through 091812-06.

Moretrench: Loaded Moretrench trailer with slurry plant operations equipment for removal from site during the day ( slurry plant, diesel pump, generator, hoses, fittings, submersible pumps, elctrical boxes, fusing machine). Installed silt fence around trech spoil piles. Continued to spread out materail from along side of the former trench to dry out the excess slurry with the dozer and loader. Conitued grading first 400 feet of barrier wall area for proper drainage. Broke apart berms in laydown area with CAT 329. Mixed 1 batch of low permability backfill for cap installation.

Materials Brought on Site:

3 rolls (12 X 350 feet) of Marafi Woven Geotextile Fabric

Equipment Brought on Site:

No additional equipment brought on-site during the day.

Additional Notes:

No other major comments or conerns noted.

**Verbal Instructions given by Government:**  
 No verbal instructions given by the government during the day.

**Safety Inspection / Safety Meetings:**  
 Tailgate Safety Meeting held prior to start of day's work activities. Site HASP and applicable AHA's eviued prior to start of work activties.

| <b>CONTRACTORS QUALITY CONTROL REPORT (QCR)</b><br><b>DAILY LOG OF CONSTRUCTION</b>   |                           | REPORT NUMBER<br>872 <span style="float: right;">Page 2 of 2</span> |                                   |               
|---|---------------------------|---------------------------------------------------------------------|-----------------------------------|---------------|----------------------|------------------------|--------------------|-----------|--------------------------|------|------|-----------|---------------------------|------|------|-----------|------------------|------|------|-----------|----------------------|------|------|-----------|---------------|------|------|---------------------------------------|--|-------------|-------|
|   |                           | DATE<br>18 Sep 2012 - Tuesday                                       |                                   |               
| PROJECT<br>Shepley's Landfil, Devens Cutoff Wall   |                           | CONTRACT NUMBER<br>W912WJ-10-D-0003 0002                            |                                   |               
| <b>PREP/INITIAL DATES</b> (Preparatory and initial dates held and advance notice)<br><b>No preparatory or initial inspections were held today</b>   |                           |                                                                     
| <b>ACTIVITY START/FINISH</b><br><b>No activities were started or finished today</b>   |                           |                                                                     
| <b>QC REQUIREMENTS</b><br><b>No QC requirements were completed today</b>   |                           |                                                                     
| <b>QA/QC DEFICIENCY</b> (Describe QC Deficiency items issued, Report QC and QA Deficiency items corrected)<br><b>No QC Deficiency items were issued today</b><br><b>No Deficiency items were corrected today</b>   |                           |                                                                     
| <b>CONTRACTORS ON SITE</b> (Report first and/or last day contractors were on site)<br><b>No contractors had their first or last day on site today</b>   |                           |                                                                     
| <b>LABOR HOURS</b><br><b>The following labor hours were Reported today:</b> <table border="0" style="width: 100%;"> <thead> <tr> <th style="text-align: left;">Employer</th> <th style="text-align: left;">Labor Classification</th> <th style="text-align: right;">Number of<br/>Employees</th> <th style="text-align: right;">Hours<br/>Worked</th> </tr> </thead> <tbody> <tr> <td>Moretrech</td> <td>HEAVY-EQUIPMENT OPERATOR</td> <td style="text-align: right;">4.0</td> <td style="text-align: right;">32.5</td> </tr> <tr> <td>Moretrech</td> <td>LABORERS</td> <td style="text-align: right;">1.0</td> <td style="text-align: right;">8.0</td> </tr> <tr> <td>Moretrech</td> <td>PROJECT ENGINEER</td> <td style="text-align: right;">1.0</td> <td style="text-align: right;">8.0</td> </tr> <tr> <td>Moretrech</td> <td>SUPER - CONSTRUCTION</td> <td style="text-align: right;">1.0</td> <td style="text-align: right;">8.0</td> </tr> <tr> <td>Sovereign</td> <td>SUPER - JOB</td> <td style="text-align: right;">1.0</td> <td style="text-align: right;">8.0</td> </tr> <tr> <td colspan="2">Total hours worked to date: 3,075.3</td> <td style="text-align: right;">Total 8.0</td> <td style="text-align: right;">64.5</td> </tr> </tbody> </table> |                           |                                                                     |                                   | Employer      | Labor Classification | Number of<br>Employees | Hours<br>Worked    | Moretrech | HEAVY-EQUIPMENT OPERATOR | 4.0  | 32.5 | Moretrech | LABORERS                  | 1.0  | 8.0  | Moretrech | PROJECT ENGINEER | 1.0  | 8.0  | Moretrech | SUPER - CONSTRUCTION | 1.0  | 8.0  | Sovereign | SUPER - JOB   | 1.0  | 8.0  | Total hours worked to date: 3,075.3   |  | Total 8.0   | 64.5  |
| Employer   | Labor Classification      | Number of<br>Employees                                              | Hours<br>Worked                   |               |                      
| Moretrech   | HEAVY-EQUIPMENT OPERATOR  | 4.0                                                                 | 32.5                              |               |                      
| Moretrech   | LABORERS                  | 1.0                                                                 | 8.0                               |               |                      
| Moretrech   | PROJECT ENGINEER          | 1.0                                                                 | 8.0                               |               |                      
| Moretrech   | SUPER - CONSTRUCTION      | 1.0                                                                 | 8.0                               |               |                      
| Sovereign   | SUPER - JOB               | 1.0                                                                 | 8.0                               |               |                      
| Total hours worked to date: 3,075.3   |                           | Total 8.0                                                           | 64.5                              |               |                      
| <b>EQUIPMENT HOURS</b><br><b>The following equipment hours were Reported today:</b> <table border="0" style="width: 100%;"> <thead> <tr> <th style="text-align: left;">Serial Number</th> <th style="text-align: left;">Description</th> <th style="text-align: right;">Idle<br/>Hours</th> <th style="text-align: right;">Operating<br/>Hours</th> </tr> </thead> <tbody> <tr> <td>N/A</td> <td>Bull Dozer</td> <td style="text-align: right;">2.00</td> <td style="text-align: right;">6.50</td> </tr> <tr> <td>N/A</td> <td>Exacavtor with Long Stick</td> <td style="text-align: right;">8.50</td> <td style="text-align: right;">0.00</td> </tr> <tr> <td>N/A</td> <td>Loader</td> <td style="text-align: right;">4.50</td> <td style="text-align: right;">4.00</td> </tr> <tr> <td>N/A</td> <td>Mixing Excavator</td> <td style="text-align: right;">3.00</td> <td style="text-align: right;">5.50</td> </tr> <tr> <td>N/A</td> <td>Mixing Loader</td> <td style="text-align: right;">2.00</td> <td style="text-align: right;">6.50</td> </tr> <tr> <td colspan="2">Total operating hours to date: 764.00</td> <td style="text-align: right;">Total 20.00</td> <td style="text-align: right;">22.50</td> </tr> </tbody> </table>                            |                           |                                                                     |                                   | Serial Number | Description          | Idle<br>Hours          | Operating<br>Hours | N/A       | Bull Dozer               | 2.00 | 6.50 | N/A       | Exacavtor with Long Stick | 8.50 | 0.00 | N/A       | Loader           | 4.50 | 4.00 | N/A       | Mixing Excavator     | 3.00 | 5.50 | N/A       | Mixing Loader | 2.00 | 6.50 | Total operating hours to date: 764.00 |  | Total 20.00 | 22.50 |
| Serial Number   | Description               | Idle<br>Hours                                                       | Operating<br>Hours                |               |                      
| N/A   | Bull Dozer                | 2.00                                                                | 6.50                              |               |                      
| N/A   | Exacavtor with Long Stick | 8.50                                                                | 0.00                              |               |                      
| N/A   | Loader                    | 4.50                                                                | 4.00                              |               |                      
| N/A   | Mixing Excavator          | 3.00                                                                | 5.50                              |               |                      
| N/A   | Mixing Loader             | 2.00                                                                | 6.50                              |               |                      
| Total operating hours to date: 764.00   |                           | Total 20.00                                                         | 22.50                             |               |                      
| <b>ACCIDENT REPORTING</b> (Describe accidents)<br><b>No accidents reported today</b>   |                           |                                                                     
|   |                           
| <b>CONTRACTOR CERTIFICATION</b> <b>On behalf of the contractor, I certify that this Report is complete and correct and all equipment and material used and work performed during this Reporting period are in compliance with the contract plans and specifications, to the best of my knowledge, except as noted above.</b>   |                           |                                                                     
| QC REPRESENTATIVE'S SIGNATURE   |                           | DATE                                                                | SUPERINTENDENT'S INITIALS<br>DATE |               |                      

|   |   |                                          |             |
|---|---|------------------------------------------|-------------|
| <b>CONTRACTORS QUALITY CONTROL REPORT (QCR)</b><br><b>DAILY LOG OF CONSTRUCTION</b>   |   | REPORT NUMBER<br>873                     | Page 1 of 2 |
|   |   | DATE<br>19 Sep 2012 - Wednesday          |             |
| PROJECT<br>Shepley's Landfil, Devens Cutoff Wall   |   | CONTRACT NUMBER<br>W912WJ-10-D-0003 0002 |             |
| CONTRACTOR<br>Sovereign Consulting Inc.   | WEATHER<br>Weather Caused No Delay<br>Temperature Min 48 °F, Max 72 °F; No Precipitation; 10 MPH Wind |                                          |             |
| <b>QC NARRATIVES</b>   |   |                                          |             |
| <b>Contractor/Subcontractor &amp; Area of Responsibility for work:</b><br>Sovereign - Provided oversight of Moretrench. Provided on-site QC and documentation.<br>Moretrench - Barrier Wall Construction Contractor   |   |                                          |             |
| <b>Activities in Progress (List by Activity Number)</b><br>DFW: Soil-Bentonite Wall Construction<br>Stockpiling Excess Soils<br>Site Restoration / Demobilization   |   |                                          |             |
| <b>Quality Control Inspections and Activities (List by Feature of Work)</b><br>Soverign conducted QC inspections of grading and site restoration activites.   |   |                                          |             |
| <b>Did anything develop that may lead to a Change Order/Claim?</b><br>No developments that may lead to a Change Order during the day.   |   |                                          |             |
| <b>Were there any Delays in Work Progress today?</b><br>No delays in work progress during the day.   |   |                                          |             |
| <b>General Comments:</b><br>Work Completed During the Day:<br><br>Sovereign: Provided project oversight and on-site QC of Moretrench.<br><br>Moretrench: Removed the three Adler Tanks from site. Following removal of Adler Tanks area graded to match exsisting grade. Continued to spread out material to dry out excess slurry and soil with dozer and loader. Continued grading work for proper drainage. Excavated new drainage swail to restore as it was removed during trenching activities. Set up small generator to power job trailers. Miscellaneous site clean-up. Mixed 1 batch of low permability backfill for cap installation.<br><br>Materials Brought on Site:<br><br>No new material brought on site during the day.<br><br>Equipment Brought on Site:<br><br>9500W Generator on-site during the day.<br><br>Additional Notes:<br><br>No other major comments or conerns noted. |   |                                          |             |
| <b>Verbal Instructions given by Government:</b><br>No verbal instructions given by the government during the day.   |   |                                          |             |
| <b>Safety Inspection / Safety Meetings:</b><br>Tailgate Safety Meeting held prior to start of day's work activities. Site HASP and applicable AHA's eviuewed prior to start of work activties.   |   |                                          |             |
| <b>PREP/INITIAL DATES</b> (Preparatory and initial dates held and advance notice)<br><b>No preparatory or initial inspections were held today</b>   |   |                                          |             |
|   |   |                                          |             |

| <b>CONTRACTORS QUALITY CONTROL REPORT (QCR)</b><br><b>DAILY LOG OF CONSTRUCTION</b>   |                           | REPORT NUMBER<br>873 <div style="text-align: right;">Page 2 of 2</div> |                    |               
|---|---------------------------|------------------------------------------------------------------------|--------------------|---------------|----------------------|------------------------|--------------------|-----------|--------------------------|------|------|-----------|---------------------------|------|------|-----------|------------------|------|------|-----------|----------------------|------|------|-----------|---------------|------|------|---------------------------------------|--|-------------|-------|
| PROJECT<br>Shepley's Landfil, Devens Cutoff Wall   |                           | DATE<br>19 Sep 2012 - Wednesday                                        |                    |               
| <b>ACTIVITY START/FINISH</b><br>No activities were started or finished today   |                           | CONTRACT NUMBER<br>W912WJ-10-D-0003 0002                               |                    |               
| <b>QC REQUIREMENTS</b><br>No QC requirements were completed today   |                           |                                                                        
| <b>QA/QC DEFICIENCY</b> (Describe QC Deficiency items issued, Report QC and QA Deficiency items corrected)<br>No QC Deficiency items were issued today<br>No Deficiency items were corrected today   |                           |                                                                        
| <b>CONTRACTORS ON SITE</b> (Report first and/or last day contractors were on site)<br>No contractors had their first or last day on site today   |                           |                                                                        
| <b>LABOR HOURS</b><br>The following labor hours were Reported today: <table style="width: 100%; margin-top: 10px;"> <thead> <tr> <th style="text-align: left;">Employer</th> <th style="text-align: left;">Labor Classification</th> <th style="text-align: right;">Number of<br/>Employees</th> <th style="text-align: right;">Hours<br/>Worked</th> </tr> </thead> <tbody> <tr> <td>Moretrech</td> <td>HEAVY-EQUIPMENT OPERATOR</td> <td style="text-align: right;">4.0</td> <td style="text-align: right;">32.5</td> </tr> <tr> <td>Moretrech</td> <td>LABORERS</td> <td style="text-align: right;">1.0</td> <td style="text-align: right;">8.0</td> </tr> <tr> <td>Moretrech</td> <td>PROJECT ENGINEER</td> <td style="text-align: right;">1.0</td> <td style="text-align: right;">8.0</td> </tr> <tr> <td>Moretrech</td> <td>SUPER - CONSTRUCTION</td> <td style="text-align: right;">1.0</td> <td style="text-align: right;">8.0</td> </tr> <tr> <td>Sovereign</td> <td>SUPER - JOB</td> <td style="text-align: right;">1.0</td> <td style="text-align: right;">8.0</td> </tr> <tr> <td colspan="2" style="border-top: 1px solid black;">Total hours worked to date: 3,139.8</td> <td style="text-align: right; border-top: 1px solid black;">Total 8.0</td> <td style="text-align: right; border-top: 1px solid black;">64.5</td> </tr> </tbody> </table> |                           |                                                                        |                    | Employer      | Labor Classification | Number of<br>Employees | Hours<br>Worked    | Moretrech | HEAVY-EQUIPMENT OPERATOR | 4.0  | 32.5 | Moretrech | LABORERS                  | 1.0  | 8.0  | Moretrech | PROJECT ENGINEER | 1.0  | 8.0  | Moretrech | SUPER - CONSTRUCTION | 1.0  | 8.0  | Sovereign | SUPER - JOB   | 1.0  | 8.0  | Total hours worked to date: 3,139.8   |  | Total 8.0   | 64.5  |
| Employer   | Labor Classification      | Number of<br>Employees                                                 | Hours<br>Worked    |               |                      
| Moretrech   | HEAVY-EQUIPMENT OPERATOR  | 4.0                                                                    | 32.5               |               |                      
| Moretrech   | LABORERS                  | 1.0                                                                    | 8.0                |               |                      
| Moretrech   | PROJECT ENGINEER          | 1.0                                                                    | 8.0                |               |                      
| Moretrech   | SUPER - CONSTRUCTION      | 1.0                                                                    | 8.0                |               |                      
| Sovereign   | SUPER - JOB               | 1.0                                                                    | 8.0                |               |                      
| Total hours worked to date: 3,139.8   |                           | Total 8.0                                                              | 64.5               |               |                      
| <b>EQUIPMENT HOURS</b><br>The following equipment hours were Reported today: <table style="width: 100%; margin-top: 10px;"> <thead> <tr> <th style="text-align: left;">Serial Number</th> <th style="text-align: left;">Description</th> <th style="text-align: right;">Idle<br/>Hours</th> <th style="text-align: right;">Operating<br/>Hours</th> </tr> </thead> <tbody> <tr> <td>N/A</td> <td>Bull Dozer</td> <td style="text-align: right;">1.00</td> <td style="text-align: right;">7.50</td> </tr> <tr> <td>N/A</td> <td>Exacavtor with Long Stick</td> <td style="text-align: right;">8.50</td> <td style="text-align: right;">0.00</td> </tr> <tr> <td>N/A</td> <td>Loader</td> <td style="text-align: right;">4.50</td> <td style="text-align: right;">4.00</td> </tr> <tr> <td>N/A</td> <td>Mixing Excavator</td> <td style="text-align: right;">3.00</td> <td style="text-align: right;">5.50</td> </tr> <tr> <td>N/A</td> <td>Mixing Loader</td> <td style="text-align: right;">1.00</td> <td style="text-align: right;">7.50</td> </tr> <tr> <td colspan="2" style="border-top: 1px solid black;">Total operating hours to date: 788.50</td> <td style="text-align: right; border-top: 1px solid black;">Total 18.00</td> <td style="text-align: right; border-top: 1px solid black;">24.50</td> </tr> </tbody> </table>                            |                           |                                                                        |                    | Serial Number | Description          | Idle<br>Hours          | Operating<br>Hours | N/A       | Bull Dozer               | 1.00 | 7.50 | N/A       | Exacavtor with Long Stick | 8.50 | 0.00 | N/A       | Loader           | 4.50 | 4.00 | N/A       | Mixing Excavator     | 3.00 | 5.50 | N/A       | Mixing Loader | 1.00 | 7.50 | Total operating hours to date: 788.50 |  | Total 18.00 | 24.50 |
| Serial Number   | Description               | Idle<br>Hours                                                          | Operating<br>Hours |               |                      
| N/A   | Bull Dozer                | 1.00                                                                   | 7.50               |               |                      
| N/A   | Exacavtor with Long Stick | 8.50                                                                   | 0.00               |               |                      
| N/A   | Loader                    | 4.50                                                                   | 4.00               |               |                      
| N/A   | Mixing Excavator          | 3.00                                                                   | 5.50               |               |                      
| N/A   | Mixing Loader             | 1.00                                                                   | 7.50               |               |                      
| Total operating hours to date: 788.50   |                           | Total 18.00                                                            | 24.50              |               |                      
| <b>ACCIDENT REPORTING</b> (Describe accidents)<br>No accidents reported today   |                           |                                                                        
|   |                           
| <b>CONTRACTOR CERTIFICATION</b> On behalf of the contractor, I certify that this Report is complete and correct and all equipment and material used and work performed during this Reporting period are in compliance with the contract plans and specifications, to the best of my knowledge, except as noted above.   |                           |                                                                        
| QC REPRESENTATIVE'S SIGNATURE   | DATE                      | SUPERINTENDENT'S INITIALS                                              | DATE               |               |                      



|                                                                                     |   |                                          |             |
|-------------------------------------------------------------------------------------|---|------------------------------------------|-------------|
| <b>CONTRACTORS QUALITY CONTROL REPORT (QCR)</b><br><b>DAILY LOG OF CONSTRUCTION</b> |   | REPORT NUMBER<br>874                     | Page 1 of 2 |
|                                                                                     |   | DATE<br>20 Sep 2012 - Thursday           |             |
| PROJECT<br>Shepley's Landfil, Devens Cutoff Wall                                    |   | CONTRACT NUMBER<br>W912WJ-10-D-0003 0002 |             |
| CONTRACTOR<br>Sovereign Consulting Inc.                                             | WEATHER<br>Weather Caused No Delay<br>Temperature Min 45 °F, Max 68 °F; No Precipitation; 10 MPH Wind |                                          |             |

**QC NARRATIVES**

**Contractor/Subcontractor & Area of Responsibility for work:**  
 Sovereign - Provided oversight of Moretrench. Provided on-site QC and documentation.  
 Moretrench - Barrier Wall Construction Contractor

**Activities in Progress (List by Activity Number)**  
 DFW: Soil-Bentonite Wall Construction  
 Stockpiling Excess Soils  
 Site Restoration / Demobilization

**Quality Control Inspections and Activities (List by Feature of Work)**  
 Sovereign conducted QC inspections photographic documentation of barrier wall capping activities.

Barrier wall capping activities consisted of excavting to a depth of at least 2.5 feet below grade and at least 2 feet wide. Geotextile woven fabric placed in the trench and pinned down on sides and top every 20 feet and more often as needed. A 36 inch over-lab was used on seams. Following fabric placement 2 feet of low permability backfill was place atop of the fabric in the trench in 1 foot lifts. Each lift was compacted with the excavator bucket. At least 6 inches of sandy soil was placed atop the low permability backfill.

Backfill used was a 50/50 mix of fines/trench cutting and bentonite.

Backfill being excavated from the trench was stockpiled for drying purposes and to be used at a later time for backfill in capping activities.

**Did anything develop that may lead to a Change Order/Claim?**  
 No developments that may lead to a Change Order during the day.

**Were there any Delays in Work Progress today?**  
 No delays in work progress during the day.

**General Comments:**  
 Work Completed During the Day:

Sovereign: Provided project oversight and on-site QC of Moretrench. Conducted photo documentation of grading and barrier wall cap installation. Photograph IDs: 092012-01 through 092012-20

Moretrench: Milton CAT and Central Mass Crane on site and disassembled the long-stick and boom of the 375 CAT excavator. Long-stick and boom loaded onto a trailer and removed from site. Continued to spread out material to dry out excess slurry and soil with a dozer. Continued work on re-building of drainage swale. Completed barrier wall cap from station 0+00 to station 2+40 with use of CAT 329 excavator and loader.

Materials Brought on Site:

No new material brought on site during the day.

Equipment Brought on Site:

New bucket with teeth for use on CAT 329 Excavator.

Additional Notes:

No other major comments or conerns noted.

**Verbal Instructions given by Government:**  
 No verbal instructions given by the government during the day.

| <b>CONTRACTORS QUALITY CONTROL REPORT (QCR)</b><br><b>DAILY LOG OF CONSTRUCTION</b>   |                           | REPORT NUMBER<br>874 <span style="float: right;">Page 2 of 2</span> |                    |               
|---|---------------------------|---------------------------------------------------------------------|--------------------|---------------|----------------------|------------------------|--------------------|-----------|--------------------------|------|------|-----------|---------------------------|------|------|-----------|------------------|------|------|-----------|----------------------|------|------|-----------|---------------|------|------|---------------------------------------|--|-------------|-------|
|   |                           | DATE<br>20 Sep 2012 - Thursday                                      |                    |               
| PROJECT<br>Shepley's Landfil, Devens Cutoff Wall   |                           | CONTRACT NUMBER<br>W912WJ-10-D-0003 0002                            |                    |               
| <b>Safety Inspection / Safety Meetings:</b><br>Tailgate Safety Meeting held prior to start of day's work activities. Site HASP and applicable AHA's eviued prior to start of work activties.<br><br>Reviewed lift plan with crane operator and Milton CAT workers prior to disassembly of the long-stick and boom.   |                           |                                                                     
| <b>PREP/INITIAL DATES</b> (Preparatory and initial dates held and advance notice)<br><b>No preparatory or initial inspections were held today</b>   |                           |                                                                     
| <b>ACTIVITY START/FINISH</b><br><b>No activities were started or finished today</b>   |                           |                                                                     
| <b>QC REQUIREMENTS</b><br><b>No QC requirements were completed today</b>   |                           |                                                                     
| <b>QA/QC DEFICIENCY</b> (Describe QC Deficiency items issued, Report QC and QA Deficiency items corrected)<br><b>No QC Deficiency items were issued today</b><br><b>No Deficiency items were corrected today</b>   |                           |                                                                     
| <b>CONTRACTORS ON SITE</b> (Report first and/or last day contractors were on site)<br><b>No contractors had their first or last day on site today</b>   |                           |                                                                     
| <b>LABOR HOURS</b><br><b>The following labor hours were Reported today:</b> <table border="1" style="width: 100%; border-collapse: collapse;"> <thead> <tr> <th style="text-align: left;">Employer</th> <th style="text-align: left;">Labor Classification</th> <th style="text-align: right;">Number of<br/>Employees</th> <th style="text-align: right;">Hours<br/>Worked</th> </tr> </thead> <tbody> <tr> <td>Moretrech</td> <td>HEAVY-EQUIPMENT OPERATOR</td> <td style="text-align: right;">3.0</td> <td style="text-align: right;">25.0</td> </tr> <tr> <td>Moretrech</td> <td>LABORERS</td> <td style="text-align: right;">1.0</td> <td style="text-align: right;">8.5</td> </tr> <tr> <td>Moretrech</td> <td>PROJECT ENGINEER</td> <td style="text-align: right;">1.0</td> <td style="text-align: right;">8.5</td> </tr> <tr> <td>Moretrech</td> <td>SUPER - CONSTRUCTION</td> <td style="text-align: right;">1.0</td> <td style="text-align: right;">8.5</td> </tr> <tr> <td>Sovereign</td> <td>SUPER - JOB</td> <td style="text-align: right;">1.0</td> <td style="text-align: right;">8.5</td> </tr> <tr> <td colspan="2">Total hours worked to date: 3,198.8</td> <td style="text-align: right;">Total 7.0</td> <td style="text-align: right;">59.0</td> </tr> </tbody> </table> |                           |                                                                     |                    | Employer      | Labor Classification | Number of<br>Employees | Hours<br>Worked    | Moretrech | HEAVY-EQUIPMENT OPERATOR | 3.0  | 25.0 | Moretrech | LABORERS                  | 1.0  | 8.5  | Moretrech | PROJECT ENGINEER | 1.0  | 8.5  | Moretrech | SUPER - CONSTRUCTION | 1.0  | 8.5  | Sovereign | SUPER - JOB   | 1.0  | 8.5  | Total hours worked to date: 3,198.8   |  | Total 7.0   | 59.0  |
| Employer   | Labor Classification      | Number of<br>Employees                                              | Hours<br>Worked    |               |                      
| Moretrech   | HEAVY-EQUIPMENT OPERATOR  | 3.0                                                                 | 25.0               |               |                      
| Moretrech   | LABORERS                  | 1.0                                                                 | 8.5                |               |                      
| Moretrech   | PROJECT ENGINEER          | 1.0                                                                 | 8.5                |               |                      
| Moretrech   | SUPER - CONSTRUCTION      | 1.0                                                                 | 8.5                |               |                      
| Sovereign   | SUPER - JOB               | 1.0                                                                 | 8.5                |               |                      
| Total hours worked to date: 3,198.8   |                           | Total 7.0                                                           | 59.0               |               |                      
| <b>EQUIPMENT HOURS</b><br><b>The following equipment hours were Reported today:</b> <table border="1" style="width: 100%; border-collapse: collapse;"> <thead> <tr> <th style="text-align: left;">Serial Number</th> <th style="text-align: left;">Description</th> <th style="text-align: right;">Idle<br/>Hours</th> <th style="text-align: right;">Operating<br/>Hours</th> </tr> </thead> <tbody> <tr> <td>N/A</td> <td>Bull Dozer</td> <td style="text-align: right;">1.00</td> <td style="text-align: right;">8.00</td> </tr> <tr> <td>N/A</td> <td>Exacavtor with Long Stick</td> <td style="text-align: right;">9.00</td> <td style="text-align: right;">0.00</td> </tr> <tr> <td>N/A</td> <td>Loader</td> <td style="text-align: right;">9.00</td> <td style="text-align: right;">0.00</td> </tr> <tr> <td>N/A</td> <td>Mixing Excavator</td> <td style="text-align: right;">1.00</td> <td style="text-align: right;">8.00</td> </tr> <tr> <td>N/A</td> <td>Mixing Loader</td> <td style="text-align: right;">1.00</td> <td style="text-align: right;">8.00</td> </tr> <tr> <td colspan="2">Total operating hours to date: 812.50</td> <td style="text-align: right;">Total 21.00</td> <td style="text-align: right;">24.00</td> </tr> </tbody> </table>                            |                           |                                                                     |                    | Serial Number | Description          | Idle<br>Hours          | Operating<br>Hours | N/A       | Bull Dozer               | 1.00 | 8.00 | N/A       | Exacavtor with Long Stick | 9.00 | 0.00 | N/A       | Loader           | 9.00 | 0.00 | N/A       | Mixing Excavator     | 1.00 | 8.00 | N/A       | Mixing Loader | 1.00 | 8.00 | Total operating hours to date: 812.50 |  | Total 21.00 | 24.00 |
| Serial Number   | Description               | Idle<br>Hours                                                       | Operating<br>Hours |               |                      
| N/A   | Bull Dozer                | 1.00                                                                | 8.00               |               |                      
| N/A   | Exacavtor with Long Stick | 9.00                                                                | 0.00               |               |                      
| N/A   | Loader                    | 9.00                                                                | 0.00               |               |                      
| N/A   | Mixing Excavator          | 1.00                                                                | 8.00               |               |                      
| N/A   | Mixing Loader             | 1.00                                                                | 8.00               |               |                      
| Total operating hours to date: 812.50   |                           | Total 21.00                                                         | 24.00              |               |                      
| <b>ACCIDENT REPORTING</b> (Describe accidents)<br><b>No accidents reported today</b>   |                           |                                                                     
|   |                           
| <b>CONTRACTOR CERTIFICATION</b> <b>On behalf of the contractor, I certify that this Report is complete and correct and all equipment and material used and work performed during this Reporting period are in compliance with the contract plans and specifications, to the best of my knowledge, except as noted above.</b>   |                           |                                                                     
| QC REPRESENTATIVE'S SIGNATURE   | DATE                      | SUPERINTENDENT'S INITIALS                                           | DATE               |               |                      

|                                                                                     |   |                                          |             |
|-------------------------------------------------------------------------------------|---|------------------------------------------|-------------|
| <b>CONTRACTORS QUALITY CONTROL REPORT (QCR)</b><br><b>DAILY LOG OF CONSTRUCTION</b> |   | REPORT NUMBER<br>875                     | Page 1 of 2 |
|                                                                                     |   | DATE<br>21 Sep 2012 - Friday             |             |
| PROJECT<br>Shepley's Landfil, Devens Cutoff Wall                                    |   | CONTRACT NUMBER<br>W912WJ-10-D-0003 0002 |             |
| CONTRACTOR<br>Sovereign Consulting Inc.                                             | WEATHER<br>Weather Caused No Delay<br>Temperature Min 48 °F, Max 70 °F; No Precipitation; 10 MPH Wind |                                          |             |

**QC NARRATIVES**

**Contractor/Subcontractor & Area of Responsibility for work:**  
 Sovereign - Provided oversight of Moretrench. Provided on-site QC and documentation.  
 Moretrench - Barrier Wall Construction Contractor

**Activities in Progress (List by Activity Number)**  
 DFW: Soil-Bentonite Wall Construction  
 Stockpiling Excess Soils  
 Site Restoration / Demobilization

**Quality Control Inspections and Activities (List by Feature of Work)**  
 Sovereign conducted QC inspections of barrier wall capping activities.

Barrier wall capping activities consisted of excavating to a depth of at least 2.5 feet below grade and at least 2 feet wide. Geotextile woven fabric placed in the trench and pinned down on sides and top every 20 feet and more often as needed. A 36 inch over-lap was used on seams. Following fabric placement 2 feet of low permeability backfill was placed atop of the fabric in the trench in 1 foot lifts. Each lift was compacted with the excavator bucket. At least 6 inches of sandy soil was placed atop the low permeability backfill.

Backfill used was a 50/50 mix of fines/trench cutting and bentonite.

Backfill being excavated from the trench was stockpiled for drying purposes and to be used at a later time for backfill in capping activities.

**Did anything develop that may lead to a Change Order/Claim?**  
 No developments that may lead to a Change Order during the day.

**Were there any Delays in Work Progress today?**  
 No delays in work progress during the day.

**General Comments:**  
 Work Completed During the Day:

Sovereign: Provided project oversight and on-site QC of Moretrench.

Moretrench: Continued to spread out material to dry out excess slurry and soil with a dozer. Completed re-building of drainage swale with existing stone on site. Completed barrier wall cap from station 2+40 to station 3+00 with use of CAT 329 excavator and loader. Continued finish grading. Miscellaneous site clean-up. Mixed a batch of low permeability cap backfill. Bentonite to be added the following work day.

Materials Brought on Site:

No new material brought on site during the day.

Equipment Brought on Site:

No additional equipment brought on site during the day.

Additional Notes:

No other major comments or concerns noted.

**Verbal Instructions given by Government:**  
 No verbal instructions given by the government during the day.

**Safety Inspection / Safety Meetings:**

| <b>CONTRACTORS QUALITY CONTROL REPORT (QCR)</b><br><b>DAILY LOG OF CONSTRUCTION</b>   |                          | REPORT NUMBER<br>875 <span style="float: right;">Page 2 of 2</span> |                 |               
|---|--------------------------|---------------------------------------------------------------------|-----------------|---------------|----------------------|---------------------|-----------------|-----------|--------------------------|------|------|-----------|--------------------------|------|------|-----------|------------------|------|------|-----------|----------------------|------|------|-----------|---------------|------|------|---------------------------------------|--|-------------|-------|
| PROJECT<br>Shepley's Landfil, Devens Cutoff Wall   |                          | DATE<br>21 Sep 2012 - Friday                                        |                 |               
| CONTRACT NUMBER<br>W912WJ-10-D-0003 0002   |                          |                                                                     
| Tailgate Safety Meeting held prior to start of day's work activities. Site HASP and applicable AHA's reviewed prior to start of work activities.   |                          |                                                                     
| <b>PREP/INITIAL DATES</b> (Preparatory and initial dates held and advance notice)<br><b>No preparatory or initial inspections were held today</b>   |                          |                                                                     
| <b>ACTIVITY START/FINISH</b><br><b>No activities were started or finished today</b>   |                          |                                                                     
| <b>QC REQUIREMENTS</b><br><b>No QC requirements were completed today</b>   |                          |                                                                     
| <b>QA/QC DEFICIENCY</b> (Describe QC Deficiency items issued, Report QC and QA Deficiency items corrected)<br><b>No QC Deficiency items were issued today</b><br><b>No Deficiency items were corrected today</b>   |                          |                                                                     
| <b>CONTRACTORS ON SITE</b> (Report first and/or last day contractors were on site)<br><b>No contractors had their first or last day on site today</b>   |                          |                                                                     
| <b>LABOR HOURS</b><br><b>The following labor hours were Reported today:</b> <table style="width: 100%; margin-top: 10px;"> <thead> <tr> <th style="text-align: left;">Employer</th> <th style="text-align: left;">Labor Classification</th> <th style="text-align: right;">Number of Employees</th> <th style="text-align: right;">Hours Worked</th> </tr> </thead> <tbody> <tr> <td>Moretrech</td> <td>HEAVY-EQUIPMENT OPERATOR</td> <td style="text-align: right;">3.0</td> <td style="text-align: right;">24.0</td> </tr> <tr> <td>Moretrech</td> <td>LABORERS</td> <td style="text-align: right;">1.0</td> <td style="text-align: right;">8.0</td> </tr> <tr> <td>Moretrech</td> <td>PROJECT ENGINEER</td> <td style="text-align: right;">1.0</td> <td style="text-align: right;">8.0</td> </tr> <tr> <td>Moretrech</td> <td>SUPER - CONSTRUCTION</td> <td style="text-align: right;">1.0</td> <td style="text-align: right;">8.0</td> </tr> <tr> <td>Sovereign</td> <td>SUPER - JOB</td> <td style="text-align: right;">1.0</td> <td style="text-align: right;">8.0</td> </tr> <tr> <td colspan="2" style="border-top: 1px solid black;">Total hours worked to date: 3,254.8</td> <td style="text-align: right; border-top: 1px solid black;">Total 7.0</td> <td style="text-align: right; border-top: 1px solid black;">56.0</td> </tr> </tbody> </table> |                          |                                                                     |                 | Employer      | Labor Classification | Number of Employees | Hours Worked    | Moretrech | HEAVY-EQUIPMENT OPERATOR | 3.0  | 24.0 | Moretrech | LABORERS                 | 1.0  | 8.0  | Moretrech | PROJECT ENGINEER | 1.0  | 8.0  | Moretrech | SUPER - CONSTRUCTION | 1.0  | 8.0  | Sovereign | SUPER - JOB   | 1.0  | 8.0  | Total hours worked to date: 3,254.8   |  | Total 7.0   | 56.0  |
| Employer   | Labor Classification     | Number of Employees                                                 | Hours Worked    |               |                      
| Moretrech   | HEAVY-EQUIPMENT OPERATOR | 3.0                                                                 | 24.0            |               |                      
| Moretrech   | LABORERS                 | 1.0                                                                 | 8.0             |               |                      
| Moretrech   | PROJECT ENGINEER         | 1.0                                                                 | 8.0             |               |                      
| Moretrech   | SUPER - CONSTRUCTION     | 1.0                                                                 | 8.0             |               |                      
| Sovereign   | SUPER - JOB              | 1.0                                                                 | 8.0             |               |                      
| Total hours worked to date: 3,254.8   |                          | Total 7.0                                                           | 56.0            |               |                      
| <b>EQUIPMENT HOURS</b><br><b>The following equipment hours were Reported today:</b> <table style="width: 100%; margin-top: 10px;"> <thead> <tr> <th style="text-align: left;">Serial Number</th> <th style="text-align: left;">Description</th> <th style="text-align: right;">Idle Hours</th> <th style="text-align: right;">Operating Hours</th> </tr> </thead> <tbody> <tr> <td>N/A</td> <td>Bull Dozer</td> <td style="text-align: right;">1.00</td> <td style="text-align: right;">7.50</td> </tr> <tr> <td>N/A</td> <td>Excavtor with Long Stick</td> <td style="text-align: right;">8.50</td> <td style="text-align: right;">0.00</td> </tr> <tr> <td>N/A</td> <td>Loader</td> <td style="text-align: right;">8.50</td> <td style="text-align: right;">0.00</td> </tr> <tr> <td>N/A</td> <td>Mixing Excavator</td> <td style="text-align: right;">1.00</td> <td style="text-align: right;">7.50</td> </tr> <tr> <td>N/A</td> <td>Mixing Loader</td> <td style="text-align: right;">1.00</td> <td style="text-align: right;">7.50</td> </tr> <tr> <td colspan="2" style="border-top: 1px solid black;">Total operating hours to date: 835.00</td> <td style="text-align: right; border-top: 1px solid black;">Total 20.00</td> <td style="text-align: right; border-top: 1px solid black;">22.50</td> </tr> </tbody> </table>                             |                          |                                                                     |                 | Serial Number | Description          | Idle Hours          | Operating Hours | N/A       | Bull Dozer               | 1.00 | 7.50 | N/A       | Excavtor with Long Stick | 8.50 | 0.00 | N/A       | Loader           | 8.50 | 0.00 | N/A       | Mixing Excavator     | 1.00 | 7.50 | N/A       | Mixing Loader | 1.00 | 7.50 | Total operating hours to date: 835.00 |  | Total 20.00 | 22.50 |
| Serial Number   | Description              | Idle Hours                                                          | Operating Hours |               |                      
| N/A   | Bull Dozer               | 1.00                                                                | 7.50            |               |                      
| N/A   | Excavtor with Long Stick | 8.50                                                                | 0.00            |               |                      
| N/A   | Loader                   | 8.50                                                                | 0.00            |               |                      
| N/A   | Mixing Excavator         | 1.00                                                                | 7.50            |               |                      
| N/A   | Mixing Loader            | 1.00                                                                | 7.50            |               |                      
| Total operating hours to date: 835.00   |                          | Total 20.00                                                         | 22.50           |               |                      
| <b>ACCIDENT REPORTING</b> (Describe accidents)<br><b>No accidents reported today</b>   |                          |                                                                     
|   |                          
| <b>CONTRACTOR CERTIFICATION</b> <b>On behalf of the contractor, I certify that this Report is complete and correct and all equipment and material used and work performed during this Reporting period are in compliance with the contract plans and specifications, to the best of my knowledge, except as noted above.</b>   |                          |                                                                     
| QC REPRESENTATIVE'S SIGNATURE   | DATE                     | SUPERINTENDENT'S INITIALS                                           | DATE            |               |                      

|                                                                                     |   |                                          |             |
|-------------------------------------------------------------------------------------|---|------------------------------------------|-------------|
| <b>CONTRACTORS QUALITY CONTROL REPORT (QCR)</b><br><b>DAILY LOG OF CONSTRUCTION</b> |   | REPORT NUMBER<br>878                     | Page 1 of 2 |
|                                                                                     |   | DATE<br>24 Sep 2012 - Monday             |             |
| PROJECT<br>Shepley's Landfil, Devens Cutoff Wall                                    |   | CONTRACT NUMBER<br>W912WJ-10-D-0003 0002 |             |
| CONTRACTOR<br>Sovereign Consulting Inc.                                             | WEATHER<br>Weather Caused No Delay<br>Temperature Min 45 °F, Max 68 °F; No Precipitation; 5 MPH Wind |                                          |             |

**QC NARRATIVES**

**Contractor/Subcontractor & Area of Responsibility for work:**  
 Sovereign - Provided oversight of Moretrench. Provided on-site QC and documentation.  
 Moretrench - Barrier Wall Construction Contractor

**Activities in Progress (List by Activity Number)**  
 DFW: Soil-Bentonite Wall Construction  
       Stockpiling Excess Soils  
       Site Restoration / Demobilization

**Quality Control Inspections and Activities (List by Feature of Work)**  
 Sovereign conducted QC inspections of barrier wall capping activities.

Barrier wall capping activities consisted of excavting to a depth of at least 2.5 feet below grade and at least 2 feet wide. Geotextile woven fabric placed in the trench and pinned down on sides and top every 20 feet and more often as needed. A 36 inch over-lab was used on seams. Following fabric placement 2 feet of low permability backfill was place atop of the fabric in the trench in 1 foot lifts. Each lift was compacted with the excavator bucket. At least 6 inches of sandy soil was placed atop the low permability backfill.

Backfill used was a 50/50 mix of fines/trench cutting and bentonite.

Backfill being excavated from the trench was stockpiled for drying purposes and to be used at a later time for backfill in capping activities.

**Did anything develop that may lead to a Change Order/Claim?**  
 No developments that may lead to a Change Order during the day.

**Were there any Delays in Work Progress today?**  
 No delays in work progress during the day.

**General Comments:**  
 Work Completed During the Day:

Sovereign: Provided project oversight and on-site QC of Moretrench. Conduted photo documentation of capping activities. Photo IDs: 092412-01 through 092412-09

Moretrench: Continued to spread out material to dry out excess slurry and soil with a dozer. Completed barrier wall cap from station 3+00 to station 4+00 with use of CAT 329 excavator and loader. Continued finish grading. Mixed bentonite into cap backfill material that was prepared the previous work day. Miscellaneous site clean-up. Mined into exsisting stockpile with CAT 329 to accumalte sandy soil to be used as top soil instead of loam as requested by the USACE. Removed containment berms from station 4+50 to station 7+00 back to exsisting grade.

CAT 374 Excavator loaded onto a trailer for off-site removal the following day by Milton CAT/CJ Hauling.  
 Counter-weight for the CAT 374 Excavator loaded onto a trailer and removed from site by Milton CAT/CJ Hauling.

Materials Brought on Site:

No new material brought on site during the day.

Equipment Brought on Site:

No additional equipment brought on site during the day.

Additional Notes:

No other major comments or conerns noted.

| <b>CONTRACTORS QUALITY CONTROL REPORT (QCR)</b><br><b>DAILY LOG OF CONSTRUCTION</b>   |                           | REPORT NUMBER<br>878 <span style="float: right;">Page 2 of 2</span> |                    |               
|---|---------------------------|---------------------------------------------------------------------|--------------------|---------------|----------------------|------------------------|--------------------|-----------|--------------------------|------|------|-----------|---------------------------|------|------|-----------|------------------|------|------|-----------|----------------------|------|------|-----------|---------------|------|------|---------------------------------------|--|-------------|-------|
| PROJECT<br>Shepley's Landfil, Devens Cutoff Wall   |                           | DATE<br>24 Sep 2012 - Monday                                        |                    |               
| CONTRACT NUMBER<br>W912WJ-10-D-0003 0002   |                           |                                                                     
| <b>Verbal Instructions given by Government:</b><br>No verbal instructions given by the government during the day.   |                           |                                                                     
| <b>Safety Inspection / Safety Meetings:</b><br>Tailgate Safety Meeting held prior to start of day's work activities. Site HASP and applicable AHA's eviued prior to start of work activties.   |                           |                                                                     
| <b>PREP/INITIAL DATES</b> (Preparatory and initial dates held and advance notice)<br><b>No preparatory or initial inspections were held today</b>   |                           |                                                                     
| <b>ACTIVITY START/FINISH</b><br><b>No activities were started or finished today</b>   |                           |                                                                     
| <b>QC REQUIREMENTS</b><br><b>No QC requirements were completed today</b>   |                           |                                                                     
| <b>QA/QC DEFICIENCY</b> (Describe QC Deficiency items issued, Report QC and QA Deficiency items corrected)<br><b>No QC Deficiency items were issued today</b><br><b>No Deficiency items were corrected today</b>   |                           |                                                                     
| <b>CONTRACTORS ON SITE</b> (Report first and/or last day contractors were on site)<br><b>No contractors had their first or last day on site today</b>   |                           |                                                                     
| <b>LABOR HOURS</b><br><b>The following labor hours were Reported today:</b> <table style="width: 100%; margin-top: 10px;"> <thead> <tr> <th style="text-align: left;">Employer</th> <th style="text-align: left;">Labor Classification</th> <th style="text-align: right;">Number of<br/>Employees</th> <th style="text-align: right;">Hours<br/>Worked</th> </tr> </thead> <tbody> <tr> <td>Moretrech</td> <td>HEAVY-EQUIPMENT OPERATOR</td> <td style="text-align: right;">3.0</td> <td style="text-align: right;">24.0</td> </tr> <tr> <td>Moretrech</td> <td>LABORERS</td> <td style="text-align: right;">1.0</td> <td style="text-align: right;">8.0</td> </tr> <tr> <td>Moretrech</td> <td>PROJECT ENGINEER</td> <td style="text-align: right;">1.0</td> <td style="text-align: right;">8.0</td> </tr> <tr> <td>Moretrech</td> <td>SUPER - CONSTRUCTION</td> <td style="text-align: right;">1.0</td> <td style="text-align: right;">8.0</td> </tr> <tr> <td>Sovereign</td> <td>SUPER - JOB</td> <td style="text-align: right;">1.0</td> <td style="text-align: right;">9.5</td> </tr> <tr> <td colspan="2">Total hours worked to date: 3,312.3</td> <td style="text-align: right;">Total 7.0</td> <td style="text-align: right;">57.5</td> </tr> </tbody> </table> |                           |                                                                     |                    | Employer      | Labor Classification | Number of<br>Employees | Hours<br>Worked    | Moretrech | HEAVY-EQUIPMENT OPERATOR | 3.0  | 24.0 | Moretrech | LABORERS                  | 1.0  | 8.0  | Moretrech | PROJECT ENGINEER | 1.0  | 8.0  | Moretrech | SUPER - CONSTRUCTION | 1.0  | 8.0  | Sovereign | SUPER - JOB   | 1.0  | 9.5  | Total hours worked to date: 3,312.3   |  | Total 7.0   | 57.5  |
| Employer   | Labor Classification      | Number of<br>Employees                                              | Hours<br>Worked    |               |                      
| Moretrech   | HEAVY-EQUIPMENT OPERATOR  | 3.0                                                                 | 24.0               |               |                      
| Moretrech   | LABORERS                  | 1.0                                                                 | 8.0                |               |                      
| Moretrech   | PROJECT ENGINEER          | 1.0                                                                 | 8.0                |               |                      
| Moretrech   | SUPER - CONSTRUCTION      | 1.0                                                                 | 8.0                |               |                      
| Sovereign   | SUPER - JOB               | 1.0                                                                 | 9.5                |               |                      
| Total hours worked to date: 3,312.3   |                           | Total 7.0                                                           | 57.5               |               |                      
| <b>EQUIPMENT HOURS</b><br><b>The following equipment hours were Reported today:</b> <table style="width: 100%; margin-top: 10px;"> <thead> <tr> <th style="text-align: left;">Serial Number</th> <th style="text-align: left;">Description</th> <th style="text-align: right;">Idle<br/>Hours</th> <th style="text-align: right;">Operating<br/>Hours</th> </tr> </thead> <tbody> <tr> <td>N/A</td> <td>Bull Dozer</td> <td style="text-align: right;">1.00</td> <td style="text-align: right;">7.50</td> </tr> <tr> <td>N/A</td> <td>Exacavtor with Long Stick</td> <td style="text-align: right;">8.50</td> <td style="text-align: right;">0.00</td> </tr> <tr> <td>N/A</td> <td>Loader</td> <td style="text-align: right;">8.50</td> <td style="text-align: right;">0.00</td> </tr> <tr> <td>N/A</td> <td>Mixing Excavator</td> <td style="text-align: right;">1.00</td> <td style="text-align: right;">7.50</td> </tr> <tr> <td>N/A</td> <td>Mixing Loader</td> <td style="text-align: right;">1.00</td> <td style="text-align: right;">7.50</td> </tr> <tr> <td colspan="2">Total operating hours to date: 857.50</td> <td style="text-align: right;">Total 20.00</td> <td style="text-align: right;">22.50</td> </tr> </tbody> </table>                            |                           |                                                                     |                    | Serial Number | Description          | Idle<br>Hours          | Operating<br>Hours | N/A       | Bull Dozer               | 1.00 | 7.50 | N/A       | Exacavtor with Long Stick | 8.50 | 0.00 | N/A       | Loader           | 8.50 | 0.00 | N/A       | Mixing Excavator     | 1.00 | 7.50 | N/A       | Mixing Loader | 1.00 | 7.50 | Total operating hours to date: 857.50 |  | Total 20.00 | 22.50 |
| Serial Number   | Description               | Idle<br>Hours                                                       | Operating<br>Hours |               |                      
| N/A   | Bull Dozer                | 1.00                                                                | 7.50               |               |                      
| N/A   | Exacavtor with Long Stick | 8.50                                                                | 0.00               |               |                      
| N/A   | Loader                    | 8.50                                                                | 0.00               |               |                      
| N/A   | Mixing Excavator          | 1.00                                                                | 7.50               |               |                      
| N/A   | Mixing Loader             | 1.00                                                                | 7.50               |               |                      
| Total operating hours to date: 857.50   |                           | Total 20.00                                                         | 22.50              |               |                      
| <b>ACCIDENT REPORTING</b> (Describe accidents)<br><b>No accidents reported today</b>   |                           |                                                                     
|   |                           
| <b>CONTRACTOR CERTIFICATION</b> <b>On behalf of the contractor, I certify that this Report is complete and correct and all equipment and material used and work performed during this Reporting period are in compliance with the contract plans and specifications, to the best of my knowledge, except as noted above.</b>   |                           |                                                                     
| QC REPRESENTATIVE'S SIGNATURE   | DATE                      | SUPERINTENDENT'S INITIALS                                           | DATE               |               |                      

|                                                                                     |   |                                          |             |
|-------------------------------------------------------------------------------------|---|------------------------------------------|-------------|
| <b>CONTRACTORS QUALITY CONTROL REPORT (QCR)</b><br><b>DAILY LOG OF CONSTRUCTION</b> |   | REPORT NUMBER<br>879                     | Page 1 of 2 |
|                                                                                     |   | DATE<br>25 Sep 2012 - Tuesday            |             |
| PROJECT<br>Shepley's Landfil, Devens Cutoff Wall                                    |   | CONTRACT NUMBER<br>W912WJ-10-D-0003 0002 |             |
| CONTRACTOR<br>Sovereign Consulting Inc.                                             | WEATHER<br>Weather Caused No Delay<br>Temperature Min 45 °F, Max 70 °F; No Precipitation; 15 MPH Wind |                                          |             |

**QC NARRATIVES**

**Contractor/Subcontractor & Area of Responsibility for work:**  
 Sovereign - Provided oversight of Moretrench. Provided on-site QC and documentation.  
 Moretrench - Barrier Wall Construction Contractor

**Activities in Progress (List by Activity Number)**  
 DFW: Soil-Bentonite Wall Construction  
 Stockpiling Excess Soils  
 Site Restoration / Demobilization

**Quality Control Inspections and Activities (List by Feature of Work)**  
 Soverign conducted QC inspections of barrier wall capping activites.

Barrier wall capping activites consisted of excavting to a depth 2 feet below the landfill liner and at least 2 feet wide. Geotextile woven fabric placed in the trench and pinned down every 20 feet and more often as needed. At least a 24 inch over-lab was used on seams. Following fabric placement 2 feet of low permability backfill was place atop of the fabric in the trench in 1 foot lifts. Each lift was compacted with the excavator bucket. The low permability backfill will be covered with new landfill line followed by a foot of drainage sand and sandy top soil to grade. Landfill liner repair will be conducted following the completion of the entire 2 foot low permability cap.

Backfill used was a 50/50 mix of fines/trench cutting and bentonite.

Backfill being excavated from the trench was stockpiled for drying purposes and to be used at a later time for backfill in capping activities.

**Did anything develop that may lead to a Change Order/Claim ?**  
 No developments that may lead to a Change Order during the day.

**Were there any Delays in Work Progress today?**  
 No delays in work progress during the day.

**General Comments:**  
 Work Completed During the Day:

Sovereign: Provided project oversight and on-site QC of Moretrench. Conduted photo documentation of capping activities. Photo IDs: 092512-01 through 092512-05

Moretrench: Continued to spread out material to dry out excess slurry and soil with a dozer. Completed barrier wall cap from station 4+20 to station 5+30 with use of CAT 329 excavator and loader. Continued finish grading. . Miscellaneous site clean-up.

CAT 374 Excavator removed from site by Milton CAT/CJ Hauling.

Materials Brought on Site:

No new material brought on site during the day.

Equipment Brought on Site:

No additional equipment brought on site during the day.

Additional Notes:

No other major comments or conerns noted.

**Verbal Instructions given by Government:**

| <b>CONTRACTORS QUALITY CONTROL REPORT (QCR)</b><br><b>DAILY LOG OF CONSTRUCTION</b>   |                          | REPORT NUMBER<br>879                     |                           | Page 2 of 2 |               |                      
|---|--------------------------|------------------------------------------|---------------------------|-------------|---------------|----------------------|---------------------|-----------------|-----------|--------------------------|------|------|-----------|----------|------|------|-----------|----------------------|------|------|-----------|---------------|------|------|---------------------------------------|--|-------------|-------|
|   |                          | DATE<br>25 Sep 2012 - Tuesday            |                           |             
| PROJECT<br>Shepley's Landfil, Devens Cutoff Wall   |                          | CONTRACT NUMBER<br>W912WJ-10-D-0003 0002 |                           |             
| No verbal instructions given by the government during the day.   |                          |                                          
| <b>Safety Inspection / Safety Meetings:</b><br>Tailgate Safety Meeting held prior to start of day's work activities. Site HASP and applicable AHA's reviewed prior to start of work activities.   |                          |                                          
| <b>PREP/INITIAL DATES</b> (Preparatory and initial dates held and advance notice)<br><b>No preparatory or initial inspections were held today</b>   |                          |                                          
| <b>ACTIVITY START/FINISH</b><br><b>No activities were started or finished today</b>   |                          |                                          
| <b>QC REQUIREMENTS</b><br><b>No QC requirements were completed today</b>   |                          |                                          
| <b>QA/QC DEFICIENCY</b> (Describe QC Deficiency items issued, Report QC and QA Deficiency items corrected)<br><b>No QC Deficiency items were issued today</b><br><b>No Deficiency items were corrected today</b>   |                          |                                          
| <b>CONTRACTORS ON SITE</b> (Report first and/or last day contractors were on site)<br><b>No contractors had their first or last day on site today</b>   |                          |                                          
| <b>LABOR HOURS</b><br><b>The following labor hours were Reported today:</b> <table border="1" style="width: 100%; border-collapse: collapse;"> <thead> <tr> <th style="text-align: left;">Employer</th> <th style="text-align: left;">Labor Classification</th> <th style="text-align: right;">Number of Employees</th> <th style="text-align: right;">Hours Worked</th> </tr> </thead> <tbody> <tr> <td>Moretrech</td> <td>HEAVY-EQUIPMENT OPERATOR</td> <td style="text-align: right;">3.0</td> <td style="text-align: right;">24.0</td> </tr> <tr> <td>Moretrech</td> <td>LABORERS</td> <td style="text-align: right;">1.0</td> <td style="text-align: right;">8.0</td> </tr> <tr> <td>Moretrech</td> <td>SUPER - CONSTRUCTION</td> <td style="text-align: right;">1.0</td> <td style="text-align: right;">8.0</td> </tr> <tr> <td>Sovereign</td> <td>SUPER - JOB</td> <td style="text-align: right;">1.0</td> <td style="text-align: right;">8.0</td> </tr> <tr> <td colspan="2">Total hours worked to date: 3,360.3</td> <td style="text-align: right;">Total 6.0</td> <td style="text-align: right;">48.0</td> </tr> </tbody> </table> |                          |                                          |                           |             | Employer      | Labor Classification | Number of Employees | Hours Worked    | Moretrech | HEAVY-EQUIPMENT OPERATOR | 3.0  | 24.0 | Moretrech | LABORERS | 1.0  | 8.0  | Moretrech | SUPER - CONSTRUCTION | 1.0  | 8.0  | Sovereign | SUPER - JOB   | 1.0  | 8.0  | Total hours worked to date: 3,360.3   |  | Total 6.0   | 48.0  |
| Employer   | Labor Classification     | Number of Employees                      | Hours Worked              |             |               
| Moretrech   | HEAVY-EQUIPMENT OPERATOR | 3.0                                      | 24.0                      |             |               
| Moretrech   | LABORERS                 | 1.0                                      | 8.0                       |             |               
| Moretrech   | SUPER - CONSTRUCTION     | 1.0                                      | 8.0                       |             |               
| Sovereign   | SUPER - JOB              | 1.0                                      | 8.0                       |             |               
| Total hours worked to date: 3,360.3   |                          | Total 6.0                                | 48.0                      |             |               
| <b>EQUIPMENT HOURS</b><br><b>The following equipment hours were Reported today:</b> <table border="1" style="width: 100%; border-collapse: collapse;"> <thead> <tr> <th style="text-align: left;">Serial Number</th> <th style="text-align: left;">Description</th> <th style="text-align: right;">Idle Hours</th> <th style="text-align: right;">Operating Hours</th> </tr> </thead> <tbody> <tr> <td>N/A</td> <td>Bull Dozer</td> <td style="text-align: right;">1.00</td> <td style="text-align: right;">7.50</td> </tr> <tr> <td>N/A</td> <td>Loader</td> <td style="text-align: right;">8.50</td> <td style="text-align: right;">0.00</td> </tr> <tr> <td>N/A</td> <td>Mixing Excavator</td> <td style="text-align: right;">1.00</td> <td style="text-align: right;">7.50</td> </tr> <tr> <td>N/A</td> <td>Mixing Loader</td> <td style="text-align: right;">1.00</td> <td style="text-align: right;">7.50</td> </tr> <tr> <td colspan="2">Total operating hours to date: 880.00</td> <td style="text-align: right;">Total 11.50</td> <td style="text-align: right;">22.50</td> </tr> </tbody> </table>                                 |                          |                                          |                           |             | Serial Number | Description          | Idle Hours          | Operating Hours | N/A       | Bull Dozer               | 1.00 | 7.50 | N/A       | Loader   | 8.50 | 0.00 | N/A       | Mixing Excavator     | 1.00 | 7.50 | N/A       | Mixing Loader | 1.00 | 7.50 | Total operating hours to date: 880.00 |  | Total 11.50 | 22.50 |
| Serial Number   | Description              | Idle Hours                               | Operating Hours           |             |               
| N/A   | Bull Dozer               | 1.00                                     | 7.50                      |             |               
| N/A   | Loader                   | 8.50                                     | 0.00                      |             |               
| N/A   | Mixing Excavator         | 1.00                                     | 7.50                      |             |               
| N/A   | Mixing Loader            | 1.00                                     | 7.50                      |             |               
| Total operating hours to date: 880.00   |                          | Total 11.50                              | 22.50                     |             |               
| <b>ACCIDENT REPORTING</b> (Describe accidents)<br><b>No accidents reported today</b>   |                          |                                          
|   |                          
| <b>CONTRACTOR CERTIFICATION</b> <b>On behalf of the contractor, I certify that this Report is complete and correct and all equipment and material used and work performed during this Reporting period are in compliance with the contract plans and specifications, to the best of my knowledge, except as noted above.</b>   |                          |                                          
| QC REPRESENTATIVE'S SIGNATURE   |                          | DATE                                     | SUPERINTENDENT'S INITIALS |             |               
|   |                          



|                                                                                     |  |   |             |
|-------------------------------------------------------------------------------------|--|---|-------------|
| <b>CONTRACTORS QUALITY CONTROL REPORT (QCR)</b><br><b>DAILY LOG OF CONSTRUCTION</b> |  | REPORT NUMBER<br>880                                                                                  | Page 1 of 2 |
|                                                                                     |  | DATE<br>26 Sep 2012 - Wednesday                                                                       |             |
| PROJECT<br>Shepley's Landfil, Devens Cutoff Wall                                    |  | CONTRACT NUMBER<br>W912WJ-10-D-0003 0002                                                              |             |
| CONTRACTOR<br>Sovereign Consulting Inc.                                             |  | WEATHER<br>Weather Caused No Delay<br>Temperature Min 45 °F, Max 70 °F; No Precipitation; 15 MPH Wind |             |

**QC NARRATIVES**

**Contractor/Subcontractor & Area of Responsibility for work:**  
 Sovereign - Provided oversight of Moretrench. Provided on-site QC and documentation.  
 Moretrench - Barrier Wall Construction Contractor

**Activities in Progress (List by Activity Number)**  
 DFW: Soil-Bentonite Wall Construction  
 Stockpiling Excess Soils  
 Site Restoration / Demobilization

**Quality Control Inspections and Activities (List by Feature of Work)**  
 Soverign conducted QC inspections of barrier wall capping activities.

Barrier wall capping activites consisted of excavting to a depth 2 feet below the landfill liner and at least 2 feet wide. Geotextile woven fabric placed in the trench and pinned down every 20 feet and more often as needed. At least a 24 inch over-lap was used on seams. Following fabric placement 2 feet of low permability backfill was place atop of the fabric in the trench in 1 foot lifts. Each lift was compacted with the excavator bucket. The low permability backfill will be covered with new landfill line followed by a foot of drainage sand and sandy top soil to grade. Landfill liner repair will be conducted following the completion of the entire 2 foot low permability cap.

Backfill used was a 50/50 mix of fines/trench cutting and bentonite.

Backfill being excavated from the trench was stockpiled for drying purposes and to be used at a later time for backfill in capping activities.

**Did anything develop that may lead to a Change Order/Claim ?**  
 No developments that may lead to a Change Order during the day.

**Were there any Delays in Work Progress today?**  
 No delays in work progress during the day.

**General Comments:**  
 Work Completed During the Day:

Sovereign: Provided project oversight and on-site QC of Moretrench. Conduted photo documentation of capping activities. Photo IDs: 092612-01 through 092612-06

Moretrench: Continued to spread out material to dry out excess slurry and soil with a dozer. Completed barrier wall cap from station 5+30 to station 8+50 and 4+00 to 4+20 with use of CAT 329 excavator and loader. Enitre barrier wall cap has been completed. Barrier wall cap extend approximately five feet beyond station 8+50. Continued finish grading. . Miscellaneous site clean-up.

Materials Brought on Site:

No new material brought on site during the day.

Equipment Brought on Site:

No additional equipment brought on site during the day.

Additional Notes:

No other major comments or conerns noted.

**Verbal Instructions given by Government:**

| <b>CONTRACTORS QUALITY CONTROL REPORT (QCR)</b><br><b>DAILY LOG OF CONSTRUCTION</b>   |                          | REPORT NUMBER<br>880                     |                           | Page 2 of 2 |               |                      
|---|--------------------------|------------------------------------------|---------------------------|-------------|---------------|----------------------|---------------------|-----------------|-----------|--------------------------|------|------|-----------|----------|------|------|-----------|----------------------|------|------|-----------|---------------|------|------|---------------------------------------|--|-------------|-------|
|   |                          | DATE<br>26 Sep 2012 - Wednesday          |                           |             
| PROJECT<br>Shepley's Landfil, Devens Cutoff Wall   |                          | CONTRACT NUMBER<br>W912WJ-10-D-0003 0002 |                           |             
| No verbal instructions given by the government during the day.   |                          |                                          
| <b>Safety Inspection / Safety Meetings:</b><br>Tailgate Safety Meeting held prior to start of day's work activities. Site HASP and applicable AHA's reviewed prior to start of work activities.   |                          |                                          
| <b>PREP/INITIAL DATES</b> (Preparatory and initial dates held and advance notice)<br><b>No preparatory or initial inspections were held today</b>   |                          |                                          
| <b>ACTIVITY START/FINISH</b><br><b>No activities were started or finished today</b>   |                          |                                          
| <b>QC REQUIREMENTS</b><br><b>No QC requirements were completed today</b>   |                          |                                          
| <b>QA/QC DEFICIENCY</b> (Describe QC Deficiency items issued, Report QC and QA Deficiency items corrected)<br><b>No QC Deficiency items were issued today</b><br><b>No Deficiency items were corrected today</b>   |                          |                                          
| <b>CONTRACTORS ON SITE</b> (Report first and/or last day contractors were on site)<br><b>No contractors had their first or last day on site today</b>   |                          |                                          
| <b>LABOR HOURS</b><br><b>The following labor hours were Reported today:</b> <table border="1"> <thead> <tr> <th>Employer</th> <th>Labor Classification</th> <th>Number of Employees</th> <th>Hours Worked</th> </tr> </thead> <tbody> <tr> <td>Moretrech</td> <td>HEAVY-EQUIPMENT OPERATOR</td> <td>3.0</td> <td>25.5</td> </tr> <tr> <td>Moretrech</td> <td>LABORERS</td> <td>1.0</td> <td>8.5</td> </tr> <tr> <td>Moretrech</td> <td>SUPER - CONSTRUCTION</td> <td>1.0</td> <td>8.5</td> </tr> <tr> <td>Sovereign</td> <td>SUPER - JOB</td> <td>1.0</td> <td>8.5</td> </tr> <tr> <td colspan="2">Total hours worked to date: 3,411.3</td> <td>Total 6.0</td> <td>51.0</td> </tr> </tbody> </table> |                          |                                          |                           |             | Employer      | Labor Classification | Number of Employees | Hours Worked    | Moretrech | HEAVY-EQUIPMENT OPERATOR | 3.0  | 25.5 | Moretrech | LABORERS | 1.0  | 8.5  | Moretrech | SUPER - CONSTRUCTION | 1.0  | 8.5  | Sovereign | SUPER - JOB   | 1.0  | 8.5  | Total hours worked to date: 3,411.3   |  | Total 6.0   | 51.0  |
| Employer   | Labor Classification     | Number of Employees                      | Hours Worked              |             |               
| Moretrech   | HEAVY-EQUIPMENT OPERATOR | 3.0                                      | 25.5                      |             |               
| Moretrech   | LABORERS                 | 1.0                                      | 8.5                       |             |               
| Moretrech   | SUPER - CONSTRUCTION     | 1.0                                      | 8.5                       |             |               
| Sovereign   | SUPER - JOB              | 1.0                                      | 8.5                       |             |               
| Total hours worked to date: 3,411.3   |                          | Total 6.0                                | 51.0                      |             |               
| <b>EQUIPMENT HOURS</b><br><b>The following equipment hours were Reported today:</b> <table border="1"> <thead> <tr> <th>Serial Number</th> <th>Description</th> <th>Idle Hours</th> <th>Operating Hours</th> </tr> </thead> <tbody> <tr> <td>N/A</td> <td>Bull Dozer</td> <td>1.00</td> <td>7.50</td> </tr> <tr> <td>N/A</td> <td>Loader</td> <td>8.50</td> <td>0.00</td> </tr> <tr> <td>N/A</td> <td>Mixing Excavator</td> <td>1.00</td> <td>7.50</td> </tr> <tr> <td>N/A</td> <td>Mixing Loader</td> <td>1.00</td> <td>7.50</td> </tr> <tr> <td colspan="2">Total operating hours to date: 902.50</td> <td>Total 11.50</td> <td>22.50</td> </tr> </tbody> </table>                                 |                          |                                          |                           |             | Serial Number | Description          | Idle Hours          | Operating Hours | N/A       | Bull Dozer               | 1.00 | 7.50 | N/A       | Loader   | 8.50 | 0.00 | N/A       | Mixing Excavator     | 1.00 | 7.50 | N/A       | Mixing Loader | 1.00 | 7.50 | Total operating hours to date: 902.50 |  | Total 11.50 | 22.50 |
| Serial Number   | Description              | Idle Hours                               | Operating Hours           |             |               
| N/A   | Bull Dozer               | 1.00                                     | 7.50                      |             |               
| N/A   | Loader                   | 8.50                                     | 0.00                      |             |               
| N/A   | Mixing Excavator         | 1.00                                     | 7.50                      |             |               
| N/A   | Mixing Loader            | 1.00                                     | 7.50                      |             |               
| Total operating hours to date: 902.50   |                          | Total 11.50                              | 22.50                     |             |               
| <b>ACCIDENT REPORTING</b> (Describe accidents)<br><b>No accidents reported today</b>   |                          |                                          
| <div style="height: 100px;"></div>   |                          |                                          
| <b>CONTRACTOR CERTIFICATION</b> <b>On behalf of the contractor, I certify that this Report is complete and correct and all equipment and material used and work performed during this Reporting period are in compliance with the contract plans and specifications, to the best of my knowledge, except as noted above.</b>   |                          |                                          
| QC REPRESENTATIVE'S SIGNATURE   |                          | DATE                                     | SUPERINTENDENT'S INITIALS |             |               
|   |                          

|                                                                                     |   |                                          |             |
|-------------------------------------------------------------------------------------|---|------------------------------------------|-------------|
| <b>CONTRACTORS QUALITY CONTROL REPORT (QCR)</b><br><b>DAILY LOG OF CONSTRUCTION</b> |   | REPORT NUMBER<br>881                     | Page 1 of 2 |
|                                                                                     |   | DATE<br>27 Sep 2012 - Thursday           |             |
| PROJECT<br>Shepley's Landfil, Devens Cutoff Wall                                    |   | CONTRACT NUMBER<br>W912WJ-10-D-0003 0002 |             |
| CONTRACTOR<br>Sovereign Consulting Inc.                                             | WEATHER<br>Weather Caused No Delay<br>Temperature Min 50 °F, Max 65 °F; No Precipitation; 10 MPH Wind |                                          |             |

**QC NARRATIVES**

**Contractor/Subcontractor & Area of Responsibility for work:**  
 Sovereign - Provided oversight of Moretrench. Provided on-site QC and documentation.  
 Moretrench - Barrier Wall Construction Contractor

**Activities in Progress (List by Activity Number)**  
 DFW: Soil-Bentonite Wall Construction  
 Stockpiling Excess Soils  
 Site Restoration / Demobilization

**Quality Control Inspections and Activities (List by Feature of Work)**  
 Initial Inspection held for Site Restoration / Demobilization during the morning.

Soverign conducted QC inspections of landfill liner exposing activites conducted by Moretrench.  
 Only minimal damage to the landfill liner on each side of the barrier wall trench was observed.

Photo documentation conducted by Sovereign.

**Did anything develop that may lead to a Change Order/Claim ?**  
 No developments that may lead to a Change Order during the day.

**Were there any Delays in Work Progress today?**  
 No delays in work progress during the day.

**General Comments:**  
 Work Completed During the Day:

Sovereign: Provided project oversight and on-site QC of Moretrench. Conduted photo documentation of capping activities. Photo IDs: 092612-01 through 092612-06

Moretrench: Continued to spread out material to dry out excess slurry and soil with a dozer. Completed barrier wall cap from station 5+30 to station 8+50 and 4+00 to 4+20 with use of CAT 329 excavator and loader. Enitre barrier wall cap has been completed. Barrier wall cap extend approximately five feet beyond station 8+50. Continued finish grading. . Miscellaneous site clean-up. Began exposing landfill liner along trench alignment starting at station 8+50 and reaching station 7+00 by the end of the day.

Materials Brought on Site:

No new material brought on site during the day.

Equipment Brought on Site:

No additional equipment brought on site during the day.

Additional Notes:

Randy LeCuyer requested that the specification on the glue material to be used on the landfill liner repair be added to the landfill liner repair submittal.

**Verbal Instructions given by Government:**  
 Randy LeCuyer requested that the specification on the glue material to be used on the landfill liner repair be added to the landfill liner repair submittal.

Ellen Iorio (USACE Project) asked if another change to the seed mix could be made following correspondence from Mike Penkno (USACE

| <b>CONTRACTORS QUALITY CONTROL REPORT (QCR)</b><br><b>DAILY LOG OF CONSTRUCTION</b>   |                          | REPORT NUMBER<br>881 <span style="float: right;">Page 2 of 2</span> |                 |               
|---|--------------------------|---------------------------------------------------------------------|-----------------|---------------|----------------------|---------------------|-----------------|-----------|--------------------------|------|------|-----------|----------|------|------|-----------|----------------------|------|------|-----------|---------------|------|------|---------------------------------------|--|-------------|-------|
| PROJECT<br>Shepley's Landfil, Devens Cutoff Wall   |                          | DATE<br>27 Sep 2012 - Thursday                                      |                 |               
| CONTRACT NUMBER<br>W912WJ-10-D-0003 0002   |                          |                                                                     
| Ecologist) noting the NHESP would like to remove Lance-leaved coreopsis from the warm season seed mix to be used on the site. Moretrench and Sovereign are looking into the request.   |                          |                                                                     
| <b>Safety Inspection / Safety Meetings:</b><br>Tailgate Safety Meeting held prior to start of day's work activities. Site HASP and applicable AHA's reviewed prior to start of work activities.   |                          |                                                                     
| <b>PREP/INITIAL DATES</b> (Preparatory and initial dates held and advance notice)<br><b>No preparatory inspections were held today</b><br><b>An initial inspection was held today for the following feature:</b><br>Site Restoration / Demob.   |                          |                                                                     
| <b>ACTIVITY START/FINISH</b><br><b>No activities were started or finished today</b>   |                          |                                                                     
| <b>QC REQUIREMENTS</b><br><b>No QC requirements were completed today</b>   |                          |                                                                     
| <b>QA/QC DEFICIENCY</b> (Describe QC Deficiency items issued, Report QC and QA Deficiency items corrected)<br><b>No QC Deficiency items were issued today</b><br><b>No Deficiency items were corrected today</b>   |                          |                                                                     
| <b>CONTRACTORS ON SITE</b> (Report first and/or last day contractors were on site)<br><b>No contractors had their first or last day on site today</b>   |                          |                                                                     
| <b>LABOR HOURS</b><br><b>The following labor hours were Reported today:</b> <table style="width: 100%; margin-top: 10px;"> <thead> <tr> <th style="text-align: left;">Employer</th> <th style="text-align: left;">Labor Classification</th> <th style="text-align: right;">Number of Employees</th> <th style="text-align: right;">Hours Worked</th> </tr> </thead> <tbody> <tr> <td>Moretrech</td> <td>HEAVY-EQUIPMENT OPERATOR</td> <td style="text-align: right;">3.0</td> <td style="text-align: right;">24.0</td> </tr> <tr> <td>Moretrech</td> <td>LABORERS</td> <td style="text-align: right;">1.0</td> <td style="text-align: right;">8.0</td> </tr> <tr> <td>Moretrech</td> <td>SUPER - CONSTRUCTION</td> <td style="text-align: right;">1.0</td> <td style="text-align: right;">8.0</td> </tr> <tr> <td>Sovereign</td> <td>SUPER - JOB</td> <td style="text-align: right;">1.0</td> <td style="text-align: right;">8.0</td> </tr> <tr> <td colspan="2" style="border-top: 1px solid black;">Total hours worked to date: 3,459.3</td> <td style="text-align: right; border-top: 1px solid black;">Total 6.0</td> <td style="text-align: right; border-top: 1px solid black;">48.0</td> </tr> </tbody> </table> |                          |                                                                     |                 | Employer      | Labor Classification | Number of Employees | Hours Worked    | Moretrech | HEAVY-EQUIPMENT OPERATOR | 3.0  | 24.0 | Moretrech | LABORERS | 1.0  | 8.0  | Moretrech | SUPER - CONSTRUCTION | 1.0  | 8.0  | Sovereign | SUPER - JOB   | 1.0  | 8.0  | Total hours worked to date: 3,459.3   |  | Total 6.0   | 48.0  |
| Employer   | Labor Classification     | Number of Employees                                                 | Hours Worked    |               |                      
| Moretrech   | HEAVY-EQUIPMENT OPERATOR | 3.0                                                                 | 24.0            |               |                      
| Moretrech   | LABORERS                 | 1.0                                                                 | 8.0             |               |                      
| Moretrech   | SUPER - CONSTRUCTION     | 1.0                                                                 | 8.0             |               |                      
| Sovereign   | SUPER - JOB              | 1.0                                                                 | 8.0             |               |                      
| Total hours worked to date: 3,459.3   |                          | Total 6.0                                                           | 48.0            |               |                      
| <b>EQUIPMENT HOURS</b><br><b>The following equipment hours were Reported today:</b> <table style="width: 100%; margin-top: 10px;"> <thead> <tr> <th style="text-align: left;">Serial Number</th> <th style="text-align: left;">Description</th> <th style="text-align: right;">Idle Hours</th> <th style="text-align: right;">Operating Hours</th> </tr> </thead> <tbody> <tr> <td>N/A</td> <td>Bull Dozer</td> <td style="text-align: right;">1.00</td> <td style="text-align: right;">7.50</td> </tr> <tr> <td>N/A</td> <td>Loader</td> <td style="text-align: right;">8.50</td> <td style="text-align: right;">0.00</td> </tr> <tr> <td>N/A</td> <td>Mixing Excavator</td> <td style="text-align: right;">1.00</td> <td style="text-align: right;">7.50</td> </tr> <tr> <td>N/A</td> <td>Mixing Loader</td> <td style="text-align: right;">1.00</td> <td style="text-align: right;">7.50</td> </tr> <tr> <td colspan="2" style="border-top: 1px solid black;">Total operating hours to date: 925.00</td> <td style="text-align: right; border-top: 1px solid black;">Total 11.50</td> <td style="text-align: right; border-top: 1px solid black;">22.50</td> </tr> </tbody> </table>                                 |                          |                                                                     |                 | Serial Number | Description          | Idle Hours          | Operating Hours | N/A       | Bull Dozer               | 1.00 | 7.50 | N/A       | Loader   | 8.50 | 0.00 | N/A       | Mixing Excavator     | 1.00 | 7.50 | N/A       | Mixing Loader | 1.00 | 7.50 | Total operating hours to date: 925.00 |  | Total 11.50 | 22.50 |
| Serial Number   | Description              | Idle Hours                                                          | Operating Hours |               |                      
| N/A   | Bull Dozer               | 1.00                                                                | 7.50            |               |                      
| N/A   | Loader                   | 8.50                                                                | 0.00            |               |                      
| N/A   | Mixing Excavator         | 1.00                                                                | 7.50            |               |                      
| N/A   | Mixing Loader            | 1.00                                                                | 7.50            |               |                      
| Total operating hours to date: 925.00   |                          | Total 11.50                                                         | 22.50           |               |                      
| <b>ACCIDENT REPORTING</b> (Describe accidents)<br><b>No accidents reported today</b>   |                          |                                                                     
|   |                          
| <b>CONTRACTOR CERTIFICATION</b> <b>On behalf of the contractor, I certify that this Report is complete and correct and all equipment and material used and work performed during this Reporting period are in compliance with the contract plans and specifications, to the best of my knowledge, except as noted above.</b>   |                          |                                                                     
| QC REPRESENTATIVE'S SIGNATURE   | DATE                     | SUPERINTENDENT'S INITIALS                                           | DATE            |               |                      

|   |   |                                          |             |
|---|---|------------------------------------------|-------------|
| <b>CONTRACTORS QUALITY CONTROL REPORT (QCR)</b><br><b>DAILY LOG OF CONSTRUCTION</b>   |   | REPORT NUMBER<br>882                     | Page 1 of 2 |
|   |   | DATE<br>28 Sep 2012 - Friday             |             |
| PROJECT<br>Shepley's Landfil, Devens Cutoff Wall   |   | CONTRACT NUMBER<br>W912WJ-10-D-0003 0002 |             |
| CONTRACTOR<br>Sovereign Consulting Inc.   | WEATHER<br>Weather Caused No Delay<br>Temperature Min 50 °F, Max 60 °F; 0.2 IN Precipitation; 5 MPH Wind |                                          |             |
| <b>QC NARRATIVES</b>   |   |                                          |             |
| <b>Contractor/Subcontractor &amp; Area of Responsibility for work:</b><br>Sovereign - Provided oversight of Moretrench. Provided on-site QC and documentation.<br>Moretrench - Barrier Wall Construction Contractor   |   |                                          |             |
| <b>Activities in Progress (List by Activity Number)</b><br>DFW: Soil-Bentonite Wall Construction<br>Stockpiling Excess Soils<br>Site Restoration / Demobilization   |   |                                          |             |
| <b>Quality Control Inspections and Activities (List by Feature of Work)</b><br>Sovereign conducted QC inspections of landfill liner exposing activites conducted by Moretrench.<br>Only minimal damage to the landfill liner on each side of the barrier wall trench was observed.   |   |                                          |             |
| <b>Did anything develop that may lead to a Change Order/Claim ?</b><br>No developments that may lead to a Change Order during the day.   |   |                                          |             |
| <b>Were there any Delays in Work Progress today?</b><br>No delays in work progress during the day.   |   |                                          |             |
| <b>General Comments:</b><br>Work Completed During the Day:<br><br>Sovereign: Provided project oversight and on-site QC of Moretrench.<br><br>Moretrench: Miscellaneous site clean-up. Continued to expose landfill liner along trench alignment starting at station 7+00 and reaching station 6+00 by the end of the day.<br><br>Materials Brought on Site:<br><br>No new material brought on site during the day.<br><br>Equipment Brought on Site:<br><br>No additional equipment brought on site during the day.<br><br>Additional Notes:<br><br>None |   |                                          |             |
| <b>Verbal Instructions given by Government:</b><br>No verbal instructions given during the day.   |   |                                          |             |
| <b>Safety Inspection / Safety Meetings:</b><br>Tailgate Safety Meeting held prior to start of day's work activities. Site HASP and applicable AHA's eviued prior to start of work activties.   |   |                                          |             |
| <b>PREP/INITIAL DATES</b> (Preparatory and initial dates held and advance notice)<br><b>No preparatory or initial inspections were held today</b>   |   |                                          |             |
|   |   |                                          |             |

| <b>CONTRACTORS QUALITY CONTROL REPORT (QCR)</b><br><b>DAILY LOG OF CONSTRUCTION</b>   |                          | REPORT NUMBER<br>882 <span style="float: right;">Page 2 of 2</span> |                    |               
|---|--------------------------|---------------------------------------------------------------------|--------------------|---------------|----------------------|------------------------|--------------------|-----------|--------------------------|------|------|-----------|----------|------|------|-----------|----------------------|------|------|-----------|---------------|------|------|---------------------------------------|--|-------------|-------|
| PROJECT<br>Shepley's Landfil, Devens Cutoff Wall   |                          | DATE<br>28 Sep 2012 - Friday                                        |                    |               
| <b>ACTIVITY START/FINISH</b><br>No activities were started or finished today   |                          | CONTRACT NUMBER<br>W912WJ-10-D-0003 0002                            |                    |               
| <b>QC REQUIREMENTS</b><br>No QC requirements were completed today   |                          |                                                                     
| <b>QA/QC DEFICIENCY</b> (Describe QC Deficiency items issued, Report QC and QA Deficiency items corrected)<br>No QC Deficiency items were issued today<br>No Deficiency items were corrected today   |                          |                                                                     
| <b>CONTRACTORS ON SITE</b> (Report first and/or last day contractors were on site)<br>No contractors had their first or last day on site today   |                          |                                                                     
| <b>LABOR HOURS</b><br>The following labor hours were Reported today: <table style="width: 100%; margin-top: 10px;"> <thead> <tr> <th style="text-align: left;">Employer</th> <th style="text-align: left;">Labor Classification</th> <th style="text-align: right;">Number of<br/>Employees</th> <th style="text-align: right;">Hours<br/>Worked</th> </tr> </thead> <tbody> <tr> <td>Moretrech</td> <td>HEAVY-EQUIPMENT OPERATOR</td> <td style="text-align: right;">2.0</td> <td style="text-align: right;">16.0</td> </tr> <tr> <td>Moretrech</td> <td>LABORERS</td> <td style="text-align: right;">1.0</td> <td style="text-align: right;">8.0</td> </tr> <tr> <td>Moretrech</td> <td>SUPER - CONSTRUCTION</td> <td style="text-align: right;">1.0</td> <td style="text-align: right;">8.0</td> </tr> <tr> <td>Sovereign</td> <td>SUPER - JOB</td> <td style="text-align: right;">1.0</td> <td style="text-align: right;">8.0</td> </tr> <tr> <td colspan="2" style="border-top: 1px solid black;">Total hours worked to date: 3,499.3</td> <td style="text-align: right; border-top: 1px solid black;">Total 5.0</td> <td style="text-align: right; border-top: 1px solid black;">40.0</td> </tr> </tbody> </table> |                          |                                                                     |                    | Employer      | Labor Classification | Number of<br>Employees | Hours<br>Worked    | Moretrech | HEAVY-EQUIPMENT OPERATOR | 2.0  | 16.0 | Moretrech | LABORERS | 1.0  | 8.0  | Moretrech | SUPER - CONSTRUCTION | 1.0  | 8.0  | Sovereign | SUPER - JOB   | 1.0  | 8.0  | Total hours worked to date: 3,499.3   |  | Total 5.0   | 40.0  |
| Employer   | Labor Classification     | Number of<br>Employees                                              | Hours<br>Worked    |               |                      
| Moretrech   | HEAVY-EQUIPMENT OPERATOR | 2.0                                                                 | 16.0               |               |                      
| Moretrech   | LABORERS                 | 1.0                                                                 | 8.0                |               |                      
| Moretrech   | SUPER - CONSTRUCTION     | 1.0                                                                 | 8.0                |               |                      
| Sovereign   | SUPER - JOB              | 1.0                                                                 | 8.0                |               |                      
| Total hours worked to date: 3,499.3   |                          | Total 5.0                                                           | 40.0               |               |                      
| <b>EQUIPMENT HOURS</b><br>The following equipment hours were Reported today: <table style="width: 100%; margin-top: 10px;"> <thead> <tr> <th style="text-align: left;">Serial Number</th> <th style="text-align: left;">Description</th> <th style="text-align: right;">Idle<br/>Hours</th> <th style="text-align: right;">Operating<br/>Hours</th> </tr> </thead> <tbody> <tr> <td>N/A</td> <td>Bull Dozer</td> <td style="text-align: right;">8.50</td> <td style="text-align: right;">0.00</td> </tr> <tr> <td>N/A</td> <td>Loader</td> <td style="text-align: right;">8.50</td> <td style="text-align: right;">0.00</td> </tr> <tr> <td>N/A</td> <td>Mixing Excavator</td> <td style="text-align: right;">4.00</td> <td style="text-align: right;">4.50</td> </tr> <tr> <td>N/A</td> <td>Mixing Loader</td> <td style="text-align: right;">1.00</td> <td style="text-align: right;">7.50</td> </tr> <tr> <td colspan="2" style="border-top: 1px solid black;">Total operating hours to date: 937.00</td> <td style="text-align: right; border-top: 1px solid black;">Total 22.00</td> <td style="text-align: right; border-top: 1px solid black;">12.00</td> </tr> </tbody> </table>                                 |                          |                                                                     |                    | Serial Number | Description          | Idle<br>Hours          | Operating<br>Hours | N/A       | Bull Dozer               | 8.50 | 0.00 | N/A       | Loader   | 8.50 | 0.00 | N/A       | Mixing Excavator     | 4.00 | 4.50 | N/A       | Mixing Loader | 1.00 | 7.50 | Total operating hours to date: 937.00 |  | Total 22.00 | 12.00 |
| Serial Number   | Description              | Idle<br>Hours                                                       | Operating<br>Hours |               |                      
| N/A   | Bull Dozer               | 8.50                                                                | 0.00               |               |                      
| N/A   | Loader                   | 8.50                                                                | 0.00               |               |                      
| N/A   | Mixing Excavator         | 4.00                                                                | 4.50               |               |                      
| N/A   | Mixing Loader            | 1.00                                                                | 7.50               |               |                      
| Total operating hours to date: 937.00   |                          | Total 22.00                                                         | 12.00              |               |                      
| <b>ACCIDENT REPORTING</b> (Describe accidents)<br>No accidents reported today   |                          |                                                                     
|   |                          
| <b>CONTRACTOR CERTIFICATION</b> On behalf of the contractor, I certify that this Report is complete and correct and all equipment and material used and work performed during this Reporting period are in compliance with the contract plans and specifications, to the best of my knowledge, except as noted above.   |                          |                                                                     
| QC REPRESENTATIVE'S SIGNATURE   | DATE                     | SUPERINTENDENT'S INITIALS                                           | DATE               |               |                      

|                                                                                     |   |                                          |             |
|-------------------------------------------------------------------------------------|---|------------------------------------------|-------------|
| <b>CONTRACTORS QUALITY CONTROL REPORT (QCR)</b><br><b>DAILY LOG OF CONSTRUCTION</b> |   | REPORT NUMBER<br>885                     | Page 1 of 2 |
|                                                                                     |   | DATE<br>01 Oct 2012 - Monday             |             |
| PROJECT<br>Shepley's Landfill, Devens Cutoff Wall                                   |   | CONTRACT NUMBER<br>W912WJ-10-D-0003 0002 |             |
| CONTRACTOR<br>Sovereign Consulting Inc.                                             | WEATHER<br>Weather Caused No Delay<br>Temperature Min 50 °F, Max 60 °F; No Precipitation; 10 MPH Wind |                                          |             |

**QC NARRATIVES**

**Contractor/Subcontractor & Area of Responsibility for work:**  
 Sovereign - Provided oversight of Moretrench. Provided on-site QC and documentation.  
 Moretrench - Barrier Wall Construction Contractor

**Activities in Progress (List by Activity Number)**  
 DFW: Soil-Bentonite Wall Construction  
 Stockpiling Excess Soils  
 Site Restoration / Demobilization

**Quality Control Inspections and Activities (List by Feature of Work)**  
 Sovereign conducted QC inspections of landfill liner exposing activities conducted by Moretrench.  
 Only minimal damage to the landfill liner on each side of the barrier wall trench was observed.

Photo documentation conducted by Sovereign.

**Did anything develop that may lead to a Change Order/Claim?**  
 No developments that may lead to a Change Order during the day.

**Were there any Delays in Work Progress today?**  
 No delays in work progress during the day.

**General Comments:**  
 Work Completed During the Day:

Sovereign: Provided project oversight and on-site QC of Moretrench. Conducted photo documentation of capping activities. Photo IDs: 100112-01 through 100112-03

Moretrench: Miscellaneous site clean-up. Continued to expose landfill liner along trench alignment starting at station 6+00 and reaching station 4+80 by the end of the day.

Materials Brought on Site:

No new material brought on site during the day.

Equipment Brought on Site:

No additional equipment brought on site during the day.

Additional Notes:

A sample of the soil from the soil/waste pile located in the staging area was collected by Sovereign during the day. The sample was submitted to Accutest Laboratories for analysis of all COMM-97 Landfill Table 1 requirements.

**Verbal Instructions given by Government:**  
 Through conversations with between Sovereign, USACE (Ellen Iorio), and BRAC Env. Coordinator (Robert Simone) Sovereign was instructed to collect a sample of the soil from the soil/waste pile located in the staging area and have it analyzed for all COMM-97 Landfill Table 1 requirements.

**Safety Inspection / Safety Meetings:**  
 Tailgate Safety Meeting held prior to start of day's work activities. Site HASP and applicable AHA's reviewed prior to start of work activities.

| <b>CONTRACTORS QUALITY CONTROL REPORT (QCR)</b><br><b>DAILY LOG OF CONSTRUCTION</b>   |                             | REPORT NUMBER<br>885 <span style="float: right;">Page 2 of 2</span> |                        |                      
|---|-----------------------------|---------------------------------------------------------------------|------------------------|----------------------|-----------------------------|----------------------------|------------------------|-----------|--------------------------|------|------|-----------|----------|------|------|-----------|----------------------|------|------|-----------|---------------|------|------|---------------------------------------|--|-------------|-------|
| PROJECT<br>Shepley's Landfil, Devens Cutoff Wall   |                             | DATE<br>01 Oct 2012 - Monday                                        |                        |                      
| <b>PREP/INITIAL DATES</b> (Preparatory and initial dates held and advance notice)<br><b>No preparatory or initial inspections were held today</b>   |                             | CONTRACT NUMBER<br>W912WJ-10-D-0003 0002                            |                        |                      
| <b>ACTIVITY START/FINISH</b><br><b>No activities were started or finished today</b>   |                             |                                                                     
| <b>QC REQUIREMENTS</b><br><b>No QC requirements were completed today</b>   |                             |                                                                     
| <b>QA/QC DEFICIENCY</b> (Describe QC Deficiency items issued, Report QC and QA Deficiency items corrected)<br><b>No QC Deficiency items were issued today</b><br><b>No Deficiency items were corrected today</b>   |                             |                                                                     
| <b>CONTRACTORS ON SITE</b> (Report first and/or last day contractors were on site)<br><b>No contractors had their first or last day on site today</b>   |                             |                                                                     
| <b>LABOR HOURS</b><br><b>The following labor hours were Reported today:</b> <table style="width: 100%; margin-top: 10px;"> <thead> <tr> <th style="text-align: left;"><u>Employer</u></th> <th style="text-align: left;"><u>Labor Classification</u></th> <th style="text-align: right;"><u>Number of Employees</u></th> <th style="text-align: right;"><u>Hours Worked</u></th> </tr> </thead> <tbody> <tr> <td>Moretrech</td> <td>HEAVY-EQUIPMENT OPERATOR</td> <td style="text-align: right;">2.0</td> <td style="text-align: right;">16.0</td> </tr> <tr> <td>Moretrech</td> <td>LABORERS</td> <td style="text-align: right;">1.0</td> <td style="text-align: right;">8.0</td> </tr> <tr> <td>Moretrech</td> <td>SUPER - CONSTRUCTION</td> <td style="text-align: right;">1.0</td> <td style="text-align: right;">8.0</td> </tr> <tr> <td>Sovereign</td> <td>SUPER - JOB</td> <td style="text-align: right;">1.0</td> <td style="text-align: right;">8.0</td> </tr> <tr> <td colspan="2" style="border-top: 1px solid black;">Total hours worked to date: 3,539.3</td> <td style="text-align: right; border-top: 1px solid black;">Total 5.0</td> <td style="text-align: right; border-top: 1px solid black;">40.0</td> </tr> </tbody> </table> |                             |                                                                     |                        | <u>Employer</u>      | <u>Labor Classification</u> | <u>Number of Employees</u> | <u>Hours Worked</u>    | Moretrech | HEAVY-EQUIPMENT OPERATOR | 2.0  | 16.0 | Moretrech | LABORERS | 1.0  | 8.0  | Moretrech | SUPER - CONSTRUCTION | 1.0  | 8.0  | Sovereign | SUPER - JOB   | 1.0  | 8.0  | Total hours worked to date: 3,539.3   |  | Total 5.0   | 40.0  |
| <u>Employer</u>   | <u>Labor Classification</u> | <u>Number of Employees</u>                                          | <u>Hours Worked</u>    |                      |                             
| Moretrech   | HEAVY-EQUIPMENT OPERATOR    | 2.0                                                                 | 16.0                   |                      |                             
| Moretrech   | LABORERS                    | 1.0                                                                 | 8.0                    |                      |                             
| Moretrech   | SUPER - CONSTRUCTION        | 1.0                                                                 | 8.0                    |                      |                             
| Sovereign   | SUPER - JOB                 | 1.0                                                                 | 8.0                    |                      |                             
| Total hours worked to date: 3,539.3   |                             | Total 5.0                                                           | 40.0                   |                      |                             
| <b>EQUIPMENT HOURS</b><br><b>The following equipment hours were Reported today:</b> <table style="width: 100%; margin-top: 10px;"> <thead> <tr> <th style="text-align: left;"><u>Serial Number</u></th> <th style="text-align: left;"><u>Description</u></th> <th style="text-align: right;"><u>Idle Hours</u></th> <th style="text-align: right;"><u>Operating Hours</u></th> </tr> </thead> <tbody> <tr> <td>N/A</td> <td>Bull Dozer</td> <td style="text-align: right;">8.50</td> <td style="text-align: right;">0.00</td> </tr> <tr> <td>N/A</td> <td>Loader</td> <td style="text-align: right;">8.50</td> <td style="text-align: right;">0.00</td> </tr> <tr> <td>N/A</td> <td>Mixing Excavator</td> <td style="text-align: right;">4.00</td> <td style="text-align: right;">4.50</td> </tr> <tr> <td>N/A</td> <td>Mixing Loader</td> <td style="text-align: right;">1.00</td> <td style="text-align: right;">7.50</td> </tr> <tr> <td colspan="2" style="border-top: 1px solid black;">Total operating hours to date: 949.00</td> <td style="text-align: right; border-top: 1px solid black;">Total 22.00</td> <td style="text-align: right; border-top: 1px solid black;">12.00</td> </tr> </tbody> </table>                                 |                             |                                                                     |                        | <u>Serial Number</u> | <u>Description</u>          | <u>Idle Hours</u>          | <u>Operating Hours</u> | N/A       | Bull Dozer               | 8.50 | 0.00 | N/A       | Loader   | 8.50 | 0.00 | N/A       | Mixing Excavator     | 4.00 | 4.50 | N/A       | Mixing Loader | 1.00 | 7.50 | Total operating hours to date: 949.00 |  | Total 22.00 | 12.00 |
| <u>Serial Number</u>   | <u>Description</u>          | <u>Idle Hours</u>                                                   | <u>Operating Hours</u> |                      |                             
| N/A   | Bull Dozer                  | 8.50                                                                | 0.00                   |                      |                             
| N/A   | Loader                      | 8.50                                                                | 0.00                   |                      |                             
| N/A   | Mixing Excavator            | 4.00                                                                | 4.50                   |                      |                             
| N/A   | Mixing Loader               | 1.00                                                                | 7.50                   |                      |                             
| Total operating hours to date: 949.00   |                             | Total 22.00                                                         | 12.00                  |                      |                             
| <b>ACCIDENT REPORTING</b> (Describe accidents)<br><b>No accidents reported today</b>   |                             |                                                                     
|   |                             
| <b>CONTRACTOR CERTIFICATION</b> <b>On behalf of the contractor, I certify that this Report is complete and correct and all equipment and material used and work performed during this Reporting period are in compliance with the contract plans and specifications, to the best of my knowledge, except as noted above.</b>   |                             |                                                                     
| QC REPRESENTATIVE'S SIGNATURE   | DATE                        | SUPERINTENDENT'S INITIALS                                           | DATE                   |                      |                             



|   |   |                                          |             |
|---|---|------------------------------------------|-------------|
| <b>CONTRACTORS QUALITY CONTROL REPORT (QCR)</b><br><b>DAILY LOG OF CONSTRUCTION</b>   |   | REPORT NUMBER<br>886                     | Page 1 of 2 |
|   |   | DATE<br>02 Oct 2012 - Tuesday            |             |
| PROJECT<br>Shepley's Landfil, Devens Cutoff Wall   |   | CONTRACT NUMBER<br>W912WJ-10-D-0003 0002 |             |
| CONTRACTOR<br>Sovereign Consulting Inc.   | WEATHER<br>Weather Caused No Delay<br>Temperature Min 50 °F, Max 60 °F; No Precipitation; 5 MPH Wind |                                          |             |
| <b>QC NARRATIVES</b>   |   |                                          |             |
| <b>Contractor/Subcontractor &amp; Area of Responsibility for work:</b><br>Sovereign - Provided oversight of Moretrench. Provided on-site QC and documentation.<br>Moretrench - Barrier Wall Construction Contractor   |   |                                          |             |
| <b>Activities in Progress (List by Activity Number)</b><br>DFW: Soil-Bentonite Wall Construction<br>Stockpiling Excess Soils<br>Site Restoration / Demobilization   |   |                                          |             |
| <b>Quality Control Inspections and Activities (List by Feature of Work)</b><br>Sovereign conducted QC inspections of landfill liner exposing activites conducted by Moretrench.<br>Only minimal damage to the landfill liner on each side of the barrier wall trench was observed.   |   |                                          |             |
| <b>Did anything develop that may lead to a Change Order/Claim ?</b><br>No developments that may lead to a Change Order during the day.   |   |                                          |             |
| <b>Were there any Delays in Work Progress today?</b><br>No delays in work progress during the day.   |   |                                          |             |
| <b>General Comments:</b><br>Work Completed During the Day:<br><br>Sovereign: Provided project oversight and on-site QC of Moretrench.<br><br>Moretrench: Miscellaneous site clean-up. Completed exposing landfill liner along trench alignment starting at station 4+80 to station 4+15 which is where the landfill liner started. Also began cleaning exposed parts of liner in prepartation for repairs to be made.<br><br>Materials Brought on Site:<br><br>No new material brought on site during the day.<br><br>Equipment Brought on Site:<br><br>No additional equipment brought on site during the day.<br><br>Additional Notes:<br><br>None. |   |                                          |             |
| <b>Verbal Instructions given by Government:</b><br>Sovereign was given verbal approval by USACE (Zach Mothershed) to mobilize equipment necessary to complete the task of swifting the waste/soil pile to remove all trash less than 1 inch and create two sperate piles, one of trash and the other of soil.   |   |                                          |             |
| <b>Safety Inspection / Safety Meetings:</b><br>Tailgate Safety Meeting held prior to start of day's work activities. Site HASP and applicable AHA's eviuewed prior to start of work activties.   |   |                                          |             |
| <b>PREP/INITIAL DATES</b> (Preparatory and initial dates held and advance notice)<br><br><b>No preparatory or initial inspections were held today</b>   |   |                                          |             |
|   |   |                                          |             |

| <b>CONTRACTORS QUALITY CONTROL REPORT (QCR)</b><br><b>DAILY LOG OF CONSTRUCTION</b>   |                          | REPORT NUMBER<br>886                     |                           | Page 2 of 2 |               |                      
|---|--------------------------|------------------------------------------|---------------------------|-------------|---------------|----------------------|------------------------|--------------------|-----------|--------------------------|------|------|-----------|----------|------|------|-----------|----------------------|------|------|-----------|---------------|------|------|---------------------------------------|--|-------------|-------|
|   |                          | DATE<br>02 Oct 2012 - Tuesday            |                           |             
| PROJECT<br>Shepley's Landfil, Devens Cutoff Wall   |                          | CONTRACT NUMBER<br>W912WJ-10-D-0003 0002 |                           |             
| <b>ACTIVITY START/FINISH</b><br>No activities were started or finished today   |                          |                                          
| <b>QC REQUIREMENTS</b><br>No QC requirements were completed today   |                          |                                          
| <b>QA/QC DEFICIENCY</b> (Describe QC Deficiency items issued, Report QC and QA Deficiency items corrected)<br>No QC Deficiency items were issued today<br>No Deficiency items were corrected today   |                          |                                          
| <b>CONTRACTORS ON SITE</b> (Report first and/or last day contractors were on site)<br>No contractors had their first or last day on site today   |                          |                                          
| <b>LABOR HOURS</b><br>The following labor hours were Reported today: <table border="1" style="width: 100%; border-collapse: collapse;"> <thead> <tr> <th style="text-align: left;">Employer</th> <th style="text-align: left;">Labor Classification</th> <th style="text-align: right;">Number of<br/>Employees</th> <th style="text-align: right;">Hours<br/>Worked</th> </tr> </thead> <tbody> <tr> <td>Moretrech</td> <td>HEAVY-EQUIPMENT OPERATOR</td> <td style="text-align: right;">2.0</td> <td style="text-align: right;">16.0</td> </tr> <tr> <td>Moretrech</td> <td>LABORERS</td> <td style="text-align: right;">1.0</td> <td style="text-align: right;">8.0</td> </tr> <tr> <td>Moretrech</td> <td>SUPER - CONSTRUCTION</td> <td style="text-align: right;">1.0</td> <td style="text-align: right;">8.0</td> </tr> <tr> <td>Sovereign</td> <td>SUPER - JOB</td> <td style="text-align: right;">1.0</td> <td style="text-align: right;">8.0</td> </tr> <tr> <td colspan="2">Total hours worked to date: 3,579.3</td> <td style="text-align: right;">Total 5.0</td> <td style="text-align: right;">40.0</td> </tr> </tbody> </table> |                          |                                          |                           |             | Employer      | Labor Classification | Number of<br>Employees | Hours<br>Worked    | Moretrech | HEAVY-EQUIPMENT OPERATOR | 2.0  | 16.0 | Moretrech | LABORERS | 1.0  | 8.0  | Moretrech | SUPER - CONSTRUCTION | 1.0  | 8.0  | Sovereign | SUPER - JOB   | 1.0  | 8.0  | Total hours worked to date: 3,579.3   |  | Total 5.0   | 40.0  |
| Employer   | Labor Classification     | Number of<br>Employees                   | Hours<br>Worked           |             |               
| Moretrech   | HEAVY-EQUIPMENT OPERATOR | 2.0                                      | 16.0                      |             |               
| Moretrech   | LABORERS                 | 1.0                                      | 8.0                       |             |               
| Moretrech   | SUPER - CONSTRUCTION     | 1.0                                      | 8.0                       |             |               
| Sovereign   | SUPER - JOB              | 1.0                                      | 8.0                       |             |               
| Total hours worked to date: 3,579.3   |                          | Total 5.0                                | 40.0                      |             |               
| <b>EQUIPMENT HOURS</b><br>The following equipment hours were Reported today: <table border="1" style="width: 100%; border-collapse: collapse;"> <thead> <tr> <th style="text-align: left;">Serial Number</th> <th style="text-align: left;">Description</th> <th style="text-align: right;">Idle<br/>Hours</th> <th style="text-align: right;">Operating<br/>Hours</th> </tr> </thead> <tbody> <tr> <td>N/A</td> <td>Bull Dozer</td> <td style="text-align: right;">8.50</td> <td style="text-align: right;">0.00</td> </tr> <tr> <td>N/A</td> <td>Loader</td> <td style="text-align: right;">8.50</td> <td style="text-align: right;">0.00</td> </tr> <tr> <td>N/A</td> <td>Mixing Excavator</td> <td style="text-align: right;">4.00</td> <td style="text-align: right;">4.50</td> </tr> <tr> <td>N/A</td> <td>Mixing Loader</td> <td style="text-align: right;">2.00</td> <td style="text-align: right;">6.50</td> </tr> <tr> <td colspan="2">Total operating hours to date: 960.00</td> <td style="text-align: right;">Total 23.00</td> <td style="text-align: right;">11.00</td> </tr> </tbody> </table>                                 |                          |                                          |                           |             | Serial Number | Description          | Idle<br>Hours          | Operating<br>Hours | N/A       | Bull Dozer               | 8.50 | 0.00 | N/A       | Loader   | 8.50 | 0.00 | N/A       | Mixing Excavator     | 4.00 | 4.50 | N/A       | Mixing Loader | 2.00 | 6.50 | Total operating hours to date: 960.00 |  | Total 23.00 | 11.00 |
| Serial Number   | Description              | Idle<br>Hours                            | Operating<br>Hours        |             |               
| N/A   | Bull Dozer               | 8.50                                     | 0.00                      |             |               
| N/A   | Loader                   | 8.50                                     | 0.00                      |             |               
| N/A   | Mixing Excavator         | 4.00                                     | 4.50                      |             |               
| N/A   | Mixing Loader            | 2.00                                     | 6.50                      |             |               
| Total operating hours to date: 960.00   |                          | Total 23.00                              | 11.00                     |             |               
| <b>ACCIDENT REPORTING</b> (Describe accidents)<br>No accidents reported today   |                          |                                          
|   |                          
| <b>CONTRACTOR CERTIFICATION</b> On behalf of the contractor, I certify that this Report is complete and correct and all equipment and material used and work performed during this Reporting period are in compliance with the contract plans and specifications, to the best of my knowledge, except as noted above.   |                          |                                          
| QC REPRESENTATIVE'S SIGNATURE   |                          | DATE                                     | SUPERINTENDENT'S INITIALS |             |               
|   |                          

|   |   |                                          |             |
|---|---|------------------------------------------|-------------|
| <b>CONTRACTORS QUALITY CONTROL REPORT (QCR)</b><br><b>DAILY LOG OF CONSTRUCTION</b>   |   | REPORT NUMBER<br>887                     | Page 1 of 2 |
|   |   | DATE<br>03 Oct 2012 - Wednesday          |             |
| PROJECT<br>Shepley's Landfill, Devens Cutoff Wall   |   | CONTRACT NUMBER<br>W912WJ-10-D-0003 0002 |             |
| CONTRACTOR<br>Sovereign Consulting Inc.   | WEATHER<br>Weather Caused Non-Critical Delay<br>Temperature Min 50 °F, Max 60 °F; 0.2 IN Precipitation; 5 MPH Wind |                                          |             |
| <b>QC NARRATIVES</b>   |   |                                          |             |
| <b>Contractor/Subcontractor &amp; Area of Responsibility for work:</b><br>Sovereign - Provided oversight of Moretrench. Provided on-site QC and documentation.<br>Moretrench - Barrier Wall Construction Contractor   |   |                                          |             |
| <b>Activities in Progress (List by Activity Number)</b><br>DFW: Soil-Bentonite Wall Construction<br>Stockpiling Excess Soils<br>Site Restoration / Demobilization   |   |                                          |             |
| <b>Quality Control Inspections and Activities (List by Feature of Work)</b><br>Preparatory Meeting held for D.F.W: Repair of Landfill Liner   |   |                                          |             |
| <b>Did anything develop that may lead to a Change Order/Claim?</b><br>No developments that may lead to a Change Order during the day.   |   |                                          |             |
| <b>Were there any Delays in Work Progress today?</b><br>Wet weather delayed the start of landfill liner repairs.   |   |                                          |             |
| <b>General Comments:</b><br>Work Completed During the Day:<br><br>Sovereign: Provided project oversight and on-site QC of Moretrench.<br><br>Moretrench: Completed miscellaneous site clean-up as wet weather delayed start of landfill liner repair.<br><br>Materials Brought on Site:<br><br>Landfill liner PVC material for repairs.<br><br>Equipment Brought on Site:<br><br>No additional equipment brought on site during the day.<br><br>Additional Notes:<br><br>None. |   |                                          |             |
| <b>Verbal Instructions given by Government:</b><br>No verbal instruction given during the day by the government.   |   |                                          |             |
| <b>Safety Inspection / Safety Meetings:</b><br>Tailgate Safety Meeting held prior to start of day's work activities. Site HASP and applicable AHA's reviewed prior to start of work activities.   |   |                                          |             |
| <b>PREP/INITIAL DATES</b> (Preparatory and initial dates held and advance notice)<br><br><b>A preparatory inspection was held today for the following feature:</b><br>Repair of Landfill Liner<br><br><b>No initial inspections were held today</b>   |   |                                          |             |
|   |   |                                          |             |

| <b>CONTRACTORS QUALITY CONTROL REPORT (QCR)</b><br><b>DAILY LOG OF CONSTRUCTION</b>   |                          | REPORT NUMBER<br>887 <span style="float: right;">Page 2 of 2</span> |                    |               
|---|--------------------------|---------------------------------------------------------------------|--------------------|---------------|----------------------|------------------------|--------------------|-----------|--------------------------|------|------|-----------|----------|------|------|-----------|----------------------|------|------|-----------|---------------|------|------|---------------------------------------|--|-------------|------|
| PROJECT<br>Shepley's Landfil, Devens Cutoff Wall   |                          | DATE<br>03 Oct 2012 - Wednesday                                     |                    |               
| <b>ACTIVITY START/FINISH</b><br>No activities were started or finished today   |                          | CONTRACT NUMBER<br>W912WJ-10-D-0003 0002                            |                    |               
| <b>QC REQUIREMENTS</b><br>No QC requirements were completed today   |                          |                                                                     
| <b>QA/QC DEFICIENCY</b> (Describe QC Deficiency items issued, Report QC and QA Deficiency items corrected)<br>No QC Deficiency items were issued today<br>No Deficiency items were corrected today   |                          |                                                                     
| <b>CONTRACTORS ON SITE</b> (Report first and/or last day contractors were on site)<br>No contractors had their first or last day on site today   |                          |                                                                     
| <b>LABOR HOURS</b><br>The following labor hours were Reported today: <table style="width: 100%; margin-top: 10px;"> <thead> <tr> <th style="text-align: left;">Employer</th> <th style="text-align: left;">Labor Classification</th> <th style="text-align: right;">Number of<br/>Employees</th> <th style="text-align: right;">Hours<br/>Worked</th> </tr> </thead> <tbody> <tr> <td>Moretrech</td> <td>HEAVY-EQUIPMENT OPERATOR</td> <td style="text-align: right;">2.0</td> <td style="text-align: right;">24.0</td> </tr> <tr> <td>Moretrech</td> <td>LABORERS</td> <td style="text-align: right;">1.0</td> <td style="text-align: right;">8.0</td> </tr> <tr> <td>Moretrech</td> <td>SUPER - CONSTRUCTION</td> <td style="text-align: right;">1.0</td> <td style="text-align: right;">8.0</td> </tr> <tr> <td>Sovereign</td> <td>SUPER - JOB</td> <td style="text-align: right;">1.0</td> <td style="text-align: right;">8.0</td> </tr> <tr> <td colspan="2" style="border-top: 1px solid black;">Total hours worked to date: 3,627.3</td> <td style="text-align: right; border-top: 1px solid black;">Total 5.0</td> <td style="text-align: right; border-top: 1px solid black;">48.0</td> </tr> </tbody> </table> |                          |                                                                     |                    | Employer      | Labor Classification | Number of<br>Employees | Hours<br>Worked    | Moretrech | HEAVY-EQUIPMENT OPERATOR | 2.0  | 24.0 | Moretrech | LABORERS | 1.0  | 8.0  | Moretrech | SUPER - CONSTRUCTION | 1.0  | 8.0  | Sovereign | SUPER - JOB   | 1.0  | 8.0  | Total hours worked to date: 3,627.3   |  | Total 5.0   | 48.0 |
| Employer   | Labor Classification     | Number of<br>Employees                                              | Hours<br>Worked    |               |                      
| Moretrech   | HEAVY-EQUIPMENT OPERATOR | 2.0                                                                 | 24.0               |               |                      
| Moretrech   | LABORERS                 | 1.0                                                                 | 8.0                |               |                      
| Moretrech   | SUPER - CONSTRUCTION     | 1.0                                                                 | 8.0                |               |                      
| Sovereign   | SUPER - JOB              | 1.0                                                                 | 8.0                |               |                      
| Total hours worked to date: 3,627.3   |                          | Total 5.0                                                           | 48.0               |               |                      
| <b>EQUIPMENT HOURS</b><br>The following equipment hours were Reported today: <table style="width: 100%; margin-top: 10px;"> <thead> <tr> <th style="text-align: left;">Serial Number</th> <th style="text-align: left;">Description</th> <th style="text-align: right;">Idle<br/>Hours</th> <th style="text-align: right;">Operating<br/>Hours</th> </tr> </thead> <tbody> <tr> <td>N/A</td> <td>Bull Dozer</td> <td style="text-align: right;">8.50</td> <td style="text-align: right;">0.00</td> </tr> <tr> <td>N/A</td> <td>Loader</td> <td style="text-align: right;">8.50</td> <td style="text-align: right;">0.00</td> </tr> <tr> <td>N/A</td> <td>Mixing Excavator</td> <td style="text-align: right;">6.50</td> <td style="text-align: right;">2.00</td> </tr> <tr> <td>N/A</td> <td>Mixing Loader</td> <td style="text-align: right;">6.50</td> <td style="text-align: right;">2.00</td> </tr> <tr> <td colspan="2" style="border-top: 1px solid black;">Total operating hours to date: 964.00</td> <td style="text-align: right; border-top: 1px solid black;">Total 30.00</td> <td style="text-align: right; border-top: 1px solid black;">4.00</td> </tr> </tbody> </table>                                  |                          |                                                                     |                    | Serial Number | Description          | Idle<br>Hours          | Operating<br>Hours | N/A       | Bull Dozer               | 8.50 | 0.00 | N/A       | Loader   | 8.50 | 0.00 | N/A       | Mixing Excavator     | 6.50 | 2.00 | N/A       | Mixing Loader | 6.50 | 2.00 | Total operating hours to date: 964.00 |  | Total 30.00 | 4.00 |
| Serial Number   | Description              | Idle<br>Hours                                                       | Operating<br>Hours |               |                      
| N/A   | Bull Dozer               | 8.50                                                                | 0.00               |               |                      
| N/A   | Loader                   | 8.50                                                                | 0.00               |               |                      
| N/A   | Mixing Excavator         | 6.50                                                                | 2.00               |               |                      
| N/A   | Mixing Loader            | 6.50                                                                | 2.00               |               |                      
| Total operating hours to date: 964.00   |                          | Total 30.00                                                         | 4.00               |               |                      
| <b>ACCIDENT REPORTING</b> (Describe accidents)<br>No accidents reported today   |                          |                                                                     
|   |                          
| <b>CONTRACTOR CERTIFICATION</b> On behalf of the contractor, I certify that this Report is complete and correct and all equipment and material used and work performed during this Reporting period are in compliance with the contract plans and specifications, to the best of my knowledge, except as noted above.   |                          |                                                                     
| QC REPRESENTATIVE'S SIGNATURE   | DATE                     | SUPERINTENDENT'S INITIALS                                           | DATE               |               |                      

|   |   |                                          |             |
|---|---|------------------------------------------|-------------|
| <b>CONTRACTORS QUALITY CONTROL REPORT (QCR)</b><br><b>DAILY LOG OF CONSTRUCTION</b>   |   | REPORT NUMBER<br>888                     | Page 1 of 2 |
|   |   | DATE<br>04 Oct 2012 - Thursday           |             |
| PROJECT<br>Shepley's Landfill, Devens Cutoff Wall   |   | CONTRACT NUMBER<br>W912WJ-10-D-0003 0002 |             |
| CONTRACTOR<br>Sovereign Consulting Inc.   | WEATHER<br>Weather Caused Non-Critical Delay<br>Temperature Min 50 °F, Max 62 °F; 0.01 IN Precipitation; 5 MPH Wind |                                          |             |
| <b>QC NARRATIVES</b><br><br><b>Contractor/Subcontractor &amp; Area of Responsibility for work:</b><br>Sovereign - Provided oversight of Moretrench. Provided on-site QC and documentation.<br>Moretrench - Barrier Wall Construction Contractor<br><br><b>Activities in Progress (List by Activity Number)</b><br>DFW: Repair of Landfill Liner<br>Stockpiling Excess Soils<br>Site Restoration / Demobilization<br><br><b>Quality Control Inspections and Activities (List by Feature of Work)</b><br>Sovereign conduct QC inspection of landfill liner cleaning activities.<br><br><b>Did anything develop that may lead to a Change Order/Claim?</b><br>No developments that may lead to a Change Order during the day.<br><br><b>Were there any Delays in Work Progress today?</b><br>Wet weather delayed the start of landfill liner repairs.<br><br><b>General Comments:</b><br>Work Completed During the Day:<br><br>Sovereign: Provided project oversight and on-site QC of Moretrench. Photodocumentaion IDs: 100412-01<br><br>Moretrench: Completed miscellaneous site clean-up, completed cleaning of landfill line with power washser. Wet weather delayed start of landfill liner repair.<br><br>Materials Brought on Site:<br><br>No new material brought on site during the day.<br><br>Equipment Brought on Site:<br><br>No additional equipment brought on site during the day.<br><br>Additional Notes:<br><br>None.<br><br><b>Verbal Instructions given by Government:</b><br>No verbal instruction given during the day by the government.<br><br><b>Safety Inspection / Safety Meetings:</b><br>Tailgate Safety Meeting held prior to start of day's work activities. Site HASP and applicable AHA's eviued prior to start of work activties. |   |                                          |             |
| <b>PREP/INITIAL DATES</b> (Preparatory and initial dates held and advance notice)<br><b>No preparatory or initial inspections were held today</b>   |   |                                          |             |
| <b>ACTIVITY START/FINISH</b><br><b>No activities were started or finished today</b>   |   |                                          |             |
|   |   |                                          |             |

|   |                          |                                                                     |                    |
|---|--------------------------|---------------------------------------------------------------------|--------------------|
| <b>CONTRACTORS QUALITY CONTROL REPORT (QCR)</b><br><b>DAILY LOG OF CONSTRUCTION</b>   |                          | REPORT NUMBER<br>888 <span style="float: right;">Page 2 of 2</span> |                    |
| PROJECT<br>Shepley's Landfil, Devens Cutoff Wall   |                          | DATE<br>04 Oct 2012 - Thursday                                      |                    |
| CONTRACT NUMBER<br>W912WJ-10-D-0003 0002   |                          |                                                                     |                    |
| <b>QC REQUIREMENTS</b><br>No QC requirements were completed today   |                          |                                                                     |                    |
| <b>QA/QC DEFICIENCY</b> (Describe QC Deficiency items issued, Report QC and QA Deficiency items corrected)<br>No QC Deficiency items were issued today<br>No Deficiency items were corrected today   |                          |                                                                     |                    |
| <b>CONTRACTORS ON SITE</b> (Report first and/or last day contractors were on site)<br>No contractors had their first or last day on site today   |                          |                                                                     |                    |
| <b>LABOR HOURS</b><br>The following labor hours were Reported today:   |                          |                                                                     |                    |
| Employer   | Labor Classification     | Number of<br>Employees                                              | Hours<br>Worked    |
| Moretrech   | HEAVY-EQUIPMENT OPERATOR | 3.0                                                                 | 24.0               |
| Moretrech   | LABORERS                 | 1.0                                                                 | 8.0                |
| Moretrech   | SUPER - CONSTRUCTION     | 1.0                                                                 | 8.0                |
| Sovereign   | SUPER - JOB              | 1.0                                                                 | 8.0                |
| Total hours worked to date: 3,675.3   |                          | Total 6.0                                                           | 48.0               |
| <b>EQUIPMENT HOURS</b><br>The following equipment hours were Reported today:   |                          |                                                                     |                    |
| Serial Number   | Description              | Idle<br>Hours                                                       | Operating<br>Hours |
| N/A   | Bull Dozer               | 8.50                                                                | 0.00               |
| N/A   | Loader                   | 8.50                                                                | 0.00               |
| N/A   | Mixing Excavator         | 6.50                                                                | 2.00               |
| N/A   | Mixing Loader            | 6.50                                                                | 2.00               |
| Total operating hours to date: 968.00   |                          | Total 30.00                                                         | 4.00               |
| <b>ACCIDENT REPORTING</b> (Describe accidents)<br>No accidents reported today   |                          |                                                                     |                    |
|   |                          |                                                                     |                    |
| <b>CONTRACTOR CERTIFICATION</b> On behalf of the contractor, I certify that this Report is complete and correct and all equipment and material used and work performed during this Reporting period are in compliance with the contract plans and specifications, to the best of my knowledge, except as noted above. |                          |                                                                     |                    |
| QC REPRESENTATIVE'S SIGNATURE   | DATE                     | SUPERINTENDENT'S INITIALS                                           | DATE               |

|                                                                                     |   |                                          |             |
|-------------------------------------------------------------------------------------|---|------------------------------------------|-------------|
| <b>CONTRACTORS QUALITY CONTROL REPORT (QCR)</b><br><b>DAILY LOG OF CONSTRUCTION</b> |   | REPORT NUMBER<br>889                     | Page 1 of 2 |
|                                                                                     |   | DATE<br>05 Oct 2012 - Friday             |             |
| PROJECT<br>Shepley's Landfil, Devens Cutoff Wall                                    |   | CONTRACT NUMBER<br>W912WJ-10-D-0003 0002 |             |
| CONTRACTOR<br>Sovereign Consulting Inc.                                             | WEATHER<br>Weather Caused No Delay<br>Temperature Min 50 °F, Max 65 °F; No Precipitation; 5 MPH Wind |                                          |             |

**QC NARRATIVES**

**Contractor/Subcontractor & Area of Responsibility for work:**  
 Sovereign - Provided oversight of Moretrench. Provided on-site QC and documentation.  
 Moretrench - Barrier Wall Construction Contractor

**Activities in Progress (List by Activity Number)**  
 DFW: Repair of Landfill Liner  
 Stockpiling Excess Soils  
 Site Restoration / Demobilization

**Quality Control Inspections and Activities (List by Feature of Work)**  
 Sovereign in conjunction with Terrafox (Liner Repair Contractor) Supervisor conducted QC inspections of landfill liner work being completed by the labor crew throughout the day. QC inspections included ensuring at least a 6 inch overlap was being used between the existing liner and the new liner material being used to make the repairs and that all repair seams were a minimum of 2 inches wide. QC inspections were also conducted to ensure proper cleaning methods and materials along with proper compression methods were being used to make repair seams using chemical fusion welds. QC samples of welds collected for off-site testing.

**Did anything develop that may lead to a Change Order/Claim?**  
 No developments that may lead to a Change Order during the day.

**Were there any Delays in Work Progress today?**  
 There were no delays in work progress during the day.

**General Comments:**  
 Work Completed During the Day:  
  
 Sovereign: Provided project oversight and on-site QC of Moretrench. Photodocumentaion of landfill liner repair activities conducted during the day. Photo IDs: 100512-01through 100512-07  
  
 Moretrench: Started repair of landfill liner. Completed liner repair from station 4+15 to station 5+30 during the day.  
  
 Materials Brought on Site:  
  
 Chemical agent used from attaching new landfill liner material to existing liner material.  
  
 Equipment Brought on Site:  
  
 No additional equipment brought on site during the day.  
  
 Additional Notes:  
  
 None.

**Verbal Instructions given by Government:**  
 No verbal instruction given during the day by the government.

**Safety Inspection / Safety Meetings:**  
 Tailgate Safety Meeting held prior to start of day's work activities. Site HASP and applicable AHA's eviued prior to start of work activties.

| <b>CONTRACTORS QUALITY CONTROL REPORT (QCR)</b><br><b>DAILY LOG OF CONSTRUCTION</b>   |                          | REPORT NUMBER<br>889 <span style="float: right;">Page 2 of 2</span> |                    |               
|---|--------------------------|---------------------------------------------------------------------|--------------------|---------------|----------------------|------------------------|--------------------|-----------|--------------------------|------|------|-----------|----------|------|------|-----------|----------------------|------|------|-----------|-------------------|------|------|---------------------------------------|-------------|-------------|------|-------------------------------------|--|------------|------|
| PROJECT<br>Shepley's Landfil, Devens Cutoff Wall   |                          | DATE<br>05 Oct 2012 - Friday                                        |                    |               
| PREP/INITIAL DATES (Preparatory and initial dates held and advance notice)<br><b>No preparatory or initial inspections were held today</b>   |                          | CONTRACT NUMBER<br>W912WJ-10-D-0003 0002                            |                    |               
| <b>ACTIVITY START/FINISH</b><br><b>No activities were started or finished today</b>   |                          |                                                                     
| <b>QC REQUIREMENTS</b><br><b>No QC requirements were completed today</b>   |                          |                                                                     
| <b>QA/QC DEFICIENCY</b> (Describe QC Deficiency items issued, Report QC and QA Deficiency items corrected)<br><b>No QC Deficiency items were issued today</b><br><b>No Deficiency items were corrected today</b>   |                          |                                                                     
| <b>CONTRACTORS ON SITE</b> (Report first and/or last day contractors were on site)<br><b>No contractors had their first or last day on site today</b>   |                          |                                                                     
| <b>LABOR HOURS</b><br><b>The following labor hours were Reported today:</b> <table style="width: 100%; border-collapse: collapse;"> <thead> <tr> <th style="text-align: left; border-bottom: 1px solid black;">Employer</th> <th style="text-align: left; border-bottom: 1px solid black;">Labor Classification</th> <th style="text-align: right; border-bottom: 1px solid black;">Number of<br/>Employees</th> <th style="text-align: right; border-bottom: 1px solid black;">Hours<br/>Worked</th> </tr> </thead> <tbody> <tr> <td>Moretrech</td> <td>HEAVY-EQUIPMENT OPERATOR</td> <td style="text-align: right;">3.0</td> <td style="text-align: right;">24.5</td> </tr> <tr> <td>Moretrech</td> <td>LABORERS</td> <td style="text-align: right;">4.0</td> <td style="text-align: right;">35.5</td> </tr> <tr> <td>Moretrech</td> <td>SUPER - CONSTRUCTION</td> <td style="text-align: right;">1.0</td> <td style="text-align: right;">8.0</td> </tr> <tr> <td>Moretrech</td> <td>SUPERV - PATCHING</td> <td style="text-align: right;">1.0</td> <td style="text-align: right;">9.0</td> </tr> <tr> <td>Sovereign</td> <td>SUPER - JOB</td> <td style="text-align: right;">1.0</td> <td style="text-align: right;">8.0</td> </tr> <tr> <td colspan="2" style="border-top: 1px solid black;">Total hours worked to date: 3,760.3</td> <td style="text-align: right; border-top: 1px solid black;">Total 10.0</td> <td style="text-align: right; border-top: 1px solid black;">85.0</td> </tr> </tbody> </table> |                          |                                                                     |                    | Employer      | Labor Classification | Number of<br>Employees | Hours<br>Worked    | Moretrech | HEAVY-EQUIPMENT OPERATOR | 3.0  | 24.5 | Moretrech | LABORERS | 4.0  | 35.5 | Moretrech | SUPER - CONSTRUCTION | 1.0  | 8.0  | Moretrech | SUPERV - PATCHING | 1.0  | 9.0  | Sovereign                             | SUPER - JOB | 1.0         | 8.0  | Total hours worked to date: 3,760.3 |  | Total 10.0 | 85.0 |
| Employer   | Labor Classification     | Number of<br>Employees                                              | Hours<br>Worked    |               |                      
| Moretrech   | HEAVY-EQUIPMENT OPERATOR | 3.0                                                                 | 24.5               |               |                      
| Moretrech   | LABORERS                 | 4.0                                                                 | 35.5               |               |                      
| Moretrech   | SUPER - CONSTRUCTION     | 1.0                                                                 | 8.0                |               |                      
| Moretrech   | SUPERV - PATCHING        | 1.0                                                                 | 9.0                |               |                      
| Sovereign   | SUPER - JOB              | 1.0                                                                 | 8.0                |               |                      
| Total hours worked to date: 3,760.3   |                          | Total 10.0                                                          | 85.0               |               |                      
| <b>EQUIPMENT HOURS</b><br><b>The following equipment hours were Reported today:</b> <table style="width: 100%; border-collapse: collapse;"> <thead> <tr> <th style="text-align: left; border-bottom: 1px solid black;">Serial Number</th> <th style="text-align: left; border-bottom: 1px solid black;">Description</th> <th style="text-align: right; border-bottom: 1px solid black;">Idle<br/>Hours</th> <th style="text-align: right; border-bottom: 1px solid black;">Operating<br/>Hours</th> </tr> </thead> <tbody> <tr> <td>N/A</td> <td>Bull Dozer</td> <td style="text-align: right;">8.50</td> <td style="text-align: right;">0.00</td> </tr> <tr> <td>N/A</td> <td>Loader</td> <td style="text-align: right;">8.50</td> <td style="text-align: right;">0.00</td> </tr> <tr> <td>N/A</td> <td>Mixing Excavator</td> <td style="text-align: right;">6.50</td> <td style="text-align: right;">2.00</td> </tr> <tr> <td>N/A</td> <td>Mixing Loader</td> <td style="text-align: right;">6.50</td> <td style="text-align: right;">2.00</td> </tr> <tr> <td colspan="2" style="border-top: 1px solid black;">Total operating hours to date: 972.00</td> <td style="text-align: right; border-top: 1px solid black;">Total 30.00</td> <td style="text-align: right; border-top: 1px solid black;">4.00</td> </tr> </tbody> </table>   |                          |                                                                     |                    | Serial Number | Description          | Idle<br>Hours          | Operating<br>Hours | N/A       | Bull Dozer               | 8.50 | 0.00 | N/A       | Loader   | 8.50 | 0.00 | N/A       | Mixing Excavator     | 6.50 | 2.00 | N/A       | Mixing Loader     | 6.50 | 2.00 | Total operating hours to date: 972.00 |             | Total 30.00 | 4.00 |                                     |  |            |      |
| Serial Number   | Description              | Idle<br>Hours                                                       | Operating<br>Hours |               |                      
| N/A   | Bull Dozer               | 8.50                                                                | 0.00               |               |                      
| N/A   | Loader                   | 8.50                                                                | 0.00               |               |                      
| N/A   | Mixing Excavator         | 6.50                                                                | 2.00               |               |                      
| N/A   | Mixing Loader            | 6.50                                                                | 2.00               |               |                      
| Total operating hours to date: 972.00   |                          | Total 30.00                                                         | 4.00               |               |                      
| <b>ACCIDENT REPORTING</b> (Describe accidents)<br><b>No accidents reported today</b>   |                          |                                                                     
|   |                          
| <b>CONTRACTOR CERTIFICATION</b> <b>On behalf of the contractor, I certify that this Report is complete and correct and all equipment and material used and work performed during this Reporting period are in compliance with the contract plans and specifications, to the best of my knowledge, except as noted above.</b>   |                          |                                                                     
| QC REPRESENTATIVE'S SIGNATURE   | DATE                     | SUPERINTENDENT'S INITIALS                                           | DATE               |               |                      



|                                                                                     |   |                                          |             |
|-------------------------------------------------------------------------------------|---|------------------------------------------|-------------|
| <b>CONTRACTORS QUALITY CONTROL REPORT (QCR)</b><br><b>DAILY LOG OF CONSTRUCTION</b> |   | REPORT NUMBER<br>893                     | Page 1 of 3 |
|                                                                                     |   | DATE<br>09 Oct 2012 - Tuesday            |             |
| PROJECT<br>Shepley's Landfil, Devens Cutoff Wall                                    |   | CONTRACT NUMBER<br>W912WJ-10-D-0003 0002 |             |
| CONTRACTOR<br>Sovereign Consulting Inc.                                             | WEATHER<br>Weather Caused No Delay<br>Temperature Min 45 °F, Max 60 °F; No Precipitation; 5 MPH Wind |                                          |             |

**QC NARRATIVES**

**Contractor/Subcontractor & Area of Responsibility for work:**  
 Sovereign - Provided oversight of Moretrench. Provided on-site QC and documentation.  
 Technical Drilling Services - Piezometer Installation Contractor.  
 Moretrench - Barrier Wall Construction Contractor

**Activities in Progress (List by Activity Number)**  
 DFW: Repair of Landfill Liner  
     Stockpiling Excess Soils  
     Site Restoration / Demobilization  
     Installation of Observation Wells (Piezometers)

**Quality Control Inspections and Activities (List by Feature of Work)**  
 Preparatory Meeting held for DFW: Installation of Observation Wells (Piezometers)  
 Initial Inspection held for DFW: Repair of Landfill Liner

Sovereign in conjunction with Terrafox (Liner Repair Contractor) Supervisor conducted QC inspections of landfill liner work being completed by the labor crew throughout the day. QC inspections included ensuring at least a 6 inch overlap was being used between the existing liner and the new liner material being used to make the repairs and that all repair seams were a minimum of 2 inches wide. QC inspections were also conducted to ensure proper cleaning methods and materials along with proper compression methods were being used to make repair seams using chemical fusion welds. A final QC inspection of all repair areas was made prior to initiation of backfilling activities. QC samples of welds collect for off-site testing.

Sovereign conducted QC inspections of piezometer installation activities to ensure piezometers were installed to desired depths and in accordance with all plans.

**Did anything develop that may lead to a Change Order/Claim?**  
 No developments that may lead to a Change Order during the day.

**Were there any Delays in Work Progress today?**  
 There were no delays in work progress during the day.

**General Comments:**  
 Work Completed During the Day:

Sovereign: Provided project oversight and on-site QC of Moretrench. Photodocumentation of landfill liner repair and backfilling activities conducted during the day. Photo IDs: 100912-01 through 100912-011. Sovereign Field Scientist completed soil descriptions of split spoon samples collected during piezometer installation activities.

Technical Drilling Services: Completed installation of piezometers PZ-12-08 through PZ-12-10. PZ-12-09 and PZ-12-10 were set to a depth of 30 feet below grade with a 10 foot screen. Depth to water at these two locations was approximately 20 feet below grade. PZ-12-07 was set to a depth of 32 feet below grade with a 10 foot screen. Depth to water at this location was approximately 24 feet below grade.

Moretrench: Completed liner repair from station 4+30 to station 8+50 during the day. Began backfilling area where landfill liner had been completed the prior day. One foot of drainage sand placed atop liner repair followed by sandy soils to grade. Began screening the waste/soil stockpile with loader.

Materials Brought on Site:

75 cys of drainage sand (W.J. Graves)

Equipment Brought on Site:

| <b>CONTRACTORS QUALITY CONTROL REPORT (QCR)</b><br><b>DAILY LOG OF CONSTRUCTION</b>   |                            | REPORT NUMBER<br>893 <span style="float: right;">Page 2 of 3</span> | |
|---|
| PROJECT<br>Shepley's Landfil, Devens Cutoff Wall   |                            | DATE<br>09 Oct 2012 - Tuesday                                       | |
| CONTRACT NUMBER<br>W912WJ-10-D-0003 0002   | |
| <p>Screening machine to be used for screening of the waste/soil stockpile.</p> <p>Additional Notes:</p> <p>None.</p> <p><b>Verbal Instructions given by Government:</b><br/>         No verbal instruction given during the day by the government.</p> <p><b>Safety Inspection / Safety Meetings:</b><br/>         Tailgate Safety Meeting held prior to start of day's work activities. Site HASP and applicable AHA's eviewed prior to start of work activties.</p>   | |
| <p><b>PREP/INITIAL DATES</b> (Preparatory and initial dates held and advance notice)</p> <p><b>A preparatory inspection was held today for the following feature:</b><br/>         Install. of Observation Wells</p> <p><b>An initial inspection was held today for the following feature:</b><br/>         Repair of Landifll Liner</p>   | |
| <p><b>ACTIVITY START/FINISH</b></p> <p>No activities were started or finished today</p>   | |
| <p><b>QC REQUIREMENTS</b></p> <p>No QC requirements were completed today</p>   | |
| <p><b>QA/QC DEFICIENCY</b> (Describe QC Deficiency items issued, Report QC and QA Deficiency items corrected)</p> <p>No QC Deficiency items were issued today</p> <p>No Deficiency items were corrected today</p>   | |
| <p><b>CONTRACTORS ON SITE</b> (Report first and/or last day contractors were on site)</p> <p>Today was the first day on site for the following contractor:<br/>         Tech. Drilling Serv.</p> <p>No contractors had their last day on site today</p>   | |
| <p><b>LABOR HOURS</b></p> <p>The following labor hours were Reported today:</p> <table style="width: 100%; border-collapse: collapse;"> <thead> <tr> <th style="text-align: left; border-bottom: 1px solid black;">Employer</th> <th style="text-align: left; border-bottom: 1px solid black;">Labor Classification</th> <th style="text-align: right; border-bottom: 1px solid black;">Number of<br/>Employees</th> <th style="text-align: right; border-bottom: 1px solid black;">Hours<br/>Worked</th> </tr> </thead> <tbody> <tr> <td>Moretrech</td> <td>HEA VY -EQUIPMENT OPERATOR</td> <td style="text-align: right;">3.0</td> <td style="text-align: right;">25.0</td> </tr> <tr> <td>Moretrech</td> <td>LABORERS</td> <td style="text-align: right;">4.0</td> <td style="text-align: right;">36.0</td> </tr> <tr> <td>Moretrech</td> <td>SUPER - CONSTRUCTION</td> <td style="text-align: right;">1.0</td> <td style="text-align: right;">8.0</td> </tr> <tr> <td>Moretrech</td> <td>SUPERV - PATCHING</td> <td style="text-align: right;">1.0</td> <td style="text-align: right;">2.0</td> </tr> <tr> <td>Sovereign</td> <td>FIELD ENGINEER</td> <td style="text-align: right;">1.0</td> <td style="text-align: right;">8.0</td> </tr> <tr> <td>Sovereign</td> <td>SUPER - JOB</td> <td style="text-align: right;">1.0</td> <td style="text-align: right;">8.0</td> </tr> <tr> <td>Tech. Drilling Serv.</td> <td>DRILLER HELPER</td> <td style="text-align: right;">1.0</td> <td style="text-align: right;">8.0</td> </tr> <tr> <td>Tech. Drilling Serv.</td> <td>DRILLER OPERATOR</td> <td style="text-align: right;">1.0</td> <td style="text-align: right;">8.0</td> </tr> <tr> <td colspan="2">Total hours worked to date: 3,863.3</td> <td style="text-align: right; border-top: 1px solid black;">Total 13.0</td> <td style="text-align: right; border-top: 1px solid black;">103.0</td> </tr> </tbody> </table> |                            |                                                                     |                    | Employer      | Labor Classification | Number of<br>Employees | Hours<br>Worked    | Moretrech | HEA VY -EQUIPMENT OPERATOR | 3.0  | 25.0 | Moretrech | LABORERS | 4.0 | 36.0 | Moretrech | SUPER - CONSTRUCTION | 1.0 | 8.0 | Moretrech | SUPERV - PATCHING | 1.0 | 2.0 | Sovereign | FIELD ENGINEER | 1.0 | 8.0 | Sovereign | SUPER - JOB | 1.0 | 8.0 | Tech. Drilling Serv. | DRILLER HELPER | 1.0 | 8.0 | Tech. Drilling Serv. | DRILLER OPERATOR | 1.0 | 8.0 | Total hours worked to date: 3,863.3 |  | Total 13.0 | 103.0 |
| Employer   | Labor Classification       | Number of<br>Employees                                              | Hours<br>Worked    | |
| Moretrech   | HEA VY -EQUIPMENT OPERATOR | 3.0                                                                 | 25.0               | |
| Moretrech   | LABORERS                   | 4.0                                                                 | 36.0               | |
| Moretrech   | SUPER - CONSTRUCTION       | 1.0                                                                 | 8.0                | |
| Moretrech   | SUPERV - PATCHING          | 1.0                                                                 | 2.0                | |
| Sovereign   | FIELD ENGINEER             | 1.0                                                                 | 8.0                | |
| Sovereign   | SUPER - JOB                | 1.0                                                                 | 8.0                | |
| Tech. Drilling Serv.   | DRILLER HELPER             | 1.0                                                                 | 8.0                | |
| Tech. Drilling Serv.   | DRILLER OPERATOR           | 1.0                                                                 | 8.0                | |
| Total hours worked to date: 3,863.3   |                            | Total 13.0                                                          | 103.0              | |
| <p><b>EQUIPMENT HOURS</b></p> <p>The following equipment hours were Reported today:</p> <table style="width: 100%; border-collapse: collapse;"> <thead> <tr> <th style="text-align: left; border-bottom: 1px solid black;">Serial Number</th> <th style="text-align: left; border-bottom: 1px solid black;">Description</th> <th style="text-align: right; border-bottom: 1px solid black;">Idle<br/>Hours</th> <th style="text-align: right; border-bottom: 1px solid black;">Operating<br/>Hours</th> </tr> </thead> <tbody> <tr> <td>N/A</td> <td>Bull Dozer</td> <td style="text-align: right;">8.50</td> <td style="text-align: right;">0.00</td> </tr> </tbody> </table>   |                            |                                                                     |                    | Serial Number | Description          | Idle<br>Hours          | Operating<br>Hours | N/A       | Bull Dozer                 | 8.50 | 0.00 |           |          
| Serial Number   | Description                | Idle<br>Hours                                                       | Operating<br>Hours | |
| N/A   | Bull Dozer                 | 8.50                                                                | 0.00               | |

|   |                  |                                          |                           |             |
|---|------------------|------------------------------------------|---------------------------|-------------|
| <div>CONTRACTORS QUALITY CONTROL REPORT (QCR)</div> <div>DAILY LOG OF CONSTRUCTION</div>   |                  | REPORT NUMBER<br>893                     |                           | Page 3 of 3 |
|   |                  | DATE<br>09 Oct 2012 - Tuesday            |                           |             |
| PROJECT<br>Shepley's Landfil, Devens Cutoff Wall   |                  | CONTRACT NUMBER<br>W912WJ-10-D-0003 0002 |                           |             |
| N/A   | Loader           | 2.00                                     | 6.50                      |             |
| N/A   | Mixing Excavator | 1.00                                     | 7.50                      |             |
| N/A   | Mixing Loader    | 1.00                                     | 7.50                      |             |
| Total operating hours to date: 993.50   |                  | Total                                    | 12.50                     | 21.50       |
| <div>ACCIDENT REPORTING (Describe accidents)</div> <div>No accidents reported today</div>   |                  |                                          |                           |             |
|   |                  |                                          |                           |             |
| <div>CONTRACTOR CERTIFICATION</div> <div>On behalf of the contractor, I certify that this Report is complete and correct and all equipment and material used and work performed during this Reporting period are in compliance with the contract plans and specifications, to the best of my knowledge, except as noted above.</div> |                  |                                          |                           |             |
| QC REPRESENTATIVE'S SIGNATURE   |                  | DATE                                     | SUPERINTENDENT'S INITIALS | DATE        |

|                                                                                     |  |   |             |
|-------------------------------------------------------------------------------------|--|---|-------------|
| <b>CONTRACTORS QUALITY CONTROL REPORT (QCR)</b><br><b>DAILY LOG OF CONSTRUCTION</b> |  | REPORT NUMBER<br>894                                                                                      | Page 1 of 2 |
|                                                                                     |  | DATE<br>10 Oct 2012 - Wednesday                                                                           |             |
| PROJECT<br>Shepley's Landfil, Devens Cutoff Wall                                    |  | CONTRACT NUMBER<br>W912WJ-10-D-0003 0002                                                                  |             |
| CONTRACTOR<br>Sovereign Consulting Inc.                                             |  | WEATHER<br>Weather Caused No Delay<br>Temperature Min 50 °F, Max 60 °F; 0.25 IN Precipitation; 5 MPH Wind |             |

**QC NARRATIVES**

**Contractor/Subcontractor & Area of Responsibility for work:**  
 Sovereign - Provided oversight of Moretrench. Provided on-site QC and documentation.  
 Technical Drilling Services - Piezometer Installation Contractor.  
 Moretrench - Barrier Wall Construction Contractor

**Activities in Progress (List by Activity Number)**  
 DFW: Stockpiling Excess Soils  
 Site Restoration / Demobilization  
 Installation of Observation Wells (Piezometers)

**Quality Control Inspections and Activities (List by Feature of Work)**  
 Sovereign conducted visual QC inspections of backfilling activities in the area of landfill liner repair.

Sovereign conducted QC inspections of piezometer installation activites to ensure piezometers were installed to desired depths and in accordance with all plans.

**Did anything develop that may lead to a Change Order/Claim ?**  
 No developments that may lead to a Change Order during the day.

**Were there any Delays in Work Progress today?**  
 There were no delays in work progress during the day.

**General Comments:**  
 Work Completed During the Day:

Sovereign: Provided project oversight and on-site QC of Moretrench. Photodocumentaion of backfilling and drilling activities conducted during the day. Photo IDs: 1001012-01through 101012-05. Sovereign Field Scientist completed soil descriptions of spilt spoon samples collected during piezometer installation activities.

Technical Drilling Services: Completed installation of piezometers PZ-12-05, PZ-12-06. and PZ-12-08. PZ-12-05 was set to a depth of 35 feet below grade with a 10 foot screen and PZ-12-06 were set to a depth of 36 feet below grade with a 10 foot screen. Depth to water at these two locations was approximately 20 feet below grade. PZ-12-08 was set to a depth of 32 feet below grade with a 10 foot screen. Depth to water at this location was approximately 24 feet below grade

Moretrench: Completed backfilling area where landfill liner repair had been completed the prior day. One foot of drainage sand placed atop liner repair followed by sandy soils to grade. Continured screening the waste/soil stockpile with loade and screener.

Materials Brought on Site:

75 cys of drainage sand (W.J. Graves)

Equipment Brought on Site:

No new equipment brought on site.  
 Sovereign field trailer removed from site.

Additional Notes:

None.

**Verbal Instructions given by Government:**  
 No verbal instruction given during the day by the government.

| <b>CONTRACTORS QUALITY CONTROL REPORT (QCR)</b><br><b>DAILY LOG OF CONSTRUCTION</b>   |                          | REPORT NUMBER<br>894 <span style="float: right;">Page 2 of 2</span> |                                   |               
|---|
|   |                          | DATE<br>10 Oct 2012 - Wednesday                                     |                                   |               
| PROJECT<br>Shepley's Landfil, Devens Cutoff Wall   |                          | CONTRACT NUMBER<br>W912WJ-10-D-0003 0002                            |                                   |               
| <b>Safety Inspection / Safety Meetings:</b><br>Tailgate Safety Meeting held prior to start of day's work activities. Site HASP and applicable AHA's eviued prior to start of work activties.   | |
| <b>PREP/INITIAL DATES</b> (Preparatory and initial dates held and advance notice)<br><b>No preparatory or initial inspections were held today</b>   | |
| <b>ACTIVITY START/FINISH</b><br><b>No activities were started or finished today</b>   | |
| <b>QC REQUIREMENTS</b><br><b>No QC requirements were completed today</b>   | |
| <b>QA/QC DEFICIENCY</b> (Describe QC Deficiency items issued, Report QC and QA Deficiency items corrected)<br><b>No QC Deficiency items were issued today</b><br><b>No Deficiency items were corrected today</b>   | |
| <b>CONTRACTORS ON SITE</b> (Report first and/or last day contractors were on site)<br><b>No contractors had their first or last day on site today</b>   | |
| <b>LABOR HOURS</b><br><b>The following labor hours were Reported today:</b> <table border="1" style="width: 100%; border-collapse: collapse;"> <thead> <tr> <th>Employer</th> <th>Labor Classification</th> <th>Number of Employees</th> <th>Hours Worked</th> </tr> </thead> <tbody> <tr> <td>Moretrech</td> <td>HEAVY-EQUIPMENT OPERATOR</td> <td>2.0</td> <td>16.0</td> </tr> <tr> <td>Moretrech</td> <td>LABORERS</td> <td>1.0</td> <td>8.0</td> </tr> <tr> <td>Moretrech</td> <td>SUPER - CONSTRUCTION</td> <td>1.0</td> <td>8.0</td> </tr> <tr> <td>Sovereign</td> <td>FIELD ENGINEER</td> <td>1.0</td> <td>7.0</td> </tr> <tr> <td>Sovereign</td> <td>SUPER - JOB</td> <td>1.0</td> <td>8.0</td> </tr> <tr> <td>Tech. Drilling Serv.</td> <td>DRILLER HELPER</td> <td>1.0</td> <td>7.0</td> </tr> <tr> <td>Tech. Drilling Serv.</td> <td>DRILLER OPERATOR</td> <td>1.0</td> <td>7.0</td> </tr> <tr> <td colspan="2">Total hours worked to date: 3,924.3</td> <td><b>Total</b></td> <td><b>8.0</b></td> </tr> </tbody> </table> |                          |                                                                     |                                   | Employer      | Labor Classification | Number of Employees | Hours Worked    | Moretrech | HEAVY-EQUIPMENT OPERATOR | 2.0  | 16.0 | Moretrech | LABORERS | 1.0  | 8.0  | Moretrech | SUPER - CONSTRUCTION | 1.0  | 8.0  | Sovereign | FIELD ENGINEER | 1.0  | 7.0  | Sovereign                               | SUPER - JOB | 1.0          | 8.0          | Tech. Drilling Serv. | DRILLER HELPER | 1.0 | 7.0 | Tech. Drilling Serv. | DRILLER OPERATOR | 1.0 | 7.0 | Total hours worked to date: 3,924.3 |  | <b>Total</b> | <b>8.0</b> |
| Employer   | Labor Classification     | Number of Employees                                                 | Hours Worked                      |               |                      
| Moretrech   | HEAVY-EQUIPMENT OPERATOR | 2.0                                                                 | 16.0                              |               |                      
| Moretrech   | LABORERS                 | 1.0                                                                 | 8.0                               |               |                      
| Moretrech   | SUPER - CONSTRUCTION     | 1.0                                                                 | 8.0                               |               |                      
| Sovereign   | FIELD ENGINEER           | 1.0                                                                 | 7.0                               |               |                      
| Sovereign   | SUPER - JOB              | 1.0                                                                 | 8.0                               |               |                      
| Tech. Drilling Serv.   | DRILLER HELPER           | 1.0                                                                 | 7.0                               |               |                      
| Tech. Drilling Serv.   | DRILLER OPERATOR         | 1.0                                                                 | 7.0                               |               |                      
| Total hours worked to date: 3,924.3   |                          | <b>Total</b>                                                        | <b>8.0</b>                        |               |                      
| <b>EQUIPMENT HOURS</b><br><b>The following equipment hours were Reported today:</b> <table border="1" style="width: 100%; border-collapse: collapse;"> <thead> <tr> <th>Serial Number</th> <th>Description</th> <th>Idle Hours</th> <th>Operating Hours</th> </tr> </thead> <tbody> <tr> <td>N/A</td> <td>Bull Dozer</td> <td>8.50</td> <td>0.00</td> </tr> <tr> <td>N/A</td> <td>Loader</td> <td>5.00</td> <td>3.50</td> </tr> <tr> <td>N/A</td> <td>Mixing Excavator</td> <td>5.00</td> <td>3.50</td> </tr> <tr> <td>N/A</td> <td>Mixing Loader</td> <td>1.00</td> <td>7.50</td> </tr> <tr> <td colspan="2">Total operating hours to date: 1,008.00</td> <td><b>Total</b></td> <td><b>19.50</b></td> </tr> </tbody> </table>   |                          |                                                                     |                                   | Serial Number | Description          | Idle Hours          | Operating Hours | N/A       | Bull Dozer               | 8.50 | 0.00 | N/A       | Loader   | 5.00 | 3.50 | N/A       | Mixing Excavator     | 5.00 | 3.50 | N/A       | Mixing Loader  | 1.00 | 7.50 | Total operating hours to date: 1,008.00 |             | <b>Total</b> | <b>19.50</b> |                      |                |     |     |                      |                  |     |     |                                     |  |              |            |
| Serial Number   | Description              | Idle Hours                                                          | Operating Hours                   |               |                      
| N/A   | Bull Dozer               | 8.50                                                                | 0.00                              |               |                      
| N/A   | Loader                   | 5.00                                                                | 3.50                              |               |                      
| N/A   | Mixing Excavator         | 5.00                                                                | 3.50                              |               |                      
| N/A   | Mixing Loader            | 1.00                                                                | 7.50                              |               |                      
| Total operating hours to date: 1,008.00   |                          | <b>Total</b>                                                        | <b>19.50</b>                      |               |                      
| <b>ACCIDENT REPORTING</b> (Describe accidents)<br><b>No accidents reported today</b>   | |
| |
| <b>CONTRACTOR CERTIFICATION</b> <b>On behalf of the contractor, I certify that this Report is complete and correct and all equipment and material used and work performed during this Reporting period are in compliance with the contract plans and specifications, to the best of my knowledge, except as noted above.</b>   | |
| QC REPRESENTATIVE'S SIGNATURE   |                          | DATE                                                                | SUPERINTENDENT'S INITIALS<br>DATE |               |                      

|                                                                                     |   |                                          |             |
|-------------------------------------------------------------------------------------|---|------------------------------------------|-------------|
| <b>CONTRACTORS QUALITY CONTROL REPORT (QCR)</b><br><b>DAILY LOG OF CONSTRUCTION</b> |   | REPORT NUMBER<br>895                     | Page 1 of 2 |
|                                                                                     |   | DATE<br>11 Oct 2012 - Thursday           |             |
| PROJECT<br>Shepley's Landfil, Devens Cutoff Wall                                    |   | CONTRACT NUMBER<br>W912WJ-10-D-0003 0002 |             |
| CONTRACTOR<br>Sovereign Consulting Inc.                                             | WEATHER<br>Weather Caused No Delay<br>Temperature Min 50 °F, Max 55 °F; No Precipitation; 15 MPH Wind |                                          |             |

**QC NARRATIVES**

**Contractor/Subcontractor & Area of Responsibility for work:**  
 Sovereign - Provided oversight of Moretrench. Provided on-site QC and documentation.  
 Technical Drilling Services - Piezometer Installation Contractor.  
 Moretrench - Barrier Wall Construction Contractor

**Activities in Progress (List by Activity Number)**  
 DFW: Stockpiling Excess Soils  
       Site Restoration / Demobilization  
       Installation of Observation Wells (Piezometers)

**Quality Control Inspections and Activities (List by Feature of Work)**  
 Sovereign conducted QC inspections of piezometer installation activites to ensure piezometers were installed to desired depths and in accordance with all plans.

A Follow-up inspection was completed for DFWs: Stockpiling of Soil Materials and Site Restoration / Demobilization. by Sovereign and USACE.

This inspections were also deemed as the Pre-Final Inspection for the project by Randy LeCuyer (USACE Construction Representative).

**Did anything develop that may lead to a Change Order/Claim ?**  
 No developments that may lead to a Change Order during the day.

**Were there any Delays in Work Progress today?**  
 There were no delays in work progress during the day.

**General Comments:**  
 Work Completed During the Day:

Sovereign: Provided project oversight and on-site QC of Moretrench. Photodocumentaion of drilling activities conducted during the day. Photo IDs: 101112-01through 101112-04. Sovereign Field Scientist completed soil descriptions of spilt spoon samples collected during piezometer installation activities.

Technical Drilling Services: Completed installation of piezometers PZ-12-01 thorough PZ-12-04. Piezometers PZ-12-01 thorough PZ-12-04PZ-12-05 were set to a depth of 36 feet below grade with a 10 foot screen. Depth to water at all locations was approximately 20 feet below grade.

Moretrench: Loaded trailers and shipped Moretrench stoarage container, field office, fuel cell, and HDPE pipe off-site. Dumpster removed from site by Waste Management. Completed screening of waste/soil pile. Set up waste storage area. Installed plastic on the ground and surrounded area with silt fencing prior to placing the screened waste on top. Stockpiled screen clean soil and installed silt fence around the stockpile. Graded and repaired access road from gate to platform area. Scraped road surface and repaired pot holes.

Materials Brought on Site:

No new materials brought on site during the day.

Equipment Brought on Site:

No new equipment brought on site.

Additional Notes:

Bill Brandon (USEPA) on site during the afternoon to observe installation of piezometers PZ-12-01 and PZ-12-02.

| <b>CONTRACTORS QUALITY CONTROL REPORT (QCR)</b><br><b>DAILY LOG OF CONSTRUCTION</b>   |                          | REPORT NUMBER<br>895 <span style="float: right;">Page 2 of 2</span> | |
|---|
| PROJECT<br>Shepley's Landfil, Devens Cutoff Wall   |                          | DATE<br>11 Oct 2012 - Thursday                                      | |
| <b>Verbal Instructions given by Government:</b><br>No verbal instruction given during the day by the government.   |                          | CONTRACT NUMBER<br>W912WJ-10-D-0003 0002                            | |
| <b>Safety Inspection / Safety Meetings:</b><br>Tailgate Safety Meeting held prior to start of day's work activities. Site HASP and applicable AHA's eviewed prior to start of work activties.   | |
| <b>PREP/INITIAL DATES</b> (Preparatory and initial dates held and advance notice)<br><b>No preparatory or initial inspections were held today</b>   | |
| <b>ACTIVITY START/FINISH</b><br><b>No activities were started or finished today</b>   | |
| <b>QC REQUIREMENTS</b><br><b>No QC requiremements were completed today</b>   | |
| <b>QA/QC DEFICIENCY</b> (Describe QC Deficiency items issued, Report QC and QA Deficiency items corrected)<br><b>No QC Deficiency items were issued today</b><br><b>No Deficiency items were corrected today</b>   | |
| <b>CONTRACTORS ON SITE</b> (Report first and/or last day contractors were on site)<br><b>No contractors had their first or last day on site today</b>   | |
| <b>LABOR HOURS</b><br><b>The following labor hours were Reported today:</b> <table style="width: 100%; border-collapse: collapse;"> <thead> <tr> <th style="text-align: left;">Employer</th> <th style="text-align: left;">Labor Classification</th> <th style="text-align: right;">Number of<br/>Employees</th> <th style="text-align: right;">Hours<br/>Worked</th> </tr> </thead> <tbody> <tr> <td>Moretrech</td> <td>HEAVY-EQUIPMENT OPERATOR</td> <td style="text-align: right;">2.0</td> <td style="text-align: right;">16.0</td> </tr> <tr> <td>Moretrech</td> <td>LABORERS</td> <td style="text-align: right;">1.0</td> <td style="text-align: right;">8.0</td> </tr> <tr> <td>Moretrech</td> <td>SUPER - CONSTRUCTION</td> <td style="text-align: right;">1.0</td> <td style="text-align: right;">8.0</td> </tr> <tr> <td>Sovereign</td> <td>FIELD ENGINEER</td> <td style="text-align: right;">1.0</td> <td style="text-align: right;">8.5</td> </tr> <tr> <td>Sovereign</td> <td>SUPER - JOB</td> <td style="text-align: right;">1.0</td> <td style="text-align: right;">8.0</td> </tr> <tr> <td>Tech. Drilling Serv.</td> <td>DRILLER HELPER</td> <td style="text-align: right;">1.0</td> <td style="text-align: right;">8.5</td> </tr> <tr> <td>Tech. Drilling Serv.</td> <td>DRILLER OPERATOR</td> <td style="text-align: right;">1.0</td> <td style="text-align: right;">8.5</td> </tr> <tr> <td colspan="2"></td> <td style="text-align: right; border-top: 1px solid black;"><b>Total</b></td> <td style="text-align: right; border-top: 1px solid black;"><b>8.0</b></td> </tr> <tr> <td colspan="2">Total hours worked to date: 3,989.8</td> <td></td> <td style="text-align: right; border-top: 1px solid black;"><b>65.5</b></td> </tr> </tbody> </table> |                          |                                                                     |                    | Employer      | Labor Classification | Number of<br>Employees | Hours<br>Worked    | Moretrech | HEAVY-EQUIPMENT OPERATOR | 2.0  | 16.0 | Moretrech | LABORERS | 1.0  | 8.0  | Moretrech | SUPER - CONSTRUCTION | 1.0  | 8.0  | Sovereign | FIELD ENGINEER | 1.0  | 8.5  | Sovereign | SUPER - JOB | 1.0          | 8.0          | Tech. Drilling Serv.                    | DRILLER HELPER | 1.0 | 8.5          | Tech. Drilling Serv. | DRILLER OPERATOR | 1.0 | 8.5 |  |  | <b>Total</b> | <b>8.0</b> | Total hours worked to date: 3,989.8 |  |  | <b>65.5</b> |
| Employer   | Labor Classification     | Number of<br>Employees                                              | Hours<br>Worked    | |
| Moretrech   | HEAVY-EQUIPMENT OPERATOR | 2.0                                                                 | 16.0               | |
| Moretrech   | LABORERS                 | 1.0                                                                 | 8.0                | |
| Moretrech   | SUPER - CONSTRUCTION     | 1.0                                                                 | 8.0                | |
| Sovereign   | FIELD ENGINEER           | 1.0                                                                 | 8.5                | |
| Sovereign   | SUPER - JOB              | 1.0                                                                 | 8.0                | |
| Tech. Drilling Serv.   | DRILLER HELPER           | 1.0                                                                 | 8.5                | |
| Tech. Drilling Serv.   | DRILLER OPERATOR         | 1.0                                                                 | 8.5                | |
|   |                          | <b>Total</b>                                                        | <b>8.0</b>         | |
| Total hours worked to date: 3,989.8   |                          |                                                                     | <b>65.5</b>        | |
| <b>EQUIPMENT HOURS</b><br><b>The following equipment hours were Reported today:</b> <table style="width: 100%; border-collapse: collapse;"> <thead> <tr> <th style="text-align: left;">Serial Number</th> <th style="text-align: left;">Description</th> <th style="text-align: right;">Idle<br/>Hours</th> <th style="text-align: right;">Operating<br/>Hours</th> </tr> </thead> <tbody> <tr> <td>N/A</td> <td>Bull Dozer</td> <td style="text-align: right;">8.50</td> <td style="text-align: right;">0.00</td> </tr> <tr> <td>N/A</td> <td>Loader</td> <td style="text-align: right;">5.00</td> <td style="text-align: right;">3.50</td> </tr> <tr> <td>N/A</td> <td>Mixing Excavator</td> <td style="text-align: right;">8.50</td> <td style="text-align: right;">0.00</td> </tr> <tr> <td>N/A</td> <td>Mixing Loader</td> <td style="text-align: right;">1.00</td> <td style="text-align: right;">7.50</td> </tr> <tr> <td colspan="2"></td> <td style="text-align: right; border-top: 1px solid black;"><b>Total</b></td> <td style="text-align: right; border-top: 1px solid black;"><b>23.00</b></td> </tr> <tr> <td colspan="2">Total operating hours to date: 1,019.00</td> <td></td> <td style="text-align: right; border-top: 1px solid black;"><b>11.00</b></td> </tr> </tbody> </table>   |                          |                                                                     |                    | Serial Number | Description          | Idle<br>Hours          | Operating<br>Hours | N/A       | Bull Dozer               | 8.50 | 0.00 | N/A       | Loader   | 5.00 | 3.50 | N/A       | Mixing Excavator     | 8.50 | 0.00 | N/A       | Mixing Loader  | 1.00 | 7.50 |           |             | <b>Total</b> | <b>23.00</b> | Total operating hours to date: 1,019.00 |                |     | <b>11.00</b> |                      |                  |     |     |  |  |              |            |                                     |  |  |             |
| Serial Number   | Description              | Idle<br>Hours                                                       | Operating<br>Hours | |
| N/A   | Bull Dozer               | 8.50                                                                | 0.00               | |
| N/A   | Loader                   | 5.00                                                                | 3.50               | |
| N/A   | Mixing Excavator         | 8.50                                                                | 0.00               | |
| N/A   | Mixing Loader            | 1.00                                                                | 7.50               | |
|   |                          | <b>Total</b>                                                        | <b>23.00</b>       | |
| Total operating hours to date: 1,019.00   |                          |                                                                     | <b>11.00</b>       | |
| <b>ACCIDENT REPORTING</b> (Describe accidents)<br><b>No accidents reported today</b>   | |
| |
| <b>CONTRACTOR CERTIFICATION</b> <b>On behalf of the contractor, I certify that this Report is complete and correct and all equipment and material used and work performed during this Reporting period are in compliance with the contract plans and specifications, to the best of my knowledge, except as noted above.</b>   | |
| QC REPRESENTATIVE'S SIGNATURE   | DATE                     | SUPERINTENDENT'S INITIALS                                           | DATE               | |

|   |  |   |             |
|---|--|---|-------------|
| <b>CONTRACTORS QUALITY CONTROL REPORT (QCR)</b><br><b>DAILY LOG OF CONSTRUCTION</b>   |  | REPORT NUMBER<br>896                                                                                                | Page 1 of 2 |
|   |  | DATE<br>12 Oct 2012 - Friday                                                                                        |             |
| PROJECT<br>Shepley's Landfil, Devens Cutoff Wall   |  | CONTRACT NUMBER<br>W912WJ-10-D-0003 0002                                                                            |             |
| CONTRACTOR<br>Sovereign Consulting Inc.   |  | WEATHER<br>Weather Caused Non-Critical Delay<br>Temperature Min 50 °F, Max 55 °F; 0.1 IN Precipitation; 10 MPH Wind |             |
| <b>QC NARRATIVES</b>   |  |   |             |
| <b>Contractor/Subcontractor &amp; Area of Responsibility for work:</b><br>Sovereign - Provided oversight of Moretrench. Provided on-site QC and documentation.<br>Moretrench - Barrier Wall Construction Contractor   |  |   |             |
| <b>Activities in Progress (List by Activity Number)</b><br>DFW: Site Restoration / Demobilization   |  |   |             |
| <b>Quality Control Inspections and Activities (List by Feature of Work)</b><br>Sovereign conducted QC inspections of rough grading and rebuilding of berm.   |  |   |             |
| <b>Did anything develop that may lead to a Change Order/Claim?</b><br>No developments that may lead to a Change Order during the day.   |  |   |             |
| <b>Were there any Delays in Work Progress today?</b><br>Due to wet weather rough grading and rebuilding of the berm was only conducted during the morning.   |  |   |             |
| <b>General Comments:</b><br>Work Completed During the Day:<br><br>Sovereign: Provided project oversight and on-site QC of Moretrench.<br><br>Moretrench: Prepared heavy equipment for demobilization. Rough graded northern portion of the barrier wall. Started to rebuild berm from existing berm along access road to around station 7+00.<br><br>Materials Brought on Site:<br><br>No new materials brought on site during the day.<br><br>Equipment Brought on Site:<br><br>No new equipment brought on site.<br><br>Additional Notes:<br><br>None |  |   |             |
| <b>Verbal Instructions given by Government:</b><br>No verbal instruction given during the day by the government.   |  |   |             |
| <b>Safety Inspection / Safety Meetings:</b><br>Tailgate Safety Meeting held prior to start of day's work activities. Site HASP and applicable AHA's viewed prior to start of work activities.   |  |   |             |
| <b>PREP/INITIAL DATES</b> (Preparatory and initial dates held and advance notice)<br><b>No preparatory or initial inspections were held today</b>   |  |   |             |
| <b>ACTIVITY START/FINISH</b><br><b>No activities were started or finished today</b>   |  |   |             |
|   |  |   |             |



|   |                          |                                                                     |                    |
|---|--------------------------|---------------------------------------------------------------------|--------------------|
| <b>CONTRACTORS QUALITY CONTROL REPORT (QCR)</b><br><b>DAILY LOG OF CONSTRUCTION</b>   |                          | REPORT NUMBER<br>896 <span style="float: right;">Page 2 of 2</span> |                    |
| PROJECT<br>Shepley's Landfil, Devens Cutoff Wall   |                          | DATE<br>12 Oct 2012 - Friday                                        |                    |
| CONTRACT NUMBER<br>W912WJ-10-D-0003 0002   |                          |                                                                     |                    |
| <b>QC REQUIREMENTS</b><br>No QC requirements were completed today   |                          |                                                                     |                    |
| <b>QA/QC DEFICIENCY</b> (Describe QC Deficiency items issued, Report QC and QA Deficiency items corrected)<br>No QC Deficiency items were issued today<br>No Deficiency items were corrected today   |                          |                                                                     |                    |
| <b>CONTRACTORS ON SITE</b> (Report first and/or last day contractors were on site)<br>No contractors had their first or last day on site today   |                          |                                                                     |                    |
| <b>LABOR HOURS</b><br>The following labor hours were Reported today:   |                          |                                                                     |                    |
| Employer   | Labor Classification     | Number of<br>Employees                                              | Hours<br>Worked    |
| Moretrech   | HEAVY-EQUIPMENT OPERATOR | 2.0                                                                 | 16.0               |
| Moretrech   | LABORERS                 | 1.0                                                                 | 8.0                |
| Moretrech   | SUPER - CONSTRUCTION     | 1.0                                                                 | 8.0                |
| Sovereign   | SUPER - JOB              | 1.0                                                                 | 8.0                |
| Total hours worked to date: 4,029.8   |                          | Total 5.0                                                           | 40.0               |
| <b>EQUIPMENT HOURS</b><br>The following equipment hours were Reported today:   |                          |                                                                     |                    |
| Serial Number   | Description              | Idle<br>Hours                                                       | Operating<br>Hours |
| N/A   | Bull Dozer               | 8.50                                                                | 0.00               |
| N/A   | Loader                   | 5.00                                                                | 3.50               |
| N/A   | Mixing Excavator         | 8.50                                                                | 0.00               |
| N/A   | Mixing Loader            | 1.00                                                                | 7.50               |
| Total operating hours to date: 1,030.00   |                          | Total 23.00                                                         | 11.00              |
| <b>ACCIDENT REPORTING</b> (Describe accidents)<br>No accidents reported today   |                          |                                                                     |                    |
|   |                          |                                                                     |                    |
| <b>CONTRACTOR CERTIFICATION</b> On behalf of the contractor, I certify that this Report is complete and correct and all equipment and material used and work performed during this Reporting period are in compliance with the contract plans and specifications, to the best of my knowledge, except as noted above. |                          |                                                                     |                    |
| QC REPRESENTATIVE'S SIGNATURE   | DATE                     | SUPERINTENDENT'S INITIALS                                           | DATE               |

|   |  |   |             |
|---|--|---|-------------|
| <b>CONTRACTORS QUALITY CONTROL REPORT (QCR)</b><br><b>DAILY LOG OF CONSTRUCTION</b>   |  | REPORT NUMBER<br>908                                                                                 | Page 1 of 2 |
|   |  | DATE<br>24 Oct 2012 - Wednesday                                                                      |             |
| PROJECT<br>Shepley's Landfil, Devens Cutoff Wall   |  | CONTRACT NUMBER<br>W912WJ-10-D-0003 0002                                                             |             |
| CONTRACTOR<br>Sovereign Consulting Inc.   |  | WEATHER<br>Weather Caused No Delay<br>Temperature Min 50 °F, Max 60 °F; No Precipitation; 5 MPH Wind |             |
| <b>QC NARRATIVES</b>   |  |   |             |
| <b>Contractor/Subcontractor &amp; Area of Responsibility for work:</b><br>Sovereign - Provided oversight of TDS<br>Technical Drilling Services - Piezometer Installation Contractor.   |  |   |             |
| <b>Activities in Progress (List by Activity Number)</b><br>DFW: Installation of Observation Wells (Piezometers)   |  |   |             |
| <b>Quality Control Inspections and Activities (List by Feature of Work)</b><br>Sovereign conducted QC inspections of piezometer casing installations to ensure the methods used would be conducive to landfill liner repairs around each piezometer.   |  |   |             |
| <b>Did anything develop that may lead to a Change Order/Claim?</b><br>No developments that may lead to a Change Order during the day.   |  |   |             |
| <b>Were there any Delays in Work Progress today?</b><br>There were no delays in work progress during the day.   |  |   |             |
| <b>General Comments:</b><br>Work Completed During the Day:<br><br>Sovereign: Provided project oversight of Technical Drilling Services during the installation of steel casings around piezometers located within the landfill liner.<br><br>Technical Drilling Services: Conducted the installation of steel casings around piezometers PZ-12-02 through PZ-12-06. Extra long steel casings were fabricated by TDS off-site. The extra long steel casings were need for those piezometers located within the landfill liner. The steel casing on each piezometer were installed to a depth of approximately one to one and a half feet below the landfill liner and cemented in. Area around these piezometers were not backfilled during the day as the landfill liner around each piezometer will have to be repaired at a future date.<br><br>Materials Brought on Site:<br><br>Five extra long steel casings and cement.<br><br>Equipment Brought on Site:<br><br>No new equipment brought on site.<br><br>Additional Notes:<br><br>None. |  |   |             |
| <b>Verbal Instructions given by Government:</b><br>No verbal instruction given during the day by the government.   |  |   |             |
| <b>Safety Inspection / Safety Meetings:</b><br>Tailgate Safety Meeting held prior to start of day's work activities. Site HASP and applicable AHA's eviued prior to start of work activties.   |  |   |             |
| <b>PREP/INITIAL DATES</b> (Preparatory and initial dates held and advance notice)<br><b>No preparatory or initial inspections were held today</b>   |  |   |             |
|   |  |   |             |

| <b>CONTRACTORS QUALITY CONTROL REPORT (QCR)</b><br><b>DAILY LOG OF CONSTRUCTION</b>   |                      | REPORT NUMBER<br>908 <span style="float: right;">Page 2 of 2</span> |                           |          |                      |                        |                 |           |             |     |     |                      |                  |     |     |                                     |  |           |     |
|---|----------------------|---------------------------------------------------------------------|---------------------------|----------|----------------------|------------------------|-----------------|-----------|-------------|-----|-----|----------------------|------------------|-----|-----|-------------------------------------|--|-----------|-----|
|   |                      | DATE<br>24 Oct 2012 - Wednesday                                     |                           |          |                      |                        |                 |           |             |     |     |                      |                  |     |     |                                     |  |           |     |
| PROJECT<br>Shepley's Landfil, Devens Cutoff Wall   |                      | CONTRACT NUMBER<br>W912WJ-10-D-0003 0002                            |                           |          |                      |                        |                 |           |             |     |     |                      |                  |     |     |                                     |  |           |     |
| <b>ACTIVITY START/FINISH</b><br>No activities were started or finished today   |                      |                                                                     |                           |          |                      |                        |                 |           |             |     |     |                      |                  |     |     |                                     |  |           |     |
| <b>QC REQUIREMENTS</b><br>No QC requirements were completed today   |                      |                                                                     |                           |          |                      |                        |                 |           |             |     |     |                      |                  |     |     |                                     |  |           |     |
| <b>QA/QC DEFICIENCY</b> (Describe QC Deficiency items issued, Report QC and QA Deficiency items corrected)<br>No QC Deficiency items were issued today<br>No Deficiency items were corrected today   |                      |                                                                     |                           |          |                      |                        |                 |           |             |     |     |                      |                  |     |     |                                     |  |           |     |
| <b>CONTRACTORS ON SITE</b> (Report first and/or last day contractors were on site)<br>No contractors had their first day on site today<br>Today was the last day on site for the following contractor:<br>Tech. Drilling Serv.   |                      |                                                                     |                           |          |                      |                        |                 |           |             |     |     |                      |                  |     |     |                                     |  |           |     |
| <b>LABOR HOURS</b><br>The following labor hours were Reported today: <table border="0" style="width: 100%; margin-top: 10px;"> <tr> <th style="text-align: left;">Employer</th> <th style="text-align: left;">Labor Classification</th> <th style="text-align: right;">Number of<br/>Employees</th> <th style="text-align: right;">Hours<br/>Worked</th> </tr> <tr> <td>Sovereign</td> <td>SUPER - JOB</td> <td style="text-align: right;">1.0</td> <td style="text-align: right;">3.0</td> </tr> <tr> <td>Tech. Drilling Serv.</td> <td>DRILLER OPERATOR</td> <td style="text-align: right;">1.0</td> <td style="text-align: right;">3.0</td> </tr> <tr> <td colspan="2">Total hours worked to date: 4,035.8</td> <td style="text-align: right;">Total 2.0</td> <td style="text-align: right;">6.0</td> </tr> </table> |                      |                                                                     |                           | Employer | Labor Classification | Number of<br>Employees | Hours<br>Worked | Sovereign | SUPER - JOB | 1.0 | 3.0 | Tech. Drilling Serv. | DRILLER OPERATOR | 1.0 | 3.0 | Total hours worked to date: 4,035.8 |  | Total 2.0 | 6.0 |
| Employer   | Labor Classification | Number of<br>Employees                                              | Hours<br>Worked           |          |                      |                        |                 |           |             |     |     |                      |                  |     |     |                                     |  |           |     |
| Sovereign   | SUPER - JOB          | 1.0                                                                 | 3.0                       |          |                      |                        |                 |           |             |     |     |                      |                  |     |     |                                     |  |           |     |
| Tech. Drilling Serv.   | DRILLER OPERATOR     | 1.0                                                                 | 3.0                       |          |                      |                        |                 |           |             |     |     |                      |                  |     |     |                                     |  |           |     |
| Total hours worked to date: 4,035.8   |                      | Total 2.0                                                           | 6.0                       |          |                      |                        |                 |           |             |     |     |                      |                  |     |     |                                     |  |           |     |
| <b>EQUIPMENT HOURS</b><br>No equipment hours were Reported today<br>Total operating hours to date: 1,030.00   |                      |                                                                     |                           |          |                      |                        |                 |           |             |     |     |                      |                  |     |     |                                     |  |           |     |
| <b>ACCIDENT REPORTING</b> (Describe accidents)<br>No accidents reported today   |                      |                                                                     |                           |          |                      |                        |                 |           |             |     |     |                      |                  |     |     |                                     |  |           |     |
|   |                      
| <b>CONTRACTOR CERTIFICATION</b> On behalf of the contractor, I certify that this Report is complete and correct and all equipment and material used and work performed during this Reporting period are in compliance with the contract plans and specifications, to the best of my knowledge, except as noted above.   |                      |                                                                     |                           |          |                      |                        |                 |           |             |     |     |                      |                  |     |     |                                     |  |           |     |
| QC REPRESENTATIVE'S SIGNATURE   |                      | DATE                                                                | SUPERINTENDENT'S INITIALS |          |                      |                        |                 |           |             |     |     |                      |                  |     |     |                                     |  |           |     |
|   |                      |                                                                     | DATE                      |          |                      |                        |                 |           |             |     |     |                      |                  |     |     |                                     |  |           |     |

|                                                                                     |   |                                          |             |
|-------------------------------------------------------------------------------------|---|------------------------------------------|-------------|
| <b>CONTRACTORS QUALITY CONTROL REPORT (QCR)</b><br><b>DAILY LOG OF CONSTRUCTION</b> |   | REPORT NUMBER<br>909                     | Page 1 of 2 |
|                                                                                     |   | DATE<br>25 Oct 2012 - Thursday           |             |
| PROJECT<br>Shepley's Landfil, Devens Cutoff Wall                                    |   | CONTRACT NUMBER<br>W912WJ-10-D-0003 0002 |             |
| CONTRACTOR<br>Sovereign Consulting Inc.                                             | WEATHER<br>Weather Caused No Delay<br>Temperature Min 45 °F, Max 55 °F; No Precipitation; 10 MPH Wind |                                          |             |

**QC NARRATIVES**

**Contractor/Subcontractor & Area of Responsibility for work:**  
 Sovereign - Provided oversight of Gatsby Grounds  
 Gatsby Grounds (sub-contractor to Moretrench) - Site Restoration Contractor

**Activities in Progress (List by Activity Number)**  
 DFW: Site Restoration / Demobilization

**Quality Control Inspections and Activities (List by Feature of Work)**  
 Sovereign conducted QC inspections of site restoration activities being conducted during the day.  
  
 A Follow-Up Inspection was completed for DFW: Site Restoration / Demobilization.

**Did anything develop that may lead to a Change Order/Claim?**  
 No developments that may lead to a Change Order during the day.

**Were there any Delays in Work Progress today?**  
 There were no delays in work progress during the day.

**General Comments:**  
 Work Completed During the Day:

Sovereign: Provided project oversight of Gatsby Grounds (sub-contractor to Moretrench) during site restoration activities. Conducted photo documentation of restoration activities. Photograph IDs: 102512-01 through 102512-05.

Gatsby Grounds (sub-contractor to Moretrench): Conducted site restoration activities including the completeion of rough grading with a bull dozer in the northern portion of disturbed area around the barrier wall. Final grading was completed in the southern and central portions of the disturbed area around the barrier wall with a soil conditioner and power-rake.

Materials Brought on Site:

None.

Equipment Brought on Site:

John Deer 450H Bull Dozer - Taken off-site at end of the day.  
 John Deer Skid Steerer with soil conditioner and power-rake attachments.

Additional Notes:

Randy LeCuyer (USACE Construction Representative) on-site during the afternoon to complete inspection of site restoration activities. No major comments or concerns noted during walk-through of the site. Jonathan Chaffee of Sovereign asked Randy LeCuyer if he still wanted seeding activities to be conducted the following day with a hurricane in the forecast for early the next week. Randy LeCuyer informed Sovereign to conduct seeding activites the following day. A final inspection for the project will be conducted following the completeion of all site restoration activities including the removal and disposal of stockpiled waste and concrete.

**Verbal Instructions given by Government:**  
 Jonathan Chaffee of Sovereign asked Randy LeCuyer if he still wanted seeding activities to be conducted the following day with a hurricane in the forecast for early the next week. Randy LeCuyer informed Sovereign to conduct seeding activites the following day.

No other verbal instruction given during the day by the government.

**Safety Inspection / Safety Meetings:**

| <b>CONTRACTORS QUALITY CONTROL REPORT (QCR)</b><br><b>DAILY LOG OF CONSTRUCTION</b>   |                              | REPORT NUMBER<br>909 <span style="float: right;">Page 2 of 2</span> |                    |               |                      |                        |                    |           |                      |      |      |           |                              |      |      |                                         |  |            |       |
|---|------------------------------|---------------------------------------------------------------------|--------------------|---------------|----------------------|------------------------|--------------------|-----------|----------------------|------|------|-----------|------------------------------|------|------|-----------------------------------------|--|------------|-------|
| PROJECT<br>Shepley's Landfil, Devens Cutoff Wall   |                              | DATE<br>25 Oct 2012 - Thursday                                      |                    |               |                      |                        |                    |           |                      |      |      |           |                              |      |      |                                         |  |            |       |
| CONTRACT NUMBER<br>W912WJ-10-D-0003 0002   |                              |                                                                     |                    |               |                      |                        |                    |           |                      |      |      |           |                              |      |      |                                         |  |            |       |
| Tailgate Safety Meeting held prior to start of day's work activities. Site HASP and applicable AHA's reviewed prior to start of work activities.   |                              |                                                                     |                    |               |                      |                        |                    |           |                      |      |      |           |                              |      |      |                                         |  |            |       |
| <b>PREP/INITIAL DATES</b> (Preparatory and initial dates held and advance notice)<br><b>No preparatory or initial inspections were held today</b>   |                              |                                                                     |                    |               |                      |                        |                    |           |                      |      |      |           |                              |      |      |                                         |  |            |       |
| <b>ACTIVITY START/FINISH</b><br><b>No activities were started or finished today</b>   |                              |                                                                     |                    |               |                      |                        |                    |           |                      |      |      |           |                              |      |      |                                         |  |            |       |
| <b>QC REQUIREMENTS</b><br><b>No QC requirements were completed today</b>   |                              |                                                                     |                    |               |                      |                        |                    |           |                      |      |      |           |                              |      |      |                                         |  |            |       |
| <b>QA/QC DEFICIENCY</b> (Describe QC Deficiency items issued, Report QC and QA Deficiency items corrected)<br><b>No QC Deficiency items were issued today</b><br><b>No Deficiency items were corrected today</b>   |                              |                                                                     |                    |               |                      |                        |                    |           |                      |      |      |           |                              |      |      |                                         |  |            |       |
| <b>CONTRACTORS ON SITE</b> (Report first and/or last day contractors were on site)<br><b>No contractors had their first or last day on site today</b>   |                              |                                                                     |                    |               |                      |                        |                    |           |                      |      |      |           |                              |      |      |                                         |  |            |       |
| <b>LABOR HOURS</b><br><b>The following labor hours were Reported today:</b> <table style="width: 100%; margin-top: 10px;"> <thead> <tr> <th style="text-align: left;">Employer</th> <th style="text-align: left;">Labor Classification</th> <th style="text-align: right;">Number of<br/>Employees</th> <th style="text-align: right;">Hours<br/>Worked</th> </tr> </thead> <tbody> <tr> <td>Moretrech</td> <td>LANDSCAPE CONTRACTOR</td> <td style="text-align: right;">2.0</td> <td style="text-align: right;">16.0</td> </tr> <tr> <td>Sovereign</td> <td>SUPER - JOB</td> <td style="text-align: right;">1.0</td> <td style="text-align: right;">8.0</td> </tr> <tr> <td colspan="2" style="border-top: 1px solid black;">Total hours worked to date: 4,059.8</td> <td style="text-align: right; border-top: 1px solid black;">Total 3.0</td> <td style="text-align: right; border-top: 1px solid black;">24.0</td> </tr> </tbody> </table>   |                              |                                                                     |                    | Employer      | Labor Classification | Number of<br>Employees | Hours<br>Worked    | Moretrech | LANDSCAPE CONTRACTOR | 2.0  | 16.0 | Sovereign | SUPER - JOB                  | 1.0  | 8.0  | Total hours worked to date: 4,059.8     |  | Total 3.0  | 24.0  |
| Employer   | Labor Classification         | Number of<br>Employees                                              | Hours<br>Worked    |               |                      |                        |                    |           |                      |      |      |           |                              |      |      |                                         |  |            |       |
| Moretrech   | LANDSCAPE CONTRACTOR         | 2.0                                                                 | 16.0               |               |                      |                        |                    |           |                      |      |      |           |                              |      |      |                                         |  |            |       |
| Sovereign   | SUPER - JOB                  | 1.0                                                                 | 8.0                |               |                      |                        |                    |           |                      |      |      |           |                              |      |      |                                         |  |            |       |
| Total hours worked to date: 4,059.8   |                              | Total 3.0                                                           | 24.0               |               |                      |                        |                    |           |                      |      |      |           |                              |      |      |                                         |  |            |       |
| <b>EQUIPMENT HOURS</b><br><b>The following equipment hours were Reported today:</b> <table style="width: 100%; margin-top: 10px;"> <thead> <tr> <th style="text-align: left;">Serial Number</th> <th style="text-align: left;">Description</th> <th style="text-align: right;">Idle<br/>Hours</th> <th style="text-align: right;">Operating<br/>Hours</th> </tr> </thead> <tbody> <tr> <td>N/A</td> <td>Bull Dozer</td> <td style="text-align: right;">0.50</td> <td style="text-align: right;">8.00</td> </tr> <tr> <td>N/A</td> <td>Skid Steerer with Power Rake</td> <td style="text-align: right;">0.50</td> <td style="text-align: right;">8.00</td> </tr> <tr> <td colspan="2" style="border-top: 1px solid black;">Total operating hours to date: 1,046.00</td> <td style="text-align: right; border-top: 1px solid black;">Total 1.00</td> <td style="text-align: right; border-top: 1px solid black;">16.00</td> </tr> </tbody> </table> |                              |                                                                     |                    | Serial Number | Description          | Idle<br>Hours          | Operating<br>Hours | N/A       | Bull Dozer           | 0.50 | 8.00 | N/A       | Skid Steerer with Power Rake | 0.50 | 8.00 | Total operating hours to date: 1,046.00 |  | Total 1.00 | 16.00 |
| Serial Number   | Description                  | Idle<br>Hours                                                       | Operating<br>Hours |               |                      |                        |                    |           |                      |      |      |           |                              |      |      |                                         |  |            |       |
| N/A   | Bull Dozer                   | 0.50                                                                | 8.00               |               |                      |                        |                    |           |                      |      |      |           |                              |      |      |                                         |  |            |       |
| N/A   | Skid Steerer with Power Rake | 0.50                                                                | 8.00               |               |                      |                        |                    |           |                      |      |      |           |                              |      |      |                                         |  |            |       |
| Total operating hours to date: 1,046.00   |                              | Total 1.00                                                          | 16.00              |               |                      |                        |                    |           |                      |      |      |           |                              |      |      |                                         |  |            |       |
| <b>ACCIDENT REPORTING</b> (Describe accidents)<br><b>No accidents reported today</b>   |                              |                                                                     |                    |               |                      |                        |                    |           |                      |      |      |           |                              |      |      |                                         |  |            |       |
|   |                              
| <b>CONTRACTOR CERTIFICATION</b> <b>On behalf of the contractor, I certify that this Report is complete and correct and all equipment and material used and work performed during this Reporting period are in compliance with the contract plans and specifications, to the best of my knowledge, except as noted above.</b>   |                              |                                                                     |                    |               |                      |                        |                    |           |                      |      |      |           |                              |      |      |                                         |  |            |       |
| QC REPRESENTATIVE'S SIGNATURE   | DATE                         | SUPERINTENDENT'S INITIALS                                           | DATE               |               |                      |                        |                    |           |                      |      |      |           |                              |      |      |                                         |  |            |       |

|   |   |                                          |             |
|---|---|------------------------------------------|-------------|
| <b>CONTRACTORS QUALITY CONTROL REPORT (QCR)</b><br><b>DAILY LOG OF CONSTRUCTION</b>   |   | REPORT NUMBER<br>910                     | Page 1 of 2 |
|   |   | DATE<br>26 Oct 2012 - Friday             |             |
| PROJECT<br>Shepley's Landfil, Devens Cutoff Wall   |   | CONTRACT NUMBER<br>W912WJ-10-D-0003 0002 |             |
| CONTRACTOR<br>Sovereign Consulting Inc.   | WEATHER<br>Weather Caused No Delay<br>Temperature Min 50 °F, Max 60 °F; No Precipitation; 5 MPH Wind |                                          |             |
| <b>QC NARRATIVES</b>   |   |                                          |             |
| <b>Contractor/Subcontractor &amp; Area of Responsibility for work:</b><br>Sovereign - Provided oversight of Gatsby Grounds<br>Gatsby Grounds (sub-contractor to Moretrench) - Site Restoration Contractor   |   |                                          |             |
| <b>Activities in Progress (List by Activity Number)</b><br>DFW: Site Restoration / Demobilization   |   |                                          |             |
| <b>Quality Control Inspections and Activities (List by Feature of Work)</b><br>Sovereign conducted QC inspections of site restoration activities being conducted during the day.   |   |                                          |             |
| <b>Did anything develop that may lead to a Change Order/Claim?</b><br>No developments that may lead to a Change Order during the day.   |   |                                          |             |
| <b>Were there any Delays in Work Progress today?</b><br>There were no delays in work progress during the day.   |   |                                          |             |
| <b>General Comments:</b><br>Work Completed During the Day:<br><br>Sovereign: Provided project oversight of Gatsby Grounds (sub-contractor to Moretrench) during site restoration activities. Conducted photo documentation of restoration activities. Photograph IDs: 102612-01 through 102612-12.<br><br>Gatsby Grounds (sub-contractor to Moretrench): Conducted site restoration activities including the completeion of rebuilding of the berm in the vicinity of station 7+00. Final grading was completed in all disturbed area around the barrier wall with a soil conditioner and power-rake. Hydro-seeding was completed from the lead-in trench to approximately station 7+00.<br><br>Materials Brought on Site:<br><br>Hydro-seed<br><br>Equipment Brought on Site:<br><br>Hydro-seeding Truck<br><br>Additional Notes:<br><br>Additonal hydro-seed was needed to complete seeding in the northern portion of the distrubed areas around the barrier wall. Additional seed has been ordered and completion of seeding is scheduled for the following week depending on site conditions and weather. |   |                                          |             |
| <b>Verbal Instructions given by Government:</b><br>No other verbal instruction given during the day by the government.   |   |                                          |             |
| <b>Safety Inspection / Safety Meetings:</b><br>Tailgate Safety Meeting held prior to start of day's work activities. Site HASP and applicable AHA's eviued prior to start of work activties.   |   |                                          |             |
| <b>PREP/INITIAL DATES</b> (Preparatory and initial dates held and advance notice)<br><br><b>No preparatory or initial inspections were held today</b>   |   |                                          |             |
|   |   |                                          |             |

| <b>CONTRACTORS QUALITY CONTROL REPORT (QCR)</b><br><b>DAILY LOG OF CONSTRUCTION</b>   |                              | REPORT NUMBER<br>910                     |                           | Page 2 of 2 |               |                      |                        |                    |           |                      |      |      |           |                              |      |      |                                         |  |            |      |
|---|------------------------------|------------------------------------------|---------------------------|-------------|---------------|----------------------|------------------------|--------------------|-----------|----------------------|------|------|-----------|------------------------------|------|------|-----------------------------------------|--|------------|------|
|   |                              | DATE<br>26 Oct 2012 - Friday             |                           |             |               |                      |                        |                    |           |                      |      |      |           |                              |      |      |                                         |  |            |      |
| PROJECT<br>Shepley's Landfil, Devens Cutoff Wall   |                              | CONTRACT NUMBER<br>W912WJ-10-D-0003 0002 |                           |             |               |                      |                        |                    |           |                      |      |      |           |                              |      |      |                                         |  |            |      |
| <b>ACTIVITY START/FINISH</b><br>No activities were started or finished today   |                              |                                          
| <b>QC REQUIREMENTS</b><br>No QC requirements were completed today   |                              |                                          
| <b>QA/QC DEFICIENCY</b> (Describe QC Deficiency items issued, Report QC and QA Deficiency items corrected)<br>No QC Deficiency items were issued today<br>No Deficiency items were corrected today   |                              |                                          
| <b>CONTRACTORS ON SITE</b> (Report first and/or last day contractors were on site)<br>No contractors had their first or last day on site today   |                              |                                          
| <b>LABOR HOURS</b><br>The following labor hours were Reported today: <table border="0" style="width: 100%;"> <thead> <tr> <th style="text-align: left;">Employer</th> <th style="text-align: left;">Labor Classification</th> <th style="text-align: right;">Number of<br/>Employees</th> <th style="text-align: right;">Hours<br/>Worked</th> </tr> </thead> <tbody> <tr> <td>Moretrech</td> <td>LANDSCAPE CONTRACTOR</td> <td style="text-align: right;">2.0</td> <td style="text-align: right;">14.0</td> </tr> <tr> <td>Sovereign</td> <td>SUPER - JOB</td> <td style="text-align: right;">1.0</td> <td style="text-align: right;">7.0</td> </tr> <tr> <td colspan="2">Total hours worked to date: 4,080.8</td> <td style="text-align: right;">Total 3.0</td> <td style="text-align: right;">21.0</td> </tr> </tbody> </table>           |                              |                                          |                           |             | Employer      | Labor Classification | Number of<br>Employees | Hours<br>Worked    | Moretrech | LANDSCAPE CONTRACTOR | 2.0  | 14.0 | Sovereign | SUPER - JOB                  | 1.0  | 7.0  | Total hours worked to date: 4,080.8     |  | Total 3.0  | 21.0 |
| Employer   | Labor Classification         | Number of<br>Employees                   | Hours<br>Worked           |             |               |                      |                        |                    |           |                      |      |      |           |                              |      |      |                                         |  |            |      |
| Moretrech   | LANDSCAPE CONTRACTOR         | 2.0                                      | 14.0                      |             |               |                      |                        |                    |           |                      |      |      |           |                              |      |      |                                         |  |            |      |
| Sovereign   | SUPER - JOB                  | 1.0                                      | 7.0                       |             |               |                      |                        |                    |           |                      |      |      |           |                              |      |      |                                         |  |            |      |
| Total hours worked to date: 4,080.8   |                              | Total 3.0                                | 21.0                      |             |               |                      |                        |                    |           |                      |      |      |           |                              |      |      |                                         |  |            |      |
| <b>EQUIPMENT HOURS</b><br>The following equipment hours were Reported today: <table border="0" style="width: 100%;"> <thead> <tr> <th style="text-align: left;">Serial Number</th> <th style="text-align: left;">Description</th> <th style="text-align: right;">Idle<br/>Hours</th> <th style="text-align: right;">Operating<br/>Hours</th> </tr> </thead> <tbody> <tr> <td>N/A</td> <td>Hydro-Seeding Truck</td> <td style="text-align: right;">4.00</td> <td style="text-align: right;">3.00</td> </tr> <tr> <td>N/A</td> <td>Skid Steerer with Power Rake</td> <td style="text-align: right;">3.00</td> <td style="text-align: right;">4.00</td> </tr> <tr> <td colspan="2">Total operating hours to date: 1,053.00</td> <td style="text-align: right;">Total 7.00</td> <td style="text-align: right;">7.00</td> </tr> </tbody> </table> |                              |                                          |                           |             | Serial Number | Description          | Idle<br>Hours          | Operating<br>Hours | N/A       | Hydro-Seeding Truck  | 4.00 | 3.00 | N/A       | Skid Steerer with Power Rake | 3.00 | 4.00 | Total operating hours to date: 1,053.00 |  | Total 7.00 | 7.00 |
| Serial Number   | Description                  | Idle<br>Hours                            | Operating<br>Hours        |             |               |                      |                        |                    |           |                      |      |      |           |                              |      |      |                                         |  |            |      |
| N/A   | Hydro-Seeding Truck          | 4.00                                     | 3.00                      |             |               |                      |                        |                    |           |                      |      |      |           |                              |      |      |                                         |  |            |      |
| N/A   | Skid Steerer with Power Rake | 3.00                                     | 4.00                      |             |               |                      |                        |                    |           |                      |      |      |           |                              |      |      |                                         |  |            |      |
| Total operating hours to date: 1,053.00   |                              | Total 7.00                               | 7.00                      |             |               |                      |                        |                    |           |                      |      |      |           |                              |      |      |                                         |  |            |      |
| <b>ACCIDENT REPORTING</b> (Describe accidents)<br>No accidents reported today   |                              |                                          
|   |                              
| <b>CONTRACTOR CERTIFICATION</b> On behalf of the contractor, I certify that this Report is complete and correct and all equipment and material used and work performed during this Reporting period are in compliance with the contract plans and specifications, to the best of my knowledge, except as noted above.   |                              |                                          
| QC REPRESENTATIVE'S SIGNATURE   |                              | DATE                                     | SUPERINTENDENT'S INITIALS |             |               |                      |                        |                    |           |                      |      |      |           |                              |      |      |                                         |  |            |      |
|   |                              

|   |   |                                          |             |
|---|---|------------------------------------------|-------------|
| <b>CONTRACTORS QUALITY CONTROL REPORT (QCR)</b><br><b>DAILY LOG OF CONSTRUCTION</b>   |   | REPORT NUMBER<br>920                     | Page 1 of 2 |
|   |   | DATE<br>05 Nov 2012 - Monday             |             |
| PROJECT<br>Shepley's Landfil, Devens Cutoff Wall   |   | CONTRACT NUMBER<br>W912WJ-10-D-0003 0002 |             |
| CONTRACTOR<br>Sovereign Consulting Inc.   | WEATHER<br>Weather Caused No Delay<br>Temperature Min 38 °F, Max 45 °F; No Precipitation; 10 MPH Wind |                                          |             |
| <b>QC NARRATIVES</b><br><br><b>Contractor/Subcontractor &amp; Area of Responsibility for work:</b><br>Sovereign - Provided oversight of Gatsby Grounds<br>Gatsby Grounds (sub-contractor to Moretrench) - Site Restoration Contractor<br><br><b>Activities in Progress (List by Activity Number)</b><br>DFW: Site Restoration / Demobilization<br><br><b>Quality Control Inspections and Activities (List by Feature of Work)</b><br>Sovereign conducted QC inspections of site restoration / hydro-seeding activities being conducted during the day.<br><br><b>Did anything develop that may lead to a Change Order/Claim?</b><br>No developments that may lead to a Change Order during the day.<br><br><b>Were there any Delays in Work Progress today?</b><br>There were no delays in work progress during the day.<br><br><b>General Comments:</b><br>Work Completed During the Day:<br><br>Sovereign: Provided project oversight of Gatsby Grounds (sub-contractor to Moretrench) during site restoration/hydro-seeding activities.<br><br>Gatsby Grounds (sub-contractor to Moretrench): Conducted hydro-seeding from approximately station 7+00. to approximately 100 feet north of station 8+50<br><br>Materials Brought on Site:<br><br>Hydro-seed<br><br>Equipment Brought on Site:<br><br>Hydro-seeding Truck<br><br>Additional Notes:<br><br>None.<br><br><b>Verbal Instructions given by Government:</b><br>No other verbal instruction given during the day by the government.<br><br><b>Safety Inspection / Safety Meetings:</b><br>Tailgate Safety Meeting held prior to start of day's work activities. Site HASP and applicable AHA's reviewed prior to start of work activities. |   |                                          |             |
| <b>PREP/INITIAL DATES</b> (Preparatory and initial dates held and advance notice)<br><b>No preparatory or initial inspections were held today</b>   |   |                                          |             |
| <b>ACTIVITY START/FINISH</b><br><b>No activities were started or finished today</b>   |   |                                          |             |
|   |   |                                          |             |



| <b>CONTRACTORS QUALITY CONTROL REPORT (QCR)</b><br><b>DAILY LOG OF CONSTRUCTION</b>   |                      | REPORT NUMBER<br>920                     |                           | Page 2 of 2 |          |                      |                        |                 |           |                      |     |     |           |             |     |     |                                     |  |           |     |
|---|----------------------|------------------------------------------|---------------------------|-------------|----------|----------------------|------------------------|-----------------|-----------|----------------------|-----|-----|-----------|-------------|-----|-----|-------------------------------------|--|-----------|-----|
|   |                      | DATE<br>05 Nov 2012 - Monday             |                           |             |          |                      |                        |                 |           |                      |     |     |           |             |     |     |                                     |  |           |     |
| PROJECT<br>Shepley's Landfil, Devens Cutoff Wall   |                      | CONTRACT NUMBER<br>W912WJ-10-D-0003 0002 |                           |             |          |                      |                        |                 |           |                      |     |     |           |             |     |     |                                     |  |           |     |
| <b>QC REQUIREMENTS</b><br><b>No QC requirements were completed today</b>   |                      |                                          
| <b>QA/QC DEFICIENCY</b> (Describe QC Deficiency items issued, Report QC and QA Deficiency items corrected)<br><b>No QC Deficiency items were issued today</b><br><b>No Deficiency items were corrected today</b>   |                      |                                          
| <b>CONTRACTORS ON SITE</b> (Report first and/or last day contractors were on site)<br><b>No contractors had their first or last day on site today</b>   |                      |                                          
| <b>LABOR HOURS</b><br><b>The following labor hours were Reported today:</b> <table border="0" style="width: 100%;"> <thead> <tr> <th style="text-align: left;">Employer</th> <th style="text-align: left;">Labor Classification</th> <th style="text-align: right;">Number of<br/>Employees</th> <th style="text-align: right;">Hours<br/>Worked</th> </tr> </thead> <tbody> <tr> <td>Moretrech</td> <td>LANDSCAPE CONTRACTOR</td> <td style="text-align: right;">1.0</td> <td style="text-align: right;">3.0</td> </tr> <tr> <td>Sovereign</td> <td>SUPER - JOB</td> <td style="text-align: right;">1.0</td> <td style="text-align: right;">3.0</td> </tr> <tr> <td colspan="2">Total hours worked to date: 4,086.8</td> <td style="text-align: right;">Total 2.0</td> <td style="text-align: right;">6.0</td> </tr> </tbody> </table> |                      |                                          |                           |             | Employer | Labor Classification | Number of<br>Employees | Hours<br>Worked | Moretrech | LANDSCAPE CONTRACTOR | 1.0 | 3.0 | Sovereign | SUPER - JOB | 1.0 | 3.0 | Total hours worked to date: 4,086.8 |  | Total 2.0 | 6.0 |
| Employer   | Labor Classification | Number of<br>Employees                   | Hours<br>Worked           |             |          |                      |                        |                 |           |                      |     |     |           |             |     |     |                                     |  |           |     |
| Moretrech   | LANDSCAPE CONTRACTOR | 1.0                                      | 3.0                       |             |          |                      |                        |                 |           |                      |     |     |           |             |     |     |                                     |  |           |     |
| Sovereign   | SUPER - JOB          | 1.0                                      | 3.0                       |             |          |                      |                        |                 |           |                      |     |     |           |             |     |     |                                     |  |           |     |
| Total hours worked to date: 4,086.8   |                      | Total 2.0                                | 6.0                       |             |          |                      |                        |                 |           |                      |     |     |           |             |     |     |                                     |  |           |     |
| <b>EQUIPMENT HOURS</b><br><b>No equipment hours were Reported today</b><br>Total operating hours to date: 1,053.00   |                      |                                          
| <b>ACCIDENT REPORTING</b> (Describe accidents)<br><b>No accidents reported today</b>   |                      |                                          
|   |                      
| <b>CONTRACTOR CERTIFICATION</b> <b>On behalf of the contractor, I certify that this Report is complete and correct and all equipment and material used and work performed during this Reporting period are in compliance with the contract plans and specifications, to the best of my knowledge, except as noted above.</b>   |                      |                                          
| QC REPRESENTATIVE'S SIGNATURE   |                      | DATE                                     | SUPERINTENDENT'S INITIALS |             | DATE     |                      |                        |                 |           |                      |     |     |           |             |     |     |                                     |  |           |     |

|   |   |                                          |             |
|---|---|------------------------------------------|-------------|
| <b>CONTRACTORS QUALITY CONTROL REPORT (QCR)</b><br><b>DAILY LOG OF CONSTRUCTION</b>   |   | REPORT NUMBER<br>924                     | Page 1 of 2 |
|   |   | DATE<br>09 Nov 2012 - Friday             |             |
| PROJECT<br>Shepley's Landfil, Devens Cutoff Wall   |   | CONTRACT NUMBER<br>W912WJ-10-D-0003 0002 |             |
| CONTRACTOR<br>Sovereign Consulting Inc.   | WEATHER<br>Weather Caused No Delay<br>Temperature Min 35 °F, Max 45 °F; No Precipitation; 15 MPH Wind |                                          |             |
| <b>QC NARRATIVES</b><br><br><b>Contractor/Subcontractor &amp; Area of Responsibility for work:</b><br>Sovereign - Provided oversight of WSP Sells and conducted well development activities<br>WSP Sells (sub-contractor to Moretrench) - Survey Contractor<br><br><b>Activities in Progress (List by Activity Number)</b><br>DFW: Site Restoration / Demobilization<br><br><b>Did anything develop that may lead to a Change Order/Claim?</b><br>No developments that may lead to a Change Order during the day.<br><br><b>Were there any Delays in Work Progress today?</b><br>There were no delays in work progress during the day.<br><br><b>General Comments:</b><br>Work Completed During the Day:<br><br>Sovereign: Provided project oversight of WSP Sells (sub-contractor to Moretrench) during final as-built survey activities<br><br>Sovereign field staff developed piezometers PZ-12-05 and PZ-12-07 through PZ-12-10. All development activities were conducted in accordance with US EPA SOP #2044. All piezometers were purged using a wattera pump. Puring was conducted until turbidity readings of groundwater in each piezometer reached 50 NTUs or a two hour maxium purge time was reached. All development field data was collected and recored on Developement Data Forms.<br><br>WSP Sells (sub-contractor to Moretrench): Conducted a final survey of the limit of work area for the barrier wall construction. WSP shot topographic survey of the limit of work area that had been altered during construction and regraded during site restoration activities. WSP also shot location and elevation including Top of Casing elevation of the newly installed piezometers PZ-12-01 through PZ-12-10.<br><br>Materials Brought on Site:<br><br>None<br><br>Equipment Brought on Site:<br><br>Well Development Equipment: Water level meters, PID, Wattera Pumps, Generators, Tubing, Turbidity Meters, and YSI meters.<br><br>Additional Notes:<br><br>None.<br><br><b>Verbal Instructions given by Government:</b><br>No other verbal instruction given during the day by the government.<br><br><b>Safety Inspection / Safety Meetings:</b><br>Tailgate Safety Meeting held prior to start of day's work activities. Site HASP and applicable AHA's eviuewed prior to start of work activities. |   |                                          |             |
| <b>PREP/INITIAL DATES</b> (Preparatory and initial dates held and advance notice)<br><b>No preparatory or initial inspections were held today</b>   |   |                                          |             |
| <b>ACTIVITY START/FINISH</b><br><b>No activities were started or finished today</b>   |   |                                          |             |
| Empty space for additional notes   |   |                                          |             |

| <b>CONTRACTORS QUALITY CONTROL REPORT (QCR)</b><br><b>DAILY LOG OF CONSTRUCTION</b>   |                      | REPORT NUMBER<br>924 <span style="float: right;">Page 2 of 2</span> |                 |          
|---|----------------------|---------------------------------------------------------------------|-----------------|----------|----------------------|------------------------|-----------------|-----------|----------|-----|------|-----------|----------------|-----|------|-----------|-------------|-----|-----|-------------------------------------|--|-----------|------|
| PROJECT<br>Shepley's Landfil, Devens Cutoff Wall   |                      | DATE<br>09 Nov 2012 - Friday                                        |                 |          
| CONTRACT NUMBER<br>W912WJ-10-D-0003 0002   |                      |                                                                     
| <b>QC REQUIREMENTS</b><br>No QC requirements were completed today   |                      |                                                                     
| <b>QA/QC DEFICIENCY</b> (Describe QC Deficiency items issued, Report QC and QA Deficiency items corrected)<br>No QC Deficiency items were issued today<br>No Deficiency items were corrected today   |                      |                                                                     
| <b>CONTRACTORS ON SITE</b> (Report first and/or last day contractors were on site)<br>No contractors had their first day on site today<br>Today was the last day on site for the following contractor:<br>Moretrech   |                      |                                                                     
| <b>LABOR HOURS</b><br>The following labor hours were Reported today: <table style="width: 100%; margin-top: 10px;"> <thead> <tr> <th style="text-align: left;">Employer</th> <th style="text-align: left;">Labor Classification</th> <th style="text-align: right;">Number of<br/>Employees</th> <th style="text-align: right;">Hours<br/>Worked</th> </tr> </thead> <tbody> <tr> <td>Moretrech</td> <td>SURVEYOR</td> <td style="text-align: right;">2.0</td> <td style="text-align: right;">14.0</td> </tr> <tr> <td>Sovereign</td> <td>FIELD ENGINEER</td> <td style="text-align: right;">2.0</td> <td style="text-align: right;">15.0</td> </tr> <tr> <td>Sovereign</td> <td>SUPER - JOB</td> <td style="text-align: right;">1.0</td> <td style="text-align: right;">7.5</td> </tr> <tr> <td colspan="2">Total hours worked to date: 4,123.3</td> <td style="text-align: right;">Total 5.0</td> <td style="text-align: right;">36.5</td> </tr> </tbody> </table> |                      |                                                                     |                 | Employer | Labor Classification | Number of<br>Employees | Hours<br>Worked | Moretrech | SURVEYOR | 2.0 | 14.0 | Sovereign | FIELD ENGINEER | 2.0 | 15.0 | Sovereign | SUPER - JOB | 1.0 | 7.5 | Total hours worked to date: 4,123.3 |  | Total 5.0 | 36.5 |
| Employer   | Labor Classification | Number of<br>Employees                                              | Hours<br>Worked |          |                      
| Moretrech   | SURVEYOR             | 2.0                                                                 | 14.0            |          |                      
| Sovereign   | FIELD ENGINEER       | 2.0                                                                 | 15.0            |          |                      
| Sovereign   | SUPER - JOB          | 1.0                                                                 | 7.5             |          |                      
| Total hours worked to date: 4,123.3   |                      | Total 5.0                                                           | 36.5            |          |                      
| <b>EQUIPMENT HOURS</b><br>No equipment hours were Reported today<br>Total operating hours to date: 1,053.00   |                      |                                                                     
| <b>ACCIDENT REPORTING</b> (Describe accidents)<br>No accidents reported today   |                      |                                                                     
|   |                      
| <b>CONTRACTOR CERTIFICATION</b> On behalf of the contractor, I certify that this Report is complete and correct and all equipment and material used and work performed during this Reporting period are in compliance with the contract plans and specifications, to the best of my knowledge, except as noted above.   |                      |                                                                     
| QC REPRESENTATIVE'S SIGNATURE   | DATE                 | SUPERINTENDENT'S INITIALS                                           | DATE            |          |                      

|   |   |                                          |             |
|---|---|------------------------------------------|-------------|
| <b>CONTRACTORS QUALITY CONTROL REPORT (QCR)</b><br><b>DAILY LOG OF CONSTRUCTION</b>   |   | REPORT NUMBER<br>927                     | Page 1 of 2 |
|   |   | DATE<br>12 Nov 2012 - Monday             |             |
| PROJECT<br>Shepley's Landfil, Devens Cutoff Wall   |   | CONTRACT NUMBER<br>W912WJ-10-D-0003 0002 |             |
| CONTRACTOR<br>Sovereign Consulting Inc.   | WEATHER<br>Weather Caused No Delay<br>Temperature Min 40 °F, Max 60 °F; No Precipitation; 15 MPH Wind |                                          |             |
| <b>QC NARRATIVES</b>   |   |                                          |             |
| <b>Contractor/Subcontractor &amp; Area of Responsibility for work:</b><br>Sovereign - Conducted well development activities   |   |                                          |             |
| <b>Activities in Progress (List by Activity Number)</b><br>DFW: Site Restoration / Demobilization   |   |                                          |             |
| <b>Did anything develop that may lead to a Change Order/Claim?</b><br>No developments that may lead to a Change Order during the day.   |   |                                          |             |
| <b>Were there any Delays in Work Progress today?</b><br>There were no delays in work progress during the day.   |   |                                          |             |
| <b>General Comments:</b><br>Work Completed During the Day:<br><br>Sovereign: Sovereign staff developed piezometers PZ-12-01 through 4 and PZ-12-06. All developement activities were conducted in accordance with US EPA SOP #2044. All piezometers were purged using a wattera pump. Puring was conducted until turbidity readings of groundwater in each piezometer reached 50 NTUs or a two hour maxium purge time was reached. All development field data was collected and recored on Development Data Forms.<br><br>Materials Brought on Site:<br><br>None<br><br>Equipment Brought on Site:<br><br>Well Development Equipment: Water level meters, PID, Wattera Pumps, Generators, Tubing, Turbidity Meters, and YSI meters.<br><br>Additional Notes:<br><br>None. |   |                                          |             |
| <b>Verbal Instructions given by Government:</b><br>No other verbal instruction given during the day by the government.   |   |                                          |             |
| <b>Safety Inspection / Safety Meetings:</b><br>Tailgate Safety Meeting held prior to start of day's work activities. Site HASP and applicable AHA's eviuewed prior to start of work activties.   |   |                                          |             |
| <b>PREP/INITIAL DATES</b> (Preparatory and initial dates held and advance notice)<br><b>No preparatory or initial inspections were held today</b>   |   |                                          |             |
| <b>ACTIVITY START/FINISH</b><br><b>No activities were started or finished today</b>   |   |                                          |             |
| <b>QC REQUIREMENTS</b><br><b>No QC requirements were completed today</b>   |   |                                          |             |
| <b>QA/QC DEFICIENCY</b> (Describe QC Deficiency items issued, Report QC and QA Deficiency items corrected)<br><b>No QC Deficiency items were issued today</b>   |   |                                          |             |

| <b>CONTRACTORS QUALITY CONTROL REPORT (QCR)</b><br><b>DAILY LOG OF CONSTRUCTION</b>   |                      | REPORT NUMBER<br>927                     |                           | Page 2 of 2 |          |                      |                        |                 |           |                |     |     |           |             |     |     |                                     |  |           |      |
|---|----------------------|------------------------------------------|---------------------------|-------------|----------|----------------------|------------------------|-----------------|-----------|----------------|-----|-----|-----------|-------------|-----|-----|-------------------------------------|--|-----------|------|
|   |                      | DATE<br>12 Nov 2012 - Monday             |                           |             |          |                      |                        |                 |           |                |     |     |           |             |     |     |                                     |  |           |      |
| PROJECT<br>Shepley's Landfil, Devens Cutoff Wall   |                      | CONTRACT NUMBER<br>W912WJ-10-D-0003 0002 |                           |             |          |                      |                        |                 |           |                |     |     |           |             |     |     |                                     |  |           |      |
| <b>No Deficiency items were corrected today</b>   |                      |                                          
| <b>CONTRACTORS ON SITE</b> (Report first and/or last day contractors were on site)<br><b>No contractors had their first or last day on site today</b>   |                      |                                          
| <b>LABOR HOURS</b><br><b>The following labor hours were Reported today:</b> <table border="0" style="width: 100%;"> <thead> <tr> <th style="text-align: left;">Employer</th> <th style="text-align: left;">Labor Classification</th> <th style="text-align: right;">Number of<br/>Employees</th> <th style="text-align: right;">Hours<br/>Worked</th> </tr> </thead> <tbody> <tr> <td>Sovereign</td> <td>FIELD ENGINEER</td> <td style="text-align: right;">1.0</td> <td style="text-align: right;">7.5</td> </tr> <tr> <td>Sovereign</td> <td>SUPER - JOB</td> <td style="text-align: right;">1.0</td> <td style="text-align: right;">7.5</td> </tr> <tr> <td colspan="2">Total hours worked to date: 4,138.3</td> <td style="text-align: right;">Total 2.0</td> <td style="text-align: right;">15.0</td> </tr> </tbody> </table> |                      |                                          |                           |             | Employer | Labor Classification | Number of<br>Employees | Hours<br>Worked | Sovereign | FIELD ENGINEER | 1.0 | 7.5 | Sovereign | SUPER - JOB | 1.0 | 7.5 | Total hours worked to date: 4,138.3 |  | Total 2.0 | 15.0 |
| Employer   | Labor Classification | Number of<br>Employees                   | Hours<br>Worked           |             |          |                      |                        |                 |           |                |     |     |           |             |     |     |                                     |  |           |      |
| Sovereign   | FIELD ENGINEER       | 1.0                                      | 7.5                       |             |          |                      |                        |                 |           |                |     |     |           |             |     |     |                                     |  |           |      |
| Sovereign   | SUPER - JOB          | 1.0                                      | 7.5                       |             |          |                      |                        |                 |           |                |     |     |           |             |     |     |                                     |  |           |      |
| Total hours worked to date: 4,138.3   |                      | Total 2.0                                | 15.0                      |             |          |                      |                        |                 |           |                |     |     |           |             |     |     |                                     |  |           |      |
| <b>EQUIPMENT HOURS</b><br><b>No equipment hours were Reported today</b><br>Total operating hours to date: 1,053.00   |                      |                                          
| <b>ACCIDENT REPORTING</b> (Describe accidents)<br><b>No accidents reported today</b>   |                      |                                          
|   |                      
| <b>CONTRACTOR CERTIFICATION</b> <b>On behalf of the contractor, I certify that this Report is complete and correct and all equipment and material used and work performed during this Reporting period are in compliance with the contract plans and specifications, to the best of my knowledge, except as noted above.</b>   |                      |                                          
| QC REPRESENTATIVE'S SIGNATURE   |                      | DATE                                     | SUPERINTENDENT'S INITIALS | DATE        |          |                      |                        |                 |           |                |     |     |           |             |     |     |                                     |  |           |      |

|                                                                                     |   |                                          |             |
|-------------------------------------------------------------------------------------|---|------------------------------------------|-------------|
| <b>CONTRACTORS QUALITY CONTROL REPORT (QCR)</b><br><b>DAILY LOG OF CONSTRUCTION</b> |   | REPORT NUMBER<br>935                     | Page 1 of 2 |
|                                                                                     |   | DATE<br>20 Nov 2012 - Tuesday            |             |
| PROJECT<br>Shepley's Landfil, Devens Cutoff Wall                                    |   | CONTRACT NUMBER<br>W912WJ-10-D-0003 0002 |             |
| CONTRACTOR<br>Sovereign Consulting Inc.                                             | WEATHER<br>Weather Caused No Delay<br>Temperature Min 30 °F, Max 40 °F; No Precipitation; 5 MPH Wind |                                          |             |

**QC NARRATIVES**

**Contractor/Subcontractor & Area of Responsibility for work:**  
 Sovereign - Conducted oversight of EQ NE and NE Liner Systems

EQ NE - Loading and Disposal of Waste and Concrete

NE Liner Systems - Landfill Liner Repair

**Activities in Progress (List by Activity Number)**  
 DFW: Site Restoration / Demobilization

**Did anything develop that may lead to a Change Order/Claim ?**  
 No developments that may lead to a Change Order during the day.

**Were there any Delays in Work Progress today?**  
 There were no delays in work progress during the day.

**General Comments:**  
 Work Completed During the Day:

Sovereign: Provided the oversight of EQ NE during the waste/concrete loading for disposal. Provided oversight of NE Liner Systems during the repair of the landfill liner around newly installed piezometers. Took photographic documentation of liner repairs. Photo IDs: 112012-01 and 112012-02.

EQ NE: Completed the loading and off-site disposal of the stockpiled waste and concrete excavated during the construction of the barrier wall. Waste loaded into a trailer for disposal at the Cassella landfill in Southbride, MA. Concrete loaded in a tri-axil truck for disposal/recycling at Boro Sand and Gravel in North Attleboro, MA. Trucking was completed by Goulet Trucking as a subcontractor to EQ NE. Area where waste and concrete was stockpiled was back-bladed with a loader following the completion of loading activities.

NE Liner Systems: Completed the repair of the landfill liner arond piezometers PZ-12-02 through PZ-12-06. Repairs made with 40 mil PVC material and repairs seams were made with chemical agent. See photos 112012-01 and 112012-02 for details on repairs.

Material Brought on Site:

40 mil PVC material and chemical agent (glue).

Equipment Brought on Site:

Catapillar Loader

Additional Notes:

None.

**Verbal Instructions given by Government:**  
 No other verbal instruction given during the day by the government.

**Safety Inspection / Safety Meetings:**  
 Tailgate Safety Meeting held prior to start of day's work activities. Site HASP and applicable AHA's eviued prior to start of work activties.

| <b>CONTRACTORS QUALITY CONTROL REPORT (QCR)</b><br><b>DAILY LOG OF CONSTRUCTION</b>   |                          | REPORT NUMBER<br>935 <span style="float: right;">Page 2 of 2</span> |                    |               
|---|--------------------------|---------------------------------------------------------------------|--------------------|---------------|----------------------|------------------------|--------------------|--------------|--------------------------|------|------|-----------------------------------------|-----------------|------------|------|------------------|-----------------------|-----|-----|------------------|----------|-----|-----|-----------|-------------|-----|-----|-------------------------------------|--|-----------|------|
| PROJECT<br>Shepley's Landfil, Devens Cutoff Wall   |                          | DATE<br>20 Nov 2012 - Tuesday                                       |                    |               
| CONTRACT NUMBER<br>W912WJ-10-D-0003 0002   |                          |                                                                     
| <b>PREP/INITIAL DATES</b> (Preparatory and initial dates held and advance notice)<br><b>No preparatory or initial inspections were held today</b>   |                          |                                                                     
| <b>ACTIVITY START/FINISH</b><br><b>No activities were started or finished today</b>   |                          |                                                                     
| <b>QC REQUIREMENTS</b><br><b>No QC requirements were completed today</b>   |                          |                                                                     
| <b>QA/QC DEFICIENCY</b> (Describe QC Deficiency items issued, Report QC and QA Deficiency items corrected)<br><b>No QC Deficiency items were issued today</b><br><b>No Deficiency items were corrected today</b>   |                          |                                                                     
| <b>CONTRACTORS ON SITE</b> (Report first and/or last day contractors were on site)<br><b>Today was the first day on site for the following 2 contractors:</b><br>EQ Northeast<br>NE Liner Systems<br><b>Today was the last day on site for the following 2 contractors:</b><br>EQ Northeast<br>NE Liner Systems   |                          |                                                                     
| <b>LABOR HOURS</b><br><b>The following labor hours were Reported today:</b> <table style="width: 100%; border-collapse: collapse;"> <thead> <tr> <th style="text-align: left;">Employer</th> <th style="text-align: left;">Labor Classification</th> <th style="text-align: right;">Number of<br/>Employees</th> <th style="text-align: right;">Hours<br/>Worked</th> </tr> </thead> <tbody> <tr> <td>EQ Northeast</td> <td>HEAVY-EQUIPMENT OPERATOR</td> <td style="text-align: right;">1.0</td> <td style="text-align: right;">2.5</td> </tr> <tr> <td>EQ Northeast</td> <td>PROJECT MANAGER</td> <td style="text-align: right;">1.0</td> <td style="text-align: right;">2.0</td> </tr> <tr> <td>NE Liner Systems</td> <td>LABOR-CREW SUPERVISOR</td> <td style="text-align: right;">1.0</td> <td style="text-align: right;">4.0</td> </tr> <tr> <td>NE Liner Systems</td> <td>LABORERS</td> <td style="text-align: right;">1.0</td> <td style="text-align: right;">4.0</td> </tr> <tr> <td>Sovereign</td> <td>SUPER - JOB</td> <td style="text-align: right;">1.0</td> <td style="text-align: right;">6.0</td> </tr> <tr> <td colspan="2" style="border-top: 1px solid black;">Total hours worked to date: 4,156.8</td> <td style="text-align: right; border-top: 1px solid black;">Total 5.0</td> <td style="text-align: right; border-top: 1px solid black;">18.5</td> </tr> </tbody> </table> |                          |                                                                     |                    | Employer      | Labor Classification | Number of<br>Employees | Hours<br>Worked    | EQ Northeast | HEAVY-EQUIPMENT OPERATOR | 1.0  | 2.5  | EQ Northeast                            | PROJECT MANAGER | 1.0        | 2.0  | NE Liner Systems | LABOR-CREW SUPERVISOR | 1.0 | 4.0 | NE Liner Systems | LABORERS | 1.0 | 4.0 | Sovereign | SUPER - JOB | 1.0 | 6.0 | Total hours worked to date: 4,156.8 |  | Total 5.0 | 18.5 |
| Employer   | Labor Classification     | Number of<br>Employees                                              | Hours<br>Worked    |               |                      
| EQ Northeast   | HEAVY-EQUIPMENT OPERATOR | 1.0                                                                 | 2.5                |               |                      
| EQ Northeast   | PROJECT MANAGER          | 1.0                                                                 | 2.0                |               |                      
| NE Liner Systems   | LABOR-CREW SUPERVISOR    | 1.0                                                                 | 4.0                |               |                      
| NE Liner Systems   | LABORERS                 | 1.0                                                                 | 4.0                |               |                      
| Sovereign   | SUPER - JOB              | 1.0                                                                 | 6.0                |               |                      
| Total hours worked to date: 4,156.8   |                          | Total 5.0                                                           | 18.5               |               |                      
| <b>EQUIPMENT HOURS</b><br><b>The following equipment hours were Reported today:</b> <table style="width: 100%; border-collapse: collapse;"> <thead> <tr> <th style="text-align: left;">Serial Number</th> <th style="text-align: left;">Description</th> <th style="text-align: right;">Idle<br/>Hours</th> <th style="text-align: right;">Operating<br/>Hours</th> </tr> </thead> <tbody> <tr> <td>N/A</td> <td>Loader</td> <td style="text-align: right;">0.00</td> <td style="text-align: right;">2.50</td> </tr> <tr> <td colspan="2" style="border-top: 1px solid black;">Total operating hours to date: 1,055.50</td> <td style="text-align: right; border-top: 1px solid black;">Total 0.00</td> <td style="text-align: right; border-top: 1px solid black;">2.50</td> </tr> </tbody> </table>   |                          |                                                                     |                    | Serial Number | Description          | Idle<br>Hours          | Operating<br>Hours | N/A          | Loader                   | 0.00 | 2.50 | Total operating hours to date: 1,055.50 |                 | Total 0.00 | 2.50 |                  |                       |     |     |                  |          |     |     |           |             |     |     |                                     |  |           |      |
| Serial Number   | Description              | Idle<br>Hours                                                       | Operating<br>Hours |               |                      
| N/A   | Loader                   | 0.00                                                                | 2.50               |               |                      
| Total operating hours to date: 1,055.50   |                          | Total 0.00                                                          | 2.50               |               |                      
| <b>ACCIDENT REPORTING</b> (Describe accidents)<br><b>No accidents reported today</b>   |                          |                                                                     
|   |                          
| <b>CONTRACTOR CERTIFICATION</b> <b>On behalf of the contractor, I certify that this Report is complete and correct and all equipment and material used and work performed during this Reporting period are in compliance with the contract plans and specifications, to the best of my knowledge, except as noted above.</b>   |                          |                                                                     
| QC REPRESENTATIVE'S SIGNATURE   | DATE                     | SUPERINTENDENT'S INITIALS                                           | DATE               |               |                      



## **APPENDIX K**

### **Construction Completion Inspection Documentation**



# MEMO

**To: Mr. Randal LeCuyer, USACE Construction Representative**

**From: Sovereign Consulting, Inc.**

**Date: 11 January, 2013**

**Re: Barrier Wall Construction Final Inspection**

---

The purpose of the memorandum is to present details of a Final Inspection for activities conducted by Sovereign Consulting Inc. (Sovereign) under contract #W912WJ-10-D-0003, Task Order 0002, Task 25 as part of the Barrier Wall Construction Non-Time Critical Removal Action at the Shepley's Hill Landfill (SHL) at the former Fort Devens Army Installation (Fort Devens) located in Devens, Massachusetts (MA).

On 28 November, 2012 a Final Inspection for the Barrier Wall Construction at the SHL was conducted in accordance with the project Contractor Quality Control Plan (CQCP). Present during the inspection was Mr. Jonathan Chaffee, Sovereign On-site QC Manager and yourself. Weather conditions during the inspection were clear with temperatures in the 40 degree Fahrenheit temperature range. No visibility or ground cover issues were present during the inspection.

During the inspection a walk-through of the limit of work associated with the barrier wall construction was completed and results of site restoration activities reviewed. During the inspection no major comments or further instructions were presented to Sovereign by the USACE. Based on the results of the Final Inspection and the issuance of email correspondence on 28 November, 2012 from you to Ms. Ellen Iorio, PE (USACE Project Manager), Sovereign understands that all work items related to the construction of the barrier wall at SHL are considered complete. Please confer with acceptance of this memo

## Chaffee, Jonathan

---

**From:** Lecuyer, Randal J NAE [Randal.J.Lecuyer@usace.army.mil]  
**Sent:** Thursday, January 03, 2013 4:13 PM  
**To:** Chaffee, Jonathan  
**Cc:** Hevner, Thomas; Mothershed, Zachary J NAE  
**Subject:** RE: Barrier Final Inspection Memo (UNCLASSIFIED)

Classification: UNCLASSIFIED  
Caveats: NONE

Jonathan,

The final inspection meeting minutes are accepted.

Thank you,

Randy

-----Original Message-----

From: Chaffee, Jonathan [mailto:jchaffee@sovcon.com]  
Sent: Thursday, January 03, 2013 2:06 PM  
To: Lecuyer, Randal J NAE  
Cc: Hevner, Thomas  
Subject: Barrier Final Inspection Memo

Randy,

Sovereign received your 11/29/12 email sent to Ellen notifying her that a final inspected had been conducted for the Barrier Wall Construction at the project was considered 100% complete. However, it appears that we also have to close the loop in accordance with Section 7.3 of the project CQCP. That section specifies that Sovereign must issue meetings of the final inspection and they must be accepted by USACE.

As such, please review the attached memo and advise on acceptance of the meeting minutes.

Thanks

Jonathan

Jonathan J. Chaffee

Project Manager | email: jchaffee@sovcon.com <mailto:mhanlon@sovcon.com>

phone: 508-339-3200 | fax: 508-339-3248

Sovereign Consulting Inc.

16 Chestnut Street, Suite 520

Foxborough, MA 02035

www.sovcon.com <http://www.sovcon.com/>

Science. Service. Solutions.

PLEASE NOTE: All information transmitted with and contained in this correspondence contains confidential, proprietary or legally privileged information and is intended for use only by the person or entity to which it is addressed. Any review, retransmission, dissemination or other use of, or taking of any action in reliance upon this information by persons or entities other than the intended recipient is prohibited. If you received this communication in error, please notify the sender immediately. Thank you.

Classification: UNCLASSIFIED  
Caveats: NONE



## **APPENDIX L**

### **Response to Comments**

---

**Response to 10 April 2013 MassDEP Comments on  
DRAFT REMOVAL ACTION COMPLETION REPORT  
SHEPLEY HILL LANDFILL BARRIER WALL  
Former Fort Devens Army Installation  
February 2013**

---

**Comment 1** – Section 4.5: For future reference, the report should include a brief summary of the work conducted to design the backfill material (associated data provided in Appendix A).

*Response:* A Section 3.4 has been added to the Removal Action Completion Report (RACR) detailing the backfill material design.

**Comment 2** – Section 4.6.3: Statements indicating that MassDEP agreed with the placement of piezometer screens should be corrected or deleted. MassDEP's August 28, 2012 comments on the removal action workplan included the recommendation to place screens across the water table so that the piezometers could be used to determine cross-wall head differences and assess lateral groundwater flow directions. Because the piezometers were not screened across the water table, water level measurements may not be reliable for determining lateral flow directions and arsenic flux. To address this uncertainty, an assessment should be conducted to determine whether or not water level measurements obtained from these piezometers are representative of the water table, and if they are not, to determine what additional water table control may be needed to assess flow directions and flux.

*Response:* This section has been revised to remove the reference to MassDEP concurrence. However, the Army maintains that the existing construction of the barrier wall piezometer screens is appropriate to determine lateral flow direction across the wall as the aquifer is located in an extremely homogenous medium sand. Hydrogeologically, in an aquifer with no vertical anisotropy with well screens and risers penetrating no confining layers, well screens placed at the surface, in the middle of the aquifer or near the bottom of the aquifer will all result in consistent, reliably groundwater measurements.

**Comment 3** – Appendix F appears to be incomplete; results from one of the 18 backfill samples were not included.

*Response:* Appendix F had been amended to include results of all 18 backfill samples.

---

**Response to 12 April 2013 EPA Comments on  
DRAFT REMOVAL ACTION COMPLETION REPORT  
SHEPLEY HILL LANDFILL BARRIER WALL  
Former Fort Devens Army Installation  
February 2013**

---

**General Comments:**

**Comment 1** - In EPA's May 22, 2012 comment on the Draft Removal Action Work Plan, General Comment 1 referred to EPA Region 1's Office of Site Remediation and Restoration "*Clean and Greener Policy for Contaminated Sites*" and EPA Fact Sheets on Green Remediation Best Management Practices. EPA's comment requested that Army conduct a quantitative or qualitative analysis on whether any implemented Green Remediation changes resulted in reductions to GHG emissions and/or resource use and that Army report this data in the Removal Action Completion Report. Army's response explained that a third party Green and Sustainable Remediation (GSR) study was performed on the Barrier Wall remedy by the US Army Engineering and Support Center, Huntsville (USAESCH), Environmental and Munitions Center of Expertise (EM CX), pursuant to the Department of Defense (DoD) Memorandum "*Consideration of Green and Sustainable Remediation Practices in the Defense Environmental Restoration Program*" (DoD, 2009) and that the results of this evaluation were incorporated into the design. Please add a section into the report to discuss the implemented Green Remediation elements that were incorporated into the design and include, at least, a qualitative analysis on resultant reductions to GHG emissions and/or resource use.

Response: A statement has been included under Section 3.3 of the RACR, stating that the results of a third party Green and Sustainable Remediation (GSR) study on the proposed Barrier Wall remedy as well as other alternatives evaluated during the FFS, performed by the US Army Engineering and Support Center, Huntsville (USAESCH), Environmental and Munitions Center of Expertise (EM CX), pursuant to the Department of Defense (DoD) Memorandum "*Consideration of Green and Sustainable Remediation Practices in the Defense Environmental Restoration Program*" (DoD, 2009) was incorporated into the design.

*It is noted that reductions in GHG emissions and/or resource use was only associated with the heavy diesel power equipment and transportation of borrow material which was provided via a local quarry. As such, a qualitative analysis on resultant reductions to GHG emissions and/or resource use is not appropriate for this scenario and therefore not included.*

**Comment 2** - Overall, the report does not discuss or elaborate on the results of field and quality control data and whether the barrier wall construction adhered to the design as outlined in the 100% Design Submittal and specifications. Nor does it discuss whether the removal action objectives were satisfied. In addition, there is no discussion of any changes to the design that may have been made based on field conditions. Revise the report to include these discussions.

Response: Section 6.0 and associated subsections discuss the both on-site and off-site quality control procedures and testing completed throughout the construction of the barrier wall. Section 6.0

*and associated subsections have been revised to include language elaborating on the results of the quality control data. Additionally, results of all on-site and off-site quality control procedures and testing are included in Appendix E through J.*

*To address the comment on whether the removal action objectives were satisfied, the following statement has been added to Section 11.0 of the RACR:*

*“The installation of the barrier was completed in accordance with the design, set forth in the RAWP, to provide a low permeable barrier from ground surface to the top of competent bedrock in order to mitigate arsenic-in-groundwater flux from SHL to Red Cove/Plow Shop Pond. Results of the removal actions performance monitoring program will be presented and incorporated in the SHL Long-term Monitoring and Maintenance Plan (LTMMMP) Update in fall 2013.”*

*An additional section (Section 4.7) has been added to the RACR documenting modifications made during constructions.*

#### **Specific Comments:**

**Comment 1** - The report states, “The predominant source of the dissolved arsenic emanating from the landfill appears to be naturally occurring arsenic within the aquifer sands and bedrock materials.” As repeatedly stated by EPA in past correspondence, although it may be demonstrated that the mass of arsenic in the overburden soil is larger than the mass of arsenic in the landfill waste, available data clearly show that the landfill waste contains arsenic, and the highest concentration of arsenic in the waste is equal to the highest concentrations found in the soil. Therefore, it must be assumed that landfill waste is contributing arsenic to site groundwater. As further noted by EPA in past correspondence, while recognizing that natural conditions do play a role, EPA does not agree with the Army’s conclusions that arsenic in the aquifer materials is the primary, or predominant, source of dissolved arsenic in groundwater.

*Response: It is noted that the Army disagrees with EPA’s position for the reasons documented in the SAR (Sovereign, 2011), the Army’s Statement of Army Position Following the Withdrawal of the Draft Final Focused Feasibility Study For Shepley’s Hill Landfill, Devens, MA (August 2012), and the scientific publications, that all clearly support the Army’s CSM for SHL.*

**Comment 2** - Section 2.0, Page 3: Paragraphs 3 and 4 discuss Army’s AOC72 risk assessment. As detailed in EPA’s correspondence throughout the AOC72 RI process, EPA disagrees with the Army’s risk assessment language. EPA concludes that the weight of evidence provided in the AOC72 RI supports the conclusion that arsenic and ammonia are likely to be causally associated with adverse ecological impacts in Red Cove. Therefore, EPA concludes that actionable risk under CERCLA has been demonstrated for the Red Cove area of the pond and that risks are likely attributable to Army sources.

*Response: Comment noted, however the paragraphs noted in Section 2.0, Page 3 are an accurate summary of the risk from the weight of evidence put forth in the RI (AMEC, 2010). As such, the Army does not plan to alter the language noted.*

**Comment 3 - Section 4.5.1 and Figure 3, Barrier As-Built Profile:** The report should discuss the differences in bedrock depths depicted in the *Interpretive Subsurface Profile Along Vertical Hydraulic Barrier* (Sheet 6, 100% Design Submission) and Figure 3. Based on review of the report, it appears that subsurface conditions encountered in the field were not consistent with anticipated conditions. Comment on the reasons for the differences and whether the barrier wall meets the design intent to reach competent bedrock and how these differences in bottom elevation depths may potentially impact the performance of the barrier wall.

*Response: As requested a discussion on the differences in bedrock depths between the Interpretive Subsurface Profile Along Vertical Hydraulic Barrier (Sheet 6, 100% Design Submission) and the actual bedrock profile, depicted on Figure 3, have been included in Section 4.5.1 of the RACR.*

**Comment 4 - Section 4.5.1 and Figure 2, Barrier Wall Site Plan:** Section 4.5.1 of the report indicates that station locations were established every 10 feet. However, the figure shows stations at every 100 feet. Please clarify.

*Response: As stated in Specification Section 01351, Paragraph 3.7 excavation and backfill soundings were required to be taken every 20 feet along the trench centerline using a weighted tape. In order to better ensure clean contact with competent bedrock throughout the entire excavation of the trench, we requested the contractor to supersede the specifications and conducted soundings and determined refusal every 10 feet along the trench centerline using a weighted tape as described in Section 4.5.1 of the Draft RACR. The refusal depths at each 10 foot section were used to develop an as-built vertical profile included as Figure 3 of the RACR.*

*Figure 2 is not intended to represent these 10 foot stations as the figure is a general aerial photograph plan meant to illustrate the location of the barrier wall within the Shepley's Hill Landfill and the locations of the barrier in relations to Red Cove/Plow Shop Pond. As-Built Survey plans included as Figure 5 and Figure 6 in the RACR denote 50 and 100 hundred foot station locations professionally surveyed by WSP Sells.*

**Comment 5 - Section 4.5.1 and Appendix E – Results of On-Site QC measurements:**

- Moretrench Reports: There are instances at which the bentonite slurry results (viscosity, density, filtrate loss) are outside the acceptable criteria (see results for 8/20 8/23, 8/27, 8/28, 8/29, 8/30, 8/31, 9/4). Provide comments to address corrective actions and/or the rationale for acceptance of these data.
- There are instances in which Moretrench backfill slope trench depths and quantity of readings do not correlate with Contractors Quality Control Report (QCR) (i.e., 8/20, 8/21 “end of shift” vs. “final trench depths”). Explain the reason for the discrepancies.



Response:

- Bentonite slurry values included under the "Requirement" column on Moretrench Daily QC reports are considered action levels, where adjustments to the slurry would be required following the acknowledgement of the on-site QC testing results. Adjustments to the slurry were made by Moretrench following acknowledgement of the on-site QC testing results outside of the actions levels. Adjustments completed by Moretrench to return the characteristics of the slurry back to below actions levels included the addition of fresh slurry to the trench.
- Moretrench's backfill slope "end of shift" soundings do not correlate with the Contractors QCR "final trench depths" because these values are a measurement of two different parameters. The "final trench depths" included in the Contractors QCR are the depths at which refusal was determined for specific stations by the Engineer during that specific work day. The Moretrench backfill slope "end of shift" soundings of the trench are conducted to determine the location and slope of backfill material in the trench at the end of each work day. The soundings at some locations will not correlate as backfill is added to the trench throughout the work shift. For example, comparing the QCR final trench depth (20.5') at station 1+00 to the Moretrench end of shift value (18.0') on 8/20/12 a difference 2.5' can be seen. This difference is due to the fact that refusal was determined to be at 20.5' at station 1+00 early within the work shift and backfill material, which was added to the trench throughout the day, had slide as expected and was present at station 1+00 by the end of the work shift. Comparing "final trench depths" and "end of shift" soundings at station 1+70 for 8/20/13 it can be seen that both soundings are equal (27.0'). Refusal was determined to be at 27.0' at station 1+70 late within the work shift and backfill material had and was not present at station 1+70 by the end of the work shift.

**Comment 6 - Sections 6.1.2, 6.1.3 and Appendix J (QCRs):**

- 8/15/2012: Two inches of precipitation was noted. There are no comments addressing these conditions. Describe how weather conditions may have potentially affected site activities.
- 8/28/2012: One of the notes indicates that trench soundings (for bedrock) recorded in the morning differed from soundings conducted at the end of the day (by 2 feet) and may have been attributed to sliding of backfill. Please elaborate and consider adding a discussion to the report to address these findings.
- 8/29/2012: The report indicates that the depth of bedrock (vicinity of Station 4+50) was encountered at an unanticipated depth as compared to specifications, based on boring log data. Please elaborate and consider adding a section to the report to address these findings. (Refer to Specific Comment #3).

Response:

- After reviewing historical meteorological data for 8/15/2012 it was determined that the two (2) inches of precipitation noted on the Contractor QCR was a misprint. The review of the historical meteorological data determined that 0.46 inches of precipitation was received on 8/15/12. As noted in the 8/15/12 Contractor QCR a majority of the work completed during

- the day by Moretrench included continued mobilization and site preparatory activities along with mixing and filling of frac-tanks with slurry. The only excavation activities conducted during the day consisted of the excavation of the lead-in trench ceasing at station 0+00. As a majority of the 8/15/2012 work shift included mobilizations activities and only excavation of the lead-in trench was completed towards the end of the work shift the 0.46 inches of precipitation received during the day would have no potential effects on the constructability of the barrier wall. As noted as been added to the 8/15/2012 QCR included in Appendix J to amend the amount of precipitation received at the site during the work shift.
- The 8/28/12 "start of shift" sounding of station 3+20 (20.5') differed from the 8/27/12 "end of shift" sounding (22.4') by 1.9' feet. On the morning of 8/28/12 the sides of the trench in the vicinity of station 3+20 were inspected by the Engineer. As noted in the 8/28/12 Contractor QCR, the inspection revealed no evidence of slough or cave-in of the trench in this area. It was concluded by the Engineer that due to the lack of evidence of sloughing or cave-in that backfill likely slid from stations 3+00 and 3+10 to station 3+20 during the time between the end of the work shift on 8/27/12 and the start of the work shift on 8/28/12. Other evidence supporting the sliding of backfill includes shallower trench depth soundings at stations 3+00 and 3+10 at the end of the shift on 8/27/12 when compared to trench depth sounds during the start of the shift on 8/28/12. It should also be noted that refusal for station 3+20 was determined by the Engineer to be at 34.5' on 8/23/12. Backfill material had been present at station 3+20 since the "end of the shift" soundings on 8/23/12 (32.7').
  - As noted in the 8/29/12 Contractor QCR, a lengthy discussion was held between Sovereign, AMEC, and the USACE about refusal depth at station 4+50. During discussions boring logs and working platform elevations were reviewed in detail. It was concurred that the area of weathered bedrock indicated on the Interpretive Subsurface Profile Along Hydraulic Barrier (Sheet 6, 90% Design Submission) was extrapolated from two (2) boring logs in the vicinity of station 4+50. Boring SHL-11-02 had indicated evidence of weathered bedrock. Boring SHL-11-02 had an approximate off-set of twenty (20) feet from the barrier wall alignment. Boring SHL-12-06 which has an approximate off-set of zero (0) feet from the barrier wall alignment did not indicate evidence of weathered bedrock and a depth of bedrock at 42 feet below ground surface (bgs). Moretrench was unable to excavate deeper than 39.4 feet bgs at station 4+50 following two and half hours of ripping on the station. Additionally, Moretrench worked the station from both directions of the vertex with the excavator. It was determined in the field by Sovereign, AMEC, and the USACE, that Moretrench would work the area for another half an hour the following day and if no progress in a downward trend was made then it would be determined that refusal at station 4+50 had been met. This was completed and Moretrench was not able to excavate past 39.4 feet bgs. It should also be noted that the weather bedrock removed from Interpretive Subsurface Profile Along Hydraulic Barrier (Sheet 6, 100% Design Submission). The above language as been added to Section 6.1.2 of the RACR.

**Comment 7 - Figure 3, As-Built Profile:** Well number "P2-12-08" is shown twice. Please determine if one of the identifiers should be "P2-12-06".

Response: Figure 3, As-Built Profile has been amended to correctly depict the locations of PZ-12-06 and PZ-12-08.

**Comment 8 - Figure 5, As-Built Survey:** Revise the scale of the figure to match the Restoration and Final Conditions Plan (Sheet 5, 100% Design Submission) for comparison purposes and to improve legibility.

Response: The scale of Figure 5, As-Built Survey has been amended to improve legibility. Additionally a Figure 6, Enlarged As-Built Survey has been added to the RACR.

---

**Response to 28 May 2013 EPA Follow-up Comments on  
DRAFT REMOVAL ACTION COMPLETION REPORT  
SHEPLEY HILL LANDFILL BARRIER WALL  
Former Fort Devens Army Installation  
February 2013**

---

**General Comments:**

**EPA Response to RTC General Comment 2** - EPA will need to review the new Section 4.7 upon submittal of the Draft Final RACR.

Response: Comment noted.

**Specific Comments:**

**EPA Response to RTC Specific Comment 3** - EPA will need to review revised Section 4.5.1, upon submittal of the Draft Final RACR.

Response: Comment noted.

**EPA Response to RTC Specific Comment 4** - Please note the term "station" is confusing in the report, since it is used for measuring points, as well as for alignments. Please consider using a different terminology for the measuring point, or add the explanation provided in the responses to the report.

Response: Since the term "station" is used repeatedly in the daily QC Logs as well as other places, we believe it will provide more confusion rather than a benefit in changing the terminology in the report; therefore we have included an explanation of the term in Section 4.5.1 of the Draft Final report.

**EPA Response to RTC Specific Comment 5** - Please add the explanation in the response to Section 4.5.1 of the report and elaborate on the adjustments that were made to the slurry. Consider including a list of those dates for which QC testing results were outside of the action levels and detailing the specific adjustments that were made to the slurry.

Response: The following explanation has been added to Section 6.1.2 rather than Section 4.5.1 of the Draft Final report as Section 6.1.2 details field quality control testing conducted during slurry wall installation as Section 4.5.1 details construction of the slurry wall:

*"As discussed in Section 4.5.1, results of on-site slurry testing were compared to action levels set by project specifications. In the event that results of on-site slurry testing were outside of the action levels, proper adjustments to the slurry within the trench were made by Moretrench to return the characteristics of the slurry back to below actions levels, accomplished by the addition of fresh slurry from the mixing frac-tanks into the trench. All results of on-site QC slurry testing were found by the AMEC project engineer to be acceptable and meet the required project criteria."*

Army's response provides clarification, since the report was unclear on the "final trench sounding" and "final trench depths" as documented in the Contractor's QCR. Add the explanation included in the response to the report and provide clarification on the "end of shift". In addition, EPA requests that Army prepare a summary table that includes: (a) Station/end of shift sounding, (b) final trench depths, (c) date, and (d) notes

*Response: As requested explanations provided in the response have been added to Section 4.5.1 of the Draft Final report to clarify "Final Trench Depths" documented in the Contractor's QCR and Section 6.1.2 to clarify the Backfill Slope "start of shift" and "end of shift" soundings documented within Moretrench QC Reports. The Army is of the opinion that a summary table documenting station/end of shift soundings, final trench depths, date, and notes is not necessary as all this information has been provided within report Figures and Appendices and is most easily understood and interpreted in the Figures.*

---

**Response to 17 July 2013 MassDEP Comments on  
DRAFT FINAL REMOVAL ACTION COMPLETION REPORT  
SHEPLEY HILL LANDFILL BARRIER WALL  
Former Fort Devens Army Installation  
June 2013**

---

**Comment 1** - Section 4.6.3 and 6.3: Text suggesting that MassDEP approved or endorsed the piezometer screen placements (“Based on follow-up discussions with the MassDEP...”; “As agreed upon with the regulators...”; and “...parameters negotiated with all pertinent parties.”) should be deleted from the report. MassDEP’s recommendations for screen placements were conveyed with the August 28, 2012 comments on the removal action workplan.

*Response:* Prior to the installation of the piezometers along the barrier wall, discussions were held with the MassDEP and the EPA regarding piezometer screen placements. The Army maintains that the current piezometer screen placement depths will yield accurate water level data along the barrier wall that can be utilized with other water level data already being collected due to the homogeneity of the formation and lack of confining layers. However, the indicated sections of the text have been revised to remove suggestions that MassDEP approved or endorsed the piezometer screen placements.

**Comment 2** - Appendix F appears to be incomplete; results from one of the 18 backfill samples were not included.

*Response:* Appendix F had been amended to include the results for sample BFM-21. Results of all 18 backfill samples are now included in Appendix F.

| <b>TRANSMITTAL OF SHOP DRAWINGS, EQUIPMENT DATA, MATERIAL SAMPLES, OR<br/>MANUFACTURER'S CERTIFICATES OF COMPLIANCE</b><br><small>(Read instructions on reverse side prior to initiating this form)</small> |                                                                                 |                                                                                                  |   |   | <b>DATE</b><br>August 6, 2012                |                                      | <b>TRANSMITTAL NO:</b><br><b>001</b>   |                                |
|---|---------------------------------------------------------------------------------|--------------------------------------------------------------------------------------------------|---|---|----------------------------------------------|--------------------------------------|---|--------------------------------|
| <b>SECTION I - REQUEST FOR APPROVAL OF THE FOLLOWING ITEMS</b> (This section will be initiated by the Contractor)                                                                                           |                                                                                 |                                                                                                  |   |   |                                              |                                      |   |                                |
| <b>TO:</b><br>Zachary Mothershed - Project Engineer<br>US Army Corps of Engineers<br>696 Virginia Road<br>Concord, MA 01742-2751                                                                            |                                                                                 |                                                                                                  | <b>FROM:</b><br>Sovereign Consulting, Inc.<br>16 Chestnut Street, Suite 520<br>Foxboro, MA 02035                                                  |   | <b>CONTRACT NO:</b><br>W912WJ-10-D-0003-0002 |                                      | <b>CHECK ONE:</b><br><input checked="" type="checkbox"/> THIS IS A NEW TRANSMITTAL<br><input type="checkbox"/> THIS IS A RESUBMITTAL OF<br>TRANSMITTAL _____ |                                |
| SPECIFICATION SECTION NO: (Cover only one section with each transmittal)<br><div style="text-align: center; font-weight: bold; font-size: 1.2em;">02215</div>                                               |                                                                                 |                                                                                                  | PROJECT TITLE AND LOCATION:<br><div style="text-align: center;"> <b>Shepley's Hill Landfill<br/>Barrier Wall<br/>Devens, Massachusetts</b> </div> |   |                                              |                                      |   |                                |
| ITEM<br>NO.<br><br>a.   | DESCRIPTION OF ITEM SUBMITTED<br><br>(Type, size, model number, etc.)<br><br>b. | MFG. OR CONTR. CAT.<br>CURVE DRAWING OR<br>BROCHURE NO.<br><br>(See instruction No. 8)<br><br>c. | NO. OF<br>COPIES<br><br>d.   | CONTRACT REFERENCE<br>DOCUMENT   |                                              | FOR CONTRACTOR<br>USE CODE<br><br>g. | VARIATION<br><br>(See instruction<br>No. 6)<br><br>h.   | FORCE<br>USE<br>CODE<br><br>i. |
|   |                                                                                 |                                                                                                  |   | SPEC. PARA.<br>NO.<br><br>e.   | DRAWING<br>SHEET NO.<br><br>f.               |                                      |   |                                |
| 1   | Bentonite - Manufacturer                                                        | N/A                                                                                              | 1   | 1.7   | ~                                            | FIO                                  | ~   |                                |
| 2   | Water Source Chemistry                                                          | N/A                                                                                              | 1   | 1.7   | ~                                            | FIO                                  | ~   |                                |
| 3   | Backfill Mix Design Report                                                      | N/A                                                                                              | 1   | 1.7   | ~                                            | FIO                                  | ~   |                                |
| 4   | Off-Site Borrow Source Geotechnical Testing Results                             | N/A                                                                                              | 1   | 1.7   | ~                                            | FIO                                  | ~   |                                |
|   |                                                                                 |                                                                                                  |   |   |                                              |                                      |   |                                |
| REMARKS   |                                                                                 |                                                                                                  |   | I certify that the above submitted items have been reviewed<br>in detail and correct and in strict conformance with the<br>contract drawings and specifications except as otherwise stated.<br><br><div style="text-align: right;"> <u>Thomas B. Hevner</u> <br/>         NAME AND SIGNATURE OF CONTRACTOR       </div> |                                              |                                      |   |                                |
| <b>SECTION II - APPROVAL ACTION</b>   |                                                                                 |                                                                                                  |   |   |                                              |                                      |   |                                |
| ENCLOSURES RETURNED (List by Item No.)   |                                                                                 |                                                                                                  | NAME, TITLE AND SIGNATURE OF APPROVING AUTHORITY                                                                                                  |   |                                              |                                      | DATE   |                                |

**Item No. 1 – Bentonite – Manufacturer**





# **SHEPLEY'S HILL LANDFILL BARRIER WALL**

**SUBMITTAL No. 1**

**SPECIFICATION SECTION 02215  
PARAGRAPH 1.7 A  
MANUFACTURE'S CATALOG CERTIFICATES  
AND  
SPECIFICATIONS FOR BENTONITE**

**DATE SUBMITTED**

**JUNE 11, 2012**



## COMPANY



Wyo-Ben Inc. mines, processes, and distributes high quality sodium bentonite products throughout the world. Our three processing facilities located in the heart of the Wyoming bentonite reserves allow us to offer the best in consistent quality and innovative solutions to meet your bentonite needs.

We take pride in supplying products for use in environmental protection, drilling fluids, and industrial applications. Our knowledgeable sales staff and dedicated research people constantly work with customers to develop products meeting the needs in the global marketplace.



For use in drilling operations where premium grade Wyoming Bentonite is desired. HYDROGEL® is a preferred product for use in oil and gas exploration drilling. It is also used in slurry trenching, caisson boring, and cast-in-place concrete foundations.

**PRODUCT CHARACTERISTICS:**

- Manufactured to exceed API 13A, Section 9 specifications.
- 200 mesh viscosity builder.
- Yields excellent fluid loss characteristics.
- Assists in stabilizing the bore hole or trench walls.

| PRODUCT SPECIFICATIONS                               | A.P.I. Specifications<br>13-A, Sec. 9-2004 | Typical HYDROGEL® |
|------------------------------------------------------|--------------------------------------------|-------------------|
| Barrel Yield                                         | --                                         | 96 ± 5            |
| Viscometer Reading at 600 rpm                        | 30 Min.                                    | 36 ± 6            |
| Water Loss                                           | 15.0 cc Max.                               | 13.5 ± 1          |
| % through 200 Mesh Screen                            | --                                         | 80 ± 4            |
| Wet Screen Analysis Residue on<br>U.S. Sieve No. 200 | 4.0% Max.                                  | 3.0 ± .5          |
| % Moisture                                           | --                                         | 8 ± 2             |
| pH                                                   | --                                         | 9.0 ± 1.0         |
| Gel Strength—10 sec                                  | --                                         | 4 ± 1             |
| Gel Strength—10 min                                  | --                                         | 12 ± 3            |
| Plastic Viscosity                                    | --                                         | 12 ± 2            |
| Yield Point, lb/100 sq. ft.                          | 3 x P.V. Max.                              | 16 ± 2            |

**APPLICATION RATE**

Mix 20 to 50 pounds per 100 gallons of make-up water. This product is designed to be flushed out of the well bore prior to using the well for drinking water. Before placing a well in service for drinking water it is to be properly flushed and drained until the turbidity of the water is <1 NTU above ambient turbidity.

HYDROGEL® is available in 50 pound and 100 pound multi-walled paper bags, bulk bags, or bulk.

**WYO-BEN, INC.**

**P.O. Box 1979**

**Billings, Montana 59103**

**Internet: [www.wyoben.com](http://www.wyoben.com)**

**email: [email@wyoben.com](mailto:email@wyoben.com)**

**800-548-7055 or (406) 652-6351**

## **Item No. 2 – Water Source Chemistry**

## Hevner, Thomas

---

**From:** Hevner, Thomas  
**Sent:** Friday, July 13, 2012 9:43 AM  
**To:** rcardoza@mtac.com  
**Cc:** Chaffee, Jonathan; Marc Cicalese (mcicalese@sovcon.com); Lyle Tracy (lyle.tracy@amec.com); Dave Mueller (dmueller@mtac.com)  
**Subject:** FW: Devens water quality data  
**Attachments:** CANON2NDFLDEVENS\_EXCHANGE\_07122012-161143.PDF

Rich –

Attached is the testing data for the water that you are going to be using from the hydrant for the barrier wall.

Let me know if you need anything else.

Best Regards,

\* Tom \*

---

**From:** Cohen, Mark [<mailto:MCohen@Massdevelopment.com>]  
**Sent:** Thursday, July 12, 2012 4:20 PM  
**To:** Hevner, Thomas  
**Subject:** Devens water quality data

Tom,

Attached water quality data for the 3 wells that are active is from samples collected August 2011, which I believe is the most recent testing that was done for these parameters. The pH shown for MacPherson Well is 7.70, which is higher than we currently run the well (typically around pH 7.2).

--- Mark



## Secondary Contaminant Report

I. PWS INFORMATION: Please refer to your DEP Water Quality Sampling Schedule (WQSS) to help complete this form

PWS ID #: 2019001

City / Town: AYER

PWS Name: Devens Mass Development

PWS Class: COM ☒ NTNC ☐ TNC ☐

| DEP LOCATION (LOC) ID#                                                                                                | DEP Location Name                                                  | Sample Information   | Date Collected                                                                                                   | Collected By                           |
|---|--------------------------------------------------------------------|---|---|----------------------------------------|
| A 03G   | Mcperson Well: Finished Water                                      | <input type="checkbox"/> (M)ultiple <input checked="" type="checkbox"/> (S)ingle <input type="checkbox"/> (R)aw <input checked="" type="checkbox"/> (F)inished | 8/30/2011   | P.R.                                   |
| B 05G   | Patton Replacement Well: Finished Wate                             | <input type="checkbox"/> (M)ultiple <input checked="" type="checkbox"/> (S)ingle <input type="checkbox"/> (R)aw <input checked="" type="checkbox"/> (F)inished | 8/30/2011   | P.R.                                   |
| If Resubmitted Report, list below:                                                                                    |                                                                    |   |   |                                        |
| Routine or Special Sample                                                                                             |                                                                    | Original, Resubmitted or Confirmation Report   | (1) Reason for Resubmission                                                                                      | (2) Collection Date of Original Sample |
| A   | <input checked="" type="checkbox"/> RS <input type="checkbox"/> SS | <input checked="" type="checkbox"/> Original <input type="checkbox"/> Resubmitted <input type="checkbox"/> Confirmation                                        | <input type="checkbox"/> Resample <input type="checkbox"/> Reanalysis <input type="checkbox"/> Report Correction |                                        |
| B   | <input checked="" type="checkbox"/> RS <input type="checkbox"/> SS | <input checked="" type="checkbox"/> Original <input type="checkbox"/> Resubmitted <input type="checkbox"/> Confirmation                                        | <input type="checkbox"/> Resample <input type="checkbox"/> Reanalysis <input type="checkbox"/> Report Correction |                                        |
| SAMPLE NOTES – (Such as, if a Manifold/Multiple sample, list any sources that were on-line during sample collection). |                                                                    |   |   |                                        |
| A   |                                                                    |   |   |                                        |
| B   |                                                                    |   |   |                                        |

## II. ANALYTICAL LABORATORY INFORMATION:

Primary Lab MA Cert. #:

M-R1010

Primary Lab Name:

New England Testing Lab

Subcontracted? (Y/N)

N

Analysis Lab MA Cert. #:

Analysis Lab Name:

| Compound   | Results |       | SMCL    | MDL (mg/L) | Lab Method   | Date Analyzed | Lab Sample ID# |
|---|---------|-------|---------|------------|--------------|---------------|----------------|
|   | A       | B     |         |            |              |               |                |
| IRON (mg/L)                                                                                                  | ND      | ND    | 0.3     | 0.05       | SM 3120B     | 9/2/2011      | W0830-16       |
| MANGANESE (mg/L)                                                                                             | 0.086   | 0.128 | 0.05*   | 0.005      | SM 3120B     | 9/2/2011      | W0830-16       |
| ALKALINITY (mg/L as CaCO3)                                                                                   | 85      | 117   | None    | 2          | SM 2320B     | 9/1/2011      | W0830-16       |
| CALCIUM (mg/L)                                                                                               | 36.0    | 45.2  | None    | 0.05       | SM 3120B     | 9/2/2011      | W0830-16       |
| MAGNESIUM (mg/L)                                                                                             | 5.27    | 5.18  | None    | 0.05       | SM 3120B     | 9/2/2011      | W0830-16       |
| HARDNESS (mg/L as CaCO3)                                                                                     | 112     | 134   | None    | 0.33       | SM 2340C     | 9/2/2011      | W0830-16       |
| POTASSIUM (mg/L)                                                                                             | 30.5    | 4.2   | None    | 0.5        | SM 3120B     | 9/2/2011      | W0830-16       |
| TURBIDITY (NTU)                                                                                              | 0.1     | 0.1   | None    | 0.1        | SM 2130B     | 8/30/2011     | W0830-16       |
| ALUMINUM (mg/L)                                                                                              | ND      | ND    | 0.2     | 0.05       | SM 3120B     | 9/2/2011      | W0830-16       |
| CHLORIDE (mg/L)                                                                                              | 90      | 31    | 250     | 1          | SM 4500Cl-B  | 8/31/2011     | W0830-16       |
| COLOR (C.U.)                                                                                                 | <5      | <5    | 15      | NA         | SM 2120E     | 8/30/2011     | W0830-16       |
| COPPER (mg/L)                                                                                                | 0.05    | 0.03  | 1       | 0.02       | SM 3120B     | 9/2/2011      | W0830-16       |
| ODOR (T.O.N)                                                                                                 | 1       | 1     | 3       | NA         | SM 2150B     | 8/30/2011     | W0830-16       |
| pH   | 7.70    | 7.33  | 6.5-8.5 | NA         | SM 4500H+B   | 8/30/2011     | W0830-16       |
| SILVER (mg/L)                                                                                                | ND      | ND    | 0.10    | 0.0005     | SM 3113B     | 9/2/2011      | W0830-16       |
| SULFATE (mg/L)                                                                                               | 40      | ND    | 250     | 2          | SM 4500SO4-D | 9/1/2011      | W0830-16       |
| TDS (mg/L)                                                                                                   | 264     | 204   | 500     | 10         | SM 2540C     | 8/31/2011     | W0830-16       |
| ZINC (mg/L)                                                                                                  | ND      | ND    | 5       | 0.02       | SM 3120B     | 9/2/2011      | W0830-16       |
| * EPA has established a lifetime Health Advisory (HA) for manganese at 0.3 mg/L and an acute HA at 1.0 mg/L. |         |       |         |            |              |               |                |
| LAB SAMPLE NOTES                                                                                             |         |       |         |            |              |               |                |
| A   |         |       |         |            |              |               |                |
| B   |         |       |         |            |              |               |                |

I certify under penalties of law that I am the person authorized to fill out this form and the information contained herein is true, accurate and complete to the best extent of my knowledge.

Primary Lab Director Signature:

Date: 9/6/2011

If not submitting these results electronically, mail TWO copies of this report to your DEP Regional Office no later than 10 days after the end of the month in which you received this report or no later than 10 days after the end of the reporting period, whichever is sooner.

|                                                                                    |                 |                                            |
|------------------------------------------------------------------------------------|-----------------|--------------------------------------------|
| DEP REVIEW STATUS (Initial & Date)                                                 | Review Comments | <input type="checkbox"/> WQTS Data Entered |
| <input type="checkbox"/> Accepted _____ <input type="checkbox"/> Disapproved _____ |                 |                                            |



## Secondary Contaminant Report

I. PWS INFORMATION: Please refer to your DEP Water Quality Sampling Schedule (WQSS) to help complete this form

PWS ID #: 2019001

City / Town: AYER

PWS Name: Devens Mass Development

PWS Class: COM ☒ NTNC ☐ TNC ☐

| DEP LOCATION (LOC) ID#                                                                                                | DEP Location Name                                                  | Sample Information   | Date Collected                                                                                                   | Collected By                           |
|---|--------------------------------------------------------------------|---|---|----------------------------------------|
| A 06G   | Shabokin Replacement Well: Finished Wa                             | <input type="checkbox"/> (M)ultiple<br><input checked="" type="checkbox"/> (S)ingle<br><input type="checkbox"/> (R)aw<br><input checked="" type="checkbox"/> (F)inished | 8/30/2011   | P.R.                                   |
| B   |                                                                    | <input type="checkbox"/> (M)ultiple<br><input type="checkbox"/> (S)ingle<br><input type="checkbox"/> (R)aw<br><input type="checkbox"/> (F)inished                       |   |                                        |
| Routine or Special Sample                                                                                             |                                                                    | Original, Resubmitted or Confirmation Report   | If Resubmitted Report, list below:                                                                               |                                        |
|   |                                                                    |   | (1) Reason for Resubmission                                                                                      | (2) Collection Date of Original Sample |
| A   | <input checked="" type="checkbox"/> RS <input type="checkbox"/> SS | <input checked="" type="checkbox"/> Original <input type="checkbox"/> Resubmitted <input type="checkbox"/> Confirmation                                                 | <input type="checkbox"/> Resample <input type="checkbox"/> Reanalysis <input type="checkbox"/> Report Correction |                                        |
| B   | <input type="checkbox"/> RS <input type="checkbox"/> SS            | <input type="checkbox"/> Original <input type="checkbox"/> Resubmitted <input type="checkbox"/> Confirmation                                                            | <input type="checkbox"/> Resample <input type="checkbox"/> Reanalysis <input type="checkbox"/> Report Correction |                                        |
| SAMPLE NOTES - (Such as, if a Manifold/Multiple sample, list any sources that were on-line during sample collection). |                                                                    |   |   |                                        |
| A   |                                                                    |   |   |                                        |
| B   |                                                                    |   |   |                                        |

## II. ANALYTICAL LABORATORY INFORMATION:

Primary Lab MA Cert. #:

M-RI010

Primary Lab Name:

New England Testing Lab

Subcontracted? (Y/N)

N

Analysis Lab MA Cert. #:

Analysis Lab Name:

| Compound   | Results |   | SMCL    | MDL (mg/L) | Lab Method   | Date Analyzed | Lab Sample ID# |
|---|---------|---|---------|------------|--------------|---------------|----------------|
|   | A       | B |         |            |              |               |                |
| IRON (mg/L)                                                                                                  | ND      |   | 0.3     | 0.05       | SM 3120B     | 9/2/2011      | W0830-16       |
| MANGANESE (mg/L)                                                                                             | 0.063   |   | 0.05*   | 0.005      | SM 3120B     | 9/2/2011      | W0830-16       |
| ALKALINITY (mg/L as CaCO3)                                                                                   | 100     |   | None    | 2          | SM 2320B     |               | W0830-16       |
| CALCIUM (mg/L)                                                                                               | 38.3    |   | None    | 0.05       | SM 3120B     | 9/2/2011      | W0830-16       |
| MAGNESIUM (mg/L)                                                                                             | 3.88    |   | None    | 0.05       | SM 3120B     | 9/2/2011      | W0830-16       |
| HARDNESS (mg/L as CaCO3)                                                                                     | 112     |   | None    | 0.33       | SM 2340C     | 9/2/2011      | W0830-16       |
| POTASSIUM (mg/L)                                                                                             | 2.7     |   | None    | 0.5        | SM 3120B     | 9/2/2011      | W0830-16       |
| TURBIDITY (NTU)                                                                                              | 0.1     |   | None    | 0.1        | SM 2130B     | 8/30/2011     | W0830-16       |
| ALUMINUM (mg/L)                                                                                              | ND      |   | 0.2     | 0.05       | SM 3120B     | 9/2/2011      | W0830-16       |
| CHLORIDE (mg/L)                                                                                              | 22      |   | 250     | 1          | SM 4500CI-B  | 8/31/2011     | W0830-16       |
| COLOR (C.U.)                                                                                                 | <5      |   | 15      | NA         | SM 2120E     | 8/30/2011     | W0830-16       |
| COPPER (mg/L)                                                                                                | ND      |   | 1       | 0.02       | SM 3120B     | 9/2/2011      | W0830-16       |
| ODOR (T.O.N)                                                                                                 | 1       |   | 3       | NA         | SM 2150B     | 8/30/2011     | W0830-16       |
| pH   | 7.59    |   | 6.5-8.5 | NA         | SM 4500H+B   | 8/30/2011     | W0830-16       |
| SILVER (mg/L)                                                                                                | ND      |   | 0.10    | 0.0005     | SM 3113B     | 9/2/2011      | W0830-16       |
| SULFATE (mg/L)                                                                                               | 10      |   | 250     | 2          | SM 4500SO4-D | 9/1/2011      | W0830-16       |
| TDS (mg/L)                                                                                                   | 96      |   | 500     | 10         | SM 2540C     | 8/31/2011     | W0830-16       |
| ZINC (mg/L)                                                                                                  | ND      |   | 5       | 0.02       | SM 3120B     | 9/2/2011      | W0830-16       |
| * EPA has established a lifetime Health Advisory (HA) for manganese at 0.3 mg/L and an acute HA at 1.0 mg/L. |         |   |         |            |              |               |                |
| LAB SAMPLE NOTES                                                                                             |         |   |         |            |              |               |                |
| A   |         |   |         |            |              |               |                |
| B   |         |   |         |            |              |               |                |

I certify under penalties of law that I am the person authorized to fill out this form and the information contained herein is true, accurate and complete to the best extent of my knowledge.

Primary Lab Director Signature:

Date: 9/6/2011

If not submitting these results electronically, mail TWO copies of this report to your DEP Regional Office no later than 10 days after the end of the month in which you received this report or no later than 10 days after the end of the reporting period, whichever is sooner.

|                                                                                    |                 |                                            |
|------------------------------------------------------------------------------------|-----------------|--------------------------------------------|
| DEP REVIEW STATUS (Initial & Date)                                                 | Review Comments | <input type="checkbox"/> WQTS Data Entered |
| <input type="checkbox"/> Accepted _____ <input type="checkbox"/> Disapproved _____ |                 |                                            |

### **Item No. 3 – Backfill Mix Design Report**





*Technologies to manage risk  
for infrastructure*

Atlanta  
Boston  
Chicago  
New York  
San Francisco

[www.geotesting.com](http://www.geotesting.com)

July 25, 2012

Richard Cardoza  
Moretrench American Corp.  
100 Stickle Avenue, P.O. Box 316  
Rockaway, NJ 07866

RE: Shepley Landfill, Devens, MA (GTX-11659)

Dear Richard:

Enclosed are the test results you requested for the above referenced project. GeoTesting Express, Inc. (GTX) received seven samples from you between 3/29/2012 and 6/11/2012. These samples were labeled as follows:

CLAY / SILT (Graves)

No. 1

No. 3

No. 4

No. 5

No. 6

SHL-11 (permeant)

GTX performed the following tests on these samples:

1 ASTM D 422 - Grain Size Analysis with Hydrometer

3 ASTM D 422 - Grain Size Analyses (sieve only)

3 ASTM D 4318 - Atterberg Limits

2 ASTM D 4972 - pH

2 ASTM D 5084 - Flexible Wall Permeability

GTX also received a Hydrogel Bentonite sample from you on 04/24/12. As requested, GTX prepared a slurry sample using this Hydrogel sample and the sample No. 3 water provided. The slurry was 6% Hydrogel. GTX performed the following tests on this slurry sample:

API PP 13B-1 - Unit Weight

API PP 13B-1 - Marsh Viscosity

API PP 13B-1 - Filter Press

API PP 13B-1 - pH

GTX then prepared two Mix samples as follows;

Mix 1: 50% sample No. 6 with 50% Graves sample with 0.5% dry Hydrogel bentonite .

Mix 2: 50% sample No. 5 with 50% Graves sample with 0.5% dry Hydrogel bentonite .



*Technologies to manage risk  
for infrastructure*

Atlanta  
Boston  
Chicago  
New York  
San Francisco

[www.geotesting.com](http://www.geotesting.com)

The 6% slurry was then added to each mix until the material exhibited a slump of 3 to 6 inches. The following tests were then performed on each mix sample;

ASTM D 422 - Grain Size Analysis with Hydrometer  
ASTM D 4318 - Atterberg Limits  
ASTM D 5084 - Flexible Wall Permeability

GTX was also asked to add another 0.5% hydrogel to Mix 2 and perform an additional ASTM D 5084 - Flexible Wall Permeability. GTX also used this same test specimen to run another permeability using the SHL-11 (permeant) provided by you as the permeant for the test. This result is also included.

See the attached test reports for all results.

The results presented in this report apply only to the items tested. This report shall not be reproduced except in full, without written approval from GeoTesting Express. The remainder of these samples will be retained for a period of sixty (60) days and will then be discarded unless otherwise notified by you. Please call me if you have any questions or require additional information. Thank you for allowing GeoTesting Express the opportunity of providing you with testing services. We look forward to working with you again in the future.

Respectfully yours,

A handwritten signature in blue ink, appearing to read "Joe Tomei", with a stylized flourish extending to the right.

Joe Tomei  
Laboratory Manager



*Technologies to manage risk  
for infrastructure*

Atlanta  
Boston  
Chicago  
New York  
San Francisco  
[www.geotesting.com](http://www.geotesting.com)

---

## **Geotechnical Test Report**

**7/25/2012**

---

# **GTX-11659**

## **Shepley Landfill**

**Devens, MA**

Prepared for:

**Moretrench American Corp.**

---



|            |                           |              |           |
|------------|---------------------------|--------------|-----------|
| Client:    | Moretrench American Corp. |              |           |
| Project:   | Shepley Landfill          |              |           |
| Location:  | Devens, MA                | Project No:  | GTX-11659 |
| Boring ID: | ---                       | Sample Type: | ---       |
| Sample ID: | ---                       | Test Date:   | 05/03/12  |
| Depth :    | ---                       | Test Id:     | 235134    |
|            |                           | Tested By:   | jek       |
|            |                           | Checked By:  | jdt       |

## pH of Soil by ASTM D 4972

| Boring ID | Sample ID | Depth | Visual Description | pH  |
|-----------|-----------|-------|--------------------|-----|
| ---       | No. 1     | ---   | Water sample       | 5.8 |
| ---       | No. 3     | ---   | Water sample       | 6.2 |

Notes: solution water; 10 ml : 10g soil

Sample Preparation: screened through #10 sieve


Method A, pH meter used





|                                             |                       |
|---------------------------------------------|-----------------------|
| Client: Moretrench American Corp.           | Project No: GTX-11659 |
| Project: Shepley Landfill                   |                       |
| Location: Devens, MA                        |                       |
| Boring ID: ---                              | Sample Type: bag      |
| Sample ID: CLAY / SILT (Graves)             | Test Date: 03/30/12   |
| Depth: ---                                  | Test Id: 233079       |
| Test Comment: ---                           | Tested By: jbr        |
| Sample Description: Moist, olive brown silt | Checked By: jdt       |
| Sample Comment: ---                         |                       |


## Particle Size Analysis - ASTM D 422-63 (reapproved 2002)

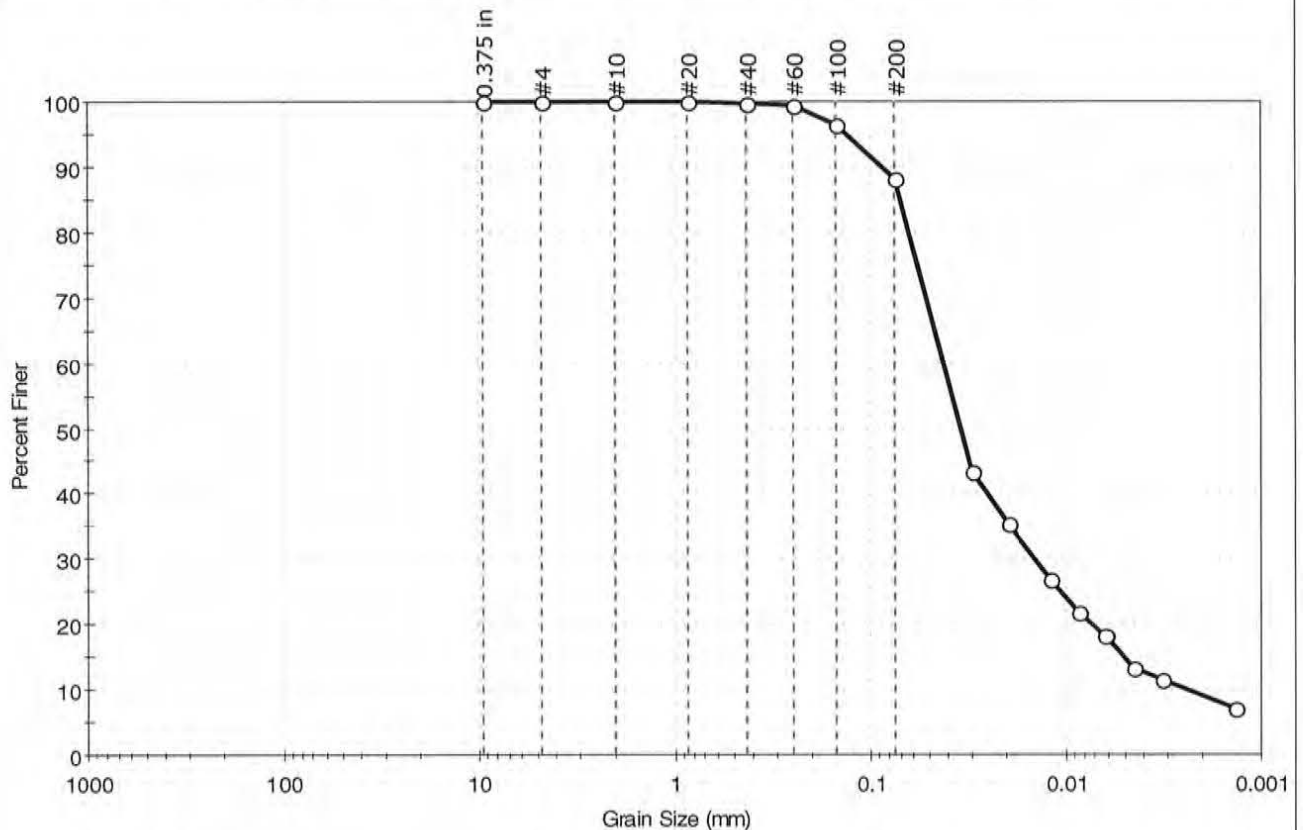



|                     |                           |              |           |
|---------------------|---------------------------|--------------|-----------|
| Client:             | Moretrench American Corp. |              |           |
| Project:            | Shepley Landfill          |              |           |
| Location:           | Devens, MA                | Project No:  | GTX-11659 |
| Boring ID:          | ---                       | Sample Type: | bag       |
| Sample ID:          | CLAY / SILT (Graves)      | Test Date:   | 03/30/12  |
| Depth :             | ---                       | Test Id:     | 233080    |
| Test Comment:       | ---                       |              |           |
| Sample Description: | Moist, olive brown silt   |              |           |
| Sample Comment:     | ---                       |              |           |

## Atterberg Limits - ASTM D 4318-05

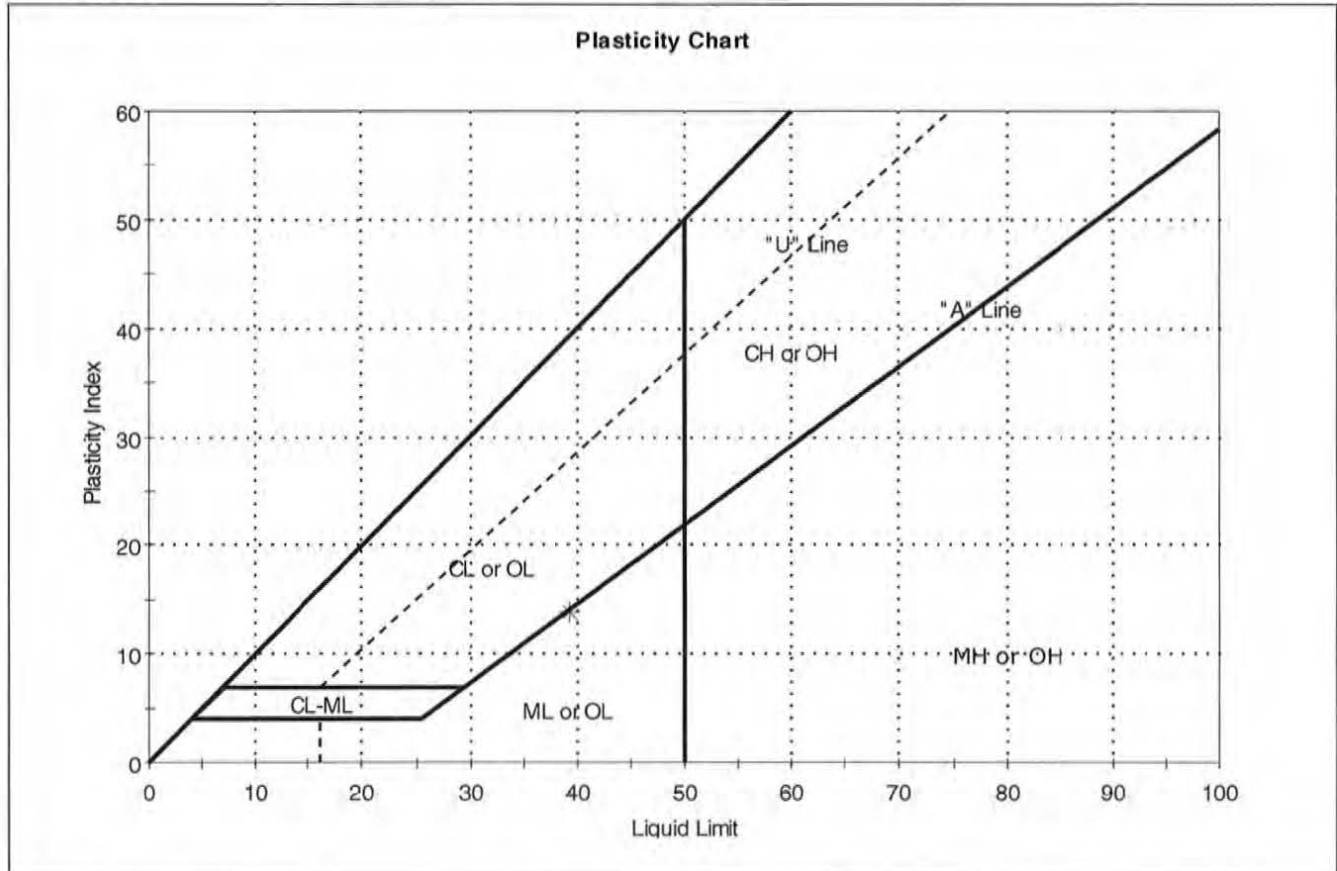


| Symbol | Sample ID            | Boring | Depth | Natural Moisture Content, % | Liquid Limit | Plastic Limit | Plasticity Index | Liquidity Index | Soil Classification |
|--------|----------------------|--------|-------|-----------------------------|--------------|---------------|------------------|-----------------|---------------------|
| *      | CLAY / SILT (Graves) | ---    | ---   | 26                          | 39           | 26            | 13               | 0               | silt (ML)           |

Sample Prepared using the WET method  
 0% Retained on #40 Sieve  
 Dry Strength: HIGH  
 Dilatancy: RAPID  
 Toughness: LOW



|                                                         |                       |
|---------------------------------------------------------|-----------------------|
| Client: Moretrench American Corp.                       | Project No: GTX-11659 |
| Project: Shepley Landfill                               |                       |
| Location: Devens, MA                                    |                       |
| Boring ID: ---                                          | Sample Type: bucket   |
| Sample ID: No. 4                                        | Test Date: 05/01/12   |
| Depth: ---                                              | Test Id: 235129       |
| Test Comment: ---                                       | Tested By: jbr        |
| Sample Description: Moist, brown silty sand with gravel | Checked By: jdt       |
| Sample Comment: ---                                     |                       |

## Particle Size Analysis - ASTM D 422-63 (reapproved 2002)

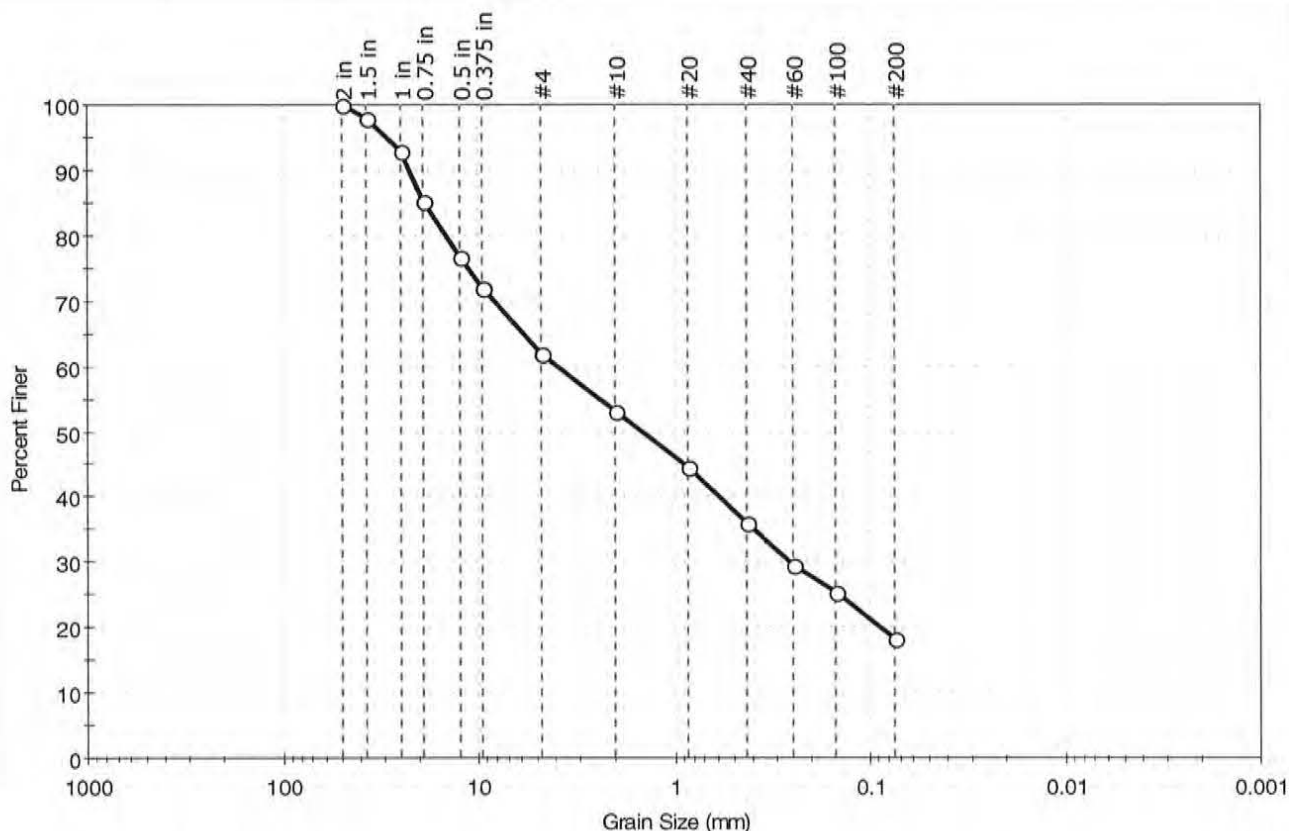

| % Cobble | % Gravel | % Sand | % Silt & Clay Size |
|----------|----------|--------|--------------------|
| —        | 38.1     | 43.5   | 18.4               |

| Sieve Name | Sieve Size, mm | Percent Finer | Spec. Percent | Complies |
|------------|----------------|---------------|---------------|----------|
| 2 in       | 50.00          | 100           |               |          |
| 1.5 in     | 37.50          | 98            |               |          |
| 1 in       | 25.00          | 93            |               |          |
| 0.75 in    | 19.00          | 85            |               |          |
| 0.5 in     | 12.50          | 77            |               |          |
| 0.375 in   | 9.50           | 72            |               |          |
| #4         | 4.75           | 62            |               |          |
| #10        | 2.00           | 53            |               |          |
| #20        | 0.85           | 44            |               |          |
| #40        | 0.42           | 36            |               |          |
| #60        | 0.25           | 29            |               |          |
| #100       | 0.15           | 25            |               |          |
| #200       | 0.075          | 18            |               |          |

### Coefficients

|                              |                             |
|------------------------------|-----------------------------|
| D <sub>85</sub> = 18.7488 mm | D <sub>30</sub> = 0.2617 mm |
| D <sub>60</sub> = 3.9170 mm  | D <sub>15</sub> = N/A       |
| D <sub>50</sub> = 1.4623 mm  | D <sub>10</sub> = N/A       |
| C <sub>u</sub> = N/A         | C <sub>c</sub> = N/A        |

### Classification

ASTM N/A

AASHTO Stone Fragments, Gravel and Sand (A-1-b (0))

### Sample/Test Description


Sand/Gravel Particle Shape : ROUNDED

Sand/Gravel Hardness : HARD



|                                                 |                       |
|-------------------------------------------------|-----------------------|
| Client: Moretrench American Corp.               | Project No: GTX-11659 |
| Project: Shepley Landfill                       |                       |
| Location: Devens, MA                            |                       |
| Boring ID: ---                                  | Sample Type: bucket   |
| Sample ID: No. 5                                | Test Date: 05/02/12   |
| Depth: ---                                      | Test Id: 235131       |
| Test Comment: ---                               | Tested By: jbr        |
| Sample Description: Moist, brown sand with silt | Checked By: jdt       |
| Sample Comment: ---                             |                       |

## Particle Size Analysis - ASTM D 422-63 (reapproved 2002)

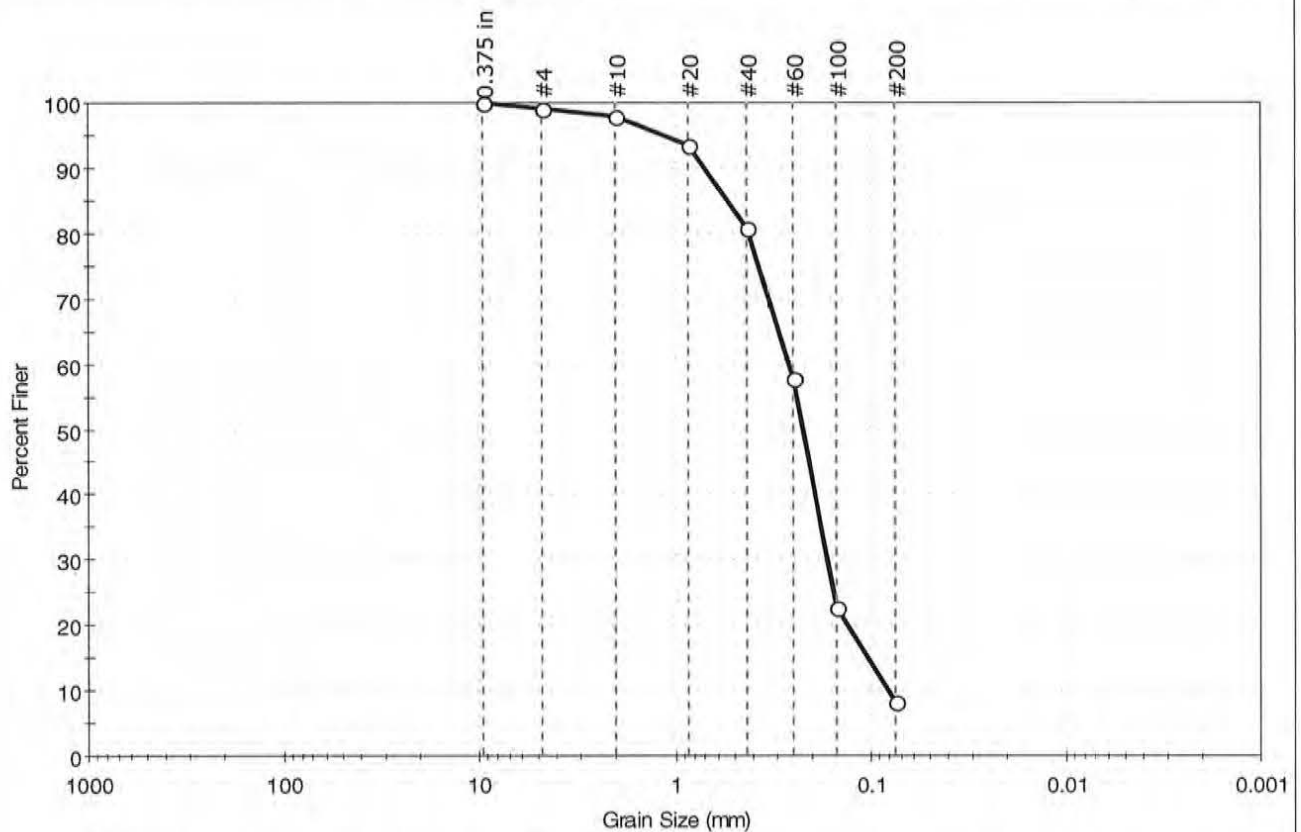

| % Cobble | % Gravel | % Sand | % Silt & Clay Size |
|----------|----------|--------|--------------------|
| —        | 0.8      | 90.9   | 8.3                |

| Sieve Name | Sieve Size, mm | Percent Finer | Spec. Percent | Complies |
|------------|----------------|---------------|---------------|----------|
| 0.375 in   | 9.50           | 100           |               |          |
| #4         | 4.75           | 99            |               |          |
| #10        | 2.00           | 98            |               |          |
| #20        | 0.85           | 93            |               |          |
| #40        | 0.42           | 81            |               |          |
| #60        | 0.25           | 58            |               |          |
| #100       | 0.15           | 23            |               |          |
| #200       | 0.075          | 8             |               |          |

### Coefficients

|                             |                             |
|-----------------------------|-----------------------------|
| D <sub>85</sub> = 0.5322 mm | D <sub>30</sub> = 0.1664 mm |
| D <sub>60</sub> = 0.2621 mm | D <sub>15</sub> = 0.1032 mm |
| D <sub>50</sub> = 0.2227 mm | D <sub>10</sub> = 0.0813 mm |
| C <sub>u</sub> = 3.224      | C <sub>c</sub> = 1.299      |

### Classification

**ASTM** Poorly graded sand with silt (SP-SM)

**AASHTO** Fine Sand (A-3 (0))

### Sample/Test Description

Sand/Gravel Particle Shape : ---

Sand/Gravel Hardness : ---





|                     |                             |              |           |
|---------------------|-----------------------------|--------------|-----------|
| Client:             | Moretrench American Corp.   |              |           |
| Project:            | Shepley Landfill            |              |           |
| Location:           | Devens, MA                  | Project No:  | GTX-11659 |
| Boring ID:          | ---                         | Sample Type: | bucket    |
| Sample ID:          | No. 5                       | Test Date:   | 05/02/12  |
| Depth :             | ---                         | Test Id:     | 235133    |
| Test Comment:       | ---                         |              |           |
| Sample Description: | Moist, brown sand with silt |              |           |
| Sample Comment:     | ---                         |              |           |

## Atterberg Limits - ASTM D 4318-05

**Sample Determined to be non-plastic**

| Symbol | Sample ID | Boring | Depth | Natural Moisture Content, % | Liquid Limit | Plastic Limit | Plasticity Index | Liquidity Index | Soil Classification                  |
|--------|-----------|--------|-------|-----------------------------|--------------|---------------|------------------|-----------------|--------------------------------------|
| *      | No. 5     | ---    | ---   | 7                           | n/a          | n/a           | n/a              | n/a             | Poorly graded sand with silt (SP-SM) |

19% Retained on #40 Sieve

Dry Strength: NONE

Dilancy: RAPID


Toughness: n/a

The sample was determined to be Non-Plastic



|                                           |                       |
|-------------------------------------------|-----------------------|
| Client: Moretrench American Corp.         | Project No: GTX-11659 |
| Project: Shepley Landfill                 |                       |
| Location: Devens, MA                      |                       |
| Boring ID: ---                            | Sample Type: bucket   |
| Sample ID: No. 6                          | Test Date: 05/02/12   |
| Depth: ---                                | Test Id: 235130       |
| Test Comment: ---                         | Tested By: jbr        |
| Sample Description: Wet, brown silty sand | Checked By: jdt       |
| Sample Comment: ---                       |                       |

## Particle Size Analysis - ASTM D 422-63 (reapproved 2002)

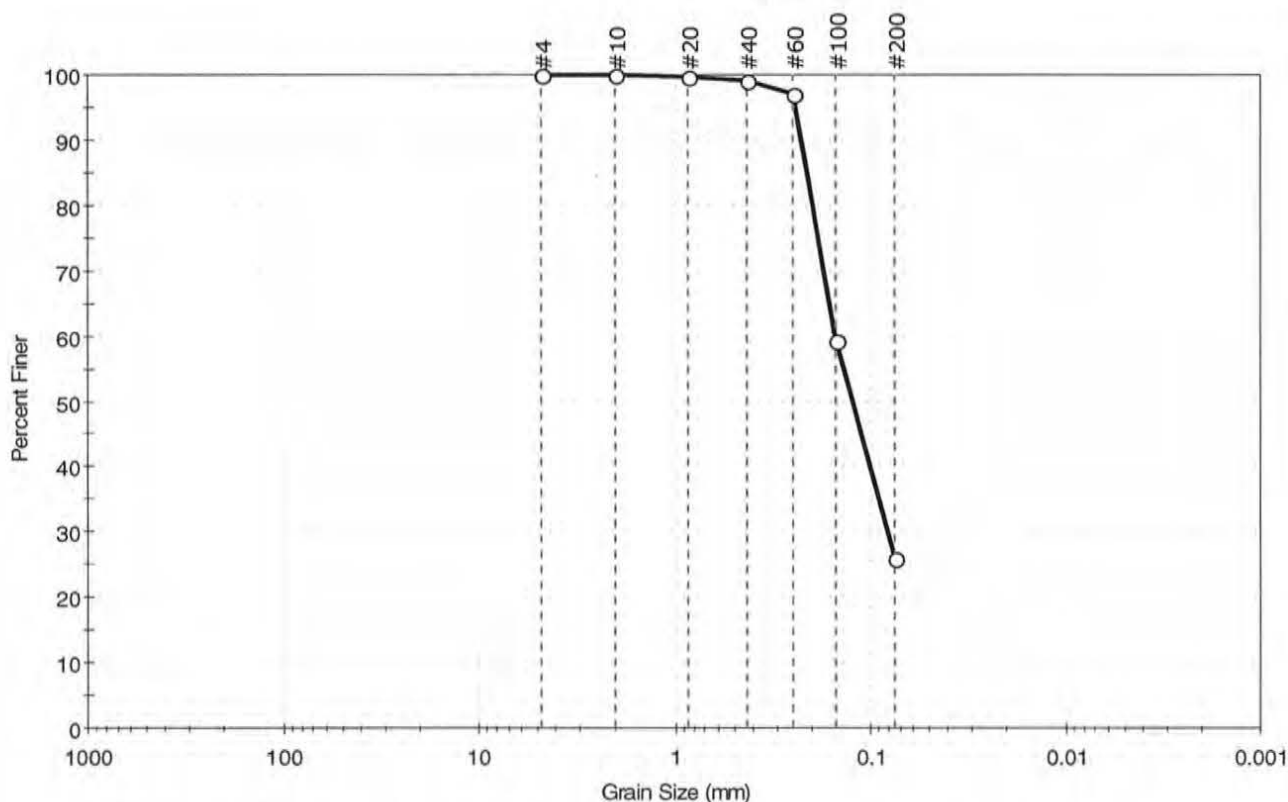

| % Cobble | % Gravel | % Sand | % Silt & Clay Size |
|----------|----------|--------|--------------------|
| —        | 0.0      | 74.0   | 26.0               |

| Sieve Name | Sieve Size, mm | Percent Finer | Spec. Percent | Complies |
|------------|----------------|---------------|---------------|----------|
| #4         | 4.75           | 100           |               |          |
| #10        | 2.00           | 100           |               |          |
| #20        | 0.85           | 100           |               |          |
| #40        | 0.42           | 99            |               |          |
| #60        | 0.25           | 97            |               |          |
| #100       | 0.15           | 59            |               |          |
| #200       | 0.075          | 26            |               |          |

### Coefficients

|                             |                             |
|-----------------------------|-----------------------------|
| D <sub>85</sub> = 0.2124 mm | D <sub>30</sub> = 0.0815 mm |
| D <sub>60</sub> = 0.1514 mm | D <sub>15</sub> = N/A       |
| D <sub>50</sub> = 0.1236 mm | D <sub>10</sub> = N/A       |
| C <sub>u</sub> = N/A        | C <sub>c</sub> = N/A        |

### Classification

**ASTM** Silty sand (SM)

**AASHTO** Silty Gravel and Sand (A-2-4 (0))

### Sample/Test Description

Sand/Gravel Particle Shape : ---

Sand/Gravel Hardness : ---



|                     |                           |              |           |
|---------------------|---------------------------|--------------|-----------|
| Client:             | Moretrench American Corp. |              |           |
| Project:            | Shepley Landfill          |              |           |
| Location:           | Devens, MA                | Project No:  | GTX-11659 |
| Boring ID:          | ---                       | Sample Type: | bucket    |
| Sample ID:          | No. 6                     | Test Date:   | 05/02/12  |
| Depth :             | ---                       | Test Id:     | 235132    |
| Test Comment:       | ---                       |              |           |
| Sample Description: | Wet, brown silty sand     |              |           |
| Sample Comment:     | ---                       |              |           |

## Atterberg Limits - ASTM D 4318-05

**Sample Determined to be non-plastic**

| Symbol | Sample ID | Boring | Depth | Natural Moisture Content, % | Liquid Limit | Plastic Limit | Plasticity Index | Liquidity Index | Soil Classification |
|--------|-----------|--------|-------|-----------------------------|--------------|---------------|------------------|-----------------|---------------------|
| *      | No. 6     | ---    | ---   | 38                          | n/a          | n/a           | n/a              | n/a             | Silty sand (SM)     |

1% Retained on #40 Sieve

Dry Strength: NONE

Dilatancy: RAPID

Toughness: n/a

The sample was determined to be Non-Plastic



|                   |                           |
|-------------------|---------------------------|
| Client:           | Moretrench American Corp. |
| Project Name:     | Shepley Landfill          |
| Project Location: | Devens, MA                |
| GTX #:            | 11659                     |
| Test Date:        | 05/17/12                  |
| Tested By:        | cwd                       |
| Checked By:       | jdt                       |

## Summary of Slurry Testing


| Slurry ID | Description                                          | pH  | Mud Balance<br>Density,<br>pcf | Marsh Funnel<br>Viscosity, sec | Filtrate Loss,<br>cm <sup>3</sup> |
|-----------|------------------------------------------------------|-----|--------------------------------|--------------------------------|-----------------------------------|
| 6%        | 6% Hydrogel Bentonite with Sample<br>3 Hydrant Water | 7.5 | 64.3                           | 61                             | 4.3                               |

Notes: Bentonite powder added to water on a weight basis



|                     |                               |              |           |
|---------------------|-------------------------------|--------------|-----------|
| Client:             | Moretrench American Corp.     | Project No:  | GTX-11659 |
| Project:            | Shepley Landfill              | Tested By:   | jbr       |
| Location:           | Devens, MA                    | Checked By:  | jdt       |
| Boring ID:          | ---                           | Sample Type: | ---       |
| Sample ID:          | MIX 1                         | Test Date:   | 05/18/12  |
| Depth:              | ---                           | Test Id:     | 236543    |
| Test Comment:       | ---                           |              |           |
| Sample Description: | Wet, olive silty, clayey sand |              |           |
| Sample Comment:     | Soil-Bentonite mix            |              |           |

## Particle Size Analysis - ASTM D 422-63 (reapproved 2002)

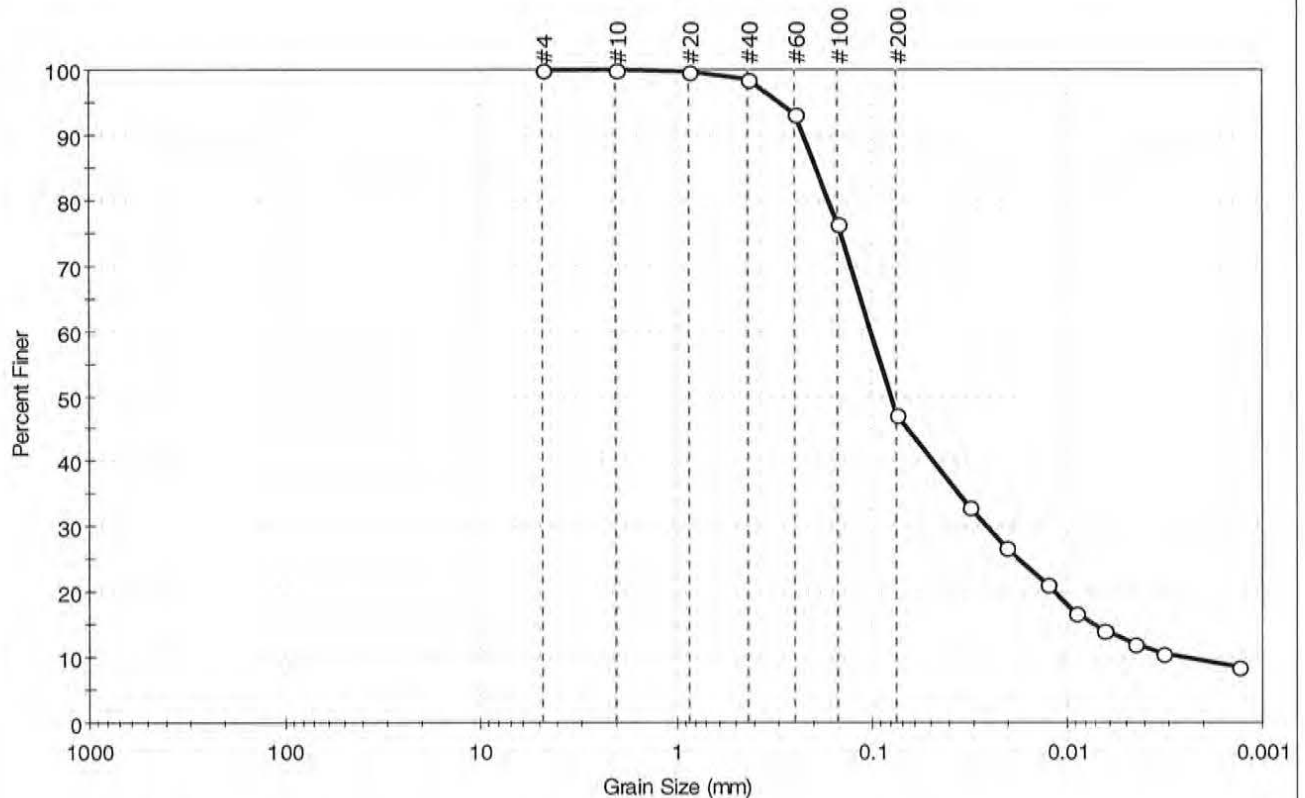

| % Cobble | % Gravel | % Sand | % Silt & Clay Size |
|----------|----------|--------|--------------------|
| —        | 0.0      | 52.9   | 47.1               |

| Sieve Name | Sieve Size, mm     | Percent Finer | Spec. Percent | Complies |
|------------|--------------------|---------------|---------------|----------|
| #4         | 4.75               | 100           |               |          |
| #10        | 2.00               | 100           |               |          |
| #20        | 0.85               | 100           |               |          |
| #40        | 0.425              | 98            |               |          |
| #60        | 0.25               | 93            |               |          |
| #100       | 0.15               | 76            |               |          |
| #200       | 0.075              | 47            |               |          |
| ---        | Particle Size (mm) | Percent Finer | Spec. Percent | Complies |
| ---        | 0.0318             | 33            |               |          |
| ---        | 0.0208             | 27            |               |          |
| ---        | 0.0125             | 21            |               |          |
| ---        | 0.0085             | 17            |               |          |
| ---        | 0.0063             | 14            |               |          |
| ---        | 0.0045             | 12            |               |          |
| ---        | 0.0032             | 11            |               |          |
| ---        | 0.0013             | 8             |               |          |

### Coefficients

|                             |                             |
|-----------------------------|-----------------------------|
| D <sub>85</sub> = 0.1943 mm | D <sub>30</sub> = 0.0259 mm |
| D <sub>60</sub> = 0.1017 mm | D <sub>15</sub> = 0.0071 mm |
| D <sub>50</sub> = 0.0803 mm | D <sub>10</sub> = 0.0026 mm |
| C <sub>u</sub> = N/A        | C <sub>c</sub> = N/A        |

### Classification

**ASTM** Silty, clayey sand (SC-SM)

**AASHTO** Silty Soils (A-4 (0))

### Sample/Test Description


Sand/Gravel Particle Shape : ---

Sand/Gravel Hardness : ---



|                     |                               |              |           |
|---------------------|-------------------------------|--------------|-----------|
| Client:             | Moretrench American Corp.     | Project No:  | GTX-11659 |
| Project:            | Shepley Landfill              | Tested By:   | cam       |
| Location:           | Devens, MA                    | Checked By:  | jdt       |
| Boring ID:          | ---                           | Sample Type: | ---       |
| Sample ID:          | MIX 1                         | Test Date:   | 05/25/12  |
| Depth :             | ---                           | Test Id:     | 236545    |
| Test Comment:       | ---                           |              |           |
| Sample Description: | Wet, olive silty, clayey sand |              |           |
| Sample Comment:     | Soil-Bentonite mix            |              |           |

## Atterberg Limits - ASTM D 4318-05

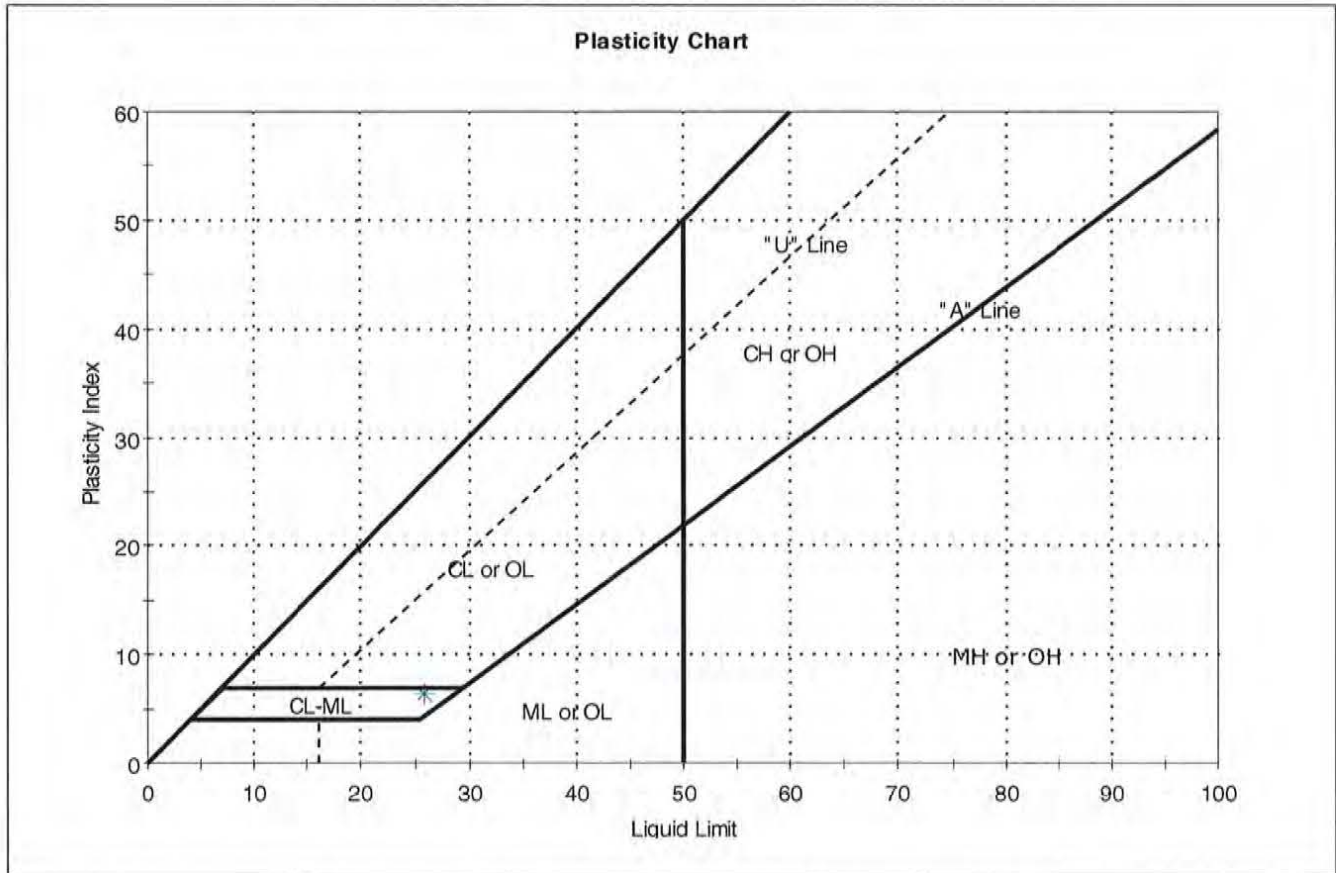

| Symbol | Sample ID | Boring | Depth | Natural Moisture Content, % | Liquid Limit | Plastic Limit | Plasticity Index | Liquidity Index | Soil Classification        |
|--------|-----------|--------|-------|-----------------------------|--------------|---------------|------------------|-----------------|----------------------------|
| *      | MIX 1     | ---    | ---   | 36                          | 26           | 19            | 7                | 2               | Silty, clayey sand (SC-SM) |

Sample Prepared using the WET method  
 2% Retained on #40 Sieve  
 Dry Strength: HIGH  
 Dilatancy: SLOW  
 Toughness: LOW



|                     |                                                    |             |     |
|---------------------|----------------------------------------------------|-------------|-----|
| Client:             | Moretrench American Corp.                          |             |     |
| Project Name:       | Shepley Landfill                                   |             |     |
| Project Location:   | Devens, MA                                         |             |     |
| GTX #:              | 11659                                              |             |     |
| Start Date:         | 5/18/2012                                          | Tested By:  | ema |
| End Date:           | 5/30/2012                                          | Checked By: | jdt |
| Boring #:           | ---                                                |             |     |
| Sample #:           | MIX 1                                              |             |     |
| Depth:              | ---                                                |             |     |
| Visual Description: | Wet, olive silty, clayey sand (soil-bentonite mix) |             |     |

## Hydraulic Conductivity of Saturated Porous Materials Using a Flexible Wall Permeameter by ASTM D 5084 Constant Volume

|                     |   |                 |                          |
|---------------------|---|-----------------|--------------------------|
| Sample Type:        | Remolded   | Permeant Fluid: | De-aired Distilled water |
| Orientation:        | Vertical   | Cell #:         | 5/12/15                  |
| Sample Preparation: | Test specimen compacted with moderate effort at the mix prepared moisture content . Trimmings moisture content = 35.3% |                 |                          |

| Parameter               | Initial | Final |
|-------------------------|---------|-------|
| Height, in              | 2.71    | 2.14  |
| Diameter, in            | 2.85    | 2.70  |
| Area, in <sup>2</sup>   | 6.38    | 5.73  |
| Volume, in <sup>3</sup> | 17.3    | 12.3  |
| Mass, g                 | 447     | 404   |
| Bulk Density, pcf       | 98.3    | 125   |
| Moisture Content, %     | 38.5    | 25.2  |
| Dry Density, pcf        | 71.0    | 100   |
| Degree of Saturation, % | ---     | 97    |

### B COEFFICIENT DETERMINATION

|                       |      |                          |      |
|-----------------------|------|--------------------------|------|
| Cell Pressure, psi:   | 95.2 | Pressure Increment, psi: | 5.02 |
| Sample Pressure, psi: | 90.3 | B Coefficient:           | 0.97 |

### FLOW DATA

| Date  | Trial # | Pressure, psi |        | Manometer Readings |                |                                | Elapsed Time, sec | Gradient | Permeability K, cm/sec | Temp, °C | R <sub>t</sub> | Permeability K @ 20 °C, cm/sec |
|-------|---------|---------------|--------|--------------------|----------------|--------------------------------|-------------------|----------|------------------------|----------|----------------|--------------------------------|
|       |         | Cell          | Sample | Z <sub>1</sub>     | Z <sub>2</sub> | Z <sub>1</sub> -Z <sub>2</sub> |                   |          |                        |          |                |                                |
| 05/29 | 2       | 90            | 85     | 10.0               | 9.5            | 0.5                            | 77                | 23.2     | 2.4E-07                | 20       | 1.000          | 2.4E-07                        |
| 05/29 | 3       | 90            | 85     | 10.0               | 9.5            | 0.5                            | 85                | 23.2     | 2.2E-07                | 20       | 1.000          | 2.2E-07                        |
| 05/29 | 4       | 90            | 85     | 10.0               | 9.5            | 0.5                            | 89                | 23.2     | 2.1E-07                | 20       | 1.000          | 2.1E-07                        |
| 05/29 | 5       | 90            | 85     | 10.0               | 9.5            | 0.5                            | 91                | 23.2     | 2.1E-07                | 20       | 1.000          | 2.1E-07                        |


**PERMEABILITY AT 20° C:  $2.2 \times 10^{-7}$  cm/sec (@ 5 psi effective stress)**





|                                            |                       |
|--------------------------------------------|-----------------------|
| Client: Moretrench American Corp.          | Project No: GTX-11659 |
| Project: Shepley Landfill                  | Tested By: jbr        |
| Location: Devens, MA                       | Checked By: jdt       |
| Boring ID: ---                             | Sample Type: ---      |
| Sample ID: MIX 2                           | Test Date: 05/18/12   |
| Depth: ---                                 | Test Id: 236544       |
| Test Comment: ---                          |                       |
| Sample Description: Wet, olive clayey sand |                       |
| Sample Comment: Soil-Bentonite mix         |                       |

## Particle Size Analysis - ASTM D 422-63 (reapproved 2002)

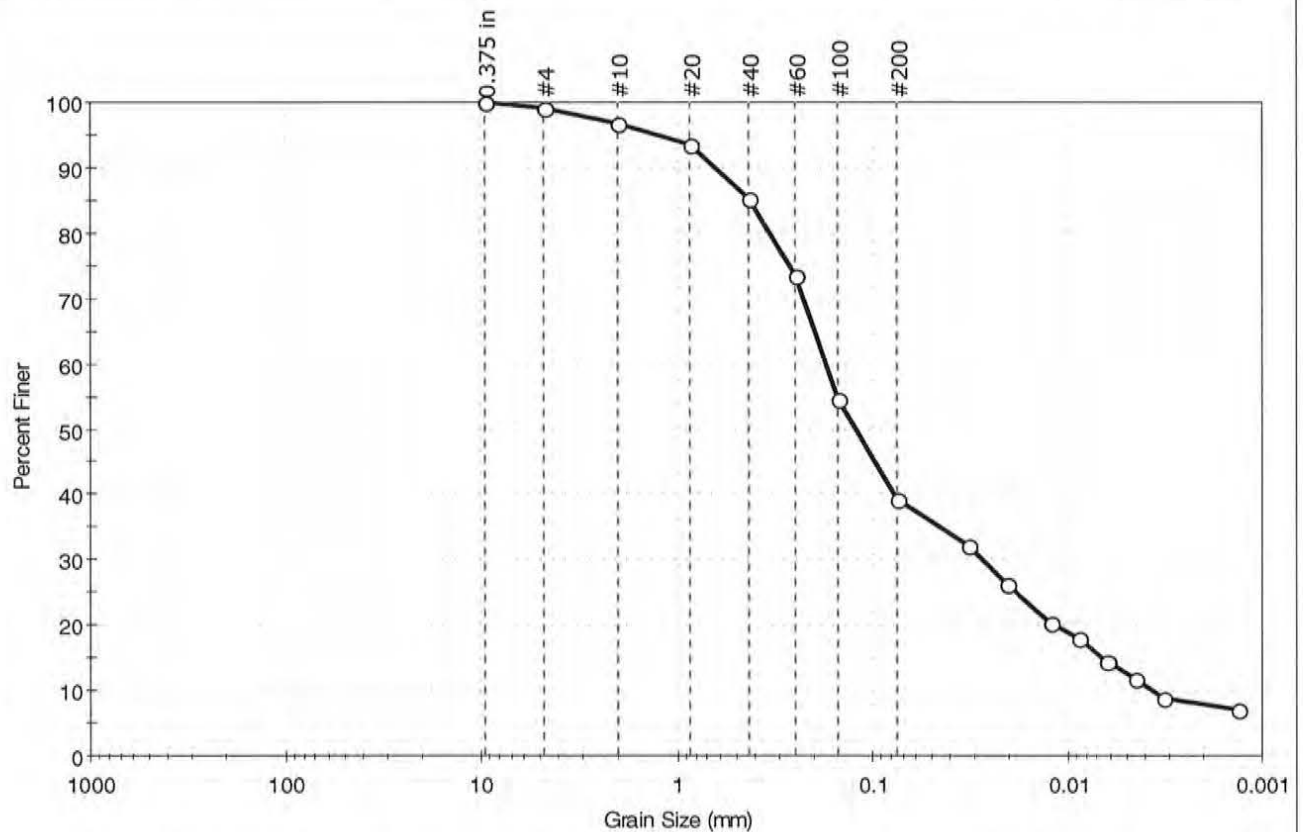

| % Cobble | % Gravel | % Sand | % Silt & Clay Size |
|----------|----------|--------|--------------------|
| ---      | 0.9      | 59.9   | 39.2               |

| Sieve Name | Sieve Size, mm     | Percent Finer | Spec. Percent | Complies |
|------------|--------------------|---------------|---------------|----------|
| 0.375 in   | 9.50               | 100           |               |          |
| #4         | 4.75               | 99            |               |          |
| #10        | 2.00               | 97            |               |          |
| #20        | 0.85               | 93            |               |          |
| #40        | 0.42               | 85            |               |          |
| #60        | 0.25               | 74            |               |          |
| #100       | 0.15               | 55            |               |          |
| #200       | 0.075              | 39            |               |          |
| ---        | Particle Size (mm) | Percent Finer | Spec. Percent | Complies |
| ---        | 0.0324             | 32            |               |          |
| ---        | 0.0207             | 26            |               |          |
| ---        | 0.0123             | 20            |               |          |
| ---        | 0.0088             | 18            |               |          |
| ---        | 0.0063             | 14            |               |          |
| ---        | 0.0045             | 12            |               |          |
| ---        | 0.0032             | 9             |               |          |
| ---        | 0.0013             | 7             |               |          |

### Coefficients

|                             |                             |
|-----------------------------|-----------------------------|
| D <sub>85</sub> = 0.4195 mm | D <sub>30</sub> = 0.0274 mm |
| D <sub>60</sub> = 0.1739 mm | D <sub>15</sub> = 0.0067 mm |
| D <sub>50</sub> = 0.1224 mm | D <sub>10</sub> = 0.0036 mm |
| C <sub>u</sub> = N/A        | C <sub>c</sub> = N/A        |

### Classification

ASTM Clayey sand (SC)

AASHTO Silty Soils (A-4 (0))

### Sample/Test Description

Sand/Gravel Particle Shape : ROUNDED


Sand/Gravel Hardness : HARD





|                     |                           |              |           |
|---------------------|---------------------------|--------------|-----------|
| Client:             | Moretrench American Corp. | Project No:  | GTX-11659 |
| Project:            | Shepley Landfill          | Tested By:   | cam       |
| Location:           | Devens, MA                | Checked By:  | jdt       |
| Boring ID:          | ---                       | Sample Type: | ---       |
| Sample ID:          | MIX 2                     | Test Date:   | 05/25/12  |
| Depth :             | ---                       | Test Id:     | 236546    |
| Test Comment:       | ---                       |              |           |
| Sample Description: | Wet, olive clayey sand    |              |           |
| Sample Comment:     | Soil-Bentonite mix        |              |           |

## Atterberg Limits - ASTM D 4318-05

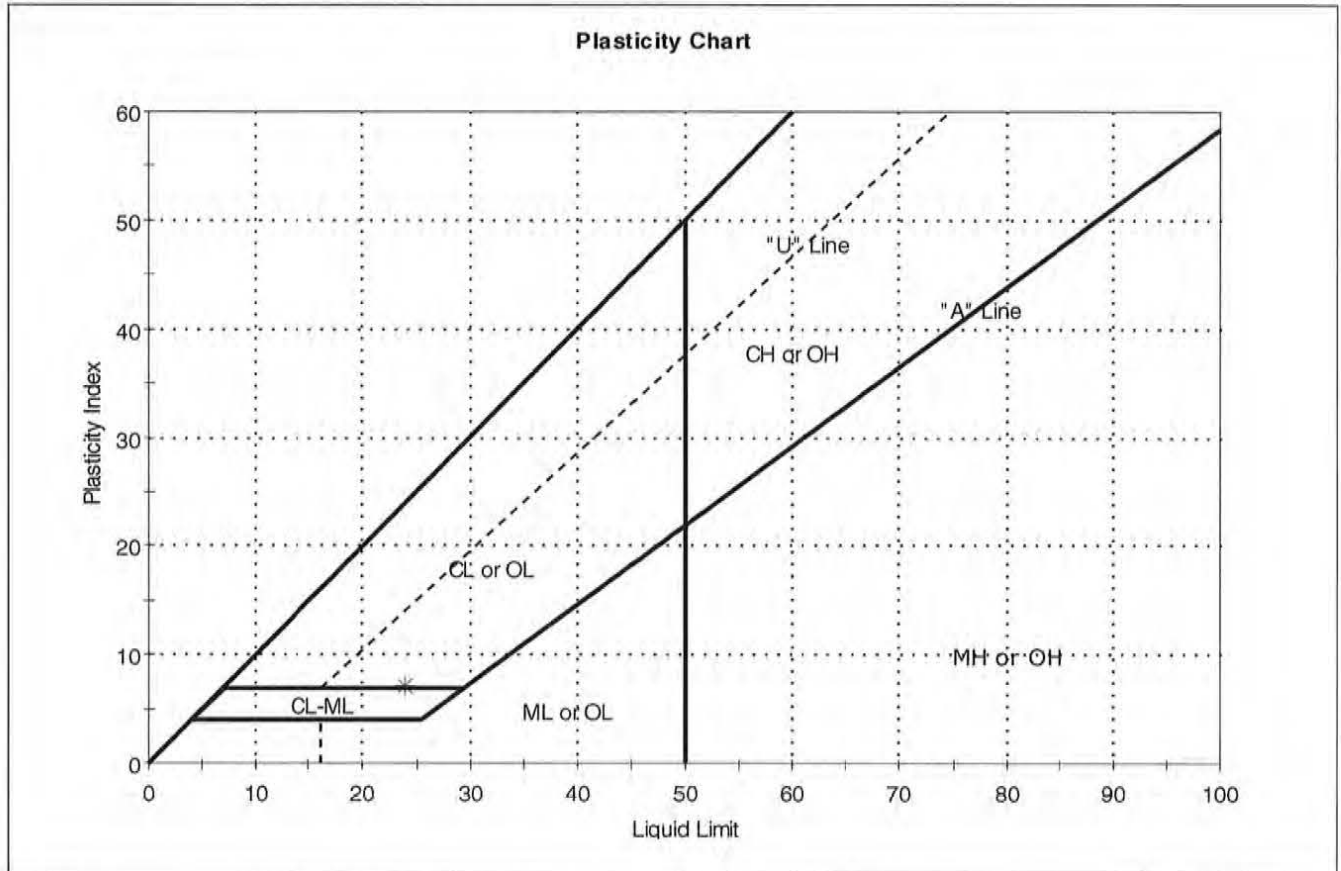

| Symbol | Sample ID | Boring | Depth | Natural Moisture Content, % | Liquid Limit | Plastic Limit | Plasticity Index | Liquidity Index | Soil Classification |
|--------|-----------|--------|-------|-----------------------------|--------------|---------------|------------------|-----------------|---------------------|
| *      | MIX 2     | ---    | ---   | 33                          | 24           | 17            | 7                | 2               | Clayey sand (SC)    |

Sample Prepared using the WET method  
 15% Retained on #40 Sieve  
 Dry Strength: VERY HIGH  
 Dilatancy: SLOW  
 Toughness: LOW



|                     |                                             |             |     |
|---------------------|---------------------------------------------|-------------|-----|
| Client:             | Moretrench American Corp.                   |             |     |
| Project Name:       | Shepley Landfill                            |             |     |
| Project Location:   | Devens, MA                                  |             |     |
| GTX #:              | 11659                                       |             |     |
| Start Date:         | 5/18/2012                                   | Tested By:  | ema |
| End Date:           | 5/30/2012                                   | Checked By: | jdt |
| Boring #:           | ---                                         |             |     |
| Sample #:           | MIX 2                                       |             |     |
| Depth:              | ---                                         |             |     |
| Visual Description: | Wet, olive clayey sand (soil-bentonite mix) |             |     |

## Hydraulic Conductivity of Saturated Porous Materials Using a Flexible Wall Permeameter by ASTM D 5084 Constant Volume

|                     |   |                 |                          |
|---------------------|---|-----------------|--------------------------|
| Sample Type:        | Remolded                                                                                                | Permeant Fluid: | De-aired Distilled water |
| Orientation:        | Vertical                                                                                                | Cell #:         | 12/3/2                   |
| Sample Preparation: | Target Compaction: Moderate effort at as prepared Moisture Content . Trimmings moisture content = 32.0% |                 |                          |

| Parameter               | Initial | Final |
|-------------------------|---------|-------|
| Height, in              | 2.58    | 2.10  |
| Diameter, in            | 2.85    | 2.76  |
| Area, in <sup>2</sup>   | 6.38    | 5.98  |
| Volume, in <sup>3</sup> | 16.5    | 12.6  |
| Mass, g                 | 459     | 411   |
| Bulk Density, pcf       | 106     | 124   |
| Moisture Content, %     | 32.8    | 18.9  |
| Dry Density, pcf        | 79.8    | 105   |
| Degree of Saturation, % | ---     | 83    |

### B COEFFICIENT DETERMINATION

|                       |       |                          |       |
|-----------------------|-------|--------------------------|-------|
| Cell Pressure, psi:   | 94.94 | Pressure Increment, psi: | 4.96  |
| Sample Pressure, psi: | 90.2  | B Coefficient:           | 0.959 |

### FLOW DATA

| Date | Trial # | Pressure, psi |        | Manometer Readings |                |                                | Elapsed Time, sec | Gradient | Permeability K <sub>r</sub> cm/sec | Temp, °C | R <sub>t</sub> | Permeability K @ 20 °C, cm/sec |
|------|---------|---------------|--------|--------------------|----------------|--------------------------------|-------------------|----------|------------------------------------|----------|----------------|--------------------------------|
|      |         | Cell          | Sample | Z <sub>1</sub>     | Z <sub>2</sub> | Z <sub>1</sub> -Z <sub>2</sub> |                   |          |                                    |          |                |                                |
| 5/21 | 1       | 90            | 85     | 10.0               | 9.8            | 0.2                            | 60                | 23.6     | 1.2E-07                            | 20       | 1.000          | 1.2E-07                        |
| 5/21 | 2       | 90            | 85     | 10.0               | 9.8            | 0.2                            | 62                | 23.6     | 1.1E-07                            | 20       | 1.000          | 1.1E-07                        |
| 5/21 | 3       | 90            | 85     | 10.0               | 9.8            | 0.2                            | 65                | 23.6     | 1.1E-07                            | 20       | 1.000          | 1.1E-07                        |
| 5/21 | 4       | 90            | 85     | 10.0               | 9.8            | 0.2                            | 65                | 23.6     | 1.1E-07                            | 20       | 1.000          | 1.1E-07                        |

**PERMEABILITY AT 20° C:  $1.1 \times 10^{-7}$  cm/sec (@ 5 psi effective stress)**



|                     |                                             |             |     |
|---------------------|---------------------------------------------|-------------|-----|
| Client:             | Moretrench American Corp.                   |             |     |
| Project Name:       | Shepley Landfill                            |             |     |
| Project Location:   | Devens, MA                                  |             |     |
| GTX #:              | 11659                                       |             |     |
| Start Date:         | 5/18/2012                                   | Tested By:  | ema |
| End Date:           | 5/30/2012                                   | Checked By: | jdt |
| Boring #:           | ---                                         |             |     |
| Sample #:           | MIX 2 (additional 0.5% bentonite added)     |             |     |
| Depth:              | ---                                         |             |     |
| Visual Description: | Wet, olive clayey sand (soil-bentonite mix) |             |     |

## Hydraulic Conductivity of Saturated Porous Materials Using a Flexible Wall Permeameter by ASTM D 5084 Constant Volume

|                     |   |                 |                          |
|---------------------|---|-----------------|--------------------------|
| Sample Type:        | Remolded   | Permeant Fluid: | De-aired Distilled water |
| Orientation:        | Vertical   | Cell #:         | 12/3/2                   |
| Sample Preparation: | Test specimen compacted with moderate effort at the mix prepared moisture content . Trimmings moisture content = 32.0% |                 |                          |

| Parameter               | Initial | Final |
|-------------------------|---------|-------|
| Height, in              | 2.08    | 1.95  |
| Diameter, in            | 2.85    | 2.73  |
| Area, in <sup>2</sup>   | 6.38    | 5.85  |
| Volume, in <sup>3</sup> | 13.3    | 11.4  |
| Mass, g                 | 410     | 402   |
| Bulk Density, pcf       | 118     | 134   |
| Moisture Content, %     | 21.3    | 18.9  |
| Dry Density, pcf        | 96.9    | 113   |
| Degree of Saturation, % | ---     | 99    |

### B COEFFICIENT DETERMINATION

|                       |      |                          |      |
|-----------------------|------|--------------------------|------|
| Cell Pressure, psi:   | 95.2 | Pressure Increment, psi: | 5.05 |
| Sample Pressure, psi: | 90.0 | B Coefficient:           | 0.95 |

### FLOW DATA

| Date | Trial # | Pressure, psi |        | Manometer Readings |                |                                | Elapsed Time, sec | Gradient | Permeability K <sub>r</sub> cm/sec | Temp, °C | R <sub>t</sub> | Permeability K @ 20 °C, cm/sec |
|------|---------|---------------|--------|--------------------|----------------|--------------------------------|-------------------|----------|------------------------------------|----------|----------------|--------------------------------|
|      |         | Cell          | Sample | Z <sub>1</sub>     | Z <sub>2</sub> | Z <sub>1</sub> -Z <sub>2</sub> |                   |          |                                    |          |                |                                |
| 5/29 | 1       | 90            | 85     | 10.0               | 9.9            | 0.1                            | 82                | 25.4     | 4.0E-08                            | 20       | 1.000          | 4.0E-08                        |
| 5/29 | 2       | 90            | 85     | 10.0               | 9.9            | 0.1                            | 84                | 25.4     | 3.9E-08                            | 20       | 1.000          | 3.9E-08                        |
| 5/29 | 3       | 90            | 85     | 10.0               | 9.9            | 0.1                            | 86                | 25.4     | 3.8E-08                            | 20       | 1.000          | 3.8E-08                        |
| 5/29 | 4       | 90            | 85     | 10.0               | 9.9            | 0.1                            | 88                | 25.4     | 3.7E-08                            | 20       | 1.000          | 3.7E-08                        |

**PERMEABILITY AT 20° C:  $3.9 \times 10^{-8}$  cm/sec (@ 5 psi effective stress)**





|                     |                                         |             |     |
|---------------------|-----------------------------------------|-------------|-----|
| Client:             | Moretrench American Corp.               |             |     |
| Project Name:       | Shepley Landfill                        |             |     |
| Project Location:   | Devens, MA                              |             |     |
| GTX #:              | 11659                                   |             |     |
| Start Date:         | 6/11/2012                               | Tested By:  | ema |
| End Date:           | 7/19/2012                               | Checked By: | jdt |
| Boring #:           | ---                                     |             |     |
| Sample #:           | MIX 2 (additional 0.5% bentonite added) |             |     |
| Depth:              | ---                                     |             |     |
| Visual Description: | Moist, brown soil/ bentonite mix        |             |     |

## Hydraulic Conductivity of Saturated Porous Materials Using a Flexible Wall Permeameter by ASTM D 5084 Constant Gradient

Sample Type:

remolded

Permeant Fluid:

Leachate (provided by client)

Orientation:

Vertical

Cell #:

3/9

Sample Preparation:

Test specimen compacted with moderate effort at the as-prepared mix moisture content. Trimmings moisture content = 31.6%.

| Parameter               | Initial | Final |
|-------------------------|---------|-------|
| Height, in              | 2.47    | 2.43  |
| Diameter, in            | 2.85    | 2.71  |
| Area, in <sup>2</sup>   | 6.38    | 5.77  |
| Volume, in <sup>3</sup> | 15.8    | 14.0  |
| Mass, g                 | 542     | 483   |
| Bulk Density, pcf       | 131     | 131   |
| Moisture Content, %     | 37.8    | 22.8  |
| Dry Density, pcf        | 94.9    | 107   |
| Degree of Saturation, % | ---     | 99    |

### B COEFFICIENT DETERMINATION

|                       |      |                          |      |
|-----------------------|------|--------------------------|------|
| Cell Pressure, psi:   | 95.1 | Pressure Increment, psi: | 5.00 |
| Sample Pressure, psi: | 90.1 | B Coefficient:           | 0.99 |

### FLOW DATA

| Date | Time, sec | Pressure, psi |       |        | Gradient | Flow Volume, cc |       |       |       | Temp, °C | R <sub>t</sub> | Permeability K @ 20 °C, cm/sec |
|------|-----------|---------------|-------|--------|----------|-----------------|-------|-------|-------|----------|----------------|--------------------------------|
|      |           | Cell          | Inlet | Outlet |          | In              | Out   | Δ In  | Δ Out |          |                |                                |
| 7/10 | ---       | 90.0          | 86.0  | 84.0   | 22.8     | 7.00            | 11.00 | ---   | ---   | ---      | ---            | ---                            |
| 7/11 | 86700     | 90.0          | 86.0  | 84.0   | 22.8     | 13.00           | 5.00  | 6.00  | 6.00  | 20       | 1.000          | 8.2E-08                        |
| 7/11 | ----      | 90.0          | 86.0  | 84.0   | 22.8     | 7.00            | 11.00 | ---   | ---   | ---      | ---            | ---                            |
| 7/12 | 83400     | 90.0          | 86.0  | 84.0   | 22.8     | 13.10           | 5.00  | 6.10  | 6.00  | 20       | 1.000          | 8.6E-08                        |
| 7/12 | ----      | 90.0          | 86.0  | 84.0   | 22.8     | 6.20            | 11.90 | ---   | ---   | ---      | ---            | ---                            |
| 7/13 | 79800     | 90.0          | 86.0  | 84.0   | 22.8     | 11.90           | 6.20  | 5.70  | 5.70  | 20       | 1.000          | 8.4E-08                        |
| 7/13 | ----      | 90.0          | 86.0  | 84.0   | 22.8     | 3.30            | 20.20 | ---   | ---   | ---      | ---            | ---                            |
| 7/16 | 240480    | 90.0          | 86.0  | 84.0   | 22.8     | 21.20           | 2.60  | 17.90 | 17.60 | 20       | 1.000          | 8.7E-08                        |

**PERMEABILITY AT 20° C:  $8.5 \times 10^{-8}$  cm/sec (@ 5 psi effective stress)**

## WARRANTY and LIABILITY

GeoTesting Express (GTX) warrants that all tests it performs are run in general accordance with the specified test procedures and accepted industry practice. GTX will correct or repeat any test that does not comply with this warranty. GTX has no specific knowledge as to conditioning, origin, sampling procedure or intended use of the material.

GTX may report engineering parameters that require us to interpret the test data. Such parameters are determined using accepted engineering procedures. However, GTX does not warrant that these parameters accurately reflect the true engineering properties of the *in situ* material. Responsibility for interpretation and use of the test data and these parameters for engineering and/or construction purposes rests solely with the user and not with GTX or any of its employees.

GTX's liability will be limited to correcting or repeating a test which fails our warranty. GTX's liability for damages to the Purchaser of testing services for any cause whatsoever shall be limited to the amount GTX received for the testing services. GTX will not be liable for any damages, or for any lost benefits or other consequential damages resulting from the use of these test results, even if GTX has been advised of the possibility of such damages. GTX will not be responsible for any liability of the Purchaser to any third party.

## Commonly Used Symbols

|            |                                                                 |                       |                                                 |
|------------|-----------------------------------------------------------------|-----------------------|-------------------------------------------------|
| A          | pore pressure parameter for $\Delta\sigma_1 - \Delta\sigma_3$   | T                     | temperature                                     |
| B          | pore pressure parameter for $\Delta\sigma_3$                    | t                     | time                                            |
| CIU        | isotropically consolidated undrained triaxial shear test        | U, UC                 | unconfined compression test                     |
| CR         | compression ratio for one dimensional consolidation             | UU, Q                 | unconsolidated undrained triaxial test          |
| $C_c$      | coefficient of curvature, $(D_{30})^2 / (D_{10} \times D_{60})$ | $u_a$                 | pore gas pressure                               |
| $C_u$      | coefficient of uniformity, $D_{60}/D_{10}$                      | $u_e$                 | excess pore water pressure                      |
| $C_c$      | compression index for one dimensional consolidation             | $u, u_w$              | pore water pressure                             |
| $C_\alpha$ | coefficient of secondary compression                            | V                     | total volume                                    |
| $c_v$      | coefficient of consolidation                                    | $V_g$                 | volume of gas                                   |
| c          | cohesion intercept for total stresses                           | $V_s$                 | volume of solids                                |
| $c'$       | cohesion intercept for effective stresses                       | $V_v$                 | volume of voids                                 |
| D          | diameter of specimen                                            | $V_w$                 | volume of water                                 |
| $D_{10}$   | diameter at which 10% of soil is finer                          | $V_o$                 | initial volume                                  |
| $D_{15}$   | diameter at which 15% of soil is finer                          | v                     | velocity                                        |
| $D_{30}$   | diameter at which 30% of soil is finer                          | W                     | total weight                                    |
| $D_{50}$   | diameter at which 50% of soil is finer                          | $W_s$                 | weight of solids                                |
| $D_{60}$   | diameter at which 60% of soil is finer                          | $W_w$                 | weight of water                                 |
| $D_{85}$   | diameter at which 85% of soil is finer                          | w                     | water content                                   |
| $d_{50}$   | displacement for 50% consolidation                              | $w_c$                 | water content at consolidation                  |
| $d_{90}$   | displacement for 90% consolidation                              | $w_f$                 | final water content                             |
| $d_{100}$  | displacement for 100% consolidation                             | $w_l$                 | liquid limit                                    |
| E          | Young's modulus                                                 | $w_n$                 | natural water content                           |
| e          | void ratio                                                      | $w_p$                 | plastic limit                                   |
| $e_c$      | void ratio after consolidation                                  | $w_s$                 | shrinkage limit                                 |
| $e_o$      | initial void ratio                                              | $w_o, w_l$            | initial water content                           |
| G          | shear modulus                                                   | $\alpha$              | slope of $q_f$ versus $p_f$                     |
| $G_s$      | specific gravity of soil particles                              | $\alpha'$             | slope of $q_f$ versus $p_f'$                    |
| H          | height of specimen                                              | $\gamma_t$            | total unit weight                               |
| PI         | plasticity index                                                | $\gamma_d$            | dry unit weight                                 |
| i          | gradient                                                        | $\gamma_s$            | unit weight of solids                           |
| $K_o$      | lateral stress ratio for one dimensional strain                 | $\gamma_w$            | unit weight of water                            |
| k          | permeability                                                    | E                     | strain                                          |
| LI         | Liquidity Index                                                 | $E_{vol}$             | volume strain                                   |
| $m_v$      | coefficient of volume change                                    | $e_h, E_v$            | horizontal strain, vertical strain              |
| n          | porosity                                                        | $\mu$                 | Poisson's ratio, also viscosity                 |
| PI         | plasticity index                                                | $\sigma$              | normal stress                                   |
| $P_c$      | preconsolidation pressure                                       | $\sigma'$             | effective normal stress                         |
| p          | $(\sigma_1 + \sigma_3) / 2, (\sigma_v + \sigma_h) / 2$          | $\sigma_c, \sigma_c'$ | consolidation stress in isotropic stress system |
| $p'$       | $(\sigma'_1 + \sigma'_3) / 2, (\sigma'_v + \sigma'_h) / 2$      | $\sigma_h, \sigma_h'$ | horizontal normal stress                        |
| $p'_c$     | $p'$ at consolidation                                           | $\sigma_v, \sigma_v'$ | vertical normal stress                          |
| Q          | quantity of flow                                                | $\sigma_1$            | major principal stress                          |
| q          | $(\sigma_1 - \sigma_3) / 2$                                     | $\sigma_2$            | intermediate principal stress                   |
| $q_f$      | q at failure                                                    | $\sigma_3$            | minor principal stress                          |
| $q_o, q_i$ | initial q                                                       | $\tau$                | shear stress                                    |
| $q_c$      | q at consolidation                                              | $\phi$                | friction angle based on total stresses          |
| S          | degree of saturation                                            | $\phi'$               | friction angle based on effective stresses      |
| SL         | shrinkage limit                                                 | $\phi'_r$             | residual friction angle                         |
| $s_u$      | undrained shear strength                                        | $\phi_{ult}$          | $\phi$ for ultimate strength                    |
| T          | time factor for consolidation                                   |                       |                                                 |

#### **Item No. 4 – Off-Site Borrow Source Geotechnical Testing Results**



**SHEPLEY'S HILL LANDFILL  
BARRIER WALL**

**SUBMITTAL**

**SPECIFICATION SECTION 02300  
PARAGRAPH 1.4 A1.(a) & A1.(b)  
BORROW SOURCE**

**DATE SUBMITTED**

**8-6-12**

**Borrow Source: Shepley's Hill Landfill**

**W. J. Graves Construction Co. Inc.**

**192 Depot Road**


**Templeton, MA 01438**





|                                             |                       |                 |
|---------------------------------------------|-----------------------|-----------------|
| Client: Moretrench American Corp.           | Project No: GTX-11659 |                 |
| Project: Shepley Landfill                   |                       |                 |
| Location: Devens, MA                        |                       |                 |
| Boring ID: ---                              | Sample Type: bag      | Tested By: jbr  |
| Sample ID: CLAY / SILT (Graves)             | Test Date: 03/30/12   | Checked By: jdt |
| Depth: ---                                  | Test Id: 233079       |                 |
| Test Comment: ---                           |                       |                 |
| Sample Description: Moist, olive brown silt |                       |                 |
| Sample Comment: ---                         |                       |                 |

## Particle Size Analysis - ASTM D 422-63 (reapproved 2002)

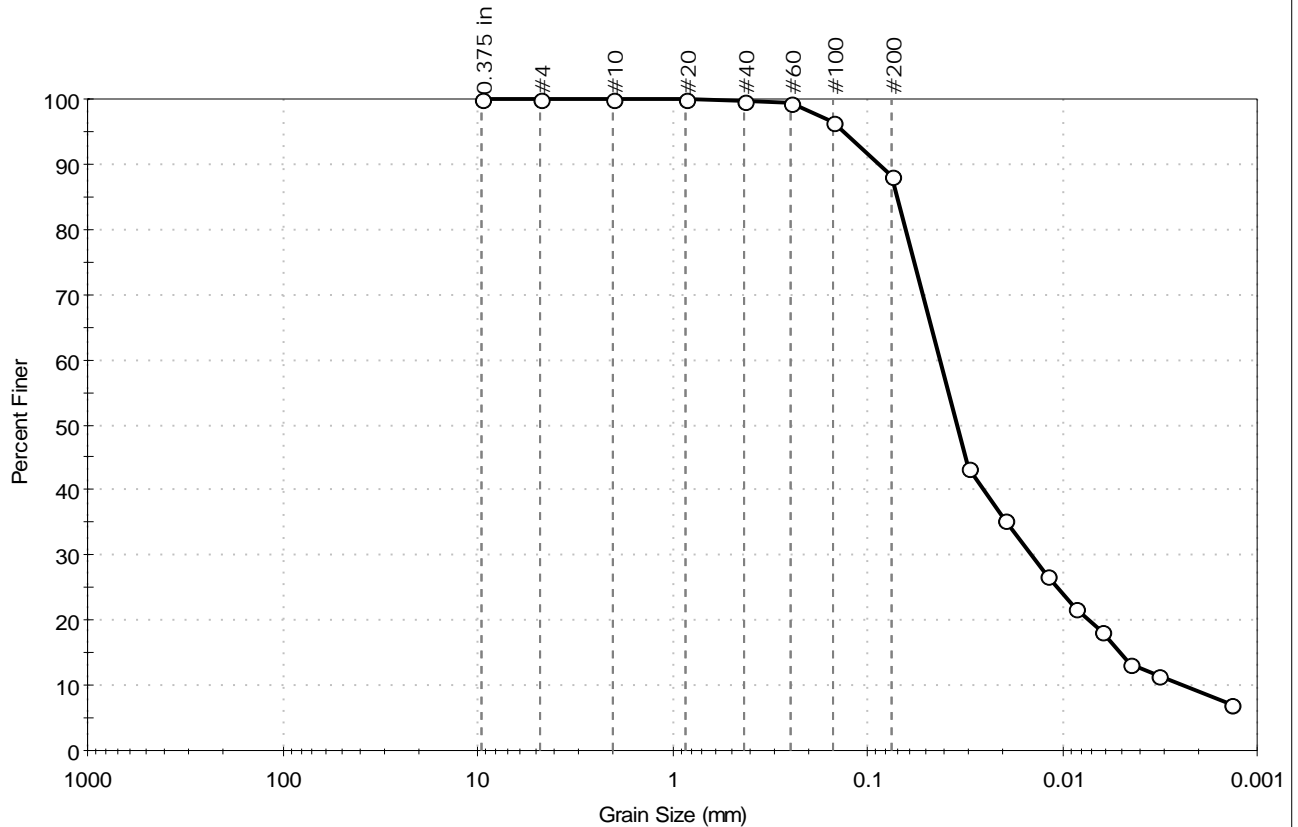

| % Cobble | % Gravel | % Sand | % Silt & Clay Size |
|----------|----------|--------|--------------------|
| ---      | 0.1      | 11.7   | 88.2               |

| Sieve Name | Sieve Size, mm     | Percent Finer | Spec. Percent | Complies |
|------------|--------------------|---------------|---------------|----------|
| 0.375 in   | 9.50               | 100           |               |          |
| #4         | 4.75               | 100           |               |          |
| #10        | 2.00               | 100           |               |          |
| #20        | 0.85               | 100           |               |          |
| #40        | 0.42               | 100           |               |          |
| #60        | 0.25               | 99            |               |          |
| #100       | 0.15               | 97            |               |          |
| #200       | 0.075              | 88            |               |          |
| ---        | Particle Size (mm) | Percent Finer | Spec. Percent | Complies |
| ---        | 0.0303             | 43            |               |          |
| ---        | 0.0196             | 35            |               |          |
| ---        | 0.0119             | 27            |               |          |
| ---        | 0.0086             | 22            |               |          |
| ---        | 0.0062             | 18            |               |          |
| ---        | 0.0045             | 13            |               |          |
| ---        | 0.0032             | 11            |               |          |
| ---        | 0.0014             | 7             |               |          |

### Coefficients

|                             |                             |
|-----------------------------|-----------------------------|
| D <sub>85</sub> = 0.0702 mm | D <sub>30</sub> = 0.0144 mm |
| D <sub>60</sub> = 0.0424 mm | D <sub>15</sub> = 0.0050 mm |
| D <sub>50</sub> = 0.0347 mm | D <sub>10</sub> = 0.0024 mm |
| C <sub>u</sub> = N/A        | C <sub>c</sub> = N/A        |

### Classification

ASTM silt (ML)

AASHTO Clayey Soils (A-6 (14))

### Sample/Test Description


Sand/Gravel Particle Shape : ---

Sand/Gravel Hardness : ---



|                     |                           |              |           |
|---------------------|---------------------------|--------------|-----------|
| Client:             | Moretrench American Corp. |              |           |
| Project:            | Shepley Landfill          |              |           |
| Location:           | Devens, MA                | Project No:  | GTX-11659 |
| Boring ID:          | ---                       | Sample Type: | bag       |
| Sample ID:          | CLAY / SILT (Graves)      | Test Date:   | 03/30/12  |
| Depth :             | ---                       | Test Id:     | 233080    |
| Test Comment:       | ---                       |              |           |
| Sample Description: | Moist, olive brown silt   |              |           |
| Sample Comment:     | ---                       |              |           |

## Atterberg Limits - ASTM D 4318-05

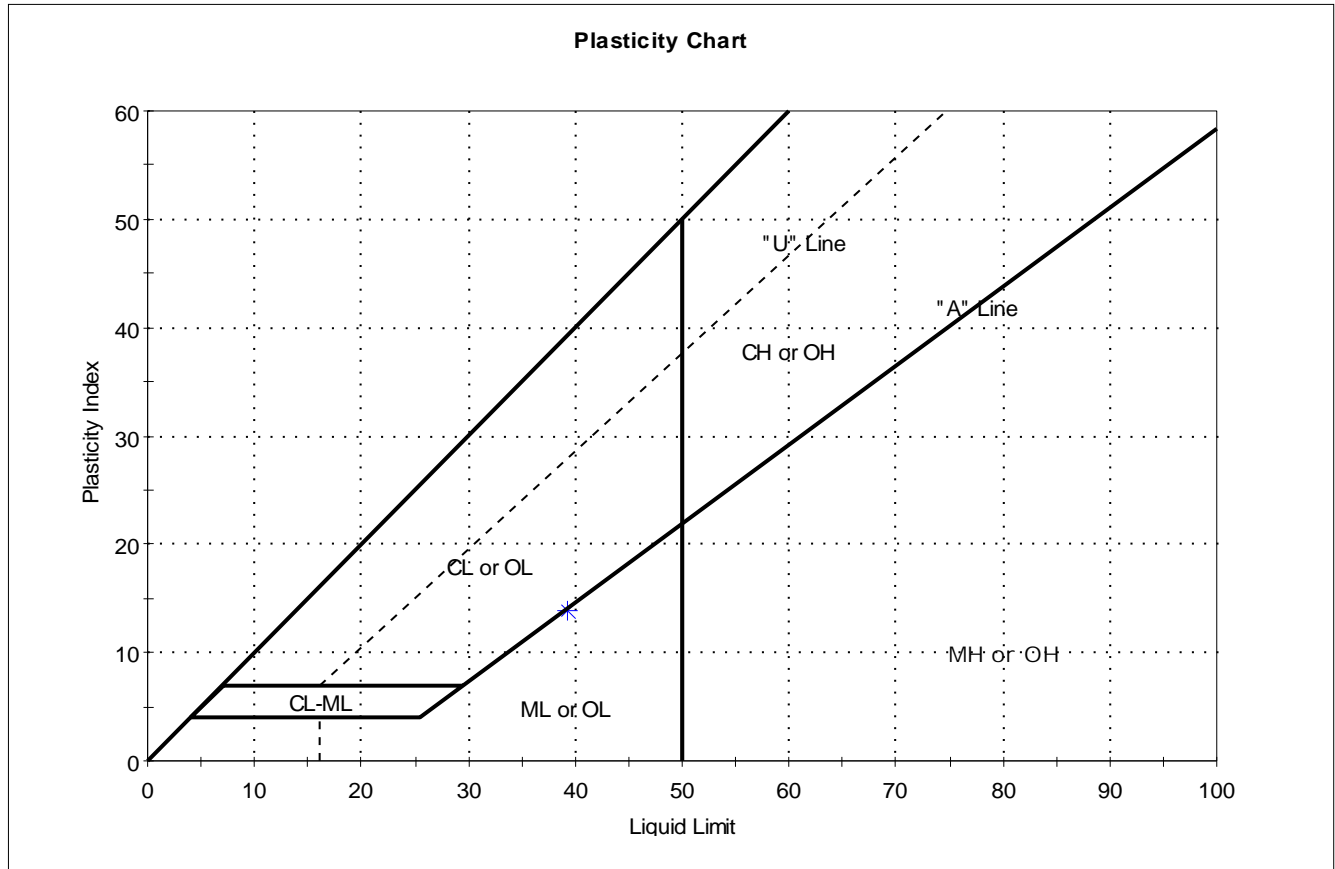

| Symbol | Sample ID            | Boring | Depth | Natural Moisture Content, % | Liquid Limit | Plastic Limit | Plasticity Index | Liquidity Index | Soil Classification |
|--------|----------------------|--------|-------|-----------------------------|--------------|---------------|------------------|-----------------|---------------------|
| *      | CLAY / SILT (Graves) | ---    | ---   | 26                          | 39           | 26            | 13               | 0               | silt (ML)           |

Sample Prepared using the WET method

0% Retained on #40 Sieve

Dry Strength: HIGH

Dilatancy: RAPID

Toughness: LOW

JHN-20-2000 11.14 PHOENIX PROCESS EQUIP. 302 433 1813 P.13/14



PHOENIX Laboratory Outashed

W.J. Graves

I.D. 9082002

Particle Sizing Distribution Graph

| Mesh Size | Wt. Retained (gm) | Cumulative Wt. Retained (gm) | Percent of Total Wt. | Cumulative Wt. Percent | Percent of Solids Passing |
|-----------|-------------------|------------------------------|----------------------|------------------------|---------------------------|
| +1"       | 0.0000            | 0.0000                       | 0.00%                | 0.00%                  | 100.00%                   |
| +1/2"     | 0.0000            | 0.0000                       | 0.00%                | 0.00%                  | 100.00%                   |
| +1/4"     | 0.0000            | 0.0000                       | 0.00%                | 0.00%                  | 100.00%                   |
| +8        | 0.0000            | 0.0000                       | 0.00%                | 0.00%                  | 100.00%                   |
| +18       | 0.0000            | 0.0000                       | 0.00%                | 0.00%                  | 100.00%                   |
| +28       | 0.0100            | 0.0100                       | 0.25%                | 0.25%                  | 99.75%                    |
| +50       | 0.0100            | 0.0200                       | 0.25%                | 0.51%                  | 99.49%                    |
| +100      | 0.0100            | 0.0300                       | 15.52%               | 16.03%                 | 83.97%                    |
| +200      | 1.3000            | 1.8300                       | 33.08%               | 49.11%                 | 50.89%                    |
| +250      | 0.2500            | 2.2200                       | 7.38%                | 56.49%                 | 43.51%                    |
| +270      | 0.2300            | 2.4500                       | 5.85%                | 62.34%                 | 37.66%                    |
| +325      | 0.1000            | 2.5500                       | 2.54%                | 64.89%                 | 35.11%                    |
| +400      | 0.2300            | 2.7800                       | 5.85%                | 70.74%                 | 29.26%                    |
| -400      | 1.1500            | 3.9300                       | 29.26%               | 100.00%                | 0.00%                     |

Feed Solid% =

2.21%

| <b>TRANSMITTAL OF SHOP DRAWINGS, EQUIPMENT DATA, MATERIAL SAMPLES, OR<br/>MANUFACTURER'S CERTIFICATES OF COMPLIANCE</b><br><i>(Read instructions on reverse side prior to initiating this form)</i> |                                                                                 |                                                                                              |   |   | <b>DATE</b><br>August 7, 2012                |                                      | <b>TRANSMITTAL NO:</b><br><b>002</b>   |                                |
|---|---------------------------------------------------------------------------------|----------------------------------------------------------------------------------------------|---|---|----------------------------------------------|--------------------------------------|---|--------------------------------|
| <b>SECTION I - REQUEST FOR APPROVAL OF THE FOLLOWING ITEMS</b> (This section will be initiated by the Contractor)                                                                                   |                                                                                 |                                                                                              |   |   |                                              |                                      |   |                                |
| <b>TO:</b><br>Zachary Mothershed - Project Engineer<br>US Army Corps of Engineers<br>696 Virginia Road<br>Concord, MA 01742-2751                                                                    |                                                                                 |                                                                                              | <b>FROM:</b><br>Sovereign Consulting, Inc.<br>16 Chestnut Street, Suite 520<br>Foxboro, MA 02035                                                  |   | <b>CONTRACT NO:</b><br>W912WJ-10-D-0003-0002 |                                      | <b>CHECK ONE:</b><br><input checked="checked" type="checkbox"/> THIS IS A NEW TRANSMITTAL<br><input type="checkbox"/> THIS IS A RESUBMITTAL OF<br>TRANSMITTAL _____ |                                |
| SPECIFICATION SECTION NO: (Cover only one section with each transmittal)<br><div style="text-align: center; font-weight: bold; font-size: 1.2em;">02215</div>                                       |                                                                                 |                                                                                              | PROJECT TITLE AND LOCATION:<br><div style="text-align: center;"> <b>Shepley's Hill Landfill<br/>Barrier Wall<br/>Devens, Massachusetts</b> </div> |   |                                              |                                      |   |                                |
| ITEM<br>NO.<br><br>a.   | DESCRIPTION OF ITEM SUBMITTED<br><br>(Type, size, model number, etc.)<br><br>b. | MFG. OR CONTR. CAT.<br>CURVE DRAWING OR<br>BROCHURE NO.<br>(See instruction No. 8)<br><br>c. | NO. OF<br>COPIES<br><br>d.   | CONTRACT REFERENCE<br>DOCUMENT   |                                              | FOR CONTRACTOR<br>USE CODE<br><br>g. | VARIATION<br>(See instruction<br>No. 6)<br><br>h.   | FORCE<br>USE<br>CODE<br><br>i. |
|   |                                                                                 |                                                                                              |   | SPEC. PARA.<br>NO.<br><br>e.   | DRAWING<br>SHEET NO.<br><br>f.               |                                      |   |                                |
|   |                                                                                 |                                                                                              |   | 1.7   | ~                                            |                                      |   |                                |
| 1   | Bentonite - Certification - 7/26/12 - 8/2/12 Delivery Dates                     | N/A                                                                                          | 1   | 1.7   | ~                                            | FIO                                  | ~   |                                |
|   |                                                                                 |                                                                                              |   |   |                                              |                                      |   |                                |
| REMARKS   |                                                                                 |                                                                                              |   | I certify that the above submitted items have been reviewed<br>in detail and correct and in strict conformance with the<br>contract drawings and specifications except as otherwise stated.<br><br><div style="text-align: right;"> <u>Thomas B. Hevner</u> <br/>         NAME AND SIGNATURE OF CONTRACTOR       </div> |                                              |                                      |   |                                |
| <b>SECTION II - APPROVAL ACTION</b>   |                                                                                 |                                                                                              |   |   |                                              |                                      |   |                                |
| ENCLOSURES RETURNED (List by Item No.)   |                                                                                 |                                                                                              | NAME, TITLE AND SIGNATURE OF APPROVING AUTHORITY                                                                                                  |   |                                              |                                      | DATE   |                                |

# **WYO-BEN, INC.**

## **CERTIFICATE OF ANALYSIS**

**DATE:** 08/06/12

**TO:** MORETRENCH AMERICAN CORP.

**SHIP DATE:** 07/31/12

**PRODUCT:** HYDROGEL

**LOT NO.:** 07311232

**ORDER NO.:** 74835

**P.O.:** 614827

**TRUCK NO.:** HI-BALL-70

**EMAIL:** [dguy@mtac.com](mailto:dguy@mtac.com)

THE FOLLOWING RESULTS WERE OBTAINED FROM TESTS RUN ON A  
COMPOSITE SAMPLE TAKEN FROM THE ABOVE LOT.

| <b>Lot Number</b> | <b>07311232</b> | <b>Specification</b> |
|-------------------|-----------------|----------------------|
| 600rpm Reading    | 46              | 30 Minimum           |
| 300rpm Reading    | 35              | No Specification     |
| YP/PV RATIO       | 2.18            | 3.00 Maximum         |
| MOISTURE %        | 6.7             | No Specification     |
| WATER LOSS        | 13.0            | 15.0 Maximum         |
| pH                | 9.9             | No Specification     |
| WET SCREEN %-200  | 3.6             | 4.0 Maximum          |

WE CERTIFY THAT THE TEST RESULTS CONTAINED HEREIN ARE  
ACCURATE AS REPORTED. THE RESULTS SHOULD BE REPLICATIVE  
ALLOWING FOR A MARGIN OF TEST PROCEDURE AND OPERATOR ERROR.  
WE ALSO CERTIFY THAT THE ABOVE PRODUCT DOES MEET OR EXCEED  
ALL SPECIFICATIONS SET FORTH IN API 13A SECTION 9, SEVENTEENTH EDITION  
FOR BENTONITE.

**WYO-BEN, INC.**

*Sue Anderson*

---

Sue Anderson  
Quality Assurance

STUCCO PLANT  
WYOMING OPERATIONS OFFICE  
P.O. BOX 1072  
GREYBULL, WYOMING 82426 USA

SAGE CREEK PLANT  
Lovell, Wyoming

LUCERNE PLANT  
Thermopolis, Wyoming

CORPORATE HEADQUARTERS  
Billings, Montana

# WYO-BEN, INC.

## CERTIFICATE OF ANALYSIS

DATE: 08/06/12

TO: MORETRENCH AMERICAN CORP. SHIP DATE: 08/02/12

PRODUCT: HYDROGEL LOT NO.: 07311232

ORDER NO.: 74836 P.O.: 614827

TRUCK NO.: PRIME-620156 EMAIL: [dguy@mtac.com](mailto:dguy@mtac.com)

THE FOLLOWING RESULTS WERE OBTAINED FROM TESTS RUN ON A  
COMPOSITE SAMPLE TAKEN FROM THE ABOVE LOT.

| Lot Number       | 07311232 | Specification    |
|------------------|----------|------------------|
| 600rpm Reading   | 46       | 30 Minimum       |
| 300rpm Reading   | 35       | No Specification |
| YP/PV RATIO      | 2.18     | 3.00 Maximum     |
| MOISTURE %       | 6.7      | No Specification |
| WATER LOSS       | 13.0     | 15.0 Maximum     |
| pH               | 9.9      | No Specification |
| WET SCREEN %-200 | 3.6      | 4.0 Maximum      |

WE CERTIFY THAT THE TEST RESULTS CONTAINED HEREIN ARE  
ACCURATE AS REPORTED. THE RESULTS SHOULD BE REPLICATIVE  
ALLOWING FOR A MARGIN OF TEST PROCEDURE AND OPERATOR ERROR.  
WE ALSO CERTIFY THAT THE ABOVE PRODUCT DOES MEET OR EXCEED  
ALL SPECIFICATIONS SET FORTH IN API 13A SECTION 9, SEVENTEENTH EDITION  
FOR BENTONITE.

**WYO-BEN, INC.**

*Sue Anderson*

---

Sue Anderson  
Quality Assurance

STUCCO PLANT  
WYOMING OPERATIONS OFFICE  
P.O. BOX 1072  
GREYBULL, WYOMING 82426 USA

SAGE CREEK PLANT  
Lovell, Wyoming

LUCERNE PLANT  
Thermopolis, Wyoming

CORPORATE HEADQUARTERS  
Billings, Montana

# WYO-BEN, INC.

## CERTIFICATE OF ANALYSIS

DATE: 08/06/12

TO: MORETRENCH AMERICAN CORP. SHIP DATE: 07/26/12

PRODUCT: HYDROGEL LOT NO.: 06191221

ORDER NO.: 74830 P.O.: 614827

TRUCK NO.: AMERI-CO-1016 EMAIL: [dguy@mtac.com](mailto:dguy@mtac.com)

THE FOLLOWING RESULTS WERE OBTAINED FROM TESTS RUN ON A  
COMPOSITE SAMPLE TAKEN FROM THE ABOVE LOT.

| Lot Number       | 06191221 | Specification    |
|------------------|----------|------------------|
| 600rpm Reading   | 43       | 30 Minimum       |
| 300rpm Reading   | 31       | No Specification |
| YP/PV RATIO      | 1.58     | 3.00 Maximum     |
| MOISTURE %       | 10.0     | No Specification |
| WATER LOSS       | 12.2     | 15.0 Maximum     |
| pH               | 9.5      | No Specification |
| WET SCREEN %-200 | 3.4      | 4.0 Maximum      |

WE CERTIFY THAT THE TEST RESULTS CONTAINED HEREIN ARE  
ACCURATE AS REPORTED. THE RESULTS SHOULD BE REPLICATIVE  
ALLOWING FOR A MARGIN OF TEST PROCEDURE AND OPERATOR ERROR.  
WE ALSO CERTIFY THAT THE ABOVE PRODUCT DOES MEET OR EXCEED  
ALL SPECIFICATIONS SET FORTH IN API 13A SECTION 9, SEVENTEENTH EDITION  
FOR BENTONITE.

**WYO-BEN, INC.**

*Sue Anderson*

---

Sue Anderson  
Quality Assurance

STUCCO PLANT  
WYOMING OPERATIONS OFFICE  
P.O. BOX 1072  
GREYBULL, WYOMING 82426 USA

SAGE CREEK PLANT  
Lovell, Wyoming

LUCERNE PLANT  
Thermopolis, Wyoming

CORPORATE HEADQUARTERS  
Billings, Montana

# **WYO-BEN, INC.**

## **CERTIFICATE OF ANALYSIS**

**DATE:** 08/06/12

**TO:** MORETRENCH AMERICAN CORP.

**SHIP DATE:** 07/31/12

**PRODUCT:** HYDROGEL

**LOT NO.:** 07301222

**ORDER NO.:** 74831

**P.O.:** 614827

**TRUCK NO.:** QUALITY-66

**EMAIL:** [dguy@mtac.com](mailto:dguy@mtac.com)

THE FOLLOWING RESULTS WERE OBTAINED FROM TESTS RUN ON A  
COMPOSITE SAMPLE TAKEN FROM THE ABOVE LOT.

| <b>Lot Number</b> | <b>07301222</b> | <b>Specification</b> |
|-------------------|-----------------|----------------------|
| 600rpm Reading    | 41              | 30 Minimum           |
| 300rpm Reading    | 29              | No Specification     |
| YP/PV RATIO       | 1.42            | 3.00 Maximum         |
| MOISTURE %        | 9.2             | No Specification     |
| WATER LOSS        | 12.4            | 15.0 Maximum         |
| pH                | 9.4             | No Specification     |
| WET SCREEN %-200  | 3.5             | 4.0 Maximum          |

WE CERTIFY THAT THE TEST RESULTS CONTAINED HEREIN ARE  
ACCURATE AS REPORTED. THE RESULTS SHOULD BE REPLICATIVE  
ALLOWING FOR A MARGIN OF TEST PROCEDURE AND OPERATOR ERROR.  
WE ALSO CERTIFY THAT THE ABOVE PRODUCT DOES MEET OR EXCEED  
ALL SPECIFICATIONS SET FORTH IN API 13A SECTION 9, SEVENTEENTH EDITION  
FOR BENTONITE.

**WYO-BEN, INC.**

*Sue Anderson*

---

Sue Anderson  
Quality Assurance

STUCCO PLANT  
WYOMING OPERATIONS OFFICE  
P.O. BOX 1072  
GREYBULL, WYOMING 82426 USA

SAGE CREEK PLANT  
Lovell, Wyoming

LUCERNE PLANT  
Thermopolis, Wyoming

CORPORATE HEADQUARTERS  
Billings, Montana



# **WYO-BEN, INC.**

## **CERTIFICATE OF ANALYSIS**

**DATE:** 08/06/12

**TO:** MORETRENCH AMERICAN CORP.

**SHIP DATE:** 07/31/12

**PRODUCT:** HYDROGEL

**LOT NO.:** 07301222

**ORDER NO.:** 74948

**P.O.:** 614827

**TRUCK NO.:** HIGHBALL-36

**EMAIL:** [dguy@mtac.com](mailto:dguy@mtac.com)

THE FOLLOWING RESULTS WERE OBTAINED FROM TESTS RUN ON A  
COMPOSITE SAMPLE TAKEN FROM THE ABOVE LOT.

| <b>Lot Number</b> | <b>07301222</b> | <b>Specification</b> |
|-------------------|-----------------|----------------------|
| 600rpm Reading    | 41              | 30 Minimum           |
| 300rpm Reading    | 29              | No Specification     |
| YP/PV RATIO       | 1.42            | 3.00 Maximum         |
| MOISTURE %        | 9.2             | No Specification     |
| WATER LOSS        | 12.4            | 15.0 Maximum         |
| pH                | 9.4             | No Specification     |
| WET SCREEN %-200  | 3.5             | 4.0 Maximum          |

WE CERTIFY THAT THE TEST RESULTS CONTAINED HEREIN ARE  
ACCURATE AS REPORTED. THE RESULTS SHOULD BE REPLICATIVE  
ALLOWING FOR A MARGIN OF TEST PROCEDURE AND OPERATOR ERROR.  
WE ALSO CERTIFY THAT THE ABOVE PRODUCT DOES MEET OR EXCEED  
ALL SPECIFICATIONS SET FORTH IN API 13A SECTION 9, SEVENTEENTH EDITION  
FOR BENTONITE.

**WYO-BEN, INC.**

*Sue Anderson*

---

Sue Anderson  
Quality Assurance

STUCCO PLANT  
WYOMING OPERATIONS OFFICE  
P.O. BOX 1072  
GREYBULL, WYOMING 82426 USA

SAGE CREEK PLANT  
Lovell, Wyoming

LUCERNE PLANT  
Thermopolis, Wyoming

CORPORATE HEADQUARTERS  
Billings, Montana

# **WYO-BEN, INC.**

## **CERTIFICATE OF ANALYSIS**

**DATE:** 08/06/12

**TO:** MORETRENCH AMERICAN CORP. **SHIP DATE:** 08/02/12

**PRODUCT:** HYDROGEL **LOT NO.:** 07301222

**ORDER NO.:** 74949 **P.O.:** 614827

**TRUCK NO.:** STEELMAN-A15 **EMAIL:** [dguy@mtac.com](mailto:dguy@mtac.com)

THE FOLLOWING RESULTS WERE OBTAINED FROM TESTS RUN ON A  
COMPOSITE SAMPLE TAKEN FROM THE ABOVE LOT.

| <b>Lot Number</b> | <b>07301222</b> | <b>Specification</b> |
|-------------------|-----------------|----------------------|
| 600rpm Reading    | 41              | 30 Minimum           |
| 300rpm Reading    | 29              | No Specification     |
| YP/PV RATIO       | 1.42            | 3.00 Maximum         |
| MOISTURE %        | 9.2             | No Specification     |
| WATER LOSS        | 12.4            | 15.0 Maximum         |
| pH                | 9.4             | No Specification     |
| WET SCREEN %-200  | 3.5             | 4.0 Maximum          |

WE CERTIFY THAT THE TEST RESULTS CONTAINED HEREIN ARE  
ACCURATE AS REPORTED. THE RESULTS SHOULD BE REPLICATIVE  
ALLOWING FOR A MARGIN OF TEST PROCEDURE AND OPERATOR ERROR.  
WE ALSO CERTIFY THAT THE ABOVE PRODUCT DOES MEET OR EXCEED  
ALL SPECIFICATIONS SET FORTH IN API 13A SECTION 9, SEVENTEENTH EDITION  
FOR BENTONITE.

**WYO-BEN, INC.**

*Sue Anderson*

---

Sue Anderson  
Quality Assurance

STUCCO PLANT  
WYOMING OPERATIONS OFFICE  
P.O. BOX 1072  
GREYBULL, WYOMING 82426 USA

SAGE CREEK PLANT  
Lovell, Wyoming

LUCERNE PLANT  
Thermopolis, Wyoming

CORPORATE HEADQUARTERS  
Billings, Montana

| <b>TRANSMITTAL OF SHOP DRAWINGS, EQUIPMENT DATA, MATERIAL SAMPLES, OR<br/>MANUFACTURER'S CERTIFICATES OF COMPLIANCE</b><br><i>(Read instructions on reverse side prior to initiating this form)</i> |                                                                                 |                                                                                                  |   |   | <b>DATE</b><br>September 13, 2012            |                                      | <b>TRANSMITTAL NO:</b><br><b>003</b>   |                                |
|---|---------------------------------------------------------------------------------|--------------------------------------------------------------------------------------------------|---|---|----------------------------------------------|--------------------------------------|---|--------------------------------|
| <b>SECTION I - REQUEST FOR APPROVAL OF THE FOLLOWING ITEMS</b> (This section will be initiated by the Contractor)                                                                                   |                                                                                 |                                                                                                  |   |   |                                              |                                      |   |                                |
| <b>TO:</b><br>Zachary Mothershed - Project Engineer<br>US Army Corps of Engineers<br>696 Virginia Road<br>Concord, MA 01742-2751                                                                    |                                                                                 |                                                                                                  | <b>FROM:</b><br>Sovereign Consulting, Inc.<br>16 Chestnut Street, Suite 520<br>Foxboro, MA 02035                                                  |   | <b>CONTRACT NO:</b><br>W912WJ-10-D-0003-0002 |                                      | <b>CHECK ONE:</b><br><input checked="" type="checkbox"/> THIS IS A NEW TRANSMITTAL<br><input type="checkbox"/> THIS IS A RESUBMITTAL OF TRANSMITTAL _____ |                                |
| SPECIFICATION SECTION NO: (Cover only one section with each transmittal)<br><div style="text-align: center; font-weight: bold; font-size: 1.2em;">02215</div>                                       |                                                                                 |                                                                                                  | PROJECT TITLE AND LOCATION:<br><div style="text-align: center;"> <b>Shepley's Hill Landfill<br/>Barrier Wall<br/>Devens, Massachusetts</b> </div> |   |                                              |                                      |   |                                |
| ITEM<br>NO.<br><br>a.   | DESCRIPTION OF ITEM SUBMITTED<br><br>(Type, size, model number, etc.)<br><br>b. | MFG. OR CONTR. CAT.<br>CURVE DRAWING OR<br>BROCHURE NO.<br><br>(See instruction No. 8)<br><br>c. | NO. OF<br>COPIES<br><br>d.   | CONTRACT REFERENCE   |                                              | FOR CONTRACTOR<br>USE CODE<br><br>g. | VARIATION<br><br>(See instruction<br>No. 6)<br><br>h.   | FORCE<br>USE<br>CODE<br><br>i. |
|   |                                                                                 |                                                                                                  |   | DOCUMENT   |                                              |                                      |   |                                |
|   |                                                                                 |                                                                                                  |   | SPEC. PARA.<br>NO.<br><br>e.   | DRAWING<br>SHEET NO.<br><br>f.               |                                      |   |                                |
| 1   | Bentonite - Certification - 8/29/12 Delivery Date                               | N/A                                                                                              | 1   | 1.7   | ~                                            | FIO                                  | ~   |                                |
|   |                                                                                 |                                                                                                  |   |   |                                              |                                      |   |                                |
| REMARKS   |                                                                                 |                                                                                                  |   | I certify that the above submitted items have been reviewed<br>in detail and correct and in strict conformance with the<br>contract drawings and specifications except as otherwise stated.<br><br><div style="text-align: right;"> <u>Thomas B. Hevner</u> <br/>         NAME AND SIGNATURE OF CONTRACTOR       </div> |                                              |                                      |   |                                |
| <b>SECTION II - APPROVAL ACTION</b>   |                                                                                 |                                                                                                  |   |   |                                              |                                      |   |                                |
| ENCLOSURES RETURNED (List by Item No.)   |                                                                                 |                                                                                                  | NAME, TITLE AND SIGNATURE OF APPROVING AUTHORITY                                                                                                  |   |                                              |                                      | DATE   |                                |

# WYO-BEN, INC.

## CERTIFICATE OF ANALYSIS

DATE: 08/29/12

TO: MORETRENCH AMERICAN CORP. SHIP DATE: 08/28/12

PRODUCT: HYDROGEL LOT NO.: 08231232

ORDER NO.: 76403 P.O.: 614827

TRUCK NO.: CRST MALONE-W2730M EMAIL: [dguy@mtac.com](mailto:dguy@mtac.com)

THE FOLLOWING RESULTS WERE OBTAINED FROM TESTS RUN ON A  
COMPOSITE SAMPLE TAKEN FROM THE ABOVE LOT.

| Lot Number       | 08231232 | Specification    |
|------------------|----------|------------------|
| 600rpm Reading   | 38       | 30 Minimum       |
| 300rpm Reading   | 28       | No Specification |
| YP/PV RATIO      | 1.80     | 3.00 Maximum     |
| MOISTURE %       | 8.1      | No Specification |
| WATER LOSS       | 13.4     | 15.0 Maximum     |
| pH               | 9.9      | No Specification |
| WET SCREEN %-200 | 3.4      | 4.0 Maximum      |

WE CERTIFY THAT THE TEST RESULTS CONTAINED HEREIN ARE  
ACCURATE AS REPORTED. THE RESULTS SHOULD BE REPLICATIVE  
ALLOWING FOR A MARGIN OF TEST PROCEDURE AND OPERATOR ERROR.  
WE ALSO CERTIFY THAT THE ABOVE PRODUCT DOES MEET OR EXCEED  
ALL SPECIFICATIONS SET FORTH IN API 13A SECTION 9, SEVENTEENTH EDITION  
FOR BENTONITE.

**WYO-BEN, INC.**

*Sue Anderson*

---

Sue Anderson  
Quality Assurance

STUCCO PLANT  
WYOMING OPERATIONS OFFICE  
P.O. BOX 1072  
GREYBULL, WYOMING 82426 USA

SAGE CREEK PLANT  
Lovell, Wyoming

LUCERNE PLANT  
Thermopolis, Wyoming

CORPORATE HEADQUARTERS  
Billings, Montana

# **WYO-BEN, INC.**

## **CERTIFICATE OF ANALYSIS**

**DATE:** 08/29/12

**TO:** MORETRENCH AMERICAN CORP. **SHIP DATE:** 08/28/12

**PRODUCT:** HYDROGEL **LOT NO.:** 07301222

**ORDER NO.:** 75319 **P.O.:** 614827

**TRUCK NO.:** CRST-W2537M **EMAIL:** [dguy@mtac.com](mailto:dguy@mtac.com)

THE FOLLOWING RESULTS WERE OBTAINED FROM TESTS RUN ON A  
COMPOSITE SAMPLE TAKEN FROM THE ABOVE LOT.

| <b>Lot Number</b> | <b>07301222</b> | <b>Specification</b> |
|-------------------|-----------------|----------------------|
| 600rpm Reading    | 41              | 30 Minimum           |
| 300rpm Reading    | 29              | No Specification     |
| YP/PV RATIO       | 1.42            | 3.00 Maximum         |
| MOISTURE %        | 9.2             | No Specification     |
| WATER LOSS        | 12.4            | 15.0 Maximum         |
| pH                | 9.4             | No Specification     |
| WET SCREEN %-200  | 3.5             | 4.0 Maximum          |

WE CERTIFY THAT THE TEST RESULTS CONTAINED HEREIN ARE  
ACCURATE AS REPORTED. THE RESULTS SHOULD BE REPLICATIVE  
ALLOWING FOR A MARGIN OF TEST PROCEDURE AND OPERATOR ERROR.  
WE ALSO CERTIFY THAT THE ABOVE PRODUCT DOES MEET OR EXCEED  
ALL SPECIFICATIONS SET FORTH IN API 13A SECTION 9, SEVENTEENTH EDITION  
FOR BENTONITE.

**WYO-BEN, INC.**

*Sue Anderson*

---

Sue Anderson  
Quality Assurance

STUCCO PLANT  
WYOMING OPERATIONS OFFICE  
P.O. BOX 1072  
GREYBULL, WYOMING 82426 USA

SAGE CREEK PLANT  
Lovell, Wyoming

LUCERNE PLANT  
Thermopolis, Wyoming

CORPORATE HEADQUARTERS  
Billings, Montana

| <b>TRANSMITTAL OF SHOP DRAWINGS, EQUIPMENT DATA, MATERIAL SAMPLES, OR<br/>MANUFACTURER'S CERTIFICATES OF COMPLIANCE</b><br><i>(Read instructions on reverse side prior to initiating this form)</i> |                                                                                 |                                                                                              |   |   | <b>DATE</b><br>September 13, 2012            |                                      | <b>TRANSMITTAL NO:</b><br><b>004</b>   |                                |
|---|---------------------------------------------------------------------------------|----------------------------------------------------------------------------------------------|---|---|----------------------------------------------|--------------------------------------|---|--------------------------------|
| <b>SECTION I - REQUEST FOR APPROVAL OF THE FOLLOWING ITEMS</b> (This section will be initiated by the Contractor)                                                                                   |                                                                                 |                                                                                              |   |   |                                              |                                      |   |                                |
| <b>TO:</b><br>Zachary Mothershed - Project Engineer<br>US Army Corps of Engineers<br>696 Virginia Road<br>Concord, MA 01742-2751                                                                    |                                                                                 |                                                                                              | <b>FROM:</b><br>Sovereign Consulting, Inc.<br>16 Chestnut Street, Suite 520<br>Foxboro, MA 02035                                                  |   | <b>CONTRACT NO:</b><br>W912WJ-10-D-0003-0002 |                                      | <b>CHECK ONE:</b><br><input checked="checked" type="checkbox"/> THIS IS A NEW TRANSMITTAL<br><input type="checkbox"/> THIS IS A RESUBMITTAL OF<br>TRANSMITTAL _____ |                                |
| SPECIFICATION SECTION NO: (Cover only one section with each transmittal)<br><div style="text-align: center; font-weight: bold; font-size: 1.2em;">02300</div>                                       |                                                                                 |                                                                                              | PROJECT TITLE AND LOCATION:<br><div style="text-align: center;"> <b>Shepley's Hill Landfill<br/>Barrier Wall<br/>Devens, Massachusetts</b> </div> |   |                                              |                                      |   |                                |
| ITEM<br>NO.<br><br>a.   | DESCRIPTION OF ITEM SUBMITTED<br><br>(Type, size, model number, etc.)<br><br>b. | MFG. OR CONTR. CAT.<br>CURVE DRAWING OR<br>BROCHURE NO.<br>(See instruction No. 8)<br><br>c. | NO. OF<br>COPIES<br><br>d.   | CONTRACT REFERENCE<br>DOCUMENT   |                                              | FOR CONTRACTOR<br>USE CODE<br><br>g. | VARIATION<br>(See instruction<br>No. 6)<br><br>h.   | FORCE<br>USE<br>CODE<br><br>i. |
|   |                                                                                 |                                                                                              |   | SPEC. PARA.<br>NO.<br><br>e.   | DRAWING<br>SHEET NO.<br><br>f.               |                                      |   |                                |
|   |                                                                                 |                                                                                              |   | 1.4   | 8                                            |                                      |   |                                |
| 1   | Drainage Layer - Sand                                                           | N/A                                                                                          | 1   | 1.4   | 8                                            | FIO                                  | ~   |                                |
|   |                                                                                 |                                                                                              |   |   |                                              |                                      |   |                                |
| REMARKS   |                                                                                 |                                                                                              |   | I certify that the above submitted items have been reviewed<br>in detail and correct and in strict conformance with the<br>contract drawings and specifications except as otherwise stated.<br><br><div style="text-align: right;"> <u>Thomas B. Hevner</u> <br/>         NAME AND SIGNATURE OF CONTRACTOR       </div> |                                              |                                      |   |                                |
| <b>SECTION II - APPROVAL ACTION</b>   |                                                                                 |                                                                                              |   |   |                                              |                                      |   |                                |
| ENCLOSURES RETURNED (List by Item No.)   |                                                                                 |                                                                                              | NAME, TITLE AND SIGNATURE OF APPROVING AUTHORITY                                                                                                  |   |                                              |                                      | DATE   |                                |



**CONSTRUCTION CO. INC.**

192 Depot Road, P.O. Box 401

East Templeton, MA 01438

- Lancaster Pit

## Screened Sand

| <u>Sieve Size</u> | <u>% Passing</u> |
|-------------------|------------------|
| 3/8"              | 100              |
| 1/4"              | 97.7             |
| #4                | 93.41            |
| #8                | 84.19            |
| #16               | 70.76            |
| #30               | 46.08            |
| #50               | 19.91            |
| #100              | 6.60             |
| #200              | 2.39             |
| #100              | 0                |

| <b>TRANSMITTAL OF SHOP DRAWINGS, EQUIPMENT DATA, MATERIAL SAMPLES, OR<br/>MANUFACTURER'S CERTIFICATES OF COMPLIANCE</b><br><small>(Read instructions on reverse side prior to initiating this form)</small> |                                                                                 |                                                                                              |   |   | <b>DATE</b><br>September 14, 2012            |                                      | <b>TRANSMITTAL NO:</b><br><b>005</b>   |                                |
|---|---------------------------------------------------------------------------------|----------------------------------------------------------------------------------------------|---|---|----------------------------------------------|--------------------------------------|---|--------------------------------|
| <b>SECTION I - REQUEST FOR APPROVAL OF THE FOLLOWING ITEMS</b> (This section will be initiated by the Contractor)                                                                                           |                                                                                 |                                                                                              |   |   |                                              |                                      |   |                                |
| <b>TO:</b><br>Zachary Mothershed - Project Engineer<br>US Army Corps of Engineers<br>696 Virginia Road<br>Concord, MA 01742-2751                                                                            |                                                                                 |                                                                                              | <b>FROM:</b><br>Sovereign Consulting, Inc.<br>16 Chestnut Street, Suite 520<br>Foxboro, MA 02035                                                  |   | <b>CONTRACT NO:</b><br>W912WJ-10-D-0003-0002 |                                      | <b>CHECK ONE:</b><br><input checked="" type="checkbox"/> THIS IS A NEW TRANSMITTAL<br><input type="checkbox"/> THIS IS A RESUBMITTAL OF TRANSMITTAL _____ |                                |
| SPECIFICATION SECTION NO: (Cover only one section with each transmittal)<br><div style="text-align: center; font-weight: bold; font-size: 1.2em;">02300</div>                                               |                                                                                 |                                                                                              | PROJECT TITLE AND LOCATION:<br><div style="text-align: center;"> <b>Shepley's Hill Landfill<br/>Barrier Wall<br/>Devens, Massachusetts</b> </div> |   |                                              |                                      |   |                                |
| ITEM<br>NO.<br><br>a.   | DESCRIPTION OF ITEM SUBMITTED<br><br>(Type, size, model number, etc.)<br><br>b. | MFG. OR CONTR. CAT.<br>CURVE DRAWING OR<br>BROCHURE NO.<br>(See instruction No. 8)<br><br>c. | NO. OF<br>COPIES<br><br>d.   | CONTRACT REFERENCE<br>DOCUMENT   |                                              | FOR CONTRACTOR<br>USE CODE<br><br>g. | VARIATION<br>(See instruction<br>No. 6)<br><br>h.   | FORCE<br>USE<br>CODE<br><br>i. |
|   |                                                                                 |                                                                                              |   | SPEC. PARA.<br>NO.<br><br>e.   | DRAWING<br>SHEET NO.<br><br>f.               |                                      |   |                                |
|   |                                                                                 |                                                                                              |   | 1.4   | C-302, F, G                                  |                                      |   |                                |
| 1   | Woven Geotextile                                                                | N/A                                                                                          | 1   | 1.4   | C-302, F, G                                  | FIO                                  | ~   |                                |
|   |                                                                                 |                                                                                              |   |   |                                              |                                      |   |                                |
| REMARKS   |                                                                                 |                                                                                              |   | I certify that the above submitted items have been reviewed<br>in detail and correct and in strict conformance with the<br>contract drawings and specifications except as otherwise stated.<br><br><div style="text-align: right;"> <u>Thomas B. Hevner</u> <br/>         NAME AND SIGNATURE OF CONTRACTOR       </div> |                                              |                                      |   |                                |
| <b>SECTION II - APPROVAL ACTION</b>   |                                                                                 |                                                                                              |   |   |                                              |                                      |   |                                |
| ENCLOSURES RETURNED (List by Item No.)   |                                                                                 |                                                                                              | NAME, TITLE AND SIGNATURE OF APPROVING AUTHORITY                                                                                                  |   |                                              |                                      | DATE   |                                |



## Mirafi® 600X

Mirafi® 600X geotextile is composed of high-tenacity polypropylene yarns, which are woven into a stable network such that the yarns retain their relative position. Mirafi® 600X geotextile is inert to biological degradation and resistant to naturally encountered chemicals, alkalis, and acids.

| Mechanical Properties                    | Test Method | Unit                                               | Minimum Average Roll Value |            |
|------------------------------------------|-------------|----------------------------------------------------|----------------------------|------------|
|                                          |             |                                                    | MD                         | CD         |
| Grab Tensile Strength                    | ASTM D4632  | lbs (N)                                            | 315 (1402)                 | 315 (1402) |
| Grab Tensile Elongation                  | ASTM D4632  | %                                                  | 12                         |            |
| Trapezoid Tear Strength                  | ASTM D4533  | lbs (N)                                            | 113 (503)                  | 113 (503)  |
| CBR Puncture Strength                    | ASTM D6241  | lbs (N)                                            | 900 (4005)                 |            |
| Apparent Opening Size (AOS) <sup>1</sup> | ASTM D4751  | U.S. Sieve (mm)                                    | 40 (0.43)                  |            |
| Permittivity                             | ASTM D4491  | sec <sup>-1</sup>                                  | 0.05                       |            |
| Flow Rate                                | ASTM D4491  | gal/min/ft <sup>2</sup><br>(l/min/m <sup>2</sup> ) | 4.0<br>(163)               |            |
| UV Resistance (at 500 hours)             | ASTM D4355  | % strength retained                                | 70                         |            |

<sup>1</sup> ASTM D4751, AOS is a Maximum Opening Diameter Value

| Physical Properties                 | Test Method | Unit                                   | Typical Value         |                    |                        |
|-------------------------------------|-------------|----------------------------------------|-----------------------|--------------------|------------------------|
| Weight                              | ASTM D5261  | oz/yd <sup>2</sup> (g/m <sup>2</sup> ) | 6.0 (203)             |                    |                        |
| Thickness                           | ASTM D5199  | mils (mm)                              | 25 (0.6)              |                    |                        |
| Roll Dimensions<br>(width x length) | --          | ft<br>(m)                              | 12.5x360<br>(3.8x110) | 15x300<br>(4.6x91) | 17.5x258<br>(5.3x78.7) |
| Roll Area                           | --          | yd <sup>2</sup> (m <sup>2</sup> )      | 500 (418)             |                    |                        |
| Estimated Roll Weight               | --          | lb (kg)                                | 240 (109)             |                    |                        |

**Disclaimer:** TenCate assumes no liability for the accuracy or completeness of this information or for the ultimate use by the purchaser. TenCate disclaims any and all express, implied, or statutory standards, warranties or guarantees, including without limitation any implied warranty as to merchantability or fitness for a particular purpose or arising from a course of dealing or usage of trade as to any equipment, materials, or information furnished herewith. This document should not be construed as engineering advice.

© 2012 TenCate Geosynthetics Americas  
Mirafi® is a registered trademark of Nicolon Corporation

| <b>TRANSMITTAL OF SHOP DRAWINGS, EQUIPMENT DATA, MATERIAL SAMPLES, OR<br/>MANUFACTURER'S CERTIFICATES OF COMPLIANCE</b><br><i>(Read instructions on reverse side prior to initiating this form)</i> |                                                                                 |                                                                                                  |   |   | <b>DATE</b><br>September 26, 2012            |                                      | <b>TRANSMITTAL NO:</b><br><b>006</b>   |                                |
|---|---------------------------------------------------------------------------------|--------------------------------------------------------------------------------------------------|---|---|----------------------------------------------|--------------------------------------|---|--------------------------------|
| <b>SECTION I - REQUEST FOR APPROVAL OF THE FOLLOWING ITEMS</b> (This section will be initiated by the Contractor)                                                                                   |                                                                                 |                                                                                                  |   |   |                                              |                                      |   |                                |
| <b>TO:</b><br>Zachary Mothershed - Project Engineer<br>US Army Corps of Engineers<br>696 Virginia Road<br>Concord, MA 01742-2751                                                                    |                                                                                 |                                                                                                  | <b>FROM:</b><br>Sovereign Consulting, Inc.<br>16 Chestnut Street, Suite 520<br>Foxboro, MA 02035   |   | <b>CONTRACT NO:</b><br>W912WJ-10-D-0003-0002 |                                      | <b>CHECK ONE:</b><br><input checked="" type="checkbox"/> THIS IS A NEW TRANSMITTAL<br><input type="checkbox"/> THIS IS A RESUBMITTAL OF<br>TRANSMITTAL _____ |                                |
| SPECIFICATION SECTION NO: (Cover only one section with each transmittal)<br><div style="text-align: center; font-weight: bold; font-size: 1.2em;">02300, 02736</div>                                |                                                                                 |                                                                                                  | PROJECT TITLE AND LOCATION:<br><div style="text-align: center; font-weight: bold;">             Shepley's Hill Landfill<br/>             Barrier Wall<br/>             Devens, Massachusetts           </div> |   |                                              |                                      |   |                                |
| ITEM<br>NO.<br><br>a.   | DESCRIPTION OF ITEM SUBMITTED<br><br>(Type, size, model number, etc.)<br><br>b. | MFG. OR CONTR. CAT.<br>CURVE DRAWING OR<br>BROCHURE NO.<br><br>(See instruction No. 8)<br><br>c. | NO. OF<br>COPIES<br><br>d.   | CONTRACT REFERENCE<br>DOCUMENT   |                                              | FOR CONTRACTOR<br>USE CODE<br><br>g. | VARIATION<br><br>(See instruction<br>No. 6)<br><br>h.   | FORCE<br>USE<br>CODE<br><br>i. |
|   |                                                                                 |                                                                                                  |   | SPEC. PARA.<br>NO.<br><br>e.   | DRAWING<br>SHEET NO.<br><br>f.               |                                      |   |                                |
| 1   | PVC Geomembrane                                                                 | N/A                                                                                              | 1   | 1.4, 1.5   | C-302, E, F                                  | FIO                                  | ~   |                                |
|   |                                                                                 |                                                                                                  |   |   |                                              |                                      |   |                                |
| REMARKS   |                                                                                 |                                                                                                  |   | I certify that the above submitted items have been reviewed<br>in detail and correct and in strict conformance with the<br>contract drawings and specifications except as otherwise stated.<br><br><div style="text-align: right;"> <u>Thomas B. Hevner</u> <br/>         NAME AND SIGNATURE OF CONTRACTOR       </div> |                                              |                                      |   |                                |
| <b>SECTION II - APPROVAL ACTION</b>   |                                                                                 |                                                                                                  |   |   |                                              |                                      |   |                                |
| ENCLOSURES RETURNED (List by Item No.)   |                                                                                 |                                                                                                  | NAME, TITLE AND SIGNATURE OF APPROVING AUTHORITY   |   |                                              |                                      | DATE   |                                |



---

**POLYVINYL CHLORIDE (PVC) GEOMEMBRANE FABRICATION  
AND  
QUALITY CONTROL PROCEDURES**

---

**SOLMAX INTERNATIONAL INC.**  
AUGUST 08

2801, Marie-Victorin boulevard, Varennes, Québec, Canada J3X 1P7

[WWW.SOLMAX.COM](http://WWW.SOLMAX.COM)

**Telephone** 4 5 0 9 2 9 1 2 3 4

**Sales** 4 5 0 9 2 9 2 5 4 4

**Fax** 4 5 0 9 2 9 1 2 2 7

ISO 9001 | ISO 14001

## TABLE OF CONTENTS

|                                                         |    |
|---------------------------------------------------------|----|
| 1. INTRODUCTION .....                                   | 2  |
| 2. MANUFACTURING CAPABILITIES.....                      | 2  |
| 3. BRIEF CORPORATE HISTORY .....                        | 3  |
| 4. PARTIAL LIST OF PVC PROJECTS REALIZED RECENTLY ..... | 3  |
| 5. QUALITY CONTROL (QC) PROCEDURES OF ROLL GOODS .....  | 6  |
| 6. PVC FACTORY FABRICATION .....                        | 6  |
| 7. DIELECTRIC WELDER QUALITY CONTROL PROCEDURES .....   | 6  |
| 7.1 CALIBRATION .....                                   | 6  |
| 7.2 DESTRUCTIVE TESTING (ONLY UPON REQUEST) .....       | 7  |
| 7.3 VISUAL INSPECTION AND REPAIR PROCEDURES .....       | 8  |
| 7.4 DOCUMENTATION .....                                 | 9  |
| 7.5 SPECIMEN SAMPLES .....                              | 9  |
| 8. PANEL AND ROLL IDENTIFICATION .....                  | 9  |
| 9. PACKAGING .....                                      | 10 |

### APPENDIX

- CORPORATE CERTIFICATIONS & MEMBERSHIPS
- PVC GEOMEMBRANE INSTITUTE (PGI) FABRICATION & INSTALLATION MANUAL

## 1. INTRODUCTION

The purpose of this document is to provide an overview of all Quality Control (QC) procedures conducted by Solmax International Inc. during the factory fabrication of Polyvinyl Chloride (PVC) geomembrane panels.

The following general guidelines are given for information purposes only. Project specifics can modify this Quality Control Program, which acts as a basis for projects without plans and specifications.

## 2. MANUFACTURING CAPABILITIES

The **Solmax International** plant is located in Varennes, Canada and it employs approximately 75 employees. The plant houses a state-of-the-art three-layer and a monolayer film blown extruders producing all common types of polyethylene geomembrane in 22 feet (6.7 m) wide rolls with the thickness ranging from 20 to 100 mil (0.50 to 2.50mm). Solmax processes various types of resins including High Density Polyethylene (HDPE) and other polyethylene configurations such as Very Flexible Polyethylene (VFPE). All of these resins can be used to manufacture geomembranes with smooth surfaces or with texture on one or both sides in order to improve friction properties.

Solmax also manufactures among the biggest PVC geomembrane panels in the industry on thickness ranging from 0.5mm to 1.50mm and reaching up to 4500m<sup>2</sup> long.

### SIZE OF PLANT:

- APPROXIMATE AREA OF THE PLANT IS 48,000 SQUARE FEET
- OUTSIDE STORAGE IS APPROXIMATELY 150,000 SQUARE FEET

### EQUIPMENT:

- BLOWN FILM BATTENFELD GLOUCESTER ENG. MONOLAYER 86 INCHES (CAPACITY OF 3200 POUNDS PER HOUR)
- BLOWN FILM BATTENFELD GLOUCESTER ENG. COEXTRUSION 3 SCREWS 86 INCHES (CAPACITY OF 3500 POUNDS PER HOUR)
- SOLMAX HAS TWO POLYETHYLENE PRODUCTION LINES
- K-BAR DIELECTRIC WELDING UNITS OF 15 KWA
- SOLMAX HAS THREE PVC PRODUCTION LINES

### NUMBER OF SHIFTS PER DAY:

- 2 SHIFTS OF 12 HOURS AND THE PRODUCTION IS CONTINUOUS (24/24)
- PRODUCTION IS CONTINUOUS

### PRODUCTION PER SHIFT:

- 65, 000 POUNDS PER SHIFT
- 15,000 M2 (BASED ON 0.75 MM THICK) FOR PVC

### ANNUAL CAPACITY

- APPROXIMATELY 48 000 000 POUNDS ANNUALLY (PE)
- APPROXIMATELY 15,000,000 M2 ANNUALLY (PVC)



### 3. BRIEF CORPORATE HISTORY

#### PVC FABRICATION ACTIVITIES

|      |   |
|------|---|
| 1989 | Addition of Factory Pre-fabrication Services – ON FLOOR                                            |
| 1991 | Optimization of our process through the automation of our first assembly line (dielectric process) |
| 1993 | First major project with the Government of Quebec (300 000 sm)                                     |
| 1998 | Beginning of our partnership with the worldwide leader SQM S.A.                                    |
| 1999 | Installation of a second automated assembly line                                                   |
| 2002 | Integration to our assembly lines of the a wind up system<br>► innovative method of folding        |
| 2003 | Mushrif project – Realization of the biggest water reservoir worldwide                             |
| 2003 | Manto Verde (Chile) – 1st time utilization of PVC in a large scale Copper leaching                 |
| 2004 | Development of the Infra-red technology with the Canadian National Research Institute              |
| 2005 | Development of the Master Rolls concept                                                            |
| 2006 | Installation of a third automated production line                                                  |
| 2007 | Integration of a pin hole detector                                                                 |
| 2008 | Solmax historical contract signature with Chilean leader (7 Million sm)                            |

### 4. PARTIAL LIST OF PVC PROJECTS REALIZED RECENTLY



**Project Name:**

Application:

Location:

Date of completion:

Facility owner:

Installer:

Contact:

Material Thickness:

Surface Area

**SQM S.A.**

Evaporation pond

Desert de Atacama, Chile

2008 - March 2009

SQM S.A.

Teypa

Waldo Rojas

PVC 30 mil

7 000 000 sm / 75 385 000 sf



**Project Name:**

**Minera Escondida**

Application:

Tailing dam

Location:

Desert de Atacama, Chile

Date of completion:

April 2007

Facility owner:

Minera Escondida

Installer:

Minera Escondida

Material Thickness:

PVC 30 mil

Surface Area

3 250 000 sm / 34 500 000 sf

**Project Name:**

**Barnesville WWTP**

Application:

Water Waste Treatment

Location:

Barnesville, MN

Date of completion:

Oct-Nov 2006

Facility owner:

City of Barnesville

Installer:

Simbeck & Associates

Contact:

Brian Simbeck

Material Thickness:

PVC 30 mil

Surface Area

212 275 sm / 2 284 892 sf



**Project Name:**

**Jamalco**

Application:

Dry residue area

Location:

Clarendon, Jamaica

Date of completion:

December 2007

Facility owner:

Alcoa

Installer:

Soluciones Ambientales

Contact:

Marco Araujo

Material Thickness:

PVC 30 mil

Surface Area

1 300 000 sm / 14 000 000 sf

**Project Name:**

**Rosebud Mining**

Location:

Penfield, PA

Date of completion:

October 2006

Facility owner:

Rosebud Mining

Installer:

Frank Roberts & Sons

Contact:


Mike Roberts

Material Thickness:

PVC 30 mil

Surface Area

40 000 sm / 426 500 sf

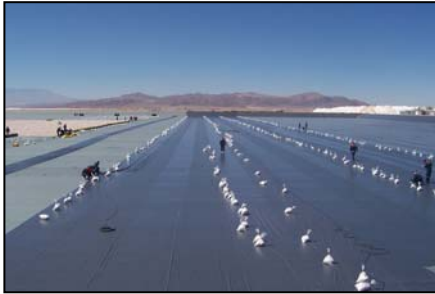

**Project Name:**

Application:  
Location:  
Date of completion:  
Facility owner:  
Installer:  
Contact:  
Material Thickness:  
Surface Area

**SQM S.A.**

Evaporation pond  
Desert de Atacama, Chile  
March 2007  
SQM  
Teypa  
Waldo Rojas  
PVC 30 mil  
1 100 000 sm / 11 840 300 sf

**Project Name:**

Application:  
Location:  
Date of completion:  
Facility owner:  
Contact:  
Telephone:  
Installer:  
Contact:  
Material Thickness:  
Surface Area

**Eagle Bend Wastewater Treatment Project**

Waste Water Treatment Plant  
Eagle Bend, MN  
November 2006  
Town of Eagle Bend  
Kevin Hess  
(218) 738-5982  
Simbeck & Associates  
JoAnne Simbeck  
PVC 30 mil  
130 000 sm / 1 393 372 sf

**Project Name:**

Application:  
Location:  
Date of completion:  
Owner:  
Client:  
Contact:  
Material Thickness:  
Surface Area

**Home Depot**

Decorative pond  
USA  
Year 2006  
Home Depot  
Beckett  
Joanne Tran  
PVC 20 mil Fish Grade  
1 100 100 sm / 11 850 000 sf



## **5. QUALITY CONTROL (QC) PROCEDURES OF ROLL GOODS**

All delivered roll goods shall be visually inspected by the quality control technician for damage during shipment and handling and for proper labeling. The quality control manager shall verify that all roll goods meet or exceed the project specifications by reviewing the manufacturer's quality control test results, test methods and frequencies (see "Manufacturer's Certification Results" in Appendix A). Any roll deemed unacceptable shall be separated and identified by a nonconformity tag in order to have it removed from production until satisfactory remedial actions have been taken.

Each production order shall be fully documented by the lot and all roll numbers used for the specific panel. A record drawing for each panel shall also be prepared indicating the location and dimension of each roll, or parts thereof, used to fabricate the given panel.

## **6. PVC FACTORY FABRICATION**

Prior to any production, all work areas shall be cleaned and kept free of any obstacles liable to cause damage or injure personnel. The production manager - and, if necessary, the quality control manager - shall hold a pre-production meeting with the production personnel in order to establish and convey all project specific requirements such as minimum seam strength and packaging procedures.

## **7. DIELECTRIC WELDER QUALITY CONTROL PROCEDURES**

### **7.1 CALIBRATION**

Prior to any assembly or calibration procedure, the welding technicians shall verify that all material surfaces to be welded are clean and dry. If necessary, for conditioning purposes, the roll shall be kept inside the facility for at least one work shift prior to welding. A sample piece of material from the roll to be seamed shall be cut and kept for calibration purposes.

Calibration procedures shall be performed following any production halt: at the start of every shift, after every break and prior to staff or material change. Calibration procedures shall also be performed following any event causing temporary production halt such as power failure, over-heating, etc...

The QC technician shall perform a welding test on a sample piece of material, approximately 8" X 48" (200mm x 1.2 meter), from which 10 test specimens shall be die-cut. Five peel tests and five shear tests shall be performed by the QC technician on a calibrated tensiometer. Peel and shear specimens shall be alternated when cut from the seam sample.

A peel test is conducted by submitting a one inch-wide (25mm) strip of seam (specimen) to a tensile force on a calibrated tensiometer, trying to "peel" or open the seam (see figure 1). A shear test is similar, but the tension is applied in the plane of the seam (see figure 2).

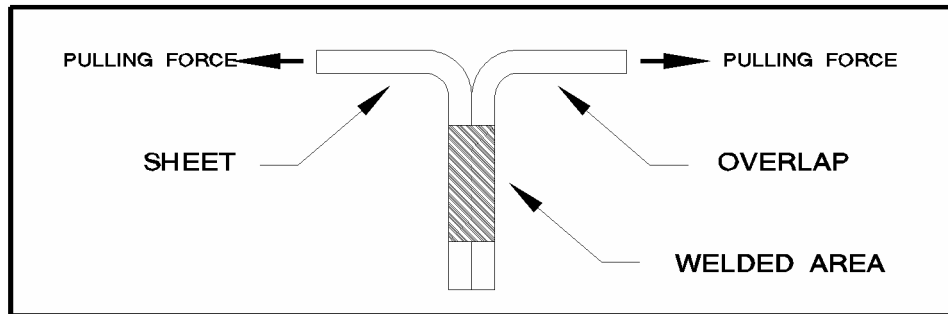


Figure 1 - PEEL TEST

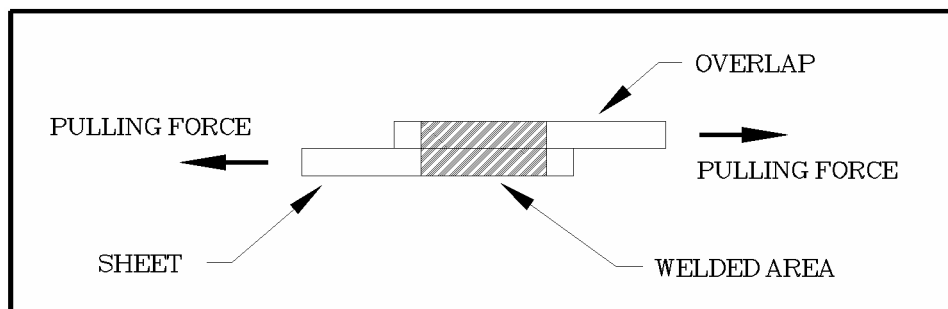


Figure 2 - SHEAR TEST

Peak values shall be recorded along with the locus of break (see "US-EPA Classification for types of break" in Appendix C). The QC technician shall verify that all calibration test results meet or exceed the project requirements for both peel and shear strength (see table 1 for typical peel and shear testing results).

Due to the lengthy testing process involved, welding may commence prior to the completion of all test results to prevent the welding equipment from excessive cooling. After testing 5 out of the 10 specimens, the QC technician may authorize welding to start if all results from those specimens meet the specified values.

## 7.2 DESTRUCTIVE TESTING (only upon request)



Destructive testing is performed at a frequency of 1 per 3000 linear feet (910 meters) of seaming, but not less than once per panel. On each sample, the same procedures described for calibration are followed, i.e. 5 specimens are tested for peel strength and 5 for shear strength. The QC technician shall verify that all destructive test results meet or exceed the project specific requirements (as shown in table 1 next page).

**Table 1 - Typical peel and shear strength values**

| <b>FACTORY SEAMS</b> |                           |                           |                               |                           |
|----------------------|---------------------------|---------------------------|-------------------------------|---------------------------|
|                      | <i><b>PEEL TEST</b></i>   |                           | <i><b>SHEAR TEST</b></i>      |                           |
| <b>MATERIAL</b>      | <b>STRENGTH<br/>(ppi)</b> | <b>BREAK<br/>(US-EPA)</b> | <b>STRENGTH<br/>(Lb./in.)</b> | <b>BREAK<br/>(US-EPA)</b> |
|                      | <b>Minimum</b>            |                           | <b>Minimum</b>                |                           |
| <b>Solmax 220</b>    | 12.5                      | FTB or<br>NON-FTB         | 38.4                          | FTB                       |
| <b>Solmax 230</b>    | 15.0                      | FTB or<br>NON-FTB         | 58.4                          | FTB                       |
| <b>Solmax 240</b>    | 15.0                      | FTB or<br>NON-FTB         | 79.8                          | FTB                       |
| <b>Solmax 250</b>    | 15.0                      | FTB or<br>NON-FTB         | 97.0                          | FTB                       |
| <b>Solmax 260</b>    | 15.0                      | FTB or<br>NON-FTB         | 116.0                         | FTB                       |

**NOTE:** For shear test, all specimens shall denote “brk” or “se” type locus of break as illustrated on the “single-track geomembrane weld” chart. . Values are as per PGI 1103

### 7.3 VISUAL INSPECTION AND REPAIR PROCEDURES

At all times, all welding personnel shall pay special attention to the integrity of the panel. Any suspected damage shall be reported immediately to the quality control technician who will temporarily stop production and proceed with repair procedures. Repairs shall consist of hand welding a patch with a hot air gun and pressure roller, followed by a visual verification of the repair. The QC technician shall then identify the repaired area on the corresponding record drawing.

## **7.4 DOCUMENTATION**

All manufacturer's certification results and in-house QC test results, along with the rolls used and the record drawings shall be enclosed in the final report (MF-CQ-31). Quality control test results shall be documented by the QC technician with the following information:

- Name of project
- Test number
- Weld number
- Date and time
- Power of the welding equipment
- Welding time
- Shear results
- Peel results
- Locus of break
- Name of QC technician
- Name of welding technician

This final report shall then be archived for a minimum period of 10 years. A copy shall be made available to the client, if requested.

## **7.5 SPECIMEN SAMPLES**

All specimen samples and an unused portion of the roll,  $\pm 6$  inches ( $\pm 150$ mm), shall be clearly identified with their corresponding test number and archived for a minimum of 10 years, unless otherwise specified. All specimen samples and unused portions shall be made available to the client upon request.

## **8. PANEL AND ROLL IDENTIFICATION**

Each panel shall be clearly identified with its corresponding number. Furthermore, each strip of material welded together to form the panel is also identified by its respective roll number. All unused portions of roll goods must be clearly identified for storage and further use.

## 9. PACKAGING

Each pallet can contain more than 1 panel and shall be packaged in a protective geotextile in order to prevent damage from shipping and handling. Special attention shall be given to all pallets for nails and chipped planks. In no event shall the panel rest directly on the wooden pallet; a cushion material must always be used between the pallet and the geomembrane panel. Each pallet shall be properly labeled with its corresponding project name, type of material, panel number and dimensions.



This certifies that

**Solmax International Inc.**

is a member of

**PVC Geomembrane Institute**

in good standing with all rights  
and privileges pertaining thereof.





# SGS

Certificate CA06/3886

The management system of  
Le système de gestion de

## Solmax International Inc.

2801, boul. Marie-Victorin,  
Varenes, Québec, J3X 1P7, Canada

has been assessed and certified as meeting the requirements of:  
a été évalué et enregistré selon les exigences de la norme :

### ISO 14001:2004

The scope of registration is as follows:  
La portée d'enregistrement est présentée ci-dessous:

**Fabrication de géomembranes et cordons d'extrusion de  
polyéthylène et assemblage de géomembranes PVC.  
Polyethylene geomembranes and extrusion rod manufacturing  
and PVC geomembrane prefabrication.**

Further clarifications regarding the scope of this certificate and the applicability of  
ISO 14001:2004 requirements may be obtained by consulting the organization.  
Des éclaircissements supplémentaires concernant la portée à ce certificat ainsi que l'applicabilité des  
exigences de la norme selon ISO 14001:2004 peuvent être obtenus en consultant l'organisme.

This certificate is valid from 20 July 2006 until 19 July 2009

Ce Certificat est valide du 20 juillet 2006 au 19 juillet 2009

Issue 1

Édition 1

Signed for and on behalf of SGS Systems & Services Certification Canada Inc  
Document signé pour et au nom de SGS Certification de Systèmes & Services Canada Inc



Managing Director

SGS Systems & Services Certification Canada Inc  
SGS Certification de Systèmes & Services Canada Inc  
6275 Northam Drive, Unit 2, Mississauga, Ontario, L4V 1Y8 Canada  
t (905)676-9595 t 1-800-636-0847 f (905)676-9519 [www.sgs.com](http://www.sgs.com)

SGS EMS 04 0105

Page 1 of 1







Certificate CA02/2694

The management system of  
Le système de gestion de

## Solmax International Inc.

2801, boul. Marie-Victorin  
Varenes, Québec, J3X 1P7, Canada

has been assessed and certified as meeting the requirements of:  
a été évalué et enregistré selon les exigences de la norme :

### ISO 9001:2000

The scope of registration is as follows:  
La portée d'enregistrement est présentée ci-dessous:

**Fabrication de géomembranes et cordons d'extrusion de polyéthylène  
et assemblage de géomembranes PVC.  
Polyethylene geomembrane and extrusion rod manufacturing and PVC  
geomembrane pre-fabrication.**

Further clarifications regarding the scope of this certificate and the applicability of  
ISO 9001:2000 requirements may be obtained by consulting the organization.  
Des éclaircissements supplémentaires concernant la portée de ce certificat ainsi que l'applicabilité des  
exigences de la norme selon ISO 9001:2000 peuvent être obtenus en consultant l'organisme.

This certificate is valid from 28 April 2008 until 27 April 2011

Ce certificat est valide du 28 avril 2008 au 27 avril 2011

Issue 3. Certified since February 2002

Édition 3. Enregistrée depuis février 2002


Signed for and on behalf of SGS Systems & Services Certification Canada Inc  
Document signé pour et au nom de SGS Certification de Systèmes & Services Canada Inc

Director Accreditation, North America

SGS Systems & Services Certification Canada Inc  
SGS Certification de Systèmes & Services Canada Inc  
201 Route 17 North, Rutherford, NJ 07070  
t 201-508-3000 t 1-800-747-9047 f 201-935-4555 www.sgs.com

SGS 9001-2 01 0303

Page 1 of 1

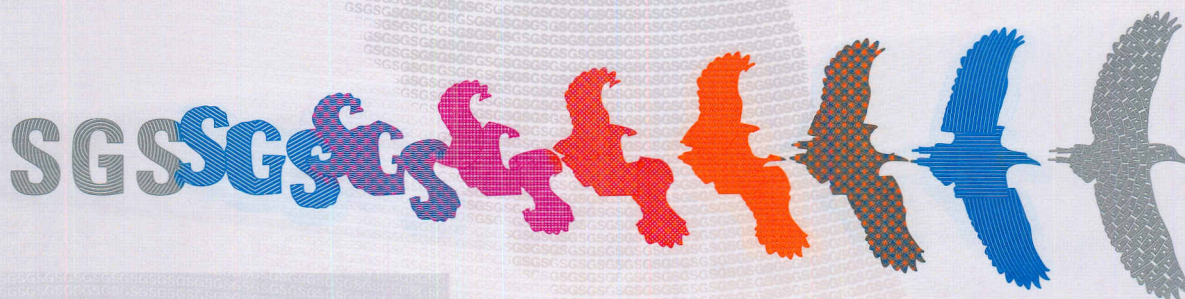



# terrafix<sup>®</sup>

## environmental U.S.A. inc.

---

P.O. Box 1226, 770 Main Street, Lewiston, Maine 04240 U.S.A. Tel: (207) 786-6808 Fax: (207) 786-6835

### QUALITY CONTROL MANUAL

#### *IMPORTANT NOTE*

The Terrafix Quality Control Manual is intended as a guideline only for geomembrane installation. This manual does not supercede the project specific specification.

#### *INTRODUCTION*

This manual addresses the Quality Control Program developed and utilized by Terrafix Environmental U.S.A. Inc. installation personnel to assure the quality of workmanship and the installation integrity of geomembranes. Terrafix Inc. recognizes that careful and specific documentation of the installation is required to substantiate this Quality Control Program.

#### *GEOMEMBRANE INSTALLATION*

##### **2.1 SUBGRADE SURFACE**

- 2.1.1** The general and/or earthwork contractor shall be responsible for preparing and maintaining the subgrade in a condition suitable for installation of the liner unless specifically agreed otherwise.
- 2.1.2** Surfaces to be lined shall be smooth and free of debris, roots, and angular or sharp rocks larger than three quarter (3/4) inches/9mm in diameter to a depth of four (4) inches/98mm. All fill shall consist of well-graded material free of organic, trash, clay balls or other damaging matter. No sharp edged stones, stones larger than one (1) inch/24.5mm in diameter or hard objects shall be allowed within the top four (4) inches/100mm of the subgrade. The surface shall be compacted in accordance with design specifications but in no event below the minimum required to provide a firm unyielding foundation sufficient to permit the movement of vehicles and welding equipment over the subgrade without causing rutting or other damaging effects. The subgrade shall have no sudden sharp or abrupt changes in grade.
- 2.1.3** The General and/or Earthwork Contractor shall protect the subgrade from desiccation, flooding and freezing, protection, if required, may consist of a thin plastic protective cover (or other material as approved by the engineer) installed over the completed subgrade until such time as the placement of geomembrane liner begins.

Subgrades found to have desiccation cracks greater than 1/2 inch/12.3mm in width or depth, or which exhibit swelling, heaving or other similar conditions shall be replaced or reworked by the general and/or earthwork contractor to remove these defects.

- 2.1.4** **Surface Acceptance:** Upon request, Terrafix Inc., will provide the Owner's and Contractor's Representatives with a written acceptance of the surface to be lined. This acceptance will be limited to an amount of area that Terrafix Inc. is capable of lining during a particular work shift. Subsequent repairs to the subgrade and the surface shall remain the responsibility of the earthwork contractor.

##### **2.2 CREST ANCHORAGE SYSTEM**

- 2.2.1** The anchor trench shall be excavated by the general and/or the earthwork contractor to lines and widths shown on the design drawings prior to geomembrane placement.
- 2.2.2** Anchor trenches excavated in clay soils susceptible to desiccation cracks should be excavated only the distance required for that days liner placement to minimize the potential of desiccation cracking of the clay soils.
- 2.2.3** Corners in the anchor trench shall be slightly rounded where the geomembrane adjoins the trench to minimize sharp bends in the geomembrane.

## **2.3 PREPARATION FOR GEOMEMBRANE DEPLOYMENT**

- 2.3.1 Panel Layout:** Prior to commencement of liner deployment, layout drawings shall be produced to indicate the panel configuration and location of seams for the project.
- 2.3.2 Identification:** Each panel used for the installation shall be given an numeric or alpha-number identifier consistent with the layout drawing. This identification number shall be related to a manufacturing roll number that identifies the resin type, batch number, and date of manufacture.

## **2.4 FIELD PANEL PLACEMENT**

- 2.4.1 Location:** Terrafix Inc. will attempt to install field panels at the location indicated on the layout drawing. If the panels are deployed in a location other than that indicated on the layout drawings, the revised location shall be noted in the field on an as-built drawing which will be modified at the completion of the project to reflect actual panel locations.
- 2.4.2 Weather Conditions:** Geomembrane deployment shall not be done during any precipitation, in the presence of excessive moisture (ie. fog, dew), in an area of standing water, or during high winds.

## **2.5 METHOD OF DEPLOYMENT**

- 2.5.1** The method and equipment used to deploy the panels must not damage the geomembrane or the supporting subgrade surface.
- 2.5.2** No personnel working on the geomembrane will smoke, wear shoes that can damage the geomembrane, or engage in actions which could result in damage to the geomembrane.
- 2.5.3** Adequate temporary loading and/or anchoring, (ie. sandbags, tires), which will not damage the geomembrane, will be placed to prevent uplift of the geomembrane by wind.
- 2.5.4** The geomembrane will be deployed in a manner to minimize wrinkles.
- 2.5.5** Any damage to a panel of geomembrane will be repaired in accordance with paragraph 4.3. Any area of a panel seriously damaged (torn, twisted, or crimped) will be marked, cut out, and removed from the work area with resulting seaming and/or repairs performed in accordance with Paragraph 4.3 of this document.

## **2.6 FIELD SEAMING**

### **2.6.1 General Requirements:**

- 2.6.1.1 Layout:** In general seams shall be oriented parallel to the slope, ie., oriented along, not across the slope. Whenever possible, horizontal seams should be located not less than five (5) feet/1.52 m from the toe of the slope. Each seam made in the field shall be numbered in a manner that is compatible with the panel layout drawing for documentation of seam testing results.
- 2.6.1.2 Personnel:** All personnel performing seaming operations shall be trained in the operation of the specific seaming equipment being used and will qualify by successfully welding a test seam as described in Paragraph 2.5.3. The project foreman will provide direct supervision of all personnel seaming to verify proper welding procedures are followed.
- 2.6.1.3 Equipment:**

**Fusion Welding:** Fusion Welding consists of placing a heated wedge, mounted on a self propelled vehicular unit, between two (2) overlapped sheets such that the surface of both sheets are heated above the polyethylene's melting point. After being heated by the wedge, the overlapped panels pass through a set of preset pressure wheels which compress the two (2) panels together so that a continuous homogenous fusion weld is formed. The fusion welder is equipped with a temperature readout device which continuously monitors the temperature of the wedge.

**Extrusion Fillet Welding:** Extrusion fillet welding consists of introducing a ribbon of molten resin along the edge of the seam overlap of the two (2) sheets to be welded. The molten polymer causes some of the material of each sheet to be liquified resulting in a homogeneous bond between the molten weld bead and the surfaces of the sheets. The extrusion welder is equipped with gauges giving the temperature at the nozzle.

- 2.6.1.4 Weather Conditions:** Terrafix Inc., relies on the experience of the project Superintendent and the results of test seams to determine seaming restrictions by weather. Many factors, such as ambient temperature, humidity, wind, sunshine, etc., can effect the integrity of field seams and must be taken into account when deciding whether or not seaming should proceed. Test seams, as described in Paragraph 2.5.3. are required prior to daily production seaming to determine if the weather conditions will effect Terrafix Inc., ability to produce quality seams. Additional non-destructive and destructive testing of productions seams substantiate the decision made by the Project Superintendent to seam on any given day.

**2.6.2 Seam Preparation:**

- 2.6.2.1 Fusion Welding:** Overlap the panels of Geomembrane approximately six (6) inches/150mm. Clean the seam area prior to seaming to assure the area is clean and free of moisture, dust, dirt, debris of any kind. No grinding is required for fusion welding.

Adjust the panels so that seams are aligned with the fewest possible number of wrinkles and "fishmouths".

A moveable protective layer may be used, at the discretion of the Terrafix Inc., Project Superintendent, directly below the overlap of geomembrane.

- 2.6.2.2 Extrusion Welding:** Overlap the panels of Geomembrane a minimum of four (4) inches/98mm. Temporarily bond the panels of Geomembrane to be welded, taking care not to damage the geomembrane.

Clean the seam area prior to seaming to assure the area is clean and free of moisture, dust, dirt and debris of any kind. Grind seam overlap prior to welding within one (1) hour of welding operation in a manner that does not damage the Geomembrane.

Purge the extruder prior to beginning the seam remove all heat-degraded extrudate from the barrel. Keep welding rod clean and minimize contact with the ground.

- 2.6.3 Test Seams:** Test seams shall be performed at the beginning of each seaming period and at least once each five (5) hours for each seaming apparatus used that day. Test seams shall be made on fragment pieces of the geomembrane liner and under the same conditions as the actual field installation.

- 2.6.3.1 Test Seam Length:** The test seam shall be at least three (3) feet/0.91m long and should be made by joining two (2) pieces of geomembrane at least 9 inches/220.5mm in width.

- 2.6.3.2 Sample Procedure:** Visually inspect the seam for squeeze out, footprint, pressure, and general appearance.

Two random samples one (1) inch/24.5mm wide shall be cut from the test seam. The specimens shall then be tested in peel using a field tensiometer and shall not fail in the seam. If a specimen fails the entire procedure shall be repeated.

If any of the second set of specimens fail, the seaming apparatus shall not be accepted and shall not be used for seaming until the deficiencies are corrected and a passing test seam is achieved.

After completion of the test the remaining portion of test seam can be discarded. Documentation of the test seams will be maintained listing seamer identification number, welder's name, temperature control setting and test results.

Passing test results records shall be maintained on Terrafix Inc. Form 1 (Pre-weld qualification testing) as enclosed.

- 2.6.3.3 General Seaming Procedures:** Seaming shall extend to the outside edge of panels to be placed in the anchor trench. While welding a seam, monitor and maintain the proper overlap. Inspect seam area to assure area is clean and free of moisture, dust, dirt, debris of any kind. Monitor temperature gauges to assure proper settings are maintained and that the

seaming apparatus is operating properly. Align wrinkles at the seam overlap to allow welding through the wrinkle.

Fishmouths or wrinkles at seam overlaps that cannot be welded through shall be cut along the ridge in order to achieve a flat overlap. The cut fishmouth or wrinkle shall be seamed. Any portion where the overlap is inadequate shall be patched with an oval or round patch of the same geomembrane extending a minimum of six (6) inches/147mm beyond the cut in all directions.

All cross/butt seams between two (2) rows of seamed panels shall be welded during the coolest time of the day to allow for contraction of the geomembrane.

All "T" joints shall have the overlap from the wedge welder seam trimmed back to allow an extrusion fillet weld. Then grind two (2) inches/49.5mm minimum on either side of the wedge welder seam and extrusion weld all of the area prepared by grinding.

### ***SEAM TESTING - GEOMEMBRANES***

#### **3.1 CONCEPT**

**3.1.1** Terrafix Inc. installation crews will non-destructively test all field seams over their full length using air pressure, vacuum or other approved test methods, to verify the continuity and integrity of the seams.

#### **3.2 AIR PRESSURE TESTING**

The welded seam created by Terrafix Inc's., fusion welding process is composed of two distinct welded seams separated by an un-welded channel approximately 3/8 of an inch/9mm wide. The presence of the un-welded channel between the two welded seams permits Terrafix Inc's., fusion seams to be tested by inflating the sealed channel with air to a predetermined pressure and observing the stability of the pressurized channel over time.

**3.2.1 Equipment for Air Testing:** An air pump (manual or motor driven) capable of generating and sustaining a pressure between 25 to 30 psi., a rubber hose with fittings and connections, a sharp hollow needle with a pressure gauge capable of reading and sustaining a pressure between 25 to 30 psi. (or other approved pressure feed device).

**3.2.2 Procedure for Air Testing:** Seal both ends of the seam to be tested. Insert needle or other approved pressure feed service into the sealed channel created by the fusion weld.

Inflate the test channel to a pressure between 25 to 30 psi, in accordance with the following schedule, close valve, and observe initial pressure after approximately 2 minutes.

#### **INITIAL PRESSURE SCHEDULE\***

| MATERIAL THICKNESS (MIL) | MINIMUM PRESSURE | MAXIMUM PRESSURE |
|--------------------------|------------------|------------------|
| 40                       | 25               | 30               |
| 60                       | 27               | 30               |
| 80                       | 30               | 30               |
| 100                      | 30               | 30               |

\* Initial pressure settings are read after a two minute "relaxing period". The purpose of this "relaxing period" is to permit the air temperature and pressure to stabilize.

Observe and record the air pressure five (5) minutes after "relaxing period" ends and initial pressure setting is used. If loss of pressure setting is used. If loss of pressure exceeds the following or if the pressure does not stabilize, locate faulty area and repair in accordance with Paragraph 4.3.

**MAXIMUM PERMISSIBLE PRESSURE DIFFERENTIAL  
AFTER 5 MINUTES**

| MATERIAL THICKNESS (MIL) | PRESSURE DIFFERENCE |
|--------------------------|---------------------|
| 40                       | 4                   |
| 60                       | 4                   |
| 80                       | 4                   |
| 100                      | 4                   |

At the conclusion of the pressure test the end of the seam opposite the pressure gauge will be cut to ensure that the seam is not blocked. If the seam is blocked then the test will have to be repeated after the blockage is corrected. Remove needle or other approved pressure feed device and seal resulting hole by extrusion welding. Record test results on Terrafix Inc. Form 3 (Seam Recording and Air Testing) as enclosed.

- 3.2.3 In the event of a Non-Complying Air Pressure Test:** Check seam end seals and retest seams. If non-compliance with specified maximum pressure differential reoccurs, cut one (1) inch/24.5mm samples from each end of the seam and additional samples at the distance specified in Paragraph 3.4.3.1. Perform destructive peel tests on the samples using the field tensiometer.

If all samples pass destructive testing remove the overlap left by the wedge welder and vacuum test the entire length of seam in accordance with Paragraph 3.3. If a leak is located by the vacuum test, repair by extrusion welding. Test the repair by vacuum testing. If no leak is discovered by vacuum testing, the seam will be considered complete. If one or more samples fail the peel tests, additional samples will be taken in accordance with Paragraph 3.4.3.

When two (2) passing samples are located, the seam between these two (2) locations will be considered non-complying. The overlap left by the wedge welder will be heat tacked in place along the entire length of seam and the entire length of seam will be extrusion welded. Test the entire length of the repaired seam by vacuum testing in accordance with Paragraph 3.3.

**3.3. VACUUM TESTING**

This test is used when the geometry of the weld makes air pressure testing impossible or impractical or when attempting to locate the precise location of a defect believed to exist after air pressure testing.

- 3.3.1 Equipment for Vacuum Testing:** Vacuum box assembly consisting of a rigid housing, a transparent viewing window, a soft neoprene gasket attached to the bottom, port hole or valve assembly and a vacuum gauge. Vacuum pump assembly equipped with a pressure controller and pipe connections, a rubber pressure/vacuum hose with fittings and connections and bucket and means to apply a soapy solution.

- 3.3.2 Procedure for Vacuum Testing:** Trim excess overlap from seam, if any. Turn on the vacuum pump to reduce the vacuum box to approximately 3 in. of mercury, ie., 3 psi gauge. Apply a generous amount of a solution of strong liquid detergent and water to the area to be tested.

Place the vacuum box over the area to be tested and apply sufficient downward pressure to "seat" the seal strip against the liner. Close the bleed valve and open the vacuum valve. Apply a minimum of 3 in. Hg vacuum to the area as indicated by the gauge on the vacuum box. Ensure that a leak tight seal is created.

For a period of not less than 30 seconds, examine the geomembrane through the viewing window for the presence of soap bubbles. If no bubbles appear after 30 seconds, close the vacuum valve and open the bleed valve, move the box over the next adjoining area with a minimum 3 in. overlap, and repeat the process.

- 3.3.3 Procedure for non-complying test:** Mark all areas where soap bubbles appear and repair the marked areas in accordance with Paragraph 4.3. Retest repaired areas.

### 3.4 DESTRUCTIVE TESTING

The procedure of destructive testing is to determine and evaluate seam strength. These tests require direct sampling and thus subsequent patching. Therefore, destructive testing should be held to a minimum to reduce the amount of repairs to the geomembrane.

**3.4.1 Procedure for Destructive Testing:** Destructive test samples shall be marked and cut out randomly at a minimum average frequency of one test location every 1000 feet/or 300m of seam length. Additional destructive tests may be taken in areas of contamination, offset welds, visible crystallinity or other potential cause of faulty welds. Field test five (5) coupons in peel and five (5) coupons in shear and at least four (4) out of the five (5) coupons must pass the tensile strength properties in both peel and shear. Minimum strength of field seams when tested in shear shall be 90 percent and in peel 60 percent of the unseamed liner.

**3.4.2 Sample Size:** The sample should be twelve (12) inches wide/305mm with a seam fourteen (14) inches/356mm long centered lengthwise in the sample. The sample may be increased in size to accommodate independent laboratory testing by the owner at the owner's request or by specific project specifications.

A one (1) inch/24.5mm sample shall be cut from each end of the test seam for field testing. The two one (1) inch/24.5mm samples shall be tested in the field in a tensiometer for peel. If any field sample fails to pass, it will be assumed the sample fails destructive testing. The procedure outlined in Paragraph 3.4.3. shall be followed to locate passing samples to send to the laboratory.

If the sample passes the field test, the remaining portion of the sample test strip shall be sent to Terrafix Inc. These samples will be held in inventory available for further evaluation if required.

**3.4.3 Procedure in the event of Destructive Test Failure:** Cut additional field samples for testing. In the case of a field production seam, the samples must lie a minimum of ten (10) feet/3m in each direction from the location of the failed sample. Perform a field test for peel strength. If these field samples pass, then laboratory samples can be cut and forwarded to a laboratory for full testing.

If the laboratory samples pass then reconstruct the seam between the two (2) passing sample locations. Heat tack the overlap along the length of the seam to be reconstructed and extrusion weld. Vacuum test the extrusion weld. If either of the samples fail then additional samples are taken in accordance with the above procedure until two (2) passing samples are found to establish the zone in which the seam should be reconstructed.

All passing seams must be bounded by two (2) locations from which samples passing laboratory destructive tests have been taken. In cases of reconstructed seams exceeding 150 feet/45m a destructive samples must be taken and pass destructive testing from within the zone in which the seam has been reconstructed. All destructive seam samples sent to Terrafix Inc's, office shall be numbered and recorded on Terrafix Inc. Form 2 (Destructive Seam Testing) as enclosed.

### 3.5 QUALITY ASSURANCE LABORATORY TESTING

The remaining destructive sample may be sent to a laboratory and will be tested in "Seam Strength" and "Peel Adhesive" [ASTM D6392 with specimen 0.5 inches wide tested at two (2) inches per/minute]. Five (5) specimens shall be tested for each test method with data recorded. Four (4) out of the five (5) specimens must pass and not have more than 10% Film Tear Bond for each test in order for the seam to be considered acceptable.

## *DEFECTS AND REPAIRS*

### 4.1 CONCEPT

**4.1.1** Terrafix Inc. Project Superintendent shall conduct a detailed walk through and visually check all seams and non-seam areas of the geomembrane for defects, holes, blisters, and signs of damage during installation. All other Terrafix Inc., installation personnel shall, at all times, be on the lookout for any damaged area. Damaged area shall be marked and repaired.

## 4.2 REPAIR PROCEDURES

Any portion of the geomembrane showing a flaw, or failing a destructive or non-destructive test shall be repaired. Several procedures exist for repair and the decision as to the appropriate repair procedure shall be made by Terrafix Inc. Project Superintendent.

Procedures available for repair:

- 4.2.1 **Patching:** Used to repair large holes, tears and destructive sample locations. All patches shall extend at least six (6) inches/147mm beyond the edges of the defect and all corners of patches shall be rounded.
- 4.2.3 **Grinding and welding:** Used to repair sections of extruded seams.
- 4.2.4 **Spot welding or seaming:** Used to repair small tears, pinholes or other minor localized flaws.
- 4.2.5 **Capping:** Used to repair lengths of failed extruded seams. Removal of a bad seam and replacement with a strip of new material seamed into place.
- 4.3 **Verification of Repairs:** Every repair shall be non-destructively tested using the methods set out in Paragraph 3.4. Repairs which pass the non-destructive test shall be deemed adequate. Large repairs may require destructive test. Repair test results shall be logged on Terrafix Inc. Form 4 (Repair Report) as enclosed.

*-End-*

## **PRE-WELD QUALIFICATION TESTING**

PROJECT: \_\_\_\_\_

QC TECHNICIAN: \_\_\_\_\_

SHEET \_\_\_\_ OF \_\_\_\_

[illegible]



## DESTRUCTIVE SEAM TESTING

PROJECT: \_\_\_\_\_

QC TECHNICIAN: \_\_\_\_\_

SHEET \_\_\_\_ OF \_\_\_\_

[illegible]

## SEAM RECORDING & AIR TEST

PROJECT: \_\_\_\_\_

QC TECHNICIAN: \_\_\_\_\_

SHEET \_\_\_\_ OF \_\_\_\_

[illegible]

TERRAFIX INC.

FORM 4

## REPAIR REPORT

PROJECT: \_\_\_\_\_

QC TECHNICIAN: \_\_\_\_\_

SHEET \_\_\_\_\_ OF \_\_\_\_\_

[illegible]

# terrafix<sup>®</sup>

## environmental U.S.A. inc.

---

P.O. Box 1226, 770 Main Street, Lewiston, Maine 04240 U.S.A. Tel: (207) 786-6808 Fax: (207) 786-6835

### **CERTIFICATE OF SUBGRADE ACCEPTANCE**

PROJECT: \_\_\_\_\_

DATE: \_\_\_\_\_

CLIENT: \_\_\_\_\_

TERRAFIX REP: \_\_\_\_\_

SIGNATURE: \_\_\_\_\_

Terrafix Environmental U.S.A. Inc. hereby accepts the area(s) defined below as being suitable to receive  
\_\_\_\_\_. This acceptance applies only to the visible surface of the subgrade and is in no way  
applicable to the structural stability and overall suitability of the subgrade.

AREA CERTIFIED: \_\_\_\_\_  
\_\_\_\_\_  
\_\_\_\_\_  
\_\_\_\_\_  
\_\_\_\_\_

COMMENTS: \_\_\_\_\_  
\_\_\_\_\_  
\_\_\_\_\_  
\_\_\_\_\_  
\_\_\_\_\_

# **terrafix<sup>®</sup>**

## **environmental U.S.A. inc.**

---

P.O. Box 1226, 770 Main Street, Lewiston, Maine 04240 U.S.A. Tel: (207) 786-6808 Fax: (207) 786-6835

### **SAFETY MANUAL**

#### ***THE FOLLOWING SAFE PRACTICES ARE LISTED FOR YOUR PROTECTION***

##### **INTRODUCTION**

We expect each one of you not only to **READ** these rules and regulations but to **ABIDE** by them in your work. Each operation presents its own problem and no two jobs are alike. However, by following these safety practices along with all of our client's safety regulations, you can help us in making each project a safe place of employment for yourself and your fellow workers.

Accidents can be avoided and, therefore, Terrafix insists that everyone works safely. Always use good judgment and common sense. Remember that no one profits from accidents. We are concerned about your safety, help **US** keep **YOU** safe!

Should you require any additional information regarding this pamphlet, please contact:

Blu Alexander, Construction Manager  
Terrafix Environmental U.S.A. Inc.  
(207) 786-6808 PH  
(207) 786-6835 FX

##### **SUPERVISORS RESPONSIBILITY**

1. Be responsible for the safety of the entire project under their charge including accident investigation and reporting.
2. Actively enforce all aspects of the Occupational Health & Safety Act, project specific safety concerns as well as those of the company Safety Policies.
3. Train and explain safety procedures and policies to their workers, particularly to new workers.
4. Advise their workers of potential or actual dangers including hazardous materials specific to the work place.
5. Ensure personal protective equipment is used by workers as needed to perform their work in a safe manner.
6. Ensure that all equipment including safety and protective equipment is in good operating condition and that any defective equipment is immediately tagged and removed for repair.
7. Cooperate fully with the Safety Coordinator, where applicable.
8. Report all accidents and incidents immediately to management. WCB form must be submitted within 2 days of accident to WCB to prevent a fine of \$300.00 for late reporting. Accidents can now be phoned in at **(800) 636-4292**.
9. Investigate thoroughly any accident or incident occurring in the work place and implement the remedial steps necessary to prevent a recurrence.
10. Promptly submit to management any Accident/injury Report for every medical aid and/or lost time injury.

##### **EMPLOYEES RESPONSIBILITY**

1. Perform their work with a safety first attitude.
2. Comply with the Occupational Health & Safety Act as well as this company's Safety Policy.
3. Immediately report any injury or accident, no matter how minor, to their supervisor.

4. Immediately report to their supervisor any condition, practice or hazard which may cause injury to a worker or damage to equipment.
5. Wear, user and properly maintain personal protective equipment wherever required by their supervisor.
6. Be accountable for their own safety and work in a manner so as not to endanger fellow workers.

### **GENERAL SAFE PRACTICES**

1. All employees shall follow safe procedures, render every aid to safe operation and report all unsafe conditions or practices immediately to his foreman or supervisor.
2. Our foremen and supervisors are instructed to insist on employees obeying rules and regulations in order to promote good safety practices for the protection of the employees as is necessary to the safe conduct of the work. They will take such action as is necessary to enforce these instructions.
3. Ask your foreman or supervisor if you do not know how or are in doubt as to the safe way of doing your job.
4. Ignorance of safety rules and practices is no excuse for their violation.
5. Help the new or inexperienced employee by pointing out potential hazards which may arise from electrical sources, gases, chemicals, radiation, heat, slip and fall, etc.
6. Employees are to be alert and report any deficiency in the way of defective tools, equipment, guards or protective devices immediately to the foreman or superintendent.
7. Careful investigation as to possible danger to other persons is necessary before beginning any operation.
8. Horseplay, gambling or fighting will not be tolerated.
9. Anyone known to be under the influence of intoxicating liquor shall not be allowed on the job while in that condition.
10. Intoxicating beverages, firearms or other weapons must not be brought to the job any time.
11. Illegal possession or use of narcotics and/or non-prescribed tranquilizers or pep pills on company premises or project sites are forbidden.
12. Operate only the equipment you are authorized to use.
13. Before doing any climbing, inspect the soles of your shoes and clean them of any slippery substance such as mud or oil.
14. Do not use carbon tetrachloride for any purpose. Carbon TET vapors can be fatal if inhaled.
15. Caution should be used in handling injurious or poisonous substances. Follow special instruction from authorized sources regarding this matter.
16. Unless it's an emergency, running is prohibited.
17. Transistor radios and walkman radios are not to be allowed, used, or carried by any Terrafix personnel while in the field.

### **HOUSEKEEPING**

1. Our working areas are to be kept free from all unnecessary debris and waste material.
2. All scrap is to be removed and deposited in proper containers. Keep all materials piled neatly.

3. Bolts, nuts, etc. should be kept in containers or removed from the work area when no longer needed. During bolting operations continuous policing of the area should be a regular procedure.
4. All tools and other equipment are to be returned to their proper place after use.
5. Special attention is to be given to the removal and disposal of oily rags, paint cans and any container that may have held flammable liquids.
6. Eliminate the slipping and falling hazards caused by oil and liquid spillage by immediately wiping or spreading an absorbing material on the area.
7. Walkways, scaffolds and stairways must be kept clear of welding cords, hoses, small tools and equipment.
8. Change rooms and rest rooms must be kept clean. Place lunch bags, papers, drinking cups and other refuse in the container provided for their disposal.

### **FOR YOUR PERSONAL PROTECTION**

1. Employees should wear suitable personal clothing for the type of work they will be performing.
2. Loose or frayed clothing, finger rings, dangling ties, etc. should not be worn around moving machinery or other sources of entanglement.
3. All site workers must wear approved safety footwear. Unless instructed otherwise by his supervisor.
4. Approved hard hats will be worn by all employees and authorized visitors at all field locations outside the office area. No "bump caps," "baseball bean caps," etc, are allowed.
5. Suitable goggles and/or face shields shall be worn when welding, grinding, buffing, sanding, cutting, chipping, handling acids and caustics, and while working in locations where there is a possibility of injury to eyes or face.
6. Employees are not allowed to ride on running boards, fenders, side rails, tops of vehicles, extend legs over the side of any truck bed or stand up in the bed of any truck or vehicle while machine is in motion.
7. Compressed air is not to be used for blowing dust from body parts or clothing. Never point an open air hose at other persons.
8. When lifting, use the large muscles of your legs rather than the small muscles of your back. Take a firm grip, secure a good footing, place the feet a comfortable distance apart, keep the load close, keep your back straight, bend your knees and lift with your legs.
9. If the load is too heavy, get help. Don't strain.
10. Use safety belts and life lines when working from high places, as required by federal, provincial, or local safety regulations.

### **MATERIAL HANDLING**

1. Remember - in lifting, the safe way is the best and easiest way. The back and stomach muscles are easily injured and they bear most of the strain if lifting is done incorrectly.
2. Never use ropes, chains, or slings that are defective. Make sure all loads are centered in slings before lifting and use extreme care in removing slings from piled stock.
3. Don't stand under loads.

4. Don't ride loads.
5. Stand clear of any taut cables and lifting devices.

### **ELECTRICAL**

1. When working in or on energized substations, transmission lines, power plants, etc., accident prevention rules, procedures and regulations of our client are to be followed by all Terrafix Environmental U.S.A. Inc. employees.
2. Never make repairs to electrical equipment unless you know the proper manner of doing the work.
3. No electrical work should be done "hot" which can be done "cold".
4. Always respect electricity! It takes very little electric current to kill. If the contact is good for only an instant, 110 volts may kill, and there have been many cases where voltage as low as 60 or 70 volts have been fatal.
5. Metal ladders shall not be used for electrical work or where they may contact electrical conductors.

### **LADDERS & SCAFFOLDS**

1. Ladders are to be placed with care. The bottom of the ladder should be away from the wall and never more than one-fourth of the perpendicular height of the ladder.
2. A ladder should not be placed at a blind corner or a doorway where it could be displaced. If it is necessary to use a ladder in such places, the area is to be blocked off.
3. Ladders are not to be placed upon unstable objects such as boxes, loose lumber, etc. This is usually done to obtain additional height. A longer ladder should be obtained for this purpose.
4. Don't use a step ladder as a straight ladder.
5. Metal ladders are not to be used around electrical wiring or while working on or near electrical equipment.
6. Face the ladder when ascending or descending and use both hands.
7. Inspect the scaffolds and ladders on which you are to work to make certain they are safe and that they remain safe.
8. Any damage to scaffolds, false work or other supporting structures must be reported to the foreman.
9. Scaffold planks are to be carefully selected, tested and made secure to prevent slipping by using cleats, toeing or wiring.
10. Suitable handrails for personnel protection should be installed on all scaffolds.
11. As far as safety is concerned, there is no such thing as a "temporary scaffold". Build all scaffolds with safety in mind as the "temporary scaffold" many times is used for a longer time than originally anticipated.
12. Never overload a scaffold. Scaffolds should be designed and built to take the maximum material load that may be placed on them as well as the weight of the workmen.
13. Damaged or broken ladders shall be tagged, "Do Not Use" until the ladder has been repaired and tag removed.
14. Do not work from either of the top two rungs of any portable ladder.
15. All scaffolds must comply with the Provincial Regulations.
16. The ladder must extend at least one meter above the platform or excavation or resting surface.



## **HAND TOOLS**

1. Your job can be made safer and easier if (a) the right tool is selected for the job; (b) used in the right way; (c) properly maintained; (d) properly stored when not in use.
2. All portable electric hand tools should be grounded.
3. Inspect cords of electric tools regularly. Don't lay the cord on oily or chemically saturated floor. Never pull on the cord when it is kinked or pinched. Don't lift or lower the tool with the cord.
4. Don't use defective tools. Turn them in for repair or exchange.
5. All sharp edge tools should be kept sharp. They are safer and more efficient than dull ones.
6. Don't carry sharp or pointed tools in your pocket.
7. Tools are not to be left lying in elevated places, in walkways, aisles or stairways.

## **EQUIPMENT**

1. A piece of equipment is only as safe as the operator and the mechanic. Our equipment is built for safe, economical operation and long life, yet each piece is subject to intelligent use and maintenance.
2. Only experienced men are allowed to operate power equipment. Before being allowed to operate machinery or equipment the employee must prove by actual demonstration that he understands the operation.
3. Do not operate equipment in an unsafe condition. All operators should make a careful inspection of their equipment at the start of each shift.
4. Cleaning, oiling or repairing is not to be done on equipment while it is in operation unless special provisions have been made to do it safely with specific instructions from the supervisor and the complete knowledge of the operator.

## **FIRE PREVENTION**

1. All employees must take every precaution to prevent fire. Do not tamper with fire fighting equipment. Observe "No Smoking" rules. Use extra care when and where smoking is permitted.
2. The use of gasoline or other highly volatile material for starting fires is prohibited.
3. Gasoline is not to be used for cleaning purposes.
4. Appropriate closed containers are to be used for gasoline, kerosene, acids and similar fluids. Containers are to be plainly marked to indicate the character of the contents. The fuel storage area is a "No Smoking" area.
5. Ground all temporary gasoline storage tanks used in construction.
6. In case of fire: Keep calm. Report the fire immediately, giving the location, your name and telephone extension if applicable. Consider first the safety of all personnel, then direct attention to the saving of property.
7. Know where the fire extinguisher are located and how to operate them. After a fire extinguisher has been used, notify your foreman whose duty is to see that proper replacement is made promptly.

## **JOB INJURIES & SICKNESS**

1. All injuries, no matter how slight they may seem, must be reported to the proper representatives of Terrafox Environmental Technology Inc. (your foreman or office manager or preferably the first aid department) so that

arrangements can be made for medical or first aid treatment. If you must leave the job because of illness or injury (either industrial or nonindustrial) be sure to notify your supervisor before leaving.

2. Do not move an injured person unless it is necessary to do so in order to prevent further injury. Keep the injured as comfortable as possible and without delay send for the nurse, first aid attendant or other medical aid.
3. Haste in giving first aid is sometimes harmful. There are two instances when speed is necessary; (a) severe bleeding (b) artificial respiration.
4. Do not attempt to remove foreign particles from your eye or body or from the eye or body of others. Get qualified treatment from First Aid.
5. No one will knowingly be permitted or required to work while his ability or alertness is so impaired by fatigue, illness or other causes that it might necessarily expose himself or others to injury.

### **SITE TRANSPORT RULES**

1. No person shall drive a Site Vehicle unless he has a valid Driver's License and he is authorized to do so.
2. No vehicle shall be used during the hours of darkness unless it has suitable lights or the area is floodlit.
3. No driver shall alight from a vehicle unless he has ensured that it cannot accidentally move.
4. It is an offence to drive any Site Vehicles without due care and attention.
5. All drivers must inspect their vehicles at least once a day and any defects must be reported to the person in charge.
6. No vehicle shall be loaded in such a manner or to such an extent as to interfere with the safe driving and operation of the vehicle.
7. These rules and any signs erected around the site must be adhered to at all times.
8. No passengers are to be carried unless they are seated and in a secured position with no parts of their body protruding the vehicle.

*-End-*

# terrafix<sup>®</sup>

## environmental U.S.A. inc.

FORM 13

P.O. Box 1226, 770 Main Street, Lewiston, Maine 04240 U.S.A. Tel: (207) 786-6808 Fax: (207) 786-6835

### WEEKLY SAFETY MEETING

PROJECT: \_\_\_\_\_  
SUPERVISOR: \_\_\_\_\_  
DATE: \_\_\_\_\_

**GENERAL CONSTRUCTION SAFETY:** \_\_\_\_\_  
\_\_\_\_\_  
\_\_\_\_\_  
\_\_\_\_\_

**PERSONAL PROTECTION:** \_\_\_\_\_  
\_\_\_\_\_  
\_\_\_\_\_  
\_\_\_\_\_

**MATERIALS HANDLING (KNIFES):** \_\_\_\_\_  
\_\_\_\_\_  
\_\_\_\_\_  
\_\_\_\_\_

**ELECTRICAL/EQUIPMENT:** \_\_\_\_\_  
\_\_\_\_\_  
\_\_\_\_\_  
\_\_\_\_\_

**SITE TRANSPORT RULES:** \_\_\_\_\_  
\_\_\_\_\_  
\_\_\_\_\_  
\_\_\_\_\_

**FIRE PREVENTION:** \_\_\_\_\_  
\_\_\_\_\_  
\_\_\_\_\_  
\_\_\_\_\_

**HOUSEKEEPING:** \_\_\_\_\_  
\_\_\_\_\_  
\_\_\_\_\_  
\_\_\_\_\_

ATTENDED BY

|       |       |       |
|-------|-------|-------|
| _____ | _____ | _____ |
| _____ | _____ | _____ |
| _____ | _____ | _____ |
| _____ | _____ | _____ |



# TECHNICAL DATA SHEET

## Geomembrane PVC Smooth

Solmax International Inc., 2801 Boul. Marie-Victorin, Varennes, Qc, Canada, J3X 1P7  
Tel.: (450) 929-1234 Fax: (450) 929-2550 www.solmax.com

| PROPERTY                             | TEST METHOD †††† | UNIT<br>Imperial | Solmax 240-1000<br>PVC-40-000 |
|--------------------------------------|------------------|------------------|-------------------------------|
| CERTIFIED PROPERTIES †               |                  |                  |                               |
| Thickness (Nominal $\pm 5\%$ )       | ASTM D-5199      | mils             | 40                            |
| Tensile Properties (min. MD & TD)    | ASTM D-882       |                  |                               |
| Strength at Break                    |                  | ppi              | 97                            |
| Elongation at Break                  |                  | %                | 430                           |
| Modulus at 100%                      |                  | ppi              | 40                            |
| Tear Resistance (min. avg.)          | ASTM D-1004      | lbs              | 10                            |
| Dimensional Stability                | ASTM D-1204      | %                | 3                             |
| Weight                               | -                | lbs/sf           | 0.273                         |
| Low Temperature Impact (pass)        | ASTM D-1790      | °F               | -20                           |
| INDEX PROPERTIES ††                  |                  |                  |                               |
| Specific gravity (typical)           | ASTM D-792       | g/cc             | 1.20                          |
| Water Extraction (max. loss)         | ASTM D-1239      | %                | 0.20                          |
| Average Plasticizer Molecular Weight | ASTM D-2124      |                  | 400                           |
| Volatile Loss (max. loss)            | ASTM D-1203      | %                | 0.5                           |
| Soil Burial (max. chg.)              | ASTM G-160       |                  |                               |
| Break Strength                       |                  | %                | 5                             |
| Elongation at Break                  |                  | %                | 20                            |
| Modulus at 100%                      |                  | %                | 20                            |
| Hydrostatic Resistance (min.)        | ASTM D-751       | psi              | 120                           |
| GENERAL INFORMATION †††              |                  |                  |                               |
| Color                                | -                |                  | Grey (Gris)                   |
| Surface                              | -                |                  | Smooth (Lisse)                |
| Panel Width Multiples                | -                | in               | 85                            |
| FACTORY SEAM STRENGTHS               |                  |                  |                               |
| Shear Strength (min.)                | ASTM D-882       | ppi              | 77.6                          |
| Peel Strength (min.)                 | ASTM D-882       | ppi              | 15                            |

### NOTES

†. Certified properties are tested once per lot, or once every 40,000 lbs of material (18,000 kg), whichever is more frequent. Tensile properties : 1" wide samples, 95 psi line pressure and 360 kgf (809 lbf) clamping force.

††. Index properties are tested once per formulation. A certified statement of the test results for the formulation is to be made available to the customer on request.

†††. Custom panel sizes are available and panel dimensions may vary  $\pm 1\%$ .

††††. Modifications or further details of test are described in PGI 1104 Appendix B or ASTM D 7176 standard.

\* The information contained herein is provided for reference purposes only and is not intended as a warranty of guarantee. Final determination of suitability for use contemplated is the sole responsibility of the user. SOLMAX assumes no liability in connection with the use of this information.

# terrafix<sup>®</sup> environmental U.S.A. inc.

P.O. Box 367, 34 Court Street Auburn, Maine 04212 U.S.A. Tel: (207) 786-6808 Fax: (207) 786-6835

## ***DON TORGERSON ~ SUPERVISOR/MASTER SEAMER INSTALLATION REFERENCES***

Don previously worked for Geopacific Environmental Inc.

| YEAR | PROJECT                 | PRODUCT                              | QUANTITY                                           | LOCATION         |
|------|-------------------------|--------------------------------------|----------------------------------------------------|------------------|
| 2001 | LANDFILL CLOSURE        | 40 MIL LLDTPPE                       | 700,000 FT <sup>2</sup>                            | MONTPELIER, VT   |
| 2001 | LANDFILL CLOSURE        | 40 MIL LLDTPPE                       | 150,000 FT <sup>2</sup>                            | NEWBURY, VT      |
| 2001 | LANDFILL CLOSURE        | 60 MIL HDTPE                         | 160,000 FT <sup>2</sup>                            | PLATTSBURGH, NY  |
| 2001 | LANDFILL CLOSURE        | 40 MIL HDTPE                         | 400,000 FT <sup>2</sup>                            | CLAREMONT, NH    |
| 2001 | LANDFILL EXPANSION      | 100 MIL HDTPE                        | 500,000 FT <sup>2</sup>                            | WILLIAMSPORT, PA |
| 2002 | LANDFILL CLOSURE        | 40 MIL HDTPE                         | 1,800,000 FT <sup>2</sup>                          | WOBURN, MA       |
| 2002 | LANDFILL CLOSURE        | 40 MIL HDTPE                         | 450,000 FT <sup>2</sup>                            | AYER, MA         |
| 2002 | LANDFILL CLOSURE        | 40 MIL LLDTPPE                       | 200,000 FT <sup>2</sup>                            | PLYMOUTH, NH     |
| 2002 | WWTP LAGOON             | 40 MIL HDTPE                         | 120,000 FT <sup>2</sup>                            | BRENTWOOD, NH    |
| 2003 | LANDFILL CLOSURE        | 40 MIL LLDTPPE<br>60 MIL HDPE (COND) | 500,000 FT <sup>2</sup><br>100,000 FT <sup>2</sup> | JAMESTOWN, NY    |
| 2003 | LANDFILL CLOSURE        | 40 MIL HDTPE                         | 100,000 FT <sup>2</sup>                            | FITCHBURG, MA    |
| 2003 | LANDFILL CLOSURE        | 40 MIL HDTPE                         | 400,000 FT <sup>2</sup>                            | BROCKTON, MA     |
| 2003 | LANDFILL CLOSURE        | 40 MIL HDTPE                         | 300,000 FT <sup>2</sup>                            | NASHUA, NH       |
| 2003 | LANDFILL CLOSURE (PH 1) | 40 MIL HDTPE                         | 350,000 FT <sup>2</sup>                            | READING, MA      |
| 2004 | LANDFILL CLOSURE (PH 2) | 40 MIL HDTPE                         | 800,000 FT <sup>2</sup>                            | READING, MA      |
| 2004 | LANDFILL EXPANSION      | 60 MIL HDTPE                         | 650,000 FT <sup>2</sup>                            | LEBANON, NH      |
| 2004 | LANDFILL EXPANSION      | 60 MIL HDTPE                         | 1,150,000 FT <sup>2</sup>                          | STANLEY, NY      |
| 2005 | LANDFILL EXPANSION      | 60 MIL HDTPE                         | 400,000 FT <sup>2</sup>                            | SOUTHBRIDGE, MA  |
| 2005 | LANDFILL EXPANSION      | 60 MIL HDTPE                         | 700,000 FT <sup>2</sup>                            | NEWPORT, VT      |
| 2005 | LANDFILL CLOSURE        | 40 MIL HDTPE                         | 700,000 FT <sup>2</sup>                            | ORLEANS, MA      |
| 2005 | LANDFILL CLOSURE        | 40 MIL LLDTPPE                       | 300,000 FT <sup>2</sup>                            | WELLFLEET, MA    |
| 2006 | LANDFILL EXPANSION      | 60 MIL HDTPE                         | 500,000 FT <sup>2</sup>                            | PLATTSBURGH, NY  |
| 2006 | LANDFILL EXPANSION      | 60 MIL HDTPE                         | 350,000 FT <sup>2</sup>                            | BETHLEHEM, NH    |

|      |                                 |                |                           |                 |
|------|---------------------------------|----------------|---------------------------|-----------------|
| 2006 | LANDFILL CLOSURE                | 40 MIL HDTPE   | 220,000 FT <sup>2</sup>   | STOUGHTON, MA   |
| 2007 | LANDFILL CLOSURE                | 40 MIL LLDTPPE | 250,000 FT <sup>2</sup>   | AUBURN, NY      |
| 2007 | LANDFILL EXPANSION              | 60 MIL HDTPE   | 400,000 FT <sup>2</sup>   | SOUTHBRIDGE, MA |
| 2007 | LANDFILL EXPANSION              | 60 MIL HDTPE   | 800,000 FT <sup>2</sup>   | STANLEY, NY     |
| 2007 | LANDFILL EXPANSION              | 60 MIL HDTPE   | 650,000 FT <sup>2</sup>   | NEWPORT, VT     |
| 2007 | LANDFILL CLOSURE                | 40 MIL HDTPE   | 300,000 FT <sup>2</sup>   | COLEBROOK, NH   |
| 2008 | LANDFILL CLOSURE                | 40 MIL HDTPE   | 750,000 FT <sup>2</sup>   | HARDWICK, MA    |
| 2008 | LANDFILL CLOSURE                | 40 MIL LLDTPPE | 750,000 FT <sup>2</sup>   | FORT DRUM, NY   |
| 2008 | LANDFILL EXPANSION              | 60 MIL HDTPE   | 500,000 FT <sup>2</sup>   | CONSTABLE, NY   |
| 2008 | LANDFILL CLOSURE                | 40 MIL HDTPE   | 450,000 FT <sup>2</sup>   | CHARLTON, MA    |
| 2009 | LANDFILL CLOSURE                | 40 MIL HDTPE   | 400,000 FT <sup>2</sup>   | COLEBROOK, NH   |
| 2009 | LANDFILL EXPANSION              | 60 MIL HDTPE   | 240,000 FT <sup>2</sup>   | SOUTHBRIDGE, MA |
| 2009 | LANDFILL CLOSURE<br>(TEMPORARY) | 30 MIL HDPE    | 480,000 FT <sup>2</sup>   | BOURNE, MA      |
| 2010 | LANDFILL CLOSURE                | 40 MIL LLDTPPE | 1,300,000 FT <sup>2</sup> | PLATTSBURGH, NY |
| 2010 | LANDFILL CLOSURE                | 40 MIL HDTPE   | 550,000 FT <sup>2</sup>   | WORCESTER, MA   |
| 2010 | LANDFILL EXPANSION              | 60 MIL HDTPE   | 700,000 FT <sup>2</sup>   | PLATTSBURGH, NY |
| 2010 | LANDFILL EXPANSION              | 60 MIL HDTPE   | 300,000 FT <sup>2</sup>   | NEWPORT, VT     |
| 2010 | LANDFILL CLOSURE                | 40 MIL HDTPE   | 230,000 FT <sup>2</sup>   | PLATTSBURGH, NY |
| 2011 | LANDFILL CLOSURE                | 40 MIL LLDTPPE | 450,000 FT <sup>2</sup>   | PLATTSBURGH, NY |
| 2011 | LANDFILL EXPANSION              | 60 MIL HDTPE   | 400,000 FT <sup>2</sup>   | NEWPORT, VT     |
| 2011 | LANDFILL EXPANSION              | 60 MIL HDTPE   | 100,000 FT <sup>2</sup>   | FLORENCE, VT    |
| 2011 | MISC PONDS                      | 60 MIL HDTPE   | 500,000 FT <sup>2</sup>   | EMPORIUM, PA    |
|      |                                 |                |                           |                 |
| 2010 | LANDFILL CLOSURE                | 40 MIL HDTPE   | 230,000 FT <sup>2</sup>   | PLATTSBURGH, NY |

# terrafix<sup>®</sup>

## environmental U.S.A. inc.

P.O. Box 367, 34 Court Street Auburn, Maine 04212 U.S.A. Tel: (207) 786-6808 Fax: (207) 786-6835

### ***RUSSELL JACKSON ~ SUPERVISOR/MASTER SEAMER*** *INSTALLATION REFERENCES*

Russell previously worked for New England Liners Inc.

| YEAR | PROJECT                 | PRODUCT                    | QUANTITY                                         | LOCATION        |
|------|-------------------------|----------------------------|--------------------------------------------------|-----------------|
| 2004 | LANDFILL CLOSURE (PH 2) | 40 MIL HDTPE               | 800,000 FT <sup>2</sup>                          | READING, MA     |
| 2004 | LANDFILL EXPANSION      | 60 MIL HDTPE               | 650,000 FT <sup>2</sup>                          | LEBANON, NH     |
| 2004 | LANDFILL CLOSURE        | 40 MIL LLDTPPE             | 500,000 FT <sup>2</sup>                          | NEW BEDFORD, MA |
| 2004 | LANDFILL CLOSURE        | 40 MIL HDTPE               | 360,000 FT <sup>2</sup>                          | CARVER, MA      |
| 2004 | LANDFILL CLOSURE        | 40 MIL LLDTPPE             | 850,000 FT <sup>2</sup>                          | CHEEKTOWAGA, NY |
| 2004 | LANDFILL EXPANSION      | 60 MIL HDTPE               | 1,150,000 FT <sup>2</sup>                        | SENECA, NY      |
| 2005 | LANDFILL EXPANSION      | 60 MIL HDTPE               | 1,200,000 FT <sup>2</sup>                        | SENECA, NY      |
| 2005 | POND                    | 40 MIL HDTPE               | 120,000 FT <sup>2</sup>                          | HOLLIS, ME      |
| 2005 | LANDFILL EXPANSION      | 60 MIL HDTPE               | 200,000 FT <sup>2</sup>                          | SPRINGFIELD, MA |
| 2006 | LANDFILL CLOSURE        | 40 MIL HDTPE               | 700,000 FT <sup>2</sup>                          | BROCKTON, MA    |
| 2006 | LANDFILL EXPANSION      | 80 MIL HDTPE               | 150,000 FT <sup>2</sup>                          | FRANKLIN, NH    |
| 2006 | LANDFILL CLOSURE        | 40 MIL HDTPE               | 400,000 FT <sup>2</sup>                          | SOUTHBRIDGE, MA |
| 2006 | LANDFILL EXPANSION      | 60 MIL HDTPE               | 600,000 FT <sup>2</sup>                          | ELMIRA, NY      |
| 2006 | LANDFILL CLOSURE        | 40 MIL HDTPE               | 120,000 FT <sup>2</sup>                          | MILLVILLE, MA   |
| 2007 | LANDFILL EXPANSION      | 60 MIL HDTPE               | 280,000 FT <sup>2</sup>                          | CAMPBELL, NY    |
| 2007 | LANDFILL EXPANSION      | 60 MIL HDTPE               | 850,000 FT <sup>2</sup>                          | ANGELICA, NY    |
| 2007 | LANDFILL EXPANSION      | 60 MIL HDPE<br>80 MIL HDPE | 60,000 FT <sup>2</sup><br>60,000 FT <sup>2</sup> | NANTUCKET, MA   |
| 2008 | LANDFILL EXPANSION      | 60 MIL HDTPE               | 230,000 FT <sup>2</sup>                          | BETHLEHEM, NH   |
| 2008 | LANDFILL EXPANSION      | 60 MIL HDTPE               | 1,300,000 FT <sup>2</sup>                        | NASHUA, NH      |
| 2009 | LANDFILL EXPANSION      | 60 MIL HDTPE               | 700,000 FT <sup>2</sup>                          | SENECA, NY      |
| 2010 | LANDFILL EXPANSION      | 60 MIL HDTPE               | 530,000 FT <sup>2</sup>                          | SENECA, NY      |
| 2010 | LANDFILL EXPANSION      | 60 MIL HDTPE               | 420,000 FT <sup>2</sup>                          | ELMIRA, NY      |
| 2010 | LANDFILL CLOSURE        | 40 MIL HDTPE               | 400,000 FT <sup>2</sup>                          | SOUTHBRIDGE, MA |
| 2010 | MISC PONDS              | 40 MIL LLDPE               | 2,200,000 FT <sup>2</sup>                        | WASHINGTON, PA  |

|      |                    |              |                         |                 |
|------|--------------------|--------------|-------------------------|-----------------|
| 2011 | LANDFILL EXPANSION | 60 MIL HDTPE | 550,000 FT <sup>2</sup> | ANGELICA, NY    |
| 2011 | LANDFILL EXPANSION | 60 MIL HDTPE | 400,000 FT <sup>2</sup> | CAMPBELL, NY    |
| 2011 | LANDFILL EXPANSION | 60 MIL HDTPE | 220,000 FT <sup>2</sup> | MT JEWETT, PA   |
| 2011 | LANDFILL EXPANSION | 60 MIL HDTPE | 200,000 FT <sup>2</sup> | SOUTHBRIDGE, MA |
| 2011 | MISC PONDS         | 40 MIL LLDPE | 600,000 FT <sup>2</sup> | WASHINGTON, PA  |
| 2011 | MISC PONDS         | 40 MIL HDTPE | 400,000 FT <sup>2</sup> | KANE, PA        |



# **terrafix<sup>®</sup>**

## **environmental U.S.A. inc.**

P.O. Box 367, 34 Court Street Auburn, Maine 04212 U.S.A. Tel: (207) 786-6808 Fax: (207) 786-6835

### ***GLEN KARLSEN ~ SUPERVISOR/MASTER SEAMER***

***INSTALLATION REFERENCES***

Glen previously worked for New Lining Solutions Inc.

| <b>YEAR</b> | <b>PROJECT</b>     | <b>PRODUCT</b> | <b>QUANTITY</b>           | <b>LOCATION</b>     |
|-------------|--------------------|----------------|---------------------------|---------------------|
| 2007        | LANDFILL EXPANSION | 60 MIL HDTPE   | 650,000 FT <sup>2</sup>   | NEWPORT, VT         |
| 2007        | LANDFILL CLOSURE   | 40 MIL LLDTPPE | 220,000 FT <sup>2</sup>   | WATERTOWN, NY       |
| 2007        | LANDFILL CLOSURE   | 40 MIL HDTPE   | 500,000 FT <sup>2</sup>   | HARDWICK, MA        |
| 2007        | LANDFILL CLOSURE   | 40 MIL HDTPE   | 300,000 FT <sup>2</sup>   | OLD TOWN, ME        |
| 2008        | LANDFILL EXPANSION | 60 MIL HDTPE   | 250,000 FT <sup>2</sup>   | CAMPBELL, NY        |
| 2008        | LANDFILL EXPANSION | 60 MIL HDTPE   | 200,000 FT <sup>2</sup>   | ANGELICA, NY        |
| 2008        | LANDFILL CLOSURE   | 40 MIL HDTPE   | 250,000 FT <sup>2</sup>   | COLEBROOK, NH       |
| 2008        | LANDFILL EXPANSION | 60 MIL HDTPE   | 450,000 FT <sup>2</sup>   | BOURNE, MA          |
| 2009        | LANDFILL CLOSURE   | 40 MIL LLDTPPE | 700,000 FT <sup>2</sup>   | CAMPBELL, NY        |
| 2009        | LANDFILL EXPANSION | 60 MIL HDTPE   | 550,000 FT <sup>2</sup>   | NEWPORT, VT         |
| 2010        | LANDFILL EXPANSION | 60 MIL HDTPE   | 200,000 FT <sup>2</sup>   | ANGELICA, NY        |
| 2010        | LANDFILL CLOSURE   | 40 MIL HDTPE   | 200,000 FT <sup>2</sup>   | STOUGHTON, MA       |
| 2010        | MISC PONDS         | 40 MIL LLDPE   | 800,000 FT <sup>2</sup>   | WASHINGTON, PA      |
| 2010        | MISC PONDS         | 40 MIL HDPE    | 1,500,000 FT <sup>2</sup> | WILLIAMSPORT, PA    |
| 2011        | LANDFILL CLOSURE   | 60 MIL LLDTPPE | 1,000,000 FT <sup>2</sup> | SOUTH STRAFFORD, VT |
| 2011        | MISC PONDS         | 40 MIL LLDPE   | 600,000 FT <sup>2</sup>   | WASHINGTON, PA      |
| 2011        | MISC PONDS         | 40 MIL HDTPE   | 400,000 FT <sup>2</sup>   | KANE, PA            |

# **terrafix<sup>®</sup>**

## **environmental U.S.A. inc.**

P.O. Box 367, 34 Court Street Auburn, Maine 04212 U.S.A. Tel: (207) 786-6808 Fax: (207) 786-6835

### **INSTALLED PROJECTS REFERENCE LIST**

---

|                       |                           |                  |             |
|-----------------------|---------------------------|------------------|-------------|
| <b>Project Title:</b> | <b>Waste USA - Cell 3</b> |                  |             |
| <b>Date:</b>          | Summer 1995               | <b>Materials</b> | <b>Area</b> |
| <b>Client:</b>        | Casella Waste Management  | 80 mil HDPE      | 250,000 ft2 |
| <b>Location:</b>      | Newport, VT               | 60 mil HDPE      | 250,000 ft2 |
| <b>Consulting:</b>    | Dufresne Henry Eng.       |                  |             |

---

---

|                       |                                   |                  |             |
|-----------------------|-----------------------------------|------------------|-------------|
| <b>Project Title:</b> | <b>Brunswick Landfill Closure</b> |                  |             |
| <b>Date:</b>          | Summer 1995                       | <b>Materials</b> | <b>Area</b> |
| <b>Client:</b>        | Ray Labbe & Sons Inc.             | 40 mil HDPE      | 162,000 ft2 |
| <b>Location:</b>      | Brunswick, ME                     |                  |             |
| <b>Consulting:</b>    | Woodard & Curran Inc.             |                  |             |

---

---

|                       |                                    |                  |             |
|-----------------------|------------------------------------|------------------|-------------|
| <b>Project Title:</b> | <b>Bethlehem Landfill - Cell 3</b> |                  |             |
| <b>Date:</b>          | Fall/Winter 1995                   | <b>Materials</b> | <b>Area</b> |
| <b>Client:</b>        | Casella Waste Management           | 60 mil HDPE      | 432,000 ft2 |
| <b>Location:</b>      | Bethlehem, NH                      |                  |             |
| <b>Consulting:</b>    | Sanborn, Head & Associates         |                  |             |

---

---

|                       |                           |                  |             |
|-----------------------|---------------------------|------------------|-------------|
| <b>Project Title:</b> | <b>Waste USA - Cell 4</b> |                  |             |
| <b>Date:</b>          | Summer 1996               | <b>Materials</b> | <b>Area</b> |
| <b>Client:</b>        | Casella Waste Management  | 80 mil HDPE      | 260,000 ft2 |
| <b>Location:</b>      | Newport, VT               | 80 mil HDTPE     | 140,000 ft2 |
| <b>Consulting:</b>    | Dufresne Henry Eng.       | 60 mil HDPE      | 270,000 ft2 |
|                       |                           | 60 mil HDTPE     | 140,000 ft2 |
|                       |                           | Geocomposite     | 140,000 ft2 |
|                       |                           | GCL              | 400,000 ft2 |

---

---

|                       |                                |                  |             |
|-----------------------|--------------------------------|------------------|-------------|
| <b>Project Title:</b> | <b>Warren Landfill Closure</b> |                  |             |
| <b>Date:</b>          | Spring 1996                    | <b>Materials</b> | <b>Area</b> |
| <b>Client:</b>        | Ferraiolo Construction         | 40 mil LLDTPPE   | 175,000 ft2 |
| <b>Location:</b>      | Warren, ME                     | Geocomposite     | 175,000 ft2 |
| <b>Consulting:</b>    | Woodard & Curran Inc.          |                  |             |

---

---

|                       |                                  |                  |             |
|-----------------------|----------------------------------|------------------|-------------|
| <b>Project Title:</b> | <b>Yarmouth Landfill Closure</b> |                  |             |
| <b>Date:</b>          | Fall 1996                        | <b>Materials</b> | <b>Area</b> |
| <b>Client:</b>        | Robert B. Our Co.                | 40 mil HDPE      | 520,000 ft2 |
| <b>Location:</b>      | Yarmouth, MA                     |                  |             |
| <b>Consulting:</b>    | Camp Dresser & McKee             |                  |             |

---

---

|                       |                                  |                  |             |
|-----------------------|----------------------------------|------------------|-------------|
| <b>Project Title:</b> | <b>Rehoboth Landfill Closure</b> |                  |             |
| <b>Date:</b>          | Fall 1996                        | <b>Materials</b> | <b>Area</b> |
| <b>Client:</b>        | C. Spirito Inc.                  | 40 mil HDPE      | 600,000 ft2 |
| <b>Location:</b>      | Rehoboth, MA                     | Geocomposite     | 600,000 ft2 |
| <b>Consulting:</b>    | McGuire Group                    |                  |             |

---

|                       |                                               |                  |               |
|-----------------------|-----------------------------------------------|------------------|---------------|
| <b>Project Title:</b> | <b><i>Cohasset Landfill Closure</i></b>       |                  |               |
| <b>Date:</b>          | Fall 1996                                     | <b>Materials</b> | <b>Area</b>   |
| <b>Client:</b>        | C. Spirito Inc.                               | 40 mil HDTPE     | 324,000 ft2   |
| <b>Location:</b>      | Cohasset, MA                                  |                  |               |
| <b>Consulting:</b>    | Camp Dresser & McKee                          |                  |               |
| <b>Project Title:</b> | <b><i>Bethlehem Landfill Closure</i></b>      |                  |               |
| <b>Date:</b>          | September 1997                                | <b>Materials</b> | <b>Area</b>   |
| <b>Client:</b>        | Casella Construction Inc.                     | 40 mil LLDTPPE   | 750,000 ft2   |
| <b>Location:</b>      | Bethlehem, NH                                 | Geocomposite     | 750,000 ft2   |
| <b>Consulting:</b>    | Sanborn, Head & Associates                    |                  |               |
| <b>Project Title:</b> | <b><i>Clinton County Landfill Closure</i></b> |                  |               |
| <b>Date:</b>          | May - August 1997                             | <b>Materials</b> | <b>Area</b>   |
| <b>Contractor:</b>    | New England Waste Services of New York        | 40 mil PVC       | 1,500,000 ft2 |
| <b>Location:</b>      | Plattsburgh, NY                               | Geotextile       | 1,500,000 ft2 |
| <b>Consulting:</b>    | Spectra Engineering                           |                  |               |
| <b>Project Title:</b> | <b><i>Bridgewater Landfill Closure</i></b>    |                  |               |
| <b>Date:</b>          | September 1997                                | <b>Materials</b> | <b>Area</b>   |
| <b>Client:</b>        | R.Bates & Sons Inc.                           | 40 mil HDTPE     | 455,000 ft2   |
| <b>Location:</b>      | Bridgewater, MA                               |                  |               |
| <b>Consulting:</b>    | C.G.K. Inc.                                   |                  |               |
| <b>Project Title:</b> | <b><i>Lycoming County Landfill Part I</i></b> |                  |               |
| <b>Date:</b>          | October/November 1997                         | <b>Materials</b> | <b>Area</b>   |
| <b>Client:</b>        | Milestone Materials Inc.                      | 100 mil HDPE     | 400,000 ft2   |
| <b>Location:</b>      | Williamsport, PA                              | Geotextile       | 600,000 ft2   |
| <b>Consulting:</b>    | Cummings & Smith Inc.                         | GCL              | 200,000 ft2   |
|                       |                                               | Geonet           | 800,000 ft2   |
| <b>Project Title:</b> | <b><i>Oak Bluffs Landfill Closure</i></b>     |                  |               |
| <b>Date:</b>          | April 1998                                    | <b>Materials</b> | <b>Area</b>   |
| <b>Client:</b>        | Robert B. Our Inc.                            | 40 mil HDTPE     | 360,000 ft2   |
| <b>Location:</b>      | Oak Bluffs, MA                                |                  |               |
| <b>Consulting:</b>    | Earth Tech Inc.                               |                  |               |
| <b>Project Title:</b> | <b><i>Lycoming County Landfill Part 2</i></b> |                  |               |
| <b>Date:</b>          | May 1998                                      | <b>Materials</b> | <b>Area</b>   |
| <b>Client:</b>        | Milestone Materials Inc.                      | 100 mil HDPE     | 360,000 ft2   |
| <b>Location:</b>      | Williamsport, PA                              | Geotextile       | 540,000 ft2   |
| <b>Consulting:</b>    | Cummings & Smith Inc.                         | GCL              | 180,000 ft2   |
|                       |                                               | Geonet           | 720,000 ft2   |
| <b>Project Title:</b> | <b><i>Derry Landfill Closure</i></b>          |                  |               |
| <b>Date:</b>          | June/July 1998                                | <b>Materials</b> | <b>Area</b>   |
| <b>Client:</b>        | Town of Derry                                 | 40 mil HDTPE     | 350,000 ft2   |
| <b>Location:</b>      | Derry, NH                                     | Geocomposite     | 350,000 ft2   |
| <b>Consulting:</b>    | Lewis Berger & Assoc.                         |                  |               |
| <b>Project Title:</b> | <b><i>Southbridge Landfill Expansion</i></b>  |                  |               |
| <b>Date:</b>          | July 1998                                     | <b>Materials</b> | <b>Area</b>   |
| <b>Client:</b>        | E, T & L Inc.                                 | 60 mil HDPE      | 160,000 ft2   |
| <b>Location:</b>      | Southbridge, MA                               |                  |               |
| <b>Consulting:</b>    | In House for Owner                            |                  |               |
| <b>Project Title:</b> | <b><i>Attleboro Landfill Expansion</i></b>    |                  |               |
| <b>Date:</b>          | August 1998                                   | <b>Materials</b> | <b>Area</b>   |
| <b>Client:</b>        | Town of Attleboro                             | 60 mil HDPE      | 150,000 ft2   |

**Location:** Attleboro, MA  
**Consulting:** Camp Dresser & McKee

---

**Project Title:** *Waste USA - Phase 3 Cell 1*

|                    |                            |                  |             |
|--------------------|----------------------------|------------------|-------------|
| <b>Date:</b>       | September 1998             | <b>Materials</b> | <b>Area</b> |
| <b>Client:</b>     | Casella Waste Management   | 80 mil HDPE      | 560,000 ft2 |
| <b>Location:</b>   | Newport, VT                | Geocomposite     | 400,000 ft2 |
| <b>Consulting:</b> | Sanborn, Head & Associates | GCL              | 280,000 ft2 |

---

---

**Project Title:** *Brunswick Landfill Expansion*

|                    |                              |                  |             |
|--------------------|------------------------------|------------------|-------------|
| <b>Date:</b>       | September/October 1998       | <b>Materials</b> | <b>Area</b> |
| <b>Client:</b>     | Harry C. Crooker & Sons Inc. | 80 mil HDTPE     | 500,000 ft2 |
| <b>Location:</b>   | Brunswick, ME                | Geocomposite     | 250,000 ft2 |
| <b>Consulting:</b> | Woodard & Curran Inc.        | GCL              | 250,000 ft2 |
|                    |                              | Geotextile       | 250,000 ft2 |

---

---

**Project Title:** *Bethlehem Landfill Expansion Stage 2 Phase 2*

|                    |                            |                  |             |
|--------------------|----------------------------|------------------|-------------|
| <b>Date:</b>       | October 1998               | <b>Materials</b> | <b>Area</b> |
| <b>Client:</b>     | Casella Waste Management   | 60 mil HDTPE     | 340,000 ft2 |
| <b>Location:</b>   | Bethlehem, NH              | Geocomposite     | 340,000 ft2 |
| <b>Consulting:</b> | Sanborn, Head & Associates |                  |             |

---

---

**Project Title:** *Clinton County Landfill Expansion - Field 8*

|                    |                       |                  |             |
|--------------------|-----------------------|------------------|-------------|
| <b>Date:</b>       | October 1998          | <b>Materials</b> | <b>Area</b> |
| <b>Client:</b>     | C.C.S.W.A.            | 100 mil HDPE     | 280,000 ft2 |
| <b>Location:</b>   | McElhattan, PA        | Geonet           | 320,000 ft2 |
| <b>Consulting:</b> | Cummings & Smith Inc. | GCL              | 50,000 ft2  |
|                    |                       | Geotextile       | 150,000 ft2 |

---

---

**Project Title:** *Union Camp Chemicals Pond #1*

|                    |                    |                  |             |
|--------------------|--------------------|------------------|-------------|
| <b>Date:</b>       | October 1998       | <b>Materials</b> | <b>Area</b> |
| <b>Client:</b>     | Chapman Excavating | 60 mil HDTPE     | 320,000 ft2 |
| <b>Location:</b>   | Dover, OH          | Geocomposite     | 160,000 ft2 |
| <b>Consulting:</b> | Chester Engineers  | GCL              | 160,000 ft2 |

---

---

**Project Title:** *Wellesley Gateway*

|                    |                            |                  |             |
|--------------------|----------------------------|------------------|-------------|
| <b>Date:</b>       | November 1998              | <b>Materials</b> | <b>Area</b> |
| <b>Client:</b>     | Northeast Contractors Inc. | 40 mil HDPE      | 90,000 ft2  |
| <b>Location:</b>   | Wellesley, MA              |                  |             |
| <b>Consulting:</b> | GZA Inc.                   |                  |             |

---

---

**Project Title:** *Aquinnah Landfill Closure*

|                    |                      |                  |             |
|--------------------|----------------------|------------------|-------------|
| <b>Date:</b>       | December 1998        | <b>Materials</b> | <b>Area</b> |
| <b>Client:</b>     | Lawrence Lynch Inc.  | 40 mil HDTPE     | 60,000 ft2  |
| <b>Location:</b>   | Aquinnah, MA         |                  |             |
| <b>Consulting:</b> | Decoulos Engineering |                  |             |

---

---

**Project Title:** *Sudbury Well #8*

|                    |                                   |                  |             |
|--------------------|-----------------------------------|------------------|-------------|
| <b>Date:</b>       | March 1999                        | <b>Materials</b> | <b>Area</b> |
| <b>Client:</b>     | Puma Corp.                        | 60 mil HDTPE     | 10,000 ft2  |
| <b>Location:</b>   | Sudbury, MA                       |                  |             |
| <b>Consulting:</b> | H <sub>2</sub> O Engineering Inc. |                  |             |

---

---

**Project Title:** *New York Christian Life Church*

|              |            |                  |             |
|--------------|------------|------------------|-------------|
| <b>Date:</b> | April 1999 | <b>Materials</b> | <b>Area</b> |
|--------------|------------|------------------|-------------|

|                    |                               |                    |            |
|--------------------|-------------------------------|--------------------|------------|
| <b>Client:</b>     | Legacy Construction Inc.      | 80 mil Liquid Boot | 60,000 ft2 |
| <b>Location:</b>   | Brooklyn, NY                  |                    |            |
| <b>Consulting:</b> | SCS Environmental Engineering |                    |            |

***Project Title: Containment Area***

|                    |                          |                  |             |
|--------------------|--------------------------|------------------|-------------|
| <b>Date:</b>       | May 1999                 | <b>Materials</b> | <b>Area</b> |
| <b>Client:</b>     | Maine Wood Treaters Inc. | 60 mil HDPE      | 10,000 ft2  |
| <b>Location:</b>   | Mechanic Falls, ME       |                  |             |
| <b>Consulting:</b> | n/a                      |                  |             |

***Project Title: Marlborough Landfill Closure***

|                    |                         |                  |             |
|--------------------|-------------------------|------------------|-------------|
| <b>Date:</b>       | May 1999                | <b>Materials</b> | <b>Area</b> |
| <b>Client:</b>     | Town of Marlborough     | 40 mil HDPE      | 33,000 ft2  |
| <b>Location:</b>   | Marlborough, CT         |                  |             |
| <b>Consulting:</b> | S.E.A. Engineering Inc. |                  |             |

***Project Title: Fairhaven Landfill Closure***

|                    |                              |                  |               |
|--------------------|------------------------------|------------------|---------------|
| <b>Date:</b>       | June/July 1999               | <b>Materials</b> | <b>Area</b>   |
| <b>Client:</b>     | Littleton Environmental Inc. | 40 mil HDTPE     | 1,000,000 ft2 |
| <b>Location:</b>   | Fairhaven, MA                |                  |               |
| <b>Consulting:</b> | CGK Engineering Inc.         |                  |               |

***Project Title: Poland High School Pond***

|                    |                                 |                  |             |
|--------------------|---------------------------------|------------------|-------------|
| <b>Date:</b>       | September 1999                  | <b>Materials</b> | <b>Area</b> |
| <b>Client:</b>     | RSL Excavation Inc.             | 40 mil HDPE      | 30,000 ft2  |
| <b>Location:</b>   | Poland, ME                      |                  |             |
| <b>Consulting:</b> | Deluca Hoffman Engineering Inc. |                  |             |

***Project Title: Providence Gas Company***

|                    |                      |                  |             |
|--------------------|----------------------|------------------|-------------|
| <b>Date:</b>       | July 1999            | <b>Materials</b> | <b>Area</b> |
| <b>Client:</b>     | ThermoRetec Inc.     | 40 mil HDPE      | 100,000 ft2 |
| <b>Location:</b>   | Providence, RI       |                  |             |
| <b>Consulting:</b> | ESS Engineering Inc. |                  |             |

***Project Title: Nantucket Compost Plant - Recycle Building***

|                    |                     |                  |             |
|--------------------|---------------------|------------------|-------------|
| <b>Date:</b>       | August 1999         | <b>Materials</b> | <b>Area</b> |
| <b>Client:</b>     | Lawrence Lynch Inc. | 60 mil HDPE      | 30,000 ft2  |
| <b>Location:</b>   | Nantucket, MA       |                  |             |
| <b>Consulting:</b> | In House            |                  |             |

***Project Title: Salisbury Landfill Closure***

|                    |                              |                  |             |
|--------------------|------------------------------|------------------|-------------|
| <b>Date:</b>       | September 1999               | <b>Materials</b> | <b>Area</b> |
| <b>Client:</b>     | Barletta Heavy Division Inc. | 40 mil HDTPE     | 650,000 ft2 |
| <b>Location:</b>   | Salisbury, MA                |                  |             |
| <b>Consulting:</b> | CDM Engineering Inc.         |                  |             |

***Project Title: Schuyler Falls Landfill Expansion - Cell #5***

|                    |                                     |                  |             |
|--------------------|-------------------------------------|------------------|-------------|
| <b>Date:</b>       | August 1999                         | <b>Materials</b> | <b>Area</b> |
| <b>Client:</b>     | Casella Construction Inc.           | 60 mil HDTPE     | 500,000 ft2 |
| <b>Location:</b>   | Plattsburgh, NY                     | Geocomposite     | 250,000 ft2 |
| <b>Consulting:</b> | Barton & Loguidice Engineering Inc. | GCL              | 200,000 ft2 |

***Project Title: Topsfield Landfill Closure***

|                  |                              |                  |             |
|------------------|------------------------------|------------------|-------------|
| <b>Date:</b>     | September/October 1999       | <b>Materials</b> | <b>Area</b> |
| <b>Client:</b>   | Barletta Heavy Division Inc. | 40 mil HDTPE     | 500,000 ft2 |
| <b>Location:</b> | Topsfield, MA                | 40 mil HDPE      | 700,000 ft2 |

**Consulting:** Weston & Sampson Engineering Inc.

---

**Project Title:** *Waste USA - Phase 3 - Cell 1 - Subcell 3*

|                    |                            |                  |             |
|--------------------|----------------------------|------------------|-------------|
| <b>Date:</b>       | September/October 1999     | <b>Materials</b> | <b>Area</b> |
| <b>Client:</b>     | Casella Waste Management   | 60 mil HDTPE     | 450,000 ft2 |
| <b>Location:</b>   | Newport, VT                | Geocomposite     | 340,000 ft2 |
| <b>Consulting:</b> | Sanborn, Head & Associates | GCL              | 210,000 ft2 |

---

---

**Project Title:** *Southbridge Landfill Expansion Cell #5*

|                    |                           |                     |             |
|--------------------|---------------------------|---------------------|-------------|
| <b>Date:</b>       | November 1999             | <b>Materials</b>    | <b>Area</b> |
| <b>Client:</b>     | Wood Recycling Inc.       | 60 mil HDPE (white) | 120,000 ft2 |
| <b>Location:</b>   | Southbridge, MA           |                     |             |
| <b>Consulting:</b> | Lynfield Engineering Inc. |                     |             |

---

---

**Project Title:** *Union Camp Chemicals Pond #2*

|                    |                    |                  |             |
|--------------------|--------------------|------------------|-------------|
| <b>Date:</b>       | October 1999       | <b>Materials</b> | <b>Area</b> |
| <b>Client:</b>     | Chapman Excavating | 60 mil HDTPE     | 320,000 ft2 |
| <b>Location:</b>   | Dover, OH          | Geocomposite     | 160,000 ft2 |
| <b>Consulting:</b> | Chester Engineers  | GCL              | 160,000 ft2 |

---

---

**Project Title:** *Tisbury Landfill Closure*

|                    |                      |                  |             |
|--------------------|----------------------|------------------|-------------|
| <b>Date:</b>       | November 1999        | <b>Materials</b> | <b>Area</b> |
| <b>Client:</b>     | UEL Contractors Inc. | 40 mil LLDTPE    | 300,000 ft2 |
| <b>Location:</b>   | Tisbury, MA          |                  |             |
| <b>Consulting:</b> | Earth Tech Inc.      |                  |             |

---

---

**Project Title:** *Nantucket Compost Plant - Phase 1 Landfill Closure*

|                    |                          |                  |             |
|--------------------|--------------------------|------------------|-------------|
| <b>Date:</b>       | December 1999            | <b>Materials</b> | <b>Area</b> |
| <b>Client:</b>     | Waste Options Inc.       | 40 mil HDTPE     | 450,000 ft2 |
| <b>Location:</b>   | Nantucket, MA            |                  |             |
| <b>Consulting:</b> | Secor International Inc. |                  |             |

---

---

**Project Title:** *Poland Springs Pond*

|                    |                              |                  |             |
|--------------------|------------------------------|------------------|-------------|
| <b>Date:</b>       | April 2000                   | <b>Materials</b> | <b>Area</b> |
| <b>Client:</b>     | Shaw Brothers Inc.           | 40 mil HDPE      | 120,000 ft2 |
| <b>Location:</b>   | Hollis, ME                   |                  |             |
| <b>Consulting:</b> | Wright Pierce Engineers Inc. |                  |             |

---

---

**Project Title:** *Southbridge Landfill Expansion Cell #6*

|                    |                           |                     |             |
|--------------------|---------------------------|---------------------|-------------|
| <b>Date:</b>       | June 2000                 | <b>Materials</b>    | <b>Area</b> |
| <b>Client:</b>     | Wood Recycling Inc.       | 60 mil HDPE (white) | 150,000 ft2 |
| <b>Location:</b>   | Southbridge, MA           |                     |             |
| <b>Consulting:</b> | Lynfield Engineering Inc. |                     |             |

---

---

**Project Title:** *Schuyler Falls Landfill Expansion - East Side Development*

|                    |                                     |                  |               |
|--------------------|-------------------------------------|------------------|---------------|
| <b>Date:</b>       | June - September 2000               | <b>Materials</b> | <b>Area</b>   |
| <b>Client:</b>     | Casella Construction Inc.           | 60 mil HDTPE     | 1,000,000 ft2 |
| <b>Location:</b>   | Plattsburgh, NY                     | Geocomposite     | 1,000,000 ft2 |
| <b>Consulting:</b> | Barton & Loguidice Engineering Inc. | GCL              | 450,000 ft2   |

---

---

**Project Title:** *Nantucket Compost Plant - Phase 2 Landfill Closure*

|                    |                          |                  |             |
|--------------------|--------------------------|------------------|-------------|
| <b>Date:</b>       | September 2000           | <b>Materials</b> | <b>Area</b> |
| <b>Client:</b>     | Waste Options Inc.       | 40 mil HDTPE     | 400,000 ft2 |
| <b>Location:</b>   | Nantucket, MA            |                  |             |
| <b>Consulting:</b> | Secor International Inc. |                  |             |

---

**Project Title:** *Clinton County Landfill Expansion - Field 11 & 12*

|                    |                          |                  |             |
|--------------------|--------------------------|------------------|-------------|
| <b>Date:</b>       | August 2000              | <b>Materials</b> | <b>Area</b> |
| <b>Client:</b>     | C.C.S.W.A.               | 100 mil HDPE     | 450,000 ft2 |
| <b>Location:</b>   | McElhattan, PA           | Geonet           | 650,000 ft2 |
| <b>Consulting:</b> | Blazosky Associates Inc. | GCL              | 130,000 ft2 |
|                    |                          | Geotextile       | 30,000 ft2  |

---

---

**Project Title:** *Buffalo Niagara Airport*

|                    |                           |                  |             |
|--------------------|---------------------------|------------------|-------------|
| <b>Date:</b>       | July 2000                 | <b>Materials</b> | <b>Area</b> |
| <b>Client:</b>     | Dipizio Construction Inc. | 60 mil HDTPE     | 120,000 ft2 |
| <b>Location:</b>   | Buffalo, NY               | Geocomposite     | 60,000 ft2  |
| <b>Consulting:</b> | TVGA Engineering Inc.     |                  |             |

---

---

**Project Title:** *Bourne Landfill Expansion - Phase 3*

|                    |                        |                  |             |
|--------------------|------------------------|------------------|-------------|
| <b>Date:</b>       | October 2000           | <b>Materials</b> | <b>Area</b> |
| <b>Client:</b>     | R.Bates & Sons Inc.    | 60 mil HDTPE     | 800,000 ft2 |
| <b>Location:</b>   | Bourne, MA             | Geocomposite     | 400,000 ft2 |
| <b>Consulting:</b> | CGK Environmental Inc. | GCL              | 660,000 ft2 |

---

---

**Project Title:** *Goffstown Landfill Closure*

|                    |                       |                  |             |
|--------------------|-----------------------|------------------|-------------|
| <b>Date:</b>       | June/July 2001        | <b>Materials</b> | <b>Area</b> |
| <b>Client:</b>     | Thibeault Corporation | 40 mil HDTPE     | 800,000 ft2 |
| <b>Location:</b>   | Goffstown, NH         |                  |             |
| <b>Consulting:</b> | GeoInsight Inc.       |                  |             |

---

---

**Project Title:** *Sawyer Landfill Expansion - Phase 6 (Secure 3)*

|                    |                              |                  |               |
|--------------------|------------------------------|------------------|---------------|
| <b>Date:</b>       | June/July/August 2001        | <b>Materials</b> | <b>Area</b>   |
| <b>Client:</b>     | Sargent & Sargent Inc.       | 80 mil HDTPE     | 1,000,000 ft2 |
| <b>Location:</b>   | Bangor, ME                   | Geocomposite     | 1,000,000 ft2 |
| <b>Consulting:</b> | Sevee & Maher Engineers Inc. | GCL              | 250,000 ft2   |

---

---

**Project Title:** *Newbury Landfill Closure*

|                    |                                |                  |             |
|--------------------|--------------------------------|------------------|-------------|
| <b>Date:</b>       | August 2001                    | <b>Materials</b> | <b>Area</b> |
| <b>Client:</b>     | Casella Construction Inc.      | 40 mil LLDTPE    | 350,000 ft2 |
| <b>Location:</b>   | Newbury, VT                    |                  |             |
| <b>Consulting:</b> | O'Leary-Burke Civil Associates |                  |             |

---

---

**Project Title:** *CV Landfill Closure*

|                    |                            |                  |             |
|--------------------|----------------------------|------------------|-------------|
| <b>Date:</b>       | August/September 2001      | <b>Materials</b> | <b>Area</b> |
| <b>Client:</b>     | Casella Construction Inc.  | 40 mil LLDTPE    | 700,000 ft2 |
| <b>Location:</b>   | Montpelier, VT             | Geocomposite     | 700,000 ft2 |
| <b>Consulting:</b> | Sanborn, Head & Associates |                  |             |

---

---

**Project Title:** *Newport-Ash Landfill Closure*

|                    |                           |                  |             |
|--------------------|---------------------------|------------------|-------------|
| <b>Date:</b>       | September/October 2001    | <b>Materials</b> | <b>Area</b> |
| <b>Client:</b>     | Casella Construction Inc. | 40 mil LLDTPE    | 200,000 ft2 |
| <b>Location:</b>   | Newport, NH               | Geocomposite     | 200,000 ft2 |
| <b>Consulting:</b> | Nobis Engineering Inc.    |                  |             |

---

---

**Project Title:** *Claremont Landfill Closure*

|                    |                            |                  |               |
|--------------------|----------------------------|------------------|---------------|
| <b>Date:</b>       | September/October 2001     | <b>Materials</b> | <b>Area</b>   |
| <b>Client:</b>     | Casella Construction Inc.  | 40 mil HDTPE     | 1,000,000 ft2 |
| <b>Location:</b>   | Claremont, NH              | Geocomposite     | 150,000 ft2   |
| <b>Consulting:</b> | Dufresne-Henry Engineering |                  |               |

---

---

**Project Title:** *Lycoming County Landfill - Field 9***Date:** November/December 2001**Client:** HRI Inc.**Location:** Williamsport, PA**Consulting:** Cummings & Smith Inc.**Materials**

100 mil HDPE

Geotextile

GCL

Geonet

**Area**

1,000,000 ft2

1,600,000 ft2

550,000 ft2

2,200,000 ft2

---

**Project Title:** *Woburn Landfill Closure***Date:** July/August/September/October 2002**Client:** Casella Waste Inc.**Location:** Woburn, MA**Consulting:** Lynnfield Engineering**Materials**

40 mil HDTPE

Geocomposite

Geotextile

**Area**

1,800,000 ft2

1,400,000 ft2

400,000 ft2

---

**Project Title:** *Nantucket Compost Plant - Phase 2 Expansion***Date:** October 2003**Client:** Waste Options Inc.**Location:** Nantucket, MA**Consulting:** In-house**Materials**

60 mil HDPE

80 mil HDPE

Geocomposite

GCL

**Area**

100,000 ft2

100,000 ft2

100,000 ft2

200,000 ft2

---

**Project Title:** *Ayer Landfill Closure***Date:** August 2002**Client:** Littleton Environmental Inc.**Location:** Ayer, MA**Consulting:** Tata & Howard Engineering Inc.**Materials**

40 mil HDTPE

**Area**450,000 ft2

---

**Project Title:** *Moretown Landfill Closure***Date:** October 2002**Client:** EE Packard Enterprises**Location:** Moretown, VT**Consulting:** Tighe & Bond Engineering**Materials**

40 mil HDTPE

GCL

**Area**

150,000 ft2

140,000 ft2

---

**Project Title:** *Hakes Landfill Expansion***Date:** August 2002**Client:** Hyland Landfill Facility Inc.**Location:** Campbell, NY**Consulting:** McMahon & Mann Engineering Inc.**Materials**

60 mil HDPE

Geotextile

**Area**

200,000 ft2

200,000 ft2

---

**Project Title:** *Plymouth Landfill Closure***Date:** August 2002**Client:** Scott Construction Inc.**Location:** Plymouth, NH**Consulting:** Nobis Engineering**Materials**

40 mil LLDTPPE

Geocomposite

**Area**

200,000 ft2

200,000 ft2

---

**Project Title:** *Rockingham WWTP***Date:** October 2002**Client:** Scott Construction Inc.**Location:** Brentwood, NH**Consulting:** Jaworski Engineering**Materials**

40 mil HDTPE

**Area**120,000 ft2

---

**Project Title:** *SD Warren/Sappi Paper Landfill Expansion - Cell 9***Date:** September 2002**Client:** Sargent & Sargent Inc.**Location:** Skowhegan, ME**Materials**

80 mil HDTPE

Geocomposite

**Area**

250,000 ft2

250,000 ft2



|                    |                              |     |             |
|--------------------|------------------------------|-----|-------------|
| <b>Consulting:</b> | Sevee & Maher Engineers Inc. | GCL | 250,000 ft2 |
|--------------------|------------------------------|-----|-------------|

---

**Project Title:** *Southbridge Landfill Expansion*

|                    |                           |                      |             |
|--------------------|---------------------------|----------------------|-------------|
| <b>Date:</b>       | July/August 2002          | <b>Materials</b>     | <b>Area</b> |
| <b>Client:</b>     | Wood Recycling Inc.       | 60 mil HDTPE (white) | 600,000 ft2 |
| <b>Location:</b>   | Southbridge, MA           | Geocomposite         | 600,000 ft2 |
| <b>Consulting:</b> | Lynfield Engineering Inc. | GCL                  | 300,000 ft2 |

---

**Project Title:** *Chautauqua County Landfill Closure*

|                    |                               |                          |               |
|--------------------|-------------------------------|--------------------------|---------------|
| <b>Date:</b>       | July/August 2003              | <b>Materials</b>         | <b>Area</b>   |
| <b>Client:</b>     | Ontario Specialty Contracting | 40 mil LLDTPE            | 500,000 ft2   |
| <b>Location:</b>   | Jamestown, NY                 | Geocomposite             | 1,000,000 ft2 |
| <b>Consulting:</b> | In-house                      | GCL                      | 150,000 ft2   |
|                    |                               | 60 mil HDPE (white/cond) | 100,000 ft2   |
|                    |                               | Geonet                   | 100,000 ft2   |

---

**Project Title:** *Schuyler Falls Landfill Expansion - Overlay Development*

|                    |                                     |                  |             |
|--------------------|-------------------------------------|------------------|-------------|
| <b>Date:</b>       | June - September 2003               | <b>Materials</b> | <b>Area</b> |
| <b>Client:</b>     | Casella Construction Inc.           | 60 mil HDTPE     | 700,000 ft2 |
| <b>Location:</b>   | Plattsburgh, NY                     | Geocomposite     | 500,000 ft2 |
| <b>Consulting:</b> | Barton & Loguidice Engineering Inc. | GCL              | 150,000 ft2 |
|                    |                                     | Geotextile       | 350,000 ft2 |

---

**Project Title:** *Cresticon Landfill Closure*

|                    |                      |                  |             |
|--------------------|----------------------|------------------|-------------|
| <b>Date:</b>       | June 2003            | <b>Materials</b> | <b>Area</b> |
| <b>Client:</b>     | UEL Contractors Inc. | 40 mil HDTPE     | 100,000 ft2 |
| <b>Location:</b>   | Fitchburg, MA        | Geocomposite     | 100,000 ft2 |
| <b>Consulting:</b> | Earth Tech Inc.      |                  |             |

---

**Project Title:** *Brockton Landfill Closure*

|                    |                            |                  |             |
|--------------------|----------------------------|------------------|-------------|
| <b>Date:</b>       | August 2003                | <b>Materials</b> | <b>Area</b> |
| <b>Client:</b>     | David G. Roach & Sons Inc. | 40 mil HDTPE     | 400,000 ft2 |
| <b>Location:</b>   | Brockton, MA               |                  |             |
| <b>Consulting:</b> | Sitec Environmental        |                  |             |

---

**Project Title:** *Nashua Landfill Closure*

|                    |                      |                  |             |
|--------------------|----------------------|------------------|-------------|
| <b>Date:</b>       | November 2003        | <b>Materials</b> | <b>Area</b> |
| <b>Client:</b>     | R. Bates & Sons Inc. | 40 mil HDTPE     | 300,000 ft2 |
| <b>Location:</b>   | Nashua, NH           |                  |             |
| <b>Consulting:</b> | CMA Engineers Inc.   |                  |             |

---

**Project Title:** *Walkers Brook Crossing Landfill Closure - Phase 1*

|                    |                              |                  |             |
|--------------------|------------------------------|------------------|-------------|
| <b>Date:</b>       | October - December 2003      | <b>Materials</b> | <b>Area</b> |
| <b>Client:</b>     | D.W. White Construction Inc. | 40 mil LLDTPE    | 350,000 ft2 |
| <b>Location:</b>   | Reading, MA                  |                  |             |
| <b>Consulting:</b> | Haley & Aldrich Inc.         |                  |             |

---

**Project Title:** *Southbridge Landfill Expansion - Cell 7.1B*

|                    |                           |                      |             |
|--------------------|---------------------------|----------------------|-------------|
| <b>Date:</b>       | August/September 2003     | <b>Materials</b>     | <b>Area</b> |
| <b>Client:</b>     | Wood Recycling Inc.       | 60 mil HDTPE (white) | 400,000 ft2 |
| <b>Location:</b>   | Southbridge, MA           | Geocomposite         | 400,000 ft2 |
| <b>Consulting:</b> | Lynfield Engineering Inc. | GCL                  | 200,000 ft2 |

---

**Project Title:** *Walkers Brook Crossing Landfill Closure - Phase 2*

|              |                        |                  |             |
|--------------|------------------------|------------------|-------------|
| <b>Date:</b> | August - December 2004 | <b>Materials</b> | <b>Area</b> |
|--------------|------------------------|------------------|-------------|

|                    |                              |               |             |
|--------------------|------------------------------|---------------|-------------|
| <b>Client:</b>     | D.W. White Construction Inc. | 40 mil LLDTPE | 800,000 ft2 |
| <b>Location:</b>   | Reading, MA                  |               |             |
| <b>Consulting:</b> | Haley & Aldrich Inc.         |               |             |

**Project Title:** *Crapo Hill Landfill Closure*

|                    |                            |                  |             |
|--------------------|----------------------------|------------------|-------------|
| <b>Date:</b>       | August/September 2004      | <b>Materials</b> | <b>Area</b> |
| <b>Client:</b>     | David G. Roach & Sons Inc. | 40 mil LLDTPE    | 500,000 ft2 |
| <b>Location:</b>   | New Bedford, MA            | Geocomposite     | 500,000 ft2 |
| <b>Consulting:</b> | Brown & Caldwell           |                  |             |

**Project Title:** *Carver Landfill Closure*

|                    |                    |                  |             |
|--------------------|--------------------|------------------|-------------|
| <b>Date:</b>       | August 2004        | <b>Materials</b> | <b>Area</b> |
| <b>Client:</b>     | BATG Environmental | 40 mil HDTPE     | 360,000 ft2 |
| <b>Location:</b>   | Carver, MA         | Geocomposite     | 360,000 ft2 |
| <b>Consulting:</b> | Norfolk Ram Group  |                  |             |

**Project Title:** *Lebanon Landfill Expansion - Phase 2B*

|                    |                          |                  |             |
|--------------------|--------------------------|------------------|-------------|
| <b>Date:</b>       | June/July 2004           | <b>Materials</b> | <b>Area</b> |
| <b>Client:</b>     | A. J. Coleman & Son Inc. | 60 mil HDPE      | 560,000 ft2 |
| <b>Location:</b>   | Lebanon, NH              | 60 mil HDTPE     | 75,000 ft2  |
| <b>Consulting:</b> | CMA Engineers Inc.       | Geocomposite     | 550,000 ft2 |
|                    |                          | GCL              | 250,000 ft2 |

**Project Title:** *Ontario County Landfill Expansion - Stage 4*

|                    |                                     |                  |               |
|--------------------|-------------------------------------|------------------|---------------|
| <b>Date:</b>       | July/August 2004                    | <b>Materials</b> | <b>Area</b>   |
| <b>Client:</b>     | Casella Waste Inc.                  | 60 mil HDTPE     | 1,150,000 ft2 |
| <b>Location:</b>   | Seneca, NY                          | Geocomposite     | 850,000 ft2   |
| <b>Consulting:</b> | Barton & Loguidice Engineering Inc. | GCL              | 340,000 ft2   |
|                    |                                     | Geotextile       | 600,000 ft2   |

**Project Title:** *Schultz Landfill Closure*

|                    |                    |                  |             |
|--------------------|--------------------|------------------|-------------|
| <b>Date:</b>       | July/August 2004   | <b>Materials</b> | <b>Area</b> |
| <b>Client:</b>     | Casella Waste Inc. | 40 mil LLDTPE    | 850,000 ft2 |
| <b>Location:</b>   | Cheektowaga, NY    | Geocomposite     | 650,000 ft2 |
| <b>Consulting:</b> | Ensol Inc.         | Geotextile       | 230,000 ft2 |

**Project Title:** *Southbridge Landfill Expansion - Cell 7.2A*

|                    |                       |                  |             |
|--------------------|-----------------------|------------------|-------------|
| <b>Date:</b>       | August/September 2005 | <b>Materials</b> | <b>Area</b> |
| <b>Client:</b>     | Casella Waste Inc.    | 60 mil HDTPE     | 400,000 ft2 |
| <b>Location:</b>   | Southbridge, MA       | Geocomposite     | 400,000 ft2 |
| <b>Consulting:</b> | Geosyntec Consultants | GCL              | 200,000 ft2 |

**Project Title:** *Waste USA - Phase 4 - Cell 1*

|                    |                            |                  |             |
|--------------------|----------------------------|------------------|-------------|
| <b>Date:</b>       | October/November 2005      | <b>Materials</b> | <b>Area</b> |
| <b>Client:</b>     | Casella Waste Management   | 60 mil HDTPE     | 700,000 ft2 |
| <b>Location:</b>   | Newport, VT                | Geocomposite     | 700,000 ft2 |
| <b>Consulting:</b> | Sanborn, Head & Associates | GCL              | 200,000 ft2 |

**Project Title:** *Ontario County Landfill Expansion - Stage 5A*

|                    |                                     |                  |               |
|--------------------|-------------------------------------|------------------|---------------|
| <b>Date:</b>       | July/August 2005                    | <b>Materials</b> | <b>Area</b>   |
| <b>Client:</b>     | Casella Waste Inc.                  | 60 mil HDTPE     | 1,200,000 ft2 |
| <b>Location:</b>   | Seneca, NY                          | Geocomposite     | 1,000,000 ft2 |
| <b>Consulting:</b> | Barton & Loguidice Engineering Inc. | GCL              | 200,000 ft2   |
|                    |                                     | Geotextile       | 1,150,000 ft2 |

**Project Title:** *Poland Springs Pond*

|                |                    |                  |             |
|----------------|--------------------|------------------|-------------|
| <b>Date:</b>   | November 2005      | <b>Materials</b> | <b>Area</b> |
| <b>Client:</b> | Shaw Brothers Inc. | 40 mil HDTPE     | 120,000 ft2 |

**Location:** Hollis, ME  
**Consulting:** In House

---

***Project Title:*** ***Orleans Landfill Closure***

|                    |                       |                  |             |
|--------------------|-----------------------|------------------|-------------|
| <b>Date:</b>       | June 2005             | <b>Materials</b> | <b>Area</b> |
| <b>Client:</b>     | Robert B. Our Co.     | 40 mil HDTPE     | 700,000 ft2 |
| <b>Location:</b>   | Orlenas, MA           |                  |             |
| <b>Consulting:</b> | Stearns & Wheler Inc. |                  |             |

---

---

***Project Title:*** ***Wellfleet Landfill Closure***

|                    |                             |                  |             |
|--------------------|-----------------------------|------------------|-------------|
| <b>Date:</b>       | June 2005                   | <b>Materials</b> | <b>Area</b> |
| <b>Client:</b>     | UEL Contractors Inc.        | 40 mil LLDTPPE   | 300,000 ft2 |
| <b>Location:</b>   | Wellfleet, MA               |                  |             |
| <b>Consulting:</b> | Environmental Partners Inc. |                  |             |

---

---

***Project Title:*** ***Bethlehem Landfill Expansion Stage 4 - Phase 1***

|                    |                            |                  |             |
|--------------------|----------------------------|------------------|-------------|
| <b>Date:</b>       | June 2006                  | <b>Materials</b> | <b>Area</b> |
| <b>Client:</b>     | Casella Waste Management   | 60 mil HDTPE     | 350,000 ft2 |
| <b>Location:</b>   | Bethlehem, NH              | Geocomposite     | 350,000 ft2 |
| <b>Consulting:</b> | Sanborn, Head & Associates |                  |             |

---

---

***Project Title:*** ***Southbridge Landfill Closure***

|                    |                          |                  |             |
|--------------------|--------------------------|------------------|-------------|
| <b>Date:</b>       | June - October 2006      | <b>Materials</b> | <b>Area</b> |
| <b>Client:</b>     | Casella Waste Management | 40 mil HDTPE     | 400,000 ft2 |
| <b>Location:</b>   | Southbridge, MA          | 60 mil HDTPE     | 300,000 ft2 |
| <b>Consulting:</b> | Geosyntec Consultants    | Geocomposite     | 700,000 ft2 |

---

---

***Project Title:*** ***Brockton Landfill Closure***

|                    |                            |                  |             |
|--------------------|----------------------------|------------------|-------------|
| <b>Date:</b>       | August 2006                | <b>Materials</b> | <b>Area</b> |
| <b>Client:</b>     | David G. Roach & Sons Inc. | 40 mil HDTPE     | 700,000 ft2 |
| <b>Location:</b>   | Brockton, MA               |                  |             |
| <b>Consulting:</b> | Sitec Environmental        |                  |             |

---

---

***Project Title:*** ***Schuyler Falls Landfill Expansion - Overlay Phase 3***

|                    |                                     |                  |             |
|--------------------|-------------------------------------|------------------|-------------|
| <b>Date:</b>       | August/September 2006               | <b>Materials</b> | <b>Area</b> |
| <b>Client:</b>     | Marcy Construction Inc.             | 60 mil HDTPE     | 500,000 ft2 |
| <b>Location:</b>   | Plattsburgh, NY                     | Geocomposite     | 250,000 ft2 |
| <b>Consulting:</b> | Barton & Loguidice Engineering Inc. | Geotextile       | 250,000 ft2 |

---

---

***Project Title:*** ***Chemung County Landfill Expansion - Stage 4A***

|                    |                                     |                  |             |
|--------------------|-------------------------------------|------------------|-------------|
| <b>Date:</b>       | August/September 2006               | <b>Materials</b> | <b>Area</b> |
| <b>Client:</b>     | Casella Waste Inc.                  | 60 mil HDTPE     | 600,000 ft2 |
| <b>Location:</b>   | Elmira, NY                          | Geocomposite     | 600,000 ft2 |
| <b>Consulting:</b> | Barton & Loguidice Engineering Inc. | GCL              | 150,000 ft2 |
|                    |                                     | Geotextile       | 300,000 ft2 |

---

---

***Project Title:*** ***Franklin Landfill Expansion - Phase 4***

|                    |                        |                  |             |
|--------------------|------------------------|------------------|-------------|
| <b>Date:</b>       | July/August 2006       | <b>Materials</b> | <b>Area</b> |
| <b>Client:</b>     | RD Edmunds & Sons Inc. | 80 mil HDTPE     | 150,000 ft2 |
| <b>Location:</b>   | Franklin, NH           | Geocomposite     | 150,000 ft2 |
| <b>Consulting:</b> | CMA Engineers Inc.     | GCL              | 80,000 ft2  |

---

---

***Project Title:*** ***Stoughton Landfill Closure***

|                    |                     |                  |             |
|--------------------|---------------------|------------------|-------------|
| <b>Date:</b>       | October 2006        | <b>Materials</b> | <b>Area</b> |
| <b>Client:</b>     | TW Conroy LLC       | 40 mil HDTPE     | 250,000 ft2 |
| <b>Location:</b>   | Stoughton, MA       |                  |             |
| <b>Consulting:</b> | Sitec Environmental |                  |             |

---

**Project Title:** *Millville Landfill Closure***Date:** October 2006**Client:** BATG Environmental Inc.**Location:** Millville, MA**Consulting:** In House**Materials**

40 mil HDTPE

Geocomposite

**Area**

120,000 ft2

240,000 ft2

---

**Project Title:** *Auburn Landfill Closure***Date:** June 2007**Client:** Marcy Excavation Inc.**Location:** Auburn, NY**Consulting:** Barton & Loguidice Engineering Inc.**Materials**

40 mil LLDTPE

Geocomposite

**Area**

250,000 ft2

400,000 ft2

---

**Project Title:** *Southbridge Landfill Expansion***Date:** June - July 2007**Client:** Casella Waste Management**Location:** Southbridge, MA**Consulting:** Geosyntec Consultants**Materials**

60 mil HDTPE

Geocomposite

GCL

**Area**

400,000 ft2

400,000 ft2

200,000 ft2

---

**Project Title:** *Ontario County Landfill Expansion - Stage 5B & 6A***Date:** July - August 2007**Client:** Casella Waste Inc.**Location:** Seneca, NY**Consulting:** Barton & Loguidice Engineering Inc.**Materials**

60 mil HDTPE

Geocomposite

GCL

Geotextile

**Area**

760,000 ft2

550,000 ft2

220,000 ft2

780,000 ft2

---

**Project Title:** *Hakes Landfill Expansion - Cell 5***Date:** August 2007**Client:** Hyland Landfill Facility Inc.**Location:** Campbell, NY**Consulting:** McMahon & Mann Engineering Inc.**Materials**

60 mil HDPE

Geotextile

Geocomposite

**Area**

280,000 ft2

280,000 ft2

280,000 ft2

---

**Project Title:** *Hyland Landfill Expansion - Cell 3A***Date:** July - September 2007**Client:** Hyland Landfill Facility Inc.**Location:** Angelica, NY**Consulting:** McMahon & Mann Engineering Inc.**Materials**

60 mil HDPE

Geotextile

Geocomposite

GCL

**Area**

830,000 ft2

420,000 ft2

700,000 ft2

150,000 ft2

---

**Project Title:** *International Paper Landfill Closure***Date:** August 2007**Client:** Marcy Excavation Inc.**Location:** Watertown, NY**Consulting:** Stearns & Wheler LLC**Materials**

40 mil LLDTPE

**Area**220,000 ft2

---

**Project Title:** *Waste USA - Phase 4 - Cell 2***Date:** August 2007**Client:** Casella Waste Inc.**Location:** Newport, VT**Consulting:** Sanborn, Head & Associates**Materials**

60 mil HDTPE

Geocomposite

GCL

**Area**

650,000 ft2

650,000 ft2

220,000 ft2

---

**Project Title:** *Hardwick Landfill Closure***Date:** September 2007**Client:** Casella Waste Inc.**Location:** Hardwick, MA**Consulting:** Tighe & Bond Inc.**Materials**

40 mil HDTPE

**Area**

500,000 ft2

---

**Project Title:** *Colebrook Landfill Closure - Phase 1***Date:** August 2007**Client:** Casella Waste Inc.**Location:** Colebrook, NH**Consulting:** Lynfield Engineering Inc.**Materials**

40 mil HDTPE

Geocomposite

**Area**

300,000 ft2

300,000 ft2

---

**Project Title:** *Old Town Landfill Closure***Date:** November 2007**Client:** Casella Waste Inc.**Location:** Old Town, ME**Consulting:** Sevee & Maher Inc.**Materials**

40 mil HDTPE

**Area**300,000 ft2

---

**Project Title:** *Nantucket Compost Plant - Phase 2B Expansion***Date:** October 2007**Client:** Waste Options Inc.**Location:** Nantucket, MA**Consulting:** In-house**Materials**

60 mil HDPE

80 mil HDPE

Geocomposite

GCL

**Area**

60,000 ft2

60,000 ft2

60,000 ft2

120,000 ft2

---

**Project Title:** *Hardwick Landfill Closure***Date:** June 2008**Client:** Casella Waste Inc.**Location:** Hardwick, MA**Consulting:** Tighe & Bond Inc.**Materials**

40 mil HDTPE

Geotextile

**Area**

750,000 ft2

320,000 ft2

---

**Project Title:** *Fort Drum Landfill Closure***Date:** June 2008**Client:** Plexus Scientific Corporation**Location:** Fort Drum, NY**Consulting:** USACE**Materials**

40 mil LLDTPPE

**Area**750,000 ft2

---

**Project Title:** *Franklin County Landfill Expansion - Cell 4***Date:** August 2008**Client:** Perras Excavating Inc.**Location:** Constable, NY**Consulting:** Barton & Loguidice Engineering Inc.**Materials**

60 mil HDTPE

Geocomposite

GCL

**Area**

500,000 ft2

330,000 ft2

230,000 ft2

---

**Project Title:** *Fort Drum Fuel Tank Containment***Date:** August 2008**Client:** CAPE Inc.**Location:** Fort Drum, NY**Materials**

Petroguard 6

**Area**12,000 ft2

---

**Project Title:** *Charlton Landfill Closure***Date:** December 2008**Client:** BATG Environmental Inc.**Location:** Charlton, MA**Consulting:** In House**Materials**

40 mil HDTPE

**Area**450,000 ft2

---

**Project Title:** *Bethlehem Landfill Expansion Stage 4 - Phase 1 (Overlay)***Date:** July 2008**Client:** NCES**Location:** Bethlehem, NH**Consulting:** CMA Engineers Inc.**Materials**

60 mil HDTPE

Geocomposite

**Area**

230,000 ft2

230,000 ft2

---

**Project Title: Nashua Landfill Expansion**

|                    |                        |                  |               |
|--------------------|------------------------|------------------|---------------|
| <b>Date:</b>       | July - September 2008  | <b>Materials</b> | <b>Area</b>   |
| <b>Client:</b>     | RD Edmunds & Sons Inc. | 60 mil HDTPE     | 1,300,000 ft2 |
| <b>Location:</b>   | Nashua, NH             | Geocomposite     | 1,300,000 ft2 |
| <b>Consulting:</b> | Geosyntec Consultants  | GCL              | 330,000 ft2   |

---

---

**Project Title: Hyland Landfill Expansion - Cell 3B**

|                    |                                 |                  |             |
|--------------------|---------------------------------|------------------|-------------|
| <b>Date:</b>       | July 2008                       | <b>Materials</b> | <b>Area</b> |
| <b>Client:</b>     | Hyland Landfill Facility Inc.   | 60 mil HDPE      | 200,000 ft2 |
| <b>Location:</b>   | Angelica, NY                    | Geotextile       | 100,000 ft2 |
| <b>Consulting:</b> | McMahon & Mann Engineering Inc. | GCL              | 100,000 ft2 |

---

---

**Project Title: Hakes Landfill Expansion - Cell 6**

|                    |                                 |                  |             |
|--------------------|---------------------------------|------------------|-------------|
| <b>Date:</b>       | August 2008                     | <b>Materials</b> | <b>Area</b> |
| <b>Client:</b>     | Hyland Landfill Facility Inc.   | 60 mil HDPE      | 330,000 ft2 |
| <b>Location:</b>   | Campbell, NY                    | Geotextile       | 330,000 ft2 |
| <b>Consulting:</b> | McMahon & Mann Engineering Inc. | Geocomposite     | 280,000 ft2 |

---

---

**Project Title: Bourne Landfill Expansion - Phase 2A/3A - Stage 2**

|                    |                            |                  |             |
|--------------------|----------------------------|------------------|-------------|
| <b>Date:</b>       | September 2008             | <b>Materials</b> | <b>Area</b> |
| <b>Client:</b>     | G. Lopes Construction Inc. | 60 mil HDTPE     | 800,000 ft2 |
| <b>Location:</b>   | Bourne, MA                 | Geocomposite     | 400,000 ft2 |
| <b>Consulting:</b> | Sitec Environmental        | GCL              | 660,000 ft2 |

---

---

**Project Title: Edgeboro Landfill**

|                    |                         |                  |               |
|--------------------|-------------------------|------------------|---------------|
| <b>Date:</b>       | October - December 2008 | <b>Materials</b> | <b>Area</b>   |
| <b>Client:</b>     | Edgeboro International  | 12 mil Skrim     | 1,000,000 ft2 |
| <b>Location:</b>   | East Brunswick, NJ      | Geotextile       | 2,000,000 ft2 |
| <b>Consulting:</b> | Sadat Associates Inc.   |                  |               |

---

---

**Project Title: Colebrook Landfill Closure - Phase 2**

|                    |                           |                  |             |
|--------------------|---------------------------|------------------|-------------|
| <b>Date:</b>       | June 2009                 | <b>Materials</b> | <b>Area</b> |
| <b>Client:</b>     | Casella Waste Inc.        | 40 mil HDTPE     | 400,000 ft2 |
| <b>Location:</b>   | Colebrook, NH             | Geocomposite     | 400,000 ft2 |
| <b>Consulting:</b> | Lynfield Engineering Inc. |                  |             |

---

---

**Project Title: Southbridge Landfill Expansion**

|                    |                          |                  |             |
|--------------------|--------------------------|------------------|-------------|
| <b>Date:</b>       | July 2009                | <b>Materials</b> | <b>Area</b> |
| <b>Client:</b>     | Casella Waste Management | 60 mil HDTPE     | 240,000 ft2 |
| <b>Location:</b>   | Southbridge, MA          | Geocomposite     | 240,000 ft2 |
| <b>Consulting:</b> | Geosyntec Consultants    | GCL              | 120,000 ft2 |

---

---

**Project Title: Bourne Landfill - Temp Closure**

|                    |                     |                  |             |
|--------------------|---------------------|------------------|-------------|
| <b>Date:</b>       | October 2009        | <b>Materials</b> | <b>Area</b> |
| <b>Client:</b>     | Bourne ISWMF        | 30 mil HDPE      | 480,000 ft2 |
| <b>Location:</b>   | Bourne, MA          |                  |             |
| <b>Consulting:</b> | Sitec Environmental |                  |             |

---

---

**Project Title: Ontario County Landfill Expansion - Stage 6B**

|                    |                                     |                  |             |
|--------------------|-------------------------------------|------------------|-------------|
| <b>Date:</b>       | July - August 2009                  | <b>Materials</b> | <b>Area</b> |
| <b>Client:</b>     | Casella Waste Inc.                  | 60 mil HDTPE     | 700,000 ft2 |
| <b>Location:</b>   | Seneca, NY                          | Geocomposite     | 550,000 ft2 |
| <b>Consulting:</b> | Barton & Loguidice Engineering Inc. | GCL              | 170,000 ft2 |
|                    |                                     | Geotextile       | 700,000 ft2 |

---

**Project Title:** *Hakes Landfill Closure*

|                    |                                 |                  |             |
|--------------------|---------------------------------|------------------|-------------|
| <b>Date:</b>       | July 2009                       | <b>Materials</b> | <b>Area</b> |
| <b>Client:</b>     | Hyland Landfill Facility Inc.   | 40 mil LLTDPE    | 480,000 ft2 |
| <b>Location:</b>   | Campbell, NY                    | Geotextile       | 230,000 ft2 |
| <b>Consulting:</b> | McMahon & Mann Engineering Inc. | Geocomposite     | 700,000 ft2 |

---

**Project Title:** *Waste USA - Phase 4 - Cell 3A*

|                    |                            |                  |             |
|--------------------|----------------------------|------------------|-------------|
| <b>Date:</b>       | September 2009             | <b>Materials</b> | <b>Area</b> |
| <b>Client:</b>     | Casella Waste Inc.         | 60 mil HDTPE     | 550,000 ft2 |
| <b>Location:</b>   | Newport, VT                | Geocomposite     | 560,000 ft2 |
| <b>Consulting:</b> | Sanborn, Head & Associates | GCL              | 165,000 ft2 |

---

**Project Title:** *Akey Road Landfill Closure*

|                    |                                     |                  |               |
|--------------------|-------------------------------------|------------------|---------------|
| <b>Date:</b>       | July - September 2010               | <b>Materials</b> | <b>Area</b>   |
| <b>Client:</b>     | Casella Construction Inc.           | 40 mil LLDTPE    | 1,300,000 ft2 |
| <b>Location:</b>   | Plattsburgh, NY                     | Geocomposite     | 1,300,000 ft2 |
| <b>Consulting:</b> | Barton & Loguidice Engineering Inc. |                  |               |

---

**Project Title:** *Worcester Landfill Closure*

|                    |                          |                  |             |
|--------------------|--------------------------|------------------|-------------|
| <b>Date:</b>       | June 2010                | <b>Materials</b> | <b>Area</b> |
| <b>Client:</b>     | Casella Waste Management | 40 mil HDTPE     | 550,000 ft2 |
| <b>Location:</b>   | Worcester, MA            | Geocomposite     | 200,000 ft2 |
| <b>Consulting:</b> | Geosyntec Consultants    |                  |             |

---

**Project Title:** *Clinton County Landfill Expansion - Phase 5 - Cell 1A*

|                    |                                     |                  |             |
|--------------------|-------------------------------------|------------------|-------------|
| <b>Date:</b>       | July - September 2010               | <b>Materials</b> | <b>Area</b> |
| <b>Client:</b>     | Casella Waste Management            | 60 mil HDTPE     | 700,000 ft2 |
| <b>Location:</b>   | Plattsburgh, NY                     | Geocomposite     | 700,000 ft2 |
| <b>Consulting:</b> | Barton & Loguidice Engineering Inc. | GCL              | 90,000 ft2  |
|                    |                                     | Geotextile       | 350,000 ft2 |

---

**Project Title:** *Waste USA - Phase 4 - Cell 4A*

|                    |                            |                  |             |
|--------------------|----------------------------|------------------|-------------|
| <b>Date:</b>       | September 2010             | <b>Materials</b> | <b>Area</b> |
| <b>Client:</b>     | Casella Waste Inc.         | 60 mil HDTPE     | 300,000 ft2 |
| <b>Location:</b>   | Newport, VT                | Geocomposite     | 320,000 ft2 |
| <b>Consulting:</b> | Sanborn, Head & Associates | GCL              | 120,000 ft2 |

---

**Project Title:** *Clinton County Landfill Closure - Phase 3 - Stage 1*

|                    |                                     |                  |             |
|--------------------|-------------------------------------|------------------|-------------|
| <b>Date:</b>       | October 2010                        | <b>Materials</b> | <b>Area</b> |
| <b>Client:</b>     | Casella Waste Management            | 40 mil HDTPE     | 230,000 ft2 |
| <b>Location:</b>   | Plattsburgh, NY                     |                  |             |
| <b>Consulting:</b> | Barton & Loguidice Engineering Inc. |                  |             |

---

**Project Title:** *Ontario County Landfill Expansion - Stage 7A*

|                    |                                     |                  |             |
|--------------------|-------------------------------------|------------------|-------------|
| <b>Date:</b>       | July - August 2010                  | <b>Materials</b> | <b>Area</b> |
| <b>Client:</b>     | Casella Waste Inc.                  | 60 mil HDTPE     | 530,000 ft2 |
| <b>Location:</b>   | Seneca, NY                          | Geocomposite     | 350,000 ft2 |
| <b>Consulting:</b> | Barton & Loguidice Engineering Inc. | GCL              | 190,000 ft2 |
|                    |                                     | Geotextile       | 660,000 ft2 |

---

**Project Title:** *Chemung County Landfill Expansion - Cell 4B*

|                    |                                     |                  |             |
|--------------------|-------------------------------------|------------------|-------------|
| <b>Date:</b>       | July - August 2010                  | <b>Materials</b> | <b>Area</b> |
| <b>Client:</b>     | Casella Waste Inc.                  | 60 mil HDTPE     | 420,000 ft2 |
| <b>Location:</b>   | Elmira, NY                          | Geocomposite     | 400,000 ft2 |
| <b>Consulting:</b> | Barton & Loguidice Engineering Inc. | GCL              | 70,000 ft2  |
|                    |                                     | Geotextile       | 225,000 ft2 |

---

---

**Project Title:** *Southbridge Landfill - Temp Closure*

|                    |                          |                  |             |
|--------------------|--------------------------|------------------|-------------|
| <b>Date:</b>       | October 2010             | <b>Materials</b> | <b>Area</b> |
| <b>Client:</b>     | Casella Waste Management | 40 mil HDTPE     | 400,000 ft2 |
| <b>Location:</b>   | Southbridge, MA          |                  |             |
| <b>Consulting:</b> | Geosyntec Consultants    |                  |             |

---

---

**Project Title:** *Hyland Landfill Expansion - Cell 3C*

|                    |                                 |                  |             |
|--------------------|---------------------------------|------------------|-------------|
| <b>Date:</b>       | July 2010                       | <b>Materials</b> | <b>Area</b> |
| <b>Client:</b>     | Hyland Landfill Facility Inc.   | 60 mil HDPE      | 200,000 ft2 |
| <b>Location:</b>   | Angelica, NY                    | Geotextile       | 100,000 ft2 |
| <b>Consulting:</b> | McMahon & Mann Engineering Inc. | GCL              | 60,000 ft2  |

---

---

**Project Title:** *Stoughton Landfill Closure*

|                    |                          |                  |             |
|--------------------|--------------------------|------------------|-------------|
| <b>Date:</b>       | October 2010             | <b>Materials</b> | <b>Area</b> |
| <b>Client:</b>     | Stoughton Recycling LLC  | 40 mil HDTPE     | 200,000 ft2 |
| <b>Location:</b>   | Stoughton, MA            |                  |             |
| <b>Consulting:</b> | Green Seal Environmental |                  |             |

---

---

**Project Title:** *Range Resources - Impoundments*

|                    |                                |                  |               |
|--------------------|--------------------------------|------------------|---------------|
| <b>Date:</b>       | March - December 2010          | <b>Materials</b> | <b>Area</b>   |
| <b>Client:</b>     | New Dominion Construction Inc. | 40 mil LLDPE     | 3,000,000 ft2 |
| <b>Location:</b>   | Misc. Sites                    | Geotextile       | 1,400,000 ft2 |
| <b>Consulting:</b> | n/a                            |                  |               |

---

---

**Project Title:** *Talisman Energy - Impoundments*

|                    |                                |                  |               |
|--------------------|--------------------------------|------------------|---------------|
| <b>Date:</b>       | March - December 2010          | <b>Materials</b> | <b>Area</b>   |
| <b>Client:</b>     | New Dominion Construction Inc. | 40 mil HDPE      | 1,500,000 ft2 |
| <b>Location:</b>   | Misc. Sites                    | Geotextile       | 1,500,000 ft2 |
| <b>Consulting:</b> | n/a                            |                  |               |

---

---

**Project Title:** *Hyland Landfill Expansion - Cell 4A*

|                    |                                 |                  |             |
|--------------------|---------------------------------|------------------|-------------|
| <b>Date:</b>       | August - October 2011           | <b>Materials</b> | <b>Area</b> |
| <b>Client:</b>     | Hyland Landfill Facility Inc.   | 60 mil HDTPE     | 550,000 ft2 |
| <b>Location:</b>   | Angelica, NY                    | Geotextile       | 270,000 ft2 |
| <b>Consulting:</b> | McMahon & Mann Engineering Inc. | GCL              | 100,000 ft2 |
|                    |                                 | Geocomposite     | 270,000 ft2 |

---

---

**Project Title:** *Hakes Landfill Expansion - Cell 5/6 ext & 7*

|                    |                                 |                  |             |
|--------------------|---------------------------------|------------------|-------------|
| <b>Date:</b>       | August 2011                     | <b>Materials</b> | <b>Area</b> |
| <b>Client:</b>     | Hyland Landfill Facility Inc.   | 60 mil HTDPE     | 400,000 ft2 |
| <b>Location:</b>   | Campbell, NY                    | Geotextile       | 400,000 ft2 |
| <b>Consulting:</b> | McMahon & Mann Engineering Inc. |                  |             |

---

---

**Project Title:** *McKean Landfill Expansion - Cell 5/6 ext & 7*

|                    |                                 |                  |             |
|--------------------|---------------------------------|------------------|-------------|
| <b>Date:</b>       | October 2011                    | <b>Materials</b> | <b>Area</b> |
| <b>Client:</b>     | Hyland Landfill Facility Inc.   | 60 mil HTDPE     | 220,000 ft2 |
| <b>Location:</b>   | Mount Jewett, PA                | Geotextile       | 110,000 ft2 |
| <b>Consulting:</b> | McMahon & Mann Engineering Inc. | GCL              | 110,000 ft2 |

---

---

**Project Title:** *Clinton County Landfill Closure - Phase 3 - Stage 2*

|                    |                                     |                  |             |
|--------------------|-------------------------------------|------------------|-------------|
| <b>Date:</b>       | July - September 2011               | <b>Materials</b> | <b>Area</b> |
| <b>Client:</b>     | Casella Waste Management            | 40 mil LLDTPE    | 450,000 ft2 |
| <b>Location:</b>   | Plattsburgh, NY                     | Geocomposite     | 450,000 ft2 |
| <b>Consulting:</b> | Barton & Loguidice Engineering Inc. |                  |             |

---

---

**Project Title:** *Southbridge Landfill Expansion - Cell 7.1B*



|                    |                          |                  |             |
|--------------------|--------------------------|------------------|-------------|
| <b>Date:</b>       | October 2011             | <b>Materials</b> | <b>Area</b> |
| <b>Client:</b>     | Casella Waste Management | 60 mil HDTPE     | 200,000 ft2 |
| <b>Location:</b>   | Southbridge, MA          | GCL              | 100,000 ft2 |
| <b>Consulting:</b> | Geosyntec Consultants    | Geocomposite     | 200,000 ft2 |

---

**Project Title:** *Elizabeth Mines Landfill Closure - TP-1A & TP-2B*

|                    |                              |                  |               |
|--------------------|------------------------------|------------------|---------------|
| <b>Date:</b>       | July - October 2011          | <b>Materials</b> | <b>Area</b>   |
| <b>Client:</b>     | Nobis Engineering Inc./USACE | 60 mil LLDTPE    | 1,000,000 ft2 |
| <b>Location:</b>   | South Strafford, VT          | Geocomposite     | 1,000,000 ft2 |
| <b>Consulting:</b> | USACE                        |                  |               |

---

**Project Title:** *Waste USA - Phase 4 - Cell 2C*

|                    |                            |                  |             |
|--------------------|----------------------------|------------------|-------------|
| <b>Date:</b>       | September 2011             | <b>Materials</b> | <b>Area</b> |
| <b>Client:</b>     | Casella Waste Inc.         | 60 mil HDTPE     | 400,000 ft2 |
| <b>Location:</b>   | Newport, VT                | Geocomposite     | 400,000 ft2 |
| <b>Consulting:</b> | Sanborn, Head & Associates | GCL              | 80,000 ft2  |

---

**Project Title:** *OMYA - Phase 1 - Cell 1B/Stage 1*

|                    |                            |                  |             |
|--------------------|----------------------------|------------------|-------------|
| <b>Date:</b>       | October 2011               | <b>Materials</b> | <b>Area</b> |
| <b>Client:</b>     | Casella Construction Inc.  | 60 mil HDTPE     | 100,000 ft2 |
| <b>Location:</b>   | Florence, VT               | Geocomposite     | 100,000 ft2 |
| <b>Consulting:</b> | Sanborn, Head & Associates |                  |             |

---

**Project Title:** *Enerplus - Keating Impoundments*

|                    |                            |                  |             |
|--------------------|----------------------------|------------------|-------------|
| <b>Date:</b>       | December 2011 - March 2012 | <b>Materials</b> | <b>Area</b> |
| <b>Client:</b>     | Enerplus Resources Corp.   | 60 mil HDTPE     | 500,000 ft2 |
| <b>Location:</b>   | Misc. Sites                | 40 mil HDTPE     | 300,000 ft2 |
| <b>Consulting:</b> | ARM Group Inc.             | Geotextile       | 600,000 ft2 |
|                    |                            | Geonet           | 130,000 ft2 |

---

**Project Title:** *Range Resources - Impoundments*

|                    |                                |                  |               |
|--------------------|--------------------------------|------------------|---------------|
| <b>Date:</b>       | March - December 2011          | <b>Materials</b> | <b>Area</b>   |
| <b>Client:</b>     | New Dominion Construction Inc. | 40 mil LLDPE     | 1,000,000 ft2 |
| <b>Location:</b>   | Misc. Sites                    | Geotextile       | 1,000,000 ft2 |
| <b>Consulting:</b> | n/a                            |                  |               |

---

**Project Title:** *Talisman Energy - Impoundments*

|                    |                      |                  |             |
|--------------------|----------------------|------------------|-------------|
| <b>Date:</b>       | July - August 2011   | <b>Materials</b> | <b>Area</b> |
| <b>Client:</b>     | Talisman Energy Inc. | 40 mil HDTPE     | 400,000 ft2 |
| <b>Location:</b>   | Misc. Sites          | Geotextile       | 400,000 ft2 |
| <b>Consulting:</b> | n/a                  |                  |             |

## SUMMARY OF INSTALLED PRODUCTS

|              |                |               |                |
|--------------|----------------|---------------|----------------|
| 30 mil HDPE  | 480,000 ft2    | 40 mil LLDPE  | 4,000,000 ft2  |
| 40 mil HDPE  | 3,855,000 ft2  | 40 mil LLDTPE | 9,425,000 ft2  |
| 40 mil HDTPE | 17,100,000 ft2 | 60 mil LLDTPE | 1,000,000 ft2  |
| 60 mil HDPE  | 2,532,000 ft2  | 40 mil PVC    | 1,500,000 ft2  |
| 60 mil HDTPE | 23,325,000 ft2 | Geocomposite  | 33,295,000 ft2 |
| 80 mil HDPE  | 1,170,000 ft2  | GCL           | 10,545,000 ft2 |
| 80 mil HDTPE | 1,950,000 ft2  | Geotextile    | 20,325,000 ft2 |
| 100 mil HDPE | 2,490,000 ft2  | Geonet        | 4,920,000 ft2  |

# terrafix<sup>®</sup>

## environmental U.S.A. inc.

P.O. Box 367, 34 Court Street Auburn, Maine 04212 U.S.A. Tel: (207) 786-6808 Fax: (207) 786-6835

### *ADALBERTO AGUILAR ~ TECHNICIAN*

#### *INSTALLATION REFERENCES*

| YEAR | PROJECT                 | PRODUCT                              | QUANTITY                                           | LOCATION         |
|------|-------------------------|--------------------------------------|----------------------------------------------------|------------------|
| 2001 | LANDFILL CLOSURE        | 40 MIL LLDTPPE                       | 700,000 FT <sup>2</sup>                            | MONTPELIER, VT   |
| 2001 | LANDFILL CLOSURE        | 40 MIL LLDTPPE                       | 150,000 FT <sup>2</sup>                            | NEWBURY, VT      |
| 2001 | LANDFILL CLOSURE        | 60 MIL HDTPE                         | 160,000 FT <sup>2</sup>                            | PLATTSBURGH, NY  |
| 2001 | LANDFILL CLOSURE        | 40 MIL HDTPE                         | 400,000 FT <sup>2</sup>                            | CLAREMONT, NH    |
| 2001 | LANDFILL EXPANSION      | 100 MIL HDTPE                        | 1,000,000 FT <sup>2</sup>                          | WILLIAMSPORT, PA |
| 2002 | LANDFILL CLOSURE        | 40 MIL HDTPE                         | 1,800,000 FT <sup>2</sup>                          | WOBURN, MA       |
| 2002 | LANDFILL CLOSURE        | 40 MIL HDTPE                         | 450,000 FT <sup>2</sup>                            | AYER, MA         |
| 2002 | LANDFILL CLOSURE        | 40 MIL LLDTPPE                       | 200,000 FT <sup>2</sup>                            | PLYMOUTH, NH     |
| 2002 | WWTP LAGOON             | 40 MIL HDTPE                         | 120,000 FT <sup>2</sup>                            | BRENTWOOD, NH    |
| 2003 | LANDFILL CLOSURE        | 40 MIL LLDTPPE<br>60 MIL HDPE (COND) | 500,000 FT <sup>2</sup><br>100,000 FT <sup>2</sup> | JAMESTOWN, NY    |
| 2003 | LANDFILL CLOSURE        | 40 MIL HDTPE                         | 100,000 FT <sup>2</sup>                            | FITCHBURG, MA    |
| 2003 | LANDFILL CLOSURE        | 40 MIL HDTPE                         | 400,000 FT <sup>2</sup>                            | BROCKTON, MA     |
| 2003 | LANDFILL CLOSURE        | 40 MIL HDTPE                         | 300,000 FT <sup>2</sup>                            | NASHUA, NH       |
| 2003 | LANDFILL CLOSURE        | 40 MIL HDTPE                         | 350,000 FT <sup>2</sup>                            | READING, MA      |
| 2004 | LANDFILL CLOSURE (PH 2) | 40 MIL HDTPE                         | 800,000 FT <sup>2</sup>                            | READING, MA      |
| 2004 | LANDFILL EXPANSION      | 60 MIL HDTPE                         | 650,000 FT <sup>2</sup>                            | LEBANON, NH      |
| 2004 | LANDFILL EXPANSION      | 60 MIL HDTPE                         | 1,150,000 FT <sup>2</sup>                          | SENECA, NY       |
| 2005 | LANDFILL EXPANSION      | 60 MIL HDTPE                         | 400,000 FT <sup>2</sup>                            | SOUTHBRIDGE, MA  |
| 2005 | LANDFILL EXPANSION      | 60 MIL HDTPE                         | 700,000 FT <sup>2</sup>                            | NEWPORT, VT      |
| 2005 | LANDFILL CLOSURE        | 40 MIL HDTPE                         | 700,000 FT <sup>2</sup>                            | ORLEANS, MA      |
| 2005 | LANDFILL CLOSURE        | 40 MIL LLDTPPE                       | 300,000 FT <sup>2</sup>                            | WELLFLEET, MA    |
| 2006 | LANDFILL EXPANSION      | 60 MIL HDTPE                         | 500,000 FT <sup>2</sup>                            | PLATTSBURGH, NY  |
| 2006 | LANDFILL EXPANSION      | 60 MIL HDTPE                         | 350,000 FT <sup>2</sup>                            | BETHLEHEM, NH    |
| 2006 | LANDFILL CLOSURE        | 40 MIL HDTPE                         | 220,000 FT <sup>2</sup>                            | STOUGHTON, MA    |
| 2007 | LANDFILL CLOSURE        | 40 MIL LLDTPPE                       | 250,000 FT <sup>2</sup>                            | AUBURN, NY       |

|      |                                 |                |                           |                 |
|------|---------------------------------|----------------|---------------------------|-----------------|
| 2007 | LANDFILL EXPANSION              | 60 MIL HDTPE   | 400,000 FT <sup>2</sup>   | SOUTHBRIDGE, MA |
| 2007 | LANDFILL EXPANSION              | 60 MIL HDTPE   | 800,000 FT <sup>2</sup>   | STANLEY, NY     |
| 2007 | LANDFILL EXPANSION              | 60 MIL HDTPE   | 650,000 FT <sup>2</sup>   | NEWPORT, VT     |
| 2007 | LANDFILL CLOSURE                | 40 MIL HDTPE   | 300,000 FT <sup>2</sup>   | COLEBROOK, NH   |
| 2008 | LANDFILL CLOSURE                | 40 MIL HDTPE   | 750,000 FT <sup>2</sup>   | HARDWICK, MA    |
| 2008 | LANDFILL CLOSURE                | 40 MIL LLDTPPE | 750,000 FT <sup>2</sup>   | FORT DRUM, NY   |
| 2008 | LANDFILL EXPANSION              | 60 MIL HDTPE   | 500,000 FT <sup>2</sup>   | CONSTABLE, NY   |
| 2008 | LANDFILL CLOSURE                | 40 MIL HDTPE   | 450,000 FT <sup>2</sup>   | CHARLTON, MA    |
| 2009 | LANDFILL CLOSURE                | 40 MIL HDTPE   | 400,000 FT <sup>2</sup>   | COLEBROOK, NH   |
| 2009 | LANDFILL EXPANSION              | 60 MIL HDTPE   | 240,000 FT <sup>2</sup>   | SOUTHBRIDGE, MA |
| 2009 | LANDFILL CLOSURE<br>(TEMPORARY) | 30 MIL HDPE    | 480,000 FT <sup>2</sup>   | BOURNE, MA      |
| 2010 | LANDFILL CLOSURE                | 40 MIL LLDTPPE | 1,300,000 FT <sup>2</sup> | PLATTSBURGH, NY |
| 2010 | LANDFILL CLOSURE                | 40 MIL HDTPE   | 550,000 FT <sup>2</sup>   | WORCESTER, MA   |
| 2010 | LANDFILL EXPANSION              | 60 MIL HDTPE   | 700,000 FT <sup>2</sup>   | PLATTSBURGH, NY |
| 2010 | LANDFILL EXPANSION              | 60 MIL HDTPE   | 300,000 FT <sup>2</sup>   | NEWPORT, VT     |
| 2010 | LANDFILL CLOSURE                | 40 MIL HDTPE   | 230,000 FT <sup>2</sup>   | PLATTSBURGH, NY |
| 2011 | LANDFILL CLOSURE                | 40 MIL LLDTPPE | 450,000 FT <sup>2</sup>   | PLATTSBURGH, NY |
| 2011 | LANDFILL EXPANSION              | 60 MIL HDTPE   | 400,000 FT <sup>2</sup>   | NEWPORT, VT     |
| 2011 | LANDFILL EXPANSION              | 60 MIL HDTPE   | 100,000 FT <sup>2</sup>   | FLORENCE, VT    |
| 2011 | MISC PONDS                      | 60 MIL HDTPE   | 500,000 FT <sup>2</sup>   | EMPORIUM, PA    |

# terrafix<sup>®</sup>

## environmental U.S.A. inc.

P.O. Box 367, 34 Court Street Auburn, Maine 04212 U.S.A. Tel: (207) 786-6808 Fax: (207) 786-6835

### ***KIM CHHIM ~ TECHNICIAN***

#### ***INSTALLATION REFERENCES***

| YEAR | PROJECT            | PRODUCT                    | QUANTITY                                         | LOCATION        |
|------|--------------------|----------------------------|--------------------------------------------------|-----------------|
| 2004 | LANDFILL CLOSURE   | 40 MIL LLDTPPE             | 500,000 FT <sup>2</sup>                          | NEW BEDFORD, MA |
| 2004 | LANDFILL CLOSURE   | 40 MIL HDTPE               | 360,000 FT <sup>2</sup>                          | CARVER, MA      |
| 2004 | LANDFILL CLOSURE   | 40 MIL LLDTPPE             | 850,000 FT <sup>2</sup>                          | CHEEKTOWAGA, NY |
| 2005 | LANDFILL EXPANSION | 60 MIL HDTPE               | 1,200,000 FT <sup>2</sup>                        | SENECA, NY      |
| 2005 | POND               | 40 MIL HDTPE               | 120,000 FT <sup>2</sup>                          | HOLLIS, ME      |
| 2005 | LANDFILL EXPANSION | 60 MIL HDTPE               | 200,000 FT <sup>2</sup>                          | SPRINGFIELD, MA |
| 2006 | LANDFILL CLOSURE   | 40 MIL HDTPE               | 700,000 FT <sup>2</sup>                          | BROCKTON, MA    |
| 2006 | LANDFILL EXPANSION | 80 MIL HDTPE               | 150,000 FT <sup>2</sup>                          | FRANKLIN, NH    |
| 2006 | LANDFILL CLOSURE   | 40 MIL HDTPE               | 400,000 FT <sup>2</sup>                          | SOUTHBRIDGE, MA |
| 2006 | LANDFILL EXPANSION | 60 MIL HDTPE               | 600,000 FT <sup>2</sup>                          | ELMIRA, NH      |
| 2006 | LANDFILL CLOSURE   | 40 MIL HDTPE               | 120,000 FT <sup>2</sup>                          | MILLVILLE, MA   |
| 2007 | LANDFILL EXPANSION | 60 MIL HDTPE               | 280,000 FT <sup>2</sup>                          | CAMPBELL, NY    |
| 2007 | LANDFILL EXPANSION | 60 MIL HDTPE               | 850,000 FT <sup>2</sup>                          | ANGELICA, NY    |
| 2007 | LANDFILL EXPANSION | 60 MIL HDPE<br>80 MIL HDPE | 60,000 FT <sup>2</sup><br>60,000 FT <sup>2</sup> | NANTUCKET, MA   |
| 2008 | LANDFILL EXPANSION | 60 MIL HDTPE               | 230,000 FT <sup>2</sup>                          | BETHLEHEM, NH   |
| 2008 | LANDFILL EXPANSION | 60 MIL HDTPE               | 1,300,000 FT <sup>2</sup>                        | NASHUA, NH      |
| 2009 | LANDFILL EXPANSION | 60 MIL HDTPE               | 700,000 FT <sup>2</sup>                          | SENECA, NY      |
| 2010 | LANDFILL EXPANSION | 60 MIL HDTPE               | 530,000 FT <sup>2</sup>                          | SENECA, NY      |
| 2010 | LANDFILL EXPANSION | 60 MIL HDTPE               | 420,000 FT <sup>2</sup>                          | ELMIRA, NY      |
| 2010 | LANDFILL CLOSURE   | 40 MIL HDTPE               | 400,000 FT <sup>2</sup>                          | SOUTHBRIDGE, MA |
| 2010 | MISC PONDS         | 40 MIL LLDPE               | 2,200,000 FT <sup>2</sup>                        | WASHINGTON, PA  |
| 2011 | LANDFILL EXPANSION | 60 MIL HDTPE               | 550,000 FT <sup>2</sup>                          | ANGELICA, NY    |
| 2011 | LANDFILL EXPANSION | 60 MIL HDTPE               | 400,000 FT <sup>2</sup>                          | CAMPBELL, NY    |
| 2011 | LANDFILL EXPANSION | 60 MIL HDTPE               | 220,000 FT <sup>2</sup>                          | MT JEWETT, PA   |

|      |                    |              |                         |                 |
|------|--------------------|--------------|-------------------------|-----------------|
| 2011 | LANDFILL EXPANSION | 60 MIL HDTPE | 200,000 FT <sup>2</sup> | SOUTHBRIDGE, MA |
| 2011 | MISC PONDS         | 40 MIL LLDPE | 600,000 FT <sup>2</sup> | WASHINGTON, PA  |
| 2011 | MISC PONDS         | 40 MIL HDTPE | 400,000 FT <sup>2</sup> | KANE, PA        |

# terrafix<sup>®</sup>

## environmental U.S.A. inc.

P.O. Box 367, 34 Court Street Auburn, Maine 04212 U.S.A. Tel: (207) 786-6808 Fax: (207) 786-6835

### *THAVONE CHANTHANOUVONG ~ TECHNICIAN*

#### *INSTALLATION REFERENCES*

| YEAR | PROJECT                 | PRODUCT                              | QUANTITY                                           | LOCATION         |
|------|-------------------------|--------------------------------------|----------------------------------------------------|------------------|
| 2001 | LANDFILL CLOSURE        | 40 MIL LLDTPPE<br>60Z GEOCOMPOSITE   | 700,000 FT <sup>2</sup>                            | MONTPELIER, VT   |
| 2001 | LANDFILL CLOSURE        | 40 MIL LLDTPPE<br>60Z GEOCOMPOSITE   | 150,000 FT <sup>2</sup>                            | NEWBURY, VT      |
| 2001 | LANDFILL CLOSURE        | 60 MIL HDTPE                         | 160,000 FT <sup>2</sup>                            | PLATTSBURGH, NY  |
| 2001 | LANDFILL CLOSURE        | 40 MIL HDTPE                         | 400,000 FT <sup>2</sup>                            | CLAREMONT, NH    |
| 2001 | LANDFILL EXPANSION      | 100 MIL HDTPE                        | 1,000,000 FT <sup>2</sup>                          | WILLIAMSPORT, PA |
| 2002 | LANDFILL CLOSURE        | 40 MIL HDTPE                         | 1,800,000 FT <sup>2</sup>                          | WOBURN, MA       |
| 2002 | LANDFILL CLOSURE        | 40 MIL HDTPE                         | 450,000 FT <sup>2</sup>                            | AYER, MA         |
| 2002 | LANDFILL CLOSURE        | 40 MIL LLDTPPE                       | 200,000 FT <sup>2</sup>                            | PLYMOUTH, NH     |
| 2002 | WWTP LAGOON             | 40 MIL HDTPE                         | 120,000 FT <sup>2</sup>                            | BRENTWOOD, NH    |
| 2003 | LANDFILL CLOSURE        | 40 MIL LLDTPPE<br>60 MIL HDPE (COND) | 500,000 FT <sup>2</sup><br>100,000 FT <sup>2</sup> | JAMESTOWN, NY    |
| 2003 | LANDFILL CLOSURE        | 40 MIL HDTPE                         | 100,000 FT <sup>2</sup>                            | FITCHBURG, MA    |
| 2003 | LANDFILL CLOSURE        | 40 MIL HDTPE                         | 400,000 FT <sup>2</sup>                            | BROCKTON, MA     |
| 2003 | LANDFILL CLOSURE        | 40 MIL HDTPE                         | 300,000 FT <sup>2</sup>                            | NASHUA, NH       |
| 2003 | LANDFILL CLOSURE        | 40 MIL HDTPE                         | 350,000 FT <sup>2</sup>                            | READING, MA      |
| 2004 | LANDFILL CLOSURE (PH 2) | 40 MIL HDTPE                         | 800,000 FT <sup>2</sup>                            | READING, MA      |
| 2004 | LANDFILL EXPANSION      | 60 MIL HDTPE                         | 650,000 FT <sup>2</sup>                            | LEBANON, NH      |
| 2004 | LANDFILL EXPANSION      | 60 MIL HDTPE                         | 1,150,000 FT <sup>2</sup>                          | SENECA, NY       |
| 2005 | LANDFILL EXPANSION      | 60 MIL HDTPE                         | 400,000 FT <sup>2</sup>                            | SOUTHBRIDGE, MA  |
| 2005 | LANDFILL EXPANSION      | 60 MIL HDTPE                         | 700,000 FT <sup>2</sup>                            | NEWPORT, VT      |
| 2005 | LANDFILL CLOSURE        | 40 MIL HDTPE                         | 700,000 FT <sup>2</sup>                            | ORLEANS, MA      |
| 2005 | LANDFILL CLOSURE        | 40 MIL LLDTPPE                       | 300,000 FT <sup>2</sup>                            | WELLFLEET, MA    |
| 2006 | LANDFILL EXPANSION      | 60 MIL HDTPE                         | 500,000 FT <sup>2</sup>                            | PLATTSBURGH, NY  |
| 2006 | LANDFILL EXPANSION      | 60 MIL HDTPE                         | 350,000 FT <sup>2</sup>                            | BETHLEHEM, NH    |
| 2006 | LANDFILL CLOSURE        | 40 MIL HDTPE                         | 220,000 FT <sup>2</sup>                            | STOUGHTON, MA    |

|      |                                 |               |                           |                 |
|------|---------------------------------|---------------|---------------------------|-----------------|
| 2007 | LANDFILL CLOSURE                | 40 MIL LLDTPE | 250,000 FT <sup>2</sup>   | AUBURN, NY      |
| 2007 | LANDFILL EXPANSION              | 60 MIL HDTPE  | 400,000 FT <sup>2</sup>   | SOUTHBRIDGE, MA |
| 2007 | LANDFILL EXPANSION              | 60 MIL HDTPE  | 800,000 FT <sup>2</sup>   | STANLEY, NY     |
| 2007 | LANDFILL EXPANSION              | 60 MIL HDTPE  | 650,000 FT <sup>2</sup>   | NEWPORT, VT     |
| 2007 | LANDFILL CLOSURE                | 40 MIL HDTPE  | 300,000 FT <sup>2</sup>   | COLEBROOK, NH   |
| 2008 | LANDFILL CLOSURE                | 40 MIL HDTPE  | 750,000 FT <sup>2</sup>   | HARDWICK, MA    |
| 2008 | LANDFILL CLOSURE                | 40 MIL LLDTPE | 750,000 FT <sup>2</sup>   | FORT DRUM, NY   |
| 2008 | LANDFILL EXPANSION              | 60 MIL HDTPE  | 500,000 FT <sup>2</sup>   | CONSTABLE, NY   |
| 2008 | LANDFILL CLOSURE                | 40 MIL HDTPE  | 450,000 FT <sup>2</sup>   | CHARLTON, MA    |
| 2009 | LANDFILL CLOSURE                | 40 MIL HDTPE  | 400,000 FT <sup>2</sup>   | COLEBROOK, NH   |
| 2009 | LANDFILL EXPANSION              | 60 MIL HDTPE  | 240,000 FT <sup>2</sup>   | SOUTHBRIDGE, MA |
| 2009 | LANDFILL CLOSURE<br>(TEMPORARY) | 30 MIL HDPE   | 480,000 FT <sup>2</sup>   | BOURNE, MA      |
| 2010 | LANDFILL CLOSURE                | 40 MIL LLDTPE | 1,300,000 FT <sup>2</sup> | PLATTSBURGH, NY |
| 2010 | LANDFILL CLOSURE                | 40 MIL HDTPE  | 550,000 FT <sup>2</sup>   | WORCESTER, MA   |
| 2010 | LANDFILL EXPANSION              | 60 MIL HDTPE  | 700,000 FT <sup>2</sup>   | PLATTSBURGH, NY |
| 2010 | LANDFILL EXPANSION              | 60 MIL HDTPE  | 300,000 FT <sup>2</sup>   | NEWPORT, VT     |
| 2010 | LANDFILL CLOSURE                | 40 MIL HDTPE  | 230,000 FT <sup>2</sup>   | PLATTSBURGH, NY |
| 2011 | LANDFILL CLOSURE                | 40 MIL LLDTPE | 450,000 FT <sup>2</sup>   | PLATTSBURGH, NY |
| 2011 | LANDFILL EXPANSION              | 60 MIL HDTPE  | 400,000 FT <sup>2</sup>   | NEWPORT, VT     |
| 2011 | LANDFILL EXPANSION              | 60 MIL HDTPE  | 100,000 FT <sup>2</sup>   | FLORENCE, VT    |
| 2011 | MISC PONDS                      | 60 MIL HDTPE  | 500,000 FT <sup>2</sup>   | EMPORIUM, PA    |

# **terrafix<sup>®</sup>**

## **environmental U.S.A. inc.**

P.O. Box 367, 34 Court Street Auburn, Maine 04212 U.S.A. Tel: (207) 786-6808 Fax: (207) 786-6835

### ***TWATCHAI GREENBERGER ~ TECHNICIAN/MASTER SEAMER***

#### ***INSTALLATION REFERENCES***

| <b>YEAR</b> | <b>PROJECT</b>     | <b>PRODUCT</b> | <b>QUANTITY</b>           | <b>LOCATION</b>     |
|-------------|--------------------|----------------|---------------------------|---------------------|
| 2008        | LANDFILL EXPANSION | 60 MIL HDTPE   | 250,000 FT <sup>2</sup>   | CAMPBELL, NY        |
| 2008        | LANDFILL EXPANSION | 60 MIL HDTPE   | 200,000 FT <sup>2</sup>   | ANGELICA, NY        |
| 2008        | LANDFILL CLOSURE   | 40 MIL HDTPE   | 250,000 FT <sup>2</sup>   | COLEBROOK, NH       |
| 2008        | LANDFILL EXPANSION | 60 MIL HDTPE   | 450,000 FT <sup>2</sup>   | BOURNE, MA          |
| 2009        | LANDFILL CLOSURE   | 40 MIL LLDTPPE | 700,000 FT <sup>2</sup>   | CAMPBELL, NY        |
| 2009        | LANDFILL EXPANSION | 60 MIL HDTPE   | 550,000 FT <sup>2</sup>   | NEWPORT, VT         |
| 2010        | LANDFILL EXPANSION | 60 MIL HDTPE   | 200,000 FT <sup>2</sup>   | ANGELICA, NY        |
| 2010        | LANDFILL CLOSURE   | 40 MIL HDTPE   | 200,000 FT <sup>2</sup>   | STOUGHTON, MA       |
| 2010        | MISC PONDS         | 40 MIL LLDPE   | 800,000 FT <sup>2</sup>   | WASHINGTON, PA      |
| 2010        | MISC PONDS         | 40 MIL HDPE    | 1,500,000 FT <sup>2</sup> | WILLIAMSPORT, PA    |
| 2011        | LANDFILL CLOSURE   | 60 MIL LLDTPPE | 1,000,000 FT <sup>2</sup> | SOUTH STRAFFORD, VT |
| 2011        | MISC PONDS         | 40 MIL LLDPE   | 600,000 FT <sup>2</sup>   | WASHINGTON, PA      |
| 2011        | MISC PONDS         | 40 MIL HDTPE   | 400,000 FT <sup>2</sup>   | KANE, PA            |



# terrafix<sup>®</sup>

## environmental U.S.A. inc.

P.O. Box 367, 34 Court Street Auburn, Maine 04212 U.S.A. Tel: (207) 786-6808 Fax: (207) 786-6835

### *LIONEL JACKSON ~ TECHNICIAN*

#### *INSTALLATION REFERENCES*

| YEAR | PROJECT                 | PRODUCT                              | QUANTITY                                           | LOCATION         |
|------|-------------------------|--------------------------------------|----------------------------------------------------|------------------|
| 2001 | LANDFILL CLOSURE        | 40 MIL LLDTPPE<br>60Z GEOCOMPOSITE   | 700,000 FT <sup>2</sup>                            | MONTPELIER, VT   |
| 2001 | LANDFILL CLOSURE        | 40 MIL LLDTPPE<br>60Z GEOCOMPOSITE   | 150,000 FT <sup>2</sup>                            | NEWBURY, VT      |
| 2001 | LANDFILL CLOSURE        | 60 MIL HDTPE                         | 160,000 FT <sup>2</sup>                            | PLATTSBURGH, NY  |
| 2001 | LANDFILL CLOSURE        | 40 MIL HDTPE                         | 400,000 FT <sup>2</sup>                            | CLAREMONT, NH    |
| 2001 | LANDFILL EXPANSION      | 100 MIL HDTPE                        | 1,000,000 FT <sup>2</sup>                          | WILLIAMSPORT, PA |
| 2002 | LANDFILL CLOSURE        | 40 MIL HDTPE                         | 1,800,000 FT <sup>2</sup>                          | WOBURN, MA       |
| 2002 | LANDFILL CLOSURE        | 40 MIL HDTPE                         | 450,000 FT <sup>2</sup>                            | AYER, MA         |
| 2002 | LANDFILL CLOSURE        | 40 MIL LLDTPPE                       | 200,000 FT <sup>2</sup>                            | PLYMOUTH, NH     |
| 2002 | WWTP LAGOON             | 40 MIL HDTPE                         | 120,000 FT <sup>2</sup>                            | BRENTWOOD, NH    |
| 2003 | LANDFILL CLOSURE        | 40 MIL LLDTPPE<br>60 MIL HDPE (COND) | 500,000 FT <sup>2</sup><br>100,000 FT <sup>2</sup> | JAMESTOWN, NY    |
| 2003 | LANDFILL CLOSURE        | 40 MIL HDTPE                         | 100,000 FT <sup>2</sup>                            | FITCHBURG, MA    |
| 2003 | LANDFILL CLOSURE        | 40 MIL HDTPE                         | 400,000 FT <sup>2</sup>                            | BROCKTON, MA     |
| 2003 | LANDFILL CLOSURE        | 40 MIL HDTPE                         | 300,000 FT <sup>2</sup>                            | NASHUA, NH       |
| 2003 | LANDFILL CLOSURE        | 40 MIL HDTPE                         | 350,000 FT <sup>2</sup>                            | READING, MA      |
| 2004 | LANDFILL CLOSURE (PH 2) | 40 MIL HDTPE                         | 800,000 FT <sup>2</sup>                            | READING, MA      |
| 2004 | LANDFILL EXPANSION      | 60 MIL HDTPE                         | 650,000 FT <sup>2</sup>                            | LEBANON, NH      |
| 2004 | LANDFILL EXPANSION      | 60 MIL HDTPE                         | 1,150,000 FT <sup>2</sup>                          | SENECA, NY       |
| 2005 | LANDFILL EXPANSION      | 60 MIL HDTPE                         | 400,000 FT <sup>2</sup>                            | SOUTHBRIDGE, MA  |
| 2005 | LANDFILL EXPANSION      | 60 MIL HDTPE                         | 700,000 FT <sup>2</sup>                            | NEWPORT, VT      |
| 2005 | LANDFILL CLOSURE        | 40 MIL HDTPE                         | 700,000 FT <sup>2</sup>                            | ORLEANS, MA      |
| 2005 | LANDFILL CLOSURE        | 40 MIL LLDTPPE                       | 300,000 FT <sup>2</sup>                            | WELLFLEET, MA    |
| 2006 | LANDFILL EXPANSION      | 60 MIL HDTPE                         | 500,000 FT <sup>2</sup>                            | PLATTSBURGH, NY  |
| 2006 | LANDFILL EXPANSION      | 60 MIL HDTPE                         | 350,000 FT <sup>2</sup>                            | BETHLEHEM, NH    |
| 2006 | LANDFILL CLOSURE        | 40 MIL HDTPE                         | 220,000 FT <sup>2</sup>                            | STOUGHTON, MA    |

|      |                                 |               |                           |                 |
|------|---------------------------------|---------------|---------------------------|-----------------|
| 2007 | LANDFILL CLOSURE                | 40 MIL LLDTPE | 250,000 FT <sup>2</sup>   | AUBURN, NY      |
| 2007 | LANDFILL EXPANSION              | 60 MIL HDTPE  | 400,000 FT <sup>2</sup>   | SOUTHBRIDGE, MA |
| 2007 | LANDFILL EXPANSION              | 60 MIL HDTPE  | 800,000 FT <sup>2</sup>   | STANLEY, NY     |
| 2007 | LANDFILL EXPANSION              | 60 MIL HDTPE  | 650,000 FT <sup>2</sup>   | NEWPORT, VT     |
| 2007 | LANDFILL CLOSURE                | 40 MIL HDTPE  | 300,000 FT <sup>2</sup>   | COLEBROOK, NH   |
| 2008 | LANDFILL CLOSURE                | 40 MIL HDTPE  | 750,000 FT <sup>2</sup>   | HARDWICK, MA    |
| 2008 | LANDFILL CLOSURE                | 40 MIL LLDTPE | 750,000 FT <sup>2</sup>   | FORT DRUM, NY   |
| 2008 | LANDFILL EXPANSION              | 60 MIL HDTPE  | 500,000 FT <sup>2</sup>   | CONSTABLE, NY   |
| 2008 | LANDFILL CLOSURE                | 40 MIL HDTPE  | 450,000 FT <sup>2</sup>   | CHARLTON, MA    |
| 2009 | LANDFILL CLOSURE                | 40 MIL HDTPE  | 400,000 FT <sup>2</sup>   | COLEBROOK, NH   |
| 2009 | LANDFILL EXPANSION              | 60 MIL HDTPE  | 240,000 FT <sup>2</sup>   | SOUTHBRIDGE, MA |
| 2009 | LANDFILL CLOSURE<br>(TEMPORARY) | 30 MIL HDPE   | 480,000 FT <sup>2</sup>   | BOURNE, MA      |
| 2010 | LANDFILL CLOSURE                | 40 MIL LLDTPE | 1,300,000 FT <sup>2</sup> | PLATTSBURGH, NY |
| 2010 | LANDFILL CLOSURE                | 40 MIL HDTPE  | 550,000 FT <sup>2</sup>   | WORCESTER, MA   |
| 2010 | LANDFILL EXPANSION              | 60 MIL HDTPE  | 700,000 FT <sup>2</sup>   | PLATTSBURGH, NY |
| 2010 | LANDFILL EXPANSION              | 60 MIL HDTPE  | 300,000 FT <sup>2</sup>   | NEWPORT, VT     |
| 2010 | LANDFILL CLOSURE                | 40 MIL HDTPE  | 230,000 FT <sup>2</sup>   | PLATTSBURGH, NY |
| 2011 | LANDFILL CLOSURE                | 40 MIL LLDTPE | 450,000 FT <sup>2</sup>   | PLATTSBURGH, NY |
| 2011 | LANDFILL EXPANSION              | 60 MIL HDTPE  | 400,000 FT <sup>2</sup>   | NEWPORT, VT     |
| 2011 | LANDFILL EXPANSION              | 60 MIL HDTPE  | 100,000 FT <sup>2</sup>   | FLORENCE, VT    |
| 2011 | MISC PONDS                      | 60 MIL HDTPE  | 500,000 FT <sup>2</sup>   | EMPORIUM, PA    |

# terrafix<sup>®</sup>

## environmental U.S.A. inc.

P.O. Box 367, 34 Court Street Auburn, Maine 04212 U.S.A. Tel: (207) 786-6808 Fax: (207) 786-6835

### *VIENGSAVANH KETSATHA ~ TECHNICIAN*

#### *INSTALLATION REFERENCES*

| YEAR | PROJECT                 | PRODUCT                              | QUANTITY                                           | LOCATION         |
|------|-------------------------|--------------------------------------|----------------------------------------------------|------------------|
| 2001 | LANDFILL CLOSURE        | 40 MIL LLDTPPE<br>60Z GEOCOMPOSITE   | 700,000 FT <sup>2</sup>                            | MONTPELIER, VT   |
| 2001 | LANDFILL CLOSURE        | 40 MIL LLDTPPE<br>60Z GEOCOMPOSITE   | 150,000 FT <sup>2</sup>                            | NEWBURY, VT      |
| 2001 | LANDFILL CLOSURE        | 60 MIL HDTPE                         | 160,000 FT <sup>2</sup>                            | PLATTSBURGH, NY  |
| 2001 | LANDFILL CLOSURE        | 40 MIL HDTPE                         | 400,000 FT <sup>2</sup>                            | CLAREMONT, NH    |
| 2001 | LANDFILL EXPANSION      | 100 MIL HDTPE                        | 1,000,000 FT <sup>2</sup>                          | WILLIAMSPORT, PA |
| 2002 | LANDFILL CLOSURE        | 40 MIL HDTPE                         | 1,800,000 FT <sup>2</sup>                          | WOBURN, MA       |
| 2002 | LANDFILL CLOSURE        | 40 MIL HDTPE                         | 450,000 FT <sup>2</sup>                            | AYER, MA         |
| 2002 | LANDFILL CLOSURE        | 40 MIL LLDTPPE                       | 200,000 FT <sup>2</sup>                            | PLYMOUTH, NH     |
| 2002 | WWTP LAGOON             | 40 MIL HDTPE                         | 120,000 FT <sup>2</sup>                            | BRENTWOOD, NH    |
| 2003 | LANDFILL CLOSURE        | 40 MIL LLDTPPE<br>60 MIL HDPE (COND) | 500,000 FT <sup>2</sup><br>100,000 FT <sup>2</sup> | JAMESTOWN, NY    |
| 2003 | LANDFILL CLOSURE        | 40 MIL HDTPE                         | 100,000 FT <sup>2</sup>                            | FITCHBURG, MA    |
| 2003 | LANDFILL CLOSURE        | 40 MIL HDTPE                         | 400,000 FT <sup>2</sup>                            | BROCKTON, MA     |
| 2003 | LANDFILL CLOSURE        | 40 MIL HDTPE                         | 300,000 FT <sup>2</sup>                            | NASHUA, NH       |
| 2003 | LANDFILL CLOSURE        | 40 MIL HDTPE                         | 350,000 FT <sup>2</sup>                            | READING, MA      |
| 2004 | LANDFILL CLOSURE (PH 2) | 40 MIL HDTPE                         | 800,000 FT <sup>2</sup>                            | READING, MA      |
| 2004 | LANDFILL EXPANSION      | 60 MIL HDTPE                         | 650,000 FT <sup>2</sup>                            | LEBANON, NH      |
| 2004 | LANDFILL EXPANSION      | 60 MIL HDTPE                         | 1,150,000 FT <sup>2</sup>                          | SENECA, NY       |
| 2005 | LANDFILL EXPANSION      | 60 MIL HDTPE                         | 400,000 FT <sup>2</sup>                            | SOUTHBRIDGE, MA  |
| 2005 | LANDFILL EXPANSION      | 60 MIL HDTPE                         | 700,000 FT <sup>2</sup>                            | NEWPORT, VT      |
| 2005 | LANDFILL CLOSURE        | 40 MIL HDTPE                         | 700,000 FT <sup>2</sup>                            | ORLEANS, MA      |
| 2005 | LANDFILL CLOSURE        | 40 MIL LLDTPPE                       | 300,000 FT <sup>2</sup>                            | WELLFLEET, MA    |
| 2006 | LANDFILL EXPANSION      | 60 MIL HDTPE                         | 500,000 FT <sup>2</sup>                            | PLATTSBURGH, NY  |
| 2006 | LANDFILL EXPANSION      | 60 MIL HDTPE                         | 350,000 FT <sup>2</sup>                            | BETHLEHEM, NH    |
| 2007 | LANDFILL CLOSURE        | 40 MIL LLDTPPE                       | 250,000 FT <sup>2</sup>                            | AUBURN, NY       |
| 2007 | LANDFILL EXPANSION      | 60 MIL HDTPE                         | 400,000 FT <sup>2</sup>                            | SOUTHBRIDGE, MA  |
| 2007 | LANDFILL EXPANSION      | 60 MIL HDTPE                         | 800,000 FT <sup>2</sup>                            | STANLEY, NY      |

|      |                                 |                |                           |                 |
|------|---------------------------------|----------------|---------------------------|-----------------|
| 2007 | LANDFILL EXPANSION              | 60 MIL HDTPE   | 650,000 FT <sup>2</sup>   | NEWPORT, VT     |
| 2007 | LANDFILL CLOSURE                | 40 MIL HDTPE   | 300,000 FT <sup>2</sup>   | COLEBROOK, NH   |
| 2008 | LANDFILL CLOSURE                | 40 MIL HDTPE   | 750,000 FT <sup>2</sup>   | HARDWICK, MA    |
| 2008 | LANDFILL CLOSURE                | 40 MIL LLDTPPE | 750,000 FT <sup>2</sup>   | FORT DRUM, NY   |
| 2008 | LANDFILL EXPANSION              | 60 MIL HDTPE   | 500,000 FT <sup>2</sup>   | CONSTABLE, NY   |
| 2008 | LANDFILL CLOSURE                | 40 MIL HDTPE   | 450,000 FT <sup>2</sup>   | CHARLTON, MA    |
| 2009 | LANDFILL CLOSURE                | 40 MIL HDTPE   | 400,000 FT <sup>2</sup>   | COLEBROOK, NH   |
| 2009 | LANDFILL EXPANSION              | 60 MIL HDTPE   | 240,000 FT <sup>2</sup>   | SOUTHBRIDGE, MA |
| 2009 | LANDFILL CLOSURE<br>(TEMPORARY) | 30 MIL HDPE    | 480,000 FT <sup>2</sup>   | BOURNE, MA      |
| 2010 | LANDFILL CLOSURE                | 40 MIL LLDTPPE | 1,300,000 FT <sup>2</sup> | PLATTSBURGH, NY |
| 2010 | LANDFILL CLOSURE                | 40 MIL HDTPE   | 550,000 FT <sup>2</sup>   | WORCESTER, MA   |
| 2010 | LANDFILL EXPANSION              | 60 MIL HDTPE   | 700,000 FT <sup>2</sup>   | PLATTSBURGH, NY |
| 2010 | LANDFILL EXPANSION              | 60 MIL HDTPE   | 300,000 FT <sup>2</sup>   | NEWPORT, VT     |
| 2010 | LANDFILL CLOSURE                | 40 MIL HDTPE   | 230,000 FT <sup>2</sup>   | PLATTSBURGH, NY |
| 2011 | LANDFILL CLOSURE                | 40 MIL LLDTPPE | 450,000 FT <sup>2</sup>   | PLATTSBURGH, NY |
| 2011 | LANDFILL EXPANSION              | 60 MIL HDTPE   | 400,000 FT <sup>2</sup>   | NEWPORT, VT     |
| 2011 | LANDFILL EXPANSION              | 60 MIL HDTPE   | 100,000 FT <sup>2</sup>   | FLORENCE, VT    |
| 2011 | MISC PONDS                      | 60 MIL HDTPE   | 500,000 FT <sup>2</sup>   | EMPORIUM, PA    |

# **terrafix<sup>®</sup>**

## **environmental U.S.A. inc.**

P.O. Box 367, 34 Court Street Auburn, Maine 04212 U.S.A. Tel: (207) 786-6808 Fax: (207) 786-6835

### ***THONGSAY KHAMSA DA ~ TECHNICIAN***

#### ***INSTALLATION REFERENCES***

#### **GEOMEMBRANE PROJECTS**

| <b>YEAR</b> | <b>PROJECT</b>     | <b>PRODUCT</b> | <b>QUANTITY</b>           | <b>LOCATION</b>     |
|-------------|--------------------|----------------|---------------------------|---------------------|
| 2005        | LANDFILL EXPANSION | 60 MIL HDTPE   | 400,000 FT <sup>2</sup>   | SOUTHBRIDGE, MA     |
| 2005        | LANDFILL EXPANSION | 60 MIL HDTPE   | 700,000 FT <sup>2</sup>   | NEWPORT, VT         |
| 2005        | LANDFILL CLOSURE   | 40 MIL HDTPE   | 700,000 FT <sup>2</sup>   | ORLEANS, MA         |
| 2005        | LANDFILL CLOSURE   | 40 MIL LLDTPPE | 300,000 FT <sup>2</sup>   | WELLFLEET, MA       |
| 2006        | LANDFILL EXPANSION | 60 MIL HDTPE   | 500,000 FT <sup>2</sup>   | PLATTSBURGH, NY     |
| 2006        | LANDFILL EXPANSION | 60 MIL HDTPE   | 350,000 FT <sup>2</sup>   | BETHLEHEM, NH       |
| 2007        | LANDFILL CLOSURE   | 40 MIL LLDTPPE | 250,000 FT <sup>2</sup>   | AUBURN, NY          |
| 2007        | LANDFILL EXPANSION | 60 MIL HDTPE   | 400,000 FT <sup>2</sup>   | SOUTHBRIDGE, MA     |
| 2007        | LANDFILL EXPANSION | 60 MIL HDTPE   | 800,000 FT <sup>2</sup>   | STANLEY, NY         |
| 2007        | LANDFILL EXPANSION | 60 MIL HDTPE   | 650,000 FT <sup>2</sup>   | NEWPORT, VT         |
| 2007        | LANDFILL CLOSURE   | 40 MIL HDTPE   | 300,000 FT <sup>2</sup>   | COLEBROOK, NH       |
| 2011        | LANDFILL CLOSURE   | 60 MIL LLDTPPE | 1,000,000 FT <sup>2</sup> | SOUTH STRAFFORD, VT |
| 2011        | MISC PONDS         | 40 MIL LLDPE   | 600,000 FT <sup>2</sup>   | WASHINGTON, PA      |
| 2011        | MISC PONDS         | 40 MIL HDTPE   | 400,000 FT <sup>2</sup>   | KANE, PA            |

# terrafix<sup>®</sup>

## environmental U.S.A. inc.

P.O. Box 367, 34 Court Street Auburn, Maine 04212 U.S.A. Tel: (207) 786-6808 Fax: (207) 786-6835

### *SCOTT LIM ~ TECHNICIAN*

#### *INSTALLATION REFERENCES*

| YEAR | PROJECT            | PRODUCT                    | QUANTITY                                         | LOCATION        |
|------|--------------------|----------------------------|--------------------------------------------------|-----------------|
| 2004 | LANDFILL CLOSURE   | 40 MIL LLDTPPE             | 500,000 FT <sup>2</sup>                          | NEW BEDFORD, MA |
| 2004 | LANDFILL CLOSURE   | 40 MIL HDTPE               | 360,000 FT <sup>2</sup>                          | CARVER, MA      |
| 2004 | LANDFILL CLOSURE   | 40 MIL LLDTPPE             | 850,000 FT <sup>2</sup>                          | CHEEKTOWAGA, NY |
| 2005 | LANDFILL EXPANSION | 60 MIL HDTPE               | 1,200,000 FT <sup>2</sup>                        | SENECA, NY      |
| 2005 | POND               | 40 MIL HDTPE               | 120,000 FT <sup>2</sup>                          | HOLLIS, ME      |
| 2005 | LANDFILL EXPANSION | 60 MIL HDTPE               | 200,000 FT <sup>2</sup>                          | SPRINGFIELD, MA |
| 2006 | LANDFILL CLOSURE   | 40 MIL HDTPE               | 700,000 FT <sup>2</sup>                          | BROCKTON, MA    |
| 2006 | LANDFILL EXPANSION | 80 MIL HDTPE               | 150,000 FT <sup>2</sup>                          | FRANKLIN, NH    |
| 2006 | LANDFILL CLOSURE   | 40 MIL HDTPE               | 400,000 FT <sup>2</sup>                          | SOUTHBRIDGE, MA |
| 2006 | LANDFILL EXPANSION | 60 MIL HDTPE               | 600,000 FT <sup>2</sup>                          | ELMIRA, NH      |
| 2006 | LANDFILL CLOSURE   | 40 MIL HDTPE               | 120,000 FT <sup>2</sup>                          | MILLVILLE, MA   |
| 2007 | LANDFILL EXPANSION | 60 MIL HDTPE               | 280,000 FT <sup>2</sup>                          | CAMPBELL, NY    |
| 2007 | LANDFILL EXPANSION | 60 MIL HDTPE               | 850,000 FT <sup>2</sup>                          | ANGELICA, NY    |
| 2007 | LANDFILL EXPANSION | 60 MIL HDPE<br>80 MIL HDPE | 60,000 FT <sup>2</sup><br>60,000 FT <sup>2</sup> | NANTUCKET, MA   |
| 2008 | LANDFILL EXPANSION | 60 MIL HDTPE               | 230,000 FT <sup>2</sup>                          | BETHLEHEM, NH   |
| 2008 | LANDFILL EXPANSION | 60 MIL HDTPE               | 1,300,000 FT <sup>2</sup>                        | NASHUA, NH      |
| 2009 | LANDFILL EXPANSION | 60 MIL HDTPE               | 700,000 FT <sup>2</sup>                          | SENECA, NY      |
| 2010 | LANDFILL EXPANSION | 60 MIL HDTPE               | 530,000 FT <sup>2</sup>                          | SENECA, NY      |
| 2010 | LANDFILL EXPANSION | 60 MIL HDTPE               | 420,000 FT <sup>2</sup>                          | ELMIRA, NY      |
| 2010 | LANDFILL CLOSURE   | 40 MIL HDTPE               | 400,000 FT <sup>2</sup>                          | SOUTHBRIDGE, MA |
| 2010 | MISC PONDS         | 40 MIL LLDPE               | 2,200,000 FT <sup>2</sup>                        | WASHINGTON, PA  |
| 2011 | LANDFILL EXPANSION | 60 MIL HDTPE               | 550,000 FT <sup>2</sup>                          | ANGELICA, NY    |
| 2011 | LANDFILL EXPANSION | 60 MIL HDTPE               | 400,000 FT <sup>2</sup>                          | CAMPBELL, NY    |
| 2011 | LANDFILL EXPANSION | 60 MIL HDTPE               | 220,000 FT <sup>2</sup>                          | MT JEWETT, PA   |

|      |                    |              |                         |                 |
|------|--------------------|--------------|-------------------------|-----------------|
| 2011 | LANDFILL EXPANSION | 60 MIL HDTPE | 200,000 FT <sup>2</sup> | SOUTHBRIDGE, MA |
| 2011 | MISC PONDS         | 40 MIL LLDPE | 600,000 FT <sup>2</sup> | WASHINGTON, PA  |
| 2011 | MISC PONDS         | 40 MIL HDTPE | 400,000 FT <sup>2</sup> | KANE, PA        |

# **terrafix<sup>®</sup>**

## **environmental U.S.A. inc.**

P.O. Box 367, 34 Court Street Auburn, Maine 04212 U.S.A. Tel: (207) 786-6808 Fax: (207) 786-6835

### ***SAENGPHEET MAHATHAY ~ TECHNICIAN***

#### ***INSTALLATION REFERENCES***

#### **GEOMEMBRANE PROJECTS**

| <b>YEAR</b> | <b>PROJECT</b>     | <b>PRODUCT</b> | <b>QUANTITY</b>           | <b>LOCATION</b>     |
|-------------|--------------------|----------------|---------------------------|---------------------|
| 2004        | LANDFILL EXPANSION | 60 MIL HDTPE   | 1,150,000 FT <sup>2</sup> | SENECA, NY          |
| 2005        | LANDFILL EXPANSION | 60 MIL HDTPE   | 400,000 FT <sup>2</sup>   | SOUTHBRIDGE, MA     |
| 2005        | LANDFILL EXPANSION | 60 MIL HDTPE   | 700,000 FT <sup>2</sup>   | NEWPORT, VT         |
| 2005        | LANDFILL CLOSURE   | 40 MIL HDTPE   | 700,000 FT <sup>2</sup>   | ORLEANS, MA         |
| 2005        | LANDFILL CLOSURE   | 40 MIL LLDTPPE | 300,000 FT <sup>2</sup>   | WELLFLEET, MA       |
| 2006        | LANDFILL EXPANSION | 60 MIL HDTPE   | 500,000 FT <sup>2</sup>   | PLATTSBURGH, NY     |
| 2006        | LANDFILL EXPANSION | 60 MIL HDTPE   | 350,000 FT <sup>2</sup>   | BETHLEHEM, NH       |
| 2007        | LANDFILL CLOSURE   | 40 MIL LLDTPPE | 250,000 FT <sup>2</sup>   | AUBURN, NY          |
| 2007        | LANDFILL EXPANSION | 60 MIL HDTPE   | 400,000 FT <sup>2</sup>   | SOUTHBRIDGE, MA     |
| 2007        | LANDFILL EXPANSION | 60 MIL HDTPE   | 800,000 FT <sup>2</sup>   | STANLEY, NY         |
| 2007        | LANDFILL EXPANSION | 60 MIL HDTPE   | 650,000 FT <sup>2</sup>   | NEWPORT, VT         |
| 2007        | LANDFILL CLOSURE   | 40 MIL HDTPE   | 300,000 FT <sup>2</sup>   | COLEBROOK, NH       |
| 2011        | LANDFILL CLOSURE   | 60 MIL LLDTPPE | 1,000,000 FT <sup>2</sup> | SOUTH STRAFFORD, VT |
| 2011        | MISC PONDS         | 40 MIL LLDPE   | 600,000 FT <sup>2</sup>   | WASHINGTON, PA      |
| 2011        | MISC PONDS         | 40 MIL HDTPE   | 400,000 FT <sup>2</sup>   | KANE, PA            |



# terrafix<sup>®</sup>

## environmental U.S.A. inc.

P.O. Box 367, 34 Court Street Auburn, Maine 04212 U.S.A. Tel: (207) 786-6808 Fax: (207) 786-6835

### *YORNG NAY ~ TECHNICIAN*

#### *INSTALLATION REFERENCES*

| YEAR | PROJECT            | PRODUCT                    | QUANTITY                                         | LOCATION        |
|------|--------------------|----------------------------|--------------------------------------------------|-----------------|
| 2004 | LANDFILL CLOSURE   | 40 MIL LLDTPPE             | 500,000 FT <sup>2</sup>                          | NEW BEDFORD, MA |
| 2004 | LANDFILL CLOSURE   | 40 MIL HDTPE               | 360,000 FT <sup>2</sup>                          | CARVER, MA      |
| 2004 | LANDFILL CLOSURE   | 40 MIL LLDTPPE             | 850,000 FT <sup>2</sup>                          | CHEEKTOWAGA, NY |
| 2005 | LANDFILL EXPANSION | 60 MIL HDTPE               | 1,200,000 FT <sup>2</sup>                        | SENECA, NY      |
| 2005 | POND               | 40 MIL HDTPE               | 120,000 FT <sup>2</sup>                          | HOLLIS, ME      |
| 2005 | LANDFILL EXPANSION | 60 MIL HDTPE               | 200,000 FT <sup>2</sup>                          | SPRINGFIELD, MA |
| 2006 | LANDFILL CLOSURE   | 40 MIL HDTPE               | 700,000 FT <sup>2</sup>                          | BROCKTON, MA    |
| 2006 | LANDFILL EXPANSION | 80 MIL HDTPE               | 150,000 FT <sup>2</sup>                          | FRANKLIN, NH    |
| 2006 | LANDFILL CLOSURE   | 40 MIL HDTPE               | 400,000 FT <sup>2</sup>                          | SOUTHBRIDGE, MA |
| 2006 | LANDFILL EXPANSION | 60 MIL HDTPE               | 600,000 FT <sup>2</sup>                          | ELMIRA, NH      |
| 2006 | LANDFILL CLOSURE   | 40 MIL HDTPE               | 120,000 FT <sup>2</sup>                          | MILLVILLE, MA   |
| 2007 | LANDFILL EXPANSION | 60 MIL HDTPE               | 280,000 FT <sup>2</sup>                          | CAMPBELL, NY    |
| 2007 | LANDFILL EXPANSION | 60 MIL HDTPE               | 850,000 FT <sup>2</sup>                          | ANGELICA, NY    |
| 2007 | LANDFILL EXPANSION | 60 MIL HDPE<br>80 MIL HDPE | 60,000 FT <sup>2</sup><br>60,000 FT <sup>2</sup> | NANTUCKET, MA   |
| 2008 | LANDFILL EXPANSION | 60 MIL HDTPE               | 230,000 FT <sup>2</sup>                          | BETHLEHEM, NH   |
| 2008 | LANDFILL EXPANSION | 60 MIL HDTPE               | 1,300,000 FT <sup>2</sup>                        | NASHUA, NH      |
| 2009 | LANDFILL EXPANSION | 60 MIL HDTPE               | 700,000 FT <sup>2</sup>                          | SENECA, NY      |
| 2010 | LANDFILL EXPANSION | 60 MIL HDTPE               | 530,000 FT <sup>2</sup>                          | SENECA, NY      |
| 2010 | LANDFILL EXPANSION | 60 MIL HDTPE               | 420,000 FT <sup>2</sup>                          | ELMIRA, NY      |
| 2010 | LANDFILL CLOSURE   | 40 MIL HDTPE               | 400,000 FT <sup>2</sup>                          | SOUTHBRIDGE, MA |
| 2010 | MISC PONDS         | 40 MIL LLDPE               | 2,200,000 FT <sup>2</sup>                        | WASHINGTON, PA  |
| 2011 | LANDFILL EXPANSION | 60 MIL HDTPE               | 550,000 FT <sup>2</sup>                          | ANGELICA, NY    |
| 2011 | LANDFILL EXPANSION | 60 MIL HDTPE               | 400,000 FT <sup>2</sup>                          | CAMPBELL, NY    |
| 2011 | LANDFILL EXPANSION | 60 MIL HDTPE               | 220,000 FT <sup>2</sup>                          | MT JEWETT, PA   |

|      |                    |              |                         |                 |
|------|--------------------|--------------|-------------------------|-----------------|
| 2011 | LANDFILL EXPANSION | 60 MIL HDTPE | 200,000 FT <sup>2</sup> | SOUTHBRIDGE, MA |
| 2011 | MISC PONDS         | 40 MIL LLDPE | 600,000 FT <sup>2</sup> | WASHINGTON, PA  |
| 2011 | MISC PONDS         | 40 MIL HDTPE | 400,000 FT <sup>2</sup> | KANE, PA        |

| <b>TRANSMITTAL OF SHOP DRAWINGS, EQUIPMENT DATA, MATERIAL SAMPLES, OR<br/>MANUFACTURER'S CERTIFICATES OF COMPLIANCE</b><br><i>(Read instructions on reverse side prior to initiating this form)</i> |                                                                                 |                                                                                                  |   |   | <b>DATE</b><br>October 1, 2012               |                                      | <b>TRANSMITTAL NO:</b><br><b>007</b>   |                                |
|---|---------------------------------------------------------------------------------|--------------------------------------------------------------------------------------------------|---|---|----------------------------------------------|--------------------------------------|---|--------------------------------|
| <b>SECTION I - REQUEST FOR APPROVAL OF THE FOLLOWING ITEMS</b> (This section will be initiated by the Contractor)                                                                                   |                                                                                 |                                                                                                  |   |   |                                              |                                      |   |                                |
| <b>TO:</b><br>Zachary Mothershed - Project Engineer<br>US Army Corps of Engineers<br>696 Virginia Road<br>Concord, MA 01742-2751                                                                    |                                                                                 |                                                                                                  | <b>FROM:</b><br>Sovereign Consulting, Inc.<br>16 Chestnut Street, Suite 520<br>Foxboro, MA 02035                                                  |   | <b>CONTRACT NO:</b><br>W912WJ-10-D-0003-0002 |                                      | <b>CHECK ONE:</b><br><input checked="checked" type="checkbox"/> THIS IS A NEW TRANSMITTAL<br><input type="checkbox"/> THIS IS A RESUBMITTAL OF<br>TRANSMITTAL _____ |                                |
| SPECIFICATION SECTION NO: (Cover only one section with each transmittal)<br><div style="text-align: center; font-weight: bold; font-size: 1.2em;">02300, 02736</div>                                |                                                                                 |                                                                                                  | PROJECT TITLE AND LOCATION:<br><div style="text-align: center;"> <b>Shepley's Hill Landfill<br/>Barrier Wall<br/>Devens, Massachusetts</b> </div> |   |                                              |                                      |   |                                |
| ITEM<br>NO.<br><br>a.   | DESCRIPTION OF ITEM SUBMITTED<br><br>b.<br><br>(Type, size, model number, etc.) | MFG. OR CONTR. CAT.<br>CURVE DRAWING OR<br>BROCHURE NO.<br><br>c.<br><br>(See instruction No. 8) | NO. OF<br>COPIES<br><br>d.   | CONTRACT REFERENCE<br>DOCUMENT   |                                              | FOR CONTRACTOR<br>USE CODE<br><br>g. | VARIATION<br><br>(See instruction<br>No. 6)<br><br>h.   | FORCE<br>USE<br>CODE<br><br>i. |
|   |                                                                                 |                                                                                                  |   | SPEC. PARA.<br>NO.<br><br>e.   | DRAWING<br>SHEET NO.<br><br>f.               |                                      |   |                                |
|   |                                                                                 |                                                                                                  |   | 1.4   | C-302, E, F                                  |                                      |   |                                |
| 1   | Chemical Fusion Agent - Geomembrane                                             | N/A                                                                                              | 1   | 1.4   | C-302, E, F                                  | FIO                                  | ~   |                                |
|   |                                                                                 |                                                                                                  |   |   |                                              |                                      |   |                                |
| REMARKS   |                                                                                 |                                                                                                  |   | I certify that the above submitted items have been reviewed<br>in detail and correct and in strict conformance with the<br>contract drawings and specifications except as otherwise stated.<br><br><div style="text-align: right;"> <u>Thomas B. Hevner</u> <br/>         NAME AND SIGNATURE OF CONTRACTOR       </div> |                                              |                                      |   |                                |
| <b>SECTION II - APPROVAL ACTION</b>   |                                                                                 |                                                                                                  |   |   |                                              |                                      |   |                                |
| ENCLOSURES RETURNED (List by Item No.)   |                                                                                 |                                                                                                  | NAME, TITLE AND SIGNATURE OF APPROVING AUTHORITY                                                                                                  |   |                                              |                                      | DATE   |                                |



**RH Products Co., Inc.**  
Specialty Adhesives



[Home](#) | [About Us](#) | [Distributor Information](#) | [Contact Us](#)

**PRODUCTS**

**HH-66 Vinyl Cement**

**S-18 Neoprene Cement**

**XL-8 Neoprene Cement**

**Duall-88 Neoprene Cement**

**Clear-Tite-HHR Neoprene Cement**

**HH-66 Vinyl Cement "More durable than the fabric itself"**

**HH-66 Vinyl Cement** is a superior quality, fast drying adhesive. It is used extensively for bonding vinyl coated and vinyl laminated fabrics to themselves or to various materials. HH-66 is also used to bond urethanes, vinyl foams and films, rigid plastics, synthetic fabrics, wood, leather, and metals. It is outstanding for sealing or waterproofing stitched seams.

HH-66 dries quickly with a very strong, yet flexible bond. It is not affected by weather and temperature extremes, and is highly resistant to oil, fuel, grease, and many other chemicals.

Application is by brush, roller, or squeeze bottle. Dried films may be reactivated to the tacky state by high heat or solvent.

**HH-66 is used widely in the manufacture and repair of:**

- |               |                      |                       |                       |
|---------------|----------------------|-----------------------|-----------------------|
| • Tarpaulins  | • Inflatables        | • Sporting Goods      | • Footwear            |
| • Pool Covers | • Flexible Signs     | • Protective Coatings | • Flexible Hose       |
| • Furniture   | • Mats               | • Liners              | • Industrial Curtains |
| • Oil Booms   | • Tension Structures | • Awnings             | • Dock Seals          |
| • Domes       | • Furniture          | • Trailer covers      |                       |



Please [contact us](#) for the distributor nearest you.

**Technical Data:**

|                    |                           |
|--------------------|---------------------------|
| Base:              | Thermoplasticelastomer    |
| Color:             | Clear                     |
| Solvent:           | MEK-Toluene-Acetone Blend |
| Viscosity:         | Medium, 1100-1300 cps.    |
| Application:       | Brush or Roller           |
| Solids:            | 15% ± 1% (Approximately)  |
| Net Weight:        | 8 Lbs. (Approximately)    |
| Temperature Range: | -30° to 180°F.            |
| Tack Life:         | 2 – 5 minutes             |
| Shelf Life:        | 18 months or longer       |
| Flash Point:       | 22° F.                    |

**Precautions:**

**Danger – Flammable Mixture.**  
**Do Not Use Near Fire or Flame.**  
**Use with Adequate Ventilation.**  
**Vapor May Cause Flash Fire.**  
**Avoid Prolonged Breathing of Vapor and Contact With Eyes and Skin.**

RH Products Co., Inc. • 308 Old High Street, Acton, MA 01720 • Phone: 978-897-8000  
www.RHAdhesives.com • E-mail: [Sales@RHAdhesives.com](mailto:Sales@RHAdhesives.com) • [Privacy Policy](#) • [Site Map](#)

Site created by [ThomasNet Web Solutions](#)

# MATERIAL SAFETY DATA SHEET

NSN: 8040013401575

Manufacturer's CAGE: 25592

Part No. Indicator: C

Part Number/Trade Name: HH-66 VINYL CEMENT

## General Information

Company's Name: R-H PRODUCTS CO INC

Company's Street: 308 OLD HIGH ST

Company's P. O. Box: 2301

Company's City: ACTON

Company's State: MA

Company's Country: US

Company's Zip Code: 01720

Company's Emerg Ph #: 800-535-5053

Company's Info Ph #: 508-897-8000

Record No. For Safety Entry: 002

Tot Safety Entries This Stk#: 002

Status: SMJ

Date MSDS Prepared: 03OCT94

Safety Data Review Date: 18OCT96

MSDS Serial Number: CCQVK

## Ingredients/Identity Information

Proprietary: NO

Ingredient: 2-BUTANONE; (METHYL ETHYL KETONE) (SARA 313) (CERCLA)

Ingredient Sequence Number: 01

Percent: 52

NIOSH (RTECS) Number: EL6475000

CAS Number: 78-93-3

OSHA PEL: 200 PPM

ACGIH TLV: 200 PPM; 300 STEL

Proprietary: NO

Ingredient: ACETONE (SARA 313) (CERCLA) BP: 132F,56C

Ingredient Sequence Number: 02

Percent: 18

NIOSH (RTECS) Number: AL3150000

CAS Number: 67-64-1

OSHA PEL: 1000 PPM

ACGIH TLV: 750 PPM; 1000 STEL

Proprietary: NO

Ingredient: TOLUENE (SARA 313) (CERCLA)

Ingredient Sequence Number: 03  
Percent: 15  
NIOSH (RTECS) Number: XS5250000  
CAS Number: 108-88-3  
OSHA PEL: 200 PPM  
ACGIH TLV: 50 PPM, S

=====

Physical/Chemical Characteristics

=====

Appearance And Odor: CLEAR; FRAGRANT MINT-LIKE ODOR, SHARP.  
Boiling Point: 132F,56C  
Vapor Pressure (MM Hg/70 F): 180 @ 68F  
Vapor Density (Air=1): HVR/AIR  
Specific Gravity: SUPDAT  
Evaporation Rate And Ref: SLOWER (BUTYL ACETATE=1)  
Solubility In Water: INSOLUBLE

=====

Fire and Explosion Hazard Data

=====

Flash Point: 6F,-14C  
Flash Point Method: TCC  
Lower Explosive Limit: 1%  
Upper Explosive Limit: 12%  
Extinguishing Media: FOAM, DRY CHEMICAL, CARBON DIOXIDE.  
Special Fire Fighting Proc: USE NIOSH APPROVED SCBA AND FULL PROTECTIVE EQUIPMENT (FP N).  
Unusual Fire And Expl Hazrds: EXTREMELY FLAMMABLE. OVERHEATED, CLOSED CONTAINER NEAR TO FIRE COULD EXPLODE DUE TO PRESSURE BUILDUP.

=====

Reactivity Data

=====

Stability: YES  
Cond To Avoid (Stability): NOT APPLICABLE.  
Materials To Avoid: STRONG OXIDIZING AGENTS.  
Hazardous Decomp Products: CARBON DIOXIDE AND CARBON MONOXIDE WHEN SUBJECTED TO FLAMES OR EXCESSIVE HEAT.  
Hazardous Poly Occur: NO  
Conditions To Avoid (Poly): NOT RELEVANT

=====

Health Hazard Data

=====

LD50-LC50 Mixture: NONE SPECIFIED BY MANUFACTURER.  
Route Of Entry - Inhalation: YES  
Route Of Entry - Skin: YES  
Route Of Entry - Ingestion: YES  
Health Haz Acute And Chronic: TOLUENE APPEARS ON THE NAVY LIST OF OCCUP

CHEM REPRO HAZS. SEEK CONSULTATION FROM APPROP HLTH PROFESSIONALS CONCERNING LATEST HAZ LIST INFO & SAFE HNDLG & EXPOS INFO (FP N). EYES: LIQ MILDLY IRRIT. OVEREXP MAY ALSO CAUSE IRRIT. REDNESS, TEARING & SWELLING. SKIN: DRYNESS OF SKIN INCLUDING CRACKING. (EFTS OF OVEREXP)

Carcinogenicity - NTP: NO

Carcinogenicity - IARC: NO

Carcinogenicity - OSHA: NO

Explanation Carcinogenicity: NOT RELEVANT

Signs/Symptoms Of Overexp: HLTH HAZ: PRLNGD CNTCT CAN CAUSE DEFATTING & POSS DERMATITIS. INHAL: OVEREXP MAY CAUSE IRRIT TO RESP SYS INCLUDING DIZZINESS, HEADACHE, NAUSEA & LT HEAD. EXTREME OVEREXP TO VAPS COULD RESULT

IN CNS, LIVER & KIDNEY DAMAGE. INGEST: MAY CAUSE GI IRRIT. ASPIRATION INTO LUNGS AS RESULT OF VOMITING MAY CAUSE LUNG DAMAGE.

Med Cond Aggravated By Exp: SKIN:PRLNGD CNTCT WILL DEFAT SKIN & CAUSE DERM. INHAL:EXTREME OVEREXP OF TOLUENE VAPS MAY CAUSE NERVS SYS DMG. INGEST: NAUS, VOMIT & DIARR. ASPIR INTO LUNGS AS RSLT OF VOMIT MAY CAUSE LUNG DMG.

Emergency/First Aid Proc: EYES: FLUSH IMMEDIATELY WITH WATER FOR AT LEAST 15 MINUTES. CALL MD. SKIN: WASH AREA WITH SOAP AND WATER. INHAL: MOVE AFFECTED PERSON TO FRESH AIR AT ONCE. RESTORE BREATHING. CALL MD IF DIFFICULTIES PERSIST. INGEST: DO NOT INDUCE VOMITING. CALL MD. GIVE WATER TO VICTIM. IF VOMITING OCCURS, PREVENT ASPIRATION INTO LUNGS.

=====

#### Precautions for Safe Handling and Use

=====

Steps If Matl Released/Spill: EXTINGUISH ALL SOURCES OF IGNITION IN AREA. COLLECT SPILLED MATERIAL AND PLACE IN A CLOSED CONTAINER FOR DISPOSAL OR SALVAGE.

Neutralizing Agent: NONE SPECIFIED BY MANUFACTURER.

Waste Disposal Method: DISPOSE IN ACCORDANCE WITH FEDERAL, STATE AND LOCAL REGULATIONS. EPA HAZARDOUS WASTE NUMBER: D035 (IGNITABLE).

Precautions-Handling/Storing: KEEP AWAY FROM HEAT, OPEN FLAMES & SPARKS.

USE & STORE WITH ADEQUATE VENTILATION TO PREVENT VAPOR BUILDUP. VAPORS RELEASED BY PROD CAN EASILY IGNITE.

Other Precautions: AVOID CONTACT WITH SKIN AND EYES. AVOID PROLONGED BREATHING OF VAPORS. KEEP CONTAINER CLOSED WHEN NOT IN USE. KEEP OUT OF REACH OF CHILDREN.

=====

#### Control Measures

=====

Respiratory Protection: IF EXPOSURE EXCEEDS OCCUPATIONAL EXPOSURE LIMITS, USE A NIOSH APPROVED RESPIRATOR TO PREVENT OVEREXPOSURE. PER 29 CFR 1910.134. NIOSH APPROVED CCROV OR SA TYPES RECOMMENDED.

Ventilation: LOC EXHST & MECH (GEN) SHOULD BE USED TO MAINTAIN EXPOS BELOW TLV(S). EXPLO PROOF VENT MAY BE REQD TO CTL VAP CONCS.



Protective Gloves: IMPERVIOUS GLOVES (FP N).  
Eye Protection: ANSI APPRVD CHEM WORKERS GOGGLES (FP N).  
Other Protective Equipment: ANSI APPROVED EYE WASH & DELUGE SHOWER (FP N).  
WORK APRON TO AVOID CONTACT WITH PERSONAL CLOTHING AND SKIN.  
Work Hygienic Practices: KEEP AREA CLEAN. WASH HANDS THOROUGHLY AFTER  
WORKING WITH PRODUCT.  
Suppl. Safety & Health Data: SPEC GRAV: 0.78-0.88 (H\*2O=1).

=====

Transportation Data

=====

Trans Data Review Date: 97090  
DOT PSN Code: AFR  
DOT Proper Shipping Name: ADHESIVES,  
DOT Class: 3  
DOT ID Number: UN1133  
DOT Pack Group: II  
DOT Label: FLAMMABLE LIQUID  
IMO PSN Code: AIH  
IMO Proper Shipping Name: ADHESIVES,  
IMO Regulations Page Number: 3174  
IMO UN Number: 1133  
IMO UN Class: 3.2  
IMO Subsidiary Risk Label: -  
IATA PSN Code: AKY  
IATA UN ID Number: 1133  
IATA Proper Shipping Name: ADHESIVES  
IATA UN Class: 3  
IATA Label: FLAMMABLE LIQUID  
AFI PSN Code: AKY  
AFI Prop. Shipping Name: ADHESIVES  
AFI Class: 3  
AFI ID Number: UN1133  
AFI Pack Group: II  
AFI Basic Pac Ref: A7.3

=====

Disposal Data

=====

=====

Label Data

=====

Label Required: YES  
Technical Review Date: 18OCT96  
Label Date: 17OCT96  
Label Status: G  
Common Name: HH-66 VINYL CEMENT  
Chronic Hazard: YES

Signal Word: DANGER!

Acute Health Hazard-Moderate: X

Contact Hazard-Slight: X

Fire Hazard-Severe: X

Reactivity Hazard-None: X

Special Hazard Precautions: EXTREMELY FLAMMABLE. ACUTE: EYES: IRRITATION, REDNESS, TEARING AND SWELLING. SKIN: DRYNESS AND CRACKING, DEFATTING AND POSSIBLE DERMATITIS. INHALATION: IRRITATION TO RESPIRATORY SYSTEM, DIZZINESS, HEADACHE, NAUSEA AND LIGHT HEADEDNESS. EXTREME OVEREXPOSURE NAUSEA, VOMITING AND DIARRHEA. ASPIRATION INTO LUNGS MAY CAUSE LUNG DAMAGE.

CHRONIC: TOLUENE APPEARS ON THE NAVY OCCUPATIONAL CHEMICAL REPRODUCTIVE HAZARDS LIST (FP N).

Protect Eye: Y

Protect Skin: Y

Protect Respiratory: Y

Label Name: R-H PRODUCTS CO INC

Label Street: 308 OLD HIGH ST

Label P.O. Box: 2301

Label City: ACTON

Label State: MA

Label Zip Code: 01720

Label Country: US

Label Emergency Number: 800-535-5053

| <b>TRANSMITTAL OF SHOP DRAWINGS, EQUIPMENT DATA, MATERIAL SAMPLES, OR<br/>MANUFACTURER'S CERTIFICATES OF COMPLIANCE</b><br><small>(Read instructions on reverse side prior to initiating this form)</small>                                      |                                         |                                                                                              |   |   | <b>DATE</b><br>October 10, 2012              |                                      | <b>TRANSMITTAL NO:</b><br><b>008</b>   |                                |
|---|-----------------------------------------|----------------------------------------------------------------------------------------------|---|---|----------------------------------------------|--------------------------------------|---|--------------------------------|
| <b>SECTION I - REQUEST FOR APPROVAL OF THE FOLLOWING ITEMS</b> (This section will be initiated by the Contractor)   |                                         |                                                                                              |   |   |                                              |                                      |   |                                |
| <b>TO:</b><br>Zachary Mothershed - Project Engineer<br>US Army Corps of Engineers<br>696 Virginia Road<br>Concord, MA 01742-2751   |                                         |                                                                                              | <b>FROM:</b><br>Sovereign Consulting, Inc.<br>16 Chestnut Street, Suite 520<br>Foxboro, MA 02035                                                 |   | <b>CONTRACT NO:</b><br>W912WJ-10-D-0003-0002 |                                      | <b>CHECK ONE:</b><br><input checked="" type="checkbox"/> THIS IS A NEW TRANSMITTAL<br><input type="checkbox"/> THIS IS A RESUBMITTAL OF TRANSMITTAL _____ |                                |
| SPECIFICATION SECTION NO: (Cover only one section with each transmittal)<br><b>02485 (02260, 02370)</b>   |                                         |                                                                                              | PROJECT TITLE AND LOCATION:<br><div style="text-align: right;"> <b>Shepley's Hill Landfill<br/>Barrier Wall<br/>Devens, Massachusetts</b> </div> |   |                                              |                                      |   |                                |
| ITEM<br>NO.<br><br>a.   | DESCRIPTION OF ITEM SUBMITTED<br><br>b. | MFG. OR CONTR. CAT.<br>CURVE DRAWING OR<br>BROCHURE NO.<br>(See instruction No. 8)<br><br>c. | NO. OF<br>COPIES<br><br>d.   | CONTRACT REFERENCE<br>DOCUMENT   |                                              | FOR CONTRACTOR<br>USE CODE<br><br>g. | VARIATION<br>(See instruction<br>No. 6)<br><br>h.   | FORCE<br>USE<br>CODE<br><br>i. |
|   |                                         |                                                                                              |   | SPEC. PARA.<br>NO.<br><br>e.   | DRAWING<br>SHEET NO.<br><br>f.               |                                      |   |                                |
| 1   | Revised Seed Mix - Required by ACOE     | N/A                                                                                          | 1   | 1.4   | C-103                                        | For Approval                         | ~   |                                |
|   |                                         |                                                                                              |   |   | C-302, E                                     |                                      |   |                                |
|   |                                         |                                                                                              |   |   |                                              |                                      |   |                                |
| REMARKS<br>Per the USACE's request the existing restoration plan (seed and loam) has been revised. The final restoration will be performed in accordance the USACE-NE recommended restoration plan contained in an email dated 04 September 2012 |                                         |                                                                                              |   | I certify that the above submitted items have been reviewed in detail and correct and in strict conformance with the contract drawings and specifications except as otherwise stated.<br><br><div style="text-align: right;"> <u>Thomas B. Hevner</u> <br/>         NAME AND SIGNATURE OF CONTRACTOR       </div> |                                              |                                      |   |                                |
| <b>SECTION II - APPROVAL ACTION</b>   |                                         |                                                                                              |   |   |                                              |                                      |   |                                |
| ENCLOSURES RETURNED (List by Item No.)   |                                         |                                                                                              | NAME, TITLE AND SIGNATURE OF APPROVING AUTHORITY                                                                                                 |   |                                              |                                      | DATE   |                                |
|   |                                         |                                                                                              |   |   |                                              |                                      |   |                                |

# PRO LAWN SUPPLY, INC.

67A MILLBROOK STREET  
WORCESTER, MA 01606  
TEL: 508-754-0100 / FAX: 508-754-0101

## CERTIFICATE OF MATERIALS

Date: **09-27-12**

We hereby certify that **PRO LAWN SUPPLY, INC..**

Furnished to: **Gatsby Grounds**

For use on:

Federal:

Highway contract no:

Quantity:

Identified by: **Tags**

Shipped via: **PRO LAWN SUPPLY, INC.**

| <u>MF-GLA</u>  | <u>Special Mix</u>           |             |
|----------------|------------------------------|-------------|
| <u>PERCENT</u> | <u>Fine textured grasses</u> | <u>GERM</u> |
| 49.50%         | Camper Little Bluestem       | 89%         |
| 32.67%         | Niagara Big Bluestem         | 85%         |
| 14.85%         | Indiangrass                  | 85%         |
| 1.48%          | Black Eyed Susan             | 75%         |
| 0.24%          | Blue False Indigo            | 85%         |
| 0.24%          | Perennial Lupine             | 90%         |

### OTHER INGREDIENTS

|               |                       |               |
|---------------|-----------------------|---------------|
| 0.85% INERT   | 0.10% CROP            | 0.05% WEED    |
| TESTED: 09/12 | PRO LAWN SUPPLY, INC. | WORCESTER, MA |

MEETS THE REQUIREMENTS OF THE PERTINENT PROJECT PLANS, SPECIAL PROVISIONS AND SPECIFICATIONS OF THE DEPARTMENT OF TRANSPORTATION IN ALL RESPECTS. PROCESSING, TESTING, AND INSPECTION CONTROL, OF RAW MATERIALS ARE IN CONFORMANCE WITH ALL ARTICLES FURNISHED.

ALL RECORDS AND DOCUMENTS PERTINENT TO THIS CERTIFICATE AND NOT SUBMITTED HERewith WILL BE MAINTAINED AVAILABLE FOR A PERIOD OF NOT LESS THAN THREE YEARS FROM DATE OF FINAL PAYMENT.

## Hevner, Thomas

---

**From:** Iorio, Maryellen NAE <Maryellen.Iorio@usace.army.mil>  
**Sent:** Thursday, September 27, 2012 11:03 AM  
**To:** Mothershed, Zachary J NAE; Hevner, Thomas  
**Subject:** FW: Shepley (NHESP 12-31152) - Following Up (UNCLASSIFIED)  
**Attachments:** Shepley Landfill Cutoff Wall - Site restoration v2.doc

**Categories:** Milestone

Classification: UNCLASSIFIED

Caveats: NONE

Do you have time to accommodate this?

e

Ellen Iorio, P.E, P.M.P  
US Army Corps of Engineers  
New England District  
696 Virginia Road  
Concord, MA 01742-2751  
978-318-8433 (office)  
978-408-0416 (BlackBerry)  
978-318-8891 (fax)

-----Original Message-----

From: Penko, Michael NAE  
Sent: Thursday, September 27, 2012 10:59 AM  
To: Hevner, Thomas  
Cc: Iorio, Maryellen NAE  
Subject: FW: Shepley (NHESP 12-31152) - Following Up

Tom,

NHESP approved the proposed warm season seed mix for the shepley cutoff wall restoration, with one minor exception (delete Lance-leaved coreopsis)

They also had some comments on the standard New England Wetland Plant (NEWP) seed mixes recommended for sloped dry areas and wet areas. Please try to meet these requests, if possible. If NEWP can't supply the modified mixes without a big hassle, just go with their standard mix.

Thanks

Mike.

Michael Penko  
Ecologist  
US Army Corps of Engineers

New England District  
696 Virginia Road  
Concord, MA 01742  
978-318-8139

-----Original Message-----

From: Leddick, Jesse (FWE) [mailto:[jesse.leddick@state.ma.us](mailto:jesse.leddick@state.ma.us)]  
Sent: Thursday, September 27, 2012 8:53 AM  
To: Penko, Michael NAE  
Subject: RE: Shepley (NHESP 12-31152) - Following Up

Mike,

Great, looks like we have a plan. I have prepared a comment letter memorializing the approach we have discussed, including restoration of upland areas after disturbance (with warm season grasses, to the extent possible) and monitoring of the barrier wall area (so as to inform future restoration phases). We should be able to issue this next week.

Thanks, also, for forwarding along the seed mix for our review. Upon review of the proposed list, our botanist identified the following species as non-native (introduced). If possible, it would be great to adjust the planting list so as to remove these species, or as many of them as practicable; New England Wetland Plants should be able to easily adjust the mixes, but please let me know if this becomes problematic. Would it also be possible to quickly update the restoration plan (noting the deletions, below, or whatever ends up being practicable after speaking with the seed company) and resend? I would like to attach the final restoration plan to our letter, if possible.

Warm Season Grass Mix: Lance-leaved coreopsis. All other species okay.

Mix for Dry Sites: *Lolium multiflorum*, *Lolium perenne*, and *Bouteloua gracilis*. Additionally, it would be great to use the native subspecies of

*Festuca rubra*, if possible. All other species okay.

Mix for Wet Sites: As above, it would be great to use the native subspecies of *Festuca rubra*, if possible. All other species okay.

Thanks again for your help and work on this.

. Jesse

-----  
Jesse Leddick  
Endangered Species Review Biologist  
Natural Heritage & Endangered Species Program MA Division of Fisheries & Wildlife PLEASE NOTE NEW ADDRESS (phone & email unchanged)  
100 Hartwell Street, Suite 230, West Boylston, MA, 01583  
Phone: 508-389-6386 | Fax: 508-389-7890

-----Original Message-----

From: Penko, Michael NAE [mailto:[Michael.Penko@usace.army.mil](mailto:Michael.Penko@usace.army.mil)]

Sent: Wednesday, September 19, 2012 3:55 PM  
To: Leddick, Jesse (FWE)  
Subject: RE: Shepley (NHESP 12-31152) - Following Up

Jesse,

The approach you outline sounds fine. We would be willing to monitor the site post seeding to see how things go. The Plow Shop Pond work is not currently funded...will know in February if it will be done in 2013. The Round House work is on hold. They were unable to dewater the work area. A plan is being developed to address this issue (involves partial draining of the pond) and I will send that along in a separate communication. We would be willing to submit restoration plans for Red Cove and Round House work in advance for your review and approval. A link to the New England Wetland Plants mix is attached.

Thanks

Mike

<http://www.newp.com/catalogue-seeds.html>

-----Original Message-----

From: Leddick, Jesse (FWE) [mailto:[jesse.lednick@state.ma.us](mailto:jesse.lednick@state.ma.us)]  
Sent: Monday, September 17, 2012 11:53 AM  
To: Penko, Michael NAE  
Cc: Leddick, Jesse (FWE)  
Subject: RE: Shepley (NHESP 12-31152) - Following Up

Hi Mike,

Thanks very much for forwarding this along, and my apologies for the delayed response on my end. We actually moved offices over the last two weeks but are finally up and running after a very hectic period. But generally, the habitat restoration plan looks great. I will need to run the seed mixture by our botanist for review (just to be sure that all are native); toward this end, can you please forward the seed mixture for the dry site mix as soon as possible? I will forward this, plus the plan, directly to our botanist for review.

Additionally, it would be helpful to include the proposed timing for the Round House and Red Cove projects (in the restoration plan you sent). Given that we are looking to assess performance of this initial restoration so as to inform restoration for the future projects/phases, it would also be helpful to explicitly state how/when restoration success will be assessed; this can be qualitative in nature, I think, but I would appreciate your thoughts on how to make this more explicit in the plan.

I would anticipate, in our comment letter, requesting that restoration plans be submitted for review prior to restoration of future phases, which would enable us to incorporate lessons from this restoration into future plans.... does this seem like an appropriate approach from your perspective?

Many thanks,

... Jesse

-----  
Jesse Leddick

Endangered Species Review Biologist

Natural Heritage & Endangered Species Program MA Division of Fisheries & Wildlife PLEASE NOTE NEW ADDRESS (phone & email unchanged)

100 Hartwell Street, Suite 230, West Boylston, MA, 01583

Phone: 508-389-6386 | Fax: 508-389-7890

-----Original Message-----

From: Penko, Michael NAE [mailto:Michael.Penko@usace.army.mil]

Sent: Thursday, September 06, 2012 1:04 PM

To: Leddick, Jesse (FWE)

Subject: RE: Shepley (NHESP 12-31152) - Following Up

Jesse,

Please find attached a proposed restoration plan for areas that are being disturbed during installation of the Shepley Landfill cut-off wall. About 1.2 acres along the edge of the landfill need to be restored this fall.

Depending on how it performs, the proposed warm season mix could also be used to restore upland areas disturbed by the other two projects in subsequent years. The round house project is on hold because of construction difficulties and the Red Cove work is currently not funded.

Thanks

Mike

Michael Penko

Ecologist

US Army Corps of Engineers

New England District

696 Virginia Road

Concord, MA 01742

978-318-8139

Classification: UNCLASSIFIED

Caveats: NONE



## Shepley Landfill – Cutoff Wall Area Restoration

### Existing Restoration Plan

Based on review of 90% Plans and Specs the contractor is required to install 4" of topsoil (1.5 to 20% organic content) obtained from offsite (Section 2260). The specs don't seem to include a permanent seed mix; Section 2370 mentions use of annual and winter rye for temporary cover. In an email dated September 4, 2012 use of New England Erosion/Restoration Mix (for dry sites) and New England Erosion/Restoration Mix (for detention basins and moist sites) is recommended.

### New England District Recommended Restoration Plan

- 1) Prepare subsoil as described in Section 2260.
- 2) Top-dress with 4 inches of sandy subsoil material already stockpiled on site (a moderate number of small (< 6") rocks can be tolerated). Do not apply topsoil.
- 3) In flat dry areas broadcast warmseason grass seed mix (see below) Track seed into surface soil using a small to medium sized tracked vehicle such as a bobcat (2 passes, 100% coverage each pass). Seed between October 15 and November 15.
- 4) Hydroseed any dry sloped areas which may be prone to erosion with New England Erosion/Restoration Mix (for Dry sites). If slopes are greater than 3:1, install topsoil and use matting. Matting should be wildlife friendly (i.e. free of poly mesh netting).
- 5) Hydroseed or broadcast seed any swales or wet areas with New England Erosion/Restoration Mix (for detention basins and moist sites). Install wildlife friendly matting in swales as needed to control erosion.

| Species/Variety                          | Pounds/Acre<br>Pure Live Seed |
|------------------------------------------|-------------------------------|
| Niagara or Kaw Big bluestem              | 4                             |
| Aldous, Camper, or Blaze Little bluestem | 6                             |
| Rumsey, Osage, or NE-54 Indiangrass      | 2                             |
| Blue false indigo                        | 0.01                          |
| Lance leaved coreopsis                   | 0.05                          |
| Perennial lupine                         | 0.05                          |
| Blackeyed susan                          | 0.1                           |

Eliminated  
on 9/27/12




ERS

September 4, 2012

|                                                                             |                       |
|-----------------------------------------------------------------------------|-----------------------|
| Client: Moretrench American Corp.                                           | Project No: GTX-11659 |
| Project: Shepley Landfill                                                   | Tested By: jbr        |
| Location: Devens, MA                                                        | Checked By: n/a       |
| Boring ID: ---                                                              | Sample Type: bag      |
| Sample ID: 75-25 Mix Sample                                                 | Test Date: 09/06/12   |
| Depth: ---                                                                  | Test Id: 248900       |
| Test Comment: ---                                                           |                       |
| Sample Description: Moist, yellowish brown clayey sand (soil-bentonite mix) |                       |
| Sample Comment: ---                                                         |                       |

## Particle Size Analysis - ASTM D 422-63 (reapproved 2002)

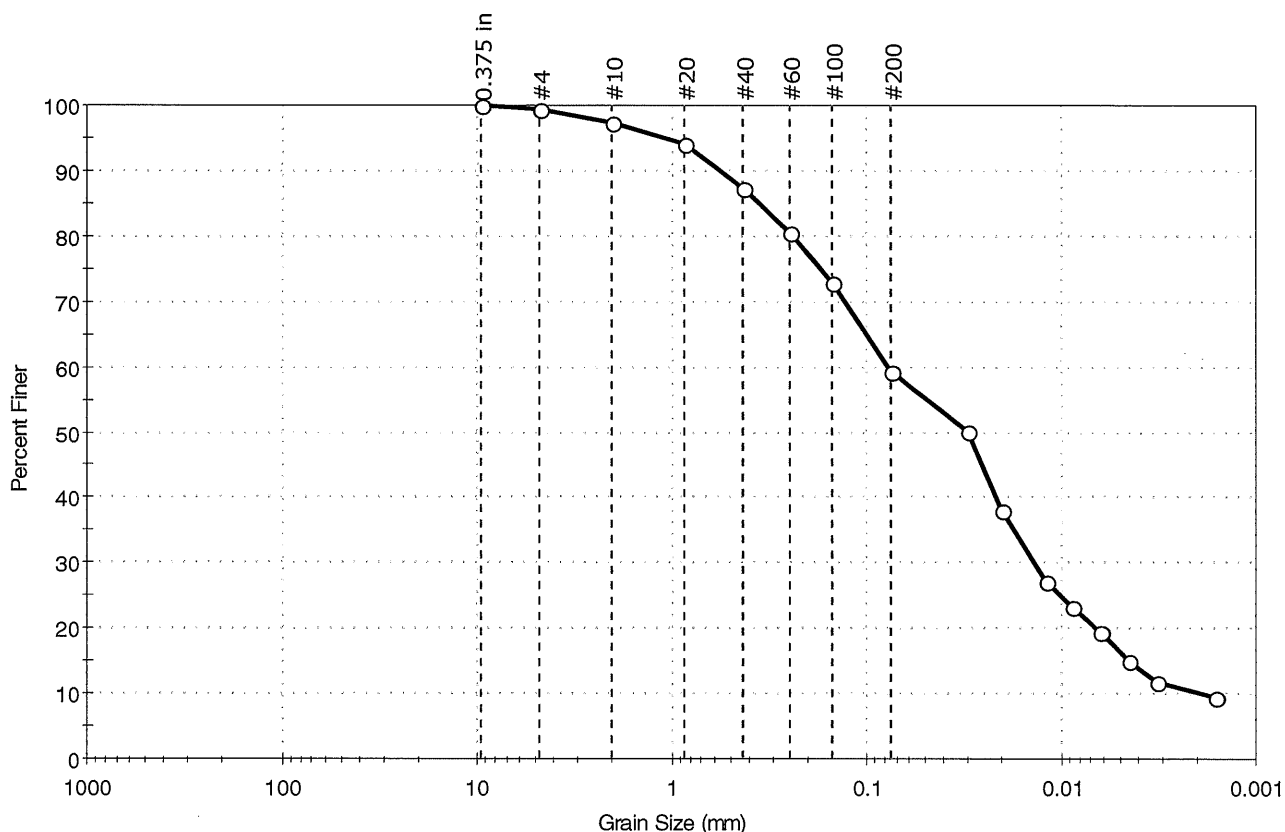

| % Cobble | % Gravel | % Sand | % Silt & Clay Size |
|----------|----------|--------|--------------------|
| --       | 0.7      | 39.9   | 59.4               |

| Sieve Name | Sieve Size, mm     | Percent Finer | Spec. Percent | Complies |
|------------|--------------------|---------------|---------------|----------|
| 0.375 in   | 9.50               | 100           |               |          |
| #4         | 4.75               | 99            |               |          |
| #10        | 2.00               | 97            |               |          |
| #20        | 0.85               | 94            |               |          |
| #40        | 0.42               | 87            |               |          |
| #60        | 0.25               | 81            |               |          |
| #100       | 0.15               | 73            |               |          |
| #200       | 0.075              | 59            |               |          |
| ---        | Particle Size (mm) | Percent Finer | Spec. Percent | Complies |
| ---        | 0.0307             | 50            |               |          |
| ---        | 0.0205             | 38            |               |          |
| ---        | 0.0121             | 27            |               |          |
| ---        | 0.0088             | 23            |               |          |
| ---        | 0.0063             | 20            |               |          |
| ---        | 0.0045             | 15            |               |          |
| ---        | 0.0032             | 12            |               |          |
| ---        | 0.0016             | 10            |               |          |

### Coefficients

|                             |                             |
|-----------------------------|-----------------------------|
| D <sub>85</sub> = 0.3565 mm | D <sub>30</sub> = 0.0139 mm |
| D <sub>60</sub> = 0.0774 mm | D <sub>15</sub> = 0.0046 mm |
| D <sub>50</sub> = 0.0306 mm | D <sub>10</sub> = 0.0019 mm |
| C <sub>u</sub> = N/A        | C <sub>c</sub> = N/A        |

### Classification

ASTM N/A

AASHTO Silty Soils (A-4 (0))

### Sample/Test Description

Sand/Gravel Particle Shape : ---

Sand/Gravel Hardness : ---



|                     |                                                         |             |        |
|---------------------|---------------------------------------------------------|-------------|--------|
| Client:             | Moretrench American Corp.                               |             |        |
| Project Name:       | Shepley Landfill                                        |             |        |
| Project Location:   | Devens, MA                                              |             |        |
| GTX #:              | 11659                                                   |             |        |
| Start Date:         | 9/5/2012                                                | Tested By:  | md/ema |
| End Date:           | 9/10/2012                                               | Checked By: | jdt    |
| Boring #:           | ---                                                     |             |        |
| Sample #:           | 75-25 Mix                                               |             |        |
| Depth:              | ---                                                     |             |        |
| Visual Description: | Moist, yellowish brown clayey sand (soil-bentonite mix) |             |        |

## Hydraulic Conductivity of Saturated Porous Materials Using a Flexible Wall Permeameter by ASTM D 5084 Constant Volume

|                     |   |                 |                          |
|---------------------|---|-----------------|--------------------------|
| Sample Type:        | Remolded   | Permeant Fluid: | De-aired Distilled water |
| Orientation:        | Vertical   | Cell #:         | 1/23/1                   |
| Sample Preparation: | Test specimen compacted with moderate effort at the as-received moisture content . Trimmings moisture content = 29.9% |                 |                          |

| Parameter               | Initial | Final |
|-------------------------|---------|-------|
| Height, in              | 2.10    | 1.97  |
| Diameter, in            | 2.85    | 2.90  |
| Area, in <sup>2</sup>   | 6.38    | 6.61  |
| Volume, in <sup>3</sup> | 13.4    | 13.0  |
| Mass, g                 | 441     | 405   |
| Bulk Density, pcf       | 125     | 118   |
| Moisture Content, %     | 29.6    | 19.1  |
| Dry Density, pcf        | 96.5    | 99.4  |
| Degree of Saturation, % | ---     | 99    |


### B COEFFICIENT DETERMINATION

|                       |      |                          |      |
|-----------------------|------|--------------------------|------|
| Cell Pressure, psi:   | 95.1 | Pressure Increment, psi: | 5.00 |
| Sample Pressure, psi: | 90.3 | B Coefficient:           | 0.98 |

### FLOW DATA

| Date | Trial # | Pressure, psi |        | Manometer Readings |                |                                | Elapsed Time, sec | Gradient | Permeability K, cm/sec | Temp, °C | R <sub>t</sub> | Permeability K @ 20 °C, cm/sec |
|------|---------|---------------|--------|--------------------|----------------|--------------------------------|-------------------|----------|------------------------|----------|----------------|--------------------------------|
|      |         | Cell          | Sample | Z <sub>1</sub>     | Z <sub>2</sub> | Z <sub>1</sub> -Z <sub>2</sub> |                   |          |                        |          |                |                                |
| 9/7  | 5       | 90            | 85     | 11.0               | 10.9           | 0.1                            | 31                | 27.7     | 8.6E-08                | 20       | 1.000          | 8.6E-08                        |
| 9/7  | 6       | 90            | 85     | 11.0               | 10.9           | 0.1                            | 31                | 27.7     | 8.6E-08                | 20       | 1.000          | 8.6E-08                        |
| 9/7  | 7       | 90            | 85     | 11.0               | 10.9           | 0.1                            | 32                | 27.7     | 8.4E-08                | 20       | 1.000          | 8.4E-08                        |
| 9/7  | 8       | 90            | 85     | 11.0               | 10.9           | 0.1                            | 32                | 27.7     | 8.4E-08                | 20       | 1.000          | 8.4E-08                        |

**PERMEABILITY AT 20° C:  $8.5 \times 10^{-8}$  cm/sec (@ 5 psi effective stress)**

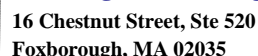

Sheet 1 of 1

| Casing    | Sampler |
|-----------|---------|
| Type: PVC | NA      |
| Size: 2"  | NA      |
| Hammer    | NA      |
| Pneumatic | NA      |

|                    |           |
|--------------------|-----------|
| Casing Elevation:  | 237.54    |
| Surface Elevation: | 233.80    |
| Wellhead Type:     | Standpipe |

| Sample Information |           |                 |                |          |            |             | Start Date:                                                                                      | 10/10/2012          | Casing Elevation:  | 237.54                                    |
|--------------------|-----------|-----------------|----------------|----------|------------|-------------|--------------------------------------------------------------------------------------------------|---------------------|--------------------|-------------------------------------------|
|                    |           |                 |                |          |            |             | Completion Date:                                                                                 | 10/10/2012          | Surface Elevation: | 233.80                                    |
|                    |           |                 |                |          |            |             | Wellhead Type: Standpipe                                                                         |                     |                    |                                           |
| Depth              | Sample ID | Pen./Rec. (in.) | Interval (Ft.) | Blows/6" | PID (ppmv) | Sample Type | Sample Description                                                                               | Stratum Change (ft) | Notes              | Test Boring/ Monitoring Well Construction |
| 2                  |           |                 |                |          |            |             |                                                                                                  |                     |                    |                                           |
| 4                  |           |                 |                |          |            |             |                                                                                                  |                     |                    |                                           |
| 6                  |           |                 | 5-7            | 8-3-2-2  | NA         | C           | 2.5Y (4/2) dark grayish brown, dry, well sorted fine to medium sand, trace fine rounded gravel.  |                     |                    |                                           |
| 8                  |           |                 |                |          |            |             |                                                                                                  |                     |                    |                                           |
| 10                 |           |                 |                |          |            |             |                                                                                                  |                     |                    |                                           |
| 12                 |           |                 | 10-12          | 4-4-5-5  | NA         | C           | 2.5Y (6/3) light yellowish brown, dry, well sorted fine to med. Sand, trace fine rounded gravel. |                     |                    |                                           |
| 14                 |           |                 |                |          |            |             |                                                                                                  |                     |                    |                                           |
| 16                 |           |                 | 15-17          | 6-4-4-6  | NA         | C           | 10YR (5/6) yellowish brown, dry, fine to med. Sand, trace fine rounded gravel, trace silt.       |                     |                    |                                           |
| 18                 |           |                 |                |          |            |             |                                                                                                  |                     |                    |                                           |
| 20                 |           |                 |                |          |            |             |                                                                                                  |                     |                    |                                           |
| 22                 |           | 14/24           | 20-22          | 2-2-3-4  | NA         | C           | 2.5Y (5/3) light olive brown, wet, sat., fine to medium sand.                                    |                     |                    |                                           |
| 24                 |           |                 |                |          |            |             |                                                                                                  |                     |                    |                                           |
| 26                 |           | 21/24           | 25-27          | 1-1-1-1  | NA         | C           | 2.5Y (5/4) light olive brown, wet, sat., fine to medium sand.                                    |                     |                    |                                           |
| 28                 |           |                 |                |          |            |             |                                                                                                  |                     |                    |                                           |
| 30                 |           |                 |                |          |            |             |                                                                                                  |                     |                    |                                           |
| 32                 |           |                 | 30-32          | 1-3-4-7  | NA         | C           | 2.5Y (5/6) light olive brown, wet, sat. fine to medium sand.                                     |                     |                    |                                           |
| 34                 |           |                 |                |          |            |             |                                                                                                  |                     |                    |                                           |


Notes:


- 1) Technical Drilling Services of Sterling, M/
- 2) Hollow Stem Auger


Key:


- Cement
- Native Backfill Material
- Grout
- Bentonite
- Sand

Remarks: 1) Stratification lines represent approximate boundaries between soil types and the transition may be gradual. Water level readings have been completed at times and under conditions stated. Fluctuations of groundwater may occur due to factors other than those present at the time measurements were made.  
2) Sample is designated as either "C" for composite or "GS" for a discrete grab sample.


|  <b>Sovereign Consulting Inc.</b><br>16 Chestnut Street, Ste 520<br>Foxborough, MA 02035   |   | Boring/Well ID: <b>PZ-12-02</b>   |                | Sheet <u>  1  </u> of <u>  1  </u>   | |
|---|
| Client: U.S.A.C.E.<br>Project: Shepley's Hill Landfill Barrier Wall<br>Project Number: AC001.02B<br>Location: Fort Devens, MA   |   | Drilling Co.: TDS <sup>1</sup><br>Drill Rig: HSA <sup>2</sup> ATV<br>Drill Method: Hollow Stem Auger<br>Foreman: Brett<br>SCI Inspector: Mykel Mendes<br>Start Date: 10/10/2012<br>Completion Date: 10/10/2012               |                | <table border="1"> <tr> <th>Casing</th> <th>Sampler</th> </tr> <tr> <td>Type: PVC</td> <td>NA</td> </tr> <tr> <td>Size: 2"</td> <td>NA</td> </tr> <tr> <td>Hammer</td> <td>NA</td> </tr> <tr> <td>Pneumatic</td> <td>NA</td> </tr> </table> |            | Casing      | Sampler                  | Type: PVC | NA        | Size: 2"        | NA             | Hammer   | NA         | Pneumatic   | NA                                                                             | |
| Casing   | Sampler   | |
| Type: PVC   | NA   | |
| Size: 2"   | NA   | |
| Hammer   | NA   | |
| Pneumatic   | NA   | |
| <table border="1"> <tr> <th colspan="6">Sample Information</th> </tr> <tr> <th>Depth</th> <th>Sample ID</th> <th>Pen./Rec. (in.)</th> <th>Interval (Ft.)</th> <th>Blows/6"</th> <th>PID (ppmv)</th> <th>Sample Type</th> </tr> </table>   |   | Sample Information   |                |   |            |             |                          | Depth     | Sample ID | Pen./Rec. (in.) | Interval (Ft.) | Blows/6" | PID (ppmv) | Sample Type | <table border="1"> <tr> <th colspan="2">Sample Description</th> </tr> </table> |   | Sample Description |       | <table border="1"> <tr> <th>Stratum Change (ft.)</th> <th>Test Boring/ Monitoring Well Construction</th> </tr> </table> |         | Stratum Change (ft.) | Test Boring/ Monitoring Well Construction | |
| Sample Information   | |
| Depth   | Sample ID   | Pen./Rec. (in.)   | Interval (Ft.) | Blows/6"   | PID (ppmv) | Sample Type | |
| Sample Description   | |
| Stratum Change (ft.)   | Test Boring/ Monitoring Well Construction   | |
| <table border="1"> <tr><td>2</td><td></td><td></td><td></td><td></td><td></td><td></td></tr> <tr><td>4</td><td></td><td></td><td></td><td></td><td></td><td></td></tr> <tr><td>6</td><td></td><td>10/24</td><td>5-7</td><td>2-3-3-4</td><td>NA</td><td>C</td></tr> <tr><td>8</td><td></td><td></td><td></td><td></td><td></td><td></td></tr> <tr><td>10</td><td></td><td></td><td></td><td></td><td></td><td></td></tr> <tr><td>12</td><td></td><td></td><td>10-12</td><td>4-4-5-5</td><td>NA</td><td>C</td></tr> <tr><td>14</td><td></td><td></td><td></td><td></td><td></td><td></td></tr> <tr><td>16</td><td></td><td>21/24</td><td>15-17</td><td>4-3-3-5</td><td>NA</td><td>C</td></tr> <tr><td>18</td><td></td><td></td><td></td><td></td><td></td><td></td></tr> <tr><td>20</td><td></td><td></td><td></td><td></td><td></td><td></td></tr> <tr><td>22</td><td></td><td>24/24</td><td>20-22</td><td>2-3-3-4</td><td>NA</td><td>C</td></tr> <tr><td>24</td><td></td><td></td><td></td><td></td><td></td><td></td></tr> <tr><td>26</td><td></td><td>22/24</td><td>25-27</td><td>3-4-5-5</td><td>NA</td><td>C</td></tr> <tr><td>28</td><td></td><td></td><td></td><td></td><td></td><td></td></tr> <tr><td>30</td><td></td><td></td><td></td><td></td><td></td><td></td></tr> <tr><td>32</td><td></td><td></td><td>30-32</td><td>7-9-6-7</td><td>NA</td><td>C</td></tr> <tr><td>34</td><td></td><td></td><td></td><td></td><td></td><td></td></tr> </table> |   | 2   |                |   |            |             |                          |           | 4         |                 |                |          |            |             |                                                                                | 6 |                    | 10/24 | 5-7   | 2-3-3-4 | NA                   | C                                         | 8 |  |  |  |  |  |  | 10 |  |  |  |  |  |  | 12 |  |  | 10-12 | 4-4-5-5 | NA | C | 14 |  |  |  |  |  |  | 16 |  | 21/24 | 15-17 | 4-3-3-5 | NA | C | 18 |  |  |  |  |  |  | 20 |  |  |  |  |  |  | 22 |  | 24/24 | 20-22 | 2-3-3-4 | NA | C | 24 |  |  |  |  |  |  | 26 |  | 22/24 | 25-27 | 3-4-5-5 | NA | C | 28 |  |  |  |  |  |  | 30 |  |  |  |  |  |  | 32 |  |  | 30-32 | 7-9-6-7 | NA | C | 34 |  |  |  |  |  |  | <table border="1"> <tr> <td>2.5Y (6/3) light yellowish brown, dry well sorted fine to medium sand.</td> <td rowspan="18"> <div>Well completed with standpipe over riser, 3 ft above ground surface</div> <div>Native backfill 1'-20'</div> <div>Bentonite, 20'-22'</div> <div>#2 Morie Sand, 36'-22'</div> <div>2" Schedule 40 PVC Screen with 2' of 0.010" Slotted Screen 24'-34'</div> </td> </tr> <tr><td>2.5Y (6/4) light yellowish brown, wet (damp) fine to medium sand, some silt.</td></tr> <tr><td>2.5Y (6/4) light yellowish brown, damp (wet at bottom 2" of split spoon, well sorted fine to medium sand.</td></tr> <tr><td>2.5Y(5/4) light olive brown, wet, sat., fine to medium sand.</td></tr> <tr><td>2.5Y (5/4) light olive brown, wet, sat., fine sand and silt.</td></tr> <tr><td>2.5Y (5/4) light olive brown, wet, sat., fine sands.</td></tr> <tr><td></td></tr> <tr><td></td></tr> <tr><td></td></tr> <tr><td></td></tr> <tr><td></td></tr> <tr><td></td></tr> <tr><td></td></tr> <tr><td></td></tr> <tr><td></td></tr> <tr><td></td></tr> </table> |  | 2.5Y (6/3) light yellowish brown, dry well sorted fine to medium sand. | <div>Well completed with standpipe over riser, 3 ft above ground surface</div> <div>Native backfill 1'-20'</div> <div>Bentonite, 20'-22'</div> <div>#2 Morie Sand, 36'-22'</div> <div>2" Schedule 40 PVC Screen with 2' of 0.010" Slotted Screen 24'-34'</div> | 2.5Y (6/4) light yellowish brown, wet (damp) fine to medium sand, some silt. | 2.5Y (6/4) light yellowish brown, damp (wet at bottom 2" of split spoon, well sorted fine to medium sand. | 2.5Y(5/4) light olive brown, wet, sat., fine to medium sand. | 2.5Y (5/4) light olive brown, wet, sat., fine sand and silt. | 2.5Y (5/4) light olive brown, wet, sat., fine sands. |  |  |  |  |  |  |  |  |  |  |
| 2   | |
| 4   | |
| 6   |   | 10/24   | 5-7            | 2-3-3-4   | NA         | C           | |
| 8   | |
| 10   | |
| 12   |   |   | 10-12          | 4-4-5-5   | NA         | C           | |
| 14   | |
| 16   |   | 21/24   | 15-17          | 4-3-3-5   | NA         | C           | |
| 18   | |
| 20   | |
| 22   |   | 24/24   | 20-22          | 2-3-3-4   | NA         | C           | |
| 24   | |
| 26   |   | 22/24   | 25-27          | 3-4-5-5   | NA         | C           | |
| 28   | |
| 30   | |
| 32   |   |   | 30-32          | 7-9-6-7   | NA         | C           | |
| 34   | |
| 2.5Y (6/3) light yellowish brown, dry well sorted fine to medium sand.   | <div>Well completed with standpipe over riser, 3 ft above ground surface</div> <div>Native backfill 1'-20'</div> <div>Bentonite, 20'-22'</div> <div>#2 Morie Sand, 36'-22'</div> <div>2" Schedule 40 PVC Screen with 2' of 0.010" Slotted Screen 24'-34'</div> | |
| 2.5Y (6/4) light yellowish brown, wet (damp) fine to medium sand, some silt.   | |
| 2.5Y (6/4) light yellowish brown, damp (wet at bottom 2" of split spoon, well sorted fine to medium sand.   | |
| 2.5Y(5/4) light olive brown, wet, sat., fine to medium sand.   | |
| 2.5Y (5/4) light olive brown, wet, sat., fine sand and silt.   | |
| 2.5Y (5/4) light olive brown, wet, sat., fine sands.   | |
| |
| |
| |
| |
| |
| |
| |
| |
| |
| |
| Notes: 1) Technical Drilling Services of Sterling, M/<br>2) Hollow Stem Auger   |   | Key: <table border="1"> <tr><td></td><td>Cement</td></tr> <tr><td></td><td>Native Backfill Material</td></tr> <tr><td></td><td>Grout</td></tr> <tr><td></td><td>Bentonite</td></tr> <tr><td></td><td>Sand</td></tr> </table> |                |   | Cement     |             | Native Backfill Material |           | Grout     |                 | Bentonite      |          | Sand       | |
|   |   | Cement   | |
|   | Native Backfill Material   | |
|   | Grout   | |
|   | Bentonite   | |
|   | Sand   | |
| Remarks: 1) Stratification lines represent approximate boundaries between soil types and the transition may be gradual. Water level readings have been completed at times and under conditions stated. Fluctuations of groundwater may occur due to factors other than those present at the time measurements were made.<br>2) Sample is designated as either "C" for composite or "GS" for a discrete grab sample.   | |

|  <b>Sovereign Consulting Inc.</b><br>16 Chestnut Street, Ste 520<br>Foxborough, MA 02035   |                                                                     | Boring/Well ID: <b>PZ-12-03</b>   |                | Sheet <u>  1  </u> of <u>  1  </u>   | |
|---|
| Client: U.S.A.C.E.<br>Project: Shepley's Hill Landfill Barrier Wall<br>Project Number: AC001.02B<br>Location: Fort Devens, MA   |                                                                     | Drilling Co.: TDS <sup>1</sup><br>Drill Rig: HSA <sup>2</sup> ATV<br>Drill Method: Hollow Stem Auger<br>Foreman: Brett<br>SCI Inspector: Mykel Mendes<br>Start Date: 10/10/2012<br>Completion Date: 10/10/2012               |                | <table border="1"> <tr> <th>Casing</th> <th>Sampler</th> </tr> <tr> <td>Type: PVC</td> <td>NA</td> </tr> <tr> <td>Size: 2"</td> <td>NA</td> </tr> <tr> <td>Hammer</td> <td>NA</td> </tr> <tr> <td>Pneumatic</td> <td>NA</td> </tr> </table> |            | Casing      | Sampler                  | Type: PVC | NA        | Size: 2"        | NA             | Hammer   | NA         | Pneumatic   | NA                                                                             | |
| Casing   | Sampler                                                             | |
| Type: PVC   | NA                                                                  | |
| Size: 2"   | NA                                                                  | |
| Hammer   | NA                                                                  | |
| Pneumatic   | NA                                                                  | |
| <table border="1"> <tr> <th colspan="6">Sample Information</th> </tr> <tr> <th>Depth</th> <th>Sample ID</th> <th>Pen./Rec. (in.)</th> <th>Interval (Ft.)</th> <th>Blows/6"</th> <th>PID (ppmv)</th> <th>Sample Type</th> </tr> </table>   |                                                                     | Sample Information   |                |   |            |             |                          | Depth     | Sample ID | Pen./Rec. (in.) | Interval (Ft.) | Blows/6" | PID (ppmv) | Sample Type | <table border="1"> <tr> <th colspan="2">Sample Description</th> </tr> </table> |   | Sample Description |       | <table border="1"> <tr> <th>Stratum Change (ft.)</th> <th>Test Boring/ Monitoring Well Construction</th> </tr> </table> |          | Stratum Change (ft.) | Test Boring/ Monitoring Well Construction | |
| Sample Information   | |
| Depth   | Sample ID                                                           | Pen./Rec. (in.)   | Interval (Ft.) | Blows/6"   | PID (ppmv) | Sample Type | |
| Sample Description   | |
| Stratum Change (ft.)   | Test Boring/ Monitoring Well Construction                           | |
| <table border="1"> <tr><td>2</td><td></td><td></td><td></td><td></td><td></td><td></td></tr> <tr><td>4</td><td></td><td></td><td></td><td></td><td></td><td></td></tr> <tr><td>6</td><td></td><td>12/24</td><td>5-7</td><td>12-8-4-4</td><td>NA</td><td>C</td></tr> <tr><td>8</td><td></td><td></td><td></td><td></td><td></td><td></td></tr> <tr><td>10</td><td></td><td></td><td></td><td></td><td></td><td></td></tr> <tr><td>12</td><td></td><td>6/24</td><td>10-12</td><td>7-4-3-2</td><td>NA</td><td>C</td></tr> <tr><td>14</td><td></td><td></td><td></td><td></td><td></td><td></td></tr> <tr><td>16</td><td></td><td>6/24</td><td>15-17</td><td>13-8-4-2</td><td>NA</td><td>C</td></tr> <tr><td>18</td><td></td><td></td><td></td><td></td><td></td><td></td></tr> <tr><td>20</td><td></td><td></td><td></td><td></td><td></td><td></td></tr> <tr><td>22</td><td></td><td>3/24</td><td>20-22</td><td>3-2-4-4</td><td>NA</td><td>C</td></tr> <tr><td>24</td><td></td><td></td><td></td><td></td><td></td><td></td></tr> <tr><td>26</td><td></td><td>24/24</td><td>25-27</td><td>6-4-6-7</td><td>NA</td><td>C</td></tr> <tr><td>28</td><td></td><td></td><td></td><td></td><td></td><td></td></tr> <tr><td>30</td><td></td><td></td><td></td><td></td><td></td><td></td></tr> <tr><td>32</td><td></td><td>24/24</td><td>30-32</td><td>7-11-9-10</td><td>NA</td><td>C</td></tr> <tr><td>34</td><td></td><td></td><td></td><td></td><td></td><td></td></tr> </table> |                                                                     | 2   |                |   |            |             |                          |           | 4         |                 |                |          |            |             |                                                                                | 6 |                    | 12/24 | 5-7   | 12-8-4-4 | NA                   | C                                         | 8 |  |  |  |  |  |  | 10 |  |  |  |  |  |  | 12 |  | 6/24 | 10-12 | 7-4-3-2 | NA | C | 14 |  |  |  |  |  |  | 16 |  | 6/24 | 15-17 | 13-8-4-2 | NA | C | 18 |  |  |  |  |  |  | 20 |  |  |  |  |  |  | 22 |  | 3/24 | 20-22 | 3-2-4-4 | NA | C | 24 |  |  |  |  |  |  | 26 |  | 24/24 | 25-27 | 6-4-6-7 | NA | C | 28 |  |  |  |  |  |  | 30 |  |  |  |  |  |  | 32 |  | 24/24 | 30-32 | 7-11-9-10 | NA | C | 34 |  |  |  |  |  |  | <table border="1"> <tr> <td>2.5Y (4/3) olive brown, dry, top 4" of spoon organic topsoil, fine to med. Sand, little silt, little subrounded gravel.</td> <td></td> </tr> <tr> <td>2.5Y (3/3) dark olive brown, dry to slightly damp, fine to med. Sand, some silts, trace coarse rounded gravel.</td> <td></td> </tr> <tr> <td>2.5Y (4/3) olive brown, damp, med. To coarse sand, some silts, little coarse rounded gravel. Rock fragments.</td> <td></td> </tr> <tr> <td>2.5Y (3/3) dark olive brown, wet, sat. med. To coarse sand, some silt, trace fine gravel.</td> <td></td> </tr> <tr> <td>2.5Y (3/3) dark olive brown, wet, sat., fine to med. Sand, little coarse sand.</td> <td></td> </tr> <tr> <td>10YR, (5/6) yellowish brown, wet, sat., fine to med. Sand, trace coarse sand.</td> <td></td> </tr> </table> |  | 2.5Y (4/3) olive brown, dry, top 4" of spoon organic topsoil, fine to med. Sand, little silt, little subrounded gravel. |  | 2.5Y (3/3) dark olive brown, dry to slightly damp, fine to med. Sand, some silts, trace coarse rounded gravel. |  | 2.5Y (4/3) olive brown, damp, med. To coarse sand, some silts, little coarse rounded gravel. Rock fragments. |  | 2.5Y (3/3) dark olive brown, wet, sat. med. To coarse sand, some silt, trace fine gravel. |  | 2.5Y (3/3) dark olive brown, wet, sat., fine to med. Sand, little coarse sand. |  | 10YR, (5/6) yellowish brown, wet, sat., fine to med. Sand, trace coarse sand. |  | <table border="1"> <tr> <td></td> <td>Well completed with standpipe over riser, 3 ft above ground surface</td> </tr> <tr> <td></td> <td>Native backfill 1'-20'</td> </tr> <tr> <td></td> <td>Bentonite, 20'-22'</td> </tr> <tr> <td></td> <td>#2 Morie Sand, 36'-22'</td> </tr> <tr> <td></td> <td>2" Schedule 40 PVC Screen with 2' of 0.010" Slotted Screen 24'-34'</td> </tr> </table> |  |  | Well completed with standpipe over riser, 3 ft above ground surface |  | Native backfill 1'-20' |  | Bentonite, 20'-22' |  | #2 Morie Sand, 36'-22' |  | 2" Schedule 40 PVC Screen with 2' of 0.010" Slotted Screen 24'-34' |
| 2   | |
| 4   | |
| 6   |                                                                     | 12/24   | 5-7            | 12-8-4-4   | NA         | C           | |
| 8   | |
| 10   | |
| 12   |                                                                     | 6/24   | 10-12          | 7-4-3-2   | NA         | C           | |
| 14   | |
| 16   |                                                                     | 6/24   | 15-17          | 13-8-4-2   | NA         | C           | |
| 18   | |
| 20   | |
| 22   |                                                                     | 3/24   | 20-22          | 3-2-4-4   | NA         | C           | |
| 24   | |
| 26   |                                                                     | 24/24   | 25-27          | 6-4-6-7   | NA         | C           | |
| 28   | |
| 30   | |
| 32   |                                                                     | 24/24   | 30-32          | 7-11-9-10   | NA         | C           | |
| 34   | |
| 2.5Y (4/3) olive brown, dry, top 4" of spoon organic topsoil, fine to med. Sand, little silt, little subrounded gravel.   | |
| 2.5Y (3/3) dark olive brown, dry to slightly damp, fine to med. Sand, some silts, trace coarse rounded gravel.   | |
| 2.5Y (4/3) olive brown, damp, med. To coarse sand, some silts, little coarse rounded gravel. Rock fragments.   | |
| 2.5Y (3/3) dark olive brown, wet, sat. med. To coarse sand, some silt, trace fine gravel.   | |
| 2.5Y (3/3) dark olive brown, wet, sat., fine to med. Sand, little coarse sand.   | |
| 10YR, (5/6) yellowish brown, wet, sat., fine to med. Sand, trace coarse sand.   | |
|   | Well completed with standpipe over riser, 3 ft above ground surface | |
|   | Native backfill 1'-20'                                              | |
|   | Bentonite, 20'-22'                                                  | |
|   | #2 Morie Sand, 36'-22'                                              | |
|   | 2" Schedule 40 PVC Screen with 2' of 0.010" Slotted Screen 24'-34'  | |
| Notes: 1) Technical Drilling Services of Sterling, M/<br>2) Hollow Stem Auger   |                                                                     | Key: <table border="1"> <tr><td></td><td>Cement</td></tr> <tr><td></td><td>Native Backfill Material</td></tr> <tr><td></td><td>Grout</td></tr> <tr><td></td><td>Bentonite</td></tr> <tr><td></td><td>Sand</td></tr> </table> |                |   | Cement     |             | Native Backfill Material |           | Grout     |                 | Bentonite      |          | Sand       | |
|   | Cement                                                              | |
|   | Native Backfill Material                                            | |
|   | Grout                                                               | |
|   | Bentonite                                                           | |
|   | Sand                                                                | |
| Remarks: 1) Stratification lines represent approximate boundaries between soil types and the transition may be gradual. Water level readings have been completed at times and under conditions stated. Fluctuations of groundwater may occur due to factors other than those present at the time measurements were made.<br>2) Sample is designated as either "C" for composite or "GS" for a discrete grab sample.   | |

|  <b>Sovereign Consulting Inc.</b><br>16 Chestnut Street, Ste 520<br>Foxborough, MA 02035   |   | Boring/Well ID: <b>PZ-12-04</b>   |                | Sheet <u>  1  </u> of <u>  1  </u>   | |
|---|
| Client: U.S.A.C.E.<br>Project: Shepley's Hill Landfill Barrier Wall<br>Project Number: AC001.02B<br>Location: Fort Devens, MA   |   | Drilling Co.: TDS <sup>1</sup><br>Drill Rig: HSA <sup>2</sup> ATV<br>Drill Method: Hollow Stem Auger<br>Foreman: Brett<br>SCI Inspector: Mykel Mendes<br>Start Date: 10/10/2012<br>Completion Date: 10/10/2012               |                | <table border="1"> <tr> <th>Casing</th> <th>Sampler</th> </tr> <tr> <td>Type: PVC</td> <td>NA</td> </tr> <tr> <td>Size: 2"</td> <td>NA</td> </tr> <tr> <td>Hammer</td> <td>NA</td> </tr> <tr> <td>Pneumatic</td> <td>NA</td> </tr> </table> |            | Casing      | Sampler                  | Type: PVC | NA        | Size: 2"        | NA             | Hammer   | NA         | Pneumatic   | NA                                                                             | |
| Casing   | Sampler   | |
| Type: PVC   | NA   | |
| Size: 2"   | NA   | |
| Hammer   | NA   | |
| Pneumatic   | NA   | |
| <table border="1"> <tr> <th colspan="6">Sample Information</th> </tr> <tr> <th>Depth</th> <th>Sample ID</th> <th>Pen./Rec. (in.)</th> <th>Interval (Ft.)</th> <th>Blows/6"</th> <th>PID (ppmv)</th> <th>Sample Type</th> </tr> </table>   |   | Sample Information   |                |   |            |             |                          | Depth     | Sample ID | Pen./Rec. (in.) | Interval (Ft.) | Blows/6" | PID (ppmv) | Sample Type | <table border="1"> <tr> <th colspan="2">Sample Description</th> </tr> </table> |   | Sample Description |      | <table border="1"> <tr> <th>Stratum Change (ft.)</th> <th>Test Boring/ Monitoring Well Construction</th> </tr> </table> |         | Stratum Change (ft.) | Test Boring/ Monitoring Well Construction | |
| Sample Information   | |
| Depth   | Sample ID   | Pen./Rec. (in.)   | Interval (Ft.) | Blows/6"   | PID (ppmv) | Sample Type | |
| Sample Description   | |
| Stratum Change (ft.)   | Test Boring/ Monitoring Well Construction                                                                       | |
| <table border="1"> <tr><td>2</td><td></td><td></td><td></td><td></td><td></td><td></td></tr> <tr><td>4</td><td></td><td></td><td></td><td></td><td></td><td></td></tr> <tr><td>6</td><td></td><td>6/24</td><td>5-7</td><td>5-4-8-7</td><td>NA</td><td>C</td></tr> <tr><td>8</td><td></td><td></td><td></td><td></td><td></td><td></td></tr> <tr><td>10</td><td></td><td></td><td></td><td></td><td></td><td></td></tr> <tr><td>12</td><td></td><td>6/24</td><td>10-12</td><td>7-4-3-2</td><td>NA</td><td>C</td></tr> <tr><td>14</td><td></td><td></td><td></td><td></td><td></td><td></td></tr> <tr><td>16</td><td></td><td>12/24</td><td>15-17</td><td>7-7-7-5</td><td>NA</td><td>C</td></tr> <tr><td>18</td><td></td><td></td><td></td><td></td><td></td><td></td></tr> <tr><td>20</td><td></td><td></td><td></td><td></td><td></td><td></td></tr> <tr><td>22</td><td></td><td>5/24</td><td>20-22</td><td>3-6-9-8</td><td>NA</td><td>C</td></tr> <tr><td>24</td><td></td><td></td><td></td><td></td><td></td><td></td></tr> <tr><td>26</td><td></td><td>24/24</td><td>25-27</td><td>4-5-9-26</td><td>NA</td><td>C</td></tr> <tr><td>28</td><td></td><td></td><td></td><td></td><td></td><td></td></tr> <tr><td>30</td><td></td><td></td><td></td><td></td><td></td><td></td></tr> <tr><td>32</td><td></td><td>24/24</td><td>30-32</td><td></td><td>NA</td><td>C</td></tr> <tr><td>34</td><td></td><td></td><td></td><td></td><td></td><td></td></tr> </table> |   | 2   |                |   |            |             |                          |           | 4         |                 |                |          |            |             |                                                                                | 6 |                    | 6/24 | 5-7   | 5-4-8-7 | NA                   | C                                         | 8 |  |  |  |  |  |  | 10 |  |  |  |  |  |  | 12 |  | 6/24 | 10-12 | 7-4-3-2 | NA | C | 14 |  |  |  |  |  |  | 16 |  | 12/24 | 15-17 | 7-7-7-5 | NA | C | 18 |  |  |  |  |  |  | 20 |  |  |  |  |  |  | 22 |  | 5/24 | 20-22 | 3-6-9-8 | NA | C | 24 |  |  |  |  |  |  | 26 |  | 24/24 | 25-27 | 4-5-9-26 | NA | C | 28 |  |  |  |  |  |  | 30 |  |  |  |  |  |  | 32 |  | 24/24 | 30-32 |  | NA | C | 34 |  |  |  |  |  |  | <table border="1"> <tr> <td></td> <td>2.5Y (4/2) dark grayish brown, dry, well sorted fine to med. Sand, trace rounded fine gravel.</td> </tr> <tr> <td></td> <td>2.5Y (5/3) light olive brown, dry, well sorted fine to med. Sand, little rock fragments.</td> </tr> <tr> <td></td> <td>2.5Y (4/3) olive brown, dry, fine to med.sand, trace rounded gravel.</td> </tr> <tr> <td></td> <td>2.5Y (4/3) olive brown, wet, fine to med. Sand, trace fine rounded gravel.</td> </tr> <tr> <td></td> <td>2.5Y (5/3) light olive brown, wet, sat., well graded coarse sand, some med. To fine sand, trace rounded gravel.</td> </tr> <tr> <td></td> <td>2.5Y (4/4) olive brown, wet, sat., fine to med. sand, little coarse sand, trace rounded coarse gravel.</td> </tr> </table> |  |  | 2.5Y (4/2) dark grayish brown, dry, well sorted fine to med. Sand, trace rounded fine gravel. |  | 2.5Y (5/3) light olive brown, dry, well sorted fine to med. Sand, little rock fragments. |  | 2.5Y (4/3) olive brown, dry, fine to med.sand, trace rounded gravel. |  | 2.5Y (4/3) olive brown, wet, fine to med. Sand, trace fine rounded gravel. |  | 2.5Y (5/3) light olive brown, wet, sat., well graded coarse sand, some med. To fine sand, trace rounded gravel. |  | 2.5Y (4/4) olive brown, wet, sat., fine to med. sand, little coarse sand, trace rounded coarse gravel. | <table border="1"> <tr> <td></td> <td>Well completed with standpipe over riser, 3 ft above ground surface</td> </tr> <tr> <td></td> <td>Native backfill 1'-20'</td> </tr> <tr> <td></td> <td>Bentonite, 20'-22'</td> </tr> <tr> <td></td> <td>#2 Morie Sand, 36'-22'</td> </tr> <tr> <td></td> <td>2" Schedule 40 PVC Screen with 2' of 0.010" Slotted Screen 24'-34'</td> </tr> </table> |  |  | Well completed with standpipe over riser, 3 ft above ground surface |  | Native backfill 1'-20' |  | Bentonite, 20'-22' |  | #2 Morie Sand, 36'-22' |  | 2" Schedule 40 PVC Screen with 2' of 0.010" Slotted Screen 24'-34' |
| 2   | |
| 4   | |
| 6   |   | 6/24   | 5-7            | 5-4-8-7   | NA         | C           | |
| 8   | |
| 10   | |
| 12   |   | 6/24   | 10-12          | 7-4-3-2   | NA         | C           | |
| 14   | |
| 16   |   | 12/24   | 15-17          | 7-7-7-5   | NA         | C           | |
| 18   | |
| 20   | |
| 22   |   | 5/24   | 20-22          | 3-6-9-8   | NA         | C           | |
| 24   | |
| 26   |   | 24/24   | 25-27          | 4-5-9-26   | NA         | C           | |
| 28   | |
| 30   | |
| 32   |   | 24/24   | 30-32          |   | NA         | C           | |
| 34   | |
|   | 2.5Y (4/2) dark grayish brown, dry, well sorted fine to med. Sand, trace rounded fine gravel.                   | |
|   | 2.5Y (5/3) light olive brown, dry, well sorted fine to med. Sand, little rock fragments.                        | |
|   | 2.5Y (4/3) olive brown, dry, fine to med.sand, trace rounded gravel.                                            | |
|   | 2.5Y (4/3) olive brown, wet, fine to med. Sand, trace fine rounded gravel.                                      | |
|   | 2.5Y (5/3) light olive brown, wet, sat., well graded coarse sand, some med. To fine sand, trace rounded gravel. | |
|   | 2.5Y (4/4) olive brown, wet, sat., fine to med. sand, little coarse sand, trace rounded coarse gravel.          | |
|   | Well completed with standpipe over riser, 3 ft above ground surface                                             | |
|   | Native backfill 1'-20'                                                                                          | |
|   | Bentonite, 20'-22'                                                                                              | |
|   | #2 Morie Sand, 36'-22'                                                                                          | |
|   | 2" Schedule 40 PVC Screen with 2' of 0.010" Slotted Screen 24'-34'                                              | |
| Notes: 1) Technical Drilling Services of Sterling, M/<br>2) Hollow Stem Auger   |   | Key: <table border="1"> <tr><td></td><td>Cement</td></tr> <tr><td></td><td>Native Backfill Material</td></tr> <tr><td></td><td>Grout</td></tr> <tr><td></td><td>Bentonite</td></tr> <tr><td></td><td>Sand</td></tr> </table> |                |   | Cement     |             | Native Backfill Material |           | Grout     |                 | Bentonite      |          | Sand       | |
|   | Cement   | |
|   | Native Backfill Material                                                                                        | |
|   | Grout   | |
|   | Bentonite   | |
|   | Sand   | |
| Remarks: 1) Stratification lines represent approximate boundaries between soil types and the transition may be gradual. Water level readings have been completed at times and under conditions stated. Fluctuations of groundwater may occur due to factors other than those present at the time measurements were made.<br>2) Sample is designated as either "C" for composite or "GS" for a discrete grab sample.   | |

|   |  |   |  |   |                                         |
|---|--|---|--|---|-----------------------------------------|
| <div></div> <div>Sovereign Consulting Inc.<br/>16 Chestnut Street, Ste 520<br/>Foxborough, MA 02035</div> |  | Boring/Well ID: <b>PZ-12-05</b>   |  | Sheet <u>  1  </u> of <u>  1  </u>                                                                   |                                         |
| Client:           U.S.A.C.E.<br>Project:   Shepley's Hill Landfill Barrier Wall<br>Project Number: AC001.02B<br>Location:       Fort Devens, MA                                           |  | Drilling Co.:       TDS <sup>1</sup><br>Drill Rig:           HSA <sup>2</sup> ATV<br>Drill Method:       Hollow Stem Auger<br>Foreman:           Brett<br>SCI Inspector:      Mykel Mendes |  | <div>Casing</div> Type:   PVC<br>Size:   2"                                                          | <div>Sampler</div> NA<br>NA<br>NA<br>NA |
|   |  | Start Date:       10/10/2012<br>Completion Date:   10/10/2012   |  | Casing Elevation:       238.70<br>Surface Elevation:      236.65<br>Wellhead Type:         Standpipe |                                         |
|   |  |   |  | Stratum                                                                                              | Test Boring/ Monitoring Well            |
|   |  |   |  | Change (ft.)                                                                                         | Construction                            |
|   |  |   |  |   |                                         |
|   |  |   |  |   |                                         |
|  <b>Sovereign Consulting Inc.</b><br>16 Chestnut Street, Ste 520<br>Foxborough, MA 02035                                                                |           | Boring/Well ID: <b>PZ-12-06</b>   |                | Sheet <u>  1  </u> of <u>  1  </u>   |            |   |   |                                                                     |                        |                    |                        |                                                                    |            |             |                                                       |  |                                                                                   |  |
|---|-----------|---|----------------|---|------------|---|---|---------------------------------------------------------------------|------------------------|--------------------|------------------------|--------------------------------------------------------------------|------------|-------------|-------------------------------------------------------|--|-----------------------------------------------------------------------------------|--|
| Client: U.S.A.C.E.<br>Project: Shepley's Hill Landfill Barrier Wall<br>Project Number: AC001.02B<br>Location: Fort Devens, MA   |           | Drilling Co.: TDS <sup>1</sup><br>Drill Rig: HSA <sup>2</sup> ATV<br>Drill Method: Hollow Stem Auger<br>Foreman: Brett<br>SCI Inspector: Mykel Mendes |                | <table border="1"> <tr> <th>Casing</th> <th>Sampler</th> </tr> <tr> <td>Type: PVC</td> <td>NA</td> </tr> <tr> <td>Size: 2"</td> <td>NA</td> </tr> <tr> <td>Hammer</td> <td>NA</td> </tr> <tr> <td>Pneumatic</td> <td>NA</td> </tr> </table> |            | Casing   | Sampler   | Type: PVC                                                           | NA                     | Size: 2"           | NA                     | Hammer                                                             | NA         | Pneumatic   | NA                                                    |  |                                                                                   |  |
| Casing   | Sampler   |   |                |   |            |   |   |                                                                     |                        |                    |                        |                                                                    |            |             |                                                       |  |                                                                                   |  |
| Type: PVC   | NA        |   |                |   |            |   |   |                                                                     |                        |                    |                        |                                                                    |            |             |                                                       |  |                                                                                   |  |
| Size: 2"   | NA        |   |                |   |            |   |   |                                                                     |                        |                    |                        |                                                                    |            |             |                                                       |  |                                                                                   |  |
| Hammer   | NA        |   |                |   |            |   |   |                                                                     |                        |                    |                        |                                                                    |            |             |                                                       |  |                                                                                   |  |
| Pneumatic   | NA        |   |                |   |            |   |   |                                                                     |                        |                    |                        |                                                                    |            |             |                                                       |  |                                                                                   |  |
| <table border="1"> <tr> <th colspan="6">Sample Information</th> </tr> <tr> <th>Depth</th> <th>Sample ID</th> <th>Pen./Rec. (in.)</th> <th>Interval (Ft.)</th> <th>Blows/6"</th> <th>PID (ppmv)</th> <th>Sample Type</th> </tr> </table> |           | Sample Information   |                |   |            |   |   | Depth                                                               | Sample ID              | Pen./Rec. (in.)    | Interval (Ft.)         | Blows/6"                                                           | PID (ppmv) | Sample Type | Start Date: 10/10/2012<br>Completion Date: 10/10/2012 |  | Casing Elevation: 242.22<br>Surface Elevation: 238.77<br>Wellhead Type: Standpipe |  |
| Sample Information   |           |   |                |   |            |   |   |                                                                     |                        |                    |                        |                                                                    |            |             |                                                       |  |                                                                                   |  |
| Depth   | Sample ID | Pen./Rec. (in.)   | Interval (Ft.) | Blows/6"   | PID (ppmv) | Sample Type   |   |                                                                     |                        |                    |                        |                                                                    |            |             |                                                       |  |                                                                                   |  |
|   |           | <table border="1"> <tr> <th>Stratum Change (ft.)</th> <th>Notes</th> <th>Test Boring/ Monitoring Well Construction</th> </tr> </table>                |                | Stratum Change (ft.)   | Notes      | Test Boring/ Monitoring Well Construction                                                                                    |   |                                                                     |                        |                    |                        |                                                                    |            |             |                                                       |  |                                                                                   |  |
| Stratum Change (ft.)   | Notes     | Test Boring/ Monitoring Well Construction   |                |   |            |   |   |                                                                     |                        |                    |                        |                                                                    |            |             |                                                       |  |                                                                                   |  |
|   |           | <table border="1"> <tr> <th colspan="6">Sample Description</th> </tr> </table>                                                                        |                | Sample Description   |            |   |   |                                                                     |                        |                    |                        |                                                                    |            |             |                                                       |  |                                                                                   |  |
| Sample Description   |           |   |                |   |            |   |   |                                                                     |                        |                    |                        |                                                                    |            |             |                                                       |  |                                                                                   |  |
| 2   |           |   |                |   |            |   | <table border="1"> <tr> <td>Well completed with standpipe over riser, 3 ft above ground surface</td> </tr> <tr> <td>Native backfill 1'-21'</td> </tr> <tr> <td>Bentonite, 21'-23'</td> </tr> <tr> <td>#2 Morie Sand, 35'-23'</td> </tr> <tr> <td>2" Schedule 40 PVC Screen with 2' of 0.010" Slotted Screen 25'-35'</td> </tr> </table> | Well completed with standpipe over riser, 3 ft above ground surface | Native backfill 1'-21' | Bentonite, 21'-23' | #2 Morie Sand, 35'-23' | 2" Schedule 40 PVC Screen with 2' of 0.010" Slotted Screen 25'-35' |            |             |                                                       |  |                                                                                   |  |
| Well completed with standpipe over riser, 3 ft above ground surface   |           |   |                |   |            |   |   |                                                                     |                        |                    |                        |                                                                    |            |             |                                                       |  |                                                                                   |  |
| Native backfill 1'-21'   |           |   |                |   |            |   |   |                                                                     |                        |                    |                        |                                                                    |            |             |                                                       |  |                                                                                   |  |
| Bentonite, 21'-23'   |           |   |                |   |            |   |   |                                                                     |                        |                    |                        |                                                                    |            |             |                                                       |  |                                                                                   |  |
| #2 Morie Sand, 35'-23'   |           |   |                |   |            |   |   |                                                                     |                        |                    |                        |                                                                    |            |             |                                                       |  |                                                                                   |  |
| 2" Schedule 40 PVC Screen with 2' of 0.010" Slotted Screen 25'-35'   |           |   |                |   |            |   |   |                                                                     |                        |                    |                        |                                                                    |            |             |                                                       |  |                                                                                   |  |
| 4   |           |   |                |   |            |   |   |                                                                     |                        |                    |                        |                                                                    |            |             |                                                       |  |                                                                                   |  |
| 6   |           | 8/24   | 5-7            | 2-3-4-4   | NA         | 2.5Y (3/2) very dark grayish brown, dry, well graded loose med. To coarse sand, some silt, trace clay, trace rounded gravel. |   |                                                                     |                        |                    |                        |                                                                    |            |             |                                                       |  |                                                                                   |  |
| 8   |           |   |                |   |            |   |   |                                                                     |                        |                    |                        |                                                                    |            |             |                                                       |  |                                                                                   |  |
| 10   |           |   |                |   |            |   |   |                                                                     |                        |                    |                        |                                                                    |            |             |                                                       |  |                                                                                   |  |
| 12   |           | 13/24   | 10-12          | 3-5-5-3   | NA         | 2.5Y (4/4) olive brown, dry, fine to medium sand, little coarse sand, little silt, trace rounded gravel.                     |   |                                                                     |                        |                    |                        |                                                                    |            |             |                                                       |  |                                                                                   |  |
| 14   |           |   |                |   |            |   |   |                                                                     |                        |                    |                        |                                                                    |            |             |                                                       |  |                                                                                   |  |
| 16   |           | 13/24   | 15-17          | 2-1-2-3   | NA         | 2.5Y, (5/4) light olive brown, dry to damp, fine to medium sand, little silt.                                                |   |                                                                     |                        |                    |                        |                                                                    |            |             |                                                       |  |                                                                                   |  |
| 18   |           |   |                |   |            |   |   |                                                                     |                        |                    |                        |                                                                    |            |             |                                                       |  |                                                                                   |  |
| 20   |           |   |                |   |            |   |   |                                                                     |                        |                    |                        |                                                                    |            |             |                                                       |  |                                                                                   |  |
| 22   |           | 24/24   | 20-22          | 2-2-2-3   | NA         | 2.5Y (5/4) light olive brown, wet, fine to medium sand.                                                                      |   |                                                                     |                        |                    |                        |                                                                    |            |             |                                                       |  |                                                                                   |  |
| 24   |           |   |                |   |            |   |   |                                                                     |                        |                    |                        |                                                                    |            |             |                                                       |  |                                                                                   |  |
| 26   |           | 24/24   | 25-27          | 2-1-1-2   | NA         | Most 10YR (4/3) brown, trace 10YR (4/6) dark yellowish brown, wet, sat. fine to medium sand.                                 |   |                                                                     |                        |                    |                        |                                                                    |            |             |                                                       |  |                                                                                   |  |
| 28   |           |   |                |   |            |   |   |                                                                     |                        |                    |                        |                                                                    |            |             |                                                       |  |                                                                                   |  |
| 30   |           |   |                |   |            |   |   |                                                                     |                        |                    |                        |                                                                    |            |             |                                                       |  |                                                                                   |  |
| 32   |           | 24/24   | 30-32          | 4-5-8-7   | NA         | 2.5Y (4/3) olive brown, wet, sat. fine to medium sand.                                                                       |   |                                                                     |                        |                    |                        |                                                                    |            |             |                                                       |  |                                                                                   |  |
| 34   |           |   |                |   |            |   |   |                                                                     |                        |                    |                        |                                                                    |            |             |                                                       |  |                                                                                   |  |
| 36   |           |   |                |   |            |   |   |                                                                     |                        |                    |                        |                                                                    |            |             |                                                       |  |                                                                                   |  |

Notes:

- 1) Technical Drilling Services of Sterling, M/
- 2) Hollow Stem Auger
- 3) Set well at 35' bgs since well casing began to rise as auger casing was pulled out of the ho
- 4) Did not collect a 35-37' split spoon sample to avoid hole collapse, anticipated to set well at 36' bgs

Remarks:

- 1) Stratification lines represent approximate boundaries between soil types and the transition may be gradual. Water level readings have been completed at times and under conditions stated. Fluctuations of groundwater may occur due to factors other than those present at the time measurements were made.
- 2) Sample is designated as either "C" for composite or "GS" for a discrete grab sample.

Key:


|  |                          |
|--|--------------------------|
|  | Cement                   |
|  | Native Backfill Material |
|  | Grout                    |
|  | Bentonite                |
|  | Sand                     |








Sheet 1 of 1

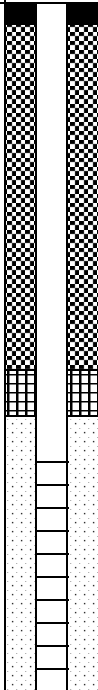
| Casing    | Sampler |
|-----------|---------|
| Type: PVC | NA      |
| Size: 2"  | NA      |
| Hammer    | NA      |
| Pneumatic | NA      |

|                    |           |
|--------------------|-----------|
| Casing Elevation:  | 244.63    |
| Surface Elevation: | 240.83    |
| Wellhead Type:     | Standpipe |

| Depth | Sample Information |                 |                 |             |            |   | Sample Type   | Sample Description | Stratum Change (ft.) | Notes | Test Boring/ Monitoring Well Construction                                            |                                                                     |
|-------|--------------------|-----------------|-----------------|-------------|------------|---|---|--------------------|----------------------|-------|--------------------------------------------------------------------------------------|---------------------------------------------------------------------|
|       | Sample ID          | Pen./Rec. (in.) | Interval (F.L.) | Blows/6"    | PID (ppmv) |   |   |                    |                      |       |                                                                                      |                                                                     |
|       |                    |                 |                 |             |            |   |   |                    |                      |       |                                                                                      |                                                                     |
| 2     |                    |                 |                 |             |            |   | most 2.5Y (7/2) light gray, little 2.5Y (4/2) dark grayish brown, dry well sorted fine to medium sand, trace silt.                 |                    |                      |       |  | Well completed with standpipe over riser, 3 ft above ground surface |
| 4     |                    |                 |                 |             |            |   |   |                    |                      |       |                                                                                      |                                                                     |
| 6     |                    | 14/24           | 5-7             | 12-10-12-15 | NA         | C |   |                    |                      |       |                                                                                      |                                                                     |
| 8     |                    |                 |                 |             |            |   | most 2.5Y (7/2) light gray, little 2.5Y (4/2) dark grayish brown, dry well sorted fine to medium sand, trace silt.                 |                    |                      |       |                                                                                      | Native backfill 1'-16'                                              |
| 10    |                    |                 |                 |             |            |   |   |                    |                      |       |                                                                                      |                                                                     |
| 12    |                    | 16/24           | 10-12           | 3-2-3-3     | NA         | C |   |                    |                      |       |                                                                                      |                                                                     |
| 14    |                    |                 |                 |             |            |   | Most 2.5Y (4/2) dark grayish brown, most 2.5Y (7/2) light gray, dry well sorted fine to medium sand, trace silt.                   |                    |                      |       |                                                                                      | Bentonite 16'-18'                                                   |
| 16    |                    | 16/24           | 15-17           | 3-2-4-5     | NA         | C |   |                    |                      |       |                                                                                      |                                                                     |
| 18    |                    |                 |                 |             |            |   |   |                    |                      |       |                                                                                      |                                                                     |
| 20    |                    |                 |                 |             |            |   | 2.5Y (6/4), light yellowish brown, dry to damp, well sorted fine to medium sands, trace silt.                                      |                    |                      |       |                                                                                      | #2 Morie Sand, 30'-18'                                              |
| 22    |                    | 20/24           | 20-22           | 4-4-4-5     | NA         | C |   |                    |                      |       |                                                                                      |                                                                     |
| 24    |                    |                 |                 |             |            |   |   |                    |                      |       |                                                                                      |                                                                     |
| 26    |                    | 20/24           | 25-27           | 3-3-3-5     | NA         | C | 10YR, (4/6) dark yellowish brown, wet sat., well sorted fine to medium sand, some med. to coarse sand, trace fine rounded gravels. |                    |                      |       |                                                                                      | 2" Schedule 40 PVC Screen with 2' of 0.010" Slotted Screen 20'-30'  |
| 28    |                    |                 |                 |             |            |   |   |                    |                      |       |                                                                                      |                                                                     |
| 30    |                    |                 |                 |             |            |   |   |                    |                      |       |                                                                                      |                                                                     |
| 32    |                    | 14/20           | 30-32           | 9-11-14-21  | NA         | C | 10YR (4/6) dark yellowish brown, wet, sat., well graded med. to coarse sands, trace fine sands, trace fine gravel.                 |                    | 3                    |       |                                                                                      |                                                                     |

|      |                                                                                       |                          |
|------|---------------------------------------------------------------------------------------|--------------------------|
| Key: |  | Cement                   |
|      |  | Native Backfill Material |
|      |  | Grout                    |
|      |  | Bentonite                |
|      |  | Sand                     |

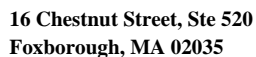


Remarks: 1) Stratification lines represent approximate boundaries between soil types and the transition may be gradual. Water level readings have been completed at times and under conditions stated. Fluctuations of groundwater may occur due to factors other than those present at the time measurements were made.  
2) Sample is designated as either "C" for composite or "GS" for a discrete grab sample.



Sheet 1 of 1


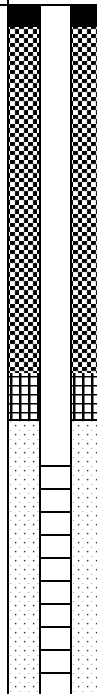
 



 
| Casing    | Sampler |
|-----------|---------|
| Type: PVC | NA      |
| Size: 2"  | NA      |
| Hammer    | NA      |
| Pneumatic | NA      |


|                    |           |
|--------------------|-----------|
| Casing Elevation:  | 244.88    |
| Surface Elevation: | 241.76    |
| Wellhead Type:     | Standpipe |

|        |    |                                             |      |                                                                                       |                          |
|--------|----|---------------------------------------------|------|---------------------------------------------------------------------------------------|--------------------------|
| Notes: | 1) | Technical Drilling Services of Sterling, MD | Key: |  | Cement                   |
|        | 2) | Hollow Stem Auger                           |      |  | Native Backfill Material |
|        |    |                                             |      |  | Grout                    |
|        |    |                                             |      |  | Bentonite                |
|        |    |                                             |      |  | Sand                     |

Remarks: 1) Stratification lines represent approximate boundaries between soil types and the transition may be gradual. Water level readings have been completed at times and under conditions stated. Fluctuations of groundwater may occur due to factors other than those present at the time measurements were made.

2) Sample is designated as either "C" for composite or "GS" for a discrete grab sample.

|   |                    |   |                |   |            |   |   |                                                                                      |                                                                     |           |   |        |    |           |    |
|---|--------------------|---|----------------|---|------------|---|---|--------------------------------------------------------------------------------------|---------------------------------------------------------------------|-----------|---|--------|----|-----------|----|
|  <b>Sovereign Consulting Inc.</b><br>16 Chestnut Street, Ste 520<br>Foxborough, MA 02035   |                    | Boring/Well ID: <b>PZ-12-09</b>   |                | Sheet <u>  1  </u> of <u>  1  </u>   |            |   |   |                                                                                      |                                                                     |           |   |        |    |           |    |
| Client:           U.S.A.C.E.<br>Project:   Shepley's Hill Landfill Barrier Wall<br>Project Number: AC001.02B<br>Location:       Fort Devens, MA   |                    | Drilling Co.:       TDS <sup>1</sup><br>Drill Rig:         HSA <sup>2</sup> ATV<br>Drill Method:      Hollow Stem Auger<br>Foreman:          Brett<br>SCI Inspector:     Mykel Mendes<br>Start Date:        10/9/2012<br>Completion Date:   10/9/2012 |                | <table><tr><td>Casing</td><td>Sampler</td></tr><tr><td>Type: PVC</td><td>NA</td></tr><tr><td>Size:  2"</td><td>NA</td></tr><tr><td>Hammer</td><td>NA</td></tr><tr><td>Pneumatic</td><td>NA</td></tr></table> |            | Casing   | Sampler   | Type: PVC                                                                            | NA                                                                  | Size:  2" | NA   | Hammer | NA | Pneumatic | NA |
| Casing   | Sampler            |   |                |   |            |   |   |                                                                                      |                                                                     |           |   |        |    |           |    |
| Type: PVC   | NA                 |   |                |   |            |   |   |                                                                                      |                                                                     |           |   |        |    |           |    |
| Size:  2"   | NA                 |   |                |   |            |   |   |                                                                                      |                                                                     |           |   |        |    |           |    |
| Hammer   | NA                 |   |                |   |            |   |   |                                                                                      |                                                                     |           |   |        |    |           |    |
| Pneumatic   | NA                 |   |                |   |            |   |   |                                                                                      |                                                                     |           |   |        |    |           |    |
| Depth   | Sample Information |   |                |   |            | Casing Elevation:           241.93<br>Surface Elevation:        238.42<br>Wellhead Type:           Standpipe |   |                                                                                      |                                                                     |           |   |        |    |           |    |
|   | Sample ID          | Pen./Rec. (in.)   | Interval (ft.) | Blows/6"   | PID (ppmv) |   |   | Sample Type                                                                          |                                                                     |           |   |        |    |           |    |
|   |                    |   |                |   |            |   | Stratum   | Notes                                                                                | Test Boring/ Monitoring Well Construction                           |           |   |        |    |           |    |
| 2   |                    |   |                |   |            |   |   |  | Well completed with standpipe over riser, 3 ft above ground surface |           |   |        |    |           |    |
| 4   |                    |   |                |   |            |   |   |                                                                                      |                                                                     |           |   |        |    |           |    |
| 6   |                    | 12/24   | 5-7            | 4-2-3-4   | NA         | C   | 2.5Y, (5/3) light olive brown, dry well sorted loose, fine to medium sand, trace coarse sand.                                          |                                                                                      |                                                                     |           |   |        |    |           |    |
| 8   |                    |   |                |   |            |   |   |                                                                                      |                                                                     |           |   |        |    |           |    |
| 10   |                    |   |                |   |            |   |   |                                                                                      |                                                                     |           |   |        |    |           |    |
| 12   |                    | 12/24   | 10-12          | 2-3-3-4   | NA         | C   | 2.5Y, (5/3) light olive brown, dry well sorted loose, fine to medium sand, trace coarse sand.                                          |                                                                                      |                                                                     |           |   |        |    |           |    |
| 14   |                    |   |                |   |            |   |   |                                                                                      |                                                                     |           |   |        |    |           |    |
| 16   |                    | 13/24   | 15-17          | 5-5-5-6   | NA         | C   | 2.5Y, (5/4) light olive brown, dry well sorted loose, fine to medium sand, little coarse sand, trace fine gravels.                     |                                                                                      |                                                                     |           |   |        |    |           |    |
| 18   |                    |   |                |   |            |   |   |                                                                                      |                                                                     |           |   |        |    |           |    |
| 20   |                    |   |                |   |            |   |   |                                                                                      |                                                                     |           |   |        |    |           |    |
| 22   |                    | 24/24   | 20-22          | 3-3-4-4   | NA         | C   | 10YR (4/3) brown, wet, wet sorted fine to medium sands, trace coarse sands. 2in lense of (10YR, (4/6) dark yellowish brown) fine sand. |                                                                                      |                                                                     |           |   |        |    |           |    |
| 24   |                    |   |                |   |            |   |   |                                                                                      |                                                                     |           |   |        |    |           |    |
| 26   |                    | 14/24   | 25-27          | 7-8-5-5   | NA         | C   | 2.5Y, (5/4) light olive brown, wet, saturated, loose fine sands and fine silts.                                                        |                                                                                      |                                                                     |           |   |        |    |           |    |
| 28   |                    |   |                |   |            |   |   |                                                                                      |                                                                     |           |   |        |    |           |    |
| 30   |                    | 12/24   | 29-30          | 2-2   | NA         | C   | 2.5Y, (5/4) light olive brown, wet, saturated, fine sands and fine silts. Hit bedrock at 30', some bedrock fragments.                  |                                                                                      |                                                                     |           |   |        |    |           |    |
| Notes:   |                    | 1)       Technical Drilling Services of Sterling, M/<br>2)       Hollow Stem Auger   |                |   |            |   |   |                                                                                      |                                                                     | Key:      |  Cement<br> Native Backfill Material<br> Grout<br> Bentonite<br> Sand |        |    |           |    |
| Remarks: 1) Stratification lines represent approximate boundaries between soil types and the transition may be gradual. Water level readings have been completed at times and under condions stated. Fluctuations of groundwater may occur due to factors other than those present at the time measurements were made.<br>2) Sample is designated as either "C" for composite or "GS" for a discrete grab sample. |                    |   |                |   |            |   |   |                                                                                      |                                                                     |           |   |        |    |           |    |

|   |                    |   |                |   |            |             |                     |       |   |
|---|--------------------|---|----------------|---|------------|-------------|---------------------|-------|---|
|  <b>Sovereign Consulting Inc.</b><br>16 Chestnut Street, Ste 520<br>Foxborough, MA 02035 |                    | Boring/Well ID: <b>PZ-12-10</b>   |                | Sheet <u>  1  </u> of <u>  1  </u>   |            |             |                     |       |   |
| Client: U.S.A.C.E.<br>Project: Shepley's Hill Landfill Barrier Wall<br>Project Number: AC001.02B<br>Location: Fort Devens, MA                                            |                    | Drilling Co.: TDS <sup>1</sup><br>Drill Rig: HSA <sup>2</sup> ATV<br>Drill Method: Hollow Stem Auger<br>Foreman: Brett<br>SCI Inspector: Mykel Mendes<br>Start Date: 10/9/2012<br>Completion Date: 10/9/2012 |                | Casing<br>Type: PVC<br>Size: 2"<br>Hammer<br>Pneumatic<br>Sampler<br>NA<br>NA<br>NA<br>NA<br>Casing Elevation: 242.28<br>Surface Elevation: 238.92<br>Wellhead Type: Standpipe |            |             |                     |       |   |
| Depth   | Sample Information |   |                |   |            | Sample Type | Stratum Change (ft) | Notes | Test Boring/ Monitoring Well Construction   |
|   | Sample ID          | Pen./Rec. (in.)   | Interval (ft.) | Blows/6"   | PID (ppmv) |             |                     |       |   |
| 2   |                    |   |                |   |            |             |                     |       | Well completed with standpipe over riser, 3 ft above ground surface<br><br><br><br><br><br><br><br><br><br><br><br><br><br><br><br><br><br><br><br><br><br><br><br><br><br><br><br><br><br><br><br><br><br><br><br><br><br><br><br><br><br><br><br><br><br><br><br><br><br><br><br><br><br><br><br><br><br><br><br><br><br><br><br><br><br><br><br><br><br><br><br><br><br><br><br><br><br><br><br><br><br><br><br><br><br><br><br><br><br><br><br><br><br><br><br><br><br><br><br><br><br><br><br><br><br><br><br><br><br><br><br><br><br><br><br><br><br><br><br><br><br><br><br><br><br><br><br><br><br><br><br><br><br><br><br><br><br><br><br><br><br><br><br><br><br><br><br><br><br><br><br><br><br><br><br><br><br><br><br><br><br><br><br><br><br><br><br><br><br><br><br><br><br><br><br><br><br><br><br><br><br><br><br><br><br><br><br><br><br><br><br><br><br><br><br><br><br><br><br><br><br><br><br><br><br><br><br><br><br><br><br><br><br><br><br><br><br><br><br><br><br><br><br><br><br><br><br><br><br><br><br><br><br><br><br><br><br><br><br><br><br><br><br><br><br><br><br><br><br><br><br><br><br><br><br><br><br><br><br><br><br><br><br><br><br><br><br><br><br><br><br><br><br><br><br><br><br><br><br><br><br><br><br><br><br><br><br><br><br><br><br><br><br><br><br><br><br><br><br><brTICKET: 173392  
DATE: 11/20/2012  
TIME: 10:48 - 11:15

CUSTOMER: LF00256 / EQ NORTHEAST INC  
HAULCUST: WO: 0 APPROVAL #:

P.O.:  
GROSS: 87320 LBS  
TARE: 36980 LBS  
NET: 50340 LBS

ORIGIN: NA / NON APPLICABLE

TRUCK: G 03-4

TRAILER:

GENERATOR: NA / NON APPLICABLE PROFILE #: NA

HAULER: GOULET / GOULET

ROUTE: NA / NON APPLICABLE

COMMENT:

CELL/TANK: 7

MATERIAL

QUANTITY

UNIT

MS / IB MSW

25.1700

ST

To the best of my knowledge, the material delivered to this site is not hazardous, asbestos containing, or unacceptable waste. I certify, under the penalty of perjury that the information provided is true and correct to the best of my knowledge and belief.

I Certify under penalty of perjury that I am familiar with wastes

authorized at this facility and that to the best of my knowledge all

waste contained in this load is authorized for disposal at this facility.

Scalemaster:  
IN: JMR

B: PCSCALE1-STH OUT: JMR

Driver:  B: PCSCALE1-STH



Massachusetts Department of Environmental Protection  
Bureau of Waste Prevention

## Material Shipping Record & Log

For the shipment of contaminated soil, urban fill, and dredge materials not subject to management under section 310 CMR 40.0035 nor manifesting under 310 CMR 30.000

Tracking Number

### A. Location Information

**Important:**  
When filling out forms on the computer, use only the tab key to move your cursor - do not use the return key.



1. Provide the following information on the location where the waste was generated:

Release name (optional) Shepley's Hill Landfill - Remier Wall Construction

Street Cook Street

City/Town Devens

Location aid

State MA

Zip code 01434

2. Date/Period of generation:

From 8-20-12

To 9-14-12

3. U.S. EPA ID number:

MA7210025154

4. 21E release:

☐ Yes

☒ No

5. List additional tracking documents associated with this document:

### B. Generator Information

1. Provide the following generator information:

Name of organization Department of the Army - Former Ft. Devens Installation

Contact name Robert Simone

Title BRAC Environmental Coordinator

Street address 30 Quebec Street

City/Town Devens

State MA

Zip code 01434

Telephone number(including extension)

(978) 796-2205

### C. Owner and/or Operator Information

1. If the owner and/or operator is different from the generator as indicated in Section B, provide the following information:

Check applicable: ☐ owner ☐ operator

Name of organization

Contact name

Title

Street address

City/Town

State

Zip code

Telephone number

Ext.

**Important:**  
This form is not to be used for the shipment of remediation wastes subject to management under section 310 CMR 40.0035 of the Massachusetts Contingency Plan nor is it to be used in lieu of a hazardous waste manifest for hazardous waste or recyclable materials subject to the Massachusetts Hazardous Waste Regulations 310 CMR 30.000.





Massachusetts Department of Environmental Protection  
Bureau of Waste Prevention

## Material Shipping Record & Log

For the shipment of contaminated soil, urban fill, and dredge materials not subject to management under section 310 CMR 40.0035 nor manifesting under 310 CMR 30.000

Tracking Number \_\_\_\_\_

### D. Transporter/Common Carrier Information

1. Provide the following information:

Goulet Trucking Inc.  
Transporter/Common carrier name

N/A  
Hazardous waste license number (if applicable)

MA  
Licensing state (if applicable)

Paul Jordan  
Contact person

T+D Coordinator  
Title

P.O. Box 259  
Street

South Deerfield  
City/Town

MA  
State

01373  
Zip code

(413) 665-1323  
Telephone number

—  
Ext.

### E. Receiving Facility Information

1. Provide the following information on the receiving facility:

Casella Waste Services / Southbridge Recycling + Disposal Park Inc.  
Operator/Facility name

Scott Simpson  
Contact person

165 Barefoot Road  
Street

Southbridge  
City/Town

MA  
State

01550  
Zip code

(603) 235-3597  
Telephone number

—  
Ext.

2. Type of facility:

- ☐ asphalt batch/cold mix  
☐ asphalt batch/hot mix  
☒ landfill/disposal  
☐ landfill/ daily cover  
☐ thermal processing  
☒ landfill/structural fill  
☐ other(specify): \_\_\_\_\_

3. Permit number: X239694





Massachusetts Department of Environmental Protection  
Bureau of Waste Prevention

## Material Shipping Record & Log

For the shipment of contaminated soil, urban fill, and dredge materials not subject to management under section 310 CMR 40.0035 nor manifesting under 310 CMR 30.000

Tracking Number \_\_\_\_\_

### F. Description of Material

Check all that apply:

1. a. ☐ soil ☐ dredge material ☐ fill

b. Description: \_\_\_\_\_

c. Classification: ☐ MIT ☐ USDA ☐ USAEC ☐ ASEE

2. ☒ Other(describe): Municipal Solid Waste

3. Type of contamination:

- a. ☐ gasoline ☐ diesel fuel ☐ #2 oil ☐ #4 oil  
☐ #6 oil ☐ waste oil ☐ kerosene ☐ jet fuel

b. ☒ Debris:

☒ demolition ☐ vegetative ☐ inorganic

c. ☐ Other(describe): \_\_\_\_\_

4. Constituents of concern (check all that apply):

- |                                        |                                                 |
|----------------------------------------|-------------------------------------------------|
| <input checked="" type="checkbox"/> As | <input type="checkbox"/> HVOCs                  |
| <input type="checkbox"/> Cd            | <input type="checkbox"/> PATH                   |
| <input checked="" type="checkbox"/> Cr | <input type="checkbox"/> VOCs                   |
| <input checked="" type="checkbox"/> Pb | <input type="checkbox"/> PAHs                   |
| <input type="checkbox"/> Hg            | <input type="checkbox"/> BNAs                   |
| <input type="checkbox"/> Na            | <input type="checkbox"/> TPH                    |
| <input type="checkbox"/> PCBs          | <input type="checkbox"/> Other(describe): _____ |

5. Analyses performed (check all that apply):

- |                                          |                                                 |
|------------------------------------------|-------------------------------------------------|
| <input checked="" type="checkbox"/> As   | <input type="checkbox"/> PATH                   |
| <input checked="" type="checkbox"/> Cd   | <input checked="" type="checkbox"/> VOCs        |
| <input checked="" type="checkbox"/> Cr   | <input checked="" type="checkbox"/> PAHs        |
| <input checked="" type="checkbox"/> Pb   | <input type="checkbox"/> BNAs                   |
| <input checked="" type="checkbox"/> Hg   | <input checked="" type="checkbox"/> TPH         |
| <input type="checkbox"/> Na              | <input type="checkbox"/> TCLP (inorganic)       |
| <input checked="" type="checkbox"/> PCBs | <input type="checkbox"/> TCLP (organic)         |
| <input type="checkbox"/> HVOCs           | <input type="checkbox"/> Other(describe): _____ |

6. Screening performed:

N/A  
Type  
N/A  
Instrument used  
N/A  
Constituents



Massachusetts Department of Environmental Protection  
Bureau of Waste Prevention

## Material Shipping Record & Log

For the shipment of contaminated soil, urban fill, and dredge materials not subject to management under section 310 CMR 40.0035 nor manifesting under 310 CMR 30.000

Tracking Number \_\_\_\_\_

### F. Description of Material (cont.)

7. Estimated volume of materials:

25 Cubic yards      \_\_\_\_\_ Tons      \_\_\_\_\_ Other(specify units)

8. Contaminant source (check one):

- ☐ transportation accident  
☐ lost  
☒ other(describe): Former Landfill

9. Indicate which waste characterization support documentation is attached:

- ☒ site history information  
☐ sampling and analytical methods/procedure  
☒ laboratory data  
☐ field screening data

If supporting documentation is not appended, provide an attachment stating the date and in connection with what document such information was previously submitted to the facility.

### G. Qualified Environmental Professional Opinion

"I have personally examined and am familiar with the information contained on and submitted with this form. Based on this information, it is my opinion that the testing and assessment actions undertaken were adequate to characterize the waste, and that the facility or location can accept wastes with the characteristics described in this submittal. I am aware that significant penalties including, but not limited to, possible fines and imprisonment may result if I willfully submit information which I know to be false, inaccurate, or materially incomplete."

Sovereign Consulting Inc.  
Name of organization

\_\_\_\_\_  
Name of professional

Program Manager  
Title

508.339.3200  
Telephone number

\_\_\_\_\_  
Ext.

\_\_\_\_\_  
Signature

\_\_\_\_\_  
Date

\_\_\_\_\_  
License number

\_\_\_\_\_  
Seal:





Massachusetts Department of Environmental Protection  
Bureau of Waste Prevention

## Material Shipping Record & Log

For the shipment of contaminated soil, urban fill, and dredge  
materials not subject to management under section 310 CMR 40.0035  
nor manifesting under 310 CMR 30.000

Tracking Number \_\_\_\_\_

### H. Certification of Generator

"I certify under penalties of law that I have personally examined and am familiar with the information contained in this submittal, including any and all documents accompanying this certification, and that, based on my inquiry of those individuals immediately responsible for obtaining the information contained herein is, to the best of my knowledge and belief, true, accurate, and complete. I am aware that there are significant penalties, including, but not limited to, possible fines and imprisonment, for willfully submitting false, inaccurate, or incomplete information."

*[Signature]* on behalf of the US Army  
Signature  
11/20/12  
Date  
Jonathan Chaffee of Sweezy Consulting  
Name(print)  
on behalf of the US Army

### I. Acknowledgment of Receipt by Receiving Facility

Receiving facility *Southbridge Landfill*  
Representative (print) *Joseph Robidoux*  
Title *Scale operator*  
Signature *Joe M. Robidoux* Date *11/20/12*



Massachusetts Department of Environmental Protection  
Bureau of Waste Prevention

## Material Shipping Record & Log

For the shipment of contaminated soil, urban fill, and dredge  
materials not subject to management under section 310 CMR 40.0035  
nor manifesting under 310 CMR 30.000

Tracking Number \_\_\_\_\_

### J. Load Information

**Note:**  
Make additional  
copies of this page  
as necessary.

Load#: \_\_\_\_\_

Signature of transporter \_\_\_\_\_

Date received 11/20/12

Time received 9:00 AM

Truck/Tractor registration 03-4 / T-54

Load size (cubic yards/tons) \_\_\_\_\_

Receiving facility Southbridge Landfill

Date of shipment 11/20/12

Time of shipment \_\_\_\_\_

Trailer registration T-54

Load#: \_\_\_\_\_

Signature of transporter \_\_\_\_\_

Date received \_\_\_\_\_

Time received \_\_\_\_\_

Truck/Tractor registration \_\_\_\_\_

Load size (cubic yards/tons) \_\_\_\_\_

Receiving facility \_\_\_\_\_

Date of shipment \_\_\_\_\_

Time of shipment \_\_\_\_\_

Trailer registration \_\_\_\_\_

Load#: \_\_\_\_\_

Signature of transporter \_\_\_\_\_

Date received \_\_\_\_\_

Time received \_\_\_\_\_

Truck/Tractor registration \_\_\_\_\_

Load size (cubic yards/tons) \_\_\_\_\_

Receiving facility \_\_\_\_\_

Date of shipment \_\_\_\_\_

Time of shipment \_\_\_\_\_

Trailer registration \_\_\_\_\_

### K. Log Sheet Volume Information

Total volume this page (cubic yards/tons) \_\_\_\_\_

Total carried forward (cubic yards/tons) \_\_\_\_\_

Total carried forward and this page (cubic yards/tons) \_\_\_\_\_

Page \_\_\_\_\_ of \_\_\_\_\_

12-134  
EQ-Devens

**RURO SAND & STONE CORP.**  
192 PLAIN ST. N. ATTLEBORO, MA 02760-4124  
508-699-2911 1-800-649-2676 (MTX BORO)


SOLD TO: DOWLING CORP.  
JOB: DEVONS  
DELIVER TO:

CUSTOMER NUMBER 37380  
TICKET NUMBER 75090  
TICKET DATE 11/20/2012  
TERMS NET 30 DAYS FROM INVO  
TRUCK: DRIVER:  
PO: LOT:  
WEIGHED BY: TIME OF DAY: 11:17

GROSS WEIGHT LBS. 57660 TARE WEIGHT LBS. 28200 NET WEIGHT LBS. 29460

| PRODUCT                 | U/M | QUANTITY | S-1X |
|-------------------------|-----|----------|------|
| CONCRETE/ASPHALT RUBBLE | TN  | 14.70    |      |

OUR TRUCKS ARE NOT PERMITTED TO GO  
BEYOND CURB LINE, EXCEPT BY OWNER'S OR  
CUSTOMER'S AUTHORIZATIONS, AND I HEREBY  
ACCEPT ALL RESPONSIBILITY FOR RESULTING  
DAMAGES.

RECEIVED BY: 

CUSTOMER COPY

**Shepley's Hill Landfill Barrier Wall**  
**On-Site Quality Control Backfill**  
**Fines Content Testing Results**

| Backfill Batch | Fines Content (%) | Backfill Batch | Fines Content (%) |
|----------------|-------------------|----------------|-------------------|
| 1              | 54                | 21             | 50                |
| 2              | 46                | 22             | 38                |
| 3              | 41                | 23             | 43                |
| 4              | 37                | 24             | 53                |
| 5              | 52                | 25             | 49                |
| 6              | 48                | 26             | 45                |
| 7              | 42                | 27             | 55                |
| 8              | 49                | 28             | 56                |
| 9              | 38                | 29             | 51                |
| 10             | 41                | 30             | 59                |
| 11             | 43                | 31             | 47                |
| 12             | 43                | 32             | 51                |
| 13             | 42                | 33             | 59                |
| 14             | 44                | 34             | 54                |
| 15             | 52                | 35             | 54                |
| 16             | 41                | 36             | 49                |
| 17             | 37                | 37             | 48                |
| 18             | 50                | 38             | 48                |
| 19             | 44                | 39             | 56                |
| 20             | 45                | 40             | 39                |

Notes: All on-site Backfill Fines Content testing completed by AMEC Eng.

Shepley's Hill Landfill Barrier wall  
Soil-Bentonite Wall  
Ft. Devens, MA

## BENTONITE SLURRY

### DAILY QC RESULTS

DATE: 8/15/12

SHIFT NO. 1

INSPECTOR: D. Guy

|         |       | <u>VISCOSITY</u>     | <u>TWICE DAILY</u> |         |                  |
|---------|-------|----------------------|--------------------|---------|------------------|
|         | TIME  |                      | RESULT             |         | REQUIREMENT      |
| Initial | 9:44  |                      | 44.53              | SECONDS | >40              |
|         | 14:47 |                      | 42.66              |         |                  |
| Trench  |       |                      |                    |         | >40              |
|         |       |                      |                    |         |                  |
|         |       |                      |                    |         |                  |
|         |       | <u>DENSITY:</u>      | <u>TWICE DAILY</u> |         |                  |
|         | TIME: |                      | RESULT:            |         |                  |
| Initial | 9:46  |                      | 64.2               | PCF     | >64              |
|         | 14:53 |                      | 64.2               |         |                  |
| Trench  |       |                      |                    |         | 64 TO 90         |
|         |       |                      |                    |         | (AT LEAST 20 PCF |
|         |       |                      |                    |         | LIGHTER THAN BF) |
|         |       |                      |                    |         |                  |
|         |       | <u>FILTRATE LOSS</u> | <u>TWICE DAILY</u> |         |                  |
|         | TIME: |                      | RESULT:            |         |                  |
| Initial | 9:49  |                      | 17.8               | CC      | <25 IN 30 MINS.  |
|         | 15:00 |                      | 18.8               |         |                  |
| Trench  |       |                      |                    |         | <25 IN 30 MINS.  |
|         |       |                      |                    |         |                  |
|         |       |                      |                    |         |                  |
|         |       | <u>pH</u>            | <u>TWICE DAILY</u> |         |                  |
|         | TIME: |                      | RESULT:            |         |                  |
| Initial | 9:53  |                      | 7.5                |         | 7-10             |
|         | 15:02 |                      | 7.5                |         |                  |

COMMENTS / SPECIAL EVENTS:

SIGNED: \_\_\_\_\_ D. Guy  
CONTRACTOR'S QC



### BACKFILL SLOPE - END OF SHIFT

## DAILY QC RESULTS

**INSPECTOR: D. Guy**

**COMMENTS:**

**SIGNED:** D.Guy  
**CONTRACTOR'S QC**



Shepley's Hill Landfill Barrier wall  
Soil-Bentonite Wall  
Ft. Devens, MA

## BENTONITE SLURRY

### DAILY QC RESULTS

DATE: 8/16/12

SHIFT NO. 1

INSPECTOR: D. Guy

|         |       | <u>VISCOSITY</u>     | <u>TWICE DAILY</u> |         |                  |
|---------|-------|----------------------|--------------------|---------|------------------|
|         | TIME  |                      | RESULT             | SECONDS | REQUIREMENT      |
| Initial | 8:19  |                      | 43.53              |         | >40              |
|         | 12:38 |                      | 41.32              |         |                  |
| Trench  | 9:30  |                      | 40.81              |         | >40              |
|         | 2:05  |                      | 42.1               |         |                  |
|         | 16:49 |                      | 41.8               |         |                  |
|         |       | <u>DENSITY:</u>      | <u>TWICE DAILY</u> |         |                  |
|         | TIME: |                      | RESULT:            | PCF     |                  |
| Initial | 8:24  |                      | 64.8               |         | >64              |
|         | 12:41 |                      | 64.5               |         |                  |
| Trench  | 9:33  |                      | 83.5               |         | 64 TO 90         |
|         | 2:07  |                      | 79.8               |         | (AT LEAST 20 PCF |
|         | 16:53 |                      | 83.0               |         | LIGHTER THAN BF) |
|         |       | <u>FILTRATE LOSS</u> | <u>TWICE DAILY</u> |         |                  |
|         | TIME: |                      | RESULT:            | CC      |                  |
| Initial | 9:05  |                      | 16.2               |         | <25 IN 30 MINS.  |
|         | 13:12 |                      | 16.6               |         |                  |
| Trench  | 10:08 |                      | 20.6               |         | <25 IN 30 MINS.  |
|         | 2:38  |                      | 22.4               |         |                  |
|         | 17:20 |                      | 21.1               |         |                  |
|         |       | <u>pH</u>            | <u>TWICE DAILY</u> |         |                  |
|         | TIME: |                      | RESULT:            |         |                  |
| Initial | 8:26  |                      | 7.5                |         | 7-10             |
|         | 12:43 |                      | 7.5                |         |                  |

COMMENTS / SPECIAL EVENTS:

SIGNED: \_\_\_\_\_ D. Guy  
CONTRACTOR'S QC



100 Stickle Avenue, Rockaway, NJ 07866-3146

Shepley's Hill Barrier Wall  
Soil-Bentonite Wall  
Ft. Devens, MA

**BACKFILL SLOPE - START OF SHIFT**

**DAILY QC RESULTS**

DATE: 8/17                      SHIFT NO. 1                      INSPECTOR: D. Guy

| STATION<br>NO. | DEPTH |
|----------------|-------|
| 0-25           | 0     |
| 0-20           | 6.4   |
| 0-10           | 23    |
| 0+00           | 23.8  |
| 0+10           | 22    |
| 0+20           | 23.7  |
| 0+30           | 24.6  |
|                |       |
|                |       |
COMMENTS:

SIGNED: D. Guy  
CONTRACTOR'S QC



100 Stickle Avenue, Rockaway, NJ 07866-3146

Shepley's Hill Barrier Wall  
Soil-Bentonite Wall  
Ft. Devens, MA

**BACKFILL SLOPE - END OF SHIFT**

**DAILY QC RESULTS**

**DATE:** 8/17/12

**SHIFT NO.** I

**INSPECTOR:** D. Guy

| STATION<br>NO. | DEPTH |
|----------------|-------|
| 0+ -25         | 0.0   |
| 0+ -20         | 3.0   |
| 0+ -10         | 13.8  |
| 0+00           | 13.8  |
| 0+10           | 18.0  |
| 0+20           | 19.7  |
| 0+30           | 20.6  |
| 0+40           | 24.2  |
| 0+50           | 27.0  |
| 0+60           | 29.0  |
| 0+70           | 29.0  |
| 0+80           | 23.7  |
| 0+90           | 22.3  |
| 1+00           | 7.8   |
|                |       |
|                |       |
**COMMENTS:**

**SIGNED:** D.Guy  
CONTRACTOR'S QC

# MORETRENCH

100 Stickle Avenue, Rockaway, NJ 07866-3146

Shepley's Hill Barrier Wall  
Soil-Bentonite Wall  
Ft. Devens, MA

## SOIL-BENTONITE BACKFILL

### DAILY QC RESULTS

DATE: 8/17/12

SHIFT NO. I

INSPECTOR: D. Guy

#### SLUMP

1 per Batch

#### REQUIREMENT

STATION

TIME

RESULT

|  |
|--|
|  |
|  |
|  |

|      |
|------|
| 8:12 |
|      |
|      |

|      |
|------|
| 3.75 |
|      |
|      |

INCHES

3" TO 6"  
(Prior to Backfilling)

#### DENSITY

PRIOR TO BACKFILLING - TWICE DAILY

STATION

TIME

RESULT

|  |
|--|
|  |
|  |

|       |
|-------|
| 8:45  |
| 13:34 |

|       |
|-------|
| 121   |
| 119.5 |

PCF

110-125 pcf  
20 PCF > Slurry Unit  
Weight

#### PERMEABILITY

(Laboratory) EVERY 300 CY OF BACKFILL

STATION

SAMPLE NO.

|  |
|--|
|  |
|  |

|  |
|--|
|  |
|  |

<  $1 \times 10^{-7}$  CM/SEC

#### GRADATION

(Laboratory) EVERY 300 CY OF BACKFILL

STATION

SAMPLE NO.

|  |
|--|
|  |
|  |

|  |
|--|
|  |
|  |

30% - 40% < #200

#### FINES

(Laboratory) EVERY 100 CY OF BACKFILL

STATION

SAMPLE NO.

|  |
|--|
|  |
|--|

|  |
|--|
|  |
|--|

30% - 40% < #200

Shepley's Hill Landfill Barrier wall  
Soil-Bentonite Wall  
Ft. Devens, MA

## BENTONITE SLURRY

### DAILY QC RESULTS

DATE: 8/16/12

SHIFT NO. 1

INSPECTOR: D. Guy

|         |       | <u>VISCOSITY</u>     | <u>TWICE DAILY</u> |         |                  |
|---------|-------|----------------------|--------------------|---------|------------------|
|         | TIME  |                      | RESULT             | SECONDS | REQUIREMENT      |
| Initial | 8:34  |                      | 44.1               |         | >40              |
|         | 12:39 |                      | 42.31              |         |                  |
| Trench  | 9:34  |                      | 44.6               |         | >40              |
|         | 2:05  |                      | 50.75              |         |                  |
|         | 16:50 |                      | 43.5               |         |                  |
|         |       | <u>DENSITY:</u>      | <u>TWICE DAILY</u> |         |                  |
|         | TIME: |                      | RESULT:            | PCF     |                  |
| Initial | 8:37  |                      | 64.2               |         | >64              |
|         | 12:41 |                      | 64.5               |         |                  |
| Trench  | 9:37  |                      | 83.5               |         | 64 TO 90         |
|         | 2:09  |                      | 92.5               |         | (AT LEAST 20 PCF |
|         | 16:53 |                      | 83.5               |         | LIGHTER THAN BF) |
|         |       | <u>FILTRATE LOSS</u> | <u>TWICE DAILY</u> |         |                  |
|         | TIME: |                      | RESULT:            | CC      |                  |
| Initial | 9:09  |                      | 17.3               |         | <25 IN 30 MINS.  |
|         | 13:12 |                      | 16.6               |         |                  |
| Trench  | 10:08 |                      | 19.2               |         | <25 IN 30 MINS.  |
|         | 2:41  |                      | 25.4               |         |                  |
|         | 17:21 |                      | 22.1               |         |                  |
|         |       | <u>pH</u>            | <u>TWICE DAILY</u> |         |                  |
|         | TIME: |                      | RESULT:            |         |                  |
| Initial | 8:36  |                      | 7                  |         | 7-10             |
|         | 12:43 |                      | 7                  |         |                  |

COMMENTS / SPECIAL EVENTS:

SIGNED: \_\_\_\_\_ D. Guy  
CONTRACTOR'S QC



100 Stickle Avenue, Rockaway, NJ 07866-3146

Shepley's Hill Barrier Wall  
Soil-Bentonite Wall  
Ft. Devens, MA

**BACKFILL SLOPE - START OF SHIFT**

**DAILY QC RESULTS**

**DATE:** 8/20/12

**SHIFT NO.** 1

**INSPECTOR:** D. Guy

| STATION<br>NO. | DEPTH |
|----------------|-------|
| 0-25           | 0.0   |
| 0-20           | 3.2   |
| 0-10           | 14.2  |
| 0+00           | 14.5  |
| 0+10           | 17.8  |
| 0+20           | 19.5  |
| 0+30           | 21.7  |
| 0+40           | 24.0  |
| 0+50           | 27.2  |
| 0+60           | 29.0  |
| 0+70           | 30.2  |
| 0+80           | 22.6  |
| 0+90           | 15.8  |
| 1+00           | 6.6   |
|                |       |
|                |       |
**COMMENTS:**

**SIGNED:** D. Guy  
CONTRACTOR'S QC



100 Stickle Avenue, Rockaway, NJ 07866-3146

Shepley's Hill Barrier Wall  
Soil-Bentonite Wall  
Ft. Devens, MA

## BACKFILL SLOPE - END OF SHIFT

### DAILY QC RESULTS

DATE: 8/20/12

SHIFT NO. 1

INSPECTOR: D. Guy

| STATION<br>NO. | DEPTH |
|----------------|-------|
| 0+ -25         | 0.0   |
| 0+ -20         | 0.0   |
| 0+ -10         | 0.0   |
| 0+00           | 0.0   |
| 0+10           | 0.0   |
| 0+20           | 0.0   |
| 0+30           | 0.0   |
| 0+40           | 6.7   |
| 0+50           | 9.5   |
| 0+60           | 11.0  |
| 0+70           | 13.4  |
| 0+80           | 15.3  |
| 0+90           | 17.0  |
| 1+00           | 18.0  |
| 1+10           | 21.6  |
| 1+20           | 22.5  |
| 1+30           | 22.7  |
| 1+40           | 24.1  |
| 1+50           | 24.9  |
| 1+60           | 25.2  |
| 1+70           | 27.0  |
| 1+80           | 26.2  |
| 1+90           | 8.0   |
|                |       |

COMMENTS:

SIGNED: D.Guy  
CONTRACTOR'S QC

Shepley's Hill Barrier Wall  
Soil-Bentonite Wall  
Ft. Devens, MA

**SOIL-BENTONITE BACKFILL**

**DAILY QC RESULTS**

DATE: 8/20/12

SHIFT NO. I

INSPECTOR: D. Guy

SLUMP

I per Batch

REQUIREMENT

STATION

TIME

RESULT

8:32

11:45

4

3

INCHES

3" TO 6"

(Prior to Backfilling)

DENSITY

PRIOR TO BACKFILLING - TWICE DAILY

STATION

TIME

RESULT

8:45

12:45

122.6

121.5

PCF

110-125 pcf

20 PCF>Slurry Unit Weight

PERMEABILITY

(Laboratory) EVERY 300 CY OF BACKFILL

STATION

SAMPLE NO.

<1X10<sup>-7</sup> CM/SEC

GRADATION

(Laboratory) EVERY 300 CY OF BACKFILL

STATION

SAMPLE NO.

30% - 40%%<#200

FINES

(Laboratory) EVERY 100 CY OF BACKFILL

STATION

SAMPLE NO.

30% - 40%%<#200



Shepley's Hill Landfill Barrier wall  
Soil-Bentonite Wall  
Ft. Devens, MA

## BENTONITE SLURRY

### DAILY QC RESULTS

DATE: 8/20/12

SHIFT NO. 1

INSPECTOR: D. Guy

|         |       | <u>VISCOSITY</u>     | <u>TWICE DAILY</u> |         |                  |
|---------|-------|----------------------|--------------------|---------|------------------|
|         | TIME  |                      | RESULT             | SECONDS | REQUIREMENT      |
| Initial | 12:50 |                      | 38.5               |         | >40              |
|         | 2:54  |                      | 39.9               |         |                  |
| Trench  | 8:49  | 0+70                 | 37.5               |         | >40              |
|         | 10:15 | 1+20                 | 56.25              |         |                  |
|         | 15:30 | 1+30                 | 48.2               |         |                  |
|         |       | <u>DENSITY:</u>      | <u>TWICE DAILY</u> |         |                  |
|         | TIME: |                      | RESULT:            | PCF     |                  |
| Initial | 12:53 |                      | 64.2               |         | >63              |
|         | 2:56  |                      | 64.2               |         |                  |
| Trench  | 8:51  |                      | 76.5               |         | 64 TO 90         |
|         | 10:18 |                      | 94                 |         | (AT LEAST 20 PCF |
|         | 15:34 |                      | 79.8               |         | LIGHTER THAN BF) |
|         |       | <u>FILTRATE LOSS</u> | <u>TWICE DAILY</u> |         |                  |
|         | TIME: |                      | RESULT:            | CC      |                  |
| Initial | 13:24 |                      | 17.8               |         | <25 IN 30 MINS.  |
|         | 15:28 |                      | 19                 |         |                  |
| Trench  | 9:21  |                      | 22.8               |         | <25 IN 30 MINS.  |
|         | 10:48 |                      | 26.6               |         |                  |
|         | 16:05 |                      | 18.8               |         |                  |
|         |       | <u>pH</u>            | <u>TWICE DAILY</u> |         |                  |
|         | TIME: |                      | RESULT:            |         |                  |
| Initial | 12:56 |                      | 7                  |         | 7-10             |
|         | 3:00  |                      | 7                  |         |                  |

COMMENTS / SPECIAL EVENTS:

SIGNED: \_\_\_\_\_ D. Guy  
CONTRACTOR'S QC



100 Stickle Avenue, Rockaway, NJ 07866-3146

Shepley's Hill Barrier Wall  
Soil-Bentonite Wall  
Ft. Devens, MA

**BACKFILL SLOPE - START OF SHIFT**

**DAILY QC RESULTS**

**DATE:** 8/21/12

**SHIFT NO.** 1

**INSPECTOR:** D. Guy

| STATION<br>NO. | DEPTH |
|----------------|-------|
| 0+30           | 0.0   |
| 0+40           | 6.6   |
| 0+50           | 9.5   |
| 0+60           | 11.1  |
| 0+70           | 13.4  |
| 0+80           | 15.1  |
| 0+90           | 17.0  |
| 1+00           | 18.0  |
| 1+10           | 21.4  |
| 1+20           | 22.6  |
| 1+30           | 22.9  |
| 1+40           | 24.0  |
| 1+50           | 24.8  |
| 1+60           | 25.0  |
| 1+70           | 26.9  |
|                |       |
|                |       |
**COMMENTS:**

**SIGNED:** D. Guy  
CONTRACTOR'S QC



100 Stickle Avenue, Rockaway, NJ 07866-3146

Shepley's Hill Barrier Wall  
Soil-Bentonite Wall  
Ft. Devens, MA

**BACKFILL SLOPE - END OF SHIFT**

**DAILY QC RESULTS**

**DATE:** 8/21/12

**SHIFT NO.** 1

**INSPECTOR:** D. Guy

| STATION<br>NO. | DEPTH |
|----------------|-------|
| 1+00           | 0.0   |
| 1+10           | 4.3   |
| 1+20           | 12.6  |
| 1+30           | 15.8  |
| 1+40           | 17.8  |
| 1+50           | 19.5  |
| 1+60           | 21.3  |
| 1+70           | 24.4  |
| 1+80           | 27.0  |
| 1+90           | 26.4  |
| 2+00           | 28.6  |
| 2+10           | 29.0  |
| 2+20           | 30.9  |
| 2+30           | 30.1  |
| 2+40           | 30.0  |
|                |       |
|                |       |
**COMMENTS:**

**SIGNED:** D.Guy  
CONTRACTOR'S QC

# MORETRENCH

100 Stickle Avenue, Rockaway, NJ 07866-3146

Shepley's Hill Barrier Wall  
Soil-Bentonite Wall  
Ft. Devens, MA

## SOIL-BENTONITE BACKFILL

### DAILY QC RESULTS

DATE: 8/21/12

SHIFT NO. 1

INSPECTOR: D. Guy

#### SLUMP

1 per Batch

#### REQUIREMENT

STATION

TIME

RESULT

|  |
|--|
|  |
|  |
|  |

|       |
|-------|
| 8:45  |
| 11:45 |
| 14:39 |

|   |
|---|
| 3 |
| 4 |
| 3 |

INCHES

3" TO 6"  
(Prior to Backfilling)

#### DENSITY

PRIOR TO BACKFILLING - TWICE DAILY

STATION

TIME

RESULT

|  |
|--|
|  |
|  |

|       |
|-------|
| 8:53  |
| 12:00 |
| 14:51 |

|       |
|-------|
| 121.5 |
| 124   |
| 121.5 |

PCF

110-125 pcf  
20 PCF > Slurry Unit  
Weight

#### PERMEABILITY

(Laboratory) EVERY 300 CY OF BACKFILL

STATION

SAMPLE NO.

|  |
|--|
|  |
|  |

|  |
|--|
|  |
|  |

<  $1 \times 10^{-7}$  CM/SEC

#### GRADATION

(Laboratory) EVERY 300 CY OF BACKFILL

STATION

SAMPLE NO.

|  |
|--|
|  |
|  |

|  |
|--|
|  |
|  |

30% - 40% < #200

#### FINES

(Laboratory) EVERY 100 CY OF BACKFILL

STATION

SAMPLE NO.

|  |
|--|
|  |
|--|

|  |
|--|
|  |
|--|

30% - 40% < #200

Shepley's Hill Landfill Barrier wall  
Soil-Bentonite Wall  
Ft. Devens, MA

## BENTONITE SLURRY

### DAILY QC RESULTS

DATE: 8/21/12

SHIFT NO. 1

INSPECTOR: D. Guy

|         |       | <u>VISCOSITY</u>     | <u>TWICE DAILY</u> |         |                  |
|---------|-------|----------------------|--------------------|---------|------------------|
|         | TIME  |                      | RESULT             | SECONDS | REQUIREMENT      |
| Initial | 8:45  |                      | 40.1               |         | >40              |
|         | 14:54 |                      | 40                 |         |                  |
| Trench  | 8:49  | I + 00               | 49.6               |         | >40              |
|         | 11:06 | I + 20               | 49.3               |         |                  |
|         | 15:40 | I + 50               | 49.5               |         |                  |
|         |       | <u>DENSITY:</u>      | <u>TWICE DAILY</u> |         |                  |
|         | TIME: |                      | RESULT:            | PCF     |                  |
| Initial | 8:53  |                      | 64.2               |         | >63              |
|         | 14:56 |                      | 64.4               |         |                  |
| Trench  | 8:53  |                      | 88.4               |         | 64 TO 90         |
|         | 11:08 |                      | 87.5               |         | (AT LEAST 20 PCF |
|         | 15:44 |                      | 88.0               |         | LIGHTER THAN BF) |
|         |       | <u>FILTRATE LOSS</u> | <u>TWICE DAILY</u> |         |                  |
|         | TIME: |                      | RESULT:            | CC      |                  |
| Initial | 9:24  |                      | 18.8               |         | <25 IN 30 MINS.  |
|         | 15:28 |                      | 19.1               |         |                  |
| Trench  | 9:31  |                      | 20.5               |         | <25 IN 30 MINS.  |
|         | 11:40 |                      | 21.4               |         |                  |
|         | 16:07 |                      | 21.2               |         |                  |
|         |       | <u>pH</u>            | <u>TWICE DAILY</u> |         |                  |
|         | TIME: |                      | RESULT:            |         |                  |
| Initial | 9:00  |                      | 7.5                |         | 7-10             |
|         | 15:00 |                      | 7                  |         |                  |

COMMENTS / SPECIAL EVENTS:

SIGNED: \_\_\_\_\_ D. Guy  
CONTRACTOR'S QC



100 Stickle Avenue, Rockaway, NJ 07866-3146

Shepley's Hill Barrier Wall  
Soil-Bentonite Wall  
Ft. Devens, MA

**BACKFILL SLOPE - START OF SHIFT**

**DAILY QC RESULTS**

**DATE:** 8/22/12

**SHIFT NO.** 1

**INSPECTOR:** D. Guy

| STATION<br>NO. | DEPTH |
|----------------|-------|
| 1+00           | 0.0   |
| 1+10           | 4.4   |
| 1+20           | 12.6  |
| 1+30           | 16.4  |
| 1+40           | 18.2  |
| 1+50           | 19.7  |
| 1+60           | 22.0  |
| 1+70           | 24.8  |
| 1+80           | 26.8  |
| 1+90           | 26.3  |
| 2+00           | 28.7  |
| 2+10           | 29.0  |
| 2+20           | 30.7  |
| 2+30           | 30.0  |
| 2+40           | 30.0  |
|                |       |
|                |       |
**COMMENTS:**

**SIGNED:** D. Guy  
CONTRACTOR'S QC



100 Stickle Avenue, Rockaway, NJ 07866-3146

Shepley's Hill Barrier Wall  
Soil-Bentonite Wall  
Ft. Devens, MA

**BACKFILL SLOPE - END OF SHIFT**

**DAILY QC RESULTS**

**DATE:** 8/22/12

**SHIFT NO.** 1

**INSPECTOR:** D. Guy

| STATION<br>NO. | DEPTH |
|----------------|-------|
| 1+70           | 0.0   |
| 1+80           | 11.5  |
| 1+90           | 14.8  |
| 2+00           | 15.8  |
| 2+10           | 17.3  |
| 2+20           | 22.3  |
| 2+30           | 23.7  |
| 2+40           | 26.0  |
| 2+50           | 26.6  |
| 2+60           | 28.2  |
| 2+70           | 32.5  |
| 2+80           | 36.4  |
| 2+90           | 36.7  |
| 3+00           | 36.2  |
| 3+10           | 36.0  |
|                |       |
|                |       |
**COMMENTS:**

**SIGNED:** D.Guy  
CONTRACTOR'S QC



100 Stickle Avenue, Rockaway, NJ 07866-3146

Shepley's Hill Barrier Wall  
Soil-Bentonite Wall  
Ft. Devens, MA

## SOIL-BENTONITE BACKFILL

### DAILY QC RESULTS

DATE: 8/22/12

SHIFT NO. I

INSPECTOR: D. Guy

| SLUMP   | I per Batch                        | REQUIREMENT |
|---------|------------------------------------|-------------|
| STATION | TIME                               | RESULT      |
|         | 8:30                               | 3 INCHES    |
|         | 11:15                              | 3.5         |
|         | 15:30                              | 4.5         |
| DENSITY | PRIOR TO BACKFILLING - TWICE DAILY |             |

3" TO 6"  
(Prior to Backfilling)

|              |                                       |           |                      |
|--------------|---------------------------------------|-----------|----------------------|
| STATION      | TIME                                  | RESULT    |                      |
|              | 8:40                                  | 120.5 PCF | 110-125 pcf          |
|              | 11:50                                 | 121       | 20 PCF > Slurry Unit |
|              | 15:39                                 | 123.5     | Weight               |
| PERMEABILITY | (Laboratory) EVERY 300 CY OF BACKFILL |           |                      |

|         |            |                             |
|---------|------------|-----------------------------|
| STATION | SAMPLE NO. |                             |
|         |            | < $1 \times 10^{-7}$ CM/SEC |

|           |                                       |                  |
|-----------|---------------------------------------|------------------|
| GRADATION | (Laboratory) EVERY 300 CY OF BACKFILL |                  |
| STATION   | SAMPLE NO.                            |                  |
|           |                                       | 30% - 40% < #200 |

|         |                                       |                  |
|---------|---------------------------------------|------------------|
| FINES   | (Laboratory) EVERY 100 CY OF BACKFILL |                  |
| STATION | SAMPLE NO.                            |                  |
|         |                                       | 30% - 40% < #200 |



Shepley's Hill Landfill Barrier wall  
Soil-Bentonite Wall  
Ft. Devens, MA

## BENTONITE SLURRY

### DAILY QC RESULTS

DATE: 8/22/12

SHIFT NO. 1

INSPECTOR: D. Guy

|         |       | <u>VISCOSITY</u>     | <u>TWICE DAILY</u> |         |                  |
|---------|-------|----------------------|--------------------|---------|------------------|
|         | TIME  |                      | RESULT             | SECONDS | REQUIREMENT      |
| Initial | 11:00 |                      | 40.2               |         | >40              |
|         | 15:13 |                      | 40.1               |         |                  |
| Trench  | 9:20  | 2+40                 | 45.4               |         | >40              |
|         | 13:30 | 2+00                 | 54.4               |         |                  |
|         | 14:34 | 1+60                 | 49.3               |         |                  |
|         |       | <u>DENSITY:</u>      | <u>TWICE DAILY</u> |         |                  |
|         | TIME: |                      | RESULT:            | PCF     |                  |
| Initial | 11:05 |                      | 64.4               |         | >63              |
|         | 15:16 |                      | 64.4               |         |                  |
| Trench  | 9:22  |                      | 82.5               |         | 64 TO 90         |
|         | 13:33 |                      | 92.5               |         | (AT LEAST 20 PCF |
|         | 14:36 |                      | 86.3               |         | LIGHTER THAN BF) |
|         |       | <u>FILTRATE LOSS</u> | <u>TWICE DAILY</u> |         |                  |
|         | TIME: |                      | RESULT:            | CC      |                  |
| Initial | 11:35 |                      | 19                 |         | <25 IN 30 MINS.  |
|         | 15:46 |                      | 19.1               |         |                  |
| Trench  | 9:54  |                      | 20                 |         | <25 IN 30 MINS.  |
|         | 14:04 |                      | 26                 |         |                  |
|         | 15:08 |                      | 21.4               |         |                  |
|         |       | <u>pH</u>            | <u>TWICE DAILY</u> |         |                  |
|         | TIME: |                      | RESULT:            |         |                  |
| Initial | 11:08 |                      | 7.5                |         | 7-10             |
|         | 15:18 |                      | 7                  |         |                  |

COMMENTS / SPECIAL EVENTS:

SIGNED: \_\_\_\_\_ D. Guy  
CONTRACTOR'S QC



100 Stickle Avenue, Rockaway, NJ 07866-3146

Shepley's Hill Barrier Wall  
Soil-Bentonite Wall  
Ft. Devens, MA

**BACKFILL SLOPE - START OF SHIFT**

**DAILY QC RESULTS**

**DATE:** 8/23/12

**SHIFT NO.** 1

**INSPECTOR:** D. Guy

| STATION<br>NO. | DEPTH |
|----------------|-------|
| 1+70           | 0.0   |
| 1+80           | 12.5  |
| 1+90           | 15.6  |
| 2+00           | 16.5  |
| 2+10           | 17.5  |
| 2+20           | 22.4  |
| 2+30           | 24.1  |
| 2+40           | 26.9  |
| 2+50           | 26.7  |
| 2+60           | 28.4  |
| 2+70           | 32.5  |
| 2+80           | 36.4  |
| 2+90           | 36.8  |
| 3+00           | 36.4  |
| 3+10           | 36.3  |
|                |       |
|                |       |
**COMMENTS:**

**SIGNED:** D. Guy  
CONTRACTOR'S QC



100 Stickle Avenue, Rockaway, NJ 07866-3146

Shepley's Hill Barrier Wall  
Soil-Bentonite Wall  
Ft. Devens, MA

**BACKFILL SLOPE - END OF SHIFT**

**DAILY QC RESULTS**

DATE: 8/23/12                      SHIFT NO. 1                      INSPECTOR: D. Guy

| STATION NO. | DEPTH |
|-------------|-------|
| 2+30        | 0.0   |
| 2+40        | 4.5   |
| 2+50        | 11.7  |
| 2+60        | 17.7  |
| 2+70        | 23.2  |
| 2+80        | 25.6  |
| 2+90        | 26.6  |
| 3+00        | 29.4  |
| 3+10        | 30.5  |
| 3+20        | 32.7  |
| 3+30        | 35.9  |
| 3+40        | 39.0  |
| 3+50        | 38.8  |
| 3+60        | 16.0  |
|             |       |
|             |       |
COMMENTS:

SIGNED: D.Guy  
CONTRACTOR'S QC

Shepley's Hill Barrier Wall  
 Soil-Bentonite Wall  
 Ft. Devens, MA

**SOIL-BENTONITE BACKFILL**

**DAILY QC RESULTS**

DATE: 8/23/12

SHIFT NO.        I

INSPECTOR: D. Guy

| SLUMP       | I per Batch                        | REQUIREMENT                        |
|-------------|------------------------------------|------------------------------------|
| STATION     | TIME                               | RESULT                             |
| <div></div> | 9:02                               | 3                                  |
| <div></div> | 12:45                              | 3                                  |
| <div></div> | 15:45                              | 3                                  |
| DENSITY     | PRIOR TO BACKFILLING - TWICE DAILY | INCHES                             |
|             |                                    | 3" TO 6"<br>(Prior to Backfilling) |

|              |                                       |        |                                             |
|--------------|---------------------------------------|--------|---------------------------------------------|
| STATION      | TIME                                  | RESULT |                                             |
| <div></div>  | 9:12                                  | 121    | PCF                                         |
| <div></div>  | 13:00                                 | 121.5  |                                             |
| <div></div>  | 16:00                                 | 122    |                                             |
| PERMEABILITY | (Laboratory) EVERY 300 CY OF BACKFILL |        | 110-125 pcf<br>20 PCF>Slurry Unit<br>Weight |

|             |                                       |                            |
|-------------|---------------------------------------|----------------------------|
| STATION     | SAMPLE NO.                            |                            |
| <div></div> | <div></div>                           | <1X10 <sup>-7</sup> CM/SEC |
| <div></div> | <div></div>                           |                            |
| GRADATION   | (Laboratory) EVERY 300 CY OF BACKFILL |                            |

|             |             |                 |
|-------------|-------------|-----------------|
| STATION     | SAMPLE NO.  |                 |
| <div></div> | <div></div> | 30% - 40%%<#200 |
| <div></div> | <div></div> |                 |

|             |                                       |                 |
|-------------|---------------------------------------|-----------------|
| FINES       | (Laboratory) EVERY 100 CY OF BACKFILL |                 |
| STATION     | SAMPLE NO.                            |                 |
| <div></div> | <div></div>                           | 30% - 40%%<#200 |

Shepley's Hill Landfill Barrier wall  
Soil-Bentonite Wall  
Ft. Devens, MA

## BENTONITE SLURRY

### DAILY QC RESULTS

DATE: 8/23/12

SHIFT NO. 1

INSPECTOR: D. Guy

|         |       | <u>VISCOSITY</u>     | <u>TWICE DAILY</u> |         |                  |
|---------|-------|----------------------|--------------------|---------|------------------|
|         | TIME  |                      | RESULT             | SECONDS | REQUIREMENT      |
| Initial | 10:04 |                      | 41.2               |         | >40              |
|         | 15:02 |                      | 42.4               |         |                  |
| Trench  | 8:50  | 2+50                 | 57.7               |         | >40              |
|         | 13:30 | 3+00                 | 54.3               |         |                  |
|         | 14:34 | 2+00                 | 55.4               |         |                  |
|         |       | <u>DENSITY:</u>      | <u>TWICE DAILY</u> |         |                  |
|         | TIME: |                      | RESULT:            | PCF     |                  |
| Initial | 10:07 |                      | 64.4               |         | >63              |
|         | 15:04 |                      | 64.5               |         |                  |
| Trench  | 8:53  |                      | 92                 |         | 64 TO 90         |
|         | 13:33 |                      | 91                 |         | (AT LEAST 20 PCF |
|         | 14:36 |                      | 91.5               |         | LIGHTER THAN BF) |
|         |       | <u>FILTRATE LOSS</u> | <u>TWICE DAILY</u> |         |                  |
|         | TIME: |                      | RESULT:            | CC      |                  |
| Initial | 10:39 |                      | 18                 |         | <25 IN 30 MINS.  |
|         | 15:46 |                      | 18.8               |         |                  |
| Trench  | 9:27  |                      | 24                 |         | <25 IN 30 MINS.  |
|         | 14:04 |                      | 26.5               |         |                  |
|         | 15:08 |                      | 24                 |         |                  |
|         |       | <u>pH</u>            | <u>TWICE DAILY</u> |         |                  |
|         | TIME: |                      | RESULT:            |         |                  |
| Initial | 10:11 |                      | 7                  |         | 7-10             |
|         | 15:08 |                      | 7                  |         |                  |

COMMENTS / SPECIAL EVENTS:

SIGNED: \_\_\_\_\_ D. Guy  
CONTRACTOR'S QC



100 Stickle Avenue, Rockaway, NJ 07866-3146

Shepley's Hill Barrier Wall  
Soil-Bentonite Wall  
Ft. Devens, MA

**BACKFILL SLOPE - START OF SHIFT**

**DAILY QC RESULTS**

**DATE:** 8/27/12

**SHIFT NO.** I

**INSPECTOR:** D. Guy

| STATION<br>NO. | DEPTH |
|----------------|-------|
| 2+30           | 0.0   |
| 2+40           | 4.8   |
| 2+50           | 12.0  |
| 2+60           | 18.3  |
| 2+70           | 23.2  |
| 2+80           | 26.5  |
| 2+90           | 26.8  |
| 3+00           | 30.1  |
| 3+10           | 30.5  |
| 3+20           | 34.4  |
| 3+30           | 35.9  |
| 3+40           | 37.8  |
|                |       |
|                |       |
**COMMENTS:**

**SIGNED:** D. Guy  
CONTRACTOR'S QC



100 Stickle Avenue, Rockaway, NJ 07866-3146

Shepley's Hill Barrier Wall  
Soil-Bentonite Wall  
Ft. Devens, MA

## BACKFILL SLOPE - END OF SHIFT

### DAILY QC RESULTS

DATE: 8/27/12

SHIFT NO. 1

INSPECTOR: D. Guy

| STATION<br>NO. | DEPTH |    |
|----------------|-------|----|
| 2+60           | 0.0   |    |
| 2+70           | 2.0   |    |
| 2+80           | 4.0   |    |
| 2+90           | 7.4   |    |
| 3+00           | 11.7  |    |
| 3+10           | 16.5  |    |
| 3+20           | 22.4  |    |
| 3+30           | 27.7  |    |
| 3+40           | 29.4  |    |
| 3+50           | 31.5  |    |
| 3+60           | 32.4  |    |
| 3+70           | 36.6  |    |
| 3+80           | 43.3  |    |
| 3+90           | 43.6  | ND |
| 4+00           | 28.1  | ND |
|                |       |    |
|                |       |    |
COMMENTS:

SIGNED: D.Guy  
CONTRACTOR'S QC



100 Stickle Avenue, Rockaway, NJ 07866-3146

Shepley's Hill Barrier Wall  
Soil-Bentonite Wall  
Ft. Devens, MA

## SOIL-BENTONITE BACKFILL

### DAILY QC RESULTS

DATE: 8/27/12

SHIFT NO. I

INSPECTOR: D. Guy

| SLUMP   | I per Batch                        | REQUIREMENT                        |
|---------|------------------------------------|------------------------------------|
| STATION | TIME                               | RESULT                             |
|         | 10:05                              | 3                                  |
|         | 13:45                              | 3                                  |
|         | 15:50                              | 3                                  |
| DENSITY | PRIOR TO BACKFILLING - TWICE DAILY | 3" TO 6"<br>(Prior to Backfilling) |

| STATION      | TIME                                  | RESULT |                                             |
|--------------|---------------------------------------|--------|---------------------------------------------|
|              | 10:20                                 | 116    | PCF                                         |
|              | 14:00                                 | 117    |                                             |
|              | 16:20                                 | 117    |                                             |
| PERMEABILITY | (Laboratory) EVERY 300 CY OF BACKFILL |        | 110-125 pcf<br>20 PCF>Slurry Unit<br>Weight |

|         |            |                            |
|---------|------------|----------------------------|
| STATION | SAMPLE NO. |                            |
|         |            | <1X10 <sup>-7</sup> CM/SEC |

|           |                                       |                 |
|-----------|---------------------------------------|-----------------|
| GRADATION | (Laboratory) EVERY 300 CY OF BACKFILL |                 |
| STATION   | SAMPLE NO.                            |                 |
|           |                                       | 30% - 40%%<#200 |

|         |                                       |                 |
|---------|---------------------------------------|-----------------|
| FINES   | (Laboratory) EVERY 100 CY OF BACKFILL |                 |
| STATION | SAMPLE NO.                            |                 |
|         |                                       | 30% - 40%%<#200 |



Shepley's Hill Landfill Barrier wall  
Soil-Bentonite Wall  
Ft. Devens, MA

## BENTONITE SLURRY

### DAILY QC RESULTS

DATE: 8/27/12

SHIFT NO. 1

INSPECTOR: D. Guy

|         |       | <u>VISCOSITY</u>     | <u>TWICE DAILY</u> |         |                  |
|---------|-------|----------------------|--------------------|---------|------------------|
|         | TIME  |                      | RESULT             | SECONDS | REQUIREMENT      |
| Initial | 8:50  |                      | 45.2               |         | >40              |
|         | 13:15 |                      | 39.7               |         |                  |
| Trench  | 11:30 | 2+50                 | 70.4               |         | >40              |
|         | 14:15 | 3+00                 | 70.1               |         |                  |
|         | 15:10 | 2+00                 | 55.4               |         |                  |
|         |       | <u>DENSITY:</u>      | <u>TWICE DAILY</u> |         |                  |
|         | TIME: |                      | RESULT:            | PCF     |                  |
| Initial | 8:54  |                      | 64.4               |         | >63              |
|         | 13:16 |                      | 63.8               |         |                  |
| Trench  | 11:33 |                      | 94.5               |         | <b>64 TO 90</b>  |
|         | 14:18 |                      | 95                 |         | (AT LEAST 20 PCF |
|         | 15:15 |                      | 89.0               |         | LIGHTER THAN BF) |
|         |       | <u>FILTRATE LOSS</u> | <u>TWICE DAILY</u> |         |                  |
|         | TIME: |                      | RESULT:            | CC      |                  |
| Initial | 9:25  |                      | 18.2               |         | <25 IN 30 MINS.  |
|         | 13:47 |                      | 19                 |         |                  |
| Trench  | 12:04 |                      | 26                 |         | <25 IN 30 MINS.  |
|         | 14:49 |                      | 26.5               |         |                  |
|         | 15:50 |                      | 24                 |         |                  |
|         |       | <u>pH</u>            | <u>TWICE DAILY</u> |         |                  |
|         | TIME: |                      | RESULT:            |         |                  |
| Initial | 9:00  |                      | 7                  |         | 7-10             |
|         | 15:08 |                      | 7                  |         |                  |

COMMENTS / SPECIAL EVENTS:

SIGNED: \_\_\_\_\_ D. Guy  
CONTRACTOR'S QC



100 Stickle Avenue, Rockaway, NJ 07866-3146

Shepley's Hill Barrier Wall  
Soil-Bentonite Wall  
Ft. Devens, MA

**BACKFILL SLOPE - START OF SHIFT**

**DAILY QC RESULTS**

DATE: 8/28/12                      SHIFT NO. 1                      INSPECTOR: D. Guy

| STATION NO. | DEPTH |    |
|-------------|-------|----|
| 2+60        | 0.0   |    |
| 2+70        | 2.0   |    |
| 2+80        | 4.0   |    |
| 2+90        | 7.5   |    |
| 3+00        | 13.2  |    |
| 3+10        | 17.7  |    |
| 3+20        | 20.5  |    |
| 3+30        | 28.0  |    |
| 3+40        | 29.8  |    |
| 3+50        | 32.0  |    |
| 3+60        | 33.0  |    |
| 3+70        | 36.7  |    |
| 3+80        | 43.3  |    |
| 3+90        | 43.5  | ND |
| 4+00        | 28.1  | ND |
|             |       |    |
|             |       |    |
COMMENTS:

SIGNED: D. Guy  
CONTRACTOR'S QC



100 Stickle Avenue, Rockaway, NJ 07866-3146

Shepley's Hill Barrier Wall  
Soil-Bentonite Wall  
Ft. Devens, MA

**BACKFILL SLOPE - END OF SHIFT**

**DAILY QC RESULTS**

DATE: 8/28/12                      SHIFT NO. 1                      INSPECTOR: D. Guy

| STATION<br>NO. | DEPTH |    |
|----------------|-------|----|
| 2+80           | 0.0   |    |
| 2+90           | 3.3   |    |
| 3+00           | 7.5   |    |
| 3+10           | 8.0   |    |
| 3+20           | 13.2  |    |
| 3+30           | 17.1  |    |
| 3+40           | 29.1  |    |
| 3+50           | 31.5  |    |
| 3+60           | 33.9  |    |
| 3+70           | 36.5  |    |
| 3+80           | 37.0  |    |
| 3+90           | 37.0  |    |
| 4+00           | 39.2  |    |
| 4+10           | 41.8  | ND |
| 4+20           | 39.4  | ND |
|                |       |    |
|                |       |    |
COMMENTS:

SIGNED: D.Guy  
CONTRACTOR'S QC

Shepley's Hill Barrier Wall  
 Soil-Bentonite Wall  
 Ft. Devens, MA

**SOIL-BENTONITE BACKFILL**

**DAILY QC RESULTS**

DATE: 8/28/12

SHIFT NO.        I

INSPECTOR: D. Guy

| SLUMP       | I per Batch                        | REQUIREMENT         |
|-------------|------------------------------------|---------------------|
| STATION     | TIME                               | RESULT              |
| <div></div> | <div>10:45</div>                   | <div>3</div> INCHES |
| <div></div> | <div>15:45</div>                   | <div>3</div>        |
| <div></div> |                                    |                     |
| DENSITY     | PRIOR TO BACKFILLING - TWICE DAILY |                     |

3" TO 6"  
 (Prior to Backfilling)

| STATION      | TIME                                  | RESULT |                                             |
|--------------|---------------------------------------|--------|---------------------------------------------|
|              | 11:00                                 | 119.5  | 110-125 pcf<br>20 PCF>Slurry Unit<br>Weight |
|              | 16:00                                 | 120    |                                             |
|              |                                       |        |                                             |
| PERMEABILITY | (Laboratory) EVERY 300 CY OF BACKFILL |        |                                             |

|             |             |                            |
|-------------|-------------|----------------------------|
| STATION     | SAMPLE NO.  |                            |
| <div></div> | <div></div> | <1X10 <sup>-7</sup> CM/SEC |
| <div></div> | <div></div> |                            |

|             |                                       |                 |
|-------------|---------------------------------------|-----------------|
| GRADATION   | (Laboratory) EVERY 300 CY OF BACKFILL |                 |
| STATION     | SAMPLE NO.                            |                 |
| <div></div> | <div></div>                           | 30% - 40%%<#200 |
| <div></div> | <div></div>                           |                 |

|             |                                       |                 |
|-------------|---------------------------------------|-----------------|
| FINES       | (Laboratory) EVERY 100 CY OF BACKFILL |                 |
| STATION     | SAMPLE NO.                            |                 |
| <div></div> | <div></div>                           | 30% - 40%%<#200 |

Shepley's Hill Landfill Barrier wall  
Soil-Bentonite Wall  
Ft. Devens, MA

## BENTONITE SLURRY

### DAILY QC RESULTS

DATE: 8/28/12

SHIFT NO. 1

INSPECTOR: D. Guy

| <u>VISCOSITY</u>     |       |      | <u>TWICE DAILY</u> | SECONDS | REQUIREMENT                                      |
|----------------------|-------|------|--------------------|---------|--------------------------------------------------|
| Initial              | TIME  |      | RESULT             |         |                                                  |
|                      | 12:50 |      | 39.5               |         | >40                                              |
|                      |       |      |                    |         |                                                  |
| Trench               | 14:20 | 3+60 | 50.4               |         | >40                                              |
|                      | 15:35 | 3+20 | 53.6               |         |                                                  |
|                      |       |      |                    |         |                                                  |
| <u>DENSITY:</u>      |       |      | <u>TWICE DAILY</u> | PCF     | 64 TO 90<br>(AT LEAST 20 PCF<br>LIGHTER THAN BF) |
| Initial              | TIME: |      | RESULT:            |         |                                                  |
|                      | 12:55 |      | 63.8               |         | >63                                              |
|                      |       |      |                    |         |                                                  |
| Trench               | 14:23 |      | 87                 |         |                                                  |
|                      | 15:38 |      | 88.4               |         |                                                  |
|                      |       |      |                    |         |                                                  |
| <u>FILTRATE LOSS</u> |       |      | <u>TWICE DAILY</u> | CC      | <25 IN 30 MINS.<br><br><25 IN 30 MINS.           |
| Initial              | TIME: |      | RESULT:            |         |                                                  |
|                      | 13:26 |      | 18.4               |         |                                                  |
|                      |       |      |                    |         |                                                  |
| Trench               | 14:55 |      | 26                 |         |                                                  |
|                      | 16:10 |      | 26                 |         |                                                  |
|                      |       |      |                    |         |                                                  |
| <u>pH</u>            |       |      | <u>TWICE DAILY</u> |         | 7-10                                             |
| Initial              | TIME: |      | RESULT:            |         |                                                  |
|                      | 12:58 |      | 7                  |         |                                                  |
|                      |       |      |                    |         |                                                  |

#### COMMENTS / SPECIAL EVENTS:

\*\* Only worked on Trench for a 1/2 Shift (Started Digging at 12:30 pm)

SIGNED: \_\_\_\_\_ D. Guy  
CONTRACTOR'S QC



100 Stickle Avenue, Rockaway, NJ 07866-3146

Shepley's Hill Barrier Wall  
Soil-Bentonite Wall  
Ft. Devens, MA

**BACKFILL SLOPE - START OF SHIFT**

**DAILY QC RESULTS**

DATE: 8/29/12                      SHIFT NO. 1                      INSPECTOR: D. Guy

| STATION<br>NO. | DEPTH |
|----------------|-------|
| 2+80           | 0.0   |
| 2+90           | 3.3   |
| 3+00           | 7.3   |
| 3+10           | 8.2   |
| 3+20           | 14.2  |
| 3+30           | 18.1  |
| 3+40           | 31.2  |
| 3+50           | 32.3  |
| 3+60           | 34.5  |
| 3+70           | 37.3  |
| 3+80           | 37.4  |
| 3+90           | 38.1  |
| 4+00           | 39.3  |
| 4+10           | 41.8  |
|                |       |
|                |       |
ND

COMMENTS:

SIGNED: D. Guy  
CONTRACTOR'S QC



100 Stickle Avenue, Rockaway, NJ 07866-3146

Shepley's Hill Barrier Wall  
Soil-Bentonite Wall  
Ft. Devens, MA

**BACKFILL SLOPE - END OF SHIFT**

**DAILY QC RESULTS**

**DATE:** 8/29/12

**SHIFT NO.** I

**INSPECTOR:** D. Guy

| STATION<br>NO. | DEPTH |    |
|----------------|-------|----|
| 3+10           | 0.0   |    |
| 3+20           | 1.0   |    |
| 3+30           | 5.1   |    |
| 3+40           | 12.0  |    |
| 3+50           | 18.8  |    |
| 3+60           | 22.9  |    |
| 3+70           | 24.9  |    |
| 3+80           | 26.4  |    |
| 3+90           | 26.4  |    |
| 4+00           | 26.6  |    |
| 4+10           | 26.8  |    |
| 4+20           | 29.5  |    |
| 4+30           | 29.8  |    |
| 4+40           | 32.1  |    |
| 4+50           | 32.8  | ND |
| 4+55           | 37.6  | ND |
| 4+60           | 37.3  | ND |
| 4+70           | 24.0  | ND |
|                |       |    |
|                |       |    |
**COMMENTS:**

**SIGNED:** D.Guy  
CONTRACTOR'S QC



100 Stickle Avenue, Rockaway, NJ 07866-3146

Shepley's Hill Barrier Wall  
Soil-Bentonite Wall  
Ft. Devens, MA

## SOIL-BENTONITE BACKFILL

### DAILY QC RESULTS

DATE: 8/29/12

SHIFT NO. 1

INSPECTOR: D. Guy

| SLUMP   | 1 per Batch                        |        | REQUIREMENT                        |
|---------|------------------------------------|--------|------------------------------------|
| STATION | TIME                               | RESULT | 3" TO 6"<br>(Prior to Backfilling) |
|         | 11:15                              | 3      |                                    |
|         | 14:38                              | 3      |                                    |
|         |                                    |        |                                    |
| DENSITY | PRIOR TO BACKFILLING - TWICE DAILY |        |                                    |

| STATION      | TIME                                  | RESULT | 110-125 pcf<br>20 PCF>Slurry Unit<br>Weight |
|--------------|---------------------------------------|--------|---------------------------------------------|
|              | 11:34                                 | 118    |                                             |
|              | 15:00                                 | 117.5  |                                             |
|              |                                       |        |                                             |
| PERMEABILITY | (Laboratory) EVERY 300 CY OF BACKFILL |        |                                             |

| STATION | SAMPLE NO. | <1X10 <sup>-7</sup> CM/SEC |
|---------|------------|----------------------------|
|         |            |                            |
|         |            |                            |
|         |            |                            |

| GRADATION |            | (Laboratory) EVERY 300 CY OF BACKFILL |
|-----------|------------|---------------------------------------|
| STATION   | SAMPLE NO. |                                       |
|           |            |                                       |
|           |            |                                       |

30% - 40%%<#200

| FINES   |            | (Laboratory) EVERY 100 CY OF BACKFILL |
|---------|------------|---------------------------------------|
| STATION | SAMPLE NO. |                                       |
|         |            | 30% - 40%%<#200                       |



Shepley's Hill Landfill Barrier wall  
Soil-Bentonite Wall  
Ft. Devens, MA

## BENTONITE SLURRY

### DAILY QC RESULTS

DATE: 8/29/12

SHIFT NO. 1

INSPECTOR: D. Guy

|         |       | <u>VISCOSITY</u>     | <u>TWICE DAILY</u> |         |                  |
|---------|-------|----------------------|--------------------|---------|------------------|
|         | TIME  |                      | RESULT             | SECONDS | REQUIREMENT      |
| Initial | 8:30  |                      | 40.5               |         | >40              |
|         | 14:50 |                      | 39.1               |         |                  |
| Trench  | 9:10  | 3+30                 | 50.5               |         | >40              |
|         | 10:30 | 3+80                 | 52.1               |         |                  |
|         | 15:30 | 4+30                 | 54                 |         |                  |
|         |       | <u>DENSITY:</u>      | <u>TWICE DAILY</u> |         |                  |
|         | TIME: |                      | RESULT:            | PCF     |                  |
| Initial | 8:32  |                      | 64.2               |         | >63              |
|         | 14:53 |                      | 63.8               |         |                  |
| Trench  | 9:15  |                      | 87                 |         | 64 TO 90         |
|         | 10:34 |                      | 88.2               |         | (AT LEAST 20 PCF |
|         | 15:33 |                      | 89.2               |         | LIGHTER THAN BF) |
|         |       | <u>FILTRATE LOSS</u> | <u>TWICE DAILY</u> |         |                  |
|         | TIME: |                      | RESULT:            | CC      |                  |
| Initial | 9:05  |                      | 16.8               |         | <25 IN 30 MINS.  |
|         | 15:25 |                      | 17.2               |         |                  |
| Trench  | 9:50  |                      | 24.2               |         | <25 IN 30 MINS.  |
|         | 11:05 |                      | 24.8               |         |                  |
|         | 16:04 |                      | 25.5               |         |                  |
|         |       | <u>pH</u>            | <u>TWICE DAILY</u> |         |                  |
|         | TIME: |                      | RESULT:            |         |                  |
| Initial | 8:40  |                      | 7                  |         | 7-10             |
|         | 14:56 |                      | 7                  |         |                  |

COMMENTS / SPECIAL EVENTS:

SIGNED: \_\_\_\_\_ D. Guy  
CONTRACTOR'S QC



100 Stickle Avenue, Rockaway, NJ 07866-3146

Shepley's Hill Barrier Wall  
Soil-Bentonite Wall  
Ft. Devens, MA

**BACKFILL SLOPE - START OF SHIFT**

**DAILY QC RESULTS**

DATE: 8/30/12                      SHIFT NO. 1                      INSPECTOR: D. Guy

| STATION<br>NO. | DEPTH |    |
|----------------|-------|----|
| 3+10           | 0.0   |    |
| 3+20           | 1.0   |    |
| 3+30           | 5.0   |    |
| 3+40           | 12.4  |    |
| 3+50           | 21.2  |    |
| 3+60           | 23.2  |    |
| 3+70           | 25.3  |    |
| 3+80           | 26.5  |    |
| 3+90           | 26.8  |    |
| 4+00           | 27.8  |    |
| 4+10           | 26.8  |    |
| 4+20           | 30.8  |    |
| 4+30           | 30.3  |    |
| 4+40           | 32.5  |    |
| 4+50           | 36.2  | ND |
| 4+55           | 37.3  | ND |
| 4+60           | 36.1  | ND |
| 4+70           | 24.8  | ND |
|                |       |    |
|                |       |    |
COMMENTS:

SIGNED: D. Guy  
CONTRACTOR'S QC



100 Stickle Avenue, Rockaway, NJ 07866-3146

Shepley's Hill Barrier Wall  
Soil-Bentonite Wall  
Ft. Devens, MA

**BACKFILL SLOPE - END OF SHIFT**

**DAILY QC RESULTS**

**DATE:** 8/30/12

**SHIFT NO.** 1

**INSPECTOR:** D. Guy

| STATION<br>NO. | DEPTH |    |
|----------------|-------|----|
| 3+80           | 1.5   |    |
| 3+90           | 3.2   |    |
| 4+00           | 4.0   |    |
| 4+10           | 5.5   |    |
| 4+20           | 7.0   |    |
| 4+30           | 10.2  |    |
| 4+40           | 12.2  |    |
| 4+50           | 16.6  |    |
| 4+60           | 28.0  |    |
| 4+70           | 28.8  |    |
| 4+80           | 30.6  |    |
| 4+90           | 30.3  |    |
| 5+00           | 39.0  |    |
| 5+10           | 39.6  |    |
| 5+20           | 39.4  |    |
| 5+30           | 35.5  | ND |
| 5+40           | 13.2  | ND |
|                |       |    |
|                |       |    |
**COMMENTS:**

**SIGNED:** D.Guy  
CONTRACTOR'S QC



100 Stickle Avenue, Rockaway, NJ 07866-3146

Shepley's Hill Barrier Wall  
Soil-Bentonite Wall  
Ft. Devens, MA

## SOIL-BENTONITE BACKFILL

### DAILY QC RESULTS

DATE: 8/30/12

SHIFT NO. I

INSPECTOR: D. Guy

#### SLUMP

1 per Batch

#### REQUIREMENT

STATION

TIME

RESULT

|  |
|--|
|  |
|  |
|  |

|       |
|-------|
| 10:30 |
| 15:45 |
|       |

|   |
|---|
| 3 |
| 3 |
|   |

INCHES

3" TO 6"  
(Prior to Backfilling)

#### DENSITY

PRIOR TO BACKFILLING - TWICE DAILY

STATION

TIME

RESULT

|  |
|--|
|  |
|  |

|       |
|-------|
| 10:46 |
| 16:00 |
|       |

|       |
|-------|
| 119.5 |
| 121.5 |
|       |

PCF

110-125 pcf  
20 PCF > Slurry Unit  
Weight

#### PERMEABILITY

(Laboratory) EVERY 300 CY OF BACKFILL

STATION

SAMPLE NO.

|  |
|--|
|  |
|  |

|  |
|--|
|  |
|  |

<  $1 \times 10^{-7}$  CM/SEC

#### GRADATION

(Laboratory) EVERY 300 CY OF BACKFILL

STATION

SAMPLE NO.

|  |
|--|
|  |
|  |

|  |
|--|
|  |
|  |

30% - 40% < #200

#### FINES

(Laboratory) EVERY 100 CY OF BACKFILL

STATION

SAMPLE NO.

|  |
|--|
|  |
|--|

|  |
|--|
|  |
|--|

30% - 40% < #200

Shepley's Hill Landfill Barrier wall  
Soil-Bentonite Wall  
Ft. Devens, MA

## BENTONITE SLURRY

### DAILY QC RESULTS

DATE: 8/30/12

SHIFT NO. 1

INSPECTOR: D. Guy

|         |       | <u>VISCOSITY</u>     | <u>TWICE DAILY</u> |         |                  |
|---------|-------|----------------------|--------------------|---------|------------------|
|         | TIME  |                      | RESULT             | SECONDS | REQUIREMENT      |
| Initial | 8:15  |                      | 40.3               |         | >40              |
|         | 14:00 |                      | 40.9               |         |                  |
| Trench  | 10:20 | 4+50                 | 55.8               |         | >40              |
|         | 11:15 | 4+00                 | 53.7               |         |                  |
|         | 13:16 | 4+20                 | 54                 |         |                  |
|         |       | <u>DENSITY:</u>      | <u>TWICE DAILY</u> |         |                  |
|         | TIME: |                      | RESULT:            | PCF     |                  |
| Initial | 8:18  |                      | 64.2               |         | >63              |
|         | 14:03 |                      | 64.2               |         |                  |
| Trench  | 10:25 |                      | 91                 |         | 64 TO 90         |
|         | 11:19 |                      | 89                 |         | (AT LEAST 20 PCF |
|         | 13:20 |                      | 89.2               |         | LIGHTER THAN BF) |
|         |       | <u>FILTRATE LOSS</u> | <u>TWICE DAILY</u> |         |                  |
|         | TIME: |                      | RESULT:            | CC      |                  |
| Initial | 8:49  |                      | 17.4               |         | <25 IN 30 MINS.  |
|         | 14:35 |                      | 17.2               |         |                  |
| Trench  | 10:57 |                      | 24                 |         | <25 IN 30 MINS.  |
|         | 11:51 |                      | 25.2               |         |                  |
|         | 13:52 |                      | 24.8               |         |                  |
|         |       | <u>pH</u>            | <u>TWICE DAILY</u> |         |                  |
|         | TIME: |                      | RESULT:            |         |                  |
| Initial | 8:21  |                      | 7                  |         | 7-10             |
|         | 14:06 |                      | 7                  |         |                  |

COMMENTS / SPECIAL EVENTS:

SIGNED: \_\_\_\_\_ D. Guy  
CONTRACTOR'S QC



100 Stickle Avenue, Rockaway, NJ 07866-3146

Shepley's Hill Barrier Wall  
Soil-Bentonite Wall  
Ft. Devens, MA

**BACKFILL SLOPE - START OF SHIFT**

**DAILY QC RESULTS**

DATE: 8/31/12                      SHIFT NO. 1                      INSPECTOR: D. Guy

| STATION<br>NO. | DEPTH |    |
|----------------|-------|----|
| 3+80           | 0.0   |    |
| 3+90           | 3.1   |    |
| 4+00           | 4.4   |    |
| 4+10           | 5.5   |    |
| 4+20           | 8.7   |    |
| 4+30           | 10.4  |    |
| 4+40           | 12.4  |    |
| 4+50           | 17.2  |    |
| 4+60           | 28.8  |    |
| 4+70           | 30.4  |    |
| 4+80           | 30.8  |    |
| 4+90           | 36.5  |    |
| 5+00           | 39.1  |    |
| 5+10           | 39.6  |    |
| 5+20           | 39.3  |    |
| 5+30           | 35.5  | ND |
| 5+40           | 12.9  | ND |
|                |       |    |
|                |       |    |
COMMENTS:

SIGNED: D. Guy  
CONTRACTOR'S QC



100 Stickle Avenue, Rockaway, NJ 07866-3146

Shepley's Hill Barrier Wall  
Soil-Bentonite Wall  
Ft. Devens, MA

**BACKFILL SLOPE - END OF SHIFT**

**DAILY QC RESULTS**

**DATE:** 8/31/12

**SHIFT NO.** I

**INSPECTOR:** D. Guy

| STATION<br>NO. | DEPTH |    |
|----------------|-------|----|
| 4+40           | 0.0   |    |
| 4+50           | 3.2   |    |
| 4+60           | 8.0   |    |
| 4+70           | 27.5  |    |
| 4+80           | 27.0  |    |
| 4+90           | 29.8  |    |
| 5+00           | 37.2  |    |
| 5+10           | 37.5  |    |
| 5+20           | 39.7  |    |
| 5+30           | 38.8  |    |
| 5+40           | 38.0  |    |
| 5+50           | 39.5  |    |
| 5+60           | 39.5  |    |
| 5+70           | 5.0   | ND |
|                |       |    |
|                |       |    |
**COMMENTS:**

**SIGNED:** D.Guy  
CONTRACTOR'S QC



100 Stickle Avenue, Rockaway, NJ 07866-3146

Shepley's Hill Barrier Wall  
Soil-Bentonite Wall  
Ft. Devens, MA

## SOIL-BENTONITE BACKFILL

### DAILY QC RESULTS

DATE: 8/31/12

SHIFT NO. I

INSPECTOR: D. Guy

| SLUMP   | I per Batch                        | REQUIREMENT |
|---------|------------------------------------|-------------|
| STATION | TIME                               | RESULT      |
|         | 11:15                              | 3.5 INCHES  |
|         | 13:18                              | 3           |
|         |                                    |             |
| DENSITY | PRIOR TO BACKFILLING - TWICE DAILY |             |

3" TO 6"  
(Prior to Backfilling)

|              |                                       |         |                             |
|--------------|---------------------------------------|---------|-----------------------------|
| STATION      | TIME                                  | RESULT  |                             |
|              | 11:19                                 | 119 PCF | 110-125 pcf                 |
|              | 13:21                                 | 118     | 20 PCF > Slurry Unit Weight |
|              |                                       |         |                             |
| PERMEABILITY | (Laboratory) EVERY 300 CY OF BACKFILL |         |                             |

|         |            |                             |
|---------|------------|-----------------------------|
| STATION | SAMPLE NO. |                             |
|         |            | < $1 \times 10^{-7}$ CM/SEC |
|         |            |                             |

|           |                                       |                  |
|-----------|---------------------------------------|------------------|
| GRADATION | (Laboratory) EVERY 300 CY OF BACKFILL |                  |
| STATION   | SAMPLE NO.                            |                  |
|           |                                       | 30% - 40% < #200 |
|           |                                       |                  |

|         |                                       |                  |
|---------|---------------------------------------|------------------|
| FINES   | (Laboratory) EVERY 100 CY OF BACKFILL |                  |
| STATION | SAMPLE NO.                            |                  |
|         |                                       | 30% - 40% < #200 |



Shepley's Hill Landfill Barrier wall  
Soil-Bentonite Wall  
Ft. Devens, MA

## BENTONITE SLURRY

### DAILY QC RESULTS

DATE: 8/31/12

SHIFT NO. 1

INSPECTOR: D. Guy

|         |       | <u>VISCOSITY</u>     | <u>TWICE DAILY</u> |         |                                      |
|---------|-------|----------------------|--------------------|---------|--------------------------------------|
|         | TIME  |                      | RESULT             | SECONDS | REQUIREMENT                          |
| Initial | 10:08 |                      | 40.4               |         | >40                                  |
|         |       |                      |                    |         |                                      |
| Trench  | 8:50  | 4+90 @ 30'           | 59                 |         | >40                                  |
|         | 13:00 | 5+20 @ 15'           | 56                 |         |                                      |
|         |       |                      |                    |         |                                      |
|         |       | <u>DENSITY:</u>      | <u>TWICE DAILY</u> |         |                                      |
|         | TIME: |                      | RESULT:            | PCF     |                                      |
| Initial | 10:13 |                      | 64.2               |         | >63                                  |
|         |       |                      |                    |         |                                      |
| Trench  | 8:54  |                      | 91.5               |         | 64 TO 90                             |
|         | 13:04 |                      | 89.5               |         | (AT LEAST 20 PCF<br>LIGHTER THAN BF) |
|         |       |                      |                    |         |                                      |
|         |       | <u>FILTRATE LOSS</u> | <u>TWICE DAILY</u> |         |                                      |
|         | TIME: |                      | RESULT:            | CC      |                                      |
| Initial | 10:44 |                      | 18                 |         | <25 IN 30 MINS.                      |
|         |       |                      |                    |         |                                      |
| Trench  | 9:27  |                      | 26                 |         | <25 IN 30 MINS.                      |
|         | 13:36 |                      | 24                 |         |                                      |
|         |       |                      |                    |         |                                      |
|         |       | <u>pH</u>            | <u>TWICE DAILY</u> |         |                                      |
|         | TIME: |                      | RESULT:            |         |                                      |
| Initial | 10:15 |                      | 7                  |         | 7-10                                 |
|         |       |                      |                    |         |                                      |

COMMENTS / SPECIAL EVENTS:

SIGNED: \_\_\_\_\_ D. Guy  
CONTRACTOR'S QC



100 Stickle Avenue, Rockaway, NJ 07866-3146

Shepley's Hill Barrier Wall  
Soil-Bentonite Wall  
Ft. Devens, MA

**BACKFILL SLOPE - START OF SHIFT**

**DAILY QC RESULTS**

DATE: 9/4/12                      SHIFT NO. 1                      INSPECTOR: D. Guy

| STATION<br>NO. | DEPTH |
|----------------|-------|
| 4+40           | 0.0   |
| 4+50           | 3.1   |
| 4+60           | 8.3   |
| 4+70           | 27.6  |
| 4+80           | 27.7  |
| 4+90           | 30.1  |
| 5+00           | 37.1  |
| 5+10           | 37.5  |
| 5+20           | 39.8  |
| 5+30           | 39.6  |
| 5+40           | 39.8  |
| 5+50           | 39.4  |
| 5+60           | 39.9  |
| 5+70           | 5.2   |
|                |       |
|                |       |
ND

COMMENTS:

SIGNED: D. Guy  
CONTRACTOR'S QC



100 Stickle Avenue, Rockaway, NJ 07866-3146

Shepley's Hill Barrier Wall  
Soil-Bentonite Wall  
Ft. Devens, MA

**BACKFILL SLOPE - END OF SHIFT**

**DAILY QC RESULTS**

DATE: 9/4/12                      SHIFT NO. 1                      INSPECTOR: D. Guy

| STATION<br>NO. | DEPTH |    |
|----------------|-------|----|
| 4+90           | 0.0   |    |
| 5+00           | 5.0   |    |
| 5+10           | 6.2   |    |
| 5+20           | 12.9  |    |
| 5+30           | 24.7  |    |
| 5+40           | 29.5  |    |
| 5+50           | 29.0  |    |
| 5+60           | 29.5  |    |
| 5+70           | 29.0  |    |
| 5+80           | 31.3  |    |
| 5+90           | 36.5  |    |
| 6+00           | 36.6  |    |
| 6+10           | 36.6  |    |
| 6+20           | 36.5  | ND |
| 6+30           | 9.1   | ND |
|                |       |    |
|                |       |    |
COMMENTS:

SIGNED: D.Guy  
CONTRACTOR'S QC

Shepley's Hill Barrier Wall  
Soil-Bentonite Wall  
Ft. Devens, MA

**SOIL-BENTONITE BACKFILL**

**DAILY QC RESULTS**

DATE: 9/4/12

SHIFT NO. 1

INSPECTOR: D. Guy

SLUMP

1 per Batch

REQUIREMENT

STATION

TIME

RESULT

10:20

15:49

4

3

INCHES

3" TO 6"

(Prior to Backfilling)

DENSITY

PRIOR TO BACKFILLING - TWICE DAILY

STATION

TIME

RESULT

11:19

16:21

123

121

PCF

110-125 pcf

20 PCF>Slurry Unit Weight

PERMEABILITY

(Laboratory) EVERY 300 CY OF BACKFILL

STATION

SAMPLE NO.

<1X10<sup>-7</sup> CM/SEC

GRADATION

(Laboratory) EVERY 300 CY OF BACKFILL

STATION

SAMPLE NO.

30% - 40%%<#200

FINES

(Laboratory) EVERY 100 CY OF BACKFILL

STATION

SAMPLE NO.

30% - 40%%<#200

Shepley's Hill Landfill Barrier wall  
Soil-Bentonite Wall  
Ft. Devens, MA

## BENTONITE SLURRY

### DAILY QC RESULTS

DATE: 9/4/12

SHIFT NO. 1

INSPECTOR: D. Guy

| <u>VISCOSITY</u>     |       |                                        | <u>TWICE DAILY</u> |         |                 |
|----------------------|-------|----------------------------------------|--------------------|---------|-----------------|
|                      | TIME  |                                        | RESULT             |         | REQUIREMENT     |
| Initial              | 11:34 | 5+00 @ 25'<br>5+50 @ 35'<br>5+80 @ 15' | 39.5               | SECONDS | >40             |
|                      | 15:35 |                                        | 40.1               |         |                 |
| Trench               | 11:00 |                                        | 54.4               |         |                 |
|                      | 13:50 |                                        | 56                 |         |                 |
|                      | 16:15 |                                        | 64                 |         |                 |
| <u>DENSITY:</u>      |       |                                        | <u>TWICE DAILY</u> |         |                 |
|                      | TIME: |                                        | RESULT:            |         |                 |
| Initial              | 11:38 |                                        | 63.8               | PCF     | >63             |
|                      | 15:40 |                                        | 64                 |         |                 |
| Trench               | 11:04 |                                        | 87.2               |         |                 |
|                      | 13:53 |                                        | 89                 |         |                 |
|                      | 16:21 |                                        | 91.5               |         |                 |
| <u>FILTRATE LOSS</u> |       |                                        | <u>TWICE DAILY</u> |         |                 |
|                      | TIME: |                                        | RESULT:            |         |                 |
| Initial              | 12:09 |                                        | 18.2               | CC      | <25 IN 30 MINS. |
|                      | 16:11 |                                        | 18                 |         |                 |
| Trench               | 11:36 |                                        | 22                 |         |                 |
|                      | 14:25 |                                        | 23                 |         |                 |
|                      | 16:52 |                                        | 26                 |         |                 |
| <u>pH</u>            |       |                                        | <u>TWICE DAILY</u> |         |                 |
|                      | TIME: |                                        | RESULT:            |         |                 |
| Initial              | 11:35 |                                        | 7                  |         | 7-10            |
|                      | 15:37 |                                        | 7                  |         |                 |

COMMENTS / SPECIAL EVENTS:

SIGNED: \_\_\_\_\_ D. Guy  
CONTRACTOR'S QC



100 Stickle Avenue, Rockaway, NJ 07866-3146

Shepley's Hill Barrier Wall  
Soil-Bentonite Wall  
Ft. Devens, MA

**BACKFILL SLOPE - START OF SHIFT**

**DAILY QC RESULTS**

DATE: 9/5/12                      SHIFT NO. 1                      INSPECTOR: D. Guy

| STATION<br>NO. | DEPTH |    |
|----------------|-------|----|
| 4+90           | 0.0   |    |
| 5+00           | 4.8   |    |
| 5+10           | 7.1   |    |
| 5+20           | 14.8  |    |
| 5+30           | 26.3  |    |
| 5+40           | 29.0  |    |
| 5+50           | 29.1  |    |
| 5+60           | 30.0  |    |
| 5+70           | 29.5  |    |
| 5+80           | 33.6  |    |
| 5+90           | 36.6  |    |
| 6+00           | 36.7  |    |
| 6+10           | 36.4  |    |
| 6+20           | 36.3  | ND |
| 6+30           | 9.1   | ND |
|                |       |    |
|                |       |    |
COMMENTS:

SIGNED: D. Guy  
CONTRACTOR'S QC



100 Stickle Avenue, Rockaway, NJ 07866-3146

Shepley's Hill Barrier Wall  
Soil-Bentonite Wall  
Ft. Devens, MA

**BACKFILL SLOPE - END OF SHIFT**

**DAILY QC RESULTS**

DATE: 9/5/12                      SHIFT NO. 1                      INSPECTOR: D. Guy

| STATION NO. | DEPTH |    |
|-------------|-------|----|
| 5+00        | 0.0   |    |
| 5+10        | 2.4   |    |
| 5+20        | 6.8   |    |
| 5+30        | 19.7  |    |
| 5+40        | 22.5  |    |
| 5+50        | 24.2  |    |
| 5+60        | 25.2  |    |
| 5+70        | 30.0  |    |
| 5+80        | 29.6  |    |
| 5+90        | 29.3  |    |
| 6+00        | 30.2  |    |
| 6+10        | 34.5  |    |
| 6+20        | 37.7  |    |
| 6+30        | 36.9  | ND |
| 6+40        | 39.0  | ND |
| 6+50        | 4.4   | ND |
|             |       |    |
|             |       |    |
COMMENTS:

SIGNED: D.Guy  
CONTRACTOR'S QC

# MORETRENCH

100 Stickle Avenue, Rockaway, NJ 07866-3146

Shepley's Hill Barrier Wall  
Soil-Bentonite Wall  
Ft. Devens, MA

## SOIL-BENTONITE BACKFILL

### DAILY QC RESULTS

DATE: 9/5/12

SHIFT NO. 1

INSPECTOR: D. Guy

#### SLUMP

1 per Batch

#### REQUIREMENT

STATION

TIME

RESULT

|  |
|--|
|  |
|  |
|  |

|       |
|-------|
| 10:40 |
|       |
|       |

|   |
|---|
| 3 |
|   |
|   |

INCHES

3" TO 6"  
(Prior to Backfilling)

#### DENSITY

PRIOR TO BACKFILLING - TWICE DAILY

STATION

TIME

RESULT

|  |
|--|
|  |
|  |

|       |
|-------|
| 11:19 |
|       |
|       |

|     |
|-----|
| 121 |
|     |
|     |

PCF

110-125 pcf  
20 PCF > Slurry Unit  
Weight

#### PERMEABILITY

(Laboratory) EVERY 300 CY OF BACKFILL

STATION

SAMPLE NO.

|  |
|--|
|  |
|  |

|  |
|--|
|  |
|  |

<  $1 \times 10^{-7}$  CM/SEC

#### GRADATION

(Laboratory) EVERY 300 CY OF BACKFILL

STATION

SAMPLE NO.

|  |
|--|
|  |
|  |

|  |
|--|
|  |
|  |

30% - 40% < #200

#### FINES

(Laboratory) EVERY 100 CY OF BACKFILL

STATION

SAMPLE NO.

|  |
|--|
|  |
|--|

|  |
|--|
|  |
|--|

30% - 40% < #200



Shepley's Hill Landfill Barrier wall  
Soil-Bentonite Wall  
Ft. Devens, MA

## BENTONITE SLURRY

### DAILY QC RESULTS

DATE: 9/5/12

SHIFT NO. 1

INSPECTOR: D. Guy

|         |       | <u>VISCOSITY</u>     | <u>TWICE DAILY</u> |         |                                      |
|---------|-------|----------------------|--------------------|---------|--------------------------------------|
|         | TIME  |                      | RESULT             |         | REQUIREMENT                          |
| Initial | 9:50  | 5+50 @ 25'           | 40.1               | SECONDS | >40                                  |
|         |       |                      |                    |         |                                      |
| Trench  | 14:15 |                      | 55.3               |         | >40                                  |
|         |       |                      |                    |         |                                      |
|         |       | <u>DENSITY:</u>      | <u>TWICE DAILY</u> |         |                                      |
|         | TIME: |                      | RESULT:            |         |                                      |
| Initial | 9:54  |                      | 64                 | PCF     | >63                                  |
|         |       |                      |                    |         |                                      |
| Trench  | 14:18 |                      | 89                 |         | 64 TO 90                             |
|         |       |                      |                    |         | (AT LEAST 20 PCF<br>LIGHTER THAN BF) |
|         |       | <u>FILTRATE LOSS</u> | <u>TWICE DAILY</u> |         |                                      |
|         | TIME: |                      | RESULT:            |         |                                      |
| Initial | 10:27 |                      | 17.8               | CC      | <25 IN 30 MINS.                      |
|         |       |                      |                    |         |                                      |
| Trench  | 14:50 |                      | 23.6               |         | <25 IN 30 MINS.                      |
|         |       |                      |                    |         |                                      |
|         |       | <u>pH</u>            | <u>TWICE DAILY</u> |         |                                      |
|         | TIME: |                      | RESULT:            |         |                                      |
| Initial | 10:08 |                      | 7                  |         | 7-10                                 |
|         |       |                      |                    |         |                                      |

#### COMMENTS / SPECIAL EVENTS:

\*\* Worked 1/4 Shift (374 Broke down)

SIGNED: \_\_\_\_\_ D. Guy  
CONTRACTOR'S QC



100 Stickle Avenue, Rockaway, NJ 07866-3146

Shepley's Hill Barrier Wall  
Soil-Bentonite Wall  
Ft. Devens, MA

**BACKFILL SLOPE - START OF SHIFT**

**DAILY QC RESULTS**

DATE: 9/6/12                      SHIFT NO. 1                      INSPECTOR: D. Guy

| STATION<br>NO. | DEPTH |    |
|----------------|-------|----|
| 5+00           | 0.0   |    |
| 5+10           | 2.5   |    |
| 5+20           | 8.5   |    |
| 5+30           | 21.2  |    |
| 5+40           | 23.3  |    |
| 5+50           | 25.0  |    |
| 5+60           | 25.2  |    |
| 5+70           | 30.7  |    |
| 5+80           | 30.6  |    |
| 5+90           | 29.2  |    |
| 6+00           | 35.5  |    |
| 6+10           | 35.5  |    |
| 6+20           | 37.6  |    |
| 6+30           | 37.4  | ND |
| 6+40           | 22.4  | ND |
| 6+50           | 4.5   | ND |
|                |       |    |
|                |       |    |
COMMENTS:

SIGNED: D. Guy  
CONTRACTOR'S QC



100 Stickle Avenue, Rockaway, NJ 07866-3146

Shepley's Hill Barrier Wall  
Soil-Bentonite Wall  
Ft. Devens, MA

**BACKFILL SLOPE - END OF SHIFT**

**DAILY QC RESULTS**

DATE: 9/6/12                      SHIFT NO. 1                      INSPECTOR: D. Guy

| STATION<br>NO. | DEPTH |    |
|----------------|-------|----|
| 5+40           | 0.0   |    |
| 5+50           | 5.5   |    |
| 5+60           | 11.6  |    |
| 5+70           | 15.0  |    |
| 5+80           | 21.6  |    |
| 5+90           | 27.0  |    |
| 6+00           | 28.7  |    |
| 6+10           | 30.8  |    |
| 6+20           | 31.4  |    |
| 6+30           | 33.3  |    |
| 6+40           | 34.0  |    |
| 6+50           | 36.8  |    |
| 6+60           | 37.6  |    |
| 6+70           | 41.0  | ND |
| 6+80           | 43.4  | ND |
| 6+90           | 6.3   | ND |
|                |       |    |
|                |       |    |
COMMENTS:

SIGNED: D.Guy  
CONTRACTOR'S QC



100 Stickle Avenue, Rockaway, NJ 07866-3146

Shepley's Hill Barrier Wall  
Soil-Bentonite Wall  
Ft. Devens, MA

## SOIL-BENTONITE BACKFILL

### DAILY QC RESULTS

DATE: 9/6/12

SHIFT NO. 1

INSPECTOR: D. Guy

| SLUMP   | 1 per Batch                        |        | REQUIREMENT                        |
|---------|------------------------------------|--------|------------------------------------|
| STATION | TIME                               | RESULT | 3" TO 6"<br>(Prior to Backfilling) |
|         | 11:00                              | 3      |                                    |
|         | 13:00                              | 3.5    |                                    |
|         |                                    |        |                                    |
| DENSITY | PRIOR TO BACKFILLING - TWICE DAILY |        |                                    |

| STATION      | TIME                                  | RESULT | 110-125 pcf<br>20 PCF>Slurry Unit<br>Weight |
|--------------|---------------------------------------|--------|---------------------------------------------|
|              | 11:19                                 | 118    |                                             |
|              | 13:15                                 | 120    |                                             |
|              |                                       |        |                                             |
| PERMEABILITY | (Laboratory) EVERY 300 CY OF BACKFILL |        |                                             |

| STATION | SAMPLE NO. | <1X10 <sup>-7</sup> CM/SEC |
|---------|------------|----------------------------|
|         |            |                            |
|         |            |                            |
|         |            |                            |

| GRADATION |            | (Laboratory) EVERY 300 CY OF BACKFILL |
|-----------|------------|---------------------------------------|
| STATION   | SAMPLE NO. |                                       |
|           |            |                                       |
|           |            |                                       |

30% - 40%%<#200

| FINES   |            | (Laboratory) EVERY 100 CY OF BACKFILL |
|---------|------------|---------------------------------------|
| STATION | SAMPLE NO. |                                       |
|         |            | 30% - 40%%<#200                       |

Shepley's Hill Landfill Barrier wall  
Soil-Bentonite Wall  
Ft. Devens, MA

## BENTONITE SLURRY

### DAILY QC RESULTS

DATE: 9/6/12

SHIFT NO. 1

INSPECTOR: D. Guy

|         |       | <u>VISCOSITY</u>     | <u>TWICE DAILY</u> |         |                  |
|---------|-------|----------------------|--------------------|---------|------------------|
|         | TIME  |                      | RESULT             | SECONDS | REQUIREMENT      |
| Initial | 8:50  | 5+50 @ 25'           | 43.2               |         | >40              |
|         | 14:00 |                      | 42.6               |         |                  |
| Trench  | 10:20 |                      | 54.9               |         | >40              |
|         | 12:36 |                      | 53.7               |         |                  |
|         | 15:00 |                      | 55.8               |         |                  |
|         |       | <u>DENSITY:</u>      | <u>TWICE DAILY</u> |         |                  |
|         | TIME: |                      | RESULT:            | PCF     |                  |
| Initial | 8:54  |                      | 64.4               |         | >63              |
|         | 14:06 |                      | 64.2               |         |                  |
| Trench  | 10:23 |                      | 89.5               |         | 64 TO 90         |
|         | 12:40 |                      | 88                 |         | (AT LEAST 20 PCF |
|         | 15:10 |                      | 89.5               |         | LIGHTER THAN BF) |
|         |       | <u>FILTRATE LOSS</u> | <u>TWICE DAILY</u> |         |                  |
|         | TIME: |                      | RESULT:            | CC      |                  |
| Initial | 9:27  |                      | 17.4               |         | <25 IN 30 MINS.  |
|         | 14:38 |                      | 16.8               |         |                  |
| Trench  | 10:54 |                      | 24.6               |         | <25 IN 30 MINS.  |
|         | 13:11 |                      | 24.2               |         |                  |
|         | 15:42 |                      | 25.6               |         |                  |
|         |       | <u>pH</u>            | <u>TWICE DAILY</u> |         |                  |
|         | TIME: |                      | RESULT:            |         |                  |
| Initial | 8:56  |                      | 7                  |         | 7-10             |
|         | 14:04 |                      | 7                  |         |                  |

#### COMMENTS / SPECIAL EVENTS:

\*\* Worked 1/4 Shift (374 Broke down)

SIGNED: \_\_\_\_\_ D. Guy  
CONTRACTOR'S QC



100 Stickle Avenue, Rockaway, NJ 07866-3146

Shepley's Hill Barrier Wall  
Soil-Bentonite Wall  
Ft. Devens, MA

**BACKFILL SLOPE - START OF SHIFT**

**DAILY QC RESULTS**

DATE: 9/7/12                      SHIFT NO. 1                      INSPECTOR: D. Guy

| STATION NO. | DEPTH |
|-------------|-------|
| 5+40        | 0.0   |
| 5+50        | 5.3   |
| 5+60        | 11.8  |
| 5+70        | 17.5  |
| 5+80        | 23.9  |
| 5+90        | 29.0  |
| 6+00        | 29.1  |
| 6+10        | 30.6  |
| 6+20        | 32.4  |
| 6+30        | 33.4  |
| 6+40        | 37.2  |
| 6+50        | 38.3  |
| 6+60        | 37.8  |
| 6+70        | 42.7  |
|             |       |
|             |       |
ND

COMMENTS:

SIGNED: D. Guy  
CONTRACTOR'S QC



100 Stickle Avenue, Rockaway, NJ 07866-3146

Shepley's Hill Barrier Wall  
Soil-Bentonite Wall  
Ft. Devens, MA

**BACKFILL SLOPE - END OF SHIFT**

**DAILY QC RESULTS**

DATE: 9/7/12                      SHIFT NO. 1                      INSPECTOR: D. Guy

| STATION<br>NO. | DEPTH |    |
|----------------|-------|----|
| 5+80           | 0.0   |    |
| 5+90           | 4.8   |    |
| 6+00           | 20.0  |    |
| 6+10           | 19.9  |    |
| 6+20           | 23.6  |    |
| 6+30           | 24.4  |    |
| 6+40           | 28.0  |    |
| 6+50           | 27.7  |    |
| 6+60           | 28.9  |    |
| 6+70           | 34.9  |    |
| 6+80           | 37.5  |    |
| 6+90           | 40.3  |    |
| 7+00           | 40.0  |    |
| 7+10           | 42.8  |    |
| 7+20           | 43.0  | ND |
|                |       |    |
|                |       |    |
COMMENTS:

SIGNED: D.Guy  
CONTRACTOR'S QC



Shepley's Hill Barrier Wall  
Soil-Bentonite Wall  
Ft. Devens, MA

**SOIL-BENTONITE BACKFILL**

**DAILY QC RESULTS**

|                     |                   |                                              |                            |                                          |  |
|---------------------|-------------------|----------------------------------------------|----------------------------|------------------------------------------|--|
| <b>DATE:</b> 9/7/12 |                   | <b>SHIFT NO.</b> I                           |                            | <b>INSPECTOR:</b> D. Guy                 |  |
| <b>SLUMP</b>        |                   | I per Batch                                  |                            | <b>REQUIREMENT</b>                       |  |
| <b>STATION</b>      | <b>TIME</b>       | <b>RESULT</b>                                |                            |                                          |  |
| <div></div>         | <div>13:00</div>  | <div>3.5</div>                               | INCHES                     | 3" TO 6"<br>(Prior to Backfilling)       |  |
| <div></div>         | <div>13:30</div>  | <div>3</div>                                 |                            |                                          |  |
| <div></div>         |                   |                                              |                            |                                          |  |
| <b>DENSITY</b>      |                   | <b>PRIOR TO BACKFILLING - TWICE DAILY</b>    |                            |                                          |  |
| <b>STATION</b>      | <b>TIME</b>       | <b>RESULT</b>                                |                            |                                          |  |
| <div></div>         | <div>13:10</div>  | <div>118</div>                               | PCF                        | 110-125 pcf<br>20 PCF>Slurry Unit Weight |  |
| <div></div>         | <div>13:45</div>  | <div>120</div>                               |                            |                                          |  |
| <div></div>         |                   |                                              |                            |                                          |  |
| <b>PERMEABILITY</b> |                   | <b>(Laboratory) EVERY 300 CY OF BACKFILL</b> |                            |                                          |  |
| <b>STATION</b>      | <b>SAMPLE NO.</b> |                                              |                            |                                          |  |
| <div></div>         | <div></div>       |                                              | <1X10 <sup>-7</sup> CM/SEC |                                          |  |
| <div></div>         | <div></div>       |                                              |                            |                                          |  |
| <b>GRADATION</b>    |                   | <b>(Laboratory) EVERY 300 CY OF BACKFILL</b> |                            |                                          |  |
| <b>STATION</b>      | <b>SAMPLE NO.</b> |                                              |                            |                                          |  |
| <div></div>         | <div></div>       |                                              | 30% - 40%%<#200            |                                          |  |
| <div></div>         | <div></div>       |                                              |                            |                                          |  |
| <b>FINES</b>        |                   | <b>(Laboratory) EVERY 100 CY OF BACKFILL</b> |                            |                                          |  |
| <b>STATION</b>      | <b>SAMPLE NO.</b> |                                              |                            |                                          |  |
| <div></div>         | <div></div>       |                                              | 30% - 40%%<#200            |                                          |  |



Shepley's Hill Landfill Barrier wall  
Soil-Bentonite Wall  
Ft. Devens, MA

## BENTONITE SLURRY

### DAILY QC RESULTS

DATE: 9/7/12

SHIFT NO. 1

INSPECTOR: D. Guy

|         |       | <u>VISCOSITY</u>     | <u>TWICE DAILY</u> |         |                                      |
|---------|-------|----------------------|--------------------|---------|--------------------------------------|
|         | TIME  |                      | RESULT             | SECONDS | REQUIREMENT                          |
| Initial | 11:26 | 5+50 @ 25'           | 42.4               |         | >40                                  |
|         |       |                      |                    |         |                                      |
| Trench  | 12:40 |                      | 53.6               |         | >40                                  |
|         | 14:30 |                      | 54.9               |         |                                      |
|         |       |                      |                    |         |                                      |
|         |       | <u>DENSITY:</u>      | <u>TWICE DAILY</u> |         |                                      |
|         | TIME: |                      | RESULT:            | PCF     |                                      |
| Initial | 11:30 |                      | 64                 |         | >63                                  |
|         |       |                      |                    |         |                                      |
| Trench  | 12:45 |                      | 88                 |         | 64 TO 90                             |
|         | 14:34 |                      | 91                 |         | (AT LEAST 20 PCF<br>LIGHTER THAN BF) |
|         |       |                      |                    |         |                                      |
|         |       | <u>FILTRATE LOSS</u> | <u>TWICE DAILY</u> |         |                                      |
|         | TIME: |                      | RESULT:            | CC      |                                      |
| Initial | 12:00 |                      | 16.8               |         | <25 IN 30 MINS.                      |
|         |       |                      |                    |         |                                      |
| Trench  | 13:16 |                      | 25.5               |         | <25 IN 30 MINS.                      |
|         | 15:04 |                      | 26                 |         |                                      |
|         |       |                      |                    |         |                                      |
|         |       | <u>pH</u>            | <u>TWICE DAILY</u> |         |                                      |
|         | TIME: |                      | RESULT:            |         |                                      |
| Initial | 11:34 |                      | 7                  |         | 7-10                                 |
|         |       |                      |                    |         |                                      |

#### COMMENTS / SPECIAL EVENTS:

Worked Short Shift

SIGNED: \_\_\_\_\_ D. Guy  
CONTRACTOR'S QC



100 Stickle Avenue, Rockaway, NJ 07866-3146

Shepley's Hill Barrier Wall  
Soil-Bentonite Wall  
Ft. Devens, MA

**BACKFILL SLOPE - START OF SHIFT**

**DAILY QC RESULTS**

DATE: 9/10/12                      SHIFT NO. 1                      INSPECTOR: D. Guy

| STATION<br>NO. | DEPTH |
|----------------|-------|
| 5+80           | 0.0   |
| 5+90           | 12.5  |
| 6+00           | 23.6  |
| 6+10           | 21.7  |
| 6+20           | 23.7  |
| 6+30           | 24.4  |
| 6+40           | 28.4  |
| 6+50           | 28.1  |
| 6+60           | 30.1  |
| 6+70           | 36.6  |
| 6+80           | 38.4  |
| 6+90           | 40.5  |
| 7+00           | 40.0  |
| 7+10           | 42.8  |
| 7+20           | 42.9  |
|                |       |
|                |       |
ND

COMMENTS:

SIGNED: D. Guy  
CONTRACTOR'S QC



100 Stickle Avenue, Rockaway, NJ 07866-3146

Shepley's Hill Barrier Wall  
Soil-Bentonite Wall  
Ft. Devens, MA

**BACKFILL SLOPE - END OF SHIFT**

**DAILY QC RESULTS**

**DATE:** 9/10/12

**SHIFT NO.** I

**INSPECTOR:** D. Guy

| STATION<br>NO. | DEPTH |    |
|----------------|-------|----|
| 6+60           | 0.0   |    |
| 6+70           | 12.4  |    |
| 6+80           | 18.4  |    |
| 6+90           | 24.5  |    |
| 7+00           | 25.8  |    |
| 7+10           | 27.9  |    |
| 7+20           | 27.2  |    |
| 7+30           | 31.1  |    |
| 7+40           | 34.1  |    |
| 7+50           | 35.2  |    |
| 7+60           | 37.5  |    |
| 7+70           | 38.0  |    |
| 7+80           | 38.6  |    |
| 7+90           | 32.2  | ND |
| 8+00           | 11.0  | ND |
|                |       |    |
|                |       |    |
**COMMENTS:**

**SIGNED:** D.Guy  
CONTRACTOR'S QC



100 Stickle Avenue, Rockaway, NJ 07866-3146

Shepley's Hill Barrier Wall  
Soil-Bentonite Wall  
Ft. Devens, MA

## SOIL-BENTONITE BACKFILL

### DAILY QC RESULTS

DATE: 9/10/12

SHIFT NO. 1

INSPECTOR: D. Guy

| SLUMP   | 1 per Batch                        |        | REQUIREMENT                        |
|---------|------------------------------------|--------|------------------------------------|
| STATION | TIME                               | RESULT | 3" TO 6"<br>(Prior to Backfilling) |
|         | 11:00                              | 3      |                                    |
|         | 13:13                              | 3      |                                    |
|         | 15:12                              | 3      |                                    |
| DENSITY | PRIOR TO BACKFILLING - TWICE DAILY |        |                                    |

| STATION      | TIME                                  | RESULT | 110-125 pcf<br>20 PCF>Slurry Unit<br>Weight |
|--------------|---------------------------------------|--------|---------------------------------------------|
|              | 11:14                                 | 119.5  |                                             |
|              | 13:45                                 | 119    |                                             |
|              | 15:32                                 | 119.5  |                                             |
| PERMEABILITY | (Laboratory) EVERY 300 CY OF BACKFILL |        |                                             |

| STATION | SAMPLE NO. | <1X10 <sup>-7</sup> CM/SEC |
|---------|------------|----------------------------|
|         |            |                            |

| GRADATION | (Laboratory) EVERY 300 CY OF BACKFILL |  | 30% - 40%%<#200 |
|-----------|---------------------------------------|--|-----------------|
| STATION   | SAMPLE NO.                            |  |                 |
|           |                                       |  |                 |

| FINES   | (Laboratory) EVERY 100 CY OF BACKFILL |  | 30% - 40%%<#200 |
|---------|---------------------------------------|--|-----------------|
| STATION | SAMPLE NO.                            |  |                 |
|         |                                       |  |                 |

Shepley's Hill Landfill Barrier wall  
Soil-Bentonite Wall  
Ft. Devens, MA

## BENTONITE SLURRY

### DAILY QC RESULTS

DATE: 9/10/12

SHIFT NO. 1

INSPECTOR: D. Guy

|         |       | <u>VISCOSITY</u>     | <u>TWICE DAILY</u> |         |                  |
|---------|-------|----------------------|--------------------|---------|------------------|
|         | TIME  |                      | RESULT             | SECONDS | REQUIREMENT      |
| Initial | 9:55  |                      | 40.1               |         | >40              |
|         | 13:35 |                      | 39.6               |         |                  |
| Trench  | 10:30 | 6+80 @ 30'           | 49.7               |         | >40              |
|         | 12:05 | 6+40 @ 15'           | 51.2               |         |                  |
|         | 14:10 | 7+40 @ 15'           | 59                 |         |                  |
|         |       | <u>DENSITY:</u>      | <u>TWICE DAILY</u> |         |                  |
|         | TIME: |                      | RESULT:            | PCF     |                  |
| Initial | 10:00 |                      | 64                 |         | >63              |
|         | 13:38 |                      | 64                 |         |                  |
| Trench  | 10:34 |                      | 88                 |         | 64 TO 90         |
|         | 12:10 |                      | 88.2               |         | (AT LEAST 20 PCF |
|         | 14:16 |                      | 96.0               |         | LIGHTER THAN BF) |
|         |       | <u>FILTRATE LOSS</u> | <u>TWICE DAILY</u> |         |                  |
|         | TIME: |                      | RESULT:            | CC      |                  |
| Initial | 10:34 |                      | 16.7               |         | <25 IN 30 MINS.  |
|         | 14:08 |                      | 16.8               |         |                  |
| Trench  | 11:05 |                      | 25.4               |         | <25 IN 30 MINS.  |
|         | 12:43 |                      | 25.4               |         |                  |
|         | 14:49 |                      | 26.2               |         |                  |
|         |       | <u>pH</u>            | <u>TWICE DAILY</u> |         |                  |
|         | TIME: |                      | RESULT:            |         |                  |
| Initial | 10:02 |                      | 7                  |         | 7-10             |
|         | 13:45 |                      | 7                  |         |                  |

COMMENTS / SPECIAL EVENTS:

SIGNED: \_\_\_\_\_ D. Guy  
CONTRACTOR'S QC



100 Stickle Avenue, Rockaway, NJ 07866-3146

Shepley's Hill Barrier Wall  
Soil-Bentonite Wall  
Ft. Devens, MA

**BACKFILL SLOPE - START OF SHIFT**

**DAILY QC RESULTS**

**DATE:** 9/11/12

**SHIFT NO.** 1

**INSPECTOR:** D. Guy

| STATION<br>NO. | DEPTH |
|----------------|-------|
| 6+60           | 0.0   |
| 6+70           | 13.8  |
| 6+80           | 19.4  |
| 6+90           | 27.0  |
| 7+00           | 26.0  |
| 7+10           | 29.8  |
| 7+20           | 28.0  |
| 7+30           | 30.9  |
| 7+40           | 36.8  |
| 7+50           | 36.4  |
| 7+60           | 38.0  |
| 7+70           | 38.2  |
| 7+80           | 38.4  |
|                |       |
|                |       |
**COMMENTS:**

**SIGNED:** D. Guy  
CONTRACTOR'S QC



100 Stickle Avenue, Rockaway, NJ 07866-3146

Shepley's Hill Barrier Wall  
Soil-Bentonite Wall  
Ft. Devens, MA

**BACKFILL SLOPE - END OF SHIFT**

**DAILY QC RESULTS**

DATE: 9/11/12                      SHIFT NO. 1                      INSPECTOR: D. Guy

| STATION NO. | DEPTH |    |
|-------------|-------|----|
| 7+00        | 0.0   |    |
| 7+10        | 4.0   |    |
| 7+20        | 14.2  |    |
| 7+30        | 22.5  |    |
| 7+40        | 22.7  |    |
| 7+50        | 25.7  |    |
| 7+60        | 28.3  |    |
| 7+70        | 29.2  |    |
| 7+80        | 30.3  |    |
| 7+90        | 34.0  |    |
| 8+00        | 34.5  |    |
| 8+10        | 37.0  |    |
| 8+20        | 39.1  |    |
| 8+30        |       | ND |
| 8+40        | 35.2  | ND |
|             |       |    |
|             |       |    |
COMMENTS:

SIGNED: D.Guy  
CONTRACTOR'S QC



100 Stickle Avenue, Rockaway, NJ 07866-3146

Shepley's Hill Barrier Wall  
Soil-Bentonite Wall  
Ft. Devens, MA

## SOIL-BENTONITE BACKFILL

### DAILY QC RESULTS

DATE: 9/11/12

SHIFT NO. 1

INSPECTOR: D. Guy

| SLUMP   | 1 per Batch                        |        | REQUIREMENT                        |
|---------|------------------------------------|--------|------------------------------------|
| STATION | TIME                               | RESULT | 3" TO 6"<br>(Prior to Backfilling) |
|         | 10:15                              | 3      |                                    |
|         | 13:00                              | 3      |                                    |
|         | 15:10                              | 3      |                                    |
| DENSITY | PRIOR TO BACKFILLING - TWICE DAILY |        |                                    |

| STATION      | TIME                                  | RESULT | 110-125 pcf<br>20 PCF>Slurry Unit<br>Weight |
|--------------|---------------------------------------|--------|---------------------------------------------|
|              | 10:45                                 | 118    |                                             |
|              | 13:32                                 | 119    |                                             |
|              | 15:34                                 | 118.5  |                                             |
| PERMEABILITY | (Laboratory) EVERY 300 CY OF BACKFILL |        |                                             |

| STATION | SAMPLE NO. | <1X10 <sup>-7</sup> CM/SEC |
|---------|------------|----------------------------|
|         |            |                            |

| GRADATION | (Laboratory) EVERY 300 CY OF BACKFILL |  | 30% - 40%%<#200 |
|-----------|---------------------------------------|--|-----------------|
| STATION   | SAMPLE NO.                            |  |                 |
|           |                                       |  |                 |

| FINES   | (Laboratory) EVERY 100 CY OF BACKFILL |  | 30% - 40%%<#200 |
|---------|---------------------------------------|--|-----------------|
| STATION | SAMPLE NO.                            |  |                 |
|         |                                       |  |                 |



Shepley's Hill Landfill Barrier wall  
Soil-Bentonite Wall  
Ft. Devens, MA

## BENTONITE SLURRY

### DAILY QC RESULTS

DATE: 9/11/12

SHIFT NO. 1

INSPECTOR: D. Guy

|         |       | <u>VISCOSITY</u>     | <u>TWICE DAILY</u> |         |                                      |
|---------|-------|----------------------|--------------------|---------|--------------------------------------|
|         | TIME  |                      | RESULT             | SECONDS | REQUIREMENT                          |
| Initial | 12:35 |                      | 40.3               |         | >40                                  |
|         |       |                      |                    |         |                                      |
| Trench  | 11:15 | 7+20 @ 15'           | 53.6               |         | >40                                  |
|         | 14:30 | 7+70 @ 30'           | 55.8               |         |                                      |
|         |       |                      |                    |         |                                      |
|         |       | <u>DENSITY:</u>      | <u>TWICE DAILY</u> |         |                                      |
|         | TIME: |                      | RESULT:            | PCF     |                                      |
| Initial | 12:40 |                      | 64                 |         | >63                                  |
|         |       |                      |                    |         |                                      |
| Trench  | 11:21 |                      | 89                 |         | 64 TO 90                             |
|         | 14:33 |                      | 91                 |         | (AT LEAST 20 PCF<br>LIGHTER THAN BF) |
|         |       |                      |                    |         |                                      |
|         |       | <u>FILTRATE LOSS</u> | <u>TWICE DAILY</u> |         |                                      |
|         | TIME: |                      | RESULT:            | CC      |                                      |
| Initial | 13:12 |                      | 17.1               |         | <25 IN 30 MINS.                      |
|         |       |                      |                    |         |                                      |
| Trench  | 11:53 |                      | 25.4               |         | <25 IN 30 MINS.                      |
|         | 15:04 |                      | 25.6               |         |                                      |
|         |       |                      |                    |         |                                      |
|         |       | <u>pH</u>            | <u>TWICE DAILY</u> |         |                                      |
|         | TIME: |                      | RESULT:            |         |                                      |
| Initial | 12:43 |                      | 7                  |         | 7-10                                 |
|         |       |                      |                    |         |                                      |

#### COMMENTS / SPECIAL EVENTS:

Short Shift

SIGNED: \_\_\_\_\_ D. Guy  
CONTRACTOR'S QC



100 Stickle Avenue, Rockaway, NJ 07866-3146

Shepley's Hill Barrier Wall  
Soil-Bentonite Wall  
Ft. Devens, MA

## SOIL-BENTONITE BACKFILL

### DAILY QC RESULTS

DATE: 9/12/12

SHIFT NO. 1

INSPECTOR: D. Guy

| STATION | TIME | RESULT                             | REQUIREMENT                        |
|---------|------|------------------------------------|------------------------------------|
|         | 1:00 | 3                                  | 3" TO 6"<br>(Prior to Backfilling) |
|         | 1:30 | 3                                  |                                    |
|         |      |                                    |                                    |
| SLUMP   |      | 1 per Batch                        |                                    |
| DENSITY |      | PRIOR TO BACKFILLING - TWICE DAILY |                                    |

| STATION      | TIME | RESULT                                | REQUIREMENT                                 |
|--------------|------|---------------------------------------|---------------------------------------------|
|              | 1:18 | 117.5                                 | 110-125 pcf<br>20 PCF>Slurry Unit<br>Weight |
|              | 1:35 | 118.5                                 |                                             |
|              |      |                                       |                                             |
| PERMEABILITY |      | (Laboratory) EVERY 300 CY OF BACKFILL |                                             |

| STATION | SAMPLE NO. | REQUIREMENT                |
|---------|------------|----------------------------|
|         |            | <1X10 <sup>-7</sup> CM/SEC |
|         |            |                            |

| STATION   | SAMPLE NO. | REQUIREMENT                           |
|-----------|------------|---------------------------------------|
|           |            | 30% - 40%%<#200                       |
|           |            |                                       |
| GRADATION |            | (Laboratory) EVERY 300 CY OF BACKFILL |

| STATION | SAMPLE NO. | REQUIREMENT                           |
|---------|------------|---------------------------------------|
|         |            | 30% - 40%%<#200                       |
|         |            |                                       |
| FINES   |            | (Laboratory) EVERY 100 CY OF BACKFILL |



**BACKFILL SLOPE - START OF SHIFT**

## DAILY QC RESULTS

**INSPECTOR: D. Guy**

**COMMENTS:**

**SIGNED:** D. Guy  
**CONTRACTOR'S QC**



### BACKFILL SLOPE - END OF SHIFT

## DAILY QC RESULTS

**INSPECTOR: D. Guy**

[illegible]

**COMMENTS:**

**SIGNED:** D.Guy  
CONTRACTOR'S QC



100 Stickle Avenue, Rockaway, NJ 07866-3146

Shepley's Hill Barrier Wall  
Soil-Bentonite Wall  
Ft. Devens, MA

## SOIL-BENTONITE BACKFILL

### DAILY QC RESULTS

DATE: 9/13/12

SHIFT NO. 1

INSPECTOR: D. Guy

#### SLUMP

1 per Batch

#### REQUIREMENT

STATION

TIME

RESULT

|  |
|--|
|  |
|  |
|  |

|       |
|-------|
| 9:00  |
| 11:30 |
| 2:13  |

|     |
|-----|
| 3.5 |
| 3   |
| 3   |

INCHES

3" TO 6"  
(Prior to Backfilling)

#### DENSITY

PRIOR TO BACKFILLING - TWICE DAILY

STATION

TIME

RESULT

|  |
|--|
|  |
|  |

|       |
|-------|
| 9:20  |
| 11:35 |
| 2:35  |

|       |
|-------|
| 118.5 |
| 118   |
| 117   |

PCF

110-125 pcf  
20 PCF > Slurry Unit  
Weight

#### PERMEABILITY

(Laboratory) EVERY 300 CY OF BACKFILL

STATION

SAMPLE NO.

|  |
|--|
|  |
|  |

|  |
|--|
|  |
|  |

<  $1 \times 10^{-7}$  CM/SEC

#### GRADATION

(Laboratory) EVERY 300 CY OF BACKFILL

STATION

SAMPLE NO.

|  |
|--|
|  |
|  |

|  |
|--|
|  |
|  |

30% - 40% < #200

#### FINES

(Laboratory) EVERY 100 CY OF BACKFILL

STATION

SAMPLE NO.

|  |
|--|
|  |
|--|

|  |
|--|
|  |
|--|


30% - 40% < #200

**SIGNED: \_\_\_\_\_ D. Guy**  
**CONTRACTOR'S QC**



|                                                                  |                       |                 |
|------------------------------------------------------------------|-----------------------|-----------------|
| Client: Moretrench American Corp.                                | Project No: GTX-11659 |                 |
| Project: Shepley Landfill                                        |                       |                 |
| Location: Devens, MA                                             |                       |                 |
| Boring ID: ---                                                   | Sample Type: bag      | Tested By: jbr  |
| Sample ID: BFM-1                                                 | Test Date: 08/20/12   | Checked By: jdt |
| Depth: ---                                                       | Test Id: 247751       |                 |
| Test Comment: ---                                                |                       |                 |
| Sample Description: Moist, olive sandy silt (soil-bentonite mix) |                       |                 |
| Sample Comment: ---                                              |                       |                 |

## Particle Size Analysis - ASTM D 422-63 (reapproved 2002)

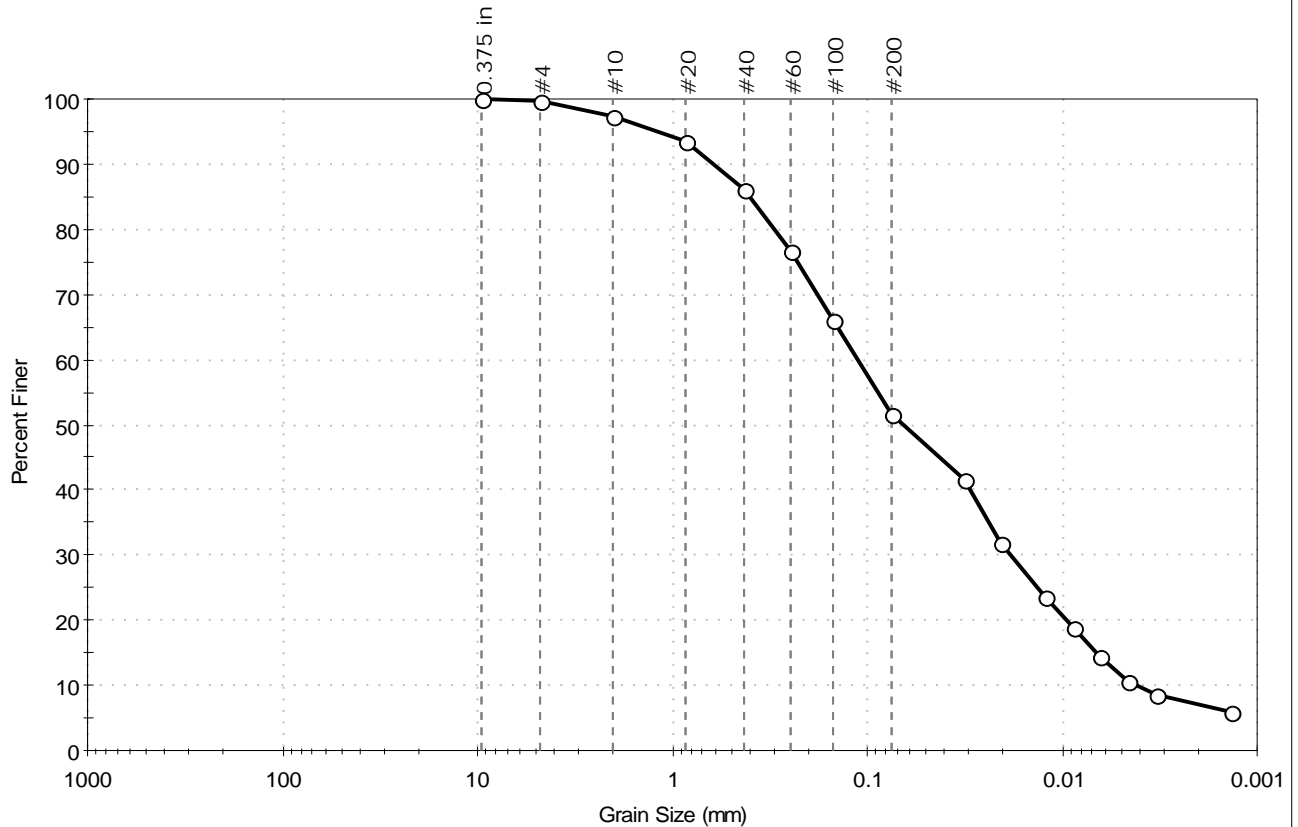

| % Cobble | % Gravel | % Sand | % Silt & Clay Size |
|----------|----------|--------|--------------------|
| ---      | 0.4      | 47.9   | 51.7               |

| Sieve Name | Sieve Size, mm     | Percent Finer | Spec. Percent | Complies |
|------------|--------------------|---------------|---------------|----------|
| 0.375 in   | 9.50               | 100           |               |          |
| #4         | 4.75               | 100           |               |          |
| #10        | 2.00               | 97            |               |          |
| #20        | 0.85               | 93            |               |          |
| #40        | 0.42               | 86            |               |          |
| #60        | 0.25               | 77            |               |          |
| #100       | 0.15               | 66            |               |          |
| #200       | 0.075              | 52            |               |          |
| ---        | Particle Size (mm) | Percent Finer | Spec. Percent | Complies |
| ---        | 0.0315             | 42            |               |          |
| ---        | 0.0205             | 32            |               |          |
| ---        | 0.0123             | 23            |               |          |
| ---        | 0.0089             | 19            |               |          |
| ---        | 0.0064             | 14            |               |          |
| ---        | 0.0046             | 10            |               |          |
| ---        | 0.0033             | 9             |               |          |
| ---        | 0.0013             | 6             |               |          |

| Coefficients                |                             |
|-----------------------------|-----------------------------|
| D <sub>85</sub> = 0.4008 mm | D <sub>30</sub> = 0.0183 mm |
| D <sub>60</sub> = 0.1121 mm | D <sub>15</sub> = 0.0066 mm |
| D <sub>50</sub> = 0.0649 mm | D <sub>10</sub> = 0.0042 mm |
| C <sub>u</sub> = N/A        | C <sub>c</sub> = N/A        |

| Classification |                       |
|----------------|-----------------------|
| ASTM           | N/A                   |
| AASHTO         | Silty Soils (A-4 (0)) |

| Sample/Test Description    |       |
|----------------------------|-------|
| Sand/Gravel Particle Shape | : --- |
| Sand/Gravel Hardness       | : --- |



|                     |                                              |             |     |
|---------------------|----------------------------------------------|-------------|-----|
| Client:             | Moretrench American Corp.                    |             |     |
| Project Name:       | Shepley Landfill                             |             |     |
| Project Location:   | Devens, MA                                   |             |     |
| GTX #:              | 11659                                        |             |     |
| Start Date:         | 8/21/2012                                    | Tested By:  | ema |
| End Date:           | 8/28/2012                                    | Checked By: | mpd |
| Boring #:           | ---                                          |             |     |
| Sample #:           | BFM-1                                        |             |     |
| Depth:              | ----                                         |             |     |
| Visual Description: | Moist, olive sandy silt (soil-bentonite mix) |             |     |

## Hydraulic Conductivity of Saturated Porous Materials Using a Flexible Wall Permeameter by ASTM D 5084 Constant Volume

|                     |   |                 |                          |
|---------------------|---|-----------------|--------------------------|
| Sample Type:        | Remolded                                                                                                | Permeant Fluid: | De-aired Distilled water |
| Orientation:        | Vertical                                                                                                | Cell #:         | 12/3/2                   |
| Sample Preparation: | Target Compaction: Moderate effort at as prepared Moisture Content . Trimmings moisture content = 28.8% |                 |                          |

| Parameter               | Initial | Final |
|-------------------------|---------|-------|
| Height, in              | 2.42    | 2.18  |
| Diameter, in            | 2.85    | 2.75  |
| Area, in <sup>2</sup>   | 6.38    | 5.94  |
| Volume, in <sup>3</sup> | 15.4    | 12.9  |
| Mass, g                 | 500     | 467   |
| Bulk Density, pcf       | 123     | 137   |
| Moisture Content, %     | 29.7    | 21.3  |
| Dry Density, pcf        | 94.9    | 113   |
| Degree of Saturation, % |         | 100   |

### B COEFFICIENT DETERMINATION

|                       |       |                          |       |
|-----------------------|-------|--------------------------|-------|
| Cell Pressure, psi:   | 95.2  | Pressure Increment, psi: | 5.00  |
| Sample Pressure, psi: | 90.14 | B Coefficient:           | 0.979 |

### FLOW DATA

| Date | Trial # | Pressure, psi |        | Manometer Readings |                |                                | Elapsed Time, sec | Gradient | Permeability K, cm/sec | Temp, °C | R <sub>t</sub> | Permeability K @ 20 °C, cm/sec |
|------|---------|---------------|--------|--------------------|----------------|--------------------------------|-------------------|----------|------------------------|----------|----------------|--------------------------------|
|      |         | Cell          | Sample | Z <sub>1</sub>     | Z <sub>2</sub> | Z <sub>1</sub> -Z <sub>2</sub> |                   |          |                        |          |                |                                |
| 8/27 | 2       | 90            | 85     | 12.0               | 11.8           | 0.2                            | 51                | 27.3     | 1.2E-07                | 20       | 1.000          | 1.2E-07                        |
| 8/27 | 3       | 90            | 85     | 12.0               | 11.8           | 0.2                            | 51                | 27.3     | 1.2E-07                | 20       | 1.000          | 1.2E-07                        |
| 8/27 | 4       | 90            | 85     | 12.0               | 11.8           | 0.2                            | 51                | 27.3     | 1.2E-07                | 20       | 1.000          | 1.2E-07                        |
| 8/27 | 5       | 90            | 85     | 12.0               | 11.8           | 0.2                            | 51                | 27.3     | 1.2E-07                | 20       | 1.000          | 1.2E-07                        |


**PERMEABILITY AT 20° C:  $1.2 \times 10^{-7}$  cm/sec (@ 5 psi effective stress)**





|                                                       |                       |
|-------------------------------------------------------|-----------------------|
| Client: Moretrench American Corp.                     | Project No: GTX-11659 |
| Project: Shepley Landfill                             |                       |
| Location: Devens, MA                                  |                       |
| Boring ID: ---                                        | Sample Type: bag      |
| Sample ID: BFM-3                                      | Test Date: 08/22/12   |
| Depth: ---                                            | Test Id: 247837       |
| Test Comment: ---                                     | Tested By: jbr        |
| Sample Description: Moist, yellowish brown silty sand | Checked By: mpd       |
| Sample Comment: ---                                   |                       |

## Particle Size Analysis - ASTM D 422-63 (reapproved 2002)

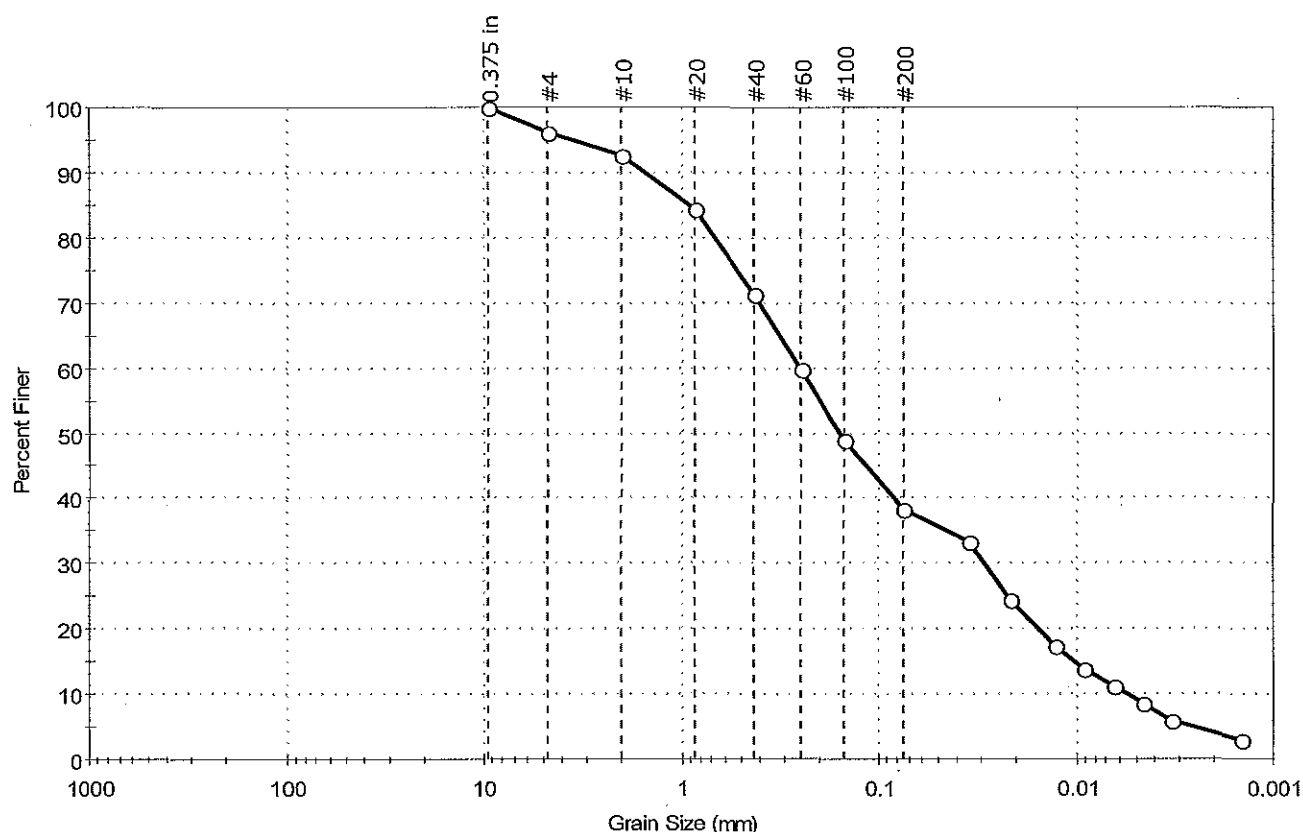

| % Cobble | % Gravel | % Sand | % Silt & Clay Size |
|----------|----------|--------|--------------------|
| —        | 3.9      | 57.8   | 38.3               |

| Sieve Name | Sieve Size, mm     | Percent Finer | Spec. Percent | Complies |
|------------|--------------------|---------------|---------------|----------|
| 0.375 in   | 9.50               | 100           |               |          |
| #4         | 4.75               | 96            |               |          |
| #10        | 2.00               | 93            |               |          |
| #20        | 0.85               | 84            |               |          |
| #40        | 0.42               | 71            |               |          |
| #60        | 0.25               | 60            |               |          |
| #100       | 0.15               | 49            |               |          |
| #200       | 0.075              | 38            |               |          |
| ---        | Particle Size (mm) | Percent Finer | Spec. Percent | Complies |
| ---        | 0.0347             | 33            |               |          |
| ---        | 0.0220             | 25            |               |          |
| ---        | 0.0129             | 17            |               |          |
| ---        | 0.0092             | 14            |               |          |
| ---        | 0.0065             | 11            |               |          |
| ---        | 0.0047             | 8             |               |          |
| ---        | 0.0033             | 6             |               |          |
| ---        | 0.0015             | 3             |               |          |

### Coefficients

$D_{85} = 0.9194$  mm       $D_{30} = 0.0293$  mm  
 $D_{60} = 0.2518$  mm       $D_{15} = 0.0103$  mm  
 $D_{50} = 0.1568$  mm       $D_{10} = 0.0057$  mm  
 $C_u = N/A$        $C_c = N/A$

### Classification

ASTM N/A

AASHTO Silty Soils (A-4 (0))

### Sample/Test Description

Sand/Gravel Particle Shape : **ROUNDED**  
 Sand/Gravel Hardness : **HARD**



|                     |                                                      |             |     |
|---------------------|------------------------------------------------------|-------------|-----|
| Client:             | Moretrench American Corp.                            |             |     |
| Project Name:       | Shepley Landfill                                     |             |     |
| Project Location:   | Devens, MA                                           |             |     |
| GTX #:              | 11659                                                |             |     |
| Start Date:         | 8/24/2012                                            | Tested By:  | ema |
| End Date:           | 8/28/2012                                            | Checked By: | mpd |
| Boring #:           | ---                                                  |             |     |
| Sample #:           | BFM-3                                                |             |     |
| Depth:              | ---                                                  |             |     |
| Visual Description: | Wet, yellowish brown silty sand (soil-bentonite mix) |             |     |

## Hydraulic Conductivity of Saturated Porous Materials Using a Flexible Wall Permeameter by ASTM D 5084 Constant Volume

|                     |   |                 |                          |
|---------------------|---|-----------------|--------------------------|
| Sample Type:        | Remolded                                                                                                | Permeant Fluid: | De-aired Distilled water |
| Orientation:        | Vertical                                                                                                | Cell #:         | 19/4/5                   |
| Sample Preparation: | Target Compaction: Moderate effort at as prepared Moisture Content . Trimmings moisture content = 20.6% |                 |                          |

| Parameter               | Initial | Final |
|-------------------------|---------|-------|
| Height, in              | 2.61    | 2.20  |
| Diameter, in            | 2.85    | 2.80  |
| Area, in <sup>2</sup>   | 6.38    | 6.16  |
| Volume, in <sup>3</sup> | 16.7    | 13.5  |
| Mass, g                 | 494     | 468   |
| Bulk Density, pcf       | 113     | 131   |
| Moisture Content, %     | 27.7    | 20.9  |
| Dry Density, pcf        | 88.3    | 109   |
| Degree of Saturation, % | ---     | 99    |

### B COEFFICIENT DETERMINATION

|                       |       |                          |       |
|-----------------------|-------|--------------------------|-------|
| Cell Pressure, psi:   | 95.05 | Pressure Increment, psi: | 5.01  |
| Sample Pressure, psi: | 9.171 | B Coefficient:           | 0.984 |

### FLOW DATA


| Date | Trial # | Pressure, psi |        | Manometer Readings |                |                                | Elapsed Time, sec | Gradient | Permeability K, cm/sec | Temp, °C | R <sub>t</sub> | Permeability K @ 20 °C, cm/sec |
|------|---------|---------------|--------|--------------------|----------------|--------------------------------|-------------------|----------|------------------------|----------|----------------|--------------------------------|
|      |         | Cell          | Sample | Z <sub>1</sub>     | Z <sub>2</sub> | Z <sub>1</sub> -Z <sub>2</sub> |                   |          |                        |          |                |                                |
| 8/27 | 2       | 90            | 85     | 11.0               | 10.9           | 0.1                            | 38                | 24.8     | 8.4E-08                | 20       | 1.000          | 8.4E-08                        |
| 8/27 | 3       | 90            | 85     | 11.0               | 10.9           | 0.1                            | 38                | 24.8     | 8.4E-08                | 20       | 1.000          | 8.4E-08                        |
| 8/27 | 4       | 90            | 85     | 11.0               | 10.9           | 0.1                            | 40                | 24.8     | 8.0E-08                | 20       | 1.000          | 8.0E-08                        |
| 8/27 | 5       | 90            | 85     | 11.0               | 10.9           | 0.1                            | 41                | 24.8     | 7.8E-08                | 20       | 1.000          | 7.8E-08                        |

**PERMEABILITY AT 20° C:  $8.2 \times 10^{-8}$  cm/sec (@ 5 psi effective stress)**



|                                                       |                       |                 |
|-------------------------------------------------------|-----------------------|-----------------|
| Client: Moretrench American Corp.                     | Project No: GTX-11659 |                 |
| Project: Shepley Landfill                             |                       |                 |
| Location: Devens, MA                                  |                       |                 |
| Boring ID: ----                                       | Sample Type: bag      | Tested By: jbr  |
| Sample ID: BFM-6                                      | Test Date: 08/22/12   | Checked By: mpd |
| Depth: ----                                           | Test Id: 247840       |                 |
| Test Comment: ----                                    |                       |                 |
| Sample Description: Moist, yellowish brown silty sand |                       |                 |
| Sample Comment: ----                                  |                       |                 |

## Particle Size Analysis - ASTM D 422-63 (reapproved 2002)

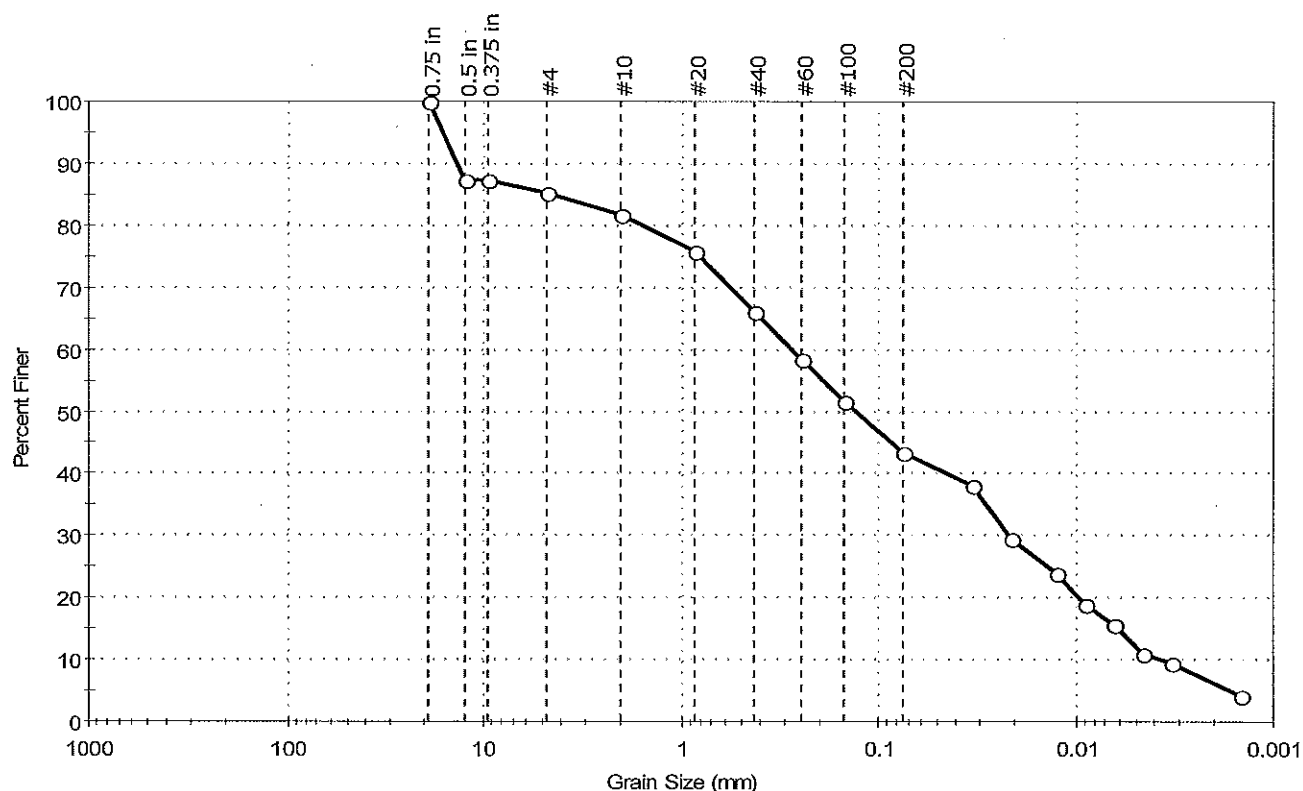

| % Cobble | % Gravel | % Sand | % Silt & Clay Size |
|----------|----------|--------|--------------------|
| —        | 14.9     | 41.9   | 43.2               |

| Sieve Name | Sieve Size, mm     | Percent Finer | Spec. Percent | Complies |
|------------|--------------------|---------------|---------------|----------|
| 0.75 in    | 19.00              | 100           |               |          |
| 0.5 in     | 12.50              | 87            |               |          |
| 0.375 in   | 9.50               | 87            |               |          |
| #4         | 4.75               | 85            |               |          |
| #10        | 2.00               | 82            |               |          |
| #20        | 0.85               | 76            |               |          |
| #40        | 0.42               | 66            |               |          |
| #60        | 0.25               | 58            |               |          |
| #100       | 0.15               | 52            |               |          |
| #200       | 0.075              | 43            |               |          |
| ---        | Particle Size (mm) | Percent Finer | Spec. Percent | Complies |
| ---        | 0.0334             | 38            |               |          |
| ---        | 0.0214             | 29            |               |          |
| ---        | 0.0125             | 24            |               |          |
| ---        | 0.0089             | 19            |               |          |
| ---        | 0.0064             | 16            |               |          |
| ---        | 0.0046             | 11            |               |          |
| ---        | 0.0033             | 9             |               |          |
| ---        | 0.0015             | 4             |               |          |

### Coefficients

|                             |                             |
|-----------------------------|-----------------------------|
| D <sub>85</sub> = 4.5862 mm | D <sub>30</sub> = 0.0220 mm |
| D <sub>60</sub> = 0.2796 mm | D <sub>15</sub> = 0.0061 mm |
| D <sub>50</sub> = 0.1306 mm | D <sub>10</sub> = 0.0038 mm |
| C <sub>u</sub> = N/A        | C <sub>c</sub> = N/A        |

### Classification

ASTM N/A

AASHTO Silty Soils (A-4 (0))

### Sample/Test Description

Sand/Gravel Particle Shape : **ROUNDED**  
 Sand/Gravel Hardness : **HARD**



|                     |                                                      |             |     |
|---------------------|------------------------------------------------------|-------------|-----|
| Client:             | Moretrench American Corp.                            |             |     |
| Project Name:       | Shepley Landfill                                     |             |     |
| Project Location:   | Devens, MA                                           |             |     |
| GTX #:              | 11659                                                |             |     |
| Start Date:         | 8/24/2012                                            | Tested By:  | ema |
| End Date:           | 8/28/2012                                            | Checked By: | mpd |
| Boring #:           | ---                                                  |             |     |
| Sample #:           | BFM-6                                                |             |     |
| Depth:              | ---                                                  |             |     |
| Visual Description: | Wet, yellowish brown silty sand (soil-bentonite mix) |             |     |

## Hydraulic Conductivity of Saturated Porous Materials Using a Flexible Wall Permeameter by ASTM D 5084 Constant Volume

|                     |   |                 |                          |
|---------------------|---|-----------------|--------------------------|
| Sample Type:        | Remolded                                                                                              | Permeant Fluid: | De-aired Distilled water |
| Orientation:        | Vertical                                                                                              | Cell #:         | 5/2/15                   |
| Sample Preparation: | Target Compaction: Moderate effort at as prepared Moisture Content . Trimmings moisture content = 27% |                 |                          |

| Parameter               | Initial | Final |
|-------------------------|---------|-------|
| Height, in              | 2.38    | 2.36  |
| Diameter, in            | 2.85    | 2.62  |
| Area, in <sup>2</sup>   | 6.38    | 5.39  |
| Volume, in <sup>3</sup> | 15.2    | 12.7  |
| Mass, g                 | 469     | 445   |
| Bulk Density, pcf       | 117     | 133   |
| Moisture Content, %     | 25.5    | 19.1  |
| Dry Density, pcf        | 93.6    | 112   |
| Degree of Saturation, % | ---     | 99    |

### B COEFFICIENT DETERMINATION

|                       |       |                          |      |
|-----------------------|-------|--------------------------|------|
| Cell Pressure, psi:   | 95.11 | Pressure Increment, psi: | 5.03 |
| Sample Pressure, psi: | 90.23 | B Coefficient:           | 1    |


### FLOW DATA

| Date | Trial # | Pressure, psi |        | Manometer Readings |                |                                | Elapsed Time, sec | Gradient | Permeability K, cm/sec | Temp, °C | R <sub>t</sub> | Permeability K @ 20 °C, cm/sec |
|------|---------|---------------|--------|--------------------|----------------|--------------------------------|-------------------|----------|------------------------|----------|----------------|--------------------------------|
|      |         | Cell          | Sample | Z <sub>1</sub>     | Z <sub>2</sub> | Z <sub>1</sub> -Z <sub>2</sub> |                   |          |                        |          |                |                                |
| 8/27 | 1       | 90            | 85     | 11.0               | 10.9           | 0.1                            | 49                | 23.1     | 8.0E-08                | 20       | 1.000          | 8.0E-08                        |
| 8/27 | 2       | 90            | 85     | 11.0               | 10.9           | 0.1                            | 55                | 23.1     | 7.1E-08                | 20       | 1.000          | 7.1E-08                        |
| 8/27 | 3       | 90            | 85     | 11.0               | 10.9           | 0.1                            | 54                | 23.1     | 7.3E-08                | 20       | 1.000          | 7.3E-08                        |
| 8/27 | 4       | 90            | 85     | 11.0               | 10.9           | 0.1                            | 54                | 23.1     | 7.3E-08                | 20       | 1.000          | 7.3E-08                        |

**PERMEABILITY AT 20° C:  $7.4 \times 10^{-8}$  cm/sec (@ 5 psi effective stress)**

|                     |                                               |              |           |
|---------------------|-----------------------------------------------|--------------|-----------|
| Client:             | Moretrench American Corp.                     | Project No:  | GTX-11659 |
| Project:            | Shepley Landfill                              | Tested By:   | jbr       |
| Location:           | Devens, MA                                    | Checked By:  | jdt       |
| Boring ID:          | ---                                           | Sample Type: | bag       |
| Sample ID:          | BFM-9                                         | Test Date:   | 08/28/12  |
| Depth :             | ---                                           | Test Id:     | 248063    |
| Test Comment:       | ---                                           |              |           |
| Sample Description: | Moist, olive clayey sand (soil-bentonite mix) |              |           |
| Sample Comment:     | ---                                           |              |           |

## Particle Size Analysis - ASTM D 422-63 (reapproved 2002)

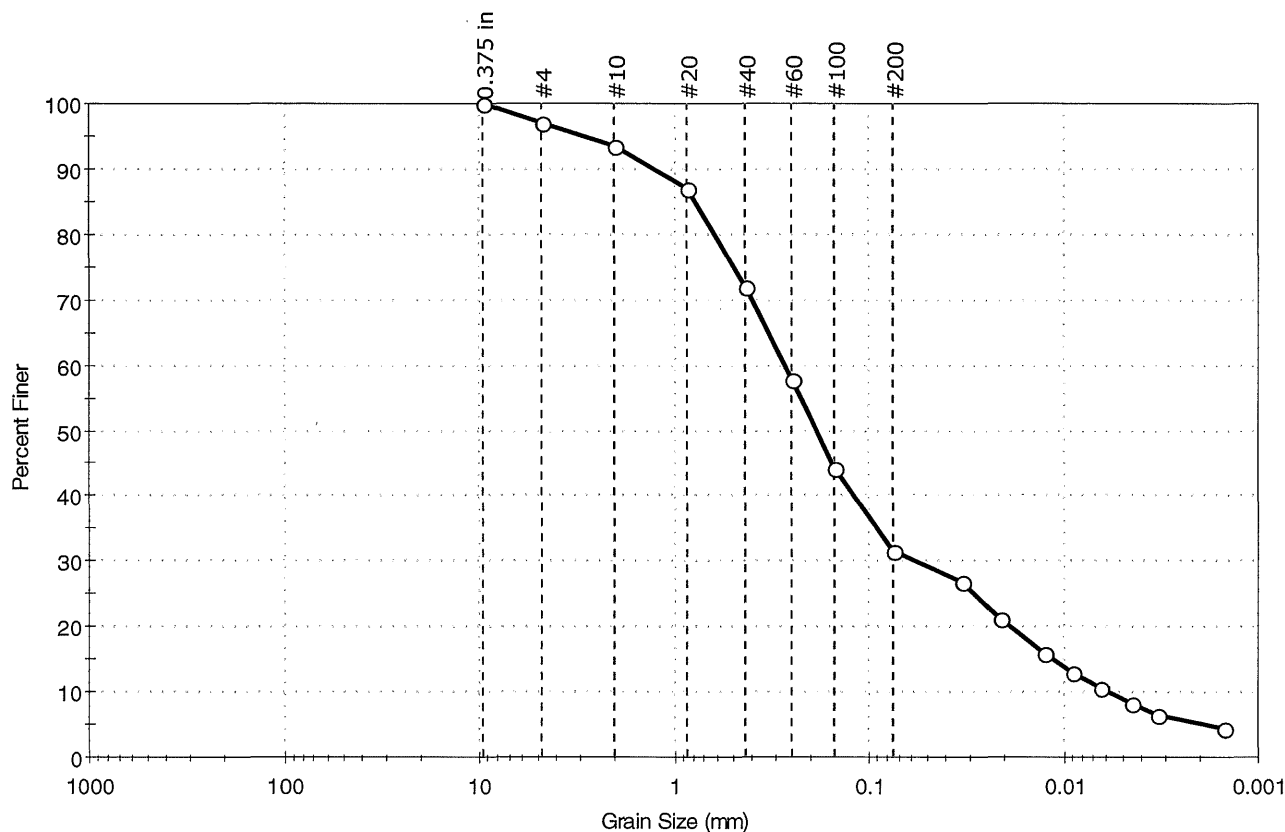

| % Cobble | % Gravel | % Sand | % Silt & Clay Size |
|----------|----------|--------|--------------------|
| ---      | 3.0      | 65.5   | 31.5               |

| Sieve Name | Sieve Size, mm     | Percent Finer | Spec. Percent | Complies |
|------------|--------------------|---------------|---------------|----------|
| 0.375 in   | 9.50               | 100           |               |          |
| #4         | 4.75               | 97            |               |          |
| #10        | 2.00               | 93            |               |          |
| #20        | 0.85               | 87            |               |          |
| #40        | 0.42               | 72            |               |          |
| #60        | 0.25               | 58            |               |          |
| #100       | 0.15               | 44            |               |          |
| #200       | 0.075              | 32            |               |          |
| ---        | Particle Size (mm) | Percent Finer | Spec. Percent | Complies |
| ---        | 0.0333             | 27            |               |          |
| ---        | 0.0212             | 21            |               |          |
| ---        | 0.0125             | 16            |               |          |
| ---        | 0.0090             | 13            |               |          |
| ---        | 0.0064             | 11            |               |          |
| ---        | 0.0045             | 8             |               |          |
| ---        | 0.0033             | 6             |               |          |
| ---        | 0.0015             | 5             |               |          |

### Coefficients

|                             |                             |
|-----------------------------|-----------------------------|
| D <sub>85</sub> = 0.7741 mm | D <sub>30</sub> = 0.0581 mm |
| D <sub>60</sub> = 0.2711 mm | D <sub>15</sub> = 0.0113 mm |
| D <sub>50</sub> = 0.1863 mm | D <sub>10</sub> = 0.0059 mm |
| C <sub>u</sub> = N/A        | C <sub>c</sub> = N/A        |

### Classification

ASTM N/A

AASHTO Silty Gravel and Sand (A-2-4 (0))

### Sample/Test Description

Sand/Gravel Particle Shape : ROUNDED  
Sand/Gravel Hardness : HARD



|                     |                                               |             |     |
|---------------------|-----------------------------------------------|-------------|-----|
| Client:             | Moretrench American Corp.                     |             |     |
| Project Name:       | Shepley Landfill                              |             |     |
| Project Location:   | Devens, MA                                    |             |     |
| GTX #:              | 11659                                         |             |     |
| Start Date:         | 8/27/2012                                     | Tested By:  | ema |
| End Date:           | 8/30/2012                                     | Checked By: | jdt |
| Boring #:           | ---                                           |             |     |
| Sample #:           | BFM-9                                         |             |     |
| Depth:              | ---                                           |             |     |
| Visual Description: | Moist, olive clayey sand (soil-bentonite mix) |             |     |

## Hydraulic Conductivity of Saturated Porous Materials Using a Flexible Wall Permeameter by ASTM D 5084 Constant Volume

Sample Type: Remolded      Permeant Fluid: De-aired Distilled water  
 Orientation: Vertical      Cell #: 2/2/4  
 Sample Preparation: Test specimen compacted with moderate effort at the as-received moisture content . Trimmings moisture content = 28.4%

| Parameter               | Initial | Final |
|-------------------------|---------|-------|
| Height, in              | 2.56    | 2.29  |
| Diameter, in            | 2.85    | 2.72  |
| Area, in <sup>2</sup>   | 6.38    | 5.81  |
| Volume, in <sup>3</sup> | 16.3    | 13.3  |
| Mass, g                 | 509     | 470   |
| Bulk Density, pcf       | 118     | 134   |
| Moisture Content, %     | 28.9    | 19.1  |
| Dry Density, pcf        | 91.9    | 113   |
| Degree of Saturation, % | ---     | 97    |

### B COEFFICIENT DETERMINATION

Cell Pressure, psi: 95.1      Pressure Increment, psi: 5.03  
 Sample Pressure, psi: 90.2      B Coefficient: 0.98


### FLOW DATA

| Date | Trial # | Pressure, psi |        | Manometer Readings |                |                                | Elapsed Time, sec | Gradient | Permeability K, cm/sec | Temp, °C | R <sub>t</sub> | Permeability K @ 20 °C, cm/sec |
|------|---------|---------------|--------|--------------------|----------------|--------------------------------|-------------------|----------|------------------------|----------|----------------|--------------------------------|
|      |         | Cell          | Sample | Z <sub>1</sub>     | Z <sub>2</sub> | Z <sub>1</sub> -Z <sub>2</sub> |                   |          |                        |          |                |                                |
| 8/29 | 1       | 90            | 85     | 12.0               | 11.8           | 0.2                            | 66                | 26.0     | 9.9E-08                | 20       | 1.000          | 9.9E-08                        |
| 8/29 | 2       | 90            | 85     | 12.0               | 11.8           | 0.2                            | 68                | 26.0     | 9.6E-08                | 20       | 1.000          | 9.6E-08                        |
| 8/29 | 3       | 90            | 85     | 12.0               | 11.8           | 0.2                            | 69                | 26.0     | 9.4E-08                | 20       | 1.000          | 9.4E-08                        |
| 8/29 | 4       | 90            | 85     | 12.0               | 11.8           | 0.2                            | 70                | 26.0     | 9.3E-08                | 20       | 1.000          | 9.3E-08                        |

**PERMEABILITY AT 20° C:  $9.5 \times 10^{-8}$  cm/sec (@ 5 psi effective stress)**

|                                                                   |                       |
|-------------------------------------------------------------------|-----------------------|
| Client: Moretrench American Corp.                                 | Project No: GTX-11659 |
| Project: Shepley Landfill                                         | Tested By: jbr        |
| Location: Devens, MA                                              | Checked By: jdt       |
| Boring ID: ---                                                    | Sample Type: bag      |
| Sample ID: BFM-10                                                 | Test Date: 08/27/12   |
| Depth: ---                                                        | Test Id: 248064       |
| Test Comment: ---                                                 |                       |
| Sample Description: Moist, olive clayey sand (soil-bentonite mix) |                       |
| Sample Comment: ---                                               |                       |

## Particle Size Analysis - ASTM D 422-63 (reapproved 2002)

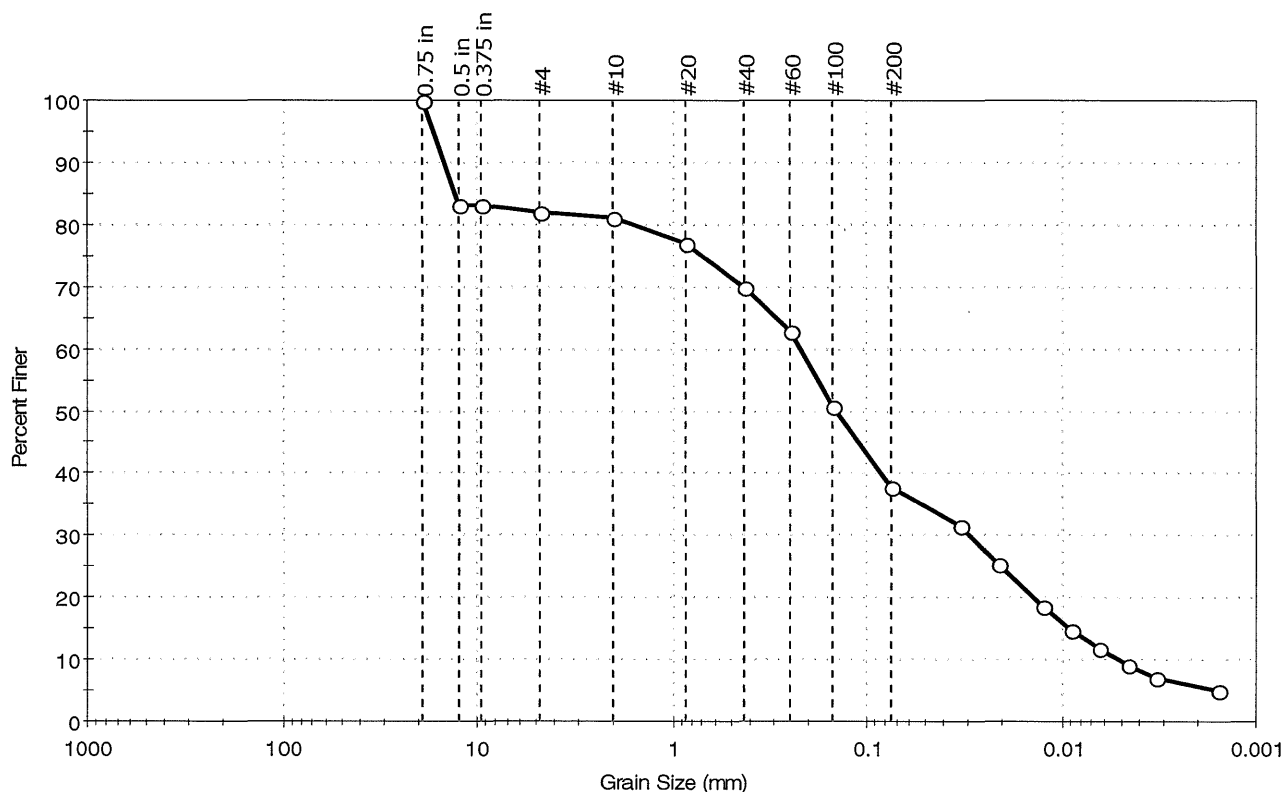

| % Cobble | % Gravel | % Sand | % Silt & Clay Size |
|----------|----------|--------|--------------------|
| ---      | 17.9     | 44.2   | 37.9               |

| Sieve Name | Sieve Size, mm     | Percent Finer | Spec. Percent | Complies |
|------------|--------------------|---------------|---------------|----------|
| 0.75 in    | 19.00              | 100           |               |          |
| 0.5 in     | 12.50              | 83            |               |          |
| 0.375 in   | 9.50               | 83            |               |          |
| #4         | 4.75               | 82            |               |          |
| #10        | 2.00               | 81            |               |          |
| #20        | 0.85               | 77            |               |          |
| #40        | 0.42               | 70            |               |          |
| #60        | 0.25               | 63            |               |          |
| #100       | 0.15               | 51            |               |          |
| #200       | 0.075              | 38            |               |          |
| ---        | Particle Size (mm) | Percent Finer | Spec. Percent | Complies |
| ---        | 0.0333             | 32            |               |          |
| ---        | 0.0210             | 25            |               |          |
| ---        | 0.0125             | 19            |               |          |
| ---        | 0.0090             | 15            |               |          |
| ---        | 0.0064             | 12            |               |          |
| ---        | 0.0046             | 9             |               |          |
| ---        | 0.0033             | 7             |               |          |
| ---        | 0.0016             | 5             |               |          |

| Coefficients                 |                             |
|------------------------------|-----------------------------|
| D <sub>85</sub> = 13.0717 mm | D <sub>30</sub> = 0.0295 mm |
| D <sub>60</sub> = 0.2212 mm  | D <sub>15</sub> = 0.0093 mm |
| D <sub>50</sub> = 0.1441 mm  | D <sub>10</sub> = 0.0050 mm |
| C <sub>u</sub> = N/A         | C <sub>c</sub> = N/A        |

| Classification |                       |
|----------------|-----------------------|
| ASTM           | N/A                   |
| AASHTO         | Silty Soils (A-4 (0)) |

| Sample/Test Description    |           |
|----------------------------|-----------|
| Sand/Gravel Particle Shape | : ROUNDED |
| Sand/Gravel Hardness       | : HARD    |



|                     |                                                       |             |     |
|---------------------|-------------------------------------------------------|-------------|-----|
| Client:             | Moretrench American Corp.                             |             |     |
| Project Name:       | Shepley Landfill                                      |             |     |
| Project Location:   | Devens, MA                                            |             |     |
| GTX #:              | 11659                                                 |             |     |
| Start Date:         | 8/27/2012                                             | Tested By:  | ema |
| End Date:           | 8/30/2012                                             | Checked By: | jdt |
| Boring #:           | ---                                                   |             |     |
| Sample #:           | BFM-10                                                |             |     |
| Depth:              | ---                                                   |             |     |
| Visual Description: | Wet, yellowish brown clayey sand (soil-bentonite mix) |             |     |

## Hydraulic Conductivity of Saturated Porous Materials Using a Flexible Wall Permeameter by ASTM D 5084 Constant Volume

|                     |   |                 |                          |
|---------------------|---|-----------------|--------------------------|
| Sample Type:        | Remolded   | Permeant Fluid: | De-aired Distilled water |
| Orientation:        | Vertical   | Cell #:         | 15/1/7                   |
| Sample Preparation: | Test specimen compacted with moderate effort at the as-received moisture content . Trimmings moisture content = 28.2% |                 |                          |

| Parameter               | Initial | Final |
|-------------------------|---------|-------|
| Height, in              | 2.66    | 2.32  |
| Diameter, in            | 2.85    | 2.72  |
| Area, in <sup>2</sup>   | 6.38    | 5.81  |
| Volume, in <sup>3</sup> | 17.0    | 13.5  |
| Mass, g                 | 506     | 471   |
| Bulk Density, pcf       | 113     | 133   |
| Moisture Content, %     | 29.8    | 20.9  |
| Dry Density, pcf        | 87.3    | 110   |
| Degree of Saturation, % | ---     | 99    |

### B COEFFICIENT DETERMINATION

|                       |      |                          |      |
|-----------------------|------|--------------------------|------|
| Cell Pressure, psi:   | 95.2 | Pressure Increment, psi: | 5.00 |
| Sample Pressure, psi: | 90.2 | B Coefficient:           | 0.98 |

### FLOW DATA


| Date | Trial # | Pressure, psi |        | Manometer Readings |                |                                | Elapsed Time, sec | Gradient | Permeability K, cm/sec | Temp, °C | R <sub>t</sub> | Permeability K @ 20 °C, cm/sec |
|------|---------|---------------|--------|--------------------|----------------|--------------------------------|-------------------|----------|------------------------|----------|----------------|--------------------------------|
|      |         | Cell          | Sample | Z <sub>1</sub>     | Z <sub>2</sub> | Z <sub>1</sub> -Z <sub>2</sub> |                   |          |                        |          |                |                                |
| 8/29 | 1       | 90            | 85     | 12.0               | 11.9           | 0.1                            | 38                | 25.7     | 8.6E-08                | 20       | 1.000          | 8.6E-08                        |
| 8/29 | 2       | 90            | 85     | 12.0               | 11.9           | 0.1                            | 40                | 25.7     | 8.2E-08                | 20       | 1.000          | 8.2E-08                        |
| 8/29 | 3       | 90            | 85     | 12.0               | 11.9           | 0.1                            | 41                | 25.7     | 8.0E-08                | 20       | 1.000          | 8.0E-08                        |
| 8/29 | 4       | 90            | 85     | 12.0               | 11.9           | 0.1                            | 41                | 25.7     | 8.0E-08                | 20       | 1.000          | 8.0E-08                        |

**PERMEABILITY AT 20° C:  $8.2 \times 10^{-8}$  cm/sec (@ 5 psi effective stress)**



|                                                                             |                       |
|-----------------------------------------------------------------------------|-----------------------|
| Client: Moretrench American Corp.                                           | Project No: GTX-11659 |
| Project: Shepley Landfill                                                   |                       |
| Location: Devens, MA                                                        |                       |
| Boring ID: ---                                                              | Sample Type: bag      |
| Sample ID: BFM-13                                                           | Test Date: 09/06/12   |
| Depth: ---                                                                  | Test Id: 248846       |
| Test Comment: ---                                                           | Tested By: jbr        |
| Sample Description: Moist, yellowish brown clayey sand (soil-bentonite mix) | Checked By: jdt       |
| Sample Comment: ---                                                         |                       |

## Particle Size Analysis - ASTM D 422-63 (reapproved 2002)

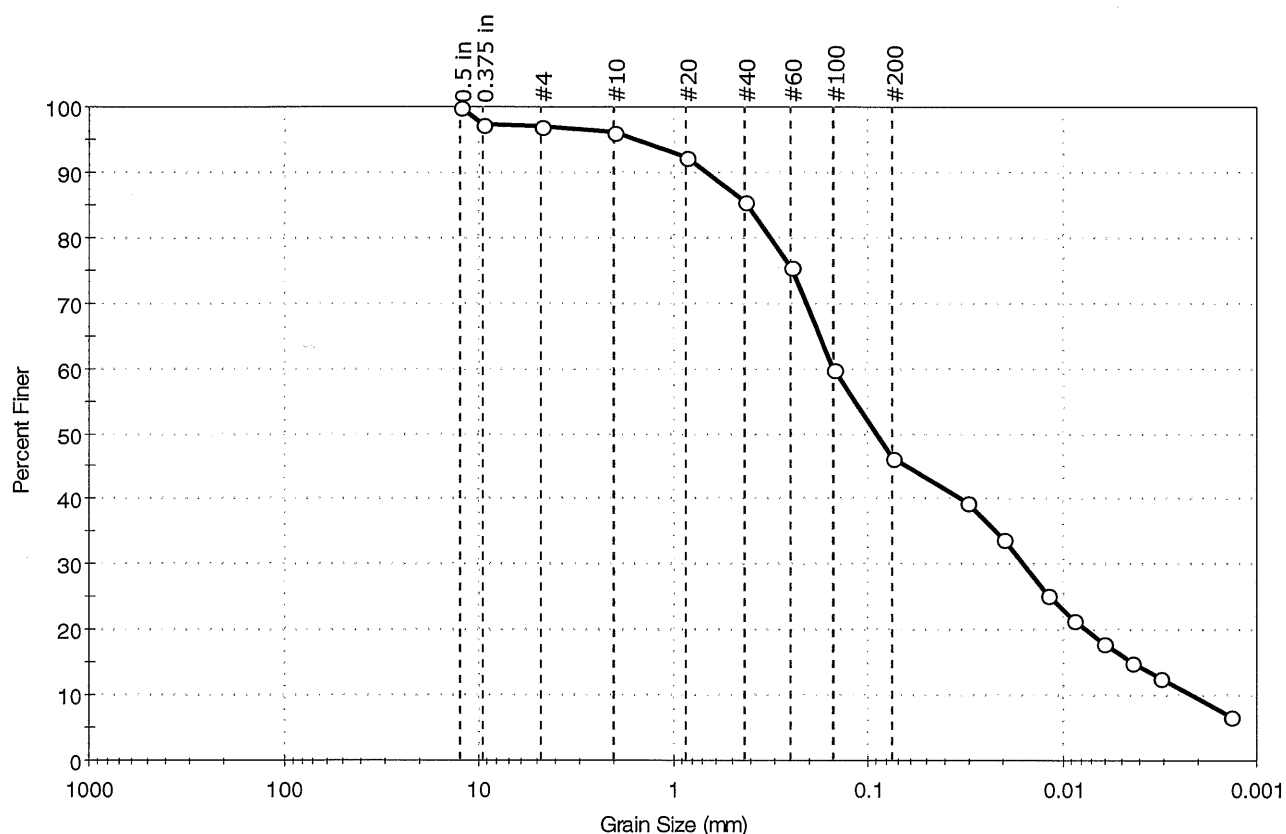

| % Cobble | % Gravel | % Sand | % Silt & Clay Size |
|----------|----------|--------|--------------------|
| ---      | 2.9      | 50.9   | 46.2               |

| Sieve Name | Sieve Size, mm     | Percent Finer | Spec. Percent | Complies |
|------------|--------------------|---------------|---------------|----------|
| 0.5 in     | 12.50              | 100           |               |          |
| 0.375 in   | 9.50               | 97            |               |          |
| #4         | 4.75               | 97            |               |          |
| #10        | 2.00               | 96            |               |          |
| #20        | 0.85               | 92            |               |          |
| #40        | 0.42               | 86            |               |          |
| #60        | 0.25               | 76            |               |          |
| #100       | 0.15               | 60            |               |          |
| #200       | 0.075              | 46            |               |          |
| ---        | Particle Size (mm) | Percent Finer | Spec. Percent | Complies |
| ---        | 0.0313             | 39            |               |          |
| ---        | 0.0200             | 34            |               |          |
| ---        | 0.0121             | 25            |               |          |
| ---        | 0.0087             | 22            |               |          |
| ---        | 0.0062             | 18            |               |          |
| ---        | 0.0044             | 15            |               |          |
| ---        | 0.0032             | 13            |               |          |
| ---        | 0.0014             | 7             |               |          |

### Coefficients

|                             |                             |
|-----------------------------|-----------------------------|
| D <sub>85</sub> = 0.4098 mm | D <sub>30</sub> = 0.0158 mm |
| D <sub>60</sub> = 0.1507 mm | D <sub>15</sub> = 0.0044 mm |
| D <sub>50</sub> = 0.0908 mm | D <sub>10</sub> = 0.0021 mm |
| C <sub>u</sub> = N/A        | C <sub>c</sub> = N/A        |

### Classification

ASTM N/A

AASHTO Silty Soils (A-4 (0))

### Sample/Test Description

Sand/Gravel Particle Shape : ROUNDED  
Sand/Gravel Hardness : HARD



|                     |                                                                   |             |     |
|---------------------|-------------------------------------------------------------------|-------------|-----|
| Client:             | Moretrench American Corp.                                         |             |     |
| Project Name:       | Shepley Landfill                                                  |             |     |
| Project Location:   | Devens, MA                                                        |             |     |
| GTX #:              | 11659                                                             |             |     |
| Start Date:         | 9/5/2012                                                          | Tested By:  | ema |
| End Date:           | 9/12/2012                                                         | Checked By: | jdt |
| Boring #:           | ---                                                               |             |     |
| Sample #:           | BFM-13                                                            |             |     |
| Depth:              | ---                                                               |             |     |
| Visual Description: | Wet, yellowish brown clayey sand with gravel (soil-bentonite mix) |             |     |

## Hydraulic Conductivity of Saturated Porous Materials Using a Flexible Wall Permeameter by ASTM D 5084 Constant Volume

|                     |   |                 |                          |
|---------------------|---|-----------------|--------------------------|
| Sample Type:        | Remolded   | Permeant Fluid: | De-aired Distilled water |
| Orientation:        | Vertical   | Cell #:         | 9/7/14                   |
| Sample Preparation: | Test specimen compacted with moderate effort at the as-received moisture content . Trimmings moisture content = 32.6% |                 |                          |

| Parameter               | Initial | Final |
|-------------------------|---------|-------|
| Height, in              | 2.44    | 2.38  |
| Diameter, in            | 2.85    | 2.69  |
| Area, in <sup>2</sup>   | 6.38    | 5.68  |
| Volume, in <sup>3</sup> | 15.6    | 13.5  |
| Mass, g                 | 508     | 467   |
| Bulk Density, pcf       | 124     | 131   |
| Moisture Content, %     | 31.2    | 20.6  |
| Dry Density, pcf        | 94.5    | 109   |
| Degree of Saturation, % | ---     | 95    |

### B COEFFICIENT DETERMINATION

|                       |      |                          |      |
|-----------------------|------|--------------------------|------|
| Cell Pressure, psi:   | 95.2 | Pressure Increment, psi: | 5.01 |
| Sample Pressure, psi: | 90.0 | B Coefficient:           | 0.97 |

### FLOW DATA


| Date | Trial # | Pressure, psi |        | Manometer Readings |                |                                | Elapsed Time, sec | Gradient | Permeability K, cm/sec | Temp, °C | R <sub>t</sub> | Permeability K @ 20 °C, cm/sec |
|------|---------|---------------|--------|--------------------|----------------|--------------------------------|-------------------|----------|------------------------|----------|----------------|--------------------------------|
|      |         | Cell          | Sample | Z <sub>1</sub>     | Z <sub>2</sub> | Z <sub>1</sub> -Z <sub>2</sub> |                   |          |                        |          |                |                                |
| 9/11 | 2       | 90            | 85     | 12.0               | 11.8           | 0.2                            | 63                | 25.0     | 1.1E-07                | 20       | 1.000          | 1.1E-07                        |
| 9/11 | 3       | 90            | 85     | 12.0               | 11.8           | 0.2                            | 66                | 25.0     | 1.0E-07                | 20       | 1.000          | 1.0E-07                        |
| 9/11 | 4       | 90            | 85     | 12.0               | 11.8           | 0.2                            | 67                | 25.0     | 1.0E-07                | 20       | 1.000          | 1.0E-07                        |
| 9/11 | 5       | 90            | 85     | 12.0               | 11.8           | 0.2                            | 67                | 25.0     | 1.0E-07                | 20       | 1.000          | 1.0E-07                        |

**PERMEABILITY AT 20° C:  $1.0 \times 10^{-7}$  cm/sec (@ 5 psi effective stress)**



|                                                                           |                       |                     |
|---------------------------------------------------------------------------|-----------------------|---------------------|
| Client: Moretrench American Corp.                                         | Project No: GTX-11659 |                     |
| Project: Shepley Landfill                                                 |                       |                     |
| Location: Devens, MA                                                      | Boring ID: ---        | Sample Type: bag    |
|                                                                           | Sample ID: BFM-16     | Test Date: 09/06/12 |
|                                                                           | Depth: ---            | Test Id: 248847     |
| Test Comment: ---                                                         |                       |                     |
| Sample Description: Wet, yellowish brown clayey sand (soil-bentonite mix) |                       |                     |
| Sample Comment: ---                                                       |                       |                     |

## Particle Size Analysis - ASTM D 422-63 (reapproved 2002)

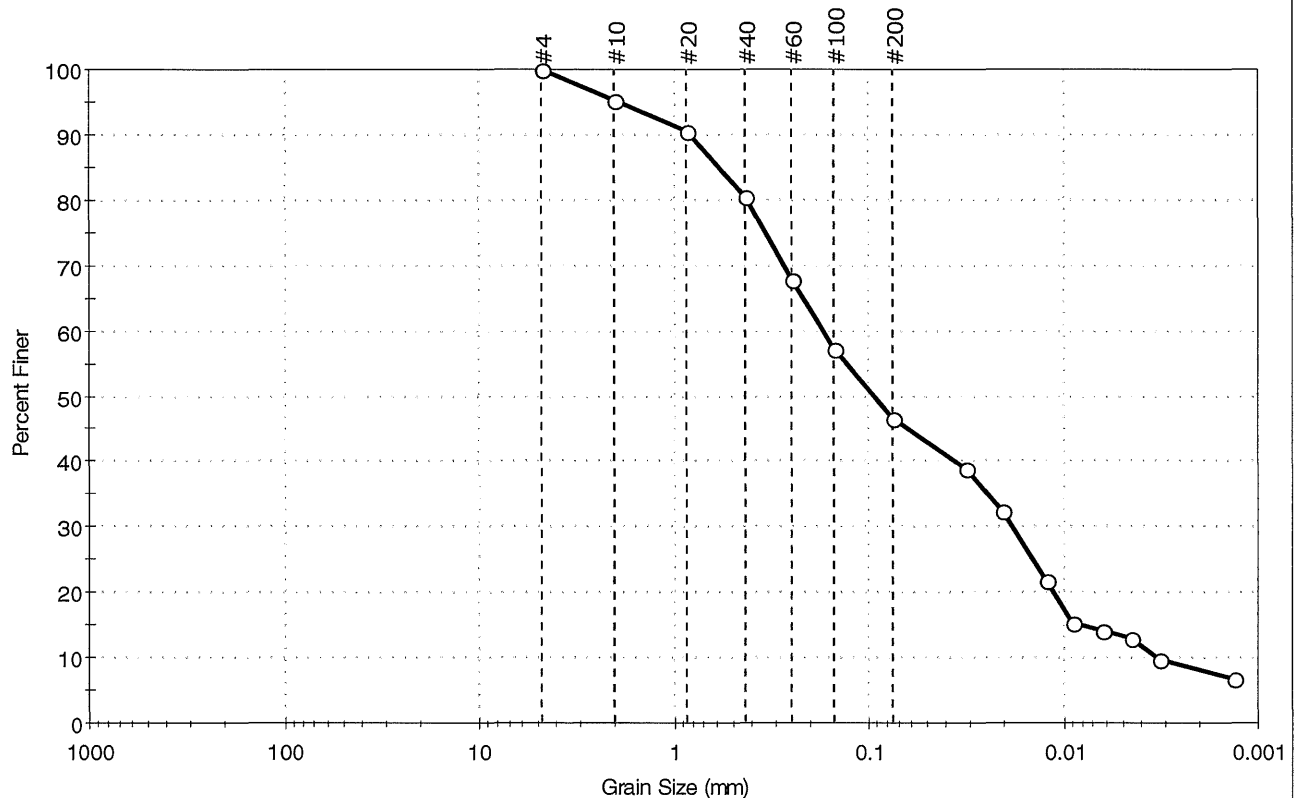

| % Cobble | % Gravel | % Sand | % Silt & Clay Size |
|----------|----------|--------|--------------------|
| --       | 0.0      | 53.4   | 46.6               |

| Sieve Name | Sieve Size, mm     | Percent Finer | Spec. Percent | Complies |
|------------|--------------------|---------------|---------------|----------|
| #4         | 4.75               | 100           |               |          |
| #10        | 2.00               | 95            |               |          |
| #20        | 0.85               | 90            |               |          |
| #40        | 0.42               | 80            |               |          |
| #60        | 0.25               | 68            |               |          |
| #100       | 0.15               | 57            |               |          |
| #200       | 0.075              | 47            |               |          |
| ---        | Particle Size (mm) | Percent Finer | Spec. Percent | Complies |
| ---        | 0.0317             | 39            |               |          |
| ---        | 0.0205             | 32            |               |          |
| ---        | 0.0123             | 22            |               |          |
| ---        | 0.0090             | 15            |               |          |
| ---        | 0.0063             | 14            |               |          |
| ---        | 0.0045             | 13            |               |          |
| ---        | 0.0032             | 10            |               |          |
| ---        | 0.0013             | 7             |               |          |

### Coefficients

|                             |                             |
|-----------------------------|-----------------------------|
| D <sub>85</sub> = 0.5824 mm | D <sub>30</sub> = 0.0183 mm |
| D <sub>60</sub> = 0.1722 mm | D <sub>15</sub> = 0.0084 mm |
| D <sub>50</sub> = 0.0938 mm | D <sub>10</sub> = 0.0034 mm |
| C <sub>u</sub> = N/A        | C <sub>c</sub> = N/A        |

### Classification

ASTM N/A

AASHTO Silty Soils (A-4 (0))

### Sample/Test Description

Sand/Gravel Particle Shape : ROUNDED  
Sand/Gravel Hardness : HARD



|                     |                                                       |             |     |
|---------------------|-------------------------------------------------------|-------------|-----|
| Client:             | Moretrench American Corp.                             |             |     |
| Project Name:       | Shepley Landfill                                      |             |     |
| Project Location:   | Devens, MA                                            |             |     |
| GTX #:              | 11659                                                 |             |     |
| Start Date:         | 9/5/2012                                              | Tested By:  | ema |
| End Date:           | 9/10/2012                                             | Checked By: | jdt |
| Boring #:           | ---                                                   |             |     |
| Sample #:           | BFM-16                                                |             |     |
| Depth:              | ---                                                   |             |     |
| Visual Description: | Wet, yellowish brown clayey sand (soil-bentonite mix) |             |     |

## Hydraulic Conductivity of Saturated Porous Materials Using a Flexible Wall Permeameter by ASTM D 5084 Constant Volume

|                     |   |                 |                          |
|---------------------|---|-----------------|--------------------------|
| Sample Type:        | Remolded   | Permeant Fluid: | De-aired Distilled water |
| Orientation:        | Vertical   | Cell #:         | 15/1/7                   |
| Sample Preparation: | Test specimen compacted with moderate effort at the as-received moisture content . Trimmings moisture content = 28.0% |                 |                          |

| Parameter               | Initial | Final |
|-------------------------|---------|-------|
| Height, in              | 2.40    | 2.14  |
| Diameter, in            | 2.85    | 2.75  |
| Area, in <sup>2</sup>   | 6.38    | 5.94  |
| Volume, in <sup>3</sup> | 15.3    | 12.7  |
| Mass, g                 | 462     | 437   |
| Bulk Density, pcf       | 115     | 131   |
| Moisture Content, %     | 29.6    | 22.5  |
| Dry Density, pcf        | 88.5    | 107   |
| Degree of Saturation, % | ---     | 98    |

### B COEFFICIENT DETERMINATION

|                       |      |                          |      |
|-----------------------|------|--------------------------|------|
| Cell Pressure, psi:   | 95.3 | Pressure Increment, psi: | 5.12 |
| Sample Pressure, psi: | 90.3 | B Coefficient:           | 0.96 |


### FLOW DATA

| Date | Trial # | Pressure, psi |        | Manometer Readings |                |                                | Elapsed Time, sec | Gradient | Permeability K, cm/sec | Temp, °C | R <sub>t</sub> | Permeability K @ 20 °C, cm/sec |
|------|---------|---------------|--------|--------------------|----------------|--------------------------------|-------------------|----------|------------------------|----------|----------------|--------------------------------|
|      |         | Cell          | Sample | Z <sub>1</sub>     | Z <sub>2</sub> | Z <sub>1</sub> -Z <sub>2</sub> |                   |          |                        |          |                |                                |
| 9/7  | 1       | 90            | 85     | 12.0               | 11.9           | 0.1                            | 35                | 27.8     | 8.5E-08                | 20       | 1.000          | 8.5E-08                        |
| 9/7  | 2       | 90            | 85     | 12.0               | 11.9           | 0.1                            | 37                | 27.8     | 8.0E-08                | 20       | 1.000          | 8.0E-08                        |
| 9/7  | 3       | 90            | 85     | 12.0               | 11.9           | 0.1                            | 41                | 27.8     | 7.2E-08                | 20       | 1.000          | 7.2E-08                        |
| 9/7  | 4       | 90            | 85     | 12.0               | 11.9           | 0.1                            | 42                | 27.8     | 7.0E-08                | 20       | 1.000          | 7.0E-08                        |

**PERMEABILITY AT 20° C:  $7.7 \times 10^{-8}$  cm/sec (@ 5 psi effective stress)**

|                                                                          |                       |
|--------------------------------------------------------------------------|-----------------------|
| Client: Moretrench American Corp.                                        | Project No: GTX-11659 |
| Project: Shepley Landfill                                                |                       |
| Location: Devens, MA                                                     |                       |
| Boring ID: ---                                                           | Sample Type: bag      |
| Sample ID: BFM-18                                                        | Test Date: 09/07/12   |
| Depth: ---                                                               | Test Id: 248848       |
| Test Comment: ---                                                        | Tested By: jbr        |
| Sample Description: Wet, yellowish brown sandy clay (soil-bentonite mix) | Checked By: jdt       |
| Sample Comment: ---                                                      |                       |

## Particle Size Analysis - ASTM D 422-63 (reapproved 2002)

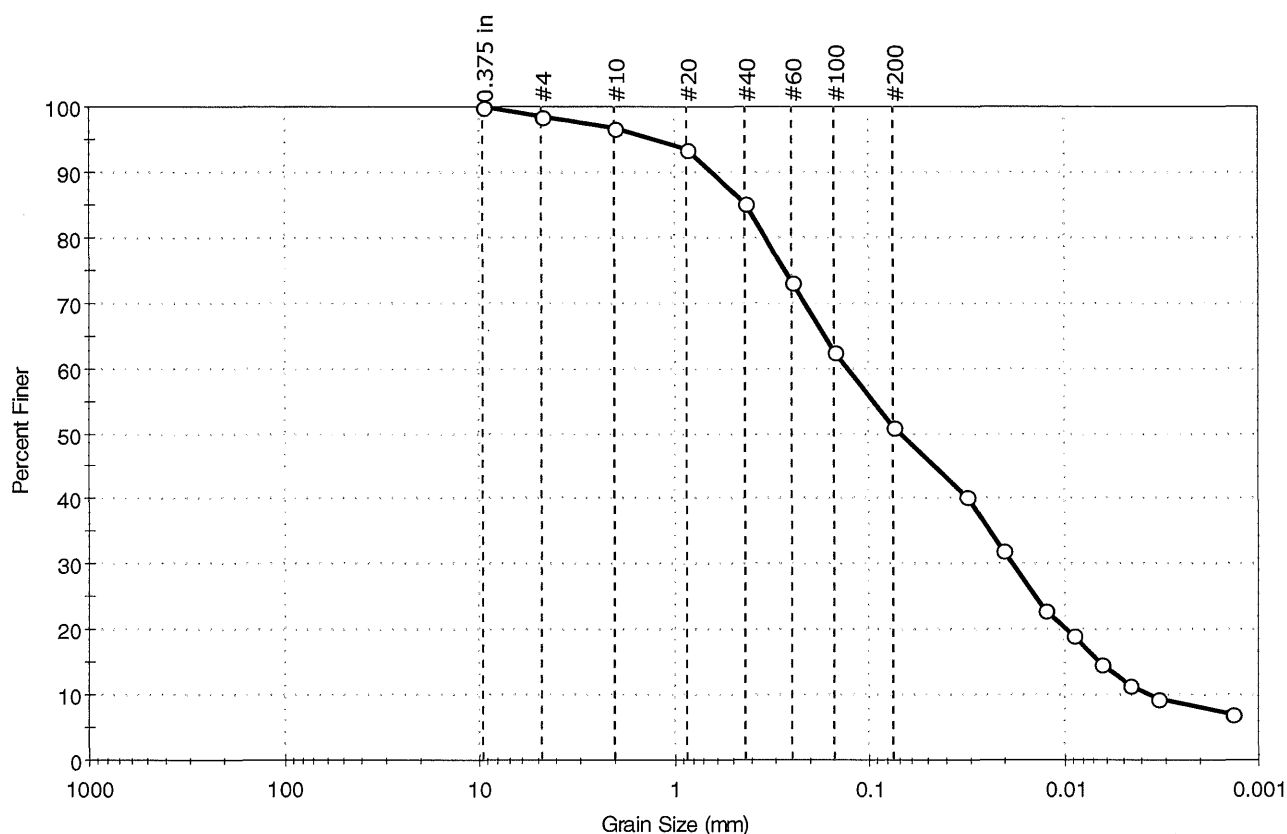

| % Cobble | % Gravel | % Sand | % Silt & Clay Size |
|----------|----------|--------|--------------------|
| ---      | 1.6      | 47.3   | 51.1               |

| Sieve Name | Sieve Size, mm     | Percent Finer | Spec. Percent | Complies |
|------------|--------------------|---------------|---------------|----------|
| 0.375 in   | 9.50               | 100           |               |          |
| #4         | 4.75               | 98            |               |          |
| #10        | 2.00               | 97            |               |          |
| #20        | 0.85               | 93            |               |          |
| #40        | 0.42               | 85            |               |          |
| #60        | 0.25               | 73            |               |          |
| #100       | 0.15               | 62            |               |          |
| #200       | 0.075              | 51            |               |          |
| ---        | Particle Size (mm) | Percent Finer | Spec. Percent | Complies |
| ---        | 0.0316             | 41            |               |          |
| ---        | 0.0208             | 32            |               |          |
| ---        | 0.0125             | 23            |               |          |
| ---        | 0.0090             | 19            |               |          |
| ---        | 0.0065             | 15            |               |          |
| ---        | 0.0046             | 12            |               |          |
| ---        | 0.0033             | 9             |               |          |
| ---        | 0.0014             | 7             |               |          |

| Coefficients                |                             |
|-----------------------------|-----------------------------|
| D <sub>85</sub> = 0.4209 mm | D <sub>30</sub> = 0.0184 mm |
| D <sub>60</sub> = 0.1294 mm | D <sub>15</sub> = 0.0066 mm |
| D <sub>50</sub> = 0.0685 mm | D <sub>10</sub> = 0.0037 mm |
| C <sub>u</sub> = N/A        | C <sub>c</sub> = N/A        |

| Classification |                       |
|----------------|-----------------------|
| ASTM           | N/A                   |
| AASHTO         | Silty Soils (A-4 (0)) |

| Sample/Test Description          |
|----------------------------------|
| Sand/Gravel Particle Shape : --- |
| Sand/Gravel Hardness : ---       |



|                     |                                                      |             |     |
|---------------------|------------------------------------------------------|-------------|-----|
| Client:             | Moretrench American Corp.                            |             |     |
| Project Name:       | Shepley Landfill                                     |             |     |
| Project Location:   | Devens, MA                                           |             |     |
| GTX #:              | 11659                                                |             |     |
| Start Date:         | 9/6/2012                                             | Tested By:  | ema |
| End Date:           | 9/10/2012                                            | Checked By: | jdt |
| Boring #:           | ---                                                  |             |     |
| Sample #:           | BFM-18                                               |             |     |
| Depth:              | ---                                                  |             |     |
| Visual Description: | Wet, yellowish brown sandy clay (soil-bentonite mix) |             |     |

## Hydraulic Conductivity of Saturated Porous Materials Using a Flexible Wall Permeameter by ASTM D 5084 Constant Volume

Sample Type: Remolded      Permeant Fluid: De-aired Distilled water  
 Orientation: Vertical      Cell #: 2/2/4  
 Sample Preparation: Test specimen compacted with moderate effort at the as-received moisture content . Trimmings moisture content = 31.6%

| Parameter               | Initial | Final |
|-------------------------|---------|-------|
| Height, in              | 2.63    | 2.31  |
| Diameter, in            | 2.85    | 2.67  |
| Area, in <sup>2</sup>   | 6.38    | 5.60  |
| Volume, in <sup>3</sup> | 16.8    | 12.9  |
| Mass, g                 | 488     | 458   |
| Bulk Density, pcf       | 111     | 135   |
| Moisture Content, %     | 25.9    | 18.2  |
| Dry Density, pcf        | 87.8    | 114   |
| Degree of Saturation, % | ---     | 96    |

### B COEFFICIENT DETERMINATION

Cell Pressure, psi: 95.1      Pressure Increment, psi: 5.06  
 Sample Pressure, psi: 90.2      B Coefficient: 0.97


### FLOW DATA

| Date | Trial # | Pressure, psi |        | Manometer Readings |                |                                | Elapsed Time, sec | Gradient | Permeability K, cm/sec | Temp, °C | R <sub>t</sub> | Permeability K @ 20 °C, cm/sec |
|------|---------|---------------|--------|--------------------|----------------|--------------------------------|-------------------|----------|------------------------|----------|----------------|--------------------------------|
|      |         | Cell          | Sample | Z <sub>1</sub>     | Z <sub>2</sub> | Z <sub>1</sub> -Z <sub>2</sub> |                   |          |                        |          |                |                                |
| 9/7  | 5       | 90            | 85     | 12.0               | 11.9           | 0.1                            | 32                | 25.8     | 1.1E-07                | 20       | 1.000          | 1.1E-07                        |
| 9/7  | 6       | 90            | 85     | 12.0               | 11.9           | 0.1                            | 36                | 25.8     | 9.4E-08                | 20       | 1.000          | 9.4E-08                        |
| 9/7  | 7       | 90            | 85     | 12.0               | 11.9           | 0.1                            | 38                | 25.8     | 8.9E-08                | 20       | 1.000          | 8.9E-08                        |
| 9/7  | 8       | 90            | 85     | 12.0               | 11.9           | 0.1                            | 40                | 25.8     | 8.5E-08                | 20       | 1.000          | 8.5E-08                        |

**PERMEABILITY AT 20° C:  $9.4 \times 10^{-8}$  cm/sec (@ 5 psi effective stress)**

|                                                                           |                       |
|---------------------------------------------------------------------------|-----------------------|
| Client: Moretrench American Corp.                                         | Project No: GTX-11659 |
| Project: Shepley Landfill                                                 | Tested By: jbr        |
| Location: Devens, MA                                                      | Checked By: jdt       |
| Boring ID: ---                                                            | Sample Type: bag      |
| Sample ID: BFM-20                                                         | Test Date: 09/06/12   |
| Depth: ---                                                                | Test Id: 248849       |
| Test Comment: ---                                                         |                       |
| Sample Description: Wet, yellowish brown clayey sand (soil-bentonite mix) |                       |
| Sample Comment: ---                                                       |                       |

## Particle Size Analysis - ASTM D 422-63 (reapproved 2002)

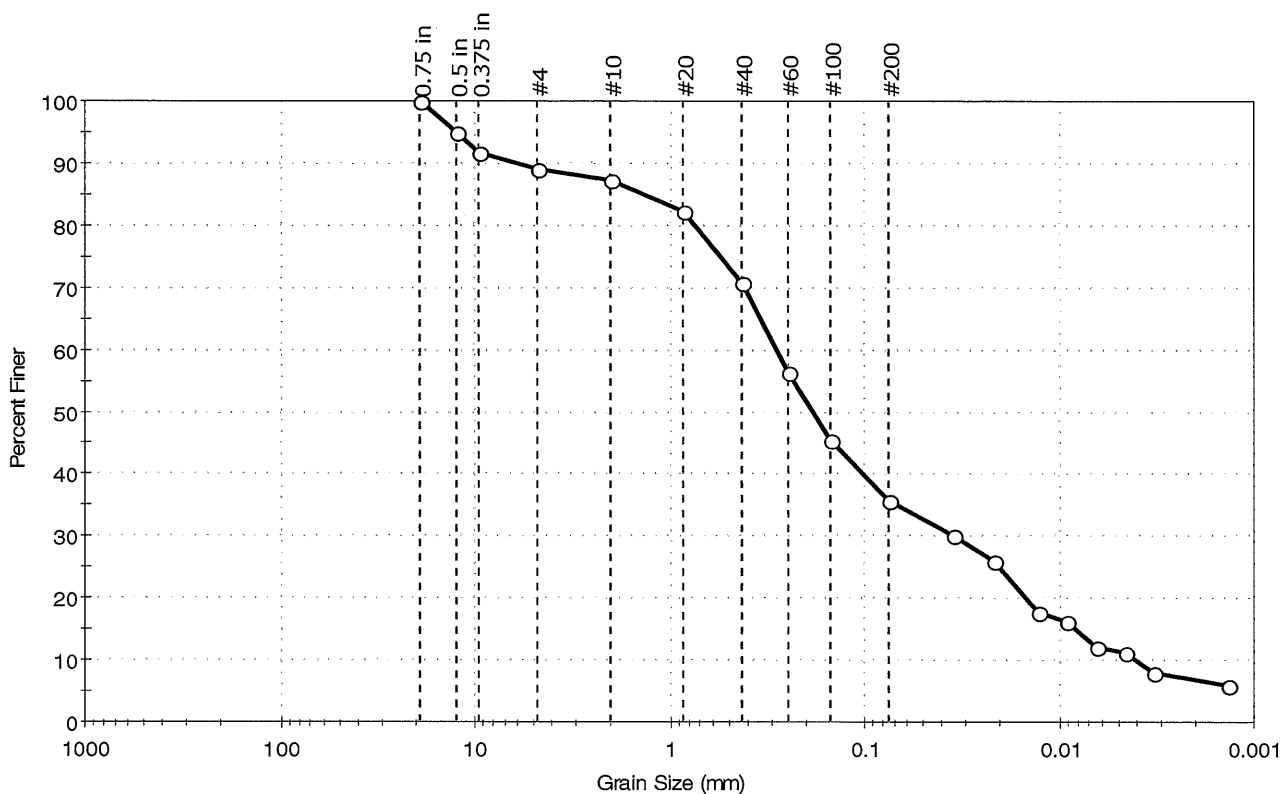

| % Cobble | % Gravel | % Sand | % Silt & Clay Size |
|----------|----------|--------|--------------------|
| ---      | 10.9     | 53.5   | 35.6               |

| Sieve Name | Sieve Size, mm     | Percent Finer | Spec. Percent | Complies |
|------------|--------------------|---------------|---------------|----------|
| 0.75 in    | 19.00              | 100           |               |          |
| 0.5 in     | 12.50              | 95            |               |          |
| 0.375 in   | 9.50               | 92            |               |          |
| #4         | 4.75               | 89            |               |          |
| #10        | 2.00               | 87            |               |          |
| #20        | 0.85               | 82            |               |          |
| #40        | 0.42               | 71            |               |          |
| #60        | 0.25               | 56            |               |          |
| #100       | 0.15               | 46            |               |          |
| #200       | 0.075              | 36            |               |          |
| ---        | Particle Size (mm) | Percent Finer | Spec. Percent | Complies |
| ---        | 0.0347             | 30            |               |          |
| ---        | 0.0216             | 26            |               |          |
| ---        | 0.0128             | 18            |               |          |
| ---        | 0.0091             | 16            |               |          |
| ---        | 0.0065             | 12            |               |          |
| ---        | 0.0046             | 11            |               |          |
| ---        | 0.0033             | 8             |               |          |
| ---        | 0.0014             | 6             |               |          |

| Coefficients                |                             |
|-----------------------------|-----------------------------|
| D <sub>85</sub> = 1.3216 mm | D <sub>30</sub> = 0.0340 mm |
| D <sub>60</sub> = 0.2873 mm | D <sub>15</sub> = 0.0083 mm |
| D <sub>50</sub> = 0.1858 mm | D <sub>10</sub> = 0.0040 mm |
| C <sub>u</sub> = N/A        | C <sub>c</sub> = N/A        |

| Classification |                       |
|----------------|-----------------------|
| ASTM           | N/A                   |
| AASHTO         | Silty Soils (A-4 (0)) |

| Sample/Test Description      |         |
|------------------------------|---------|
| Sand/Gravel Particle Shape : | ROUNDED |
| Sand/Gravel Hardness :       | HARD    |



|                     |                                                       |             |     |
|---------------------|-------------------------------------------------------|-------------|-----|
| Client:             | Moretrench American Corp.                             |             |     |
| Project Name:       | Shepley Landfill                                      |             |     |
| Project Location:   | Devens, MA                                            |             |     |
| GTX #:              | 11659                                                 |             |     |
| Start Date:         | 9/6/2012                                              | Tested By:  | ema |
| End Date:           | 9/10/2012                                             | Checked By: | jdt |
| Boring #:           | ---                                                   |             |     |
| Sample #:           | BFM-20                                                |             |     |
| Depth:              | ---                                                   |             |     |
| Visual Description: | Wet, yellowish brown clayey sand (soil-bentonite mix) |             |     |

## Hydraulic Conductivity of Saturated Porous Materials Using a Flexible Wall Permeameter by ASTM D 5084 Constant Volume

Sample Type: Remolded      Permeant Fluid: De-aired Distilled water  
 Orientation: Vertical      Cell #: 3/9  
 Sample Preparation: Test specimen compacted with moderate effort at the as-received moisture content . Trimmings moisture content = 26.3%

| Parameter               | Initial | Final |
|-------------------------|---------|-------|
| Height, in              | 2.43    | 2.32  |
| Diameter, in            | 2.85    | 2.75  |
| Area, in <sup>2</sup>   | 6.38    | 5.94  |
| Volume, in <sup>3</sup> | 15.5    | 13.8  |
| Mass, g                 | 481     | 458   |
| Bulk Density, pcf       | 118     | 126   |
| Moisture Content, %     | 28.6    | 22.5  |
| Dry Density, pcf        | 91.7    | 103   |
| Degree of Saturation, % | ---     | 96    |

### B COEFFICIENT DETERMINATION

Cell Pressure, psi: 95.3      Pressure Increment, psi: 5.04  
 Sample Pressure, psi: 90.2      B Coefficient: 0.99

### FLOW DATA

| Date | Trial # | Pressure, psi |        | Manometer Readings |                |                                | Elapsed Time, sec | Gradient | Permeability K, cm/sec | Temp, °C | R <sub>t</sub> | Permeability K @ 20 °C, cm/sec |
|------|---------|---------------|--------|--------------------|----------------|--------------------------------|-------------------|----------|------------------------|----------|----------------|--------------------------------|
|      |         | Cell          | Sample | Z <sub>1</sub>     | Z <sub>2</sub> | Z <sub>1</sub> -Z <sub>2</sub> |                   |          |                        |          |                |                                |
| 9/7  | 1       | 90            | 85     | 12.0               | 11.9           | 0.1                            | 35                | 25.7     | 9.2E-08                | 20       | 1.000          | 9.2E-08                        |
| 9/7  | 2       | 90            | 85     | 12.0               | 11.9           | 0.1                            | 35                | 25.7     | 9.2E-08                | 20       | 1.000          | 9.2E-08                        |
| 9/7  | 3       | 90            | 85     | 12.0               | 11.9           | 0.1                            | 36                | 25.7     | 8.9E-08                | 20       | 1.000          | 8.9E-08                        |
| 9/7  | 4       | 90            | 85     | 12.0               | 11.9           | 0.1                            | 37                | 25.7     | 8.7E-08                | 20       | 1.000          | 8.7E-08                        |


**PERMEABILITY AT 20° C:  $9.0 \times 10^{-8}$  cm/sec (@ 5 psi effective stress)**





|                     |                                                                     |              |           |
|---------------------|---------------------------------------------------------------------|--------------|-----------|
| Client:             | Moretrench American Corp.                                           | Project No:  | GTX-11659 |
| Project:            | Shepley Landfill                                                    | Sample Type: | bag       |
| Location:           | Devens, MA                                                          | Tested By:   | jbr       |
| Boring ID:          | ---                                                                 | Test Date:   | 09/07/12  |
| Sample ID:          | BFM-21                                                              | Checked By:  | jdt       |
| Depth :             | ---                                                                 | Test Id:     | 248850    |
| Test Comment:       | ---                                                                 |              |           |
| Sample Description: | Moist, yellowish brown clayey sand with gravel (soil-bentonite mix) |              |           |
| Sample Comment:     | ---                                                                 |              |           |

## Particle Size Analysis - ASTM D 422-63 (reapproved 2002)

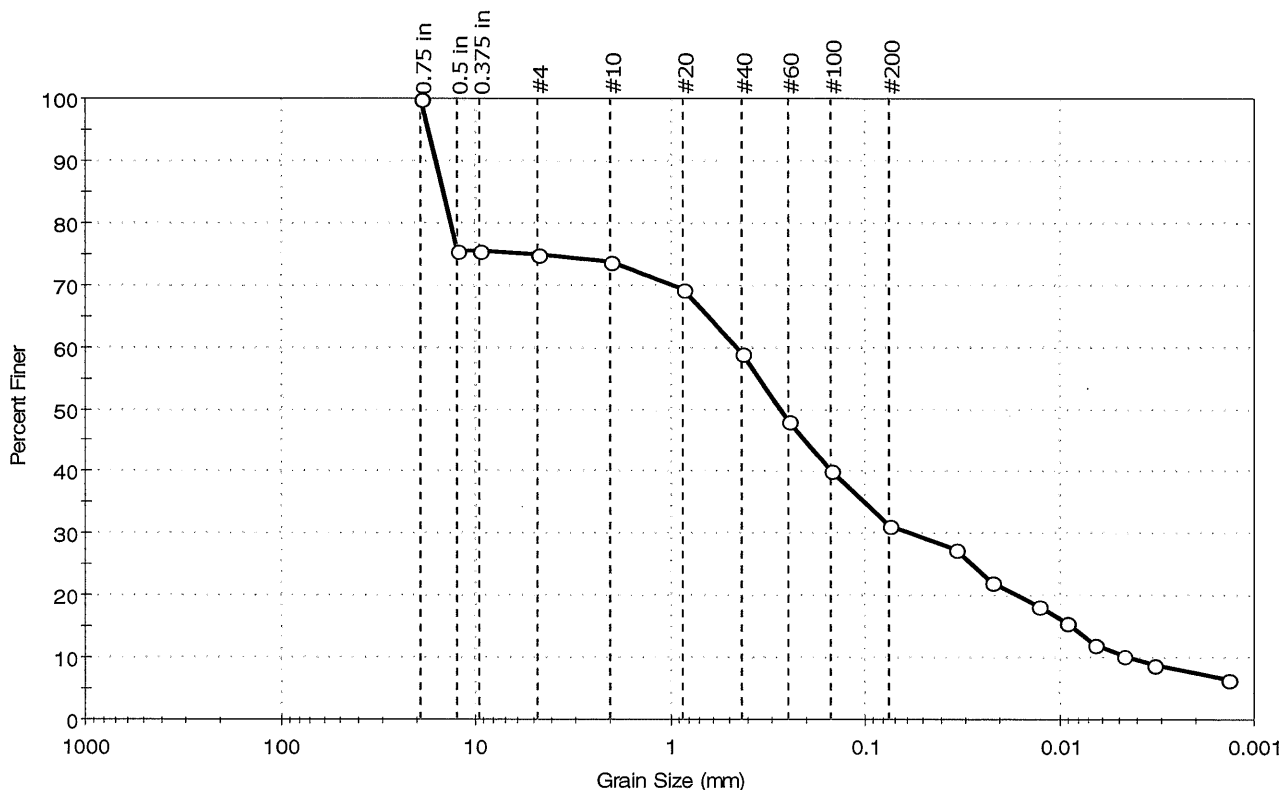

| % Cobble | % Gravel | % Sand | % Silt & Clay Size |
|----------|----------|--------|--------------------|
| ---      | 25.1     | 43.5   | 31.4               |

| Sieve Name | Sieve Size, mm     | Percent Finer | Spec. Percent | Complies |
|------------|--------------------|---------------|---------------|----------|
| 0.75 in    | 19.00              | 100           |               |          |
| 0.5 in     | 12.50              | 76            |               |          |
| 0.375 in   | 9.50               | 76            |               |          |
| #4         | 4.75               | 75            |               |          |
| #10        | 2.00               | 74            |               |          |
| #20        | 0.85               | 69            |               |          |
| #40        | 0.42               | 59            |               |          |
| #60        | 0.25               | 48            |               |          |
| #100       | 0.15               | 40            |               |          |
| #200       | 0.075              | 31            |               |          |
| ---        | Particle Size (mm) | Percent Finer | Spec. Percent | Complies |
| ---        | 0.0342             | 28            |               |          |
| ---        | 0.0220             | 22            |               |          |
| ---        | 0.0129             | 18            |               |          |
| ---        | 0.0092             | 16            |               |          |
| ---        | 0.0066             | 12            |               |          |
| ---        | 0.0047             | 10            |               |          |
| ---        | 0.0033             | 9             |               |          |
| ---        | 0.0014             | 7             |               |          |

### Coefficients

|                              |                             |
|------------------------------|-----------------------------|
| D <sub>85</sub> = 14.6863 mm | D <sub>30</sub> = 0.0565 mm |
| D <sub>60</sub> = 0.4531 mm  | D <sub>15</sub> = 0.0086 mm |
| D <sub>50</sub> = 0.2758 mm  | D <sub>10</sub> = 0.0044 mm |
| C <sub>u</sub> = N/A         | C <sub>c</sub> = N/A        |

### Classification

|        |                                   |
|--------|-----------------------------------|
| ASTM   | N/A                               |
| AASHTO | Silty Gravel and Sand (A-2-4 (0)) |

### Sample/Test Description

Sand/Gravel Particle Shape : **ROUNDED**  
Sand/Gravel Hardness : **HARD**



|                     |                                                                   |             |     |
|---------------------|-------------------------------------------------------------------|-------------|-----|
| Client:             | Moretrench American Corp.                                         |             |     |
| Project Name:       | Shepley Landfill                                                  |             |     |
| Project Location:   | Devens, MA                                                        |             |     |
| GTX #:              | 11659                                                             |             |     |
| Start Date:         | 9/6/2012                                                          | Tested By:  | ema |
| End Date:           | 9/10/2012                                                         | Checked By: | jdt |
| Boring #:           | ---                                                               |             |     |
| Sample #:           | BFM-21                                                            |             |     |
| Depth:              | ---                                                               |             |     |
| Visual Description: | Wet, yellowish brown clayey sand with gravel (soil-bentonite mix) |             |     |

## Hydraulic Conductivity of Saturated Porous Materials Using a Flexible Wall Permeameter by ASTM D 5084 Constant Volume

Sample Type: Remolded      Permeant Fluid: De-aired Distilled water  
 Orientation: Vertical      Cell #: 12/2  
 Sample Preparation: Test specimen compacted with moderate effort at the as-received moisture content . Trimmings moisture content = 29.3%

| Parameter               | Initial | Final |
|-------------------------|---------|-------|
| Height, in              | 2.32    | 2.29  |
| Diameter, in            | 2.85    | 2.65  |
| Area, in <sup>2</sup>   | 6.38    | 5.52  |
| Volume, in <sup>3</sup> | 14.8    | 12.6  |
| Mass, g                 | 459     | 430   |
| Bulk Density, pcf       | 118     | 130   |
| Moisture Content, %     | 30.2    | 22.1  |
| Dry Density, pcf        | 90.5    | 106   |
| Degree of Saturation, % | ---     | 95    |

### B COEFFICIENT DETERMINATION

Cell Pressure, psi: 95.2      Pressure Increment, psi: 5.02  
 Sample Pressure, psi: 90.1      B Coefficient: 0.98


### FLOW DATA

| Date | Trial # | Pressure, psi |        | Manometer Readings |                |                                | Elapsed Time, sec | Gradient | Permeability K, cm/sec | Temp, °C | R <sub>t</sub> | Permeability K @ 20 °C, cm/sec |
|------|---------|---------------|--------|--------------------|----------------|--------------------------------|-------------------|----------|------------------------|----------|----------------|--------------------------------|
|      |         | Cell          | Sample | Z <sub>1</sub>     | Z <sub>2</sub> | Z <sub>1</sub> -Z <sub>2</sub> |                   |          |                        |          |                |                                |
| 9/7  | 2       | 90            | 85     | 12.0               | 11.9           | 0.1                            | 31                | 26.0     | 1.1E-07                | 20       | 1.000          | 1.1E-07                        |
| 9/7  | 3       | 90            | 85     | 12.0               | 11.9           | 0.1                            | 35                | 26.0     | 9.7E-08                | 20       | 1.000          | 9.7E-08                        |
| 9/7  | 4       | 90            | 85     | 12.0               | 11.9           | 0.1                            | 35                | 26.0     | 9.7E-08                | 20       | 1.000          | 9.7E-08                        |
| 9/7  | 5       | 90            | 85     | 12.0               | 11.9           | 0.1                            | 37                | 26.0     | 9.2E-08                | 20       | 1.000          | 9.2E-08                        |

**PERMEABILITY AT 20° C:  $9.9 \times 10^{-8}$  cm/sec (@ 5 psi effective stress)**

|                                                                          |                       |
|--------------------------------------------------------------------------|-----------------------|
| Client: Moretrench American Corp.                                        | Project No: GTX-11659 |
| Project: Shepley Landfill                                                |                       |
| Location: Devens, MA                                                     |                       |
| Boring ID: ---                                                           | Sample Type: bag      |
| Sample ID: BFM-24                                                        | Test Date: 09/07/12   |
| Depth: ---                                                               | Test Id: 248851       |
| Test Comment: ---                                                        | Tested By: jbr        |
| Sample Description: Wet, yellowish brown sandy clay (soil-bentonite mix) | Checked By: jdt       |
| Sample Comment: ---                                                      |                       |

## Particle Size Analysis - ASTM D 422-63 (reapproved 2002)

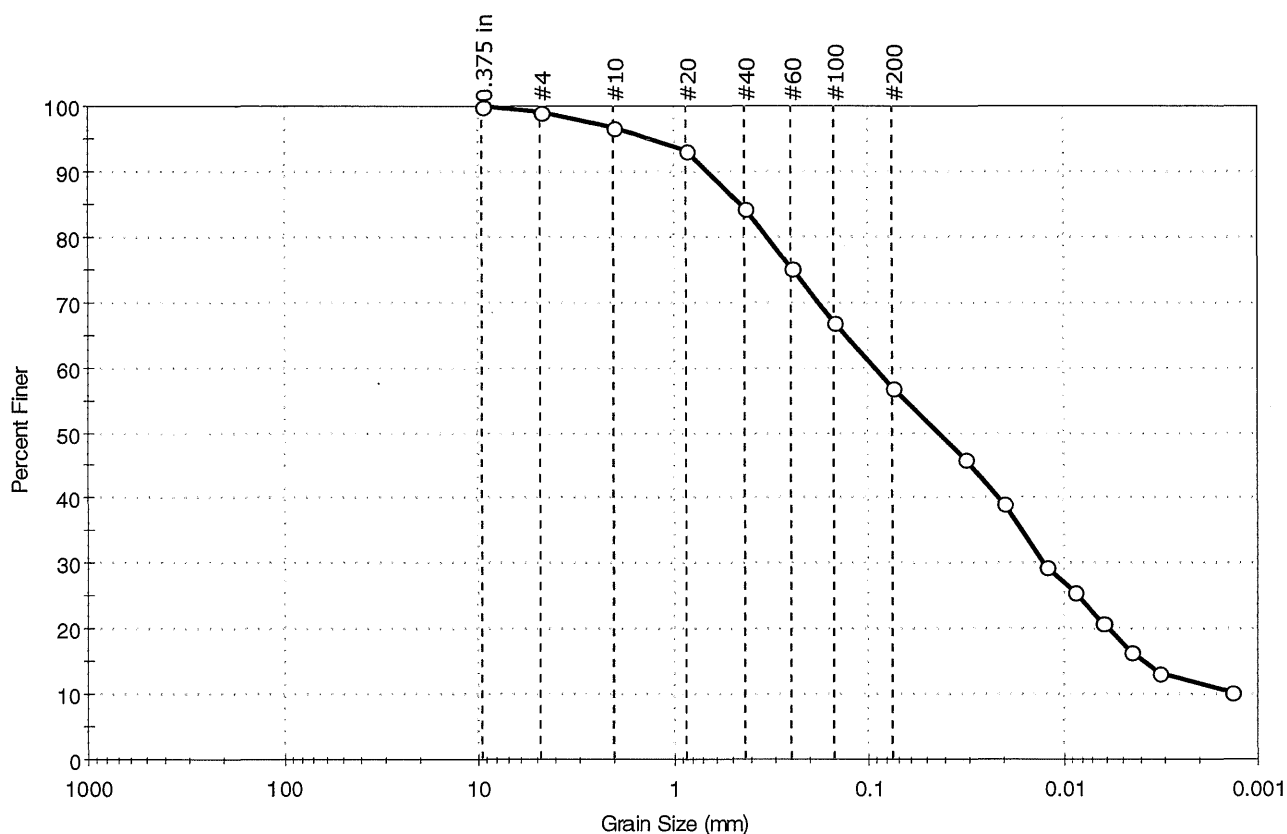

| % Cobble | % Gravel | % Sand | % Silt & Clay Size |
|----------|----------|--------|--------------------|
| ---      | 0.9      | 42.1   | 57.0               |

| Sieve Name | Sieve Size, mm     | Percent Finer | Spec. Percent | Complies |
|------------|--------------------|---------------|---------------|----------|
| 0.375 in   | 9.50               | 100           |               |          |
| #4         | 4.75               | 99            |               |          |
| #10        | 2.00               | 97            |               |          |
| #20        | 0.85               | 93            |               |          |
| #40        | 0.42               | 84            |               |          |
| #60        | 0.25               | 75            |               |          |
| #100       | 0.15               | 67            |               |          |
| #200       | 0.075              | 57            |               |          |
| ---        | Particle Size (mm) | Percent Finer | Spec. Percent | Complies |
| ---        | 0.0319             | 46            |               |          |
| ---        | 0.0204             | 39            |               |          |
| ---        | 0.0123             | 30            |               |          |
| ---        | 0.0088             | 26            |               |          |
| ---        | 0.0063             | 21            |               |          |
| ---        | 0.0045             | 17            |               |          |
| ---        | 0.0032             | 13            |               |          |
| ---        | 0.0014             | 10            |               |          |

### Coefficients

|                             |                             |
|-----------------------------|-----------------------------|
| D <sub>85</sub> = 0.4423 mm | D <sub>30</sub> = 0.0126 mm |
| D <sub>60</sub> = 0.0924 mm | D <sub>15</sub> = 0.0038 mm |
| D <sub>50</sub> = 0.0433 mm | D <sub>10</sub> = 0.0012 mm |
| C <sub>u</sub> = N/A        | C <sub>c</sub> = N/A        |

### Classification

ASTM N/A

AASHTO Silty Soils (A-4 (0))

### Sample/Test Description

Sand/Gravel Particle Shape : ---

Sand/Gravel Hardness : ---



|                     |                                                      |             |     |
|---------------------|------------------------------------------------------|-------------|-----|
| Client:             | Moretrench American Corp.                            |             |     |
| Project Name:       | Shepley Landfill                                     |             |     |
| Project Location:   | Devens, MA                                           |             |     |
| GTX #:              | 11659                                                |             |     |
| Start Date:         | 9/6/2012                                             | Tested By:  | ema |
| End Date:           | 9/12/2012                                            | Checked By: | jdt |
| Boring #:           | ---                                                  |             |     |
| Sample #:           | BFM-24                                               |             |     |
| Depth:              | ---                                                  |             |     |
| Visual Description: | Wet, yellowish brown sandy clay (soil-bentonite mix) |             |     |

## Hydraulic Conductivity of Saturated Porous Materials Using a Flexible Wall Permeameter by ASTM D 5084 Constant Volume

Sample Type: Remolded      Permeant Fluid: De-aired Distilled water  
 Orientation: Vertical      Cell #: 19/4/5  
 Sample Preparation: Test specimen compacted with moderate effort at the as-received moisture content . Trimmings moisture content = 29%

| Parameter               | Initial | Final |
|-------------------------|---------|-------|
| Height, in              | 2.45    | 2.43  |
| Diameter, in            | 2.85    | 2.72  |
| Area, in <sup>2</sup>   | 6.38    | 5.81  |
| Volume, in <sup>3</sup> | 15.6    | 14.1  |
| Mass, g                 | 494     | 470   |
| Bulk Density, pcf       | 120     | 127   |
| Moisture Content, %     | 31.1    | 24.8  |
| Dry Density, pcf        | 91.7    | 101   |
| Degree of Saturation, % | ---     | 96    |

### B COEFFICIENT DETERMINATION

Cell Pressure, psi: 95.1      Pressure Increment, psi: 5.05  
 Sample Pressure, psi: 85.2      B Coefficient: 0.97


### FLOW DATA

| Date | Trial # | Pressure, psi |        | Manometer Readings |                |                                | Elapsed Time, sec | Gradient | Permeability K, cm/sec | Temp, °C | R <sub>t</sub> | Permeability K @ 20 °C, cm/sec |
|------|---------|---------------|--------|--------------------|----------------|--------------------------------|-------------------|----------|------------------------|----------|----------------|--------------------------------|
|      |         | Cell          | Sample | Z <sub>1</sub>     | Z <sub>2</sub> | Z <sub>1</sub> -Z <sub>2</sub> |                   |          |                        |          |                |                                |
| 9/11 | 1       | 90            | 85     | 12.0               | 11.8           | 0.2                            | 69                | 24.5     | 1.0E-07                | 20       | 1.000          | 1.0E-07                        |
| 9/11 | 2       | 90            | 85     | 12.0               | 11.8           | 0.2                            | 71                | 24.5     | 9.7E-08                | 20       | 1.000          | 9.7E-08                        |
| 9/11 | 3       | 90            | 85     | 12.0               | 11.8           | 0.2                            | 71                | 24.5     | 9.7E-08                | 20       | 1.000          | 9.7E-08                        |
| 9/11 | 4       | 90            | 85     | 12.0               | 11.8           | 0.2                            | 72                | 24.5     | 9.6E-08                | 20       | 1.000          | 9.6E-08                        |

**PERMEABILITY AT 20° C:  $9.8 \times 10^{-8}$  cm/sec (@ 5 psi effective stress)**

|                                                                            |                       |
|----------------------------------------------------------------------------|-----------------------|
| Client: Moretrench American Corp.                                          | Project No: GTX-11659 |
| Project: Shepley Landfill                                                  |                       |
| Location: Devens, MA                                                       |                       |
| Boring ID: ---                                                             | Sample Type: bag      |
| Sample ID: BFM-25                                                          | Test Date: 09/18/12   |
| Depth: ---                                                                 | Test Id: 249682       |
| Test Comment: ---                                                          | Tested By: jbr        |
| Sample Description: Moist, yellowish brown sandy clay (soil-bentonite mix) | Checked By: jdt       |
| Sample Comment: ---                                                        |                       |

## Particle Size Analysis - ASTM D 422-63 (reapproved 2002)

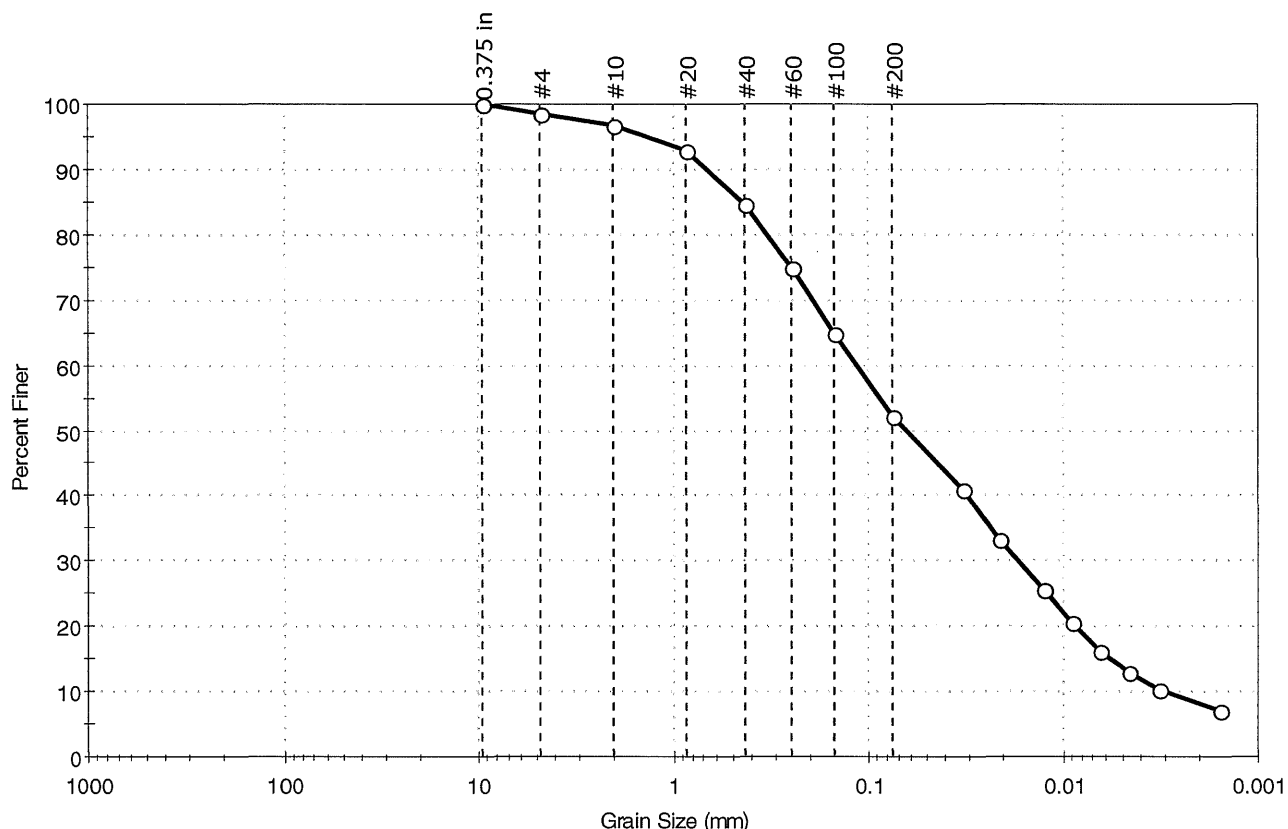

| % Cobble | % Gravel | % Sand | % Silt & Clay Size |
|----------|----------|--------|--------------------|
| ---      | 1.3      | 46.5   | 52.2               |

| Sieve Name | Sieve Size, mm     | Percent Finer | Spec. Percent | Complies |
|------------|--------------------|---------------|---------------|----------|
| 0.375 in   | 9.50               | 100           |               |          |
| #4         | 4.75               | 99            |               |          |
| #10        | 2.00               | 97            |               |          |
| #20        | 0.85               | 93            |               |          |
| #40        | 0.42               | 85            |               |          |
| #60        | 0.25               | 75            |               |          |
| #100       | 0.15               | 65            |               |          |
| #200       | 0.075              | 52            |               |          |
| ---        | Particle Size (mm) | Percent Finer | Spec. Percent | Complies |
| ---        | 0.0327             | 41            |               |          |
| ---        | 0.0211             | 33            |               |          |
| ---        | 0.0124             | 26            |               |          |
| ---        | 0.0090             | 21            |               |          |
| ---        | 0.0064             | 16            |               |          |
| ---        | 0.0046             | 13            |               |          |
| ---        | 0.0033             | 10            |               |          |
| ---        | 0.0016             | 7             |               |          |

### Coefficients

|                             |                             |
|-----------------------------|-----------------------------|
| D <sub>85</sub> = 0.4376 mm | D <sub>30</sub> = 0.0168 mm |
| D <sub>60</sub> = 0.1145 mm | D <sub>15</sub> = 0.0056 mm |
| D <sub>50</sub> = 0.0638 mm | D <sub>10</sub> = 0.0030 mm |
| C <sub>u</sub> = N/A        | C <sub>c</sub> = N/A        |

### Classification

ASTM N/A

AASHTO Silty Soils (A-4 (0))

### Sample/Test Description

Sand/Gravel Particle Shape: ---

Sand/Gravel Hardness: ---



|                     |                                                        |             |     |
|---------------------|--------------------------------------------------------|-------------|-----|
| Client:             | Moretrench American Corp.                              |             |     |
| Project Name:       | Shepley Landfill                                       |             |     |
| Project Location:   | Devens, MA                                             |             |     |
| GTX #:              | 11659                                                  |             |     |
| Start Date:         | 9/18/2012                                              | Tested By:  | ema |
| End Date:           | 9/20/2012                                              | Checked By: | jdt |
| Boring #:           | ---                                                    |             |     |
| Sample #:           | BFM-25                                                 |             |     |
| Depth:              | ---                                                    |             |     |
| Visual Description: | Moist, yellowish brown sandy clay (soil-bentonite mix) |             |     |

## Hydraulic Conductivity of Saturated Porous Materials Using a Flexible Wall Permeameter by ASTM D 5084 Constant Volume

|                     |   |                 |                          |
|---------------------|---|-----------------|--------------------------|
| Sample Type:        | Remolded   | Permeant Fluid: | De-aired Distilled water |
| Orientation:        | Vertical   | Cell #:         | 2/2/4                    |
| Sample Preparation: | Test specimen compacted with moderate effort at the as-received moisture content . Trimmings moisture content = 29.8% |                 |                          |

| Parameter               | Initial | Final |
|-------------------------|---------|-------|
| Height, in              | 2.30    | 2.21  |
| Diameter, in            | 2.85    | 2.78  |
| Area, in <sup>2</sup>   | 6.38    | 6.07  |
| Volume, in <sup>3</sup> | 14.7    | 13.4  |
| Mass, g                 | 463     | 439   |
| Bulk Density, pcf       | 120     | 124   |
| Moisture Content, %     | 29.9    | 23.2  |
| Dry Density, pcf        | 92.3    | 101   |
| Degree of Saturation, % | ---     | 96    |

### B COEFFICIENT DETERMINATION

|                       |      |                          |      |
|-----------------------|------|--------------------------|------|
| Cell Pressure, psi:   | 95.2 | Pressure Increment, psi: | 4.97 |
| Sample Pressure, psi: | 90.0 | B Coefficient:           | 0.97 |


### FLOW DATA

| Date | Trial # | Pressure, psi |        | Manometer Readings |                |                                | Elapsed Time, sec | Gradient | Permeability K, cm/sec | Temp, °C | R <sub>t</sub> | Permeability K @ 20 °C, cm/sec |
|------|---------|---------------|--------|--------------------|----------------|--------------------------------|-------------------|----------|------------------------|----------|----------------|--------------------------------|
|      |         | Cell          | Sample | Z <sub>1</sub>     | Z <sub>2</sub> | Z <sub>1</sub> -Z <sub>2</sub> |                   |          |                        |          |                |                                |
| 9/19 | 1       | 90            | 85     | 10.0               | 9.9            | 0.1                            | 74                | 22.4     | 4.9E-08                | 20       | 1.000          | 4.9E-08                        |
| 9/19 | 2       | 90            | 85     | 10.0               | 9.9            | 0.1                            | 74                | 22.4     | 4.9E-08                | 20       | 1.000          | 4.9E-08                        |
| 9/19 | 3       | 90            | 85     | 10.0               | 9.9            | 0.1                            | 75                | 22.4     | 4.8E-08                | 20       | 1.000          | 4.8E-08                        |
| 9/19 | 4       | 90            | 85     | 10.0               | 9.9            | 0.1                            | 79                | 22.4     | 4.5E-08                | 20       | 1.000          | 4.5E-08                        |

**PERMEABILITY AT 20° C:  $4.8 \times 10^{-8}$  cm/sec (@ 5 psi effective stress)**

|                                                                             |                       |
|-----------------------------------------------------------------------------|-----------------------|
| Client: Moretrench American Corp.                                           | Project No: GTX-11659 |
| Project: Shepley Landfill                                                   |                       |
| Location: Devens, MA                                                        |                       |
| Boring ID: ---                                                              | Sample Type: bag      |
| Sample ID: BFM-27                                                           | Test Date: 09/18/12   |
| Depth: ---                                                                  | Test Id: 249683       |
| Test Comment: ---                                                           | Tested By: jbr        |
| Sample Description: Moist, yellowish brown clayey sand (soil-bentonite mix) | Checked By: jdt       |
| Sample Comment: ---                                                         |                       |

## Particle Size Analysis - ASTM D 422-63 (reapproved 2002)

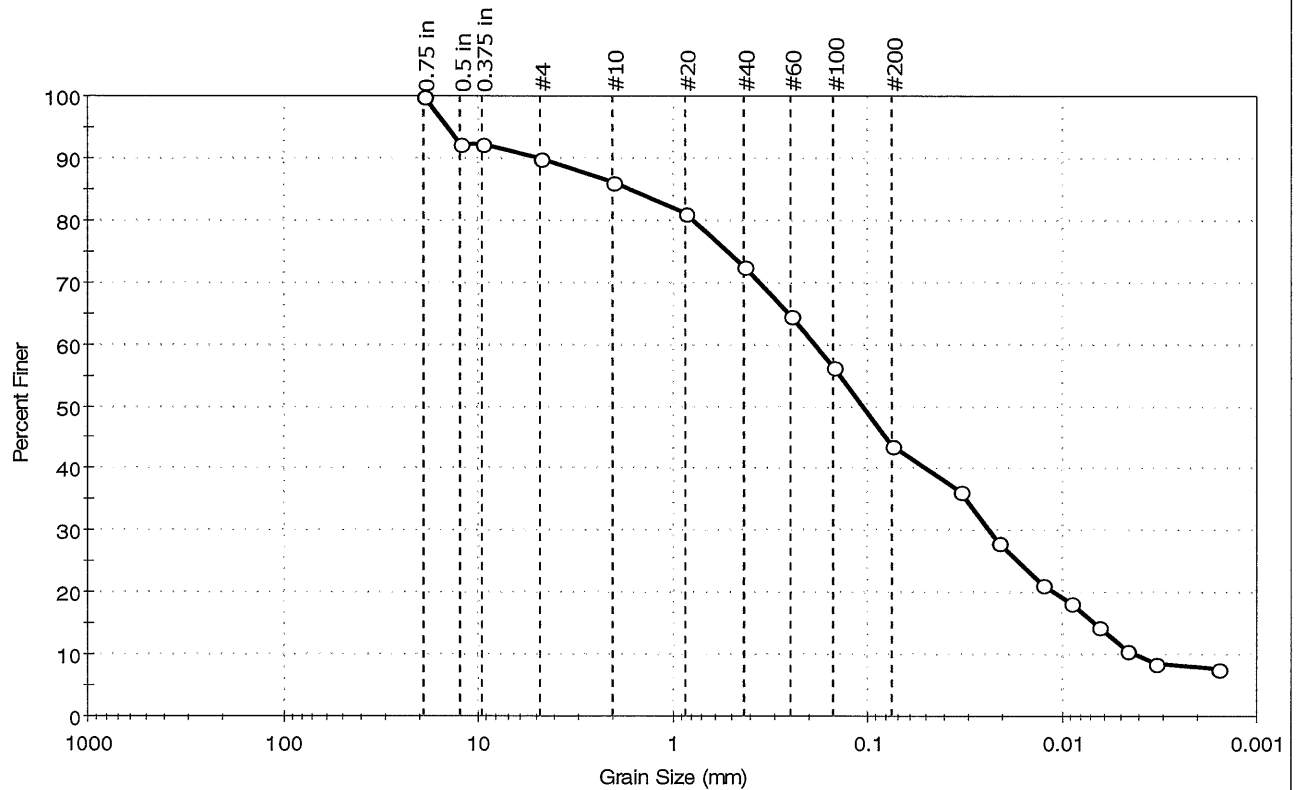

| % Cobble | % Gravel | % Sand | % Silt & Clay Size |
|----------|----------|--------|--------------------|
| ---      | 10.1     | 46.2   | 43.7               |

| Sieve Name | Sieve Size, mm     | Percent Finer | Spec. Percent | Complies |
|------------|--------------------|---------------|---------------|----------|
| 0.75 in    | 19.00              | 100           |               |          |
| 0.5 in     | 12.50              | 92            |               |          |
| 0.375 in   | 9.50               | 92            |               |          |
| #4         | 4.75               | 90            |               |          |
| #10        | 2.00               | 86            |               |          |
| #20        | 0.85               | 81            |               |          |
| #40        | 0.425              | 73            |               |          |
| #60        | 0.25               | 65            |               |          |
| #100       | 0.15               | 56            |               |          |
| #200       | 0.075              | 44            |               |          |
| ---        | Particle Size (mm) | Percent Finer | Spec. Percent | Complies |
| ---        | 0.0334             | 36            |               |          |
| ---        | 0.0213             | 28            |               |          |
| ---        | 0.0126             | 21            |               |          |
| ---        | 0.0090             | 18            |               |          |
| ---        | 0.0064             | 14            |               |          |
| ---        | 0.0046             | 11            |               |          |
| ---        | 0.0033             | 8             |               |          |
| ---        | 0.0016             | 8             |               |          |

### Coefficients

|                             |                             |
|-----------------------------|-----------------------------|
| D <sub>85</sub> = 1.6310 mm | D <sub>30</sub> = 0.0236 mm |
| D <sub>60</sub> = 0.1883 mm | D <sub>15</sub> = 0.0067 mm |
| D <sub>50</sub> = 0.1062 mm | D <sub>10</sub> = 0.0041 mm |
| C <sub>u</sub> = N/A        | C <sub>c</sub> = N/A        |

### Classification

ASTM N/A

AASHTO Silty Soils (A-4 (0))

### Sample/Test Description

Sand/Gravel Particle Shape : **ROUNDED**  
 Sand/Gravel Hardness : **HARD**



|                     |                                                         |             |     |
|---------------------|---------------------------------------------------------|-------------|-----|
| Client:             | Moretrench American Corp.                               |             |     |
| Project Name:       | Shepley Landfill                                        |             |     |
| Project Location:   | Devens, MA                                              |             |     |
| GTX #:              | 11659                                                   |             |     |
| Start Date:         | 9/18/2012                                               | Tested By:  | ema |
| End Date:           | 9/21/2012                                               | Checked By: | jdt |
| Boring #:           | ---                                                     |             |     |
| Sample #:           | BFM-27                                                  |             |     |
| Depth:              | ---                                                     |             |     |
| Visual Description: | Moist, yellowish brown clayey sand (soil-bentonite mix) |             |     |

## Hydraulic Conductivity of Saturated Porous Materials Using a Flexible Wall Permeameter by ASTM D 5084 Constant Volume

|                     |   |                 |                          |
|---------------------|---|-----------------|--------------------------|
| Sample Type:        | Remolded   | Permeant Fluid: | De-aired Distilled water |
| Orientation:        | Vertical   | Cell #:         | 12/2                     |
| Sample Preparation: | Test specimen compacted with moderate effort at the as-received moisture content . Trimmings moisture content = 29.4% |                 |                          |

| Parameter               | Initial | Final |
|-------------------------|---------|-------|
| Height, in              | 2.40    | 2.26  |
| Diameter, in            | 2.85    | 2.69  |
| Area, in <sup>2</sup>   | 6.38    | 5.68  |
| Volume, in <sup>3</sup> | 15.3    | 12.8  |
| Mass, g                 | 456     | 429   |
| Bulk Density, pcf       | 113     | 127   |
| Moisture Content, %     | 28.8    | 21.3  |
| Dry Density, pcf        | 87.9    | 105   |
| Degree of Saturation, % | ---     | 98    |

### B COEFFICIENT DETERMINATION

|                       |      |                          |      |
|-----------------------|------|--------------------------|------|
| Cell Pressure, psi:   | 95.1 | Pressure Increment, psi: | 5.05 |
| Sample Pressure, psi: | 90.1 | B Coefficient:           | 0.97 |

### FLOW DATA


| Date | Trial # | Pressure, psi |        | Manometer Readings |                |                                | Elapsed Time, sec | Gradient | Permeability K, cm/sec | Temp, °C | R <sub>t</sub> | Permeability K @ 20 °C, cm/sec |
|------|---------|---------------|--------|--------------------|----------------|--------------------------------|-------------------|----------|------------------------|----------|----------------|--------------------------------|
|      |         | Cell          | Sample | Z <sub>1</sub>     | Z <sub>2</sub> | Z <sub>1</sub> -Z <sub>2</sub> |                   |          |                        |          |                |                                |
| 9/20 | 1       | 90            | 85     | 10.0               | 9.9            | 0.1                            | 59                | 21.9     | 6.7E-08                | 20       | 1.000          | 6.7E-08                        |
| 9/20 | 2       | 90            | 85     | 10.0               | 9.9            | 0.1                            | 60                | 21.9     | 6.5E-08                | 20       | 1.000          | 6.5E-08                        |
| 9/20 | 4       | 90            | 85     | 10.0               | 9.9            | 0.1                            | 68                | 21.9     | 5.8E-08                | 20       | 1.000          | 5.8E-08                        |
| 9/20 | 4       | 90            | 85     | 10.0               | 9.9            | 0.1                            | 69                | 21.9     | 5.7E-08                | 20       | 1.000          | 5.7E-08                        |

**PERMEABILITY AT 20° C:  $6.2 \times 10^{-8}$  cm/sec (@ 5 psi effective stress)**



|                     |                                                        |              |           |
|---------------------|--------------------------------------------------------|--------------|-----------|
| Client:             | Moretrench American Corp.                              | Project No:  | GTX-11659 |
| Project:            | Shepley Landfill                                       | Tested By:   | jbr       |
| Location:           | Devens, MA                                             | Checked By:  | jdt       |
| Boring ID:          | ---                                                    | Sample Type: | bag       |
| Sample ID:          | BFM-29                                                 | Test Date:   | 09/18/12  |
| Depth :             | ---                                                    | Test Id:     | 249684    |
| Test Comment:       | ---                                                    |              |           |
| Sample Description: | Moist, yellowish brown sandy clay (soil-bentonite mix) |              |           |
| Sample Comment:     | ---                                                    |              |           |

## Particle Size Analysis - ASTM D 422-63 (reapproved 2002)

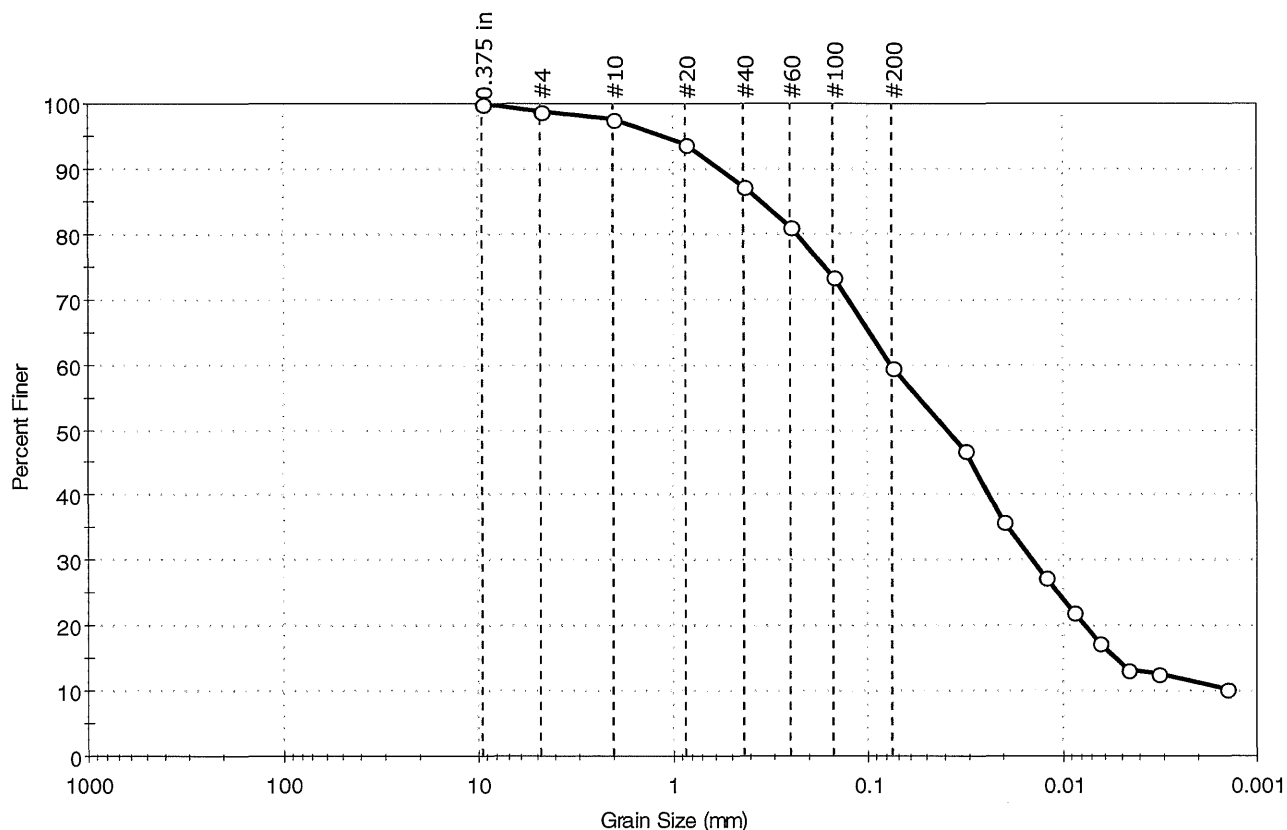

| % Cobble | % Gravel | % Sand | % Silt & Clay Size |
|----------|----------|--------|--------------------|
| ---      | 1.2      | 39.1   | 59.7               |

| Sieve Name | Sieve Size, mm     | Percent Finer | Spec. Percent | Complies |
|------------|--------------------|---------------|---------------|----------|
| 0.375 in   | 9.50               | 100           |               |          |
| #4         | 4.75               | 99            |               |          |
| #10        | 2.00               | 98            |               |          |
| #20        | 0.85               | 94            |               |          |
| #40        | 0.42               | 87            |               |          |
| #60        | 0.25               | 81            |               |          |
| #100       | 0.15               | 74            |               |          |
| #200       | 0.075              | 60            |               |          |
| ---        | Particle Size (mm) | Percent Finer | Spec. Percent | Complies |
| ---        | 0.0320             | 47            |               |          |
| ---        | 0.0204             | 36            |               |          |
| ---        | 0.0123             | 27            |               |          |
| ---        | 0.0089             | 22            |               |          |
| ---        | 0.0064             | 17            |               |          |
| ---        | 0.0046             | 13            |               |          |
| ---        | 0.0032             | 13            |               |          |
| ---        | 0.0014             | 10            |               |          |

### Coefficients

|                             |                             |
|-----------------------------|-----------------------------|
| D <sub>85</sub> = 0.3469 mm | D <sub>30</sub> = 0.0143 mm |
| D <sub>60</sub> = 0.0762 mm | D <sub>15</sub> = 0.0053 mm |
| D <sub>50</sub> = 0.0393 mm | D <sub>10</sub> = 0.0013 mm |
| C <sub>u</sub> = N/A        | C <sub>c</sub> = N/A        |

### Classification

ASTM N/A

AASHTO Silty Soils (A-4 (0))

### Sample/Test Description

Sand/Gravel Particle Shape : ---

Sand/Gravel Hardness : ---



|                     |                                                        |             |     |
|---------------------|--------------------------------------------------------|-------------|-----|
| Client:             | Moretrench American Corp.                              |             |     |
| Project Name:       | Shepley Landfill                                       |             |     |
| Project Location:   | Devens, MA                                             |             |     |
| GTX #:              | 11659                                                  |             |     |
| Start Date:         | 9/18/2012                                              | Tested By:  | ema |
| End Date:           | 9/20/2012                                              | Checked By: | jdt |
| Boring #:           | ---                                                    |             |     |
| Sample #:           | BFM-29                                                 |             |     |
| Depth:              | ---                                                    |             |     |
| Visual Description: | Moist, yellowish brown sandy clay (soil-bentonite mix) |             |     |

## Hydraulic Conductivity of Saturated Porous Materials Using a Flexible Wall Permeameter by ASTM D 5084 Constant Volume

|                     |   |                 |                          |
|---------------------|---|-----------------|--------------------------|
| Sample Type:        | Remolded   | Permeant Fluid: | De-aired Distilled water |
| Orientation:        | Vertical   | Cell #:         | 19/4/5                   |
| Sample Preparation: | Test specimen compacted with moderate effort at the as-received moisture content . Trimmings moisture content = 27.3% |                 |                          |

| Parameter               | Initial | Final |
|-------------------------|---------|-------|
| Height, in              | 2.53    | 2.42  |
| Diameter, in            | 2.85    | 2.73  |
| Area, in <sup>2</sup>   | 6.38    | 5.85  |
| Volume, in <sup>3</sup> | 16.1    | 14.2  |
| Mass, g                 | 524     | 484   |
| Bulk Density, pcf       | 123     | 130   |
| Moisture Content, %     | 28.1    | 18.2  |
| Dry Density, pcf        | 96.4    | 110   |
| Degree of Saturation, % | ---     | 95    |

### B COEFFICIENT DETERMINATION

|                       |      |                          |      |
|-----------------------|------|--------------------------|------|
| Cell Pressure, psi:   | 95.1 | Pressure Increment, psi: | 5.01 |
| Sample Pressure, psi: | 90.0 | B Coefficient:           | 0.97 |


### FLOW DATA

| Date | Trial # | Pressure, psi |        | Manometer Readings |                |                                | Elapsed Time, sec | Gradient | Permeability K, cm/sec | Temp, °C | R <sub>t</sub> | Permeability K @ 20 °C, cm/sec |
|------|---------|---------------|--------|--------------------|----------------|--------------------------------|-------------------|----------|------------------------|----------|----------------|--------------------------------|
|      |         | Cell          | Sample | Z <sub>1</sub>     | Z <sub>2</sub> | Z <sub>1</sub> -Z <sub>2</sub> |                   |          |                        |          |                |                                |
| 9/19 | 1       | 90            | 85     | 10.0               | 9.9            | 0.1                            | 56                | 20.5     | 7.3E-08                | 20       | 1.000          | 7.3E-08                        |
| 9/19 | 2       | 90            | 85     | 10.0               | 9.9            | 0.1                            | 57                | 20.5     | 7.2E-08                | 20       | 1.000          | 7.2E-08                        |
| 9/19 | 3       | 90            | 85     | 10.0               | 9.9            | 0.1                            | 58                | 20.5     | 7.0E-08                | 20       | 1.000          | 7.0E-08                        |
| 9/19 | 4       | 90            | 85     | 10.0               | 9.9            | 0.1                            | 59                | 20.5     | 6.9E-08                | 20       | 1.000          | 6.9E-08                        |

**PERMEABILITY AT 20° C:  $7.1 \times 10^{-8}$  cm/sec (@ 5 psi effective stress)**

|                                                                            |                       |
|----------------------------------------------------------------------------|-----------------------|
| Client: Moretrench American Corp.                                          | Project No: GTX-11659 |
| Project: Shepley Landfill                                                  |                       |
| Location: Devens, MA                                                       |                       |
| Boring ID: ---                                                             | Sample Type: bag      |
| Sample ID: BFM-31                                                          | Test Date: 09/19/12   |
| Depth: ---                                                                 | Test Id: 249685       |
| Test Comment: ---                                                          | Tested By: jbr        |
| Sample Description: Moist, yellowish brown sandy clay (soil-bentonite mix) | Checked By: jdt       |
| Sample Comment: ---                                                        |                       |

## Particle Size Analysis - ASTM D 422-63 (reapproved 2002)

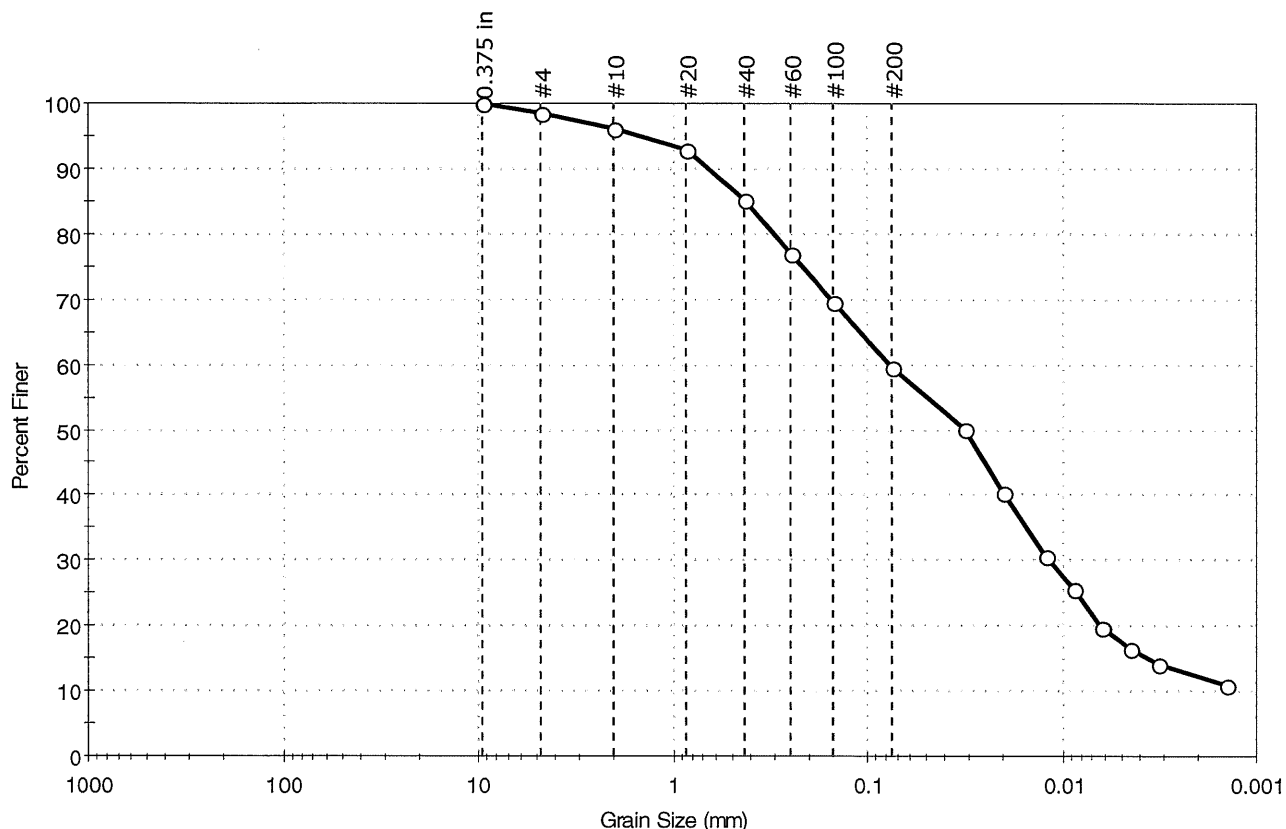

| % Cobble | % Gravel | % Sand | % Silt & Clay Size |
|----------|----------|--------|--------------------|
| --       | 1.6      | 38.7   | 59.7               |

| Sieve Name | Sieve Size, mm     | Percent Finer | Spec. Percent | Complies |
|------------|--------------------|---------------|---------------|----------|
| 0.375 in   | 9.50               | 100           |               |          |
| #4         | 4.75               | 98            |               |          |
| #10        | 2.00               | 96            |               |          |
| #20        | 0.85               | 93            |               |          |
| #40        | 0.42               | 85            |               |          |
| #60        | 0.25               | 77            |               |          |
| #100       | 0.15               | 70            |               |          |
| #200       | 0.075              | 60            |               |          |
| ---        | Particle Size (mm) | Percent Finer | Spec. Percent | Complies |
| ---        | 0.0318             | 50            |               |          |
| ---        | 0.0204             | 40            |               |          |
| ---        | 0.0123             | 31            |               |          |
| ---        | 0.0088             | 26            |               |          |
| ---        | 0.0063             | 20            |               |          |
| ---        | 0.0045             | 17            |               |          |
| ---        | 0.0032             | 14            |               |          |
| ---        | 0.0014             | 11            |               |          |

| Coefficients                |                             |
|-----------------------------|-----------------------------|
| D <sub>85</sub> = 0.4159 mm | D <sub>30</sub> = 0.0118 mm |
| D <sub>60</sub> = 0.0767 mm | D <sub>15</sub> = 0.0037 mm |
| D <sub>50</sub> = 0.0315 mm | D <sub>10</sub> = 0.0012 mm |
| C <sub>u</sub> = N/A        | C <sub>c</sub> = N/A        |

| Classification |                       |
|----------------|-----------------------|
| ASTM           | N/A                   |
| AASHTO         | Silty Soils (A-4 (0)) |

| Sample/Test Description    |       |
|----------------------------|-------|
| Sand/Gravel Particle Shape | : --- |
| Sand/Gravel Hardness       | : --- |



|                     |                                                        |             |     |
|---------------------|--------------------------------------------------------|-------------|-----|
| Client:             | Moretrench American Corp.                              |             |     |
| Project Name:       | Shepley Landfill                                       |             |     |
| Project Location:   | Devens, MA                                             |             |     |
| GTX #:              | 11659                                                  |             |     |
| Start Date:         | 9/19/2012                                              | Tested By:  | ema |
| End Date:           | 9/21/2012                                              | Checked By: | jdt |
| Boring #:           | ---                                                    |             |     |
| Sample #:           | BFM-31                                                 |             |     |
| Depth:              | ---                                                    |             |     |
| Visual Description: | Moist, yellowish brown sandy clay (soil-bentonite mix) |             |     |

## Hydraulic Conductivity of Saturated Porous Materials Using a Flexible Wall Permeameter by ASTM D 5084 Constant Volume

Sample Type:

Remolded

Permeant Fluid:

De-aired Distilled water

Orientation:

Vertical

Cell #:

16/5/11

Sample Preparation:

Test specimen compacted with moderate effort at the as-received moisture content . Trimmings moisture content = 31.5%

| Parameter               | Initial | Final |
|-------------------------|---------|-------|
| Height, in              | 2.74    | 2.48  |
| Diameter, in            | 2.85    | 2.71  |
| Area, in <sup>2</sup>   | 6.38    | 5.77  |
| Volume, in <sup>3</sup> | 17.5    | 14.3  |
| Mass, g                 | 525     | 483   |
| Bulk Density, pcf       | 114     | 128   |
| Moisture Content, %     | 31.3    | 20.8  |
| Dry Density, pcf        | 86.9    | 106   |
| Degree of Saturation, % | ---     | 99    |

### B COEFFICIENT DETERMINATION

|                       |      |                          |      |
|-----------------------|------|--------------------------|------|
| Cell Pressure, psi:   | 95.1 | Pressure Increment, psi: | 5.02 |
| Sample Pressure, psi: | 90.0 | B Coefficient:           | 0.95 |


### FLOW DATA

| Date | Trial # | Pressure, psi |        | Manometer Readings |                |                                | Elapsed Time, sec | Gradient | Permeability K, cm/sec | Temp, °C | R <sub>t</sub> | Permeability K @ 20 °C, cm/sec |
|------|---------|---------------|--------|--------------------|----------------|--------------------------------|-------------------|----------|------------------------|----------|----------------|--------------------------------|
|      |         | Cell          | Sample | Z <sub>1</sub>     | Z <sub>2</sub> | Z <sub>1</sub> -Z <sub>2</sub> |                   |          |                        |          |                |                                |
| 9/20 | 2       | 90            | 85     | 10.0               | 9.9            | 0.1                            | 121               | 20.0     | 3.5E-08                | 20       | 1.000          | 3.5E-08                        |
| 9/20 | 3       | 90            | 85     | 10.0               | 9.9            | 0.1                            | 129               | 20.0     | 3.3E-08                | 20       | 1.000          | 3.3E-08                        |
| 9/20 | 4       | 90            | 85     | 10.0               | 9.9            | 0.1                            | 131               | 20.0     | 3.2E-08                | 20       | 1.000          | 3.2E-08                        |
| 9/20 | 5       | 90            | 85     | 10.0               | 9.9            | 0.1                            | 132               | 20.0     | 3.2E-08                | 20       | 1.000          | 3.2E-08                        |

**PERMEABILITY AT 20° C:  $3.3 \times 10^{-8}$  cm/sec (@ 5 psi effective stress)**

|                                                                            |                       |                 |
|----------------------------------------------------------------------------|-----------------------|-----------------|
| Client: Moretrench American Corp.                                          | Project No: GTX-11659 |                 |
| Project: Shepley Landfill                                                  |                       |                 |
| Location: Devens, MA                                                       | Sample Type: bag      | Tested By: jbr  |
| Boring ID: ---                                                             | Test Date: 09/18/12   | Checked By: jdt |
| Sample ID: BFM-34                                                          | Test Id: 249686       |                 |
| Depth: ---                                                                 |                       |                 |
| Test Comment: ---                                                          |                       |                 |
| Sample Description: Moist, yellowish brown sandy clay (soil-bentonite mix) |                       |                 |
| Sample Comment: ---                                                        |                       |                 |

## Particle Size Analysis - ASTM D 422-63 (reapproved 2002)

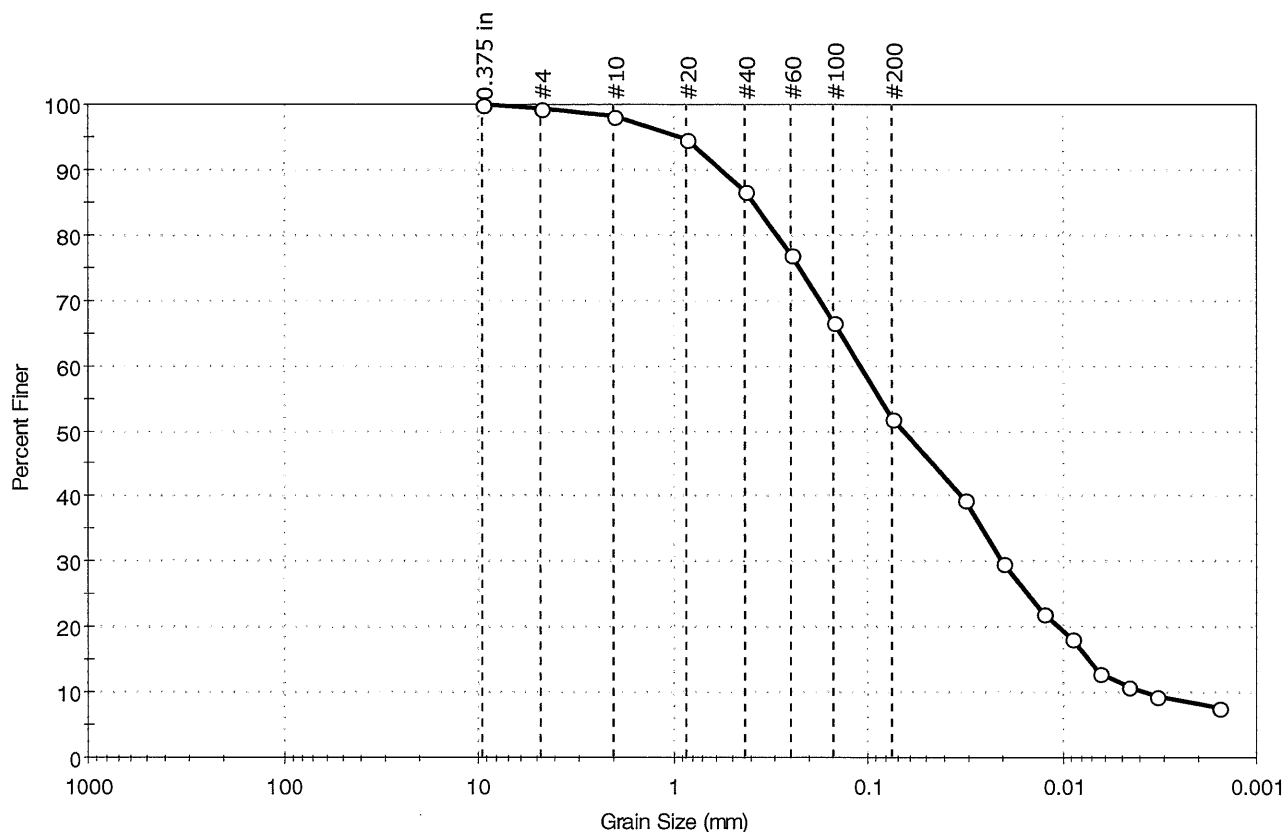

| % Cobble | % Gravel | % Sand | % Silt & Clay Size |
|----------|----------|--------|--------------------|
| ---      | 0.6      | 47.4   | 52.0               |

| Sieve Name | Sieve Size, mm     | Percent Finer | Spec. Percent | Complies |
|------------|--------------------|---------------|---------------|----------|
| 0.375 in   | 9.50               | 100           |               |          |
| #4         | 4.75               | 99            |               |          |
| #10        | 2.00               | 98            |               |          |
| #20        | 0.85               | 95            |               |          |
| #40        | 0.42               | 87            |               |          |
| #60        | 0.25               | 77            |               |          |
| #100       | 0.15               | 67            |               |          |
| #200       | 0.075              | 52            |               |          |
| ---        | Particle Size (mm) | Percent Finer | Spec. Percent | Complies |
| ---        | 0.0315             | 40            |               |          |
| ---        | 0.0204             | 30            |               |          |
| ---        | 0.0125             | 22            |               |          |
| ---        | 0.0090             | 18            |               |          |
| ---        | 0.0065             | 13            |               |          |
| ---        | 0.0046             | 11            |               |          |
| ---        | 0.0033             | 9             |               |          |
| ---        | 0.0016             | 8             |               |          |

### Coefficients

$D_{85} = 0.3877$  mm       $D_{30} = 0.0207$  mm  
 $D_{60} = 0.1095$  mm       $D_{15} = 0.0073$  mm  
 $D_{50} = 0.0653$  mm       $D_{10} = 0.0038$  mm  
 $C_u = N/A$        $C_c = N/A$

### Classification

ASTM N/A

AASHTO Silty Soils (A-4 (0))

### Sample/Test Description

Sand/Gravel Particle Shape : ---  
 Sand/Gravel Hardness : ---



|                     |                                                        |             |     |
|---------------------|--------------------------------------------------------|-------------|-----|
| Client:             | Moretrench American Corp.                              |             |     |
| Project Name:       | Shepley Landfill                                       |             |     |
| Project Location:   | Devens, MA                                             |             |     |
| GTX #:              | 11659                                                  |             |     |
| Start Date:         | 9/18/2012                                              | Tested By:  | ema |
| End Date:           | 9/20/2012                                              | Checked By: | jdt |
| Boring #:           | ---                                                    |             |     |
| Sample #:           | BFM-34                                                 |             |     |
| Depth:              | ---                                                    |             |     |
| Visual Description: | Moist, yellowish brown sandy clay (soil-bentonite mix) |             |     |

## Hydraulic Conductivity of Saturated Porous Materials Using a Flexible Wall Permeameter by ASTM D 5084 Constant Volume

Sample Type:

Remolded

Permeant Fluid:

De-aired Distilled water

Orientation:

Vertical

Cell #:

3/9

Sample Preparation:

Test specimen compacted with moderate effort at the as-received moisture content . Trimmings moisture content = 29.0%

| Parameter               | Initial | Final |
|-------------------------|---------|-------|
| Height, in              | 2.68    | 2.51  |
| Diameter, in            | 2.85    | 2.79  |
| Area, in <sup>2</sup>   | 6.38    | 6.11  |
| Volume, in <sup>3</sup> | 17.1    | 15.3  |
| Mass, g                 | 530     | 507   |
| Bulk Density, pcf       | 118     | 126   |
| Moisture Content, %     | 28.6    | 23.0  |
| Dry Density, pcf        | 91.6    | 102   |
| Degree of Saturation, % | ---     | 98    |

### B COEFFICIENT DETERMINATION

|                       |      |                          |      |
|-----------------------|------|--------------------------|------|
| Cell Pressure, psi:   | 95.2 | Pressure Increment, psi: | 5.05 |
| Sample Pressure, psi: | 90.1 | B Coefficient:           | 0.99 |

### FLOW DATA


| Date | Trial # | Pressure, psi |        | Manometer Readings |                |                                | Elapsed Time, sec | Gradient | Permeability K, cm/sec | Temp, °C | R <sub>t</sub> | Permeability K @ 20 °C, cm/sec |
|------|---------|---------------|--------|--------------------|----------------|--------------------------------|-------------------|----------|------------------------|----------|----------------|--------------------------------|
|      |         | Cell          | Sample | Z <sub>1</sub>     | Z <sub>2</sub> | Z <sub>1</sub> -Z <sub>2</sub> |                   |          |                        |          |                |                                |
| 9/19 | 1       | 90            | 85     | 10.0               | 9.9            | 0.1                            | 43                | 19.8     | 9.4E-08                | 20       | 1.000          | 9.4E-08                        |
| 9/19 | 2       | 90            | 85     | 10.0               | 9.9            | 0.1                            | 44                | 19.8     | 9.2E-08                | 20       | 1.000          | 9.2E-08                        |
| 9/19 | 3       | 90            | 85     | 10.0               | 9.9            | 0.1                            | 47                | 19.8     | 8.6E-08                | 20       | 1.000          | 8.6E-08                        |
| 9/19 | 4       | 90            | 85     | 10.0               | 9.9            | 0.1                            | 49                | 19.8     | 8.3E-08                | 20       | 1.000          | 8.3E-08                        |

**PERMEABILITY AT 20° C:  $8.9 \times 10^{-8}$  cm/sec (@ 5 psi effective stress)**



|                                                                            |                       |                 |
|----------------------------------------------------------------------------|-----------------------|-----------------|
| Client: Moretrench American Corp.                                          | Project No: GTX-11659 |                 |
| Project: Shepley Landfill                                                  |                       |                 |
| Location: Devens, MA                                                       | Sample Type: bag      | Tested By: jbr  |
| Boring ID: ---                                                             | Test Date: 09/19/12   | Checked By: jdt |
| Sample ID: BFM-37                                                          | Test Id: 249687       |                 |
| Depth: ---                                                                 |                       |                 |
| Test Comment: ---                                                          |                       |                 |
| Sample Description: Moist, yellowish brown sandy clay (soil-bentonite mix) |                       |                 |
| Sample Comment: ---                                                        |                       |                 |

## Particle Size Analysis - ASTM D 422-63 (reapproved 2002)

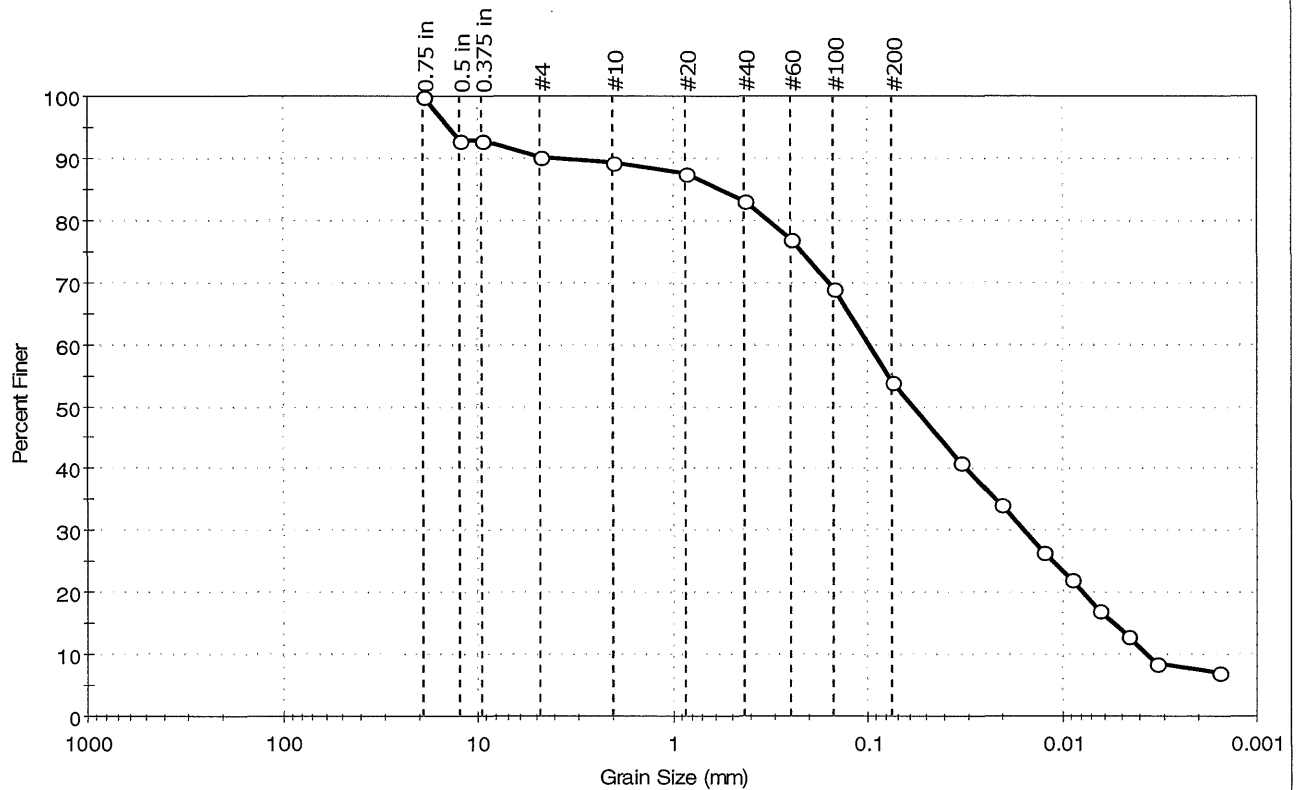

| % Cobble | % Gravel | % Sand | % Silt & Clay Size |
|----------|----------|--------|--------------------|
| ---      | 9.8      | 36.2   | 54.0               |

| Sieve Name | Sieve Size, mm     | Percent Finer | Spec. Percent | Complies |
|------------|--------------------|---------------|---------------|----------|
| 0.75 in    | 19.00              | 100           |               |          |
| 0.5 in     | 12.50              | 93            |               |          |
| 0.375 in   | 9.50               | 93            |               |          |
| #4         | 4.75               | 90            |               |          |
| #10        | 2.00               | 90            |               |          |
| #20        | 0.85               | 88            |               |          |
| #40        | 0.42               | 83            |               |          |
| #60        | 0.25               | 77            |               |          |
| #100       | 0.15               | 69            |               |          |
| #200       | 0.075              | 54            |               |          |
| ---        | Particle Size (mm) | Percent Finer | Spec. Percent | Complies |
| ---        | 0.0334             | 41            |               |          |
| ---        | 0.0205             | 34            |               |          |
| ---        | 0.0125             | 26            |               |          |
| ---        | 0.0090             | 22            |               |          |
| ---        | 0.0064             | 17            |               |          |
| ---        | 0.0046             | 13            |               |          |
| ---        | 0.0033             | 9             |               |          |
| ---        | 0.0016             | 7             |               |          |

### Coefficients

|                             |                             |
|-----------------------------|-----------------------------|
| D <sub>85</sub> = 0.5673 mm | D <sub>30</sub> = 0.0157 mm |
| D <sub>60</sub> = 0.0990 mm | D <sub>15</sub> = 0.0054 mm |
| D <sub>50</sub> = 0.0585 mm | D <sub>10</sub> = 0.0037 mm |
| C <sub>u</sub> = N/A        | C <sub>c</sub> = N/A        |

### Classification

ASTM N/A

AASHTO Silty Soils (A-4 (0))

### Sample/Test Description

Sand/Gravel Particle Shape : ROUNDED

Sand/Gravel Hardness : HARD



|                     |                                                        |             |     |
|---------------------|--------------------------------------------------------|-------------|-----|
| Client:             | Moretrench American Corp.                              |             |     |
| Project Name:       | Shepley Landfill                                       |             |     |
| Project Location:   | Devens, MA                                             |             |     |
| GTX #:              | 11659                                                  |             |     |
| Start Date:         | 9/19/2012                                              | Tested By:  | ema |
| End Date:           | 9/25/2012                                              | Checked By: | jdt |
| Boring #:           | ---                                                    |             |     |
| Sample #:           | BFM-37                                                 |             |     |
| Depth:              | ---                                                    |             |     |
| Visual Description: | Moist, yellowish brown sandy clay (soil-bentonite mix) |             |     |

## Hydraulic Conductivity of Saturated Porous Materials Using a Flexible Wall Permeameter by ASTM D 5084 Constant Volume

Sample Type:

Remolded

Permeant Fluid:

De-aired Distilled water

Orientation:

Vertical

Cell #:

8/9/3

Sample Preparation:

Test specimen compacted with moderate effort at the as-received moisture content . Trimmings moisture content = 31.3%

| Parameter               | Initial | Final |
|-------------------------|---------|-------|
| Height, in              | 2.72    | 2.68  |
| Diameter, in            | 2.85    | 2.75  |
| Area, in <sup>2</sup>   | 6.38    | 5.94  |
| Volume, in <sup>3</sup> | 17.4    | 15.9  |
| Mass, g                 | 565     | 533   |
| Bulk Density, pcf       | 124     | 127   |
| Moisture Content, %     | 28.4    | 21.0  |
| Dry Density, pcf        | 96.4    | 105   |
| Degree of Saturation, % | ---     | 97    |

### B COEFFICIENT DETERMINATION

|                       |      |                          |      |
|-----------------------|------|--------------------------|------|
| Cell Pressure, psi:   | 95.1 | Pressure Increment, psi: | 5.05 |
| Sample Pressure, psi: | 90.1 | B Coefficient:           | 0.98 |

### FLOW DATA


| Date | Trial # | Pressure, psi |        | Manometer Readings |                |                                | Elapsed Time, sec | Gradient | Permeability K, cm/sec | Temp, °C | R <sub>t</sub> | Permeability K @ 20 °C, cm/sec |
|------|---------|---------------|--------|--------------------|----------------|--------------------------------|-------------------|----------|------------------------|----------|----------------|--------------------------------|
|      |         | Cell          | Sample | Z <sub>1</sub>     | Z <sub>2</sub> | Z <sub>1</sub> -Z <sub>2</sub> |                   |          |                        |          |                |                                |
| 9/24 | 1       | 90            | 85     | 10.0               | 9.8            | 0.2                            | 114               | 18.5     | 7.9E-08                | 20       | 1.000          | 7.9E-08                        |
| 9/24 | 2       | 90            | 85     | 10.0               | 9.8            | 0.2                            | 120               | 18.5     | 7.5E-08                | 20       | 1.000          | 7.5E-08                        |
| 9/24 | 3       | 90            | 85     | 10.0               | 9.8            | 0.2                            | 131               | 18.5     | 6.8E-08                | 20       | 1.000          | 6.8E-08                        |
| 9/24 | 4       | 90            | 85     | 10.0               | 9.8            | 0.2                            | 137               | 18.5     | 6.5E-08                | 20       | 1.000          | 6.5E-08                        |

**PERMEABILITY AT 20° C:  $7.2 \times 10^{-8}$  cm/sec (@ 5 psi effective stress)**



|                     |                                                         |              |           |
|---------------------|---------------------------------------------------------|--------------|-----------|
| Client:             | Moretrench American Corp.                               | Project No:  | GTX-11659 |
| Project:            | Shepley Landfill                                        | Tested By:   | jbr       |
| Location:           | Devens, MA                                              | Checked By:  | jdt       |
| Boring ID:          | ---                                                     | Sample Type: | bag       |
| Sample ID:          | BFM-39                                                  | Test Date:   | 09/18/12  |
| Depth :             | ---                                                     | Test Id:     | 249688    |
| Test Comment:       | ---                                                     |              |           |
| Sample Description: | Moist, yellowish brown clayey sand (soil-bentonite mix) |              |           |
| Sample Comment:     | ---                                                     |              |           |

## Particle Size Analysis - ASTM D 422-63 (reapproved 2002)

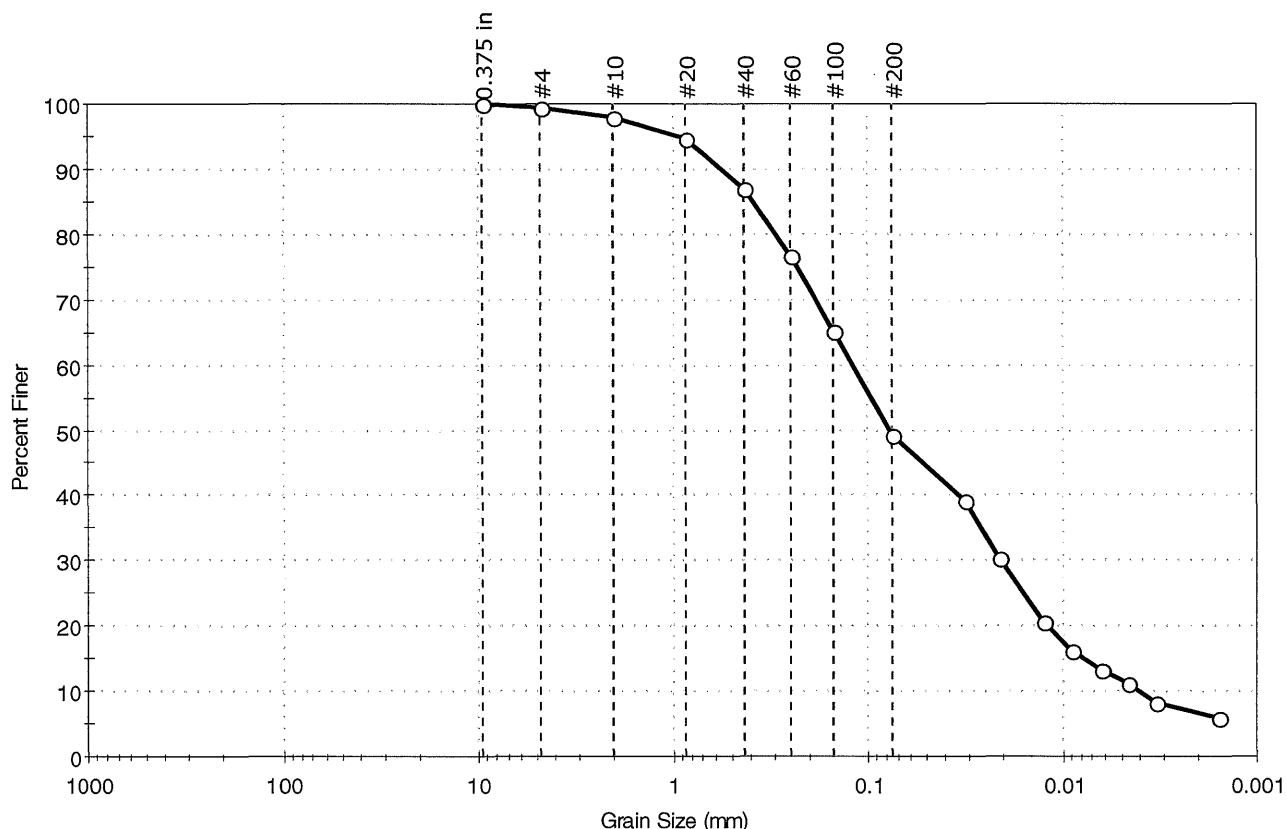

| % Cobble | % Gravel | % Sand | % Silt & Clay Size |
|----------|----------|--------|--------------------|
| --       | 0.5      | 50.1   | 49.4               |

| Sieve Name | Sieve Size, mm     | Percent Finer | Spec. Percent | Complies |
|------------|--------------------|---------------|---------------|----------|
| 0.375 in   | 9.50               | 100           |               |          |
| #4         | 4.75               | 99            |               |          |
| #10        | 2.00               | 98            |               |          |
| #20        | 0.85               | 95            |               |          |
| #40        | 0.42               | 87            |               |          |
| #60        | 0.25               | 77            |               |          |
| #100       | 0.15               | 65            |               |          |
| #200       | 0.075              | 49            |               |          |
| ---        | Particle Size (mm) | Percent Finer | Spec. Percent | Complies |
| ---        | 0.0317             | 39            |               |          |
| ---        | 0.0212             | 30            |               |          |
| ---        | 0.0126             | 21            |               |          |
| ---        | 0.0091             | 16            |               |          |
| ---        | 0.0063             | 13            |               |          |
| ---        | 0.0046             | 11            |               |          |
| ---        | 0.0033             | 8             |               |          |
| ---        | 0.0016             | 6             |               |          |

### Coefficients

|                             |                             |
|-----------------------------|-----------------------------|
| D <sub>85</sub> = 0.3821 mm | D <sub>30</sub> = 0.0208 mm |
| D <sub>60</sub> = 0.1195 mm | D <sub>15</sub> = 0.0077 mm |
| D <sub>50</sub> = 0.0771 mm | D <sub>10</sub> = 0.0040 mm |
| C <sub>u</sub> = N/A        | C <sub>c</sub> = N/A        |

### Classification

ASTM N/A

AASHTO Silty Soils (A-4 (0))

### Sample/Test Description

Sand/Gravel Particle Shape : ---

Sand/Gravel Hardness : ---



|                     |                                                         |             |     |
|---------------------|---------------------------------------------------------|-------------|-----|
| Client:             | Moretrench American Corp.                               |             |     |
| Project Name:       | Shepley Landfill                                        |             |     |
| Project Location:   | Devens, MA                                              |             |     |
| GTX #:              | 11659                                                   |             |     |
| Start Date:         | 9/18/2012                                               | Tested By:  | ema |
| End Date:           | 9/20/2012                                               | Checked By: | jdt |
| Boring #:           | ---                                                     |             |     |
| Sample #:           | BFM-39                                                  |             |     |
| Depth:              | ---                                                     |             |     |
| Visual Description: | Moist, yellowish brown clayey sand (soil-bentonite mix) |             |     |

## Hydraulic Conductivity of Saturated Porous Materials Using a Flexible Wall Permeameter by ASTM D 5084 Constant Volume

Sample Type: Remolded      Permeant Fluid: De-aired Distilled water  
 Orientation: Vertical      Cell #: 9/7/14  
 Sample Preparation: Test specimen compacted with moderate effort at the as-received moisture content . Trimmings moisture content = 28.4%

| Parameter               | Initial | Final |
|-------------------------|---------|-------|
| Height, in              | 2.38    | 2.41  |
| Diameter, in            | 2.85    | 2.74  |
| Area, in <sup>2</sup>   | 6.38    | 5.90  |
| Volume, in <sup>3</sup> | 15.2    | 14.2  |
| Mass, g                 | 516     | 491   |
| Bulk Density, pcf       | 129     | 131   |
| Moisture Content, %     | 28.6    | 22.4  |
| Dry Density, pcf        | 100     | 107   |
| Degree of Saturation, % | ---     | 99    |

### B COEFFICIENT DETERMINATION

Cell Pressure, psi: 95.1      Pressure Increment, psi: 5.07  
 Sample Pressure, psi: 90.2      B Coefficient: 1.00

### FLOW DATA


| Date | Trial # | Pressure, psi |        | Manometer Readings |                |                                | Elapsed Time, sec | Gradient | Permeability K, cm/sec | Temp, °C | R <sub>t</sub> | Permeability K @ 20 °C, cm/sec |
|------|---------|---------------|--------|--------------------|----------------|--------------------------------|-------------------|----------|------------------------|----------|----------------|--------------------------------|
|      |         | Cell          | Sample | Z <sub>1</sub>     | Z <sub>2</sub> | Z <sub>1</sub> -Z <sub>2</sub> |                   |          |                        |          |                |                                |
| 9/19 | 1       | 90            | 85     | 10.0               | 9.9            | 0.1                            | 50                | 20.6     | 8.1E-08                | 20       | 1.000          | 8.1E-08                        |
| 9/19 | 2       | 90            | 85     | 10.0               | 9.9            | 0.1                            | 51                | 20.6     | 7.9E-08                | 20       | 1.000          | 7.9E-08                        |
| 9/19 | 3       | 90            | 85     | 10.0               | 9.9            | 0.1                            | 52                | 20.6     | 7.8E-08                | 20       | 1.000          | 7.8E-08                        |
| 9/19 | 4       | 90            | 85     | 10.0               | 9.9            | 0.1                            | 52                | 20.6     | 7.8E-08                | 20       | 1.000          | 7.8E-08                        |

**PERMEABILITY AT 20° C:  $7.9 \times 10^{-8}$  cm/sec (@ 5 psi effective stress)**

# MORETRENCH AMERICAN CORPORATION


Shepley's Hill Landfill  
Devens, MA

STATIONS

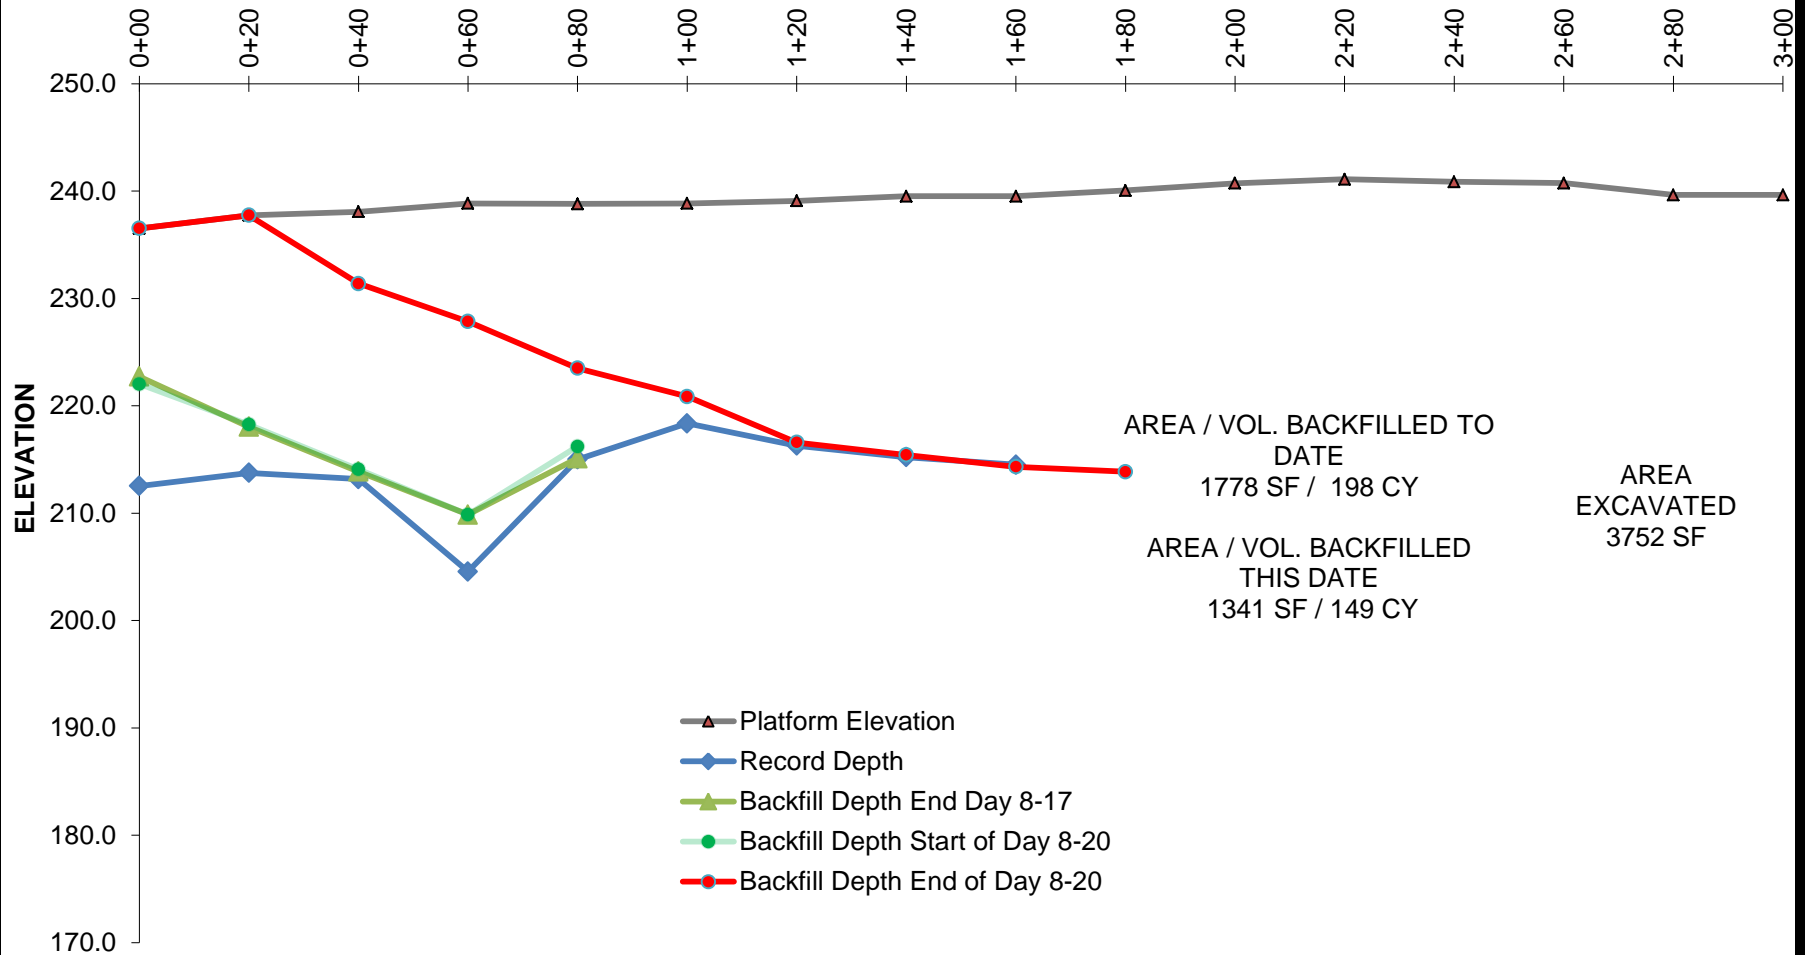

# MORETRENCH AMERICAN CORPORATION


Shepley's Hill Landfill  
Devens, MA  
8-21-12

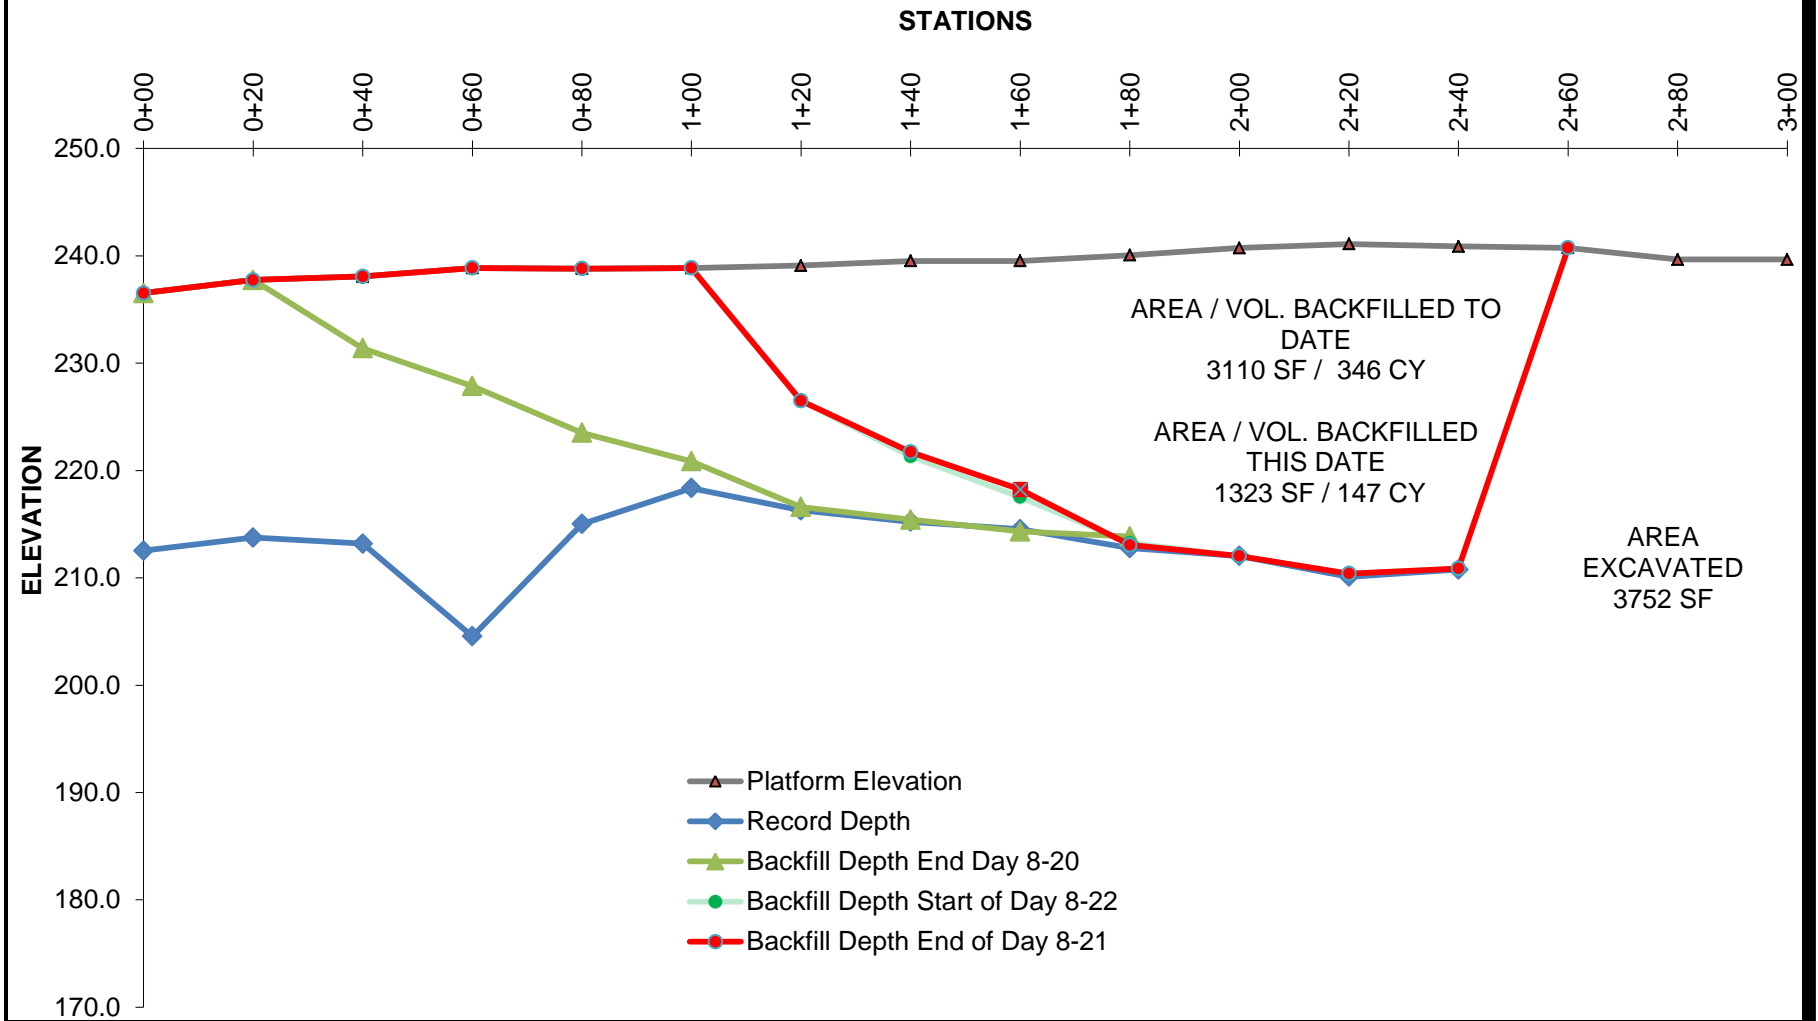

# MORETRENCH AMERICAN CORPORATION

Shepley's Hill Landfill  
Devens, MA  
8-22-12


STATIONS

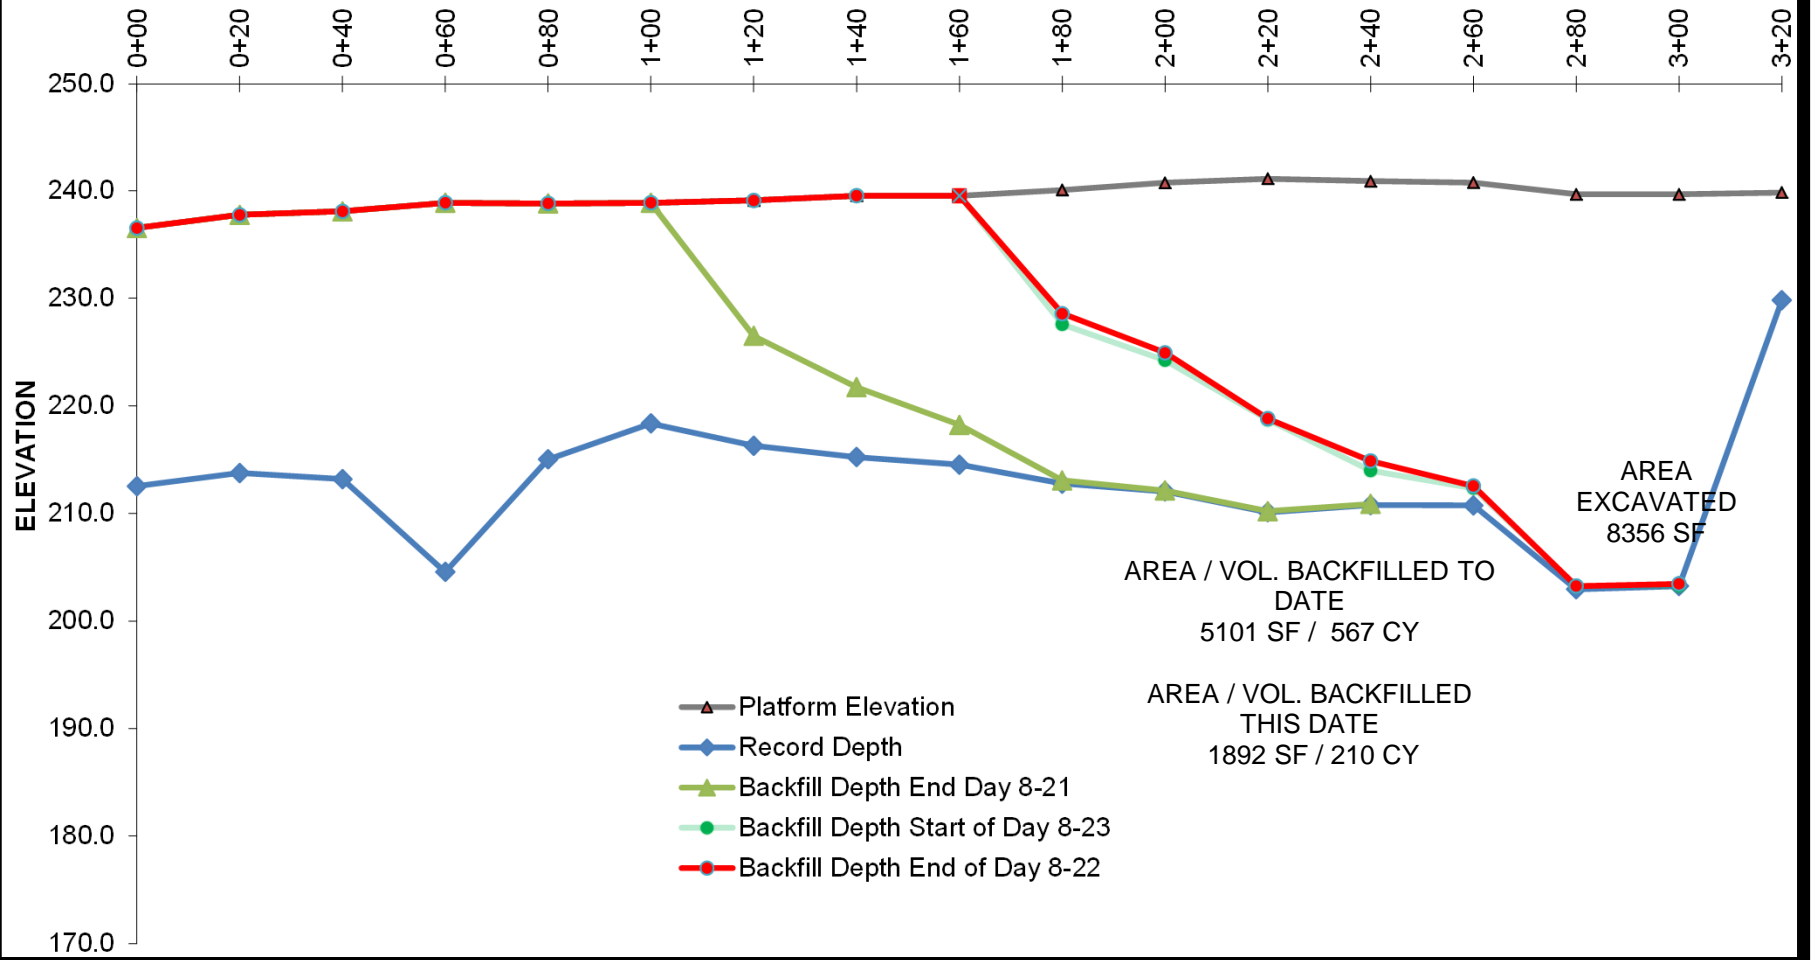

# MORETRENCH AMERICAN CORPORATION

Shepley's Hill Landfill  
Devens, MA  
8-23-12


STATIONS

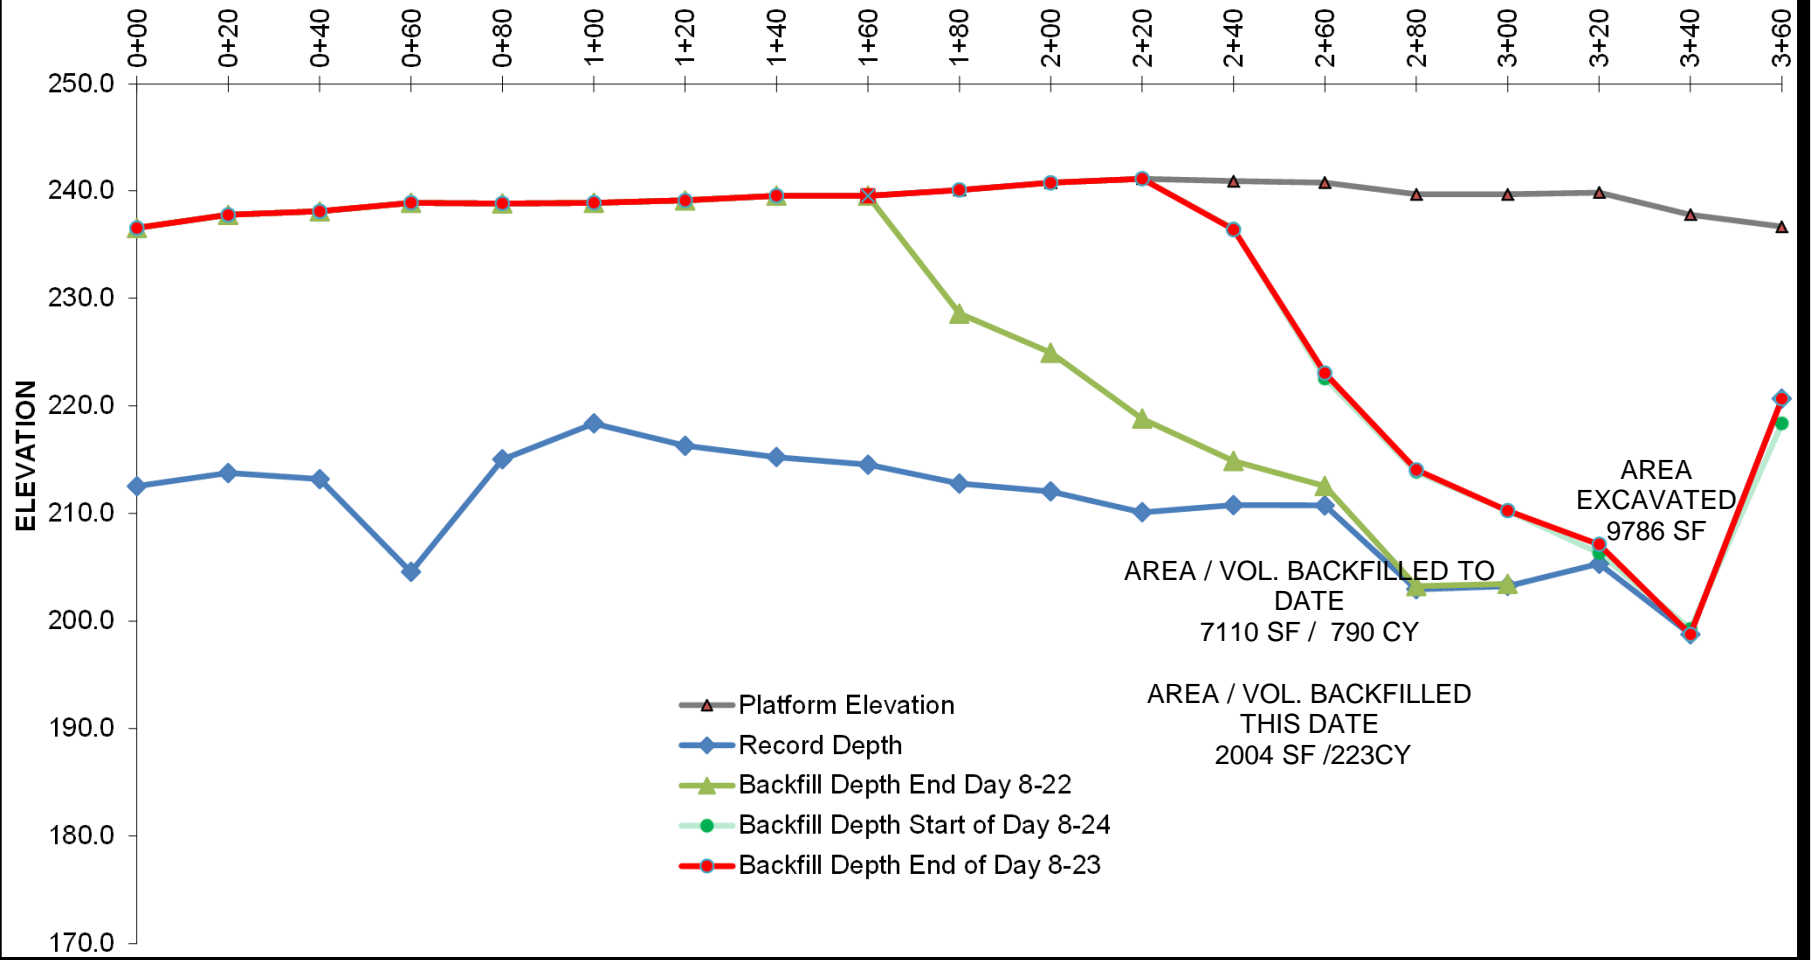

# MORETRENCH AMERICAN CORPORATION

Shepley's Hill Landfill  
Devens, MA  
8-27-12


STATIONS

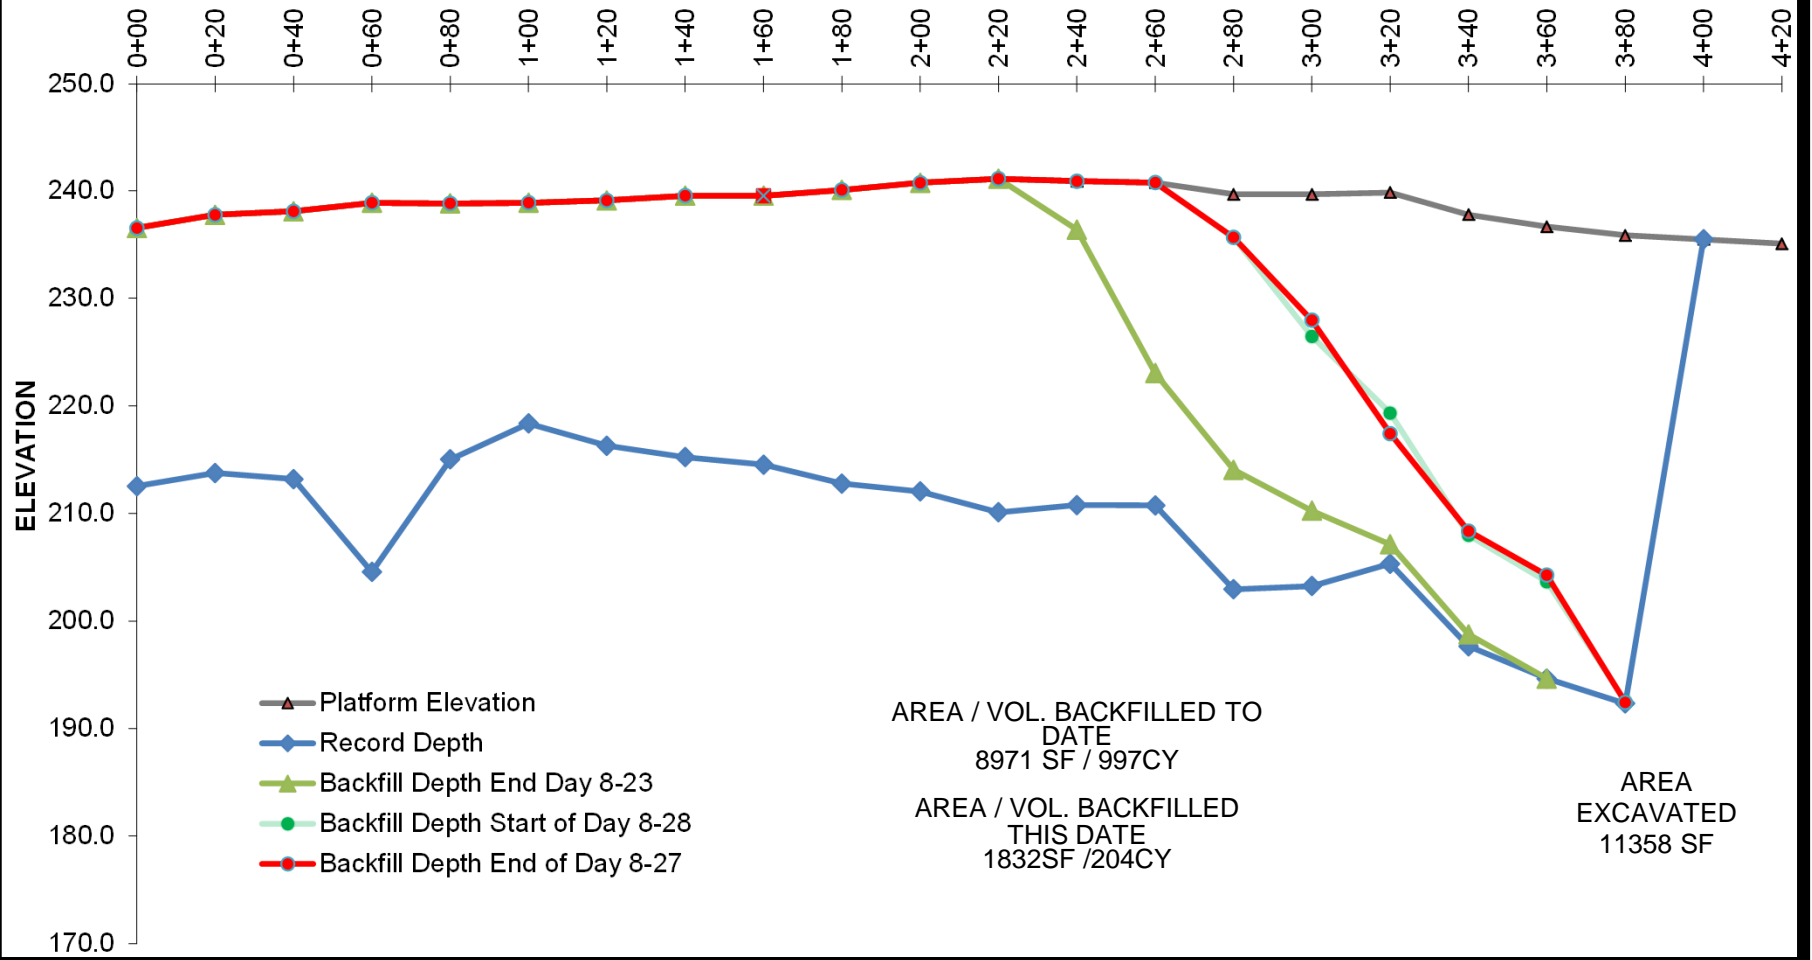

# MORETRENCH AMERICAN CORPORATION

Shepley's Hill Landfill  
Devens, MA  
8-28-12

STATIONS

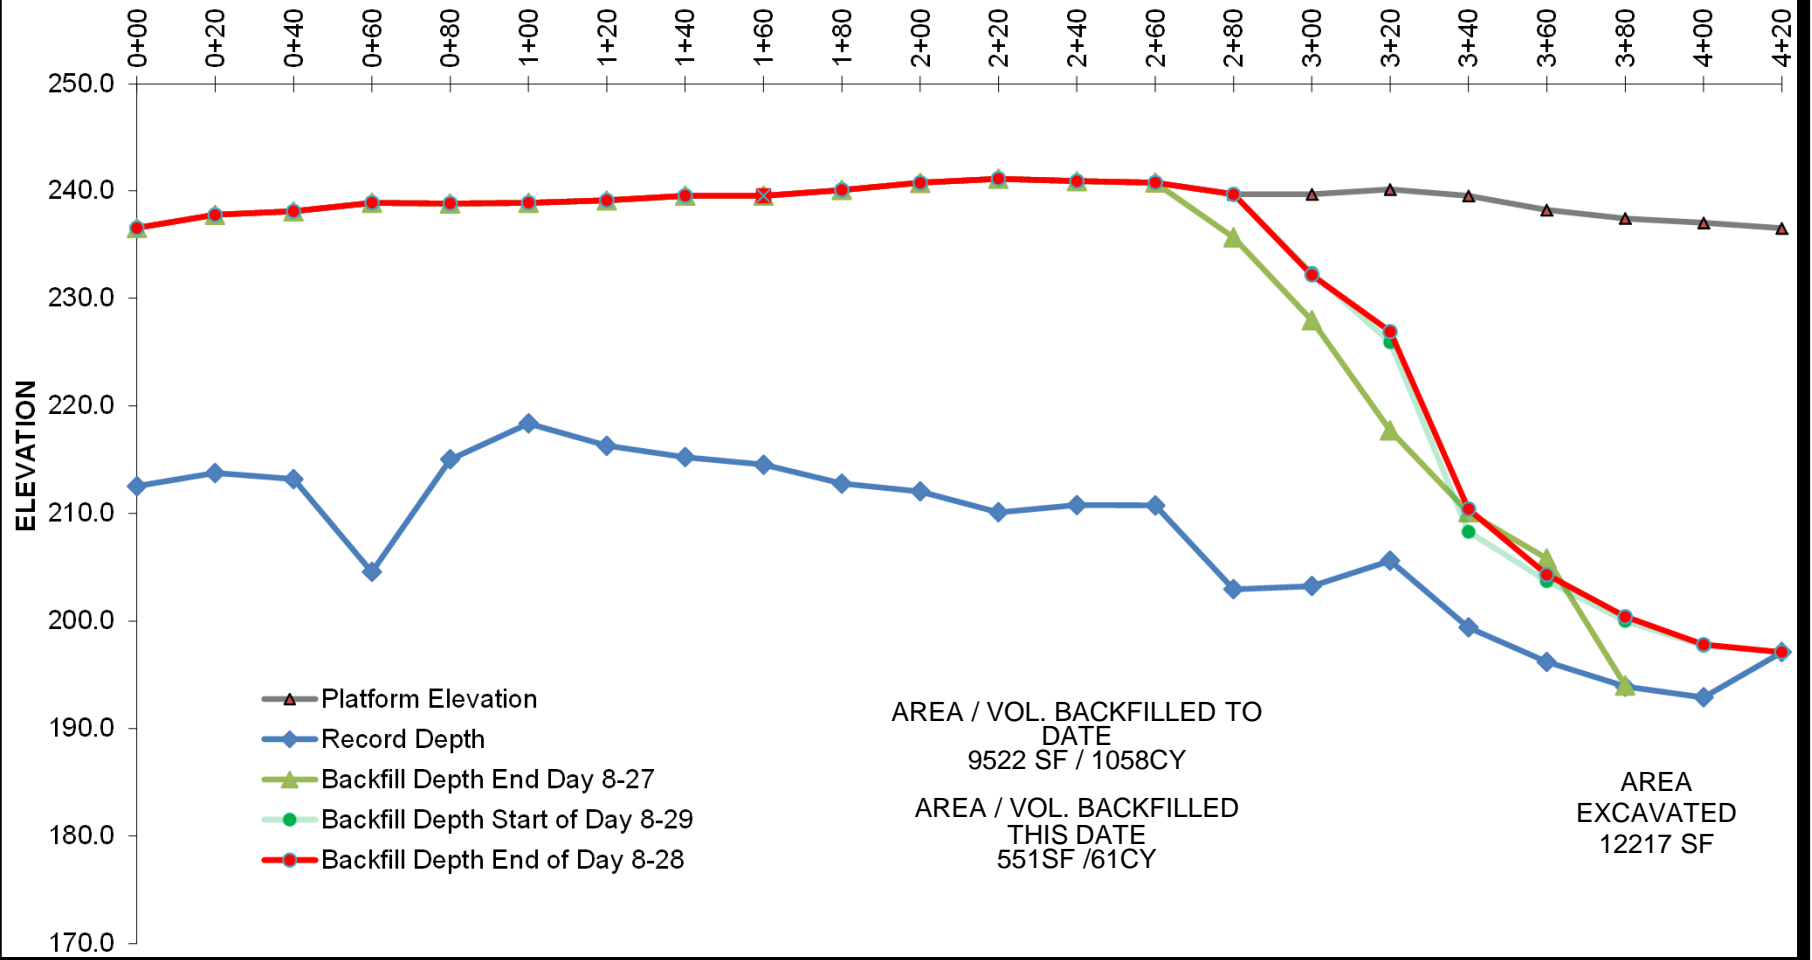




# MORETRENCH AMERICAN CORPORATION

Shepley's Hill Landfill  
Devens, MA  
8-29-12


STATIONS

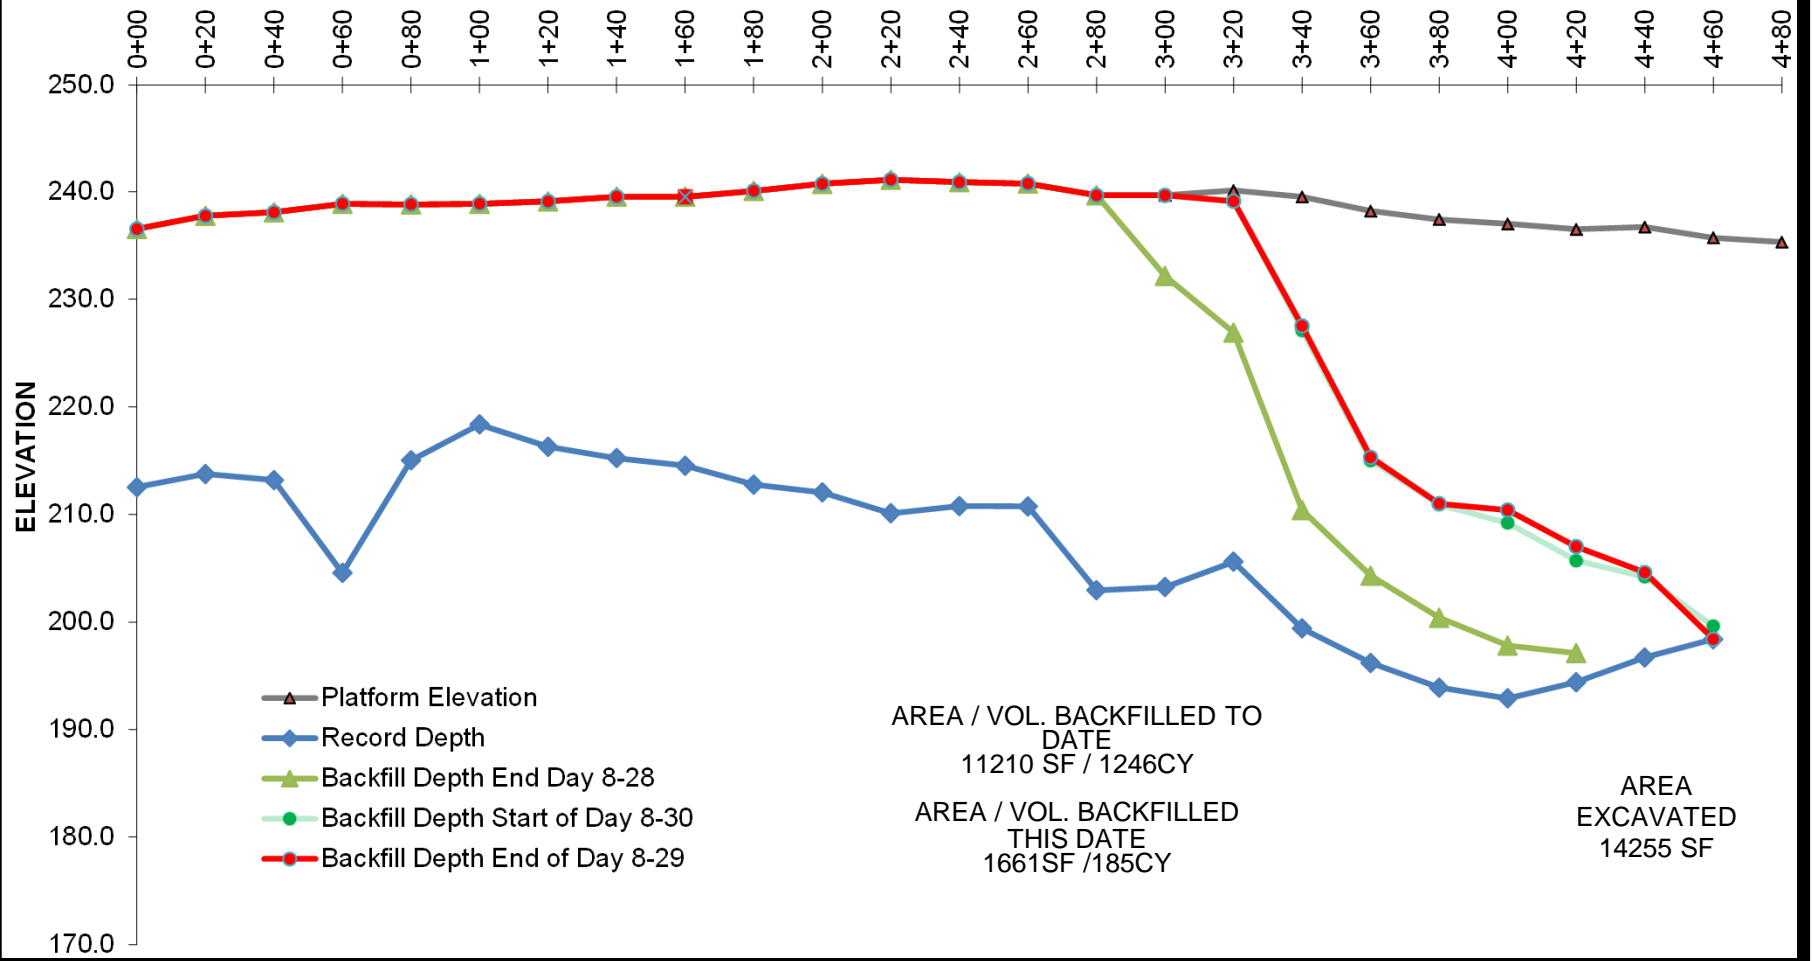

# MORETRENCH AMERICAN CORPORATION

Shepley's Hill Landfill  
Devens, MA  
8-30-12


STATIONS

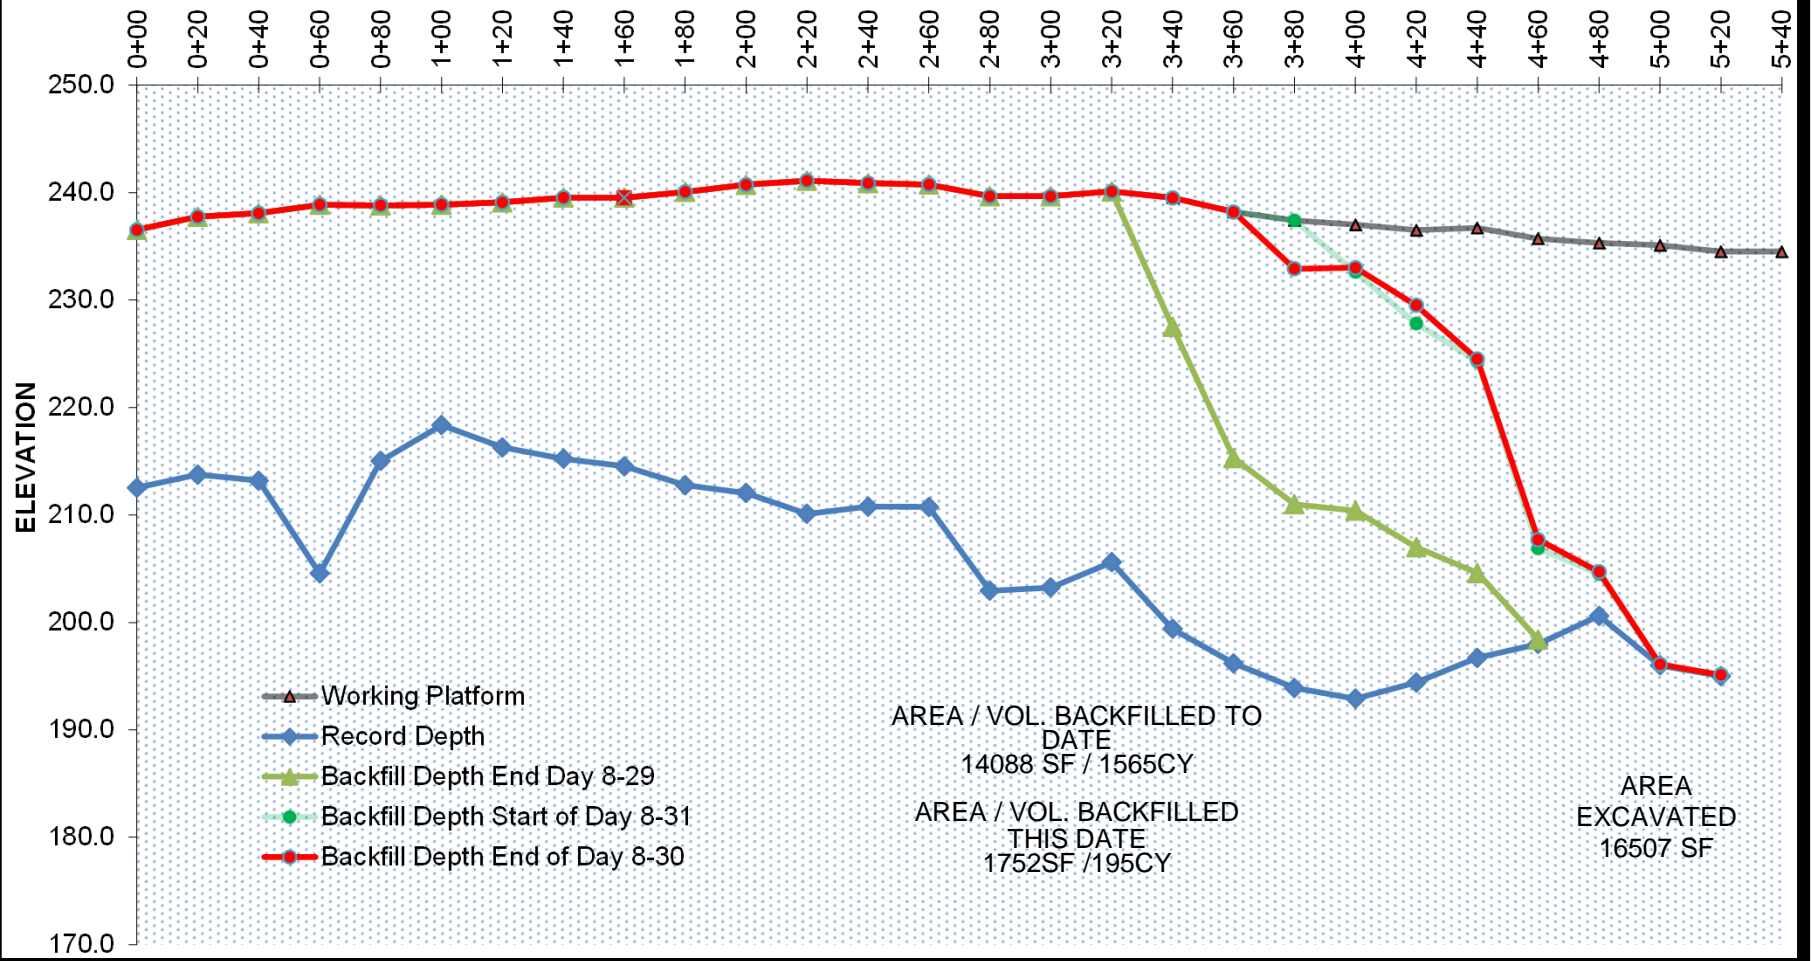

# MORETRENCH AMERICAN CORPORATION

Shepley's Hill Landfill  
Devens, MA  
8-31-12

STATIONS

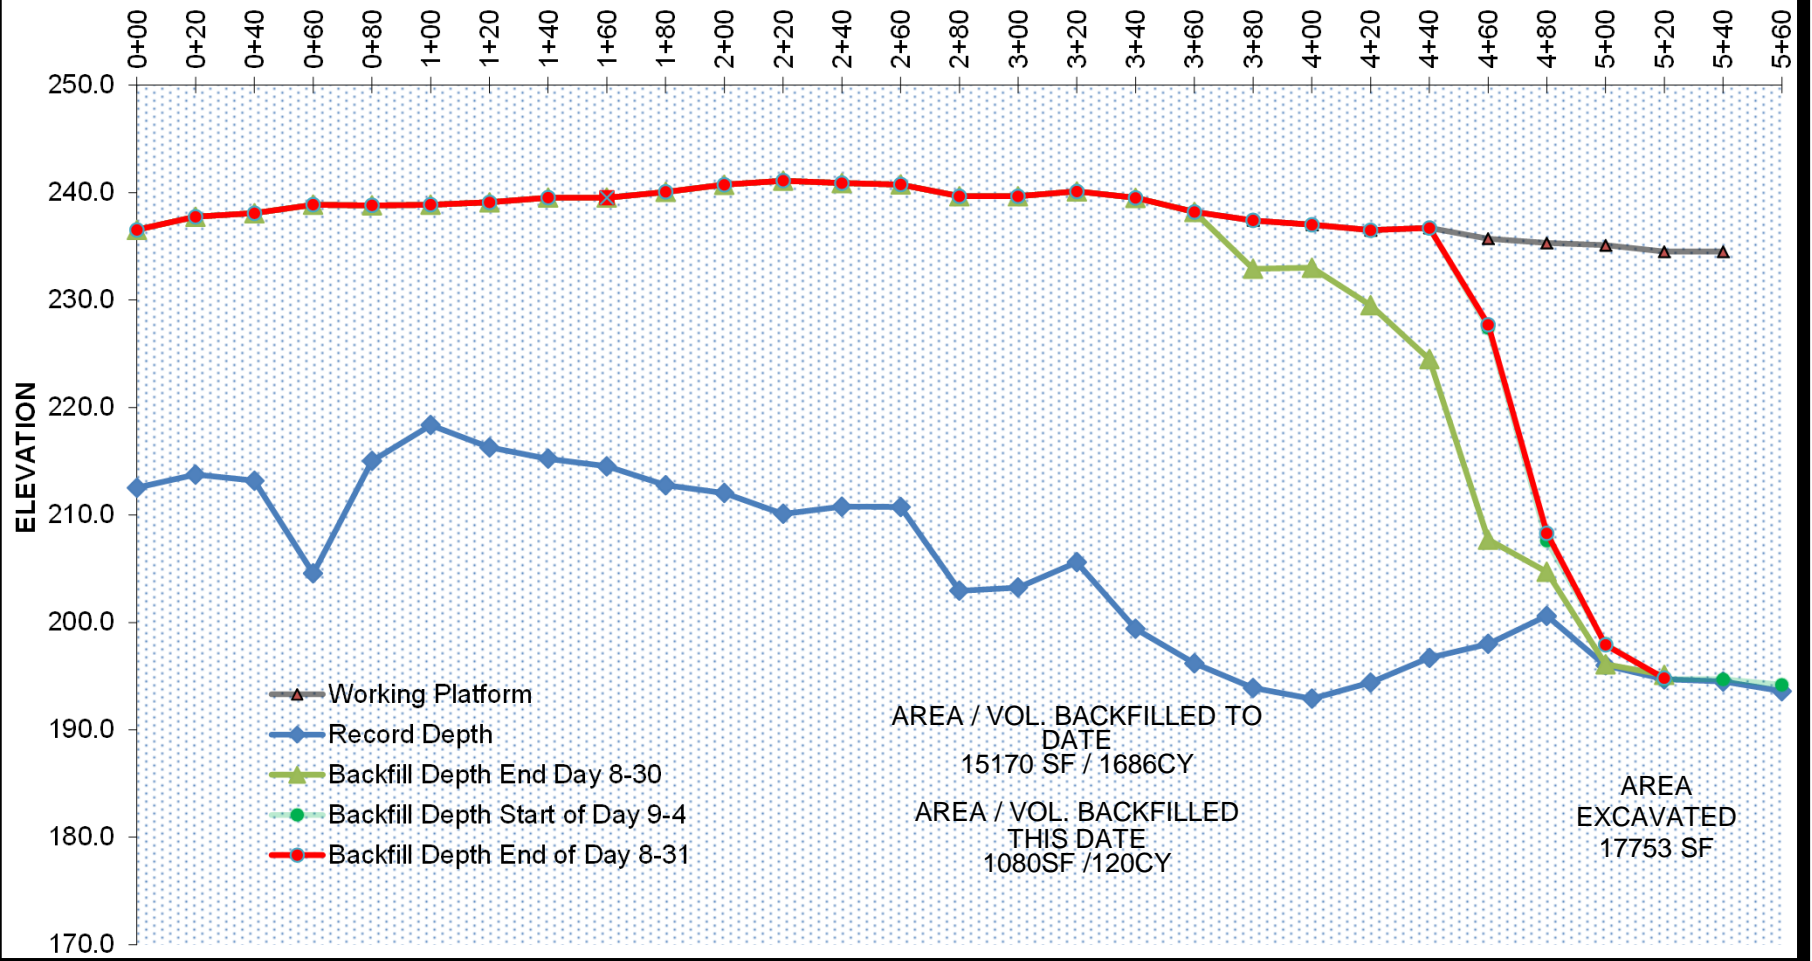




# MORETRENCH AMERICAN CORPORATION

Shepley's Hill Landfill  
Devens, MA  
9-4-12


STATIONS

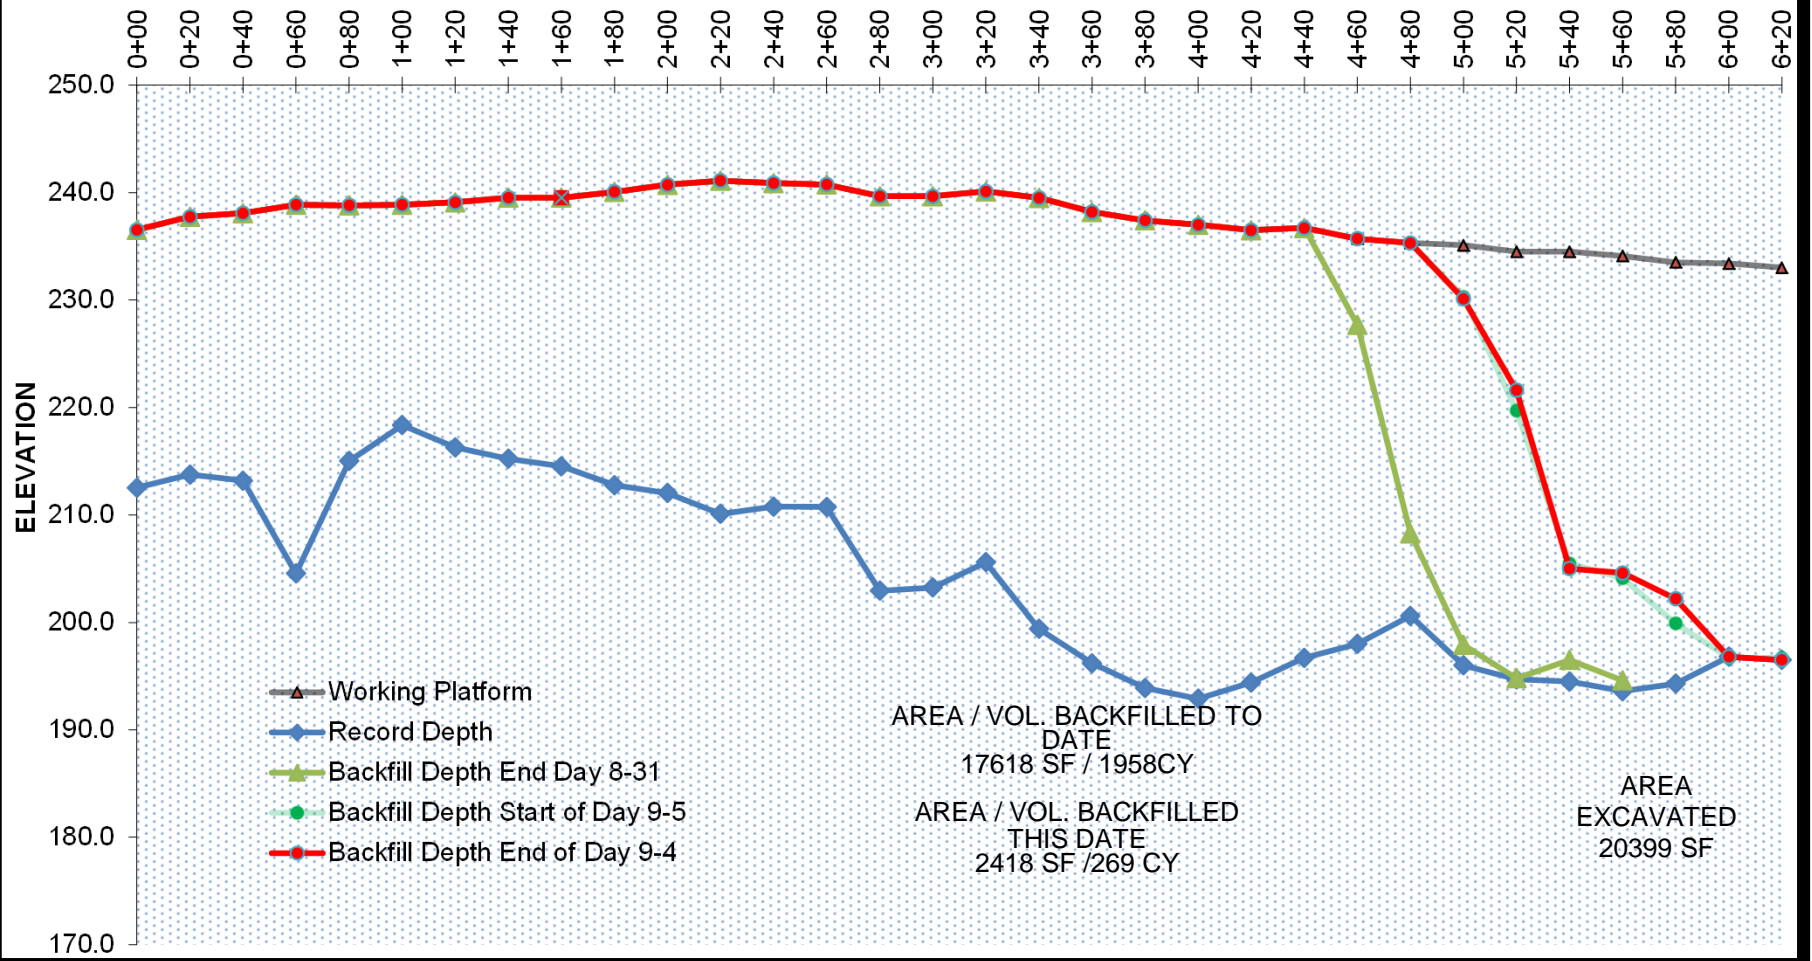

# MORETRENCH AMERICAN CORPORATION

Shepley's Hill Landfill  
Devens, MA  
9-5-12


STATIONS

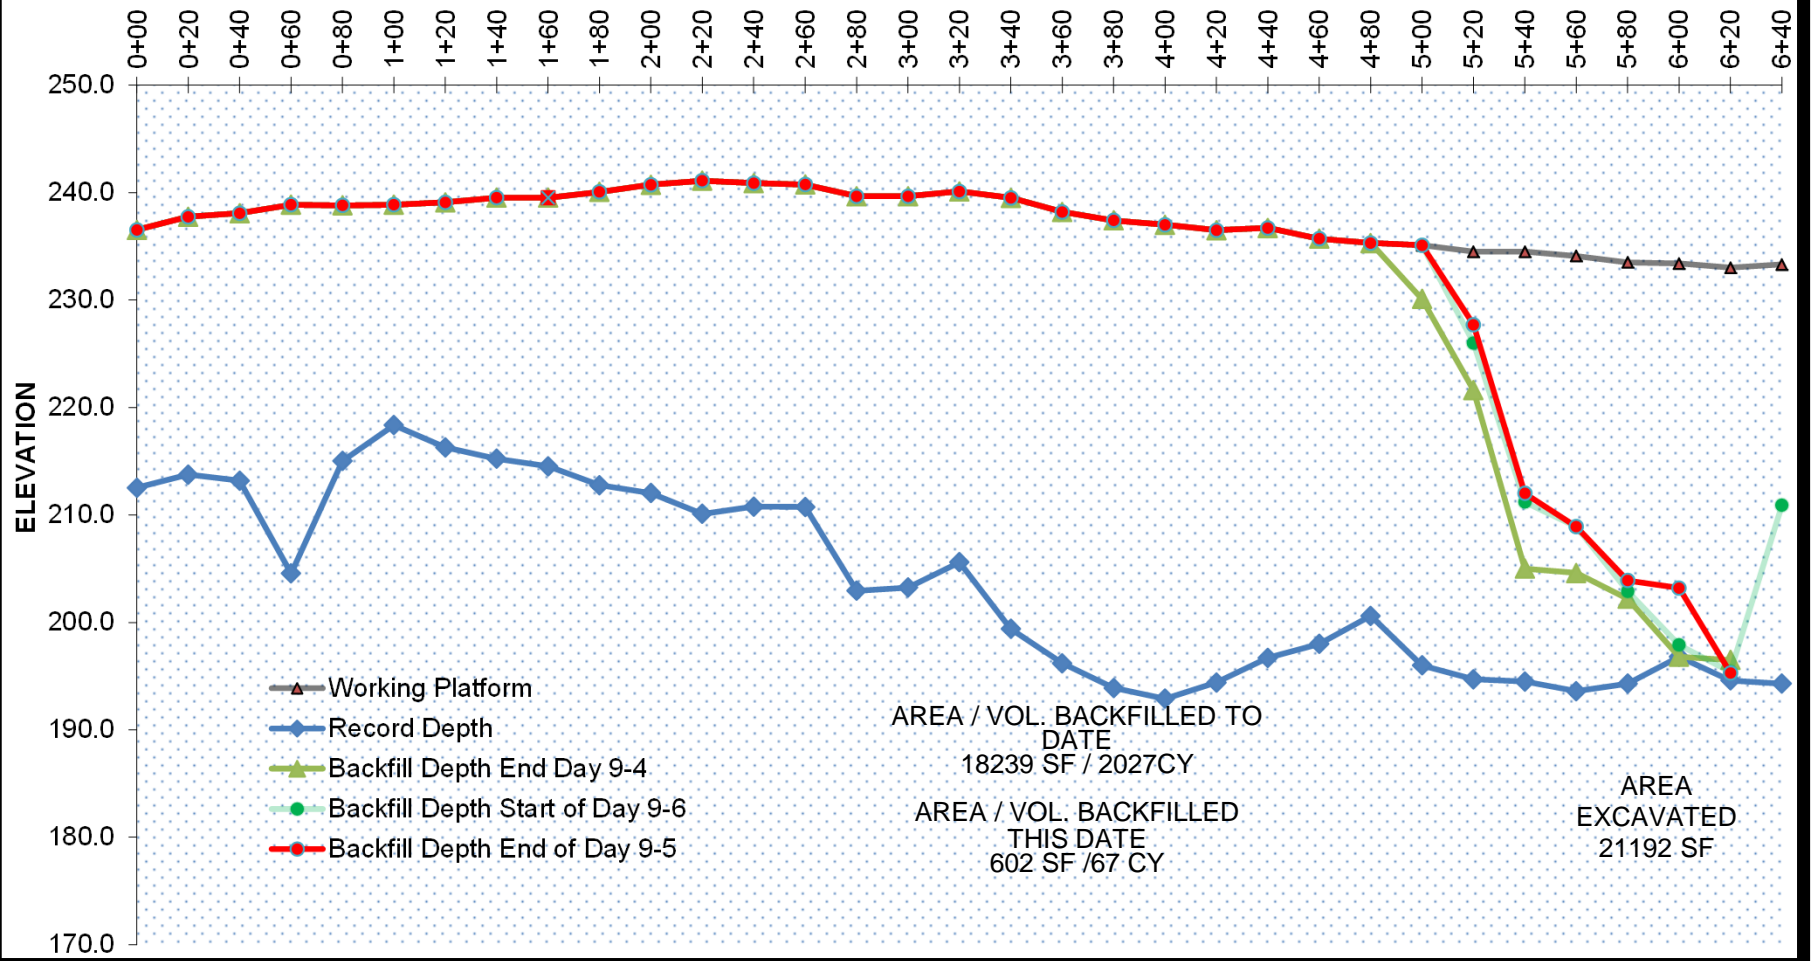

# MORETRENCH AMERICAN CORPORATION

Shepley's Hill Landfill  
Devens, MA  
9-6-12


STATIONS

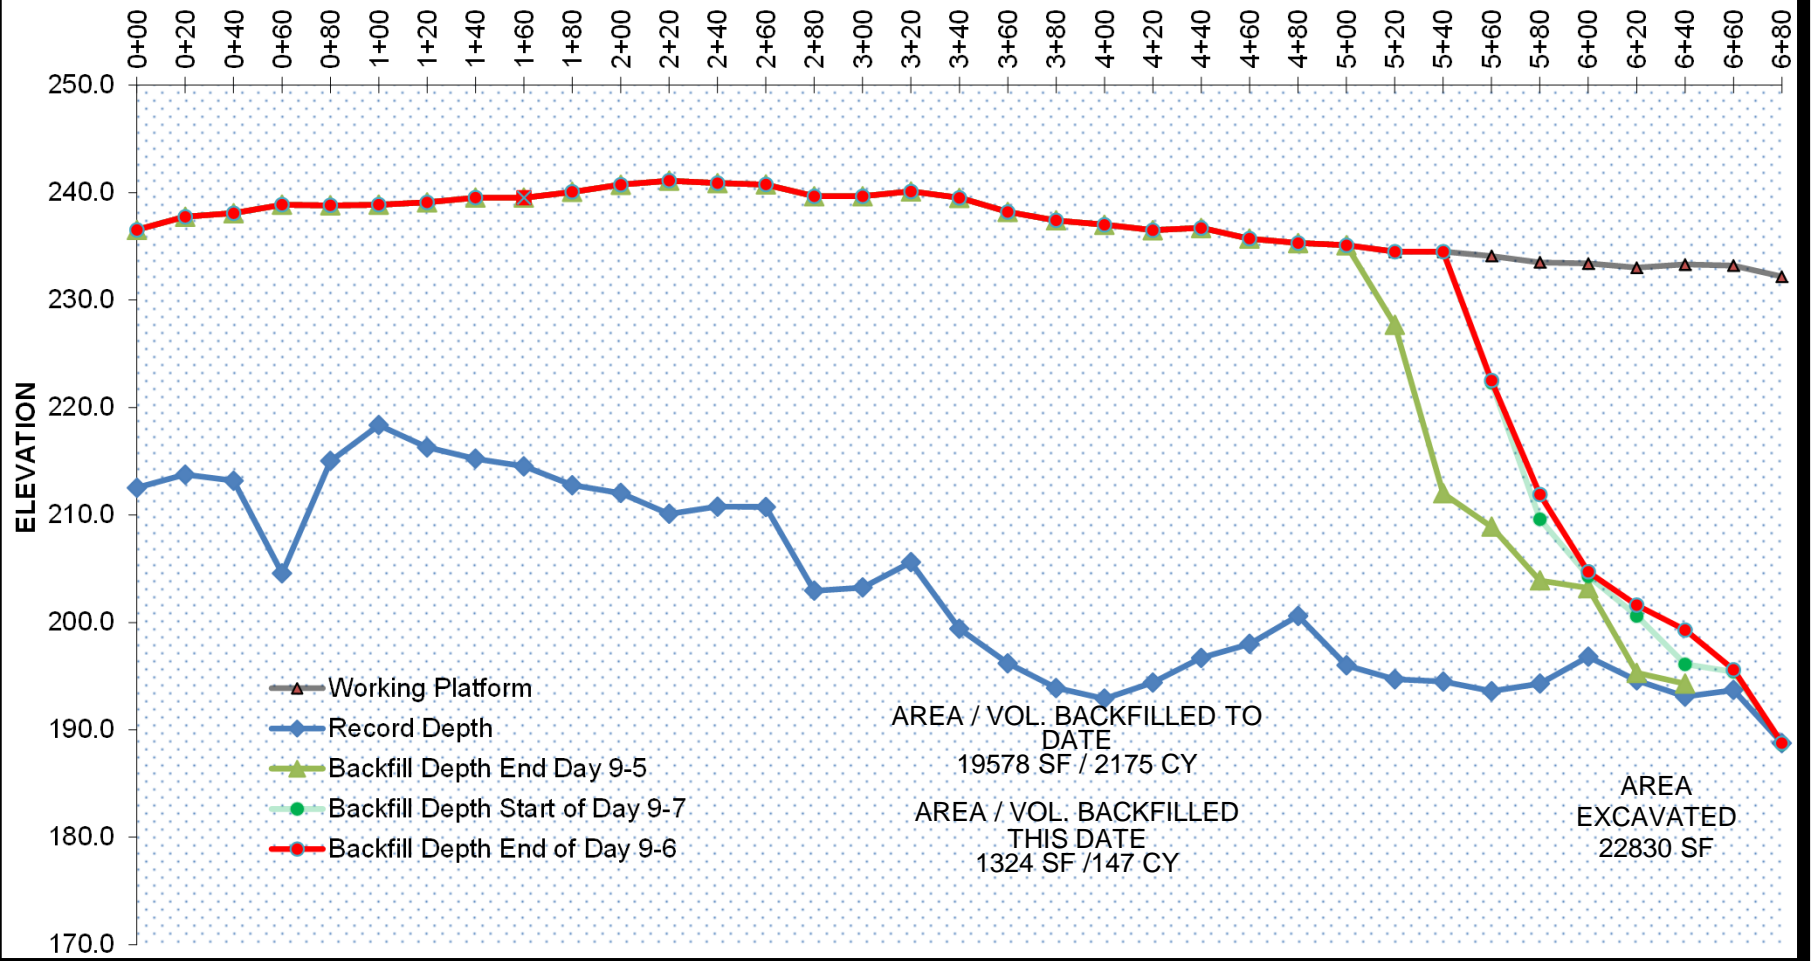

# MORETRENCH AMERICAN CORPORATION

Shepley's Hill Landfill  
Devens, MA  
9-7-12

STATIONS

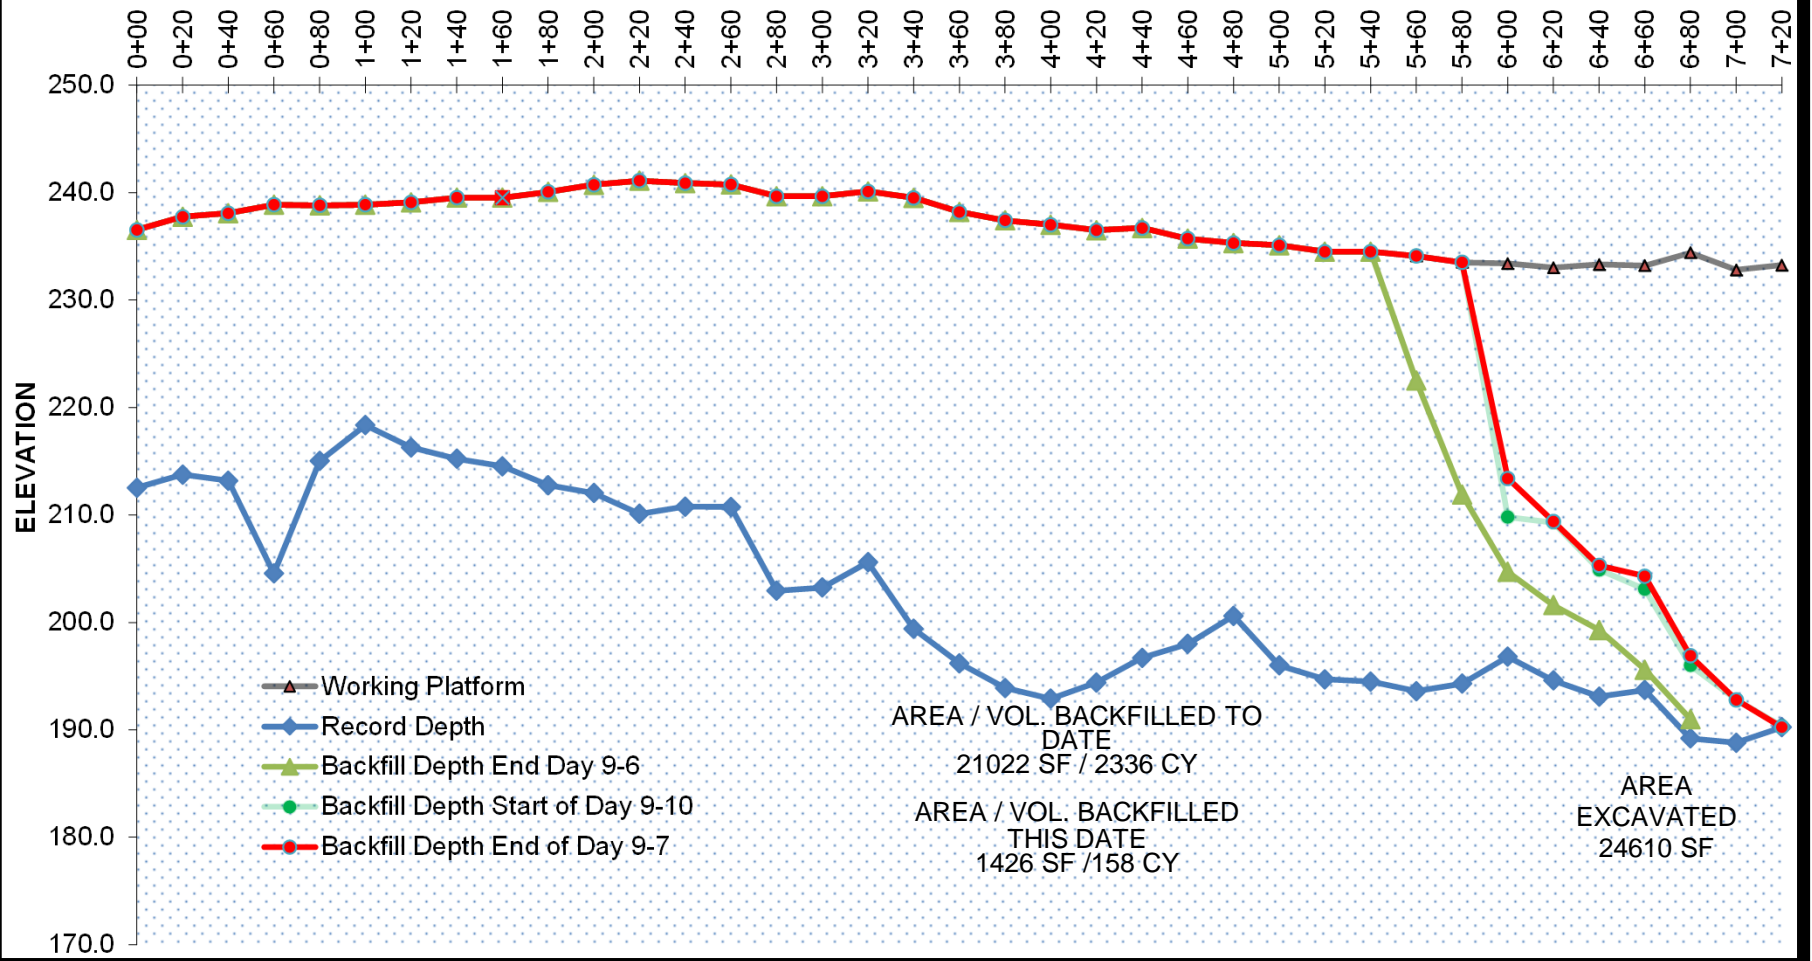




# MORETRENCH AMERICAN CORPORATION

Shepley's Hill Landfill  
Devens, MA  
9-10-12

STATIONS

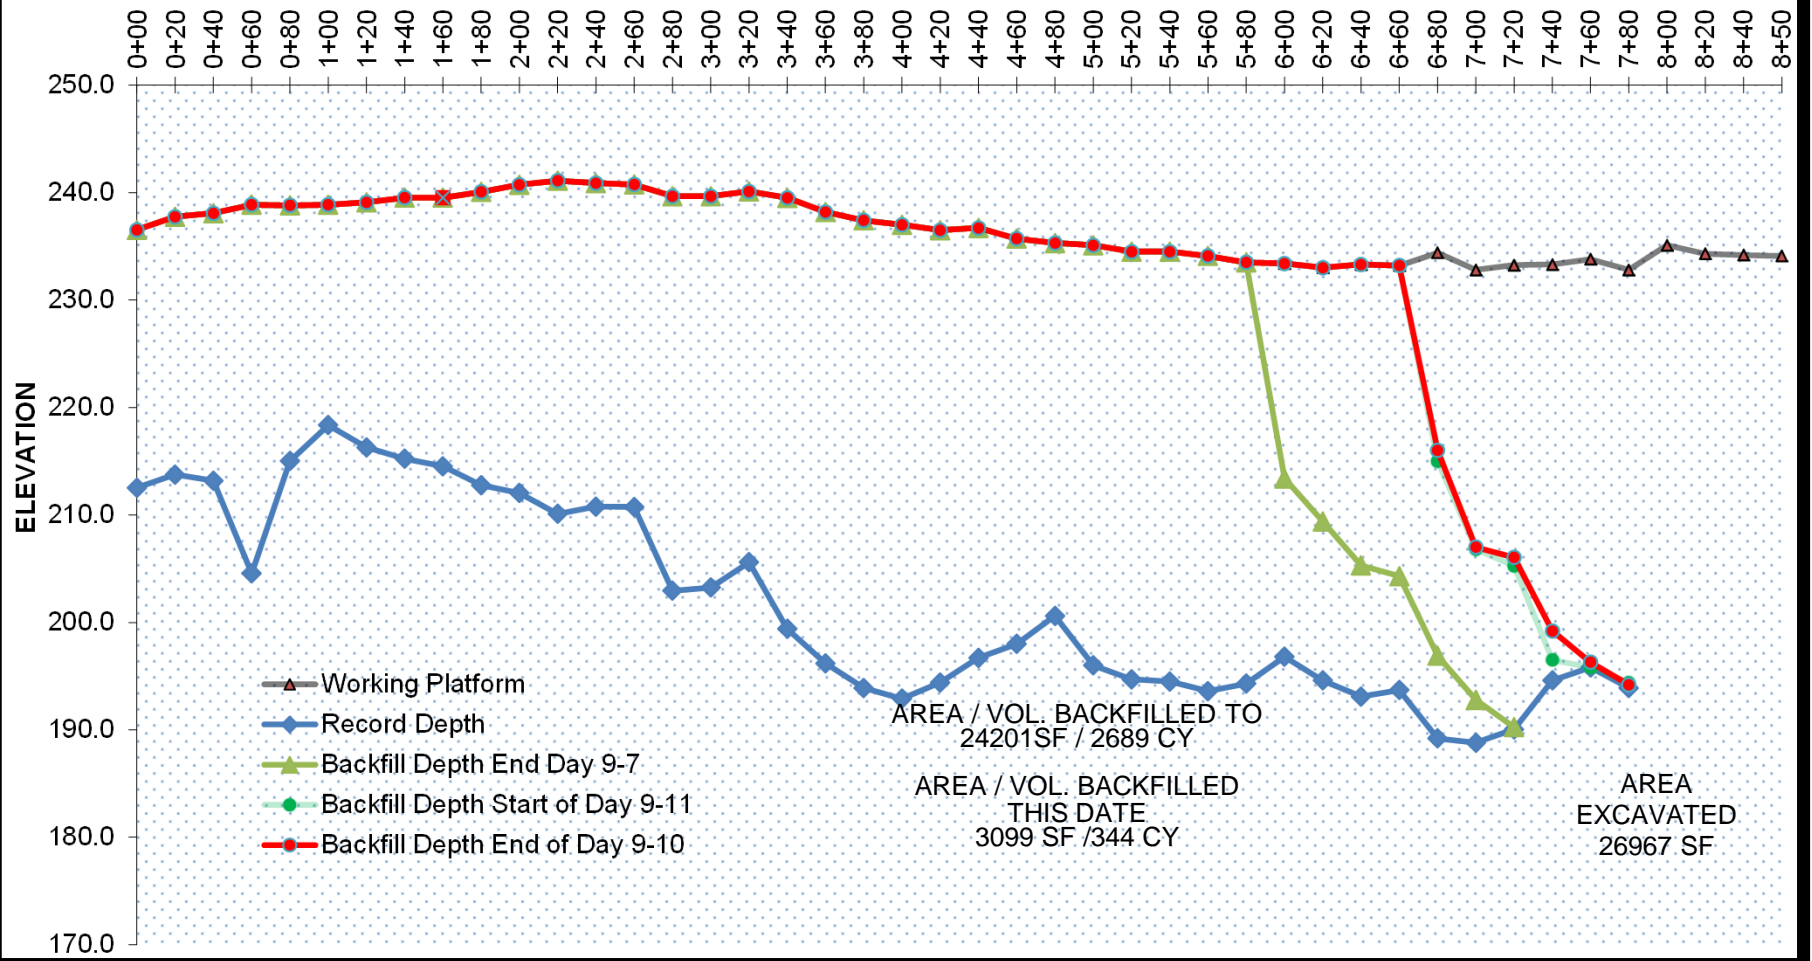




# MORETRENCH AMERICAN CORPORATION

Shepley's Hill Landfill  
Devens, MA  
9-11-12


STATIONS

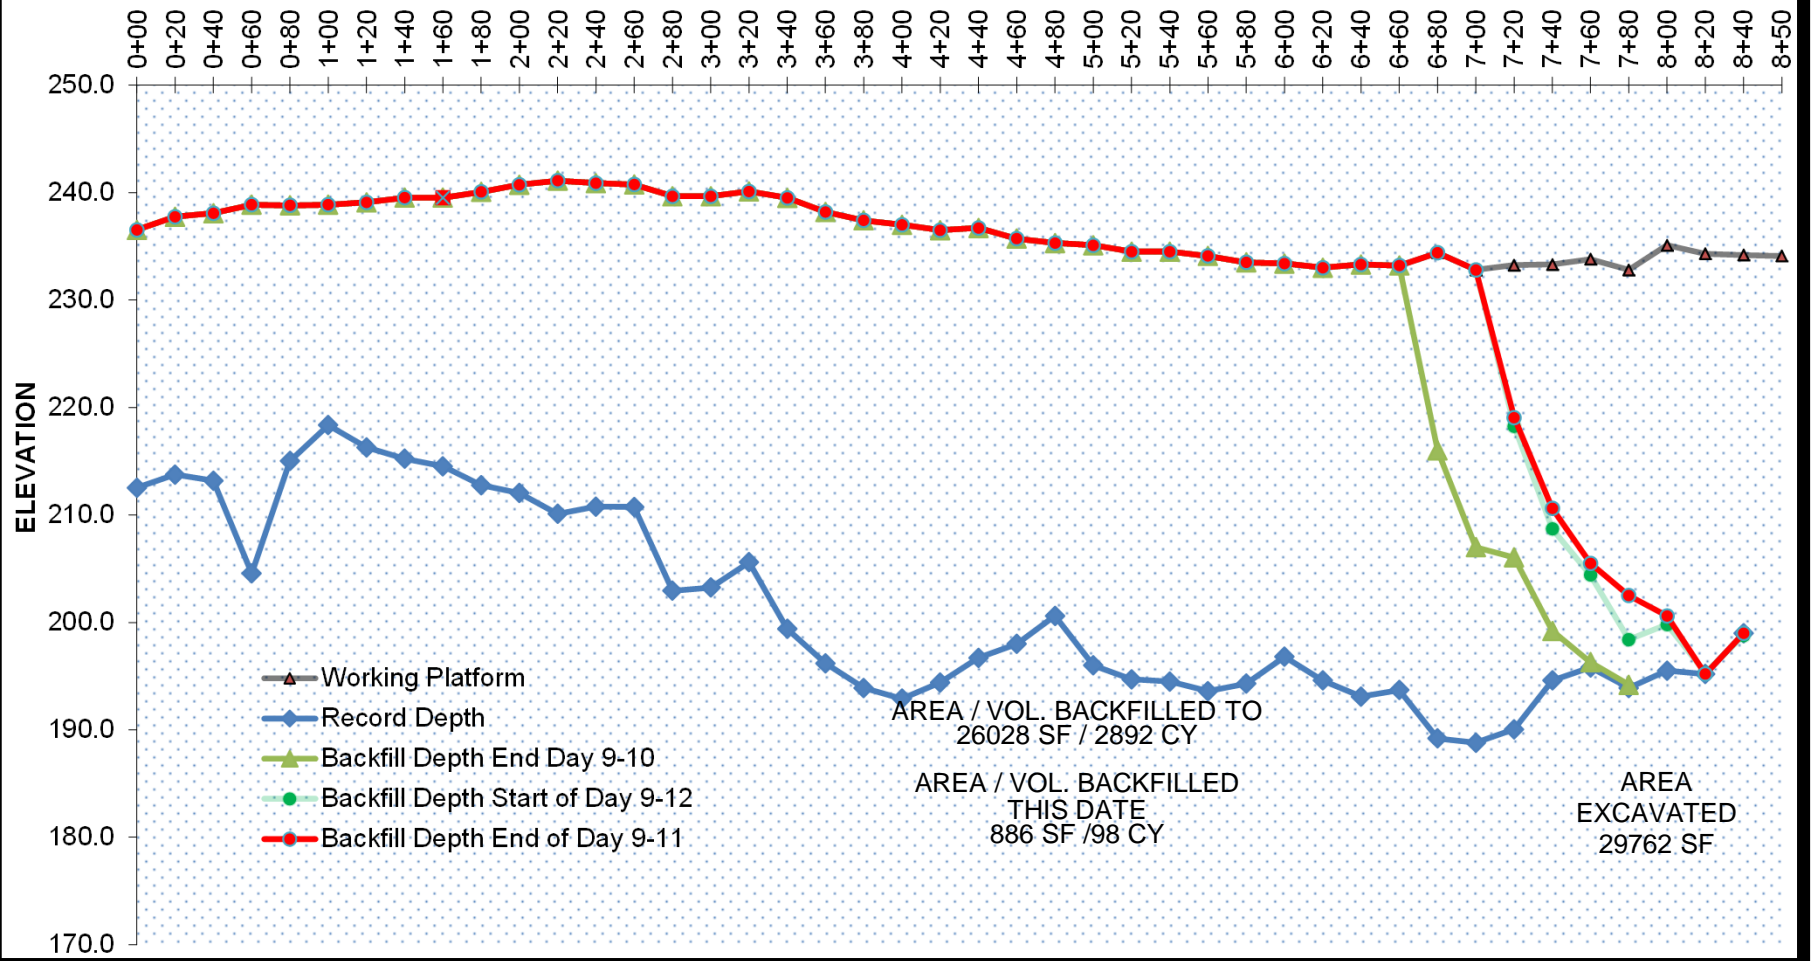

# MORETRENCH AMERICAN CORPORATION

Shepley's Hill Landfill  
Devens, MA  
9-12-12


STATIONS

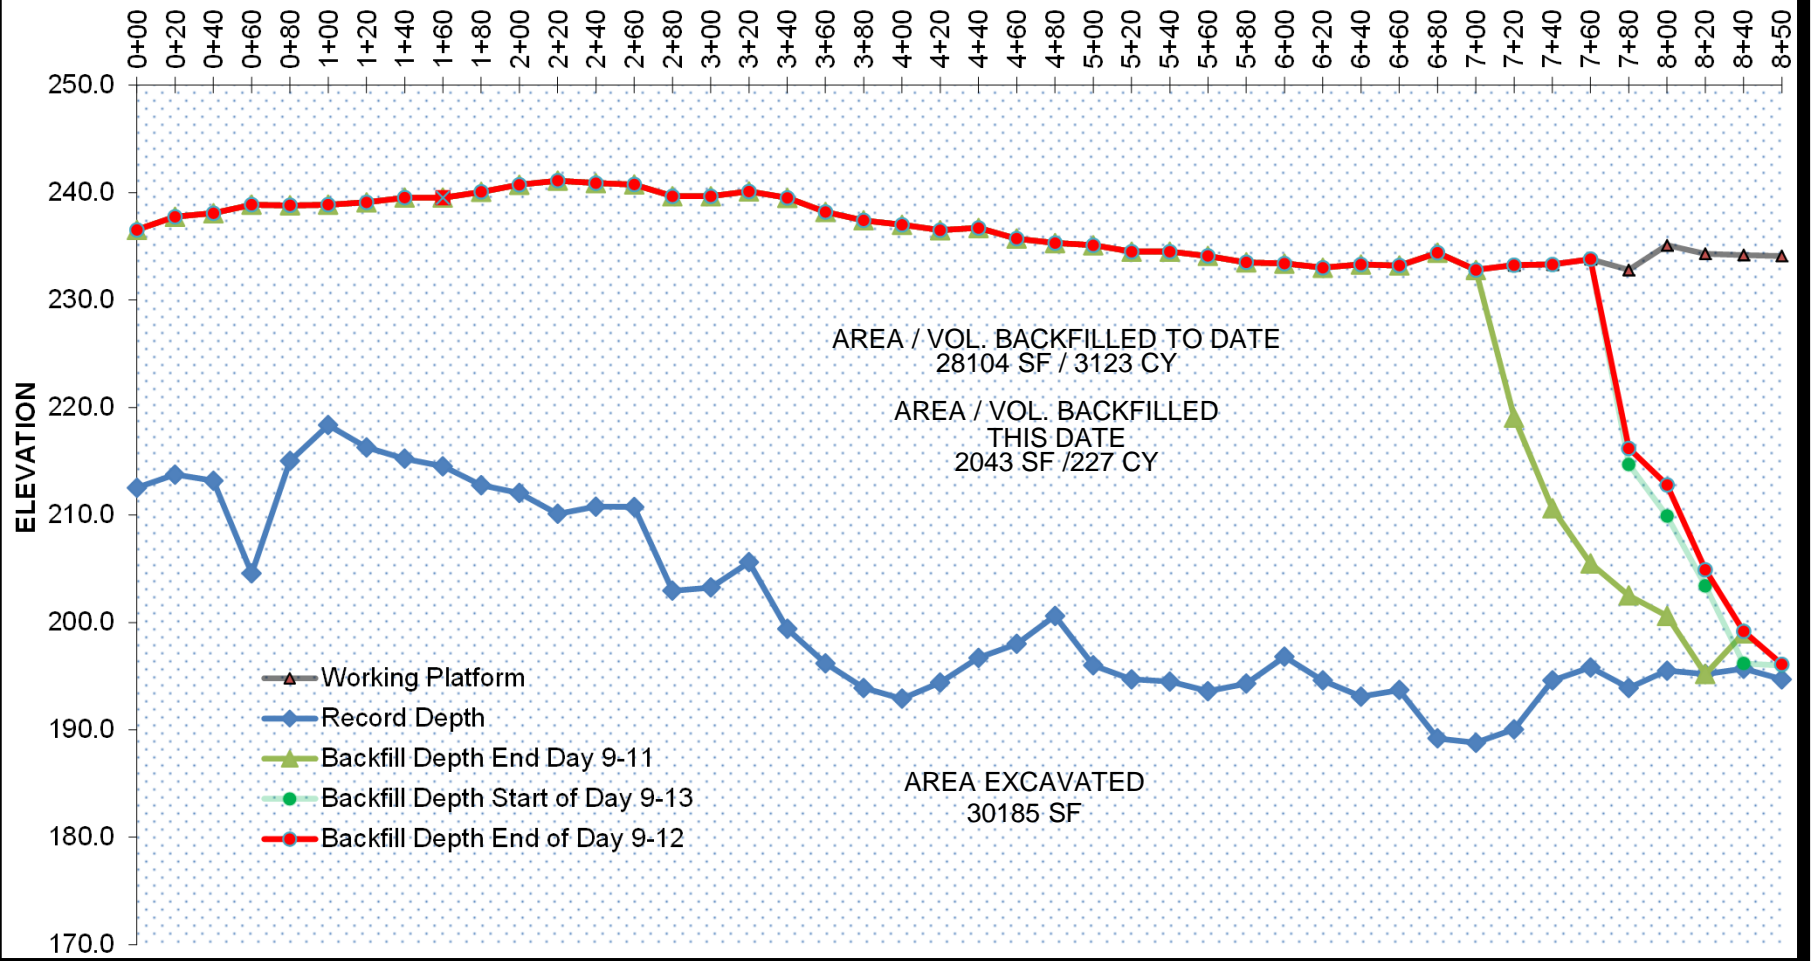

# MORETRENCH AMERICAN CORPORATION

Shepley's Hill Landfill  
Devens, MA  
9-13-12

STATIONS

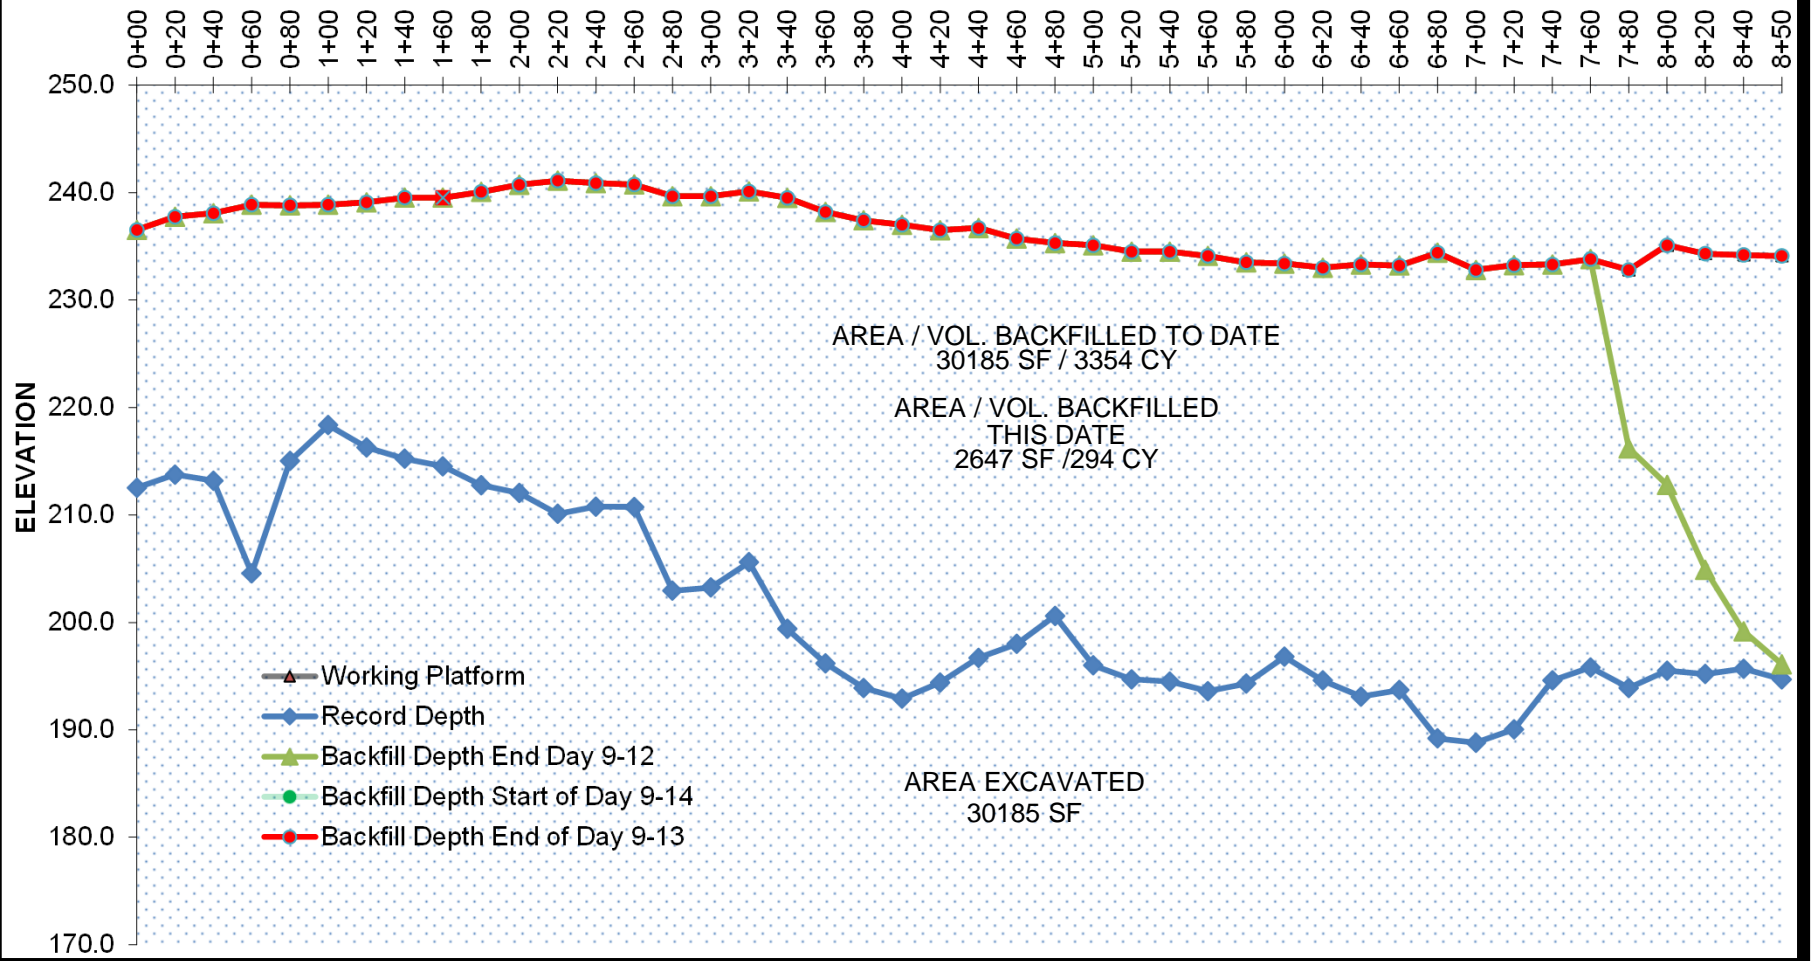



|                   |                           |              |
|-------------------|---------------------------|--------------|
| Client:           | Moretrench American Corp. |              |
| Project Name:     | Shepley Landfill          |              |
| Project Location: | Devens, MA                |              |
| Installer:        | ---                       |              |
| GTX #:            | 11659                     |              |
| Test Date:        | 10/19/12                  |              |
| Tested By:        | meo                       | Report #: 1  |
| Checked By:       | md                        | Page: 1 of 3 |

## Integrity of Nonreinforced Geomembrane Seams Produced Using Thermo-Fusion Methods by ASTM D 6392 peel & shear destructive test

|                    |                  |                  |               |
|--------------------|------------------|------------------|---------------|
| Upper Geomembrane: | 40 mil black PVC | Testing Machine: | Instron 1123  |
| Lower Geomembrane: | 30 mil grey PVC  | Testing Speed:   | 20 in/min     |
| Seaming Method:    | Glue Method      | Grips:           | ATS pneumatic |
|                    |                  | Specimen Size:   | 1 in x 8 in   |

|            |                |               |          |
|------------|----------------|---------------|----------|
| Sample ID: | Liner Sample 1 | Machine ID:   | 66       |
| Seam ID:   | ---            | Welder ID:    | HH       |
|            |                | Date Sampled: | 10/09/12 |

| Specimen Number | Peel Strength |                    |              |        |                    |              | Shear Strength |               |              |
|-----------------|---------------|--------------------|--------------|--------|--------------------|--------------|----------------|---------------|--------------|
|                 | Weld A        |                    |              | Weld B |                    |              |                |               |              |
|                 | lb./in        | Seam Separation, % | Failure Type | lb./in | Seam Separation, % | Failure Type | lb./in         | Elongation, % | Rupture Mode |
| 1               | 34            | 100%               | AD           | ---    | ---                | ---          | 58             | 450%          | both         |
| 2               | 36            | 100%               | AD           | ---    | ---                | ---          | 59             | 500%          | both         |
| 3               | 39            | 100%               | AD           | ---    | ---                | ---          | 59             | 500%          | both         |
| 4               | 34            | 100%               | AD           | ---    | ---                | ---          | 55             | 550%          | both         |
| 5               | 34            | 100%               | AD           | ---    | ---                | ---          | 56             | 600%          | both         |
| Average         | 35            | ---                | ---          | ---    | ---                | ---          | 57             | ---           | ---          |

Comments:

Estimate of seam separation visually determined based upon area of separated bond to the nearest 5%.

Shear test halted for HDPE and LMDPE materials once specimen has elongated 50%.

Shear test halted for PVC, fPP, LLDPE, VFPE and VLDPE once specimen has elongated past machine capacity.

Rupture mode for specimens with >50% elongation (HDPE and LMDPE) or > machine capacity (PVC, fPP, LLDPE, VFPE and VLDPE) interpreted as occurring in the membrane that exhibits yielding.

Notes: These results apply only to the sample tested for the specific test conditions. The test procedures employed follow accepted industry practice and the indicated test method. GeoTesting Express has no specific knowledge as to conditioning, origin, sampling procedure or intended use of the material.



|                   |                           |
|-------------------|---------------------------|
| Client:           | Moretrench American Corp. |
| Project Name:     | Shepley Landfill          |
| Project Location: | Devens, MA                |
| Installer:        | ---                       |
| GTX #:            | 11659                     |
| Test Date:        | 10/19/12                  |
| Tested By:        | meo                       |
| Checked By:       | md                        |
| Report #:         | 1                         |
| Page:             | 2 of 3                    |

## Integrity of Nonreinforced Geomembrane Seams Produced Using Thermo-Fusion Methods by ASTM D 6392 peel & shear destructive test

|                    |                  |                  |               |
|--------------------|------------------|------------------|---------------|
| Upper Geomembrane: | 40 mil black PVC | Testing Machine: | Instron 1123  |
| Lower Geomembrane: | 30 mil grey PVC  | Testing Speed:   | 20 in/min     |
| Seaming Method:    | Glue Method      | Grips:           | ATS pneumatic |
|                    |                  | Specimen Size:   | 1 in x 8 in   |

|            |                |               |          |
|------------|----------------|---------------|----------|
| Sample ID: | Liner Sample 2 | Machine ID:   | 66       |
| Seam ID:   | ---            | Welder ID:    | HH       |
|            |                | Date Sampled: | 10/09/12 |

| Specimen Number | Peel Strength |                    |              |        |                    |              | Shear Strength |               |              |
|-----------------|---------------|--------------------|--------------|--------|--------------------|--------------|----------------|---------------|--------------|
|                 | Weld A        |                    |              | Weld B |                    |              |                |               |              |
|                 | lb./in        | Seam Separation, % | Failure Type | lb./in | Seam Separation, % | Failure Type | lb./in         | Elongation, % | Rupture Mode |
| 1               | 32            | 100%               | AD           | ---    | ---                | ---          | 57             | 450%          | both         |
| 2               | 29            | 100%               | AD           | ---    | ---                | ---          | 52             | 500%          | both         |
| 3               | 26            | 100%               | AD           | ---    | ---                | ---          | 53             | 550%          | both         |
| 4               | 21            | 100%               | AD           | ---    | ---                | ---          | 56             | 450%          | both         |
| 5               | 18            | 100%               | AD           | ---    | ---                | ---          | 57             | 500%          | both         |
| Average         | 25            | ---                | ---          | ---    | ---                | ---          | 55             | ---           | ---          |

Comments: Estimate of seam separation visually determined based upon area of separated bond to the nearest 5%.

Shear test halted for HDPE and LMDPE materials once specimen has elongated 50%.  
Shear test halted for PVC, fPP, LLDPE, VFPE and VLDPE once specimen has elongated past machine capacity.

Rupture mode for specimens with >50% elongation (HDPE and LMDPE) or > machine capacity (PVC, fPP, LLDPE, VFPE and VLDPE) interpreted as occurring in the membrane that exhibits yielding.

Notes: These results apply only to the sample tested for the specific test conditions. The test procedures employed follow accepted industry practice and the indicated test method. GeoTesting Express has no specific knowledge as to conditioning, origin, sampling procedure or intended use of the material.



|                   |                           |
|-------------------|---------------------------|
| Client:           | Moretrench American Corp. |
| Project Name:     | Shepley Landfill          |
| Project Location: | Devens, MA                |
| Installer:        | ---                       |
| GTX #:            | 11659                     |
| Test Date:        | 10/19/12                  |
| Tested By:        | meo                       |
| Checked By:       | md                        |
| Report #:         | 1                         |
| Page:             | 3 of 3                    |

## Integrity of Nonreinforced Geomembrane Seams Produced Using Thermo-Fusion Methods by ASTM D 6392 peel & shear destructive test

|                    |                  |                  |               |
|--------------------|------------------|------------------|---------------|
| Upper Geomembrane: | 40 mil black PVC | Testing Machine: | Instron 1123  |
| Lower Geomembrane: | 30 mil grey PVC  | Testing Speed:   | 20 in/min     |
| Seaming Method:    | Glue Method      | Grips:           | ATS pneumatic |
|                    |                  | Specimen Size:   | 1 in x 8 in   |

|            |                |               |          |
|------------|----------------|---------------|----------|
| Sample ID: | Liner Sample 3 | Machine ID:   | 66       |
| Seam ID:   | ---            | Welder ID:    | HH       |
|            |                | Date Sampled: | 10/09/12 |

| Specimen Number | Peel Strength |                    |              |        |                    |              | Shear Strength |               |              |
|-----------------|---------------|--------------------|--------------|--------|--------------------|--------------|----------------|---------------|--------------|
|                 | Weld A        |                    |              | Weld B |                    |              |                |               |              |
|                 | lb./in        | Seam Separation, % | Failure Type | lb./in | Seam Separation, % | Failure Type | lb./in         | Elongation, % | Rupture Mode |
| 1               | 27            | 100%               | AD           | ---    | ---                | ---          | 57             | 650%          | both         |
| 2               | 31            | 100%               | AD           | ---    | ---                | ---          | 58             | 700%          | both         |
| 3               | 35            | 100%               | AD           | ---    | ---                | ---          | 56             | 750%          | both         |
| 4               | 32            | 100%               | AD           | ---    | ---                | ---          | 57             | 600%          | both         |
| 5               | 31            | 100%               | AD           | ---    | ---                | ---          | 59             | 700%          | both         |
| Average         | 31            | ---                | ---          | ---    | ---                | ---          | 57             | ---           | ---          |

Comments: Estimate of seam separation visually determined based upon area of separated bond to the nearest 5%.

Shear test halted for HDPE and LMDPE materials once specimen has elongated 50%.  
Shear test halted for PVC, fPP, LLDPE, VFPE and VLDPE once specimen has elongated past machine capacity.

Rupture mode for specimens with >50% elongation (HDPE and LMDPE) or > machine capacity (PVC, fPP, LLDPE, VFPE and VLDPE) interpreted as occurring in the membrane that exhibits yielding.

Notes: These results apply only to the sample tested for the specific test conditions. The test procedures employed follow accepted industry practice and the indicated test method. GeoTesting Express has no specific knowledge as to conditioning, origin, sampling procedure or intended use of the material.

|   |   |                                          |             |
|---|---|------------------------------------------|-------------|
| <b>CONTRACTORS QUALITY CONTROL REPORT (QCR)</b><br><b>DAILY LOG OF CONSTRUCTION</b>   |   | REPORT NUMBER<br>815                     | Page 1 of 2 |
|   |   | DATE<br>23 Jul 2012 - Monday             |             |
| PROJECT<br>Shepley's Landfil, Devens Cutoff Wall   |   | CONTRACT NUMBER<br>W912WJ-10-D-0003 0002 |             |
| CONTRACTOR<br>Sovereign Consulting Inc.   | WEATHER<br>Weather Caused No Delay<br>Temperature Min 68 °F, Max 87 °F; No Precipitation; 5 MPH Wind |                                          |             |
| <b>QC NARRATIVES</b><br><br><b>Contractor/Subcontractor &amp; Area of Responsibility for work:</b><br>Sovereign - Provided oversight of Mortrench and it subcontractors. Provided on-site QC and documentation<br>Mortrech - Provided oversight of its subcontractors WSP Sells and Gatsby Grounds<br>WSP Sells - Pre-contruction Survey<br>Gatsby Grounds - Mowing<br><br><b>Activities in Progress (List by Activity Number)</b><br>DFW: Site Preparation in progress<br><br><b>Quality Control Inspections and Activities (List by Feature of Work)</b><br>No QC inspection conducted during the day.<br><br><b>Did anything develop that may lead to a Change Order/Claim?</b><br>No developments that may lead to a Change Oder during the day.<br><br><b>Were there any Delays in Work Progress today?</b><br>No delays in work progress during the day.<br><br><b>General Comments:</b><br>Work Completed During the Day:<br><br>Sovereign: Provided oversight and on-site QC of Moretrench and their subcontractors. Took photo documentation of exsisting conditions along the barrier wall alignment and work platform areas prior to mowing. Photo IDs: 072312-01 through -51.<br><br>Moretrench: Provided oversight of their subcontractors WSP Sells and Gatsby Grounds.<br><br>Gatsby Grounds: Conducted mowing activites in area of barrier wall and working platform<br>WSP Sells: Completed pre-construction survey of grade, barrier wall alignment, and off-sets along the working platform area.<br><br>After discovering landfill liner in the area to the south / southwest of the current stockpiled soils it was determined by Sovereign and Moretrench to moving the proposed staggering area from this location the area east of the the current stockpiled soils.<br><br><b>Safety Inspection / Safety Meetings:</b><br>Tailgate Safety Meeting held prior to start of day's work activities. Site HASP reviewed and signed.<br>Gatsby Grounds mowing equipment inspected prior to use. |   |                                          |             |
| <b>PREP/INITIAL DATES</b> (Preparatory and initial dates held and advance notice)<br><b>No preparatory or initial inspections were held today</b>   |   |                                          |             |
| <b>ACTIVITY START/FINISH</b><br><b>No activities were started or finished today</b>   |   |                                          |             |
| <b>QC REQUIREMENTS</b><br><b>No QC requirements were completed today</b>   |   |                                          |             |
| <b>QA/QC DEFICIENCY</b> (Describe QC Deficiency items issued, Report QC and QA Deficiency items corrected)<br><b>No QC Deficiency items were issued today</b>   |   |                                          |             |

| <b>CONTRACTORS QUALITY CONTROL REPORT (QCR)</b><br><b>DAILY LOG OF CONSTRUCTION</b>   |                      | REPORT NUMBER<br>815 <span style="float: right;">Page 2 of 2</span> |                           |          
|---|----------------------|---------------------------------------------------------------------|---------------------------|----------|----------------------|------------------------|-----------------|-----------|----------------------|-----|-----|-----------|----------------------|-----|-----|-----------|----------|-----|------|-----------|-------------|-----|-----|----------------------------------|--|-----------|------|
|   |                      | DATE<br>23 Jul 2012 - Monday                                        |                           |          
| PROJECT<br>Shepley's Landfil, Devens Cutoff Wall   |                      | CONTRACT NUMBER<br>W912WJ-10-D-0003 0002                            |                           |          
| <b>No Deficiency items were corrected today</b>   |                      |                                                                     
| <b>CONTRACTORS ON SITE</b> (Report first and/or last day contractors were on site)<br><b>Today was the first day on site for the following contractor:</b><br>Sovereign<br><b>No contractors had their last day on site today</b>   |                      |                                                                     
| <b>LABOR HOURS</b><br><b>The following labor hours were Reported today:</b> <table border="1" style="width: 100%; border-collapse: collapse;"> <thead> <tr> <th style="text-align: left;">Employer</th> <th style="text-align: left;">Labor Classification</th> <th style="text-align: center;">Number of<br/>Employees</th> <th style="text-align: center;">Hours<br/>Worked</th> </tr> </thead> <tbody> <tr> <td>Moretrech</td> <td>LANDSCAPE CONTRACTOR</td> <td style="text-align: center;">1.0</td> <td style="text-align: center;">2.0</td> </tr> <tr> <td>Moretrech</td> <td>SUPER - CONSTRUCTION</td> <td style="text-align: center;">1.0</td> <td style="text-align: center;">8.5</td> </tr> <tr> <td>Moretrech</td> <td>SURVEYOR</td> <td style="text-align: center;">2.0</td> <td style="text-align: center;">13.0</td> </tr> <tr> <td>Sovereign</td> <td>SUPER - JOB</td> <td style="text-align: center;">1.0</td> <td style="text-align: center;">9.3</td> </tr> <tr> <td colspan="2">Total hours worked to date: 32.8</td> <td style="text-align: center;">Total 5.0</td> <td style="text-align: center;">32.8</td> </tr> </tbody> </table> |                      |                                                                     |                           | Employer | Labor Classification | Number of<br>Employees | Hours<br>Worked | Moretrech | LANDSCAPE CONTRACTOR | 1.0 | 2.0 | Moretrech | SUPER - CONSTRUCTION | 1.0 | 8.5 | Moretrech | SURVEYOR | 2.0 | 13.0 | Sovereign | SUPER - JOB | 1.0 | 9.3 | Total hours worked to date: 32.8 |  | Total 5.0 | 32.8 |
| Employer   | Labor Classification | Number of<br>Employees                                              | Hours<br>Worked           |          |                      
| Moretrech   | LANDSCAPE CONTRACTOR | 1.0                                                                 | 2.0                       |          |                      
| Moretrech   | SUPER - CONSTRUCTION | 1.0                                                                 | 8.5                       |          |                      
| Moretrech   | SURVEYOR             | 2.0                                                                 | 13.0                      |          |                      
| Sovereign   | SUPER - JOB          | 1.0                                                                 | 9.3                       |          |                      
| Total hours worked to date: 32.8   |                      | Total 5.0                                                           | 32.8                      |          |                      
| <b>EQUIPMENT HOURS</b><br><b>No equipment hours were Reported today</b><br>Total operating hours to date: 0.00   |                      |                                                                     
| <b>ACCIDENT REPORTING</b> (Describe accidents)<br><b>No accidents reported today</b>   |                      |                                                                     
|   |                      
| <b>CONTRACTOR CERTIFICATION</b> <b>On behalf of the contractor, I certify that this Report is complete and correct and all equipment and material used and work performed during this Reporting period are in compliance with the contract plans and specifications, to the best of my knowledge, except as noted above.</b>   |                      |                                                                     
| QC REPRESENTATIVE'S SIGNATURE   |                      | DATE                                                                | SUPERINTENDENT'S INITIALS |          |                      
|   |                      |                                                                     | DATE                      |          |                      



|   |   |                                          |             |
|---|---|------------------------------------------|-------------|
| <b>CONTRACTORS QUALITY CONTROL REPORT (QCR)</b><br><b>DAILY LOG OF CONSTRUCTION</b>   |   | REPORT NUMBER<br>816                     | Page 1 of 2 |
|   |   | DATE<br>24 Jul 2012 - Tuesday            |             |
| PROJECT<br>Shepley's Landfil, Devens Cutoff Wall   |   | CONTRACT NUMBER<br>W912WJ-10-D-0003 0002 |             |
| CONTRACTOR<br>Sovereign Consulting Inc.   | WEATHER<br>Weather Caused No Delay<br>Temperature Min 76 °F, Max 86 °F; No Precipitation; 5 MPH Wind |                                          |             |
| <b>QC NARRATIVES</b><br><br><b>Contractor/Subcontractor &amp; Area of Responsibility for work:</b><br>Sovereign - Provided oversight of Mortrench. Provided on-site QC and documentation<br>Mortrech - Conducted layout of staggering area.<br><br><b>Activities in Progress (List by Activity Number)</b><br>DFW: Site Preparation in progress<br><br><b>Quality Control Inspections and Activities (List by Feature of Work)</b><br>No QC inspection conducted during the day.<br><br><b>Did anything develop that may lead to a Change Order/Claim?</b><br>No developments that may lead to a Change Oder during the day.<br><br><b>Were there any Delays in Work Progress today?</b><br>No delays in work progress during the day.<br><br><b>General Comments:</b><br>Work Completed During the Day:<br><br>Sovereign: Provided oversight and on-site QC of Moretrench. Took photo documentation of of pre-construction conditions along the barrier wall alignment and work platform areas following to mowing and pre-construction survey activites completed on the prior day. Photo IDs: 072412-01 through -29. Continued demobliziation of storage container used during pre-construction sub-surface investigation.<br><br>Moretrench: Condcuted layout of staggering area to the east of the exsisting soil stock piles.<br><br><b>Safety Inspection / Safety Meetings:</b><br>Tailgate Safety Meeting held prior to start of day's work activities. |   |                                          |             |
| <b>PREP/INITIAL DATES</b> (Preparatory and initial dates held and advance notice)<br><b>No preparatory or initial inspections were held today</b>   |   |                                          |             |
| <b>ACTIVITY START/FINISH</b><br><b>No activities were started or finished today</b>   |   |                                          |             |
| <b>QC REQUIREMENTS</b><br><b>No QC requirements were completed today</b>   |   |                                          |             |
| <b>QA/QC DEFICIENCY</b> (Describe QC Deficiency items issued, Report QC and QA Deficiency items corrected)<br><b>No QC Deficiency items were issued today</b><br><b>No Deficiency items were corrected today</b>   |   |                                          |             |
| <b>CONTRACTORS ON SITE</b> (Report first and/or last day contractors were on site)<br><b>No contractors had their first or last day on site today</b>   |   |                                          |             |
|   |   |                                          |             |

|   |                      |                                                                     |                                   |
|---|----------------------|---------------------------------------------------------------------|-----------------------------------|
| <b>CONTRACTORS QUALITY CONTROL REPORT (QCR)</b><br><b>DAILY LOG OF CONSTRUCTION</b>   |                      | REPORT NUMBER<br>816 <span style="float: right;">Page 2 of 2</span> |                                   |
|   |                      | DATE<br>24 Jul 2012 - Tuesday                                       |                                   |
| PROJECT<br>Shepley's Landfil, Devens Cutoff Wall   |                      | CONTRACT NUMBER<br>W912WJ-10-D-0003 0002                            |                                   |
| <b>LABOR HOURS</b><br>The following labor hours were Reported today:   |                      |                                                                     |                                   |
| Employer   | Labor Classification | Number of Employees                                                 | Hours Worked                      |
| Moretrech   | SUPER - CONSTRUCTION | 1.0                                                                 | 4.0                               |
| Sovereign   | SUPER - JOB          | 1.0                                                                 | 4.0                               |
| Total hours worked to date: 40.8   |                      | Total                                                               | 2.0                               |
| <b>EQUIPMENT HOURS</b><br>No equipment hours were Reported today<br>Total operating hours to date: 0.00   |                      |                                                                     |                                   |
| <b>ACCIDENT REPORTING</b> (Describe accidents)<br>No accidents reported today   |                      |                                                                     |                                   |
|   |                      |                                                                     |                                   |
| CONTRACTOR CERTIFICATION <b>On behalf of the contractor, I certify that this Report is complete and correct and all equipment and material used and work performed during this Reporting period are in compliance with the contract plans and specifications, to the best of my knowledge, except as noted above.</b> |                      |                                                                     |                                   |
| QC REPRESENTATIVE'S SIGNATURE   |                      | DATE                                                                | SUPERINTENDENT'S INITIALS<br>DATE |

|   |   |                                          |             |
|---|---|------------------------------------------|-------------|
| <b>CONTRACTORS QUALITY CONTROL REPORT (QCR)</b><br><b>DAILY LOG OF CONSTRUCTION</b>   |   | REPORT NUMBER<br>817                     | Page 1 of 2 |
|   |   | DATE<br>25 Jul 2012 - Wednesday          |             |
| PROJECT<br>Shepley's Landfil, Devens Cutoff Wall   |   | CONTRACT NUMBER<br>W912WJ-10-D-0003 0002 |             |
| CONTRACTOR<br>Sovereign Consulting Inc.   | WEATHER<br>Weather Caused No Delay<br>Temperature Min 67 °F, Max 73 °F; No Precipitation; 15 MPH Wind |                                          |             |
| <b>QC NARRATIVES</b><br><br><b>Contractor/Subcontractor &amp; Area of Responsibility for work:</b><br>Sovereign - Provided oversight of Drillex. Provided on-site QC and documentation.<br>Drillex - Conducted decommissioning of four (4) EPA piezometers<br><br><b>Activities in Progress (List by Activity Number)</b><br>DFW: Mobilization / Site Preparation in progress<br><br><b>Quality Control Inspections and Activities (List by Feature of Work)</b><br>No QC inspection conducted during the day.<br><br><b>Did anything develop that may lead to a Change Order/Claim?</b><br>No developments that may lead to a Change Oder during the day.<br><br><b>Were there any Delays in Work Progress today?</b><br>No delays in work progress during the day.<br><br><b>General Comments:</b><br>Work Completed During the Day:<br><br>Sovereign: Provided oversight and on-site QC of Drillex. Took photo documentation of post abandonment of EPA RSK piezometers along the barrier wall alignment and work platform areas. Photo IDs: 072512-01 through -04.<br><br>Drillex: Condcuted abandonment of EPA piezometers RSK-26,-29,-30 and -33. RSK-26,-30 and -30 were unable to be completely removed from the subsurface. RSK-26 and -30 were cut approximately 1 foot below grade surface. RSK-33 was removed down to 5 feet below grade surface by removing the first 5 feet of casing. RSK-29 was able to be removed completely from the subsurface. All piezometers were grouted to surface with Portalnd Cement.<br><br>Materials Brought on Site:<br><br>Type I/II Portland Cement<br><br><b>Safety Inspection / Safety Meetings:</b><br>Tailgate Safety Meeting held prior to start of day's work activities. Site HASP reviewed prior to start of work activities. |   |                                          |             |
| <b>PREP/INITIAL DATES</b> (Preparatory and initial dates held and advance notice)<br><b>No preparatory or initial inspections were held today</b>   |   |                                          |             |
| <b>ACTIVITY START/FINISH</b><br><b>No activities were started or finished today</b>   |   |                                          |             |
| <b>QC REQUIREMENTS</b><br><b>No QC requirements were completed today</b>   |   |                                          |             |
| <b>QA/QC DEFICIENCY</b> (Describe QC Deficiency items issued, Report QC and QA Deficiency items corrected)<br><b>No QC Deficiency items were issued today</b><br><b>No Deficiency items were corrected today</b>   |   |                                          |             |
| Empty space for additional notes   |   |                                          |             |

| <b>CONTRACTORS QUALITY CONTROL REPORT (QCR)</b><br><b>DAILY LOG OF CONSTRUCTION</b>   |                      | REPORT NUMBER<br>817                     |                           | Page 2 of 2 |          |                      |                        |                 |              |                  |     |     |           |             |     |     |                                  |  |           |     |
|---|----------------------|------------------------------------------|---------------------------|-------------|----------|----------------------|------------------------|-----------------|--------------|------------------|-----|-----|-----------|-------------|-----|-----|----------------------------------|--|-----------|-----|
|   |                      | DATE<br>25 Jul 2012 - Wednesday          |                           |             |          |                      |                        |                 |              |                  |     |     |           |             |     |     |                                  |  |           |     |
| PROJECT<br>Shepley's Landfil, Devens Cutoff Wall   |                      | CONTRACT NUMBER<br>W912WJ-10-D-0003 0002 |                           |             |          |                      |                        |                 |              |                  |     |     |           |             |     |     |                                  |  |           |     |
| <b>CONTRACTORS ON SITE</b> (Report first and/or last day contractors were on site)<br><br><b>Today was the first day on site for the following contractor:</b><br>Drillex Env.<br><br><b>Today was the last day on site for the following contractor:</b><br>Drillex Env.   |                      |                                          
| <b>LABOR HOURS</b><br><br><b>The following labor hours were Reported today:</b> <table border="0" style="width: 100%;"> <thead> <tr> <th style="text-align: left;">Employer</th> <th style="text-align: left;">Labor Classification</th> <th style="text-align: right;">Number of<br/>Employees</th> <th style="text-align: right;">Hours<br/>Worked</th> </tr> </thead> <tbody> <tr> <td>Drillex Env.</td> <td>DRILLER OPERATOR</td> <td style="text-align: right;">1.0</td> <td style="text-align: right;">2.5</td> </tr> <tr> <td>Sovereign</td> <td>SUPER - JOB</td> <td style="text-align: right;">1.0</td> <td style="text-align: right;">3.5</td> </tr> <tr> <td colspan="2">Total hours worked to date: 46.8</td> <td style="text-align: right;">Total 2.0</td> <td style="text-align: right;">6.0</td> </tr> </tbody> </table> |                      |                                          |                           |             | Employer | Labor Classification | Number of<br>Employees | Hours<br>Worked | Drillex Env. | DRILLER OPERATOR | 1.0 | 2.5 | Sovereign | SUPER - JOB | 1.0 | 3.5 | Total hours worked to date: 46.8 |  | Total 2.0 | 6.0 |
| Employer   | Labor Classification | Number of<br>Employees                   | Hours<br>Worked           |             |          |                      |                        |                 |              |                  |     |     |           |             |     |     |                                  |  |           |     |
| Drillex Env.   | DRILLER OPERATOR     | 1.0                                      | 2.5                       |             |          |                      |                        |                 |              |                  |     |     |           |             |     |     |                                  |  |           |     |
| Sovereign   | SUPER - JOB          | 1.0                                      | 3.5                       |             |          |                      |                        |                 |              |                  |     |     |           |             |     |     |                                  |  |           |     |
| Total hours worked to date: 46.8   |                      | Total 2.0                                | 6.0                       |             |          |                      |                        |                 |              |                  |     |     |           |             |     |     |                                  |  |           |     |
| <b>EQUIPMENT HOURS</b><br><br><b>No equipment hours were Reported today</b><br>Total operating hours to date: 0.00   |                      |                                          
| <b>ACCIDENT REPORTING</b> (Describe accidents)<br><br><b>No accidents reported today</b>   |                      |                                          
|   |                      
| <b>CONTRACTOR CERTIFICATION</b> <b>On behalf of the contractor, I certify that this Report is complete and correct and all equipment and material used and work performed during this Reporting period are in compliance with the contract plans and specifications, to the best of my knowledge, except as noted above.</b>   |                      |                                          
| QC REPRESENTATIVE'S SIGNATURE   |                      | DATE                                     | SUPERINTENDENT'S INITIALS |             |          |                      |                        |                 |              |                  |     |     |           |             |     |     |                                  |  |           |     |
|   |                      

|   |   |                                          |             |
|---|---|------------------------------------------|-------------|
| <b>CONTRACTORS QUALITY CONTROL REPORT (QCR)</b><br><b>DAILY LOG OF CONSTRUCTION</b>   |   | REPORT NUMBER<br>822                     | Page 1 of 2 |
|   |   | DATE<br>30 Jul 2012 - Monday             |             |
| PROJECT<br>Shepley's Landfil, Devens Cutoff Wall   |   | CONTRACT NUMBER<br>W912WJ-10-D-0003 0002 |             |
| CONTRACTOR<br>Sovereign Consulting Inc.   | WEATHER<br>Weather Caused No Delay<br>Temperature Min 60 °F, Max 78 °F; No Precipitation; 5 MPH Wind |                                          |             |
| <b>QC NARRATIVES</b><br><br><b>Contractor/Subcontractor &amp; Area of Responsibility for work:</b><br>Sovereign - Provided oversight of Moretrench. Provided on-site QC and documentation.<br>Moretrench - Conducted site prep. and mobilization<br><br><b>Activities in Progress (List by Activity Number)</b><br>DFW: Mobilization / Site Preparation in progress<br><br><b>Quality Control Inspections and Activities (List by Feature of Work)</b><br>No QC inspection conducted during the day.<br><br><b>Did anything develop that may lead to a Change Order/Claim?</b><br>No developments that may lead to a Change Oder during the day.<br><br><b>Were there any Delays in Work Progress today?</b><br>No delays in work progress during the day.<br><br><b>General Comments:</b><br>Work Completed During the Day:<br><br>Sovereign: Provided oversight and on-site QC of Moretrench.<br><br>Moretrench: Condcuted the fusing of approximately 1,000 linear feet of 6" HDPE pipe.<br><br>Materials Brought on Site:<br><br>4" and 6" HDPE<br><br>Equipment Brought on Site:<br><br>Temporary Facilities (port-o-john)<br><br>Catapillar 938G Loader<br><br><b>Safety Inspection / Safety Meetings:</b><br>Tailgate Safety Meeting held prior to start of day's work activities. Site HASP and applicable AHA's eviuewed prior to start of work activties. |   |                                          |             |
| <b>PREP/INITIAL DATES</b> (Preparatory and initial dates held and advance notice)<br><b>No preparatory or initial inspections were held today</b>   |   |                                          |             |
| <b>ACTIVITY START/FINISH</b><br><b>No activities were started or finished today</b>   |   |                                          |             |
| <b>QC REQUIREMENTS</b><br><b>No QC requirements were completed today</b>   |   |                                          |             |
| <b>QA/QC DEFICIENCY</b> (Describe QC Deficiency items issued, Report QC and QA Deficiency items corrected)<br><b>No QC Deficiency items were issued today</b><br><b>No Deficiency items were corrected today</b>   |   |                                          |             |
| Empty space for additional notes   |   |                                          |             |

| <b>CONTRACTORS QUALITY CONTROL REPORT (QCR)</b><br><b>DAILY LOG OF CONSTRUCTION</b>   |                          | REPORT NUMBER<br>822 <div style="text-align: right;">Page 2 of 2</div> |                 |               
|---|--------------------------|------------------------------------------------------------------------|-----------------|---------------|----------------------|---------------------|-----------------|-----------|--------------------------|------|------|-----------|----------|-------|------|-------------------------------------|----------------------|-----|------|-----------|-------------|-----|-----|--|--|-------|-----|----------------------------------|--|--|------|
| PROJECT<br>Shepley's Landfil, Devens Cutoff Wall   |                          | DATE<br>30 Jul 2012 - Monday                                           |                 |               
| CONTRACT NUMBER<br>W912WJ-10-D-0003 0002   |                          |                                                                        
| <b>CONTRACTORS ON SITE</b> (Report first and/or last day contractors were on site)<br><b>No contractors had their first or last day on site today</b>   |                          |                                                                        
| <b>LABOR HOURS</b><br><b>The following labor hours were Reported today:</b> <table style="width: 100%; margin-top: 10px;"> <thead> <tr> <th style="text-align: left; width: 25%;">Employer</th> <th style="text-align: left; width: 40%;">Labor Classification</th> <th style="text-align: right; width: 15%;">Number of Employees</th> <th style="text-align: right; width: 20%;">Hours Worked</th> </tr> </thead> <tbody> <tr> <td>Moretrech</td> <td>HEAVY-EQUIPMENT OPERATOR</td> <td style="text-align: right;">1.0</td> <td style="text-align: right;">8.0</td> </tr> <tr> <td>Moretrech</td> <td>LABORERS</td> <td style="text-align: right;">1.0</td> <td style="text-align: right;">8.0</td> </tr> <tr> <td>Moretrech</td> <td>SUPER - CONSTRUCTION</td> <td style="text-align: right;">2.0</td> <td style="text-align: right;">16.0</td> </tr> <tr> <td>Sovereign</td> <td>SUPER - JOB</td> <td style="text-align: right;">1.0</td> <td style="text-align: right;">8.0</td> </tr> <tr> <td colspan="2"></td> <td style="text-align: right; border-top: 1px solid black;">Total</td> <td style="text-align: right; border-top: 1px solid black;">5.0</td> </tr> <tr> <td colspan="2" style="padding-top: 10px;">Total hours worked to date: 86.8</td> <td></td> <td style="text-align: right; border-top: 1px solid black;">40.0</td> </tr> </tbody> </table> |                          |                                                                        |                 | Employer      | Labor Classification | Number of Employees | Hours Worked    | Moretrech | HEAVY-EQUIPMENT OPERATOR | 1.0  | 8.0  | Moretrech | LABORERS | 1.0   | 8.0  | Moretrech                           | SUPER - CONSTRUCTION | 2.0 | 16.0 | Sovereign | SUPER - JOB | 1.0 | 8.0 |  |  | Total | 5.0 | Total hours worked to date: 86.8 |  |  | 40.0 |
| Employer   | Labor Classification     | Number of Employees                                                    | Hours Worked    |               |                      
| Moretrech   | HEAVY-EQUIPMENT OPERATOR | 1.0                                                                    | 8.0             |               |                      
| Moretrech   | LABORERS                 | 1.0                                                                    | 8.0             |               |                      
| Moretrech   | SUPER - CONSTRUCTION     | 2.0                                                                    | 16.0            |               |                      
| Sovereign   | SUPER - JOB              | 1.0                                                                    | 8.0             |               |                      
|   |                          | Total                                                                  | 5.0             |               |                      
| Total hours worked to date: 86.8   |                          |                                                                        | 40.0            |               |                      
| <b>EQUIPMENT HOURS</b><br><b>The following equipment hours were Reported today:</b> <table style="width: 100%; margin-top: 10px;"> <thead> <tr> <th style="text-align: left; width: 25%;">Serial Number</th> <th style="text-align: left; width: 40%;">Description</th> <th style="text-align: right; width: 15%;">Idle Hours</th> <th style="text-align: right; width: 20%;">Operating Hours</th> </tr> </thead> <tbody> <tr> <td>N/A</td> <td>Loader</td> <td style="text-align: right;">0.50</td> <td style="text-align: right;">8.00</td> </tr> <tr> <td colspan="2"></td> <td style="text-align: right; border-top: 1px solid black;">Total</td> <td style="text-align: right; border-top: 1px solid black;">0.50</td> </tr> <tr> <td colspan="2" style="padding-top: 10px;">Total operating hours to date: 8.00</td> <td></td> <td style="text-align: right; border-top: 1px solid black;">8.00</td> </tr> </tbody> </table>   |                          |                                                                        |                 | Serial Number | Description          | Idle Hours          | Operating Hours | N/A       | Loader                   | 0.50 | 8.00 |           |          | Total | 0.50 | Total operating hours to date: 8.00 |                      |     | 8.00 |           |             |     |     |  |  |       |     |                                  |  |  |      |
| Serial Number   | Description              | Idle Hours                                                             | Operating Hours |               |                      
| N/A   | Loader                   | 0.50                                                                   | 8.00            |               |                      
|   |                          | Total                                                                  | 0.50            |               |                      
| Total operating hours to date: 8.00   |                          |                                                                        | 8.00            |               |                      
| <b>ACCIDENT REPORTING</b> (Describe accidents)<br><b>No accidents reported today</b>   |                          |                                                                        
|   |                          
| <b>CONTRACTOR CERTIFICATION</b> <b>On behalf of the contractor, I certify that this Report is complete and correct and all equipment and material used and work performed during this Reporting period are in compliance with the contract plans and specifications, to the best of my knowledge, except as noted above.</b>   |                          |                                                                        
| QC REPRESENTATIVE'S SIGNATURE   | DATE                     | SUPERINTENDENT'S INITIALS                                              | DATE            |               |                      

|   |   |                                          |             |
|---|---|------------------------------------------|-------------|
| <b>CONTRACTORS QUALITY CONTROL REPORT (QCR)</b><br><b>DAILY LOG OF CONSTRUCTION</b>   |   | REPORT NUMBER<br>823                     | Page 1 of 2 |
|   |   | DATE<br>31 Jul 2012 - Tuesday            |             |
| PROJECT<br>Shepley's Landfill, Devens Cutoff Wall   |   | CONTRACT NUMBER<br>W912WJ-10-D-0003 0002 |             |
| CONTRACTOR<br>Sovereign Consulting Inc.   | WEATHER<br>Weather Caused No Delay<br>Temperature Min 63 °F, Max 83 °F; No Precipitation; 5 MPH Wind |                                          |             |
| <b>QC NARRATIVES</b><br><br><b>Contractor/Subcontractor &amp; Area of Responsibility for work:</b><br>Sovereign - Provided oversight of Moretrench. Provided on-site QC and documentation.<br>Moretrench - Conducted site prep. and mobilization<br><br><b>Activities in Progress (List by Activity Number)</b><br>DFW: Mobilization / Site Preparation in progress<br><br><b>Quality Control Inspections and Activities (List by Feature of Work)</b><br>No QC inspection conducted during the day.<br><br><b>Did anything develop that may lead to a Change Order/Claim?</b><br>No developments that may lead to a Change Oder during the day.<br><br><b>Were there any Delays in Work Progress today?</b><br>No delays in work progress during the day.<br><br><b>General Comments:</b><br>Work Completed During the Day:<br><br>Sovereign: Provided oversight and on-site QC of Moretrench. Took photo documentation of road construction activities. Photo IDs: 07312-01 through -13.<br><br>Moretrench: Condcuted the fusing of approximately 1,000 linear feet of 6" HDPE pipe. Cut and graded road out to staging area around exsisting soil stockpiles<br><br>Materials Brought on Site:<br><br>Geo-tech fabric for road base<br><br>Equipment Brought on Site:<br><br>John Deere 450J Dozer<br><br><b>Safety Inspection / Safety Meetings:</b><br>Tailgate Safety Meeting held prior to start of day's work activities. Site HASP and applicable AHA's eviuewed prior to start of work activties. |   |                                          |             |
| <b>PREP/INITIAL DATES</b> (Preparatory and initial dates held and advance notice)<br><b>No preparatory or initial inspections were held today</b>   |   |                                          |             |
| <b>ACTIVITY START/FINISH</b><br><b>No activities were started or finished today</b>   |   |                                          |             |
| <b>QC REQUIREMENTS</b><br><b>No QC requirements were completed today</b>   |   |                                          |             |
| <b>QA/QC DEFICIENCY</b> (Describe QC Deficiency items issued, Report QC and QA Deficiency items corrected)<br><b>No QC Deficiency items were issued today</b><br><b>No Deficiency items were corrected today</b>   |   |                                          |             |
| Empty space for additional notes   |   |                                          |             |

| <b>CONTRACTORS QUALITY CONTROL REPORT (QCR)</b><br><b>DAILY LOG OF CONSTRUCTION</b>   |                          | REPORT NUMBER<br>823 <span style="float: right;">Page 2 of 2</span> |                 |               
|---|--------------------------|---------------------------------------------------------------------|-----------------|---------------|----------------------|---------------------|-----------------|-----------|--------------------------|------|------|-----------|----------|------|------|-----------|----------------------|-------|------|--------------------------------------|-------------|-----|------|--|--|-------|-----|-----------------------------------|--|--|------|
| PROJECT<br>Shepley's Landfil, Devens Cutoff Wall   |                          | DATE<br>31 Jul 2012 - Tuesday                                       |                 |               
| CONTRACT NUMBER<br>W912WJ-10-D-0003 0002   |                          |                                                                     
| <b>CONTRACTORS ON SITE</b> (Report first and/or last day contractors were on site)<br><b>No contractors had their first or last day on site today</b>   |                          |                                                                     
| <b>LABOR HOURS</b><br><b>The following labor hours were Reported today:</b> <table style="width: 100%; margin-top: 10px;"> <thead> <tr> <th style="text-align: left; width: 25%;">Employer</th> <th style="text-align: left; width: 40%;">Labor Classification</th> <th style="text-align: right; width: 15%;">Number of Employees</th> <th style="text-align: right; width: 20%;">Hours Worked</th> </tr> </thead> <tbody> <tr> <td>Moretrech</td> <td>HEAVY-EQUIPMENT OPERATOR</td> <td style="text-align: right;">1.0</td> <td style="text-align: right;">8.0</td> </tr> <tr> <td>Moretrech</td> <td>LABORERS</td> <td style="text-align: right;">1.0</td> <td style="text-align: right;">8.0</td> </tr> <tr> <td>Moretrech</td> <td>SUPER - CONSTRUCTION</td> <td style="text-align: right;">2.0</td> <td style="text-align: right;">16.0</td> </tr> <tr> <td>Sovereign</td> <td>SUPER - JOB</td> <td style="text-align: right;">1.0</td> <td style="text-align: right;">8.0</td> </tr> <tr> <td colspan="2"></td> <td style="text-align: right; border-top: 1px solid black;">Total</td> <td style="text-align: right; border-top: 1px solid black;">5.0</td> </tr> <tr> <td colspan="2">Total hours worked to date: 126.8</td> <td></td> <td style="text-align: right; border-top: 1px solid black;">40.0</td> </tr> </tbody> </table> |                          |                                                                     |                 | Employer      | Labor Classification | Number of Employees | Hours Worked    | Moretrech | HEAVY-EQUIPMENT OPERATOR | 1.0  | 8.0  | Moretrech | LABORERS | 1.0  | 8.0  | Moretrech | SUPER - CONSTRUCTION | 2.0   | 16.0 | Sovereign                            | SUPER - JOB | 1.0 | 8.0  |  |  | Total | 5.0 | Total hours worked to date: 126.8 |  |  | 40.0 |
| Employer   | Labor Classification     | Number of Employees                                                 | Hours Worked    |               |                      
| Moretrech   | HEAVY-EQUIPMENT OPERATOR | 1.0                                                                 | 8.0             |               |                      
| Moretrech   | LABORERS                 | 1.0                                                                 | 8.0             |               |                      
| Moretrech   | SUPER - CONSTRUCTION     | 2.0                                                                 | 16.0            |               |                      
| Sovereign   | SUPER - JOB              | 1.0                                                                 | 8.0             |               |                      
|   |                          | Total                                                               | 5.0             |               |                      
| Total hours worked to date: 126.8   |                          |                                                                     | 40.0            |               |                      
| <b>EQUIPMENT HOURS</b><br><b>The following equipment hours were Reported today:</b> <table style="width: 100%; margin-top: 10px;"> <thead> <tr> <th style="text-align: left; width: 25%;">Serial Number</th> <th style="text-align: left; width: 40%;">Description</th> <th style="text-align: right; width: 15%;">Idle Hours</th> <th style="text-align: right; width: 20%;">Operating Hours</th> </tr> </thead> <tbody> <tr> <td>N/A</td> <td>Bull Dozer</td> <td style="text-align: right;">4.50</td> <td style="text-align: right;">4.00</td> </tr> <tr> <td>N/A</td> <td>Loader</td> <td style="text-align: right;">4.50</td> <td style="text-align: right;">4.00</td> </tr> <tr> <td colspan="2"></td> <td style="text-align: right; border-top: 1px solid black;">Total</td> <td style="text-align: right; border-top: 1px solid black;">9.00</td> </tr> <tr> <td colspan="2">Total operating hours to date: 16.00</td> <td></td> <td style="text-align: right; border-top: 1px solid black;">8.00</td> </tr> </tbody> </table>   |                          |                                                                     |                 | Serial Number | Description          | Idle Hours          | Operating Hours | N/A       | Bull Dozer               | 4.50 | 4.00 | N/A       | Loader   | 4.50 | 4.00 |           |                      | Total | 9.00 | Total operating hours to date: 16.00 |             |     | 8.00 |  |  |       |     |                                   |  |  |      |
| Serial Number   | Description              | Idle Hours                                                          | Operating Hours |               |                      
| N/A   | Bull Dozer               | 4.50                                                                | 4.00            |               |                      
| N/A   | Loader                   | 4.50                                                                | 4.00            |               |                      
|   |                          | Total                                                               | 9.00            |               |                      
| Total operating hours to date: 16.00   |                          |                                                                     | 8.00            |               |                      
| <b>ACCIDENT REPORTING</b> (Describe accidents)<br><b>No accidents reported today</b>   |                          |                                                                     
|   |                          
| <b>CONTRACTOR CERTIFICATION</b> <b>On behalf of the contractor, I certify that this Report is complete and correct and all equipment and material used and work performed during this Reporting period are in compliance with the contract plans and specifications, to the best of my knowledge, except as noted above.</b>   |                          |                                                                     
| QC REPRESENTATIVE'S SIGNATURE   | DATE                     | SUPERINTENDENT'S INITIALS                                           | DATE            |               |                      



|   |  |   |             |
|---|--|---|-------------|
| <b>CONTRACTORS QUALITY CONTROL REPORT (QCR)</b><br><b>DAILY LOG OF CONSTRUCTION</b>   |  | REPORT NUMBER<br>824                                                                                  | Page 1 of 2 |
|   |  | DATE<br>01 Aug 2012 - Wednesday                                                                       |             |
| PROJECT<br>Shepley's Landfil, Devens Cutoff Wall   |  | CONTRACT NUMBER<br>W912WJ-10-D-0003 0002                                                              |             |
| CONTRACTOR<br>Sovereign Consulting Inc.   |  | WEATHER<br>Weather Caused No Delay<br>Temperature Min 67 °F, Max 85 °F; No Precipitation; 10 MPH Wind |             |
| <b>QC NARRATIVES</b><br><br><b>Contractor/Subcontractor &amp; Area of Responsibility for work:</b><br>Sovereign - Provided oversight of Moretrench. Provided on-site QC and documentation.<br>Moretrench - Conducted site prep. and mobilization<br><br><b>Activities in Progress (List by Activity Number)</b><br>DFW: Mobilization / Site Preparation in progress<br><br><b>Quality Control Inspections and Activities (List by Feature of Work)</b><br>Processed gravel inspected upon arrival. No defecencies noted<br><br><b>Did anything develop that may lead to a Change Order/Claim?</b><br>No developments that may lead to a Change Oder during the day.<br><br><b>Were there any Delays in Work Progress today?</b><br>Due to malfunction of hot plate associated with pipe fuser the remaining HDPE pipe was unable be fused during the day.<br>New hot plate to arrive on 8/3/12 to compelete fusing.<br><br><b>General Comments:</b><br>Work Completed During the Day:<br><br>Sovereign: Provided oversight and on-site QC of Moretrench. Took photo documentation of road construction. Photo IDs: 080112-01 through -11.<br><br>Moretrench: Condcuted the fusing of approximately 450 linear feet of 4" HDPE pipe. Graded and stoned road out to staging area around exsisting soil stockpiles<br><br>Materials Brought on Site:<br><br>127.08 tons of 1 1/2" MassDOT approved Processed Gravel<br><br>Equipment Brought on Site:<br><br>None<br><br><b>Safety Inspection / Safety Meetings:</b><br>Tailgate Safety Meeting held prior to start of day's work activities. Site HASP and applicable AHA's eviuewed prior to start of work activties. |  |   |             |
| <b>PREP/INITIAL DATES</b> (Preparatory and initial dates held and advance notice)<br><b>No preparatory or initial inspections were held today</b>   |  |   |             |
| <b>ACTIVITY START/FINISH</b><br><b>No activities were started or finished today</b>   |  |   |             |
| <b>QC REQUIREMENTS</b><br><b>No QC requirements were completed today</b>   |  |   |             |
| <b>QA/QC DEFICIENCY</b> (Describe QC Deficiency items issued, Report QC and QA Deficiency items corrected)<br><b>No QC Deficiency items were issued today</b>   |  |   |             |

|   |                             |                                                                        |                        |
|---|-----------------------------|------------------------------------------------------------------------|------------------------|
| <b>CONTRACTORS QUALITY CONTROL REPORT (QCR)</b><br><b>DAILY LOG OF CONSTRUCTION</b>   |                             | REPORT NUMBER<br>824 <div style="text-align: right;">Page 2 of 2</div> |                        |
| PROJECT<br>Shepley's Landfil, Devens Cutoff Wall   |                             | DATE<br>01 Aug 2012 - Wednesday                                        |                        |
| CONTRACT NUMBER<br>W912WJ-10-D-0003 0002   |                             |                                                                        |                        |
| <b>No Deficiency items were corrected today</b>   |                             |                                                                        |                        |
| <b>CONTRACTORS ON SITE</b> (Report first and/or last day contractors were on site)   |                             |                                                                        |                        |
| <b>No contractors had their first or last day on site today</b>   |                             |                                                                        |                        |
| <b>LABOR HOURS</b>   |                             |                                                                        |                        |
| <b>The following labor hours were Reported today:</b>   |                             |                                                                        |                        |
| <u>Employer</u>   | <u>Labor Classification</u> | <u>Number of Employees</u>                                             | <u>Hours Worked</u>    |
| Moretrech   | HEAVY-EQUIPMENT OPERATOR    | 1.0                                                                    | 8.0                    |
| Moretrech   | LABORERS                    | 1.0                                                                    | 8.0                    |
| Moretrech   | SUPER - CONSTRUCTION        | 2.0                                                                    | 16.0                   |
| Sovereign   | SUPER - JOB                 | 2.0                                                                    | 8.0                    |
| Total hours worked to date: 166.8   |                             | Total                                                                  | 6.0                    |
|   |                             |                                                                        |                        |
| <b>EQUIPMENT HOURS</b>   |                             |                                                                        |                        |
| <b>The following equipment hours were Reported today:</b>   |                             |                                                                        |                        |
| <u>Serial Number</u>   | <u>Description</u>          | <u>Idle Hours</u>                                                      | <u>Operating Hours</u> |
| N/A   | Bull Dozer                  | 5.50                                                                   | 3.00                   |
| N/A   | Loader                      | 3.50                                                                   | 5.00                   |
| Total operating hours to date: 24.00   |                             | Total                                                                  | 9.00                   |
|   |                             |                                                                        |                        |
| <b>ACCIDENT REPORTING</b> (Describe accidents)   |                             |                                                                        |                        |
| <b>No accidents reported today</b>   |                             |                                                                        |                        |
|   |                             |                                                                        |                        |
| <b>CONTRACTOR CERTIFICATION</b>   |                             |                                                                        |                        |
| <b>On behalf of the contractor, I certify that this Report is complete and correct and all equipment and material used and work performed during this Reporting period are in compliance with the contract plans and specifications, to the best of my knowledge, except as noted above.</b> |                             |                                                                        |                        |
| QC REPRESENTATIVE'S SIGNATURE   | DATE                        | SUPERINTENDENT'S INITIALS                                              | DATE                   |

|   |   |                                          |             |
|---|---|------------------------------------------|-------------|
| <b>CONTRACTORS QUALITY CONTROL REPORT (QCR)</b><br><b>DAILY LOG OF CONSTRUCTION</b>   |   | REPORT NUMBER<br>825                     | Page 1 of 2 |
|   |   | DATE<br>02 Aug 2012 - Thursday           |             |
| PROJECT<br>Shepley's Landfil, Devens Cutoff Wall   |   | CONTRACT NUMBER<br>W912WJ-10-D-0003 0002 |             |
| CONTRACTOR<br>Sovereign Consulting Inc.   | WEATHER<br>Weather Caused Non-Critical Delay<br>Temperature Min 72 °F, Max 91 °F; No Precipitation; 10 MPH Wind |                                          |             |
| <b>QC NARRATIVES</b>   |   |                                          |             |
| <b>Contractor/Subcontractor &amp; Area of Responsibility for work:</b><br>Sovereign - Provided oversight of Moretrench. Provided on-site QC and documentation.<br>Moretrench - Conducted site prep. and mobilization   |   |                                          |             |
| <b>Activities in Progress (List by Activity Number)</b><br>DFW: Mobilization / Site Preparation in progress   |   |                                          |             |
| <b>Quality Control Inspections and Activities (List by Feature of Work)</b><br>Processed gravel inspected upon arrival. No defecencies noted.<br><br>All three Alder tanks inspected upon arrival. All clean and no defecencies noted.   |   |                                          |             |
| <b>Did anything develop that may lead to a Change Order/Claim?</b><br>No developments that may lead to a Change Oder during the day.   |   |                                          |             |
| <b>Were there any Delays in Work Progress today?</b><br>Half an hour delay in work during the day due to observed lighting strikes in the area.<br>After a half an hour lighting ceased. No precipitation observed on site.   |   |                                          |             |
| <b>General Comments:</b><br>Work Completed During the Day:<br><br>Sovereign: Provided oversight and on-site QC of Moretrench. Took photo documentation of construction of laydown area. Photo IDs: 080212-01 through -06.<br><br>Moretrench: Finished construction of haul road and laydown area. Improved access road. Began shaking out of fittings for slurry piping.<br><br>Materials Brought on Site:<br><br>130.28 tons of 1 1/2" MassDOT approved Processed Gravel<br><br>900 (50 lbs) bags of Hydrogel Wyoming Bentonite. Certified NSF / ANSI 60<br><br>Equipment Brought on Site:<br><br>Three (3) Alder Tanks<br><br>Moretrech Job Trailer and Tool Trailer. |   |                                          |             |
| <b>Safety Inspection / Safety Meetings:</b><br>Tailgate Safety Meeting held prior to start of day's work activities. Site HASP and applicable AHA's eviuewed prior to start of work activties.   |   |                                          |             |
| <b>PREP/INITIAL DATES</b> (Preparatory and initial dates held and advance notice)<br><b>No preparatory or initial inspections were held today</b>   |   |                                          |             |
| <b>ACTIVITY START/FINISH</b><br><b>No activities were started or finished today</b>   |   |                                          |             |
| Empty space for additional notes   |   |                                          |             |

| <b>CONTRACTORS QUALITY CONTROL REPORT (QCR)</b><br><b>DAILY LOG OF CONSTRUCTION</b>   |                          | REPORT NUMBER<br>825                     |                           | Page 2 of 2 |               |                      
|---|--------------------------|------------------------------------------|---------------------------|-------------|---------------|----------------------|---------------------|-----------------|-----------|--------------------------|------|------|-----------|----------|------|------|-----------|------------------|------|------|-----------|----------------------|-----|------|-----------|-------------|-----|-----|-------|--|-----|------|
|   |                          | DATE<br>02 Aug 2012 - Thursday           |                           |             
| PROJECT<br>Shepley's Landfil, Devens Cutoff Wall   |                          | CONTRACT NUMBER<br>W912WJ-10-D-0003 0002 |                           |             
| <b>QC REQUIREMENTS</b><br>No QC requirements were completed today   |                          |                                          
| <b>QA/QC DEFICIENCY</b> (Describe QC Deficiency items issued, Report QC and QA Deficiency items corrected)<br>No QC Deficiency items were issued today<br>No Deficiency items were corrected today   |                          |                                          
| <b>CONTRACTORS ON SITE</b> (Report first and/or last day contractors were on site)<br>No contractors had their first or last day on site today   |                          |                                          
| <b>LABOR HOURS</b><br>The following labor hours were Reported today: <table border="1"> <thead> <tr> <th>Employer</th> <th>Labor Classification</th> <th>Number of Employees</th> <th>Hours Worked</th> </tr> </thead> <tbody> <tr> <td>Moretrech</td> <td>HEAVY-EQUIPMENT OPERATOR</td> <td>1.0</td> <td>8.0</td> </tr> <tr> <td>Moretrech</td> <td>LABORERS</td> <td>1.0</td> <td>8.0</td> </tr> <tr> <td>Moretrech</td> <td>PROJECT ENGINEER</td> <td>1.0</td> <td>8.0</td> </tr> <tr> <td>Moretrech</td> <td>SUPER - CONSTRUCTION</td> <td>2.0</td> <td>16.0</td> </tr> <tr> <td>Sovereign</td> <td>SUPER - JOB</td> <td>1.0</td> <td>8.0</td> </tr> <tr> <td colspan="2">Total</td> <td>6.0</td> <td>48.0</td> </tr> </tbody> </table> Total hours worked to date: 214.8 |                          |                                          |                           |             | Employer      | Labor Classification | Number of Employees | Hours Worked    | Moretrech | HEAVY-EQUIPMENT OPERATOR | 1.0  | 8.0  | Moretrech | LABORERS | 1.0  | 8.0  | Moretrech | PROJECT ENGINEER | 1.0  | 8.0  | Moretrech | SUPER - CONSTRUCTION | 2.0 | 16.0 | Sovereign | SUPER - JOB | 1.0 | 8.0 | Total |  | 6.0 | 48.0 |
| Employer   | Labor Classification     | Number of Employees                      | Hours Worked              |             |               
| Moretrech   | HEAVY-EQUIPMENT OPERATOR | 1.0                                      | 8.0                       |             |               
| Moretrech   | LABORERS                 | 1.0                                      | 8.0                       |             |               
| Moretrech   | PROJECT ENGINEER         | 1.0                                      | 8.0                       |             |               
| Moretrech   | SUPER - CONSTRUCTION     | 2.0                                      | 16.0                      |             |               
| Sovereign   | SUPER - JOB              | 1.0                                      | 8.0                       |             |               
| Total   |                          | 6.0                                      | 48.0                      |             |               
| <b>EQUIPMENT HOURS</b><br>The following equipment hours were Reported today: <table border="1"> <thead> <tr> <th>Serial Number</th> <th>Description</th> <th>Idle Hours</th> <th>Operating Hours</th> </tr> </thead> <tbody> <tr> <td>N/A</td> <td>Bull Dozer</td> <td>5.50</td> <td>3.00</td> </tr> <tr> <td>N/A</td> <td>Loader</td> <td>3.50</td> <td>5.00</td> </tr> <tr> <td colspan="2">Total</td> <td>9.00</td> <td>8.00</td> </tr> </tbody> </table> Total operating hours to date: 32.00   |                          |                                          |                           |             | Serial Number | Description          | Idle Hours          | Operating Hours | N/A       | Bull Dozer               | 5.50 | 3.00 | N/A       | Loader   | 3.50 | 5.00 | Total     |                  | 9.00 | 8.00 |           |                      |     |      |           |             |     |     |       |  |     |      |
| Serial Number   | Description              | Idle Hours                               | Operating Hours           |             |               
| N/A   | Bull Dozer               | 5.50                                     | 3.00                      |             |               
| N/A   | Loader                   | 3.50                                     | 5.00                      |             |               
| Total   |                          | 9.00                                     | 8.00                      |             |               
| <b>ACCIDENT REPORTING</b> (Describe accidents)<br>No accidents reported today   |                          |                                          
|   |                          
| <b>CONTRACTOR CERTIFICATION</b> On behalf of the contractor, I certify that this Report is complete and correct and all equipment and material used and work performed during this Reporting period are in compliance with the contract plans and specifications, to the best of my knowledge, except as noted above.   |                          |                                          
| QC REPRESENTATIVE'S SIGNATURE   |                          | DATE                                     | SUPERINTENDENT'S INITIALS |             |               
|   |                          

|   |   |                                          |             |
|---|---|------------------------------------------|-------------|
| <b>CONTRACTORS QUALITY CONTROL REPORT (QCR)</b><br><b>DAILY LOG OF CONSTRUCTION</b>   |   | REPORT NUMBER<br>826                     | Page 1 of 2 |
|   |   | DATE<br>03 Aug 2012 - Friday             |             |
| PROJECT<br>Shepley's Landfil, Devens Cutoff Wall   |   | CONTRACT NUMBER<br>W912WJ-10-D-0003 0002 |             |
| CONTRACTOR<br>Sovereign Consulting Inc.   | WEATHER<br>Weather Caused No Delay<br>Temperature Min 72 °F, Max 91 °F; No Precipitation; 10 MPH Wind |                                          |             |
| <b>QC NARRATIVES</b><br><br><b>Contractor/Subcontractor &amp; Area of Responsibility for work:</b><br>Sovereign - Provided oversight of Moretrench. Provided on-site QC and documentation.<br>Moretrench - Conducted site prep. and mobilization<br><br><b>Activities in Progress (List by Activity Number)</b><br>DFW: Mobilization / Site Preparation in progress<br><br><b>Quality Control Inspections and Activities (List by Feature of Work)</b><br>Silt fence installation was inspected during and after completion. No deficiencies noted.<br>Hay bales to be installed the following work day.<br><br><b>Did anything develop that may lead to a Change Order/Claim?</b><br>No developments that may lead to a Change Oder during the day.<br><br><b>Were there any Delays in Work Progress today?</b><br>No delays in work progress encountered during the day.<br><br><b>General Comments:</b><br>Work Completed During the Day:<br><br>Sovereign: Provided oversight and on-site QC of Moretrench. Took photo documentation of silt fence installation activities. Photo IDs: 080312-01 through -06.<br><br>Moretrench: Mobilized and began setting up slurry plant, generator, fuel cell, and miscellaneous fittings and hoses. Wired generator and job trailers. Gatsby Grounds, sub to Moretrench, installed approximately 500 linear feet of silt fencing east of the barrier wall alignment along the exsisting chain link fence. Silt fence extended from approximately barrier wall station 2+50 to 7+00.<br><br>Materials Brought on Site:<br><br>500 feet of silt fence<br><br>Equipment Brought on Site:<br><br>Sovereign job trailer<br>Slurry plant<br>Generator<br>Fuel cell<br>Miscellaneous fittings, hoses, and pumps.<br>Crane Mats<br><br><b>Safety Inspection / Safety Meetings:</b><br>Tailgate Safety Meeting held prior to start of day's work activities. Site HASP and applicable AHA's eviuewed prior to start of work activities. |   |                                          |             |
| <b>PREP/INITIAL DATES</b> (Preparatory and initial dates held and advance notice)<br><b>No preparatory or initial inspections were held today</b>   |   |                                          |             |
| <b>ACTIVITY START/FINISH</b><br><b>No activities were started or finished today</b>   |   |                                          |             |
|   |   |                                          |             |

| <b>CONTRACTORS QUALITY CONTROL REPORT (QCR)</b><br><b>DAILY LOG OF CONSTRUCTION</b>   |                          | REPORT NUMBER<br>826 <span style="float: right;">Page 2 of 2</span> |                    |               
|---|--------------------------|---------------------------------------------------------------------|--------------------|---------------|----------------------|------------------------|--------------------|-----------|--------------------------|------|------|-----------|----------|------|------|--------------------------------------|--------------------|-------------|------|-----------|------------------|-----|-----|-----------|----------------------|-----|-----|-----------|-------------|-----|-----|-----------------------------------|--|-----------|------|
| PROJECT<br>Shepley's Landfil, Devens Cutoff Wall   |                          | DATE<br>03 Aug 2012 - Friday                                        |                    |               
| CONTRACT NUMBER<br>W912WJ-10-D-0003 0002   |                          |                                                                     
| <b>QC REQUIREMENTS</b><br>No QC requirements were completed today   |                          |                                                                     
| <b>QA/QC DEFICIENCY</b> (Describe QC Deficiency items issued, Report QC and QA Deficiency items corrected)<br>No QC Deficiency items were issued today<br>No Deficiency items were corrected today   |                          |                                                                     
| <b>CONTRACTORS ON SITE</b> (Report first and/or last day contractors were on site)<br>No contractors had their first or last day on site today   |                          |                                                                     
| <b>LABOR HOURS</b><br>The following labor hours were Reported today: <table style="width: 100%; margin-top: 10px;"> <thead> <tr> <th style="text-align: left;">Employer</th> <th style="text-align: left;">Labor Classification</th> <th style="text-align: right;">Number of<br/>Employees</th> <th style="text-align: right;">Hours<br/>Worked</th> </tr> </thead> <tbody> <tr> <td>Moretrech</td> <td>HEAVY-EQUIPMENT OPERATOR</td> <td style="text-align: right;">1.0</td> <td style="text-align: right;">8.0</td> </tr> <tr> <td>Moretrech</td> <td>LABORERS</td> <td style="text-align: right;">1.0</td> <td style="text-align: right;">8.0</td> </tr> <tr> <td>Moretrech</td> <td>LANDSCAPE LABORERS</td> <td style="text-align: right;">2.0</td> <td style="text-align: right;">10.0</td> </tr> <tr> <td>Moretrech</td> <td>PROJECT ENGINEER</td> <td style="text-align: right;">1.0</td> <td style="text-align: right;">8.0</td> </tr> <tr> <td>Moretrech</td> <td>SUPER - CONSTRUCTION</td> <td style="text-align: right;">1.0</td> <td style="text-align: right;">8.0</td> </tr> <tr> <td>Sovereign</td> <td>SUPER - JOB</td> <td style="text-align: right;">1.0</td> <td style="text-align: right;">8.0</td> </tr> <tr> <td colspan="2" style="border-top: 1px solid black;">Total hours worked to date: 264.8</td> <td style="text-align: right; border-top: 1px solid black;">Total 7.0</td> <td style="text-align: right; border-top: 1px solid black;">50.0</td> </tr> </tbody> </table> |                          |                                                                     |                    | Employer      | Labor Classification | Number of<br>Employees | Hours<br>Worked    | Moretrech | HEAVY-EQUIPMENT OPERATOR | 1.0  | 8.0  | Moretrech | LABORERS | 1.0  | 8.0  | Moretrech                            | LANDSCAPE LABORERS | 2.0         | 10.0 | Moretrech | PROJECT ENGINEER | 1.0 | 8.0 | Moretrech | SUPER - CONSTRUCTION | 1.0 | 8.0 | Sovereign | SUPER - JOB | 1.0 | 8.0 | Total hours worked to date: 264.8 |  | Total 7.0 | 50.0 |
| Employer   | Labor Classification     | Number of<br>Employees                                              | Hours<br>Worked    |               |                      
| Moretrech   | HEAVY-EQUIPMENT OPERATOR | 1.0                                                                 | 8.0                |               |                      
| Moretrech   | LABORERS                 | 1.0                                                                 | 8.0                |               |                      
| Moretrech   | LANDSCAPE LABORERS       | 2.0                                                                 | 10.0               |               |                      
| Moretrech   | PROJECT ENGINEER         | 1.0                                                                 | 8.0                |               |                      
| Moretrech   | SUPER - CONSTRUCTION     | 1.0                                                                 | 8.0                |               |                      
| Sovereign   | SUPER - JOB              | 1.0                                                                 | 8.0                |               |                      
| Total hours worked to date: 264.8   |                          | Total 7.0                                                           | 50.0               |               |                      
| <b>EQUIPMENT HOURS</b><br>The following equipment hours were Reported today: <table style="width: 100%; margin-top: 10px;"> <thead> <tr> <th style="text-align: left;">Serial Number</th> <th style="text-align: left;">Description</th> <th style="text-align: right;">Idle<br/>Hours</th> <th style="text-align: right;">Operating<br/>Hours</th> </tr> </thead> <tbody> <tr> <td>N/A</td> <td>Bull Dozer</td> <td style="text-align: right;">8.50</td> <td style="text-align: right;">0.00</td> </tr> <tr> <td>N/A</td> <td>Loader</td> <td style="text-align: right;">1.50</td> <td style="text-align: right;">7.00</td> </tr> <tr> <td colspan="2" style="border-top: 1px solid black;">Total operating hours to date: 39.00</td> <td style="text-align: right; border-top: 1px solid black;">Total 10.00</td> <td style="text-align: right; border-top: 1px solid black;">7.00</td> </tr> </tbody> </table>   |                          |                                                                     |                    | Serial Number | Description          | Idle<br>Hours          | Operating<br>Hours | N/A       | Bull Dozer               | 8.50 | 0.00 | N/A       | Loader   | 1.50 | 7.00 | Total operating hours to date: 39.00 |                    | Total 10.00 | 7.00 |           |                  |     |     |           |                      |     |     |           |             |     |     |                                   |  |           |      |
| Serial Number   | Description              | Idle<br>Hours                                                       | Operating<br>Hours |               |                      
| N/A   | Bull Dozer               | 8.50                                                                | 0.00               |               |                      
| N/A   | Loader                   | 1.50                                                                | 7.00               |               |                      
| Total operating hours to date: 39.00   |                          | Total 10.00                                                         | 7.00               |               |                      
| <b>ACCIDENT REPORTING</b> (Describe accidents)<br>No accidents reported today   |                          |                                                                     
|   |                          
| <b>CONTRACTOR CERTIFICATION</b> On behalf of the contractor, I certify that this Report is complete and correct and all equipment and material used and work performed during this Reporting period are in compliance with the contract plans and specifications, to the best of my knowledge, except as noted above.   |                          |                                                                     
| QC REPRESENTATIVE'S SIGNATURE   | DATE                     | SUPERINTENDENT'S INITIALS                                           | DATE               |               |                      

|   |   |                                          |             |
|---|---|------------------------------------------|-------------|
| <b>CONTRACTORS QUALITY CONTROL REPORT (QCR)</b><br><b>DAILY LOG OF CONSTRUCTION</b>   |   | REPORT NUMBER<br>829                     | Page 1 of 2 |
|   |   | DATE<br>06 Aug 2012 - Monday             |             |
| PROJECT<br>Shepley's Landfil, Devens Cutoff Wall   |   | CONTRACT NUMBER<br>W912WJ-10-D-0003 0002 |             |
| CONTRACTOR<br>Sovereign Consulting Inc.   | WEATHER<br>Weather Caused No Delay<br>Temperature Min 65 °F, Max 85 °F; No Precipitation; 10 MPH Wind |                                          |             |
| <b>QC NARRATIVES</b><br><br><b>Contractor/Subcontractor &amp; Area of Responsibility for work:</b><br>Sovereign - Provided oversight of Moretrench. Provided on-site QC and documentation.<br>Moretrench - Conducted site prep. and mobilization<br><br><b>Activities in Progress (List by Activity Number)</b><br>DFW: Mobilization / Site Preparation in progress<br><br><b>Quality Control Inspections and Activities (List by Feature of Work)</b><br>Hay bales to be inspected upon delivery. No deficiencies noted. All materials accepted.<br>Bentonite 50 pound bags and bulk bags inspected upon delivery. No deficiencies noted. All materials accepted.<br><br><b>Did anything develop that may lead to a Change Order/Claim?</b><br>No developments that may lead to a Change Oder during the day.<br><br><b>Were there any Delays in Work Progress today?</b><br>No delays in work progress encountered during the day.<br><br><b>General Comments:</b><br>Work Completed During the Day:<br><br>Sovereign: Provided oversight and on-site QC of Moretrench. Cleaned out storage container used during pre-construction sub-surface investigation for removal from site.<br><br>Moretrench: Began setting up slurry plant pumps. Continued to fuse HDPE pipe and began to run pipe out from the slurry plant to the hydrant at site entrance on Cook St. Gatsby Grounds, sub to Moretrench, installed 128 bails of hay along the silt fencing east of the barrier wall alignment. Began double staking each hay bail. Errosion control activities to be completed the following day.<br><br>Materials Brought on Site:<br><br>128 Hay Bails<br><br>900 (50 lb) bags of Hydogel Wyoming Bentonite<br>17 Bulk Bags of Hydogel Wyoming Bentonite<br><br>Equipment Brought on Site:<br><br>T750 Bob Cat<br><br><b>Safety Inspection / Safety Meetings:</b><br>Tailgate Safety Meeting held prior to start of day's work activities. Site HASP and applicable AHA's eviued prior to start of work activties. |   |                                          |             |
| <b>PREP/INITIAL DATES</b> (Preparatory and initial dates held and advance notice)<br><b>No preparatory or initial inspections were held today</b>   |   |                                          |             |
| <b>ACTIVITY START/FINISH</b><br><b>No activities were started or finished today</b>   |   |                                          |             |
| <b>QC REQUIREMENTS</b><br><b>No QC requirements were completed today</b>   |   |                                          |             |
| Empty space for additional notes   |   |                                          |             |

| <b>CONTRACTORS QUALITY CONTROL REPORT (QCR)</b><br><b>DAILY LOG OF CONSTRUCTION</b>   |                          | REPORT NUMBER<br>829 <span style="float: right;">Page 2 of 2</span> |                    |               
|---|--------------------------|---------------------------------------------------------------------|--------------------|---------------|----------------------|------------------------|--------------------|-----------|--------------------------|-------|------|-----------|----------|------|------|-----------|--------------------|------|------|-----------|------------------|-------|-------|-----------|----------------------|-----|------|-----------|-------------|-----|------|-------|--|-----|------|
| PROJECT<br>Shepley's Landfil, Devens Cutoff Wall   |                          | DATE<br>06 Aug 2012 - Monday                                        |                    |               
| <b>QA/QC DEFICIENCY</b> (Describe QC Deficiency items issued, Report QC and QA Deficiency items corrected)<br><br><b>No QC Deficiency items were issued today</b><br><br><b>No Deficiency items were corrected today</b>   |                          |                                                                     
| <b>CONTRACTORS ON SITE</b> (Report first and/or last day contractors were on site)<br><br><b>No contractors had their first or last day on site today</b>   |                          |                                                                     
| <b>LABOR HOURS</b><br><br><b>The following labor hours were Reported today:</b> <table style="width: 100%; margin-top: 10px;"> <thead> <tr> <th style="text-align: left;">Employer</th> <th style="text-align: left;">Labor Classification</th> <th style="text-align: right;">Number of<br/>Employees</th> <th style="text-align: right;">Hours<br/>Worked</th> </tr> </thead> <tbody> <tr> <td>Moretrech</td> <td>HEAVY-EQUIPMENT OPERATOR</td> <td style="text-align: right;">1.0</td> <td style="text-align: right;">10.0</td> </tr> <tr> <td>Moretrech</td> <td>LABORERS</td> <td style="text-align: right;">1.0</td> <td style="text-align: right;">10.0</td> </tr> <tr> <td>Moretrech</td> <td>LANDSCAPE LABORERS</td> <td style="text-align: right;">2.0</td> <td style="text-align: right;">9.0</td> </tr> <tr> <td>Moretrech</td> <td>PROJECT ENGINEER</td> <td style="text-align: right;">1.0</td> <td style="text-align: right;">10.0</td> </tr> <tr> <td>Moretrech</td> <td>SUPER - CONSTRUCTION</td> <td style="text-align: right;">1.0</td> <td style="text-align: right;">10.0</td> </tr> <tr> <td>Sovereign</td> <td>SUPER - JOB</td> <td style="text-align: right;">1.0</td> <td style="text-align: right;">10.0</td> </tr> <tr> <td colspan="2" style="text-align: right;">Total</td> <td style="text-align: right;">7.0</td> <td style="text-align: right;">59.0</td> </tr> </tbody> </table> <div style="margin-top: 5px;">             Total hours worked to date: 323.8           </div> |                          |                                                                     |                    | Employer      | Labor Classification | Number of<br>Employees | Hours<br>Worked    | Moretrech | HEAVY-EQUIPMENT OPERATOR | 1.0   | 10.0 | Moretrech | LABORERS | 1.0  | 10.0 | Moretrech | LANDSCAPE LABORERS | 2.0  | 9.0  | Moretrech | PROJECT ENGINEER | 1.0   | 10.0  | Moretrech | SUPER - CONSTRUCTION | 1.0 | 10.0 | Sovereign | SUPER - JOB | 1.0 | 10.0 | Total |  | 7.0 | 59.0 |
| Employer   | Labor Classification     | Number of<br>Employees                                              | Hours<br>Worked    |               |                      
| Moretrech   | HEAVY-EQUIPMENT OPERATOR | 1.0                                                                 | 10.0               |               |                      
| Moretrech   | LABORERS                 | 1.0                                                                 | 10.0               |               |                      
| Moretrech   | LANDSCAPE LABORERS       | 2.0                                                                 | 9.0                |               |                      
| Moretrech   | PROJECT ENGINEER         | 1.0                                                                 | 10.0               |               |                      
| Moretrech   | SUPER - CONSTRUCTION     | 1.0                                                                 | 10.0               |               |                      
| Sovereign   | SUPER - JOB              | 1.0                                                                 | 10.0               |               |                      
| Total   |                          | 7.0                                                                 | 59.0               |               |                      
| <b>EQUIPMENT HOURS</b><br><br><b>The following equipment hours were Reported today:</b> <table style="width: 100%; margin-top: 10px;"> <thead> <tr> <th style="text-align: left;">Serial Number</th> <th style="text-align: left;">Description</th> <th style="text-align: right;">Idle<br/>Hours</th> <th style="text-align: right;">Operating<br/>Hours</th> </tr> </thead> <tbody> <tr> <td>N/A</td> <td>Bull Dozer</td> <td style="text-align: right;">10.00</td> <td style="text-align: right;">0.00</td> </tr> <tr> <td>N/A</td> <td>Loader</td> <td style="text-align: right;">1.00</td> <td style="text-align: right;">9.00</td> </tr> <tr> <td>N/A</td> <td>Tracked Bobcat</td> <td style="text-align: right;">2.00</td> <td style="text-align: right;">2.50</td> </tr> <tr> <td colspan="2" style="text-align: right;">Total</td> <td style="text-align: right;">13.00</td> <td style="text-align: right;">11.50</td> </tr> </tbody> </table> <div style="margin-top: 5px;">             Total operating hours to date: 50.50           </div>   |                          |                                                                     |                    | Serial Number | Description          | Idle<br>Hours          | Operating<br>Hours | N/A       | Bull Dozer               | 10.00 | 0.00 | N/A       | Loader   | 1.00 | 9.00 | N/A       | Tracked Bobcat     | 2.00 | 2.50 | Total     |                  | 13.00 | 11.50 |           |                      |     |      |           |             |     |      |       |  |     |      |
| Serial Number   | Description              | Idle<br>Hours                                                       | Operating<br>Hours |               |                      
| N/A   | Bull Dozer               | 10.00                                                               | 0.00               |               |                      
| N/A   | Loader                   | 1.00                                                                | 9.00               |               |                      
| N/A   | Tracked Bobcat           | 2.00                                                                | 2.50               |               |                      
| Total   |                          | 13.00                                                               | 11.50              |               |                      
| <b>ACCIDENT REPORTING</b> (Describe accidents)<br><br><b>No accidents reported today</b>   |                          |                                                                     
|   |                          
| <b>CONTRACTOR CERTIFICATION</b> <b>On behalf of the contractor, I certify that this Report is complete and correct and all equipment and material used and work performed during this Reporting period are in compliance with the contract plans and specifications, to the best of my knowledge, except as noted above.</b>   |                          |                                                                     
| QC REPRESENTATIVE'S SIGNATURE   | DATE                     | SUPERINTENDENT'S INITIALS                                           | DATE               |               |                      



|   |   |                                          |             |
|---|---|------------------------------------------|-------------|
| <b>CONTRACTORS QUALITY CONTROL REPORT (QCR)</b><br><b>DAILY LOG OF CONSTRUCTION</b>   |   | REPORT NUMBER<br>830                     | Page 1 of 2 |
|   |   | DATE<br>07 Aug 2012 - Tuesday            |             |
| PROJECT<br>Shepley's Landfil, Devens Cutoff Wall   |   | CONTRACT NUMBER<br>W912WJ-10-D-0003 0002 |             |
| CONTRACTOR<br>Sovereign Consulting Inc.   | WEATHER<br>Weather Caused No Delay<br>Temperature Min 63 °F, Max 87 °F; No Precipitation; 10 MPH Wind |                                          |             |
| <b>QC NARRATIVES</b>   |   |                                          |             |
| <b>Contractor/Subcontractor &amp; Area of Responsibility for work:</b><br>Sovereign - Provided oversight of Moretrench. Provided on-site QC and documentation.<br>Moretrench - Conducted site prep. and mobilization   |   |                                          |             |
| <b>Activities in Progress (List by Activity Number)</b><br>DFW: Mobilization / Site Preparation in progress   |   |                                          |             |
| <b>Quality Control Inspections and Activities (List by Feature of Work)</b><br>Bentonite 50 pound bags and bulk bags inspected upon delivery. No deficiencies noted. All materials accepted.<br><br>Errrosion control installation (silt fence and hail bails) inspected during initial inspection. No deficiencies noted   |   |                                          |             |
| <b>Did anything develop that may lead to a Change Order/Claim?</b><br>No developments that may lead to a Change Oder during the day.   |   |                                          |             |
| <b>Were there any Delays in Work Progress today?</b><br>No delays in work progress encountered during the day.   |   |                                          |             |
| <b>General Comments:</b><br>Work Completed During the Day:<br><br>Sovereign: Provided oversight and on-site QC of Moretrench. Conducted photograph documentation Photograph IDs: 080712-01 through 080712-14<br><br>Moretrench: Continued setting up pumps and piping for slurry plant and tanks. Continued to guse pipe and completed stretching to hydrant at site entrance on Cook St. Tested piping and flushed out water line. Began wiring slurry submersible pumps.<br><br>Materials Brought on Site:<br><br>1800 (50 lb) bags of Hydogel Wyoming Bentonite<br>17 Bulk Bags of Hydogel Wyoming Bentonite<br><br>Equipment Brought on Site:<br><br>Recieved backflow preventer and hydrant meter from Devens DPW (United Water) |   |                                          |             |
| <b>Verbal Instructions given by Government:</b><br>Randy LeCuyer (USACE construction rep) requested Sovereign and Moretrench install secondary containment around fuel cell, generator, and main slurry plant pump consisting of plactic sheeting and berm.   |   |                                          |             |
| <b>Safety Inspection / Safety Meetings:</b><br>Tailgate Safety Meeting held prior to start of day's work activities. Site HASP and applicable AHA's eviuewed prior to start of work activties.   |   |                                          |             |
| <b>PREP/INITIAL DATES</b> (Preparatory and initial dates held and advance notice)<br><br><b>No preparatory inspections were held today</b><br><br><b>An initial inspection was held today for the following feature:</b><br>Mobilization / Site Prep.   |   |                                          |             |
| Empty space for additional notes   |   |                                          |             |

| <b>CONTRACTORS QUALITY CONTROL REPORT (QCR)</b><br><b>DAILY LOG OF CONSTRUCTION</b>   |                          | REPORT NUMBER<br>830 <span style="float: right;">Page 2 of 2</span> |                    |               
|---|--------------------------|---------------------------------------------------------------------|--------------------|---------------|----------------------|------------------------|--------------------|-----------|--------------------------|------|------|-----------|----------|------|------|--------------------------------------|------------------|-------------|------|-----------|----------------------|-----|-----|-----------|-------------|-----|-----|-----------------------------------|--|-----------|------|
| PROJECT<br>Shepley's Landfil, Devens Cutoff Wall   |                          | DATE<br>07 Aug 2012 - Tuesday                                       |                    |               
| <b>ACTIVITY START/FINISH</b><br>No activities were started or finished today   |                          | CONTRACT NUMBER<br>W912WJ-10-D-0003 0002                            |                    |               
| <b>QC REQUIREMENTS</b><br>No QC requirements were completed today   |                          |                                                                     
| <b>QA/QC DEFICIENCY</b> (Describe QC Deficiency items issued, Report QC and QA Deficiency items corrected)<br>No QC Deficiency items were issued today<br>No Deficiency items were corrected today   |                          |                                                                     
| <b>CONTRACTORS ON SITE</b> (Report first and/or last day contractors were on site)<br>No contractors had their first or last day on site today   |                          |                                                                     
| <b>LABOR HOURS</b><br>The following labor hours were Reported today: <table style="width: 100%; margin-top: 10px;"> <thead> <tr> <th style="text-align: left;">Employer</th> <th style="text-align: left;">Labor Classification</th> <th style="text-align: right;">Number of<br/>Employees</th> <th style="text-align: right;">Hours<br/>Worked</th> </tr> </thead> <tbody> <tr> <td>Moretrech</td> <td>HEAVY-EQUIPMENT OPERATOR</td> <td style="text-align: right;">1.0</td> <td style="text-align: right;">8.0</td> </tr> <tr> <td>Moretrech</td> <td>LABORERS</td> <td style="text-align: right;">1.0</td> <td style="text-align: right;">8.0</td> </tr> <tr> <td>Moretrech</td> <td>PROJECT ENGINEER</td> <td style="text-align: right;">1.0</td> <td style="text-align: right;">8.0</td> </tr> <tr> <td>Moretrech</td> <td>SUPER - CONSTRUCTION</td> <td style="text-align: right;">1.0</td> <td style="text-align: right;">8.0</td> </tr> <tr> <td>Sovereign</td> <td>SUPER - JOB</td> <td style="text-align: right;">1.0</td> <td style="text-align: right;">8.0</td> </tr> <tr> <td colspan="2" style="border-top: 1px solid black;">Total hours worked to date: 363.8</td> <td style="text-align: right; border-top: 1px solid black;">Total 5.0</td> <td style="text-align: right; border-top: 1px solid black;">40.0</td> </tr> </tbody> </table> |                          |                                                                     |                    | Employer      | Labor Classification | Number of<br>Employees | Hours<br>Worked    | Moretrech | HEAVY-EQUIPMENT OPERATOR | 1.0  | 8.0  | Moretrech | LABORERS | 1.0  | 8.0  | Moretrech                            | PROJECT ENGINEER | 1.0         | 8.0  | Moretrech | SUPER - CONSTRUCTION | 1.0 | 8.0 | Sovereign | SUPER - JOB | 1.0 | 8.0 | Total hours worked to date: 363.8 |  | Total 5.0 | 40.0 |
| Employer   | Labor Classification     | Number of<br>Employees                                              | Hours<br>Worked    |               |                      
| Moretrech   | HEAVY-EQUIPMENT OPERATOR | 1.0                                                                 | 8.0                |               |                      
| Moretrech   | LABORERS                 | 1.0                                                                 | 8.0                |               |                      
| Moretrech   | PROJECT ENGINEER         | 1.0                                                                 | 8.0                |               |                      
| Moretrech   | SUPER - CONSTRUCTION     | 1.0                                                                 | 8.0                |               |                      
| Sovereign   | SUPER - JOB              | 1.0                                                                 | 8.0                |               |                      
| Total hours worked to date: 363.8   |                          | Total 5.0                                                           | 40.0               |               |                      
| <b>EQUIPMENT HOURS</b><br>The following equipment hours were Reported today: <table style="width: 100%; margin-top: 10px;"> <thead> <tr> <th style="text-align: left;">Serial Number</th> <th style="text-align: left;">Description</th> <th style="text-align: right;">Idle<br/>Hours</th> <th style="text-align: right;">Operating<br/>Hours</th> </tr> </thead> <tbody> <tr> <td>N/A</td> <td>Bull Dozer</td> <td style="text-align: right;">8.50</td> <td style="text-align: right;">0.00</td> </tr> <tr> <td>N/A</td> <td>Loader</td> <td style="text-align: right;">2.00</td> <td style="text-align: right;">6.50</td> </tr> <tr> <td colspan="2" style="border-top: 1px solid black;">Total operating hours to date: 57.00</td> <td style="text-align: right; border-top: 1px solid black;">Total 10.50</td> <td style="text-align: right; border-top: 1px solid black;">6.50</td> </tr> </tbody> </table>   |                          |                                                                     |                    | Serial Number | Description          | Idle<br>Hours          | Operating<br>Hours | N/A       | Bull Dozer               | 8.50 | 0.00 | N/A       | Loader   | 2.00 | 6.50 | Total operating hours to date: 57.00 |                  | Total 10.50 | 6.50 |           |                      |     |     |           |             |     |     |                                   |  |           |      |
| Serial Number   | Description              | Idle<br>Hours                                                       | Operating<br>Hours |               |                      
| N/A   | Bull Dozer               | 8.50                                                                | 0.00               |               |                      
| N/A   | Loader                   | 2.00                                                                | 6.50               |               |                      
| Total operating hours to date: 57.00   |                          | Total 10.50                                                         | 6.50               |               |                      
| <b>ACCIDENT REPORTING</b> (Describe accidents)<br>No accidents reported today   |                          |                                                                     
|   |                          
| <b>CONTRACTOR CERTIFICATION</b> On behalf of the contractor, I certify that this Report is complete and correct and all equipment and material used and work performed during this Reporting period are in compliance with the contract plans and specifications, to the best of my knowledge, except as noted above.   |                          |                                                                     
| QC REPRESENTATIVE'S SIGNATURE   | DATE                     | SUPERINTENDENT'S INITIALS                                           | DATE               |               |                      

|   |   |                                          |             |
|---|---|------------------------------------------|-------------|
| <b>CONTRACTORS QUALITY CONTROL REPORT (QCR)</b><br><b>DAILY LOG OF CONSTRUCTION</b>   |   | REPORT NUMBER<br>831                     | Page 1 of 2 |
|   |   | DATE<br>08 Aug 2012 - Wednesday          |             |
| PROJECT<br>Shepley's Landfil, Devens Cutoff Wall   |   | CONTRACT NUMBER<br>W912WJ-10-D-0003 0002 |             |
| CONTRACTOR<br>Sovereign Consulting Inc.   | WEATHER<br>Weather Caused No Delay<br>Temperature Min 70 °F, Max 94 °F; No Precipitation; 5 MPH Wind |                                          |             |
| <b>QC NARRATIVES</b><br><br><b>Contractor/Subcontractor &amp; Area of Responsibility for work:</b><br>Sovereign - Provided oversight of Moretrench. Provided on-site QC and documentation.<br>Moretrench - Conducted site prep. and mobilization. Began construction of working platform.<br><br><b>Activities in Progress (List by Activity Number)</b><br>DFW: Mobilization / Site Preparation in progress<br>DFW: Construction of Working Platform<br><br><b>Quality Control Inspections and Activities (List by Feature of Work)</b><br>No major QC inspections conducted during the day.<br><br><b>Did anything develop that may lead to a Change Order/Claim?</b><br>No developments that may lead to a Change Oder during the day.<br><br><b>Were there any Delays in Work Progress today?</b><br>No delays in work progress encountered during the day.<br><br><b>General Comments:</b><br>Work Completed During the Day:<br><br>Sovereign: Provided oversight and on-site QC of Moretrench. Conducted photograph documentation Photograph IDs: 080812-01 through 080812-10. Took all boring cores from previous SHL sub-surface investigates and added them to spoils pile.<br><br>Moretrench: Continued to fuse pip and setup piping for slurry plant and tanks. Continued wiring slurry submersible pumps. Setup secondary containment areas around fuel cell, genterator and main slurry plant pump. Began grubbing and grading first 300 feet of the working platform<br><br>Materials Brought on Site:<br><br>No additional materials brought on site during the day.<br><br>Equipment Brought on Site:<br><br>30 CY Dumpster (Waste Management)<br><br><b>Verbal Instructions given by Government:</b><br>No verbal instructions given by the government during the day.<br><br><b>Safety Inspection / Safety Meetings:</b><br>Tailgate Safety Meeting held prior to start of day's work activities. Site HASP and applicable AHA's eviued prior to start of work activties. |   |                                          |             |
| <b>PREP/INITIAL DATES</b> (Preparatory and initial dates held and advance notice)<br><b>No preparatory or initial inspections were held today</b>   |   |                                          |             |
| <b>ACTIVITY START/FINISH</b><br><b>No activities were started or finished today</b>   |   |                                          |             |
| <b>QC REQUIREMENTS</b><br><b>No QC requirements were completed today</b>   |   |                                          |             |
| Empty space for additional notes   |   |                                          |             |

| <b>CONTRACTORS QUALITY CONTROL REPORT (QCR)</b><br><b>DAILY LOG OF CONSTRUCTION</b>   |                           | REPORT NUMBER<br>831                     |                           | Page 2 of 2 |               |                      
|---|---------------------------|------------------------------------------|---------------------------|-------------|---------------|----------------------|---------------------|-----------------|-----------|--------------------------|------|------|-----------|----------|------|------|-----------|------------------|------|------|-----------|----------------------|-----|------|-----------|---------------------------|-----|-----|-----------|-------------|-----|-----|-------|--|-----|------|
|   |                           | DATE<br>08 Aug 2012 - Wednesday          |                           |             
| PROJECT<br>Shepley's Landfil, Devens Cutoff Wall   |                           | CONTRACT NUMBER<br>W912WJ-10-D-0003 0002 |                           |             
| <b>QA/QC DEFICIENCY</b> (Describe QC Deficiency items issued, Report QC and QA Deficiency items corrected)<br>No QC Deficiency items were issued today<br>No Deficiency items were corrected today   |                           |                                          
| <b>CONTRACTORS ON SITE</b> (Report first and/or last day contractors were on site)<br>No contractors had their first or last day on site today   |                           |                                          
| <b>LABOR HOURS</b><br>The following labor hours were Reported today: <table border="1"> <thead> <tr> <th>Employer</th> <th>Labor Classification</th> <th>Number of Employees</th> <th>Hours Worked</th> </tr> </thead> <tbody> <tr> <td>Moretrech</td> <td>HEAVY-EQUIPMENT OPERATOR</td> <td>1.0</td> <td>8.0</td> </tr> <tr> <td>Moretrech</td> <td>LABORERS</td> <td>1.0</td> <td>8.0</td> </tr> <tr> <td>Moretrech</td> <td>PROJECT ENGINEER</td> <td>1.0</td> <td>8.0</td> </tr> <tr> <td>Moretrech</td> <td>SUPER - CONSTRUCTION</td> <td>2.0</td> <td>16.0</td> </tr> <tr> <td>Sovereign</td> <td>SAFETY ENGINEER - ON SITE</td> <td>1.0</td> <td>5.0</td> </tr> <tr> <td>Sovereign</td> <td>SUPER - JOB</td> <td>1.0</td> <td>8.0</td> </tr> <tr> <td colspan="2">Total</td> <td>7.0</td> <td>53.0</td> </tr> </tbody> </table> Total hours worked to date: 416.8 |                           |                                          |                           |             | Employer      | Labor Classification | Number of Employees | Hours Worked    | Moretrech | HEAVY-EQUIPMENT OPERATOR | 1.0  | 8.0  | Moretrech | LABORERS | 1.0  | 8.0  | Moretrech | PROJECT ENGINEER | 1.0  | 8.0  | Moretrech | SUPER - CONSTRUCTION | 2.0 | 16.0 | Sovereign | SAFETY ENGINEER - ON SITE | 1.0 | 5.0 | Sovereign | SUPER - JOB | 1.0 | 8.0 | Total |  | 7.0 | 53.0 |
| Employer   | Labor Classification      | Number of Employees                      | Hours Worked              |             |               
| Moretrech   | HEAVY-EQUIPMENT OPERATOR  | 1.0                                      | 8.0                       |             |               
| Moretrech   | LABORERS                  | 1.0                                      | 8.0                       |             |               
| Moretrech   | PROJECT ENGINEER          | 1.0                                      | 8.0                       |             |               
| Moretrech   | SUPER - CONSTRUCTION      | 2.0                                      | 16.0                      |             |               
| Sovereign   | SAFETY ENGINEER - ON SITE | 1.0                                      | 5.0                       |             |               
| Sovereign   | SUPER - JOB               | 1.0                                      | 8.0                       |             |               
| Total   |                           | 7.0                                      | 53.0                      |             |               
| <b>EQUIPMENT HOURS</b><br>The following equipment hours were Reported today: <table border="1"> <thead> <tr> <th>Serial Number</th> <th>Description</th> <th>Idle Hours</th> <th>Operating Hours</th> </tr> </thead> <tbody> <tr> <td>N/A</td> <td>Bull Dozer</td> <td>4.50</td> <td>4.00</td> </tr> <tr> <td>N/A</td> <td>Loader</td> <td>4.50</td> <td>4.00</td> </tr> <tr> <td colspan="2">Total</td> <td>9.00</td> <td>8.00</td> </tr> </tbody> </table> Total operating hours to date: 65.00   |                           |                                          |                           |             | Serial Number | Description          | Idle Hours          | Operating Hours | N/A       | Bull Dozer               | 4.50 | 4.00 | N/A       | Loader   | 4.50 | 4.00 | Total     |                  | 9.00 | 8.00 |           |                      |     |      |           |                           |     |     |           |             |     |     |       |  |     |      |
| Serial Number   | Description               | Idle Hours                               | Operating Hours           |             |               
| N/A   | Bull Dozer                | 4.50                                     | 4.00                      |             |               
| N/A   | Loader                    | 4.50                                     | 4.00                      |             |               
| Total   |                           | 9.00                                     | 8.00                      |             |               
| <b>ACCIDENT REPORTING</b> (Describe accidents)<br>No accidents reported today   |                           |                                          
| <div style="height: 300px;"></div>   |                           |                                          
| <b>CONTRACTOR CERTIFICATION</b> On behalf of the contractor, I certify that this Report is complete and correct and all equipment and material used and work performed during this Reporting period are in compliance with the contract plans and specifications, to the best of my knowledge, except as noted above.   |                           |                                          
| QC REPRESENTATIVE'S SIGNATURE   |                           | DATE                                     | SUPERINTENDENT'S INITIALS |             | DATE          |                      |                     

|   |  |   |             |
|---|--|---|-------------|
| <b>CONTRACTORS QUALITY CONTROL REPORT (QCR)</b><br><b>DAILY LOG OF CONSTRUCTION</b>   |  | REPORT NUMBER<br>832                                                                                 | Page 1 of 2 |
|   |  | DATE<br>09 Aug 2012 - Thursday                                                                       |             |
| PROJECT<br>Shepley's Landfil, Devens Cutoff Wall   |  | CONTRACT NUMBER<br>W912WJ-10-D-0003 0002                                                             |             |
| CONTRACTOR<br>Sovereign Consulting Inc.   |  | WEATHER<br>Weather Caused No Delay<br>Temperature Min 70 °F, Max 95 °F; No Precipitation; 5 MPH Wind |             |
| <b>QC NARRATIVES</b>   |  |   |             |
| <b>Contractor/Subcontractor &amp; Area of Responsibility for work:</b><br>Sovereign - Provided oversight of Moretrench. Provided on-site QC and documentation.<br>Moretrench - Conducted site prep. and mobilization. Continued construction of working platform.   |  |   |             |
| <b>Activities in Progress (List by Activity Number)</b><br>DFW: Mobilization / Site Preparation in progress<br>DFW: Construction of Working Platform   |  |   |             |
| <b>Quality Control Inspections and Activities (List by Feature of Work)</b><br>Sovereign conducted Preparatory Phase meeting for DFW soil-bentonite wall construction.   |  |   |             |
| <b>Did anything develop that may lead to a Change Order/Claim?</b><br>No developments that may lead to a Change Oder during the day.   |  |   |             |
| <b>Were there any Delays in Work Progress today?</b><br>No delays in work progress encountered during the day.   |  |   |             |
| <b>General Comments:</b><br>Work Completed During the Day:<br><br>Sovereign: Provided oversight and on-site QC of Moretrench.<br><br>Moretrench: Continued to fuse pip and setup piping for slurry plant and tanks. Completed wiring slurry submersible pumps. Continued grubbing and grading first 300 feet of the working platform<br><br>Materials Brought on Site:<br><br>No additional materials brought on site during the day.<br><br>Equipment Brought on Site:<br><br>No additional equipment was brought on site during the day. |  |   |             |
| <b>Verbal Instructions given by Government:</b><br>During preparatory phase meeting Randy LeCuyer (USACE) requested that Sovereign/Moretrench try to locate water shutoff valve prior to hydrant on Cook St. being used for water supply in case of emergency.   |  |   |             |
| <b>Safety Inspection / Safety Meetings:</b><br>Tailgate Safety Meeting held prior to start of day's work activities. Site HASP and applicable AHA's eviued prior to start of work activties.   |  |   |             |
| <b>PREP/INITIAL DATES</b> (Preparatory and initial dates held and advance notice)<br><br><b>A preparatory inspection was held today for the following feature:</b><br>Soil-Bentonite Wall Construct.   |  |   |             |
| <b>No initial inspections were held today</b>   |  |   |             |
| <b>ACTIVITY START/FINISH</b><br><b>No activities were started or finished today</b>   |  |   |             |
| Empty space for additional notes   |  |   |             |

| <b>CONTRACTORS QUALITY CONTROL REPORT (QCR)</b><br><b>DAILY LOG OF CONSTRUCTION</b>   |                           | REPORT NUMBER<br>832                     |                           | Page 2 of 2 |               |                      
|---|---------------------------|------------------------------------------|---------------------------|-------------|---------------|----------------------|---------------------|-----------------|-----------|--------------------------|------|------|-----------|----------|------|------|-----------|------------------|------|------|-----------|----------------------|-----|------|-----------|---------------------------|-----|-----|-----------|-------------|-----|-----|-------|--|-----|------|
|   |                           | DATE<br>09 Aug 2012 - Thursday           |                           |             
| PROJECT<br>Shepley's Landfil, Devens Cutoff Wall   |                           | CONTRACT NUMBER<br>W912WJ-10-D-0003 0002 |                           |             
| <b>QC REQUIREMENTS</b><br><b>No QC requirements were completed today</b>   |                           |                                          
| <b>QA/QC DEFICIENCY</b> (Describe QC Deficiency items issued, Report QC and QA Deficiency items corrected)<br><b>No QC Deficiency items were issued today</b><br><b>No Deficiency items were corrected today</b>   |                           |                                          
| <b>CONTRACTORS ON SITE</b> (Report first and/or last day contractors were on site)<br><b>No contractors had their first or last day on site today</b>   |                           |                                          
| <b>LABOR HOURS</b><br><b>The following labor hours were Reported today:</b> <table border="1"> <thead> <tr> <th>Employer</th> <th>Labor Classification</th> <th>Number of Employees</th> <th>Hours Worked</th> </tr> </thead> <tbody> <tr> <td>Moretrech</td> <td>HEAVY-EQUIPMENT OPERATOR</td> <td>1.0</td> <td>8.0</td> </tr> <tr> <td>Moretrech</td> <td>LABORERS</td> <td>1.0</td> <td>8.0</td> </tr> <tr> <td>Moretrech</td> <td>PROJECT ENGINEER</td> <td>1.0</td> <td>8.0</td> </tr> <tr> <td>Moretrech</td> <td>SUPER - CONSTRUCTION</td> <td>2.0</td> <td>16.0</td> </tr> <tr> <td>Sovereign</td> <td>SAFETY ENGINEER - ON SITE</td> <td>1.0</td> <td>8.0</td> </tr> <tr> <td>Sovereign</td> <td>SUPER - JOB</td> <td>1.0</td> <td>8.0</td> </tr> <tr> <td colspan="2">Total</td> <td>7.0</td> <td>56.0</td> </tr> </tbody> </table><br>Total hours worked to date: 472.8 |                           |                                          |                           |             | Employer      | Labor Classification | Number of Employees | Hours Worked    | Moretrech | HEAVY-EQUIPMENT OPERATOR | 1.0  | 8.0  | Moretrech | LABORERS | 1.0  | 8.0  | Moretrech | PROJECT ENGINEER | 1.0  | 8.0  | Moretrech | SUPER - CONSTRUCTION | 2.0 | 16.0 | Sovereign | SAFETY ENGINEER - ON SITE | 1.0 | 8.0 | Sovereign | SUPER - JOB | 1.0 | 8.0 | Total |  | 7.0 | 56.0 |
| Employer   | Labor Classification      | Number of Employees                      | Hours Worked              |             |               
| Moretrech   | HEAVY-EQUIPMENT OPERATOR  | 1.0                                      | 8.0                       |             |               
| Moretrech   | LABORERS                  | 1.0                                      | 8.0                       |             |               
| Moretrech   | PROJECT ENGINEER          | 1.0                                      | 8.0                       |             |               
| Moretrech   | SUPER - CONSTRUCTION      | 2.0                                      | 16.0                      |             |               
| Sovereign   | SAFETY ENGINEER - ON SITE | 1.0                                      | 8.0                       |             |               
| Sovereign   | SUPER - JOB               | 1.0                                      | 8.0                       |             |               
| Total   |                           | 7.0                                      | 56.0                      |             |               
| <b>EQUIPMENT HOURS</b><br><b>The following equipment hours were Reported today:</b> <table border="1"> <thead> <tr> <th>Serial Number</th> <th>Description</th> <th>Idle Hours</th> <th>Operating Hours</th> </tr> </thead> <tbody> <tr> <td>N/A</td> <td>Bull Dozer</td> <td>6.50</td> <td>2.00</td> </tr> <tr> <td>N/A</td> <td>Loader</td> <td>2.50</td> <td>6.00</td> </tr> <tr> <td colspan="2">Total</td> <td>9.00</td> <td>8.00</td> </tr> </tbody> </table><br>Total operating hours to date: 73.00   |                           |                                          |                           |             | Serial Number | Description          | Idle Hours          | Operating Hours | N/A       | Bull Dozer               | 6.50 | 2.00 | N/A       | Loader   | 2.50 | 6.00 | Total     |                  | 9.00 | 8.00 |           |                      |     |      |           |                           |     |     |           |             |     |     |       |  |     |      |
| Serial Number   | Description               | Idle Hours                               | Operating Hours           |             |               
| N/A   | Bull Dozer                | 6.50                                     | 2.00                      |             |               
| N/A   | Loader                    | 2.50                                     | 6.00                      |             |               
| Total   |                           | 9.00                                     | 8.00                      |             |               
| <b>ACCIDENT REPORTING</b> (Describe accidents)<br><b>No accidents reported today</b>   |                           |                                          
|   |                           
| <b>CONTRACTOR CERTIFICATION</b> <b>On behalf of the contractor, I certify that this Report is complete and correct and all equipment and material used and work performed during this Reporting period are in compliance with the contract plans and specifications, to the best of my knowledge, except as noted above.</b>   |                           |                                          
| QC REPRESENTATIVE'S SIGNATURE   |                           | DATE                                     | SUPERINTENDENT'S INITIALS |             |               
|   |                           

|   |   |                                          |             |
|---|---|------------------------------------------|-------------|
| <b>CONTRACTORS QUALITY CONTROL REPORT (QCR)</b><br><b>DAILY LOG OF CONSTRUCTION</b>   |   | REPORT NUMBER<br>833                     | Page 1 of 2 |
|   |   | DATE<br>10 Aug 2012 - Friday             |             |
| PROJECT<br>Shepley's Landfil, Devens Cutoff Wall   |   | CONTRACT NUMBER<br>W912WJ-10-D-0003 0002 |             |
| CONTRACTOR<br>Sovereign Consulting Inc.   | WEATHER<br>Weather Caused No Delay<br>Temperature Min 70 °F, Max 95 °F; 0.01 IN Precipitation; 15 MPH Wind |                                          |             |
| <b>QC NARRATIVES</b><br><br><b>Contractor/Subcontractor &amp; Area of Responsibility for work:</b><br>Sovereign - Provided oversight of Moretrench. Provided on-site QC and documentation.<br>Moretrench - Conducted site prep. and mobilization. Continued construction of working platform.<br><br><b>Activities in Progress (List by Activity Number)</b><br>DFW: Mobilization / Site Preparation in progress<br>DFW: Construction of Working Platform<br><br><b>Quality Control Inspections and Activities (List by Feature of Work)</b><br>Sovereign conducted inspection of imported backfill borrow upon deliveries. No deficiencies noted. QC samples of the imported backfill borrow will collected by sent to office laboratory for required geo-technical analytical.<br><br><b>Did anything develop that may lead to a Change Order/Claim?</b><br>No developments that may lead to a Change Oder during the day.<br><br><b>Were there any Delays in Work Progress today?</b><br>No delays in work progress encountered during the day.<br><br><b>General Comments:</b><br>Work Completed During the Day:<br><br>Sovereign: Provided oversight and on-site QC of Moretrench. Conducted photographic documentation of delivery imported backfill borrow and final lay-down area set-up. Photograph IDs: 081012-01 and 081012-02.<br><br>Moretrench: Began mixing slurry and filling tanks. Tested water line under pressuure and walked line. Fixed one (1) leak in line from hydrant. General site clean-up.<br><br>Materials Brought on Site:<br><br>325 cubic yards of imported backfill borrow. Soucre Graves, Templeton, MA<br><br>Equipment Brought on Site:<br><br>Cataplliar 374D Excavator<br>Cataplliar 329E Excavator<br><br><b>Verbal Instructions given by Government:</b><br>No verbal instruction given by the government during the day.<br><br><b>Safety Inspection / Safety Meetings:</b><br>Tailgate Safety Meeting held prior to start of day's work activities. Site HASP and applicable AHA's eviuewed prior to start of work activties. |   |                                          |             |
| <b>PREP/INITIAL DATES</b> (Preparatory and initial dates held and advance notice)<br><b>No preparatory or initial inspections were held today</b>   |   |                                          |             |
| <b>ACTIVITY START/FINISH</b><br><b>No activities were started or finished today</b>   |   |                                          |             |
|   |   |                                          |             |

| <b>CONTRACTORS QUALITY CONTROL REPORT (QCR)</b><br><b>DAILY LOG OF CONSTRUCTION</b>   |                           | REPORT NUMBER<br>833                     |                           | Page 2 of 2 |               |                      
|---|---------------------------|------------------------------------------|---------------------------|-------------|---------------|----------------------|---------------------|-----------------|-----------|--------------------------|------|------|-----------|----------|------|------|-----------|------------------|-------|------|-----------|----------------------|-----|------|-----------|---------------------------|-----|-----|-----------|-------------|-----|-----|-------|--|-----|------|
|   |                           | DATE<br>10 Aug 2012 - Friday             |                           |             
| PROJECT<br>Shepley's Landfil, Devens Cutoff Wall   |                           | CONTRACT NUMBER<br>W912WJ-10-D-0003 0002 |                           |             
| <b>QC REQUIREMENTS</b><br><b>No QC requirements were completed today</b>   |                           |                                          
| <b>QA/QC DEFICIENCY</b> (Describe QC Deficiency items issued, Report QC and QA Deficiency items corrected)<br><b>No QC Deficiency items were issued today</b><br><b>No Deficiency items were corrected today</b>   |                           |                                          
| <b>CONTRACTORS ON SITE</b> (Report first and/or last day contractors were on site)<br><b>No contractors had their first or last day on site today</b>   |                           |                                          
| <b>LABOR HOURS</b><br><b>The following labor hours were Reported today:</b> <table border="1"> <thead> <tr> <th>Employer</th> <th>Labor Classification</th> <th>Number of Employees</th> <th>Hours Worked</th> </tr> </thead> <tbody> <tr> <td>Moretrech</td> <td>HEAVY-EQUIPMENT OPERATOR</td> <td>1.0</td> <td>8.0</td> </tr> <tr> <td>Moretrech</td> <td>LABORERS</td> <td>1.0</td> <td>8.0</td> </tr> <tr> <td>Moretrech</td> <td>PROJECT ENGINEER</td> <td>1.0</td> <td>8.0</td> </tr> <tr> <td>Moretrech</td> <td>SUPER - CONSTRUCTION</td> <td>2.0</td> <td>16.0</td> </tr> <tr> <td>Sovereign</td> <td>SAFETY ENGINEER - ON SITE</td> <td>1.0</td> <td>2.0</td> </tr> <tr> <td>Sovereign</td> <td>SUPER - JOB</td> <td>1.0</td> <td>8.0</td> </tr> <tr> <td colspan="2">Total</td> <td>7.0</td> <td>50.0</td> </tr> </tbody> </table> Total hours worked to date: 522.8 |                           |                                          |                           |             | Employer      | Labor Classification | Number of Employees | Hours Worked    | Moretrech | HEAVY-EQUIPMENT OPERATOR | 1.0  | 8.0  | Moretrech | LABORERS | 1.0  | 8.0  | Moretrech | PROJECT ENGINEER | 1.0   | 8.0  | Moretrech | SUPER - CONSTRUCTION | 2.0 | 16.0 | Sovereign | SAFETY ENGINEER - ON SITE | 1.0 | 2.0 | Sovereign | SUPER - JOB | 1.0 | 8.0 | Total |  | 7.0 | 50.0 |
| Employer   | Labor Classification      | Number of Employees                      | Hours Worked              |             |               
| Moretrech   | HEAVY-EQUIPMENT OPERATOR  | 1.0                                      | 8.0                       |             |               
| Moretrech   | LABORERS                  | 1.0                                      | 8.0                       |             |               
| Moretrech   | PROJECT ENGINEER          | 1.0                                      | 8.0                       |             |               
| Moretrech   | SUPER - CONSTRUCTION      | 2.0                                      | 16.0                      |             |               
| Sovereign   | SAFETY ENGINEER - ON SITE | 1.0                                      | 2.0                       |             |               
| Sovereign   | SUPER - JOB               | 1.0                                      | 8.0                       |             |               
| Total   |                           | 7.0                                      | 50.0                      |             |               
| <b>EQUIPMENT HOURS</b><br><b>The following equipment hours were Reported today:</b> <table border="1"> <thead> <tr> <th>Serial Number</th> <th>Description</th> <th>Idle Hours</th> <th>Operating Hours</th> </tr> </thead> <tbody> <tr> <td>N/A</td> <td>Bull Dozer</td> <td>8.50</td> <td>0.00</td> </tr> <tr> <td>N/A</td> <td>Loader</td> <td>2.50</td> <td>6.00</td> </tr> <tr> <td colspan="2">Total</td> <td>11.00</td> <td>6.00</td> </tr> </tbody> </table> Total operating hours to date: 79.00   |                           |                                          |                           |             | Serial Number | Description          | Idle Hours          | Operating Hours | N/A       | Bull Dozer               | 8.50 | 0.00 | N/A       | Loader   | 2.50 | 6.00 | Total     |                  | 11.00 | 6.00 |           |                      |     |      |           |                           |     |     |           |             |     |     |       |  |     |      |
| Serial Number   | Description               | Idle Hours                               | Operating Hours           |             |               
| N/A   | Bull Dozer                | 8.50                                     | 0.00                      |             |               
| N/A   | Loader                    | 2.50                                     | 6.00                      |             |               
| Total   |                           | 11.00                                    | 6.00                      |             |               
| <b>ACCIDENT REPORTING</b> (Describe accidents)<br><b>No accidents reported today</b>   |                           |                                          
| <div style="height: 200px;"></div>   |                           |                                          
| <b>CONTRACTOR CERTIFICATION</b> <b>On behalf of the contractor, I certify that this Report is complete and correct and all equipment and material used and work performed during this Reporting period are in compliance with the contract plans and specifications, to the best of my knowledge, except as noted above.</b>   |                           |                                          
| QC REPRESENTATIVE'S SIGNATURE   |                           | DATE                                     | SUPERINTENDENT'S INITIALS |             |               
|   |                           



|                                                                                     |   |                                          |             |
|-------------------------------------------------------------------------------------|---|------------------------------------------|-------------|
| <b>CONTRACTORS QUALITY CONTROL REPORT (QCR)</b><br><b>DAILY LOG OF CONSTRUCTION</b> |   | REPORT NUMBER<br>836                     | Page 1 of 2 |
|                                                                                     |   | DATE<br>13 Aug 2012 - Monday             |             |
| PROJECT<br>Shepley's Landfil, Devens Cutoff Wall                                    |   | CONTRACT NUMBER<br>W912WJ-10-D-0003 0002 |             |
| CONTRACTOR<br>Sovereign Consulting Inc.                                             | WEATHER<br>Weather Caused No Delay<br>Temperature Min 68 °F, Max 90 °F; No Precipitation; 5 MPH Wind |                                          |             |

**QC NARRATIVES**

**Contractor/Subcontractor & Area of Responsibility for work:**  
 Sovereign - Provided oversight of Moretrench. Provided on-site QC and documentation.  
 Moretrench - Conducted site prep. and mobilization. Continued construction of working platform.

**Activities in Progress (List by Activity Number)**  
 DFW: Mobilization / Site Preparation in progress  
 DFW: Construction of Working Platform

**Quality Control Inspections and Activities (List by Feature of Work)**  
 Moretrench conducted on-site preliminary QC testing on slurry being mixed in tanks to ensure correct mixture amounts to ensure all specifications will be met at the commencement of trench excavation activities.

**Did anything develop that may lead to a Change Order/Claim?**  
 No developments that may lead to a Change Order during the day.

**Were there any Delays in Work Progress today?**  
 No delays in work progress encountered during the day.

**General Comments:**  
 Work Completed During the Day:

Sovereign: Provided oversight and on-site QC of Moretrench. Conducted photographic documentation of delivery imported backfill borrow and final lay-down area set-up. Photograph IDs: 081012-01 and 081012-02.

Moretrench: Continued mixing slurry and filling tanks. Milton Cat/Astro Crane began assembly of excavator long stick. Miscellaneous fittings installed on tanks and water line. Continued construction of first 300 feet of working platform. Began stockpiling fill material using excavator to mine existing on-site soil stockpile for use in construction of the working platform.  
 General site clean-up.

Materials Brought on Site:

No additional material brought on-site during the day.

Equipment Brought on Site:

Long stick and boom  
 Terex Crane (T340 -1XL)  
 Northstar Scissor Lift  
 Extra hoses and fittings.

**Verbal Instructions given by Government:**  
 No verbal instruction given by the government during the day.

**Safety Inspection / Safety Meetings:**  
 Tailgate Safety Meeting held prior to start of day's work activities. Site HASP and applicable AHA's reviewed prior to start of work activities.

Lift Worksheet completed prior to commencement of crane pick of long stick and boom.  
 All lifting materials and apparatus were inspected prior to use.

| <b>CONTRACTORS QUALITY CONTROL REPORT (QCR)</b><br><b>DAILY LOG OF CONSTRUCTION</b>   |                           | REPORT NUMBER<br>836 <span style="float: right;">Page 2 of 2</span> |                    |               
|---|---------------------------|---------------------------------------------------------------------|--------------------|---------------|----------------------|------------------------|--------------------|-----------|--------------------------|------|------|-----------|----------|------|------|--------------------------------------|------------------|-------------|------|-----------|----------------------|-----|------|-----------|---------------------------|-----|-----|-----------|-------------|-----|-----|-----------------------------------|--|-----------|------|
| PROJECT<br>Shepley's Landfil, Devens Cutoff Wall   |                           | DATE<br>13 Aug 2012 - Monday                                        |                    |               
| PREP/INITIAL DATES (Preparatory and initial dates held and advance notice)<br><b>No preparatory or initial inspections were held today</b>   |                           |                                                                     
| ACTIVITY START/FINISH<br><b>No activities were started or finished today</b>   |                           |                                                                     
| QC REQUIREMENTS<br><b>No QC requirements were completed today</b>   |                           |                                                                     
| QA/QC DEFICIENCY (Describe QC Deficiency items issued, Report QC and QA Deficiency items corrected)<br><b>No QC Deficiency items were issued today</b><br><b>No Deficiency items were corrected today</b>   |                           |                                                                     
| CONTRACTORS ON SITE (Report first and/or last day contractors were on site)<br><b>No contractors had their first or last day on site today</b>   |                           |                                                                     
| <b>LABOR HOURS</b><br><b>The following labor hours were Reported today:</b> <table style="width: 100%; margin-top: 10px;"> <thead> <tr> <th style="text-align: left;">Employer</th> <th style="text-align: left;">Labor Classification</th> <th style="text-align: right;">Number of<br/>Employees</th> <th style="text-align: right;">Hours<br/>Worked</th> </tr> </thead> <tbody> <tr> <td>Moretrech</td> <td>HEAVY-EQUIPMENT OPERATOR</td> <td style="text-align: right;">3.0</td> <td style="text-align: right;">24.0</td> </tr> <tr> <td>Moretrech</td> <td>LABORERS</td> <td style="text-align: right;">1.0</td> <td style="text-align: right;">8.0</td> </tr> <tr> <td>Moretrech</td> <td>PROJECT ENGINEER</td> <td style="text-align: right;">1.0</td> <td style="text-align: right;">8.0</td> </tr> <tr> <td>Moretrech</td> <td>SUPER - CONSTRUCTION</td> <td style="text-align: right;">2.0</td> <td style="text-align: right;">16.0</td> </tr> <tr> <td>Sovereign</td> <td>SAFETY ENGINEER - ON SITE</td> <td style="text-align: right;">1.0</td> <td style="text-align: right;">6.5</td> </tr> <tr> <td>Sovereign</td> <td>SUPER - JOB</td> <td style="text-align: right;">1.0</td> <td style="text-align: right;">9.0</td> </tr> <tr> <td colspan="2" style="border-top: 1px solid black;">Total hours worked to date: 594.3</td> <td style="text-align: right; border-top: 1px solid black;">Total 9.0</td> <td style="text-align: right; border-top: 1px solid black;">71.5</td> </tr> </tbody> </table> |                           |                                                                     |                    | Employer      | Labor Classification | Number of<br>Employees | Hours<br>Worked    | Moretrech | HEAVY-EQUIPMENT OPERATOR | 3.0  | 24.0 | Moretrech | LABORERS | 1.0  | 8.0  | Moretrech                            | PROJECT ENGINEER | 1.0         | 8.0  | Moretrech | SUPER - CONSTRUCTION | 2.0 | 16.0 | Sovereign | SAFETY ENGINEER - ON SITE | 1.0 | 6.5 | Sovereign | SUPER - JOB | 1.0 | 9.0 | Total hours worked to date: 594.3 |  | Total 9.0 | 71.5 |
| Employer   | Labor Classification      | Number of<br>Employees                                              | Hours<br>Worked    |               |                      
| Moretrech   | HEAVY-EQUIPMENT OPERATOR  | 3.0                                                                 | 24.0               |               |                      
| Moretrech   | LABORERS                  | 1.0                                                                 | 8.0                |               |                      
| Moretrech   | PROJECT ENGINEER          | 1.0                                                                 | 8.0                |               |                      
| Moretrech   | SUPER - CONSTRUCTION      | 2.0                                                                 | 16.0               |               |                      
| Sovereign   | SAFETY ENGINEER - ON SITE | 1.0                                                                 | 6.5                |               |                      
| Sovereign   | SUPER - JOB               | 1.0                                                                 | 9.0                |               |                      
| Total hours worked to date: 594.3   |                           | Total 9.0                                                           | 71.5               |               |                      
| <b>EQUIPMENT HOURS</b><br><b>The following equipment hours were Reported today:</b> <table style="width: 100%; margin-top: 10px;"> <thead> <tr> <th style="text-align: left;">Serial Number</th> <th style="text-align: left;">Description</th> <th style="text-align: right;">Idle<br/>Hours</th> <th style="text-align: right;">Operating<br/>Hours</th> </tr> </thead> <tbody> <tr> <td>N/A</td> <td>Bull Dozer</td> <td style="text-align: right;">8.50</td> <td style="text-align: right;">0.00</td> </tr> <tr> <td>N/A</td> <td>Loader</td> <td style="text-align: right;">1.50</td> <td style="text-align: right;">7.00</td> </tr> <tr> <td colspan="2" style="border-top: 1px solid black;">Total operating hours to date: 86.00</td> <td style="text-align: right; border-top: 1px solid black;">Total 10.00</td> <td style="text-align: right; border-top: 1px solid black;">7.00</td> </tr> </tbody> </table>   |                           |                                                                     |                    | Serial Number | Description          | Idle<br>Hours          | Operating<br>Hours | N/A       | Bull Dozer               | 8.50 | 0.00 | N/A       | Loader   | 1.50 | 7.00 | Total operating hours to date: 86.00 |                  | Total 10.00 | 7.00 |           |                      |     |      |           |                           |     |     |           |             |     |     |                                   |  |           |      |
| Serial Number   | Description               | Idle<br>Hours                                                       | Operating<br>Hours |               |                      
| N/A   | Bull Dozer                | 8.50                                                                | 0.00               |               |                      
| N/A   | Loader                    | 1.50                                                                | 7.00               |               |                      
| Total operating hours to date: 86.00   |                           | Total 10.00                                                         | 7.00               |               |                      
| <b>ACCIDENT REPORTING</b> (Describe accidents)<br><b>No accidents reported today</b>   |                           |                                                                     
|   |                           
| CONTRACTOR CERTIFICATION <b>On behalf of the contractor, I certify that this Report is complete and correct and all equipment and material used and work performed during this Reporting period are in compliance with the contract plans and specifications, to the best of my knowledge, except as noted above.</b>   |                           |                                                                     
| QC REPRESENTATIVE'S SIGNATURE   | DATE                      | SUPERINTENDENT'S INITIALS                                           | DATE               |               |                      

|   |   |                                          |             |
|---|---|------------------------------------------|-------------|
| <b>CONTRACTORS QUALITY CONTROL REPORT (QCR)</b><br><b>DAILY LOG OF CONSTRUCTION</b>   |   | REPORT NUMBER<br>837                     | Page 1 of 2 |
|   |   | DATE<br>14 Aug 2012 - Tuesday            |             |
| PROJECT<br>Shepley's Landfil, Devens Cutoff Wall   |   | CONTRACT NUMBER<br>W912WJ-10-D-0003 0002 |             |
| CONTRACTOR<br>Sovereign Consulting Inc.   | WEATHER<br>Weather Caused No Delay<br>Temperature Min 68 °F, Max 90 °F; No Precipitation; 5 MPH Wind |                                          |             |
| <b>QC NARRATIVES</b><br><br><b>Contractor/Subcontractor &amp; Area of Responsibility for work:</b><br>Sovereign - Provided oversight of Moretrench. Provided on-site QC and documentation.<br>Moretrench - Continued construction of working platform.<br><br><b>Activities in Progress (List by Activity Number)</b><br>DFW: mobilization/site preparation<br>DFW: Construction of Working Platform<br><br><b>Quality Control Inspections and Activities (List by Feature of Work)</b><br>Moretrench continued on-site preliminary QC testing on slurry being mixed in tanks to ensure correct mixture amounts to ensure all specifications will be met at the commencement of trench excavation activities.<br><br><b>Did anything develop that may lead to a Change Order/Claim?</b><br>No developments that may lead to a Change Order during the day.<br><br><b>Were there any Delays in Work Progress today?</b><br>No delays in work progress encountered during the day.<br><br><b>General Comments:</b><br>Work Completed During the Day:<br><br>Sovereign: Provided oversight and on-site QC of Moretrench. Conducted photographic documentation of delivery imported backfill borrow and final lay-down area set-up. Photograph IDs: 081412-01 and 0811412-10.<br><br>Moretrench: Worked on miscellaneous fittings on Adler tanks and water pipes. Continued mixing slurry and filling tanks. Milton Cat completed assembly of excavator long stick. Completed construction of first 300 feet of working platform. Continued stockpiling fill material using excavator to mine existing on-site soil stockpile for use in construction of the working platform.<br><br>General site clean-up.<br><br>Materials Brought on Site:<br><br>No additional material brought on-site during the day.<br><br>Equipment Brought on Site:<br><br>No additional equipment was brought onsite during the day.<br><br><b>Verbal Instructions given by Government:</b><br>No verbal instruction given by the government during the day.<br><br><b>Safety Inspection / Safety Meetings:</b><br>Tailgate Safety Meeting held prior to start of day's work activities. Site HASP and applicable AHA's reviewed prior to start of work activities. |   |                                          |             |
| <b>PREP/INITIAL DATES</b> (Preparatory and initial dates held and advance notice)<br><b>No preparatory or initial inspections were held today</b>   |   |                                          |             |
| <b>ACTIVITY START/FINISH</b><br><b>No activities were started or finished today</b>   |   |                                          |             |
|   |   |                                          |             |

| <b>CONTRACTORS QUALITY CONTROL REPORT (QCR)</b><br><b>DAILY LOG OF CONSTRUCTION</b>   |                           | REPORT NUMBER<br>837 <span style="float: right;">Page 2 of 2</span> | |
|---|
| PROJECT<br>Shepley's Landfil, Devens Cutoff Wall   |                           | DATE<br>14 Aug 2012 - Tuesday                                       | |
| CONTRACT NUMBER<br>W912WJ-10-D-0003 0002   | |
| <b>QC REQUIREMENTS</b><br>No QC requirements were completed today   | |
| <b>QA/QC DEFICIENCY</b> (Describe QC Deficiency items issued, Report QC and QA Deficiency items corrected)<br>No QC Deficiency items were issued today<br>No Deficiency items were corrected today   | |
| <b>CONTRACTORS ON SITE</b> (Report first and/or last day contractors were on site)<br>No contractors had their first or last day on site today   | |
| <b>LABOR HOURS</b><br>The following labor hours were Reported today: <table style="width: 100%; margin-top: 10px;"> <thead> <tr> <th style="text-align: left;">Employer</th> <th style="text-align: left;">Labor Classification</th> <th style="text-align: right;">Number of<br/>Employees</th> <th style="text-align: right;">Hours<br/>Worked</th> </tr> </thead> <tbody> <tr> <td>Moretrech</td> <td>HEAVY-EQUIPMENT OPERATOR</td> <td style="text-align: right;">3.0</td> <td style="text-align: right;">24.5</td> </tr> <tr> <td>Moretrech</td> <td>LABORERS</td> <td style="text-align: right;">1.0</td> <td style="text-align: right;">8.0</td> </tr> <tr> <td>Moretrech</td> <td>PROJECT ENGINEER</td> <td style="text-align: right;">1.0</td> <td style="text-align: right;">8.0</td> </tr> <tr> <td>Moretrech</td> <td>SUPER - CONSTRUCTION</td> <td style="text-align: right;">2.0</td> <td style="text-align: right;">16.0</td> </tr> <tr> <td>Sovereign</td> <td>PROJECT ENGINEER</td> <td style="text-align: right;">2.0</td> <td style="text-align: right;">8.0</td> </tr> <tr> <td>Sovereign</td> <td>SAFETY ENGINEER - ON SITE</td> <td style="text-align: right;">1.0</td> <td style="text-align: right;">8.0</td> </tr> <tr> <td>Sovereign</td> <td>SUPER - JOB</td> <td style="text-align: right;">1.0</td> <td style="text-align: right;">8.0</td> </tr> <tr> <td colspan="2"></td> <td style="text-align: right; border-top: 1px solid black;">Total</td> <td style="text-align: right; border-top: 1px solid black;">11.0</td> </tr> <tr> <td colspan="2">Total hours worked to date: 674.8</td> <td></td> <td style="text-align: right;">80.5</td> </tr> </tbody> </table> |                           |                                                                     |                    | Employer      | Labor Classification | Number of<br>Employees | Hours<br>Worked    | Moretrech | HEAVY-EQUIPMENT OPERATOR | 3.0  | 24.5 | Moretrech | LABORERS                  | 1.0  | 8.0  | Moretrech | PROJECT ENGINEER | 1.0  | 8.0  | Moretrech | SUPER - CONSTRUCTION | 2.0  | 16.0 | Sovereign | PROJECT ENGINEER | 2.0   | 8.0   | Sovereign                             | SAFETY ENGINEER - ON SITE | 1.0 | 8.0   | Sovereign | SUPER - JOB | 1.0 | 8.0 |  |  | Total | 11.0 | Total hours worked to date: 674.8 |  |  | 80.5 |
| Employer   | Labor Classification      | Number of<br>Employees                                              | Hours<br>Worked    | |
| Moretrech   | HEAVY-EQUIPMENT OPERATOR  | 3.0                                                                 | 24.5               | |
| Moretrech   | LABORERS                  | 1.0                                                                 | 8.0                | |
| Moretrech   | PROJECT ENGINEER          | 1.0                                                                 | 8.0                | |
| Moretrech   | SUPER - CONSTRUCTION      | 2.0                                                                 | 16.0               | |
| Sovereign   | PROJECT ENGINEER          | 2.0                                                                 | 8.0                | |
| Sovereign   | SAFETY ENGINEER - ON SITE | 1.0                                                                 | 8.0                | |
| Sovereign   | SUPER - JOB               | 1.0                                                                 | 8.0                | |
|   |                           | Total                                                               | 11.0               | |
| Total hours worked to date: 674.8   |                           |                                                                     | 80.5               | |
| <b>EQUIPMENT HOURS</b><br>The following equipment hours were Reported today: <table style="width: 100%; margin-top: 10px;"> <thead> <tr> <th style="text-align: left;">Serial Number</th> <th style="text-align: left;">Description</th> <th style="text-align: right;">Idle<br/>Hours</th> <th style="text-align: right;">Operating<br/>Hours</th> </tr> </thead> <tbody> <tr> <td>N/A</td> <td>Bull Dozer</td> <td style="text-align: right;">2.00</td> <td style="text-align: right;">6.00</td> </tr> <tr> <td>N/A</td> <td>Exacavtor with Long Stick</td> <td style="text-align: right;">6.50</td> <td style="text-align: right;">0.50</td> </tr> <tr> <td>N/A</td> <td>Loader</td> <td style="text-align: right;">1.50</td> <td style="text-align: right;">7.00</td> </tr> <tr> <td>N/A</td> <td>Mixing Excavator #1</td> <td style="text-align: right;">1.00</td> <td style="text-align: right;">7.00</td> </tr> <tr> <td colspan="2"></td> <td style="text-align: right; border-top: 1px solid black;">Total</td> <td style="text-align: right; border-top: 1px solid black;">11.00</td> </tr> <tr> <td colspan="2">Total operating hours to date: 106.50</td> <td></td> <td style="text-align: right;">20.50</td> </tr> </tbody> </table>   |                           |                                                                     |                    | Serial Number | Description          | Idle<br>Hours          | Operating<br>Hours | N/A       | Bull Dozer               | 2.00 | 6.00 | N/A       | Exacavtor with Long Stick | 6.50 | 0.50 | N/A       | Loader           | 1.50 | 7.00 | N/A       | Mixing Excavator #1  | 1.00 | 7.00 |           |                  | Total | 11.00 | Total operating hours to date: 106.50 |                           |     | 20.50 |           |             |     |     |  |  |       |      |                                   |  |  |      |
| Serial Number   | Description               | Idle<br>Hours                                                       | Operating<br>Hours | |
| N/A   | Bull Dozer                | 2.00                                                                | 6.00               | |
| N/A   | Exacavtor with Long Stick | 6.50                                                                | 0.50               | |
| N/A   | Loader                    | 1.50                                                                | 7.00               | |
| N/A   | Mixing Excavator #1       | 1.00                                                                | 7.00               | |
|   |                           | Total                                                               | 11.00              | |
| Total operating hours to date: 106.50   |                           |                                                                     | 20.50              | |
| <b>ACCIDENT REPORTING</b> (Describe accidents)<br>No accidents reported today   | |
| |
| <b>CONTRACTOR CERTIFICATION</b> On behalf of the contractor, I certify that this Report is complete and correct and all equipment and material used and work performed during this Reporting period are in compliance with the contract plans and specifications, to the best of my knowledge, except as noted above.   | |
| QC REPRESENTATIVE'S SIGNATURE   | DATE                      | SUPERINTENDENT'S INITIALS                                           | DATE               | |

| <b>CONTRACTORS QUALITY CONTROL REPORT (QCR)</b>   |   | REPORT NUMBER<br>838                     | Page 1 of 2 |      |                |           |            |         |            |               |            |    |            |
|---|---|------------------------------------------|-------------|------|----------------|-----------|------------|---------|------------|---------------|------------|----|------------|
| <b>DAILY LOG OF CONSTRUCTION</b>   |   | DATE<br>15 Aug 2012 - Wednesday          |             |      |                |           |            |         |            |               |            |    |            |
| PROJECT<br>Shepley's Landfil, Devens Cutoff Wall   |   | CONTRACT NUMBER<br>W912WJ-10-D-0003 0002 |             |      |                |           |            |         |            |               |            |    |            |
| CONTRACTOR<br>Sovereign Consulting Inc.   | WEATHER<br>Weather Caused Non-Critical Delay<br>Temperature Min 68 °F, Max 85 °F; 2 IN Precipitation; 7 MPH Wind |                                          |             |      |                |           |            |         |            |               |            |    |            |
| <b>QC NARRATIVES</b>   |   |                                          |             |      |                |           |            |         |            |               |            |    |            |
| <b>Contractor/Subcontractor &amp; Area of Responsibility for work:</b><br>Sovereign - Provided oversight of Moretrench. Provided on-site QC and documentation.<br>Moretrench - Continued construction of working platform.   |   |                                          |             |      |                |           |            |         |            |               |            |    |            |
| <b>Activities in Progress (List by Activity Number)</b><br>DFW: Soil/ Bentonite Wall Construction   |   |                                          |             |      |                |           |            |         |            |               |            |    |            |
| <b>Quality Control Inspections and Activities (List by Feature of Work)</b><br>Moretrench continued on-site QC testing on slurry being mixed in tanks to ensure con met at the commencement of trench excavation activites. all specirfications will be   |   |                                          |             |      |                |           |            |         |            |               |            |    |            |
| Testins Included:   |   |                                          |             |      |                |           |            |         |            |               |            |    |            |
| <table><tr><td>Test</td><td>Time Conducted</td></tr><tr><td>Viscosity</td><td>944 &amp; 1447</td></tr><tr><td>Density</td><td>945 &amp; 1453</td></tr><tr><td>Filtrate Loss</td><td>949 &amp; 1500</td></tr><tr><td>PH</td><td>953 &amp; 1530</td></tr></table>   |   |                                          |             | Test | Time Conducted | Viscosity | 944 & 1447 | Density | 945 & 1453 | Filtrate Loss | 949 & 1500 | PH | 953 & 1530 |
| Test   | Time Conducted                                                                                                   |                                          |             |      |                |           |            |         |            |               |            |    |            |
| Viscosity   | 944 & 1447   |                                          |             |      |                |           |            |         |            |               |            |    |            |
| Density   | 945 & 1453   |                                          |             |      |                |           |            |         |            |               |            |    |            |
| Filtrate Loss   | 949 & 1500   |                                          |             |      |                |           |            |         |            |               |            |    |            |
| PH   | 953 & 1530   |                                          |             |      |                |           |            |         |            |               |            |    |            |
| All test results were with in acceptable ranges laid out in site Quality Controll Plans   |   |                                          |             |      |                |           |            |         |            |               |            |    |            |
| <b>Did anything develop that may lead to a Change Order/Claim?</b><br>No developments that may lead to a Change Oder during the day.   |   |                                          |             |      |                |           |            |         |            |               |            |    |            |
| <b>Were there any Delays in Work Progress today?</b><br>No delays in work progress encountered during the day.   |   |                                          |             |      |                |           |            |         |            |               |            |    |            |
| <b>General Comments:</b><br>Work Completed During the Day:<br><br>Sovereign: Provided oversight and on-site QC of Moretrench. Conducted photographic documentation of delivery imported backfill borrow and final lay-down area set-up. Photograph IDs: 081512-01 and 0811512-06.<br><br>Moretrench: Worked on miscellaneous fittings on Adler tanks and water pipes. Continued mixing slurry and filling tanks. Milton Cat completed assembly of excavator long stick. Set Crane Mats on work platform. Positioned CAT 374 to prepare for Trench Excavation. Completed Lead in Trench Down to 16 ft @ 0+00.<br><br>General site clean-up.<br><br>Materials Brought on Site:<br><br>No additional material brough on-site during the day.<br><br>Equipment Brought on Site:<br><br>No additional equipment was brought onsite during the day. |   |                                          |             |      |                |           |            |         |            |               |            |    |            |
| <b>Verbal Instructions given by Government:</b><br>No verbal instruction given by the government during the day.   |   |                                          |             |      |                |           |            |         |            |               |            |    |            |
| <b>Safety Inspection / Safety Meetings:</b>   |   |                                          |             |      |                |           |            |         |            |               |            |    |            |

Precipitation amount should have been noted as 0.46 inches for the work shift.

| <b>CONTRACTORS QUALITY CONTROL REPORT (QCR)</b><br><b>DAILY LOG OF CONSTRUCTION</b>   |                           | REPORT NUMBER<br>838 <span style="float: right;">Page 2 of 2</span> |                    |               
|---|
| PROJECT<br>Shepley's Landfil, Devens Cutoff Wall   |                           | DATE<br>15 Aug 2012 - Wednesday                                     |                    |               
| CONTRACT NUMBER<br>W912WJ-10-D-0003 0002   | |
| Tailgate Safety Meeting held prior to start of day's work activities. Site HASP and applicable AHA's reviewed prior to start of work activities.   | |
| <b>PREP/INITIAL DATES</b> (Preparatory and initial dates held and advance notice)<br><b>No preparatory or initial inspections were held today</b>   | |
| <b>ACTIVITY START/FINISH</b><br><b>No activities were started or finished today</b>   | |
| <b>QC REQUIREMENTS</b><br><b>No QC requirements were completed today</b>   | |
| <b>QA/QC DEFICIENCY</b> (Describe QC Deficiency items issued, Report QC and QA Deficiency items corrected)<br><b>No QC Deficiency items were issued today</b><br><b>No Deficiency items were corrected today</b>   | |
| <b>CONTRACTORS ON SITE</b> (Report first and/or last day contractors were on site)<br><b>No contractors had their first or last day on site today</b>   | |
| <b>LABOR HOURS</b><br><b>The following labor hours were Reported today:</b> <table style="width: 100%; margin-top: 10px;"> <thead> <tr> <th style="text-align: left;">Employer</th> <th style="text-align: left;">Labor Classification</th> <th style="text-align: right;">Number of<br/>Employees</th> <th style="text-align: right;">Hours<br/>Worked</th> </tr> </thead> <tbody> <tr> <td>Moretrech</td> <td>HEAVY-EQUIPMENT OPERATOR</td> <td style="text-align: right;">4.0</td> <td style="text-align: right;">32.0</td> </tr> <tr> <td>Moretrech</td> <td>LABORERS</td> <td style="text-align: right;">2.0</td> <td style="text-align: right;">16.0</td> </tr> <tr> <td>Moretrech</td> <td>PROJECT ENGINEER</td> <td style="text-align: right;">1.0</td> <td style="text-align: right;">8.0</td> </tr> <tr> <td>Moretrech</td> <td>SUPER - CONSTRUCTION</td> <td style="text-align: right;">1.0</td> <td style="text-align: right;">8.0</td> </tr> <tr> <td>Sovereign</td> <td>PROJECT ENGINEER</td> <td style="text-align: right;">2.0</td> <td style="text-align: right;">8.0</td> </tr> <tr> <td>Sovereign</td> <td>SAFETY ENGINEER - ON SITE</td> <td style="text-align: right;">1.0</td> <td style="text-align: right;">8.0</td> </tr> <tr> <td>Sovereign</td> <td>SUPER - JOB</td> <td style="text-align: right;">1.0</td> <td style="text-align: right;">8.0</td> </tr> <tr> <td colspan="2" style="border-top: 1px solid black;">Total hours worked to date: 762.8</td> <td style="text-align: right; border-top: 1px solid black;">Total 12.0</td> <td style="text-align: right; border-top: 1px solid black;">88.0</td> </tr> </tbody> </table> |                           |                                                                     |                    | Employer      | Labor Classification | Number of<br>Employees | Hours<br>Worked    | Moretrech | HEAVY-EQUIPMENT OPERATOR | 4.0  | 32.0 | Moretrech | LABORERS                  | 2.0  | 16.0 | Moretrech | PROJECT ENGINEER | 1.0  | 8.0  | Moretrech | SUPER - CONSTRUCTION | 1.0  | 8.0  | Sovereign                             | PROJECT ENGINEER | 2.0         | 8.0  | Sovereign | SAFETY ENGINEER - ON SITE | 1.0 | 8.0 | Sovereign | SUPER - JOB | 1.0 | 8.0 | Total hours worked to date: 762.8 |  | Total 12.0 | 88.0 |
| Employer   | Labor Classification      | Number of<br>Employees                                              | Hours<br>Worked    |               |                      
| Moretrech   | HEAVY-EQUIPMENT OPERATOR  | 4.0                                                                 | 32.0               |               |                      
| Moretrech   | LABORERS                  | 2.0                                                                 | 16.0               |               |                      
| Moretrech   | PROJECT ENGINEER          | 1.0                                                                 | 8.0                |               |                      
| Moretrech   | SUPER - CONSTRUCTION      | 1.0                                                                 | 8.0                |               |                      
| Sovereign   | PROJECT ENGINEER          | 2.0                                                                 | 8.0                |               |                      
| Sovereign   | SAFETY ENGINEER - ON SITE | 1.0                                                                 | 8.0                |               |                      
| Sovereign   | SUPER - JOB               | 1.0                                                                 | 8.0                |               |                      
| Total hours worked to date: 762.8   |                           | Total 12.0                                                          | 88.0               |               |                      
| <b>EQUIPMENT HOURS</b><br><b>The following equipment hours were Reported today:</b> <table style="width: 100%; margin-top: 10px;"> <thead> <tr> <th style="text-align: left;">Serial Number</th> <th style="text-align: left;">Description</th> <th style="text-align: right;">Idle<br/>Hours</th> <th style="text-align: right;">Operating<br/>Hours</th> </tr> </thead> <tbody> <tr> <td>N/A</td> <td>Bull Dozer</td> <td style="text-align: right;">7.00</td> <td style="text-align: right;">1.00</td> </tr> <tr> <td>N/A</td> <td>Exacavtor with Long Stick</td> <td style="text-align: right;">6.50</td> <td style="text-align: right;">1.50</td> </tr> <tr> <td>N/A</td> <td>Loader</td> <td style="text-align: right;">4.00</td> <td style="text-align: right;">4.00</td> </tr> <tr> <td>N/A</td> <td>Mixing Excavator #1</td> <td style="text-align: right;">5.00</td> <td style="text-align: right;">3.00</td> </tr> <tr> <td colspan="2" style="border-top: 1px solid black;">Total operating hours to date: 116.00</td> <td style="text-align: right; border-top: 1px solid black;">Total 22.50</td> <td style="text-align: right; border-top: 1px solid black;">9.50</td> </tr> </tbody> </table>   |                           |                                                                     |                    | Serial Number | Description          | Idle<br>Hours          | Operating<br>Hours | N/A       | Bull Dozer               | 7.00 | 1.00 | N/A       | Exacavtor with Long Stick | 6.50 | 1.50 | N/A       | Loader           | 4.00 | 4.00 | N/A       | Mixing Excavator #1  | 5.00 | 3.00 | Total operating hours to date: 116.00 |                  | Total 22.50 | 9.50 |           |                           |     |     |           |             |     |     |                                   |  |            |      |
| Serial Number   | Description               | Idle<br>Hours                                                       | Operating<br>Hours |               |                      
| N/A   | Bull Dozer                | 7.00                                                                | 1.00               |               |                      
| N/A   | Exacavtor with Long Stick | 6.50                                                                | 1.50               |               |                      
| N/A   | Loader                    | 4.00                                                                | 4.00               |               |                      
| N/A   | Mixing Excavator #1       | 5.00                                                                | 3.00               |               |                      
| Total operating hours to date: 116.00   |                           | Total 22.50                                                         | 9.50               |               |                      
| <b>ACCIDENT REPORTING</b> (Describe accidents)<br><b>No accidents reported today</b>   | |
| |
| <b>CONTRACTOR CERTIFICATION</b> <b>On behalf of the contractor, I certify that this Report is complete and correct and all equipment and material used and work performed during this Reporting period are in compliance with the contract plans and specifications, to the best of my knowledge, except as noted above.</b>   | |
| QC REPRESENTATIVE'S SIGNATURE   | DATE                      | SUPERINTENDENT'S INITIALS                                           | DATE               |               |                      

|                                                                                     |   |                                                                        |
|-------------------------------------------------------------------------------------|---|------------------------------------------------------------------------|
| <b>CONTRACTORS QUALITY CONTROL REPORT (QCR)</b><br><b>DAILY LOG OF CONSTRUCTION</b> |   | REPORT NUMBER<br>839 <div style="text-align: right;">Page 1 of 3</div> |
|                                                                                     |   | DATE<br>16 Aug 2012 - Thursday                                         |
| PROJECT<br>Shepley's Landfil, Devens Cutoff Wall                                    |   | CONTRACT NUMBER<br>W912WJ-10-D-0003 0002                               |
| CONTRACTOR<br>Sovereign Consulting Inc.                                             | WEATHER<br>Weather Caused No Delay<br>Temperature Min 70 °F, Max 90 °F; 0.1 IN Precipitation; 5 MPH Wind |                                                                        |

**QC NARRATIVES**

**Contractor/Subcontractor & Area of Responsibility for work:**  
 Sovereign - Provided oversight of Moretrench. Provided on-site QC and documentation.  
 Moretrench - Continued construction of working platform.

**Activities in Progress (List by Activity Number)**  
 DFW: Soil/ Bentonite Wall Construction

**Quality Control Inspections and Activities (List by Feature of Work)**  
 Moretrench continued on-site QC testing on slurry being mixed in tanks to ensure correct mixture amounts to ensure all specifications will be met at the commencement of trench excavation activities. AMEC oversaw all QC testing to confirm it was completed properly and all results were within the acceptable range.

Testins Included:

|                          |                   |
|--------------------------|-------------------|
| Test                     | Time Conducted    |
| Viscosity-Initial        | 819 & 1238        |
| Viscosity- In trench     | 930, 1405 & 1649  |
| Density- Initial         | 824 & 1241        |
| Density- In trench       | 933, 1407 & 1653  |
| Filtrate Loss- Initial   | 905 & 1312        |
| Filtrate Loss- In trench | 1008, 1438 & 1720 |
| PH- Initial              | 826 & 1243        |

All test results were within acceptable ranges laid out in site Quality Control Plans

**Did anything develop that may lead to a Change Order/Claim?**  
 No developments that may lead to a Change Order during the day.

**Were there any Delays in Work Progress today?**  
 No delays in work progress encountered during the day.

**General Comments:**  
 Work Completed During the Day:

Sovereign: Provided oversight and on-site QC of Moretrench. Photographed progress as trench advanced. Photograph IDs: 081612-01 and 0811612-16.

Moretrench: Continued mixing slurry and filling tanks. Began mixing backfill with mixing excavator. Completed Trench from 0+00 to 0+30.

End of day depths:

|      |                                     |
|------|-------------------------------------|
| 0-25 | 0 ft                                |
| 0-20 | 6.7 ft                              |
| 0-10 | 23.0 ft                             |
| 0+00 | 24.0 ft                             |
| 0+10 | 22.0 ft                             |
| 0+20 | 24.0 ft                             |
| 0+30 | 25.0 ft                             |
| 0+40 | 23.3 ft * Rock not encountered yet* |

Materials Brought on Site:

| <b>CONTRACTORS QUALITY CONTROL REPORT (QCR)</b><br><b>DAILY LOG OF CONSTRUCTION</b>   |                           | REPORT NUMBER<br>839                     |                 | Page 2 of 3 |               |                      
|---|---------------------------|------------------------------------------|-----------------|-------------|---------------|----------------------|---------------------|-----------------|-----------|--------------------------|-------|------|-----------|---------------------------|------|------|-----------|------------------|------|------|-----------|----------------------|------|------|-----------|------------------|------|------|---------------------------------------|---------------------------|-------|-------|-----------------------------------|--|-------|-------|
|   |                           | DATE<br>16 Aug 2012 - Thursday           |                 |             
| PROJECT<br>Shepley's Landfil, Devens Cutoff Wall   |                           | CONTRACT NUMBER<br>W912WJ-10-D-0003 0002 |                 |             
| <p>No additional material brough on-site during the day.</p> <p>Equipment Brought on Site:</p> <p>Milton CAT Delievered 950K Loader.</p> <p><b>Verbal Instructions given by Government:</b></p> <p>No verbal instruction given by the government during the day.</p> <p><b>Safety Inspection / Safety Meetings:</b></p> <p>Tailgate Safety Meeting held prior to start of day's work activities. Site HASP and applicable AHA's eviewed prior to start of work activties.</p>   |                           |                                          
| <b>PREP/INITIAL DATES</b> (Preparatory and initial dates held and advance notice)<br><b>No preparatory or initial inspections were held today</b>   |                           |                                          
| <b>ACTIVITY START/FINISH</b><br><b>No activities were started or finished today</b>   |                           |                                          
| <b>QC REQUIREMENTS</b><br><b>No QC requirements were completed today</b>   |                           |                                          
| <b>QA/QC DEFICIENCY</b> (Describe QC Deficiency items issued, Report QC and QA Deficiency items corrected)<br><b>No QC Deficiency items were issued today</b><br><b>No Deficiency items were corrected today</b>   |                           |                                          
| <b>CONTRACTORS ON SITE</b> (Report first and/or last day contractors were on site)<br><b>No contractors had their first or last day on site today</b>   |                           |                                          
| <b>LABOR HOURS</b><br><b>The following labor hours were Reported today:</b> <table border="1"> <thead> <tr> <th>Employer</th> <th>Labor Classification</th> <th>Number of Employees</th> <th>Hours Worked</th> </tr> </thead> <tbody> <tr> <td>Moretrech</td> <td>HEAVY-EQUIPMENT OPERATOR</td> <td>4.0</td> <td>40.5</td> </tr> <tr> <td>Moretrech</td> <td>LABORERS</td> <td>3.0</td> <td>26.0</td> </tr> <tr> <td>Moretrech</td> <td>PROJECT ENGINEER</td> <td>1.0</td> <td>10.0</td> </tr> <tr> <td>Moretrech</td> <td>SUPER - CONSTRUCTION</td> <td>1.0</td> <td>10.0</td> </tr> <tr> <td>Sovereign</td> <td>PROJECT ENGINEER</td> <td>2.0</td> <td>20.0</td> </tr> <tr> <td>Sovereign</td> <td>SAFETY ENGINEER - ON SITE</td> <td>1.0</td> <td>10.0</td> </tr> <tr> <td colspan="2">Total hours worked to date: 879.3</td> <td>Total</td> <td>116.5</td> </tr> </tbody> </table> |                           |                                          |                 |             | Employer      | Labor Classification | Number of Employees | Hours Worked    | Moretrech | HEAVY-EQUIPMENT OPERATOR | 4.0   | 40.5 | Moretrech | LABORERS                  | 3.0  | 26.0 | Moretrech | PROJECT ENGINEER | 1.0  | 10.0 | Moretrech | SUPER - CONSTRUCTION | 1.0  | 10.0 | Sovereign | PROJECT ENGINEER | 2.0  | 20.0 | Sovereign                             | SAFETY ENGINEER - ON SITE | 1.0   | 10.0  | Total hours worked to date: 879.3 |  | Total | 116.5 |
| Employer   | Labor Classification      | Number of Employees                      | Hours Worked    |             |               
| Moretrech   | HEAVY-EQUIPMENT OPERATOR  | 4.0                                      | 40.5            |             |               
| Moretrech   | LABORERS                  | 3.0                                      | 26.0            |             |               
| Moretrech   | PROJECT ENGINEER          | 1.0                                      | 10.0            |             |               
| Moretrech   | SUPER - CONSTRUCTION      | 1.0                                      | 10.0            |             |               
| Sovereign   | PROJECT ENGINEER          | 2.0                                      | 20.0            |             |               
| Sovereign   | SAFETY ENGINEER - ON SITE | 1.0                                      | 10.0            |             |               
| Total hours worked to date: 879.3   |                           | Total                                    | 116.5           |             |               
| <b>EQUIPMENT HOURS</b><br><b>The following equipment hours were Reported today:</b> <table border="1"> <thead> <tr> <th>Serial Number</th> <th>Description</th> <th>Idle Hours</th> <th>Operating Hours</th> </tr> </thead> <tbody> <tr> <td>N/A</td> <td>Bull Dozer</td> <td>10.00</td> <td>0.00</td> </tr> <tr> <td>N/A</td> <td>Exacavtor with Long Stick</td> <td>1.50</td> <td>8.50</td> </tr> <tr> <td>N/A</td> <td>Loader</td> <td>2.00</td> <td>8.00</td> </tr> <tr> <td>N/A</td> <td>Mixing Excavator #1</td> <td>1.00</td> <td>9.00</td> </tr> <tr> <td>N/A</td> <td>Mixing Loader</td> <td>0.00</td> <td>1.00</td> </tr> <tr> <td colspan="2">Total operating hours to date: 142.50</td> <td>Total</td> <td>26.50</td> </tr> </tbody> </table>   |                           |                                          |                 |             | Serial Number | Description          | Idle Hours          | Operating Hours | N/A       | Bull Dozer               | 10.00 | 0.00 | N/A       | Exacavtor with Long Stick | 1.50 | 8.50 | N/A       | Loader           | 2.00 | 8.00 | N/A       | Mixing Excavator #1  | 1.00 | 9.00 | N/A       | Mixing Loader    | 0.00 | 1.00 | Total operating hours to date: 142.50 |                           | Total | 26.50 |                                   |  |       |       |
| Serial Number   | Description               | Idle Hours                               | Operating Hours |             |               
| N/A   | Bull Dozer                | 10.00                                    | 0.00            |             |               
| N/A   | Exacavtor with Long Stick | 1.50                                     | 8.50            |             |               
| N/A   | Loader                    | 2.00                                     | 8.00            |             |               
| N/A   | Mixing Excavator #1       | 1.00                                     | 9.00            |             |               
| N/A   | Mixing Loader             | 0.00                                     | 1.00            |             |               
| Total operating hours to date: 142.50   |                           | Total                                    | 26.50           |             |               



|   |  |                                          |                           |             |      |
|---|--|------------------------------------------|---------------------------|-------------|------|
| <b>CONTRACTORS QUALITY CONTROL REPORT (QCR)</b><br><b>DAILY LOG OF CONSTRUCTION</b>   |  | REPORT NUMBER<br>839                     |                           | Page 3 of 3 |      |
|   |  | DATE<br>16 Aug 2012 - Thursday           |                           |             |      |
| PROJECT<br>Shepley's Landfil, Devens Cutoff Wall   |  | CONTRACT NUMBER<br>W912WJ-10-D-0003 0002 |                           |             |      |
| <b>ACCIDENT REPORTING</b> (Describe accidents)<br><b>No accidents reported today</b>   |  |                                          |                           |             |      |
|   |  |                                          |                           |             |      |
| CONTRACTOR CERTIFICATION <b>On behalf of the contractor, I certify that this Report is complete and correct and all equipment and material used and work performed during this Reporting period are in compliance with the contract plans and specifications, to the best of my knowledge, except as noted above.</b> |  |                                          |                           |             |      |
| QC REPRESENTATIVE'S SIGNATURE   |  | DATE                                     | SUPERINTENDENT'S INITIALS |             | DATE |

|                                                                                     |  |   |             |
|-------------------------------------------------------------------------------------|--|---|-------------|
| <b>CONTRACTORS QUALITY CONTROL REPORT (QCR)</b><br><b>DAILY LOG OF CONSTRUCTION</b> |  | REPORT NUMBER<br>840                                                                                 | Page 1 of 3 |
|                                                                                     |  | DATE<br>17 Aug 2012 - Friday                                                                         |             |
| PROJECT<br>Shepley's Landfil, Devens Cutoff Wall                                    |  | CONTRACT NUMBER<br>W912WJ-10-D-0003 0002                                                             |             |
| CONTRACTOR<br>Sovereign Consulting Inc.                                             |  | WEATHER<br>Weather Caused No Delay<br>Temperature Min 70 °F, Max 90 °F; No Precipitation; 5 MPH Wind |             |

**QC NARRATIVES**

**Contractor/Subcontractor & Area of Responsibility for work:**  
 Sovereign - Provided oversight of Moretrench. Provided on-site QC and documentation.  
 AMEC - Provided on-site engineering services and oversight of all field QC testing.  
 Moretrench - Excavation and Barrier Wall Construction Contractor

**Activities in Progress (List by Activity Number)**  
 DFW: Soil/ Bentonite Wall Construction  
 Construction of Working Platform

**Quality Control Inspections and Activities (List by Feature of Work)**  
 Moretrench completed on-site QC testing of slurry being mixed in tanks prior to placement in trench along with on-site QC testing of slurry within the trench. AMEC provided oversight of all field QC testing to confirm testing was completed properly as per project specification and all results were within the acceptable ranges.

On-site QC Testing Performed:

Bentonite Slurry:

| Test                     | Time Conducted    |
|--------------------------|-------------------|
| Viscosity-Initial        | 0834 & 1239       |
| Viscosity- In trench     | 0934, 1405 & 1650 |
| Density- Initial         | 0837 & 1241       |
| Density- In trench       | 0937, 1406 & 1653 |
| Filtrate Loss- Initial   | 0909 & 1312       |
| Filtrate Loss- In trench | 1008, 1441 & 1721 |
| pH- Initial              | 0826 & 1243       |

All test results were with in acceptable as specified in project specifications and project Quality Controll Plans.

Soil-Bentonite Backfill:

| Test    | Time Conducted |
|---------|----------------|
| Slump   | 0812           |
| Density | 0845 &1334     |

All test results were with in acceptable as specified in project specifications and project Quality Controll Plans.

Sample collected of Soil-Bentonite Backfill for off-site analysis of Permeability, Gradation, and Materials Fines Content.

Backfill Slope soundings conducted at stations at the start and end of the work shift.

**Did anything develop that may lead to a Change Order/Claim ?**  
 No developments that may lead to a Change Oder during the day.

**Were there any Delays in Work Progress today?**  
 No delays in work progress encountered during the day.

**General Comments:**

| <b>CONTRACTORS QUALITY CONTROL REPORT (QCR)</b><br><b>DAILY LOG OF CONSTRUCTION</b>   |                          | REPORT NUMBER<br>840                     | Page 2 of 3  |          |                      
|---|--------------------------|------------------------------------------|--------------|----------|----------------------|---------------------|--------------|-----------|--------------------------|------|-------|-----------|----------|-----|------|-----------|------------------|-----|-----|-----------|----------------------|-----|-----|
| PROJECT<br>Shepley's Landfil, Devens Cutoff Wall   |                          | DATE<br>17 Aug 2012 - Friday             |              |          
|   |                          | CONTRACT NUMBER<br>W912WJ-10-D-0003 0002 |              |          
| <p>Work Completed During the Day:</p> <p>Sovereign: Provided project oversight and on-site QC of Moretrench and AMEC. Photographed progress as trench advanced.</p> <p>AMEC: Provided oversight of on-site QC testing performed by Moretrench and trench exvavation activities including the determination of final trench depths and if refusal criteria had been met at each 10 foot station.</p> <p>Moretrench: Continued mixing slurry and filling tanks. Continued backfill mixing with excavator. Completed excavation of trench from 0+30 to 0+70. Backfilled trench with 1 batch of backfill (102 cy). Performed all required on-site QC testing.</p> <p>Final Trench Depths at 10 foot stations during the day:</p> <table border="1"> <thead> <tr> <th>Station</th> <th>Final Trench Depth</th> </tr> </thead> <tbody> <tr> <td>0+40</td> <td>24.9'</td> </tr> <tr> <td>0+50</td> <td>32.4'</td> </tr> <tr> <td>0+60</td> <td>34.3'</td> </tr> </tbody> </table> <p>Materials Brought on Site:</p> <p>No additional material brought on-site during the day.</p> <p>Equipment Brought on Site:</p> <p>No additional equipment brought on-site during the day.</p> <p><b>Verbal Instructions given by Government:</b></p> <p>No verbal instruction given by the government during the day.</p> <p><b>Safety Inspection / Safety Meetings:</b></p> <p>Tailgate Safety Meeting held prior to start of day's work activities. Site HASP and applicable AHA's eviewed prior to start of work activties.</p> |                          |                                          |              | Station  | Final Trench Depth   | 0+40                | 24.9'        | 0+50      | 32.4'                    | 0+60 | 34.3' |           |          |     |      |           |                  |     |     |           |                      |     |     |
| Station   | Final Trench Depth       |                                          |              
| 0+40   | 24.9'                    |                                          |              
| 0+50   | 32.4'                    |                                          |              
| 0+60   | 34.3'                    |                                          |              
| <b>PREP/INITIAL DATES</b> (Preparatory and initial dates held and advance notice)<br><b>No preparatory or initial inspections were held today</b>   |                          |                                          
| <b>ACTIVITY START/FINISH</b><br><b>No activities were started or finished today</b>   |                          |                                          
| <b>QC REQUIREMENTS</b><br><b>No QC requirements were completed today</b>   |                          |                                          
| <b>QA/QC DEFICIENCY</b> (Describe QC Deficiency items issued, Report QC and QA Deficiency items corrected)<br><b>No QC Deficiency items were issued today</b><br><b>No Deficiency items were corrected today</b>   |                          |                                          
| <b>CONTRACTORS ON SITE</b> (Report first and/or last day contractors were on site)<br><b>No contractors had their first or last day on site today</b>   |                          |                                          
| <b>LABOR HOURS</b><br><b>The following labor hours were Reported today:</b> <table border="1"> <thead> <tr> <th>Employer</th> <th>Labor Classification</th> <th>Number of Employees</th> <th>Hours Worked</th> </tr> </thead> <tbody> <tr> <td>Moretrech</td> <td>HEAVY-EQUIPMENT OPERATOR</td> <td>4.0</td> <td>32.5</td> </tr> <tr> <td>Moretrech</td> <td>LABORERS</td> <td>3.0</td> <td>24.0</td> </tr> <tr> <td>Moretrech</td> <td>PROJECT ENGINEER</td> <td>1.0</td> <td>8.0</td> </tr> <tr> <td>Moretrech</td> <td>SUPER - CONSTRUCTION</td> <td>1.0</td> <td>8.0</td> </tr> </tbody> </table>   |                          |                                          |              | Employer | Labor Classification | Number of Employees | Hours Worked | Moretrech | HEAVY-EQUIPMENT OPERATOR | 4.0  | 32.5  | Moretrech | LABORERS | 3.0 | 24.0 | Moretrech | PROJECT ENGINEER | 1.0 | 8.0 | Moretrech | SUPER - CONSTRUCTION | 1.0 | 8.0 |
| Employer   | Labor Classification     | Number of Employees                      | Hours Worked |          |                      
| Moretrech   | HEAVY-EQUIPMENT OPERATOR | 4.0                                      | 32.5         |          |                      
| Moretrech   | LABORERS                 | 3.0                                      | 24.0         |          |                      
| Moretrech   | PROJECT ENGINEER         | 1.0                                      | 8.0          |          |                      
| Moretrech   | SUPER - CONSTRUCTION     | 1.0                                      | 8.0          |          |                      

|   |                                 |                                          |                           |             |
|---|---------------------------------|------------------------------------------|---------------------------|-------------|
| <b>CONTRACTORS QUALITY CONTROL REPORT (QCR)</b><br><b>DAILY LOG OF CONSTRUCTION</b>   |                                 | REPORT NUMBER<br>840                     |                           | Page 3 of 3 |
|   |                                 | DATE<br>17 Aug 2012 - Friday             |                           |             |
| PROJECT<br>Shepley's Landfil, Devens Cutoff Wall   |                                 | CONTRACT NUMBER<br>W912WJ-10-D-0003 0002 |                           |             |
| Sovereign<br>Sovereign<br>Total hours worked to date: 975.8   | PROJECT ENGINEER<br>SUPER - JOB | 2.0<br>1.0<br>Total 12.0                 | 16.0<br>8.0<br>96.5       |             |
| <b>EQUIPMENT HOURS</b><br>The following equipment hours were Reported today:   |                                 |                                          |                           |             |
| Serial Number   | Description                     | Idle Hours                               | Operating Hours           |             |
| N/A   | Bull Dozer                      | 8.00                                     | 0.00                      |             |
| N/A   | Exacavtor with Long Stick       | 0.50                                     | 8.00                      |             |
| N/A   | Loader                          | 4.00                                     | 4.00                      |             |
| N/A   | Mixing Excavator                | 0.50                                     | 8.00                      |             |
| N/A   | Mixing Loader                   | 0.50                                     | 8.00                      |             |
| Total operating hours to date: 170.50   |                                 | Total 13.50                              | 28.00                     |             |
| <b>ACCIDENT REPORTING</b> (Describe accidents)<br><b>No accidents reported today</b>   |                                 |                                          |                           |             |
|   |                                 |                                          |                           |             |
| CONTRACTOR CERTIFICATION <b>On behalf of the contractor, I certify that this Report is complete and correct and all equipment and material used and work performed during this Reporting period are in compliance with the contract plans and specifications, to the best of my knowledge, except as noted above.</b> |                                 |                                          |                           |             |
| QC REPRESENTATIVE'S SIGNATURE   |                                 | DATE                                     | SUPERINTENDENT'S INITIALS | DATE        |

|                                                                                     |  |   |             |
|-------------------------------------------------------------------------------------|--|---|-------------|
| <b>CONTRACTORS QUALITY CONTROL REPORT (QCR)</b><br><b>DAILY LOG OF CONSTRUCTION</b> |  | REPORT NUMBER<br>843                                                                                 | Page 1 of 3 |
|                                                                                     |  | DATE<br>20 Aug 2012 - Monday                                                                         |             |
| PROJECT<br>Shepley's Landfil, Devens Cutoff Wall                                    |  | CONTRACT NUMBER<br>W912WJ-10-D-0003 0002                                                             |             |
| CONTRACTOR<br>Sovereign Consulting Inc.                                             |  | WEATHER<br>Weather Caused No Delay<br>Temperature Min 60 °F, Max 82 °F; No Precipitation; 5 MPH Wind |             |

**QC NARRATIVES**

**Contractor/Subcontractor & Area of Responsibility for work:**  
 Sovereign - Provided oversight of Moretrench and AMEC. Provided on-site QC and documentation.  
 AMEC - Provided on-site engineering services and oversight of all field QC testing.  
 Moretrench - Excavation and Barrier Wall Construction Contractor

**Activities in Progress (List by Activity Number)**  
 DFW: Soil-Bentonite Wall Construction  
 Contruction of Working Platform

**Quality Control Inspections and Activities (List by Feature of Work)**  
 Moretrench completed on-site QC testing of slurry being mixed in tanks prior to placement in trench along with on-site QC testing of slurry within the trench. Moretrech and AMEC also conducted on-site QC testing of backfill batches. Samples of backfill batches also collected for off-site QC testing. AMEC provided oversight of all Moretrench field QC testing to confirm testing was completed properly as per project specification and all results were within the acceptable ranges.

On-site QC Testing Performed:

Bentonite Slurry:

|                          |                   |
|--------------------------|-------------------|
| Test                     | Time Conducted    |
| Viscosity-Initial        | 1250 & 1454       |
| Viscosity- In trench     | 0849, 1015 & 1530 |
| Density- Initial         | 1253 & 1456       |
| Density- In trench       | 0851, 1018 & 1534 |
| Filtrate Loss- Initial   | 1324 & 1528       |
| Filtrate Loss- In trench | 0921, 1048 & 1605 |
| pH- Initial              | 1256 & 1500       |

All results of on-site QC tests were emailed under seperate cover to USACE representatives.

Soil-Bentonite Backfill:

|         |                |
|---------|----------------|
| Test    | Time Conducted |
| Slump   | 0832 & 1145    |
| Density | 0845 & 1245    |

All results of on-site QC tests were emailed under seperate cover to USACE representatives.

Samples collected of Soil-Bentonite Backfill for off-site analysis of Permeability, Gradation, and Materials Fines Content.

Backfill Slope soundings conducted at stations at the start and end of the work shift.

**Did anything develop that may lead to a Change Order/Claim ?**  
 No developments that may lead to a Change Oder during the day.

**Were there any Delays in Work Progress today?**  
 No delays in work progress encountered during the day.

**General Comments:**

| <b>CONTRACTORS QUALITY CONTROL REPORT (QCR)</b><br><b>DAILY LOG OF CONSTRUCTION</b>   |                    | REPORT NUMBER<br>843                     | Page 2 of 3 |         |                    
|---|--------------------|------------------------------------------|-------------|---------|--------------------|------|-------|------|-------|------|-------|------|-------|------|-------|------|-------|------|-------|------|-------|------|-------|------|-------|------|-------|
|   |                    | DATE<br>20 Aug 2012 - Monday             |             |         
| PROJECT<br>Shepley's Landfil, Devens Cutoff Wall   |                    | CONTRACT NUMBER<br>W912WJ-10-D-0003 0002 |             |         
| <p>Work Completed During the Day:</p> <p>Sovereign: Provided project oversight and on-site QC of Moretrench and AMEC. Photographed progress of excavation and backfill mizing as trench advanced. Photo IDs: 082012-01 through 082012-12.</p> <p>AMEC: Provided oversight of on-site QC testing performed by Moretrench and trench exvcavation activities. Also made final determination of trench depths and if refusal criteria had been met at each 10 foot station.</p> <p>Moretrench: Continued mixing slurry and filling tanks. Continued backfill mixing with excavator. Completed excavation of trench from 0+70 to 1+70. Backfilled trench with 2 1/4 batches of backfill (220 cy). Backfill complete at station 0+30 and present at approximately station 1+20 at end of the shift. Performed all required on-site QC testing.</p> <p>Final Trench Depths at 10 foot stations during the day:</p> <table border="1"> <thead> <tr> <th>Station</th> <th>Final Trench Depth</th> </tr> </thead> <tbody> <tr><td>0+70</td><td>30.2'</td></tr> <tr><td>0+80</td><td>23.8'</td></tr> <tr><td>0+90</td><td>22.7'</td></tr> <tr><td>1+00</td><td>20.5'</td></tr> <tr><td>1+10</td><td>21.8'</td></tr> <tr><td>1+20</td><td>22.8'</td></tr> <tr><td>1+30</td><td>23.1'</td></tr> <tr><td>1+40</td><td>24.3'</td></tr> <tr><td>1+50</td><td>25.4'</td></tr> <tr><td>1+60</td><td>25.2'</td></tr> <tr><td>1+70</td><td>27.0'</td></tr> </tbody> </table> <p>Materials Brought on Site:</p> <p>No additional material brought on-site during the day.</p> <p>Equipment Brought on Site:</p> <p>No additional equipment brought on-site during the day.</p> <p><b>Verbal Instructions given by Government:</b></p> <p>No verbal instruction given by the government during the day.</p> <p><b>Safety Inspection / Safety Meetings:</b></p> <p>Tailgate Safety Meeting held prior to start of day's work activities. Site HASP and applicable AHA's eviuewed prior to start of work activties.</p> |                    |                                          |             | Station | Final Trench Depth | 0+70 | 30.2' | 0+80 | 23.8' | 0+90 | 22.7' | 1+00 | 20.5' | 1+10 | 21.8' | 1+20 | 22.8' | 1+30 | 23.1' | 1+40 | 24.3' | 1+50 | 25.4' | 1+60 | 25.2' | 1+70 | 27.0' |
| Station   | Final Trench Depth |                                          |             
| 0+70   | 30.2'              |                                          |             
| 0+80   | 23.8'              |                                          |             
| 0+90   | 22.7'              |                                          |             
| 1+00   | 20.5'              |                                          |             
| 1+10   | 21.8'              |                                          |             
| 1+20   | 22.8'              |                                          |             
| 1+30   | 23.1'              |                                          |             
| 1+40   | 24.3'              |                                          |             
| 1+50   | 25.4'              |                                          |             
| 1+60   | 25.2'              |                                          |             
| 1+70   | 27.0'              |                                          |             
| <b>PREP/INITIAL DATES</b> (Preparatory and initial dates held and advance notice)<br><b>No preparatory or initial inspections were held today</b>   |                    |                                          
| <b>ACTIVITY START/FINISH</b><br><b>No activities were started or finished today</b>   |                    |                                          
| <b>QC REQUIREMENTS</b><br><b>No QC requirements were completed today</b>   |                    |                                          
| <b>QA/QC DEFICIENCY</b> (Describe QC Deficiency items issued, Report QC and QA Deficiency items corrected)<br><b>No QC Deficiency items were issued today</b><br><b>No Deficiency items were corrected today</b>   |                    |                                          
| <b>CONTRACTORS ON SITE</b> (Report first and/or last day contractors were on site)<br><b>No contractors had their first or last day on site today</b>   |                    |                                          
| Empty section for additional notes   |                    |                                          

|                                          |             |
|------------------------------------------|-------------|
| REPORT NUMBER<br>843                     | Page 3 of 3 |
| DATE<br>20 Aug 2012 - Monday             |             |
| CONTRACT NUMBER<br>W912WJ-10-D-0003 0002 |             |

CONTRACT NUMBER  
W912WJ-10-D-0003 0002

**No accidents reported today**

|                               |      |                           |      |
|-------------------------------|------|---------------------------|------|
| QC REPRESENTATIVE'S SIGNATURE | DATE | SUPERINTENDENT'S INITIALS | DATE |
|-------------------------------|------|---------------------------|------|

|                                                                                     |  |   |             |
|-------------------------------------------------------------------------------------|--|---|-------------|
| <b>CONTRACTORS QUALITY CONTROL REPORT (QCR)</b><br><b>DAILY LOG OF CONSTRUCTION</b> |  | REPORT NUMBER<br>844                                                                                 | Page 1 of 3 |
|                                                                                     |  | DATE<br>21 Aug 2012 - Tuesday                                                                        |             |
| PROJECT<br>Shepley's Landfil, Devens Cutoff Wall                                    |  | CONTRACT NUMBER<br>W912WJ-10-D-0003 0002                                                             |             |
| CONTRACTOR<br>Sovereign Consulting Inc.                                             |  | WEATHER<br>Weather Caused No Delay<br>Temperature Min 65 °F, Max 83 °F; No Precipitation; 5 MPH Wind |             |

**QC NARRATIVES**

**Contractor/Subcontractor & Area of Responsibility for work:**  
 Sovereign - Provided oversight of Moretrench and AMEC. Provided on-site QC and documentation.  
 AMEC - Provided on-site engineering services and oversight of all field QC testing.  
 Moretrench - Excavation and Barrier Wall Construction Contractor

**Activities in Progress (List by Activity Number)**  
 DFW: Soil-Bentonite Wall Construction  
 Contruction of Working Platform

**Quality Control Inspections and Activities (List by Feature of Work)**  
 Initial Inspection for DFW: Soil-Bentonite Wall Construction and Preparatory Meeting for DFW: On-site Stockpiling of Excess Soil Materials held during the day.

All imported borrow backfill material brought on site during the day inspected upon arrival. No physical defecencies noted.

Moretrench completed on-site QC testing of slurry being mixed in tanks prior to placement in trench along with on-site QC testing of slurry within the trench. Moretrech and AMEC also conducted on-site QC testing of backfill batches. Samples of backfill batches also collected for off-site QC testing. AMEC provided oversight of all Moretrench field QC testing to confirm testing was completed properly as per project specification and all results were within acceptable ranges.

On-site QC Testing Performed:

Bentonite Slurry:

| Test                     | Time Conducted    |
|--------------------------|-------------------|
| Viscosity-Initial        | 0845 & 1454       |
| Viscosity- In trench     | 0849, 1106 & 1540 |
| Density- Initial         | 0853 & 1456       |
| Density- In trench       | 0853, 1108 & 1544 |
| Filtrate Loss- Initial   | 0924 & 1528       |
| Filtrate Loss- In trench | 0931, 1140 & 1607 |
| pH- Initial              | 0900 & 1500       |

All results of on-site QC tests were emailed under seperate cover to USACE representatives.

Soil-Bentonite Backfill:

| Test    | Time Conducted     |
|---------|--------------------|
| Slump   | 0834, 1145, & 1439 |
| Density | 0853, 1200, & 1451 |

All results of on-site QC tests were emailed under seperate cover to USACE representatives.

Samples collected of Soil-Bentonite Backfill for off-site analysis of Permeability, Gradation, and Materials Fines Content.

Backfill Slope soundings conducted at stations at the start and end of the work shift.  
 Current trench profile emailed under seperate cover to USACE representatives.

**Did anything develop that may lead to a Change Order/Claim ?**  
 No developments that may lead to a Change Oder during the day.



| <b>CONTRACTORS QUALITY CONTROL REPORT (QCR)</b><br><b>DAILY LOG OF CONSTRUCTION</b>   |                    | REPORT NUMBER<br>844                     | Page 2 of 3 |         |                    |      |       |      |       |      |       |      |       |      |       |      |       |      |       |
|---|--------------------|------------------------------------------|-------------|---------|--------------------|------|-------|------|-------|------|-------|------|-------|------|-------|------|-------|------|-------|
|   |                    | DATE<br>21 Aug 2012 - Tuesday            |             |         |                    |      |       |      |       |      |       |      |       |      |       |      |       |      |       |
| PROJECT<br>Shepley's Landfil, Devens Cutoff Wall   |                    | CONTRACT NUMBER<br>W912WJ-10-D-0003 0002 |             |         |                    |      |       |      |       |      |       |      |       |      |       |      |       |      |       |
| <p><b>Were there any Delays in Work Progress today?</b><br/>         No delays in work progress encountered during the day.</p> <p><b>General Comments:</b><br/>         Work Completed During the Day:</p> <p>Sovereign: Provided project oversight and on-site QC of Moretrench and AMEC. Photographed progress of excavation and backfill mizing as trench advanced. Photo IDs: 082112-01 through 082112-14.</p> <p>AMEC: Provided oversight of on-site QC testing performed by Moretrench and trench exvcavation activities. Also made final determination of trench depths and if refusal criteria had been met at each 10 foot station.</p> <p>Moretrench: Continued mixing slurry and filling tanks. Continued backfill mixing with excavator. Completed excavation of trench from 1+70 to 2+40. Backfilled trench with 2 3/4 batches of backfill (248 cy). Backfill complete at station 1+00. Backfill quantities summarized on Trench Profile submitted under seperate cover the USACE representatives. Performed all required on-site QC testing.</p> <p>Final Trench Depths at 10 foot stations during the day:</p> <table border="1"> <thead> <tr> <th>Station</th> <th>Final Trench Depth</th> </tr> </thead> <tbody> <tr> <td>1+80</td> <td>27.3'</td> </tr> <tr> <td>1+90</td> <td>26.7'</td> </tr> <tr> <td>2+00</td> <td>28.7'</td> </tr> <tr> <td>2+10</td> <td>29.1'</td> </tr> <tr> <td>2+20</td> <td>31.0'</td> </tr> <tr> <td>2+30</td> <td>30.2'</td> </tr> <tr> <td>2+40</td> <td>30.1'</td> </tr> </tbody> </table> <p>Materials Brought on Site:</p> <p>200 cys of Imported Clay Borrow for use in Backfill Mix brought on site during the day (W.J. Graves)</p> <p>Equipment Brought on Site:</p> <p>No additional equipment brought on-site during the day.</p> <p>Additional Note:</p> <p>Landfill liner encountered at station 2+55. Liner did not appear to be continuous, only a small patch.</p> <p><b>Verbal Instructions given by Government:</b><br/>         Randy LeCuyer (USACE Construction Representative) asked that the secondary containment around the fuel cell and generator be tightened up in the two front corners. This was completed by Moretrench during the day.</p> <p><b>Safety Inspection / Safety Meetings:</b><br/>         Tailgate Safety Meeting held prior to start of day's work activities. Site HASP and applicable AHA's eviuewed prior to start of work activties.</p> |                    |                                          |             | Station | Final Trench Depth | 1+80 | 27.3' | 1+90 | 26.7' | 2+00 | 28.7' | 2+10 | 29.1' | 2+20 | 31.0' | 2+30 | 30.2' | 2+40 | 30.1' |
| Station   | Final Trench Depth |                                          |             |         |                    |      |       |      |       |      |       |      |       |      |       |      |       |      |       |
| 1+80   | 27.3'              |                                          |             |         |                    |      |       |      |       |      |       |      |       |      |       |      |       |      |       |
| 1+90   | 26.7'              |                                          |             |         |                    |      |       |      |       |      |       |      |       |      |       |      |       |      |       |
| 2+00   | 28.7'              |                                          |             |         |                    |      |       |      |       |      |       |      |       |      |       |      |       |      |       |
| 2+10   | 29.1'              |                                          |             |         |                    |      |       |      |       |      |       |      |       |      |       |      |       |      |       |
| 2+20   | 31.0'              |                                          |             |         |                    |      |       |      |       |      |       |      |       |      |       |      |       |      |       |
| 2+30   | 30.2'              |                                          |             |         |                    |      |       |      |       |      |       |      |       |      |       |      |       |      |       |
| 2+40   | 30.1'              |                                          |             |         |                    |      |       |      |       |      |       |      |       |      |       |      |       |      |       |
| <p><b>PREP/INITIAL DATES</b> (Preparatory and initial dates held and advance notice)</p> <p><b>A preparatory inspection was held today for the following feature:</b><br/>         Stockpiling of Soil Materials</p> <p><b>An initial inspection was held today for the following feature:</b><br/>         Soil-Bentonite Wall Construct.</p>   |                    |                                          |             |         |                    |      |       |      |       |      |       |      |       |      |       |      |       |      |       |
| <p><b>ACTIVITY START/FINISH</b></p> <p><b>No activities were started or finished today</b></p>   |                    |                                          |             |         |                    |      |       |      |       |      |       |      |       |      |       |      |       |      |       |
| Empty space for additional notes   |                    |                                          |             |         |                    |      |       |      |       |      |       |      |       |      |       |      |       |      |       |

| <b>CONTRACTORS QUALITY CONTROL REPORT (QCR)</b><br><b>DAILY LOG OF CONSTRUCTION</b>   |                           | REPORT NUMBER<br>844 <span style="float: right;">Page 3 of 3</span> |                    |               
|---|
| PROJECT<br>Shepley's Landfil, Devens Cutoff Wall   |                           | DATE<br>21 Aug 2012 - Tuesday                                       |                    |               
| CONTRACT NUMBER<br>W912WJ-10-D-0003 0002   | |
| <b>QC REQUIREMENTS</b><br>No QC requirements were completed today   | |
| <b>QA/QC DEFICIENCY</b> (Describe QC Deficiency items issued, Report QC and QA Deficiency items corrected)<br>No QC Deficiency items were issued today<br>No Deficiency items were corrected today   | |
| <b>CONTRACTORS ON SITE</b> (Report first and/or last day contractors were on site)<br>No contractors had their first or last day on site today   | |
| <b>LABOR HOURS</b><br>The following labor hours were Reported today: <table style="width: 100%; margin-top: 10px;"> <thead> <tr> <th style="text-align: left;">Employer</th> <th style="text-align: left;">Labor Classification</th> <th style="text-align: right;">Number of<br/>Employees</th> <th style="text-align: right;">Hours<br/>Worked</th> </tr> </thead> <tbody> <tr> <td>Moretrech</td> <td>HEAVY-EQUIPMENT OPERATOR</td> <td style="text-align: right;">4.0</td> <td style="text-align: right;">40.5</td> </tr> <tr> <td>Moretrech</td> <td>LABORERS</td> <td style="text-align: right;">3.0</td> <td style="text-align: right;">30.0</td> </tr> <tr> <td>Moretrech</td> <td>PROJECT ENGINEER</td> <td style="text-align: right;">1.0</td> <td style="text-align: right;">10.0</td> </tr> <tr> <td>Moretrech</td> <td>SUPER - CONSTRUCTION</td> <td style="text-align: right;">1.0</td> <td style="text-align: right;">10.0</td> </tr> <tr> <td>Sovereign</td> <td>PROJECT ENGINEER</td> <td style="text-align: right;">1.0</td> <td style="text-align: right;">10.0</td> </tr> <tr> <td>Sovereign</td> <td>SUPER - JOB</td> <td style="text-align: right;">1.0</td> <td style="text-align: right;">10.0</td> </tr> <tr> <td colspan="2"></td> <td style="text-align: right; border-top: 1px solid black;">Total</td> <td style="text-align: right; border-top: 1px solid black;">11.0</td> </tr> <tr> <td colspan="2">Total hours worked to date: 1,194.8</td> <td></td> <td style="text-align: right; border-top: 1px solid black;">110.5</td> </tr> </tbody> </table> |                           |                                                                     |                    | Employer      | Labor Classification | Number of<br>Employees | Hours<br>Worked    | Moretrech | HEAVY-EQUIPMENT OPERATOR | 4.0   | 40.5 | Moretrech | LABORERS                  | 3.0  | 30.0  | Moretrech | PROJECT ENGINEER | 1.0  | 10.0 | Moretrech | SUPER - CONSTRUCTION | 1.0  | 10.0 | Sovereign | PROJECT ENGINEER | 1.0  | 10.0 | Sovereign | SUPER - JOB | 1.0   | 10.0  |                                       |  | Total | 11.0  | Total hours worked to date: 1,194.8 |  |  | 110.5 |
| Employer   | Labor Classification      | Number of<br>Employees                                              | Hours<br>Worked    |               |                      
| Moretrech   | HEAVY-EQUIPMENT OPERATOR  | 4.0                                                                 | 40.5               |               |                      
| Moretrech   | LABORERS                  | 3.0                                                                 | 30.0               |               |                      
| Moretrech   | PROJECT ENGINEER          | 1.0                                                                 | 10.0               |               |                      
| Moretrech   | SUPER - CONSTRUCTION      | 1.0                                                                 | 10.0               |               |                      
| Sovereign   | PROJECT ENGINEER          | 1.0                                                                 | 10.0               |               |                      
| Sovereign   | SUPER - JOB               | 1.0                                                                 | 10.0               |               |                      
|   |                           | Total                                                               | 11.0               |               |                      
| Total hours worked to date: 1,194.8   |                           |                                                                     | 110.5              |               |                      
| <b>EQUIPMENT HOURS</b><br>The following equipment hours were Reported today: <table style="width: 100%; margin-top: 10px;"> <thead> <tr> <th style="text-align: left;">Serial Number</th> <th style="text-align: left;">Description</th> <th style="text-align: right;">Idle<br/>Hours</th> <th style="text-align: right;">Operating<br/>Hours</th> </tr> </thead> <tbody> <tr> <td>N/A</td> <td>Bull Dozer</td> <td style="text-align: right;">10.50</td> <td style="text-align: right;">0.00</td> </tr> <tr> <td>N/A</td> <td>Exacavtor with Long Stick</td> <td style="text-align: right;">0.50</td> <td style="text-align: right;">10.00</td> </tr> <tr> <td>N/A</td> <td>Loader</td> <td style="text-align: right;">6.00</td> <td style="text-align: right;">4.00</td> </tr> <tr> <td>N/A</td> <td>Mixing Excavator</td> <td style="text-align: right;">1.00</td> <td style="text-align: right;">9.00</td> </tr> <tr> <td>N/A</td> <td>Mixing Loader</td> <td style="text-align: right;">1.00</td> <td style="text-align: right;">9.00</td> </tr> <tr> <td colspan="2"></td> <td style="text-align: right; border-top: 1px solid black;">Total</td> <td style="text-align: right; border-top: 1px solid black;">19.00</td> </tr> <tr> <td colspan="2">Total operating hours to date: 236.50</td> <td></td> <td style="text-align: right; border-top: 1px solid black;">32.00</td> </tr> </tbody> </table>   |                           |                                                                     |                    | Serial Number | Description          | Idle<br>Hours          | Operating<br>Hours | N/A       | Bull Dozer               | 10.50 | 0.00 | N/A       | Exacavtor with Long Stick | 0.50 | 10.00 | N/A       | Loader           | 6.00 | 4.00 | N/A       | Mixing Excavator     | 1.00 | 9.00 | N/A       | Mixing Loader    | 1.00 | 9.00 |           |             | Total | 19.00 | Total operating hours to date: 236.50 |  |       | 32.00 |                                     |  |  |       |
| Serial Number   | Description               | Idle<br>Hours                                                       | Operating<br>Hours |               |                      
| N/A   | Bull Dozer                | 10.50                                                               | 0.00               |               |                      
| N/A   | Exacavtor with Long Stick | 0.50                                                                | 10.00              |               |                      
| N/A   | Loader                    | 6.00                                                                | 4.00               |               |                      
| N/A   | Mixing Excavator          | 1.00                                                                | 9.00               |               |                      
| N/A   | Mixing Loader             | 1.00                                                                | 9.00               |               |                      
|   |                           | Total                                                               | 19.00              |               |                      
| Total operating hours to date: 236.50   |                           |                                                                     | 32.00              |               |                      
| <b>ACCIDENT REPORTING</b> (Describe accidents)<br>No accidents reported today   | |
| |
| <b>CONTRACTOR CERTIFICATION</b> On behalf of the contractor, I certify that this Report is complete and correct and all equipment and material used and work performed during this Reporting period are in compliance with the contract plans and specifications, to the best of my knowledge, except as noted above.   | |
| QC REPRESENTATIVE'S SIGNATURE   | DATE                      | SUPERINTENDENT'S INITIALS                                           | DATE               |               |                      

|                                                                                     |  |   |             |
|-------------------------------------------------------------------------------------|--|---|-------------|
| <b>CONTRACTORS QUALITY CONTROL REPORT (QCR)</b><br><b>DAILY LOG OF CONSTRUCTION</b> |  | REPORT NUMBER<br>845                                                                                 | Page 1 of 3 |
|                                                                                     |  | DATE<br>22 Aug 2012 - Wednesday                                                                      |             |
| PROJECT<br>Shepley's Landfil, Devens Cutoff Wall                                    |  | CONTRACT NUMBER<br>W912WJ-10-D-0003 0002                                                             |             |
| CONTRACTOR<br>Sovereign Consulting Inc.                                             |  | WEATHER<br>Weather Caused No Delay<br>Temperature Min 70 °F, Max 85 °F; No Precipitation; 5 MPH Wind |             |

**QC NARRATIVES**

**Contractor/Subcontractor & Area of Responsibility for work:**  
 Sovereign - Provided oversight of Moretrench and AMEC. Provided on-site QC and documentation.  
 AMEC - Provided on-site engineering services and oversight of all field QC testing.  
 Moretrench - Excavation and Barrier Wall Construction Contractor

**Activities in Progress (List by Activity Number)**  
 DFW: Soil-Bentonite Wall Construction  
 Contruction of Working Platform

**Quality Control Inspections and Activities (List by Feature of Work)**  
 All imported borrow backfill material brought on site during the day inspected upon arrival. No physical defecencies noted.

Moretrench completed on-site QC testing of slurry being mixed in tanks prior to placement in trench along with on-site QC testing of slurry within the trench. Moretrech and AMEC also conducted on-site QC testing of backfill batches. Samples of backfill batches also collected for off-site QC testing. AMEC provided oversight of all Moretrench field QC testing to confirm testing was completed properly as per project specification and all results were within acceptable ranges.

On-site QC Testing Performed:

Bentonite Slurry:

|                          |                   |
|--------------------------|-------------------|
| Test                     | Time Conducted    |
| Viscosity-Initial        | 1100 & 1513       |
| Viscosity- In trench     | 0920, 1330 & 1434 |
| Density- Initial         | 1105 & 1516       |
| Density- In trench       | 0922, 1333 & 1436 |
| Filtrate Loss- Initial   | 1135 & 1546       |
| Filtrate Loss- In trench | 0954, 1404 & 1508 |
| pH- Initial              | 1108 & 1518       |

All results of on-site QC tests were emailed under seperate cover to USACE representatives.

Soil-Bentonite Backfill:

|         |                    |
|---------|--------------------|
| Test    | Time Conducted     |
| Slump   | 0833, 1115, & 1530 |
| Density | 0840, 1150, & 1539 |

All results of on-site QC tests were emailed under seperate cover to USACE representatives.

Samples collected of Soil-Bentonite Backfill for off-site analysis of Permeability, Gradation, and Materials Fines Content. AMEC started running Materials Fines Content in the field on backfill mix.

Backfill Slope soundings conducted at stations at the start and end of the work shift.  
 Current trench profile emailed under seperate cover to USACE representatives.

**Did anything develop that may lead to a Change Order/Claim ?**  
 No developments that may lead to a Change Oder during the day.

**Were there any Delays in Work Progress today?**

| <b>CONTRACTORS QUALITY CONTROL REPORT (QCR)</b><br><b>DAILY LOG OF CONSTRUCTION</b>   |                    | REPORT NUMBER<br>845                     | Page 2 of 3 |         |                    |      |       |      |       |      |       |      |       |      |       |      |       |      |       |
|---|--------------------|------------------------------------------|-------------|---------|--------------------|------|-------|------|-------|------|-------|------|-------|------|-------|------|-------|------|-------|
|   |                    | DATE<br>22 Aug 2012 - Wednesday          |             |         |                    |      |       |      |       |      |       |      |       |      |       |      |       |      |       |
| PROJECT<br>Shepley's Landfil, Devens Cutoff Wall   |                    | CONTRACT NUMBER<br>W912WJ-10-D-0003 0002 |             |         |                    |      |       |      |       |      |       |      |       |      |       |      |       |      |       |
| <p>No delays in work progress encountered during the day.</p> <p><b>General Comments:</b><br/>         Work Completed During the Day:</p> <p>Sovereign: Provided project oversight and on-site QC of Moretrench and AMEC. Photographed progress of excavation and backfill mizing as trench advanced. Photo IDs: 082212-01 through 08212-07.</p> <p>AMEC: Provided oversight of on-site QC testing performed by Moretrench and trench exvcavation activities. Also made final determination of trench depths and if refusal criteria had been met at each 10 foot station. Started performing in field Materials Fine Content testing on backfill mix.</p> <p>Moretrench: Continued mixing slurry and filling tanks. Continued backfill mixing with excavator. Completed excavation of trench from 2+40 to 3+10. Backfilled trench with 2 1/2 batches of backfill (220 cy). Backfill complete at station 1+70. Backfill quanities summarized on Trench Profile submitted under seperate cover the USACE representatives. Performed all required on-site QC testing.</p> <p>Final Trench Depths at 10 foot stations during the day:</p> <table border="1"> <thead> <tr> <th>Station</th> <th>Final Trench Depth</th> </tr> </thead> <tbody> <tr><td>2+50</td><td>29.0'</td></tr> <tr><td>2+60</td><td>30.0'</td></tr> <tr><td>2+70</td><td>32.8'</td></tr> <tr><td>2+80</td><td>36.7'</td></tr> <tr><td>2+90</td><td>37.2'</td></tr> <tr><td>3+00</td><td>36.4*</td></tr> <tr><td>3+10</td><td>36.3*</td></tr> </tbody> </table> <p>* Depth reameasured and recorded at start of shift on 8-23-12.</p> <p>Materials Brought on Site:</p> <p>175 cys of Imported Clay Borrow for use in Backfill Mix brought on site during the day (W.J. Graves)</p> <p>Equipment Brought on Site:</p> <p>No additional equipment brought on-site during the day.</p> <p><b>Verbal Instructions given by Government:</b><br/>         No verbal instruction given by the government during the day.</p> <p><b>Safety Inspection / Safety Meetings:</b><br/>         Tailgate Safety Meeting held prior to start of day's work activities. Site HASP and applicable AHA's eviuewed prior to start of work activties.</p> <p><b>Safety: (Inspections made, Deficiencies noted):</b><br/>         Kane Turmellel (USACE Safety Specialist) on site during the morning to perform inspection.</p> <p>Mr. Turmellel recommended that the laborer mixing slurry wear hearing protection as he is working the vicinity of the main mixing pump ans noise levels in his work hear may be close to 85 db.</p> |                    |                                          |             | Station | Final Trench Depth | 2+50 | 29.0' | 2+60 | 30.0' | 2+70 | 32.8' | 2+80 | 36.7' | 2+90 | 37.2' | 3+00 | 36.4* | 3+10 | 36.3* |
| Station   | Final Trench Depth |                                          |             |         |                    |      |       |      |       |      |       |      |       |      |       |      |       |      |       |
| 2+50   | 29.0'              |                                          |             |         |                    |      |       |      |       |      |       |      |       |      |       |      |       |      |       |
| 2+60   | 30.0'              |                                          |             |         |                    |      |       |      |       |      |       |      |       |      |       |      |       |      |       |
| 2+70   | 32.8'              |                                          |             |         |                    |      |       |      |       |      |       |      |       |      |       |      |       |      |       |
| 2+80   | 36.7'              |                                          |             |         |                    |      |       |      |       |      |       |      |       |      |       |      |       |      |       |
| 2+90   | 37.2'              |                                          |             |         |                    |      |       |      |       |      |       |      |       |      |       |      |       |      |       |
| 3+00   | 36.4*              |                                          |             |         |                    |      |       |      |       |      |       |      |       |      |       |      |       |      |       |
| 3+10   | 36.3*              |                                          |             |         |                    |      |       |      |       |      |       |      |       |      |       |      |       |      |       |
| <b>PREP/INITIAL DATES</b> (Preparatory and initial dates held and advance notice)<br><b>No preparatory or initial inspections were held today</b>   |                    |                                          |             |         |                    |      |       |      |       |      |       |      |       |      |       |      |       |      |       |
| <b>ACTIVITY START/FINISH</b><br><b>No activities were started or finished today</b>   |                    |                                          |             |         |                    |      |       |      |       |      |       |      |       |      |       |      |       |      |       |
| Empty space for additional notes   |                    |                                          |             |         |                    |      |       |      |       |      |       |      |       |      |       |      |       |      |       |

|   |                           |                                                                     |                    |
|---|---------------------------|---------------------------------------------------------------------|--------------------|
| <b>CONTRACTORS QUALITY CONTROL REPORT (QCR)</b><br><b>DAILY LOG OF CONSTRUCTION</b>   |                           | REPORT NUMBER<br>845 <span style="float: right;">Page 3 of 3</span> |                    |
| PROJECT<br>Shepley's Landfil, Devens Cutoff Wall   |                           | DATE<br>22 Aug 2012 - Wednesday                                     |                    |
| CONTRACT NUMBER<br>W912WJ-10-D-0003 0002   |                           |                                                                     |                    |
| <b>QC REQUIREMENTS</b><br>No QC requirements were completed today   |                           |                                                                     |                    |
| <b>QA/QC DEFICIENCY</b> (Describe QC Deficiency items issued, Report QC and QA Deficiency items corrected)<br>No QC Deficiency items were issued today<br>No Deficiency items were corrected today   |                           |                                                                     |                    |
| <b>CONTRACTORS ON SITE</b> (Report first and/or last day contractors were on site)<br>No contractors had their first or last day on site today   |                           |                                                                     |                    |
| <b>LABOR HOURS</b><br>The following labor hours were Reported today:   |                           |                                                                     |                    |
| Employer   | Labor Classification      | Number of<br>Employees                                              | Hours<br>Worked    |
| Moretrech   | HEAVY-EQUIPMENT OPERATOR  | 4.0                                                                 | 40.5               |
| Moretrech   | LABORERS                  | 3.0                                                                 | 30.0               |
| Moretrech   | PROJECT ENGINEER          | 1.0                                                                 | 10.0               |
| Moretrech   | SUPER - CONSTRUCTION      | 1.0                                                                 | 10.0               |
| Sovereign   | PROJECT ENGINEER          | 1.0                                                                 | 10.0               |
| Sovereign   | SAFETY ENGINEER - ON SITE | 1.0                                                                 | 10.0               |
| Sovereign   | SUPER - JOB               | 1.0                                                                 | 10.0               |
| Total hours worked to date: 1,315.3   |                           | Total                                                               | 120.5              |
| <b>EQUIPMENT HOURS</b><br>The following equipment hours were Reported today:   |                           |                                                                     |                    |
| Serial Number   | Description               | Idle<br>Hours                                                       | Operating<br>Hours |
| N/A   | Bull Dozer                | 10.50                                                               | 0.00               |
| N/A   | Exacavtor with Long Stick | 0.50                                                                | 10.00              |
| N/A   | Loader                    | 6.00                                                                | 4.50               |
| N/A   | Mixing Excavator          | 1.00                                                                | 9.50               |
| N/A   | Mixing Loader             | 1.00                                                                | 9.50               |
| Total operating hours to date: 270.00   |                           | Total                                                               | 33.50              |
| <b>ACCIDENT REPORTING</b> (Describe accidents)<br>No accidents reported today   |                           |                                                                     |                    |
|   |                           |                                                                     |                    |
| <b>CONTRACTOR CERTIFICATION</b> On behalf of the contractor, I certify that this Report is complete and correct and all equipment and material used and work performed during this Reporting period are in compliance with the contract plans and specifications, to the best of my knowledge, except as noted above. |                           |                                                                     |                    |
| QC REPRESENTATIVE'S SIGNATURE   | DATE                      | SUPERINTENDENT'S INITIALS                                           | DATE               |

|                                                                                     |  |   |             |
|-------------------------------------------------------------------------------------|--|---|-------------|
| <b>CONTRACTORS QUALITY CONTROL REPORT (QCR)</b><br><b>DAILY LOG OF CONSTRUCTION</b> |  | REPORT NUMBER<br>846                                                                                 | Page 1 of 3 |
| PROJECT<br>Shepley's Landfil, Devens Cutoff Wall                                    |  | DATE<br>23 Aug 2012 - Thursday                                                                       |             |
| CONTRACTOR<br>Sovereign Consulting Inc.                                             |  | CONTRACT NUMBER<br>W912WJ-10-D-0003 0002                                                             |             |
|                                                                                     |  | WEATHER<br>Weather Caused No Delay<br>Temperature Min 70 °F, Max 86 °F; No Precipitation; 5 MPH Wind |             |

**QC NARRATIVES**

**Contractor/Subcontractor & Area of Responsibility for work:**  
 Sovereign - Provided oversight of Moretrench and AMEC. Provided on-site QC and documentation.  
 AMEC - Provided on-site engineering services and oversight of all field QC testing.  
 Moretrench - Excavation and Barrier Wall Construction Contractor

**Activities in Progress (List by Activity Number)**  
 DFW: Soil-Bentonite Wall Construction  
 Contruction of Working Platform

**Quality Control Inspections and Activities (List by Feature of Work)**  
 Moretrench completed on-site QC testing of slurry being mixed in tanks prior to placement in trench along with on-site QC testing of slurry within the trench. Moretrech and AMEC also conducted on-site QC testing of backfill batches. Samples of backfill batches also collected for off-site QC testing. AMEC provided oversight of all Moretrench field QC testing to confirm testing was completed properly as per project specification and all results were within acceptable ranges.

On-site QC Testing Performed:

Bentonite Slurry:

|                          |                   |
|--------------------------|-------------------|
| Test                     | Time Conducted    |
| Viscosity-Initial        | 1004 & 1502       |
| Viscosity- In trench     | 0850, 1330 & 1434 |
| Density- Initial         | 1007 & 1504       |
| Density- In trench       | 0927, 1404 & 1436 |
| Filtrate Loss- Initial   | 1039 & 1546       |
| Filtrate Loss- In trench | 0927, 1404 & 1508 |
| pH- Initial              | 1011 & 1508       |

All results of on-site QC tests were emailed under seperate cover to USACE representatives.

Soil-Bentonite Backfill:

|         |                    |
|---------|--------------------|
| Test    | Time Conducted     |
| Slump   | 0902, 1245, & 1545 |
| Density | 0912, 1300, & 1600 |

All results of on-site QC tests were emailed under seperate cover to USACE representatives.

Samples collected of Soil-Bentonite Backfill for off-site analysis of Permeability, Gradation, and Materials Fines Content. AMEC completed field Materials Fines Content testing on backfill mix for batches 1 through 11. Results of Fine Content % ranged from 37% in Batch 4 to 52% in Batch 5. Average for all 11 batches was 45%.

Backfill Slope soundings conducted at stations at the start and end of the work shift.  
 Current trench profile emailed under seperate cover to USACE representatives.

**Did anything develop that may lead to a Change Order/Claim ?**  
 No developments that may lead to a Change Oder during the day.

**Were there any Delays in Work Progress today?**

| <b>CONTRACTORS QUALITY CONTROL REPORT (QCR)</b><br><b>DAILY LOG OF CONSTRUCTION</b>   |                    | REPORT NUMBER<br>846                     | Page 2 of 3 |         |                    |      |       |      |       |
|---|--------------------|------------------------------------------|-------------|---------|--------------------|------|-------|------|-------|
|   |                    | DATE<br>23 Aug 2012 - Thursday           |             |         |                    |      |       |      |       |
| PROJECT<br>Shepley's Landfil, Devens Cutoff Wall   |                    | CONTRACT NUMBER<br>W912WJ-10-D-0003 0002 |             |         |                    |      |       |      |       |
| <p>No major delays in work progress during the day.<br/>         Moretrech only completed excavation from station 3+10 to 3+30 during the day as very dense material was encountered during the excavation at station 3+40.</p> <p><b>General Comments:</b><br/>         Work Completed During the Day:</p> <p>Sovereign: Provided project oversight and on-site QC of Moretrench and AMEC. Photographed progress of excavation and backfill mizing as trench advanced. Photo IDs: 082312-01 through 082312-10.</p> <p>AMEC: Provided oversight of on-site QC testing performed by Moretrench and trench exvcavation activities. Also made final determination of trench depths and if refusal criteria had been met at each 10 foot station. Performed in field Materials Fine Content testing on backfill mix.</p> <p>Moretrench: Continued mixing slurry and filling tanks. Continued backfill mixing with excavator. Completed excavation of trench from 3+10 to 3+30. Backfilled trench with 2 1/2 batches of backfill (220 cy). Backfill complete up to station 2+30. Backfill quanities summarized on Trench Profile submitted under seperate cover the USACE representatives. Performed all required on-site QC testing.</p> <p>General site clean-up at end of the shift.</p> <p>Final Trench Depths at 10 foot stations during the day:</p> <table border="1"> <thead> <tr> <th>Station</th> <th>Final Trench Depth</th> </tr> </thead> <tbody> <tr> <td>3+20</td> <td>34.5'</td> </tr> <tr> <td>3+30</td> <td>35.9'</td> </tr> </tbody> </table> <p>Materials Brought on Site:</p> <p>No additional equipment brought on-site during the day.</p> <p>Equipment Brought on Site:</p> <p>No additional equipment brought on-site during the day.</p> <p>Additional Notes:</p> <p>At 1645 a small section of the sidewall of the trench, between station 3+00 and 3+20 sloughed at the crest of the working platform. Long stick excavator was able to remove most of the sloughed material.</p> <p>At the end of the work shift a hose on the diesel powered slurry plant pump broke. The small amount of leaked diesel fuel was contained within the secondary containmnet area and clean with absorbent pads. Hose to be repaired first thing the following day.</p> <p><b>Verbal Instructions given by Government:</b><br/>         No verbal instruction given by the government during the day.</p> <p>Marcus Madison (USACE) on site during the late afternoon.</p> <p><b>Safety Inspection / Safety Meetings:</b><br/>         Tailgate Safety Meeting held prior to start of day's work activities. Site HASP and applicable AHA's viewed prior to start of work activties.</p> |                    |                                          |             | Station | Final Trench Depth | 3+20 | 34.5' | 3+30 | 35.9' |
| Station   | Final Trench Depth |                                          |             |         |                    |      |       |      |       |
| 3+20   | 34.5'              |                                          |             |         |                    |      |       |      |       |
| 3+30   | 35.9'              |                                          |             |         |                    |      |       |      |       |
| <b>PREP/INITIAL DATES</b> (Preparatory and initial dates held and advance notice)<br><b>No preparatory or initial inspections were held today</b>   |                    |                                          |             |         |                    |      |       |      |       |
| <b>ACTIVITY START/FINISH</b><br><b>No activities were started or finished today</b>   |                    |                                          |             |         |                    |      |       |      |       |
| <b>QC REQUIREMENTS</b><br><b>No QC requirements were completed today</b>   |                    |                                          |             |         |                    |      |       |      |       |
| Empty space for additional notes   |                    |                                          |             |         |                    |      |       |      |       |

| <b>CONTRACTORS QUALITY CONTROL REPORT (QCR)</b><br><b>DAILY LOG OF CONSTRUCTION</b>   |                           | REPORT NUMBER<br>846                     |                           | Page 3 of 3 |               |                      
|---|---------------------------|------------------------------------------|---------------------------|-------------|---------------|----------------------|---------------------|-----------------|-----------|--------------------------|-------|------|-----------|---------------------------|------|-------|-----------|------------------|------|------|-----------|----------------------|------|------|-----------|------------------|------|------|---------------------------------------|-------------|-------|-------|-------------------------------------|--|-------|-------|
|   |                           | DATE<br>23 Aug 2012 - Thursday           |                           |             
| PROJECT<br>Shepley's Landfil, Devens Cutoff Wall   |                           | CONTRACT NUMBER<br>W912WJ-10-D-0003 0002 |                           |             
| <b>QA/QC DEFICIENCY</b> (Describe QC Deficiency items issued, Report QC and QA Deficiency items corrected)<br>No QC Deficiency items were issued today<br>No Deficiency items were corrected today   |                           |                                          
| <b>CONTRACTORS ON SITE</b> (Report first and/or last day contractors were on site)<br>No contractors had their first or last day on site today   |                           |                                          
| <b>LABOR HOURS</b><br>The following labor hours were Reported today: <table border="1"> <thead> <tr> <th>Employer</th> <th>Labor Classification</th> <th>Number of Employees</th> <th>Hours Worked</th> </tr> </thead> <tbody> <tr> <td>Moretrech</td> <td>HEAVY-EQUIPMENT OPERATOR</td> <td>4.0</td> <td>40.5</td> </tr> <tr> <td>Moretrech</td> <td>LABORERS</td> <td>2.0</td> <td>20.0</td> </tr> <tr> <td>Moretrech</td> <td>PROJECT ENGINEER</td> <td>1.0</td> <td>10.0</td> </tr> <tr> <td>Moretrech</td> <td>SUPER - CONSTRUCTION</td> <td>1.0</td> <td>10.0</td> </tr> <tr> <td>Sovereign</td> <td>PROJECT ENGINEER</td> <td>1.0</td> <td>10.0</td> </tr> <tr> <td>Sovereign</td> <td>SUPER - JOB</td> <td>1.0</td> <td>10.0</td> </tr> <tr> <td colspan="2">Total hours worked to date: 1,415.8</td> <td>Total</td> <td>100.5</td> </tr> </tbody> </table> |                           |                                          |                           |             | Employer      | Labor Classification | Number of Employees | Hours Worked    | Moretrech | HEAVY-EQUIPMENT OPERATOR | 4.0   | 40.5 | Moretrech | LABORERS                  | 2.0  | 20.0  | Moretrech | PROJECT ENGINEER | 1.0  | 10.0 | Moretrech | SUPER - CONSTRUCTION | 1.0  | 10.0 | Sovereign | PROJECT ENGINEER | 1.0  | 10.0 | Sovereign                             | SUPER - JOB | 1.0   | 10.0  | Total hours worked to date: 1,415.8 |  | Total | 100.5 |
| Employer   | Labor Classification      | Number of Employees                      | Hours Worked              |             |               
| Moretrech   | HEAVY-EQUIPMENT OPERATOR  | 4.0                                      | 40.5                      |             |               
| Moretrech   | LABORERS                  | 2.0                                      | 20.0                      |             |               
| Moretrech   | PROJECT ENGINEER          | 1.0                                      | 10.0                      |             |               
| Moretrech   | SUPER - CONSTRUCTION      | 1.0                                      | 10.0                      |             |               
| Sovereign   | PROJECT ENGINEER          | 1.0                                      | 10.0                      |             |               
| Sovereign   | SUPER - JOB               | 1.0                                      | 10.0                      |             |               
| Total hours worked to date: 1,415.8   |                           | Total                                    | 100.5                     |             |               
| <b>EQUIPMENT HOURS</b><br>The following equipment hours were Reported today: <table border="1"> <thead> <tr> <th>Serial Number</th> <th>Description</th> <th>Idle Hours</th> <th>Operating Hours</th> </tr> </thead> <tbody> <tr> <td>N/A</td> <td>Bull Dozer</td> <td>10.50</td> <td>0.00</td> </tr> <tr> <td>N/A</td> <td>Exacavtor with Long Stick</td> <td>0.50</td> <td>10.00</td> </tr> <tr> <td>N/A</td> <td>Loader</td> <td>6.00</td> <td>4.50</td> </tr> <tr> <td>N/A</td> <td>Mixing Excavator</td> <td>1.00</td> <td>9.50</td> </tr> <tr> <td>N/A</td> <td>Mixing Loader</td> <td>1.00</td> <td>9.50</td> </tr> <tr> <td colspan="2">Total operating hours to date: 303.50</td> <td>Total</td> <td>33.50</td> </tr> </tbody> </table>   |                           |                                          |                           |             | Serial Number | Description          | Idle Hours          | Operating Hours | N/A       | Bull Dozer               | 10.50 | 0.00 | N/A       | Exacavtor with Long Stick | 0.50 | 10.00 | N/A       | Loader           | 6.00 | 4.50 | N/A       | Mixing Excavator     | 1.00 | 9.50 | N/A       | Mixing Loader    | 1.00 | 9.50 | Total operating hours to date: 303.50 |             | Total | 33.50 |                                     |  |       |       |
| Serial Number   | Description               | Idle Hours                               | Operating Hours           |             |               
| N/A   | Bull Dozer                | 10.50                                    | 0.00                      |             |               
| N/A   | Exacavtor with Long Stick | 0.50                                     | 10.00                     |             |               
| N/A   | Loader                    | 6.00                                     | 4.50                      |             |               
| N/A   | Mixing Excavator          | 1.00                                     | 9.50                      |             |               
| N/A   | Mixing Loader             | 1.00                                     | 9.50                      |             |               
| Total operating hours to date: 303.50   |                           | Total                                    | 33.50                     |             |               
| <b>ACCIDENT REPORTING</b> (Describe accidents)<br>No accidents reported today   |                           |                                          
|   |                           
| <b>CONTRACTOR CERTIFICATION</b> On behalf of the contractor, I certify that this Report is complete and correct and all equipment and material used and work performed during this Reporting period are in compliance with the contract plans and specifications, to the best of my knowledge, except as noted above.   |                           |                                          
| QC REPRESENTATIVE'S SIGNATURE   |                           | DATE                                     | SUPERINTENDENT'S INITIALS | DATE        |               |                      



|                                                                                     |  |   |             |
|-------------------------------------------------------------------------------------|--|---|-------------|
| <b>CONTRACTORS QUALITY CONTROL REPORT (QCR)</b><br><b>DAILY LOG OF CONSTRUCTION</b> |  | REPORT NUMBER<br>847                                                                                 | Page 1 of 2 |
|                                                                                     |  | DATE<br>24 Aug 2012 - Friday                                                                         |             |
| PROJECT<br>Shepley's Landfill, Devens Cutoff Wall                                   |  | CONTRACT NUMBER<br>W912WJ-10-D-0003 0002                                                             |             |
| CONTRACTOR<br>Sovereign Consulting Inc.                                             |  | WEATHER<br>Weather Caused No Delay<br>Temperature Min 70 °F, Max 86 °F; No Precipitation; 5 MPH Wind |             |

**QC NARRATIVES**

**Contractor/Subcontractor & Area of Responsibility for work:**  
 Sovereign - Provided oversight of Moretrench and AMEC. Provided on-site QC and documentation.  
 AMEC - Provided on-site engineering services and oversight of all field QC testing.  
 Moretrench - Excavation and Barrier Wall Construction Contractor

**Activities in Progress (List by Activity Number)**  
 DFW: Soil-Bentonite Wall Construction  
 Contruction of Working Platform

**Quality Control Inspections and Activities (List by Feature of Work)**  
 No on-site QC tests performed during the day as trenching and slurry operations did not occur.

Backfill Slope soundings conducted at stations at the start of the shift.

**Did anything develop that may lead to a Change Order/Claim?**  
 No developments that may lead to a Change Oder during the day.

**Were there any Delays in Work Progress today?**  
 No major delays in work progress during the day.

**General Comments:**  
 Work Completed During the Day:

Sovereign: Provided project oversight and on-site QC of Moretrench and AMEC. Photographed progress of continuation of construction of the working platform. Photo IDs: 082412-01 through 082312-17.

AMEC: Completed soundings of trench at beginning of shift.

Moretrench: Constructed working platform from 4+50 to 6+25. Cleaned up mixing area and adjacent areas along the trench. General site clean-up at end of the shift.

Materials Brought on Site:

No additional equipment brought on-site during the day.

Equipment Brought on Site:

No additional equipment brought on-site during the day.

Additional Notes:

At the end of the work shift on 8-23-12 a hose on the diesel powered slurry plant pump broke. Hose was repaired first thing in the morning. Pump back in good working order.

**Verbal Instructions given by Government:**  
 Ellen Iorio and Zach Mothershed (USACE) on site during the late morning.

Ellen asked that the height of the berm in the area of the drainage swale be increased to ensure slurry mixed with temporarily stockpiled excavation cuttings did not impact the road.

This has been completed by Moretrench.

| <b>CONTRACTORS QUALITY CONTROL REPORT (QCR)</b><br><b>DAILY LOG OF CONSTRUCTION</b>   |                           | REPORT NUMBER<br>847 <span style="float: right;">Page 2 of 2</span> |                    |               
|---|---------------------------|---------------------------------------------------------------------|--------------------|---------------|----------------------|------------------------|--------------------|-----------|--------------------------|------|------|-----------|---------------------------|------|------|-----------|------------------|------|------|-----------|----------------------|------|------|-----------|------------------|------|------|---------------------------------------|-------------|-------------|-------|-------------------------------------|--|------------|------|
| PROJECT<br>Shepley's Landfil, Devens Cutoff Wall   |                           | DATE<br>24 Aug 2012 - Friday                                        |                    |               
| CONTRACT NUMBER<br>W912WJ-10-D-0003 0002   |                           |                                                                     
| <b>Safety Inspection / Safety Meetings:</b><br>Tailgate Safety Meeting held prior to start of day's work activities. Site HASP and applicable AHA's eviued prior to start of work activties.   |                           |                                                                     
| <b>PREP/INITIAL DATES</b> (Preparatory and initial dates held and advance notice)<br><b>No preparatory or initial inspections were held today</b>   |                           |                                                                     
| <b>ACTIVITY START/FINISH</b><br><b>No activities were started or finished today</b>   |                           |                                                                     
| <b>QC REQUIREMENTS</b><br><b>No QC requirements were completed today</b>   |                           |                                                                     
| <b>QA/QC DEFICIENCY</b> (Describe QC Deficiency items issued, Report QC and QA Deficiency items corrected)<br><b>No QC Deficiency items were issued today</b><br><b>No Deficiency items were corrected today</b>   |                           |                                                                     
| <b>CONTRACTORS ON SITE</b> (Report first and/or last day contractors were on site)<br><b>No contractors had their first or last day on site today</b>   |                           |                                                                     
| <b>LABOR HOURS</b><br><b>The following labor hours were Reported today:</b> <table style="width: 100%; margin-top: 10px;"> <thead> <tr> <th style="text-align: left;">Employer</th> <th style="text-align: left;">Labor Classification</th> <th style="text-align: right;">Number of<br/>Employees</th> <th style="text-align: right;">Hours<br/>Worked</th> </tr> </thead> <tbody> <tr> <td>Moretrech</td> <td>HEAVY-EQUIPMENT OPERATOR</td> <td style="text-align: right;">4.0</td> <td style="text-align: right;">32.5</td> </tr> <tr> <td>Moretrech</td> <td>LABORERS</td> <td style="text-align: right;">2.0</td> <td style="text-align: right;">16.0</td> </tr> <tr> <td>Moretrech</td> <td>PROJECT ENGINEER</td> <td style="text-align: right;">1.0</td> <td style="text-align: right;">8.0</td> </tr> <tr> <td>Moretrech</td> <td>SUPER - CONSTRUCTION</td> <td style="text-align: right;">1.0</td> <td style="text-align: right;">8.0</td> </tr> <tr> <td>Sovereign</td> <td>PROJECT ENGINEER</td> <td style="text-align: right;">1.0</td> <td style="text-align: right;">3.0</td> </tr> <tr> <td>Sovereign</td> <td>SUPER - JOB</td> <td style="text-align: right;">1.0</td> <td style="text-align: right;">8.0</td> </tr> <tr> <td colspan="2" style="border-top: 1px solid black;">Total hours worked to date: 1,491.3</td> <td style="text-align: right; border-top: 1px solid black;">Total 10.0</td> <td style="text-align: right; border-top: 1px solid black;">75.5</td> </tr> </tbody> </table> |                           |                                                                     |                    | Employer      | Labor Classification | Number of<br>Employees | Hours<br>Worked    | Moretrech | HEAVY-EQUIPMENT OPERATOR | 4.0  | 32.5 | Moretrech | LABORERS                  | 2.0  | 16.0 | Moretrech | PROJECT ENGINEER | 1.0  | 8.0  | Moretrech | SUPER - CONSTRUCTION | 1.0  | 8.0  | Sovereign | PROJECT ENGINEER | 1.0  | 3.0  | Sovereign                             | SUPER - JOB | 1.0         | 8.0   | Total hours worked to date: 1,491.3 |  | Total 10.0 | 75.5 |
| Employer   | Labor Classification      | Number of<br>Employees                                              | Hours<br>Worked    |               |                      
| Moretrech   | HEAVY-EQUIPMENT OPERATOR  | 4.0                                                                 | 32.5               |               |                      
| Moretrech   | LABORERS                  | 2.0                                                                 | 16.0               |               |                      
| Moretrech   | PROJECT ENGINEER          | 1.0                                                                 | 8.0                |               |                      
| Moretrech   | SUPER - CONSTRUCTION      | 1.0                                                                 | 8.0                |               |                      
| Sovereign   | PROJECT ENGINEER          | 1.0                                                                 | 3.0                |               |                      
| Sovereign   | SUPER - JOB               | 1.0                                                                 | 8.0                |               |                      
| Total hours worked to date: 1,491.3   |                           | Total 10.0                                                          | 75.5               |               |                      
| <b>EQUIPMENT HOURS</b><br><b>The following equipment hours were Reported today:</b> <table style="width: 100%; margin-top: 10px;"> <thead> <tr> <th style="text-align: left;">Serial Number</th> <th style="text-align: left;">Description</th> <th style="text-align: right;">Idle<br/>Hours</th> <th style="text-align: right;">Operating<br/>Hours</th> </tr> </thead> <tbody> <tr> <td>N/A</td> <td>Bull Dozer</td> <td style="text-align: right;">0.50</td> <td style="text-align: right;">8.00</td> </tr> <tr> <td>N/A</td> <td>Exacavtor with Long Stick</td> <td style="text-align: right;">8.50</td> <td style="text-align: right;">0.00</td> </tr> <tr> <td>N/A</td> <td>Loader</td> <td style="text-align: right;">4.00</td> <td style="text-align: right;">4.50</td> </tr> <tr> <td>N/A</td> <td>Mixing Excavator</td> <td style="text-align: right;">1.00</td> <td style="text-align: right;">7.50</td> </tr> <tr> <td>N/A</td> <td>Mixing Loader</td> <td style="text-align: right;">1.00</td> <td style="text-align: right;">7.50</td> </tr> <tr> <td colspan="2" style="border-top: 1px solid black;">Total operating hours to date: 331.00</td> <td style="text-align: right; border-top: 1px solid black;">Total 15.00</td> <td style="text-align: right; border-top: 1px solid black;">27.50</td> </tr> </tbody> </table>   |                           |                                                                     |                    | Serial Number | Description          | Idle<br>Hours          | Operating<br>Hours | N/A       | Bull Dozer               | 0.50 | 8.00 | N/A       | Exacavtor with Long Stick | 8.50 | 0.00 | N/A       | Loader           | 4.00 | 4.50 | N/A       | Mixing Excavator     | 1.00 | 7.50 | N/A       | Mixing Loader    | 1.00 | 7.50 | Total operating hours to date: 331.00 |             | Total 15.00 | 27.50 |                                     |  |            |      |
| Serial Number   | Description               | Idle<br>Hours                                                       | Operating<br>Hours |               |                      
| N/A   | Bull Dozer                | 0.50                                                                | 8.00               |               |                      
| N/A   | Exacavtor with Long Stick | 8.50                                                                | 0.00               |               |                      
| N/A   | Loader                    | 4.00                                                                | 4.50               |               |                      
| N/A   | Mixing Excavator          | 1.00                                                                | 7.50               |               |                      
| N/A   | Mixing Loader             | 1.00                                                                | 7.50               |               |                      
| Total operating hours to date: 331.00   |                           | Total 15.00                                                         | 27.50              |               |                      
| <b>ACCIDENT REPORTING</b> (Describe accidents)<br><b>No accidents reported today</b>   |                           |                                                                     
|   |                           
| <b>CONTRACTOR CERTIFICATION</b> <b>On behalf of the contractor, I certify that this Report is complete and correct and all equipment and material used and work performed during this Reporting period are in compliance with the contract plans and specifications, to the best of my knowledge, except as noted above.</b>   |                           |                                                                     
| QC REPRESENTATIVE'S SIGNATURE   | DATE                      | SUPERINTENDENT'S INITIALS                                           | DATE               |               |                      

|                                                                                     |  |   |             |
|-------------------------------------------------------------------------------------|--|---|-------------|
| <b>CONTRACTORS QUALITY CONTROL REPORT (QCR)</b><br><b>DAILY LOG OF CONSTRUCTION</b> |  | REPORT NUMBER<br>850                                                                                  | Page 1 of 3 |
|                                                                                     |  | DATE<br>27 Aug 2012 - Monday                                                                          |             |
| PROJECT<br>Shepley's Landfil, Devens Cutoff Wall                                    |  | CONTRACT NUMBER<br>W912WJ-10-D-0003 0002                                                              |             |
| CONTRACTOR<br>Sovereign Consulting Inc.                                             |  | WEATHER<br>Weather Caused No Delay<br>Temperature Min 70 °F, Max 91 °F; No Precipitation; 10 MPH Wind |             |

**QC NARRATIVES**

**Contractor/Subcontractor & Area of Responsibility for work:**  
 Sovereign - Provided oversight of Moretrench and AMEC. Provided on-site QC and documentation.  
 AMEC - Provided on-site engineering services and oversight of all field QC testing.  
 Moretrench - Excavation and Barrier Wall Construction Contractor

**Activities in Progress (List by Activity Number)**  
 DFW: Soil-Bentonite Wall Construction  
 Contruction of Working Platform

**Quality Control Inspections and Activities (List by Feature of Work)**  
 Moretrench completed on-site QC testing of slurry being mixed in tanks prior to placement in trench along with on-site QC testing of slurry within the trench. Moretrech and AMEC also conducted on-site QC testing of backfill batches. Samples of backfill batches also collected for off-site QC testing. AMEC provided oversight of all Moretrench field QC testing to confirm testing was completed properly as per project specification and all results were within acceptable ranges.

On-site QC Testing Performed:

Bentonite Slurry:

|                          |                   |
|--------------------------|-------------------|
| Test                     | Time Conducted    |
| Viscosity-Initial        | 0850 & 1315       |
| Viscosity- In trench     | 1130, 1415 & 1510 |
| Density- Initial         | 0854 & 1316       |
| Density- In trench       | 1133, 1418 & 1515 |
| Filtrate Loss- Initial   | 0925 & 1347       |
| Filtrate Loss- In trench | 1204, 1449 & 1550 |
| pH- Initial              | 0900 & 1508       |

All results of on-site QC tests were emailed under seperate cover to USACE representatives.

Soil-Bentonite Backfill:

|         |                     |
|---------|---------------------|
| Test    | Time Conducted      |
| Slump   | 1005, 1345, & 1550  |
| Density | 1020, 14000, & 1620 |

All results of on-site QC tests were emailed under seperate cover to USACE representatives.

Samples collected of Soil-Bentonite Backfill for off-site analysis of Permeability, Gradation, and Materials Fines Content. AMEC completed field Materials Fines Content testing on backfill mix for batches 12 through 14. Results of Fine Content % ranged from 42% in Batch 13 to 44% in Batch 14. Average for all 3 batches was 43%.

Backfill Slope soundings conducted at stations at the start and end of the work shift.  
 Current trench profile emailed under seperate cover to USACE representatives.

**Did anything develop that may lead to a Change Order/Claim ?**  
 No developments that may lead to a Change Oder during the day.

**Were there any Delays in Work Progress today?**

| <b>CONTRACTORS QUALITY CONTROL REPORT (QCR)</b><br><b>DAILY LOG OF CONSTRUCTION</b>   |                    | REPORT NUMBER<br>850                     | Page 2 of 3 |         |                    |      |       |      |       |      |       |      |       |      |       |
|---|--------------------|------------------------------------------|-------------|---------|--------------------|------|-------|------|-------|------|-------|------|-------|------|-------|
|   |                    | DATE<br>27 Aug 2012 - Monday             |             |         |                    |      |       |      |       |      |       |      |       |      |       |
| PROJECT<br>Shepley's Landfil, Devens Cutoff Wall   |                    | CONTRACT NUMBER<br>W912WJ-10-D-0003 0002 |             |         |                    |      |       |      |       |      |       |      |       |      |       |
| <p>No major delays in work progress during the day.</p> <p><b>General Comments:</b><br/> Work Completed During the Day:</p> <p>Sovereign: Provided project oversight and on-site QC of Moretrench and AMEC. Photographed progress of excavation and backfill mixing as trench advanced. Photo IDs: 082712-01 through 082712-08.</p> <p>AMEC: Provided oversight of on-site QC testing performed by Moretrench and trench exvcavation activities. Also made final determination of trench depths and if refusal criteria had been met at each 10 foot station. Performed in field Materials Fine Content testing on backfill mix.</p> <p>Moretrench: Continued mixing slurry and filling tanks. Continued backfill mixing with excavator. Completed excavation of trench from 3+30 to 3+80. Backfilled trench with 2 1/2 batches of backfill (220 cy). Backfill complete up to station 2+60. Backfill quantities summarized on Trench Profile submitted under seperate cover the USACE representatives. Performed all required on-site QC testing.</p> <p>General site clean-up at end of the shift.</p> <p>Final Trench Depths at 10 foot stations during the day:</p> <table border="1"> <thead> <tr> <th>Station</th> <th>Final Trench Depth</th> </tr> </thead> <tbody> <tr> <td>3+40</td> <td>40.1'</td> </tr> <tr> <td>3+50</td> <td>42.0'</td> </tr> <tr> <td>3+60</td> <td>42.0'</td> </tr> <tr> <td>3+70</td> <td>44.0'</td> </tr> <tr> <td>3+80</td> <td>43.5'</td> </tr> </tbody> </table> <p>Materials Brought on Site:</p> <p>75cys of Imported Clay Borrow for backfill mix (W.J. Graves)</p> <p>Equipment Brought on Site:</p> <p>No additional equipment brought on-site during the day.</p> <p>Additional Notes:</p> <p>It was observed that some sloughing had occured over the weekend between station 2+60 and 2+80. Slough did not fall into the trench. At was determined by AMEC and Moretrench it would create more problems if the excavator operator tried to move mats back up the trench to remove the slough as more material would get knocked into the trench.</p> <p><b>Verbal Instructions given by Government:</b><br/> No verbal instruction given by the government during the day.</p> <p>Zach Mothershed (USACE) on site during the morning.</p> <p>Marcus Madison (USACE) on site during the late afternoon.</p> <p><b>Safety Inspection / Safety Meetings:</b><br/> Tailgate Safety Meeting held prior to start of day's work activities. Site HASP and applicable AHA's eviued prior to start of work activties.</p> |                    |                                          |             | Station | Final Trench Depth | 3+40 | 40.1' | 3+50 | 42.0' | 3+60 | 42.0' | 3+70 | 44.0' | 3+80 | 43.5' |
| Station   | Final Trench Depth |                                          |             |         |                    |      |       |      |       |      |       |      |       |      |       |
| 3+40   | 40.1'              |                                          |             |         |                    |      |       |      |       |      |       |      |       |      |       |
| 3+50   | 42.0'              |                                          |             |         |                    |      |       |      |       |      |       |      |       |      |       |
| 3+60   | 42.0'              |                                          |             |         |                    |      |       |      |       |      |       |      |       |      |       |
| 3+70   | 44.0'              |                                          |             |         |                    |      |       |      |       |      |       |      |       |      |       |
| 3+80   | 43.5'              |                                          |             |         |                    |      |       |      |       |      |       |      |       |      |       |
| <b>PREP/INITIAL DATES</b> (Preparatory and initial dates held and advance notice)<br><b>No preparatory or initial inspections were held today</b>   |                    |                                          |             |         |                    |      |       |      |       |      |       |      |       |      |       |
| <b>ACTIVITY START/FINISH</b><br><b>No activities were started or finished today</b>   |                    |                                          |             |         |                    |      |       |      |       |      |       |      |       |      |       |
| <b>QC REQUIREMENTS</b><br><b>No QC requirements were completed today</b>   |                    |                                          |             |         |                    |      |       |      |       |      |       |      |       |      |       |
|   |                    |                                          |             |         |                    |      |       |      |       |      |       |      |       |      |       |

| <b>CONTRACTORS QUALITY CONTROL REPORT (QCR)</b><br><b>DAILY LOG OF CONSTRUCTION</b>   |                           | REPORT NUMBER<br>850 <span style="float: right;">Page 3 of 3</span> |                                   |               
|---|---------------------------|---------------------------------------------------------------------|-----------------------------------|---------------|----------------------|---------------------|-----------------|-----------|--------------------------|-------|------|-----------|---------------------------|------|-------|-----------|------------------|------|------|-----------|----------------------|------|------|-----------|------------------|------|------|---------------------------------------|-------------|-------------|-------|-------------------------------------|--|------------|-------|
|   |                           | DATE<br>27 Aug 2012 - Monday                                        |                                   |               
| PROJECT<br>Shepley's Landfil, Devens Cutoff Wall   |                           | CONTRACT NUMBER<br>W912WJ-10-D-0003 0002                            |                                   |               
| <b>QA/QC DEFICIENCY</b> (Describe QC Deficiency items issued, Report QC and QA Deficiency items corrected)<br>No QC Deficiency items were issued today<br>No Deficiency items were corrected today   |                           |                                                                     
| <b>CONTRACTORS ON SITE</b> (Report first and/or last day contractors were on site)<br>No contractors had their first or last day on site today   |                           |                                                                     
| <b>LABOR HOURS</b><br>The following labor hours were Reported today: <table border="1" style="width: 100%; border-collapse: collapse;"> <thead> <tr> <th style="text-align: left;">Employer</th> <th style="text-align: left;">Labor Classification</th> <th style="text-align: right;">Number of Employees</th> <th style="text-align: right;">Hours Worked</th> </tr> </thead> <tbody> <tr> <td>Moretrech</td> <td>HEAVY-EQUIPMENT OPERATOR</td> <td style="text-align: right;">4.0</td> <td style="text-align: right;">40.5</td> </tr> <tr> <td>Moretrech</td> <td>LABORERS</td> <td style="text-align: right;">2.0</td> <td style="text-align: right;">20.0</td> </tr> <tr> <td>Moretrech</td> <td>PROJECT ENGINEER</td> <td style="text-align: right;">1.0</td> <td style="text-align: right;">10.0</td> </tr> <tr> <td>Moretrech</td> <td>SUPER - CONSTRUCTION</td> <td style="text-align: right;">1.0</td> <td style="text-align: right;">10.0</td> </tr> <tr> <td>Sovereign</td> <td>PROJECT ENGINEER</td> <td style="text-align: right;">1.0</td> <td style="text-align: right;">10.0</td> </tr> <tr> <td>Sovereign</td> <td>SUPER - JOB</td> <td style="text-align: right;">1.0</td> <td style="text-align: right;">10.0</td> </tr> <tr> <td colspan="2">Total hours worked to date: 1,591.8</td> <td style="text-align: right;">Total 10.0</td> <td style="text-align: right;">100.5</td> </tr> </tbody> </table> |                           |                                                                     |                                   | Employer      | Labor Classification | Number of Employees | Hours Worked    | Moretrech | HEAVY-EQUIPMENT OPERATOR | 4.0   | 40.5 | Moretrech | LABORERS                  | 2.0  | 20.0  | Moretrech | PROJECT ENGINEER | 1.0  | 10.0 | Moretrech | SUPER - CONSTRUCTION | 1.0  | 10.0 | Sovereign | PROJECT ENGINEER | 1.0  | 10.0 | Sovereign                             | SUPER - JOB | 1.0         | 10.0  | Total hours worked to date: 1,591.8 |  | Total 10.0 | 100.5 |
| Employer   | Labor Classification      | Number of Employees                                                 | Hours Worked                      |               |                      
| Moretrech   | HEAVY-EQUIPMENT OPERATOR  | 4.0                                                                 | 40.5                              |               |                      
| Moretrech   | LABORERS                  | 2.0                                                                 | 20.0                              |               |                      
| Moretrech   | PROJECT ENGINEER          | 1.0                                                                 | 10.0                              |               |                      
| Moretrech   | SUPER - CONSTRUCTION      | 1.0                                                                 | 10.0                              |               |                      
| Sovereign   | PROJECT ENGINEER          | 1.0                                                                 | 10.0                              |               |                      
| Sovereign   | SUPER - JOB               | 1.0                                                                 | 10.0                              |               |                      
| Total hours worked to date: 1,591.8   |                           | Total 10.0                                                          | 100.5                             |               |                      
| <b>EQUIPMENT HOURS</b><br>The following equipment hours were Reported today: <table border="1" style="width: 100%; border-collapse: collapse;"> <thead> <tr> <th style="text-align: left;">Serial Number</th> <th style="text-align: left;">Description</th> <th style="text-align: right;">Idle Hours</th> <th style="text-align: right;">Operating Hours</th> </tr> </thead> <tbody> <tr> <td>N/A</td> <td>Bull Dozer</td> <td style="text-align: right;">10.50</td> <td style="text-align: right;">0.00</td> </tr> <tr> <td>N/A</td> <td>Exacavtor with Long Stick</td> <td style="text-align: right;">0.50</td> <td style="text-align: right;">10.00</td> </tr> <tr> <td>N/A</td> <td>Loader</td> <td style="text-align: right;">6.00</td> <td style="text-align: right;">4.50</td> </tr> <tr> <td>N/A</td> <td>Mixing Excavator</td> <td style="text-align: right;">1.00</td> <td style="text-align: right;">9.50</td> </tr> <tr> <td>N/A</td> <td>Mixing Loader</td> <td style="text-align: right;">1.00</td> <td style="text-align: right;">9.50</td> </tr> <tr> <td colspan="2">Total operating hours to date: 364.50</td> <td style="text-align: right;">Total 19.00</td> <td style="text-align: right;">33.50</td> </tr> </tbody> </table>   |                           |                                                                     |                                   | Serial Number | Description          | Idle Hours          | Operating Hours | N/A       | Bull Dozer               | 10.50 | 0.00 | N/A       | Exacavtor with Long Stick | 0.50 | 10.00 | N/A       | Loader           | 6.00 | 4.50 | N/A       | Mixing Excavator     | 1.00 | 9.50 | N/A       | Mixing Loader    | 1.00 | 9.50 | Total operating hours to date: 364.50 |             | Total 19.00 | 33.50 |                                     |  |            |       |
| Serial Number   | Description               | Idle Hours                                                          | Operating Hours                   |               |                      
| N/A   | Bull Dozer                | 10.50                                                               | 0.00                              |               |                      
| N/A   | Exacavtor with Long Stick | 0.50                                                                | 10.00                             |               |                      
| N/A   | Loader                    | 6.00                                                                | 4.50                              |               |                      
| N/A   | Mixing Excavator          | 1.00                                                                | 9.50                              |               |                      
| N/A   | Mixing Loader             | 1.00                                                                | 9.50                              |               |                      
| Total operating hours to date: 364.50   |                           | Total 19.00                                                         | 33.50                             |               |                      
| <b>ACCIDENT REPORTING</b> (Describe accidents)<br>No accidents reported today   |                           |                                                                     
|   |                           
| <b>CONTRACTOR CERTIFICATION</b> On behalf of the contractor, I certify that this Report is complete and correct and all equipment and material used and work performed during this Reporting period are in compliance with the contract plans and specifications, to the best of my knowledge, except as noted above.   |                           |                                                                     
| QC REPRESENTATIVE'S SIGNATURE   |                           | DATE                                                                | SUPERINTENDENT'S INITIALS<br>DATE |               |                      

|                                                                                     |   |                                          |             |
|-------------------------------------------------------------------------------------|---|------------------------------------------|-------------|
| <b>CONTRACTORS QUALITY CONTROL REPORT (QCR)</b><br><b>DAILY LOG OF CONSTRUCTION</b> |   | REPORT NUMBER<br>851                     | Page 1 of 3 |
|                                                                                     |   | DATE<br>28 Aug 2012 - Tuesday            |             |
| PROJECT<br>Shepley's Landfil, Devens Cutoff Wall                                    |   | CONTRACT NUMBER<br>W912WJ-10-D-0003 0002 |             |
| CONTRACTOR<br>Sovereign Consulting Inc.                                             | WEATHER<br>Weather Caused No Delay<br>Temperature Min 0 °F, Max 0 °F; 0.25 IN Precipitation; 5 MPH Wind |                                          |             |

**QC NARRATIVES**

**Contractor/Subcontractor & Area of Responsibility for work:**  
 Sovereign - Provided oversight of Moretrench and AMEC. Provided on-site QC and documentation.  
 AMEC - Provided on-site engineering services and oversight of all field QC testing.  
 Moretrench - Excavation and Barrier Wall Construction Contractor

**Activities in Progress (List by Activity Number)**  
 DFW: Soil-Bentonite Wall Construction  
 Contruction of Working Platform

**Quality Control Inspections and Activities (List by Feature of Work)**  
 Follow-up inspection held for DFW: Soil-Bentonite Wall Construction

All imported borrow material used for backfill mix was visually inspected upon arrival.

Moretrench completed on-site QC testing of slurry being mixed in tanks prior to placement in trench along with on-site QC testing of slurry within the trench. Moretrech and AMEC also conducted on-site QC testing of backfill batches. Samples of backfill batches also collected for off-site QC testing. AMEC provided oversight of all Moretrench field QC testing to confirm testing was completed properly as per project specification and all results were within acceptable ranges. As excavation activties were only conducted for half the work only half the amount of required field QC for a full work shift was completed during the day.

On-site QC Testing Performed:

Bentonite Slurry:

| Test                     | Time Conducted |
|--------------------------|----------------|
| Viscosity-Initial        | 1250           |
| Viscosity- In trench     | 1420 &1535     |
| Density- Initial         | 1255           |
| Density- In trench       | 1423 &1538     |
| Filtrate Loss- Initial   | 1326           |
| Filtrate Loss- In trench | 1455 & 1610    |
| pH- Initial              | 1258           |

All results of on-site QC tests were emailed under seperate cover to USACE representatives.

Soil-Bentonite Backfill:

| Test    | Time Conducted |
|---------|----------------|
| Slump   | 1045 & 1545    |
| Density | 1100 & 1600    |

All results of on-site QC tests were emailed under seperate cover to USACE representatives.

Samples collected of Soil-Bentonite Backfill for off-site analysis of Permeability, Gradation, and Materials Fines Content. AMEC completed field Materials Fines Content testing on backfill mix for batch 15. Results of Fine Content % from Batch 15 was 52%..

Backfill Slope soundings conducted at stations at the start and end of the work shift. Current trench profile emailed under seperate cover to USACE representatives.

**Did anything develop that may lead to a Change Order/Claim ?**

| <b>CONTRACTORS QUALITY CONTROL REPORT (QCR)</b><br><b>DAILY LOG OF CONSTRUCTION</b>   |                    | REPORT NUMBER<br>851                     | Page 2 of 3 |         |                    |      |       |      |       |
|---|--------------------|------------------------------------------|-------------|---------|--------------------|------|-------|------|-------|
|   |                    | DATE<br>28 Aug 2012 - Tuesday            |             |         |                    |      |       |      |       |
| PROJECT<br>Shepley's Landfil, Devens Cutoff Wall   |                    | CONTRACT NUMBER<br>W912WJ-10-D-0003 0002 |             |         |                    |      |       |      |       |
| <p>No developments that may lead to a Change Oder during the day.</p> <p><b>Were there any Delays in Work Progress today?</b><br/>         No major delays in work progress during the day.</p> <p><b>General Comments:</b><br/>         Work Completed During the Day:</p> <p>Sovereign: Provided project oversight and on-site QC of Moretrench and AMEC. Photographed progress of excavation and backfill mixing as trench advanced. Photo IDs: 082812-01 through 082728-16.</p> <p>AMEC: Provided oversight of on-site QC testing performed by Moretrench and trench exvcavation activities. Also made final determination of trench depths and if refusal criteria had been met at each 10 foot station. Performed in field Materials Fine Content testing on backfill mix.</p> <p>Moretrench: Continued mixing slurry and filling tanks. Continued backfill mixing with excavator. Excavation activites only conducted during second half of the work shift. During the first half of the work shift Moretrench worked on cutting out of the bank to the east of the barrier wall alignment from approximately station 7+00 to 8+50 to allow room more the excvator and crane mats. Berm comprised of all sand with a 6 inch to 1 foot layer of topsoil and vegetation. Completed excavation of trench from 3+80 to 4+00. Backfilled trench with 1 1/2 batches of backfill. Backfill complete up to station 2+80. Backfill quantities summarized on Trench Profile submitted under seperate cover the USACE representatives. Performed all required on-site QC testing.<br/>         General site clean-up at end of the shift.</p> <p>Final Trench Depths at 10 foot stations during the day:</p> <table border="1"> <thead> <tr> <th>Station</th> <th>Final Trench Depth</th> </tr> </thead> <tbody> <tr> <td>3+90</td> <td>45.0'</td> </tr> <tr> <td>4+00</td> <td>44.1'</td> </tr> </tbody> </table> <p>Materials Brought on Site:</p> <p>250 cys of Imported Clay Borrow for backfill mix (W.J. Graves)</p> <p>Equipment Brought on Site:</p> <p>No additional equipment brought on-site during the day.</p> <p>Additional Notes:</p> <p>During monring trench soundings it was observed that the sounding at station 3+20 was approximately 2 feet shallower than the end of the day sound on 8-27-10 at the same station. However, stations 3+00 and 3+10 were measured 1 to 2 feet deeper. It is probable that backfill slid from stations 3+00 and 3+10 and settled at station 3+20 overnight. There was no evidence of slough or cave in at these stations.</p> <p>Landfill liner was encountered at approximately station 4+15 at a depth of approximately 2 feet below exsisting grade and has continued as excavation activites proceed down the alignment.</p> <p><b>Verbal Instructions given by Government:</b><br/>         No verbal instruction given by the government during the day.</p> <p>Zach Mothershed (USACE Project Engineer) and John Kollberg (USACE Geo-tech Eng.) on site during the afternoon.</p> <p><b>Safety Inspection / Safety Meetings:</b><br/>         Tailgate Safety Meeting held prior to start of day's work activities. Site HASP and applicable AHA's eviuewed prior to start of work activties.</p> |                    |                                          |             | Station | Final Trench Depth | 3+90 | 45.0' | 4+00 | 44.1' |
| Station   | Final Trench Depth |                                          |             |         |                    |      |       |      |       |
| 3+90   | 45.0'              |                                          |             |         |                    |      |       |      |       |
| 4+00   | 44.1'              |                                          |             |         |                    |      |       |      |       |
| <b>PREP/INITIAL DATES</b> (Preparatory and initial dates held and advance notice)<br><b>No preparatory or initial inspections were held today</b>   |                    |                                          |             |         |                    |      |       |      |       |
| Empty space for additional notes or comments   |                    |                                          |             |         |                    |      |       |      |       |

| <b>CONTRACTORS QUALITY CONTROL REPORT (QCR)</b><br><b>DAILY LOG OF CONSTRUCTION</b>   |                           | REPORT NUMBER<br>851 <span style="float: right;">Page 3 of 3</span> |                    |               
|---|---------------------------|---------------------------------------------------------------------|--------------------|---------------|----------------------|------------------------|--------------------|-----------|--------------------------|-------|------|-----------|---------------------------|------|------|-----------|------------------|------|------|-----------|----------------------|------|------|-----------|------------------|------|------|---------------------------------------|-------------|-------------|-------|-------------------------------------|--|------------|-------|
| PROJECT<br>Shepley's Landfil, Devens Cutoff Wall   |                           | DATE<br>28 Aug 2012 - Tuesday                                       |                    |               
| CONTRACT NUMBER<br>W912WJ-10-D-0003 0002   |                           |                                                                     
| <b>ACTIVITY START/FINISH</b><br>No activities were started or finished today   |                           |                                                                     
| <b>QC REQUIREMENTS</b><br>No QC requirements were completed today   |                           |                                                                     
| <b>QA/QC DEFICIENCY</b> (Describe QC Deficiency items issued, Report QC and QA Deficiency items corrected)<br>No QC Deficiency items were issued today<br>No Deficiency items were corrected today   |                           |                                                                     
| <b>CONTRACTORS ON SITE</b> (Report first and/or last day contractors were on site)<br>No contractors had their first or last day on site today   |                           |                                                                     
| <b>LABOR HOURS</b><br>The following labor hours were Reported today: <table style="width: 100%; margin-top: 10px;"> <thead> <tr> <th style="text-align: left;">Employer</th> <th style="text-align: left;">Labor Classification</th> <th style="text-align: right;">Number of<br/>Employees</th> <th style="text-align: right;">Hours<br/>Worked</th> </tr> </thead> <tbody> <tr> <td>Moretrech</td> <td>HEAVY-EQUIPMENT OPERATOR</td> <td style="text-align: right;">4.0</td> <td style="text-align: right;">40.5</td> </tr> <tr> <td>Moretrech</td> <td>LABORERS</td> <td style="text-align: right;">2.0</td> <td style="text-align: right;">20.0</td> </tr> <tr> <td>Moretrech</td> <td>PROJECT ENGINEER</td> <td style="text-align: right;">1.0</td> <td style="text-align: right;">10.0</td> </tr> <tr> <td>Moretrech</td> <td>SUPER - CONSTRUCTION</td> <td style="text-align: right;">1.0</td> <td style="text-align: right;">10.0</td> </tr> <tr> <td>Sovereign</td> <td>PROJECT ENGINEER</td> <td style="text-align: right;">1.0</td> <td style="text-align: right;">10.0</td> </tr> <tr> <td>Sovereign</td> <td>SUPER - JOB</td> <td style="text-align: right;">1.0</td> <td style="text-align: right;">10.0</td> </tr> <tr> <td colspan="2" style="border-top: 1px solid black;">Total hours worked to date: 1,692.3</td> <td style="text-align: right; border-top: 1px solid black;">Total 10.0</td> <td style="text-align: right; border-top: 1px solid black;">100.5</td> </tr> </tbody> </table> |                           |                                                                     |                    | Employer      | Labor Classification | Number of<br>Employees | Hours<br>Worked    | Moretrech | HEAVY-EQUIPMENT OPERATOR | 4.0   | 40.5 | Moretrech | LABORERS                  | 2.0  | 20.0 | Moretrech | PROJECT ENGINEER | 1.0  | 10.0 | Moretrech | SUPER - CONSTRUCTION | 1.0  | 10.0 | Sovereign | PROJECT ENGINEER | 1.0  | 10.0 | Sovereign                             | SUPER - JOB | 1.0         | 10.0  | Total hours worked to date: 1,692.3 |  | Total 10.0 | 100.5 |
| Employer   | Labor Classification      | Number of<br>Employees                                              | Hours<br>Worked    |               |                      
| Moretrech   | HEAVY-EQUIPMENT OPERATOR  | 4.0                                                                 | 40.5               |               |                      
| Moretrech   | LABORERS                  | 2.0                                                                 | 20.0               |               |                      
| Moretrech   | PROJECT ENGINEER          | 1.0                                                                 | 10.0               |               |                      
| Moretrech   | SUPER - CONSTRUCTION      | 1.0                                                                 | 10.0               |               |                      
| Sovereign   | PROJECT ENGINEER          | 1.0                                                                 | 10.0               |               |                      
| Sovereign   | SUPER - JOB               | 1.0                                                                 | 10.0               |               |                      
| Total hours worked to date: 1,692.3   |                           | Total 10.0                                                          | 100.5              |               |                      
| <b>EQUIPMENT HOURS</b><br>The following equipment hours were Reported today: <table style="width: 100%; margin-top: 10px;"> <thead> <tr> <th style="text-align: left;">Serial Number</th> <th style="text-align: left;">Description</th> <th style="text-align: right;">Idle<br/>Hours</th> <th style="text-align: right;">Operating<br/>Hours</th> </tr> </thead> <tbody> <tr> <td>N/A</td> <td>Bull Dozer</td> <td style="text-align: right;">10.50</td> <td style="text-align: right;">0.00</td> </tr> <tr> <td>N/A</td> <td>Exacavtor with Long Stick</td> <td style="text-align: right;">5.50</td> <td style="text-align: right;">5.00</td> </tr> <tr> <td>N/A</td> <td>Loader</td> <td style="text-align: right;">6.00</td> <td style="text-align: right;">4.50</td> </tr> <tr> <td>N/A</td> <td>Mixing Excavator</td> <td style="text-align: right;">1.00</td> <td style="text-align: right;">9.50</td> </tr> <tr> <td>N/A</td> <td>Mixing Loader</td> <td style="text-align: right;">1.00</td> <td style="text-align: right;">9.50</td> </tr> <tr> <td colspan="2" style="border-top: 1px solid black;">Total operating hours to date: 393.00</td> <td style="text-align: right; border-top: 1px solid black;">Total 24.00</td> <td style="text-align: right; border-top: 1px solid black;">28.50</td> </tr> </tbody> </table>   |                           |                                                                     |                    | Serial Number | Description          | Idle<br>Hours          | Operating<br>Hours | N/A       | Bull Dozer               | 10.50 | 0.00 | N/A       | Exacavtor with Long Stick | 5.50 | 5.00 | N/A       | Loader           | 6.00 | 4.50 | N/A       | Mixing Excavator     | 1.00 | 9.50 | N/A       | Mixing Loader    | 1.00 | 9.50 | Total operating hours to date: 393.00 |             | Total 24.00 | 28.50 |                                     |  |            |       |
| Serial Number   | Description               | Idle<br>Hours                                                       | Operating<br>Hours |               |                      
| N/A   | Bull Dozer                | 10.50                                                               | 0.00               |               |                      
| N/A   | Exacavtor with Long Stick | 5.50                                                                | 5.00               |               |                      
| N/A   | Loader                    | 6.00                                                                | 4.50               |               |                      
| N/A   | Mixing Excavator          | 1.00                                                                | 9.50               |               |                      
| N/A   | Mixing Loader             | 1.00                                                                | 9.50               |               |                      
| Total operating hours to date: 393.00   |                           | Total 24.00                                                         | 28.50              |               |                      
| <b>ACCIDENT REPORTING</b> (Describe accidents)<br>No accidents reported today   |                           |                                                                     
|   |                           
| <b>CONTRACTOR CERTIFICATION</b> On behalf of the contractor, I certify that this Report is complete and correct and all equipment and material used and work performed during this Reporting period are in compliance with the contract plans and specifications, to the best of my knowledge, except as noted above.   |                           |                                                                     
| QC REPRESENTATIVE'S SIGNATURE   | DATE                      | SUPERINTENDENT'S INITIALS                                           | DATE               |               |                      



|                                                                                     |  |   |             |
|-------------------------------------------------------------------------------------|--|---|-------------|
| <b>CONTRACTORS QUALITY CONTROL REPORT (QCR)</b><br><b>DAILY LOG OF CONSTRUCTION</b> |  | REPORT NUMBER<br>852                                                                                | Page 1 of 4 |
|                                                                                     |  | DATE<br>29 Aug 2012 - Wednesday                                                                     |             |
| PROJECT<br>Shepley's Landfil, Devens Cutoff Wall                                    |  | CONTRACT NUMBER<br>W912WJ-10-D-0003 0002                                                            |             |
| CONTRACTOR<br>Sovereign Consulting Inc.                                             |  | WEATHER<br>Weather Caused No Delay<br>Temperature Min 0 °F, Max 0 °F; No Precipitation; 10 MPH Wind |             |

**QC NARRATIVES**

**Contractor/Subcontractor & Area of Responsibility for work:**  
 Sovereign - Provided oversight of Moretrench and AMEC. Provided on-site QC and documentation.  
 AMEC - Provided on-site engineering services and oversight of all field QC testing.  
 Moretrench - Excavation and Barrier Wall Construction Contractor

**Activities in Progress (List by Activity Number)**  
 DFW: Soil-Bentonite Wall Construction  
 Contruction of Working Platform

**Quality Control Inspections and Activities (List by Feature of Work)**  
 Initial Inspection for DFW: Stockpiling of Soil Materails held during the day.

All imported clay borrow used for backfill mix inspected upon deliveries.

Moretrench completed on-site QC testing of slurry being mixed in tanks prior to placement in trench along with on-site QC testing of slurry within the trench. Moretrech and AMEC also conducted on-site QC testing of backfill batches. Samples of backfill batches also collected for off-site QC testing. AMEC provided oversight of all Moretrench field QC testing to confirm testing was completed properly as per project specification and all results were within acceptable ranges.

On-site QC Testing Performed:

Bentonite Slurry:

|                          |                   |
|--------------------------|-------------------|
| Test                     | Time Conducted    |
| Viscosity-Initial        | 0830 & 1450       |
| Viscosity- In trench     | 0910, 1030 & 1530 |
| Density- Initial         | 0832 & 1453       |
| Density- In trench       | 0915, 1034 & 1533 |
| Filtrate Loss- Initial   | 0905 & 1525       |
| Filtrate Loss- In trench | 0950, 1105 & 1604 |
| pH- Initial              | 0840 & 1456       |

All results of on-site QC tests were emailed under seperate cover to USACE representatives.

Soil-Bentonite Backfill:

|         |                |
|---------|----------------|
| Test    | Time Conducted |
| Slump   | 1115 & 1438    |
| Density | 1134 & 1500    |

All results of on-site QC tests were emailed under seperate cover to USACE representatives.

Samples collected of Soil-Bentonite Backfill for off-site analysis of Permeability, Gradation, and Materials Fines Content. AMEC completed field Materials Fines Content testing on backfill mix for batch 16. Results of Fine Content % in Batch 16 was 41%.

Backfill Slope soundings conducted at stations at the start and end of the work shift. Current trench profile emailed under seperate cover to USACE representatives.

**Did anything develop that may lead to a Change Order/Claim ?**

**CONTRACTORS QUALITY CONTROL REPORT (QCR)**  
**DAILY LOG OF CONSTRUCTION**

REPORT NUMBER  
852 Page 2 of 4

DATE  
29 Aug 2012 - Wednesday

PROJECT  
Shepley's Landfil, Devens Cutoff Wall

CONTRACT NUMBER  
W912WJ-10-D-0003 0002

No developments that may lead to a Change Oder during the day.

**Were there any Delays in Work Progress today?**

No major delays in work progress during the day.

**General Comments:**

Work Completed During the Day:

Sovereign: Provided project oversight and on-site QC of Moretrench and AMEC. Photographed progress of excavation and backfill mixing as trench advanced. Photo IDs: 082912-01 through 082912-07.

AMEC: Geotechnical Engineer and Principi Geotechnical Engineer provided oversight of on-site QC testing performed by Moretrench and trench exvavation activities. Due to high degree of concern of ensuring contact with compontent bedrock at station 4+00 and 5+00 AMEC Principi Geotechnical Engineer made all final determination of trench depths and if refusal criteria had been met at each 10 foot station. Performed in field Materials Fine Content testing on backfill mix.

Moretrench: Continued mixing slurry and filling tanks. Cleaned-up working platform from station 5+00 to station 6+00. Continued backfill mixing with excavator. Completed excavation of trench from 4+00 to 4+50. Backfilled trench with 1 1/2 batches of backfill. Backfill complete up to station 3+10. Backfill quantities summarized on Trench Profile submitted under seperate cover the USACE representatives. Performed all required on-site QC testing.  
General site clean-up at end of the shift.

Final Trench Depths at 10 foot stations during the day:

| Station | Final Trench Depth |
|---------|--------------------|
| 4+10    | 42.8'              |
| 4+20    | 42.1'              |
| 4+30    | 41.2'              |
| 4+40    | 40.0'              |

Materials Brought on Site:

50 cys of Imported Clay Borrow for backfill mix (W.J. Graves)

Equipment Brought on Site:

No additional equipment brought on-site during the day.

Additional Notes:

A lengthy discussion was held between Sovereign, AMEC and the USACE (Ellen Iorio) about the refusal depth of station 4+50 due to bedrock being found at shallower depth than anticipated. Borings logs and working platform elevations were reviewed in detail. It was concured that the area of weathered bedrock shown on the specification drawings was an interpatation from two boring logs in the vicinity of of station 4+50. Boring SHL 11-02 had shown evidence of weathered bedrock which has and approximate off-set of 20 feet. Boring SHL 12-06 which was approximately on the proposed alignment of the trench showed no weathered bedrock and a depth of 42 feet. Moretrench was not able to excavated deeper than 39.4 feet at station 4+50. This was after two and half hrs of working on the station from both ways of the cross at the vertex of the trench. It was agreeded that Moretrench will try to excavate a little more in the area the morning of the following day and if no progress in a downward trend was shown then it would be determined that refusal had been met.

Representatives of MassDEP and US EPA on-site throughout the day. All regulators were given periodic updates on the status of work.

**Verbal Instructions given by Government:**

Numerous USACE representatives on site through-out the day.

Zach Mothershed (USACE)  
Marcus Madison (USACE)  
Ellen Iorio (USACE)  
Jim Morrocco (USACE)

| <b>CONTRACTORS QUALITY CONTROL REPORT (QCR)</b><br><b>DAILY LOG OF CONSTRUCTION</b>   |                           | REPORT NUMBER<br>852 <span style="float: right;">Page 3 of 4</span> | |
|---|
|   |                           | DATE<br>29 Aug 2012 - Wednesday                                     | |
| PROJECT<br>Shepley's Landfil, Devens Cutoff Wall   |                           | CONTRACT NUMBER<br>W912WJ-10-D-0003 0002                            | |
| <p>No verbal instruction given by the government during the day except for process of determination of refusal at station 4+50 described in General Comment section of the QC Narrative.</p> <p><b>Safety Inspection / Safety Meetings:</b><br/>         Tailgate Safety Meeting held prior to start of day's work activities. Site HASP and applicable AHA's eviuewed prior to start of work activties.</p> <p>Due to the high number of visitors to the site during the day caution tape was strung of the tented site sign-in area along the west side of the haul road to approximately station 6+50. All visitors were checked-in, given a safety briefing on all the hazards of the site and escorted on the inside of the caution tape to the viewing area marked with cones, barricones, and flags.</p>   | |
| <b>PREP/INITIAL DATES</b> (Preparatory and initial dates held and advance notice)<br><b>No preparatory inspections were held today</b><br><b>An initial inspection was held today for the following feature:</b><br>Stockpiling of Soil Materials   | |
| <b>ACTIVITY START/FINISH</b><br><b>No activities were started or finished today</b>   | |
| <b>QC REQUIREMENTS</b><br><b>No QC requiremements were completed today</b>   | |
| <b>QA/QC DEFICIENCY</b> (Describe QC Deficiency items issued, Report QC and QA Deficiency items corrected)<br><b>No QC Deficiency items were issued today</b><br><b>No Deficiency items were corrected today</b>   | |
| <b>CONTRACTORS ON SITE</b> (Report first and/or last day contractors were on site)<br><b>No contractors had their first or last day on site today</b>   | |
| <b>LABOR HOURS</b><br><b>The following labor hours were Reported today:</b> <table border="0" style="width: 100%;"> <thead> <tr> <th style="text-align: left;">Employer</th> <th style="text-align: left;">Labor Classification</th> <th style="text-align: right;">Number of<br/>Employees</th> <th style="text-align: right;">Hours<br/>Worked</th> </tr> </thead> <tbody> <tr> <td>Moretrech</td> <td>HEAVY-EQUIPMENT OPERATOR</td> <td style="text-align: right;">4.0</td> <td style="text-align: right;">40.5</td> </tr> <tr> <td>Moretrech</td> <td>LABORERS</td> <td style="text-align: right;">2.0</td> <td style="text-align: right;">20.0</td> </tr> <tr> <td>Moretrech</td> <td>PROJECT ENGINEER</td> <td style="text-align: right;">1.0</td> <td style="text-align: right;">10.0</td> </tr> <tr> <td>Moretrech</td> <td>SUPER - CONSTRUCTION</td> <td style="text-align: right;">1.0</td> <td style="text-align: right;">10.0</td> </tr> <tr> <td>Sovereign</td> <td>PROJECT ENGINEER</td> <td style="text-align: right;">2.0</td> <td style="text-align: right;">20.0</td> </tr> <tr> <td>Sovereign</td> <td>PROJECT MANAGER</td> <td style="text-align: right;">3.0</td> <td style="text-align: right;">15.0</td> </tr> <tr> <td>Sovereign</td> <td>SAFETY ENGINEER - ON SITE</td> <td style="text-align: right;">1.0</td> <td style="text-align: right;">10.0</td> </tr> <tr> <td>Sovereign</td> <td>SUPER - JOB</td> <td style="text-align: right;">1.0</td> <td style="text-align: right;">10.0</td> </tr> <tr> <td colspan="2">Total hours worked to date: 1,827.8</td> <td style="text-align: right;">Total 15.0</td> <td style="text-align: right;">135.5</td> </tr> </tbody> </table> |                           |                                                                     |                    | Employer      | Labor Classification | Number of<br>Employees | Hours<br>Worked    | Moretrech | HEAVY-EQUIPMENT OPERATOR | 4.0   | 40.5 | Moretrech | LABORERS                  | 2.0  | 20.0  | Moretrech | PROJECT ENGINEER | 1.0  | 10.0 | Moretrech | SUPER - CONSTRUCTION | 1.0  | 10.0 | Sovereign | PROJECT ENGINEER | 2.0  | 20.0 | Sovereign                             | PROJECT MANAGER | 3.0         | 15.0  | Sovereign | SAFETY ENGINEER - ON SITE | 1.0 | 10.0 | Sovereign | SUPER - JOB | 1.0 | 10.0 | Total hours worked to date: 1,827.8 |  | Total 15.0 | 135.5 |
| Employer   | Labor Classification      | Number of<br>Employees                                              | Hours<br>Worked    | |
| Moretrech   | HEAVY-EQUIPMENT OPERATOR  | 4.0                                                                 | 40.5               | |
| Moretrech   | LABORERS                  | 2.0                                                                 | 20.0               | |
| Moretrech   | PROJECT ENGINEER          | 1.0                                                                 | 10.0               | |
| Moretrech   | SUPER - CONSTRUCTION      | 1.0                                                                 | 10.0               | |
| Sovereign   | PROJECT ENGINEER          | 2.0                                                                 | 20.0               | |
| Sovereign   | PROJECT MANAGER           | 3.0                                                                 | 15.0               | |
| Sovereign   | SAFETY ENGINEER - ON SITE | 1.0                                                                 | 10.0               | |
| Sovereign   | SUPER - JOB               | 1.0                                                                 | 10.0               | |
| Total hours worked to date: 1,827.8   |                           | Total 15.0                                                          | 135.5              | |
| <b>EQUIPMENT HOURS</b><br><b>The following equipment hours were Reported today:</b> <table border="0" style="width: 100%;"> <thead> <tr> <th style="text-align: left;">Serial Number</th> <th style="text-align: left;">Description</th> <th style="text-align: right;">Idle<br/>Hours</th> <th style="text-align: right;">Operating<br/>Hours</th> </tr> </thead> <tbody> <tr> <td>N/A</td> <td>Bull Dozer</td> <td style="text-align: right;">10.50</td> <td style="text-align: right;">0.00</td> </tr> <tr> <td>N/A</td> <td>Exacavtor with Long Stick</td> <td style="text-align: right;">0.50</td> <td style="text-align: right;">10.00</td> </tr> <tr> <td>N/A</td> <td>Loader</td> <td style="text-align: right;">6.00</td> <td style="text-align: right;">4.50</td> </tr> <tr> <td>N/A</td> <td>Mixing Excavator</td> <td style="text-align: right;">1.00</td> <td style="text-align: right;">9.50</td> </tr> <tr> <td>N/A</td> <td>Mixing Loader</td> <td style="text-align: right;">1.00</td> <td style="text-align: right;">9.50</td> </tr> <tr> <td colspan="2">Total operating hours to date: 426.50</td> <td style="text-align: right;">Total 19.00</td> <td style="text-align: right;">33.50</td> </tr> </tbody> </table>   |                           |                                                                     |                    | Serial Number | Description          | Idle<br>Hours          | Operating<br>Hours | N/A       | Bull Dozer               | 10.50 | 0.00 | N/A       | Exacavtor with Long Stick | 0.50 | 10.00 | N/A       | Loader           | 6.00 | 4.50 | N/A       | Mixing Excavator     | 1.00 | 9.50 | N/A       | Mixing Loader    | 1.00 | 9.50 | Total operating hours to date: 426.50 |                 | Total 19.00 | 33.50 |           |                           |     |      |           |             |     |      |                                     |  |            |       |
| Serial Number   | Description               | Idle<br>Hours                                                       | Operating<br>Hours | |
| N/A   | Bull Dozer                | 10.50                                                               | 0.00               | |
| N/A   | Exacavtor with Long Stick | 0.50                                                                | 10.00              | |
| N/A   | Loader                    | 6.00                                                                | 4.50               | |
| N/A   | Mixing Excavator          | 1.00                                                                | 9.50               | |
| N/A   | Mixing Loader             | 1.00                                                                | 9.50               | |
| Total operating hours to date: 426.50   |                           | Total 19.00                                                         | 33.50              | |

|   |  |                                          |                           |             |
|---|--|------------------------------------------|---------------------------|-------------|
| <b>CONTRACTORS QUALITY CONTROL REPORT (QCR)</b><br><b>DAILY LOG OF CONSTRUCTION</b>   |  | REPORT NUMBER<br>852                     |                           | Page 4 of 4 |
|   |  | DATE<br>29 Aug 2012 - Wednesday          |                           |             |
| PROJECT<br>Shepley's Landfil, Devens Cutoff Wall   |  | CONTRACT NUMBER<br>W912WJ-10-D-0003 0002 |                           |             |
| <b>ACCIDENT REPORTING</b> (Describe accidents)<br><b>No accidents reported today</b>   |  |                                          |                           |             |
|   |  |                                          |                           |             |
| CONTRACTOR CERTIFICATION <b>On behalf of the contractor, I certify that this Report is complete and correct and all equipment and material used and work performed during this Reporting period are in compliance with the contract plans and specifications, to the best of my knowledge, except as noted above.</b> |  |                                          |                           |             |
| QC REPRESENTATIVE'S SIGNATURE   |  | DATE                                     | SUPERINTENDENT'S INITIALS | DATE        |

|                                                                                     |  |   |             |
|-------------------------------------------------------------------------------------|--|---|-------------|
| <b>CONTRACTORS QUALITY CONTROL REPORT (QCR)</b><br><b>DAILY LOG OF CONSTRUCTION</b> |  | REPORT NUMBER<br>853                                                                                  | Page 1 of 3 |
|                                                                                     |  | DATE<br>30 Aug 2012 - Thursday                                                                        |             |
| PROJECT<br>Shepley's Landfil, Devens Cutoff Wall                                    |  | CONTRACT NUMBER<br>W912WJ-10-D-0003 0002                                                              |             |
| CONTRACTOR<br>Sovereign Consulting Inc.                                             |  | WEATHER<br>Weather Caused No Delay<br>Temperature Min 70 °F, Max 86 °F; No Precipitation; 15 MPH Wind |             |

**QC NARRATIVES**

**Contractor/Subcontractor & Area of Responsibility for work:**  
 Sovereign - Provided oversight of Moretrench and AMEC. Provided on-site QC and documentation.  
 AMEC - Provided on-site engineering services and oversight of all field QC testing.  
 Moretrench - Excavation and Barrier Wall Construction Contractor

**Activities in Progress (List by Activity Number)**  
 DFW: Soil-Bentonite Wall Construction  
 Contruction of Working Platform

**Quality Control Inspections and Activities (List by Feature of Work)**  
 All imported borrow for backfill mix inspected upon delivery.

Moretrench completed on-site QC testing of slurry being mixed in tanks prior to placement in trench along with on-site QC testing of slurry within the trench. Moretrech and AMEC also conducted on-site QC testing of backfill batches. Samples of backfill batches also collected for off-site QC testing. AMEC provided oversight of all Moretrench field QC testing to confirm testing was completed properly as per project specification and all results were within acceptable ranges.

Bentonite Slurry:

|                          |                   |
|--------------------------|-------------------|
| Test                     | Time Conducted    |
| Viscosity-Initial        | 0815 & 1400       |
| Viscosity- In trench     | 1020, 1115 & 1316 |
| Density- Initial         | 0810 & 1403       |
| Density- In trench       | 1025, 1119 & 1320 |
| Filtrate Loss- Initial   | 0849 & 1435       |
| Filtrate Loss- In trench | 1057, 1151 & 1352 |
| pH- Initial              | 0821 & 1406       |

All results of on-site QC tests were emailed under seperate cover to USACE representatives.

Soil-Bentonite Backfill:

|         |                |
|---------|----------------|
| Test    | Time Conducted |
| Slump   | 1030 & 1545    |
| Density | 1046 & 1600    |

All results of on-site QC tests were emailed under seperate cover to USACE representatives.

Samples collected of Soil-Bentonite Backfill for off-site analysis of Permeability, Gradation, and Materials Fines Content.

Backfill Slope soundings conducted at stations at the start and end of the work shift.  
 Current trench profile emailed under seperate cover to USACE representatives.

**Did anything develop that may lead to a Change Order/Claim?**  
 No developments that may lead to a Change Oder during the day.

**Were there any Delays in Work Progress today?**  
 No major delays in work progress during the day.

**CONTRACTORS QUALITY CONTROL REPORT (QCR)**  
**DAILY LOG OF CONSTRUCTION**

REPORT NUMBER  
853 Page 2 of 3

DATE  
30 Aug 2012 - Thursday

PROJECT  
Shepley's Landfil, Devens Cutoff Wall

CONTRACT NUMBER  
W912WJ-10-D-0003 0002

**General Comments:**

Work Completed During the Day:

Sovereign: Provided project oversight and on-site QC of Moretrench and AMEC. Photographed progress of excavation and backfill mixing as trench advanced. Photo IDs: 083012-01 through 083012-18.

AMEC: Geotechnical Engineer and Principi Geotechnical Engineer provided oversight of on-site QC testing performed by Moretrench and trench exvavation activities. Due to high degree of concern of ensuring contact with compontent bedrock at station 4+00 and 5+00 AMEC Principi Geotechnical Engineer made all final determination of trench depths and if refusal criteria had been met at each 10 foot station.

Moretrench: Continued mixing slurry and filling tanks. Continued backfill mixing with excavator. Completed excavation of trench from 4+50 to 5+20. Backfilled trench with 1 1/2 batches of backfill. Backfill complete up to station 3+80. Backfill quanities summarized on Trench Profile submitted under seperate cover the USACE representatives. Performed all required on-site QC testing.  
General site clean-up at end of the shift.

Final Trench Depths at 10 foot stations during the day:

| Station | Final Trench Depth |
|---------|--------------------|
| 4+50    | 39.4'              |
| 4+60    | 37.7'              |
| 4+70    | 36.6'              |
| 4+80    | 34.7'              |
| 4+90    | 35.0'              |
| 5+00    | 39.1'              |
| 5+10    | 39.9'              |
| 5+20    | 39.5'              |

Materials Brought on Site:

50 cys of Imported Clay Borrow for backfill mix (W.J. Graves)

Equipment Brought on Site:

No additional equipment brought on-site during the day.

Additional Notes:

Sovereign and AMEC verified the elevation of the working platform using a survey level. Based on the survey results, the verified elevation of the working platform at station 4+50 was within 0.1' of the measured elevation. This check was performed because of the discrepancy between the anticipated depth to competent rock and final trench depth.

Representatives of MassDEP and US EPA on-site throughout the day. All regulators were given periodic updates on the status of work.

**Verbal Instructions given by Government:**

Numerous USACE representatives on site through-out the day.

Zach Mothershed (USACE)  
Marcus Madison (USACE)  
Ellen Iorio (USACE)

No verbal instruction given by the government during the day.

**Safety Inspection / Safety Meetings:**

Tailgate Safety Meeting held prior to start of day's work activities. Site HASP and applicable AHA's eviewed prior to start of work activties.

Due to the high number of visitors to the site during the day caution tape was strung of the tented site sign-in area along the west side of the haul road to approximately station 8+50. All visitors were checked-in, given a safety briefing on all the hazards of the site and escorted on the inside of the caution tape to the viewing area marked with cones, barricones, and flags.

| <b>CONTRACTORS QUALITY CONTROL REPORT (QCR)</b><br><b>DAILY LOG OF CONSTRUCTION</b>   |                           | REPORT NUMBER<br>853 <span style="float: right;">Page 3 of 3</span> | |
|---|
| PROJECT<br>Shepley's Landfil, Devens Cutoff Wall   |                           | DATE<br>30 Aug 2012 - Thursday                                      | |
| PREP/INITIAL DATES (Preparatory and initial dates held and advance notice)<br><b>No preparatory or initial inspections were held today</b>   | |
| ACTIVITY START/FINISH<br><b>No activities were started or finished today</b>   | |
| QC REQUIREMENTS<br><b>No QC requirements were completed today</b>   | |
| QA/QC DEFICIENCY (Describe QC Deficiency items issued, Report QC and QA Deficiency items corrected)<br><b>No QC Deficiency items were issued today</b><br><b>No Deficiency items were corrected today</b>   | |
| CONTRACTORS ON SITE (Report first and/or last day contractors were on site)<br><b>No contractors had their first or last day on site today</b>   | |
| <b>LABOR HOURS</b><br><b>The following labor hours were Reported today:</b> <table style="width: 100%; border-collapse: collapse;"> <thead> <tr> <th style="text-align: left; border-bottom: 1px solid black;">Employer</th> <th style="text-align: left; border-bottom: 1px solid black;">Labor Classification</th> <th style="text-align: right; border-bottom: 1px solid black;">Number of<br/>Employees</th> <th style="text-align: right; border-bottom: 1px solid black;">Hours<br/>Worked</th> </tr> </thead> <tbody> <tr> <td>Moretrech</td> <td>HEAVY-EQUIPMENT OPERATOR</td> <td style="text-align: right;">4.0</td> <td style="text-align: right;">40.5</td> </tr> <tr> <td>Moretrech</td> <td>LABORERS</td> <td style="text-align: right;">2.0</td> <td style="text-align: right;">20.0</td> </tr> <tr> <td>Moretrech</td> <td>PROJECT ENGINEER</td> <td style="text-align: right;">1.0</td> <td style="text-align: right;">10.0</td> </tr> <tr> <td>Moretrech</td> <td>SUPER - CONSTRUCTION</td> <td style="text-align: right;">1.0</td> <td style="text-align: right;">10.0</td> </tr> <tr> <td>Sovereign</td> <td>PROJECT ENGINEER</td> <td style="text-align: right;">2.0</td> <td style="text-align: right;">20.0</td> </tr> <tr> <td>Sovereign</td> <td>PROJECT MANAGER</td> <td style="text-align: right;">3.0</td> <td style="text-align: right;">16.0</td> </tr> <tr> <td>Sovereign</td> <td>SAFETY ENGINEER - ON SITE</td> <td style="text-align: right;">1.0</td> <td style="text-align: right;">8.0</td> </tr> <tr> <td>Sovereign</td> <td>SUPER - JOB</td> <td style="text-align: right;">1.0</td> <td style="text-align: right;">10.0</td> </tr> <tr> <td colspan="2" style="border-top: 1px solid black;">Total hours worked to date: 1,962.3</td> <td style="text-align: right; border-top: 1px solid black;">Total 15.0</td> <td style="text-align: right; border-top: 1px solid black;">134.5</td> </tr> </tbody> </table> |                           |                                                                     |                    | Employer      | Labor Classification | Number of<br>Employees | Hours<br>Worked    | Moretrech | HEAVY-EQUIPMENT OPERATOR | 4.0   | 40.5 | Moretrech | LABORERS                  | 2.0  | 20.0  | Moretrech | PROJECT ENGINEER | 1.0  | 10.0 | Moretrech | SUPER - CONSTRUCTION | 1.0  | 10.0 | Sovereign | PROJECT ENGINEER | 2.0  | 20.0 | Sovereign                             | PROJECT MANAGER | 3.0         | 16.0  | Sovereign | SAFETY ENGINEER - ON SITE | 1.0 | 8.0 | Sovereign | SUPER - JOB | 1.0 | 10.0 | Total hours worked to date: 1,962.3 |  | Total 15.0 | 134.5 |
| Employer   | Labor Classification      | Number of<br>Employees                                              | Hours<br>Worked    | |
| Moretrech   | HEAVY-EQUIPMENT OPERATOR  | 4.0                                                                 | 40.5               | |
| Moretrech   | LABORERS                  | 2.0                                                                 | 20.0               | |
| Moretrech   | PROJECT ENGINEER          | 1.0                                                                 | 10.0               | |
| Moretrech   | SUPER - CONSTRUCTION      | 1.0                                                                 | 10.0               | |
| Sovereign   | PROJECT ENGINEER          | 2.0                                                                 | 20.0               | |
| Sovereign   | PROJECT MANAGER           | 3.0                                                                 | 16.0               | |
| Sovereign   | SAFETY ENGINEER - ON SITE | 1.0                                                                 | 8.0                | |
| Sovereign   | SUPER - JOB               | 1.0                                                                 | 10.0               | |
| Total hours worked to date: 1,962.3   |                           | Total 15.0                                                          | 134.5              | |
| <b>EQUIPMENT HOURS</b><br><b>The following equipment hours were Reported today:</b> <table style="width: 100%; border-collapse: collapse;"> <thead> <tr> <th style="text-align: left; border-bottom: 1px solid black;">Serial Number</th> <th style="text-align: left; border-bottom: 1px solid black;">Description</th> <th style="text-align: right; border-bottom: 1px solid black;">Idle<br/>Hours</th> <th style="text-align: right; border-bottom: 1px solid black;">Operating<br/>Hours</th> </tr> </thead> <tbody> <tr> <td>N/A</td> <td>Bull Dozer</td> <td style="text-align: right;">10.50</td> <td style="text-align: right;">0.00</td> </tr> <tr> <td>N/A</td> <td>Exacavtor with Long Stick</td> <td style="text-align: right;">0.50</td> <td style="text-align: right;">10.00</td> </tr> <tr> <td>N/A</td> <td>Loader</td> <td style="text-align: right;">6.00</td> <td style="text-align: right;">4.50</td> </tr> <tr> <td>N/A</td> <td>Mixing Excavator</td> <td style="text-align: right;">1.00</td> <td style="text-align: right;">9.50</td> </tr> <tr> <td>N/A</td> <td>Mixing Loader</td> <td style="text-align: right;">1.00</td> <td style="text-align: right;">9.50</td> </tr> <tr> <td colspan="2" style="border-top: 1px solid black;">Total operating hours to date: 460.00</td> <td style="text-align: right; border-top: 1px solid black;">Total 19.00</td> <td style="text-align: right; border-top: 1px solid black;">33.50</td> </tr> </tbody> </table>   |                           |                                                                     |                    | Serial Number | Description          | Idle<br>Hours          | Operating<br>Hours | N/A       | Bull Dozer               | 10.50 | 0.00 | N/A       | Exacavtor with Long Stick | 0.50 | 10.00 | N/A       | Loader           | 6.00 | 4.50 | N/A       | Mixing Excavator     | 1.00 | 9.50 | N/A       | Mixing Loader    | 1.00 | 9.50 | Total operating hours to date: 460.00 |                 | Total 19.00 | 33.50 |           |                           |     |     |           |             |     |      |                                     |  |            |       |
| Serial Number   | Description               | Idle<br>Hours                                                       | Operating<br>Hours | |
| N/A   | Bull Dozer                | 10.50                                                               | 0.00               | |
| N/A   | Exacavtor with Long Stick | 0.50                                                                | 10.00              | |
| N/A   | Loader                    | 6.00                                                                | 4.50               | |
| N/A   | Mixing Excavator          | 1.00                                                                | 9.50               | |
| N/A   | Mixing Loader             | 1.00                                                                | 9.50               | |
| Total operating hours to date: 460.00   |                           | Total 19.00                                                         | 33.50              | |
| <b>ACCIDENT REPORTING</b> (Describe accidents)<br><b>No accidents reported today</b>   | |
| |
| <b>CONTRACTOR CERTIFICATION</b> <b>On behalf of the contractor, I certify that this Report is complete and correct and all equipment and material used and work performed during this Reporting period are in compliance with the contract plans and specifications, to the best of my knowledge, except as noted above.</b>   | |
| QC REPRESENTATIVE'S SIGNATURE   | DATE                      | SUPERINTENDENT'S INITIALS                                           | DATE               | |

|                                                                                     |   |                                          |             |
|-------------------------------------------------------------------------------------|---|------------------------------------------|-------------|
| <b>CONTRACTORS QUALITY CONTROL REPORT (QCR)</b><br><b>DAILY LOG OF CONSTRUCTION</b> |   | REPORT NUMBER<br>854                     | Page 1 of 3 |
|                                                                                     |   | DATE<br>31 Aug 2012 - Friday             |             |
| PROJECT<br>Shepley's Landfil, Devens Cutoff Wall                                    |   | CONTRACT NUMBER<br>W912WJ-10-D-0003 0002 |             |
| CONTRACTOR<br>Sovereign Consulting Inc.                                             | WEATHER<br>Weather Caused No Delay<br>Temperature Min 70 °F, Max 86 °F; No Precipitation; 10 MPH Wind |                                          |             |

**QC NARRATIVES**

**Contractor/Subcontractor & Area of Responsibility for work:**  
 Sovereign - Provided oversight of Moretrench and AMEC. Provided on-site QC and documentation.  
 AMEC - Provided on-site engineering services and oversight of all field QC testing.  
 Moretrench - Excavation and Barrier Wall Construction Contractor

**Activities in Progress (List by Activity Number)**  
 DFW: Soil-Bentonite Wall Construction  
 Contruction of Working Platform

**Quality Control Inspections and Activities (List by Feature of Work)**  
 Initial Inspection held for DFW: Penetration of Landfill Liner

All imported borrow material used for backfill mix was visually inspected upon arrival.  
 Condition of bentonite supersacks and 50 lb bags inspected upon arrival.

Moretrench completed on-site QC testing of slurry being mixed in tanks prior to placement in trench along with on-site QC testing of slurry within the trench. Moretrech and AMEC also conducted on-site QC testing of backfill batches. Samples of backfill batches also collected for off-site QC testing. AMEC provided oversight of all Moretrench field QC testing to confirm testing was completed properly as per project specifications. Only half the required on-site QC testing performed on the slurry as excavation activities were only conducted for half a shift during the day.

On-site QC Testing Performed:

Bentonite Slurry:

|                          |                |
|--------------------------|----------------|
| Test                     | Time Conducted |
| Viscosity-Initial        | 1000           |
| Viscosity- In trench     | 0850 & 1300    |
| Density- Initial         | 1013           |
| Density- In trench       | 0854 & 1304    |
| Filtrate Loss- Initial   | 1044           |
| Filtrate Loss- In trench | 0927 & 1336    |
| pH- Initial              | 1015           |

All results of on-site QC tests were emailed under seperate cover to USACE representatives.

Soil-Bentonite Backfill:

|         |                |
|---------|----------------|
| Test    | Time Conducted |
| Slump   | 1115 & 1318    |
| Density | 1119 & 1321    |

All results of on-site QC tests were emailed under seperate cover to USACE representatives.

Samples collected of Soil-Bentonite Backfill for off-site analysis of Permeability, Gradation, and Materials Fines Content. AMEC completed field Materials Fines Content testing on backfill mix for batches 17 through 19. Results of Fine Content % ranged from 37% in Batch 17 to 50% in Batch 19. Average Fine Content % was 44%.

Backfill Slope soundings conducted at stations at the start and end of the work shift.  
 Current trench profile emailed under seperate cover to USACE representatives.



**CONTRACTORS QUALITY CONTROL REPORT (QCR)  
DAILY LOG OF CONSTRUCTION**

REPORT NUMBER  
854 Page 2 of 3

DATE  
31 Aug 2012 - Friday

PROJECT  
Shepley's Landfil, Devens Cutoff Wall

CONTRACT NUMBER  
W912WJ-10-D-0003 0002

**Did anything develop that may lead to a Change Order/Claim?**

No developments that may lead to a Change Oder during the day.

**Were there any Delays in Work Progress today?**

No major delays in work progress during the day.

**General Comments:**

Work Completed During the Day:

Sovereign: Provided project oversight and on-site QC of Moretrench and AMEC. Photographed progress of excavation and backfill mixing as trench advanced. Photo IDs: 083112-01 through 083112-11.

AMEC: Provided oversight of on-site QC testing performed by Moretrench and trench exvcavation activities. Also made final determination of trench depths and if refusal criteria had been met at each 10 foot station. Performed in field Materials Fine Content testing on backfill mix.

Moretrench: Continued mixing slurry and filling tanks. Continued backfill mixing with excavator. Excavation activites only conducted during first half of the work shift. Completed excavation of trench from 5+20 to 5+60. Backfilled trench with 1 1/2 batches of backfill. Backfill complete up to station 4+40. Backfill quantities summarized on Trench Profile submitted under seperate cover the USACE representatives. Performed all required on-site QC testing. General site clean-up at end of the shift.

Final Trench Depths at 10 foot stations during the day:

| Station | Final Trench Depth |
|---------|--------------------|
| 5+30    | 39.8'              |
| 5+40    | 40.0'              |
| 5+50    | 40.6'              |
| 5+60    | 40.5'              |

Materials Brought on Site:

300 cys of Imported Clay Borrow for backfill mix (W.J. Graves)

Bentonite (Hydrogel):

17 Bulk Bags

900 (50 lb) Bags

Equipment Brought on Site:

No additional equipment brought on-site during the day.

Additional Notes:

It appeared that slough occured overnight at station 4+30. Morning soundings of trench were in range and slough did not likely fall in the trench.

**Verbal Instructions given by Government:**

No verbal instruction given by the government during the day.

Marcus Madison (USACE) on site during the afternoon.

**Safety Inspection / Safety Meetings:**

Tailgate Safety Meeting held prior to start of day's work activities. Site HASP and applicable AHA's eviuewed prior to start of work activties.

| <b>CONTRACTORS QUALITY CONTROL REPORT (QCR)</b><br><b>DAILY LOG OF CONSTRUCTION</b>   |                           | REPORT NUMBER<br>854 <span style="float: right;">Page 3 of 3</span> |                    |               
|---|---------------------------|---------------------------------------------------------------------|--------------------|---------------|----------------------|------------------------|--------------------|-----------|--------------------------|------|------|-----------|---------------------------|------|------|-----------|------------------|------|------|-----------|----------------------|------|------|-----------|------------------|------|------|---------------------------------------|-------------|-------------|-------|-------------------------------------|--|------------|------|
| PROJECT<br>Shepley's Landfil, Devens Cutoff Wall   |                           | DATE<br>31 Aug 2012 - Friday                                        |                    |               
| CONTRACT NUMBER<br>W912WJ-10-D-0003 0002   |                           |                                                                     
| <b>PREP/INITIAL DATES</b> (Preparatory and initial dates held and advance notice)<br>No preparatory inspections were held today<br>An initial inspection was held today for the following feature:<br>Penetration of Landfill Liner   |                           |                                                                     
| <b>ACTIVITY START/FINISH</b><br>No activities were started or finished today   |                           |                                                                     
| <b>QC REQUIREMENTS</b><br>No QC requirements were completed today   |                           |                                                                     
| <b>QA/QC DEFICIENCY</b> (Describe QC Deficiency items issued, Report QC and QA Deficiency items corrected)<br>No QC Deficiency items were issued today<br>No Deficiency items were corrected today   |                           |                                                                     
| <b>CONTRACTORS ON SITE</b> (Report first and/or last day contractors were on site)<br>No contractors had their first or last day on site today   |                           |                                                                     
| <b>LABOR HOURS</b><br>The following labor hours were Reported today: <table style="width: 100%; margin-top: 10px;"> <thead> <tr> <th style="text-align: left;">Employer</th> <th style="text-align: left;">Labor Classification</th> <th style="text-align: right;">Number of<br/>Employees</th> <th style="text-align: right;">Hours<br/>Worked</th> </tr> </thead> <tbody> <tr> <td>Moretrech</td> <td>HEAVY-EQUIPMENT OPERATOR</td> <td style="text-align: right;">4.0</td> <td style="text-align: right;">32.5</td> </tr> <tr> <td>Moretrech</td> <td>LABORERS</td> <td style="text-align: right;">2.0</td> <td style="text-align: right;">16.0</td> </tr> <tr> <td>Moretrech</td> <td>PROJECT ENGINEER</td> <td style="text-align: right;">1.0</td> <td style="text-align: right;">8.0</td> </tr> <tr> <td>Moretrech</td> <td>SUPER - CONSTRUCTION</td> <td style="text-align: right;">1.0</td> <td style="text-align: right;">8.0</td> </tr> <tr> <td>Sovereign</td> <td>PROJECT ENGINEER</td> <td style="text-align: right;">1.0</td> <td style="text-align: right;">6.0</td> </tr> <tr> <td>Sovereign</td> <td>SUPER - JOB</td> <td style="text-align: right;">1.0</td> <td style="text-align: right;">8.0</td> </tr> <tr> <td colspan="2" style="border-top: 1px solid black;">Total hours worked to date: 2,040.8</td> <td style="text-align: right; border-top: 1px solid black;">Total 10.0</td> <td style="text-align: right; border-top: 1px solid black;">78.5</td> </tr> </tbody> </table> |                           |                                                                     |                    | Employer      | Labor Classification | Number of<br>Employees | Hours<br>Worked    | Moretrech | HEAVY-EQUIPMENT OPERATOR | 4.0  | 32.5 | Moretrech | LABORERS                  | 2.0  | 16.0 | Moretrech | PROJECT ENGINEER | 1.0  | 8.0  | Moretrech | SUPER - CONSTRUCTION | 1.0  | 8.0  | Sovereign | PROJECT ENGINEER | 1.0  | 6.0  | Sovereign                             | SUPER - JOB | 1.0         | 8.0   | Total hours worked to date: 2,040.8 |  | Total 10.0 | 78.5 |
| Employer   | Labor Classification      | Number of<br>Employees                                              | Hours<br>Worked    |               |                      
| Moretrech   | HEAVY-EQUIPMENT OPERATOR  | 4.0                                                                 | 32.5               |               |                      
| Moretrech   | LABORERS                  | 2.0                                                                 | 16.0               |               |                      
| Moretrech   | PROJECT ENGINEER          | 1.0                                                                 | 8.0                |               |                      
| Moretrech   | SUPER - CONSTRUCTION      | 1.0                                                                 | 8.0                |               |                      
| Sovereign   | PROJECT ENGINEER          | 1.0                                                                 | 6.0                |               |                      
| Sovereign   | SUPER - JOB               | 1.0                                                                 | 8.0                |               |                      
| Total hours worked to date: 2,040.8   |                           | Total 10.0                                                          | 78.5               |               |                      
| <b>EQUIPMENT HOURS</b><br>The following equipment hours were Reported today: <table style="width: 100%; margin-top: 10px;"> <thead> <tr> <th style="text-align: left;">Serial Number</th> <th style="text-align: left;">Description</th> <th style="text-align: right;">Idle<br/>Hours</th> <th style="text-align: right;">Operating<br/>Hours</th> </tr> </thead> <tbody> <tr> <td>N/A</td> <td>Bull Dozer</td> <td style="text-align: right;">8.50</td> <td style="text-align: right;">0.00</td> </tr> <tr> <td>N/A</td> <td>Exacavtor with Long Stick</td> <td style="text-align: right;">4.00</td> <td style="text-align: right;">4.50</td> </tr> <tr> <td>N/A</td> <td>Loader</td> <td style="text-align: right;">3.50</td> <td style="text-align: right;">5.00</td> </tr> <tr> <td>N/A</td> <td>Mixing Excavator</td> <td style="text-align: right;">1.00</td> <td style="text-align: right;">7.50</td> </tr> <tr> <td>N/A</td> <td>Mixing Loader</td> <td style="text-align: right;">1.00</td> <td style="text-align: right;">7.50</td> </tr> <tr> <td colspan="2" style="border-top: 1px solid black;">Total operating hours to date: 484.50</td> <td style="text-align: right; border-top: 1px solid black;">Total 18.00</td> <td style="text-align: right; border-top: 1px solid black;">24.50</td> </tr> </tbody> </table>   |                           |                                                                     |                    | Serial Number | Description          | Idle<br>Hours          | Operating<br>Hours | N/A       | Bull Dozer               | 8.50 | 0.00 | N/A       | Exacavtor with Long Stick | 4.00 | 4.50 | N/A       | Loader           | 3.50 | 5.00 | N/A       | Mixing Excavator     | 1.00 | 7.50 | N/A       | Mixing Loader    | 1.00 | 7.50 | Total operating hours to date: 484.50 |             | Total 18.00 | 24.50 |                                     |  |            |      |
| Serial Number   | Description               | Idle<br>Hours                                                       | Operating<br>Hours |               |                      
| N/A   | Bull Dozer                | 8.50                                                                | 0.00               |               |                      
| N/A   | Exacavtor with Long Stick | 4.00                                                                | 4.50               |               |                      
| N/A   | Loader                    | 3.50                                                                | 5.00               |               |                      
| N/A   | Mixing Excavator          | 1.00                                                                | 7.50               |               |                      
| N/A   | Mixing Loader             | 1.00                                                                | 7.50               |               |                      
| Total operating hours to date: 484.50   |                           | Total 18.00                                                         | 24.50              |               |                      
| <b>ACCIDENT REPORTING</b> (Describe accidents)<br>No accidents reported today   |                           |                                                                     
|   |                           
| <b>CONTRACTOR CERTIFICATION</b> On behalf of the contractor, I certify that this Report is complete and correct and all equipment and material used and work performed during this Reporting period are in compliance with the contract plans and specifications, to the best of my knowledge, except as noted above.   |                           |                                                                     
| QC REPRESENTATIVE'S SIGNATURE   | DATE                      | SUPERINTENDENT'S INITIALS                                           | DATE               |               |                      

|                                                                                     |  |   |             |
|-------------------------------------------------------------------------------------|--|---|-------------|
| <b>CONTRACTORS QUALITY CONTROL REPORT (QCR)</b><br><b>DAILY LOG OF CONSTRUCTION</b> |  | REPORT NUMBER<br>858                                                                                  | Page 1 of 3 |
|                                                                                     |  | DATE<br>04 Sep 2012 - Tuesday                                                                         |             |
| PROJECT<br>Shepley's Landfil, Devens Cutoff Wall                                    |  | CONTRACT NUMBER<br>W912WJ-10-D-0003 0002                                                              |             |
| CONTRACTOR<br>Sovereign Consulting Inc.                                             |  | WEATHER<br>Weather Caused No Delay<br>Temperature Min 65 °F, Max 78 °F; No Precipitation; 10 MPH Wind |             |

**QC NARRATIVES**

**Contractor/Subcontractor & Area of Responsibility for work:**  
 Sovereign - Provided oversight of Moretrench and AMEC. Provided on-site QC and documentation.  
 AMEC - Provided on-site engineering services and oversight of all field QC testing.  
 Moretrench - Excavation and Barrier Wall Construction Contractor

**Activities in Progress (List by Activity Number)**  
 DFW: Soil-Bentonite Wall Construction  
 Contruction of Working Platform

**Quality Control Inspections and Activities (List by Feature of Work)**  
 All imported borrow for backfill mix inspected upon delivery.

Moretrench completed on-site QC testing of slurry being mixed in tanks prior to placement in trench along with on-site QC testing of slurry within the trench. Moretrech and AMEC also conducted on-site QC testing of backfill batches. Samples of backfill batches also collected for off-site QC testing. AMEC provided oversight of all Moretrench field QC testing to confirm testing was completed properly as per project specification and all results were within acceptable ranges.

Bentonite Slurry:

|                          |                   |
|--------------------------|-------------------|
| Test                     | Time Conducted    |
| Viscosity-Initial        | 1134 & 1535       |
| Viscosity- In trench     | 1100, 1350 & 1615 |
| Density- Initial         | 1138 & 1540       |
| Density- In trench       | 1104, 1353 & 1621 |
| Filtrate Loss- Initial   | 1209 & 1611       |
| Filtrate Loss- In trench | 1136, 1425 & 1652 |
| pH- Initial              | 1135 & 1537       |

All results of on-site QC tests were emailed under seperate cover to USACE representatives.

Soil-Bentonite Backfill:

|         |                |
|---------|----------------|
| Test    | Time Conducted |
| Slump   | 1020 & 1549    |
| Density | 1119 & 1621    |

All results of on-site QC tests were emailed under seperate cover to USACE representatives.

Samples collected of Soil-Bentonite Backfill for off-site analysis of Permeability, Gradation, and Materials Fines Content. AMEC conducted on-site Materials Fines Content for backfill batches 20 through 25. Fines Content % ranged from 38% in batch 22 to 50% in batch 21. Average Fines Content % was 46%.

Backfill Slope soundings conducted at stations at the start and end of the work shift.  
 Current trench profile emailed under seperate cover to USACE representatives.

**Did anything develop that may lead to a Change Order/Claim ?**  
 No developments that may lead to a Change Order during the day.

**Were there any Delays in Work Progress today?**

| <div> <div>CONTRACTORS QUALITY CONTROL REPORT (QCR)</div> <div>DAILY LOG OF CONSTRUCTION</div> </div>   |                    | <div>REPORT NUMBER</div> <div>858</div> <div>Page 2 of 3</div> |         |                    |      |       |      |       |      |       |      |       |      |       |
|---|--------------------|----------------------------------------------------------------|---------|--------------------|------|-------|------|-------|------|-------|------|-------|------|-------|
|   |                    | <div>DATE</div> <div>04 Sep 2012 - Tuesday</div>               |         |                    |      |       |      |       |      |       |      |       |      |       |
| <div>PROJECT</div> <div>Shepley's Landfil, Devens Cutoff Wall</div>   |                    | <div>CONTRACT NUMBER</div> <div>W912WJ-10-D-0003 0002</div>    |         |                    |      |       |      |       |      |       |      |       |      |       |
| <p>No was a minor 1.5 hour delays in work progress during the day as the boom of the long-stick excavator was making inspected after making loud noises. Excavation was halted to inspect pins and bushings on the end of the stick. Only general wear detected on stick pin.</p> <p><b>General Comments:</b></p> <p>Work Completed During the Day:</p> <p>Sovereign: Provided project oversight and on-site QC of Moretrench and AMEC. Photographed progress of excavation and backfill mixing as trench advanced. Photo IDs: 090412-01 through 090412-14.</p> <p>AMEC: Geotechnical Engineer provided oversight of on-site QC testing performed by Moretrench and trench exvavation activities. Geotechnical Engineer made all final determination of trench depths and if refusal criteria had been met at each 10 foot station. Geotechnical Engineer completed on site Fine Content % of backfill mixes.</p> <p>Moretrench: Continued mixing slurry and filling tanks. Continued backfill mixing with excavator. Completed excavation of trench from 5+60 to 6+10. Backfilled trench with 1 1/2 batches of backfill. Backfill complete up to station 4+90. Backfill quantities summarized on Trench Profile submitted under seperate cover the USACE representatives. Performed all required on-site QC testing. Completed construction working platform out to station 7+40. General site clean-up at end of the shift.</p> <p>Final Trench Depths at 10 foot stations during the day:</p> <table> <tr> <th>Station</th> <th>Final Trench Depth</th> </tr> <tr> <td>5+70</td> <td>39.0'</td> </tr> <tr> <td>5+80</td> <td>39.2'</td> </tr> <tr> <td>5+90</td> <td>36.6'</td> </tr> <tr> <td>6+00</td> <td>36.6'</td> </tr> <tr> <td>6+10</td> <td>36.6'</td> </tr> </table> <p>Materials Brought on Site:</p> <p>400 cys of Imported Clay Borrow for backfill mix (W.J. Graves)</p> <p>Equipment Brought on Site:</p> <p>No additional equipment brought on-site during the day.</p> <p>Additional Notes:</p> <p>Moretrench went back and scraped bottom of trench back to bedrock from station 5+20 to 5+60 before continuing with trench excavations to station 5+70 due the fact no excavation activities occured over the long three day weekend. This was followed my morning sounding of the trench being conducted again.</p> <p>It was noted that a very limited amount of trench cuttings are being made available for use in backfill due to large amounts of trash being encountered in excavated material in stations being excavated during the day. Sovereign, AMEC, and Moretrench are scheduled to have a confernece call on the issue the morning of the following day to discuss a possible other backfill mixture using a higher percentage of the imported fines borrow in the backfill mix batches.</p> <p><b>Verbal Instructions given by Government:</b></p> <p>Randy LeCuyer and Marcus Madison (USACE Construction Representitives) on site during the morning. Conducted walk-through and inspection of the site.</p> <p>No verbal instruction given by the government during the day.</p> <p><b>Safety Inspection / Safety Meetings:</b></p> <p>Tailgate Safety Meeting held prior to start of day's work activities. Site HASP and applicable AHA's eviuewed prior to start of work activties.</p> |                    |                                                                | Station | Final Trench Depth | 5+70 | 39.0' | 5+80 | 39.2' | 5+90 | 36.6' | 6+00 | 36.6' | 6+10 | 36.6' |
| Station   | Final Trench Depth |                                                                |         |                    |      |       |      |       |      |       |      |       |      |       |
| 5+70   | 39.0'              |                                                                |         |                    |      |       |      |       |      |       |      |       |      |       |
| 5+80   | 39.2'              |                                                                |         |                    |      |       |      |       |      |       |      |       |      |       |
| 5+90   | 36.6'              |                                                                |         |                    |      |       |      |       |      |       |      |       |      |       |
| 6+00   | 36.6'              |                                                                |         |                    |      |       |      |       |      |       |      |       |      |       |
| 6+10   | 36.6'              |                                                                |         |                    |      |       |      |       |      |       |      |       |      |       |
| <div>PREP/INITIAL DATES</div> <div>(Preparatory and initial dates held and advance notice)</div> <div>No preparatory or initial inspections were held today</div>   |                    |                                                                |         |                    |      |       |      |       |      |       |      |       |      |       |
|   |                    |                                                                |         |                    |      |       |      |       |      |       |      |       |      |       |

| <b>CONTRACTORS QUALITY CONTROL REPORT (QCR)</b><br><b>DAILY LOG OF CONSTRUCTION</b>   |                           | REPORT NUMBER<br>858 <span style="float: right;">Page 3 of 3</span> |                           |               
|---|---------------------------|---------------------------------------------------------------------|---------------------------|---------------|----------------------|---------------------|-----------------|-----------|--------------------------|------|------|-----------|---------------------------|------|------|-----------|------------------|------|------|-----------|----------------------|------|------|-----------|------------------|------|------|---------------------------------------|-------------|-------|-------|-------------------------------------|--|-------|-------|
|   |                           | DATE<br>04 Sep 2012 - Tuesday                                       |                           |               
| PROJECT<br>Shepley's Landfil, Devens Cutoff Wall   |                           | CONTRACT NUMBER<br>W912WJ-10-D-0003 0002                            |                           |               
| <b>ACTIVITY START/FINISH</b><br>No activities were started or finished today   |                           |                                                                     
| <b>QC REQUIREMENTS</b><br>No QC requirements were completed today   |                           |                                                                     
| <b>QA/QC DEFICIENCY</b> (Describe QC Deficiency items issued, Report QC and QA Deficiency items corrected)<br>No QC Deficiency items were issued today<br>No Deficiency items were corrected today   |                           |                                                                     
| <b>CONTRACTORS ON SITE</b> (Report first and/or last day contractors were on site)<br>No contractors had their first or last day on site today   |                           |                                                                     
| <b>LABOR HOURS</b><br>The following labor hours were Reported today: <table border="1" style="width: 100%; border-collapse: collapse;"> <thead> <tr> <th>Employer</th> <th>Labor Classification</th> <th>Number of Employees</th> <th>Hours Worked</th> </tr> </thead> <tbody> <tr> <td>Moretrech</td> <td>HEAVY-EQUIPMENT OPERATOR</td> <td>4.0</td> <td>40.5</td> </tr> <tr> <td>Moretrech</td> <td>LABORERS</td> <td>3.0</td> <td>30.0</td> </tr> <tr> <td>Moretrech</td> <td>PROJECT ENGINEER</td> <td>1.0</td> <td>10.0</td> </tr> <tr> <td>Moretrech</td> <td>SUPER - CONSTRUCTION</td> <td>1.0</td> <td>10.0</td> </tr> <tr> <td>Sovereign</td> <td>PROJECT ENGINEER</td> <td>1.0</td> <td>10.0</td> </tr> <tr> <td>Sovereign</td> <td>SUPER - JOB</td> <td>1.0</td> <td>10.0</td> </tr> <tr> <td colspan="2">Total hours worked to date: 2,151.3</td> <td>Total</td> <td>110.5</td> </tr> </tbody> </table> |                           |                                                                     |                           | Employer      | Labor Classification | Number of Employees | Hours Worked    | Moretrech | HEAVY-EQUIPMENT OPERATOR | 4.0  | 40.5 | Moretrech | LABORERS                  | 3.0  | 30.0 | Moretrech | PROJECT ENGINEER | 1.0  | 10.0 | Moretrech | SUPER - CONSTRUCTION | 1.0  | 10.0 | Sovereign | PROJECT ENGINEER | 1.0  | 10.0 | Sovereign                             | SUPER - JOB | 1.0   | 10.0  | Total hours worked to date: 2,151.3 |  | Total | 110.5 |
| Employer   | Labor Classification      | Number of Employees                                                 | Hours Worked              |               |                      
| Moretrech   | HEAVY-EQUIPMENT OPERATOR  | 4.0                                                                 | 40.5                      |               |                      
| Moretrech   | LABORERS                  | 3.0                                                                 | 30.0                      |               |                      
| Moretrech   | PROJECT ENGINEER          | 1.0                                                                 | 10.0                      |               |                      
| Moretrech   | SUPER - CONSTRUCTION      | 1.0                                                                 | 10.0                      |               |                      
| Sovereign   | PROJECT ENGINEER          | 1.0                                                                 | 10.0                      |               |                      
| Sovereign   | SUPER - JOB               | 1.0                                                                 | 10.0                      |               |                      
| Total hours worked to date: 2,151.3   |                           | Total                                                               | 110.5                     |               |                      
| <b>EQUIPMENT HOURS</b><br>The following equipment hours were Reported today: <table border="1" style="width: 100%; border-collapse: collapse;"> <thead> <tr> <th>Serial Number</th> <th>Description</th> <th>Idle Hours</th> <th>Operating Hours</th> </tr> </thead> <tbody> <tr> <td>N/A</td> <td>Bull Dozer</td> <td>8.50</td> <td>2.00</td> </tr> <tr> <td>N/A</td> <td>Exacavtor with Long Stick</td> <td>3.50</td> <td>7.00</td> </tr> <tr> <td>N/A</td> <td>Loader</td> <td>4.00</td> <td>6.50</td> </tr> <tr> <td>N/A</td> <td>Mixing Excavator</td> <td>1.00</td> <td>9.50</td> </tr> <tr> <td>N/A</td> <td>Mixing Loader</td> <td>1.00</td> <td>9.50</td> </tr> <tr> <td colspan="2">Total operating hours to date: 519.00</td> <td>Total</td> <td>34.50</td> </tr> </tbody> </table>   |                           |                                                                     |                           | Serial Number | Description          | Idle Hours          | Operating Hours | N/A       | Bull Dozer               | 8.50 | 2.00 | N/A       | Exacavtor with Long Stick | 3.50 | 7.00 | N/A       | Loader           | 4.00 | 6.50 | N/A       | Mixing Excavator     | 1.00 | 9.50 | N/A       | Mixing Loader    | 1.00 | 9.50 | Total operating hours to date: 519.00 |             | Total | 34.50 |                                     |  |       |       |
| Serial Number   | Description               | Idle Hours                                                          | Operating Hours           |               |                      
| N/A   | Bull Dozer                | 8.50                                                                | 2.00                      |               |                      
| N/A   | Exacavtor with Long Stick | 3.50                                                                | 7.00                      |               |                      
| N/A   | Loader                    | 4.00                                                                | 6.50                      |               |                      
| N/A   | Mixing Excavator          | 1.00                                                                | 9.50                      |               |                      
| N/A   | Mixing Loader             | 1.00                                                                | 9.50                      |               |                      
| Total operating hours to date: 519.00   |                           | Total                                                               | 34.50                     |               |                      
| <b>ACCIDENT REPORTING</b> (Describe accidents)<br>No accidents reported today   |                           |                                                                     
|   |                           
| <b>CONTRACTOR CERTIFICATION</b> On behalf of the contractor, I certify that this Report is complete and correct and all equipment and material used and work performed during this Reporting period are in compliance with the contract plans and specifications, to the best of my knowledge, except as noted above.   |                           |                                                                     
| QC REPRESENTATIVE'S SIGNATURE   |                           | DATE                                                                | SUPERINTENDENT'S INITIALS |               |                      
|   |                           |                                                                     | DATE                      |               |                      

|                                                                                     |  |   |             |
|-------------------------------------------------------------------------------------|--|---|-------------|
| <b>CONTRACTORS QUALITY CONTROL REPORT (QCR)</b><br><b>DAILY LOG OF CONSTRUCTION</b> |  | REPORT NUMBER<br>859                                                                                       | Page 1 of 3 |
|                                                                                     |  | DATE<br>05 Sep 2012 - Wednesday                                                                            |             |
| PROJECT<br>Shepley's Landfil, Devens Cutoff Wall                                    |  | CONTRACT NUMBER<br>W912WJ-10-D-0003 0002                                                                   |             |
| CONTRACTOR<br>Sovereign Consulting Inc.                                             |  | WEATHER<br>Weather Caused No Delay<br>Temperature Min 65 °F, Max 78 °F; 0.02 IN Precipitation; 10 MPH Wind |             |

**QC NARRATIVES**

**Contractor/Subcontractor & Area of Responsibility for work:**  
 Sovereign - Provided oversight of Moretrench and AMEC. Provided on-site QC and documentation.  
 AMEC - Provided on-site engineering services and oversight of all field QC testing.  
 Moretrench - Excavation and Barrier Wall Construction Contractor

**Activities in Progress (List by Activity Number)**  
 DFW: Soil-Bentonite Wall Construction  
 Contruction of Working Platform

**Quality Control Inspections and Activities (List by Feature of Work)**  
 All imported borrow for backfill mix inspected upon delivery.

Moretrench completed on-site QC testing of slurry being mixed in tanks prior to placement in trench along with on-site QC testing of slurry within the trench. Moretrech and AMEC also conducted on-site QC testing of backfill batches. Samples of backfill batches also collected for off-site QC testing. AMEC provided oversight of all Moretrench field QC testing to confirm testing was completed properly as per project specification and all results were within acceptable ranges. Limited amount of QC on slurry has excavation ativities were only conducted for a quater of a shift.

Bentonite Slurry:

| Test                     | Time Conducted |
|--------------------------|----------------|
| Viscosity-Initial        | 0950           |
| Viscosity- In trench     | 1415           |
| Density- Initial         | 0954           |
| Density- In trench       | 1418           |
| Filtrate Loss- Initial   | 1027           |
| Filtrate Loss- In trench | 1450           |
| pH- Initial              | 1008           |

All results of on-site QC tests were emailed under seperate cover to USACE representatives.

Soil-Bentonite Backfill:

| Test    | Time Conducted |
|---------|----------------|
| Slump   | 1040           |
| Density | 1119           |

All results of on-site QC tests were emailed under seperate cover to USACE representatives.

Samples collected of Soil-Bentonite Backfill for off-site analysis of Permeability, Gradation, and Materials Fines Content. AMEC conducted on-site Materials Fines Content for backfill batches 26 through 28. Fines Content % ranged from 45% in batch 26 to 56% in batch 28. Average Fines Content % was 52%.

Backfill Slope soundings conducted at stations at the start and end of the work shift.  
 Current trench profile emailed under seperate cover to USACE representatives.

**Did anything develop that may lead to a Change Order/Claim ?**  
 No developments that may lead to a Change Order during the day.

**Were there any Delays in Work Progress today?**

| <b>CONTRACTORS QUALITY CONTROL REPORT (QCR)</b><br><b>DAILY LOG OF CONSTRUCTION</b>   |                    | REPORT NUMBER<br>859                     | Page 2 of 3 |         |                    |      |       |
|---|--------------------|------------------------------------------|-------------|---------|--------------------|------|-------|
|   |                    | DATE<br>05 Sep 2012 - Wednesday          |             |         |                    |      |       |
| PROJECT<br>Shepley's Landfil, Devens Cutoff Wall   |                    | CONTRACT NUMBER<br>W912WJ-10-D-0003 0002 |             |         |                    |      |       |
| <p>Excavation activities were only conducted for a quarter of a shift as the H-Link pin and the H-Link itself was it need of replacing on the long-stick of 374 excavator. Parts to arrive the next morning at 0700 to make all needed repairs. Moretrench completed the remainder of the working platform construction during the down excavation time.</p> <p><b>General Comments:</b><br/>         Work Completed During the Day:</p> <p>Sovereign: Provided project oversight and on-site QC of Moretrench and AMEC.</p> <p>AMEC: Geotechnical Engineer provided oversight of on-site QC testing performed by Moretrench and trench exvavation activities. Geotechnical Engineer made all final determination of trench depths and if refusal criteria had been met at each 10 foot station. Geotechnical Engineer completed on site Fine Content % of backfill mixes.</p> <p>Moretrench: Continued mixing slurry and filling tanks. Continued backfill mixing with excavator. Completed excavation of trench from 6+10 to 6+20. Backfilled trench with a 1/2 batche of backfill. Backfill complete up to station 5+00. Backfill quantities summarized on Trench Profile submitted under seperate cover the USACE representatives. Performed all required on-site QC testing. Completed the remainder of the construction of working platform. General site clean-up at end of the shift.</p> <p>Final Trench Depths at 10 foot stations during the day:</p> <table border="1"> <thead> <tr> <th>Station</th> <th>Final Trench Depth</th> </tr> </thead> <tbody> <tr> <td>6+20</td> <td>38.4'</td> </tr> </tbody> </table> <p>Materials Brought on Site:</p> <p>No additional material brought on-site during the day.</p> <p>Equipment Brought on Site:</p> <p>No additional equipment brought on-site during the day.</p> <p>Additional Notes:</p> <p>It was noted that a very limited amount of trench cuttings were being made available for use in backfill due to large amounts of trash being encountered in excavated material in stations being excavated the last few days. Sovereign, AMEC, and Moretrench condcuted a confernece call on the issue. It was determined to use a 75 % imported fines to 25% trench cuttings backfill mix. A sample was taken of this mixutre in afternoon and sent to the lab for a rush turn on permeability analysis.</p> <p><b>Verbal Instructions given by Government:</b><br/>         Randy LeCuyer, Marcus Madison (USACE Construction Representitives), and Zach Mothersed (Project Eng.) on site during the morning. Conducted walk-through and inspection of the site.</p> <p>No verbal instruction given by the government during the day.</p> <p><b>Safety Inspection / Safety Meetings:</b><br/>         Tailgate Safety Meeting held prior to start of day's work activities. Site HASP and applicable AHA's eviuewed prior to start of work activties.</p> |                    |                                          |             | Station | Final Trench Depth | 6+20 | 38.4' |
| Station   | Final Trench Depth |                                          |             |         |                    |      |       |
| 6+20   | 38.4'              |                                          |             |         |                    |      |       |
| <b>PREP/INITIAL DATES</b> (Preparatory and initial dates held and advance notice)<br><b>No preparatory or initial inspections were held today</b>   |                    |                                          |             |         |                    |      |       |
| <b>ACTIVITY START/FINISH</b><br><b>No activities were started or finished today</b>   |                    |                                          |             |         |                    |      |       |
| <b>QC REQUIREMENTS</b><br><b>No QC requirements were completed today</b>   |                    |                                          |             |         |                    |      |       |
| Empty space for additional notes or comments   |                    |                                          |             |         |                    |      |       |

| <b>CONTRACTORS QUALITY CONTROL REPORT (QCR)</b><br><b>DAILY LOG OF CONSTRUCTION</b>   |                           | REPORT NUMBER<br>859                     |                           | Page 3 of 3 |               |                      
|---|
|   |                           | DATE<br>05 Sep 2012 - Wednesday          |                           |             
| PROJECT<br>Shepley's Landfil, Devens Cutoff Wall   |                           | CONTRACT NUMBER<br>W912WJ-10-D-0003 0002 |                           |             
| <b>QA/QC DEFICIENCY</b> (Describe QC Deficiency items issued, Report QC and QA Deficiency items corrected)<br>No QC Deficiency items were issued today<br>No Deficiency items were corrected today   | |
| <b>CONTRACTORS ON SITE</b> (Report first and/or last day contractors were on site)<br>No contractors had their first or last day on site today   | |
| <b>LABOR HOURS</b><br>The following labor hours were Reported today: <table border="1"> <thead> <tr> <th>Employer</th> <th>Labor Classification</th> <th>Number of Employees</th> <th>Hours Worked</th> </tr> </thead> <tbody> <tr> <td>Moretrech</td> <td>HEAVY-EQUIPMENT OPERATOR</td> <td>4.0</td> <td>32.5</td> </tr> <tr> <td>Moretrech</td> <td>LABORERS</td> <td>2.0</td> <td>16.0</td> </tr> <tr> <td>Moretrech</td> <td>PROJECT ENGINEER</td> <td>1.0</td> <td>8.0</td> </tr> <tr> <td>Moretrech</td> <td>SUPER - CONSTRUCTION</td> <td>1.0</td> <td>8.0</td> </tr> <tr> <td>Sovereign</td> <td>PROJECT ENGINEER</td> <td>1.0</td> <td>7.0</td> </tr> <tr> <td>Sovereign</td> <td>SUPER - JOB</td> <td>1.0</td> <td>8.0</td> </tr> <tr> <td colspan="2">Total hours worked to date: 2,230.8</td> <td>Total</td> <td>10.0</td> </tr> <tr> <td colspan="2"></td> <td></td> <td>79.5</td> </tr> </tbody> </table> |                           |                                          |                           |             | Employer      | Labor Classification | Number of Employees | Hours Worked    | Moretrech | HEAVY-EQUIPMENT OPERATOR | 4.0  | 32.5 | Moretrech | LABORERS                  | 2.0  | 16.0 | Moretrech | PROJECT ENGINEER | 1.0  | 8.0  | Moretrech | SUPER - CONSTRUCTION | 1.0  | 8.0  | Sovereign | PROJECT ENGINEER | 1.0  | 7.0  | Sovereign                             | SUPER - JOB | 1.0   | 8.0   | Total hours worked to date: 2,230.8 |  | Total | 10.0  |  |  |  | 79.5 |
| Employer   | Labor Classification      | Number of Employees                      | Hours Worked              |             |               
| Moretrech   | HEAVY-EQUIPMENT OPERATOR  | 4.0                                      | 32.5                      |             |               
| Moretrech   | LABORERS                  | 2.0                                      | 16.0                      |             |               
| Moretrech   | PROJECT ENGINEER          | 1.0                                      | 8.0                       |             |               
| Moretrech   | SUPER - CONSTRUCTION      | 1.0                                      | 8.0                       |             |               
| Sovereign   | PROJECT ENGINEER          | 1.0                                      | 7.0                       |             |               
| Sovereign   | SUPER - JOB               | 1.0                                      | 8.0                       |             |               
| Total hours worked to date: 2,230.8   |                           | Total                                    | 10.0                      |             |               
|   |                           |                                          | 79.5                      |             |               
| <b>EQUIPMENT HOURS</b><br>The following equipment hours were Reported today: <table border="1"> <thead> <tr> <th>Serial Number</th> <th>Description</th> <th>Idle Hours</th> <th>Operating Hours</th> </tr> </thead> <tbody> <tr> <td>N/A</td> <td>Bull Dozer</td> <td>5.00</td> <td>3.50</td> </tr> <tr> <td>N/A</td> <td>Exacavtor with Long Stick</td> <td>5.50</td> <td>3.00</td> </tr> <tr> <td>N/A</td> <td>Loader</td> <td>3.50</td> <td>5.00</td> </tr> <tr> <td>N/A</td> <td>Mixing Excavator</td> <td>1.00</td> <td>7.50</td> </tr> <tr> <td>N/A</td> <td>Mixing Loader</td> <td>1.00</td> <td>7.50</td> </tr> <tr> <td colspan="2">Total operating hours to date: 545.50</td> <td>Total</td> <td>16.00</td> </tr> <tr> <td colspan="2"></td> <td></td> <td>26.50</td> </tr> </tbody> </table>   |                           |                                          |                           |             | Serial Number | Description          | Idle Hours          | Operating Hours | N/A       | Bull Dozer               | 5.00 | 3.50 | N/A       | Exacavtor with Long Stick | 5.50 | 3.00 | N/A       | Loader           | 3.50 | 5.00 | N/A       | Mixing Excavator     | 1.00 | 7.50 | N/A       | Mixing Loader    | 1.00 | 7.50 | Total operating hours to date: 545.50 |             | Total | 16.00 |                                     |  |       | 26.50 |  |  |  |      |
| Serial Number   | Description               | Idle Hours                               | Operating Hours           |             |               
| N/A   | Bull Dozer                | 5.00                                     | 3.50                      |             |               
| N/A   | Exacavtor with Long Stick | 5.50                                     | 3.00                      |             |               
| N/A   | Loader                    | 3.50                                     | 5.00                      |             |               
| N/A   | Mixing Excavator          | 1.00                                     | 7.50                      |             |               
| N/A   | Mixing Loader             | 1.00                                     | 7.50                      |             |               
| Total operating hours to date: 545.50   |                           | Total                                    | 16.00                     |             |               
|   |                           |                                          | 26.50                     |             |               
| <b>ACCIDENT REPORTING</b> (Describe accidents)<br>No accidents reported today   | |
| <div style="height: 200px;"></div>   | |
| <b>CONTRACTOR CERTIFICATION</b> On behalf of the contractor, I certify that this Report is complete and correct and all equipment and material used and work performed during this Reporting period are in compliance with the contract plans and specifications, to the best of my knowledge, except as noted above.   | |
| QC REPRESENTATIVE'S SIGNATURE   |                           | DATE                                     | SUPERINTENDENT'S INITIALS |             |               
| |



|                                                                                     |  |   |             |
|-------------------------------------------------------------------------------------|--|---|-------------|
| <b>CONTRACTORS QUALITY CONTROL REPORT (QCR)</b><br><b>DAILY LOG OF CONSTRUCTION</b> |  | REPORT NUMBER<br>860                                                                                 | Page 1 of 3 |
|                                                                                     |  | DATE<br>06 Sep 2012 - Thursday                                                                       |             |
| PROJECT<br>Shepley's Landfil, Devens Cutoff Wall                                    |  | CONTRACT NUMBER<br>W912WJ-10-D-0003 0002                                                             |             |
| CONTRACTOR<br>Sovereign Consulting Inc.                                             |  | WEATHER<br>Weather Caused No Delay<br>Temperature Min 68 °F, Max 83 °F; No Precipitation; 5 MPH Wind |             |

**QC NARRATIVES**

**Contractor/Subcontractor & Area of Responsibility for work:**  
 Sovereign - Provided oversight of Moretrench and AMEC. Provided on-site QC and documentation.  
 AMEC - Provided on-site engineering services and oversight of all field QC testing.  
 Moretrench - Excavation and Barrier Wall Construction Contractor

**Activities in Progress (List by Activity Number)**  
 DFW: Soil-Bentonite Wall Construction  
 Penetration of Landfill Liner

**Quality Control Inspections and Activities (List by Feature of Work)**  
 All imported borrow for backfill mix inspected upon delivery.

Moretrench completed on-site QC testing of slurry being mixed in tanks prior to placement in trench along with on-site QC testing of slurry within the trench. Moretrech and AMEC also conducted on-site QC testing of backfill batches. Samples of backfill batches also collected for off-site QC testing. AMEC provided oversight of all Moretrench field QC testing to confirm testing was completed properly as per project specification and all results were within acceptable ranges.

Bentonite Slurry:

| Test                     | Time Conducted    |
|--------------------------|-------------------|
| Viscosity-Initial        | 0850 & 1400       |
| Viscosity- In trench     | 1020, 1236 & 1500 |
| Density- Initial         | 0854 & 1406       |
| Density- In trench       | 1023, 1240 & 1510 |
| Filtrate Loss- Initial   | 0927 & 1438       |
| Filtrate Loss- In trench | 1054, 1311 & 1542 |
| pH- Initial              | 0856 & 1404       |

All results of on-site QC tests were emailed under seperate cover to USACE representatives.

Soil-Bentonite Backfill:

| Test    | Time Conducted |
|---------|----------------|
| Slump   | 1100 & 1300    |
| Density | 1119 & 1315    |

All results of on-site QC tests were emailed under seperate cover to USACE representatives.

Samples collected of Soil-Bentonite Backfill for off-site analysis of Permeability, Gradation, and Materials Fines Content. AMEC conducted on-site Materials Fines Content for backfill batch 28 (75/25 mixutre of Fines/Trench Cuttings). Fines Content % of batch 28 was 61%.

Backfill Slope soundings conducted at stations at the start and end of the work shift.  
 Current trench profile emailed under seperate cover to USACE representatives.

**Did anything develop that may lead to a Change Order/Claim ?**  
 No developments that may lead to a Change Order during the day.

**Were there any Delays in Work Progress today?**

| <div> <div>CONTRACTORS QUALITY CONTROL REPORT (QCR)</div> <div>DAILY LOG OF CONSTRUCTION</div> </div>   |                    | <div>REPORT NUMBER</div> <div>860</div> <div>Page 2 of 3</div> |         |                    |      |       |      |       |      |       |      |       |   |  |  |  |  |  |
|---|--------------------|----------------------------------------------------------------|---------|--------------------|------|-------|------|-------|------|-------|------|-------|---|--|--|--|--|--|
|   |                    | <div>DATE</div> <div>06 Sep 2012 - Thursday</div>              |         |                    |      |       |      |       |      |       |      |       |   |  |  |  |  |  |
| <div>PROJECT</div> <div>Shepley's Landfil, Devens Cutoff Wall</div>   |                    | <div>CONTRACT NUMBER</div> <div>W912WJ-10-D-0003 0002</div>    |         |                    |      |       |      |       |      |       |      |       |   |  |  |  |  |  |
| <div> <div> <div>Minor delays in work progress during the day as mechanical problems with the boom and long-stick of the 374 excavator were encountered. Did not start excavation activities in the morning untill 0900 as a new H-Link and Pin were installed.</div> <div>Excavation activties were ceased at 1530 as it was determined the bushing in the stick were crushed. New parts to arrive the next morning at 0700.</div> </div> <div> <div>General Comments:</div> <div>Work Completed During the Day:</div> <div> <div>Sovereign: Provided project oversight and on-site QC of Moretrench and AMEC. Photographed progress of excavation and backfill mixing as trench advanced. Photo IDs: 090612-01 through 090612-04.</div> <div>AMEC: Principal Geotechnical Engineer provided oversight of on-site QC testing performed by Moretrench and trench exvcavation activities. Principal Geotechnical Engineer made all final determination of trench depths and if refusal criteria had been met at each 10 foot station. Principal Geotechnical Engineer completed on site Fine Content % of backfill mixes.</div> <div>Moretrench: Continued mixing slurry and filling tanks. Continued backfill mixing with excavator. Completed excavation of trench from 6+20 to 6+60. Backfilled trench with 1 1/2 batches of backfill. Backfill complete up to station 5+40. Backfill quantities summarized on Trench Profile submitted under seperate cover the USACE representatives. Performed all required on-site QC testing. General site clean-up at end of the shift.</div> <div>Final Trench Depths at 10 foot stations during the day:</div> <table> <tr> <th>Station</th> <th>Final Trench Depth</th> </tr> <tr> <td>6+30</td> <td>38.5'</td> </tr> <tr> <td>6+40</td> <td>40.2'</td> </tr> <tr> <td>6+50</td> <td>40.6'</td> </tr> <tr> <td>6+60</td> <td>39.5'</td> </tr> </table> <div>Materials Brought on Site:</div> <div>25 cys of Imported Clay Borrow for backfill mix (W.J. Graves)</div> <div>Equipment Brought on Site:</div> <div>No additional equipment brought on-site during the day.</div> <div>Additional Notes:</div> <div>Bill Brandon (US EPA) on site during the day. Given periodic status updates by Sovereign and AMEC Principal Engineer. No major comments or concerns noted from EPA representative.</div> <div>Backfill mixes are now being mixed with 75% Imported Fines and 25% Trench cuttings. New mixes started around station 5+10.</div> </div> <div> <div>Verbal Instructions given by Government:</div> <div>Randy Lecuyer and Marcus Madison (USACE Construction Representative) on site during the morning. Conducted walk-through and inspection of the site.</div> <div>No verbal instruction given by the government during the day.</div> </div> <div> <div>Safety Inspection / Safety Meetings:</div> <div>Tailgate Safety Meeting held prior to start of day's work activities. Site HASP and applicable AHA's eviewed prior to start of work activties.</div> </div> </div> <tr> <td colspan="3"> <div>PREP/INITIAL DATES (Preparatory and initial dates held and advance notice)</div> <div>No preparatory or initial inspections were held today</div> </td> </tr> <tr> <td colspan="3"></td> </tr> </div> |                    |                                                                | Station | Final Trench Depth | 6+30 | 38.5' | 6+40 | 40.2' | 6+50 | 40.6' | 6+60 | 39.5' | <div>PREP/INITIAL DATES (Preparatory and initial dates held and advance notice)</div> <div>No preparatory or initial inspections were held today</div> |  |  |  |  |  |
| Station   | Final Trench Depth |                                                                |         |                    |      |       |      |       |      |       |      |       |   |  |  |  |  |  |
| 6+30   | 38.5'              |                                                                |         |                    |      |       |      |       |      |       |      |       |   |  |  |  |  |  |
| 6+40   | 40.2'              |                                                                |         |                    |      |       |      |       |      |       |      |       |   |  |  |  |  |  |
| 6+50   | 40.6'              |                                                                |         |                    |      |       |      |       |      |       |      |       |   |  |  |  |  |  |
| 6+60   | 39.5'              |                                                                |         |                    |      |       |      |       |      |       |      |       |   |  |  |  |  |  |
| <div>PREP/INITIAL DATES (Preparatory and initial dates held and advance notice)</div> <div>No preparatory or initial inspections were held today</div>   |                    |                                                                |         |                    |      |       |      |       |      |       |      |       |   |  |  |  |  |  |
|   |                    |                                                                |         |                    |      |       |      |       |      |       |      |       |   |  |  |  |  |  |

| <b>CONTRACTORS QUALITY CONTROL REPORT (QCR)</b><br><b>DAILY LOG OF CONSTRUCTION</b>   |                           | REPORT NUMBER<br>860 <span style="float: right;">Page 3 of 3</span> |                           |               
|---|---------------------------|---------------------------------------------------------------------|---------------------------|---------------|----------------------|---------------------|-----------------|-----------|--------------------------|-------|------|-----------|---------------------------|------|------|-----------|------------------|------|------|-----------|----------------------|------|------|-----------|------------------|------|------|-----------|-------------|-------|-------|-------|--|------|-------|
|   |                           | DATE<br>06 Sep 2012 - Thursday                                      |                           |               
| PROJECT<br>Shepley's Landfil, Devens Cutoff Wall   |                           | CONTRACT NUMBER<br>W912WJ-10-D-0003 0002                            |                           |               
| <b>ACTIVITY START/FINISH</b><br>No activities were started or finished today   |                           |                                                                     
| <b>QC REQUIREMENTS</b><br>No QC requirements were completed today   |                           |                                                                     
| <b>QA/QC DEFICIENCY</b> (Describe QC Deficiency items issued, Report QC and QA Deficiency items corrected)<br>No QC Deficiency items were issued today<br>No Deficiency items were corrected today   |                           |                                                                     
| <b>CONTRACTORS ON SITE</b> (Report first and/or last day contractors were on site)<br>No contractors had their first or last day on site today   |                           |                                                                     
| <b>LABOR HOURS</b><br>The following labor hours were Reported today: <table border="1" style="width: 100%; border-collapse: collapse;"> <thead> <tr> <th>Employer</th> <th>Labor Classification</th> <th>Number of Employees</th> <th>Hours Worked</th> </tr> </thead> <tbody> <tr> <td>Moretrech</td> <td>HEAVY-EQUIPMENT OPERATOR</td> <td>4.0</td> <td>40.5</td> </tr> <tr> <td>Moretrech</td> <td>LABORERS</td> <td>3.0</td> <td>30.0</td> </tr> <tr> <td>Moretrech</td> <td>PROJECT ENGINEER</td> <td>1.0</td> <td>10.0</td> </tr> <tr> <td>Moretrech</td> <td>SUPER - CONSTRUCTION</td> <td>1.0</td> <td>10.0</td> </tr> <tr> <td>Sovereign</td> <td>PROJECT ENGINEER</td> <td>1.0</td> <td>10.0</td> </tr> <tr> <td>Sovereign</td> <td>SUPER - JOB</td> <td>1.0</td> <td>10.0</td> </tr> <tr> <td colspan="2">Total</td> <td>11.0</td> <td>110.5</td> </tr> </tbody> </table> Total hours worked to date: 2,341.3 |                           |                                                                     |                           | Employer      | Labor Classification | Number of Employees | Hours Worked    | Moretrech | HEAVY-EQUIPMENT OPERATOR | 4.0   | 40.5 | Moretrech | LABORERS                  | 3.0  | 30.0 | Moretrech | PROJECT ENGINEER | 1.0  | 10.0 | Moretrech | SUPER - CONSTRUCTION | 1.0  | 10.0 | Sovereign | PROJECT ENGINEER | 1.0  | 10.0 | Sovereign | SUPER - JOB | 1.0   | 10.0  | Total |  | 11.0 | 110.5 |
| Employer   | Labor Classification      | Number of Employees                                                 | Hours Worked              |               |                      
| Moretrech   | HEAVY-EQUIPMENT OPERATOR  | 4.0                                                                 | 40.5                      |               |                      
| Moretrech   | LABORERS                  | 3.0                                                                 | 30.0                      |               |                      
| Moretrech   | PROJECT ENGINEER          | 1.0                                                                 | 10.0                      |               |                      
| Moretrech   | SUPER - CONSTRUCTION      | 1.0                                                                 | 10.0                      |               |                      
| Sovereign   | PROJECT ENGINEER          | 1.0                                                                 | 10.0                      |               |                      
| Sovereign   | SUPER - JOB               | 1.0                                                                 | 10.0                      |               |                      
| Total   |                           | 11.0                                                                | 110.5                     |               |                      
| <b>EQUIPMENT HOURS</b><br>The following equipment hours were Reported today: <table border="1" style="width: 100%; border-collapse: collapse;"> <thead> <tr> <th>Serial Number</th> <th>Description</th> <th>Idle Hours</th> <th>Operating Hours</th> </tr> </thead> <tbody> <tr> <td>N/A</td> <td>Bull Dozer</td> <td>10.50</td> <td>0.00</td> </tr> <tr> <td>N/A</td> <td>Exacavtor with Long Stick</td> <td>5.00</td> <td>5.50</td> </tr> <tr> <td>N/A</td> <td>Loader</td> <td>4.00</td> <td>6.50</td> </tr> <tr> <td>N/A</td> <td>Mixing Excavator</td> <td>1.00</td> <td>9.50</td> </tr> <tr> <td>N/A</td> <td>Mixing Loader</td> <td>1.00</td> <td>9.50</td> </tr> <tr> <td colspan="2">Total</td> <td>21.50</td> <td>31.00</td> </tr> </tbody> </table> Total operating hours to date: 576.50   |                           |                                                                     |                           | Serial Number | Description          | Idle Hours          | Operating Hours | N/A       | Bull Dozer               | 10.50 | 0.00 | N/A       | Exacavtor with Long Stick | 5.00 | 5.50 | N/A       | Loader           | 4.00 | 6.50 | N/A       | Mixing Excavator     | 1.00 | 9.50 | N/A       | Mixing Loader    | 1.00 | 9.50 | Total     |             | 21.50 | 31.00 |       |  |      |       |
| Serial Number   | Description               | Idle Hours                                                          | Operating Hours           |               |                      
| N/A   | Bull Dozer                | 10.50                                                               | 0.00                      |               |                      
| N/A   | Exacavtor with Long Stick | 5.00                                                                | 5.50                      |               |                      
| N/A   | Loader                    | 4.00                                                                | 6.50                      |               |                      
| N/A   | Mixing Excavator          | 1.00                                                                | 9.50                      |               |                      
| N/A   | Mixing Loader             | 1.00                                                                | 9.50                      |               |                      
| Total   |                           | 21.50                                                               | 31.00                     |               |                      
| <b>ACCIDENT REPORTING</b> (Describe accidents)<br>No accidents reported today   |                           |                                                                     
|   |                           
| <b>CONTRACTOR CERTIFICATION</b> On behalf of the contractor, I certify that this Report is complete and correct and all equipment and material used and work performed during this Reporting period are in compliance with the contract plans and specifications, to the best of my knowledge, except as noted above.   |                           |                                                                     
| QC REPRESENTATIVE'S SIGNATURE   |                           | DATE                                                                | SUPERINTENDENT'S INITIALS |               |                      
|   |                           |                                                                     | DATE                      |               |                      

|                                                                                     |   |                                          |             |
|-------------------------------------------------------------------------------------|---|------------------------------------------|-------------|
| <b>CONTRACTORS QUALITY CONTROL REPORT (QCR)</b><br><b>DAILY LOG OF CONSTRUCTION</b> |   | REPORT NUMBER<br>861                     | Page 1 of 3 |
|                                                                                     |   | DATE<br>07 Sep 2012 - Friday             |             |
| PROJECT<br>Shepley's Landfil, Devens Cutoff Wall                                    |   | CONTRACT NUMBER<br>W912WJ-10-D-0003 0002 |             |
| CONTRACTOR<br>Sovereign Consulting Inc.                                             | WEATHER<br>Weather Caused No Delay<br>Temperature Min 72 °F, Max 85 °F; No Precipitation; 5 MPH Wind |                                          |             |

**QC NARRATIVES**

**Contractor/Subcontractor & Area of Responsibility for work:**  
 Sovereign - Provided oversight of Moretrench and AMEC. Provided on-site QC and documentation.  
 AMEC - Provided on-site engineering services and oversight of all field QC testing.  
 Moretrench - Excavation and Barrier Wall Construction Contractor

**Activities in Progress (List by Activity Number)**  
 DFW: Soil-Bentonite Wall Construction  
 Penetration of Landfill Liner

**Quality Control Inspections and Activities (List by Feature of Work)**  
 Follow-up Inspection conducted for DFW: Construction of Working Platform.

All imported borrow for backfill mix inspected upon delivery.

Moretrench completed on-site QC testing of slurry being mixed in tanks prior to placement in trench along with on-site QC testing of slurry within the trench. Moretrech and AMEC also conducted on-site QC testing of backfill batches. Samples of backfill batches also collected for off-site QC testing. AMEC provided oversight of all Moretrench field QC testing to confirm testing was completed properly as per project specification and all results were within acceptable ranges. Limited amount of on-site QC testing conducted as excavation activities were only conducted for half a shift.

Bentonite Slurry:

|                          |                |
|--------------------------|----------------|
| Test                     | Time Conducted |
| Viscosity-Initial        | 1126           |
| Viscosity- In trench     | 1240 & 1430    |
| Density- Initial         | 1130           |
| Density- In trench       | 1245 & 1434    |
| Filtrate Loss- Initial   | 1200           |
| Filtrate Loss- In trench | 1316 & 1504    |
| pH- Initial              | 1134           |

All results of on-site QC tests were emailed under seperate cover to USACE representatives.

Soil-Bentonite Backfill:

|         |                |
|---------|----------------|
| Test    | Time Conducted |
| Slump   | 1300 & 1330    |
| Density | 1310 & 1345    |

All results of on-site QC tests were emailed under seperate cover to USACE representatives.

Samples collected of Soil-Bentonite Backfill for off-site analysis of Permeability, Gradation, and Materials Fines Content. AMEC conducted on-site Materials Fines Content for backfill batch 29. Fines Content % of batch 29 was 51%.

Backfill Slope soundings conducted at stations at the start and end of the work shift.  
 Current trench profile emailed under seperate cover to USACE representatives.

**Did anything develop that may lead to a Change Order/Claim ?**  
 No developments that may lead to a Change Order during the day.

| <b>CONTRACTORS QUALITY CONTROL REPORT (QCR)</b><br><b>DAILY LOG OF CONSTRUCTION</b>   |                    | REPORT NUMBER<br>861                     | Page 2 of 3 |         |                    |      |       |      |       |      |       |      |       |      |       |
|---|--------------------|------------------------------------------|-------------|---------|--------------------|------|-------|------|-------|------|-------|------|-------|------|-------|
|   |                    | DATE<br>07 Sep 2012 - Friday             |             |         |                    |      |       |      |       |      |       |      |       |      |       |
| PROJECT<br>Shepley's Landfil, Devens Cutoff Wall   |                    | CONTRACT NUMBER<br>W912WJ-10-D-0003 0002 |             |         |                    |      |       |      |       |      |       |      |       |      |       |
| <p><b>Were there any Delays in Work Progress today?</b><br/>         Minor delays in work progress during the day. Excavation activities did not start until 1000 as a new bushings were installed the bottom of the 374 excavator long-stick.</p> <p><b>General Comments:</b><br/>         Work Completed During the Day:</p> <p>Sovereign: Provided project oversight and on-site QC of Moretrench and AMEC. Photographed progress of excavation and backfill mixing as trench advanced. Photo IDs: 090712-01 through 090712-05.</p> <p>AMEC: Principal Geotechnical Engineer provided oversight of on-site QC testing performed by Moretrench and trench exvcavation activities. Principal Geotechnical Engineer made all final determination of trench depths and if refusal criteria had been met at each 10 foot station. Principal Geotechnical Engineer completed on site Fine Content % of backfill mixes.</p> <p>Moretrench: Continued mixing slurry and filling tanks. Continued backfill mixing with excavator. Completed excavation of trench from 6+60 to 7+10. Backfilled trench with 1 1/2 batches of backfill. Backfill complete up to station 5+80. Backfill quantities summarized on Trench Profile submitted under seperate cover the USACE representatives. Performed all required on-site QC testing. General site clean-up at end of the shift.</p> <p>Final Trench Depths at 10 foot stations during the day:</p> <table border="1"> <thead> <tr> <th>Station</th> <th>Final Trench Depth</th> </tr> </thead> <tbody> <tr> <td>6+70</td> <td>45.8'</td> </tr> <tr> <td>6+80</td> <td>45.2'</td> </tr> <tr> <td>6+90</td> <td>44.4'</td> </tr> <tr> <td>7+00</td> <td>44.0'</td> </tr> <tr> <td>7+10</td> <td>43.0'</td> </tr> </tbody> </table> <p>Materials Brought on Site:</p> <p>350 cys of Imported Clay Borrow for backfill mix (W.J. Graves)</p> <p>Equipment Brought on Site:</p> <p>No additional equipment brought on-site during the day.</p> <p>Additional Notes:</p> <p>Bill Brandon (US EPA) on site during in the late afternoon. Given project status update by Sovereign and AMEC Principal Engineer. No major comments or concerns noted from EPA representative.</p> <p><b>Verbal Instructions given by Government:</b><br/>         Randy Lecuyer and Marcus Madison (USACE Construction Representative) on site during the morning. Conducted walk-through and inspection of the site.</p> <p>No verbal instructions given by the government during the day.</p> <p><b>Safety Inspection / Safety Meetings:</b><br/>         Tailgate Safety Meeting held prior to start of day's work activities. Site HASP and applicable AHA's eviuewed prior to start of work activties.</p> |                    |                                          |             | Station | Final Trench Depth | 6+70 | 45.8' | 6+80 | 45.2' | 6+90 | 44.4' | 7+00 | 44.0' | 7+10 | 43.0' |
| Station   | Final Trench Depth |                                          |             |         |                    |      |       |      |       |      |       |      |       |      |       |
| 6+70   | 45.8'              |                                          |             |         |                    |      |       |      |       |      |       |      |       |      |       |
| 6+80   | 45.2'              |                                          |             |         |                    |      |       |      |       |      |       |      |       |      |       |
| 6+90   | 44.4'              |                                          |             |         |                    |      |       |      |       |      |       |      |       |      |       |
| 7+00   | 44.0'              |                                          |             |         |                    |      |       |      |       |      |       |      |       |      |       |
| 7+10   | 43.0'              |                                          |             |         |                    |      |       |      |       |      |       |      |       |      |       |
| <b>PREP/INITIAL DATES</b> (Preparatory and initial dates held and advance notice)<br><b>No preparatory or initial inspections were held today</b>   |                    |                                          |             |         |                    |      |       |      |       |      |       |      |       |      |       |
| <b>ACTIVITY START/FINISH</b><br><b>No activities were started or finished today</b>   |                    |                                          |             |         |                    |      |       |      |       |      |       |      |       |      |       |
| Empty space for additional notes   |                    |                                          |             |         |                    |      |       |      |       |      |       |      |       |      |       |

| <b>CONTRACTORS QUALITY CONTROL REPORT (QCR)</b><br><b>DAILY LOG OF CONSTRUCTION</b>   |                           | REPORT NUMBER<br>861 <span style="float: right;">Page 3 of 3</span> |                    |               
|---|
| PROJECT<br>Shepley's Landfil, Devens Cutoff Wall   |                           | DATE<br>07 Sep 2012 - Friday                                        |                    |               
| CONTRACT NUMBER<br>W912WJ-10-D-0003 0002   | |
| <b>QC REQUIREMENTS</b><br>No QC requirements were completed today   | |
| <b>QA/QC DEFICIENCY</b> (Describe QC Deficiency items issued, Report QC and QA Deficiency items corrected)<br>No QC Deficiency items were issued today<br>No Deficiency items were corrected today   | |
| <b>CONTRACTORS ON SITE</b> (Report first and/or last day contractors were on site)<br>No contractors had their first or last day on site today   | |
| <b>LABOR HOURS</b><br>The following labor hours were Reported today: <table style="width: 100%; margin-top: 10px;"> <thead> <tr> <th style="text-align: left;">Employer</th> <th style="text-align: left;">Labor Classification</th> <th style="text-align: right;">Number of<br/>Employees</th> <th style="text-align: right;">Hours<br/>Worked</th> </tr> </thead> <tbody> <tr> <td>Moretrech</td> <td>HEAVY-EQUIPMENT OPERATOR</td> <td style="text-align: right;">4.0</td> <td style="text-align: right;">40.5</td> </tr> <tr> <td>Moretrech</td> <td>LABORERS</td> <td style="text-align: right;">3.0</td> <td style="text-align: right;">30.0</td> </tr> <tr> <td>Moretrech</td> <td>PROJECT ENGINEER</td> <td style="text-align: right;">1.0</td> <td style="text-align: right;">10.0</td> </tr> <tr> <td>Moretrech</td> <td>SUPER - CONSTRUCTION</td> <td style="text-align: right;">1.0</td> <td style="text-align: right;">10.0</td> </tr> <tr> <td>Sovereign</td> <td>PROJECT ENGINEER</td> <td style="text-align: right;">1.0</td> <td style="text-align: right;">10.0</td> </tr> <tr> <td>Sovereign</td> <td>SUPER - JOB</td> <td style="text-align: right;">1.0</td> <td style="text-align: right;">10.0</td> </tr> <tr> <td colspan="2"></td> <td style="text-align: right; border-top: 1px solid black;">Total</td> <td style="text-align: right; border-top: 1px solid black;">11.0</td> </tr> <tr> <td colspan="2">Total hours worked to date: 2,451.8</td> <td></td> <td style="text-align: right; border-top: 1px solid black;">110.5</td> </tr> </tbody> </table> |                           |                                                                     |                    | Employer      | Labor Classification | Number of<br>Employees | Hours<br>Worked    | Moretrech | HEAVY-EQUIPMENT OPERATOR | 4.0   | 40.5 | Moretrech | LABORERS                  | 3.0  | 30.0 | Moretrech | PROJECT ENGINEER | 1.0  | 10.0 | Moretrech | SUPER - CONSTRUCTION | 1.0  | 10.0 | Sovereign | PROJECT ENGINEER | 1.0  | 10.0 | Sovereign | SUPER - JOB | 1.0   | 10.0  |                                       |  | Total | 11.0  | Total hours worked to date: 2,451.8 |  |  | 110.5 |
| Employer   | Labor Classification      | Number of<br>Employees                                              | Hours<br>Worked    |               |                      
| Moretrech   | HEAVY-EQUIPMENT OPERATOR  | 4.0                                                                 | 40.5               |               |                      
| Moretrech   | LABORERS                  | 3.0                                                                 | 30.0               |               |                      
| Moretrech   | PROJECT ENGINEER          | 1.0                                                                 | 10.0               |               |                      
| Moretrech   | SUPER - CONSTRUCTION      | 1.0                                                                 | 10.0               |               |                      
| Sovereign   | PROJECT ENGINEER          | 1.0                                                                 | 10.0               |               |                      
| Sovereign   | SUPER - JOB               | 1.0                                                                 | 10.0               |               |                      
|   |                           | Total                                                               | 11.0               |               |                      
| Total hours worked to date: 2,451.8   |                           |                                                                     | 110.5              |               |                      
| <b>EQUIPMENT HOURS</b><br>The following equipment hours were Reported today: <table style="width: 100%; margin-top: 10px;"> <thead> <tr> <th style="text-align: left;">Serial Number</th> <th style="text-align: left;">Description</th> <th style="text-align: right;">Idle<br/>Hours</th> <th style="text-align: right;">Operating<br/>Hours</th> </tr> </thead> <tbody> <tr> <td>N/A</td> <td>Bull Dozer</td> <td style="text-align: right;">10.50</td> <td style="text-align: right;">0.00</td> </tr> <tr> <td>N/A</td> <td>Exacavtor with Long Stick</td> <td style="text-align: right;">3.50</td> <td style="text-align: right;">7.00</td> </tr> <tr> <td>N/A</td> <td>Loader</td> <td style="text-align: right;">4.00</td> <td style="text-align: right;">6.50</td> </tr> <tr> <td>N/A</td> <td>Mixing Excavator</td> <td style="text-align: right;">1.00</td> <td style="text-align: right;">9.50</td> </tr> <tr> <td>N/A</td> <td>Mixing Loader</td> <td style="text-align: right;">1.00</td> <td style="text-align: right;">9.50</td> </tr> <tr> <td colspan="2"></td> <td style="text-align: right; border-top: 1px solid black;">Total</td> <td style="text-align: right; border-top: 1px solid black;">20.00</td> </tr> <tr> <td colspan="2">Total operating hours to date: 609.00</td> <td></td> <td style="text-align: right; border-top: 1px solid black;">32.50</td> </tr> </tbody> </table>   |                           |                                                                     |                    | Serial Number | Description          | Idle<br>Hours          | Operating<br>Hours | N/A       | Bull Dozer               | 10.50 | 0.00 | N/A       | Exacavtor with Long Stick | 3.50 | 7.00 | N/A       | Loader           | 4.00 | 6.50 | N/A       | Mixing Excavator     | 1.00 | 9.50 | N/A       | Mixing Loader    | 1.00 | 9.50 |           |             | Total | 20.00 | Total operating hours to date: 609.00 |  |       | 32.50 |                                     |  |  |       |
| Serial Number   | Description               | Idle<br>Hours                                                       | Operating<br>Hours |               |                      
| N/A   | Bull Dozer                | 10.50                                                               | 0.00               |               |                      
| N/A   | Exacavtor with Long Stick | 3.50                                                                | 7.00               |               |                      
| N/A   | Loader                    | 4.00                                                                | 6.50               |               |                      
| N/A   | Mixing Excavator          | 1.00                                                                | 9.50               |               |                      
| N/A   | Mixing Loader             | 1.00                                                                | 9.50               |               |                      
|   |                           | Total                                                               | 20.00              |               |                      
| Total operating hours to date: 609.00   |                           |                                                                     | 32.50              |               |                      
| <b>ACCIDENT REPORTING</b> (Describe accidents)<br>No accidents reported today   | |
| |
| <b>CONTRACTOR CERTIFICATION</b> On behalf of the contractor, I certify that this Report is complete and correct and all equipment and material used and work performed during this Reporting period are in compliance with the contract plans and specifications, to the best of my knowledge, except as noted above.   | |
| QC REPRESENTATIVE'S SIGNATURE   | DATE                      | SUPERINTENDENT'S INITIALS                                           | DATE               |               |                      

|                                                                                     |   |                                          |             |
|-------------------------------------------------------------------------------------|---|------------------------------------------|-------------|
| <b>CONTRACTORS QUALITY CONTROL REPORT (QCR)</b><br><b>DAILY LOG OF CONSTRUCTION</b> |   | REPORT NUMBER<br>864                     | Page 1 of 3 |
|                                                                                     |   | DATE<br>10 Sep 2012 - Monday             |             |
| PROJECT<br>Shepley's Landfil, Devens Cutoff Wall                                    |   | CONTRACT NUMBER<br>W912WJ-10-D-0003 0002 |             |
| CONTRACTOR<br>Sovereign Consulting Inc.                                             | WEATHER<br>Weather Caused No Delay<br>Temperature Min 60 °F, Max 0 °F; 73 IN Precipitation; 10 MPH Wind |                                          |             |

**QC NARRATIVES**

**Contractor/Subcontractor & Area of Responsibility for work:**  
 Sovereign - Provided oversight of Moretrench and AMEC. Provided on-site QC and documentation.  
 AMEC - Provided on-site engineering services and oversight of all field QC testing.  
 Moretrench - Excavation and Barrier Wall Construction Contractor

**Activities in Progress (List by Activity Number)**  
 DFW: Soil-Bentonite Wall Construction  
 Penetration of Landfill Liner

**Quality Control Inspections and Activities (List by Feature of Work)**  
 All imported borrow for backfill mix inspected upon delivery.

Moretrench completed on-site QC testing of slurry being mixed in tanks prior to placement in trench along with on-site QC testing of slurry within the trench. Moretrech and AMEC also conducted on-site QC testing of backfill batches. Samples of backfill batches also collected for off-site QC testing. AMEC provided oversight of all Moretrench field QC testing to confirm testing was completed properly as per project specification and all results were within acceptable ranges.  
 Bentonite Slurry:

|                          |                   |
|--------------------------|-------------------|
| Test                     | Time Conducted    |
| Viscosity-Initial        | 0955 & 135        |
| Viscosity- In trench     | 1030, 1205 & 1410 |
| Density- Initial         | 1000 & 1338       |
| Density- In trench       | 1034, 1215 & 1416 |
| Filtrate Loss- Initial   | 1034 & 1408       |
| Filtrate Loss- In trench | 1105, 1243 & 1449 |
| pH- Initial              | 1002 & 1345       |

All results of on-site QC tests were emailed under seperate cover to USACE representatives.

Soil-Bentonite Backfill:

|         |                   |
|---------|-------------------|
| Test    | Time Conducted    |
| Slump   | 1100, 1313 & 1512 |
| Density | 1114, 1345 & 1532 |

All results of on-site QC tests were emailed under seperate cover to USACE representatives.

Samples collected of Soil-Bentonite Backfill for off-site analysis of Permeability, Gradation, and Materials Fines Content.

Backfill Slope soundings conducted at stations at the start and end of the work shift.  
 Current trench profile emailed under seperate cover to USACE representatives.

**Did anything develop that may lead to a Change Order/Claim ?**  
 No developments that may lead to a Change Order during the day.

**Were there any Delays in Work Progress today?**  
 Minor delays in work progress during the day. Excavation activities did not ceased at 1630 to inspect top bin of stick cylinder of the 374 excavator. Bushings seem to be worn and may be repalced the following morning.

| <b>CONTRACTORS QUALITY CONTROL REPORT (QCR)</b><br><b>DAILY LOG OF CONSTRUCTION</b>   |                    | REPORT NUMBER<br>864                     | Page 2 of 3 |         |                    |      |       |      |       |      |       |      |       |      |       |      |      |      |      |
|---|--------------------|------------------------------------------|-------------|---------|--------------------|------|-------|------|-------|------|-------|------|-------|------|-------|------|------|------|------|
|   |                    | DATE<br>10 Sep 2012 - Monday             |             |         |                    |      |       |      |       |      |       |      |       |      |       |      |      |      |      |
| PROJECT<br>Shepley's Landfil, Devens Cutoff Wall   |                    | CONTRACT NUMBER<br>W912WJ-10-D-0003 0002 |             |         |                    |      |       |      |       |      |       |      |       |      |       |      |      |      |      |
| <p><b>General Comments:</b></p> <p>Work Completed During the Day:</p> <p>Sovereign: Provided project oversight and on-site QC of Moretrench and AMEC. Photographed progress of excavation and backfill mixing as trench advanced. Photo IDs: 091012-01 through 091012-05.</p> <p>AMEC: Geotechnical Engineer provided oversight of on-site QC testing performed by Moretrench and trench exvcavation activities. Geotechnical Engineer made all final determination of trench depths and if refusal criteria had been met at each 10 foot station. Geotechnical Engineer completed on site Fine Content % of backfill mixes.</p> <p>Moretrench: Continued mixing slurry and filling tanks. Continued backfill mixing with excavator. Completed excavation of trench from 7+10 to 7+80. Backfilled trench with 3 1/2 batches of backfill. Backfill complete up to station 6+60. Backfill quantities summarized on Trench Profile submitted under seperate cover the USACE representatives. Performed all required on-site QC testing. General site clean-up at end of the shift.</p> <p>Final Trench Depths at 10 foot stations during the day:</p> <table border="1"> <thead> <tr> <th>Station</th> <th>Final Trench Depth</th> </tr> </thead> <tbody> <tr><td>7+20</td><td>43.2'</td></tr> <tr><td>7+30</td><td>39.1'</td></tr> <tr><td>7+40</td><td>38.7'</td></tr> <tr><td>7+50</td><td>38.8'</td></tr> <tr><td>7+60</td><td>38.0'</td></tr> <tr><td>7+70</td><td>38.0</td></tr> <tr><td>7+80</td><td>38.9</td></tr> </tbody> </table> <p>Materials Brought on Site:</p> <p>175 cys of Imported Clay Borrow for backfill mix (W.J. Graves)</p> <p>Equipment Brought on Site:</p> <p>No additional equipment brought on-site during the day.</p> <p><b>Verbal Instructions given by Government:</b></p> <p>Marcus Madison (USACE Construction Representative), Zach Mothershed (USACE Project Eng.) and Christine Johnson (USACE Construction Department) on site during the day. Conducted walk-through and inspection of the site.</p> <p>No verbal instructions given by the government during the day.</p> <p><b>Safety Inspection / Safety Meetings:</b></p> <p>Tailgate Safety Meeting held prior to start of day's work activities. Site HASP and applicable AHA's eviued prior to start of work activties.</p> |                    |                                          |             | Station | Final Trench Depth | 7+20 | 43.2' | 7+30 | 39.1' | 7+40 | 38.7' | 7+50 | 38.8' | 7+60 | 38.0' | 7+70 | 38.0 | 7+80 | 38.9 |
| Station   | Final Trench Depth |                                          |             |         |                    |      |       |      |       |      |       |      |       |      |       |      |      |      |      |
| 7+20   | 43.2'              |                                          |             |         |                    |      |       |      |       |      |       |      |       |      |       |      |      |      |      |
| 7+30   | 39.1'              |                                          |             |         |                    |      |       |      |       |      |       |      |       |      |       |      |      |      |      |
| 7+40   | 38.7'              |                                          |             |         |                    |      |       |      |       |      |       |      |       |      |       |      |      |      |      |
| 7+50   | 38.8'              |                                          |             |         |                    |      |       |      |       |      |       |      |       |      |       |      |      |      |      |
| 7+60   | 38.0'              |                                          |             |         |                    |      |       |      |       |      |       |      |       |      |       |      |      |      |      |
| 7+70   | 38.0               |                                          |             |         |                    |      |       |      |       |      |       |      |       |      |       |      |      |      |      |
| 7+80   | 38.9               |                                          |             |         |                    |      |       |      |       |      |       |      |       |      |       |      |      |      |      |
| <b>PREP/INITIAL DATES</b> (Preparatory and initial dates held and advance notice)<br><b>No preparatory or initial inspections were held today</b>   |                    |                                          |             |         |                    |      |       |      |       |      |       |      |       |      |       |      |      |      |      |
| <b>ACTIVITY START/FINISH</b><br><b>No activities were started or finished today</b>   |                    |                                          |             |         |                    |      |       |      |       |      |       |      |       |      |       |      |      |      |      |
| <b>QC REQUIREMENTS</b><br><b>No QC requirements were completed today</b>   |                    |                                          |             |         |                    |      |       |      |       |      |       |      |       |      |       |      |      |      |      |
| <b>QA/QC DEFICIENCY</b> (Describe QC Deficiency items issued, Report QC and QA Deficiency items corrected)<br><b>No QC Deficiency items were issued today</b><br><b>No Deficiency items were corrected today</b>   |                    |                                          |             |         |                    |      |       |      |       |      |       |      |       |      |       |      |      |      |      |
| Empty section for additional notes   |                    |                                          |             |         |                    |      |       |      |       |      |       |      |       |      |       |      |      |      |      |



| <b>CONTRACTORS QUALITY CONTROL REPORT (QCR)</b><br><b>DAILY LOG OF CONSTRUCTION</b>   |                           | REPORT NUMBER<br>864 <span style="float: right;">Page 3 of 3</span> |                    |               
|---|---------------------------|---------------------------------------------------------------------|--------------------|---------------|----------------------|------------------------|--------------------|-----------|--------------------------|-------|------|-----------|---------------------------|------|------|-----------|------------------|------|------|-----------|----------------------|------|------|-----------|------------------|------|------|---------------------------------------|-------------|-------------|-------|-------------------------------------|--|------------|-------|
| PROJECT<br>Shepley's Landfil, Devens Cutoff Wall   |                           | DATE<br>10 Sep 2012 - Monday                                        |                    |               
| CONTRACT NUMBER<br>W912WJ-10-D-0003 0002   |                           |                                                                     
| <b>CONTRACTORS ON SITE</b> (Report first and/or last day contractors were on site)<br><b>No contractors had their first or last day on site today</b>   |                           |                                                                     
| <b>LABOR HOURS</b><br><b>The following labor hours were Reported today:</b> <table style="width: 100%; margin-top: 10px;"> <thead> <tr> <th style="text-align: left;">Employer</th> <th style="text-align: left;">Labor Classification</th> <th style="text-align: right;">Number of<br/>Employees</th> <th style="text-align: right;">Hours<br/>Worked</th> </tr> </thead> <tbody> <tr> <td>Moretrech</td> <td>HEAVY-EQUIPMENT OPERATOR</td> <td style="text-align: right;">4.0</td> <td style="text-align: right;">40.5</td> </tr> <tr> <td>Moretrech</td> <td>LABORERS</td> <td style="text-align: right;">3.0</td> <td style="text-align: right;">30.0</td> </tr> <tr> <td>Moretrech</td> <td>PROJECT ENGINEER</td> <td style="text-align: right;">1.0</td> <td style="text-align: right;">10.0</td> </tr> <tr> <td>Moretrech</td> <td>SUPER - CONSTRUCTION</td> <td style="text-align: right;">1.0</td> <td style="text-align: right;">10.0</td> </tr> <tr> <td>Sovereign</td> <td>PROJECT ENGINEER</td> <td style="text-align: right;">1.0</td> <td style="text-align: right;">10.0</td> </tr> <tr> <td>Sovereign</td> <td>SUPER - JOB</td> <td style="text-align: right;">1.0</td> <td style="text-align: right;">10.0</td> </tr> <tr> <td colspan="2" style="border-top: 1px solid black;">Total hours worked to date: 2,562.3</td> <td style="text-align: right; border-top: 1px solid black;">Total 11.0</td> <td style="text-align: right; border-top: 1px solid black;">110.5</td> </tr> </tbody> </table> |                           |                                                                     |                    | Employer      | Labor Classification | Number of<br>Employees | Hours<br>Worked    | Moretrech | HEAVY-EQUIPMENT OPERATOR | 4.0   | 40.5 | Moretrech | LABORERS                  | 3.0  | 30.0 | Moretrech | PROJECT ENGINEER | 1.0  | 10.0 | Moretrech | SUPER - CONSTRUCTION | 1.0  | 10.0 | Sovereign | PROJECT ENGINEER | 1.0  | 10.0 | Sovereign                             | SUPER - JOB | 1.0         | 10.0  | Total hours worked to date: 2,562.3 |  | Total 11.0 | 110.5 |
| Employer   | Labor Classification      | Number of<br>Employees                                              | Hours<br>Worked    |               |                      
| Moretrech   | HEAVY-EQUIPMENT OPERATOR  | 4.0                                                                 | 40.5               |               |                      
| Moretrech   | LABORERS                  | 3.0                                                                 | 30.0               |               |                      
| Moretrech   | PROJECT ENGINEER          | 1.0                                                                 | 10.0               |               |                      
| Moretrech   | SUPER - CONSTRUCTION      | 1.0                                                                 | 10.0               |               |                      
| Sovereign   | PROJECT ENGINEER          | 1.0                                                                 | 10.0               |               |                      
| Sovereign   | SUPER - JOB               | 1.0                                                                 | 10.0               |               |                      
| Total hours worked to date: 2,562.3   |                           | Total 11.0                                                          | 110.5              |               |                      
| <b>EQUIPMENT HOURS</b><br><b>The following equipment hours were Reported today:</b> <table style="width: 100%; margin-top: 10px;"> <thead> <tr> <th style="text-align: left;">Serial Number</th> <th style="text-align: left;">Description</th> <th style="text-align: right;">Idle<br/>Hours</th> <th style="text-align: right;">Operating<br/>Hours</th> </tr> </thead> <tbody> <tr> <td>N/A</td> <td>Bull Dozer</td> <td style="text-align: right;">10.50</td> <td style="text-align: right;">0.00</td> </tr> <tr> <td>N/A</td> <td>Exacavtor with Long Stick</td> <td style="text-align: right;">3.50</td> <td style="text-align: right;">7.00</td> </tr> <tr> <td>N/A</td> <td>Loader</td> <td style="text-align: right;">4.00</td> <td style="text-align: right;">6.50</td> </tr> <tr> <td>N/A</td> <td>Mixing Excavator</td> <td style="text-align: right;">1.00</td> <td style="text-align: right;">9.50</td> </tr> <tr> <td>N/A</td> <td>Mixing Loader</td> <td style="text-align: right;">1.00</td> <td style="text-align: right;">9.50</td> </tr> <tr> <td colspan="2" style="border-top: 1px solid black;">Total operating hours to date: 641.50</td> <td style="text-align: right; border-top: 1px solid black;">Total 20.00</td> <td style="text-align: right; border-top: 1px solid black;">32.50</td> </tr> </tbody> </table>   |                           |                                                                     |                    | Serial Number | Description          | Idle<br>Hours          | Operating<br>Hours | N/A       | Bull Dozer               | 10.50 | 0.00 | N/A       | Exacavtor with Long Stick | 3.50 | 7.00 | N/A       | Loader           | 4.00 | 6.50 | N/A       | Mixing Excavator     | 1.00 | 9.50 | N/A       | Mixing Loader    | 1.00 | 9.50 | Total operating hours to date: 641.50 |             | Total 20.00 | 32.50 |                                     |  |            |       |
| Serial Number   | Description               | Idle<br>Hours                                                       | Operating<br>Hours |               |                      
| N/A   | Bull Dozer                | 10.50                                                               | 0.00               |               |                      
| N/A   | Exacavtor with Long Stick | 3.50                                                                | 7.00               |               |                      
| N/A   | Loader                    | 4.00                                                                | 6.50               |               |                      
| N/A   | Mixing Excavator          | 1.00                                                                | 9.50               |               |                      
| N/A   | Mixing Loader             | 1.00                                                                | 9.50               |               |                      
| Total operating hours to date: 641.50   |                           | Total 20.00                                                         | 32.50              |               |                      
| <b>ACCIDENT REPORTING</b> (Describe accidents)<br><b>No accidents reported today</b>   |                           |                                                                     
|   |                           
| <b>CONTRACTOR CERTIFICATION</b> <b>On behalf of the contractor, I certify that this Report is complete and correct and all equipment and material used and work performed during this Reporting period are in compliance with the contract plans and specifications, to the best of my knowledge, except as noted above.</b>   |                           |                                                                     
| QC REPRESENTATIVE'S SIGNATURE   | DATE                      | SUPERINTENDENT'S INITIALS                                           | DATE               |               |                      

|                                                                                     |   |                                          |             |
|-------------------------------------------------------------------------------------|---|------------------------------------------|-------------|
| <b>CONTRACTORS QUALITY CONTROL REPORT (QCR)</b><br><b>DAILY LOG OF CONSTRUCTION</b> |   | REPORT NUMBER<br>865                     | Page 1 of 3 |
|                                                                                     |   | DATE<br>11 Sep 2012 - Tuesday            |             |
| PROJECT<br>Shepley's Landfil, Devens Cutoff Wall                                    |   | CONTRACT NUMBER<br>W912WJ-10-D-0003 0002 |             |
| CONTRACTOR<br>Sovereign Consulting Inc.                                             | WEATHER<br>Weather Caused No Delay<br>Temperature Min 58 °F, Max 74 °F; No Precipitation; 10 MPH Wind |                                          |             |

**QC NARRATIVES**

**Contractor/Subcontractor & Area of Responsibility for work:**  
 Sovereign - Provided oversight of Moretrench and AMEC. Provided on-site QC and documentation.  
 AMEC - Provided on-site engineering services and oversight of all field QC testing.  
 Moretrench - Excavation and Barrier Wall Construction Contractor

**Activities in Progress (List by Activity Number)**  
 DFW: Soil-Bentonite Wall Construction  
     Penetration of Landfill Liner  
     Stockpiling Excess Soils

**Quality Control Inspections and Activities (List by Feature of Work)**  
 All imported borrow for backfill mix inspected upon delivery.

Moretrench completed on-site QC testing of slurry being mixed in tanks prior to placement in trench along with on-site QC testing of slurry within the trench. Moretrech and AMEC also conducted on-site QC testing of backfill batches. Samples of backfill batches also collected for off-site QC testing. AMEC provided oversight of all Moretrench field QC testing to confirm testing was completed properly as per project specification and all results were within acceptable ranges. Limited amount of on-site QC testing performed as excavation activites were conducted under a short shift.

Bentonite Slurry:

|                          |                |
|--------------------------|----------------|
| Test                     | Time Conducted |
| Viscosity-Initial        | 1235           |
| Viscosity- In trench     | 1115 & 1430    |
| Density- Initial         | 1240           |
| Density- In trench       | 1121 & 1433    |
| Filtrate Loss- Initial   | 1312           |
| Filtrate Loss- In trench | 1153 & 1504    |
| pH- Initial              | 1243           |

All results of on-site QC tests were emailed under seperate cover to USACE representatives.

Soil-Bentonite Backfill:

|         |                  |
|---------|------------------|
| Test    | Time Conducted   |
| Slump   | 1015, 1300, 1510 |
| Density | 1045, 1332, 1534 |

All results of on-site QC tests were emailed under seperate cover to USACE representatives.

Samples collected of Soil-Bentonite Backfill for off-site analysis of Permeability, Gradation, and Materials Fines Content.

Backfill Slope soundings conducted at stations at the start and end of the work shift.  
 Current trench profile emailed under seperate cover to USACE representatives.

**Did anything develop that may lead to a Change Order/Claim ?**  
 No developments that may lead to a Change Order during the day.

**Were there any Delays in Work Progress today?**

| <b>CONTRACTORS QUALITY CONTROL REPORT (QCR)</b><br><b>DAILY LOG OF CONSTRUCTION</b>   |                    | REPORT NUMBER<br>865                     | Page 2 of 3 |         |                    |      |       |      |       |      |       |      |       |
|---|--------------------|------------------------------------------|-------------|---------|--------------------|------|-------|------|-------|------|-------|------|-------|
|   |                    | DATE<br>11 Sep 2012 - Tuesday            |             |         |                    |      |       |      |       |      |       |      |       |
| PROJECT<br>Shepley's Landfil, Devens Cutoff Wall   |                    | CONTRACT NUMBER<br>W912WJ-10-D-0003 0002 |             |         |                    |      |       |      |       |      |       |      |       |
| <p>Minor delays in work progress during the day. Excavation activities did not start until 0830 as Moretrench was waiting for replacement parts for the 374 excavator long-stick to be delivered to site. Moretrench made the determination that excavation activities could be completed without having to change the top stick cylinder bushing resulting in less down time.</p> <p><b>General Comments:</b><br/>         Work Completed During the Day:</p> <p>Sovereign: Provided project oversight and on-site QC of Moretrench and AMEC. Photographed progress of excavation and backfill mixing as trench advanced. Photo IDs: 091112-01 through 091012-02.</p> <p>AMEC: Geotechnical Engineer provided oversight of on-site QC testing performed by Moretrench and trench exvavation activities. Geotechnical Engineer made all final determination of trench depths and if refusal criteria had been met at each 10 foot station. Geotechnical Engineer completed on site Fine Content % of backfill mixes.</p> <p>Moretrench: Continued mixing slurry and filling tanks as needed. Continued backfill mixing with excavator. Completed excavation of trench from 7+80 to 8+20. Backfilled trench with 2 1/2 batches of backfill. Backfill complete up to station 7+00. Backfill quantities summarized on Trench Profile submitted under separte cover the USACE representatives. Performed all required on-site QC testing. Isolated slurry into tnaks 1 and 2 and began cleaning tank 3. General site clean-up at end of the shift.</p> <p>Final Trench Depths at 10 foot stations during the day:</p> <table border="1"> <thead> <tr> <th>Station</th> <th>Final Trench Depth</th> </tr> </thead> <tbody> <tr> <td>7+90</td> <td>37.7'</td> </tr> <tr> <td>8+00</td> <td>39.6'</td> </tr> <tr> <td>8+10</td> <td>39.2'</td> </tr> <tr> <td>8+20</td> <td>39.1'</td> </tr> </tbody> </table> <p>Materials Brought on Site:</p> <p>75 cys of Imported Clay Borrow for backfill mix (W.J. Graves)</p> <p>Equipment Brought on Site:</p> <p>No additional equipment brought on-site during the day.</p> <p>Additional Notes:</p> <p>Bill Brandon with US EPA on site during the day. Give a site walk-through and updated on progress of the project.</p> <p>No major comments or conerns noted.</p> <p><b>Verbal Instructions given by Government:</b><br/>         No verbal instructions given by the government during the day.</p> <p><b>Safety Inspection / Safety Meetings:</b><br/>         Tailgate Safety Meeting held prior to start of day's work activities. Site HASP and applicable AHA's eviuewed prior to start of work activties.</p> |                    |                                          |             | Station | Final Trench Depth | 7+90 | 37.7' | 8+00 | 39.6' | 8+10 | 39.2' | 8+20 | 39.1' |
| Station   | Final Trench Depth |                                          |             |         |                    |      |       |      |       |      |       |      |       |
| 7+90   | 37.7'              |                                          |             |         |                    |      |       |      |       |      |       |      |       |
| 8+00   | 39.6'              |                                          |             |         |                    |      |       |      |       |      |       |      |       |
| 8+10   | 39.2'              |                                          |             |         |                    |      |       |      |       |      |       |      |       |
| 8+20   | 39.1'              |                                          |             |         |                    |      |       |      |       |      |       |      |       |
| <b>PREP/INITIAL DATES</b> (Preparatory and initial dates held and advance notice)<br><b>No preparatory or initial inspections were held today</b>   |                    |                                          |             |         |                    |      |       |      |       |      |       |      |       |
| <b>ACTIVITY START/FINISH</b><br><b>No activities were started or finished today</b>   |                    |                                          |             |         |                    |      |       |      |       |      |       |      |       |
| <b>QC REQUIREMENTS</b><br><b>No QC requirements were completed today</b>   |                    |                                          |             |         |                    |      |       |      |       |      |       |      |       |
| Empty space for additional notes or comments   |                    |                                          |             |         |                    |      |       |      |       |      |       |      |       |

| <b>CONTRACTORS QUALITY CONTROL REPORT (QCR)</b><br><b>DAILY LOG OF CONSTRUCTION</b>   |                           | REPORT NUMBER<br>865 <span style="float: right;">Page 3 of 3</span> |                                   |               
|---|---------------------------|---------------------------------------------------------------------|-----------------------------------|---------------|----------------------|---------------------|-----------------|-----------|--------------------------|-------|------|-----------|---------------------------|------|------|-----------|------------------|------|------|-----------|----------------------|------|------|-----------|------------------|------|------|---------------------------------------|-------------|-------------|-------|-------------------------------------|--|------------|-------|
|   |                           | DATE<br>11 Sep 2012 - Tuesday                                       |                                   |               
| PROJECT<br>Shepley's Landfil, Devens Cutoff Wall   |                           | CONTRACT NUMBER<br>W912WJ-10-D-0003 0002                            |                                   |               
| <b>QA/QC DEFICIENCY</b> (Describe QC Deficiency items issued, Report QC and QA Deficiency items corrected)<br>No QC Deficiency items were issued today<br>No Deficiency items were corrected today   |                           |                                                                     
| <b>CONTRACTORS ON SITE</b> (Report first and/or last day contractors were on site)<br>No contractors had their first or last day on site today   |                           |                                                                     
| <b>LABOR HOURS</b><br>The following labor hours were Reported today: <table border="1" style="width: 100%; border-collapse: collapse;"> <thead> <tr> <th style="text-align: left;">Employer</th> <th style="text-align: left;">Labor Classification</th> <th style="text-align: right;">Number of Employees</th> <th style="text-align: right;">Hours Worked</th> </tr> </thead> <tbody> <tr> <td>Moretrech</td> <td>HEAVY-EQUIPMENT OPERATOR</td> <td style="text-align: right;">4.0</td> <td style="text-align: right;">40.5</td> </tr> <tr> <td>Moretrech</td> <td>LABORERS</td> <td style="text-align: right;">3.0</td> <td style="text-align: right;">30.0</td> </tr> <tr> <td>Moretrech</td> <td>PROJECT ENGINEER</td> <td style="text-align: right;">1.0</td> <td style="text-align: right;">10.0</td> </tr> <tr> <td>Moretrech</td> <td>SUPER - CONSTRUCTION</td> <td style="text-align: right;">1.0</td> <td style="text-align: right;">10.0</td> </tr> <tr> <td>Sovereign</td> <td>PROJECT ENGINEER</td> <td style="text-align: right;">1.0</td> <td style="text-align: right;">10.0</td> </tr> <tr> <td>Sovereign</td> <td>SUPER - JOB</td> <td style="text-align: right;">1.0</td> <td style="text-align: right;">10.0</td> </tr> <tr> <td colspan="2">Total hours worked to date: 2,672.8</td> <td style="text-align: right;">Total 11.0</td> <td style="text-align: right;">110.5</td> </tr> </tbody> </table> |                           |                                                                     |                                   | Employer      | Labor Classification | Number of Employees | Hours Worked    | Moretrech | HEAVY-EQUIPMENT OPERATOR | 4.0   | 40.5 | Moretrech | LABORERS                  | 3.0  | 30.0 | Moretrech | PROJECT ENGINEER | 1.0  | 10.0 | Moretrech | SUPER - CONSTRUCTION | 1.0  | 10.0 | Sovereign | PROJECT ENGINEER | 1.0  | 10.0 | Sovereign                             | SUPER - JOB | 1.0         | 10.0  | Total hours worked to date: 2,672.8 |  | Total 11.0 | 110.5 |
| Employer   | Labor Classification      | Number of Employees                                                 | Hours Worked                      |               |                      
| Moretrech   | HEAVY-EQUIPMENT OPERATOR  | 4.0                                                                 | 40.5                              |               |                      
| Moretrech   | LABORERS                  | 3.0                                                                 | 30.0                              |               |                      
| Moretrech   | PROJECT ENGINEER          | 1.0                                                                 | 10.0                              |               |                      
| Moretrech   | SUPER - CONSTRUCTION      | 1.0                                                                 | 10.0                              |               |                      
| Sovereign   | PROJECT ENGINEER          | 1.0                                                                 | 10.0                              |               |                      
| Sovereign   | SUPER - JOB               | 1.0                                                                 | 10.0                              |               |                      
| Total hours worked to date: 2,672.8   |                           | Total 11.0                                                          | 110.5                             |               |                      
| <b>EQUIPMENT HOURS</b><br>The following equipment hours were Reported today: <table border="1" style="width: 100%; border-collapse: collapse;"> <thead> <tr> <th style="text-align: left;">Serial Number</th> <th style="text-align: left;">Description</th> <th style="text-align: right;">Idle Hours</th> <th style="text-align: right;">Operating Hours</th> </tr> </thead> <tbody> <tr> <td>N/A</td> <td>Bull Dozer</td> <td style="text-align: right;">10.50</td> <td style="text-align: right;">0.00</td> </tr> <tr> <td>N/A</td> <td>Exacavtor with Long Stick</td> <td style="text-align: right;">3.50</td> <td style="text-align: right;">7.00</td> </tr> <tr> <td>N/A</td> <td>Loader</td> <td style="text-align: right;">4.00</td> <td style="text-align: right;">6.50</td> </tr> <tr> <td>N/A</td> <td>Mixing Excavator</td> <td style="text-align: right;">1.00</td> <td style="text-align: right;">9.50</td> </tr> <tr> <td>N/A</td> <td>Mixing Loader</td> <td style="text-align: right;">1.00</td> <td style="text-align: right;">9.50</td> </tr> <tr> <td colspan="2">Total operating hours to date: 674.00</td> <td style="text-align: right;">Total 20.00</td> <td style="text-align: right;">32.50</td> </tr> </tbody> </table>   |                           |                                                                     |                                   | Serial Number | Description          | Idle Hours          | Operating Hours | N/A       | Bull Dozer               | 10.50 | 0.00 | N/A       | Exacavtor with Long Stick | 3.50 | 7.00 | N/A       | Loader           | 4.00 | 6.50 | N/A       | Mixing Excavator     | 1.00 | 9.50 | N/A       | Mixing Loader    | 1.00 | 9.50 | Total operating hours to date: 674.00 |             | Total 20.00 | 32.50 |                                     |  |            |       |
| Serial Number   | Description               | Idle Hours                                                          | Operating Hours                   |               |                      
| N/A   | Bull Dozer                | 10.50                                                               | 0.00                              |               |                      
| N/A   | Exacavtor with Long Stick | 3.50                                                                | 7.00                              |               |                      
| N/A   | Loader                    | 4.00                                                                | 6.50                              |               |                      
| N/A   | Mixing Excavator          | 1.00                                                                | 9.50                              |               |                      
| N/A   | Mixing Loader             | 1.00                                                                | 9.50                              |               |                      
| Total operating hours to date: 674.00   |                           | Total 20.00                                                         | 32.50                             |               |                      
| <b>ACCIDENT REPORTING</b> (Describe accidents)<br>No accidents reported today   |                           |                                                                     
|   |                           
| <b>CONTRACTOR CERTIFICATION</b> On behalf of the contractor, I certify that this Report is complete and correct and all equipment and material used and work performed during this Reporting period are in compliance with the contract plans and specifications, to the best of my knowledge, except as noted above.   |                           |                                                                     
| QC REPRESENTATIVE'S SIGNATURE   |                           | DATE                                                                | SUPERINTENDENT'S INITIALS<br>DATE |               |                      

|                                                                                     |  |   |             |
|-------------------------------------------------------------------------------------|--|---|-------------|
| <b>CONTRACTORS QUALITY CONTROL REPORT (QCR)</b><br><b>DAILY LOG OF CONSTRUCTION</b> |  | REPORT NUMBER<br>866                                                                                 | Page 1 of 3 |
|                                                                                     |  | DATE<br>12 Sep 2012 - Wednesday                                                                      |             |
| PROJECT<br>Shepley's Landfil, Devens Cutoff Wall                                    |  | CONTRACT NUMBER<br>W912WJ-10-D-0003 0002                                                             |             |
| CONTRACTOR<br>Sovereign Consulting Inc.                                             |  | WEATHER<br>Weather Caused No Delay<br>Temperature Min 62 °F, Max 80 °F; No Precipitation; 5 MPH Wind |             |

**QC NARRATIVES**

**Contractor/Subcontractor & Area of Responsibility for work:**  
 Sovereign - Provided oversight of Moretrench and AMEC. Provided on-site QC and documentation.  
 AMEC - Provided on-site engineering services and oversight of all field QC testing.  
 Moretrench - Excavation and Barrier Wall Construction Contractor

**Activities in Progress (List by Activity Number)**  
 DFW: Soil-Bentonite Wall Construction  
 Penetration of Landfill Liner  
 Stockpiling Excess Soils

**Quality Control Inspections and Activities (List by Feature of Work)**  
 Moretrech and AMEC also conducted on-site QC testing of backfill batches. Samples of backfill batches also collected for off-site QC testing. AMEC provided oversight of all Moretrench field QC testing to confirm testing was completed properly as per project specification and all results were within acceptable ranges. Moretrench did not conduct on-site QC testing of slurry as no additional slurry was added to the trench during the day and excavation activities out to final station 8+50 were completed by 1200.

Soil-Bentonite Backfill:

|         |                |
|---------|----------------|
| Test    | Time Conducted |
| Slump   | 1300 & 1330    |
| Density | 1318 & 1335    |

All results of on-site QC tests were emailed under seperate cover to USACE representatives.

Samples collected of Soil-Bentonite Backfill for off-site analysis of Permeability, Gradation, and Materials Fines Content. AMEC conducted Materials Fines Content on backfill mix batches 36 through 38. Average Fines content of the three batches was 48%.

Completed trench profile emailed under seperate cover to USACE representatives.

**Did anything develop that may lead to a Change Order/Claim?**  
 No developments that may lead to a Change Order during the day.

**Were there any Delays in Work Progress today?**  
 No delays in work progress during the day.

**General Comments:**  
 Work Completed During the Day:

Sovereign: Provided project oversight and on-site QC of Moretrench and AMEC. Photographed progress of excavation and backfill mixing as trench advanced. Photo IDs: 091212-01 through 091212-04.

AMEC: Geotechnical Engineer provided oversight of on-site QC testing performed by Moretrench and trench exvcavation activities. Geotechnical Engineer made all final determination of trench depths and if refusal criteria had been met at each 10 foot station. Geotechnical Engineer completed on site Fine Content % of backfill mixes.

Moretrench: Continued backfill mixing with excavator. Completed excavation of trench from 8+20 to 8+50 by 1200. Backfilled trench with 1 1/2 batches of backfill. Backfill complete up to station 7+60. Backfill quantities summarized on Trench Profile submitted under seperate cover the USACE representatives. Performed all required on-site QC testing. Isolated Slurry into Tank 2. Began cleaning Tank 1 and continued cleaning Tank 2.

Final Trench Depths at 10 foot stations during the day:

|                                                                                     |  |                                                                     |  |
|-------------------------------------------------------------------------------------|--|---------------------------------------------------------------------|--|
| <b>CONTRACTORS QUALITY CONTROL REPORT (QCR)</b><br><b>DAILY LOG OF CONSTRUCTION</b> |  | REPORT NUMBER<br>866 <span style="float: right;">Page 2 of 3</span> |  |
| PROJECT<br>Shepley's Landfil, Devens Cutoff Wall                                    |  | DATE<br>12 Sep 2012 - Wednesday                                     |  |
| CONTRACT NUMBER<br>W912WJ-10-D-0003 0002                                            |  |                                                                     |  |

|         |                    |  |
|---------|--------------------|--|
| Station | Final Trench Depth |  |
| 8+30    | 39.1'              |  |
| 8+40    | 38.5'              |  |
| 8+50    | 39.4'              |  |

Materials Brought on Site:

No new material brought on site during the day.

Equipment Brought on Site:

No additional equipment brought on-site during the day.

Additional Notes:

Randy LeCuyer (USACE Construction Rep.) on site during the morning. Given a site walk-through and updated on progress of the project. Dissussed site restoration plan that was requested by the USACE Ecologist and determined that the entire area to be restored was a flat dry area and the warmseason grass mix requested by the USACE Ecologist would be used. In addition no top soil/loam would be used. The sand soil from the existing stockpile on site would be used instead removing all rocks greater than 6 inches. Further details to be discussed in the Preparatory Meeting for DFW: Site Restoration.

No other major comments or concerns noted.

MassDEP on site during the afternoon. Given a site walk-through and updated on progress of the project.

No major comments or concerns noted.

**Verbal Instructions given by Government:**

No verbal instructions given by the government during the day.

**Safety Inspection / Safety Meetings:**

Tailgate Safety Meeting held prior to start of day's work activities. Site HASP and applicable AHA's eviuewed prior to start of work activties.

|                                                              |                                                         |
|--------------------------------------------------------------|---------------------------------------------------------|
| <b>PREP/INITIAL DATES</b>                                    | (Preparatory and initial dates held and advance notice) |
| <b>No preparatory or initial inspections were held today</b> |                                                         |

|                                                     |
|-----------------------------------------------------|
| <b>ACTIVITY START/FINISH</b>                        |
| <b>No activities were started or finished today</b> |

|                                                |
|------------------------------------------------|
| <b>QC REQUIREMENTS</b>                         |
| <b>No QC requirements were completed today</b> |

|                                                 |                                                                                    |
|-------------------------------------------------|------------------------------------------------------------------------------------|
| <b>QA/QC DEFICIENCY</b>                         | (Describe QC Deficiency items issued, Report QC and QA Deficiency items corrected) |
| <b>No QC Deficiency items were issued today</b> |                                                                                    |
| <b>No Deficiency items were corrected today</b> |                                                                                    |

|                                                                 |                                                         |
|-----------------------------------------------------------------|---------------------------------------------------------|
| <b>CONTRACTORS ON SITE</b>                                      | (Report first and/or last day contractors were on site) |
| <b>No contractors had their first or last day on site today</b> |                                                         |

|                                                       |                             |                            |                     |
|-------------------------------------------------------|-----------------------------|----------------------------|---------------------|
| <b>LABOR HOURS</b>                                    |                             |                            |                     |
| <b>The following labor hours were Reported today:</b> |                             |                            |                     |
| <u>Employer</u>                                       | <u>Labor Classification</u> | <u>Number of Employees</u> | <u>Hours Worked</u> |
| Moretrech                                             | HEAVY-EQUIPMENT OPERATOR    | 4.0                        | 32.5                |
| Moretrech                                             | LABORERS                    | 3.0                        | 24.0                |
| Moretrech                                             | PROJECT ENGINEER            | 1.0                        | 8.0                 |

|   |                                                                            |                                          |                                  |             |
|---|----------------------------------------------------------------------------|------------------------------------------|----------------------------------|-------------|
| <b>CONTRACTORS QUALITY CONTROL REPORT (QCR)</b><br><b>DAILY LOG OF CONSTRUCTION</b>   |                                                                            | REPORT NUMBER<br>866                     |                                  | Page 3 of 3 |
|   |                                                                            | DATE<br>12 Sep 2012 - Wednesday          |                                  |             |
| PROJECT<br>Shepley's Landfil, Devens Cutoff Wall   |                                                                            | CONTRACT NUMBER<br>W912WJ-10-D-0003 0002 |                                  |             |
| Moretrech<br>Sovereign<br>Sovereign<br>Sovereign<br>Total hours worked to date: 2,766.3   | SUPER - CONSTRUCTION<br>PROJECT ENGINEER<br>PROJECT MANAGER<br>SUPER - JOB | 1.0<br>1.0<br>1.0<br>1.0<br>12.0         | 8.0<br>8.0<br>5.0<br>8.0<br>93.5 |             |
| <b>EQUIPMENT HOURS</b><br><b>No equipment hours were Reported today</b><br>Total operating hours to date: 674.00   |                                                                            |                                          |                                  |             |
| <b>ACCIDENT REPORTING</b> (Describe accidents)<br><b>No accidents reported today</b>   |                                                                            |                                          |                                  |             |
| <div style="height: 500px;"></div>   |                                                                            |                                          |                                  |             |
| CONTRACTOR CERTIFICATION <b>On behalf of the contractor, I certify that this Report is complete and correct and all equipment and material used and work performed during this Reporting period are in compliance with the contract plans and specifications, to the best of my knowledge, except as noted above.</b> |                                                                            |                                          |                                  |             |
| QC REPRESENTATIVE'S SIGNATURE   |                                                                            | DATE                                     | SUPERINTENDENT'S INITIALS        |             |
|   |                                                                            |                                          |                                  |             |

|                                                                                     |  |   |             |
|-------------------------------------------------------------------------------------|--|---|-------------|
| <b>CONTRACTORS QUALITY CONTROL REPORT (QCR)</b><br><b>DAILY LOG OF CONSTRUCTION</b> |  | REPORT NUMBER<br>867                                                                                 | Page 1 of 3 |
| PROJECT<br>Shepley's Landfil, Devens Cutoff Wall                                    |  | DATE<br>13 Sep 2012 - Thursday                                                                       |             |
| CONTRACTOR<br>Sovereign Consulting Inc.                                             |  | CONTRACT NUMBER<br>W912WJ-10-D-0003 0002                                                             |             |
|                                                                                     |  | WEATHER<br>Weather Caused No Delay<br>Temperature Min 62 °F, Max 80 °F; No Precipitation; 5 MPH Wind |             |

**QC NARRATIVES**

**Contractor/Subcontractor & Area of Responsibility for work:**  
 Sovereign - Provided oversight of Moretrench and AMEC. Provided on-site QC and documentation.  
 AMEC - Provided on-site engineering services and oversight of all field QC testing.  
 Moretrench - Excavation and Barrier Wall Construction Contractor

**Activities in Progress (List by Activity Number)**  
 DFW: Soil-Bentonite Wall Construction  
       Stockpiling Excess Soils  
       Site Restoration / Demobilization

**Quality Control Inspections and Activities (List by Feature of Work)**  
 Moretrench and AMEC conducted on-site QC testing of backfill batches. Samples of backfill batches also collected for off-site QC testing.  
 AMEC provided oversight of all Moretrench field QC testing to confirm testing was completed properly as per project specification and all results were within acceptable ranges.  
 Soil-Bentonite Backfill:

|         |                   |
|---------|-------------------|
| Test    | Time Conducted    |
| Slump   | 0900, 1130 & 1413 |
| Density | 0920, 1135 & 1435 |

All results of on-site QC tests were emailed under seperate cover to USACE representatives.

Samples collected of Soil-Bentonite Backfill for off-site analysis of Permeability, Gradation, and Materials Fines Content.  
 AMEC conducted Materials Fines Content on backfill mix batches 39 and 40. Average Fines content of the two batches was 48%.

Completed trench profile emailed under seperate cover to USACE representatives.

**Did anything develop that may lead to a Change Order/Claim?**  
 No developments that may lead to a Change Order during the day.

**Were there any Delays in Work Progress today?**  
 No delays in work progress during the day.

**General Comments:**  
 Work Completed During the Day:

Sovereign: Provided project oversight and on-site QC of Moretrench and AMEC. Photographed progress of excavation and backfill mixing as trench advanced. Photo IDs: 091312-01 through 091312-06.

AMEC: Geotechnical Engineer provided overisght of the completion of trench backfilling activties and completed on site Fine Content % of backfill mixes.

Moretrench: Continued backfill mixing with excavator. Backfilled trench with 2 1/2 batches of backfill. Backfill complete up to station 8+50. Backfill complete for entire barrier wall. Backfill quantities summarized on Trench Profile submitted under seperate cover the USACE representatives. Performed all required on-site QC testing for backfill mixes. Slurry Tanks 1&3 completely cleaned. Broke down slurry hoses along the side of the former trenching area. Removed circulation pumps from all tanks and cleaned and stored on pallets for removal from site. Began disassembling electric boxes from side of Tank 3.

Materials Brought on Site:

No new material brought on site during the day.



| <b>CONTRACTORS QUALITY CONTROL REPORT (QCR)</b><br><b>DAILY LOG OF CONSTRUCTION</b>   |                           | REPORT NUMBER<br>867                     |                 | Page 2 of 3 |               |                      
|---|---------------------------|------------------------------------------|-----------------|-------------|---------------|----------------------|---------------------|-----------------|-----------|--------------------------|------|------|-----------|---------------------------|------|------|-----------|------------------|------|------|-----------|----------------------|------|------|-----------|------------------|-----|-----|-----------|-------------|-----|-----|-------|--|------|------|
|   |                           | DATE<br>13 Sep 2012 - Thursday           |                 |             
| PROJECT<br>Shepley's Landfil, Devens Cutoff Wall   |                           | CONTRACT NUMBER<br>W912WJ-10-D-0003 0002 |                 |             
| <p>Equipment Brought on Site:</p> <p>No additional equipment brought on-site during the day.</p> <p>Additional Notes:</p> <p>The last three backfill matches were mixed using 50 pound bags of bentonite as all the supersacks of bentonite had been used. Ninety 50 pound bags were added to each batch for approximately a 1.5% bentonite content.</p> <p>No other major comments or concerns noted.</p> <p><b>Verbal Instructions given by Government:</b></p> <p>No verbal instructions given by the government during the day.</p> <p><b>Safety Inspection / Safety Meetings:</b></p> <p>Tailgate Safety Meeting held prior to start of day's work activities. Site HASP and applicable AHA's reviewed prior to start of work activities.</p>   |                           |                                          
| <b>PREP/INITIAL DATES</b> (Preparatory and initial dates held and advance notice)<br><b>No preparatory or initial inspections were held today</b>   |                           |                                          
| <b>ACTIVITY START/FINISH</b><br><b>No activities were started or finished today</b>   |                           |                                          
| <b>QC REQUIREMENTS</b><br><b>No QC requirements were completed today</b>   |                           |                                          
| <b>QA/QC DEFICIENCY</b> (Describe QC Deficiency items issued, Report QC and QA Deficiency items corrected)<br><b>No QC Deficiency items were issued today</b><br><b>No Deficiency items were corrected today</b>   |                           |                                          
| <b>CONTRACTORS ON SITE</b> (Report first and/or last day contractors were on site)<br><b>No contractors had their first or last day on site today</b>   |                           |                                          
| <b>LABOR HOURS</b><br><b>The following labor hours were Reported today:</b> <table border="1"> <thead> <tr> <th>Employer</th> <th>Labor Classification</th> <th>Number of Employees</th> <th>Hours Worked</th> </tr> </thead> <tbody> <tr> <td>Moretrech</td> <td>HEAVY-EQUIPMENT OPERATOR</td> <td>4.0</td> <td>32.5</td> </tr> <tr> <td>Moretrech</td> <td>LABORERS</td> <td>3.0</td> <td>24.0</td> </tr> <tr> <td>Moretrech</td> <td>PROJECT ENGINEER</td> <td>1.0</td> <td>8.0</td> </tr> <tr> <td>Moretrech</td> <td>SUPER - CONSTRUCTION</td> <td>1.0</td> <td>8.0</td> </tr> <tr> <td>Sovereign</td> <td>PROJECT ENGINEER</td> <td>1.0</td> <td>8.0</td> </tr> <tr> <td>Sovereign</td> <td>SUPER - JOB</td> <td>1.0</td> <td>8.0</td> </tr> <tr> <td colspan="2">Total</td> <td>11.0</td> <td>88.5</td> </tr> </tbody> </table> <p>Total hours worked to date: 2,854.8</p> |                           |                                          |                 |             | Employer      | Labor Classification | Number of Employees | Hours Worked    | Moretrech | HEAVY-EQUIPMENT OPERATOR | 4.0  | 32.5 | Moretrech | LABORERS                  | 3.0  | 24.0 | Moretrech | PROJECT ENGINEER | 1.0  | 8.0  | Moretrech | SUPER - CONSTRUCTION | 1.0  | 8.0  | Sovereign | PROJECT ENGINEER | 1.0 | 8.0 | Sovereign | SUPER - JOB | 1.0 | 8.0 | Total |  | 11.0 | 88.5 |
| Employer   | Labor Classification      | Number of Employees                      | Hours Worked    |             |               
| Moretrech   | HEAVY-EQUIPMENT OPERATOR  | 4.0                                      | 32.5            |             |               
| Moretrech   | LABORERS                  | 3.0                                      | 24.0            |             |               
| Moretrech   | PROJECT ENGINEER          | 1.0                                      | 8.0             |             |               
| Moretrech   | SUPER - CONSTRUCTION      | 1.0                                      | 8.0             |             |               
| Sovereign   | PROJECT ENGINEER          | 1.0                                      | 8.0             |             |               
| Sovereign   | SUPER - JOB               | 1.0                                      | 8.0             |             |               
| Total   |                           | 11.0                                     | 88.5            |             |               
| <b>EQUIPMENT HOURS</b><br><b>The following equipment hours were Reported today:</b> <table border="1"> <thead> <tr> <th>Serial Number</th> <th>Description</th> <th>Idle Hours</th> <th>Operating Hours</th> </tr> </thead> <tbody> <tr> <td>N/A</td> <td>Bull Dozer</td> <td>8.50</td> <td>0.00</td> </tr> <tr> <td>N/A</td> <td>Exacavtor with Long Stick</td> <td>5.00</td> <td>3.50</td> </tr> <tr> <td>N/A</td> <td>Loader</td> <td>4.50</td> <td>4.00</td> </tr> <tr> <td>N/A</td> <td>Mixing Excavator</td> <td>1.00</td> <td>7.50</td> </tr> </tbody> </table>   |                           |                                          |                 |             | Serial Number | Description          | Idle Hours          | Operating Hours | N/A       | Bull Dozer               | 8.50 | 0.00 | N/A       | Exacavtor with Long Stick | 5.00 | 3.50 | N/A       | Loader           | 4.50 | 4.00 | N/A       | Mixing Excavator     | 1.00 | 7.50 |           |                  |     |     |           |             |     |     |       |  |      |      |
| Serial Number   | Description               | Idle Hours                               | Operating Hours |             |               
| N/A   | Bull Dozer                | 8.50                                     | 0.00            |             |               
| N/A   | Exacavtor with Long Stick | 5.00                                     | 3.50            |             |               
| N/A   | Loader                    | 4.50                                     | 4.00            |             |               
| N/A   | Mixing Excavator          | 1.00                                     | 7.50            |             |               

|   |               |                                          |                           |             |
|---|---------------|------------------------------------------|---------------------------|-------------|
| <b>CONTRACTORS QUALITY CONTROL REPORT (QCR)</b><br><b>DAILY LOG OF CONSTRUCTION</b>   |               | REPORT NUMBER<br>867                     |                           | Page 3 of 3 |
|   |               | DATE<br>13 Sep 2012 - Thursday           |                           |             |
| PROJECT<br>Shepley's Landfil, Devens Cutoff Wall   |               | CONTRACT NUMBER<br>W912WJ-10-D-0003 0002 |                           |             |
| N/A   | Mixing Loader |                                          | 1.00                      | 7.50        |
| Total operating hours to date: 696.50   |               | Total                                    | 20.00                     | 22.50       |
| <b>ACCIDENT REPORTING</b> (Describe accidents)<br><b>No accidents reported today</b>   |               |                                          |                           |             |
|   |               |                                          |                           |             |
| CONTRACTOR CERTIFICATION <b>On behalf of the contractor, I certify that this Report is complete and correct and all equipment and material used and work performed during this Reporting period are in compliance with the contract plans and specifications, to the best of my knowledge, except as noted above.</b> |               |                                          |                           |             |
| QC REPRESENTATIVE'S SIGNATURE   |               | DATE                                     | SUPERINTENDENT'S INITIALS | DATE        |

|                                                                                     |   |                                          |             |
|-------------------------------------------------------------------------------------|---|------------------------------------------|-------------|
| <b>CONTRACTORS QUALITY CONTROL REPORT (QCR)</b><br><b>DAILY LOG OF CONSTRUCTION</b> |   | REPORT NUMBER<br>868                     | Page 1 of 2 |
|                                                                                     |   | DATE<br>14 Sep 2012 - Friday             |             |
| PROJECT<br>Shepley's Landfil, Devens Cutoff Wall                                    |   | CONTRACT NUMBER<br>W912WJ-10-D-0003 0002 |             |
| CONTRACTOR<br>Sovereign Consulting Inc.                                             | WEATHER<br>Weather Caused No Delay<br>Temperature Min 58 °F, Max 48 °F; No Precipitation; 10 MPH Wind |                                          |             |

**QC NARRATIVES**

**Contractor/Subcontractor & Area of Responsibility for work:**  
 Sovereign - Provided oversight of Moretrench. Provided on-site QC and documentation.  
 Moretrench - Barrier Wall Construction Contractor

**Activities in Progress (List by Activity Number)**  
 DFW: Soil-Bentonite Wall Construction  
 Stockpiling Excess Soils  
 Site Restoration / Demobilization

**Quality Control Inspections and Activities (List by Feature of Work)**  
 Preparatory Meeting held for D.F.W: Site Restoration / Demobilization.

One sample collected of Low Permability Borrow for off-site anaylsis of hydraulic conductivity.  
 This material will be used to construct the cap of the soil-bentonite wall.

**Did anything develop that may lead to a Change Order/Claim ?**  
 No developments that may lead to a Change Order during the day.

**Were there any Delays in Work Progress today?**  
 No delays in work progress during the day.

**General Comments:**  
 Work Completed During the Day:

Sovereign: Provided project oversight and on-site QC of Moretrench and AMEC. Photographed progress of excavation and backfill mixing as trench advanced. Photo IDs: 091412-01 through 091412-05.

Moretrench: Completed the cleaning of Slurry Tanks 2. Cleaned out Slurry Hoses. Began cutting 4 inch HDPE piping from along the side of the former trenching area. Continued cleaning of circulation pumps from all tanks and storing on pallets for removal from site. Continued disassembling electric boxes from side of Tank 3. Cleaned the CAT 374 excavator and long-stick for removal from site the following week. Spread out materail from along side of the former trench to dry out the excess slurry with the dozer and loader. Started to remove contain berms with the CAT 329 excavator from station 0+00 to approximately 3+00.

Materials Brought on Site:

No new material brought on site during the day.

Equipment Brought on Site:

No additional equipment brought on-site during the day.

Additional Notes:

No other major comments or conerns noted.

**Verbal Instructions given by Government:**  
 No verbal instructions given by the government excpet for those noted during the Preparatory Meeting for D.F.W: Site Restoration / Demobilization.

All instructions noted in 3 Phases Inspection section of RMS.

**Safety Inspection / Safety Meetings:**

| <b>CONTRACTORS QUALITY CONTROL REPORT (QCR)</b><br><b>DAILY LOG OF CONSTRUCTION</b>   |                           | REPORT NUMBER<br>868 <span style="float: right;">Page 2 of 2</span> |                           |               
|---|---------------------------|---------------------------------------------------------------------|---------------------------|---------------|----------------------|---------------------|-----------------|-----------|--------------------------|------|------|-----------|---------------------------|------|------|-----------|------------------|------|------|-----------|----------------------|------|------|-----------|---------------|------|------|---------------------------------------|--|-------------|-------|
|   |                           | DATE<br>14 Sep 2012 - Friday                                        |                           |               
| PROJECT<br>Shepley's Landfil, Devens Cutoff Wall   |                           | CONTRACT NUMBER<br>W912WJ-10-D-0003 0002                            |                           |               
| Tailgate Safety Meeting held prior to start of day's work activities. Site HASP and applicable AHA's reviewed prior to start of work activities.   |                           |                                                                     
| <b>PREP/INITIAL DATES</b> (Preparatory and initial dates held and advance notice)<br><b>A preparatory inspection was held today for the following feature:</b><br>Site Restoration / Demob.<br><b>No initial inspections were held today</b>   |                           |                                                                     
| <b>ACTIVITY START/FINISH</b><br><b>No activities were started or finished today</b>   |                           |                                                                     
| <b>QC REQUIREMENTS</b><br><b>No QC requirements were completed today</b>   |                           |                                                                     
| <b>QA/QC DEFICIENCY</b> (Describe QC Deficiency items issued, Report QC and QA Deficiency items corrected)<br><b>No QC Deficiency items were issued today</b><br><b>No Deficiency items were corrected today</b>   |                           |                                                                     
| <b>CONTRACTORS ON SITE</b> (Report first and/or last day contractors were on site)<br><b>No contractors had their first or last day on site today</b>   |                           |                                                                     
| <b>LABOR HOURS</b><br><b>The following labor hours were Reported today:</b> <table border="1" style="width: 100%; border-collapse: collapse;"> <thead> <tr> <th style="text-align: left;">Employer</th> <th style="text-align: left;">Labor Classification</th> <th style="text-align: right;">Number of Employees</th> <th style="text-align: right;">Hours Worked</th> </tr> </thead> <tbody> <tr> <td>Moretrech</td> <td>HEAVY-EQUIPMENT OPERATOR</td> <td style="text-align: right;">4.0</td> <td style="text-align: right;">32.5</td> </tr> <tr> <td>Moretrech</td> <td>LABORERS</td> <td style="text-align: right;">3.0</td> <td style="text-align: right;">19.0</td> </tr> <tr> <td>Moretrech</td> <td>PROJECT ENGINEER</td> <td style="text-align: right;">1.0</td> <td style="text-align: right;">8.0</td> </tr> <tr> <td>Moretrech</td> <td>SUPER - CONSTRUCTION</td> <td style="text-align: right;">1.0</td> <td style="text-align: right;">8.0</td> </tr> <tr> <td>Sovereign</td> <td>SUPER - JOB</td> <td style="text-align: right;">1.0</td> <td style="text-align: right;">8.0</td> </tr> <tr> <td colspan="2">Total hours worked to date: 2,930.3</td> <td style="text-align: right;">Total 10.0</td> <td style="text-align: right;">75.5</td> </tr> </tbody> </table> |                           |                                                                     |                           | Employer      | Labor Classification | Number of Employees | Hours Worked    | Moretrech | HEAVY-EQUIPMENT OPERATOR | 4.0  | 32.5 | Moretrech | LABORERS                  | 3.0  | 19.0 | Moretrech | PROJECT ENGINEER | 1.0  | 8.0  | Moretrech | SUPER - CONSTRUCTION | 1.0  | 8.0  | Sovereign | SUPER - JOB   | 1.0  | 8.0  | Total hours worked to date: 2,930.3   |  | Total 10.0  | 75.5  |
| Employer   | Labor Classification      | Number of Employees                                                 | Hours Worked              |               |                      
| Moretrech   | HEAVY-EQUIPMENT OPERATOR  | 4.0                                                                 | 32.5                      |               |                      
| Moretrech   | LABORERS                  | 3.0                                                                 | 19.0                      |               |                      
| Moretrech   | PROJECT ENGINEER          | 1.0                                                                 | 8.0                       |               |                      
| Moretrech   | SUPER - CONSTRUCTION      | 1.0                                                                 | 8.0                       |               |                      
| Sovereign   | SUPER - JOB               | 1.0                                                                 | 8.0                       |               |                      
| Total hours worked to date: 2,930.3   |                           | Total 10.0                                                          | 75.5                      |               |                      
| <b>EQUIPMENT HOURS</b><br><b>The following equipment hours were Reported today:</b> <table border="1" style="width: 100%; border-collapse: collapse;"> <thead> <tr> <th style="text-align: left;">Serial Number</th> <th style="text-align: left;">Description</th> <th style="text-align: right;">Idle Hours</th> <th style="text-align: right;">Operating Hours</th> </tr> </thead> <tbody> <tr> <td>N/A</td> <td>Bull Dozer</td> <td style="text-align: right;">2.00</td> <td style="text-align: right;">6.50</td> </tr> <tr> <td>N/A</td> <td>Excavator with Long Stick</td> <td style="text-align: right;">8.50</td> <td style="text-align: right;">0.00</td> </tr> <tr> <td>N/A</td> <td>Loader</td> <td style="text-align: right;">4.50</td> <td style="text-align: right;">4.00</td> </tr> <tr> <td>N/A</td> <td>Mixing Excavator</td> <td style="text-align: right;">3.00</td> <td style="text-align: right;">5.50</td> </tr> <tr> <td>N/A</td> <td>Mixing Loader</td> <td style="text-align: right;">2.00</td> <td style="text-align: right;">6.50</td> </tr> <tr> <td colspan="2">Total operating hours to date: 719.00</td> <td style="text-align: right;">Total 20.00</td> <td style="text-align: right;">22.50</td> </tr> </tbody> </table>                              |                           |                                                                     |                           | Serial Number | Description          | Idle Hours          | Operating Hours | N/A       | Bull Dozer               | 2.00 | 6.50 | N/A       | Excavator with Long Stick | 8.50 | 0.00 | N/A       | Loader           | 4.50 | 4.00 | N/A       | Mixing Excavator     | 3.00 | 5.50 | N/A       | Mixing Loader | 2.00 | 6.50 | Total operating hours to date: 719.00 |  | Total 20.00 | 22.50 |
| Serial Number   | Description               | Idle Hours                                                          | Operating Hours           |               |                      
| N/A   | Bull Dozer                | 2.00                                                                | 6.50                      |               |                      
| N/A   | Excavator with Long Stick | 8.50                                                                | 0.00                      |               |                      
| N/A   | Loader                    | 4.50                                                                | 4.00                      |               |                      
| N/A   | Mixing Excavator          | 3.00                                                                | 5.50                      |               |                      
| N/A   | Mixing Loader             | 2.00                                                                | 6.50                      |               |                      
| Total operating hours to date: 719.00   |                           | Total 20.00                                                         | 22.50                     |               |                      
| <b>ACCIDENT REPORTING</b> (Describe accidents)<br><b>No accidents reported today</b>   |                           |                                                                     
|   |                           
| <b>CONTRACTOR CERTIFICATION</b> <b>On behalf of the contractor, I certify that this Report is complete and correct and all equipment and material used and work performed during this Reporting period are in compliance with the contract plans and specifications, to the best of my knowledge, except as noted above.</b>   |                           |                                                                     
| QC REPRESENTATIVE'S SIGNATURE   |                           | DATE                                                                | SUPERINTENDENT'S INITIALS |               |                      
|   |                           |                                                                     | DATE                      |               |                      

|   |  |   |             |
|---|--|---|-------------|
| <b>CONTRACTORS QUALITY CONTROL REPORT (QCR)</b><br><b>DAILY LOG OF CONSTRUCTION</b>   |  | REPORT NUMBER<br>871                                                                                 | Page 1 of 2 |
|   |  | DATE<br>17 Sep 2012 - Monday                                                                         |             |
| PROJECT<br>Shepley's Landfil, Devens Cutoff Wall   |  | CONTRACT NUMBER<br>W912WJ-10-D-0003 0002                                                             |             |
| CONTRACTOR<br>Sovereign Consulting Inc.   |  | WEATHER<br>Weather Caused No Delay<br>Temperature Min 49 °F, Max 73 °F; No Precipitation; 5 MPH Wind |             |
| <b>QC NARRATIVES</b>   |  |   |             |
| <b>Contractor/Subcontractor &amp; Area of Responsibility for work:</b><br>Sovereign - Provided oversight of Moretrench. Provided on-site QC and documentation.<br>Moretrench - Barrier Wall Construction Contractor   |  |   |             |
| <b>Activities in Progress (List by Activity Number)</b><br>DFW: Soil-Bentonite Wall Construction<br>Stockpiling Excess Soils<br>Site Restoration / Demobilization   |  |   |             |
| <b>Quality Control Inspections and Activities (List by Feature of Work)</b><br>Soverign conducted QC inspections of stockpiling of trench spoils with trash.   |  |   |             |
| <b>Did anything develop that may lead to a Change Order/Claim?</b><br>No developments that may lead to a Change Order during the day.   |  |   |             |
| <b>Were there any Delays in Work Progress today?</b><br>No delays in work progress during the day.   |  |   |             |
| <b>General Comments:</b><br>Work Completed During the Day:<br><br>Sovereign: Provided project oversight and on-site QC of Moretrench and AMEC. Photographed progress of excavation and backfill mixing as trench advanced. Photo IDs: 091712-01 through 091712-06.<br><br>Moretrench: Cleaned and disassembled slurry plant and diesel pump. Completed disassembly of electric boxes. Prepared hoses, fittings and junction boxes for removal from site. Continued cutting 4 inch HDPE pipe. Continued to spread out materail from along side of the former trench to dry out the excess slurry with the dozer and loader. Began grading first 400 feet of barrier wall area for proper drainage. Moved trench spoils with trash to stockpiling area.<br><br>Materials Brought on Site:<br><br>No new material brought on site during the day.<br><br>Equipment Brought on Site:<br><br>No additional equipment brought on-site during the day.<br><br>Additional Notes:<br><br>No other major comments or conerns noted. |  |   |             |
| <b>Verbal Instructions given by Government:</b><br>No verbal instructions given by the government during the day.   |  |   |             |
| <b>Safety Inspection / Safety Meetings:</b><br>Tailgate Safety Meeting held prior to start of day's work activities. Site HASP and applicable AHA's eviuewed prior to start of work activties.   |  |   |             |
| <b>PREP/INITIAL DATES</b> (Preparatory and initial dates held and advance notice)<br><b>No preparatory or initial inspections were held today</b>   |  |   |             |
|   |  |   |             |

| <b>CONTRACTORS QUALITY CONTROL REPORT (QCR)</b><br><b>DAILY LOG OF CONSTRUCTION</b>   |                           | REPORT NUMBER<br>871                     |                           | Page 2 of 2 |               |                      
|---|---------------------------|------------------------------------------|---------------------------|-------------|---------------|----------------------|---------------------|-----------------|-----------|--------------------------|------|------|-----------|---------------------------|------|------|-----------|------------------|------|------|-----------|----------------------|------|------|-----------|---------------|------|------|---------------------------------------|--|-------------|-------|
|   |                           | DATE<br>17 Sep 2012 - Monday             |                           |             
| PROJECT<br>Shepley's Landfil, Devens Cutoff Wall   |                           | CONTRACT NUMBER<br>W912WJ-10-D-0003 0002 |                           |             
| <b>ACTIVITY START/FINISH</b><br>No activities were started or finished today   |                           |                                          
| <b>QC REQUIREMENTS</b><br>No QC requirements were completed today   |                           |                                          
| <b>QA/QC DEFICIENCY</b> (Describe QC Deficiency items issued, Report QC and QA Deficiency items corrected)<br>No QC Deficiency items were issued today<br>No Deficiency items were corrected today   |                           |                                          
| <b>CONTRACTORS ON SITE</b> (Report first and/or last day contractors were on site)<br>No contractors had their first or last day on site today   |                           |                                          
| <b>LABOR HOURS</b><br>The following labor hours were Reported today: <table border="1" style="width: 100%; border-collapse: collapse;"> <thead> <tr> <th style="text-align: left;">Employer</th> <th style="text-align: left;">Labor Classification</th> <th style="text-align: right;">Number of Employees</th> <th style="text-align: right;">Hours Worked</th> </tr> </thead> <tbody> <tr> <td>Moretrech</td> <td>HEAVY-EQUIPMENT OPERATOR</td> <td style="text-align: right;">4.0</td> <td style="text-align: right;">32.5</td> </tr> <tr> <td>Moretrech</td> <td>LABORERS</td> <td style="text-align: right;">3.0</td> <td style="text-align: right;">24.0</td> </tr> <tr> <td>Moretrech</td> <td>PROJECT ENGINEER</td> <td style="text-align: right;">1.0</td> <td style="text-align: right;">8.0</td> </tr> <tr> <td>Moretrech</td> <td>SUPER - CONSTRUCTION</td> <td style="text-align: right;">1.0</td> <td style="text-align: right;">8.0</td> </tr> <tr> <td>Sovereign</td> <td>SUPER - JOB</td> <td style="text-align: right;">1.0</td> <td style="text-align: right;">8.0</td> </tr> <tr> <td colspan="2">Total hours worked to date: 3,010.8</td> <td style="text-align: right;">Total 10.0</td> <td style="text-align: right;">80.5</td> </tr> </tbody> </table> |                           |                                          |                           |             | Employer      | Labor Classification | Number of Employees | Hours Worked    | Moretrech | HEAVY-EQUIPMENT OPERATOR | 4.0  | 32.5 | Moretrech | LABORERS                  | 3.0  | 24.0 | Moretrech | PROJECT ENGINEER | 1.0  | 8.0  | Moretrech | SUPER - CONSTRUCTION | 1.0  | 8.0  | Sovereign | SUPER - JOB   | 1.0  | 8.0  | Total hours worked to date: 3,010.8   |  | Total 10.0  | 80.5  |
| Employer   | Labor Classification      | Number of Employees                      | Hours Worked              |             |               
| Moretrech   | HEAVY-EQUIPMENT OPERATOR  | 4.0                                      | 32.5                      |             |               
| Moretrech   | LABORERS                  | 3.0                                      | 24.0                      |             |               
| Moretrech   | PROJECT ENGINEER          | 1.0                                      | 8.0                       |             |               
| Moretrech   | SUPER - CONSTRUCTION      | 1.0                                      | 8.0                       |             |               
| Sovereign   | SUPER - JOB               | 1.0                                      | 8.0                       |             |               
| Total hours worked to date: 3,010.8   |                           | Total 10.0                               | 80.5                      |             |               
| <b>EQUIPMENT HOURS</b><br>The following equipment hours were Reported today: <table border="1" style="width: 100%; border-collapse: collapse;"> <thead> <tr> <th style="text-align: left;">Serial Number</th> <th style="text-align: left;">Description</th> <th style="text-align: right;">Idle Hours</th> <th style="text-align: right;">Operating Hours</th> </tr> </thead> <tbody> <tr> <td>N/A</td> <td>Bull Dozer</td> <td style="text-align: right;">2.00</td> <td style="text-align: right;">6.50</td> </tr> <tr> <td>N/A</td> <td>Exacavtor with Long Stick</td> <td style="text-align: right;">8.50</td> <td style="text-align: right;">0.00</td> </tr> <tr> <td>N/A</td> <td>Loader</td> <td style="text-align: right;">4.50</td> <td style="text-align: right;">4.00</td> </tr> <tr> <td>N/A</td> <td>Mixing Excavator</td> <td style="text-align: right;">3.00</td> <td style="text-align: right;">5.50</td> </tr> <tr> <td>N/A</td> <td>Mixing Loader</td> <td style="text-align: right;">2.00</td> <td style="text-align: right;">6.50</td> </tr> <tr> <td colspan="2">Total operating hours to date: 741.50</td> <td style="text-align: right;">Total 20.00</td> <td style="text-align: right;">22.50</td> </tr> </tbody> </table>                              |                           |                                          |                           |             | Serial Number | Description          | Idle Hours          | Operating Hours | N/A       | Bull Dozer               | 2.00 | 6.50 | N/A       | Exacavtor with Long Stick | 8.50 | 0.00 | N/A       | Loader           | 4.50 | 4.00 | N/A       | Mixing Excavator     | 3.00 | 5.50 | N/A       | Mixing Loader | 2.00 | 6.50 | Total operating hours to date: 741.50 |  | Total 20.00 | 22.50 |
| Serial Number   | Description               | Idle Hours                               | Operating Hours           |             |               
| N/A   | Bull Dozer                | 2.00                                     | 6.50                      |             |               
| N/A   | Exacavtor with Long Stick | 8.50                                     | 0.00                      |             |               
| N/A   | Loader                    | 4.50                                     | 4.00                      |             |               
| N/A   | Mixing Excavator          | 3.00                                     | 5.50                      |             |               
| N/A   | Mixing Loader             | 2.00                                     | 6.50                      |             |               
| Total operating hours to date: 741.50   |                           | Total 20.00                              | 22.50                     |             |               
| <b>ACCIDENT REPORTING</b> (Describe accidents)<br>No accidents reported today   |                           |                                          
|   |                           
| <b>CONTRACTOR CERTIFICATION</b> On behalf of the contractor, I certify that this Report is complete and correct and all equipment and material used and work performed during this Reporting period are in compliance with the contract plans and specifications, to the best of my knowledge, except as noted above.   |                           |                                          
| QC REPRESENTATIVE'S SIGNATURE   |                           | DATE                                     | SUPERINTENDENT'S INITIALS |             | DATE          |                      |                     

|                                                                                     |   |                                          |             |
|-------------------------------------------------------------------------------------|---|------------------------------------------|-------------|
| <b>CONTRACTORS QUALITY CONTROL REPORT (QCR)</b><br><b>DAILY LOG OF CONSTRUCTION</b> |   | REPORT NUMBER<br>872                     | Page 1 of 2 |
|                                                                                     |   | DATE<br>18 Sep 2012 - Tuesday            |             |
| PROJECT<br>Shepley's Landfil, Devens Cutoff Wall                                    |   | CONTRACT NUMBER<br>W912WJ-10-D-0003 0002 |             |
| CONTRACTOR<br>Sovereign Consulting Inc.                                             | WEATHER<br>Weather Caused No Delay<br>Temperature Min 55 °F, Max 70 °F; No Precipitation; 5 MPH Wind |                                          |             |

**QC NARRATIVES**

**Contractor/Subcontractor & Area of Responsibility for work:**  
 Sovereign - Provided oversight of Moretrench. Provided on-site QC and documentation.  
 Moretrench - Barrier Wall Construction Contractor

**Activities in Progress (List by Activity Number)**  
 DFW: Soil-Bentonite Wall Construction  
 Stockpiling Excess Soils  
 Site Restoration / Demobilization

**Quality Control Inspections and Activities (List by Feature of Work)**  
 Soverign conducted QC inspections of grading activites.

**Did anything develop that may lead to a Change Order/Claim?**  
 No developments that may lead to a Change Order during the day.

**Were there any Delays in Work Progress today?**  
 No delays in work progress during the day.

**General Comments:**  
 Work Completed During the Day:

Sovereign: Provided project oversight and on-site QC of Moretrench and AMEC. Photographed progress of excavation and backfill mixing as trench advanced. Photo IDs: 091812-01 through 091812-06.

Moretrench: Loaded Moretrench trailer with slurry plant operations equipment for removal from site during the day ( slurry plant, diesel pump, generator, hoses, fittings, submersible pumps, elctrical boxes, fusing machine). Installed silt fence around trech spoil piles. Continued to spread out materail from along side of the former trench to dry out the excess slurry with the dozer and loader. Conitued grading first 400 feet of barrier wall area for proper drainage. Broke apart berms in laydown area with CAT 329. Mixed 1 batch of low permability backfill for cap installation.

Materials Brought on Site:

3 rolls (12 X 350 feet) of Marafi Woven Geotextile Fabric

Equipment Brought on Site:

No additional equipment brought on-site during the day.

Additional Notes:

No other major comments or conerns noted.

**Verbal Instructions given by Government:**  
 No verbal instructions given by the government during the day.

**Safety Inspection / Safety Meetings:**  
 Tailgate Safety Meeting held prior to start of day's work activities. Site HASP and applicable AHA's eviued prior to start of work activties.

| <b>CONTRACTORS QUALITY CONTROL REPORT (QCR)</b><br><b>DAILY LOG OF CONSTRUCTION</b>   |                           | REPORT NUMBER<br>872                     |                           | Page 2 of 2 |               |                      
|---|---------------------------|------------------------------------------|---------------------------|-------------|---------------|----------------------|---------------------|-----------------|-----------|--------------------------|------|------|-----------|---------------------------|------|------|-----------|------------------|------|------|-----------|----------------------|------|------|-----------|---------------|------|------|---------------------------------------|--|-------|-------|--|--|--|-------|
|   |                           | DATE<br>18 Sep 2012 - Tuesday            |                           |             
| PROJECT<br>Shepley's Landfil, Devens Cutoff Wall   |                           | CONTRACT NUMBER<br>W912WJ-10-D-0003 0002 |                           |             
| <b>PREP/INITIAL DATES</b> (Preparatory and initial dates held and advance notice)<br><b>No preparatory or initial inspections were held today</b>   |                           |                                          
| <b>ACTIVITY START/FINISH</b><br><b>No activities were started or finished today</b>   |                           |                                          
| <b>QC REQUIREMENTS</b><br><b>No QC requirements were completed today</b>   |                           |                                          
| <b>QA/QC DEFICIENCY</b> (Describe QC Deficiency items issued, Report QC and QA Deficiency items corrected)<br><b>No QC Deficiency items were issued today</b><br><b>No Deficiency items were corrected today</b>   |                           |                                          
| <b>CONTRACTORS ON SITE</b> (Report first and/or last day contractors were on site)<br><b>No contractors had their first or last day on site today</b>   |                           |                                          
| <b>LABOR HOURS</b><br><b>The following labor hours were Reported today:</b> <table border="1"> <thead> <tr> <th>Employer</th> <th>Labor Classification</th> <th>Number of Employees</th> <th>Hours Worked</th> </tr> </thead> <tbody> <tr> <td>Moretrech</td> <td>HEAVY-EQUIPMENT OPERATOR</td> <td>4.0</td> <td>32.5</td> </tr> <tr> <td>Moretrech</td> <td>LABORERS</td> <td>1.0</td> <td>8.0</td> </tr> <tr> <td>Moretrech</td> <td>PROJECT ENGINEER</td> <td>1.0</td> <td>8.0</td> </tr> <tr> <td>Moretrech</td> <td>SUPER - CONSTRUCTION</td> <td>1.0</td> <td>8.0</td> </tr> <tr> <td>Sovereign</td> <td>SUPER - JOB</td> <td>1.0</td> <td>8.0</td> </tr> <tr> <td colspan="2">Total hours worked to date: 3,075.3</td> <td>Total</td> <td>8.0</td> </tr> <tr> <td colspan="2"></td> <td></td> <td>64.5</td> </tr> </tbody> </table> |                           |                                          |                           |             | Employer      | Labor Classification | Number of Employees | Hours Worked    | Moretrech | HEAVY-EQUIPMENT OPERATOR | 4.0  | 32.5 | Moretrech | LABORERS                  | 1.0  | 8.0  | Moretrech | PROJECT ENGINEER | 1.0  | 8.0  | Moretrech | SUPER - CONSTRUCTION | 1.0  | 8.0  | Sovereign | SUPER - JOB   | 1.0  | 8.0  | Total hours worked to date: 3,075.3   |  | Total | 8.0   |  |  |  | 64.5  |
| Employer   | Labor Classification      | Number of Employees                      | Hours Worked              |             |               
| Moretrech   | HEAVY-EQUIPMENT OPERATOR  | 4.0                                      | 32.5                      |             |               
| Moretrech   | LABORERS                  | 1.0                                      | 8.0                       |             |               
| Moretrech   | PROJECT ENGINEER          | 1.0                                      | 8.0                       |             |               
| Moretrech   | SUPER - CONSTRUCTION      | 1.0                                      | 8.0                       |             |               
| Sovereign   | SUPER - JOB               | 1.0                                      | 8.0                       |             |               
| Total hours worked to date: 3,075.3   |                           | Total                                    | 8.0                       |             |               
|   |                           |                                          | 64.5                      |             |               
| <b>EQUIPMENT HOURS</b><br><b>The following equipment hours were Reported today:</b> <table border="1"> <thead> <tr> <th>Serial Number</th> <th>Description</th> <th>Idle Hours</th> <th>Operating Hours</th> </tr> </thead> <tbody> <tr> <td>N/A</td> <td>Bull Dozer</td> <td>2.00</td> <td>6.50</td> </tr> <tr> <td>N/A</td> <td>Exacavtor with Long Stick</td> <td>8.50</td> <td>0.00</td> </tr> <tr> <td>N/A</td> <td>Loader</td> <td>4.50</td> <td>4.00</td> </tr> <tr> <td>N/A</td> <td>Mixing Excavator</td> <td>3.00</td> <td>5.50</td> </tr> <tr> <td>N/A</td> <td>Mixing Loader</td> <td>2.00</td> <td>6.50</td> </tr> <tr> <td colspan="2">Total operating hours to date: 764.00</td> <td>Total</td> <td>20.00</td> </tr> <tr> <td colspan="2"></td> <td></td> <td>22.50</td> </tr> </tbody> </table>                            |                           |                                          |                           |             | Serial Number | Description          | Idle Hours          | Operating Hours | N/A       | Bull Dozer               | 2.00 | 6.50 | N/A       | Exacavtor with Long Stick | 8.50 | 0.00 | N/A       | Loader           | 4.50 | 4.00 | N/A       | Mixing Excavator     | 3.00 | 5.50 | N/A       | Mixing Loader | 2.00 | 6.50 | Total operating hours to date: 764.00 |  | Total | 20.00 |  |  |  | 22.50 |
| Serial Number   | Description               | Idle Hours                               | Operating Hours           |             |               
| N/A   | Bull Dozer                | 2.00                                     | 6.50                      |             |               
| N/A   | Exacavtor with Long Stick | 8.50                                     | 0.00                      |             |               
| N/A   | Loader                    | 4.50                                     | 4.00                      |             |               
| N/A   | Mixing Excavator          | 3.00                                     | 5.50                      |             |               
| N/A   | Mixing Loader             | 2.00                                     | 6.50                      |             |               
| Total operating hours to date: 764.00   |                           | Total                                    | 20.00                     |             |               
|   |                           |                                          | 22.50                     |             |               
| <b>ACCIDENT REPORTING</b> (Describe accidents)<br><b>No accidents reported today</b>   |                           |                                          
| <div style="height: 150px;"></div>   |                           |                                          
| <b>CONTRACTOR CERTIFICATION</b> <b>On behalf of the contractor, I certify that this Report is complete and correct and all equipment and material used and work performed during this Reporting period are in compliance with the contract plans and specifications, to the best of my knowledge, except as noted above.</b>   |                           |                                          
| QC REPRESENTATIVE'S SIGNATURE   |                           | DATE                                     | SUPERINTENDENT'S INITIALS |             |               
|   |                           



|   |   |                                          |             |
|---|---|------------------------------------------|-------------|
| <b>CONTRACTORS QUALITY CONTROL REPORT (QCR)</b><br><b>DAILY LOG OF CONSTRUCTION</b>   |   | REPORT NUMBER<br>873                     | Page 1 of 2 |
|   |   | DATE<br>19 Sep 2012 - Wednesday          |             |
| PROJECT<br>Shepley's Landfil, Devens Cutoff Wall   |   | CONTRACT NUMBER<br>W912WJ-10-D-0003 0002 |             |
| CONTRACTOR<br>Sovereign Consulting Inc.   | WEATHER<br>Weather Caused No Delay<br>Temperature Min 48 °F, Max 72 °F; No Precipitation; 10 MPH Wind |                                          |             |
| <b>QC NARRATIVES</b>   |   |                                          |             |
| <b>Contractor/Subcontractor &amp; Area of Responsibility for work:</b><br>Sovereign - Provided oversight of Moretrench. Provided on-site QC and documentation.<br>Moretrench - Barrier Wall Construction Contractor   |   |                                          |             |
| <b>Activities in Progress (List by Activity Number)</b><br>DFW: Soil-Bentonite Wall Construction<br>Stockpiling Excess Soils<br>Site Restoration / Demobilization   |   |                                          |             |
| <b>Quality Control Inspections and Activities (List by Feature of Work)</b><br>Soverign conducted QC inspections of grading and site restoration activites.   |   |                                          |             |
| <b>Did anything develop that may lead to a Change Order/Claim?</b><br>No developments that may lead to a Change Order during the day.   |   |                                          |             |
| <b>Were there any Delays in Work Progress today?</b><br>No delays in work progress during the day.   |   |                                          |             |
| <b>General Comments:</b><br>Work Completed During the Day:<br><br>Sovereign: Provided project oversight and on-site QC of Moretrench.<br><br>Moretrench: Removed the three Adler Tanks from site. Following removal of Adler Tanks area graded to match exsisting grade. Continued to spread out material to dry out excess slurry and soil with dozer and loader. Continued grading work for proper drainage. Excavated new drainage swail to restore as it was removed during trenching activities. Set up small generator to power job trailers. Miscellaneous site clean-up. Mixed 1 batch of low permability backfill for cap installation.<br><br>Materials Brought on Site:<br><br>No new material brought on site during the day.<br><br>Equipment Brought on Site:<br><br>9500W Generator on-site during the day.<br><br>Additional Notes:<br><br>No other major comments or conerns noted. |   |                                          |             |
| <b>Verbal Instructions given by Government:</b><br>No verbal instructions given by the government during the day.   |   |                                          |             |
| <b>Safety Inspection / Safety Meetings:</b><br>Tailgate Safety Meeting held prior to start of day's work activities. Site HASP and applicable AHA's eviuewed prior to start of work activties.   |   |                                          |             |
| <b>PREP/INITIAL DATES</b> (Preparatory and initial dates held and advance notice)<br><b>No preparatory or initial inspections were held today</b>   |   |                                          |             |
| Empty space for additional notes   |   |                                          |             |

| <b>CONTRACTORS QUALITY CONTROL REPORT (QCR)</b><br><b>DAILY LOG OF CONSTRUCTION</b>   |                           | REPORT NUMBER<br>873 <div style="text-align: right;">Page 2 of 2</div> |                    |               
|---|---------------------------|------------------------------------------------------------------------|--------------------|---------------|----------------------|------------------------|--------------------|-----------|--------------------------|------|------|-----------|---------------------------|------|------|-----------|------------------|------|------|-----------|----------------------|------|------|-----------|---------------|------|------|---------------------------------------|--|-------------|-------|
| PROJECT<br>Shepley's Landfil, Devens Cutoff Wall   |                           | DATE<br>19 Sep 2012 - Wednesday                                        |                    |               
| <b>ACTIVITY START/FINISH</b><br>No activities were started or finished today   |                           | CONTRACT NUMBER<br>W912WJ-10-D-0003 0002                               |                    |               
| <b>QC REQUIREMENTS</b><br>No QC requirements were completed today   |                           |                                                                        
| <b>QA/QC DEFICIENCY</b> (Describe QC Deficiency items issued, Report QC and QA Deficiency items corrected)<br>No QC Deficiency items were issued today<br>No Deficiency items were corrected today   |                           |                                                                        
| <b>CONTRACTORS ON SITE</b> (Report first and/or last day contractors were on site)<br>No contractors had their first or last day on site today   |                           |                                                                        
| <b>LABOR HOURS</b><br>The following labor hours were Reported today: <table style="width: 100%; margin-top: 10px;"> <thead> <tr> <th style="text-align: left;">Employer</th> <th style="text-align: left;">Labor Classification</th> <th style="text-align: right;">Number of<br/>Employees</th> <th style="text-align: right;">Hours<br/>Worked</th> </tr> </thead> <tbody> <tr> <td>Moretrech</td> <td>HEAVY-EQUIPMENT OPERATOR</td> <td style="text-align: right;">4.0</td> <td style="text-align: right;">32.5</td> </tr> <tr> <td>Moretrech</td> <td>LABORERS</td> <td style="text-align: right;">1.0</td> <td style="text-align: right;">8.0</td> </tr> <tr> <td>Moretrech</td> <td>PROJECT ENGINEER</td> <td style="text-align: right;">1.0</td> <td style="text-align: right;">8.0</td> </tr> <tr> <td>Moretrech</td> <td>SUPER - CONSTRUCTION</td> <td style="text-align: right;">1.0</td> <td style="text-align: right;">8.0</td> </tr> <tr> <td>Sovereign</td> <td>SUPER - JOB</td> <td style="text-align: right;">1.0</td> <td style="text-align: right;">8.0</td> </tr> <tr> <td colspan="2" style="border-top: 1px solid black;">Total hours worked to date: 3,139.8</td> <td style="text-align: right; border-top: 1px solid black;">Total 8.0</td> <td style="text-align: right; border-top: 1px solid black;">64.5</td> </tr> </tbody> </table> |                           |                                                                        |                    | Employer      | Labor Classification | Number of<br>Employees | Hours<br>Worked    | Moretrech | HEAVY-EQUIPMENT OPERATOR | 4.0  | 32.5 | Moretrech | LABORERS                  | 1.0  | 8.0  | Moretrech | PROJECT ENGINEER | 1.0  | 8.0  | Moretrech | SUPER - CONSTRUCTION | 1.0  | 8.0  | Sovereign | SUPER - JOB   | 1.0  | 8.0  | Total hours worked to date: 3,139.8   |  | Total 8.0   | 64.5  |
| Employer   | Labor Classification      | Number of<br>Employees                                                 | Hours<br>Worked    |               |                      
| Moretrech   | HEAVY-EQUIPMENT OPERATOR  | 4.0                                                                    | 32.5               |               |                      
| Moretrech   | LABORERS                  | 1.0                                                                    | 8.0                |               |                      
| Moretrech   | PROJECT ENGINEER          | 1.0                                                                    | 8.0                |               |                      
| Moretrech   | SUPER - CONSTRUCTION      | 1.0                                                                    | 8.0                |               |                      
| Sovereign   | SUPER - JOB               | 1.0                                                                    | 8.0                |               |                      
| Total hours worked to date: 3,139.8   |                           | Total 8.0                                                              | 64.5               |               |                      
| <b>EQUIPMENT HOURS</b><br>The following equipment hours were Reported today: <table style="width: 100%; margin-top: 10px;"> <thead> <tr> <th style="text-align: left;">Serial Number</th> <th style="text-align: left;">Description</th> <th style="text-align: right;">Idle<br/>Hours</th> <th style="text-align: right;">Operating<br/>Hours</th> </tr> </thead> <tbody> <tr> <td>N/A</td> <td>Bull Dozer</td> <td style="text-align: right;">1.00</td> <td style="text-align: right;">7.50</td> </tr> <tr> <td>N/A</td> <td>Exacavtor with Long Stick</td> <td style="text-align: right;">8.50</td> <td style="text-align: right;">0.00</td> </tr> <tr> <td>N/A</td> <td>Loader</td> <td style="text-align: right;">4.50</td> <td style="text-align: right;">4.00</td> </tr> <tr> <td>N/A</td> <td>Mixing Excavator</td> <td style="text-align: right;">3.00</td> <td style="text-align: right;">5.50</td> </tr> <tr> <td>N/A</td> <td>Mixing Loader</td> <td style="text-align: right;">1.00</td> <td style="text-align: right;">7.50</td> </tr> <tr> <td colspan="2" style="border-top: 1px solid black;">Total operating hours to date: 788.50</td> <td style="text-align: right; border-top: 1px solid black;">Total 18.00</td> <td style="text-align: right; border-top: 1px solid black;">24.50</td> </tr> </tbody> </table>                            |                           |                                                                        |                    | Serial Number | Description          | Idle<br>Hours          | Operating<br>Hours | N/A       | Bull Dozer               | 1.00 | 7.50 | N/A       | Exacavtor with Long Stick | 8.50 | 0.00 | N/A       | Loader           | 4.50 | 4.00 | N/A       | Mixing Excavator     | 3.00 | 5.50 | N/A       | Mixing Loader | 1.00 | 7.50 | Total operating hours to date: 788.50 |  | Total 18.00 | 24.50 |
| Serial Number   | Description               | Idle<br>Hours                                                          | Operating<br>Hours |               |                      
| N/A   | Bull Dozer                | 1.00                                                                   | 7.50               |               |                      
| N/A   | Exacavtor with Long Stick | 8.50                                                                   | 0.00               |               |                      
| N/A   | Loader                    | 4.50                                                                   | 4.00               |               |                      
| N/A   | Mixing Excavator          | 3.00                                                                   | 5.50               |               |                      
| N/A   | Mixing Loader             | 1.00                                                                   | 7.50               |               |                      
| Total operating hours to date: 788.50   |                           | Total 18.00                                                            | 24.50              |               |                      
| <b>ACCIDENT REPORTING</b> (Describe accidents)<br>No accidents reported today   |                           |                                                                        
|   |                           
| <b>CONTRACTOR CERTIFICATION</b> On behalf of the contractor, I certify that this Report is complete and correct and all equipment and material used and work performed during this Reporting period are in compliance with the contract plans and specifications, to the best of my knowledge, except as noted above.   |                           |                                                                        
| QC REPRESENTATIVE'S SIGNATURE   | DATE                      | SUPERINTENDENT'S INITIALS                                              | DATE               |               |                      

|                                                                                     |   |                                          |             |
|-------------------------------------------------------------------------------------|---|------------------------------------------|-------------|
| <b>CONTRACTORS QUALITY CONTROL REPORT (QCR)</b><br><b>DAILY LOG OF CONSTRUCTION</b> |   | REPORT NUMBER<br>874                     | Page 1 of 2 |
|                                                                                     |   | DATE<br>20 Sep 2012 - Thursday           |             |
| PROJECT<br>Shepley's Landfil, Devens Cutoff Wall                                    |   | CONTRACT NUMBER<br>W912WJ-10-D-0003 0002 |             |
| CONTRACTOR<br>Sovereign Consulting Inc.                                             | WEATHER<br>Weather Caused No Delay<br>Temperature Min 45 °F, Max 68 °F; No Precipitation; 10 MPH Wind |                                          |             |

**QC NARRATIVES**

**Contractor/Subcontractor & Area of Responsibility for work:**  
 Sovereign - Provided oversight of Moretrench. Provided on-site QC and documentation.  
 Moretrench - Barrier Wall Construction Contractor

**Activities in Progress (List by Activity Number)**  
 DFW: Soil-Bentonite Wall Construction  
 Stockpiling Excess Soils  
 Site Restoration / Demobilization

**Quality Control Inspections and Activities (List by Feature of Work)**  
 Sovereign conducted QC inspections photographic documentation of barrier wall capping activities.

Barrier wall capping activities consisted of excavting to a depth of at least 2.5 feet below grade and at least 2 feet wide. Geotextile woven fabric placed in the trench and pinned down on sides and top every 20 feet and more often as needed. A 36 inch over-lab was used on seams. Following fabric placement 2 feet of low permability backfill was place atop of the fabric in the trench in 1 foot lifts. Each lift was compacted with the excavator bucket. At least 6 inches of sandy soil was placed atop the low permability backfill.

Backfill used was a 50/50 mix of fines/trench cutting and bentonite.

Backfill being excavated from the trench was stockpiled for drying purposes and to be used at a later time for backfill in capping activities.

**Did anything develop that may lead to a Change Order/Claim?**  
 No developments that may lead to a Change Order during the day.

**Were there any Delays in Work Progress today?**  
 No delays in work progress during the day.

**General Comments:**  
 Work Completed During the Day:

Sovereign: Provided project oversight and on-site QC of Moretrench. Conducted photo documentation of grading and barrier wall cap installation. Photograph IDs: 092012-01 through 092012-20

Moretrench: Milton CAT and Central Mass Crane on site and disassembled the long-stick and boom of the 375 CAT excavator. Long-stick and boom loaded onto a trailer and removed from site. Continued to spread out material to dry out excess slurry and soil with a dozer. Continued work on re-building of drainage swale. Completed barrier wall cap from station 0+00 to station 2+40 with use of CAT 329 excavator and loader.

Materials Brought on Site:

No new material brought on site during the day.

Equipment Brought on Site:

New bucket with teeth for use on CAT 329 Excavator.

Additional Notes:

No other major comments or concerns noted.

**Verbal Instructions given by Government:**  
 No verbal instructions given by the government during the day.

| <b>CONTRACTORS QUALITY CONTROL REPORT (QCR)</b><br><b>DAILY LOG OF CONSTRUCTION</b>   |                           | REPORT NUMBER<br>874 <span style="float: right;">Page 2 of 2</span> |                    |               
|---|---------------------------|---------------------------------------------------------------------|--------------------|---------------|----------------------|------------------------|--------------------|-----------|--------------------------|------|------|-----------|---------------------------|------|------|-----------|------------------|------|------|-----------|----------------------|------|------|-----------|---------------|------|------|---------------------------------------|--|-------------|-------|
| PROJECT<br>Shepley's Landfil, Devens Cutoff Wall   |                           | DATE<br>20 Sep 2012 - Thursday                                      |                    |               
| CONTRACT NUMBER<br>W912WJ-10-D-0003 0002   |                           |                                                                     
| <b>Safety Inspection / Safety Meetings:</b><br>Tailgate Safety Meeting held prior to start of day's work activities. Site HASP and applicable AHA's eviued prior to start of work activties.<br><br>Reviewed lift plan with crane operator and Milton CAT workers prior to disassembly of the long-stick and boom.   |                           |                                                                     
| <b>PREP/INITIAL DATES</b> (Preparatory and initial dates held and advance notice)<br><b>No preparatory or initial inspections were held today</b>   |                           |                                                                     
| <b>ACTIVITY START/FINISH</b><br><b>No activities were started or finished today</b>   |                           |                                                                     
| <b>QC REQUIREMENTS</b><br><b>No QC requirements were completed today</b>   |                           |                                                                     
| <b>QA/QC DEFICIENCY</b> (Describe QC Deficiency items issued, Report QC and QA Deficiency items corrected)<br><b>No QC Deficiency items were issued today</b><br><b>No Deficiency items were corrected today</b>   |                           |                                                                     
| <b>CONTRACTORS ON SITE</b> (Report first and/or last day contractors were on site)<br><b>No contractors had their first or last day on site today</b>   |                           |                                                                     
| <b>LABOR HOURS</b><br><b>The following labor hours were Reported today:</b> <table style="width: 100%; margin-top: 10px;"> <thead> <tr> <th style="text-align: left;">Employer</th> <th style="text-align: left;">Labor Classification</th> <th style="text-align: right;">Number of<br/>Employees</th> <th style="text-align: right;">Hours<br/>Worked</th> </tr> </thead> <tbody> <tr> <td>Moretrech</td> <td>HEAVY-EQUIPMENT OPERATOR</td> <td style="text-align: right;">3.0</td> <td style="text-align: right;">25.0</td> </tr> <tr> <td>Moretrech</td> <td>LABORERS</td> <td style="text-align: right;">1.0</td> <td style="text-align: right;">8.5</td> </tr> <tr> <td>Moretrech</td> <td>PROJECT ENGINEER</td> <td style="text-align: right;">1.0</td> <td style="text-align: right;">8.5</td> </tr> <tr> <td>Moretrech</td> <td>SUPER - CONSTRUCTION</td> <td style="text-align: right;">1.0</td> <td style="text-align: right;">8.5</td> </tr> <tr> <td>Sovereign</td> <td>SUPER - JOB</td> <td style="text-align: right;">1.0</td> <td style="text-align: right;">8.5</td> </tr> <tr> <td colspan="2" style="border-top: 1px solid black;">Total hours worked to date: 3,198.8</td> <td style="text-align: right; border-top: 1px solid black;">Total 7.0</td> <td style="text-align: right; border-top: 1px solid black;">59.0</td> </tr> </tbody> </table> |                           |                                                                     |                    | Employer      | Labor Classification | Number of<br>Employees | Hours<br>Worked    | Moretrech | HEAVY-EQUIPMENT OPERATOR | 3.0  | 25.0 | Moretrech | LABORERS                  | 1.0  | 8.5  | Moretrech | PROJECT ENGINEER | 1.0  | 8.5  | Moretrech | SUPER - CONSTRUCTION | 1.0  | 8.5  | Sovereign | SUPER - JOB   | 1.0  | 8.5  | Total hours worked to date: 3,198.8   |  | Total 7.0   | 59.0  |
| Employer   | Labor Classification      | Number of<br>Employees                                              | Hours<br>Worked    |               |                      
| Moretrech   | HEAVY-EQUIPMENT OPERATOR  | 3.0                                                                 | 25.0               |               |                      
| Moretrech   | LABORERS                  | 1.0                                                                 | 8.5                |               |                      
| Moretrech   | PROJECT ENGINEER          | 1.0                                                                 | 8.5                |               |                      
| Moretrech   | SUPER - CONSTRUCTION      | 1.0                                                                 | 8.5                |               |                      
| Sovereign   | SUPER - JOB               | 1.0                                                                 | 8.5                |               |                      
| Total hours worked to date: 3,198.8   |                           | Total 7.0                                                           | 59.0               |               |                      
| <b>EQUIPMENT HOURS</b><br><b>The following equipment hours were Reported today:</b> <table style="width: 100%; margin-top: 10px;"> <thead> <tr> <th style="text-align: left;">Serial Number</th> <th style="text-align: left;">Description</th> <th style="text-align: right;">Idle<br/>Hours</th> <th style="text-align: right;">Operating<br/>Hours</th> </tr> </thead> <tbody> <tr> <td>N/A</td> <td>Bull Dozer</td> <td style="text-align: right;">1.00</td> <td style="text-align: right;">8.00</td> </tr> <tr> <td>N/A</td> <td>Exacavtor with Long Stick</td> <td style="text-align: right;">9.00</td> <td style="text-align: right;">0.00</td> </tr> <tr> <td>N/A</td> <td>Loader</td> <td style="text-align: right;">9.00</td> <td style="text-align: right;">0.00</td> </tr> <tr> <td>N/A</td> <td>Mixing Excavator</td> <td style="text-align: right;">1.00</td> <td style="text-align: right;">8.00</td> </tr> <tr> <td>N/A</td> <td>Mixing Loader</td> <td style="text-align: right;">1.00</td> <td style="text-align: right;">8.00</td> </tr> <tr> <td colspan="2" style="border-top: 1px solid black;">Total operating hours to date: 812.50</td> <td style="text-align: right; border-top: 1px solid black;">Total 21.00</td> <td style="text-align: right; border-top: 1px solid black;">24.00</td> </tr> </tbody> </table>                            |                           |                                                                     |                    | Serial Number | Description          | Idle<br>Hours          | Operating<br>Hours | N/A       | Bull Dozer               | 1.00 | 8.00 | N/A       | Exacavtor with Long Stick | 9.00 | 0.00 | N/A       | Loader           | 9.00 | 0.00 | N/A       | Mixing Excavator     | 1.00 | 8.00 | N/A       | Mixing Loader | 1.00 | 8.00 | Total operating hours to date: 812.50 |  | Total 21.00 | 24.00 |
| Serial Number   | Description               | Idle<br>Hours                                                       | Operating<br>Hours |               |                      
| N/A   | Bull Dozer                | 1.00                                                                | 8.00               |               |                      
| N/A   | Exacavtor with Long Stick | 9.00                                                                | 0.00               |               |                      
| N/A   | Loader                    | 9.00                                                                | 0.00               |               |                      
| N/A   | Mixing Excavator          | 1.00                                                                | 8.00               |               |                      
| N/A   | Mixing Loader             | 1.00                                                                | 8.00               |               |                      
| Total operating hours to date: 812.50   |                           | Total 21.00                                                         | 24.00              |               |                      
| <b>ACCIDENT REPORTING</b> (Describe accidents)<br><b>No accidents reported today</b>   |                           |                                                                     
|   |                           
| <b>CONTRACTOR CERTIFICATION</b> <b>On behalf of the contractor, I certify that this Report is complete and correct and all equipment and material used and work performed during this Reporting period are in compliance with the contract plans and specifications, to the best of my knowledge, except as noted above.</b>   |                           |                                                                     
| QC REPRESENTATIVE'S SIGNATURE   | DATE                      | SUPERINTENDENT'S INITIALS                                           | DATE               |               |                      

|                                                                                     |   |                                          |             |
|-------------------------------------------------------------------------------------|---|------------------------------------------|-------------|
| <b>CONTRACTORS QUALITY CONTROL REPORT (QCR)</b><br><b>DAILY LOG OF CONSTRUCTION</b> |   | REPORT NUMBER<br>875                     | Page 1 of 2 |
|                                                                                     |   | DATE<br>21 Sep 2012 - Friday             |             |
| PROJECT<br>Shepley's Landfil, Devens Cutoff Wall                                    |   | CONTRACT NUMBER<br>W912WJ-10-D-0003 0002 |             |
| CONTRACTOR<br>Sovereign Consulting Inc.                                             | WEATHER<br>Weather Caused No Delay<br>Temperature Min 48 °F, Max 70 °F; No Precipitation; 10 MPH Wind |                                          |             |

**QC NARRATIVES**

**Contractor/Subcontractor & Area of Responsibility for work:**  
 Sovereign - Provided oversight of Moretrench. Provided on-site QC and documentation.  
 Moretrench - Barrier Wall Construction Contractor

**Activities in Progress (List by Activity Number)**  
 DFW: Soil-Bentonite Wall Construction  
 Stockpiling Excess Soils  
 Site Restoration / Demobilization

**Quality Control Inspections and Activities (List by Feature of Work)**  
 Soverign conducted QC inspections of barrier wall capping activites.

Barrier wall capping activites consisted of excavting to a depth of at least 2.5 feet below grade and at least 2 feet wide. Geotextile woven fabric placed in the trench and pinned down on sides and top every 20 feet and more often as needed. A 36 inch over-lab was used on seams. Following fabric placement 2 feet of low permability backfill was place atop of the fabric in the trench in 1 foot lifts. Each lift was compacted with the excavator bucket. At least 6 inches of sandy soil was placed atop the low permability backfill.

Backfill used was a 50/50 mix of fines/trench cutting and bentonite.

Backfill being excavated from the trench was stockpiled for drying purposes and to be used at a later time for backfill in capping activities.

**Did anything develop that may lead to a Change Order/Claim?**  
 No developments that may lead to a Change Order during the day.

**Were there any Delays in Work Progress today?**  
 No delays in work progress during the day.

**General Comments:**  
 Work Completed During the Day:

Sovereign: Provided project oversight and on-site QC of Moretrench.

Moretrench: Continued to spread out material to dry out excess slurry and soil with a dozer. Completed re-building of drainage swale with exsisting stone on site. Completed barrier wall cap from station 2+40 to station 3+00 with use of CAT 329 excavator and loader. Continued finish grading. Miscellaneous site clean-up. Mixed a batch of low permability cap backfill. Bentonite to be added the following work day.

Materials Brought on Site:

No new material brought on site during the day.

Equipment Brought on Site:

No additional equipment brought on site during the day.

Additional Notes:

No other major comments or conerns noted.

**Verbal Instructions given by Government:**  
 No verbal instructions given by the government during the day.

**Safety Inspection / Safety Meetings:**

| <b>CONTRACTORS QUALITY CONTROL REPORT (QCR)</b><br><b>DAILY LOG OF CONSTRUCTION</b>   |                          | REPORT NUMBER<br>875 <span style="float: right;">Page 2 of 2</span> |                    |               
|---|--------------------------|---------------------------------------------------------------------|--------------------|---------------|----------------------|------------------------|--------------------|-----------|--------------------------|------|------|-----------|--------------------------|------|------|-----------|------------------|------|------|-----------|----------------------|------|------|-----------|---------------|------|------|---------------------------------------|--|-------------|-------|
| PROJECT<br>Shepley's Landfil, Devens Cutoff Wall   |                          | DATE<br>21 Sep 2012 - Friday                                        |                    |               
| CONTRACT NUMBER<br>W912WJ-10-D-0003 0002   |                          |                                                                     
| Tailgate Safety Meeting held prior to start of day's work activities. Site HASP and applicable AHA's reviewed prior to start of work activities.   |                          |                                                                     
| <b>PREP/INITIAL DATES</b> (Preparatory and initial dates held and advance notice)<br><b>No preparatory or initial inspections were held today</b>   |                          |                                                                     
| <b>ACTIVITY START/FINISH</b><br><b>No activities were started or finished today</b>   |                          |                                                                     
| <b>QC REQUIREMENTS</b><br><b>No QC requirements were completed today</b>   |                          |                                                                     
| <b>QA/QC DEFICIENCY</b> (Describe QC Deficiency items issued, Report QC and QA Deficiency items corrected)<br><b>No QC Deficiency items were issued today</b><br><b>No Deficiency items were corrected today</b>   |                          |                                                                     
| <b>CONTRACTORS ON SITE</b> (Report first and/or last day contractors were on site)<br><b>No contractors had their first or last day on site today</b>   |                          |                                                                     
| <b>LABOR HOURS</b><br><b>The following labor hours were Reported today:</b> <table style="width: 100%; margin-top: 10px;"> <thead> <tr> <th style="text-align: left;">Employer</th> <th style="text-align: left;">Labor Classification</th> <th style="text-align: right;">Number of<br/>Employees</th> <th style="text-align: right;">Hours<br/>Worked</th> </tr> </thead> <tbody> <tr> <td>Moretrech</td> <td>HEAVY-EQUIPMENT OPERATOR</td> <td style="text-align: right;">3.0</td> <td style="text-align: right;">24.0</td> </tr> <tr> <td>Moretrech</td> <td>LABORERS</td> <td style="text-align: right;">1.0</td> <td style="text-align: right;">8.0</td> </tr> <tr> <td>Moretrech</td> <td>PROJECT ENGINEER</td> <td style="text-align: right;">1.0</td> <td style="text-align: right;">8.0</td> </tr> <tr> <td>Moretrech</td> <td>SUPER - CONSTRUCTION</td> <td style="text-align: right;">1.0</td> <td style="text-align: right;">8.0</td> </tr> <tr> <td>Sovereign</td> <td>SUPER - JOB</td> <td style="text-align: right;">1.0</td> <td style="text-align: right;">8.0</td> </tr> <tr> <td colspan="2" style="border-top: 1px solid black;">Total hours worked to date: 3,254.8</td> <td style="text-align: right; border-top: 1px solid black;">Total 7.0</td> <td style="text-align: right; border-top: 1px solid black;">56.0</td> </tr> </tbody> </table> |                          |                                                                     |                    | Employer      | Labor Classification | Number of<br>Employees | Hours<br>Worked    | Moretrech | HEAVY-EQUIPMENT OPERATOR | 3.0  | 24.0 | Moretrech | LABORERS                 | 1.0  | 8.0  | Moretrech | PROJECT ENGINEER | 1.0  | 8.0  | Moretrech | SUPER - CONSTRUCTION | 1.0  | 8.0  | Sovereign | SUPER - JOB   | 1.0  | 8.0  | Total hours worked to date: 3,254.8   |  | Total 7.0   | 56.0  |
| Employer   | Labor Classification     | Number of<br>Employees                                              | Hours<br>Worked    |               |                      
| Moretrech   | HEAVY-EQUIPMENT OPERATOR | 3.0                                                                 | 24.0               |               |                      
| Moretrech   | LABORERS                 | 1.0                                                                 | 8.0                |               |                      
| Moretrech   | PROJECT ENGINEER         | 1.0                                                                 | 8.0                |               |                      
| Moretrech   | SUPER - CONSTRUCTION     | 1.0                                                                 | 8.0                |               |                      
| Sovereign   | SUPER - JOB              | 1.0                                                                 | 8.0                |               |                      
| Total hours worked to date: 3,254.8   |                          | Total 7.0                                                           | 56.0               |               |                      
| <b>EQUIPMENT HOURS</b><br><b>The following equipment hours were Reported today:</b> <table style="width: 100%; margin-top: 10px;"> <thead> <tr> <th style="text-align: left;">Serial Number</th> <th style="text-align: left;">Description</th> <th style="text-align: right;">Idle<br/>Hours</th> <th style="text-align: right;">Operating<br/>Hours</th> </tr> </thead> <tbody> <tr> <td>N/A</td> <td>Bull Dozer</td> <td style="text-align: right;">1.00</td> <td style="text-align: right;">7.50</td> </tr> <tr> <td>N/A</td> <td>Excavtor with Long Stick</td> <td style="text-align: right;">8.50</td> <td style="text-align: right;">0.00</td> </tr> <tr> <td>N/A</td> <td>Loader</td> <td style="text-align: right;">8.50</td> <td style="text-align: right;">0.00</td> </tr> <tr> <td>N/A</td> <td>Mixing Excavator</td> <td style="text-align: right;">1.00</td> <td style="text-align: right;">7.50</td> </tr> <tr> <td>N/A</td> <td>Mixing Loader</td> <td style="text-align: right;">1.00</td> <td style="text-align: right;">7.50</td> </tr> <tr> <td colspan="2" style="border-top: 1px solid black;">Total operating hours to date: 835.00</td> <td style="text-align: right; border-top: 1px solid black;">Total 20.00</td> <td style="text-align: right; border-top: 1px solid black;">22.50</td> </tr> </tbody> </table>                             |                          |                                                                     |                    | Serial Number | Description          | Idle<br>Hours          | Operating<br>Hours | N/A       | Bull Dozer               | 1.00 | 7.50 | N/A       | Excavtor with Long Stick | 8.50 | 0.00 | N/A       | Loader           | 8.50 | 0.00 | N/A       | Mixing Excavator     | 1.00 | 7.50 | N/A       | Mixing Loader | 1.00 | 7.50 | Total operating hours to date: 835.00 |  | Total 20.00 | 22.50 |
| Serial Number   | Description              | Idle<br>Hours                                                       | Operating<br>Hours |               |                      
| N/A   | Bull Dozer               | 1.00                                                                | 7.50               |               |                      
| N/A   | Excavtor with Long Stick | 8.50                                                                | 0.00               |               |                      
| N/A   | Loader                   | 8.50                                                                | 0.00               |               |                      
| N/A   | Mixing Excavator         | 1.00                                                                | 7.50               |               |                      
| N/A   | Mixing Loader            | 1.00                                                                | 7.50               |               |                      
| Total operating hours to date: 835.00   |                          | Total 20.00                                                         | 22.50              |               |                      
| <b>ACCIDENT REPORTING</b> (Describe accidents)<br><b>No accidents reported today</b>   |                          |                                                                     
|   |                          
| <b>CONTRACTOR CERTIFICATION</b> <b>On behalf of the contractor, I certify that this Report is complete and correct and all equipment and material used and work performed during this Reporting period are in compliance with the contract plans and specifications, to the best of my knowledge, except as noted above.</b>   |                          |                                                                     
| QC REPRESENTATIVE'S SIGNATURE   | DATE                     | SUPERINTENDENT'S INITIALS                                           | DATE               |               |                      

|                                                                                     |   |                                          |             |
|-------------------------------------------------------------------------------------|---|------------------------------------------|-------------|
| <b>CONTRACTORS QUALITY CONTROL REPORT (QCR)</b><br><b>DAILY LOG OF CONSTRUCTION</b> |   | REPORT NUMBER<br>878                     | Page 1 of 2 |
|                                                                                     |   | DATE<br>24 Sep 2012 - Monday             |             |
| PROJECT<br>Shepley's Landfil, Devens Cutoff Wall                                    |   | CONTRACT NUMBER<br>W912WJ-10-D-0003 0002 |             |
| CONTRACTOR<br>Sovereign Consulting Inc.                                             | WEATHER<br>Weather Caused No Delay<br>Temperature Min 45 °F, Max 68 °F; No Precipitation; 5 MPH Wind |                                          |             |

**QC NARRATIVES**

**Contractor/Subcontractor & Area of Responsibility for work:**  
 Sovereign - Provided oversight of Moretrench. Provided on-site QC and documentation.  
 Moretrench - Barrier Wall Construction Contractor

**Activities in Progress (List by Activity Number)**  
 DFW: Soil-Bentonite Wall Construction  
 Stockpiling Excess Soils  
 Site Restoration / Demobilization

**Quality Control Inspections and Activities (List by Feature of Work)**  
 Soverign conducted QC inspections of barrier wall capping activities.

Barrier wall capping activities consisted of excavting to a depth of at least 2.5 feet below grade and at least 2 feet wide. Geotextile woven fabric placed in the trench and pinned down on sides and top every 20 feet and more often as needed. A 36 inch over-lab was used on seams. Following fabric placement 2 feet of low permability backfill was place atop of the fabric in the trench in 1 foot lifts. Each lift was compacted with the excavator bucket. At least 6 inches of sandy soil was placed atop the low permability backfill.

Backfill used was a 50/50 mix of fines/trench cutting and bentonite.

Backfill being excavated from the trench was stockpiled for drying purposes and to be used at a later time for backfill in capping activities.

**Did anything develop that may lead to a Change Order/Claim?**  
 No developments that may lead to a Change Order during the day.

**Were there any Delays in Work Progress today?**  
 No delays in work progress during the day.

**General Comments:**  
 Work Completed During the Day:

Sovereign: Provided project oversight and on-site QC of Moretrench. Conduted photo documentation of capping activities. Photo IDs: 092412-01 through 092412-09

Moretrench: Continued to spread out material to dry out excess slurry and soil with a dozer. Completed barrier wall cap from station 3+00 to station 4+00 with use of CAT 329 excavator and loader. Continued finish grading. Mixed bentonite into cap backfill material that was prepared the previous work day. Miscellaneous site clean-up. Mined into exsisting stockpile with CAT 329 to accumalte sandy soil to be used as top soil instead of loam as requested by the USACE. Removed containment berms from station 4+50 to station 7+00 back to exsisting grade.

CAT 374 Excavator loaded onto a trailer for off-site removal the following day by Milton CAT/CJ Hauling.  
 Counter-weight for the CAT 374 Excavator loaded onto a trailer and removed from site by Milton CAT/CJ Hauling.

Materials Brought on Site:

No new material brought on site during the day.

Equipment Brought on Site:

No additional equipment brought on site during the day.

Additional Notes:

No other major comments or conerns noted.

| <b>CONTRACTORS QUALITY CONTROL REPORT (QCR)</b><br><b>DAILY LOG OF CONSTRUCTION</b>   |                           | REPORT NUMBER<br>878 <span style="float: right;">Page 2 of 2</span> |                    |               
|---|---------------------------|---------------------------------------------------------------------|--------------------|---------------|----------------------|------------------------|--------------------|-----------|--------------------------|------|------|-----------|---------------------------|------|------|-----------|------------------|------|------|-----------|----------------------|------|------|-----------|---------------|------|------|---------------------------------------|--|-------------|-------|
| PROJECT<br>Shepley's Landfil, Devens Cutoff Wall   |                           | DATE<br>24 Sep 2012 - Monday                                        |                    |               
| CONTRACT NUMBER<br>W912WJ-10-D-0003 0002   |                           |                                                                     
| <b>Verbal Instructions given by Government:</b><br>No verbal instructions given by the government during the day.   |                           |                                                                     
| <b>Safety Inspection / Safety Meetings:</b><br>Tailgate Safety Meeting held prior to start of day's work activities. Site HASP and applicable AHA's eviued prior to start of work activties.   |                           |                                                                     
| <b>PREP/INITIAL DATES</b> (Preparatory and initial dates held and advance notice)<br><b>No preparatory or initial inspections were held today</b>   |                           |                                                                     
| <b>ACTIVITY START/FINISH</b><br><b>No activities were started or finished today</b>   |                           |                                                                     
| <b>QC REQUIREMENTS</b><br><b>No QC requirements were completed today</b>   |                           |                                                                     
| <b>QA/QC DEFICIENCY</b> (Describe QC Deficiency items issued, Report QC and QA Deficiency items corrected)<br><b>No QC Deficiency items were issued today</b><br><b>No Deficiency items were corrected today</b>   |                           |                                                                     
| <b>CONTRACTORS ON SITE</b> (Report first and/or last day contractors were on site)<br><b>No contractors had their first or last day on site today</b>   |                           |                                                                     
| <b>LABOR HOURS</b><br><b>The following labor hours were Reported today:</b> <table style="width: 100%; margin-top: 10px;"> <thead> <tr> <th style="text-align: left;">Employer</th> <th style="text-align: left;">Labor Classification</th> <th style="text-align: right;">Number of<br/>Employees</th> <th style="text-align: right;">Hours<br/>Worked</th> </tr> </thead> <tbody> <tr> <td>Moretrech</td> <td>HEAVY-EQUIPMENT OPERATOR</td> <td style="text-align: right;">3.0</td> <td style="text-align: right;">24.0</td> </tr> <tr> <td>Moretrech</td> <td>LABORERS</td> <td style="text-align: right;">1.0</td> <td style="text-align: right;">8.0</td> </tr> <tr> <td>Moretrech</td> <td>PROJECT ENGINEER</td> <td style="text-align: right;">1.0</td> <td style="text-align: right;">8.0</td> </tr> <tr> <td>Moretrech</td> <td>SUPER - CONSTRUCTION</td> <td style="text-align: right;">1.0</td> <td style="text-align: right;">8.0</td> </tr> <tr> <td>Sovereign</td> <td>SUPER - JOB</td> <td style="text-align: right;">1.0</td> <td style="text-align: right;">9.5</td> </tr> <tr> <td colspan="2">Total hours worked to date: 3,312.3</td> <td style="text-align: right;">Total 7.0</td> <td style="text-align: right;">57.5</td> </tr> </tbody> </table> |                           |                                                                     |                    | Employer      | Labor Classification | Number of<br>Employees | Hours<br>Worked    | Moretrech | HEAVY-EQUIPMENT OPERATOR | 3.0  | 24.0 | Moretrech | LABORERS                  | 1.0  | 8.0  | Moretrech | PROJECT ENGINEER | 1.0  | 8.0  | Moretrech | SUPER - CONSTRUCTION | 1.0  | 8.0  | Sovereign | SUPER - JOB   | 1.0  | 9.5  | Total hours worked to date: 3,312.3   |  | Total 7.0   | 57.5  |
| Employer   | Labor Classification      | Number of<br>Employees                                              | Hours<br>Worked    |               |                      
| Moretrech   | HEAVY-EQUIPMENT OPERATOR  | 3.0                                                                 | 24.0               |               |                      
| Moretrech   | LABORERS                  | 1.0                                                                 | 8.0                |               |                      
| Moretrech   | PROJECT ENGINEER          | 1.0                                                                 | 8.0                |               |                      
| Moretrech   | SUPER - CONSTRUCTION      | 1.0                                                                 | 8.0                |               |                      
| Sovereign   | SUPER - JOB               | 1.0                                                                 | 9.5                |               |                      
| Total hours worked to date: 3,312.3   |                           | Total 7.0                                                           | 57.5               |               |                      
| <b>EQUIPMENT HOURS</b><br><b>The following equipment hours were Reported today:</b> <table style="width: 100%; margin-top: 10px;"> <thead> <tr> <th style="text-align: left;">Serial Number</th> <th style="text-align: left;">Description</th> <th style="text-align: right;">Idle<br/>Hours</th> <th style="text-align: right;">Operating<br/>Hours</th> </tr> </thead> <tbody> <tr> <td>N/A</td> <td>Bull Dozer</td> <td style="text-align: right;">1.00</td> <td style="text-align: right;">7.50</td> </tr> <tr> <td>N/A</td> <td>Exacavtor with Long Stick</td> <td style="text-align: right;">8.50</td> <td style="text-align: right;">0.00</td> </tr> <tr> <td>N/A</td> <td>Loader</td> <td style="text-align: right;">8.50</td> <td style="text-align: right;">0.00</td> </tr> <tr> <td>N/A</td> <td>Mixing Excavator</td> <td style="text-align: right;">1.00</td> <td style="text-align: right;">7.50</td> </tr> <tr> <td>N/A</td> <td>Mixing Loader</td> <td style="text-align: right;">1.00</td> <td style="text-align: right;">7.50</td> </tr> <tr> <td colspan="2">Total operating hours to date: 857.50</td> <td style="text-align: right;">Total 20.00</td> <td style="text-align: right;">22.50</td> </tr> </tbody> </table>                            |                           |                                                                     |                    | Serial Number | Description          | Idle<br>Hours          | Operating<br>Hours | N/A       | Bull Dozer               | 1.00 | 7.50 | N/A       | Exacavtor with Long Stick | 8.50 | 0.00 | N/A       | Loader           | 8.50 | 0.00 | N/A       | Mixing Excavator     | 1.00 | 7.50 | N/A       | Mixing Loader | 1.00 | 7.50 | Total operating hours to date: 857.50 |  | Total 20.00 | 22.50 |
| Serial Number   | Description               | Idle<br>Hours                                                       | Operating<br>Hours |               |                      
| N/A   | Bull Dozer                | 1.00                                                                | 7.50               |               |                      
| N/A   | Exacavtor with Long Stick | 8.50                                                                | 0.00               |               |                      
| N/A   | Loader                    | 8.50                                                                | 0.00               |               |                      
| N/A   | Mixing Excavator          | 1.00                                                                | 7.50               |               |                      
| N/A   | Mixing Loader             | 1.00                                                                | 7.50               |               |                      
| Total operating hours to date: 857.50   |                           | Total 20.00                                                         | 22.50              |               |                      
| <b>ACCIDENT REPORTING</b> (Describe accidents)<br><b>No accidents reported today</b>   |                           |                                                                     
|   |                           
| <b>CONTRACTOR CERTIFICATION</b> <b>On behalf of the contractor, I certify that this Report is complete and correct and all equipment and material used and work performed during this Reporting period are in compliance with the contract plans and specifications, to the best of my knowledge, except as noted above.</b>   |                           |                                                                     
| QC REPRESENTATIVE'S SIGNATURE   | DATE                      | SUPERINTENDENT'S INITIALS                                           | DATE               |               |                      



|                                                                                     |   |                                          |             |
|-------------------------------------------------------------------------------------|---|------------------------------------------|-------------|
| <b>CONTRACTORS QUALITY CONTROL REPORT (QCR)</b><br><b>DAILY LOG OF CONSTRUCTION</b> |   | REPORT NUMBER<br>879                     | Page 1 of 2 |
|                                                                                     |   | DATE<br>25 Sep 2012 - Tuesday            |             |
| PROJECT<br>Shepley's Landfil, Devens Cutoff Wall                                    |   | CONTRACT NUMBER<br>W912WJ-10-D-0003 0002 |             |
| CONTRACTOR<br>Sovereign Consulting Inc.                                             | WEATHER<br>Weather Caused No Delay<br>Temperature Min 45 °F, Max 70 °F; No Precipitation; 15 MPH Wind |                                          |             |

**QC NARRATIVES**

**Contractor/Subcontractor & Area of Responsibility for work:**  
 Sovereign - Provided oversight of Moretrench. Provided on-site QC and documentation.  
 Moretrench - Barrier Wall Construction Contractor

**Activities in Progress (List by Activity Number)**  
 DFW: Soil-Bentonite Wall Construction  
 Stockpiling Excess Soils  
 Site Restoration / Demobilization

**Quality Control Inspections and Activities (List by Feature of Work)**  
 Soverign conducted QC inspections of barrier wall capping activites.

Barrier wall capping activites consisted of excavting to a depth 2 feet below the landfill liner and at least 2 feet wide. Geotextile woven fabric placed in the trench and pinned down every 20 feet and more often as needed. At least a 24 inch over-lab was used on seams. Following fabric placement 2 feet of low permability backfill was place atop of the fabric in the trench in 1 foot lifts. Each lift was compacted with the excavator bucket. The low permability backfill will be covered with new landfill line followed by a foot of drainage sand and sandy top soil to grade. Landfill liner repair will be conducted following the completion of the entire 2 foot low permability cap.

Backfill used was a 50/50 mix of fines/trench cutting and bentonite.

Backfill being excavated from the trench was stockpiled for drying purposes and to be used at a later time for backfill in capping activities.

**Did anything develop that may lead to a Change Order/Claim ?**  
 No developments that may lead to a Change Order during the day.

**Were there any Delays in Work Progress today?**  
 No delays in work progress during the day.

**General Comments:**  
 Work Completed During the Day:

Sovereign: Provided project oversight and on-site QC of Moretrench. Conduted photo documentation of capping activities. Photo IDs: 092512-01 through 092512-05

Moretrench: Continued to spread out material to dry out excess slurry and soil with a dozer. Completed barrier wall cap from station 4+20 to station 5+30 with use of CAT 329 excavator and loader. Continued finish grading. . Miscellaneous site clean-up.

CAT 374 Excavator removed from site by Milton CAT/CJ Hauling.

Materials Brought on Site:

No new material brought on site during the day.

Equipment Brought on Site:

No additional equipment brought on site during the day.

Additional Notes:

No other major comments or conerns noted.

**Verbal Instructions given by Government:**

| <b>CONTRACTORS QUALITY CONTROL REPORT (QCR)</b><br><b>DAILY LOG OF CONSTRUCTION</b>   |                          | REPORT NUMBER<br>879                     |                           | Page 2 of 2 |               |                      
|---|--------------------------|------------------------------------------|---------------------------|-------------|---------------|----------------------|---------------------|-----------------|-----------|--------------------------|------|------|-----------|----------|------|------|-----------|----------------------|------|------|-----------|---------------|------|------|---------------------------------------|--|-------------|-------|
|   |                          | DATE<br>25 Sep 2012 - Tuesday            |                           |             
| PROJECT<br>Shepley's Landfil, Devens Cutoff Wall   |                          | CONTRACT NUMBER<br>W912WJ-10-D-0003 0002 |                           |             
| No verbal instructions given by the government during the day.   |                          |                                          
| <b>Safety Inspection / Safety Meetings:</b><br>Tailgate Safety Meeting held prior to start of day's work activities. Site HASP and applicable AHA's reviewed prior to start of work activities.   |                          |                                          
| <b>PREP/INITIAL DATES</b> (Preparatory and initial dates held and advance notice)<br><b>No preparatory or initial inspections were held today</b>   |                          |                                          
| <b>ACTIVITY START/FINISH</b><br><b>No activities were started or finished today</b>   |                          |                                          
| <b>QC REQUIREMENTS</b><br><b>No QC requirements were completed today</b>   |                          |                                          
| <b>QA/QC DEFICIENCY</b> (Describe QC Deficiency items issued, Report QC and QA Deficiency items corrected)<br><b>No QC Deficiency items were issued today</b><br><b>No Deficiency items were corrected today</b>   |                          |                                          
| <b>CONTRACTORS ON SITE</b> (Report first and/or last day contractors were on site)<br><b>No contractors had their first or last day on site today</b>   |                          |                                          
| <b>LABOR HOURS</b><br><b>The following labor hours were Reported today:</b> <table border="1" style="width: 100%; border-collapse: collapse;"> <thead> <tr> <th style="text-align: left;">Employer</th> <th style="text-align: left;">Labor Classification</th> <th style="text-align: right;">Number of Employees</th> <th style="text-align: right;">Hours Worked</th> </tr> </thead> <tbody> <tr> <td>Moretrech</td> <td>HEAVY-EQUIPMENT OPERATOR</td> <td style="text-align: right;">3.0</td> <td style="text-align: right;">24.0</td> </tr> <tr> <td>Moretrech</td> <td>LABORERS</td> <td style="text-align: right;">1.0</td> <td style="text-align: right;">8.0</td> </tr> <tr> <td>Moretrech</td> <td>SUPER - CONSTRUCTION</td> <td style="text-align: right;">1.0</td> <td style="text-align: right;">8.0</td> </tr> <tr> <td>Sovereign</td> <td>SUPER - JOB</td> <td style="text-align: right;">1.0</td> <td style="text-align: right;">8.0</td> </tr> <tr> <td colspan="2">Total hours worked to date: 3,360.3</td> <td style="text-align: right;">Total 6.0</td> <td style="text-align: right;">48.0</td> </tr> </tbody> </table> |                          |                                          |                           |             | Employer      | Labor Classification | Number of Employees | Hours Worked    | Moretrech | HEAVY-EQUIPMENT OPERATOR | 3.0  | 24.0 | Moretrech | LABORERS | 1.0  | 8.0  | Moretrech | SUPER - CONSTRUCTION | 1.0  | 8.0  | Sovereign | SUPER - JOB   | 1.0  | 8.0  | Total hours worked to date: 3,360.3   |  | Total 6.0   | 48.0  |
| Employer   | Labor Classification     | Number of Employees                      | Hours Worked              |             |               
| Moretrech   | HEAVY-EQUIPMENT OPERATOR | 3.0                                      | 24.0                      |             |               
| Moretrech   | LABORERS                 | 1.0                                      | 8.0                       |             |               
| Moretrech   | SUPER - CONSTRUCTION     | 1.0                                      | 8.0                       |             |               
| Sovereign   | SUPER - JOB              | 1.0                                      | 8.0                       |             |               
| Total hours worked to date: 3,360.3   |                          | Total 6.0                                | 48.0                      |             |               
| <b>EQUIPMENT HOURS</b><br><b>The following equipment hours were Reported today:</b> <table border="1" style="width: 100%; border-collapse: collapse;"> <thead> <tr> <th style="text-align: left;">Serial Number</th> <th style="text-align: left;">Description</th> <th style="text-align: right;">Idle Hours</th> <th style="text-align: right;">Operating Hours</th> </tr> </thead> <tbody> <tr> <td>N/A</td> <td>Bull Dozer</td> <td style="text-align: right;">1.00</td> <td style="text-align: right;">7.50</td> </tr> <tr> <td>N/A</td> <td>Loader</td> <td style="text-align: right;">8.50</td> <td style="text-align: right;">0.00</td> </tr> <tr> <td>N/A</td> <td>Mixing Excavator</td> <td style="text-align: right;">1.00</td> <td style="text-align: right;">7.50</td> </tr> <tr> <td>N/A</td> <td>Mixing Loader</td> <td style="text-align: right;">1.00</td> <td style="text-align: right;">7.50</td> </tr> <tr> <td colspan="2">Total operating hours to date: 880.00</td> <td style="text-align: right;">Total 11.50</td> <td style="text-align: right;">22.50</td> </tr> </tbody> </table>                                 |                          |                                          |                           |             | Serial Number | Description          | Idle Hours          | Operating Hours | N/A       | Bull Dozer               | 1.00 | 7.50 | N/A       | Loader   | 8.50 | 0.00 | N/A       | Mixing Excavator     | 1.00 | 7.50 | N/A       | Mixing Loader | 1.00 | 7.50 | Total operating hours to date: 880.00 |  | Total 11.50 | 22.50 |
| Serial Number   | Description              | Idle Hours                               | Operating Hours           |             |               
| N/A   | Bull Dozer               | 1.00                                     | 7.50                      |             |               
| N/A   | Loader                   | 8.50                                     | 0.00                      |             |               
| N/A   | Mixing Excavator         | 1.00                                     | 7.50                      |             |               
| N/A   | Mixing Loader            | 1.00                                     | 7.50                      |             |               
| Total operating hours to date: 880.00   |                          | Total 11.50                              | 22.50                     |             |               
| <b>ACCIDENT REPORTING</b> (Describe accidents)<br><b>No accidents reported today</b>   |                          |                                          
|   |                          
| <b>CONTRACTOR CERTIFICATION</b> <b>On behalf of the contractor, I certify that this Report is complete and correct and all equipment and material used and work performed during this Reporting period are in compliance with the contract plans and specifications, to the best of my knowledge, except as noted above.</b>   |                          |                                          
| QC REPRESENTATIVE'S SIGNATURE   |                          | DATE                                     | SUPERINTENDENT'S INITIALS |             |               
|   |                          

|                                                                                     |   |                                          |             |
|-------------------------------------------------------------------------------------|---|------------------------------------------|-------------|
| <b>CONTRACTORS QUALITY CONTROL REPORT (QCR)</b><br><b>DAILY LOG OF CONSTRUCTION</b> |   | REPORT NUMBER<br>880                     | Page 1 of 2 |
|                                                                                     |   | DATE<br>26 Sep 2012 - Wednesday          |             |
| PROJECT<br>Shepley's Landfil, Devens Cutoff Wall                                    |   | CONTRACT NUMBER<br>W912WJ-10-D-0003 0002 |             |
| CONTRACTOR<br>Sovereign Consulting Inc.                                             | WEATHER<br>Weather Caused No Delay<br>Temperature Min 45 °F, Max 70 °F; No Precipitation; 15 MPH Wind |                                          |             |

**QC NARRATIVES**

**Contractor/Subcontractor & Area of Responsibility for work:**  
 Sovereign - Provided oversight of Moretrench. Provided on-site QC and documentation.  
 Moretrench - Barrier Wall Construction Contractor

**Activities in Progress (List by Activity Number)**  
 DFW: Soil-Bentonite Wall Construction  
 Stockpiling Excess Soils  
 Site Restoration / Demobilization

**Quality Control Inspections and Activities (List by Feature of Work)**  
 Soverign conducted QC inspections of barrier wall capping activities.

Barrier wall capping activites consisted of excavting to a depth 2 feet below the landfill liner and at least 2 feet wide. Geotextile woven fabric placed in the trench and pinned down every 20 feet and more often as needed. At least a 24 inch over-lab was used on seams. Following fabric placement 2 feet of low permability backfill was place atop of the fabric in the trench in 1 foot lifts. Each lift was compacted with the excavator bucket. The low permability backfill will be covered with new landfill line followed by a foot of drainage sand and sandy top soil to grade. Landfill liner repair will be conducted following the completion of the entire 2 foot low permability cap.

Backfill used was a 50/50 mix of fines/trench cutting and bentonite.

Backfill being excavated from the trench was stockpiled for drying purposes and to be used at a later time for backfill in capping activities.

**Did anything develop that may lead to a Change Order/Claim ?**  
 No developments that may lead to a Change Order during the day.

**Were there any Delays in Work Progress today?**  
 No delays in work progress during the day.

**General Comments:**  
 Work Completed During the Day:

Sovereign: Provided project oversight and on-site QC of Moretrench. Conduted photo documentation of capping activities. Photo IDs: 092612-01 through 092612-06

Moretrench: Continued to spread out material to dry out excess slurry and soil with a dozer. Completed barrier wall cap from station 5+30 to station 8+50 and 4+00 to 4+20 with use of CAT 329 excavator and loader. Enitre barrier wall cap has been completed. Barrier wall cap extend approximately five feet beyond station 8+50. Continued finish grading. . Miscellaneous site clean-up.

Materials Brought on Site:

No new material brought on site during the day.

Equipment Brought on Site:

No additional equipment brought on site during the day.

Additional Notes:

No other major comments or conerns noted.

**Verbal Instructions given by Government:**

| <b>CONTRACTORS QUALITY CONTROL REPORT (QCR)</b><br><b>DAILY LOG OF CONSTRUCTION</b>   |                          | REPORT NUMBER<br>880                     |                           | Page 2 of 2 |               |                      
|---|--------------------------|------------------------------------------|---------------------------|-------------|---------------|----------------------|---------------------|-----------------|-----------|--------------------------|------|------|-----------|----------|------|------|-----------|----------------------|------|------|-----------|---------------|------|------|---------------------------------------|--|-------------|-------|
|   |                          | DATE<br>26 Sep 2012 - Wednesday          |                           |             
| PROJECT<br>Shepley's Landfil, Devens Cutoff Wall   |                          | CONTRACT NUMBER<br>W912WJ-10-D-0003 0002 |                           |             
| No verbal instructions given by the government during the day.   |                          |                                          
| <b>Safety Inspection / Safety Meetings:</b><br>Tailgate Safety Meeting held prior to start of day's work activities. Site HASP and applicable AHA's reviewed prior to start of work activities.   |                          |                                          
| <b>PREP/INITIAL DATES</b> (Preparatory and initial dates held and advance notice)<br><b>No preparatory or initial inspections were held today</b>   |                          |                                          
| <b>ACTIVITY START/FINISH</b><br><b>No activities were started or finished today</b>   |                          |                                          
| <b>QC REQUIREMENTS</b><br><b>No QC requirements were completed today</b>   |                          |                                          
| <b>QA/QC DEFICIENCY</b> (Describe QC Deficiency items issued, Report QC and QA Deficiency items corrected)<br><b>No QC Deficiency items were issued today</b><br><b>No Deficiency items were corrected today</b>   |                          |                                          
| <b>CONTRACTORS ON SITE</b> (Report first and/or last day contractors were on site)<br><b>No contractors had their first or last day on site today</b>   |                          |                                          
| <b>LABOR HOURS</b><br><b>The following labor hours were Reported today:</b> <table border="1" style="width: 100%; border-collapse: collapse;"> <thead> <tr> <th style="text-align: left;">Employer</th> <th style="text-align: left;">Labor Classification</th> <th style="text-align: right;">Number of Employees</th> <th style="text-align: right;">Hours Worked</th> </tr> </thead> <tbody> <tr> <td>Moretrech</td> <td>HEAVY-EQUIPMENT OPERATOR</td> <td style="text-align: right;">3.0</td> <td style="text-align: right;">25.5</td> </tr> <tr> <td>Moretrech</td> <td>LABORERS</td> <td style="text-align: right;">1.0</td> <td style="text-align: right;">8.5</td> </tr> <tr> <td>Moretrech</td> <td>SUPER - CONSTRUCTION</td> <td style="text-align: right;">1.0</td> <td style="text-align: right;">8.5</td> </tr> <tr> <td>Sovereign</td> <td>SUPER - JOB</td> <td style="text-align: right;">1.0</td> <td style="text-align: right;">8.5</td> </tr> <tr> <td colspan="2">Total hours worked to date: 3,411.3</td> <td style="text-align: right;">Total 6.0</td> <td style="text-align: right;">51.0</td> </tr> </tbody> </table> |                          |                                          |                           |             | Employer      | Labor Classification | Number of Employees | Hours Worked    | Moretrech | HEAVY-EQUIPMENT OPERATOR | 3.0  | 25.5 | Moretrech | LABORERS | 1.0  | 8.5  | Moretrech | SUPER - CONSTRUCTION | 1.0  | 8.5  | Sovereign | SUPER - JOB   | 1.0  | 8.5  | Total hours worked to date: 3,411.3   |  | Total 6.0   | 51.0  |
| Employer   | Labor Classification     | Number of Employees                      | Hours Worked              |             |               
| Moretrech   | HEAVY-EQUIPMENT OPERATOR | 3.0                                      | 25.5                      |             |               
| Moretrech   | LABORERS                 | 1.0                                      | 8.5                       |             |               
| Moretrech   | SUPER - CONSTRUCTION     | 1.0                                      | 8.5                       |             |               
| Sovereign   | SUPER - JOB              | 1.0                                      | 8.5                       |             |               
| Total hours worked to date: 3,411.3   |                          | Total 6.0                                | 51.0                      |             |               
| <b>EQUIPMENT HOURS</b><br><b>The following equipment hours were Reported today:</b> <table border="1" style="width: 100%; border-collapse: collapse;"> <thead> <tr> <th style="text-align: left;">Serial Number</th> <th style="text-align: left;">Description</th> <th style="text-align: right;">Idle Hours</th> <th style="text-align: right;">Operating Hours</th> </tr> </thead> <tbody> <tr> <td>N/A</td> <td>Bull Dozer</td> <td style="text-align: right;">1.00</td> <td style="text-align: right;">7.50</td> </tr> <tr> <td>N/A</td> <td>Loader</td> <td style="text-align: right;">8.50</td> <td style="text-align: right;">0.00</td> </tr> <tr> <td>N/A</td> <td>Mixing Excavator</td> <td style="text-align: right;">1.00</td> <td style="text-align: right;">7.50</td> </tr> <tr> <td>N/A</td> <td>Mixing Loader</td> <td style="text-align: right;">1.00</td> <td style="text-align: right;">7.50</td> </tr> <tr> <td colspan="2">Total operating hours to date: 902.50</td> <td style="text-align: right;">Total 11.50</td> <td style="text-align: right;">22.50</td> </tr> </tbody> </table>                                 |                          |                                          |                           |             | Serial Number | Description          | Idle Hours          | Operating Hours | N/A       | Bull Dozer               | 1.00 | 7.50 | N/A       | Loader   | 8.50 | 0.00 | N/A       | Mixing Excavator     | 1.00 | 7.50 | N/A       | Mixing Loader | 1.00 | 7.50 | Total operating hours to date: 902.50 |  | Total 11.50 | 22.50 |
| Serial Number   | Description              | Idle Hours                               | Operating Hours           |             |               
| N/A   | Bull Dozer               | 1.00                                     | 7.50                      |             |               
| N/A   | Loader                   | 8.50                                     | 0.00                      |             |               
| N/A   | Mixing Excavator         | 1.00                                     | 7.50                      |             |               
| N/A   | Mixing Loader            | 1.00                                     | 7.50                      |             |               
| Total operating hours to date: 902.50   |                          | Total 11.50                              | 22.50                     |             |               
| <b>ACCIDENT REPORTING</b> (Describe accidents)<br><b>No accidents reported today</b>   |                          |                                          
|   |                          
| <b>CONTRACTOR CERTIFICATION</b> <b>On behalf of the contractor, I certify that this Report is complete and correct and all equipment and material used and work performed during this Reporting period are in compliance with the contract plans and specifications, to the best of my knowledge, except as noted above.</b>   |                          |                                          
| QC REPRESENTATIVE'S SIGNATURE   |                          | DATE                                     | SUPERINTENDENT'S INITIALS |             |               
|   |                          

|                                                                                     |  |   |             |
|-------------------------------------------------------------------------------------|--|---|-------------|
| <b>CONTRACTORS QUALITY CONTROL REPORT (QCR)</b><br><b>DAILY LOG OF CONSTRUCTION</b> |  | REPORT NUMBER<br>881                                                                                  | Page 1 of 2 |
|                                                                                     |  | DATE<br>27 Sep 2012 - Thursday                                                                        |             |
| PROJECT<br>Shepley's Landfil, Devens Cutoff Wall                                    |  | CONTRACT NUMBER<br>W912WJ-10-D-0003 0002                                                              |             |
| CONTRACTOR<br>Sovereign Consulting Inc.                                             |  | WEATHER<br>Weather Caused No Delay<br>Temperature Min 50 °F, Max 65 °F; No Precipitation; 10 MPH Wind |             |

**QC NARRATIVES**

**Contractor/Subcontractor & Area of Responsibility for work:**  
 Sovereign - Provided oversight of Moretrench. Provided on-site QC and documentation.  
 Moretrench - Barrier Wall Construction Contractor

**Activities in Progress (List by Activity Number)**  
 DFW: Soil-Bentonite Wall Construction  
 Stockpiling Excess Soils  
 Site Restoration / Demobilization

**Quality Control Inspections and Activities (List by Feature of Work)**  
 Initial Inspection held for Site Restoration / Demobilization during the morning.

Soverign conducted QC inspections of landfill liner exposing activites conducted by Moretrench.  
 Only minimal damage to the landfill liner on each side of the barrier wall trench was observed.

Photo documentation conducted by Sovereign.

**Did anything develop that may lead to a Change Order/Claim ?**  
 No developments that may lead to a Change Order during the day.

**Were there any Delays in Work Progress today?**  
 No delays in work progress during the day.

**General Comments:**  
 Work Completed During the Day:

Sovereign: Provided project oversight and on-site QC of Moretrench. Conduted photo documentation of capping activities. Photo IDs: 092612-01 through 092612-06

Moretrench: Continued to spread out material to dry out excess slurry and soil with a dozer. Completed barrier wall cap from station 5+30 to station 8+50 and 4+00 to 4+20 with use of CAT 329 excavator and loader. Enitre barrier wall cap has been completed. Barrier wall cap extend approximately five feet beyond station 8+50. Continued finish grading. . Miscellaneous site clean-up. Began exposing landfill liner along trench alignment starting at station 8+50 and reaching station 7+00 by the end of the day.

Materials Brought on Site:

No new material brought on site during the day.

Equipment Brought on Site:

No additional equipment brought on site during the day.

Additional Notes:

Randy LeCuyer requested that the specification on the glue material to be used on the landfill liner repair be added to the landfill liner repair submittal.

**Verbal Instructions given by Government:**  
 Randy LeCuyer requested that the specification on the glue material to be used on the landfill liner repair be added to the landfill liner repair submittal.

Ellen Iorio (USACE Project) asked if another change to the seed mix could be made following correspondence from Mike Penkno (USACE

| <b>CONTRACTORS QUALITY CONTROL REPORT (QCR)</b><br><b>DAILY LOG OF CONSTRUCTION</b>   |                          | REPORT NUMBER<br>881 <span style="float: right;">Page 2 of 2</span> |                 |               
|---|--------------------------|---------------------------------------------------------------------|-----------------|---------------|----------------------|---------------------|-----------------|-----------|--------------------------|------|------|-----------|----------|------|------|-----------|----------------------|------|------|-----------|---------------|------|------|---------------------------------------|--|-------------|-------|
| PROJECT<br>Shepley's Landfil, Devens Cutoff Wall   |                          | DATE<br>27 Sep 2012 - Thursday                                      |                 |               
| CONTRACT NUMBER<br>W912WJ-10-D-0003 0002   |                          |                                                                     
| Ecologist) noting the NHESP would like to remove Lance-leaved coreopsis from the warm season seed mix to be used on the site. Moretrench and Sovereign are looking into the request.   |                          |                                                                     
| <b>Safety Inspection / Safety Meetings:</b><br>Tailgate Safety Meeting held prior to start of day's work activities. Site HASP and applicable AHA's reviewed prior to start of work activities.   |                          |                                                                     
| <b>PREP/INITIAL DATES</b> (Preparatory and initial dates held and advance notice)<br><b>No preparatory inspections were held today</b><br><b>An initial inspection was held today for the following feature:</b><br>Site Restoration / Demob.   |                          |                                                                     
| <b>ACTIVITY START/FINISH</b><br><b>No activities were started or finished today</b>   |                          |                                                                     
| <b>QC REQUIREMENTS</b><br><b>No QC requirements were completed today</b>   |                          |                                                                     
| <b>QA/QC DEFICIENCY</b> (Describe QC Deficiency items issued, Report QC and QA Deficiency items corrected)<br><b>No QC Deficiency items were issued today</b><br><b>No Deficiency items were corrected today</b>   |                          |                                                                     
| <b>CONTRACTORS ON SITE</b> (Report first and/or last day contractors were on site)<br><b>No contractors had their first or last day on site today</b>   |                          |                                                                     
| <b>LABOR HOURS</b><br><b>The following labor hours were Reported today:</b> <table style="width: 100%; margin-top: 10px;"> <thead> <tr> <th style="text-align: left;">Employer</th> <th style="text-align: left;">Labor Classification</th> <th style="text-align: right;">Number of Employees</th> <th style="text-align: right;">Hours Worked</th> </tr> </thead> <tbody> <tr> <td>Moretrech</td> <td>HEAVY-EQUIPMENT OPERATOR</td> <td style="text-align: right;">3.0</td> <td style="text-align: right;">24.0</td> </tr> <tr> <td>Moretrech</td> <td>LABORERS</td> <td style="text-align: right;">1.0</td> <td style="text-align: right;">8.0</td> </tr> <tr> <td>Moretrech</td> <td>SUPER - CONSTRUCTION</td> <td style="text-align: right;">1.0</td> <td style="text-align: right;">8.0</td> </tr> <tr> <td>Sovereign</td> <td>SUPER - JOB</td> <td style="text-align: right;">1.0</td> <td style="text-align: right;">8.0</td> </tr> <tr> <td colspan="2" style="border-top: 1px solid black;">Total hours worked to date: 3,459.3</td> <td style="text-align: right; border-top: 1px solid black;">Total 6.0</td> <td style="text-align: right; border-top: 1px solid black;">48.0</td> </tr> </tbody> </table> |                          |                                                                     |                 | Employer      | Labor Classification | Number of Employees | Hours Worked    | Moretrech | HEAVY-EQUIPMENT OPERATOR | 3.0  | 24.0 | Moretrech | LABORERS | 1.0  | 8.0  | Moretrech | SUPER - CONSTRUCTION | 1.0  | 8.0  | Sovereign | SUPER - JOB   | 1.0  | 8.0  | Total hours worked to date: 3,459.3   |  | Total 6.0   | 48.0  |
| Employer   | Labor Classification     | Number of Employees                                                 | Hours Worked    |               |                      
| Moretrech   | HEAVY-EQUIPMENT OPERATOR | 3.0                                                                 | 24.0            |               |                      
| Moretrech   | LABORERS                 | 1.0                                                                 | 8.0             |               |                      
| Moretrech   | SUPER - CONSTRUCTION     | 1.0                                                                 | 8.0             |               |                      
| Sovereign   | SUPER - JOB              | 1.0                                                                 | 8.0             |               |                      
| Total hours worked to date: 3,459.3   |                          | Total 6.0                                                           | 48.0            |               |                      
| <b>EQUIPMENT HOURS</b><br><b>The following equipment hours were Reported today:</b> <table style="width: 100%; margin-top: 10px;"> <thead> <tr> <th style="text-align: left;">Serial Number</th> <th style="text-align: left;">Description</th> <th style="text-align: right;">Idle Hours</th> <th style="text-align: right;">Operating Hours</th> </tr> </thead> <tbody> <tr> <td>N/A</td> <td>Bull Dozer</td> <td style="text-align: right;">1.00</td> <td style="text-align: right;">7.50</td> </tr> <tr> <td>N/A</td> <td>Loader</td> <td style="text-align: right;">8.50</td> <td style="text-align: right;">0.00</td> </tr> <tr> <td>N/A</td> <td>Mixing Excavator</td> <td style="text-align: right;">1.00</td> <td style="text-align: right;">7.50</td> </tr> <tr> <td>N/A</td> <td>Mixing Loader</td> <td style="text-align: right;">1.00</td> <td style="text-align: right;">7.50</td> </tr> <tr> <td colspan="2" style="border-top: 1px solid black;">Total operating hours to date: 925.00</td> <td style="text-align: right; border-top: 1px solid black;">Total 11.50</td> <td style="text-align: right; border-top: 1px solid black;">22.50</td> </tr> </tbody> </table>                                 |                          |                                                                     |                 | Serial Number | Description          | Idle Hours          | Operating Hours | N/A       | Bull Dozer               | 1.00 | 7.50 | N/A       | Loader   | 8.50 | 0.00 | N/A       | Mixing Excavator     | 1.00 | 7.50 | N/A       | Mixing Loader | 1.00 | 7.50 | Total operating hours to date: 925.00 |  | Total 11.50 | 22.50 |
| Serial Number   | Description              | Idle Hours                                                          | Operating Hours |               |                      
| N/A   | Bull Dozer               | 1.00                                                                | 7.50            |               |                      
| N/A   | Loader                   | 8.50                                                                | 0.00            |               |                      
| N/A   | Mixing Excavator         | 1.00                                                                | 7.50            |               |                      
| N/A   | Mixing Loader            | 1.00                                                                | 7.50            |               |                      
| Total operating hours to date: 925.00   |                          | Total 11.50                                                         | 22.50           |               |                      
| <b>ACCIDENT REPORTING</b> (Describe accidents)<br><b>No accidents reported today</b>   |                          |                                                                     
|   |                          
| <b>CONTRACTOR CERTIFICATION</b> <b>On behalf of the contractor, I certify that this Report is complete and correct and all equipment and material used and work performed during this Reporting period are in compliance with the contract plans and specifications, to the best of my knowledge, except as noted above.</b>   |                          |                                                                     
| QC REPRESENTATIVE'S SIGNATURE   | DATE                     | SUPERINTENDENT'S INITIALS                                           | DATE            |               |                      

|                                                                                     |   |                                          |             |
|-------------------------------------------------------------------------------------|---|------------------------------------------|-------------|
| <b>CONTRACTORS QUALITY CONTROL REPORT (QCR)</b><br><b>DAILY LOG OF CONSTRUCTION</b> |   | REPORT NUMBER<br>882                     | Page 1 of 2 |
|                                                                                     |   | DATE<br>28 Sep 2012 - Friday             |             |
| PROJECT<br>Shepley's Landfil, Devens Cutoff Wall                                    |   | CONTRACT NUMBER<br>W912WJ-10-D-0003 0002 |             |
| CONTRACTOR<br>Sovereign Consulting Inc.                                             | WEATHER<br>Weather Caused No Delay<br>Temperature Min 50 °F, Max 60 °F; 0.2 IN Precipitation; 5 MPH Wind |                                          |             |

**QC NARRATIVES**

**Contractor/Subcontractor & Area of Responsibility for work:**  
 Sovereign - Provided oversight of Moretrench. Provided on-site QC and documentation.  
 Moretrench - Barrier Wall Construction Contractor

**Activities in Progress (List by Activity Number)**  
 DFW: Soil-Bentonite Wall Construction  
 Stockpiling Excess Soils  
 Site Restoration / Demobilization

**Quality Control Inspections and Activities (List by Feature of Work)**  
 Sovereign conducted QC inspections of landfill liner exposing activites conducted by Moretrench.  
 Only minimal damage to the landfill liner on each side of the barrier wall trench was observed.

**Did anything develop that may lead to a Change Order/Claim ?**  
 No developments that may lead to a Change Order during the day.

**Were there any Delays in Work Progress today?**  
 No delays in work progress during the day.

**General Comments:**  
 Work Completed During the Day:  
  
 Sovereign: Provided project oversight and on-site QC of Moretrench.  
  
 Moretrench: Miscellaneous site clean-up. Continued to expose landfill liner along trench alignment starting at station 7+00 and reaching station 6+00 by the end of the day.  
  
 Materials Brought on Site:  
  
 No new material brought on site during the day.  
  
 Equipment Brought on Site:  
  
 No additional equipment brought on site during the day.  
  
 Additional Notes:  
  
 None

**Verbal Instructions given by Government:**  
 No verbal instructions given during the day.

**Safety Inspection / Safety Meetings:**  
 Tailgate Safety Meeting held prior to start of day's work activities. Site HASP and applicable AHA's eviued prior to start of work activties.

|                                                              |                                                         |
|--------------------------------------------------------------|---------------------------------------------------------|
| <b>PREP/INITIAL DATES</b>                                    | (Preparatory and initial dates held and advance notice) |
| <b>No preparatory or initial inspections were held today</b> |                                                         |

| <b>CONTRACTORS QUALITY CONTROL REPORT (QCR)</b><br><b>DAILY LOG OF CONSTRUCTION</b>   |                          | REPORT NUMBER<br>882 <span style="float: right;">Page 2 of 2</span> |                    |               
|---|--------------------------|---------------------------------------------------------------------|--------------------|---------------|----------------------|------------------------|--------------------|-----------|--------------------------|------|------|-----------|----------|------|------|-----------|----------------------|------|------|-----------|---------------|------|------|---------------------------------------|--|-------------|-------|
| PROJECT<br>Shepley's Landfil, Devens Cutoff Wall   |                          | DATE<br>28 Sep 2012 - Friday                                        |                    |               
| <b>ACTIVITY START/FINISH</b><br>No activities were started or finished today   |                          | CONTRACT NUMBER<br>W912WJ-10-D-0003 0002                            |                    |               
| <b>QC REQUIREMENTS</b><br>No QC requirements were completed today   |                          |                                                                     
| <b>QA/QC DEFICIENCY</b> (Describe QC Deficiency items issued, Report QC and QA Deficiency items corrected)<br>No QC Deficiency items were issued today<br>No Deficiency items were corrected today   |                          |                                                                     
| <b>CONTRACTORS ON SITE</b> (Report first and/or last day contractors were on site)<br>No contractors had their first or last day on site today   |                          |                                                                     
| <b>LABOR HOURS</b><br>The following labor hours were Reported today: <table style="width: 100%; margin-top: 10px;"> <thead> <tr> <th style="text-align: left;">Employer</th> <th style="text-align: left;">Labor Classification</th> <th style="text-align: right;">Number of<br/>Employees</th> <th style="text-align: right;">Hours<br/>Worked</th> </tr> </thead> <tbody> <tr> <td>Moretrech</td> <td>HEAVY-EQUIPMENT OPERATOR</td> <td style="text-align: right;">2.0</td> <td style="text-align: right;">16.0</td> </tr> <tr> <td>Moretrech</td> <td>LABORERS</td> <td style="text-align: right;">1.0</td> <td style="text-align: right;">8.0</td> </tr> <tr> <td>Moretrech</td> <td>SUPER - CONSTRUCTION</td> <td style="text-align: right;">1.0</td> <td style="text-align: right;">8.0</td> </tr> <tr> <td>Sovereign</td> <td>SUPER - JOB</td> <td style="text-align: right;">1.0</td> <td style="text-align: right;">8.0</td> </tr> <tr> <td colspan="2">Total hours worked to date: 3,499.3</td> <td style="text-align: right;">Total 5.0</td> <td style="text-align: right;">40.0</td> </tr> </tbody> </table> |                          |                                                                     |                    | Employer      | Labor Classification | Number of<br>Employees | Hours<br>Worked    | Moretrech | HEAVY-EQUIPMENT OPERATOR | 2.0  | 16.0 | Moretrech | LABORERS | 1.0  | 8.0  | Moretrech | SUPER - CONSTRUCTION | 1.0  | 8.0  | Sovereign | SUPER - JOB   | 1.0  | 8.0  | Total hours worked to date: 3,499.3   |  | Total 5.0   | 40.0  |
| Employer   | Labor Classification     | Number of<br>Employees                                              | Hours<br>Worked    |               |                      
| Moretrech   | HEAVY-EQUIPMENT OPERATOR | 2.0                                                                 | 16.0               |               |                      
| Moretrech   | LABORERS                 | 1.0                                                                 | 8.0                |               |                      
| Moretrech   | SUPER - CONSTRUCTION     | 1.0                                                                 | 8.0                |               |                      
| Sovereign   | SUPER - JOB              | 1.0                                                                 | 8.0                |               |                      
| Total hours worked to date: 3,499.3   |                          | Total 5.0                                                           | 40.0               |               |                      
| <b>EQUIPMENT HOURS</b><br>The following equipment hours were Reported today: <table style="width: 100%; margin-top: 10px;"> <thead> <tr> <th style="text-align: left;">Serial Number</th> <th style="text-align: left;">Description</th> <th style="text-align: right;">Idle<br/>Hours</th> <th style="text-align: right;">Operating<br/>Hours</th> </tr> </thead> <tbody> <tr> <td>N/A</td> <td>Bull Dozer</td> <td style="text-align: right;">8.50</td> <td style="text-align: right;">0.00</td> </tr> <tr> <td>N/A</td> <td>Loader</td> <td style="text-align: right;">8.50</td> <td style="text-align: right;">0.00</td> </tr> <tr> <td>N/A</td> <td>Mixing Excavator</td> <td style="text-align: right;">4.00</td> <td style="text-align: right;">4.50</td> </tr> <tr> <td>N/A</td> <td>Mixing Loader</td> <td style="text-align: right;">1.00</td> <td style="text-align: right;">7.50</td> </tr> <tr> <td colspan="2">Total operating hours to date: 937.00</td> <td style="text-align: right;">Total 22.00</td> <td style="text-align: right;">12.00</td> </tr> </tbody> </table>                                 |                          |                                                                     |                    | Serial Number | Description          | Idle<br>Hours          | Operating<br>Hours | N/A       | Bull Dozer               | 8.50 | 0.00 | N/A       | Loader   | 8.50 | 0.00 | N/A       | Mixing Excavator     | 4.00 | 4.50 | N/A       | Mixing Loader | 1.00 | 7.50 | Total operating hours to date: 937.00 |  | Total 22.00 | 12.00 |
| Serial Number   | Description              | Idle<br>Hours                                                       | Operating<br>Hours |               |                      
| N/A   | Bull Dozer               | 8.50                                                                | 0.00               |               |                      
| N/A   | Loader                   | 8.50                                                                | 0.00               |               |                      
| N/A   | Mixing Excavator         | 4.00                                                                | 4.50               |               |                      
| N/A   | Mixing Loader            | 1.00                                                                | 7.50               |               |                      
| Total operating hours to date: 937.00   |                          | Total 22.00                                                         | 12.00              |               |                      
| <b>ACCIDENT REPORTING</b> (Describe accidents)<br>No accidents reported today   |                          |                                                                     
|   |                          
| <b>CONTRACTOR CERTIFICATION</b> On behalf of the contractor, I certify that this Report is complete and correct and all equipment and material used and work performed during this Reporting period are in compliance with the contract plans and specifications, to the best of my knowledge, except as noted above.   |                          |                                                                     
| QC REPRESENTATIVE'S SIGNATURE   | DATE                     | SUPERINTENDENT'S INITIALS                                           | DATE               |               |                      



|                                                                                     |   |                                          |             |
|-------------------------------------------------------------------------------------|---|------------------------------------------|-------------|
| <b>CONTRACTORS QUALITY CONTROL REPORT (QCR)</b><br><b>DAILY LOG OF CONSTRUCTION</b> |   | REPORT NUMBER<br>885                     | Page 1 of 2 |
|                                                                                     |   | DATE<br>01 Oct 2012 - Monday             |             |
| PROJECT<br>Shepley's Landfill, Devens Cutoff Wall                                   |   | CONTRACT NUMBER<br>W912WJ-10-D-0003 0002 |             |
| CONTRACTOR<br>Sovereign Consulting Inc.                                             | WEATHER<br>Weather Caused No Delay<br>Temperature Min 50 °F, Max 60 °F; No Precipitation; 10 MPH Wind |                                          |             |

**QC NARRATIVES**

**Contractor/Subcontractor & Area of Responsibility for work:**  
 Sovereign - Provided oversight of Moretrench. Provided on-site QC and documentation.  
 Moretrench - Barrier Wall Construction Contractor

**Activities in Progress (List by Activity Number)**  
 DFW: Soil-Bentonite Wall Construction  
 Stockpiling Excess Soils  
 Site Restoration / Demobilization

**Quality Control Inspections and Activities (List by Feature of Work)**  
 Sovereign conducted QC inspections of landfill liner exposing activities conducted by Moretrench.  
 Only minimal damage to the landfill liner on each side of the barrier wall trench was observed.

Photo documentation conducted by Sovereign.

**Did anything develop that may lead to a Change Order/Claim?**  
 No developments that may lead to a Change Order during the day.

**Were there any Delays in Work Progress today?**  
 No delays in work progress during the day.

**General Comments:**  
 Work Completed During the Day:

Sovereign: Provided project oversight and on-site QC of Moretrench. Conducted photo documentation of capping activities. Photo IDs: 100112-01 through 100112-03

Moretrench: Miscellaneous site clean-up. Continued to expose landfill liner along trench alignment starting at station 6+00 and reaching station 4+80 by the end of the day.

Materials Brought on Site:

No new material brought on site during the day.

Equipment Brought on Site:

No additional equipment brought on site during the day.

Additional Notes:

A sample of the soil from the soil/waste pile located in the staging area was collected by Sovereign during the day. The sample was submitted to Accutest Laboratories for analysis of all COMM-97 Landfill Table 1 requirements.

**Verbal Instructions given by Government:**  
 Through conversations with between Sovereign, USACE (Ellen Iorio), and BRAC Env. Coordinator (Robert Simone) Sovereign was instructed to collect a sample of the soil from the soil/waste pile located in the staging area and have it analyzed for all COMM-97 Landfill Table 1 requirements.

**Safety Inspection / Safety Meetings:**  
 Tailgate Safety Meeting held prior to start of day's work activities. Site HASP and applicable AHA's reviewed prior to start of work activities.

| <b>CONTRACTORS QUALITY CONTROL REPORT (QCR)</b><br><b>DAILY LOG OF CONSTRUCTION</b>   |                             | REPORT NUMBER<br>885 <span style="float: right;">Page 2 of 2</span> |                        |                      
|---|-----------------------------|---------------------------------------------------------------------|------------------------|----------------------|-----------------------------|----------------------------|------------------------|-----------|--------------------------|------|------|-----------|----------|------|------|-----------|----------------------|------|------|-----------|---------------|------|------|---------------------------------------|--|-------------|-------|
| PROJECT<br>Shepley's Landfil, Devens Cutoff Wall   |                             | DATE<br>01 Oct 2012 - Monday                                        |                        |                      
| <b>PREP/INITIAL DATES</b> (Preparatory and initial dates held and advance notice)<br><b>No preparatory or initial inspections were held today</b>   |                             | CONTRACT NUMBER<br>W912WJ-10-D-0003 0002                            |                        |                      
| <b>ACTIVITY START/FINISH</b><br><b>No activities were started or finished today</b>   |                             |                                                                     
| <b>QC REQUIREMENTS</b><br><b>No QC requirements were completed today</b>   |                             |                                                                     
| <b>QA/QC DEFICIENCY</b> (Describe QC Deficiency items issued, Report QC and QA Deficiency items corrected)<br><b>No QC Deficiency items were issued today</b><br><b>No Deficiency items were corrected today</b>   |                             |                                                                     
| <b>CONTRACTORS ON SITE</b> (Report first and/or last day contractors were on site)<br><b>No contractors had their first or last day on site today</b>   |                             |                                                                     
| <b>LABOR HOURS</b><br><b>The following labor hours were Reported today:</b> <table style="width: 100%; margin-top: 10px;"> <thead> <tr> <th style="text-align: left;"><u>Employer</u></th> <th style="text-align: left;"><u>Labor Classification</u></th> <th style="text-align: right;"><u>Number of Employees</u></th> <th style="text-align: right;"><u>Hours Worked</u></th> </tr> </thead> <tbody> <tr> <td>Moretrech</td> <td>HEAVY-EQUIPMENT OPERATOR</td> <td style="text-align: right;">2.0</td> <td style="text-align: right;">16.0</td> </tr> <tr> <td>Moretrech</td> <td>LABORERS</td> <td style="text-align: right;">1.0</td> <td style="text-align: right;">8.0</td> </tr> <tr> <td>Moretrech</td> <td>SUPER - CONSTRUCTION</td> <td style="text-align: right;">1.0</td> <td style="text-align: right;">8.0</td> </tr> <tr> <td>Sovereign</td> <td>SUPER - JOB</td> <td style="text-align: right;">1.0</td> <td style="text-align: right;">8.0</td> </tr> <tr> <td colspan="2" style="border-top: 1px solid black;">Total hours worked to date: 3,539.3</td> <td style="text-align: right; border-top: 1px solid black;">Total 5.0</td> <td style="text-align: right; border-top: 1px solid black;">40.0</td> </tr> </tbody> </table> |                             |                                                                     |                        | <u>Employer</u>      | <u>Labor Classification</u> | <u>Number of Employees</u> | <u>Hours Worked</u>    | Moretrech | HEAVY-EQUIPMENT OPERATOR | 2.0  | 16.0 | Moretrech | LABORERS | 1.0  | 8.0  | Moretrech | SUPER - CONSTRUCTION | 1.0  | 8.0  | Sovereign | SUPER - JOB   | 1.0  | 8.0  | Total hours worked to date: 3,539.3   |  | Total 5.0   | 40.0  |
| <u>Employer</u>   | <u>Labor Classification</u> | <u>Number of Employees</u>                                          | <u>Hours Worked</u>    |                      |                             
| Moretrech   | HEAVY-EQUIPMENT OPERATOR    | 2.0                                                                 | 16.0                   |                      |                             
| Moretrech   | LABORERS                    | 1.0                                                                 | 8.0                    |                      |                             
| Moretrech   | SUPER - CONSTRUCTION        | 1.0                                                                 | 8.0                    |                      |                             
| Sovereign   | SUPER - JOB                 | 1.0                                                                 | 8.0                    |                      |                             
| Total hours worked to date: 3,539.3   |                             | Total 5.0                                                           | 40.0                   |                      |                             
| <b>EQUIPMENT HOURS</b><br><b>The following equipment hours were Reported today:</b> <table style="width: 100%; margin-top: 10px;"> <thead> <tr> <th style="text-align: left;"><u>Serial Number</u></th> <th style="text-align: left;"><u>Description</u></th> <th style="text-align: right;"><u>Idle Hours</u></th> <th style="text-align: right;"><u>Operating Hours</u></th> </tr> </thead> <tbody> <tr> <td>N/A</td> <td>Bull Dozer</td> <td style="text-align: right;">8.50</td> <td style="text-align: right;">0.00</td> </tr> <tr> <td>N/A</td> <td>Loader</td> <td style="text-align: right;">8.50</td> <td style="text-align: right;">0.00</td> </tr> <tr> <td>N/A</td> <td>Mixing Excavator</td> <td style="text-align: right;">4.00</td> <td style="text-align: right;">4.50</td> </tr> <tr> <td>N/A</td> <td>Mixing Loader</td> <td style="text-align: right;">1.00</td> <td style="text-align: right;">7.50</td> </tr> <tr> <td colspan="2" style="border-top: 1px solid black;">Total operating hours to date: 949.00</td> <td style="text-align: right; border-top: 1px solid black;">Total 22.00</td> <td style="text-align: right; border-top: 1px solid black;">12.00</td> </tr> </tbody> </table>                                 |                             |                                                                     |                        | <u>Serial Number</u> | <u>Description</u>          | <u>Idle Hours</u>          | <u>Operating Hours</u> | N/A       | Bull Dozer               | 8.50 | 0.00 | N/A       | Loader   | 8.50 | 0.00 | N/A       | Mixing Excavator     | 4.00 | 4.50 | N/A       | Mixing Loader | 1.00 | 7.50 | Total operating hours to date: 949.00 |  | Total 22.00 | 12.00 |
| <u>Serial Number</u>   | <u>Description</u>          | <u>Idle Hours</u>                                                   | <u>Operating Hours</u> |                      |                             
| N/A   | Bull Dozer                  | 8.50                                                                | 0.00                   |                      |                             
| N/A   | Loader                      | 8.50                                                                | 0.00                   |                      |                             
| N/A   | Mixing Excavator            | 4.00                                                                | 4.50                   |                      |                             
| N/A   | Mixing Loader               | 1.00                                                                | 7.50                   |                      |                             
| Total operating hours to date: 949.00   |                             | Total 22.00                                                         | 12.00                  |                      |                             
| <b>ACCIDENT REPORTING</b> (Describe accidents)<br><b>No accidents reported today</b>   |                             |                                                                     
|   |                             
| <b>CONTRACTOR CERTIFICATION</b> <b>On behalf of the contractor, I certify that this Report is complete and correct and all equipment and material used and work performed during this Reporting period are in compliance with the contract plans and specifications, to the best of my knowledge, except as noted above.</b>   |                             |                                                                     
| QC REPRESENTATIVE'S SIGNATURE   | DATE                        | SUPERINTENDENT'S INITIALS                                           | DATE                   |                      |                             

|                                                                                     |   |                                          |             |
|-------------------------------------------------------------------------------------|---|------------------------------------------|-------------|
| <b>CONTRACTORS QUALITY CONTROL REPORT (QCR)</b><br><b>DAILY LOG OF CONSTRUCTION</b> |   | REPORT NUMBER<br>886                     | Page 1 of 2 |
|                                                                                     |   | DATE<br>02 Oct 2012 - Tuesday            |             |
| PROJECT<br>Shepley's Landfil, Devens Cutoff Wall                                    |   | CONTRACT NUMBER<br>W912WJ-10-D-0003 0002 |             |
| CONTRACTOR<br>Sovereign Consulting Inc.                                             | WEATHER<br>Weather Caused No Delay<br>Temperature Min 50 °F, Max 60 °F; No Precipitation; 5 MPH Wind |                                          |             |

**QC NARRATIVES**

**Contractor/Subcontractor & Area of Responsibility for work:**  
 Sovereign - Provided oversight of Moretrench. Provided on-site QC and documentation.  
 Moretrench - Barrier Wall Construction Contractor

**Activities in Progress (List by Activity Number)**  
 DFW: Soil-Bentonite Wall Construction  
 Stockpiling Excess Soils  
 Site Restoration / Demobilization

**Quality Control Inspections and Activities (List by Feature of Work)**  
 Sovereign conducted QC inspections of landfill liner exposing activites conducted by Moretrench.  
 Only minimal damage to the landfill liner on each side of the barrier wall trench was observed.

**Did anything develop that may lead to a Change Order/Claim ?**  
 No developments that may lead to a Change Order during the day.

**Were there any Delays in Work Progress today?**  
 No delays in work progress during the day.

**General Comments:**  
 Work Completed During the Day:  
  
 Sovereign: Provided project oversight and on-site QC of Moretrench.  
  
 Moretrench: Miscellaneous site clean-up. Completed exposing landfill liner along trench alignment starting at station 4+80 to station 4+15 which is where the landfill liner started. Also began cleaning exposed parts of liner in prepartation for repairs to be made.  
  
 Materials Brought on Site:  
  
 No new material brought on site during the day.  
  
 Equipment Brought on Site:  
  
 No additional equipment brought on site during the day.  
  
 Additional Notes:  
  
 None.

**Verbal Instructions given by Government:**  
 Sovereign was given verbal approval by USACE (Zach Mothershed) to mobilize equipment necessary to complete the task of swifting the waste/soil pile to remove all trash less than 1 inch and create two sperate piles, one of trash and the other of soil.

**Safety Inspection / Safety Meetings:**  
 Tailgate Safety Meeting held prior to start of day's work activities. Site HASP and applicable AHA's eviuewed prior to start of work activties.

|   |
|---|
| <b>PREP/INITIAL DATES</b> (Preparatory and initial dates held and advance notice)<br><b>No preparatory or initial inspections were held today</b> |
| <div></div>   |

| <b>CONTRACTORS QUALITY CONTROL REPORT (QCR)</b><br><b>DAILY LOG OF CONSTRUCTION</b>   |                          | REPORT NUMBER<br>886 <span style="float: right;">Page 2 of 2</span> |                    |               
|---|--------------------------|---------------------------------------------------------------------|--------------------|---------------|----------------------|------------------------|--------------------|-----------|--------------------------|------|------|-----------|----------|------|------|-----------|----------------------|------|------|-----------|---------------|------|------|---------------------------------------|--|-------------|-------|
| PROJECT<br>Shepley's Landfil, Devens Cutoff Wall   |                          | DATE<br>02 Oct 2012 - Tuesday                                       |                    |               
| <b>ACTIVITY START/FINISH</b><br>No activities were started or finished today   |                          |                                                                     
| <b>QC REQUIREMENTS</b><br>No QC requirements were completed today   |                          |                                                                     
| <b>QA/QC DEFICIENCY</b> (Describe QC Deficiency items issued, Report QC and QA Deficiency items corrected)<br>No QC Deficiency items were issued today<br>No Deficiency items were corrected today   |                          |                                                                     
| <b>CONTRACTORS ON SITE</b> (Report first and/or last day contractors were on site)<br>No contractors had their first or last day on site today   |                          |                                                                     
| <b>LABOR HOURS</b><br>The following labor hours were Reported today: <table style="width: 100%; margin-top: 10px;"> <thead> <tr> <th style="text-align: left;">Employer</th> <th style="text-align: left;">Labor Classification</th> <th style="text-align: right;">Number of<br/>Employees</th> <th style="text-align: right;">Hours<br/>Worked</th> </tr> </thead> <tbody> <tr> <td>Moretrech</td> <td>HEAVY-EQUIPMENT OPERATOR</td> <td style="text-align: right;">2.0</td> <td style="text-align: right;">16.0</td> </tr> <tr> <td>Moretrech</td> <td>LABORERS</td> <td style="text-align: right;">1.0</td> <td style="text-align: right;">8.0</td> </tr> <tr> <td>Moretrech</td> <td>SUPER - CONSTRUCTION</td> <td style="text-align: right;">1.0</td> <td style="text-align: right;">8.0</td> </tr> <tr> <td>Sovereign</td> <td>SUPER - JOB</td> <td style="text-align: right;">1.0</td> <td style="text-align: right;">8.0</td> </tr> <tr> <td colspan="2" style="border-top: 1px solid black;">Total hours worked to date: 3,579.3</td> <td style="text-align: right; border-top: 1px solid black;">Total 5.0</td> <td style="text-align: right; border-top: 1px solid black;">40.0</td> </tr> </tbody> </table> |                          |                                                                     |                    | Employer      | Labor Classification | Number of<br>Employees | Hours<br>Worked    | Moretrech | HEAVY-EQUIPMENT OPERATOR | 2.0  | 16.0 | Moretrech | LABORERS | 1.0  | 8.0  | Moretrech | SUPER - CONSTRUCTION | 1.0  | 8.0  | Sovereign | SUPER - JOB   | 1.0  | 8.0  | Total hours worked to date: 3,579.3   |  | Total 5.0   | 40.0  |
| Employer   | Labor Classification     | Number of<br>Employees                                              | Hours<br>Worked    |               |                      
| Moretrech   | HEAVY-EQUIPMENT OPERATOR | 2.0                                                                 | 16.0               |               |                      
| Moretrech   | LABORERS                 | 1.0                                                                 | 8.0                |               |                      
| Moretrech   | SUPER - CONSTRUCTION     | 1.0                                                                 | 8.0                |               |                      
| Sovereign   | SUPER - JOB              | 1.0                                                                 | 8.0                |               |                      
| Total hours worked to date: 3,579.3   |                          | Total 5.0                                                           | 40.0               |               |                      
| <b>EQUIPMENT HOURS</b><br>The following equipment hours were Reported today: <table style="width: 100%; margin-top: 10px;"> <thead> <tr> <th style="text-align: left;">Serial Number</th> <th style="text-align: left;">Description</th> <th style="text-align: right;">Idle<br/>Hours</th> <th style="text-align: right;">Operating<br/>Hours</th> </tr> </thead> <tbody> <tr> <td>N/A</td> <td>Bull Dozer</td> <td style="text-align: right;">8.50</td> <td style="text-align: right;">0.00</td> </tr> <tr> <td>N/A</td> <td>Loader</td> <td style="text-align: right;">8.50</td> <td style="text-align: right;">0.00</td> </tr> <tr> <td>N/A</td> <td>Mixing Excavator</td> <td style="text-align: right;">4.00</td> <td style="text-align: right;">4.50</td> </tr> <tr> <td>N/A</td> <td>Mixing Loader</td> <td style="text-align: right;">2.00</td> <td style="text-align: right;">6.50</td> </tr> <tr> <td colspan="2" style="border-top: 1px solid black;">Total operating hours to date: 960.00</td> <td style="text-align: right; border-top: 1px solid black;">Total 23.00</td> <td style="text-align: right; border-top: 1px solid black;">11.00</td> </tr> </tbody> </table>                                 |                          |                                                                     |                    | Serial Number | Description          | Idle<br>Hours          | Operating<br>Hours | N/A       | Bull Dozer               | 8.50 | 0.00 | N/A       | Loader   | 8.50 | 0.00 | N/A       | Mixing Excavator     | 4.00 | 4.50 | N/A       | Mixing Loader | 2.00 | 6.50 | Total operating hours to date: 960.00 |  | Total 23.00 | 11.00 |
| Serial Number   | Description              | Idle<br>Hours                                                       | Operating<br>Hours |               |                      
| N/A   | Bull Dozer               | 8.50                                                                | 0.00               |               |                      
| N/A   | Loader                   | 8.50                                                                | 0.00               |               |                      
| N/A   | Mixing Excavator         | 4.00                                                                | 4.50               |               |                      
| N/A   | Mixing Loader            | 2.00                                                                | 6.50               |               |                      
| Total operating hours to date: 960.00   |                          | Total 23.00                                                         | 11.00              |               |                      
| <b>ACCIDENT REPORTING</b> (Describe accidents)<br>No accidents reported today   |                          |                                                                     
|   |                          
| <b>CONTRACTOR CERTIFICATION</b> On behalf of the contractor, I certify that this Report is complete and correct and all equipment and material used and work performed during this Reporting period are in compliance with the contract plans and specifications, to the best of my knowledge, except as noted above.   |                          |                                                                     
| QC REPRESENTATIVE'S SIGNATURE   | DATE                     | SUPERINTENDENT'S INITIALS                                           | DATE               |               |                      

|   |   |                                          |             |
|---|---|------------------------------------------|-------------|
| <b>CONTRACTORS QUALITY CONTROL REPORT (QCR)</b><br><b>DAILY LOG OF CONSTRUCTION</b>   |   | REPORT NUMBER<br>887                     | Page 1 of 2 |
|   |   | DATE<br>03 Oct 2012 - Wednesday          |             |
| PROJECT<br>Shepley's Landfill, Devens Cutoff Wall   |   | CONTRACT NUMBER<br>W912WJ-10-D-0003 0002 |             |
| CONTRACTOR<br>Sovereign Consulting Inc.   | WEATHER<br>Weather Caused Non-Critical Delay<br>Temperature Min 50 °F, Max 60 °F; 0.2 IN Precipitation; 5 MPH Wind |                                          |             |
| <b>QC NARRATIVES</b>   |   |                                          |             |
| <b>Contractor/Subcontractor &amp; Area of Responsibility for work:</b><br>Sovereign - Provided oversight of Moretrench. Provided on-site QC and documentation.<br>Moretrench - Barrier Wall Construction Contractor   |   |                                          |             |
| <b>Activities in Progress (List by Activity Number)</b><br>DFW: Soil-Bentonite Wall Construction<br>Stockpiling Excess Soils<br>Site Restoration / Demobilization   |   |                                          |             |
| <b>Quality Control Inspections and Activities (List by Feature of Work)</b><br>Preparatory Meeting held for D.F.W: Repair of Landfill Liner   |   |                                          |             |
| <b>Did anything develop that may lead to a Change Order/Claim?</b><br>No developments that may lead to a Change Order during the day.   |   |                                          |             |
| <b>Were there any Delays in Work Progress today?</b><br>Wet weather delayed the start of landfill liner repairs.   |   |                                          |             |
| <b>General Comments:</b><br>Work Completed During the Day:<br><br>Sovereign: Provided project oversight and on-site QC of Moretrench.<br><br>Moretrench: Completed miscellaneous site clean-up as wet weather delayed start of landfill liner repair.<br><br>Materials Brought on Site:<br><br>Landfill liner PVC material for repairs.<br><br>Equipment Brought on Site:<br><br>No additional equipment brought on site during the day.<br><br>Additional Notes:<br><br>None. |   |                                          |             |
| <b>Verbal Instructions given by Government:</b><br>No verbal instruction given during the day by the government.   |   |                                          |             |
| <b>Safety Inspection / Safety Meetings:</b><br>Tailgate Safety Meeting held prior to start of day's work activities. Site HASP and applicable AHA's reviewed prior to start of work activities.   |   |                                          |             |
| <b>PREP/INITIAL DATES</b> (Preparatory and initial dates held and advance notice)<br><br><b>A preparatory inspection was held today for the following feature:</b><br>Repair of Landfill Liner<br><br><b>No initial inspections were held today</b>   |   |                                          |             |
|   |   |                                          |             |

| <b>CONTRACTORS QUALITY CONTROL REPORT (QCR)</b><br><b>DAILY LOG OF CONSTRUCTION</b>   |                          | REPORT NUMBER<br>887                     |                           | Page 2 of 2 |               |                      
|---|--------------------------|------------------------------------------|---------------------------|-------------|---------------|----------------------|---------------------|-----------------|-----------|--------------------------|------|------|-----------|----------|------|------|-----------|----------------------|------|------|-----------|---------------|------|------|---------------------------------------|--|-------------|------|
|   |                          | DATE<br>03 Oct 2012 - Wednesday          |                           |             
| PROJECT<br>Shepley's Landfil, Devens Cutoff Wall   |                          | CONTRACT NUMBER<br>W912WJ-10-D-0003 0002 |                           |             
| <b>ACTIVITY START/FINISH</b><br>No activities were started or finished today   |                          |                                          
| <b>QC REQUIREMENTS</b><br>No QC requirements were completed today   |                          |                                          
| <b>QA/QC DEFICIENCY</b> (Describe QC Deficiency items issued, Report QC and QA Deficiency items corrected)<br>No QC Deficiency items were issued today<br>No Deficiency items were corrected today   |                          |                                          
| <b>CONTRACTORS ON SITE</b> (Report first and/or last day contractors were on site)<br>No contractors had their first or last day on site today   |                          |                                          
| <b>LABOR HOURS</b><br>The following labor hours were Reported today: <table border="1" style="width: 100%; border-collapse: collapse;"> <thead> <tr> <th style="text-align: left;">Employer</th> <th style="text-align: left;">Labor Classification</th> <th style="text-align: right;">Number of Employees</th> <th style="text-align: right;">Hours Worked</th> </tr> </thead> <tbody> <tr> <td>Moretrech</td> <td>HEAVY-EQUIPMENT OPERATOR</td> <td style="text-align: right;">2.0</td> <td style="text-align: right;">24.0</td> </tr> <tr> <td>Moretrech</td> <td>LABORERS</td> <td style="text-align: right;">1.0</td> <td style="text-align: right;">8.0</td> </tr> <tr> <td>Moretrech</td> <td>SUPER - CONSTRUCTION</td> <td style="text-align: right;">1.0</td> <td style="text-align: right;">8.0</td> </tr> <tr> <td>Sovereign</td> <td>SUPER - JOB</td> <td style="text-align: right;">1.0</td> <td style="text-align: right;">8.0</td> </tr> <tr> <td colspan="2">Total hours worked to date: 3,627.3</td> <td style="text-align: right;">Total 5.0</td> <td style="text-align: right;">48.0</td> </tr> </tbody> </table> |                          |                                          |                           |             | Employer      | Labor Classification | Number of Employees | Hours Worked    | Moretrech | HEAVY-EQUIPMENT OPERATOR | 2.0  | 24.0 | Moretrech | LABORERS | 1.0  | 8.0  | Moretrech | SUPER - CONSTRUCTION | 1.0  | 8.0  | Sovereign | SUPER - JOB   | 1.0  | 8.0  | Total hours worked to date: 3,627.3   |  | Total 5.0   | 48.0 |
| Employer   | Labor Classification     | Number of Employees                      | Hours Worked              |             |               
| Moretrech   | HEAVY-EQUIPMENT OPERATOR | 2.0                                      | 24.0                      |             |               
| Moretrech   | LABORERS                 | 1.0                                      | 8.0                       |             |               
| Moretrech   | SUPER - CONSTRUCTION     | 1.0                                      | 8.0                       |             |               
| Sovereign   | SUPER - JOB              | 1.0                                      | 8.0                       |             |               
| Total hours worked to date: 3,627.3   |                          | Total 5.0                                | 48.0                      |             |               
| <b>EQUIPMENT HOURS</b><br>The following equipment hours were Reported today: <table border="1" style="width: 100%; border-collapse: collapse;"> <thead> <tr> <th style="text-align: left;">Serial Number</th> <th style="text-align: left;">Description</th> <th style="text-align: right;">Idle Hours</th> <th style="text-align: right;">Operating Hours</th> </tr> </thead> <tbody> <tr> <td>N/A</td> <td>Bull Dozer</td> <td style="text-align: right;">8.50</td> <td style="text-align: right;">0.00</td> </tr> <tr> <td>N/A</td> <td>Loader</td> <td style="text-align: right;">8.50</td> <td style="text-align: right;">0.00</td> </tr> <tr> <td>N/A</td> <td>Mixing Excavator</td> <td style="text-align: right;">6.50</td> <td style="text-align: right;">2.00</td> </tr> <tr> <td>N/A</td> <td>Mixing Loader</td> <td style="text-align: right;">6.50</td> <td style="text-align: right;">2.00</td> </tr> <tr> <td colspan="2">Total operating hours to date: 964.00</td> <td style="text-align: right;">Total 30.00</td> <td style="text-align: right;">4.00</td> </tr> </tbody> </table>                                  |                          |                                          |                           |             | Serial Number | Description          | Idle Hours          | Operating Hours | N/A       | Bull Dozer               | 8.50 | 0.00 | N/A       | Loader   | 8.50 | 0.00 | N/A       | Mixing Excavator     | 6.50 | 2.00 | N/A       | Mixing Loader | 6.50 | 2.00 | Total operating hours to date: 964.00 |  | Total 30.00 | 4.00 |
| Serial Number   | Description              | Idle Hours                               | Operating Hours           |             |               
| N/A   | Bull Dozer               | 8.50                                     | 0.00                      |             |               
| N/A   | Loader                   | 8.50                                     | 0.00                      |             |               
| N/A   | Mixing Excavator         | 6.50                                     | 2.00                      |             |               
| N/A   | Mixing Loader            | 6.50                                     | 2.00                      |             |               
| Total operating hours to date: 964.00   |                          | Total 30.00                              | 4.00                      |             |               
| <b>ACCIDENT REPORTING</b> (Describe accidents)<br>No accidents reported today   |                          |                                          
|   |                          
| <b>CONTRACTOR CERTIFICATION</b> On behalf of the contractor, I certify that this Report is complete and correct and all equipment and material used and work performed during this Reporting period are in compliance with the contract plans and specifications, to the best of my knowledge, except as noted above.   |                          |                                          
| QC REPRESENTATIVE'S SIGNATURE   |                          | DATE                                     | SUPERINTENDENT'S INITIALS |             |               
|   |                          

|   |   |                                          |             |
|---|---|------------------------------------------|-------------|
| <b>CONTRACTORS QUALITY CONTROL REPORT (QCR)</b><br><b>DAILY LOG OF CONSTRUCTION</b>   |   | REPORT NUMBER<br>888                     | Page 1 of 2 |
|   |   | DATE<br>04 Oct 2012 - Thursday           |             |
| PROJECT<br>Shepley's Landfill, Devens Cutoff Wall   |   | CONTRACT NUMBER<br>W912WJ-10-D-0003 0002 |             |
| CONTRACTOR<br>Sovereign Consulting Inc.   | WEATHER<br>Weather Caused Non-Critical Delay<br>Temperature Min 50 °F, Max 62 °F; 0.01 IN Precipitation; 5 MPH Wind |                                          |             |
| <b>QC NARRATIVES</b>   |   |                                          |             |
| <b>Contractor/Subcontractor &amp; Area of Responsibility for work:</b><br>Sovereign - Provided oversight of Moretrench. Provided on-site QC and documentation.<br>Moretrench - Barrier Wall Construction Contractor   |   |                                          |             |
| <b>Activities in Progress (List by Activity Number)</b><br>DFW: Repair of Landfill Liner<br>Stockpiling Excess Soils<br>Site Restoration / Demobilization   |   |                                          |             |
| <b>Quality Control Inspections and Activities (List by Feature of Work)</b><br>Sovereign conduct QC inspection of landfill liner cleaning activities.   |   |                                          |             |
| <b>Did anything develop that may lead to a Change Order/Claim?</b><br>No developments that may lead to a Change Order during the day.   |   |                                          |             |
| <b>Were there any Delays in Work Progress today?</b><br>Wet weather delayed the start of landfill liner repairs.   |   |                                          |             |
| <b>General Comments:</b><br>Work Completed During the Day:<br><br>Sovereign: Provided project oversight and on-site QC of Moretrench. Photodocumentaion IDs: 100412-01<br><br>Moretrench: Completed miscellaneous site clean-up, completed cleaning of landfill line with power washser. Wet weather delayed start of landfill liner repair.<br><br>Materials Brought on Site:<br><br>No new material brought on site during the day.<br><br>Equipment Brought on Site:<br><br>No additional equipment brought on site during the day.<br><br>Additional Notes:<br><br>None. |   |                                          |             |
| <b>Verbal Instructions given by Government:</b><br>No verbal instruction given during the day by the government.   |   |                                          |             |
| <b>Safety Inspection / Safety Meetings:</b><br>Tailgate Safety Meeting held prior to start of day's work activities. Site HASP and applicable AHA's eviued prior to start of work activties.   |   |                                          |             |
| <b>PREP/INITIAL DATES</b> (Preparatory and initial dates held and advance notice)<br><b>No preparatory or initial inspections were held today</b>   |   |                                          |             |
| <b>ACTIVITY START/FINISH</b><br><b>No activities were started or finished today</b>   |   |                                          |             |
| Empty space for additional notes   |   |                                          |             |

| <b>CONTRACTORS QUALITY CONTROL REPORT (QCR)</b><br><b>DAILY LOG OF CONSTRUCTION</b>   |                          | REPORT NUMBER<br>888                     |                           | Page 2 of 2 |               |                      
|---|--------------------------|------------------------------------------|---------------------------|-------------|---------------|----------------------|---------------------|-----------------|-----------|--------------------------|------|------|-----------|----------|------|------|-----------|----------------------|------|------|-----------|---------------|------|------|-------|--|-------|------|
|   |                          | DATE<br>04 Oct 2012 - Thursday           |                           |             
| PROJECT<br>Shepley's Landfil, Devens Cutoff Wall   |                          | CONTRACT NUMBER<br>W912WJ-10-D-0003 0002 |                           |             
| <b>QC REQUIREMENTS</b><br><b>No QC requirements were completed today</b>   |                          |                                          
| <b>QA/QC DEFICIENCY</b> (Describe QC Deficiency items issued, Report QC and QA Deficiency items corrected)<br><b>No QC Deficiency items were issued today</b><br><b>No Deficiency items were corrected today</b>   |                          |                                          
| <b>CONTRACTORS ON SITE</b> (Report first and/or last day contractors were on site)<br><b>No contractors had their first or last day on site today</b>   |                          |                                          
| <b>LABOR HOURS</b><br><b>The following labor hours were Reported today:</b> <table border="1"> <thead> <tr> <th>Employer</th> <th>Labor Classification</th> <th>Number of Employees</th> <th>Hours Worked</th> </tr> </thead> <tbody> <tr> <td>Moretrech</td> <td>HEAVY-EQUIPMENT OPERATOR</td> <td>3.0</td> <td>24.0</td> </tr> <tr> <td>Moretrech</td> <td>LABORERS</td> <td>1.0</td> <td>8.0</td> </tr> <tr> <td>Moretrech</td> <td>SUPER - CONSTRUCTION</td> <td>1.0</td> <td>8.0</td> </tr> <tr> <td>Sovereign</td> <td>SUPER - JOB</td> <td>1.0</td> <td>8.0</td> </tr> <tr> <td colspan="2">Total</td> <td>6.0</td> <td>48.0</td> </tr> </tbody> </table><br>Total hours worked to date: 3,675.3 |                          |                                          |                           |             | Employer      | Labor Classification | Number of Employees | Hours Worked    | Moretrech | HEAVY-EQUIPMENT OPERATOR | 3.0  | 24.0 | Moretrech | LABORERS | 1.0  | 8.0  | Moretrech | SUPER - CONSTRUCTION | 1.0  | 8.0  | Sovereign | SUPER - JOB   | 1.0  | 8.0  | Total |  | 6.0   | 48.0 |
| Employer   | Labor Classification     | Number of Employees                      | Hours Worked              |             |               
| Moretrech   | HEAVY-EQUIPMENT OPERATOR | 3.0                                      | 24.0                      |             |               
| Moretrech   | LABORERS                 | 1.0                                      | 8.0                       |             |               
| Moretrech   | SUPER - CONSTRUCTION     | 1.0                                      | 8.0                       |             |               
| Sovereign   | SUPER - JOB              | 1.0                                      | 8.0                       |             |               
| Total   |                          | 6.0                                      | 48.0                      |             |               
| <b>EQUIPMENT HOURS</b><br><b>The following equipment hours were Reported today:</b> <table border="1"> <thead> <tr> <th>Serial Number</th> <th>Description</th> <th>Idle Hours</th> <th>Operating Hours</th> </tr> </thead> <tbody> <tr> <td>N/A</td> <td>Bull Dozer</td> <td>8.50</td> <td>0.00</td> </tr> <tr> <td>N/A</td> <td>Loader</td> <td>8.50</td> <td>0.00</td> </tr> <tr> <td>N/A</td> <td>Mixing Excavator</td> <td>6.50</td> <td>2.00</td> </tr> <tr> <td>N/A</td> <td>Mixing Loader</td> <td>6.50</td> <td>2.00</td> </tr> <tr> <td colspan="2">Total</td> <td>30.00</td> <td>4.00</td> </tr> </tbody> </table><br>Total operating hours to date: 968.00                                  |                          |                                          |                           |             | Serial Number | Description          | Idle Hours          | Operating Hours | N/A       | Bull Dozer               | 8.50 | 0.00 | N/A       | Loader   | 8.50 | 0.00 | N/A       | Mixing Excavator     | 6.50 | 2.00 | N/A       | Mixing Loader | 6.50 | 2.00 | Total |  | 30.00 | 4.00 |
| Serial Number   | Description              | Idle Hours                               | Operating Hours           |             |               
| N/A   | Bull Dozer               | 8.50                                     | 0.00                      |             |               
| N/A   | Loader                   | 8.50                                     | 0.00                      |             |               
| N/A   | Mixing Excavator         | 6.50                                     | 2.00                      |             |               
| N/A   | Mixing Loader            | 6.50                                     | 2.00                      |             |               
| Total   |                          | 30.00                                    | 4.00                      |             |               
| <b>ACCIDENT REPORTING</b> (Describe accidents)<br><b>No accidents reported today</b>   |                          |                                          
| <div style="height: 200px;"></div>   |                          |                                          
| <b>CONTRACTOR CERTIFICATION</b> <b>On behalf of the contractor, I certify that this Report is complete and correct and all equipment and material used and work performed during this Reporting period are in compliance with the contract plans and specifications, to the best of my knowledge, except as noted above.</b>   |                          |                                          
| QC REPRESENTATIVE'S SIGNATURE   |                          | DATE                                     | SUPERINTENDENT'S INITIALS | DATE        |               |                      



|                                                                                     |   |                                          |             |
|-------------------------------------------------------------------------------------|---|------------------------------------------|-------------|
| <b>CONTRACTORS QUALITY CONTROL REPORT (QCR)</b><br><b>DAILY LOG OF CONSTRUCTION</b> |   | REPORT NUMBER<br>889                     | Page 1 of 2 |
|                                                                                     |   | DATE<br>05 Oct 2012 - Friday             |             |
| PROJECT<br>Shepley's Landfil, Devens Cutoff Wall                                    |   | CONTRACT NUMBER<br>W912WJ-10-D-0003 0002 |             |
| CONTRACTOR<br>Sovereign Consulting Inc.                                             | WEATHER<br>Weather Caused No Delay<br>Temperature Min 50 °F, Max 65 °F; No Precipitation; 5 MPH Wind |                                          |             |

**QC NARRATIVES**

**Contractor/Subcontractor & Area of Responsibility for work:**  
 Sovereign - Provided oversight of Moretrench. Provided on-site QC and documentation.  
 Moretrench - Barrier Wall Construction Contractor

**Activities in Progress (List by Activity Number)**  
 DFW: Repair of Landfill Liner  
       Stockpiling Excess Soils  
       Site Restoration / Demobilization

**Quality Control Inspections and Activities (List by Feature of Work)**  
 Sovereign in conjunction with Terrafox (Liner Repair Contractor) Supervisor conducted QC inspections of landfill liner work being completed by the labor crew throughout the day. QC inspections included ensuring at least a 6 inch overlap was being used between the existing liner and the new liner material being used to make the repairs and that all repair seams were a minimum of 2 inches wide. QC inspections were also conducted to ensure proper cleaning methods and materials along with proper compression methods were being used to make repair seams using chemical fusion welds. QC samples of welds collected for off-site testing.

**Did anything develop that may lead to a Change Order/Claim?**  
 No developments that may lead to a Change Order during the day.

**Were there any Delays in Work Progress today?**  
 There were no delays in work progress during the day.

**General Comments:**  
 Work Completed During the Day:  
  
 Sovereign: Provided project oversight and on-site QC of Moretrench. Photodocumentaion of landfill liner repair activities conducted during the day. Photo IDs: 100512-01through 100512-07  
  
 Moretrench: Started repair of landfill liner. Completed liner repair from station 4+15 to station 5+30 during the day.  
  
 Materials Brought on Site:  
  
 Chemical agent used from attaching new landfill liner material to existing liner material.  
  
 Equipment Brought on Site:  
  
 No additional equipment brought on site during the day.  
  
 Additional Notes:  
  
 None.

**Verbal Instructions given by Government:**  
 No verbal instruction given during the day by the government.

**Safety Inspection / Safety Meetings:**  
 Tailgate Safety Meeting held prior to start of day's work activities. Site HASP and applicable AHA's eviued prior to start of work activties.

| <b>CONTRACTORS QUALITY CONTROL REPORT (QCR)</b><br><b>DAILY LOG OF CONSTRUCTION</b>   |                          | REPORT NUMBER<br>889                     |                           | Page 2 of 2 |               |                      
|---|--------------------------|------------------------------------------|---------------------------|-------------|---------------|----------------------|---------------------|-----------------|-----------|--------------------------|------|------|-----------|----------|------|------|-----------|----------------------|------|------|-----------|-------------------|------|------|---------------------------------------|-------------|-------|-------|-------------------------------------|--|-------|------|--|--|--|------|
|   |                          | DATE<br>05 Oct 2012 - Friday             |                           |             
| PROJECT<br>Shepley's Landfil, Devens Cutoff Wall   |                          | CONTRACT NUMBER<br>W912WJ-10-D-0003 0002 |                           |             
| <b>PREP/INITIAL DATES</b> (Preparatory and initial dates held and advance notice)<br><b>No preparatory or initial inspections were held today</b>   |                          |                                          
| <b>ACTIVITY START/FINISH</b><br><b>No activities were started or finished today</b>   |                          |                                          
| <b>QC REQUIREMENTS</b><br><b>No QC requirements were completed today</b>   |                          |                                          
| <b>QA/QC DEFICIENCY</b> (Describe QC Deficiency items issued, Report QC and QA Deficiency items corrected)<br><b>No QC Deficiency items were issued today</b><br><b>No Deficiency items were corrected today</b>   |                          |                                          
| <b>CONTRACTORS ON SITE</b> (Report first and/or last day contractors were on site)<br><b>No contractors had their first or last day on site today</b>   |                          |                                          
| <b>LABOR HOURS</b><br><b>The following labor hours were Reported today:</b> <table border="1"> <thead> <tr> <th>Employer</th> <th>Labor Classification</th> <th>Number of Employees</th> <th>Hours Worked</th> </tr> </thead> <tbody> <tr> <td>Moretrech</td> <td>HEAVY-EQUIPMENT OPERATOR</td> <td>3.0</td> <td>24.5</td> </tr> <tr> <td>Moretrech</td> <td>LABORERS</td> <td>4.0</td> <td>35.5</td> </tr> <tr> <td>Moretrech</td> <td>SUPER - CONSTRUCTION</td> <td>1.0</td> <td>8.0</td> </tr> <tr> <td>Moretrech</td> <td>SUPERV - PATCHING</td> <td>1.0</td> <td>9.0</td> </tr> <tr> <td>Sovereign</td> <td>SUPER - JOB</td> <td>1.0</td> <td>8.0</td> </tr> <tr> <td colspan="2">Total hours worked to date: 3,760.3</td> <td>Total</td> <td>10.0</td> </tr> <tr> <td colspan="2"></td> <td></td> <td>85.0</td> </tr> </tbody> </table> |                          |                                          |                           |             | Employer      | Labor Classification | Number of Employees | Hours Worked    | Moretrech | HEAVY-EQUIPMENT OPERATOR | 3.0  | 24.5 | Moretrech | LABORERS | 4.0  | 35.5 | Moretrech | SUPER - CONSTRUCTION | 1.0  | 8.0  | Moretrech | SUPERV - PATCHING | 1.0  | 9.0  | Sovereign                             | SUPER - JOB | 1.0   | 8.0   | Total hours worked to date: 3,760.3 |  | Total | 10.0 |  |  |  | 85.0 |
| Employer   | Labor Classification     | Number of Employees                      | Hours Worked              |             |               
| Moretrech   | HEAVY-EQUIPMENT OPERATOR | 3.0                                      | 24.5                      |             |               
| Moretrech   | LABORERS                 | 4.0                                      | 35.5                      |             |               
| Moretrech   | SUPER - CONSTRUCTION     | 1.0                                      | 8.0                       |             |               
| Moretrech   | SUPERV - PATCHING        | 1.0                                      | 9.0                       |             |               
| Sovereign   | SUPER - JOB              | 1.0                                      | 8.0                       |             |               
| Total hours worked to date: 3,760.3   |                          | Total                                    | 10.0                      |             |               
|   |                          |                                          | 85.0                      |             |               
| <b>EQUIPMENT HOURS</b><br><b>The following equipment hours were Reported today:</b> <table border="1"> <thead> <tr> <th>Serial Number</th> <th>Description</th> <th>Idle Hours</th> <th>Operating Hours</th> </tr> </thead> <tbody> <tr> <td>N/A</td> <td>Bull Dozer</td> <td>8.50</td> <td>0.00</td> </tr> <tr> <td>N/A</td> <td>Loader</td> <td>8.50</td> <td>0.00</td> </tr> <tr> <td>N/A</td> <td>Mixing Excavator</td> <td>6.50</td> <td>2.00</td> </tr> <tr> <td>N/A</td> <td>Mixing Loader</td> <td>6.50</td> <td>2.00</td> </tr> <tr> <td colspan="2">Total operating hours to date: 972.00</td> <td>Total</td> <td>30.00</td> </tr> <tr> <td colspan="2"></td> <td></td> <td>4.00</td> </tr> </tbody> </table>   |                          |                                          |                           |             | Serial Number | Description          | Idle Hours          | Operating Hours | N/A       | Bull Dozer               | 8.50 | 0.00 | N/A       | Loader   | 8.50 | 0.00 | N/A       | Mixing Excavator     | 6.50 | 2.00 | N/A       | Mixing Loader     | 6.50 | 2.00 | Total operating hours to date: 972.00 |             | Total | 30.00 |                                     |  |       | 4.00 |  |  |  |      |
| Serial Number   | Description              | Idle Hours                               | Operating Hours           |             |               
| N/A   | Bull Dozer               | 8.50                                     | 0.00                      |             |               
| N/A   | Loader                   | 8.50                                     | 0.00                      |             |               
| N/A   | Mixing Excavator         | 6.50                                     | 2.00                      |             |               
| N/A   | Mixing Loader            | 6.50                                     | 2.00                      |             |               
| Total operating hours to date: 972.00   |                          | Total                                    | 30.00                     |             |               
|   |                          |                                          | 4.00                      |             |               
| <b>ACCIDENT REPORTING</b> (Describe accidents)<br><b>No accidents reported today</b>   |                          |                                          
|   |                          
| <b>CONTRACTOR CERTIFICATION</b> <b>On behalf of the contractor, I certify that this Report is complete and correct and all equipment and material used and work performed during this Reporting period are in compliance with the contract plans and specifications, to the best of my knowledge, except as noted above.</b>   |                          |                                          
| QC REPRESENTATIVE'S SIGNATURE   |                          | DATE                                     | SUPERINTENDENT'S INITIALS |             |               
|   |                          

|                                                                                     |   |                                          |             |
|-------------------------------------------------------------------------------------|---|------------------------------------------|-------------|
| <b>CONTRACTORS QUALITY CONTROL REPORT (QCR)</b><br><b>DAILY LOG OF CONSTRUCTION</b> |   | REPORT NUMBER<br>893                     | Page 1 of 3 |
|                                                                                     |   | DATE<br>09 Oct 2012 - Tuesday            |             |
| PROJECT<br>Shepley's Landfil, Devens Cutoff Wall                                    |   | CONTRACT NUMBER<br>W912WJ-10-D-0003 0002 |             |
| CONTRACTOR<br>Sovereign Consulting Inc.                                             | WEATHER<br>Weather Caused No Delay<br>Temperature Min 45 °F, Max 60 °F; No Precipitation; 5 MPH Wind |                                          |             |

**QC NARRATIVES**

**Contractor/Subcontractor & Area of Responsibility for work:**  
 Sovereign - Provided oversight of Moretrench. Provided on-site QC and documentation.  
 Technical Drilling Services - Piezometer Installation Contractor.  
 Moretrench - Barrier Wall Construction Contractor

**Activities in Progress (List by Activity Number)**  
 DFW: Repair of Landfill Liner  
     Stockpiling Excess Soils  
     Site Restoration / Demobilization  
     Installation of Observation Wells (Piezometers)

**Quality Control Inspections and Activities (List by Feature of Work)**  
 Preparatory Meeting held for DFW: Installation of Observation Wells (Piezometers)  
 Initial Inspection held for DFW: Repair of Landfill Liner

Sovereign in conjunction with Terrafox (Liner Repair Contractor) Supervisor conducted QC inspections of landfill liner work being completed by the labor crew throughout the day. QC inspections included ensuring at least a 6 inch overlap was being used between the existing liner and the new liner material being used to make the repairs and that all repair seams were a minimum of 2 inches wide. QC inspections were also conducted to ensure proper cleaning methods and materials along with proper compression methods were being used to make repair seams using chemical fusion welds. A final QC inspection of all repair areas was made prior to initiation of backfilling activities. QC samples of welds collect for off-site testing.

Sovereign conducted QC inspections of piezometer installation activities to ensure piezometers were installed to desired depths and in accordance with all plans.

**Did anything develop that may lead to a Change Order/Claim?**  
 No developments that may lead to a Change Order during the day.

**Were there any Delays in Work Progress today?**  
 There were no delays in work progress during the day.

**General Comments:**  
 Work Completed During the Day:

Sovereign: Provided project oversight and on-site QC of Moretrench. Photodocumentation of landfill liner repair and backfilling activities conducted during the day. Photo IDs: 100912-01 through 100912-011. Sovereign Field Scientist completed soil descriptions of split spoon samples collected during piezometer installation activities.

Technical Drilling Services: Completed installation of piezometers PZ-12-08 through PZ-12-10. PZ-12-09 and PZ-12-10 were set to a depth of 30 feet below grade with a 10 foot screen. Depth to water at these two locations was approximately 20 feet below grade. PZ-12-07 was set to a depth of 32 feet below grade with a 10 foot screen. Depth to water at this location was approximately 24 feet below grade.

Moretrench: Completed liner repair from station 4+30 to station 8+50 during the day. Began backfilling area where landfill liner had been completed the prior day. One foot of drainage sand placed atop liner repair followed by sandy soils to grade. Began screening the waste/soil stockpile with loader.

Materials Brought on Site:  
 75 cys of drainage sand (W.J. Graves)

Equipment Brought on Site:

| <b>CONTRACTORS QUALITY CONTROL REPORT (QCR)</b><br><b>DAILY LOG OF CONSTRUCTION</b>   |                          | REPORT NUMBER<br>893 <div style="text-align: right;">Page 2 of 3</div> | |
|---|
| PROJECT<br>Shepley's Landfil, Devens Cutoff Wall   |                          | DATE<br>09 Oct 2012 - Tuesday                                          | |
| CONTRACT NUMBER<br>W912WJ-10-D-0003 0002   | |
| <p>Screening machine to be used for screening of the waste/soil stockpile.</p> <p>Additional Notes:</p> <p>None.</p> <p><b>Verbal Instructions given by Government:</b><br/>         No verbal instruction given during the day by the government.</p> <p><b>Safety Inspection / Safety Meetings:</b><br/>         Tailgate Safety Meeting held prior to start of day's work activities. Site HASP and applicable AHA's eviewed prior to start of work activties.</p>   | |
| <p><b>PREP/INITIAL DATES</b> (Preparatory and initial dates held and advance notice)</p> <p><b>A preparatory inspection was held today for the following feature:</b><br/>         Install. of Observation Wells</p> <p><b>An initial inspection was held today for the following feature:</b><br/>         Repair of Landifll Liner</p>   | |
| <p><b>ACTIVITY START/FINISH</b></p> <p>No activities were started or finished today</p>   | |
| <p><b>QC REQUIREMENTS</b></p> <p>No QC requirements were completed today</p>   | |
| <p><b>QA/QC DEFICIENCY</b> (Describe QC Deficiency items issued, Report QC and QA Deficiency items corrected)</p> <p>No QC Deficiency items were issued today</p> <p>No Deficiency items were corrected today</p>   | |
| <p><b>CONTRACTORS ON SITE</b> (Report first and/or last day contractors were on site)</p> <p>Today was the first day on site for the following contractor:<br/>         Tech. Drilling Serv.</p> <p>No contractors had their last day on site today</p>   | |
| <p><b>LABOR HOURS</b></p> <p>The following labor hours were Reported today:</p> <table style="width: 100%; border-collapse: collapse;"> <thead> <tr> <th style="text-align: left; border-bottom: 1px solid black;">Employer</th> <th style="text-align: left; border-bottom: 1px solid black;">Labor Classification</th> <th style="text-align: right; border-bottom: 1px solid black;">Number of<br/>Employees</th> <th style="text-align: right; border-bottom: 1px solid black;">Hours<br/>Worked</th> </tr> </thead> <tbody> <tr> <td>Moretrech</td> <td>HEAVY-EQUIPMENT OPERATOR</td> <td style="text-align: right;">3.0</td> <td style="text-align: right;">25.0</td> </tr> <tr> <td>Moretrech</td> <td>LABORERS</td> <td style="text-align: right;">4.0</td> <td style="text-align: right;">36.0</td> </tr> <tr> <td>Moretrech</td> <td>SUPER - CONSTRUCTION</td> <td style="text-align: right;">1.0</td> <td style="text-align: right;">8.0</td> </tr> <tr> <td>Moretrech</td> <td>SUPERV - PATCHING</td> <td style="text-align: right;">1.0</td> <td style="text-align: right;">2.0</td> </tr> <tr> <td>Sovereign</td> <td>FIELD ENGINEER</td> <td style="text-align: right;">1.0</td> <td style="text-align: right;">8.0</td> </tr> <tr> <td>Sovereign</td> <td>SUPER - JOB</td> <td style="text-align: right;">1.0</td> <td style="text-align: right;">8.0</td> </tr> <tr> <td>Tech. Drilling Serv.</td> <td>DRILLER HELPER</td> <td style="text-align: right;">1.0</td> <td style="text-align: right;">8.0</td> </tr> <tr> <td>Tech. Drilling Serv.</td> <td>DRILLER OPERATOR</td> <td style="text-align: right;">1.0</td> <td style="text-align: right;">8.0</td> </tr> <tr> <td colspan="2" style="border-top: 1px solid black;">Total hours worked to date: 3,863.3</td> <td style="text-align: right; border-top: 1px solid black;">Total 13.0</td> <td style="text-align: right; border-top: 1px solid black;">103.0</td> </tr> </tbody> </table> |                          |                                                                        |                    | Employer      | Labor Classification | Number of<br>Employees | Hours<br>Worked    | Moretrech | HEAVY-EQUIPMENT OPERATOR | 3.0  | 25.0 | Moretrech | LABORERS | 4.0 | 36.0 | Moretrech | SUPER - CONSTRUCTION | 1.0 | 8.0 | Moretrech | SUPERV - PATCHING | 1.0 | 2.0 | Sovereign | FIELD ENGINEER | 1.0 | 8.0 | Sovereign | SUPER - JOB | 1.0 | 8.0 | Tech. Drilling Serv. | DRILLER HELPER | 1.0 | 8.0 | Tech. Drilling Serv. | DRILLER OPERATOR | 1.0 | 8.0 | Total hours worked to date: 3,863.3 |  | Total 13.0 | 103.0 |
| Employer   | Labor Classification     | Number of<br>Employees                                                 | Hours<br>Worked    | |
| Moretrech   | HEAVY-EQUIPMENT OPERATOR | 3.0                                                                    | 25.0               | |
| Moretrech   | LABORERS                 | 4.0                                                                    | 36.0               | |
| Moretrech   | SUPER - CONSTRUCTION     | 1.0                                                                    | 8.0                | |
| Moretrech   | SUPERV - PATCHING        | 1.0                                                                    | 2.0                | |
| Sovereign   | FIELD ENGINEER           | 1.0                                                                    | 8.0                | |
| Sovereign   | SUPER - JOB              | 1.0                                                                    | 8.0                | |
| Tech. Drilling Serv.   | DRILLER HELPER           | 1.0                                                                    | 8.0                | |
| Tech. Drilling Serv.   | DRILLER OPERATOR         | 1.0                                                                    | 8.0                | |
| Total hours worked to date: 3,863.3   |                          | Total 13.0                                                             | 103.0              | |
| <p><b>EQUIPMENT HOURS</b></p> <p>The following equipment hours were Reported today:</p> <table style="width: 100%; border-collapse: collapse;"> <thead> <tr> <th style="text-align: left; border-bottom: 1px solid black;">Serial Number</th> <th style="text-align: left; border-bottom: 1px solid black;">Description</th> <th style="text-align: right; border-bottom: 1px solid black;">Idle<br/>Hours</th> <th style="text-align: right; border-bottom: 1px solid black;">Operating<br/>Hours</th> </tr> </thead> <tbody> <tr> <td>N/A</td> <td>Bull Dozer</td> <td style="text-align: right;">8.50</td> <td style="text-align: right;">0.00</td> </tr> </tbody> </table>   |                          |                                                                        |                    | Serial Number | Description          | Idle<br>Hours          | Operating<br>Hours | N/A       | Bull Dozer               | 8.50 | 0.00 |           |          
| Serial Number   | Description              | Idle<br>Hours                                                          | Operating<br>Hours | |
| N/A   | Bull Dozer               | 8.50                                                                   | 0.00               | |

|   |                  |                                          |                           |             |
|---|------------------|------------------------------------------|---------------------------|-------------|
| <b>CONTRACTORS QUALITY CONTROL REPORT (QCR)</b><br><b>DAILY LOG OF CONSTRUCTION</b>   |                  | REPORT NUMBER<br>893                     |                           | Page 3 of 3 |
|   |                  | DATE<br>09 Oct 2012 - Tuesday            |                           |             |
| PROJECT<br>Shepley's Landfil, Devens Cutoff Wall   |                  | CONTRACT NUMBER<br>W912WJ-10-D-0003 0002 |                           |             |
| N/A   | Loader           | 2.00                                     | 6.50                      |             |
| N/A   | Mixing Excavator | 1.00                                     | 7.50                      |             |
| N/A   | Mixing Loader    | 1.00                                     | 7.50                      |             |
| Total operating hours to date: 993.50   |                  | Total                                    | 12.50                     | 21.50       |
| <b>ACCIDENT REPORTING</b> (Describe accidents)<br><b>No accidents reported today</b>   |                  |                                          |                           |             |
|   |                  |                                          |                           |             |
| CONTRACTOR CERTIFICATION <b>On behalf of the contractor, I certify that this Report is complete and correct and all equipment and material used and work performed during this Reporting period are in compliance with the contract plans and specifications, to the best of my knowledge, except as noted above.</b> |                  |                                          |                           |             |
| QC REPRESENTATIVE'S SIGNATURE   |                  | DATE                                     | SUPERINTENDENT'S INITIALS | DATE        |

|                                                                                     |   |                                          |             |
|-------------------------------------------------------------------------------------|---|------------------------------------------|-------------|
| <b>CONTRACTORS QUALITY CONTROL REPORT (QCR)</b><br><b>DAILY LOG OF CONSTRUCTION</b> |   | REPORT NUMBER<br>894                     | Page 1 of 2 |
|                                                                                     |   | DATE<br>10 Oct 2012 - Wednesday          |             |
| PROJECT<br>Shepley's Landfil, Devens Cutoff Wall                                    |   | CONTRACT NUMBER<br>W912WJ-10-D-0003 0002 |             |
| CONTRACTOR<br>Sovereign Consulting Inc.                                             | WEATHER<br>Weather Caused No Delay<br>Temperature Min 50 °F, Max 60 °F; 0.25 IN Precipitation; 5 MPH Wind |                                          |             |

**QC NARRATIVES**

**Contractor/Subcontractor & Area of Responsibility for work:**  
 Sovereign - Provided oversight of Moretrench. Provided on-site QC and documentation.  
 Technical Drilling Services - Piezometer Installation Contractor.  
 Moretrench - Barrier Wall Construction Contractor

**Activities in Progress (List by Activity Number)**  
 DFW: Stockpiling Excess Soils  
 Site Restoration / Demobilization  
 Installation of Observation Wells (Piezometers)

**Quality Control Inspections and Activities (List by Feature of Work)**  
 Sovereign conducted visual QC inspections of backfilling activities in the area of landfill liner repair.

Sovereign conducted QC inspections of piezometer installation activites to ensure piezometers were installed to desired depths and in accordance with all plans.

**Did anything develop that may lead to a Change Order/Claim ?**  
 No developments that may lead to a Change Order during the day.

**Were there any Delays in Work Progress today?**  
 There were no delays in work progress during the day.

**General Comments:**  
 Work Completed During the Day:

Sovereign: Provided project oversight and on-site QC of Moretrench. Photodocumentaion of backfilling and drilling activities conducted during the day. Photo IDs: 1001012-01through 101012-05. Sovereign Field Scientist completed soil descriptions of spilt spoon samples collected during piezometer installation activities.

Technical Drilling Services: Completed installation of piezometers PZ-12-05, PZ-12-06. and PZ-12-08. PZ-12-05 was set to a depth of 35 feet below grade with a 10 foot screen and PZ-12-06 were set to a depth of 36 feet below grade with a 10 foot screen. Depth to water at these two locations was approximately 20 feet below grade. PZ-12-08 was set to a depth of 32 feet below grade with a 10 foot screen. Depth to water at this location was approximately 24 feet below grade

Moretrench: Completed backfilling area where landfill liner repair had been completed the prior day. One foot of drainage sand placed atop liner repair followed by sandy soils to grade. Continured screening the waste/soil stockpile with loadle and screener.

Materials Brought on Site:

75 cys of drainage sand (W.J. Graves)

Equipment Brought on Site:

No new equipment brought on site.  
 Sovereign field trailer removed from site.

Additional Notes:

None.

**Verbal Instructions given by Government:**  
 No verbal instruction given during the day by the government.

| <b>CONTRACTORS QUALITY CONTROL REPORT (QCR)</b><br><b>DAILY LOG OF CONSTRUCTION</b>   |                          | REPORT NUMBER<br>894 <span style="float: right;">Page 2 of 2</span> |                                   |               
|---|
|   |                          | DATE<br>10 Oct 2012 - Wednesday                                     |                                   |               
| PROJECT<br>Shepley's Landfil, Devens Cutoff Wall   |                          | CONTRACT NUMBER<br>W912WJ-10-D-0003 0002                            |                                   |               
| <b>Safety Inspection / Safety Meetings:</b><br>Tailgate Safety Meeting held prior to start of day's work activities. Site HASP and applicable AHA's eviued prior to start of work activties.   | |
| <b>PREP/INITIAL DATES</b> (Preparatory and initial dates held and advance notice)<br><b>No preparatory or initial inspections were held today</b>   | |
| <b>ACTIVITY START/FINISH</b><br><b>No activities were started or finished today</b>   | |
| <b>QC REQUIREMENTS</b><br><b>No QC requirements were completed today</b>   | |
| <b>QA/QC DEFICIENCY</b> (Describe QC Deficiency items issued, Report QC and QA Deficiency items corrected)<br><b>No QC Deficiency items were issued today</b><br><b>No Deficiency items were corrected today</b>   | |
| <b>CONTRACTORS ON SITE</b> (Report first and/or last day contractors were on site)<br><b>No contractors had their first or last day on site today</b>   | |
| <b>LABOR HOURS</b><br><b>The following labor hours were Reported today:</b> <table border="1" style="width: 100%; border-collapse: collapse;"> <thead> <tr> <th style="text-align: left;">Employer</th> <th style="text-align: left;">Labor Classification</th> <th style="text-align: right;">Number of<br/>Employees</th> <th style="text-align: right;">Hours<br/>Worked</th> </tr> </thead> <tbody> <tr> <td>Moretrech</td> <td>HEAVY-EQUIPMENT OPERATOR</td> <td style="text-align: right;">2.0</td> <td style="text-align: right;">16.0</td> </tr> <tr> <td>Moretrech</td> <td>LABORERS</td> <td style="text-align: right;">1.0</td> <td style="text-align: right;">8.0</td> </tr> <tr> <td>Moretrech</td> <td>SUPER - CONSTRUCTION</td> <td style="text-align: right;">1.0</td> <td style="text-align: right;">8.0</td> </tr> <tr> <td>Sovereign</td> <td>FIELD ENGINEER</td> <td style="text-align: right;">1.0</td> <td style="text-align: right;">7.0</td> </tr> <tr> <td>Sovereign</td> <td>SUPER - JOB</td> <td style="text-align: right;">1.0</td> <td style="text-align: right;">8.0</td> </tr> <tr> <td>Tech. Drilling Serv.</td> <td>DRILLER HELPER</td> <td style="text-align: right;">1.0</td> <td style="text-align: right;">7.0</td> </tr> <tr> <td>Tech. Drilling Serv.</td> <td>DRILLER OPERATOR</td> <td style="text-align: right;">1.0</td> <td style="text-align: right;">7.0</td> </tr> <tr> <td colspan="2">Total hours worked to date: 3,924.3</td> <td style="text-align: right;">Total 8.0</td> <td style="text-align: right;">61.0</td> </tr> </tbody> </table> |                          |                                                                     |                                   | Employer      | Labor Classification | Number of<br>Employees | Hours<br>Worked    | Moretrech | HEAVY-EQUIPMENT OPERATOR | 2.0  | 16.0 | Moretrech | LABORERS | 1.0  | 8.0  | Moretrech | SUPER - CONSTRUCTION | 1.0  | 8.0  | Sovereign | FIELD ENGINEER | 1.0  | 7.0  | Sovereign                               | SUPER - JOB | 1.0         | 8.0   | Tech. Drilling Serv. | DRILLER HELPER | 1.0 | 7.0 | Tech. Drilling Serv. | DRILLER OPERATOR | 1.0 | 7.0 | Total hours worked to date: 3,924.3 |  | Total 8.0 | 61.0 |
| Employer   | Labor Classification     | Number of<br>Employees                                              | Hours<br>Worked                   |               |                      
| Moretrech   | HEAVY-EQUIPMENT OPERATOR | 2.0                                                                 | 16.0                              |               |                      
| Moretrech   | LABORERS                 | 1.0                                                                 | 8.0                               |               |                      
| Moretrech   | SUPER - CONSTRUCTION     | 1.0                                                                 | 8.0                               |               |                      
| Sovereign   | FIELD ENGINEER           | 1.0                                                                 | 7.0                               |               |                      
| Sovereign   | SUPER - JOB              | 1.0                                                                 | 8.0                               |               |                      
| Tech. Drilling Serv.   | DRILLER HELPER           | 1.0                                                                 | 7.0                               |               |                      
| Tech. Drilling Serv.   | DRILLER OPERATOR         | 1.0                                                                 | 7.0                               |               |                      
| Total hours worked to date: 3,924.3   |                          | Total 8.0                                                           | 61.0                              |               |                      
| <b>EQUIPMENT HOURS</b><br><b>The following equipment hours were Reported today:</b> <table border="1" style="width: 100%; border-collapse: collapse;"> <thead> <tr> <th style="text-align: left;">Serial Number</th> <th style="text-align: left;">Description</th> <th style="text-align: right;">Idle<br/>Hours</th> <th style="text-align: right;">Operating<br/>Hours</th> </tr> </thead> <tbody> <tr> <td>N/A</td> <td>Bull Dozer</td> <td style="text-align: right;">8.50</td> <td style="text-align: right;">0.00</td> </tr> <tr> <td>N/A</td> <td>Loader</td> <td style="text-align: right;">5.00</td> <td style="text-align: right;">3.50</td> </tr> <tr> <td>N/A</td> <td>Mixing Excavator</td> <td style="text-align: right;">5.00</td> <td style="text-align: right;">3.50</td> </tr> <tr> <td>N/A</td> <td>Mixing Loader</td> <td style="text-align: right;">1.00</td> <td style="text-align: right;">7.50</td> </tr> <tr> <td colspan="2">Total operating hours to date: 1,008.00</td> <td style="text-align: right;">Total 19.50</td> <td style="text-align: right;">14.50</td> </tr> </tbody> </table>   |                          |                                                                     |                                   | Serial Number | Description          | Idle<br>Hours          | Operating<br>Hours | N/A       | Bull Dozer               | 8.50 | 0.00 | N/A       | Loader   | 5.00 | 3.50 | N/A       | Mixing Excavator     | 5.00 | 3.50 | N/A       | Mixing Loader  | 1.00 | 7.50 | Total operating hours to date: 1,008.00 |             | Total 19.50 | 14.50 |                      |                |     |     |                      |                  |     |     |                                     |  |           |      |
| Serial Number   | Description              | Idle<br>Hours                                                       | Operating<br>Hours                |               |                      
| N/A   | Bull Dozer               | 8.50                                                                | 0.00                              |               |                      
| N/A   | Loader                   | 5.00                                                                | 3.50                              |               |                      
| N/A   | Mixing Excavator         | 5.00                                                                | 3.50                              |               |                      
| N/A   | Mixing Loader            | 1.00                                                                | 7.50                              |               |                      
| Total operating hours to date: 1,008.00   |                          | Total 19.50                                                         | 14.50                             |               |                      
| <b>ACCIDENT REPORTING</b> (Describe accidents)<br><b>No accidents reported today</b>   | |
| |
| <b>CONTRACTOR CERTIFICATION</b> <b>On behalf of the contractor, I certify that this Report is complete and correct and all equipment and material used and work performed during this Reporting period are in compliance with the contract plans and specifications, to the best of my knowledge, except as noted above.</b>   | |
| QC REPRESENTATIVE'S SIGNATURE   |                          | DATE                                                                | SUPERINTENDENT'S INITIALS<br>DATE |               |                      

|                                                                                     |  |   |             |
|-------------------------------------------------------------------------------------|--|---|-------------|
| <b>CONTRACTORS QUALITY CONTROL REPORT (QCR)</b><br><b>DAILY LOG OF CONSTRUCTION</b> |  | REPORT NUMBER<br>895                                                                                  | Page 1 of 2 |
|                                                                                     |  | DATE<br>11 Oct 2012 - Thursday                                                                        |             |
| PROJECT<br>Shepley's Landfil, Devens Cutoff Wall                                    |  | CONTRACT NUMBER<br>W912WJ-10-D-0003 0002                                                              |             |
| CONTRACTOR<br>Sovereign Consulting Inc.                                             |  | WEATHER<br>Weather Caused No Delay<br>Temperature Min 50 °F, Max 55 °F; No Precipitation; 15 MPH Wind |             |

**QC NARRATIVES**

**Contractor/Subcontractor & Area of Responsibility for work:**  
 Sovereign - Provided oversight of Moretrench. Provided on-site QC and documentation.  
 Technical Drilling Services - Piezometer Installation Contractor.  
 Moretrench - Barrier Wall Construction Contractor

**Activities in Progress (List by Activity Number)**  
 DFW: Stockpiling Excess Soils  
 Site Restoration / Demobilization  
 Installation of Observation Wells (Piezometers)

**Quality Control Inspections and Activities (List by Feature of Work)**  
 Sovereign conducted QC inspections of piezometer installation activites to ensure piezometers were installed to desired depths and in accordance with all plans.

A Follow-up inspection was completed for DFWs: Stockpiling of Soil Materials and Site Restoration / Demobilization. by Sovereign and USACE.

This inspections were also deemed as the Pre-Final Inspection for the project by Randy LeCuyer (USACE Construction Representative).

**Did anything develop that may lead to a Change Order/Claim ?**  
 No developments that may lead to a Change Order during the day.

**Were there any Delays in Work Progress today?**  
 There were no delays in work progress during the day.

**General Comments:**  
 Work Completed During the Day:

Sovereign: Provided project oversight and on-site QC of Moretrench. Photodocumentaion of drilling activities conducted during the day. Photo IDs: 101112-01through 101112-04. Sovereign Field Scientist completed soil descriptions of spilt spoon samples collected during piezometer installation activities.

Technical Drilling Services: Completed installation of piezometers PZ-12-01 thorough PZ-12-04. Piezometers PZ-12-01 thorough PZ-12-04PZ-12-05 were set to a depth of 36 feet below grade with a 10 foot screen. Depth to water at all locations was approximately 20 feet below grade.

Moretrench: Loaded trailers and shipped Moretrench stoarage container, field office, fuel cell, and HDPE pipe off-site. Dumpster removed from site by Waste Management. Completed screening of waste/soil pile. Set up waste storage area. Installed plastic on the ground and surrounded area with silt fencing prior to placing the screened waste on top. Stockpiled screen clean soil and installed silt fence around the stockpile. Graded and repaired access road from gate to platform area. Scraped road surface and repaired pot holes.

Materials Brought on Site:

No new materials brought on site during the day.

Equipment Brought on Site:

No new equipment brought on site.

Additional Notes:

Bill Brandon (USEPA) on site during the afternoon to observe installation of piezometers PZ-12-01 and PZ-12-02.



| <b>CONTRACTORS QUALITY CONTROL REPORT (QCR)</b><br><b>DAILY LOG OF CONSTRUCTION</b>   |                          | REPORT NUMBER<br>895 <span style="float: right;">Page 2 of 2</span> | |
|---|
| PROJECT<br>Shepley's Landfil, Devens Cutoff Wall   |                          | DATE<br>11 Oct 2012 - Thursday                                      | |
| CONTRACT NUMBER<br>W912WJ-10-D-0003 0002   | |
| <b>Verbal Instructions given by Government:</b><br>No verbal instruction given during the day by the government.   | |
| <b>Safety Inspection / Safety Meetings:</b><br>Tailgate Safety Meeting held prior to start of day's work activities. Site HASP and applicable AHA's reviewed prior to start of work activities.   | |
| <b>PREP/INITIAL DATES</b> (Preparatory and initial dates held and advance notice)<br><b>No preparatory or initial inspections were held today</b>   | |
| <b>ACTIVITY START/FINISH</b><br><b>No activities were started or finished today</b>   | |
| <b>QC REQUIREMENTS</b><br><b>No QC requirements were completed today</b>   | |
| <b>QA/QC DEFICIENCY</b> (Describe QC Deficiency items issued, Report QC and QA Deficiency items corrected)<br><b>No QC Deficiency items were issued today</b><br><b>No Deficiency items were corrected today</b>   | |
| <b>CONTRACTORS ON SITE</b> (Report first and/or last day contractors were on site)<br><b>No contractors had their first or last day on site today</b>   | |
| <b>LABOR HOURS</b><br><b>The following labor hours were Reported today:</b> <table style="width: 100%; border-collapse: collapse; margin-top: 5px;"> <thead> <tr> <th style="text-align: left; border-bottom: 1px solid black;">Employer</th> <th style="text-align: left; border-bottom: 1px solid black;">Labor Classification</th> <th style="text-align: right; border-bottom: 1px solid black;">Number of Employees</th> <th style="text-align: right; border-bottom: 1px solid black;">Hours Worked</th> </tr> </thead> <tbody> <tr> <td>Moretrech</td> <td>HEAVY-EQUIPMENT OPERATOR</td> <td style="text-align: right;">2.0</td> <td style="text-align: right;">16.0</td> </tr> <tr> <td>Moretrech</td> <td>LABORERS</td> <td style="text-align: right;">1.0</td> <td style="text-align: right;">8.0</td> </tr> <tr> <td>Moretrech</td> <td>SUPER - CONSTRUCTION</td> <td style="text-align: right;">1.0</td> <td style="text-align: right;">8.0</td> </tr> <tr> <td>Sovereign</td> <td>FIELD ENGINEER</td> <td style="text-align: right;">1.0</td> <td style="text-align: right;">8.5</td> </tr> <tr> <td>Sovereign</td> <td>SUPER - JOB</td> <td style="text-align: right;">1.0</td> <td style="text-align: right;">8.0</td> </tr> <tr> <td>Tech. Drilling Serv.</td> <td>DRILLER HELPER</td> <td style="text-align: right;">1.0</td> <td style="text-align: right;">8.5</td> </tr> <tr> <td>Tech. Drilling Serv.</td> <td>DRILLER OPERATOR</td> <td style="text-align: right;">1.0</td> <td style="text-align: right;">8.5</td> </tr> <tr> <td colspan="2"></td> <td style="text-align: right; border-top: 1px solid black;"><b>Total</b></td> <td style="text-align: right; border-top: 1px solid black;"><b>8.0</b></td> </tr> <tr> <td colspan="2">Total hours worked to date: 3,989.8</td> <td></td> <td style="text-align: right; border-top: 1px solid black;"><b>65.5</b></td> </tr> </tbody> </table> |                          |                                                                     |                 | Employer      | Labor Classification | Number of Employees | Hours Worked    | Moretrech | HEAVY-EQUIPMENT OPERATOR | 2.0  | 16.0 | Moretrech | LABORERS | 1.0  | 8.0  | Moretrech | SUPER - CONSTRUCTION | 1.0  | 8.0  | Sovereign | FIELD ENGINEER | 1.0  | 8.5  | Sovereign | SUPER - JOB | 1.0          | 8.0          | Tech. Drilling Serv.                    | DRILLER HELPER | 1.0 | 8.5          | Tech. Drilling Serv. | DRILLER OPERATOR | 1.0 | 8.5 |  |  | <b>Total</b> | <b>8.0</b> | Total hours worked to date: 3,989.8 |  |  | <b>65.5</b> |
| Employer   | Labor Classification     | Number of Employees                                                 | Hours Worked    | |
| Moretrech   | HEAVY-EQUIPMENT OPERATOR | 2.0                                                                 | 16.0            | |
| Moretrech   | LABORERS                 | 1.0                                                                 | 8.0             | |
| Moretrech   | SUPER - CONSTRUCTION     | 1.0                                                                 | 8.0             | |
| Sovereign   | FIELD ENGINEER           | 1.0                                                                 | 8.5             | |
| Sovereign   | SUPER - JOB              | 1.0                                                                 | 8.0             | |
| Tech. Drilling Serv.   | DRILLER HELPER           | 1.0                                                                 | 8.5             | |
| Tech. Drilling Serv.   | DRILLER OPERATOR         | 1.0                                                                 | 8.5             | |
|   |                          | <b>Total</b>                                                        | <b>8.0</b>      | |
| Total hours worked to date: 3,989.8   |                          |                                                                     | <b>65.5</b>     | |
| <b>EQUIPMENT HOURS</b><br><b>The following equipment hours were Reported today:</b> <table style="width: 100%; border-collapse: collapse; margin-top: 5px;"> <thead> <tr> <th style="text-align: left; border-bottom: 1px solid black;">Serial Number</th> <th style="text-align: left; border-bottom: 1px solid black;">Description</th> <th style="text-align: right; border-bottom: 1px solid black;">Idle Hours</th> <th style="text-align: right; border-bottom: 1px solid black;">Operating Hours</th> </tr> </thead> <tbody> <tr> <td>N/A</td> <td>Bull Dozer</td> <td style="text-align: right;">8.50</td> <td style="text-align: right;">0.00</td> </tr> <tr> <td>N/A</td> <td>Loader</td> <td style="text-align: right;">5.00</td> <td style="text-align: right;">3.50</td> </tr> <tr> <td>N/A</td> <td>Mixing Excavator</td> <td style="text-align: right;">8.50</td> <td style="text-align: right;">0.00</td> </tr> <tr> <td>N/A</td> <td>Mixing Loader</td> <td style="text-align: right;">1.00</td> <td style="text-align: right;">7.50</td> </tr> <tr> <td colspan="2"></td> <td style="text-align: right; border-top: 1px solid black;"><b>Total</b></td> <td style="text-align: right; border-top: 1px solid black;"><b>23.00</b></td> </tr> <tr> <td colspan="2">Total operating hours to date: 1,019.00</td> <td></td> <td style="text-align: right; border-top: 1px solid black;"><b>11.00</b></td> </tr> </tbody> </table>   |                          |                                                                     |                 | Serial Number | Description          | Idle Hours          | Operating Hours | N/A       | Bull Dozer               | 8.50 | 0.00 | N/A       | Loader   | 5.00 | 3.50 | N/A       | Mixing Excavator     | 8.50 | 0.00 | N/A       | Mixing Loader  | 1.00 | 7.50 |           |             | <b>Total</b> | <b>23.00</b> | Total operating hours to date: 1,019.00 |                |     | <b>11.00</b> |                      |                  |     |     |  |  |              |            |                                     |  |  |             |
| Serial Number   | Description              | Idle Hours                                                          | Operating Hours | |
| N/A   | Bull Dozer               | 8.50                                                                | 0.00            | |
| N/A   | Loader                   | 5.00                                                                | 3.50            | |
| N/A   | Mixing Excavator         | 8.50                                                                | 0.00            | |
| N/A   | Mixing Loader            | 1.00                                                                | 7.50            | |
|   |                          | <b>Total</b>                                                        | <b>23.00</b>    | |
| Total operating hours to date: 1,019.00   |                          |                                                                     | <b>11.00</b>    | |
| <b>ACCIDENT REPORTING</b> (Describe accidents)<br><b>No accidents reported today</b>   | |
| |
| <b>CONTRACTOR CERTIFICATION</b> <b>On behalf of the contractor, I certify that this Report is complete and correct and all equipment and material used and work performed during this Reporting period are in compliance with the contract plans and specifications, to the best of my knowledge, except as noted above.</b>   | |
| QC REPRESENTATIVE'S SIGNATURE   | DATE                     | SUPERINTENDENT'S INITIALS                                           | DATE            | |

|   |  |   |             |
|---|--|---|-------------|
| <b>CONTRACTORS QUALITY CONTROL REPORT (QCR)</b><br><b>DAILY LOG OF CONSTRUCTION</b>   |  | REPORT NUMBER<br>896                                                                                                | Page 1 of 2 |
|   |  | DATE<br>12 Oct 2012 - Friday                                                                                        |             |
| PROJECT<br>Shepley's Landfil, Devens Cutoff Wall   |  | CONTRACT NUMBER<br>W912WJ-10-D-0003 0002                                                                            |             |
| CONTRACTOR<br>Sovereign Consulting Inc.   |  | WEATHER<br>Weather Caused Non-Critical Delay<br>Temperature Min 50 °F, Max 55 °F; 0.1 IN Precipitation; 10 MPH Wind |             |
| <b>QC NARRATIVES</b>   |  |   |             |
| <b>Contractor/Subcontractor &amp; Area of Responsibility for work:</b><br>Sovereign - Provided oversight of Moretrench. Provided on-site QC and documentation.<br>Moretrench - Barrier Wall Construction Contractor   |  |   |             |
| <b>Activities in Progress (List by Activity Number)</b><br>DFW: Site Restoration / Demobilization   |  |   |             |
| <b>Quality Control Inspections and Activities (List by Feature of Work)</b><br>Sovereign conducted QC inspections of rough grading and rebuilding of berm.   |  |   |             |
| <b>Did anything develop that may lead to a Change Order/Claim?</b><br>No developments that may lead to a Change Order during the day.   |  |   |             |
| <b>Were there any Delays in Work Progress today?</b><br>Due to wet weather rough grading and rebuilding of the berm was only conducted during the morning.   |  |   |             |
| <b>General Comments:</b><br>Work Completed During the Day:<br><br>Sovereign: Provided project oversight and on-site QC of Moretrench.<br><br>Moretrench: Prepared heavy equipment for demobilization. Rough graded northern portion of the barrier wall. Started to rebuild berm from existing berm along access road to around station 7+00.<br><br>Materials Brought on Site:<br><br>No new materials brought on site during the day.<br><br>Equipment Brought on Site:<br><br>No new equipment brought on site.<br><br>Additional Notes:<br><br>None |  |   |             |
| <b>Verbal Instructions given by Government:</b><br>No verbal instruction given during the day by the government.   |  |   |             |
| <b>Safety Inspection / Safety Meetings:</b><br>Tailgate Safety Meeting held prior to start of day's work activities. Site HASP and applicable AHA's viewed prior to start of work activities.   |  |   |             |
| <b>PREP/INITIAL DATES</b> (Preparatory and initial dates held and advance notice)<br><b>No preparatory or initial inspections were held today</b>   |  |   |             |
| <b>ACTIVITY START/FINISH</b><br><b>No activities were started or finished today</b>   |  |   |             |
|   |  |   |             |

| <b>CONTRACTORS QUALITY CONTROL REPORT (QCR)</b><br><b>DAILY LOG OF CONSTRUCTION</b>   |                          | REPORT NUMBER<br>896                     |                           | Page 2 of 2 |               |                      
|---|--------------------------|------------------------------------------|---------------------------|-------------|---------------|----------------------|---------------------|-----------------|-----------|--------------------------|------|------|-----------|----------|------|------|-----------|----------------------|------|------|-----------|---------------|------|------|-------|--|-------|-------|
|   |                          | DATE<br>12 Oct 2012 - Friday             |                           |             
| PROJECT<br>Shepley's Landfil, Devens Cutoff Wall   |                          | CONTRACT NUMBER<br>W912WJ-10-D-0003 0002 |                           |             
| <b>QC REQUIREMENTS</b><br><b>No QC requirements were completed today</b>   |                          |                                          
| <b>QA/QC DEFICIENCY</b> (Describe QC Deficiency items issued, Report QC and QA Deficiency items corrected)<br><b>No QC Deficiency items were issued today</b><br><b>No Deficiency items were corrected today</b>   |                          |                                          
| <b>CONTRACTORS ON SITE</b> (Report first and/or last day contractors were on site)<br><b>No contractors had their first or last day on site today</b>   |                          |                                          
| <b>LABOR HOURS</b><br><b>The following labor hours were Reported today:</b> <table border="1"> <thead> <tr> <th>Employer</th> <th>Labor Classification</th> <th>Number of Employees</th> <th>Hours Worked</th> </tr> </thead> <tbody> <tr> <td>Moretrech</td> <td>HEAVY-EQUIPMENT OPERATOR</td> <td>2.0</td> <td>16.0</td> </tr> <tr> <td>Moretrech</td> <td>LABORERS</td> <td>1.0</td> <td>8.0</td> </tr> <tr> <td>Moretrech</td> <td>SUPER - CONSTRUCTION</td> <td>1.0</td> <td>8.0</td> </tr> <tr> <td>Sovereign</td> <td>SUPER - JOB</td> <td>1.0</td> <td>8.0</td> </tr> <tr> <td colspan="2">Total</td> <td>5.0</td> <td>40.0</td> </tr> </tbody> </table> Total hours worked to date: 4,029.8 |                          |                                          |                           |             | Employer      | Labor Classification | Number of Employees | Hours Worked    | Moretrech | HEAVY-EQUIPMENT OPERATOR | 2.0  | 16.0 | Moretrech | LABORERS | 1.0  | 8.0  | Moretrech | SUPER - CONSTRUCTION | 1.0  | 8.0  | Sovereign | SUPER - JOB   | 1.0  | 8.0  | Total |  | 5.0   | 40.0  |
| Employer   | Labor Classification     | Number of Employees                      | Hours Worked              |             |               
| Moretrech   | HEAVY-EQUIPMENT OPERATOR | 2.0                                      | 16.0                      |             |               
| Moretrech   | LABORERS                 | 1.0                                      | 8.0                       |             |               
| Moretrech   | SUPER - CONSTRUCTION     | 1.0                                      | 8.0                       |             |               
| Sovereign   | SUPER - JOB              | 1.0                                      | 8.0                       |             |               
| Total   |                          | 5.0                                      | 40.0                      |             |               
| <b>EQUIPMENT HOURS</b><br><b>The following equipment hours were Reported today:</b> <table border="1"> <thead> <tr> <th>Serial Number</th> <th>Description</th> <th>Idle Hours</th> <th>Operating Hours</th> </tr> </thead> <tbody> <tr> <td>N/A</td> <td>Bull Dozer</td> <td>8.50</td> <td>0.00</td> </tr> <tr> <td>N/A</td> <td>Loader</td> <td>5.00</td> <td>3.50</td> </tr> <tr> <td>N/A</td> <td>Mixing Excavator</td> <td>8.50</td> <td>0.00</td> </tr> <tr> <td>N/A</td> <td>Mixing Loader</td> <td>1.00</td> <td>7.50</td> </tr> <tr> <td colspan="2">Total</td> <td>23.00</td> <td>11.00</td> </tr> </tbody> </table> Total operating hours to date: 1,030.00                               |                          |                                          |                           |             | Serial Number | Description          | Idle Hours          | Operating Hours | N/A       | Bull Dozer               | 8.50 | 0.00 | N/A       | Loader   | 5.00 | 3.50 | N/A       | Mixing Excavator     | 8.50 | 0.00 | N/A       | Mixing Loader | 1.00 | 7.50 | Total |  | 23.00 | 11.00 |
| Serial Number   | Description              | Idle Hours                               | Operating Hours           |             |               
| N/A   | Bull Dozer               | 8.50                                     | 0.00                      |             |               
| N/A   | Loader                   | 5.00                                     | 3.50                      |             |               
| N/A   | Mixing Excavator         | 8.50                                     | 0.00                      |             |               
| N/A   | Mixing Loader            | 1.00                                     | 7.50                      |             |               
| Total   |                          | 23.00                                    | 11.00                     |             |               
| <b>ACCIDENT REPORTING</b> (Describe accidents)<br><b>No accidents reported today</b>   |                          |                                          
| <div style="height: 200px;"></div>   |                          |                                          
| <b>CONTRACTOR CERTIFICATION</b> <b>On behalf of the contractor, I certify that this Report is complete and correct and all equipment and material used and work performed during this Reporting period are in compliance with the contract plans and specifications, to the best of my knowledge, except as noted above.</b>   |                          |                                          
| QC REPRESENTATIVE'S SIGNATURE   |                          | DATE                                     | SUPERINTENDENT'S INITIALS |             |               
|   |                          

|                                                                                     |  |   |             |
|-------------------------------------------------------------------------------------|--|---|-------------|
| <b>CONTRACTORS QUALITY CONTROL REPORT (QCR)</b><br><b>DAILY LOG OF CONSTRUCTION</b> |  | REPORT NUMBER<br>908                                                                                 | Page 1 of 2 |
|                                                                                     |  | DATE<br>24 Oct 2012 - Wednesday                                                                      |             |
| PROJECT<br>Shepley's Landfil, Devens Cutoff Wall                                    |  | CONTRACT NUMBER<br>W912WJ-10-D-0003 0002                                                             |             |
| CONTRACTOR<br>Sovereign Consulting Inc.                                             |  | WEATHER<br>Weather Caused No Delay<br>Temperature Min 50 °F, Max 60 °F; No Precipitation; 5 MPH Wind |             |

**QC NARRATIVES**

**Contractor/Subcontractor & Area of Responsibility for work:**  
 Sovereign - Provided oversight of TDS  
 Technical Drilling Services - Piezometer Installation Contractor.

**Activities in Progress (List by Activity Number)**  
 DFW: Installation of Observation Wells (Piezometers)

**Quality Control Inspections and Activities (List by Feature of Work)**  
 Sovereign conducted QC inspections of piezometer casing installations to ensure the methods used would be conducive to landfill liner repairs around each piezometer.

**Did anything develop that may lead to a Change Order/Claim?**  
 No developments that may lead to a Change Order during the day.

**Were there any Delays in Work Progress today?**  
 There were no delays in work progress during the day.

**General Comments:**  
 Work Completed During the Day:

Sovereign: Provided project oversight of Technical Drilling Services during the installation of steel casings around piezometers located within the landfill liner.

Technical Drilling Services: Conducted the installation of steel casings around piezometers PZ-12-02 through PZ-12-06. Extra long steel casings were fabricated by TDS off-site. The extra long steel casings were need for those piezometers located within the landfill liner. The steel casing on each piezometer were installed to a depth of approximately one to one and a half feet below the landfill liner and cemented in. Area around these piezometers were not backfilled during the day as the landfill liner around each piezometer will have to be repaired at a future date.

Materials Brought on Site:

Five extra long steel casings and cement.

Equipment Brought on Site:

No new equipment brought on site.

Additional Notes:

None.

**Verbal Instructions given by Government:**  
 No verbal instruction given during the day by the government.

**Safety Inspection / Safety Meetings:**  
 Tailgate Safety Meeting held prior to start of day's work activities. Site HASP and applicable AHA's eviued prior to start of work activties.

|                                                              |                                                         |
|--------------------------------------------------------------|---------------------------------------------------------|
| <b>PREP/INITIAL DATES</b>                                    | (Preparatory and initial dates held and advance notice) |
| <b>No preparatory or initial inspections were held today</b> |                                                         |

| <b>CONTRACTORS QUALITY CONTROL REPORT (QCR)</b><br><b>DAILY LOG OF CONSTRUCTION</b>   |                      | REPORT NUMBER<br>908 <span style="float: right;">Page 2 of 2</span> |                           |          |                      |                        |                 |           |             |     |     |                      |                  |     |     |                                     |  |           |     |
|---|----------------------|---------------------------------------------------------------------|---------------------------|----------|----------------------|------------------------|-----------------|-----------|-------------|-----|-----|----------------------|------------------|-----|-----|-------------------------------------|--|-----------|-----|
|   |                      | DATE<br>24 Oct 2012 - Wednesday                                     |                           |          |                      |                        |                 |           |             |     |     |                      |                  |     |     |                                     |  |           |     |
| PROJECT<br>Shepley's Landfil, Devens Cutoff Wall   |                      | CONTRACT NUMBER<br>W912WJ-10-D-0003 0002                            |                           |          |                      |                        |                 |           |             |     |     |                      |                  |     |     |                                     |  |           |     |
| <b>ACTIVITY START/FINISH</b><br>No activities were started or finished today   |                      |                                                                     |                           |          |                      |                        |                 |           |             |     |     |                      |                  |     |     |                                     |  |           |     |
| <b>QC REQUIREMENTS</b><br>No QC requirements were completed today   |                      |                                                                     |                           |          |                      |                        |                 |           |             |     |     |                      |                  |     |     |                                     |  |           |     |
| <b>QA/QC DEFICIENCY</b> (Describe QC Deficiency items issued, Report QC and QA Deficiency items corrected)<br>No QC Deficiency items were issued today<br>No Deficiency items were corrected today   |                      |                                                                     |                           |          |                      |                        |                 |           |             |     |     |                      |                  |     |     |                                     |  |           |     |
| <b>CONTRACTORS ON SITE</b> (Report first and/or last day contractors were on site)<br>No contractors had their first day on site today<br>Today was the last day on site for the following contractor:<br>Tech. Drilling Serv.   |                      |                                                                     |                           |          |                      |                        |                 |           |             |     |     |                      |                  |     |     |                                     |  |           |     |
| <b>LABOR HOURS</b><br>The following labor hours were Reported today: <table border="0" style="width: 100%; margin-top: 10px;"> <thead> <tr> <th style="text-align: left;">Employer</th> <th style="text-align: left;">Labor Classification</th> <th style="text-align: right;">Number of<br/>Employees</th> <th style="text-align: right;">Hours<br/>Worked</th> </tr> </thead> <tbody> <tr> <td>Sovereign</td> <td>SUPER - JOB</td> <td style="text-align: right;">1.0</td> <td style="text-align: right;">3.0</td> </tr> <tr> <td>Tech. Drilling Serv.</td> <td>DRILLER OPERATOR</td> <td style="text-align: right;">1.0</td> <td style="text-align: right;">3.0</td> </tr> <tr> <td colspan="2">Total hours worked to date: 4,035.8</td> <td style="text-align: right;">Total 2.0</td> <td style="text-align: right;">6.0</td> </tr> </tbody> </table> |                      |                                                                     |                           | Employer | Labor Classification | Number of<br>Employees | Hours<br>Worked | Sovereign | SUPER - JOB | 1.0 | 3.0 | Tech. Drilling Serv. | DRILLER OPERATOR | 1.0 | 3.0 | Total hours worked to date: 4,035.8 |  | Total 2.0 | 6.0 |
| Employer   | Labor Classification | Number of<br>Employees                                              | Hours<br>Worked           |          |                      |                        |                 |           |             |     |     |                      |                  |     |     |                                     |  |           |     |
| Sovereign   | SUPER - JOB          | 1.0                                                                 | 3.0                       |          |                      |                        |                 |           |             |     |     |                      |                  |     |     |                                     |  |           |     |
| Tech. Drilling Serv.   | DRILLER OPERATOR     | 1.0                                                                 | 3.0                       |          |                      |                        |                 |           |             |     |     |                      |                  |     |     |                                     |  |           |     |
| Total hours worked to date: 4,035.8   |                      | Total 2.0                                                           | 6.0                       |          |                      |                        |                 |           |             |     |     |                      |                  |     |     |                                     |  |           |     |
| <b>EQUIPMENT HOURS</b><br>No equipment hours were Reported today<br>Total operating hours to date: 1,030.00   |                      |                                                                     |                           |          |                      |                        |                 |           |             |     |     |                      |                  |     |     |                                     |  |           |     |
| <b>ACCIDENT REPORTING</b> (Describe accidents)<br>No accidents reported today   |                      |                                                                     |                           |          |                      |                        |                 |           |             |     |     |                      |                  |     |     |                                     |  |           |     |
|   |                      
| <b>CONTRACTOR CERTIFICATION</b> On behalf of the contractor, I certify that this Report is complete and correct and all equipment and material used and work performed during this Reporting period are in compliance with the contract plans and specifications, to the best of my knowledge, except as noted above.   |                      |                                                                     |                           |          |                      |                        |                 |           |             |     |     |                      |                  |     |     |                                     |  |           |     |
| QC REPRESENTATIVE'S SIGNATURE   |                      | DATE                                                                | SUPERINTENDENT'S INITIALS |          |                      |                        |                 |           |             |     |     |                      |                  |     |     |                                     |  |           |     |
|   |                      |                                                                     | DATE                      |          |                      |                        |                 |           |             |     |     |                      |                  |     |     |                                     |  |           |     |

|                                                                                     |   |                                          |             |
|-------------------------------------------------------------------------------------|---|------------------------------------------|-------------|
| <b>CONTRACTORS QUALITY CONTROL REPORT (QCR)</b><br><b>DAILY LOG OF CONSTRUCTION</b> |   | REPORT NUMBER<br>909                     | Page 1 of 2 |
|                                                                                     |   | DATE<br>25 Oct 2012 - Thursday           |             |
| PROJECT<br>Shepley's Landfil, Devens Cutoff Wall                                    |   | CONTRACT NUMBER<br>W912WJ-10-D-0003 0002 |             |
| CONTRACTOR<br>Sovereign Consulting Inc.                                             | WEATHER<br>Weather Caused No Delay<br>Temperature Min 45 °F, Max 55 °F; No Precipitation; 10 MPH Wind |                                          |             |

**QC NARRATIVES**

**Contractor/Subcontractor & Area of Responsibility for work:**  
 Sovereign - Provided oversight of Gatsby Grounds  
 Gatsby Grounds (sub-contractor to Moretrench) - Site Restoration Contractor

**Activities in Progress (List by Activity Number)**  
 DFW: Site Restoration / Demobilization

**Quality Control Inspections and Activities (List by Feature of Work)**  
 Sovereign conducted QC inspections of site restoration activities being conducted during the day.  
  
 A Follow-Up Inspection was completed for DFW: Site Restoration / Demobilization.

**Did anything develop that may lead to a Change Order/Claim?**  
 No developments that may lead to a Change Order during the day.

**Were there any Delays in Work Progress today?**  
 There were no delays in work progress during the day.

**General Comments:**  
 Work Completed During the Day:

Sovereign: Provided project oversight of Gatsby Grounds (sub-contractor to Moretrench) during site restoration activities. Conducted photo documentation of restoration activities. Photograph IDs: 102512-01 through 102512-05.

Gatsby Grounds (sub-contractor to Moretrench): Conducted site restoration activities including the completeion of rough grading with a bull dozer in the northern portion of disturbed area around the barrier wall. Final grading was completed in the southern and central portions of the disturbed area around the barrier wall with a soil conditioner and power-rake.

Materials Brought on Site:

None.

Equipment Brought on Site:

John Deer 450H Bull Dozer - Taken off-site at end of the day.  
 John Deer Skid Steerer with soil conditioner and power-rake attachments.

Additional Notes:

Randy LeCuyer (USACE Construction Representative) on-site during the afternoon to complete inspection of site restoration activities. No major comments or concerns noted during walk-through of the site. Jonathan Chaffee of Sovereign asked Randy LeCuyer if he still wanted seeding activities to be conducted the following day with a hurricane in the forecast for early the next week. Randy LeCuyer informed Sovereign to conduct seeding activites the following day. A final inspection for the project will be conducted following the completeion of all site restoration activities including the removal and disposal of stockpiled waste and concrete.

**Verbal Instructions given by Government:**  
 Jonathan Chaffee of Sovereign asked Randy LeCuyer if he still wanted seeding activities to be conducted the following day with a hurricane in the forecast for early the next week. Randy LeCuyer informed Sovereign to conduct seeding activites the following day.

No other verbal instruction given during the day by the government.

**Safety Inspection / Safety Meetings:**

| <b>CONTRACTORS QUALITY CONTROL REPORT (QCR)</b><br><b>DAILY LOG OF CONSTRUCTION</b>   |                              | REPORT NUMBER<br>909                     |                           | Page 2 of 2 |               |                      |                        |                    |           |                      |      |      |           |                              |      |      |                                         |  |            |       |
|---|------------------------------|------------------------------------------|---------------------------|-------------|---------------|----------------------|------------------------|--------------------|-----------|----------------------|------|------|-----------|------------------------------|------|------|-----------------------------------------|--|------------|-------|
|   |                              | DATE<br>25 Oct 2012 - Thursday           |                           |             |               |                      |                        |                    |           |                      |      |      |           |                              |      |      |                                         |  |            |       |
| PROJECT<br>Shepley's Landfil, Devens Cutoff Wall   |                              | CONTRACT NUMBER<br>W912WJ-10-D-0003 0002 |                           |             |               |                      |                        |                    |           |                      |      |      |           |                              |      |      |                                         |  |            |       |
| Tailgate Safety Meeting held prior to start of day's work activities. Site HASP and applicable AHA's reviewed prior to start of work activities.   |                              |                                          
| <b>PREP/INITIAL DATES</b> (Preparatory and initial dates held and advance notice)<br><b>No preparatory or initial inspections were held today</b>   |                              |                                          
| <b>ACTIVITY START/FINISH</b><br><b>No activities were started or finished today</b>   |                              |                                          
| <b>QC REQUIREMENTS</b><br><b>No QC requirements were completed today</b>   |                              |                                          
| <b>QA/QC DEFICIENCY</b> (Describe QC Deficiency items issued, Report QC and QA Deficiency items corrected)<br><b>No QC Deficiency items were issued today</b><br><b>No Deficiency items were corrected today</b>   |                              |                                          
| <b>CONTRACTORS ON SITE</b> (Report first and/or last day contractors were on site)<br><b>No contractors had their first or last day on site today</b>   |                              |                                          
| <b>LABOR HOURS</b><br><b>The following labor hours were Reported today:</b> <table border="0" style="width: 100%;"> <thead> <tr> <th style="text-align: left;">Employer</th> <th style="text-align: left;">Labor Classification</th> <th style="text-align: right;">Number of<br/>Employees</th> <th style="text-align: right;">Hours<br/>Worked</th> </tr> </thead> <tbody> <tr> <td>Moretrech</td> <td>LANDSCAPE CONTRACTOR</td> <td style="text-align: right;">2.0</td> <td style="text-align: right;">16.0</td> </tr> <tr> <td>Sovereign</td> <td>SUPER - JOB</td> <td style="text-align: right;">1.0</td> <td style="text-align: right;">8.0</td> </tr> <tr> <td colspan="2">Total hours worked to date: 4,059.8</td> <td style="text-align: right;">Total 3.0</td> <td style="text-align: right;">24.0</td> </tr> </tbody> </table>   |                              |                                          |                           |             | Employer      | Labor Classification | Number of<br>Employees | Hours<br>Worked    | Moretrech | LANDSCAPE CONTRACTOR | 2.0  | 16.0 | Sovereign | SUPER - JOB                  | 1.0  | 8.0  | Total hours worked to date: 4,059.8     |  | Total 3.0  | 24.0  |
| Employer   | Labor Classification         | Number of<br>Employees                   | Hours<br>Worked           |             |               |                      |                        |                    |           |                      |      |      |           |                              |      |      |                                         |  |            |       |
| Moretrech   | LANDSCAPE CONTRACTOR         | 2.0                                      | 16.0                      |             |               |                      |                        |                    |           |                      |      |      |           |                              |      |      |                                         |  |            |       |
| Sovereign   | SUPER - JOB                  | 1.0                                      | 8.0                       |             |               |                      |                        |                    |           |                      |      |      |           |                              |      |      |                                         |  |            |       |
| Total hours worked to date: 4,059.8   |                              | Total 3.0                                | 24.0                      |             |               |                      |                        |                    |           |                      |      |      |           |                              |      |      |                                         |  |            |       |
| <b>EQUIPMENT HOURS</b><br><b>The following equipment hours were Reported today:</b> <table border="0" style="width: 100%;"> <thead> <tr> <th style="text-align: left;">Serial Number</th> <th style="text-align: left;">Description</th> <th style="text-align: right;">Idle<br/>Hours</th> <th style="text-align: right;">Operating<br/>Hours</th> </tr> </thead> <tbody> <tr> <td>N/A</td> <td>Bull Dozer</td> <td style="text-align: right;">0.50</td> <td style="text-align: right;">8.00</td> </tr> <tr> <td>N/A</td> <td>Skid Steerer with Power Rake</td> <td style="text-align: right;">0.50</td> <td style="text-align: right;">8.00</td> </tr> <tr> <td colspan="2">Total operating hours to date: 1,046.00</td> <td style="text-align: right;">Total 1.00</td> <td style="text-align: right;">16.00</td> </tr> </tbody> </table> |                              |                                          |                           |             | Serial Number | Description          | Idle<br>Hours          | Operating<br>Hours | N/A       | Bull Dozer           | 0.50 | 8.00 | N/A       | Skid Steerer with Power Rake | 0.50 | 8.00 | Total operating hours to date: 1,046.00 |  | Total 1.00 | 16.00 |
| Serial Number   | Description                  | Idle<br>Hours                            | Operating<br>Hours        |             |               |                      |                        |                    |           |                      |      |      |           |                              |      |      |                                         |  |            |       |
| N/A   | Bull Dozer                   | 0.50                                     | 8.00                      |             |               |                      |                        |                    |           |                      |      |      |           |                              |      |      |                                         |  |            |       |
| N/A   | Skid Steerer with Power Rake | 0.50                                     | 8.00                      |             |               |                      |                        |                    |           |                      |      |      |           |                              |      |      |                                         |  |            |       |
| Total operating hours to date: 1,046.00   |                              | Total 1.00                               | 16.00                     |             |               |                      |                        |                    |           |                      |      |      |           |                              |      |      |                                         |  |            |       |
| <b>ACCIDENT REPORTING</b> (Describe accidents)<br><b>No accidents reported today</b>   |                              |                                          
|   |                              
| <b>CONTRACTOR CERTIFICATION</b> <b>On behalf of the contractor, I certify that this Report is complete and correct and all equipment and material used and work performed during this Reporting period are in compliance with the contract plans and specifications, to the best of my knowledge, except as noted above.</b>   |                              |                                          
| QC REPRESENTATIVE'S SIGNATURE   |                              | DATE                                     | SUPERINTENDENT'S INITIALS |             |               |                      |                        |                    |           |                      |      |      |           |                              |      |      |                                         |  |            |       |
|   |                              

|                                                                                     |   |                                          |             |
|-------------------------------------------------------------------------------------|---|------------------------------------------|-------------|
| <b>CONTRACTORS QUALITY CONTROL REPORT (QCR)</b><br><b>DAILY LOG OF CONSTRUCTION</b> |   | REPORT NUMBER<br>910                     | Page 1 of 2 |
|                                                                                     |   | DATE<br>26 Oct 2012 - Friday             |             |
| PROJECT<br>Shepley's Landfil, Devens Cutoff Wall                                    |   | CONTRACT NUMBER<br>W912WJ-10-D-0003 0002 |             |
| CONTRACTOR<br>Sovereign Consulting Inc.                                             | WEATHER<br>Weather Caused No Delay<br>Temperature Min 50 °F, Max 60 °F; No Precipitation; 5 MPH Wind |                                          |             |

**QC NARRATIVES**

**Contractor/Subcontractor & Area of Responsibility for work:**  
 Sovereign - Provided oversight of Gatsby Grounds  
 Gatsby Grounds (sub-contractor to Moretrench) - Site Restoration Contractor

**Activities in Progress (List by Activity Number)**  
 DFW: Site Restoration / Demobilization

**Quality Control Inspections and Activities (List by Feature of Work)**  
 Sovereign conducted QC inspections of site restoration activities being conducted during the day.

**Did anything develop that may lead to a Change Order/Claim?**  
 No developments that may lead to a Change Order during the day.

**Were there any Delays in Work Progress today?**  
 There were no delays in work progress during the day.

**General Comments:**  
 Work Completed During the Day:

Sovereign: Provided project oversight of Gatsby Grounds (sub-contractor to Moretrench) during site restoration activities. Conducted photo documentation of restoration activities. Photograph IDs: 102612-01 through 102612-12.

Gatsby Grounds (sub-contractor to Moretrench): Conducted site restoration activities including the completeion of rebuilding of the berm in the vicinity of station 7+00. Final grading was completed in all disturbed area around the barrier wall with a soil conditioner and power-rake. Hydro-seeding was completed from the lead-in trench to approximately station 7+00.

Materials Brought on Site:

Hydro-seed

Equipment Brought on Site:

Hydro-seeding Truck

Additional Notes:

Additonal hydro-seed was needed to complete seeding in the northern portion of the distrubed areas around the barrier wall. Addtional seed has been ordered and completion of seeding is scheduled for the following week depending on site conditions and weather.

**Verbal Instructions given by Government:**  
 No other verbal instruction given during the day by the government.

**Safety Inspection / Safety Meetings:**  
 Tailgate Safety Meeting held prior to start of day's work activities. Site HASP and applicable AHA's eviuewed prior to start of work activties.

|                                                              |                                                         |
|--------------------------------------------------------------|---------------------------------------------------------|
| <b>PREP/INITIAL DATES</b>                                    | (Preparatory and initial dates held and advance notice) |
| <b>No preparatory or initial inspections were held today</b> |                                                         |



| <b>CONTRACTORS QUALITY CONTROL REPORT (QCR)</b><br><b>DAILY LOG OF CONSTRUCTION</b>   |                              | REPORT NUMBER<br>910 <span style="float: right;">Page 2 of 2</span> |                           |               |                      |                        |                    |           |                      |      |      |           |                              |      |      |                                         |  |            |      |
|---|------------------------------|---------------------------------------------------------------------|---------------------------|---------------|----------------------|------------------------|--------------------|-----------|----------------------|------|------|-----------|------------------------------|------|------|-----------------------------------------|--|------------|------|
|   |                              | DATE<br>26 Oct 2012 - Friday                                        |                           |               |                      |                        |                    |           |                      |      |      |           |                              |      |      |                                         |  |            |      |
| PROJECT<br>Shepley's Landfil, Devens Cutoff Wall   |                              | CONTRACT NUMBER<br>W912WJ-10-D-0003 0002                            |                           |               |                      |                        |                    |           |                      |      |      |           |                              |      |      |                                         |  |            |      |
| <b>ACTIVITY START/FINISH</b><br>No activities were started or finished today   |                              |                                                                     |                           |               |                      |                        |                    |           |                      |      |      |           |                              |      |      |                                         |  |            |      |
| <b>QC REQUIREMENTS</b><br>No QC requirements were completed today   |                              |                                                                     |                           |               |                      |                        |                    |           |                      |      |      |           |                              |      |      |                                         |  |            |      |
| <b>QA/QC DEFICIENCY</b> (Describe QC Deficiency items issued, Report QC and QA Deficiency items corrected)<br>No QC Deficiency items were issued today<br>No Deficiency items were corrected today   |                              |                                                                     |                           |               |                      |                        |                    |           |                      |      |      |           |                              |      |      |                                         |  |            |      |
| <b>CONTRACTORS ON SITE</b> (Report first and/or last day contractors were on site)<br>No contractors had their first or last day on site today   |                              |                                                                     |                           |               |                      |                        |                    |           |                      |      |      |           |                              |      |      |                                         |  |            |      |
| <b>LABOR HOURS</b><br>The following labor hours were Reported today: <table border="0" style="width: 100%; margin-top: 10px;"> <tr> <th style="text-align: left;">Employer</th> <th style="text-align: left;">Labor Classification</th> <th style="text-align: right;">Number of<br/>Employees</th> <th style="text-align: right;">Hours<br/>Worked</th> </tr> <tr> <td>Moretrech</td> <td>LANDSCAPE CONTRACTOR</td> <td style="text-align: right;">2.0</td> <td style="text-align: right;">14.0</td> </tr> <tr> <td>Sovereign</td> <td>SUPER - JOB</td> <td style="text-align: right;">1.0</td> <td style="text-align: right;">7.0</td> </tr> <tr> <td colspan="2">Total hours worked to date: 4,080.8</td> <td style="text-align: right;">Total 3.0</td> <td style="text-align: right;">21.0</td> </tr> </table>           |                              |                                                                     |                           | Employer      | Labor Classification | Number of<br>Employees | Hours<br>Worked    | Moretrech | LANDSCAPE CONTRACTOR | 2.0  | 14.0 | Sovereign | SUPER - JOB                  | 1.0  | 7.0  | Total hours worked to date: 4,080.8     |  | Total 3.0  | 21.0 |
| Employer   | Labor Classification         | Number of<br>Employees                                              | Hours<br>Worked           |               |                      |                        |                    |           |                      |      |      |           |                              |      |      |                                         |  |            |      |
| Moretrech   | LANDSCAPE CONTRACTOR         | 2.0                                                                 | 14.0                      |               |                      |                        |                    |           |                      |      |      |           |                              |      |      |                                         |  |            |      |
| Sovereign   | SUPER - JOB                  | 1.0                                                                 | 7.0                       |               |                      |                        |                    |           |                      |      |      |           |                              |      |      |                                         |  |            |      |
| Total hours worked to date: 4,080.8   |                              | Total 3.0                                                           | 21.0                      |               |                      |                        |                    |           |                      |      |      |           |                              |      |      |                                         |  |            |      |
| <b>EQUIPMENT HOURS</b><br>The following equipment hours were Reported today: <table border="0" style="width: 100%; margin-top: 10px;"> <tr> <th style="text-align: left;">Serial Number</th> <th style="text-align: left;">Description</th> <th style="text-align: right;">Idle<br/>Hours</th> <th style="text-align: right;">Operating<br/>Hours</th> </tr> <tr> <td>N/A</td> <td>Hydro-Seeding Truck</td> <td style="text-align: right;">4.00</td> <td style="text-align: right;">3.00</td> </tr> <tr> <td>N/A</td> <td>Skid Steerer with Power Rake</td> <td style="text-align: right;">3.00</td> <td style="text-align: right;">4.00</td> </tr> <tr> <td colspan="2">Total operating hours to date: 1,053.00</td> <td style="text-align: right;">Total 7.00</td> <td style="text-align: right;">7.00</td> </tr> </table> |                              |                                                                     |                           | Serial Number | Description          | Idle<br>Hours          | Operating<br>Hours | N/A       | Hydro-Seeding Truck  | 4.00 | 3.00 | N/A       | Skid Steerer with Power Rake | 3.00 | 4.00 | Total operating hours to date: 1,053.00 |  | Total 7.00 | 7.00 |
| Serial Number   | Description                  | Idle<br>Hours                                                       | Operating<br>Hours        |               |                      |                        |                    |           |                      |      |      |           |                              |      |      |                                         |  |            |      |
| N/A   | Hydro-Seeding Truck          | 4.00                                                                | 3.00                      |               |                      |                        |                    |           |                      |      |      |           |                              |      |      |                                         |  |            |      |
| N/A   | Skid Steerer with Power Rake | 3.00                                                                | 4.00                      |               |                      |                        |                    |           |                      |      |      |           |                              |      |      |                                         |  |            |      |
| Total operating hours to date: 1,053.00   |                              | Total 7.00                                                          | 7.00                      |               |                      |                        |                    |           |                      |      |      |           |                              |      |      |                                         |  |            |      |
| <b>ACCIDENT REPORTING</b> (Describe accidents)<br>No accidents reported today   |                              |                                                                     |                           |               |                      |                        |                    |           |                      |      |      |           |                              |      |      |                                         |  |            |      |
|   |                              
| <b>CONTRACTOR CERTIFICATION</b> On behalf of the contractor, I certify that this Report is complete and correct and all equipment and material used and work performed during this Reporting period are in compliance with the contract plans and specifications, to the best of my knowledge, except as noted above.   |                              |                                                                     |                           |               |                      |                        |                    |           |                      |      |      |           |                              |      |      |                                         |  |            |      |
| QC REPRESENTATIVE'S SIGNATURE   |                              | DATE                                                                | SUPERINTENDENT'S INITIALS |               |                      |                        |                    |           |                      |      |      |           |                              |      |      |                                         |  |            |      |
|   |                              |                                                                     | DATE                      |               |                      |                        |                    |           |                      |      |      |           |                              |      |      |                                         |  |            |      |

|   |   |                                          |             |
|---|---|------------------------------------------|-------------|
| <b>CONTRACTORS QUALITY CONTROL REPORT (QCR)</b><br><b>DAILY LOG OF CONSTRUCTION</b>   |   | REPORT NUMBER<br>920                     | Page 1 of 2 |
|   |   | DATE<br>05 Nov 2012 - Monday             |             |
| PROJECT<br>Shepley's Landfil, Devens Cutoff Wall   |   | CONTRACT NUMBER<br>W912WJ-10-D-0003 0002 |             |
| CONTRACTOR<br>Sovereign Consulting Inc.   | WEATHER<br>Weather Caused No Delay<br>Temperature Min 38 °F, Max 45 °F; No Precipitation; 10 MPH Wind |                                          |             |
| <b>QC NARRATIVES</b><br><br><b>Contractor/Subcontractor &amp; Area of Responsibility for work:</b><br>Sovereign - Provided oversight of Gatsby Grounds<br>Gatsby Grounds (sub-contractor to Moretrench) - Site Restoration Contractor<br><br><b>Activities in Progress (List by Activity Number)</b><br>DFW: Site Restoration / Demobilization<br><br><b>Quality Control Inspections and Activities (List by Feature of Work)</b><br>Sovereign conducted QC inspections of site restoration / hydro-seeding activities being conducted during the day.<br><br><b>Did anything develop that may lead to a Change Order/Claim?</b><br>No developments that may lead to a Change Order during the day.<br><br><b>Were there any Delays in Work Progress today?</b><br>There were no delays in work progress during the day.<br><br><b>General Comments:</b><br>Work Completed During the Day:<br><br>Sovereign: Provided project oversight of Gatsby Grounds (sub-contractor to Moretrench) during site restoration/hydro-seeding activities.<br><br>Gatsby Grounds (sub-contractor to Moretrench): Conducted hydro-seeding from approximately station 7+00. to approximately 100 feet north of station 8+50<br><br>Materials Brought on Site:<br><br>Hydro-seed<br><br>Equipment Brought on Site:<br><br>Hydro-seeding Truck<br><br>Additional Notes:<br><br>None.<br><br><b>Verbal Instructions given by Government:</b><br>No other verbal instruction given during the day by the government.<br><br><b>Safety Inspection / Safety Meetings:</b><br>Tailgate Safety Meeting held prior to start of day's work activities. Site HASP and applicable AHA's reviewed prior to start of work activities. |   |                                          |             |
| <b>PREP/INITIAL DATES</b> (Preparatory and initial dates held and advance notice)<br><b>No preparatory or initial inspections were held today</b>   |   |                                          |             |
| <b>ACTIVITY START/FINISH</b><br><b>No activities were started or finished today</b>   |   |                                          |             |
|   |   |                                          |             |

| <b>CONTRACTORS QUALITY CONTROL REPORT (QCR)</b><br><b>DAILY LOG OF CONSTRUCTION</b>   |                      | REPORT NUMBER<br>920                     |                 | Page 2 of 2               |          |                      |                        |                 |           |                      |     |     |           |             |     |     |                                     |  |           |     |
|---|----------------------|------------------------------------------|-----------------|---------------------------|----------|----------------------|------------------------|-----------------|-----------|----------------------|-----|-----|-----------|-------------|-----|-----|-------------------------------------|--|-----------|-----|
|   |                      | DATE<br>05 Nov 2012 - Monday             |                 |                           |          |                      |                        |                 |           |                      |     |     |           |             |     |     |                                     |  |           |     |
| PROJECT<br>Shepley's Landfil, Devens Cutoff Wall   |                      | CONTRACT NUMBER<br>W912WJ-10-D-0003 0002 |                 |                           |          |                      |                        |                 |           |                      |     |     |           |             |     |     |                                     |  |           |     |
| <b>QC REQUIREMENTS</b><br>No QC requirements were completed today   |                      |                                          
| <b>QA/QC DEFICIENCY</b> (Describe QC Deficiency items issued, Report QC and QA Deficiency items corrected)<br>No QC Deficiency items were issued today<br>No Deficiency items were corrected today   |                      |                                          
| <b>CONTRACTORS ON SITE</b> (Report first and/or last day contractors were on site)<br>No contractors had their first or last day on site today   |                      |                                          
| <b>LABOR HOURS</b><br>The following labor hours were Reported today: <table border="1" style="width: 100%; border-collapse: collapse;"> <thead> <tr> <th style="text-align: left;">Employer</th> <th style="text-align: left;">Labor Classification</th> <th style="text-align: right;">Number of<br/>Employees</th> <th style="text-align: right;">Hours<br/>Worked</th> </tr> </thead> <tbody> <tr> <td>Moretrech</td> <td>LANDSCAPE CONTRACTOR</td> <td style="text-align: right;">1.0</td> <td style="text-align: right;">3.0</td> </tr> <tr> <td>Sovereign</td> <td>SUPER - JOB</td> <td style="text-align: right;">1.0</td> <td style="text-align: right;">3.0</td> </tr> <tr> <td colspan="2">Total hours worked to date: 4,086.8</td> <td style="text-align: right;">Total 2.0</td> <td style="text-align: right;">6.0</td> </tr> </tbody> </table> |                      |                                          |                 |                           | Employer | Labor Classification | Number of<br>Employees | Hours<br>Worked | Moretrech | LANDSCAPE CONTRACTOR | 1.0 | 3.0 | Sovereign | SUPER - JOB | 1.0 | 3.0 | Total hours worked to date: 4,086.8 |  | Total 2.0 | 6.0 |
| Employer   | Labor Classification | Number of<br>Employees                   | Hours<br>Worked |                           |          |                      |                        |                 |           |                      |     |     |           |             |     |     |                                     |  |           |     |
| Moretrech   | LANDSCAPE CONTRACTOR | 1.0                                      | 3.0             |                           |          |                      |                        |                 |           |                      |     |     |           |             |     |     |                                     |  |           |     |
| Sovereign   | SUPER - JOB          | 1.0                                      | 3.0             |                           |          |                      |                        |                 |           |                      |     |     |           |             |     |     |                                     |  |           |     |
| Total hours worked to date: 4,086.8   |                      | Total 2.0                                | 6.0             |                           |          |                      |                        |                 |           |                      |     |     |           |             |     |     |                                     |  |           |     |
| <b>EQUIPMENT HOURS</b><br>No equipment hours were Reported today<br>Total operating hours to date: 1,053.00   |                      |                                          
| <b>ACCIDENT REPORTING</b> (Describe accidents)<br>No accidents reported today   |                      |                                          
|   |                      
| <b>CONTRACTOR CERTIFICATION</b> On behalf of the contractor, I certify that this Report is complete and correct and all equipment and material used and work performed during this Reporting period are in compliance with the contract plans and specifications, to the best of my knowledge, except as noted above.   |                      |                                          
| QC REPRESENTATIVE'S SIGNATURE   |                      | DATE                                     |                 | SUPERINTENDENT'S INITIALS |          |                      |                        |                 |           |                      |     |     |           |             |     |     |                                     |  |           |     |
|   |                      |                                          |                 | DATE                      |          |                      |                        |                 |           |                      |     |     |           |             |     |     |                                     |  |           |     |

|   |   |                                          |             |
|---|---|------------------------------------------|-------------|
| <b>CONTRACTORS QUALITY CONTROL REPORT (QCR)</b><br><b>DAILY LOG OF CONSTRUCTION</b>   |   | REPORT NUMBER<br>924                     | Page 1 of 2 |
|   |   | DATE<br>09 Nov 2012 - Friday             |             |
| PROJECT<br>Shepley's Landfil, Devens Cutoff Wall   |   | CONTRACT NUMBER<br>W912WJ-10-D-0003 0002 |             |
| CONTRACTOR<br>Sovereign Consulting Inc.   | WEATHER<br>Weather Caused No Delay<br>Temperature Min 35 °F, Max 45 °F; No Precipitation; 15 MPH Wind |                                          |             |
| <b>QC NARRATIVES</b><br><br><b>Contractor/Subcontractor &amp; Area of Responsibility for work:</b><br>Sovereign - Provided oversight of WSP Sells and conducted well development activities<br>WSP Sells (sub-contractor to Moretrench) - Survey Contractor<br><br><b>Activities in Progress (List by Activity Number)</b><br>DFW: Site Restoration / Demobilization<br><br><b>Did anything develop that may lead to a Change Order/Claim?</b><br>No developments that may lead to a Change Order during the day.<br><br><b>Were there any Delays in Work Progress today?</b><br>There were no delays in work progress during the day.<br><br><b>General Comments:</b><br>Work Completed During the Day:<br><br>Sovereign: Provided project oversight of WSP Sells (sub-contractor to Moretrench) during final as-built survey activities<br><br>Sovereign field staff developed piezometers PZ-12-05 and PZ-12-07 through PZ-12-10. All development activities were conducted in accordance with US EPA SOP #2044. All piezometers were purged using a wattera pump. Puring was conducted until turbidity readings of groundwater in each piezometer reached 50 NTUs or a two hour maxium purge time was reached. All development field data was collected and recored on Developement Data Forms.<br><br>WSP Sells (sub-contractor to Moretrench): Conducted a final survey of the limit of work area for the barrier wall construction. WSP shot topographic survey of the limit of work area that had been altered during construction and regraded during site restoration activities. WSP also shot location and elevation including Top of Casing elevation of the newly installed piezometers PZ-12-01 through PZ-12-10.<br><br>Materials Brought on Site:<br><br>None<br><br>Equipment Brought on Site:<br><br>Well Development Equipment: Water level meters, PID, Wattera Pumps, Generators, Tubing, Turbidity Meters, and YSI meters.<br><br>Additional Notes:<br><br>None.<br><br><b>Verbal Instructions given by Government:</b><br>No other verbal instruction given during the day by the government.<br><br><b>Safety Inspection / Safety Meetings:</b><br>Tailgate Safety Meeting held prior to start of day's work activities. Site HASP and applicable AHA's eviuewed prior to start of work activities. |   |                                          |             |
| <b>PREP/INITIAL DATES</b> (Preparatory and initial dates held and advance notice)<br><b>No preparatory or initial inspections were held today</b>   |   |                                          |             |
| <b>ACTIVITY START/FINISH</b><br><b>No activities were started or finished today</b>   |   |                                          |             |
| Empty space for additional notes   |   |                                          |             |

| <b>CONTRACTORS QUALITY CONTROL REPORT (QCR)</b><br><b>DAILY LOG OF CONSTRUCTION</b>   |                      | REPORT NUMBER<br>924 <span style="float: right;">Page 2 of 2</span> |                 |          
|---|----------------------|---------------------------------------------------------------------|-----------------|----------|----------------------|------------------------|-----------------|-----------|----------|-----|------|-----------|----------------|-----|------|-----------|-------------|-----|-----|-------------------------------------|--|-----------|------|
| PROJECT<br>Shepley's Landfil, Devens Cutoff Wall   |                      | DATE<br>09 Nov 2012 - Friday                                        |                 |          
| CONTRACT NUMBER<br>W912WJ-10-D-0003 0002   |                      |                                                                     
| <b>QC REQUIREMENTS</b><br>No QC requirements were completed today   |                      |                                                                     
| <b>QA/QC DEFICIENCY</b> (Describe QC Deficiency items issued, Report QC and QA Deficiency items corrected)<br>No QC Deficiency items were issued today<br>No Deficiency items were corrected today   |                      |                                                                     
| <b>CONTRACTORS ON SITE</b> (Report first and/or last day contractors were on site)<br>No contractors had their first day on site today<br>Today was the last day on site for the following contractor:<br>Moretrech   |                      |                                                                     
| <b>LABOR HOURS</b><br>The following labor hours were Reported today: <table style="width: 100%; margin-top: 10px;"> <thead> <tr> <th style="text-align: left;">Employer</th> <th style="text-align: left;">Labor Classification</th> <th style="text-align: right;">Number of<br/>Employees</th> <th style="text-align: right;">Hours<br/>Worked</th> </tr> </thead> <tbody> <tr> <td>Moretrech</td> <td>SURVEYOR</td> <td style="text-align: right;">2.0</td> <td style="text-align: right;">14.0</td> </tr> <tr> <td>Sovereign</td> <td>FIELD ENGINEER</td> <td style="text-align: right;">2.0</td> <td style="text-align: right;">15.0</td> </tr> <tr> <td>Sovereign</td> <td>SUPER - JOB</td> <td style="text-align: right;">1.0</td> <td style="text-align: right;">7.5</td> </tr> <tr> <td colspan="2">Total hours worked to date: 4,123.3</td> <td style="text-align: right;">Total 5.0</td> <td style="text-align: right;">36.5</td> </tr> </tbody> </table> |                      |                                                                     |                 | Employer | Labor Classification | Number of<br>Employees | Hours<br>Worked | Moretrech | SURVEYOR | 2.0 | 14.0 | Sovereign | FIELD ENGINEER | 2.0 | 15.0 | Sovereign | SUPER - JOB | 1.0 | 7.5 | Total hours worked to date: 4,123.3 |  | Total 5.0 | 36.5 |
| Employer   | Labor Classification | Number of<br>Employees                                              | Hours<br>Worked |          |                      
| Moretrech   | SURVEYOR             | 2.0                                                                 | 14.0            |          |                      
| Sovereign   | FIELD ENGINEER       | 2.0                                                                 | 15.0            |          |                      
| Sovereign   | SUPER - JOB          | 1.0                                                                 | 7.5             |          |                      
| Total hours worked to date: 4,123.3   |                      | Total 5.0                                                           | 36.5            |          |                      
| <b>EQUIPMENT HOURS</b><br>No equipment hours were Reported today<br>Total operating hours to date: 1,053.00   |                      |                                                                     
| <b>ACCIDENT REPORTING</b> (Describe accidents)<br>No accidents reported today   |                      |                                                                     
|   |                      
| <b>CONTRACTOR CERTIFICATION</b> On behalf of the contractor, I certify that this Report is complete and correct and all equipment and material used and work performed during this Reporting period are in compliance with the contract plans and specifications, to the best of my knowledge, except as noted above.   |                      |                                                                     
| QC REPRESENTATIVE'S SIGNATURE   | DATE                 | SUPERINTENDENT'S INITIALS                                           | DATE            |          |                      

|   |   |                                          |             |
|---|---|------------------------------------------|-------------|
| <b>CONTRACTORS QUALITY CONTROL REPORT (QCR)</b><br><b>DAILY LOG OF CONSTRUCTION</b>   |   | REPORT NUMBER<br>927                     | Page 1 of 2 |
|   |   | DATE<br>12 Nov 2012 - Monday             |             |
| PROJECT<br>Shepley's Landfil, Devens Cutoff Wall   |   | CONTRACT NUMBER<br>W912WJ-10-D-0003 0002 |             |
| CONTRACTOR<br>Sovereign Consulting Inc.   | WEATHER<br>Weather Caused No Delay<br>Temperature Min 40 °F, Max 60 °F; No Precipitation; 15 MPH Wind |                                          |             |
| <b>QC NARRATIVES</b><br><br><b>Contractor/Subcontractor &amp; Area of Responsibility for work:</b><br>Sovereign - Conducted well development activities<br><br><b>Activities in Progress (List by Activity Number)</b><br>DFW: Site Restoration / Demobilization<br><br><b>Did anything develop that may lead to a Change Order/Claim?</b><br>No developments that may lead to a Change Order during the day.<br><br><b>Were there any Delays in Work Progress today?</b><br>There were no delays in work progress during the day.<br><br><b>General Comments:</b><br>Work Completed During the Day:<br><br>Sovereign: Sovereign staff developed piezometers PZ-12-01 through 4 and PZ-12-06. All developement activities were conducted in accordance with US EPA SOP #2044. All piezometers were purged using a wattera pump. Puring was conducted until turbidity readings of groundwater in each piezometer reached 50 NTUs or a two hour maxium purge time was reached. All development field data was collected and recored on Development Data Forms.<br><br>Materials Brought on Site:<br><br>None<br><br>Equipment Brought on Site:<br><br>Well Development Equipment: Water level meters, PID, Wattera Pumps, Generators, Tubing, Turbidity Meters, and YSI meters.<br><br>Additional Notes:<br><br>None.<br><br><b>Verbal Instructions given by Government:</b><br>No other verbal instruction given during the day by the government.<br><br><b>Safety Inspection / Safety Meetings:</b><br>Tailgate Safety Meeting held prior to start of day's work activities. Site HASP and applicable AHA's eviuewed prior to start of work activties. |   |                                          |             |
| <b>PREP/INITIAL DATES</b> (Preparatory and initial dates held and advance notice)<br><b>No preparatory or initial inspections were held today</b>   |   |                                          |             |
| <b>ACTIVITY START/FINISH</b><br><b>No activities were started or finished today</b>   |   |                                          |             |
| <b>QC REQUIREMENTS</b><br><b>No QC requirements were completed today</b>   |   |                                          |             |
| <b>QA/QC DEFICIENCY</b> (Describe QC Deficiency items issued, Report QC and QA Deficiency items corrected)<br><b>No QC Deficiency items were issued today</b>   |   |                                          |             |

| <b>CONTRACTORS QUALITY CONTROL REPORT (QCR)</b><br><b>DAILY LOG OF CONSTRUCTION</b>   |                      | REPORT NUMBER<br>927                     |                           | Page 2 of 2 |          |                      |                        |                 |           |                |     |     |           |             |     |     |                                     |  |           |      |
|---|----------------------|------------------------------------------|---------------------------|-------------|----------|----------------------|------------------------|-----------------|-----------|----------------|-----|-----|-----------|-------------|-----|-----|-------------------------------------|--|-----------|------|
|   |                      | DATE<br>12 Nov 2012 - Monday             |                           |             |          |                      |                        |                 |           |                |     |     |           |             |     |     |                                     |  |           |      |
| PROJECT<br>Shepley's Landfil, Devens Cutoff Wall   |                      | CONTRACT NUMBER<br>W912WJ-10-D-0003 0002 |                           |             |          |                      |                        |                 |           |                |     |     |           |             |     |     |                                     |  |           |      |
| <b>No Deficiency items were corrected today</b>   |                      |                                          
| <b>CONTRACTORS ON SITE</b> (Report first and/or last day contractors were on site)<br><b>No contractors had their first or last day on site today</b>   |                      |                                          
| <b>LABOR HOURS</b><br><b>The following labor hours were Reported today:</b> <table border="0" style="width: 100%;"> <thead> <tr> <th style="text-align: left;">Employer</th> <th style="text-align: left;">Labor Classification</th> <th style="text-align: right;">Number of<br/>Employees</th> <th style="text-align: right;">Hours<br/>Worked</th> </tr> </thead> <tbody> <tr> <td>Sovereign</td> <td>FIELD ENGINEER</td> <td style="text-align: right;">1.0</td> <td style="text-align: right;">7.5</td> </tr> <tr> <td>Sovereign</td> <td>SUPER - JOB</td> <td style="text-align: right;">1.0</td> <td style="text-align: right;">7.5</td> </tr> <tr> <td colspan="2">Total hours worked to date: 4,138.3</td> <td style="text-align: right;">Total 2.0</td> <td style="text-align: right;">15.0</td> </tr> </tbody> </table> |                      |                                          |                           |             | Employer | Labor Classification | Number of<br>Employees | Hours<br>Worked | Sovereign | FIELD ENGINEER | 1.0 | 7.5 | Sovereign | SUPER - JOB | 1.0 | 7.5 | Total hours worked to date: 4,138.3 |  | Total 2.0 | 15.0 |
| Employer   | Labor Classification | Number of<br>Employees                   | Hours<br>Worked           |             |          |                      |                        |                 |           |                |     |     |           |             |     |     |                                     |  |           |      |
| Sovereign   | FIELD ENGINEER       | 1.0                                      | 7.5                       |             |          |                      |                        |                 |           |                |     |     |           |             |     |     |                                     |  |           |      |
| Sovereign   | SUPER - JOB          | 1.0                                      | 7.5                       |             |          |                      |                        |                 |           |                |     |     |           |             |     |     |                                     |  |           |      |
| Total hours worked to date: 4,138.3   |                      | Total 2.0                                | 15.0                      |             |          |                      |                        |                 |           |                |     |     |           |             |     |     |                                     |  |           |      |
| <b>EQUIPMENT HOURS</b><br><b>No equipment hours were Reported today</b><br>Total operating hours to date: 1,053.00   |                      |                                          
| <b>ACCIDENT REPORTING</b> (Describe accidents)<br><b>No accidents reported today</b>   |                      |                                          
|   |                      
| <b>CONTRACTOR CERTIFICATION</b> <b>On behalf of the contractor, I certify that this Report is complete and correct and all equipment and material used and work performed during this Reporting period are in compliance with the contract plans and specifications, to the best of my knowledge, except as noted above.</b>   |                      |                                          
| QC REPRESENTATIVE'S SIGNATURE   |                      | DATE                                     | SUPERINTENDENT'S INITIALS | DATE        |          |                      |                        |                 |           |                |     |     |           |             |     |     |                                     |  |           |      |

|                                                                                     |   |                                          |             |
|-------------------------------------------------------------------------------------|---|------------------------------------------|-------------|
| <b>CONTRACTORS QUALITY CONTROL REPORT (QCR)</b><br><b>DAILY LOG OF CONSTRUCTION</b> |   | REPORT NUMBER<br>935                     | Page 1 of 2 |
|                                                                                     |   | DATE<br>20 Nov 2012 - Tuesday            |             |
| PROJECT<br>Shepley's Landfil, Devens Cutoff Wall                                    |   | CONTRACT NUMBER<br>W912WJ-10-D-0003 0002 |             |
| CONTRACTOR<br>Sovereign Consulting Inc.                                             | WEATHER<br>Weather Caused No Delay<br>Temperature Min 30 °F, Max 40 °F; No Precipitation; 5 MPH Wind |                                          |             |

**QC NARRATIVES**

**Contractor/Subcontractor & Area of Responsibility for work:**  
 Sovereign - Conducted oversight of EQ NE and NE Liner Systems

EQ NE - Loading and Disposal of Waste and Concrete

NE Liner Systems - Landfill Liner Repair

**Activities in Progress (List by Activity Number)**  
 DFW: Site Restoration / Demobilization

**Did anything develop that may lead to a Change Order/Claim ?**  
 No developments that may lead to a Change Order during the day.

**Were there any Delays in Work Progress today?**  
 There were no delays in work progress during the day.

**General Comments:**  
 Work Completed During the Day:

Sovereign: Provided the oversight of EQ NE during the waste/concrete loading for disposal. Provided oversight of NE Liner Systems during the repair of the landfill liner around newly installed piezometers. Took photographic documentation of liner repairs. Photo IDs: 112012-01 and 112012-02.

EQ NE: Completed the loading and off-site disposal of the stockpiled waste and concrete excavated during the construction of the barrier wall. Waste loaded into a trailer for disposal at the Cassella landfill in Southbride, MA. Concrete loaded in a tri-axil truck for disposal/recycling at Boro Sand and Gravel in North Attleboro, MA. Trucking was completed by Goulet Trucking as a subcontractor to EQ NE. Area where waste and concrete was stockpiled was back-bladed with a loader following the completion of loading activities.

NE Liner Systems: Completed the repair of the landfill liner around piezometers PZ-12-02 through PZ-12-06. Repairs made with 40 mil PVC material and repairs seams were made with chemical agent. See photos 112012-01 and 112012-02 for details on repairs.

Material Brought on Site:

40 mil PVC material and chemical agent (glue).

Equipment Brought on Site:

Catapillar Loader

Additional Notes:

None.

**Verbal Instructions given by Government:**  
 No other verbal instruction given during the day by the government.

**Safety Inspection / Safety Meetings:**  
 Tailgate Safety Meeting held prior to start of day's work activities. Site HASP and applicable AHA's reviewed prior to start of work activities.



| <b>CONTRACTORS QUALITY CONTROL REPORT (QCR)</b><br><b>DAILY LOG OF CONSTRUCTION</b>   |                          | REPORT NUMBER<br>935 <span style="float: right;">Page 2 of 2</span> |                    |               
|---|--------------------------|---------------------------------------------------------------------|--------------------|---------------|----------------------|------------------------|--------------------|--------------|--------------------------|------|------|-----------------------------------------|-----------------|------------|------|------------------|-----------------------|-----|-----|------------------|----------|-----|-----|-----------|-------------|-----|-----|-------------------------------------|--|-----------|------|
| PROJECT<br>Shepley's Landfil, Devens Cutoff Wall   |                          | DATE<br>20 Nov 2012 - Tuesday                                       |                    |               
| CONTRACT NUMBER<br>W912WJ-10-D-0003 0002   |                          |                                                                     
| <b>PREP/INITIAL DATES</b> (Preparatory and initial dates held and advance notice)<br><b>No preparatory or initial inspections were held today</b>   |                          |                                                                     
| <b>ACTIVITY START/FINISH</b><br><b>No activities were started or finished today</b>   |                          |                                                                     
| <b>QC REQUIREMENTS</b><br><b>No QC requirements were completed today</b>   |                          |                                                                     
| <b>QA/QC DEFICIENCY</b> (Describe QC Deficiency items issued, Report QC and QA Deficiency items corrected)<br><b>No QC Deficiency items were issued today</b><br><b>No Deficiency items were corrected today</b>   |                          |                                                                     
| <b>CONTRACTORS ON SITE</b> (Report first and/or last day contractors were on site)<br><b>Today was the first day on site for the following 2 contractors:</b><br>EQ Northeast<br>NE Liner Systems<br><b>Today was the last day on site for the following 2 contractors:</b><br>EQ Northeast<br>NE Liner Systems   |                          |                                                                     
| <b>LABOR HOURS</b><br><b>The following labor hours were Reported today:</b> <table style="width: 100%; border-collapse: collapse;"> <thead> <tr> <th style="text-align: left;">Employer</th> <th style="text-align: left;">Labor Classification</th> <th style="text-align: right;">Number of<br/>Employees</th> <th style="text-align: right;">Hours<br/>Worked</th> </tr> </thead> <tbody> <tr> <td>EQ Northeast</td> <td>HEAVY-EQUIPMENT OPERATOR</td> <td style="text-align: right;">1.0</td> <td style="text-align: right;">2.5</td> </tr> <tr> <td>EQ Northeast</td> <td>PROJECT MANAGER</td> <td style="text-align: right;">1.0</td> <td style="text-align: right;">2.0</td> </tr> <tr> <td>NE Liner Systems</td> <td>LABOR-CREW SUPERVISOR</td> <td style="text-align: right;">1.0</td> <td style="text-align: right;">4.0</td> </tr> <tr> <td>NE Liner Systems</td> <td>LABORERS</td> <td style="text-align: right;">1.0</td> <td style="text-align: right;">4.0</td> </tr> <tr> <td>Sovereign</td> <td>SUPER - JOB</td> <td style="text-align: right;">1.0</td> <td style="text-align: right;">6.0</td> </tr> <tr> <td colspan="2" style="border-top: 1px solid black;">Total hours worked to date: 4,156.8</td> <td style="text-align: right; border-top: 1px solid black;">Total 5.0</td> <td style="text-align: right; border-top: 1px solid black;">18.5</td> </tr> </tbody> </table> |                          |                                                                     |                    | Employer      | Labor Classification | Number of<br>Employees | Hours<br>Worked    | EQ Northeast | HEAVY-EQUIPMENT OPERATOR | 1.0  | 2.5  | EQ Northeast                            | PROJECT MANAGER | 1.0        | 2.0  | NE Liner Systems | LABOR-CREW SUPERVISOR | 1.0 | 4.0 | NE Liner Systems | LABORERS | 1.0 | 4.0 | Sovereign | SUPER - JOB | 1.0 | 6.0 | Total hours worked to date: 4,156.8 |  | Total 5.0 | 18.5 |
| Employer   | Labor Classification     | Number of<br>Employees                                              | Hours<br>Worked    |               |                      
| EQ Northeast   | HEAVY-EQUIPMENT OPERATOR | 1.0                                                                 | 2.5                |               |                      
| EQ Northeast   | PROJECT MANAGER          | 1.0                                                                 | 2.0                |               |                      
| NE Liner Systems   | LABOR-CREW SUPERVISOR    | 1.0                                                                 | 4.0                |               |                      
| NE Liner Systems   | LABORERS                 | 1.0                                                                 | 4.0                |               |                      
| Sovereign   | SUPER - JOB              | 1.0                                                                 | 6.0                |               |                      
| Total hours worked to date: 4,156.8   |                          | Total 5.0                                                           | 18.5               |               |                      
| <b>EQUIPMENT HOURS</b><br><b>The following equipment hours were Reported today:</b> <table style="width: 100%; border-collapse: collapse;"> <thead> <tr> <th style="text-align: left;">Serial Number</th> <th style="text-align: left;">Description</th> <th style="text-align: right;">Idle<br/>Hours</th> <th style="text-align: right;">Operating<br/>Hours</th> </tr> </thead> <tbody> <tr> <td>N/A</td> <td>Loader</td> <td style="text-align: right;">0.00</td> <td style="text-align: right;">2.50</td> </tr> <tr> <td colspan="2" style="border-top: 1px solid black;">Total operating hours to date: 1,055.50</td> <td style="text-align: right; border-top: 1px solid black;">Total 0.00</td> <td style="text-align: right; border-top: 1px solid black;">2.50</td> </tr> </tbody> </table>   |                          |                                                                     |                    | Serial Number | Description          | Idle<br>Hours          | Operating<br>Hours | N/A          | Loader                   | 0.00 | 2.50 | Total operating hours to date: 1,055.50 |                 | Total 0.00 | 2.50 |                  |                       |     |     |                  |          |     |     |           |             |     |     |                                     |  |           |      |
| Serial Number   | Description              | Idle<br>Hours                                                       | Operating<br>Hours |               |                      
| N/A   | Loader                   | 0.00                                                                | 2.50               |               |                      
| Total operating hours to date: 1,055.50   |                          | Total 0.00                                                          | 2.50               |               |                      
| <b>ACCIDENT REPORTING</b> (Describe accidents)<br><b>No accidents reported today</b>   |                          |                                                                     
|   |                          
| <b>CONTRACTOR CERTIFICATION</b> <b>On behalf of the contractor, I certify that this Report is complete and correct and all equipment and material used and work performed during this Reporting period are in compliance with the contract plans and specifications, to the best of my knowledge, except as noted above.</b>   |                          |                                                                     
| QC REPRESENTATIVE'S SIGNATURE   | DATE                     | SUPERINTENDENT'S INITIALS                                           | DATE               |               |                      

# MEMO

**To: Mr. Randal LeCuyer, USACE Construction Representative**

**From: Sovereign Consulting, Inc.**

**Date: 11 January, 2013**

**Re: Barrier Wall Construction Final Inspection**

---

The purpose of the memorandum is to present details of a Final Inspection for activities conducted by Sovereign Consulting Inc. (Sovereign) under contract #W912WJ-10-D-0003, Task Order 0002, Task 25 as part of the Barrier Wall Construction Non-Time Critical Removal Action at the Shepley's Hill Landfill (SHL) at the former Fort Devens Army Installation (Fort Devens) located in Devens, Massachusetts (MA).

On 28 November, 2012 a Final Inspection for the Barrier Wall Construction at the SHL was conducted in accordance with the project Contractor Quality Control Plan (CQCP). Present during the inspection was Mr. Jonathan Chaffee, Sovereign On-site QC Manager and yourself. Weather conditions during the inspection were clear with temperatures in the 40 degree Fahrenheit temperature range. No visibility or ground cover issues were present during the inspection.

During the inspection a walk-through of the limit of work associated with the barrier wall construction was completed and results of site restoration activities reviewed. During the inspection no major comments or further instructions were presented to Sovereign by the USACE. Based on the results of the Final Inspection and the issuance of email correspondence on 28 November, 2012 from you to Ms. Ellen Iorio, PE (USACE Project Manger), Sovereign understands that all work items related to the construction of the barrier wall at SHL are considered complete. Please confer with acceptance of this memo

## Chaffee, Jonathan

---

**From:** Lecuyer, Randal J NAE [Randal.J.Lecuyer@usace.army.mil]  
**Sent:** Thursday, January 03, 2013 4:13 PM  
**To:** Chaffee, Jonathan  
**Cc:** Hevner, Thomas; Mothershed, Zachary J NAE  
**Subject:** RE: Barrier Final Inspection Memo (UNCLASSIFIED)

Classification: UNCLASSIFIED  
Caveats: NONE

Jonathan,

The final inspection meeting minutes are accepted.

Thank you,

Randy

-----Original Message-----

From: Chaffee, Jonathan [mailto:jchaffee@sovcon.com]  
Sent: Thursday, January 03, 2013 2:06 PM  
To: Lecuyer, Randal J NAE  
Cc: Hevner, Thomas  
Subject: Barrier Final Inspection Memo

Randy,

Sovereign received your 11/29/12 email sent to Ellen notifying her that a final inspected had been conducted for the Barrier Wall Construction at the project was considered 100% complete. However, it appears that we also have to close the loop in accordance with Section 7.3 of the project CQCP. That section specifies that Sovereign must issue meetings of the final inspection and they must be accepted by USACE.

As such, please review the attached memo and advise on acceptance of the meeting minutes.

Thanks

Jonathan

Jonathan J. Chaffee

Project Manager | email: jchaffee@sovcon.com <mailto:mhanlon@sovcon.com>

phone: 508-339-3200 | fax: 508-339-3248

Sovereign Consulting Inc.

16 Chestnut Street, Suite 520

Foxborough, MA 02035

www.sovcon.com <http://www.sovcon.com/>

Science. Service. Solutions.

PLEASE NOTE: All information transmitted with and contained in this correspondence contains confidential, proprietary or legally privileged information and is intended for use only by the person or entity to which it is addressed. Any review, retransmission, dissemination or other use of, or taking of any action in reliance upon this information by persons or entities other than the intended recipient is prohibited. If you received this communication in error, please notify the sender immediately. Thank you.

Classification: UNCLASSIFIED  
Caveats: NONE

---

**Response to 10 April 2013 MassDEP Comments on  
DRAFT REMOVAL ACTION COMPLETION REPORT  
SHEPLEY HILL LANDFILL BARRIER WALL  
Former Fort Devens Army Installation  
February 2013**

---

**Comment 1** – Section 4.5: For future reference, the report should include a brief summary of the work conducted to design the backfill material (associated data provided in Appendix A).

*Response:* A Section 3.4 has been added to the Removal Action Completion Report (RACR) detailing the backfill material design.

**Comment 2** – Section 4.6.3: Statements indicating that MassDEP agreed with the placement of piezometer screens should be corrected or deleted. MassDEP's August 28, 2012 comments on the removal action workplan included the recommendation to place screens across the water table so that the piezometers could be used to determine cross-wall head differences and assess lateral groundwater flow directions. Because the piezometers were not screened across the water table, water level measurements may not be reliable for determining lateral flow directions and arsenic flux. To address this uncertainty, an assessment should be conducted to determine whether or not water level measurements obtained from these piezometers are representative of the water table, and if they are not, to determine what additional water table control may be needed to assess flow directions and flux.

*Response:* This section has been revised to remove the reference to MassDEP concurrence. However, the Army maintains that the existing construction of the barrier wall piezometer screens is appropriate to determine lateral flow direction across the wall as the aquifer is located in an extremely homogenous medium sand. Hydrogeologically, in an aquifer with no vertical anisotropy with well screens and risers penetrating no confining layers, well screens placed at the surface, in the middle of the aquifer or near the bottom of the aquifer will all result in consistent, reliably groundwater measurements.

**Comment 3** – Appendix F appears to be incomplete; results from one of the 18 backfill samples were not included.

*Response:* Appendix F had been amended to include results of all 18 backfill samples.

---

**Response to 12 April 2013 EPA Comments on  
DRAFT REMOVAL ACTION COMPLETION REPORT  
SHEPLEY HILL LANDFILL BARRIER WALL  
Former Fort Devens Army Installation  
February 2013**

---

**General Comments:**

**Comment 1** - In EPA's May 22, 2012 comment on the Draft Removal Action Work Plan, General Comment 1 referred to EPA Region 1's Office of Site Remediation and Restoration "*Clean and Greener Policy for Contaminated Sites*" and EPA Fact Sheets on Green Remediation Best Management Practices. EPA's comment requested that Army conduct a quantitative or qualitative analysis on whether any implemented Green Remediation changes resulted in reductions to GHG emissions and/or resource use and that Army report this data in the Removal Action Completion Report. Army's response explained that a third party Green and Sustainable Remediation (GSR) study was performed on the Barrier Wall remedy by the US Army Engineering and Support Center, Huntsville (USAESCH), Environmental and Munitions Center of Expertise (EM CX), pursuant to the Department of Defense (DoD) Memorandum "*Consideration of Green and Sustainable Remediation Practices in the Defense Environmental Restoration Program*" (DoD, 2009) and that the results of this evaluation were incorporated into the design. Please add a section into the report to discuss the implemented Green Remediation elements that were incorporated into the design and include, at least, a qualitative analysis on resultant reductions to GHG emissions and/or resource use.

Response: A statement has been included under Section 3.3 of the RACR, stating that the results of a third party Green and Sustainable Remediation (GSR) study on the proposed Barrier Wall remedy as well as other alternatives evaluated during the FFS, performed by the US Army Engineering and Support Center, Huntsville (USAESCH), Environmental and Munitions Center of Expertise (EM CX), pursuant to the Department of Defense (DoD) Memorandum "*Consideration of Green and Sustainable Remediation Practices in the Defense Environmental Restoration Program*" (DoD, 2009) was incorporated into the design.

*It is noted that reductions in GHG emissions and/or resource use was only associated with the heavy diesel power equipment and transportation of borrow material which was provided via a local quarry. As such, a qualitative analysis on resultant reductions to GHG emissions and/or resource use is not appropriate for this scenario and therefore not included.*

**Comment 2** - Overall, the report does not discuss or elaborate on the results of field and quality control data and whether the barrier wall construction adhered to the design as outlined in the 100% Design Submittal and specifications. Nor does it discuss whether the removal action objectives were satisfied. In addition, there is no discussion of any changes to the design that may have been made based on field conditions. Revise the report to include these discussions.

Response: Section 6.0 and associated subsections discuss the both on-site and off-site quality control procedures and testing completed throughout the construction of the barrier wall. Section 6.0

*and associated subsections have been revised to include language elaborating on the results of the quality control data. Additionally, results of all on-site and off-site quality control procedures and testing are included in Appendix E through J.*

*To address the comment on whether the removal action objectives were satisfied, the following statement has been added to Section 11.0 of the RACR:*

*“The installation of the barrier was completed in accordance with the design, set forth in the RAWP, to provide a low permeable barrier from ground surface to the top of competent bedrock in order to mitigate arsenic-in-groundwater flux from SHL to Red Cove/Plow Shop Pond. Results of the removal actions performance monitoring program will be presented and incorporated in the SHL Long-term Monitoring and Maintenance Plan (LTMMMP) Update in fall 2013.”*

*An additional section (Section 4.7) has been added to the RACR documenting modifications made during constructions.*

#### **Specific Comments:**

**Comment 1** - The report states, “The predominant source of the dissolved arsenic emanating from the landfill appears to be naturally occurring arsenic within the aquifer sands and bedrock materials.” As repeatedly stated by EPA in past correspondence, although it may be demonstrated that the mass of arsenic in the overburden soil is larger than the mass of arsenic in the landfill waste, available data clearly show that the landfill waste contains arsenic, and the highest concentration of arsenic in the waste is equal to the highest concentrations found in the soil. Therefore, it must be assumed that landfill waste is contributing arsenic to site groundwater. As further noted by EPA in past correspondence, while recognizing that natural conditions do play a role, EPA does not agree with the Army’s conclusions that arsenic in the aquifer materials is the primary, or predominant, source of dissolved arsenic in groundwater.

*Response: It is noted that the Army disagrees with EPA’s position for the reasons documented in the SAR (Sovereign, 2011), the Army’s Statement of Army Position Following the Withdrawal of the Draft Final Focused Feasibility Study For Shepley’s Hill Landfill, Devens, MA (August 2012), and the scientific publications, that all clearly support the Army’s CSM for SHL.*

**Comment 2** - Section 2.0, Page 3: Paragraphs 3 and 4 discuss Army’s AOC72 risk assessment. As detailed in EPA’s correspondence throughout the AOC72 RI process, EPA disagrees with the Army’s risk assessment language. EPA concludes that the weight of evidence provided in the AOC72 RI supports the conclusion that arsenic and ammonia are likely to be causally associated with adverse ecological impacts in Red Cove. Therefore, EPA concludes that actionable risk under CERCLA has been demonstrated for the Red Cove area of the pond and that risks are likely attributable to Army sources.

*Response: Comment noted, however the paragraphs noted in Section 2.0, Page 3 are an accurate summary of the risk from the weight of evidence put forth in the RI (AMEC, 2010). As such, the Army does not plan to alter the language noted.*

**Comment 3 - Section 4.5.1 and Figure 3, Barrier As-Built Profile:** The report should discuss the differences in bedrock depths depicted in the *Interpretive Subsurface Profile Along Vertical Hydraulic Barrier* (Sheet 6, 100% Design Submission) and Figure 3. Based on review of the report, it appears that subsurface conditions encountered in the field were not consistent with anticipated conditions. Comment on the reasons for the differences and whether the barrier wall meets the design intent to reach competent bedrock and how these differences in bottom elevation depths may potentially impact the performance of the barrier wall.

*Response: As requested a discussion on the differences in bedrock depths between the Interpretive Subsurface Profile Along Vertical Hydraulic Barrier (Sheet 6, 100% Design Submission) and the actual bedrock profile, depicted on Figure 3, have been included in Section 4.5.1 of the RACR.*

**Comment 4 - Section 4.5.1 and Figure 2, Barrier Wall Site Plan:** Section 4.5.1 of the report indicates that station locations were established every 10 feet. However, the figure shows stations at every 100 feet. Please clarify.

*Response: As stated in Specification Section 01351, Paragraph 3.7 excavation and backfill soundings were required to be taken every 20 feet along the trench centerline using a weighted tape. In order to better ensure clean contact with competent bedrock throughout the entire excavation of the trench, we requested the contractor to supersede the specifications and conducted soundings and determined refusal every 10 feet along the trench centerline using a weighted tape as described in Section 4.5.1 of the Draft RACR. The refusal depths at each 10 foot section were used to develop an as-built vertical profile included as Figure 3 of the RACR.*

*Figure 2 is not intended to represent these 10 foot stations as the figure is a general aerial photograph plan meant to illustrate the location of the barrier wall within the Shepley's Hill Landfill and the locations of the barrier in relations to Red Cove/Plow Shop Pond. As-Built Survey plans included as Figure 5 and Figure 6 in the RACR denote 50 and 100 hundred foot station locations professionally surveyed by WSP Sells.*

**Comment 5 - Section 4.5.1 and Appendix E – Results of On-Site QC measurements:**

- Moretrench Reports: There are instances at which the bentonite slurry results (viscosity, density, filtrate loss) are outside the acceptable criteria (see results for 8/20 8/23, 8/27, 8/28, 8/29, 8/30, 8/31, 9/4). Provide comments to address corrective actions and/or the rationale for acceptance of these data.
- There are instances in which Moretrench backfill slope trench depths and quantity of readings do not correlate with Contractors Quality Control Report (QCR) (i.e., 8/20, 8/21 “end of shift” vs. “final trench depths”). Explain the reason for the discrepancies.



Response:

- Bentonite slurry values included under the "Requirement" column on Moretrench Daily QC reports are considered action levels, where adjustments to the slurry would be required following the acknowledgement of the on-site QC testing results. Adjustments to the slurry were made by Moretrench following acknowledgement of the on-site QC testing results outside of the actions levels. Adjustments completed by Moretrench to return the characteristics of the slurry back to below actions levels included the addition of fresh slurry to the trench.
- Moretrench's backfill slope "end of shift" soundings do not correlate with the Contractors QCR "final trench depths" because these values are a measurement of two different parameters. The "final trench depths" included in the Contractors QCR are the depths at which refusal was determined for specific stations by the Engineer during that specific work day. The Moretrench backfill slope "end of shift" soundings of the trench are conducted to determine the location and slope of backfill material in the trench at the end of each work day. The soundings at some locations will not correlate as backfill is added to the trench throughout the work shift. For example, comparing the QCR final trench depth (20.5') at station 1+00 to the Moretrench end of shift value (18.0') on 8/20/12 a difference 2.5' can be seen. This difference is due to the fact that refusal was determined to be at 20.5' at station 1+00 early within the work shift and backfill material, which was added to the trench throughout the day, had slide as expected and was present at station 1+00 by the end of the work shift. Comparing "final trench depths" and "end of shift" soundings at station 1+70 for 8/20/13 it can be seen that both soundings are equal (27.0'). Refusal was determined to be at 27.0' at station 1+70 late within the work shift and backfill material had and was not present at station 1+70 by the end of the work shift.

**Comment 6 - Sections 6.1.2, 6.1.3 and Appendix J (QCRs):**

- 8/15/2012: Two inches of precipitation was noted. There are no comments addressing these conditions. Describe how weather conditions may have potentially affected site activities.
- 8/28/2012: One of the notes indicates that trench soundings (for bedrock) recorded in the morning differed from soundings conducted at the end of the day (by 2 feet) and may have been attributed to sliding of backfill. Please elaborate and consider adding a discussion to the report to address these findings.
- 8/29/2012: The report indicates that the depth of bedrock (vicinity of Station 4+50) was encountered at an unanticipated depth as compared to specifications, based on boring log data. Please elaborate and consider adding a section to the report to address these findings. (Refer to Specific Comment #3).

Response:

- After reviewing historical meteorological data for 8/15/2012 it was determined that the two (2) inches of precipitation noted on the Contractor QCR was a misprint. The review of the historical meteorological data determined that 0.46 inches of precipitation was received on 8/15/12. As noted in the 8/15/12 Contractor QCR a majority of the work completed during

- the day by Moretrench included continued mobilization and site preparatory activities along with mixing and filling of frac-tanks with slurry. The only excavation activities conducted during the day consisted of the excavation of the lead-in trench ceasing at station 0+00. As a majority of the 8/15/2012 work shift included mobilizations activities and only excavation of the lead-in trench was completed towards the end of the work shift the 0.46 inches of precipitation received during the day would have no potential effects on the constructability of the barrier wall. As noted as been added to the 8/15/2012 QCR included in Appendix J to amend the amount of precipitation received at the site during the work shift.
- The 8/28/12 "start of shift" sounding of station 3+20 (20.5') differed from the 8/27/12 "end of shift" sounding (22.4') by 1.9' feet. On the morning of 8/28/12 the sides of the trench in the vicinity of station 3+20 were inspected by the Engineer. As noted in the 8/28/12 Contractor QCR, the inspection revealed no evidence of slough or cave-in of the trench in this area. It was concluded by the Engineer that due to the lack of evidence of sloughing or cave-in that backfill likely slid from stations 3+00 and 3+10 to station 3+20 during the time between the end of the work shift on 8/27/12 and the start of the work shift on 8/28/12. Other evidence supporting the sliding of backfill includes shallower trench depth soundings at stations 3+00 and 3+10 at the end of the shift on 8/27/12 when compared to trench depth sounds during the start of the shift on 8/28/12. It should also be noted that refusal for station 3+20 was determined by the Engineer to be at 34.5' on 8/23/12. Backfill material had been present at station 3+20 since the "end of the shift" soundings on 8/23/12 (32.7').
  - As noted in the 8/29/12 Contractor QCR, a lengthy discussion was held between Sovereign, AMEC, and the USACE about refusal depth at station 4+50. During discussions boring logs and working platform elevations were reviewed in detail. It was concurred that the area of weathered bedrock indicated on the Interpretive Subsurface Profile Along Hydraulic Barrier (Sheet 6, 90% Design Submission) was extrapolated from two (2) boring logs in the vicinity of station 4+50. Boring SHL-11-02 had indicated evidence of weathered bedrock. Boring SHL-11-02 had an approximate off-set of twenty (20) feet from the barrier wall alignment. Boring SHL-12-06 which has an approximate off-set of zero (0) feet from the barrier wall alignment did not indicate evidence of weathered bedrock and a depth of bedrock at 42 feet below ground surface (bgs). Moretrench was unable to excavate deeper than 39.4 feet bgs at station 4+50 following two and half hours of ripping on the station. Additionally, Moretrench worked the station from both directions of the vertex with the excavator. It was determined in the field by Sovereign, AMEC, and the USACE, that Moretrench would work the area for another half an hour the following day and if no progress in a downward trend was made then it would be determined that refusal at station 4+50 had been met. This was completed and Moretrench was not able to excavate past 39.4 feet bgs. It should also be noted that the weather bedrock removed from Interpretive Subsurface Profile Along Hydraulic Barrier (Sheet 6, 100% Design Submission). The above language as been added to Section 6.1.2 of the RACR.

**Comment 7 - Figure 3, As-Built Profile:** Well number "P2-12-08" is shown twice. Please determine if one of the identifiers should be "P2-12-06".

Response: Figure 3, As-Built Profile has been amended to correctly depict the locations of PZ-12-06 and PZ-12-08.

**Comment 8 - Figure 5, As-Built Survey:** *Revise the scale of the figure to match the Restoration and Final Conditions Plan (Sheet 5, 100% Design Submission) for comparison purposes and to improve legibility.*

Response: *The scale of Figure 5, As-Built Survey has been amended to improve legibility. Additionally a Figure 6, Enlarged As-Built Survey has been added to the RACR.*

---

**Response to 28 May 2013 EPA Follow-up Comments on  
DRAFT REMOVAL ACTION COMPLETION REPORT  
SHEPLEY HILL LANDFILL BARRIER WALL  
Former Fort Devens Army Installation  
February 2013**

---

**General Comments:**

**EPA Response to RTC General Comment 2** - EPA will need to review the new Section 4.7 upon submittal of the Draft Final RACR.

Response: Comment noted.

**Specific Comments:**

**EPA Response to RTC Specific Comment 3** - EPA will need to review revised Section 4.5.1, upon submittal of the Draft Final RACR.

Response: Comment noted.

**EPA Response to RTC Specific Comment 4** - Please note the term “station” is confusing in the report, since it is used for measuring points, as well as for alignments. Please consider using a different terminology for the measuring point, or add the explanation provided in the responses to the report.

Response: Since the term “station” is used repeatedly in the daily QC Logs as well as other places, we believe it will provide more confusion rather than a benefit in changing the terminology in the report; therefore we have included an explanation of the term in Section 4.5.1 of the Draft Final report.

**EPA Response to RTC Specific Comment 5** - Please add the explanation in the response to Section 4.5.1 of the report and elaborate on the adjustments that were made to the slurry. Consider including a list of those dates for which QC testing results were outside of the action levels and detailing the specific adjustments that were made to the slurry.

Response: The following explanation has been added to Section 6.1.2 rather than Section 4.5.1 of the Draft Final report as Section 6.1.2 details field quality control testing conducted during slurry wall installation as Section 4.5.1 details construction of the slurry wall:

*“As discussed in **Section 4.5.1**, results of on-site slurry testing were compared to action levels set by project specifications. In the event that results of on-site slurry testing were outside of the action levels, proper adjustments to the slurry within the trench were made by Moretrench to return the characteristics of the slurry back to below actions levels, accomplished by the addition of fresh slurry from the mixing frac-tanks into the trench. All results of on-site QC slurry testing were found by the AMEC project engineer to be acceptable and meet the required project criteria.”*

Army's response provides clarification, since the report was unclear on the "final trench sounding" and "final trench depths" as documented in the Contractor's QCR. Add the explanation included in the response to the report and provide clarification on the "end of shift". In addition, EPA requests that Army prepare a summary table that includes: (a) Station/end of shift sounding, (b) final trench depths, (c) date, and (d) notes

*Response: As requested explanations provided in the response have been added to Section 4.5.1 of the Draft Final report to clarify "Final Trench Depths" documented in the Contractor's QCR and Section 6.1.2 to clarify the Backfill Slope "start of shift" and "end of shift" soundings documented within Moretrench QC Reports. The Army is of the opinion that a summary table documenting station/end of shift soundings, final trench depths, date, and notes is not necessary as all this information has been provided within report Figures and Appendices and is most easily understood and interpreted in the Figures.*

---

**Response to 17 July 2013 MassDEP Comments on  
DRAFT FINAL REMOVAL ACTION COMPLETION REPORT  
SHEPLEY HILL LANDFILL BARRIER WALL  
Former Fort Devens Army Installation  
June 2013**

---

**Comment 1** - Section 4.6.3 and 6.3: Text suggesting that MassDEP approved or endorsed the piezometer screen placements (“Based on follow-up discussions with the MassDEP...”; “As agreed upon with the regulators...”; and “...parameters negotiated with all pertinent parties.”) should be deleted from the report. MassDEP’s recommendations for screen placements were conveyed with the August 28, 2012 comments on the removal action workplan.

*Response:* Prior to the installation of the piezometers along the barrier wall, discussions were held with the MassDEP and the EPA regarding piezometer screen placements. The Army maintains that the current piezometer screen placement depths will yield accurate water level data along the barrier wall that can be utilized with other water level data already being collected due to the homogeneity of the formation and lack of confining layers. However, the indicated sections of the text have been revised to remove suggestions that MassDEP approved or endorsed the piezometer screen placements.

**Comment 2** - Appendix F appears to be incomplete; results from one of the 18 backfill samples were not included.


*Response:* Appendix F had been amended to include the results for sample BFM-21. Results of all 18 backfill samples are now included in Appendix F.





# FIGURE 1 SITE LOCUS

FORT DEVENS  
AYER, MASSACHUSETTS

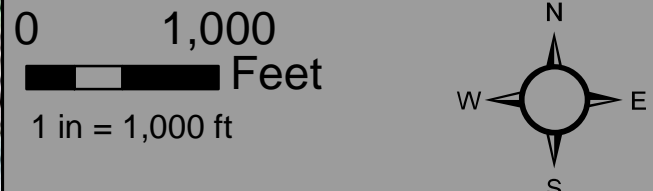

## Legend


 APPROXIMATE SITE BOUNDARY

NOTES AND SOURCE INFORMATION:  
TOPO: 2009 NATIONAL GEOGRAPHIC SOCIETY, i-cubed  
IMAGERY:ESRI, i-cubed, USDA FSA, USGS, AEX,  
GEO EYE, GETMAPPING, AEROGRIID, IGP


DECEMBER 2010 ROV

 SOVEREIGN CONSULTING INC.  
905B SOUTH MAIN STREET, UNIT 202  
MANSFIELD, MA 02048  
Tel: 508-339-3200  
Fax: 508-339-3248  
[www.sovcon.com](http://www.sovcon.com)



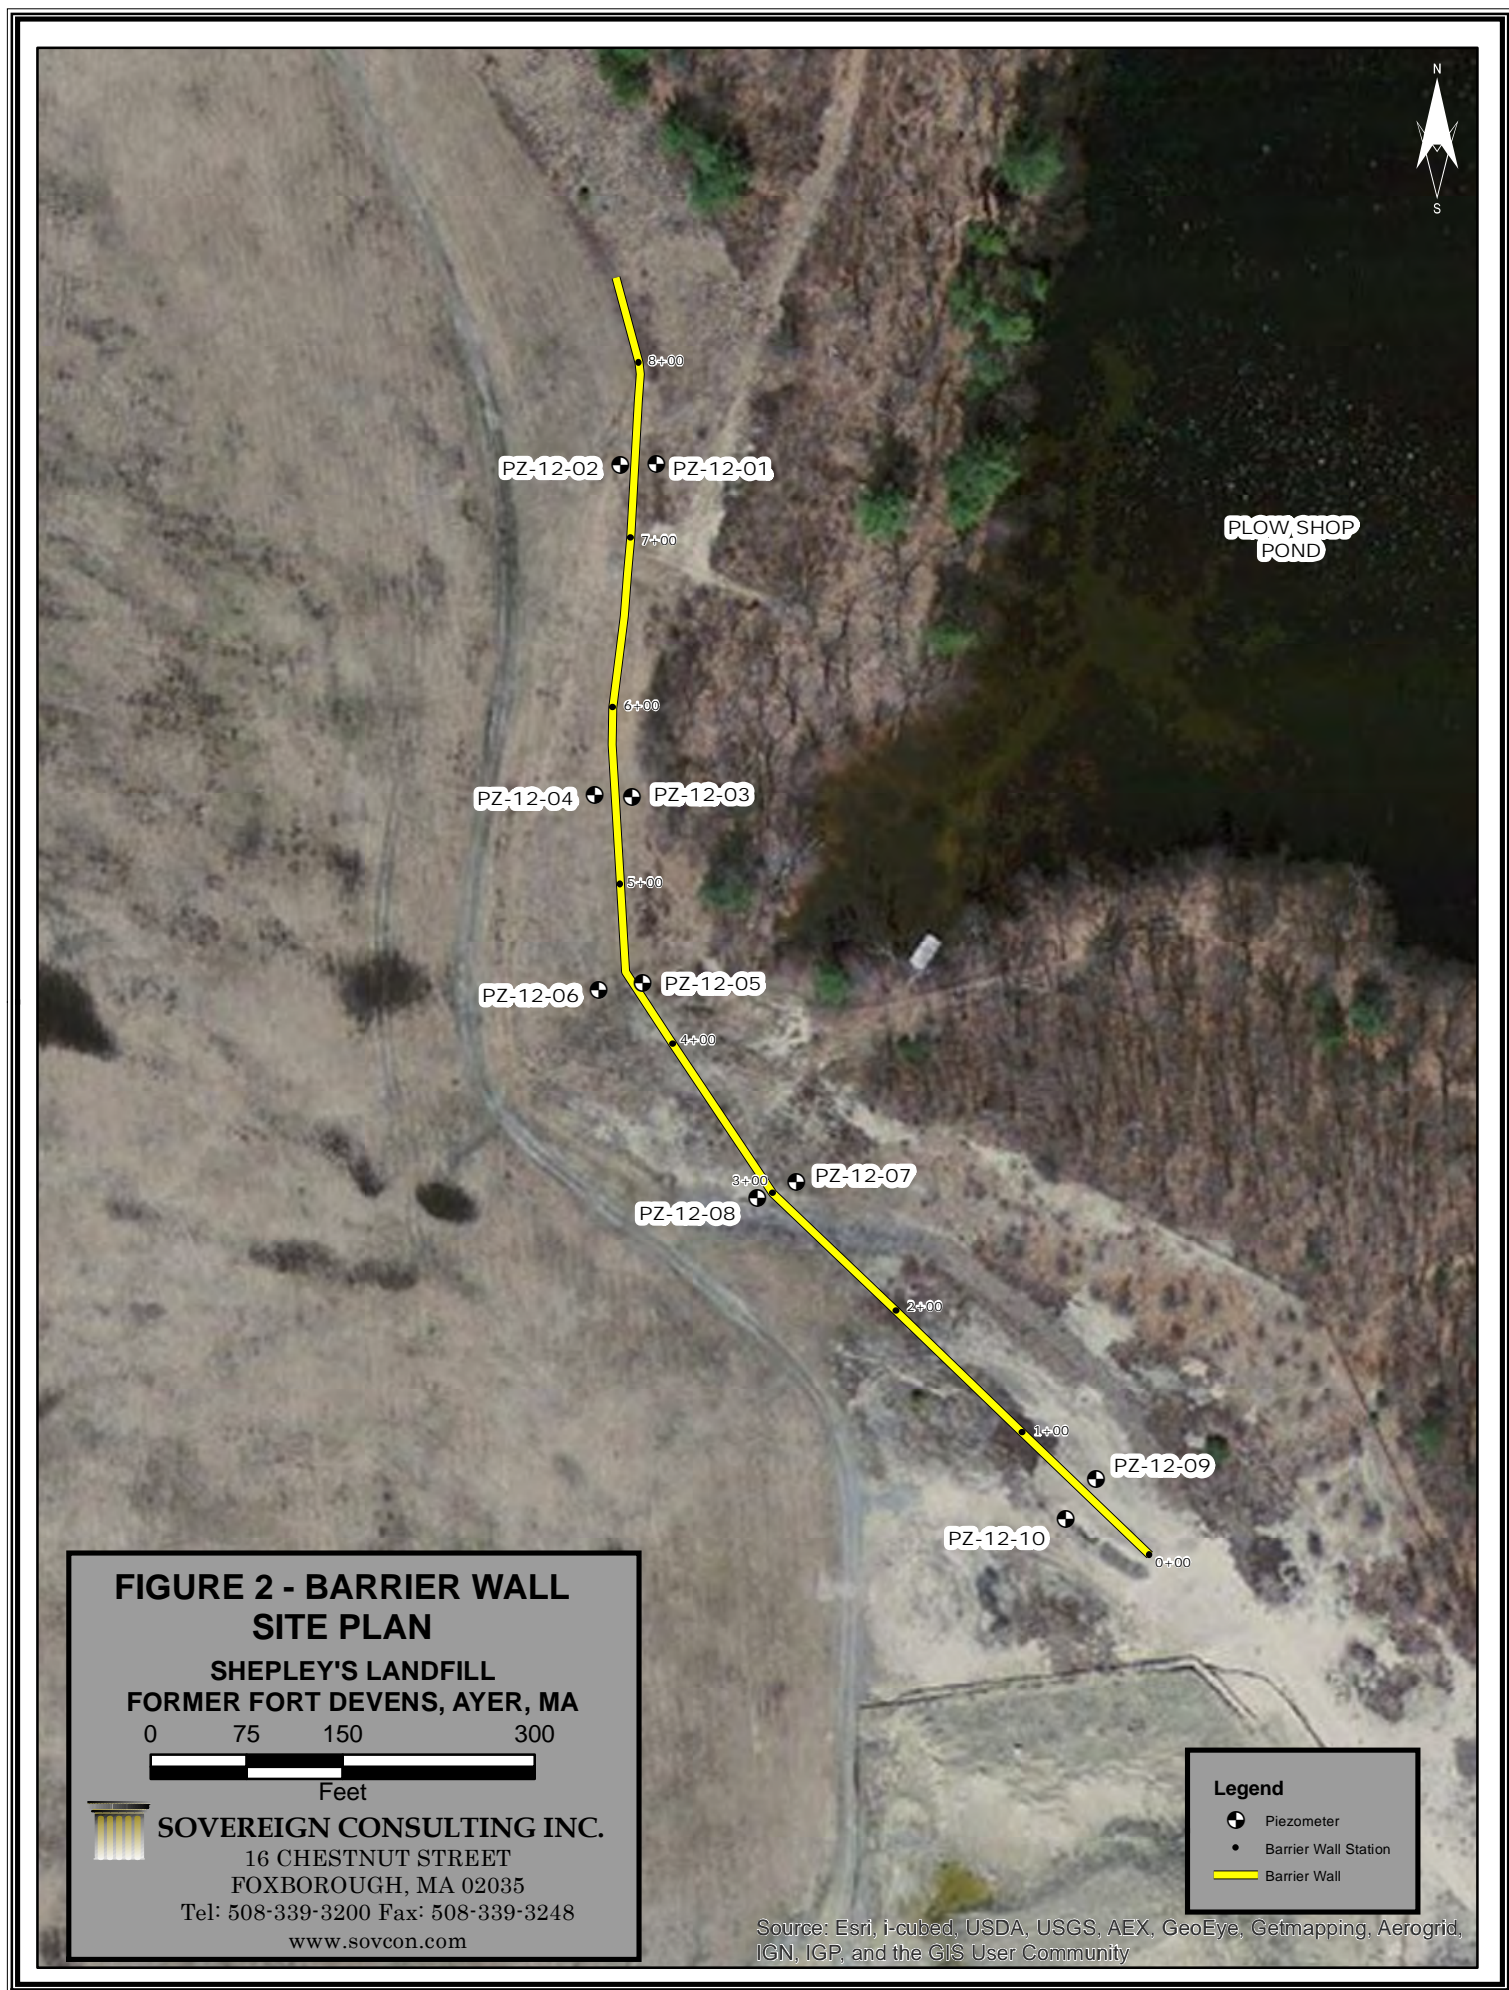



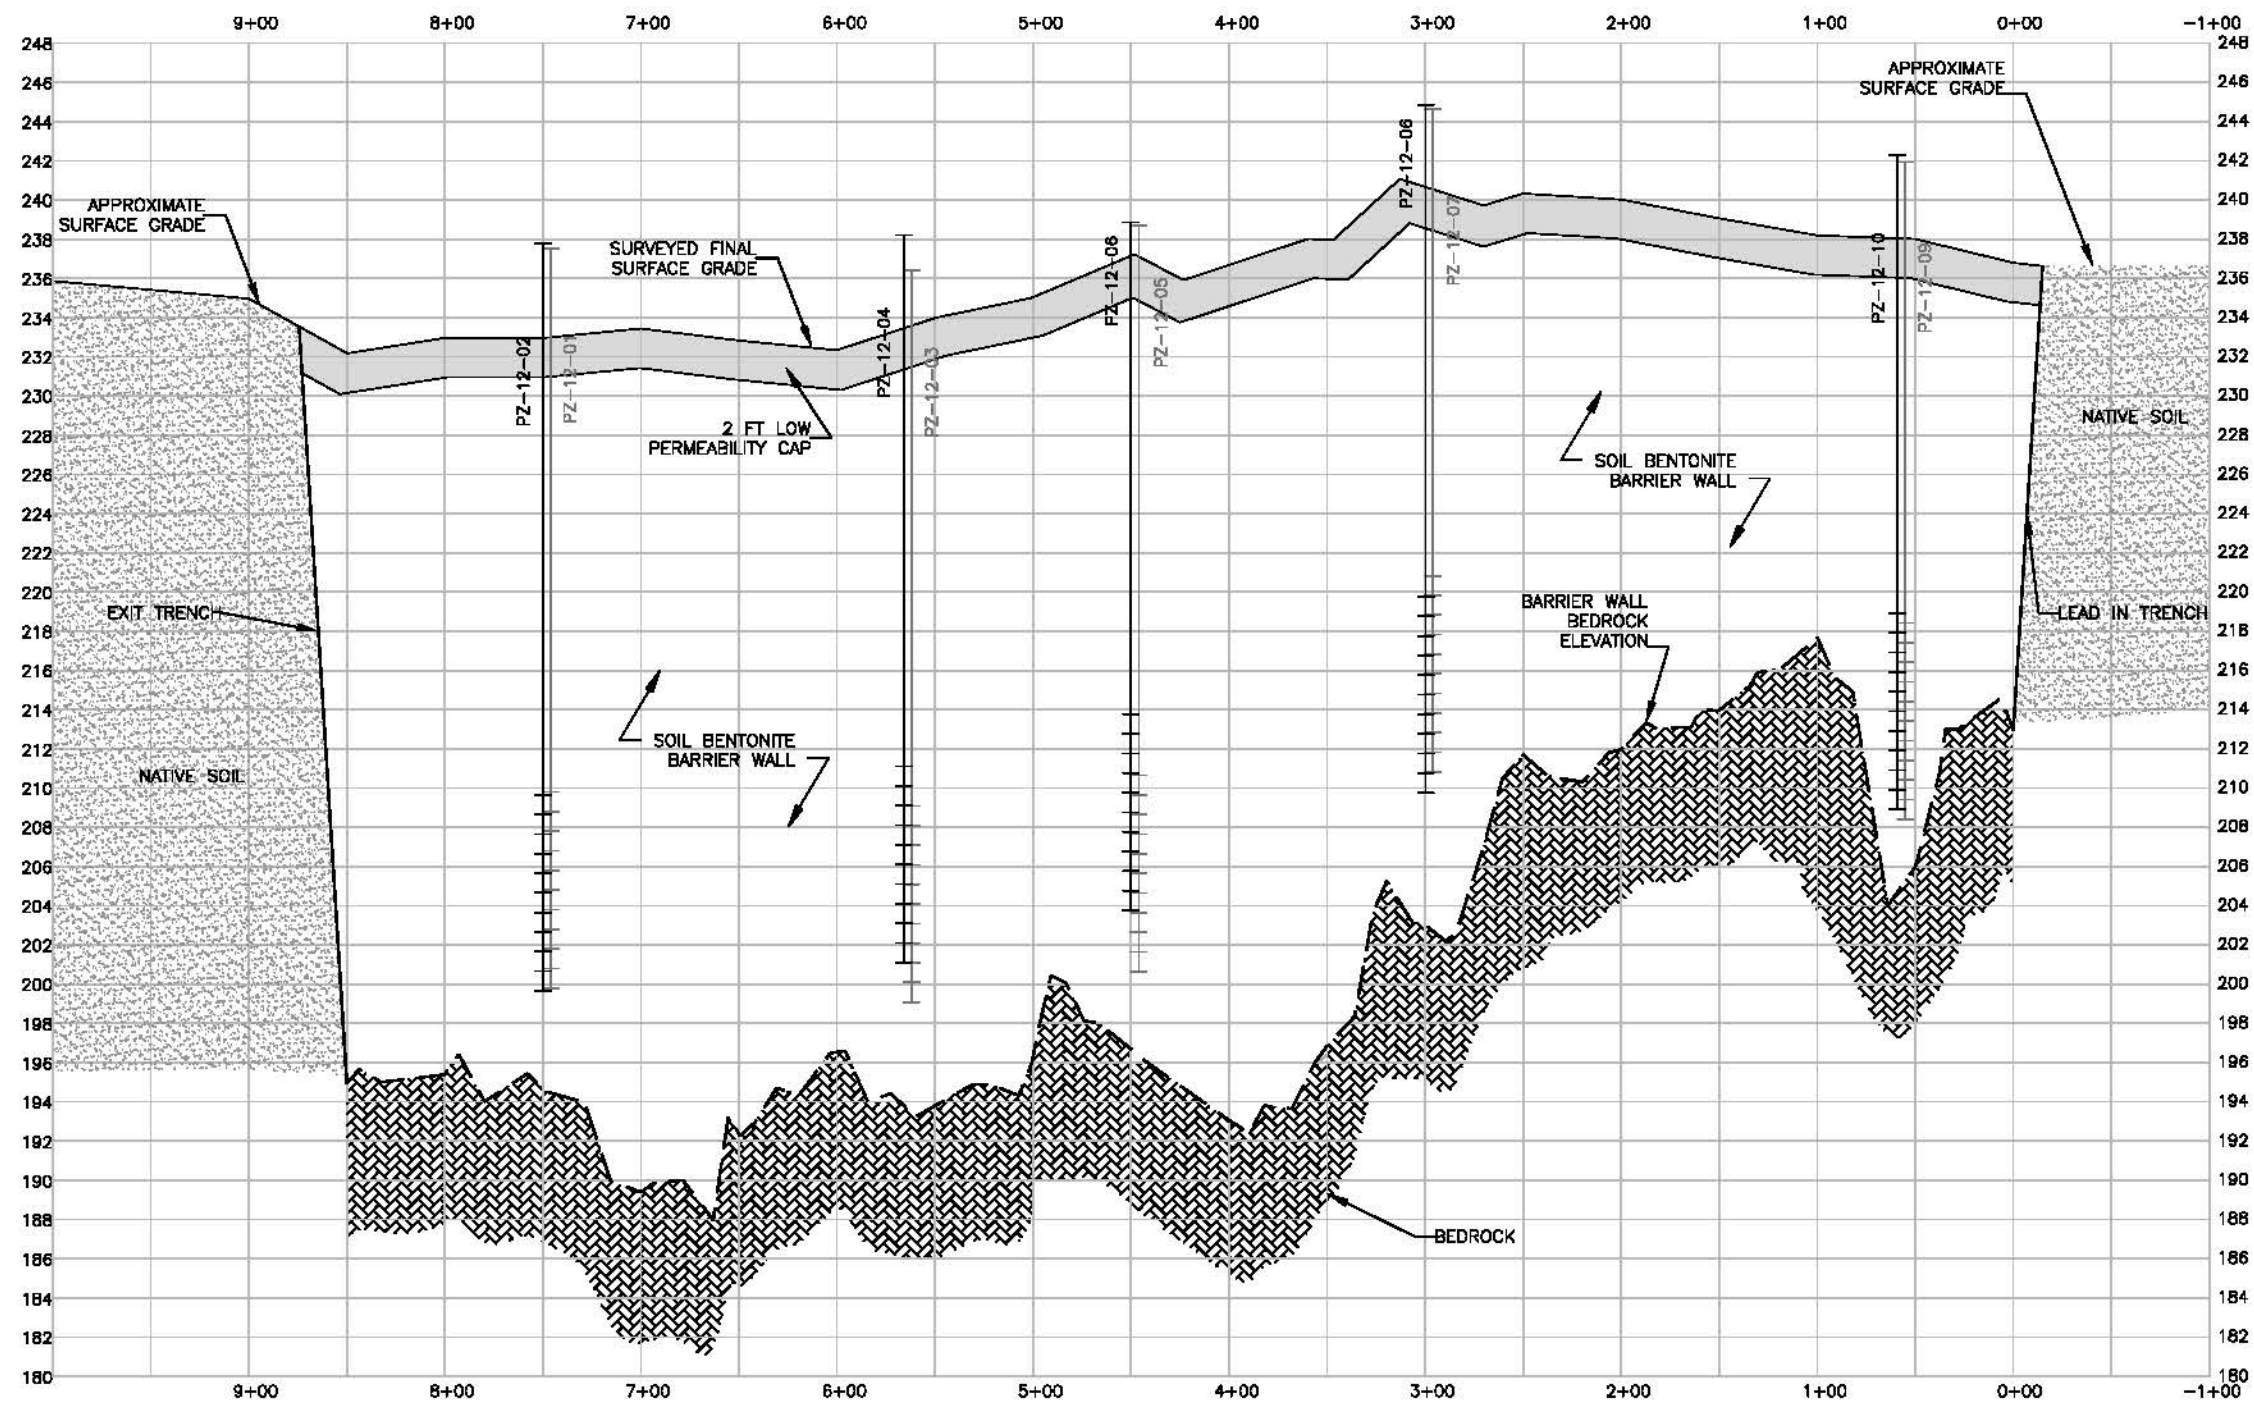

| STA  | WELL     | OFFSET FROM CENTER LINE (FT) | DIRECTION |
|------|----------|------------------------------|-----------|
| 7+50 | PZ-12-01 | 12.72                        | E         |
| 7+50 | PZ-12-02 | 8.21                         | W         |
| 5+70 | PZ-12-03 | 9.64                         | E         |
| 5+70 | PZ-12-04 | 11.70                        | W         |
| 4+50 | PZ-12-05 | 12.27                        | E         |
| 4+50 | PZ-12-06 | 13.82                        | W         |
| 3+00 | PZ-12-07 | 17.31                        | E         |
| 3+00 | PZ-12-08 | 6.51                         | W         |
| 0+60 | PZ-12-09 | 14.04                        | E         |
| 0+60 | PZ-12-10 | 14.78                        | W         |

**LEGEND**

PIEZOMETER SCREEN

PZ-12-01 PIEZOMETER LOCATION


200 ELEVATION

0+00 STATION NUMBER

**NOTES**

1. VIEW FROM WEST

2. SHADED PIEZOMETERS EAST OF BARRIER WALL

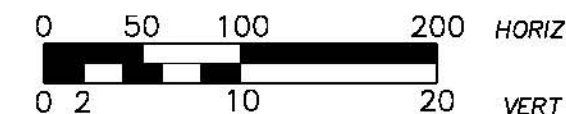

# FIGURE 3

## BARRIER WALL AS-BUILT PROFILE

### SHEPLEY'S HILL LANDFILL


LOCATED AT  
FORMER FORT DEVENS ARMY INSTALLATION  
DEVENS, MASSACHUSETTS

**SOVEREIGN CONSULTING INC.**  
16 CHESTNUT STREET  
FOXBOROUGH, MA 02035  
TEL: (508) 339-3200 FAX: (508) 339-3248

|                                 |                                 |                                  |                |                |
|---------------------------------|---------------------------------|----------------------------------|----------------|----------------|
| PREPARED<br>1/8/2013<br>BY: ASW | UPDATED<br>1/10/2013<br>BY: ROV | UPDATED<br>04/24/2013<br>BY: ROV | UPDATED<br>BY: | UPDATED<br>BY: |
|---------------------------------|---------------------------------|----------------------------------|----------------|----------------|


SLURRY WALL CAP DETAIL - OUTSIDE LANDFILL LIMITS  
STATIONS 0+00 TO 0+415

(NOT TO SCALE)

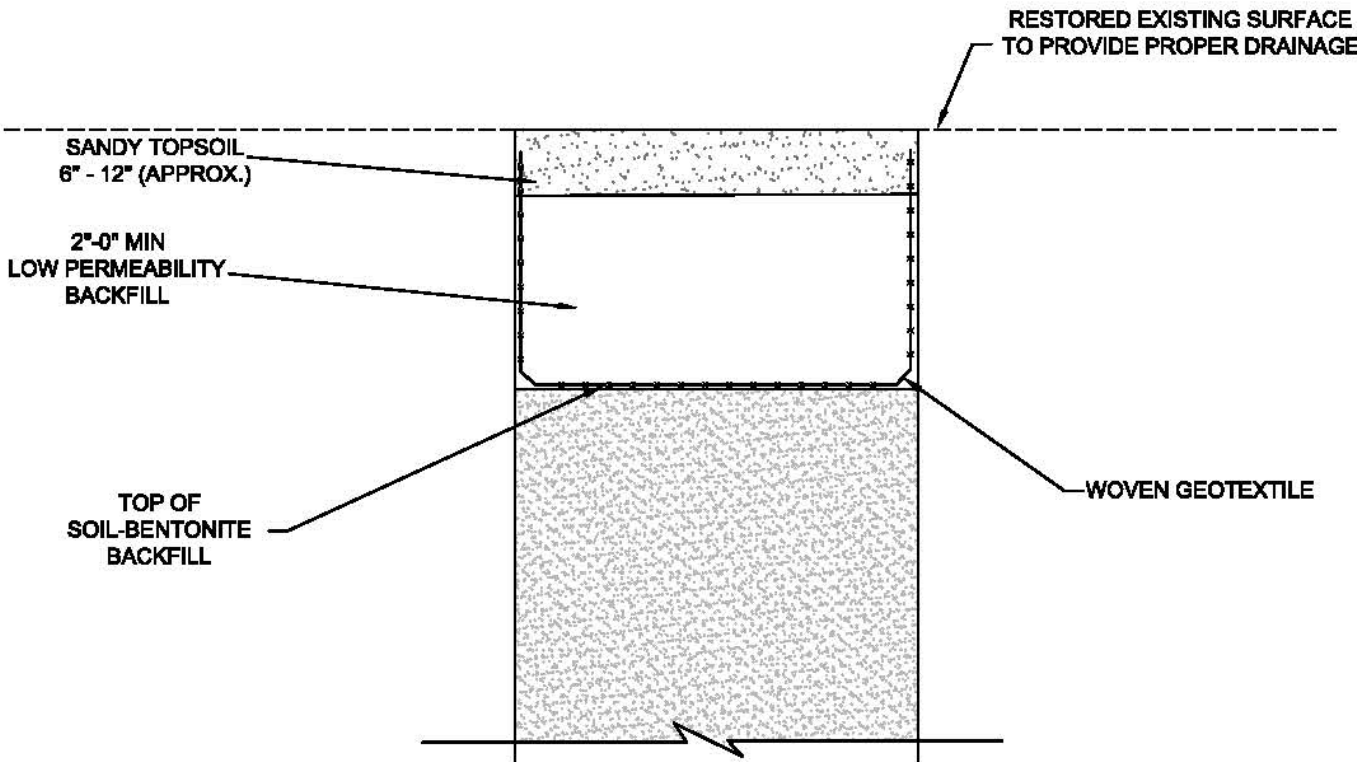

SLURRY WALL CAP DETAIL - WITHIN LANDFILL LIMITS  
STATIONS 0+415 TO 0+850

(NOT TO SCALE)

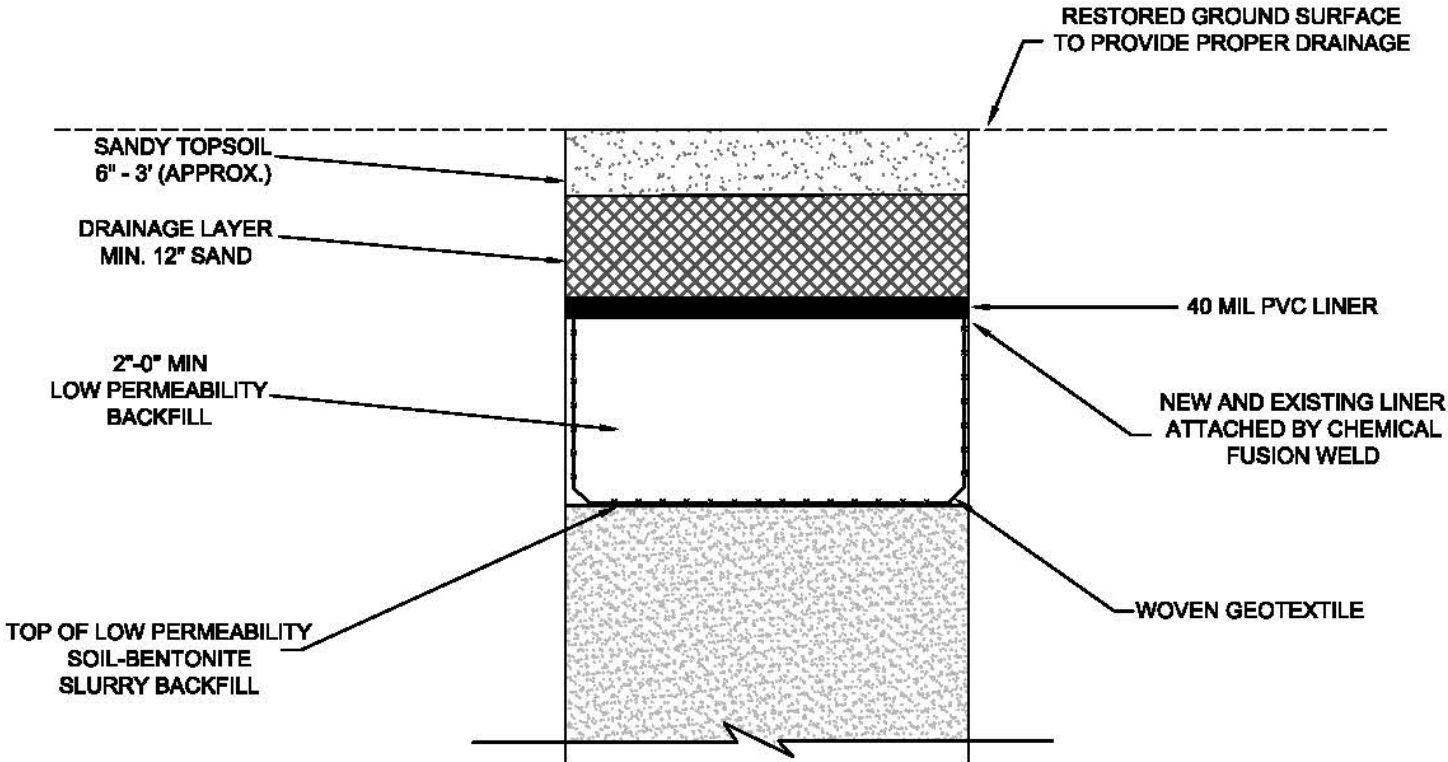

**FIGURE 4**

**SLURRY WALL CAP  
AS-BUILT DETAIL**

**SHEPLEY'S HILL LANDFILL**  
LOCATED AT  
**FORMER FORT DEVENS ARMY INSTALLATION**  
**DEVENS, MASSACHUSETTS**




**SOVEREIGN CONSULTING INC.**  
16 CHESTNUT STREET  
FOXBOROUGH, MA 02035  
TEL: (508) 339-3200 FAX: (508) 339-3248

NOTE: LANDFILL CAP DETAILS BASED OFF OF "SECTIONS AND DETAILS - SHEPLEY'S HILL LANDFILL BARRIER WALL, FORMER FORT DEVENS ARMY INSTALLATION, DEVENS, MASSACHUSETTS" BY AMEC ENVIRONMENTAL & INFRASTRUCTURE, INC. DATED 02/12/2012

|                        |         |         |         |         |
|------------------------|---------|---------|---------|---------|
| PREPARED<br>02/06/2013 | UPDATED | UPDATED | UPDATED | UPDATED |
| BY: ROV                | BY:     | BY:     | BY:     | BY:     |



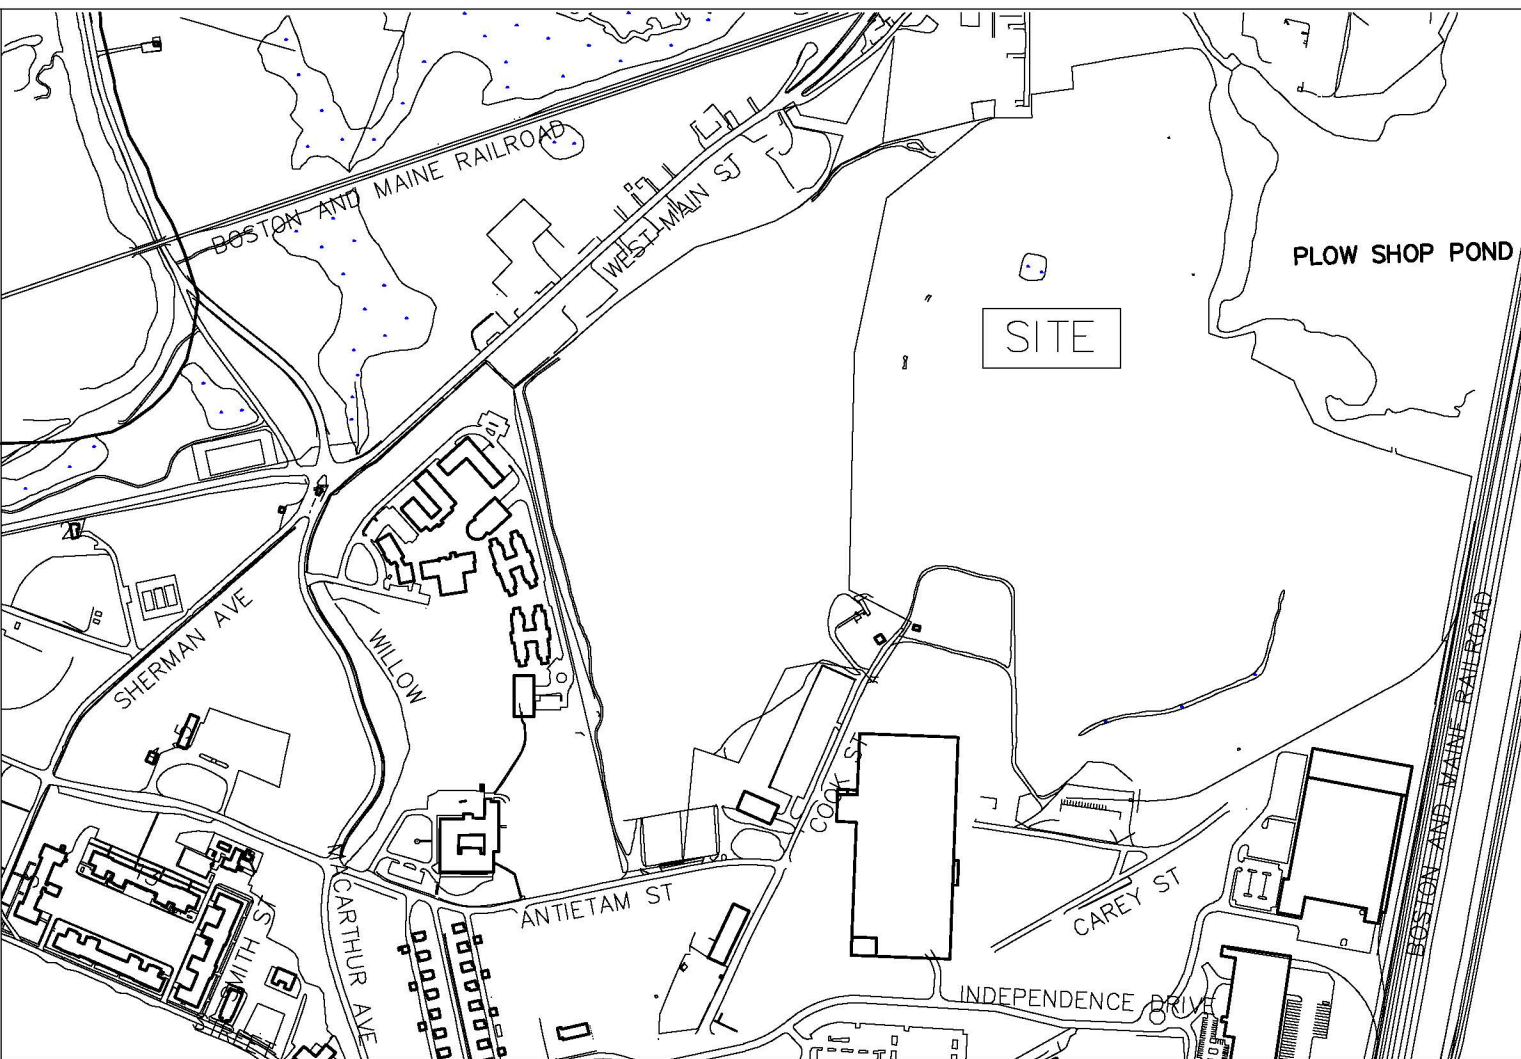

LOCUS MAP  
(N.T.S.)

LEGEND

- MONITORING WELL
- TEMPORARY BENCH MARK
- CONCRETE BOLLARD
- GAS VENT
- CHAIN LINK FENCE
- BARRIER WALL
- EXISTING SOIL PILE
- TREE LINE
- LIMIT OF DISTURBANCE (APPROX.)
- INTERMEDIATE CONTOURS
- INDEX CONTOURS
- RIP-RAP

| WELL - BORING | NORTHING     | EASTING    | GROUND ELEV. | PVC ELEV. |
|---------------|--------------|------------|--------------|-----------|
| MW            | 3,026,841.68 | 630,878.36 | 245.60       |           |
| MW RSK-8      | 3,027,098.42 | 630,514.90 | 226.02       |           |
| MW RSK-9      | 3,027,099.84 | 630,516.31 | 225.71       |           |
| MW RSK-10     | 3,027,098.26 | 630,517.80 | 225.69       |           |
| MW RSK-11     | 3,027,097.18 | 630,517.14 | 225.81       |           |
| MW RSK-12     | 3,027,095.05 | 630,519.31 | 225.78       |           |
| MW RSK-23     | 3,027,071.10 | 630,534.82 | 226.97       |           |
| MW RSK-24     | 3,026,959.54 | 630,502.30 | 240.49       |           |
| MW RSK-25     | 3,026,970.64 | 630,636.33 | 239.62       |           |
| MW RSK-47     | 3,027,093.28 | 630,520.51 | 225.87       |           |
| MW RSK-49     | 3,027,073.07 | 630,660.07 | 219.88       |           |
| MW SHL-10     | 3,026,867.70 | 630,877.27 | 246.62       | 247.97    |
| MW SHL-19     | 3,026,946.02 | 630,665.04 | 238.62       | 240.53    |
| MW SHL-3      | 3,026,705.24 | 630,910.97 | 245.82       | 246.91    |
| MW SHL-4      | 3,027,057.03 | 630,575.71 | 225.59       | 227.49    |
| MW SHM-10-07  | 3,026,889.79 | 630,301.42 | 244.94       |           |
| MW SHM-11-06  | 3,027,590.02 | 630,411.37 | 233.33       |           |
| MW SHM-11-07  | 3,027,132.32 | 630,414.60 | 237.79       | 240.89    |
| MW SHM-93-01A | 3,026,711.56 | 630,677.11 | 240.53       |           |
| MW SHM-93-10C | 3,026,846.23 | 630,886.09 | 245.54       |           |
| MW SHM-93-10D | 3,026,828.82 | 630,894.70 | 245.44       |           |
| MW SHP-05-44  | 3,027,588.48 | 630,587.63 | 255.44       |           |
| * MW PZ-12-01 | 3,027,384.50 | 630,488.33 | 233.80       | 237.54    |
| * MW PZ-12-02 | 3,027,383.76 | 630,467.56 | 233.66       | 237.77    |
| * MW PZ-12-03 | 3,027,193.51 | 630,474.21 | 233.09       | 236.40    |
| * MW PZ-12-04 | 3,027,194.25 | 630,452.84 | 235.11       | 238.20    |
| * MW PZ-12-05 | 3,027,086.56 | 630,480.23 | 236.65       | 238.70    |
| * MW PZ-12-06 | 3,027,081.94 | 630,454.68 | 238.77       | 242.22    |
| * MW PZ-12-07 | 3,026,971.79 | 630,568.57 | 240.83       | 244.63    |
| * MW PZ-12-08 | 3,026,962.43 | 630,546.13 | 241.76       | 244.88    |
| * MW PZ-12-09 | 3,026,801.42 | 630,740.93 | 238.42       | 241.93    |
| * MW PZ-12-10 | 3,026,778.19 | 630,723.78 | 238.92       | 242.28    |


\* NEW WELLS LOCATED ON NOVEMBER 9, 2012

SOURCE: 'AS-BUILT SURVEY, SHEPLEY'S HILL LANDFILL, FORMER FORT DEVENS ARMY BASE, ANTIETAM STREET, DEVENS, MASSACHUSETTS' BY WSP SELLS DATED NOVEMBER 16, 2012

NOTES

- THIS PLAN WAS PREPARED BY WSP SELLS FROM AN ACTUAL ON THE GROUND FIELD SURVEY CONDUCTED BY WSP SELLS ON JUNE 26-27, 2012 AND NOVEMBER 9, 2012.
- THE HORIZONTAL DATUM SHOWN HEREON REFERENCES NAD83.
- THE VERTICAL DATUM SHOWN HEREON REFERENCES NAVD88.


GRAPHIC SCALE

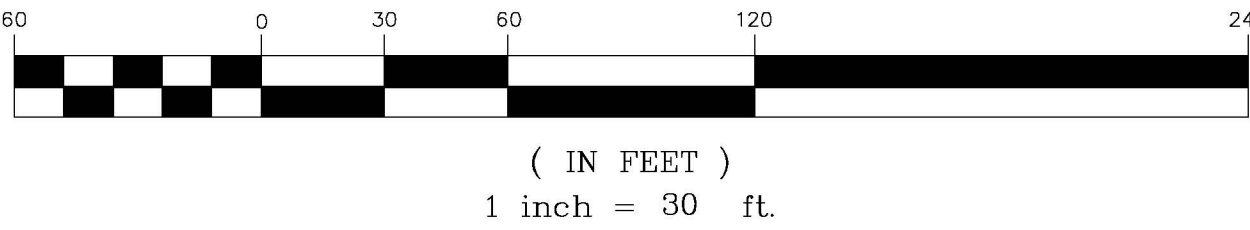

**SOVEREIGN CONSULTING INC.**  
**16 CHESTNUT STREET**  
**FOXBOROUGH, MA 02035**  
**TEL:(508) 339-3200 FAX:(508) 339-3248**

|             |                 |                  |           |
|-------------|-----------------|------------------|-----------|
| Drawn By    | ROV             | Date             | Job No.   |
| Surveyed By | AJ, SJ, JL & RC | JANUARY 10, 2013 | 123081    |
| Checked By  | TH              | Scale            | Sheet No. |
| Revised     | APRIL 24, 2013  | 1" = 30'         | 1 OF 1    |



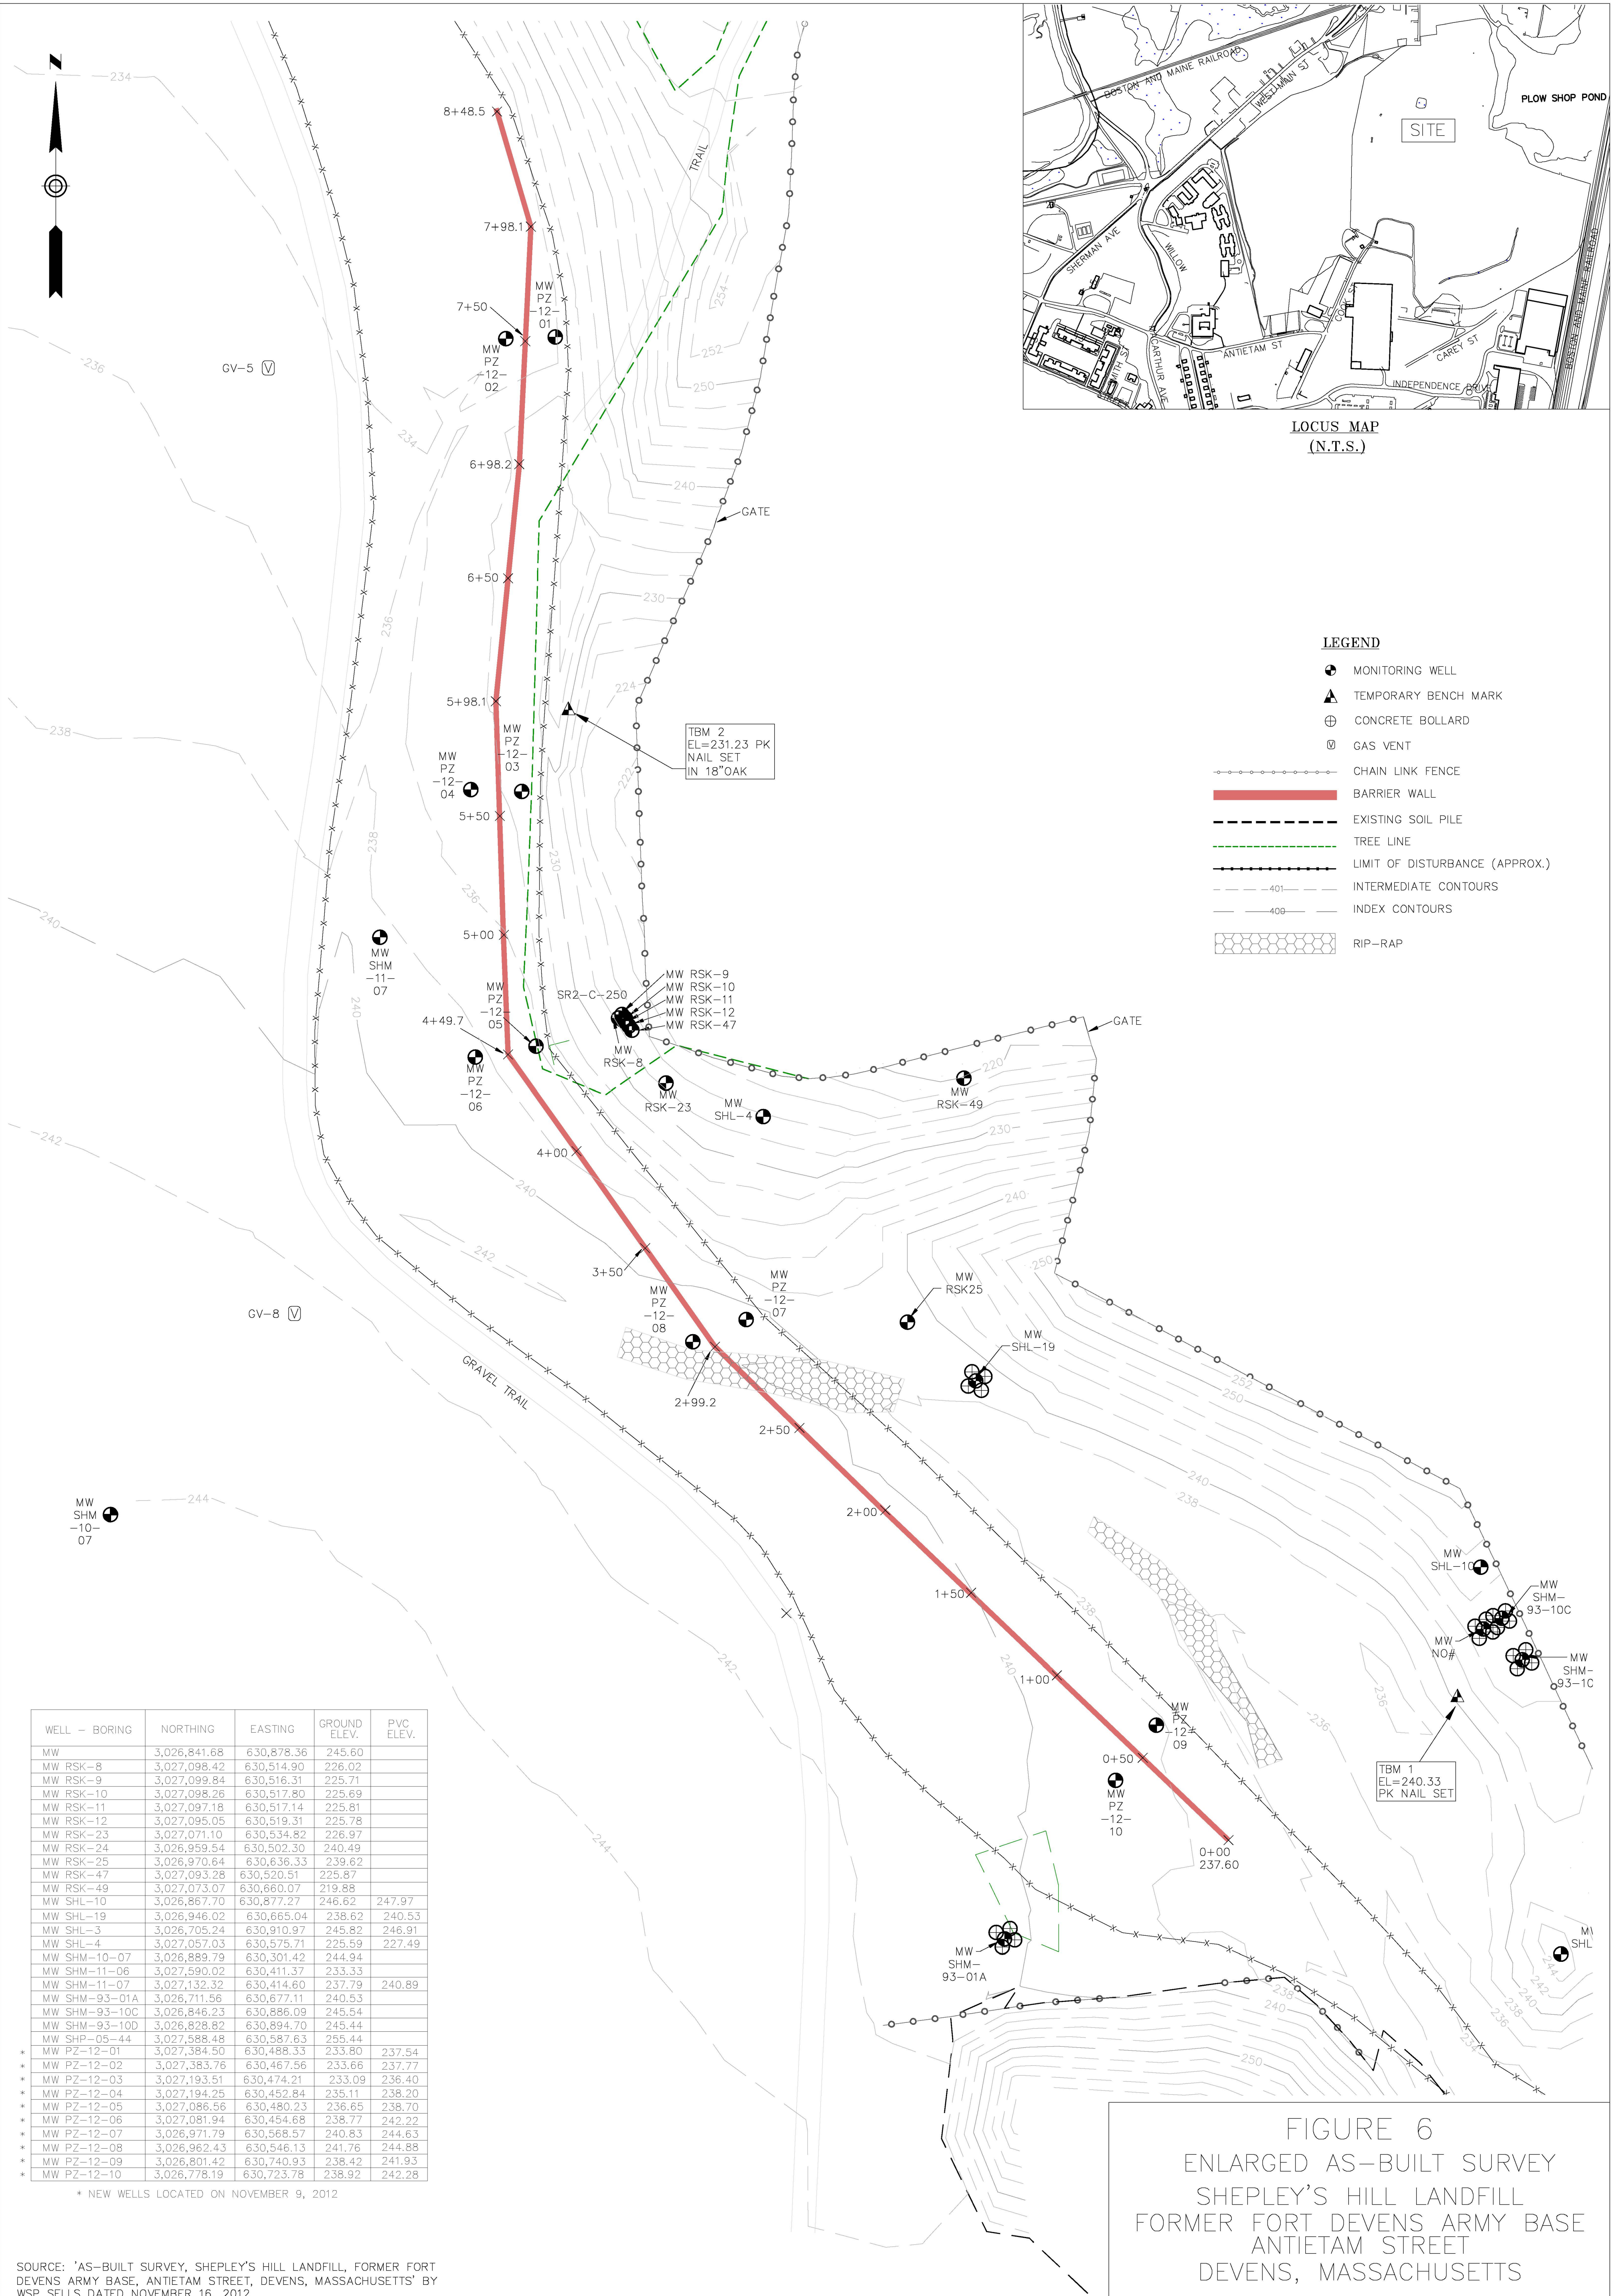


NOTES

1. THIS PLAN WAS PREPARED BY WSP SELLS FROM AN ACTUAL ON THE GROUND FIELD SURVEY CONDUCTED BY WSP SELLS ON JUNE 26-27, 2012 AND NOVEMBER 9, 2012.

2. THE HORIZONTAL DATUM SHOWN HEREON REFERENCES NAD83.

3. THE VERTICAL DATUM SHOWN HEREON REFERENCES NAVD88.

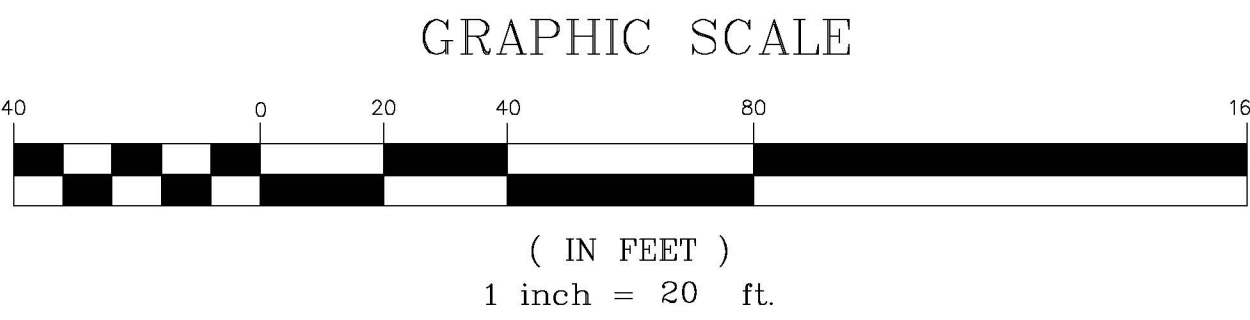

**SOVEREIGN CONSULTING INC.**  
**16 CHESTNUT STREET**  
**FOXBOROUGH, MA 02035**  
**TEL:(508) 339-3200 FAX:(508) 339-3248**

|             |                 |       |                  |           |        |
|-------------|-----------------|-------|------------------|-----------|--------|
| Drawn By    | ROV             | Date  | JANUARY 10, 2013 | Job No.   | 123081 |
| Surveyed By | AJ, SJ, JL & RC | Scale | 1" = 20'         | Sheet No. | 1 OF 1 |
| Checked By  | TH              |       |                  |           |        |
| Revised     | APRIL 24, 2013  |       |                  |           |        |



**TABLE 1**  
**Groundwater Quality Parameters Monitored during Well Development**  
**Shepley's Hill Landfill, Devens, MA**  
**November 9 12, 2011**

| Well Location | Time (Military Format) | Rate (ml/min) | Turbidity NTU | DO mg/L | pH   | Temp Celcius | Spec Cond uS/cm | ORP mV  | Color | Odor |
|---------------|------------------------|---------------|---------------|---------|------|--------------|-----------------|---------|-------|------|
| PZ-12-01      | 0755                   | 700           | 1,070         | 12.17   | 6.27 | 11.54        | 366             | -110.9  | Silty | None |
|               | 0803                   | 700           | 1,064         | 11.59   | 6.28 | 11.09        | 357             | -117.1  | Silty | None |
|               | 0808                   | 700           | 918           | 10.94   | 6.23 | 11.19        | 358             | -120.8  | Silty | None |
|               | 0812                   | 700           | 875           | 8.97    | 6.26 | 11.29        | 355             | -121.9  | Silty | None |
|               | 0817                   | 700           | 970           | 9.89    | 6.28 | 11.20        | 351             | -122.3  | Silty | None |
|               | 0824                   | 700           | 793           | 11.76   | 6.25 | 11.38        | 343             | -122.9  | Silty | None |
|               | 0829                   | 700           | 644           | 8.49    | 6.25 | 11.44        | 345             | -122.2  | Silty | None |
|               | 0834                   | 700           | 61.0          | 8.04    | 6.25 | 11.49        | 345             | -123.2  | Clear | None |
|               | 0893                   | 700           | 22.0          | 4.70    | 6.24 | 11.56        | 347             | -123.8  | Clear | None |
| PZ-12-02      | 0835                   | 750           | 1,912         | 12.20   | 6.37 | 12.95        | 439             | -115.9  | Silty | None |
|               | 0845                   | 750           | 3,607         | 5.80    | 6.43 | 13.15        | 224             | -127.1  | Silty | None |
|               | 0855                   | 750           | 3,993         | 0.61    | 6.43 | 13.33        | 192             | -133.9  | Silty | None |
|               | 0900                   | 750           | OV            | 1.04    | 6.42 | 13.49        | 183             | -135.4  | Silty | None |
|               | 0905                   | 750           | 3,377         | 1.21    | 6.43 | 13.37        | 173             | -136.4  | Silty | None |
|               | 0910                   | 750           | 3,487         | 0.86    | 6.42 | 13.39        | 154             | -135    | Silty | None |
|               | 0915                   | 750           | 3,872         | 0.45    | 6.43 | 13.44        | 152             | -134.7  | Silty | None |
|               | 0920                   | 750           | 4,080         | 0.54    | 6.43 | 13.57        | 146             | -135.1  | Silty | None |
|               | 0925                   | 750           | 3,987         | 0.75    | 6.44 | 13.60        | 148             | -134.6  | Silty | None |
| PZ-12-03      | 1010                   | 1200          | 1,187         | 9.38    | 6.37 | 13.05        | 344             | -136.20 | Silty | None |
|               | 1015                   | 1200          | 1,295         | 9.40    | 6.36 | 13.11        | 342             | -137.70 | Silty | None |
|               | 1020                   | 1200          | 1,221         | 8.99    | 6.36 | 13.16        | 343             | -139.40 | Silty | None |
|               | 1025                   | 1200          | 831           | 6.64    | 6.34 | 13.14        | 350             | -141.80 | Silty | None |
|               | 1030                   | 1200          | 610           | 5.27    | 6.34 | 13.07        | 352             | -142.40 | Clear | None |
|               | 1035                   | 1200          | 641           | 4.27    | 6.34 | 13.16        | 356             | -144.00 | Clear | None |
|               | 1040                   | 1200          | 683           | 3.07    | 6.35 | 13.33        | 357             | -145.20 | Clear | None |
|               | 1045                   | 1200          | 814           | 2.67    | 6.33 | 13.32        | 359             | -145.60 | Silty | None |
|               | 1050                   | 1200          | 1,016         | 5.75    | 6.34 | 13.30        | 367             | -146.50 | Silty | None |
|               | 1055                   | 1200          | 986           | 2.06    | 6.34 | 13.45        | 386             | -147.40 | Silty | None |
|               | 1100                   | 1200          | 917           | 2.03    | 6.34 | 13.50        | 370             | -148.10 | Silty | None |
|               | 1105                   | 1200          | 873           | 2.10    | 6.34 | 13.44        | 368             | -148.50 | Silty | None |
|               | 1110                   | 1200          | 893           | 7.61    | 6.33 | 13.26        | 370             | -148.60 | Silty | None |
|               | 1115                   | 1200          | 830           | 5.07    | 6.33 | 13.33        | 370             | -148.70 | Silty | None |
|               | 1120                   | 1200          | 791           | 3.46    | 6.32 | 13.28        | 374             | -149.10 | Silty | None |
|               | 1125                   | 1200          | 675           | 2.67    | 6.32 | 13.43        | 376             | -150.00 | Silty | None |
|               | 1130                   | 1200          | 606           | 2.43    | 6.33 | 13.56        | 380             | -149.90 | Silty | None |
|               | 1135                   | 1200          | 37.0          | 1.77    | 6.32 | 13.52        | 378             | -149.60 | Clear | None |
|               | 1140                   | 1200          | 12.0          | 1.25    | 6.32 | 13.49        | 379             | -150.00 | Clear | None |

**TABLE 1**  
**Groundwater Quality Parameters Monitored during Well Development**  
**Shepley's Hill Landfill, Devens, MA**  
**November 9 12, 2011**

| Well Location | Time (Military Format) | Rate (ml/min) | Turbidity NTU | DO mg/L | pH   | Temp Celcius | Spec Cond uS/cm | ORP mV | Color  | Odor |
|---------------|------------------------|---------------|---------------|---------|------|--------------|-----------------|--------|--------|------|
| PZ-12-04      | 1010                   | 1100          | 3,348         | 0.83    | 6.49 | 13.14        | 476             | -134.0 | Silty  | None |
|               | 1020                   | 1100          | 1,652         | 0.72    | 6.50 | 12.90        | 441             | -132.0 | Cloudy | None |
|               | 1025                   | 1100          | 23.0          | 0.56    | 6.50 | 12.89        | 432             | -134.6 | Cloudy | None |
|               | 1030                   | 1100          | 73.0          | 0.57    | 6.51 | 12.92        | 430             | -135.2 | Cloudy | None |
|               | 1035                   | 1100          | 57.5          | 0.53    | 6.50 | 12.85        | 424             | -135.2 | Cloudy | None |
|               | 1040                   | 1100          | 53.0          | 0.84    | 6.51 | 12.96        | 424             | -137.2 | Cloudy | None |
|               | 1045                   | 1100          | 86.1          | 1.31    | 6.51 | 13.65        | 425             | -136.8 | Cloudy | None |
|               | 1050                   | 1100          | 22.0          | 0.85    | 6.51 | 13.14        | 417             | -138.6 | Clear  | None |
| PZ-12-05      | 1258                   | 700           | 709           | 14.97   | 6.40 | 12.59        | 538             | -108.9 | Silty  | None |
|               | 1304                   | 700           | 1,037         | 19.25   | 6.33 | 12.52        | 535             | -111.7 | Silty  | None |
|               | 1310                   | 700           | 1,037         | 10.51   | 6.31 | 12.61        | 534             | -111.9 | Silty  | None |
|               | 1315                   | 700           | 843.0         | 13.39   | 6.27 | 12.73        | 583             | -110.7 | Silty  | None |
|               | 1320                   | 700           | 733.0         | 15.92   | 6.13 | 12.41        | 525             | -102.8 | Silty  | None |
|               | 1325                   | 700           | 36.0          | 14.35   | 6.12 | 12.31        | 528             | -103.1 | Silty  | None |
|               | 1330                   | 700           | 99.0          | 21.01   | 5.91 | 12.40        | 530             | -93.4  | Silty  | None |
|               | 1335                   | 700           | 85.0          | 11.47   | 5.00 | 12.40        | 527             | -96.3  | Clear  | None |
|               | 1340                   | 700           | 65.7          | 12.81   | 5.98 | 12.38        | 528             | -96.2  | Clear  | None |
|               | 1345                   | 700           | 48.9          | 14.15   | 5.91 | 12.40        | 527             | -91.9  | Clear  | None |
| PZ-12-06      | 1300                   | 1150          | 44.0          | 1.65    | 6.22 | 13.39        | 381             | -110.4 | Clear  | None |
|               | 1305                   | 1150          | 33.0          | 1.56    | 6.24 | 13.61        | 384             | -114.8 | Clear  | None |
|               | 1310                   | 1150          | 638           | 1.35    | 6.25 | 13.65        | 385             | -117.2 | Clear  | None |
|               | 1315                   | 1150          | 26.0          | 0.75    | 6.25 | 13.37        | 385             | -118.8 | Clear  | None |
|               | 1320                   | 1150          | 45.0          | 0.74    | 6.26 | 13.31        | 386             | -119.2 | Clear  | None |
|               | 1325                   | 1150          | 43.0          | 0.53    | 6.26 | 13.33        | 385             | -119.9 | Clear  | None |
| PZ-12-07      | 0851                   | 250           | 14.0          | 73.49   | 6.37 | 12.04        | 266             | 63.9   | Silty  | None |
|               | 0858                   | 250           | 842           | 257.60  | 6.22 | 12.00        | 252             | -68.1  | Clear  | None |
|               | 0903                   | 250           | 26.0          | 195.20  | 6.08 | 12.36        | 255             | -63.8  | Clear  | None |
|               | 0907                   | 250           | 35.0          | 285.50  | 5.09 | 12.38        | 259             | -48.5  | Clear  | None |
|               | 0910                   | 250           | 3.0           | 153.80  | 6.34 | 12.10        | 262             | -63.0  | Clear  | None |
|               | 0915                   | 250           | 3.0           | 62.50   | 5.55 | 12.37        | 264             | -37.4  | Clear  | None |
| PZ-12-08      | 1000                   | 600           | 3461          | 38.82   | 5.75 | 12.71        | 77              | 59.1   | Silty  | None |
|               | 1036                   | 600           | 634           | 50.32   | 5.79 | 12.80        | 84              | 97.7   | Silty  | None |
|               | 1040                   | 600           | 711           | 50.97   | 5.59 | 13.04        | 86              | 110.4  | Silty  | None |
|               | 1045                   | 600           | 1328          | 57.10   | 4.97 | 12.47        | 79              | 143.4  | Silty  | None |
|               | 1050                   | 600           | 43            | 60.33   | 5.63 | 13.19        | 87              | 118.4  | Silty  | None |
|               | 1056                   | 600           | 38            | 6.42    | 5.34 | 12.90        | 86              | 131.3  | Silty  | None |
|               | 1104                   | 600           | 880           | 5.29    | 5.33 | 12.89        | 83              | 88.7   | Silty  | None |
|               | 1112                   | 600           | 609           | 4.65    | 5.10 | 12.44        | 83              | 156.4  | Silty  | None |
|               | 1117                   | 600           | 574           | 4.65    | 4.87 | 12.48        | 85              | 189.2  | Silty  | None |
|               | 1124                   | 600           | 82            | 52.18   | 5.30 | 12.62        | 85              | 147.8  | Silty  | None |
|               | 1130                   | 600           | 114           | 12.74   | 5.42 | 12.79        | 83              | 132.6  | Silty  | None |

**TABLE 1**  
**Groundwater Quality Parameters Monitored during Well Development**  
**Shepley's Hill Landfill, Devens, MA**  
**November 9 12, 2011**

| Well Location | Time (Military Format) | Rate (ml/min) | Turbidity NTU | DO mg/L | pH   | Temp Celcius | Spec Cond uS/cm | ORP mV | Color  | Odor |
|---------------|------------------------|---------------|---------------|---------|------|--------------|-----------------|--------|--------|------|
| PZ-12-09      | 0820                   | 400           | OV            | 6.48    | 6.71 | 12.82        | 265             | 2.2    | Silty  | None |
|               | 0900                   | 400           | OV            | 7.40    | 6.14 | 12.96        | 256             | 23.1   | Silty  | None |
|               | 0920                   | 400           | OV            | 7.60    | 6.08 | 12.92        | 265             | 38.1   | Silty  | None |
|               | 0935                   | 1,000         | 3,419         | 7.30    | 6.08 | 12.98        | 243             | 42.8   | Silty  | None |
|               | 0950                   | 1,000         | 2,458         | 7.33    | 6.07 | 13.19        | 234             | 52.4   | Silty  | None |
|               | 1005                   | 1,000         | 1,997         | 8.34    | 6.08 | 13.44        | 267             | 52.9   | Silty  | None |
|               | 1015                   | 1,000         | 2,578         | 7.83    | 6.07 | 13.22        | 252             | 54.1   | Silty  | None |
|               | 1025                   | 1,000         | 2,187         | 7.63    | 6.07 | 13.33        | 241             | 55.1   | Silty  | None |
|               | 1035                   | 1,000         | 1,785         | 6.44    | 6.07 | 13.09        | 264             | 57.4   | Silty  | None |
| PZ-12-10      | 1110                   | 1,200         | 3,759         | 10.60   | 5.80 | 13.45        | 43              | 62.4   | Silty  | None |
|               | 1130                   | 1,200         | 1,935         | 11.03   | 5.86 | 13.44        | 43              | 66.9   | Silty  | None |
|               | 1150                   | 1,200         | 1,335         | 11.40   | 5.88 | 13.52        | 85              | 72.9   | Silty  | None |
|               | 1210                   | 1,200         | 693           | 11.72   | 5.88 | 13.74        | 52              | 75.7   | Silty  | None |
|               | 1230                   | 1,000         | 107           | 9.27    | 5.86 | 13.64        | 54              | 79.6   | Silty  | None |
|               | 1235                   | 1,000         | 82.0          | 10.83   | 5.86 | 13.7         | 53              | 79.8   | Silty  | None |
|               | 1240                   | 1,000         | 76.0          | 10.72   | 5.86 | 13.57        | 42              | 119.7  | Cloudy | None |
|               | 1245                   | 1,000         | 65.0          | 9.31    | 5.86 | 13.62        | 44              | 123.1  | Cloudy | None |
|               | 1250                   | 1,000         | 56.4          | 9.56    | 5.84 | 13.45        | 55              | 120.9  | Cloudy | None |
|               | 1255                   | 1,000         | 41.3          | 9.62    | 5.85 | 13.6         | 55              | 120.1  | Clear  | None |

Notes: OV - Over Range of Instrument

**Table 2**  
**Barrier Wall Performance Monitoring**  
**Piezometer Construction Details**

| Well ID  | Northing     | Easting    | Ground Surface Elev. | Top of Casing Elev. | Total Depth BGS (ft) | Screen Depth BGS (ft) |
|----------|--------------|------------|----------------------|---------------------|----------------------|-----------------------|
| PZ-12-01 | 3,027,384.50 | 630,488.33 | 233.80               | 237.54              | 34                   | 24-34                 |
| PZ-12-02 | 3,027,383.76 | 630,467.56 | 233.66               | 237.77              | 34                   | 24-34                 |
| PZ-12-03 | 3,027,193.51 | 630,474.21 | 233.09               | 236.4               | 34                   | 24-34                 |
| PZ-12-04 | 3,027,194.25 | 630,452.84 | 235.11               | 238.2               | 34                   | 24-34                 |
| PZ-12-05 | 3,027,363.03 | 630,389.18 | 236.65               | 238.7               | 36                   | 26-36                 |
| PZ-12-06 | 3,027,081.94 | 630,454.68 | 238.77               | 242.22              | 35                   | 25-35                 |
| PZ-12-07 | 3,026,971.79 | 630,568.57 | 240.83               | 244.63              | 30                   | 20-30                 |
| PZ-12-08 | 3,026,962.43 | 630,546.13 | 241.76               | 244.88              | 32                   | 22-32                 |
| PZ-12-09 | 3,026,801.42 | 630,740.93 | 238.42               | 241.93              | 30                   | 20-30                 |
| PZ-12-10 | 3,026,778.19 | 630,723.79 | 238.92               | 242.28              | 30                   | 20-30                 |

**Notes:**

Horizontal datum references NAD83 US State Plane Mass Mainland US Feet

Vertical datum references NAD88.

**BGS: Below Ground Surface**

ft: feet