

**DRINKING FOUNTAIN INSTALLATION
U.S. ARMY CORPS OF ENGINEERS
FRANKLIN FALLS DAM
FRANKLIN, NH
STATEMENT OF WORK**

APPENDIX A

See Attached

Informational Map

Informational Photos


Informational Drawings

Informational Map



Informational Map 1: General overview of the location with the yellow square in the bottom left corner showing the approximate location of work area for drinking fountain and ADA walkway installation.

Informational Map

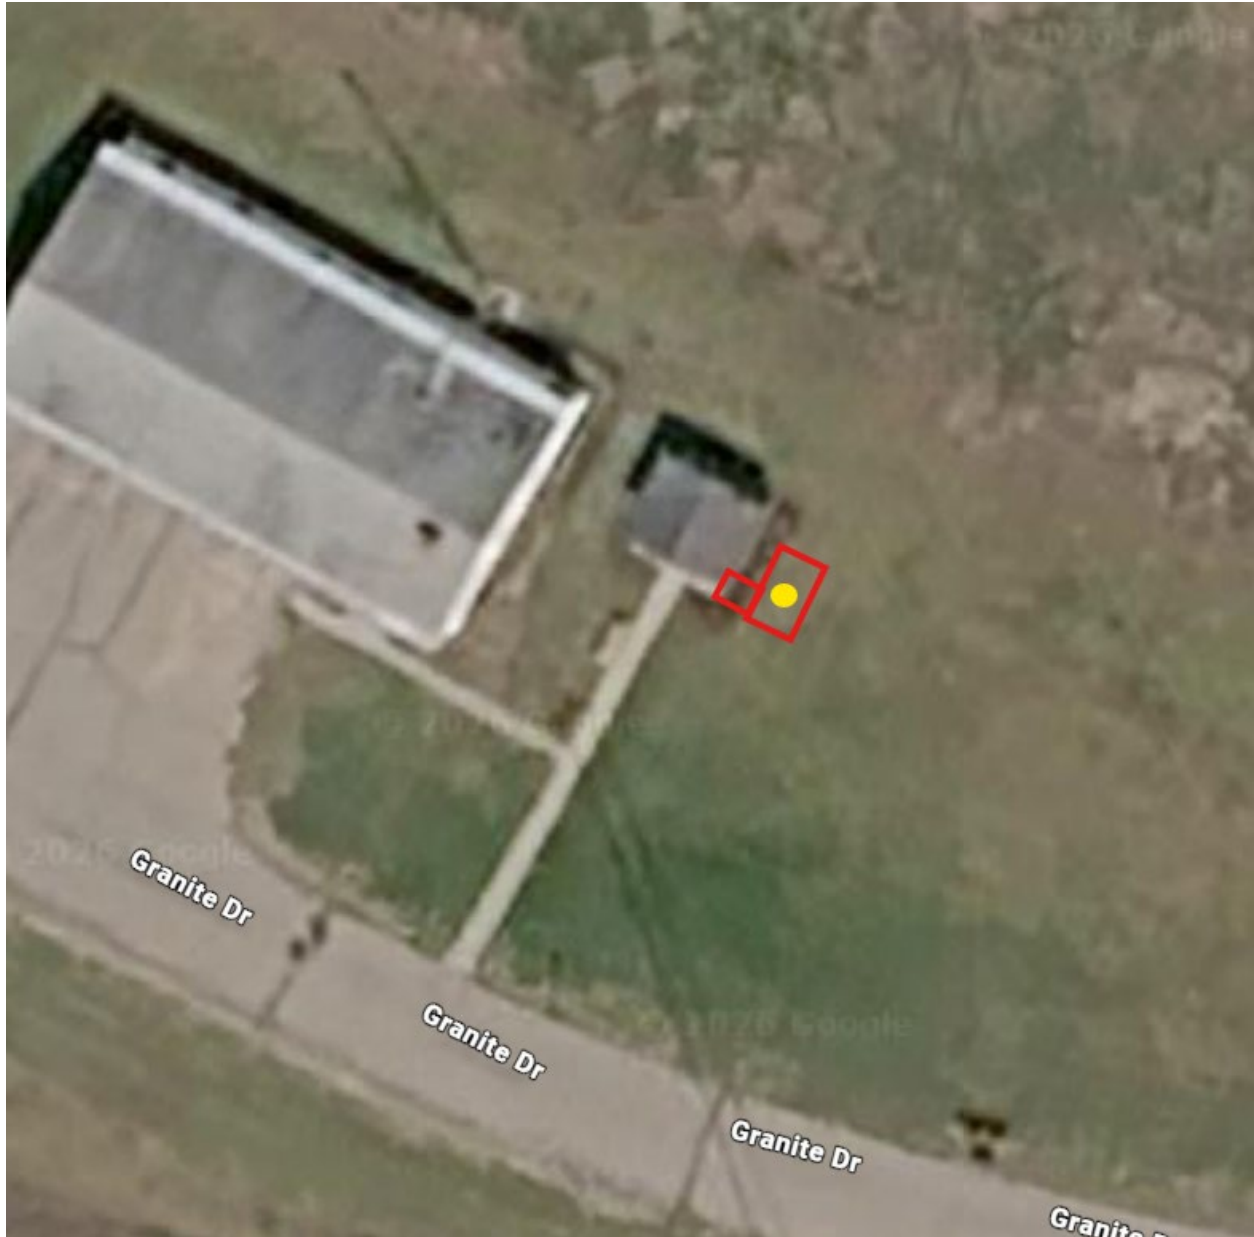

Informational Map 2: Closer map overview of the location with the red rectangles showing the approximate location of the ADA walkway installation and the yellow circle showing the approximate location of the drinking fountain installation.

Informational Photos



Informational Photo 1: Existing main approach walkway and front concrete apron with the two access doors to the restroom building facing North.

Informational Photos



Informational Photo 2: East side of the restroom building with arrow pointing towards the vent that shall not be blocked. This is the side of building where the drinking fountain and walkway shall be installed.

Informational Photos



Informational Photo 3: Termination of the existing walkway facing towards the East side of the restroom building.

Informational Photos



Informational Photo 4: Inside the Eastern restroom and facing the East side of the restroom. The existing water supply is the white pipe shown along the floor and terminating near the sink trap.

Informational Photos



Informational Photo 5: Inside the Eastern restroom and facing the North side of the restroom. The existing water supply is the white pipe shown along the floor and extending through the wall behind the toilet.

Informational Photos



Informational Photo 6: Inside the Western restroom and facing the North side of the restroom. The existing water supply is the white pipe shown along the floor and extending from the right-side wall behind the toilet.

Informational Photos



Informational Photo 7: Inside the Western restroom and facing the West side of the restroom. The existing water supply is the white pipe entering the building through the floor and is shown along the floor and running towards the North.

Informational Photos



Informational Photo 8: Main water supply shut off for the restroom building located in the basement of the Activity Center building.

1 FLOOR PLAN

SCALE: 1/4" = 1'-0"

PLAN NORTH

14'-0"

6'-8"

6'-8"

10'-0"

1

2

Informational Drawing 1: General Floor Plan for ROMTEC Restroom building.


Informational Drawings

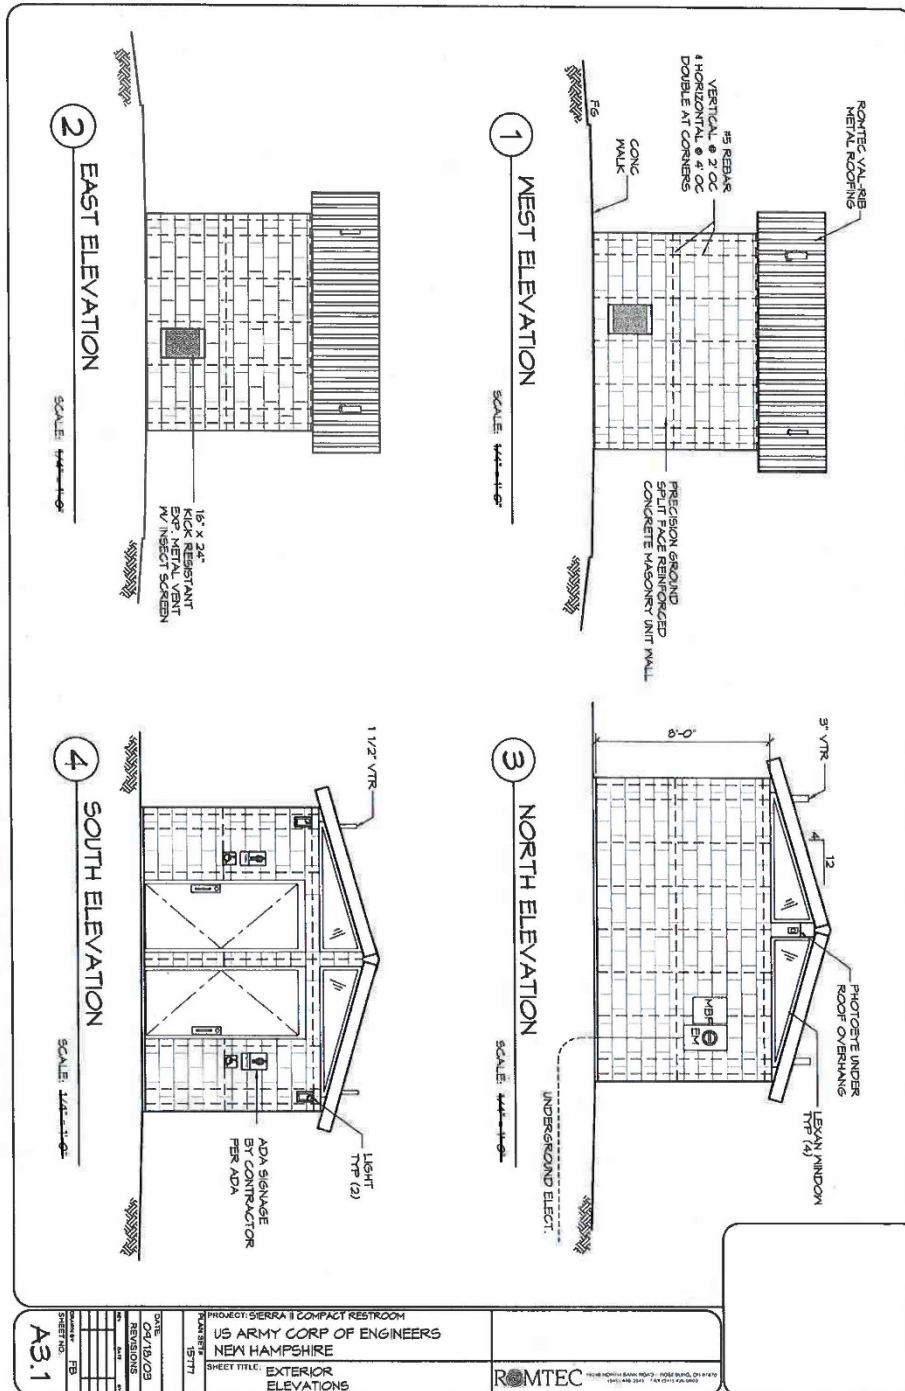

Informational Drawing 2: Exterior Elevations for ROMTEC Restroom building.


Informational Drawing 3: Building Section Plan for ROMTEC Restroom building.

Informational Drawings

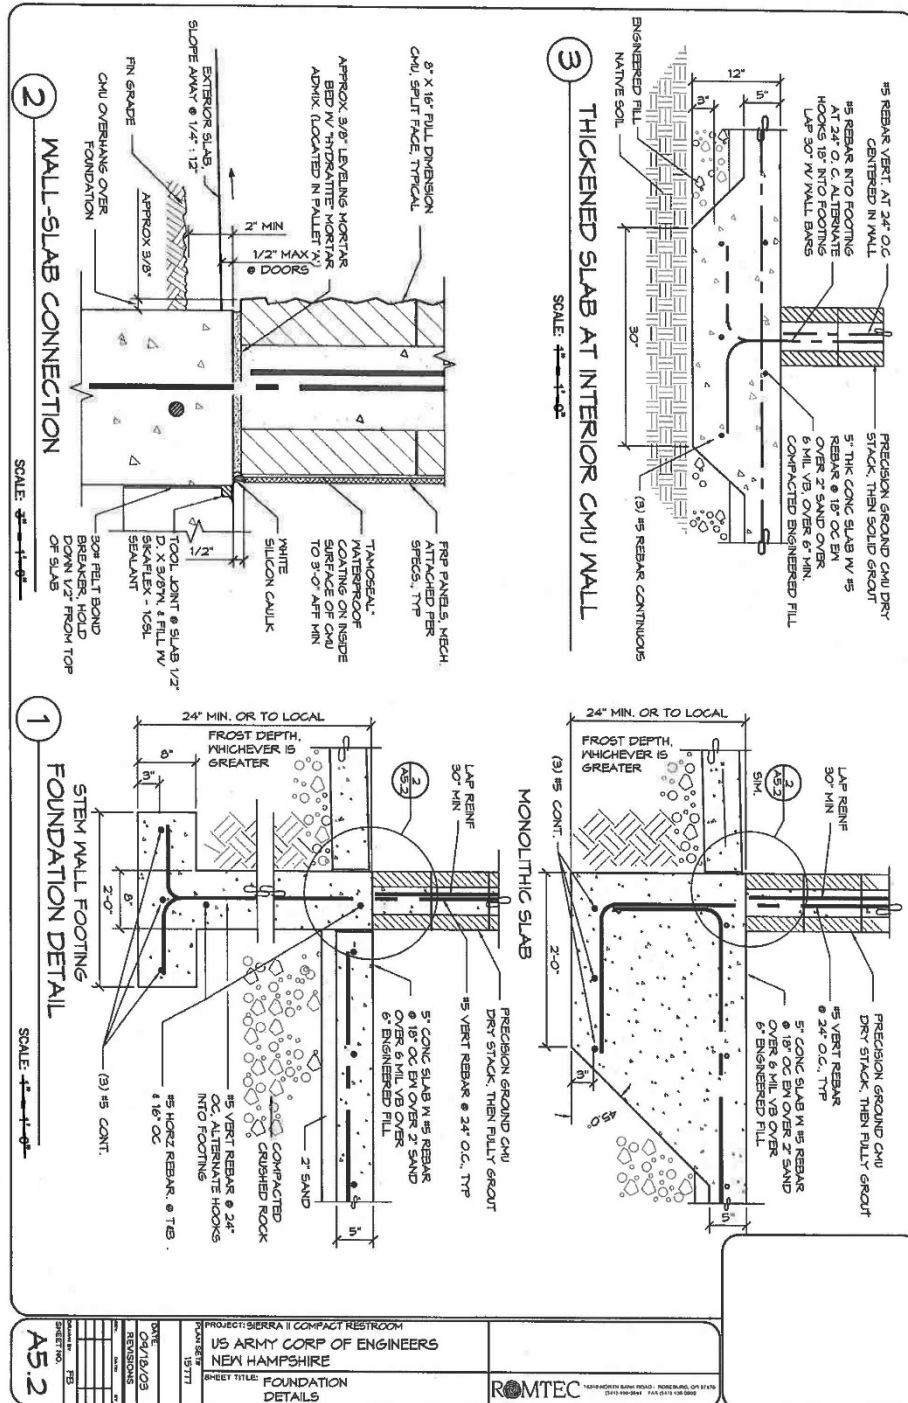

Informational Drawing 4: Foundation Details for ROMTEC Restroom building.

Informational Drawings

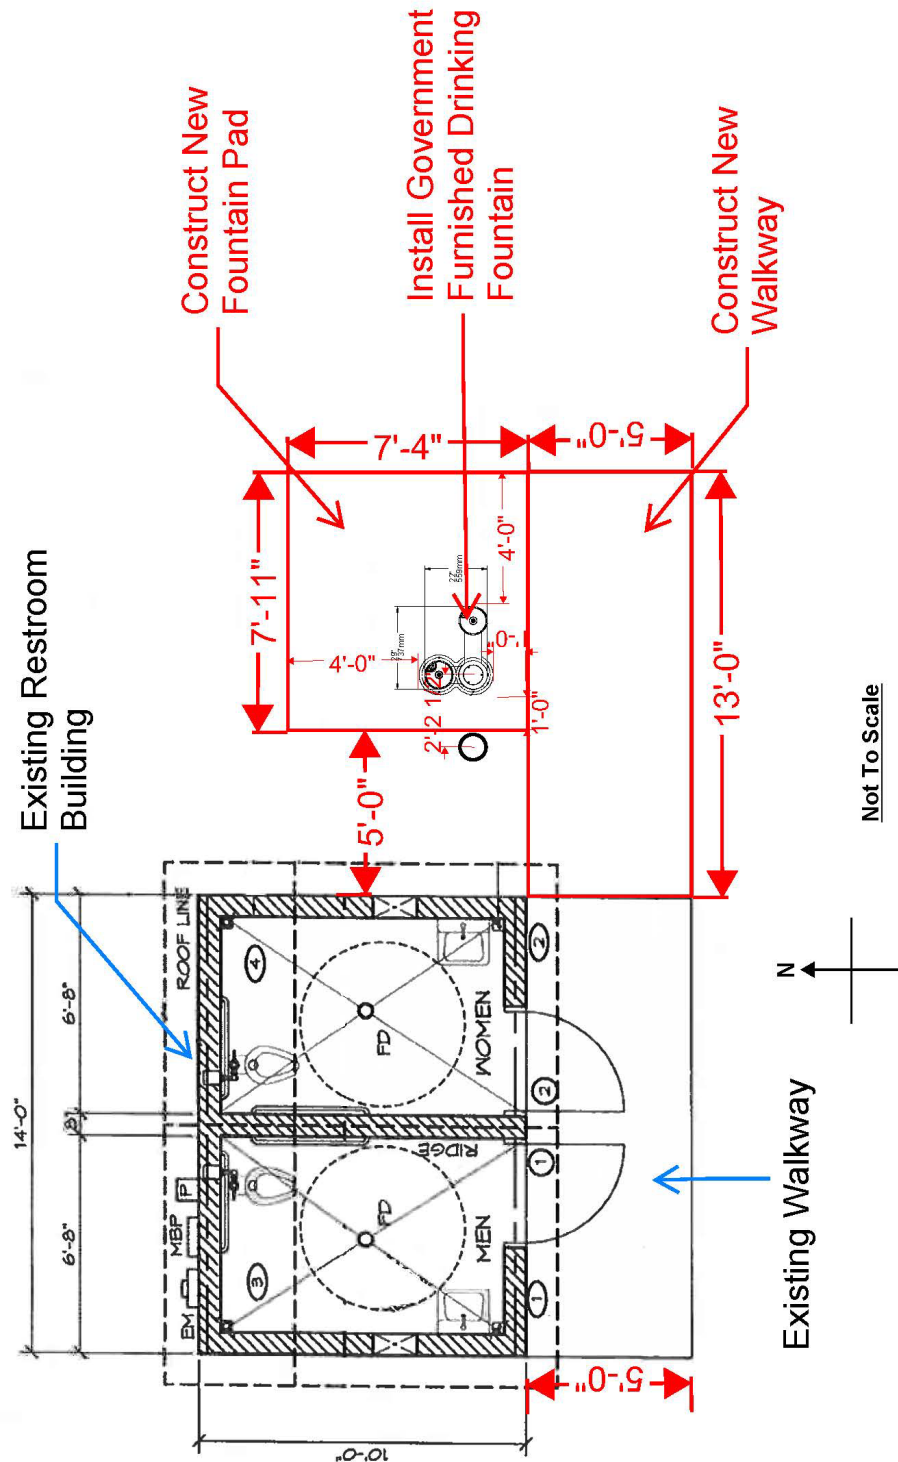

Informational Drawing 5: General Site Layout and Orientation with Approximate Dimensions for ADA Fountain Pad and Walkway.