



**WATER SUPPLY LINE REPAIR  
U.S. ARMY CORPS OF ENGINEERS  
STAMFORD HURRICANE BARRIER  
ATTACHMENTS**

**Informational Photos**

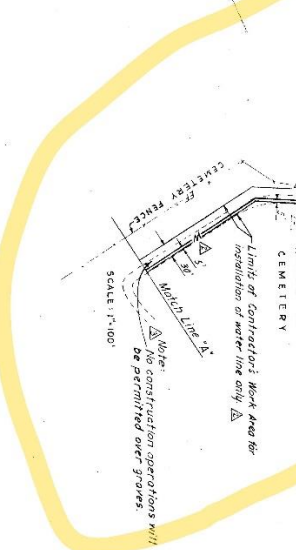

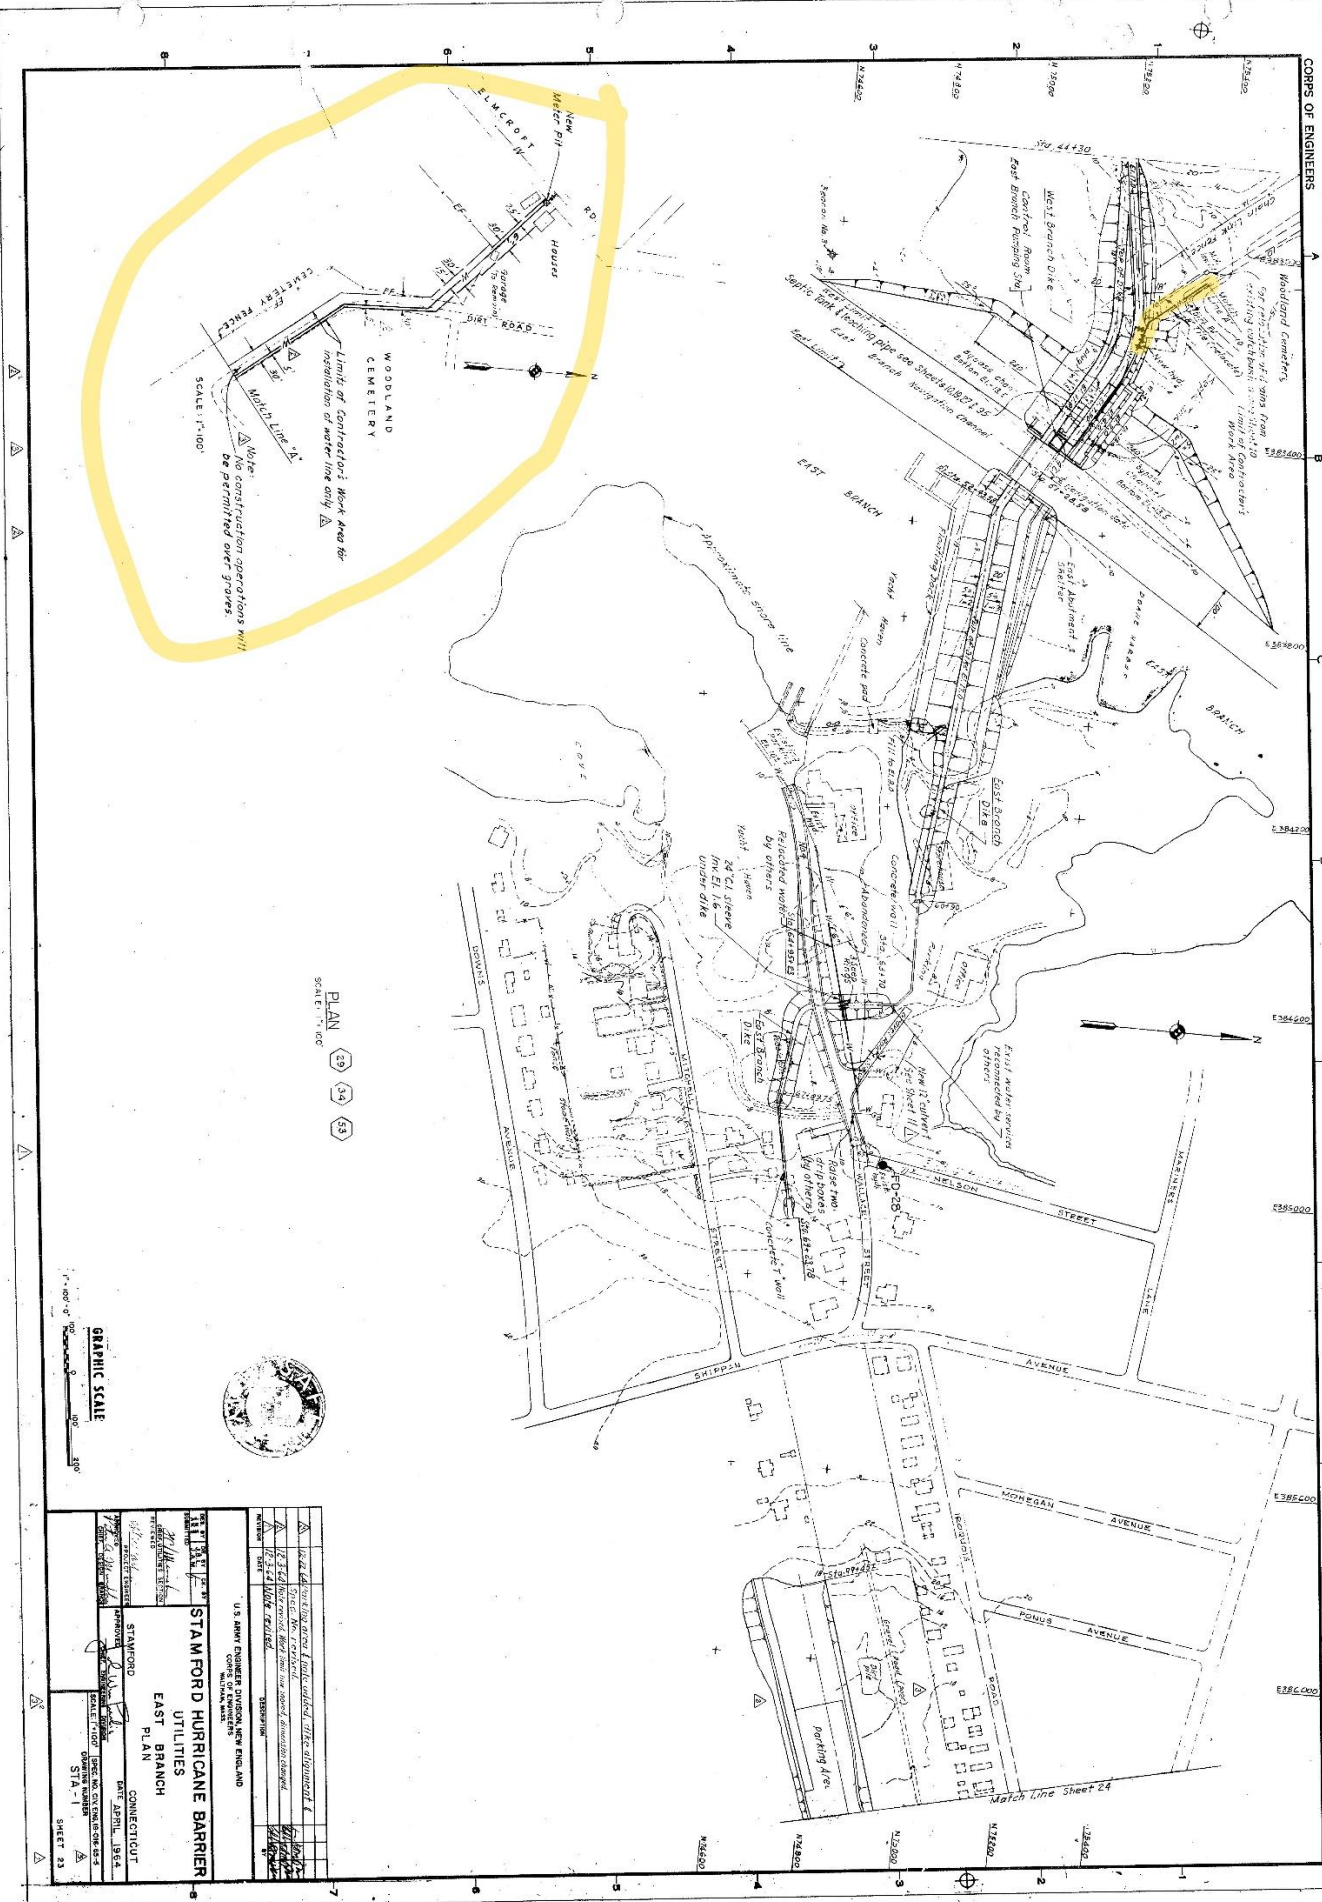

PLAN (29) (34) (53)  
SCALE: 1"=100'



U. S. ARMY ENGINEER DIVISION NEW ENGLAND STAMFORD, CONNECTICUT	
<b>STAMFORD HURRICANE BARRIER</b> UTILITIES EAST BRANCH PLAN	
DATE: APRIL, 1964 SCALE: 1"=100' SHEET NO. 23 OF 23	STA-1 SHEET 23