
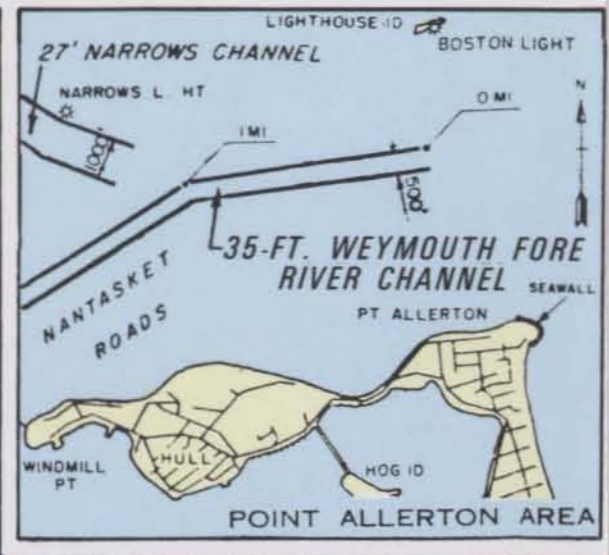


80  
1

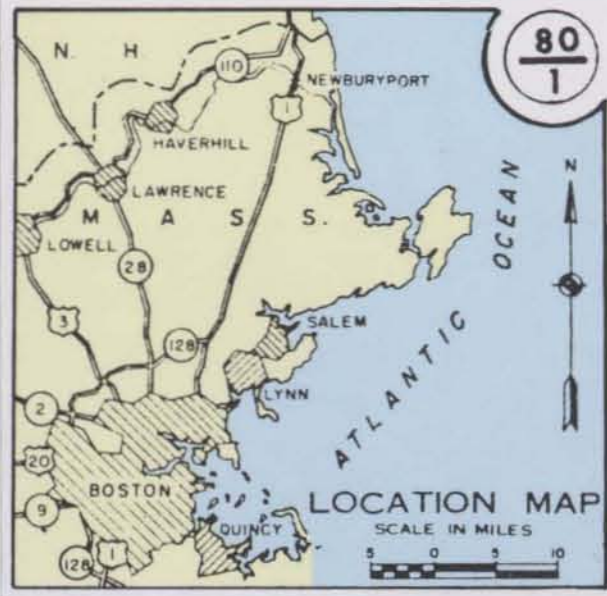

BRIDGE CLEARANCE, SEE SHEET NO. 2  
 FOR NANTASKET CHANNEL, SEE SHEET NO. 3  
 FOR POINT ALLERTON AREA, SEE INSET, SHEET NO. 1  
 FOR WEYMOUTH FORE & TOWN RIVERS PROJECT,  
 SEE MAP NO. 82/83

INCOMPLETED WORK  
(INACTIVE)



**BOSTON HARBOR, MASS.**

30 SEPTEMBER 1986

IN 3 SHEETS SCALE IN FEET SHEET NO. 1



DEPARTMENT OF THE ARMY  
 NEW ENGLAND DIVISION, CORPS OF ENGINEERS  
 WALTHAM, MASS.

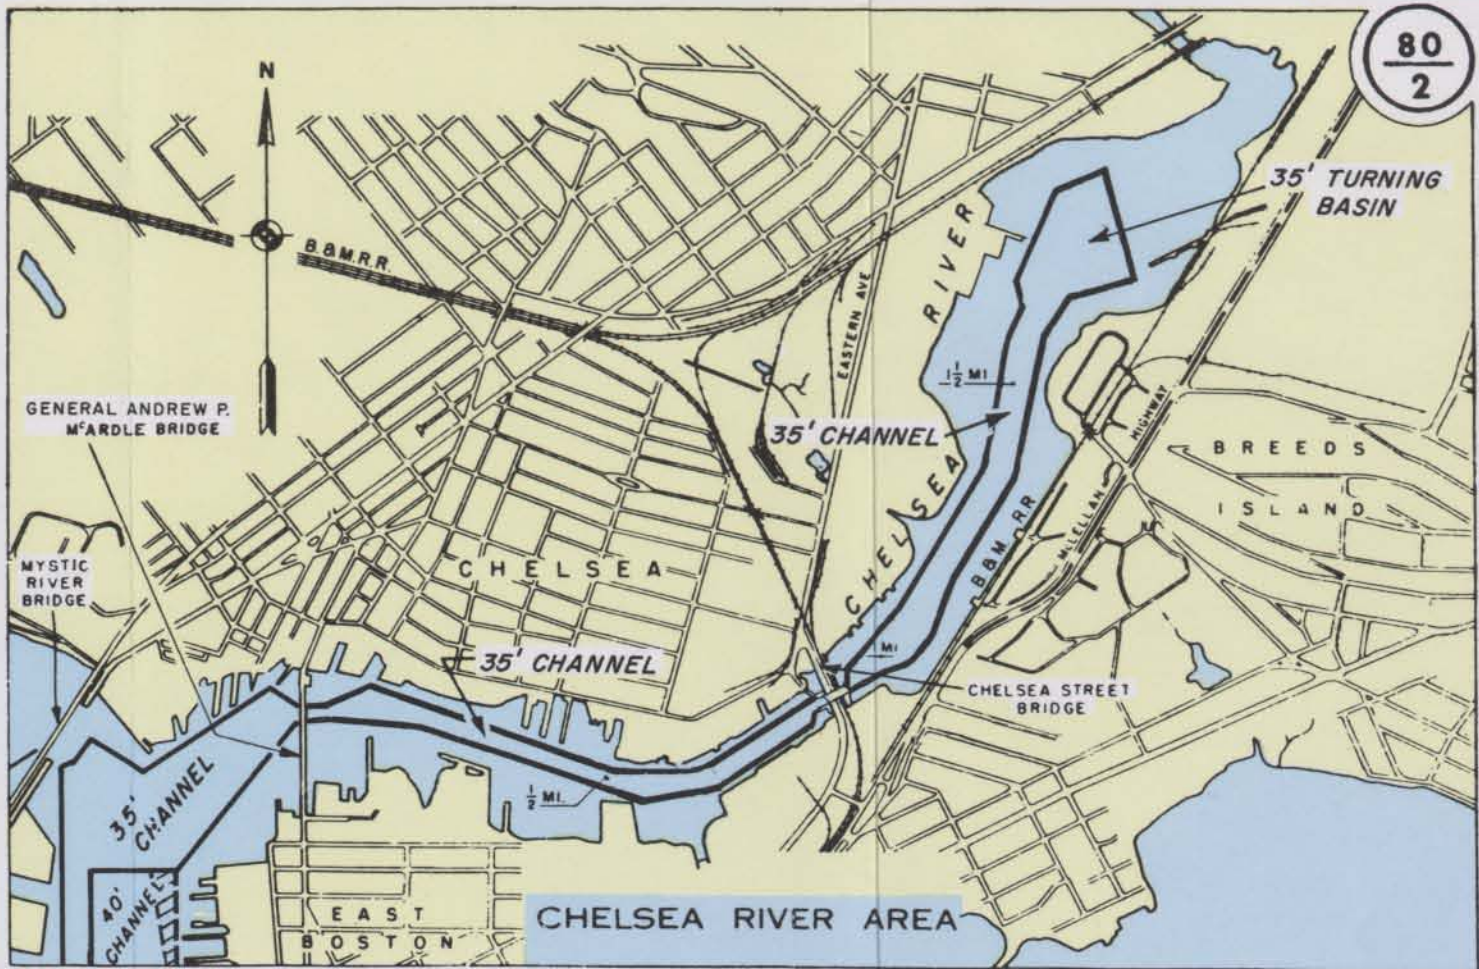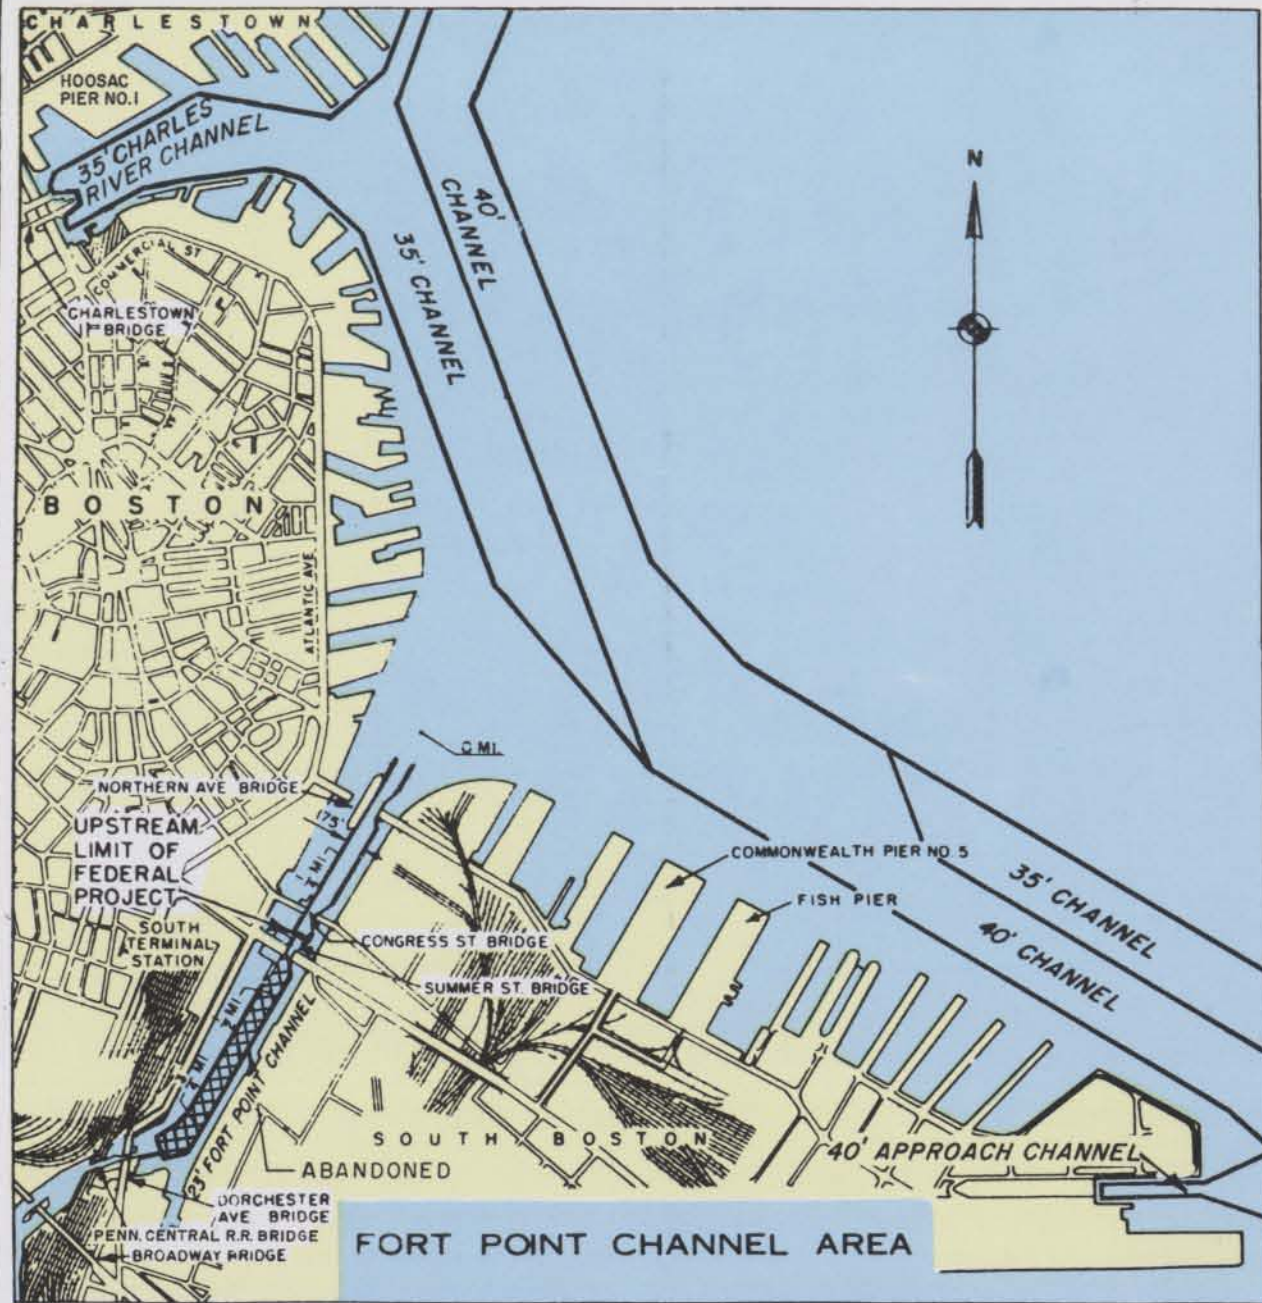

**BRIDGE CLEARANCES, FORT POINT CHANNEL**

- NORTHERN AVE. BRIDGE (SWING)  
Hor. 75.6 ft. (West Draw)  
Hor. 76 ft. (East Draw)  
Vert. 7.6 ft. M.H.W.
- CONGRESS ST BRIDGE (BASCULE)  
Hor. 75 ft.  
Vert. 6.5 ft. M.H.W.
- SUMMER ST BRIDGE (RETRACTILE)  
Hor. 51 ft.  
Vert. 4.6 ft. M.H.W.
- DORCHESTER AVE BRIDGE (RETRACTILE)  
Hor. 42 ft.  
Vert. 4.6 ft. M.H.W.
- PENN. CENTRAL BRIDGE (BASCULE)  
Hor. 44.3 ft.  
Vert. 8.4 ft. M.H.W.
- BROADWAY BRIDGE (SWING)  
Hor. 50 ft.  
Vert. 23.8 ft. M.H.W.

**BRIDGE CLEARANCES, RESERVED CHANNEL**

- SUMMER ST. (L STREET) BRIDGE (RETRACTILE)  
Hor. 39.8 ft.  
Vert. 6.4 ft. M.H.W.

**BRIDGE CLEARANCES, QUINCY BAY**

- MOON HEAD—LONG ISLAND BRIDGE (FIXED)  
Hor. 225.0 ft.  
Vert. 48.5 ft. M.H.W.

ABANDONED CHANNEL

**BRIDGE CLEARANCES, CHELSEA RIVER**

- CHELSEA ST. BRIDGE (BASCULE)  
HOR. 100 FT. (70 FT. CLEAR OPENING)  
VERT. 9.4 FT. M.H.W.
- GEN. ANDREW P. MCARDLE BRIDGE (BASCULE)  
HOR. 175 FT.  
VERT. 20 FT. M.H.W.

**BRIDGE CLEARANCES, CHARLES RIVER**

- CHARLESTOWN BRIDGE, FIXED  
HOR. 50 FT.  
VERT. 23 FT. M.H.W.

**BOSTON HARBOR, MASS.**


30 SEPTEMBER 1986

IN 3 SHEETS SCALE IN FEET SHEET NO. 2



DEPARTMENT OF THE ARMY  
NEW ENGLAND DIVISION, CORPS OF ENGINEERS  
WALTHAM, MASS.

80  
3

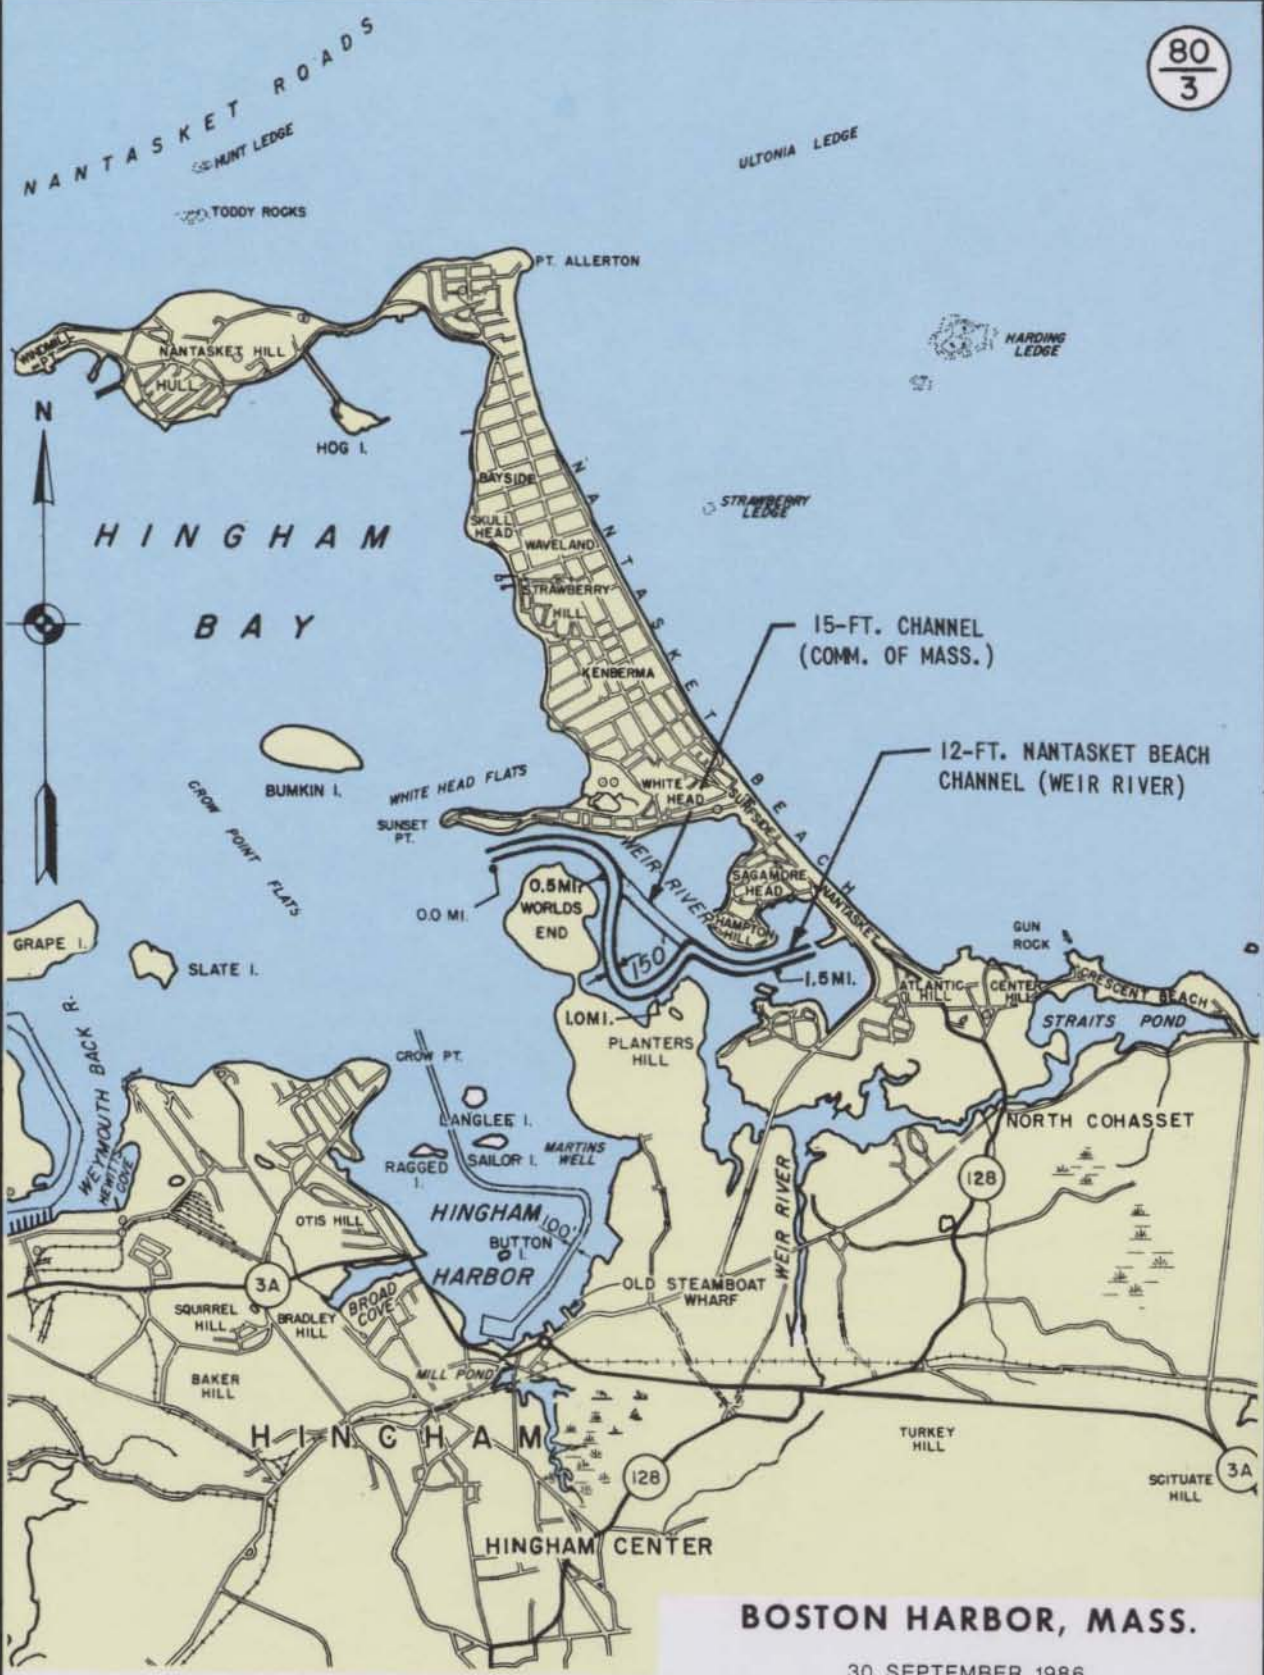

**BOSTON HARBOR, MASS.**

30 SEPTEMBER 1986

IN 3 SHEETS      SCALE IN FEET      SHEET NO. 3

2000      0      2000      4000

DEPARTMENT OF THE ARMY  
 NEW ENGLAND DIVISION, CORPS OF ENGINEERS  
 WALTHAM, MASS.