


VICINITY MAP

SCALE IN FEET
0 5000 10000 15000

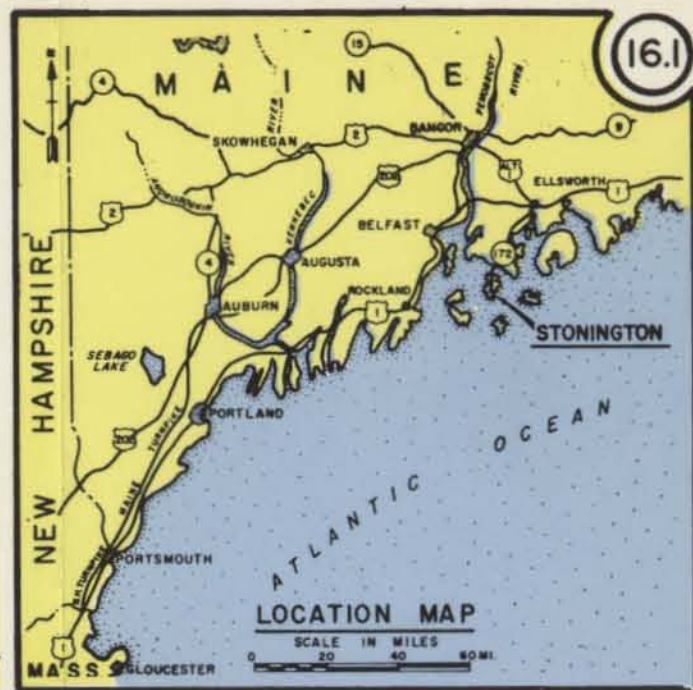


LOCATION MAP

SCALE IN MILES
0 20 40 60

DEER

ISLE

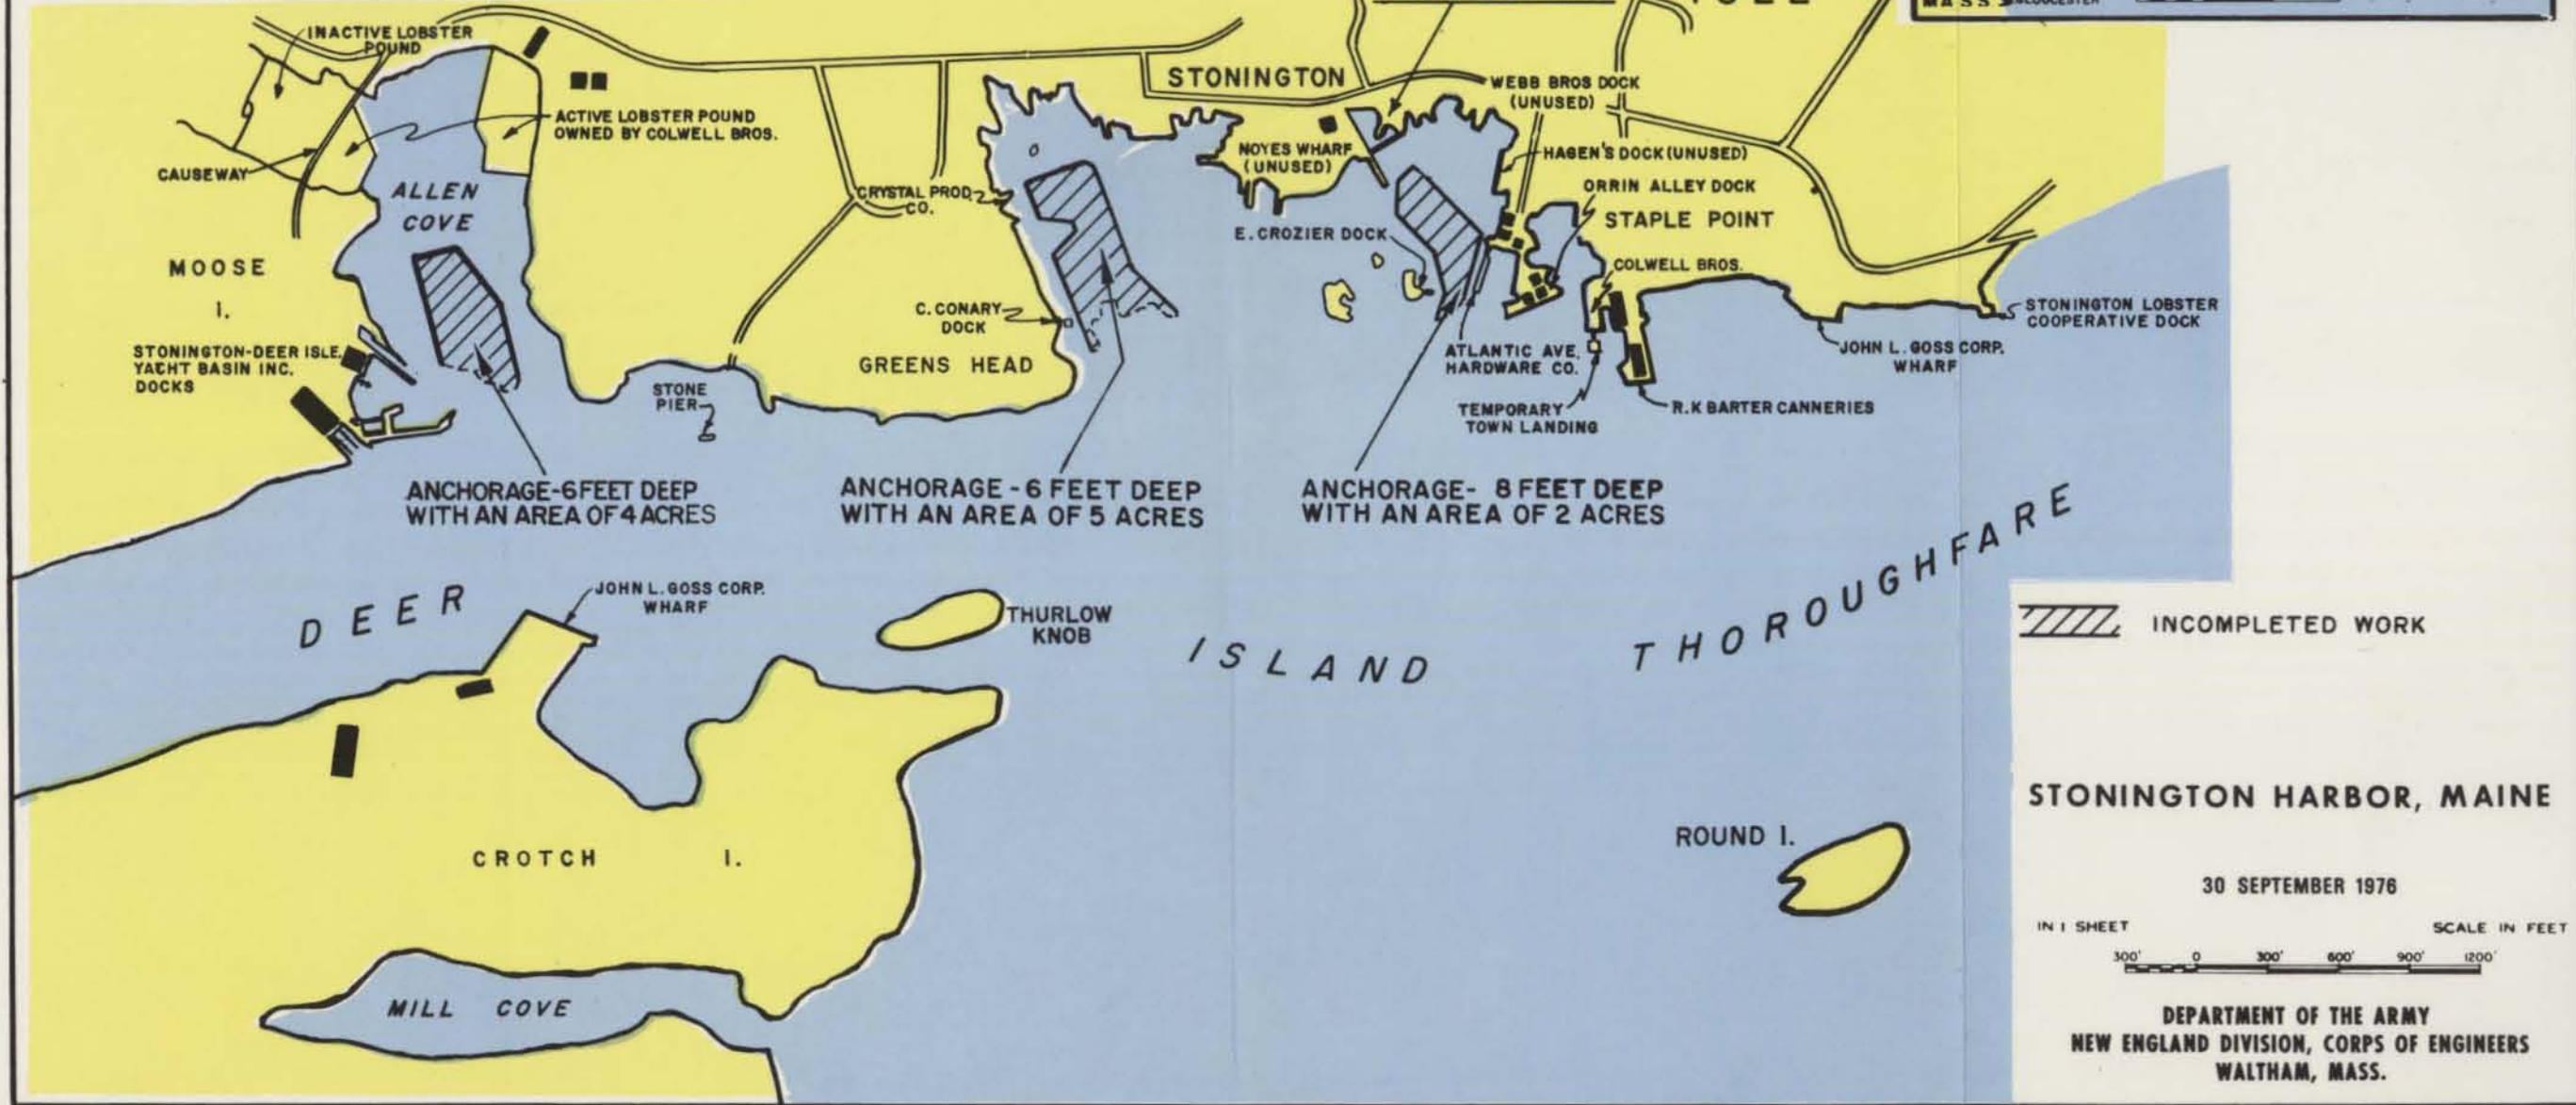

INCOMPLETED WORK

STONINGTON HARBOR, MAINE

30 SEPTEMBER 1976

IN 1 SHEET SCALE IN FEET

300' 0 300' 600' 900' 1200'

DEPARTMENT OF THE ARMY
NEW ENGLAND DIVISION, CORPS OF ENGINEERS
WALTHAM, MASS.