



WALLINGFORD ROAD (ROUTE 68) PROFILE VIEW

STA. 600+00 TO STA. 609+50
FOR PLANS REFER TO SHEETS C-21 AND C-31

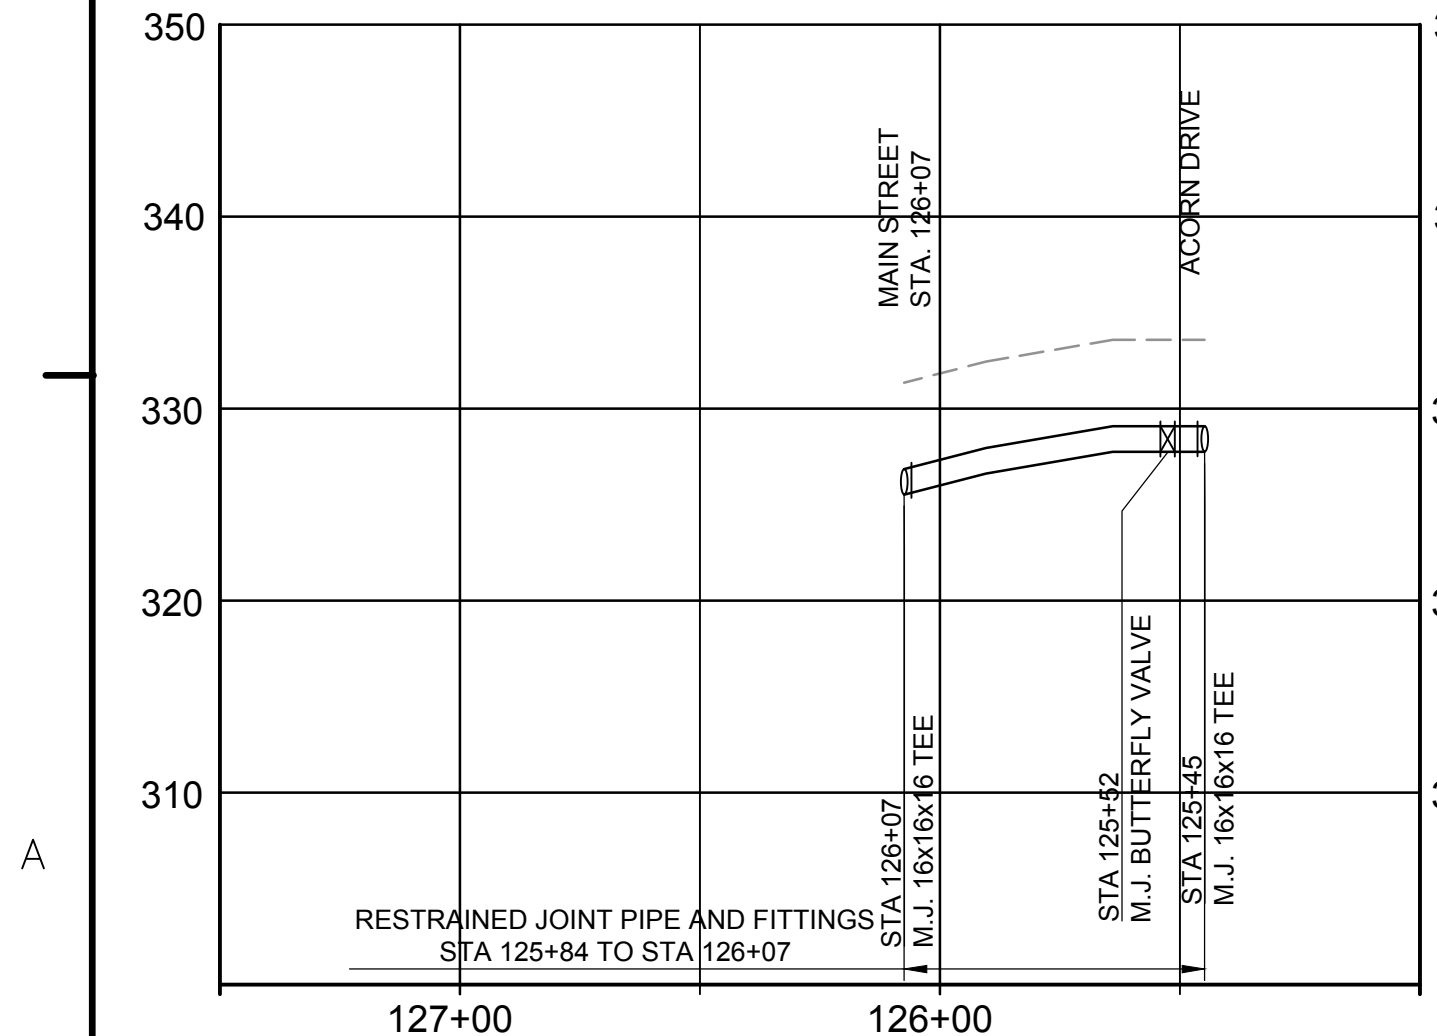


SOUTH MAIN STREET PROFILE VIEW

STA. 125+84 TO STA. 126+07
FOR PLAN REFER TO SHEET C-13

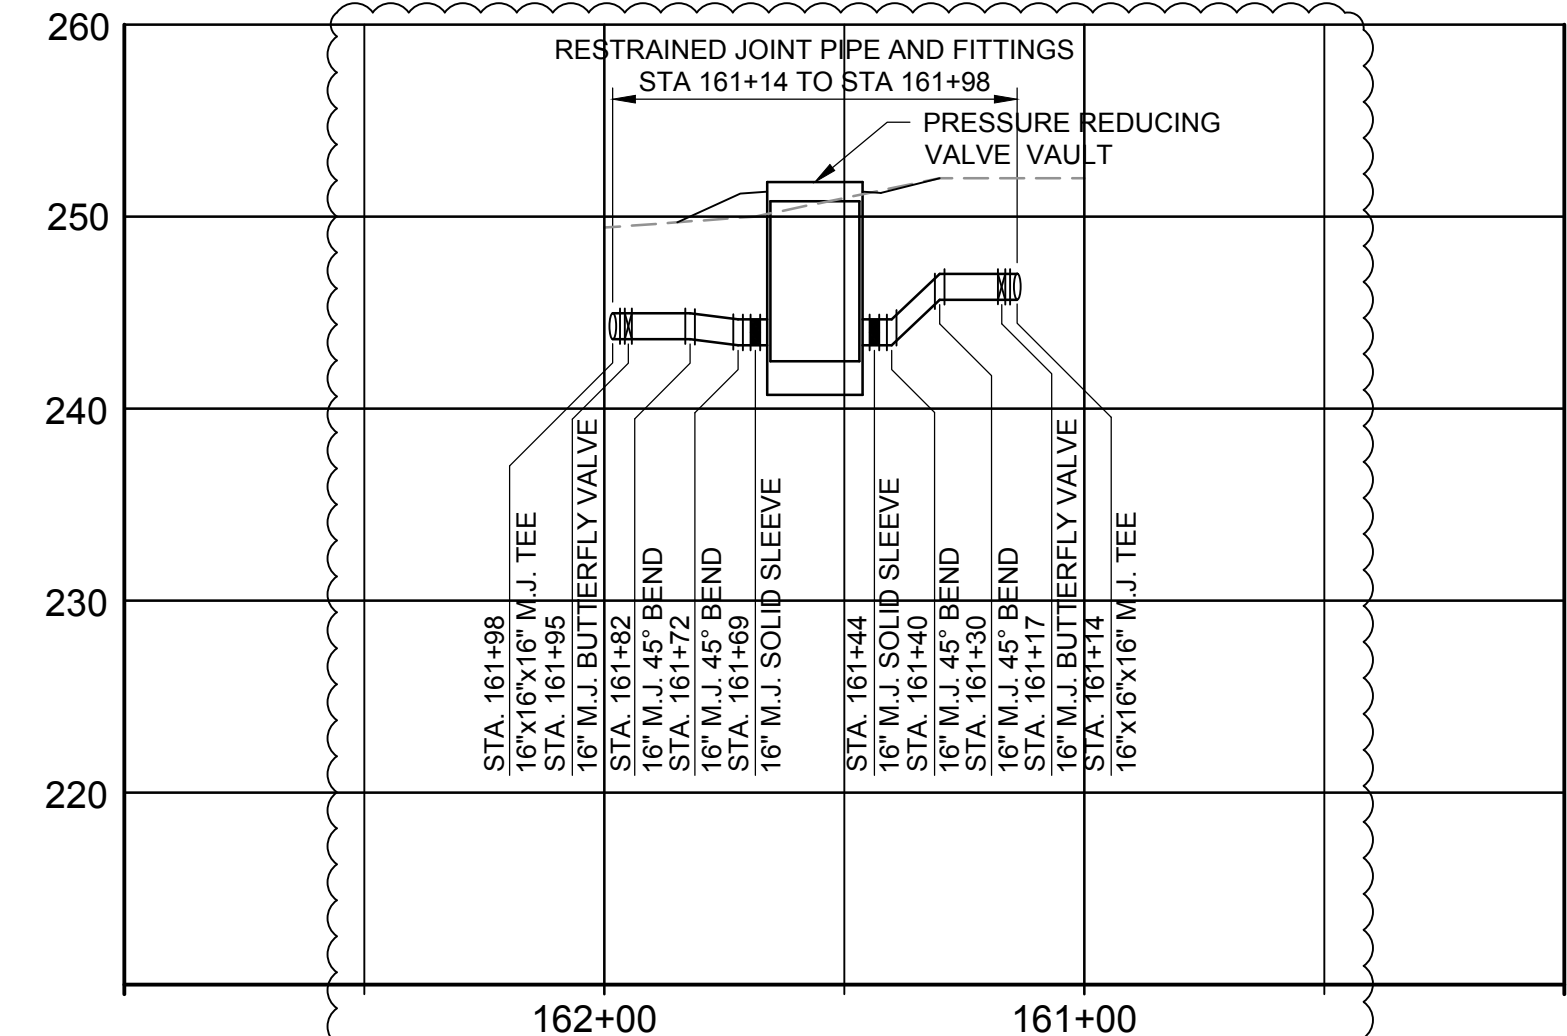


SOUTH MAIN STREET PROFILE VIEW

STA. 161+14 TO STA. 161+98
FOR VAULT DETAIL REFER TO SHEET M-110

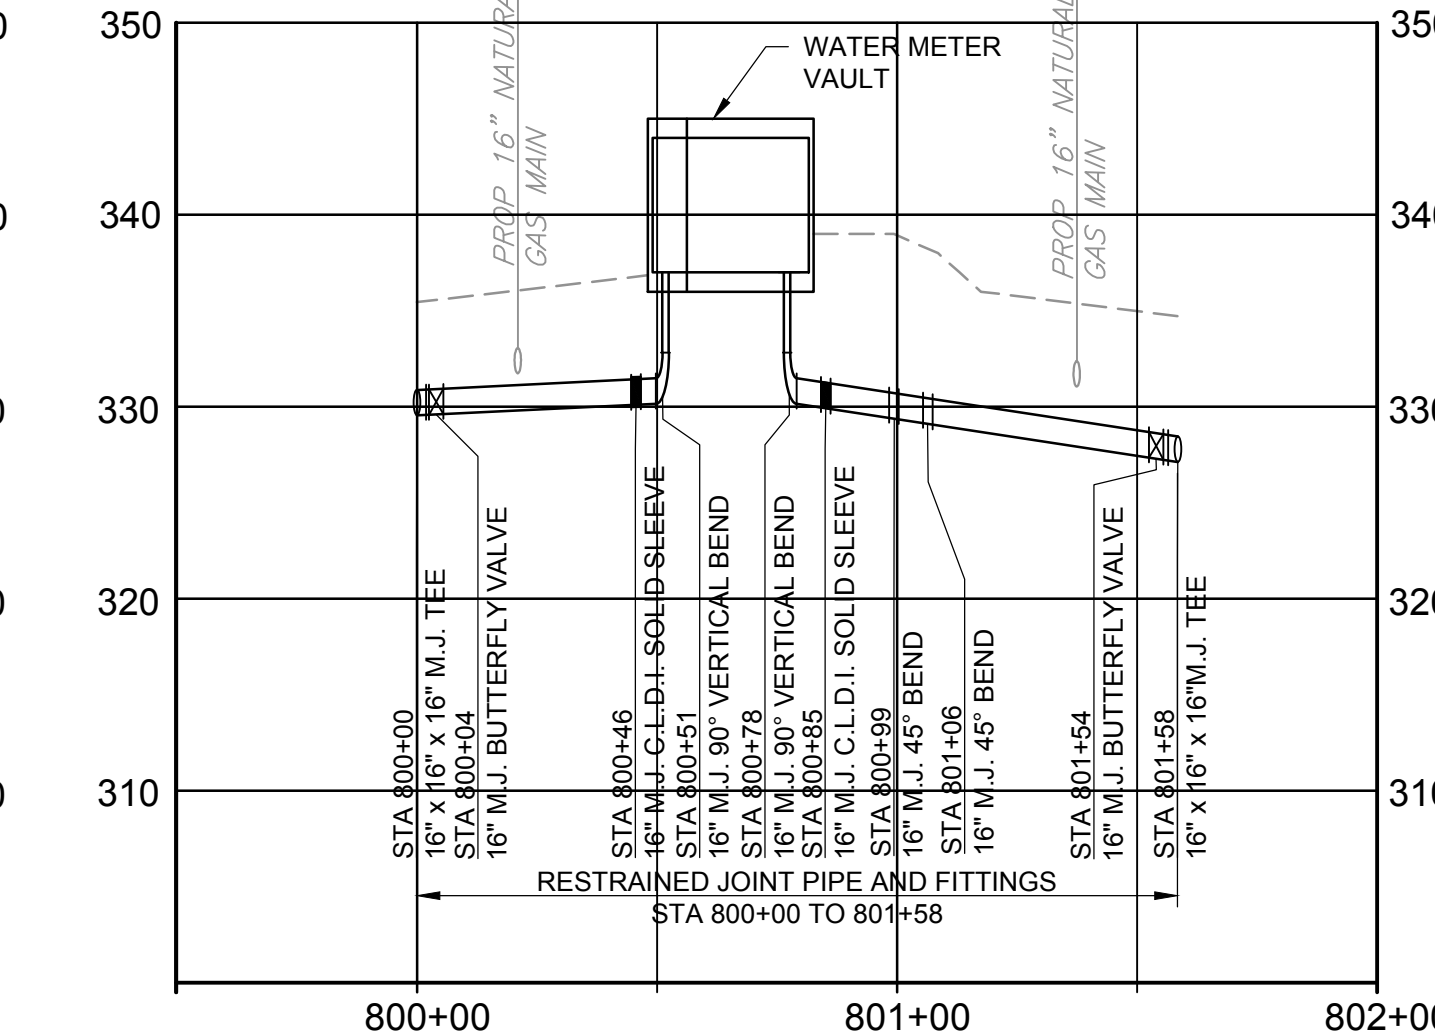


METER VAULT PROFILE VIEW

STA. 800+00 TO STA. 801+58
FOR PLAN REFER TO SHEET C-11

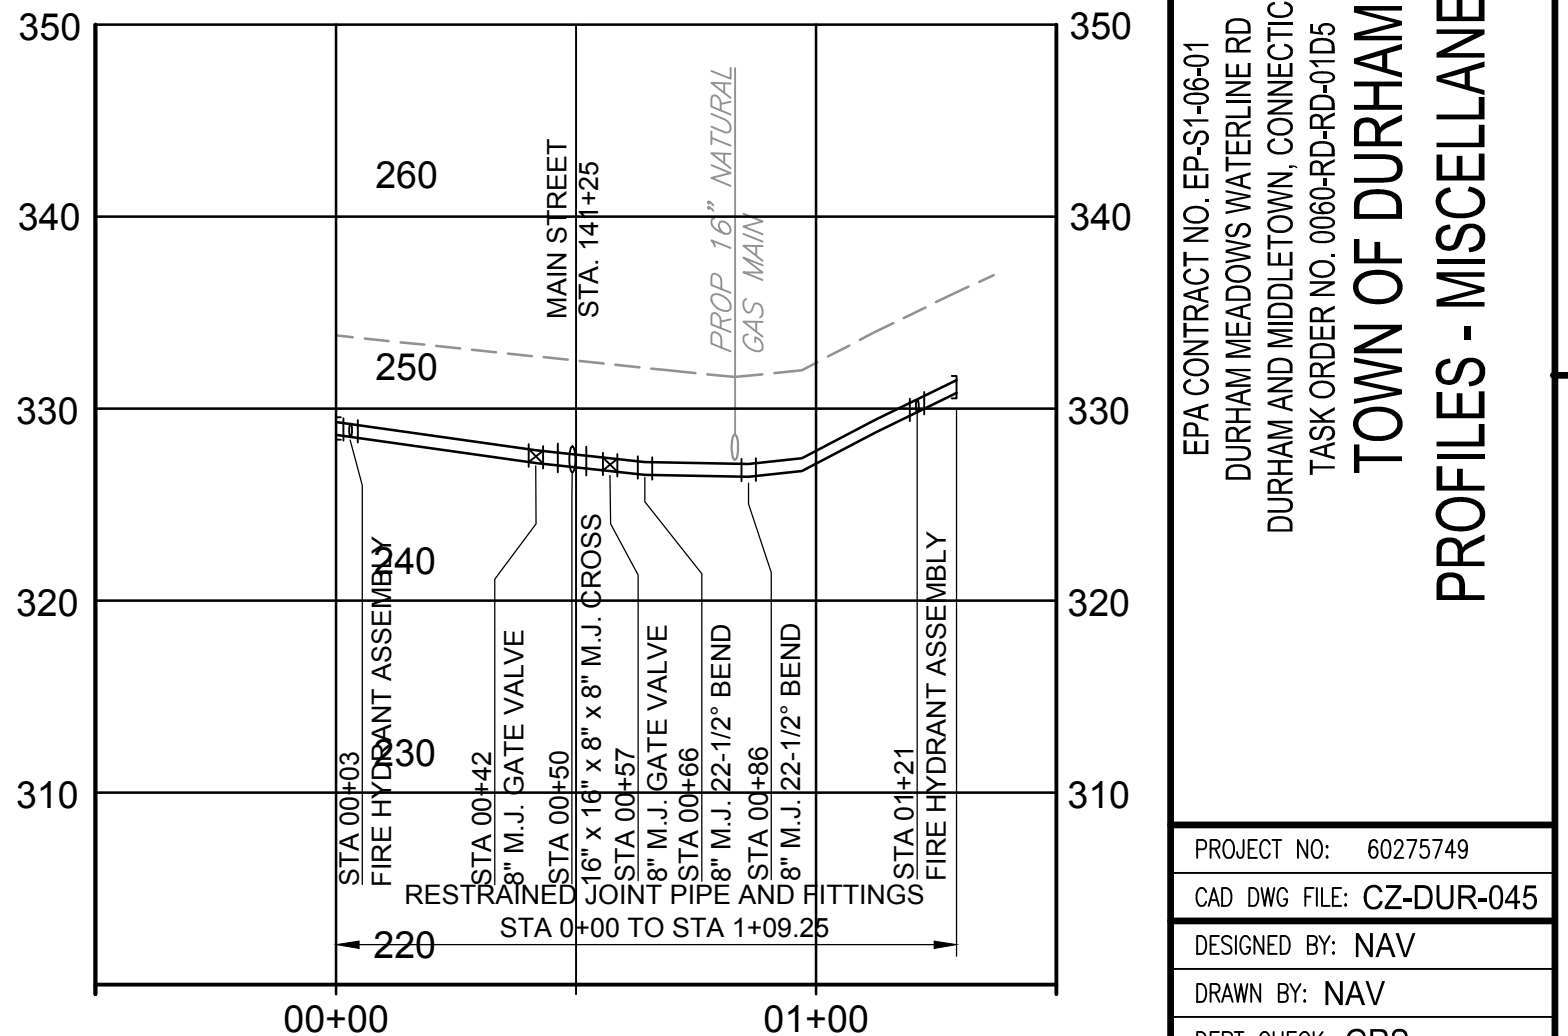

OAK TERRACE PROFILE VIEW

STA. 00+00 TO STA. 01+12
FOR PLAN REFER TO SHEET C-13

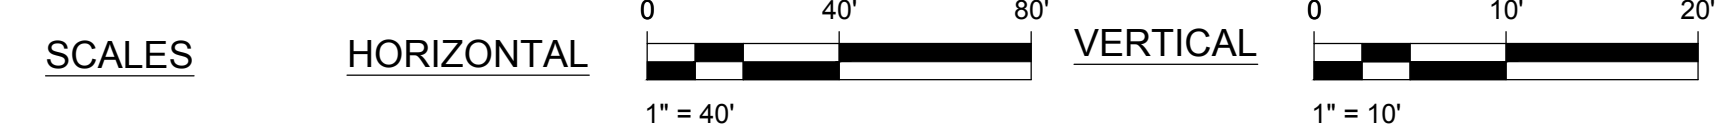

<p>AECOM</p> <p>AECOM, INC. 100 WASHINGTON ST. ROCKY HILL, CT 06067 PHONE (860) 263-5900</p>		REV 1	MAR 2018	RB	MADE BY	CHECKED	DESCRIPTION
		MARK	DATE	BY	DATE	BY	DESCRIPTION
<p>100% SUBMITTAL</p>							
<p>EPA CONTRACT NO. EP-S1-06-01 DURHAM MEADOWS WATERLINE RD DURHAM AND MIDDLETOWN, CONNECTICUT TASK ORDER NO. 0060-RD-RD-0105 TOWN OF DURHAM PROFILES - MISCELLANEOUS</p>							
<p>PROJECT NO: 60275749 CAD DWG FILE: CZ-DUR-045 DESIGNED BY: NAV DRAWN BY: NAV DEPT CHECK: GRS PROJ CHECK: RMB DATE: APRIL 2018 SCALE:</p>							
<p>C-45</p>							

ANSI D - 28-Mar-13