



SIGN SCHEDULE				
DESIGNATION	LEGEND	HEIGHT	WIDTH	QUANTITY
R9-9	SIDEWALK CLOSED	12"	24"	4
M4-9a	DETOUR	24"	30"	3
W42-7	TRUCKS ENTERING AND LEAVING ROADWAY	36"	36"	4
W20-7a	FLAGGER AHEAD	36"	36"	4

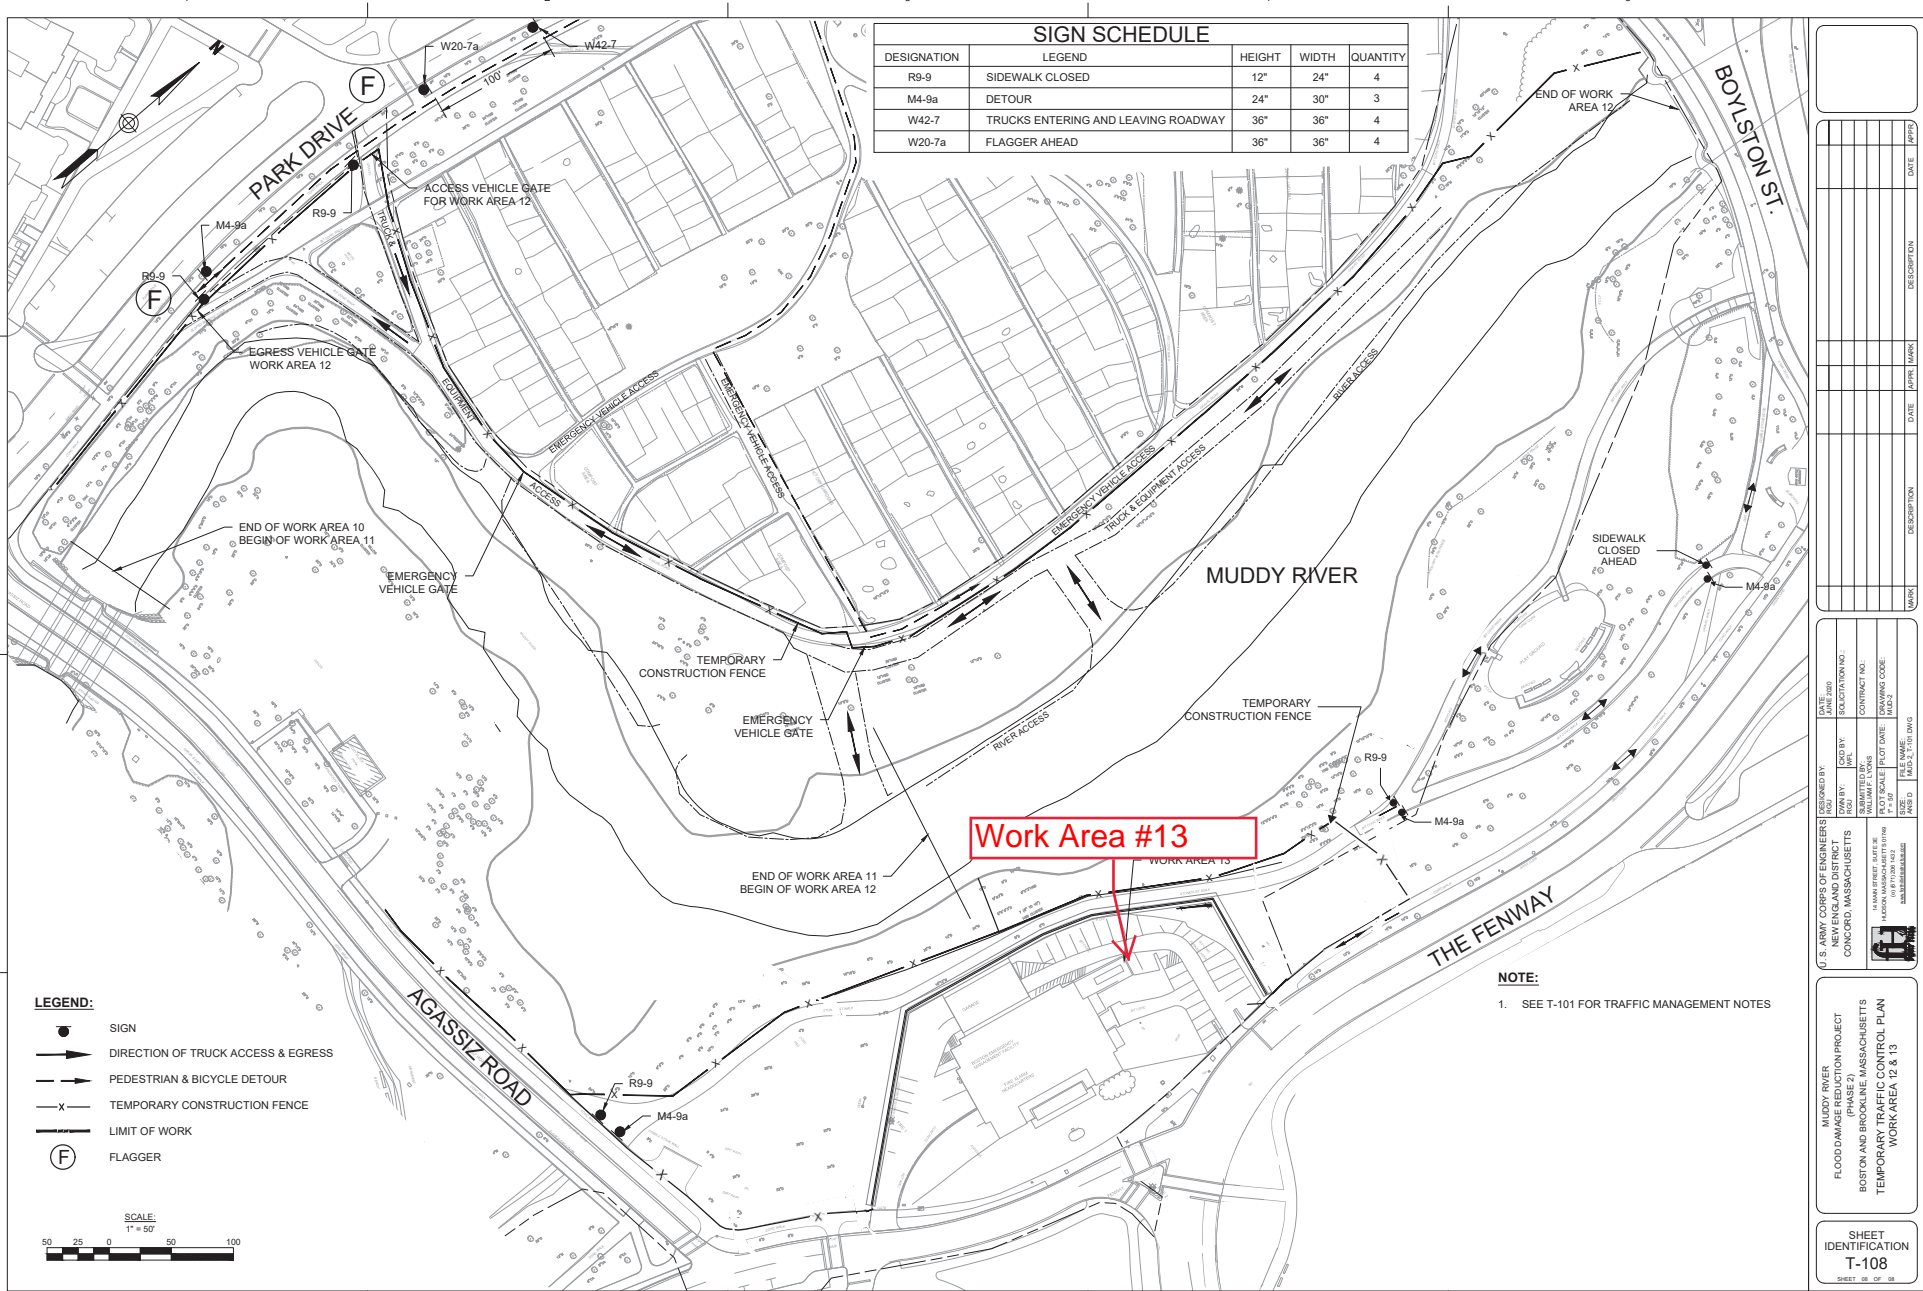

- LEGEND:**
- SIGN
 - ➔ DIRECTION OF TRUCK ACCESS & EGRESS
 - ➔ PEDESTRIAN & BICYCLE DETOUR
 - x- TEMPORARY CONSTRUCTION FENCE
 - LIMIT OF WORK
 - (F) FLAGGER

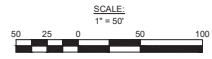

NOTE:
1. SEE T-101 FOR TRAFFIC MANAGEMENT NOTES

<p>U.S. ARMY CORPS OF ENGINEERS CONCORD, MASSACHUSETTS</p> <p>PROJECT NO.: CONTRACT NO.:</p> <p>DESIGNED BY: DRAWN BY: CHECKED BY: SUBMITTED DATE: DATE OF FIELD USE: DATE OF FIELD USE:</p> <p>SCALE: 1" = 50'</p> <p>DATE: 11/21/2013</p>	<p>REVISIONS:</p> <table border="1" style="width: 100%; border-collapse: collapse;"> <thead> <tr> <th>NO.</th> <th>DESCRIPTION</th> <th>DATE</th> <th>BY</th> </tr> </thead> <tbody> <tr><td> </td><td> </td><td> </td><td> </td></tr> <tr><td> </td><td> </td><td> </td><td> </td></tr> <tr><td> </td><td> </td><td> </td><td> </td></tr> <tr><td> </td><td> </td><td> </td><td> </td></tr> <tr><td> </td><td> </td><td> </td><td> </td></tr> <tr><td> </td><td> </td><td> </td><td> </td></tr> <tr><td> </td><td> </td><td> </td><td> </td></tr> <tr><td> </td><td> </td><td> </td><td> </td></tr> <tr><td> </td><td> </td><td> </td><td> </td></tr> <tr><td> </td><td> </td><td> </td><td> </td></tr> </tbody> </table>	NO.	DESCRIPTION	DATE	BY	
NO.	DESCRIPTION	DATE	BY	
<p>PROJECT TITLE: MUDDY RIVER FLOOD DAMAGE MITIGATION PROJECT BOSTON AND BROOKLINE, MASSACHUSETTS TEMPORARY TRAFFIC CONTROL PLAN WORK AREA 12 & 13</p>	
<p>SHEET IDENTIFICATION T-108</p>	