


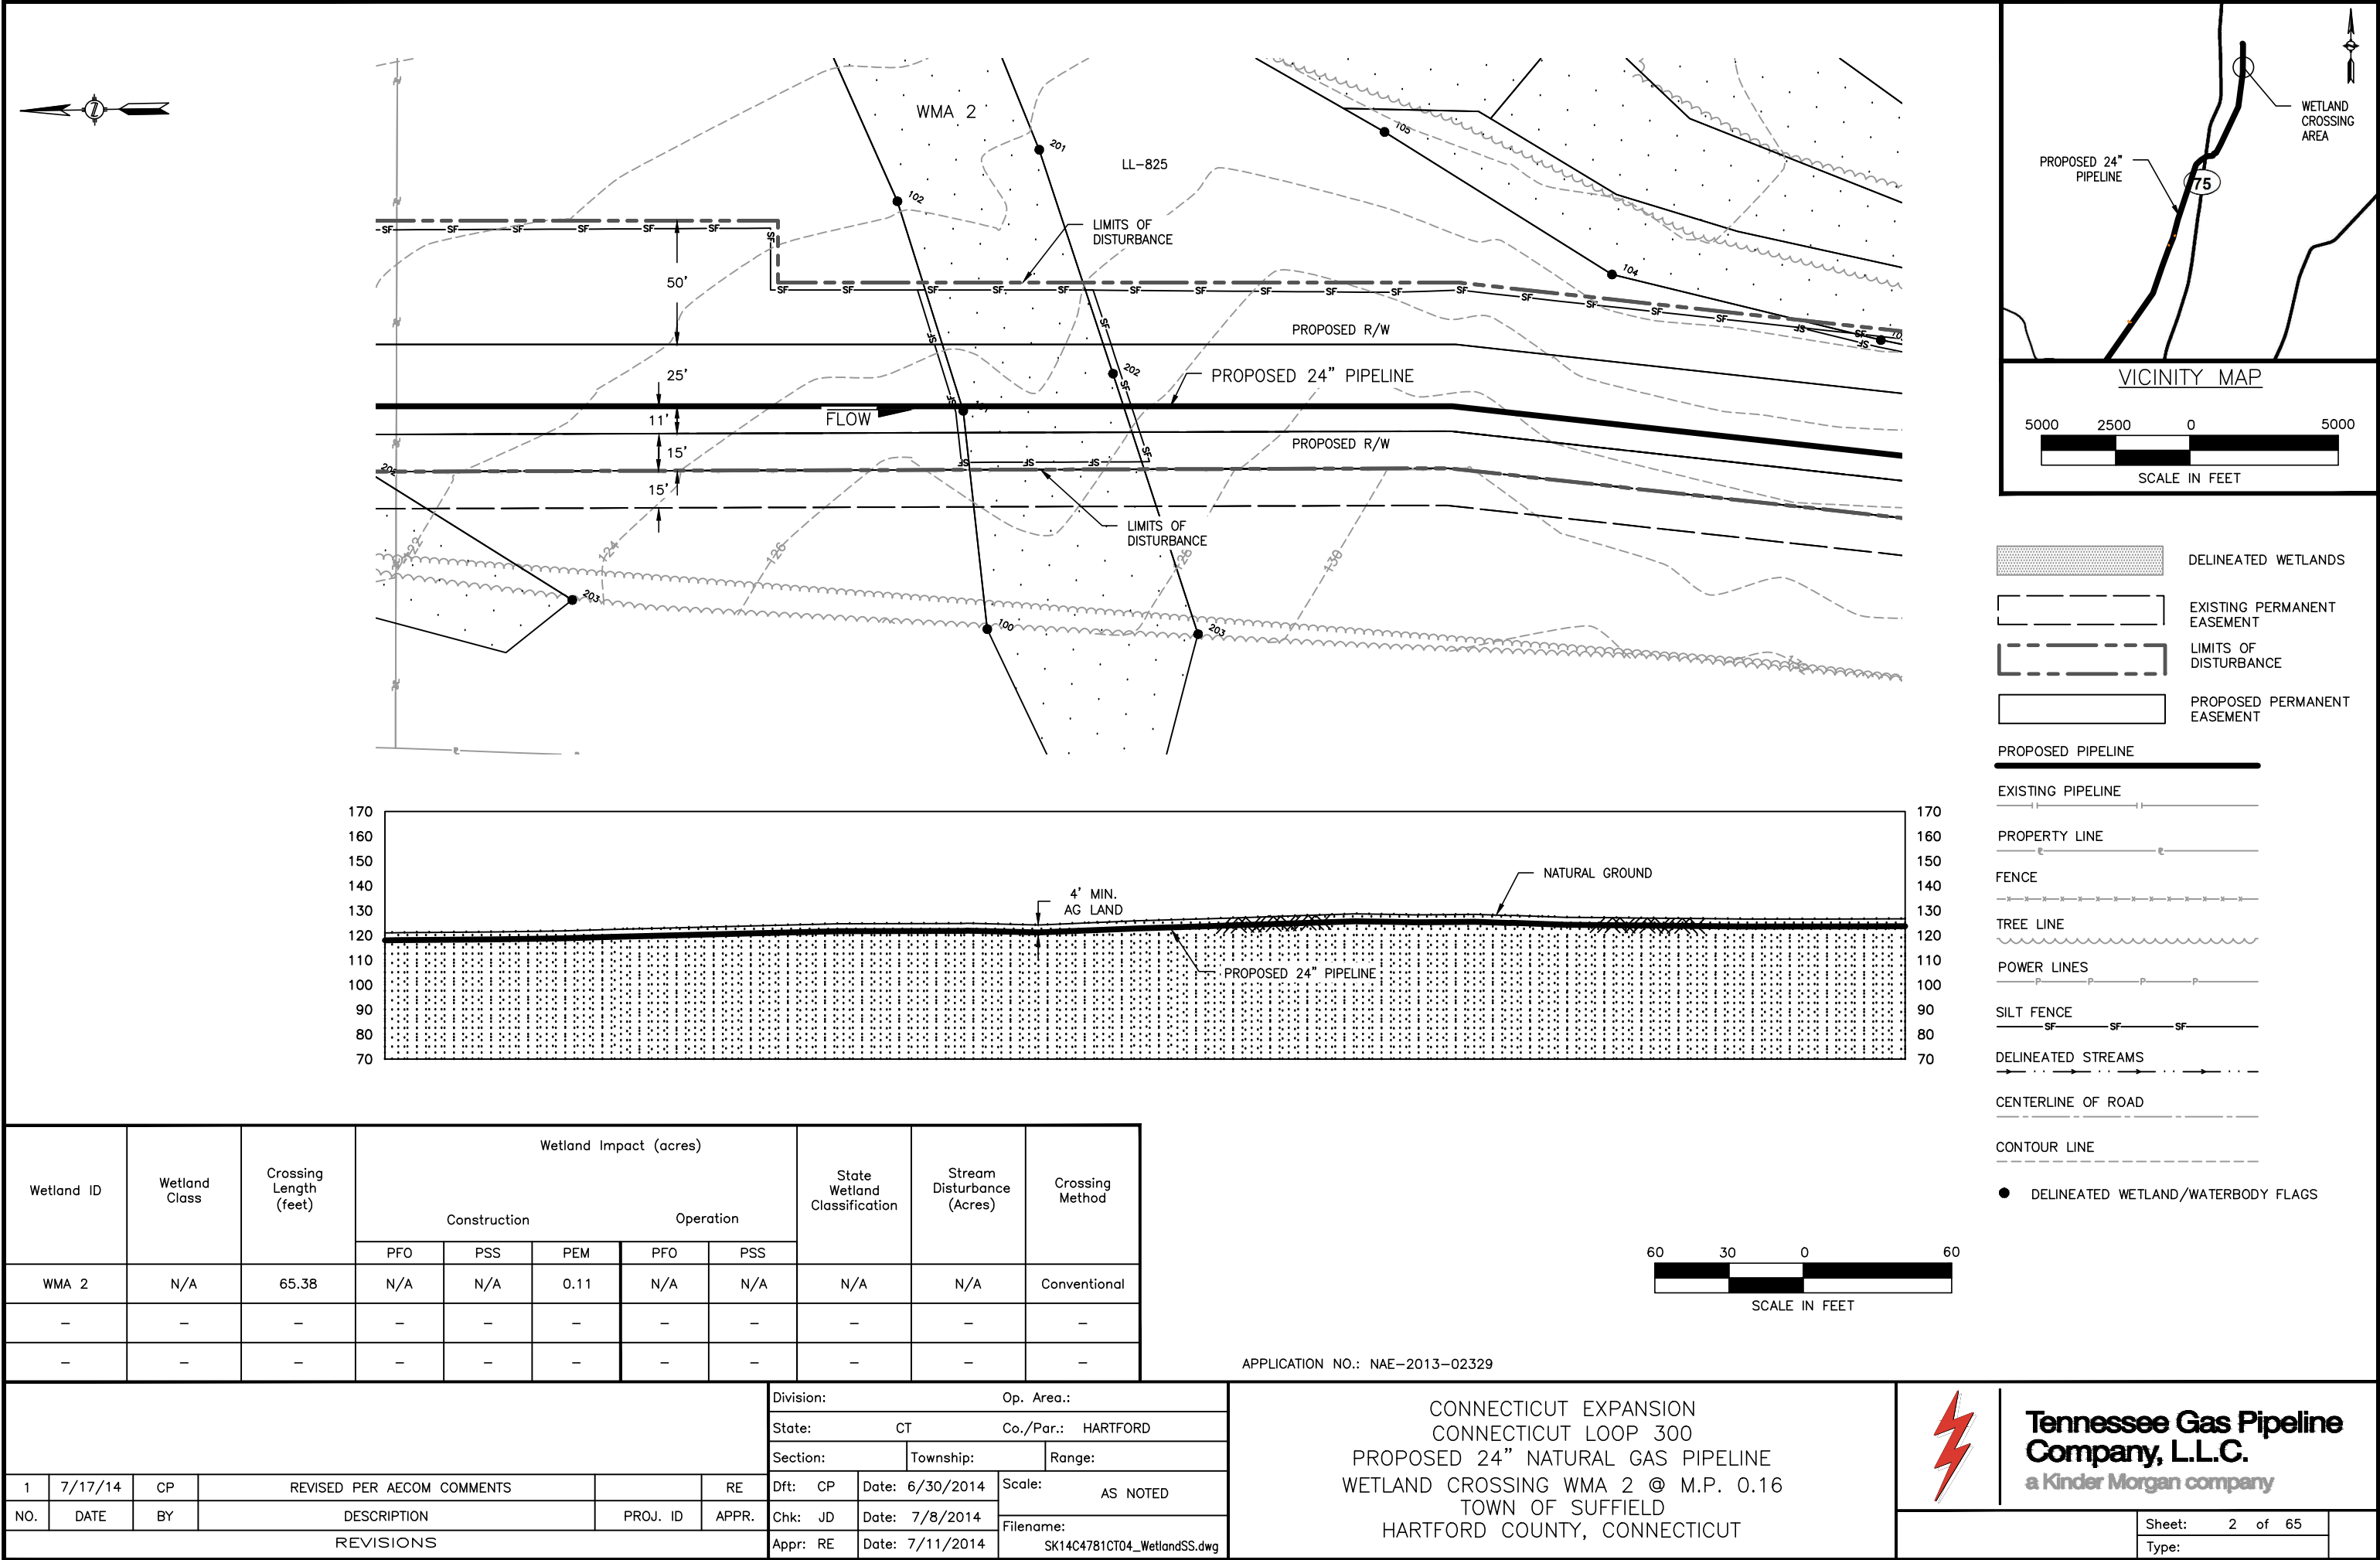
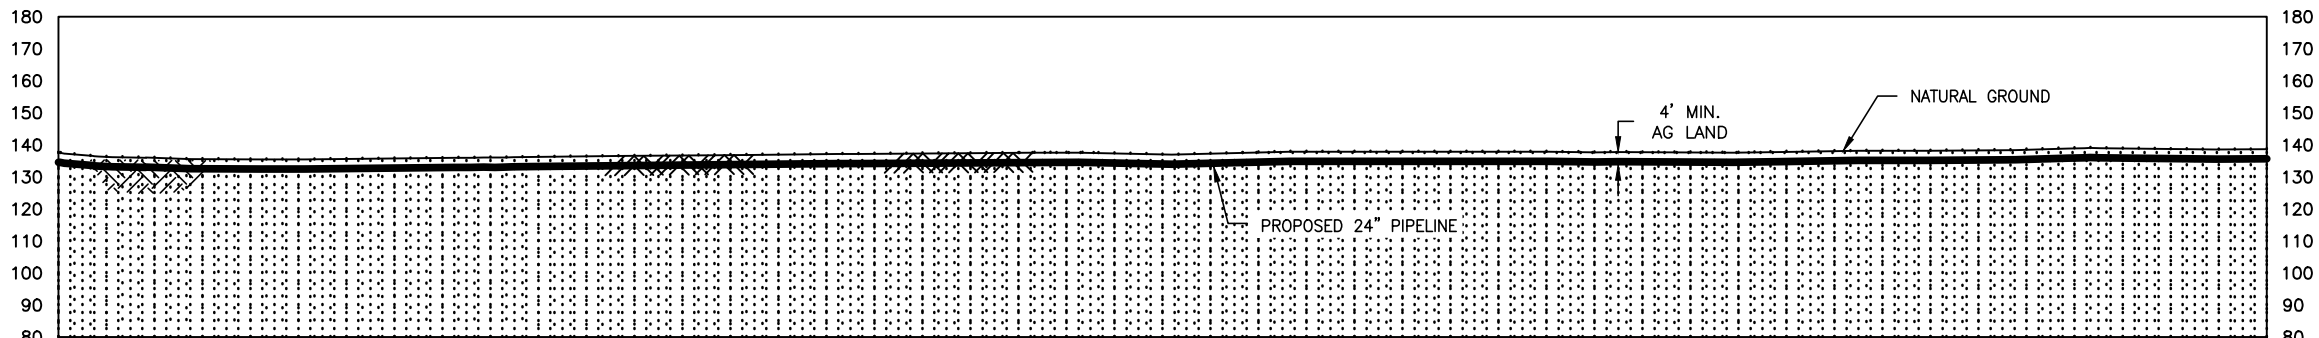
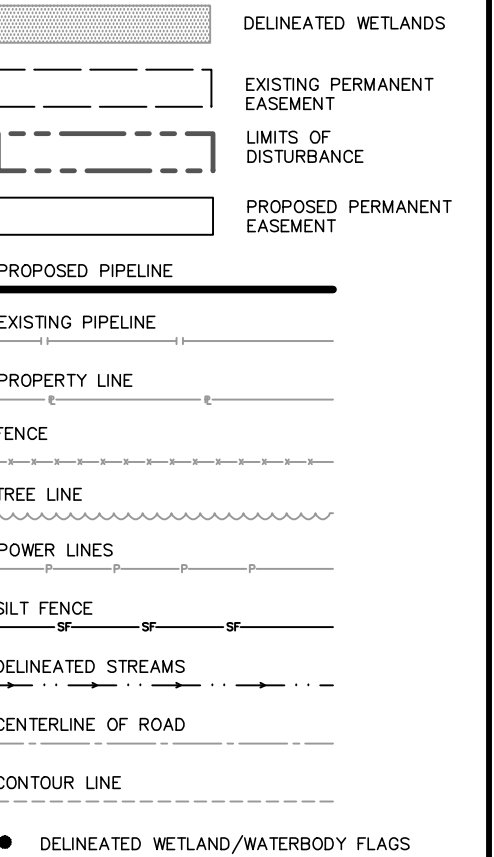


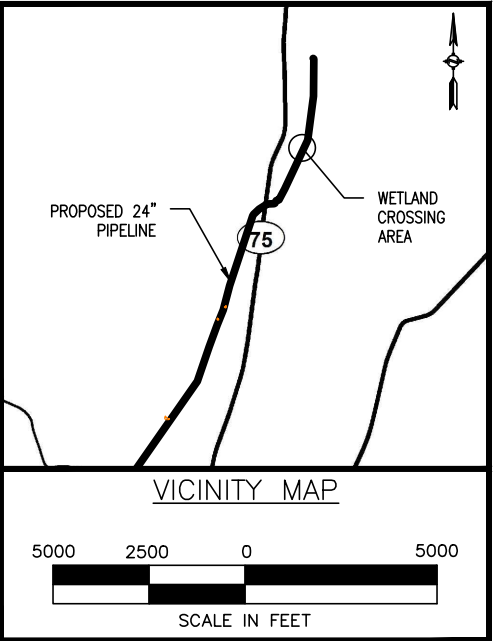

G:\0851\1404781-CT\DWG

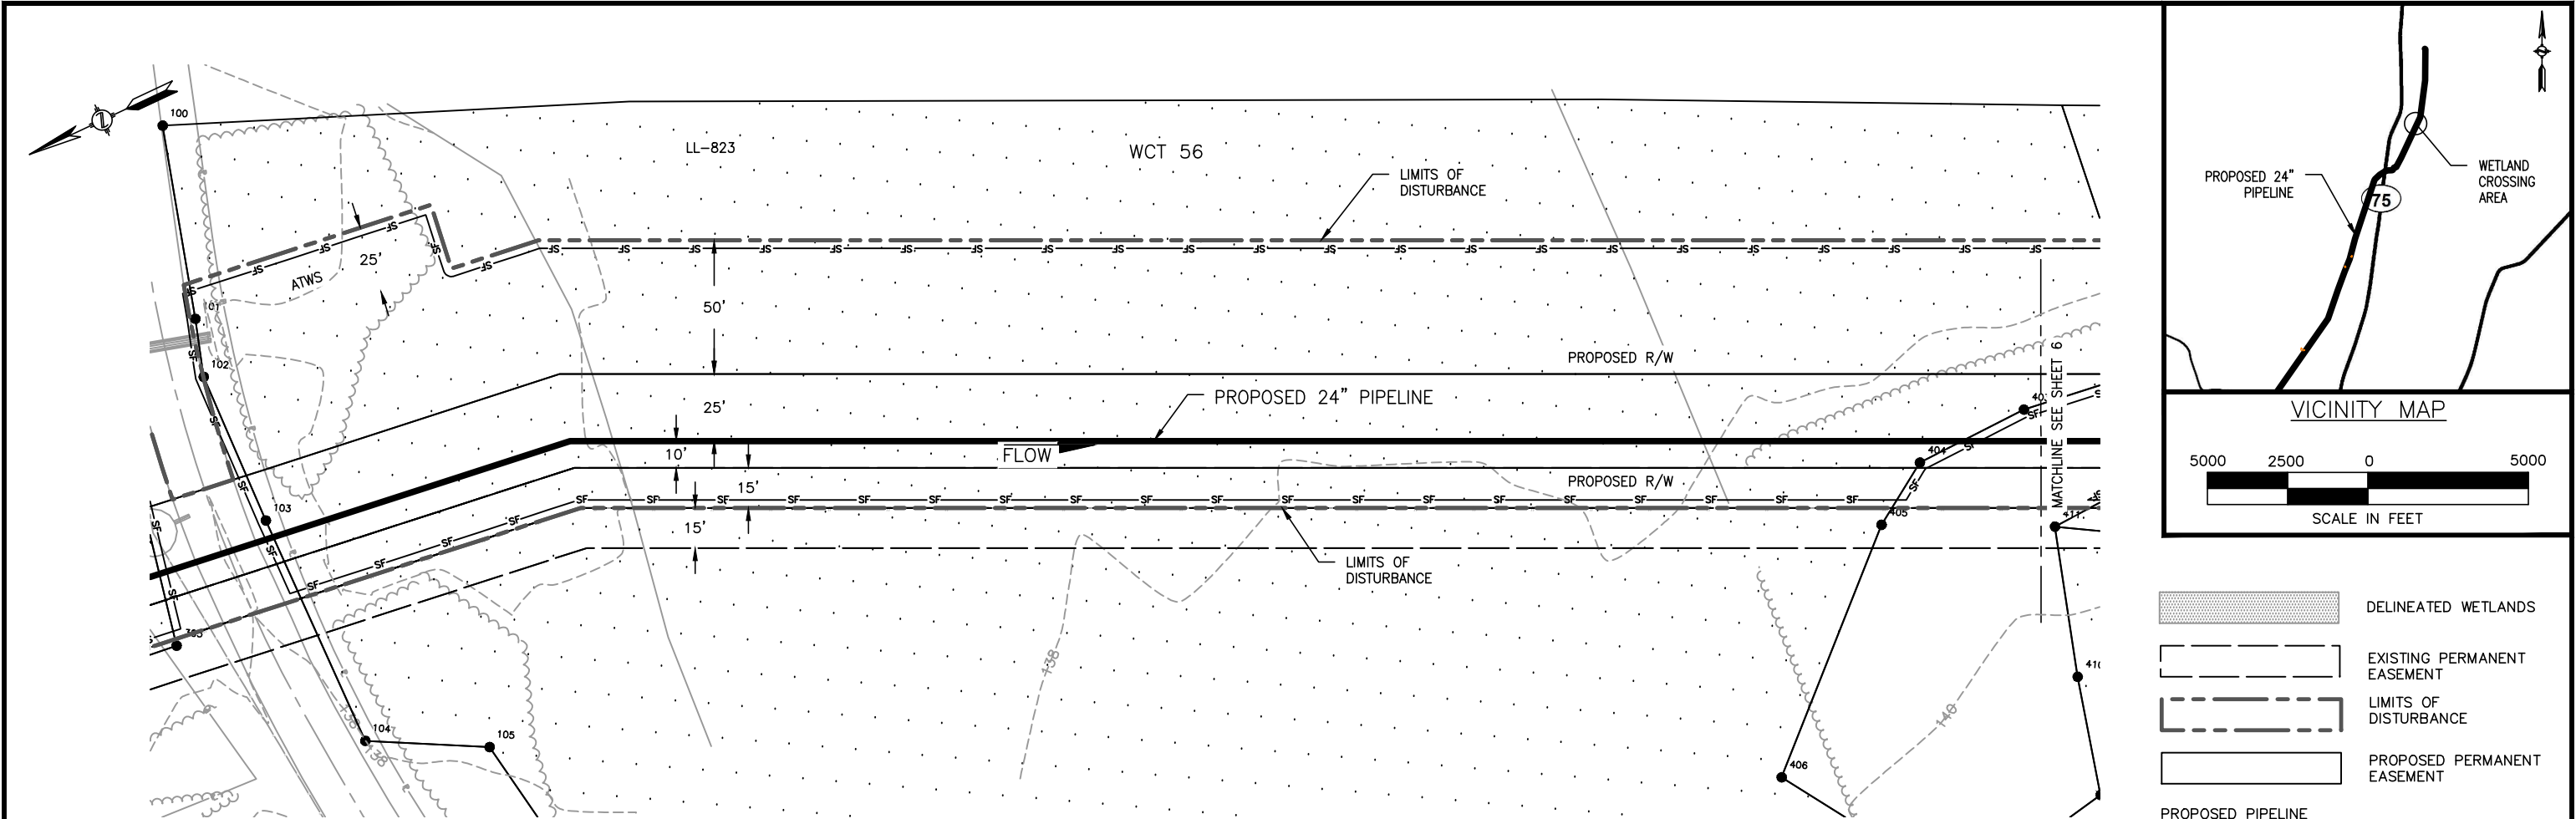

Wetland ID	Wetland Class	Crossing Length (feet)	Wetland Impact (acres)					State Wetland Classification	Stream Disturbance (Acres)	Crossing Method
			Construction			Operation				
			PFO	PSS	PEM	PFO	PSS			
WCT 56	N/A	1637.90	0.79	0.37	2.46	0.19	N/A	N/A	N/A	Conventional
-	-	-	-	-	-	-	-	-	-	-
-	-	-	-	-	-	-	-	-	-	-

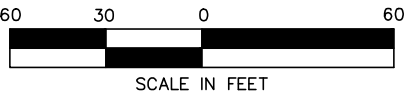

APPLICATION NO.: NAE-2013-02329





						Division: Op. Area.:			
						State: CT		Co./Par.: HARTFORD	
						Section:		Township:	
1	7/17/14	CP	REVISED PER AECOM COMMENTS		RE	Dft: CP	Date: 6/30/2014	Scale: AS NOTED	
NO.	DATE	BY	DESCRIPTION	PROJ. ID	APPR.	Chk: JD	Date: 7/8/2014	Filename:	
REVISIONS						Appr: RE	Date: 7/11/2014	SK14C4781CT04_WetlandSS.dwg	

CONNECTICUT EXPANSION
CONNECTICUT LOOP 300
PROPOSED 24" NATURAL GAS PIPELINE
WETLAND CROSSING WCT 56 @ M.P. 0.56
TOWN OF SUFFIELD
HARTFORD COUNTY, CONNECTICUT




Tennessee Gas Pipeline
Company, L.L.C.
a Kinder Morgan company

Sheet: 5 of 65
Type:

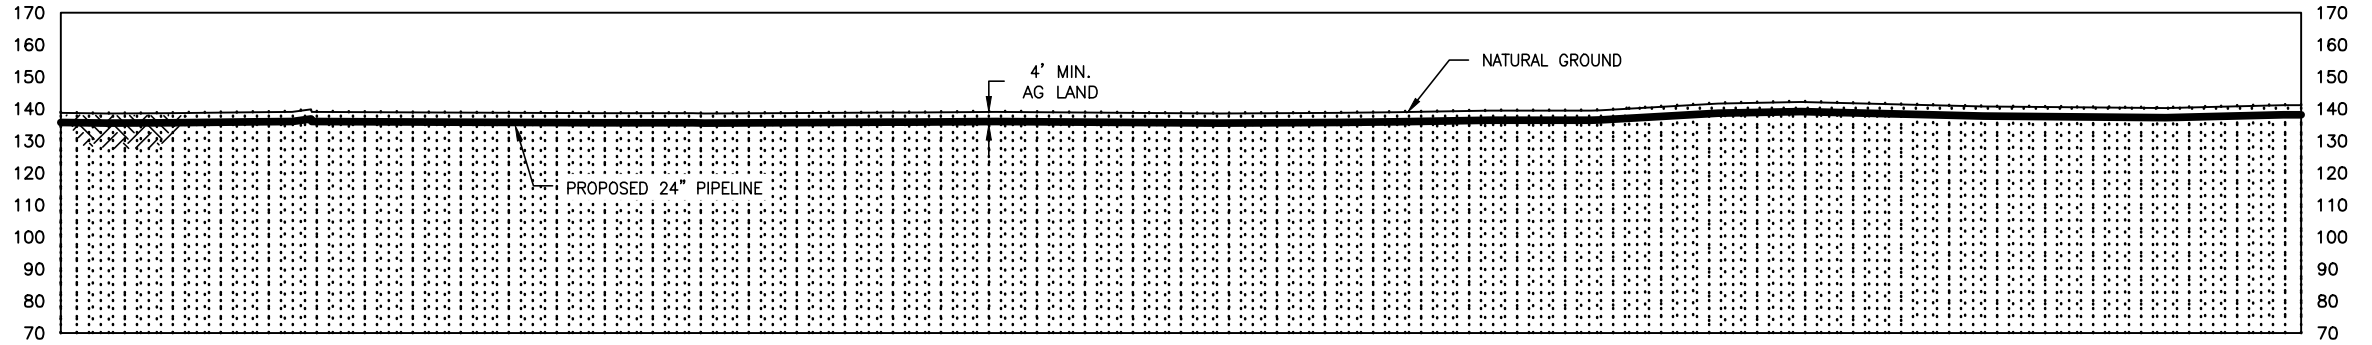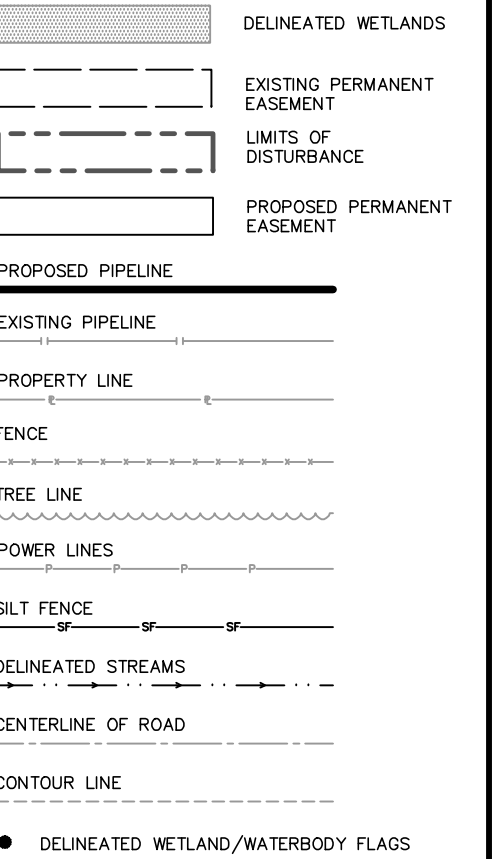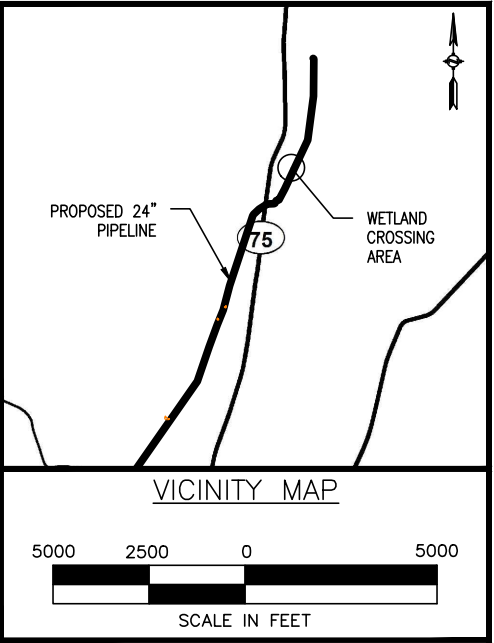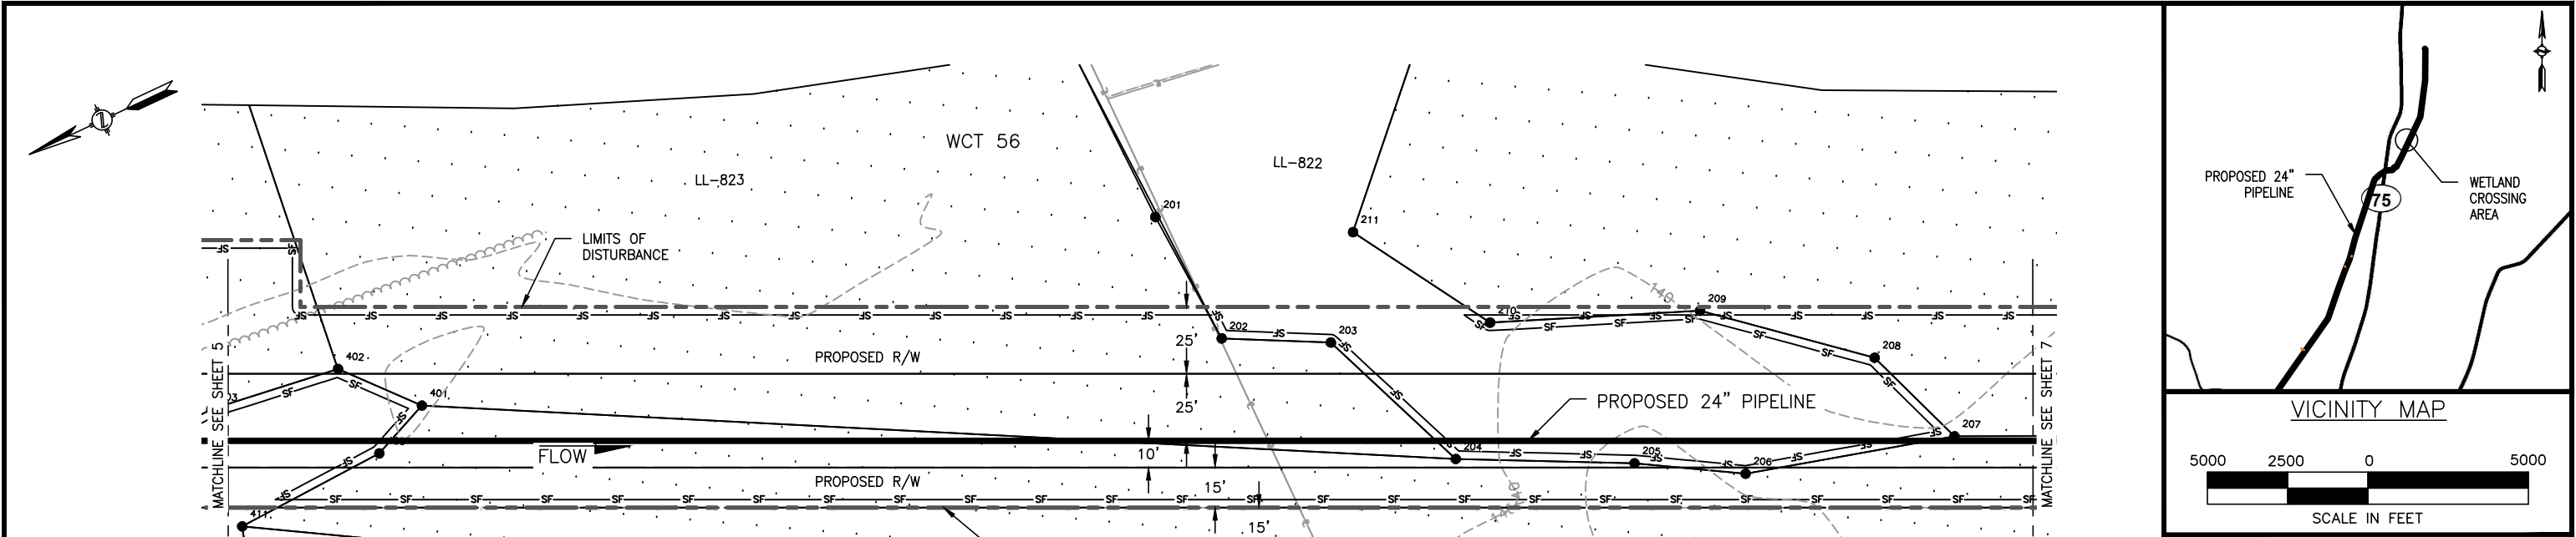

Wetland ID	Wetland Class	Crossing Length (feet)	Wetland Impact (acres)					State Wetland Classification	Stream Disturbance (Acres)	Crossing Method
			Construction			Operation				
			PFO	PSS	PEM	PFO	PSS			
WCT 56	N/A	1637.90	0.79	0.37	2.46	0.19	N/A	N/A	N/A	Conventional
—	—	—	—	—	—	—	—	—	—	—
—	—	—	—	—	—	—	—	—	—	—

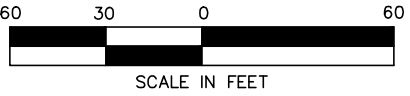

APPLICATION NO.: NAE-2013-02329



						Division: Op. Area.:			
						State: CT		Co./Par.: HARTFORD	
						Section:		Township:	
1	7/17/14	CP	REVISED PER AECOM COMMENTS		RE	Dft: CP	Date: 6/30/2014	Scale: AS NOTED	
NO.	DATE	BY	DESCRIPTION	PROJ. ID	APPR.	Chk: JD	Date: 7/8/2014		
REVISIONS						Appr: RE	Date: 7/11/2014	Filename: SK14C4781CT04_WetlandSS.dwg	

CONNECTICUT EXPANSION
CONNECTICUT LOOP 300
PROPOSED 24" NATURAL GAS PIPELINE
WETLAND CROSSING WCT 56 @ M.P. 0.56
TOWN OF SUFFIELD
HARTFORD COUNTY, CONNECTICUT



Tennessee Gas Pipeline
Company, L.L.C.
a Kinder Morgan company

Sheet: 6 of 65
Type:

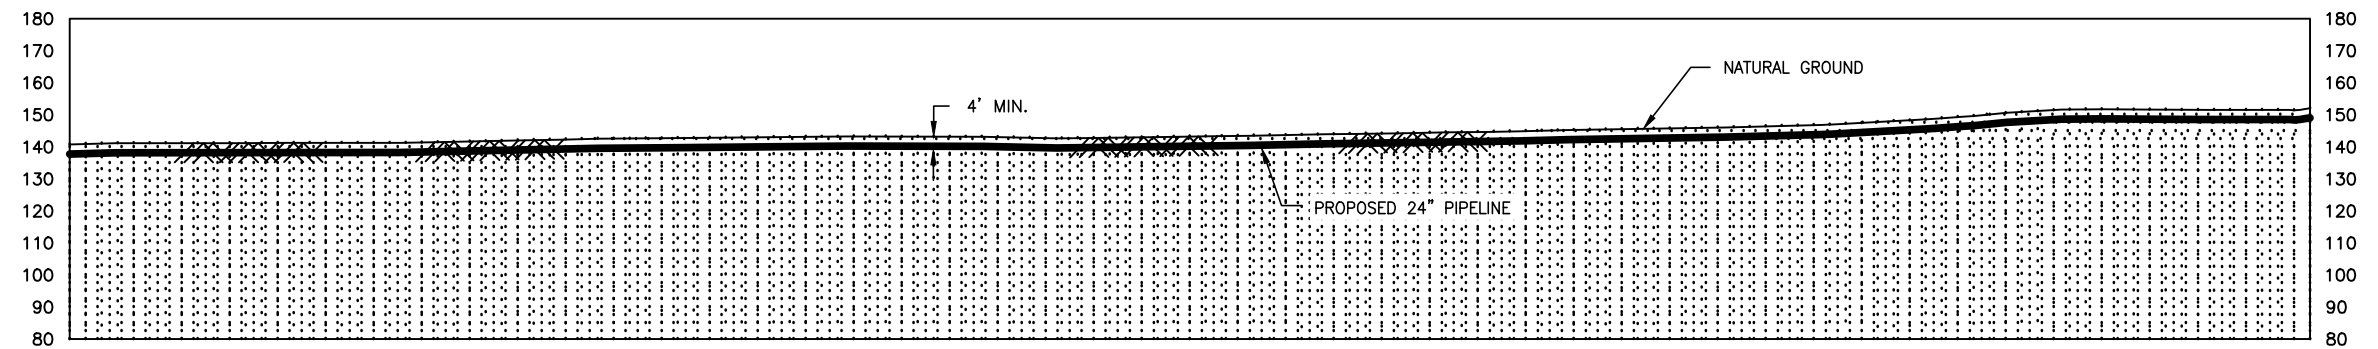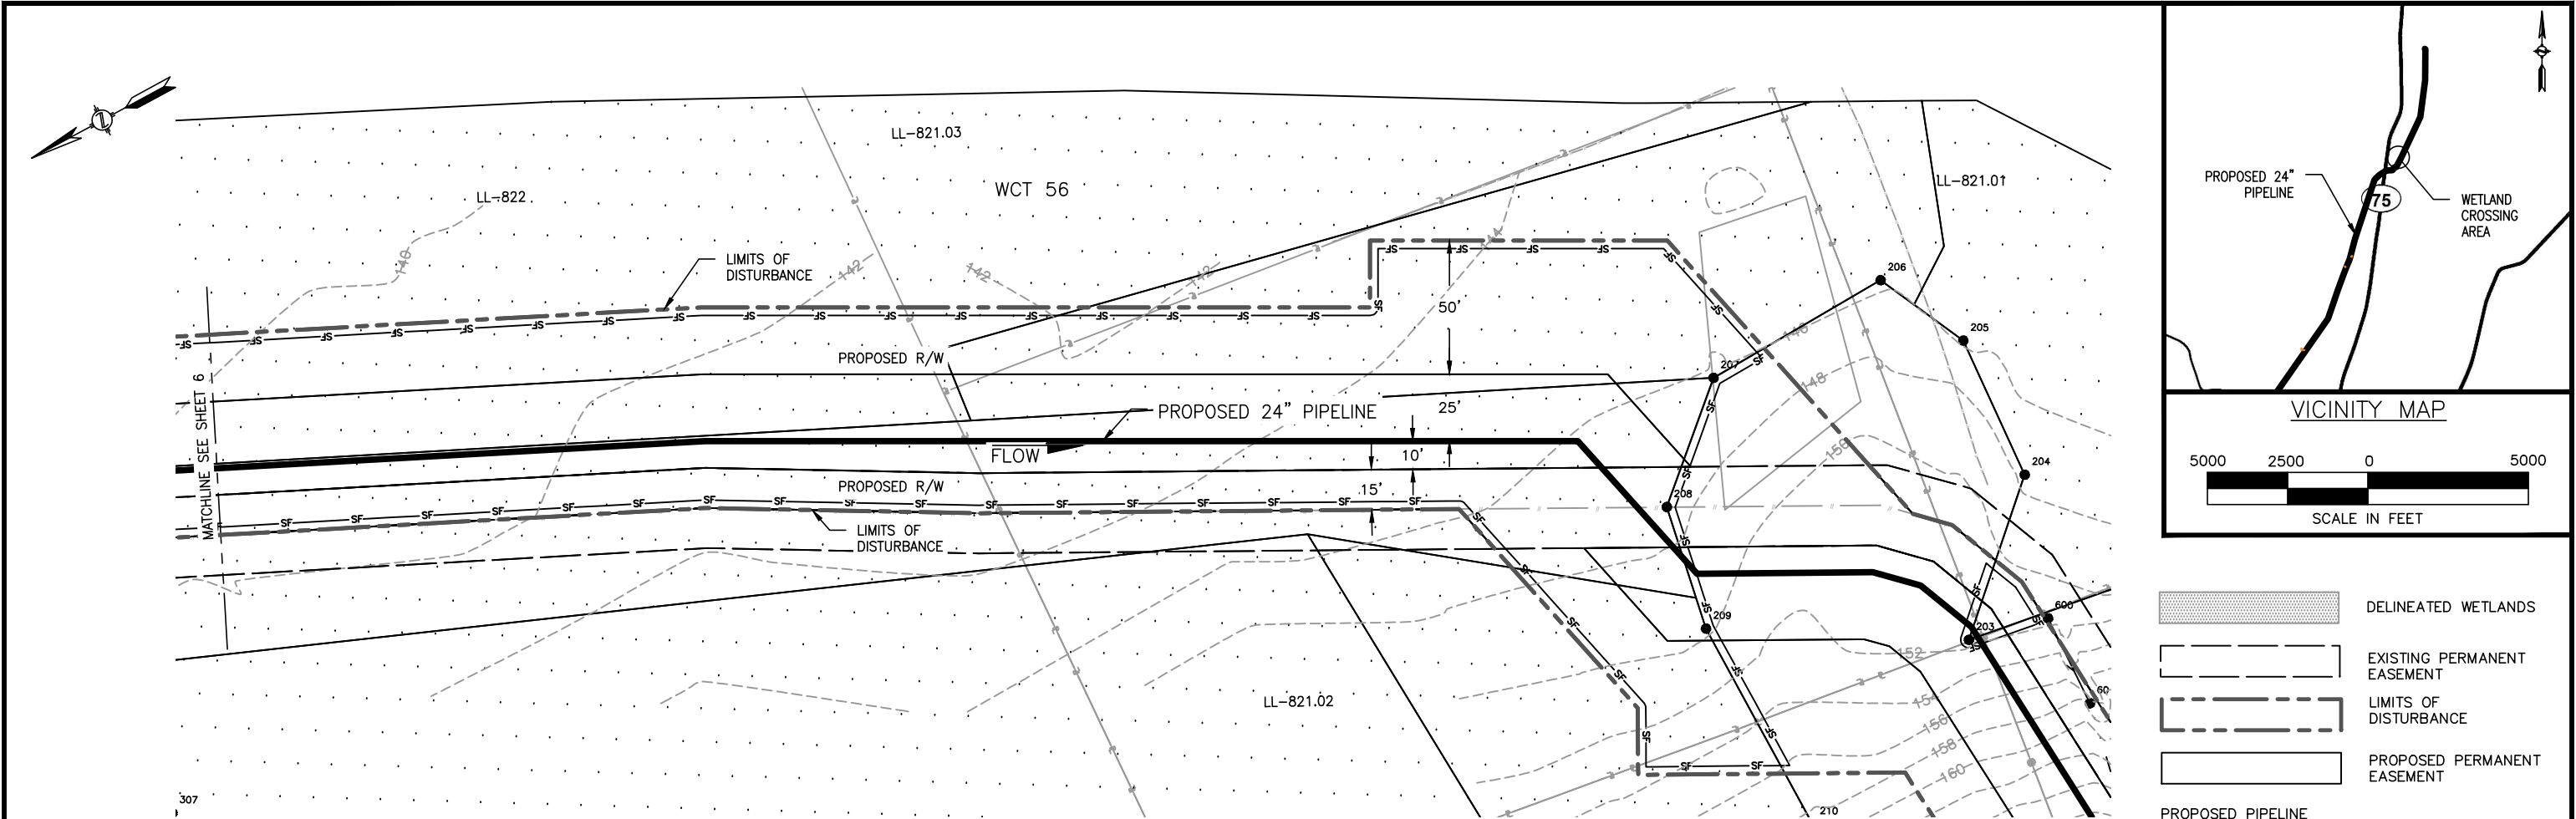

Wetland ID	Wetland Class	Crossing Length (feet)	Wetland Impact (acres)					State Wetland Classification	Stream Disturbance (Acres)	Crossing Method
			Construction			Operation				
			PFO	PSS	PEM	PFO	PSS			
WCT 56	N/A	1637.90	0.79	0.37	2.46	0.19	N/A	N/A	0.01	Conventional
-	-	-	-	-	-	-	-	-	-	-
-	-	-	-	-	-	-	-	-	-	-

						Division: Op. Area.:			
						State: CT		Co./Par.: HARTFORD	
						Section:		Township:	
1	7/17/14	CP	REVISED PER AECOM COMMENTS		RE	Dft: CP	Date: 6/30/2014	Scale: AS NOTED	
NO.	DATE	BY	DESCRIPTION	PROJ. ID	APPR.	Chk: JD	Date: 7/8/2014	Filename:	
REVISIONS						Appr: RE	Date: 7/11/2014	SK14C4781CT04_WetlandSS.dwg	


APPLICATION NO.: NAE-2013-02329

CONNECTICUT EXPANSION
CONNECTICUT LOOP 300
PROPOSED 24" NATURAL GAS PIPELINE
WETLAND CROSSING WCT 56 @ M.P. 0.56
TOWN OF SUFFIELD
HARTFORD COUNTY, CONNECTICUT





Tennessee Gas Pipeline
Company, L.L.C.
a Kinder Morgan company


Sheet: 7 of 65
Type:

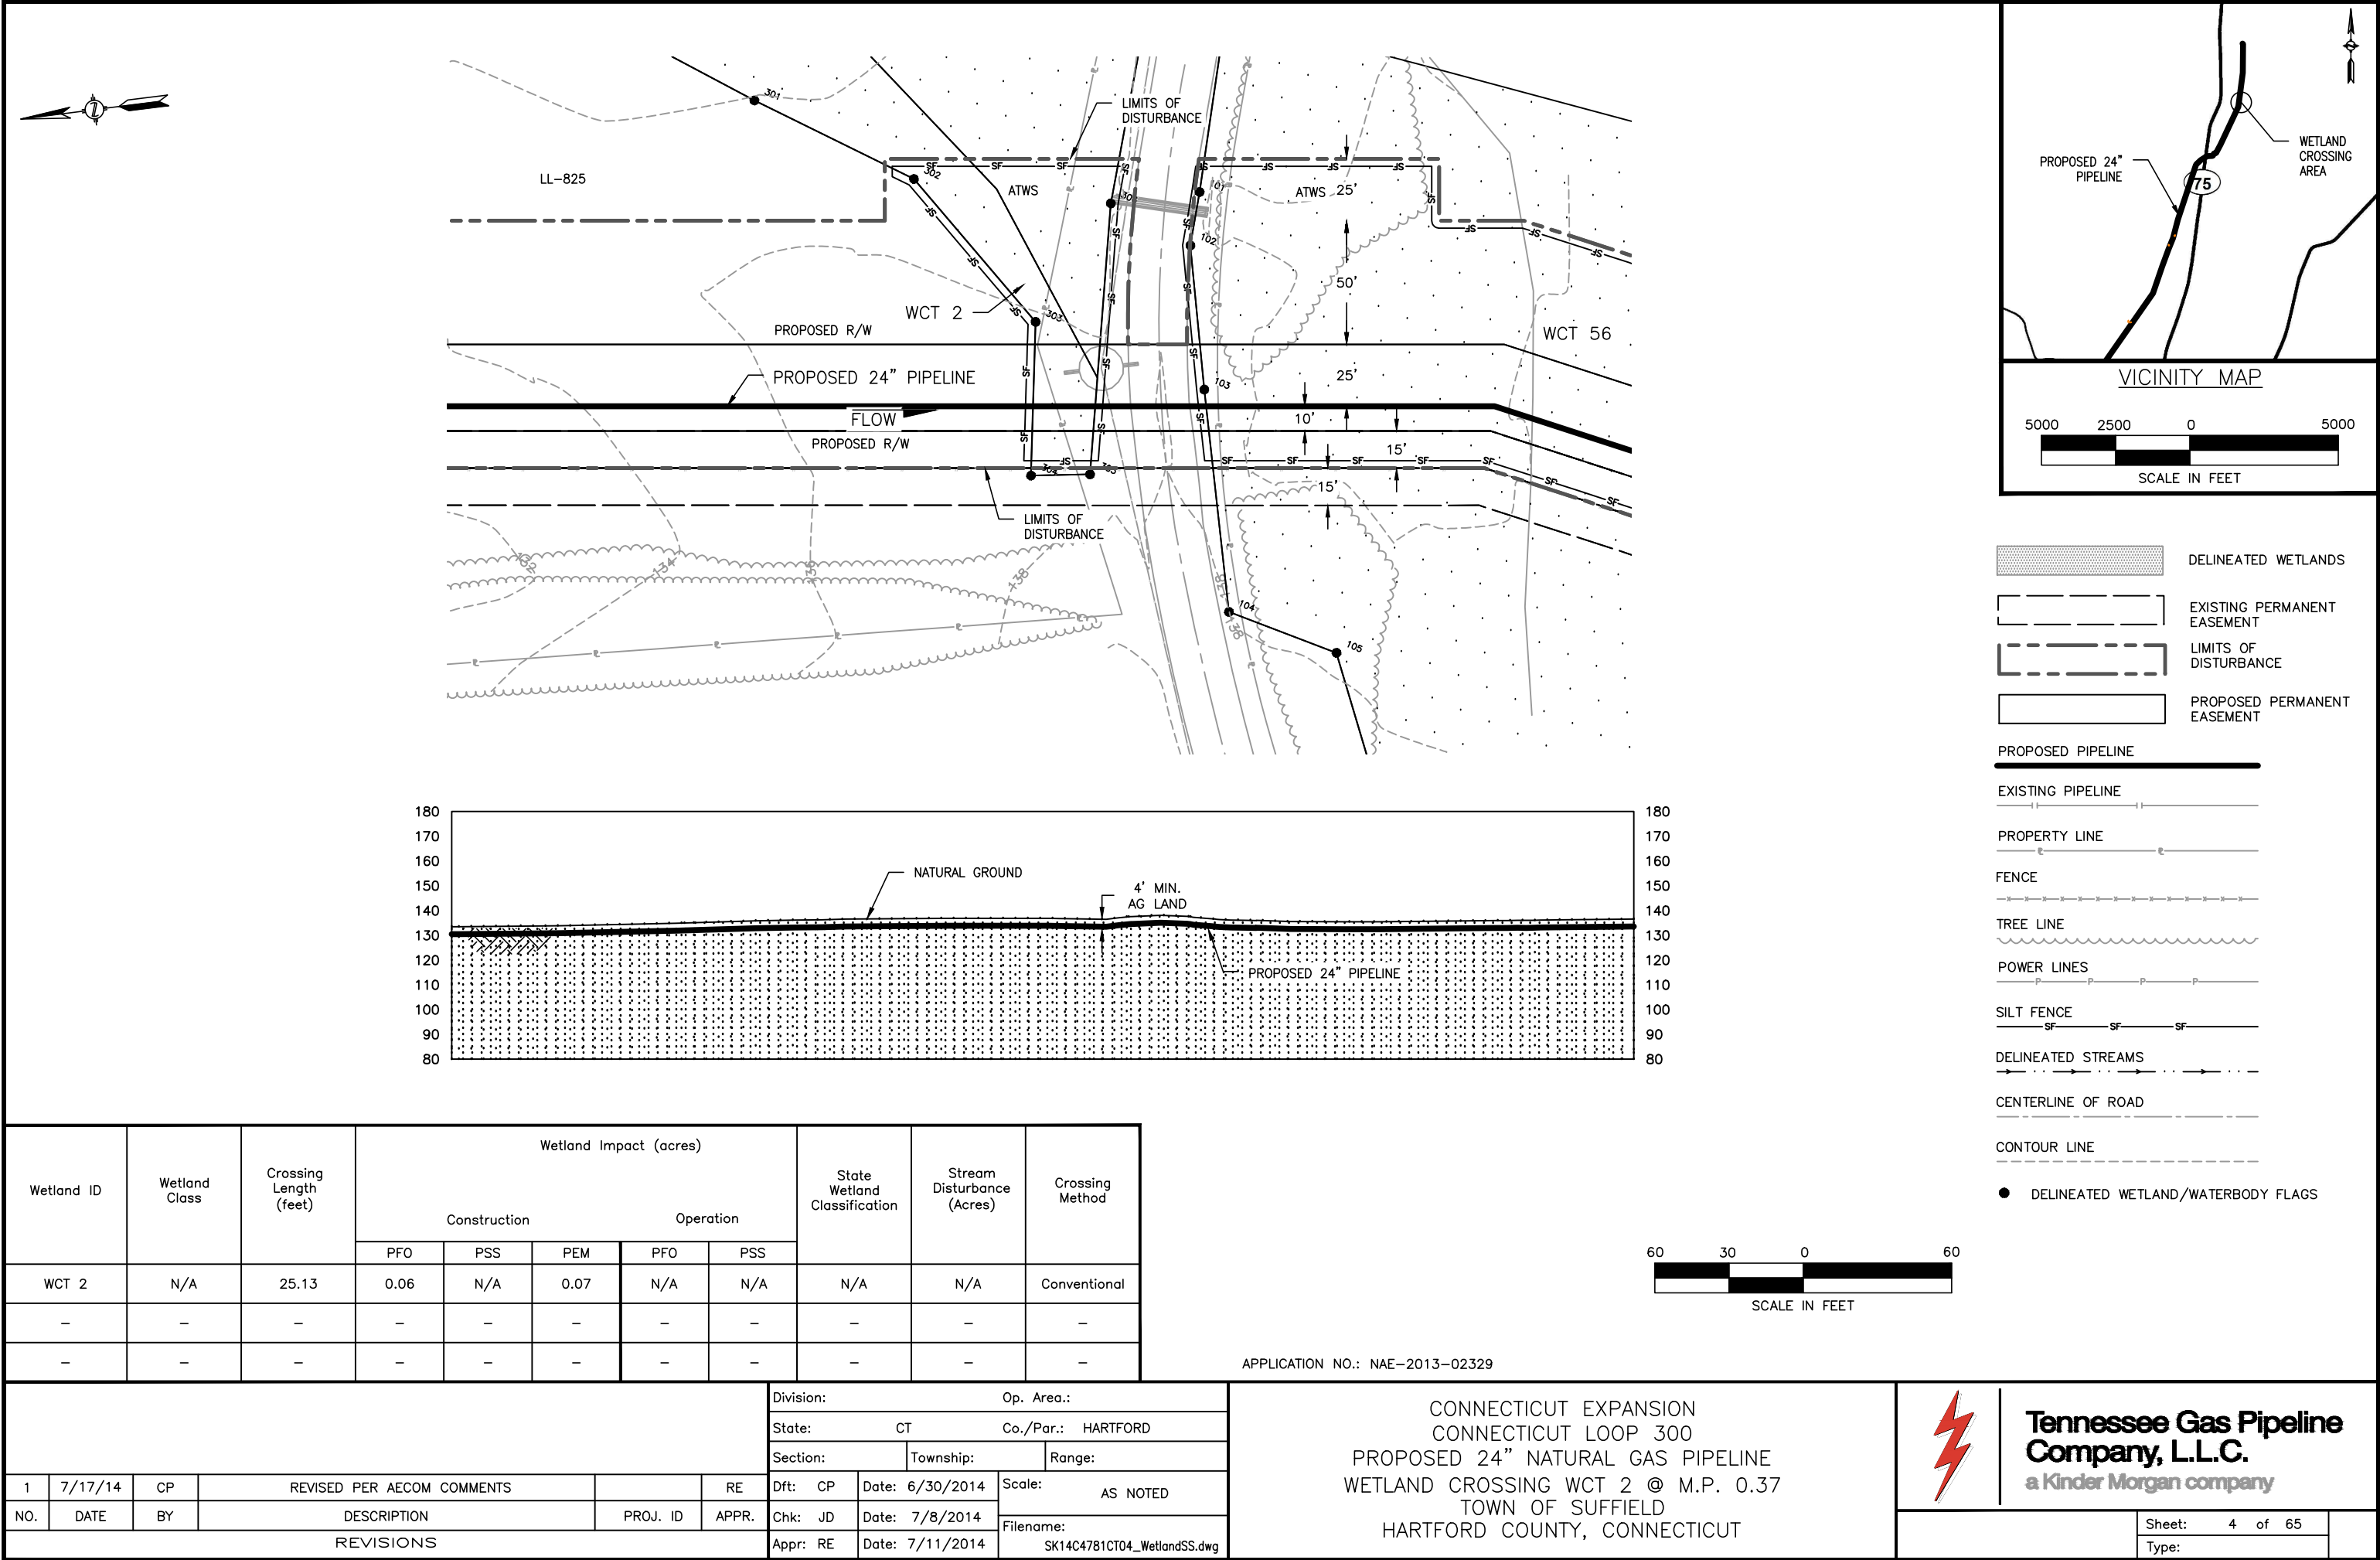


G:\0851\1404781-CT\DWG

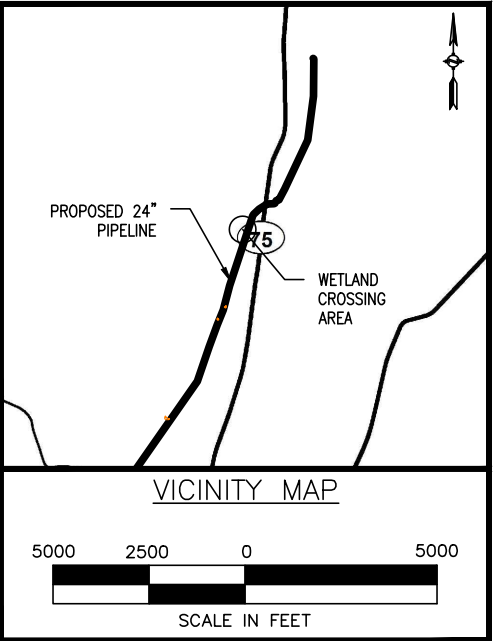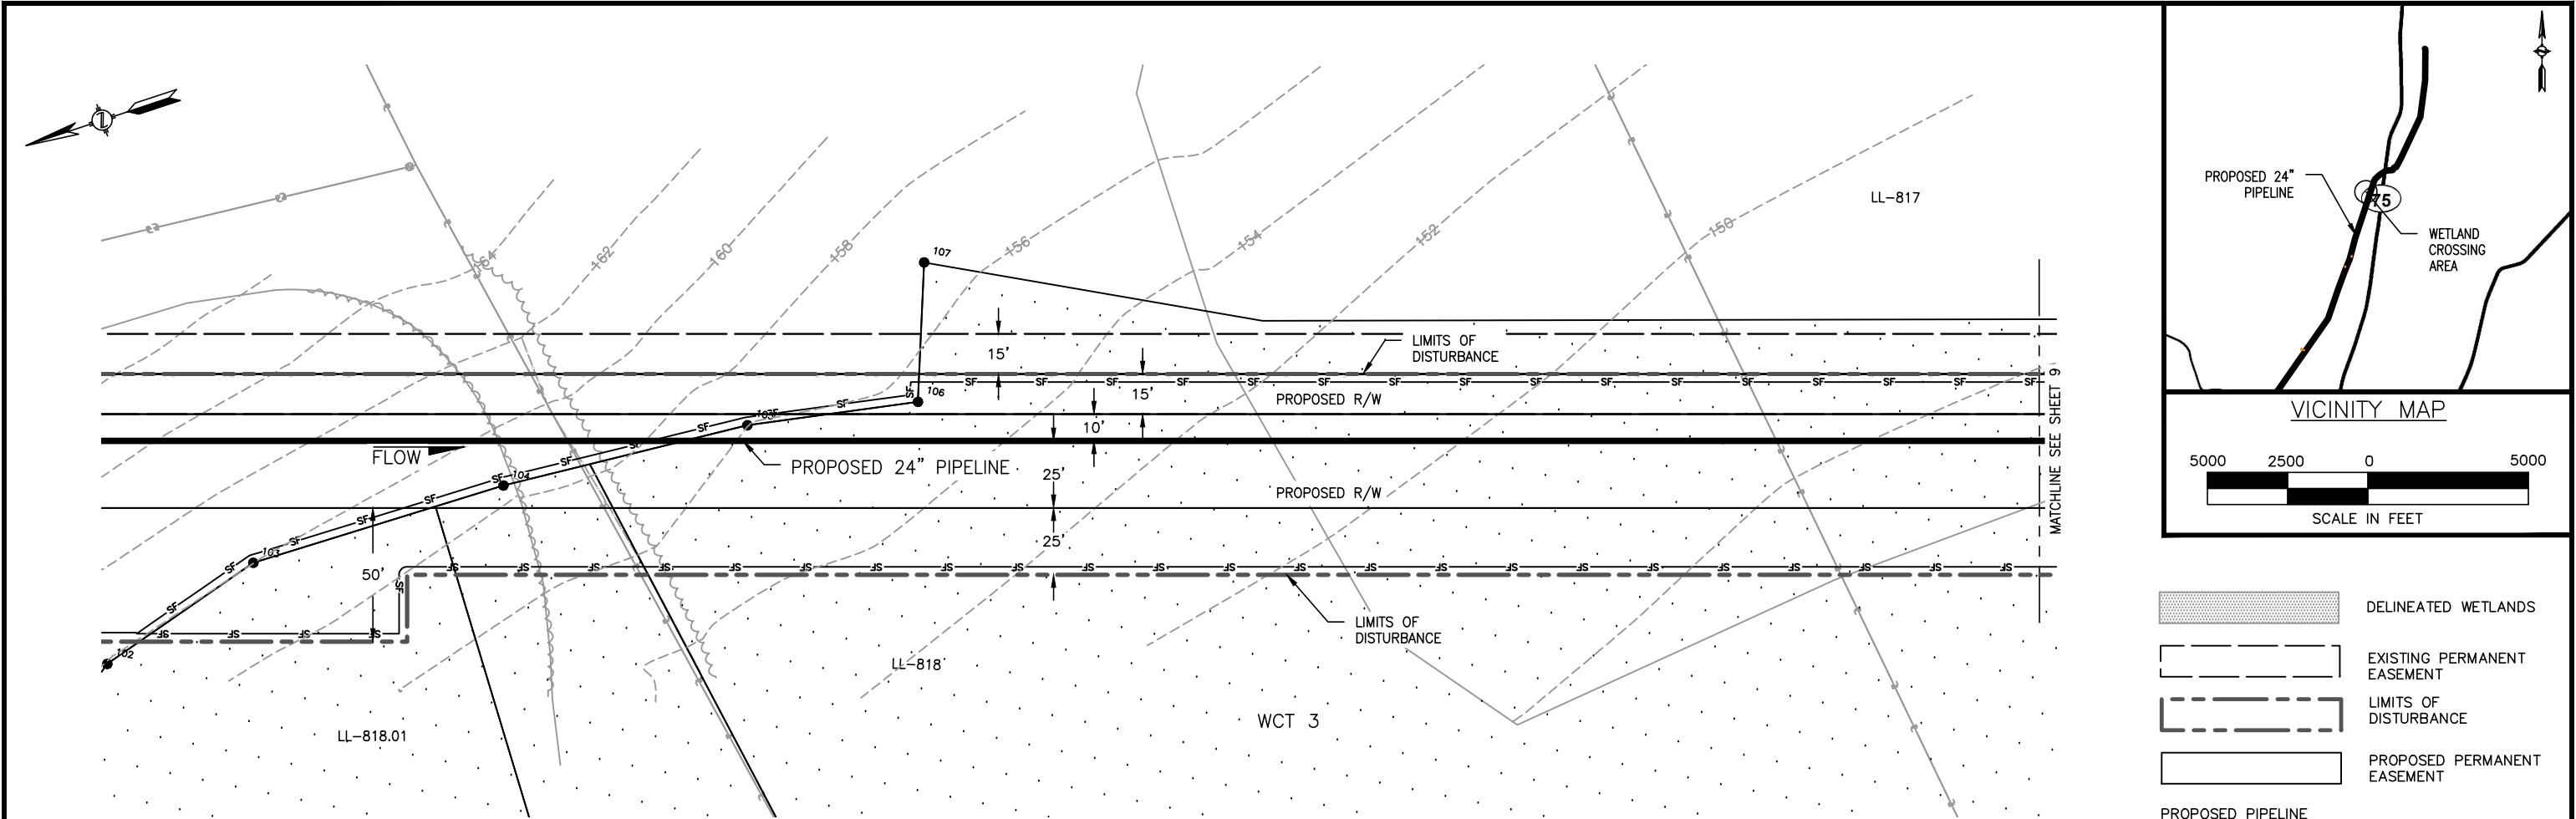

- DELINEATED WETLANDS
- EXISTING PERMANENT EASEMENT
- LIMITS OF DISTURBANCE
- PROPOSED PERMANENT EASEMENT
- PROPOSED PIPELINE
- EXISTING PIPELINE
- PROPERTY LINE
- FENCE
- TREE LINE
- POWER LINES
- SILT FENCE
- DELINEATED STREAMS
- CENTERLINE OF ROAD
- CONTOUR LINE
- DELINEATED WETLAND/WATERBODY FLAGS

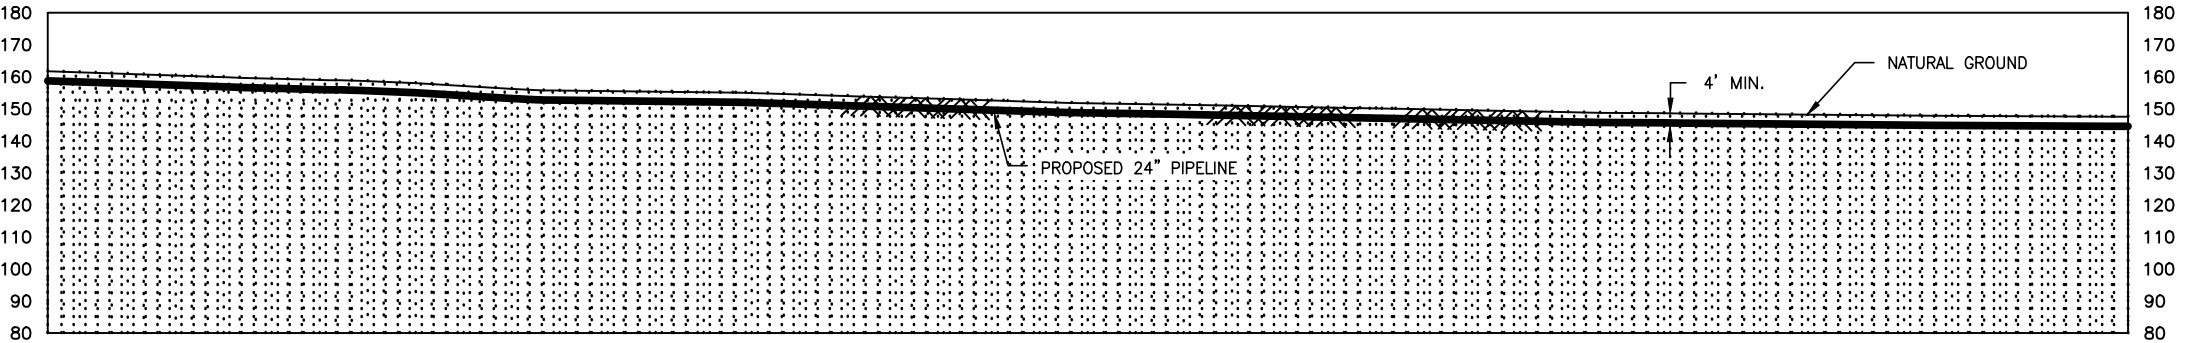

Wetland ID	Wetland Class	Crossing Length (feet)	Wetland Impact (acres)					State Wetland Classification	Stream Disturbance (Acres)	Crossing Method
			Construction			Operation				
			PFO	PSS	PEM	PFO	PSS			
WCT 3	N/A	1164.92	N/A	0.05	2.07	N/A	N/A	N/A	N/A	Conventional
-	-	-	-	-	-	-	-	-	-	-
-	-	-	-	-	-	-	-	-	-	-

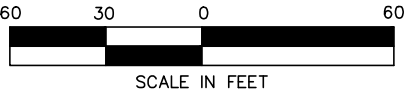


APPLICATION NO.: NAE-2013-02329

						Division: Op. Area.:			
						State: CT		Co./Par.: HARTFORD	
						Section:		Township:	
1	7/17/14	CP	REVISED PER AECOM COMMENTS		RE	Dft: CP	Date: 6/30/2014	Scale: AS NOTED	
NO.	DATE	BY	DESCRIPTION	PROJ. ID	APPR.	Chk: JD	Date: 7/8/2014	Filename:	
REVISIONS						Appr: RE	Date: 7/11/2014	SK14C4781CT04_WetlandSS.dwg	



CONNECTICUT EXPANSION
CONNECTICUT LOOP 300
PROPOSED 24" NATURAL GAS PIPELINE
WETLAND CROSSING WCT 3 @ M.P. 1.10
TOWN OF SUFFIELD
HARTFORD COUNTY, CONNECTICUT

Tennessee Gas Pipeline Company, L.L.C.
a Kinder Morgan company

Sheet:	8 of 65
Type:	

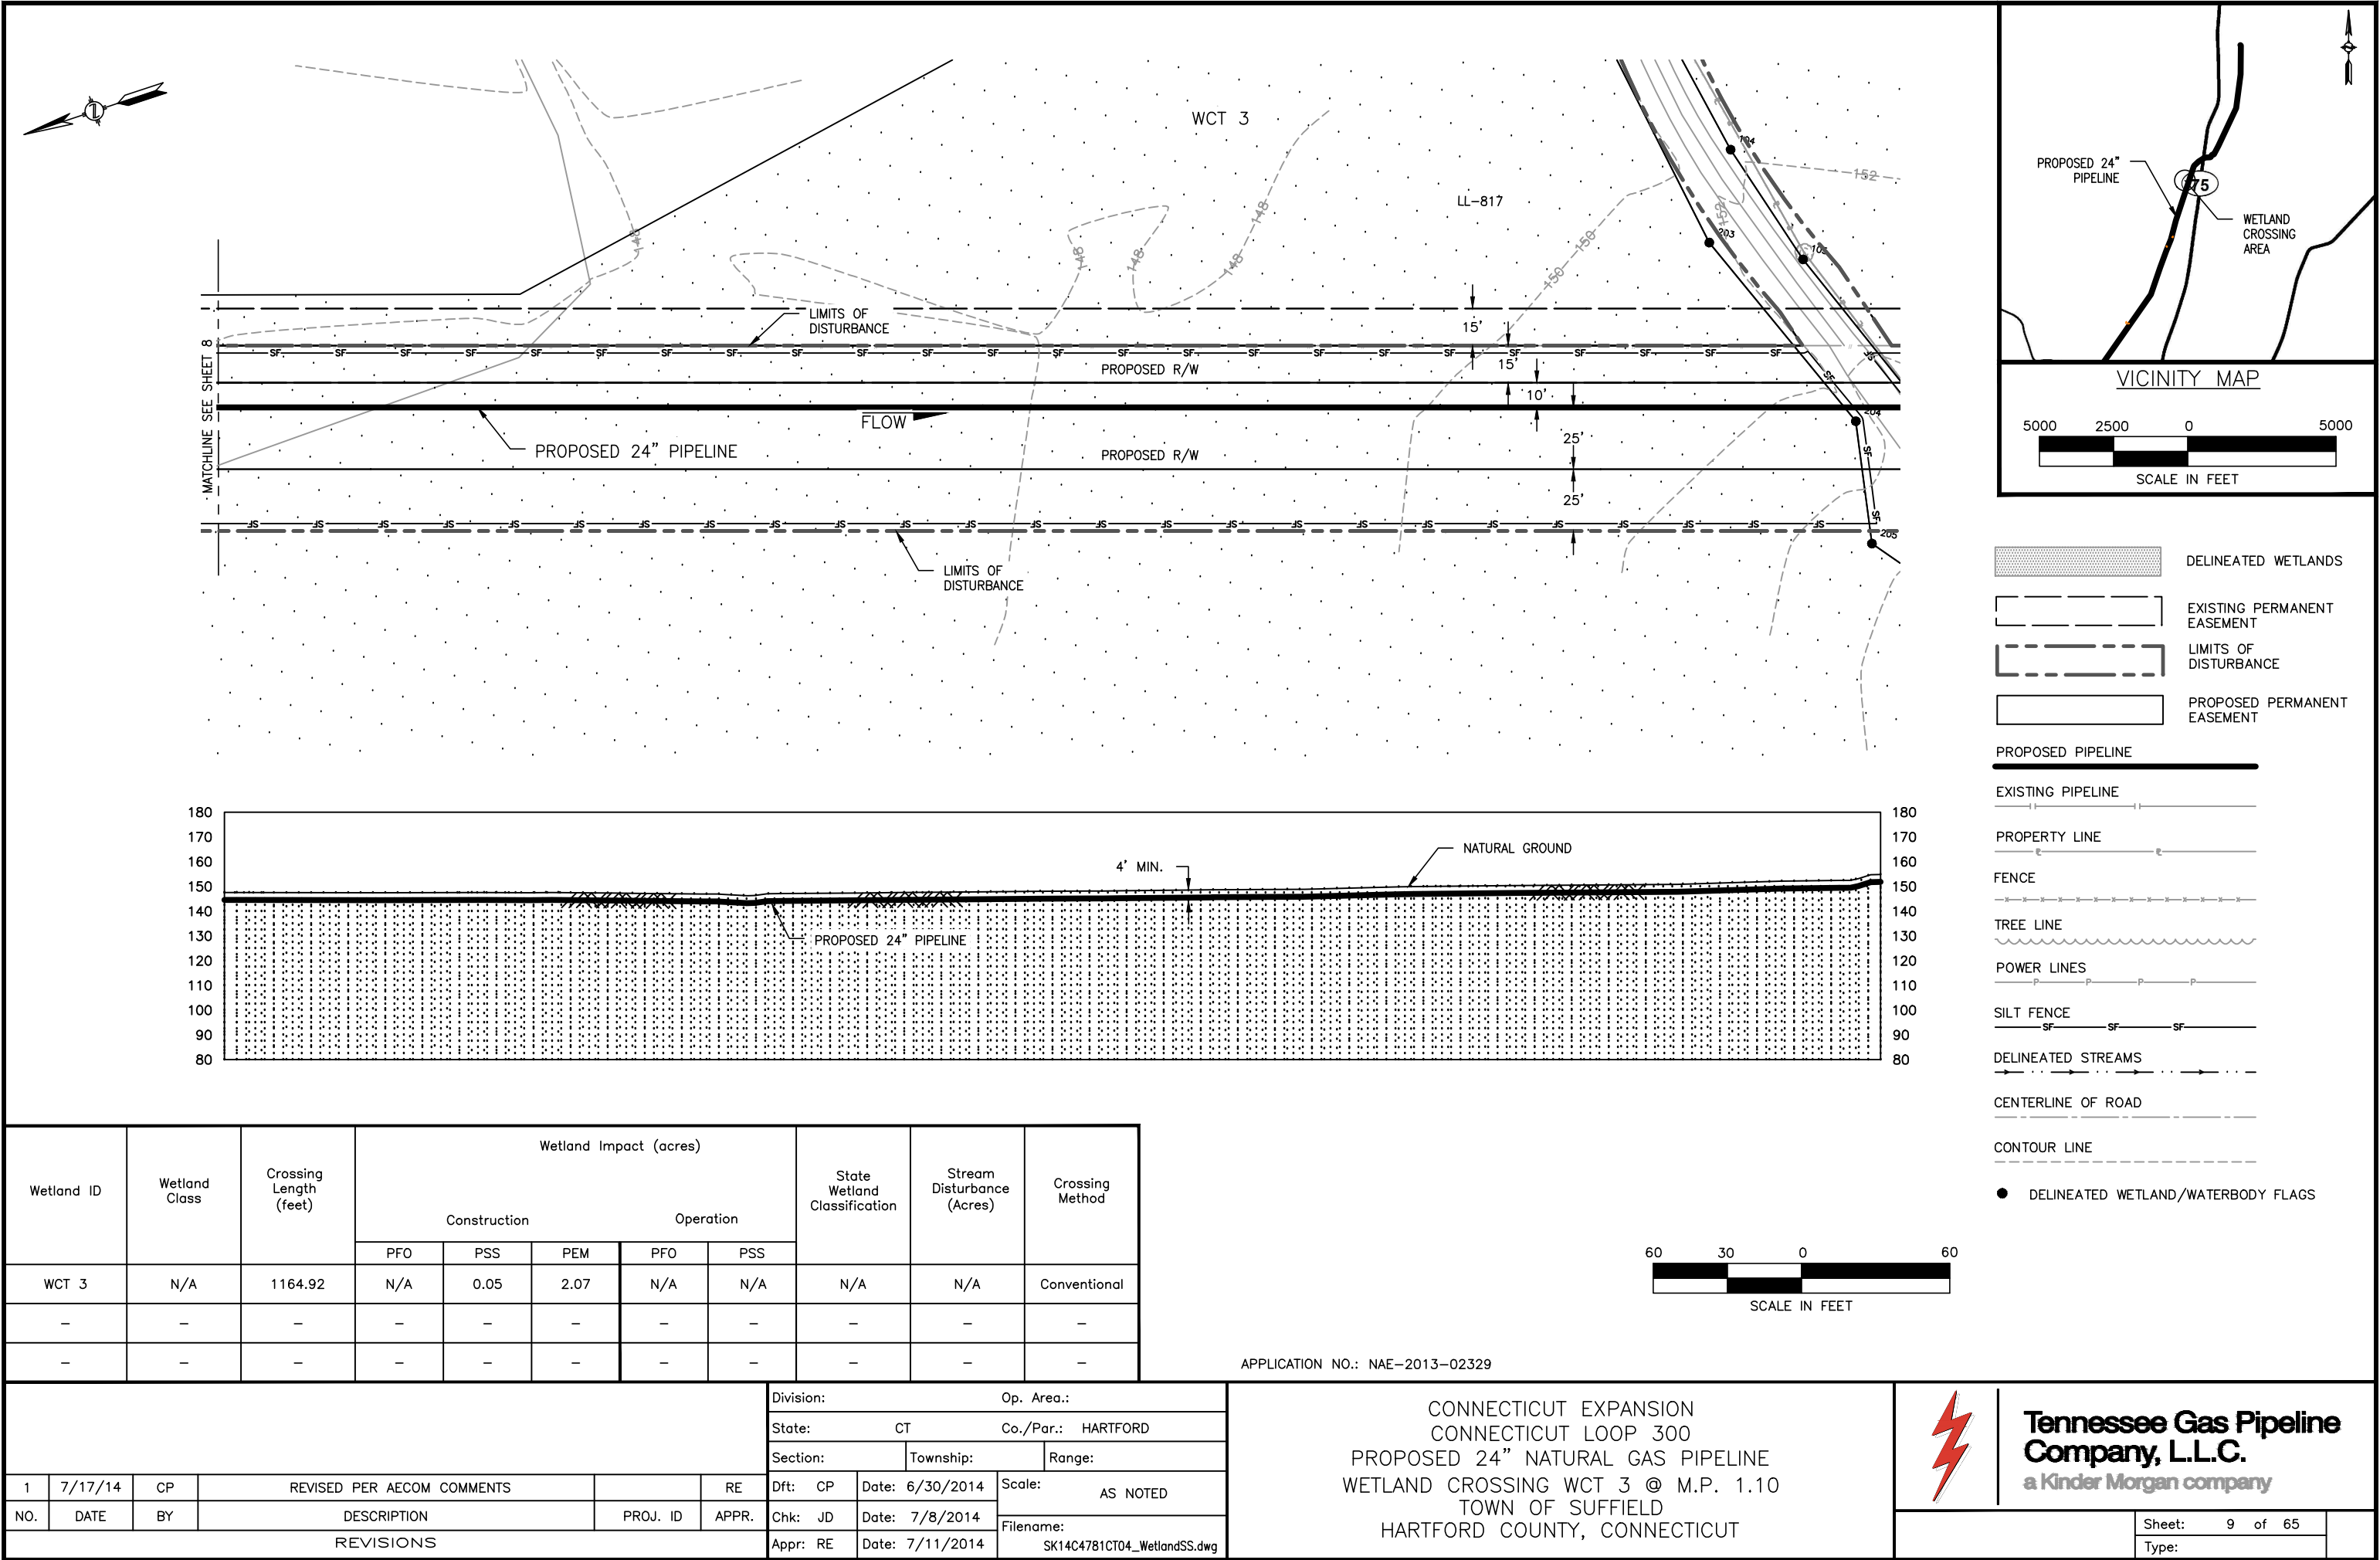

G:\0851\1404781-CT\DWG

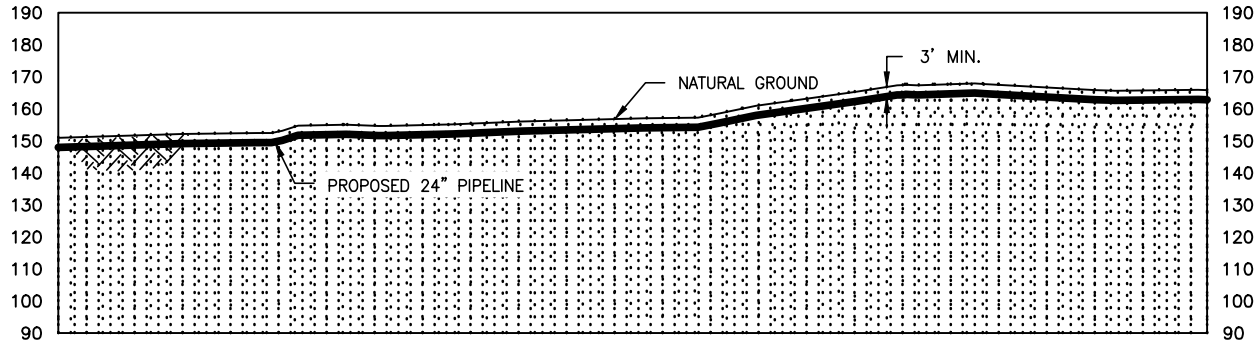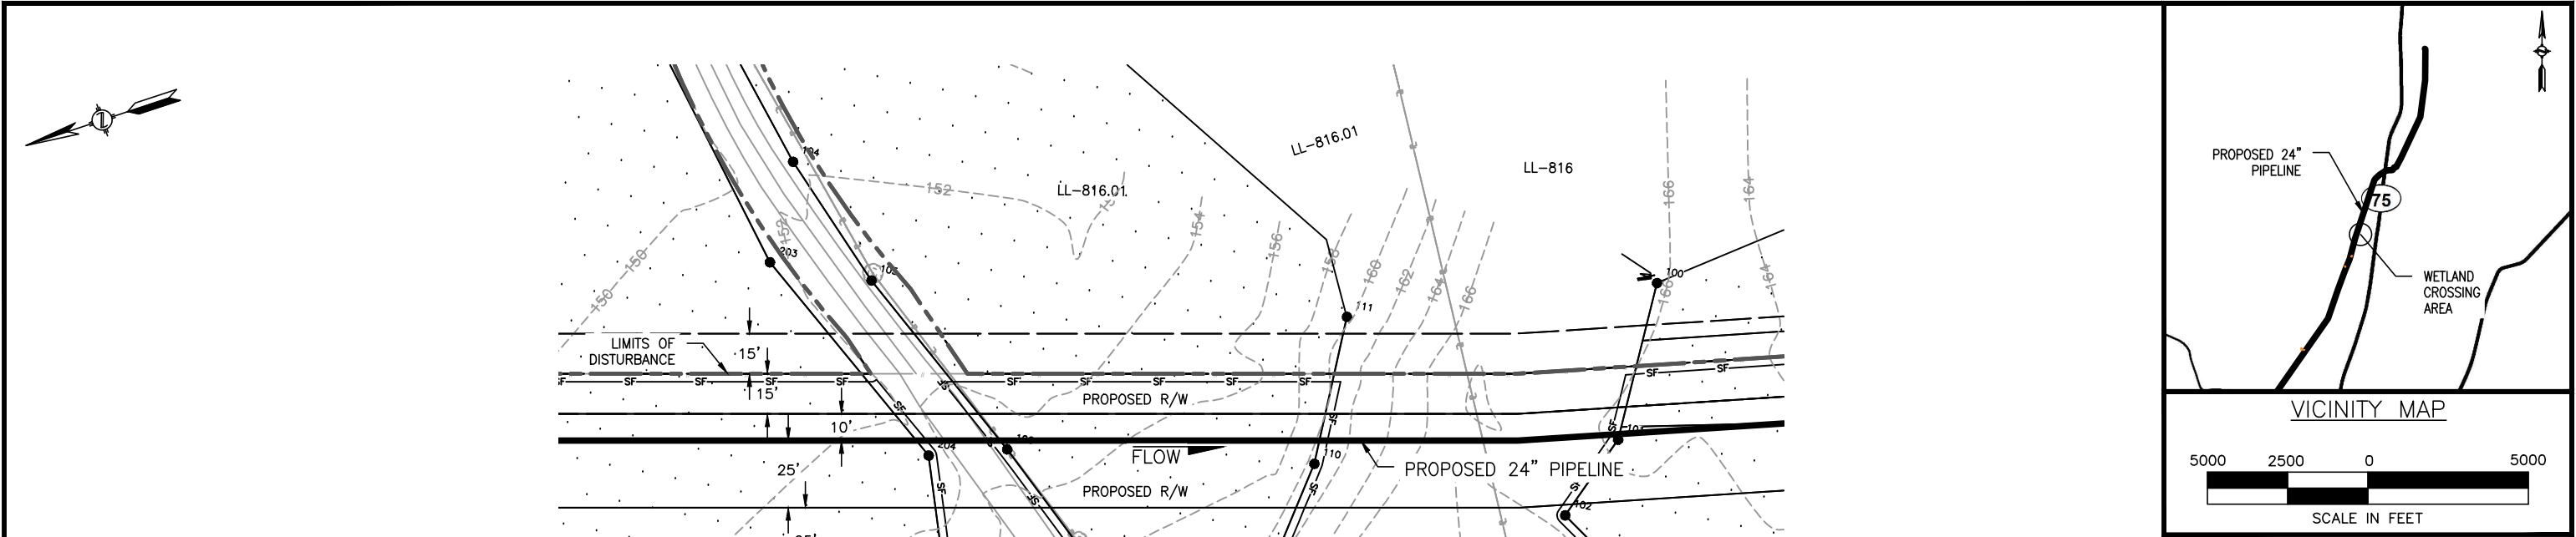

- DELINEATED WETLANDS
- EXISTING PERMANENT EASEMENT
- LIMITS OF DISTURBANCE
- PROPOSED PERMANENT EASEMENT
- PROPOSED PIPELINE
- EXISTING PIPELINE
- PROPERTY LINE
- FENCE
- TREE LINE
- POWER LINES
- SILT FENCE
- DELINEATED STREAMS
- CENTERLINE OF ROAD
- CONTOUR LINE
- DELINEATED WETLAND/WATERBODY FLAGS





Wetland ID	Wetland Class	Crossing Length (feet)	Wetland Impact (acres)					State Wetland Classification	Stream Disturbance (Acres)	Crossing Method
			Construction			Operation				
			PFO	PSS	PEM	PFO	PSS			
WCT 4	N/A	119.35	0.18	N/A	N/A	0.08	N/A	N/A	N/A	Conventional
-	-	-	-	-	-	-	-	-	-	-
-	-	-	-	-	-	-	-	-	-	-

APPLICATION NO.: NAE-2013-02329


						Division: Op. Area.:					
						State: CT			Co./Par.: HARTFORD		
						Section:		Township:		Range:	
1	7/17/14	CP	REVISED PER AECOM COMMENTS		RE	Dft: CP	Date: 6/30/2014	Scale: AS NOTED			
NO.	DATE	BY	DESCRIPTION	PROJ. ID	APPR.	Chk: JD	Date: 7/8/2014	Filename:			
REVISIONS						Appr: RE	Date: 7/11/2014	SK14C4781CT04_WetlandSS.dwg			

CONNECTICUT EXPANSION
CONNECTICUT LOOP 300
PROPOSED 24" NATURAL GAS PIPELINE
WETLAND CROSSING WCT 4 @ M.P. 1.23
TOWN OF SUFFIELD
HARTFORD COUNTY, CONNECTICUT

Tennessee Gas Pipeline Company, L.L.C.
a Kinder Morgan company

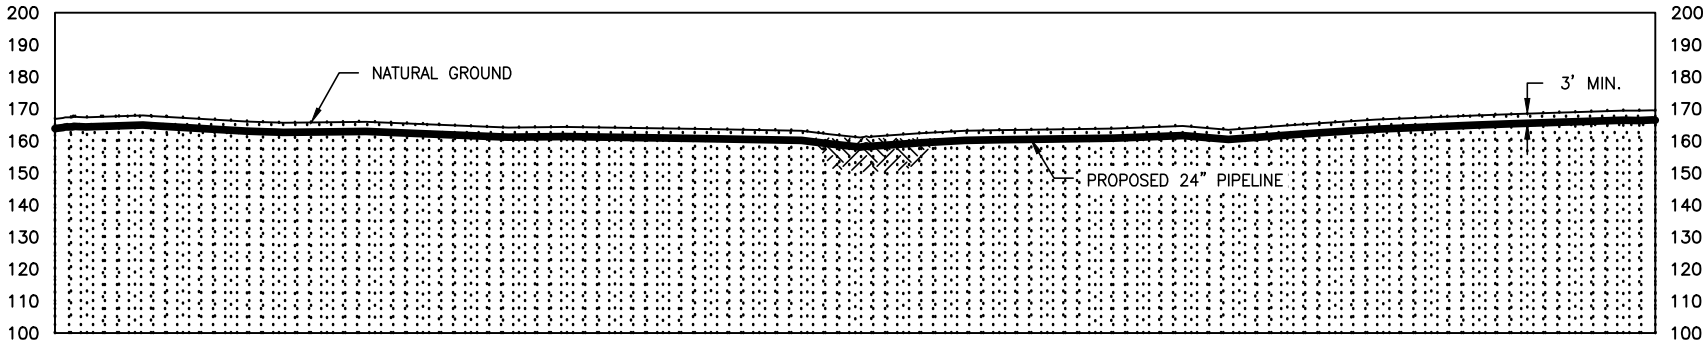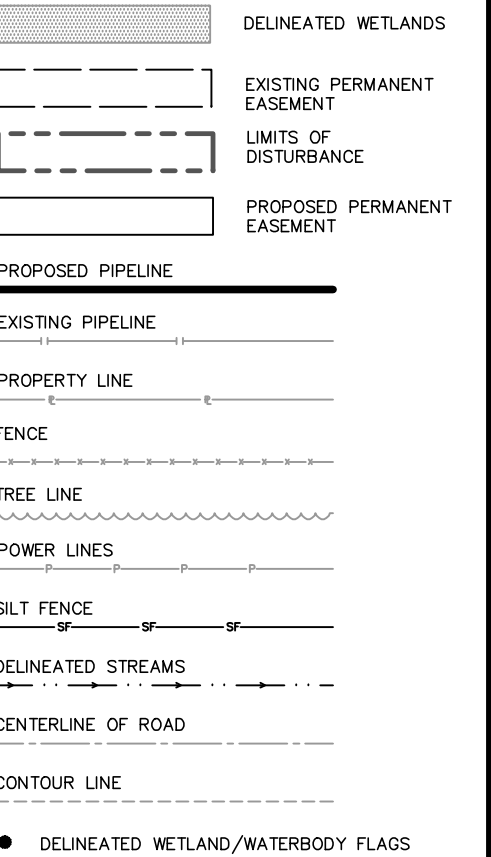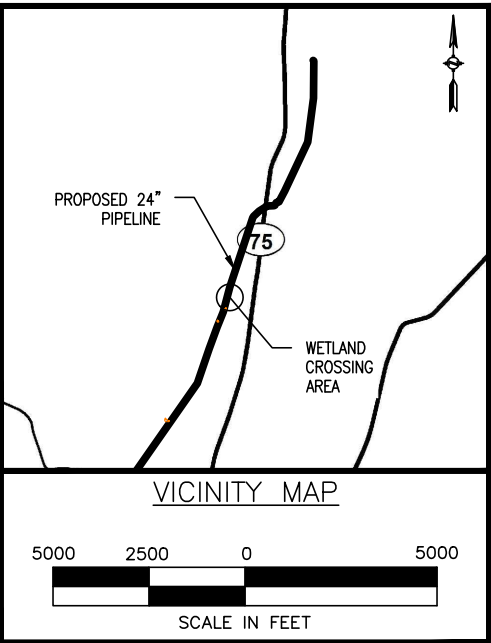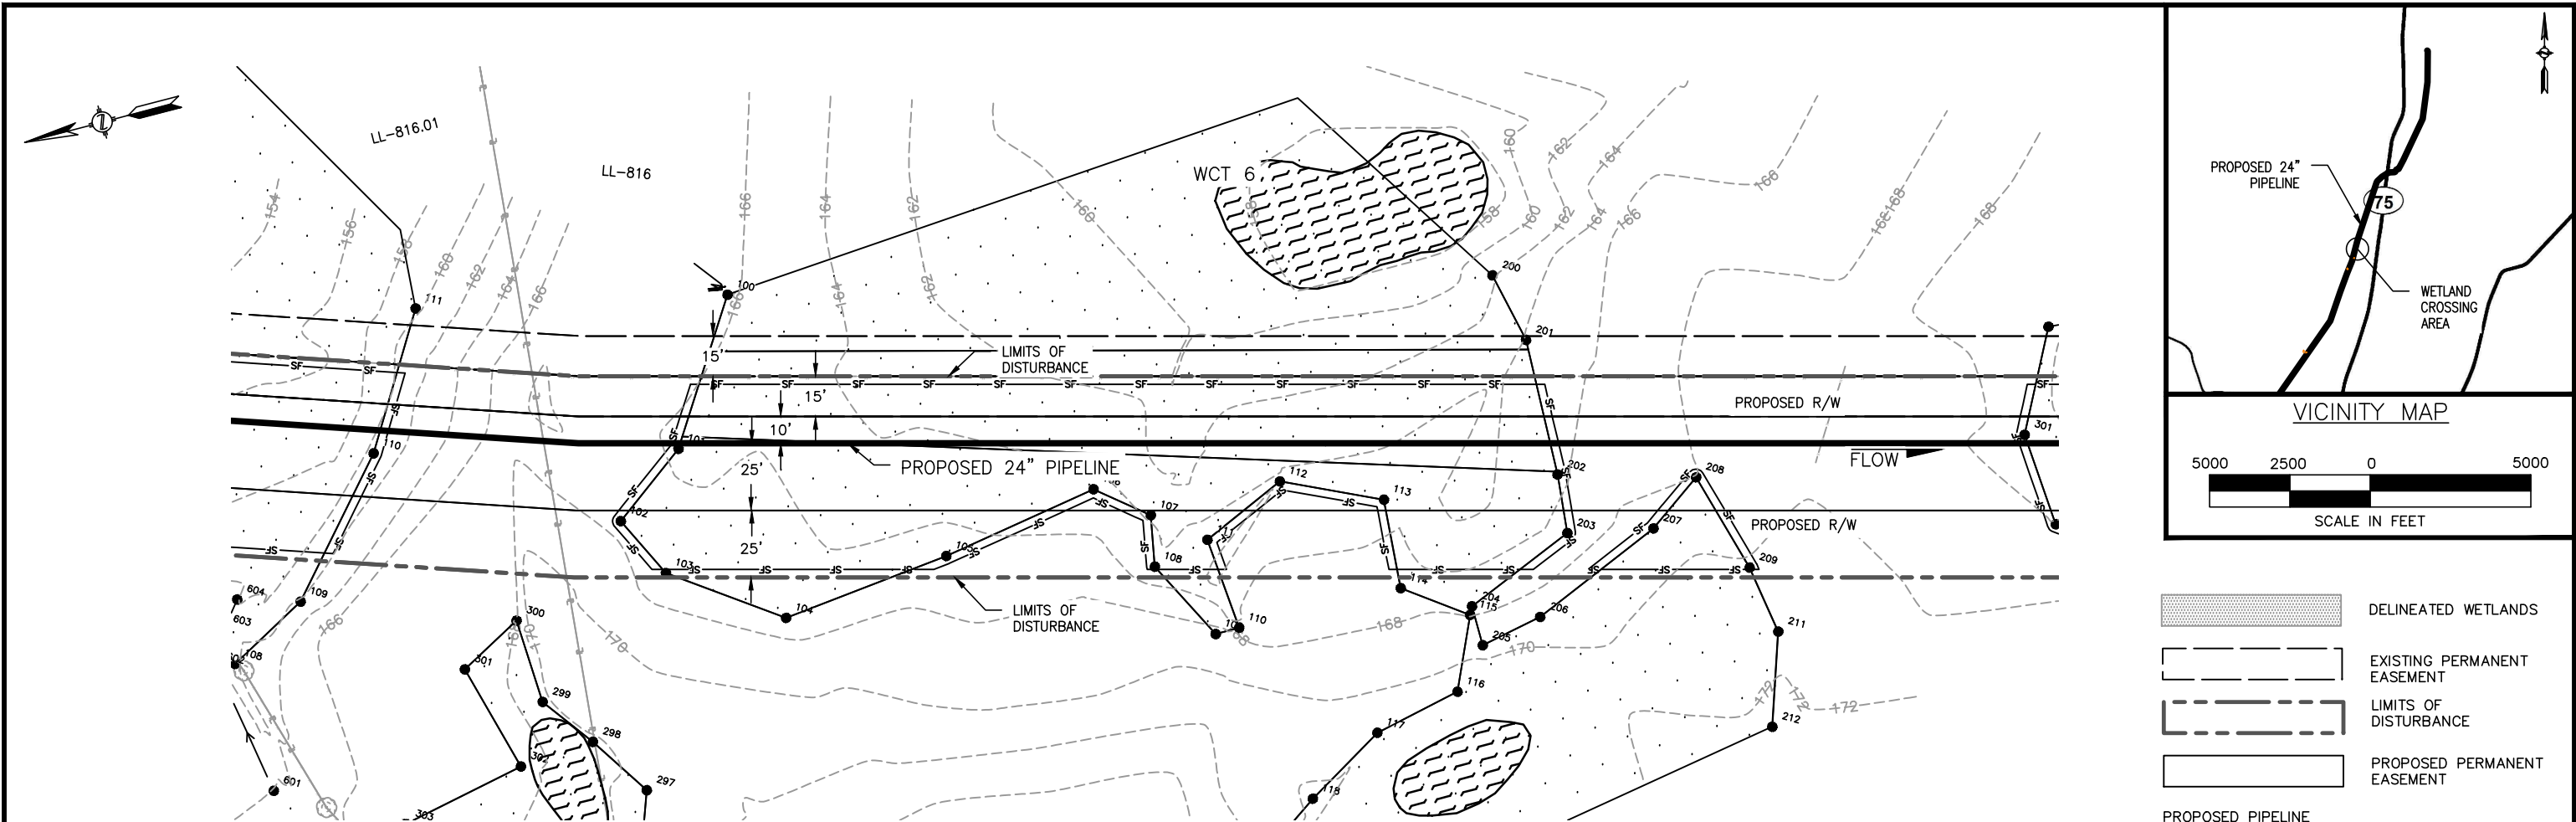

Wetland ID	Wetland Class	Crossing Length (feet)	Wetland Impact (acres)					State Wetland Classification	Stream Disturbance (Acres)	Crossing Method
			Construction			Operation				
			PFO	PSS	PEM	PFO	PSS			
WCT 6	N/A	325.06	0.29	N/A	0.21	0.08	N/A	N/A	N/A	Conventional
-	-	-	-	-	-	-	-	-	-	-
-	-	-	-	-	-	-	-	-	-	-

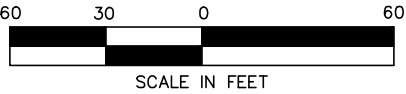

APPLICATION NO.: NAE-2013-02329




						Division: Op. Area.:			
						State: CT		Co./Par.: HARTFORD	
						Section:		Township:	
1	7/17/14	CP	REVISED PER AECOM COMMENTS		RE	Dft: CP	Date: 6/30/2014	Scale: AS NOTED	
NO.	DATE	BY	DESCRIPTION	PROJ. ID	APPR.	Chk: JD	Date: 7/8/2014	Filename:	
REVISIONS						Appr: RE	Date: 7/11/2014	SK14C4781CT04_WetlandSS.dwg	

CONNECTICUT EXPANSION
CONNECTICUT LOOP 300
PROPOSED 24" NATURAL GAS PIPELINE
WETLAND CROSSING WCT 6 @ M.P. 1.29
TOWN OF SUFFIELD
HARTFORD COUNTY, CONNECTICUT



Tennessee Gas Pipeline Company, L.L.C.
a Kinder Morgan company

Sheet: 11 of 65
Type:

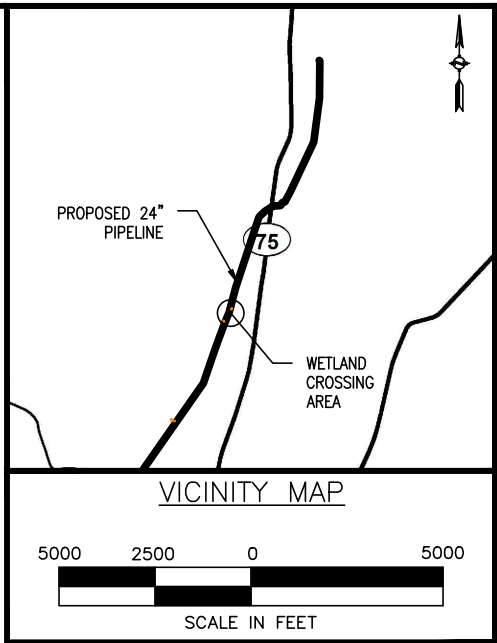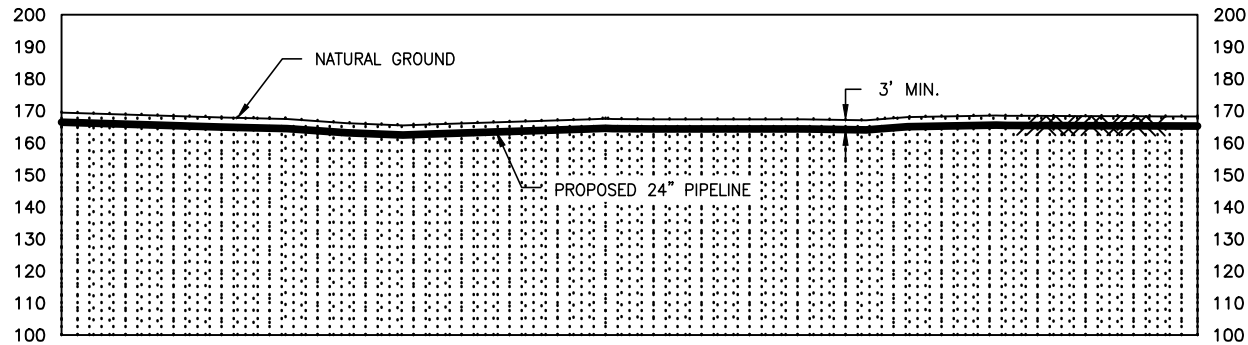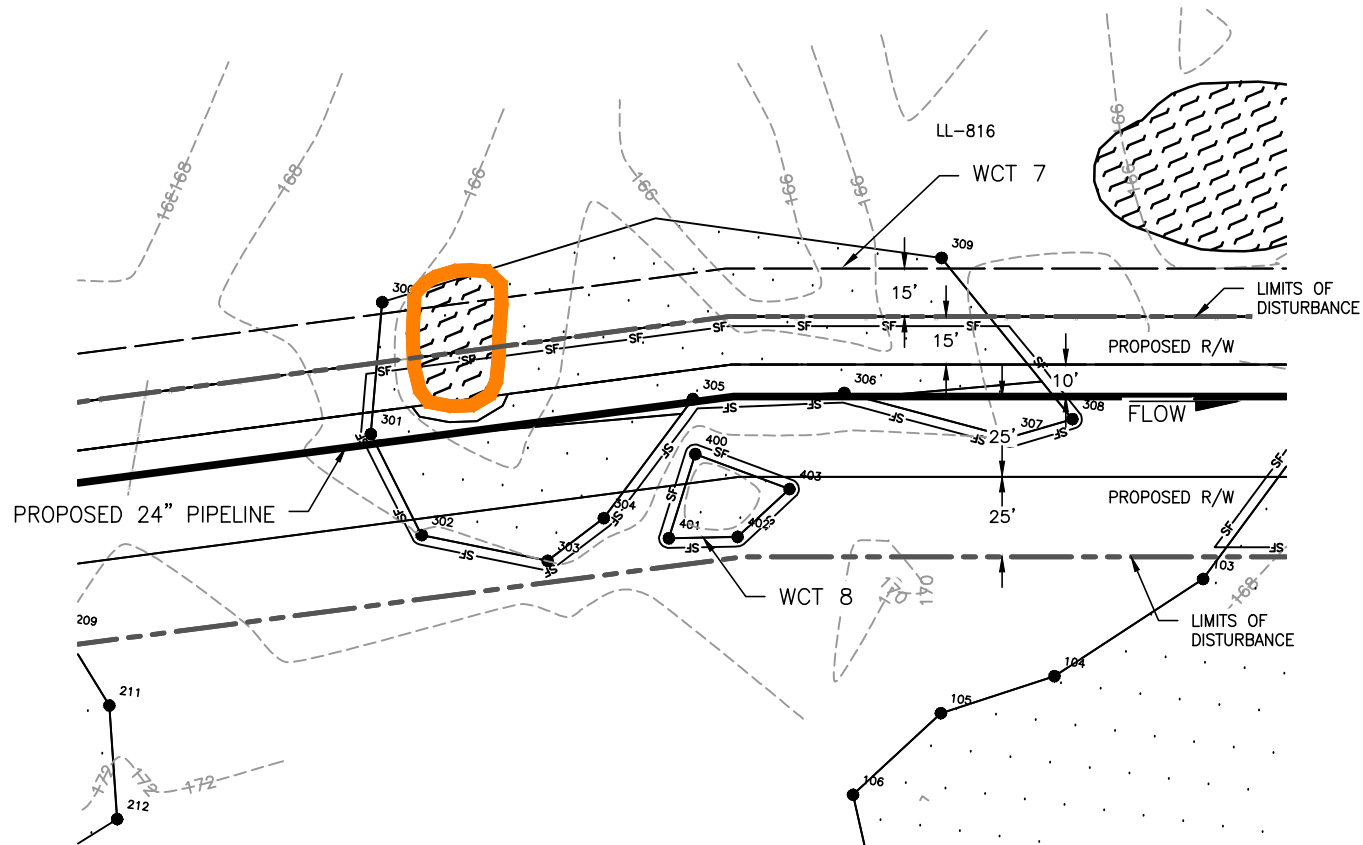

- DELINEATED WETLANDS
- EXISTING PERMANENT EASEMENT
- LIMITS OF DISTURBANCE
- PROPOSED PERMANENT EASEMENT
- PROPOSED PIPELINE
- EXISTING PIPELINE
- PROPERTY LINE
- FENCE
- TREE LINE
- POWER LINES
- SILT FENCE
- DELINEATED STREAMS
- CENTERLINE OF ROAD
- CONTOUR LINE
- DELINEATED WETLAND/WATERBODY FLAGS



Wetland ID	Wetland Class	Crossing Length (feet)	Wetland Impact (acres)					State Wetland Classification	Stream Disturbance (Acres)	Crossing Method
			Construction			Operation				
			PFO	PSS	PEM	PFO	PSS			
WCT 7	N/A	168.08	0.08	N/A	0.12	0.04	N/A	N/A	N/A	Conventional
WCT 8	N/A	0.00	0.01	N/A	N/A	N/A	N/A	N/A	N/A	N/A
—	—	—	—	—	—	—	—	—	—	—

APPLICATION NO.: NAE-2013-02329

						Division: Op. Area.:			
						State: CT		Co./Par.: HARTFORD	
						Section:		Township:	
1	7/17/14	CP	REVISED PER AECOM COMMENTS		RE	Dft: CP	Date: 6/30/2014	Scale: AS NOTED	
NO.	DATE	BY	DESCRIPTION	PROJ. ID	APPR.	Chk: JD	Date: 7/8/2014		
REVISIONS						Appr: RE	Date: 7/11/2014	Filename: SK14C4781CT04_WetlandSS.dwg	




CONNECTICUT EXPANSION
CONNECTICUT LOOP 300
PROPOSED 24" NATURAL GAS PIPELINE
WETLAND CROSSING WCT 7 & WCT 8 @ M.P. 1.37 & 1.38
TOWN OF SUFFIELD
HARTFORD COUNTY, CONNECTICUT



Tennessee Gas Pipeline
Company, L.L.C.
a Kinder Morgan company

Sheet: 12 of 65
Type:

G:\0851\1404781-CT\DWG

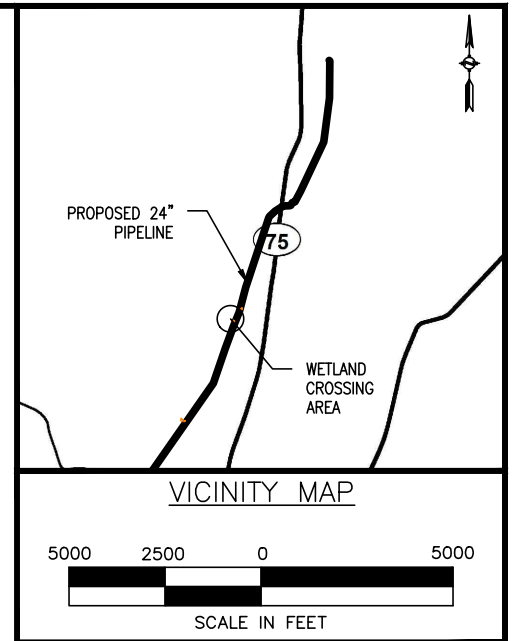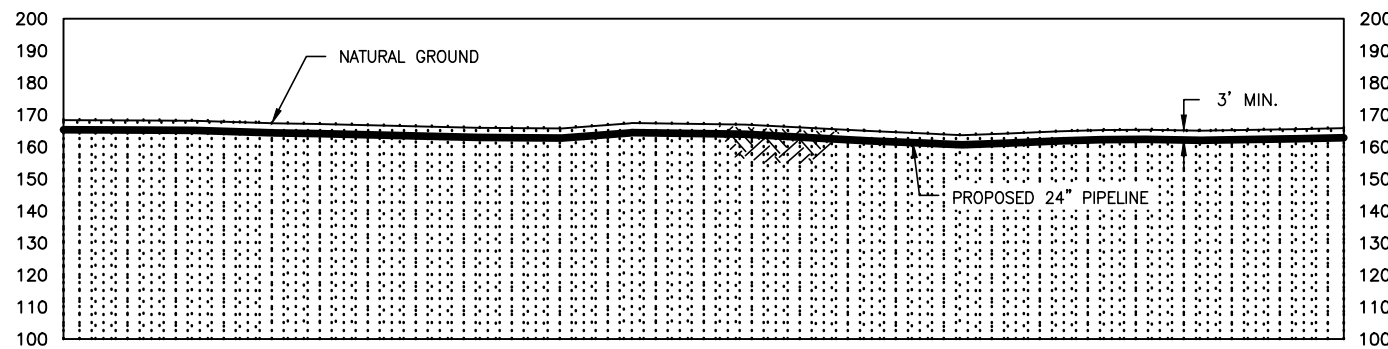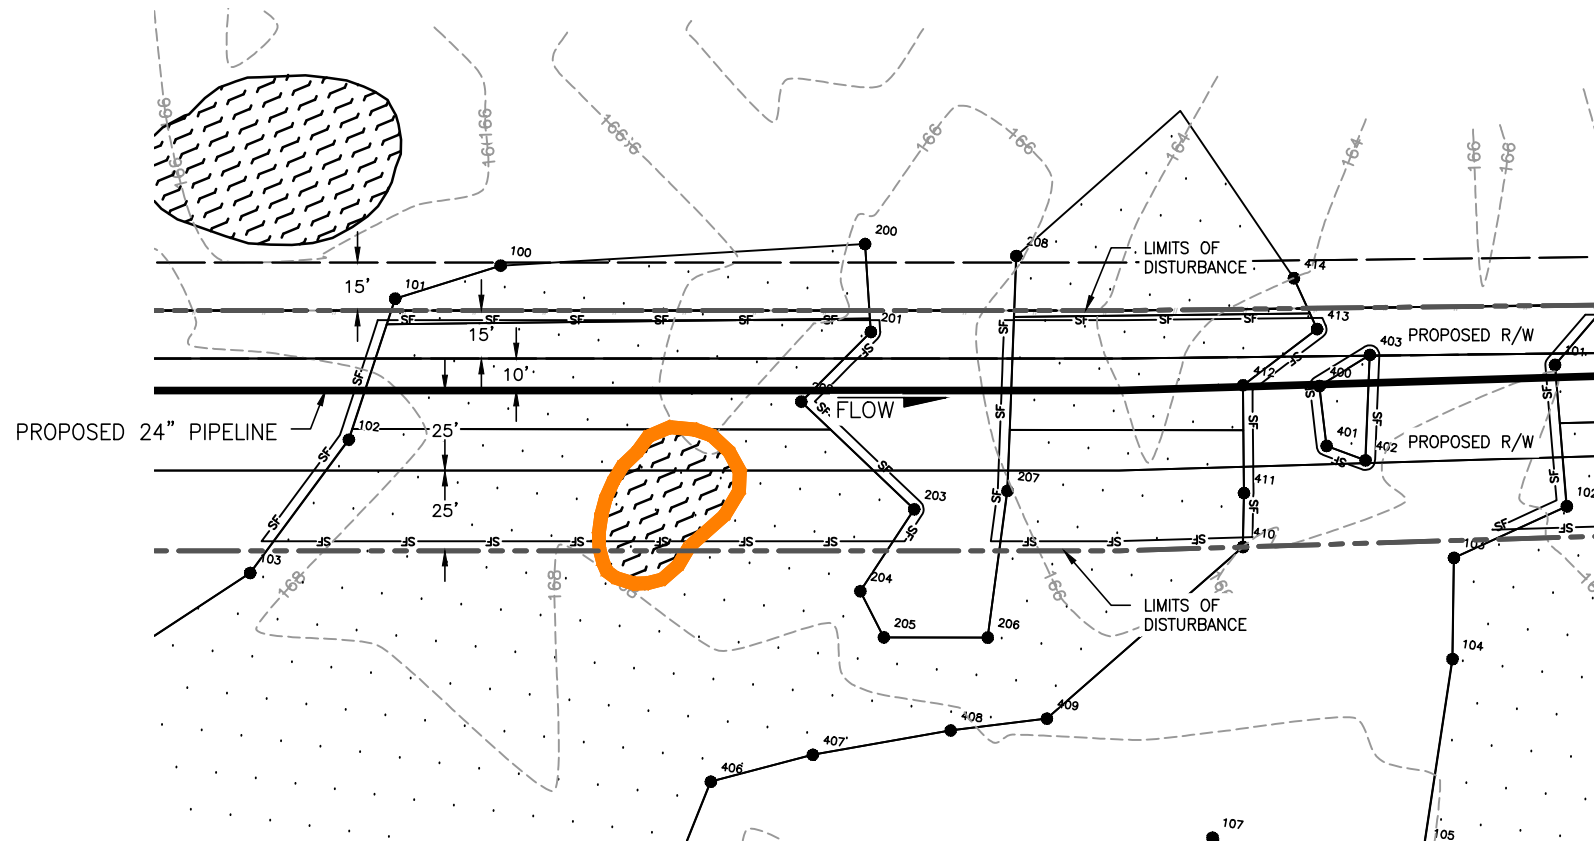

- DELINEATED WETLANDS
- EXISTING PERMANENT EASEMENT
- LIMITS OF DISTURBANCE
- PROPOSED PERMANENT EASEMENT
- PROPOSED PIPELINE
- EXISTING PIPELINE
- PROPERTY LINE
- FENCE
- TREE LINE
- POWER LINES
- SILT FENCE
- DELINEATED STREAMS
- CENTERLINE OF ROAD
- CONTOUR LINE
- DELINEATED WETLAND/WATERBODY FLAGS



Wetland ID	Wetland Class	Crossing Length (feet)	Wetland Impact (acres)					State Wetland Classification	Stream Disturbance (Acres)	Crossing Method
			Construction			Operation				
			PFO	PSS	PEM	PFO	PSS			
WCT 9	N/A	212.20	0.23	N/A	0.18	0.01	N/A	N/A	N/A	Conventional
WCT 10	N/A	14.59	0.01	N/A	N/A	0.01	N/A	N/A	N/A	Conventional
—	—	—	—	—	—	—	—	—	—	—





APPLICATION NO.: NAE-2013-02329

						Division:			Op. Area.:									
						State:			CT			Co./Par.:			HARTFORD			
						Section:						Township:						Range:
1	7/17/14	CP	REVISED PER AECOM COMMENTS					RE	Dft:	CP	Date:	6/30/2014	Scale:			AS NOTED		
NO.	DATE	BY	DESCRIPTION				PROJ. ID	APPR.	Chk:	JD	Date:	7/8/2014	Filename:					
REVISIONS								Appr:	RE	Date:	7/11/2014				SK14C4781CT04_WetlandSS.dwg			


CONNECTICUT EXPANSION
CONNECTICUT LOOP 300
PROPOSED 24" NATURAL GAS PIPELINE
WETLAND CROSSING WCT 9 & WCT 10 @ M.P. 1.44 & M.P. 1.47
TOWN OF SUFFIELD
HARTFORD COUNTY, CONNECTICUT



Sheet: 13 of 65
Type:

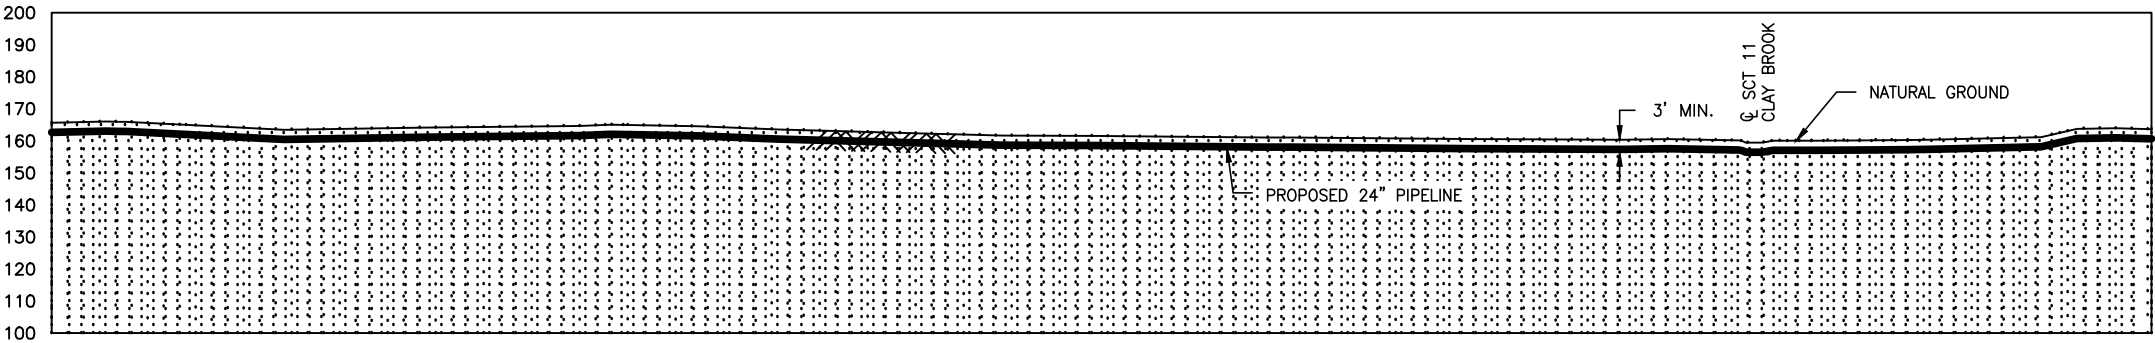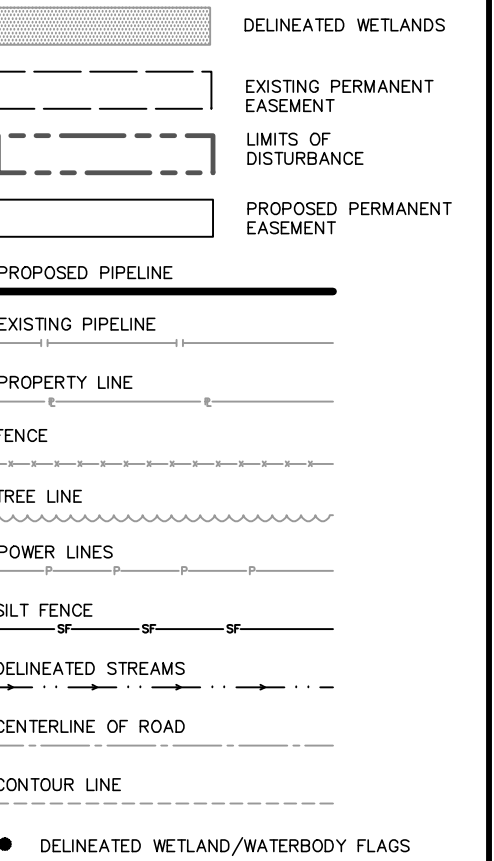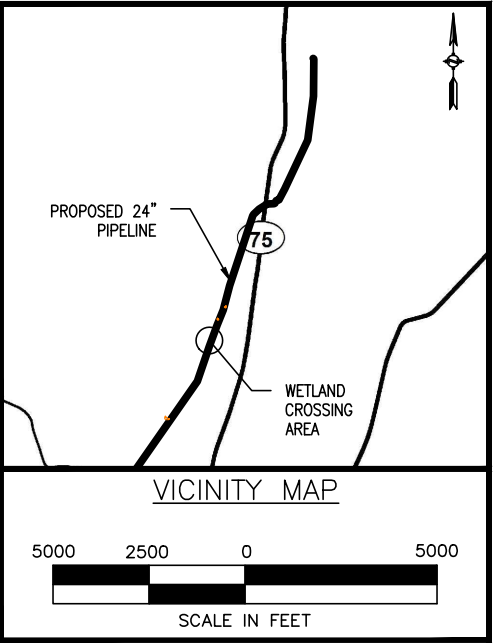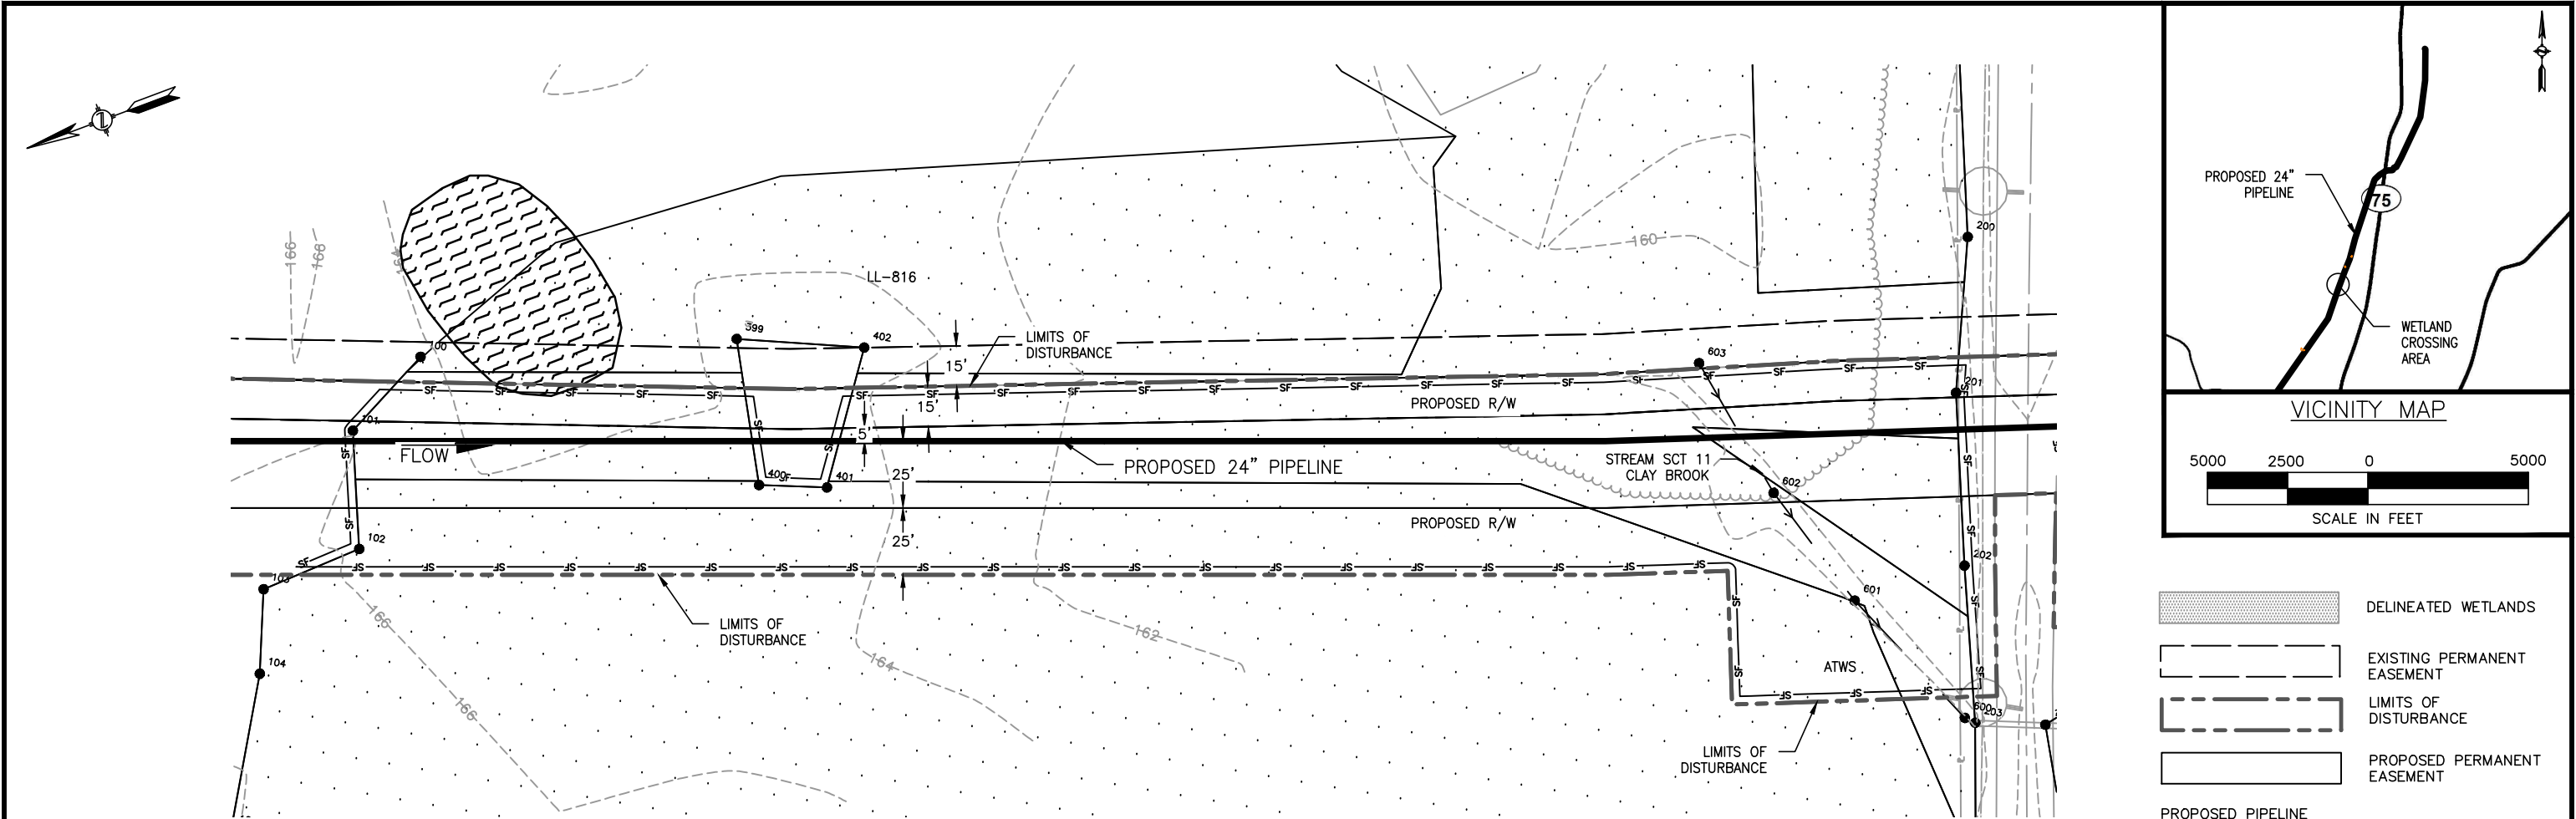

Wetland ID	Wetland Class	Crossing Length (feet)	Wetland Impact (acres)					State Wetland Classification	Stream Disturbance (Acres)	Crossing Method
			Construction			Operation				
			PFO	PSS	PEM	PFO	PSS			
WCT 11	N/A	560.60	0.44	0.07	0.54	N/A	0.01	N/A	0.02	Conventional
—	—	—	—	—	—	—	—	—	—	—
—	—	—	—	—	—	—	—	—	—	—

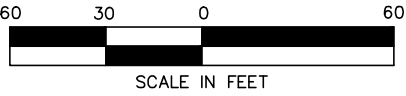

APPLICATION NO.: NAE-2013-02329



Revisions						Division:		Op. Area.:	
						State:		Co./Par.:	
1						CT		HARTFORD	
NO.						Section:		Township:	
7/17/14						CP		Range:	
DATE						Date: 6/30/2014		Scale:	
BY						Date: 7/8/2014		AS NOTED	
DESCRIPTION						Date: 7/11/2014		Filename:	
REVISIONS						Appr: RE		SK14C4781CT04_WetlandSS.dwg	
REVISIONS						Proj. ID		Appr.	
REVISIONS						RE		Appr.	

CONNECTICUT EXPANSION
CONNECTICUT LOOP 300
PROPOSED 24" NATURAL GAS PIPELINE
WETLAND CROSSING WCT 11 @ M.P. 1.55
TOWN OF SUFFIELD
HARTFORD COUNTY, CONNECTICUT



Tennessee Gas Pipeline Company, L.L.C.
a Kinder Morgan company

Sheet: 14 of 65
Type:

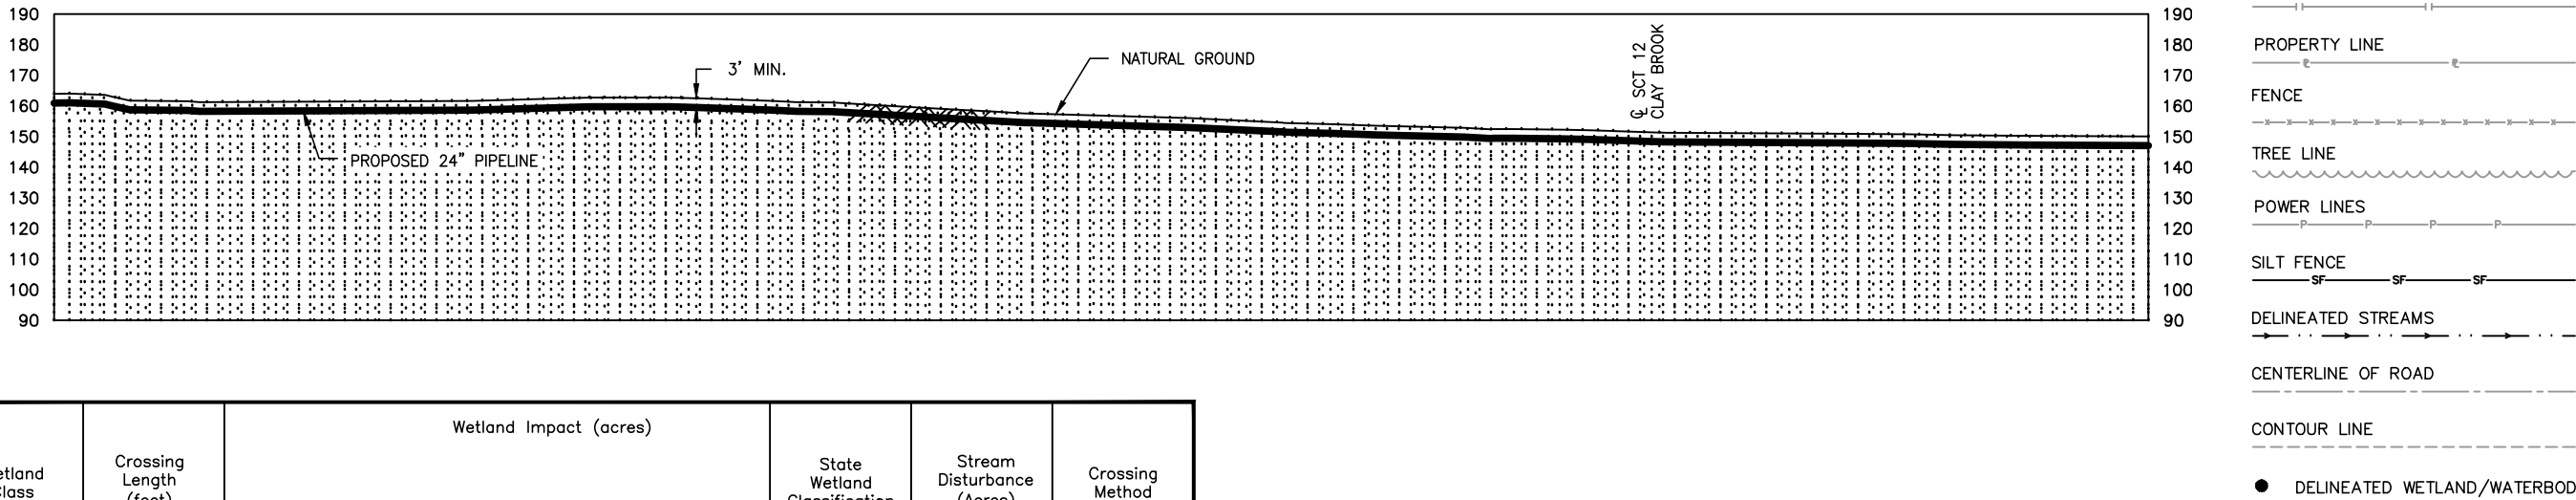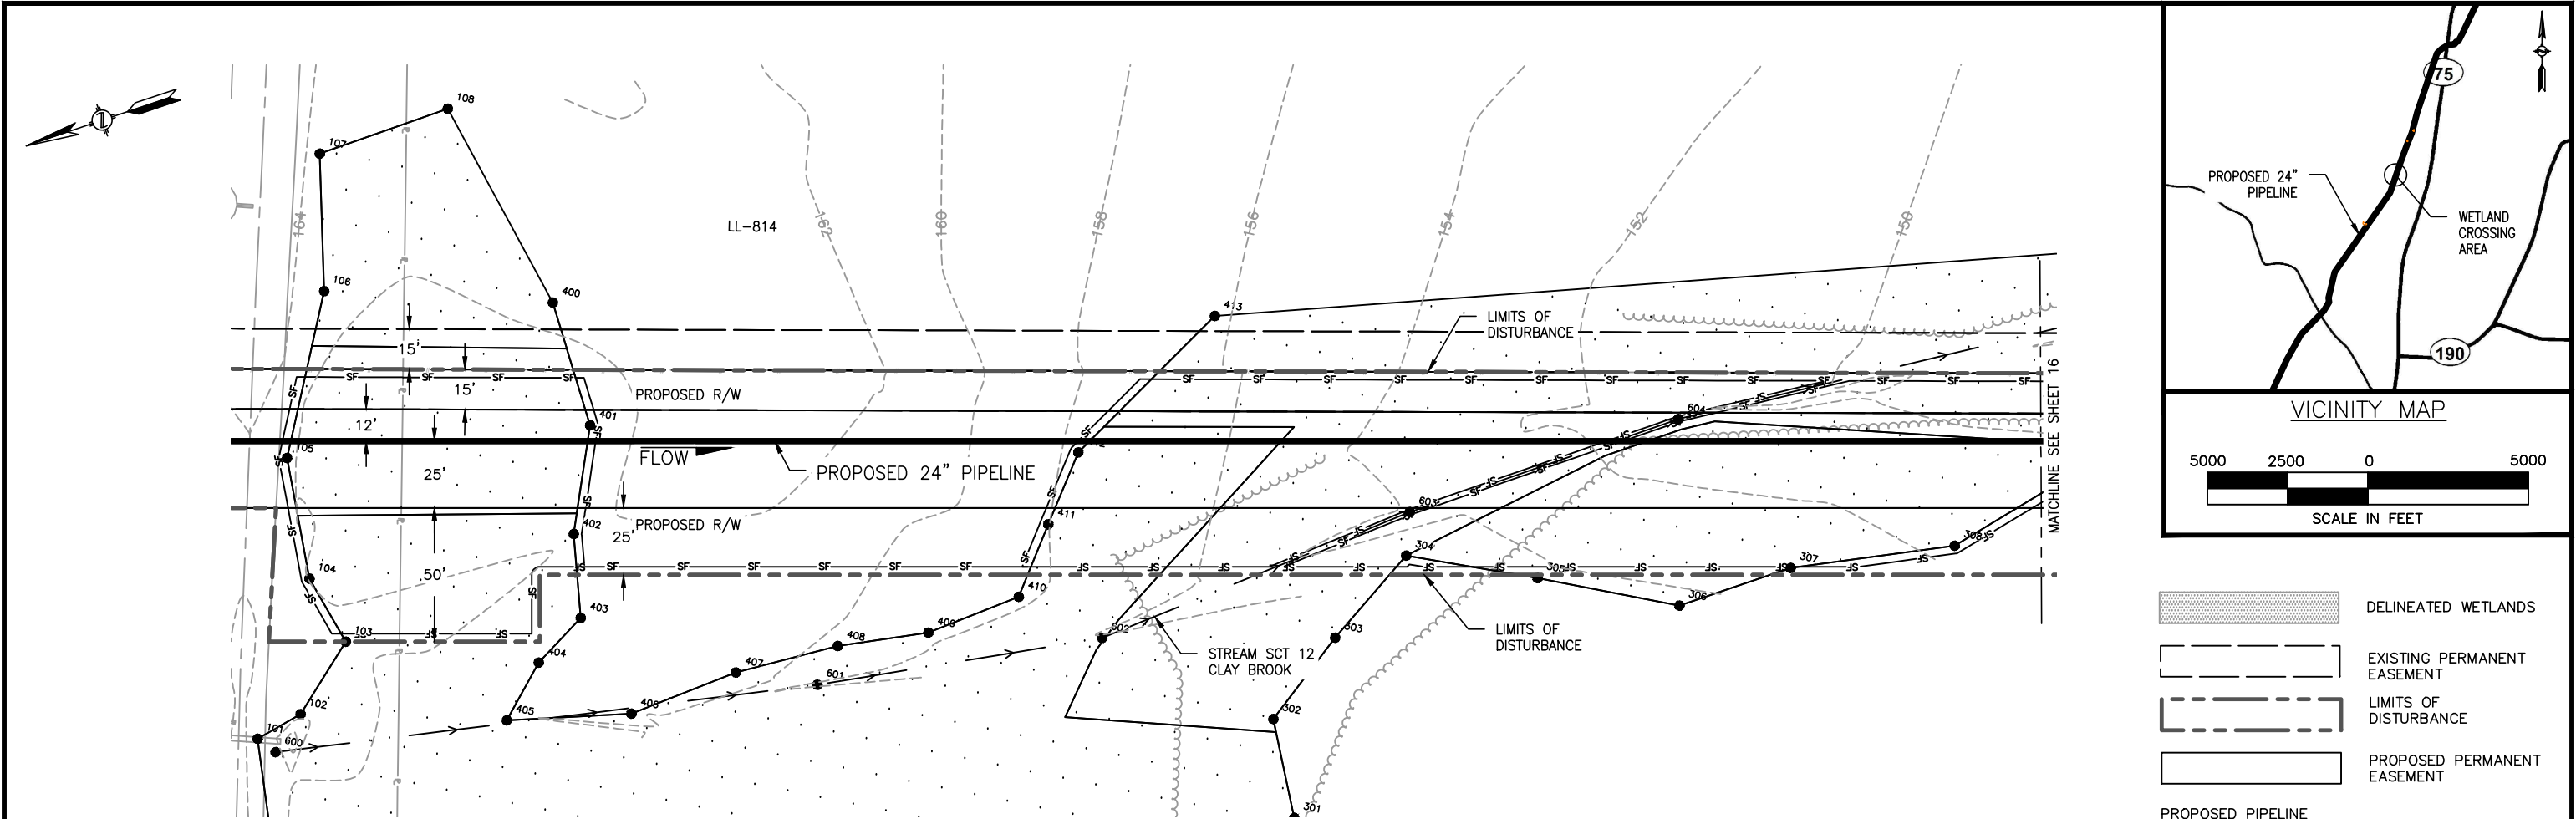

Wetland ID	Wetland Class	Crossing Length (feet)	Wetland Impact (acres)					State Wetland Classification	Stream Disturbance (Acres)	Crossing Method
			Construction			Operation				
			PFO	PSS	PEM	PFO	PSS			
WCT 12	N/A	1510.15	0.67	N/A	1.78	0.21	N/A	N/A	0.04	Conventional
-	-	-	-	-	-	-	-	-	-	-
-	-	-	-	-	-	-	-	-	-	-



APPLICATION NO.: NAE-2013-02329

						Division: Op. Area.:			
						State: CT		Co./Par.: HARTFORD	
						Section:		Township:	
1	7/17/14	CP	REVISED PER AECOM COMMENTS		RE	Dft: CP	Date: 6/30/2014	Scale: AS NOTED	
NO.	DATE	BY	DESCRIPTION	PROJ. ID	APPR.	Chk: JD	Date: 7/8/2014	Filename:	
REVISIONS						Appr: RE	Date: 7/11/2014	SK14C4781CT04_WetlandSS.dwg	


CONNECTICUT EXPANSION
CONNECTICUT LOOP 300
PROPOSED 24" NATURAL GAS PIPELINE
WETLAND CROSSING WCT 12 @ M.P. 1.80
TOWN OF SUFFIELD
HARTFORD COUNTY, CONNECTICUT



Tennessee Gas Pipeline
Company, L.L.C.
a Kinder Morgan company

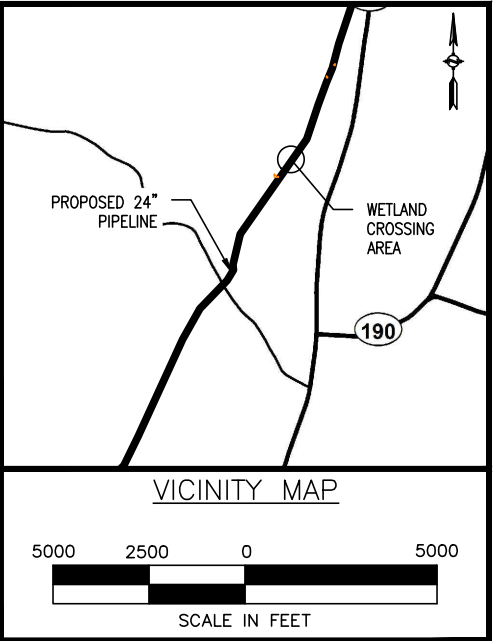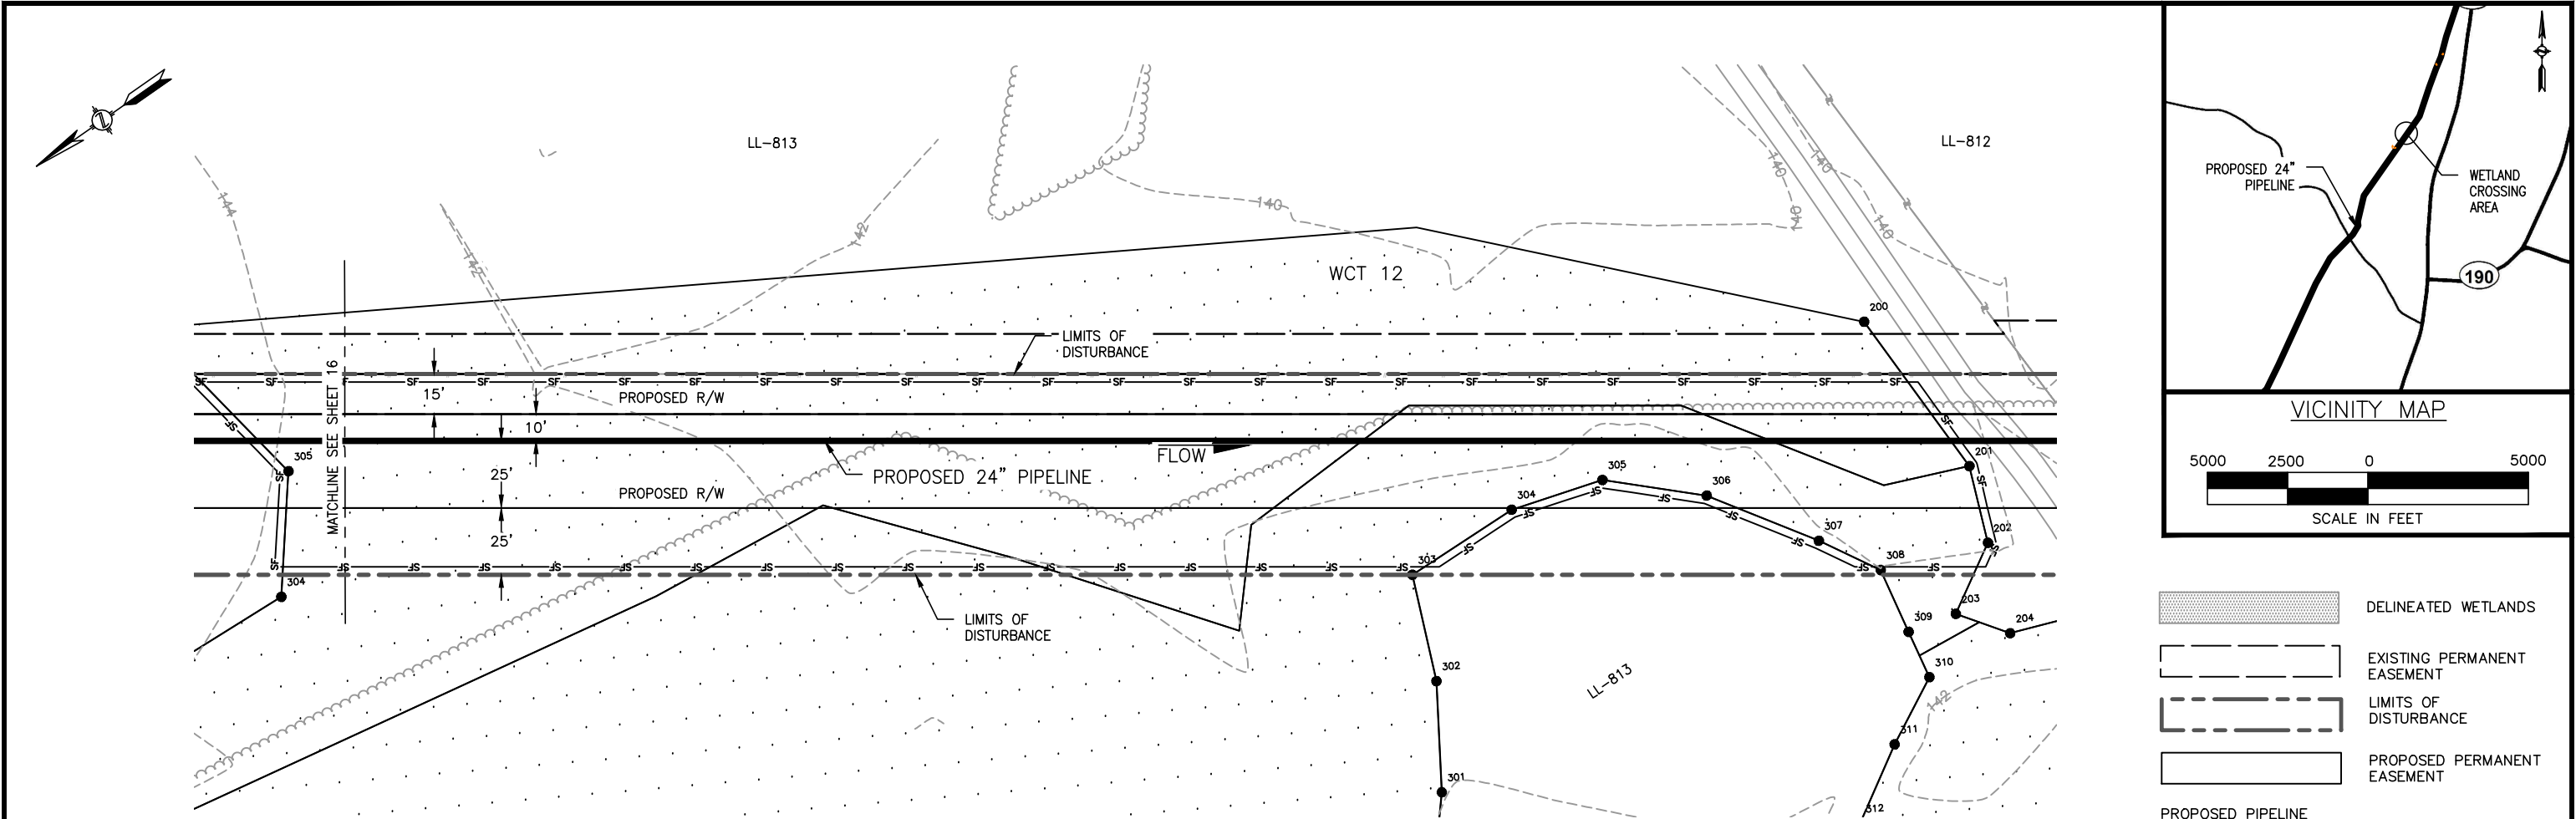

- DELINEATED WETLANDS
- EXISTING PERMANENT EASEMENT
- LIMITS OF DISTURBANCE
- PROPOSED PERMANENT EASEMENT
- PROPOSED PIPELINE
- EXISTING PIPELINE
- PROPERTY LINE
- FENCE
- TREE LINE
- POWER LINES
- SILT FENCE
- DELINEATED STREAMS
- CENTERLINE OF ROAD
- CONTOUR LINE
- DELINEATED WETLAND/WATERBODY FLAGS

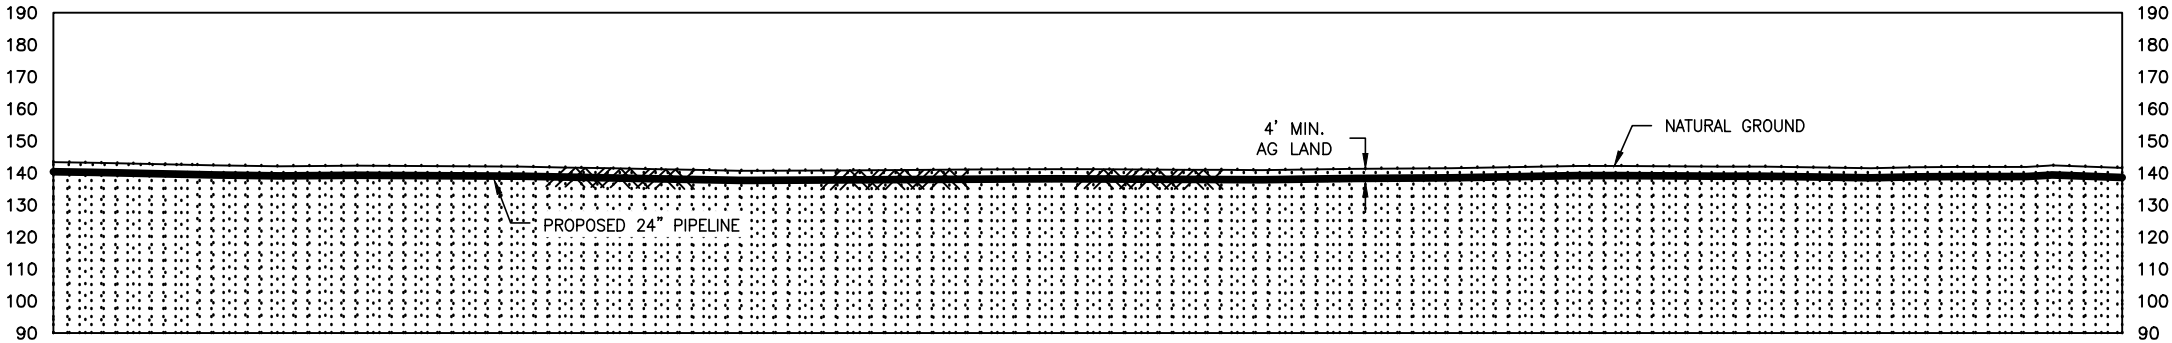

Wetland ID	Wetland Class	Crossing Length (feet)	Wetland Impact (acres)					State Wetland Classification	Stream Disturbance (Acres)	Crossing Method
			Construction			Operation				
			PFO	PSS	PEM	PFO	PSS			
WCT 12	N/A	1510.15	0.67	N/A	1.78	0.21	N/A	N/A	N/A	Conventional
-	-	-	-	-	-	-	-	-	-	-
-	-	-	-	-	-	-	-	-	-	-

APPLICATION NO.: NAE-2013-02329






						Division: Op. Area.:					
						State: CT			Co./Par.: HARTFORD		
						Section:		Township:		Range:	
1	7/17/14	CP	REVISED PER AECOM COMMENTS		RE	Dft: CP	Date: 6/30/2014	Scale: AS NOTED			
NO.	DATE	BY	DESCRIPTION	PROJ. ID	APPR.	Chk: JD	Date: 7/8/2014	Filename:			
REVISIONS						Appr: RE	Date: 7/11/2014	SK14C4781CT04_WetlandSS.dwg			

CONNECTICUT EXPANSION
CONNECTICUT LOOP 300
PROPOSED 24" NATURAL GAS PIPELINE
WETLAND CROSSING WCT 12 @ M.P. 1.80
TOWN OF SUFFIELD
HARTFORD COUNTY, CONNECTICUT




Tennessee Gas Pipeline
Company, L.L.C.
a Kinder Morgan company

Sheet: 17 of 65
Type:

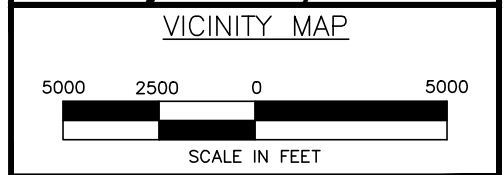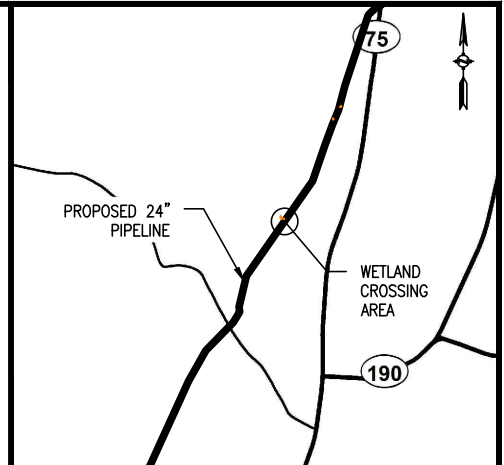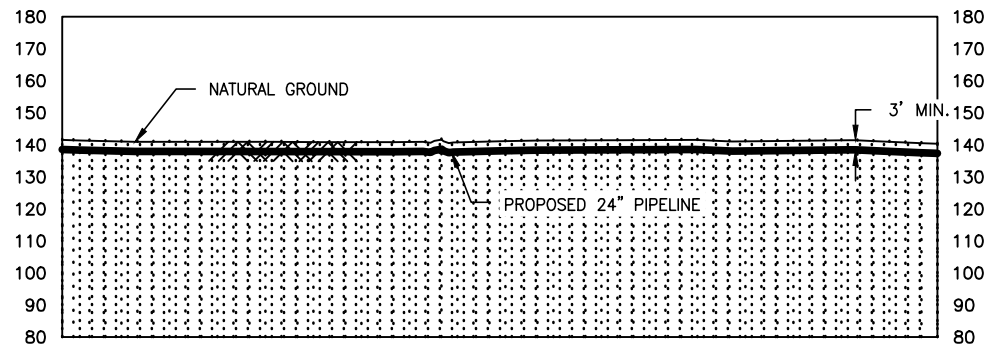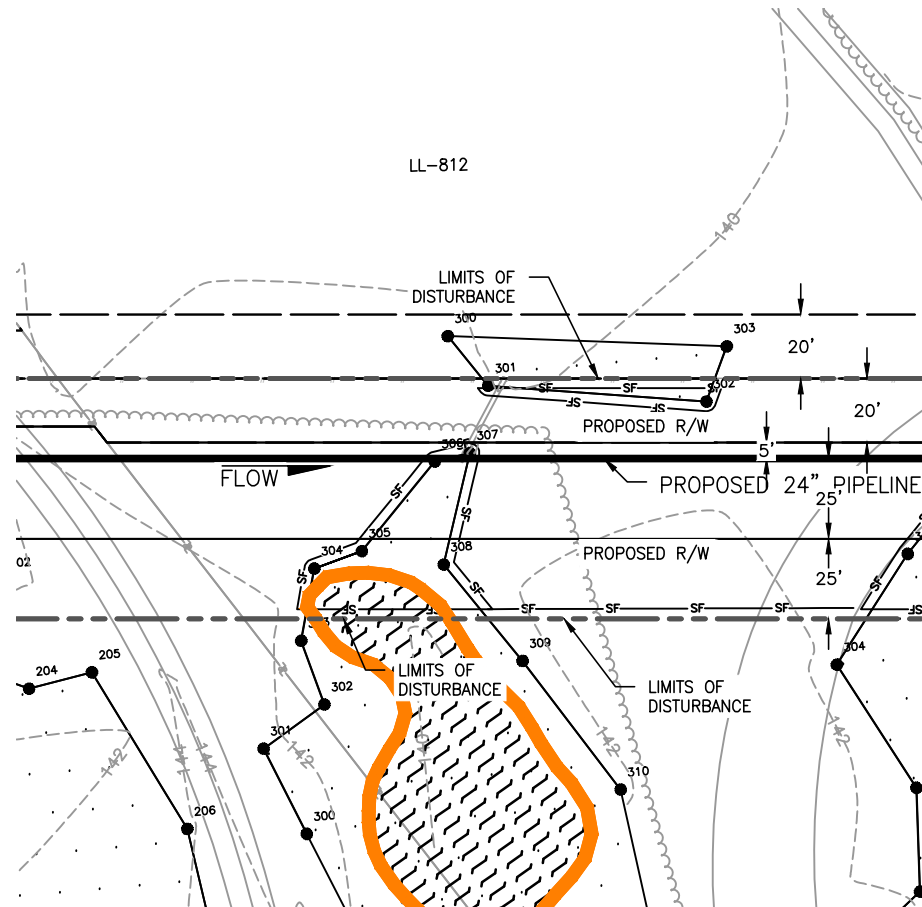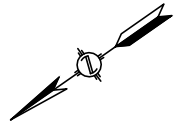

- DELINEATED WETLANDS
- EXISTING PERMANENT EASEMENT
- LIMITS OF DISTURBANCE
- PROPOSED PERMANENT EASEMENT
- PROPOSED PIPELINE
- EXISTING PIPELINE
- PROPERTY LINE
- FENCE
- TREE LINE
- POWER LINES
- SILT FENCE
- DELINEATED STREAMS
- CENTERLINE OF ROAD
- CONTOUR LINE
- DELINEATED WETLAND/WATERBODY FLAGS

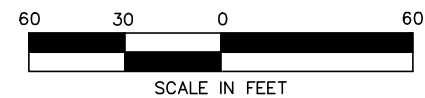

Wetland ID	Wetland Class	Crossing Length (feet)	Wetland Impact (acres)					State Wetland Classification	Stream Disturbance (Acres)	Crossing Method
			Construction			Operation				
			PFO	PSS	PEM	PFO	PSS			
WCT 13	N/A	6.91	0.03	N/A	N/A	N/A	N/A	N/A	N/A	Conventional
WCT 14	N/A	N/A	N/A	N/A	0.01	N/A	N/A	N/A	N/A	N/A
—	—	—	—	—	—	—	—	—	—	—

APPLICATION NO.: NAE-2013-02329



						Division: Op. Area.:		
						State: CT Co./Par.: HARTFORD		
						Section:		Township:
1	7/17/14	CP	REVISED PER AECOM COMMENTS		RE	Dft: CP	Date: 6/30/2014	Scale: AS NOTED
NO.	DATE	BY	DESCRIPTION	PROJ. ID	APPR.	Chk: JD	Date: 7/8/2014	Filename:
REVISIONS						Appr: RE	Date: 7/11/2014	SK14C4781CT04_WetlandSS.dwg

CONNECTICUT EXPANSION
CONNECTICUT LOOP 300
PROPOSED 24" NATURAL GAS PIPELINE
WETLAND CROSSING WCT 13 & WCT 14 @ M.P. 1.99 & 2.0
TOWN OF SUFFIELD
HARTFORD COUNTY, CONNECTICUT



Tennessee Gas Pipeline Company, L.L.C.
a Kinder Morgan company

Sheet: 18 of 65
Type:

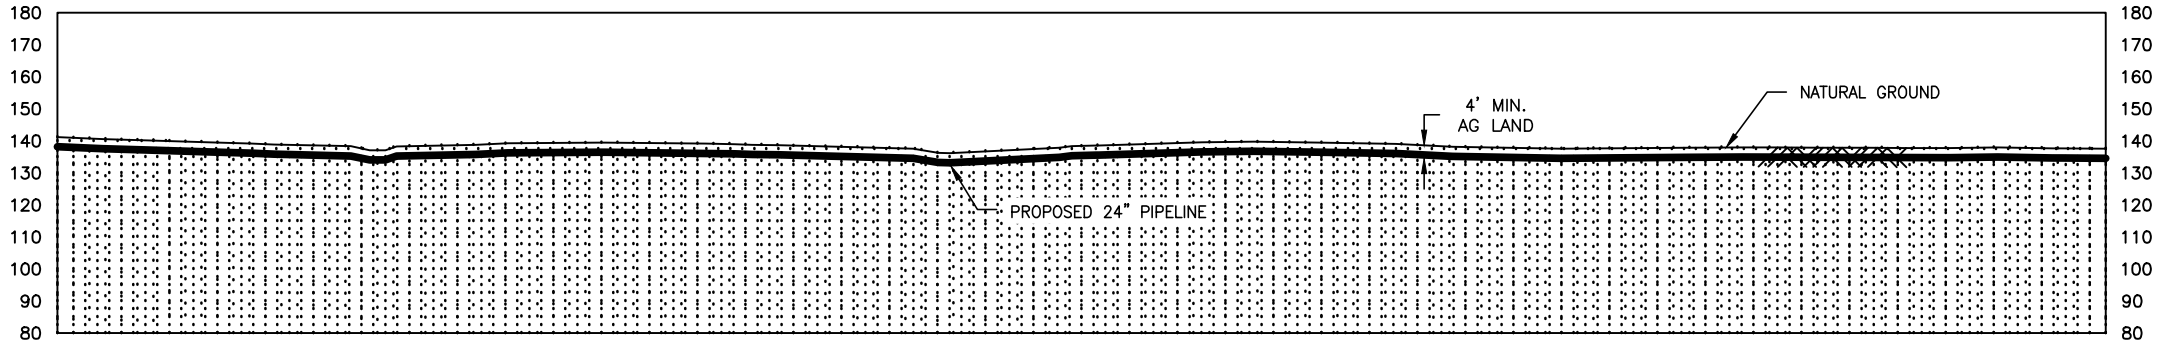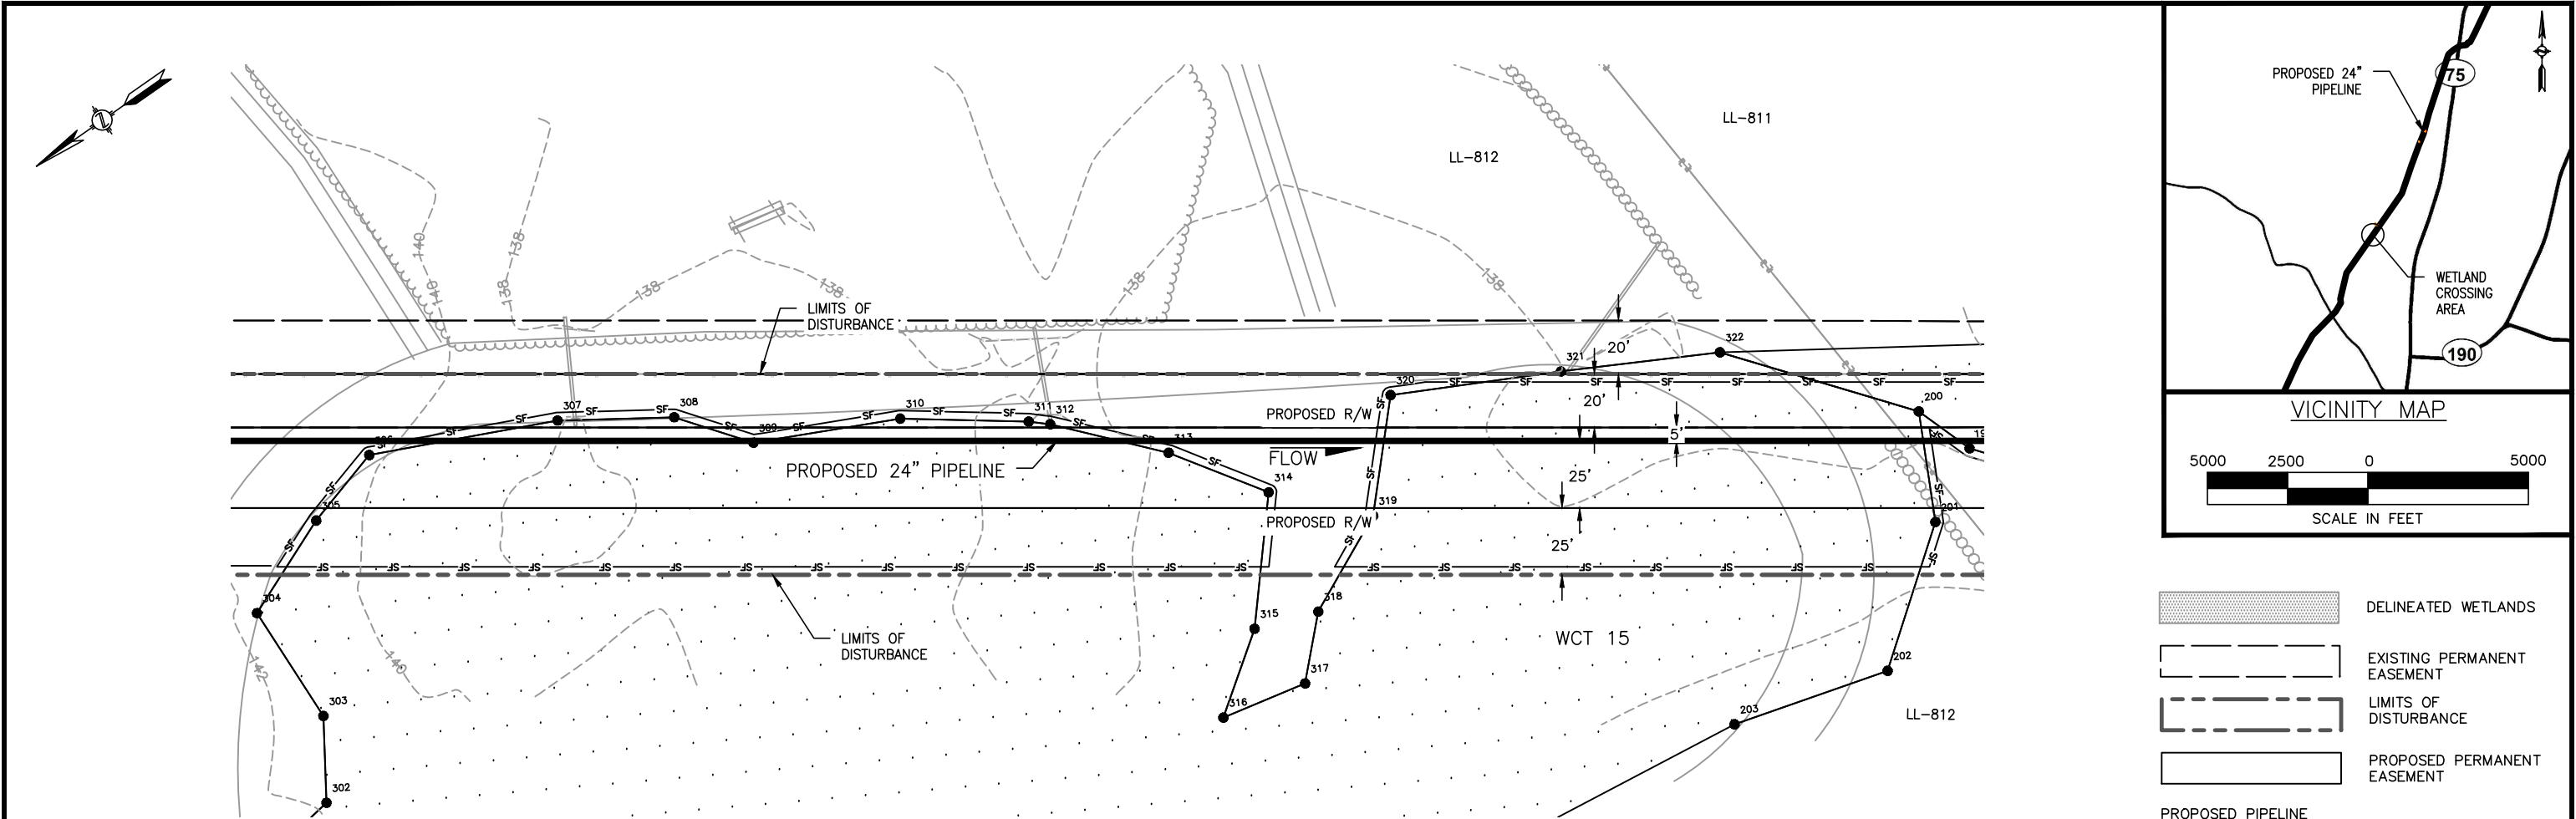

Wetland ID	Wetland Class	Crossing Length (feet)	Wetland Impact (acres)					State Wetland Classification	Stream Disturbance (Acres)	Crossing Method
			Construction			Operation				
			PFO	PSS	PEM	PFO	PSS			
WCT 15	N/A	447.49	N/A	N/A	0.76	N/A	N/A	N/A	N/A	Conventional
—	—	—	—	—	—	—	—	—	—	—
—	—	—	—	—	—	—	—	—	—	—



APPLICATION NO.: NAE-2013-02329

							Division: Op. Area.:				
							State: CT		Co./Par.: HARTFORD		
							Section:		Township:		Range:
1	7/17/14	CP	REVISED PER AECOM COMMENTS			RE	Dft: CP	Date: 6/30/2014	Scale: AS NOTED		
NO.	DATE	BY	DESCRIPTION		PROJ. ID	APPR.	Chk: JD	Date: 7/8/2014	Filename:		
REVISIONS							Appr: RE	Date: 7/11/2014	SK14C4781CT04_WetlandSS.dwg		

CONNECTICUT EXPANSION
CONNECTICUT LOOP 300
PROPOSED 24" NATURAL GAS PIPELINE
WETLAND CROSSING WCT 15 @ M.P. 2.08
TOWN OF SUFFIELD
HARTFORD COUNTY, CONNECTICUT




Tennessee Gas Pipeline
Company, L.L.C.
a Kinder Morgan company

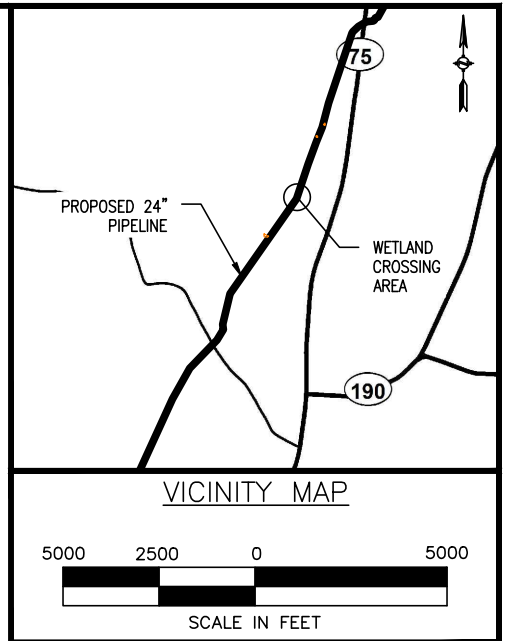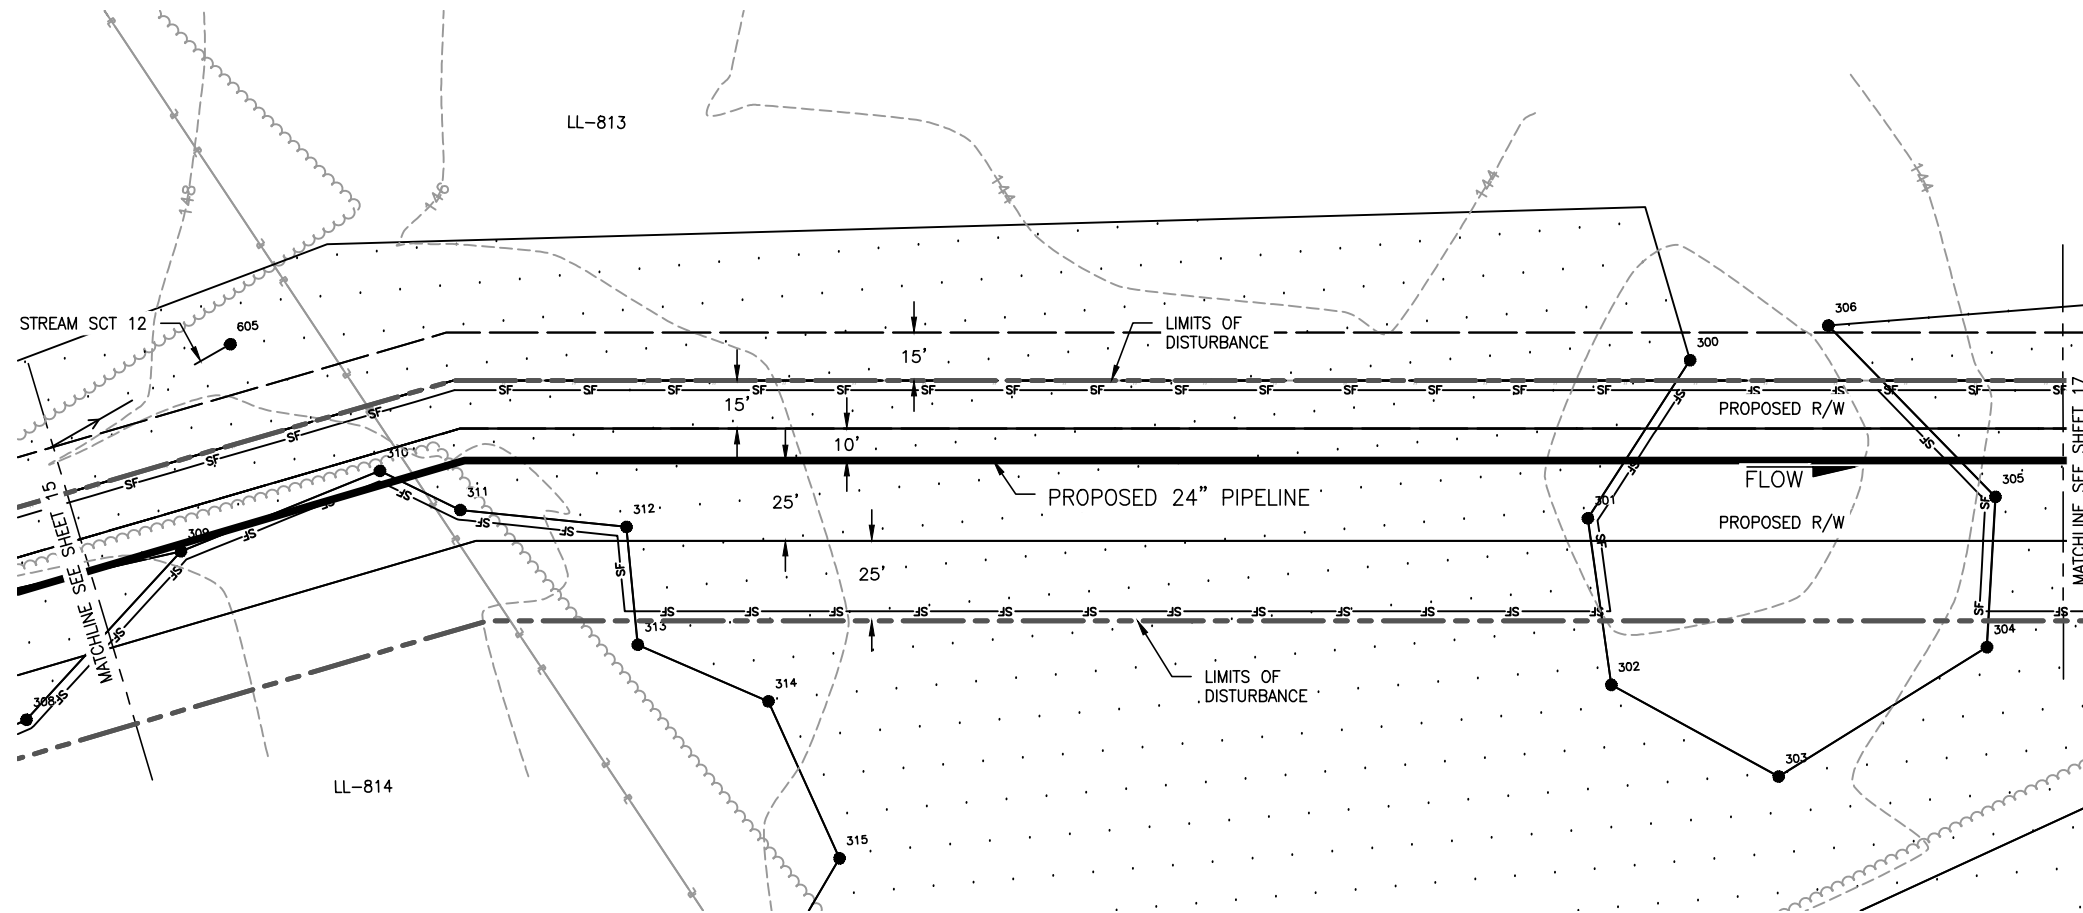

- DELINEATED WETLANDS
- EXISTING PERMANENT EASEMENT
- LIMITS OF DISTURBANCE
- PROPOSED PERMANENT EASEMENT

- PROPOSED PIPELINE
- EXISTING PIPELINE
- PROPERTY LINE
- FENCE
- TREE LINE
- POWER LINES
- SILT FENCE
- DELINEATED STREAMS
- CENTERLINE OF ROAD
- CONTOUR LINE
- DELINEATED WETLAND/WATERBODY FLAGS

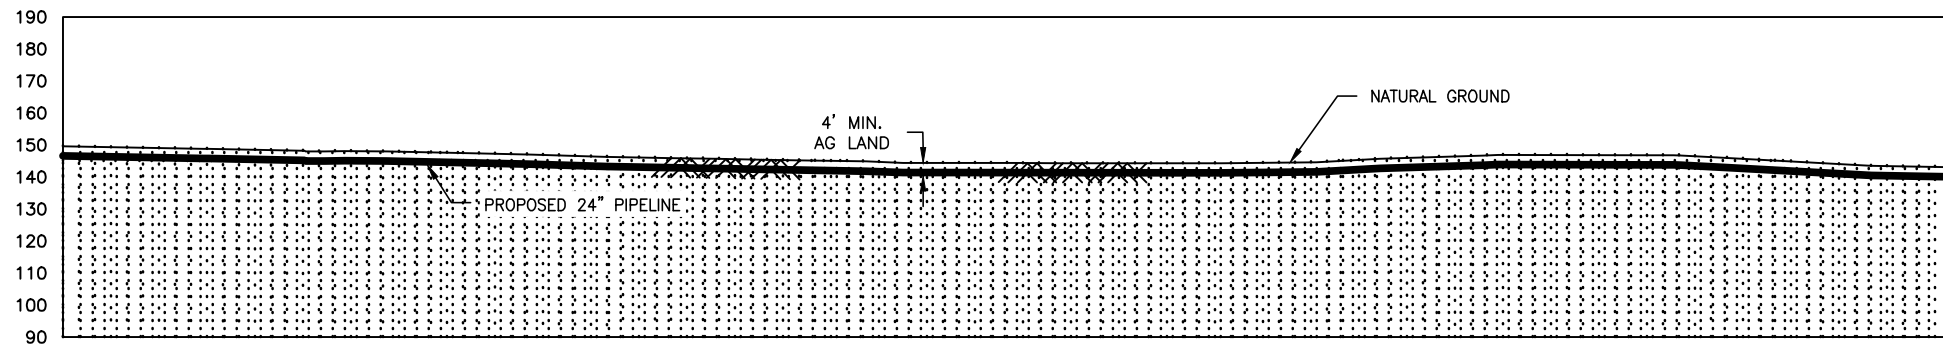

Wetland ID	Wetland Class	Crossing Length (feet)	Wetland Impact (acres)					State Wetland Classification	Stream Disturbance (Acres)	Crossing Method
			Construction			Operation				
			PFO	PSS	PEM	PFO	PSS			
WCT 12	N/A	1510.15	0.67	N/A	1.78	0.21	N/A	N/A	0.04	Conventional
—	—	—	—	—	—	—	—	—	—	—
—	—	—	—	—	—	—	—	—	—	—



APPLICATION NO.: NAE-2013-02329

						Division: Op. Area.:			
						State: CT		Co./Par.: HARTFORD	
						Section:		Township:	
1	7/17/14	CP	REVISED PER AECOM COMMENTS		RE	Dft: CP	Date: 6/30/2014	Scale: AS NOTED	
NO.	DATE	BY	DESCRIPTION	PROJ. ID	APPR.	Chk: JD	Date: 7/8/2014	Filename:	
REVISIONS						Appr: RE	Date: 7/11/2014	SK14C4781CT04_WetlandSS.dwg	


CONNECTICUT EXPANSION
CONNECTICUT LOOP 300
PROPOSED 24" NATURAL GAS PIPELINE
WETLAND CROSSING WCT 12 @ M.P. 1.80
TOWN OF SUFFIELD
HARTFORD COUNTY, CONNECTICUT



Sheet: 16 of 65
Type:

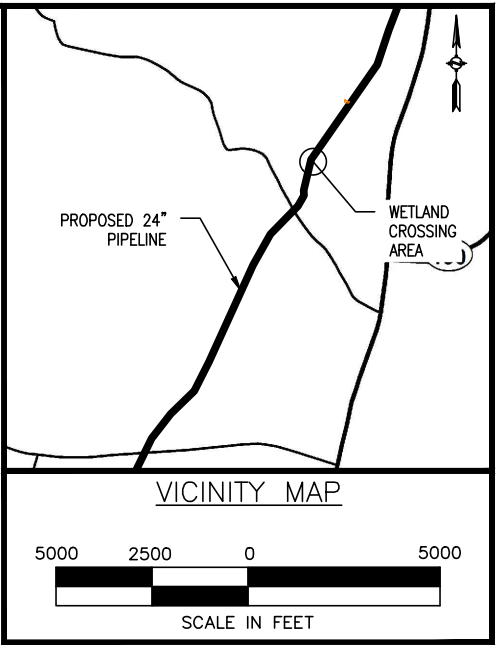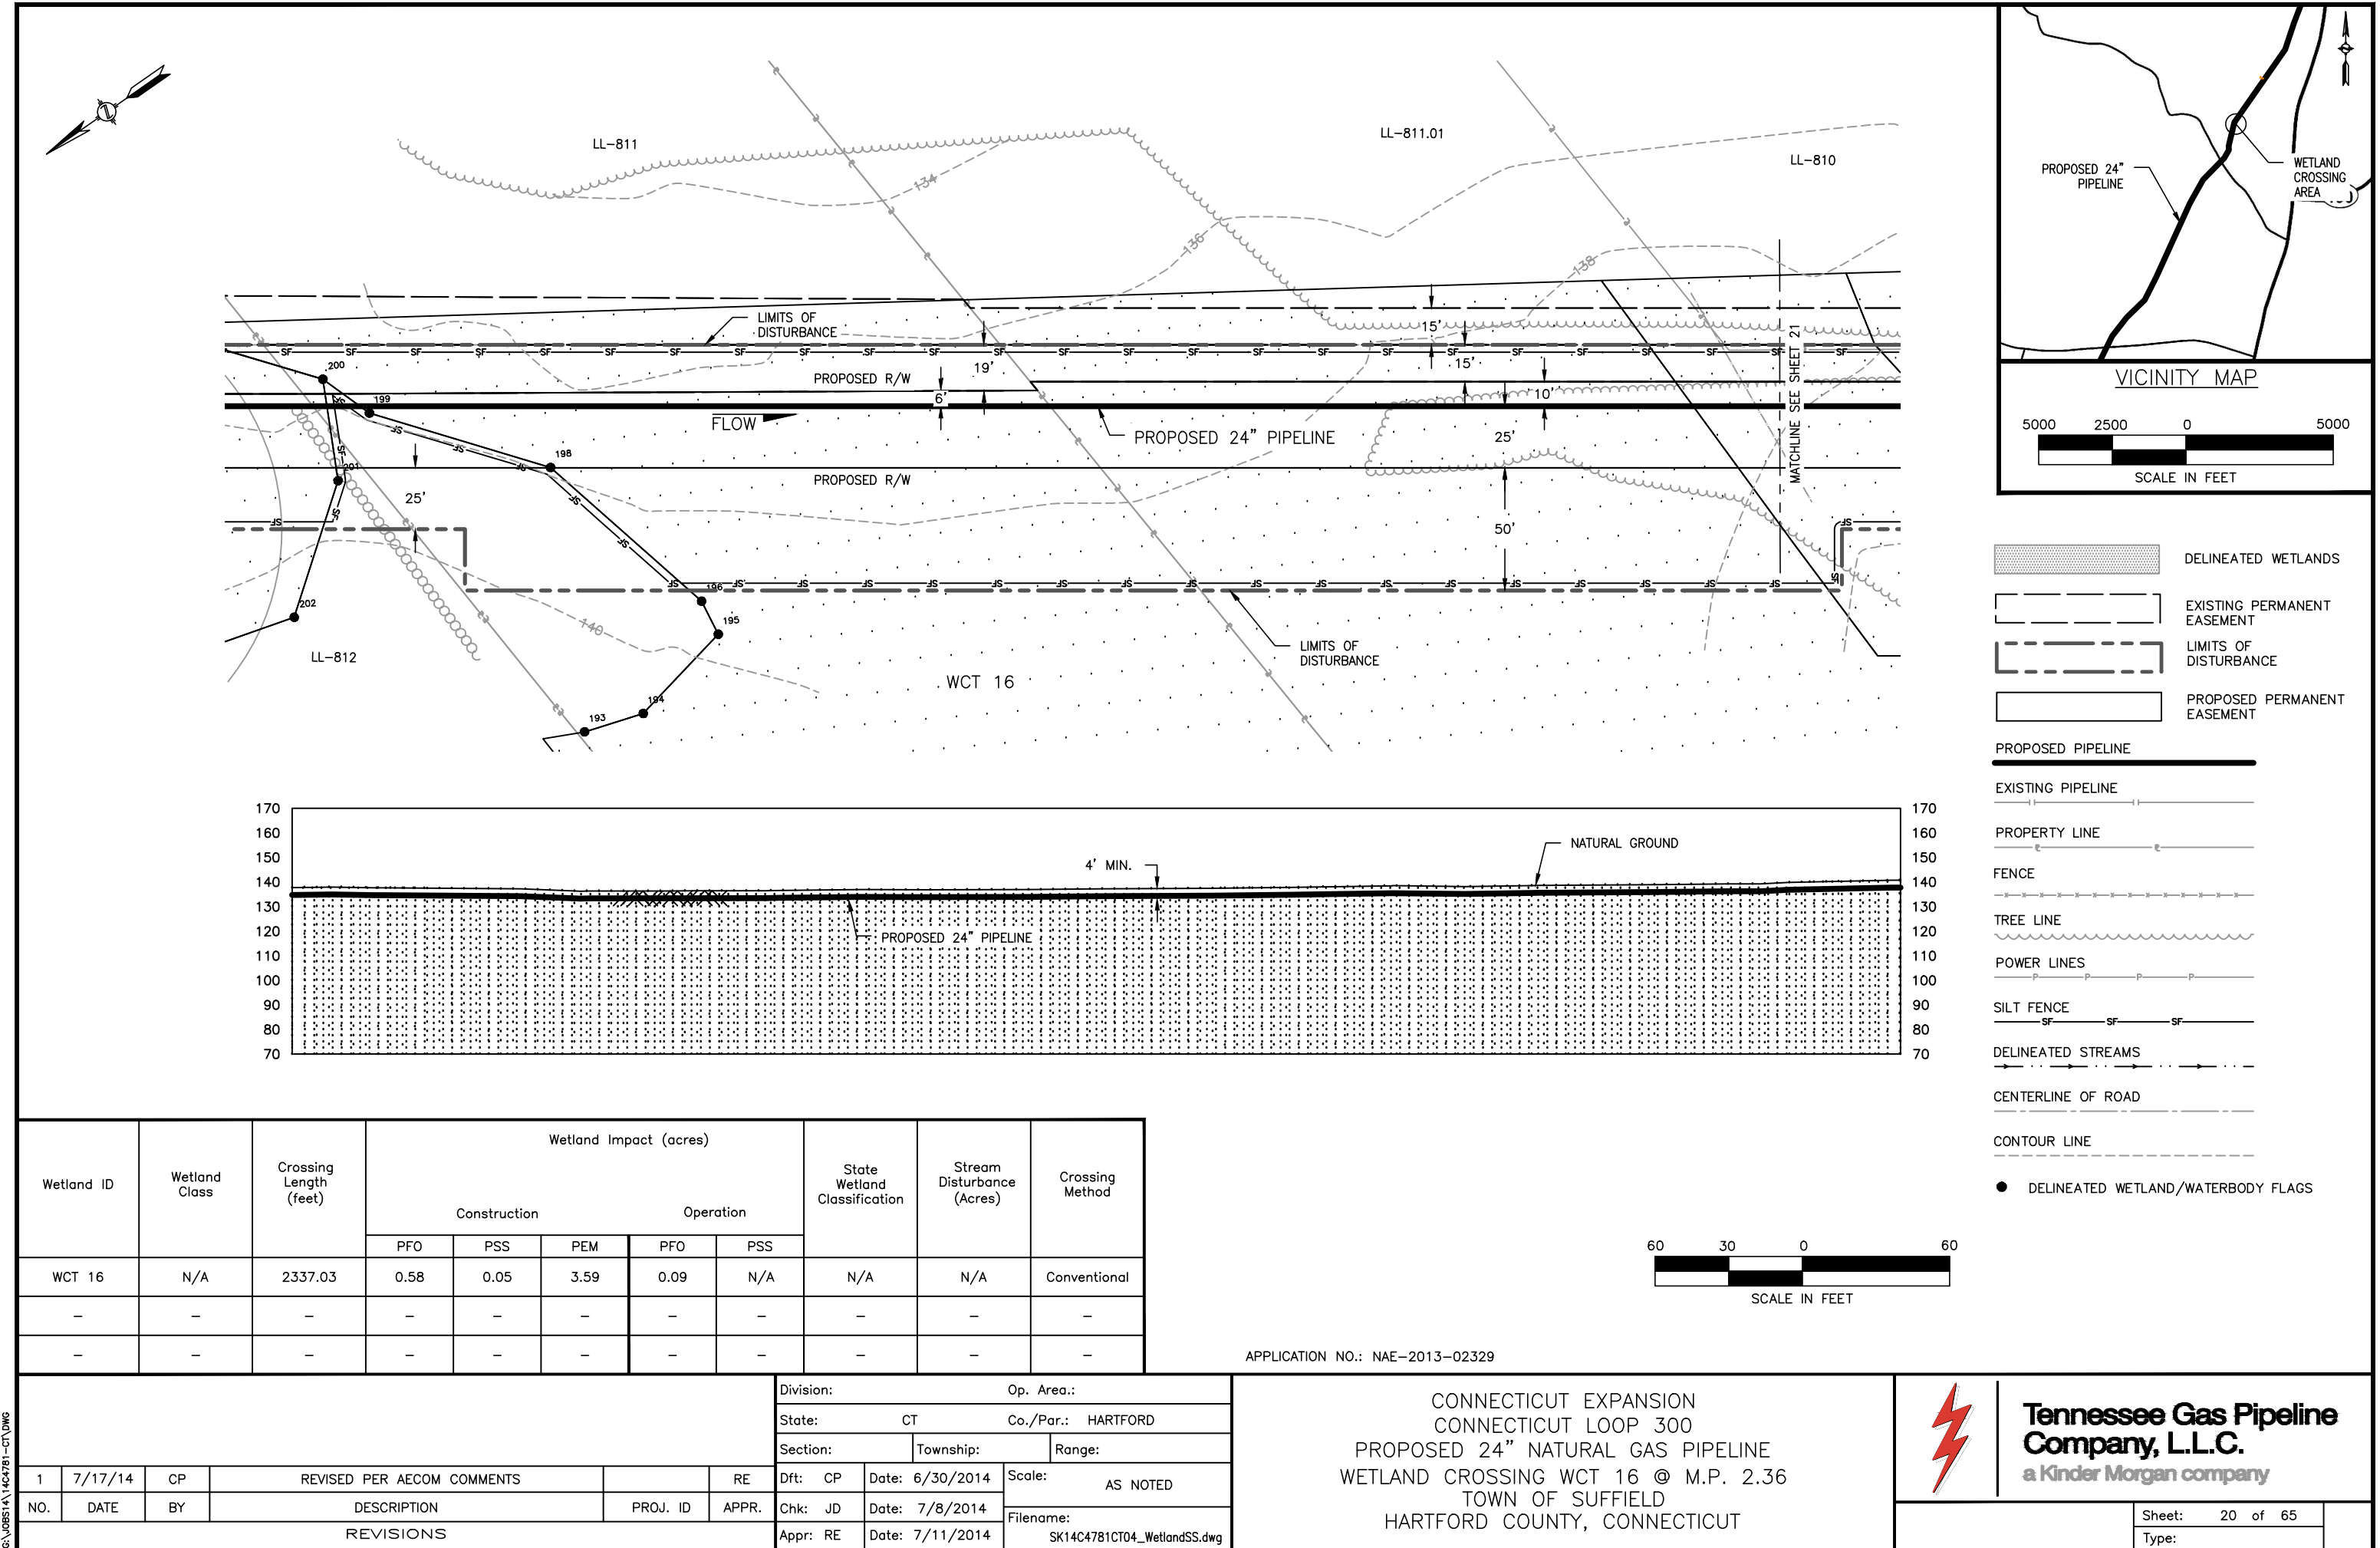

- DELINEATED WETLANDS
- EXISTING PERMANENT EASEMENT
- LIMITS OF DISTURBANCE
- PROPOSED PERMANENT EASEMENT
- PROPOSED PIPELINE
- EXISTING PIPELINE
- PROPERTY LINE
- FENCE
- TREE LINE
- POWER LINES
- SILT FENCE
- DELINEATED STREAMS
- CENTERLINE OF ROAD
- CONTOUR LINE
- DELINEATED WETLAND/WATERBODY FLAGS

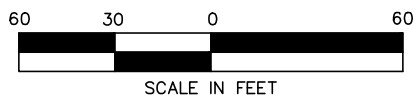

Wetland ID	Wetland Class	Crossing Length (feet)	Wetland Impact (acres)					State Wetland Classification	Stream Disturbance (Acres)	Crossing Method
			Construction			Operation				
			PFO	PSS	PEM	PFO	PSS			
WCT 16	N/A	2337.03	0.58	0.05	3.59	0.09	N/A	N/A	N/A	Conventional
-	-	-	-	-	-	-	-	-	-	-
-	-	-	-	-	-	-	-	-	-	-

APPLICATION NO.: NAE-2013-02329

						Division: Op. Area.:					
						State: CT			Co./Par.: HARTFORD		
						Section:		Township:		Range:	
1	7/17/14	CP	REVISED PER AECOM COMMENTS		RE	Dft: CP	Date: 6/30/2014	Scale: AS NOTED			
NO.	DATE	BY	DESCRIPTION	PROJ. ID	APPR.	Chk: JD	Date: 7/8/2014				
REVISIONS						Appr: RE	Date: 7/11/2014	Filename: SK14C4781CT04_WetlandSS.dwg			



CONNECTICUT EXPANSION
CONNECTICUT LOOP 300
PROPOSED 24" NATURAL GAS PIPELINE
WETLAND CROSSING WCT 16 @ M.P. 2.36
TOWN OF SUFFIELD
HARTFORD COUNTY, CONNECTICUT





Tennessee Gas Pipeline Company, L.L.C.
a Kinder Morgan company

Sheet:	20 of 65
Type:	

G:\0851\1404781-CT\DWG

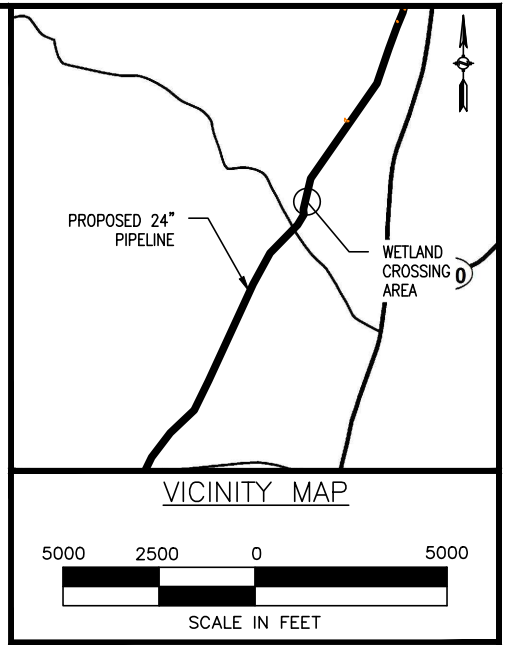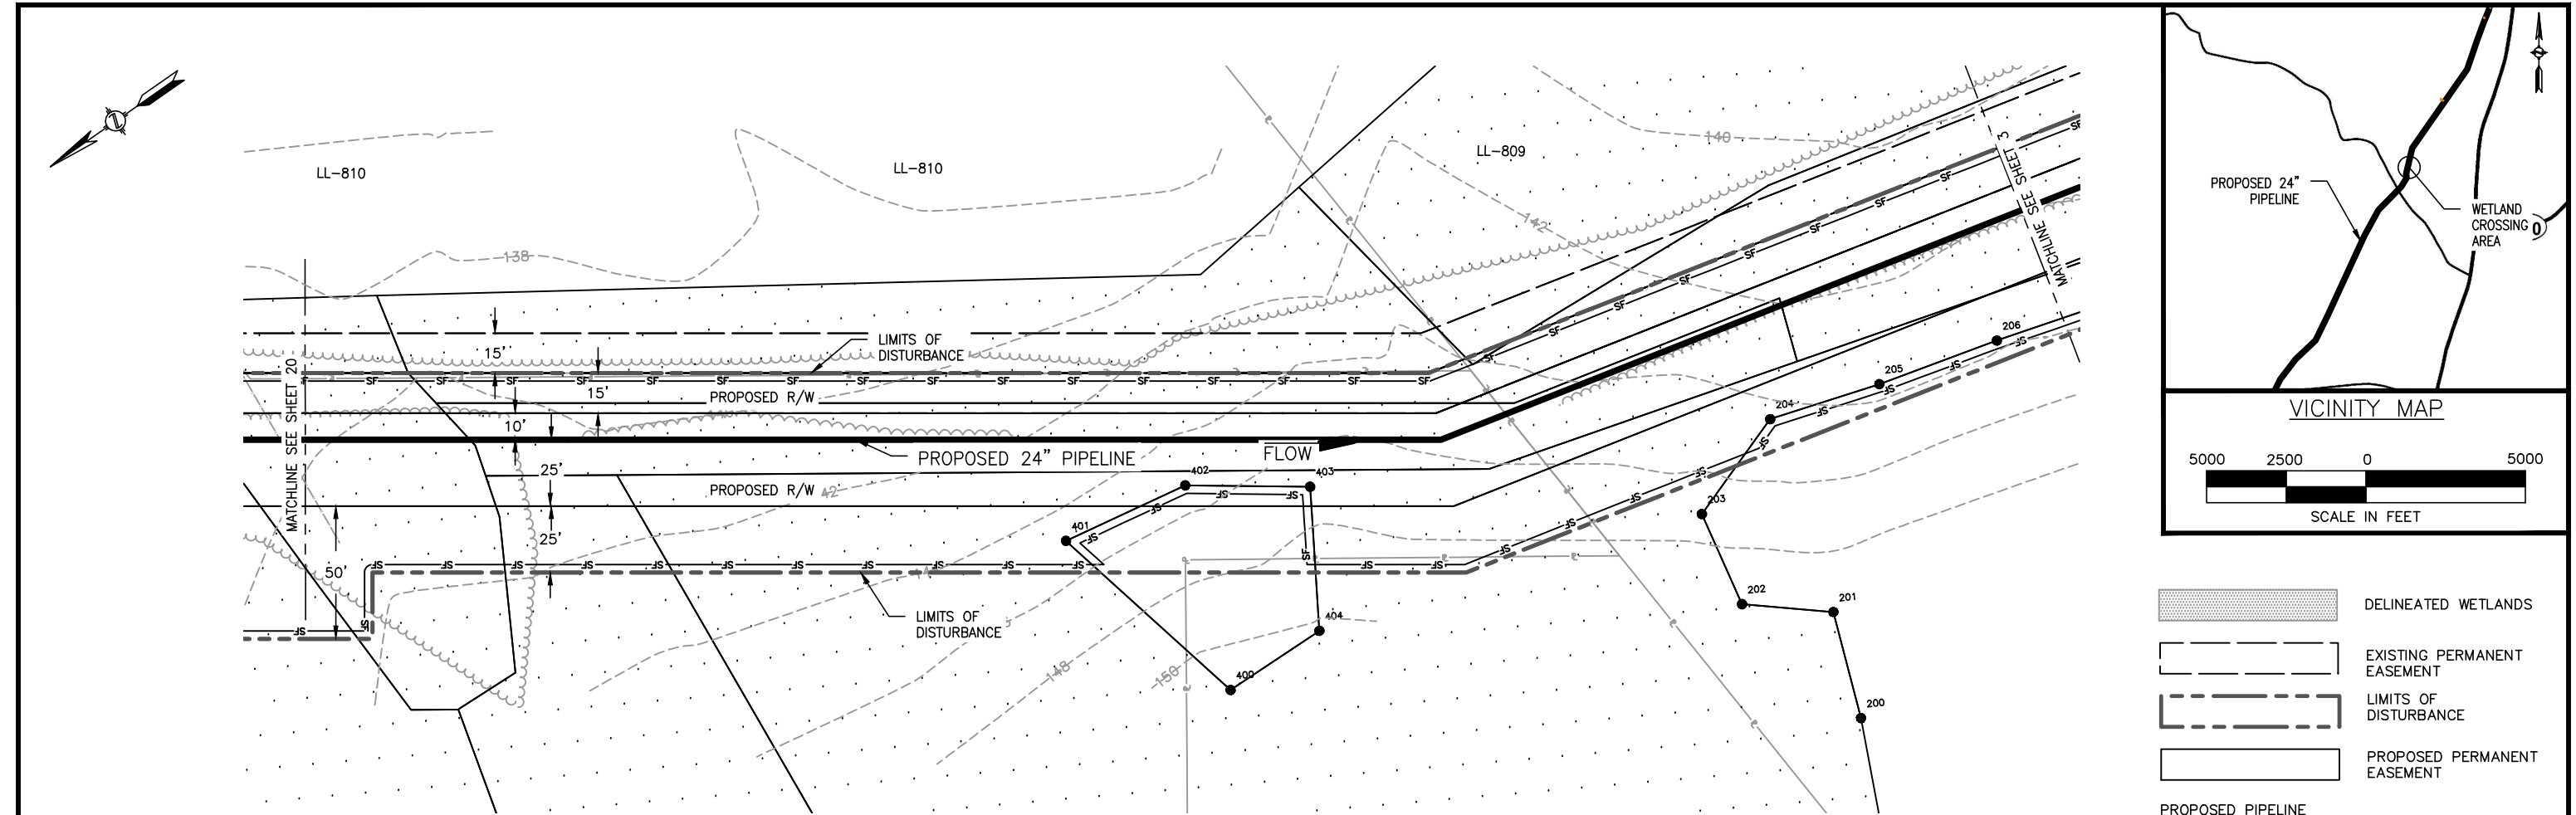

- DELINEATED WETLANDS
- EXISTING PERMANENT EASEMENT
- LIMITS OF DISTURBANCE
- PROPOSED PERMANENT EASEMENT

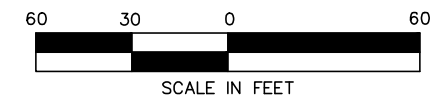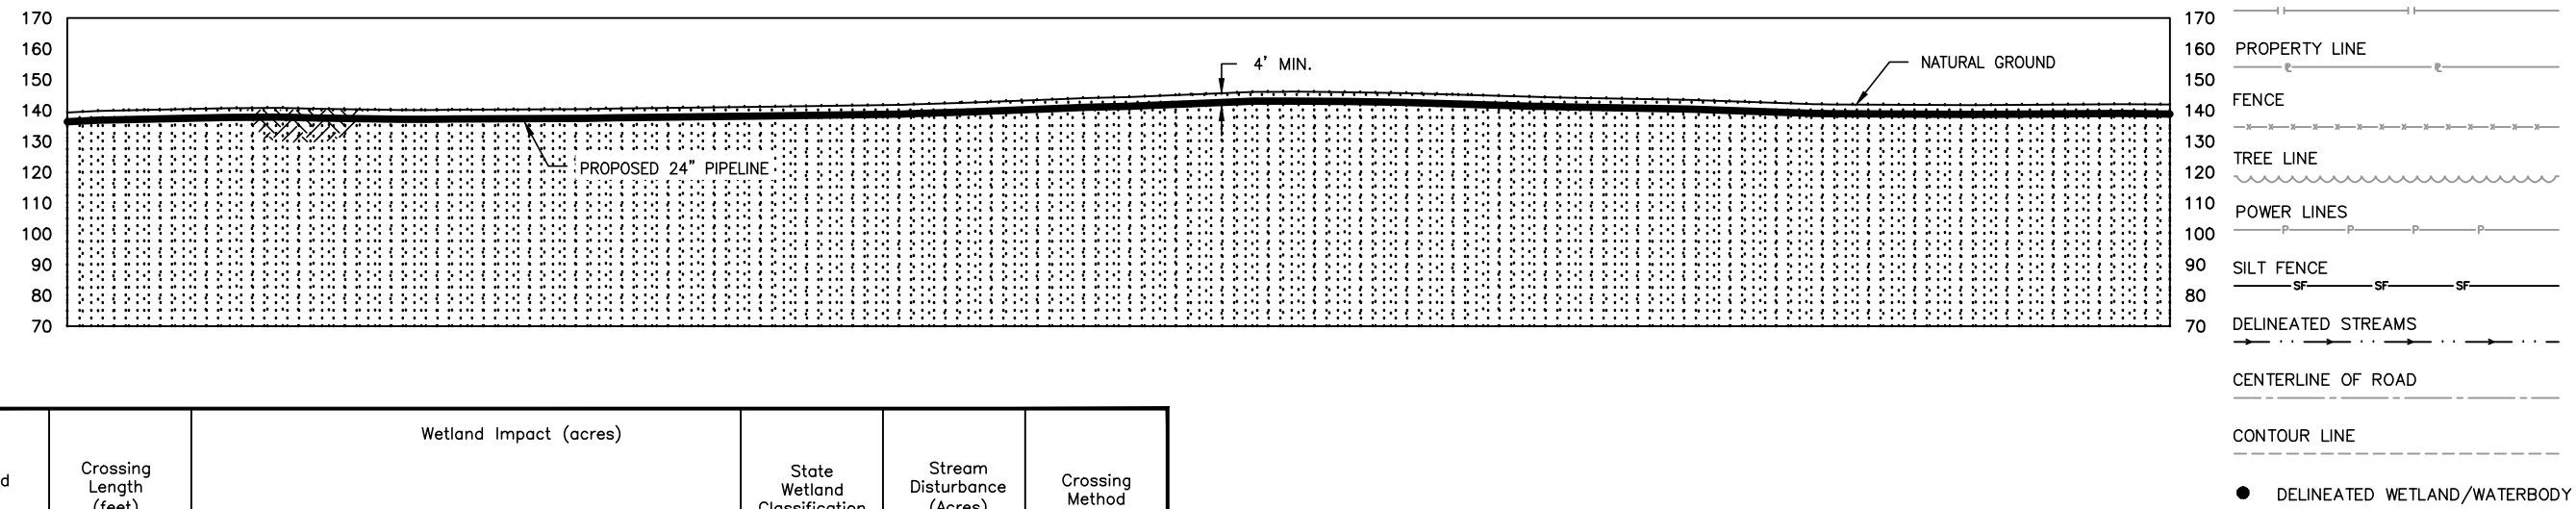

Wetland ID	Wetland Class	Crossing Length (feet)	Wetland Impact (acres)					State Wetland Classification	Stream Disturbance (Acres)	Crossing Method
			Construction			Operation				
			PFO	PSS	PEM	PFO	PSS			
WCT 16	N/A	2337.03	0.58	0.05	3.59	0.09	N/A	N/A	N/A	Conventional
-	-	-	-	-	-	-	-	-	-	-
-	-	-	-	-	-	-	-	-	-	-

APPLICATION NO.: NAE-2013-02329



						Division:		Op. Area.:	
						State: CT		Co./Par.: HARTFORD	
						Section:		Township:	
1	7/17/14	CP	REVISED PER AECOM COMMENTS		RE	Dft: CP	Date: 6/30/2014	Scale: AS NOTED	
NO.	DATE	BY	DESCRIPTION	PROJ. ID	APPR.	Chk: JD	Date: 7/8/2014	Filename:	
REVISIONS						Appr: RE	Date: 7/11/2014	SK14C4781CT04_WetlandSS.dwg	

CONNECTICUT EXPANSION
CONNECTICUT LOOP 300
PROPOSED 24" NATURAL GAS PIPELINE
WETLAND CROSSING WCT 16 @ M.P. 2.36
TOWN OF SUFFIELD
HARTFORD COUNTY, CONNECTICUT


Tennessee Gas Pipeline Company, L.L.C.
a Kinder Morgan company

Sheet: 21 of 65
Type:


G:\0651\1404781-CT\DWG

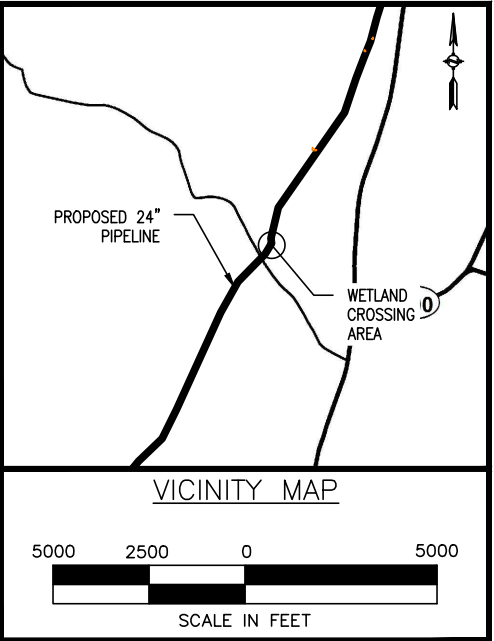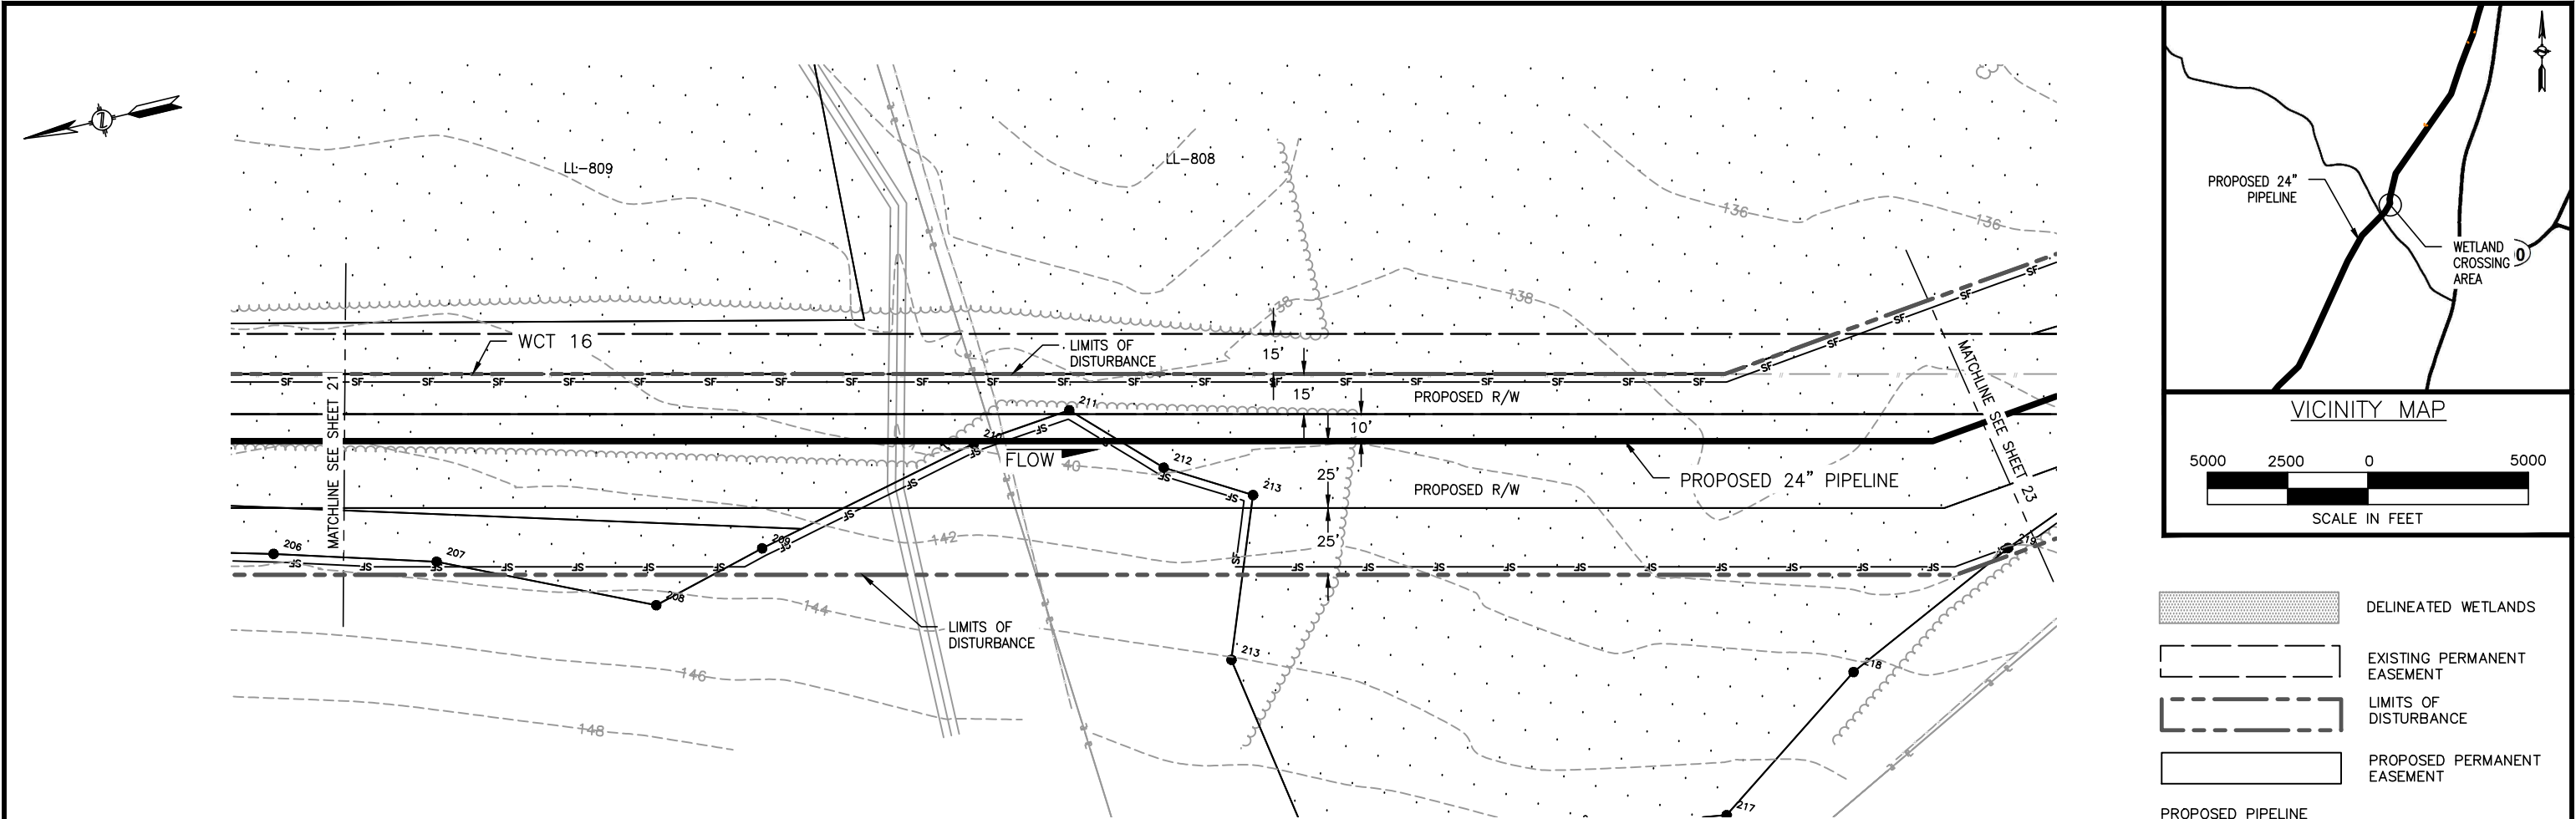

- DELINEATED WETLANDS
- EXISTING PERMANENT EASEMENT
- LIMITS OF DISTURBANCE
- PROPOSED PERMANENT EASEMENT
- PROPOSED PIPELINE
- EXISTING PIPELINE
- PROPERTY LINE
- FENCE
- TREE LINE
- POWER LINES
- SILT FENCE
- DELINEATED STREAMS
- CENTERLINE OF ROAD
- CONTOUR LINE
- DELINEATED WETLAND/WATERBODY FLAGS

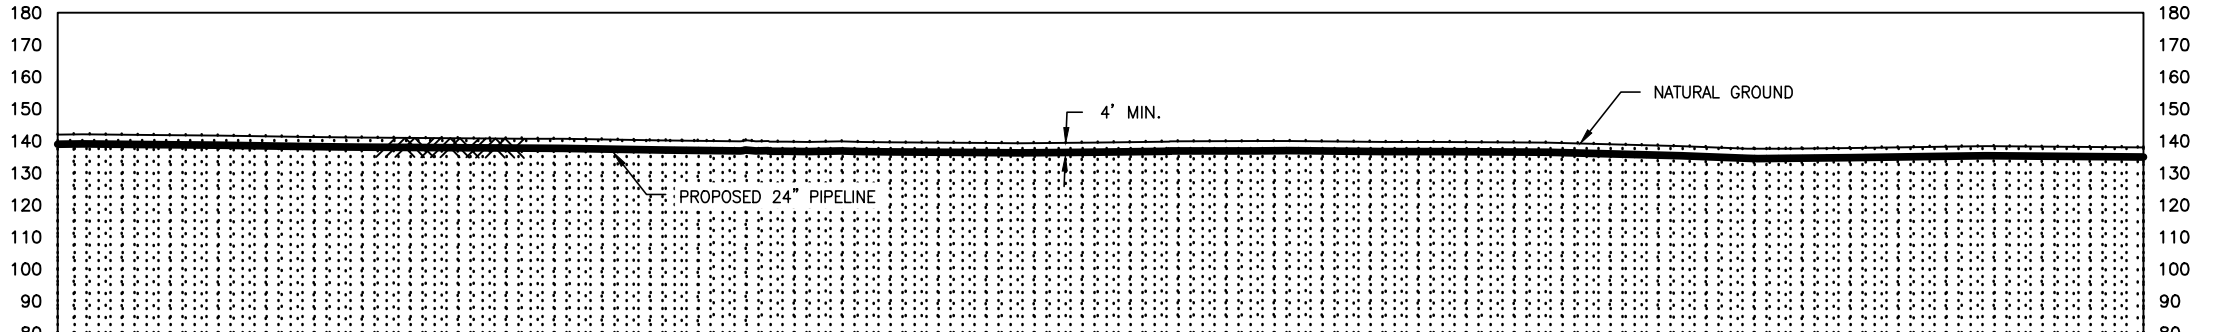


Wetland ID	Wetland Class	Crossing Length (feet)	Wetland Impact (acres)					State Wetland Classification	Stream Disturbance (Acres)	Crossing Method
			Construction			Operation				
			PFO	PSS	PEM	PFO	PSS			
WCT 16	N/A	2337.03	0.58	0.05	3.59	0.09	N/A	N/A	N/A	Conventional
-	-	-	-	-	-	-	-	-	-	-
-	-	-	-	-	-	-	-	-	-	-


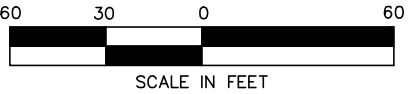


APPLICATION NO.: NAE-2013-02329

						Division: Op. Area.:					
						State: CT			Co./Par.: HARTFORD		
						Section:		Township:		Range:	
1	7/17/14	CP	REVISED PER AECOM COMMENTS		RE	Dft: CP	Date: 6/30/2014	Scale: AS NOTED			
NO.	DATE	BY	DESCRIPTION	PROJ. ID	APPR.	Chk: JD	Date: 7/8/2014	Filename:			
REVISIONS						Appr: RE	Date: 7/11/2014	SK14C4781CT04_WetlandSS.dwg			

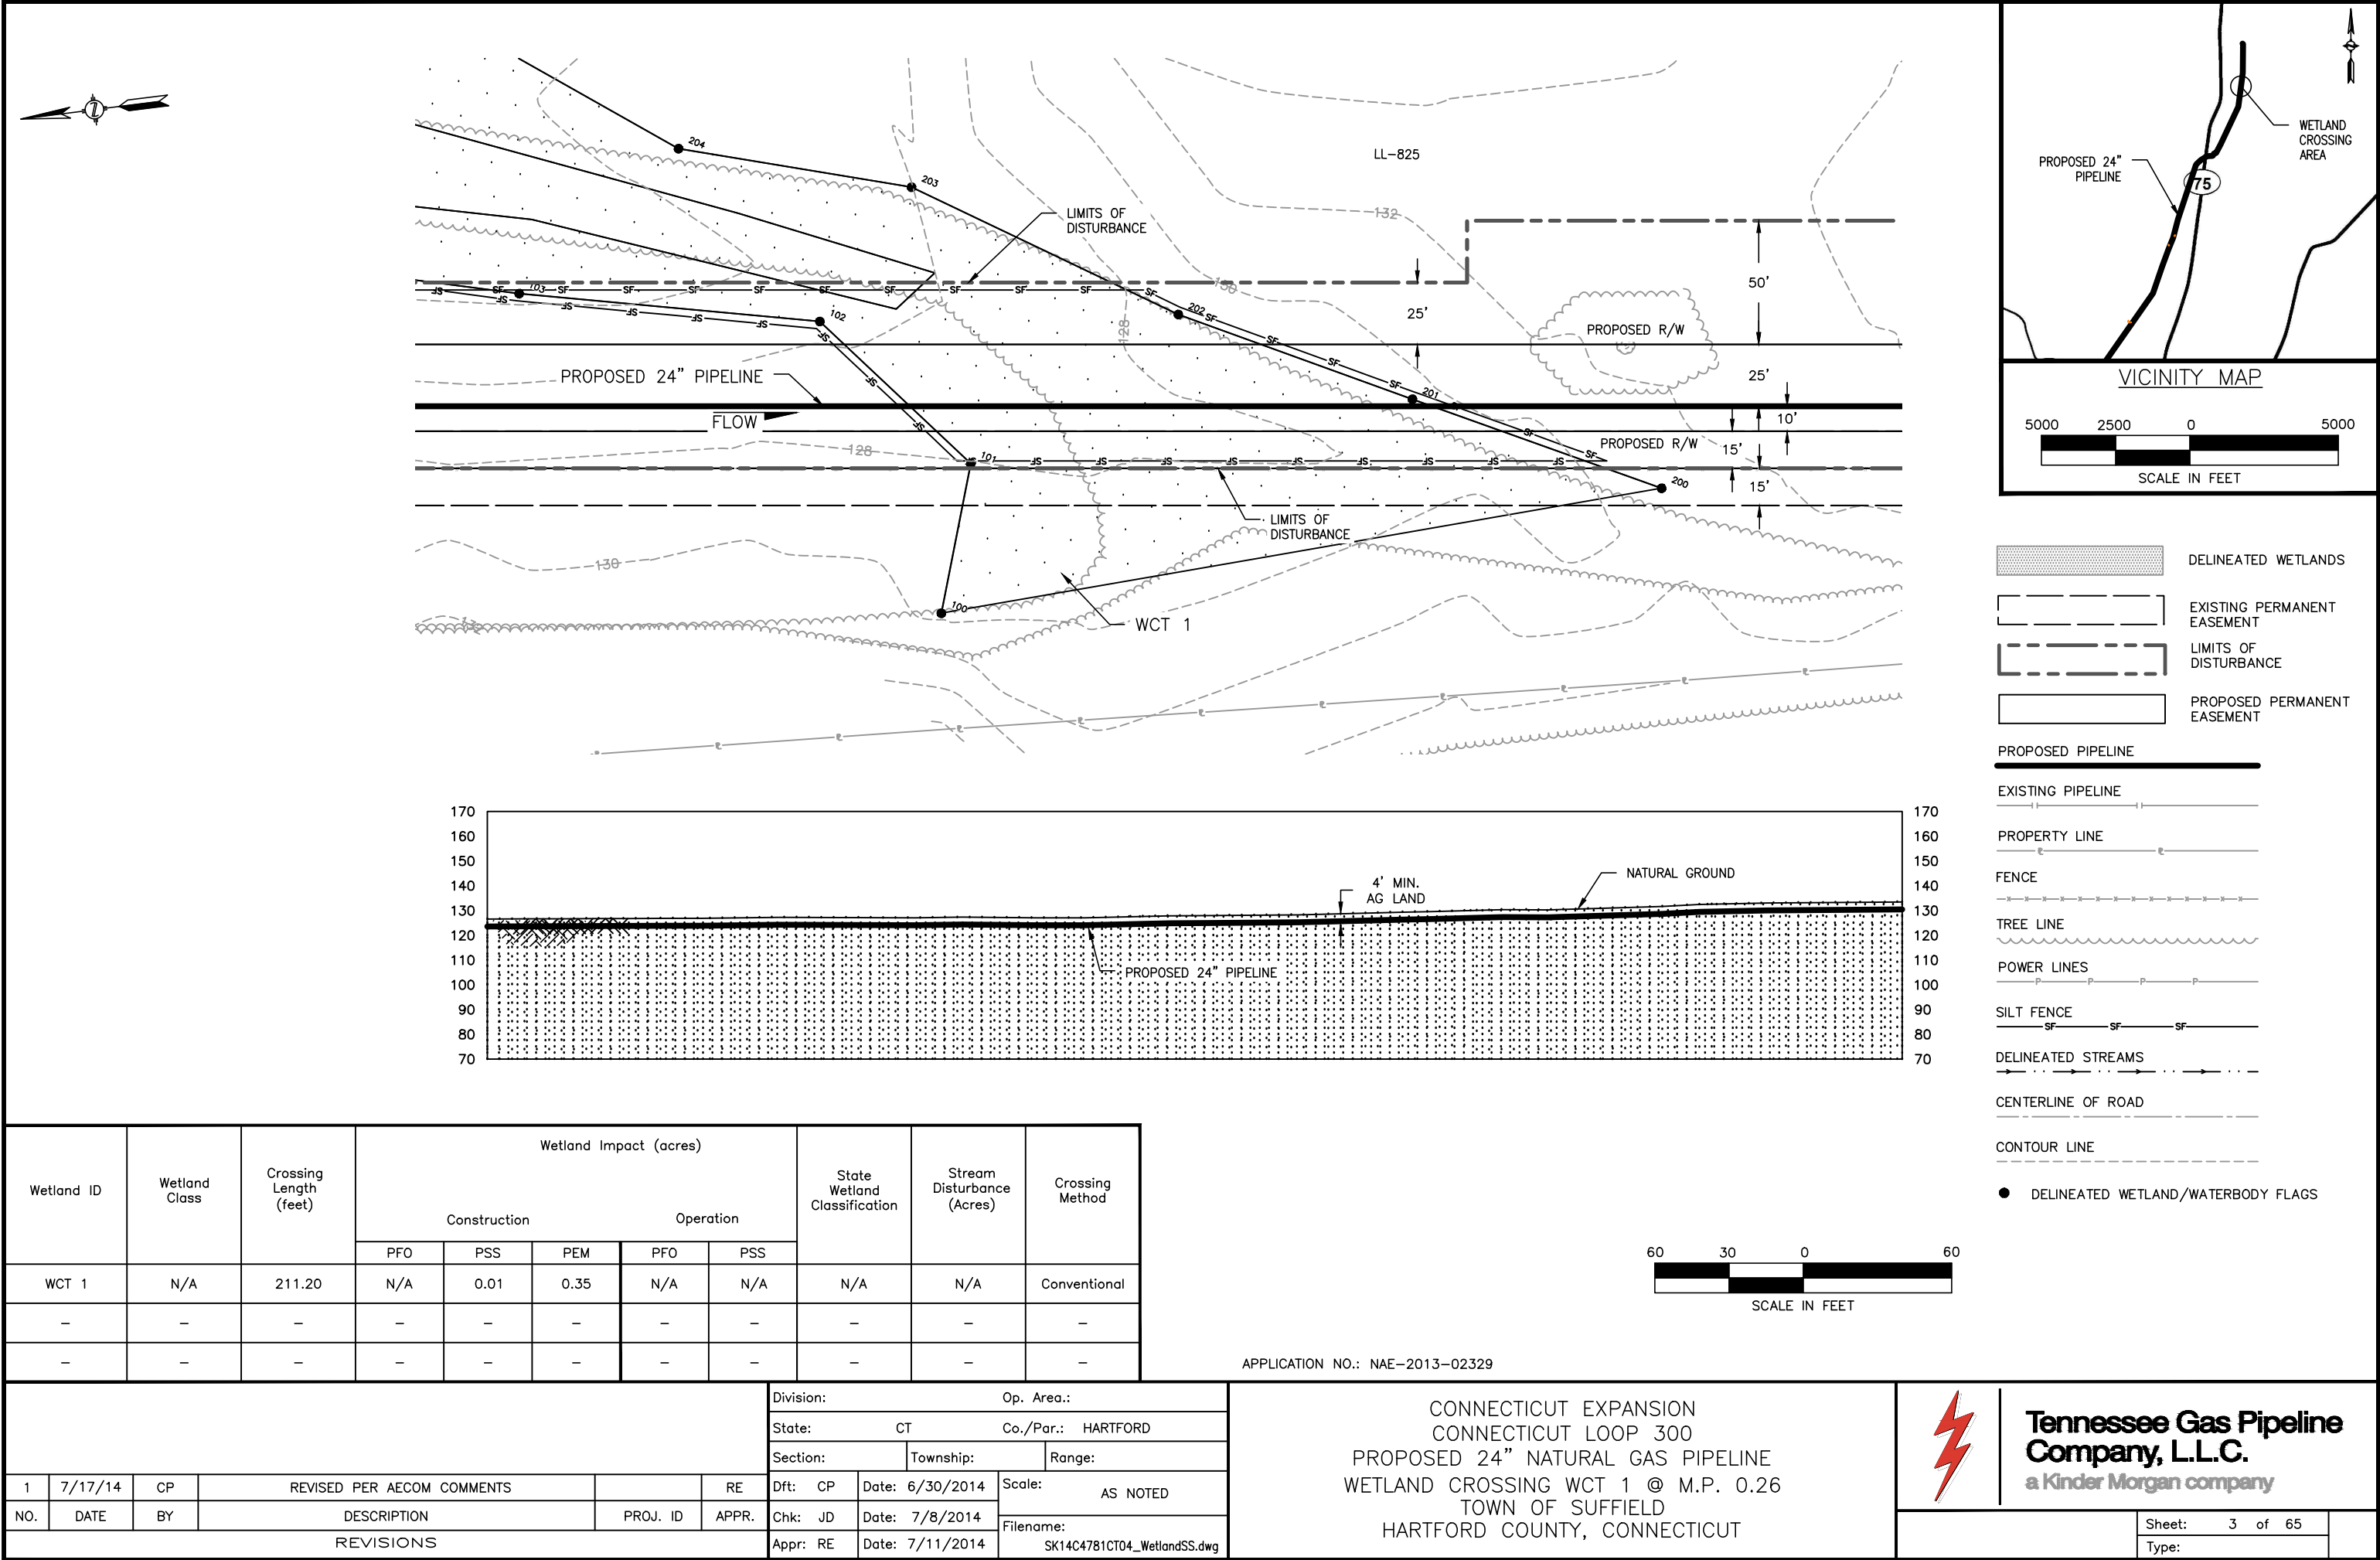

G:\0851\1404781-CT\DWG

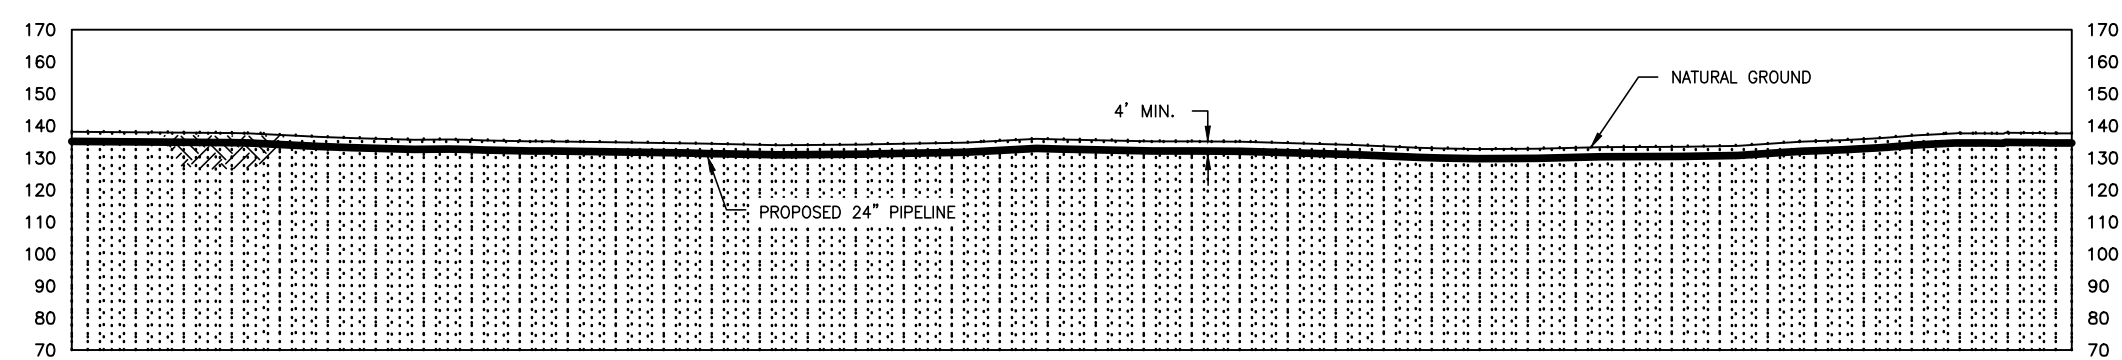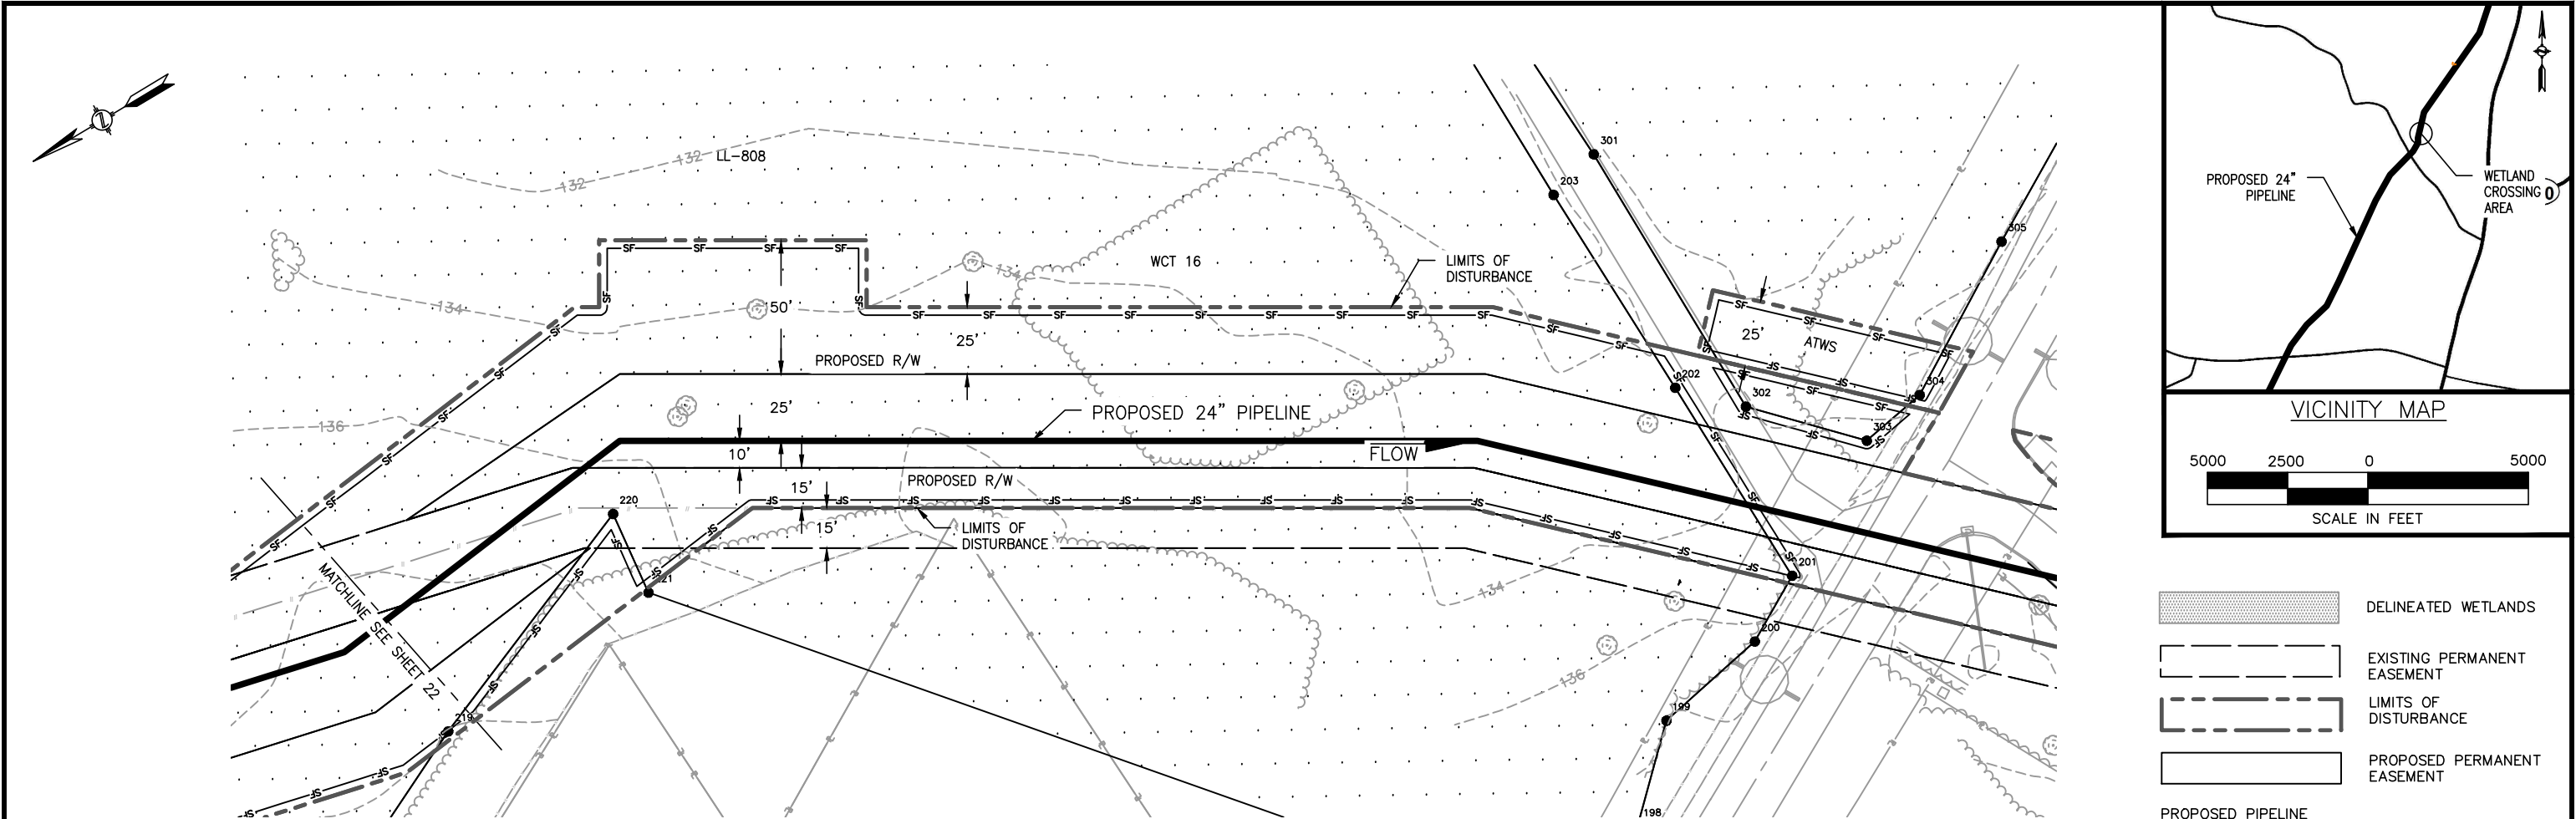

- DELINEATED WETLANDS
- EXISTING PERMANENT EASEMENT
- LIMITS OF DISTURBANCE
- PROPOSED PERMANENT EASEMENT
- PROPOSED PIPELINE
- EXISTING PIPELINE
- PROPERTY LINE
- FENCE
- TREE LINE
- POWER LINES
- SILT FENCE
- DELINEATED STREAMS
- CENTERLINE OF ROAD
- CONTOUR LINE
- DELINEATED WETLAND/WATERBODY FLAGS

Wetland ID	Wetland Class	Crossing Length (feet)	Wetland Impact (acres)					State Wetland Classification	Stream Disturbance (Acres)	Crossing Method
			Construction			Operation				
			PFO	PSS	PEM	PFO	PSS			
WCT 16	N/A	2337.03	0.58	0.05	3.59	0.09	N/A	N/A	N/A	Conventional
WCT 17	N/A	N/A	N/A	N/A	0.07	N/A	N/A	N/A	N/A	N/A
—	—	—	—	—	—	—	—	—	—	—

APPLICATION NO.: NAE-2013-02329








						Division: Op. Area.:			
						State: CT		Co./Par.: HARTFORD	
						Section:		Township:	
1	7/17/14	CP	REVISED PER AECOM COMMENTS		RE	Dft: CP	Date: 6/30/2014	Scale: AS NOTED	
NO.	DATE	BY	DESCRIPTION	PROJ. ID	APPR.	Chk: JD	Date: 7/8/2014	Filename:	
REVISIONS						Appr: RE	Date: 7/11/2014	SK14C4781CT04_WetlandSS.dwg	

CONNECTICUT EXPANSION
CONNECTICUT LOOP 300
PROPOSED 24" NATURAL GAS PIPELINE
WETLAND CROSSING WCT 16 & WCT 17 @M.P. 2.36 & 2.59
TOWN OF SUFFIELD
HARTFORD COUNTY, CONNECTICUT

Tennessee Gas Pipeline Company, L.L.C.
a Kinder Morgan company

Sheet:	23 of 65
Type:	

G:\0851\1404781-CT\DWG

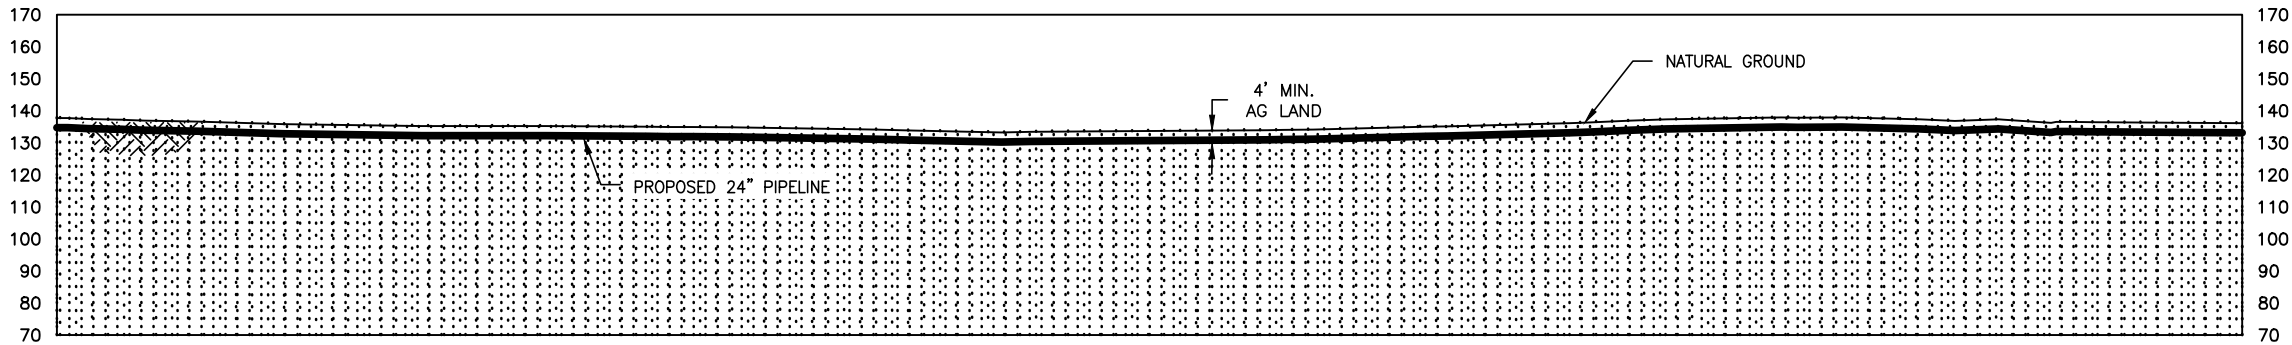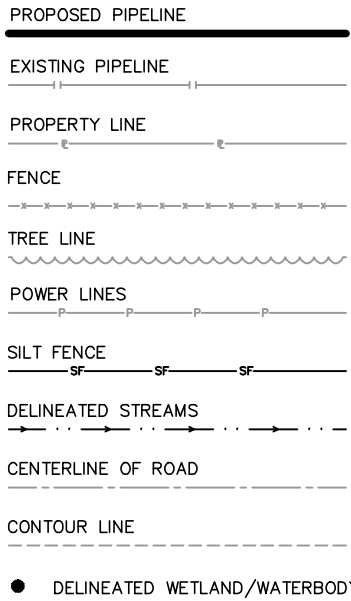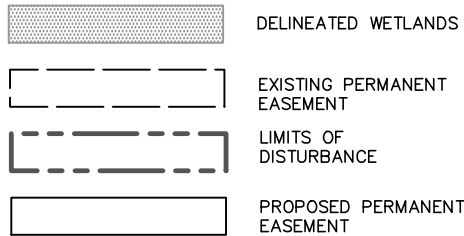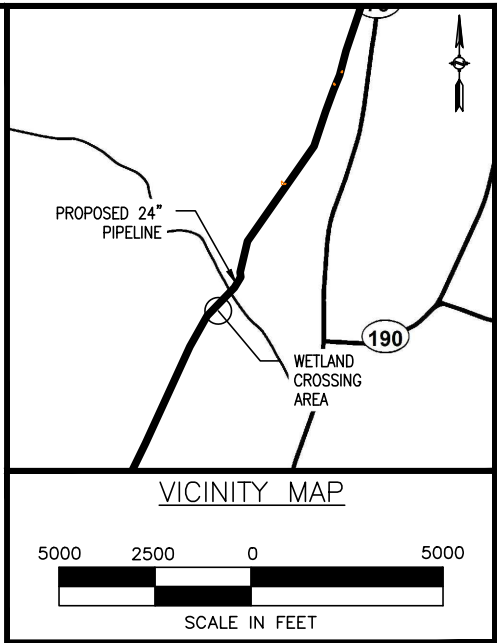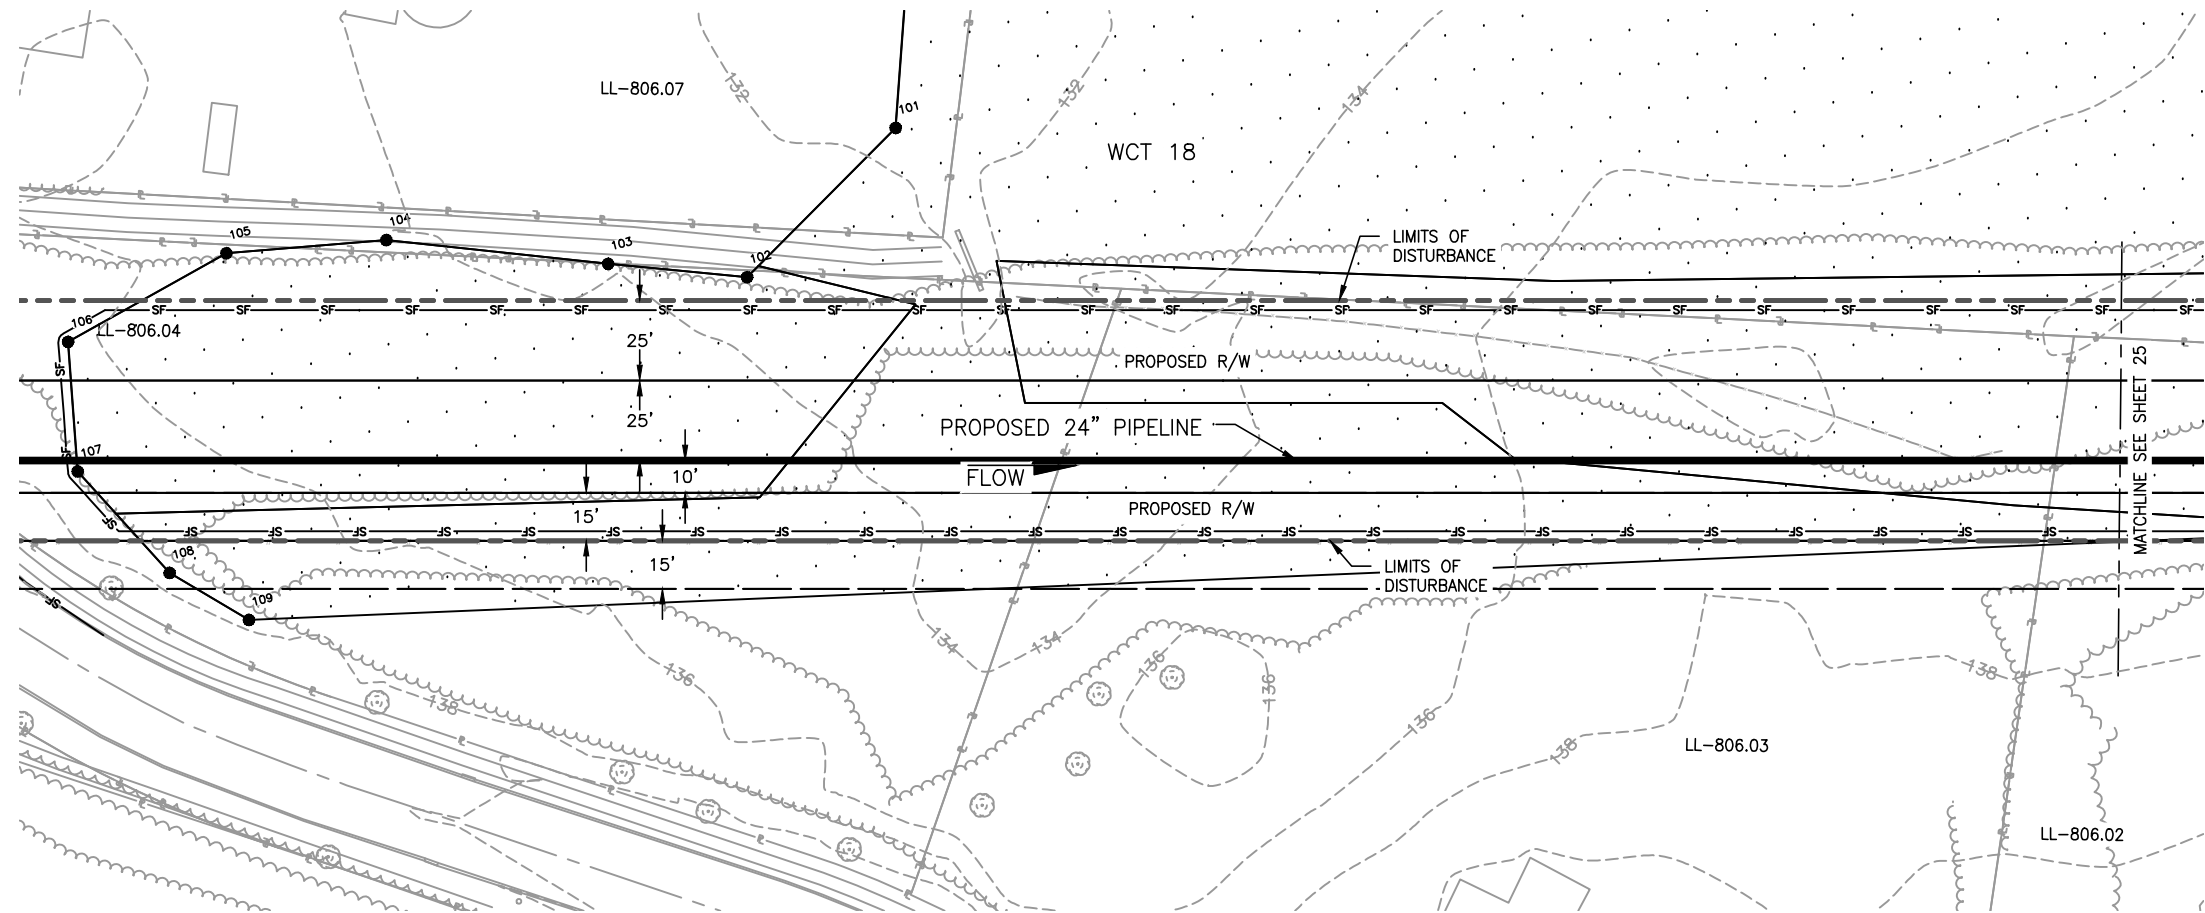

Wetland ID	Wetland Class	Crossing Length (feet)	Wetland Impact (acres)					State Wetland Classification	Stream Disturbance (Acres)	Crossing Method
			Construction			Operation				
			PFO	PSS	PEM	PFO	PSS			
WCT 18	N/A	1676.00	1.27	0.35	1.22	0.57	0.05	N/A	N/A	Conventional
-	-	-	-	-	-	-	-	-	-	-
-	-	-	-	-	-	-	-	-	-	-




APPLICATION NO.: NAE-2013-02329

						Division: Op. Area.:			
						State: CT		Co./Par.: HARTFORD	
						Section:		Township:	
1	7/17/14	CP	REVISED PER AECOM COMMENTS		RE	Dft: CP	Date: 6/30/2014	Scale: AS NOTED	
NO.	DATE	BY	DESCRIPTION	PROJ. ID	APPR.	Chk: JD	Date: 7/8/2014	Filename:	
REVISIONS						Appr: RE	Date: 7/11/2014	SK14C4781CT04_WetlandSS.dwg	

CONNECTICUT EXPANSION
CONNECTICUT LOOP 300
PROPOSED 24" NATURAL GAS PIPELINE
WETLAND CROSSING WCT 18 @ M.P. 2.81
TOWN OF SUFFIELD
HARTFORD COUNTY, CONNECTICUT





Tennessee Gas Pipeline
Company, L.L.C.
a Kinder Morgan company

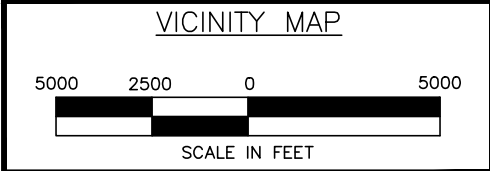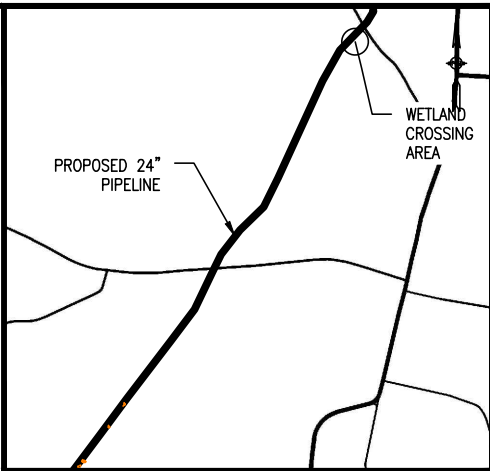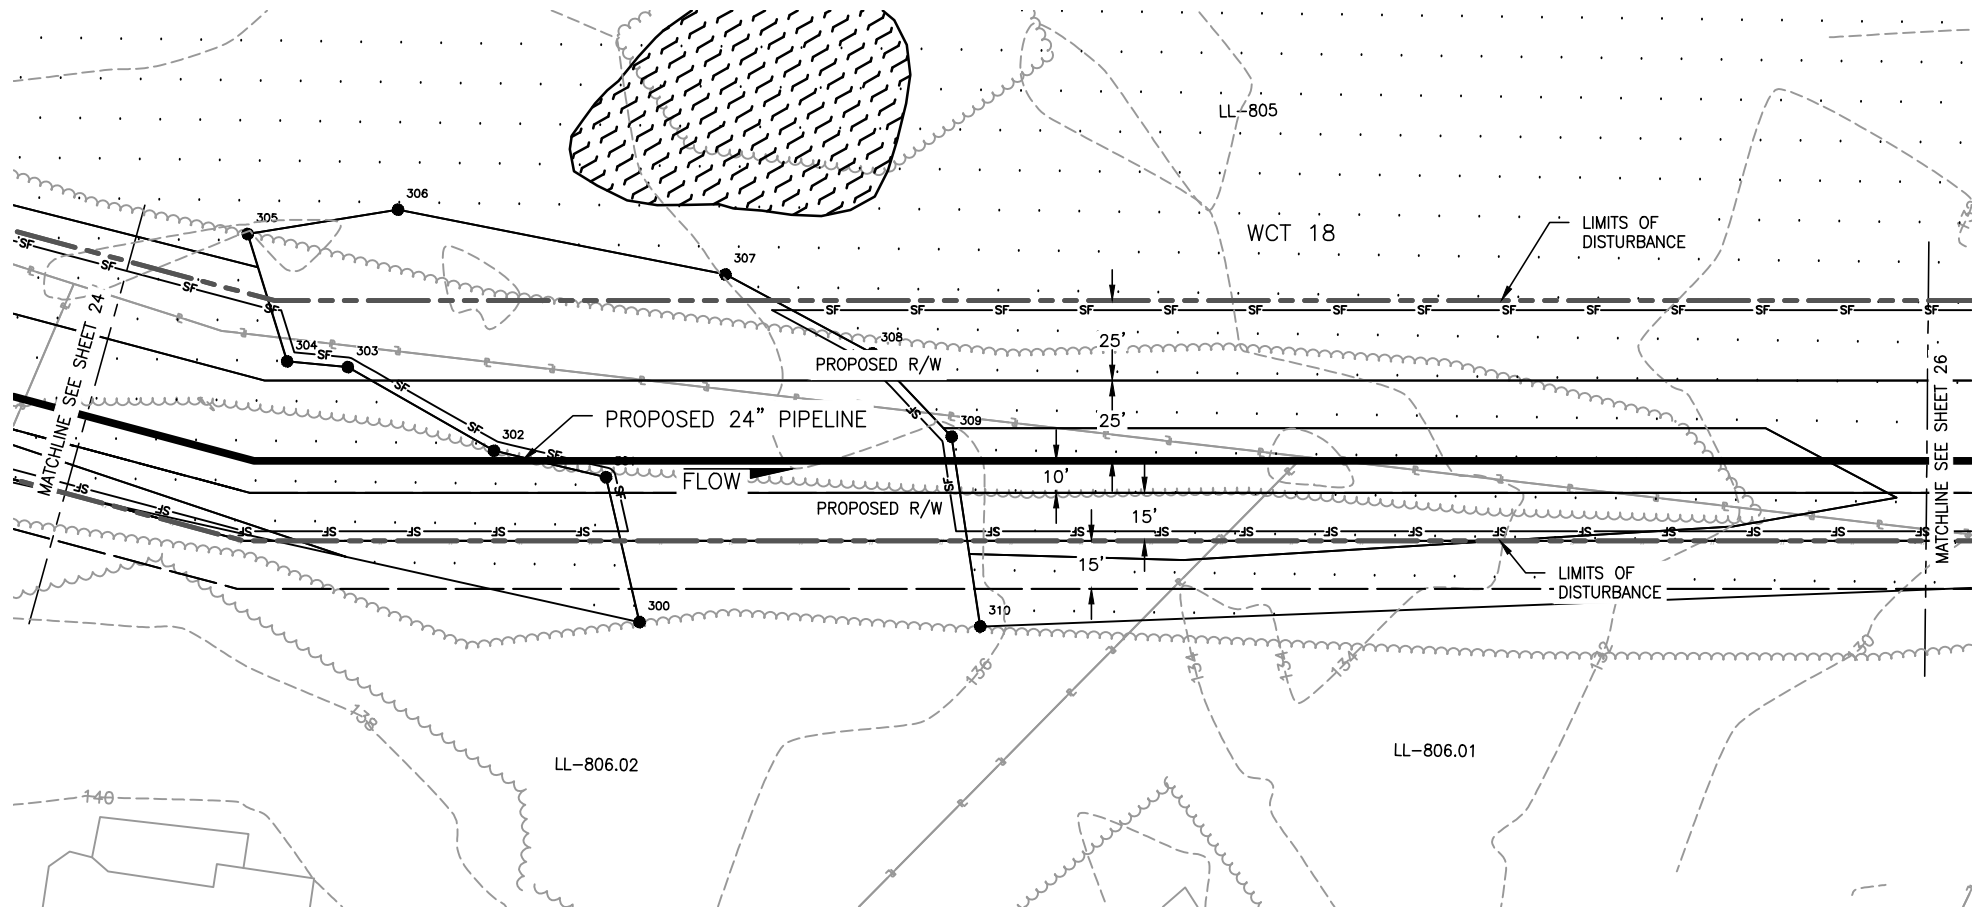

- DELINEATED WETLANDS
- EXISTING PERMANENT EASEMENT
- LIMITS OF DISTURBANCE
- PROPOSED PERMANENT EASEMENT

- PROPOSED PIPELINE
- EXISTING PIPELINE
- PROPERTY LINE
- FENCE
- TREE LINE
- POWER LINES
- SILT FENCE
- DELINEATED STREAMS
- CENTERLINE OF ROAD
- CONTOUR LINE
- DELINEATED WETLAND/WATERBODY FLAGS

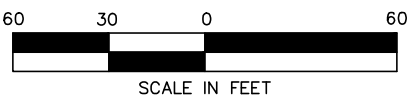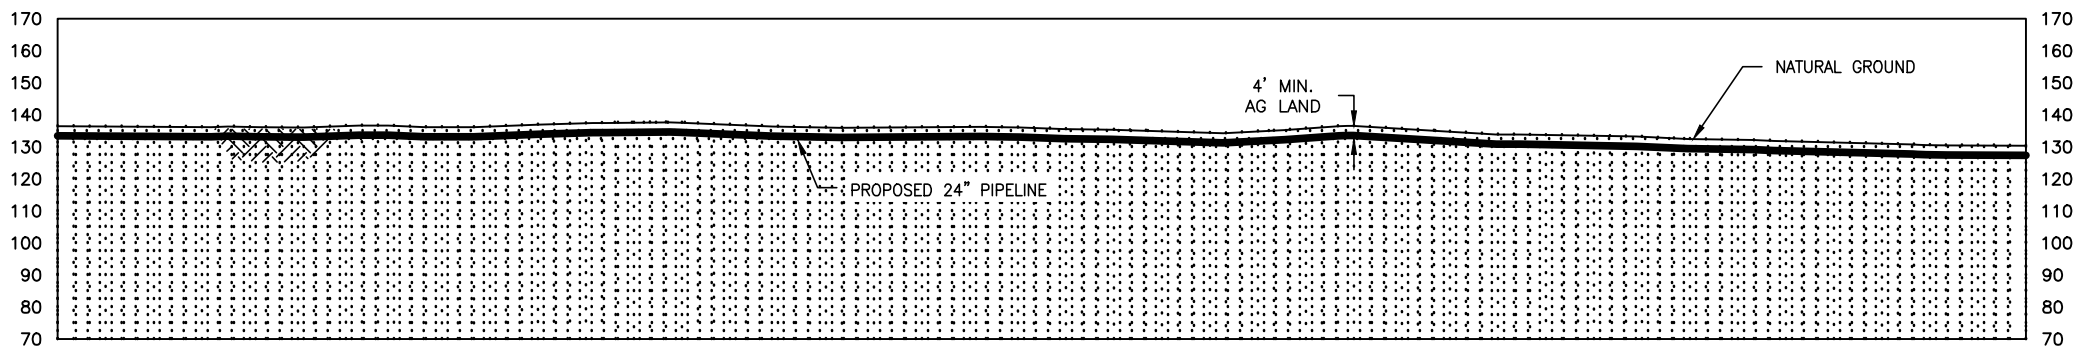

Wetland ID	Wetland Class	Crossing Length (feet)	Wetland Impact (acres)					State Wetland Classification	Stream Disturbance (Acres)	Crossing Method
			Construction			Operation				
			PFO	PSS	PEM	PFO	PSS			
WCT 18	N/A	1676.00	1.27	0.35	1.22	0.57	0.05	N/A	N/A	Conventional
-	-	-	-	-	-	-	-	-	-	-
-	-	-	-	-	-	-	-	-	-	-





APPLICATION NO.: NAE-2013-02329

Revisions						Division:		Op. Area.:	
						State:		Co./Par.:	
NO.						Section:		Township:	
DATE						Range:		Dft:	
BY						Date:		Scale:	
DESCRIPTION						Date:		AS NOTED	
PROJ. ID						Date:		Filename:	
APPR.						Date:		SK14C4781CT04_WetlandSS.dwg	
REVISIONS						Appr:		Date:	
						Date:			

CONNECTICUT EXPANSION
CONNECTICUT LOOP 300
PROPOSED 24" NATURAL GAS PIPELINE
WETLAND CROSSING WCT 18 @ M.P. 2.81
TOWN OF SUFFIELD
HARTFORD COUNTY, CONNECTICUT

Tennessee Gas Pipeline Company, L.L.C.
a Kinder Morgan company

G:\0851\1404781-CT\DWG

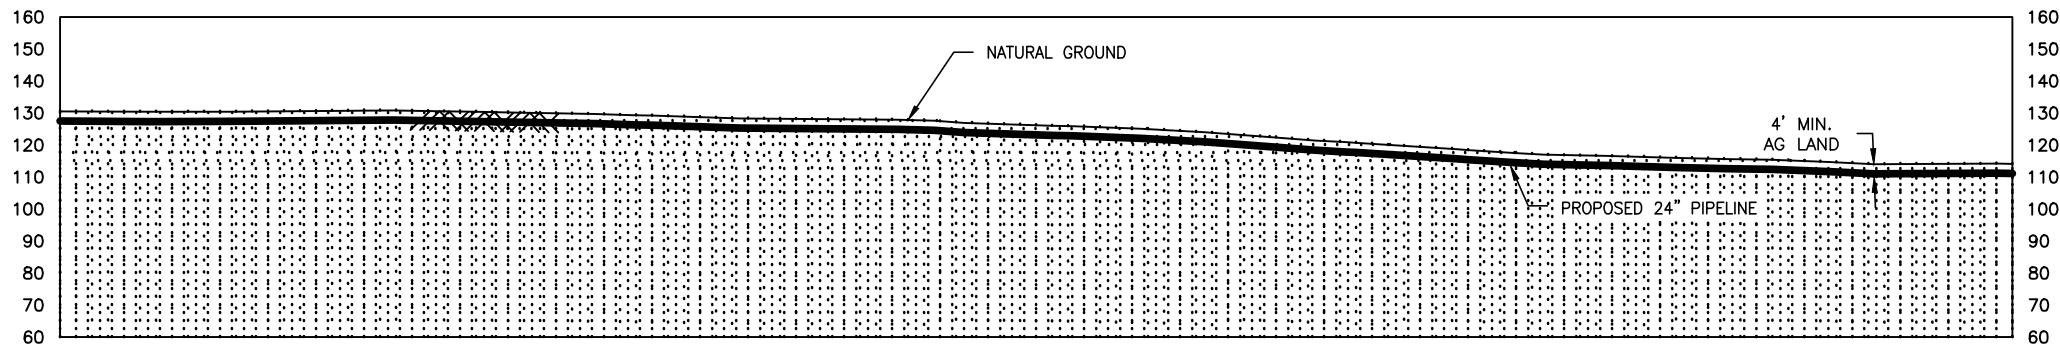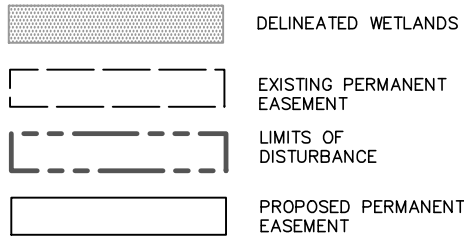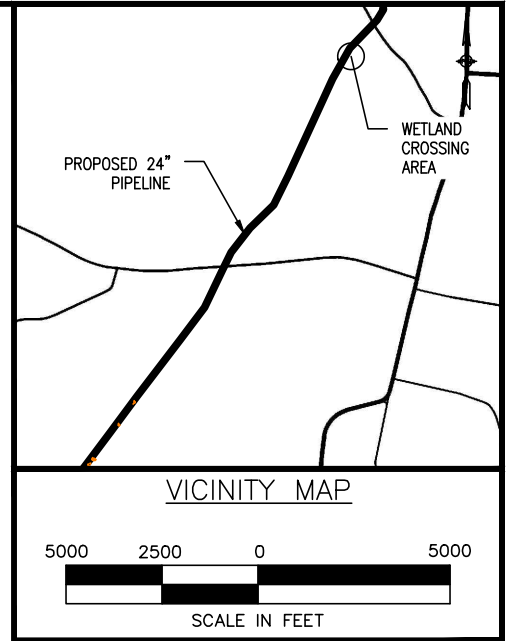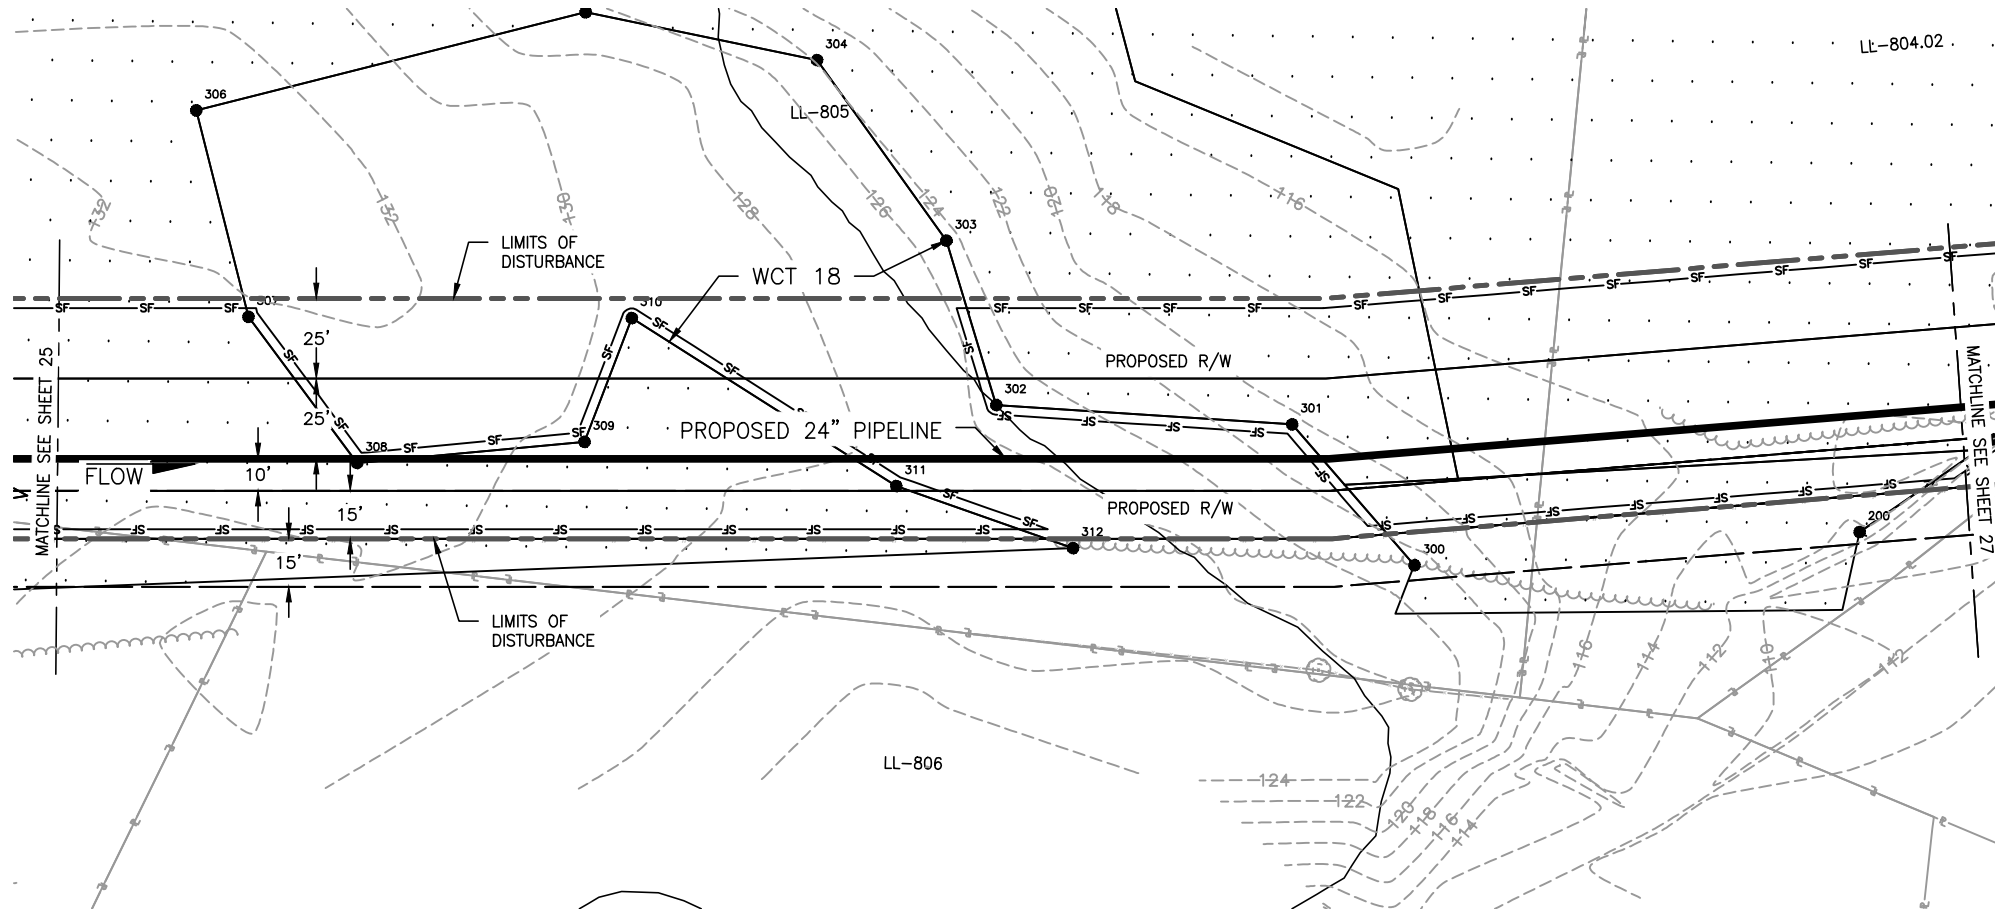

Wetland ID	Wetland Class	Crossing Length (feet)	Wetland Impact (acres)					State Wetland Classification	Stream Disturbance (Acres)	Crossing Method
			Construction			Operation				
			PFO	PSS	PEM	PFO	PSS			
WCT 18	N/A	1676.00	1.27	0.35	1.22	0.57	0.05	N/A	N/A	Conventional
-	-	-	-	-	-	-	-	-	-	-
-	-	-	-	-	-	-	-	-	-	-

APPLICATION NO.: NAE-2013-02329

						Division: Op. Area.:			
						State: CT		Co./Par.: HARTFORD	
						Section:		Township:	
1	7/17/14	CP	REVISED PER AECOM COMMENTS		RE	Dft: CP	Date: 6/30/2014	Scale: AS NOTED	
NO.	DATE	BY	DESCRIPTION	PROJ. ID	APPR.	Chk: JD	Date: 7/8/2014	Filename:	
REVISIONS						Appr: RE	Date: 7/11/2014	SK14C4781CT04_WetlandSS.dwg	





CONNECTICUT EXPANSION
CONNECTICUT LOOP 300
PROPOSED 24" NATURAL GAS PIPELINE
WETLAND CROSSING WCT 18 @ M.P. 2.81
TOWN OF SUFFIELD
HARTFORD COUNTY, CONNECTICUT



Tennessee Gas Pipeline Company, L.L.C.
a Kinder Morgan company

Sheet: 26 of 65
Type:

G:\0851\1404781-CT\DWG

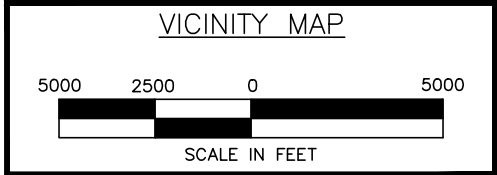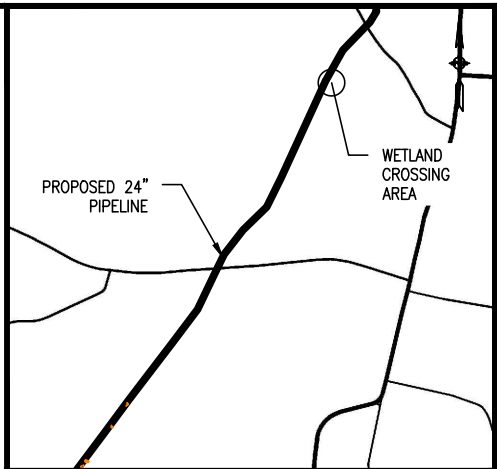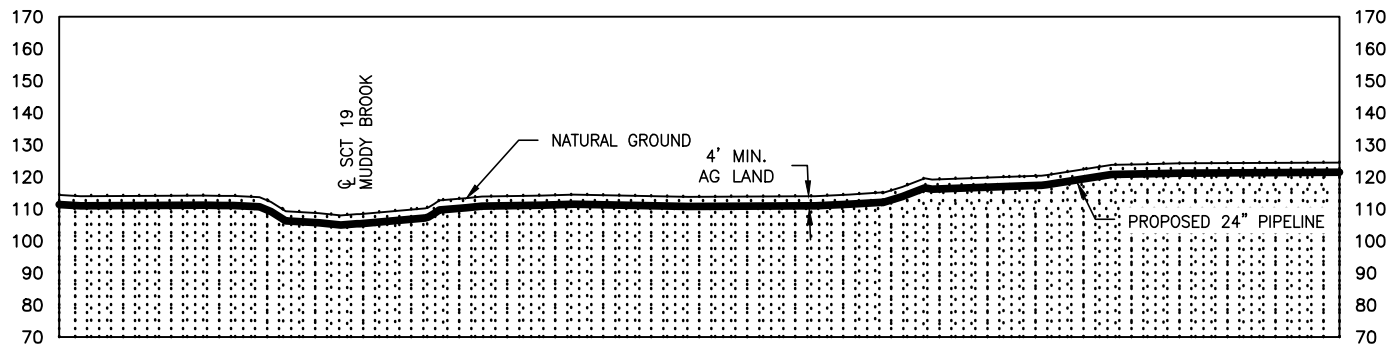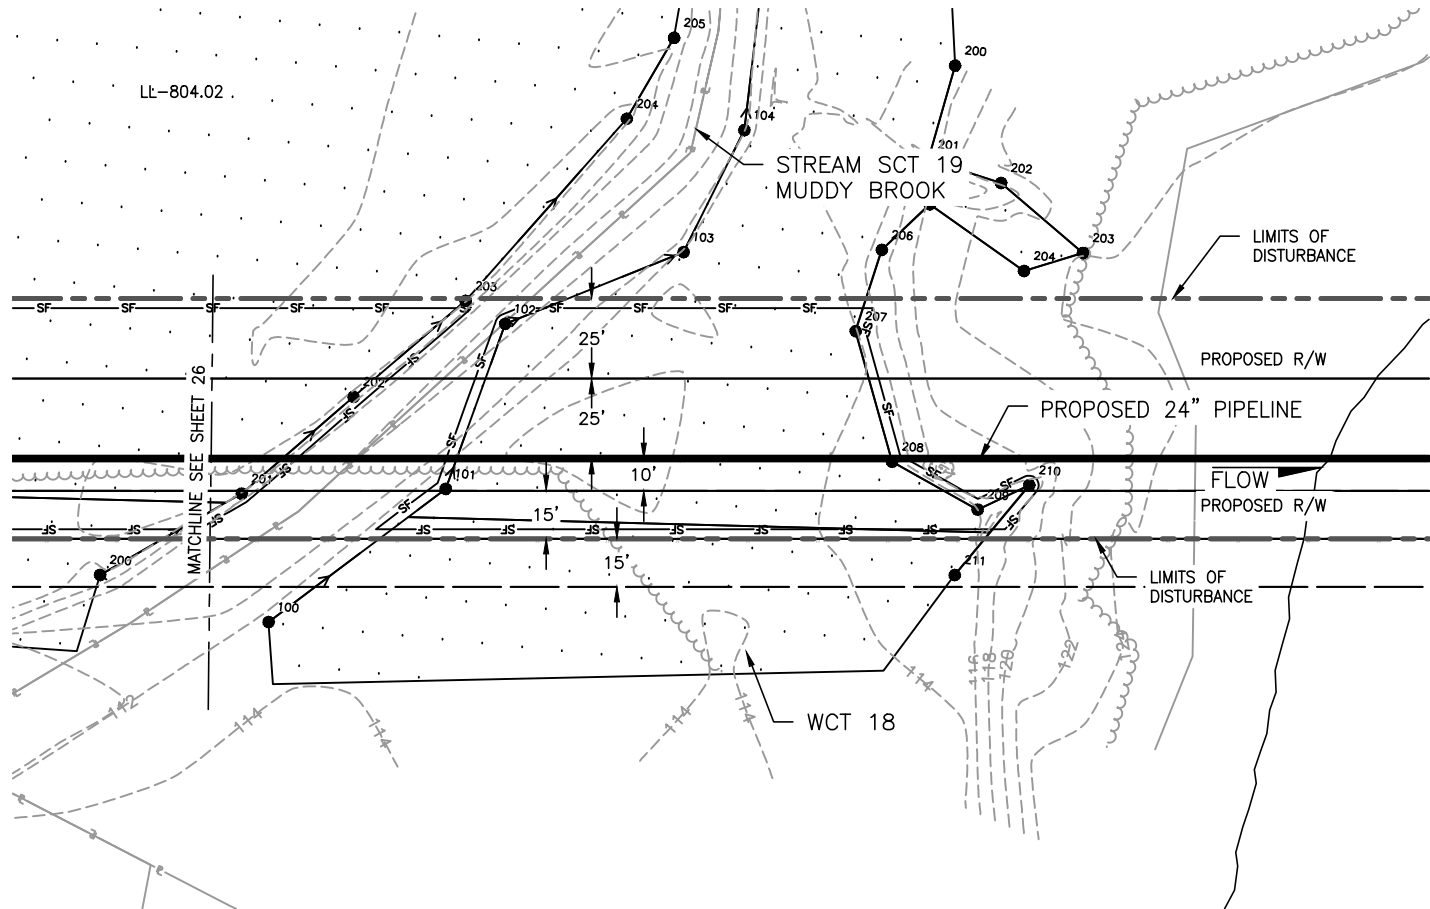

- DELINEATED WETLANDS
- EXISTING PERMANENT EASEMENT
- LIMITS OF DISTURBANCE
- PROPOSED PERMANENT EASEMENT

- PROPOSED PIPELINE
- EXISTING PIPELINE
- PROPERTY LINE
- FENCE
- TREE LINE
- POWER LINES
- SILT FENCE
- DELINEATED STREAMS
- CENTERLINE OF ROAD
- CONTOUR LINE
- DELINEATED WETLAND/WATERBODY FLAGS



Wetland ID	Wetland Class	Crossing Length (feet)	Wetland Impact (acres)					State Wetland Classification	Stream Disturbance (Acres)	Crossing Method
			Construction			Operation				
			PFO	PSS	PEM	PFO	PSS			
WCT 18	N/A	1676.00	1.27	0.35	1.22	0.57	0.05	N/A	0.08	Conventional
-	-	-	-	-	-	-	-	-	-	-
-	-	-	-	-	-	-	-	-	-	-

APPLICATION NO.: NAE-2013-02329


						Division: Op. Area.:			
						State: CT		Co./Par.: HARTFORD	
						Section:		Township:	
1	7/17/14	CP	REVISED PER AECOM COMMENTS		RE	Dft: CP	Date: 6/30/2014	Scale: AS NOTED	
NO.	DATE	BY	DESCRIPTION	PROJ. ID	APPR.	Chk: JD	Date: 7/8/2014	Filename:	
REVISIONS						Appr: RE	Date: 7/11/2014	SK14C4781CT04_WetlandSS.dwg	

CONNECTICUT EXPANSION
CONNECTICUT LOOP 300
PROPOSED 24" NATURAL GAS PIPELINE
WETLAND CROSSING WCT 18 @ M.P. 2.81
TOWN OF SUFFIELD
HARTFORD COUNTY, CONNECTICUT





Tennessee Gas Pipeline Company, L.L.C.
a Kinder Morgan company



Sheet: 27 of 65
Type:

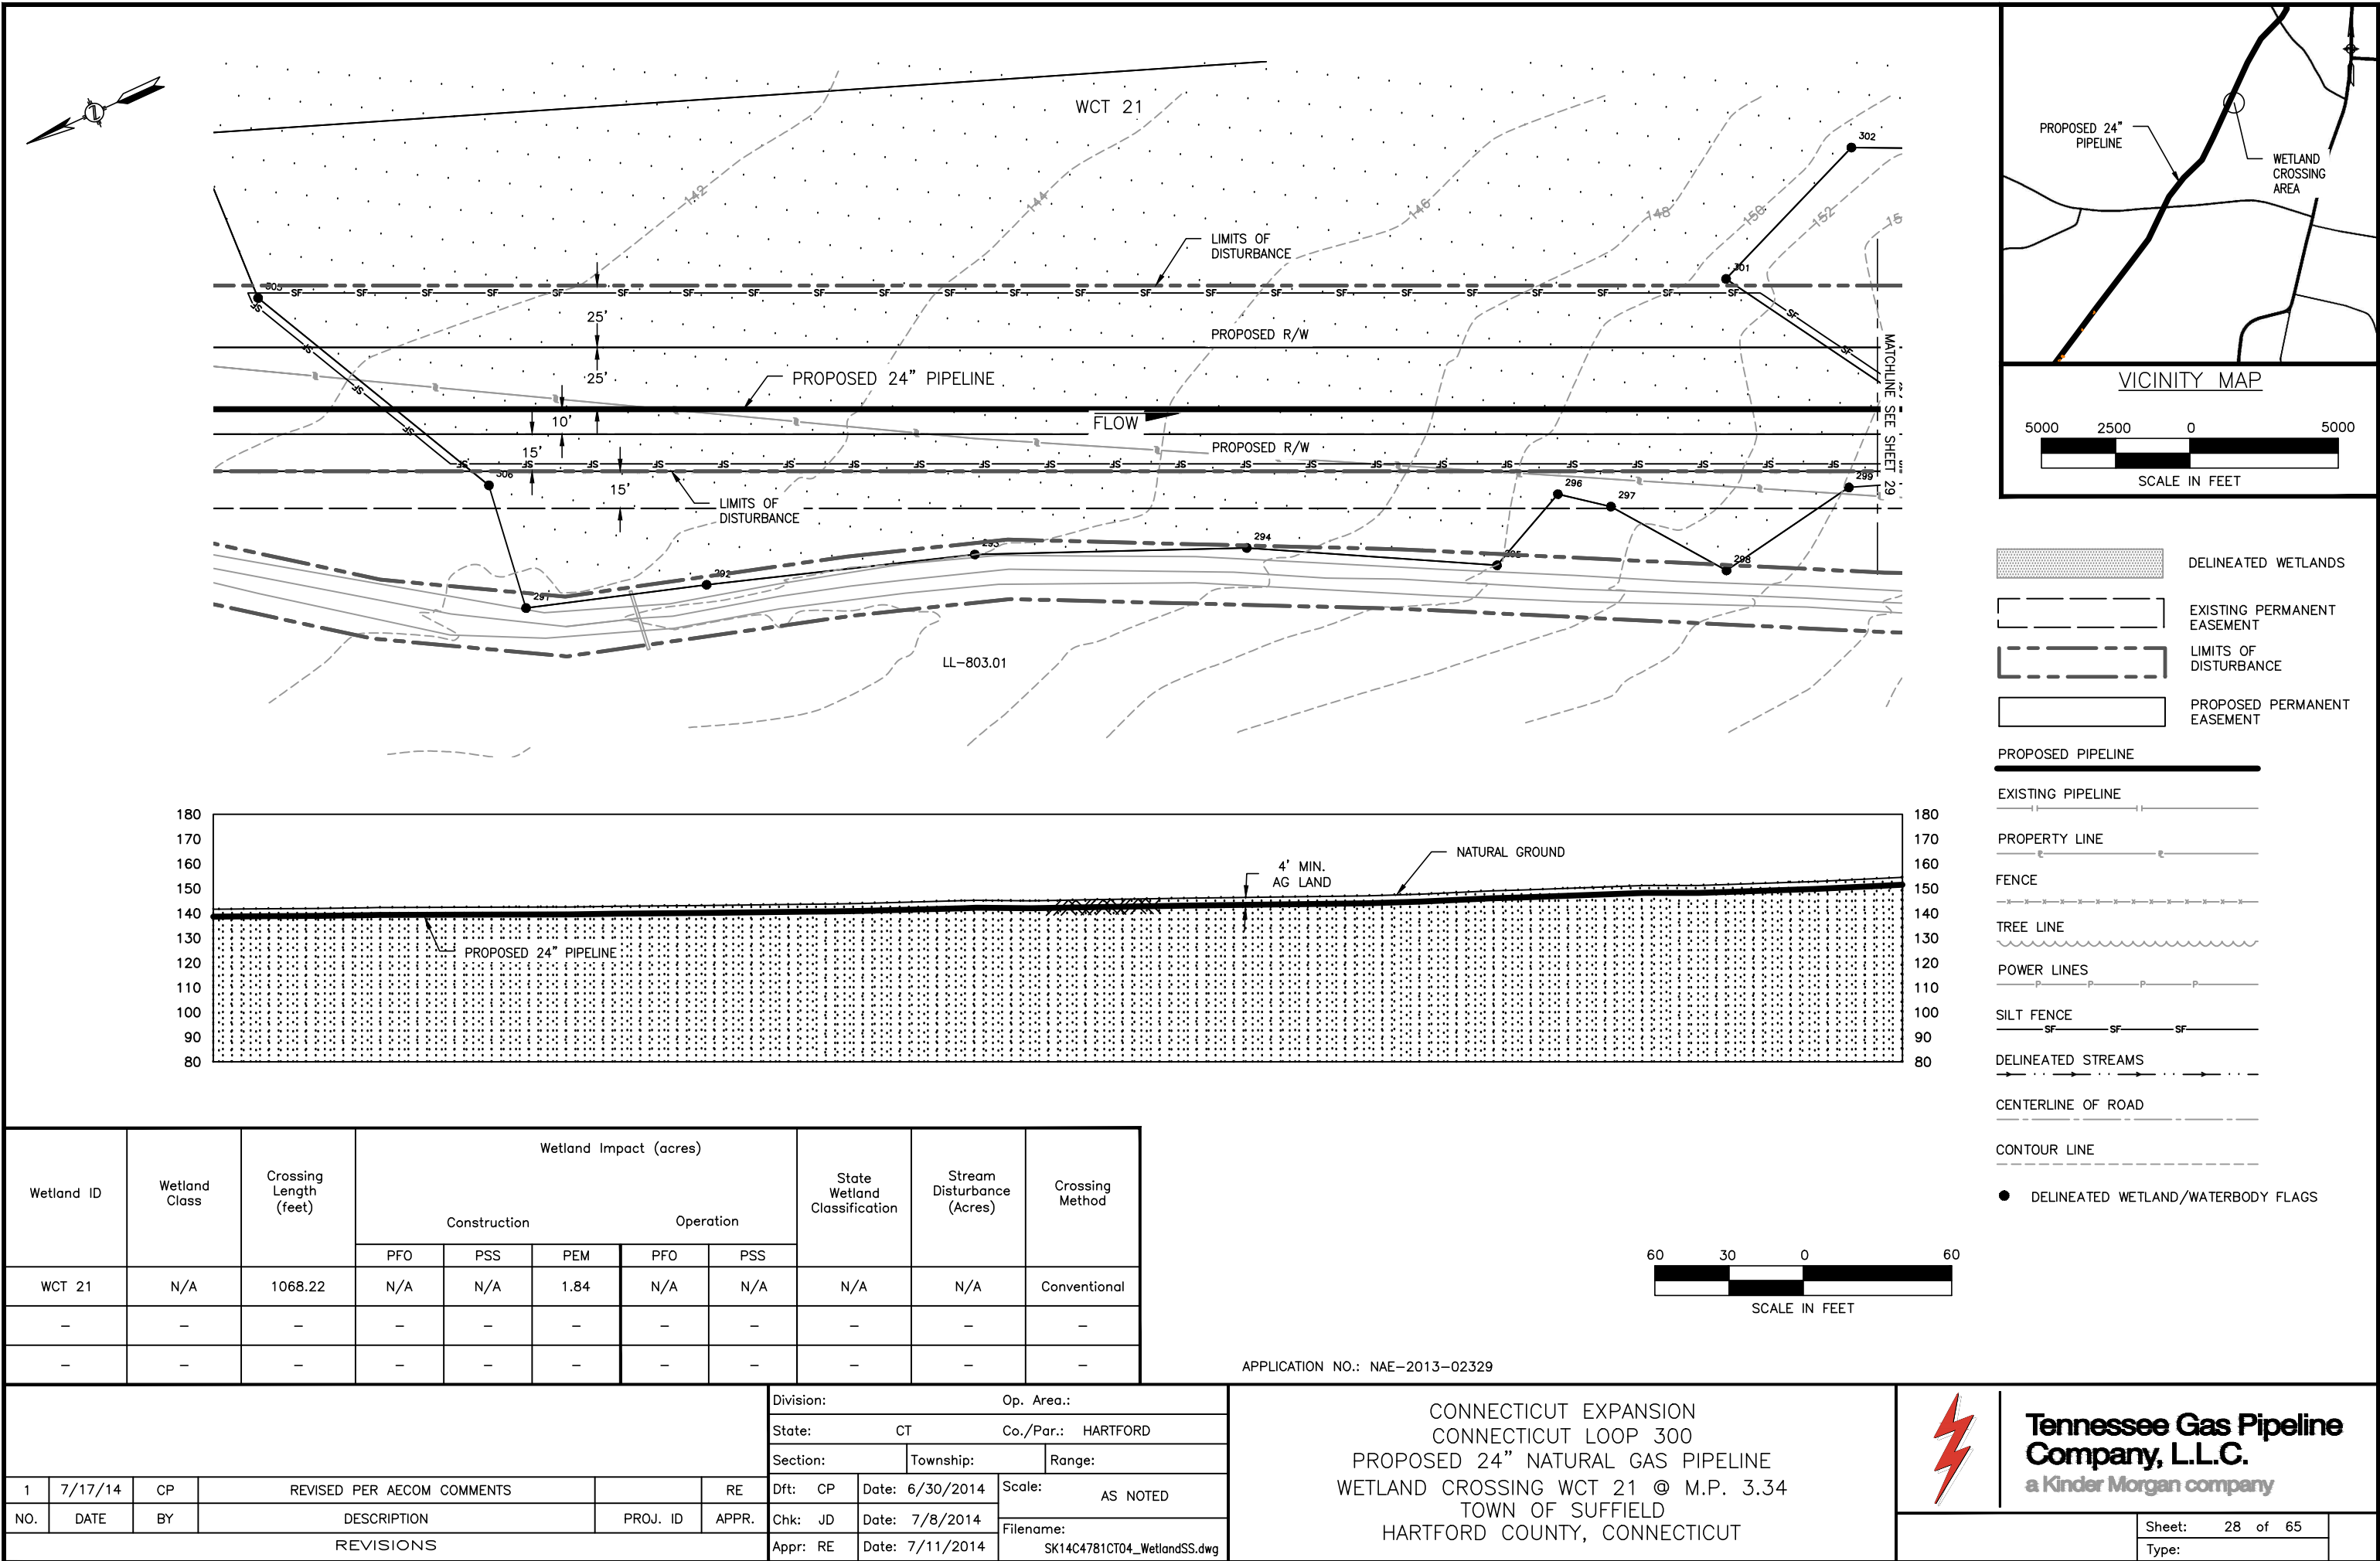

G:\0851\1404781-CT\DWG

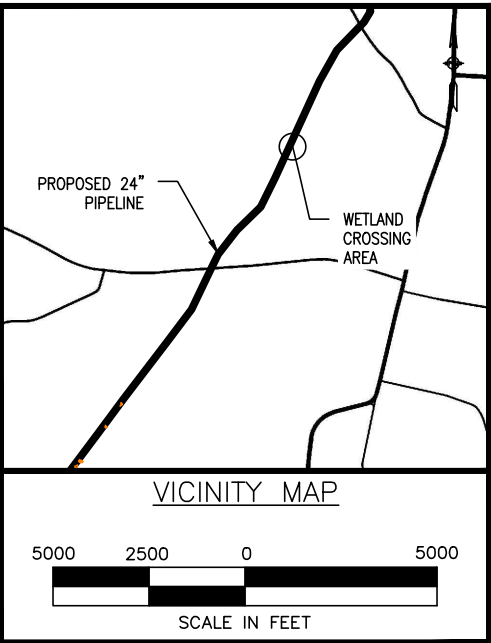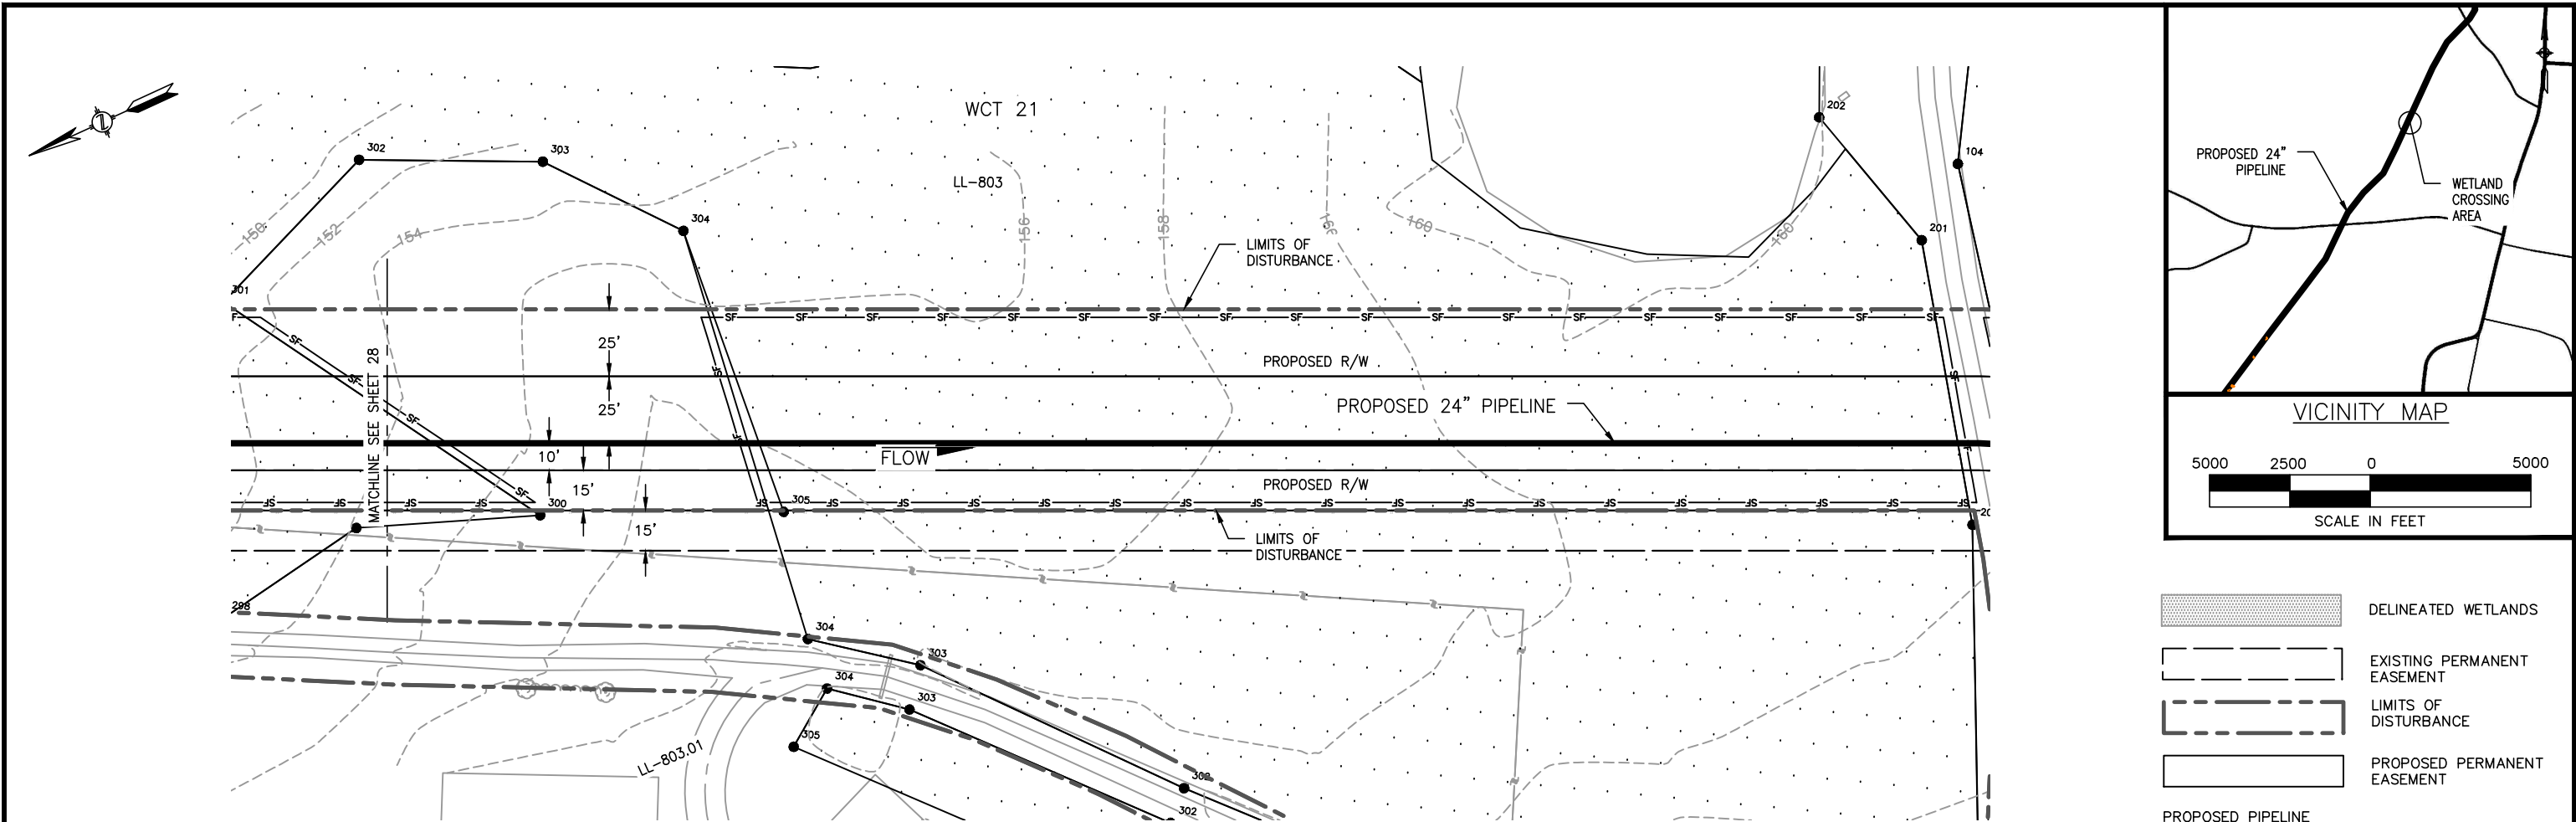

- DELINEATED WETLANDS
- EXISTING PERMANENT EASEMENT
- LIMITS OF DISTURBANCE
- PROPOSED PERMANENT EASEMENT
- PROPOSED PIPELINE
- EXISTING PIPELINE
- PROPERTY LINE
- FENCE
- TREE LINE
- POWER LINES
- SILT FENCE
- DELINEATED STREAMS
- CENTERLINE OF ROAD
- CONTOUR LINE
- DELINEATED WETLAND/WATERBODY FLAGS

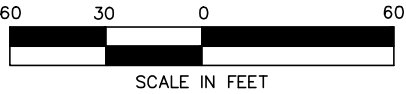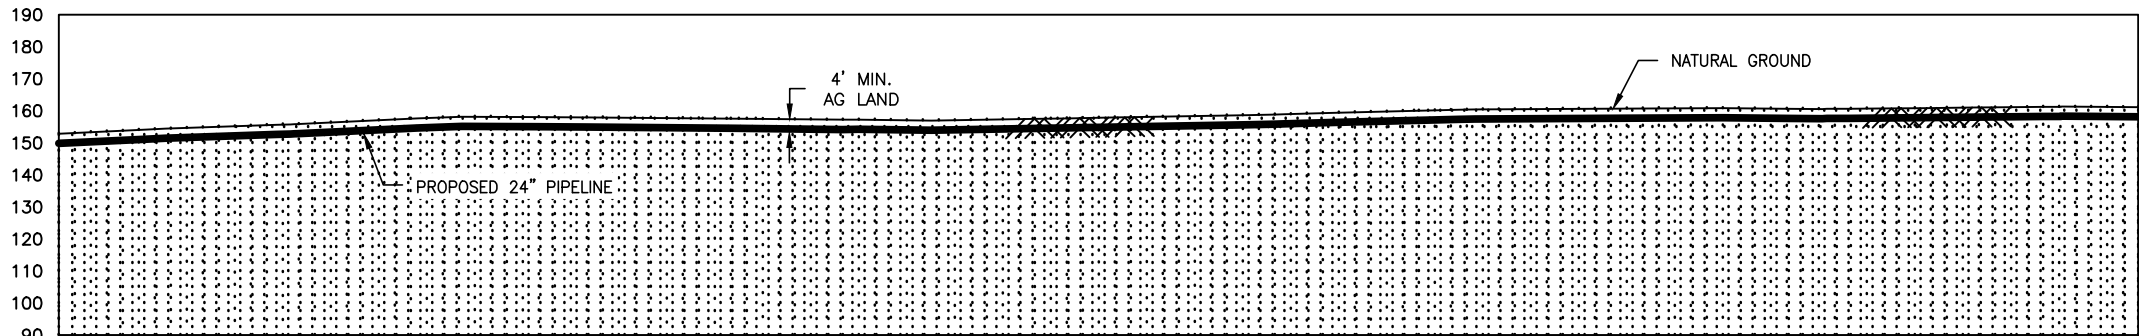

Wetland ID	Wetland Class	Crossing Length (feet)	Wetland Impact (acres)					State Wetland Classification	Stream Disturbance (Acres)	Crossing Method
			Construction			Operation				
			PFO	PSS	PEM	PFO	PSS			
WCT 21	N/A	1068.22	N/A	N/A	1.84	N/A	N/A	N/A	N/A	Conventional
-	-	-	-	-	-	-	-	-	-	-
-	-	-	-	-	-	-	-	-	-	-





APPLICATION NO.: NAE-2013-02329

						Division: Op. Area.:			
						State: CT		Co./Par.: HARTFORD	
						Section:		Township:	
1	7/17/14	CP	REVISED PER AECOM COMMENTS		RE	Dft: CP	Date: 6/30/2014	Scale: AS NOTED	
NO.	DATE	BY	DESCRIPTION	PROJ. ID	APPR.	Chk: JD	Date: 7/8/2014	Filename:	
REVISIONS						Appr: RE	Date: 7/11/2014	SK14C4781CT04_WetlandSS.dwg	

CONNECTICUT EXPANSION
CONNECTICUT LOOP 300
PROPOSED 24" NATURAL GAS PIPELINE
WETLAND CROSSING WCT 21 @ M.P. 3.34
TOWN OF SUFFIELD
HARTFORD COUNTY, CONNECTICUT



Tennessee Gas Pipeline
Company, L.L.C.
a Kinder Morgan company

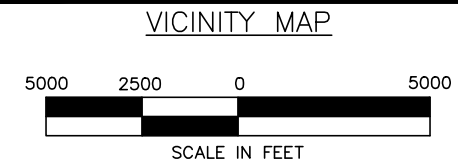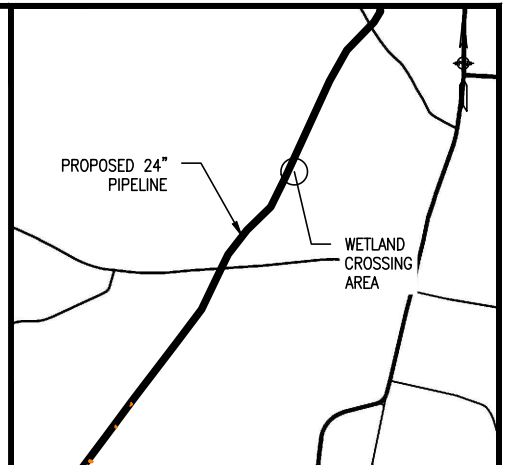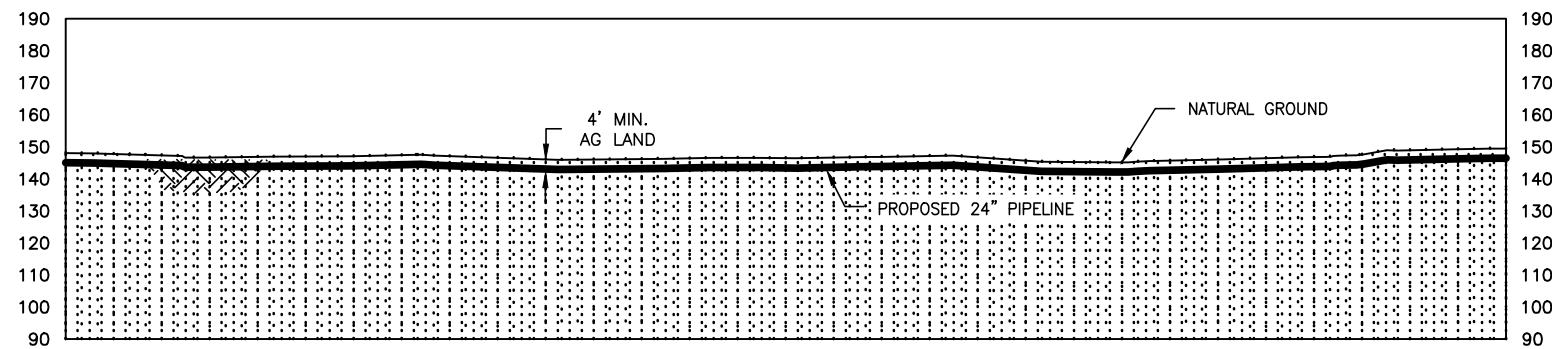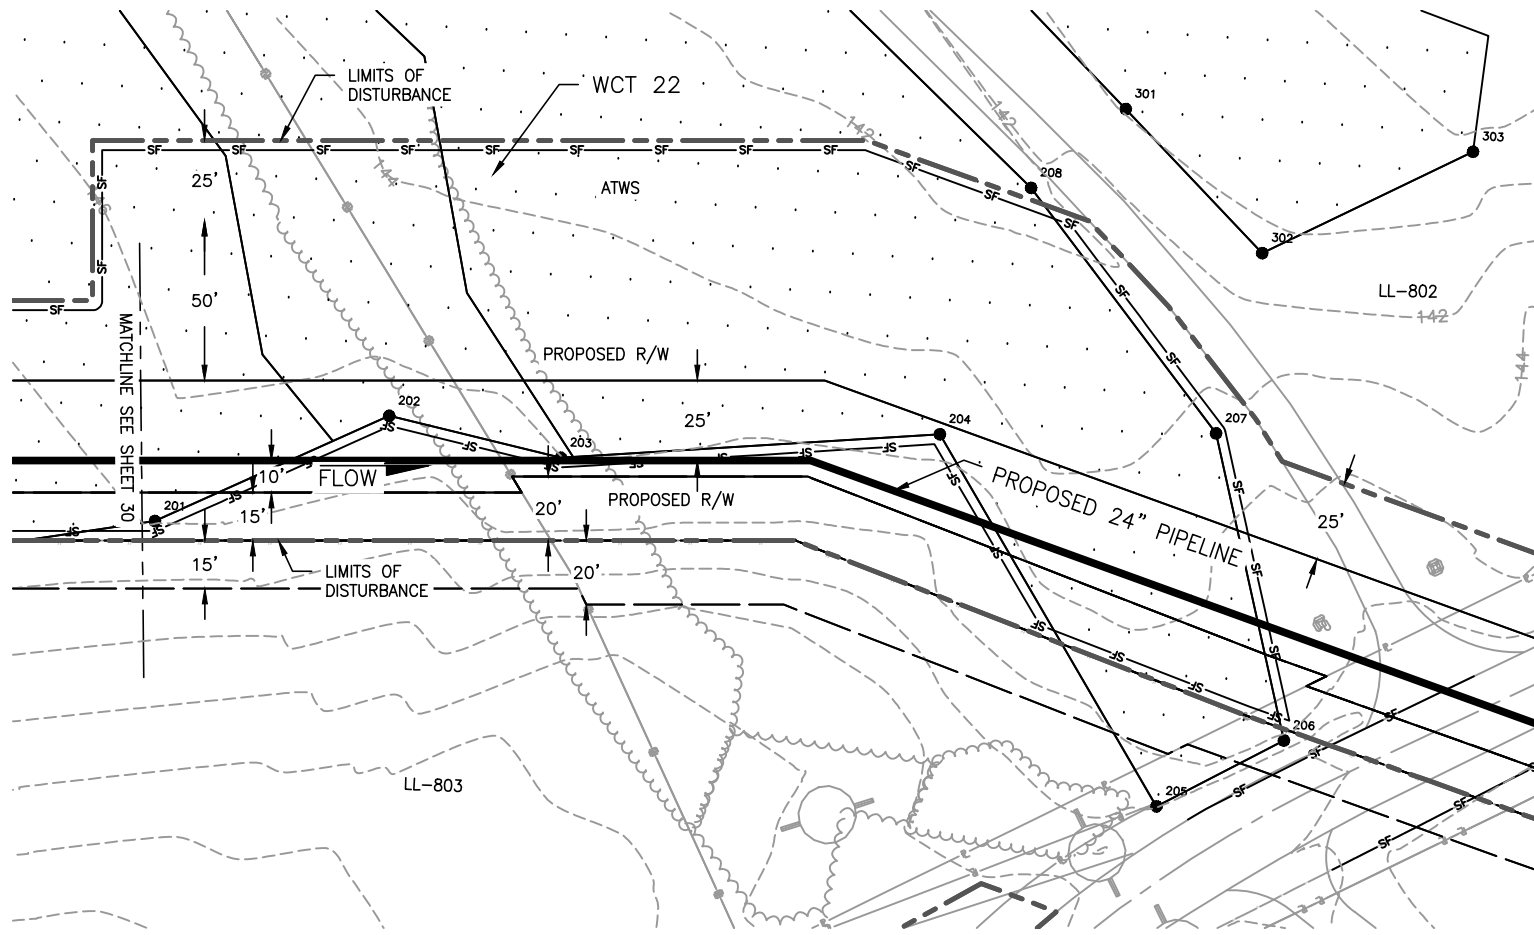

- DELINEATED WETLANDS
- EXISTING PERMANENT EASEMENT
- LIMITS OF DISTURBANCE
- PROPOSED PERMANENT EASEMENT
- PROPOSED PIPELINE
- EXISTING PIPELINE
- PROPERTY LINE
- FENCE
- TREE LINE
- POWER LINES
- SILT FENCE
- DELINEATED STREAMS
- CENTERLINE OF ROAD
- CONTOUR LINE
- DELINEATED WETLAND/WATERBODY FLAGS



Wetland ID	Wetland Class	Crossing Length (feet)	Wetland Impact (acres)					State Wetland Classification	Stream Disturbance (Acres)	Crossing Method
			Construction			Operation				
			PFO	PSS	PEM	PFO	PSS			
WCT 22	N/A	758.31	N/A	0.15	1.73	N/A	N/A	N/A	N/A	Conventional
-	-	-	-	-	-	-	-	-	-	-
-	-	-	-	-	-	-	-	-	-	-




APPLICATION NO.: NAE-2013-02329

						Division:		Op. Area.:	
						State: CT		Co./Par.: HARTFORD	
						Section:		Township:	
1	7/17/14	CP	REVISED PER AECOM COMMENTS		RE	Dft: CP	Date: 6/30/2014	Scale: AS NOTED	
NO.	DATE	BY	DESCRIPTION	PROJ. ID	APPR.	Chk: JD	Date: 7/8/2014	Filename:	
REVISIONS						Appr: RE	Date: 7/11/2014	SK14C4781CT04_WetlandSS.dwg	

CONNECTICUT EXPANSION
CONNECTICUT LOOP 300
PROPOSED 24" NATURAL GAS PIPELINE
WETLAND CROSSING WCT 22 @ M.P. 3.56
TOWN OF SUFFIELD
HARTFORD COUNTY, CONNECTICUT


Tennessee Gas Pipeline Company, L.L.C.
a Kinder Morgan company

G:\0851\1404781-CT\DWG

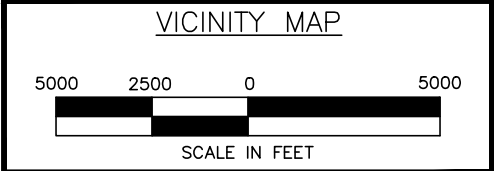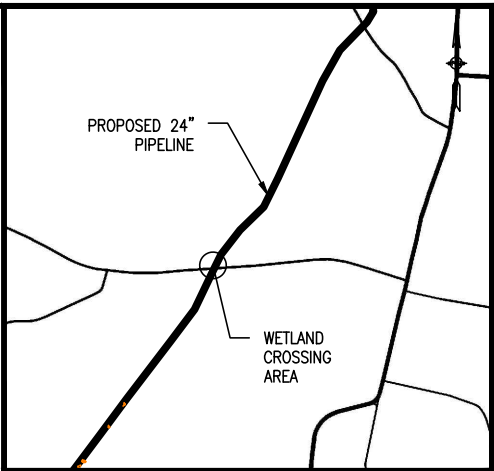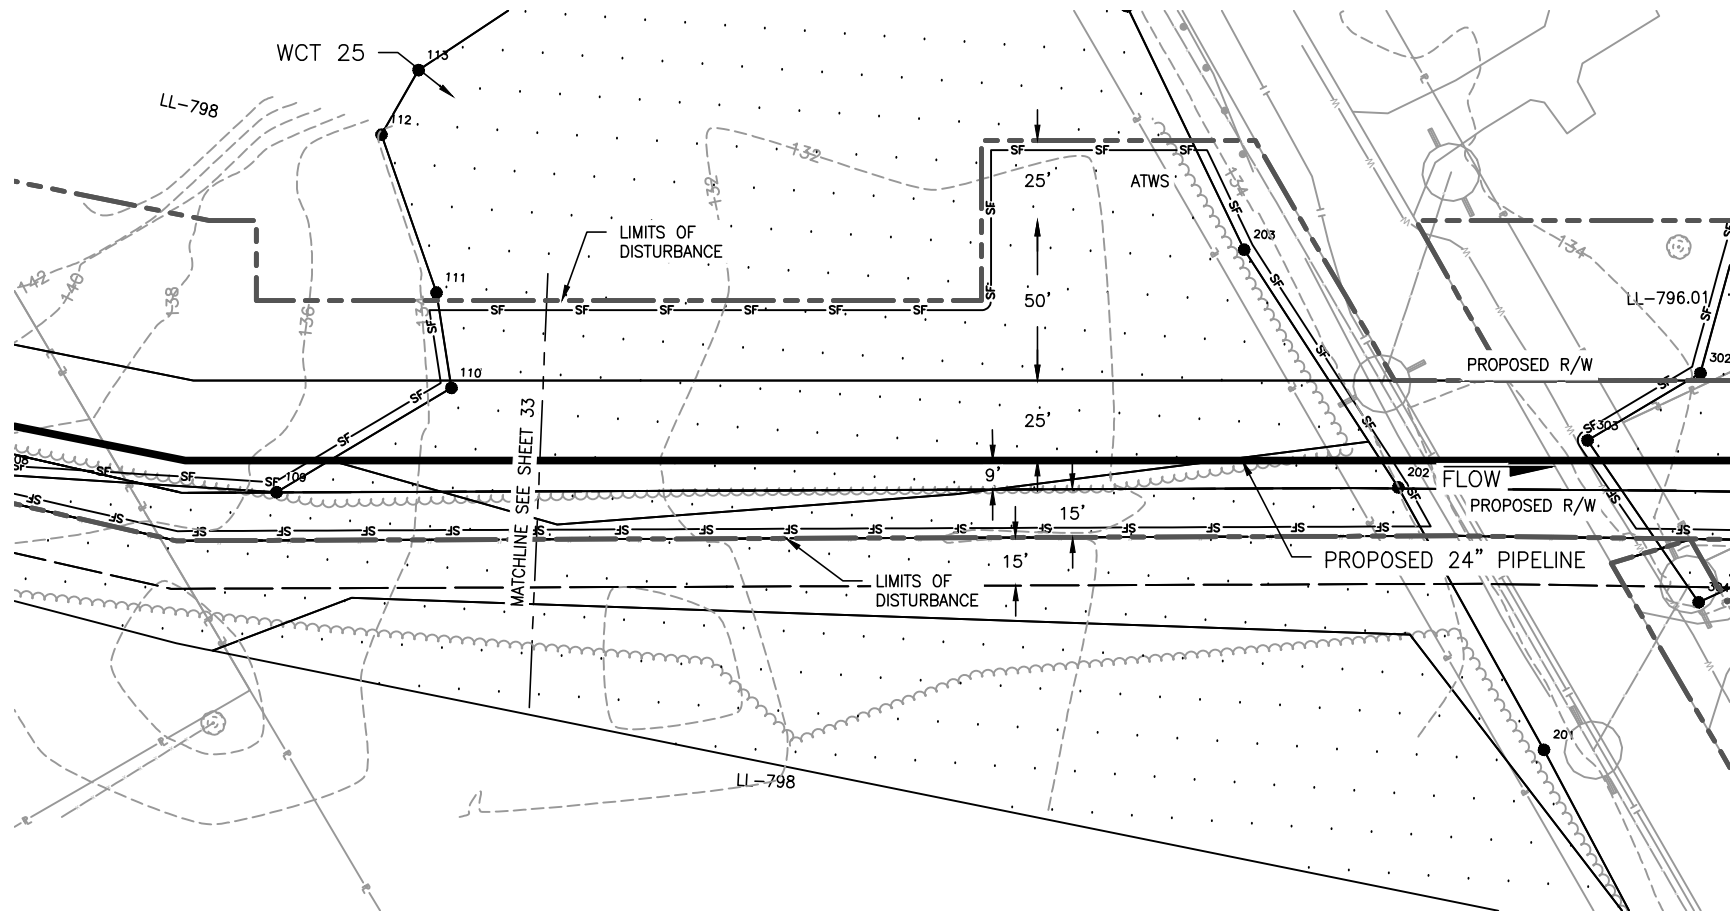

- DELINEATED WETLANDS
- EXISTING PERMANENT EASEMENT
- LIMITS OF DISTURBANCE
- PROPOSED PERMANENT EASEMENT

- PROPOSED PIPELINE
- EXISTING PIPELINE
- PROPERTY LINE
- FENCE
- TREE LINE
- POWER LINES
- SILT FENCE
- DELINEATED STREAMS
- CENTERLINE OF ROAD
- CONTOUR LINE
- DELINEATED WETLAND/WATERBODY FLAGS

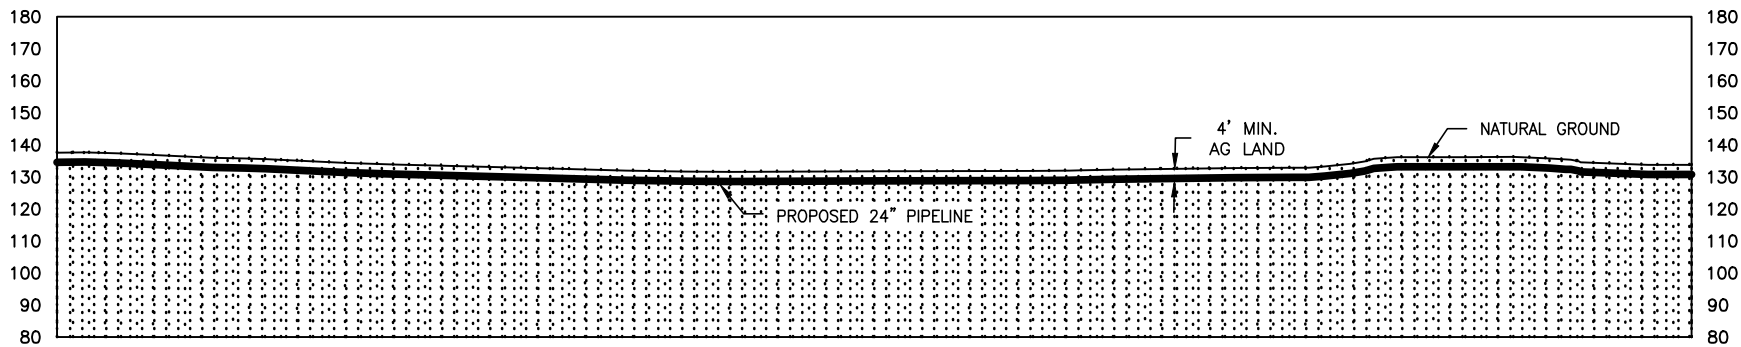

Wetland ID	Wetland Class	Crossing Length (feet)	Wetland Impact (acres)					State Wetland Classification	Stream Disturbance (Acres)	Crossing Method
			Construction			Operation				
			PFO	PSS	PEM	PFO	PSS			
WCT 25	N/A	524.82	0.64	N/A	0.28	0.22	N/A	N/A	N/A	Conventional
-	-	-	-	-	-	-	-	-	-	-
-	-	-	-	-	-	-	-	-	-	-

APPLICATION NO.: NAE-2013-02329



Revisions						Division:		Op. Area.:	
						State:		Co./Par.:	
Revisions						Section:		Township:	
Revisions						Range:		Scale:	
Revisions						Dft:		Date:	
Revisions						Date:		AS NOTED	
Revisions						Filename:		SK14C4781CT04_WetlandSS.dwg	
Revisions						Appr:		Date:	
Revisions						Date:		7/11/2014	

CONNECTICUT EXPANSION
CONNECTICUT LOOP 300
PROPOSED 24" NATURAL GAS PIPELINE
WETLAND CROSSING WCT 25 @ M.P. 3.95
TOWN OF SUFFIELD
HARTFORD COUNTY, CONNECTICUT



Tennessee Gas Pipeline
Company, L.L.C.
a Kinder Morgan company


Sheet: 34 of 65
Type:

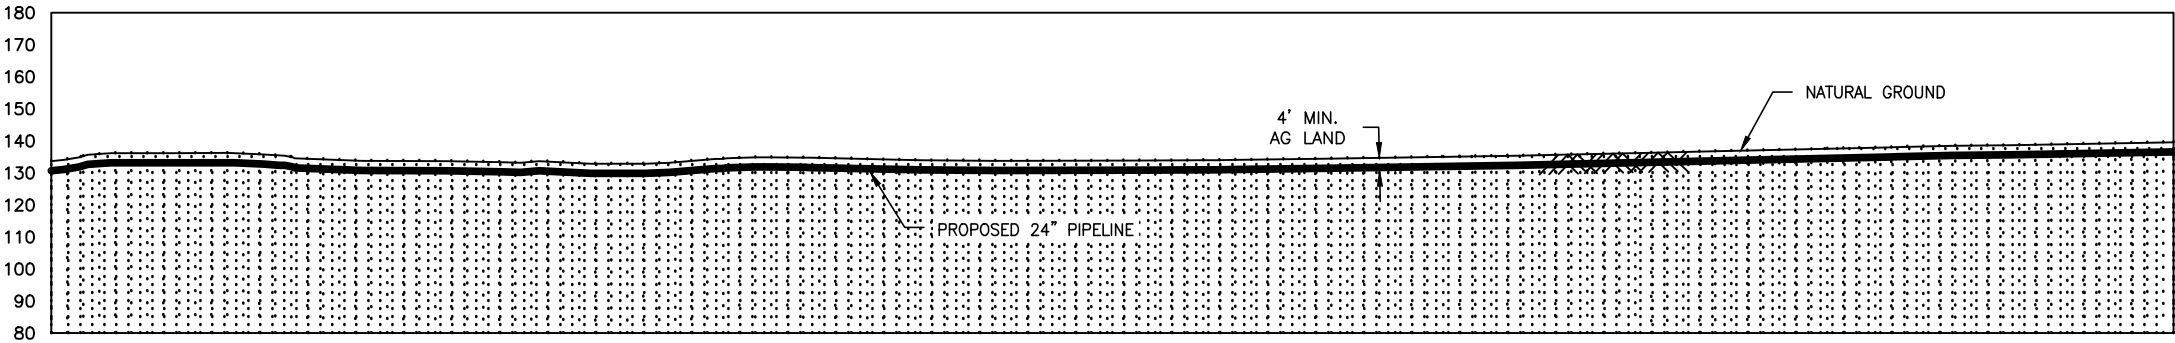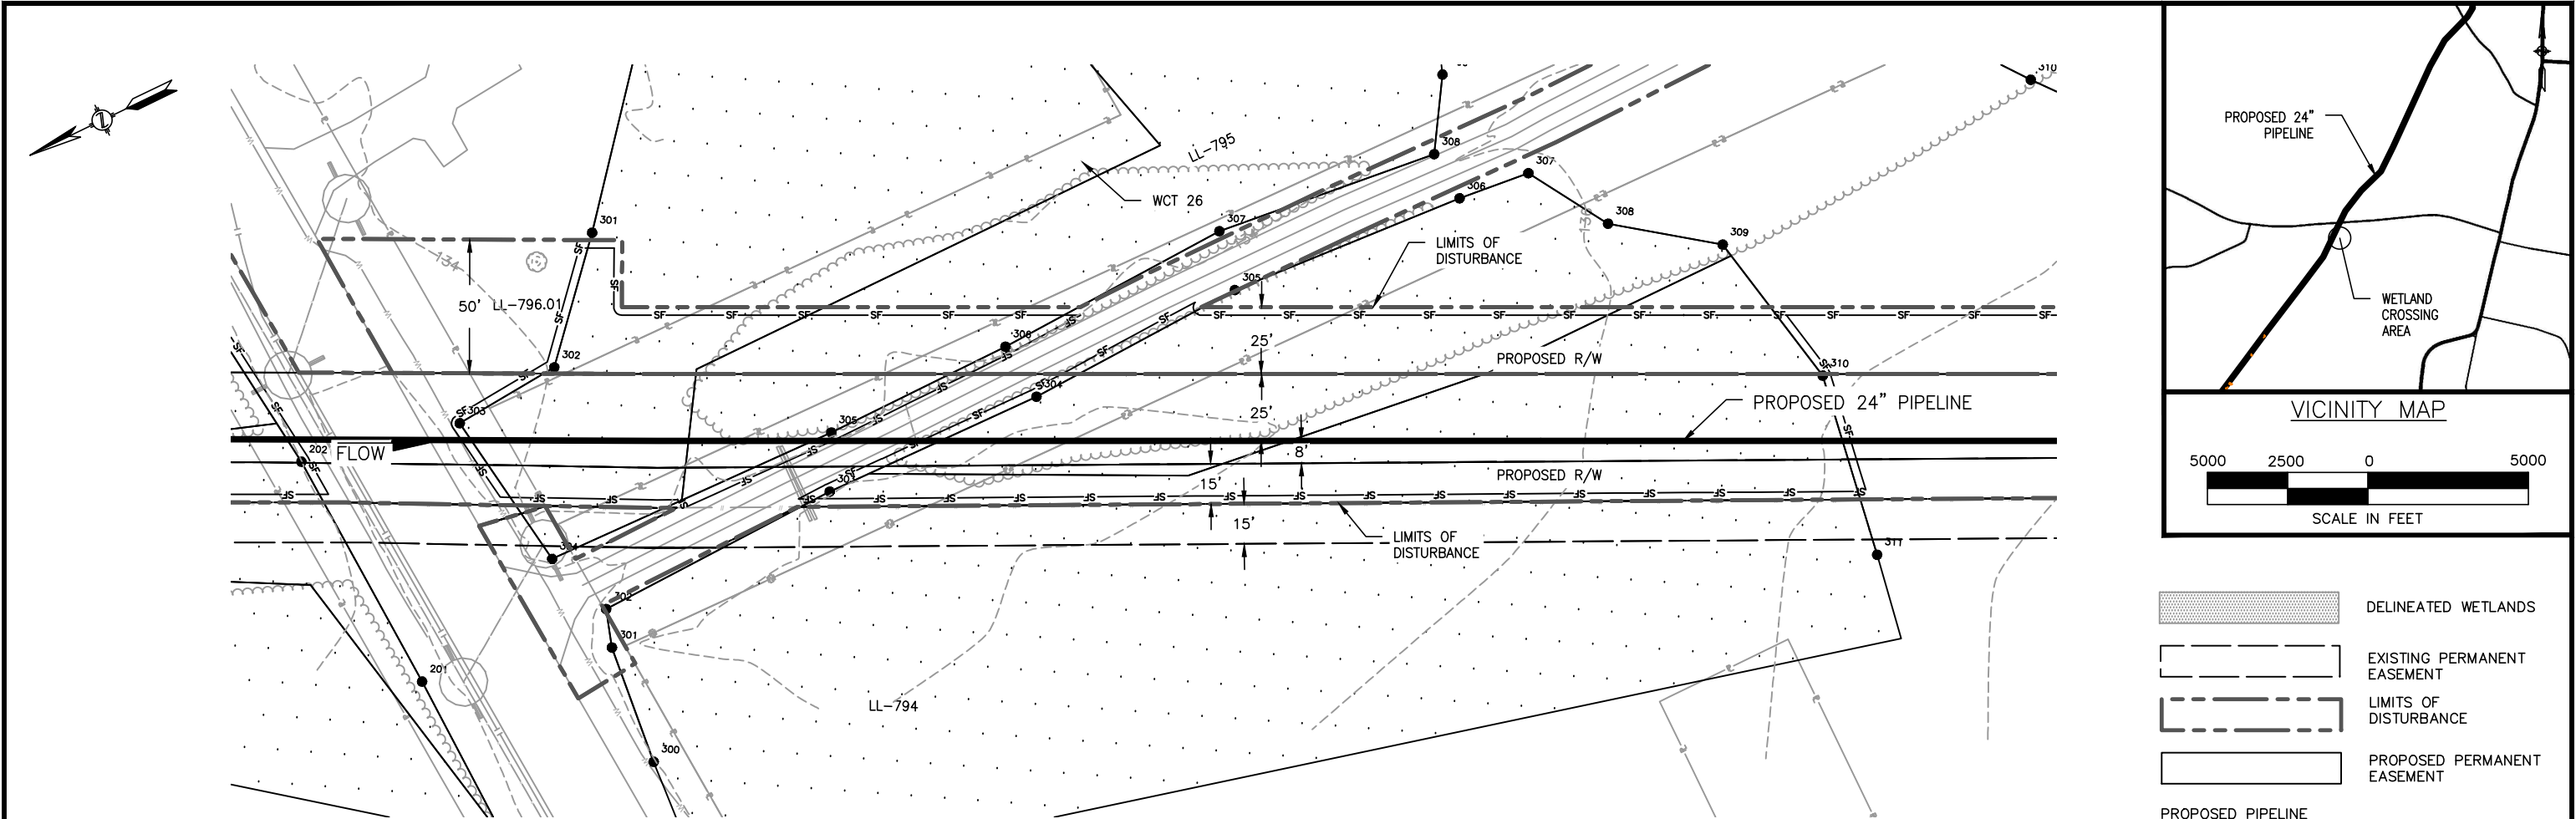

- DELINEATED WETLANDS
- EXISTING PERMANENT EASEMENT
- LIMITS OF DISTURBANCE
- PROPOSED PERMANENT EASEMENT

- PROPOSED PIPELINE
- EXISTING PIPELINE
- PROPERTY LINE
- FENCE
- TREE LINE
- POWER LINES
- SILT FENCE
- DELINEATED STREAMS
- CENTERLINE OF ROAD
- CONTOUR LINE
- DELINEATED WETLAND/WATERBODY FLAGS

Wetland ID	Wetland Class	Crossing Length (feet)	Wetland Impact (acres)					State Wetland Classification	Stream Disturbance (Acres)	Crossing Method
			Construction			Operation				
			PFO	PSS	PEM	PFO	PSS			
WCT 26	N/A	127.56	0.11	N/A	0.13	0.03	N/A	N/A	N/A	Conventional
WCT 27	N/A	337.48	0.21	N/A	0.31	0.08	N/A	N/A	N/A	Conventional
—	—	—	—	—	—	—	—	—	—	—

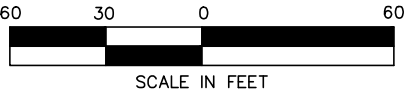

APPLICATION NO.: NAE-2013-02329




						Division: Op. Area.:			
						State: CT		Co./Par.: HARTFORD	
						Section:		Township:	
1	7/17/14	CP	REVISED PER AECOM COMMENTS		RE	Dft: CP	Date: 6/30/2014	Scale: AS NOTED	
NO.	DATE	BY	DESCRIPTION	PROJ. ID	APPR.	Chk: JD	Date: 7/8/2014		
REVISIONS						Appr: RE	Date: 7/11/2014	Filename: SK14C4781CT04_WetlandSS.dwg	

CONNECTICUT EXPANSION
CONNECTICUT LOOP 300
PROPOSED 24" NATURAL GAS PIPELINE
WETLAND CROSSING WCT 26 & WCT 27 @ M.P. 4.04 & 4.09
TOWN OF SUFFIELD
HARTFORD COUNTY, CONNECTICUT




Tennessee Gas Pipeline Company, L.L.C.
a Kinder Morgan company

Sheet:	35 of 65
Type:	

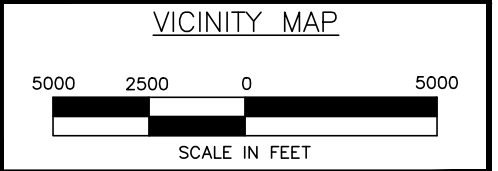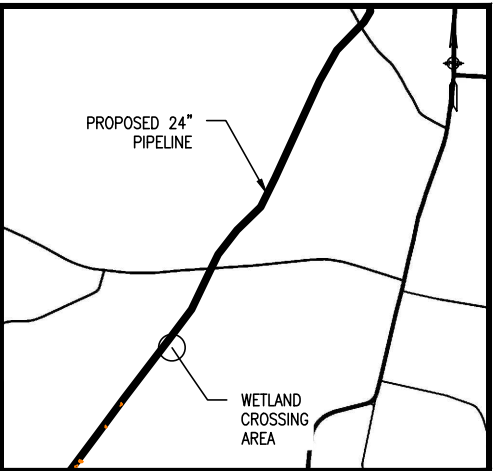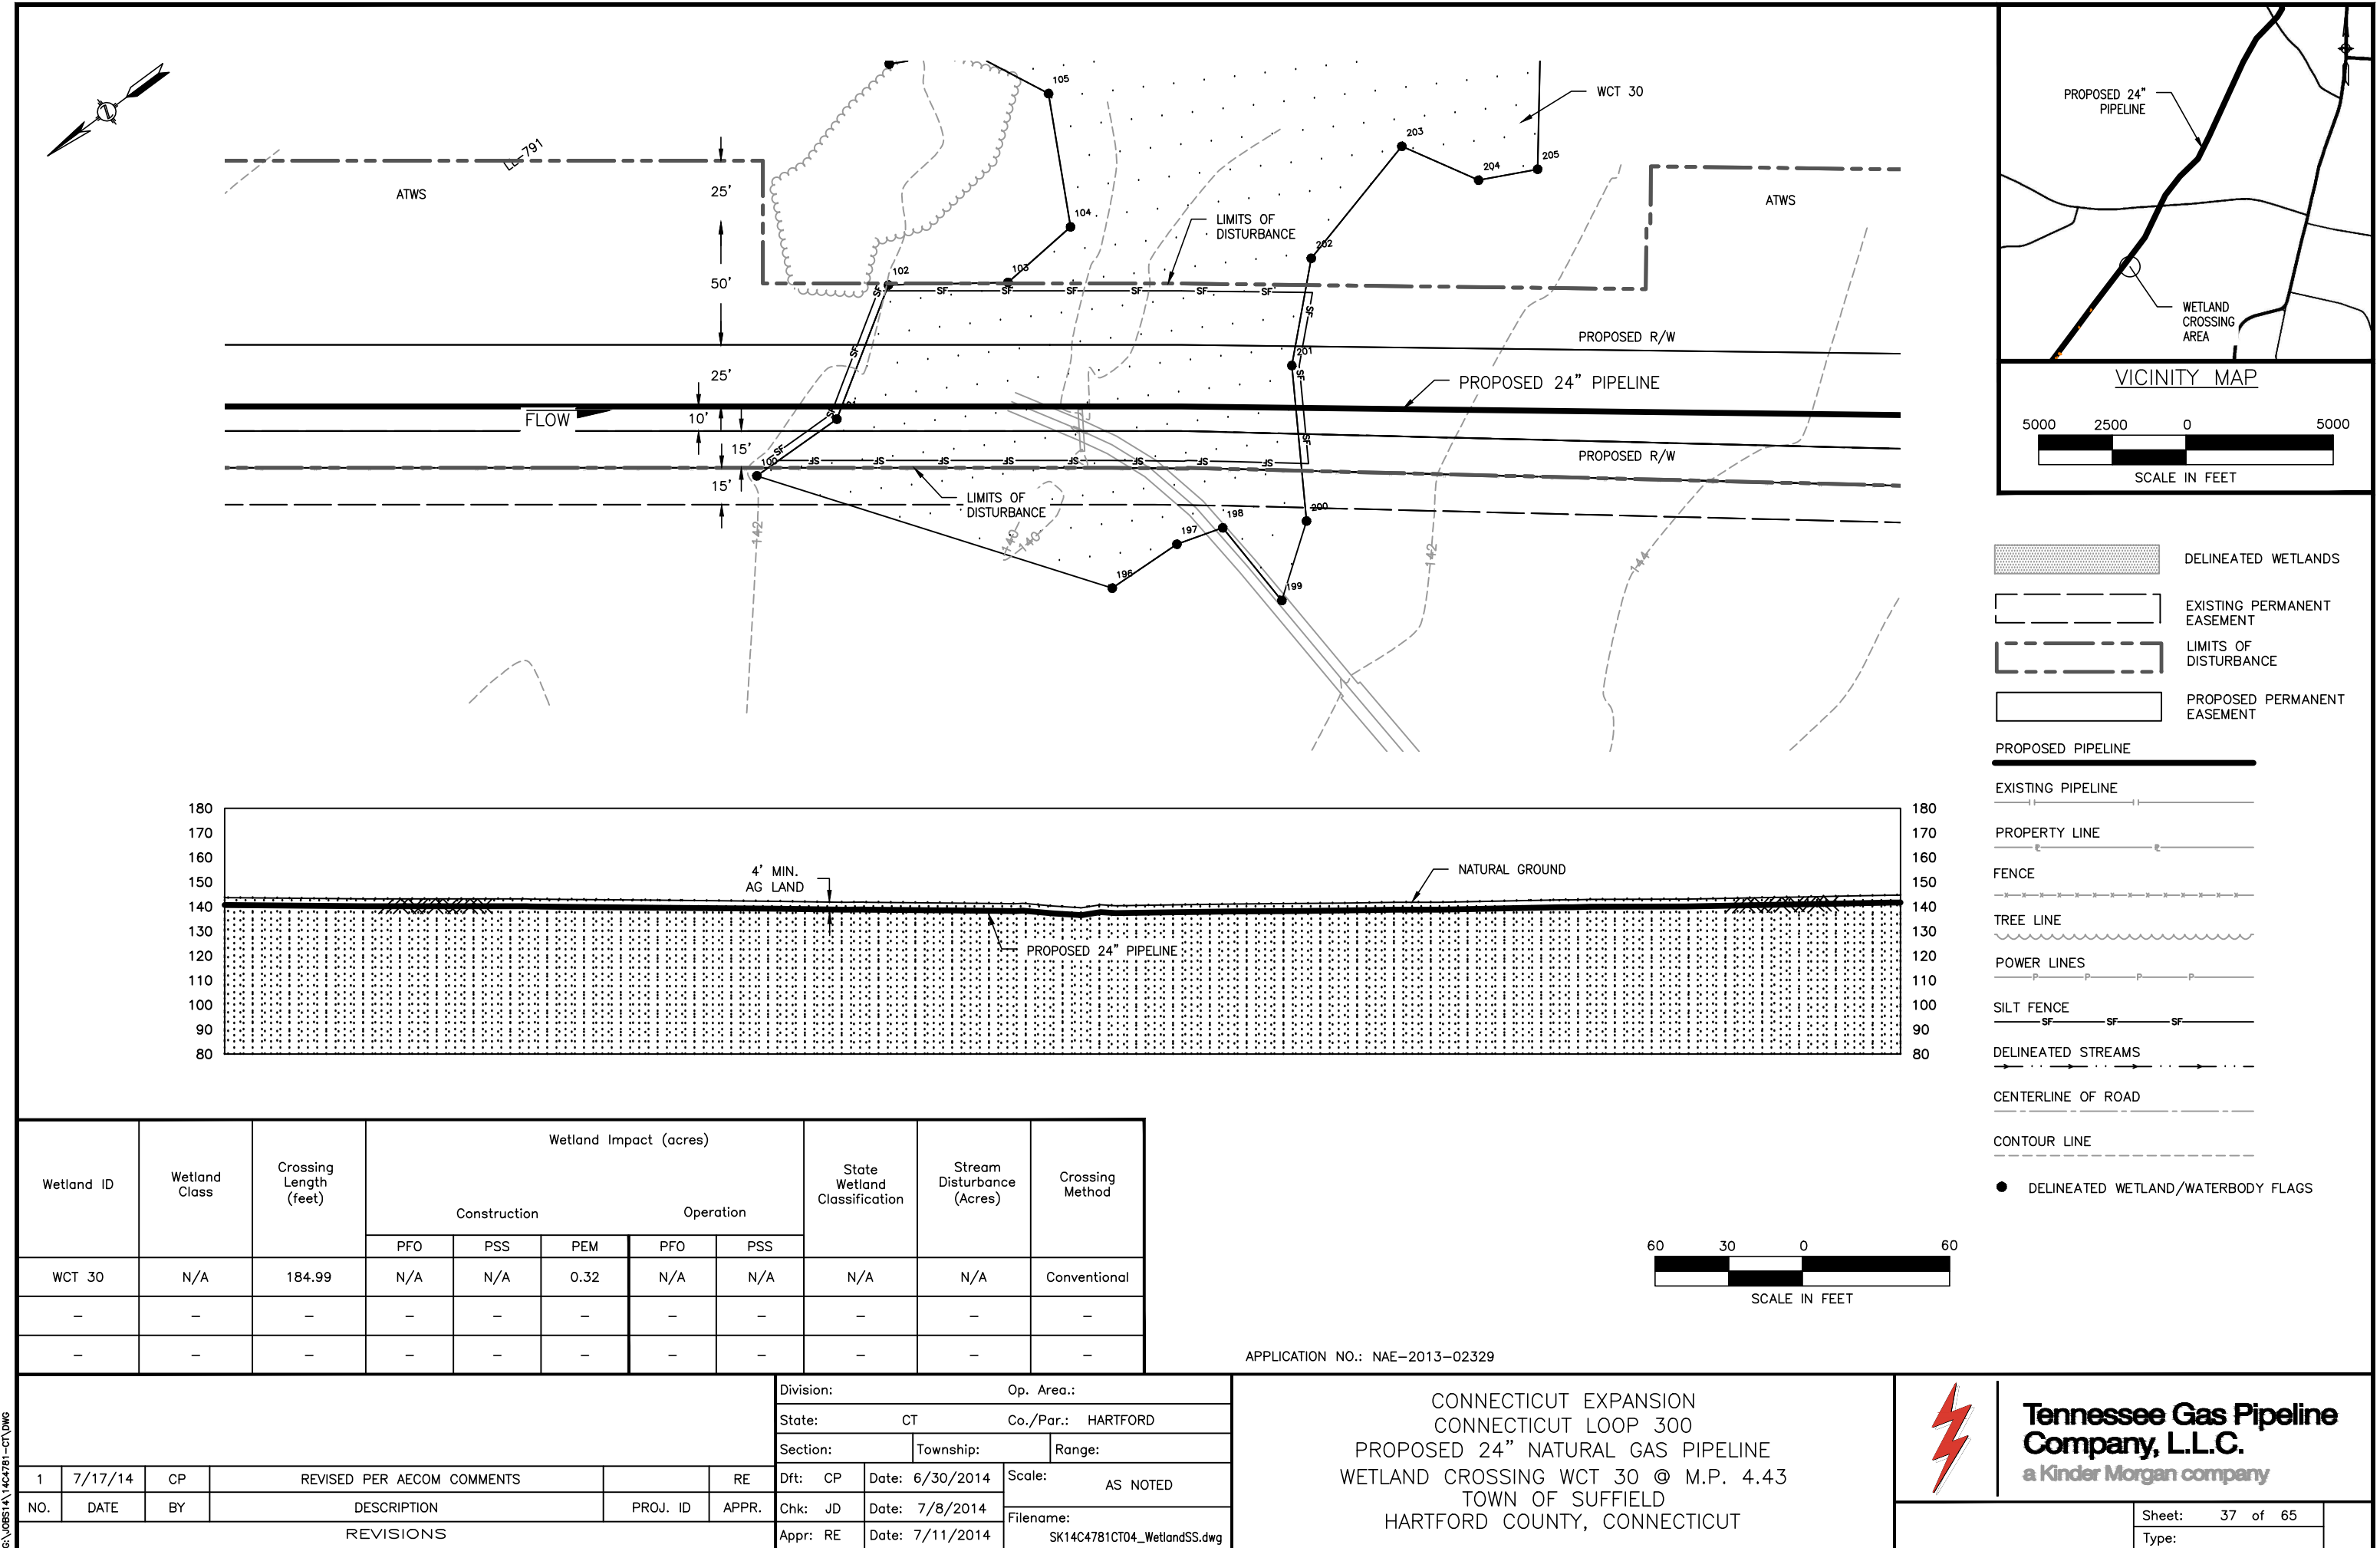

- DELINEATED WETLANDS
- EXISTING PERMANENT EASEMENT
- LIMITS OF DISTURBANCE
- PROPOSED PERMANENT EASEMENT
- PROPOSED PIPELINE
- EXISTING PIPELINE
- PROPERTY LINE
- FENCE
- TREE LINE
- POWER LINES
- SILT FENCE
- DELINEATED STREAMS
- CENTERLINE OF ROAD
- CONTOUR LINE
- DELINEATED WETLAND/WATERBODY FLAGS

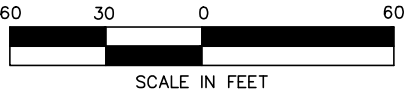

Wetland ID	Wetland Class	Crossing Length (feet)	Wetland Impact (acres)					State Wetland Classification	Stream Disturbance (Acres)	Crossing Method
			Construction			Operation				
			PFO	PSS	PEM	PFO	PSS			
WCT 30	N/A	184.99	N/A	N/A	0.32	N/A	N/A	N/A	N/A	Conventional
-	-	-	-	-	-	-	-	-	-	-
-	-	-	-	-	-	-	-	-	-	-

APPLICATION NO.: NAE-2013-02329



						Division: Op. Area.:			
						State: CT		Co./Par.: HARTFORD	
						Section:		Township:	
1	7/17/14	CP	REVISED PER AECOM COMMENTS		RE	Dft: CP	Date: 6/30/2014	Scale: AS NOTED	
NO.	DATE	BY	DESCRIPTION	PROJ. ID	APPR.	Chk: JD	Date: 7/8/2014	Filename:	
REVISIONS						Appr: RE	Date: 7/11/2014	SK14C4781CT04_WetlandSS.dwg	

CONNECTICUT EXPANSION
CONNECTICUT LOOP 300
PROPOSED 24" NATURAL GAS PIPELINE
WETLAND CROSSING WCT 30 @ M.P. 4.43
TOWN OF SUFFIELD
HARTFORD COUNTY, CONNECTICUT




Tennessee Gas Pipeline Company, L.L.C.
a Kinder Morgan company

Sheet:	37 of 65
Type:	

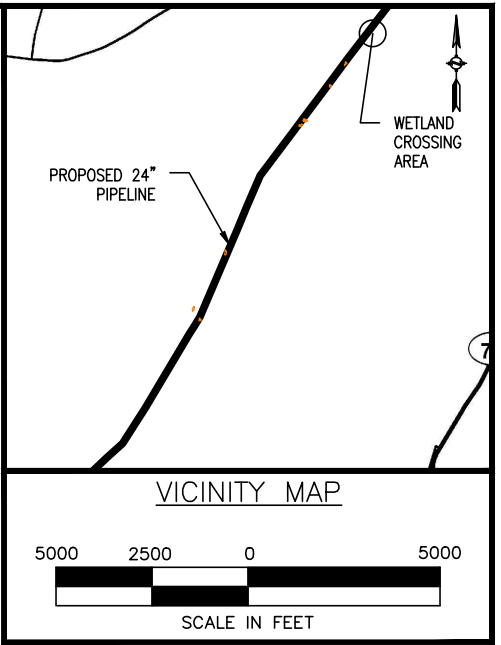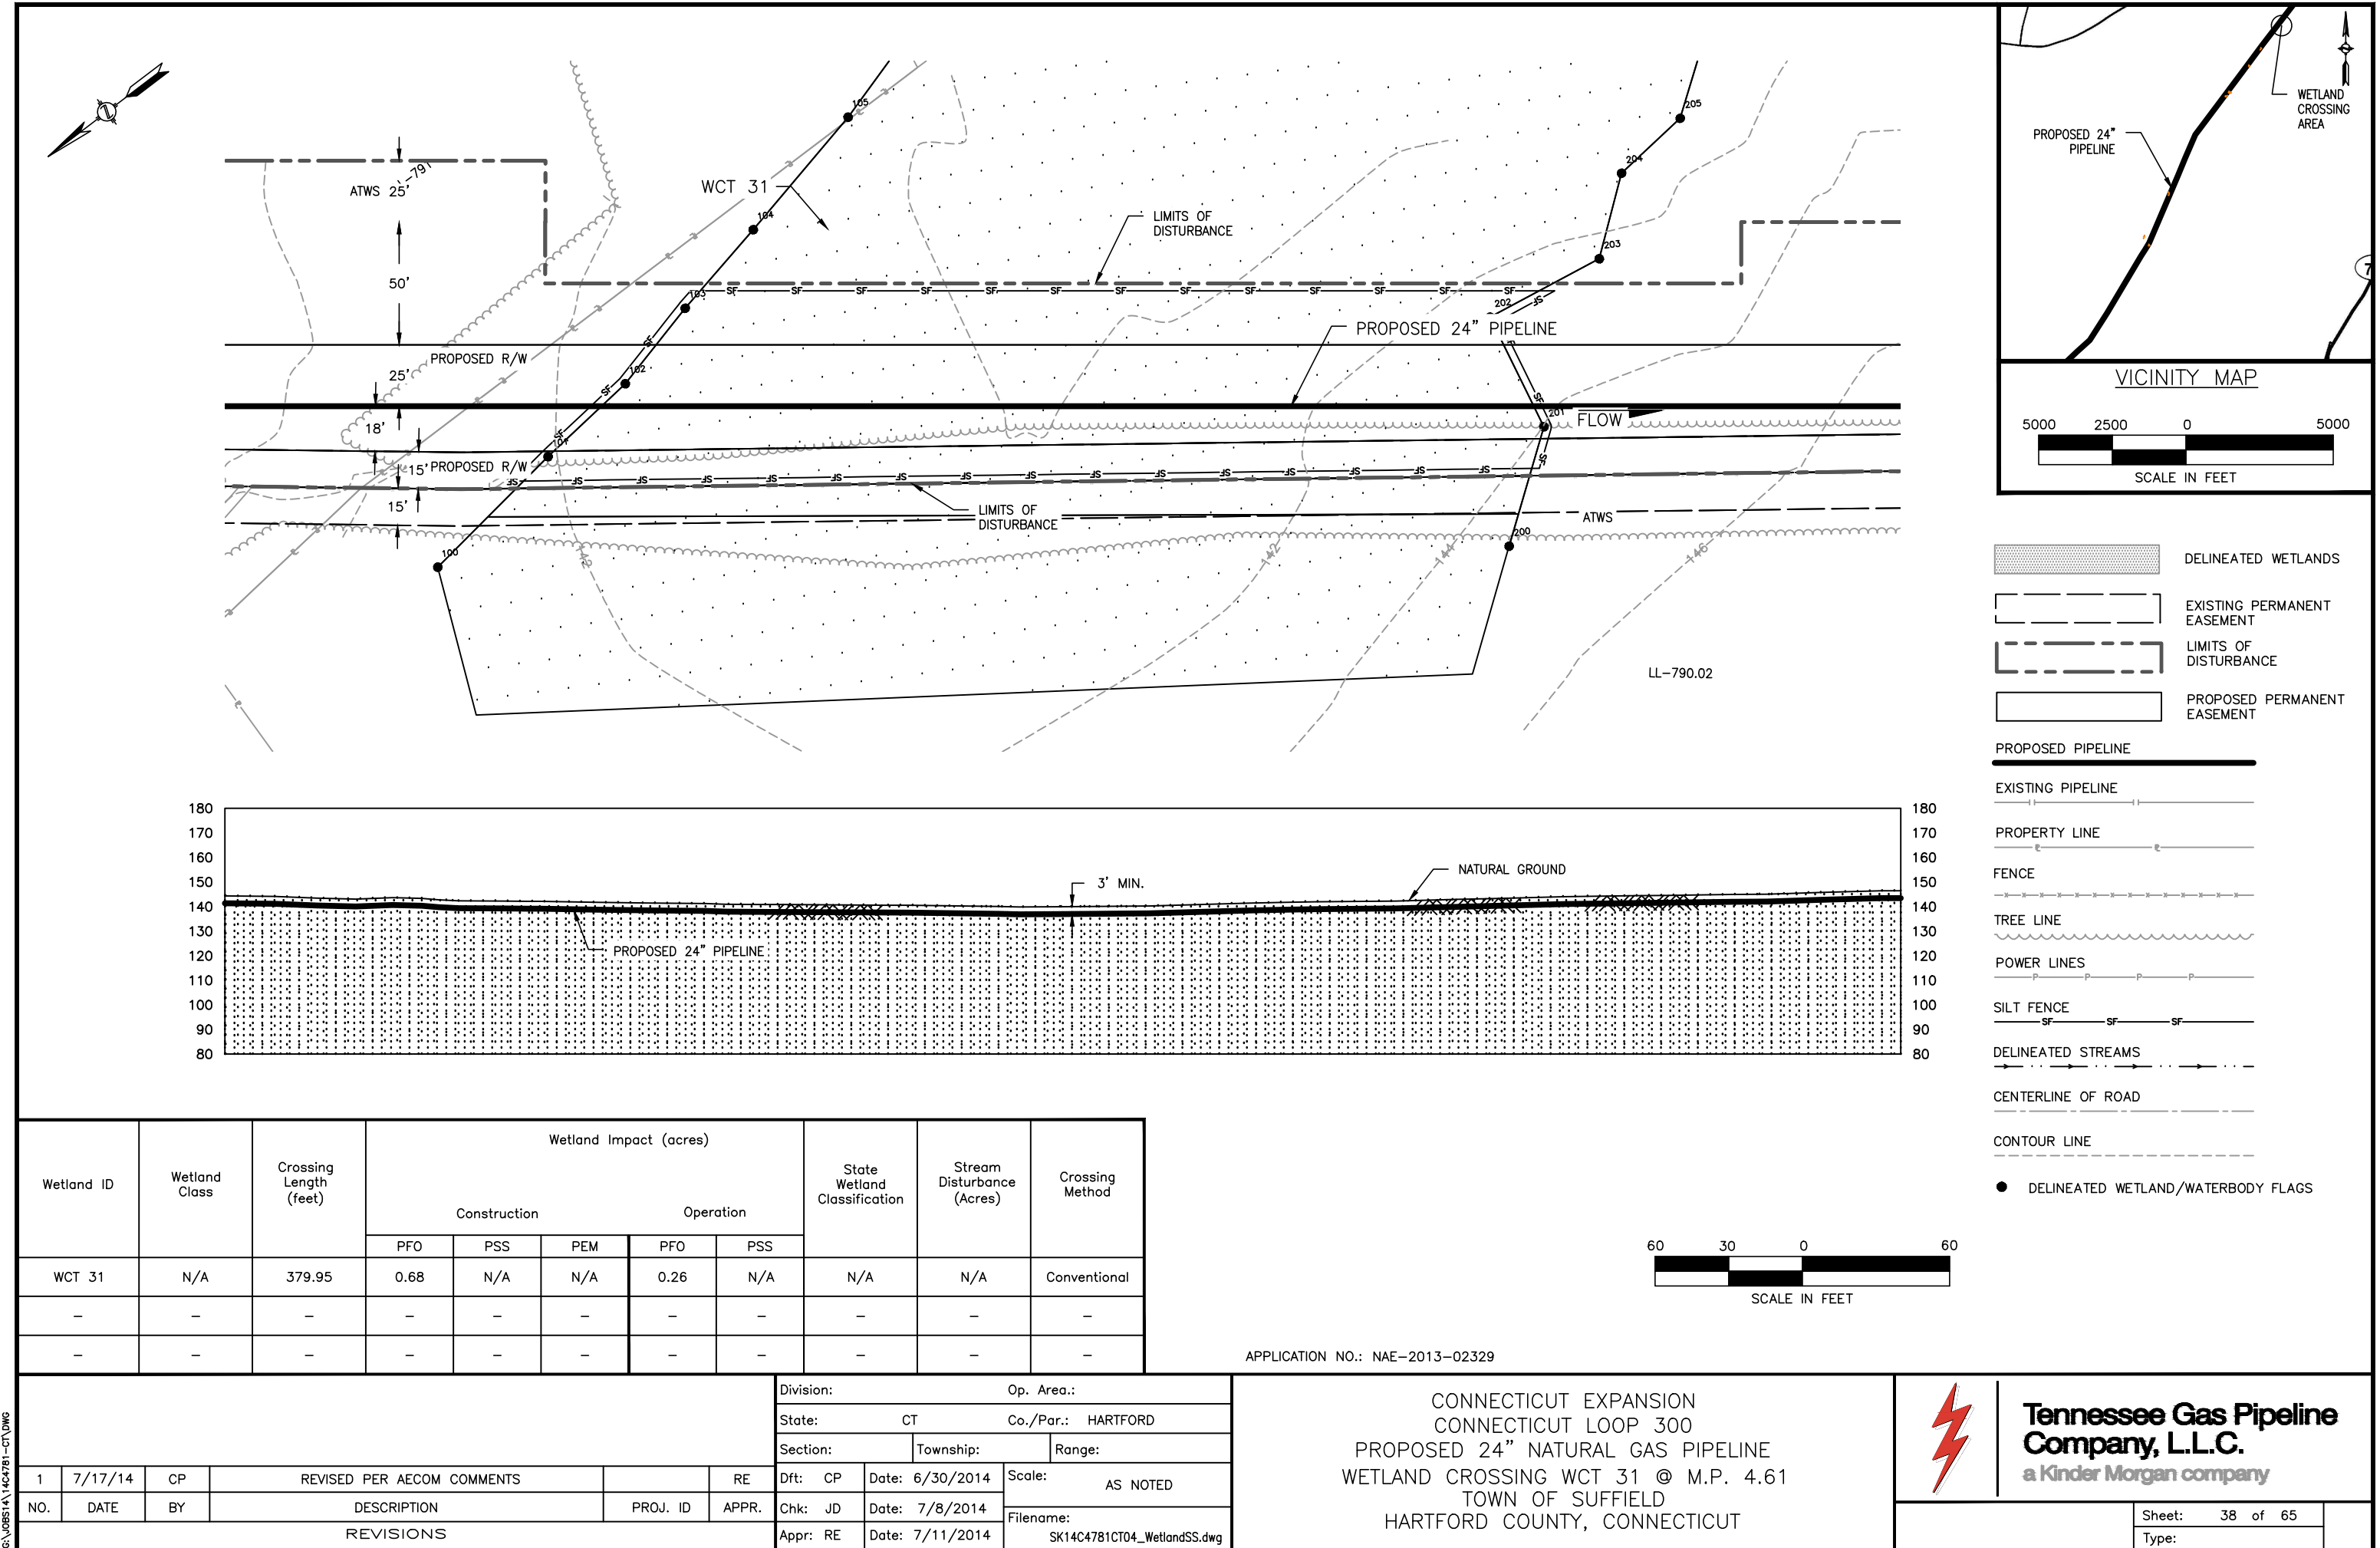

- DELINEATED WETLANDS
- EXISTING PERMANENT EASEMENT
- LIMITS OF DISTURBANCE
- PROPOSED PERMANENT EASEMENT
- PROPOSED PIPELINE
- EXISTING PIPELINE
- PROPERTY LINE
- FENCE
- TREE LINE
- POWER LINES
- SILT FENCE
- DELINEATED STREAMS
- CENTERLINE OF ROAD
- CONTOUR LINE
- DELINEATED WETLAND/WATERBODY FLAGS

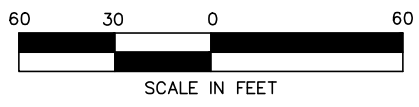

Wetland ID	Wetland Class	Crossing Length (feet)	Wetland Impact (acres)					State Wetland Classification	Stream Disturbance (Acres)	Crossing Method
			Construction			Operation				
			PFO	PSS	PEM	PFO	PSS			
WCT 31	N/A	379.95	0.68	N/A	N/A	0.26	N/A	N/A	N/A	Conventional
-	-	-	-	-	-	-	-	-	-	-
-	-	-	-	-	-	-	-	-	-	-

APPLICATION NO.: NAE-2013-02329



							Division: Op. Area.:				
							State: CT		Co./Par.: HARTFORD		
							Section:		Township:		Range:
1	7/17/14	CP	REVISED PER AECOM COMMENTS				RE	Dft: CP	Date: 6/30/2014	Scale: AS NOTED	
NO.	DATE	BY	DESCRIPTION			PROJ. ID	APPR.	Chk: JD	Date: 7/8/2014	Filename:	
REVISIONS								Appr: RE	Date: 7/11/2014	SK14C4781CT04_WetlandSS.dwg	

CONNECTICUT EXPANSION
CONNECTICUT LOOP 300
PROPOSED 24" NATURAL GAS PIPELINE
WETLAND CROSSING WCT 31 @ M.P. 4.61
TOWN OF SUFFIELD
HARTFORD COUNTY, CONNECTICUT


Tennessee Gas Pipeline Company, L.L.C.
a Kinder Morgan company

Sheet: 38 of 65
Type:

G:\0851\1404781-CT\DWG

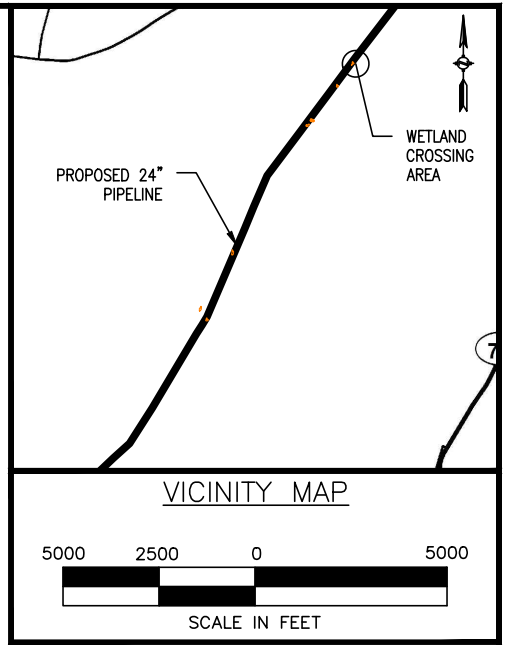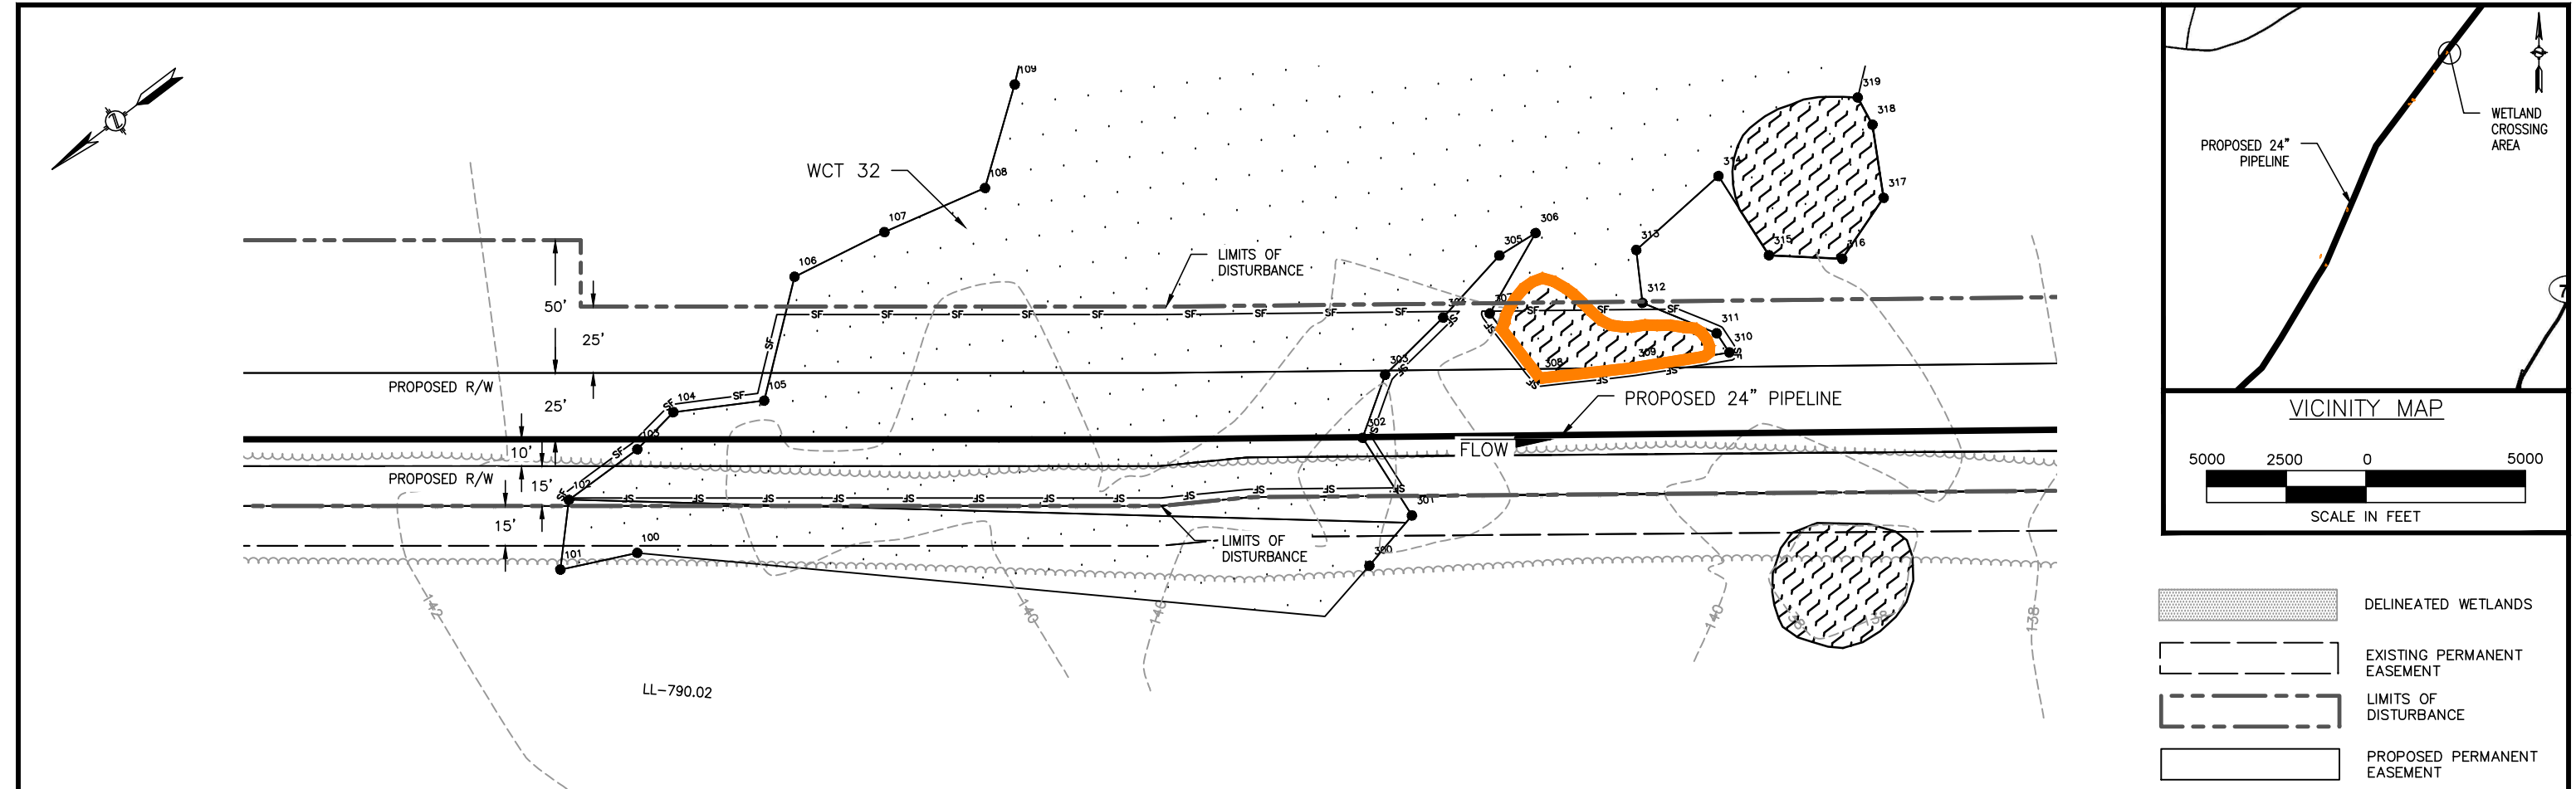

- DELINEATED WETLANDS
- EXISTING PERMANENT EASEMENT
- LIMITS OF DISTURBANCE
- PROPOSED PERMANENT EASEMENT

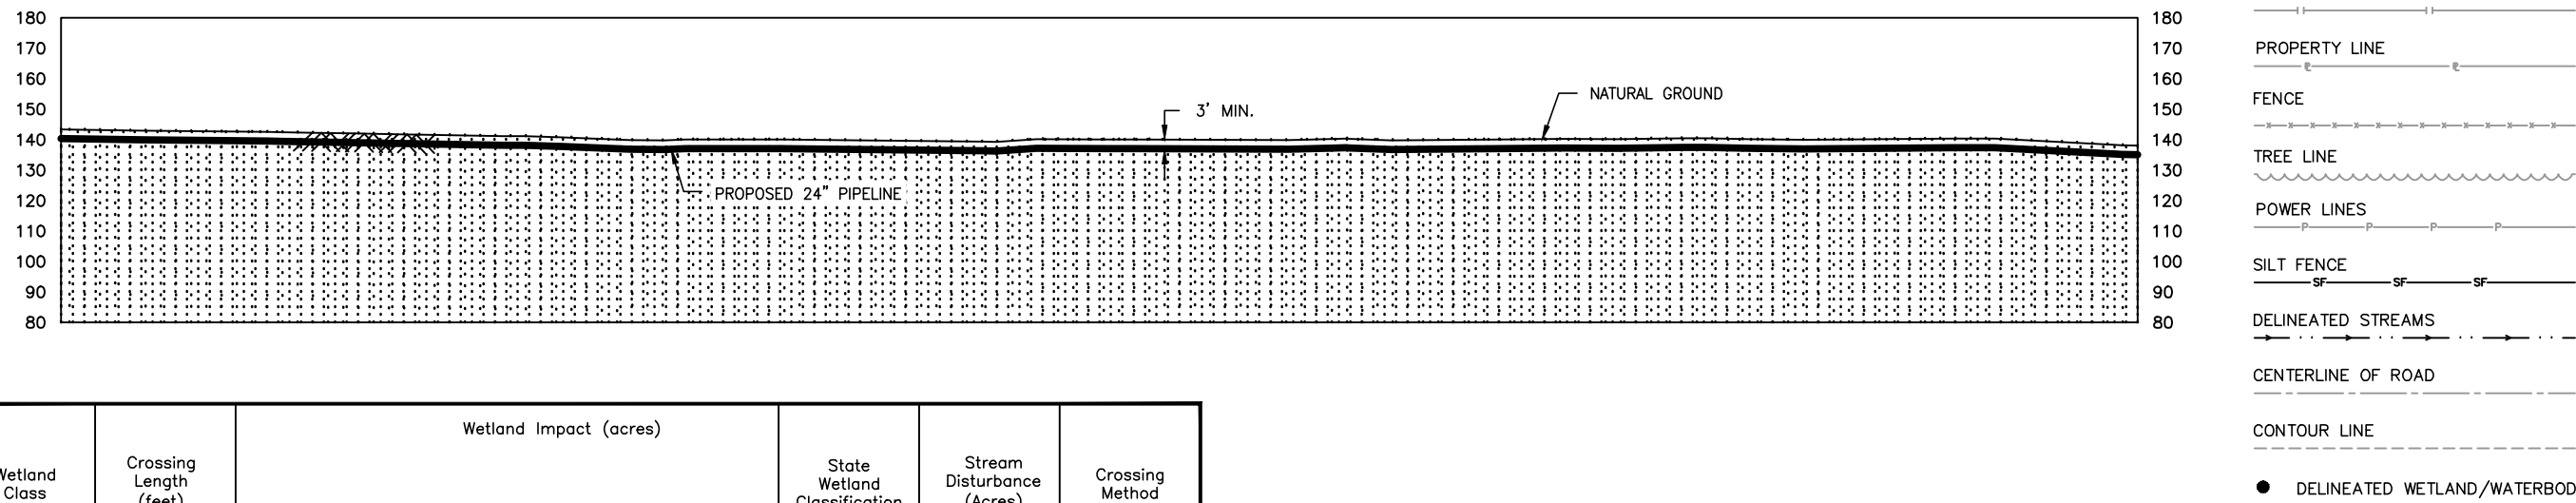

Wetland ID	Wetland Class	Crossing Length (feet)	Wetland Impact (acres)					State Wetland Classification	Stream Disturbance (Acres)	Crossing Method
			Construction			Operation				
			PFO	PSS	PEM	PFO	PSS			
WCT 32	N/A	269.52	0.48	N/A	N/A	0.19	N/A	N/A	N/A	Conventional
-	-	-	-	-	-	-	-	-	-	-
-	-	-	-	-	-	-	-	-	-	-

APPLICATION NO.: NAE-2013-02329

						Division:		Op. Area.:	
						State: CT		Co./Par.: HARTFORD	
						Section:		Township:	
1	7/17/14	CP	REVISED PER AECOM COMMENTS		RE	Dft: CP	Date: 6/30/2014	Scale: AS NOTED	
NO.	DATE	BY	DESCRIPTION	PROJ. ID	APPR.	Chk: JD	Date: 7/8/2014	Filename:	
REVISIONS						Appr: RE	Date: 7/11/2014	SK14C4781CT04_WetlandSS.dwg	



CONNECTICUT EXPANSION
CONNECTICUT LOOP 300
PROPOSED 24" NATURAL GAS PIPELINE
WETLAND CROSSING WCT 32 @ M.P. 4.78
TOWN OF SUFFIELD
HARTFORD COUNTY, CONNECTICUT




Tennessee Gas Pipeline Company, L.L.C.
a Kinder Morgan company

Sheet:	39 of 65
Type:	

G:\0851\1404781-CT\DWG

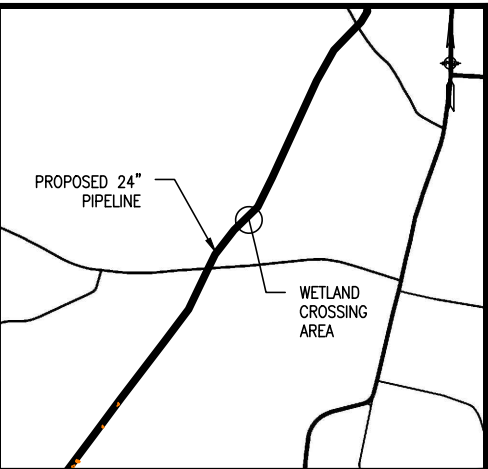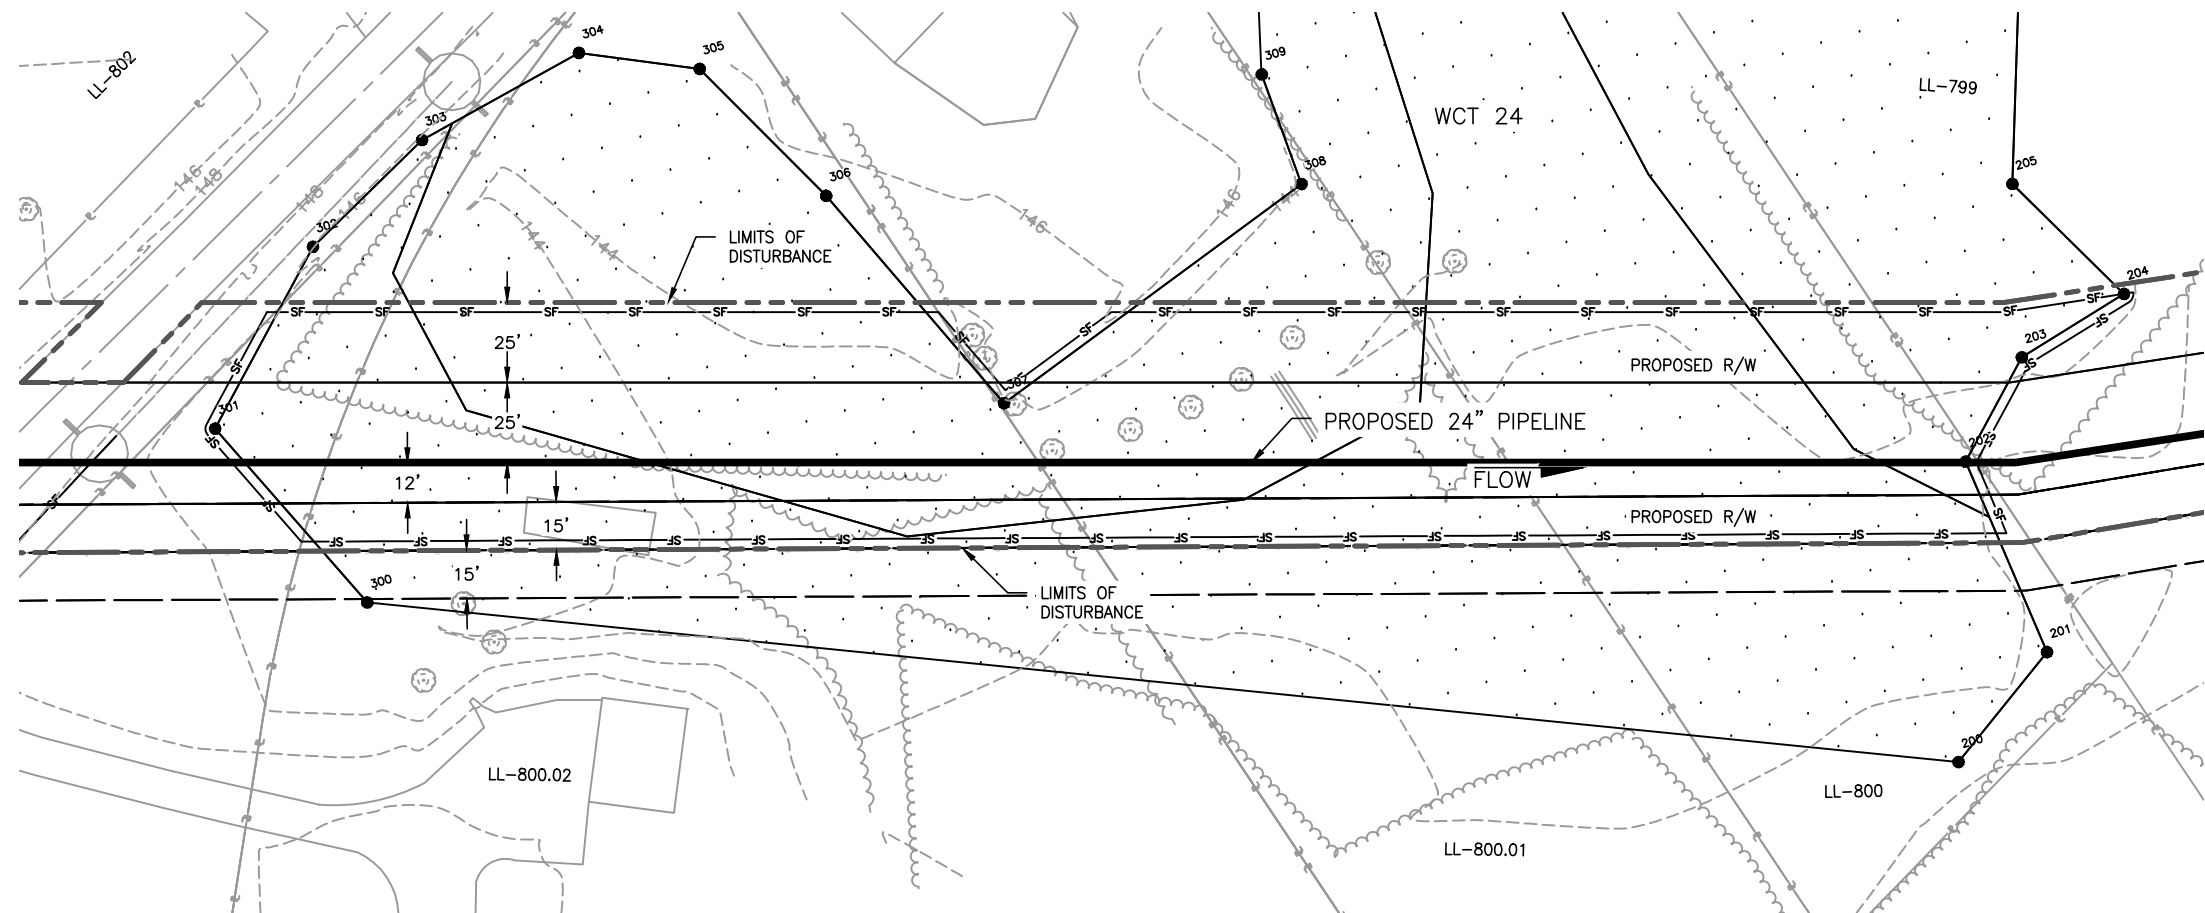


VICINITY MAP

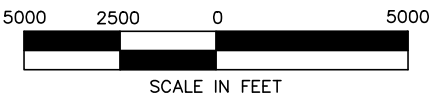

- DELINEATED WETLANDS
- EXISTING PERMANENT EASEMENT
- LIMITS OF DISTURBANCE
- PROPOSED PERMANENT EASEMENT

- PROPOSED PIPELINE
- EXISTING PIPELINE
- PROPERTY LINE
- FENCE
- TREE LINE
- POWER LINES
- SILT FENCE
- DELINEATED STREAMS
- CENTERLINE OF ROAD
- CONTOUR LINE
- DELINEATED WETLAND/WATERBODY FLAGS

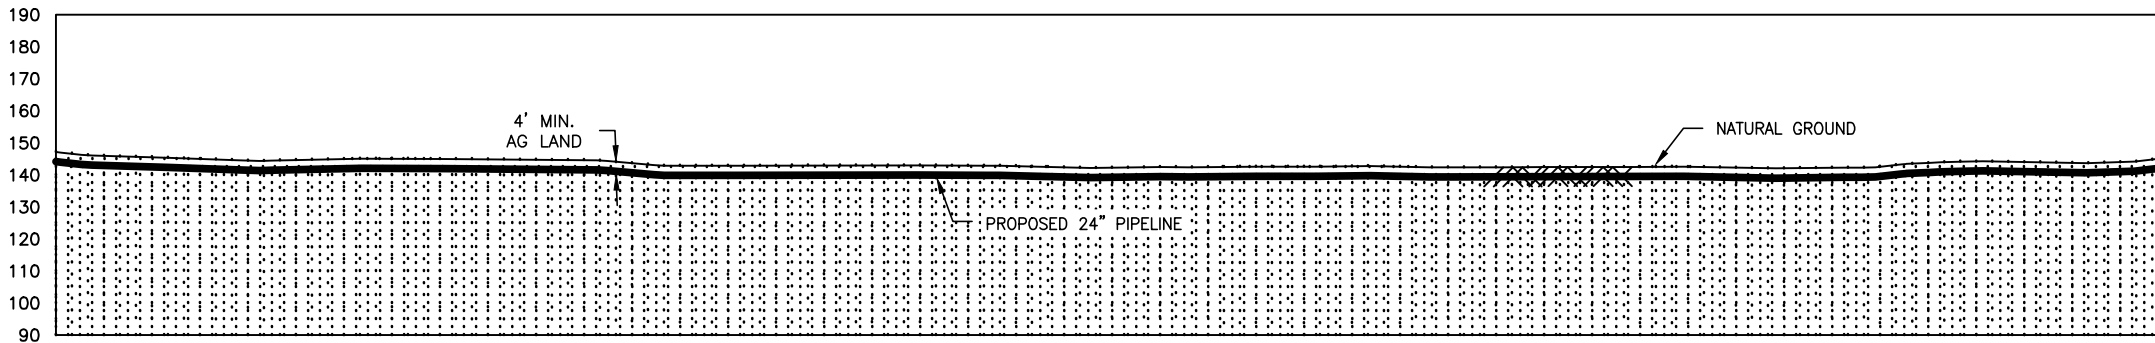

Wetland ID	Wetland Class	Crossing Length (feet)	Wetland Impact (acres)					State Wetland Classification	Stream Disturbance (Acres)	Crossing Method
			Construction			Operation				
			PFO	PSS	PEM	PFO	PSS			
WCT 24	N/A	537.85	0.08	0.37	0.48	0.02	0.05	N/A	N/A	Conventional
-	-	-	-	-	-	-	-	-	-	-
-	-	-	-	-	-	-	-	-	-	-




APPLICATION NO.: NAE-2013-02329

REVISIONS						Division:		Op. Area.:	
						State:		Co./Par.:	
NO.		DATE		BY		Section:		Township:	
1		7/17/14		CP		Dft: CP		Date: 6/30/2014	
NO.		DATE		BY		Description		Range:	
1		7/17/14		CP		REVISED PER AECOM COMMENTS		AS NOTED	
NO.		DATE		BY		Description		Filename:	
1		7/17/14		CP		REVISED PER AECOM COMMENTS		SK14C4781CT04_WetlandSS.dwg	
NO.		DATE		BY		Description		Appr: RE	
1		7/17/14		CP		REVISED PER AECOM COMMENTS		Date: 7/8/2014	
NO.		DATE		BY		Description		Date: 7/11/2014	
1		7/17/14		CP		REVISED PER AECOM COMMENTS			

CONNECTICUT EXPANSION
CONNECTICUT LOOP 300
PROPOSED 24" NATURAL GAS PIPELINE
WETLAND CROSSING WCT 24 @ M.P. 3.73
TOWN OF SUFFIELD
HARTFORD COUNTY, CONNECTICUT



Tennessee Gas Pipeline
Company, L.L.C.
a Kinder Morgan company

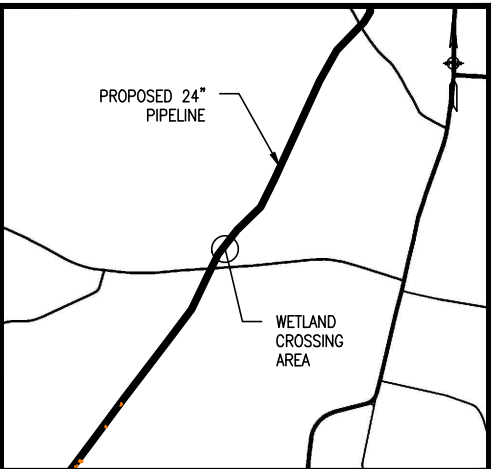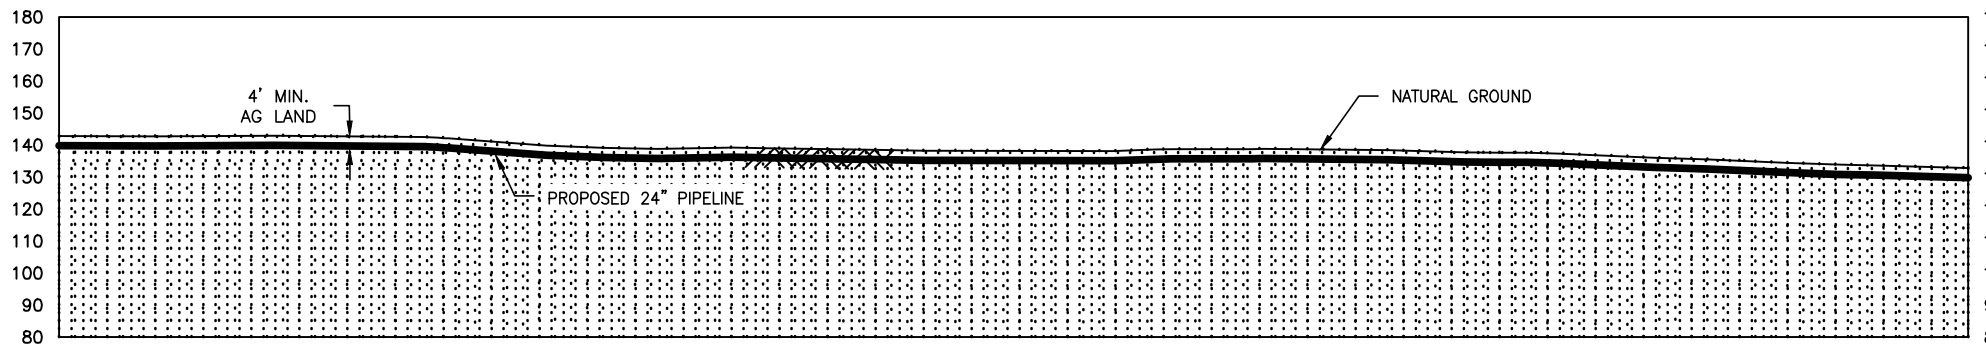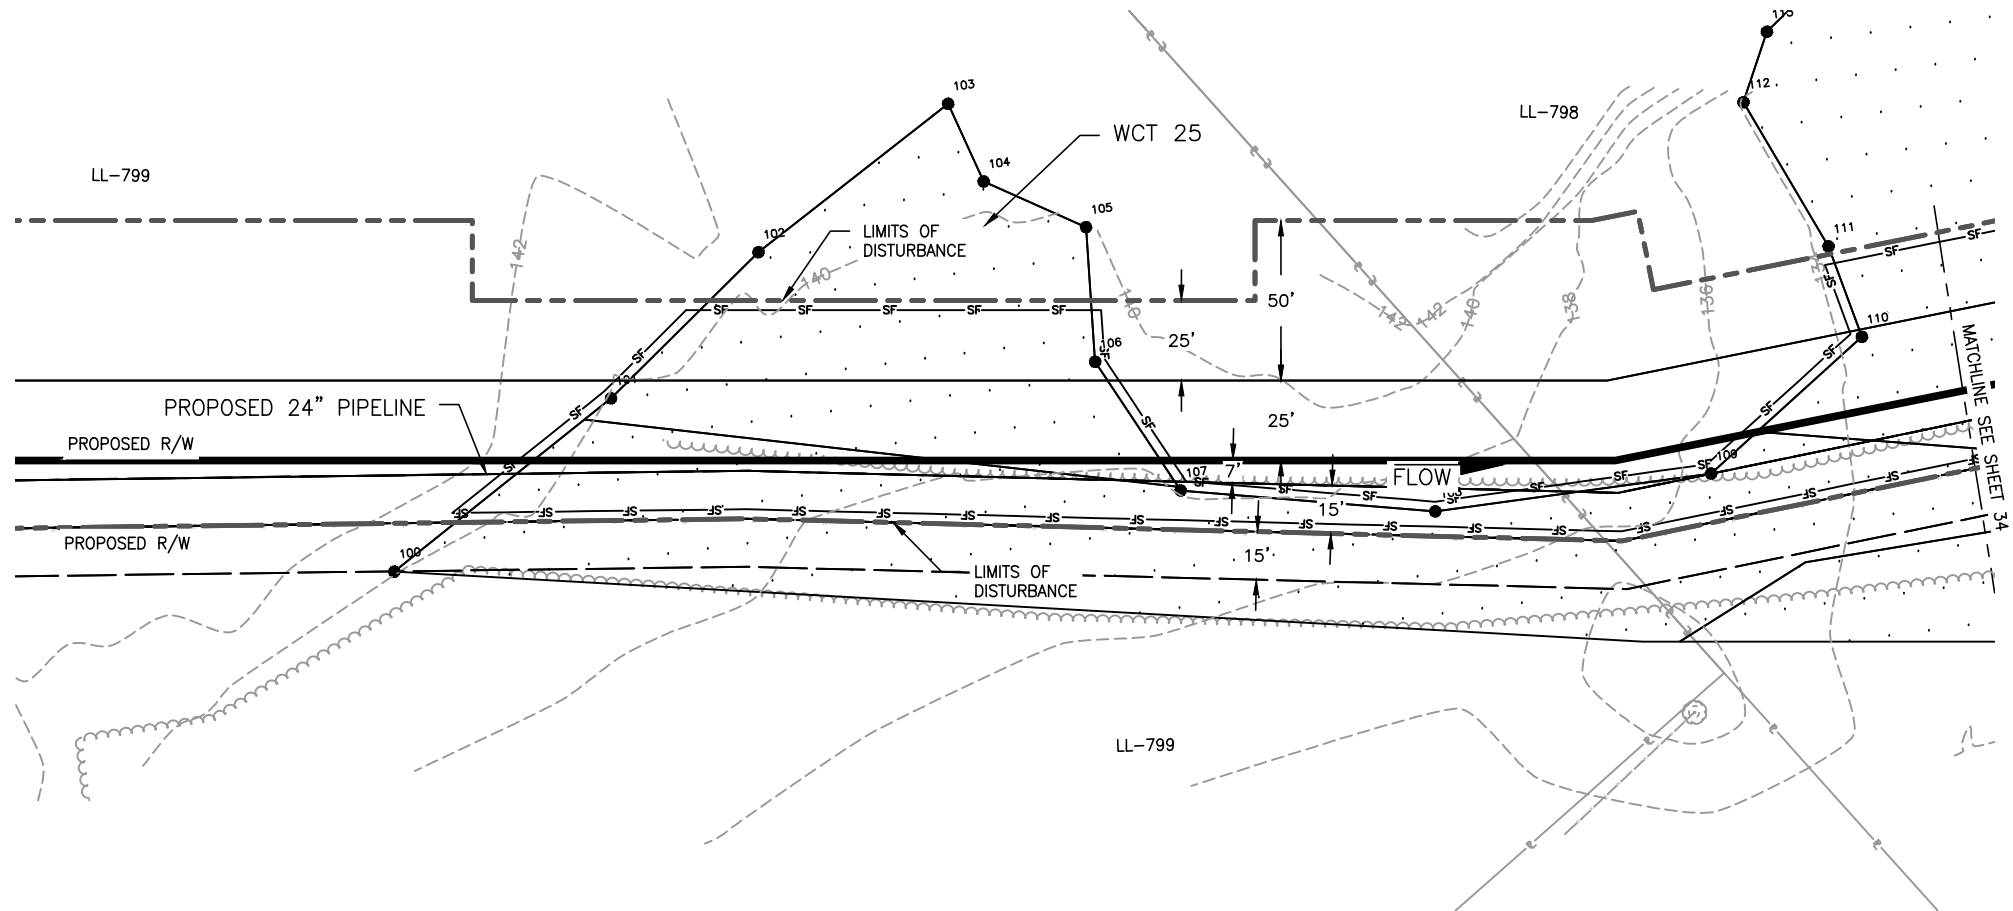

VICINITY MAP



- DELINEATED WETLANDS
- EXISTING PERMANENT EASEMENT
- LIMITS OF DISTURBANCE
- PROPOSED PERMANENT EASEMENT

- PROPOSED PIPELINE
- EXISTING PIPELINE
- PROPERTY LINE
- FENCE
- TREE LINE
- POWER LINES
- SILT FENCE
- DELINEATED STREAMS
- CENTERLINE OF ROAD
- CONTOUR LINE
- DELINEATED WETLAND/WATERBODY FLAGS



Wetland ID	Wetland Class	Crossing Length (feet)	Wetland Impact (acres)					State Wetland Classification	Stream Disturbance (Acres)	Crossing Method
			Construction			Operation				
			PFO	PSS	PEM	PFO	PSS			
WCT 25	N/A	524.82	0.64	N/A	0.28	0.22	N/A	N/A	N/A	Conventional
-	-	-	-	-	-	-	-	-	-	-
-	-	-	-	-	-	-	-	-	-	-

APPLICATION NO.: NAE-2013-02329

NO.	DATE	BY	DESCRIPTION	PROJ. ID	APPR.
1	7/17/14	CP	REVISED PER AECOM COMMENTS		RE
REVISIONS					

Division:			Op. Area.:		
State: CT			Co./Par.: HARTFORD		
Section:		Township:		Range:	
Dft: CP	Date: 6/30/2014	Scale: AS NOTED			
Chk: JD	Date: 7/8/2014				
Appr: RE	Date: 7/11/2014	Filename: SK14C4781CT04_WetlandSS.dwg			






CONNECTICUT EXPANSION
CONNECTICUT LOOP 300
PROPOSED 24" NATURAL GAS PIPELINE
WETLAND CROSSING WCT 25 @ M.P. 3.95
TOWN OF SUFFIELD
HARTFORD COUNTY, CONNECTICUT



Tennessee Gas Pipeline
Company, L.L.C.
a Kinder Morgan company

Sheet: 33 of 65
Type:

G:\0651\1404781-CT\DWG

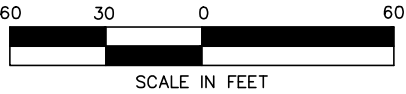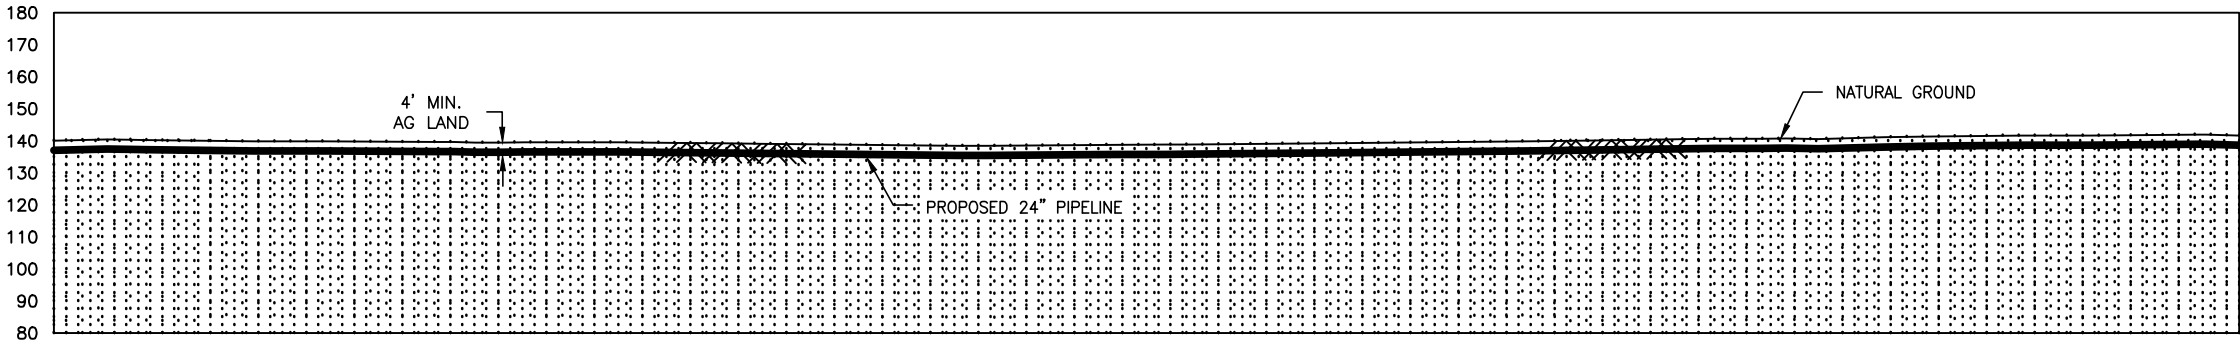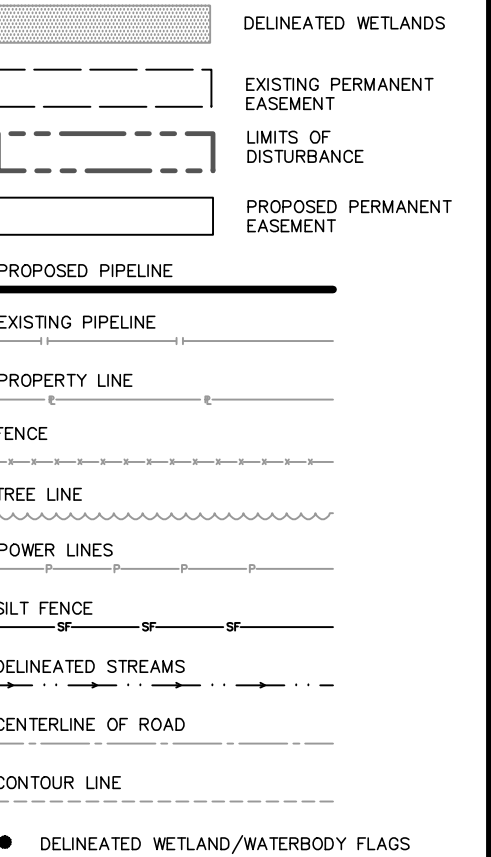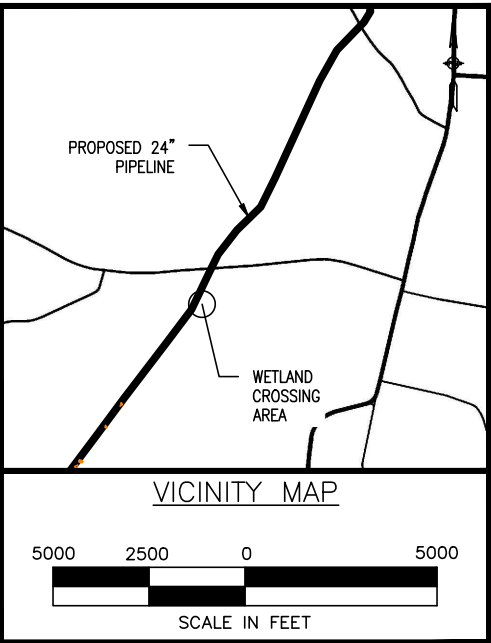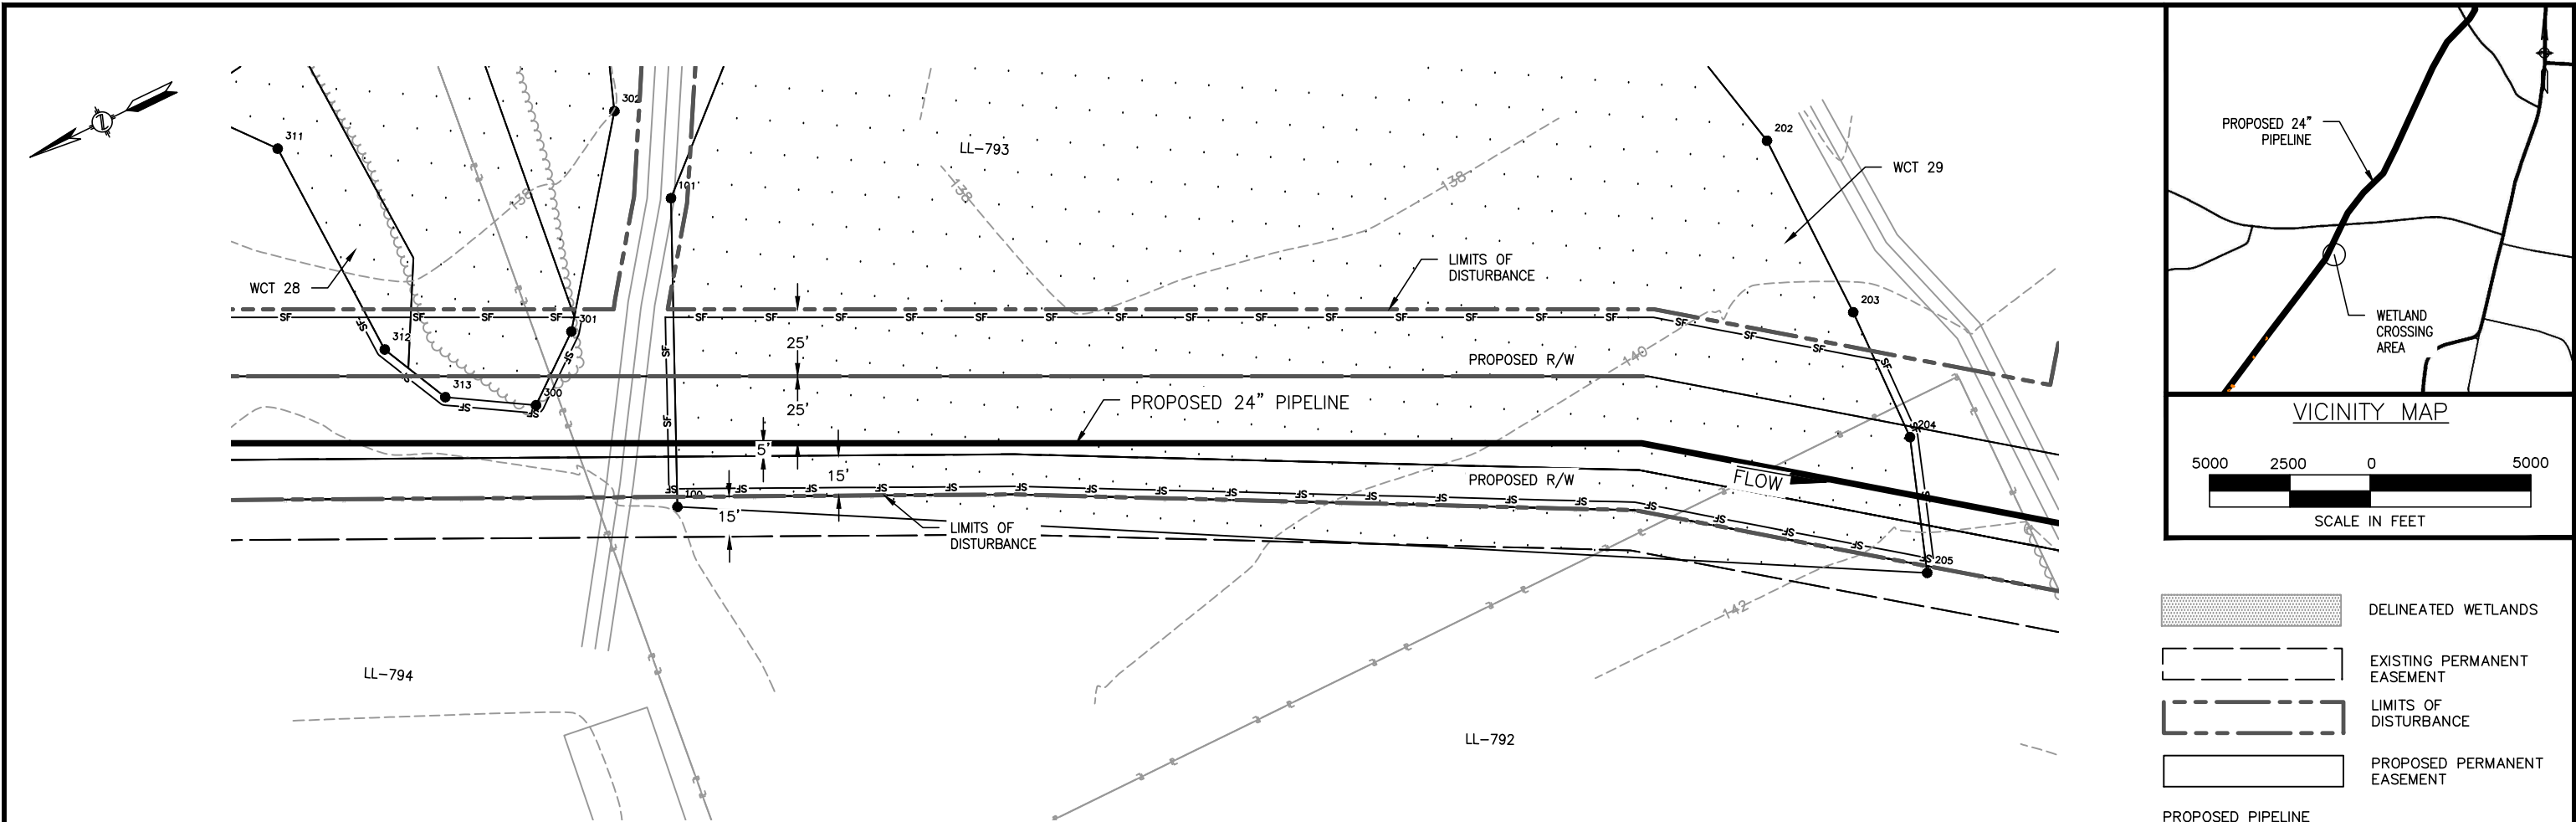

Wetland ID	Wetland Class	Crossing Length (feet)	Wetland Impact (acres)					State Wetland Classification	Stream Disturbance (Acres)	Crossing Method
			Construction			Operation				
			PFO	PSS	PEM	PFO	PSS			
WCT 28	N/A	N/A	0.04	N/A	0.01	N/A	N/A	N/A	N/A	Conventional
WCT 29	N/A	465.53	N/A	N/A	0.76	N/A	N/A	N/A	N/A	Conventional
—	—	—	—	—	—	—	—	—	—	—

APPLICATION NO.: NAE-2013-02329



						Division: Op. Area.:					
						State: CT			Co./Par.: HARTFORD		
						Section:		Township:		Range:	
1	7/17/14	CP	REVISED PER AECOM COMMENTS		RE	Dft: CP	Date: 6/30/2014	Scale: AS NOTED			
NO.	DATE	BY	DESCRIPTION	PROJ. ID	APPR.	Chk: JD	Date: 7/8/2014				
REVISIONS						Appr: RE	Date: 7/11/2014	Filename: SK14C4781CT04_WetlandSS.dwg			

CONNECTICUT EXPANSION
CONNECTICUT LOOP 300
PROPOSED 24" NATURAL GAS PIPELINE
WETLAND CROSSING WCT 28 & WCT 29 @ M.P. 4.15 & 4.21
TOWN OF SUFFIELD
HARTFORD COUNTY, CONNECTICUT





Tennessee Gas Pipeline Company, L.L.C.
a Kinder Morgan company

Sheet: 36 of 65
Type:

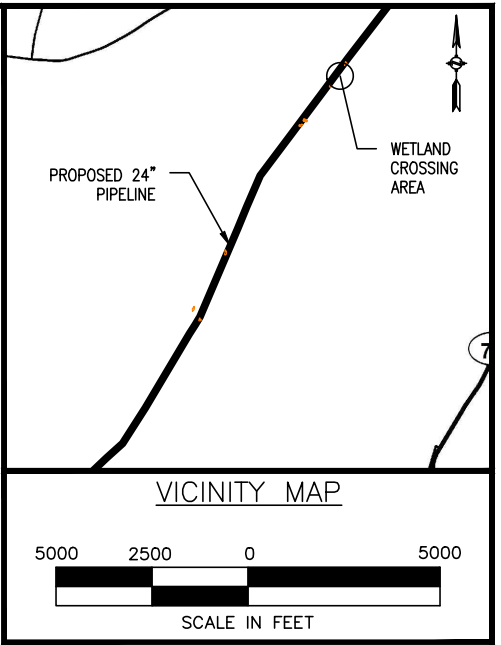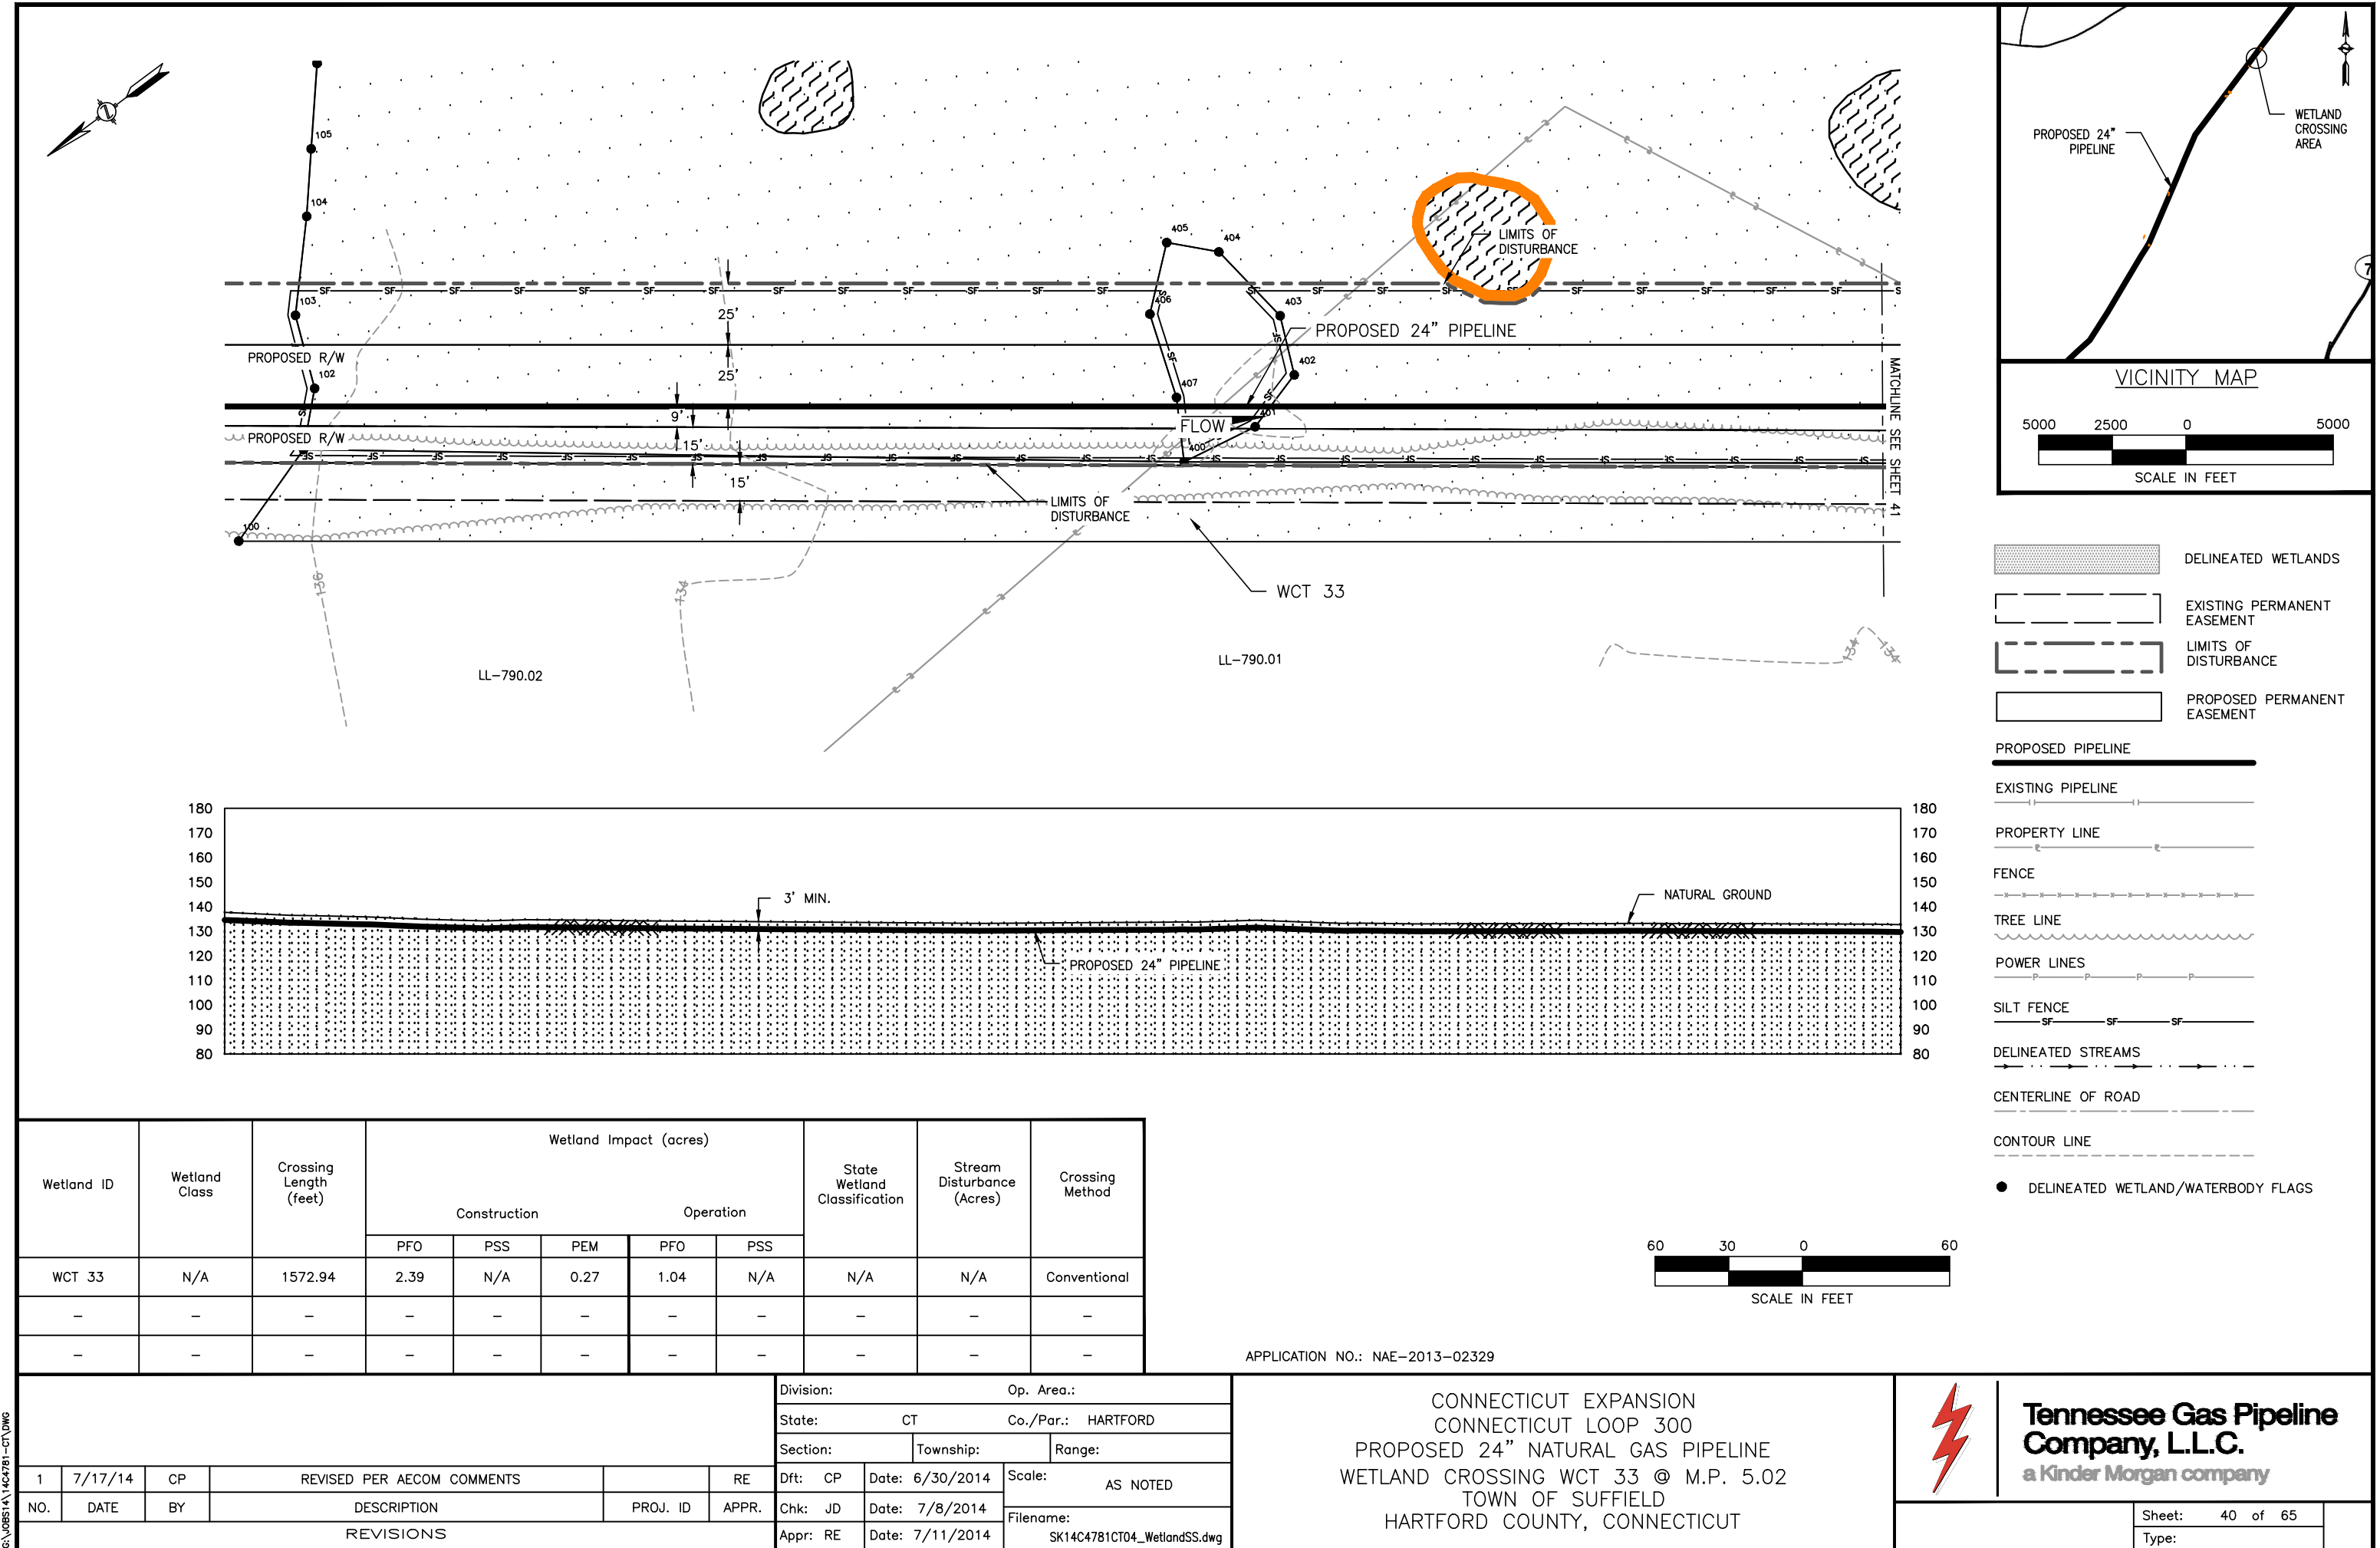

- DELINEATED WETLANDS
- EXISTING PERMANENT EASEMENT
- LIMITS OF DISTURBANCE
- PROPOSED PERMANENT EASEMENT
- PROPOSED PIPELINE
- EXISTING PIPELINE
- PROPERTY LINE
- FENCE
- TREE LINE
- POWER LINES
- SILT FENCE
- DELINEATED STREAMS
- CENTERLINE OF ROAD
- CONTOUR LINE
- DELINEATED WETLAND/WATERBODY FLAGS

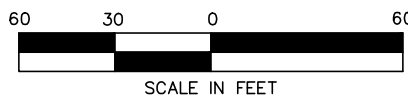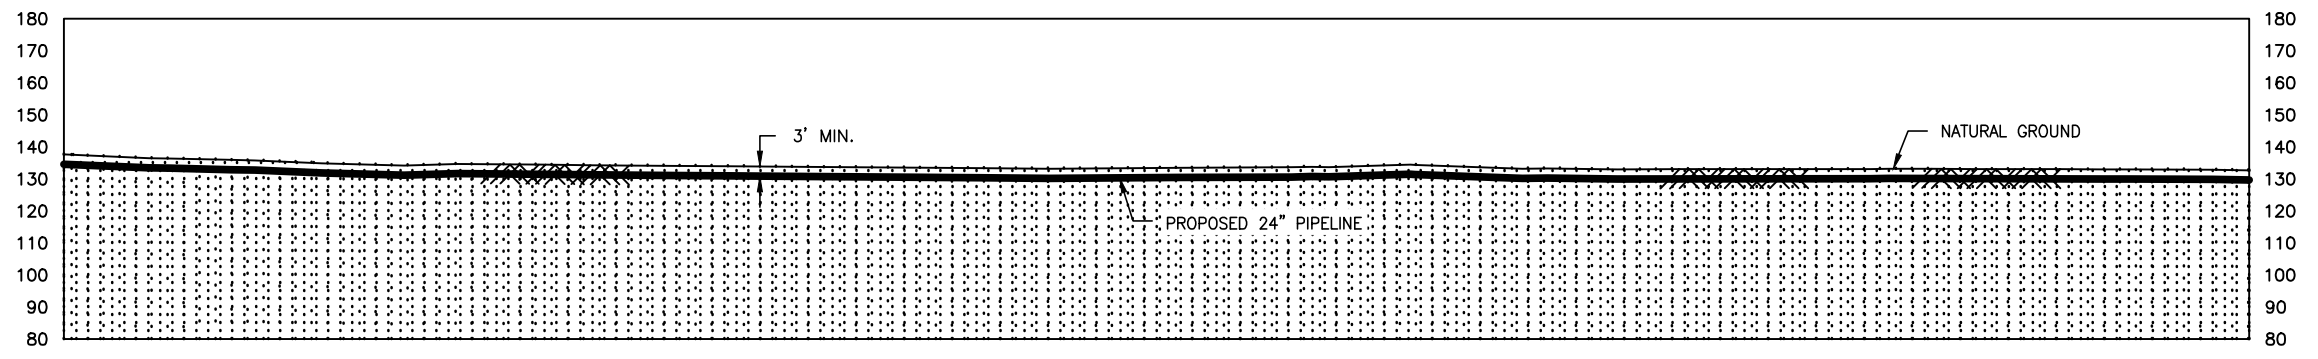

Wetland ID	Wetland Class	Crossing Length (feet)	Wetland Impact (acres)					State Wetland Classification	Stream Disturbance (Acres)	Crossing Method
			Construction			Operation				
			PFO	PSS	PEM	PFO	PSS			
WCT 33	N/A	1572.94	2.39	N/A	0.27	1.04	N/A	N/A	N/A	Conventional
-	-	-	-	-	-	-	-	-	-	-
-	-	-	-	-	-	-	-	-	-	-

APPLICATION NO.: NAE-2013-02329





						Division: Op. Area.:			
						State: CT		Co./Par.: HARTFORD	
						Section:		Township:	
1	7/17/14	CP	REVISED PER AECOM COMMENTS		RE	Dft: CP	Date: 6/30/2014	Scale: AS NOTED	
NO.	DATE	BY	DESCRIPTION	PROJ. ID	APPR.	Chk: JD	Date: 7/8/2014	Filename:	
REVISIONS						Appr: RE	Date: 7/11/2014	SK14C4781CT04_WetlandSS.dwg	

CONNECTICUT EXPANSION
CONNECTICUT LOOP 300
PROPOSED 24" NATURAL GAS PIPELINE
WETLAND CROSSING WCT 33 @ M.P. 5.02
TOWN OF SUFFIELD
HARTFORD COUNTY, CONNECTICUT


Tennessee Gas Pipeline Company, L.L.C.
a Kinder Morgan company

Sheet:	40 of 65
Type:	

G:\0851\1404781-CT\DWG

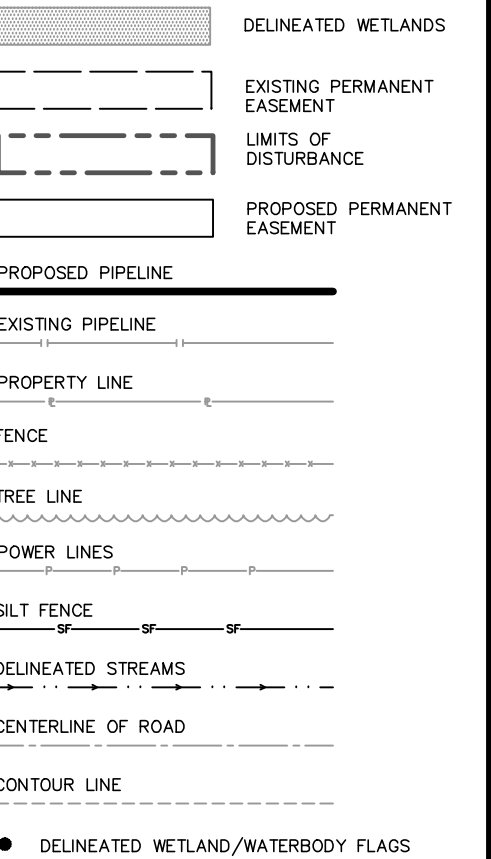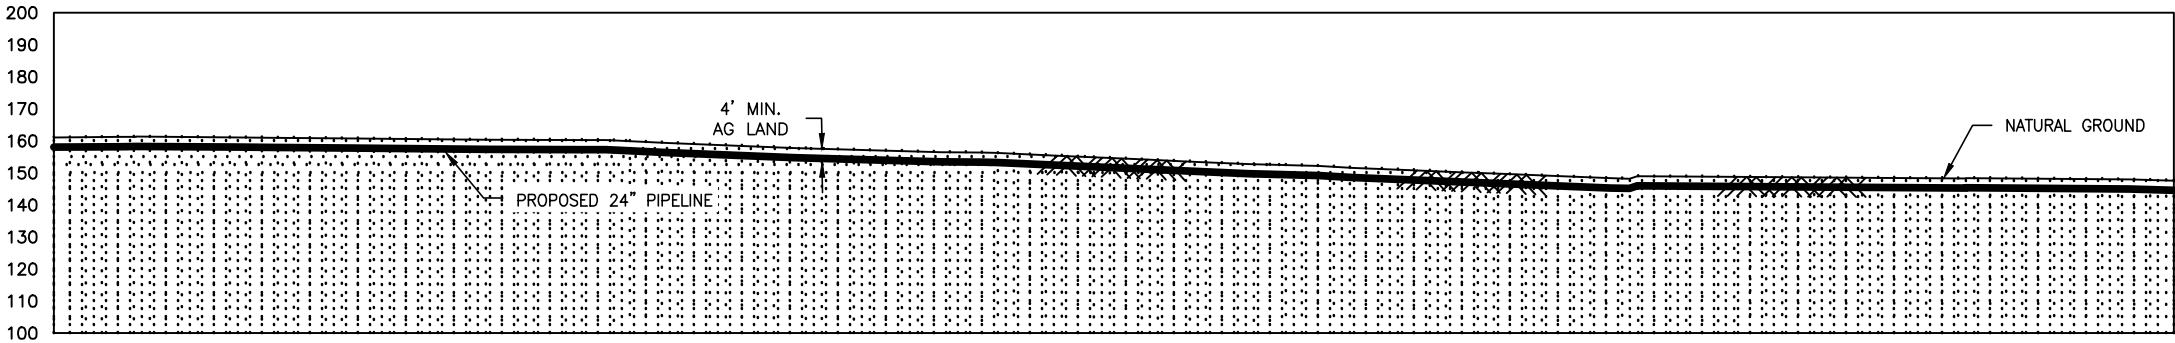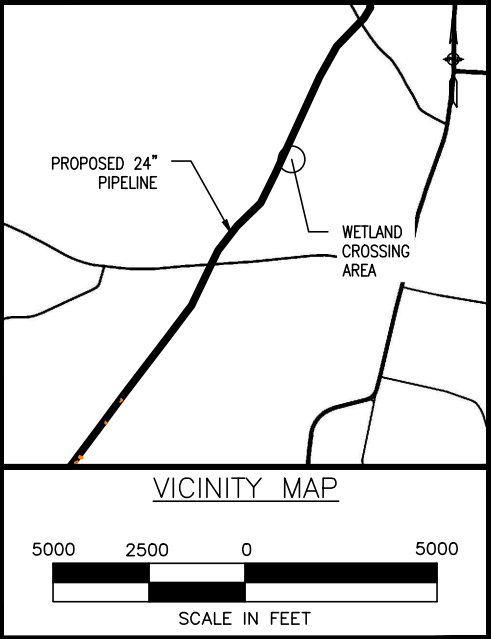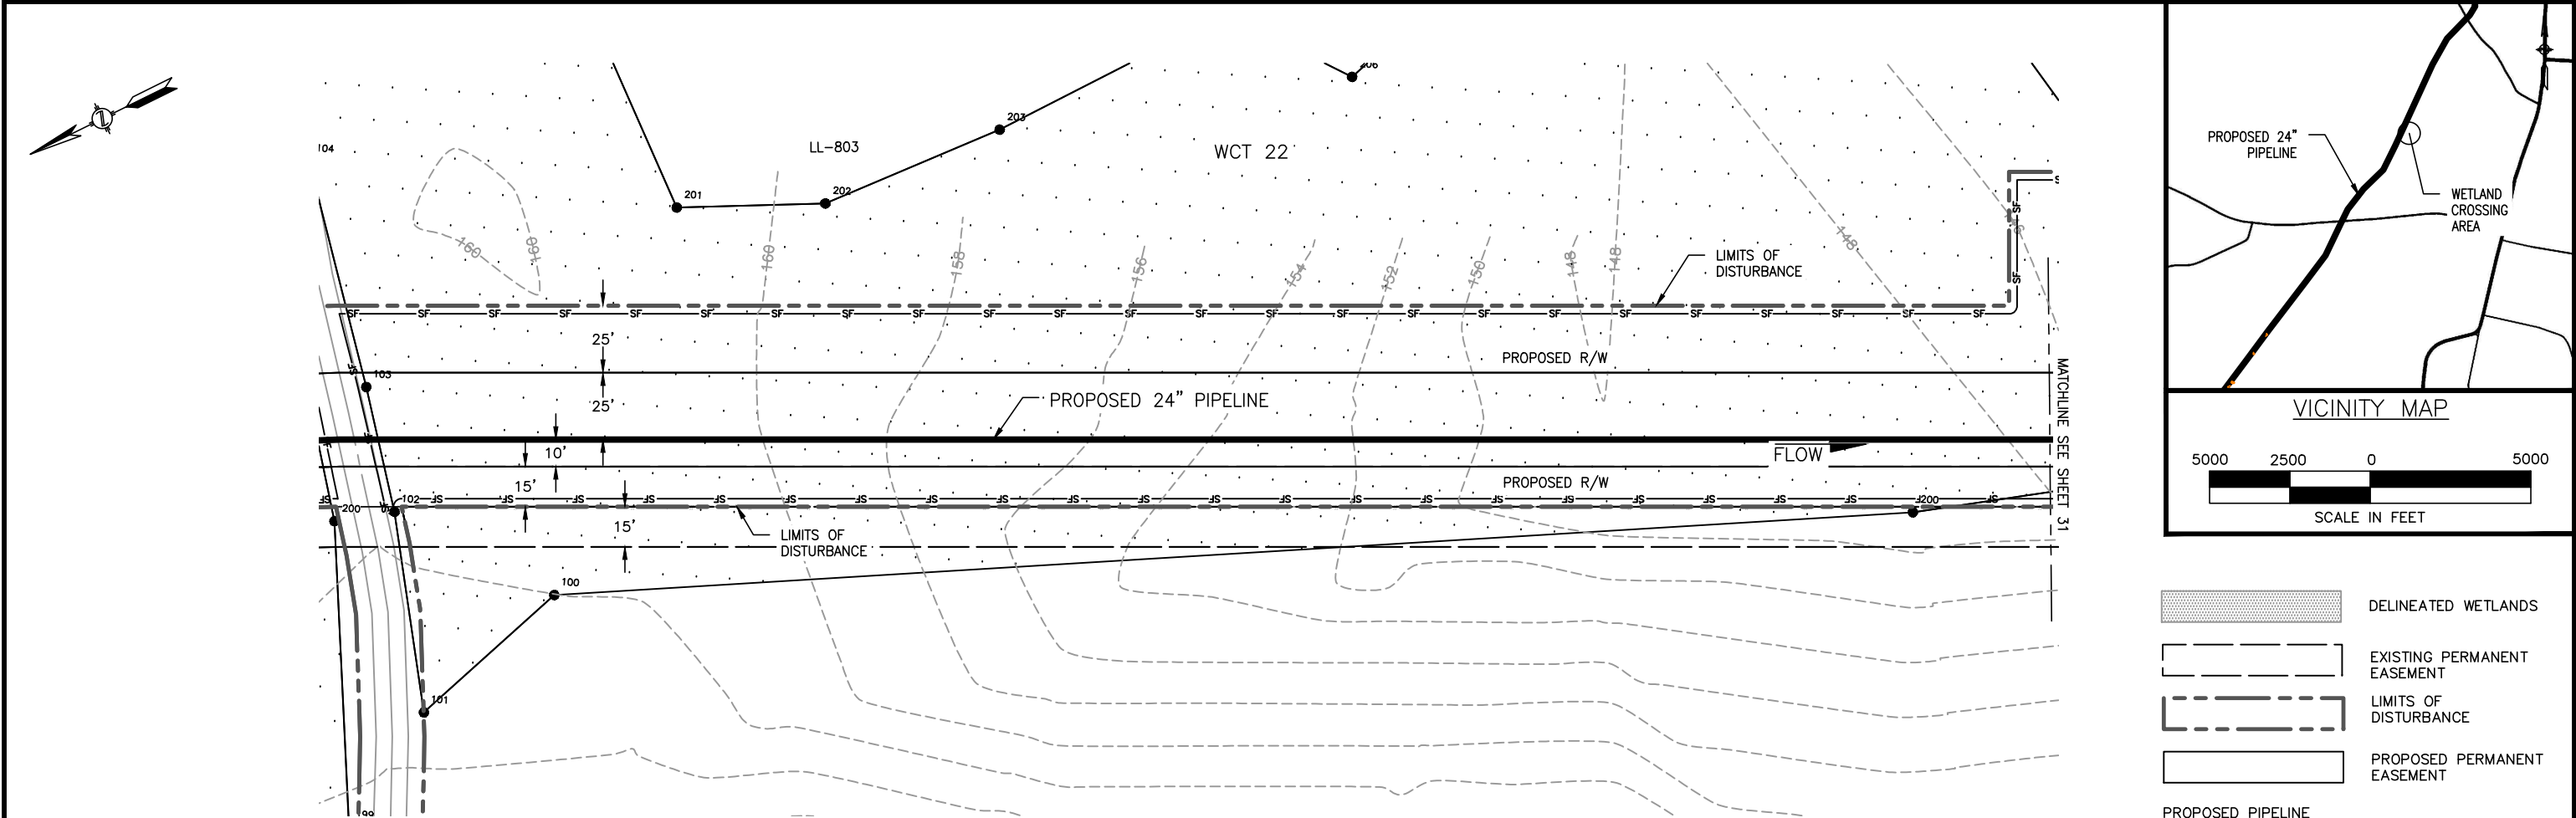

Wetland ID	Wetland Class	Crossing Length (feet)	Wetland Impact (acres)					State Wetland Classification	Stream Disturbance (Acres)	Crossing Method
			Construction			Operation				
			PFO	PSS	PEM	PFO	PSS			
WCT 22	N/A	758.31	N/A	0.15	1.73	N/A	N/A	N/A	N/A	Conventional
—	—	—	—	—	—	—	—	—	—	—
—	—	—	—	—	—	—	—	—	—	—

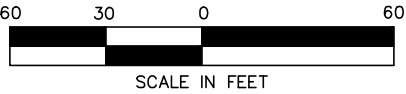

APPLICATION NO.: NAE-2013-02329



						Division: Op. Area.:					
						State: CT			Co./Par.: HARTFORD		
						Section:		Township:		Range:	
1	7/17/14	CP	REVISED PER AECOM COMMENTS		RE	Dft: CP	Date: 6/30/2014	Scale: AS NOTED			
NO.	DATE	BY	DESCRIPTION	PROJ. ID	APPR.	Chk: JD	Date: 7/8/2014	Filename:			
REVISIONS						Appr: RE	Date: 7/11/2014	SK14C4781CT04_WetlandSS.dwg			

CONNECTICUT EXPANSION
CONNECTICUT LOOP 300
PROPOSED 24" NATURAL GAS PIPELINE
WETLAND CROSSING WCT 22 @ M.P. 3.56
TOWN OF SUFFIELD
HARTFORD COUNTY, CONNECTICUT




**Tennessee Gas Pipeline
Company, L.L.C.**
a Kinder Morgan company

Sheet: 30 of 65
Type:

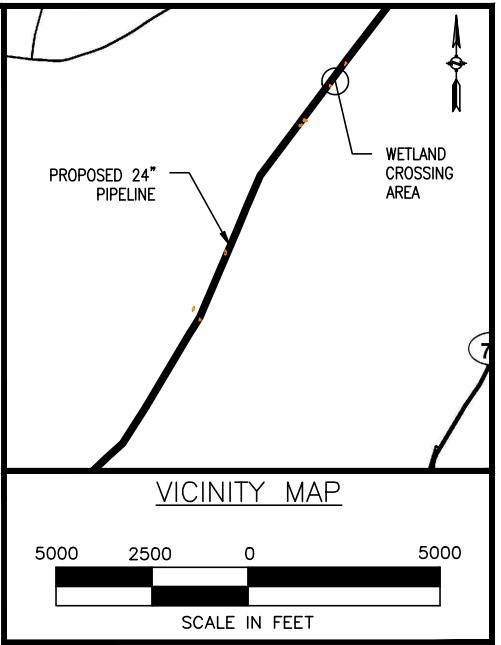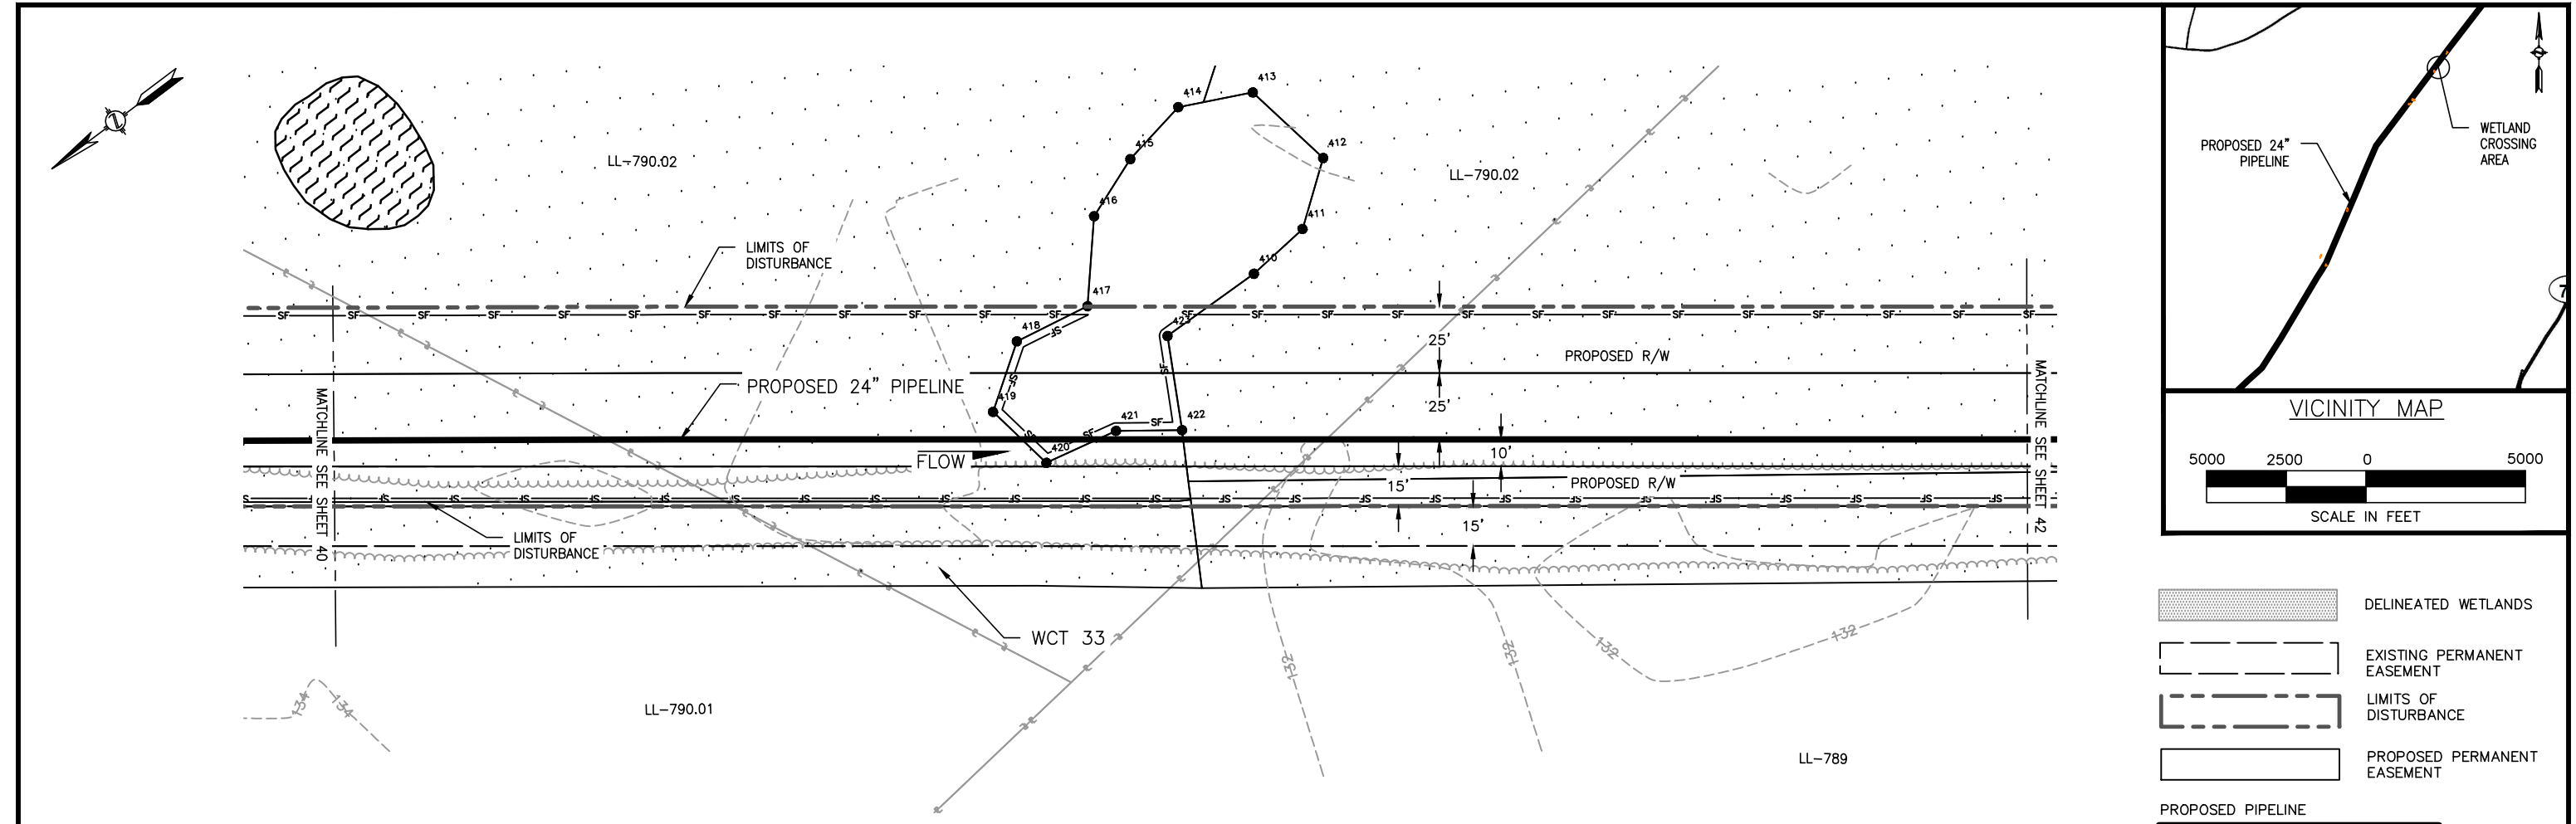

- DELINEATED WETLANDS
- EXISTING PERMANENT EASEMENT
- LIMITS OF DISTURBANCE
- PROPOSED PERMANENT EASEMENT
- PROPOSED PIPELINE
- EXISTING PIPELINE
- PROPERTY LINE
- FENCE
- TREE LINE
- POWER LINES
- SILT FENCE
- DELINEATED STREAMS
- CENTERLINE OF ROAD
- CONTOUR LINE
- DELINEATED WETLAND/WATERBODY FLAGS

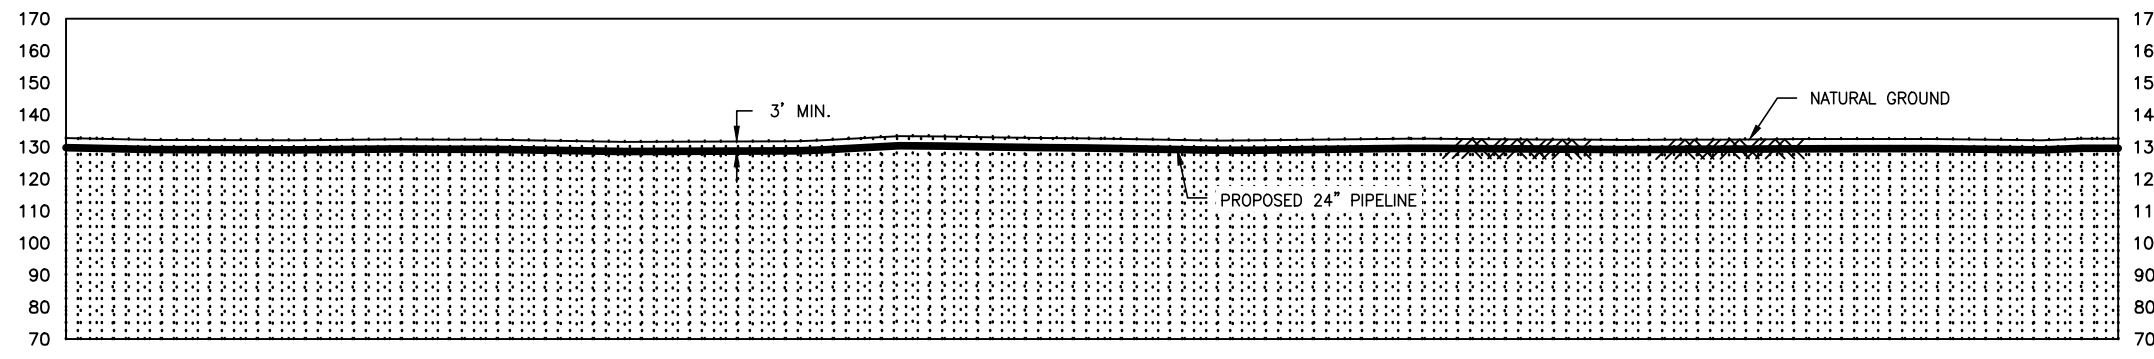

Wetland ID	Wetland Class	Crossing Length (feet)	Wetland Impact (acres)					State Wetland Classification	Stream Disturbance (Acres)	Crossing Method
			Construction			Operation				
			PFO	PSS	PEM	PFO	PSS			
WCT 33	N/A	1572.94	2.39	N/A	0.27	1.04	N/A	N/A	N/A	Conventional
-	-	-	-	-	-	-	-	-	-	-
-	-	-	-	-	-	-	-	-	-	-

						Division: Op. Area.:					
						State: CT			Co./Par.: HARTFORD		
						Section:		Township:		Range:	
1	7/17/14	CP	REVISED PER AECOM COMMENTS				RE	Dft: CP	Date: 6/30/2014	Scale: AS NOTED	
NO.	DATE	BY	DESCRIPTION			PROJ. ID	APPR.	Chk: JD	Date: 7/8/2014		
REVISIONS								Appr: RE	Date: 7/11/2014	Filename: SK14C4781CT04_WetlandSS.dwg	



APPLICATION NO.: NAE-2013-02329

CONNECTICUT EXPANSION
CONNECTICUT LOOP 300
PROPOSED 24" NATURAL GAS PIPELINE
WETLAND CROSSING WCT 33 @ M.P. 5.02
TOWN OF SUFFIELD
HARTFORD COUNTY, CONNECTICUT



Tennessee Gas Pipeline Company, L.L.C.
a Kinder Morgan company

Sheet: 41 of 65
Type:

G:\0651\1404781-CT\DWG

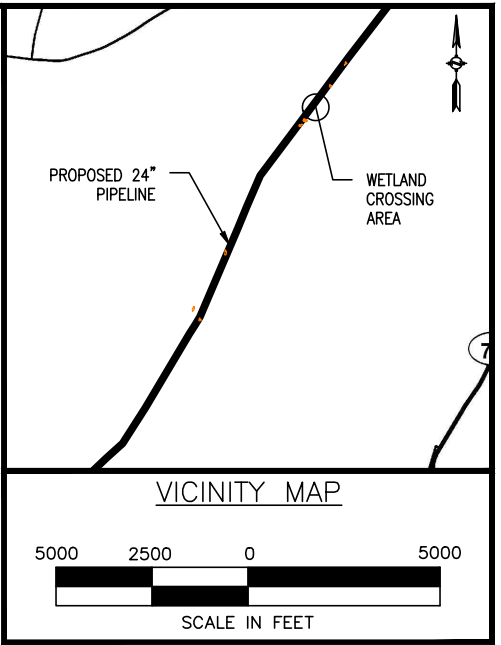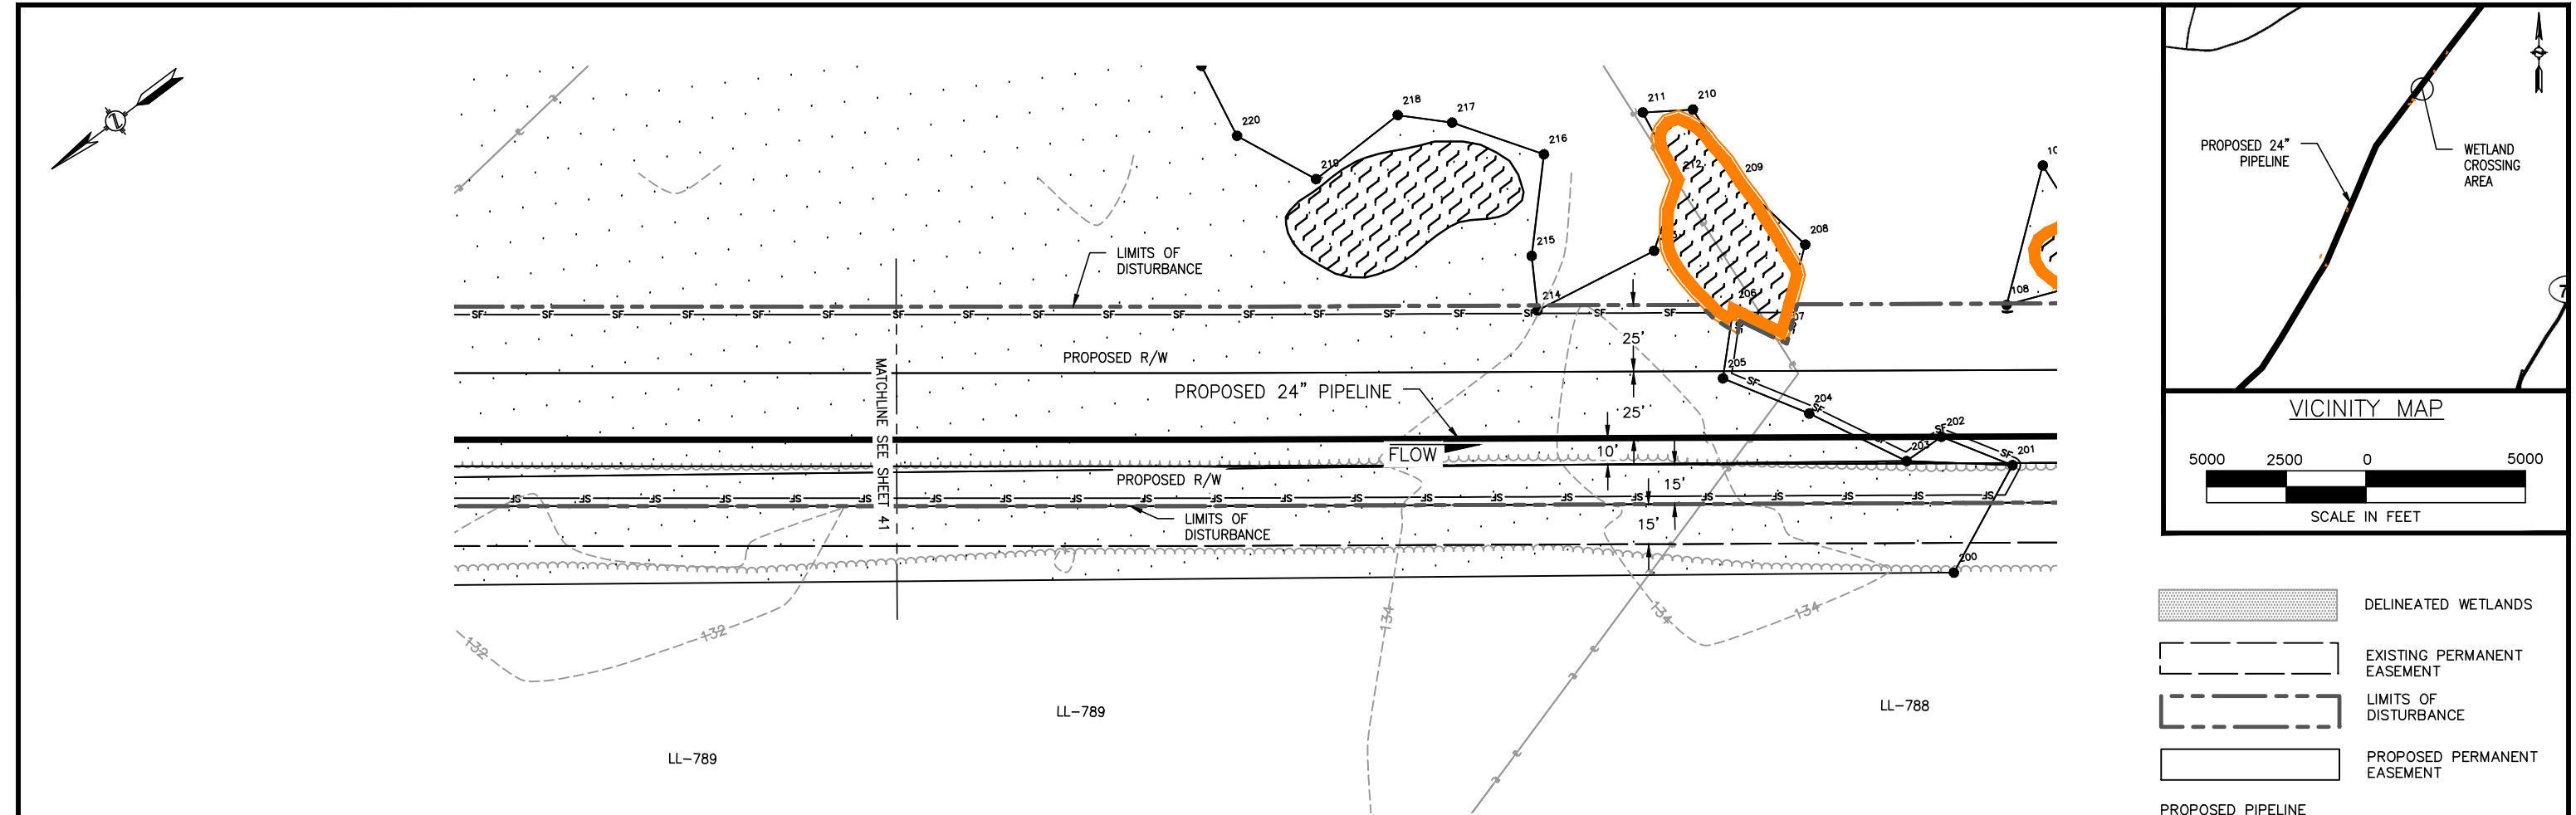

- DELINEATED WETLANDS
- EXISTING PERMANENT EASEMENT
- LIMITS OF DISTURBANCE
- PROPOSED PERMANENT EASEMENT
- PROPOSED PIPELINE
- EXISTING PIPELINE
- PROPERTY LINE
- FENCE
- TREE LINE
- POWER LINES
- SILT FENCE
- DELINEATED STREAMS
- CENTERLINE OF ROAD
- CONTOUR LINE
- DELINEATED WETLAND/WATERBODY FLAGS

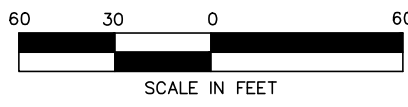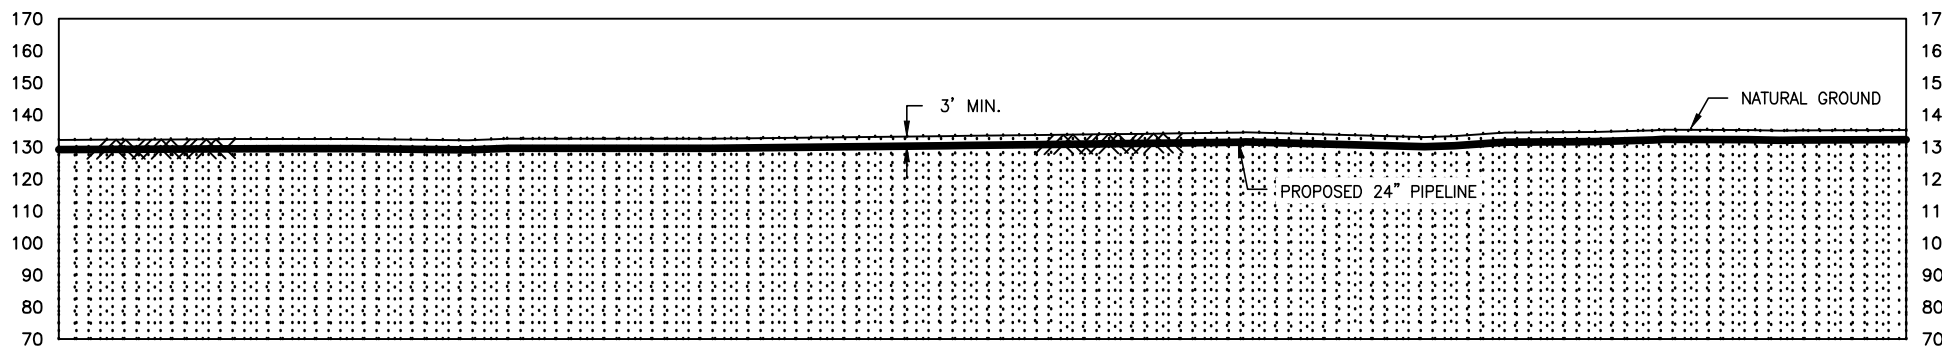

Wetland ID	Wetland Class	Crossing Length (feet)	Wetland Impact (acres)					State Wetland Classification	Stream Disturbance (Acres)	Crossing Method
			Construction			Operation				
			PFO	PSS	PEM	PFO	PSS			
WCT 33	N/A	1572.94	2.39	N/A	0.27	1.04	N/A	N/A	N/A	Conventional
-	-	-	-	-	-	-	-	-	-	-
-	-	-	-	-	-	-	-	-	-	-

APPLICATION NO.: NAE-2013-02329




						Division:		Op. Area.:					
						State:		CT		Co./Par.:		HARTFORD	
						Section:		Township:		Range:			
1	7/17/14	CP	REVISED PER AECOM COMMENTS		RE	Dft: CP	Date: 6/30/2014	Scale: AS NOTED					
NO.	DATE	BY	DESCRIPTION	PROJ. ID	APPR.	Chk: JD	Date: 7/8/2014	Filename:					
REVISIONS						Appr: RE	Date: 7/11/2014	SK14C4781CT04_WetlandSS.dwg					

CONNECTICUT EXPANSION
CONNECTICUT LOOP 300
PROPOSED 24" NATURAL GAS PIPELINE
WETLAND CROSSING WCT 33 @ M.P. 5.02
TOWN OF SUFFIELD
HARTFORD COUNTY, CONNECTICUT


Tennessee Gas Pipeline Company, L.L.C.
a Kinder Morgan company

Sheet: 42 of 65
Type:

G:\0651\1404781-CT\DWG

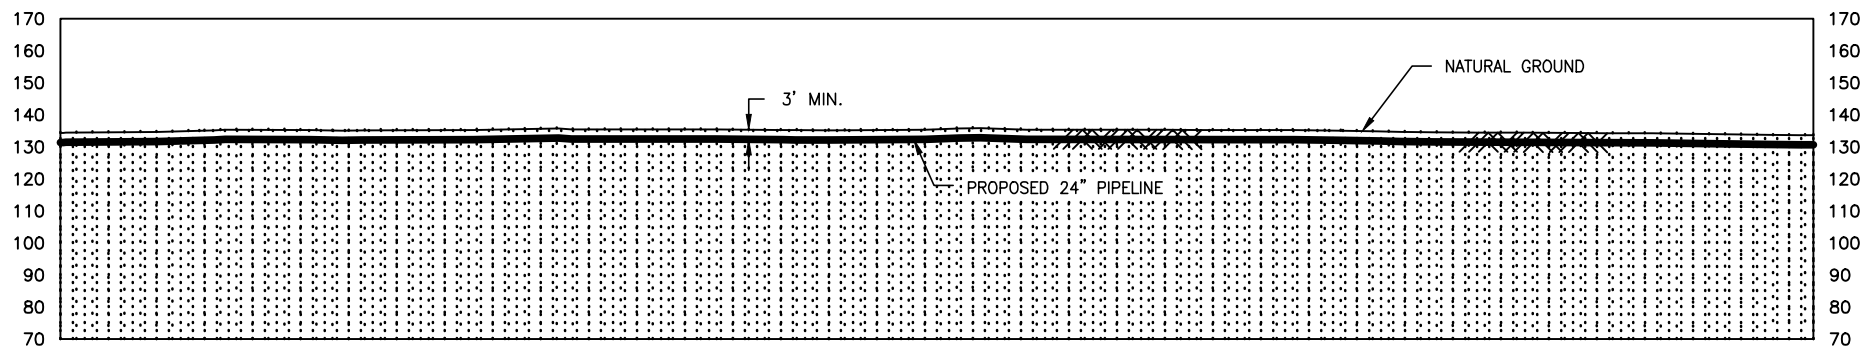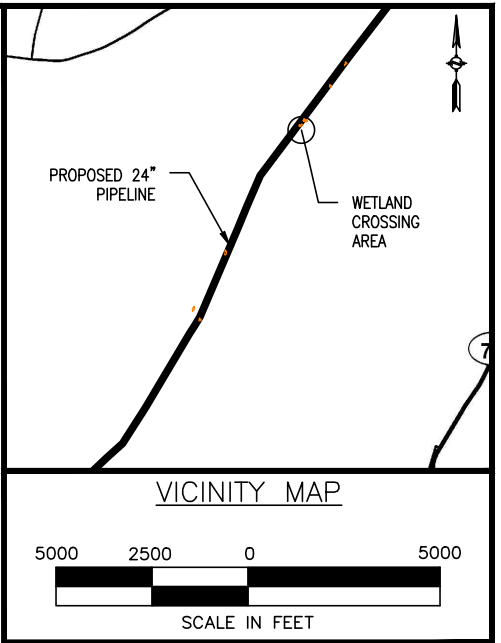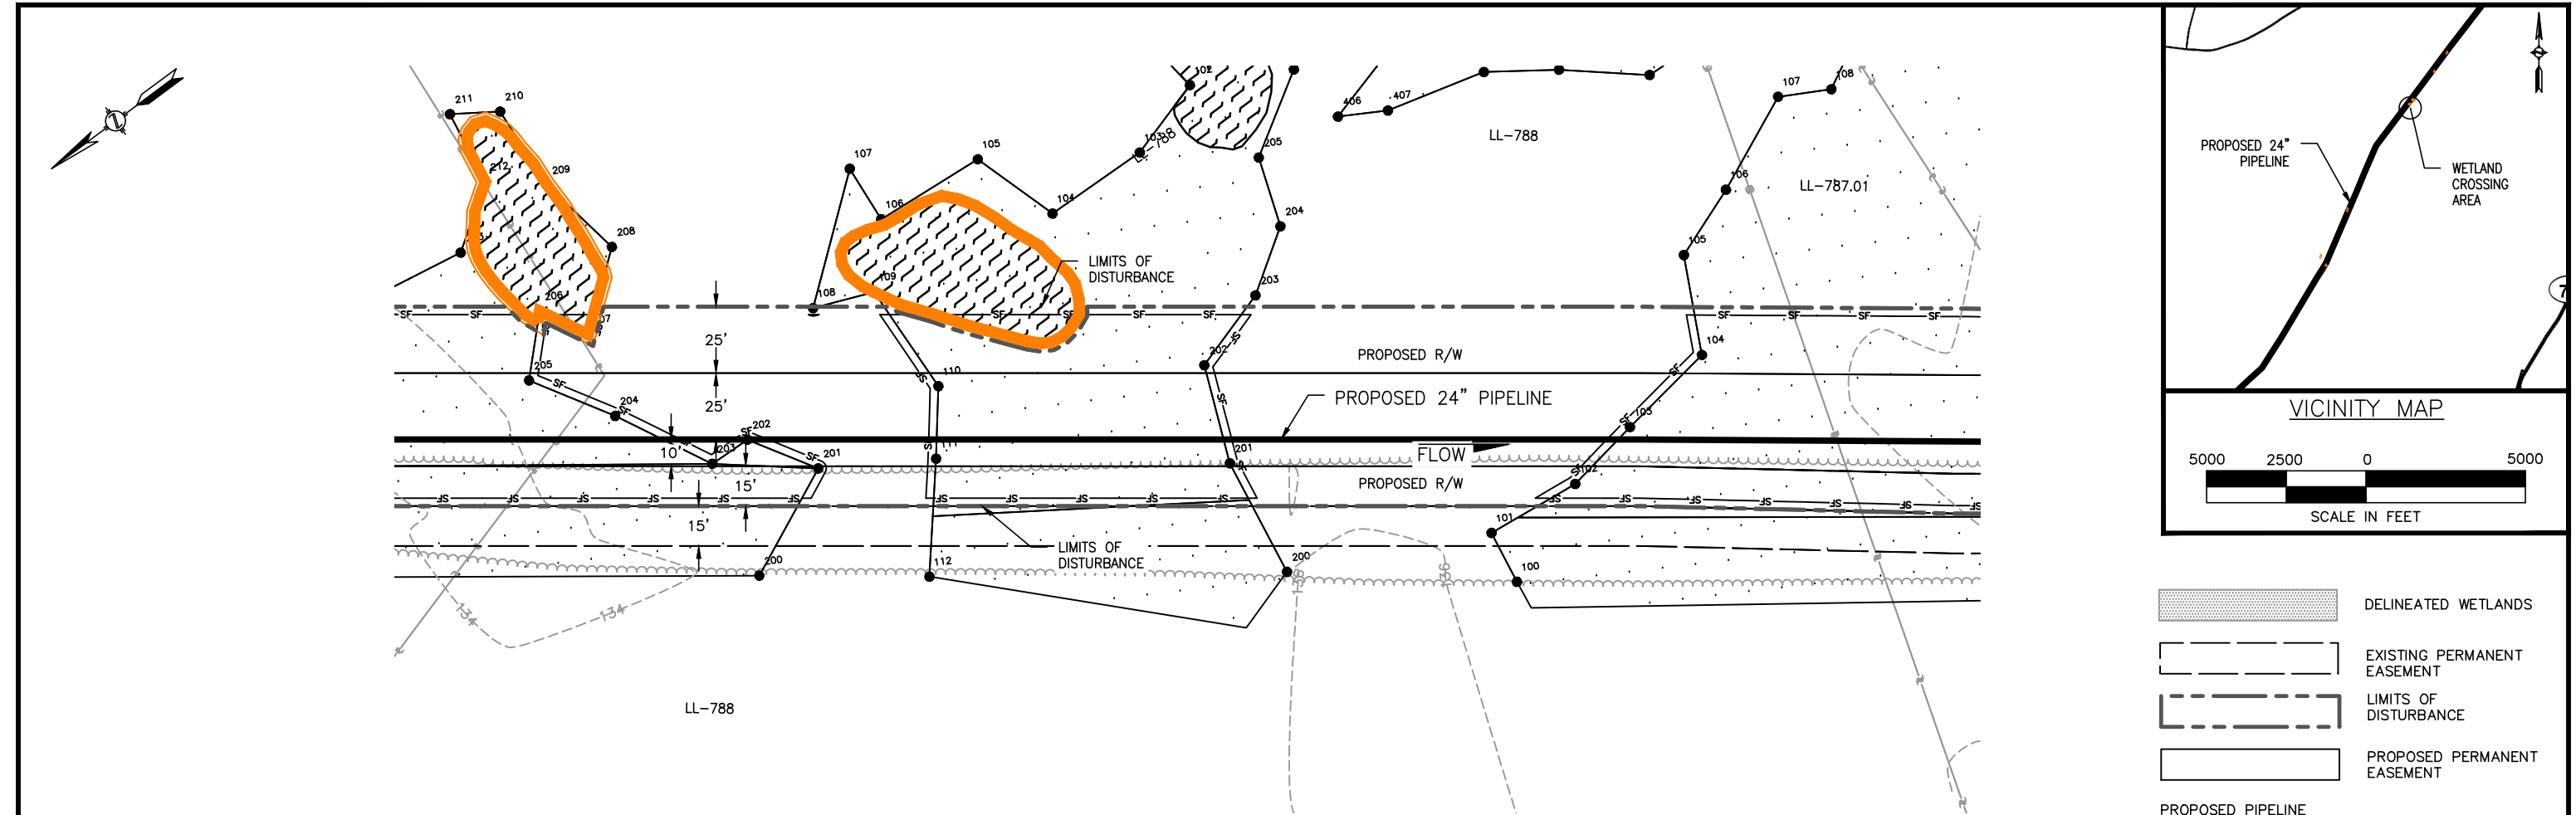

- DELINEATED WETLANDS
- EXISTING PERMANENT EASEMENT
- LIMITS OF DISTURBANCE
- PROPOSED PERMANENT EASEMENT
- PROPOSED PIPELINE
- EXISTING PIPELINE
- PROPERTY LINE
- FENCE
- TREE LINE
- POWER LINES
- SILT FENCE
- DELINEATED STREAMS
- CENTERLINE OF ROAD
- CONTOUR LINE
- DELINEATED WETLAND/WATERBODY FLAGS

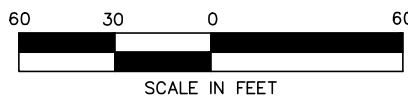

Wetland ID	Wetland Class	Crossing Length (feet)	Wetland Impact (acres)					State Wetland Classification	Stream Disturbance (Acres)	Crossing Method
			Construction			Operation				
			PFO	PSS	PEM	PFO	PSS			
WCT 34	N/A	108.00	N/A	0.19	N/A	N/A	0.02	N/A	N/A	Conventional
-	-	-	-	-	-	-	-	-	-	-
-	-	-	-	-	-	-	-	-	-	-

APPLICATION NO.: NAE-2013-02329



						Division:		Op. Area.:	
						State: CT		Co./Par.: HARTFORD	
						Section:		Township:	
1	7/17/14	CP	REVISED PER AECOM COMMENTS		RE	Dft: CP	Date: 6/30/2014	Scale: AS NOTED	
NO.	DATE	BY	DESCRIPTION	PROJ. ID	APPR.	Chk: JD	Date: 7/8/2014	Filename:	
REVISIONS						Appr: RE	Date: 7/11/2014	SK14C4781CT04_WetlandSS.dwg	

CONNECTICUT EXPANSION
CONNECTICUT LOOP 300
PROPOSED 24" NATURAL GAS PIPELINE
WETLAND CROSSING WCT 34 @ M.P. 5.20
TOWN OF SUFFIELD
HARTFORD COUNTY, CONNECTICUT



Tennessee Gas Pipeline Company, L.L.C.
a Kinder Morgan company

Sheet: 43 of 65
Type:

G:\0851\1404781-CT\DWG

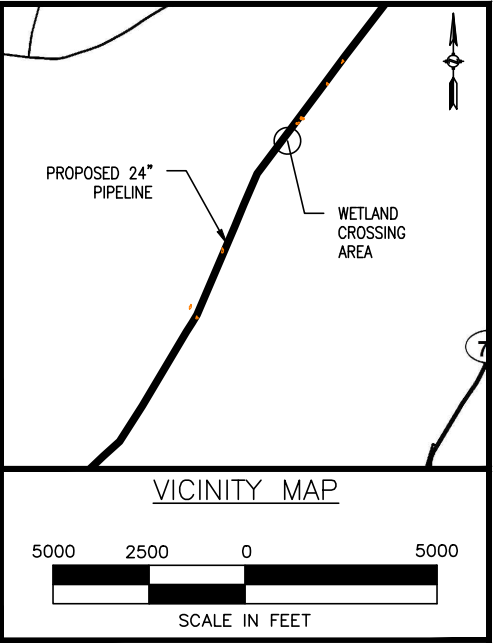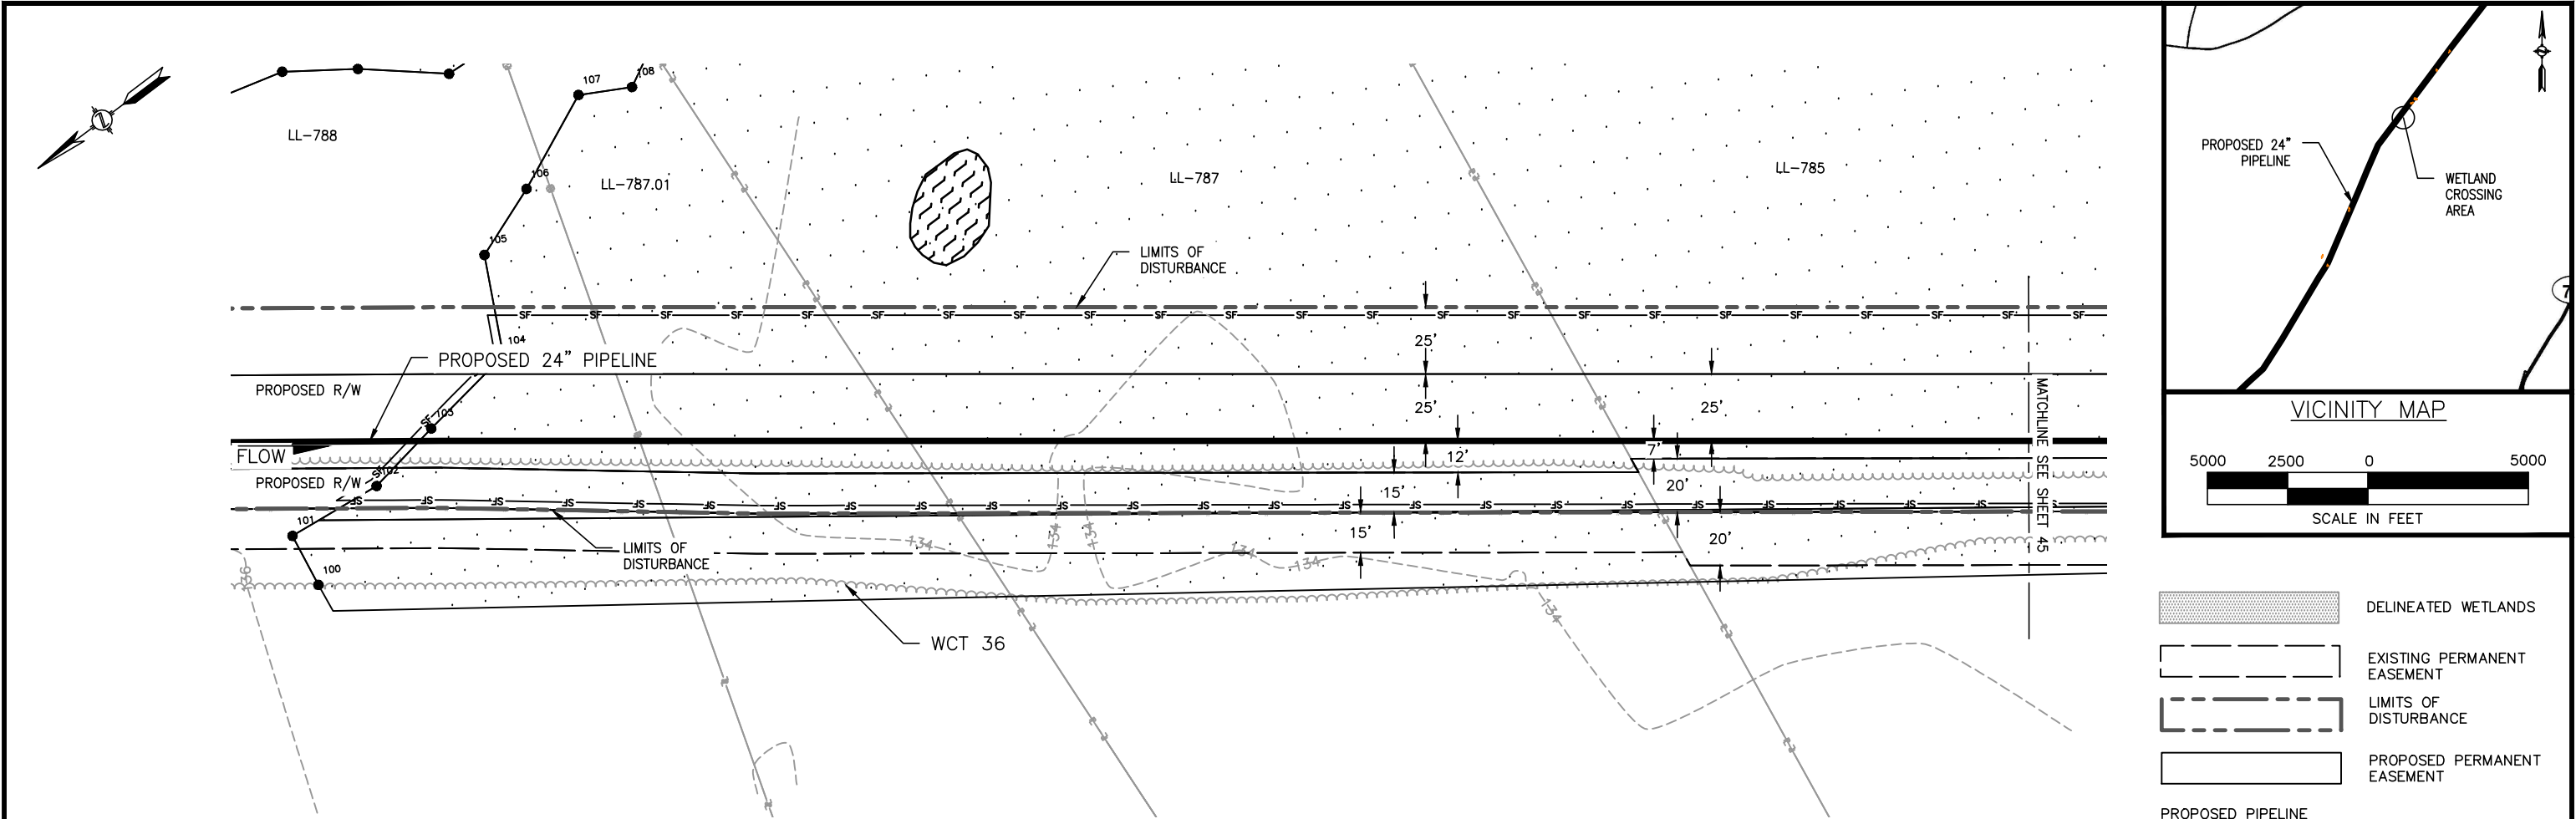




- DELINEATED WETLANDS
- EXISTING PERMANENT EASEMENT
- LIMITS OF DISTURBANCE
- PROPOSED PERMANENT EASEMENT
- PROPOSED PIPELINE
- EXISTING PIPELINE
- PROPERTY LINE
- FENCE
- TREE LINE
- POWER LINES
- SILT FENCE
- DELINEATED STREAMS
- CENTERLINE OF ROAD
- CONTOUR LINE
- DELINEATED WETLAND/WATERBODY FLAGS

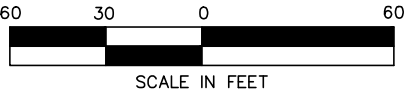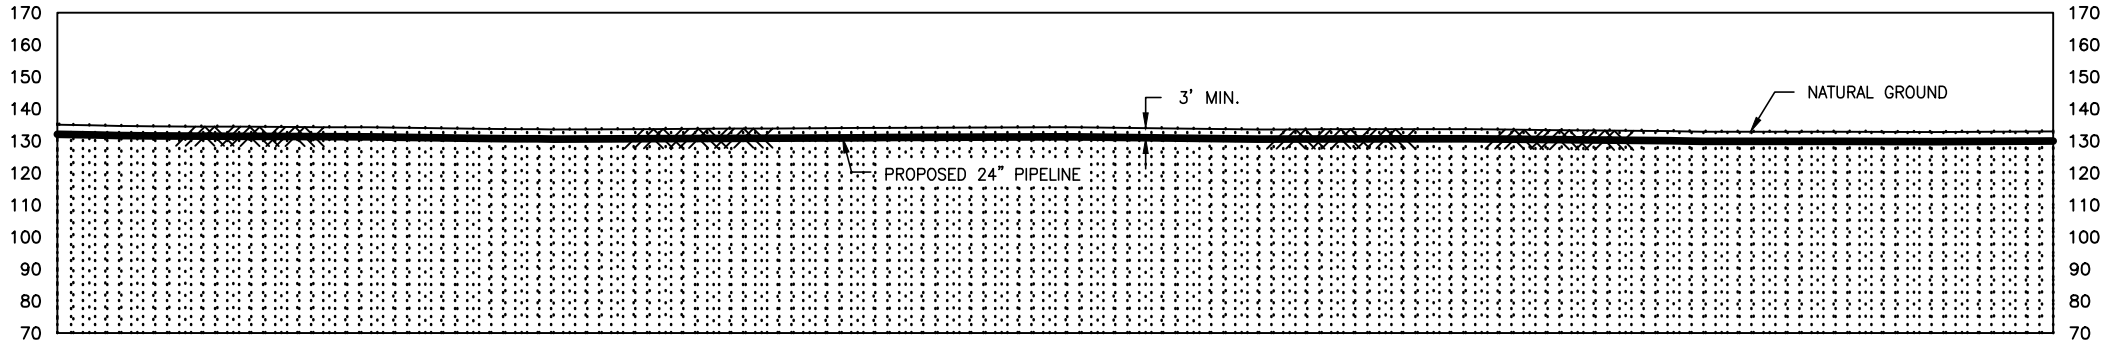


Wetland ID	Wetland Class	Crossing Length (feet)	Wetland Impact (acres)					State Wetland Classification	Stream Disturbance (Acres)	Crossing Method
			Construction			Operation				
			PFO	PSS	PEM	PFO	PSS			
WCT 36	N/A	927.76	1.57	0.03	0.02	0.64	N/A	N/A	N/A	Conventional
—	—	—	—	—	—	—	—	—	—	—
—	—	—	—	—	—	—	—	—	—	—

APPLICATION NO.: NAE-2013-02329

						Division: Op. Area.:					
						State: CT			Co./Par.: HARTFORD		
						Section:		Township:		Range:	
1	7/17/14	CP	REVISED PER AECOM COMMENTS		RE	Dft: CP	Date: 6/30/2014	Scale: AS NOTED			
NO.	DATE	BY	DESCRIPTION	PROJ. ID	APPR.	Chk: JD	Date: 7/8/2014	Filename:			
REVISIONS						Appr: RE	Date: 7/11/2014	SK14C4781CT04_WetlandSS.dwg			

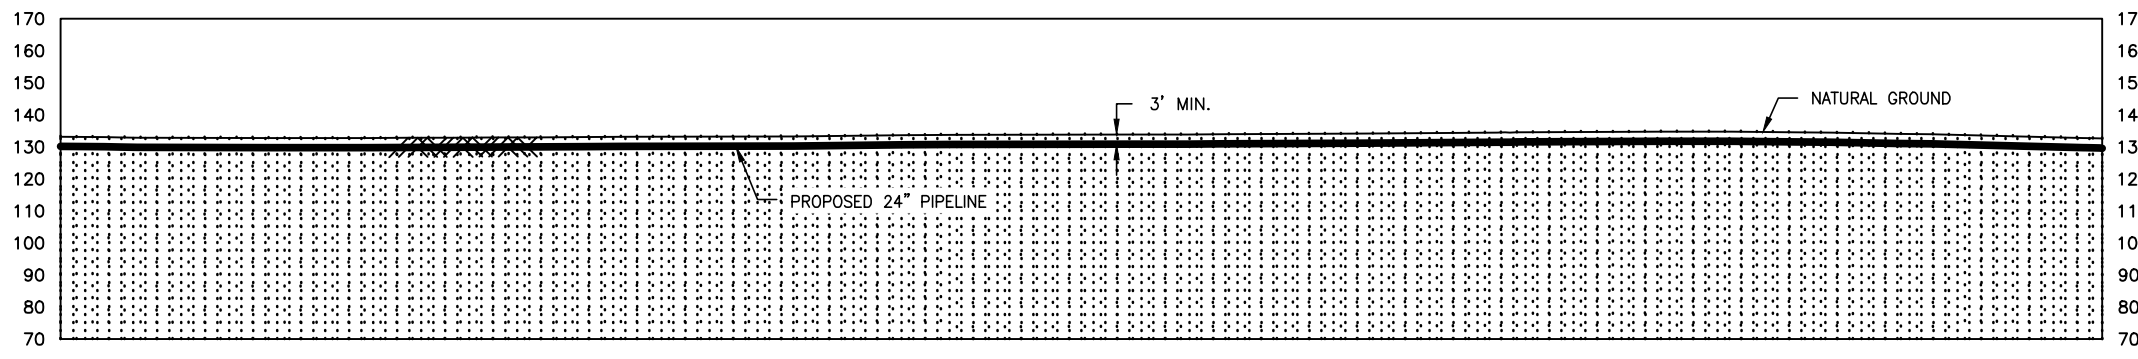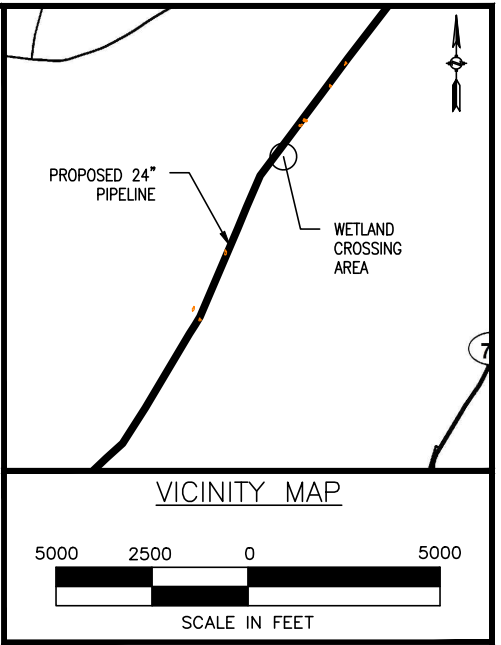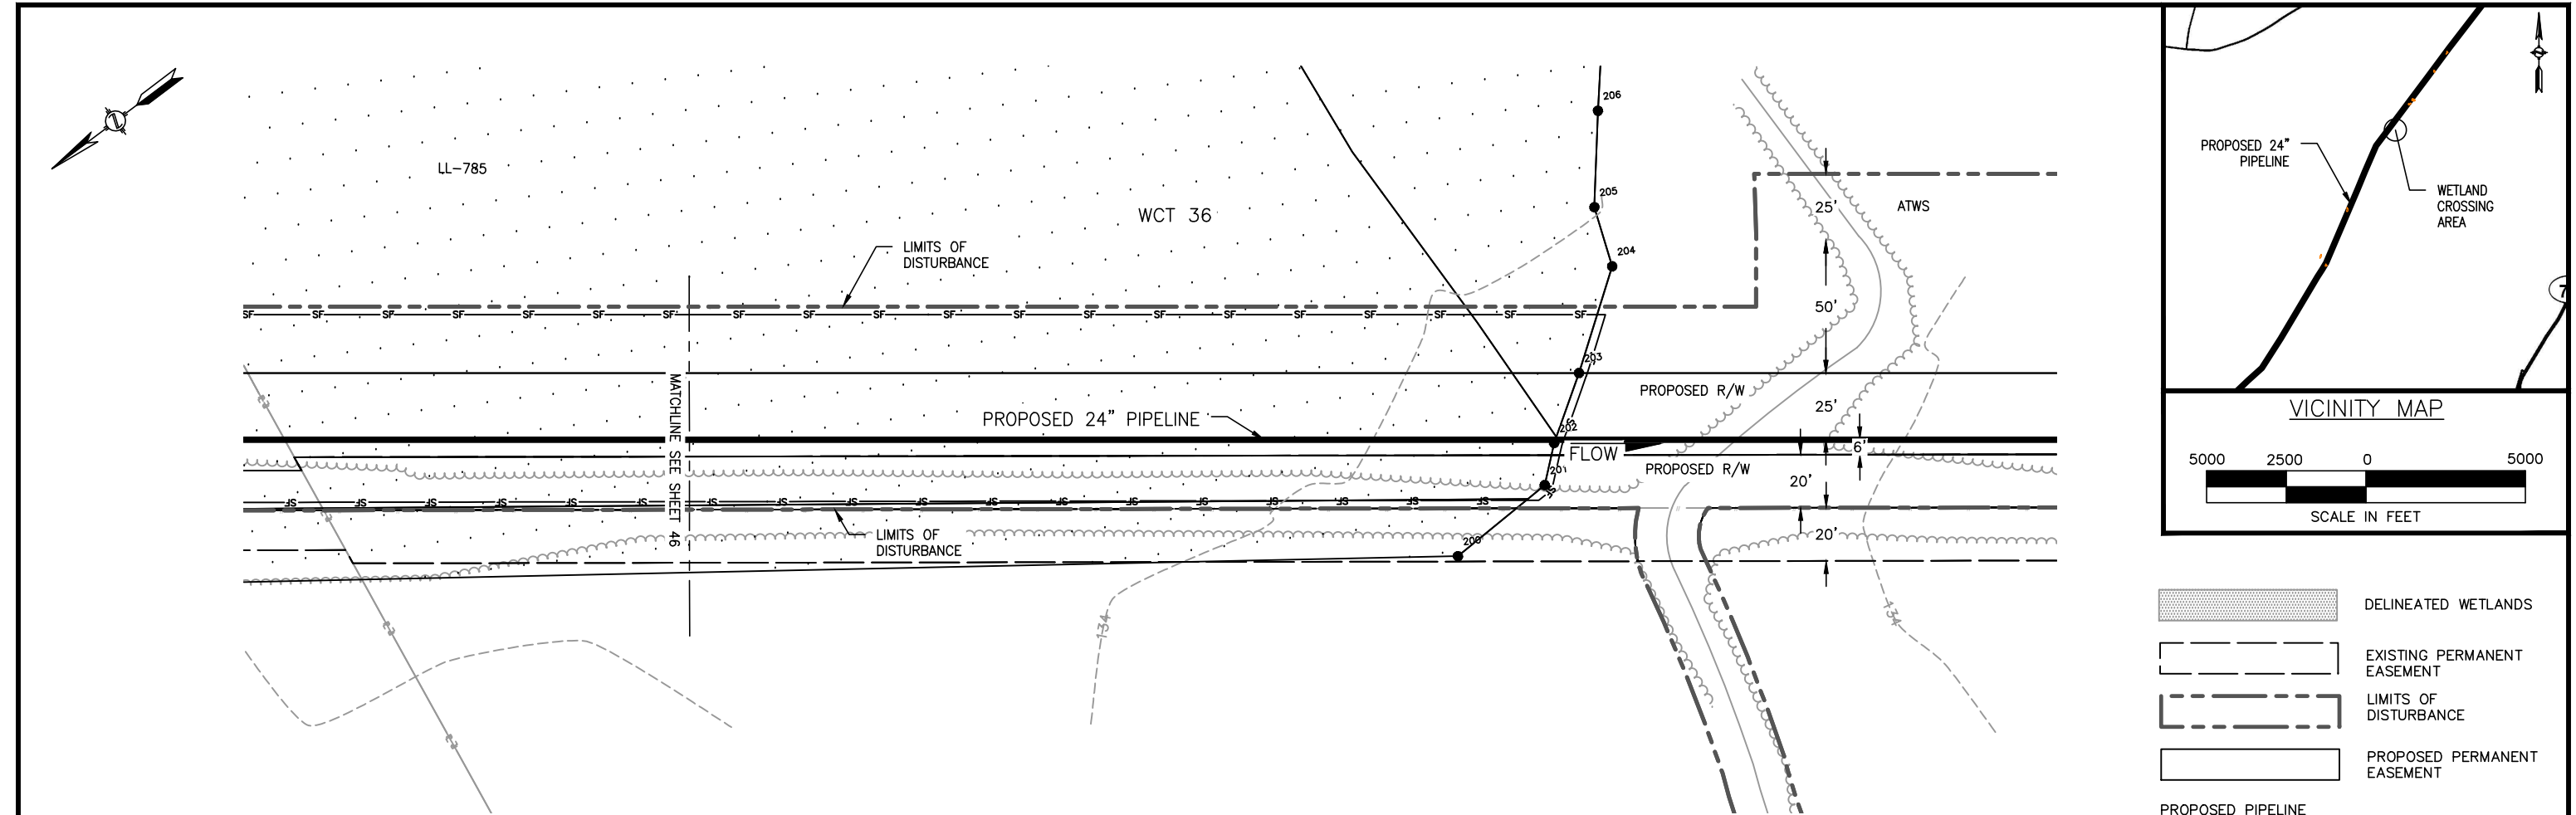

- DELINEATED WETLANDS
- EXISTING PERMANENT EASEMENT
- LIMITS OF DISTURBANCE
- PROPOSED PERMANENT EASEMENT
- PROPOSED PIPELINE
- EXISTING PIPELINE
- PROPERTY LINE
- FENCE
- TREE LINE
- POWER LINES
- SILT FENCE
- DELINEATED STREAMS
- CENTERLINE OF ROAD
- CONTOUR LINE
- DELINEATED WETLAND/WATERBODY FLAGS

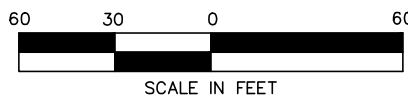

Wetland ID	Wetland Class	Crossing Length (feet)	Wetland Impact (acres)					State Wetland Classification	Stream Disturbance (Acres)	Crossing Method
			Construction			Operation				
			PFO	PSS	PEM	PFO	PSS			
WCT 36	N/A	927.76	1.57	0.03	0.02	0.64	N/A	N/A	N/A	Conventional
-	-	-	-	-	-	-	-	-	-	-
-	-	-	-	-	-	-	-	-	-	-

APPLICATION NO.: NAE-2013-02329



						Division:		Op. Area.:	
						State: CT		Co./Par.: HARTFORD	
						Section:		Township:	
1	7/17/14	CP	REVISED PER AECOM COMMENTS		RE	Dft: CP	Date: 6/30/2014	Scale: AS NOTED	
NO.	DATE	BY	DESCRIPTION	PROJ. ID	APPR.	Chk: JD	Date: 7/8/2014	Filename:	
REVISIONS						Appr: RE	Date: 7/11/2014	SK14C4781CT04_WetlandSS.dwg	

CONNECTICUT EXPANSION
CONNECTICUT LOOP 300
PROPOSED 24" NATURAL GAS PIPELINE
WETLAND CROSSING WCT 36 @ M.P. 5.33
TOWN OF SUFFIELD
HARTFORD COUNTY, CONNECTICUT


Tennessee Gas Pipeline Company, L.L.C.
a Kinder Morgan company

Sheet:	45 of 65
Type:	


G:\0851\1404781-CT\DWG

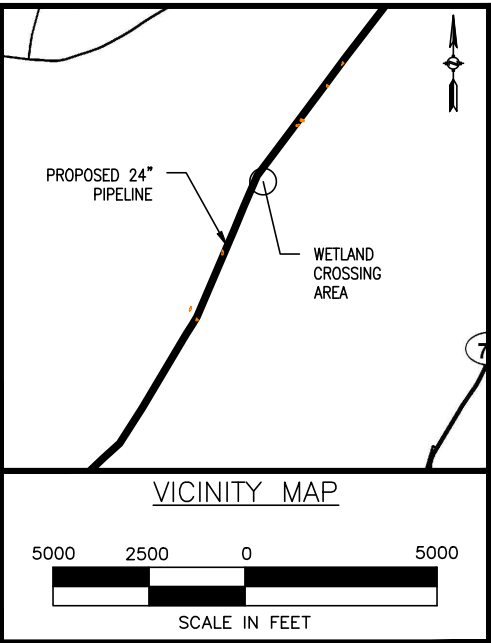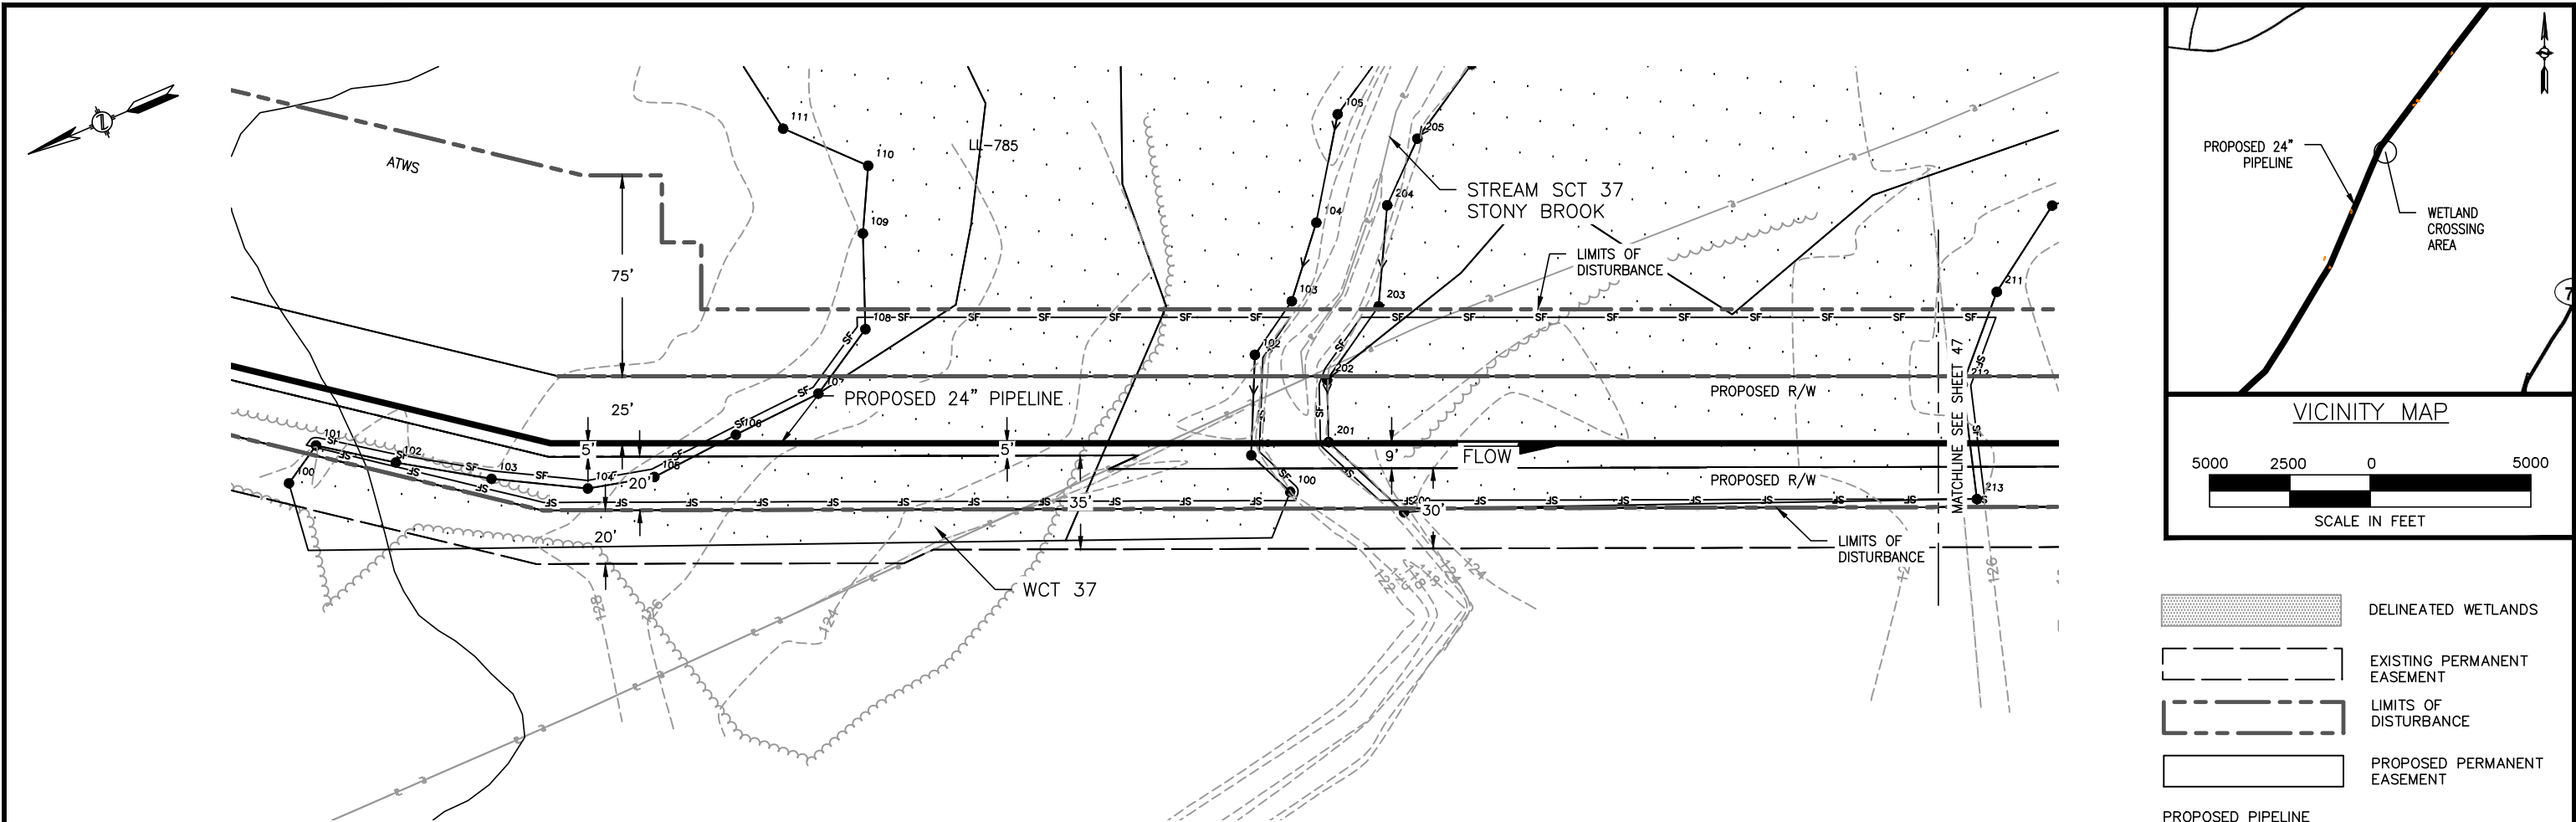

- DELINEATED WETLANDS
- EXISTING PERMANENT EASEMENT
- LIMITS OF DISTURBANCE
- PROPOSED PERMANENT EASEMENT
- PROPOSED PIPELINE
- EXISTING PIPELINE
- PROPERTY LINE
- FENCE
- TREE LINE
- POWER LINES
- SILT FENCE
- DELINEATED STREAMS
- CENTERLINE OF ROAD
- CONTOUR LINE
- DELINEATED WETLAND/WATERBODY FLAGS

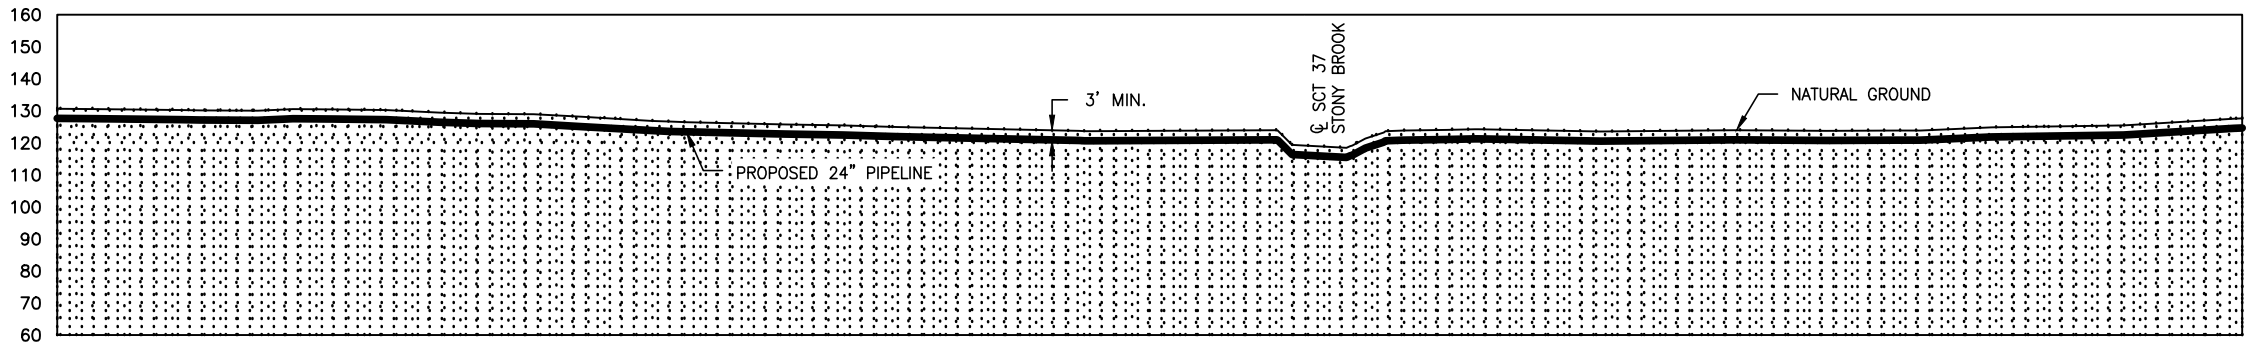

Wetland ID	Wetland Class	Crossing Length (feet)	Wetland Impact (acres)					State Wetland Classification	Stream Disturbance (Acres)	Crossing Method
			Construction			Operation				
			PFO	PSS	PEM	PFO	PSS			
WCT 37	N/A	437.88	0.10	N/A	0.75	0.04	N/A	N/A	0.05	Conventional
-	-	-	-	-	-	-	-	-	-	-
-	-	-	-	-	-	-	-	-	-	-

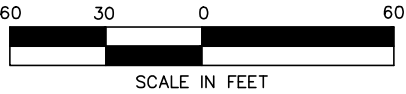

APPLICATION NO.: NAE-2013-02329

						Division: Op. Area.:			
						State: CT		Co./Par.: HARTFORD	
						Section:		Township:	
1	7/17/14	CP	REVISED PER AECOM COMMENTS		RE	Dft: CP	Date: 6/30/2014	Scale: AS NOTED	
NO.	DATE	BY	DESCRIPTION	PROJ. ID	APPR.	Chk: JD	Date: 7/8/2014	Filename:	
REVISIONS						Appr: RE	Date: 7/11/2014	SK14C4781CT04_WetlandSS.dwg	





CONNECTICUT EXPANSION
CONNECTICUT LOOP 300
PROPOSED 24" NATURAL GAS PIPELINE
WETLAND CROSSING WCT 37 @ M.P. 5.58
TOWN OF SUFFIELD
HARTFORD COUNTY, CONNECTICUT




Tennessee Gas Pipeline
Company, L.L.C.
a Kinder Morgan company

Sheet: 46 of 65
Type:

G:\0851\1404781-CT\DWG

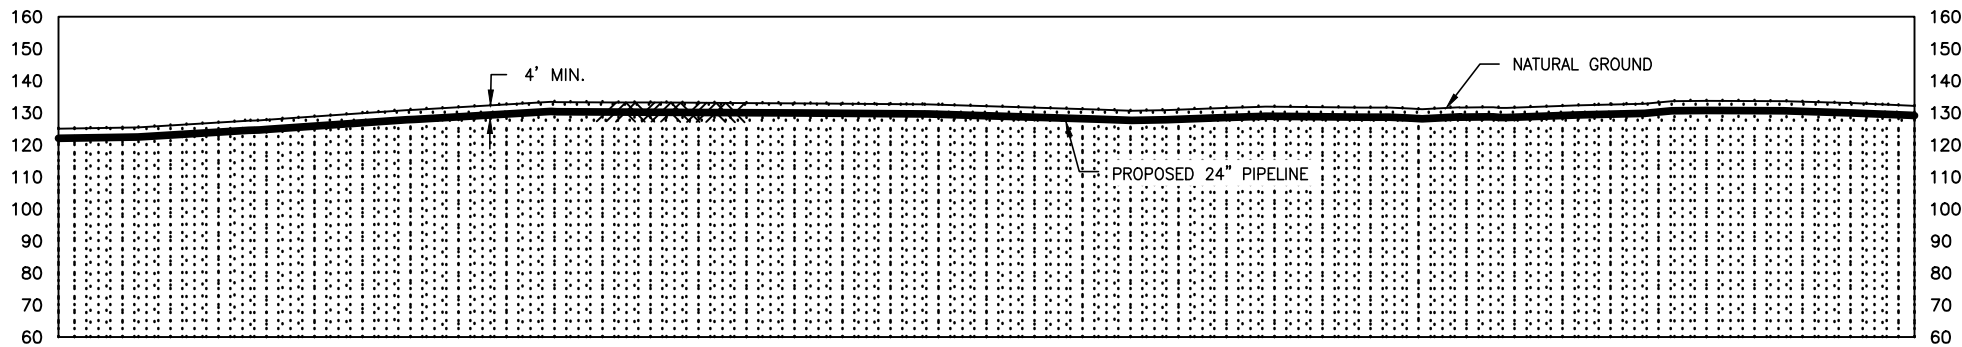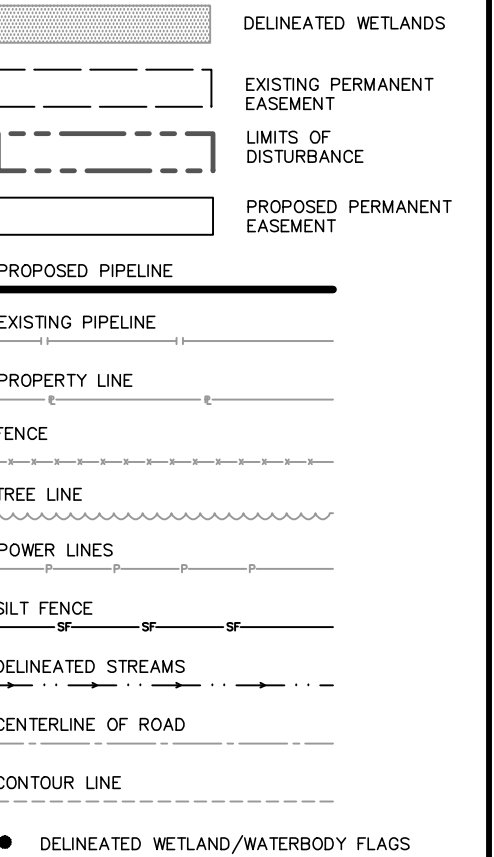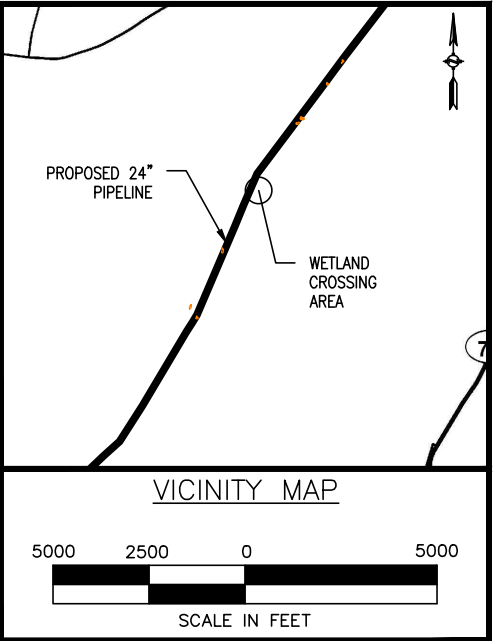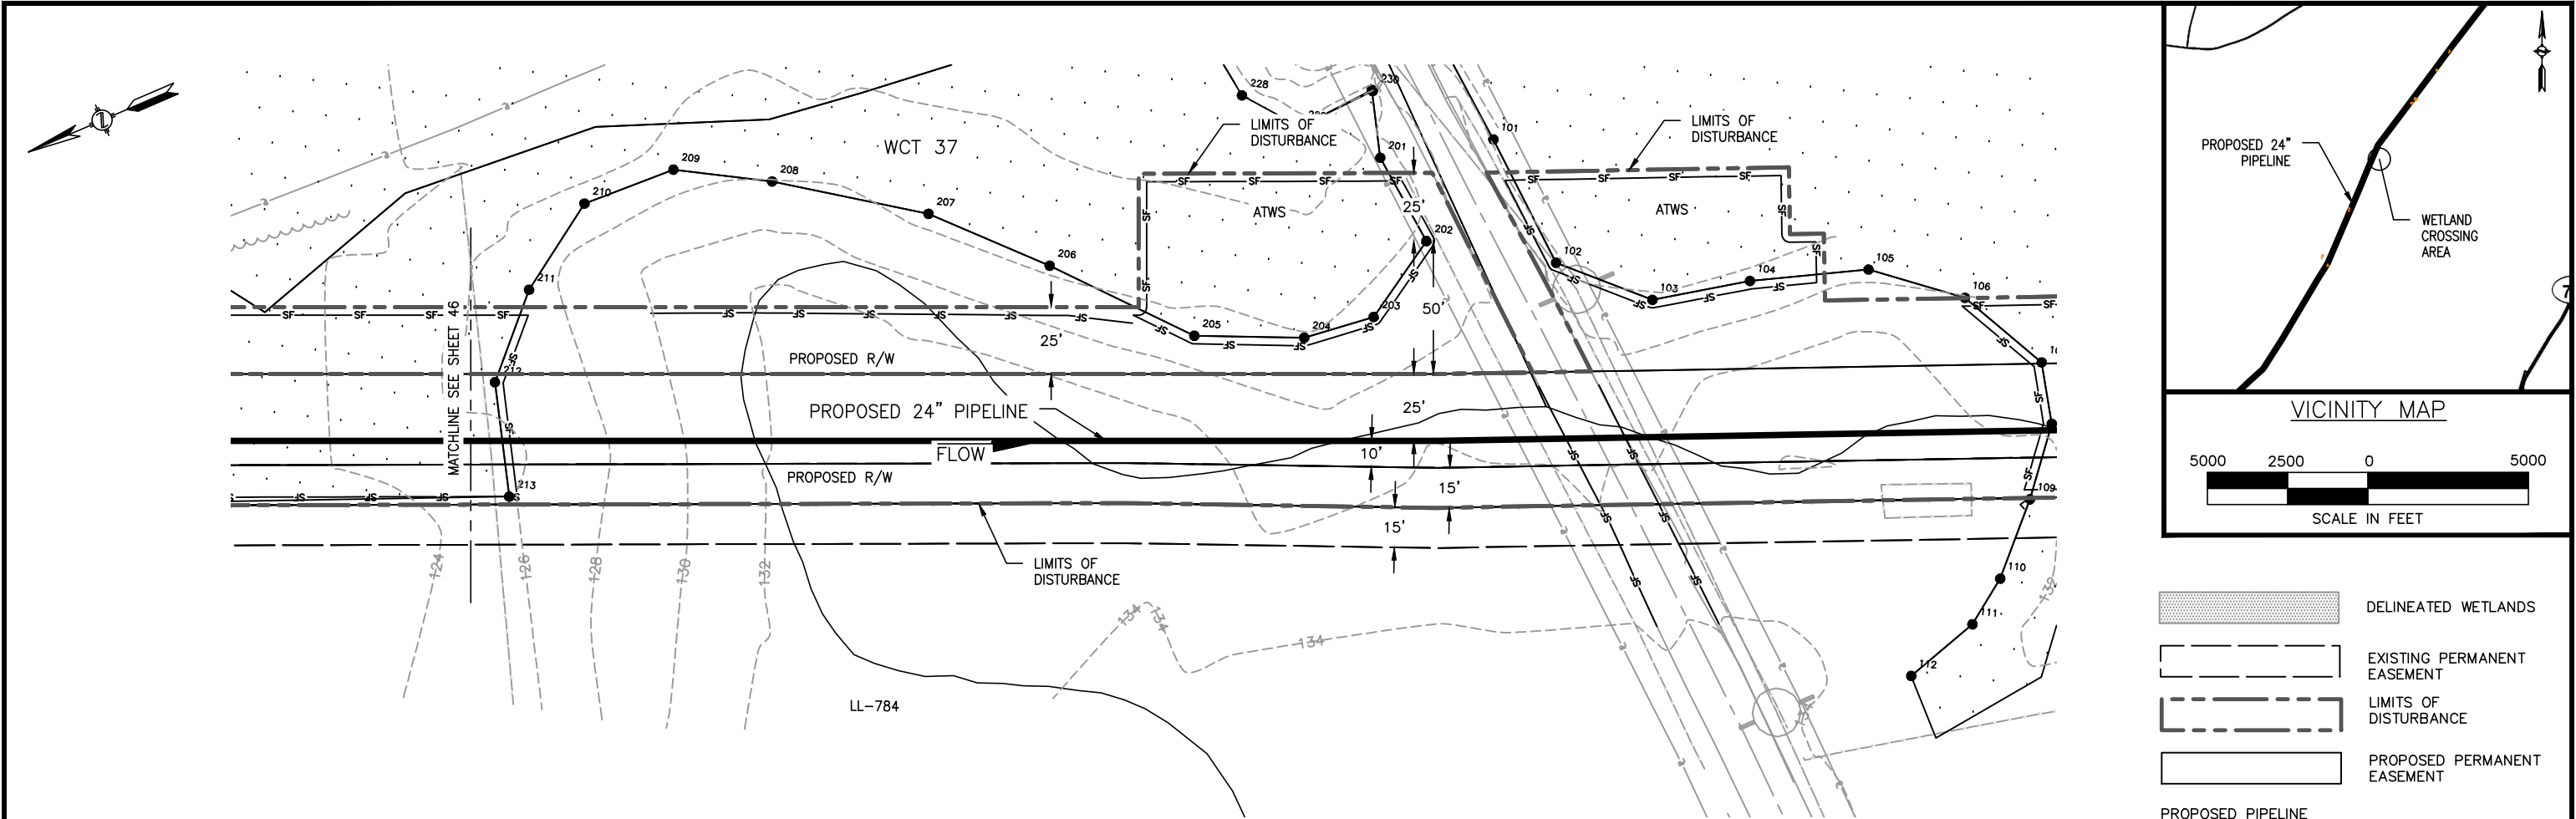

Wetland ID	Wetland Class	Crossing Length (feet)	Wetland Impact (acres)					State Wetland Classification	Stream Disturbance (Acres)	Crossing Method
			Construction			Operation				
			PFO	PSS	PEM	PFO	PSS			
WCT 37	N/A	437.88	0.10	N/A	0.75	0.04	N/A	N/A	N/A	Conventional
-	-	-	-	-	-	-	-	-	-	-
-	-	-	-	-	-	-	-	-	-	-

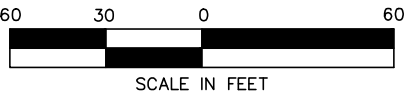

APPLICATION NO.: NAE-2013-02329





						Division: Op. Area.:			
						State: CT		Co./Par.: HARTFORD	
						Section:		Township:	
1	7/17/14	CP	REVISED PER AECOM COMMENTS		RE	Dft: CP	Date: 6/30/2014	Scale: AS NOTED	
NO.	DATE	BY	DESCRIPTION	PROJ. ID	APPR.	Chk: JD	Date: 7/8/2014	Filename:	
REVISIONS						Appr: RE	Date: 7/11/2014	SK14C4781CT04_WetlandSS.dwg	

CONNECTICUT EXPANSION
CONNECTICUT LOOP 300
PROPOSED 24" NATURAL GAS PIPELINE
WETLAND CROSSING WCT 37 @ M.P. 5.58
TOWN OF SUFFIELD
HARTFORD COUNTY, CONNECTICUT




Tennessee Gas Pipeline Company, L.L.C.
a Kinder Morgan company

Sheet: 47 of 65
Type:

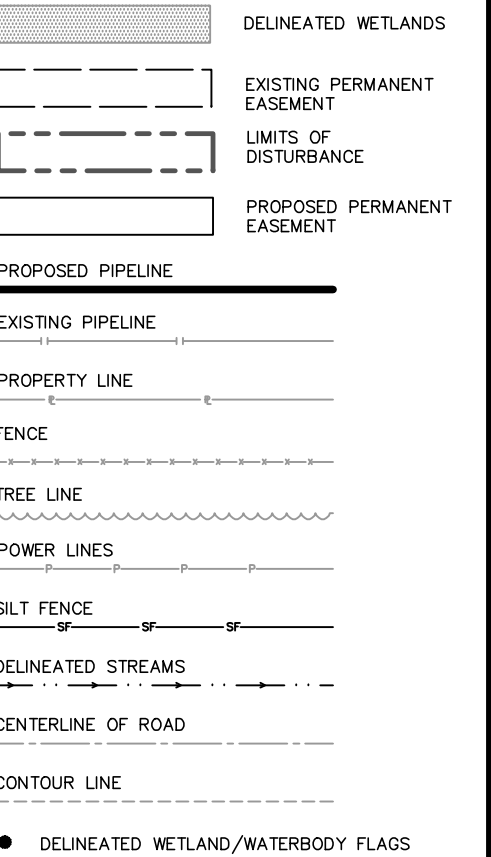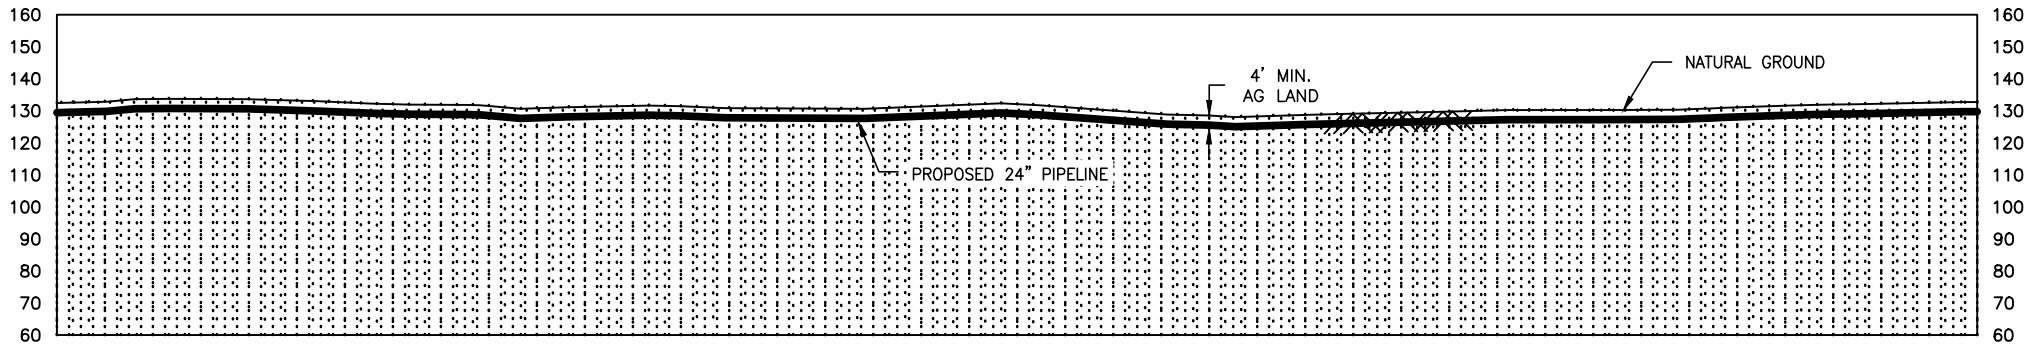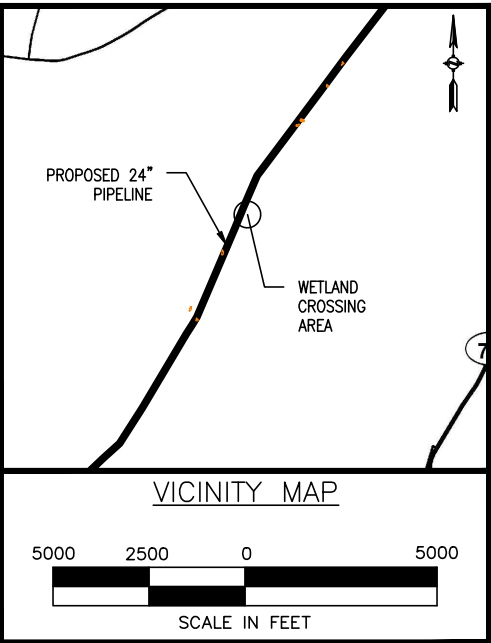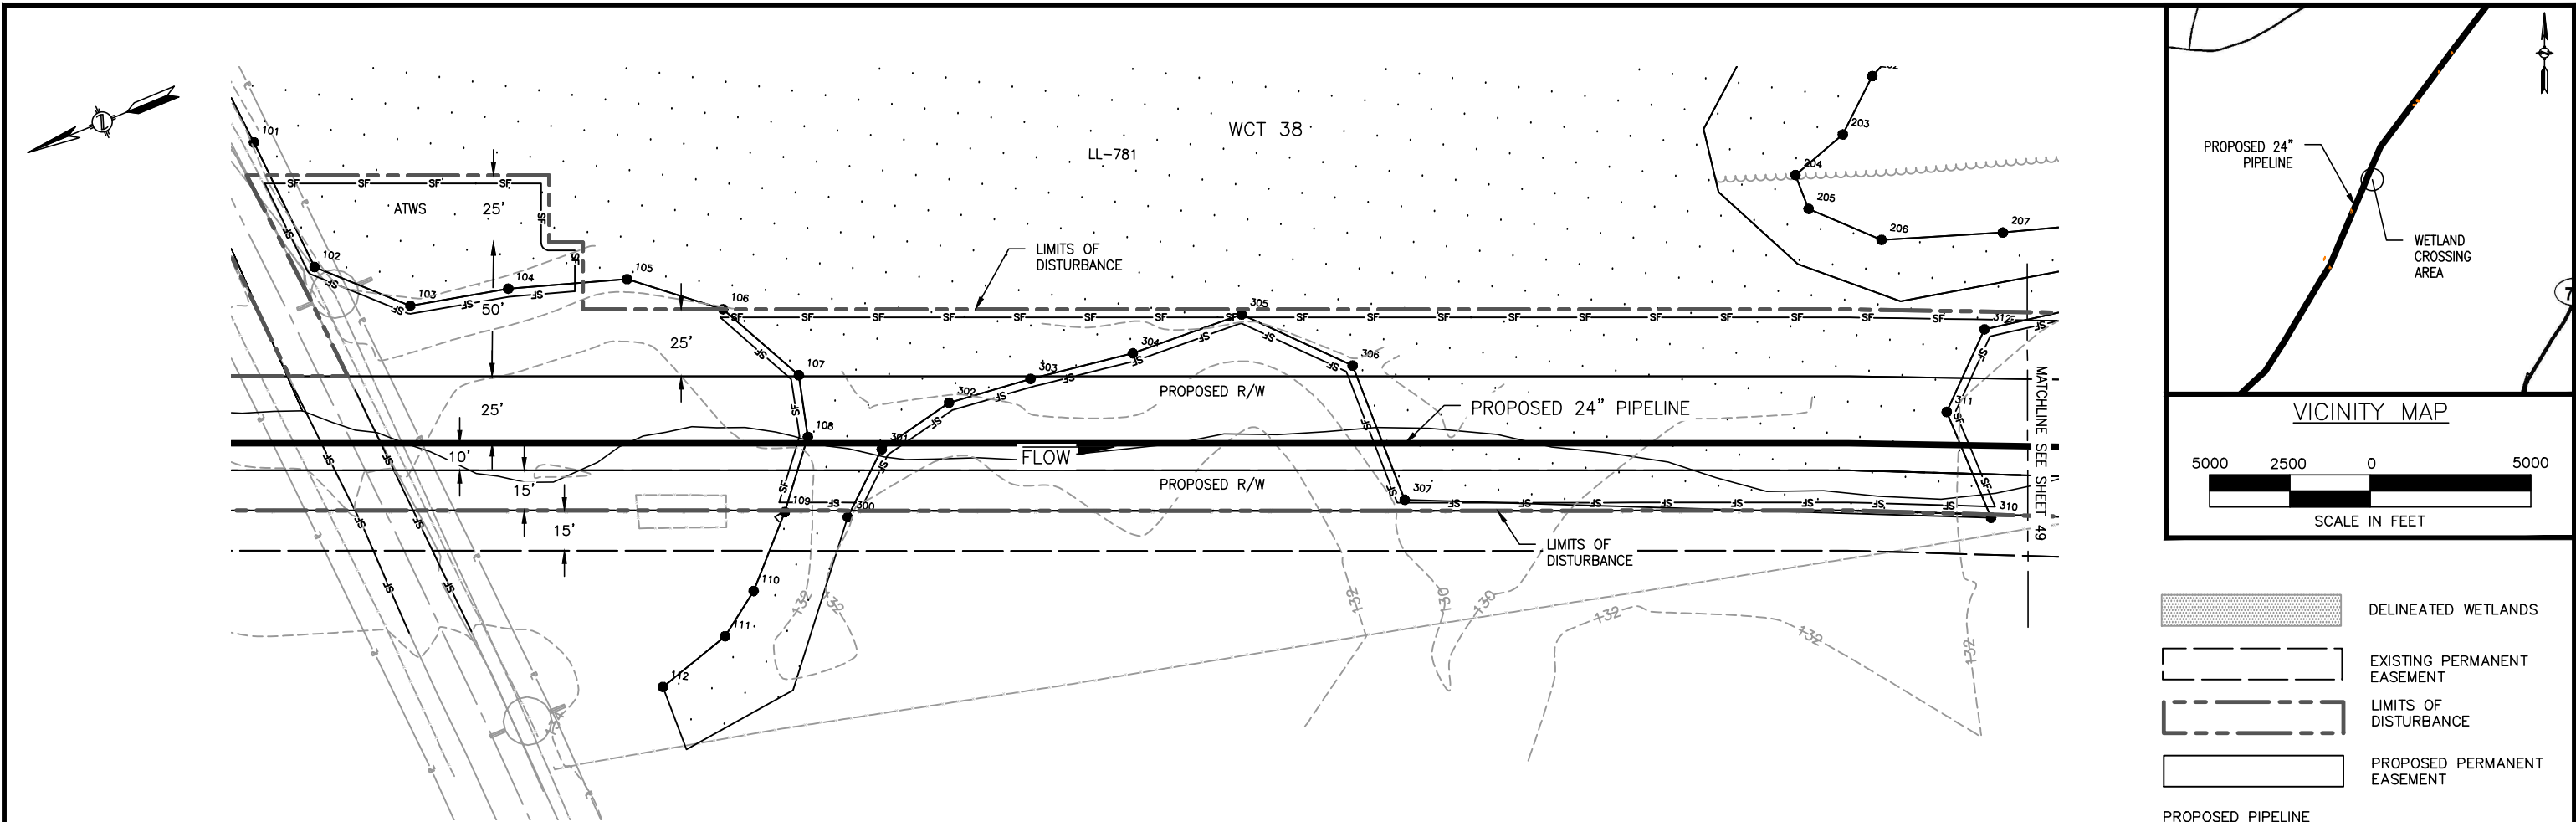

Wetland ID	Wetland Class	Crossing Length (feet)	Wetland Impact (acres)					State Wetland Classification	Stream Disturbance (Acres)	Crossing Method
			Construction			Operation				
			PFO	PSS	PEM	PFO	PSS			
WCT 38	N/A	472.40	N/A	N/A	0.99	N/A	N/A	N/A	N/A	Conventional
-	-	-	-	-	-	-	-	-	-	-
-	-	-	-	-	-	-	-	-	-	-

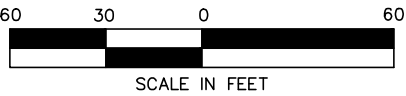

APPLICATION NO.: NAE-2013-02329



						Division: Op. Area.:					
						State: CT			Co./Par.: HARTFORD		
						Section:		Township:		Range:	
1	7/17/14	CP	REVISED PER AECOM COMMENTS		RE	Dft: CP	Date: 6/30/2014	Scale: AS NOTED			
NO.	DATE	BY	DESCRIPTION	PROJ. ID	APP.	Chk: JD	Date: 7/8/2014	Filename:			
REVISIONS						Appr: RE	Date: 7/11/2014	SK14C4781CT04_WetlandSS.dwg			

CONNECTICUT EXPANSION
CONNECTICUT LOOP 300
PROPOSED 24" NATURAL GAS PIPELINE
WETLAND CROSSING WCT 38 @ M.P. 5.80
TOWN OF SUFFIELD
HARTFORD COUNTY, CONNECTICUT



Tennessee Gas Pipeline
Company, L.L.C.
a Kinder Morgan company

Sheet: 48 of 65
Type:

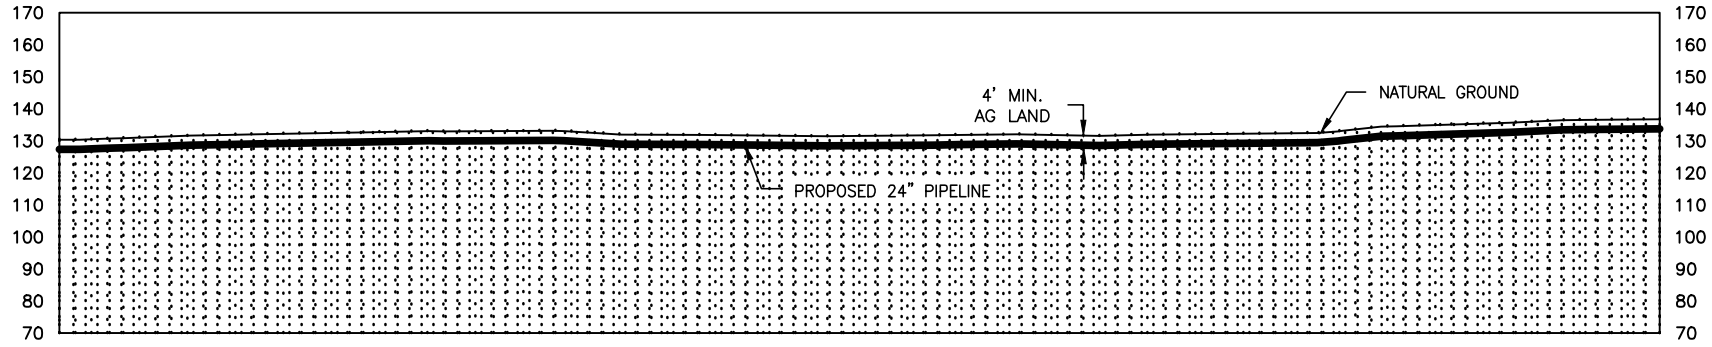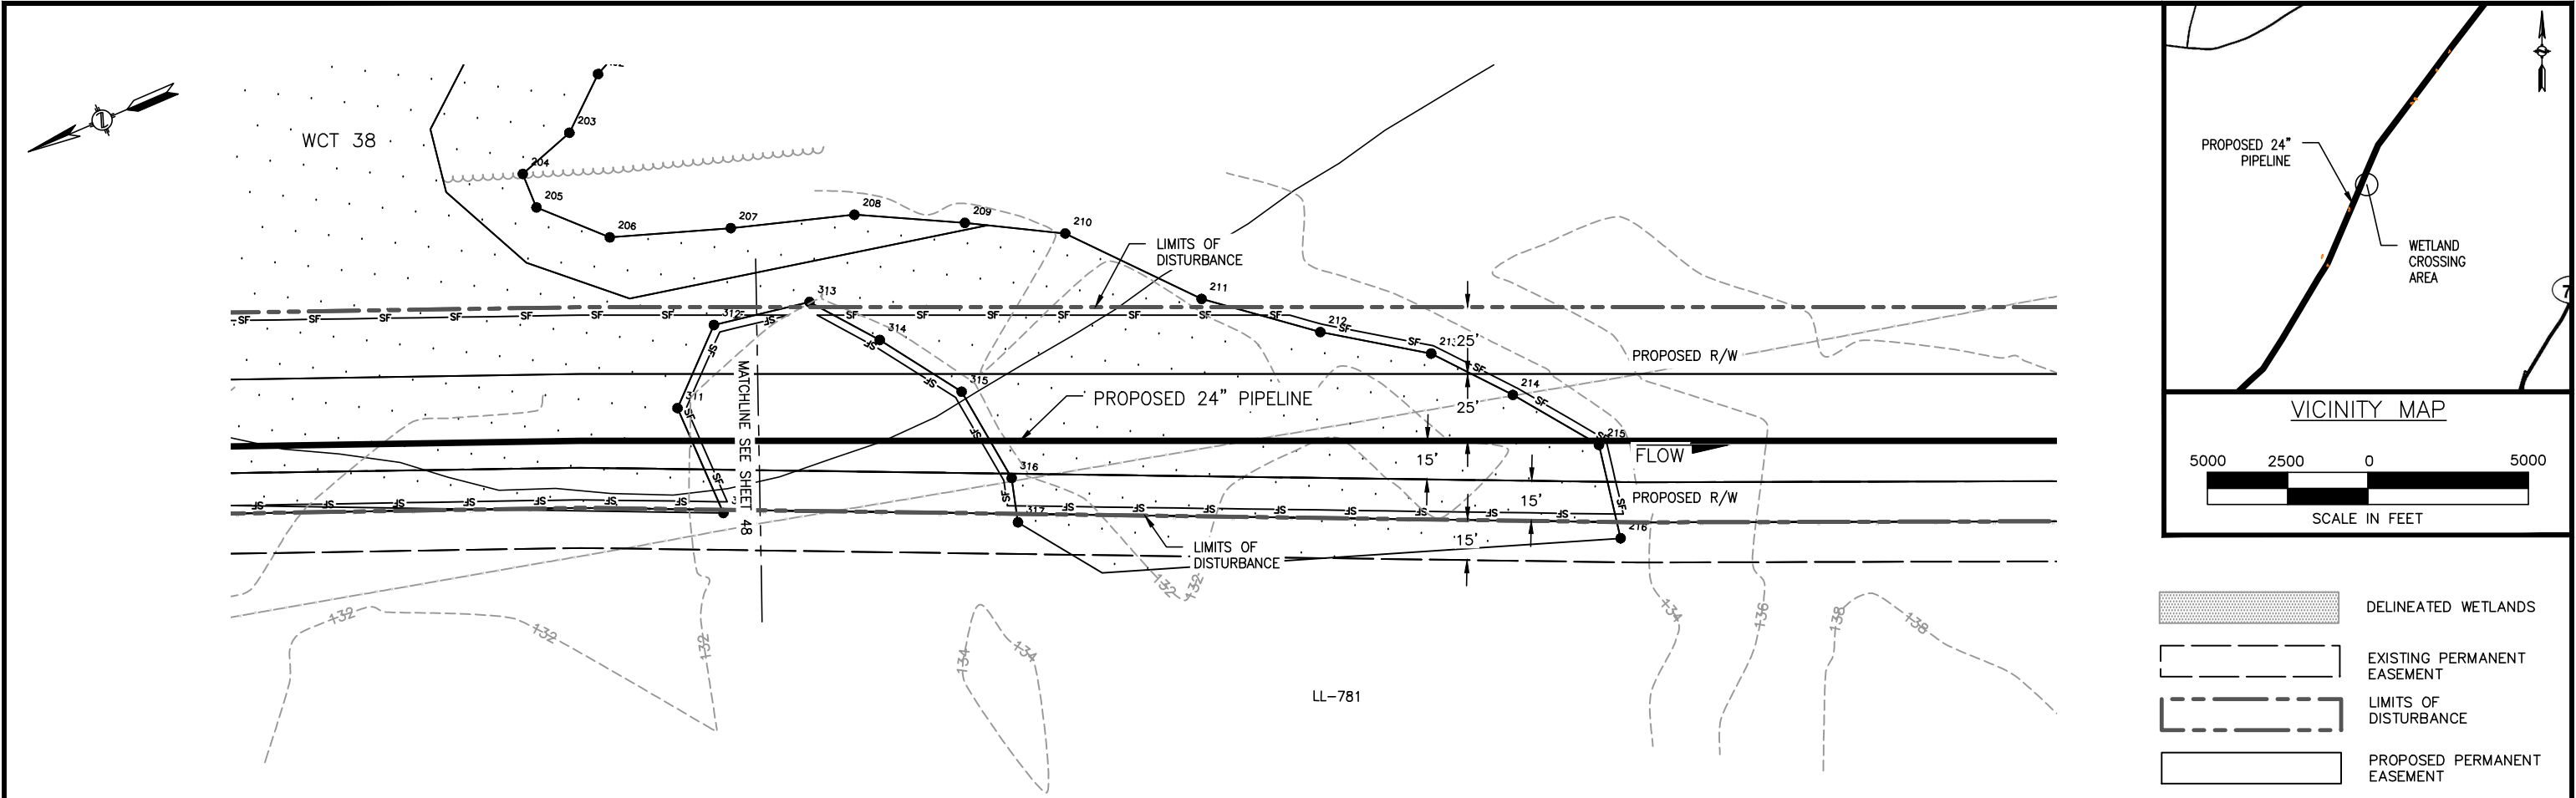

- DELINEATED WETLANDS
- EXISTING PERMANENT EASEMENT
- LIMITS OF DISTURBANCE
- PROPOSED PERMANENT EASEMENT
- PROPOSED PIPELINE
- EXISTING PIPELINE
- PROPERTY LINE
- FENCE
- TREE LINE
- POWER LINES
- SILT FENCE
- DELINEATED STREAMS
- CENTERLINE OF ROAD
- CONTOUR LINE
- DELINEATED WETLAND/WATERBODY FLAGS

Wetland ID	Wetland Class	Crossing Length (feet)	Wetland Impact (acres)					State Wetland Classification	Stream Disturbance (Acres)	Crossing Method
			Construction			Operation				
			PFO	PSS	PEM	PFO	PSS			
WCT 38	N/A	472.40	N/A	N/A	0.99	N/A	N/A	N/A	N/A	Conventional
-	-	-	-	-	-	-	-	-	-	-
-	-	-	-	-	-	-	-	-	-	-

APPLICATION NO.: NAE-2013-02329



						Division: Op. Area.:					
						State: CT			Co./Par.: HARTFORD		
						Section:		Township:		Range:	
1	7/17/14	CP	REVISED PER AECOM COMMENTS		RE	Dft: CP	Date: 6/30/2014	Scale: AS NOTED			
NO.	DATE	BY	DESCRIPTION	PROJ. ID	APPR.	Chk: JD	Date: 7/8/2014				
REVISIONS						Appr: RE	Date: 7/11/2014	Filename: SK14C4781CT04_WetlandSS.dwg			




Tennessee Gas Pipeline Company, L.L.C.
a Kinder Morgan company

Sheet: 49 of 65
Type:


G:\0851\1404781-CT\DWG

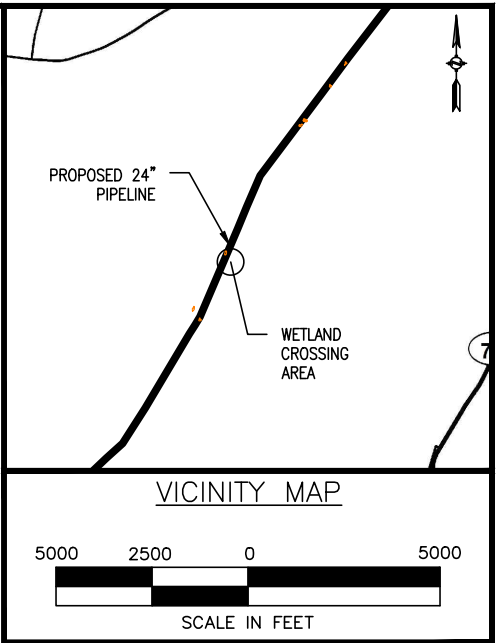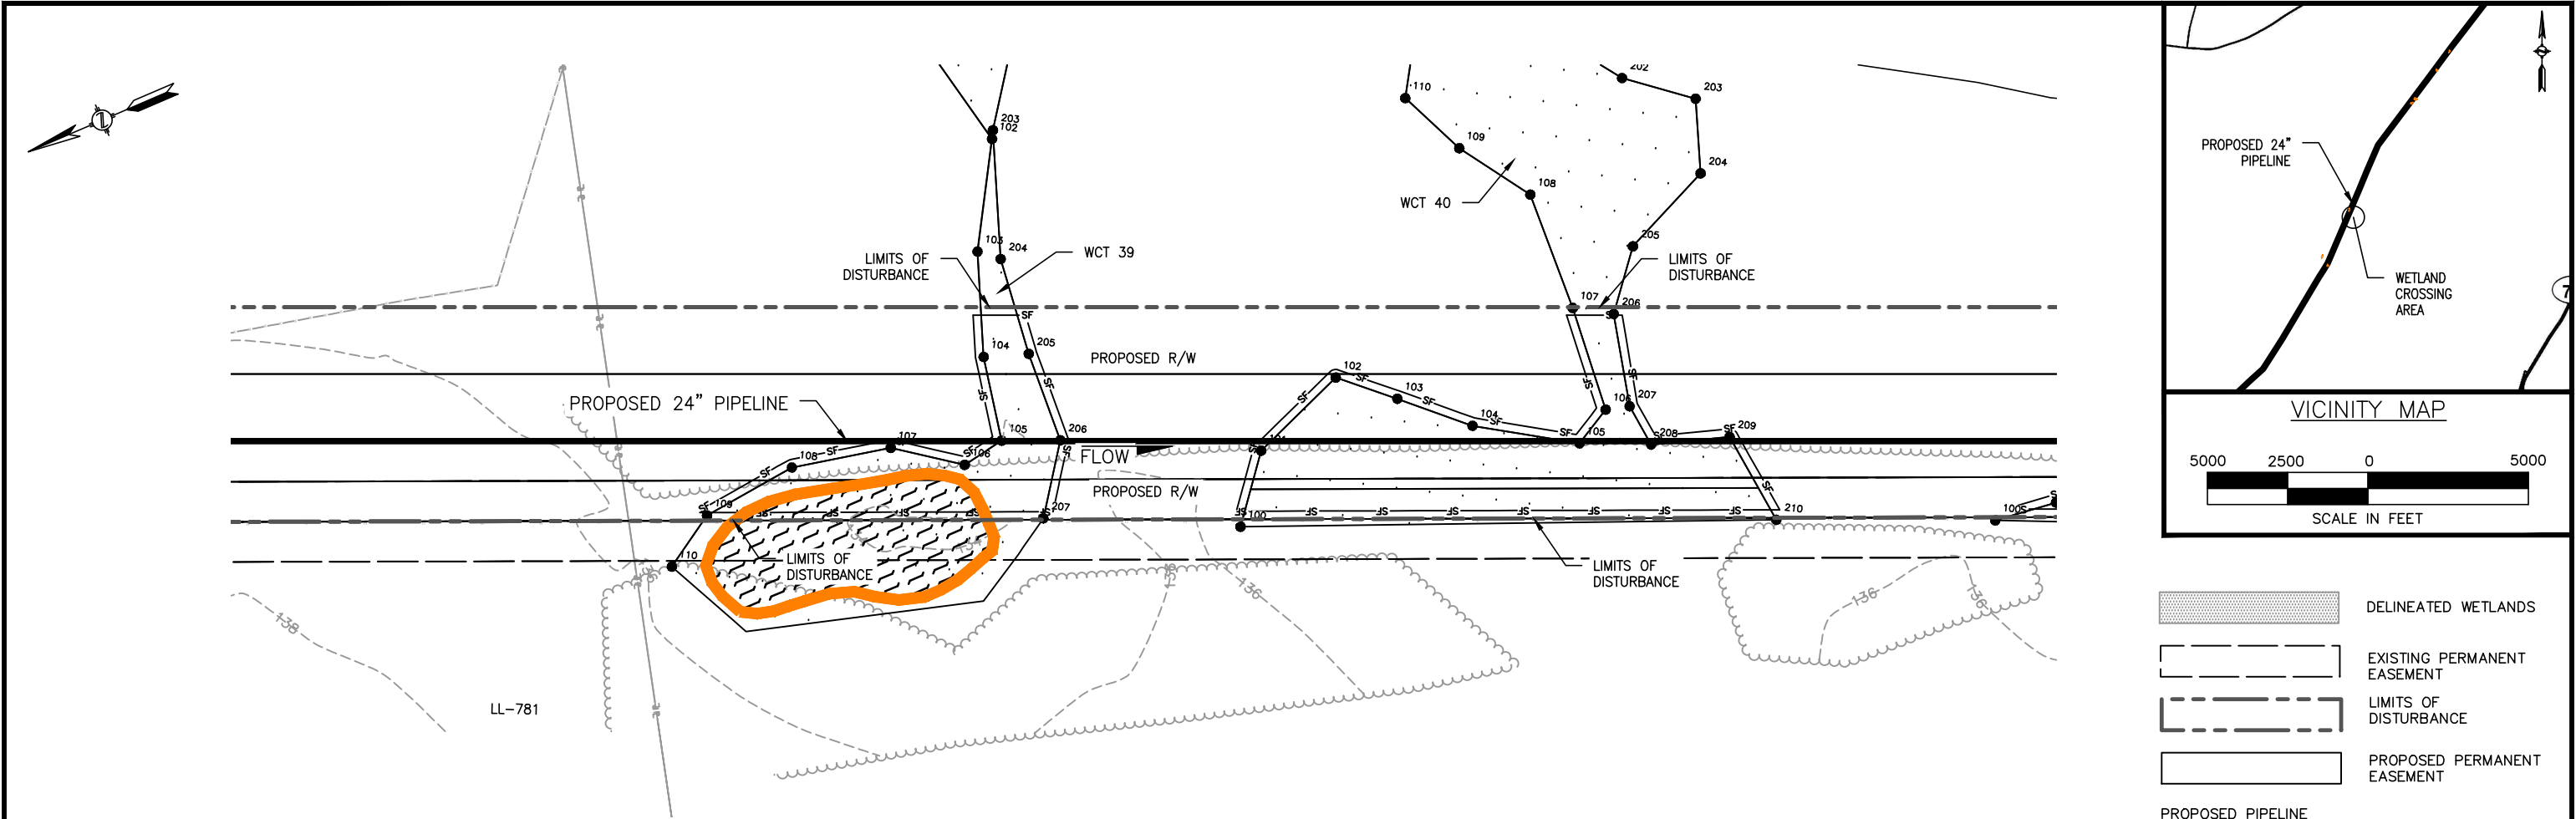

- DELINEATED WETLANDS
- EXISTING PERMANENT EASEMENT
- LIMITS OF DISTURBANCE
- PROPOSED PERMANENT EASEMENT
- PROPOSED PIPELINE
- EXISTING PIPELINE
- PROPERTY LINE
- FENCE
- TREE LINE
- POWER LINES
- SILT FENCE
- DELINEATED STREAMS
- CENTERLINE OF ROAD
- CONTOUR LINE
- DELINEATED WETLAND/WATERBODY FLAGS

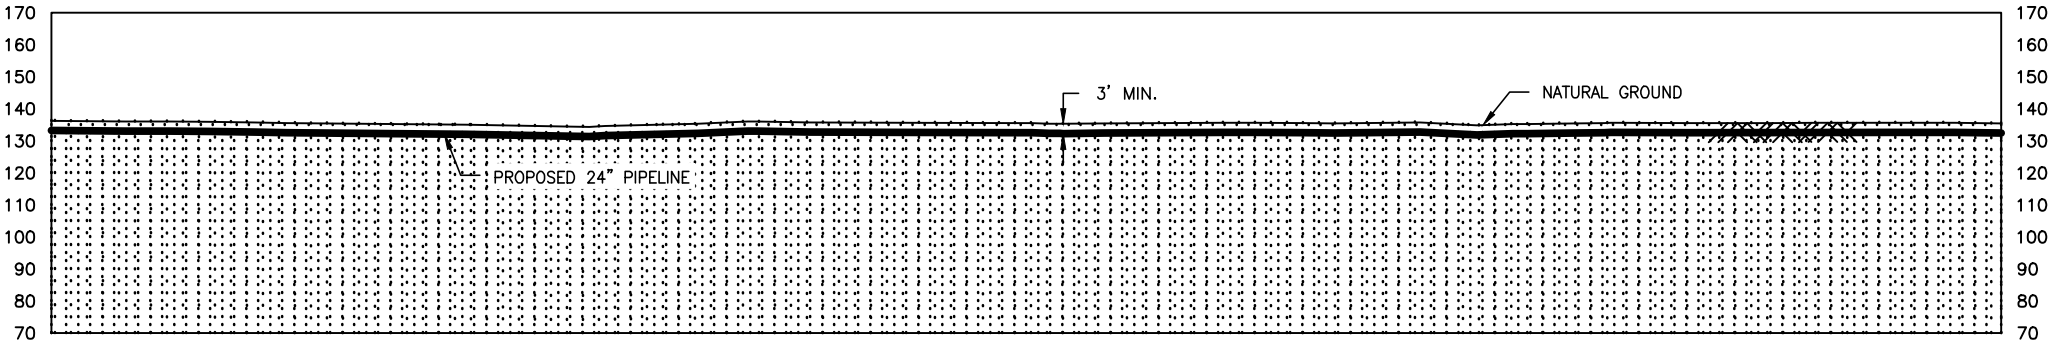

Wetland ID	Wetland Class	Crossing Length (feet)	Wetland Impact (acres)					State Wetland Classification	Stream Disturbance (Acres)	Crossing Method
			Construction			Operation				
			PFO	PSS	PEM	PFO	PSS			
WCT 39	N/A	22.14	0.02	N/A	0.06	0.01	N/A	N/A	N/A	Conventional
WCT 40	N/A	152.23	0.12	N/A	0.05	0.09	N/A	N/A	N/A	Conventional
—	—	—	—	—	—	—	—	—	—	—

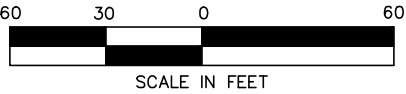

APPLICATION NO.: NAE-2013-02329



Revisions						Division:		Op. Area:	
						State:		Co./Par.:	
NO.						Section:		Township:	
DATE						Range:		Dft:	
BY						Date:		Scale:	
DESCRIPTION						Date:		AS NOTED	
PROJ. ID						Date:		Filename:	
APPR.						Date:		SK14C4781CT04_WetlandSS.dwg	
REVISIONS						Appr:		Date:	
RE						Date:			

CONNECTICUT EXPANSION
CONNECTICUT LOOP 300
PROPOSED 24" NATURAL GAS PIPELINE
WETLAND CROSSING WCT 39 & WCT 40 @ M.P. 5.94 & 5.98
TOWN OF SUFFIELD
HARTFORD COUNTY, CONNECTICUT


Tennessee Gas Pipeline Company, L.L.C.
a Kinder Morgan company

Sheet:	50 of 65
Type:	


G:\0851\1404781-CT\DWG

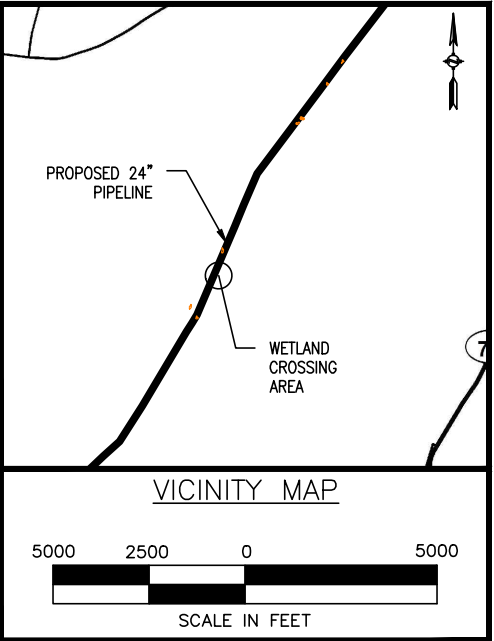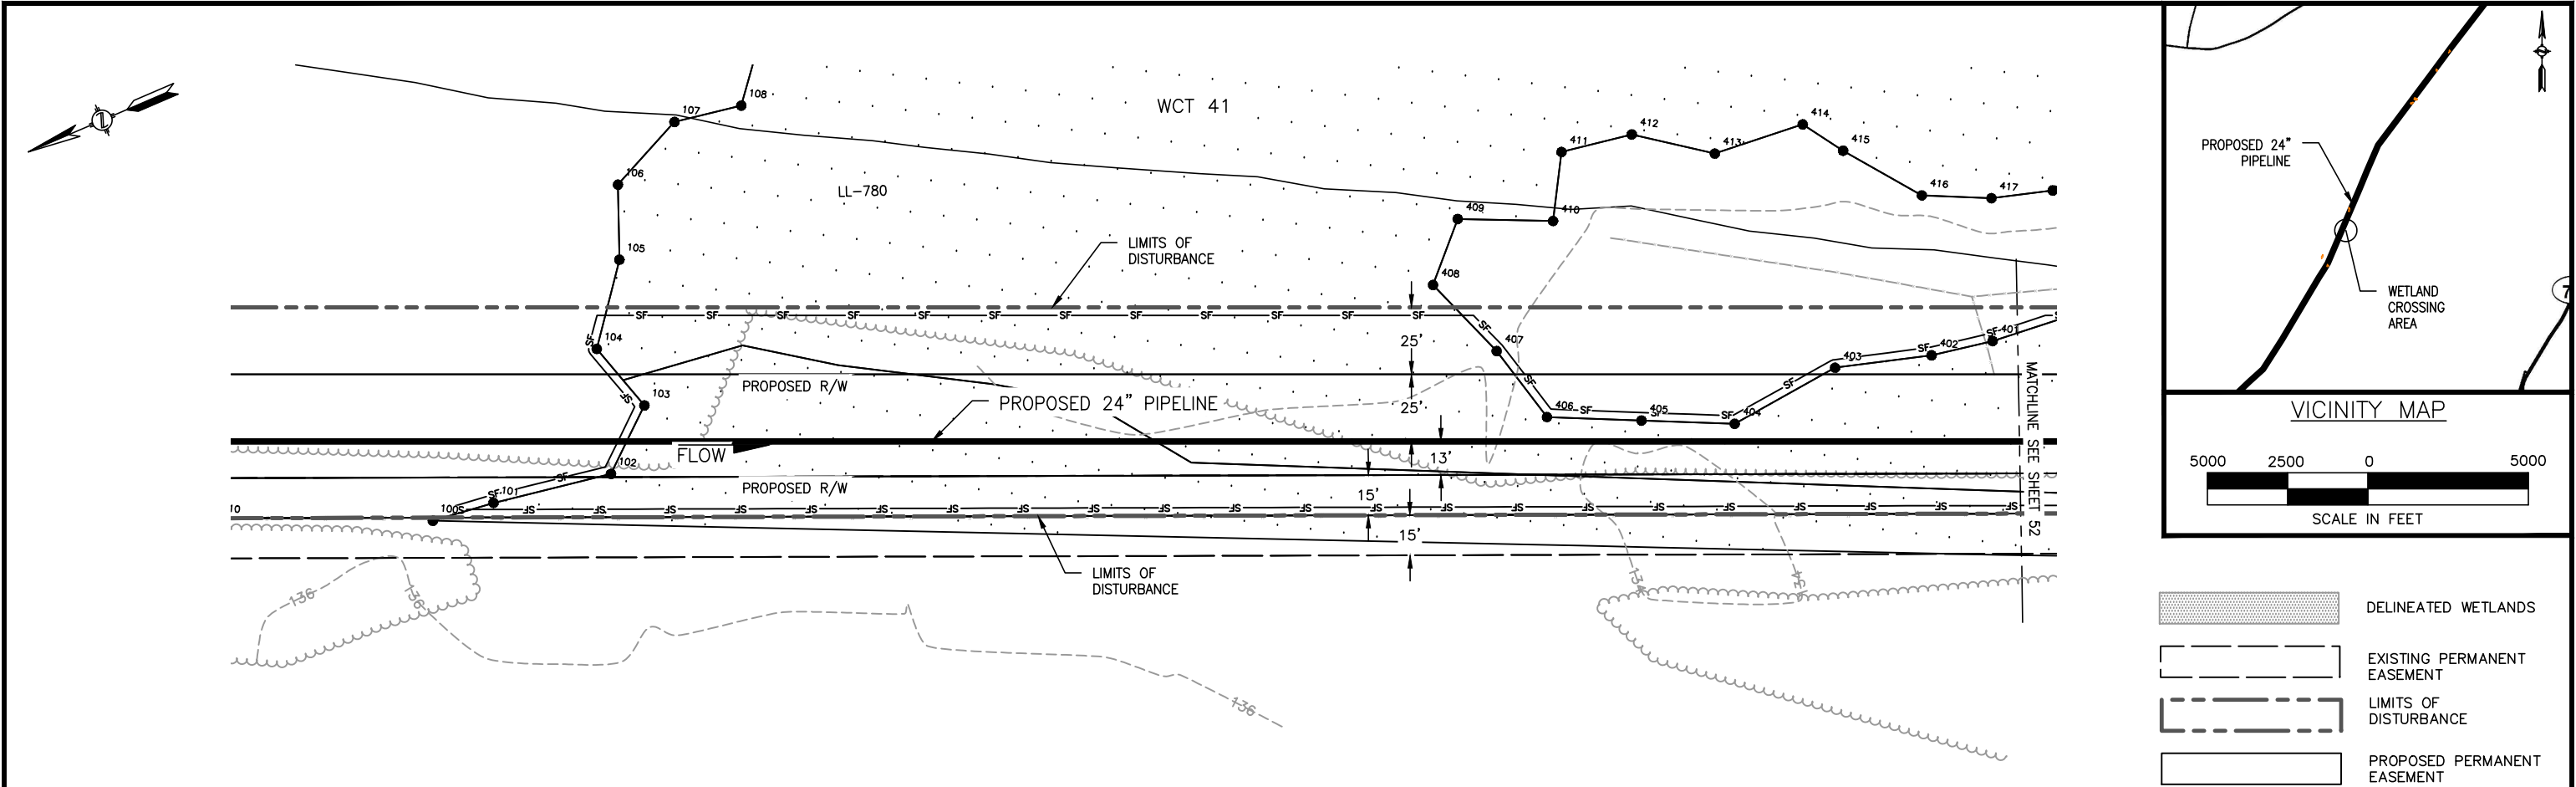

- DELINEATED WETLANDS
- EXISTING PERMANENT EASEMENT
- LIMITS OF DISTURBANCE
- PROPOSED PERMANENT EASEMENT
- PROPOSED PIPELINE
- EXISTING PIPELINE
- PROPERTY LINE
- FENCE
- TREE LINE
- POWER LINES
- SILT FENCE
- DELINEATED STREAMS
- CENTERLINE OF ROAD
- CONTOUR LINE
- DELINEATED WETLAND/WATERBODY FLAGS

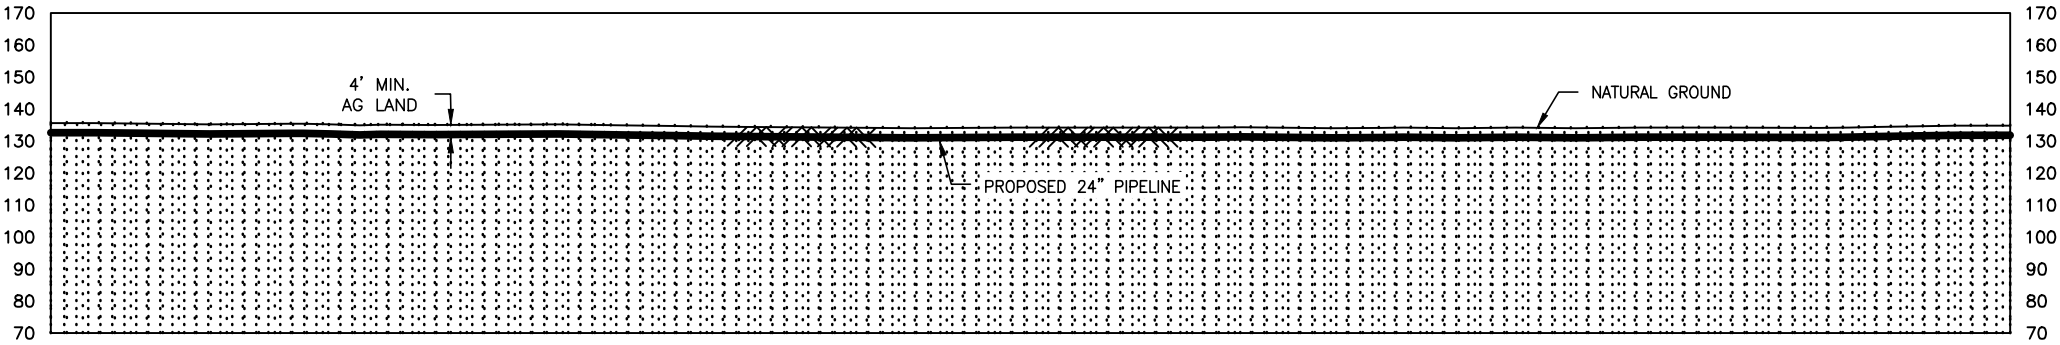

Wetland ID	Wetland Class	Crossing Length (feet)	Wetland Impact (acres)					State Wetland Classification	Stream Disturbance (Acres)	Crossing Method
			Construction			Operation				
			PFO	PSS	PEM	PFO	PSS			
WCT 41	N/A	1557.60	1.81	N/A	0.83	0.74	N/A	N/A	N/A	Conventional
—	—	—	—	—	—	—	—	—	—	—
—	—	—	—	—	—	—	—	—	—	—

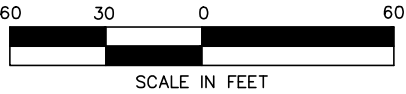

APPLICATION NO.: NAE-2013-02329





						Division: Op. Area.:					
						State: CT			Co./Par.: HARTFORD		
						Section:		Township:		Range:	
1	7/17/14	CP	REVISED PER AECOM COMMENTS			RE	Dft: CP	Date: 6/30/2014	Scale: AS NOTED		
NO.	DATE	BY	DESCRIPTION		PROJ. ID	APPR.	Chk: JD	Date: 7/8/2014	Filename:		
REVISIONS							Appr: RE	Date: 7/11/2014	SK14C4781CT04_WetlandSS.dwg		

CONNECTICUT EXPANSION
CONNECTICUT LOOP 300
PROPOSED 24" NATURAL GAS PIPELINE
WETLAND CROSSING WCT 41 @ M.P. 6.18
TOWN OF SUFFIELD
HARTFORD COUNTY, CONNECTICUT




Tennessee Gas Pipeline
Company, L.L.C.
a Kinder Morgan company

Sheet: 51 of 65
Type:

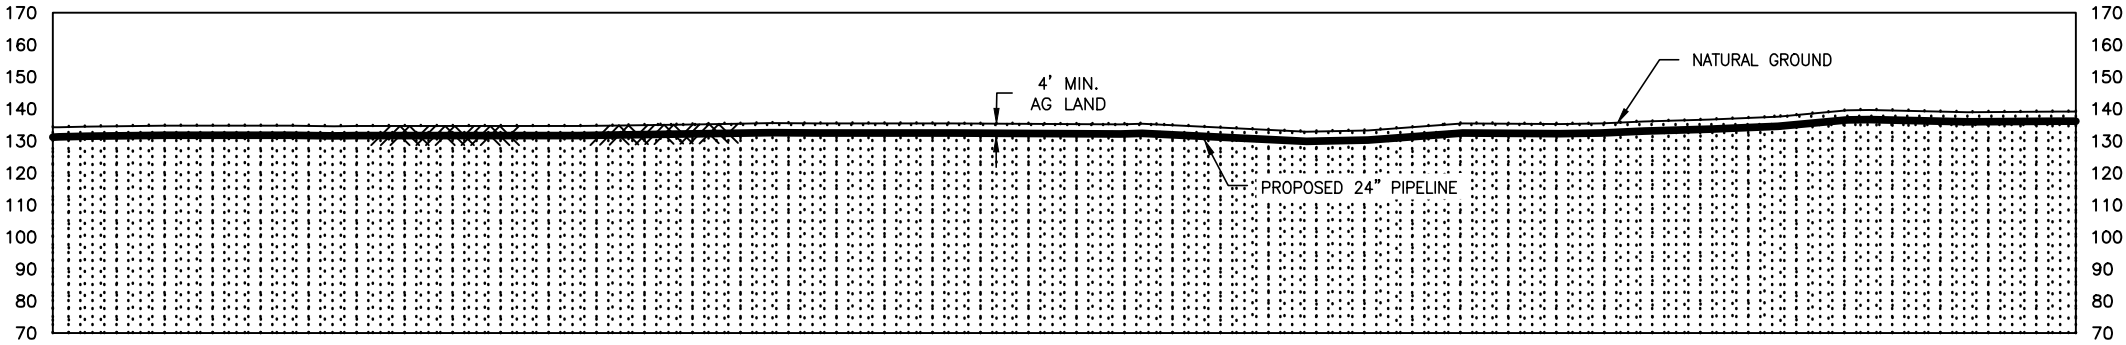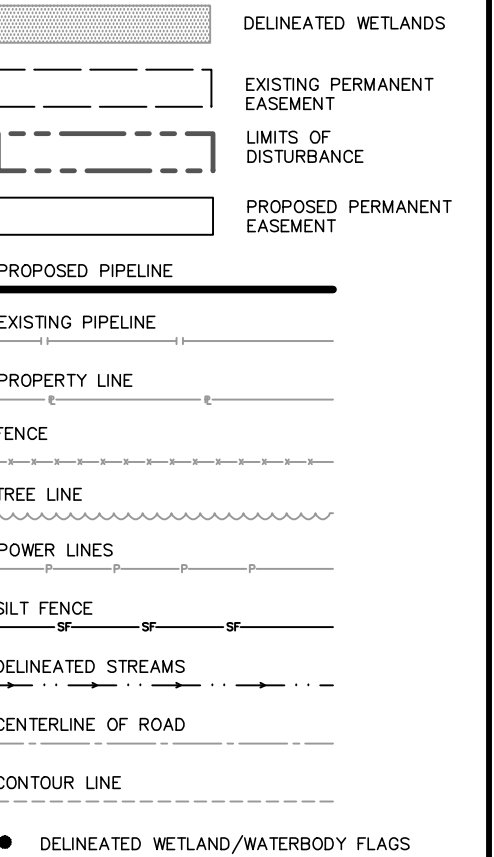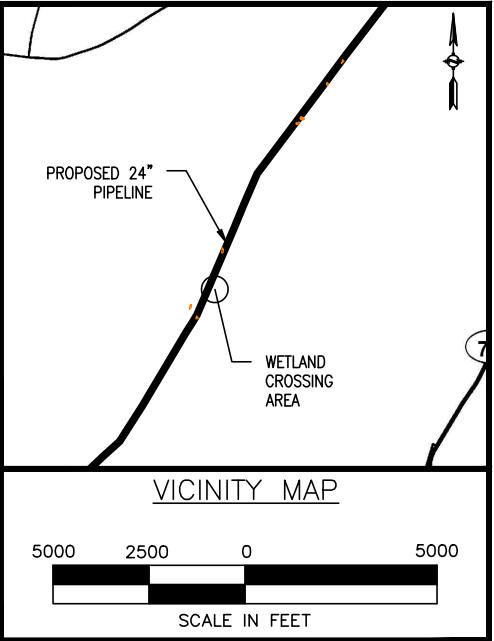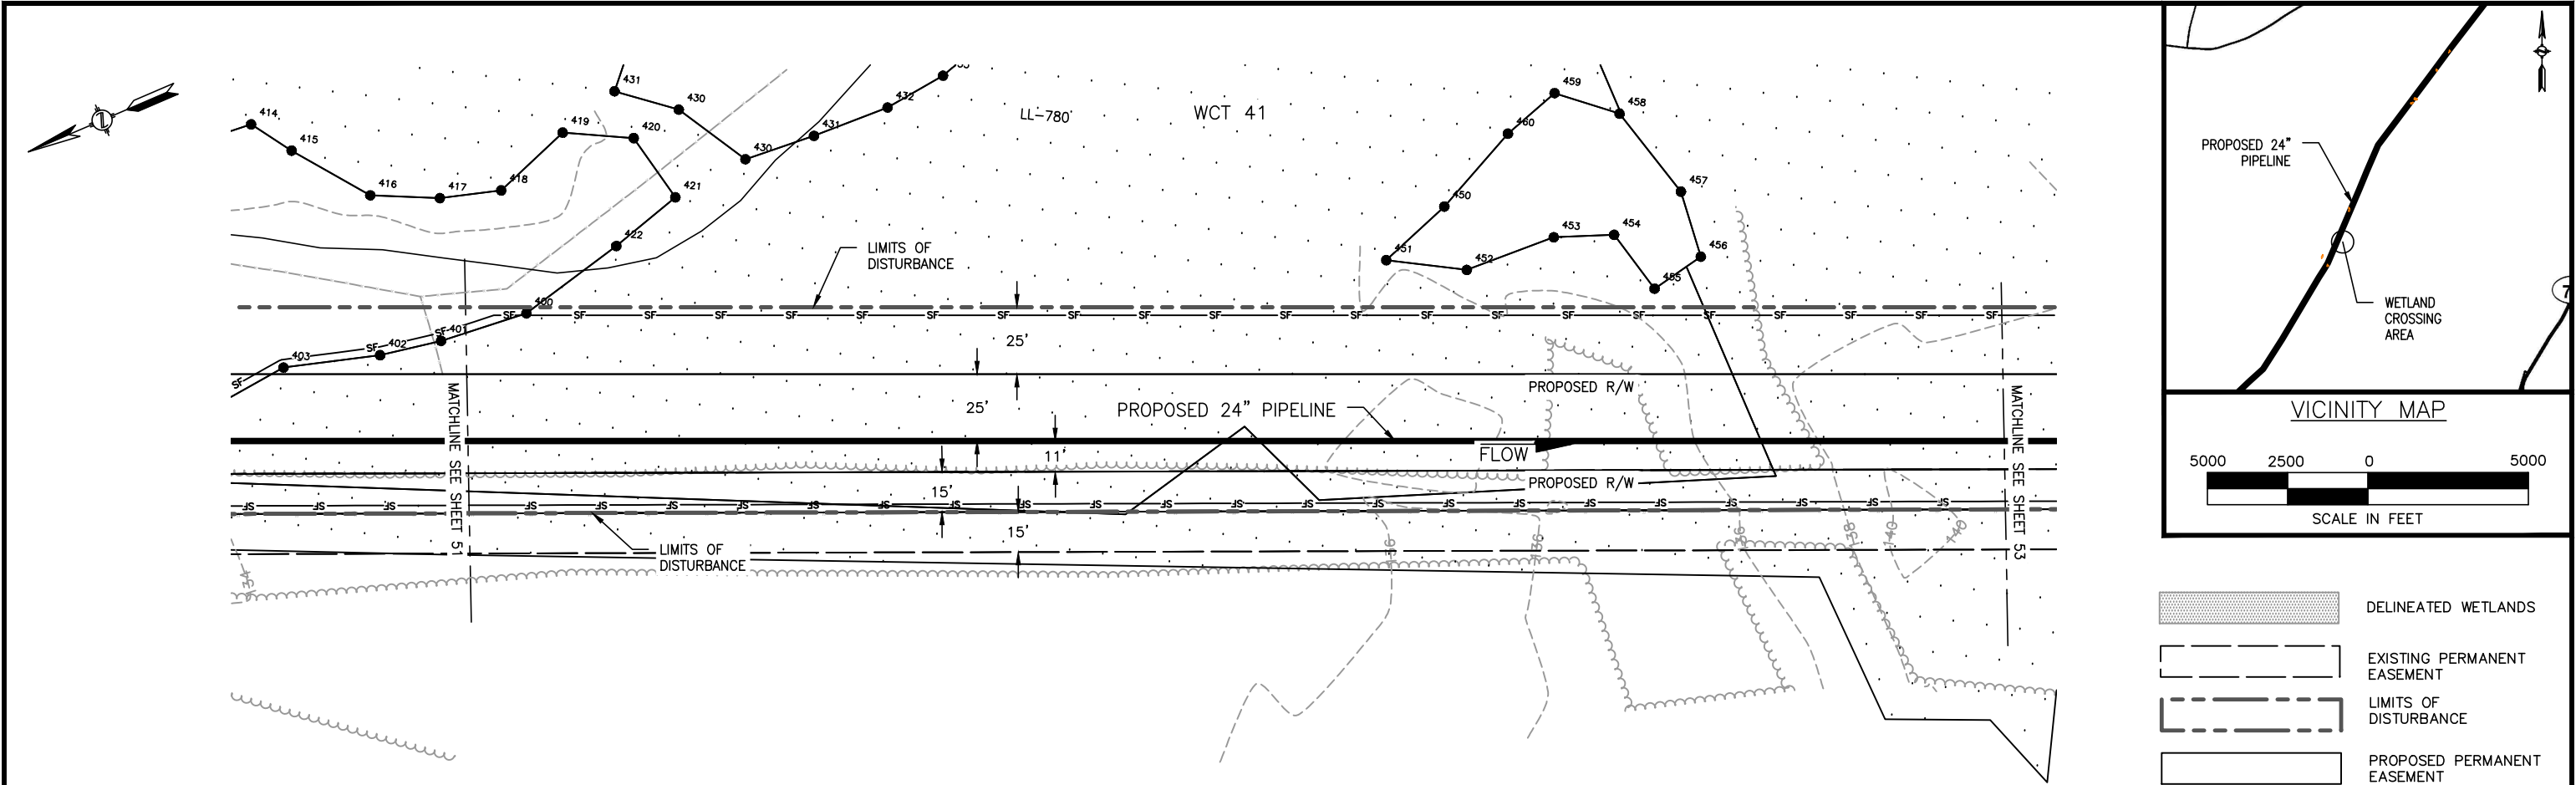

Wetland ID	Wetland Class	Crossing Length (feet)	Wetland Impact (acres)					State Wetland Classification	Stream Disturbance (Acres)	Crossing Method
			Construction			Operation				
			PFO	PSS	PEM	PFO	PSS			
WCT 41	N/A	1557.60	1.81	N/A	0.83	0.74	N/A	N/A	N/A	Conventional
—	—	—	—	—	—	—	—	—	—	—
—	—	—	—	—	—	—	—	—	—	—

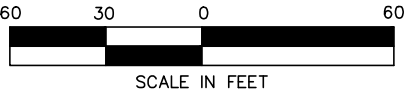

APPLICATION NO.: NAE-2013-02329



						Division: Op. Area.:			
						State: CT		Co./Par.: HARTFORD	
						Section:		Township:	
1	7/17/14	CP	REVISED PER AECOM COMMENTS		RE	Dft: CP	Date: 6/30/2014	Scale: AS NOTED	
NO.	DATE	BY	DESCRIPTION	PROJ. ID	APPR.	Chk: JD	Date: 7/8/2014	Filename:	
REVISIONS						Appr: RE	Date: 7/11/2014	SK14C4781CT04_WetlandSS.dwg	

CONNECTICUT EXPANSION
CONNECTICUT LOOP 300
PROPOSED 24" NATURAL GAS PIPELINE
WETLAND CROSSING WCT 41 @ M.P. 6.18
TOWN OF SUFFIELD
HARTFORD COUNTY, CONNECTICUT



Tennessee Gas Pipeline
Company, L.L.C.
a Kinder Morgan company



Sheet: 52 of 65
Type:

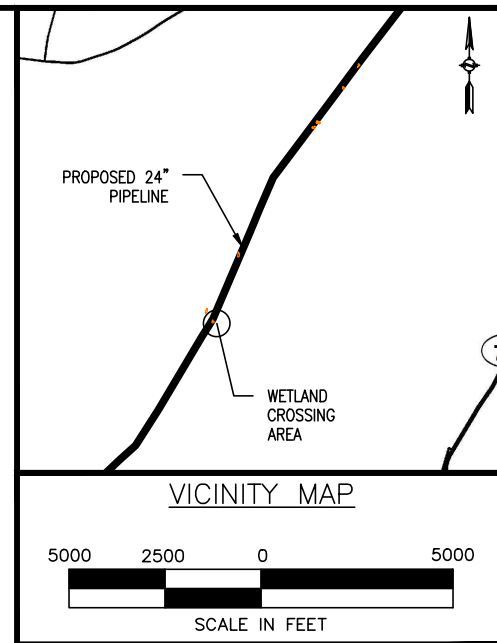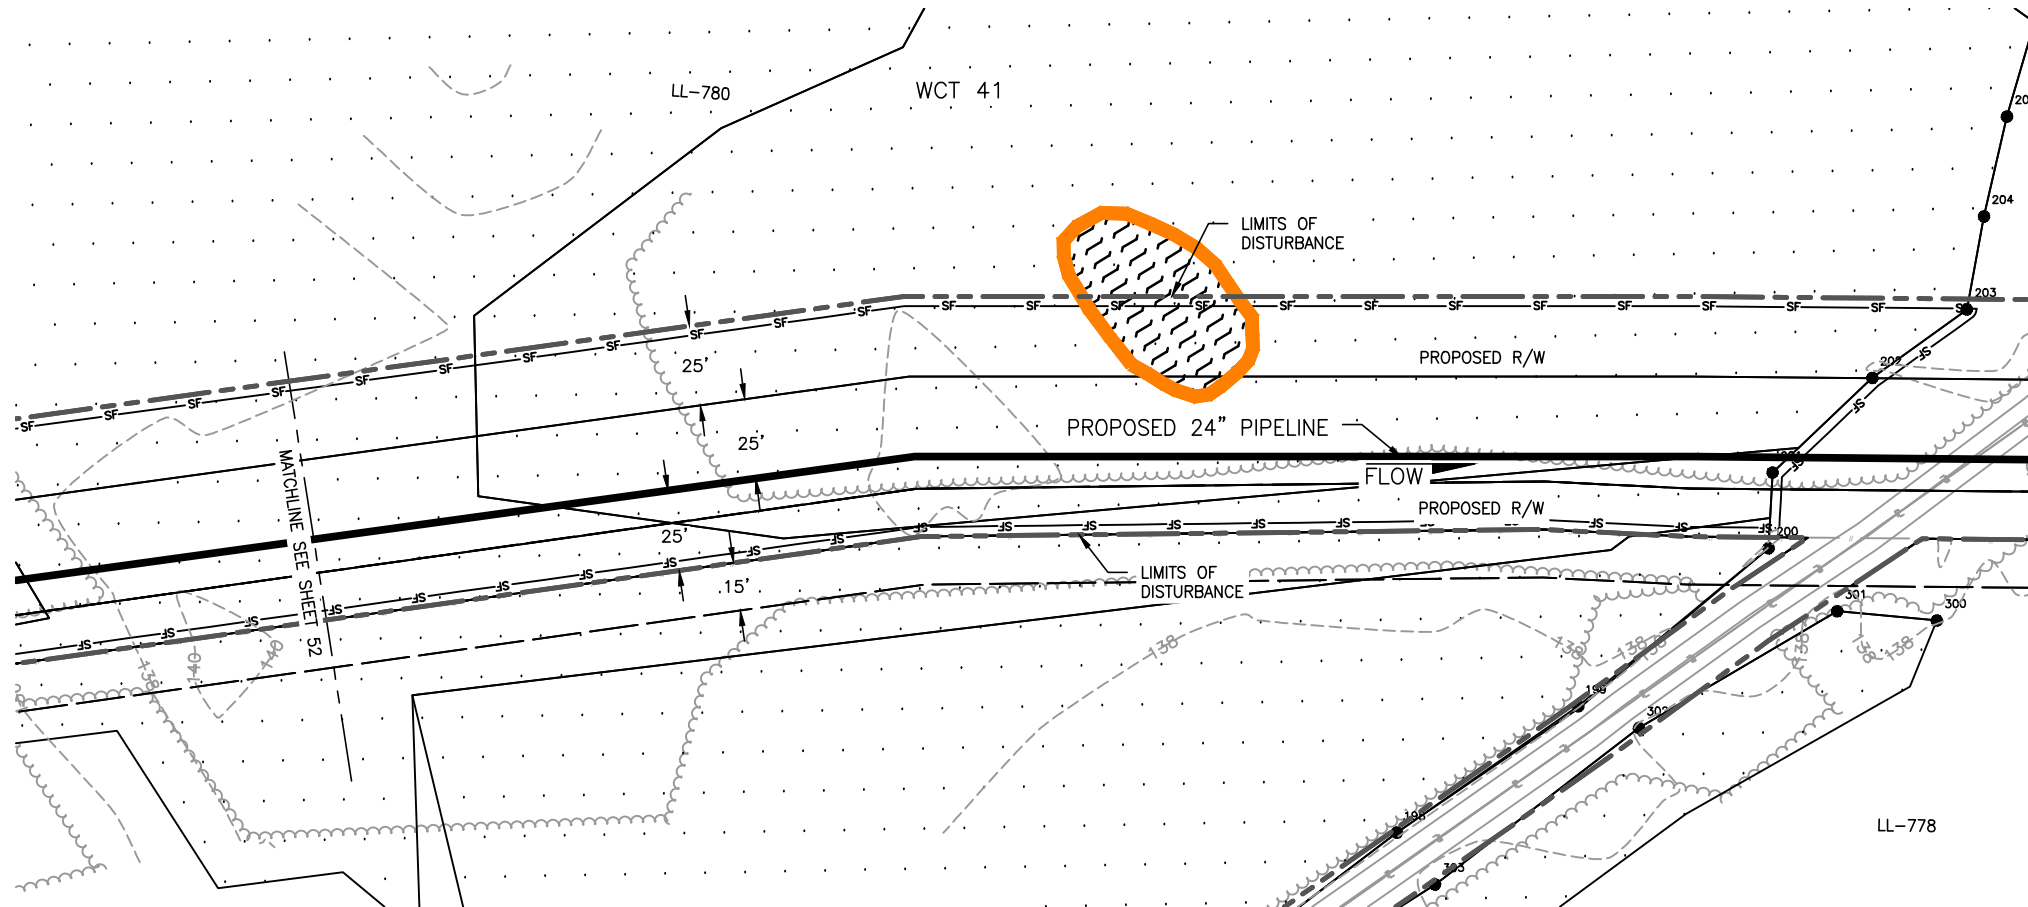

- DELINEATED WETLANDS
- EXISTING PERMANENT EASEMENT
- LIMITS OF DISTURBANCE
- PROPOSED PERMANENT EASEMENT

- PROPOSED PIPELINE
- EXISTING PIPELINE
- PROPERTY LINE
- FENCE
- TREE LINE
- POWER LINES
- SILT FENCE
- DELINEATED STREAMS
- CENTERLINE OF ROAD
- CONTOUR LINE

● DELINEATED WETLAND/WATERBODY FLAGS

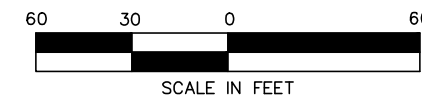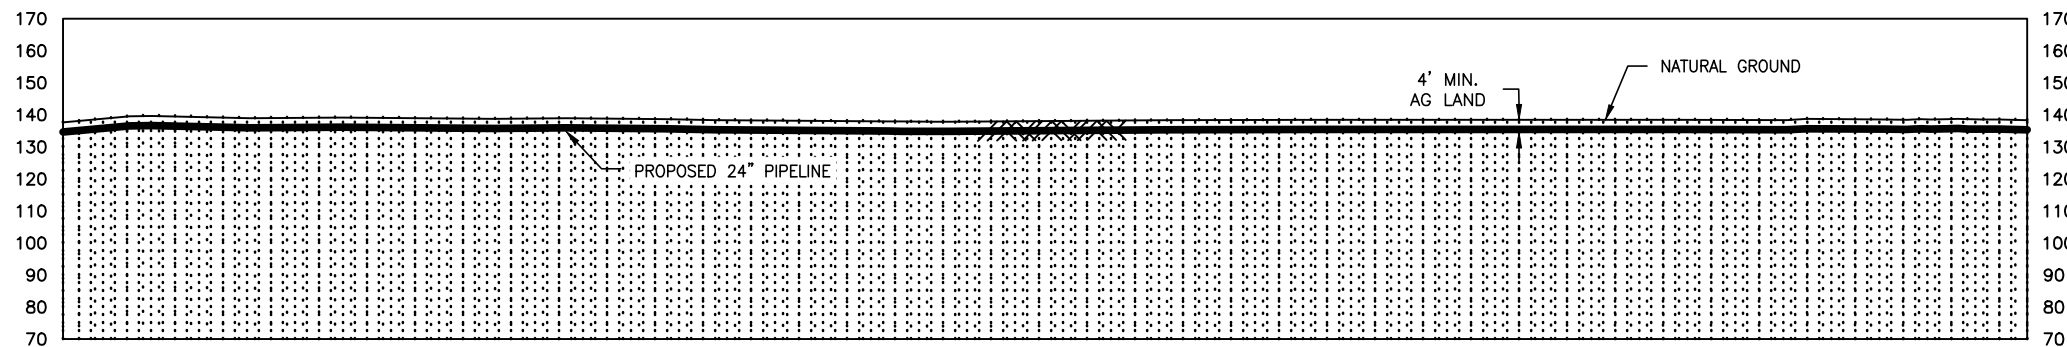

Wetland ID	Wetland Class	Crossing Length (feet)	Wetland Impact (acres)					State Wetland Classification	Stream Disturbance (Acres)	Crossing Method
			Construction			Operation				
			PFO	PSS	PEM	PFO	PSS			
WCT 41	N/A	1557.60	1.81	N/A	0.83	0.74	N/A	N/A	N/A	Conventional
-	-	-	-	-	-	-	-	-	-	-
-	-	-	-	-	-	-	-	-	-	-



APPLICATION NO.: NAE-2013-02329

						Division:		Op. Area.:	
						State: CT		Co./Par.: HARTFORD	
						Section:		Township:	
1	7/17/14	CP	REVISED PER AECOM COMMENTS		RE	Dft: CP	Date: 6/30/2014	Scale: AS NOTED	
NO.	DATE	BY	DESCRIPTION	PROJ. ID	APPR.	Chk: JD	Date: 7/8/2014	Filename:	
REVISIONS						Appr: RE	Date: 7/11/2014	SK14C4781CT04_WetlandSS.dwg	

CONNECTICUT EXPANSION
CONNECTICUT LOOP 300
PROPOSED 24" NATURAL GAS PIPELINE
WETLAND CROSSING WCT 41 @ M.P. 6.18
TOWN OF SUFFIELD
HARTFORD COUNTY, CONNECTICUT




Sheet: 53 of 65
Type:

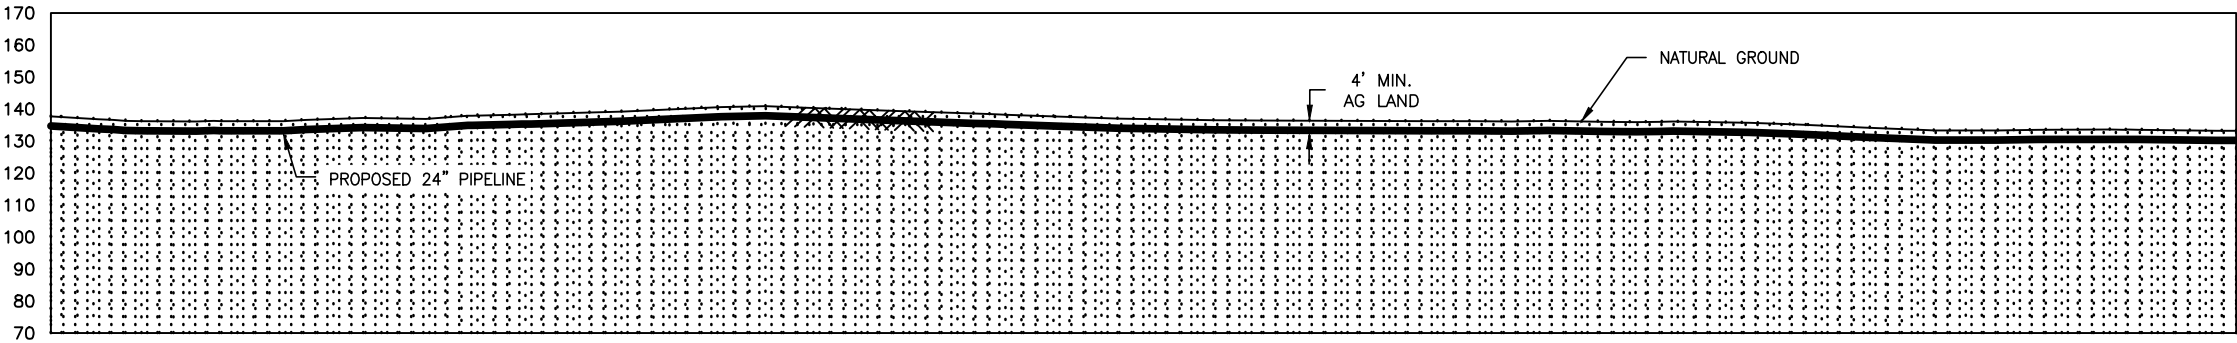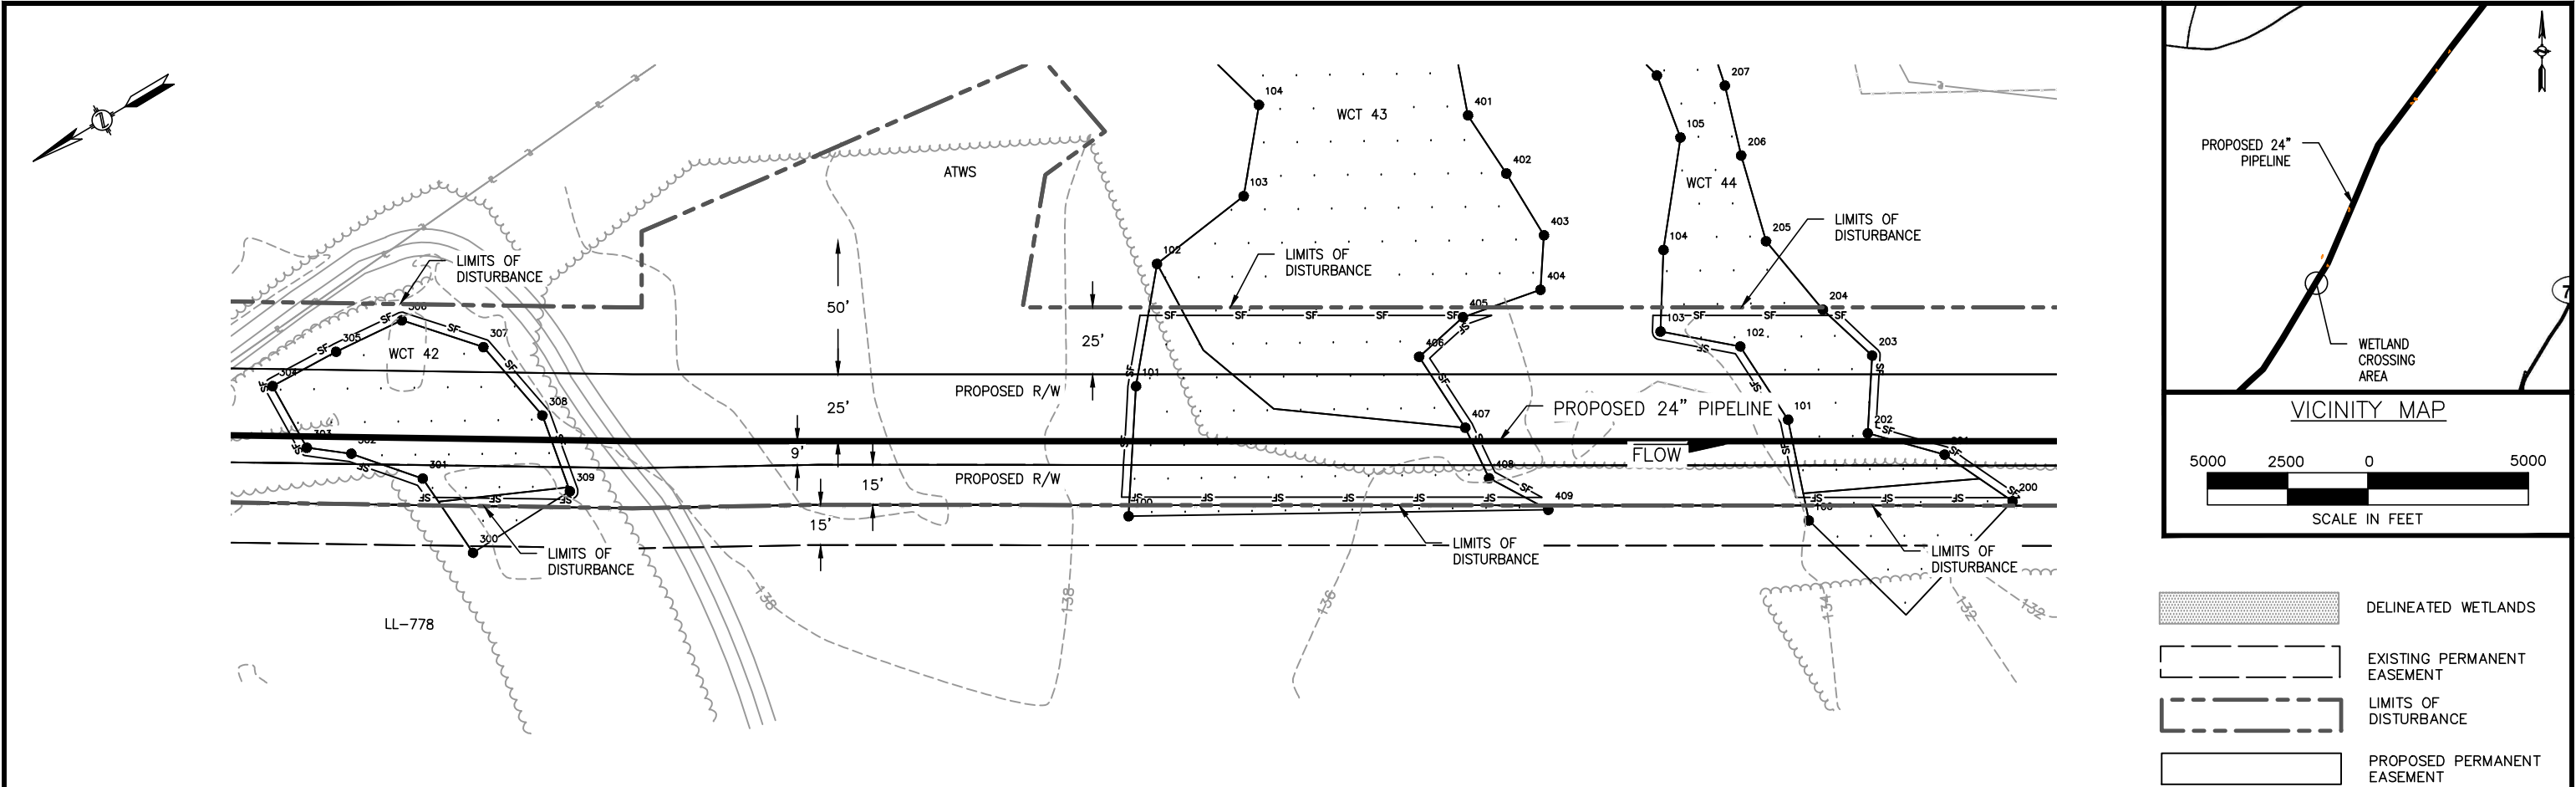

- DELINEATED WETLANDS
- EXISTING PERMANENT EASEMENT
- LIMITS OF DISTURBANCE
- PROPOSED PERMANENT EASEMENT

- PROPOSED PIPELINE
- EXISTING PIPELINE
- PROPERTY LINE
- FENCE
- TREE LINE
- POWER LINES
- SILT FENCE
- DELINEATED STREAMS
- CENTERLINE OF ROAD
- CONTOUR LINE
- DELINEATED WETLAND/WATERBODY FLAGS

Wetland ID	Wetland Class	Crossing Length (feet)	Wetland Impact (acres)					State Wetland Classification	Stream Disturbance (Acres)	Crossing Method
			Construction			Operation				
			PFO	PSS	PEM	PFO	PSS			
WCT 42	N/A	93.80	0.10	N/A	N/A	0.06	N/A	N/A	N/A	Conventional
WCT 43	N/A	126.65	0.08	N/A	0.13	0.01	N/A	N/A	N/A	Conventional
WCT 44	N/A	38.99	0.07	N/A	0.01	0.03	N/A	N/A	N/A	Conventional

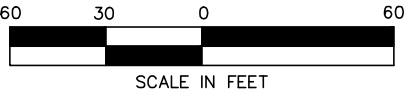

APPLICATION NO.: NAE-2013-02329






						Division: Op. Area.:					
						State: CT			Co./Par.: HARTFORD		
						Section:		Township:		Range:	
1	7/17/14	CP	REVISED PER AECOM COMMENTS			RE	Dft: CP	Date: 6/30/2014	Scale: AS NOTED		
NO.	DATE	BY	DESCRIPTION		PROJ. ID	APPR.	Chk: JD	Date: 7/8/2014	Filename:		
REVISIONS							Appr: RE	Date: 7/11/2014	SK14C4781CT04_WetlandSS.dwg		

CONNECTICUT EXPANSION
CONNECTICUT LOOP 300
PROPOSED 24" NATURAL GAS PIPELINE
WETLAND CROSSING WCT 42 WCT 43 & WCT 44 @ M.P. 6.36 6.42 & 6.45
TOWN OF SUFFIELD
HARTFORD COUNTY, CONNECTICUT




Tennessee Gas Pipeline
Company, L.L.C.
a Kinder Morgan company

Sheet: 54 of 65
Type:

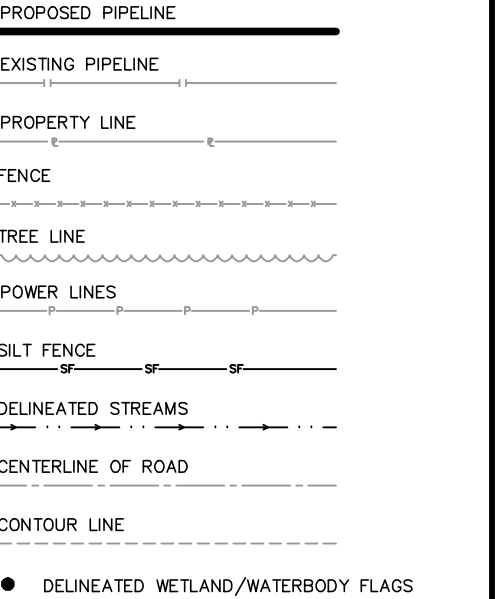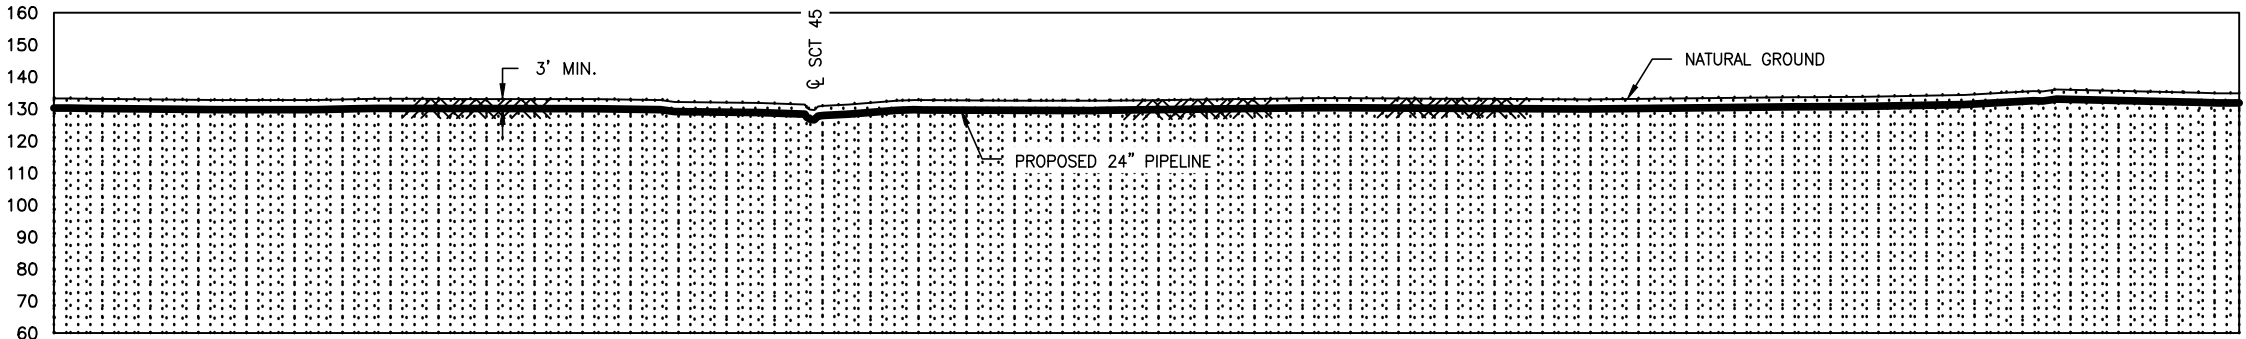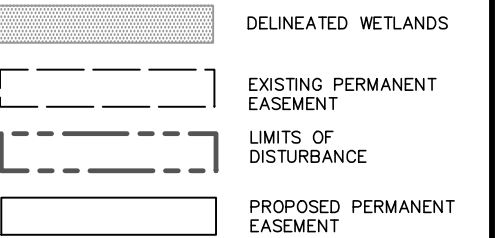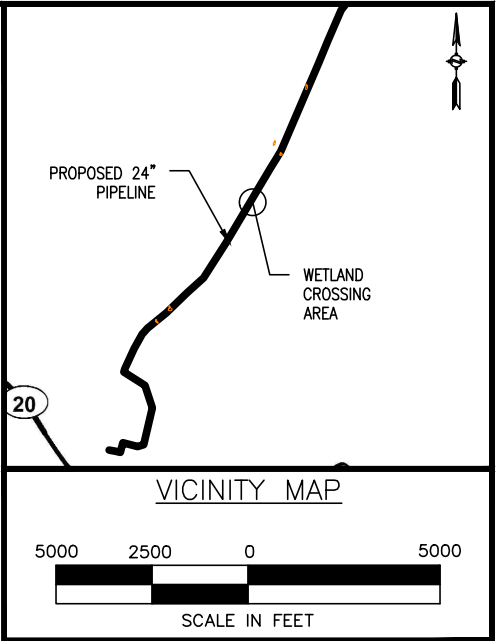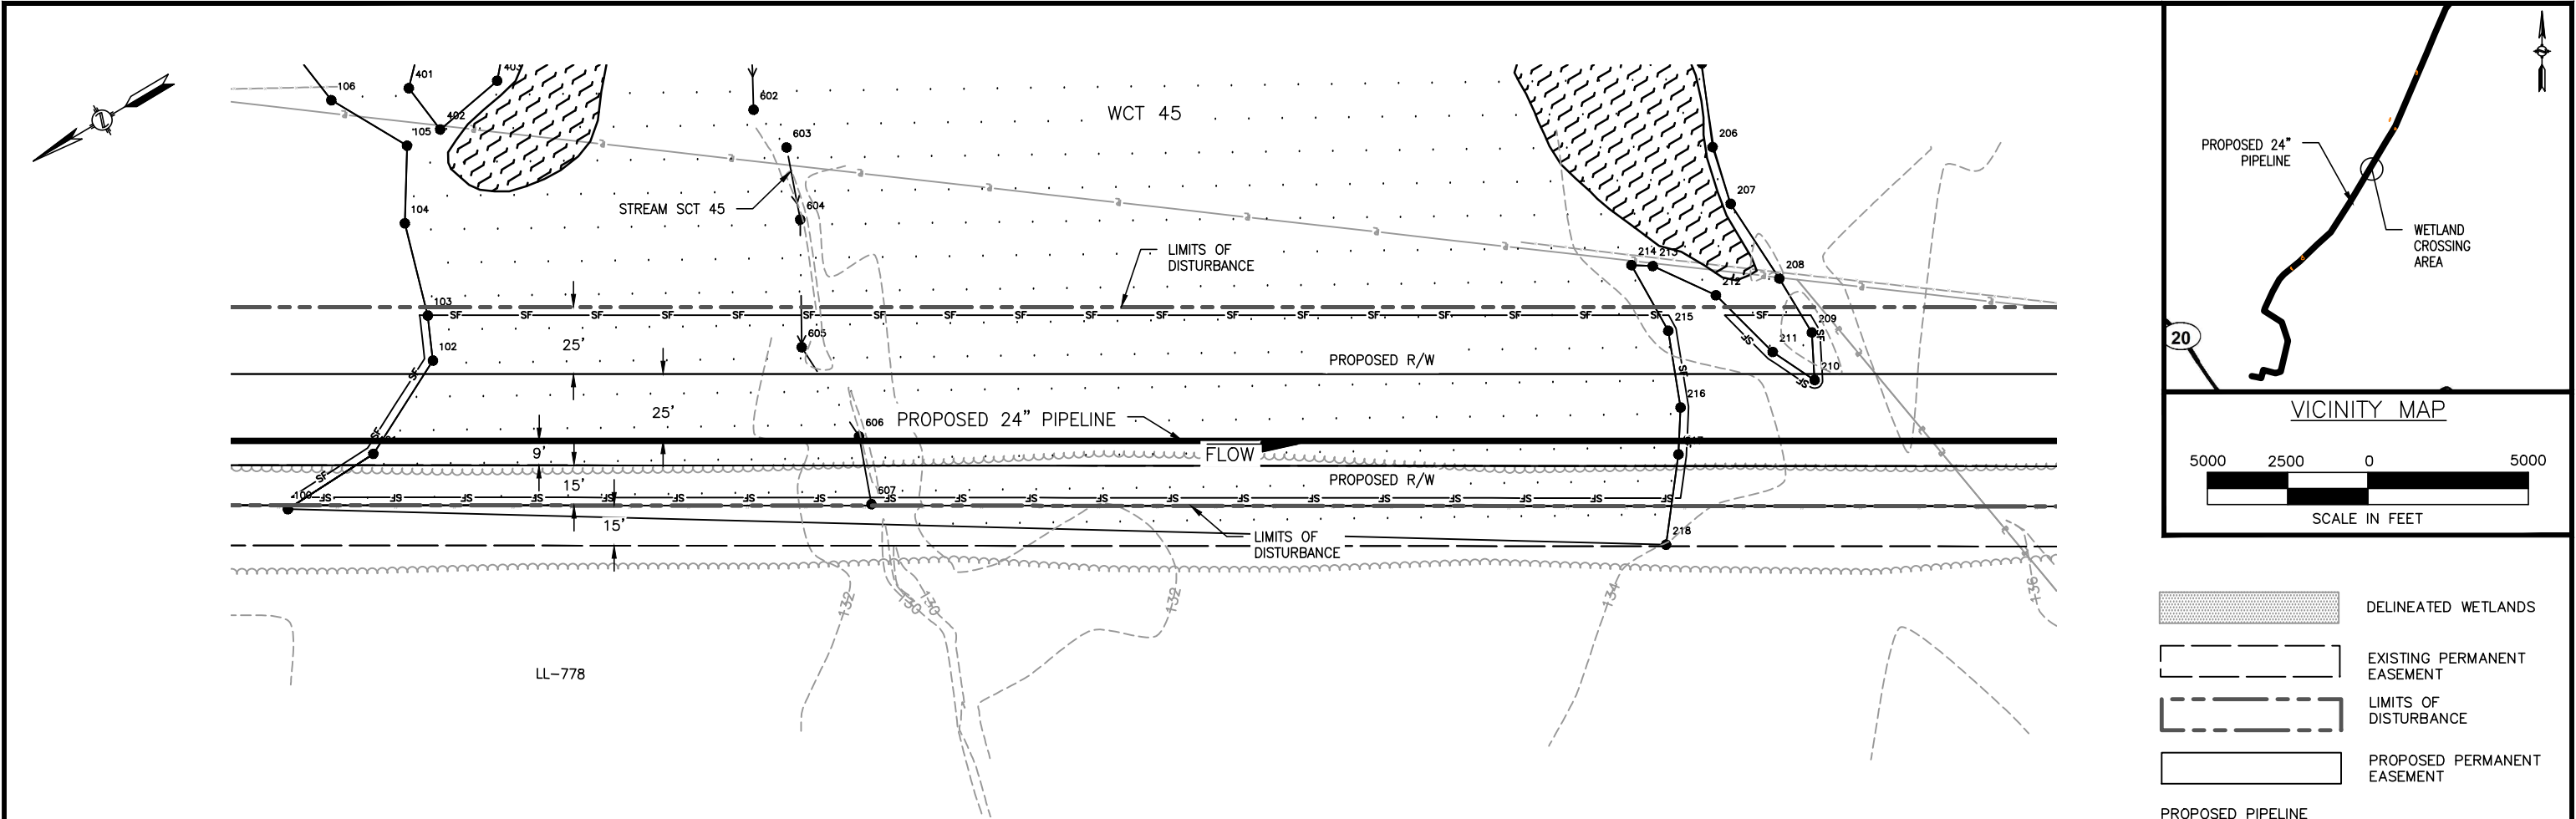

Wetland ID	Wetland Class	Crossing Length (feet)	Wetland Impact (acres)					State Wetland Classification	Stream Disturbance (Acres)	Crossing Method
			Construction			Operation				
			PFO	PSS	PEM	PFO	PSS			
WCT 45	N/A	483.05	0.82	N/A	N/A	0.33	N/A	N/A	0.004	Conventional
-	-	-	-	-	-	-	-	-	-	-
-	-	-	-	-	-	-	-	-	-	-

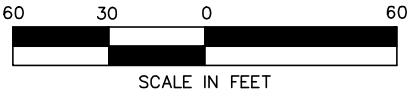



APPLICATION NO.: NAE-2013-02329

						Division: Op. Area.:					
						State: CT			Co./Par.: HARTFORD		
						Section:		Township:		Range:	
1	7/17/14	CP	REVISED PER AECOM COMMENTS				RE	Dft: CP	Date: 6/30/2014	Scale: AS NOTED	
NO.	DATE	BY	DESCRIPTION			PROJ. ID	APPR.	Chk: JD	Date: 7/8/2014		
REVISIONS								Appr: RE	Date: 7/11/2014	Filename: SK14C4781CT04_WetlandSS.dwg	

CONNECTICUT EXPANSION
CONNECTICUT LOOP 300
PROPOSED 24" NATURAL GAS PIPELINE
WETLAND CROSSING WCT 45 @ M.P. 6.53
TOWN OF SUFFIELD
HARTFORD COUNTY, CONNECTICUT



Sheet: 55 of 65
Type:

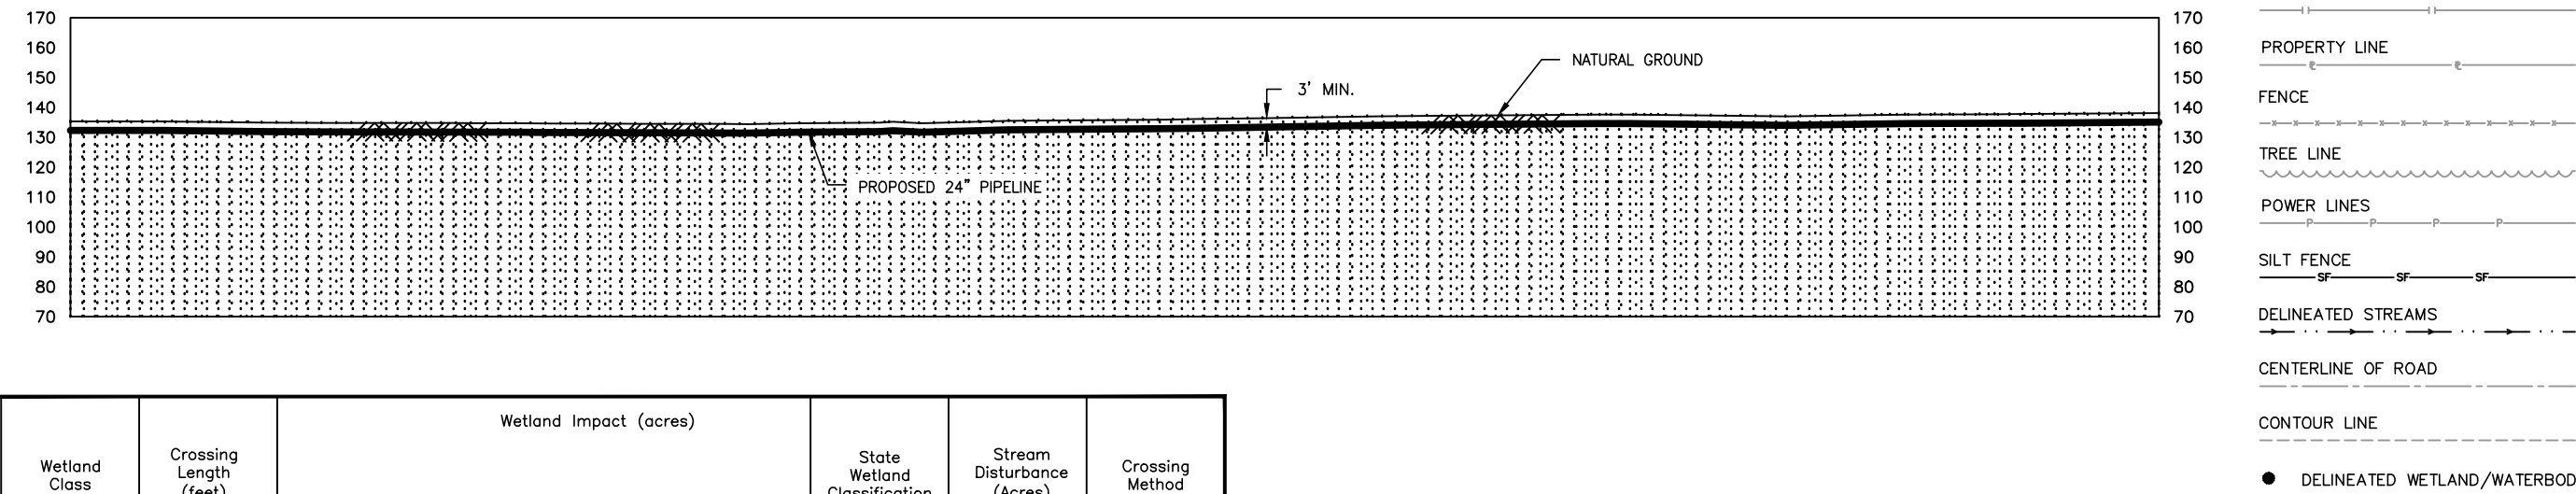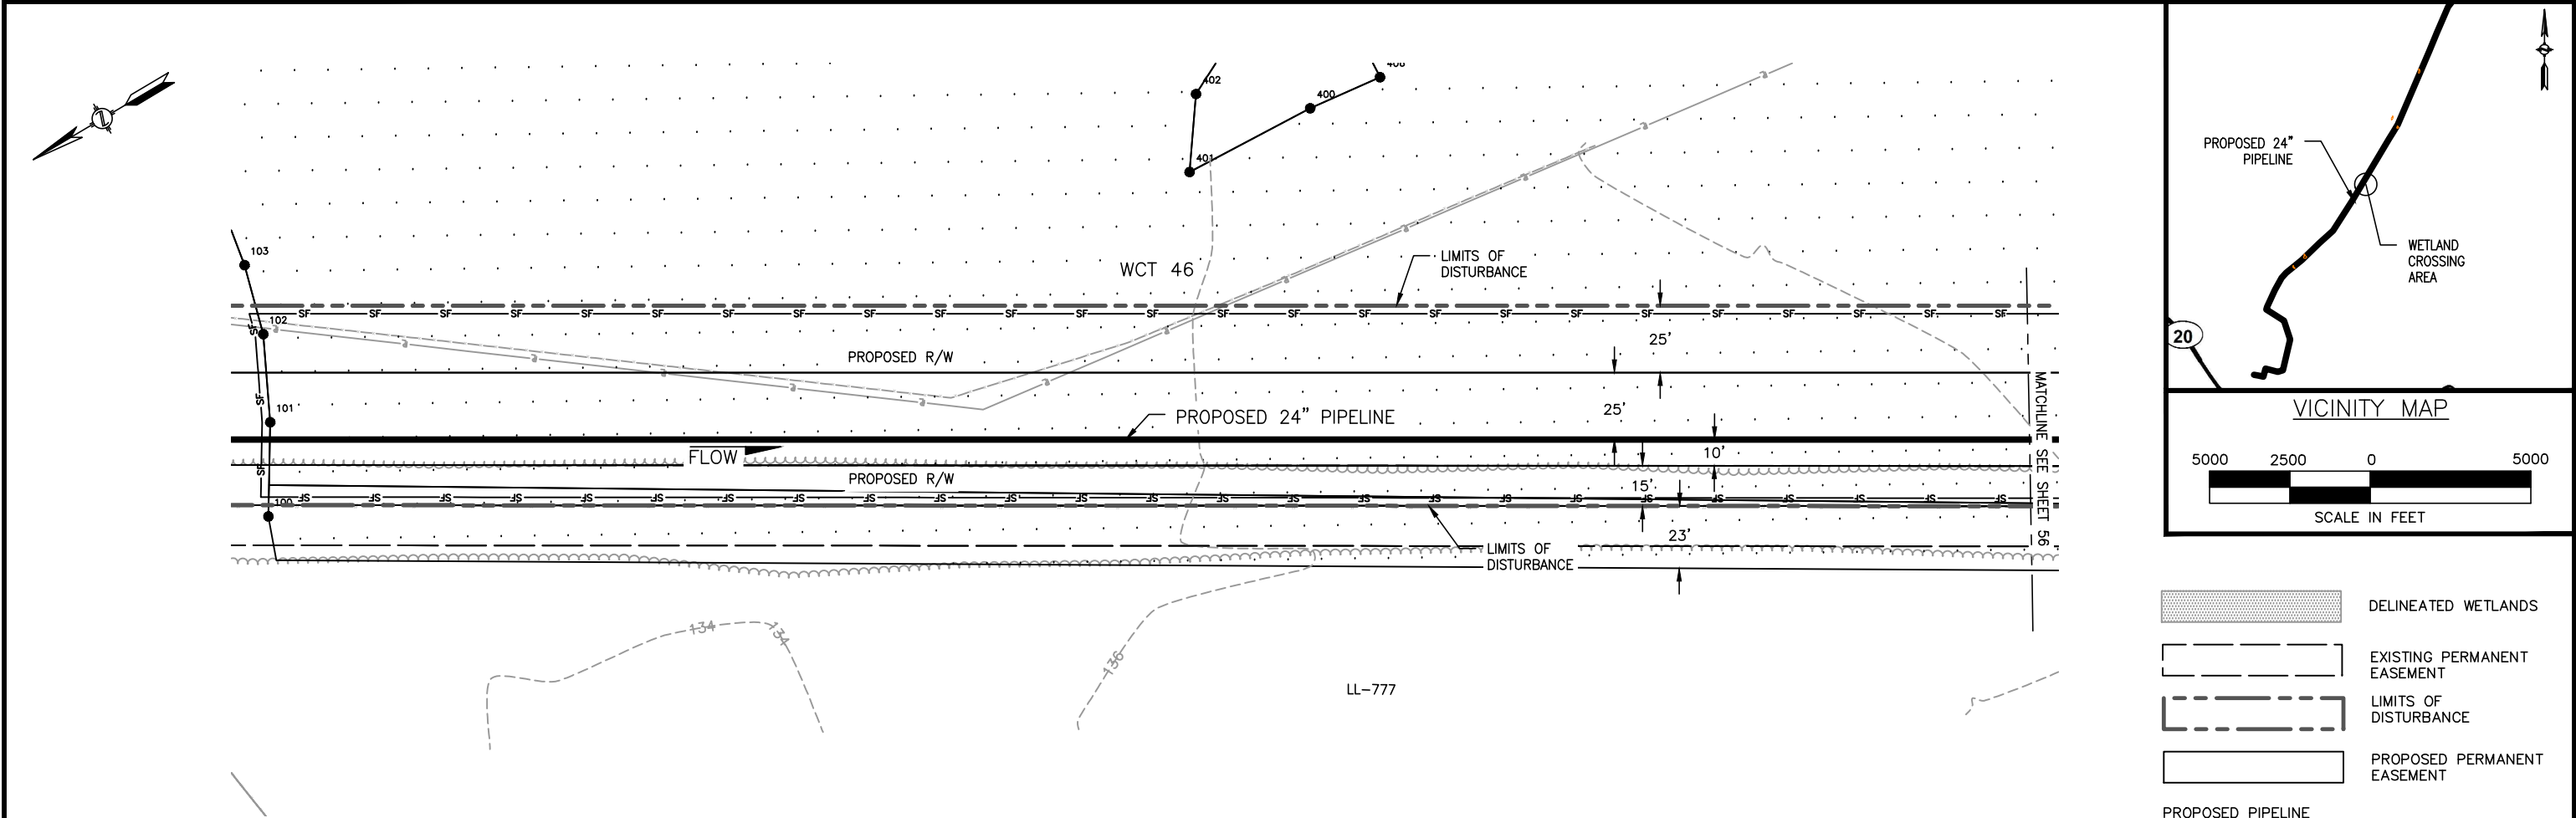

Wetland ID	Wetland Class	Crossing Length (feet)	Wetland Impact (acres)					State Wetland Classification	Stream Disturbance (Acres)	Crossing Method
			Construction			Operation				
			PFO	PSS	PEM	PFO	PSS			
WCT 46	N/A	2054.5	3.10	N/A	0.51	1.21	N/A	N/A	N/A	Conventional
-	-	-	-	-	-	-	-	-	-	-
-	-	-	-	-	-	-	-	-	-	-





						Division: Op. Area.:			
						State: CT		Co./Par.: HARTFORD	
						Section:		Township:	
1	7/17/14	CP	REVISED PER AECOM COMMENTS		RE	Dft: CP	Date: 6/30/2014	Scale: AS NOTED	
NO.	DATE	BY	DESCRIPTION	PROJ. ID	APPR.	Chk: JD	Date: 7/8/2014	Filename:	
REVISIONS						Appr: RE	Date: 7/11/2014	SK14C4781CT04_WetlandSS.dwg	

APPLICATION NO.: NAE-2013-02329

CONNECTICUT EXPANSION
CONNECTICUT LOOP 300
PROPOSED 24" NATURAL GAS PIPELINE
WETLAND CROSSING WCT 46 @ M.P. 6.82
TOWN OF EAST GRANBY
HARTFORD COUNTY, CONNECTICUT



Tennessee Gas Pipeline
Company, L.L.C.
a Kinder Morgan company

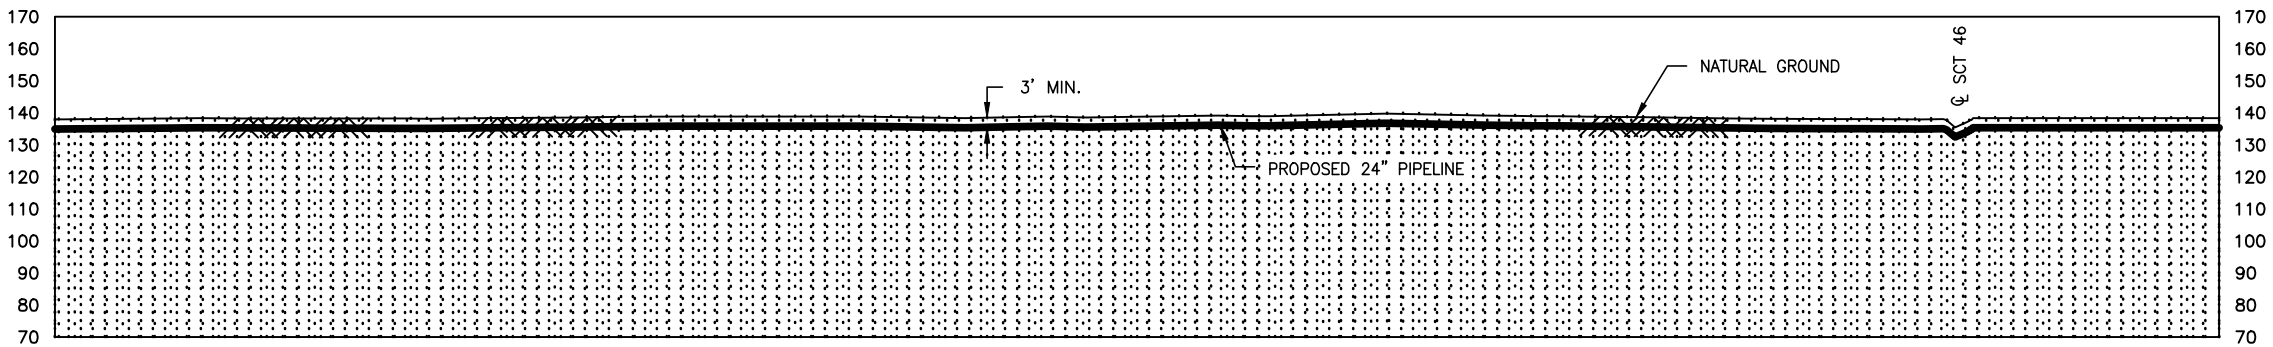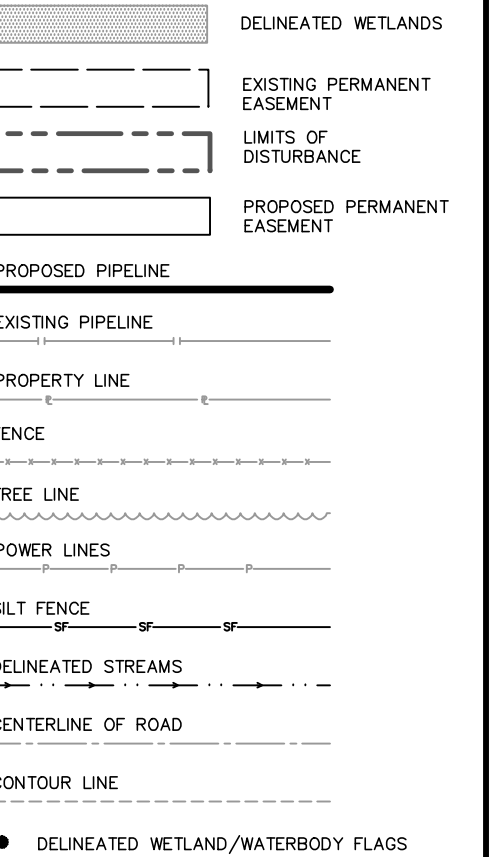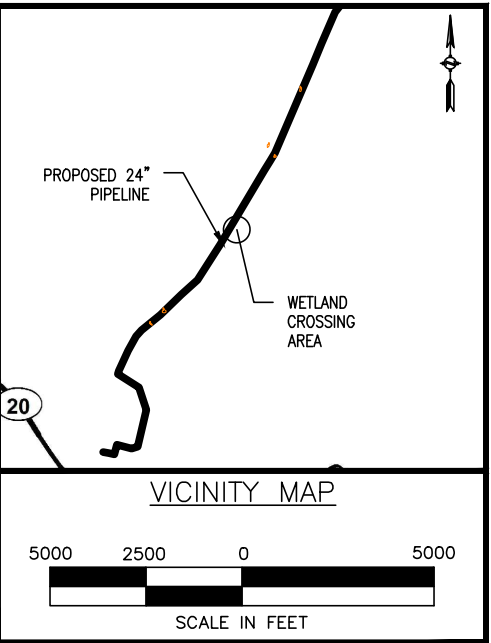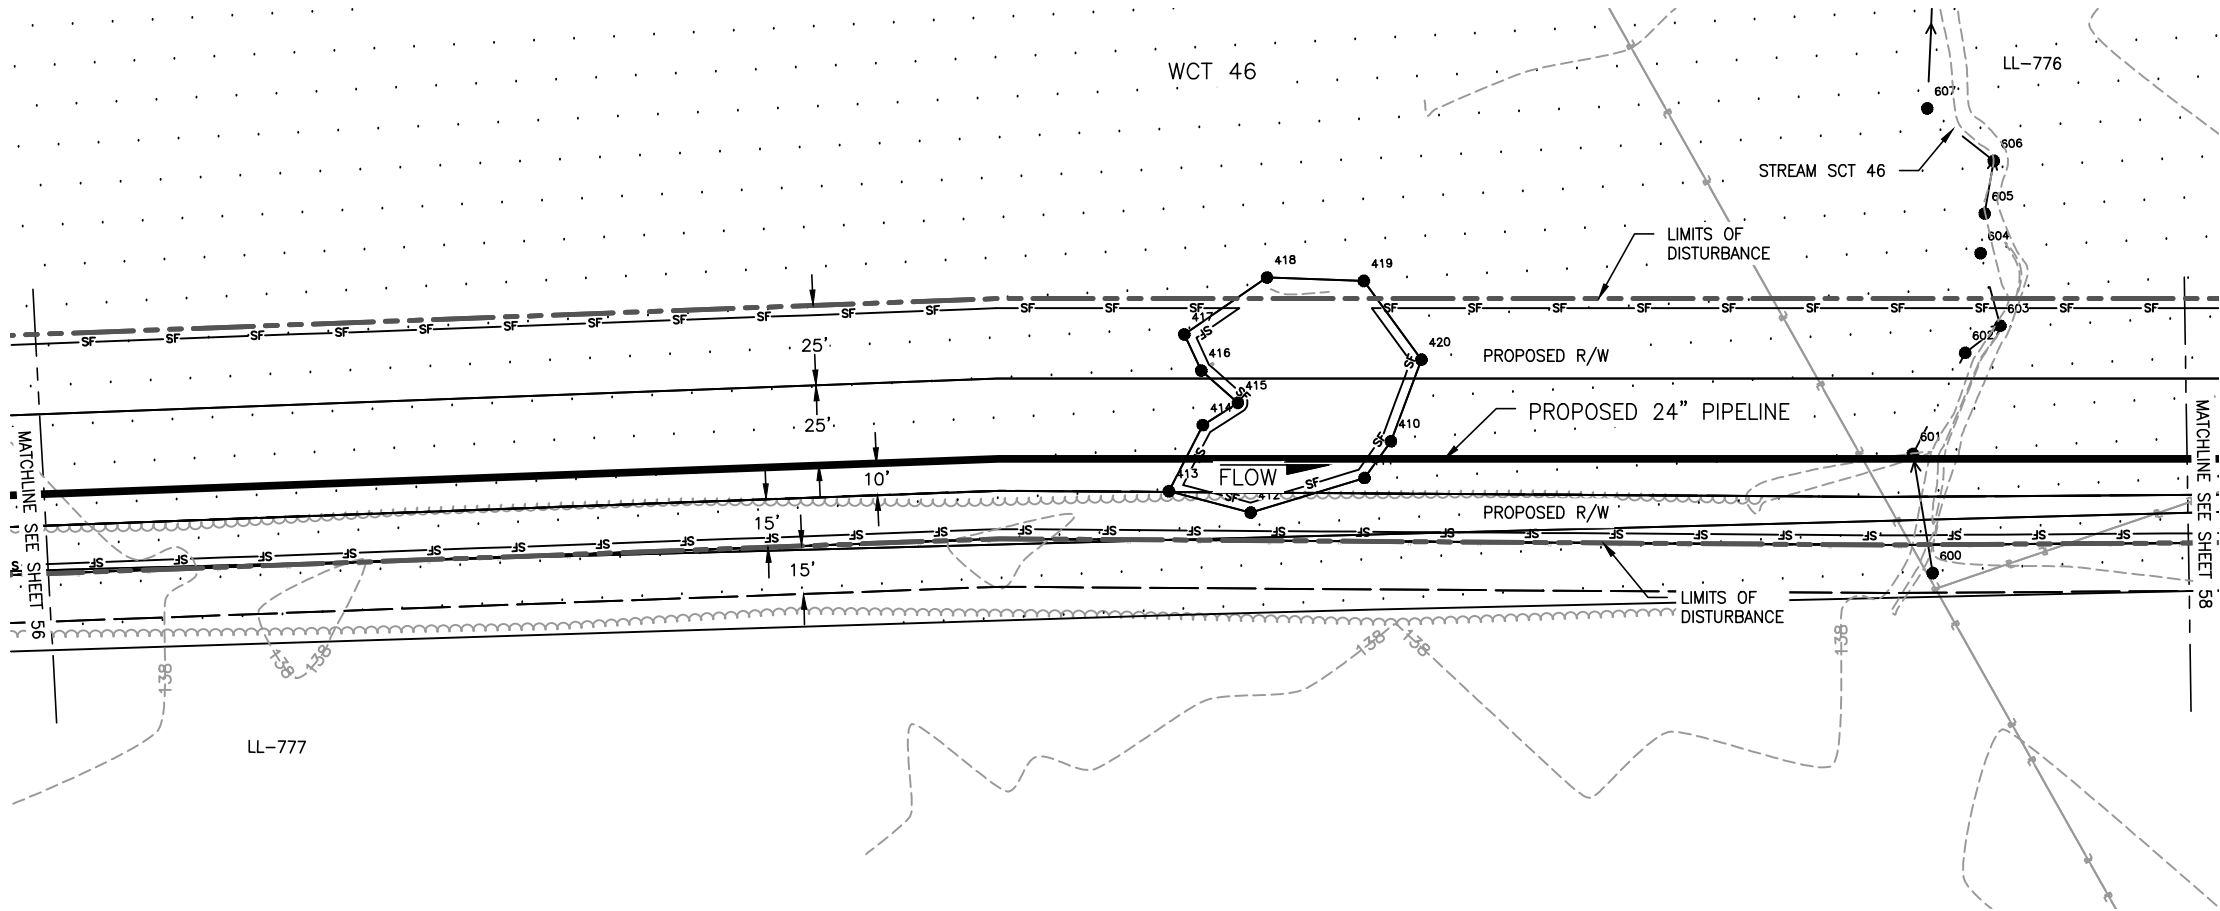

Wetland ID	Wetland Class	Crossing Length (feet)	Wetland Impact (acres)					State Wetland Classification	Stream Disturbance (Acres)	Crossing Method
			Construction			Operation				
			PFO	PSS	PEM	PFO	PSS			
WCT 46	N/A	2054.5	3.10	N/A	0.51	1.21	N/A	N/A	0.005	Conventional
-	-	-	-	-	-	-	-	-	-	-
-	-	-	-	-	-	-	-	-	-	-



APPLICATION NO.: NAE-2013-02329





						Division:		Op. Area.:	
						State: CT		Co./Par.: HARTFORD	
						Section:		Township:	
1	7/17/14	CP	REVISED PER AECOM COMMENTS		RE	Dft: CP	Date: 6/30/2014	Scale: AS NOTED	
NO.	DATE	BY	DESCRIPTION	PROJ. ID	APPR.	Chk: JD	Date: 7/8/2014	Filename:	
REVISIONS						Appr: RE	Date: 7/11/2014	SK14C4781CT04_WetlandSS.dwg	

CONNECTICUT EXPANSION
CONNECTICUT LOOP 300
PROPOSED 24" NATURAL GAS PIPELINE
WETLAND CROSSING WCT 46 @ M.P. 6.82
TOWN OF EAST GRANBY
HARTFORD COUNTY, CONNECTICUT




Tennessee Gas Pipeline
Company, L.L.C.
a Kinder Morgan company

Sheet: 57 of 65
Type:

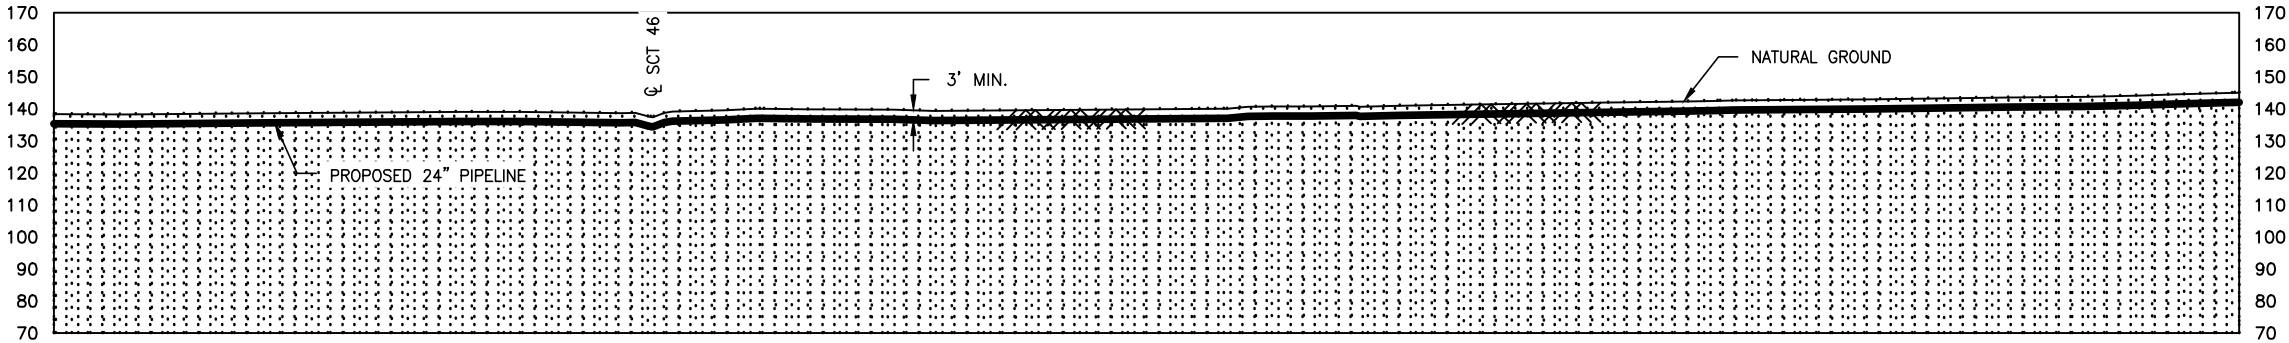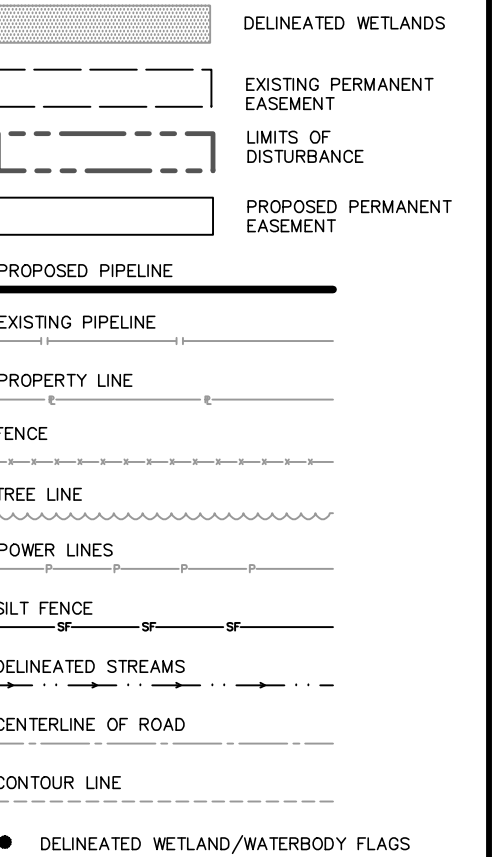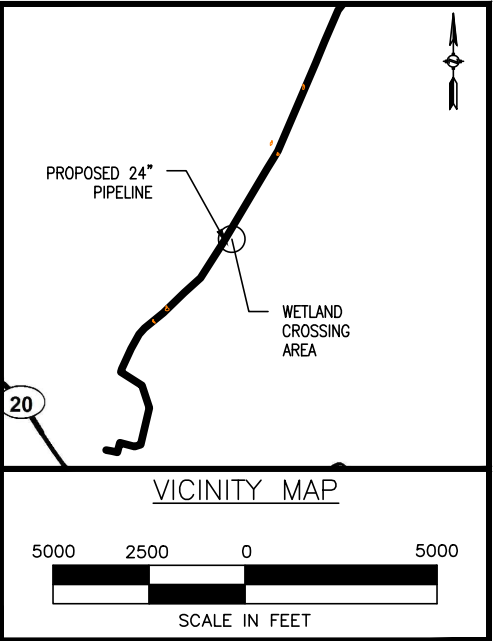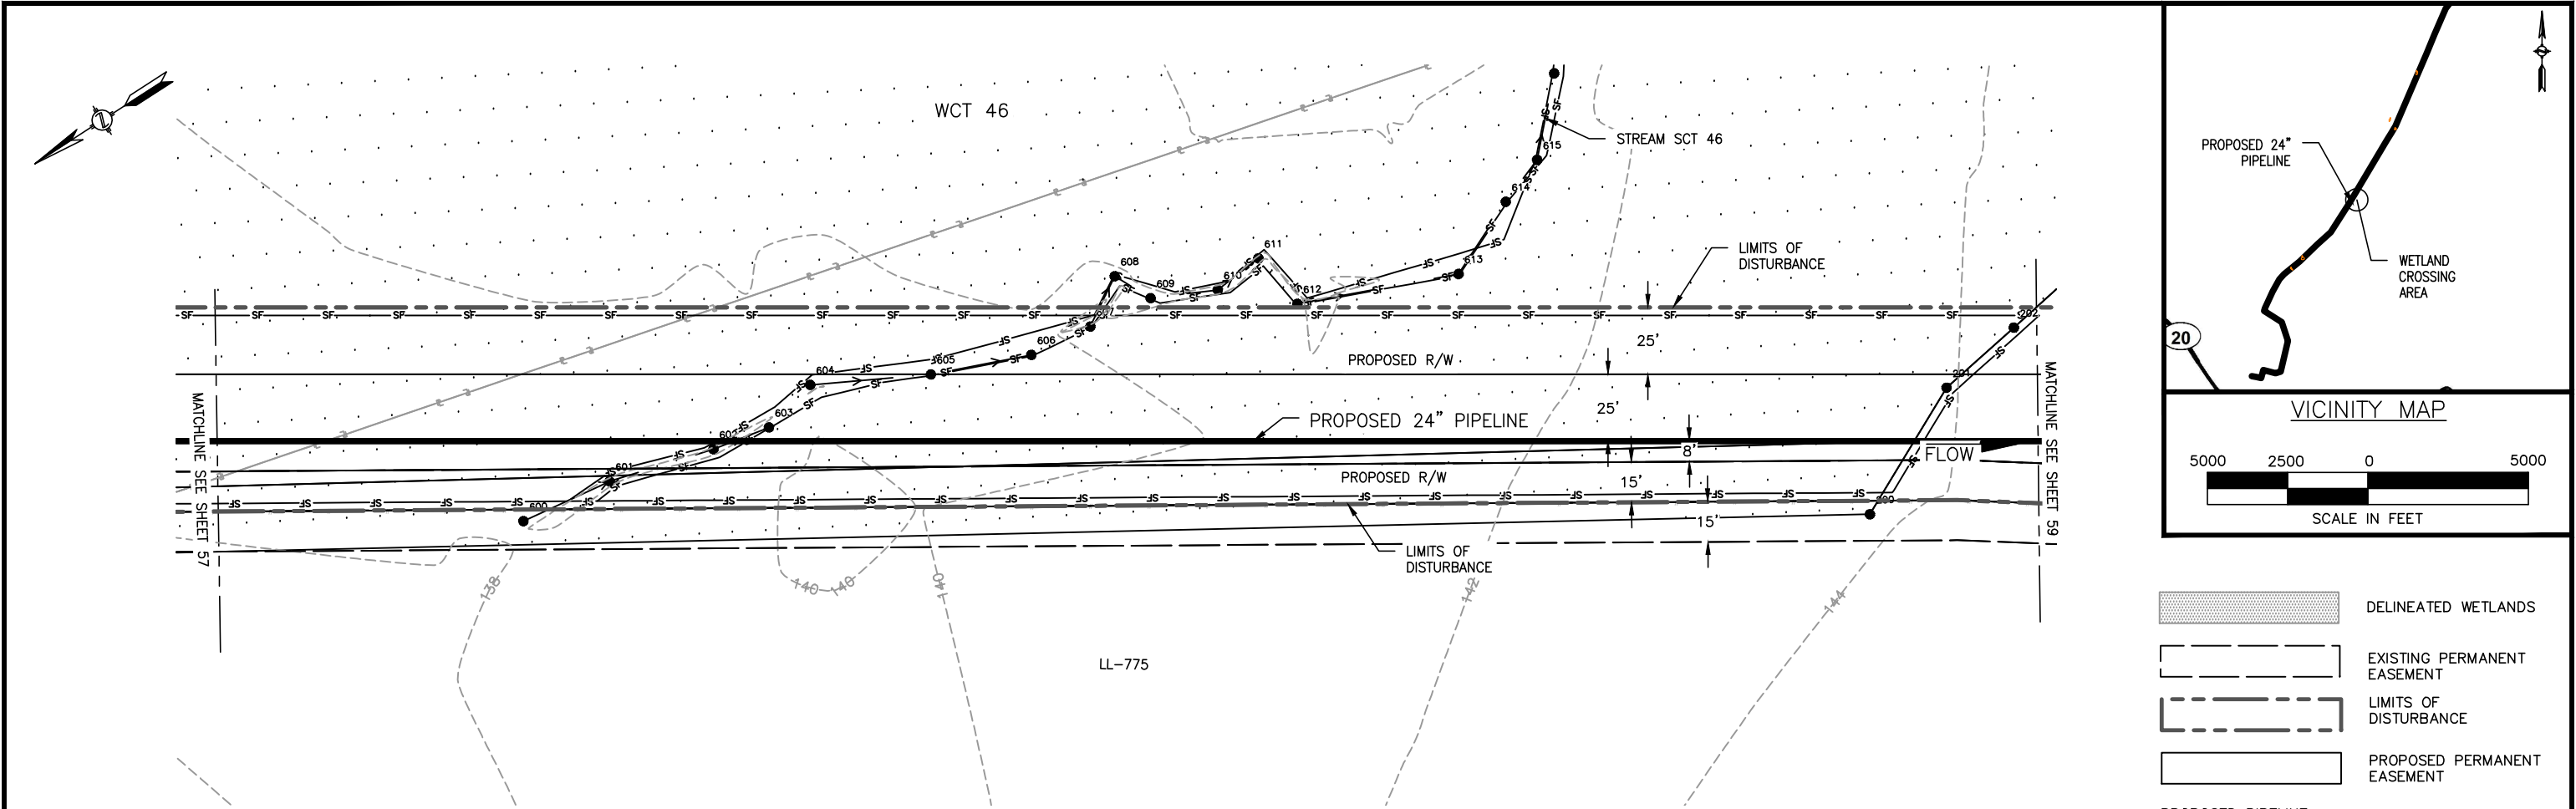

Wetland ID	Wetland Class	Crossing Length (feet)	Wetland Impact (acres)					State Wetland Classification	Stream Disturbance (Acres)	Crossing Method
			Construction			Operation				
			PFO	PSS	PEM	PFO	PSS			
WCT 46	N/A	2054.5	3.1	N/A	0.51	1.21	N/A	N/A	0.006	Conventional
-	-	-	-	-	-	-	-	-	-	-
-	-	-	-	-	-	-	-	-	-	-

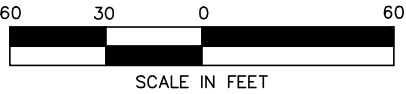

APPLICATION NO.: NAE-2013-02329




						Division: Op. Area.:			
						State: CT		Co./Par.: HARTFORD	
						Section:		Township:	
1	7/17/14	CP	REVISED PER AECOM COMMENTS		RE	Dft: CP	Date: 6/30/2014	Scale: AS NOTED	
NO.	DATE	BY	DESCRIPTION	PROJ. ID	APPR.	Chk: JD	Date: 7/8/2014	Filename:	
REVISIONS						Appr: RE	Date: 7/11/2014	SK14C4781CT04_WetlandSS.dwg	

CONNECTICUT EXPANSION
CONNECTICUT LOOP 300
PROPOSED 24" NATURAL GAS PIPELINE
WETLAND CROSSING WCT 46 @ M.P. 6.82
TOWN OF EAST GRANBY
HARTFORD COUNTY, CONNECTICUT



Tennessee Gas Pipeline
Company, L.L.C.
a Kinder Morgan company

Sheet: 58 of 65
Type:

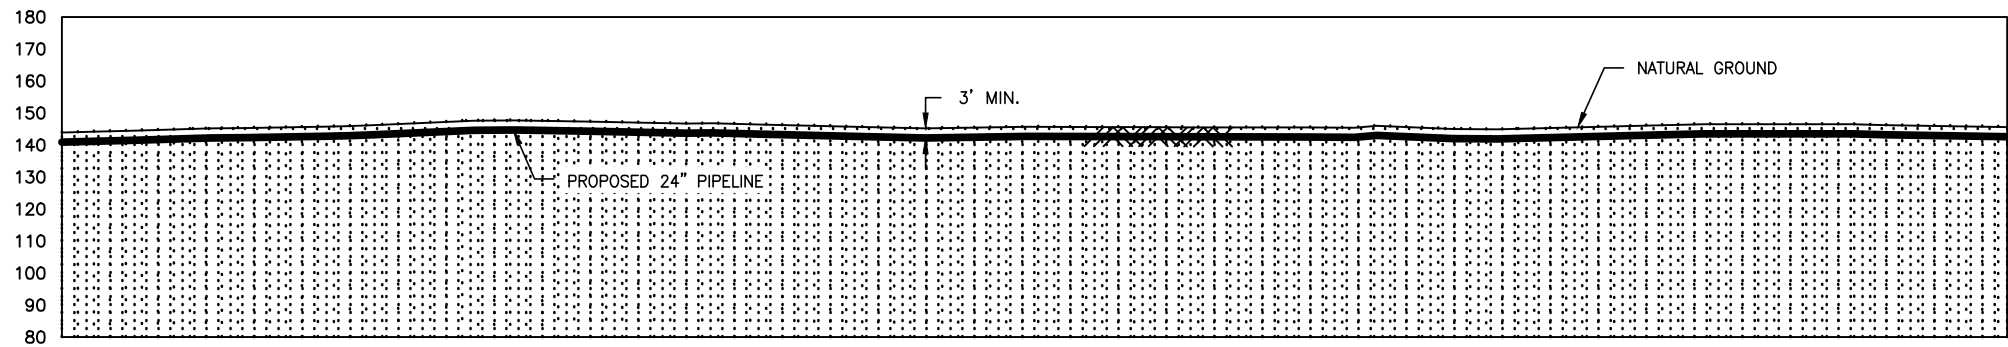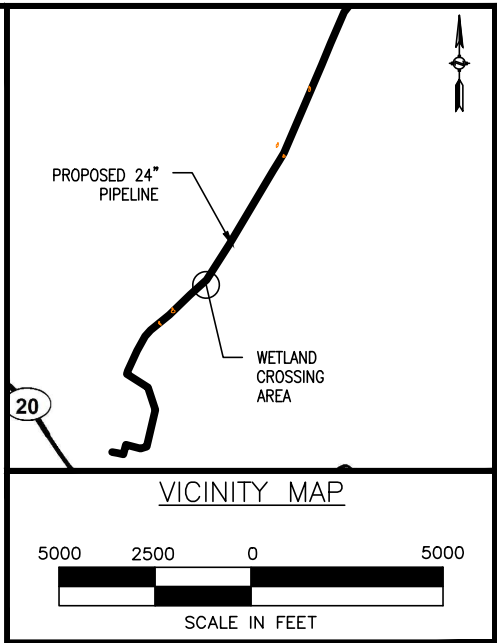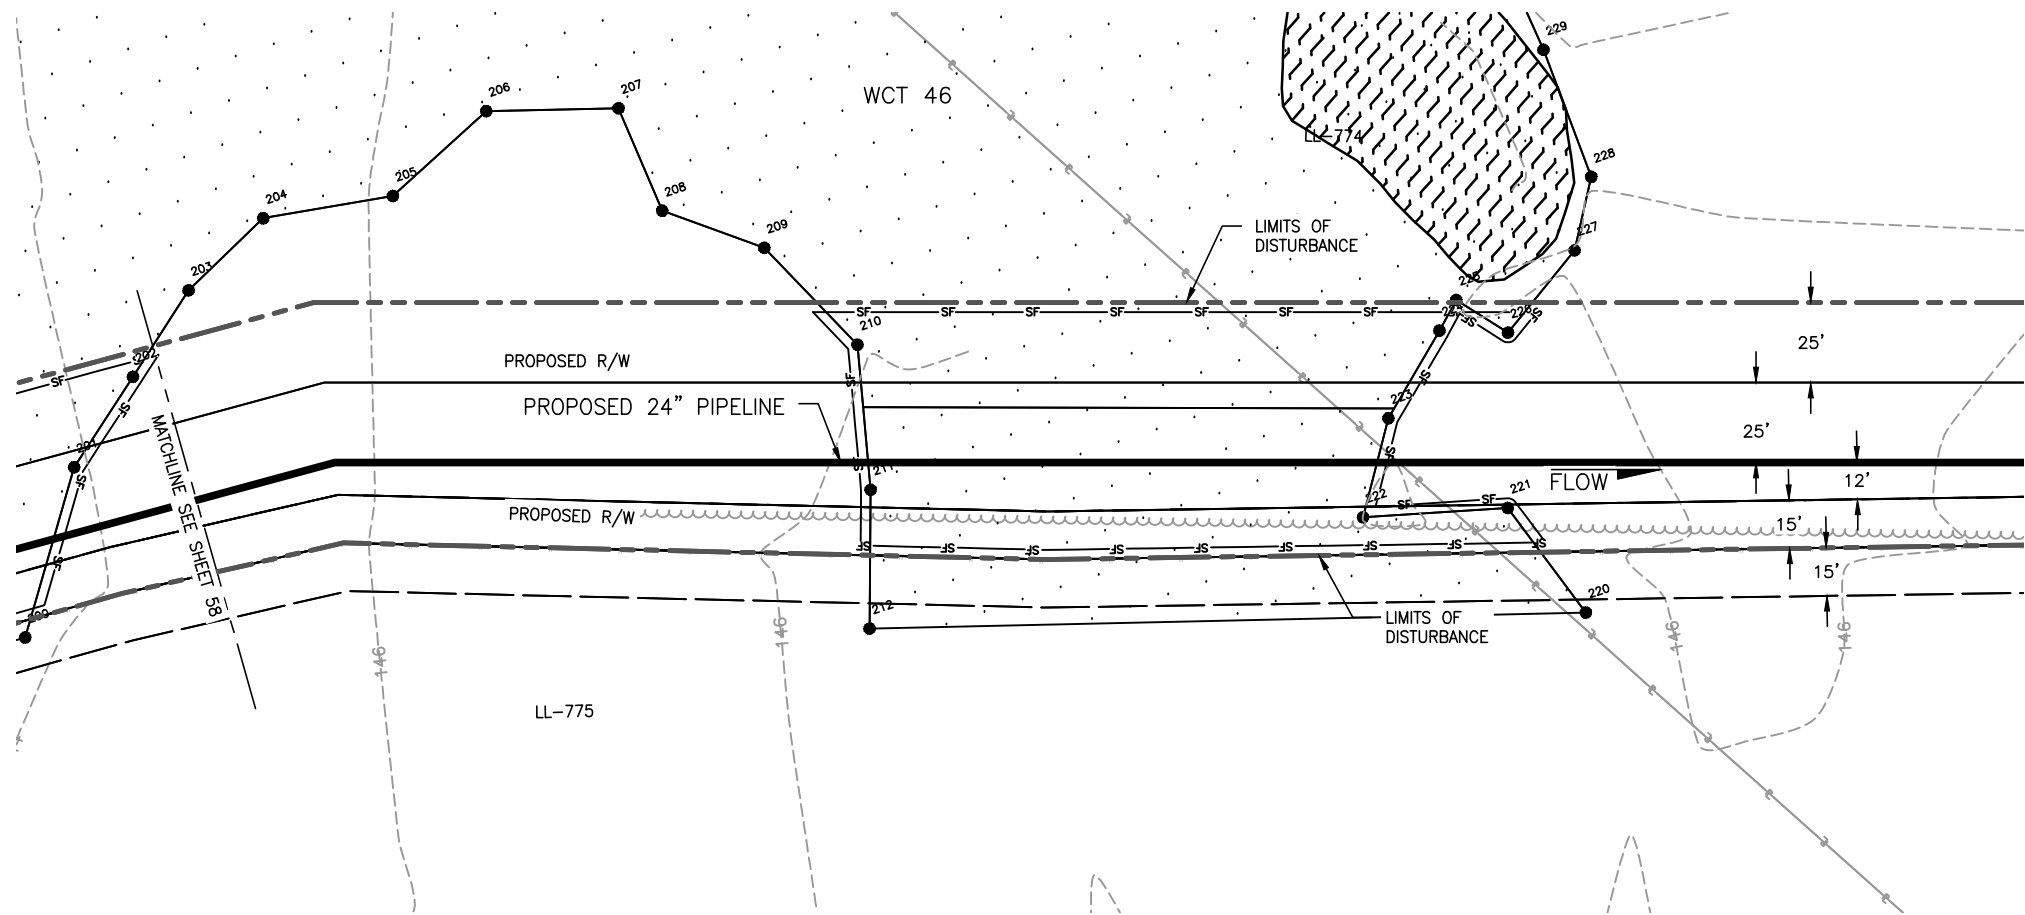

- DELINEATED WETLANDS
- EXISTING PERMANENT EASEMENT
- LIMITS OF DISTURBANCE
- PROPOSED PERMANENT EASEMENT
- PROPOSED PIPELINE
- EXISTING PIPELINE
- PROPERTY LINE
- FENCE
- TREE LINE
- POWER LINES
- SILT FENCE
- DELINEATED STREAMS
- CENTERLINE OF ROAD
- CONTOUR LINE
- DELINEATED WETLAND/WATERBODY FLAGS



Wetland ID	Wetland Class	Crossing Length (feet)	Wetland Impact (acres)					State Wetland Classification	Stream Disturbance (Acres)	Crossing Method
			Construction			Operation				
			PFO	PSS	PEM	PFO	PSS			
WCT 46	N/A	2054.5	3.10	N/A	0.51	1.21	N/A	N/A	N/A	Conventional
—	—	—	—	—	—	—	—	—	—	—
—	—	—	—	—	—	—	—	—	—	—




APPLICATION NO.: NAE-2013-02329

Revisions						Division:		Op. Area.:	
						State:		Co./Par.:	
NO.						Section:		Township:	
DATE						By:		Range:	
BY						Date:		Scale:	
DESCRIPTION						Date:		AS NOTED	
PROJ. ID						Date:		Filename:	
APPR.						Date:		SK14C4781CT04_WetlandSS.dwg	
REVISIONS						Appr:		Date:	
						RE		7/11/2014	


CONNECTICUT EXPANSION
CONNECTICUT LOOP 300
PROPOSED 24" NATURAL GAS PIPELINE
WETLAND CROSSING WCT 46 @ M.P. 6.82
TOWN OF EAST GRANBY
HARTFORD COUNTY, CONNECTICUT



Tennessee Gas Pipeline
Company, L.L.C.
a Kinder Morgan company

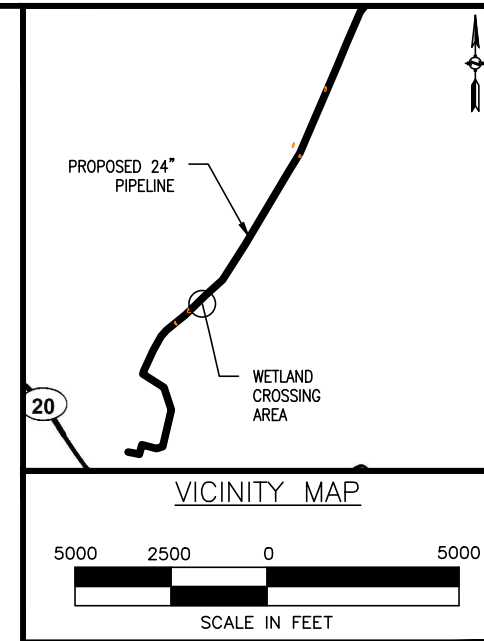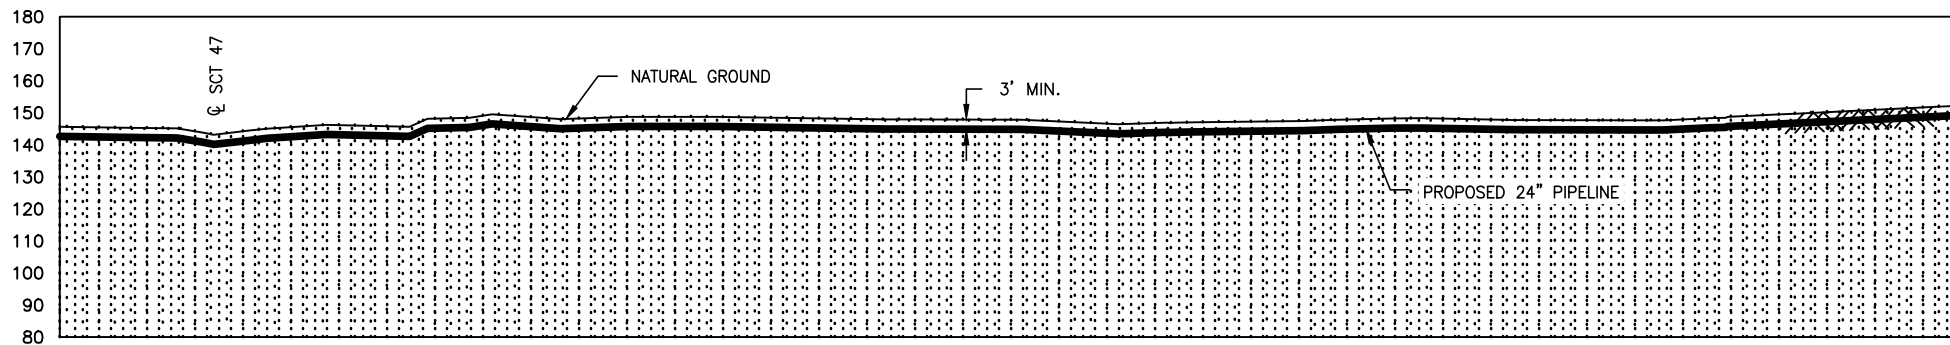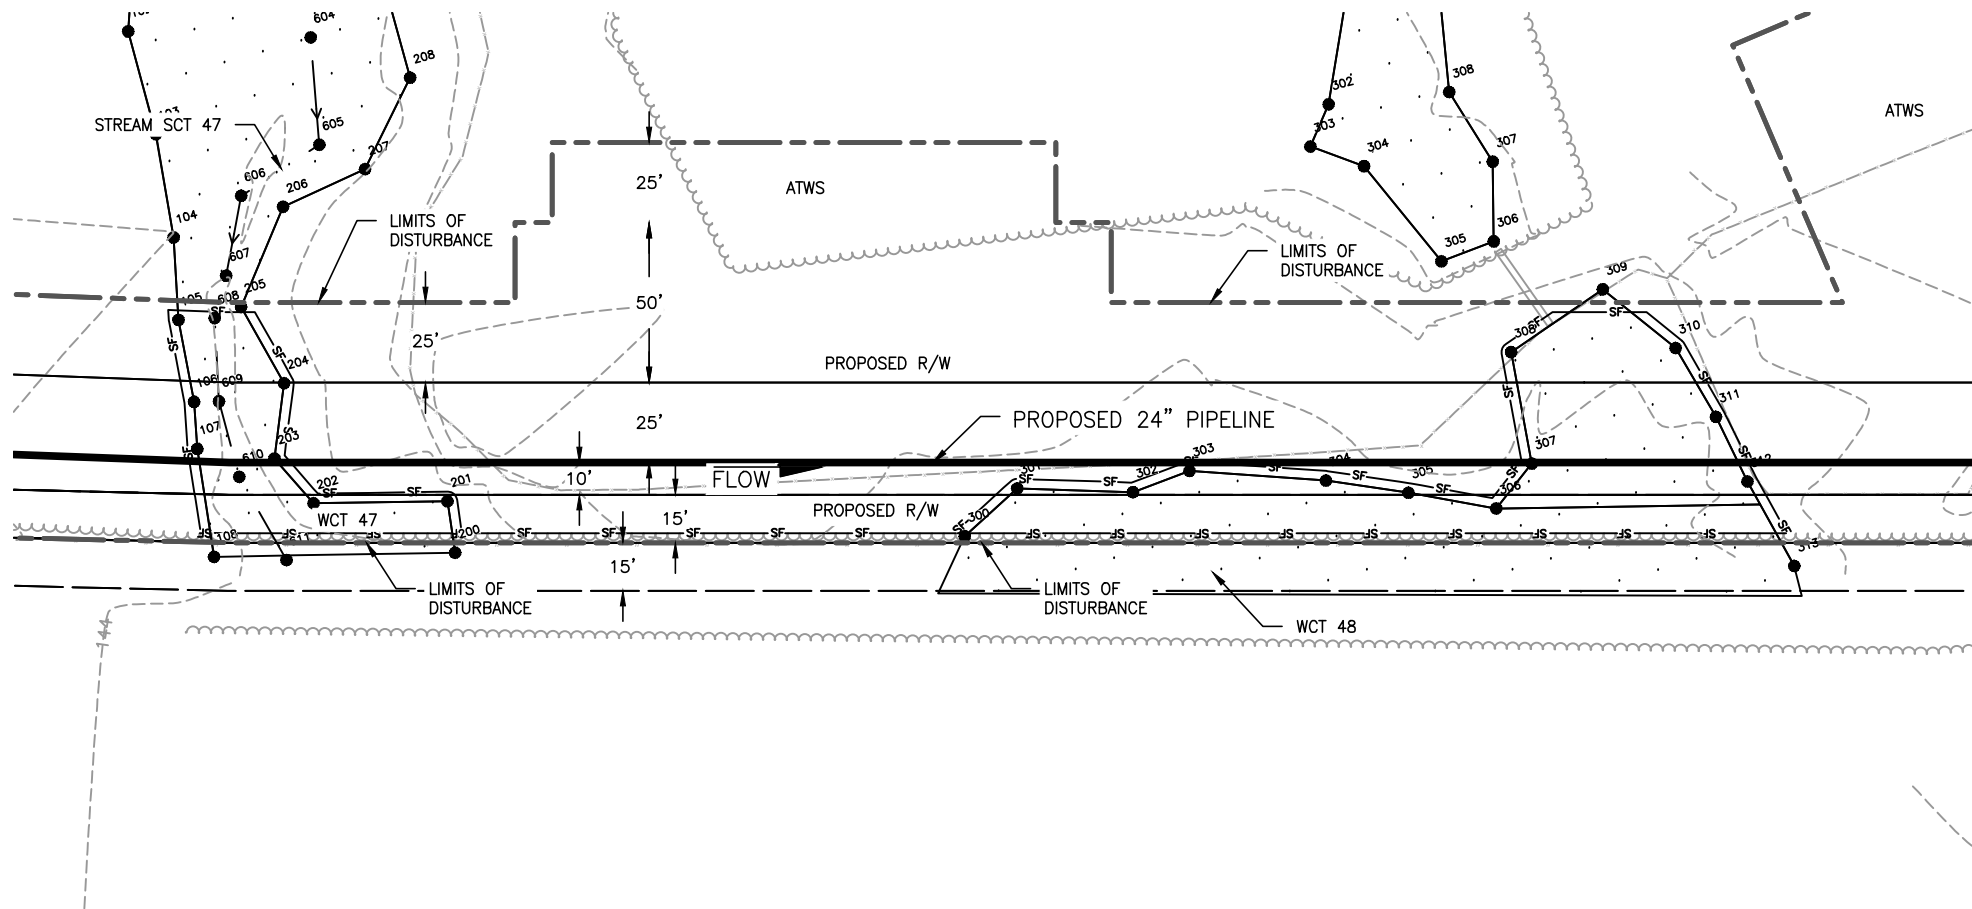

- DELINEATED WETLANDS
- EXISTING PERMANENT EASEMENT
- LIMITS OF DISTURBANCE
- PROPOSED PERMANENT EASEMENT
- PROPOSED PIPELINE
- EXISTING PIPELINE
- PROPERTY LINE
- FENCE
- TREE LINE
- POWER LINES
- SILT FENCE
- DELINEATED STREAMS
- CENTERLINE OF ROAD
- CONTOUR LINE
- DELINEATED WETLAND/WATERBODY FLAGS

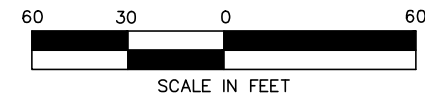

Wetland ID	Wetland Class	Crossing Length (feet)	Wetland Impact (acres)					State Wetland Classification	Stream Disturbance (Acres)	Crossing Method
			Construction			Operation				
			PFO	PSS	PEM	PFO	PSS			
WCT 47	N/A	23.61	0.06	N/A	N/A	0.02	N/A	N/A	0.02	Conventional
WCT 48A	N/A	64.56	0.08	N/A	0.09	0.04	N/A	N/A	N/A	Conventional
—	—	—	—	—	—	—	—	—	—	—



APPLICATION NO.: NAE-2013-02329

						Division:		Op. Area.:	
						State: CT		Co./Par.: HARTFORD	
						Section:		Township:	
1	7/17/14	CP	REVISED PER AECOM COMMENTS		RE	Dft: CP	Date: 6/30/2014	Scale: AS NOTED	
NO.	DATE	BY	DESCRIPTION	PROJ. ID	APPR.	Chk: JD	Date: 7/8/2014	Filename:	
REVISIONS						Appr: RE	Date: 7/11/2014	SK14C4781CT04_WetlandSS.dwg	


CONNECTICUT EXPANSION
CONNECTICUT LOOP 300
PROPOSED 24" NATURAL GAS PIPELINE
WETLAND CROSSING WCT 47 & WCT 48A @ M.P. 7.11 & 7.19
TOWN OF EAST GRANBY
HARTFORD COUNTY, CONNECTICUT



Sheet: 60 of 65
Type:

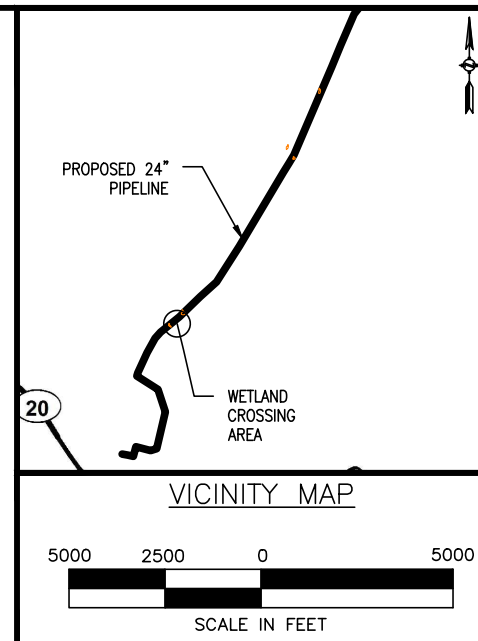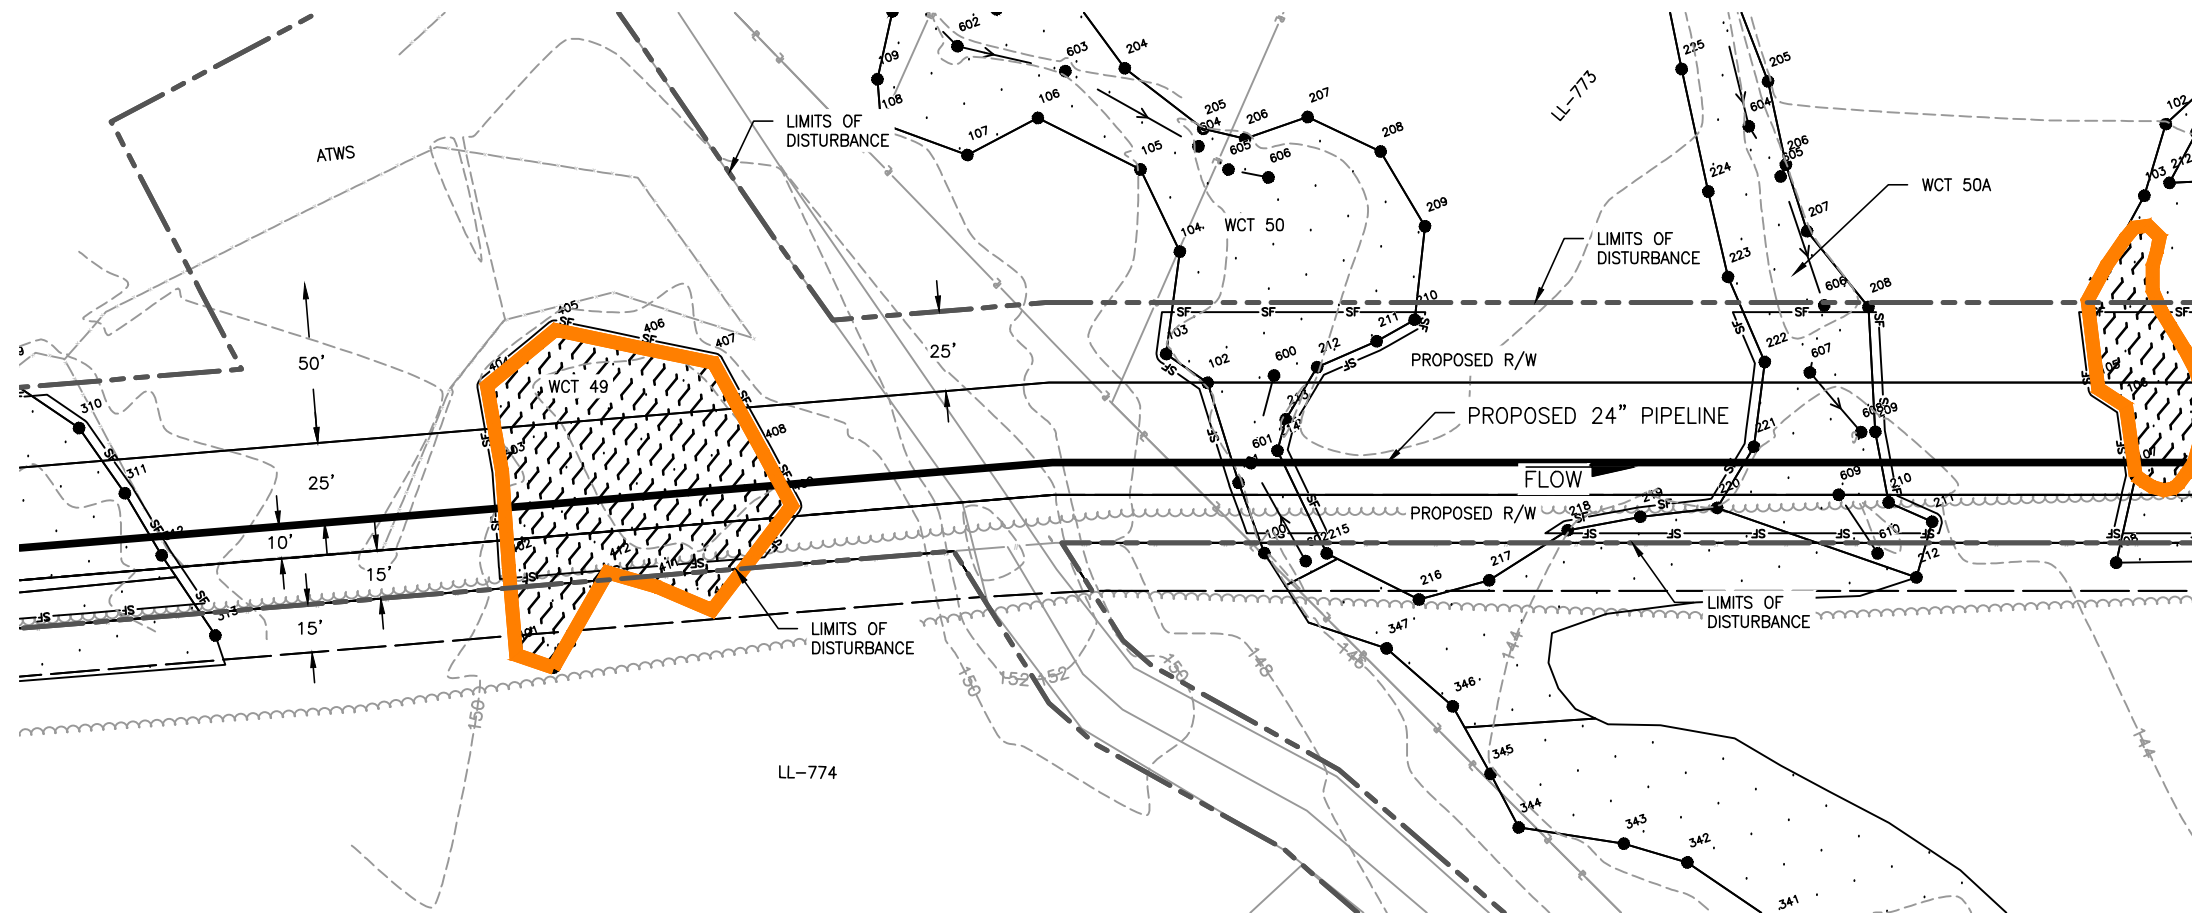

- DELINEATED WETLANDS
- EXISTING PERMANENT EASEMENT
- LIMITS OF DISTURBANCE
- PROPOSED PERMANENT EASEMENT
- PROPOSED PIPELINE
- EXISTING PIPELINE
- PROPERTY LINE
- FENCE
- TREE LINE
- POWER LINES
- SILT FENCE
- DELINEATED STREAMS
- CENTERLINE OF ROAD
- CONTOUR LINE
- DELINEATED WETLAND/WATERBODY FLAGS

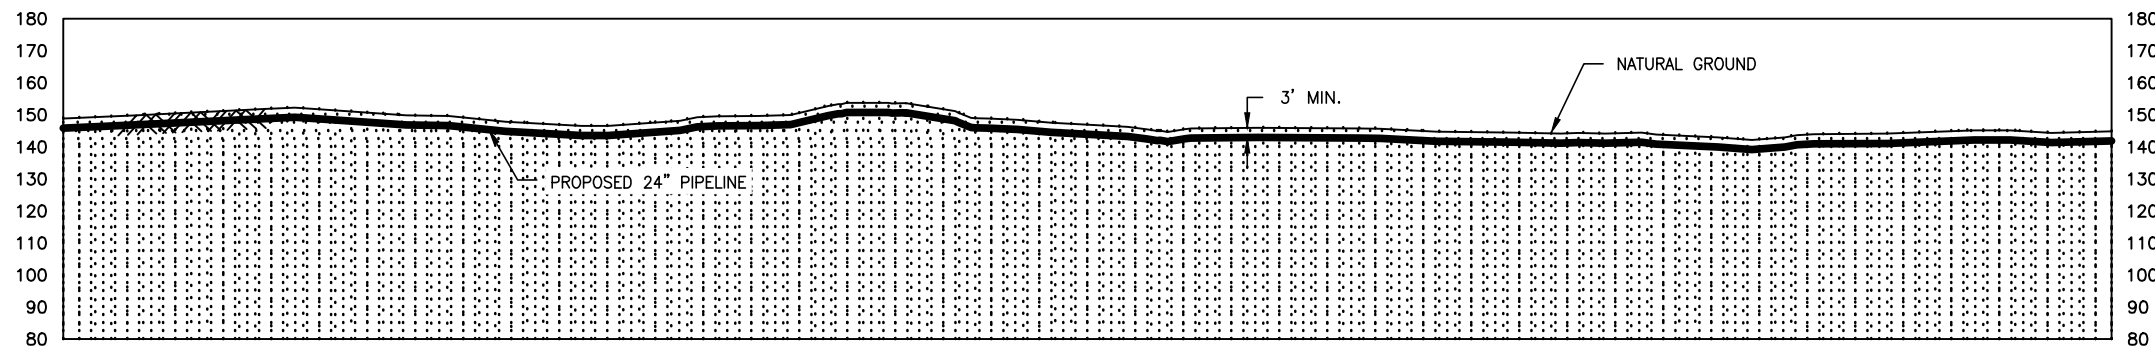

Wetland ID	Wetland Class	Crossing Length (feet)	Wetland Impact (acres)					State Wetland Classification	Stream Disturbance (Acres)	Crossing Method
			Construction			Operation				
			PFO	PSS	PEM	PFO	PSS			
WCT 49	N/A	86.53	N/A	0.13	N/A	N/A	0.02	N/A	N/A	Conventional
WCT 50	N/A	14.86	0.06	N/A	0.01	0.01	N/A	N/A	0.001	Conventional
WCT 50A	N/A	41.18	0.07	N/A	N/A	0.03	N/A	N/A	0.003	Conventional




APPLICATION NO.: NAE-2013-02329

							Division:		Op. Area.:				
							State:		CT	Co./Par.:		HARTFORD	
							Section:		Township:		Range:		
1	7/17/14	CP	REVISED PER AECOM COMMENTS		RE	Dft: CP	Date: 6/30/2014	Scale:		AS NOTED			
NO.	DATE	BY	DESCRIPTION	PROJ. ID	APPR.	Chk: JD	Date: 7/8/2014	Filename:					
REVISIONS						Appr: RE	Date: 7/11/2014	SK14C4781CT04_WetlandSS.dwg					

CONNECTICUT EXPANSION
CONNECTICUT LOOP 300
PROPOSED 24" NATURAL GAS PIPELINE
WETLAND CROSSING WCT 49 WCT 50 & WCT 50A @ M.P. 7.23 7.27 & 7.30
TOWN OF EAST GRANBY
HARTFORD COUNTY, CONNECTICUT



Sheet: 61 of 65
Type:

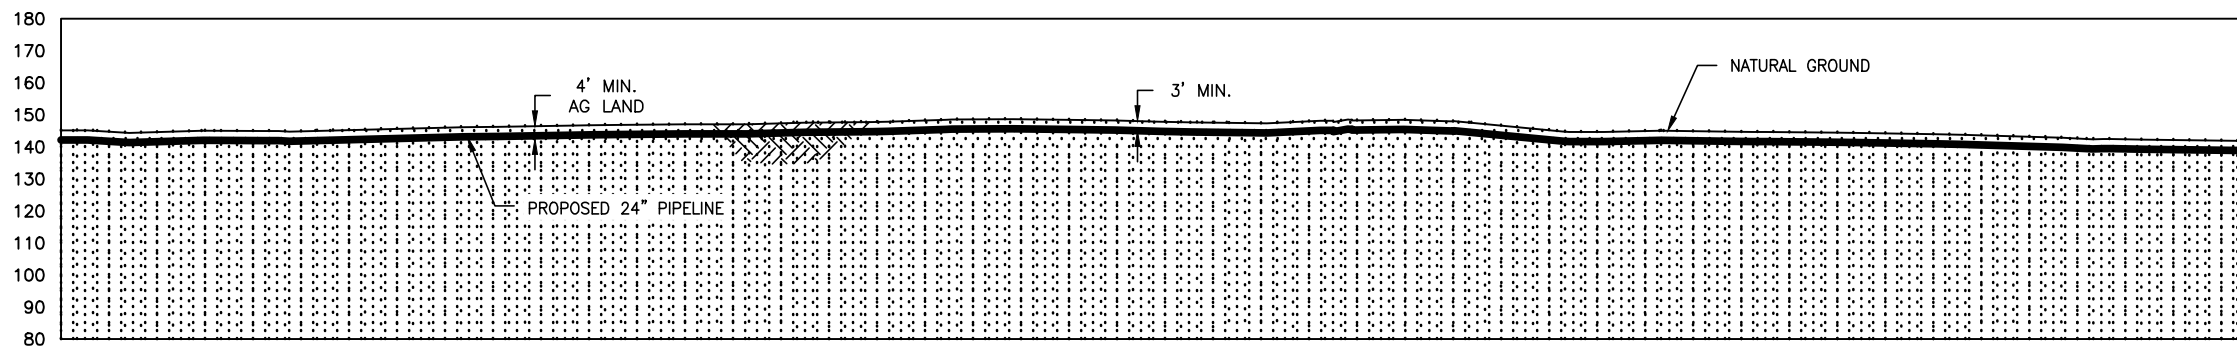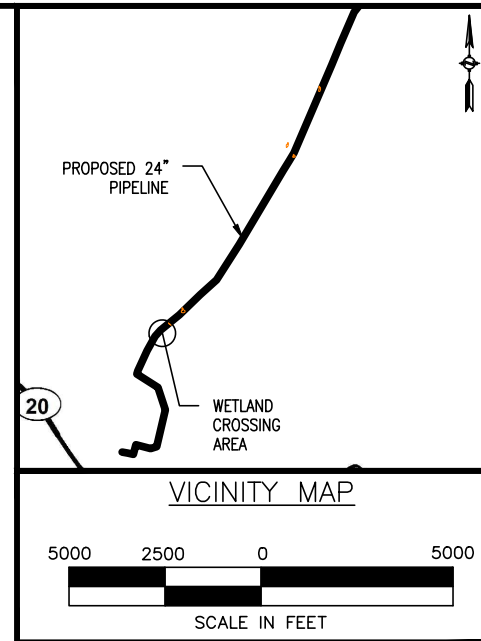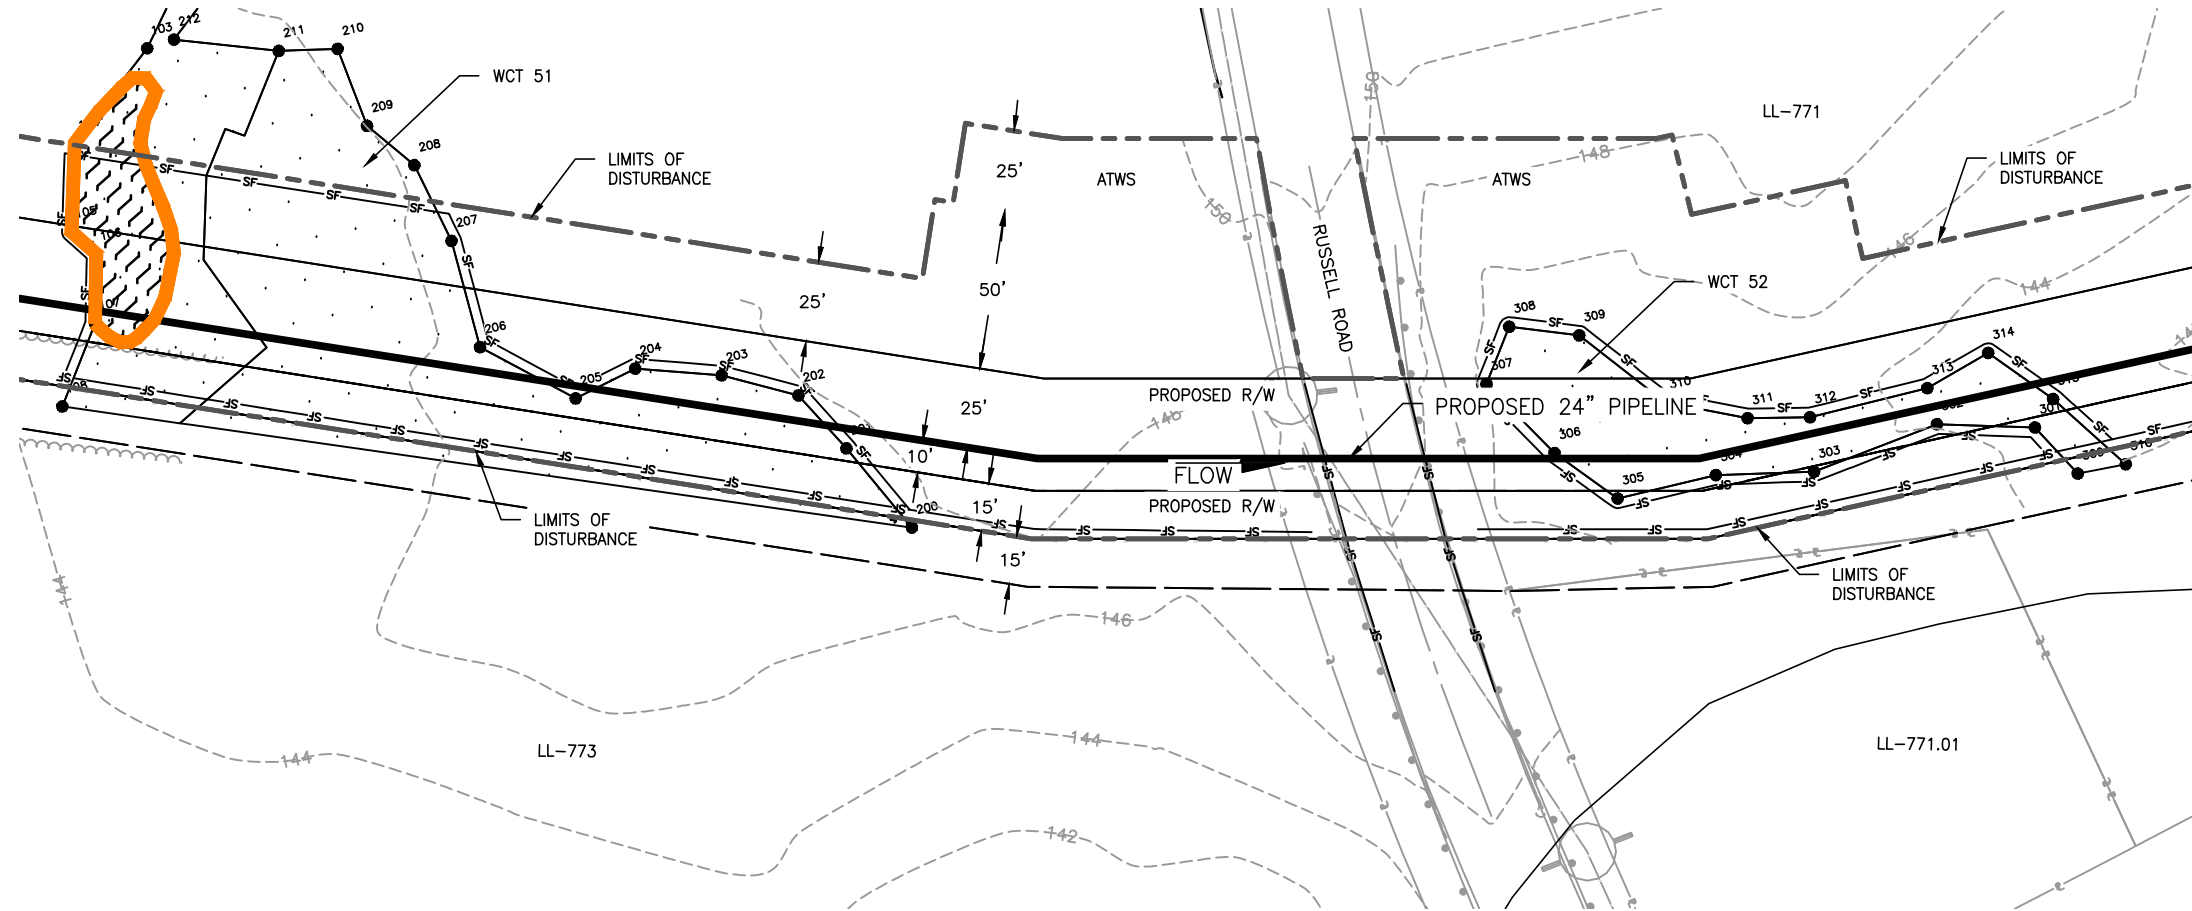

- DELINEATED WETLANDS
- EXISTING PERMANENT EASEMENT
- LIMITS OF DISTURBANCE
- PROPOSED PERMANENT EASEMENT
- PROPOSED PIPELINE
- EXISTING PIPELINE
- PROPERTY LINE
- FENCE
- TREE LINE
- POWER LINES
- SILT FENCE
- DELINEATED STREAMS
- CENTERLINE OF ROAD
- CONTOUR LINE
- DELINEATED WETLAND/WATERBODY FLAGS



Wetland ID	Wetland Class	Crossing Length (feet)	Wetland Impact (acres)					State Wetland Classification	Stream Disturbance (Acres)	Crossing Method
			Construction			Operation				
			PFO	PSS	PEM	PFO	PSS			
WCT 51	N/A	214.51	0.08	N/A	0.22	0.03	N/A	N/A	N/A	Conventional
WCT 52	N/A	149.59	N/A	N/A	0.09	N/A	N/A	N/A	N/A	Conventional
-	-	-	-	-	-	-	-	-	-	-

APPLICATION NO.: NAE-2013-02329





						Division:		Op. Area.:	
						State: CT		Co./Par.: HARTFORD	
						Section:		Township:	
1	7/17/14	CP	REVISED PER AECOM COMMENTS		RE	Dft: CP	Date: 6/30/2014	Scale: AS NOTED	
NO.	DATE	BY	DESCRIPTION	PROJ. ID	APPR.	Chk: JD	Date: 7/8/2014	Filename:	
REVISIONS						Appr: RE	Date: 7/11/2014	SK14C4781CT04_WetlandSS.dwg	

CONNECTICUT EXPANSION
CONNECTICUT LOOP 300
PROPOSED 24" NATURAL GAS PIPELINE
WETLAND CROSSING WCT 51 & WCT 52 @ M.P. 7.34 & 7.42
TOWN OF EAST GRANBY
HARTFORD COUNTY, CONNECTICUT


Tennessee Gas Pipeline Company, L.L.C.
a Kinder Morgan company

Sheet: 62 of 65
Type:

G:\0851\1404781-CT\DWG

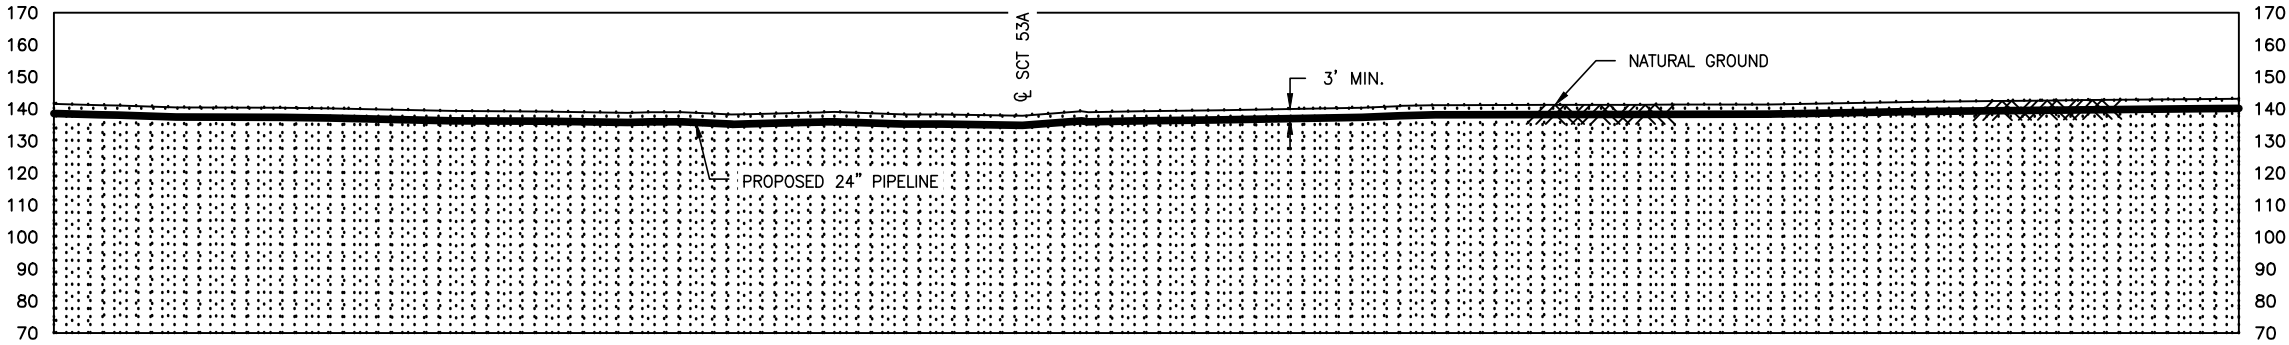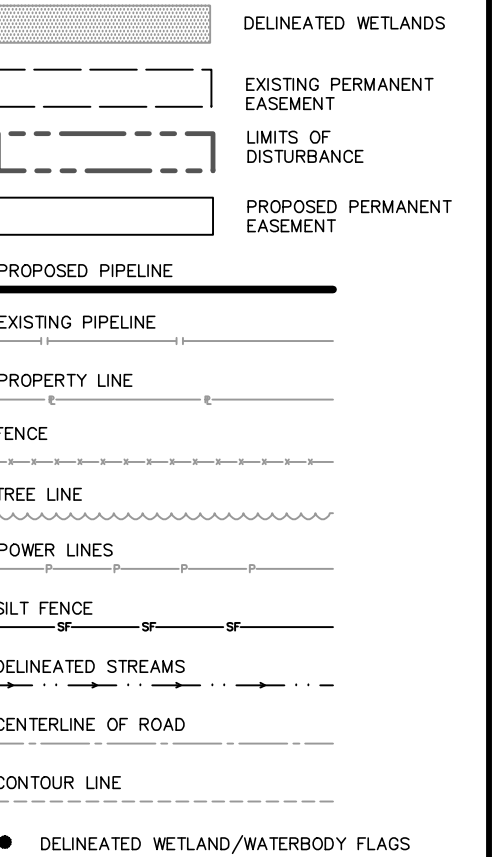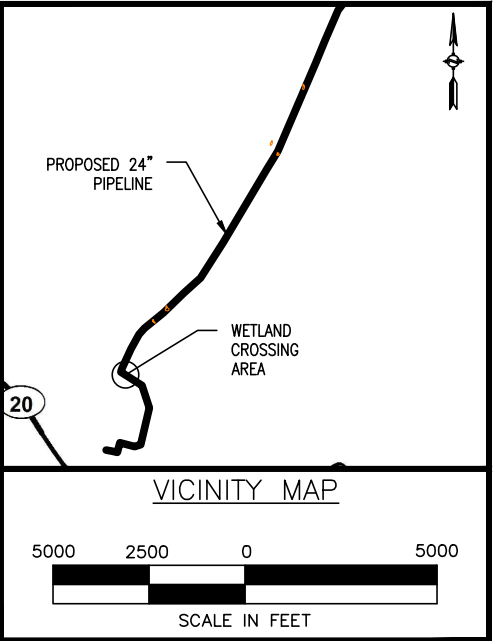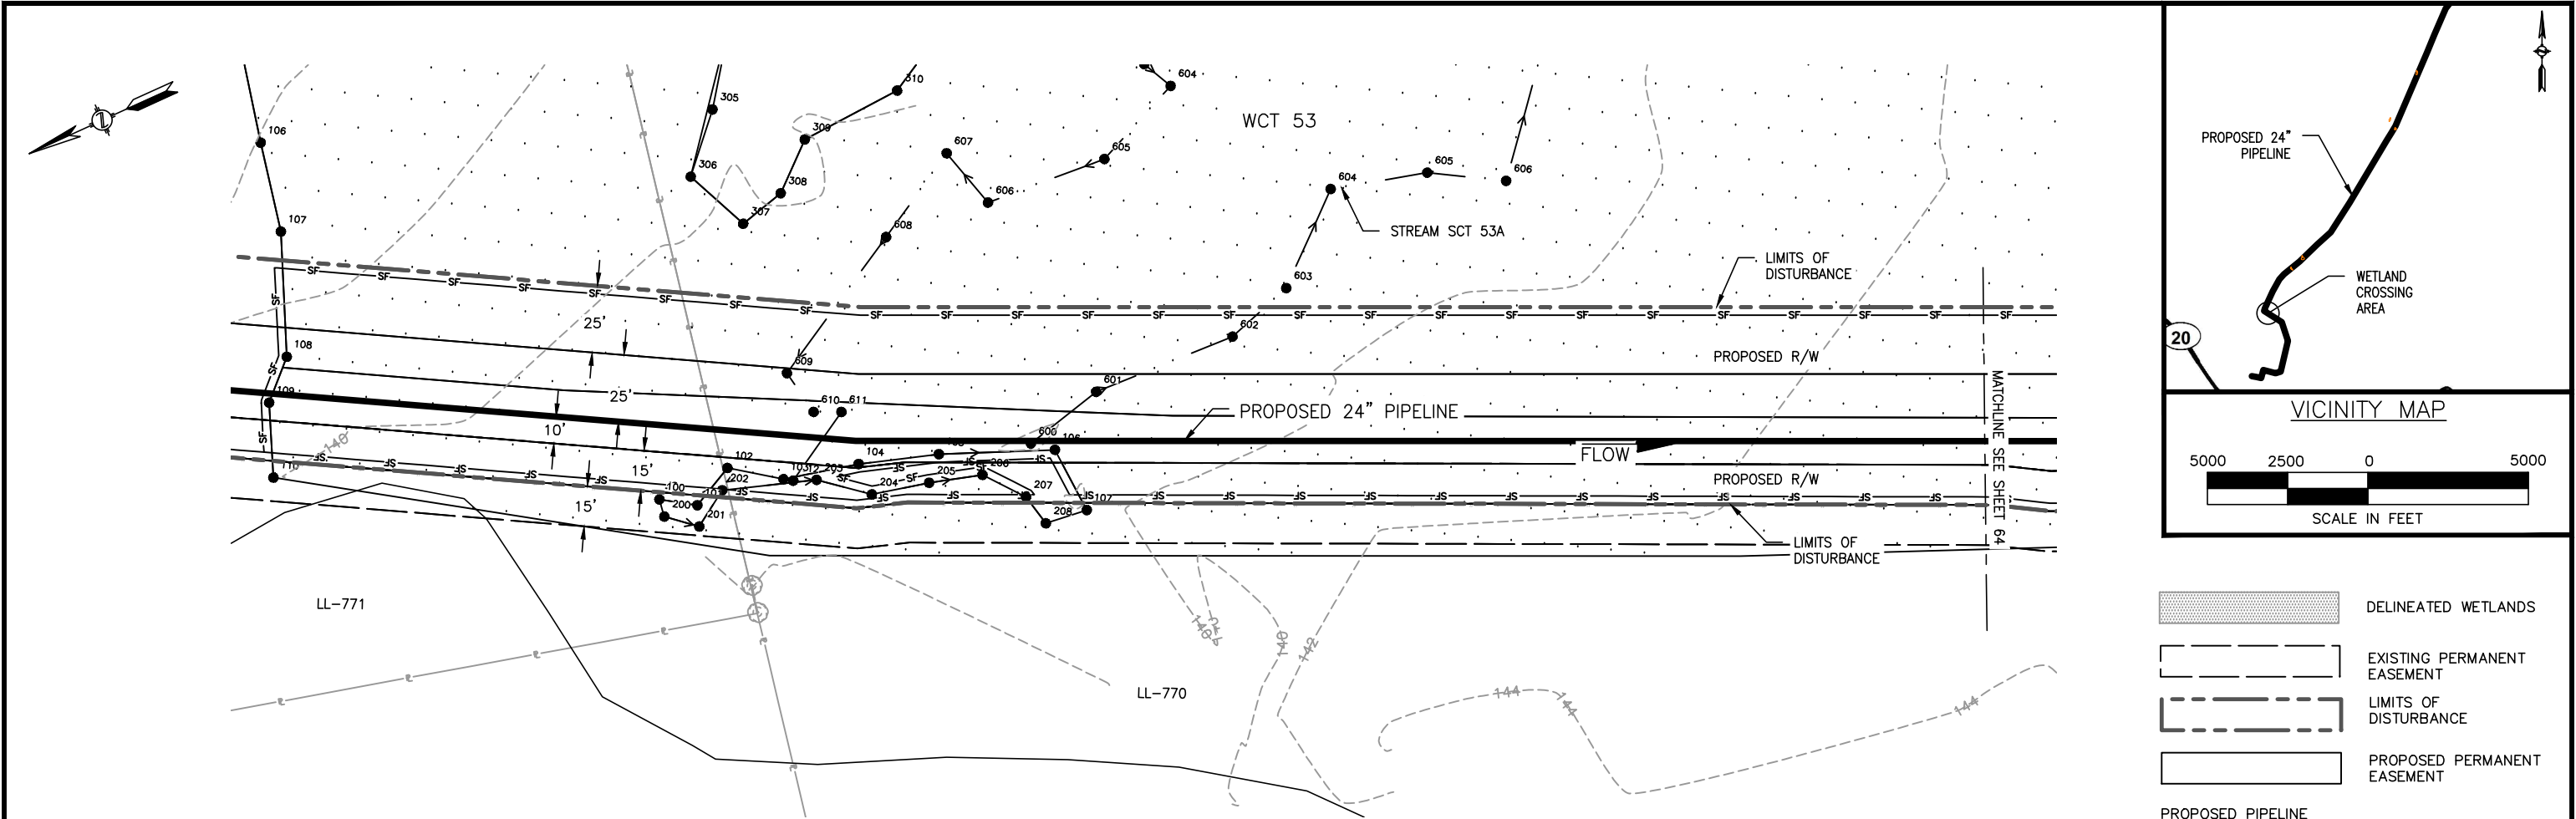

Wetland ID	Wetland Class	Crossing Length (feet)	Wetland Impact (acres)					State Wetland Classification	Stream Disturbance (Acres)	Crossing Method
			Construction			Operation				
			PFO	PSS	PEM	PFO	PSS			
WCT 53	N/A	1130.37	1.24	N/A	0.66	0.29	N/A	N/A	0.032	Conventional
-	-	-	-	-	-	-	-	-	0.004	-
-	-	-	-	-	-	-	-	-	-	-

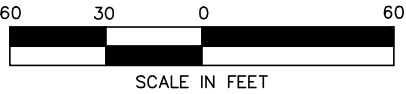

APPLICATION NO.: NAE-2013-02329



Revisions						Division:		Op. Area.:	
						State:		Co./Par.:	
NO.						Section:		Township:	
DATE						Range:		Scale:	
BY						Dft:		Date:	
DESCRIPTION						Date:		AS NOTED	
PROJ. ID						Date:		Filename:	
APPR.						Date:		SK14C4781CT04_WetlandSS.dwg	
REVISIONS						Appr:		Date:	

CONNECTICUT EXPANSION
CONNECTICUT LOOP 300
PROPOSED 24" NATURAL GAS PIPELINE
WETLAND CROSSING WCT 53 @ M.P. 7.56
TOWN OF EAST GRANBY
HARTFORD COUNTY, CONNECTICUT





Tennessee Gas Pipeline
Company, L.L.C.
a Kinder Morgan company

Sheet: 63 of 65
Type:

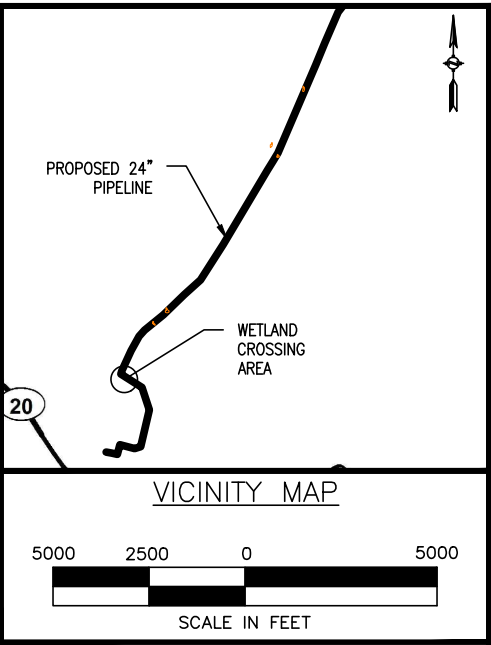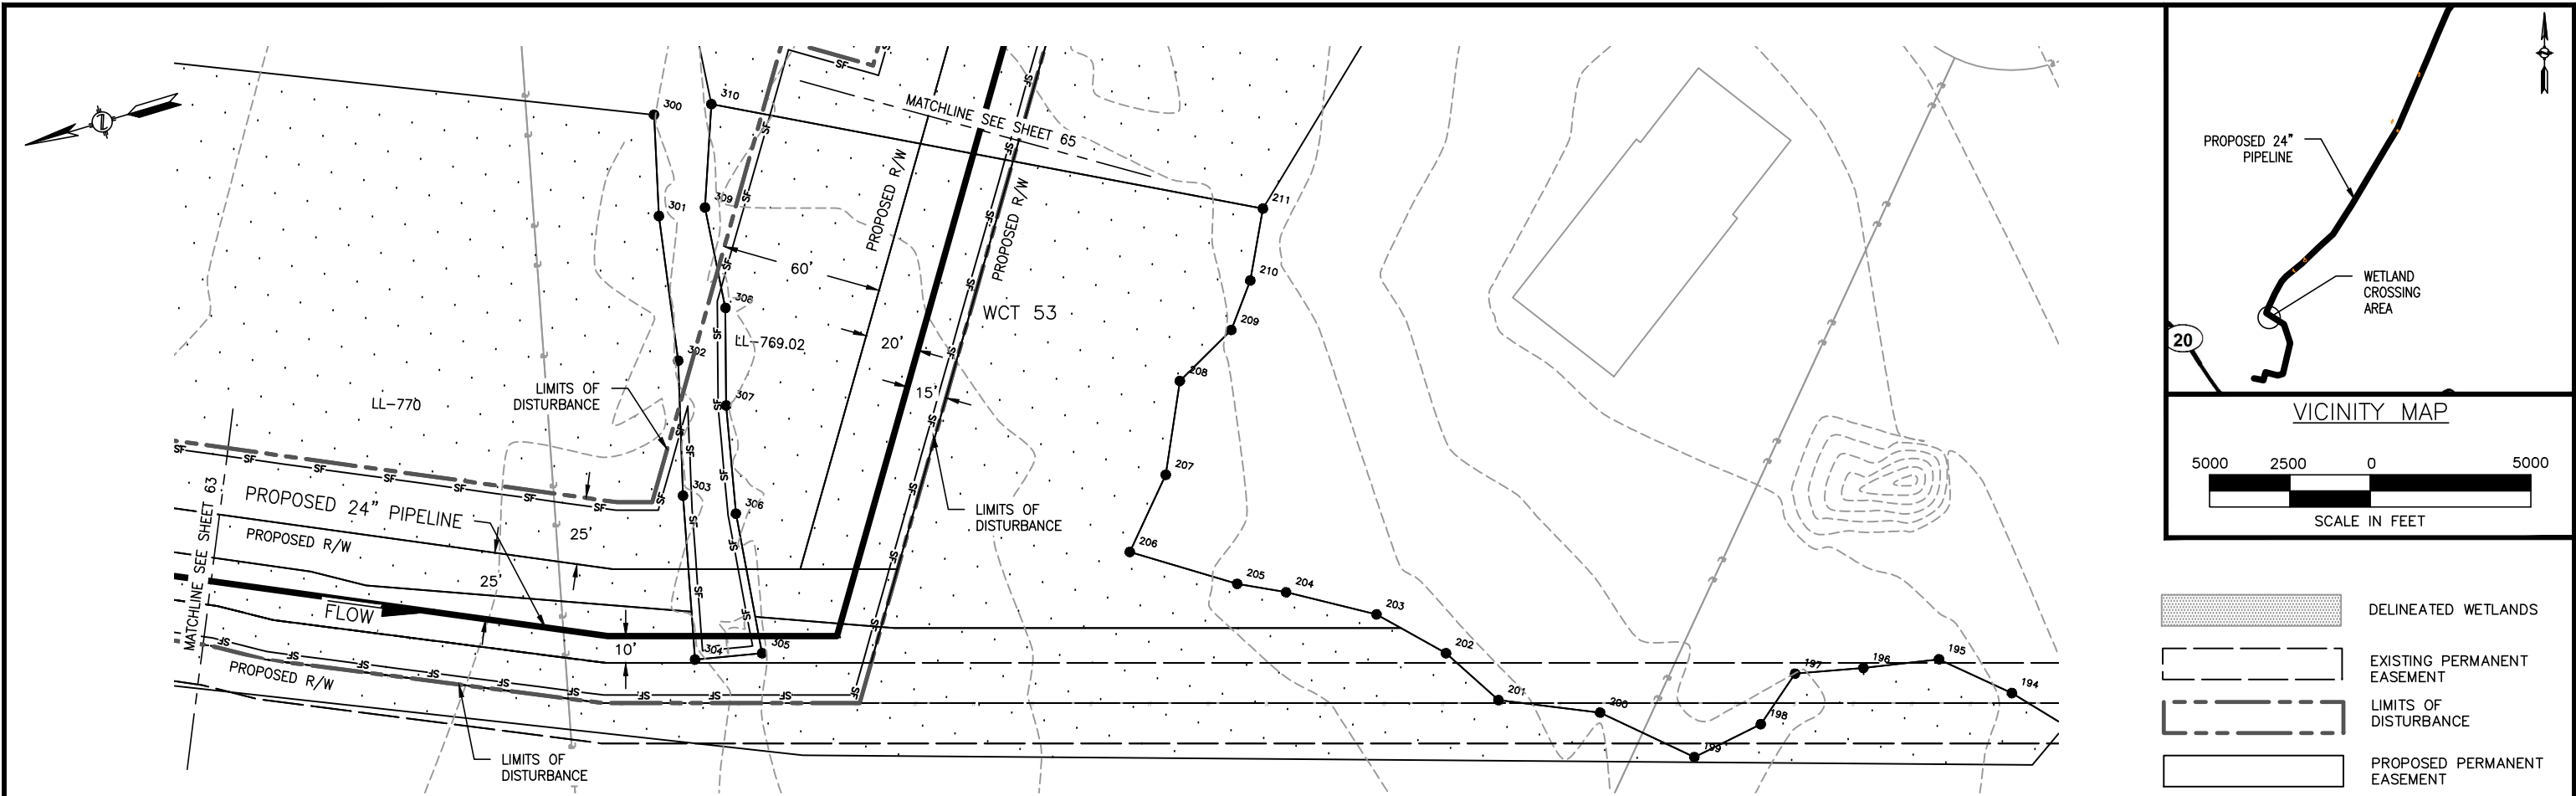

- DELINEATED WETLANDS
- EXISTING PERMANENT EASEMENT
- LIMITS OF DISTURBANCE
- PROPOSED PERMANENT EASEMENT
- PROPOSED PIPELINE
- EXISTING PIPELINE
- PROPERTY LINE
- FENCE
- TREE LINE
- POWER LINES
- SILT FENCE
- DELINEATED STREAMS
- CENTERLINE OF ROAD
- CONTOUR LINE
- DELINEATED WETLAND/WATERBODY FLAGS

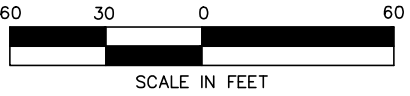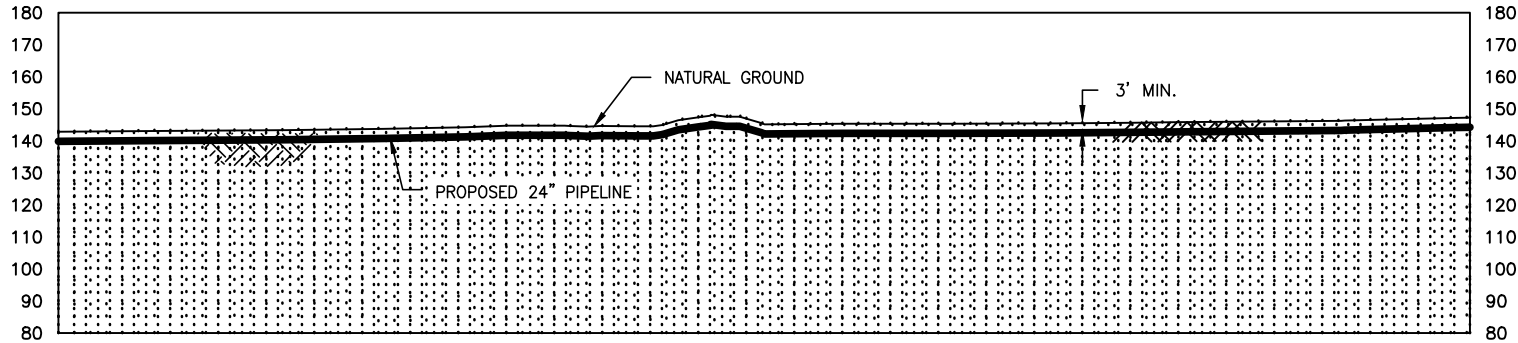

Wetland ID	Wetland Class	Crossing Length (feet)	Wetland Impact (acres)					State Wetland Classification	Stream Disturbance (Acres)	Crossing Method
			Construction			Operation				
			PFO	PSS	PEM	PFO	PSS			
WCT 53	N/A	1130.37	1.24	N/A	0.66	0.29	N/A	N/A	N/A	Conventional
—	—	—	—	—	—	—	—	—	—	—
—	—	—	—	—	—	—	—	—	—	—



APPLICATION NO.: NAE-2013-02329

						Division: Op. Area.:			
						State: CT		Co./Par.: HARTFORD	
						Section:		Township:	
1	7/17/14	CP	REVISED PER AECOM COMMENTS		RE	Dft: CP	Date: 6/30/2014	Scale: AS NOTED	
NO.	DATE	BY	DESCRIPTION	PROJ. ID	APPR.	Chk: JD	Date: 7/8/2014	Filename:	
REVISIONS						Appr: RE	Date: 7/11/2014	SK14C4781CT04_WetlandSS.dwg	


CONNECTICUT EXPANSION
CONNECTICUT LOOP 300
PROPOSED 24" NATURAL GAS PIPELINE
WETLAND CROSSING WCT 53 @ M.P. 7.56
TOWN OF EAST GRANBY
HARTFORD COUNTY, CONNECTICUT



Tennessee Gas Pipeline
Company, L.L.C.
a Kinder Morgan company

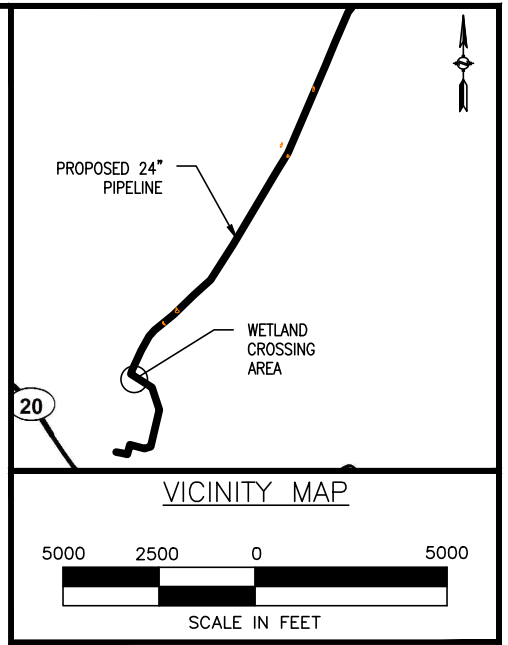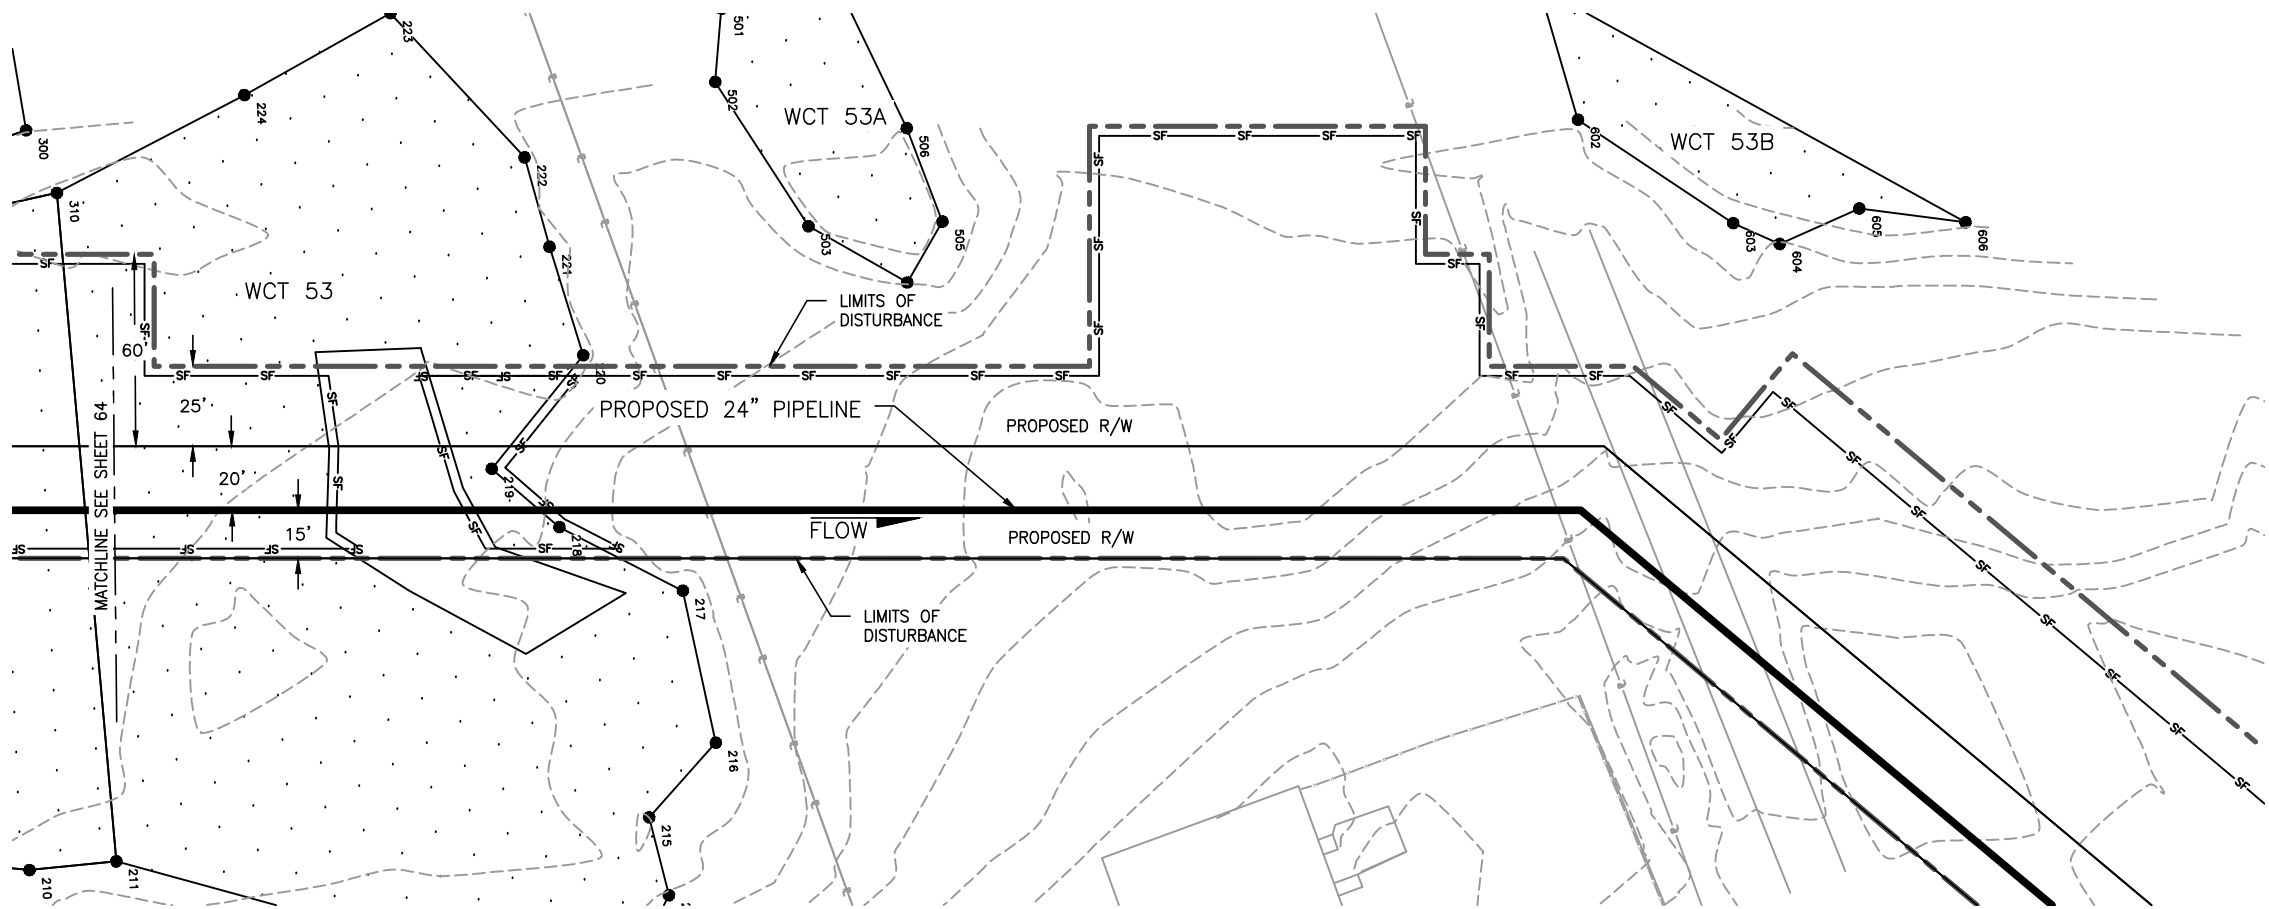

- DELINEATED WETLANDS
- EXISTING PERMANENT EASEMENT
- LIMITS OF DISTURBANCE
- PROPOSED PERMANENT EASEMENT
- PROPOSED PIPELINE
- EXISTING PIPELINE
- PROPERTY LINE
- FENCE
- TREE LINE
- POWER LINES
- SILT FENCE
- DELINEATED STREAMS
- CENTERLINE OF ROAD
- CONTOUR LINE
- DELINEATED WETLAND/WATERBODY FLAGS

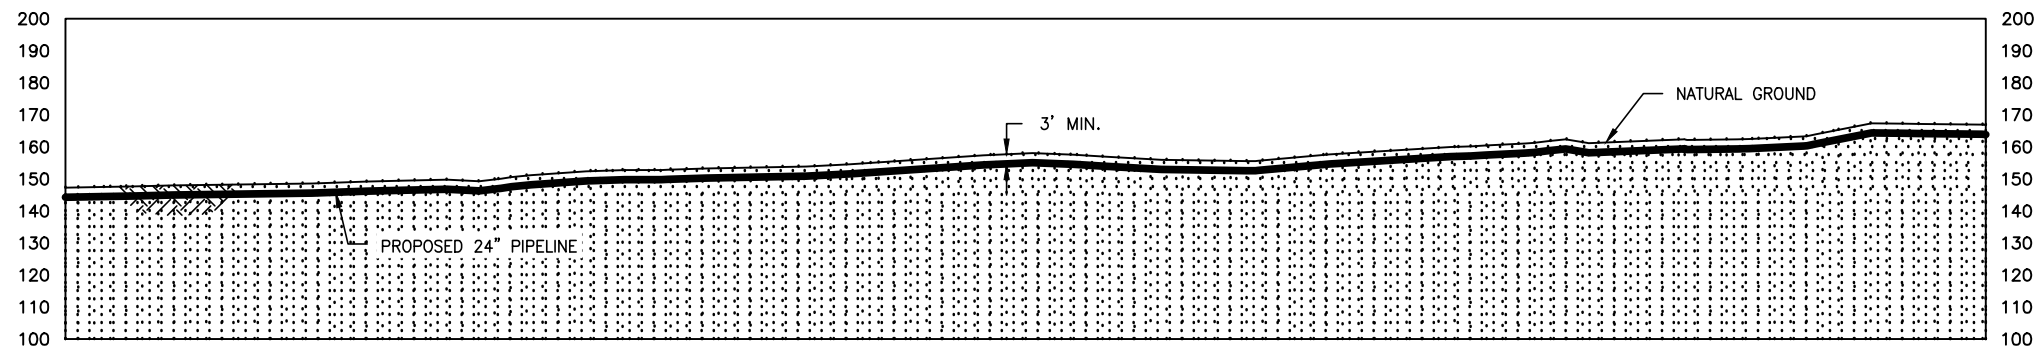

Wetland ID	Wetland Class	Crossing Length (feet)	Wetland Impact (acres)					State Wetland Classification	Stream Disturbance (Acres)	Crossing Method
			Construction			Operation				
			PFO	PSS	PEM	PFO	PSS			
WCT 53	N/A	1130.37	1.24	N/A	0.66	0.29	N/A	N/A	N/A	Conventional
-	-	-	-	-	-	-	-	-	-	-
-	-	-	-	-	-	-	-	-	-	-

APPLICATION NO.: NAE-2013-02329

						Division:		Op. Area.:	
						State: CT		Co./Par.: HARTFORD	
						Section:		Township:	
1	7/17/14	CP	REVISED PER AECOM COMMENTS		RE	Dft: CP	Date: 6/30/2014	Scale: AS NOTED	
NO.	DATE	BY	DESCRIPTION	PROJ. ID	APPR.	Chk: JD	Date: 7/8/2014	Filename:	
REVISIONS						Appr: RE	Date: 7/11/2014	SK14C4781CT04_WetlandSS.dwg	

CONNECTICUT EXPANSION
CONNECTICUT LOOP 300
PROPOSED 24" NATURAL GAS PIPELINE
WETLAND CROSSING WCT 53 @ M.P. 7.56
TOWN OF EAST GRANBY
HARTFORD COUNTY, CONNECTICUT

Tennessee Gas Pipeline Company, L.L.C.
a Kinder Morgan company

Sheet:	65 of 65
Type:	

G:\0851\1404781-CT\DWG