


75' PROPOSED CT EXPANSION CONSTRUCTION WORKSPACE

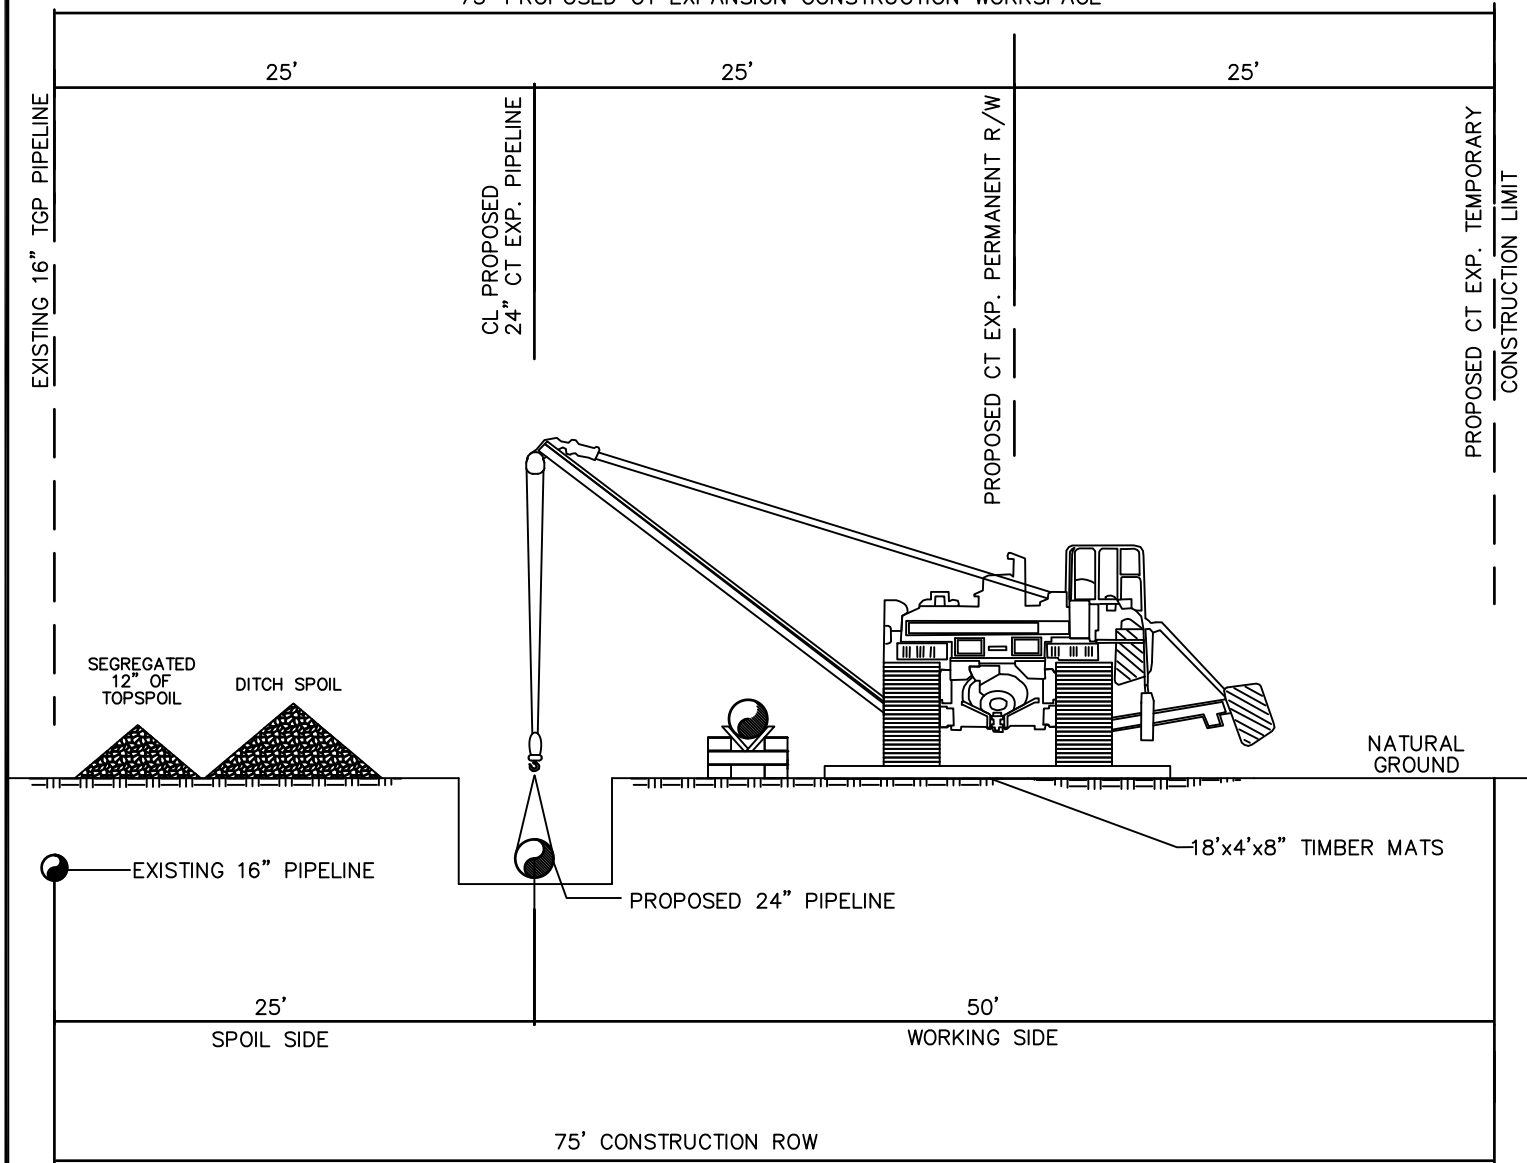

NO.	DATE	BY	DESCRIPTION	PROJ. ID	APPR.
REVISIONS					

Division:		Op. Area:	
St.:		Co./Par.:	
Section:	Township:	Range:	
Dft: CP	Date: 6/22/2014	Project ID:	
Chk: JD	Date: 6/25/2014	Scale: 1"=10'	
Appr: RE	Date: 6/25/2014	Filename:	

TENNESSEE GAS PIPELINE, LLC.
 TYPICAL CONSTRUCTION WORKSPACE
 CT EXPANSION
 CONNECTICUT LOOP

