


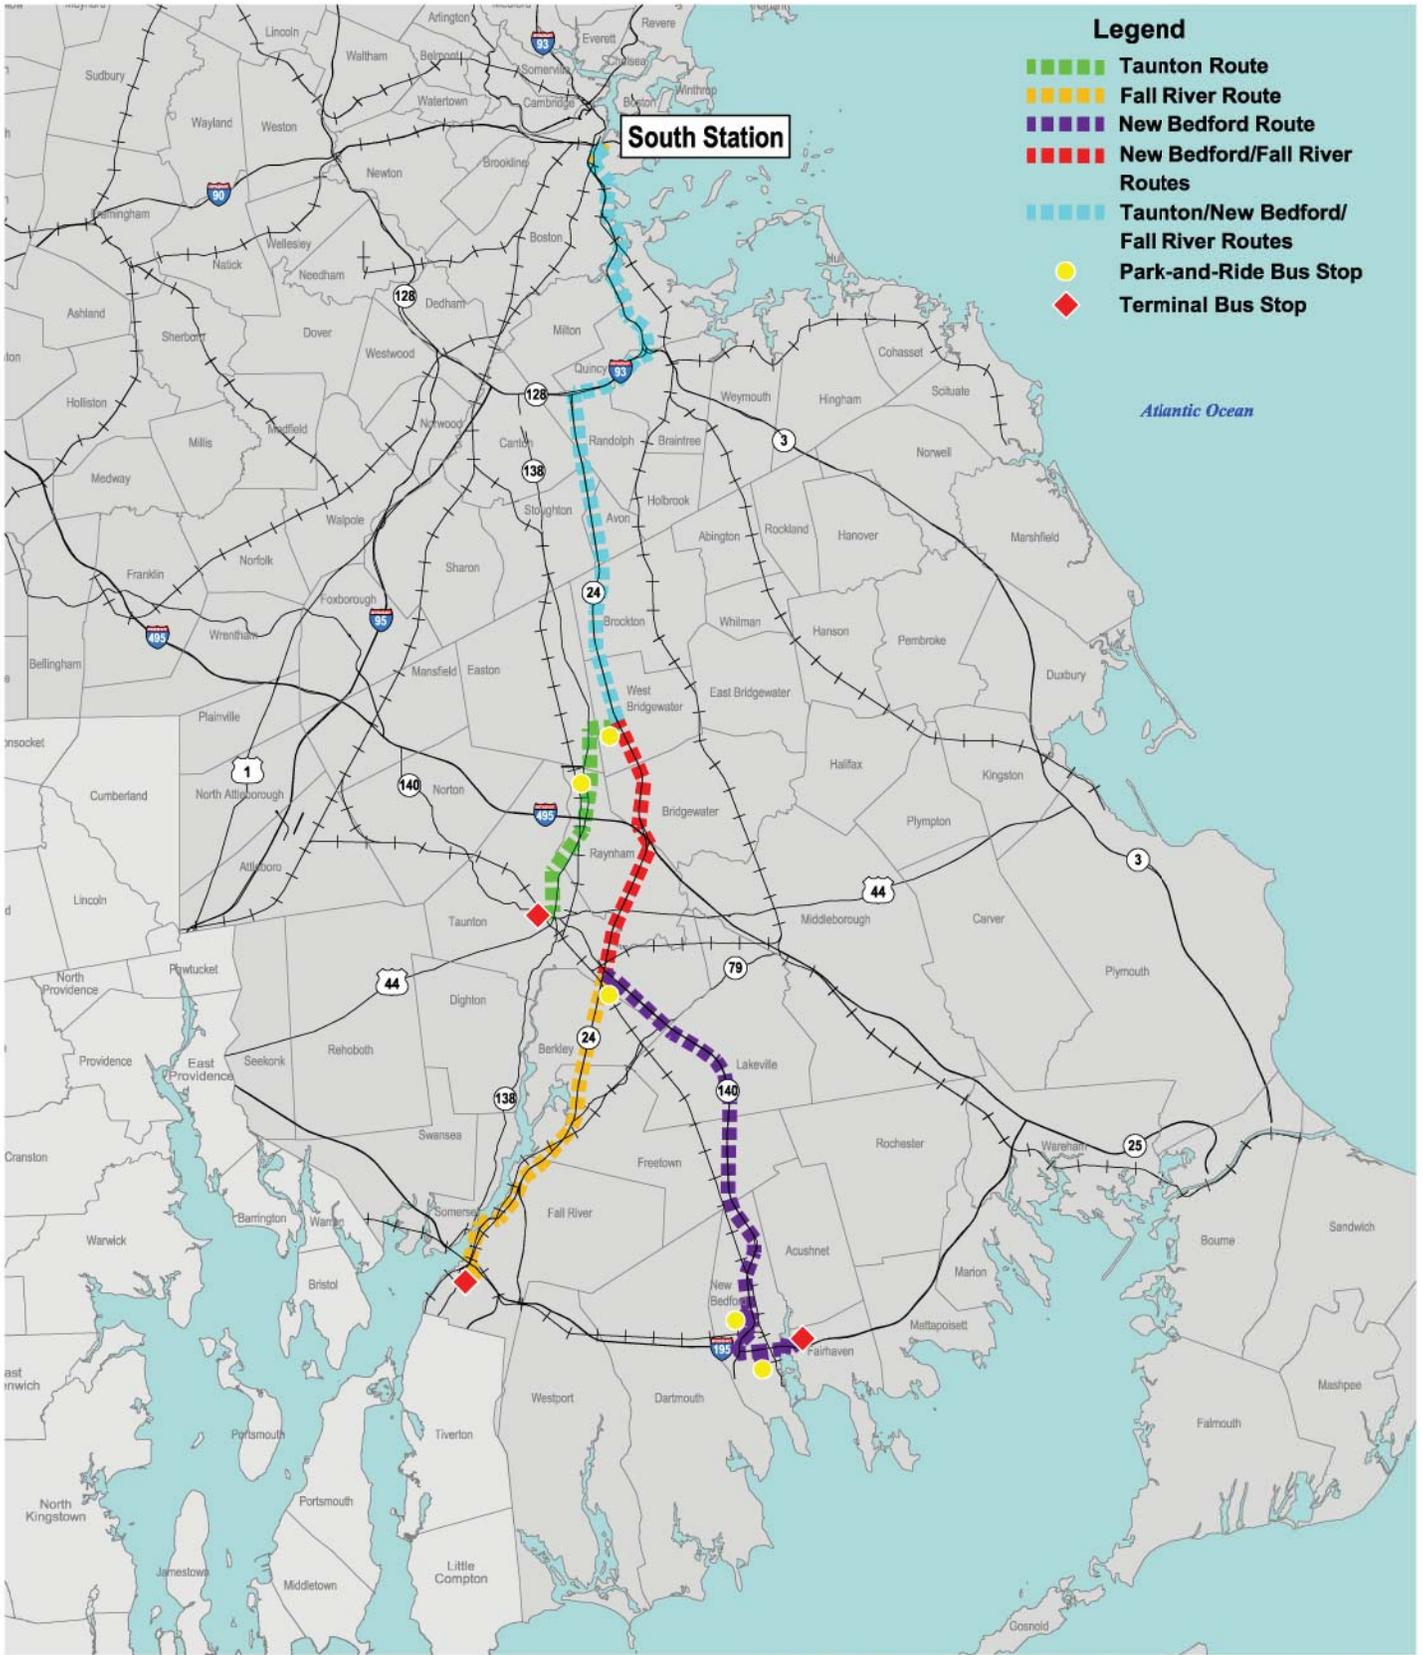

I:\MABOSDATA\projects\10111.00\graphics\F\GURES\Alternatives\_Description\10111\_Figure 2-1.dwg Printing Date: 11/6/2012 11:46 AM



0 4 8 Miles

\\mabosdata\projects\10111.00\graphics\FIGURES\Alternatives\_Description\10111\_Stoughton\_Construction\_Segments.dwg Printing Date: 11/20/2012 2:34 PM

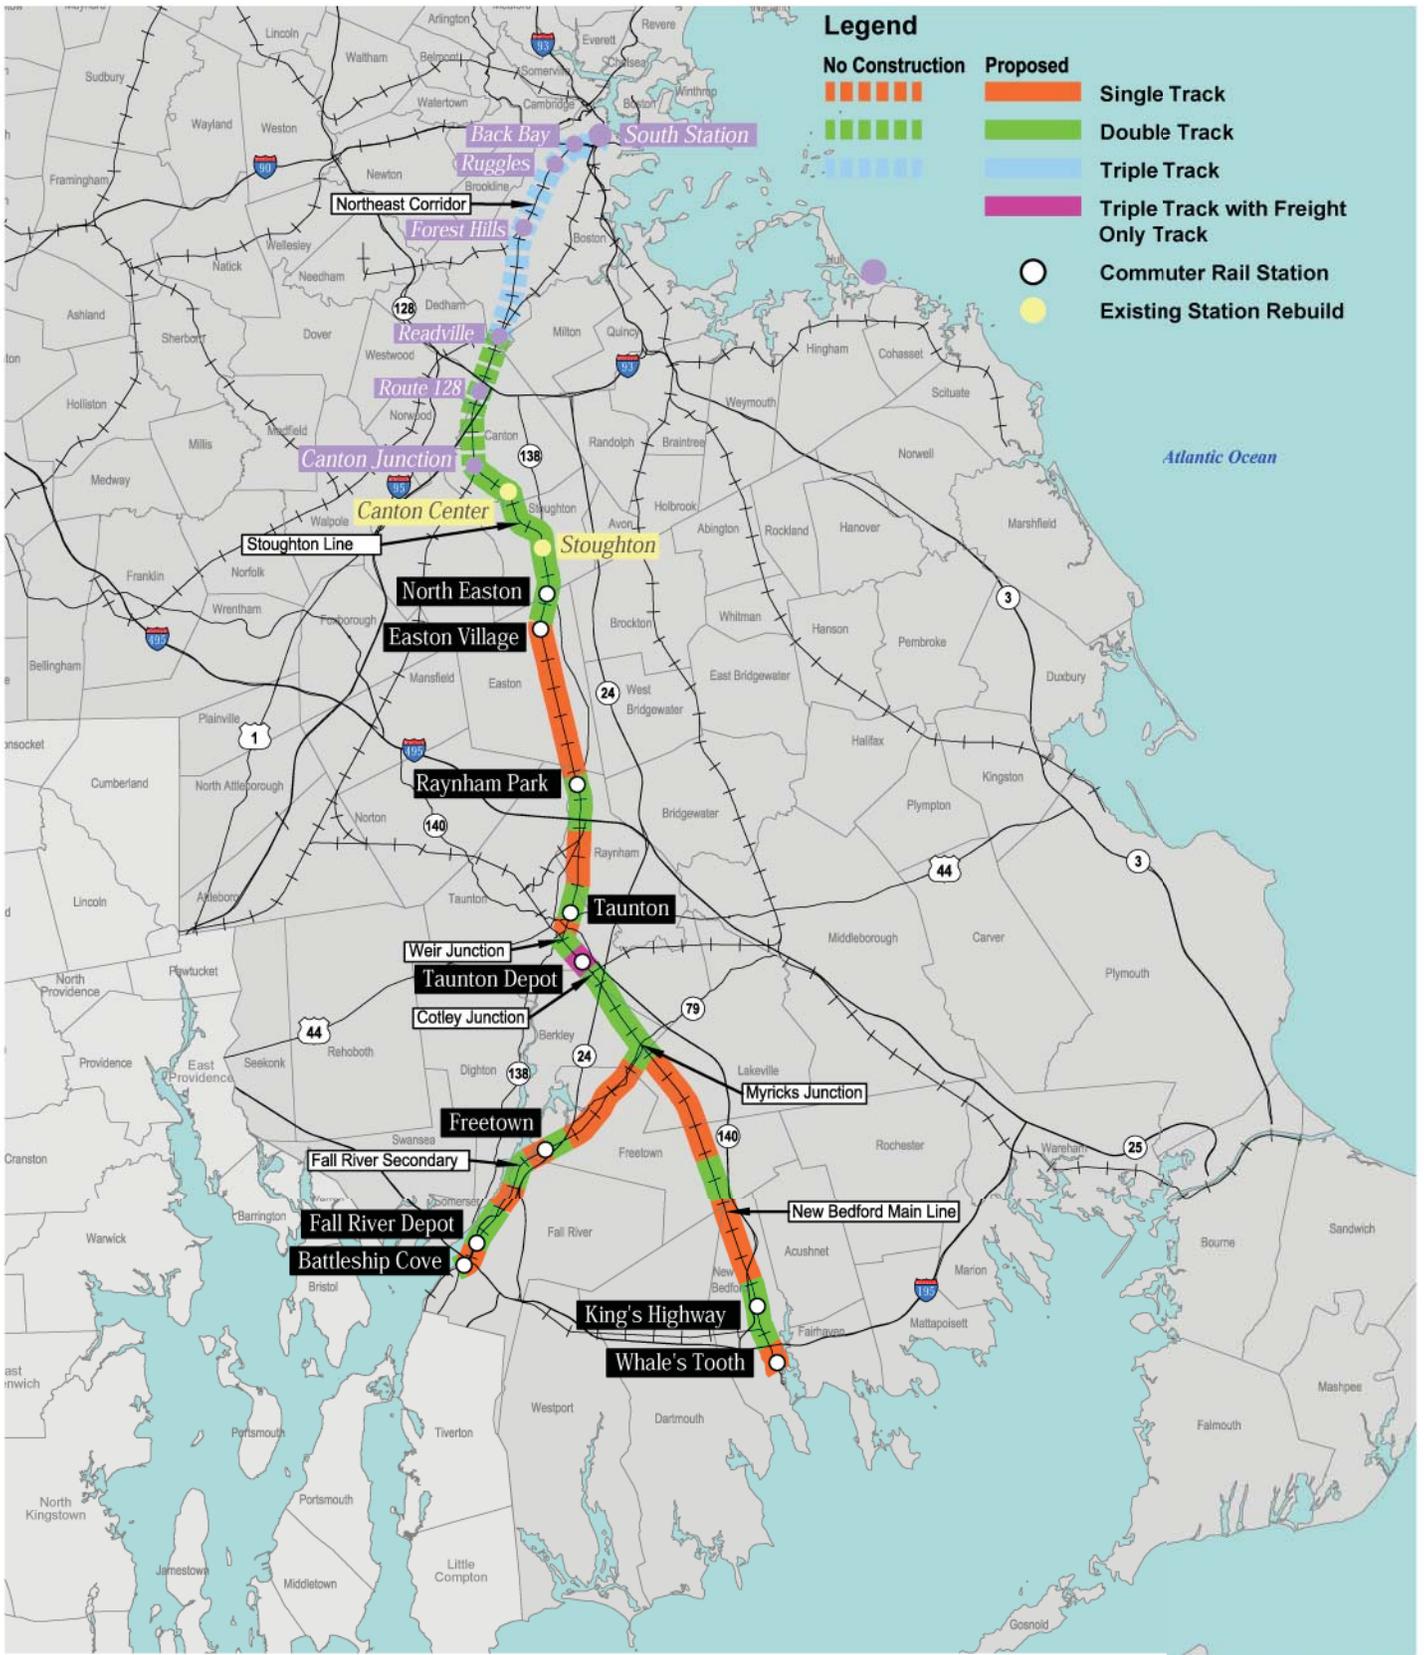


Figure 1.4-2

Stoughton Alternative



\\mabosdata\projects\10111.00\graphics\FIGURES\alternatives\_Description\10111\_Whittenton\_Construction\_Segments.dwg Printing Date: 11/20/2012 2:33 PM

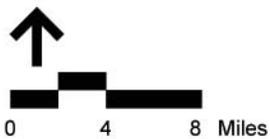
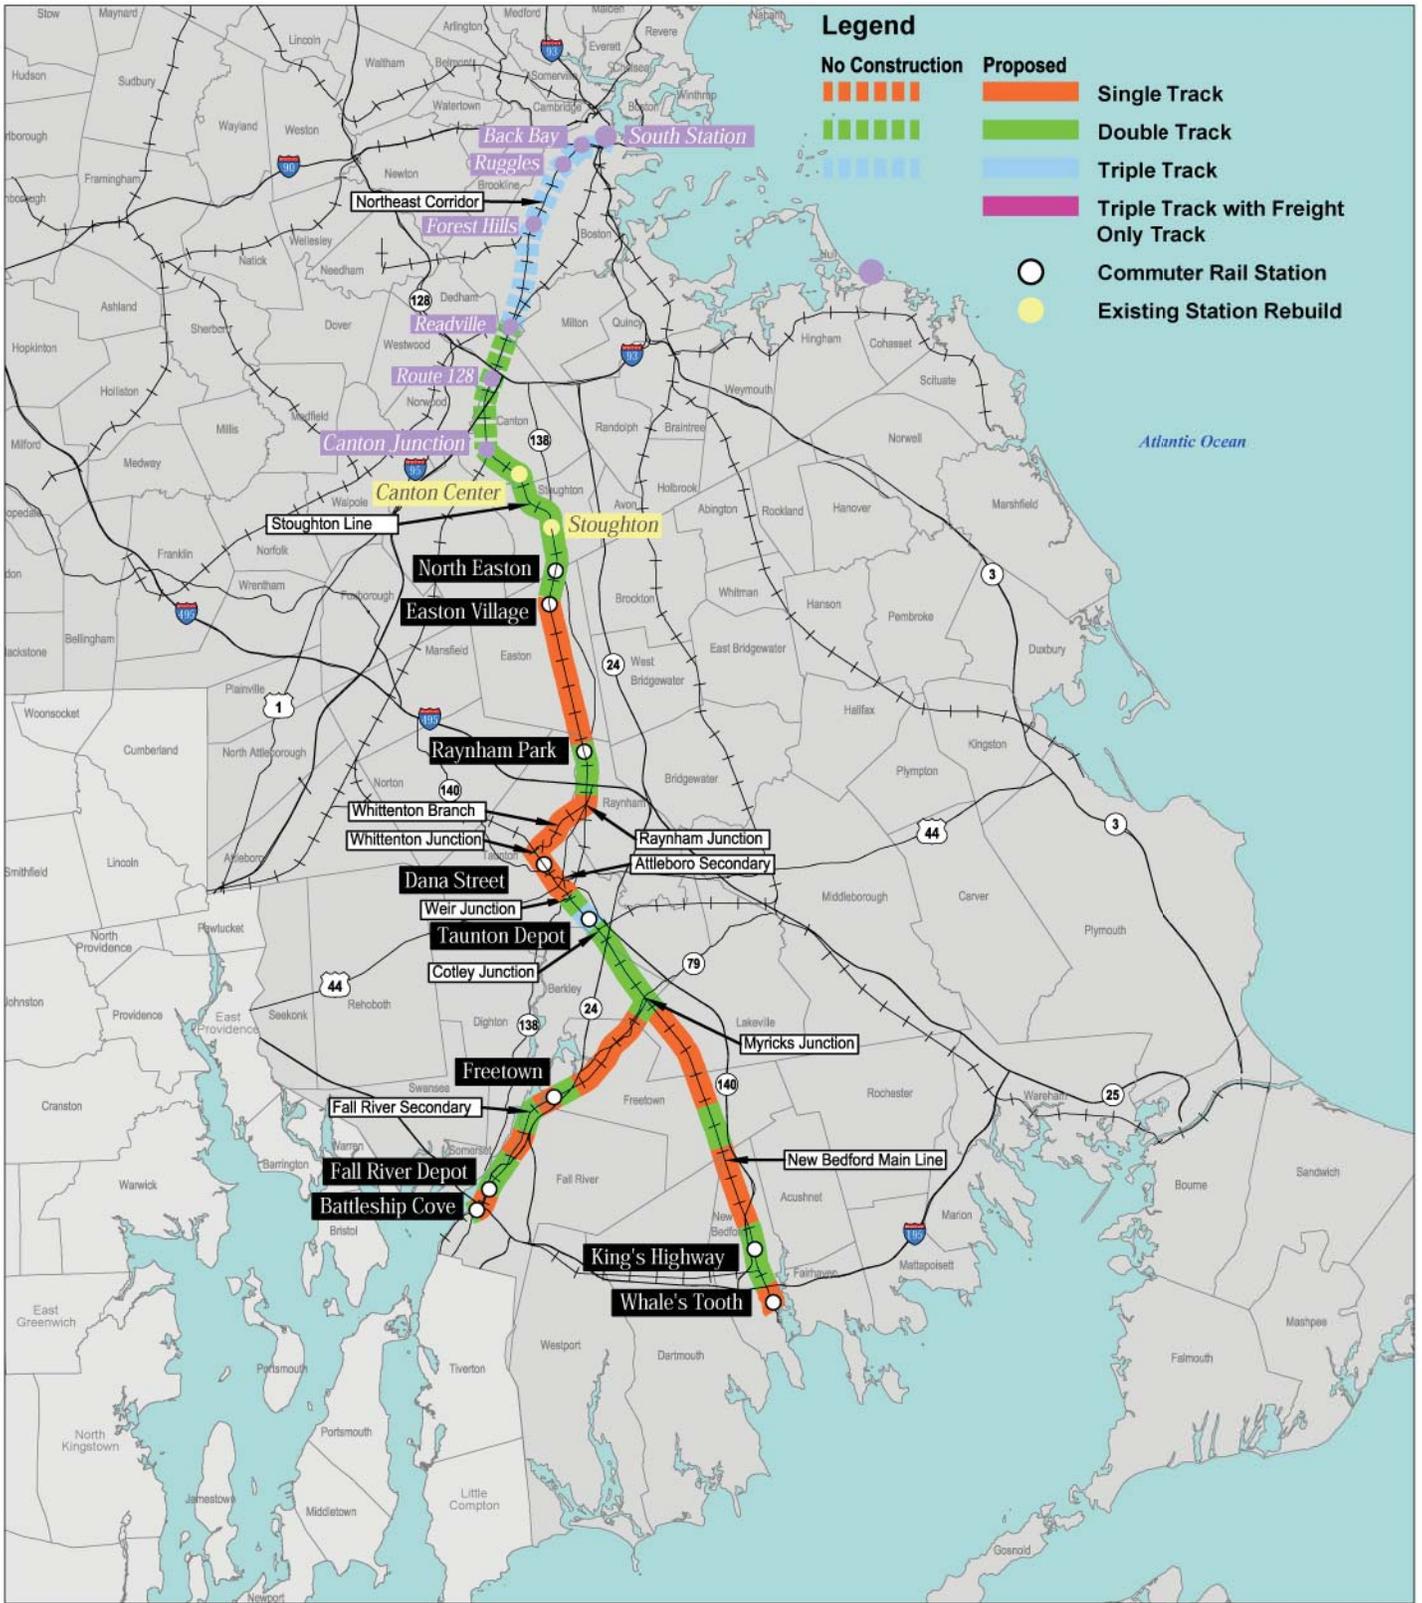


Figure 1.4-3  
Whittenton Alternative