

BRIDGE CLEARANCES

RAILROAD BRIDGE (BASCULE)

Hor. 139 ft.

Vert. 19.5 ft. M.H.W.

SAYBROOK-LYME BRIDGE (FIXED)

Hor. 218 ft.

Vert. 81.6 ft. M.H.W.

CONNECTICUT RIVER BELOW HARTFORD, CONN.


30 SEPTEMBER 1988

IN 7 SHEETS SCALE IN FEET SHEET NO. 1

2000 0 2000 4000

DEPARTMENT OF THE ARMY
NEW ENGLAND DIVISION, CORPS OF ENGINEERS
WALTHAM, MASS.

133
2

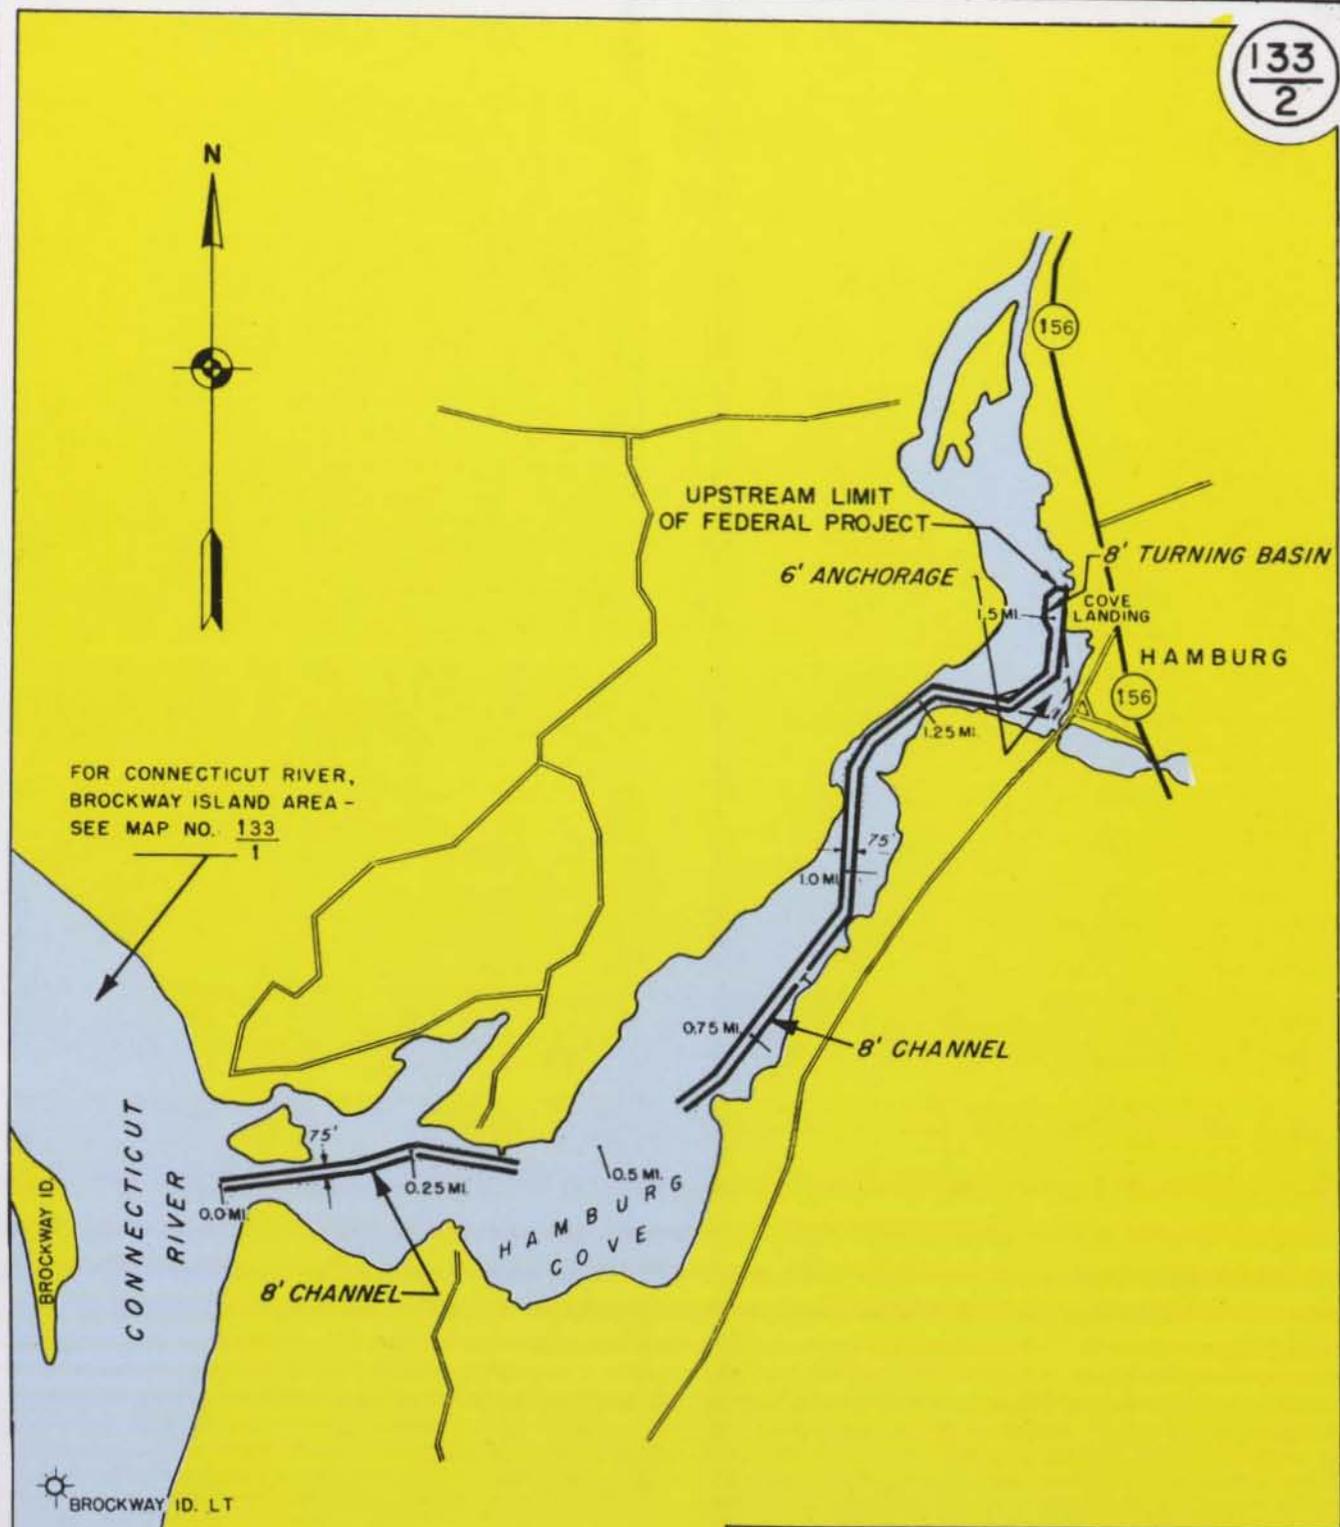


**CONNECTICUT RIVER
BELOW HARTFORD, CONN.
EIGHTMILE RIVER
30 SEPTEMBER 1988**


IN 7 SHEETS

SCALE IN FEET

SHEET NO. 3

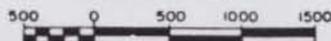

DEPARTMENT OF THE ARMY
NEW ENGLAND DIVISION, CORPS OF ENGINEERS
WALTHAM, MASS.

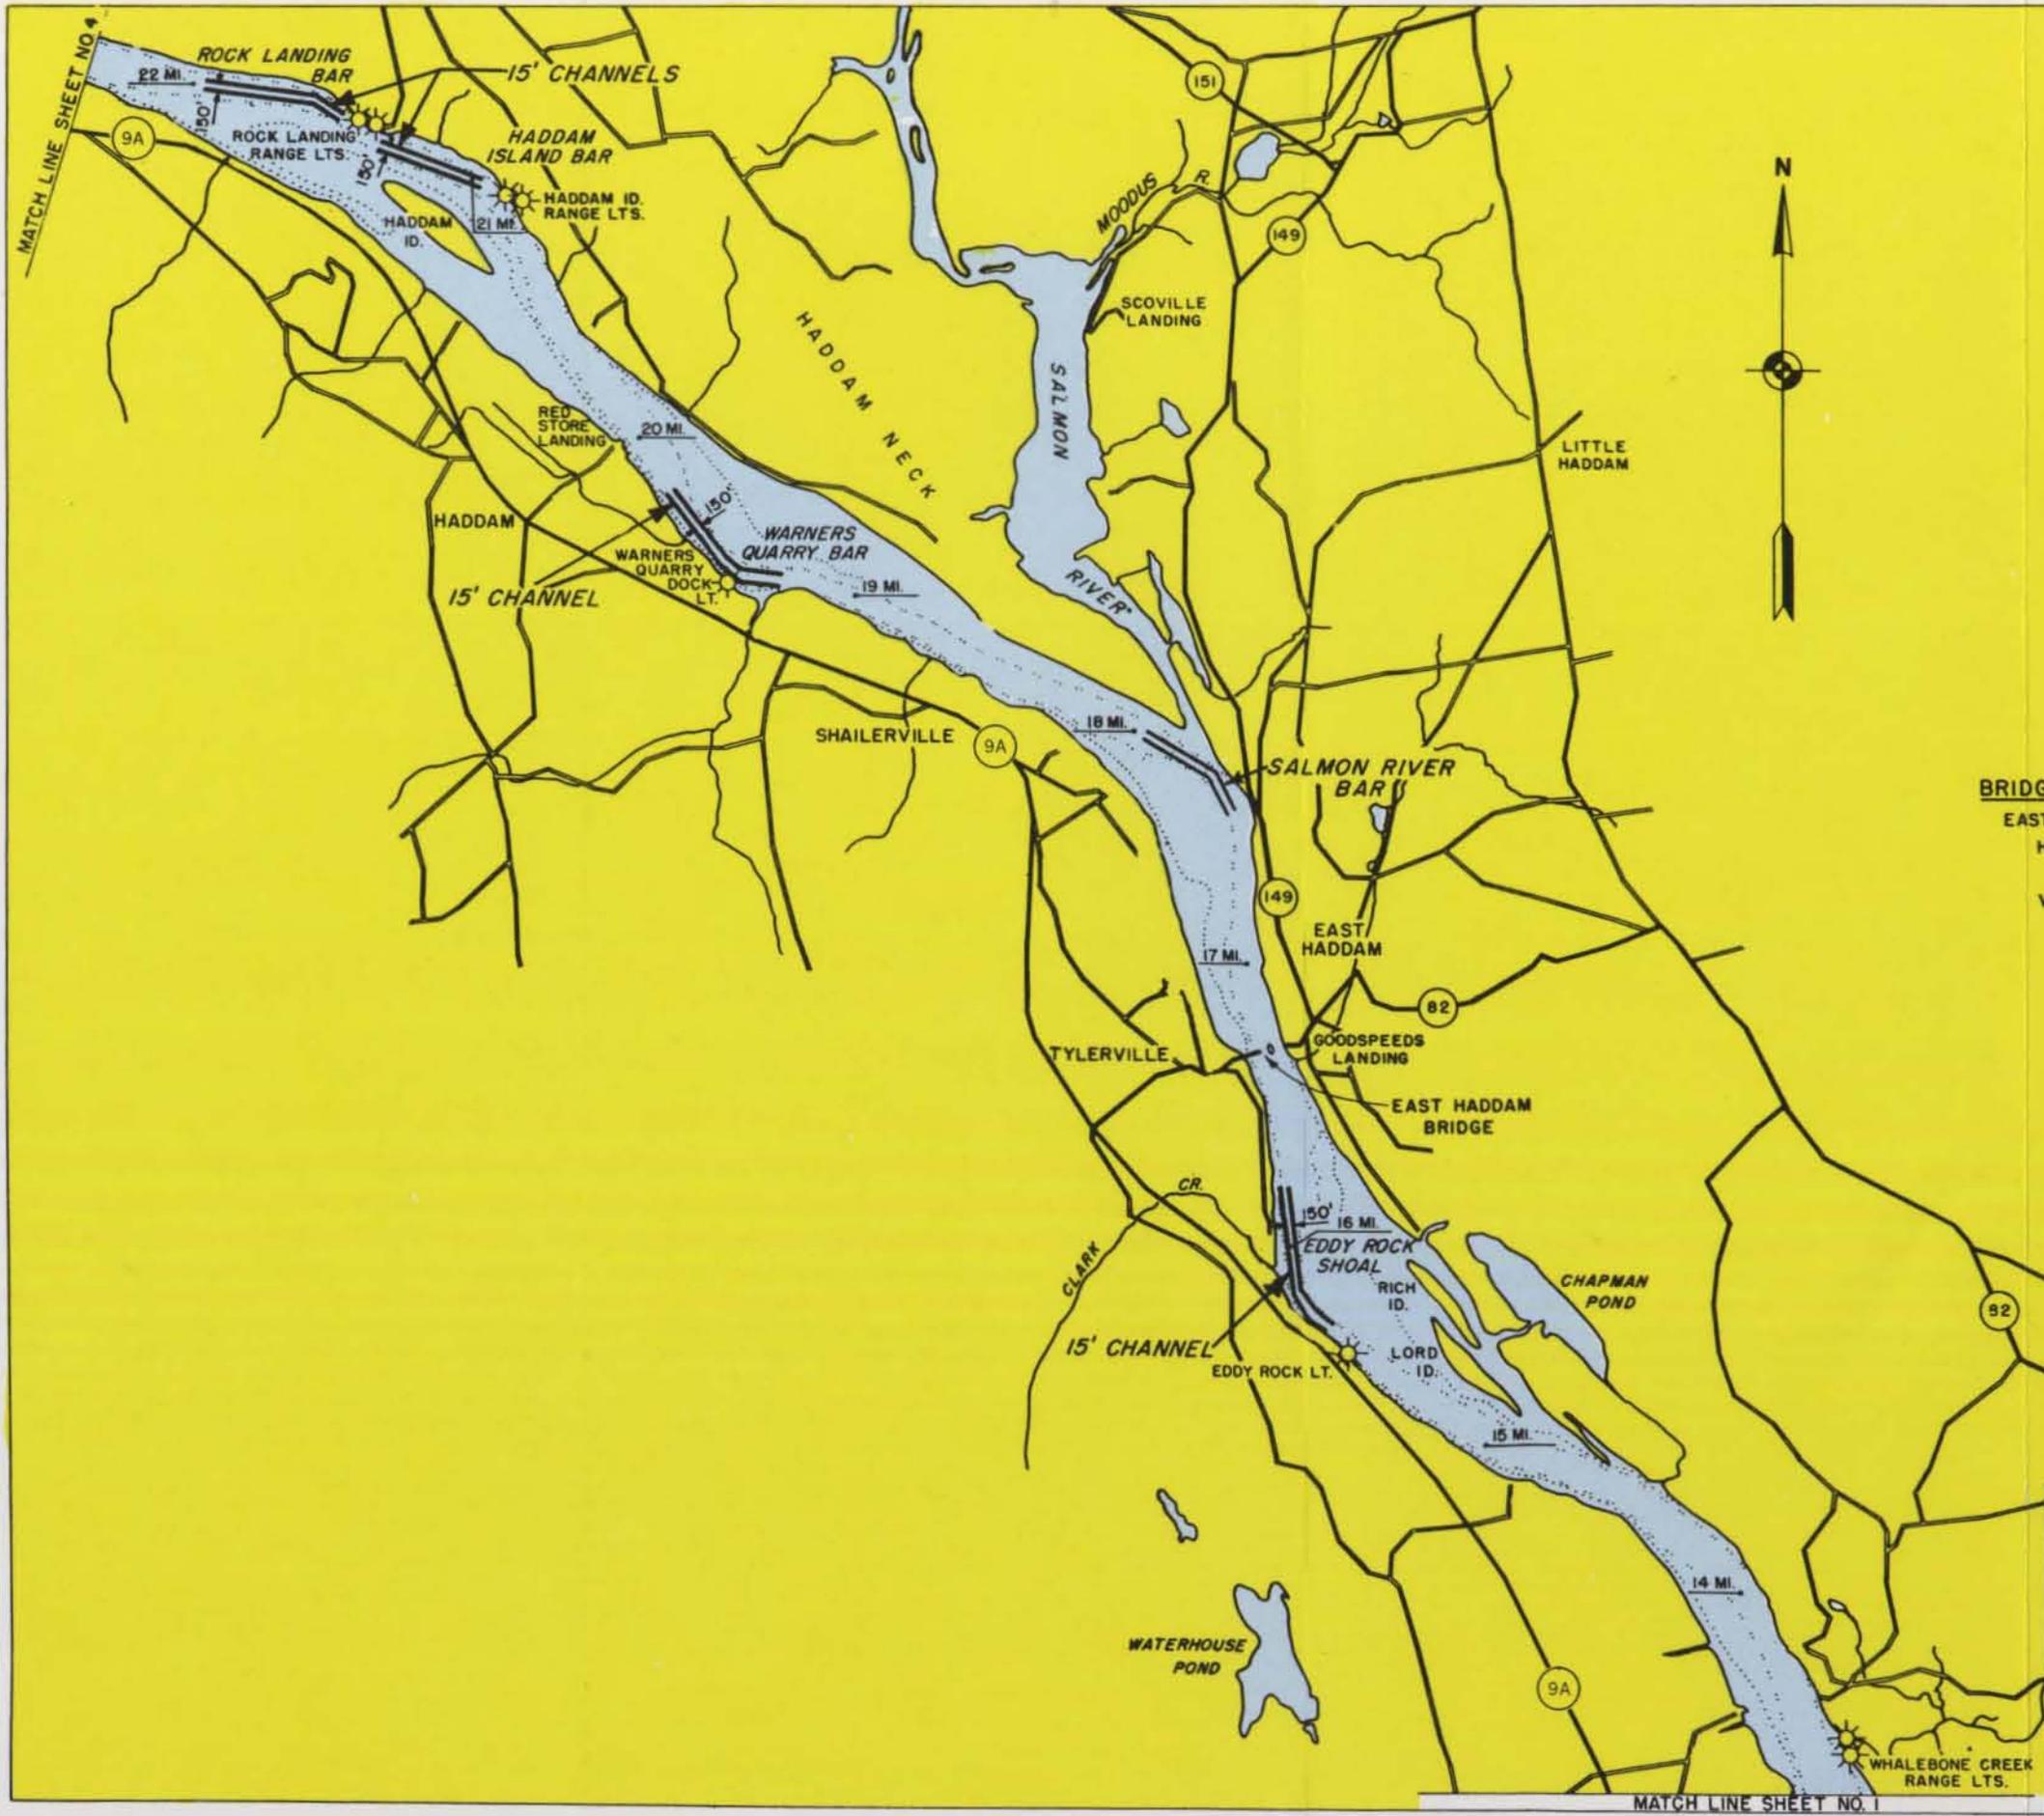

BRIDGE CLEARANCES
 EAST HADDAM BRIDGE (SWING)
 Hor. 180 ft. Left draw
 200 ft. Right draw
 Vert. 22.7 ft. M.H.W.

**CONNECTICUT RIVER
 BELOW HARTFORD, CONN.**

30 SEPTEMBER 1988

IN 7 SHEETS SCALE IN FEET SHEET NO. 3
 2000 0 2000 4000



DEPARTMENT OF THE ARMY
 NEW ENGLAND DIVISION, CORPS OF ENGINEERS
 WALTHAM, MASS.

MATCH LINE SHEET NO. 4

MATCH LINE SHEET NO. 1

133
4

SHEET NO. 5

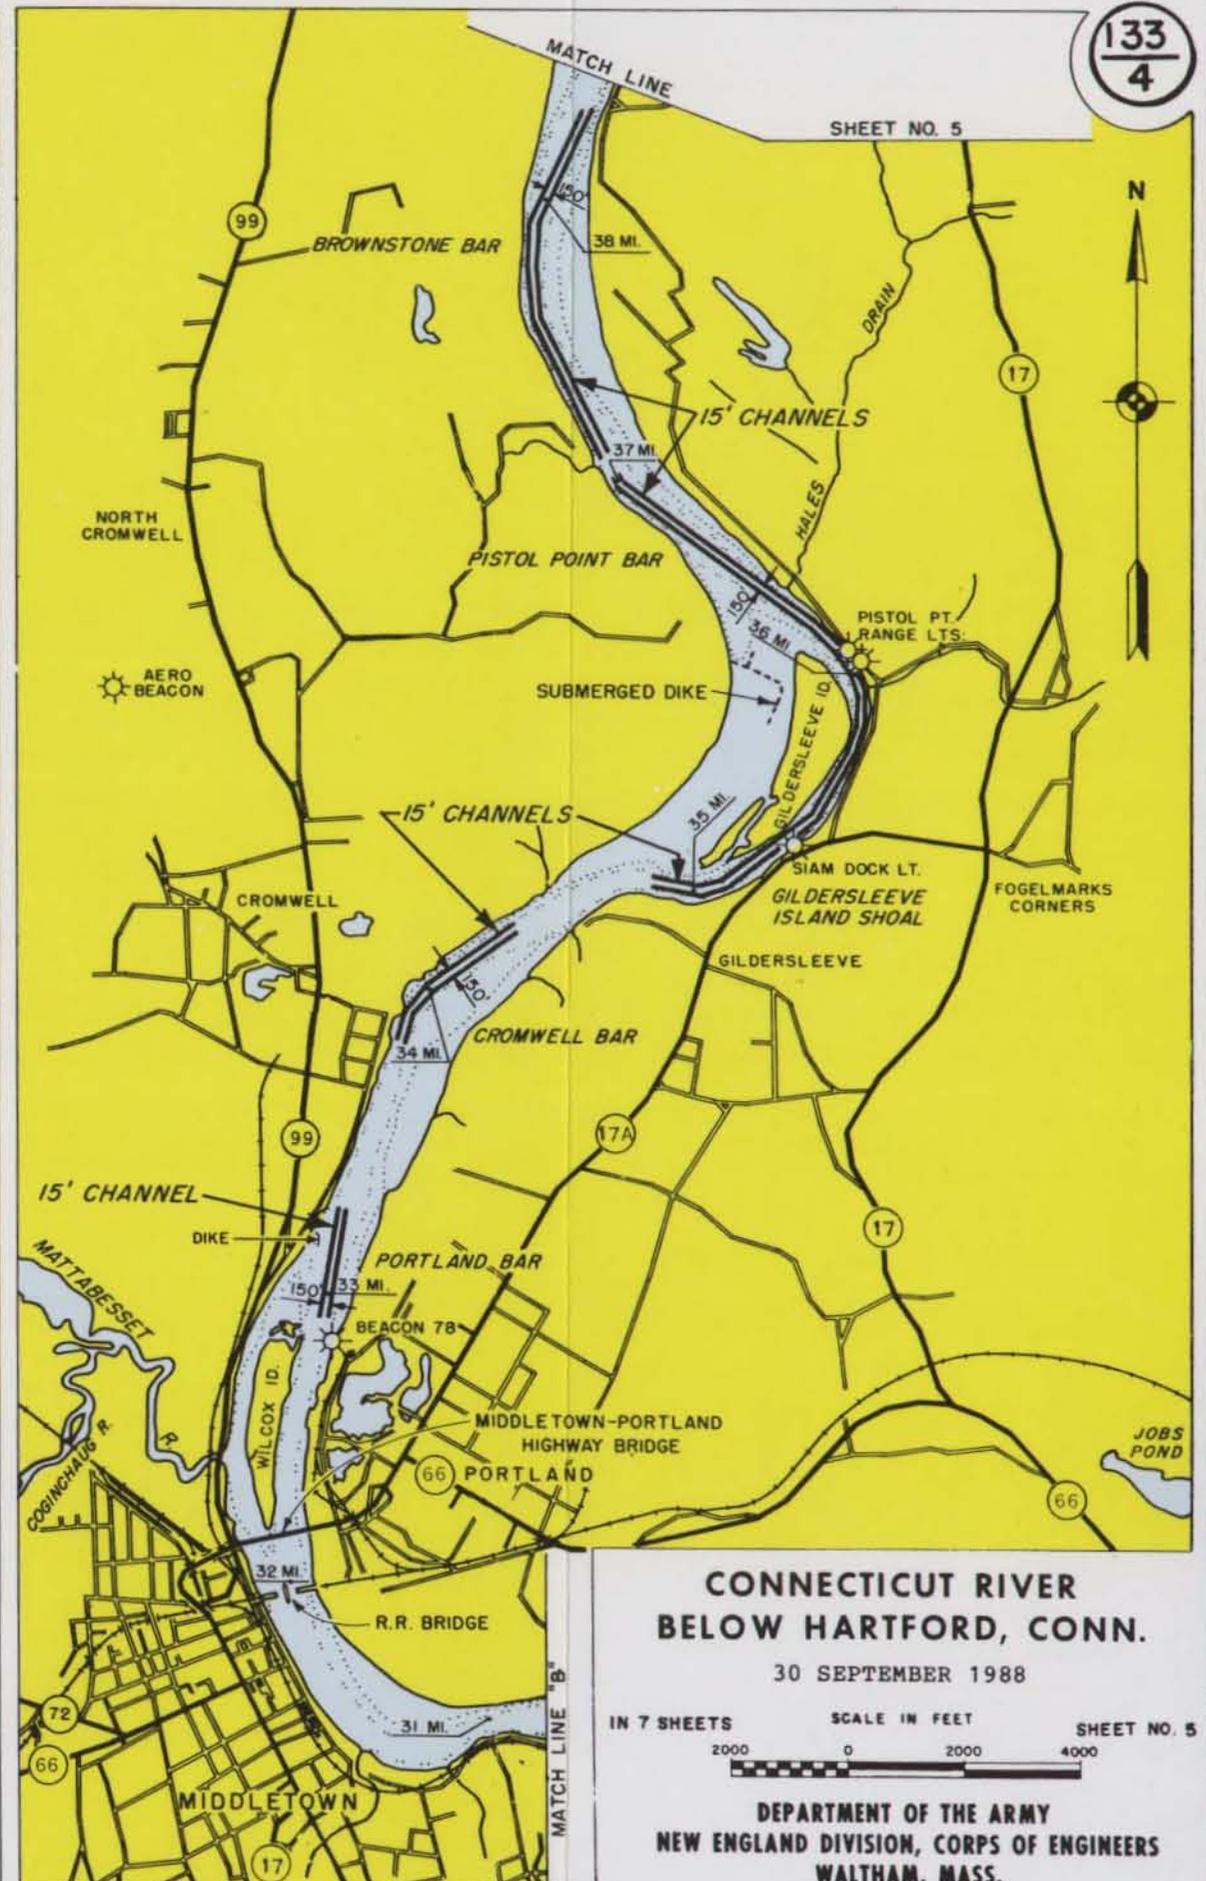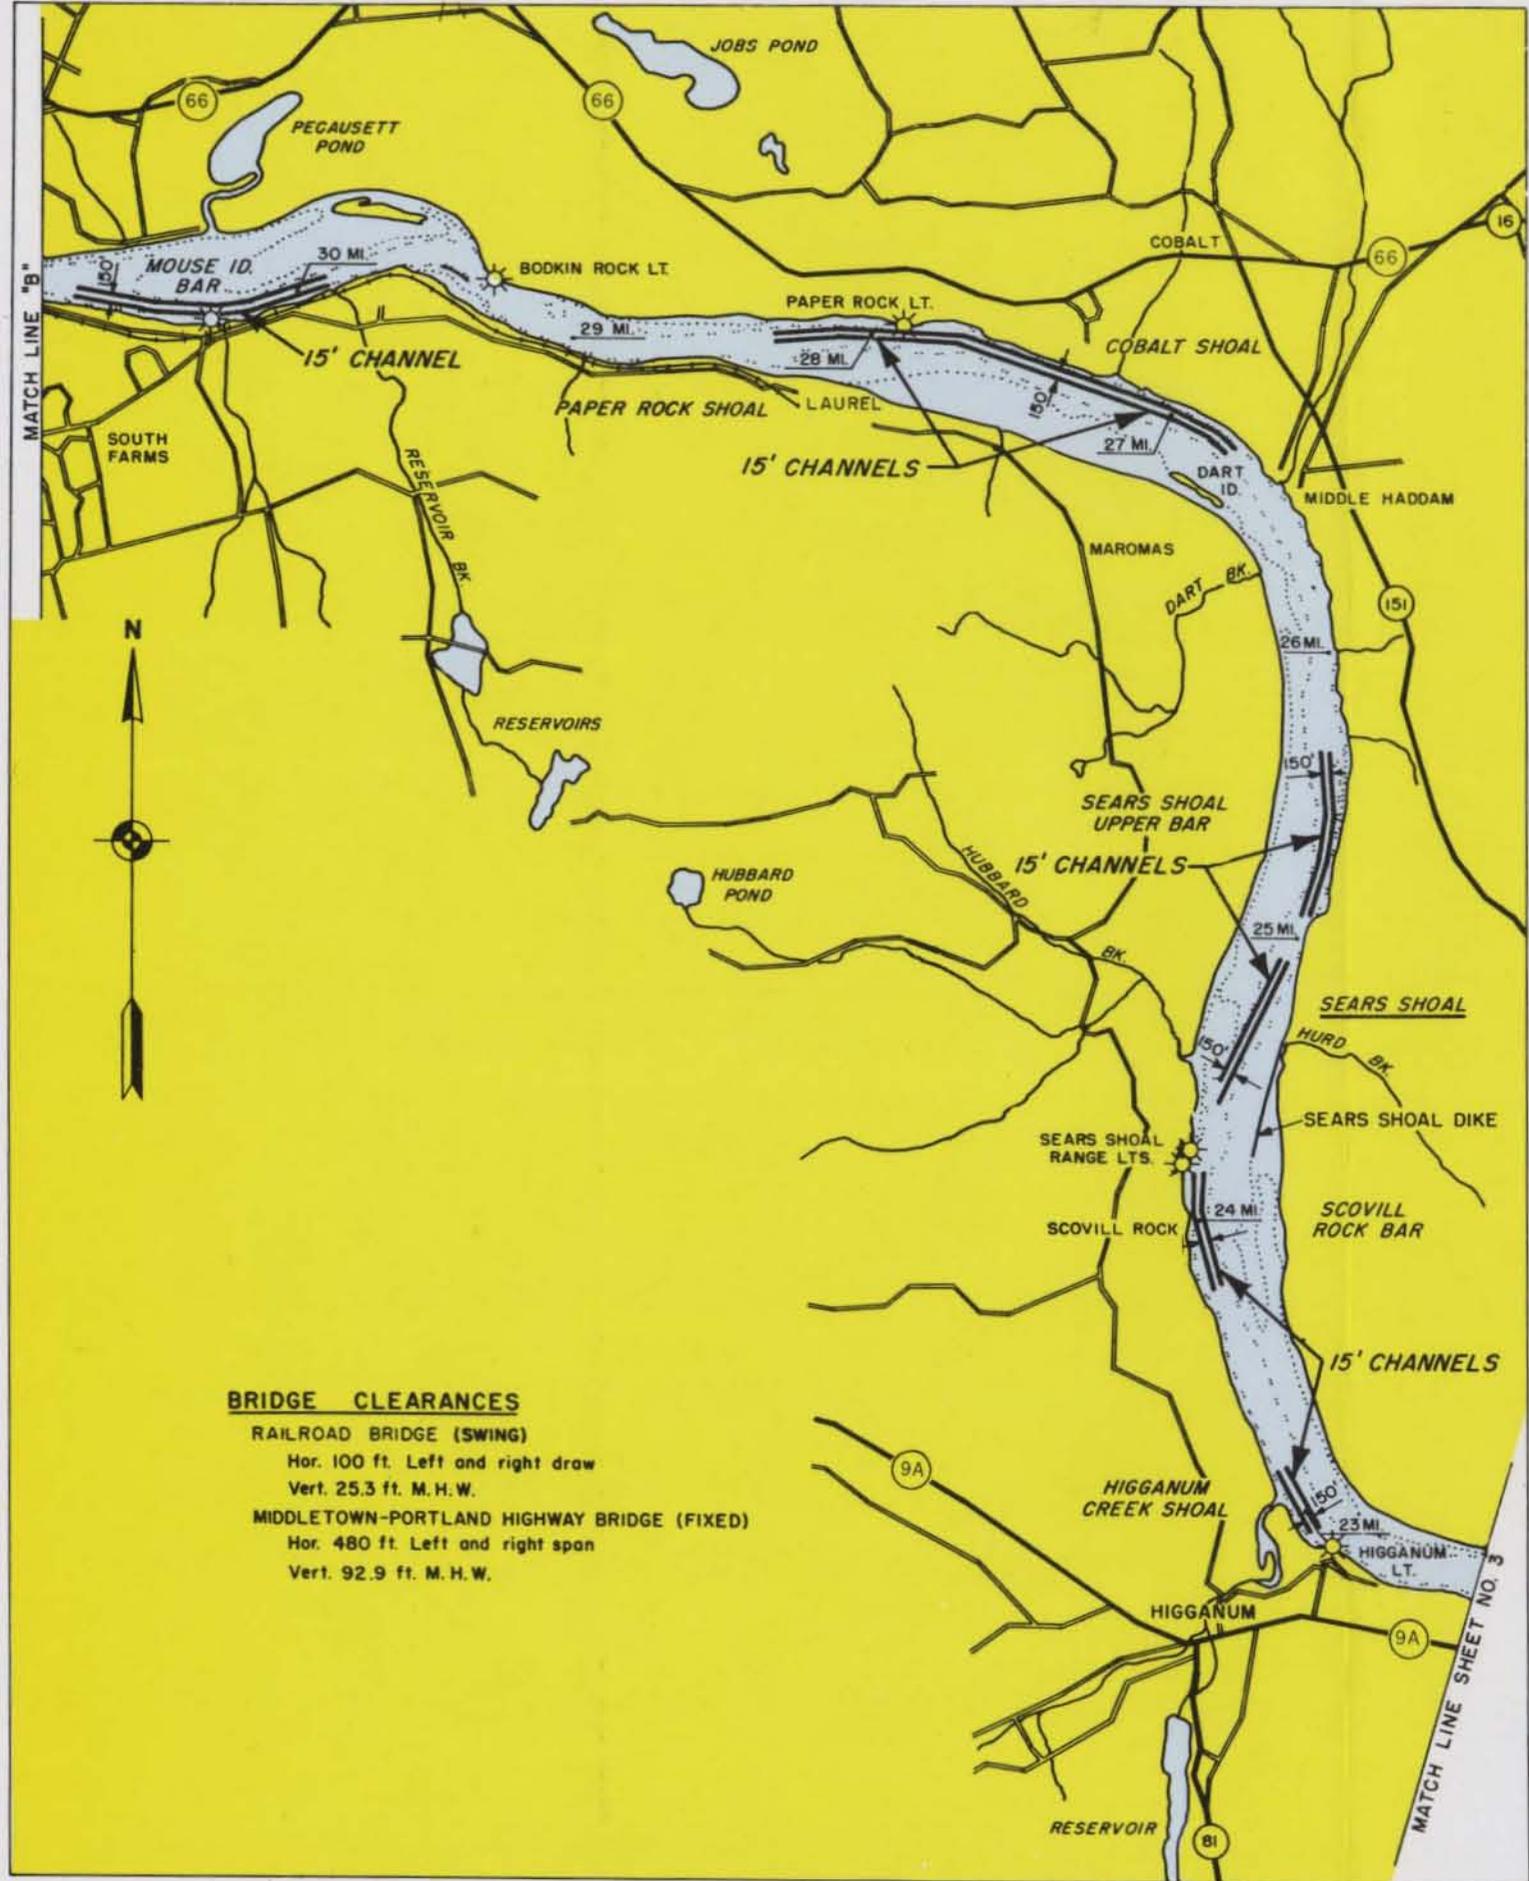

BRIDGE CLEARANCES

- RAILROAD BRIDGE (SWING)
Hor. 100 ft. Left and right draw
Vert. 25.3 ft. M.H.W.
- MIDDLETOWN-PORTLAND HIGHWAY BRIDGE (FIXED)
Hor. 480 ft. Left and right span
Vert. 92.9 ft. M.H.W.



**CONNECTICUT RIVER
BELOW HARTFORD, CONN.**

30 SEPTEMBER 1988

IN 7 SHEETS SCALE IN FEET SHEET NO. 5
2000 0 2000 4000

DEPARTMENT OF THE ARMY
NEW ENGLAND DIVISION, CORPS OF ENGINEERS
WALTHAM, MASS.

133
5

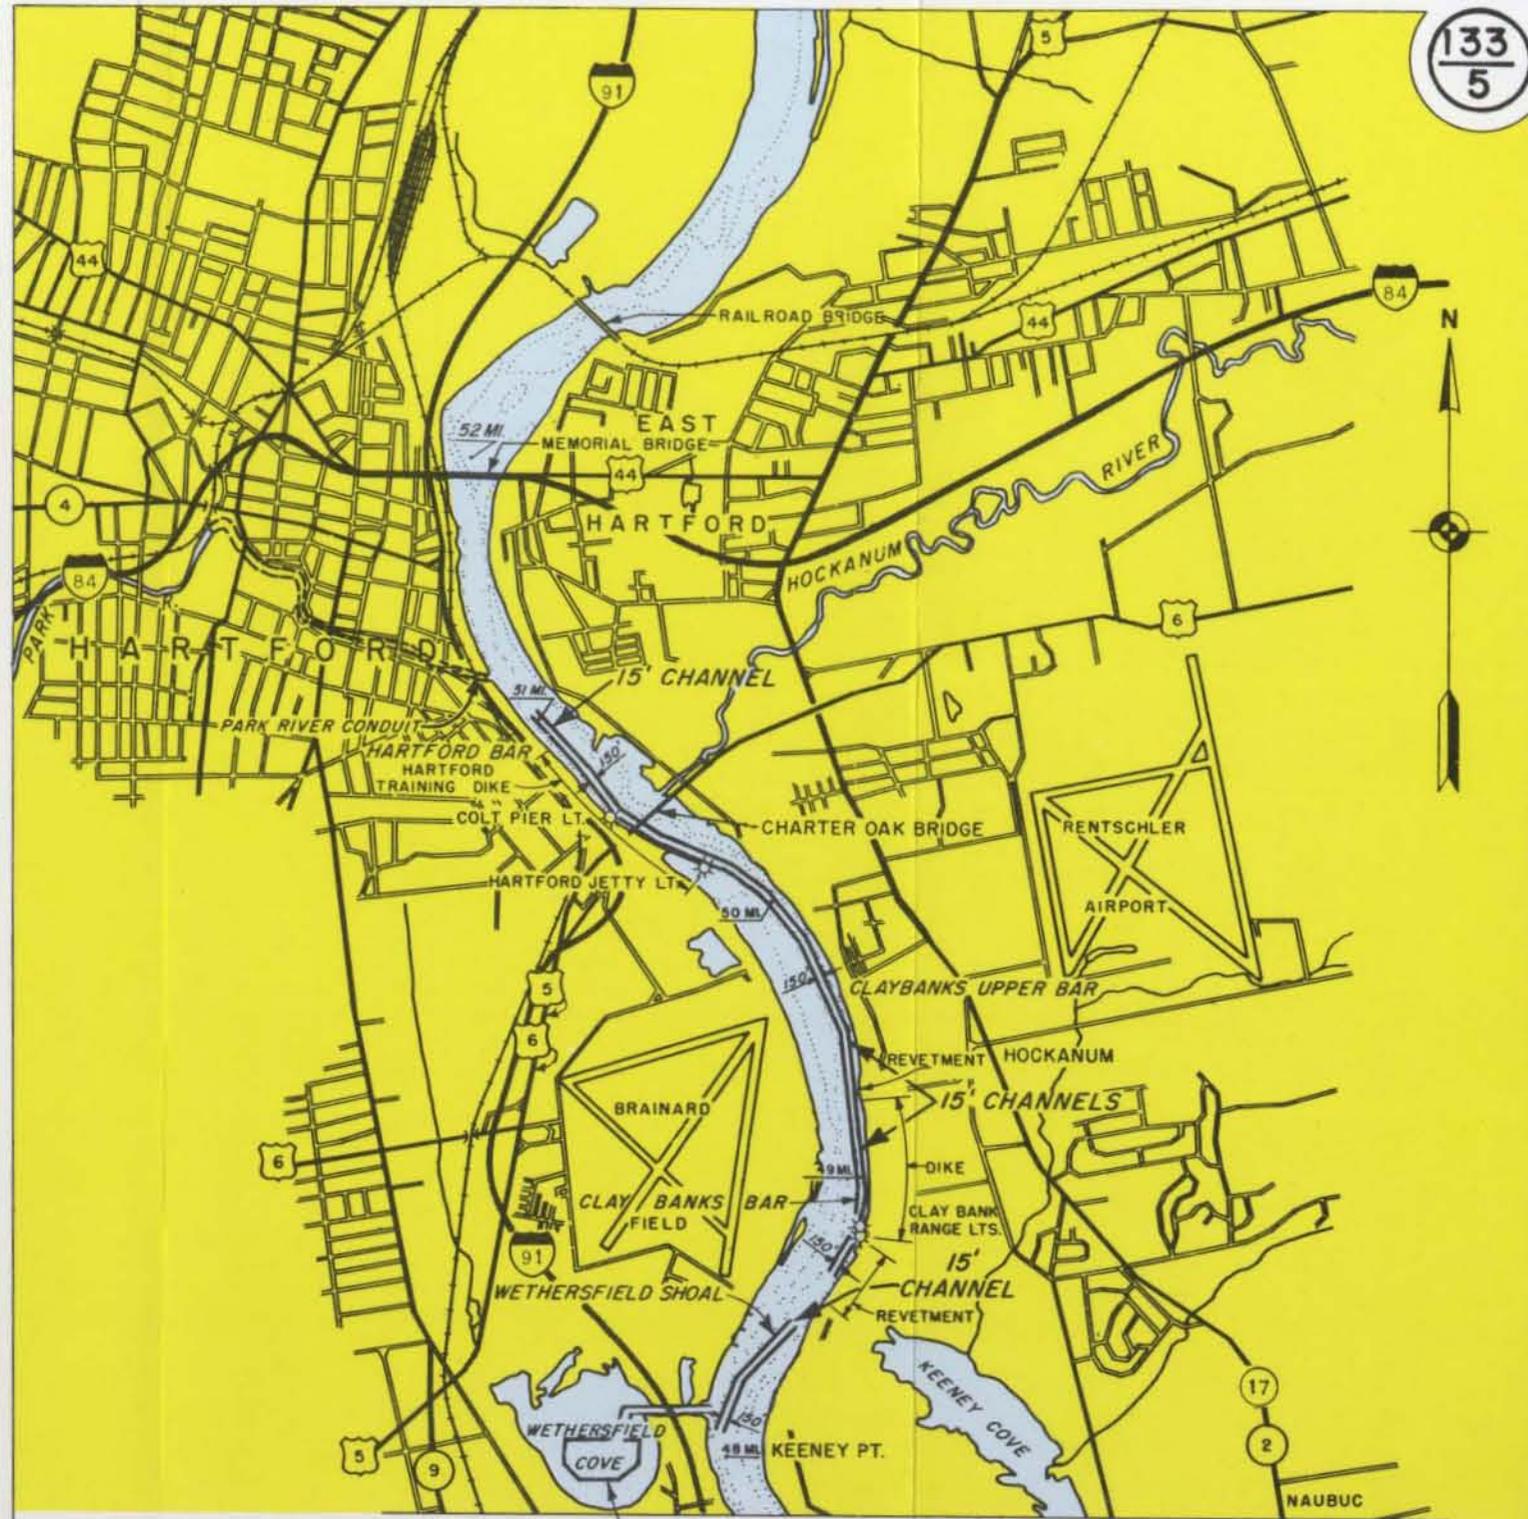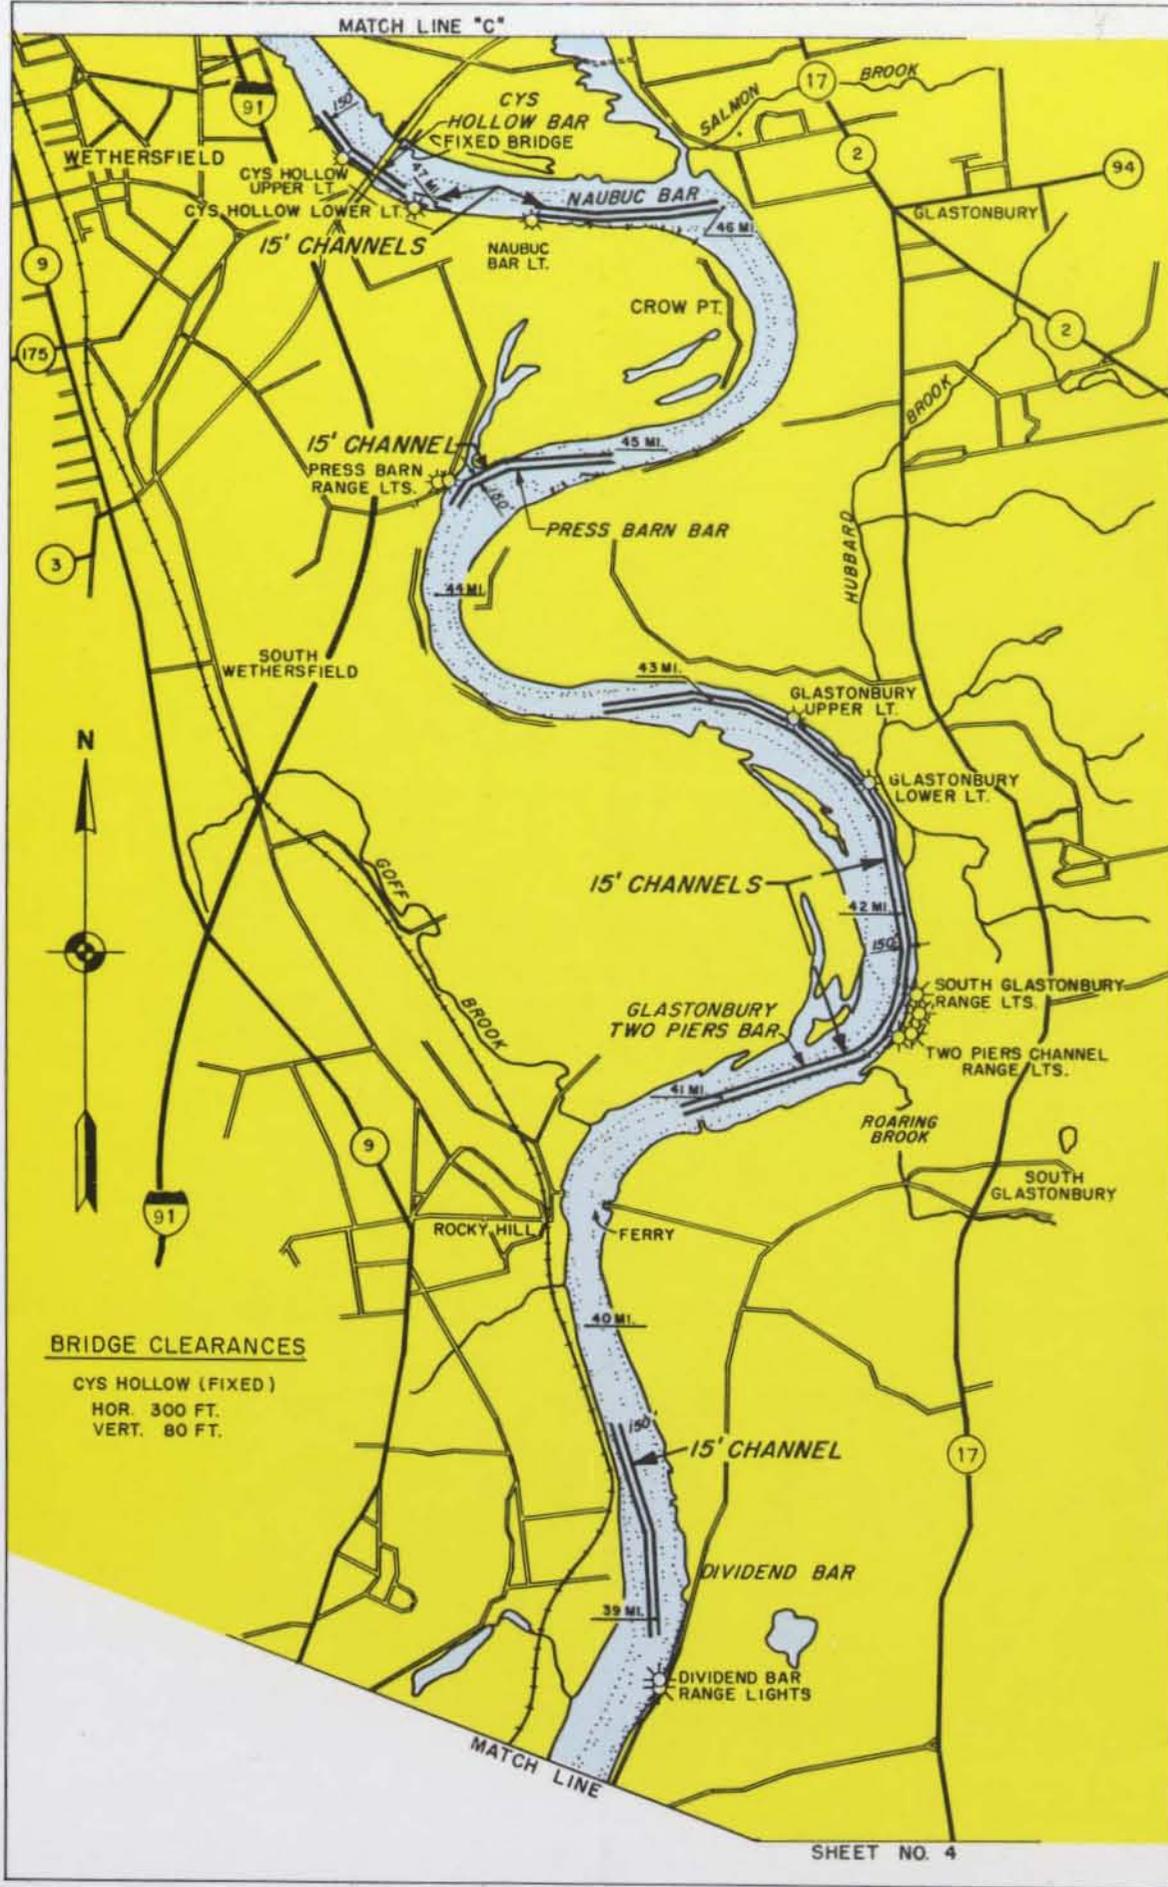

BRIDGE CLEARANCES

CYS HOLLOW (FIXED)
HOR. 300 FT.
VERT. 80 FT.

BRIDGE CLEARANCES

CHARTER OAK BRIDGE (FIXED)
Hor. 255 ft.
Vert. 80 ft. M. H. W.
MEMORIAL BRIDGE (FIXED)
Hor. 100 ft.
Vert. 38.8 ft. M. H. W.

FOR WETHERSFIELD COVE
SEE MAP NO. 133/6



**CONNECTICUT RIVER
BELOW HARTFORD, CONN.**

30 SEPTEMBER 1988

IN 7 SHEETS SCALE IN FEET SHEET NO. 5



DEPARTMENT OF THE ARMY
NEW ENGLAND DIVISION, CORPS OF ENGINEERS
WALTHAM, MASS.

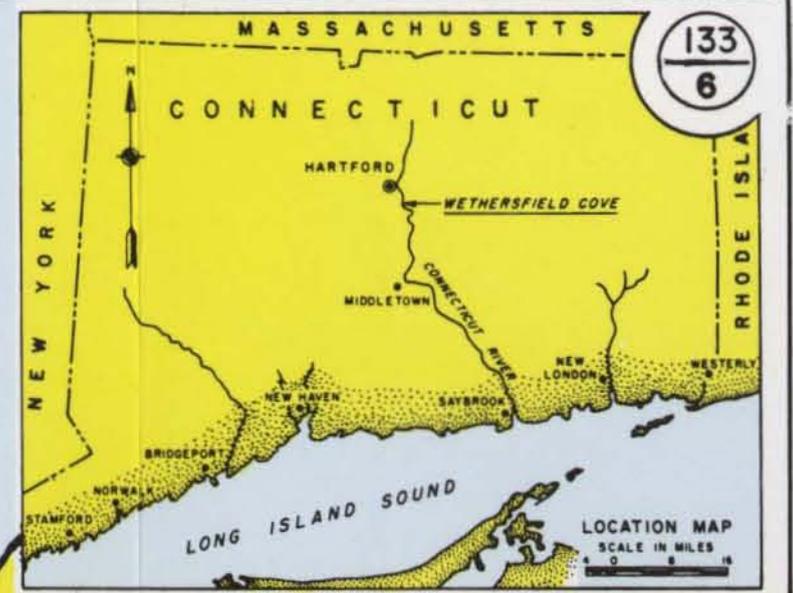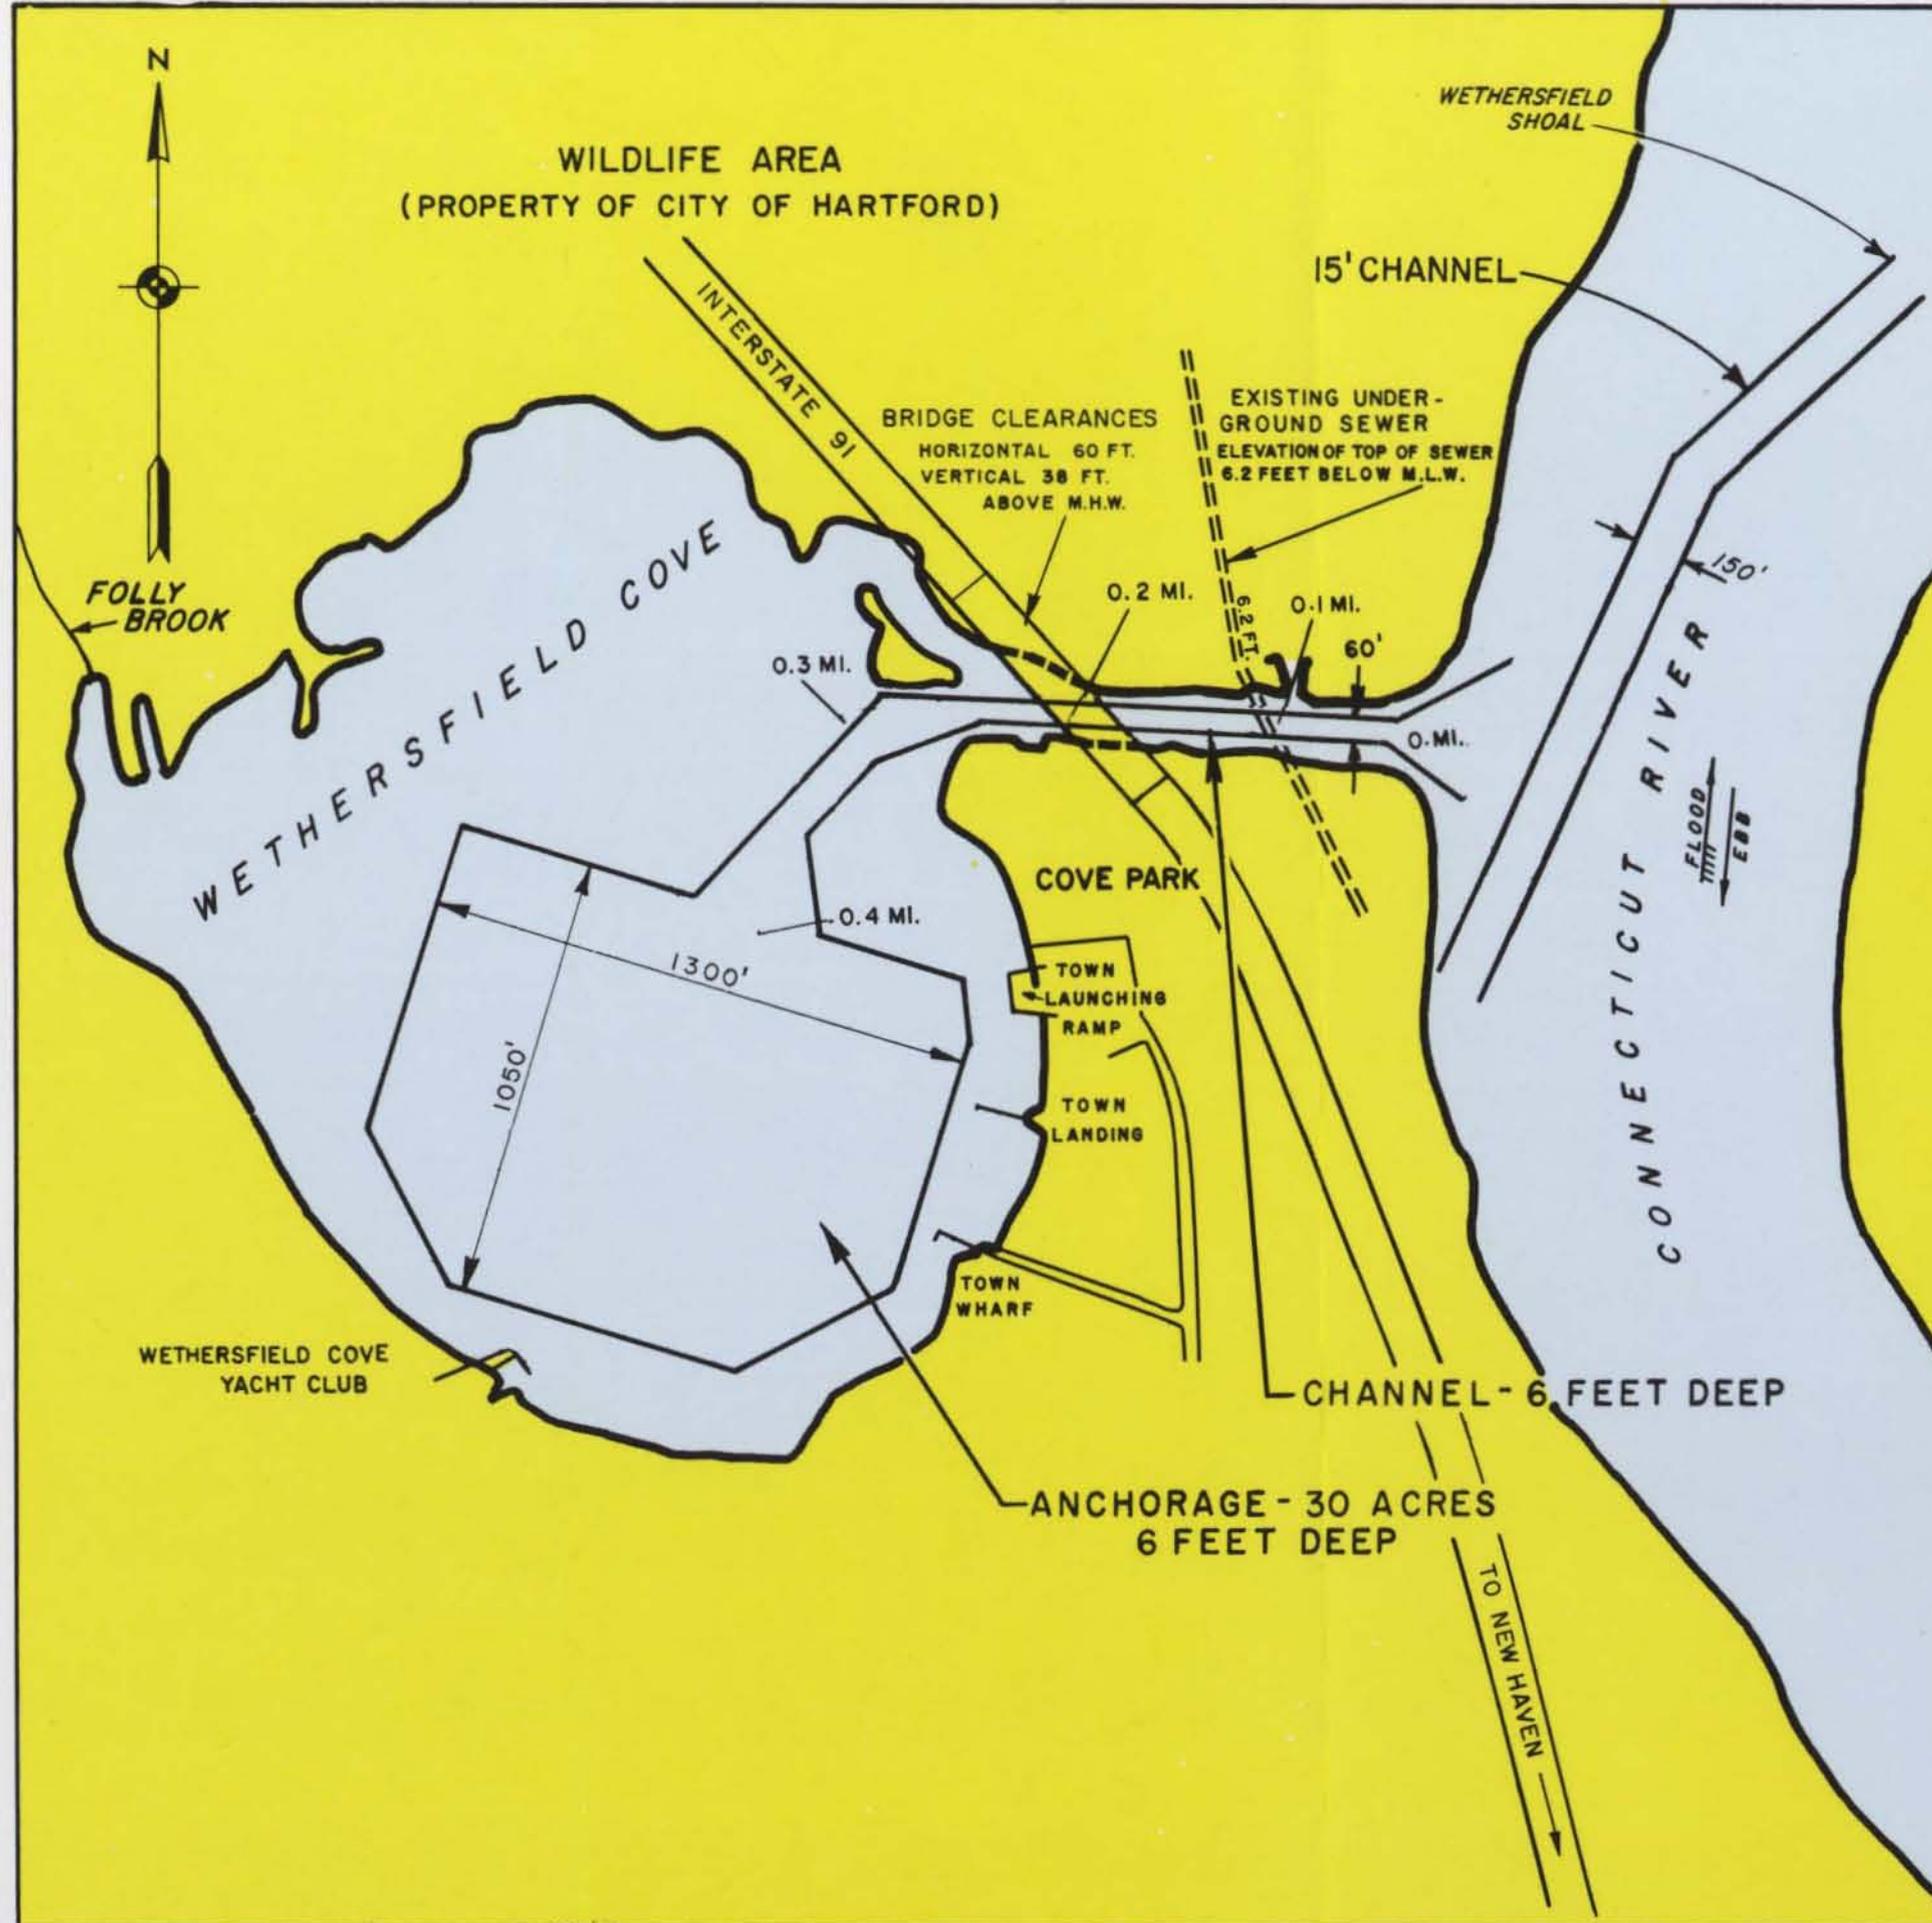

**CONNECTICUT RIVER
BELOW HARTFORD, CONN.
WETHERSFIELD COVE**


30 SEPTEMBER 1988

IN 7 SHEETS SHEET NO. 6

SCALE IN FEET

200 0 200 400 600

DEPARTMENT OF THE ARMY
NEW ENGLAND DIVISION, CORPS OF ENGINEERS
WALTHAM, MASS.

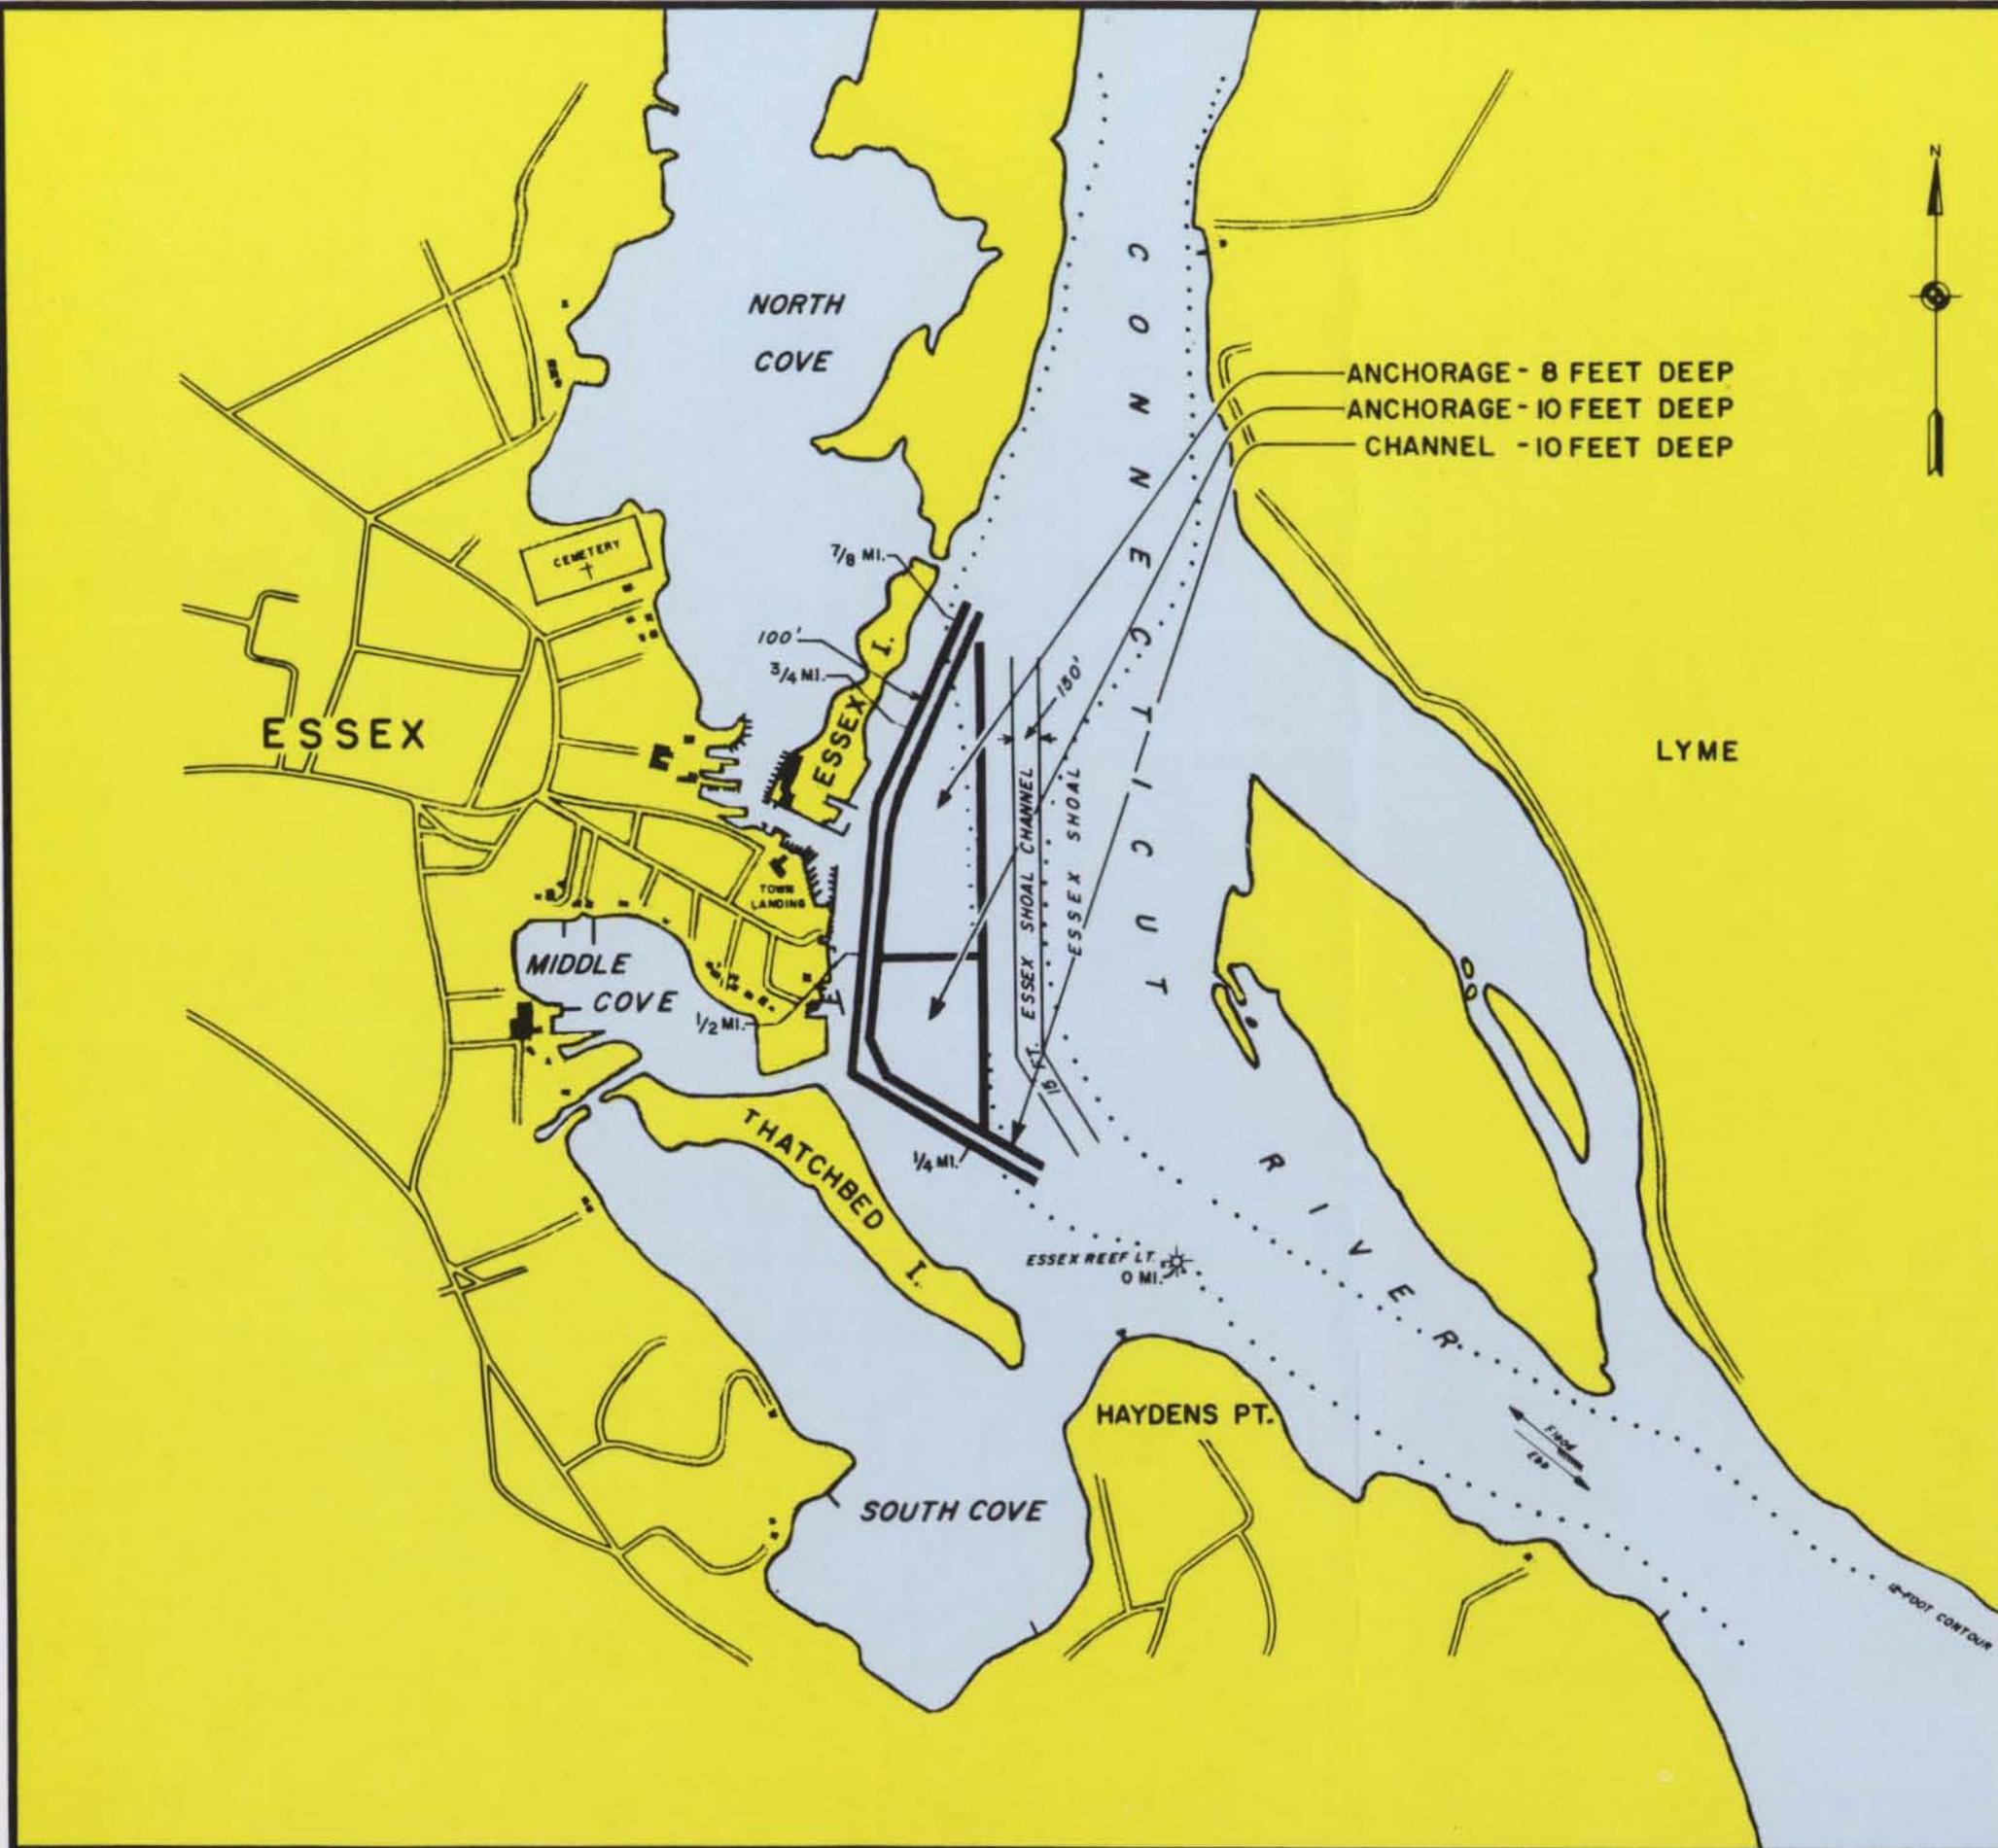

**CONNECTICUT RIVER
BELOW HARTFORD
ESSEX, CONN.**

30 SEPTEMBER 1988

IN 7 SHEETS SCALE IN FEET SHEET NO. 2
500 0 500 1000

DEPARTMENT OF THE ARMY
NEW ENGLAND DIVISION, CORPS OF ENGINEERS
WALTHAM, MASS.