
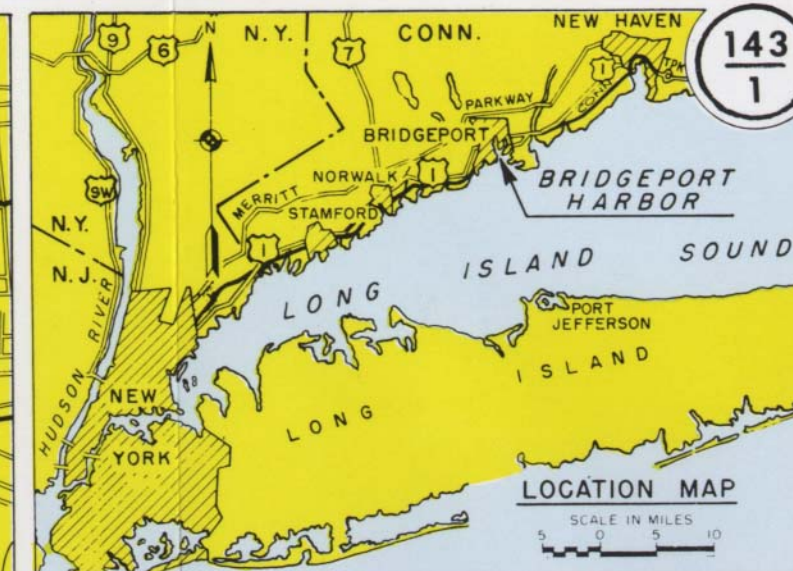


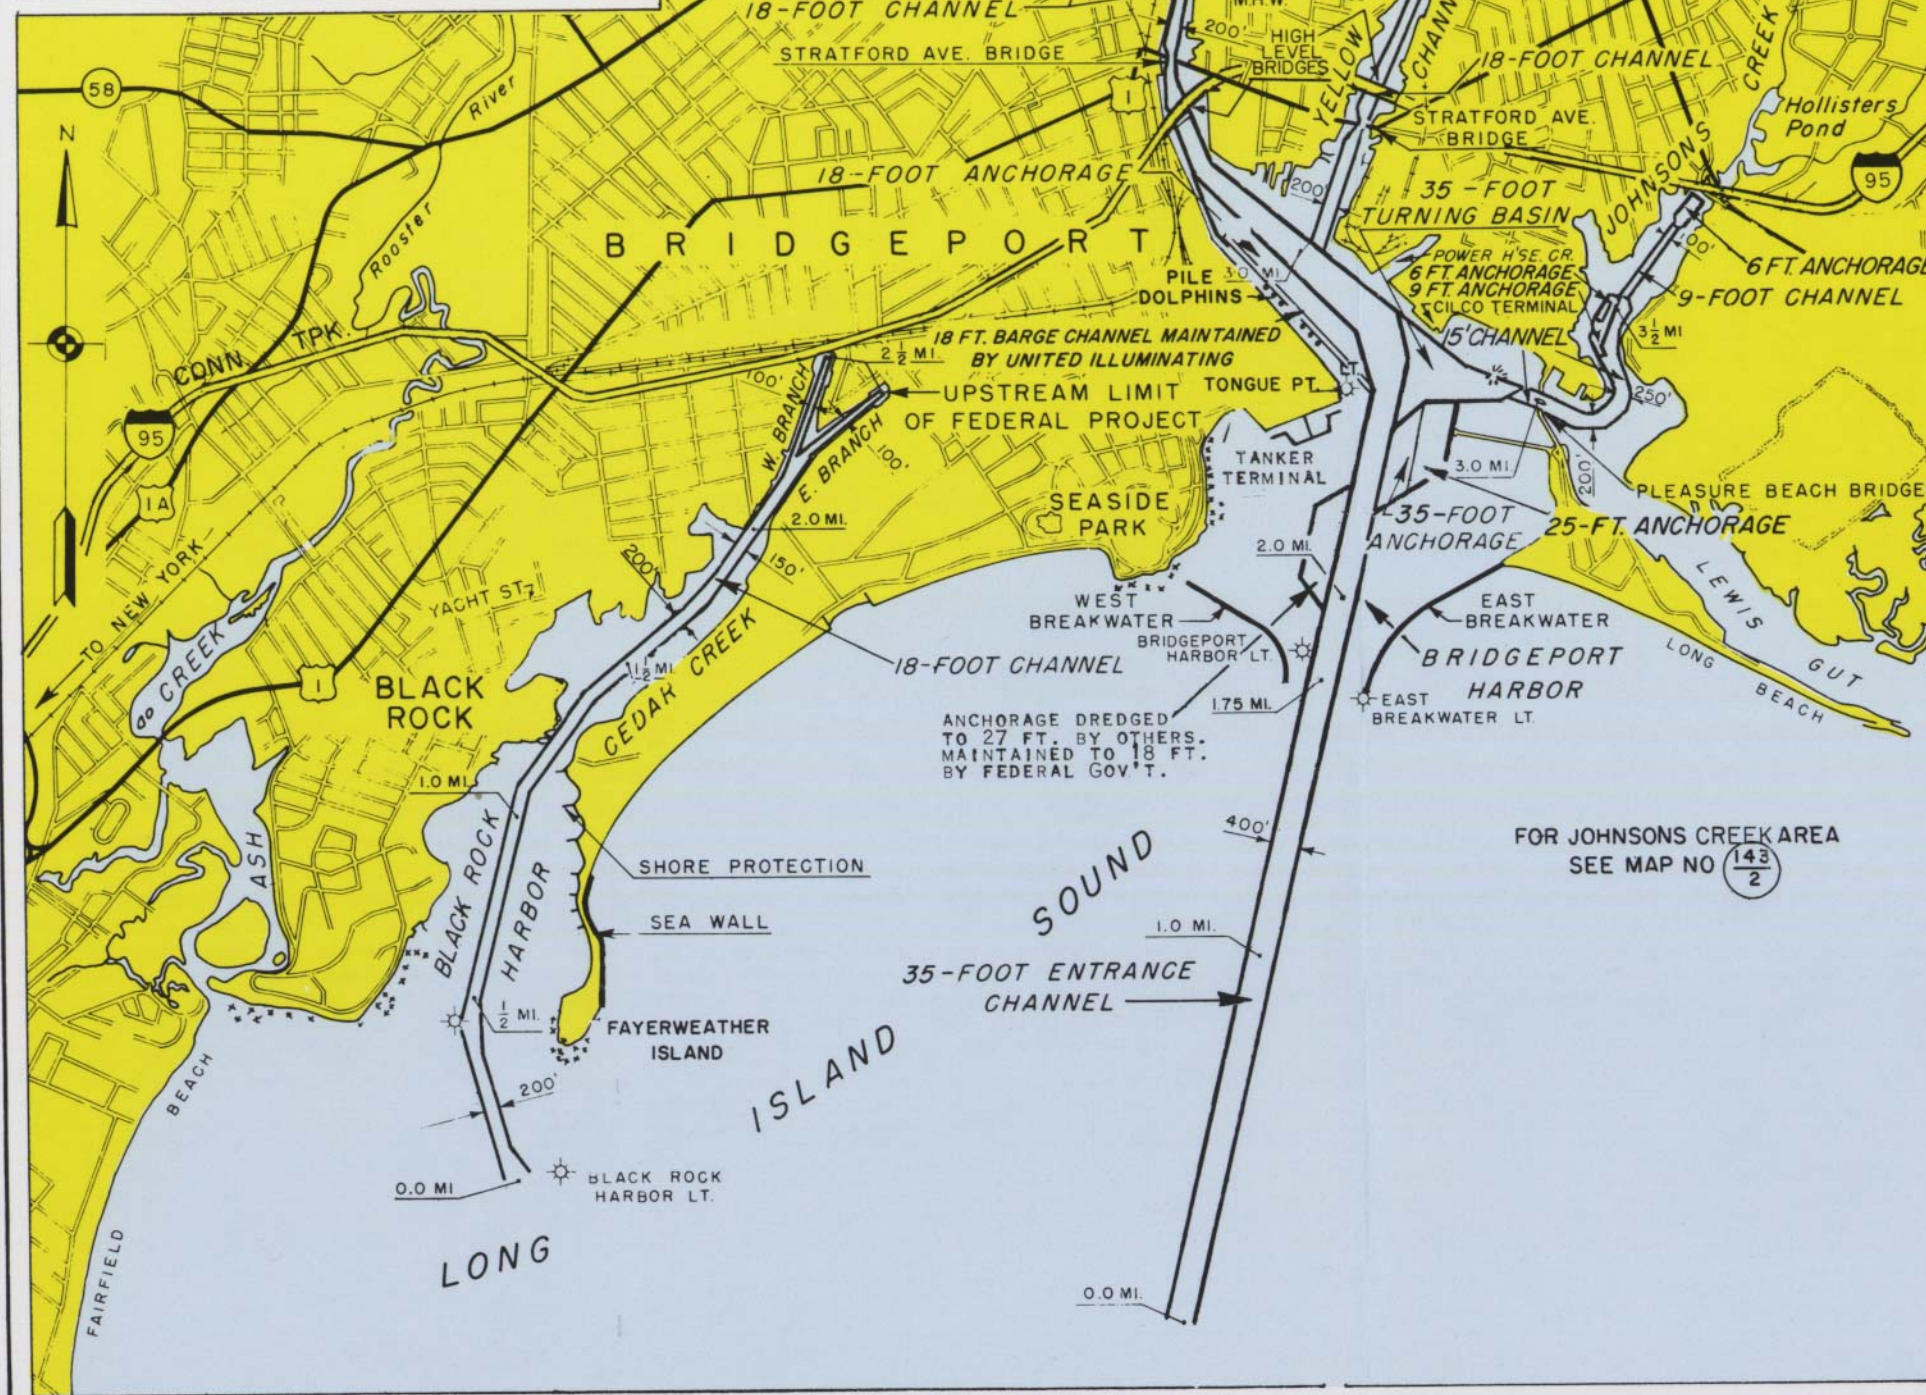

POQUONOCK RIVER

GRAND ST. BRIDGE (BASCULE)
Hor. 71 ft. Vert. 13 FT. M. H. W.
EAST WASHINGTON AVE. BRIDGE (BASCULE)
Hor. 69 FT. Vert. 4 FT. M. H. W.
CONGRESS BRIDGE (BASCULE)
Hor. 67 FT. Vert. 8 FT. M. H. W.
R. R. BRIDGE (BASCULE)
Hor. 70 ft. Vert. 18 FT. M. H. W.
STRATFORD AVE. BRIDGE (BASCULE)
Hor. 135 ft. Vert. 7 FT. M. H. W.
HIGH LEVEL BRIDGE
Hor. 150 ft. Vert. 65 FT. M. H. W.
YELLOW MILL CHANNEL
STRATFORD AVE. BRIDGE (BASCULE)
Hor. 82 FT. Vert. 11 FT. M. H. W.
HIGH LEVEL BRIDGE
Hor. 100 ft. Vert. 40 ft. M. H. W.
JOHNSONS CREEK
PLEASURE BEACH BRIDGE (SWING)
Hor. 70 FT. Vert. 7 FT. M. H. W.

BRIDGEPORT HARBOR, CONN.

30 SEPTEMBER 1988

IN 2 SHEETS

SHEET 1

ETS

SCALE IN FEET

1000 0 1000 2000 3000



DEPARTMENT OF THE ARMY
NEW ENGLAND DIVISION, CORPS OF ENGINEERS
WALTHAM, MASS.

