


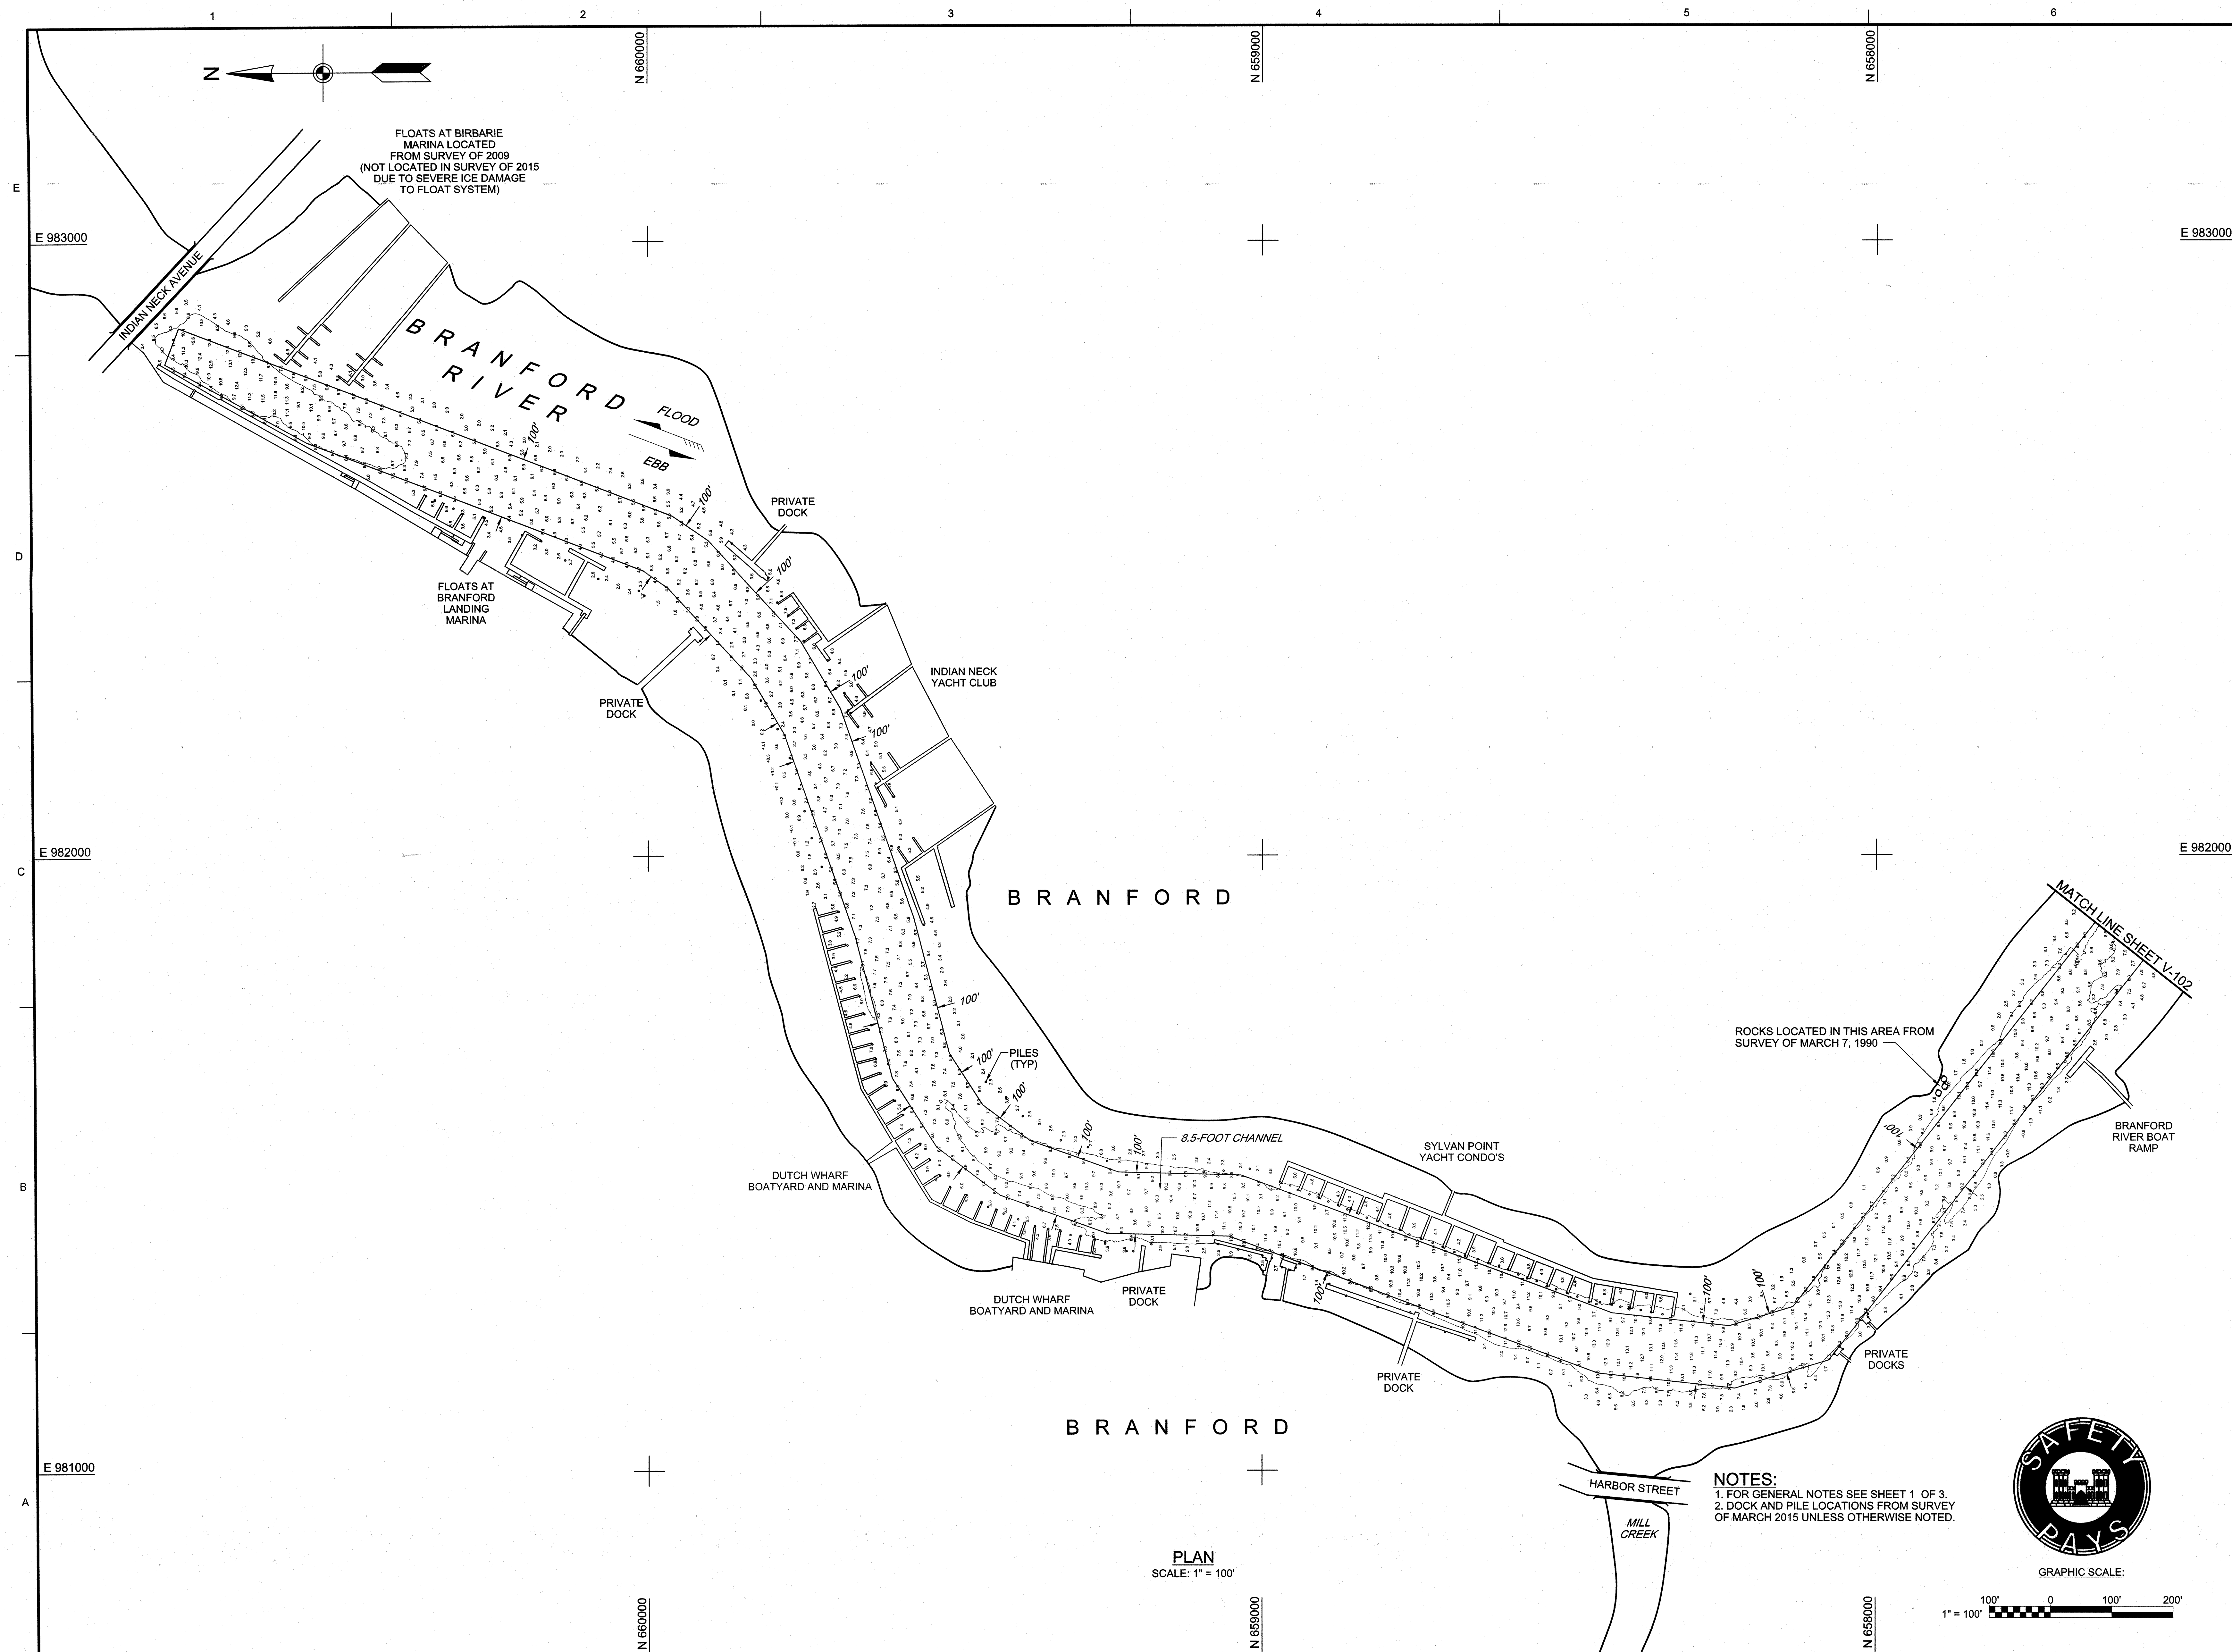

**US Army Corps
of Engineers®**
New England District

[illegible]

U.S. ARMY CORPS OF ENGINEERS
NEW ENGLAND DISTRICT
CONCORD, MASSACHUSETTS
www.hab.usace.army.mil

REVIEWED BY: *Jeffrey Paster*
Capt. Chief Survey Section

DATE: *4/26/2015*

DWN BY: *SWM*
JMP

DESIGN FILE:
BRN44_V-HP.mxd

DRAWING CODE:
BRN44

SUBMITTED BY: *Jeffrey Paster*
Chief Survey Section

PLOT SCALE: PLOT DATE: *4/26/2015*

SIZE: 1:1


FILE NAME:

BRANFORD HARBOR
BRANFORD, CONNECTICUT
CONDITION SURVEY
8.5-FOOT CHANNEL

SHEET
IDENTIFICATION
V-103
SHEET 3 OF 3



GRAPHIC SCALE:

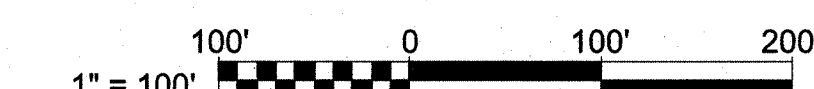

NOTES:
1. FOR GENERAL NOTES SEE SHEET 1 OF 3.
2. DOCK AND PILE LOCATIONS FROM SURVEY OF MARCH 2015 UNLESS OTHERWISE NOTED.