
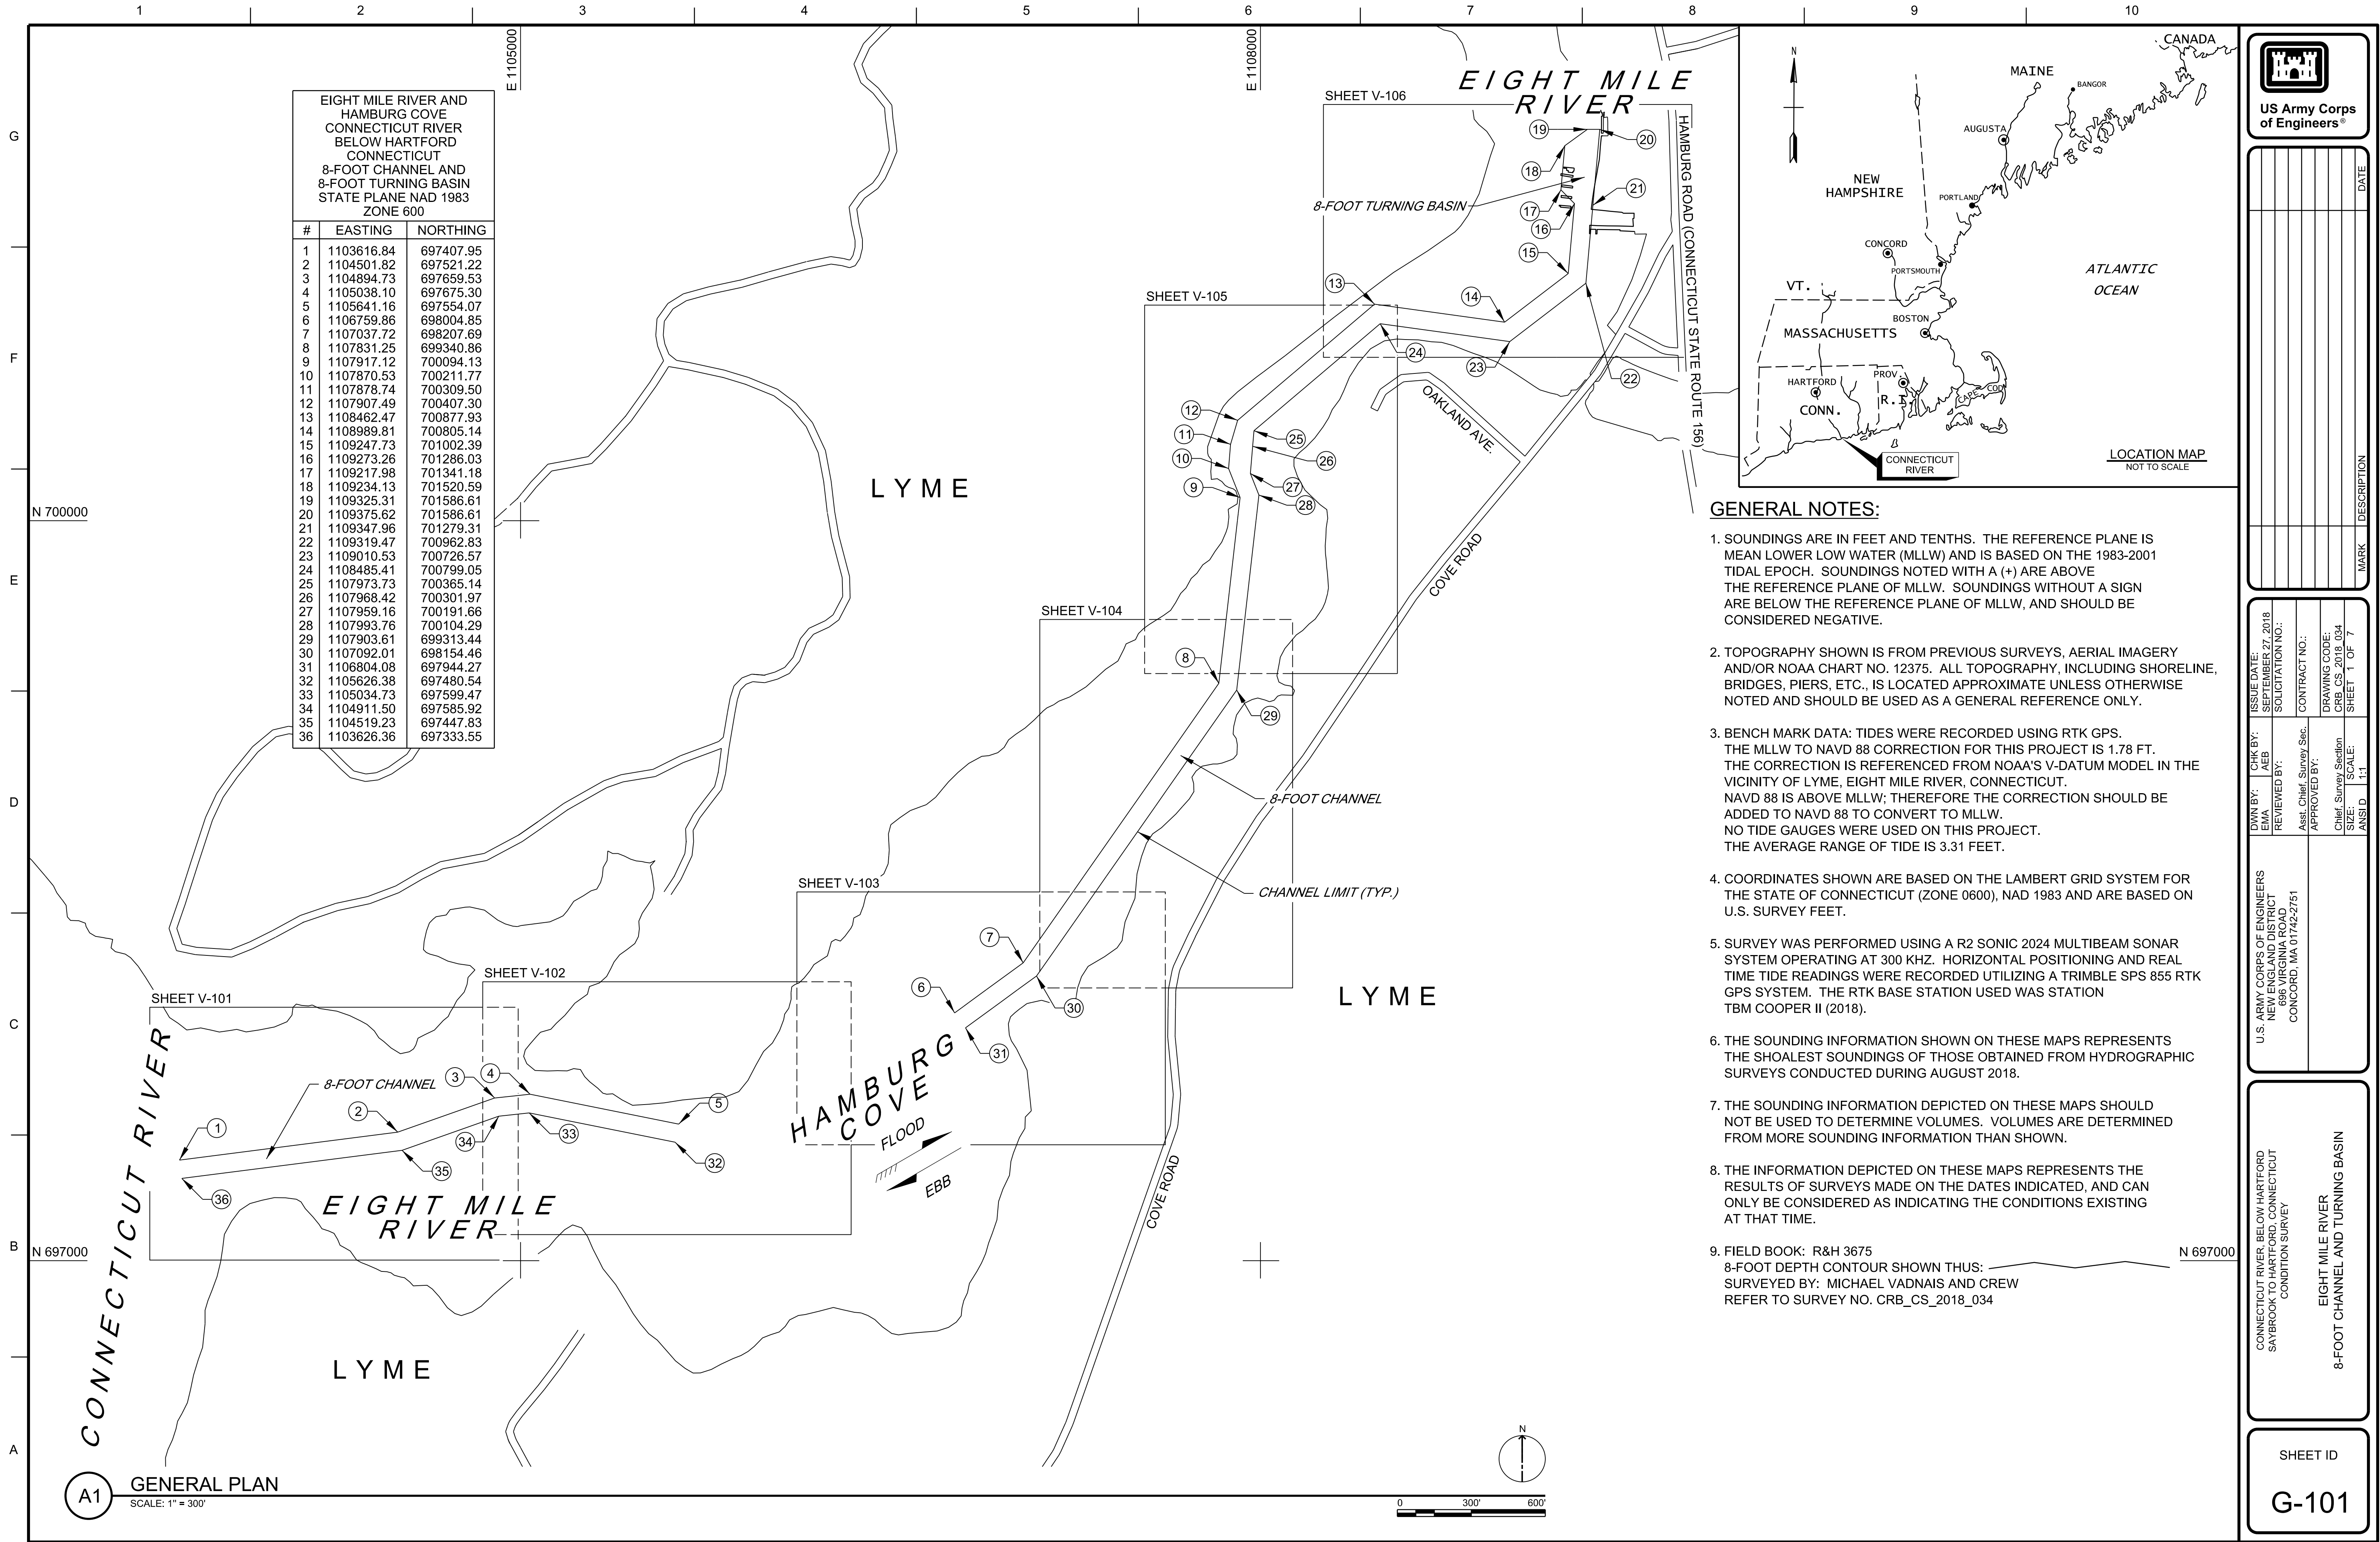


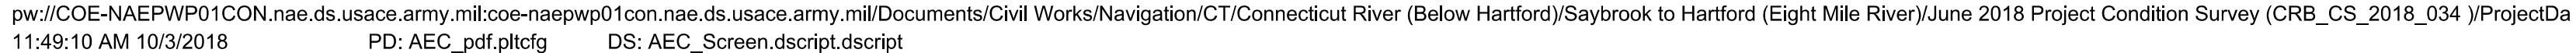

[illegible]

REVIEWED BY:	SEPTEMBER 27, 2018
REVIEWED BY:	SOLICITATION NO.:
REVIEWED BY:	CONTRACT NO.:
REVIEWED BY:	DRAWING CODE:
REVIEWED BY:	CRB, CS, 2018, 034
REVIEWED BY:	SHEET 2 OF 7

U.S. ARMY CORPS OF ENGINEERS
NEW ENGLAND DISTRICT
696 VIRGINIA ROAD
CONCORD, MA 01742-2751


CONNECTICUT RIVER, BELOW HARTFORD
SAYBROOK TO HARTFORD, CONNECTICUT
CONDITION SURVEY


EIGHT MILE RIVER


8-FOOT CHANNEL AND TURNING BASIN

SHEET ID

V-101

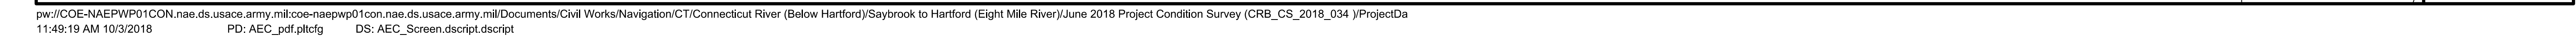

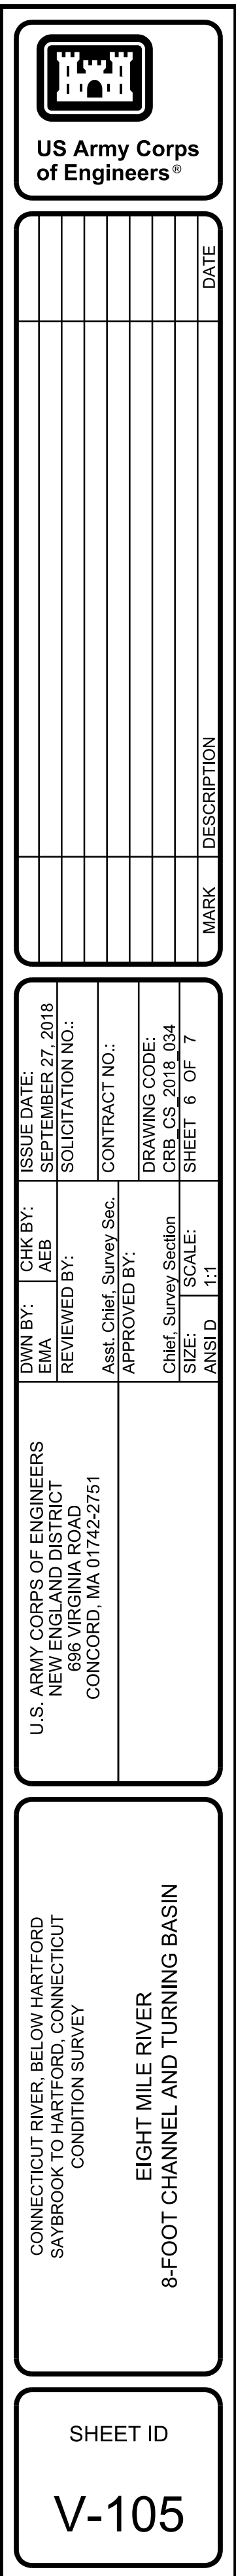

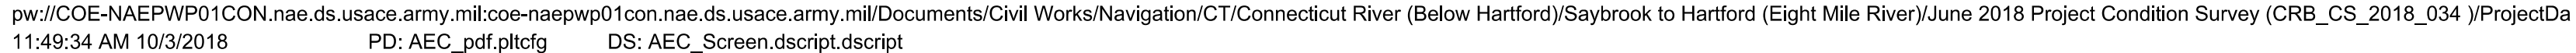[illegible]

U.S. ARMY CORPS OF ENGINEERS NEW ENGLAND DISTRICT 695 VIRGINIA ROAD CONCORD, MA 01742-2751	DWN BY:	CHK BY:	ISSUE DATE:
	EMA	AYB	SEPTEMBER 27, 2018
	REVIEWED BY:		SOLICITATION NO.:
	Asst. Chief, Survey Sec.		CONTRACT NO.:
APPROVED BY:			
	Chief, Survey Section	DRAWING CODE:	
SIZE:	DATE:	SHEET NO. OF #	
ANSI D	11:		

CONNECTICUT RIVER BELOW HARTFORD
SAYBROOK TO HARTFORD, CONNECTICUT
CONDITION SURVEY

EIGHT MILE RIVER

8-FOOT CHANNEL AND TURNING BASIN

SHEET ID

V-106