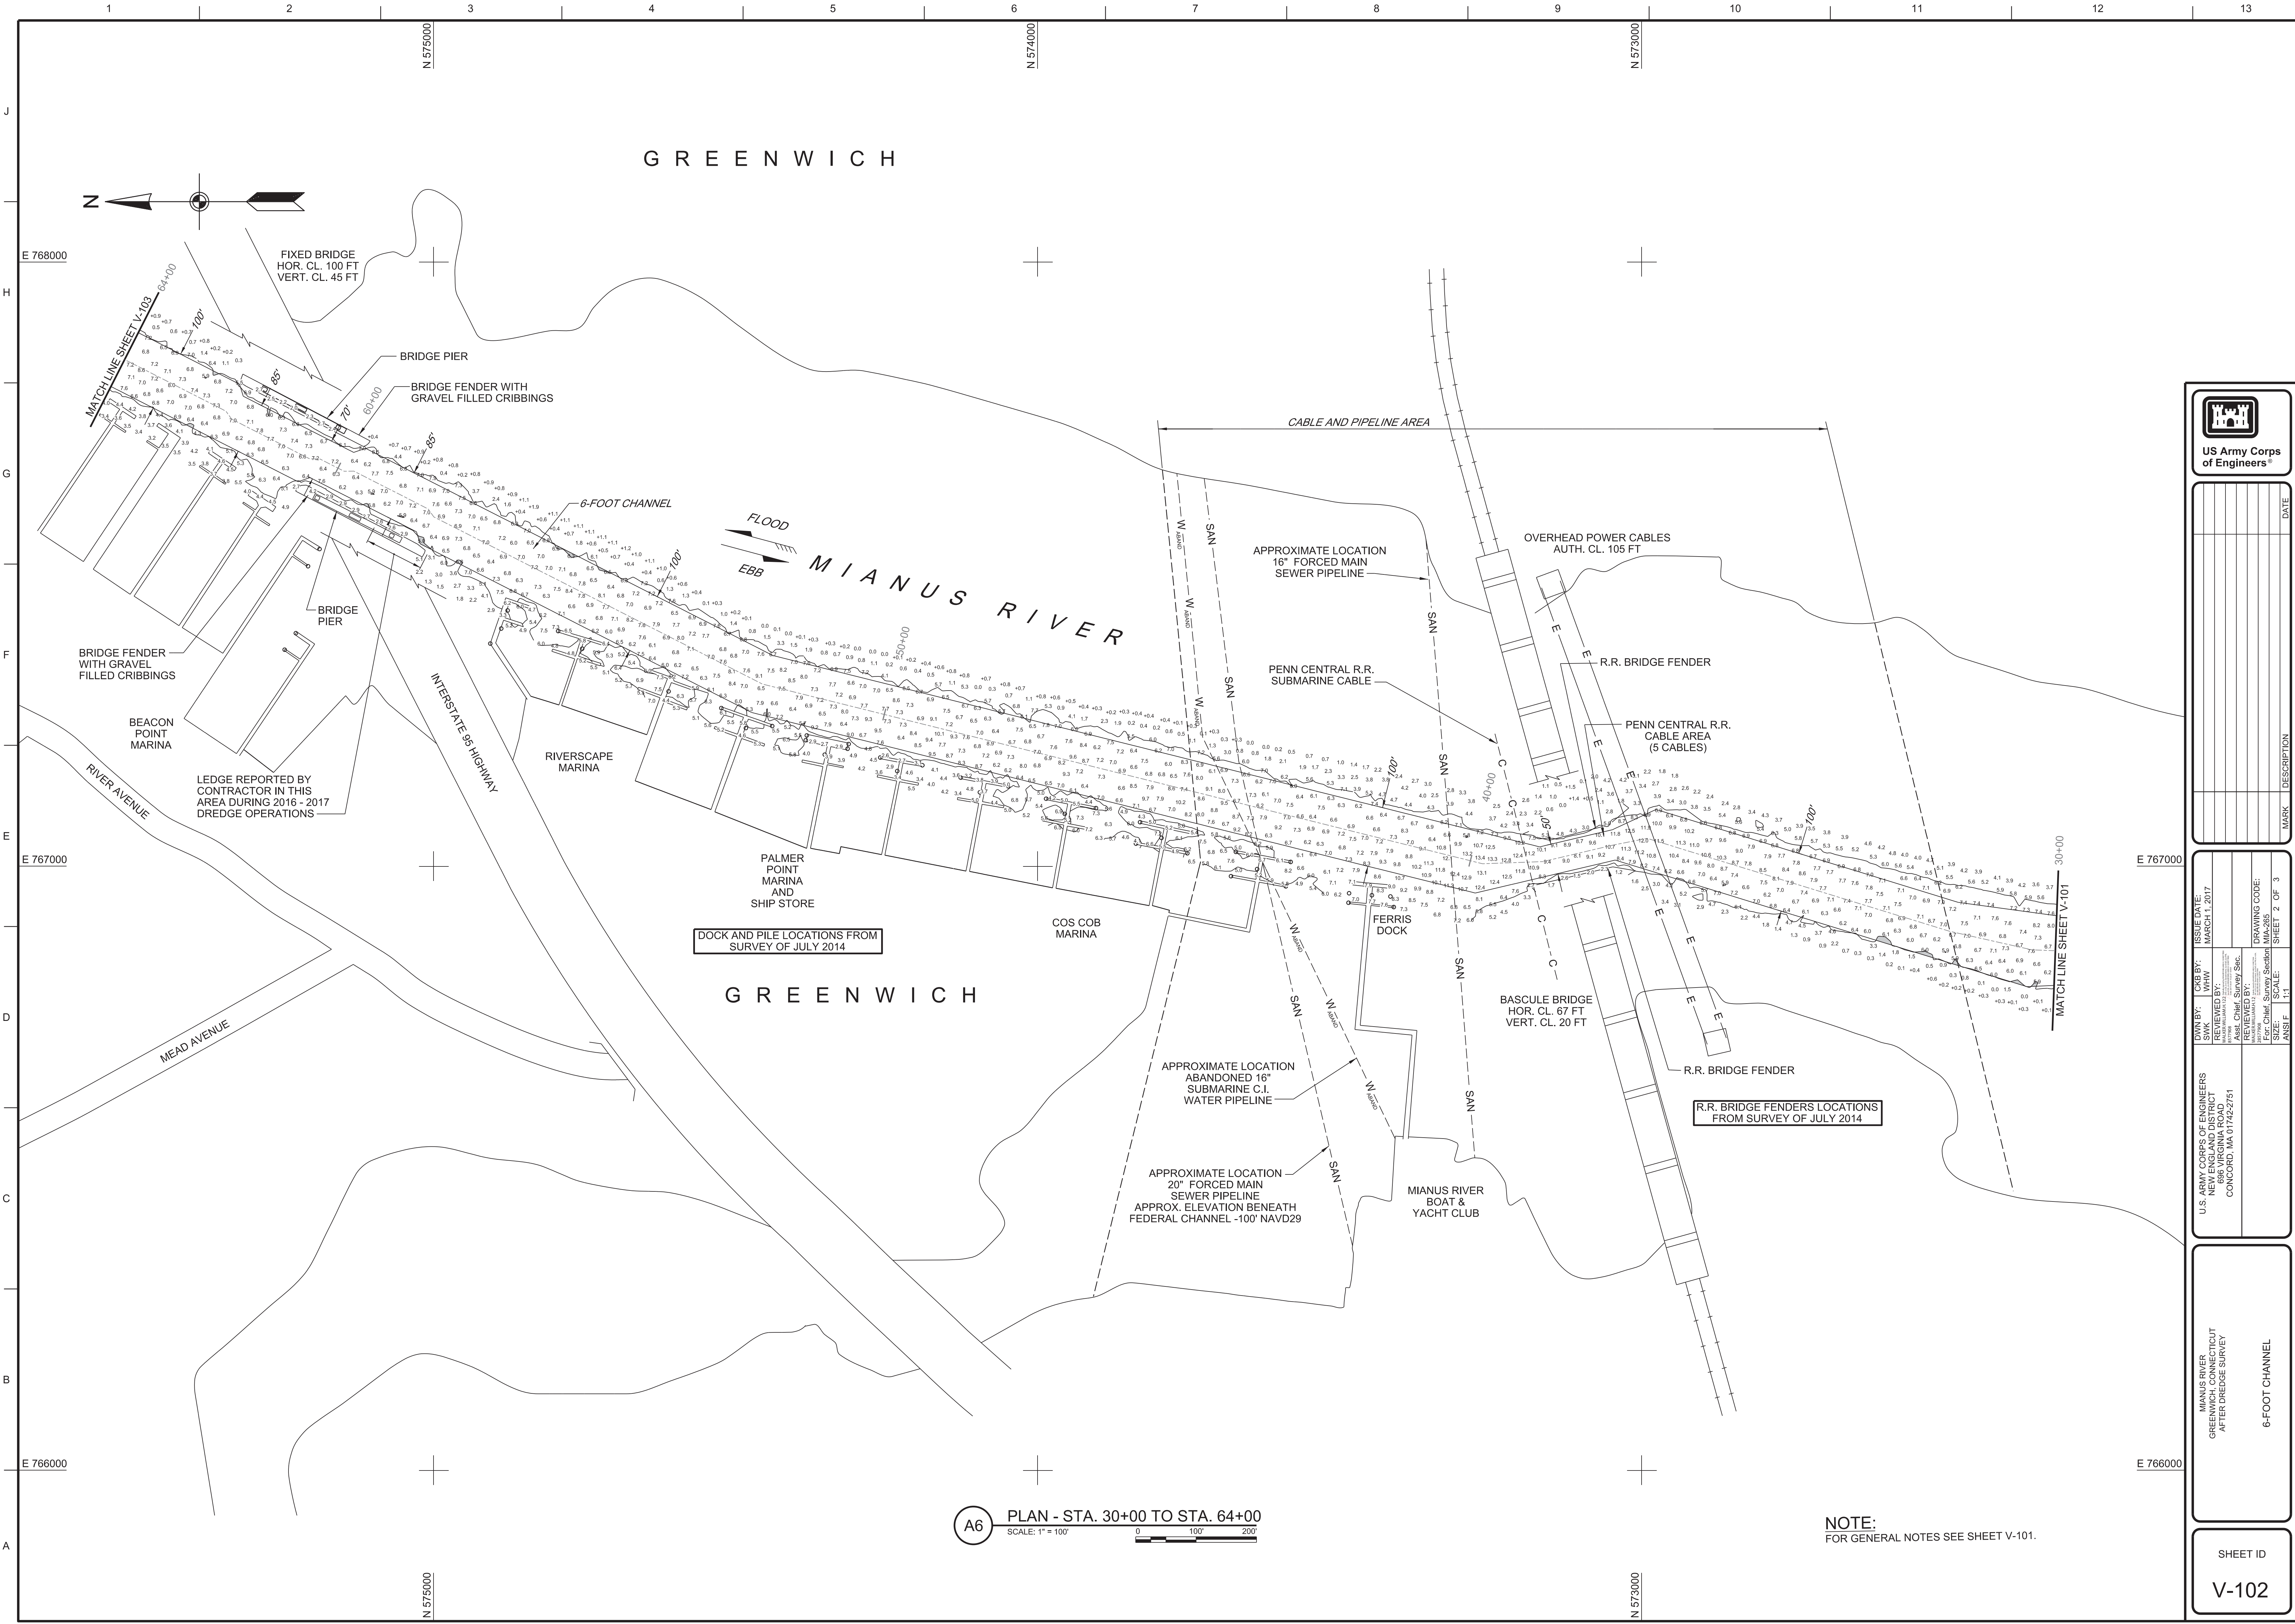


A6 PLAN - STA. 30+00 TO STA. 64+00
SCALE: 1" = 100'

NOTE:
FOR GENERAL NOTES SEE SHEET V-101.

US Army Corps of Engineers

DATE	DESCRIPTION


DRAWN BY: CKS BY: WHW SVK REVIEWED BY: [Signature] Asst. Chief Survey Sec.	DRAWING CODE: SECTION NUMBER SHEET 2 OF 3

MIANUS RIVER
AFTER DREDGE SURVEY

6-FOOT CHANNEL

SHEET ID

V-102

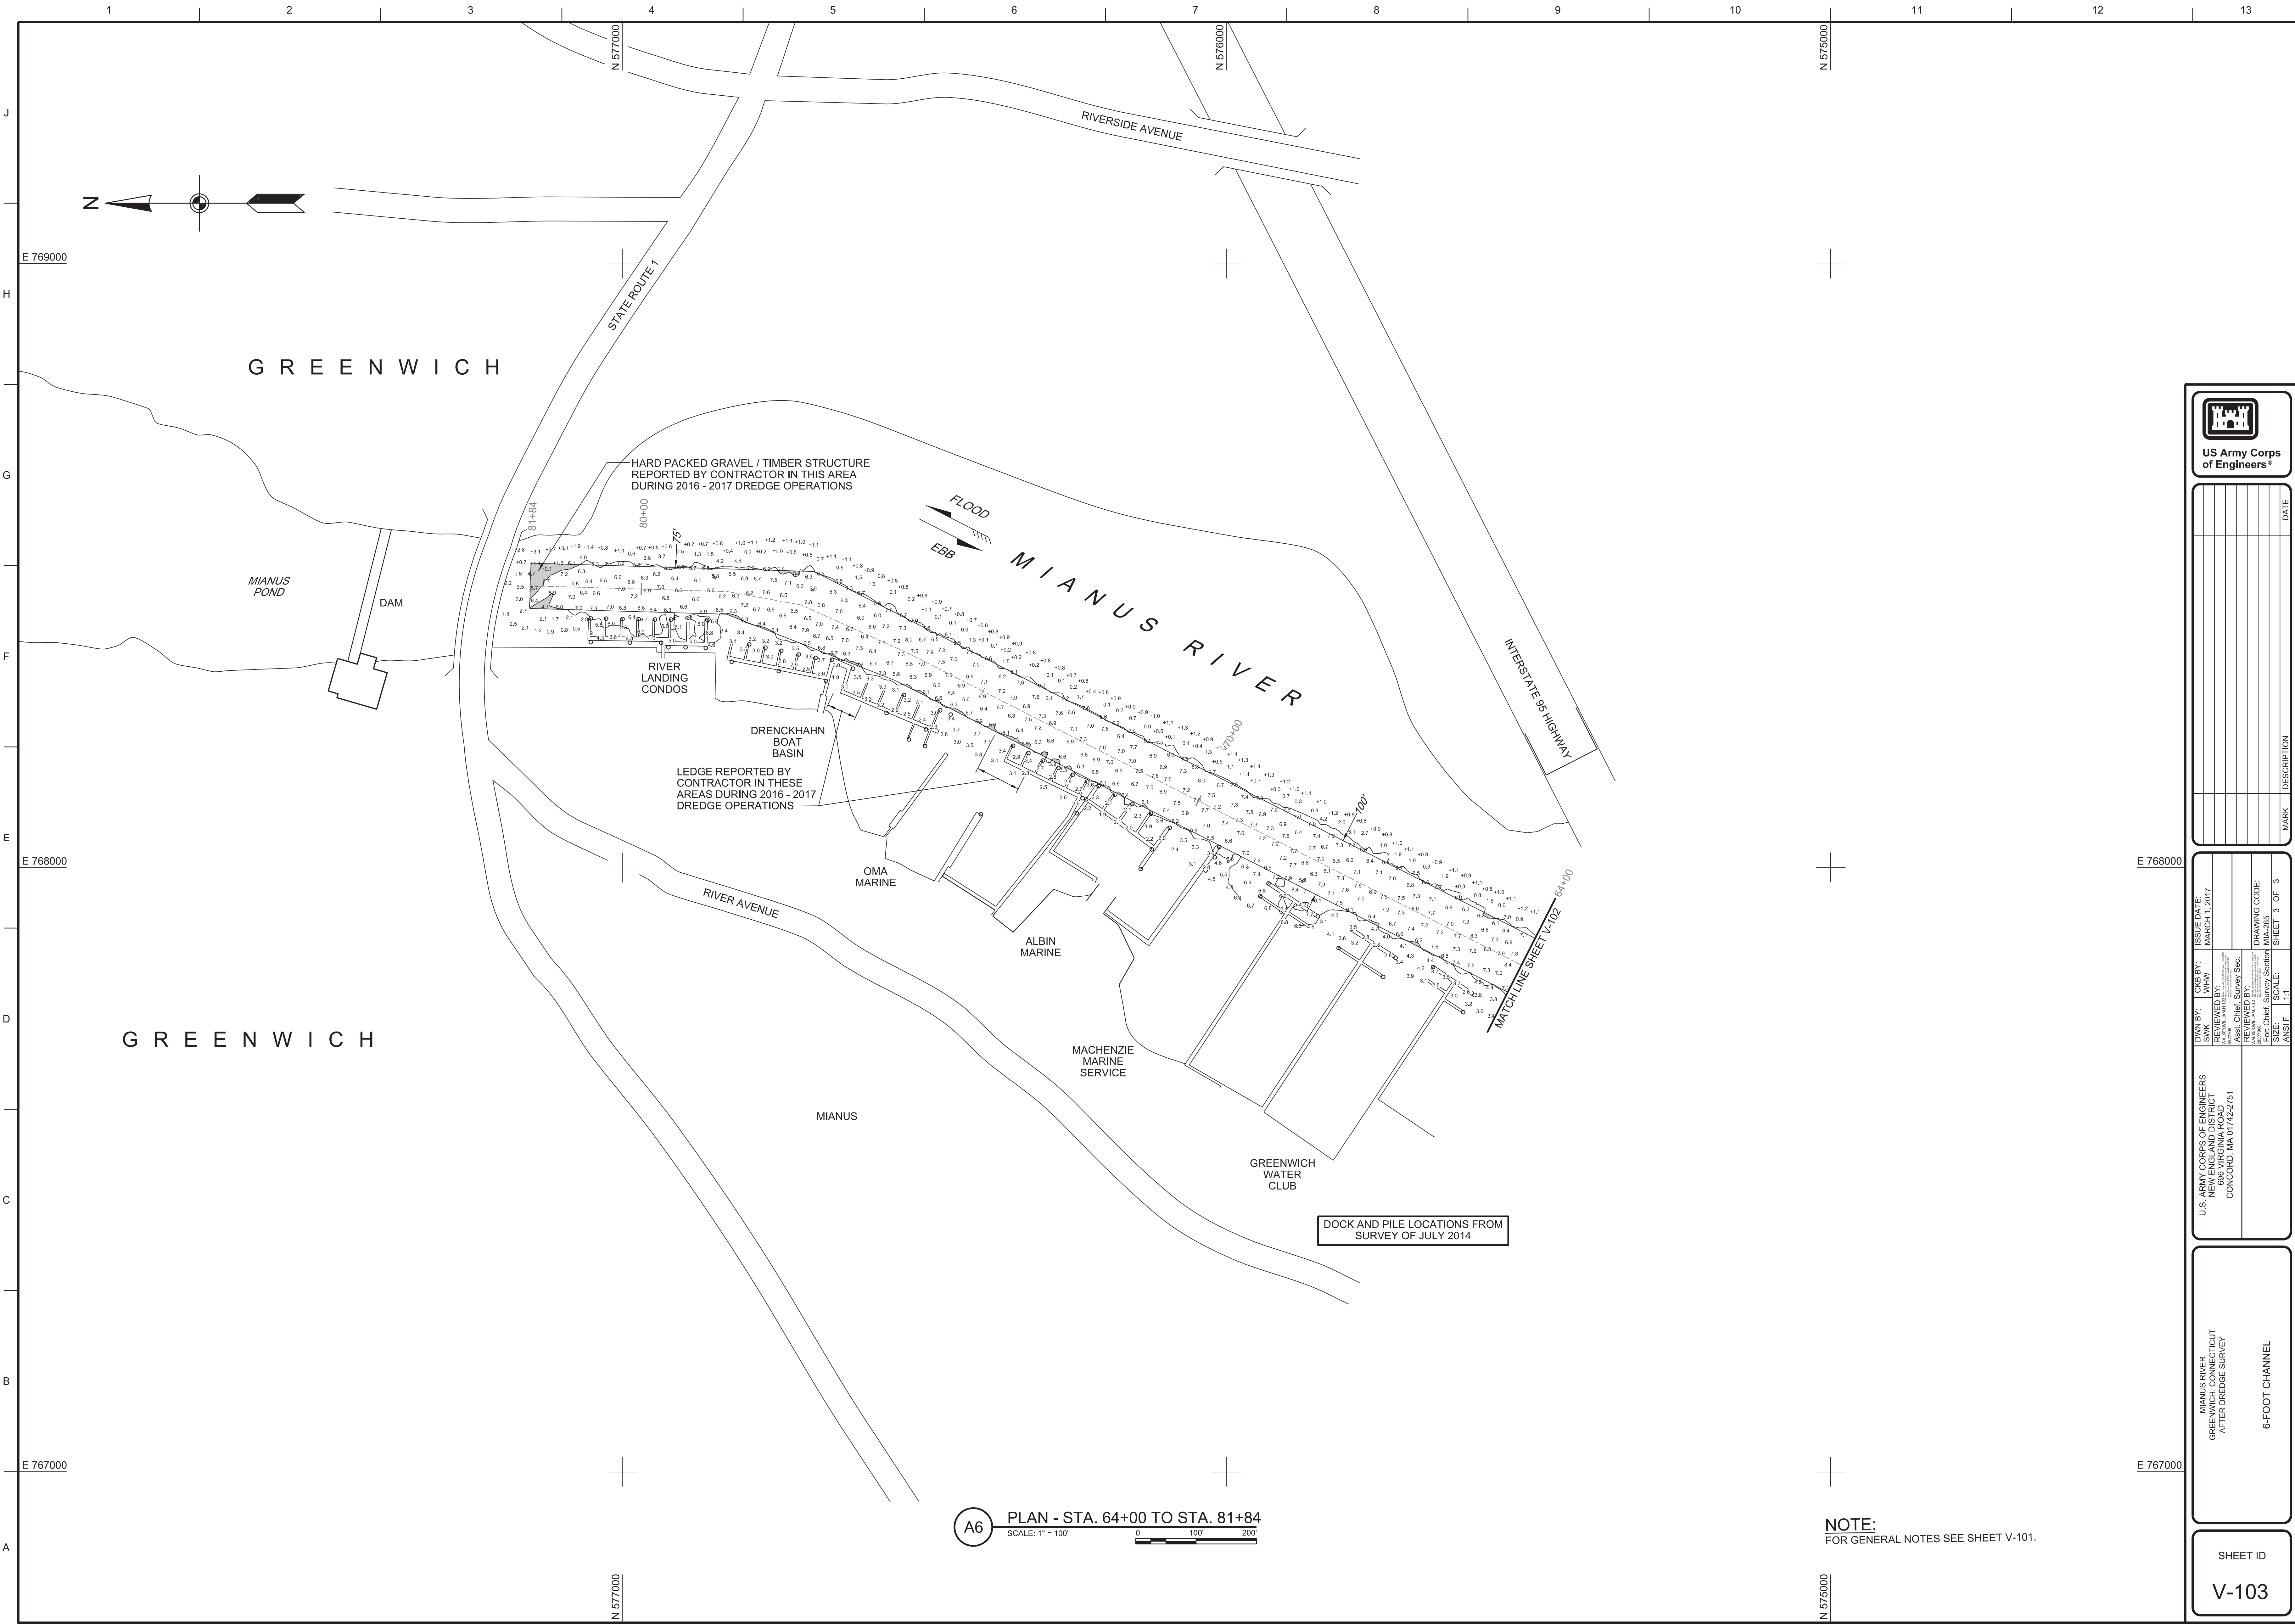

A6 PLAN - STA. 64+00 TO STA. 81+84
SCALE: 1" = 100'

NOTE:
FOR GENERAL NOTES SEE SHEET V-101.

US Army Corps of Engineers®

MARK		DESCRIPTION	DATE

---	---	---	---

---	----------------

SHEET ID	V-103
----------	-------