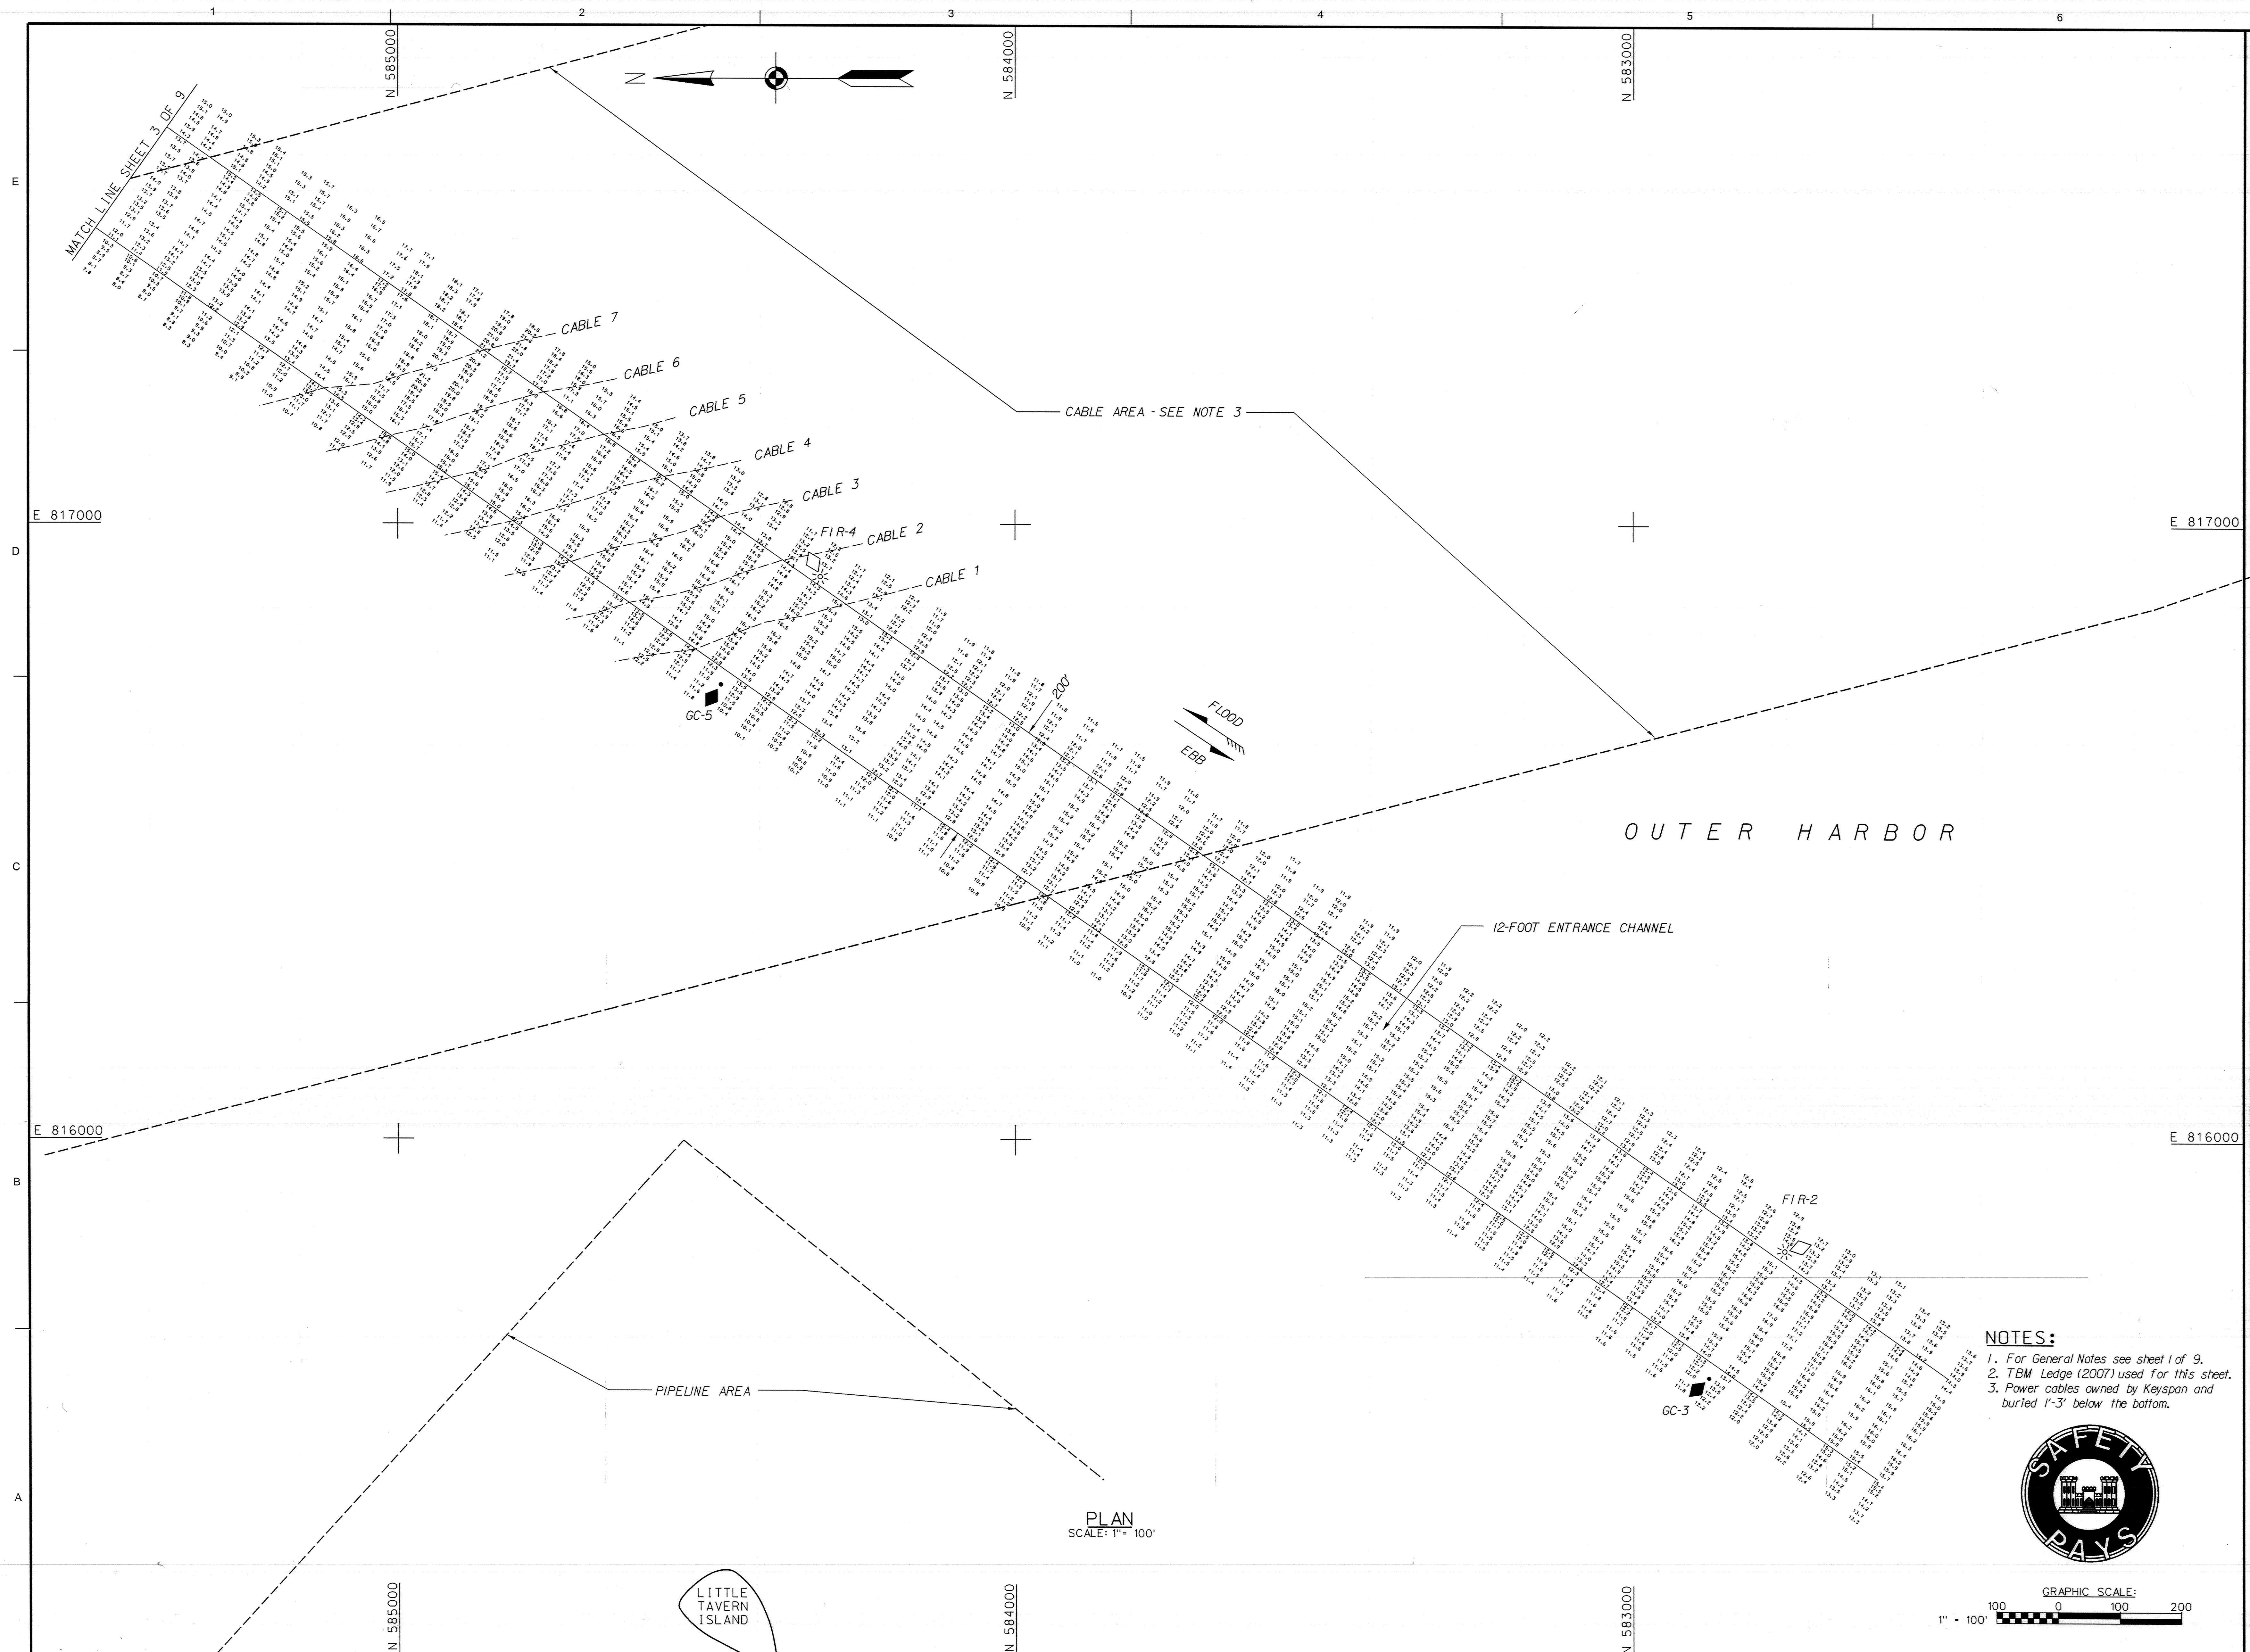
[illegible]

U.S. ARMY CORPS OF ENGINEERS		DATE: 3/18/09	CHD BY: JWW
NEW YORK DISTRICT		SWN BY: JWW	DESIGN FILE: NWHBPSI.DGN
NEW ENGLAND DISTRICT		SUBMITTED BY: <i>John J. Sullivan</i>	DRAWING CODE: NK-488
CONCORD, MASSACHUSETTS		APPROVED BY: <i>John J. Sullivan</i>	
www.nra.usace.army.mil		PLOT SCALE: 1" = 100'	PLOT DATE: 3/17/2009
		SIZE: ANSI F	FILE NAME: NWHBPSI102.S02


NORWALK HARBOR
NORWALK, CONNECTICUT
AFTER DREDGE/CONDITION SURVEY



6, 10 AND 12-FOOT CHANNELS
6 AND 10-FOOT ANCHORAGES
10-FOOT TURNING BASIN

SHEET
IDENTIFICATION
V-102
SHEET 2 OF 9

NOTES:

1. For General Notes see sheet I of 9.
2. TBM Ledge (2007) used for this sheet.
3. Power cables owned by Keyspan and buried 1'-3' below the bottom.

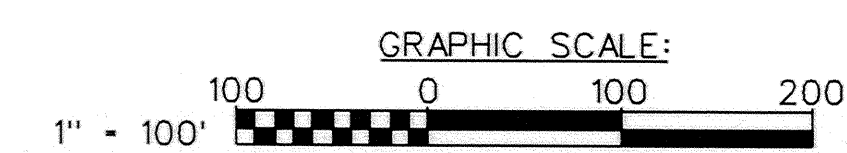

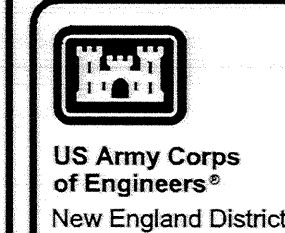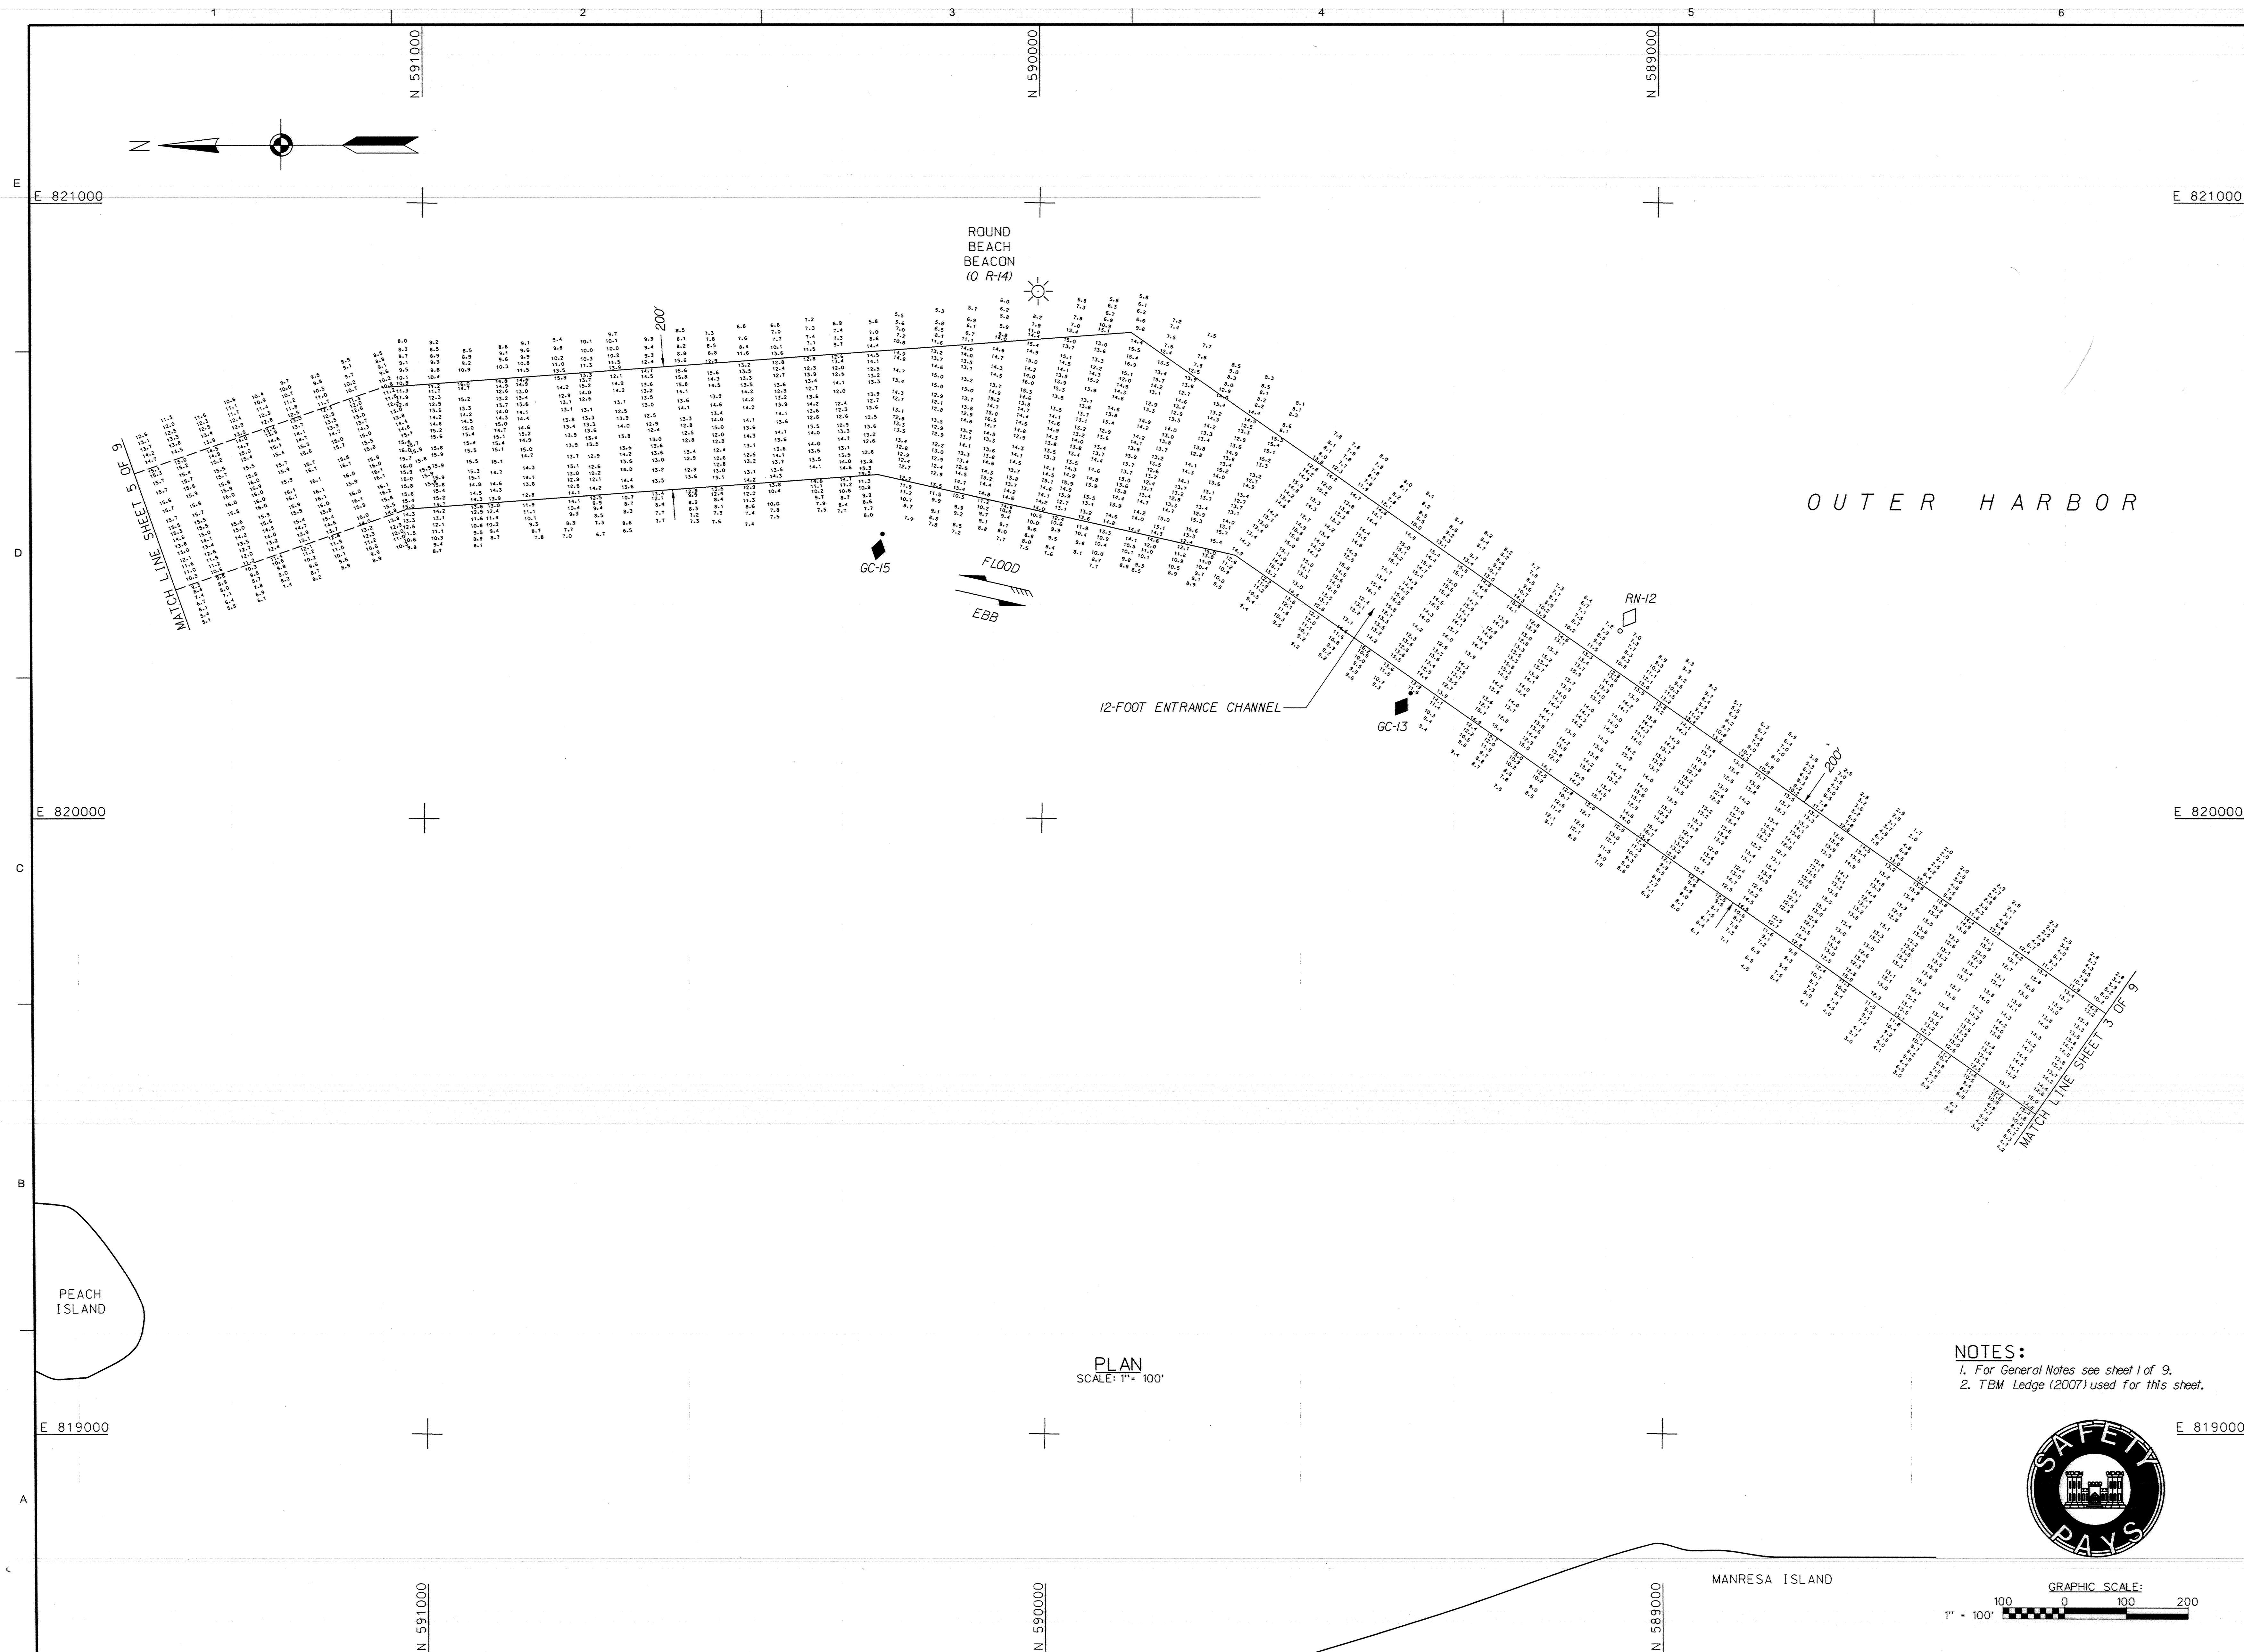[illegible]

U.S. ARMY CORPS OF ENGINEERS
NEW ENGLAND DISTRICT
CONCORD, MASSACHUSETTS
www.nae.usace.army.mil

REVIEWED BY: Name: [Signature]
Asst. Chief, Survey Section
SUBMITTED BY: [Signature]
DATE: 3/18/09

DRAWN BY: [Signature] CKD BY: [Signature]
DATE: 3/18/09 DATE: 3/18/09
DRAWN BY: [Signature] DATE: 3/18/09
DRAWN BY: [Signature] DATE: 3/18/09

PLOT SCALE: 1" = 100'
PLOT DATE: 3/17/2009
DRAWING CODE: HK-658

NORWALK HARBOR
NORWALK, CONNECTICUT
AFTER DREDGE/CONDITION SURVEY
6, 10 AND 12-FOOT CHANNELS
6 AND 10-FOOT ANCHORAGES




















SHEET
IDENTIFICATION
V-104
SHEET 4 OF

NOTES:
1. For General Notes see sheet 1 of 9.
2. TBM Ledge (2007) used for this sheet.




GRAPHIC SCALE:
1" = 100'


SCANNED RECORD MAP 2006

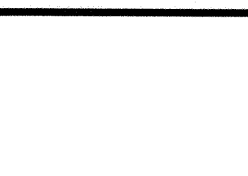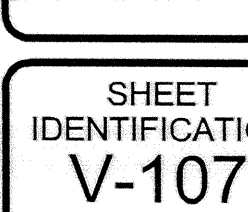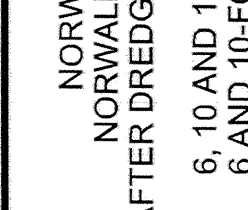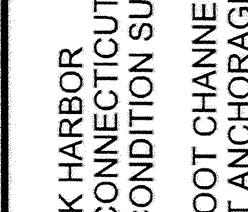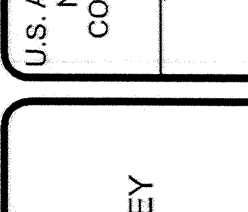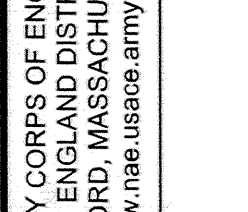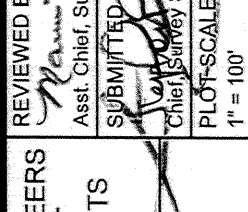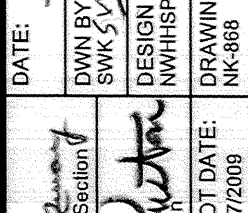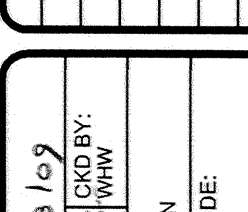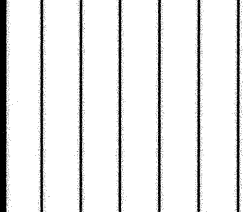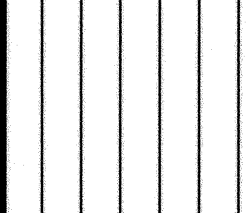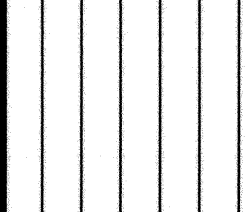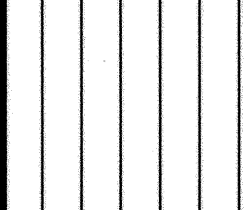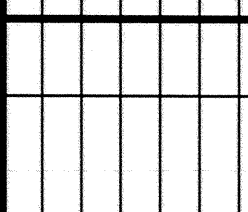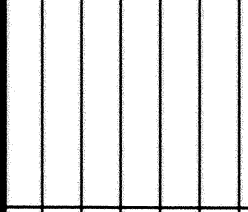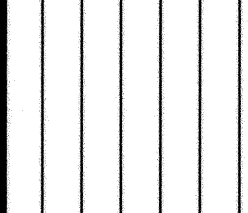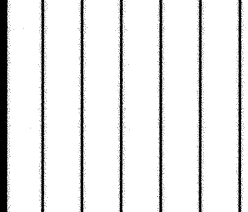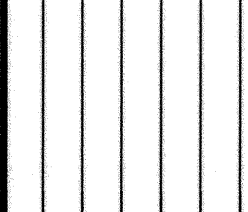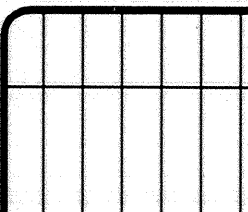

GRAPHIC SCALE:
1" = 100' 100 0 100 200

SCANNED RECORD MAR. 2009

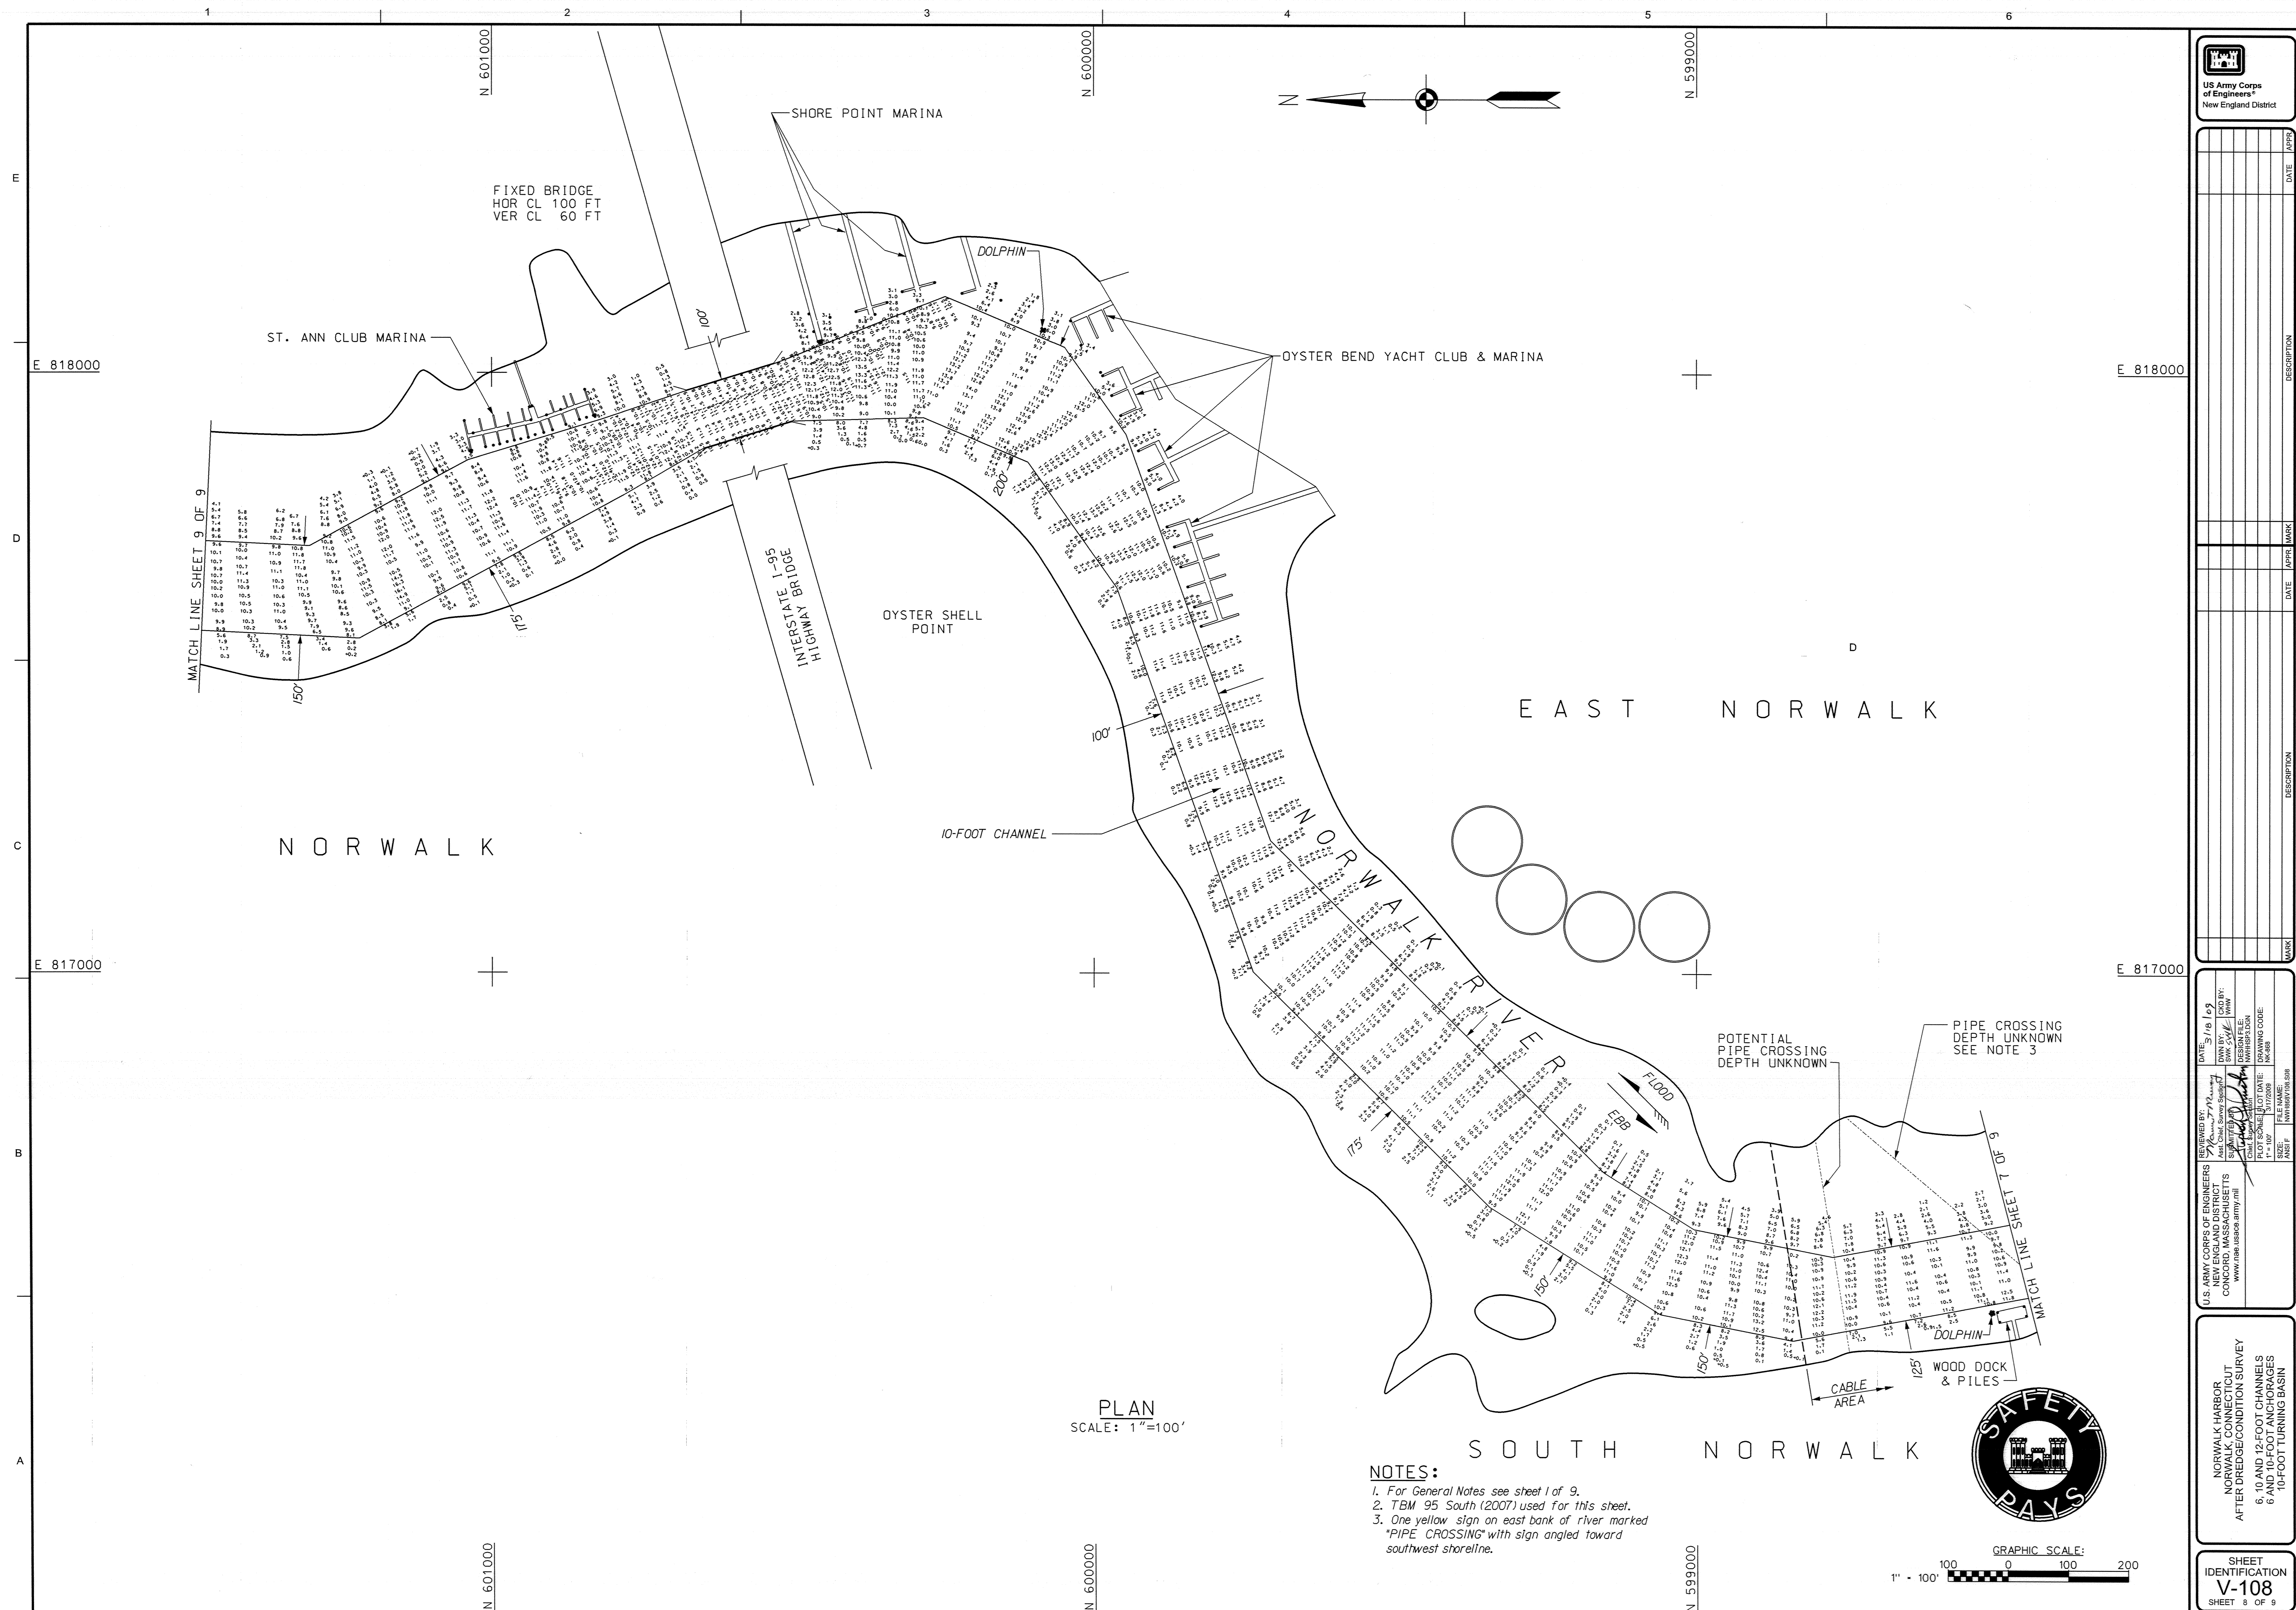


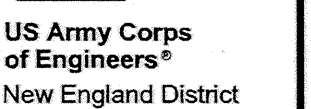
[illegible][illegible][illegible][illegible]

								MARK
--	--	--	--	--	--	--	--	------

U.S. ARMY CORPS OF ENGINEERS NEW ENGLAND DISTRICT CONCORD, MASSACHUSETTS www.rae.usace.army.mil	REVIEWED BY: <i>William T. Manning</i> Asst. Chief, Survey Section SUBMITTED BY: <i>William T. Manning</i> Chief, Survey Section DATE: <i>3/18/09</i> DWN BY: <i>CKD BYV</i> SWK <i>5/1/06</i> DESIGN FILE: <i>NWH1869.DGN</i> DRAWING CODE: <i>Nk-888</i>
	PLOT SCALE: <i>1" = 100'</i> PLOT DATE: <i>3/17/2009</i> FILE NAME: <i>NWH1869/102_5109</i> ANSI F

NORWALK HARBOR
NORWALK, CONNECTICUT
AFTER DREDGE/CONDITION SURVEY
6, 10 AND 12-FOOT CHANNELS
6 AND 10-FOOT ANCHORAGES
10-FOOT TURNING BASIN

IDENTIFICATION
V-109
SHEET 9 OF 9

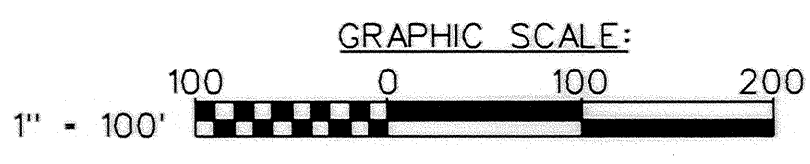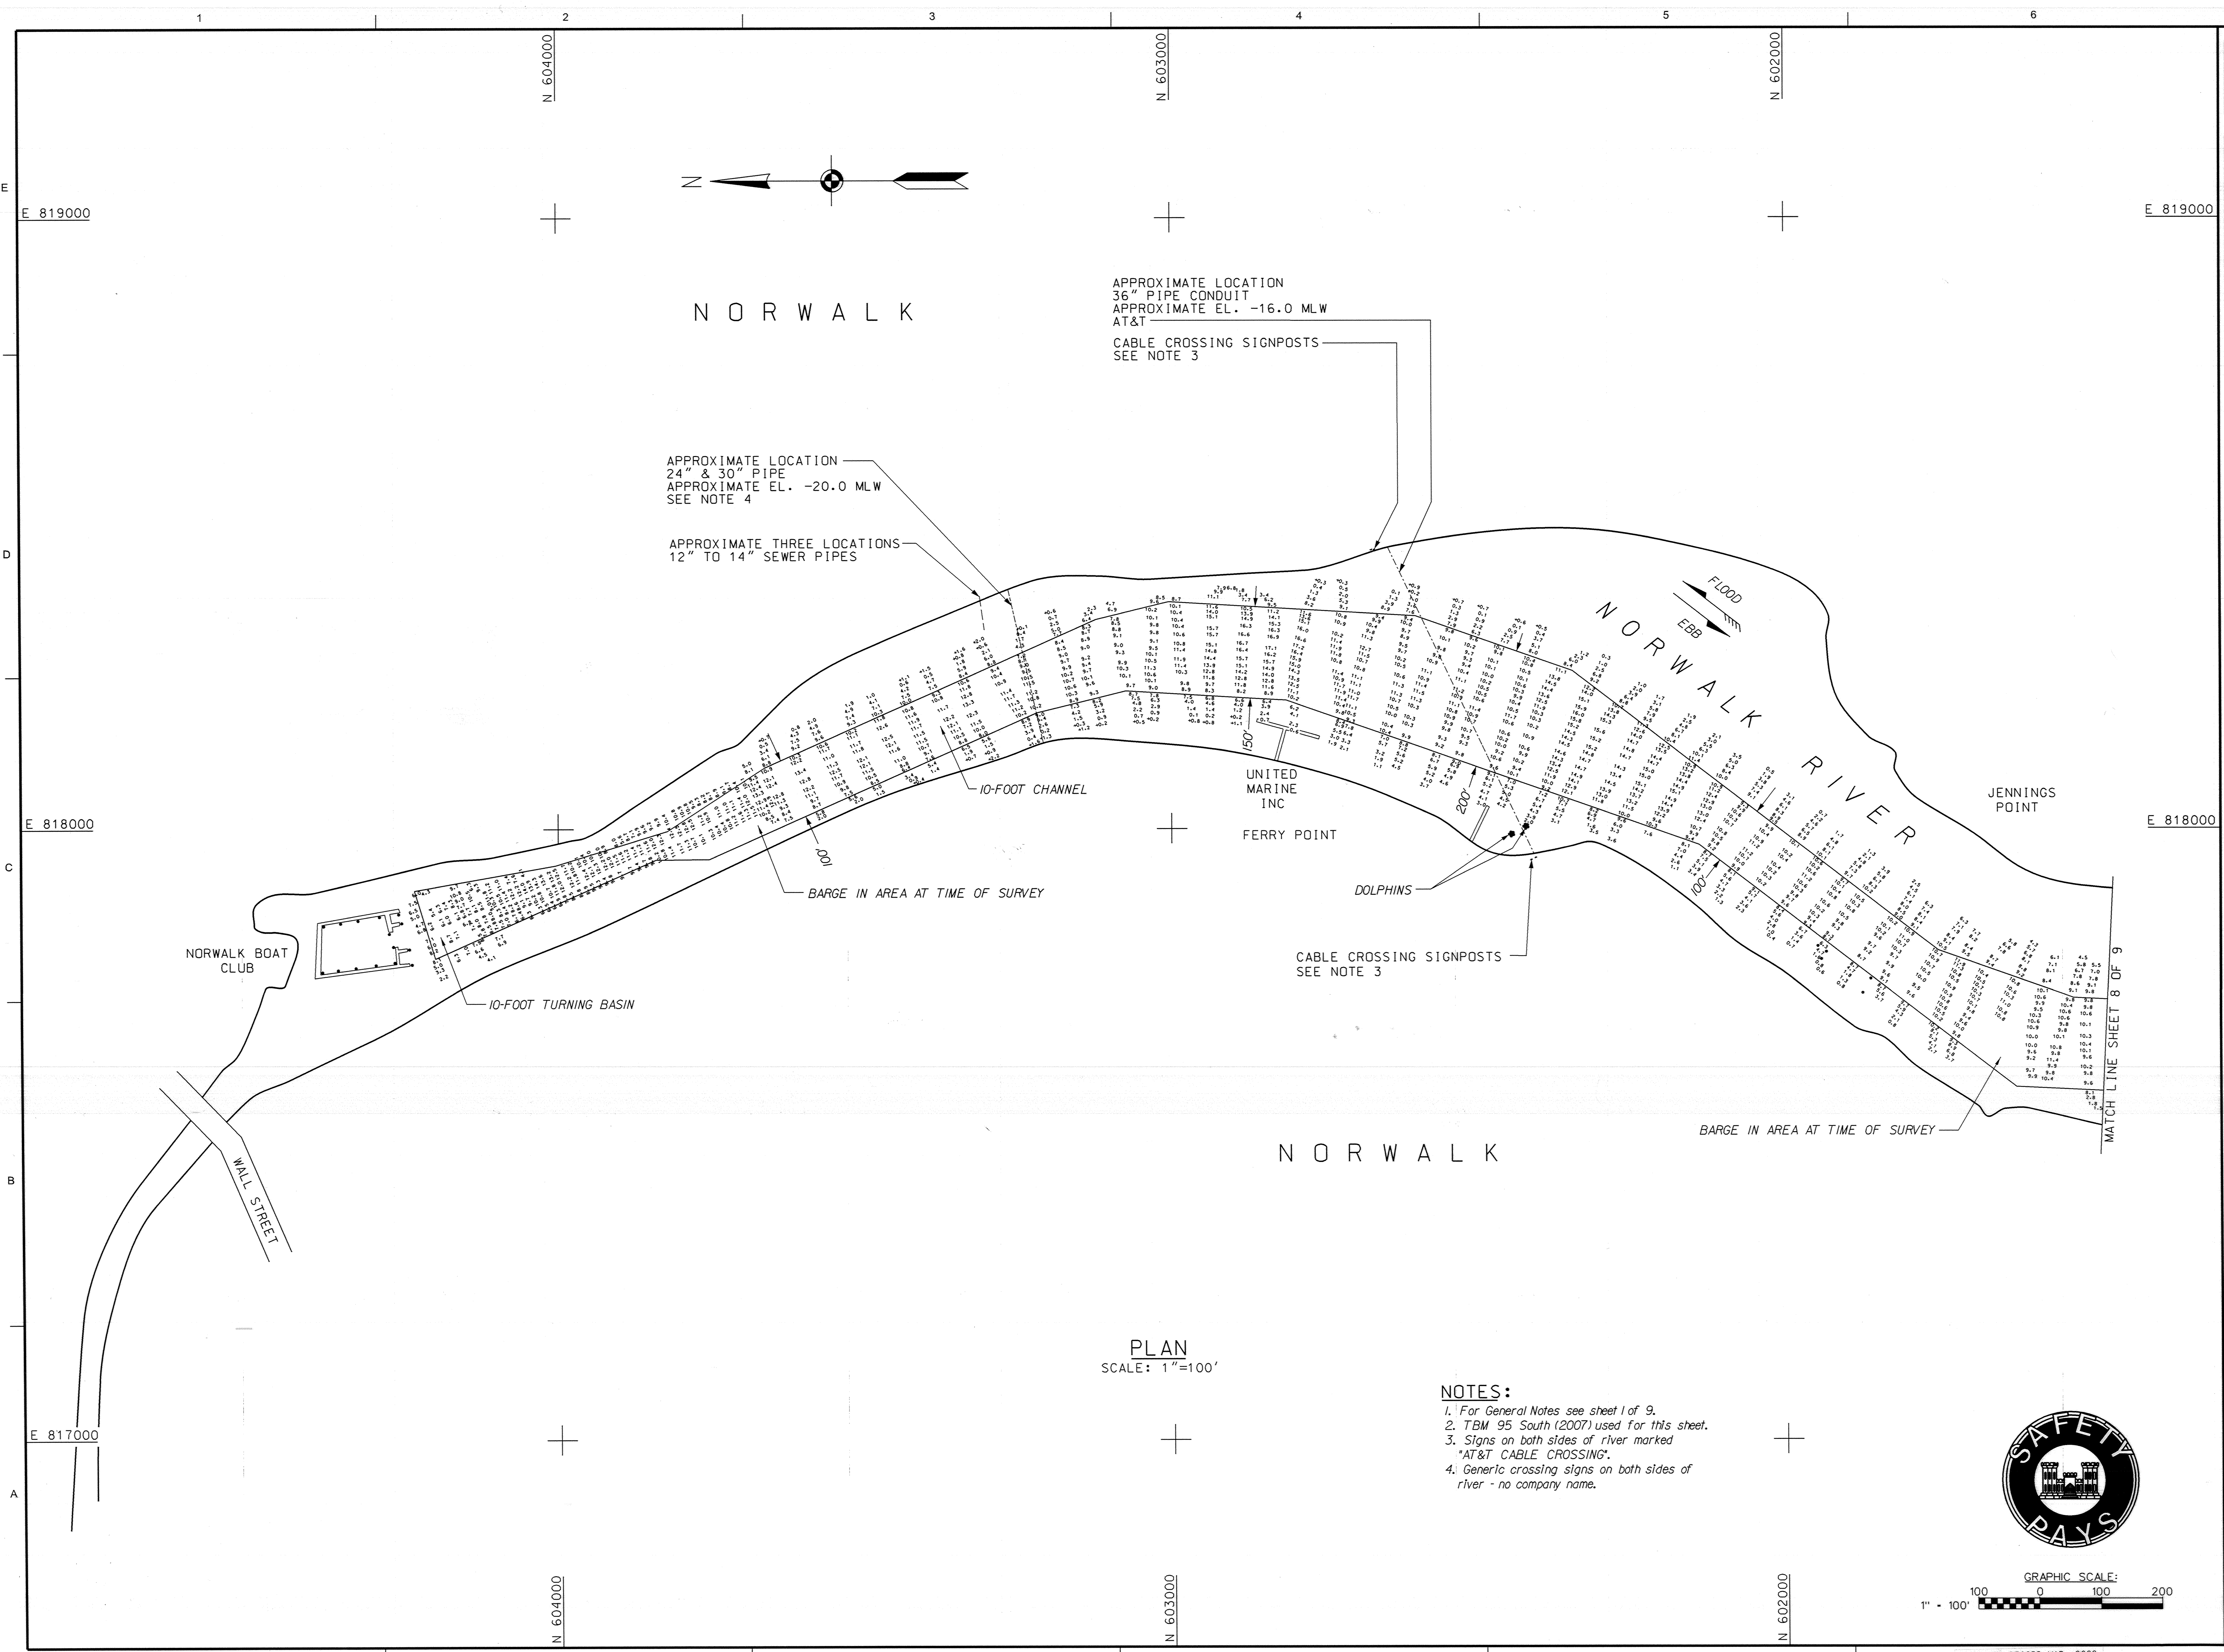

SCANNED RECORD MAR. 2009