



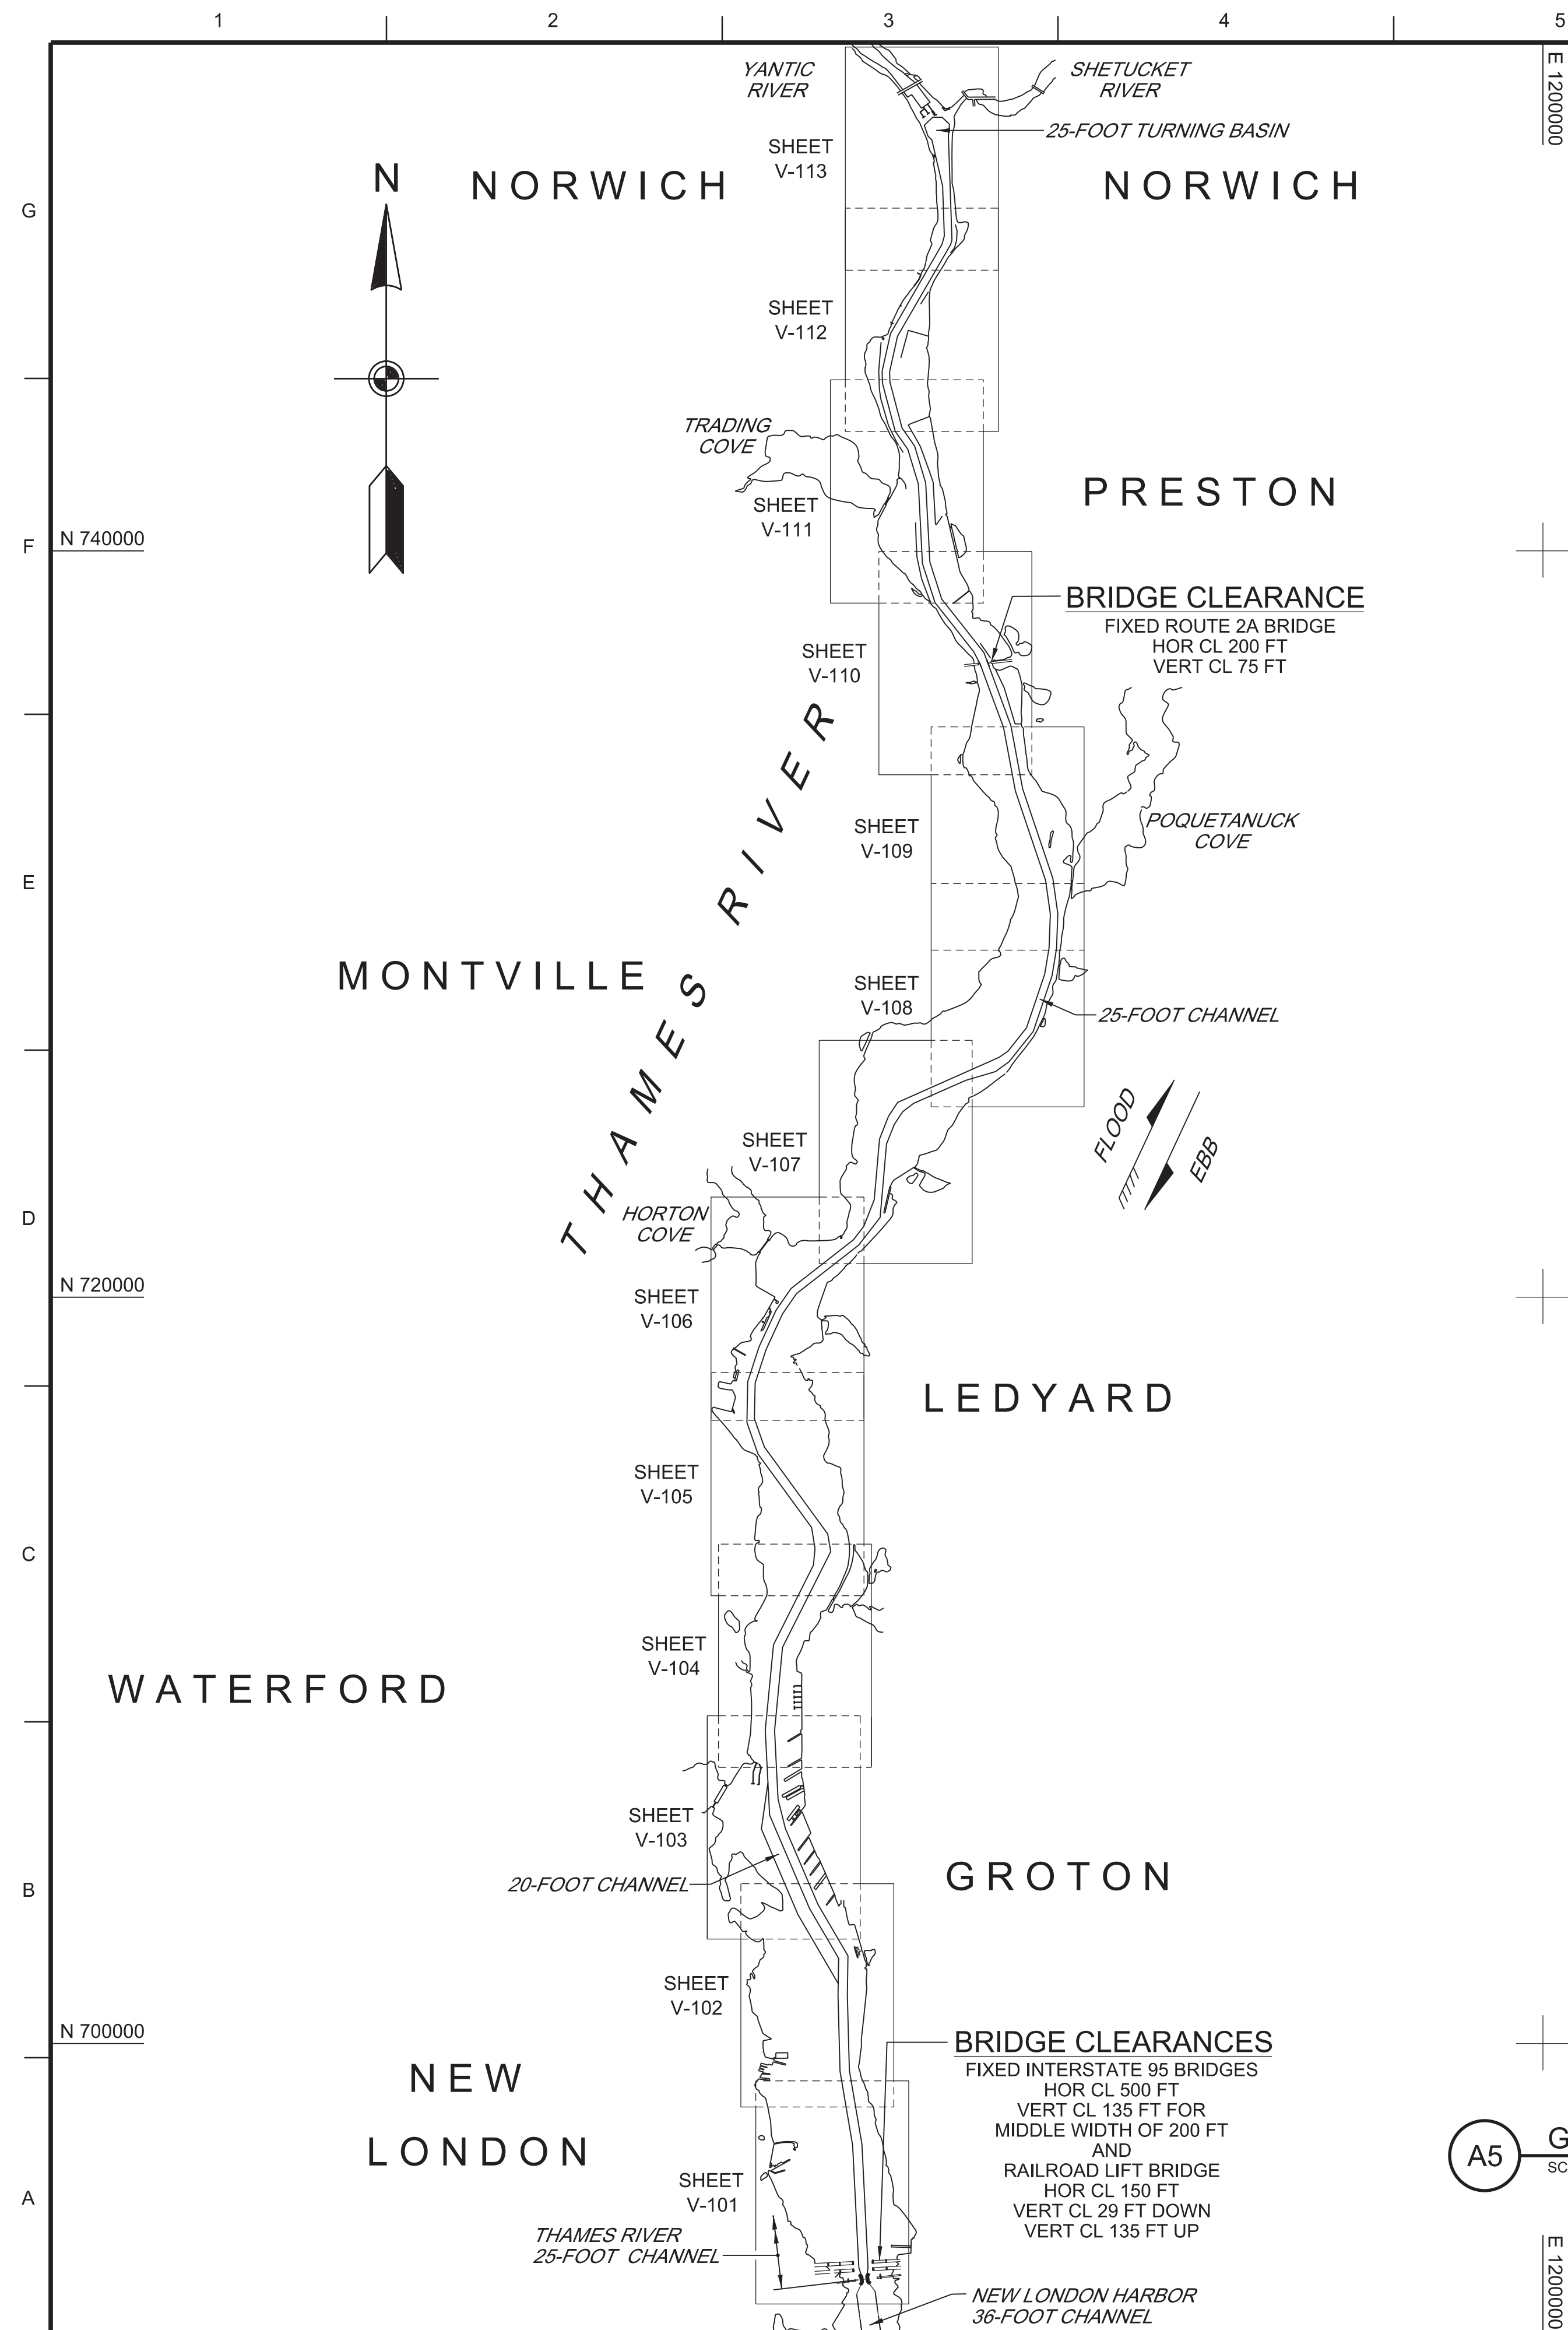

INDEX OF NAVIGATION AIDS			
NO.	DATE	STATE PLANE COORDINATES	GEOGRAPHIC POSITION
FL G-1	03/08/17	N 695161.51 E 1181437.32	41°-22'-01.4"W 72°-05'-20.4"W
GRC-EP	02/28/17	N 697691.97 E 1181225.68	41°-22'-26.4"W 72°-05'-22.9"W
FL G-3	02/28/17	N 700204.65 E 1181007.84	41°-22'-51.3"W 72°-05'-25.5"W
FL G-5	02/28/17	N 702552.61 E 1180406.04	41°-23'-14.5"W 72°-05'-33.2"W
FL G-7	03/02/17	N 705637.78 E 1179023.73	41°-23'-45.1"W 72°-05'-51.0"W
GC-9	02/28/17	N 707564.78 E 1179199.40	41°-24'-04.1"W 72°-05'-48.5"W
GC-13	03/02/17	N 710868.02 E 1179394.22	41°-24'-36.7"W 72°-05'-45.6"W
RN-14	03/02/17	N 713205.38 E 1180941.12	41°-24'-59.7"W 72°-05'-25.1"W
RN-16	03/08/17	N 715937.82 E 1179262.29	41°-25'-26.8"W 72°-05'-46.9"W
RN-20	03/15/17	N 719799.53 E 1179846.43	41°-26'-04.9"W 72°-05'-38.8"W
GC-23	03/16/17	N 724402.24 E 1182029.17	41°-26'-50.2"W 72°-05'-07.3"W
GC-25	03/16/17	N 725413.17 E 1182983.53	41°-27'-00.2"W 72°-04'-57.1"W
RN-26	03/16/17	N 725675.62 E 1184182.03	41°-27'-02.7"W 72°-04'-41.3"W
GC-29	03/16/17	N 727298.34 E 1186121.16	41°-27'-18.5"W 72°-04'-15.7"W
WRN-30A	03/21/17	N 729576.51 E 1186684.54	41°-27'-41.0"W 72°-04'-05.7"W
GC-31	03/21/17	N 730342.85 E 1186753.76	41°-27'-48.6"W 72°-04'-07.0"W
GC-33	03/21/17	N 732053.81 E 1186301.33	41°-28'-05.5"W 72°-04'-12.8"W
RN-34	03/21/17	N 733682.70 E 1186026.80	41°-28'-21.6"W 72°-04'-16.3"W
GC-35	03/21/17	N 735314.25 E 1185527.54	41°-28'-37.8"W 72°-04'-22.6"W
RN-38	03/23/17	N 737504.99 E 1184821.77	41°-28'-59.5"W 72°-04'-31.7"W
GC-41	03/23/17	N 740882.46 E 1183345.70	41°-29'-33.0"W 72°-04'-50.7"W
RN-44	03/27/17	N 743276.42 E 1182818.54	41°-29'-56.7"W 72°-04'-57.4"W
GC-45	03/27/17	N 744265.95 E 1182314.61	41°-30'-06.5"W 72°-05'-03.9"W
RN-48	03/27/17	N 745755.58 E 1182645.89	41°-30'-21.2"W 72°-04'-59.4"W
GC-51	03/27/17	N 748061.87 E 1183809.20	41°-30'-43.9"W 72°-04'-43.9"W
GC-53	03/27/17	N 749737.34 E 1183849.81	41°-31'-00.4"W 72°-04'-43.2"W

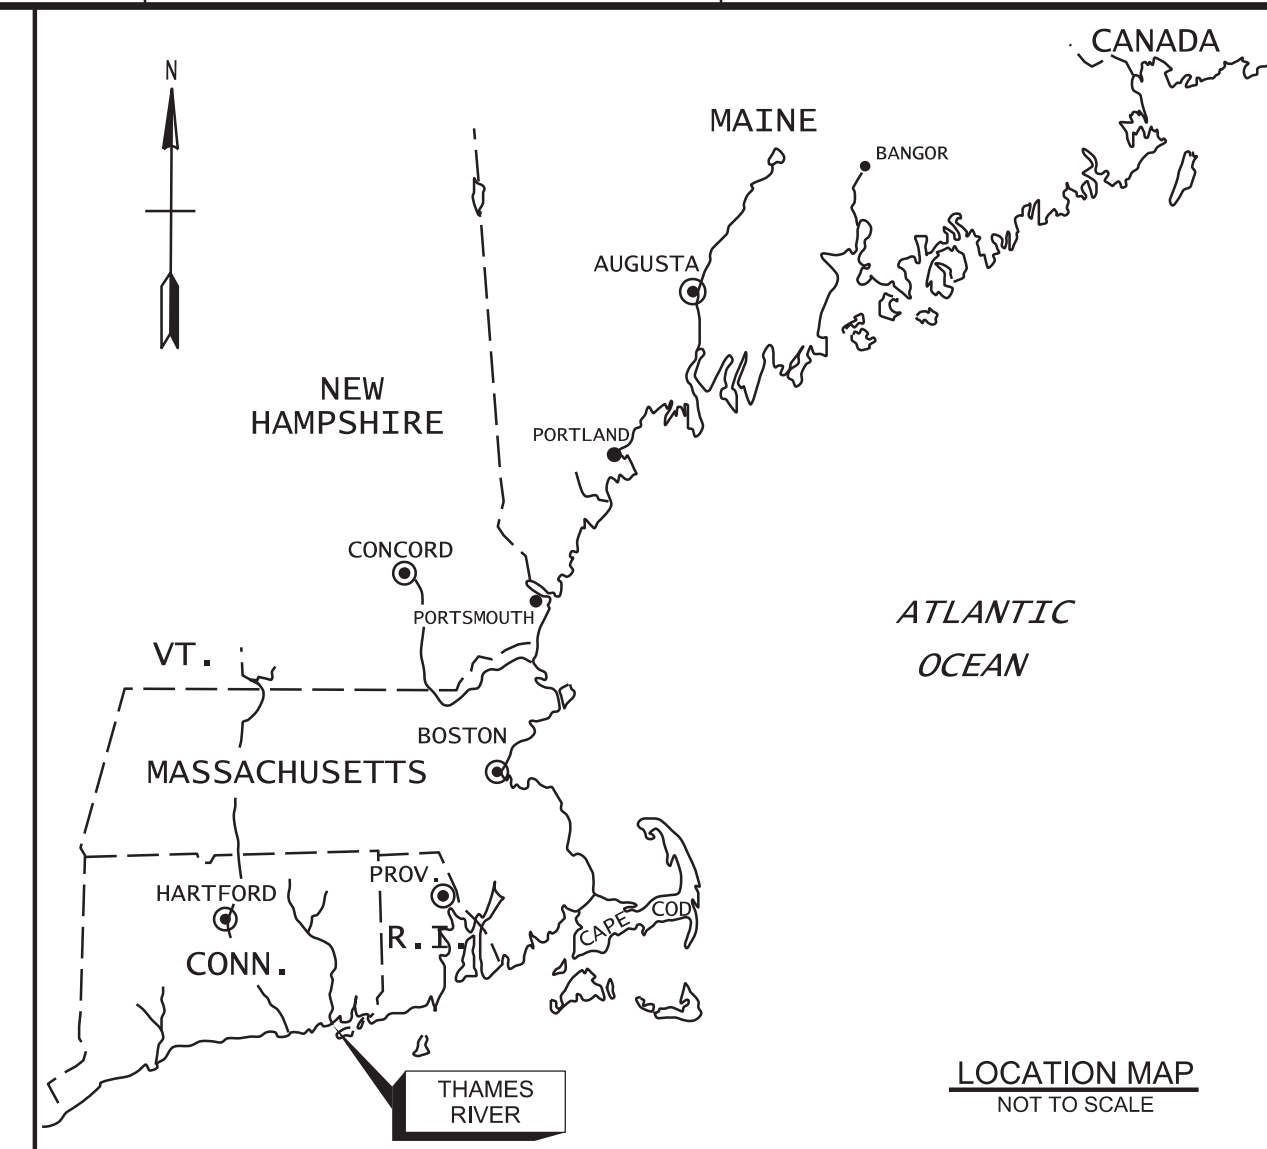

GENERAL NOTES:

1. SOUNDINGS ARE IN FEET AND TENTHS. THE REFERENCE PLANE IS MEAN LOWER LOW WATER (MLLW) AND IS BASED ON THE 1983-2001 TIDAL EPOCH. SOUNDINGS NOTED WITH A (+) ARE ABOVE THE REFERENCE PLANE OF MLLW. SOUNDINGS WITHOUT A SIGN ARE BELOW THE REFERENCE PLANE OF MLLW, AND SHOULD BE CONSIDERED NEGATIVE.

2. TOPOGRAPHY SHOWN IS FROM PREVIOUS SURVEYS, AERIAL IMAGERY AND/OR NOAA CHART NOS. 12372 AND 13213. ALL TOPOGRAPHY, INCLUDING SHORELINE, BRIDGES, PIERS, ETC., IS LOCATED APPROXIMATE UNLESS OTHERWISE NOTED AND SHOULD BE USED AS A GENERAL REFERENCE ONLY.

3. BENCH MARK DATA: TIDES WERE RECORDED USING RTK GPS. A HYPACK RTK FILE WAS CREATED FROM THE MLLW TO NAVD88; CORRECTIONS RANGING FROM 1.85 TO 1.98 FEET ARE FROM THE NOAA V-DATUM MODEL IN THE THAMES RIVER FROM NEW LONDON TO NORWICH, CONNECTICUT. NAVD88 IS ABOVE MLLW; THEREFORE CORRECTION SHOULD BE ADDED TO NAVD88 TO CONVERT TO MLLW. NO TIDE GAUGES WERE USED ON THIS PROJECT. THE AVERAGE RANGE OF TIDE IS 2.6 FEET AT NEW LONDON, 2.7 FEET AT YALE BOATHOUSE AND 3.0 FEET AT NORWICH.

4. COORDINATES SHOWN ARE BASED ON THE LAMBERT GRID SYSTEM FOR THE STATE OF CONNECTICUT (ZONE 0600), NAD 1983 AND ARE BASED ON U.S. SURVEY FEET.


5. SURVEY WAS PERFORMED USING AN R2 SONIC 2024 MULTIBEAM SONAR SYSTEM OPERATING AT 300 KHZ. HORIZONTAL POSITIONING AND REAL TIME TIDE READINGS WERE RECORDED UTILIZING A TRIMBLE SPS 855 RTK GPS SYSTEM. THE RTK BASE STATIONS USED WERE STATION STATE PIER (2017), SUB (2017), POWER LINE (2017), MOHEGAN (2008) AND KEITH (2017) .

6. THE SOUNDING INFORMATION SHOWN ON THESE MAPS REPRESENTS THE SHOALEST SOUNDINGS OF THOSE OBTAINED FROM HYDROGRAPHIC SURVEYS CONDUCTED FROM FEBRUARY THRU MARCH 2017.

7. THE SOUNDING INFORMATION DEPICTED ON THESE MAPS SHOULD NOT BE USED TO DETERMINE VOLUMES. VOLUMES ARE DETERMINED FROM MORE SOUNDING INFORMATION THAN SHOWN.

8. THE INFORMATION DEPICTED ON THESE MAPS REPRESENTS THE RESULTS OF SURVEYS MADE ON THE DATES INDICATED, AND CAN ONLY BE CONSIDERED AS INDICATING THE CONDITIONS EXISTING AT THAT TIME.

9. FIELD BOOK: R&H 4466
20-FOOT DEPTH CONTOUR SHOWN THUS: _____
25-FOOT DEPTH CONTOUR SHOWN THUS: _____
SURVEYED BY: ROBERT MACGOVERN AND CREW _____
REFER TO SURVEY NO. 17-1450

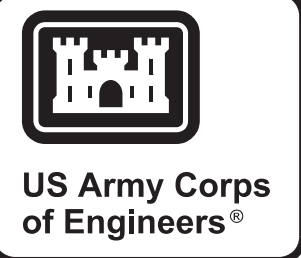
[illegible]

U.S. ARMY CORPS OF ENGINEERS NEW ENGLAND DISTRICT 686 VIRGINIA ROAD CONCORD, MA 01742-2751	DWN BY: CHK BY: DATE: MAY 2, 2017	ISSUE DATE: MAY 2, 2017
REVIEWED BY: MAJOR WILLIAM L. DAVIS DATE: MAY 2, 2017	APPROVED BY: MAJOR WILLIAM L. DAVIS DATE: MAY 2, 2017	DRAWING CODE: SHEET 1 OF 14
Ast. Chief Survey Sec.	Chief Survey Section	ANSI D 11

THAMES RIVER
NEW LONDON TO NORWICH, CONNECTICUT
CONDITION SURVEY

20 AND 25-FOOT CHANNELS
25-FOOT TURNING BASIN

SHEET ID
G-001

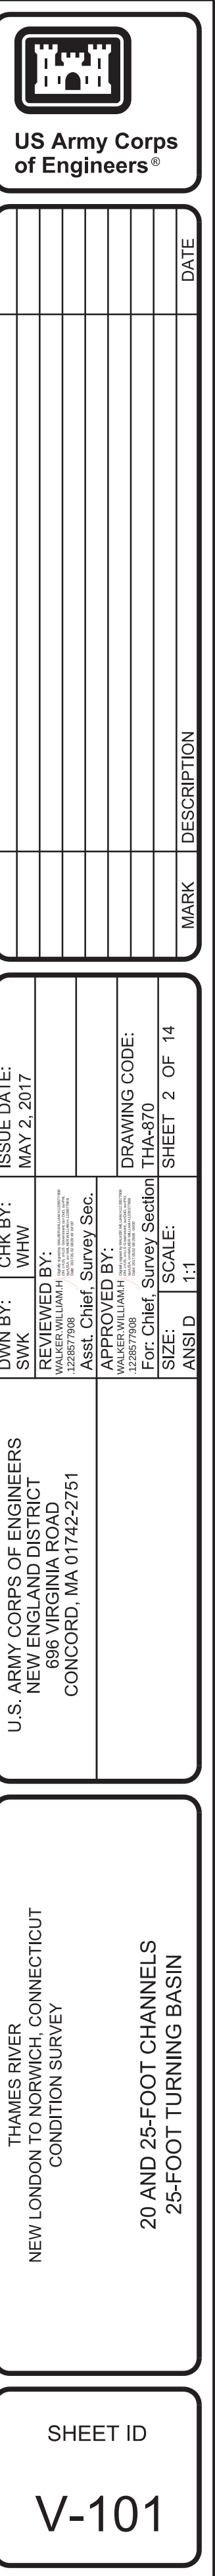








NOTE:
FOR GENERAL NOTES SEE SHEET G-001.

SCALE: 1" = 200'

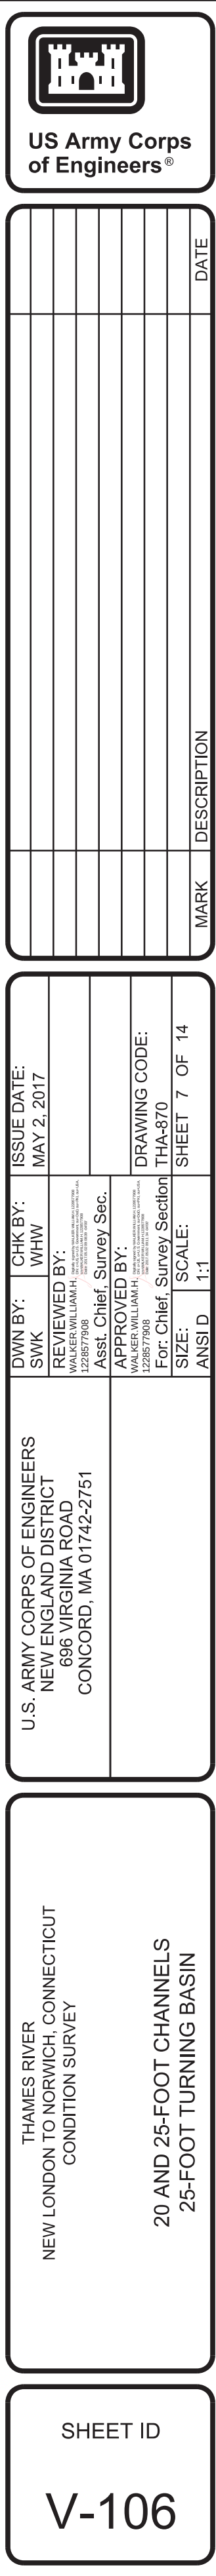

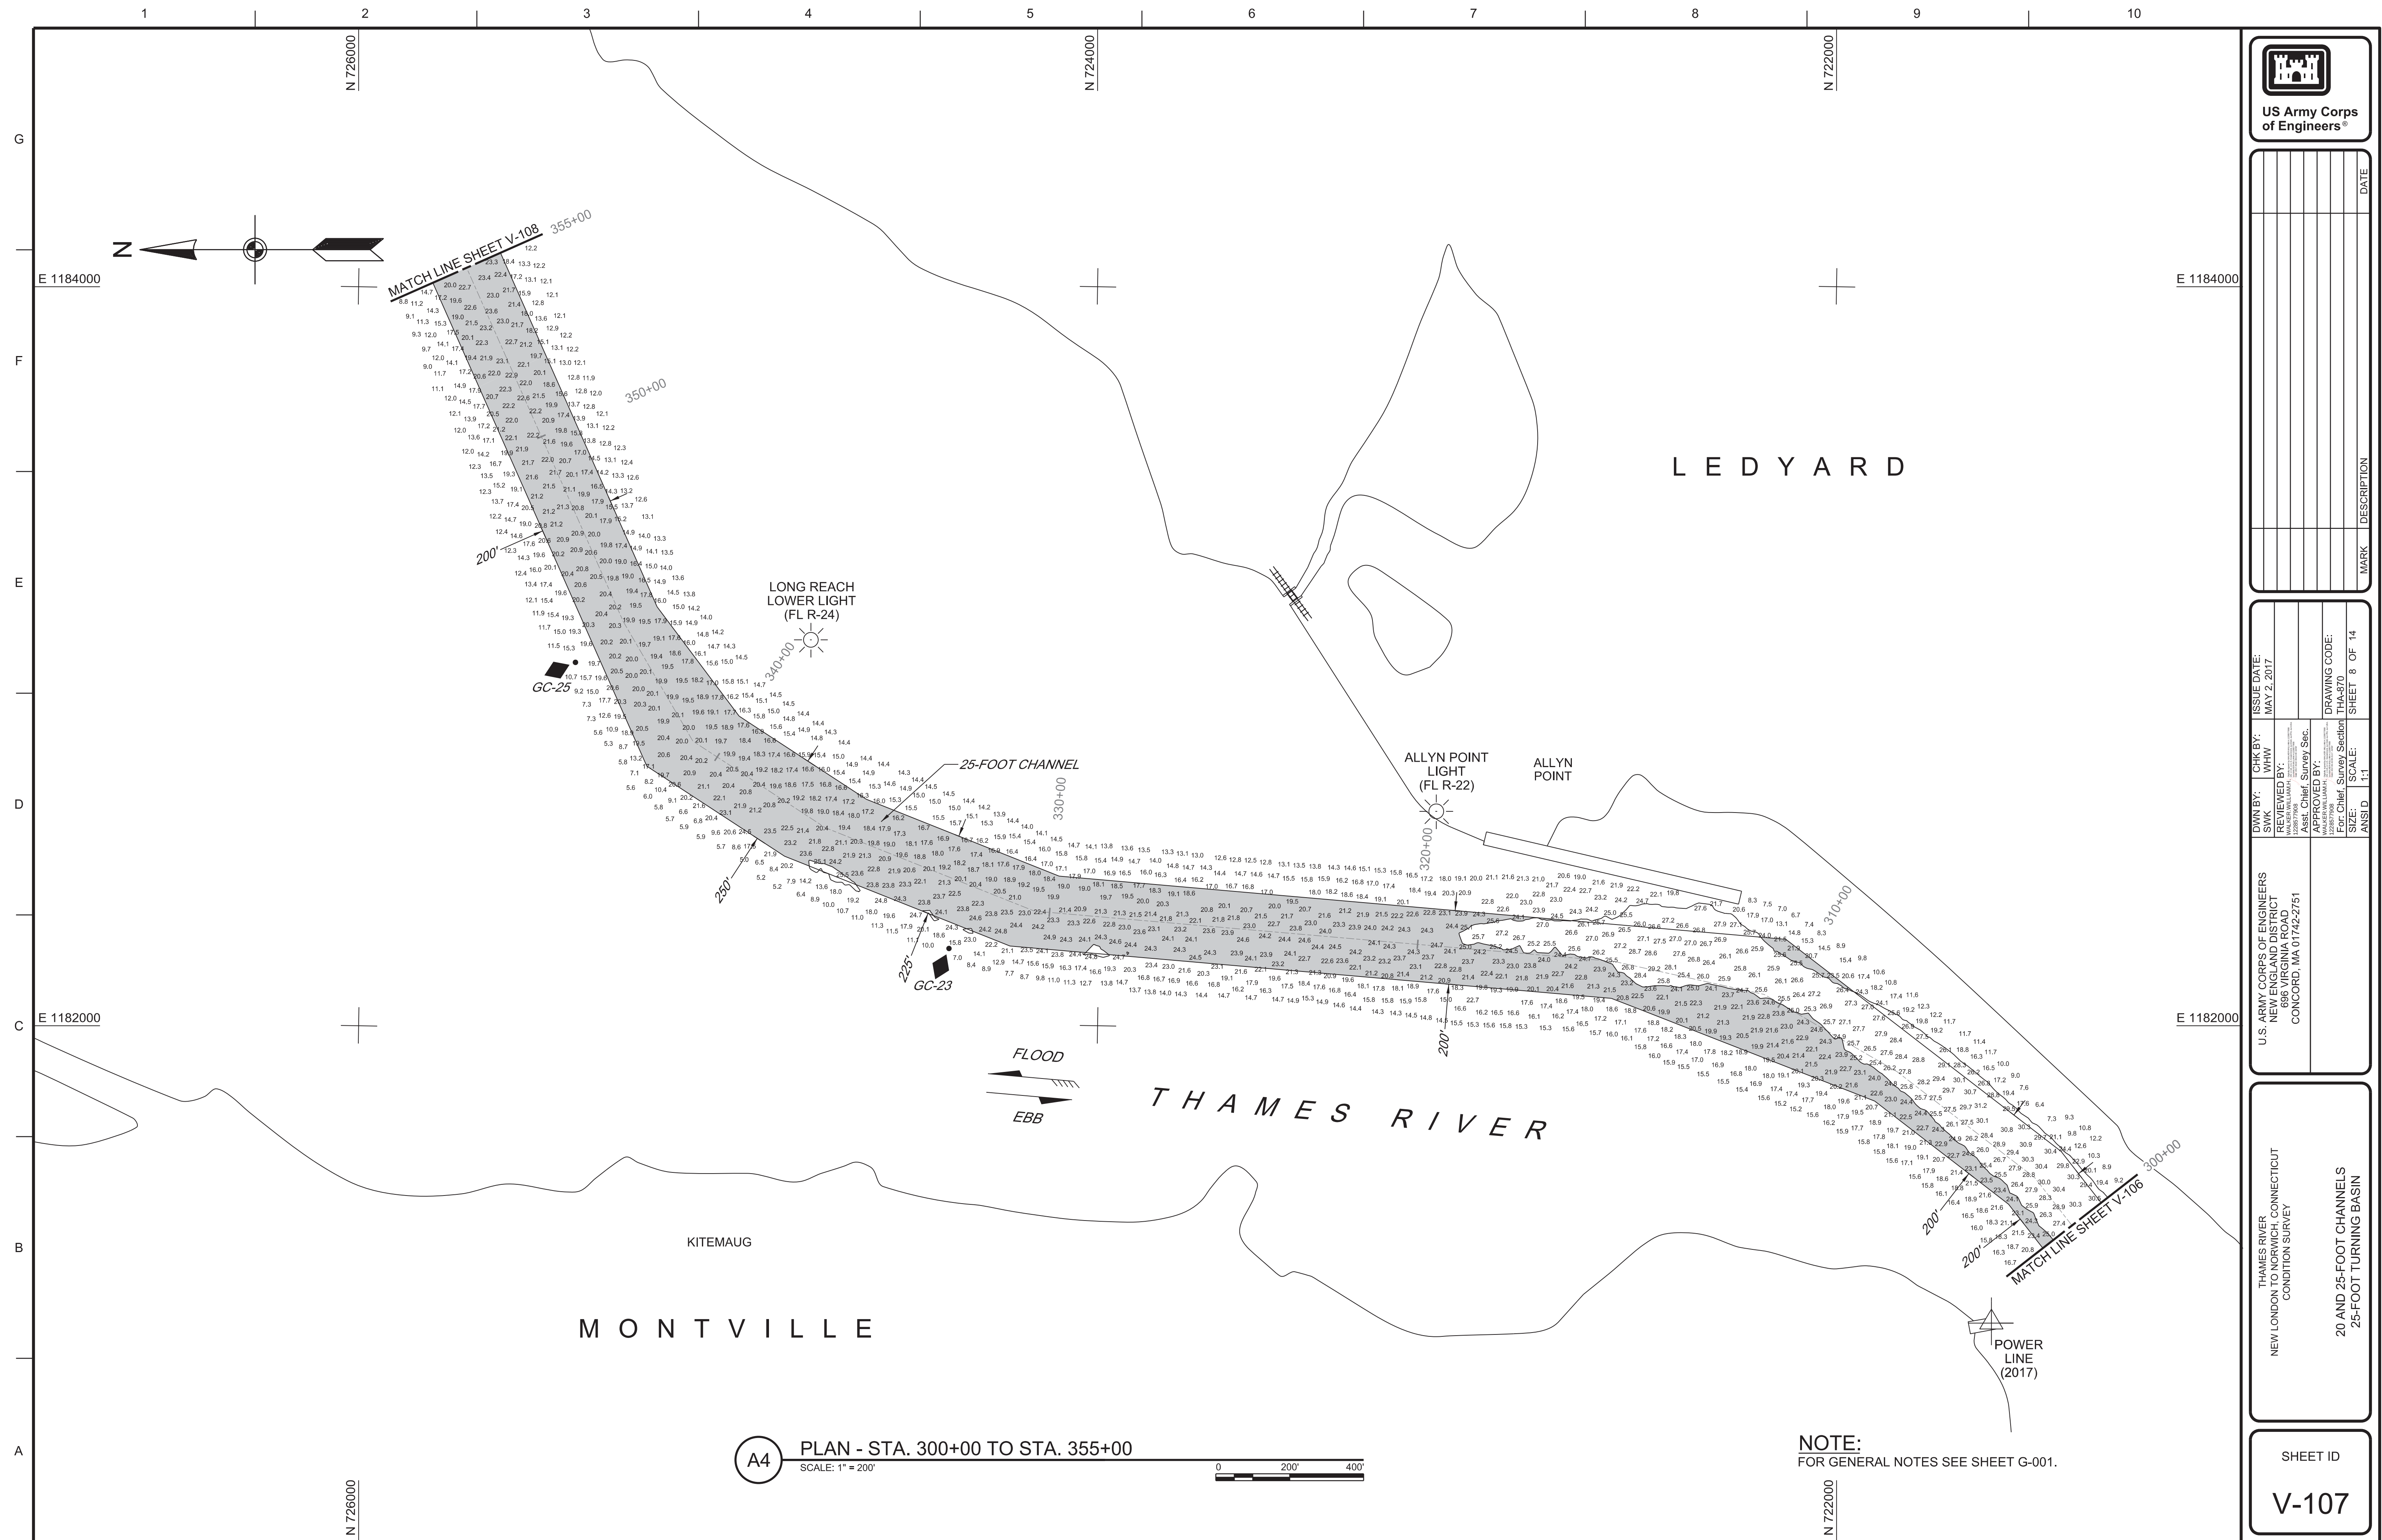


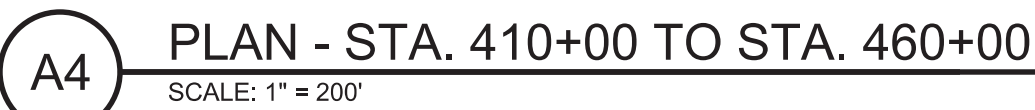

SCALE: 1" = 200'



NOTE:
FOR GENERAL NOTES SEE SHEET G-001.

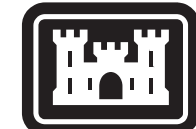[illegible]


U.S. ARMY CORPS OF ENGINEERS NEW ENGLAND DISTRICT 1695 VIRGINIA ROAD CONCORD, MA 01742-2751	DWN BY: CHK BY: DATE: MAR 2, 2017	
	REVIEWED BY:	
	MARSHALL WILLIAMS Asst. Chief, Survey Sec.	
	APPROVED BY:	
	JOSEPH J. WILSON 1228677908 Chief, Survey Section	
	SIZE SCALE:	
	ANSID 1:1	
	DRAWING CODE:	
	SHEET 10 OF 14	

THAMES RIVER
NEW LONDON TO NORWICH, CONNECTICUT
CONDITION SURVEY

20 AND 25-FOOT CHANNELS
25-FOOT TURNING BASIN

SHEET ID

V-109

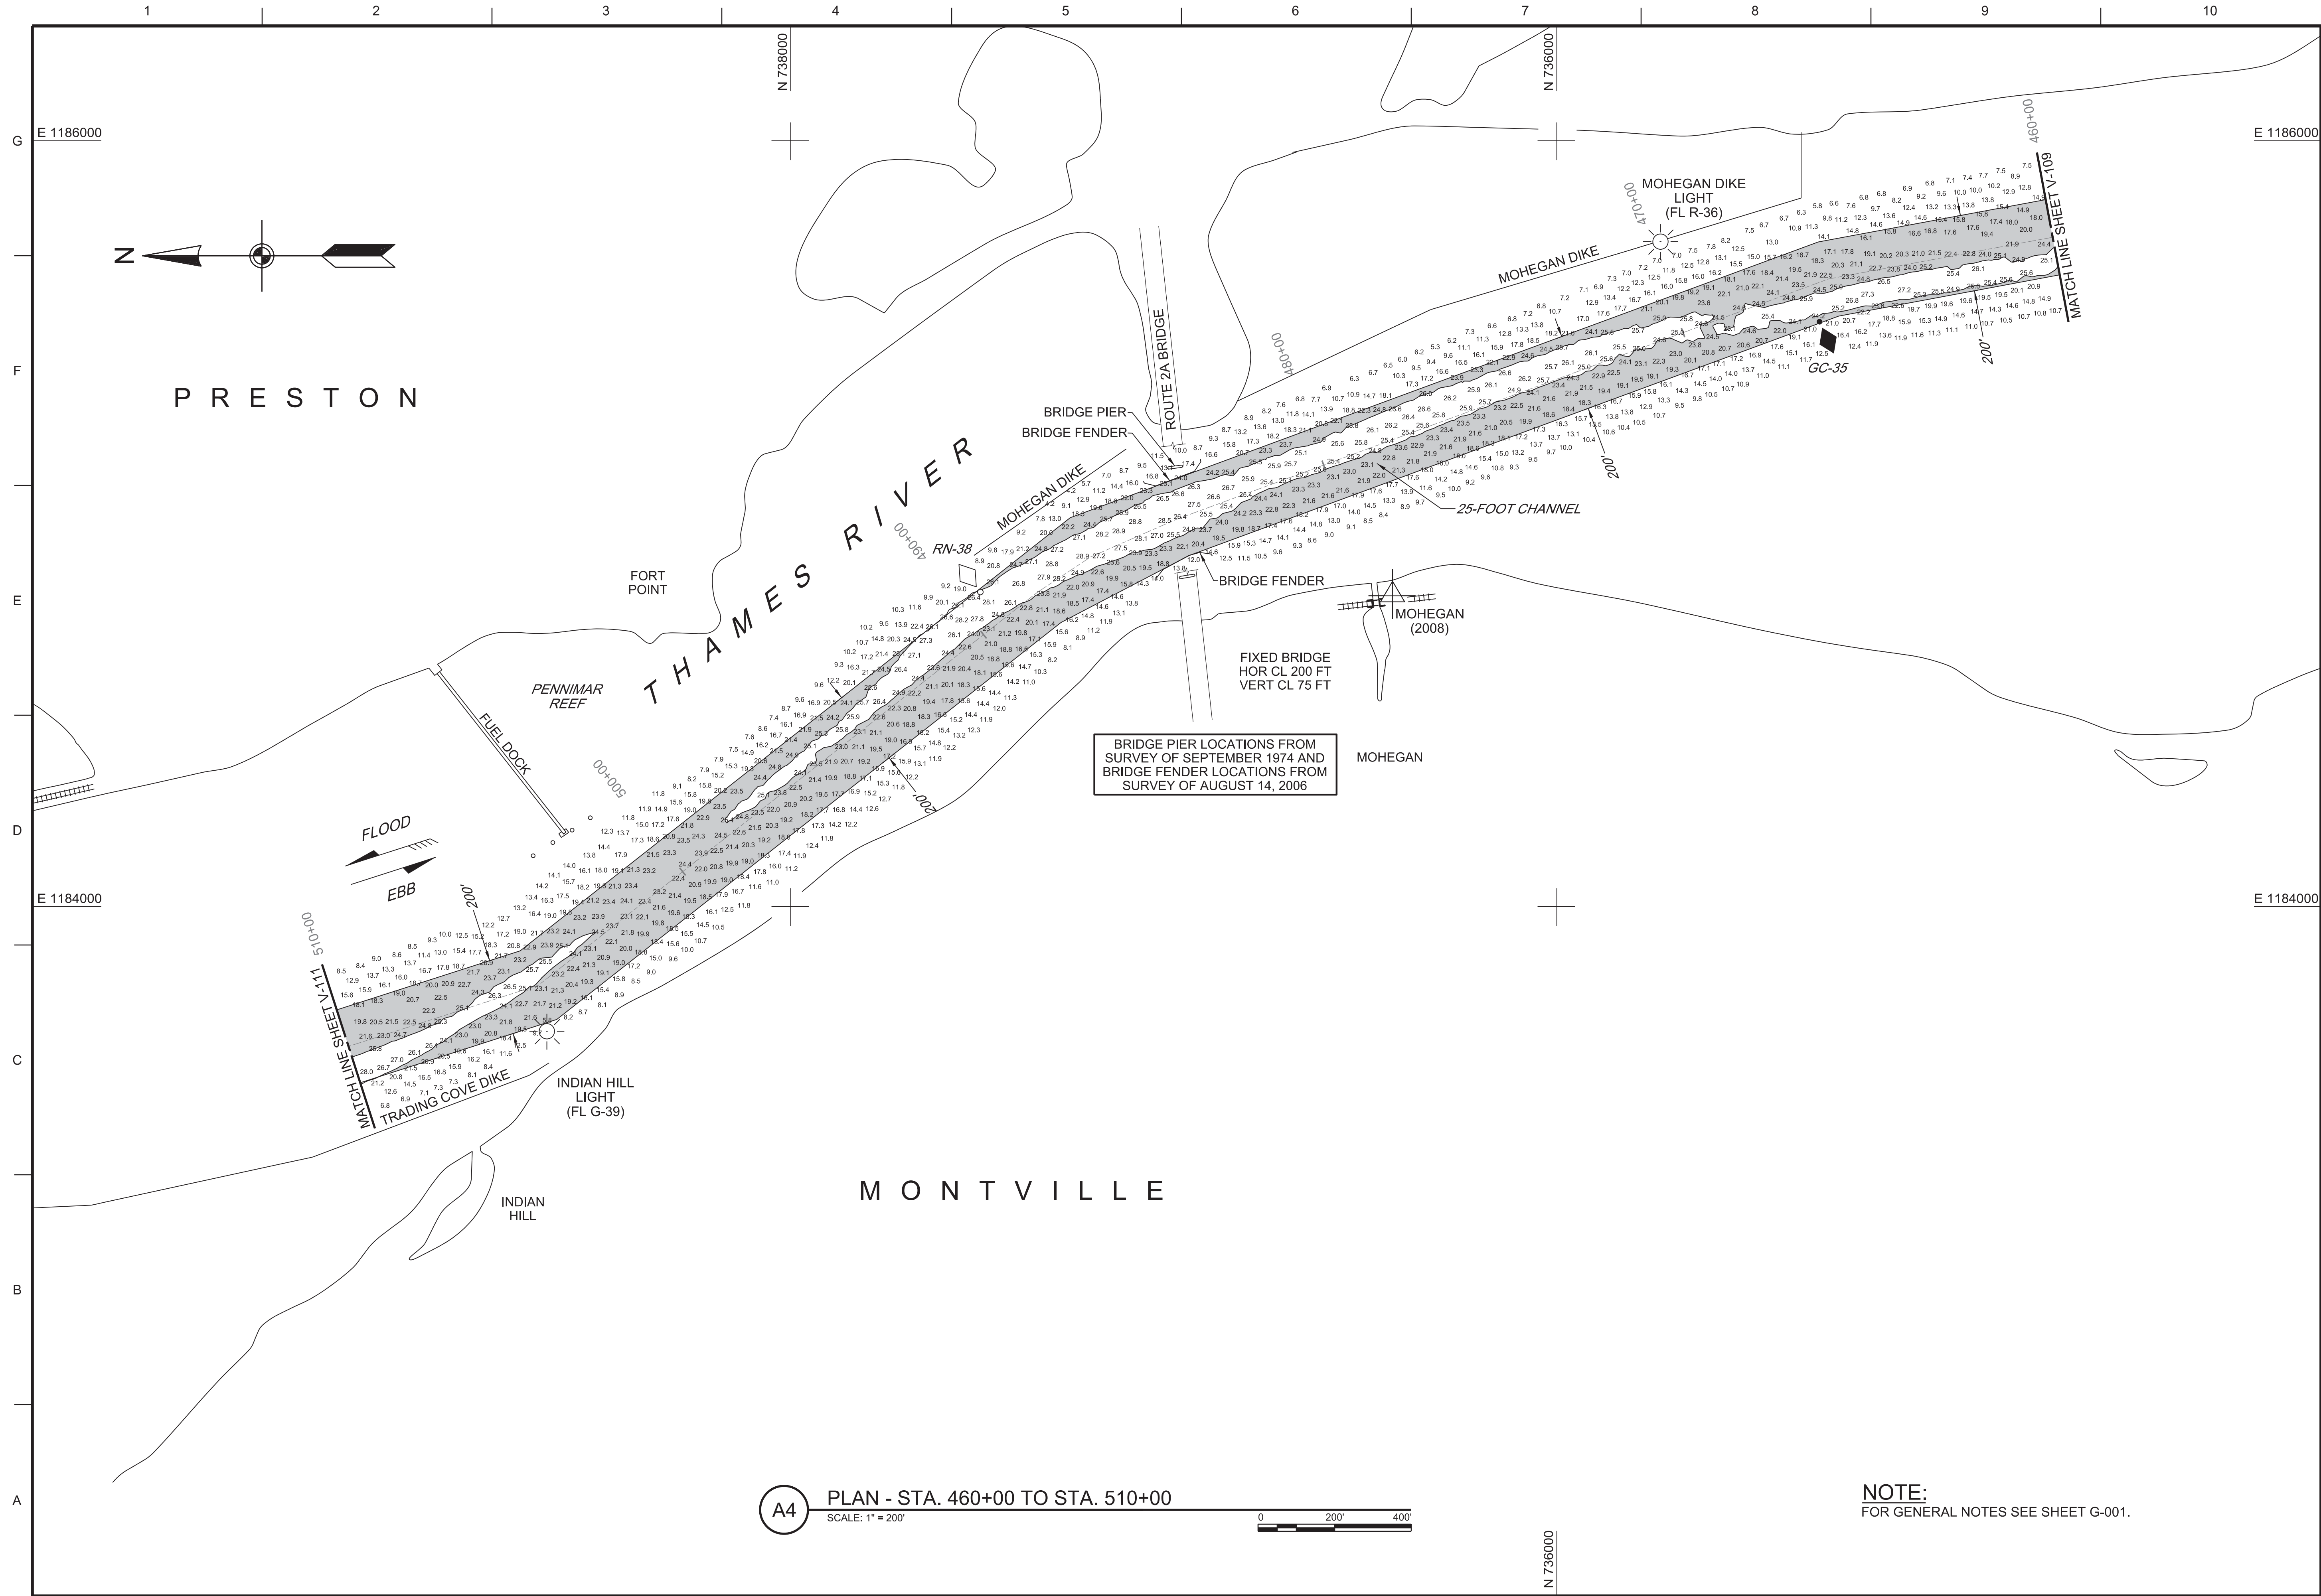


A4 PLAN - STA. 460+00 TO STA. 510+00
SCALE: 1" = 200'



NOTE:
FOR GENERAL NOTES SEE SHEET G-001.

U.S. ARMY CORPS OF ENGINEERS NEW ENGLAND DISTRICT 696 VIRGINIA ROAD CONCORD, MA 01742-2751		CHK BY: SWK 12/28/2006 MAINTENANCE UNIT	ISSUE DATE: MAY 2, 2017
THAMES RIVER NEW LONDON TO NORWICH, CONNECTICUT CONDITION SURVEY		APPROVED BY: WALTER J. LAMAR, JR. MAINTENANCE UNIT	DRAWING CODE: THA-870 SHEET 11 OF 14
20 AND 25-FOOT CHANNELS 25-FOOT TURNING BASIN		SCALE: 1:1	DATE
SHEET ID V-110		DESCRIPTION	

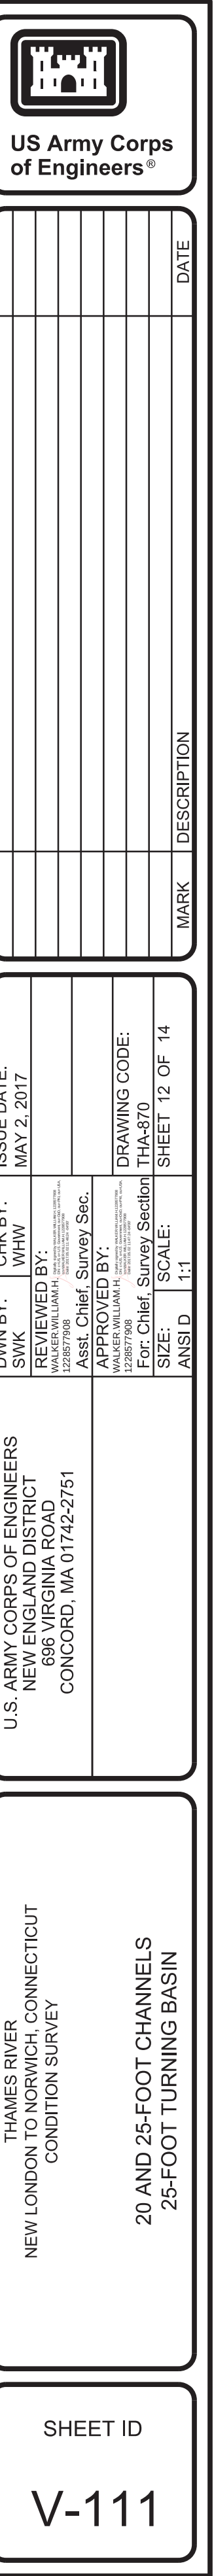

NOTE:
FOR GENERAL NOTES SEE SHEET G-001.

