

WAREHAM

BUTLER COVE

WHITTEMORE POINT

BUZZARDS BAY
MASSACHUSETTS

PETERS NECK

NOTE:
CAUTION
ROCKY AREAS

TAYLOR POINT
MARINA



BUTTERMILK BAY
APPROACH
DAYBEACON
G-9
(ROCK PILE)

TAYLOR POINT

MASSACHUSETTS MARITIME ACADEMY

PLAN
SCALE: 1" = 100'

NOTE:
For General Notes see sheet 1 of 2.

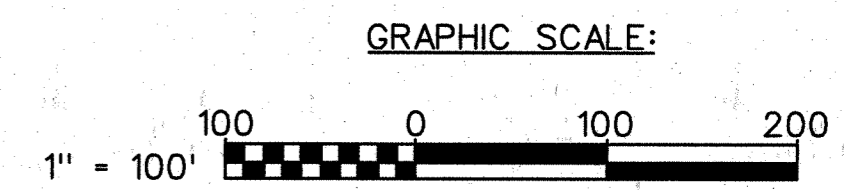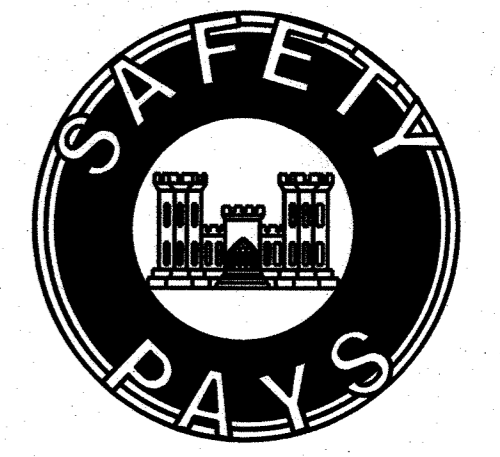

<p>US Army Corps of Engineers New England District</p>	
DATE: 2/27/2014	CHD BY: JHP
DRAWN BY: JHP	DESIGN FILE: BUTTERMILK BAY
PROJECT: BUTTERMILK BAY	DRAWING CODE: CCC 124
PLANT SCALE: 1" = 100'	PLOT DATE: 2/27/2014
FILE NAME: CCC124V102.dwg	SIZE: ANE F
<p>U.S. ARMY CORPS OF ENGINEERS NEW ENGLAND DISTRICT CONCORD, MASSACHUSETTS www.nae.usace.army.mil</p>	<p>REVIEWED BY: [Signature] DATE: 2/27/2014</p>
<p>BUTTERMILK BAY CHANNEL BOURNE AND WAREHAM, MASSACHUSETTS AFTER DREDGE SURVEY</p>	
<p>SHEET IDENTIFICATION V-102 SHEET 2 OF 2</p>	