



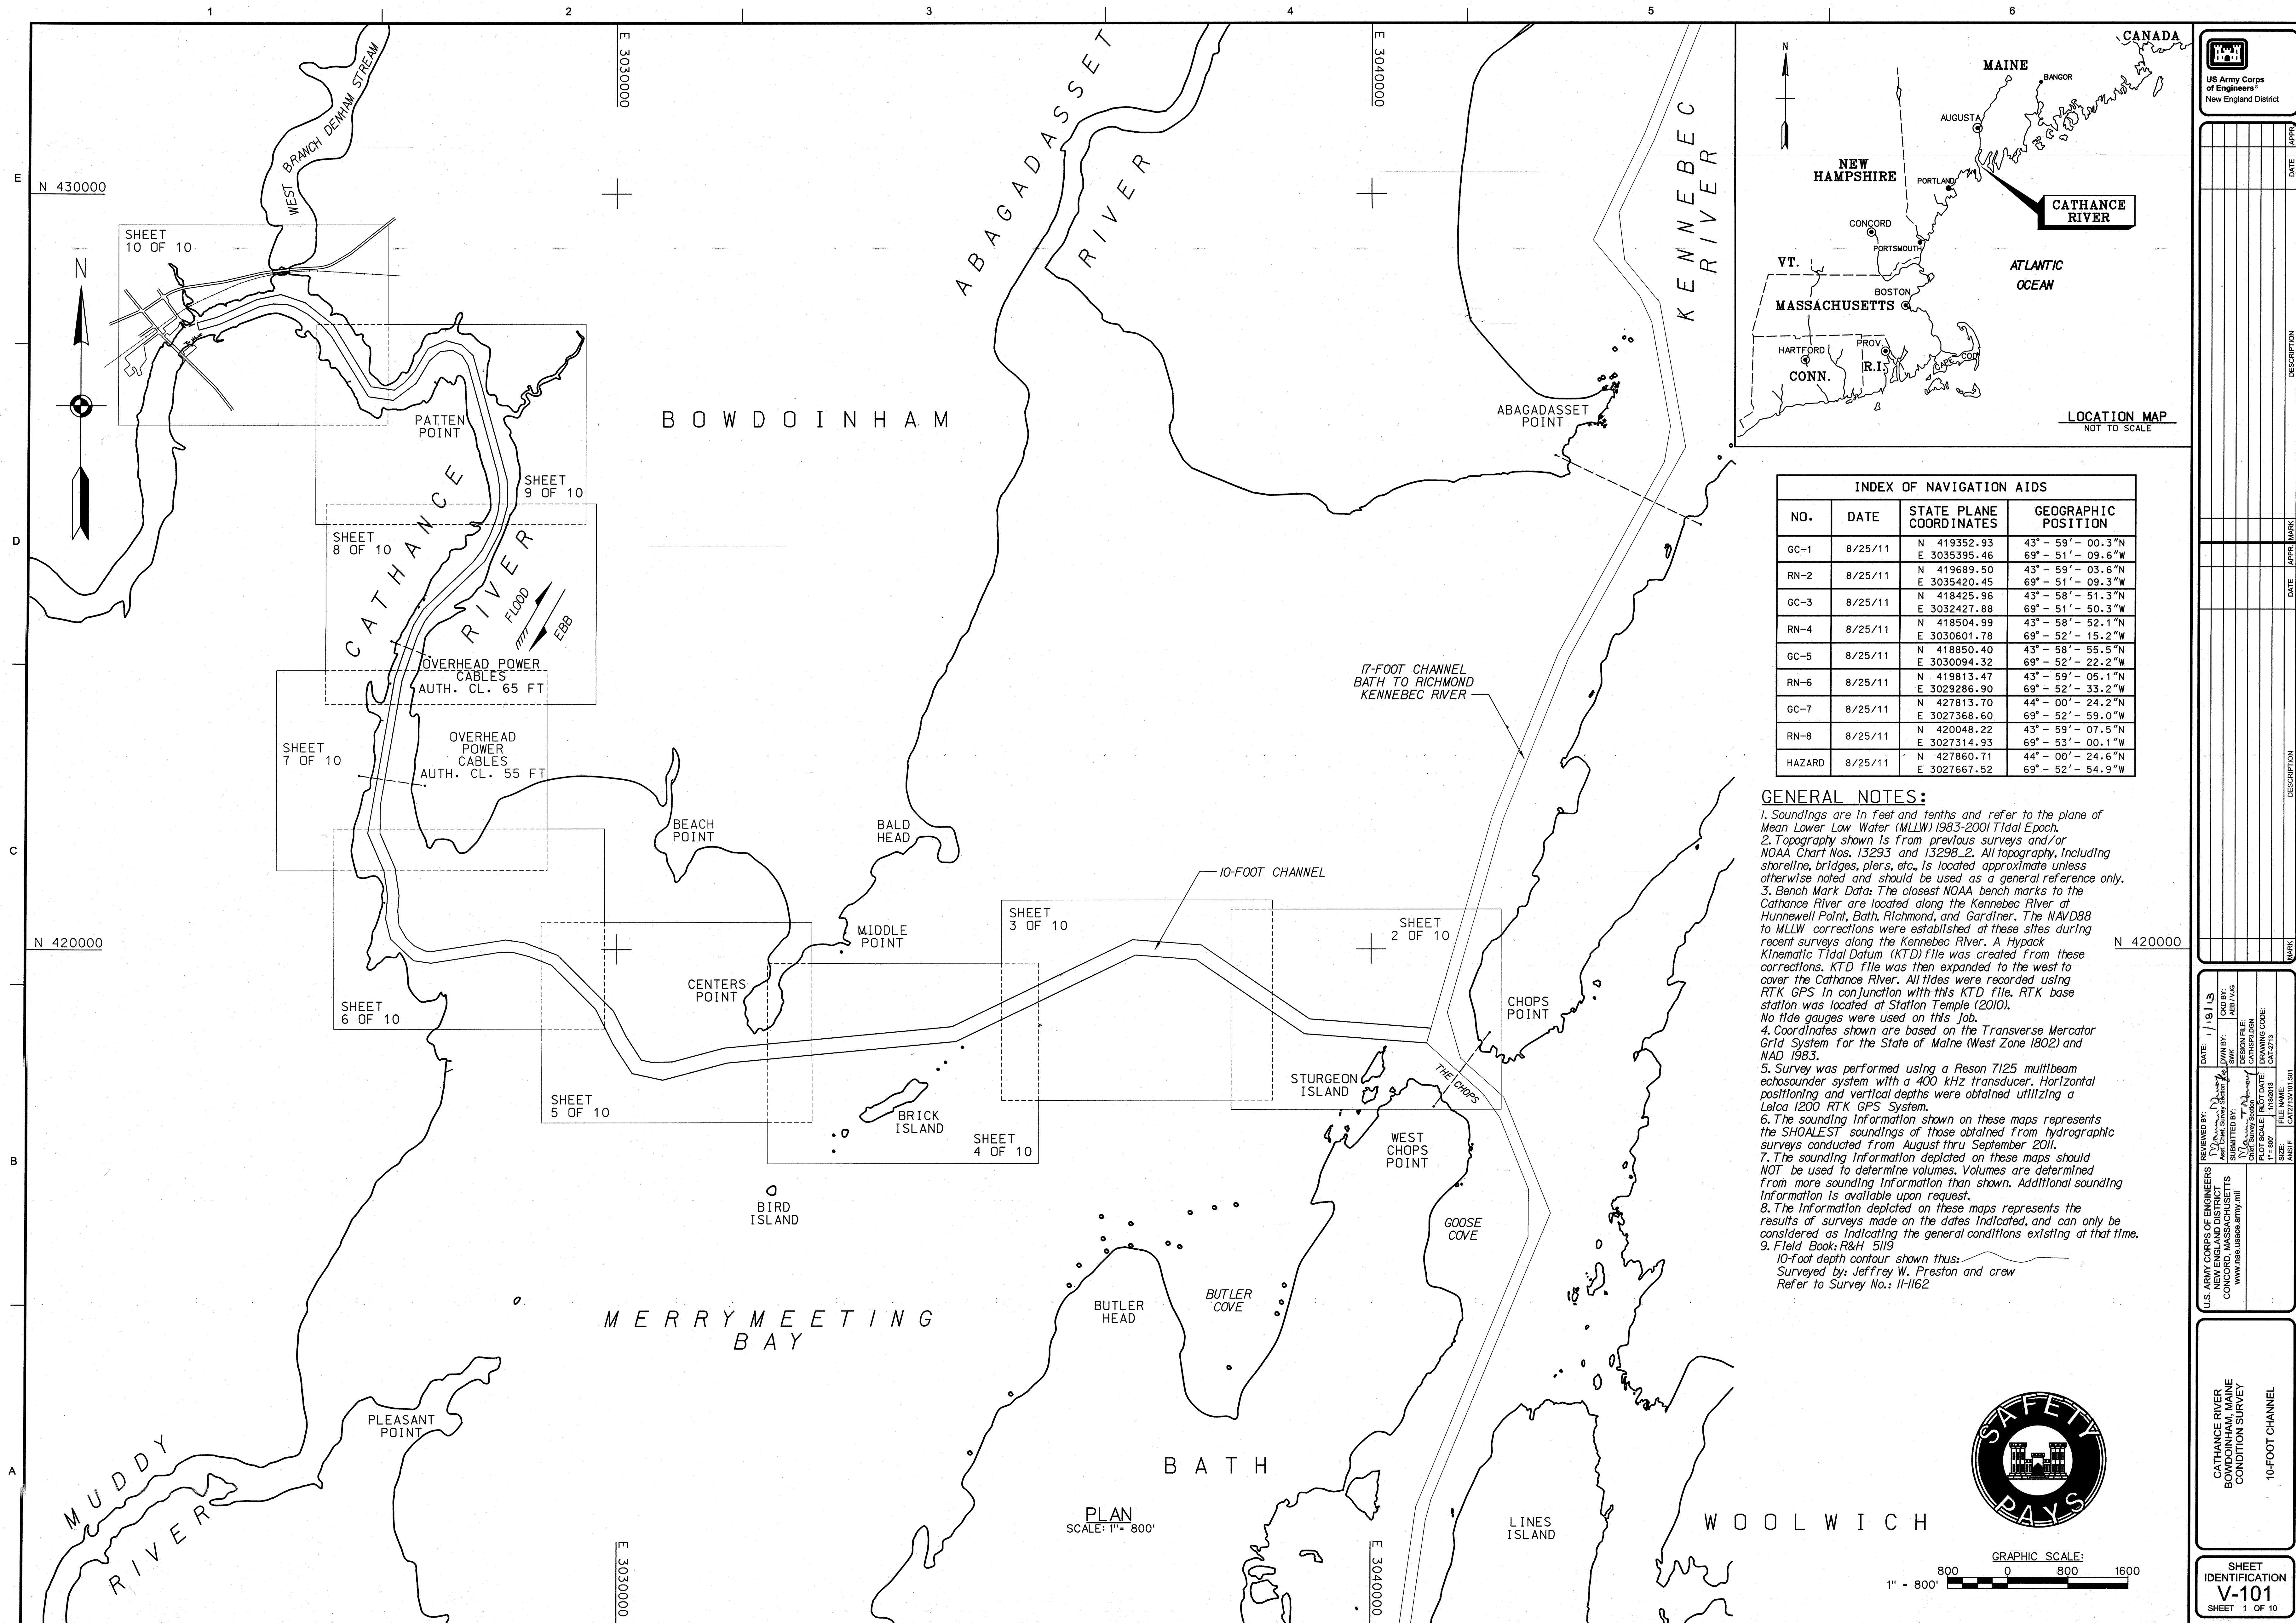

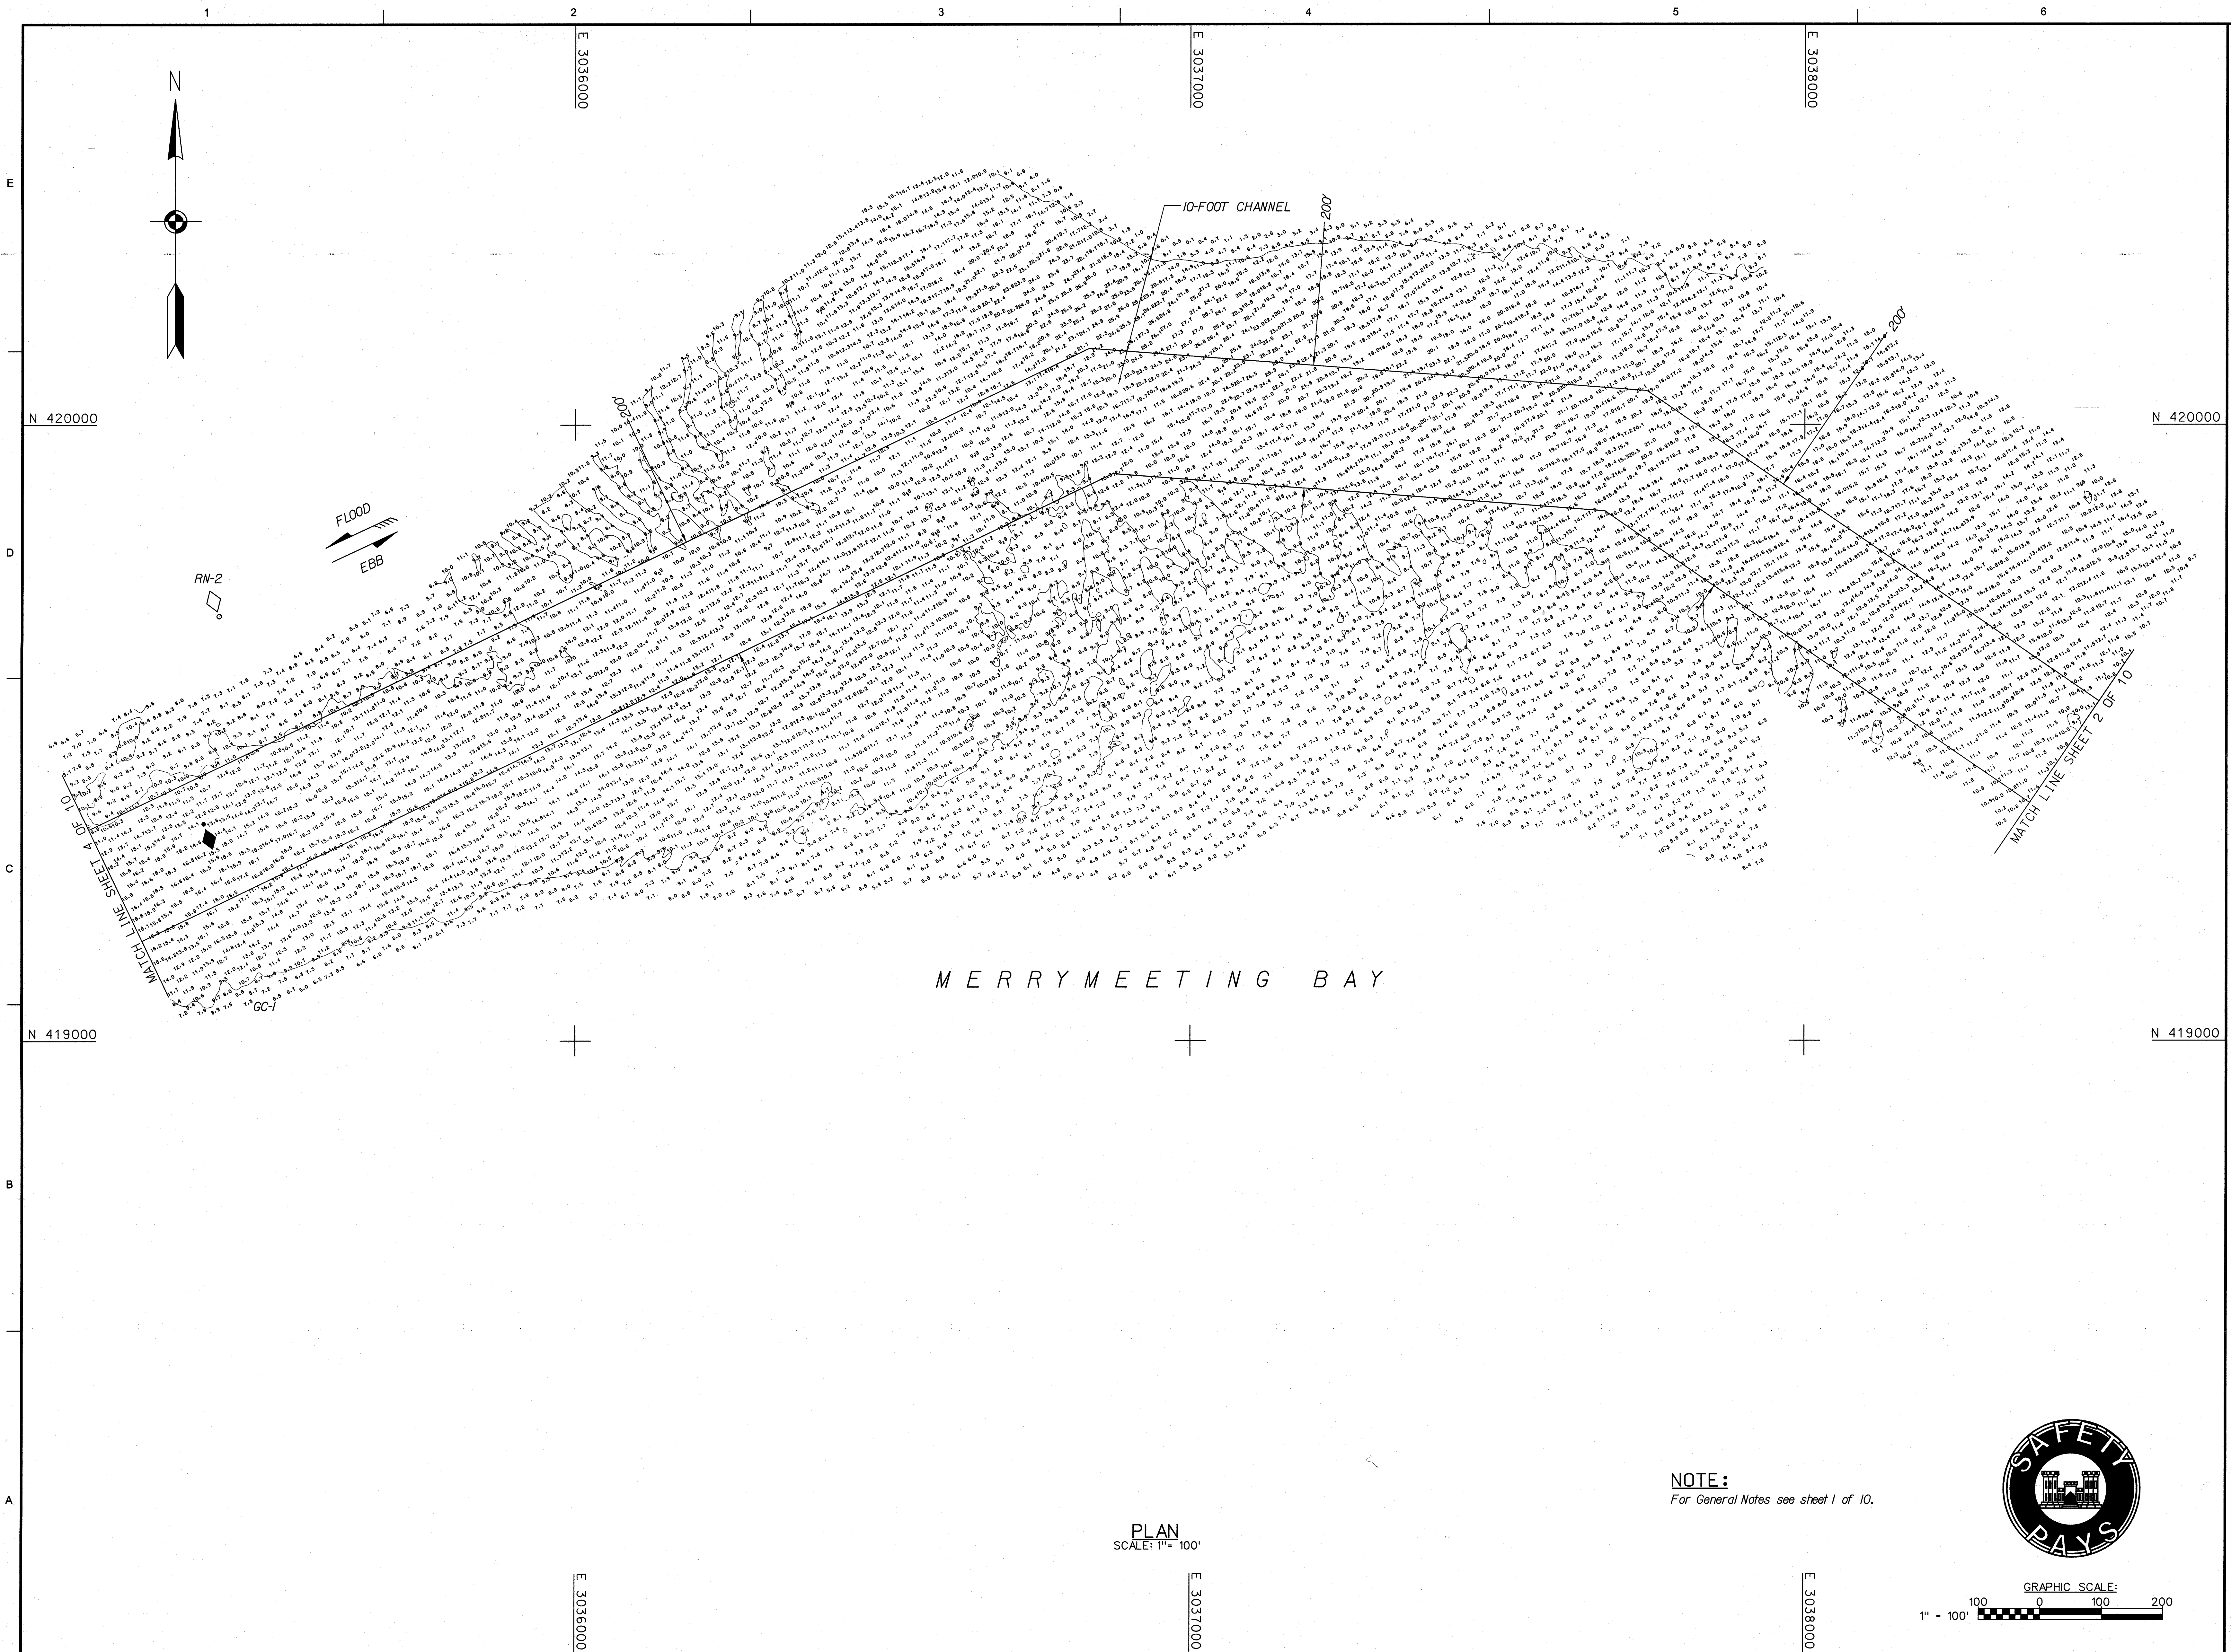






[illegible]

|   |   |
|---|---|
| U.S. ARMY CORPS OF ENGINEERS<br>NEW ENGLAND DISTRICT<br>CONCORD, MASSACHUSETTS<br>www.ribe.usace.army.mil | DATE: 11/8/13<br>DESIGN FILE: <i>Design</i><br>DWG BY: <i>Asst. Chief, Survey Section</i><br>SWN BY: <i>Chief, Survey Section</i><br>SUBMITTED BY: <i>Chief, Survey Section</i><br>CATHRS.DGN<br>DRAWING CODE: CAT-2713<br>PLOT DATE: 11/8/2013<br>PLOT SCALE: 1" = 100' |
|---|---|

CATHANCE RIVER  
BOWDOINHAM, MAINE  
CONDITION SURVEY  
10-FOOT CHANNEL

SHEET  
IDENTIFICATION  
**V-103**  
SHEET 3 OF 10



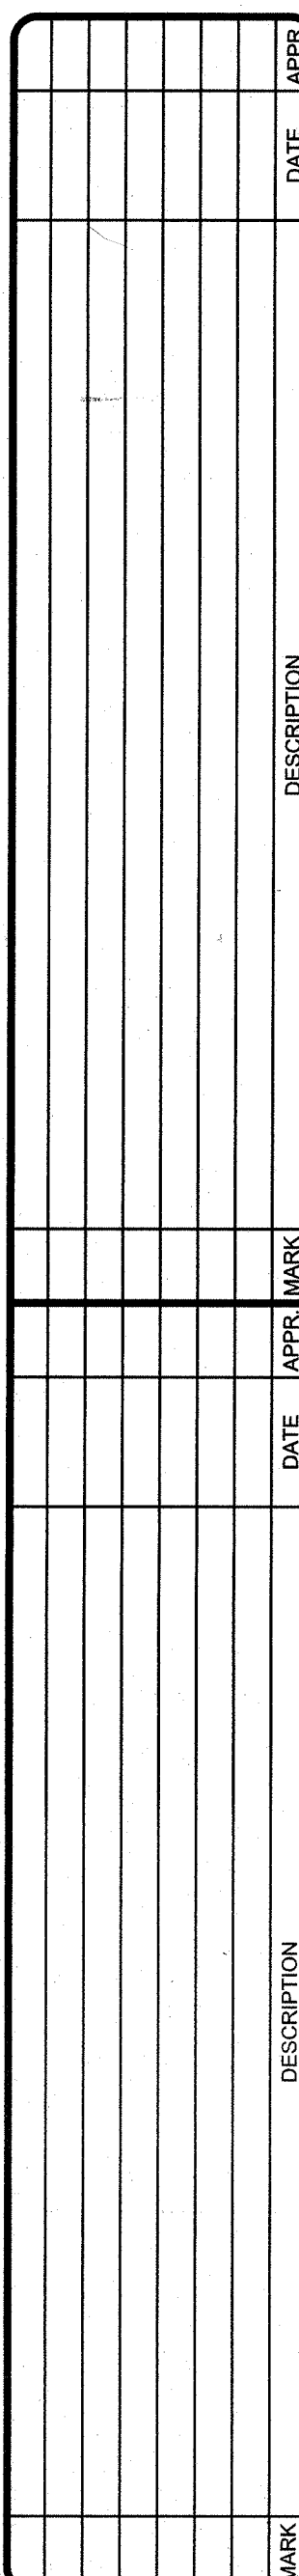

|   |   |
|---|---|
| U.S. ARMY CORPS OF ENGINEERS<br>NEW ENGLAND DISTRICT<br>CONCORD, MASSACHUSETTS<br>www.hqs.usace.army.mil | REVIEWED BY: <i>Wm. J. Munn</i><br>Asst. Chief, Survey Section<br>DWN BY: <i>Wm. J. Munn</i><br>SUBMITTED TO: <i>Wm. J. Munn</i><br>Chief, Survey Section<br>DATE: 11/18/13<br>CKD BY: AEB/VJG<br>DESIGN FILE: CATSP2.DGN<br>DRAWING CODE: CAT2713<br>PLOT SCALE: 1" = 100'<br>PLOT DATE: 1/18/2013<br>FILE NAME: CAT2713V104.DWG<br>ANSI F: |
|---|---|

CATHANCE RIVER  
BOWDOINHAM, MAINE  
CONDITION SURVEY

10-FOOT CHANNEL

SHEET  
IDENTIFICATION  
**V-104**  
SHEET 4 OF 10

