



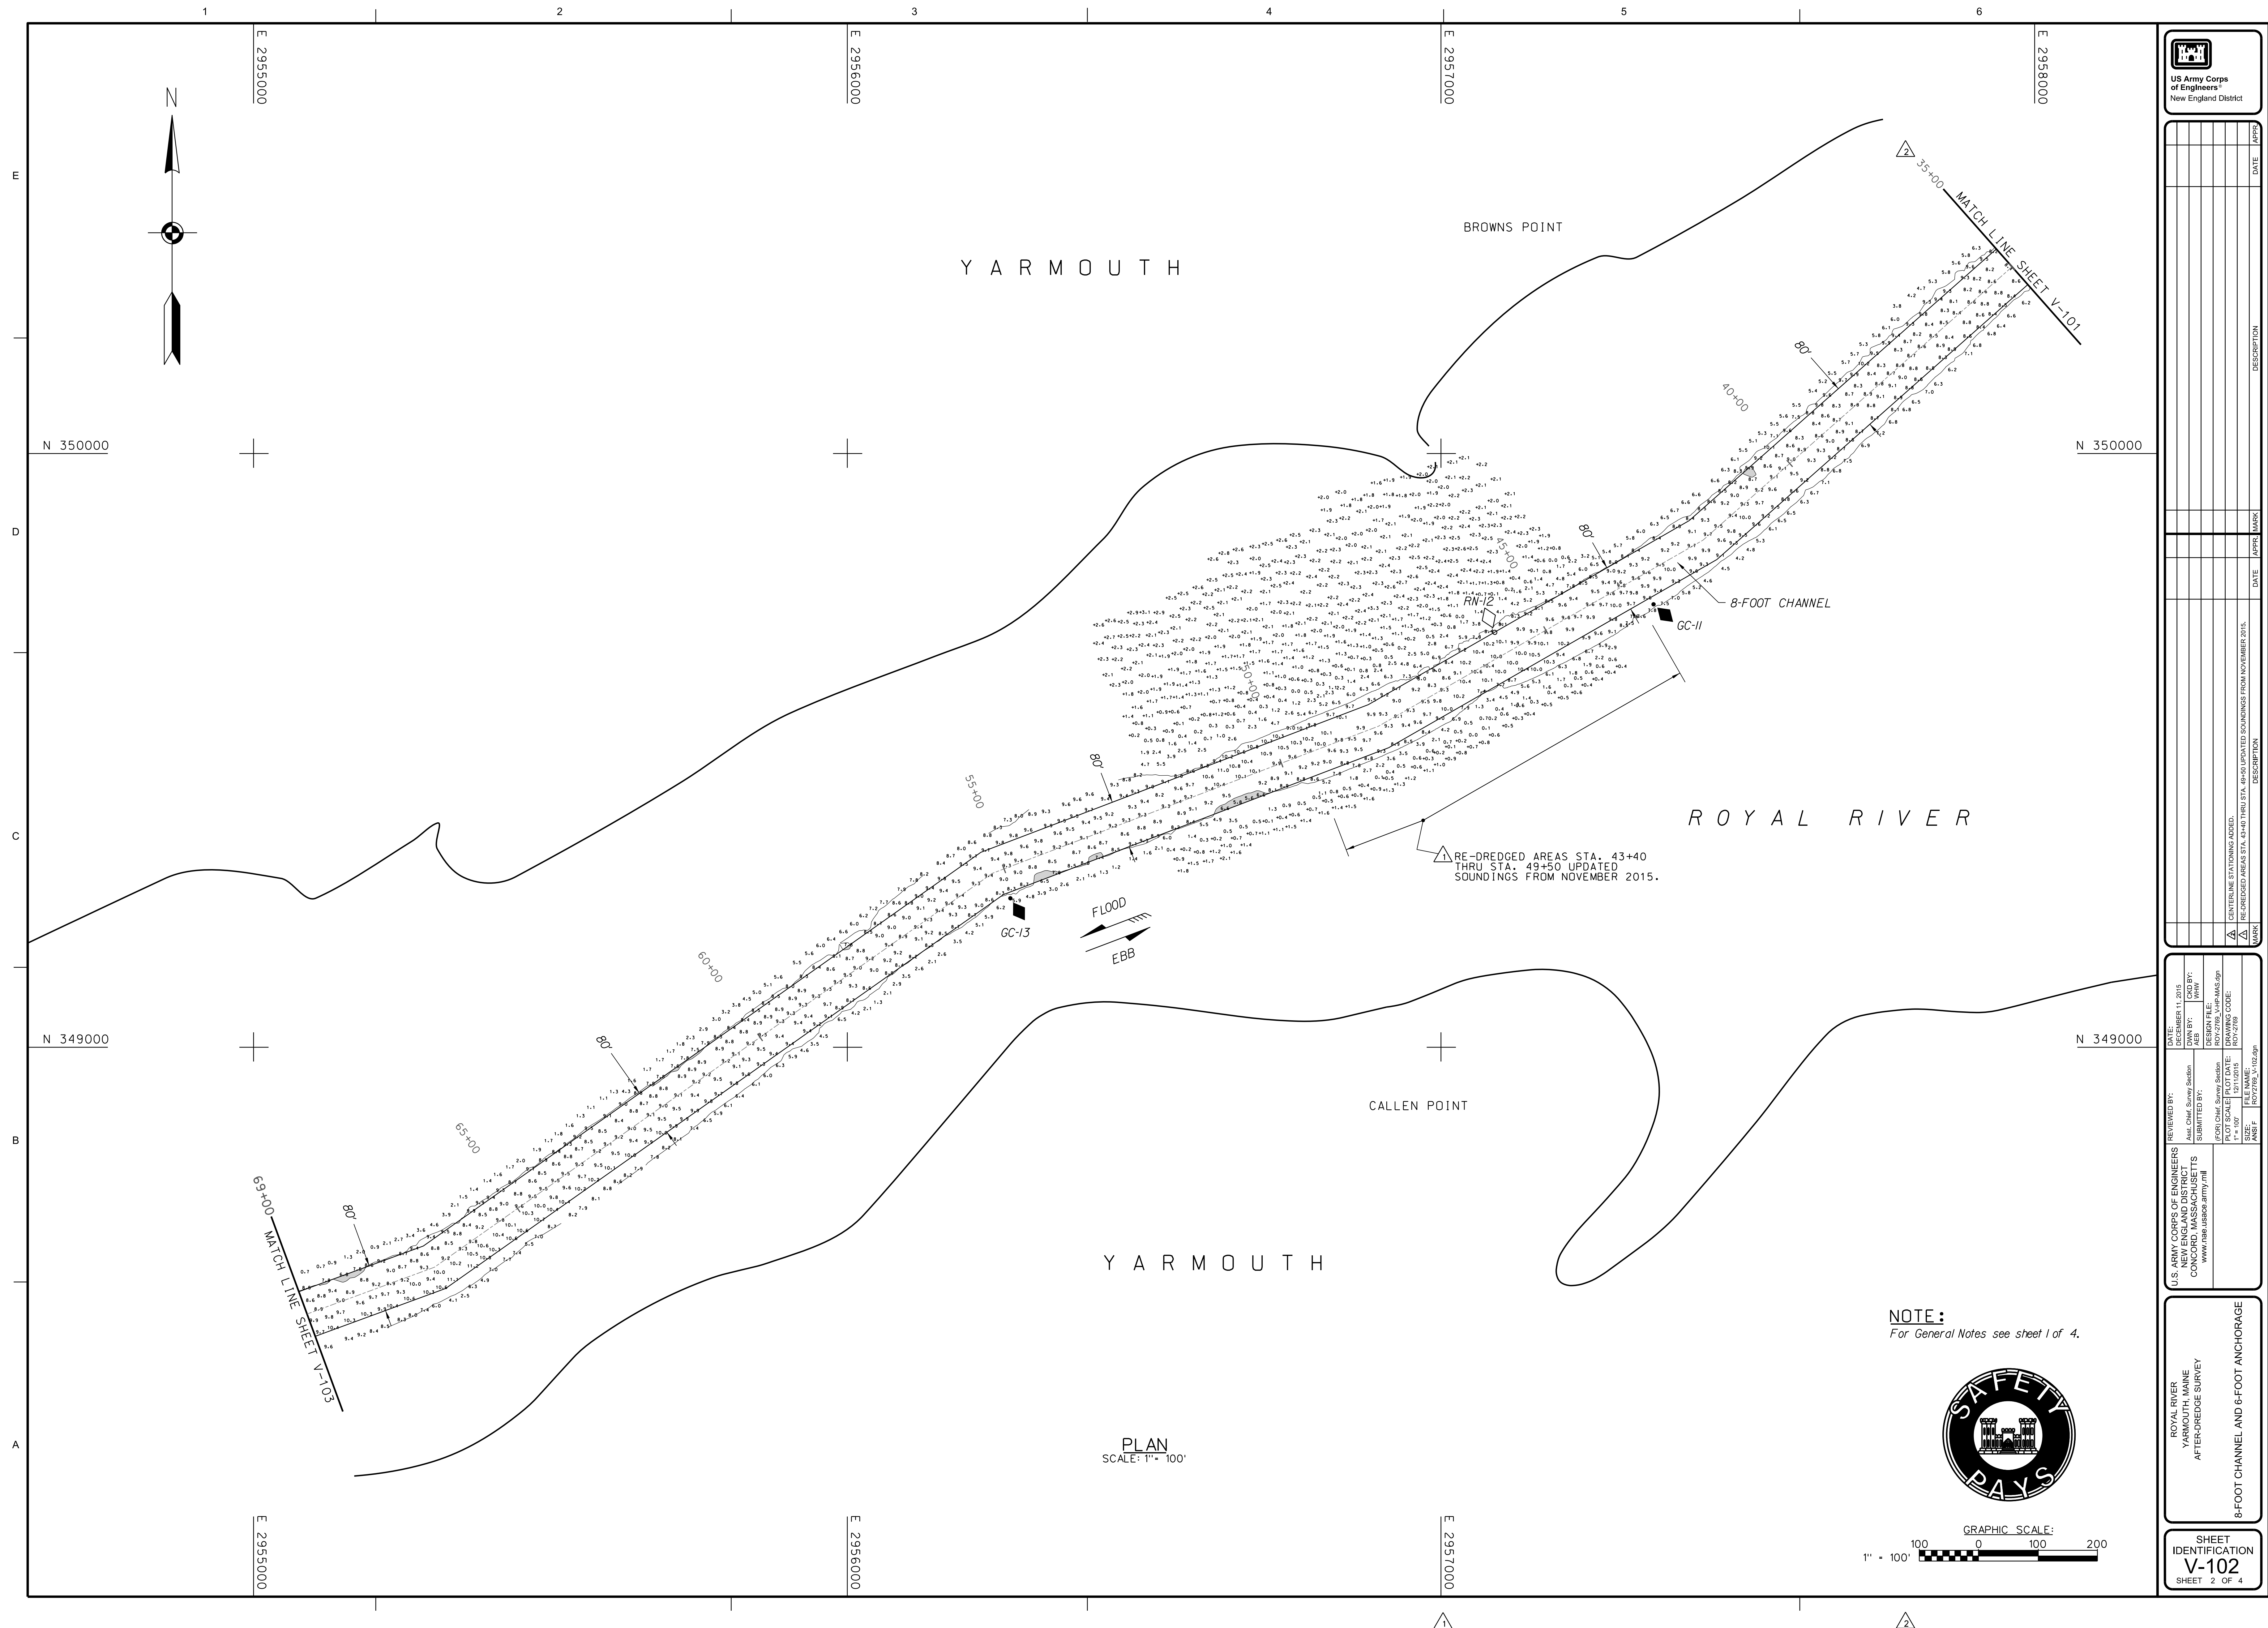

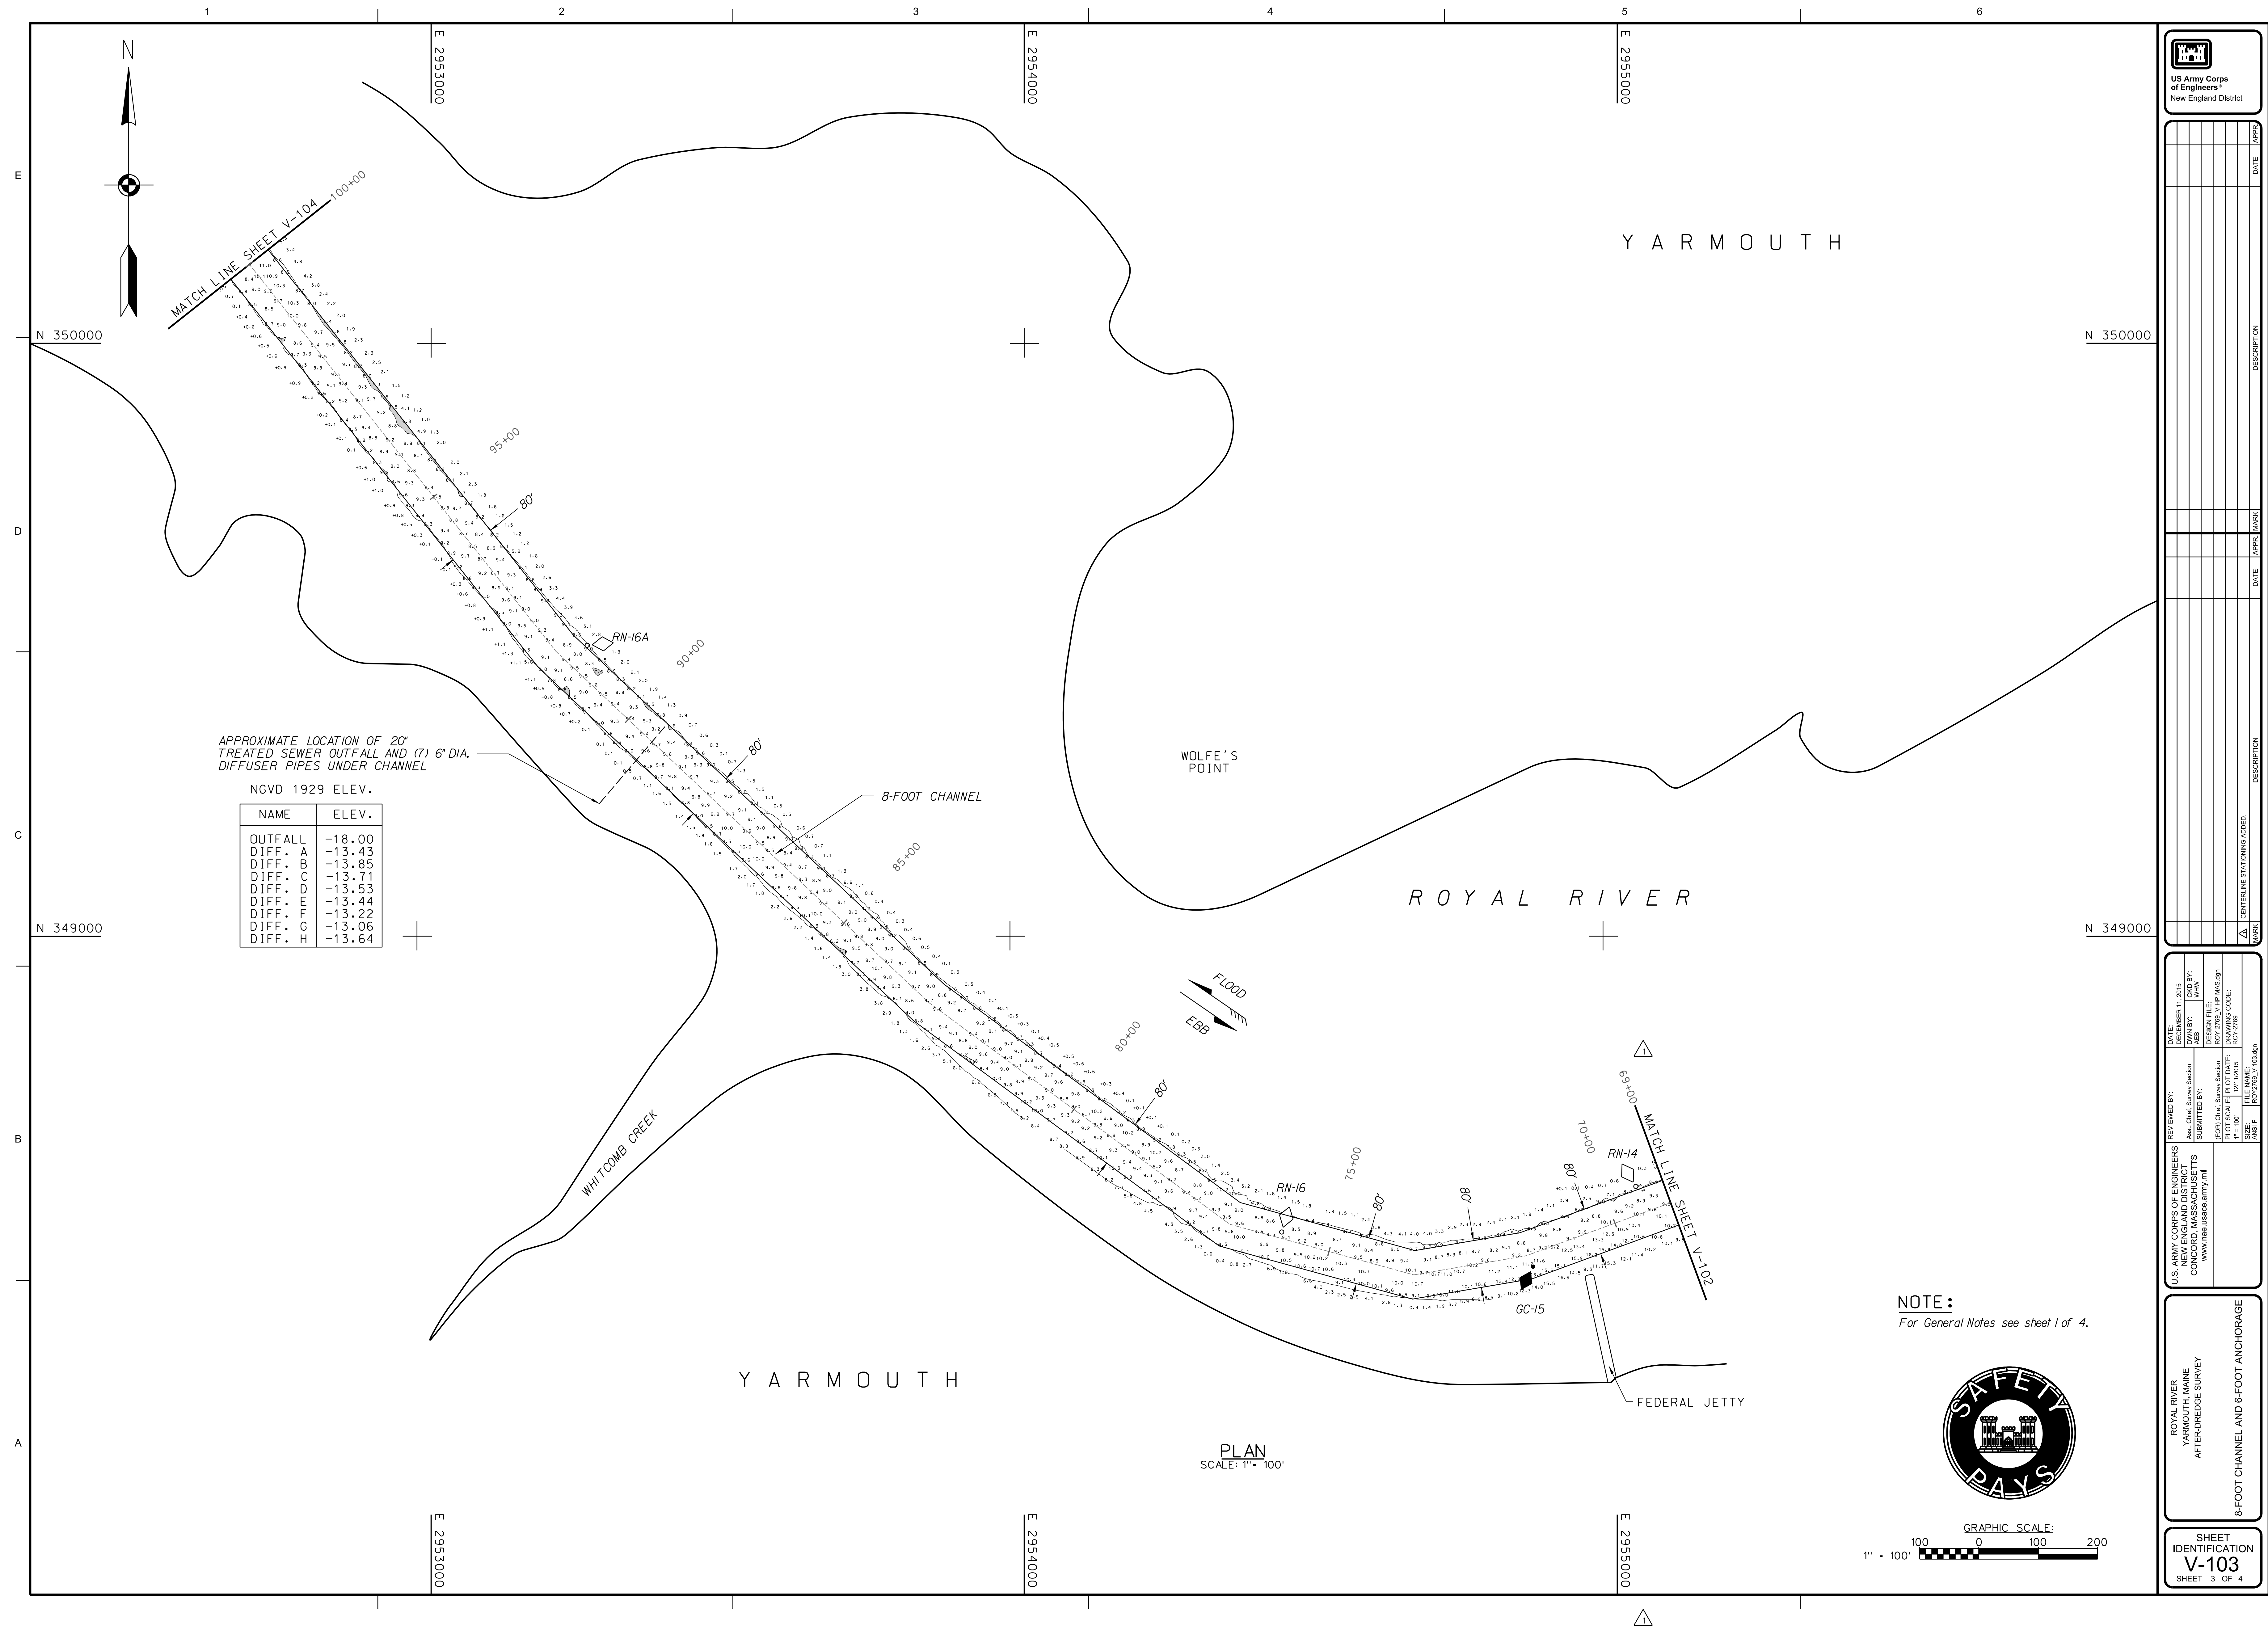


**US Army Corps
of Engineers®**
New England District

[illegible]

U.S. ARMY CORPS OF ENGINEERS NEW ENGLAND DISTRICT CONCORD, MASSACHUSETTS www.nae.usace.army.mil		DATE: DECEMBER 11, 2015
ASST. CHIEF, SURVEY SECTION SUBMITTED BY:	AWA BY: DEW AEB IWHW	CKD BY: IWHW
DESIGN FILE: ROY-2769, v1-R-MAS.dgn		DRAWING CODE: ROY-2769
(FOR) Chief, Survey Section PLOT SCALE: 1" = 100'		PLOT DATE: 12/11/2015

ROYAL RIVER
YARMOUTH, MAINE
AFTER-DREDGE SURVEY

SHEET
IDENTIFICATION
V-103
SHEET 3 OF 4

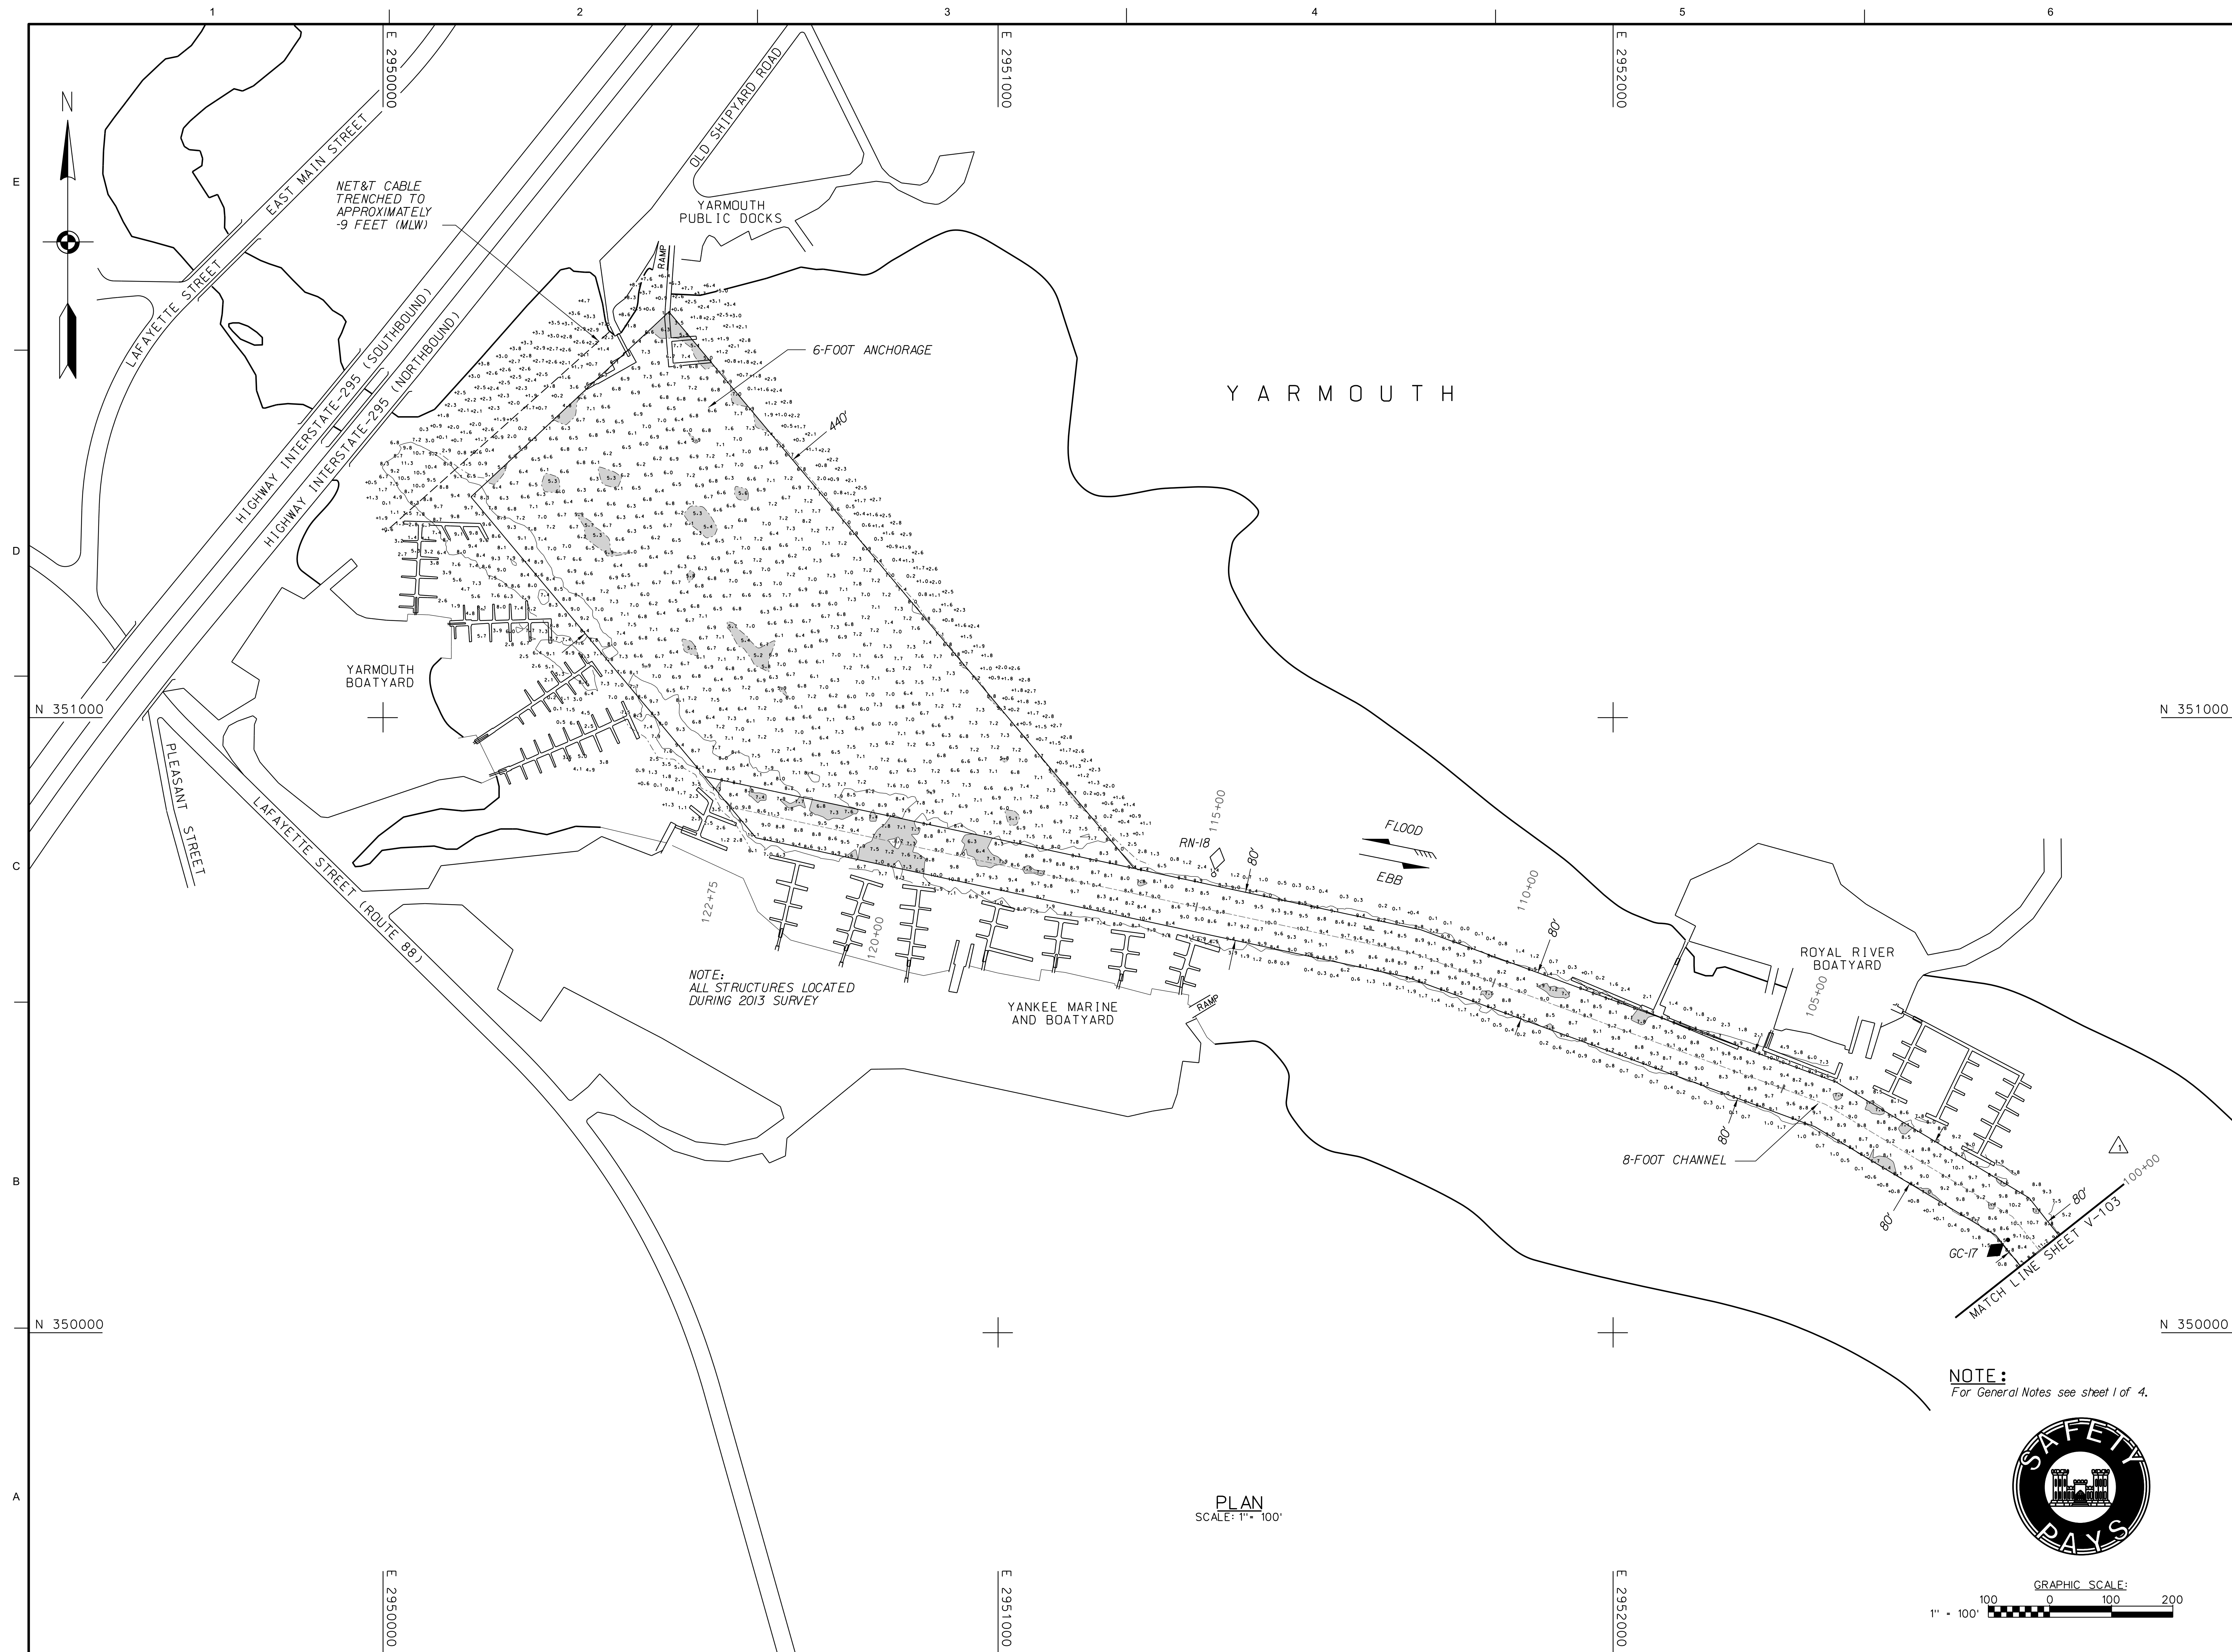

**US Army Corps
of Engineers®**
New England District

[illegible]

U.S. ARMY CORPS OF ENGINEERS NEW ENGLAND DISTRICT CONCORD, MASSACHUSETTS www.nate.usace.army.mil	REVIEWED BY: _____ Asst. Chief, Survey Section	DATE: _____ DECEMBER 11, 2015
	SUBMITTED BY: _____ AEB	DWN BY: _____ KHK BY: _____ WWD
DESIGN FILE: ROY-2769, v4-HP-MSA.dgn		DRAWING CODE: ROY-2769
(FOR) Chief, Survey Section		PLOT DATE: 12/11/2015
PLOT SCALE: 1" = 100'		

ROYAL RIVER
YARMOUTH, MAINE
AFTER-DREDGE SURVEY

SHEET
IDENTIFICATION
V-104
SHEET 4 OF 4

NOTE:
For General Notes see sheet 1 of 4.



GRAPHIC SCALE:

1" = 100' 100 0 100 200

