

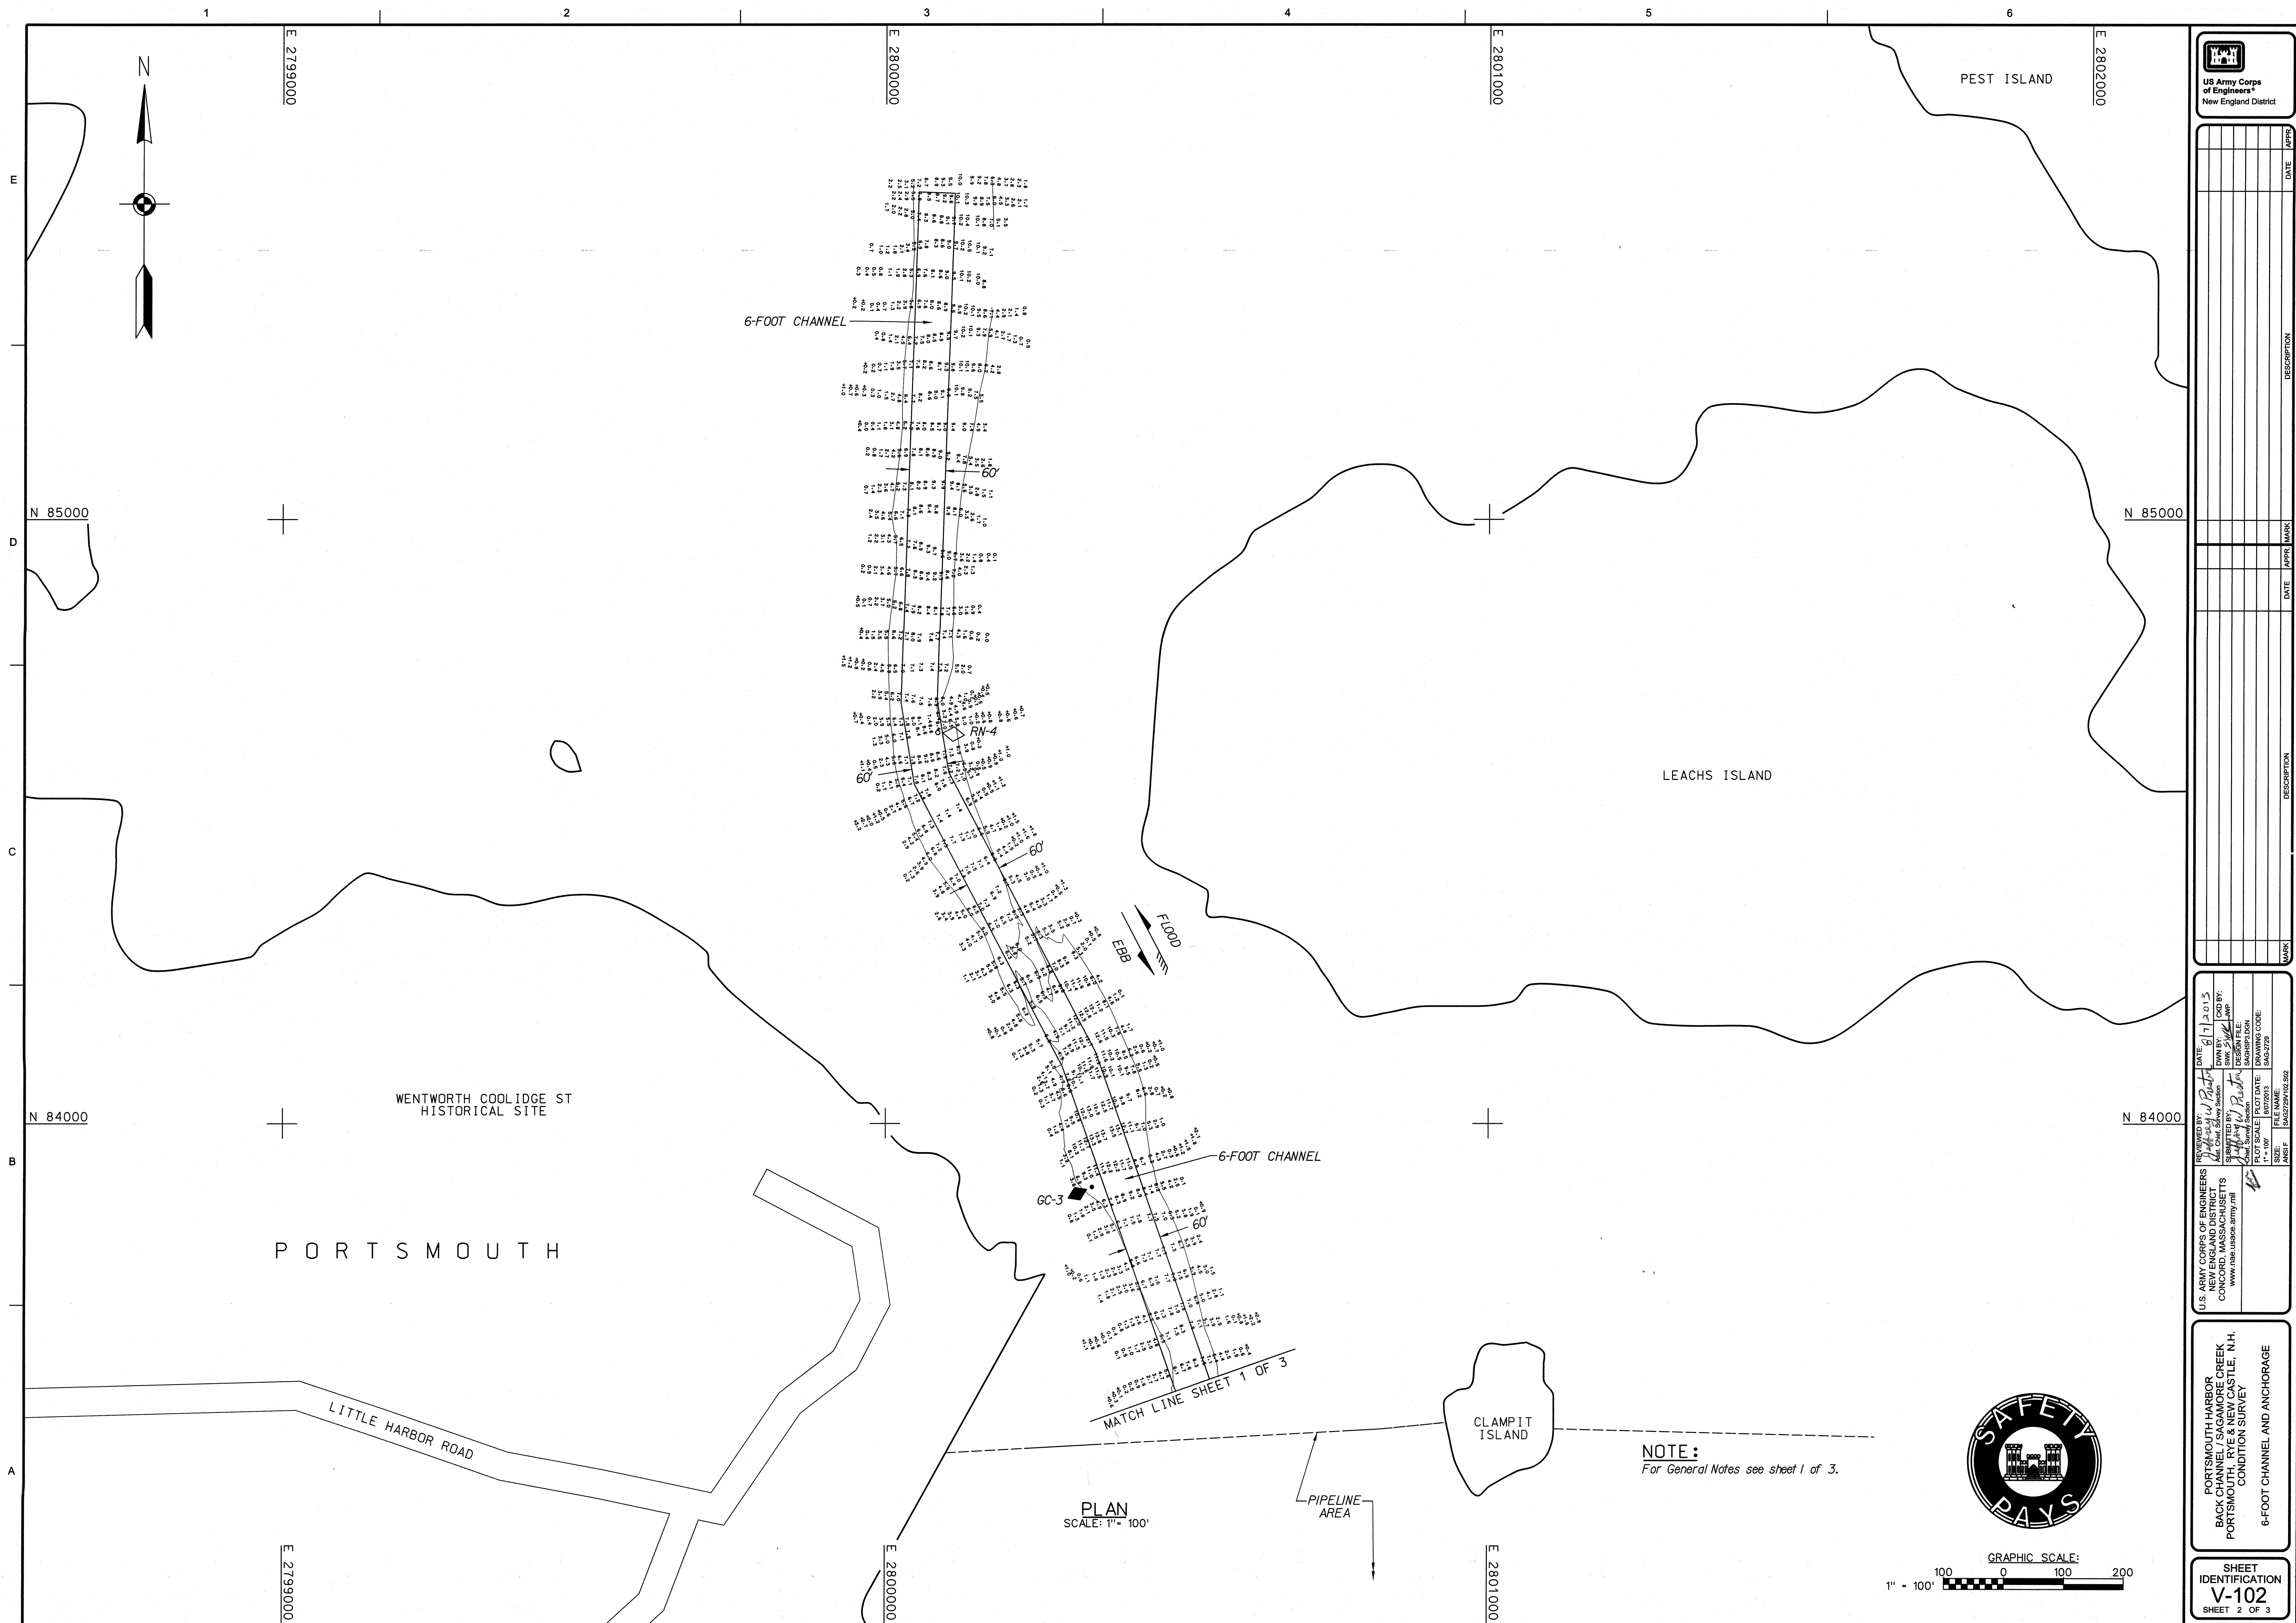


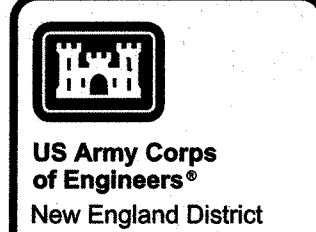

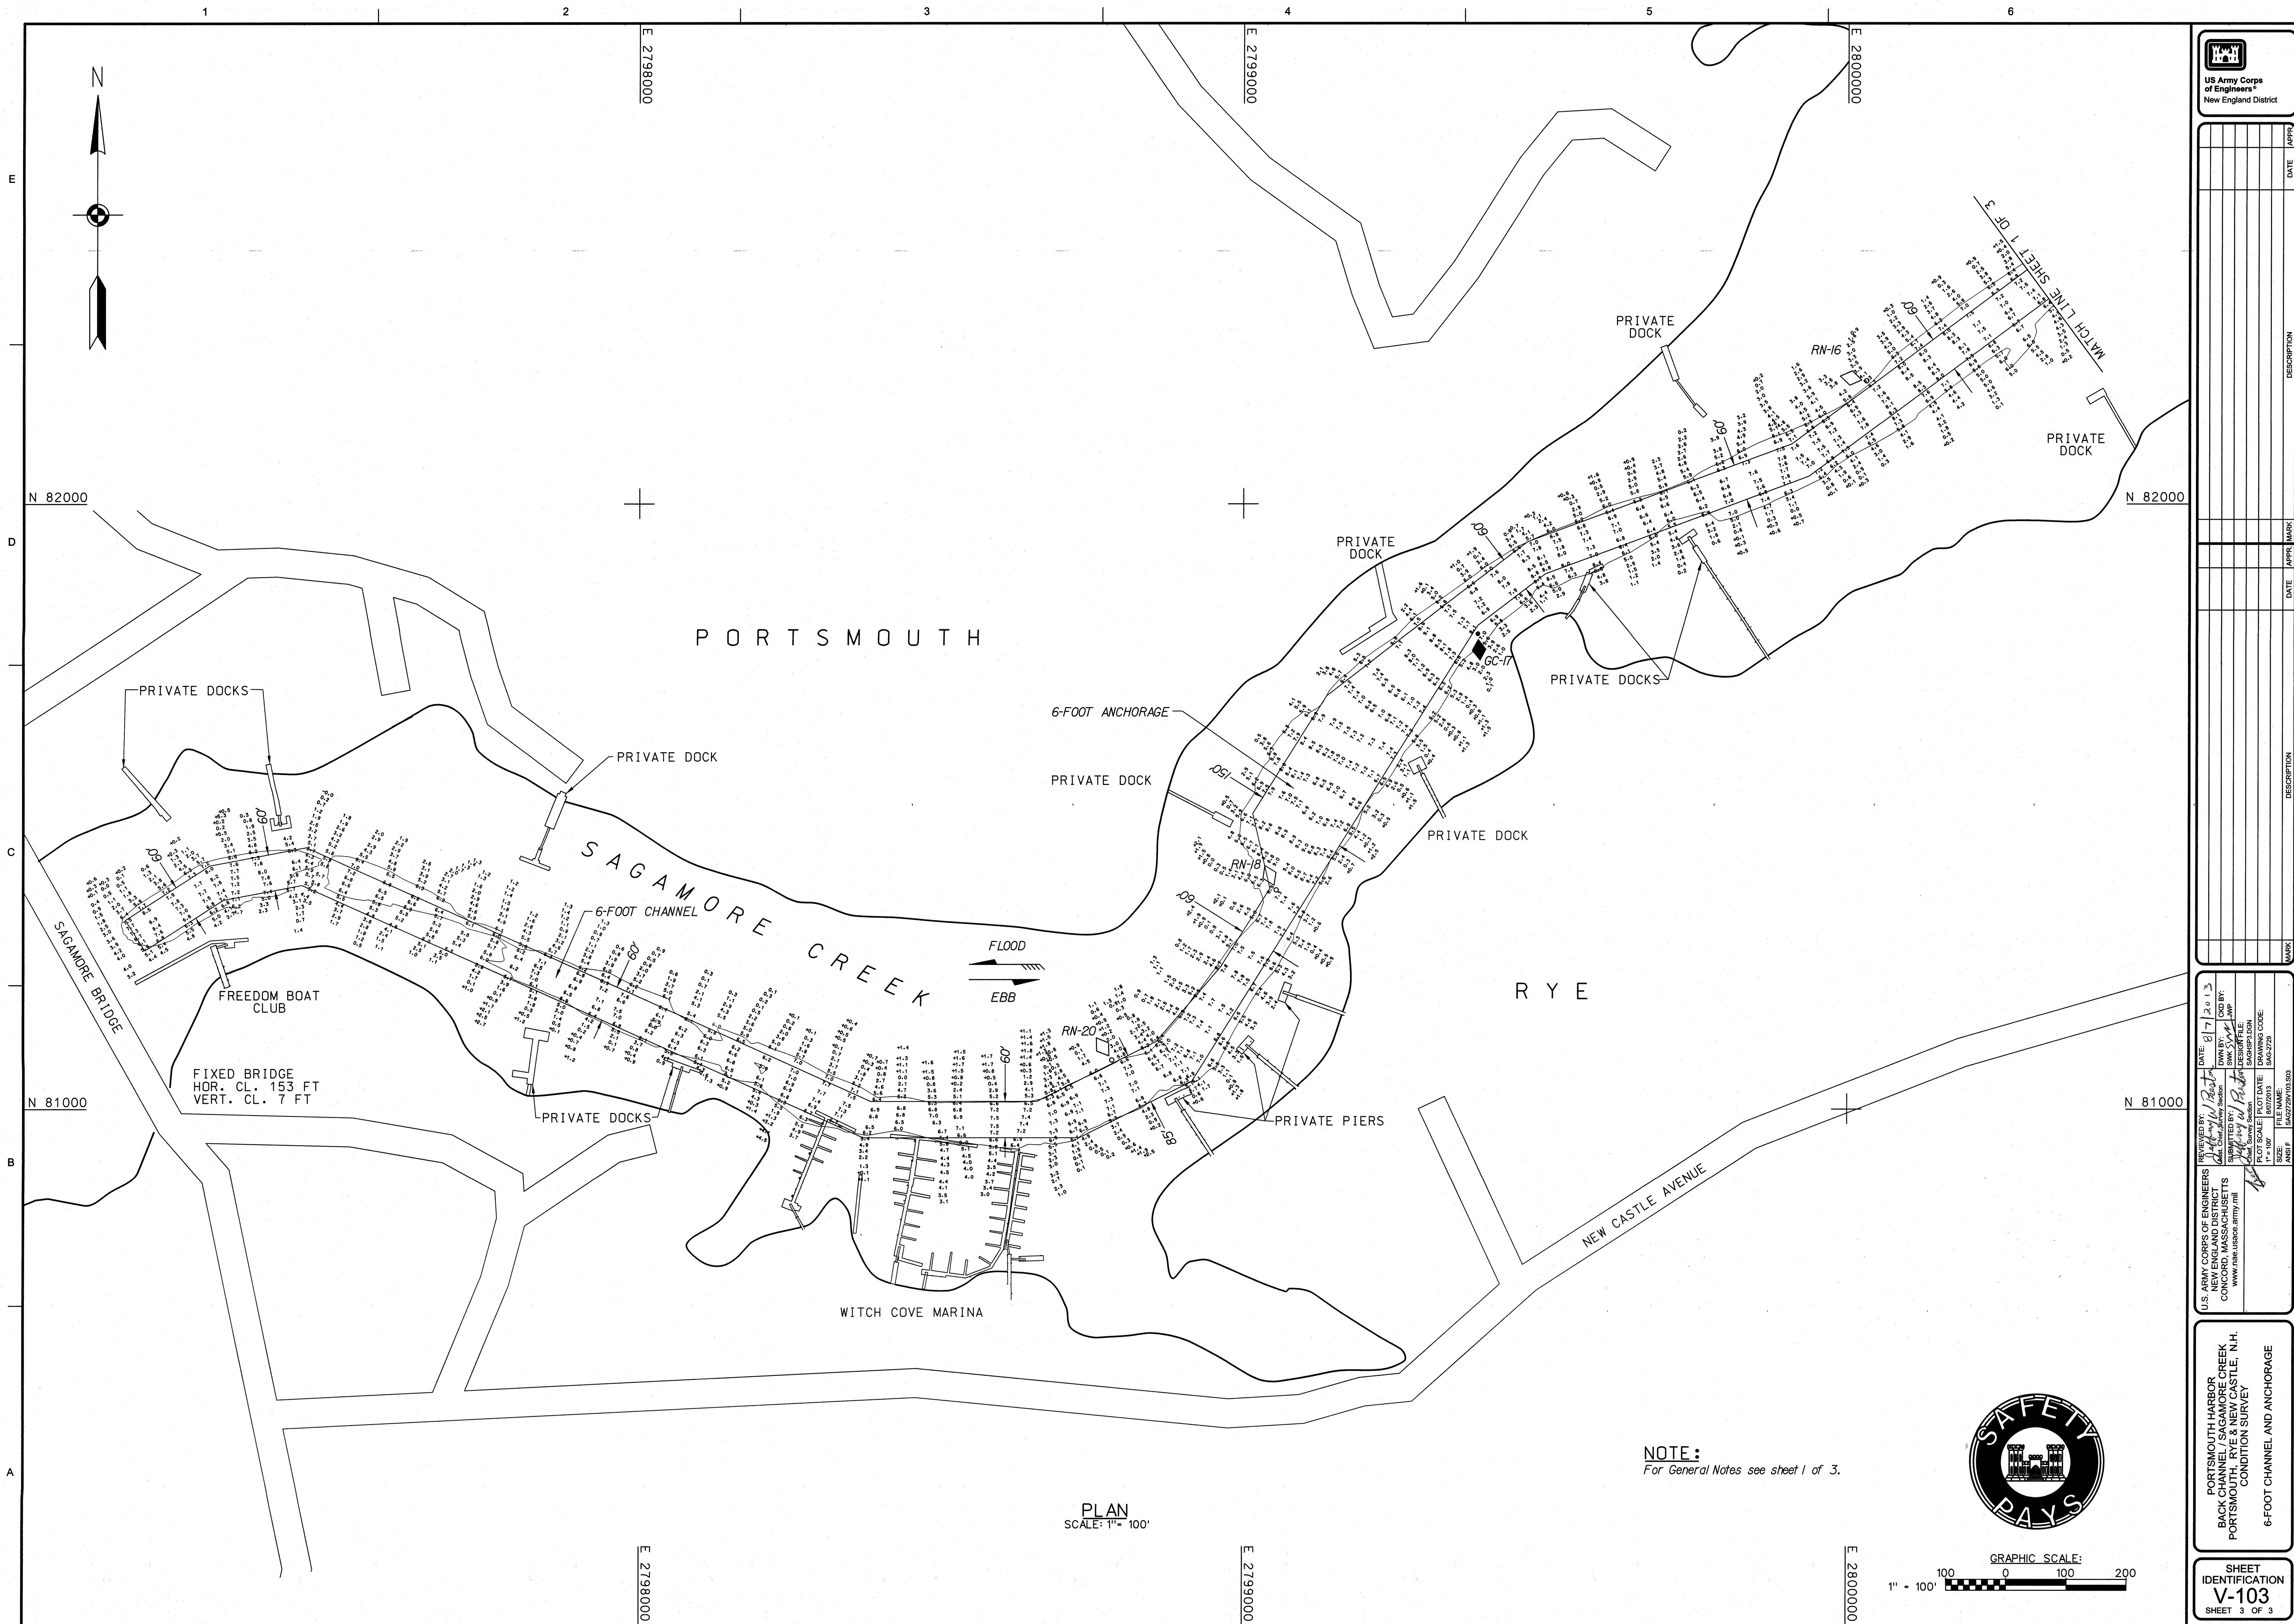

[illegible]

|   |   |
|---|---|
| U.S. ARMY CORPS OF ENGINEERS<br>NEW ENGLAND DISTRICT<br>CONCORD, MASSACHUSETTS<br>www.nhe.usace.army.mil | REVIEWED BY: <i>Jeffrey W. Boston</i><br>DATE: 8/7/2013<br>DWN BY: <i>SWK</i><br>QKD BY: <i>SWK</i><br>DESIGNED BY: <i>JWP</i><br>SUBMITTED BY: <i>Jeffrey W. Boston</i><br>Chief, Survey Section<br>PLOT SCALE: 1" = 100'<br>PLOT DATE: 8/07/2013<br>DRAWING CODE: SAG-2720<br>FILE NAME: SAG2720103.S03<br>SIZE: ANS I |
|---|---|

PORTSMOUTH HARBOR  
BACK CHANNEL / SAGAMORE CREEK  
PORTSMOUTH, RYE & NEW CASTLE, N.H.  
CONDITION SURVEY

6-FOOT CHANNEL AND ANCHORAGE

SHEET  
IDENTIFICATION  
**V-103**  
SHEET 3 OF 3