


[illegible]

U.S. ARMY CORPS OF ENGINEERS NEW LONDON AND DISTRICT 1600 VICTORY ROAD 606 VIRGINIA ROAD CONCORD, MA 01742-2751	DWN BY: CQB BY: SWK	ISSUE DATE: JULY 15, 2016
REVIEWED BY:	DJB	
Asst. Chief, Survey Sec.	REVIEWED BY:	
	For Chief, Survey Section	DRAWING CODE: WWC-20
	SIZE: 1/8"=1'	SHEET 2 OF 3
	ANSI F 111	

WARWICK COVE
WARWICK, RHODE ISLAND
CONDITION SURVEY I

6-FOOT CHANNEL AND ANCHORAGES

SHEET ID
V-102

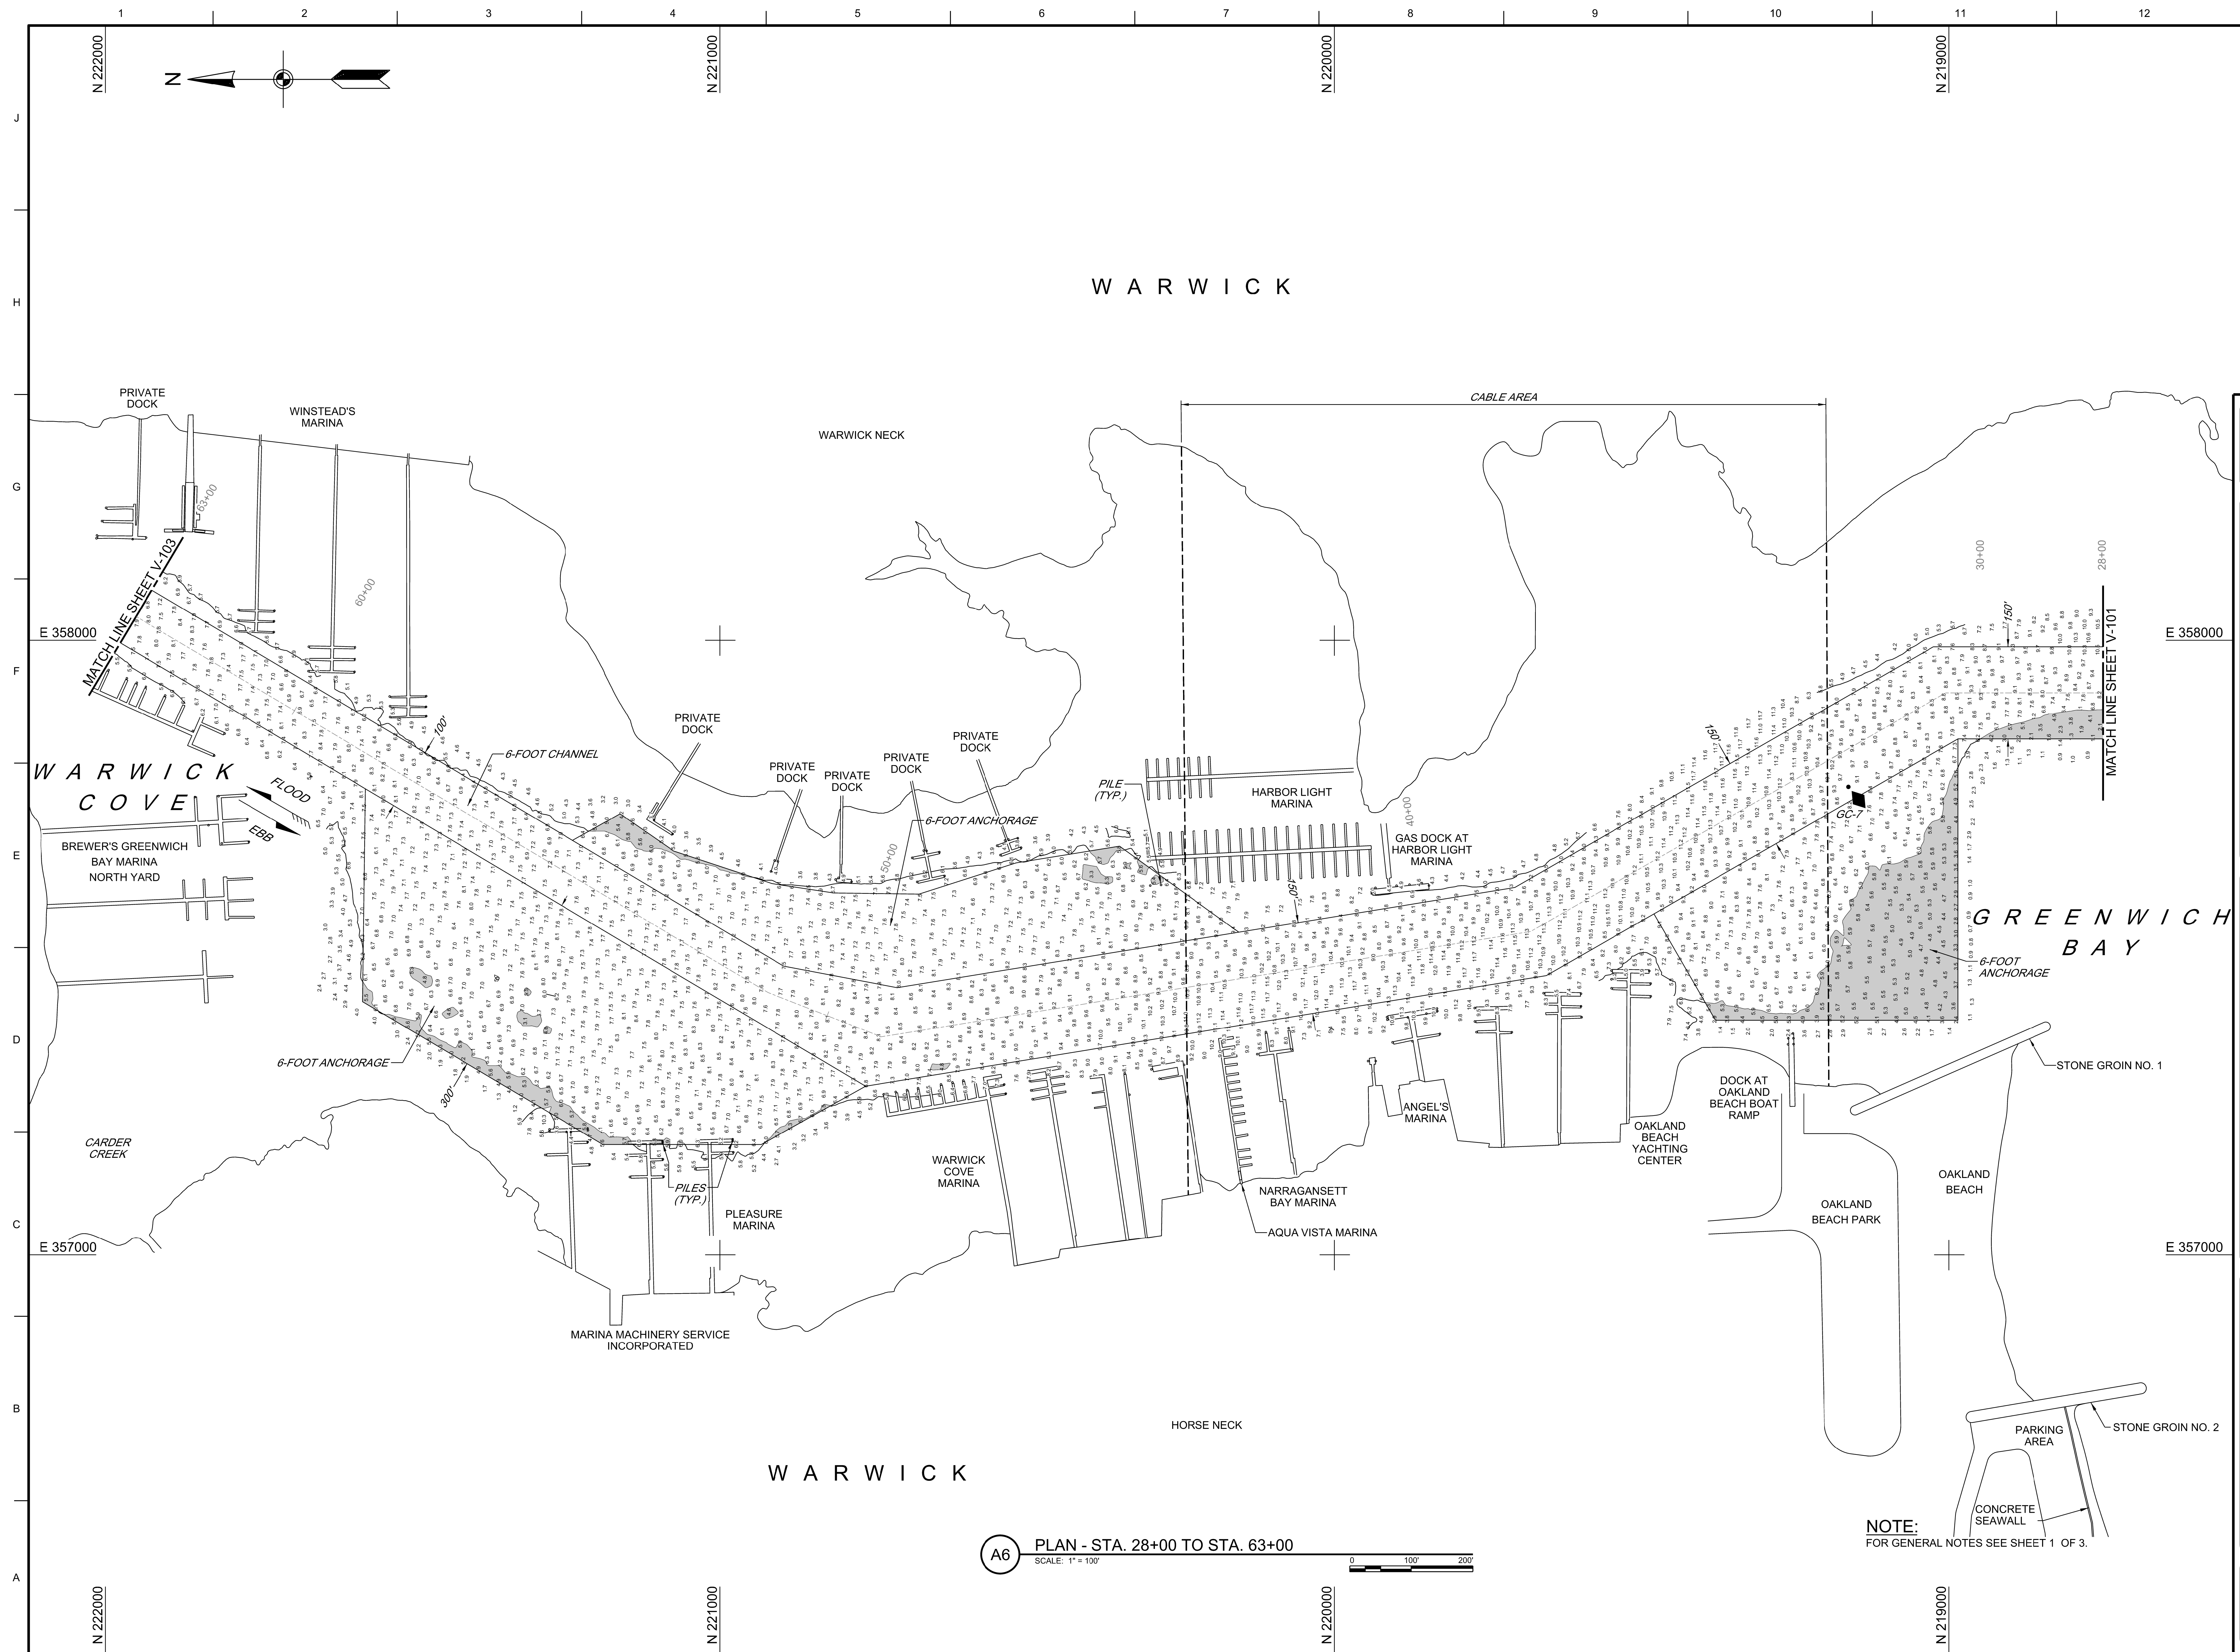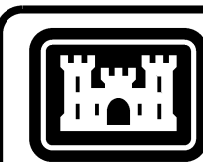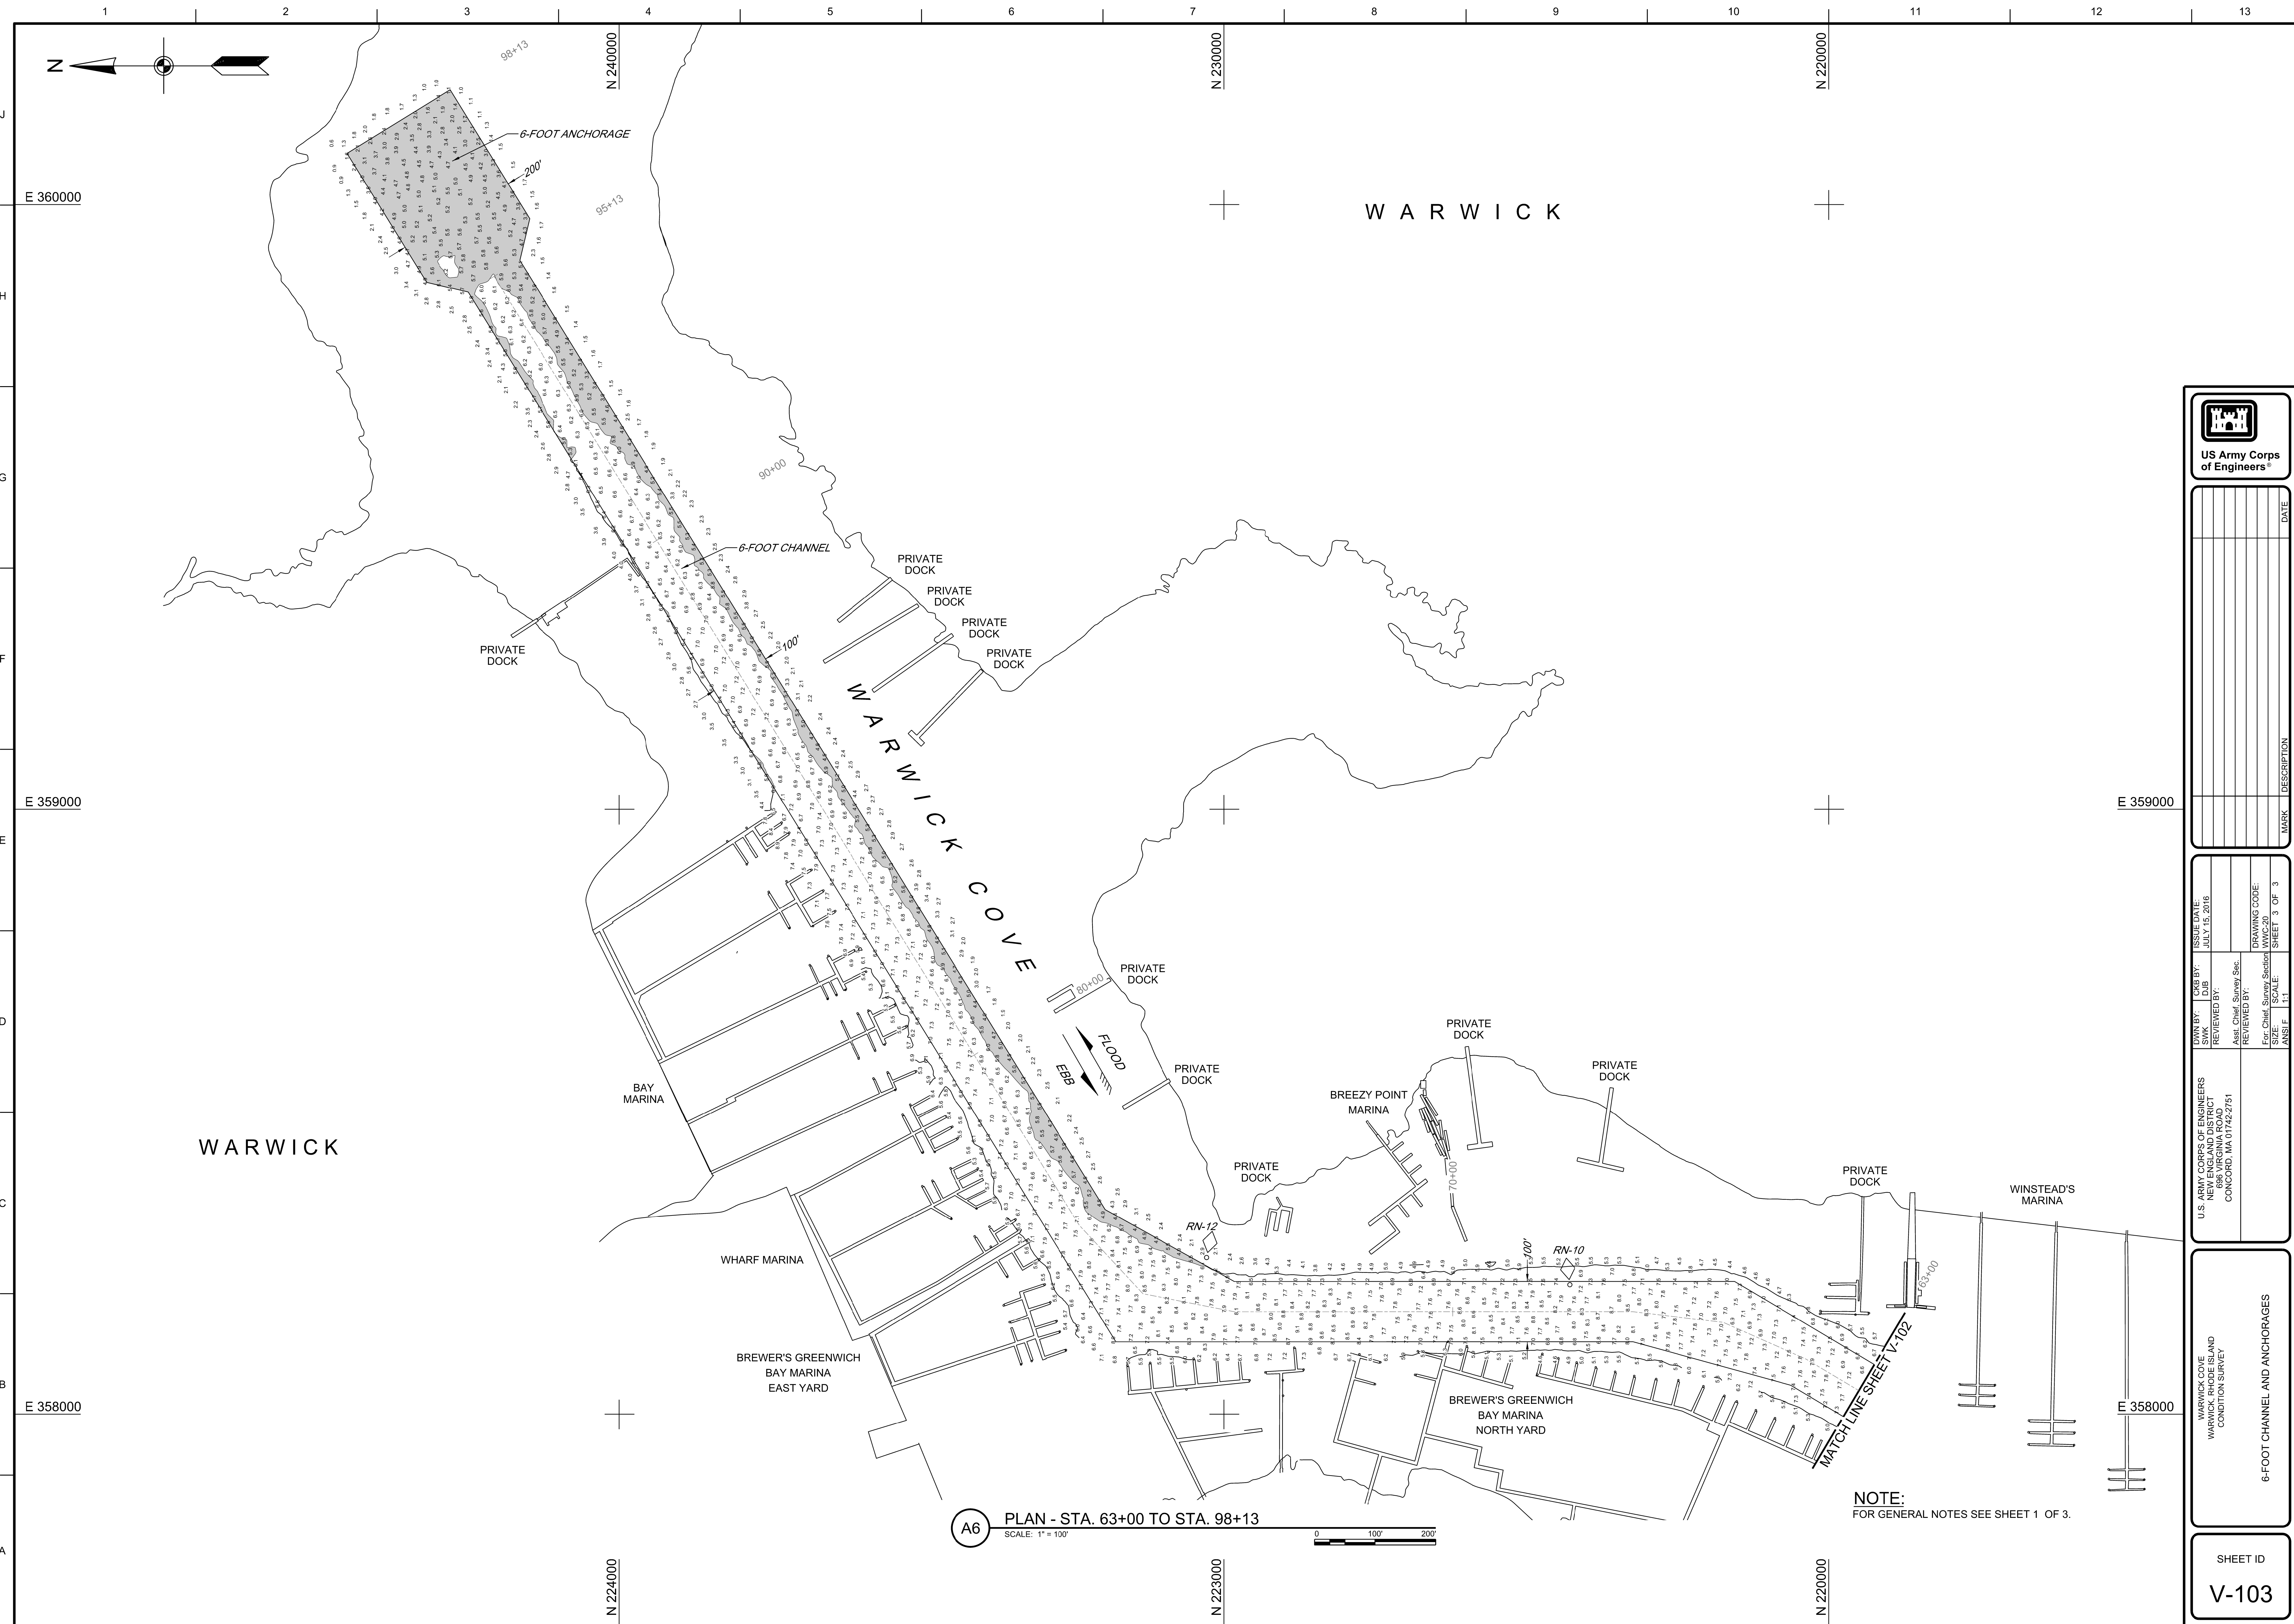

**US Army Corps
of Engineers®**

[illegible]

U.S. ARMY CORPS OF ENGINEERS NEW ENGLAND DISTRICT 696 VIRGINIA ROAD CONCORD, MA 01742-2751	DWM BY:	CRB BY:	ISSUE DATE:
	SWK	DJB	JULY 15, 2016
	REVIEWED BY:		
	Asst. Chief, Survey Sec.		
	REVIEWED BY:		
	For Chief, Survey Section		
	SIZE:	SCALE:	DRAWING CODE: WWC-20 SHEET 3 OF 3

WARWICK COVE
WARWICK, RHODE ISLAND
CONDITION SURVEY

FOOT CHANNEL AND ANCHORAGES

SHEET ID
V-103

%STATUS%