



MAIN STREET (ROUTE 17) PROFILE  
STA. 146+11 TO STA. 156+75

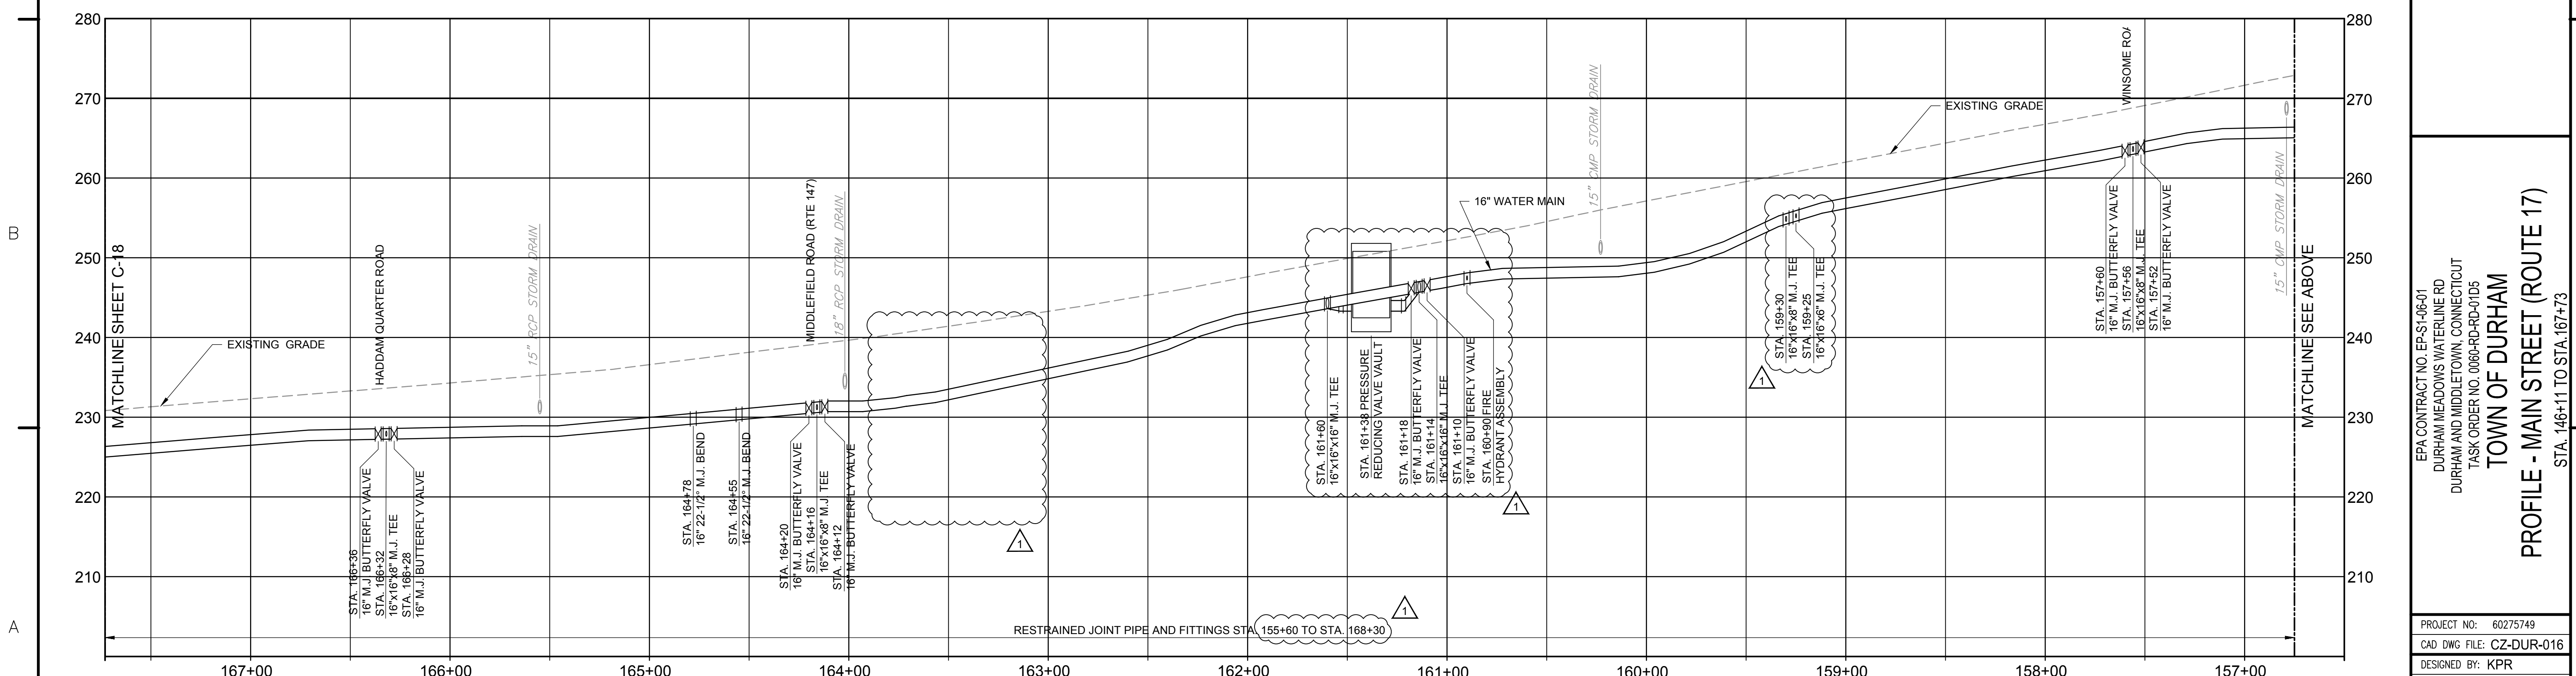

MAIN STREET (ROUTE 17) PROFILE  
STA. 156+75 TO STA. 167+73

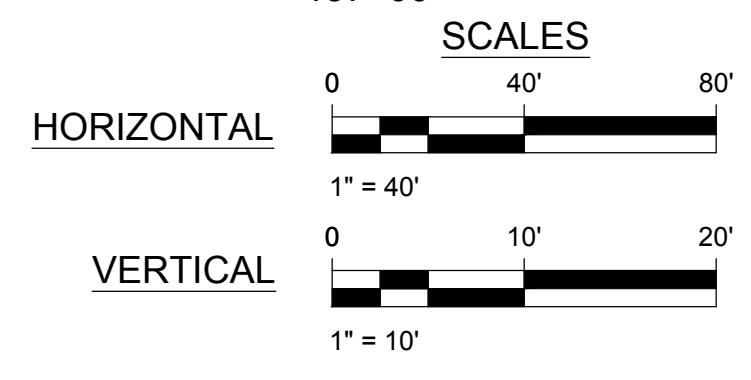

ANSI D - 28-Mar-19

<p>100% SUBMITTAL</p>	
<p>REV 1 MAR 2018</p>	<p>REVISIONS</p>
<p>MARK</p>	<p>DATE</p>
<p>MADE BY</p>	<p>CHECKED</p>
<p>RB</p>	<p>RB</p>
<p>REVISE</p>	<p>REVISE</p>
<p>PRV VALL</p>	<p>LOCATION</p>
<p>DESCRIPTION</p>	<p>DESCRIPTION</p>

AECOM, INC.  
 100 PARKWAY  
 ROCKY HILL, CT 06067  
 PHONE (860) 263-5900

**AECOM**

EPA CONTRACT NO. EP-S1-06-01  
 DURHAM MEADOWS WATERLINE RD  
 DURHAM AND MIDDLETOWN, CONNECTICUT  
 TASK ORDER NO. 0060-RD-0105  
**TOWN OF DURHAM**  
**PROFILE - MAIN STREET (ROUTE 17)**  
 STA. 146+11 TO STA. 167+73

PROJECT NO: 60275749  
 CAD DWG FILE: CZ-DUR-016  
 DESIGNED BY: KPR  
 DRAWN BY: KPR  
 DEPT CHECK: GRS  
 PROJ CHECK: MWM  
 DATE: APRIL 2018  
 SCALE: AS NOTED

**C-16**