

D

C


B

A



ANSI D - 11-AUG-20

NOTES:

1. CONTRACTOR TO VERIFY LOCATION OF EXISTING SEPTIC SYSTEMS PRIOR TO CONSTRUCTION OF PROPOSED WATER SERVICES. MAINTAIN ALL REQUIRED SEPARATING DISTANCES.
2. PARCEL FEATURES TO BE CONFIRMED BY THE CONTRACTOR PRIOR TO CONSTRUCTION.
3. REFER TO DRAWING C-42 FOR PICKETT LANE PROFILE VIEW.

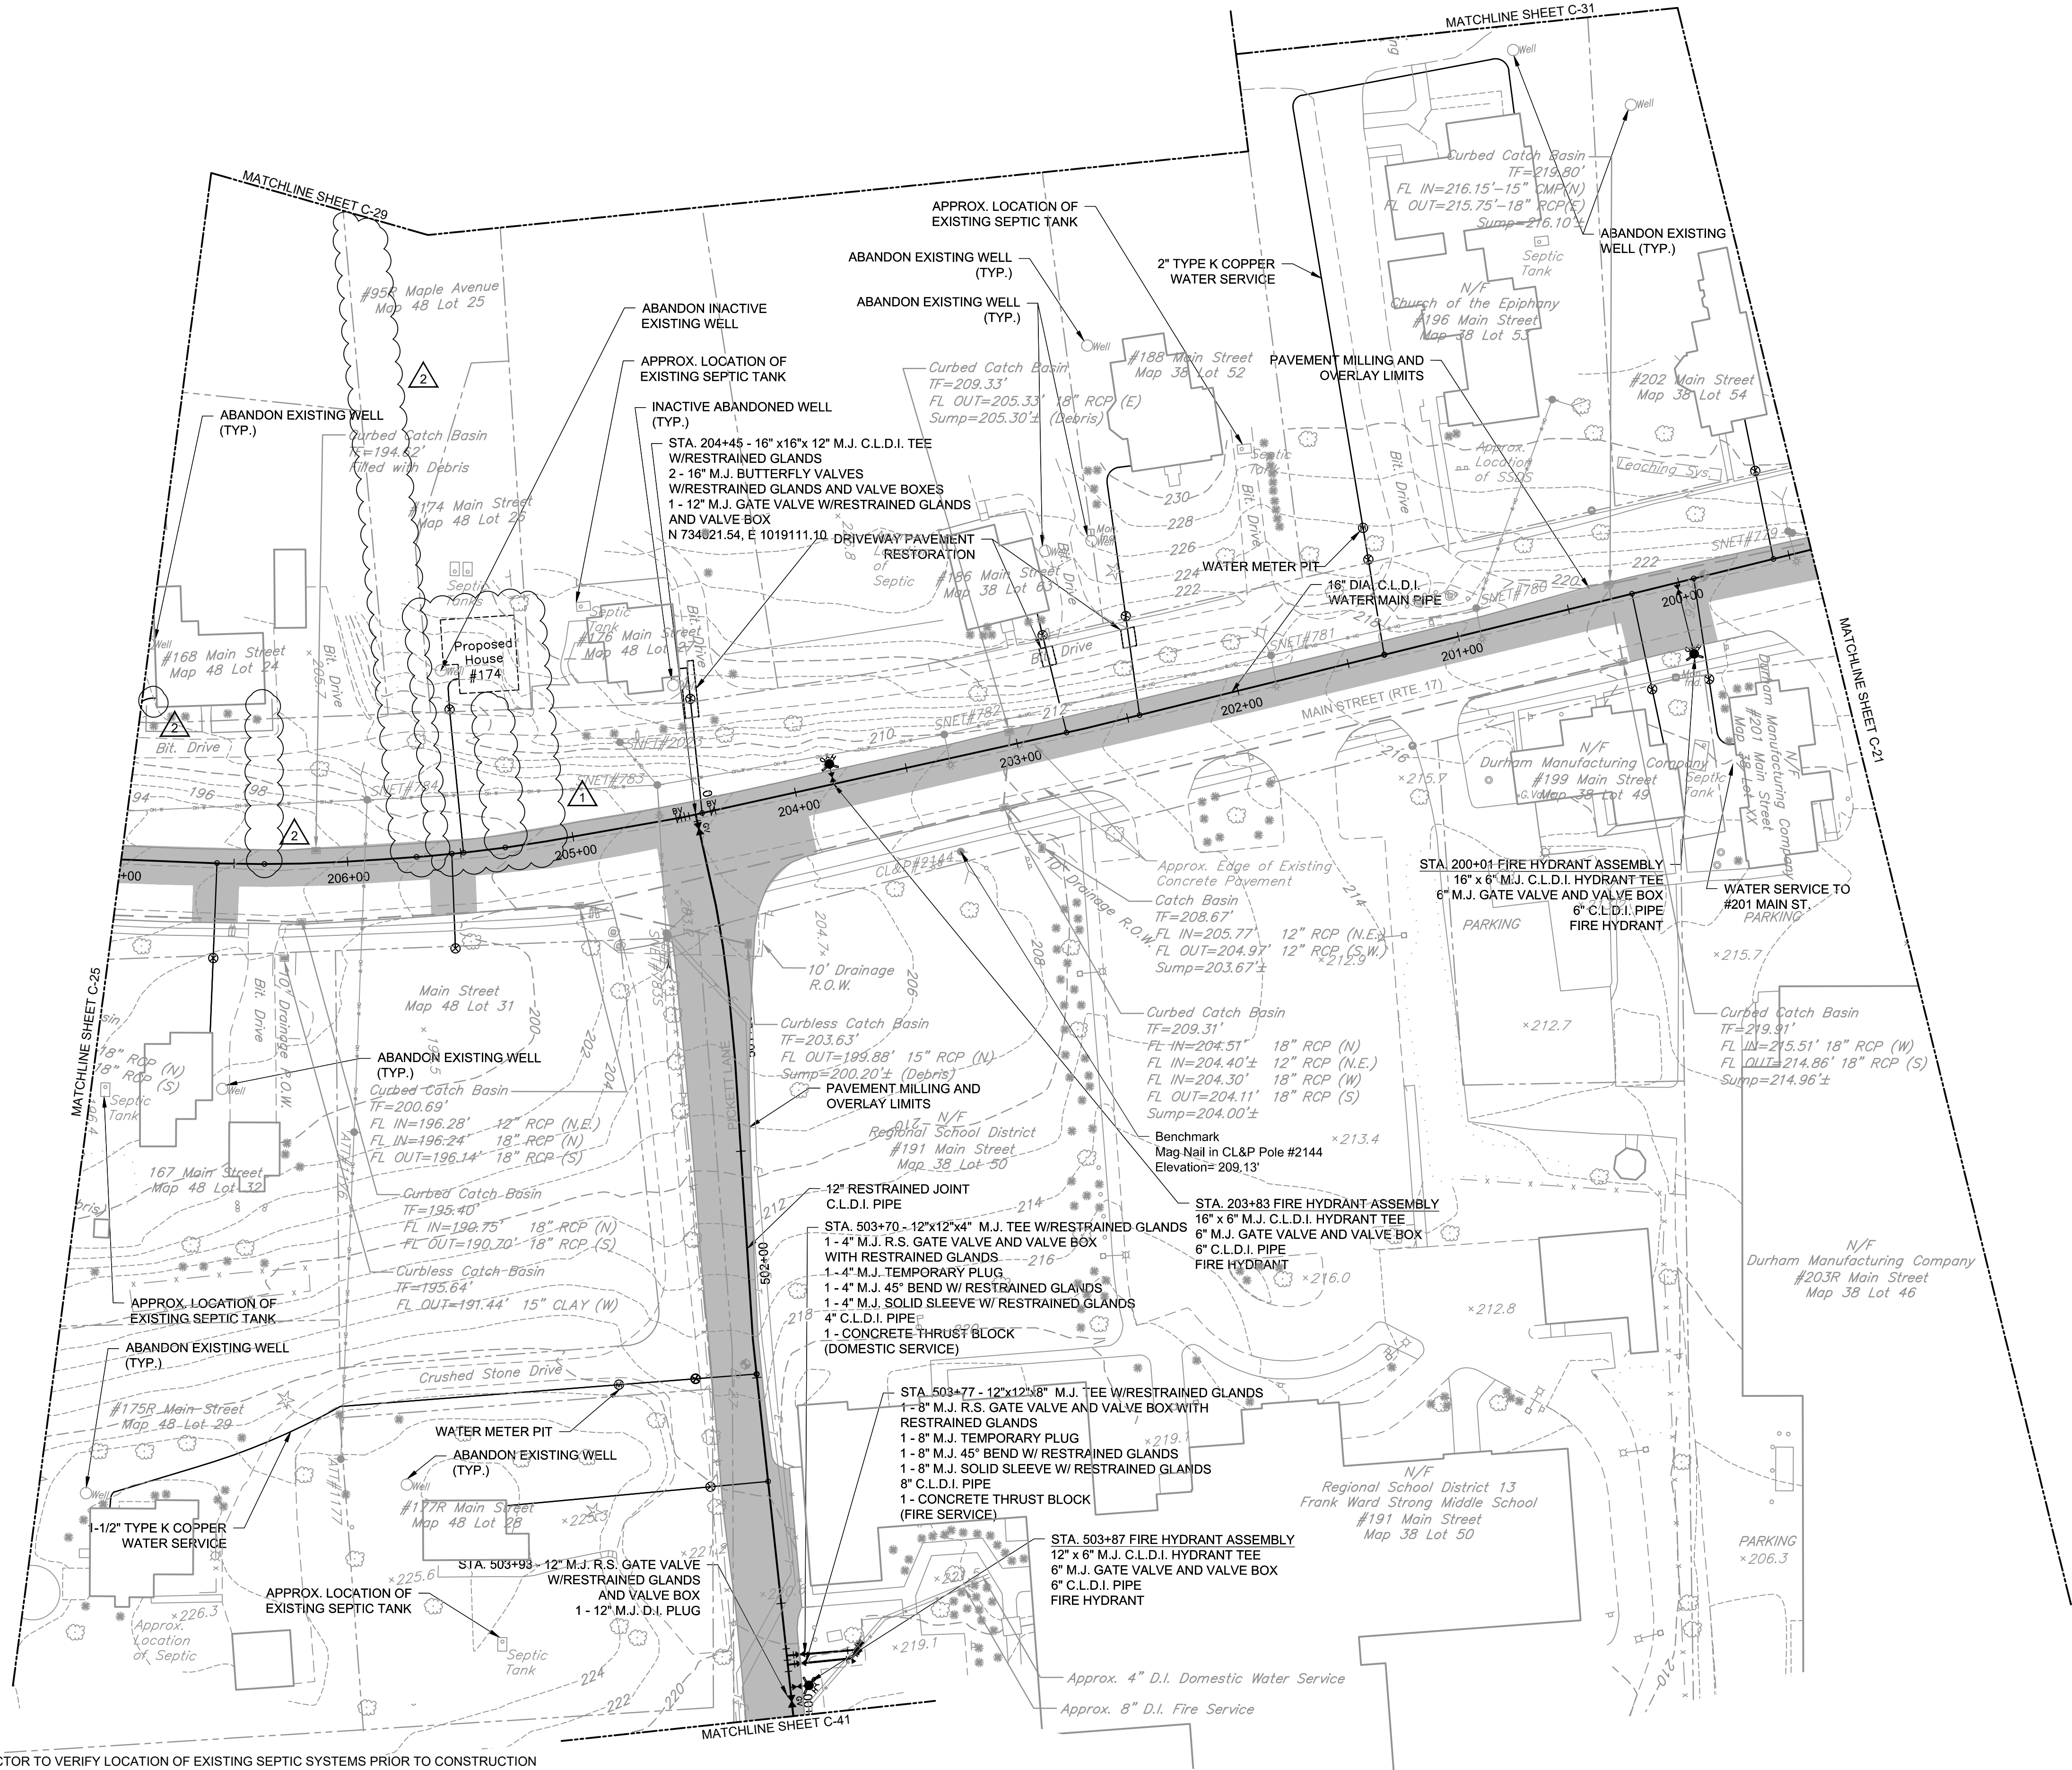

SCALE: 1" = 40'

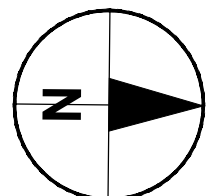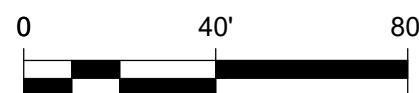

AECOM, INC.
1000 PARKWAY DRIVE
DURHAM, NC 27701
PHONE (919) 286-1800

AECOM

EPA CONTRACT NO. EP-S1-06-01
DURHAM MEADOWS WATERLINE RD
DURHAM AND MIDDLETOWN, CONNECTICUT
TASK ORDER NO. 0064-RD-01-05
TOWN OF DURHAM

PLAN - MAIN STREET (ROUTE 17)

STA. 199+40 TO STA. 207+00 & STA. 500+00 TO STA. 504+00

PROJECT NO:	60275749
CAD DWG FILE:	CZ-DUR-023
DESIGNED BY:	KPR
DRAWN BY:	KPR
DEPT CHECK:	GRS
PROJ CHECK:	RMB
DATE:	APRIL 2018
SCALE:	AS NOTED

C-23

100% SUBMITTAL	REVISIONS	DESCRIPTION
	REV 2	MAY 2020
	REV 1	JULY 2020

	REV 2	MAY 2020	RB	REVISE WATER SERVICE
	REV 1	JULY 2020	RB	REVISE WATER SERVICE
	DATE	MADE BY	CHECKED	