

1

2

3

4


5

D


C

B

A

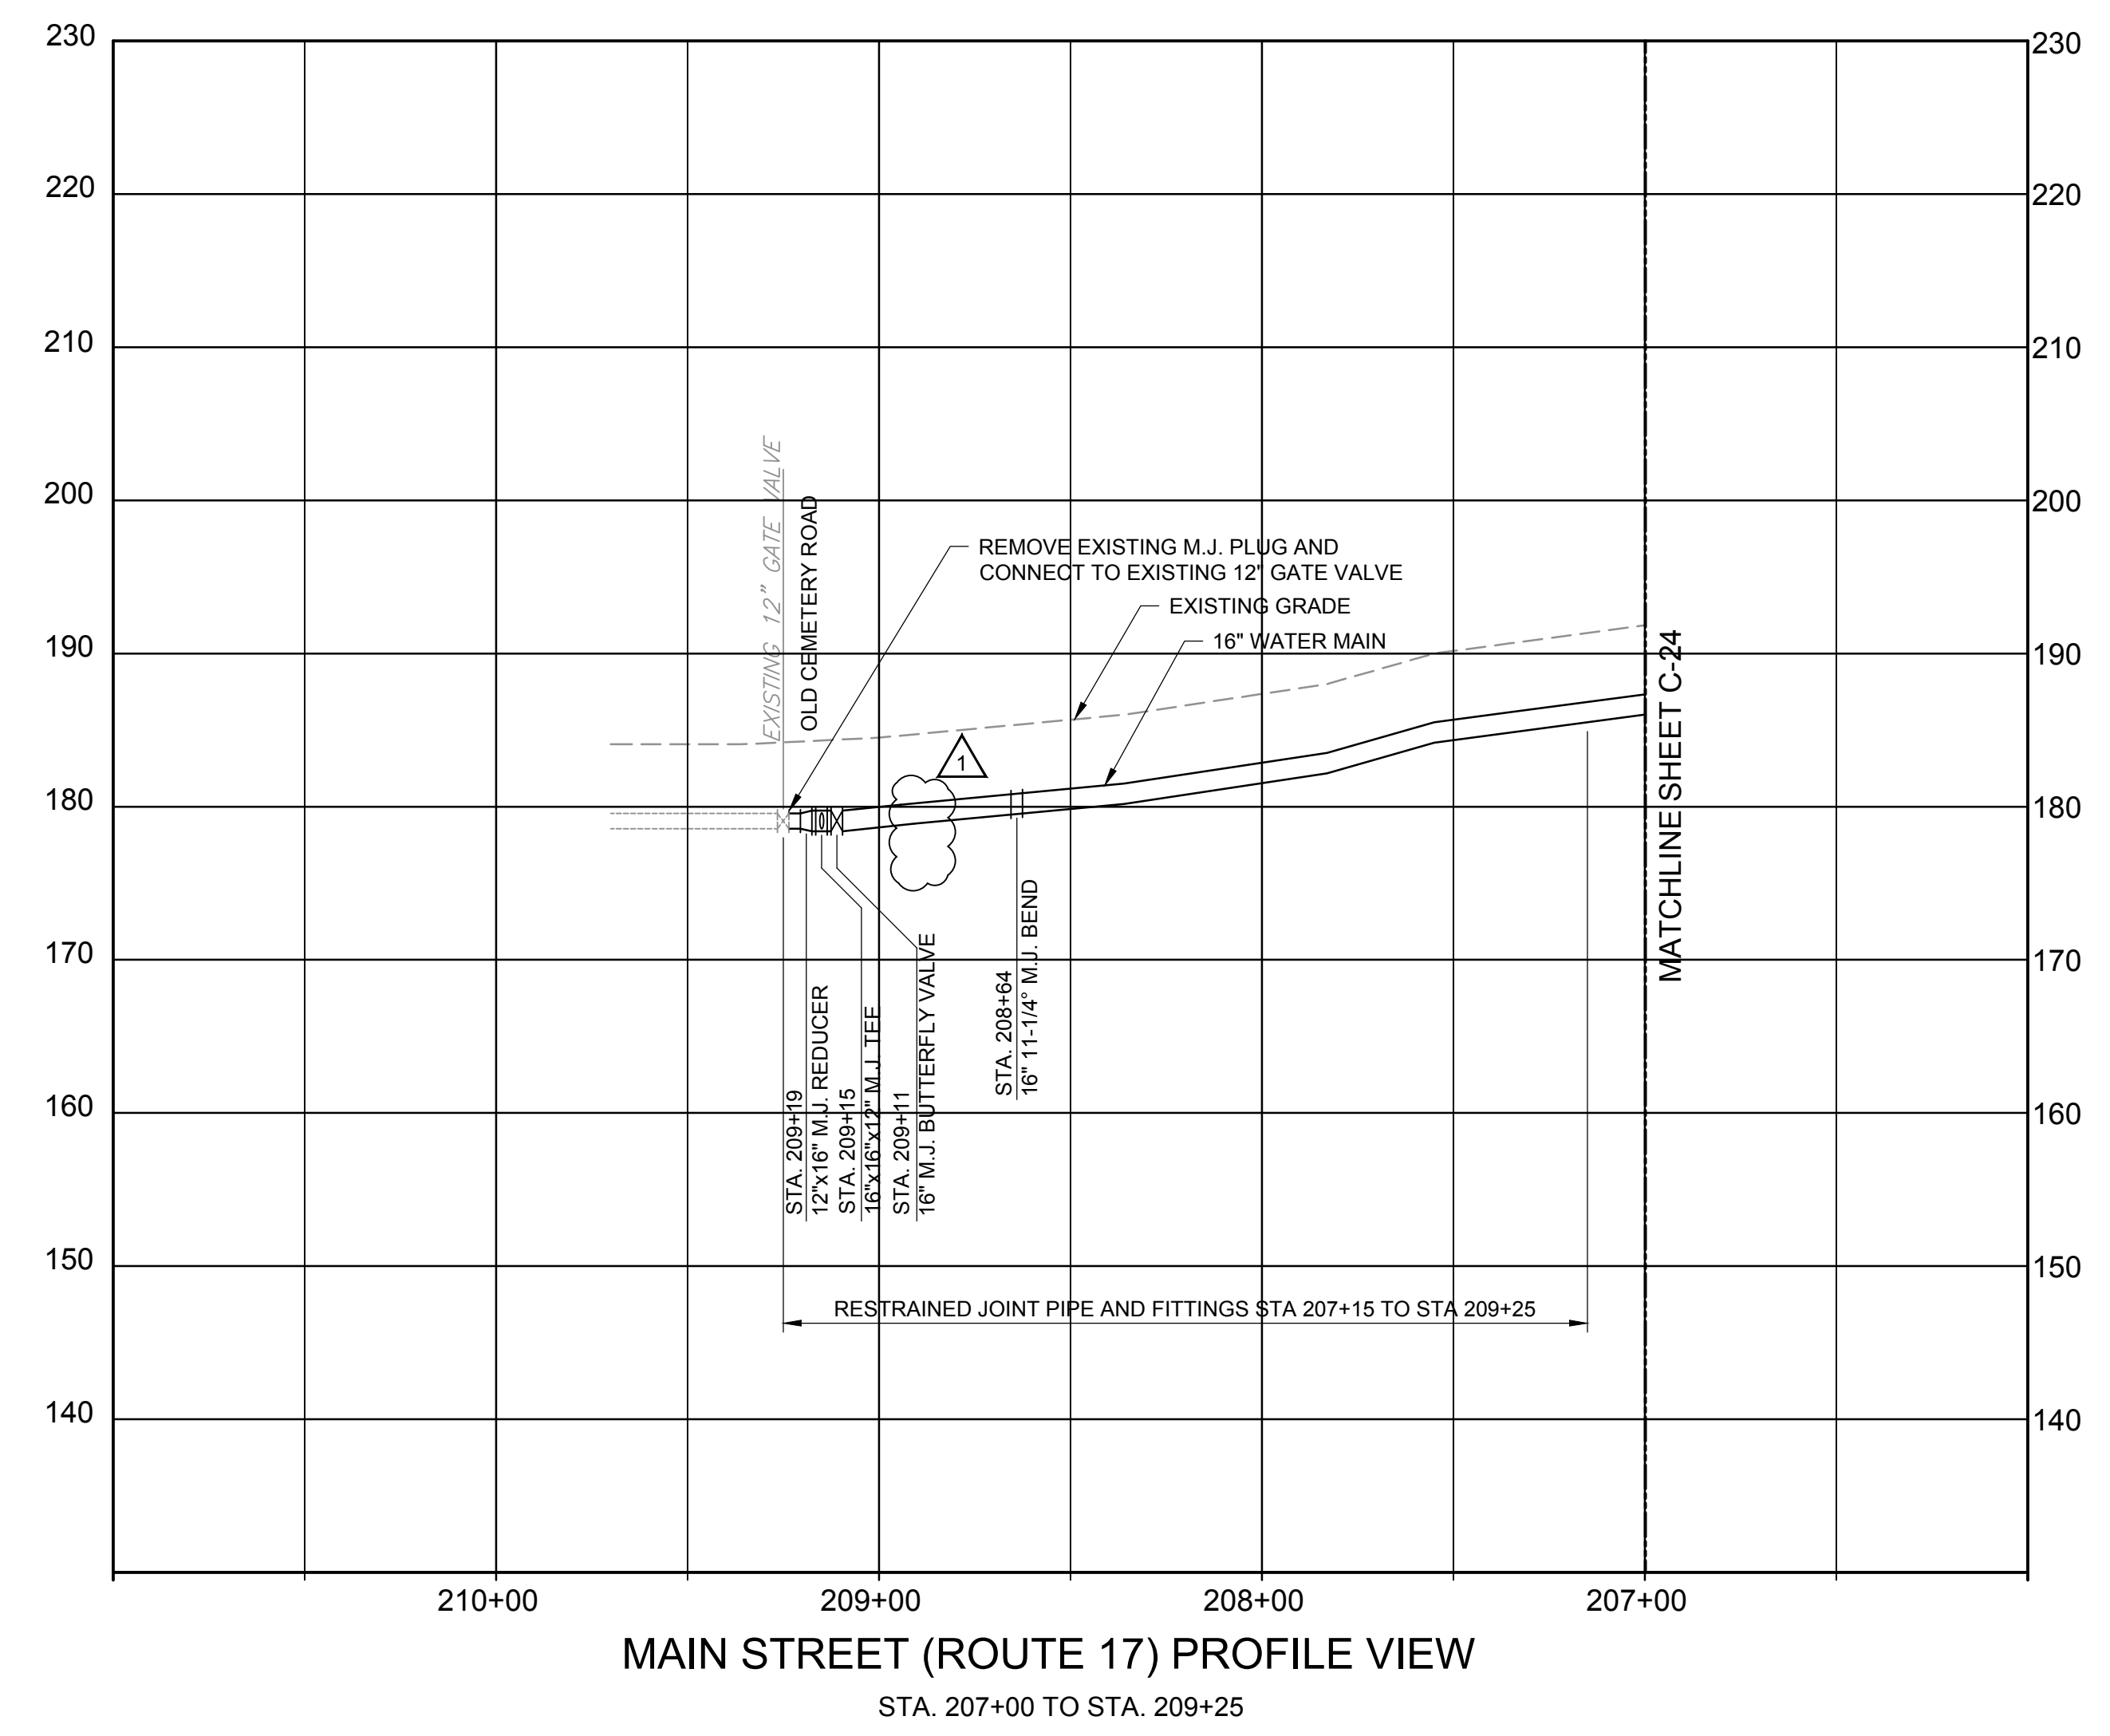

MAIN STREET (ROUTE 17) PROFILE VIEW
 STA. 207+00 TO STA. 209+25

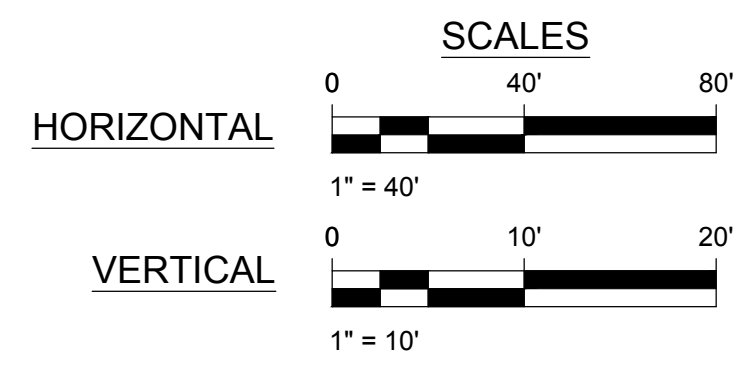

REV	DATE	MARK	MADE BY	CHECKED	DESCRIPTION
1	JULY 2019		RB	RB	REVISE FIRE HYDRANT LOCATION

AECOM
 AECOM, INC.
 100 WATERLOO STREET
 ROCKY HILL, CT 06067
 PHONE (860) 263-5900

100% SUBMITTAL

EPA CONTRACT NO. EP-S1-06-01
 DURHAM MEADOWS WATERLINE RD
 DURHAM AND MIDDLETOWN, CONNECTICUT
 TASK ORDER NO. 0060-RD-RD-0105
TOWN OF DURHAM
PROFILE - MAIN STREET (ROUTE 17)
 STA. 207+00 TO STA. 209+25

PROJECT NO:	60275749
CAD DWG FILE:	CZ-DUR-026
DESIGNED BY:	KPR
DRAWN BY:	KPR
DEPT CHECK:	GRS
PROJ CHECK:	MWM
DATE:	APRIL 2018
SCALE:	AS NOTED

C-26

ANSI D - 10-JUL-19