



MAIDEN LANE PROFILE VIEW
STA. 409+50 TO STA. 420+00

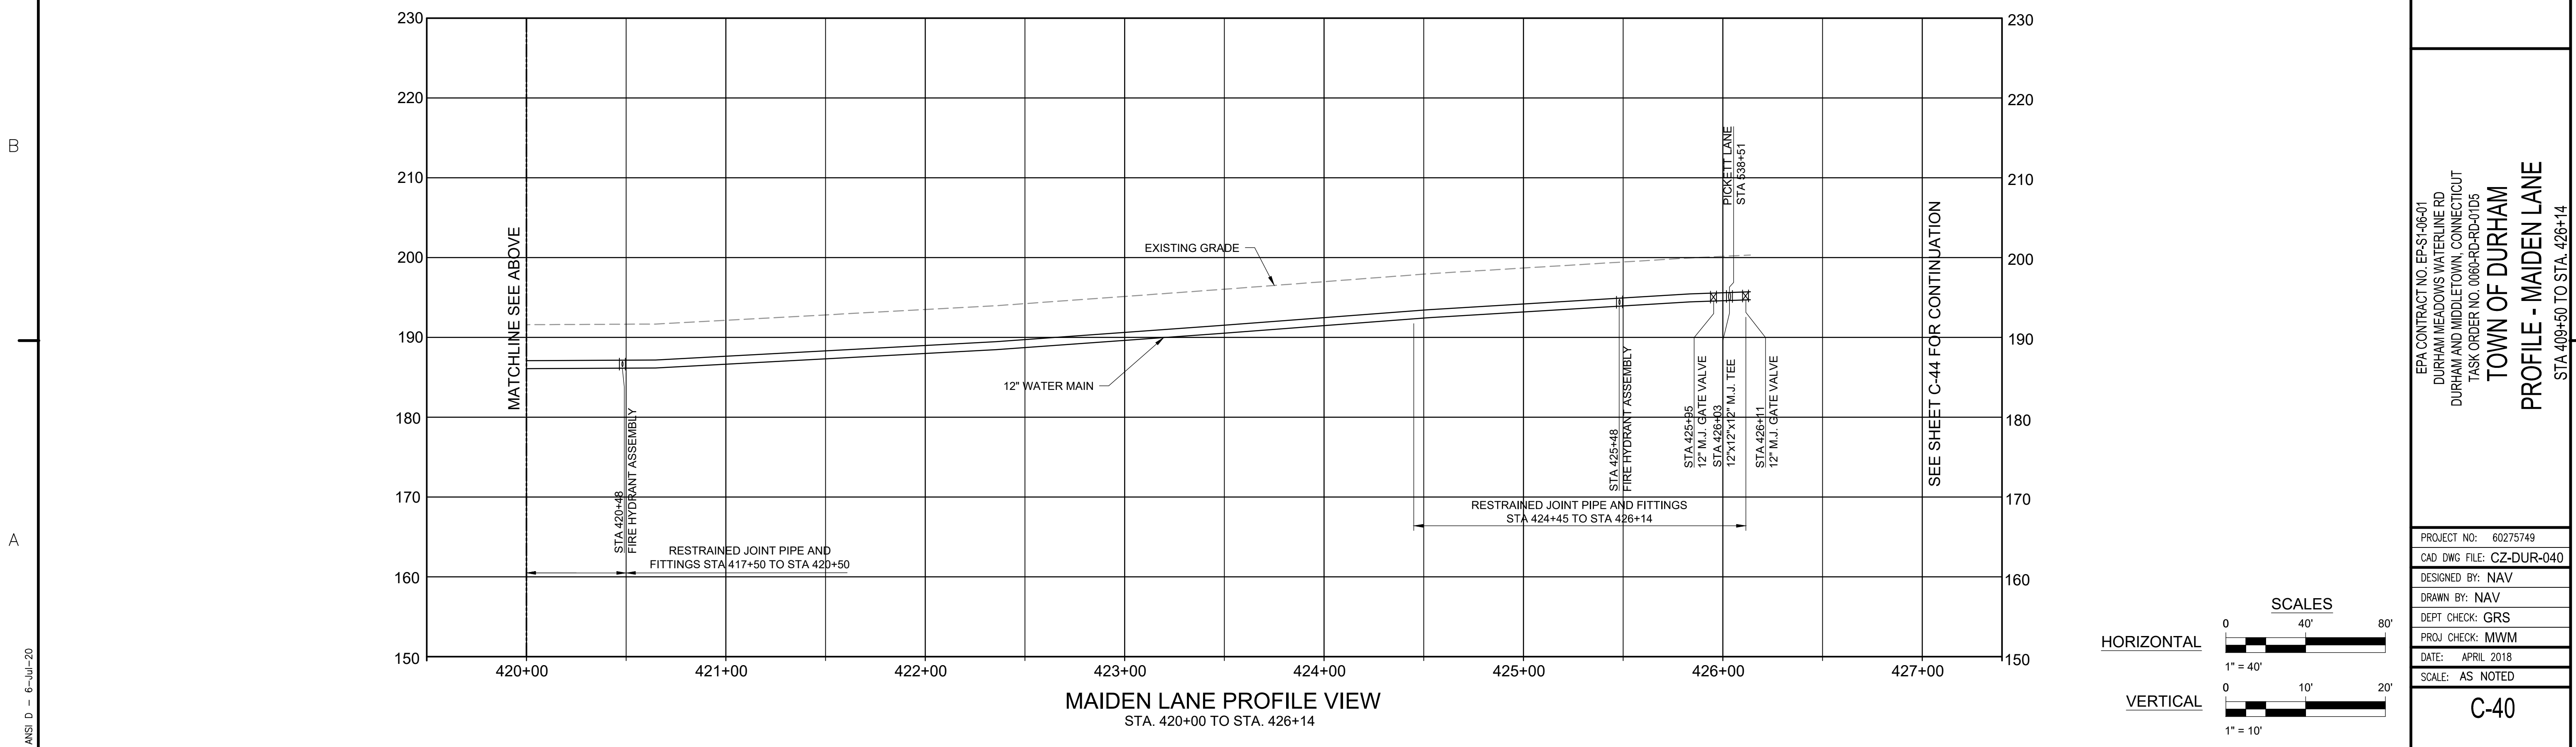

MAIDEN LANE PROFILE VIEW
STA. 420+00 TO STA. 426+14

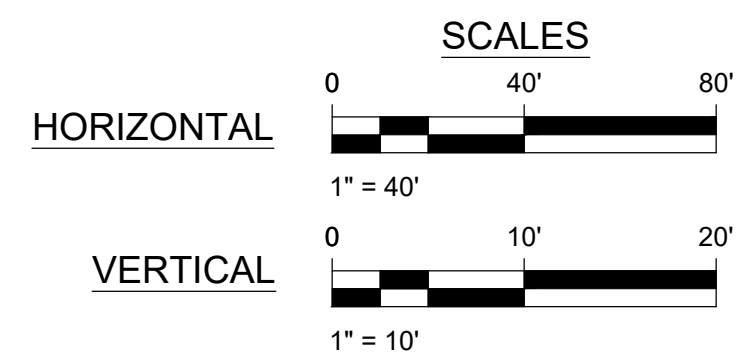

REVISIONS	DATE	MADE BY	CHECKED	DESCRIPTION
100% SUBMITTAL				
REV 1	JULY 2020	RB	MADE BY	REVERSE BALL BROOK CROSSING

AECOM

AECOM, INC.
1000 WASHINGTON ST.
ROCKY HILL, CT 06067
PHONE (860) 263-8900

EPA CONTRACT NO. EP-S1-06-01
DURHAM MEADOWS WATERLINE RD
DURHAM AND MIDDLETOWN, CONNECTICUT
TASK ORDER NO. 0060-RD-RD-0105

TOWN OF DURHAM
PROFILE - MAIDEN LANE
STA. 409+50 TO STA. 426+14

PROJECT NO:	60275749
CAD DWG FILE:	CZ-DUR-040
DESIGNED BY:	NAV
DRAWN BY:	NAV
DEPT CHECK:	GRS
PROJ CHECK:	MWM
DATE:	APRIL 2018
SCALE:	AS NOTED

C-40

ANSI D - 6-JUL-20