


D


C

B

A

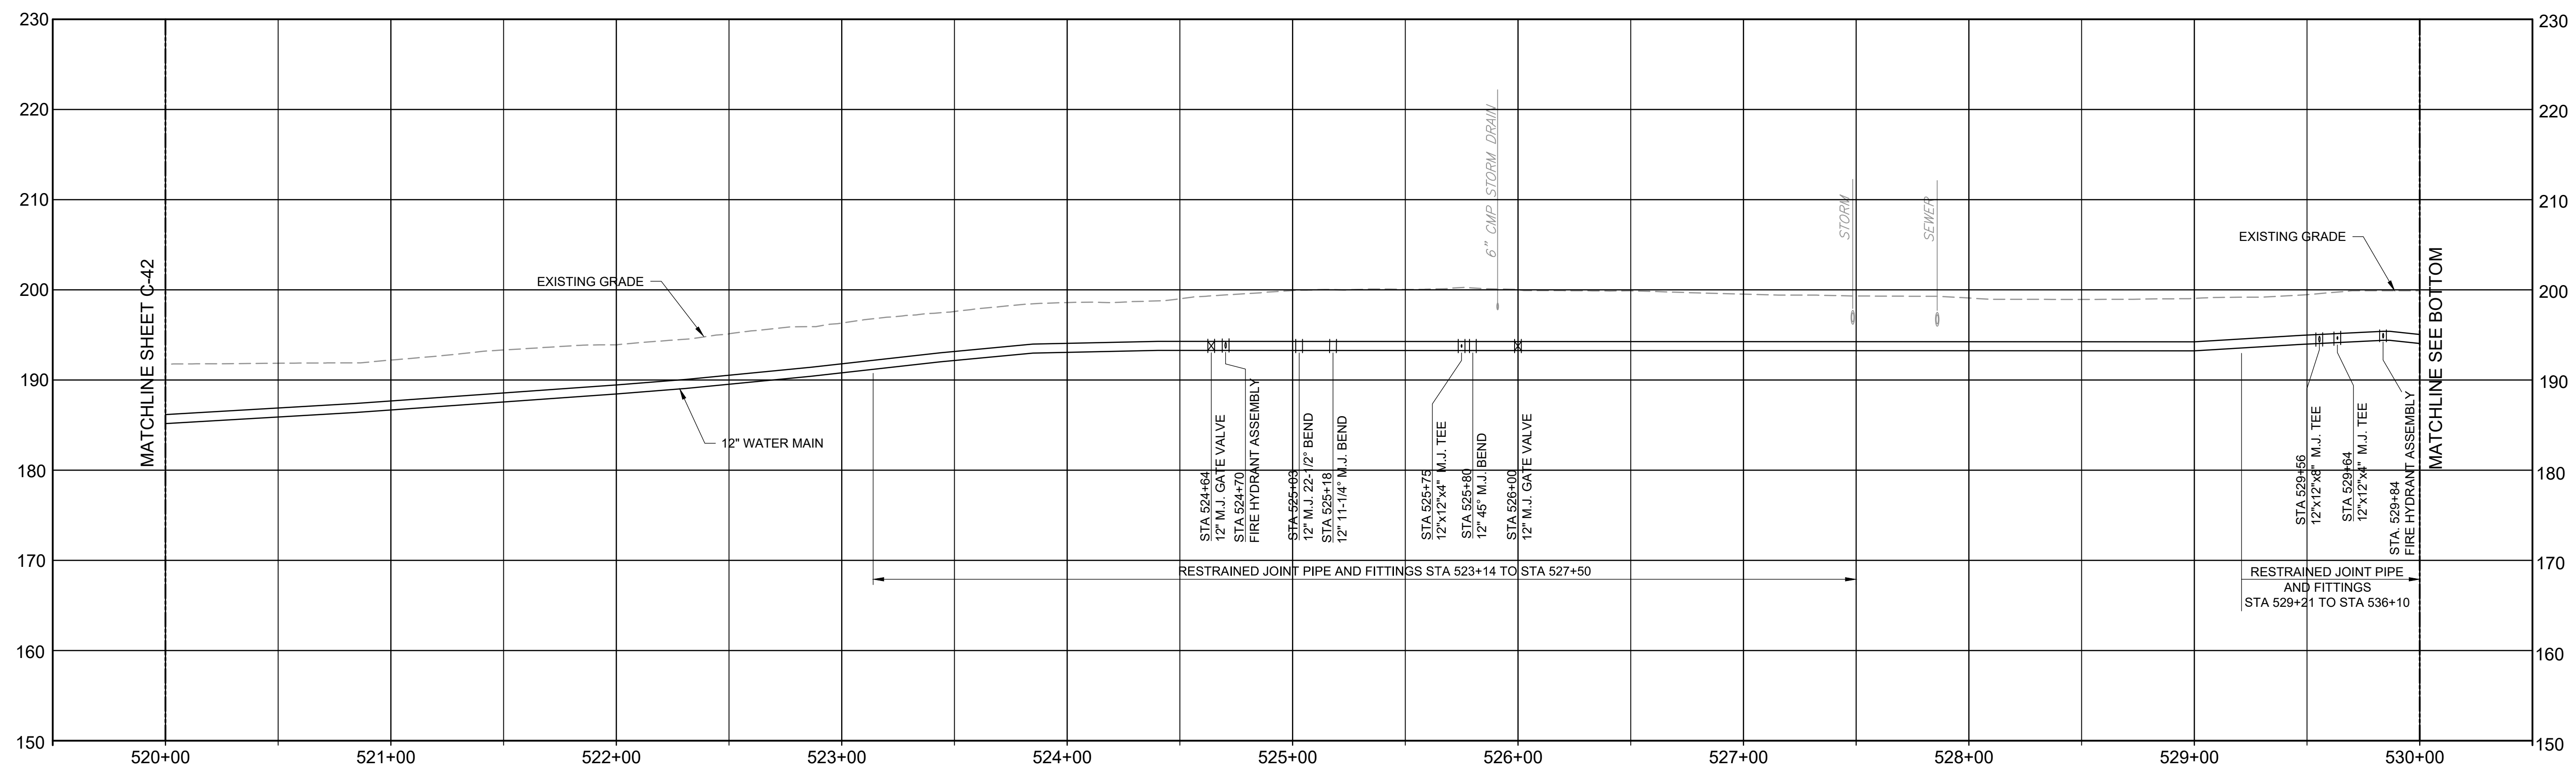


PICKETT LANE PROFILE VIEW
STA. 520+00 TO STA. 530+00

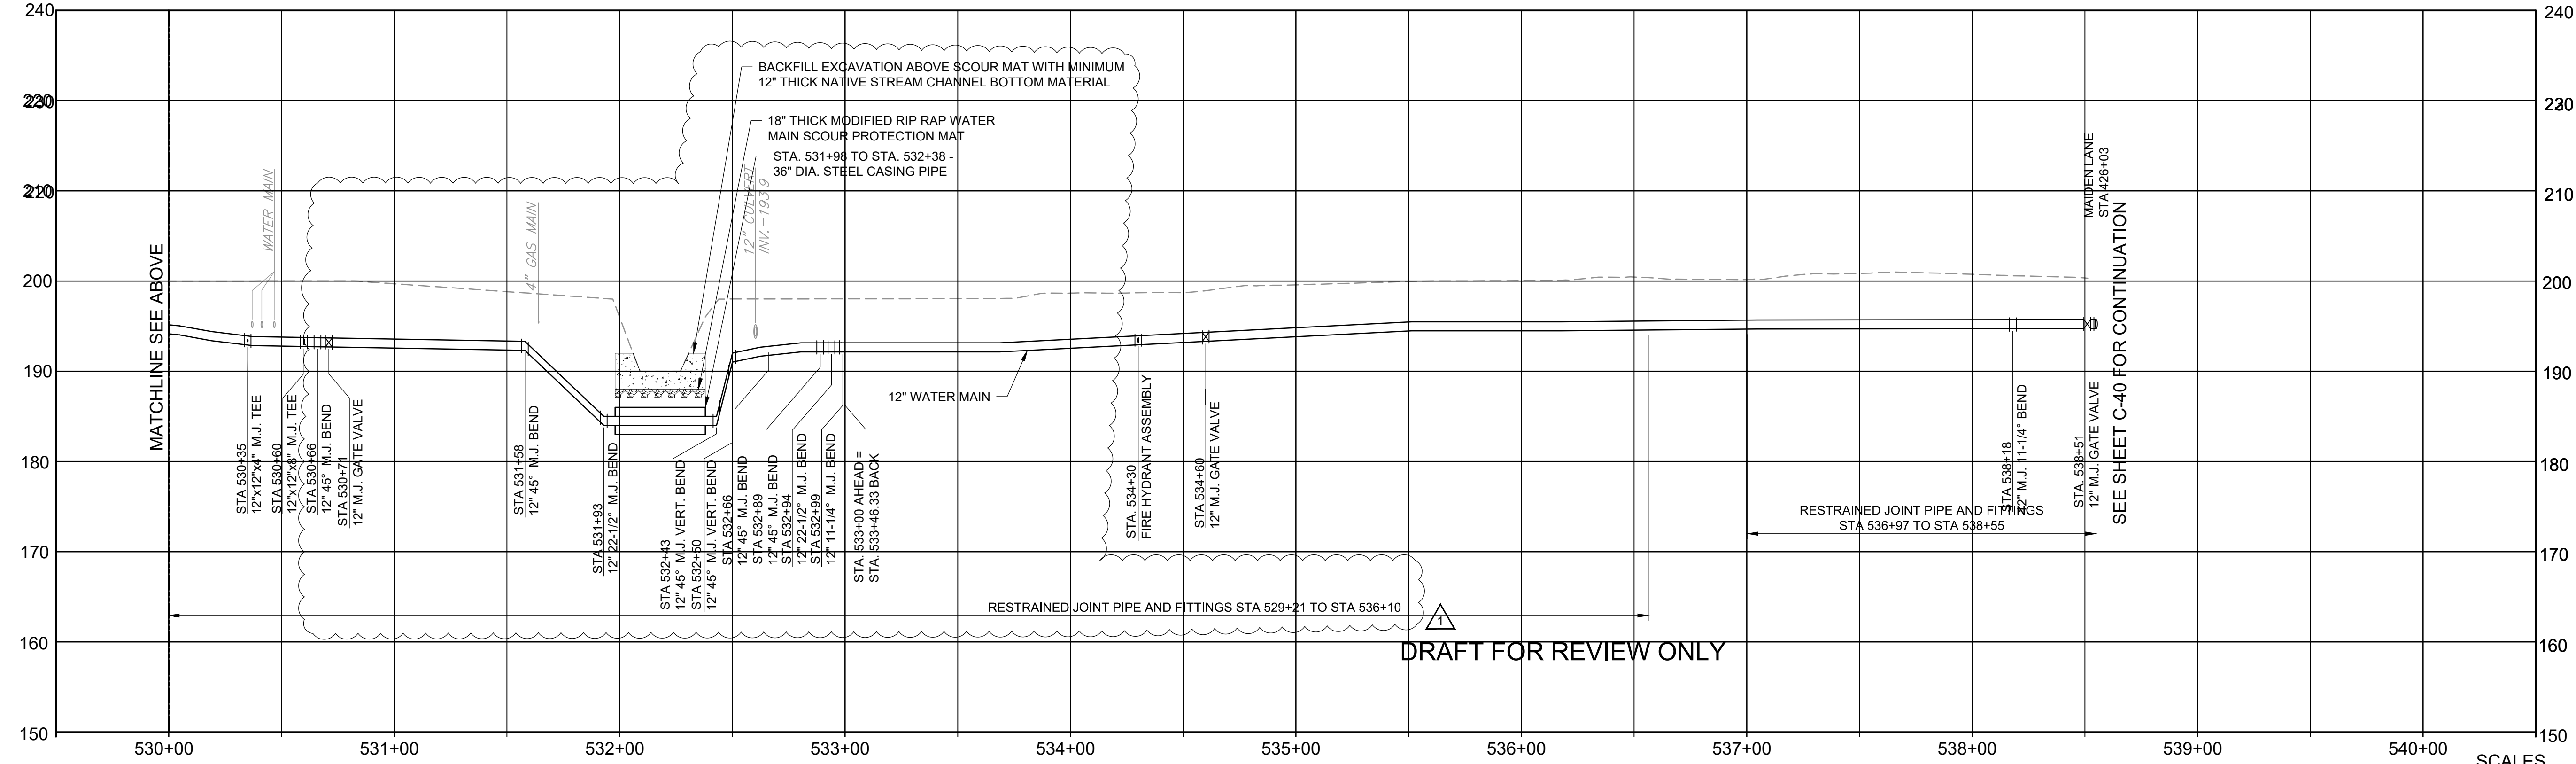

PICKETT LANE PROFILE VIEW
STA. 530+00 TO STA. 538+55

DRAFT FOR REVIEW ONLY

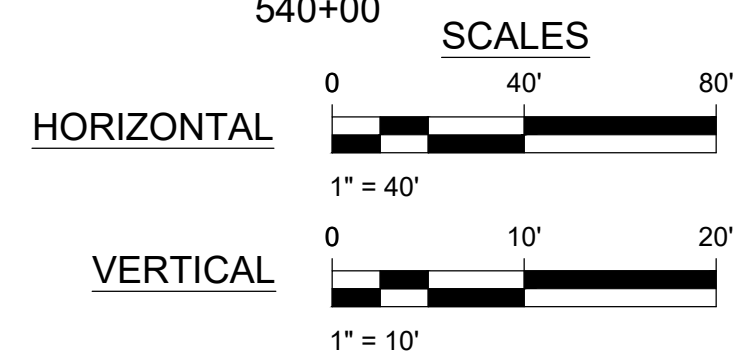

REVISIONS	DATE	MARK	MADE BY	CHECKED	DESCRIPTION
100% SUBMITTAL					
	NOV 2019		RB	RB	DRAFT REVISED ALIGNMENT

AECOM

AECOM, INC.
1000 WASHINGTON ST
ROCKY HILL, CT 06067
PHONE (860) 263-8900

EPA CONTRACT NO. EP-S1-06-01
DURHAM MEADOWS WATERLINE RD
DURHAM AND MIDDLETOWN, CONNECTICUT
TASK ORDER NO. 0060-RD-0105

**TOWN OF DURHAM
PROFILE - PICKETT LANE**
STA. 520+00 TO STA. 538+55

PROJECT NO:	60275749
CAD DWG FILE:	CZ-DUR-044
DESIGNED BY:	NAV
DRAWN BY:	NAV
DEPT CHECK:	GRS
PROJ CHECK:	MWM
DATE:	APRIL 2018
SCALE:	AS NOTED

C-44