



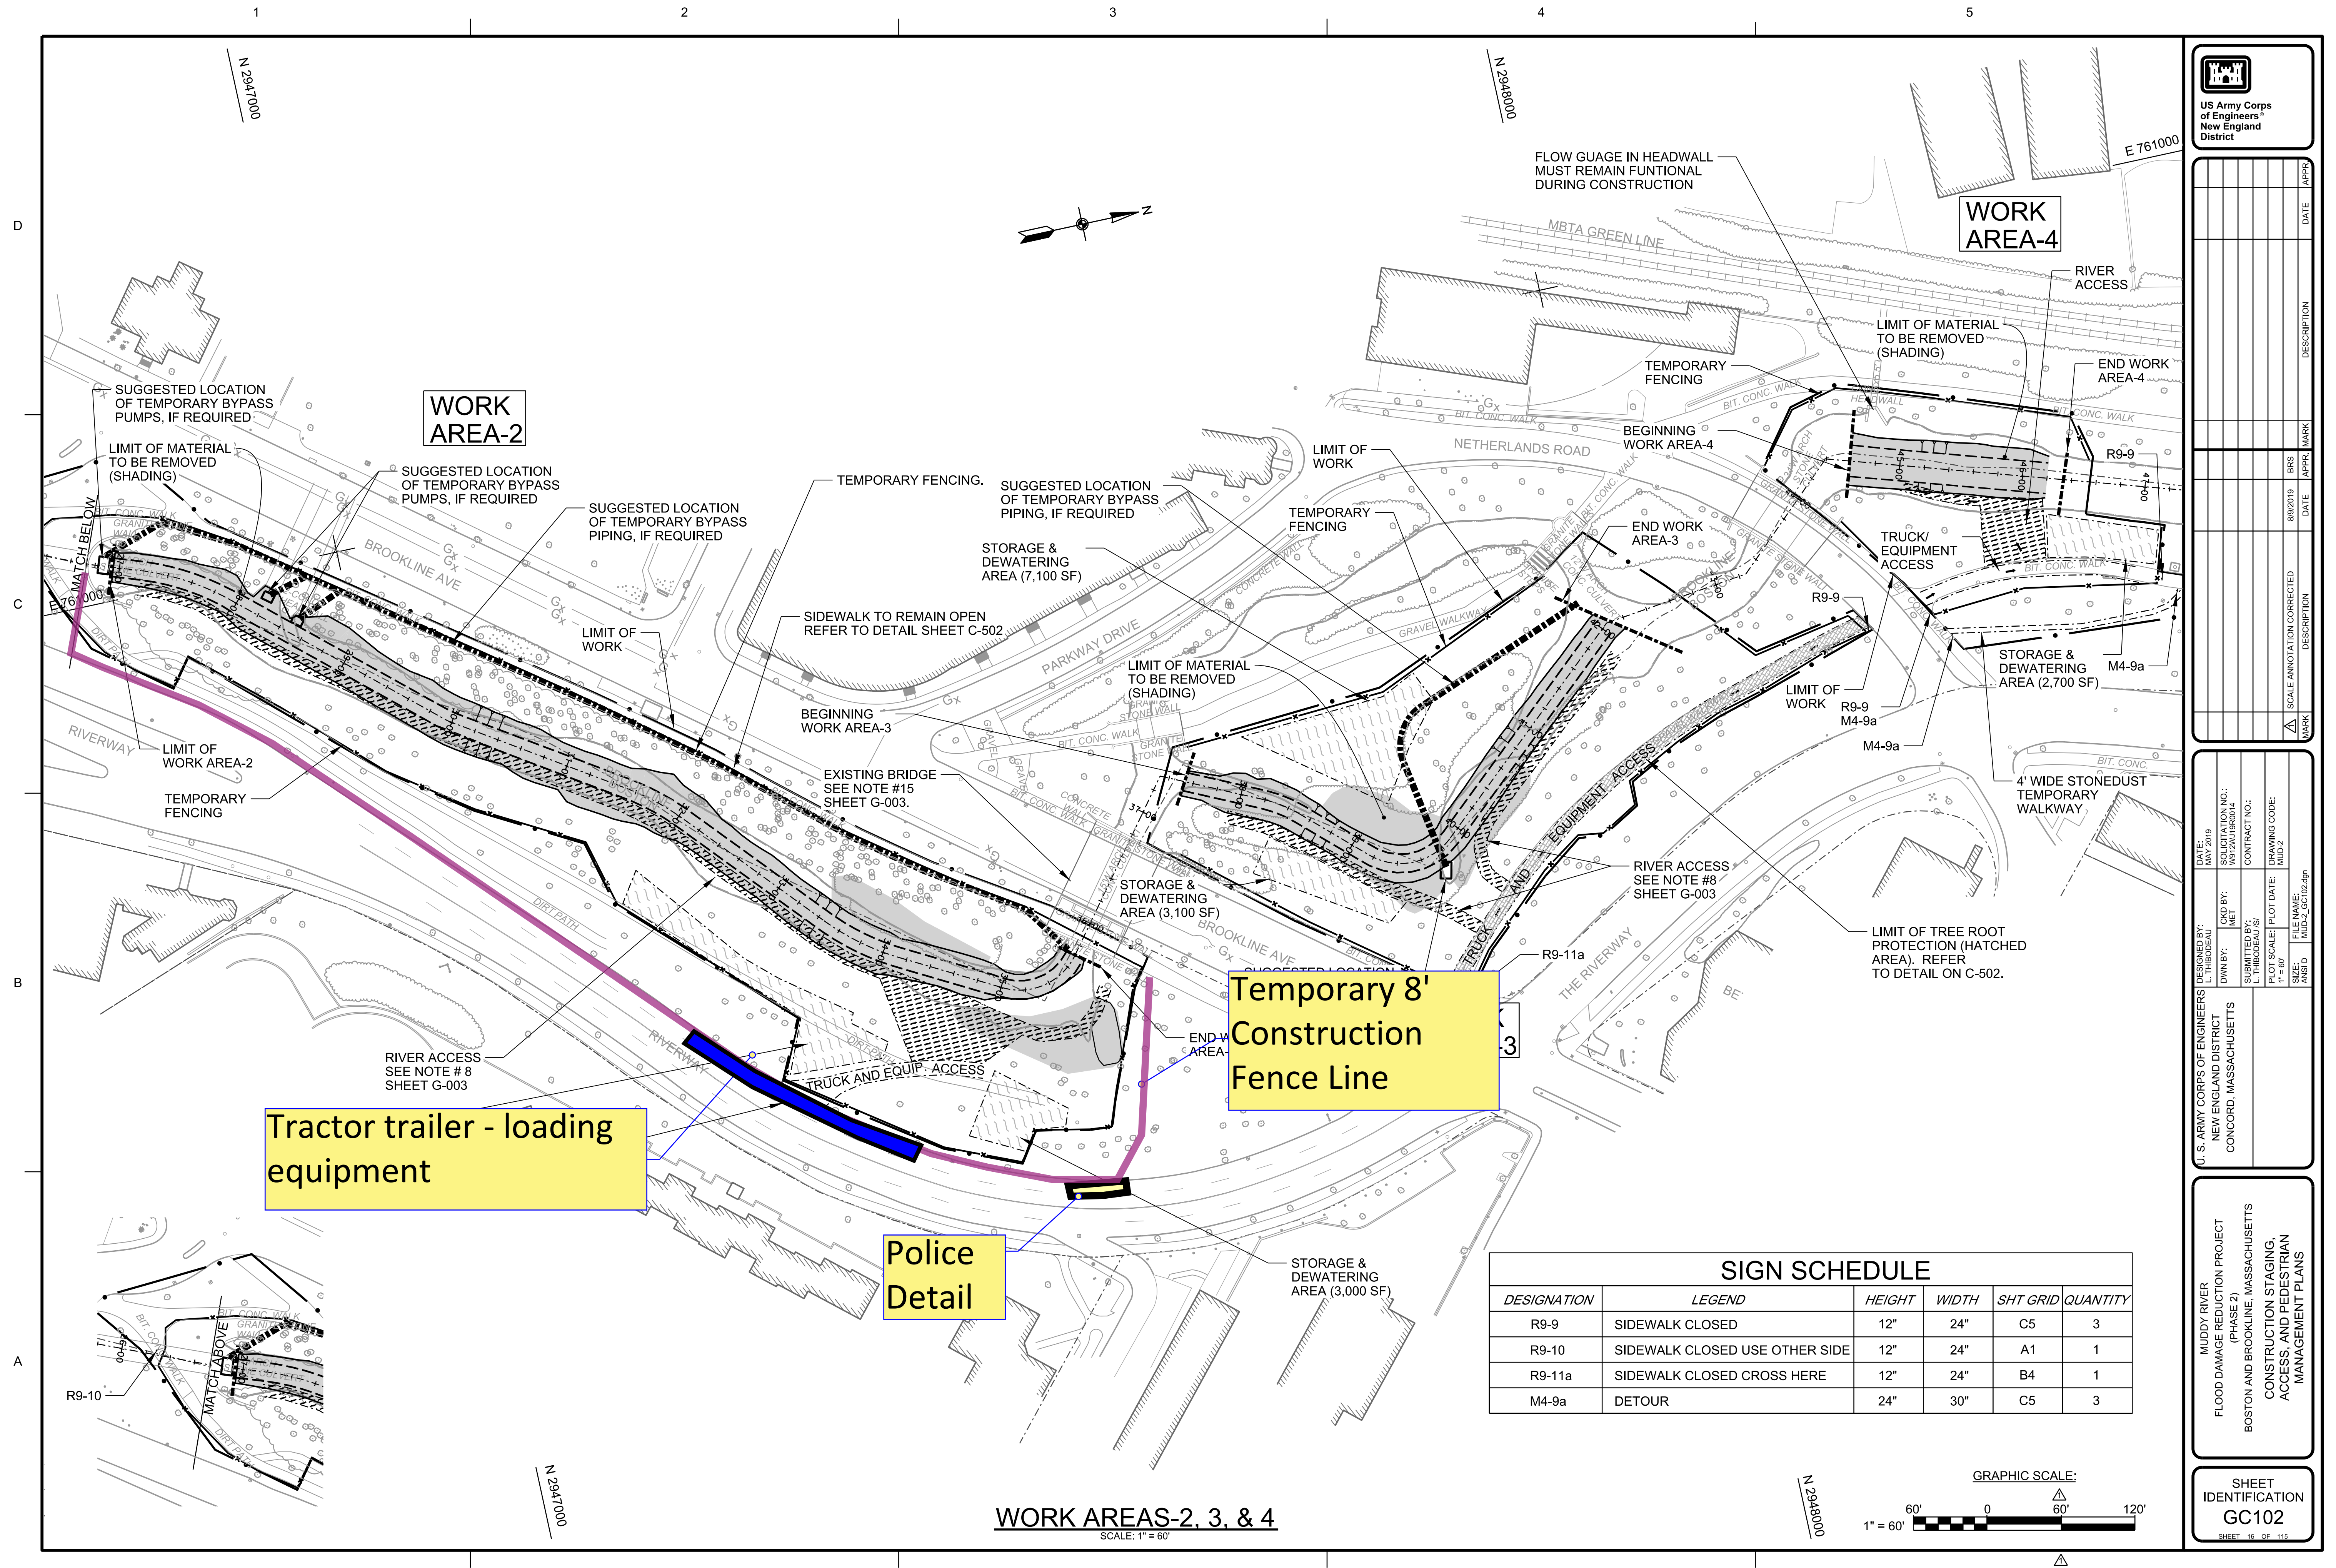

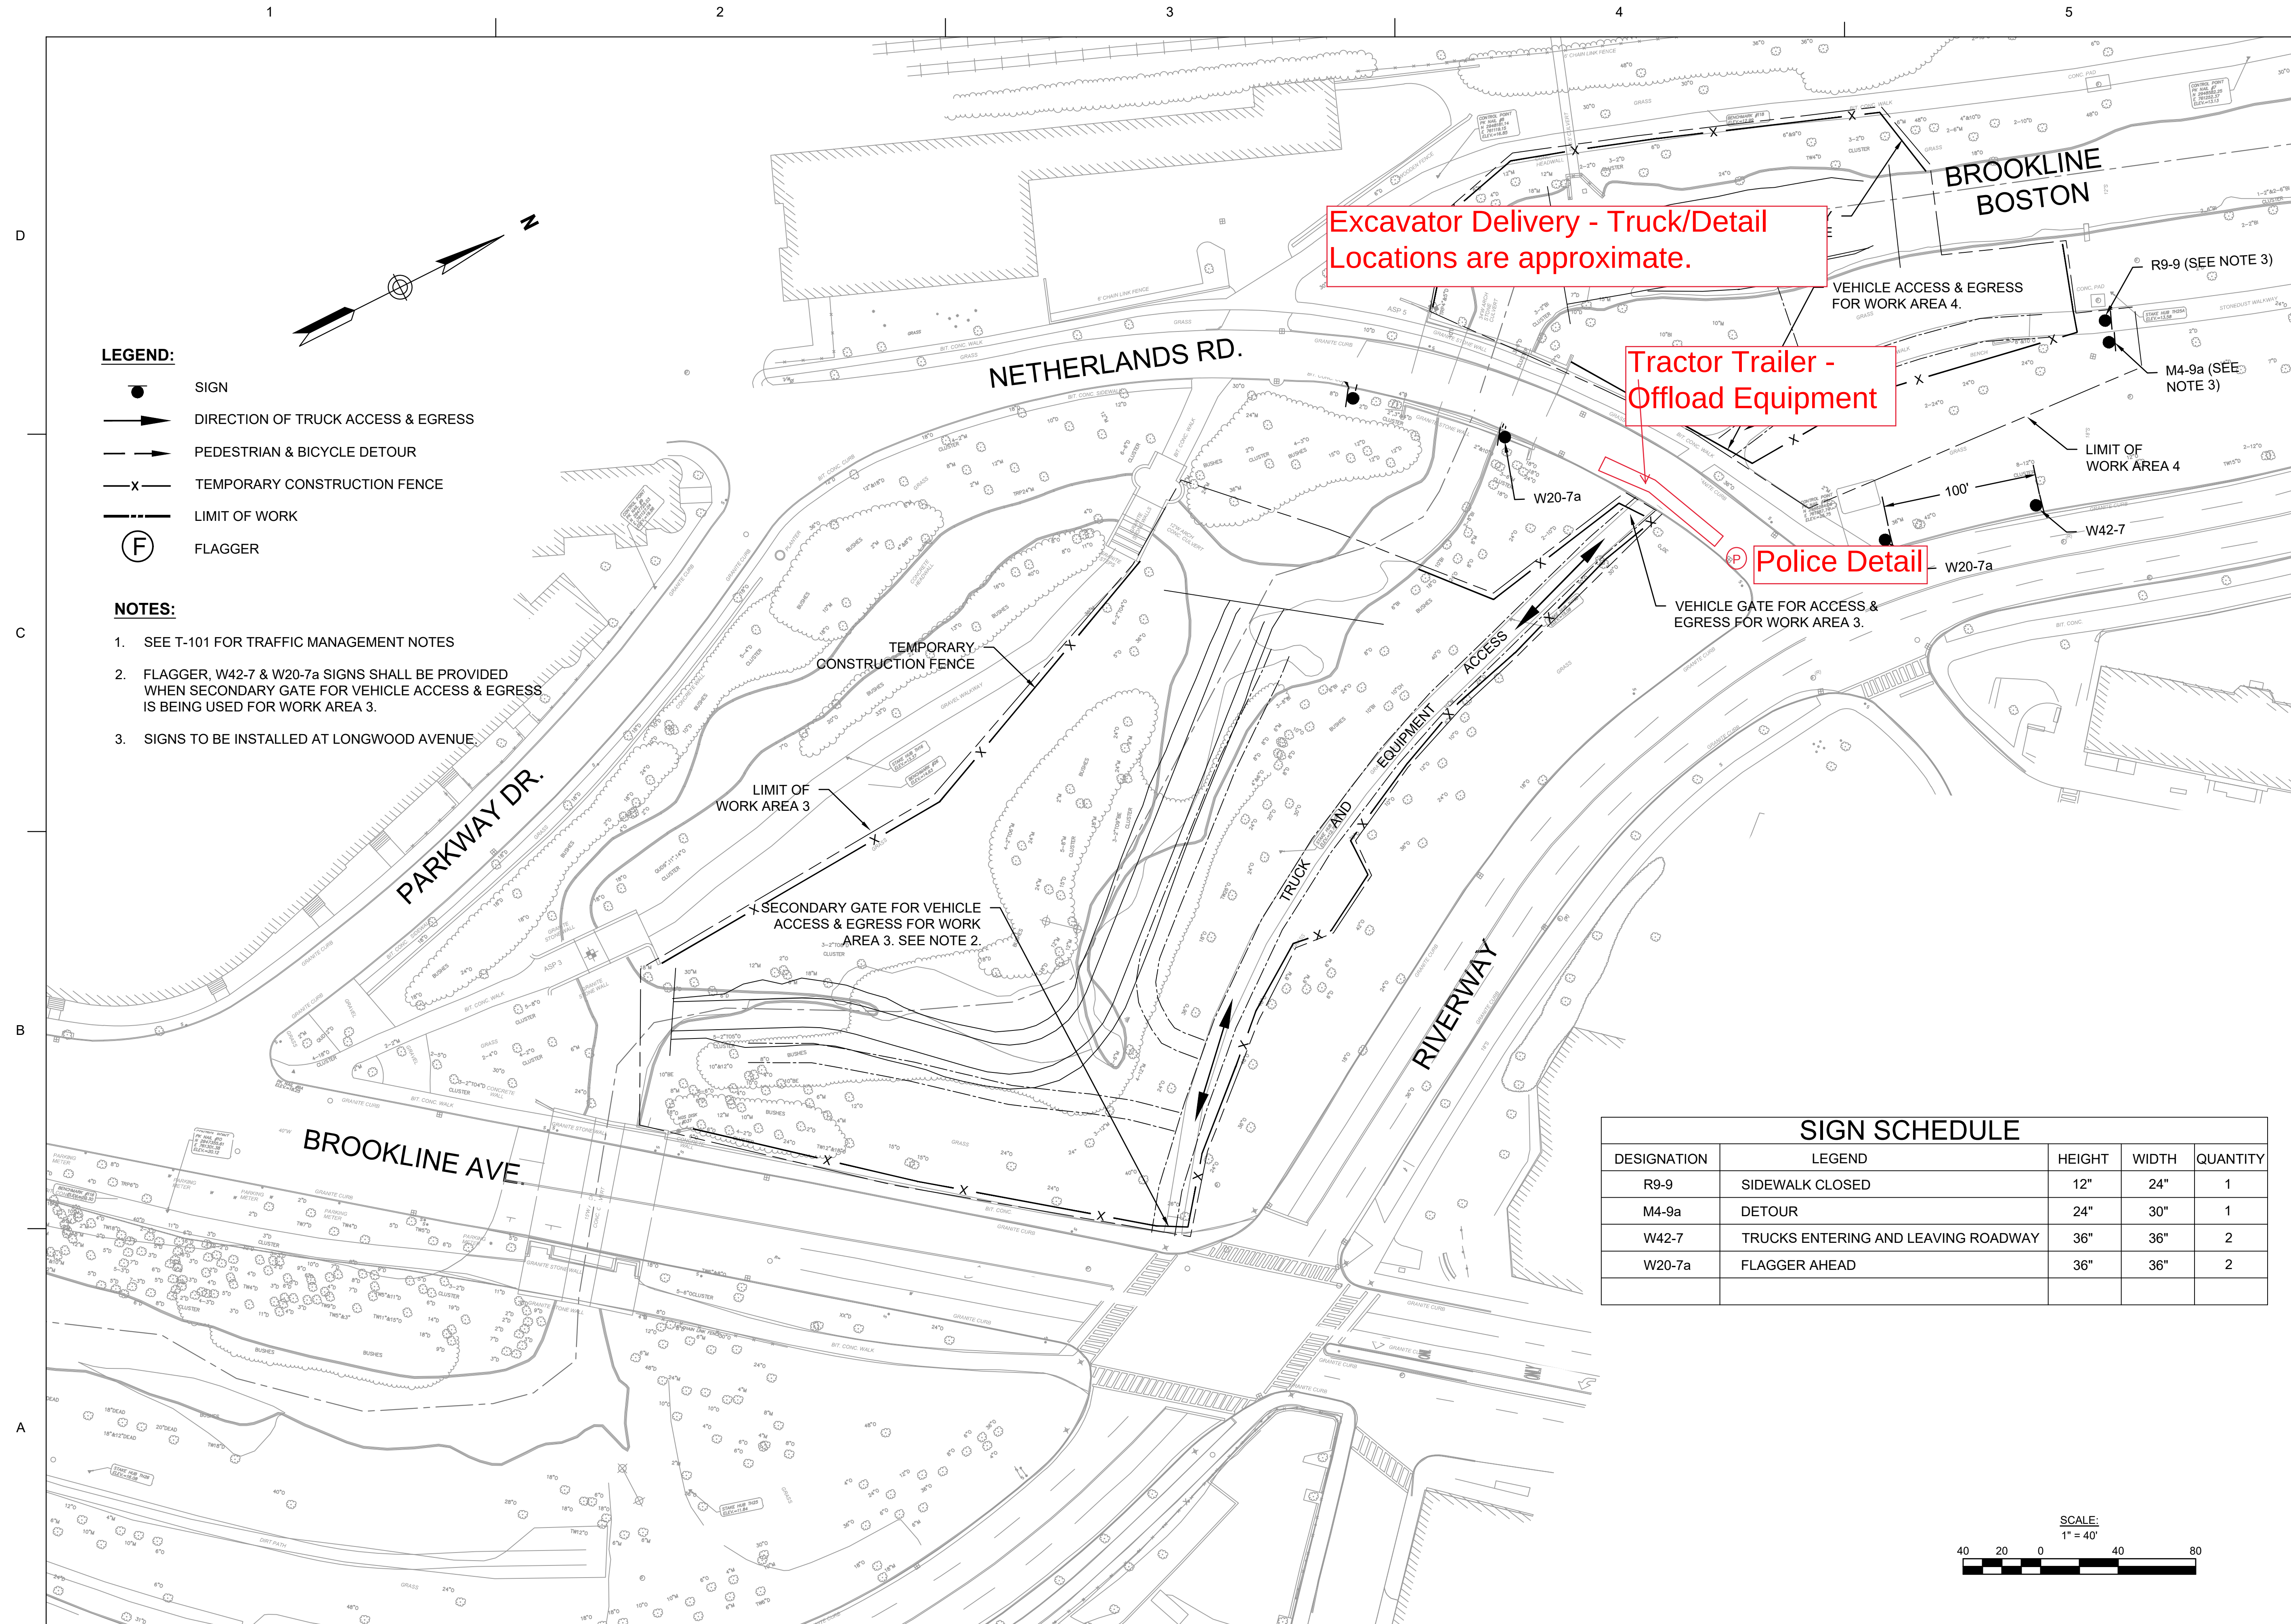

SIGN SCHEDULE				
DESIGNATION	LEGEND	HEIGHT	WIDTH	QUANTITY
R9-9	SIDEWALK CLOSED	12"	24"	1
M4-9a	DETOUR	24"	30"	1
W42-7	TRUCKS ENTERING AND LEAVING ROADWAY	36"	36"	2
W20-7a	FLAGGER AHEAD	36"	36"	2

[illegible]

 Fort Hill	14 MAIN STREET, SUITE 30E HUDSON, MASSACHUSETTS 01748 (617) 281-1432 www.forthill.com		DESIGNED BY: REGU	DATE: JUNE 2020
	U. S. ARMY CORPS OF ENGINEERS NEW ENGLAND DISTRICT CONCORD, MASSACHUSETTS		DWN BY: REGU	DATE: JUNE 2020
		SUBMITTED BY: WILLIAM F. LIONS	CKD BY: WFL	SOLICITATION NO.:
		40'	CONTRACT NO.:	DRAWING CODE: MUD-2
		PLOT DATE: 07/24	FILE NAME: MUD-2_1101.DWG	

MUDDY RIVER
FLOOD DAMAGE REDUCTION PROJECT
(PHASE 2)
BOSTON AND BROOKLINE, MASSACHUSETTS
TEMPORARY TRAFFIC CONTROL PLAN
WORK AREA 3 & 4

SHEET
IDENTIFICATION
T-103

SHEET 03 OF 08